


DETAIL

SCALE: 40 FEET TO 1 INCH.


FIRST SHEET, Sheet 2 of 62 Sheets

Strata Plan

Vr732

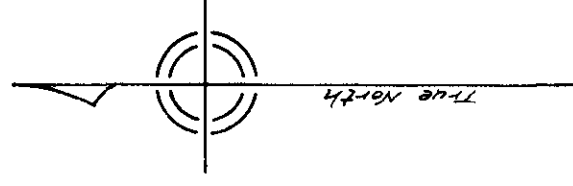


HIGHWAY

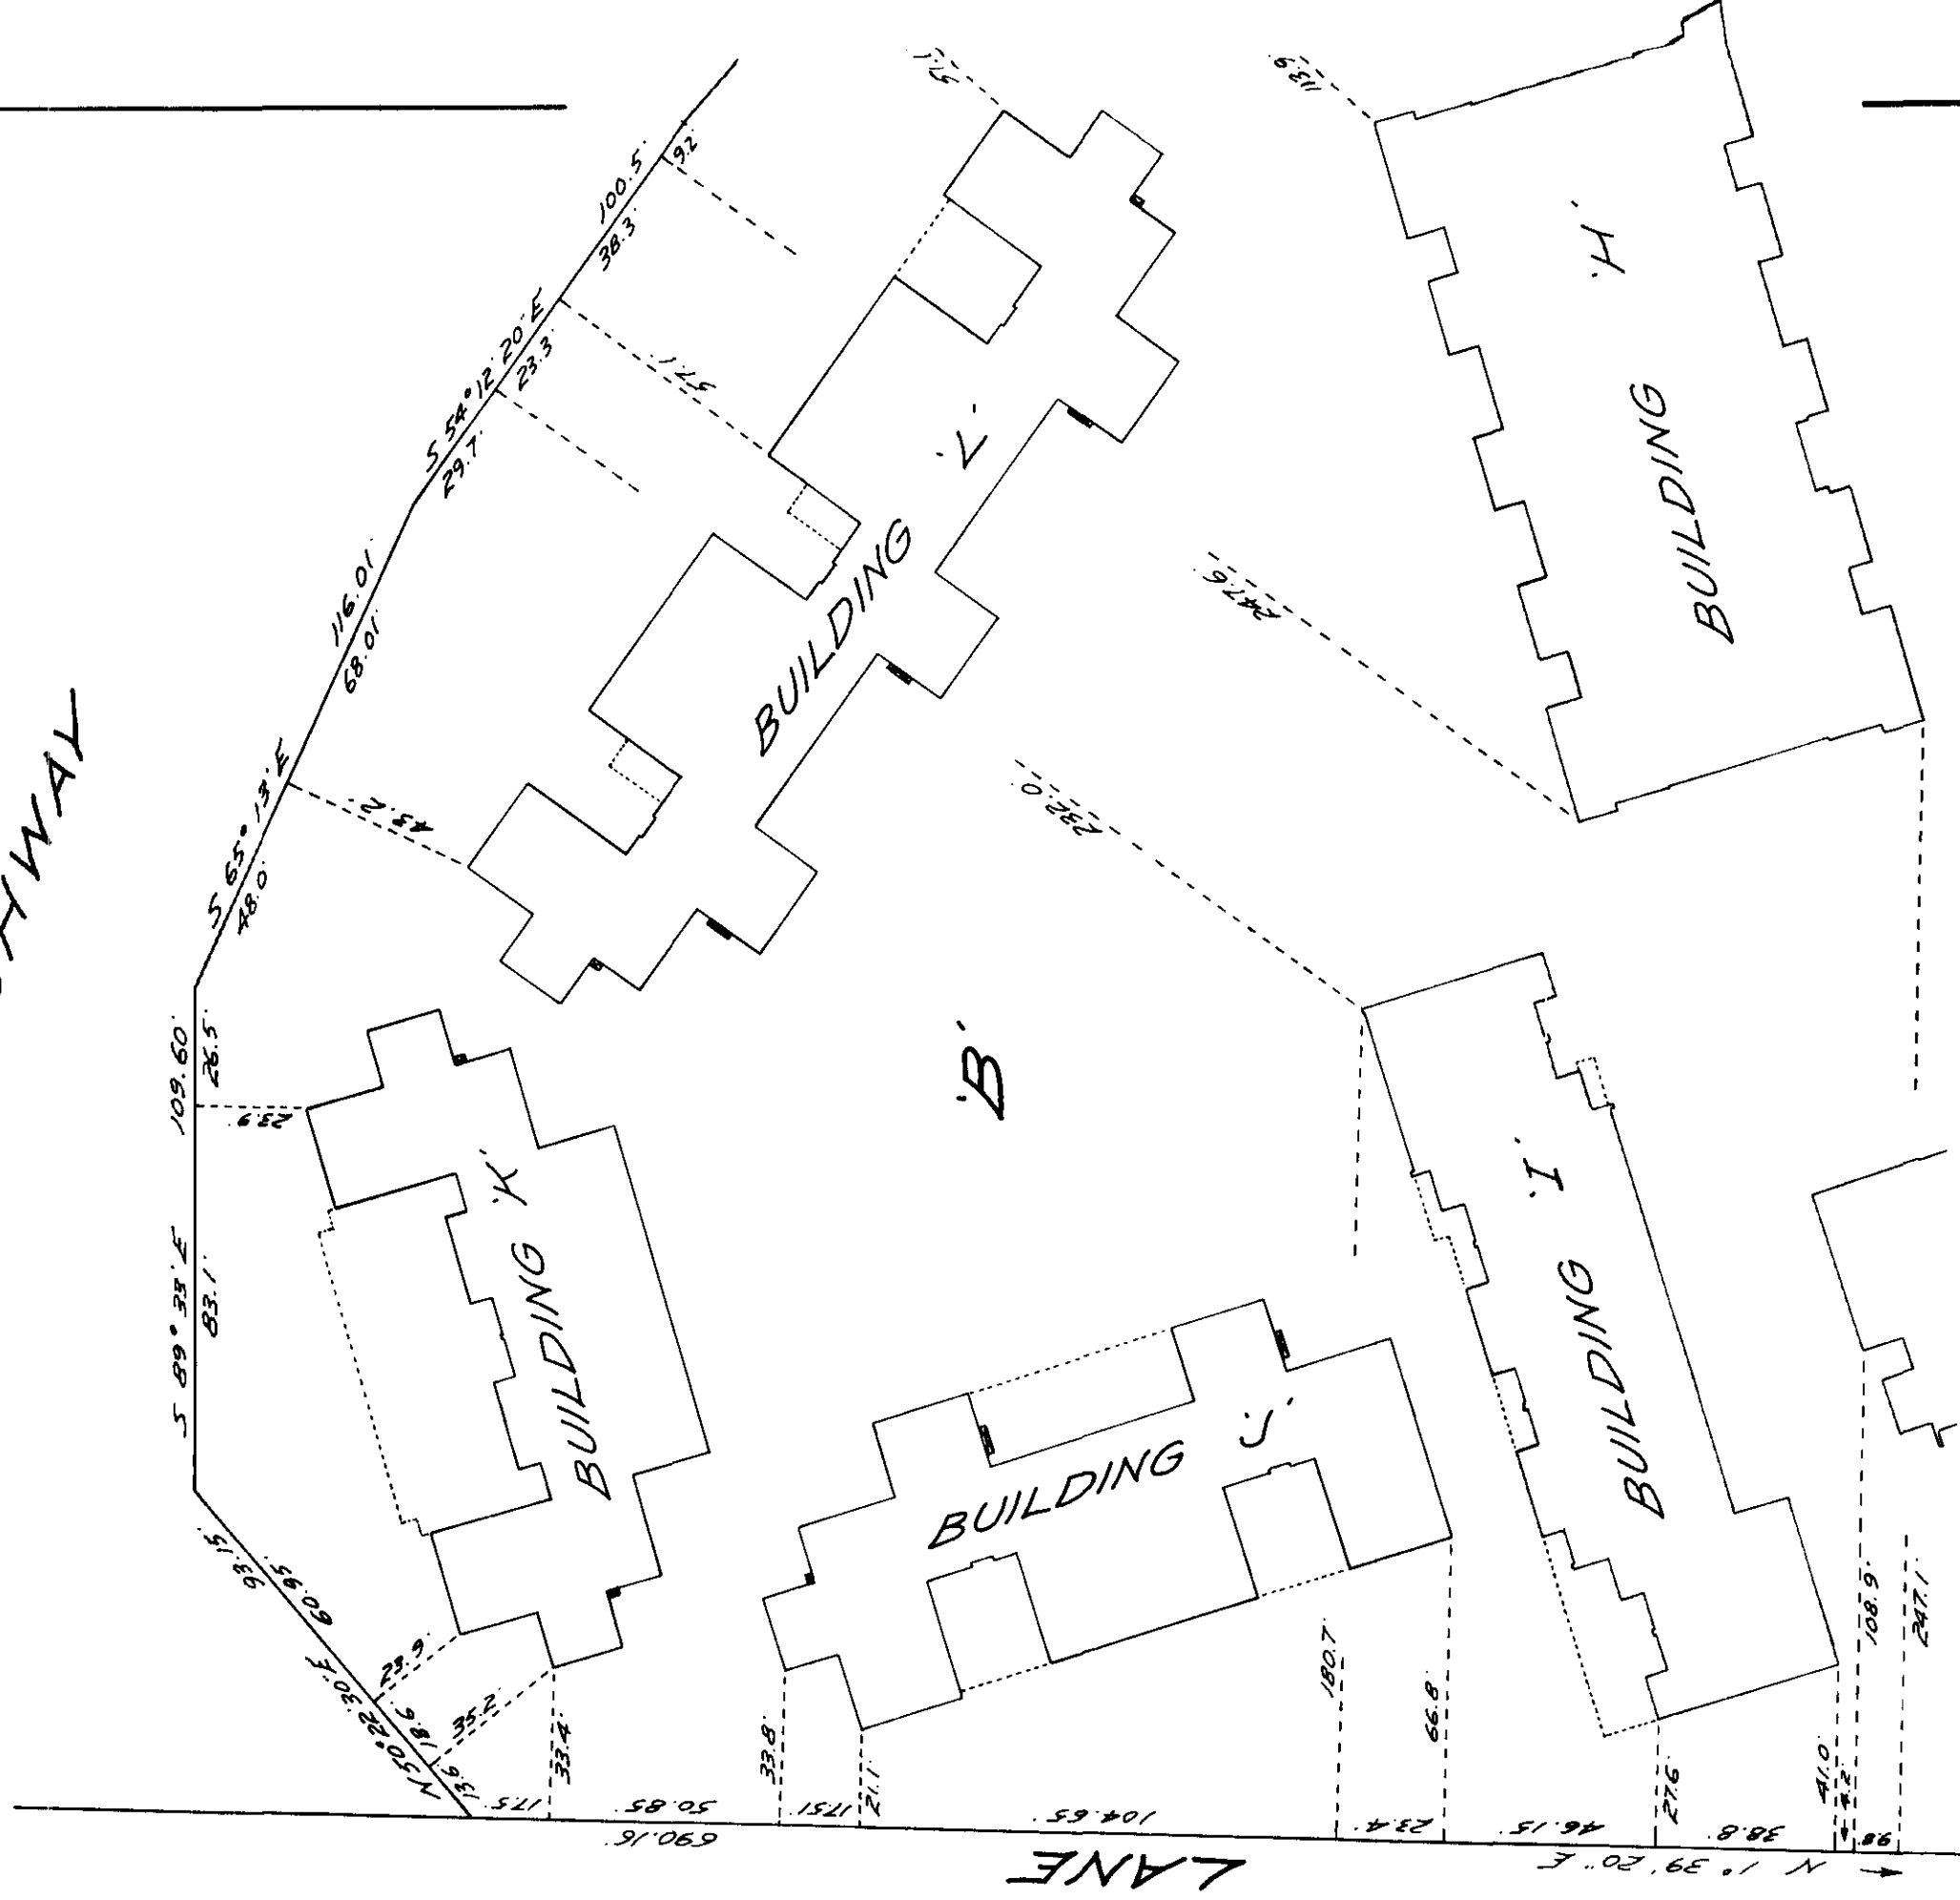


FIRST SHEET, Sheet 3 of 62 Sheets


Strata Plan

Vr732

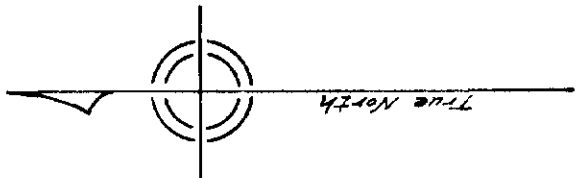



HIGHWAY

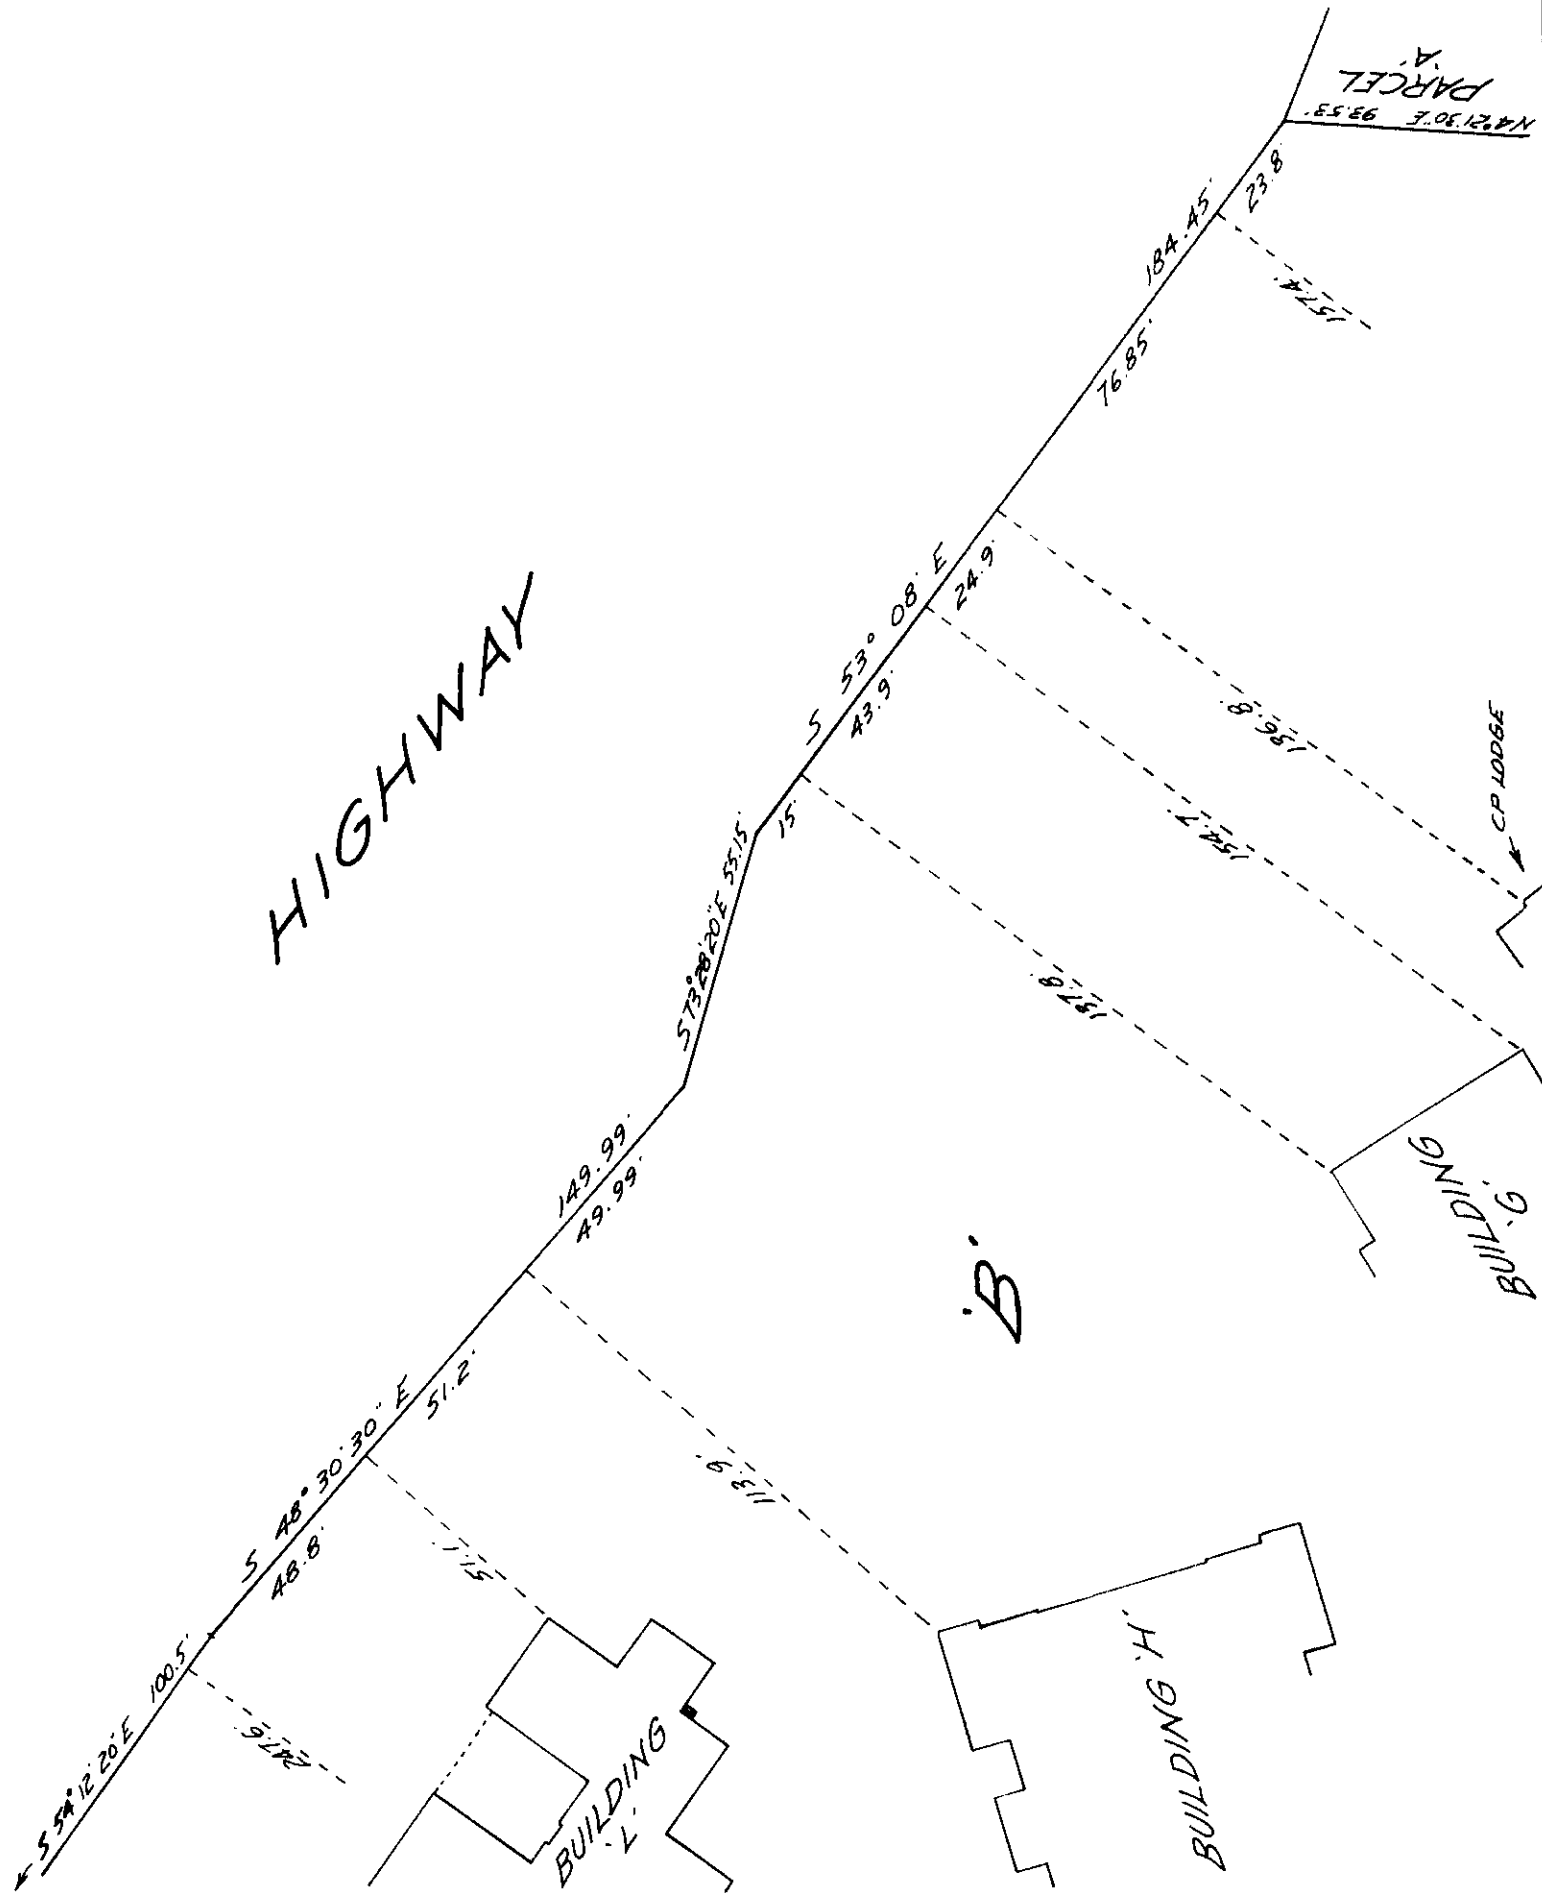

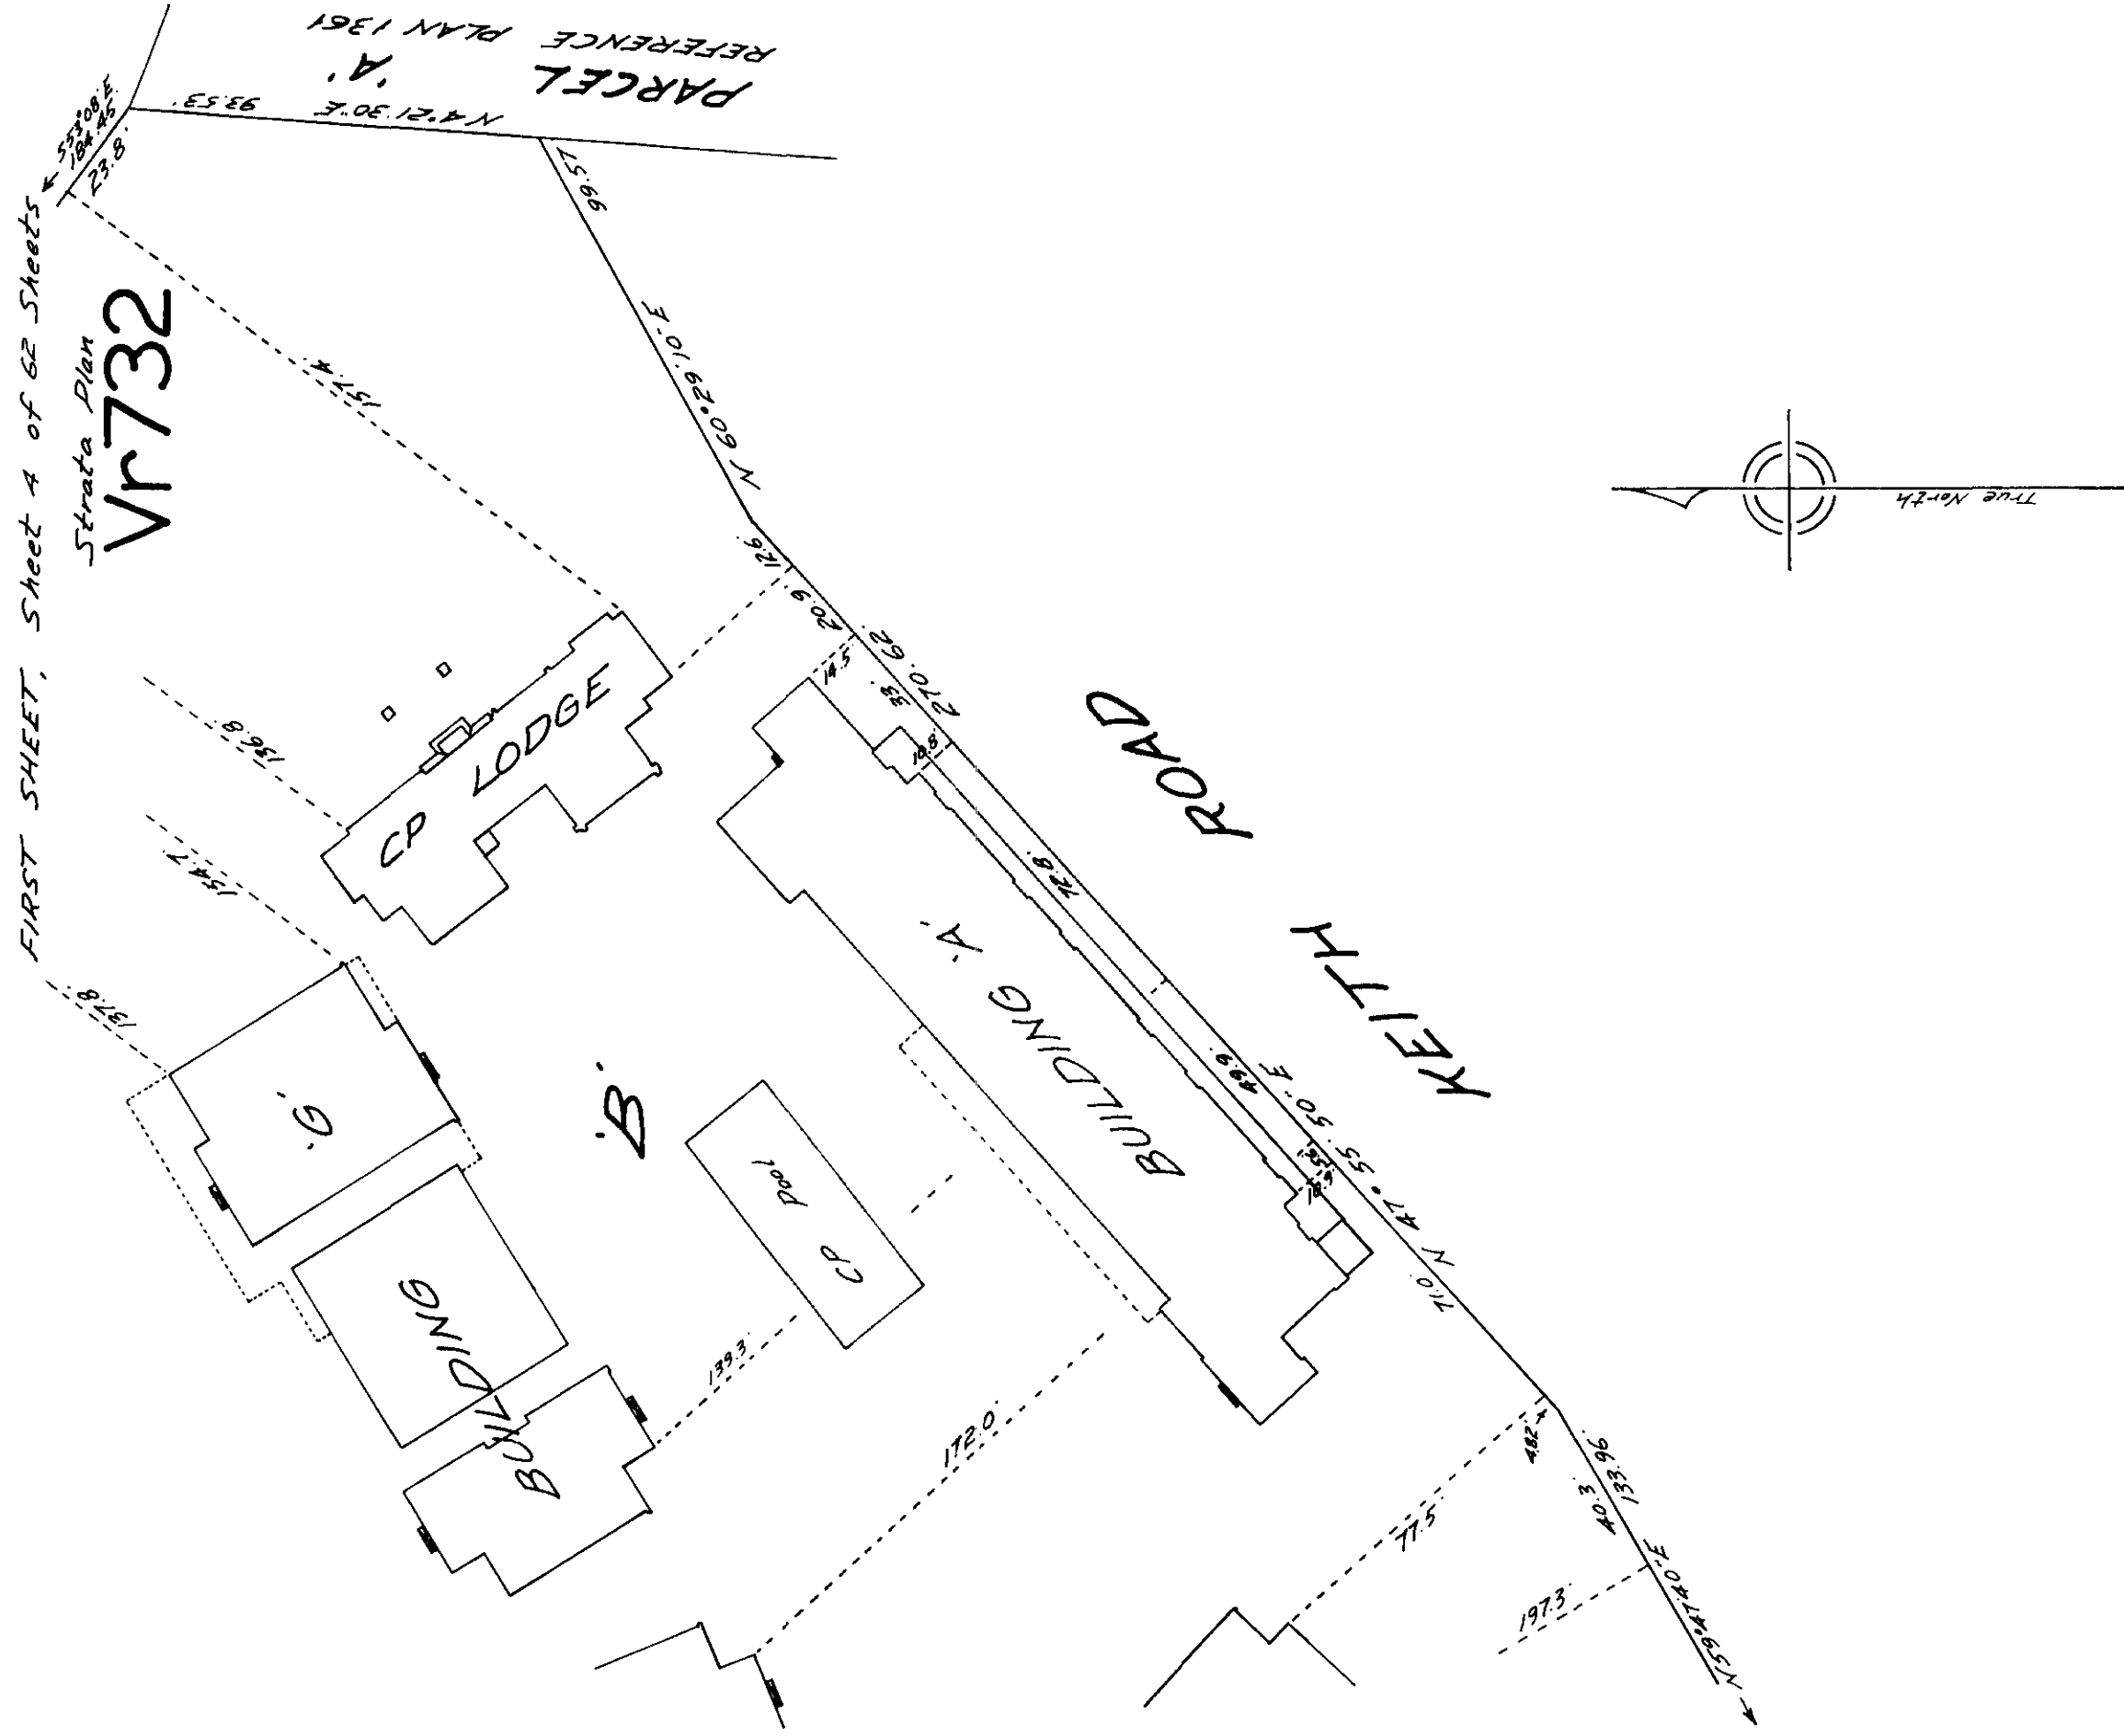

FIRST SHEET, Sheet 5 of 62 Sheets

Strata Plan
Vr732

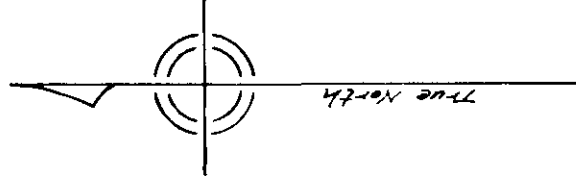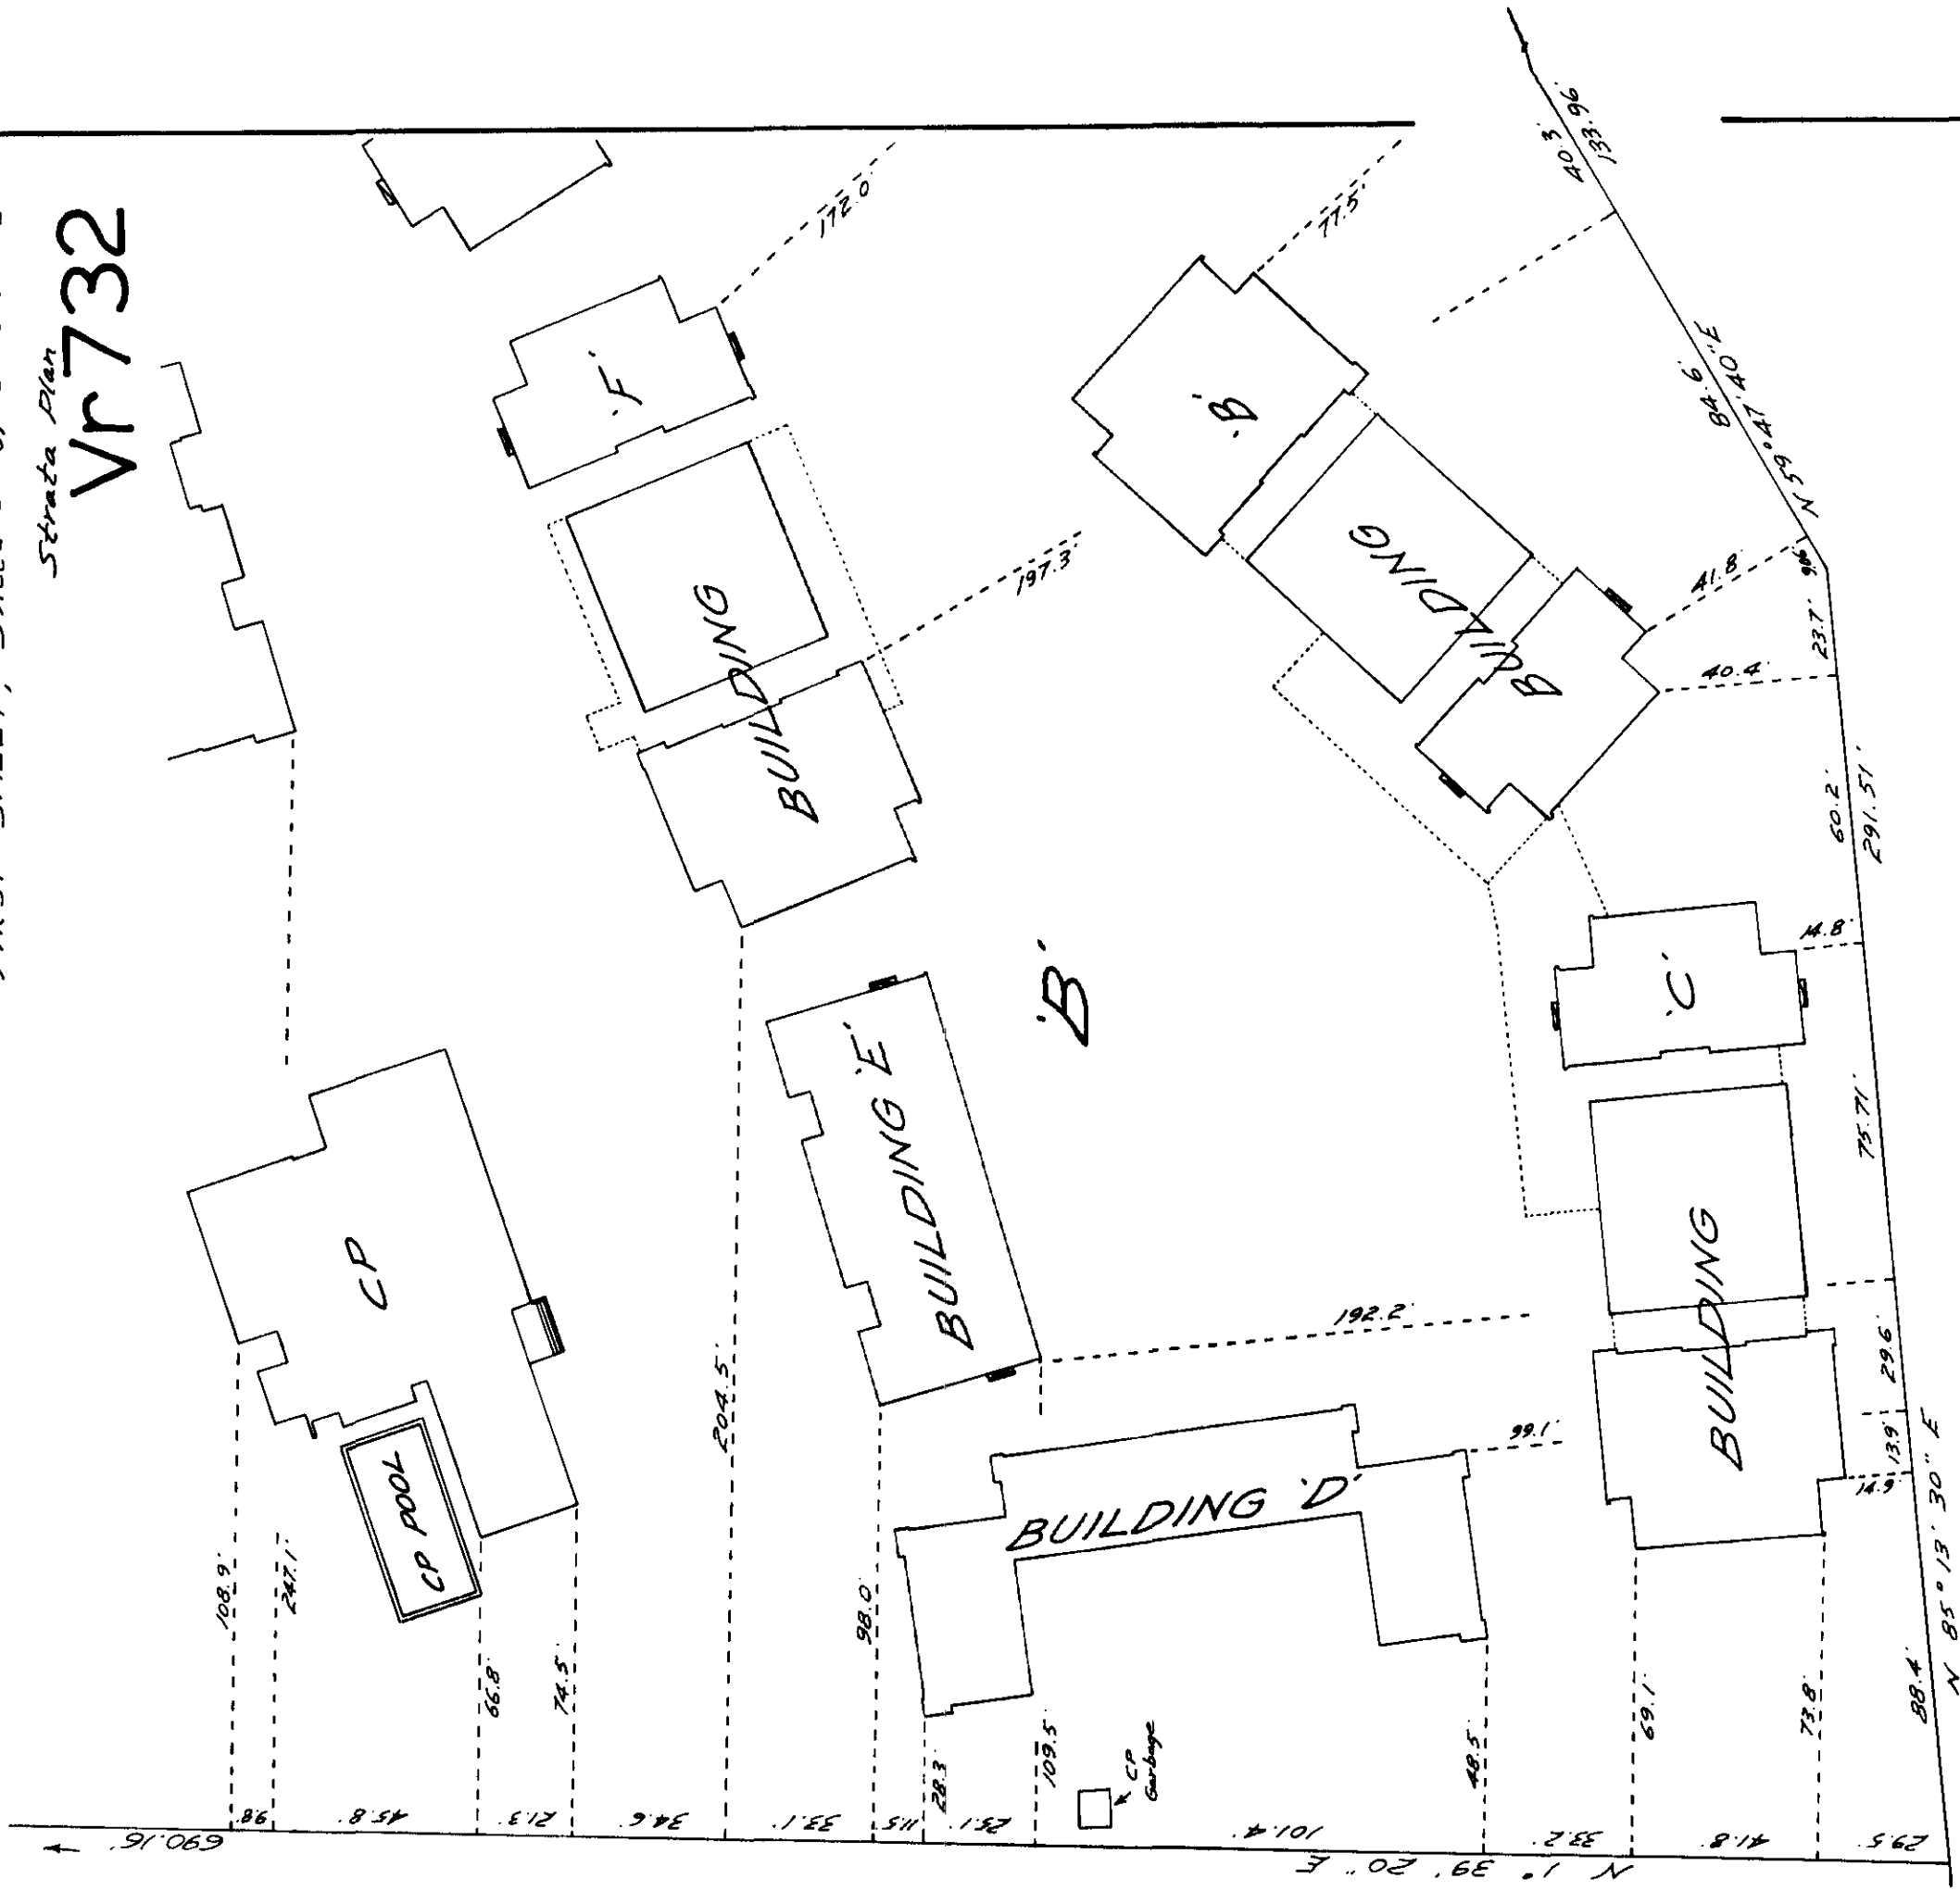

NOTE:
Building ties are to face of
siding or brick on main floor.

Dated this 18th day of October 1978.

William R. Chapman B.C.L.S.

SECOND SHEET, Sheet 6 of 62 Sheets,

Strata Plan

STRATA TITLES ACT

Vr732

LOT NO.	SHEET NO.	FORM 1		FORM 2		FORM 3	
		SCHEDULE OF UNIT ENTITLEMENT	SCHEDULE OF INTEREST UPON DESTRUCTION	SCHEDULE OF INTEREST UPON DESTRUCTION	SCHEDULE OF VOTING RIGHTS	NUMBER OF VOTES	
		UNIT ENTITLEMENT	INTEREST UPON DESTRUCTION	INTEREST UPON DESTRUCTION	NUMBER OF VOTES		
1	14	1085		962			
2	14	935		861			
3	14	935		861			
4	14	935		861			
5	14	935		861			
6	14	935		861			
7	14	935		861			
8	14	1085		962			
9	18	457		458			
10	18	457		476			
11	18	631		658			
12	18	631		658			
13	18	662		678			
14	18	662		637			
15	18	457		458			
16	18	457		476			
17	18	631		658			
18	18	631		658			
19	18	662		678			
20	18	662		637			
21	22	662		678			
22	22	662		678			
23	22	631		658			
24	22	631		658			
25	22	457		476			
26	22	457		458			
27	22	662		678			
28	22	662		678			
29	22	631		658			
30	22	631		658			
31	22	457		476			
32	22	457		458			
33	26	291		293			
34	26	291		293			
35	26	291		293			
36	26	291		293			
37	26	291		293			
38	26	291		324			
39	26	291		324			
40	26	291		304			
41	26	291		293			
42	26	291		293			
43	26	291		293			
44	26	291		293			

Dated this 18th day of October 1978.

William R. Chapman B.C.L.S.

"CO"

23150

SECOND SHEET, Sheet 7 of 62 Sheets,

Strata Plan

STRATA TITLES ACT

Vr732

LOT NO.	SHEET NO.	FORM 1			FORM 2		FORM 3	
		SCHEDULE OF UNIT ENTITLEMENT		SCHEDULE OF INTEREST UPON DESTRUCTION	SCHEDULE OF INTEREST UPON DESTRUCTION		SCHEDULE OF VOTING RIGHTS	
		UNIT ENTITLEMENT		INTEREST UPON DESTRUCTION	INTEREST UPON DESTRUCTION		NUMBER OF VOTES	
45	26	291			293			
46	26	291			324			
47	26	291			324			
48	26	291			304			
49	30	499			506			
50	30	490			486			
51	30	490			486			
52	30	499			506			
53	30	499			506			
54	30	490			486			
55	30	490			486			
56	30	499			506			
57	33	662			678			
58	33	662			637			
59	33	631			658			
60	33	631			658			
61	33	457			458			
62	33	457			476			
63	33	662			678			
64	33	662			637			
65	33	631			658			
66	33	631			658			
67	33	457			458			
68	33	457			476			
69	37	457			476			
70	37	457			458			
71	37	631			658			
72	37	631			658			
73	37	662			637			
74	37	662			678			
75	37	457			476			
76	37	457			458			
77	37	631			658			
78	37	631			658			
79	37	662			637			
80	37	662			678			
81	40	726			759			
82	40	521			506			
83	40	436			458			
84	40	436			458			
85	40	726			759			
86	40	726			759			
87	40	484			458			

Dated this 18th day of October 1978.

William R. Chapman B.C.L.S.

SECOND SHEET, Sheet 8 of 62 Sheets,

Strata Plan

STRATA TITLES ACT

Vr732

LOT NO.	SHEET NO.	FORM 1		FORM 2		FORM 3	
		SCHEDULE OF UNIT ENTITLEMENT	SCHEDULE OF INTEREST UPON DESTRUCTION	SCHEDULE OF INTEREST UPON DESTRUCTION	SCHEDULE OF VOTING RIGHTS	NUMBER OF VOTES	
		UNIT ENTITLEMENT	INTEREST UPON DESTRUCTION	INTEREST UPON DESTRUCTION	NUMBER OF VOTES		
88	40	582	608				
89	40	436	435				
90	40	436	435				
91	40	598	608				
92	40	619	658				
93	40	436	458				
94	40	436	458				
95	40	521	506				
96	41	726	759				
97	41	484	458				
98	41	582	608				
99	41	436	435				
100	41	436	435				
101	41	598	608				
102	41	619	658				
103	41	436	458				
104	41	436	458				
105	41	521	506				
106	41	726	759				
107	41	484	458				
108	41	582	608				
109	41	436	435				
110	41	436	435				
111	41	598	608				
112	41	619	658				
113	41	436	458				
114	41	436	458				
115	41	521	506				
116	42	726	759				
117	42	484	458				
118	42	582	608				
119	42	436	435				
120	42	436	435				
121	42	598	608				
122	42	619	658				
123	42	436	458				
124	42	436	458				
125	42	521	506				
126	46	834	759				
127	46	834	759				
128	46	834	759				
129	46	834	759				
130	46	834	759				

Dated this 18th day of October 1978.

William R. Chapman B.C.L.S.

SECOND SHEET, Sheet 9 of 62 Sheets,

Strata Plan

STRATA TITLES ACT

Vr732

LOT NO.	SHEET NO.	FORM 1		FORM 2		FORM 3	
		SCHEDULE OF UNIT ENTITLEMENT		SCHEDULE OF INTEREST UPON DESTRUCTION		SCHEDULE OF VOTING RIGHTS	
		UNIT ENTITLEMENT		INTEREST UPON DESTRUCTION		NUMBER OF VOTES	
131	46	834		759			
132	46	834		759			
133	46	834		759			
134	46	834		759			
135	50	735		790			
136	50	929		811			
137	50	631		658			
138	50	631		658			
139	50	929		811			
140	50	631		658			
141	50	735		790			
142	50	631		658			
143	50	631		658			
144	50	631		658			
145	54	735		790			
146	54	833		759			
147	54	833		759			
148	54	833		759			
149	54	833		759			
150	54	735		790			
151	54	735		790			
152	54	735		790			
153	58	735		790			
154	58	929		811			
155	58	631		658			
156	58	631		658			
157	58	929		811			
158	58	631		658			
159	58	631		658			
160	58	929		811			
161	58	735		790			
162	58	735		790			
163	58	631		658			
164	58	631		658			
165	58	631		658			
166	58	631		658			
167	58	735		790			
AGGREGATE		100,000		100,000			

Accepted as to Forms 1 and 2 }
this 22nd day of MAY, 1980. } Jean MacLachlan
AS SUPERINTENDENT OF INSURANCE.

Dated this 18th day of October 1978.

William R. Chapman B.C.L.S.

STATUTORY DECLARATION

I, the undersigned do solemnly declare that
(1) I, the undersigned, am the duly authorized agent of the owner-developer.
(2) The strata plan is entirely for residential use.
I make this solemn declaration conscientiously believing it to be true, and knowing that it is of the same force and effect as if made under oath.

Declared before me at the City of Vancouver
in the Province of British Columbia
this 31st day of OCTOBER 1978.

R.W. Bellamy

Daniel B. Notary
A Commissioner for taking affidavits
in the Province of British Columbia.

SPACE FOR SIGNATURES

(Section 3(5(d)))

OWNER-DEVELOPER:

INTERNATIONAL LAND CORPORATION LTD.

Director

VICE PRES.
PROPERTY MANAGEMENT

MORTGAGEE:

THE TORONTO-DOMINION BANK.
BY ITS LAWFUL ATTORNEY.

Witness - R.W. Bellamy
as to the signing of the plan

MORTGAGEE:

THE GREAT WEST LIFE ASSURANCE COMPANY.

Douglas Adams, Manager
REAL ESTATE INVESTMENTS
MICHAEL BRENT GOODVICH
AUTHORIZED SIGNATURE

FORM 10
CERTIFICATE OF APPROVAL

(Section 4(1), Section 5(5))

I hereby certify that the construction of the buildings situated on
has been approved for strata plan development.

This 24th day of NOV. 1978.

"Re-certified"

this 2 day of June 1980.

Michael Bellamy
Approving Officer and
Director of Operations
District of West Vancouver.

Approved for conversion to strata development under the "Strata Titles Act."

This 27th day of November 1978.

Peter Jones
Mayor

R. Harrison
Clerk

Re-approved for conversion to strata development under the "Condominium Act."

This 6th day of June 1980.

James Simpson
Mayor

Dated this 18th day of October 1978.

William R. Chapman B.C.L.S.

1. Bellamy
Clerk

BUILDING 'A'
SECTIONS


SCALE: 20 FEET TO 1 INCH.

Sheet 11 of 62 Sheets


Strata Plan

Vr732

SECTION AA

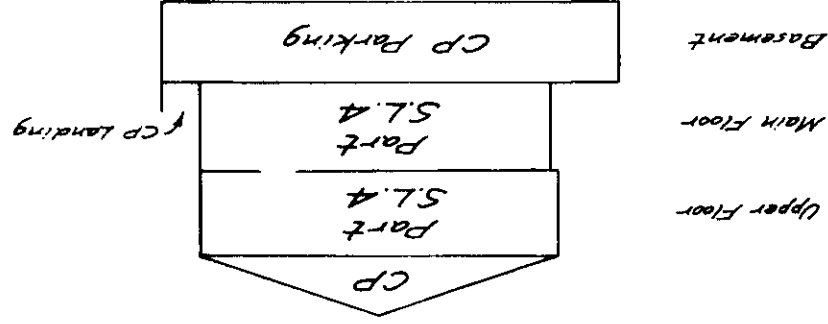

SECTION BB


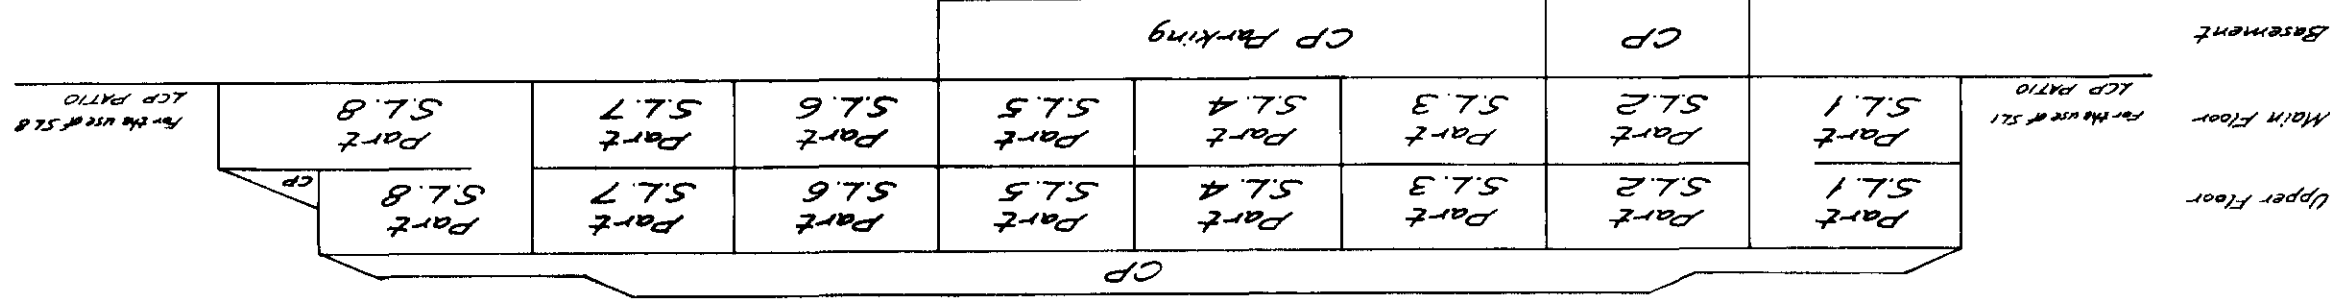


Dated this 10th day of October 1978.

William R. Chapman B.C.L.S.

BUILDING 'A'
ELEVATIONS
SCALE 1/20 FEET TO 1 INCH.

Sheet 12 of 62 Sheets
Strata Plan
Vr732

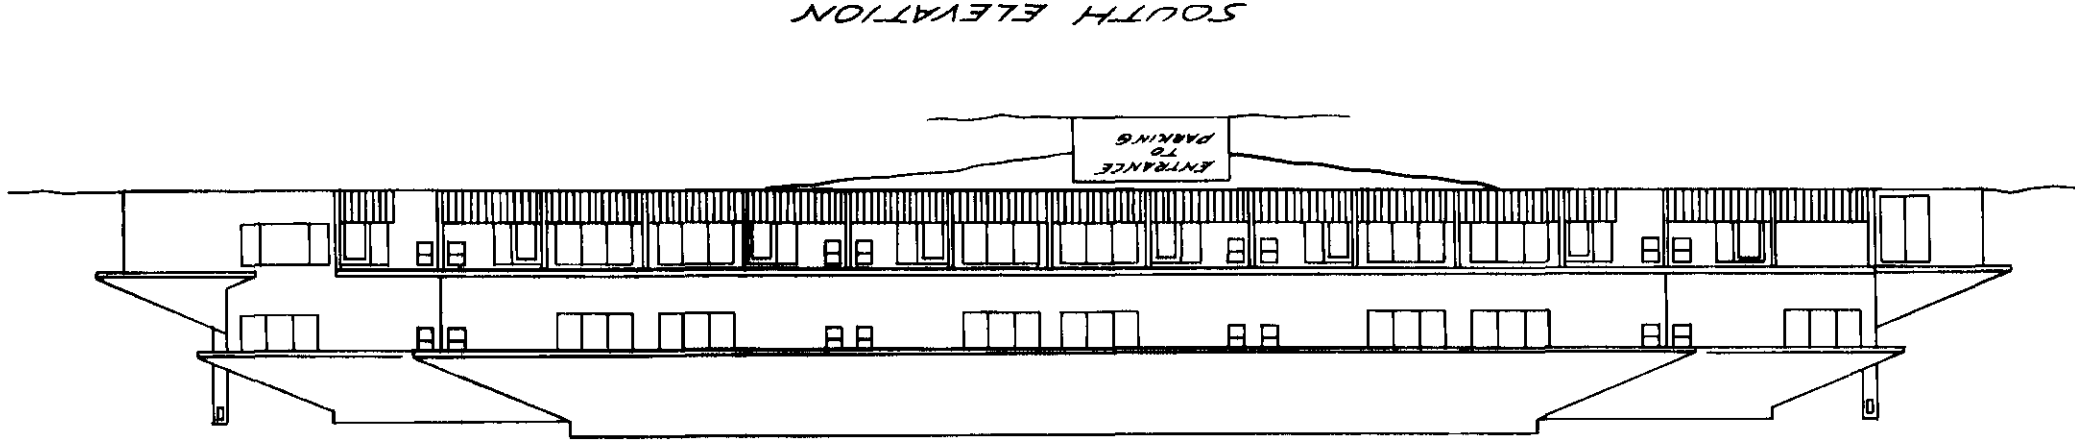
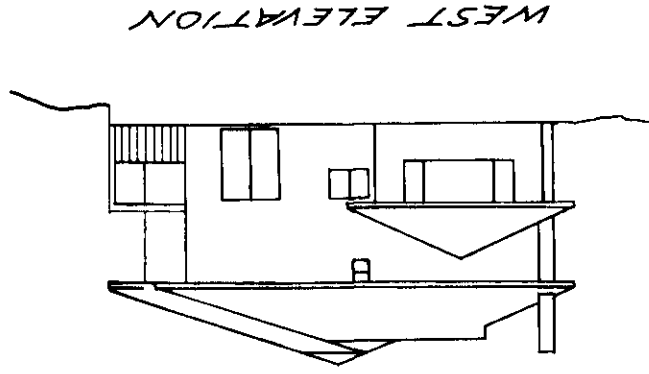


Dated this 18th day of October 1978.

William R. Chapman B.C.L.S.


Sheet 13 of 62 Sheets
Strata Plan
Vr732

BUILDING 'A'
OUTLINE AND BASEMENT
SCALE: 20 FEET TO 1 INCH.

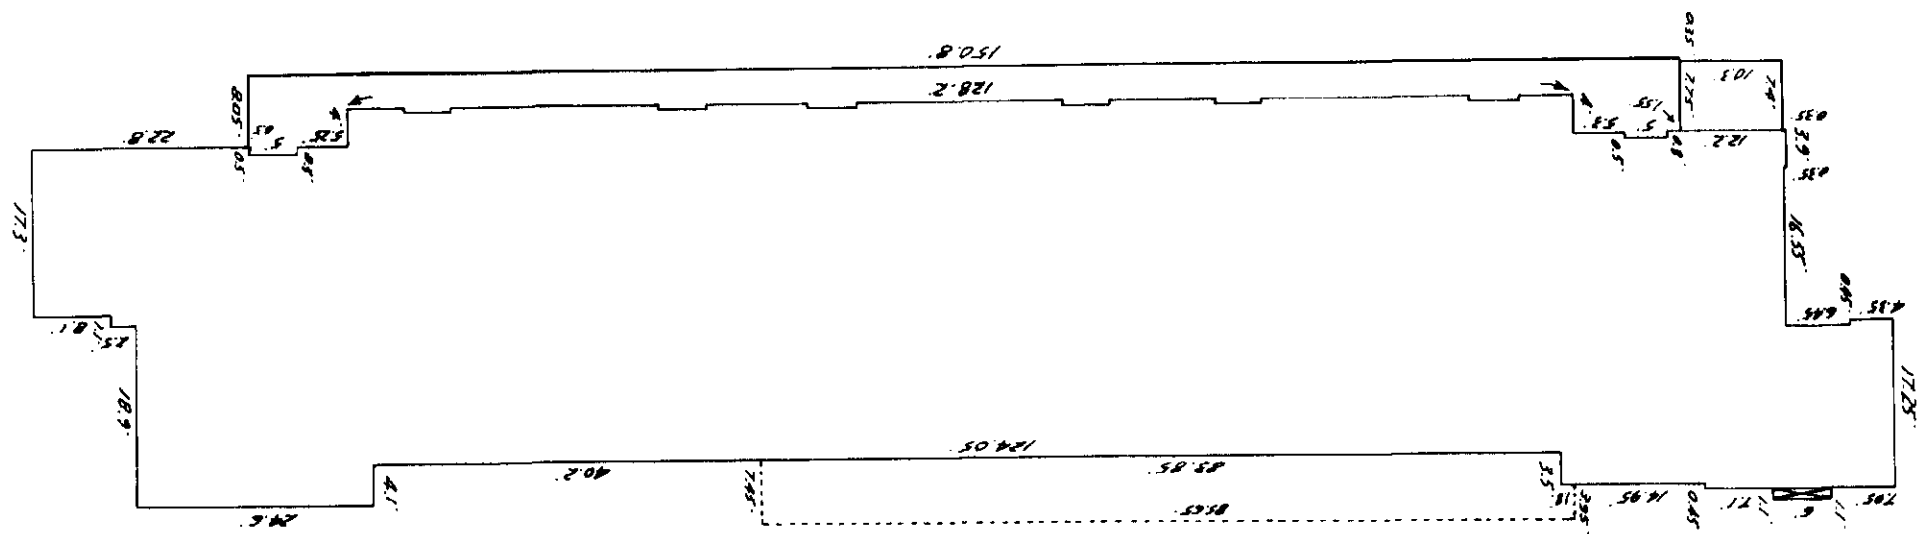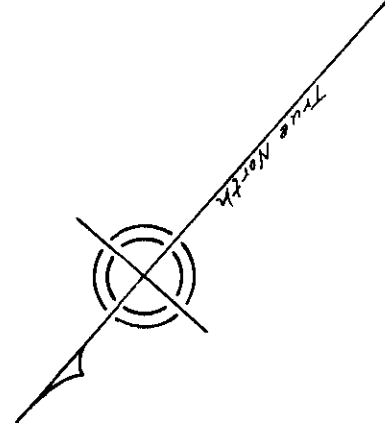

BUILDING OUTLINE
(Dimensions are to face of siding or
brick on main floor. Ratios not shown.)

BASEMENT

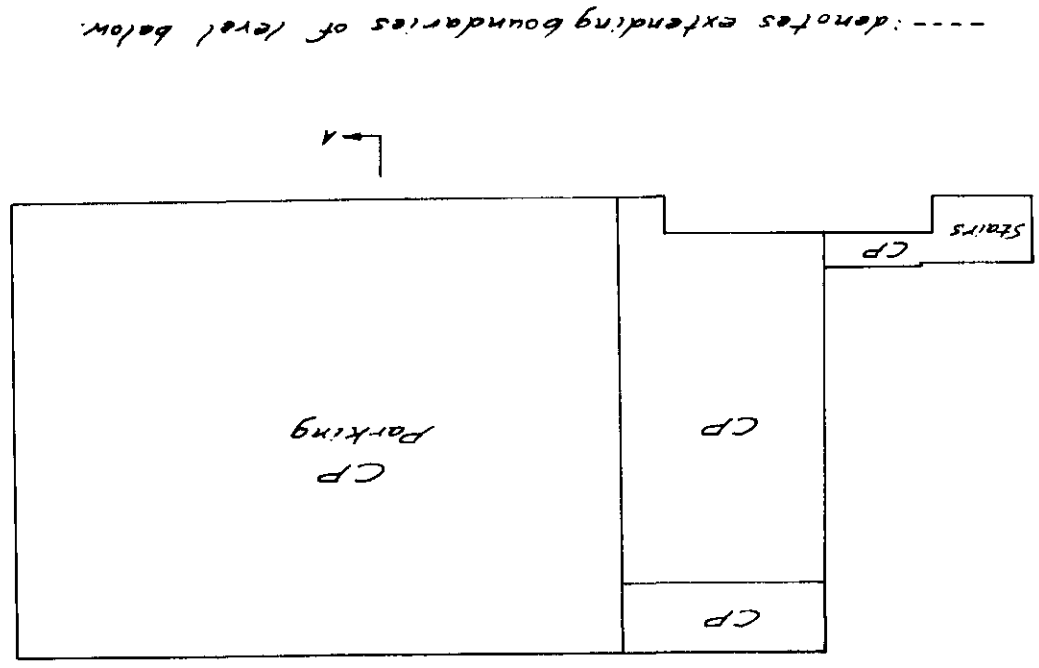

----: denotes extending boundaries of level below.

Dated this 18th day of October 1978.

William R. Chapman B.C.L.S.


BUILDING 'A'
MAIN FLOOR AND
UPPER FLOOR

SCALE: 20 FEET TO 1 INCH.

Sheet 14 of 62 sheets

Strata Plan

Vr 732

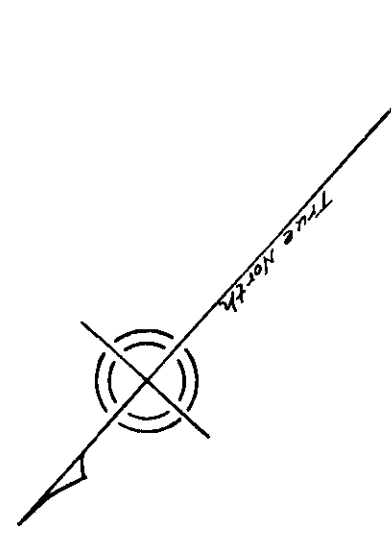

CIVIC ADDRESS

Suites 101 to 108

235 Keith Road

West Vancouver, B.C.

571.121

Strata Lot 1 : Suite 108

Strata Lot 2 = Suite 107

Strata Lot 3 = Suite 106

Strata Lot A Suite 105


Strata Lot 5 = Suite 104

Strata Lot 6 Suite 103


Strata Lot 7 Suite 102

Strata Lot 8 Suite 101

MAIN FLOOR

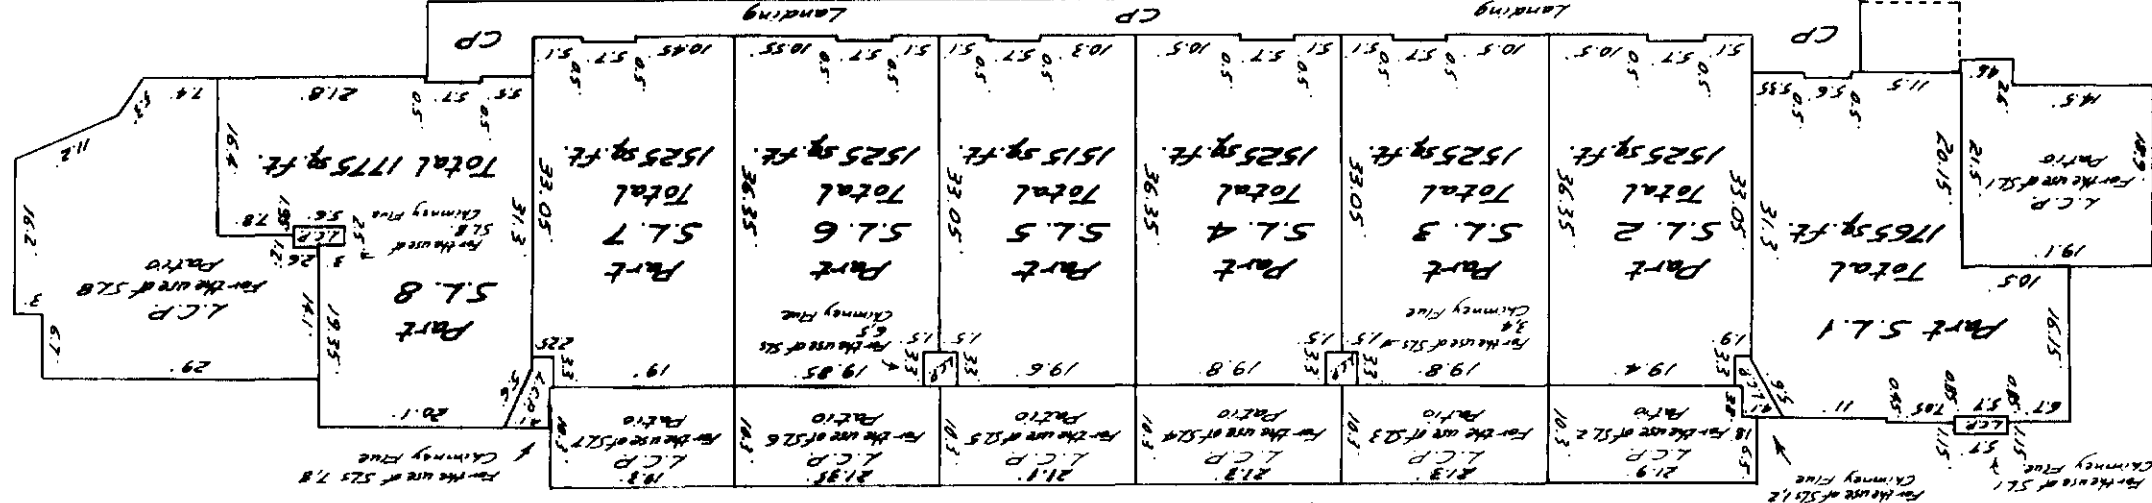

UPPER FLOOR

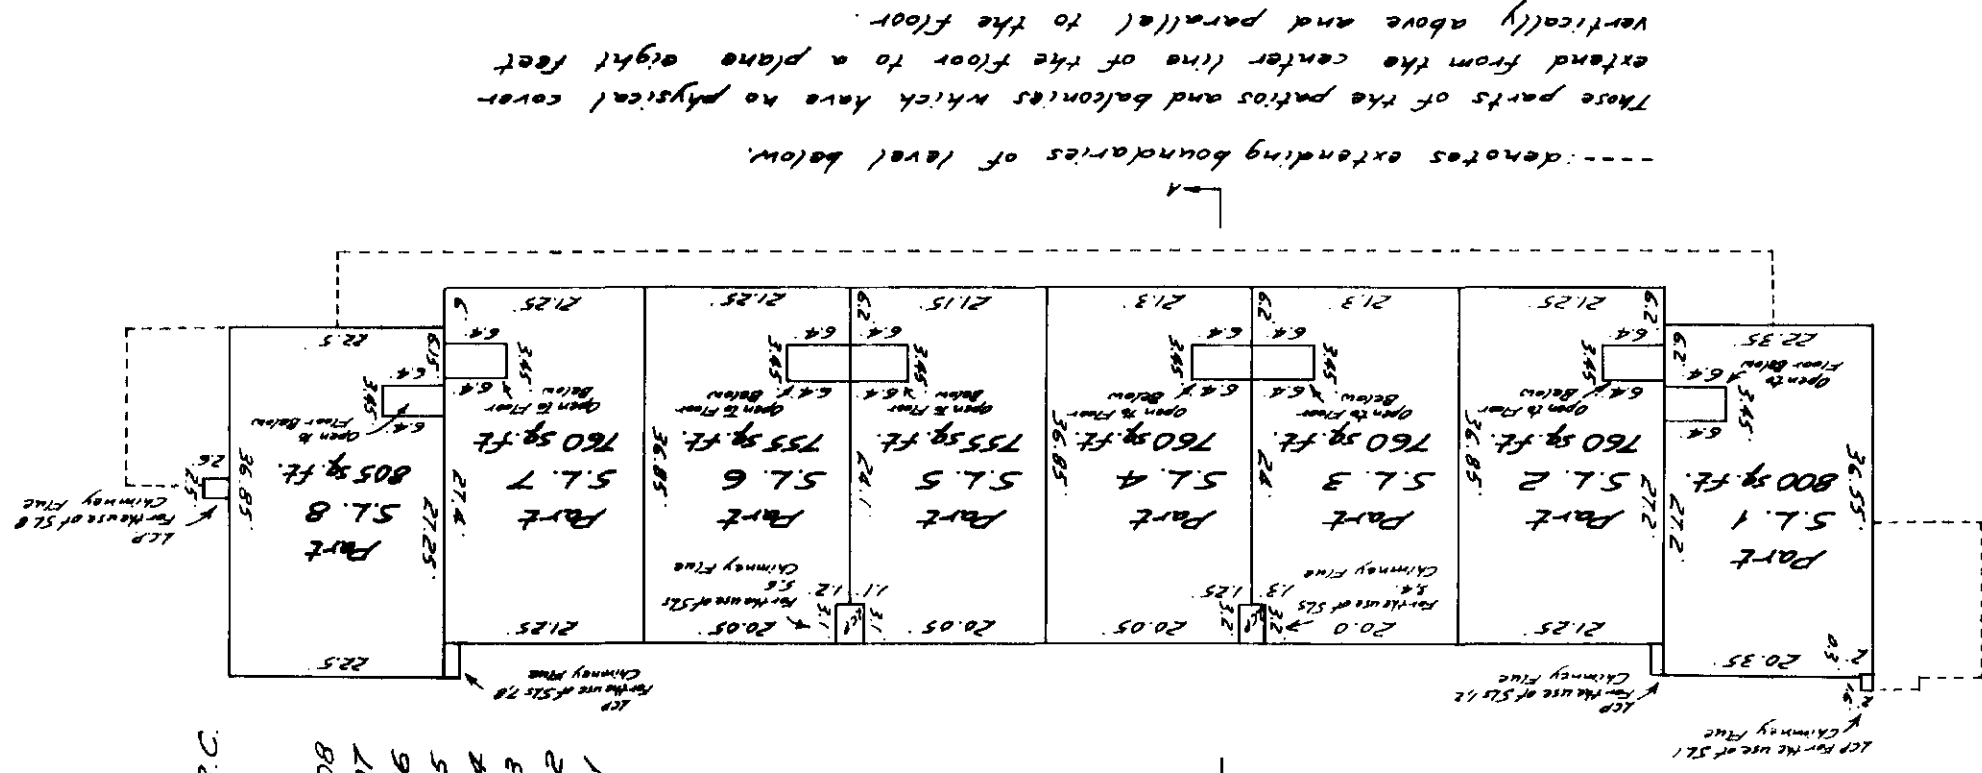

-----denotes extending boundaries of level below.

Those parts of the patios and balconies which have no physical cover extend from the center line of the floor to a plane eight feet vertically above and parallel to the floor.

Dated this 18th day of October 1978.

William R. Chapman B.C.C.L.S.




BUILDING 'B'
SECTIONS

SCALE: 20 FEET TO 1 INCH.

Sheet 15 of 62 Sheets

Strata Plan

Vr732

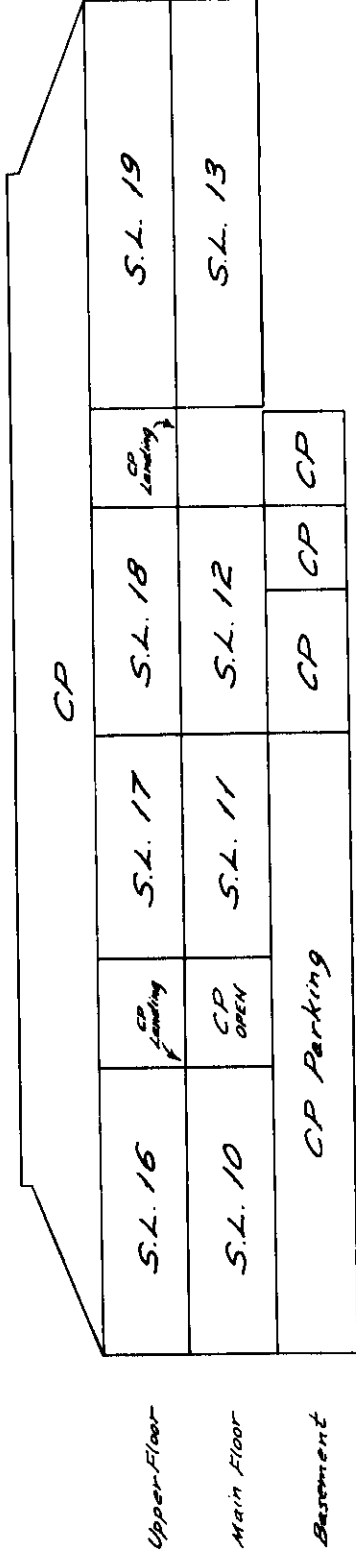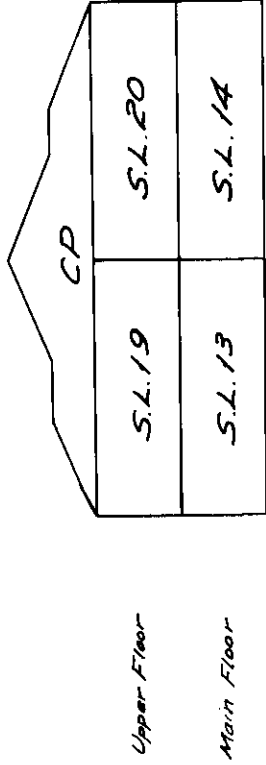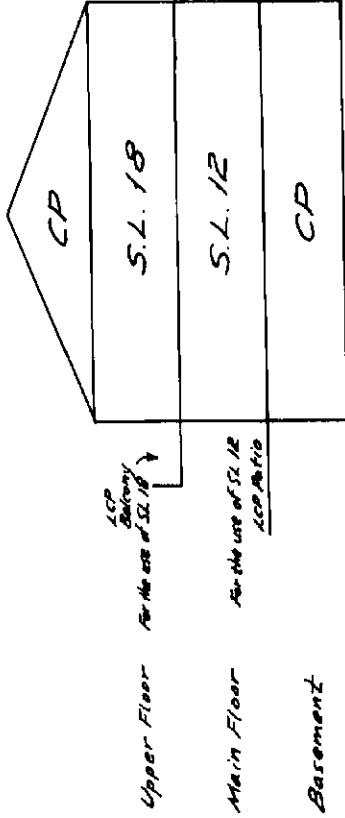


Dated this 18th day of October 1970.


William B. Chapman B.C.L.S.

BUILDING 'B'
ELEVATIONS
SCALE 1/20 FEET TO 1 INCH.

Sheet 16 of 62 Sheets
Strata Plan
Vr732

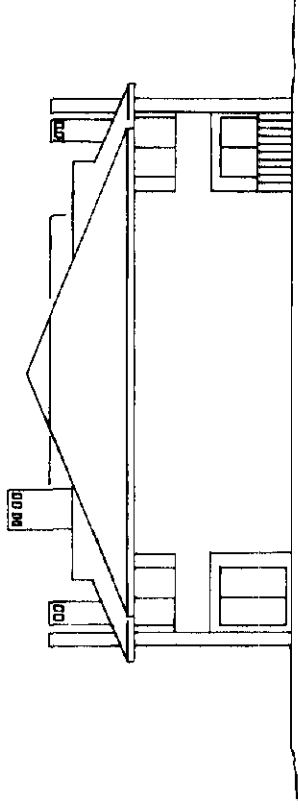

WEST ELEVATION

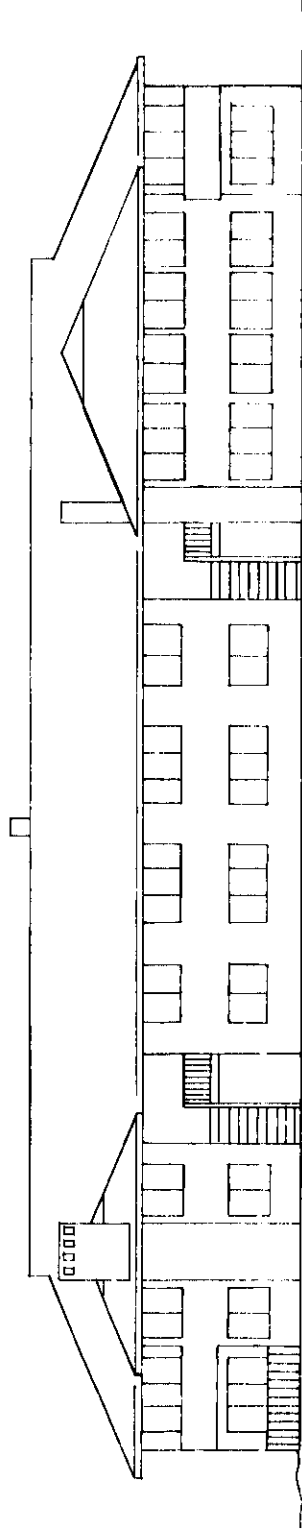

SOUTH ELEVATION


Dated this 18th day of October 1978

William R. Chapman B.C.L.S.

BUILDING 'B' OUTLINE AND BASEMENT



SCALE: 20 FEET TO 1 INCH.

Sheet 17 of 62 Sheets
Strata Plan
Vr732

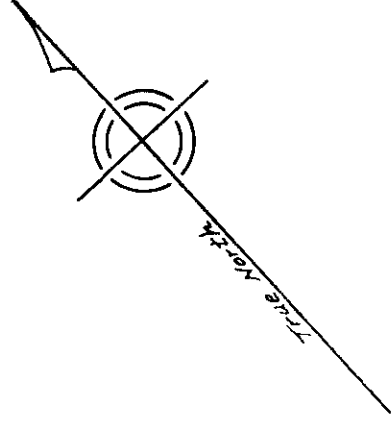

BUILDING OUTLINE

(Dimensions are to face of siding or
brick on main floor. Patios not shown.)

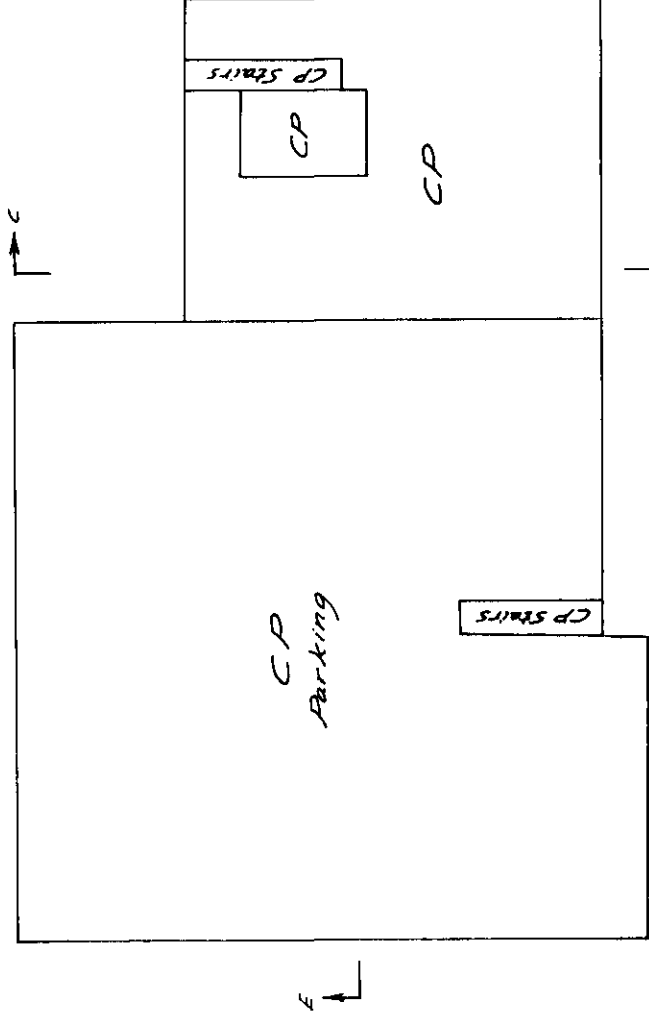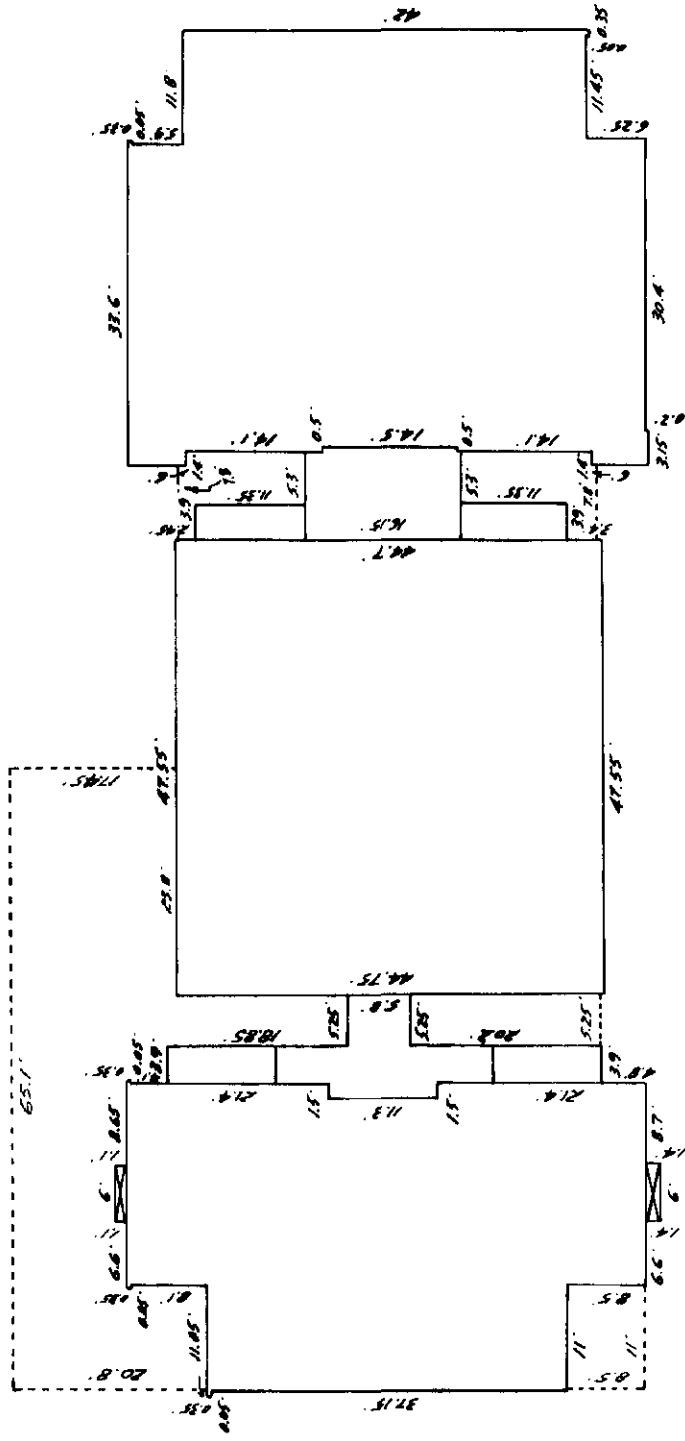

BASEMENT

-----denotes extending boundaries of level below.

Dated this 18th day of October 1978.

William R. Chapman B.C.L.S.



BUILDING 'B'
MAIN FLOOR AND
UPPER FLOOR

SCALE: 20 FEET TO 1 INCH.

- Strata Lot 9 - Suite 209
- Strata Lot 10 - Suite 208
- Strata Lot 11 - Suite 207
- Strata Lot 12 - Suite 203
- Strata Lot 13 - Suite 201
- Strata Lot 14 - Suite 202
- Strata Lot 15 - Suite 212
- Strata Lot 16 - Suite 211
- Strata Lot 17 - Suite 210
- Strata Lot 18 - Suite 206
- Strata Lot 19 - Suite 204
- Strata Lot 20 - Suite 205

CIVIC ADDRESS
Suites 201 to 212
235 Keith Road
West Vancouver, B.C.
V7T 1L5

MAIN FLOOR

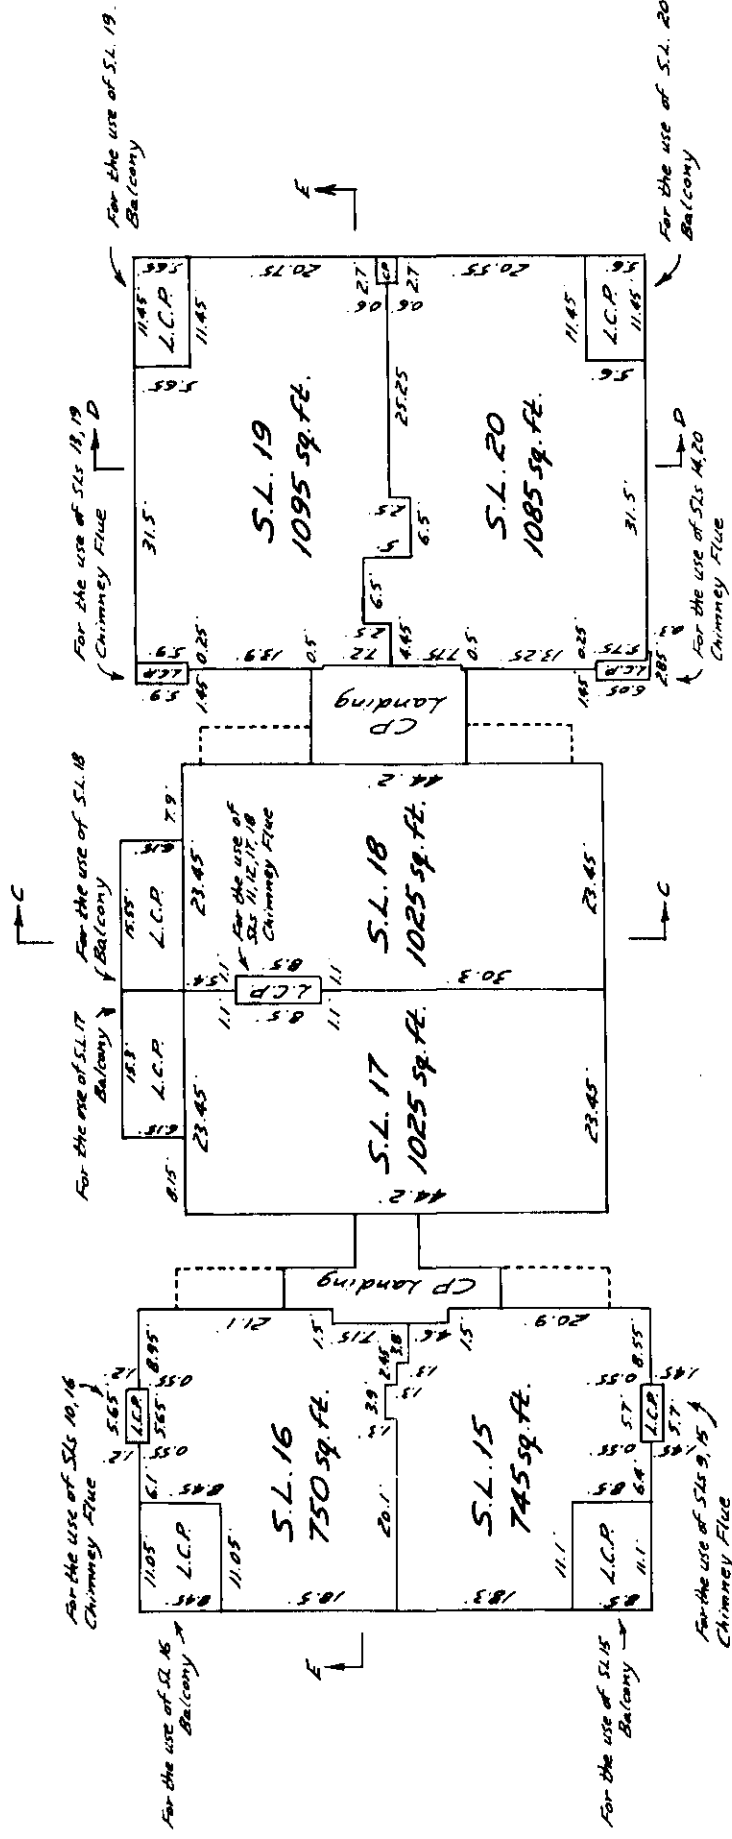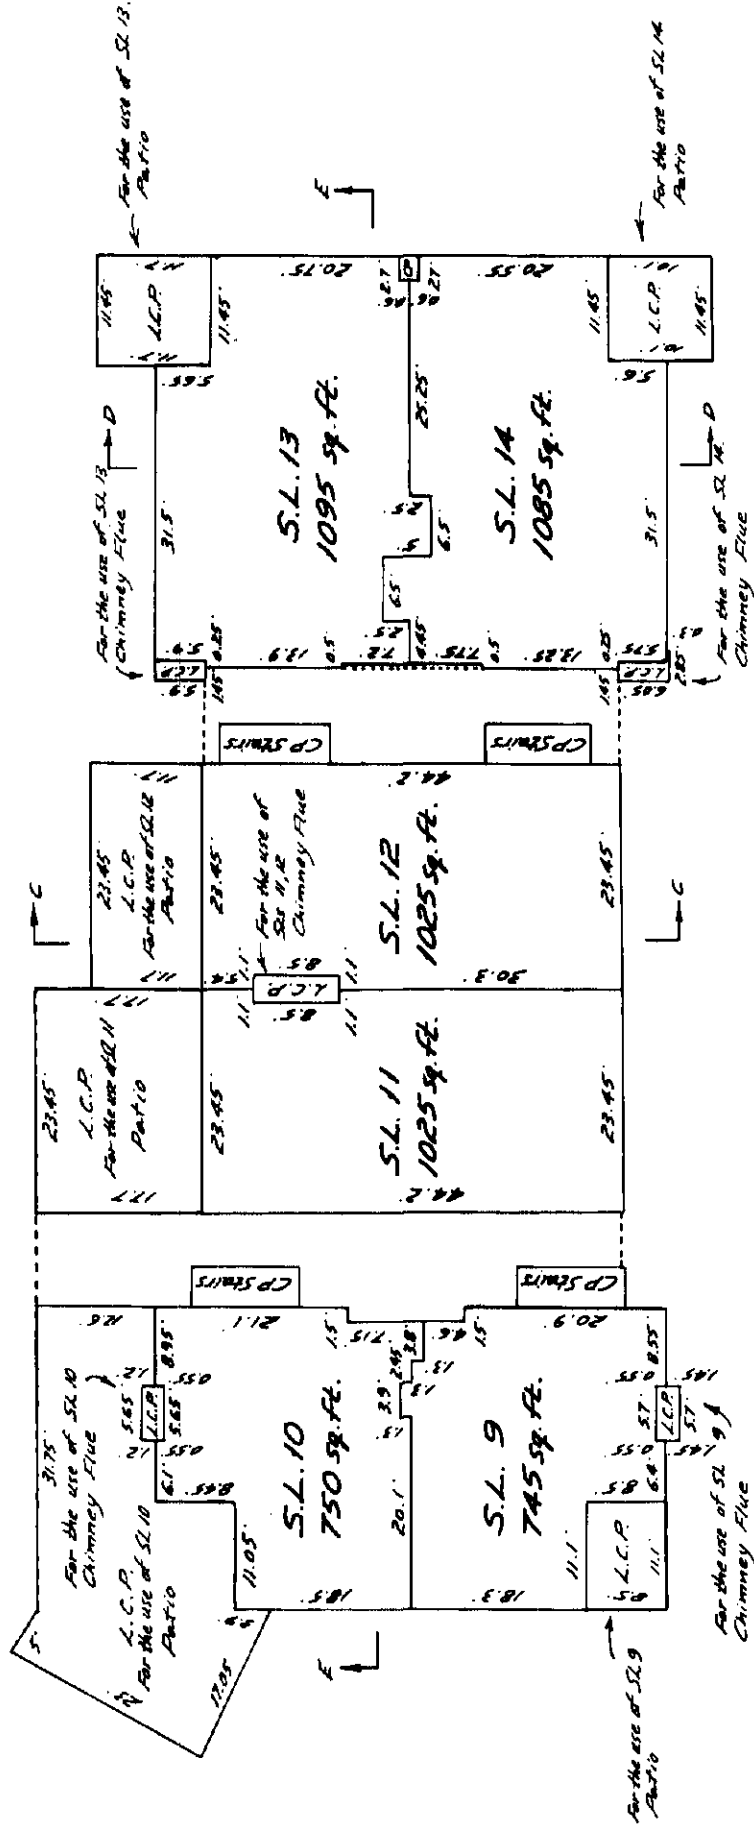


UPPER FLOOR

----- denotes extending boundaries of level below.
Those parts of the patios and balconies which have no physical cover extend from the center line of the floor to a plane eight feet vertically above and parallel to the floor.

Dated this 18th day of October 1978.

William R. Chapman B.C.L.S.

Sheet 18 of 62 Sheets
Strata Plan
Vr732

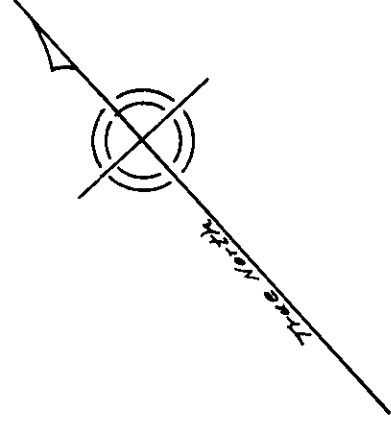


BUILDING 'C'

SCALE: 20 FEET TO 1 INCH.


Sheet 19 of 62 570045 29 of 61 70045

Strata Plan


Vr732

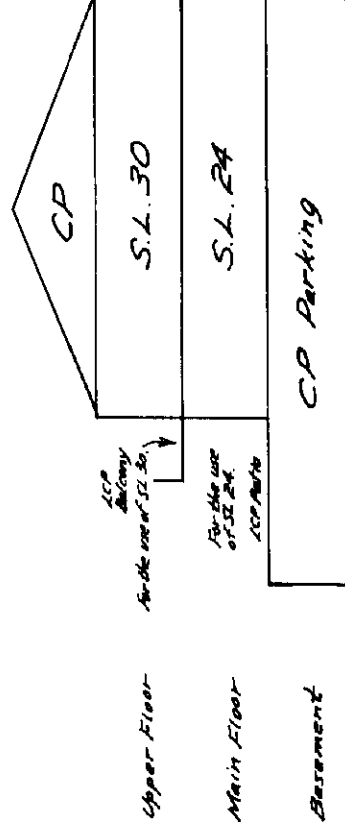

SECTION FF

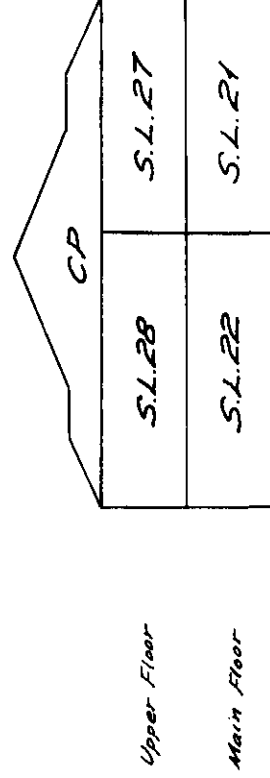

SECTION GG GG

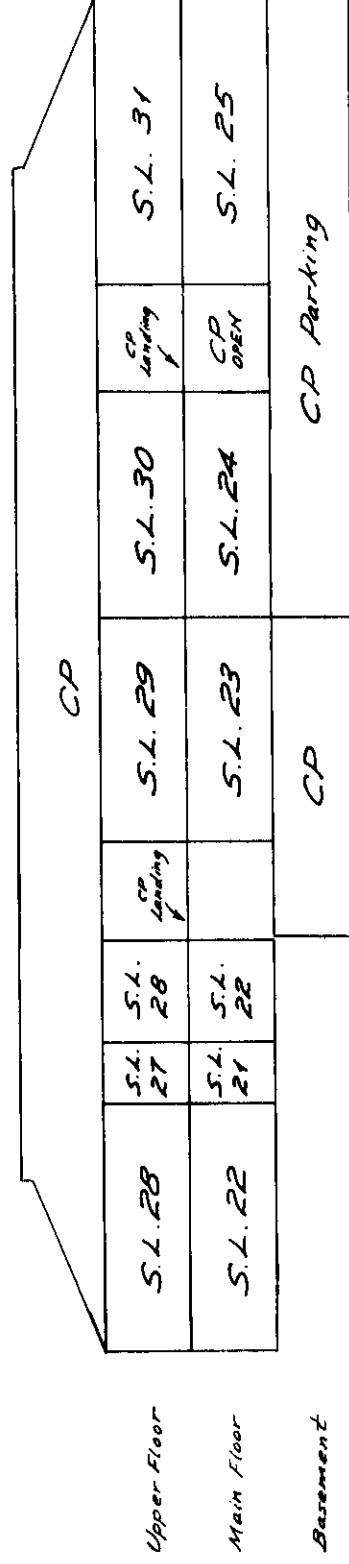


SECTION HH

Dated this 18th day of October 1978.


William R. Chapman B.C.L.S.

BUILDING 'C'
ELEVATIONS
SCALE: 20 FEET TO 1 INCH.

Sheet 20 of 62 Sheets
Strata Plan
Vr732

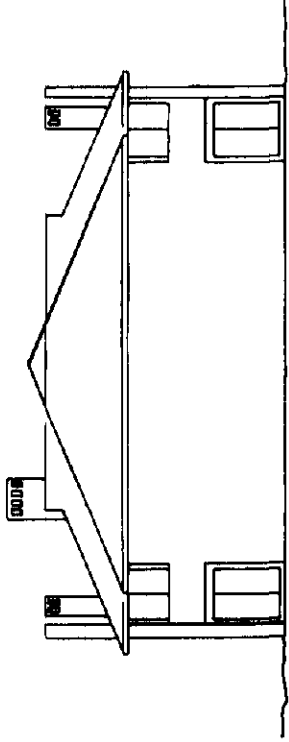

WEST ELEVATION

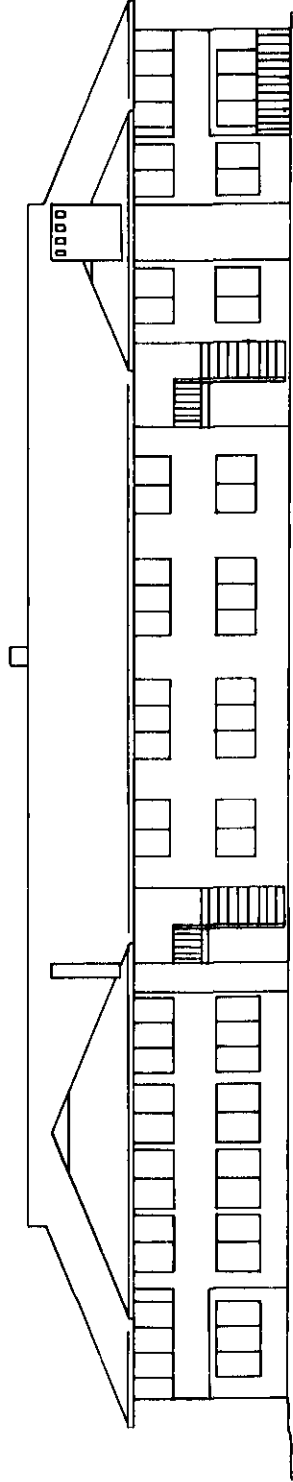

SOUTH ELEVATION

Dated this 18th day of October 1978.

William R. Chapman B.C.L.S.


BUILDING 'C' OUTLINE AND BASEMENT

SCALE: 20 FEET TO 1 INCH.

Sheet 21 of 62 Sheets

Strata Plan

Vr732

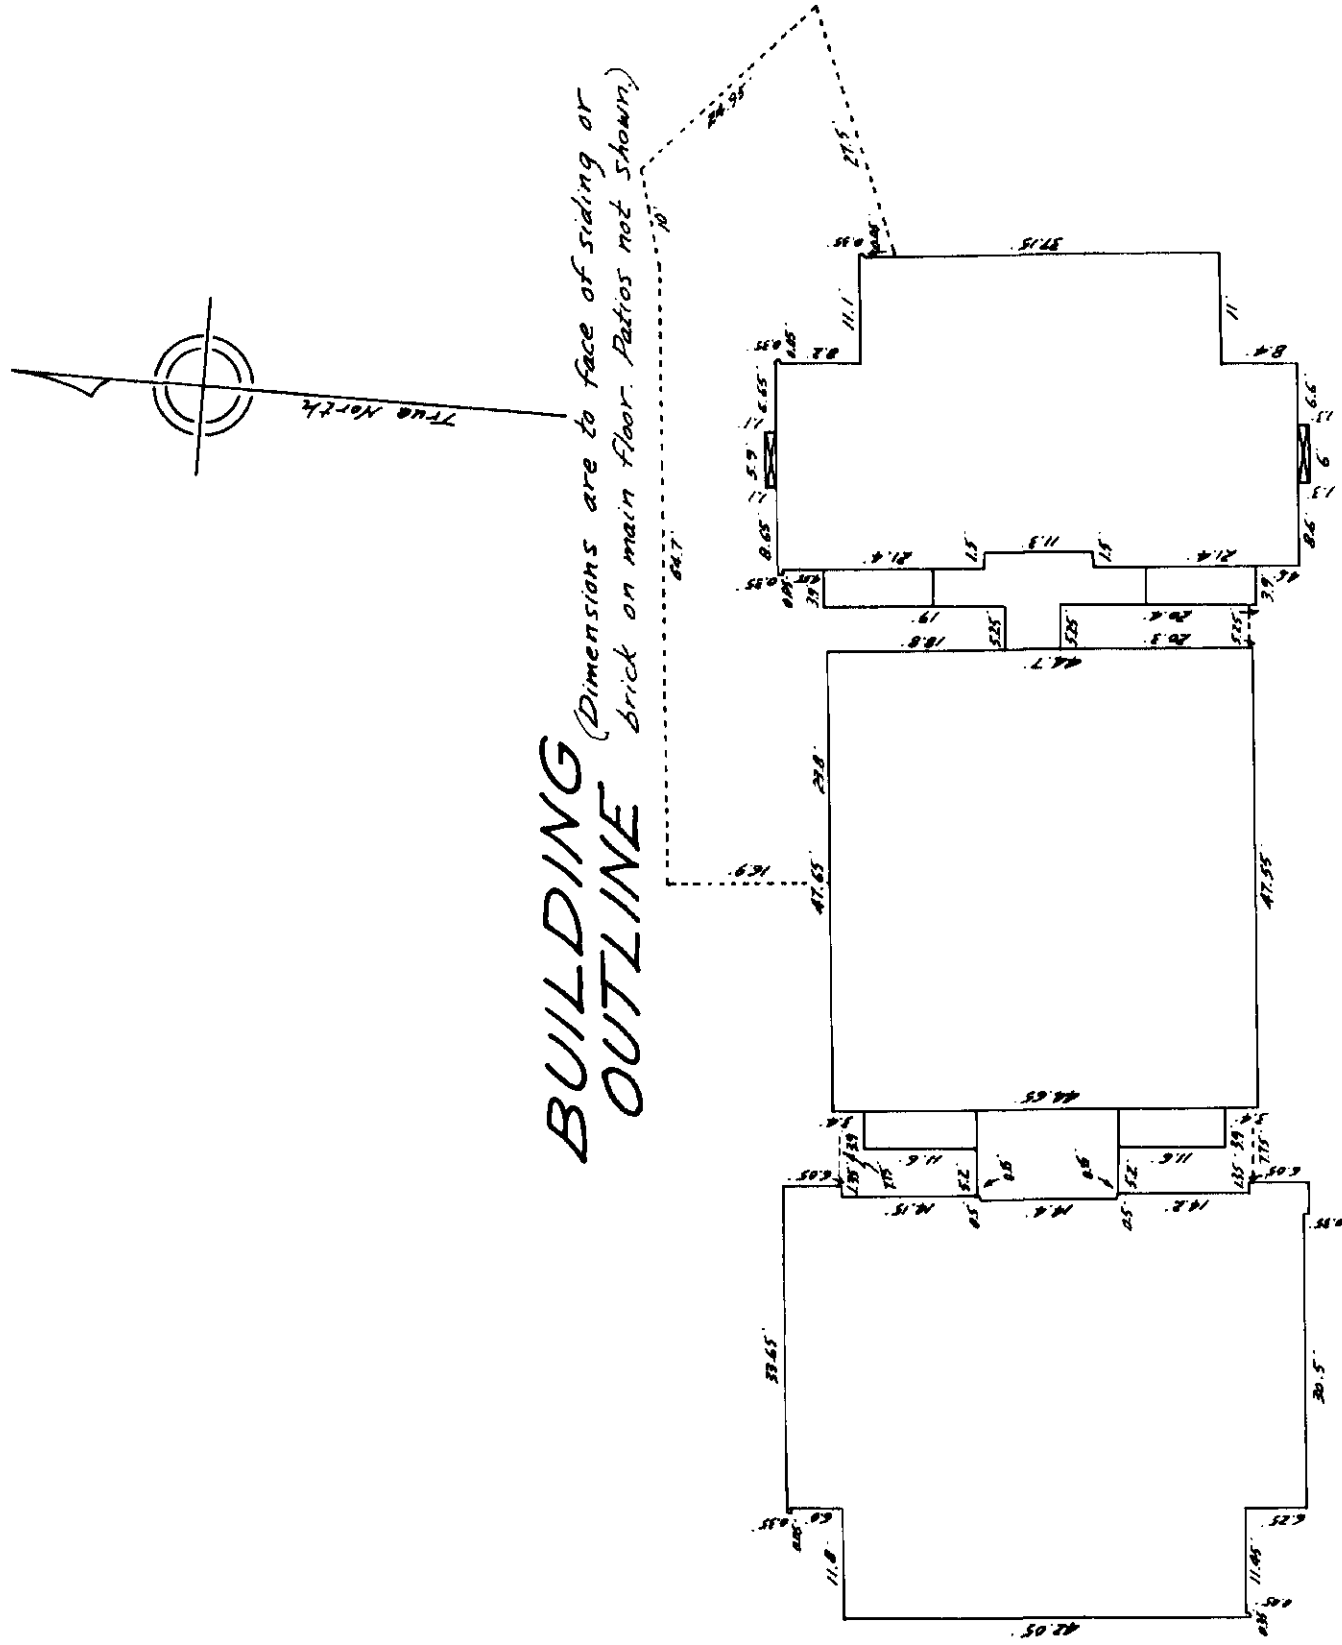

BUILDING OUTLINE

(Dimensions are to face of siding or
brick on main floor. Patios not shown.)

BASEMENT

----- denotes extending boundaries of level below.

Dated this 18th day of October 1978.

William R. Chapman B.C.L.S.

BUILDING 'C'
MAIN FLOOR AND
UPPER FLOOR


SCALE : 20 FEET TO 1 INCH.

- Strata Lot 21 : Suite 309
- Strata Lot 22 : Suite 308
- Strata Lot 23 : Suite 307
- Strata Lot 24 : Suite 303
- Strata Lot 25 : Suite 301
- Strata Lot 26 : Suite 302
- Strata Lot 27 : Suite 312
- Strata Lot 28 : Suite 311
- Strata Lot 29 : Suite 310
- Strata Lot 30 : Suite 306
- Strata Lot 31 : Suite 304
- Strata Lot 32 : Suite 305



CIVIC ADDRESS
Suites 301 to 312
235 Keith Road
West Vancouver, B.C.
V7T 1L5

Sheet 22 of 62 Sheets

Strata Plan
Vr 732

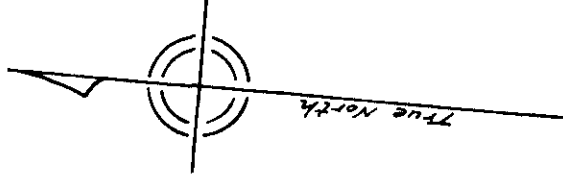

MAIN FLOOR

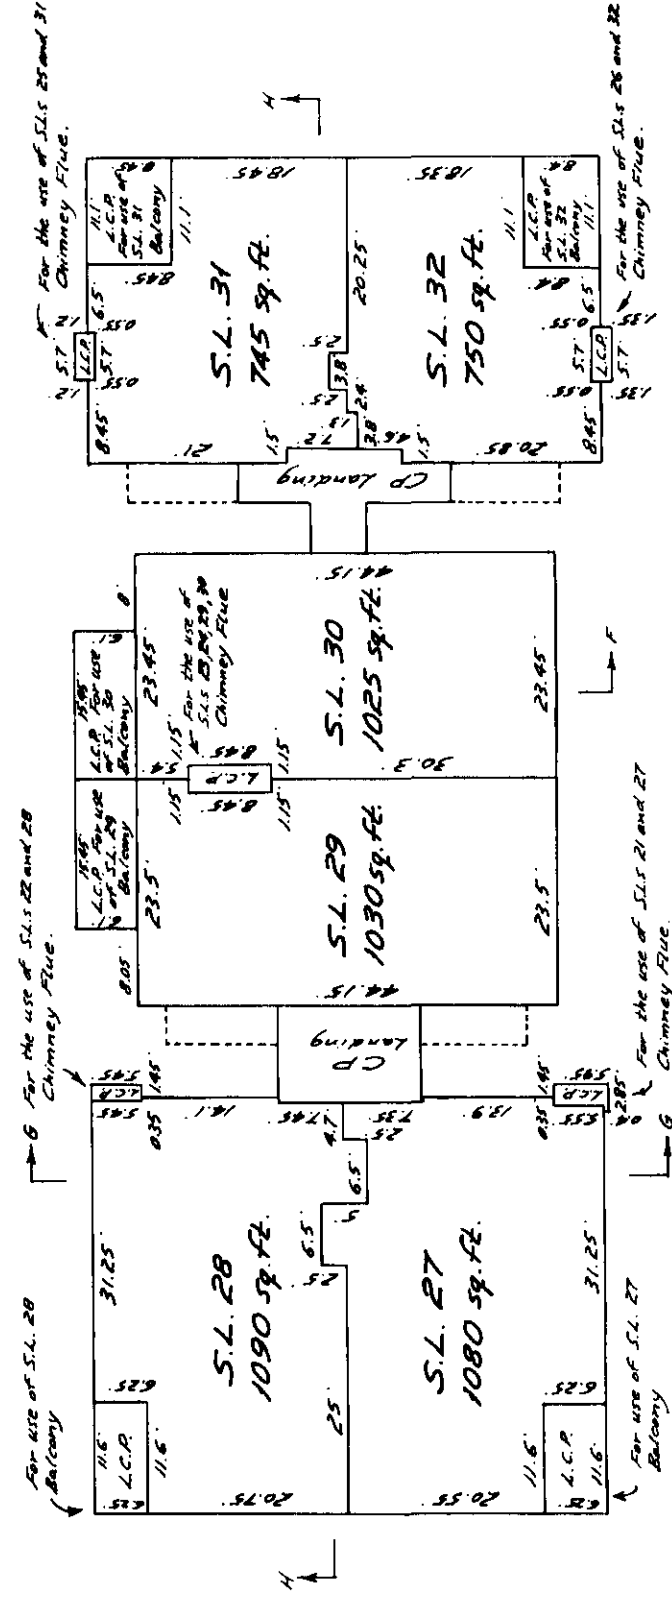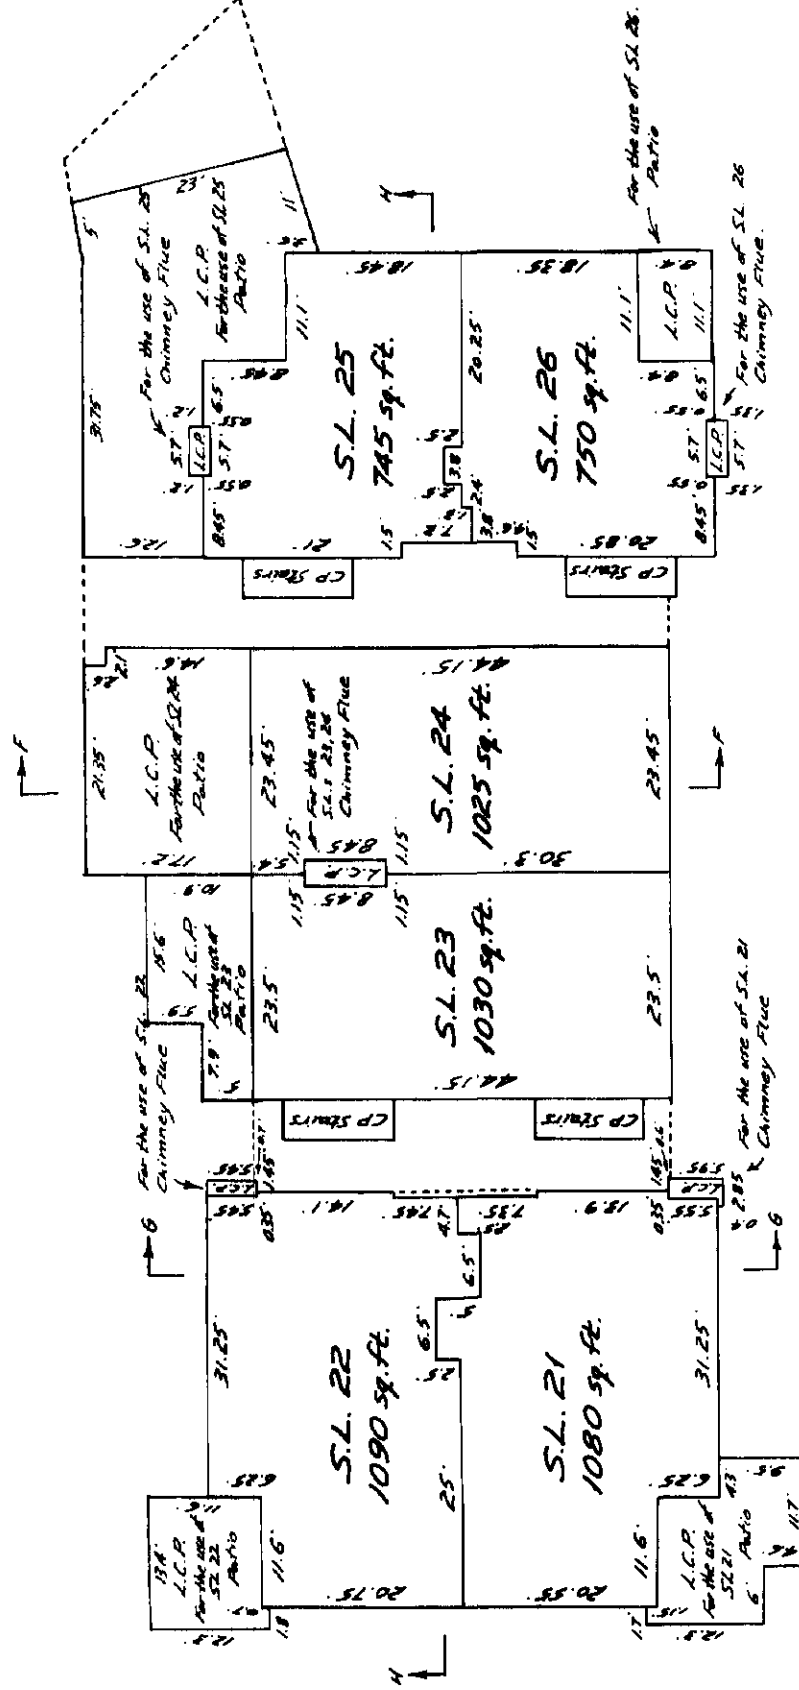

UPPER FLOOR

----- denotes extending boundaries of level below.
These parts of the patios and balconies which have no physical cover extend from the center line of the floor to a plane eight feet vertically above and parallel to the floor.

Dated this 18th day of October 1978.

William R. Chapman B.C.L.S.


BUILDING 'D' SECTIONS

SCALE: 20 FEET TO 1 INCH.


Sheet 23 of 62 Sheets
Strata Plan

Vr732

SECTION II

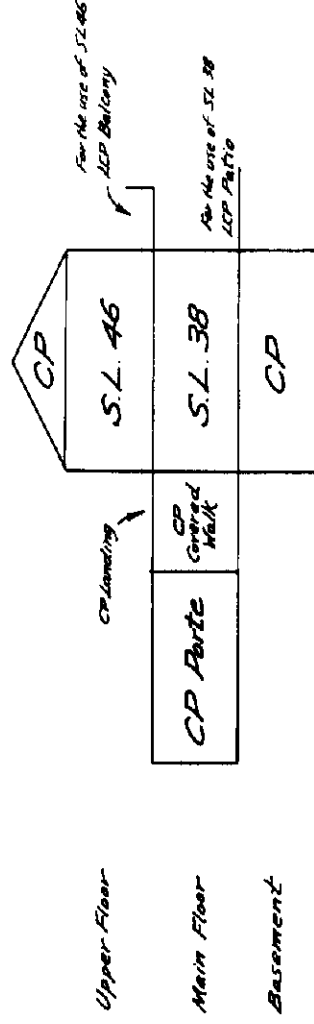

SECTION 11

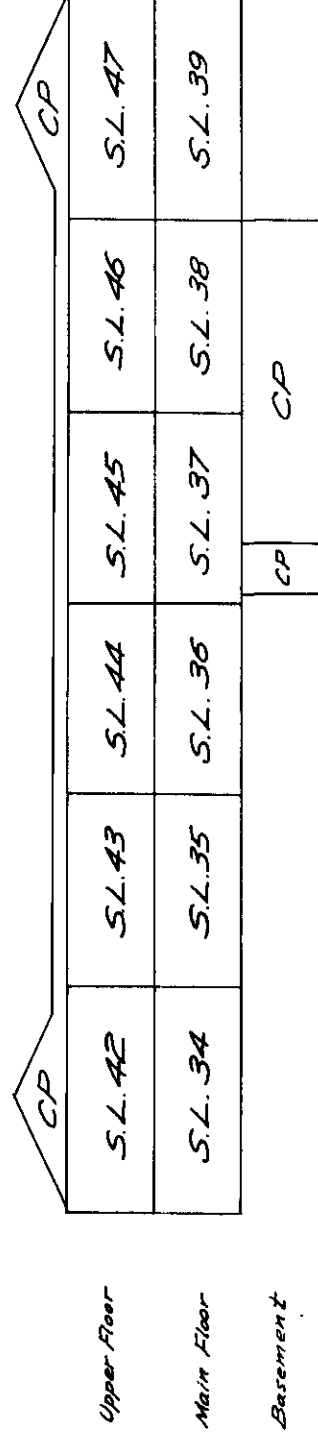


Dated this 18th day of October 1978.


William R. Chapman B.C. 4.5

BUILDING 'D'
ELEVATIONS
SCALE 1/20 FEET TO 1 INCH.

Sheet 24 of 62 Sheets
Strata Plan
Vr732

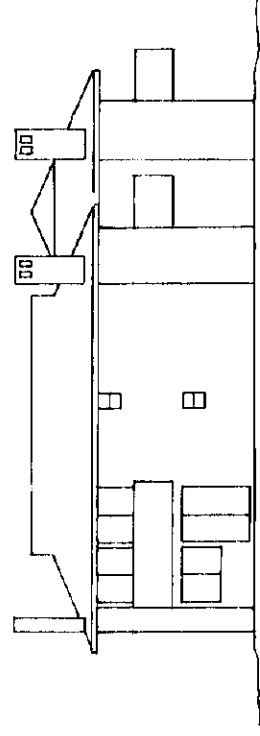

SOUTH ELEVATION

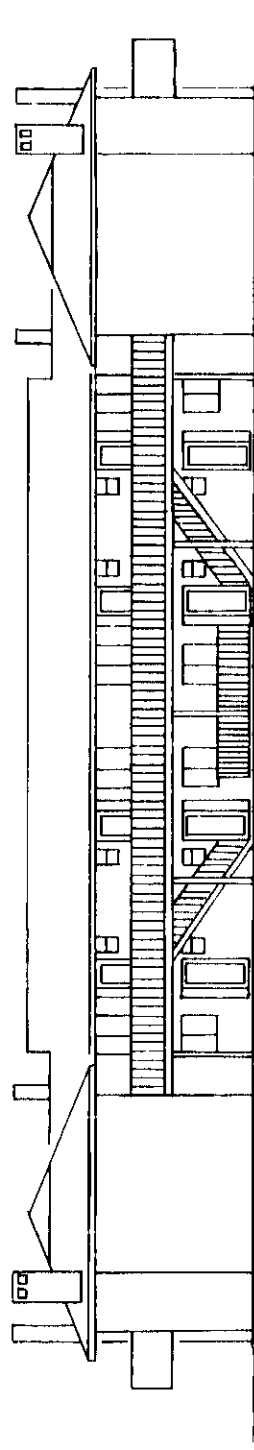

WEST ELEVATION

Dated this 18th day of October 1978.


William R. Chapman B.C.L.S.

Strata Plan



Vr 732

BUILDING 'D'.
OUTLINE AND BASEMENT

SCALE: 20 FEET TO 1 INCH.

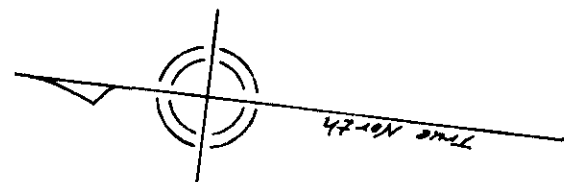

(Dimensions are to face of siding or brick on main floor. Patios not shown.)

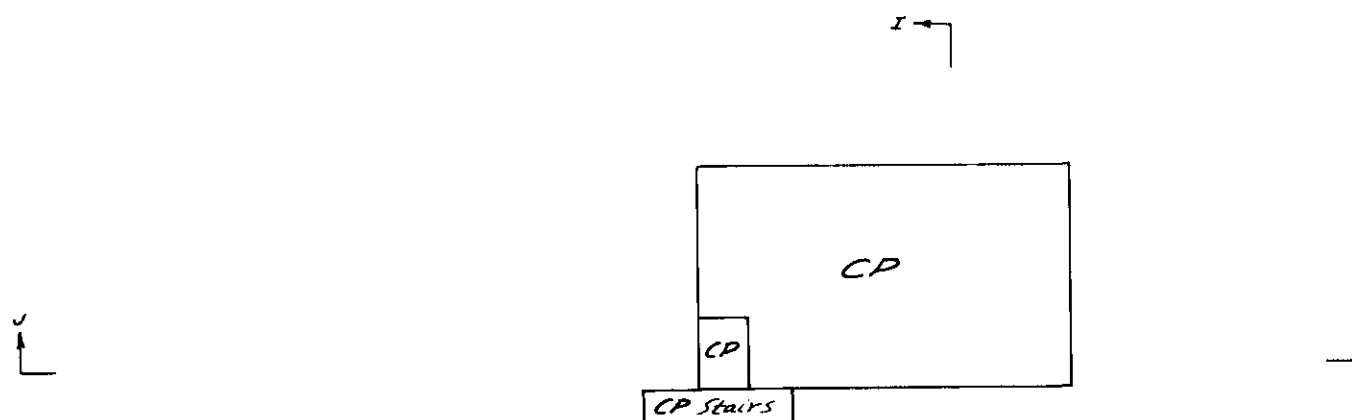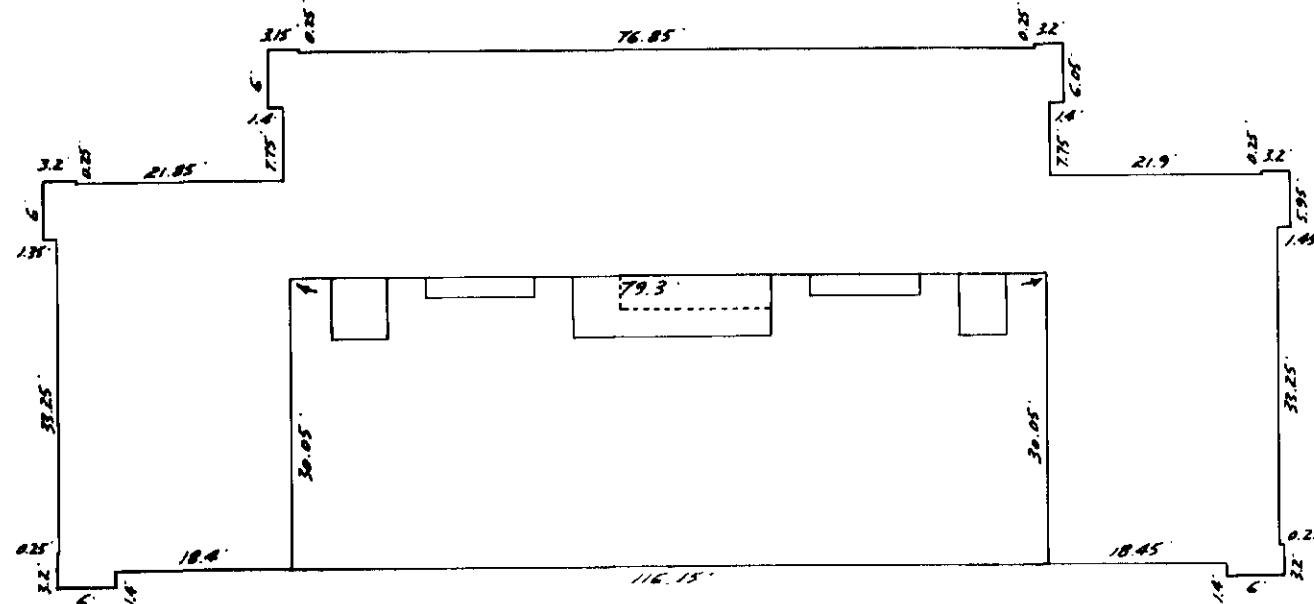

BASEMENT

----: denotes extending boundaries of level below.



Dated this 18th day of October 1978.

William R. Chapman B.C.L.S.

BUILDING 'E'
SECTIONS
SCALE: 20 FEET TO 1 INCH.

Sheet 27 of 62 Sheets
Strata Plan
Vr732

SECTION KK

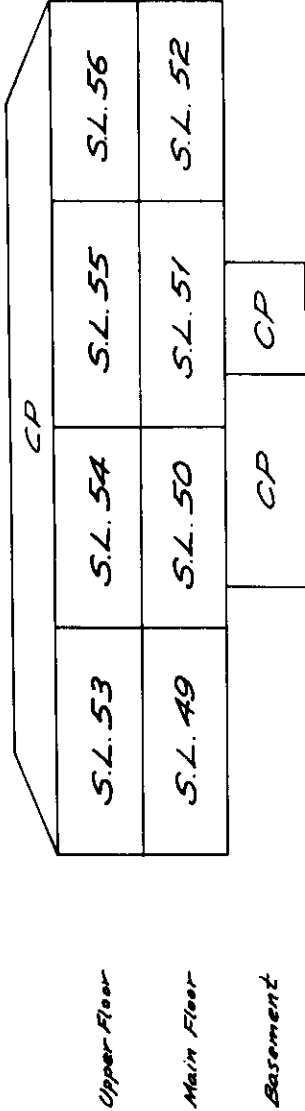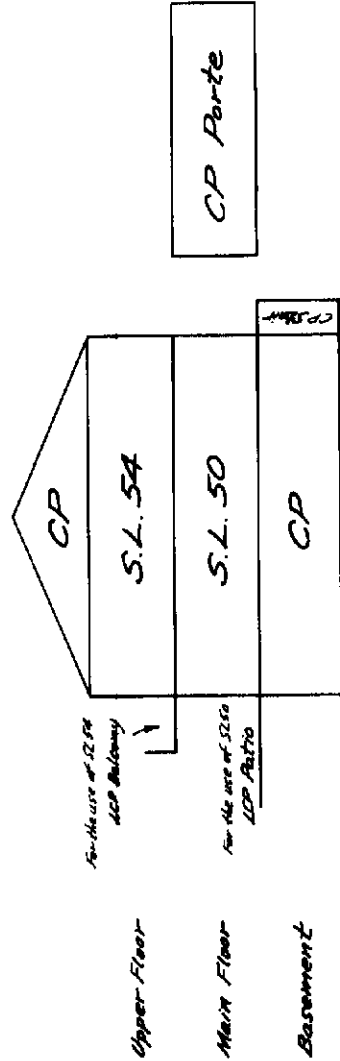

SECTION LL

NOTE: For exterior perspective elevation see sheet 28.

Dated this 18th day of October 1978.

William G. Chapman B.C.L.S.


Sheet 28 of 62 Sheets
Strata Plan VR

732

PERSPECTIVE

SCALE: PERSPECTIVE

VIEW FROM SOUTH WEST

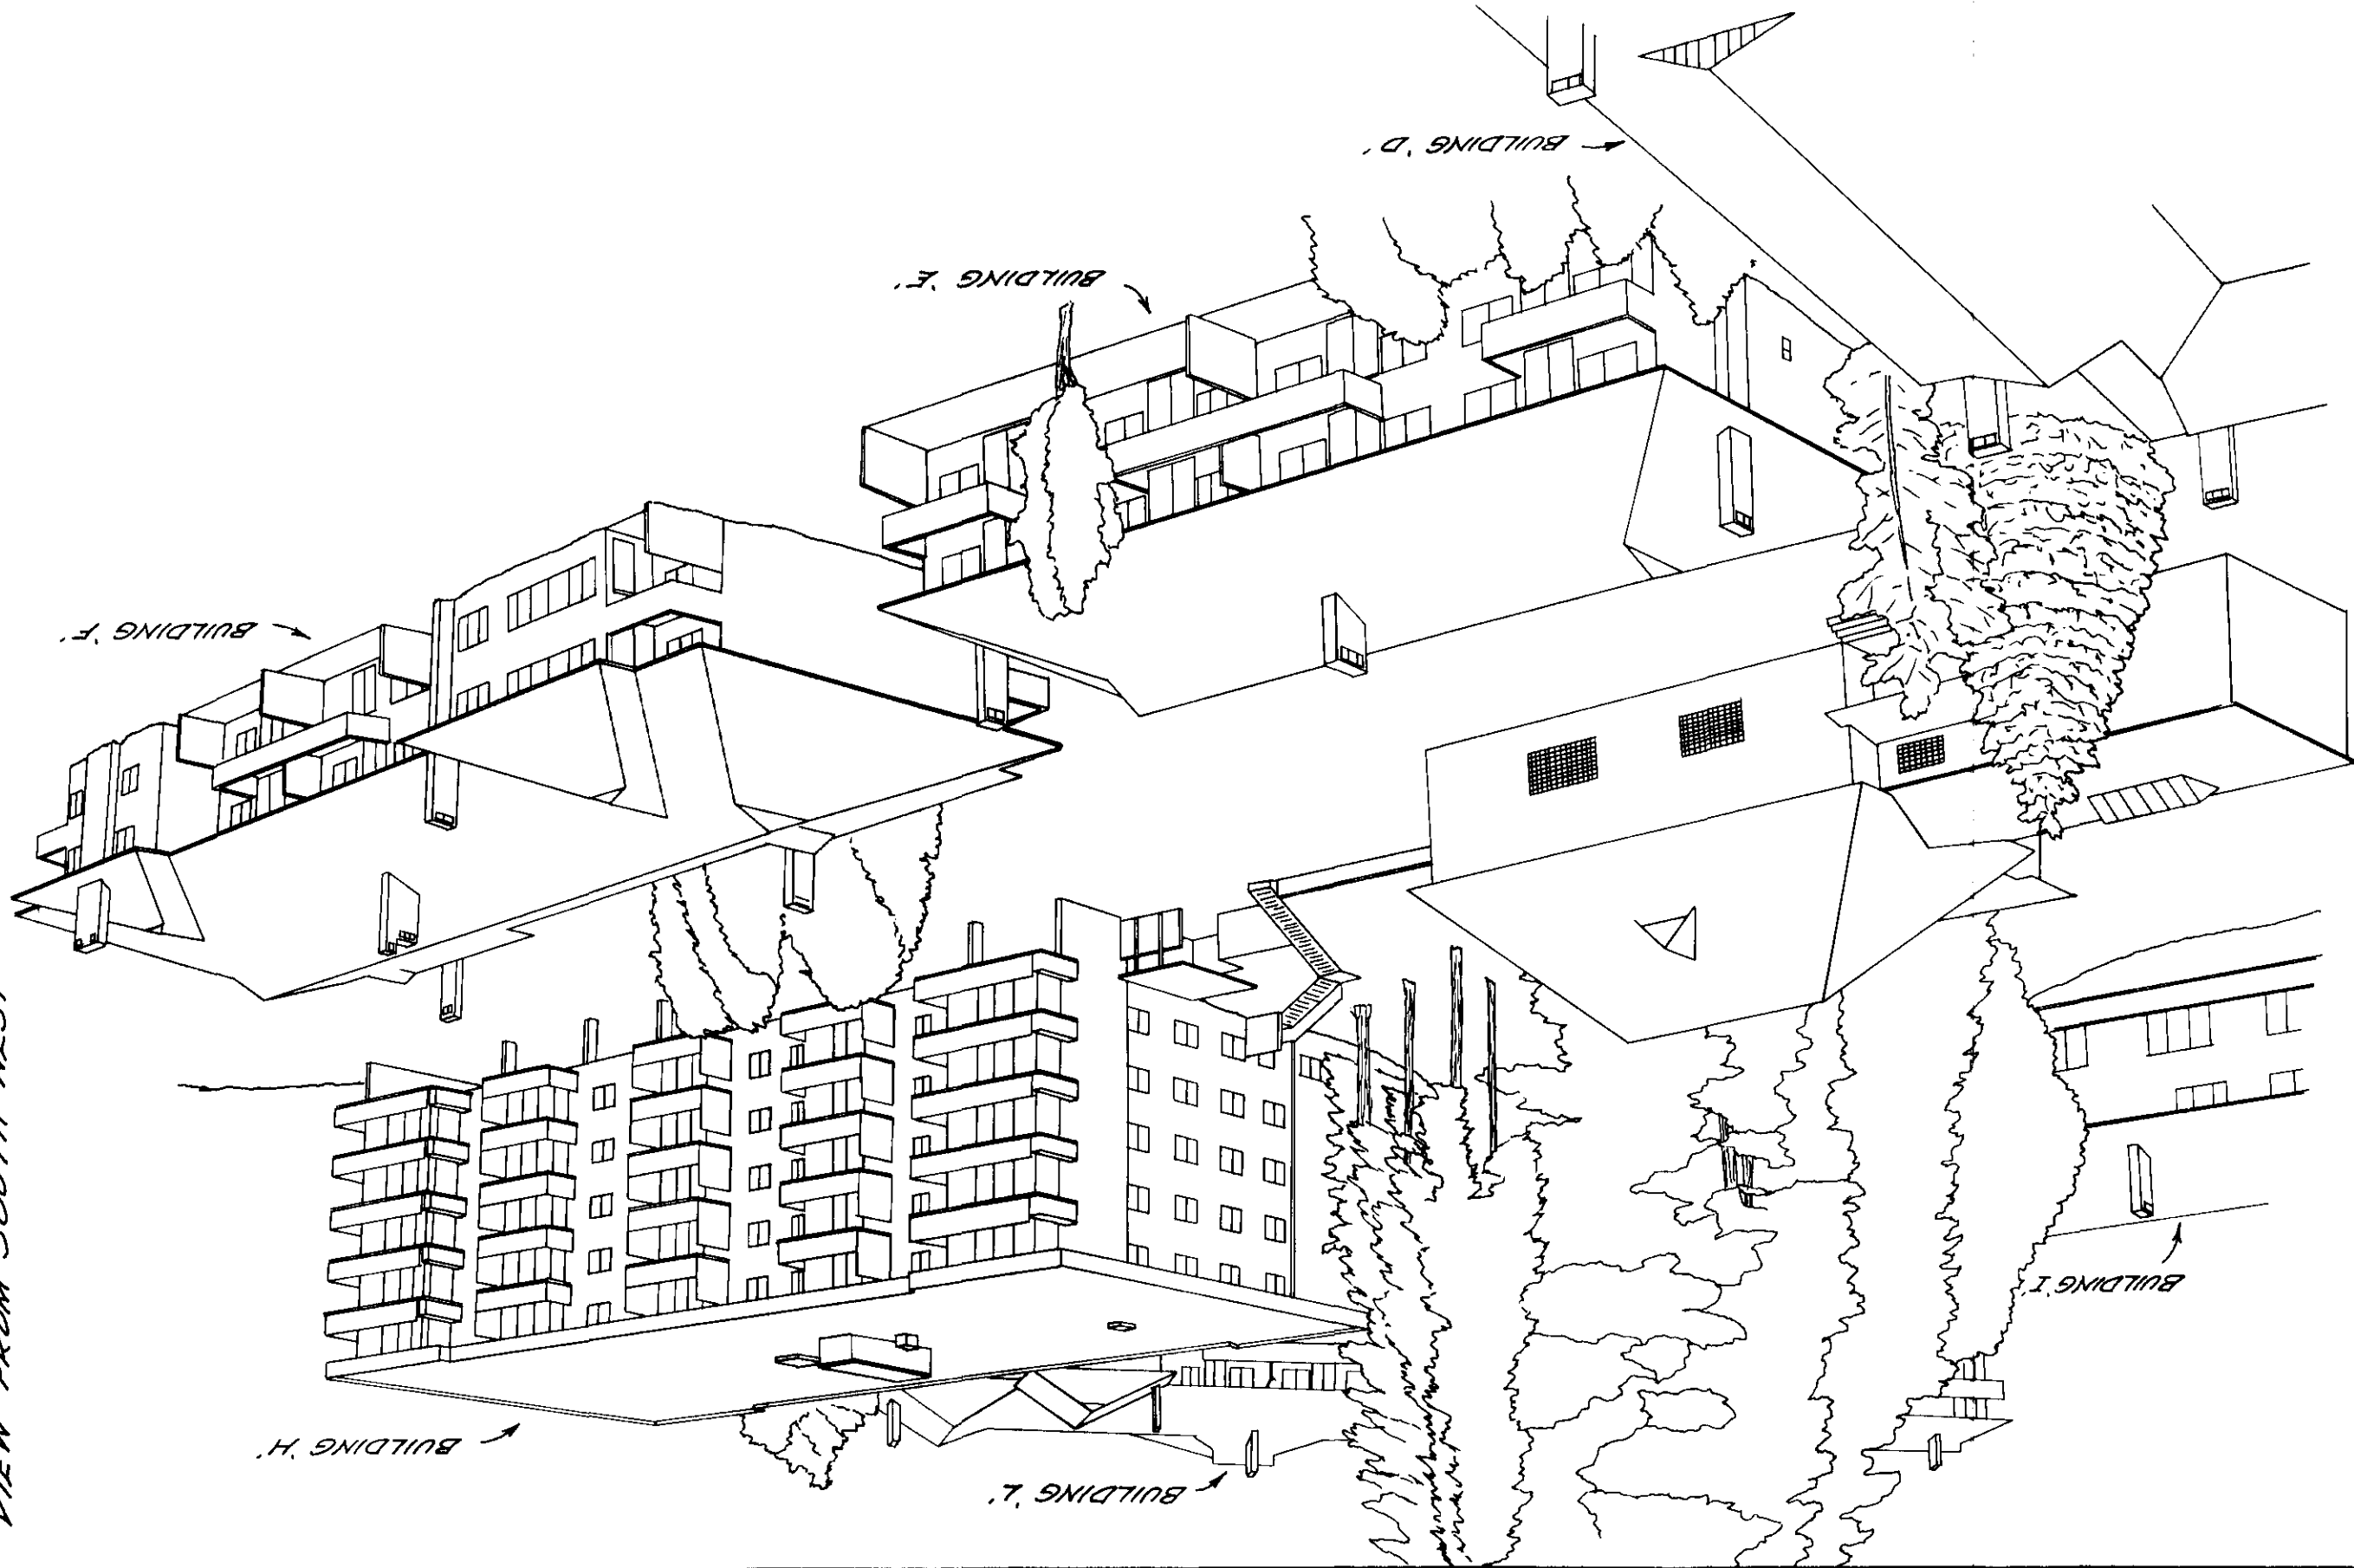

Dated this 18th day of October 1978.

William R. Chapman B.C.L.S.


BUILDING 'E'
OUTLINE AND BASEMENT

SCALE: 20 FEET TO 1 INCH.

Sheet 29 of 62 Sheets



Strata Plan

Plan
Vr732

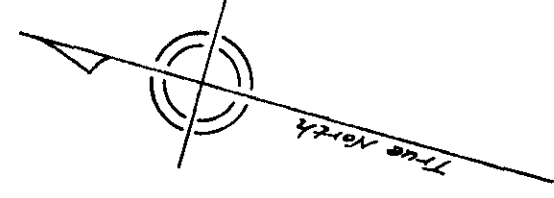

BUILDING OUTLINE

(Dimensions are to face of siding or brick on main floor. Patios not shown.)

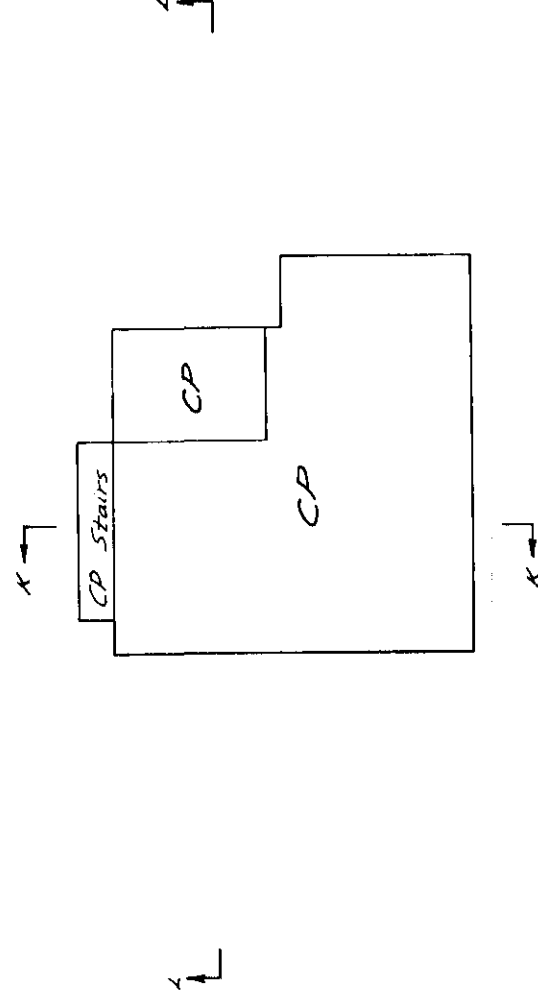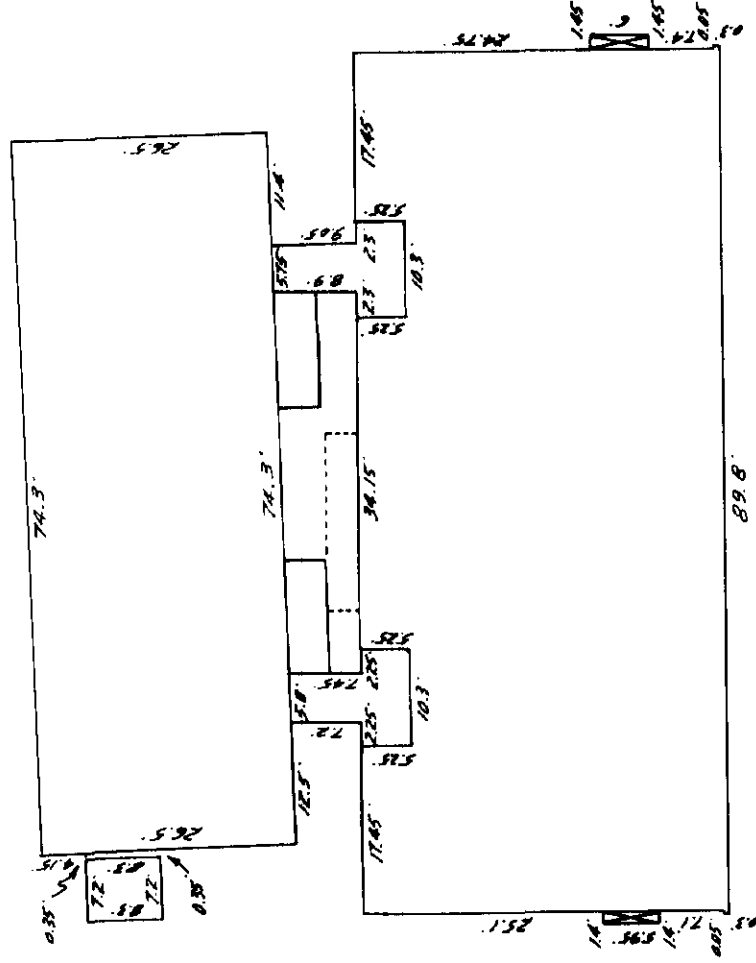

BASEMENT

-----:denotes extending boundaries of level below.

Dated this 19th day of October 1978.

William R. Chapman B.C.L.S.




BUILDING 'E'
MAIN FLOOR AND
UPPER FLOOR

SCALE: 20 FEET TO 1 INCH.

Strata Lot 49 : Suite 501
Strata Lot 50 : Suite 502
Strata Lot 51 : Suite 503
Strata Lot 52 : Suite 504
Strata Lot 53 : Suite 505
Strata Lot 54 : Suite 506
Strata Lot 55 : Suite 507
Strata Lot 56 : Suite 508

CIVIC ADDRESS
Suites 501 to 508
235 Keith Road
West Vancouver, B.C.
V7T 1L5

MAIN FLOOR

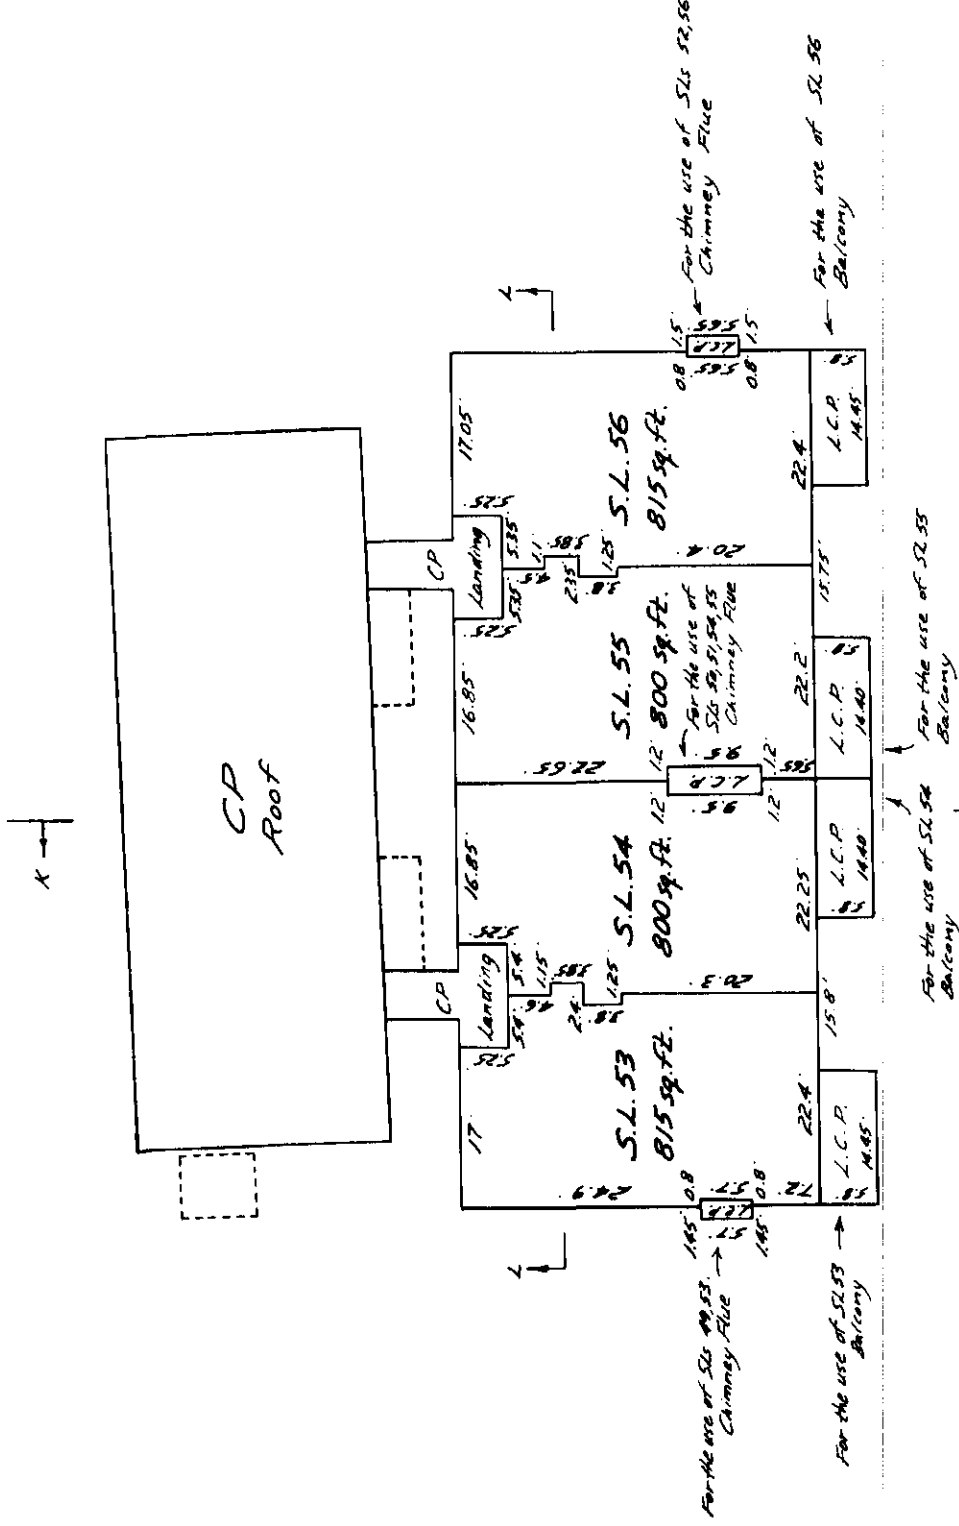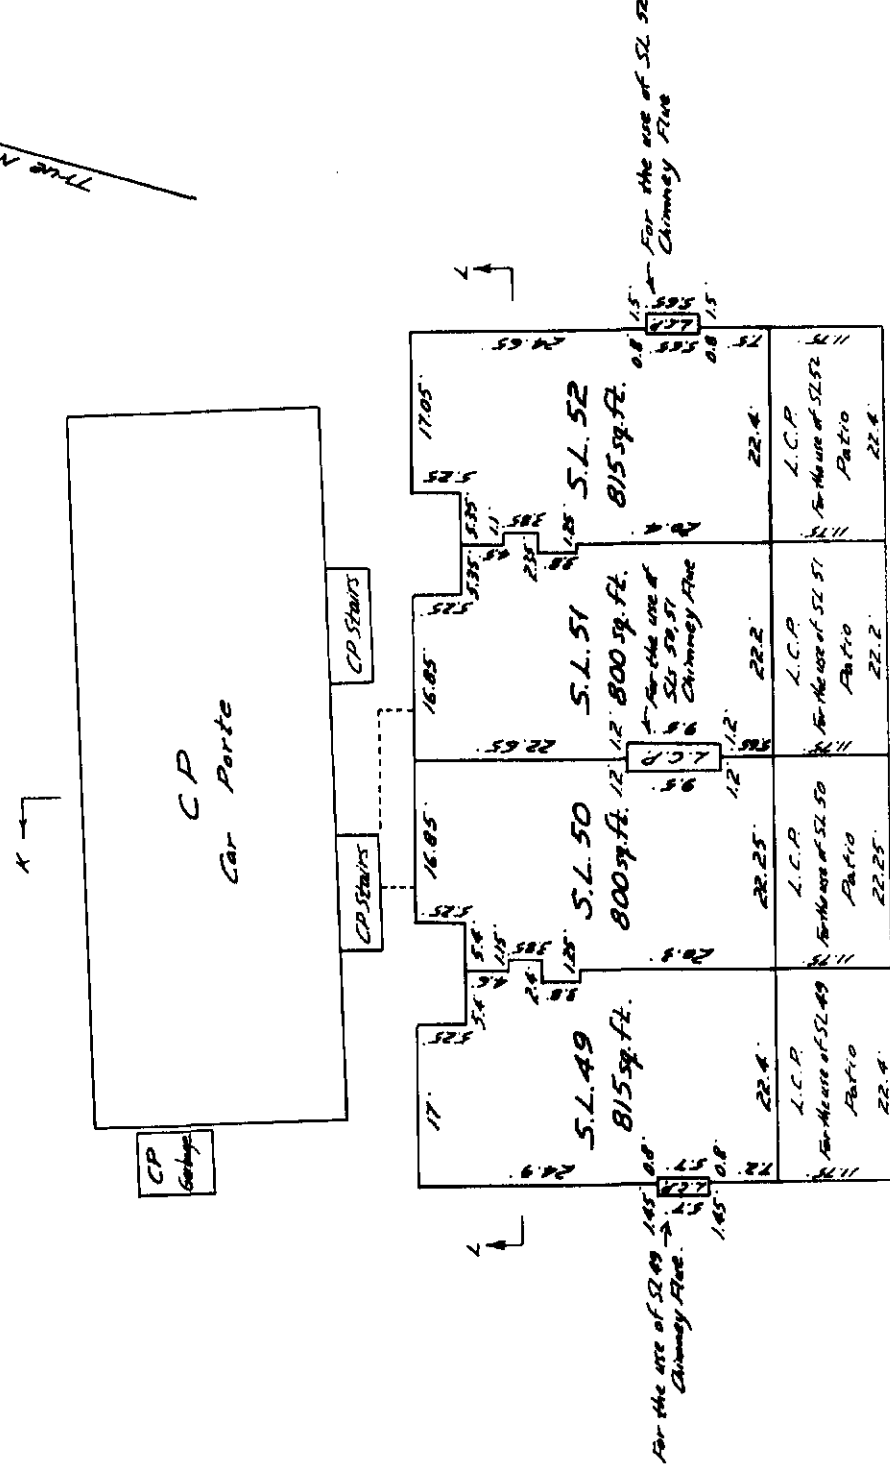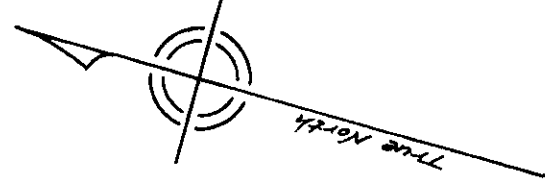

UPPER FLOOR


----- denotes extending boundaries of level below.
Those parts of the patios and balconies which have no physical cover extend from the center line of the floor to a plane eight feet vertically above and parallel to the floor.

Dated this 18th day of October 1978.


William R. Chapman B.C.L.S.

BUILDING 'F'
SECTIONS
SCALE: 20 FEET TO 1 INCH.


Sheet 31 of 62 Sheets
Strata Plan
Vr732

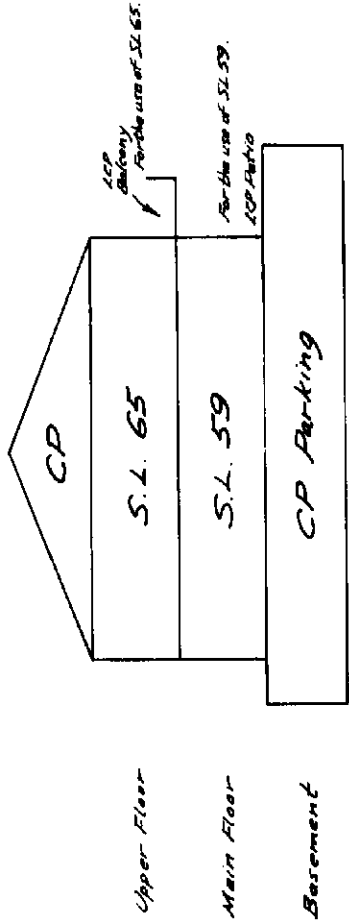

SECTION MM

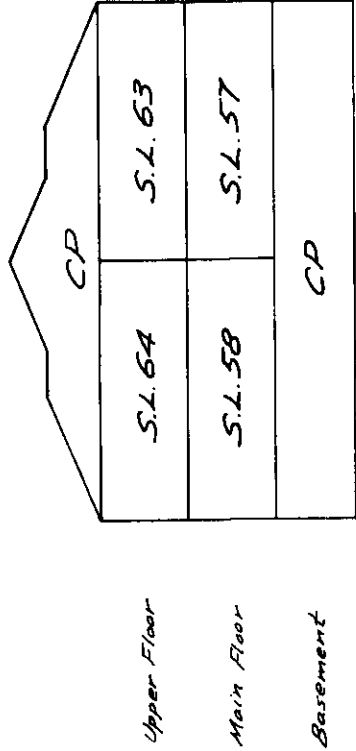

SECTION NN

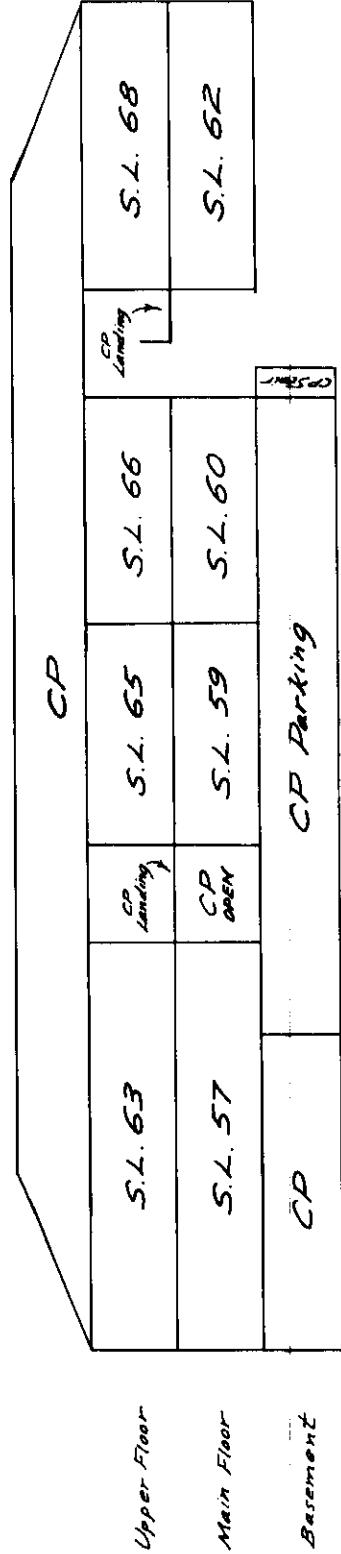

SECTION OO

NOTE: For exterior perspective elevation see sheet 28.


Dated this 18th day of October 1978.

William R. Chapman B.C.L.S.



BUILDING 'F'
OUTLINE AND BASEMENT

SCALE: 20 FEET TO 1 INCH.

Sheet 32 of 62 Sheets
Strata Plan
Vr732

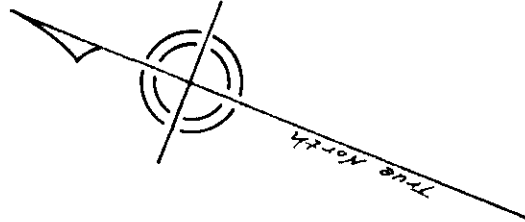

BUILDING
OUTLINE
(Dimensions are to face of siding or
brick on main floor. Patios not shown.)

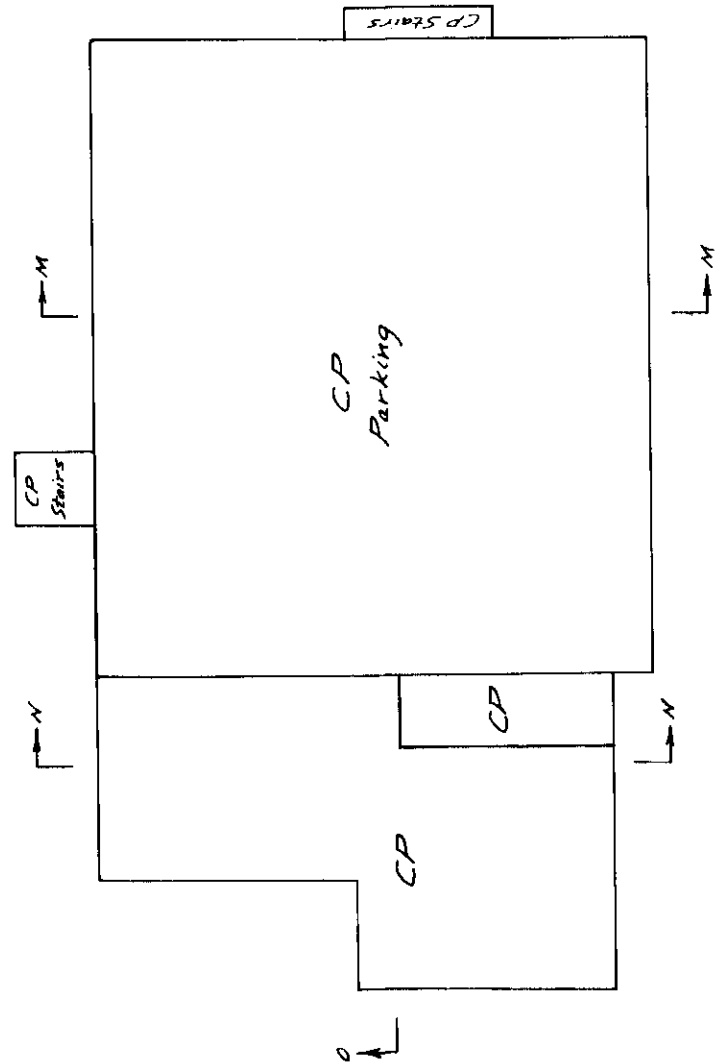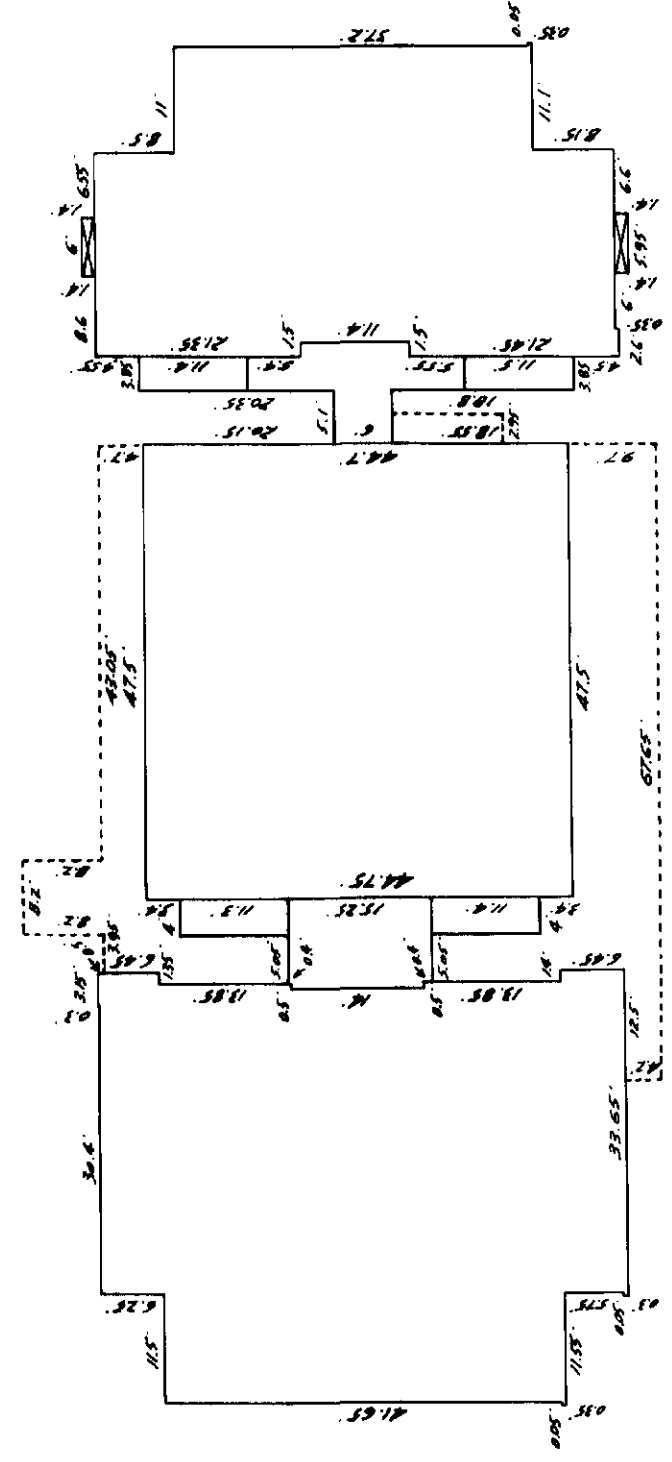

BASEMENT

----- denotes extending boundaries of level below.

Dated this 18th day of October 1978

William R. Chapman B.C.L.S.



BUILDING 'F'
MAIN FLOOR AND
UPPER FLOOR

SCALE: 20 FEET TO 1 INCH.

Suite 57 : Suite 602
Suite 58 : Suite 601
Suite 59 : Suite 603
Suite 60 : Suite 607
Suite 61 : Suite 608
Suite 62 : Suite 609
Suite 63 : Suite 605
Suite 64 : Suite 604
Suite 65 : Suite 606
Suite 66 : Suite 610
Suite 67 : Suite 611
Suite 68 : Suite 612

CIVIC ADDRESS
Suites 601 to 612
235 Keith Road
West Vancouver, B.C.
V7T 1L5

MAIN FLOOR

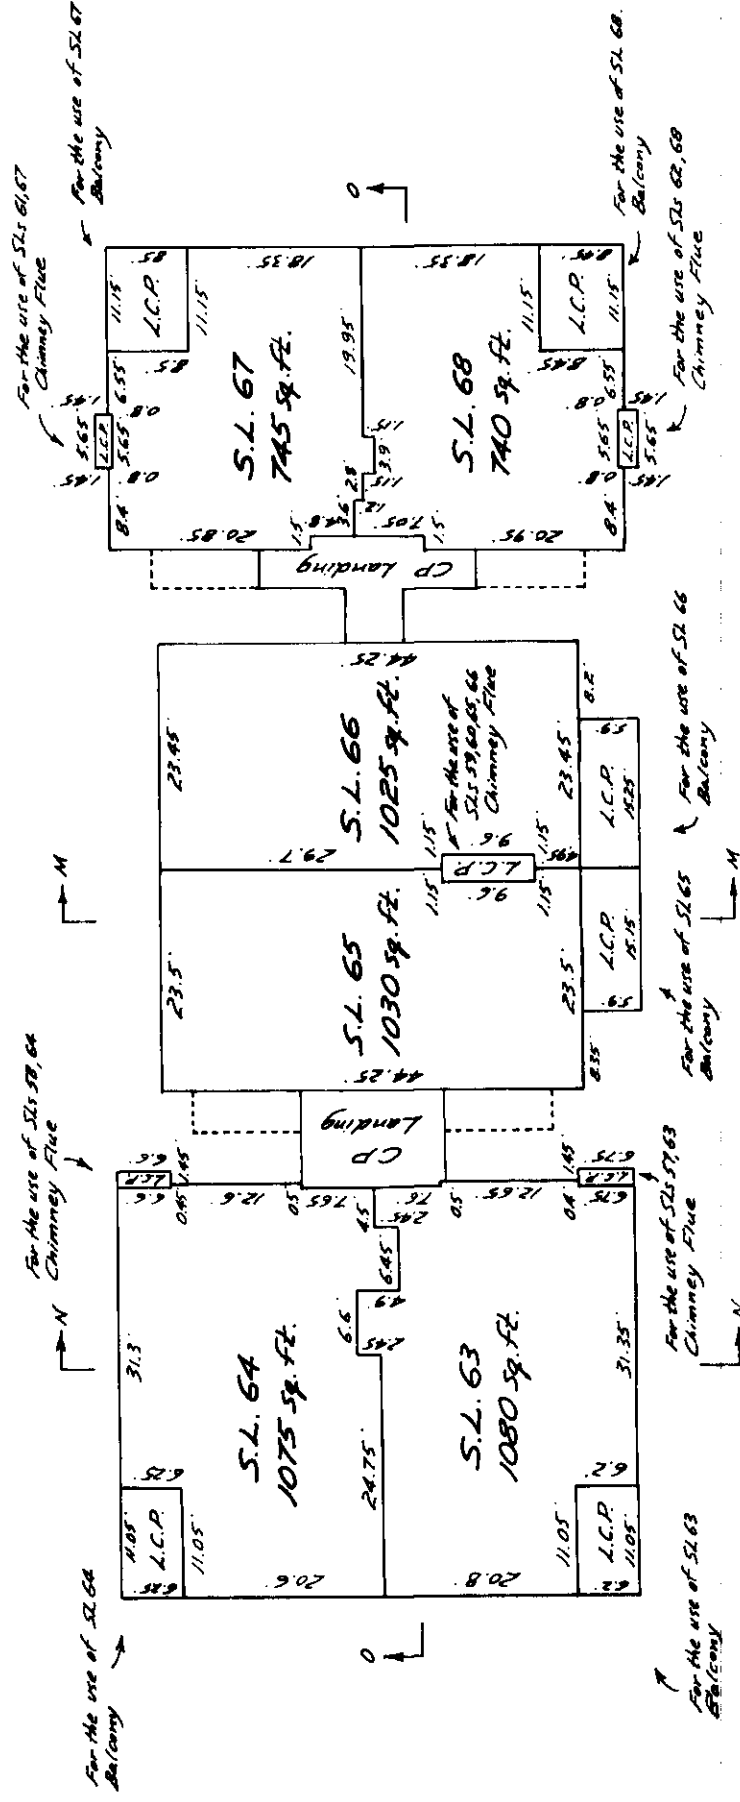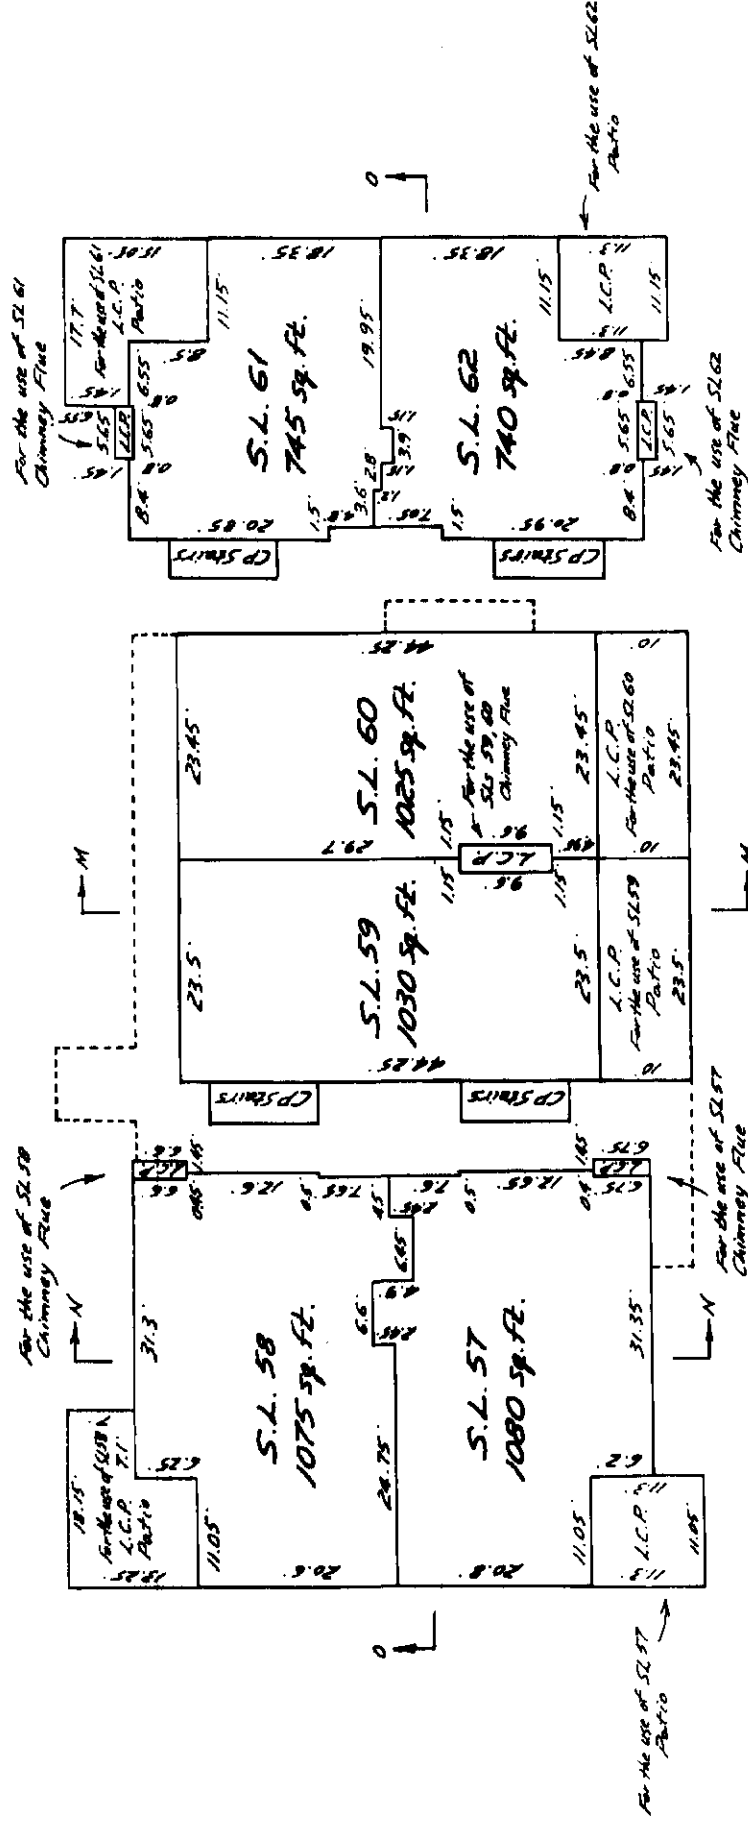

--- denotes extending boundaries of level below.


These parts of the patios and balconies which have no physical cover extend from the center line of the floor to a plane eight feet vertically above and parallel to the floor.

Dated this 18th day of October 1978.


William R. Chapman B.C.L.S.

BUILDING 'G'
SECTIONS
SCALE: 20 FEET TO 1 INCH.


Sheet 34 of 62 Sheets
Strata Plan
Vr732

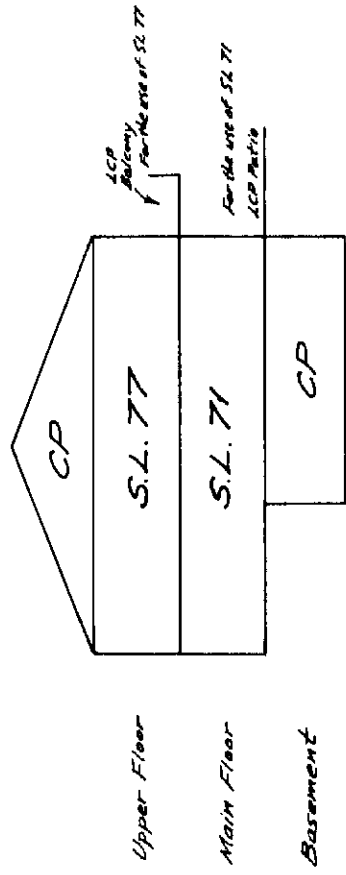

SECTION PP

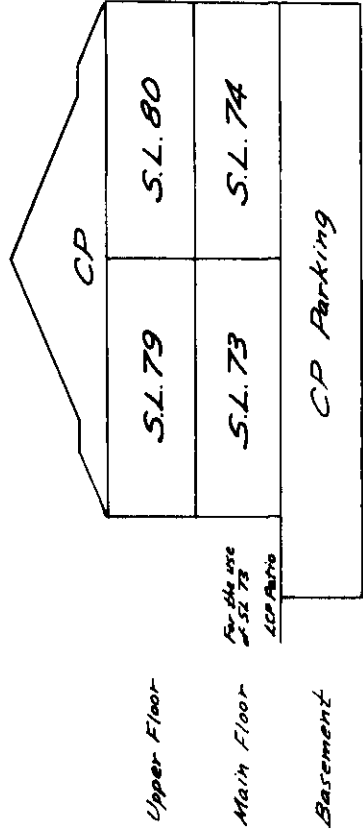

SECTION QQ

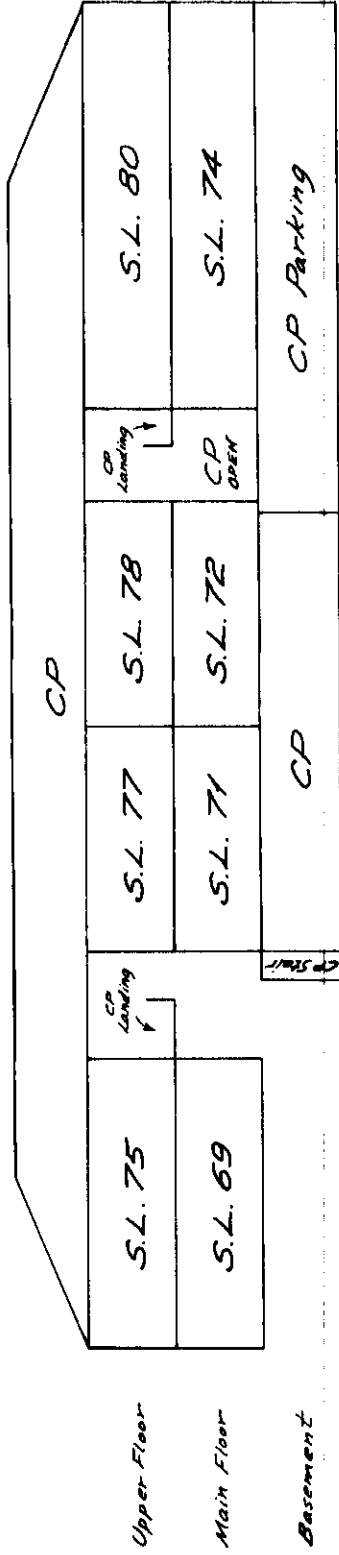

SECTION RR

Dated this 19th day of October 1978.

William R. Chapman B.C.L.S.


BUILDING 'G'
ELEVATIONS

SCALE: 20 FEET TO 1 INCH.


Sheet 35 of 62 Sheets

Strata Plan

Vr 732

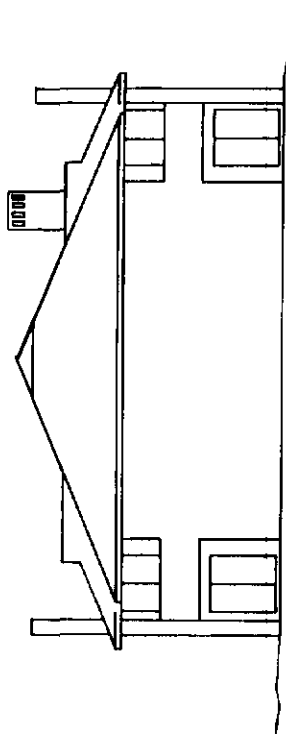

WEST ELEVATION

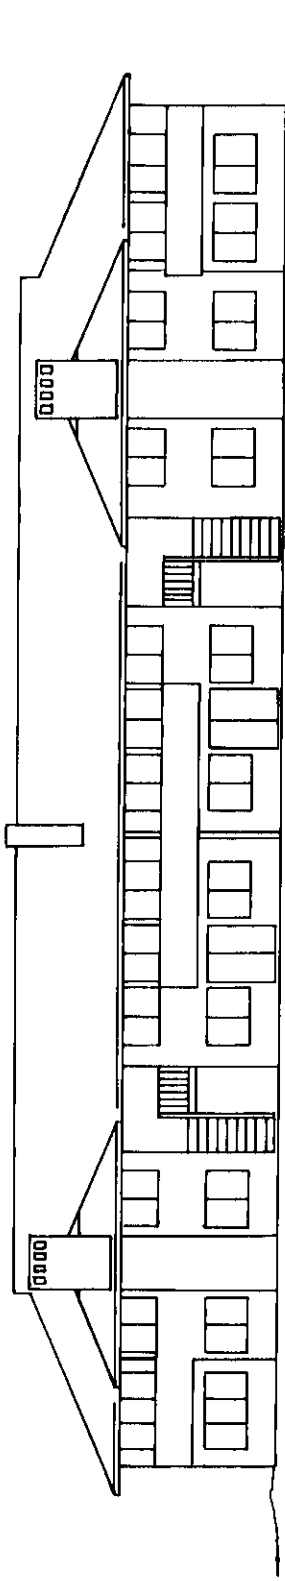


SOUTH ELEVATION

Dated this 18th day of October 1978.


William A. Chapman B.C.L.S.

Sheet 36 of 62 Sheets
Strata Plan
Vr732


BUILDING 'G'
OUTLINE AND BASEMENT
SCALE: 20 FEET TO 1 INCH.

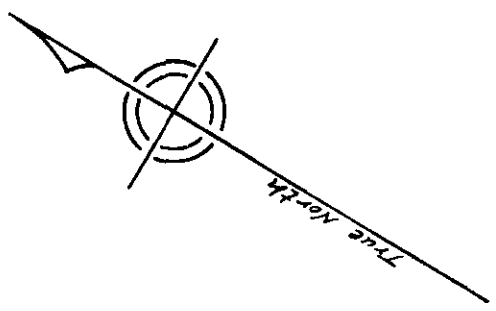

BUILDING OUTLINE
(Dimensions are to face of siding or brick on main floor. Patios not shown.)

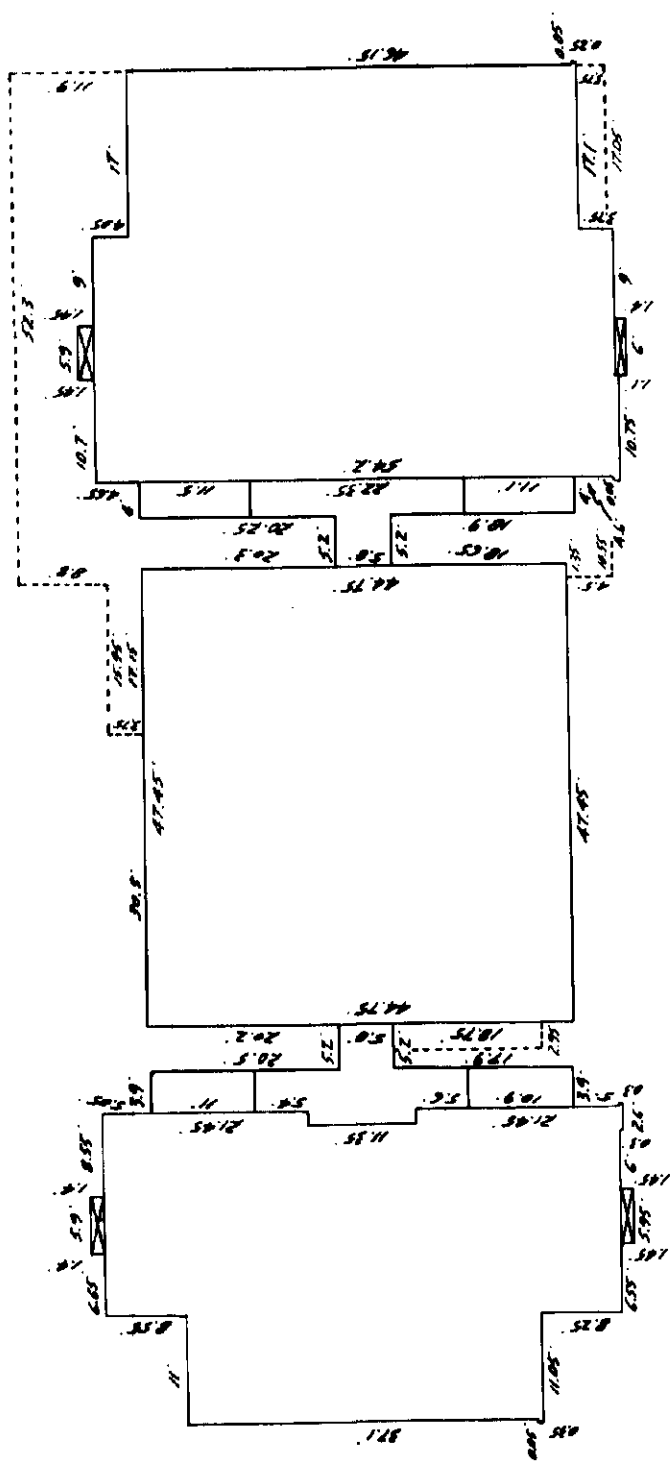

Q

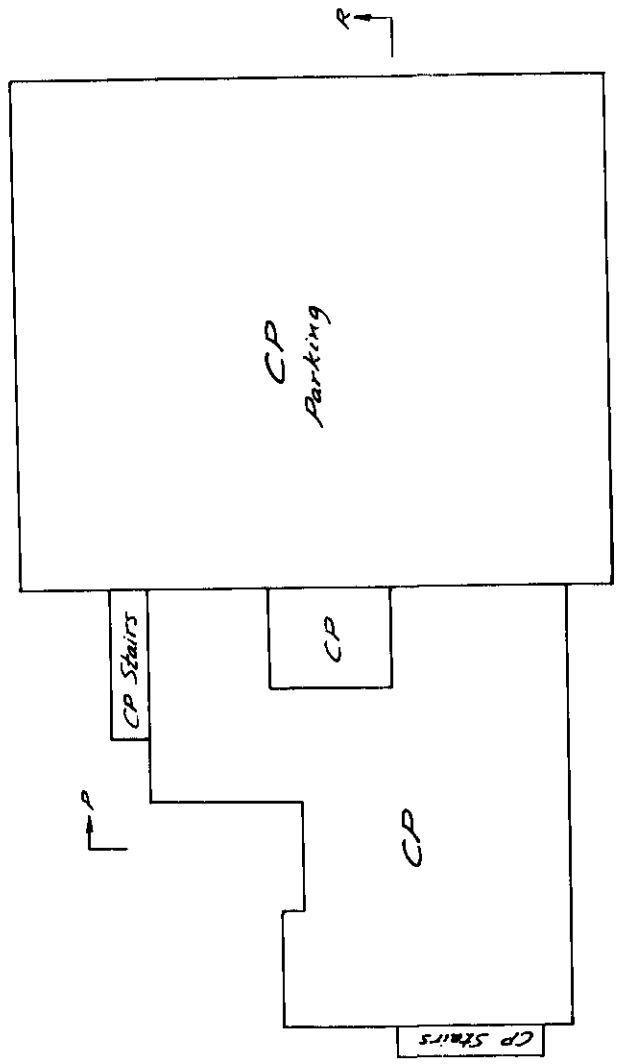

Q

P

BASEMENT

-----denotes extending boundaries of level below.

Dated this 10th day of October 1978.

William R. Chapman B.C.L.S.


BUILDING 'G'
MAIN FLOOR AND
UPPER FLOOR

SCALE: 20 FEET TO 1 INCH.



Strata Lot 69 - Suite 702
Strata Lot 70 - Suite 701
Strata Lot 71 - Suite 703
Strata Lot 72 - Suite 707
Strata Lot 73 - Suite 708
Strata Lot 74 - Suite 709
Strata Lot 75 - Suite 705
Strata Lot 76 - Suite 704
Strata Lot 77 - Suite 706
Strata Lot 78 - Suite 710
Strata Lot 79 - Suite 711
Strata Lot 80 - Suite 712

CIVIC ADDRESS
Suites 701 to 712
235 Keith Road
West Vancouver, B.C.
V7T 1L5

Sheet 37 of 62 Sheets
Strata Plan
Vr732

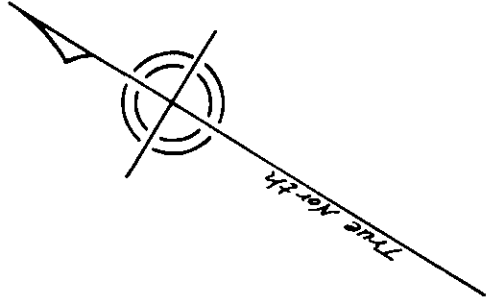

MAIN FLOOR

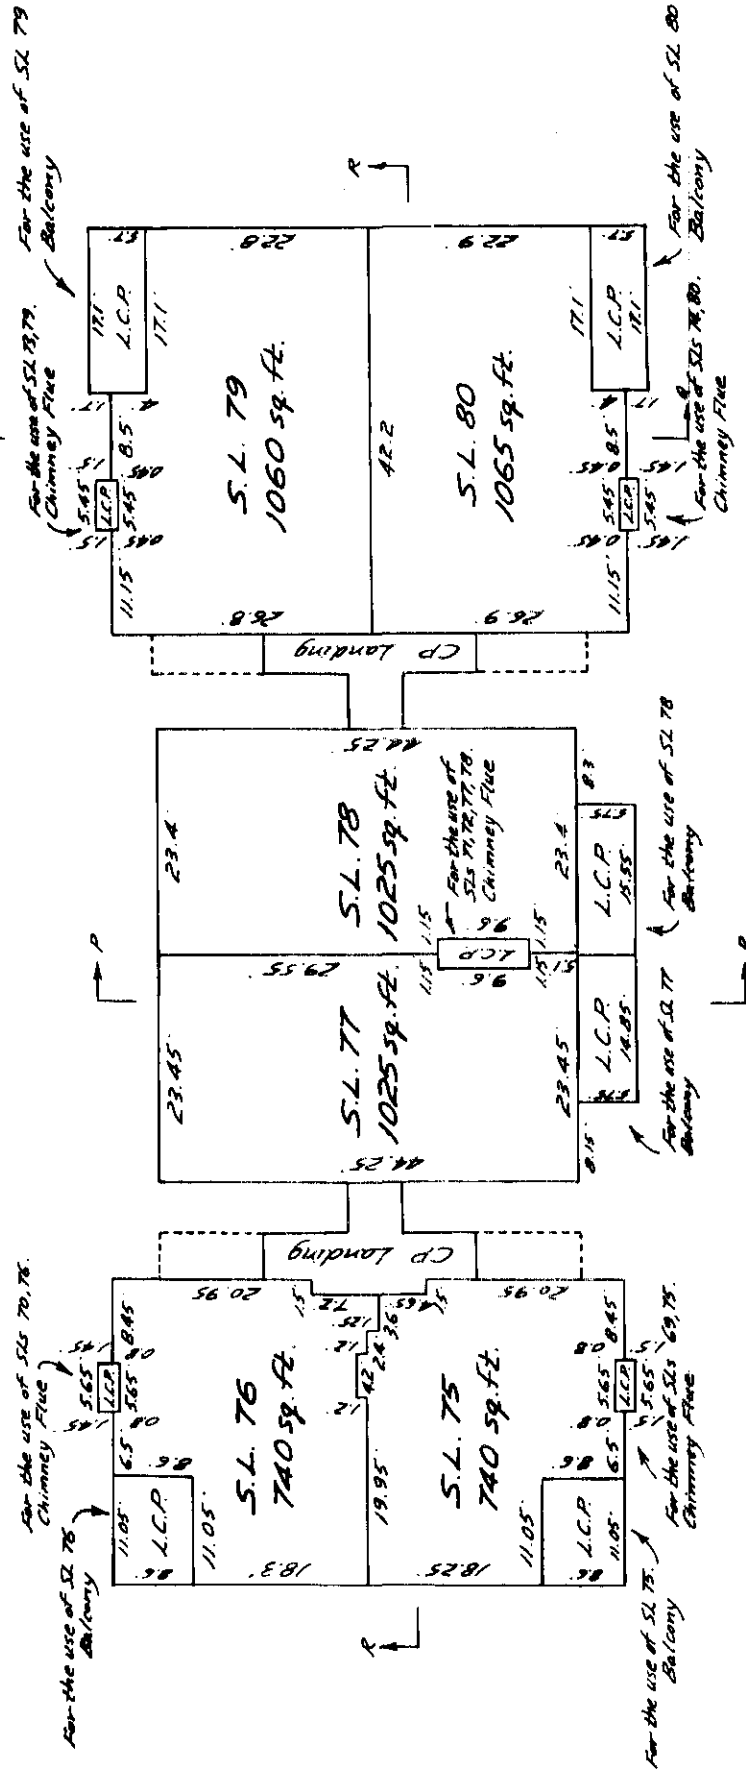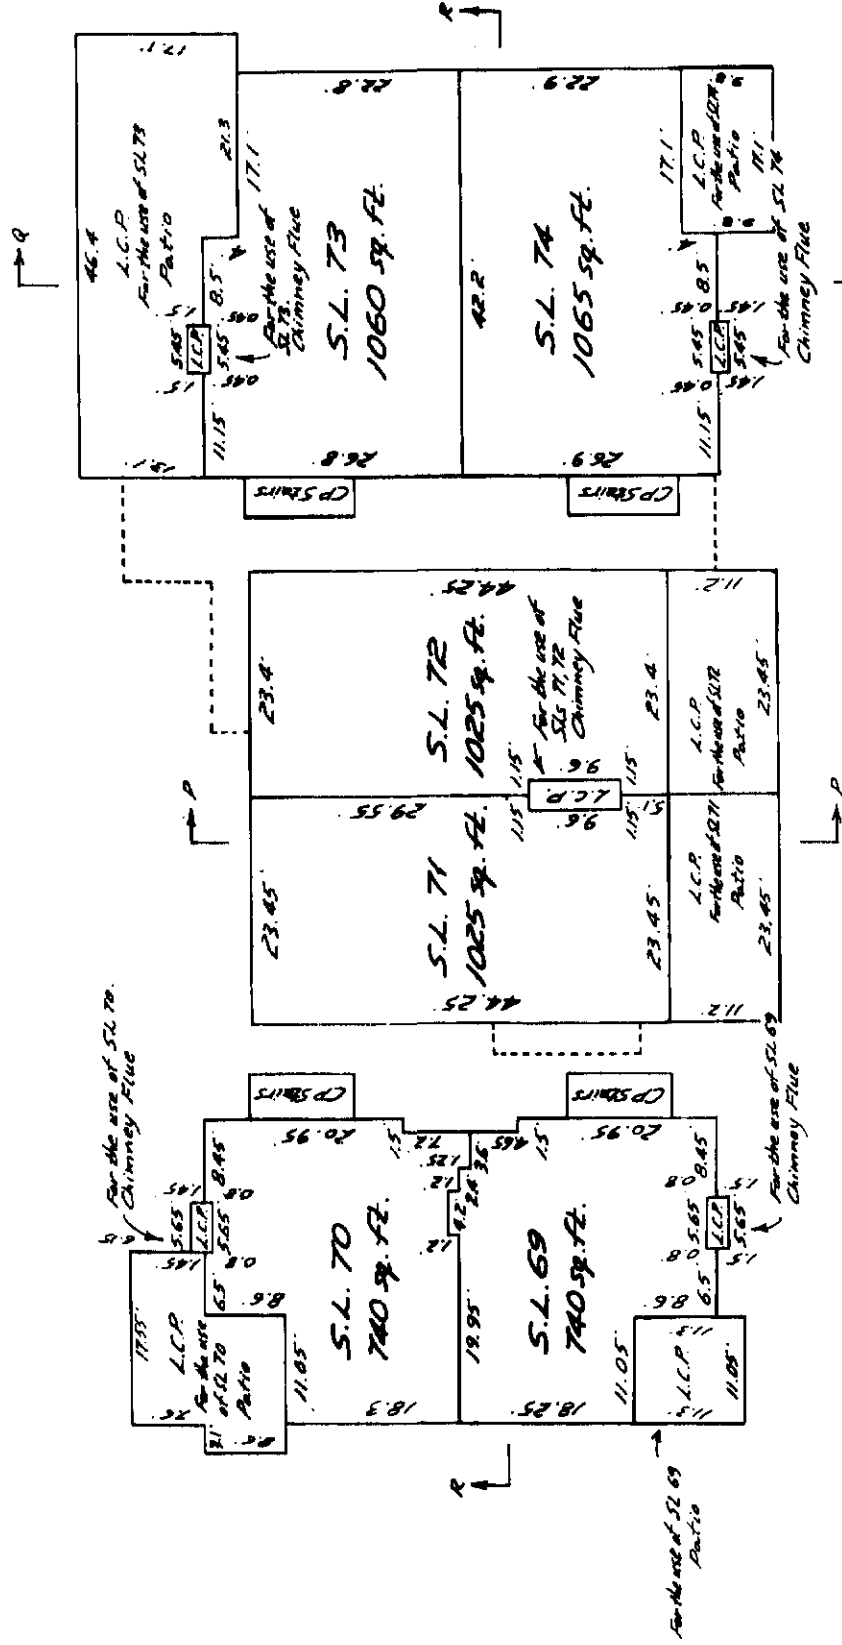

UPPER FLOOR

----- denotes extending boundaries of level below.
These parts of the patios and balconies which have no physical cover extend from the center line of the floor to a plane eight feet vertically above and parallel to the floor.

Dated this 18th day of October 1978.

William R. Chapman B.C.L.S.

BUILDING 'H'
SECTIONS
SCALE 20 FEET TO 1 INCH.

Sheet 38 of 62 Sheets
Strata Plan
Vr732

SECTION SS

Fifth Floor	For Meuse of SL 119 LCP Balcony	S.L. 119	CP	S.L. 124	LCP Balcony For Meuse of SL 124
Fourth Floor	For Meuse of SL 109 LCP Balcony	S.L. 109	CP	S.L. 114	LCP Balcony For Meuse of SL 114
Third Floor	For Meuse of SL 99 LCP Balcony	S.L. 99	CP	S.L. 104	LCP Balcony For Meuse of SL 104
Second Floor	For Meuse of SL 89 LCP Balcony	S.L. 89	CP	S.L. 94	LCP Balcony For Meuse of SL 94
First Floor		CP	CP	S.L. 83	LCP Balcony For Meuse of SL 83
Ground Floor		CP Parking			

Fifth Floor	S.L. 116	S.L. 125	S.L. 124	S.L. 123	S.L. 122
Fourth Floor	S.L. 106	S.L. 115	S.L. 114	S.L. 113	S.L. 112
Third Floor	S.L. 96	S.L. 105	S.L. 104	S.L. 103	S.L. 102
Second Floor	S.L. 86	S.L. 95	S.L. 94	S.L. 93	S.L. 92
First Floor	S.L. 81	S.L. 82	S.L. 83	S.L. 84	S.L. 85
Ground Floor	CP Parking	CP	CP Parking		

SECTION TT

NOTE: For exterior perspective elevation see sheet 28.

Dated this 18th day of October 1978.

William R. Chapman B.C.L.S.


BUILDING 'H'
OUTLINE AND
GROUND FLOOR

SCALE: 20 FEET TO 1 INCH.

Sheet 39 of 62 Sheets



Strata Plan

Vr732

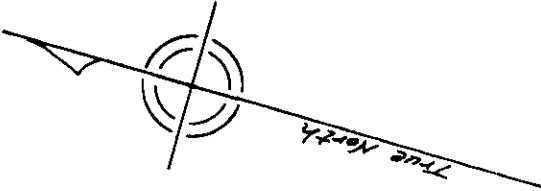

BUILDING OUTLINE

(Dimensions are to face of siding or
brick on main floor. Patis not shown.)

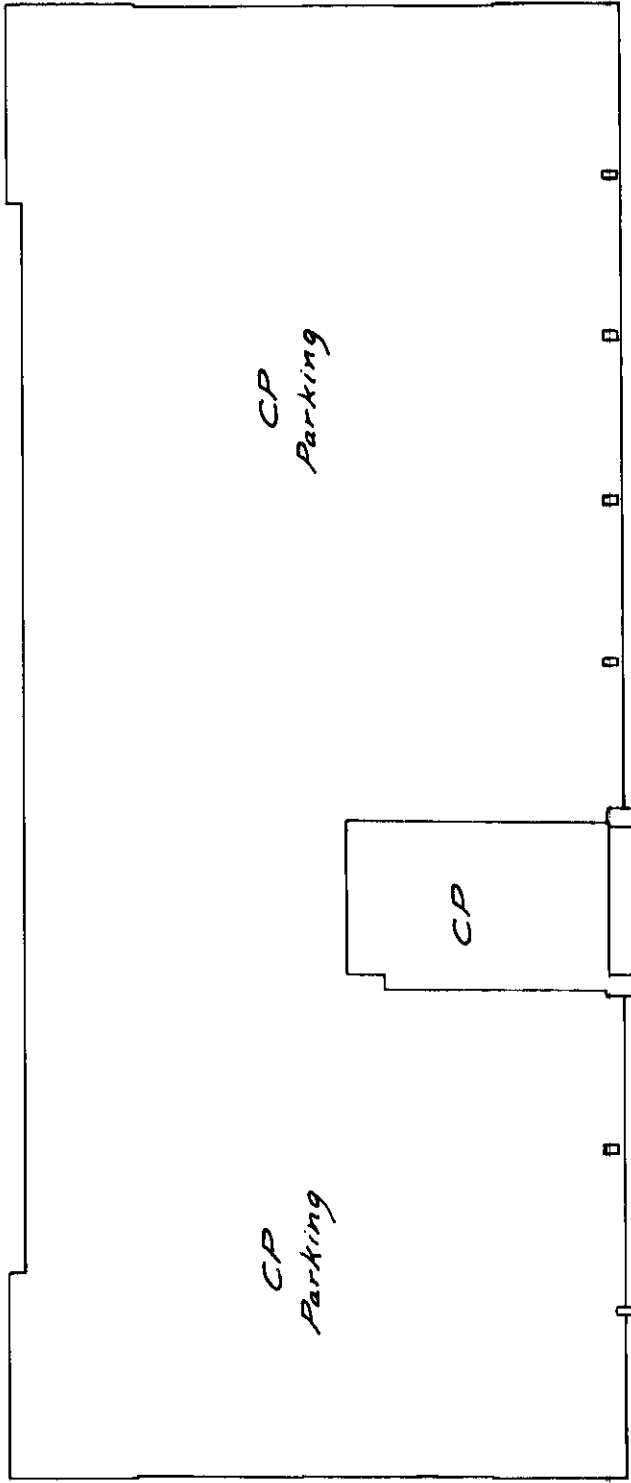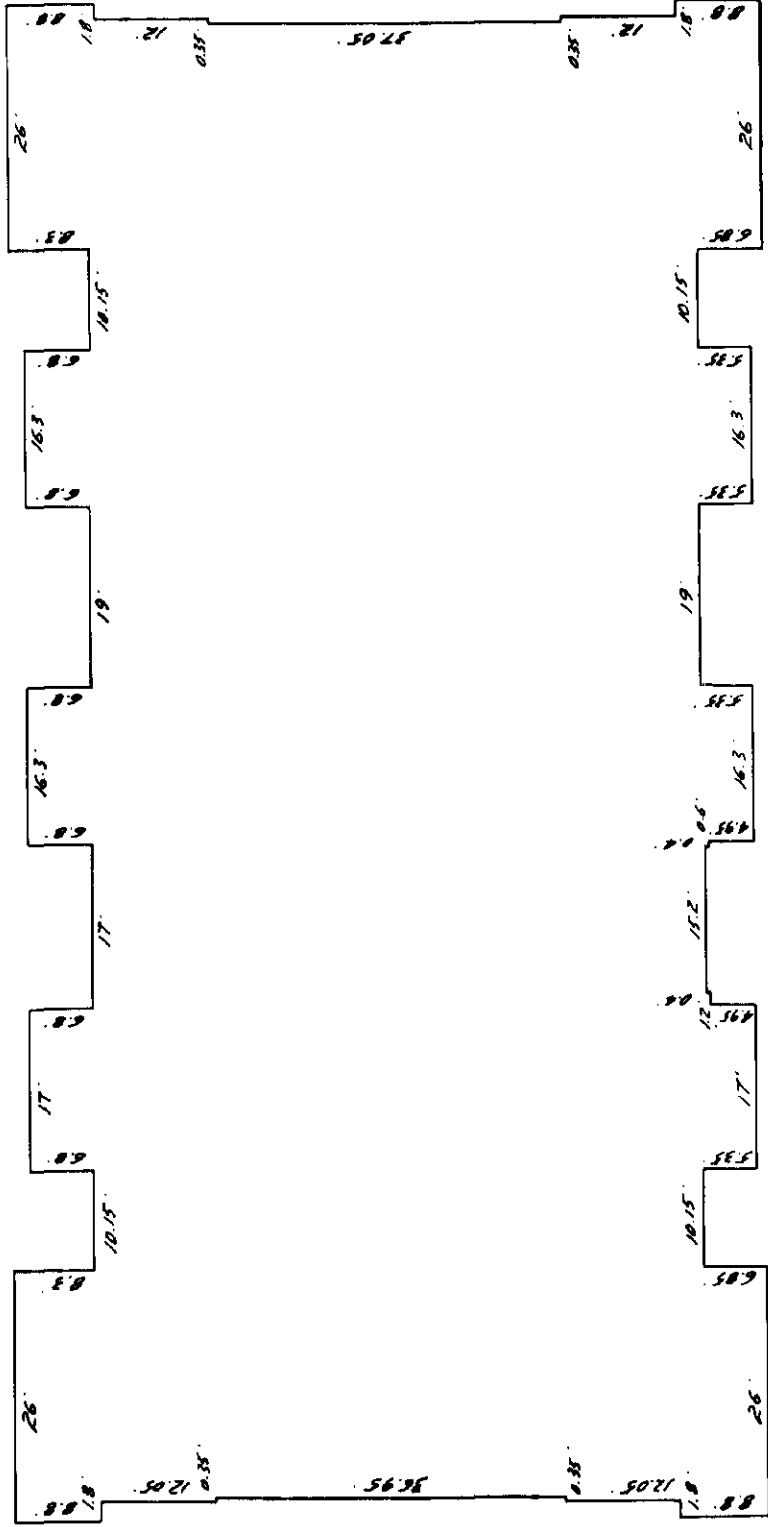

GROUND FLOOR

Dated this 18th day of October 1978.

William R. Chapman B.C.L.S.

BUILDING 'H' FIRST FLOOR AND SECOND FLOOR

CIVIC ADDRESS
Suites 1210, 1212, 1214, 1216, 1218,
and 1220 to 1229
235 Keith Road
West Vancouver, B.C.
V7T 1L5



Sheet 40 of 62 Sheets
Strata Plan
Vr732

SCALE: 20 FEET TO 1 INCH.

Strata Lot 81: Suite 1210
Strata Lot 82: Suite 1212
Strata Lot 83: Suite 1214
Strata Lot 84: Suite 1216
Strata Lot 85: Suite 1218
Strata Lot 86: Suite 1220
Strata Lot 87: Suite 1221
Strata Lot 88: Suite 1223

Strata Lot 89: Suite 1225
Strata Lot 90: Suite 1227
Strata Lot 91: Suite 1229
Strata Lot 92: Suite 1228
Strata Lot 93: Suite 1226
Strata Lot 94: Suite 1224
Strata Lot 95: Suite 1222

FIRST FLOOR

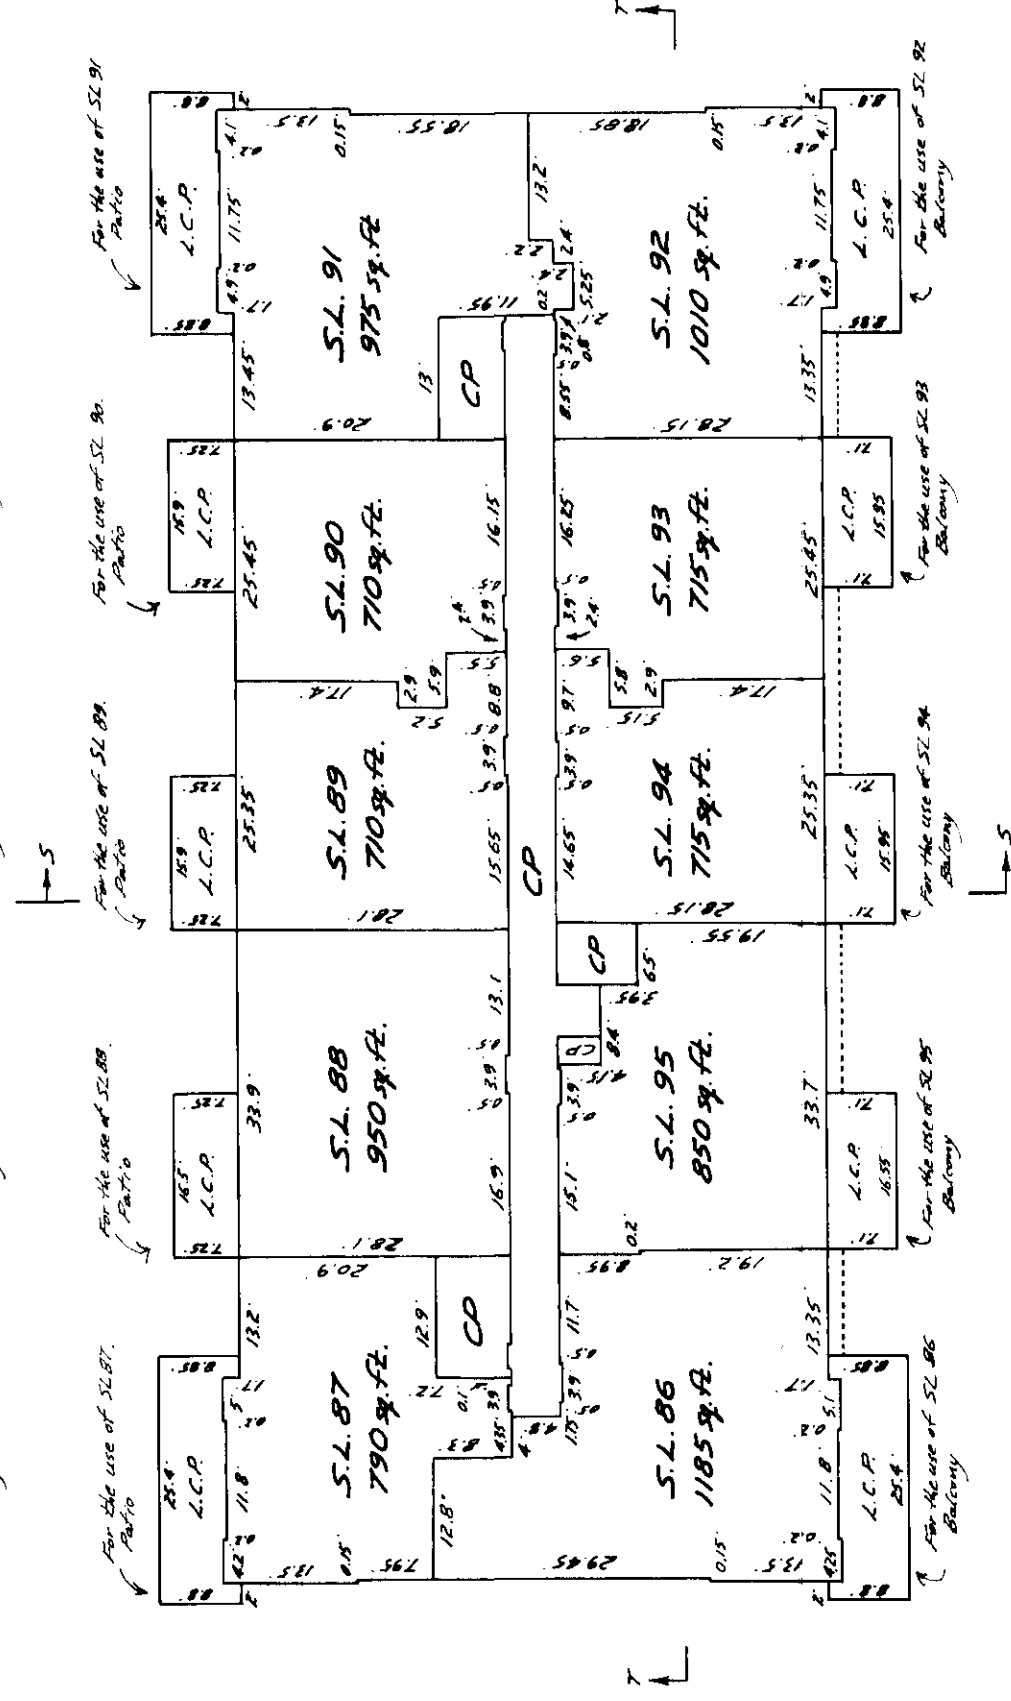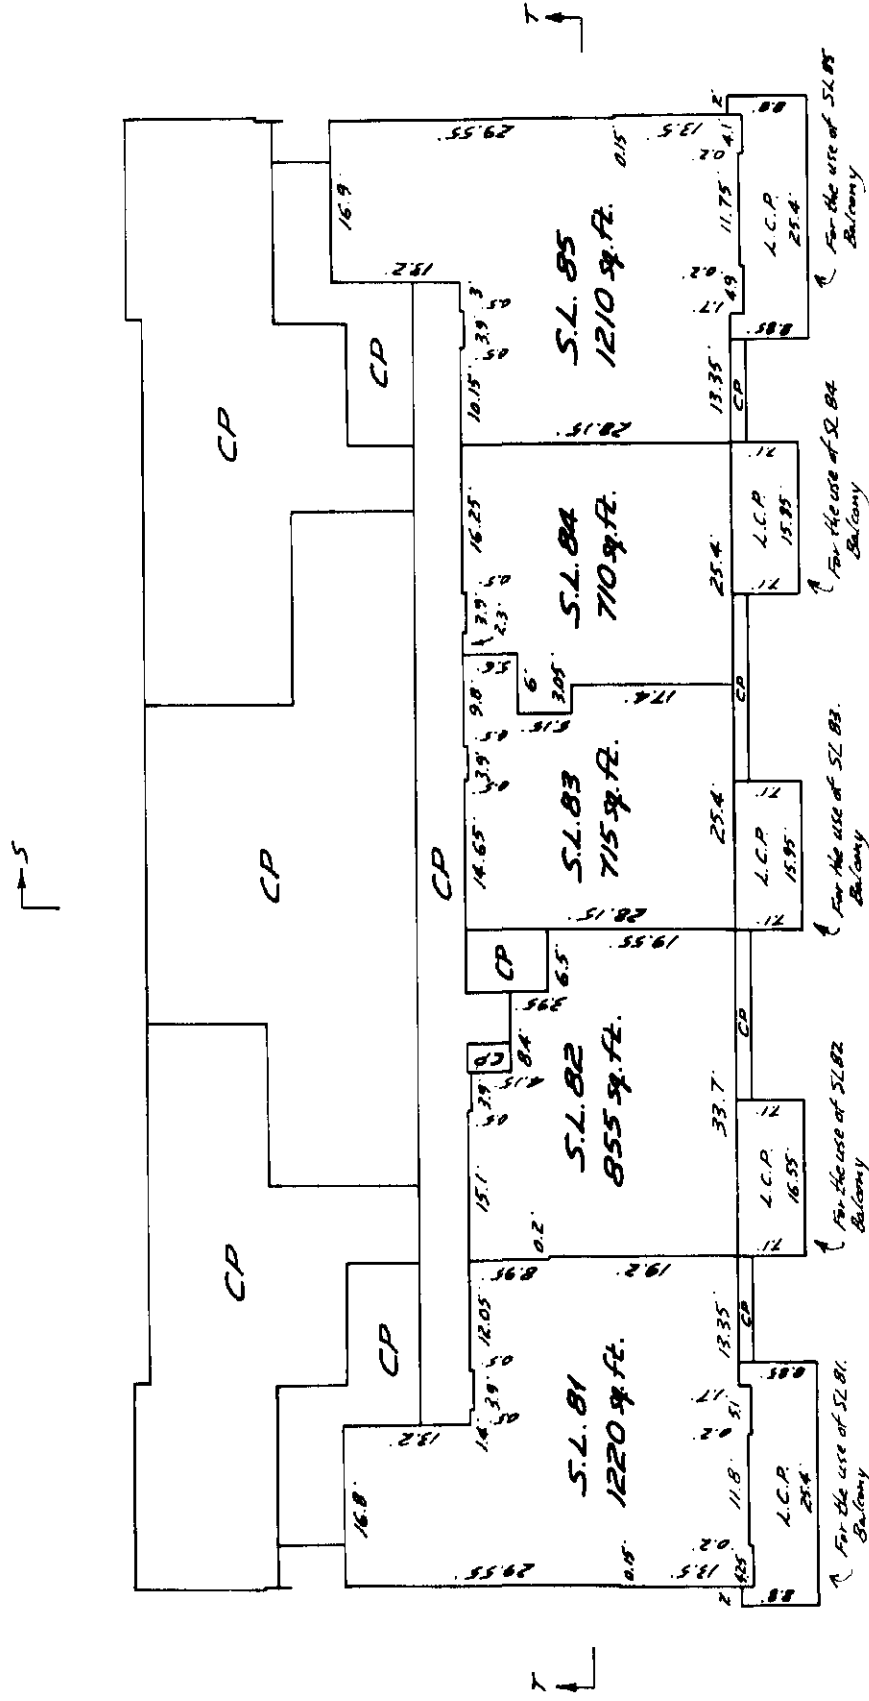

SECOND FLOOR



Dated this 18th day of October 1978.

William R. Chapman B.C.L.S.

BUILDING 'H'
THIRD FLOOR AND
FOURTH FLOOR
SCALE: 20 FEET TO 1 INCH.
CIVIC ADDRESS
Suites 1230 to 1249
235 Keith Road
West Vancouver, B.C.
V7T 1L5
Sheet 41 of 62 Sheets
Strata Plan
Vr 732

Strata Lot 96 : Suite 1230
Strata Lot 97 : Suite 1231
Strata Lot 98 : Suite 1233
Strata Lot 99 : Suite 1235
Strata Lot 100 : Suite 1237
Strata Lot 101 : Suite 1239
Strata Lot 102 : Suite 1238
Strata Lot 103 : Suite 1236
Strata Lot 104 : Suite 1234
Strata Lot 105 : Suite 1232
Strata Lot 106 : Suite 1240
Strata Lot 107 : Suite 1241
Strata Lot 108 : Suite 1243
Strata Lot 109 : Suite 1245
Strata Lot 110 : Suite 1247
Strata Lot 111 : Suite 1249
Strata Lot 112 : Suite 1248
Strata Lot 113 : Suite 1246
Strata Lot 114 : Suite 1244
Strata Lot 115 : Suite 1242

THIRD FLOOR

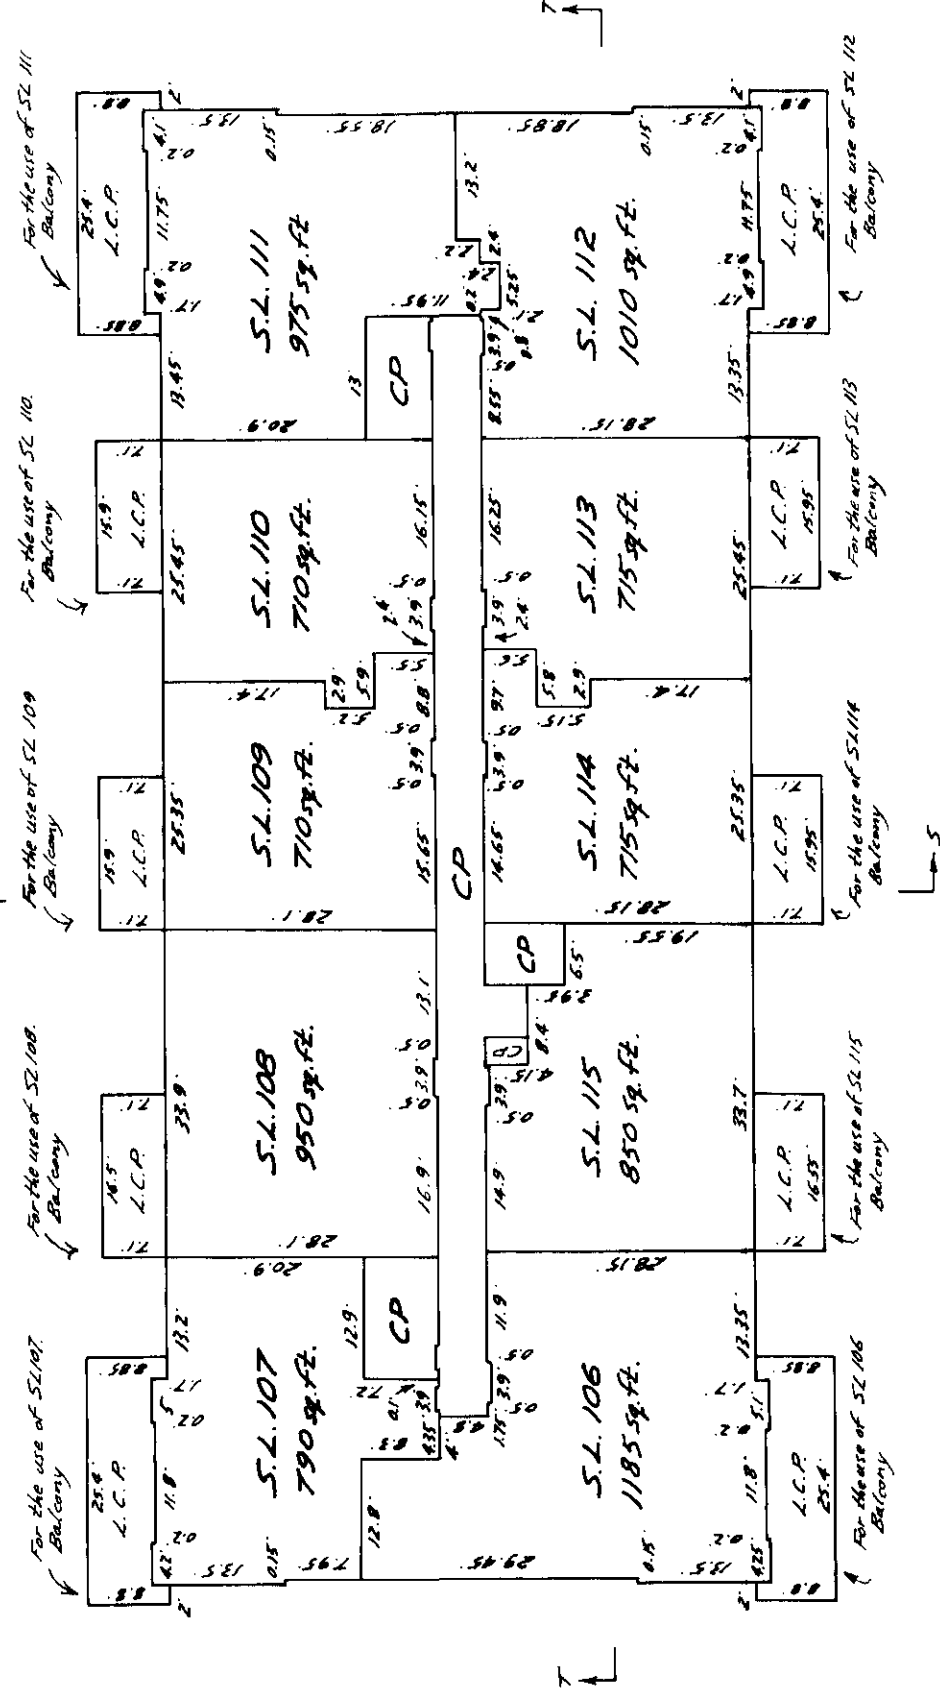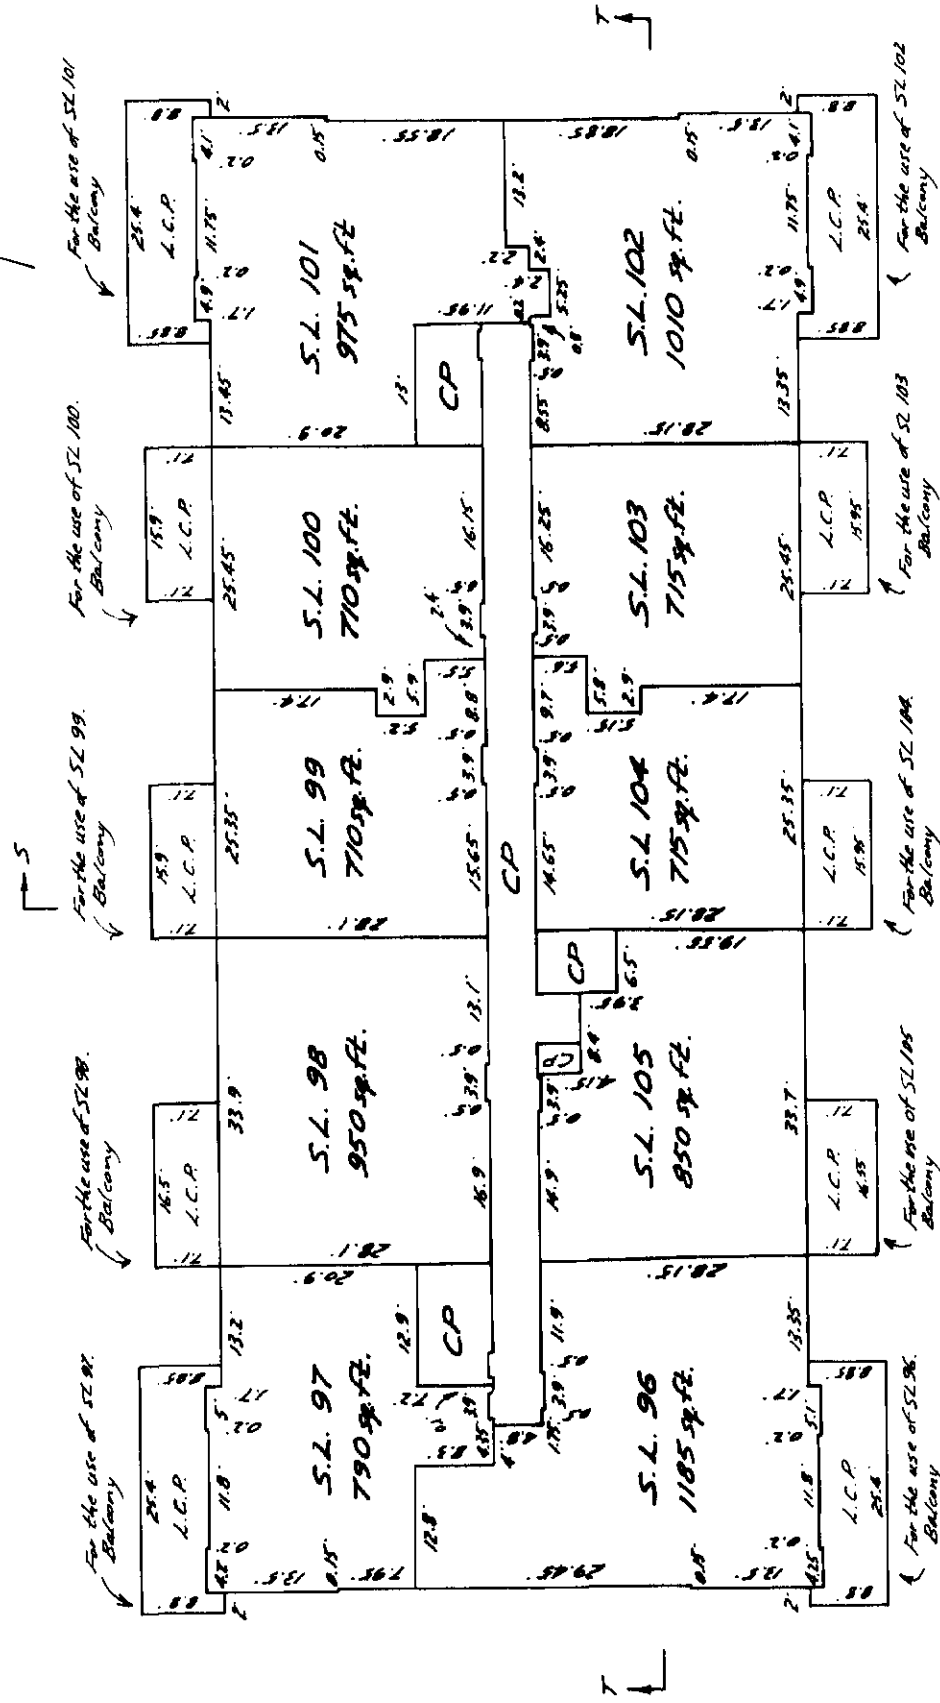

FOURTH FLOOR

Dated this 18th day of October 1978.

William R. Chapman B.C.L.S.


BUILDING 'H'
FIFTH FLOOR
AND ROOF

SCALE: 20 FEET TO 1 INCH.



CIVIC ADDRESS
Suites 1250 to 1259
235 Keith Road
West Vancouver, B.C.
V7T 1L5

Sheet 42 of 62 Sheets
Strata Plan
VR732

Those parts of the patios and balconies which have no physical cover extend from the center line of the floor to a plane eight feet vertically above and parallel to the floor.

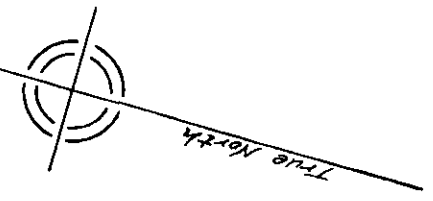

FIFTH FLOOR

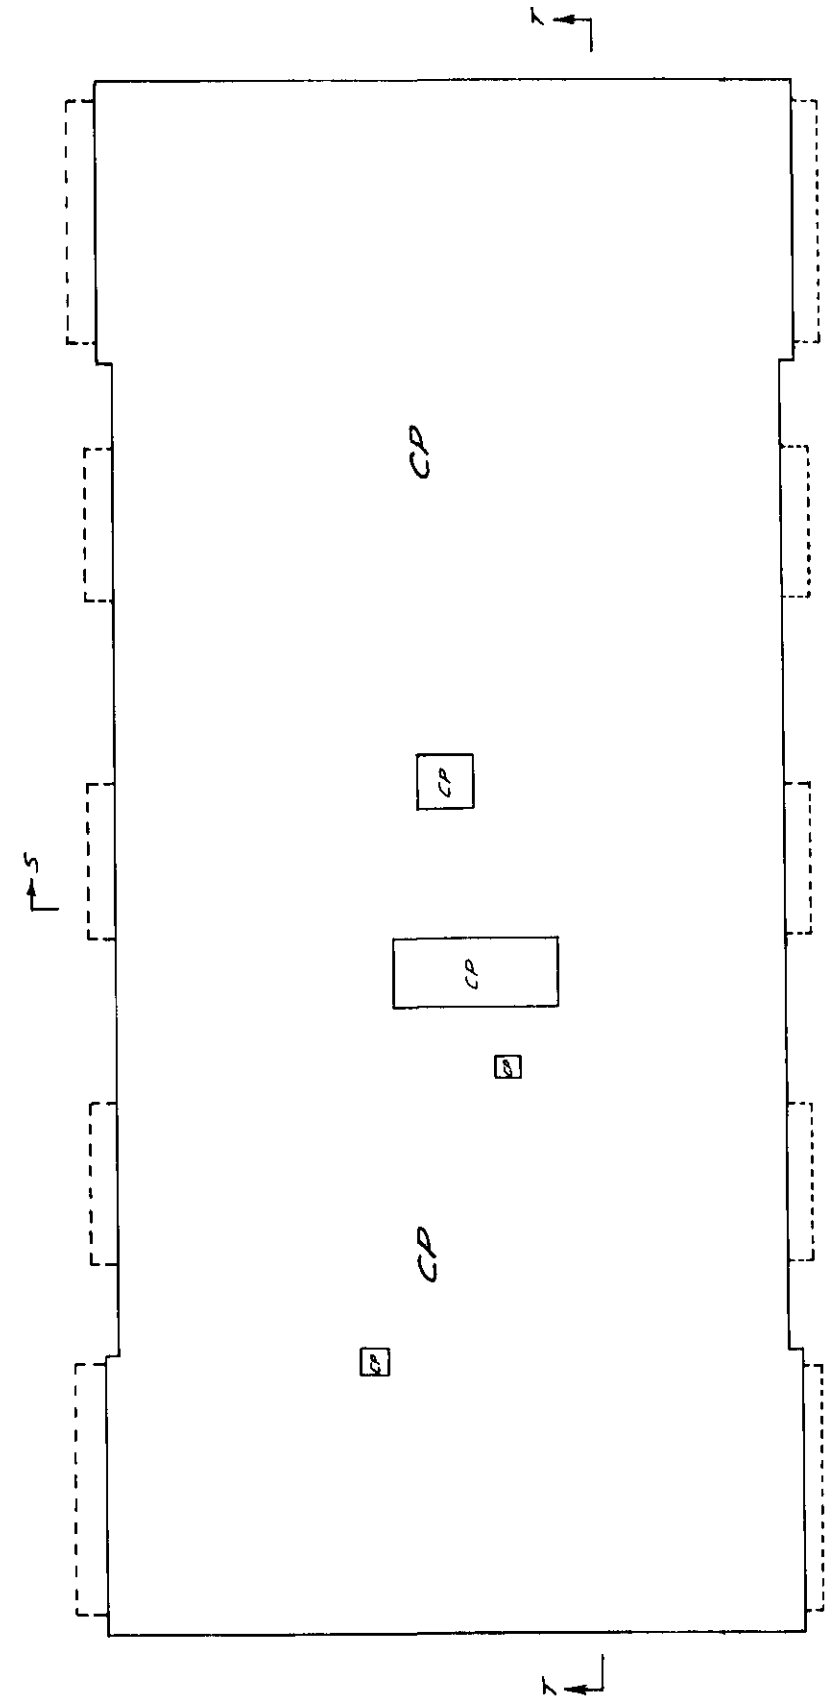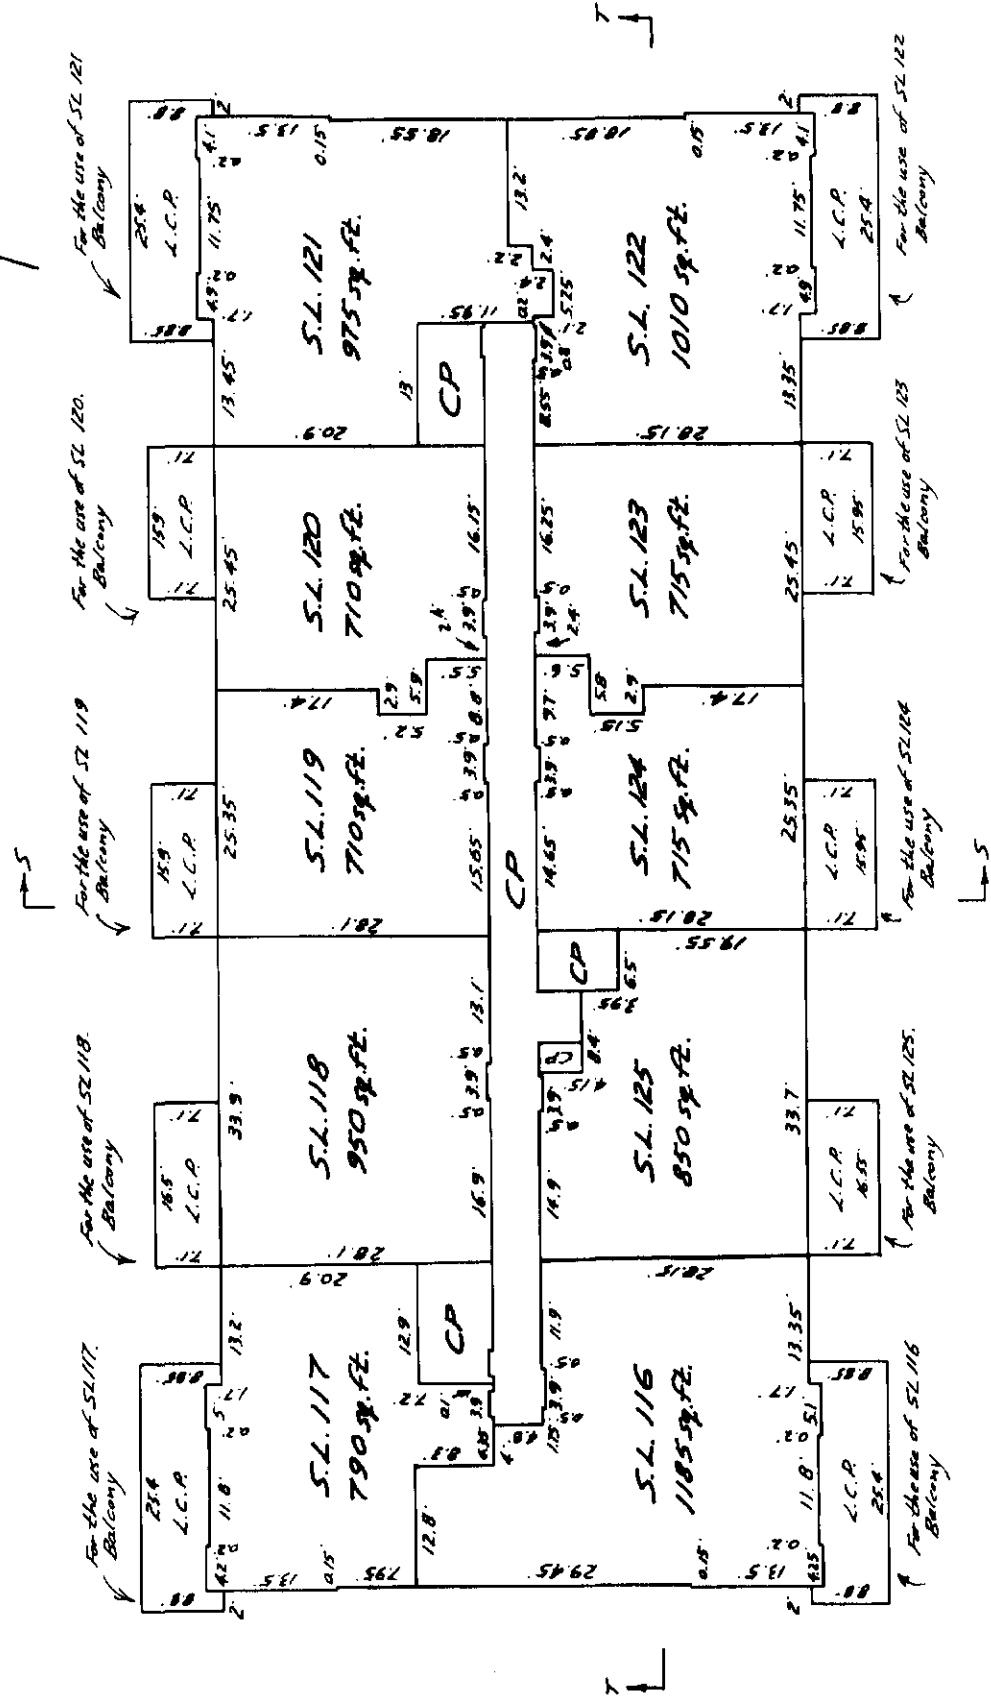

- Strata Lot 116 - Suite 1250
- Strata Lot 117 - Suite 1251
- Strata Lot 118 - Suite 1253
- Strata Lot 119 - Suite 1255
- Strata Lot 120 - Suite 1257
- Strata Lot 121 - Suite 1259
- Strata Lot 122 - Suite 1258
- Strata Lot 123 - Suite 1256
- Strata Lot 124 - Suite 1254
- Strata Lot 125 - Suite 1252


Dated this 18th day of October 1978.

William R. Chapman B.C.L.S.

BUILDING 'I'
SECTIONS
SCALE: 20 FEET TO 1 INCH.

Sheet 43 of 62 Sheets
Strata Plan
Vr732

SECTION UU

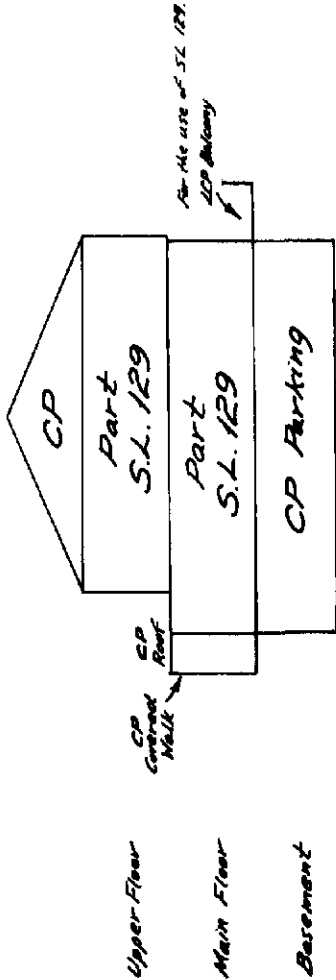

Upper Floor	Part S.L. 126	Part S.L. 127	Part S.L. 128	Part S.L. 129	Part S.L. 130	Part S.L. 131	Part S.L. 132	Part S.L. 133	Part S.L. 134
Main Floor	Part S.L. 126	Part S.L. 127	Part S.L. 128	Part S.L. 129	Part S.L. 130	Part S.L. 131	Part S.L. 132	Part S.L. 133	Part S.L. 134
Basement	CP Parking				CP				

SECTION VV

Dated this 18th day of October 1978.


William R. Chapman B.C.L.S.

BUILDING 'I'
ELEVATIONS


SCALE : 20 FEET TO 1 INCH.

Sheet 44 of 62 Sheets
Strata Plan

Vr732

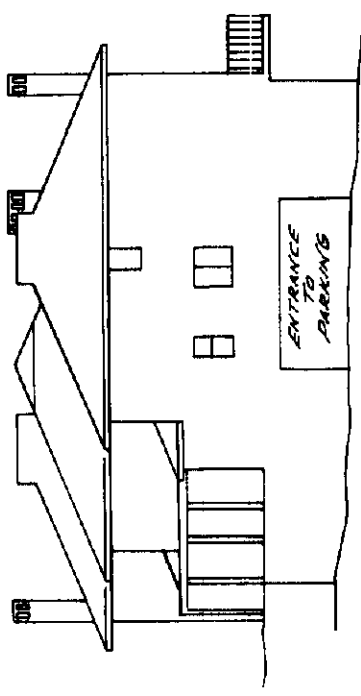

WEST ELEVATION

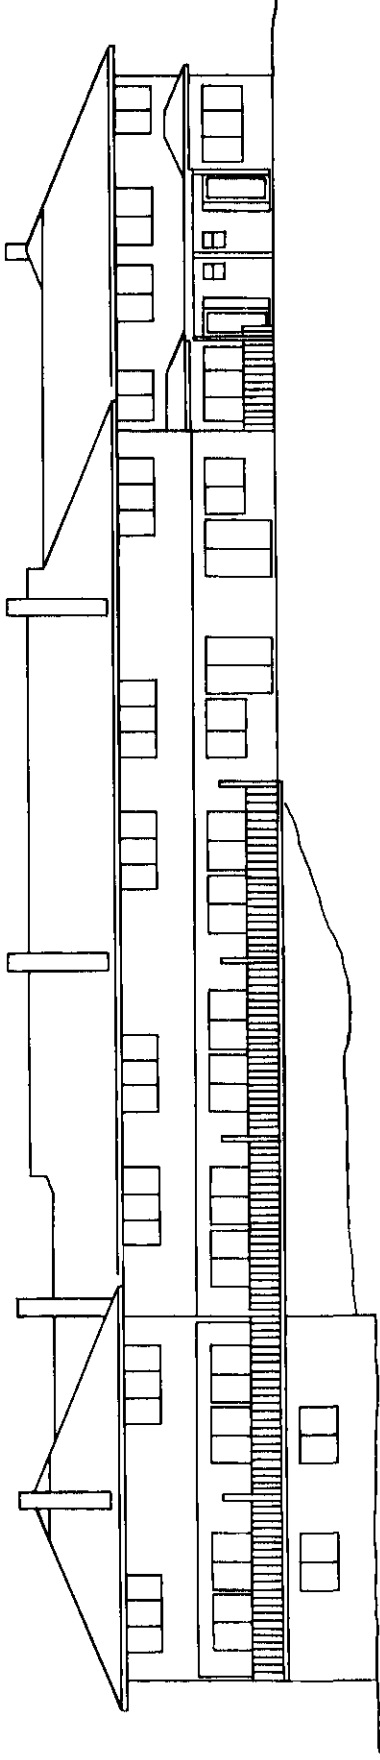

SOUTH ELEVATION


Dated this 19th day of October 1978.

William R. Chapman B.C.L.S.

BUILDING 'I'
OUTLINE AND BASEMENT


SCALE: 20 FEET TO 1 INCH

Sheet 45 of 62 Sheets
Strata Plan
Vr732

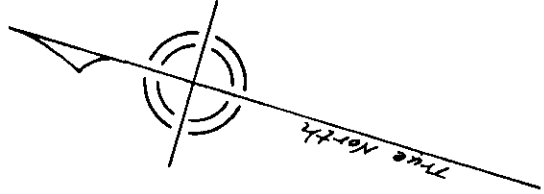

BUILDING OUTLINE


(Dimensions are to face of siding or
brick on main floor. Patios not shown.)

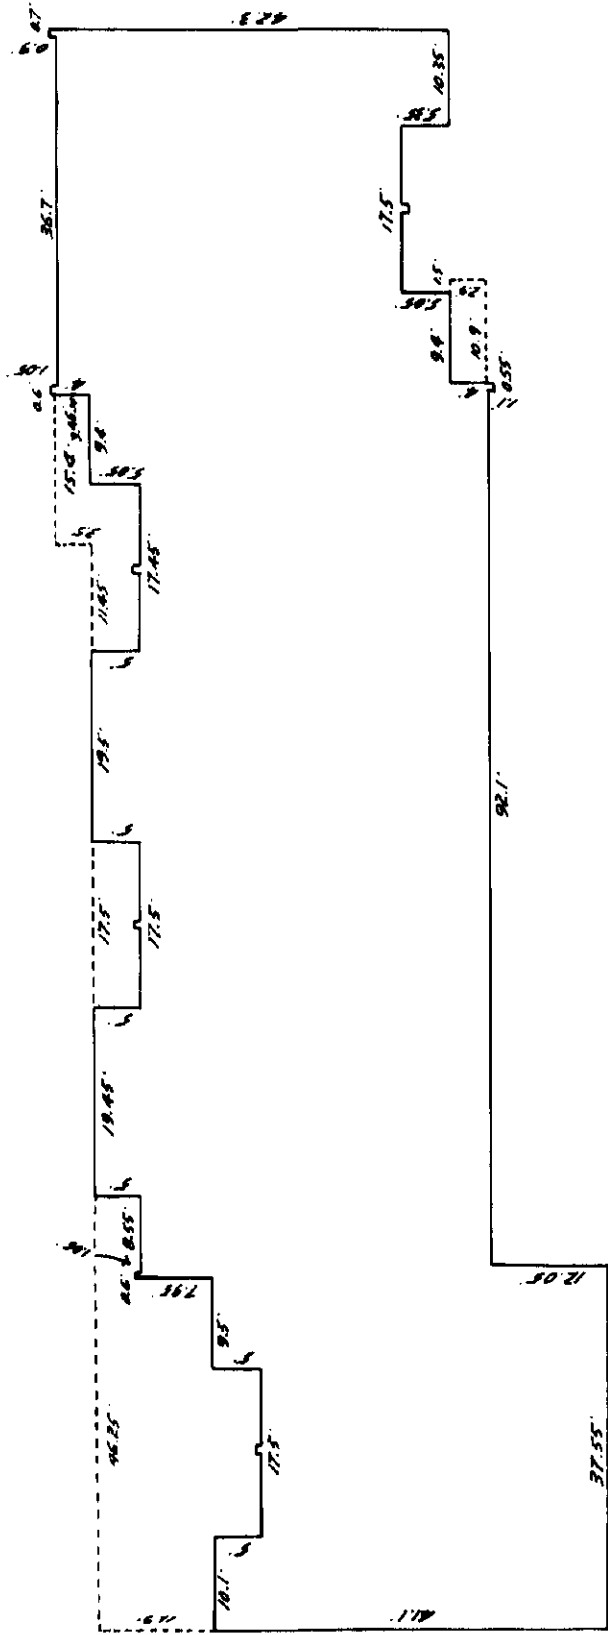

U

V

V

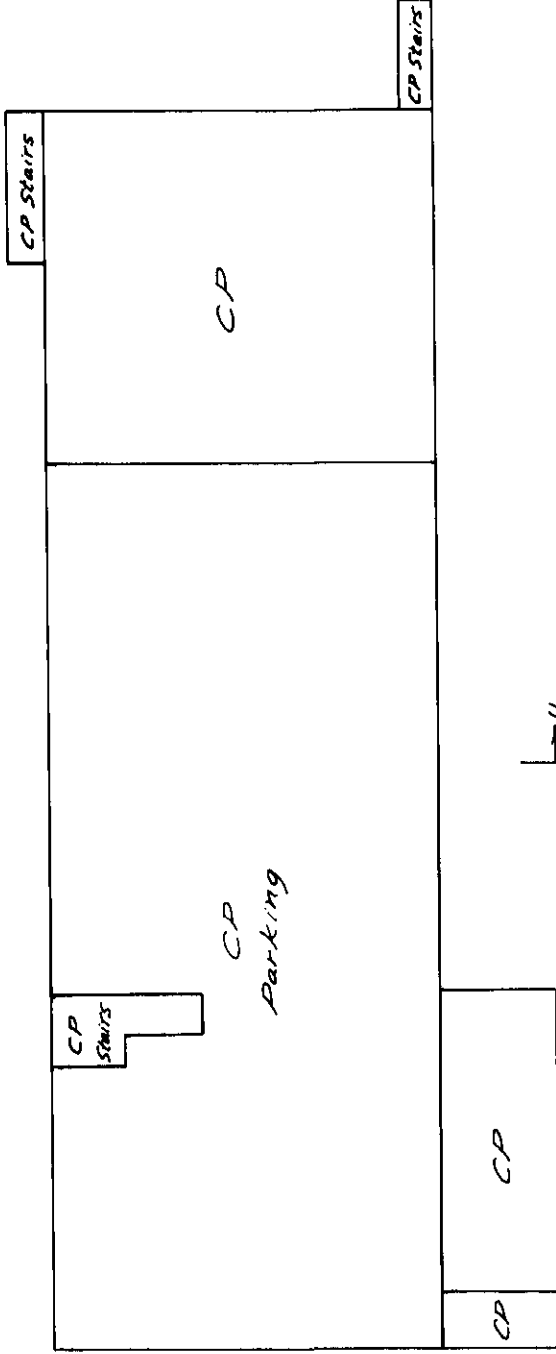

BASEMENT

----- denotes extending boundaries of level below.

Dated this 18th day of October 1978.

William R. Chapman D.C.L.S.


BUILDING 'I'
MAIN FLOOR AND
UPPER FLOOR

Sheet 46 of 62 Sheets
Strata Plan
Vr732



CIVIC ADDRESS
Suites 1101 to 1109
235 Keith Road
West Vancouver, B.C.
V7T 1L5

Strata Lot 126 = Suite 1101
Strata Lot 127 = Suite 1102
Strata Lot 128 = Suite 1103
Strata Lot 129 = Suite 1104
Strata Lot 130 = Suite 1105
Strata Lot 131 = Suite 1106
Strata Lot 132 = Suite 1107
Strata Lot 133 = Suite 1108
Strata Lot 134 = Suite 1109

SCALE: 20 FEET TO 1 INCH.

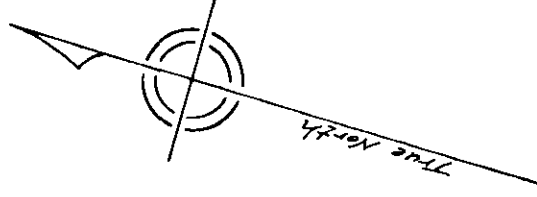

MAIN FLOOR

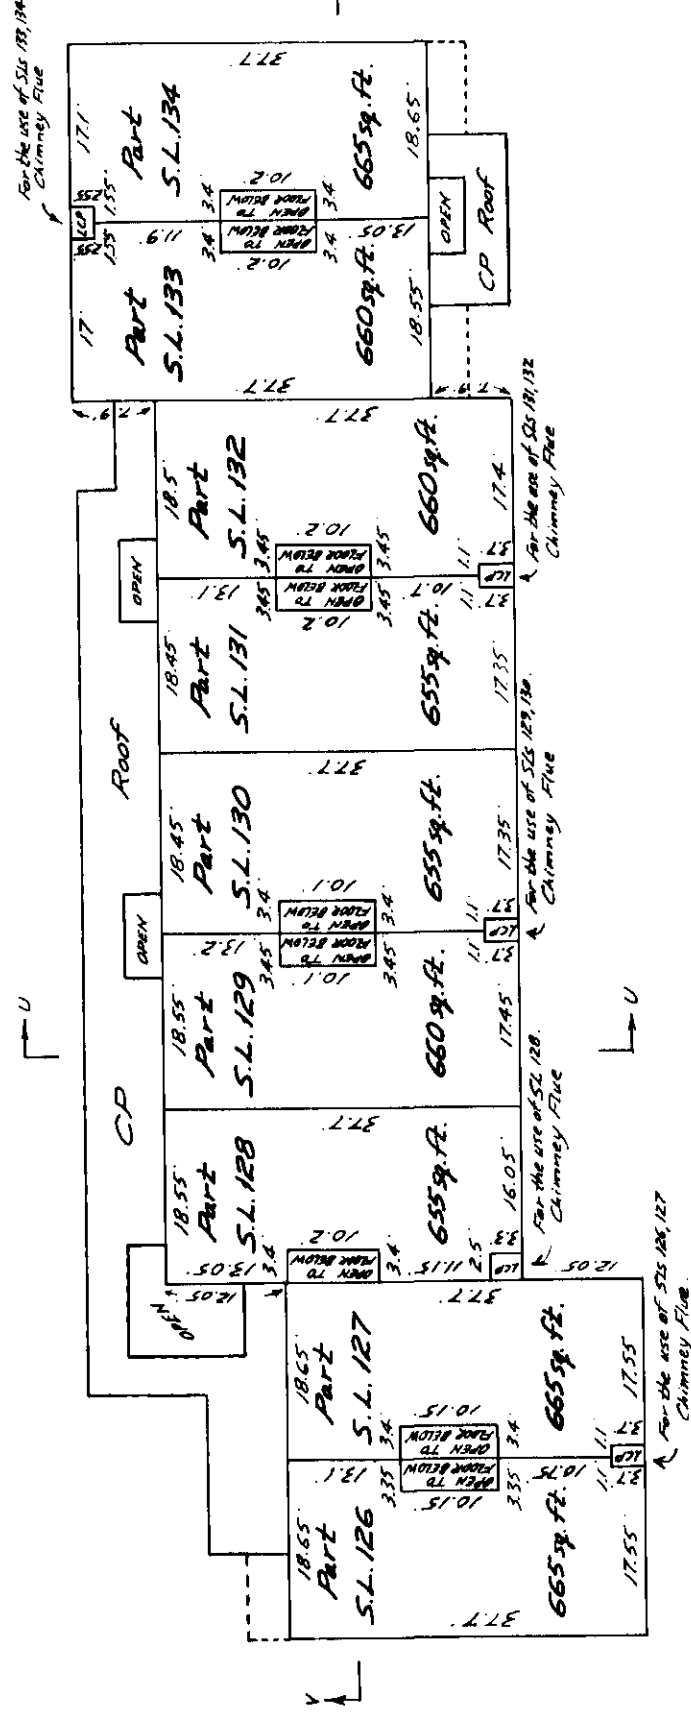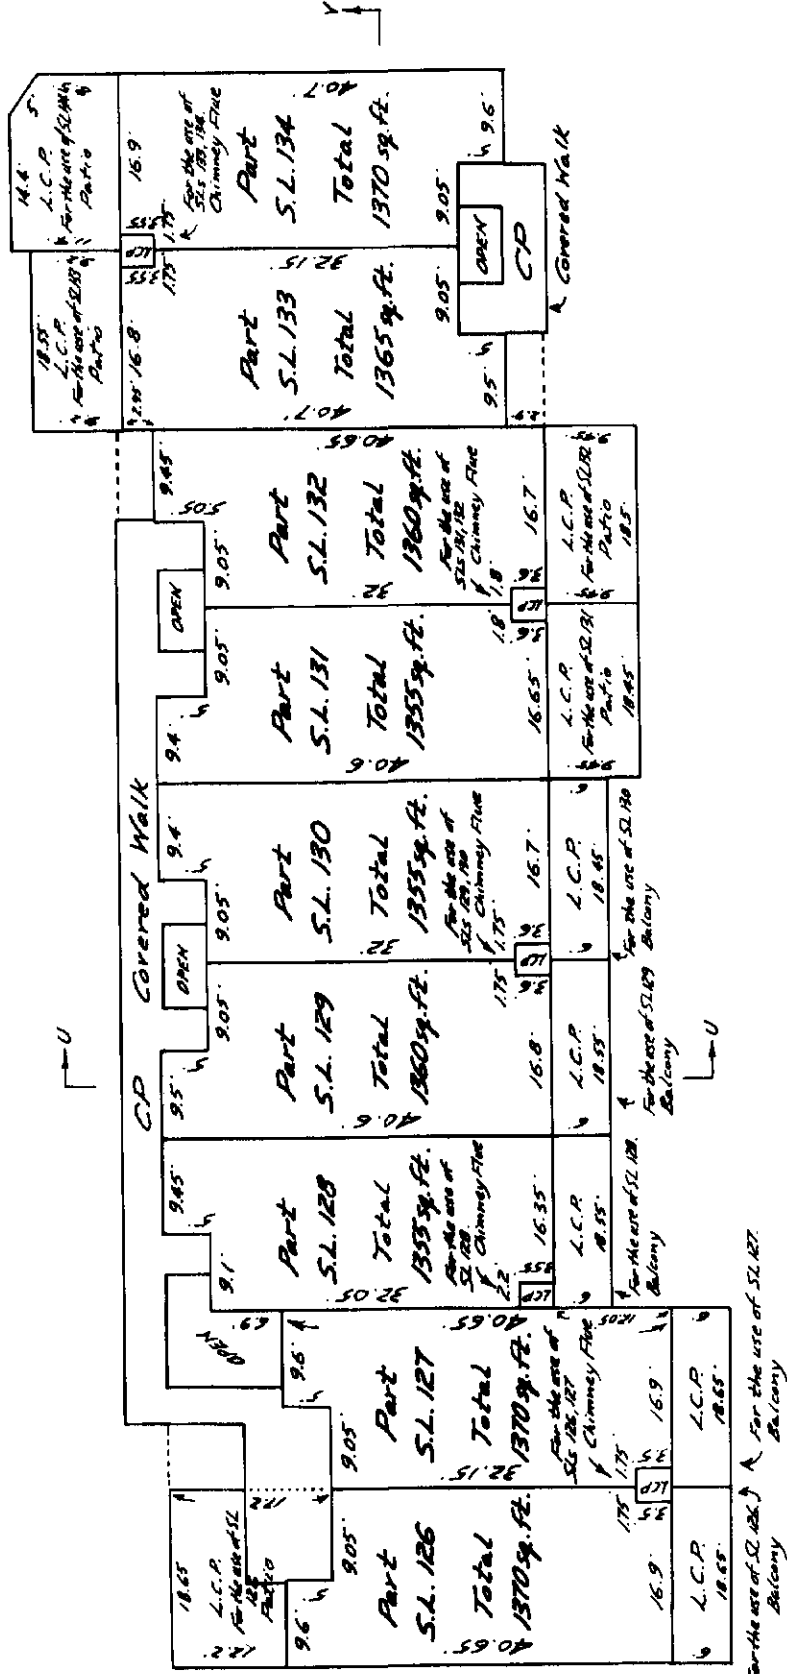

UPPER FLOOR

-----:denotes extending boundaries of level below.
These parts of the patios and balconies which have no physical cover extend from the center line of the floor to a plane eight feet vertically above and parallel to the floor.



Dated this 18th day of October 1978.

William R. Chapman B.C.L.S.

BUILDING J
SECTIONS
SCALE: 20 FEET TO 1 INCH.

Sheet 47 of 62 Sheets
Strata Plan
VR732

SECTION WW

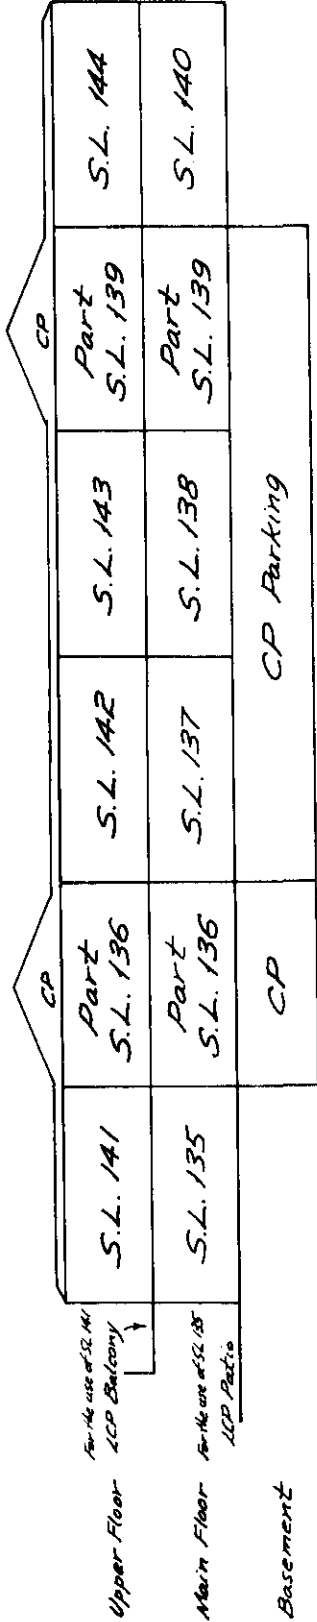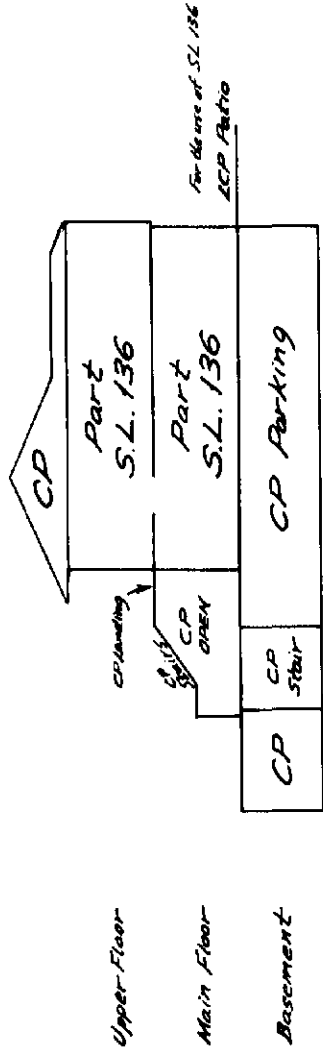


Dated this 18th day of October 1978.


William R. Chapman B.C.L.S.

BUILDING 'J'
ELEVATIONS
SCALE: 20 FEET TO 1 INCH.

Sheet 48 of 62 Sheets
Strata Plan
Vr732

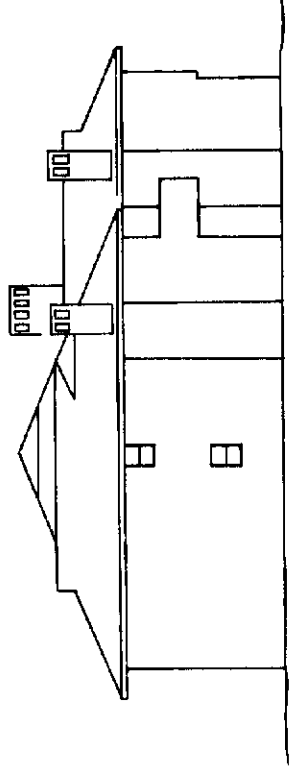

SOUTH ELEVATION

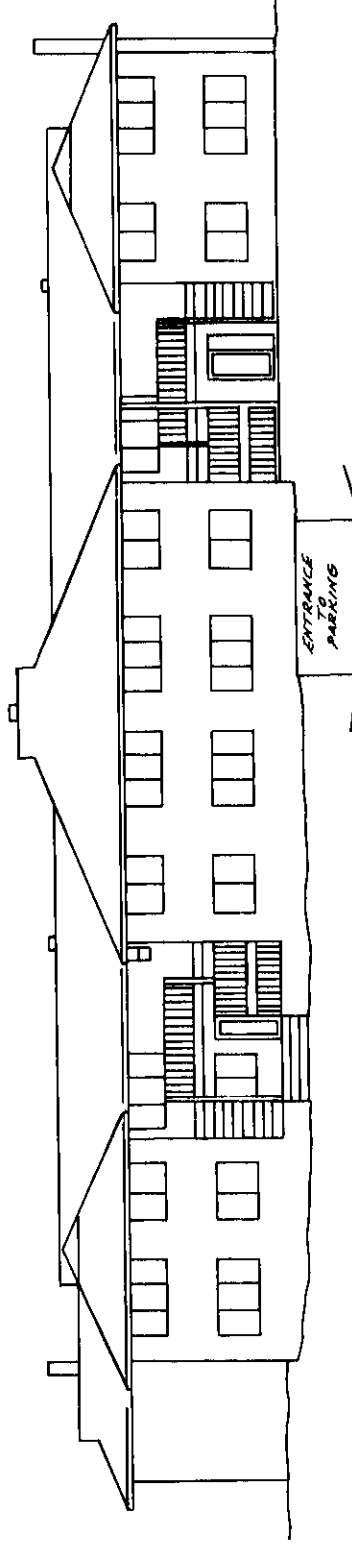




WEST ELEVATION

Dated this 19th day of October 1978.

William R. Chapman B.C.L.S.

Sheet 49 of 62 Sheets
Strata Plan
Vr732

BUILDING 'J'
OUTLINE AND BASEMENT
SCALE: 20 FEET TO 1 INCH.

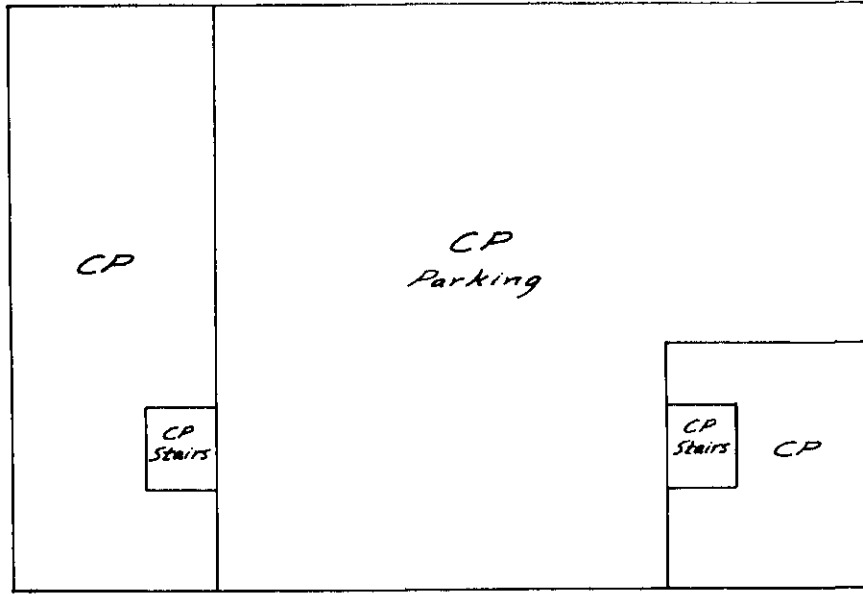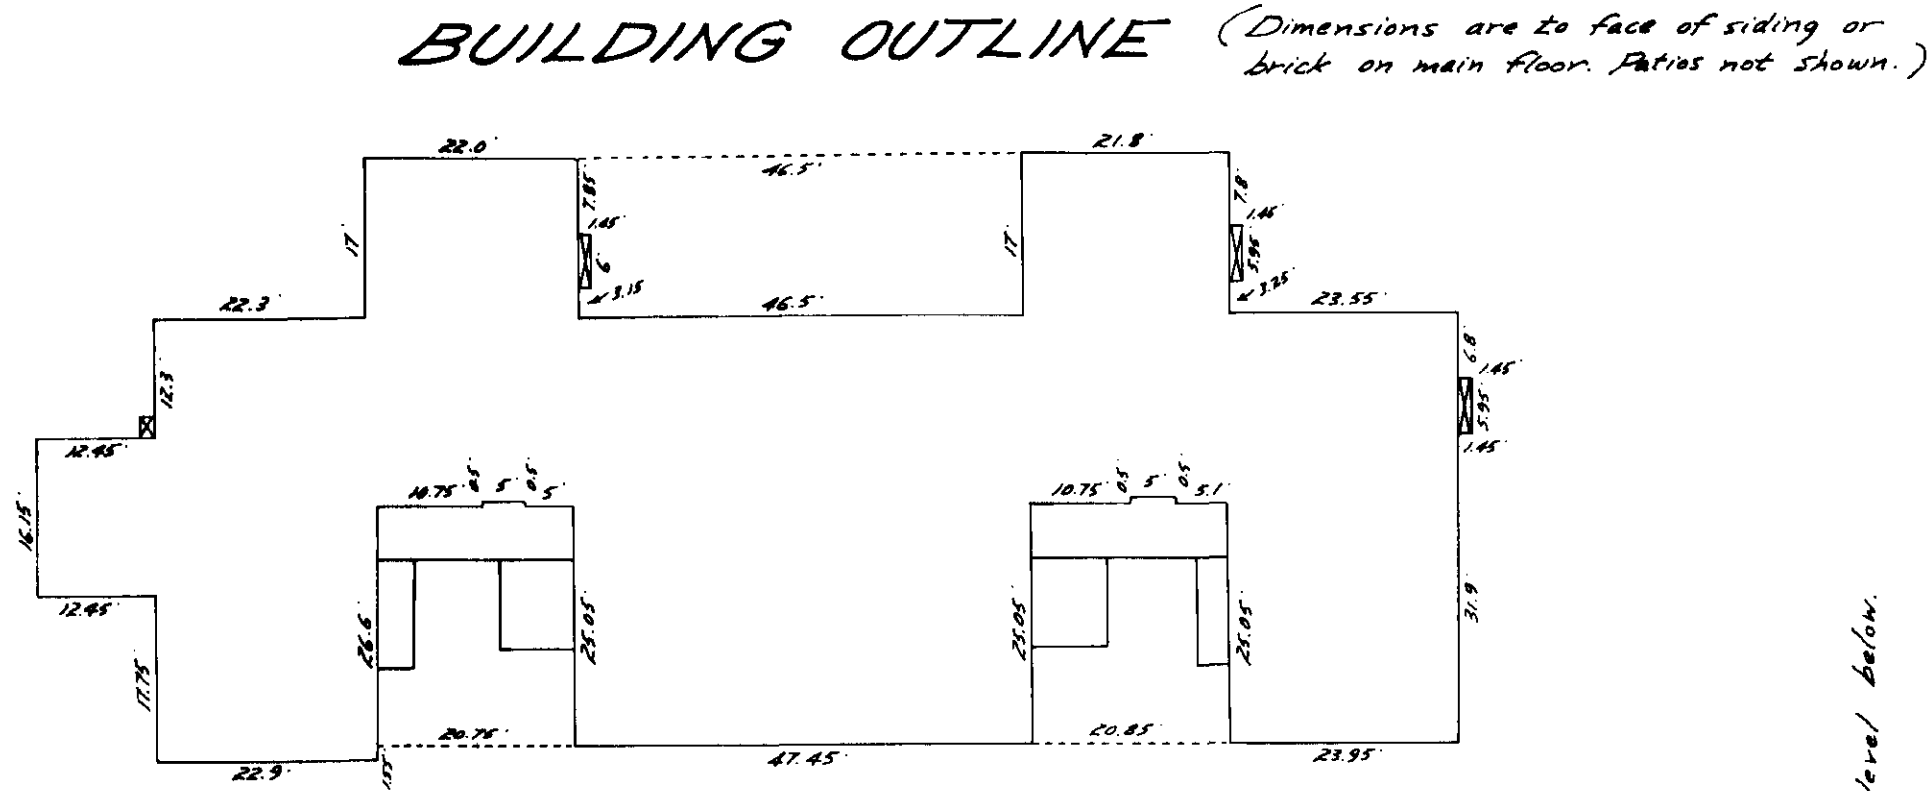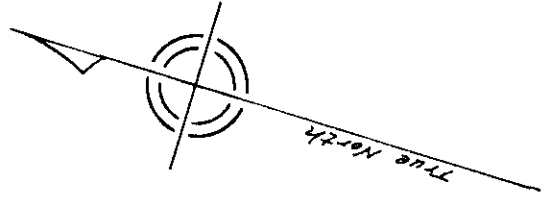

BASEMENT

----- denotes extending boundaries of level below.

Dated this 18th day of October 1978.

William R. Chapman B.C.L.S.




BUILDING J MAIN FLOOR AND UPPER FLOOR

SCALE: 20 FEET TO 1 INCH.

- Strata Lot 135: Suite 1001
- Strata Lot 136: Suite 1002
- Strata Lot 137: Suite 1003
- Strata Lot 138: Suite 1006
- Strata Lot 139: Suite 1007
- Strata Lot 140: Suite 1008
- Strata Lot 141: Suite 1004
- Strata Lot 142: Suite 1005
- Strata Lot 143: Suite 1009
- Strata Lot 144: Suite 1010

CIVIC ADDRESS
Suites 1001 to 1010
235 Keith Road
West Vancouver, B.C.
V7T 1L5

Sheet 50 of 62 Sheets
Strata Plan
Vr732

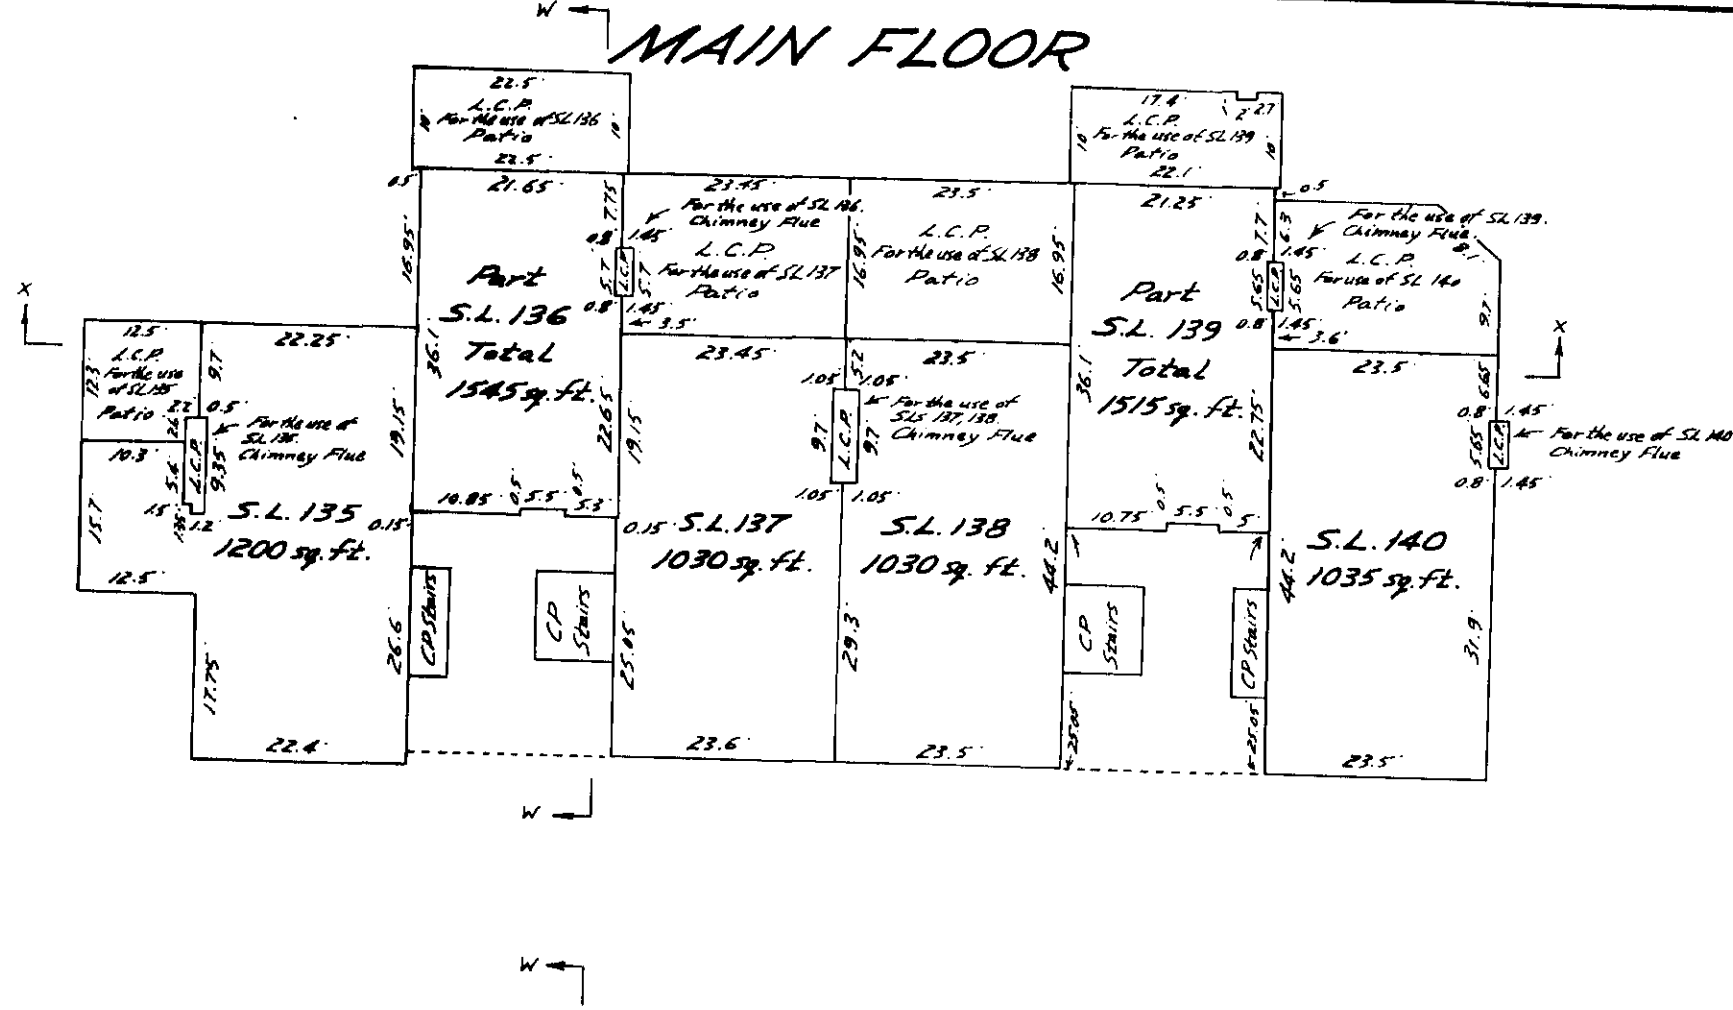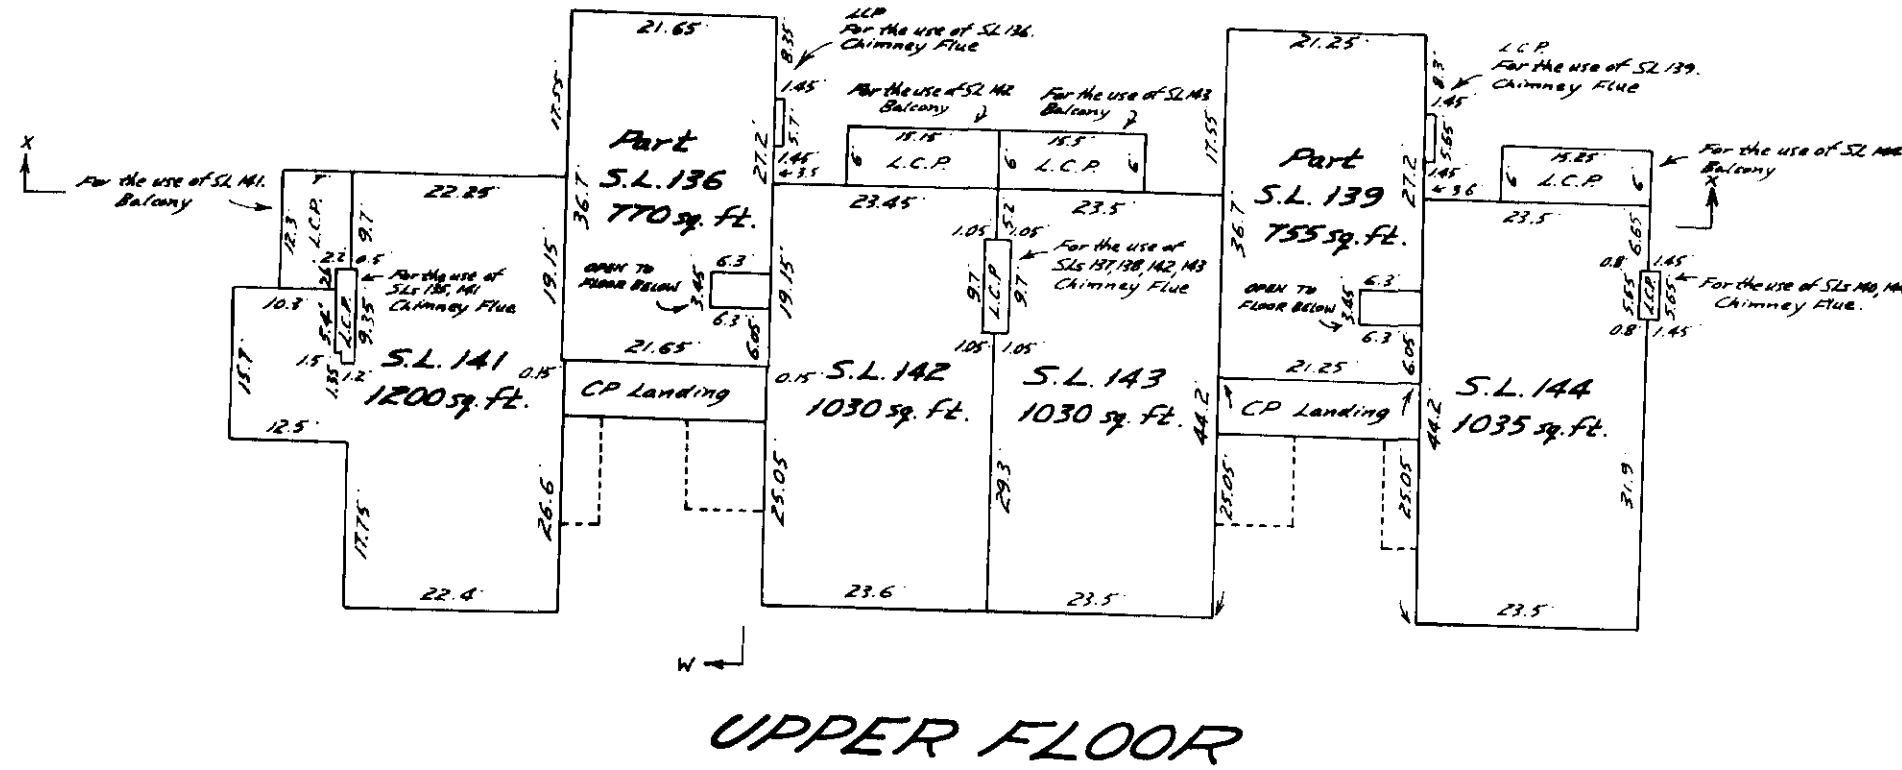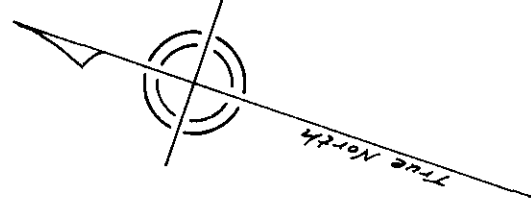

--- denotes extending boundaries of level below.

These parts of the patios and balconies which have no physical cover extend from the center line of the floor to a plane eight feet vertically above and parallel to the floor.

Dated this 18th day of October 1978.

William R. Chapman B.C.L.S.

BUILDING 'K'
SECTIONS



SCALE: 20 FEET TO 1 INCH.

Sheet 51 of 62 Sheets

Strata Plan

Vr732

SECTION YY

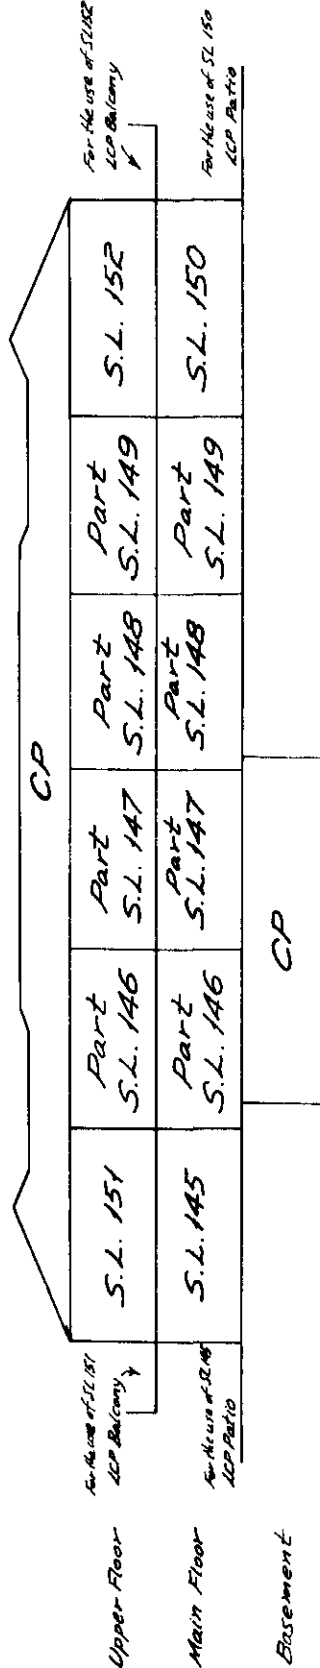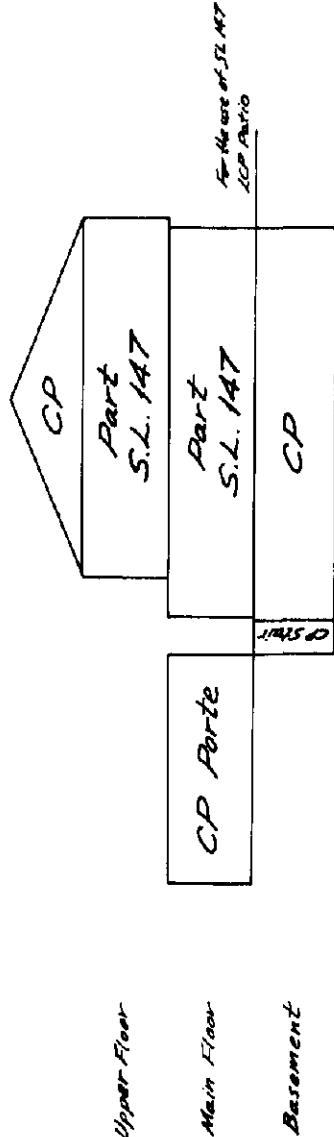


SECTION ZZ

Dated this 18th day of October 1978.


William R. Sheppman B.C.L.S.

BUILDING 'K'
ELEVATIONS
SCALE: 20 FEET TO 1 INCH.

Sheet 52 of 62 Sheets
Strata Plan
Vr732

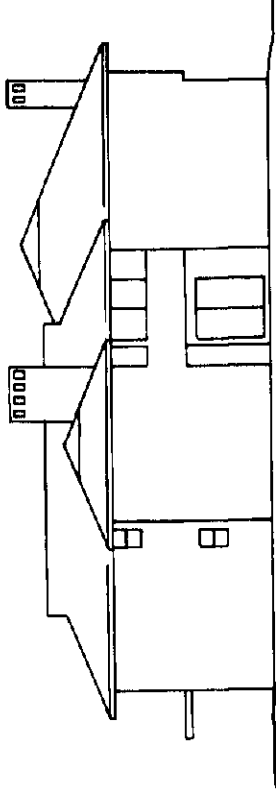

WEST ELEVATION

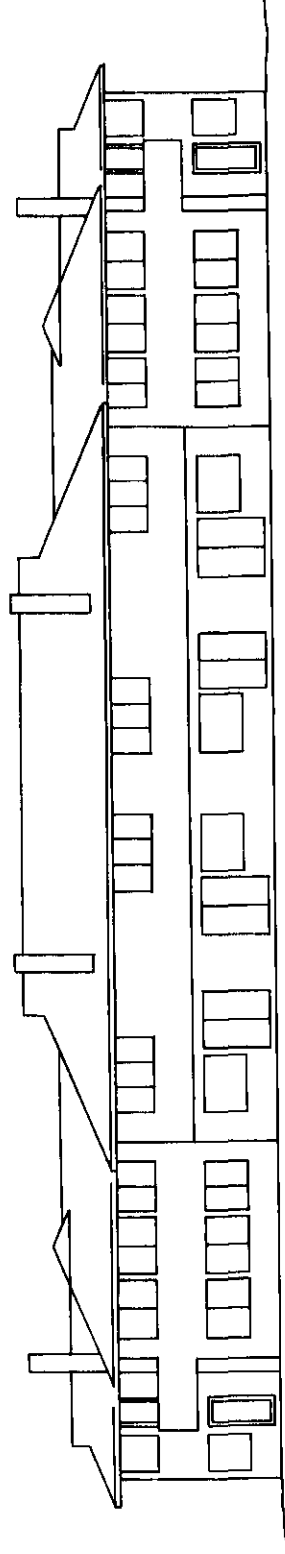

SOUTH ELEVATION

Dated this 18th day of October 1978.

William R. Chapman B.C.L.S.

BUILDING 'K' MAIN FLOOR AND UPPER FLOOR


SCALE: 20 FEET TO 1 INCH.

Strata Lot 145 - Suite 907
Strata Lot 146 - Suite 906
Strata Lot 147 - Suite 905
Strata Lot 148 - Suite 904
Strata Lot 149 - Suite 903
Strata Lot 150 - Suite 901
Strata Lot 151 - Suite 908
Strata Lot 152 - Suite 902



CIVIC ADDRESS
Suites 901 to 908
235 Keith Road
West Vancouver, B.C.
V7T 1L5

Sheet 34 of 62 Sheets

Strata Plan
Vr732

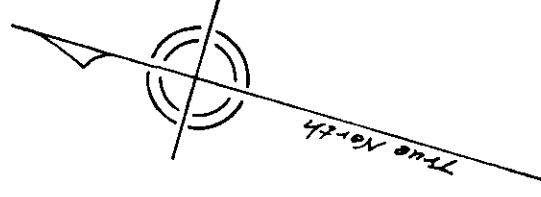

MAIN FLOOR

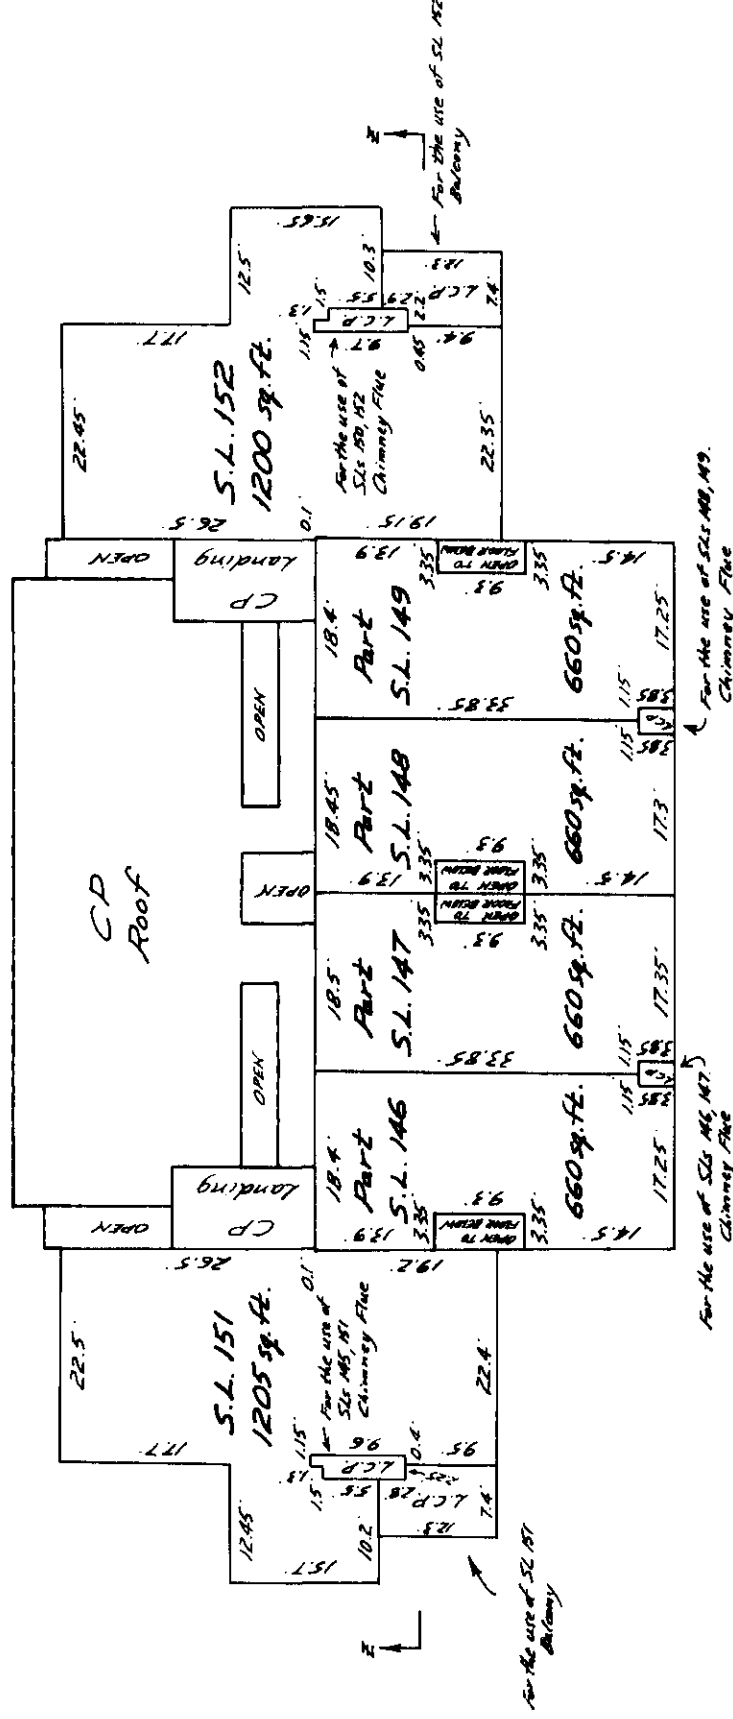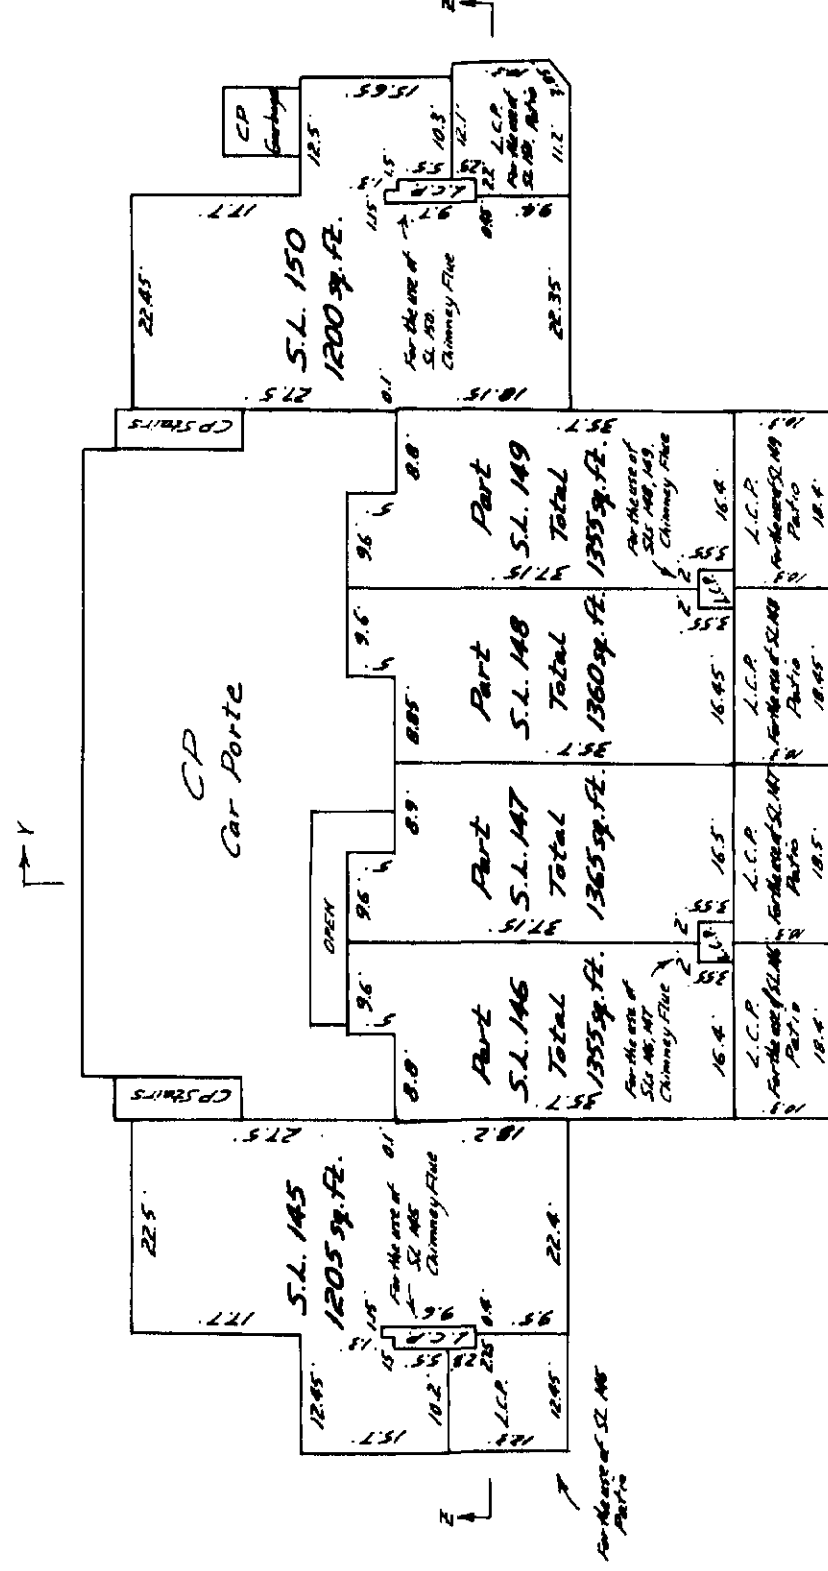

UPPER FLOOR

--- denotes extending boundaries of level below.



Those parts of the patios and balconies which have no physical cover extend from the center line of the floor to a plane eight feet vertically above and parallel to the floor.

Dated this 18th day of October 1978.

William R. Chapman B.C.L.S.

Sheet 55 of 62 Sheets
Strata Plan
Vr732

BUILDING 'L'
SECTIONS
SCALE: 20 FEET TO 1 INCH.

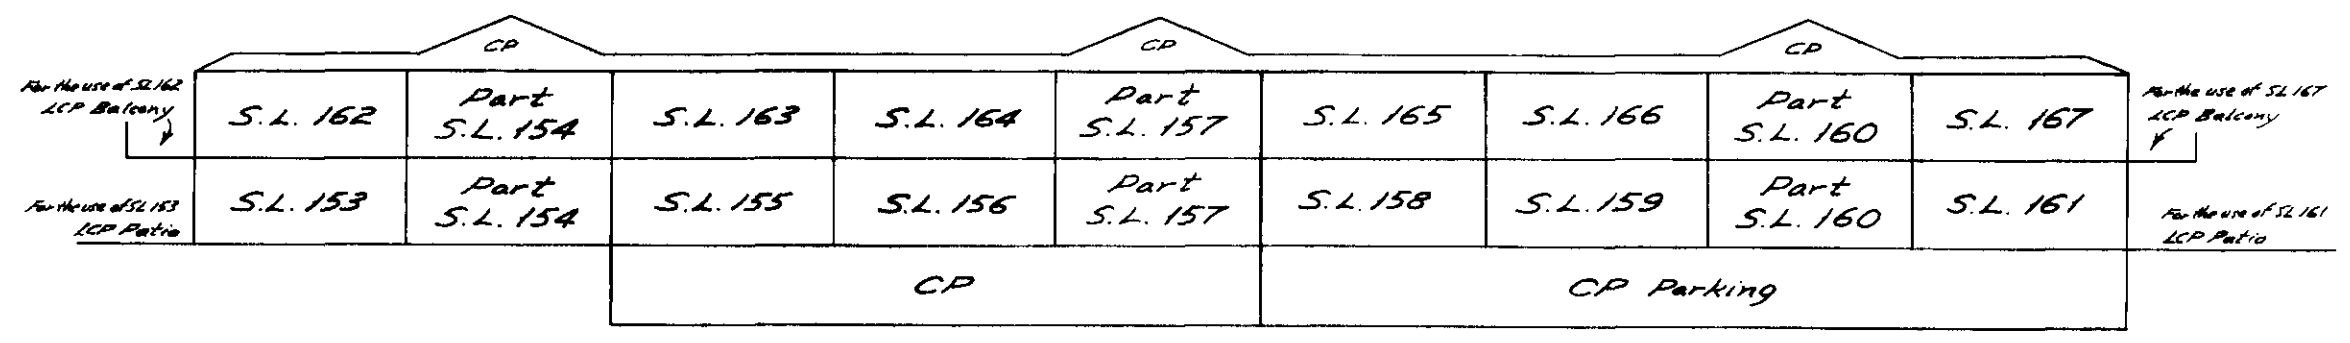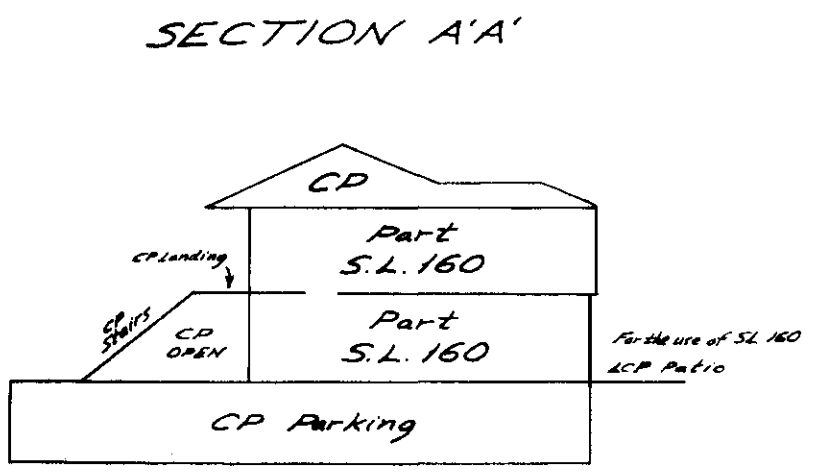


SECTION B'B'


Dated this 18th day of October 1978.
William R. Chapman B.C.L.S.

Sheet 56 of 62 Sheets
Strata Plan
Vr732

BUILDING 'L'
ELEVATIONS
SCALE: 20 FEET TO 1 INCH.

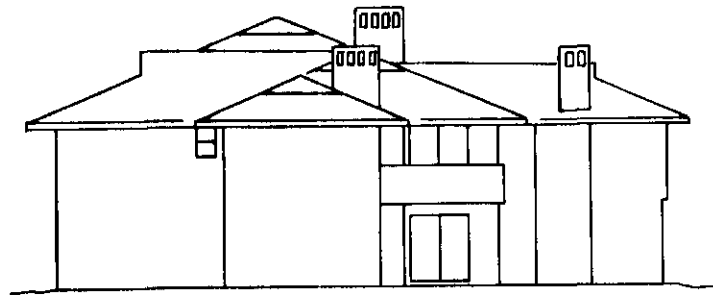

WEST ELEVATION

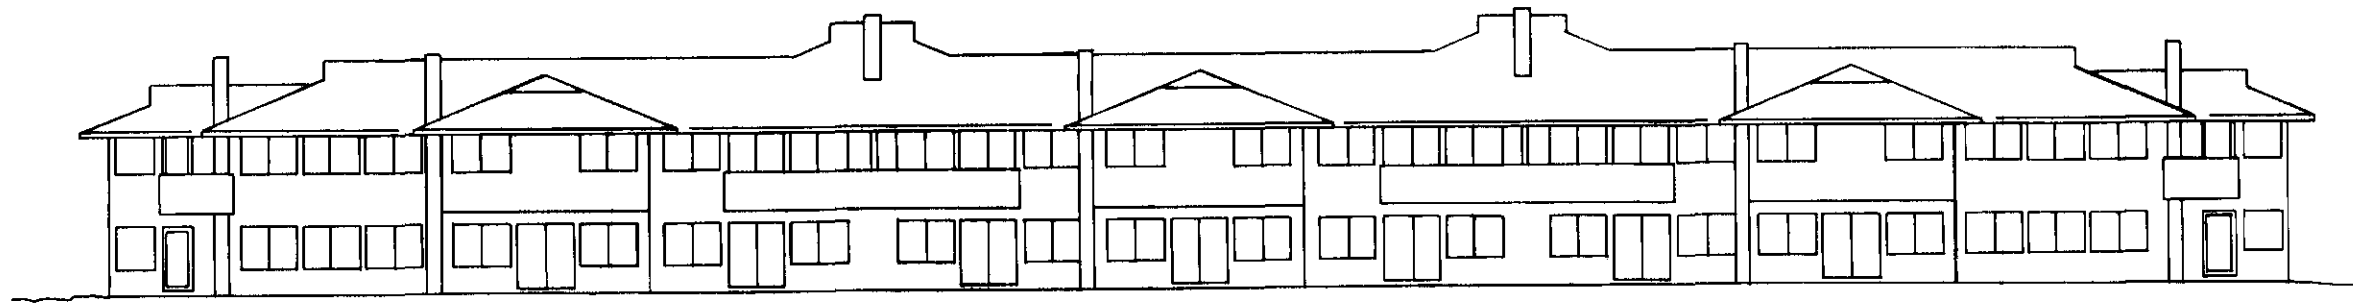

SOUTH ELEVATION




Dated this 18th day of October 1978.

William A. Chapman B.C.L.S.

Sheet 57 of 62 Sheets
Strata Plan
Vr732

BUILDING 'L'
OUTLINE AND BASEMENT
SCALE: 20 FEET TO 1 INCH.

-----denotes extending boundaries of level below.

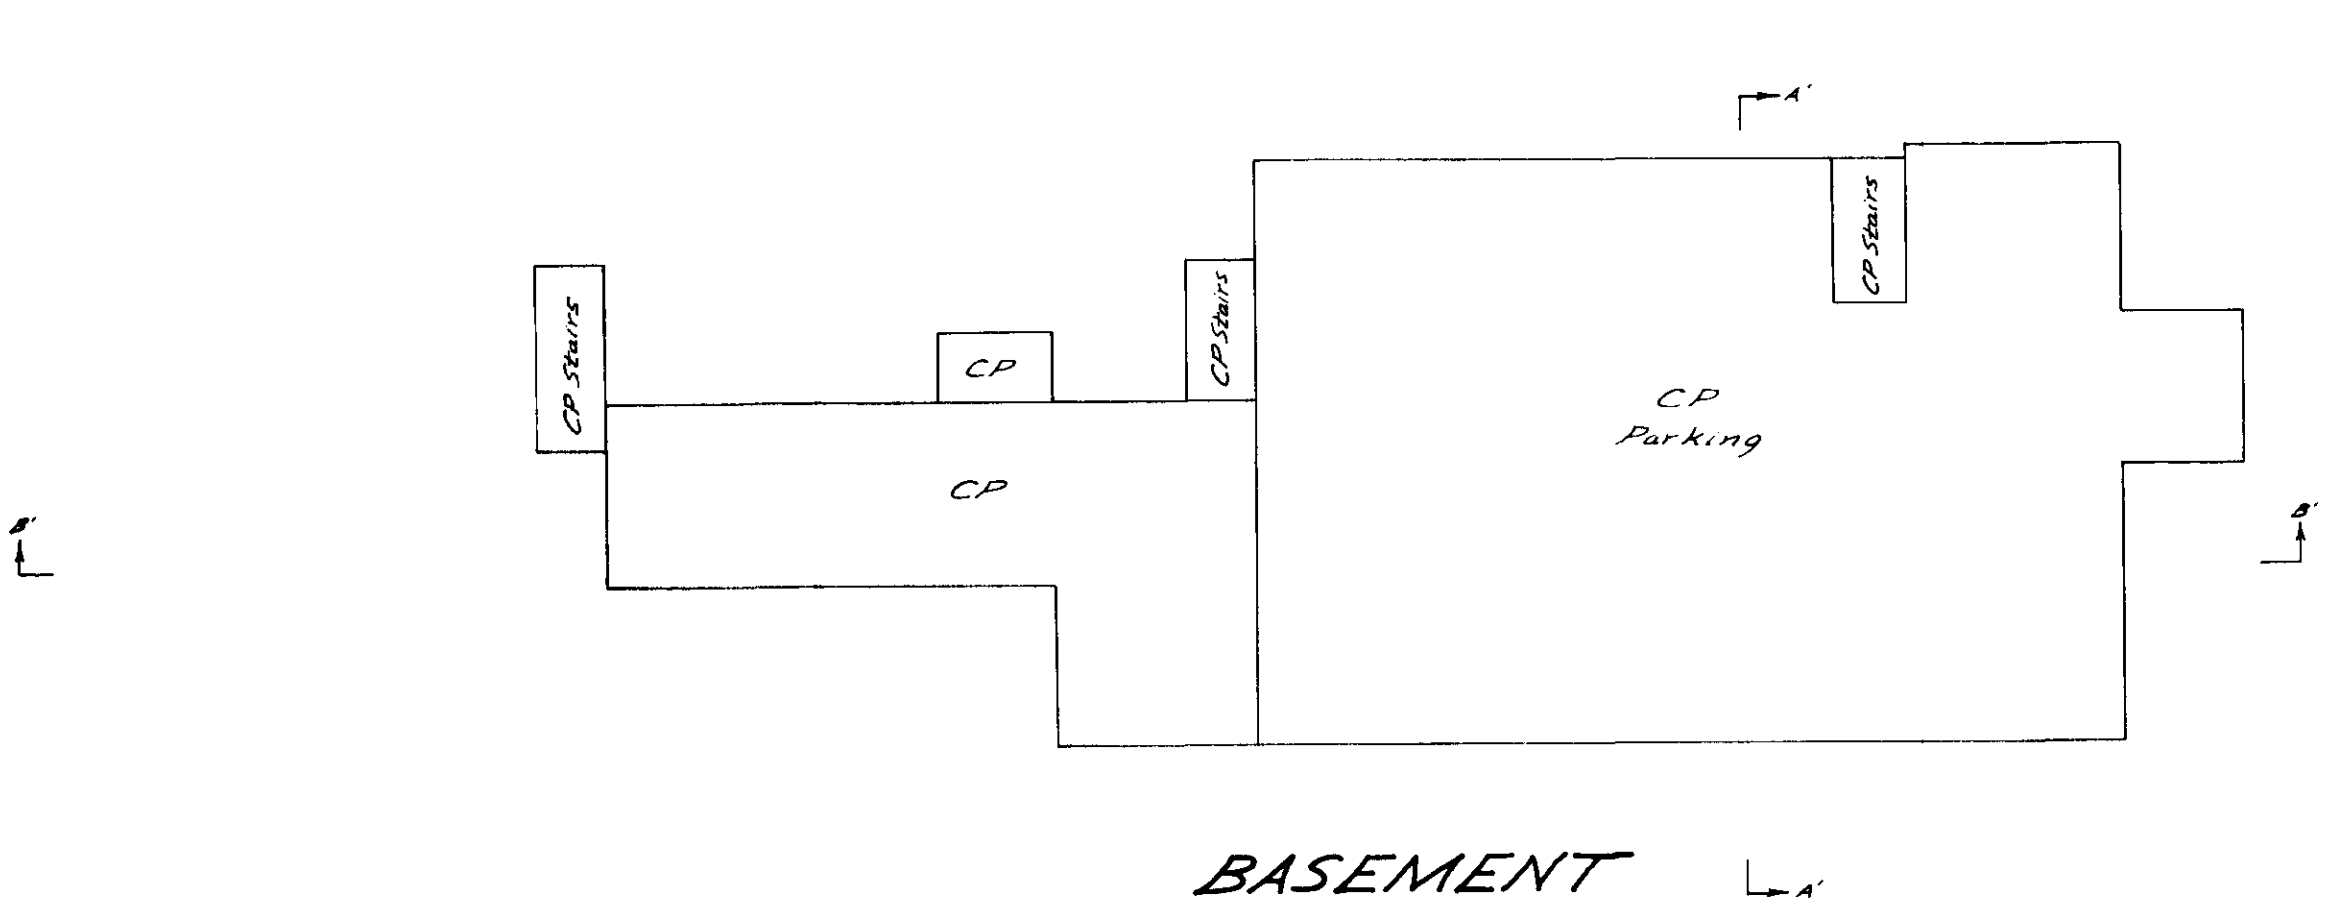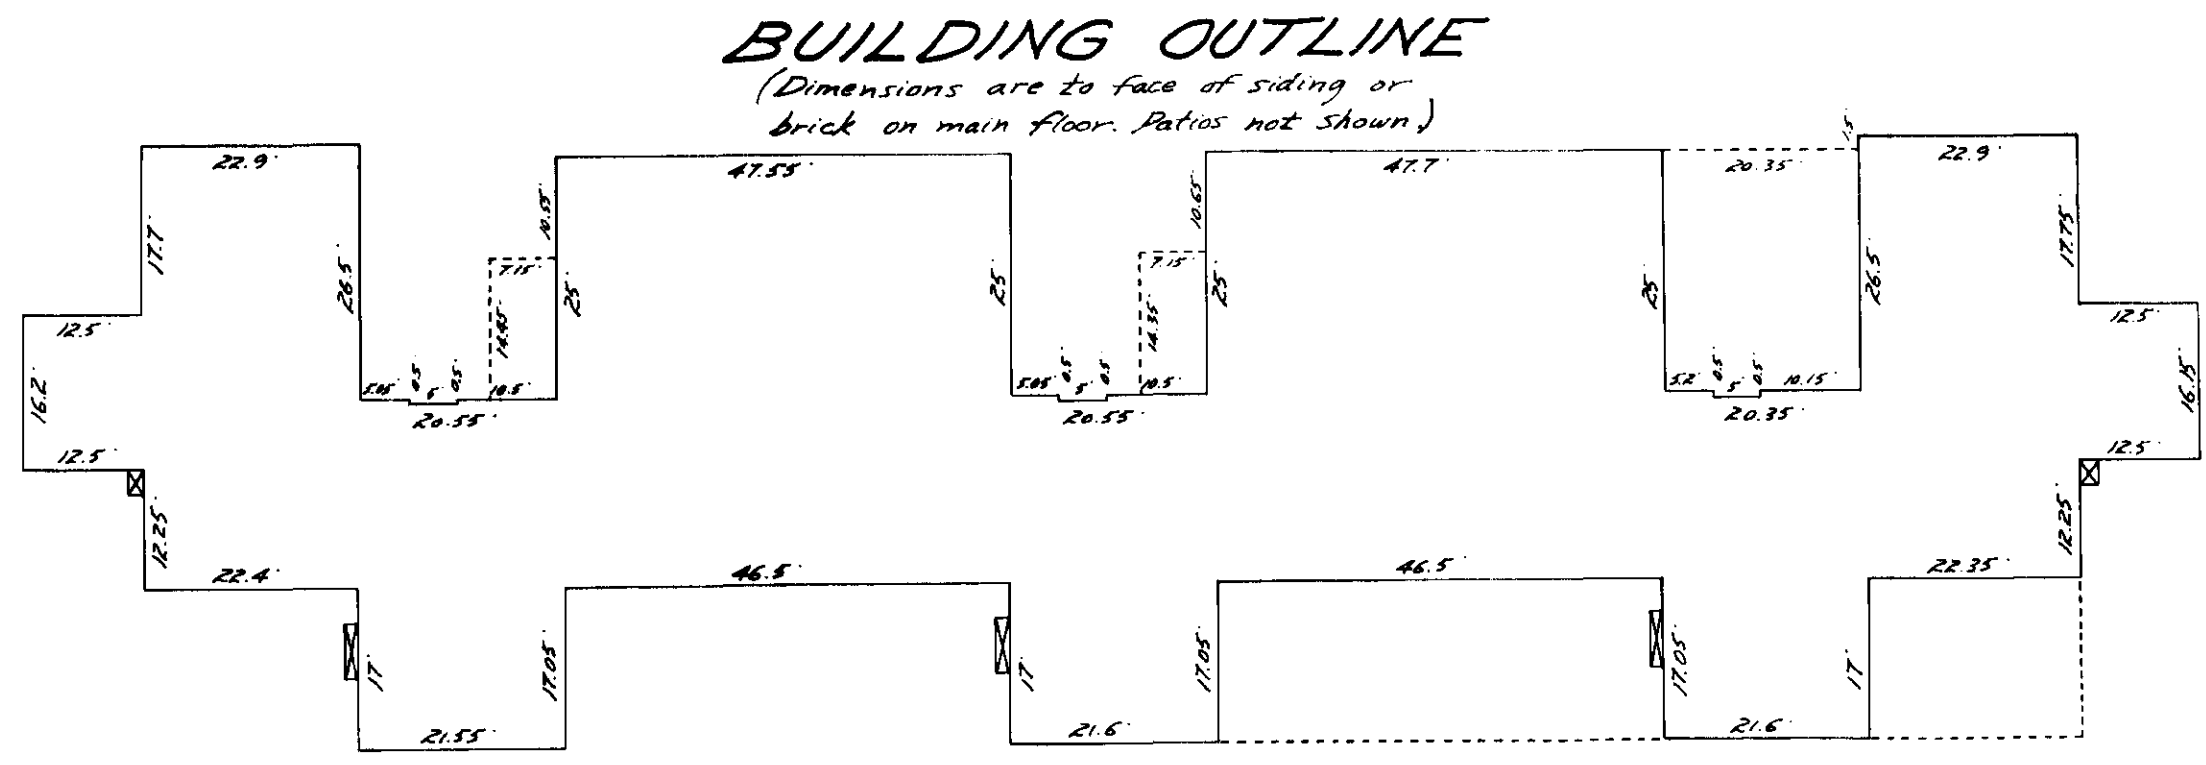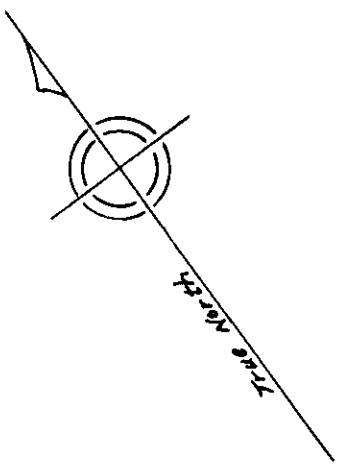

Dated this 18th day of October 1978

William R. Chapman B.C.L.S.

Sheet 58 of 62 Sheets

Strata Plan

Vr732


CIVIC ADDRESS
Suites 801 to 812 and 814 to 816
235 Keith Road
West Vancouver, B.C.
V7T 1L5

BUILDING 'L'
MAIN FLOOR AND
UPPER FLOOR

SCALE 20 FEET TO 1 INCH.

---:denotes extending boundaries of level below.

Those parts of the patios and balconies which have no physical cover extend from the center line of the floor to a plane eight feet vertically above and parallel to the floor.

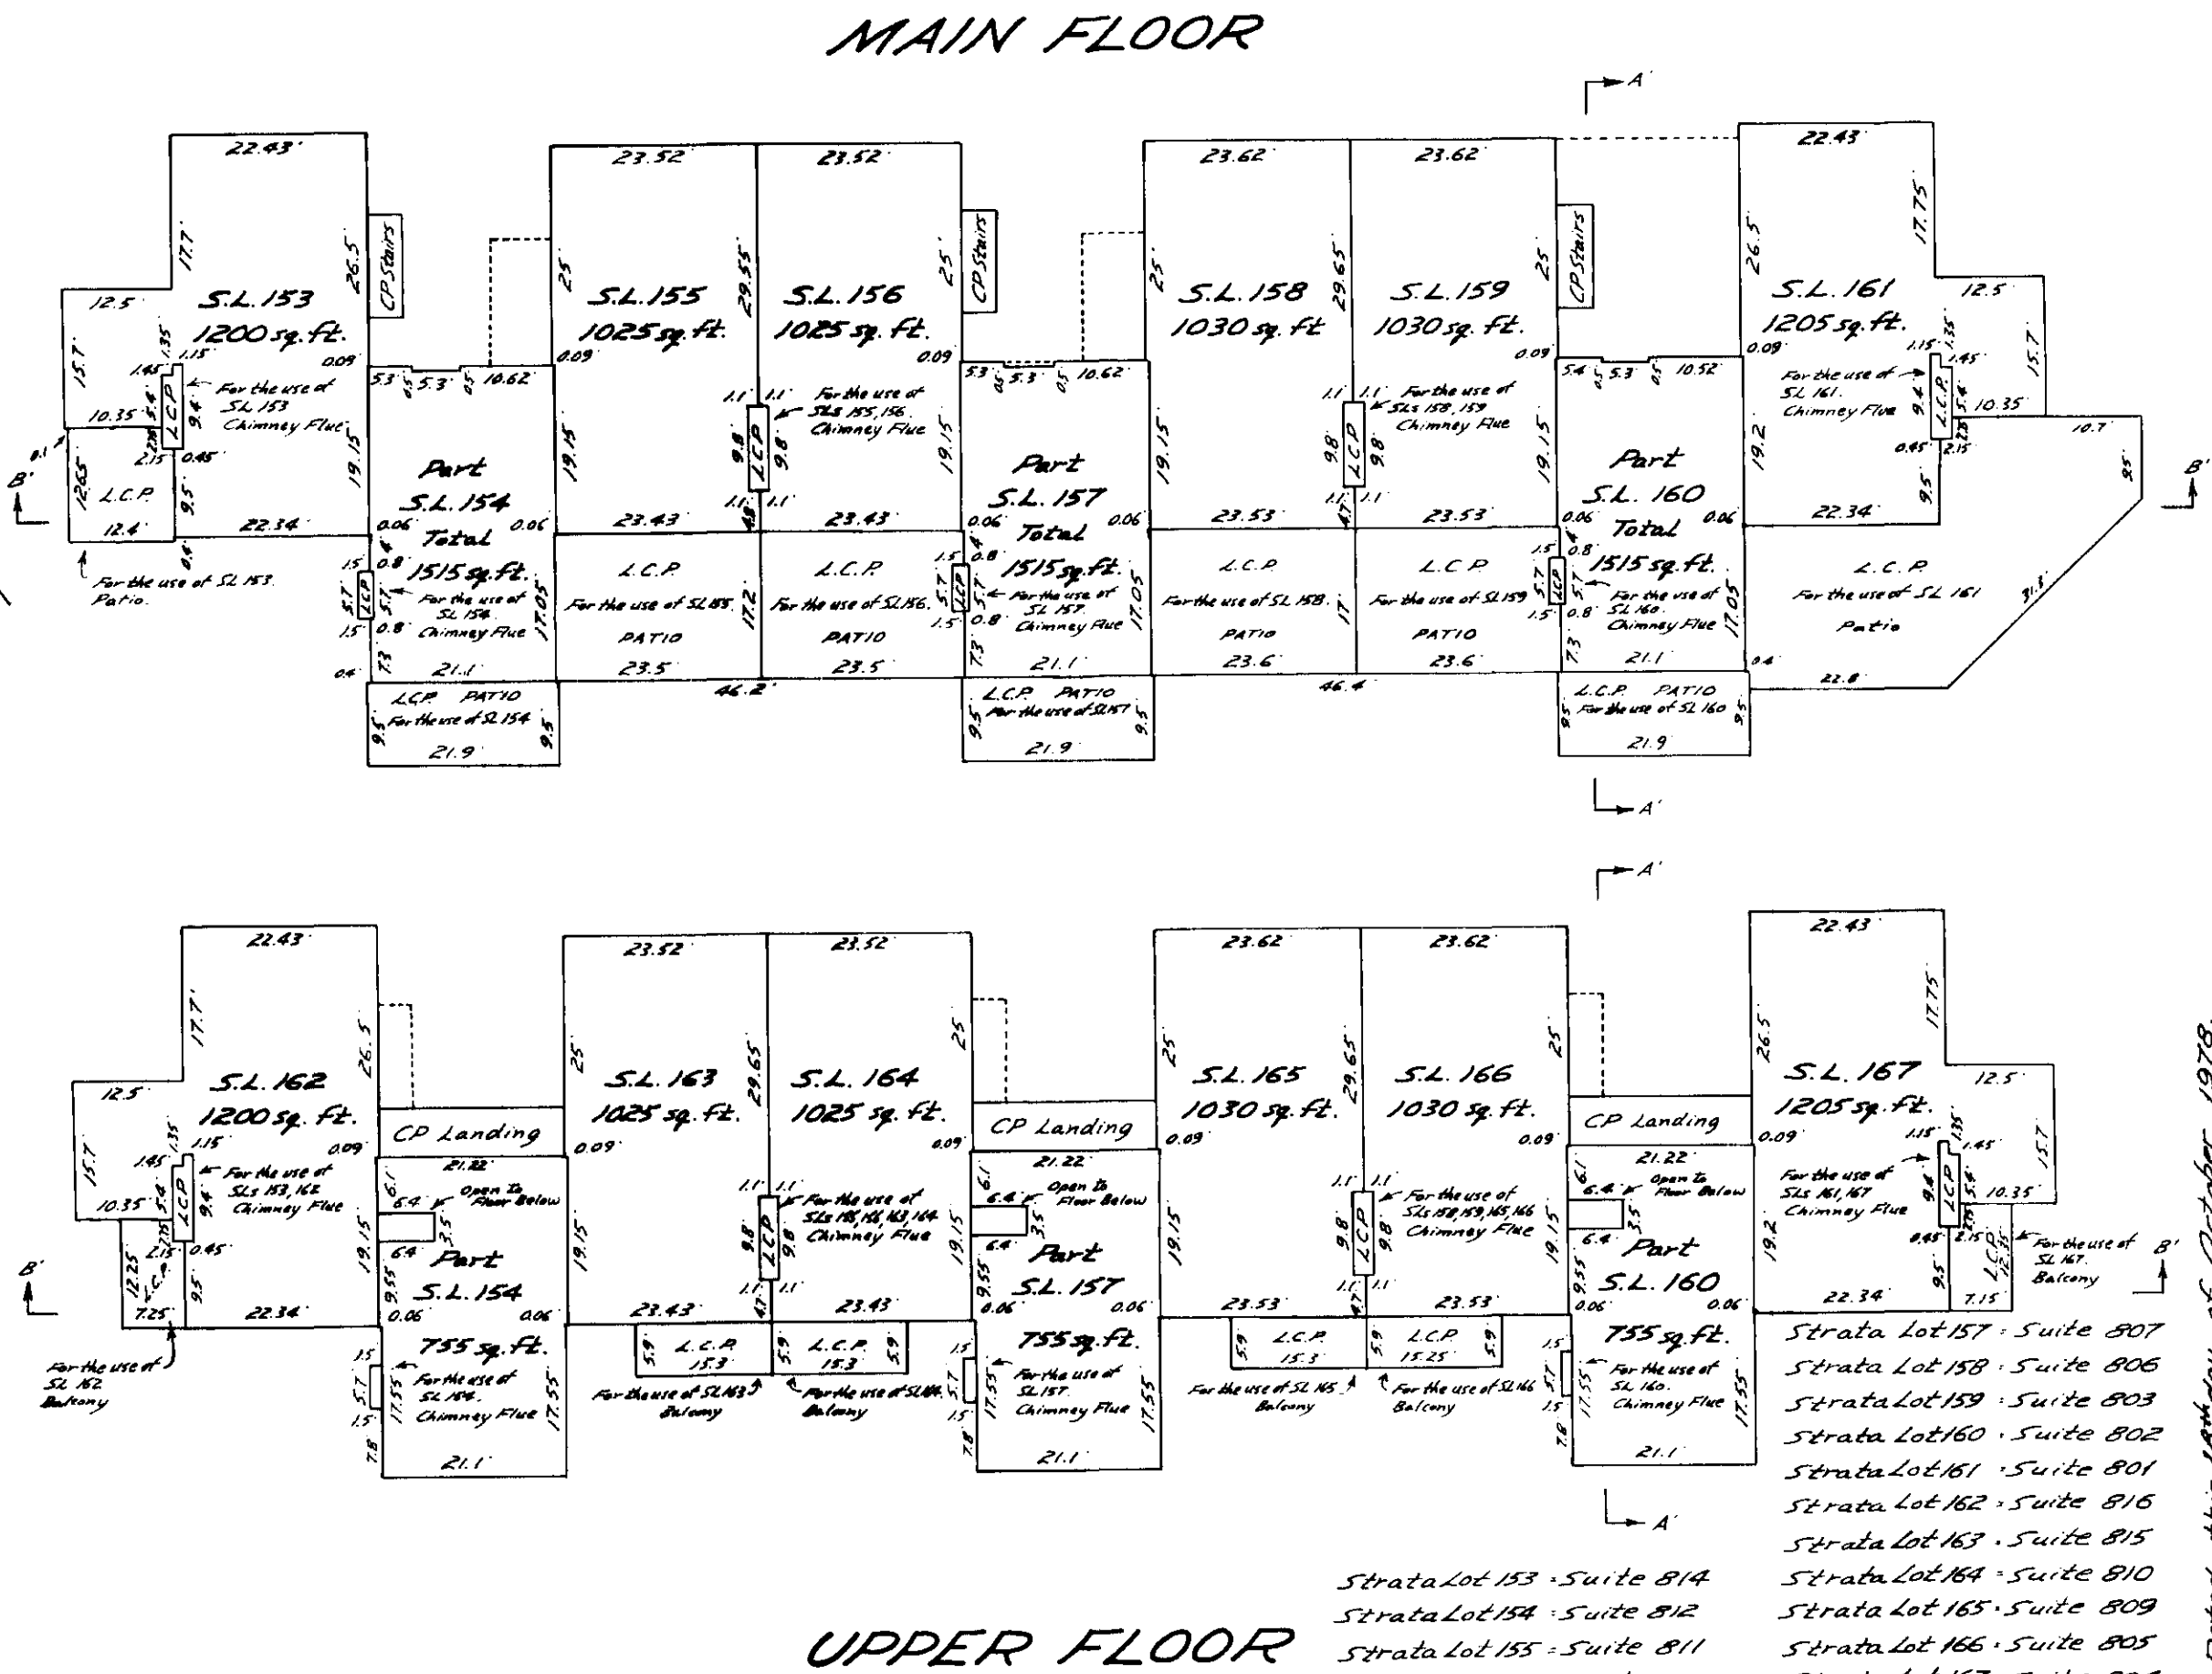

Dated this 18th day of October 1978.

William R. Chapman B.C.L.S.

Sheet 60 of 62 Sheets

Strata Plan

VR732
ETC.

RECORD OF BYLAWS AND ORDERS, ETC.

[illegible]

Dated this 18th day of October 1978.

William R. Chapman B.C.L.S.

DEALING WITH THE COMMON PROPERTY

Books 1238, 1239	CO	2315C
------------------	----	-------