

STRATA PLAN OF PARCEL A,
DISTRICT LOT 541, GROUP 1,
NEW WESTMINSTER DISTRICT,
PLAN LMP 51951

STRATA PLAN BCS 522

DEPOSITED AND REGISTERED IN
THE LAND TITLE OFFICE AT
NEW WESTMINSTER, B.C.


THIS 25 DAY OF SEPT, 2003

B. Bennett
REGISTRAR


BL 391237 to BL 391418

"CITY OF VANCOUVER"
B.C.G.S. 92G.025

SCALE 1:500

 

ALL DISTANCES ARE IN METRES.

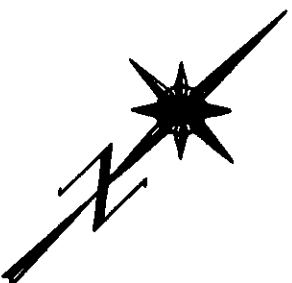

"EDEN"
1225 RICHARDS STREET,
VANCOUVER, B.C.

INTEGRATED SURVEY AREA No. 31
(VANCOUVER) NAD-83 (CSRS)

LEGEND

GRID BEARINGS ARE DERIVED FROM OBSERVATIONS
BETWEEN CONTROL MONUMENTS V-2153 AND V-2162

- ① - DENOTES CONTROL MONUMENT FOUND
- - DENOTES STANDARD IRON POST FOUND
- - DENOTES STANDARD IRON POST PLACED
- - DENOTES LEAD PLUG FOUND
- - DENOTES LEAD PLUG SET
- D/R - DENOTES DESTROYED / REPLACED
- SL - DENOTES STRATA LOT
- PT. - DENOTES PART
- ⊙ - DENOTES COMMON PROPERTY
- Ⓔ - DENOTES ELECTRICAL ROOM BEING COMMON PROPERTY
- Ⓥ - DENOTES VENT BEING COMMON PROPERTY
- ⓂS - DENOTES MECHANICAL SPACE BEING COMMON PROPERTY
- Ⓟ - DENOTES PLANTER BEING COMMON PROPERTY
- O/B - DENOTES OPEN TO BELOW, PART OF SL, BUT EXCLUDED FROM AREA CALCULATION
- Ⓟ6 - DENOTES BALCONY BEING LIMITED COMMON PROPERTY FOR THE EXCLUSIVE USE OF SL 6
- Ⓟ6 TYPICAL - DENOTES PATIO BEING LIMITED COMMON PROPERTY FOR THE EXCLUSIVE USE OF SL 6
- ⓂD6 - DENOTES ROOF DECK BEING LIMITED COMMON PROPERTY FOR THE EXCLUSIVE USE OF SL 6
- ⓂD6 TYPICAL - DENOTES ROOF DECK BEING LIMITED COMMON PROPERTY FOR THE EXCLUSIVE USE OF SL 6
- ⓂOM - DENOTES LIMITED COMMON PROPERTY FOR THE EXCLUSIVE USE OF SL 1 TO SL 5 INCLUSIVE
- ⓂES - DENOTES LIMITED COMMON PROPERTY FOR THE EXCLUSIVE USE OF SL 6 TO SL 182 INCLUSIVE
- ⓂAD N/A TYPICAL - DENOTES BOUNDARIES DEFINED BY LEAD PLUGS PLACED. (NO WALLS)

SEE SHEET #2
FOR PROPERTY DIMENSIONS

SEE SHEET #3
FOR BUILDING LOCATION
AND DIMENSIONS.

ALL ANGLES ARE 45° OR 90° AND MULTIPLES
THEREOF, UNLESS OTHERWISE SHOWN

BALCONY AND PATIO AREAS DEFINED AS TO HEIGHT BY THE
CENTER OF THE FLOOR ABOVE OR IT'S EXTENSIONS OR WHERE
THERE IS NO FLOOR ABOVE, BY THE AVERAGE HEIGHT OF A
STRATA LOT WITHIN THE SAME BUILDING, UNLESS OTHERWISE NOTED.

I, J. NEIL BENNETT, A BRITISH COLUMBIA LAND SURVEYOR
CERTIFY THAT THE BUILDINGS SHOWN ON THIS STRATA PLAN
ARE WITHIN THE EXTERNAL BOUNDARIES OF THE LAND THAT
IS THE SUBJECT OF THE STRATA PLAN.

DATED THIS 22th DAY OF AUGUST, 2003

B.C.L.S.

BENNETT & ASSOCIATES
B.C. LAND SURVEYORS
#201-9547 152ND STREET,
SURREY, B.C.
PHONE : 582-0717

DRAWING # 30377-12
FILE # 30377-12 JS
DATE : AUGUST 27, 2003

THIS PLAN LIES WITHIN THE GREATER VANCOUVER REGIONAL DISTRICT

I, J. NEIL BENNETT, A BRITISH COLUMBIA LAND SURVEYOR
OF NORTH VANCOUVER IN BRITISH COLUMBIA, CERTIFY THAT I
WAS PRESENT AT AND PERSONALLY SUPERINTENDED THE
SURVEY REPRESENTED BY THIS PLAN, AND THAT THE SURVEY
AND PLAN ARE CORRECT. THE FIELD SURVEY WAS COMPLETED
ON THE 22th DAY OF AUGUST, 2003. THE PLAN WAS
COMPLETED AND CHECKED, AND THE CHECKLIST FILED UNDER
ECP 5461 ON THE 11th DAY OF SEPTEMBER, 2003.


B.C.L.S.

PROPERTY DIMENSIONS



STRATA PLAN BCS 522

SHEET 2 OF 54 SHEETS

SCALE 1:250

 

ALL DISTANCES ARE IN METRES.

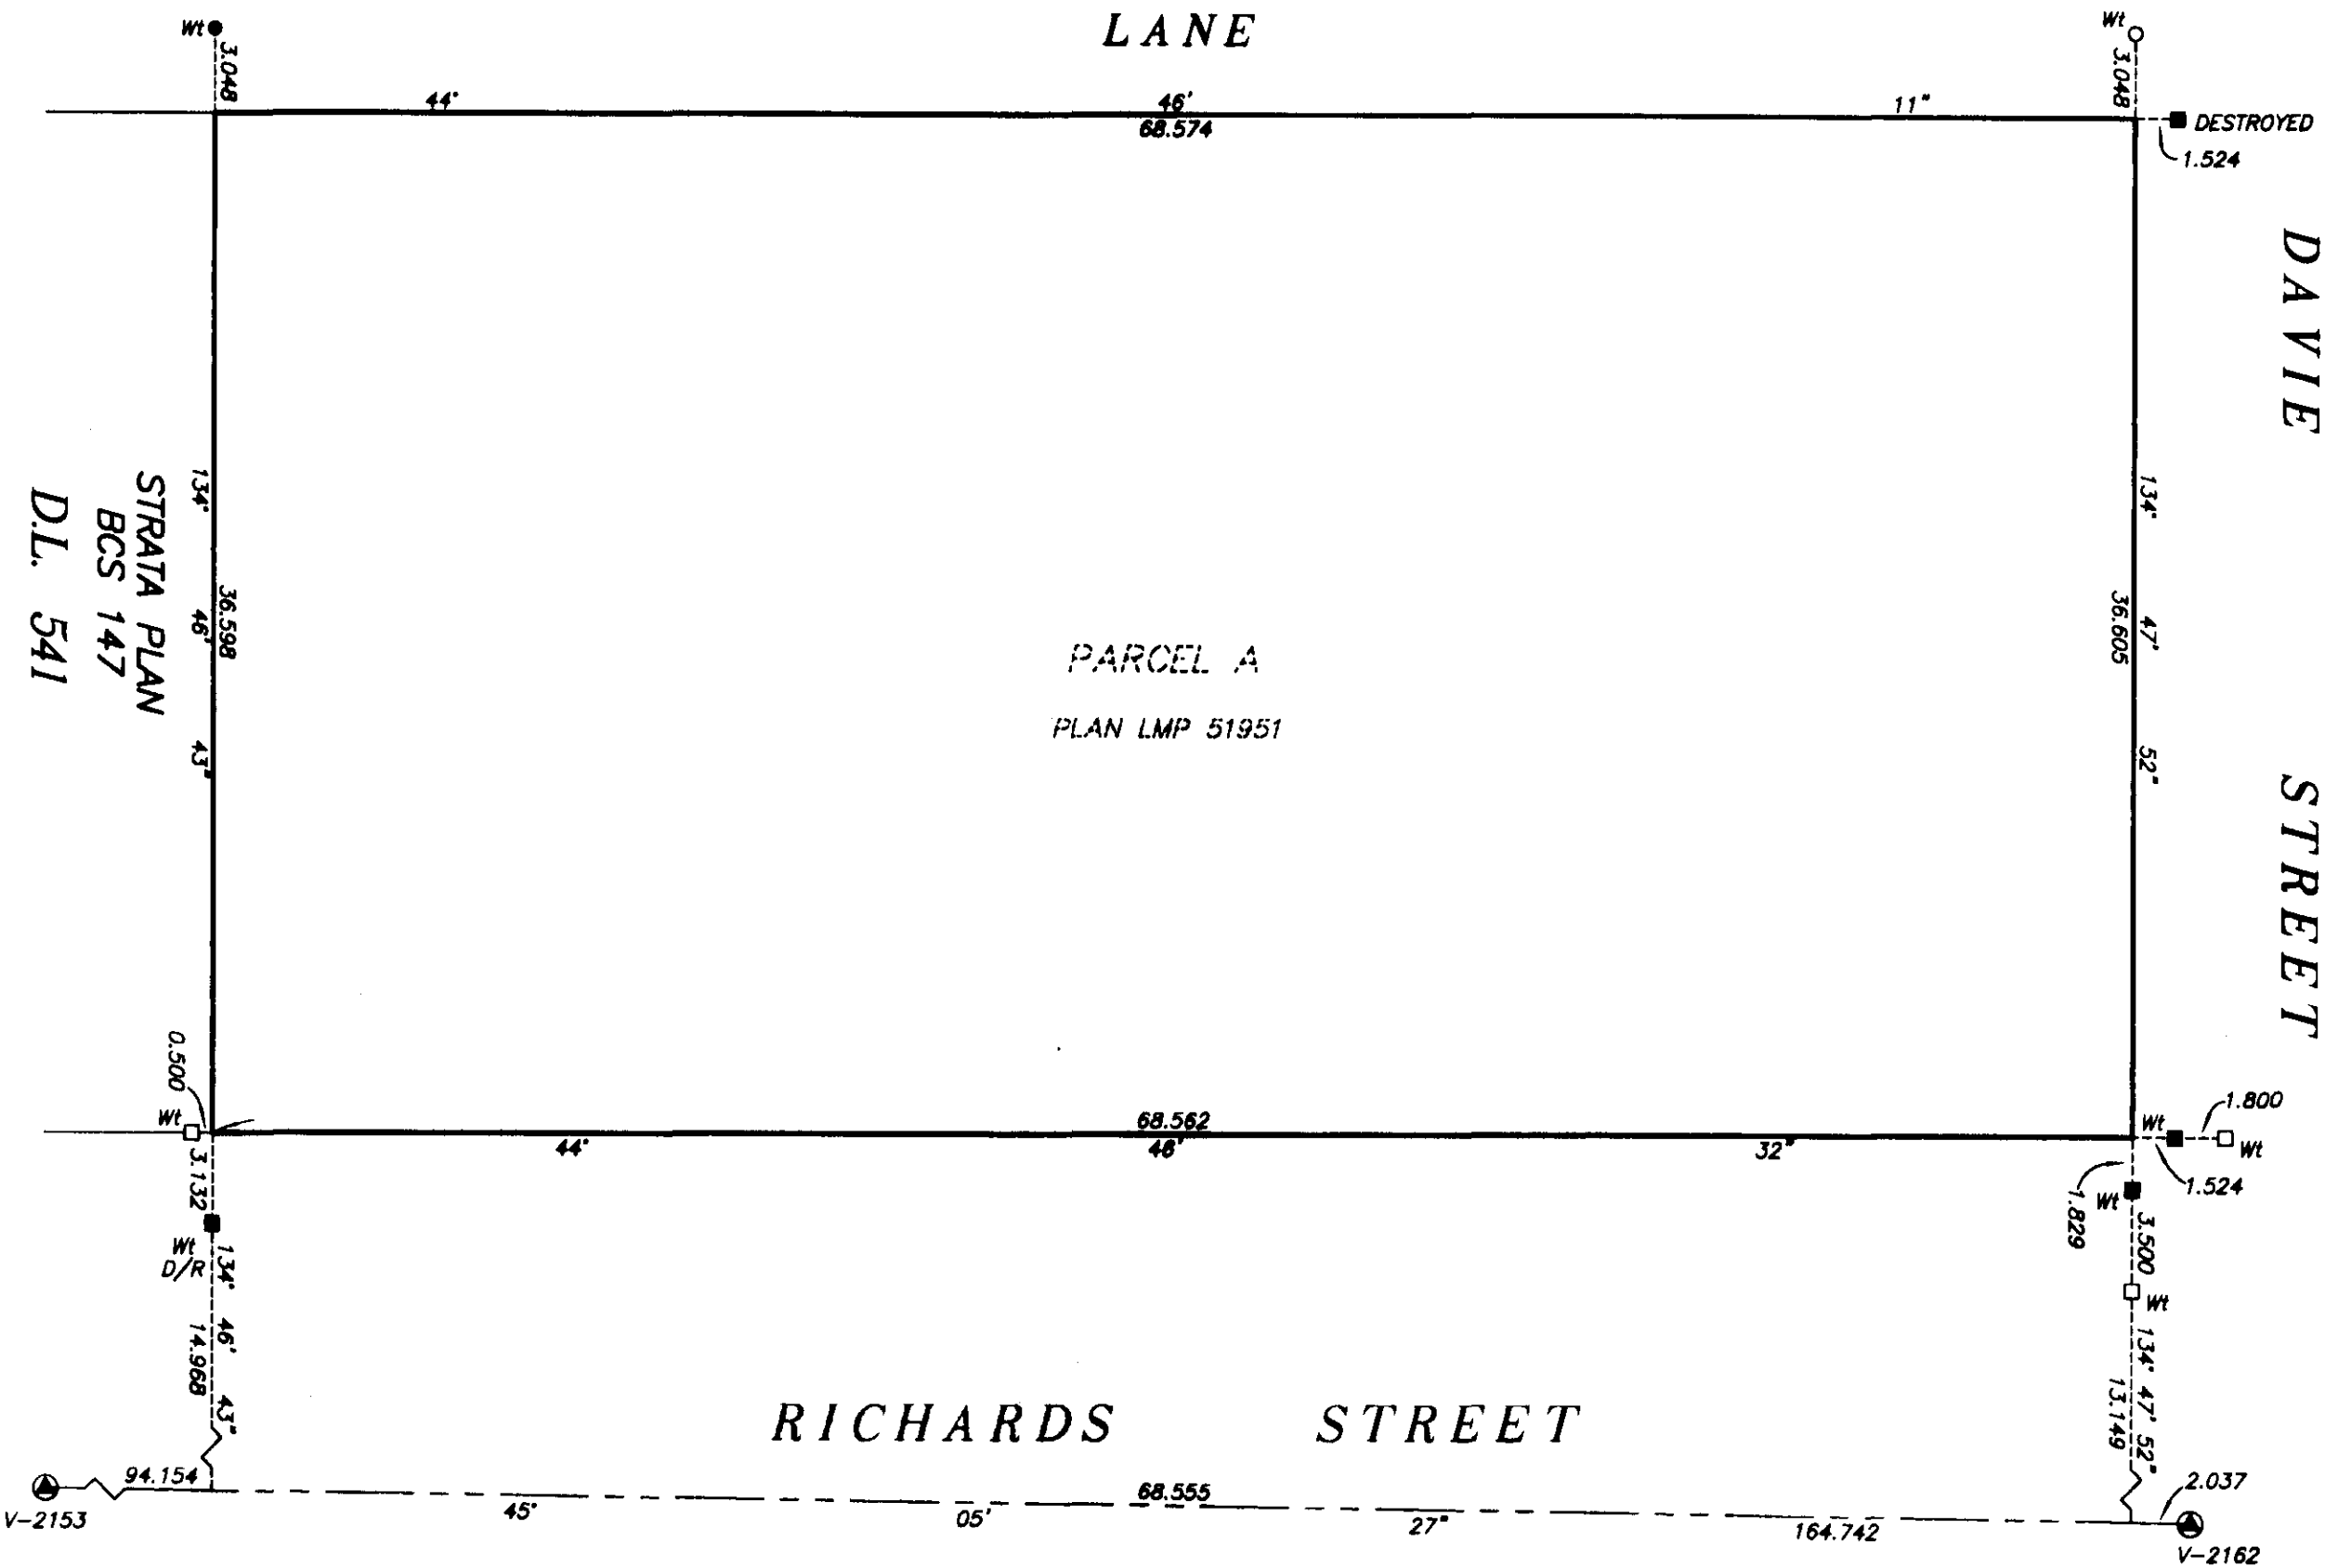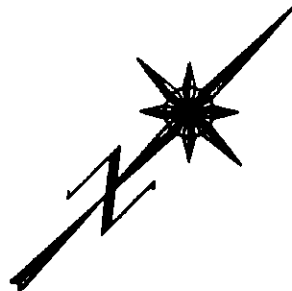

DRAWING # 30377-12
FILE # 30377-12_Post

DATE : AUGUST 27, 2003


**BUILDING LOCATION
AND DIMENSIONS**

STRATA PLAN BCS 512

SCALE 1:250




DAVIE STREET

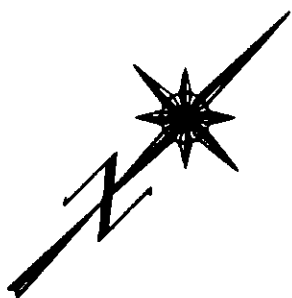

LANE

RICHARDS STREET

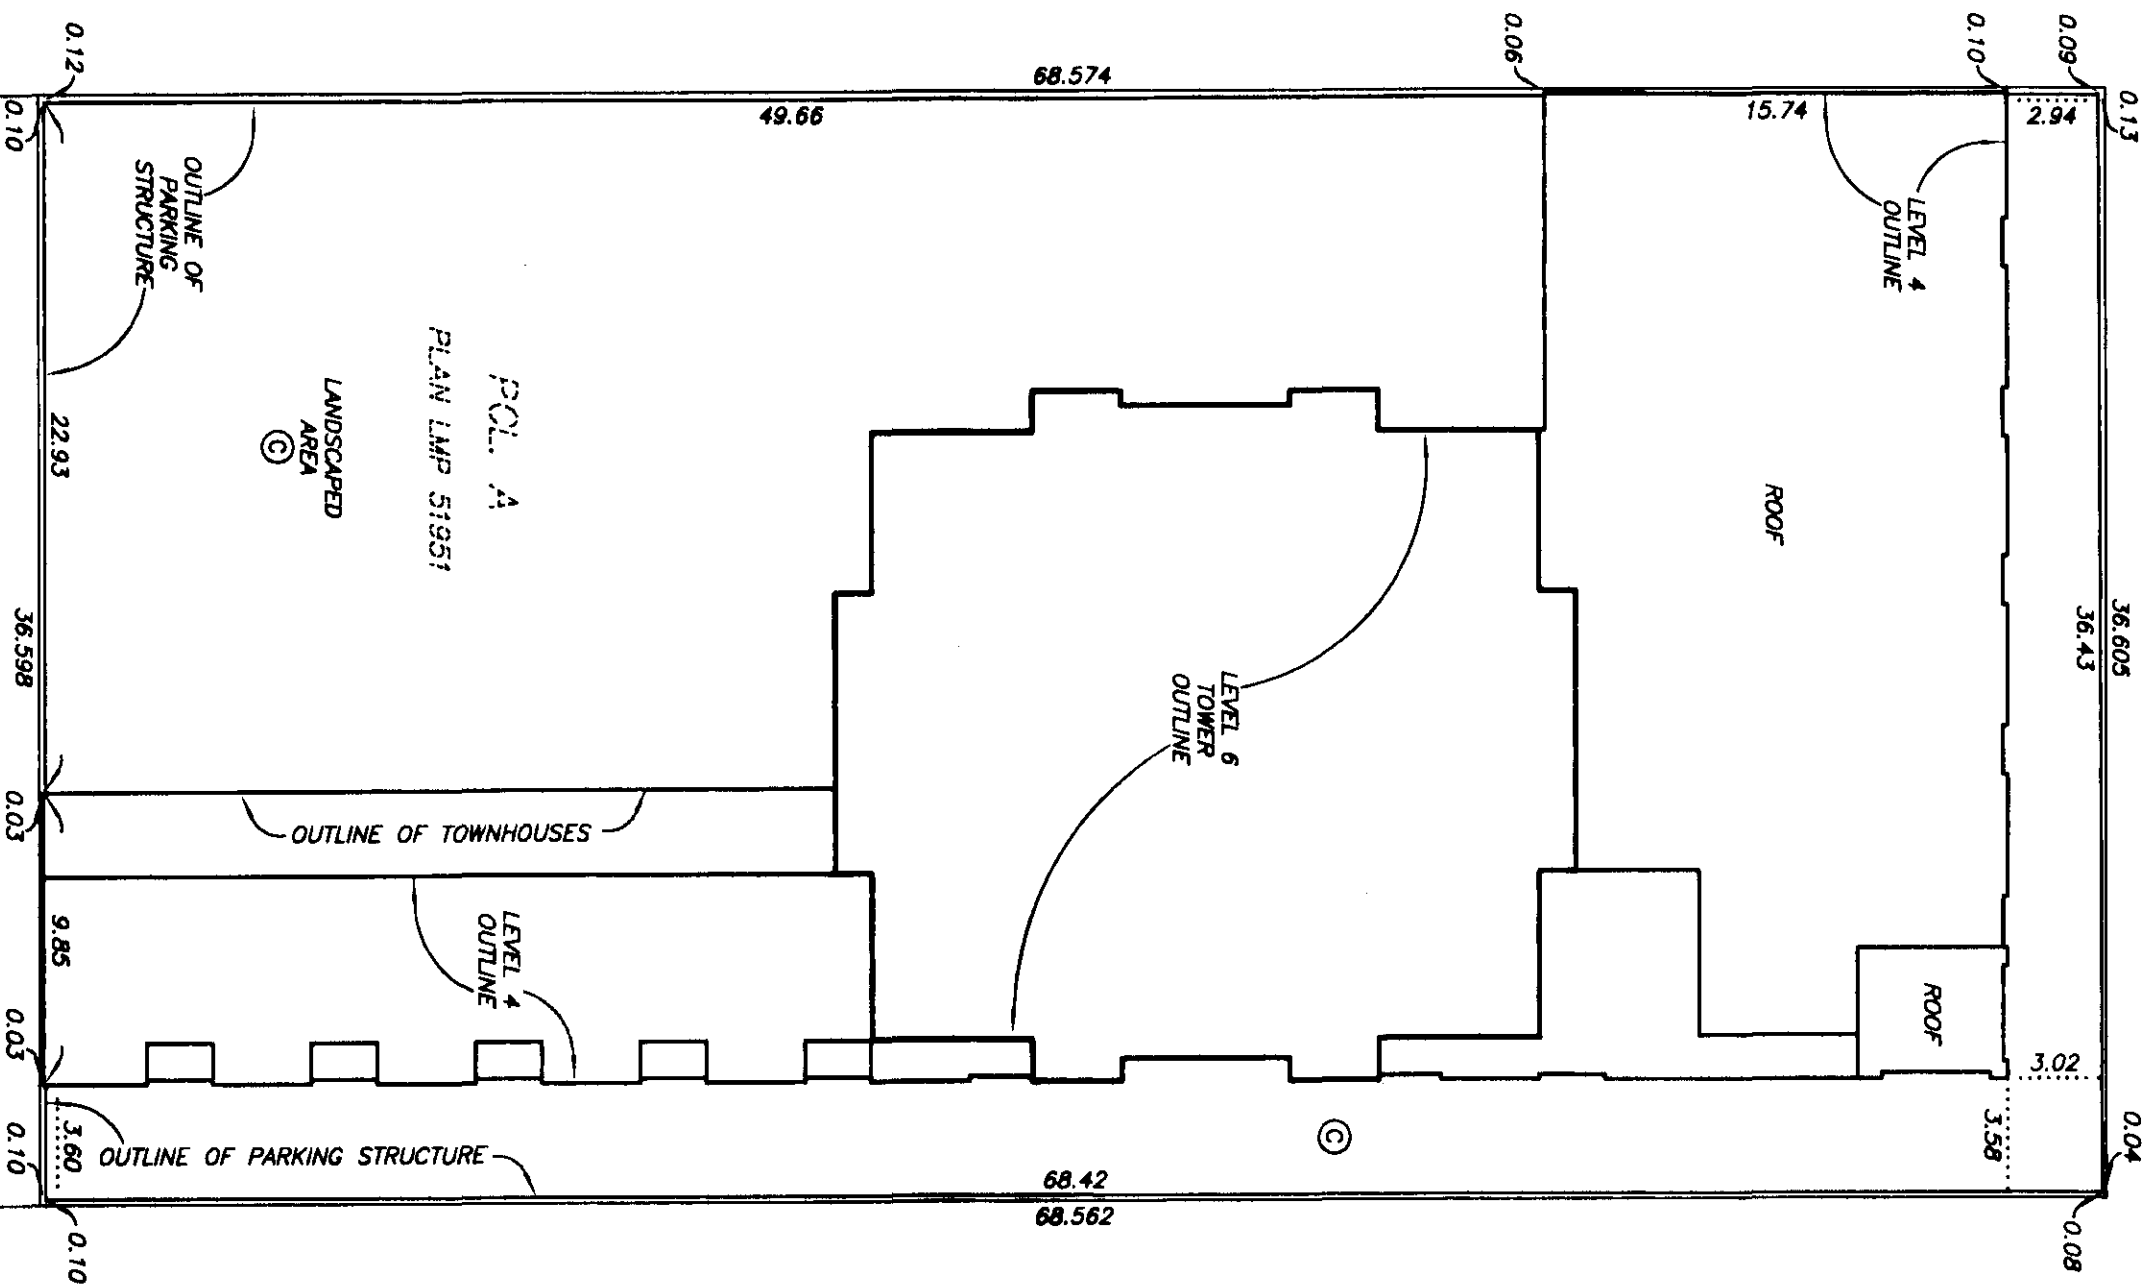

STRATA PLAN
BCS 147

DATE : AUGUST 27, 2003.

gub

STRATA PLAN BCS 522OWNER:BOSA VENTURES (1209) INC.
INCORPORATION No. 599612AUTHORIZED SIGNATORY

COLIN BOSA

AUTHORIZED SIGNATORYWITNESS AS TO BOTH SIGNATURES

DICK C.A. DE VUYST

SOLICITOR

OCCUPATION OF WITNESS

1201-4555 KINGSWAY

BURNABY, B.C. V5H 4T8

ADDRESS OF WITNESSMORTGAGEE:WESTERN HOUSING DEVELOPMENT CORPORATION
INCORPORATION No. 300436AUTHORIZED SIGNATORY
CATHERINE THOMASAUTHORIZED SIGNATORYWITNESS AS TO BOTH SIGNATURES

FRANCO TRASOLINI

SOLICITOR

OCCUPATION OF WITNESS

3900-666 Burnaby St.

Vancouver, B.C.

ADDRESS OF WITNESS

V6C 2Z7

MORTGAGEE:

CANADIAN WESTERN BANK

AUTHORIZED SIGNATORY MARIO FURLANIAUTHORIZED SIGNATORY

BRUCE GILBERT


WITNESS AS TO BOTH SIGNATURES
SHELLY CAMPBELLMANAGER FLE ADMINOCCUPATION OF WITNESS

22ND FL. LOBO SQUARED ST

Vancouver BC V6C 2X8

ADDRESS OF WITNESSI, J. NEIL BENNETT, A BRITISH COLUMBIA LAND SURVEYOR
OF NORTH VANCOUVER IN BRITISH COLUMBIA, HEREBY CERTIFY THAT
THE BUILDINGS SHOWN ON THIS STRATA PLAN HAVE NOT,
AS OF THE 27th DAY OF AUGUST, 2003,
BEEN PREVIOUSLY OCCUPIED.


DATED AT SURREY, B.C.

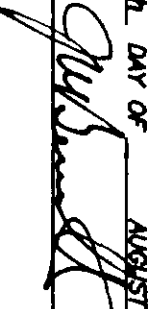THIS 27th DAY OF AUGUST, 2003.
B.C.L.S.

SEE SHEET 7 FOR CONTINUATION

SCALE 1:250

5 0 5 10

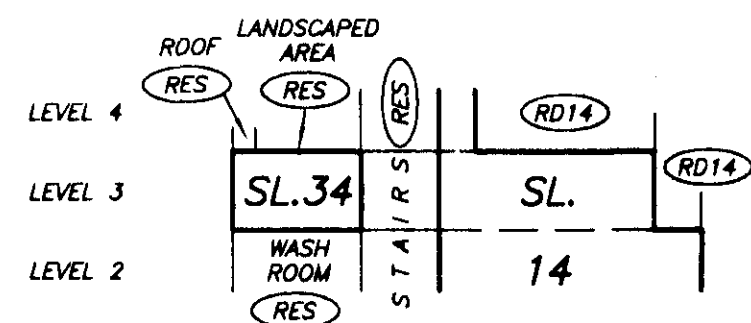

SECTION E - E'

SECTION A - A'


SHEET 5 OF 54 SHEETS

DATE : August 27, 2003.


DRAWING / 30377-12
FILE / 30377-12_Sm_250

SECTIONS

SCALE 1:250

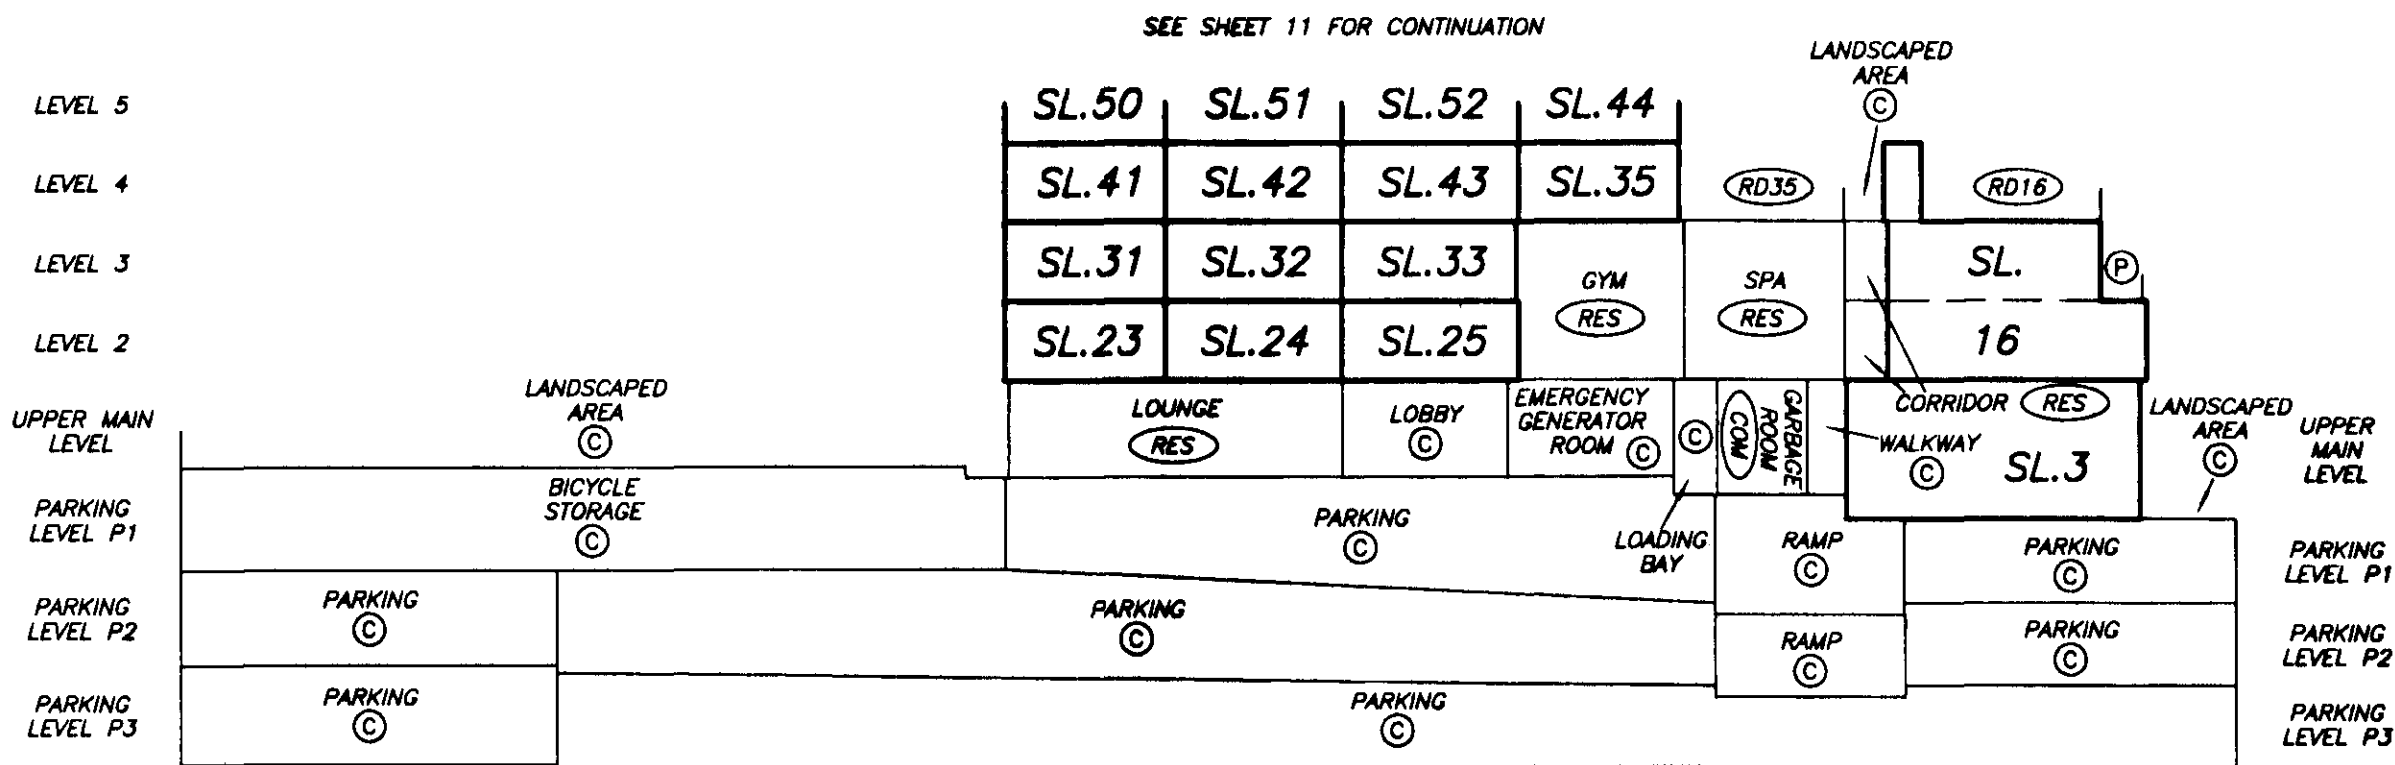

SECTION D - D'

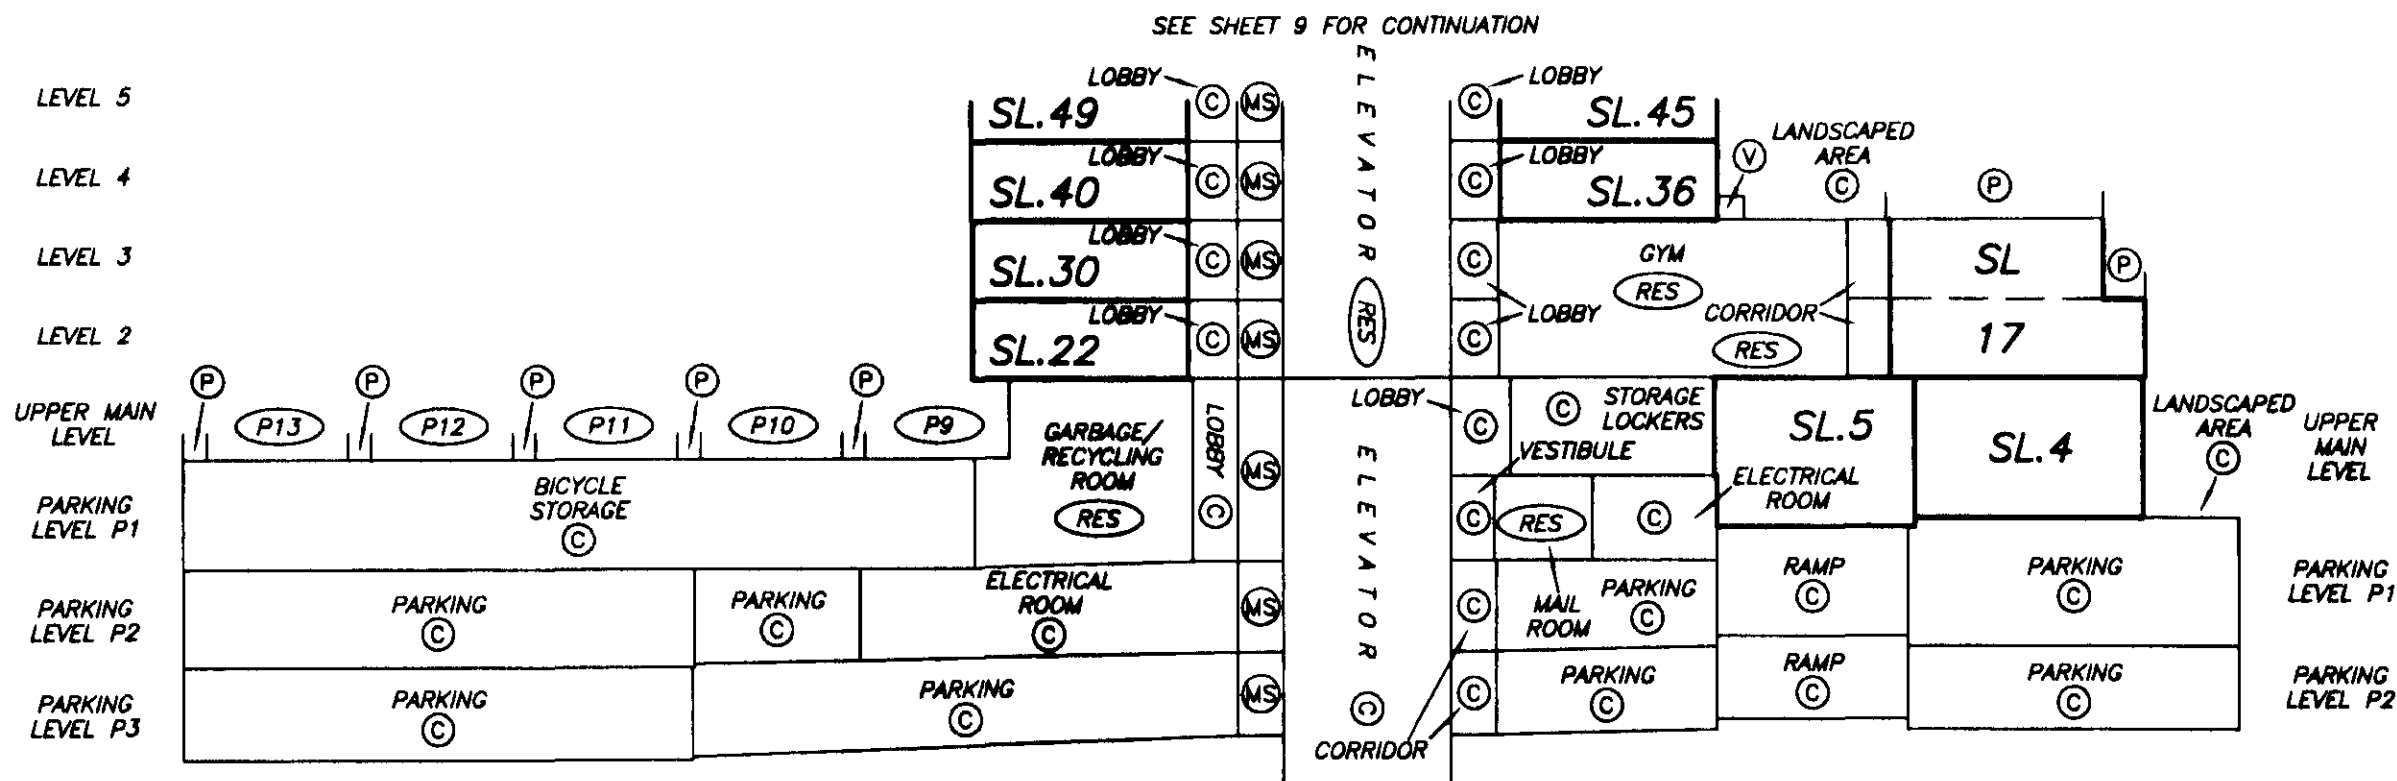


SECTION C - C'

DATE : AUGUST 27, 2003
[Signature]

SECTION B - B'

STRATA PLAN BCS 522

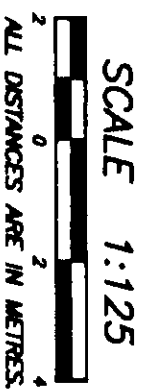

SEE SHEET 8 FOR CONTINUATION



LEVEL 17	SL.156	SL.155	SL.154
LEVEL 16	SL.147	SL.146	SL.145
LEVEL 15	SL.138	SL.137	SL.136
LEVEL 14	SL.129	SL.128	SL.127
LEVEL 13	SL.120	SL.119	SL.118
LEVEL 12	SL.111	SL.110	SL.109
LEVEL 11	SL.102	SL.101	SL.100
LEVEL 10	SL.93	SL.92	SL.91
LEVEL 9	SL.84	SL.83	SL.82
LEVEL 8	SL.75	SL.74	SL.73
LEVEL 7	SL.66	SL.65	SL.64
LEVEL 6	SL.57	SL.56	SL.55
LEVEL 5	SL.48	SL.47	SL.46
LEVEL 4	SL.39	SL.38	SL.37

SEE SHEET 5 FOR CONTINUATION

DATE : AUGUST 27, 2003

SECTION B - B'

STRATA PLAN BCS 522

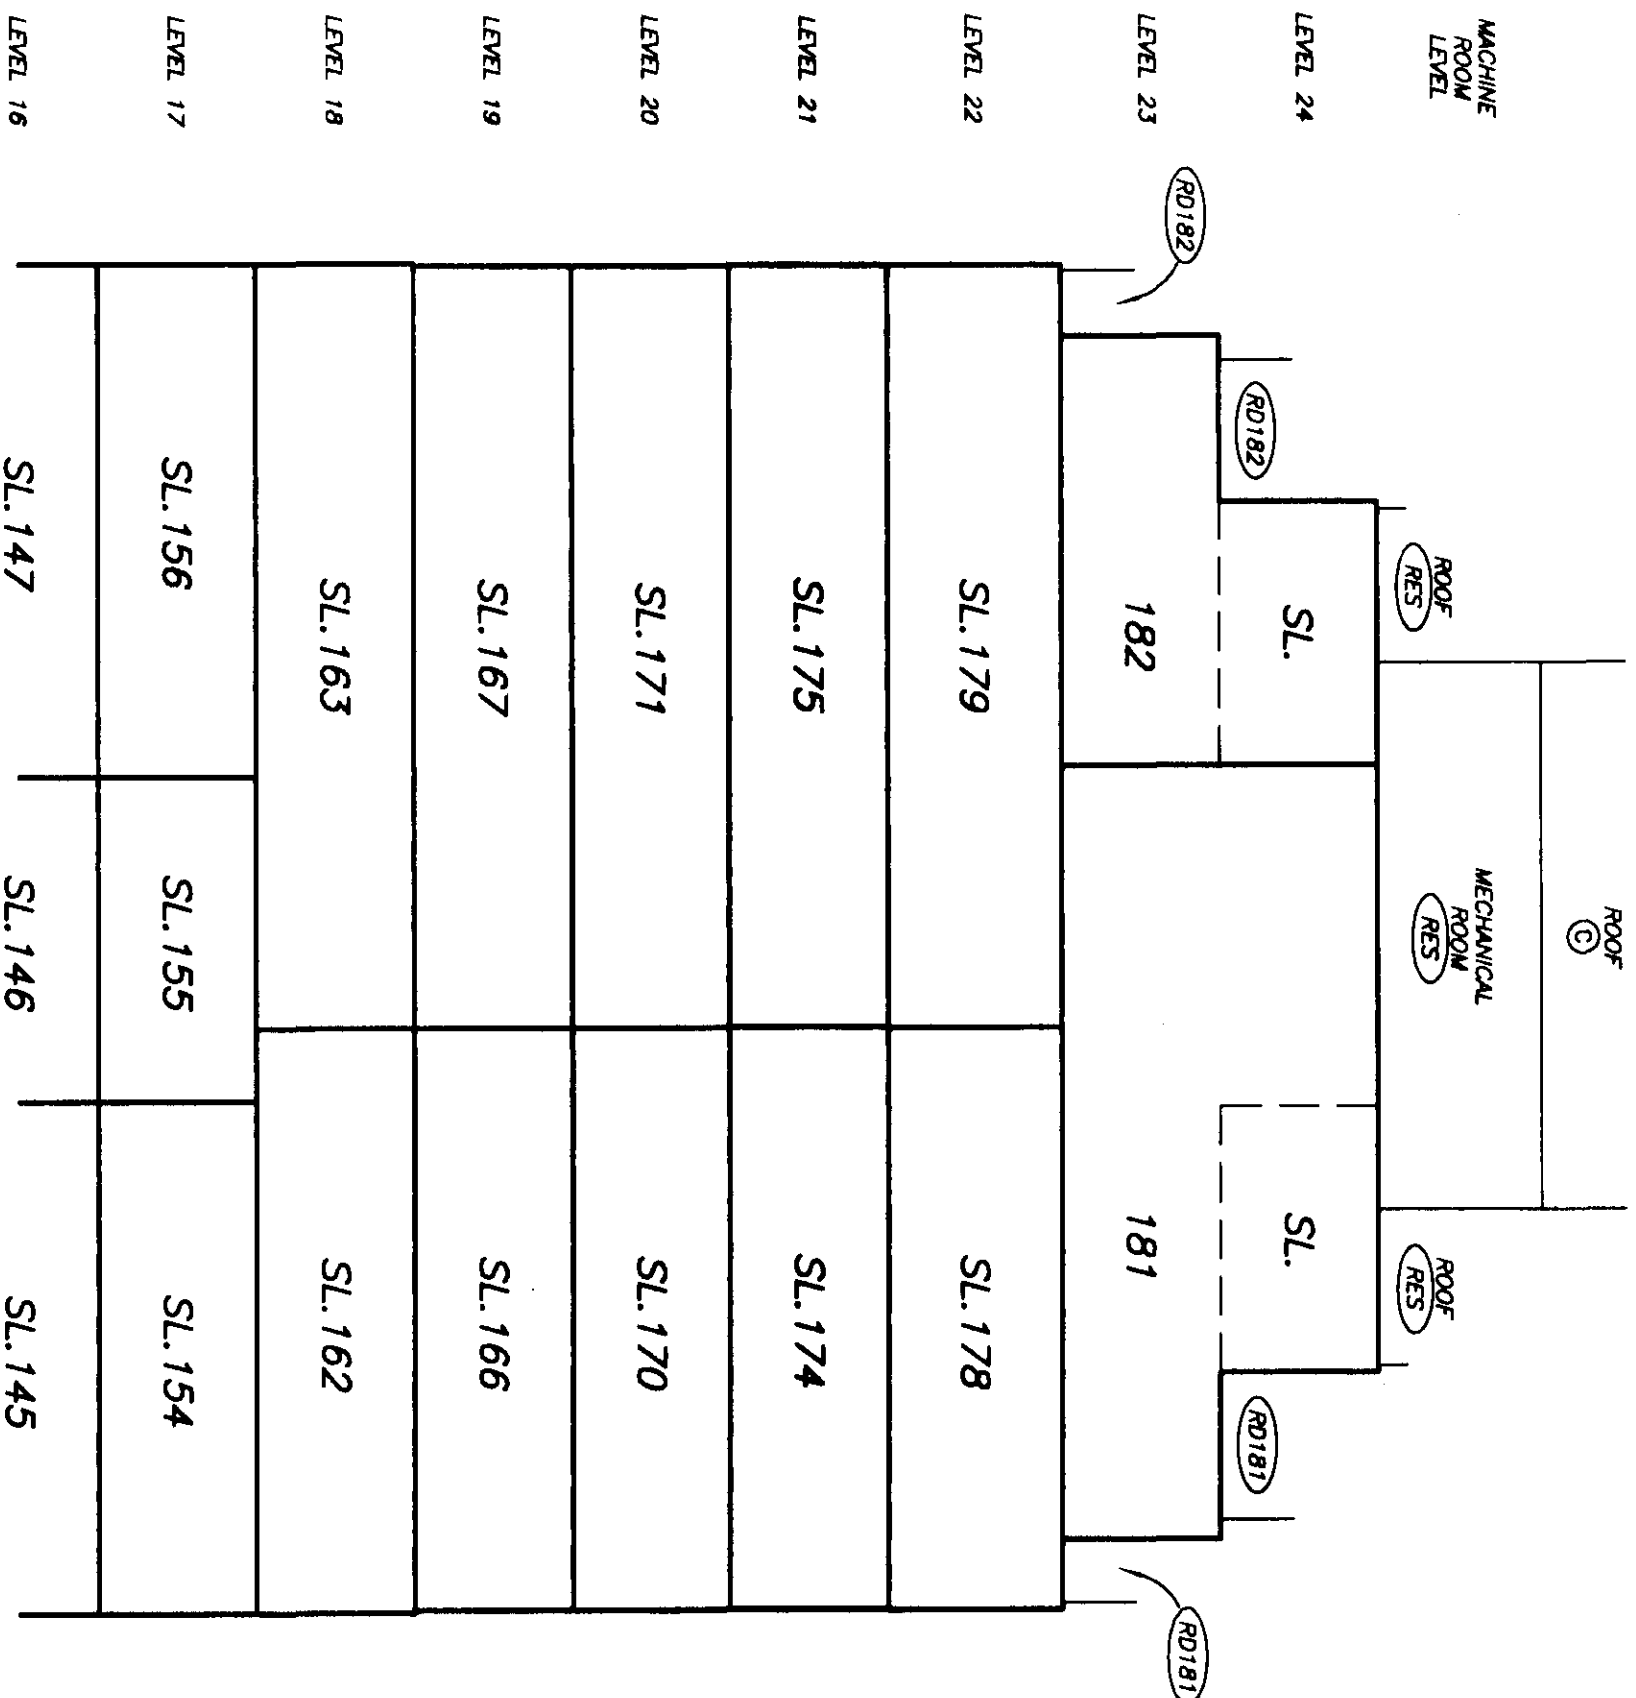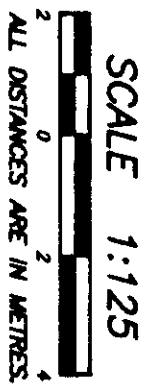

SEE SHEET 7 FOR CONTINUATION

SECTION C - C'

STRATA PLAN BCS 522

SCALE 1:125



SEE SHEET 10 FOR CONTINUATION

LEVEL 17	SL.157	LOBBY ©	MS	RES	LOBBY ©	SL.153
LEVEL 16	SL.148	LOBBY ©	MS		LOBBY ©	SL.144
LEVEL 15	SL.139	LOBBY ©	MS		LOBBY ©	SL.135
LEVEL 14	SL.130	LOBBY ©	MS		LOBBY ©	SL.126
LEVEL 13	SL.121	LOBBY ©	MS		LOBBY ©	SL.117
LEVEL 12	SL.112	LOBBY ©	MS		LOBBY ©	SL.108
LEVEL 11	SL.103	LOBBY ©	MS		LOBBY ©	SL.99
LEVEL 10	SL.94	LOBBY ©	MS		LOBBY ©	SL.90
LEVEL 9	SL.85	LOBBY ©	MS		LOBBY ©	SL.81
LEVEL 8	SL.76	LOBBY ©	MS		LOBBY ©	SL.72
LEVEL 7	SL.67	LOBBY ©	MS	ELEVATORS	LOBBY ©	SL.63
LEVEL 6	SL.58	LOBBY ©	MS		LOBBY ©	SL.54
LEVEL 5	SL.49	LOBBY ©	MS		LOBBY ©	SL.45
LEVEL 4	SL.40	LOBBY ©	MS		LOBBY ©	SL.36

SEE SHEET 6 FOR CONTINUATION


ALL DISTANCES ARE IN METRES.



DATE : AUGUST 27, 2003.

SECTION D - D'

STRATA PLAN BCS 522

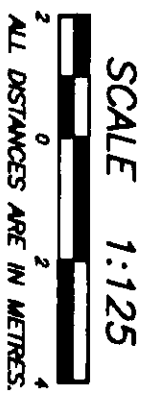

SEE SHEET 12 FOR CONTINUATION



LEVEL 17	SL.158	SL.159	SL.160	SL.152
LEVEL 16	SL.149	SL.150	SL.151	SL.143
LEVEL 15	SL.140	SL.141	SL.142	SL.134
LEVEL 14	SL.131	SL.132	SL.133	SL.125
LEVEL 13	SL.122	SL.123	SL.124	SL.116
LEVEL 12	SL.113	SL.114	SL.115	SL.107
LEVEL 11	SL.104	SL.105	SL.106	SL.98
LEVEL 10	SL.95	SL.96	SL.97	SL.89
LEVEL 9	SL.86	SL.87	SL.88	SL.80
LEVEL 8	SL.77	SL.78	SL.79	SL.71
LEVEL 7	SL.68	SL.69	SL.70	SL.62
LEVEL 6	SL.59	SL.60	SL.61	SL.53
LEVEL 5	SL.50	SL.51	SL.52	SL.44
LEVEL 4	SL.41	SL.42	SL.43	SL.35

SEE SHEET 6 FOR CONTINUATION

DATE : AUGUST 27, 2003.

SECTION D - D'


STRATA PLAN BCS 522

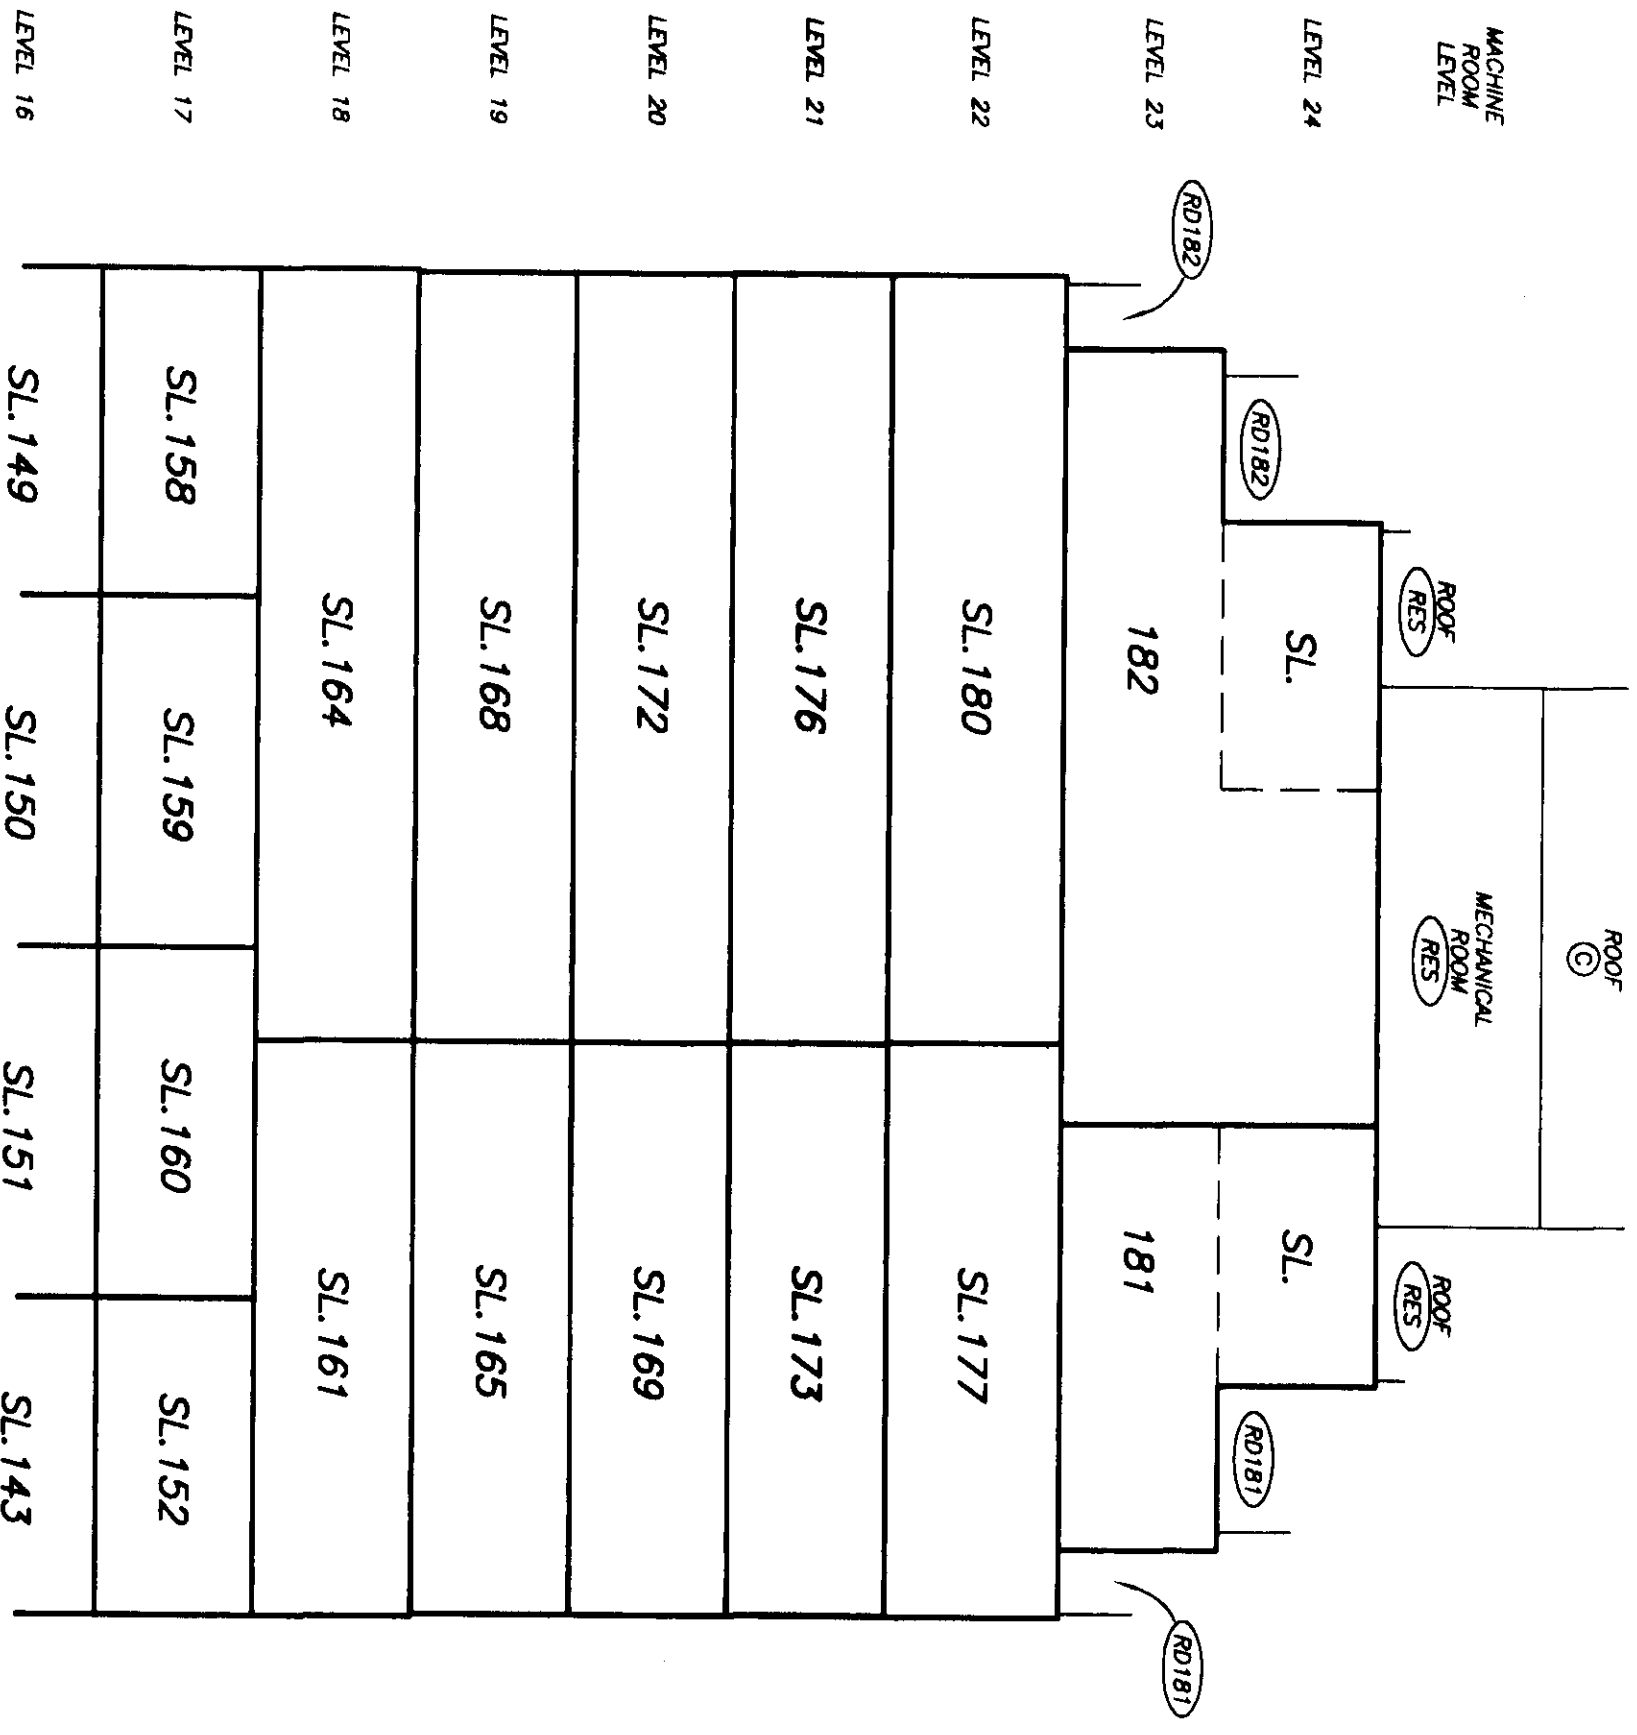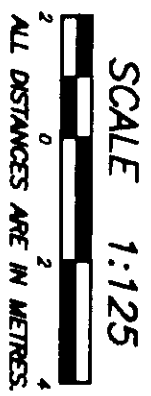

SEE SHEET 11 FOR CONTINUATION

**PARKING LEVEL P3
FLOOR PLAN**

SCALE 1:250

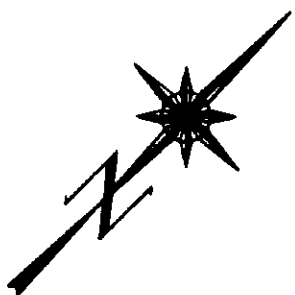


D' → C' → B' →

36.23

A →

A' →

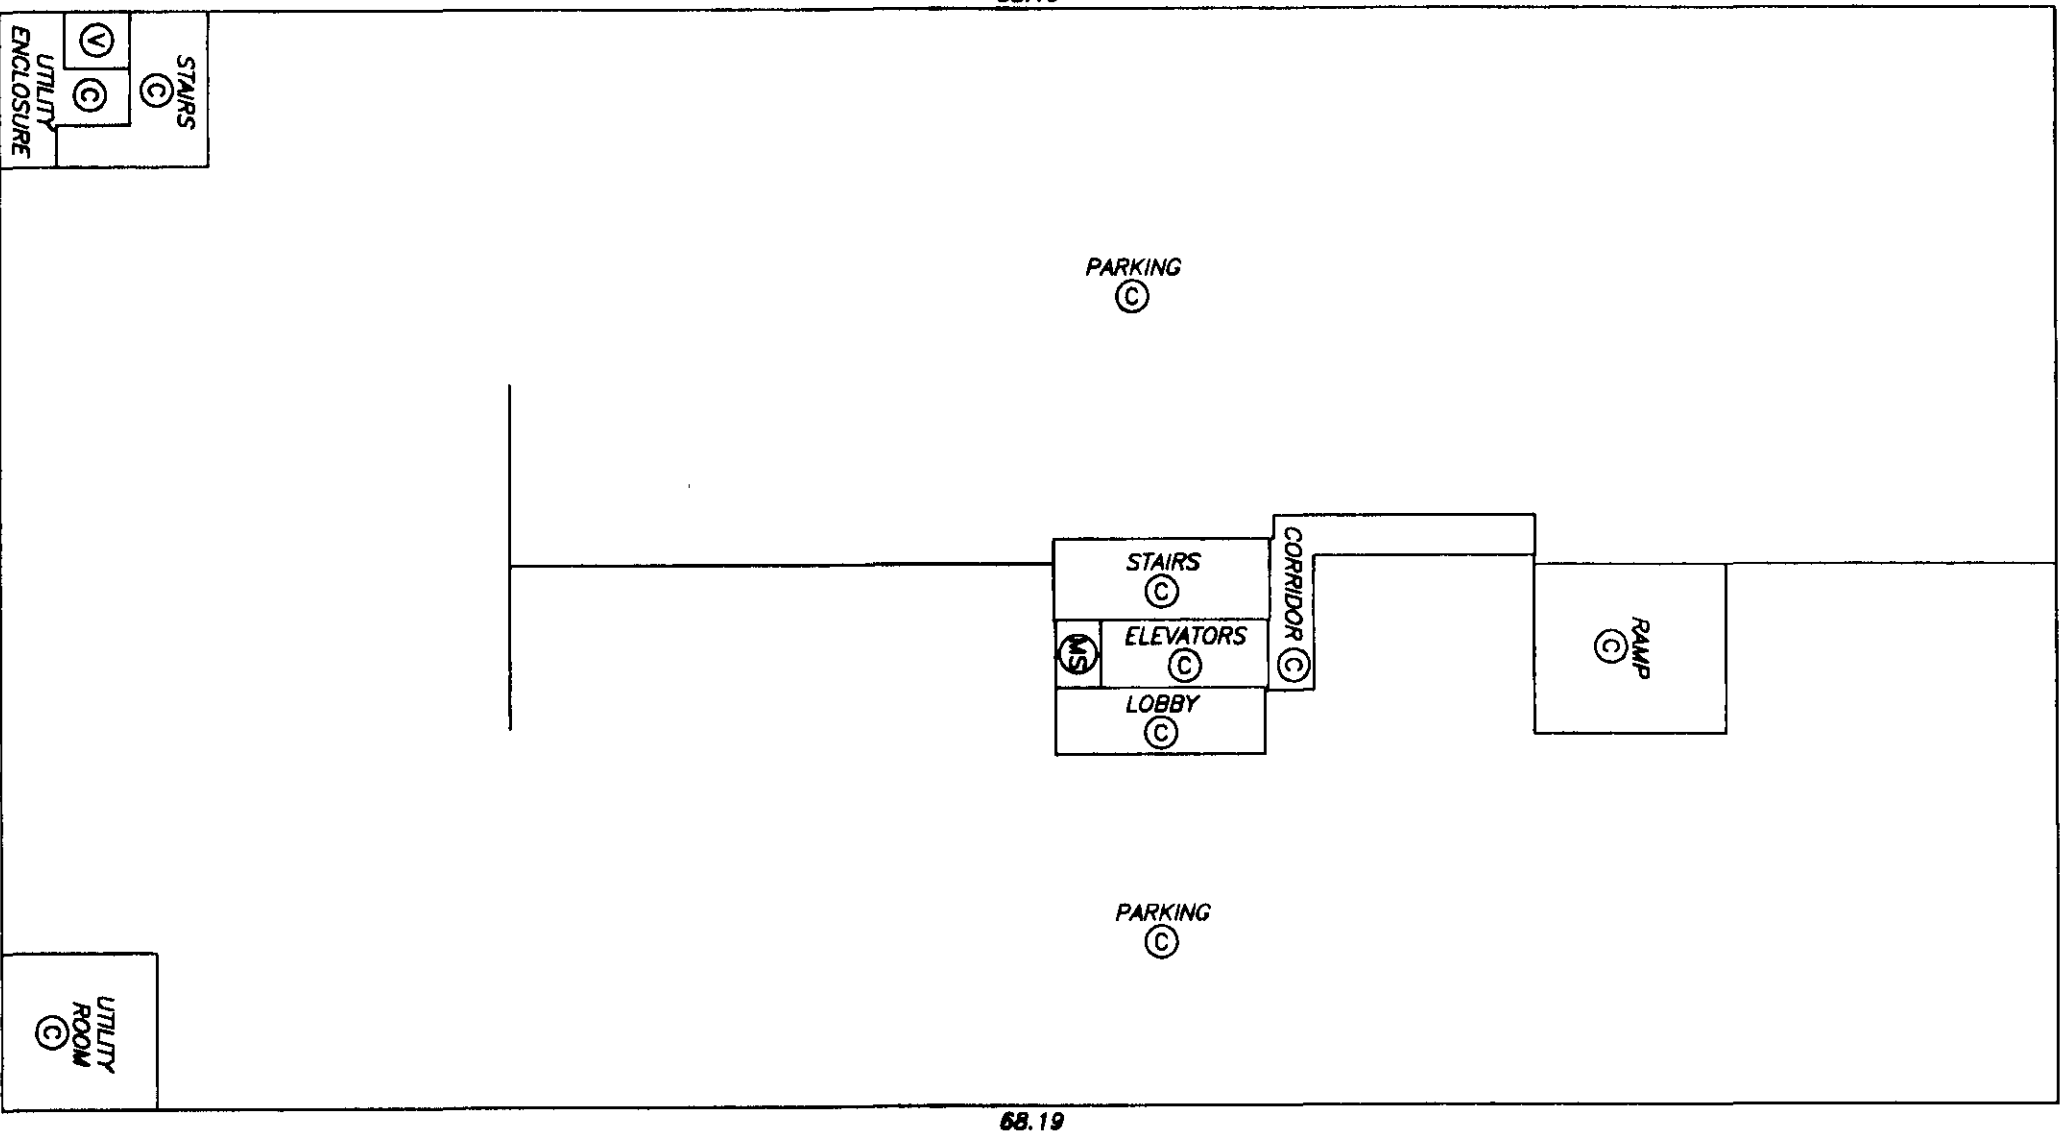

68.19




68.19

36.23

D → B → C →

gub

PARKING LEVEL P2
FLOOR PLAN

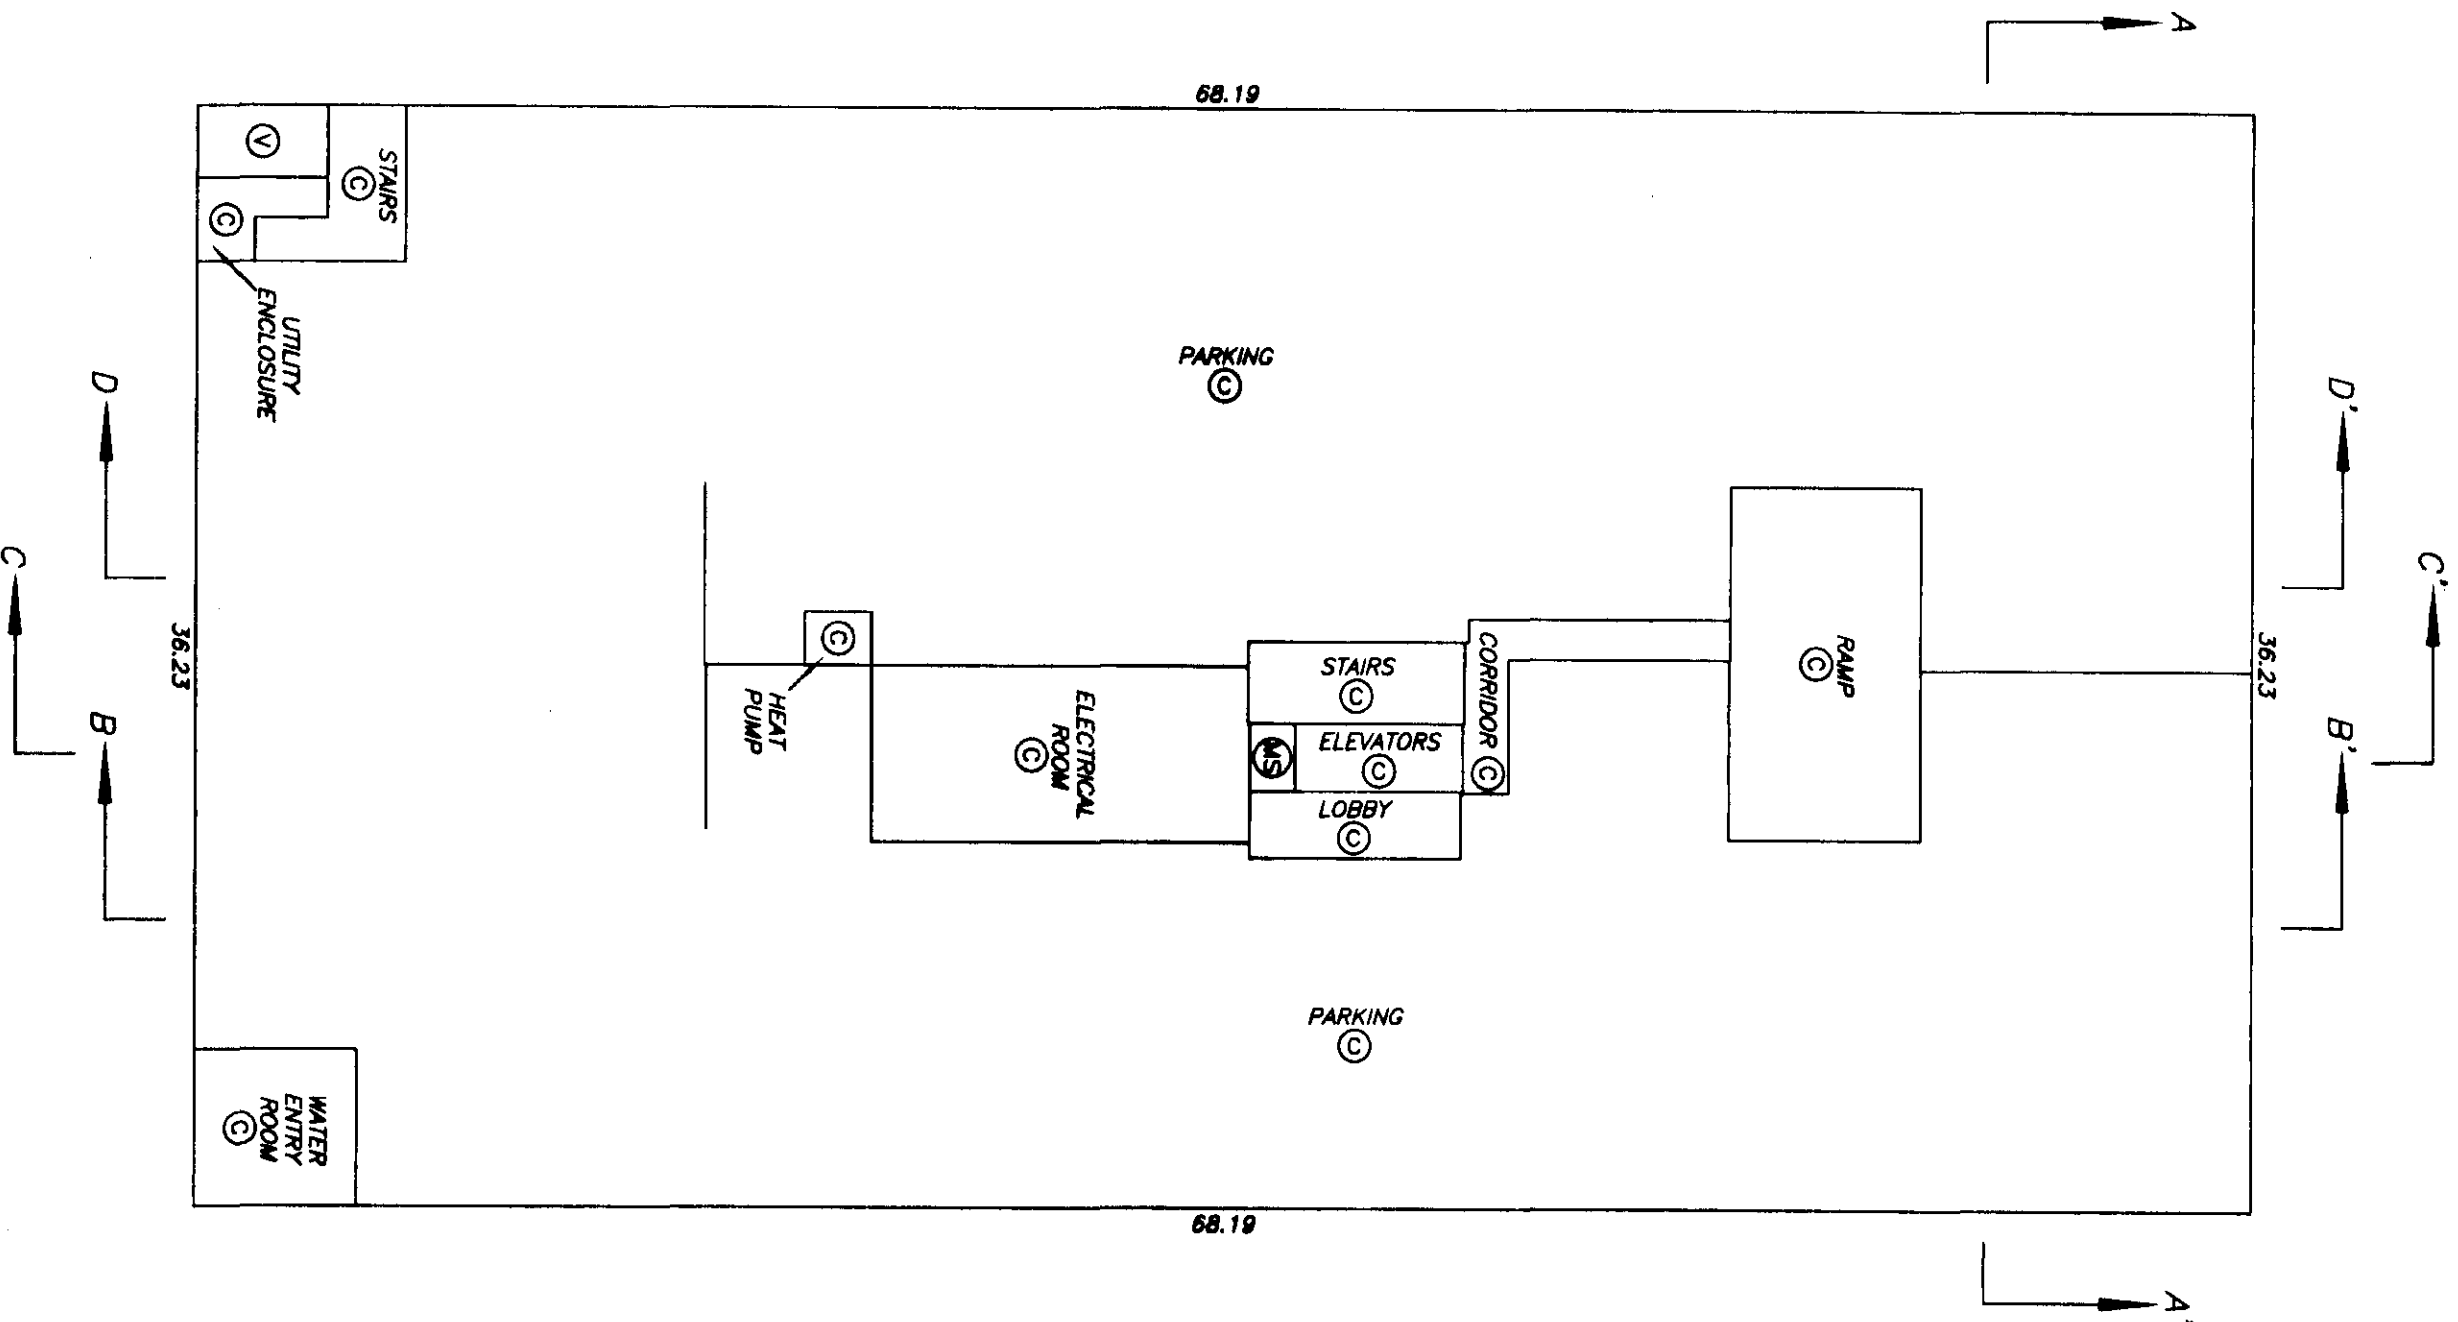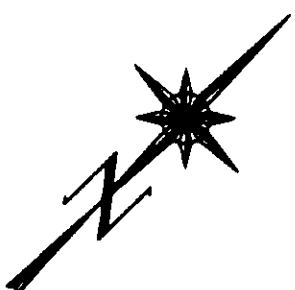
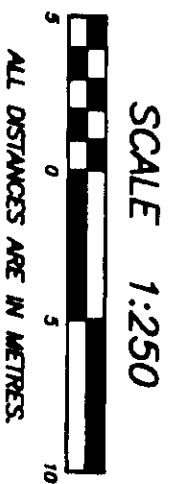


MAIN LEVEL AND
PARKING LEVEL P1
FLOOR PLAN

STRATA PLAN BCS 522

SHEET 15 OF 54 SHEETS

SCALE 1:250

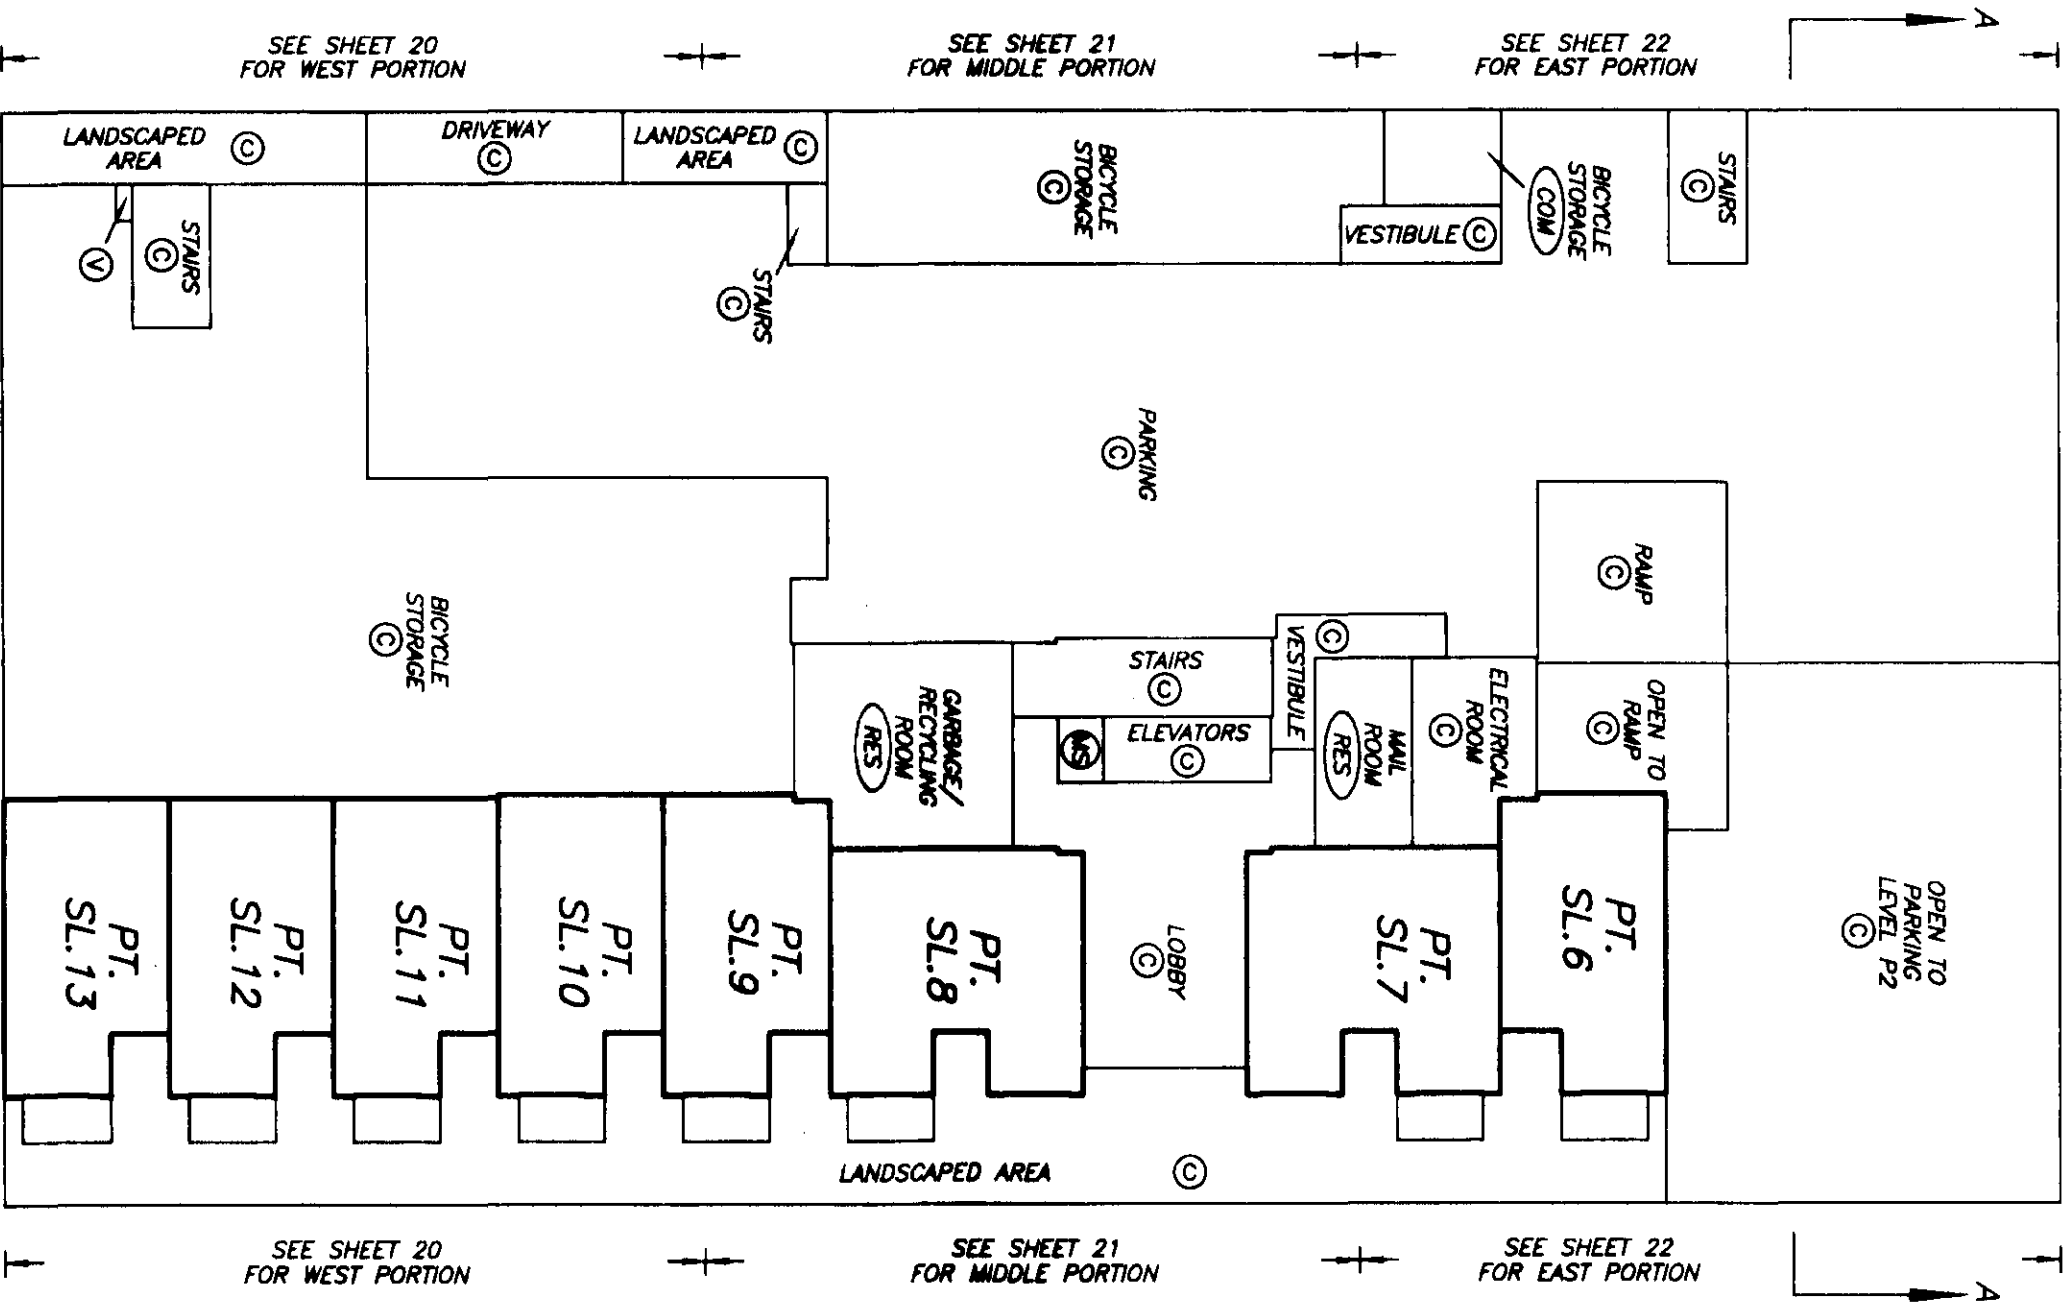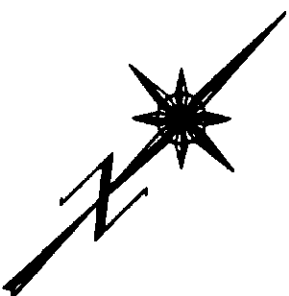

DRAWING # 30377-12
FILE # 30377-12_P1




DATE : AUGUST 27, 2003
[Signature]

UPPER MAIN LEVEL
FLOOR PLAN

STRATA PLAN BCS 522

SHEET 16 OF 54 SHEETS

SCALE 1:250

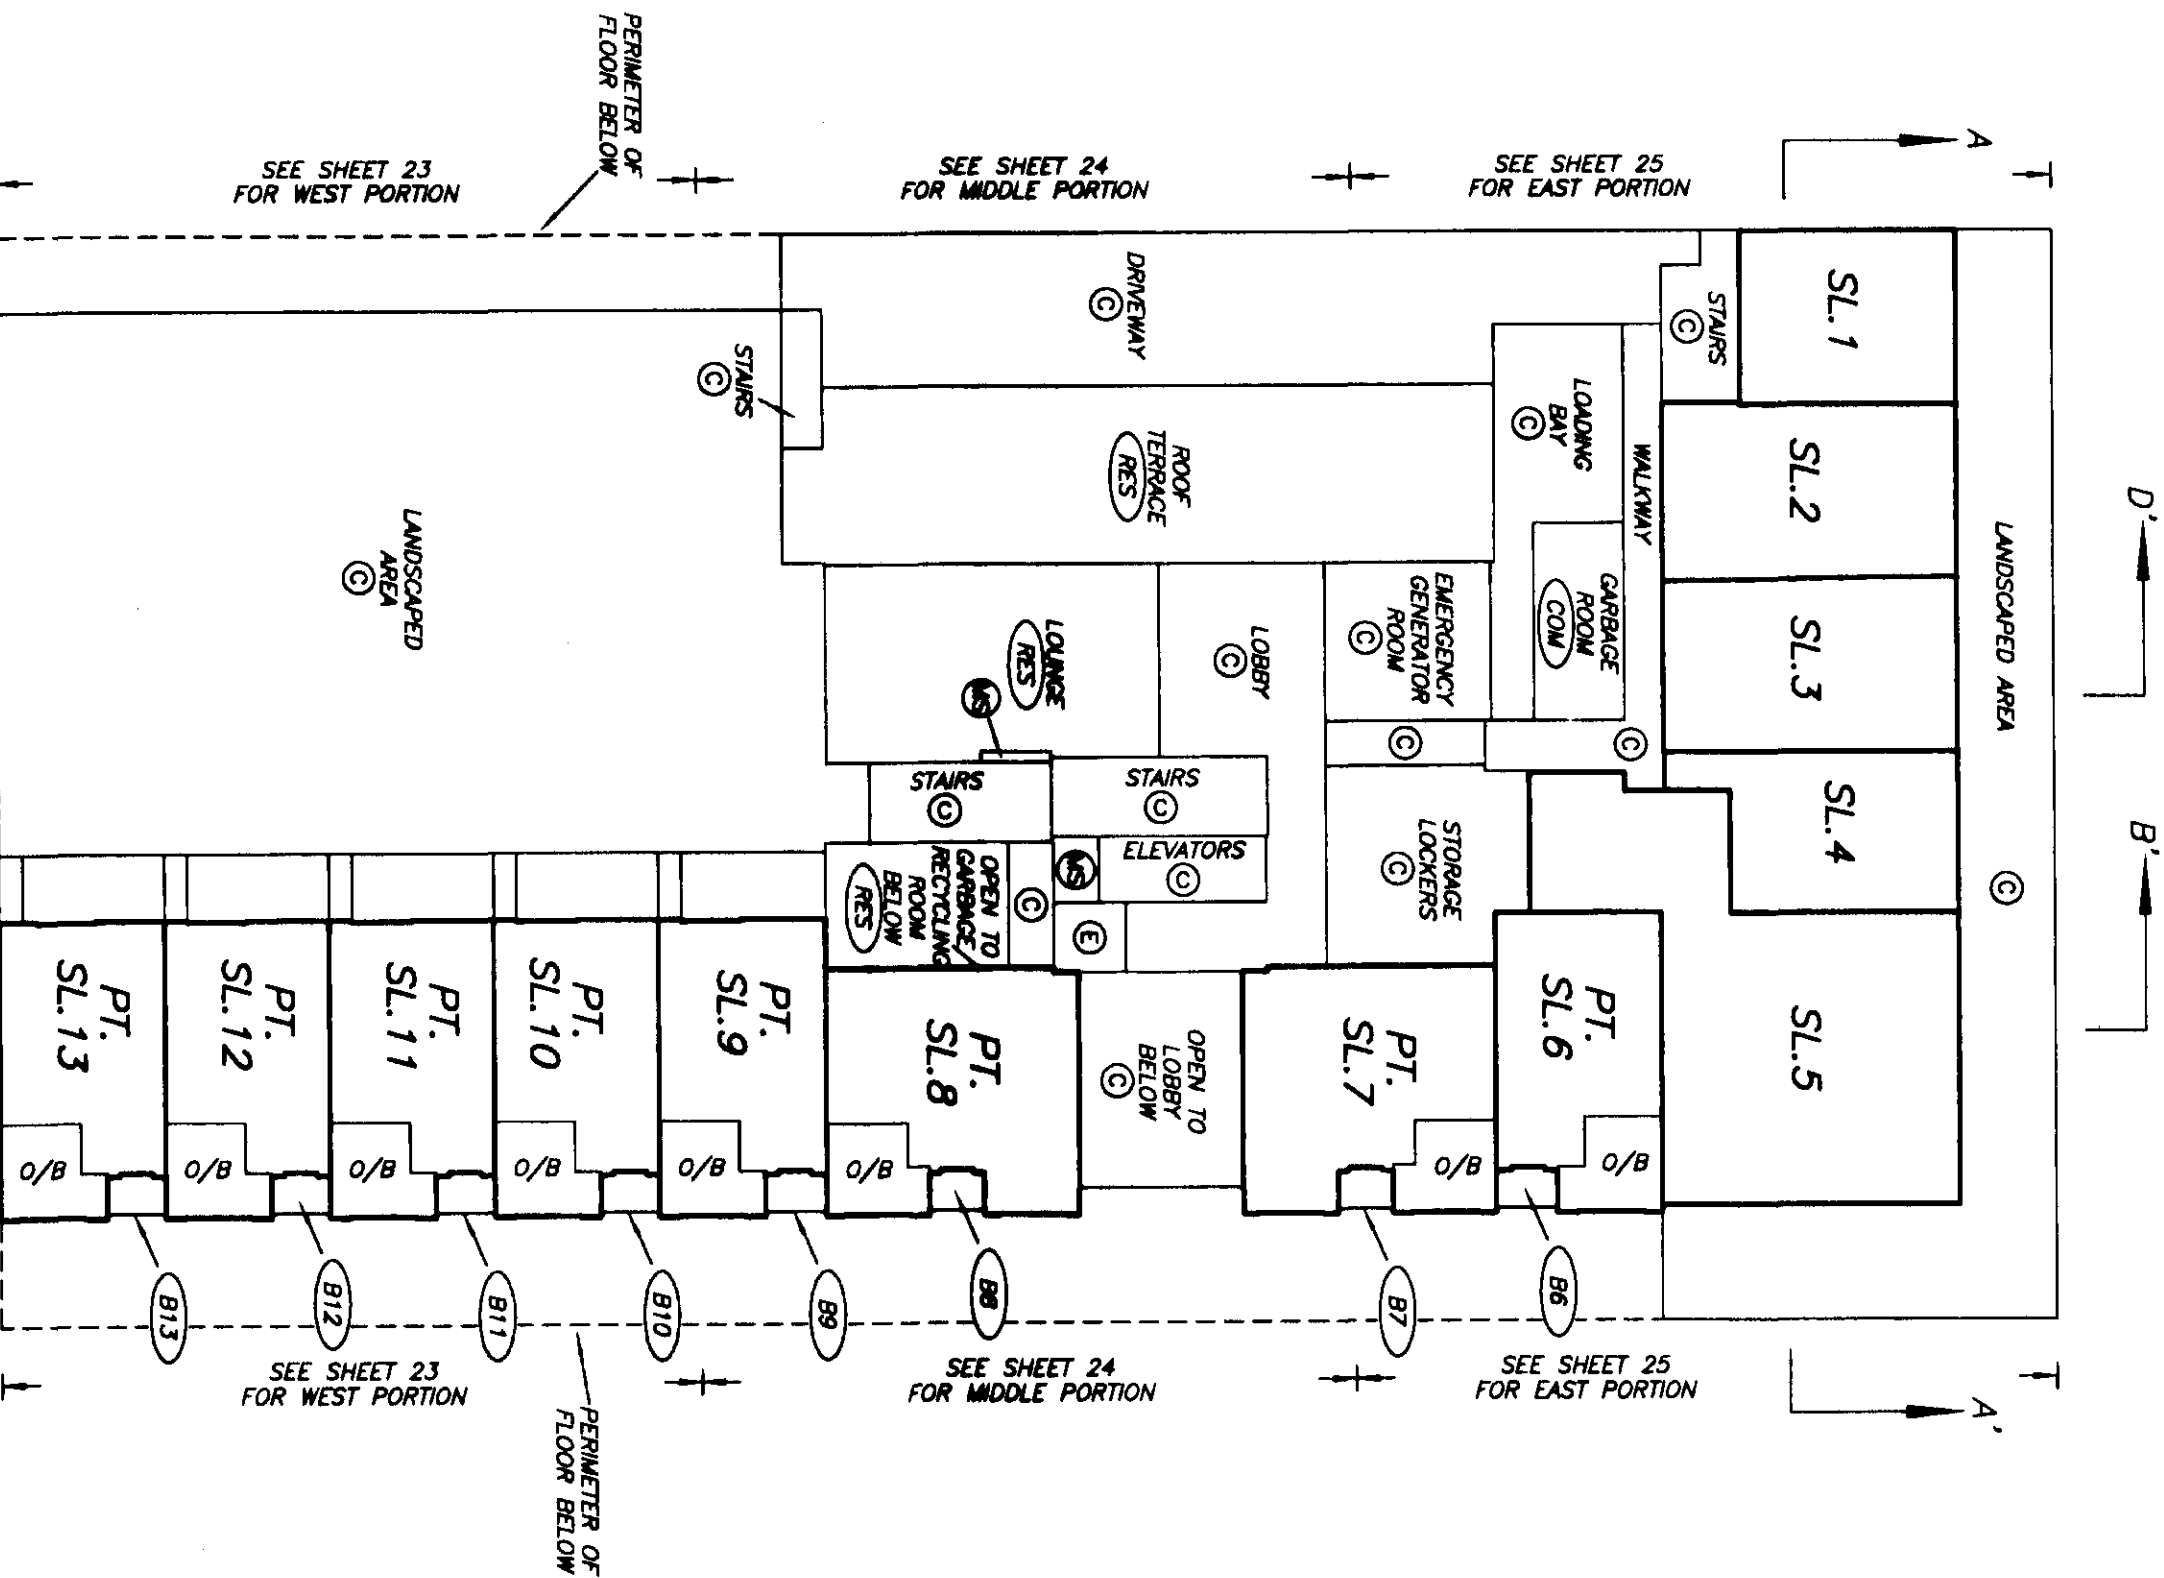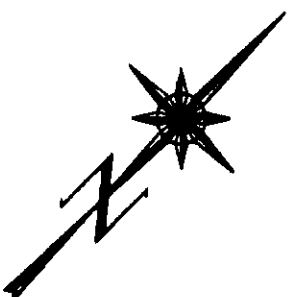 




DRAWING # 30377-12
FILE # 30377-12.0m

DATE: AUGUST 27, 2003
[Signature]

**LEVEL 2
FLOOR PLAN**

STRATA PLAN BCS 522

SHEET 17 OF 54 SHEETS

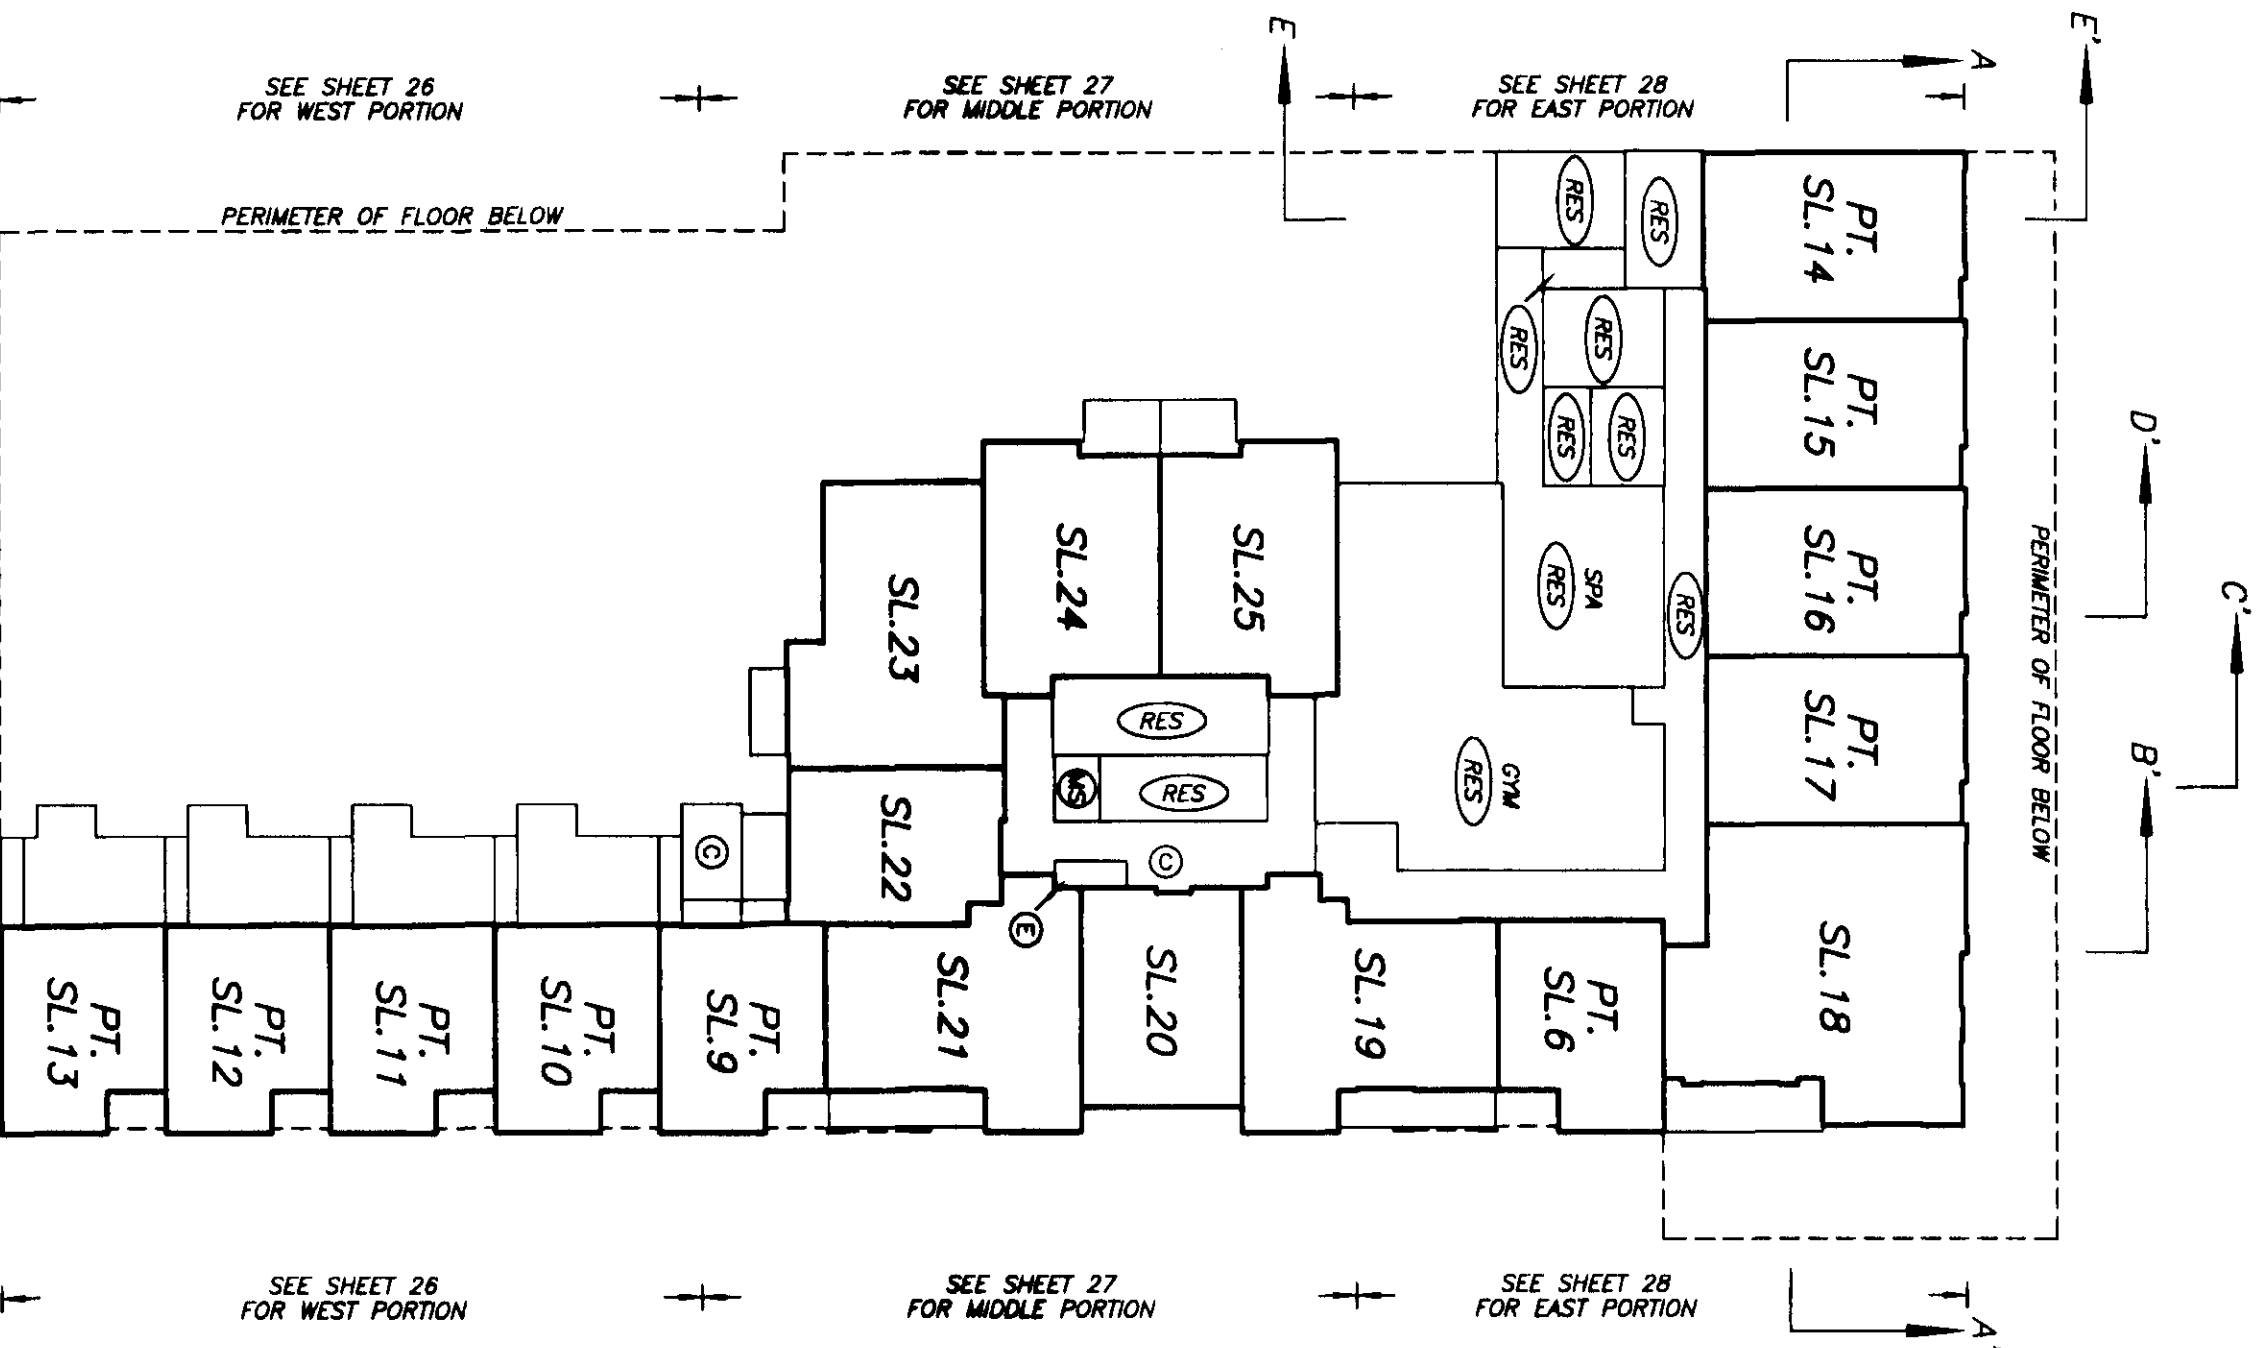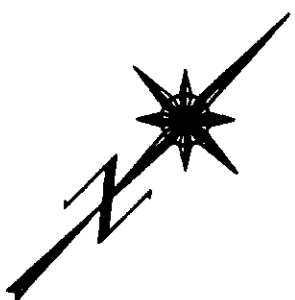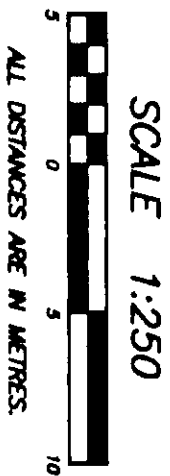

DRAWING # 30377-12
FILE # 30377-12.12

DATE : AUGUST 27, 2003



[Signature]

LEVEL 3
FLOOR PLAN

STRATA PLAN BCS 522

SHEET 18 OF 54 SHEETS

SCALE 1:250

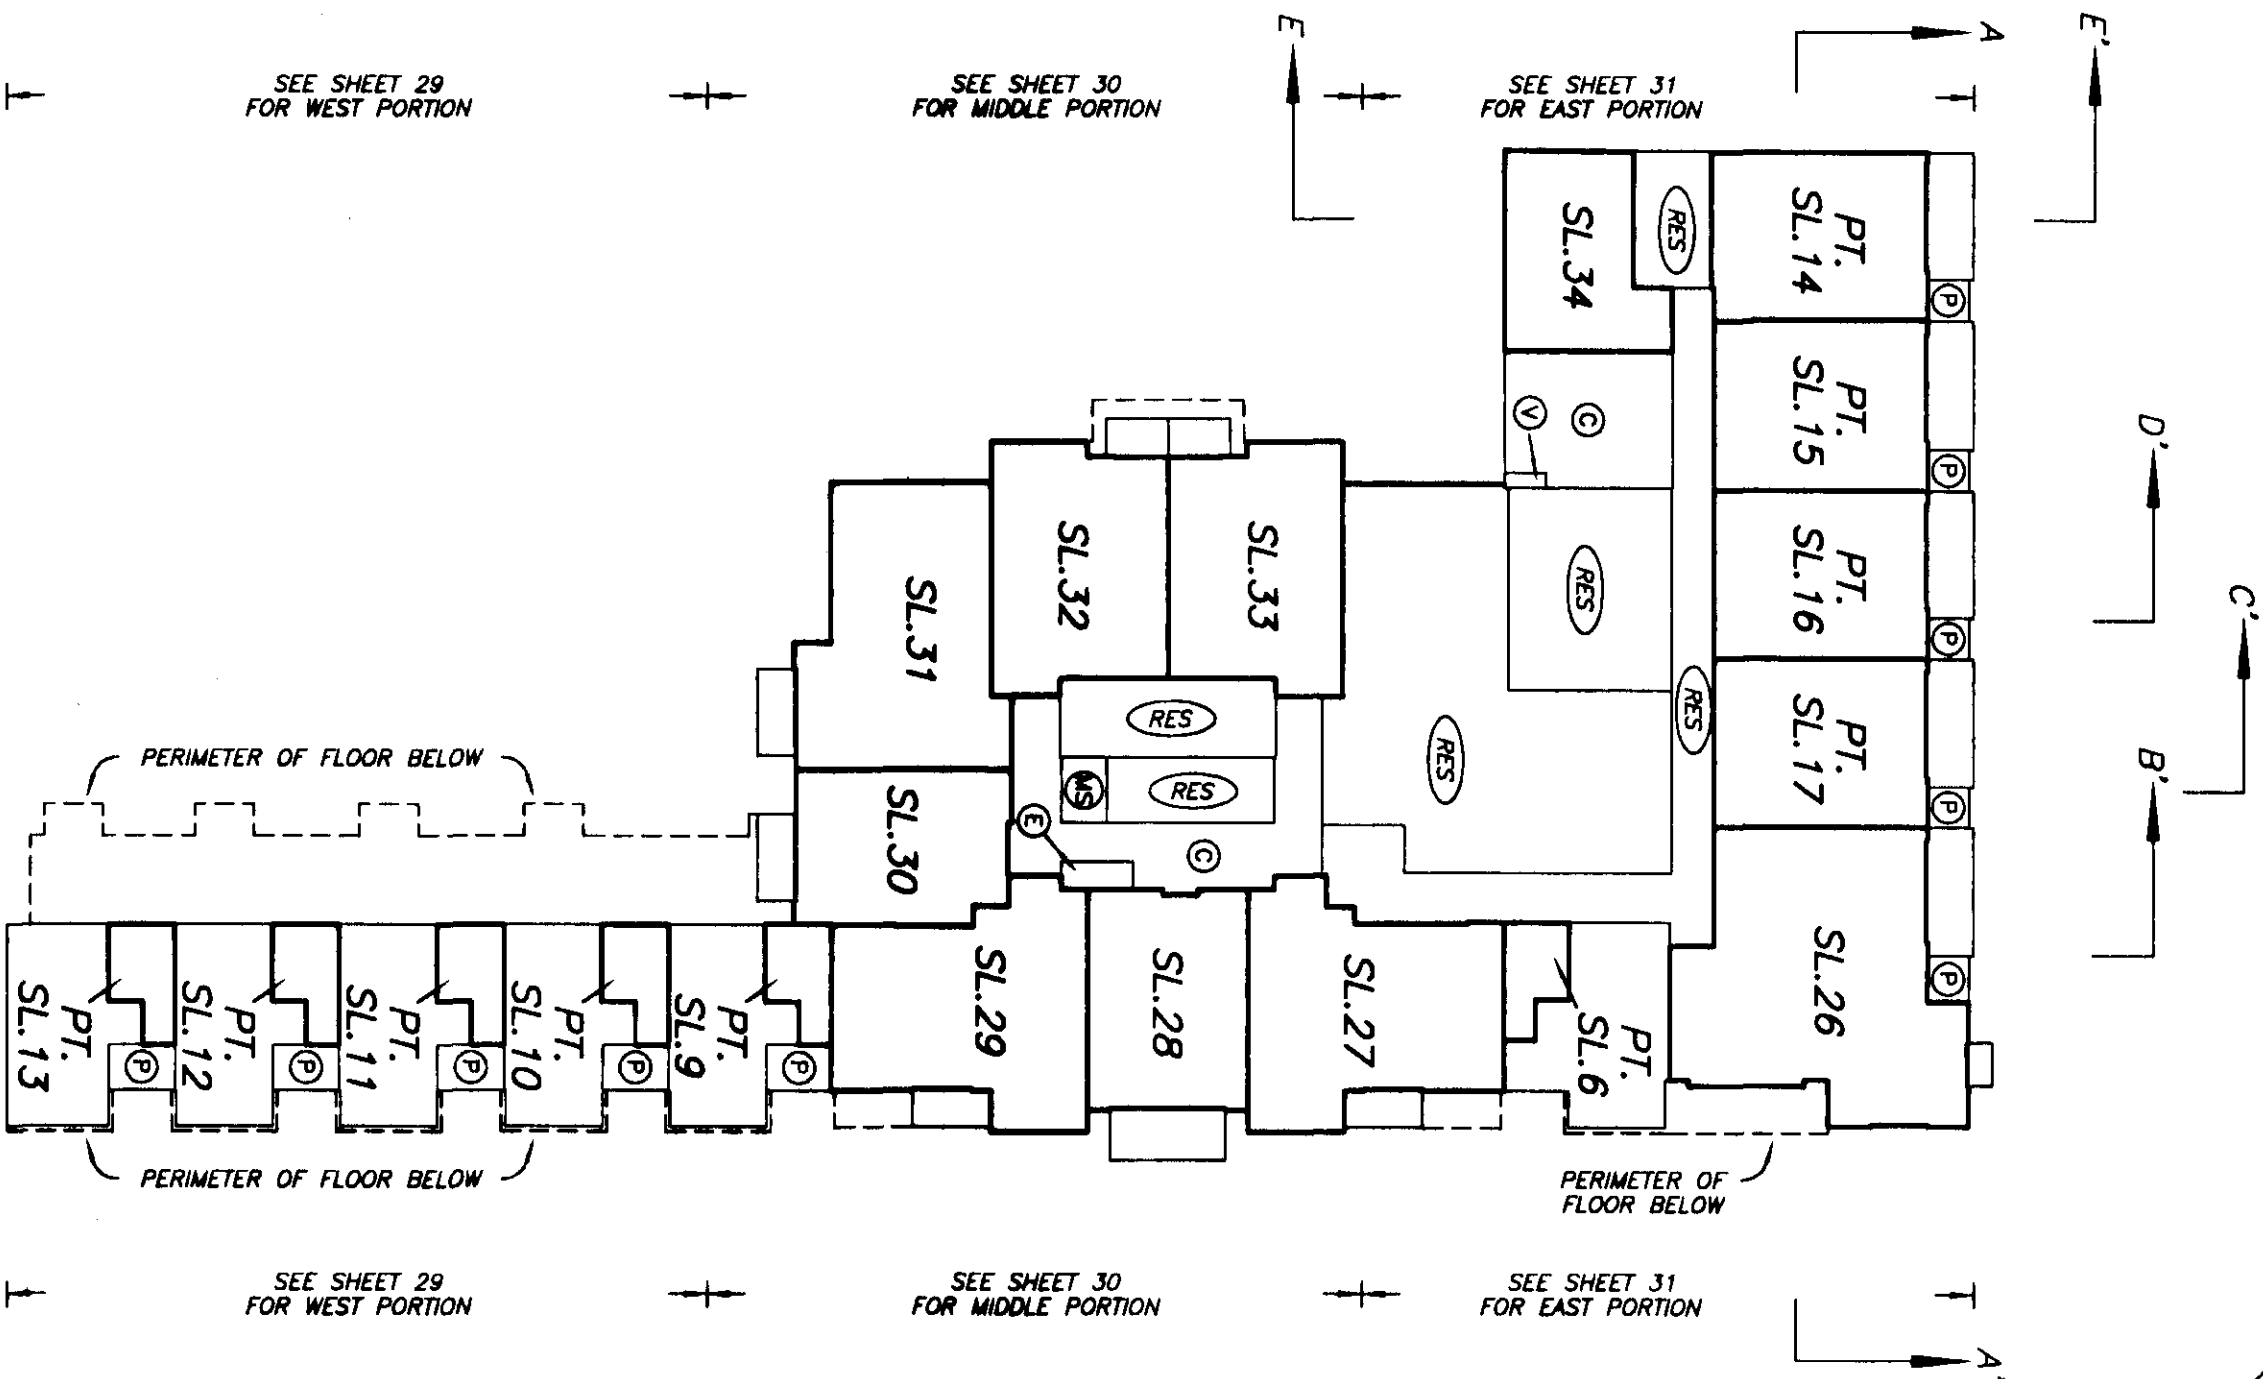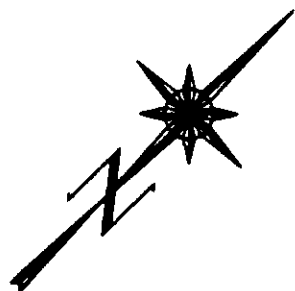

DRAWING # 30377-12
FILE # 30377-12_L3

DATE AUGUST 27, 2003




pub

LEVEL 4
FLOOR PLAN

STRATA PLAN BCS 522

SHEET 19 OF 54 SHEETS

SCALE 1:250

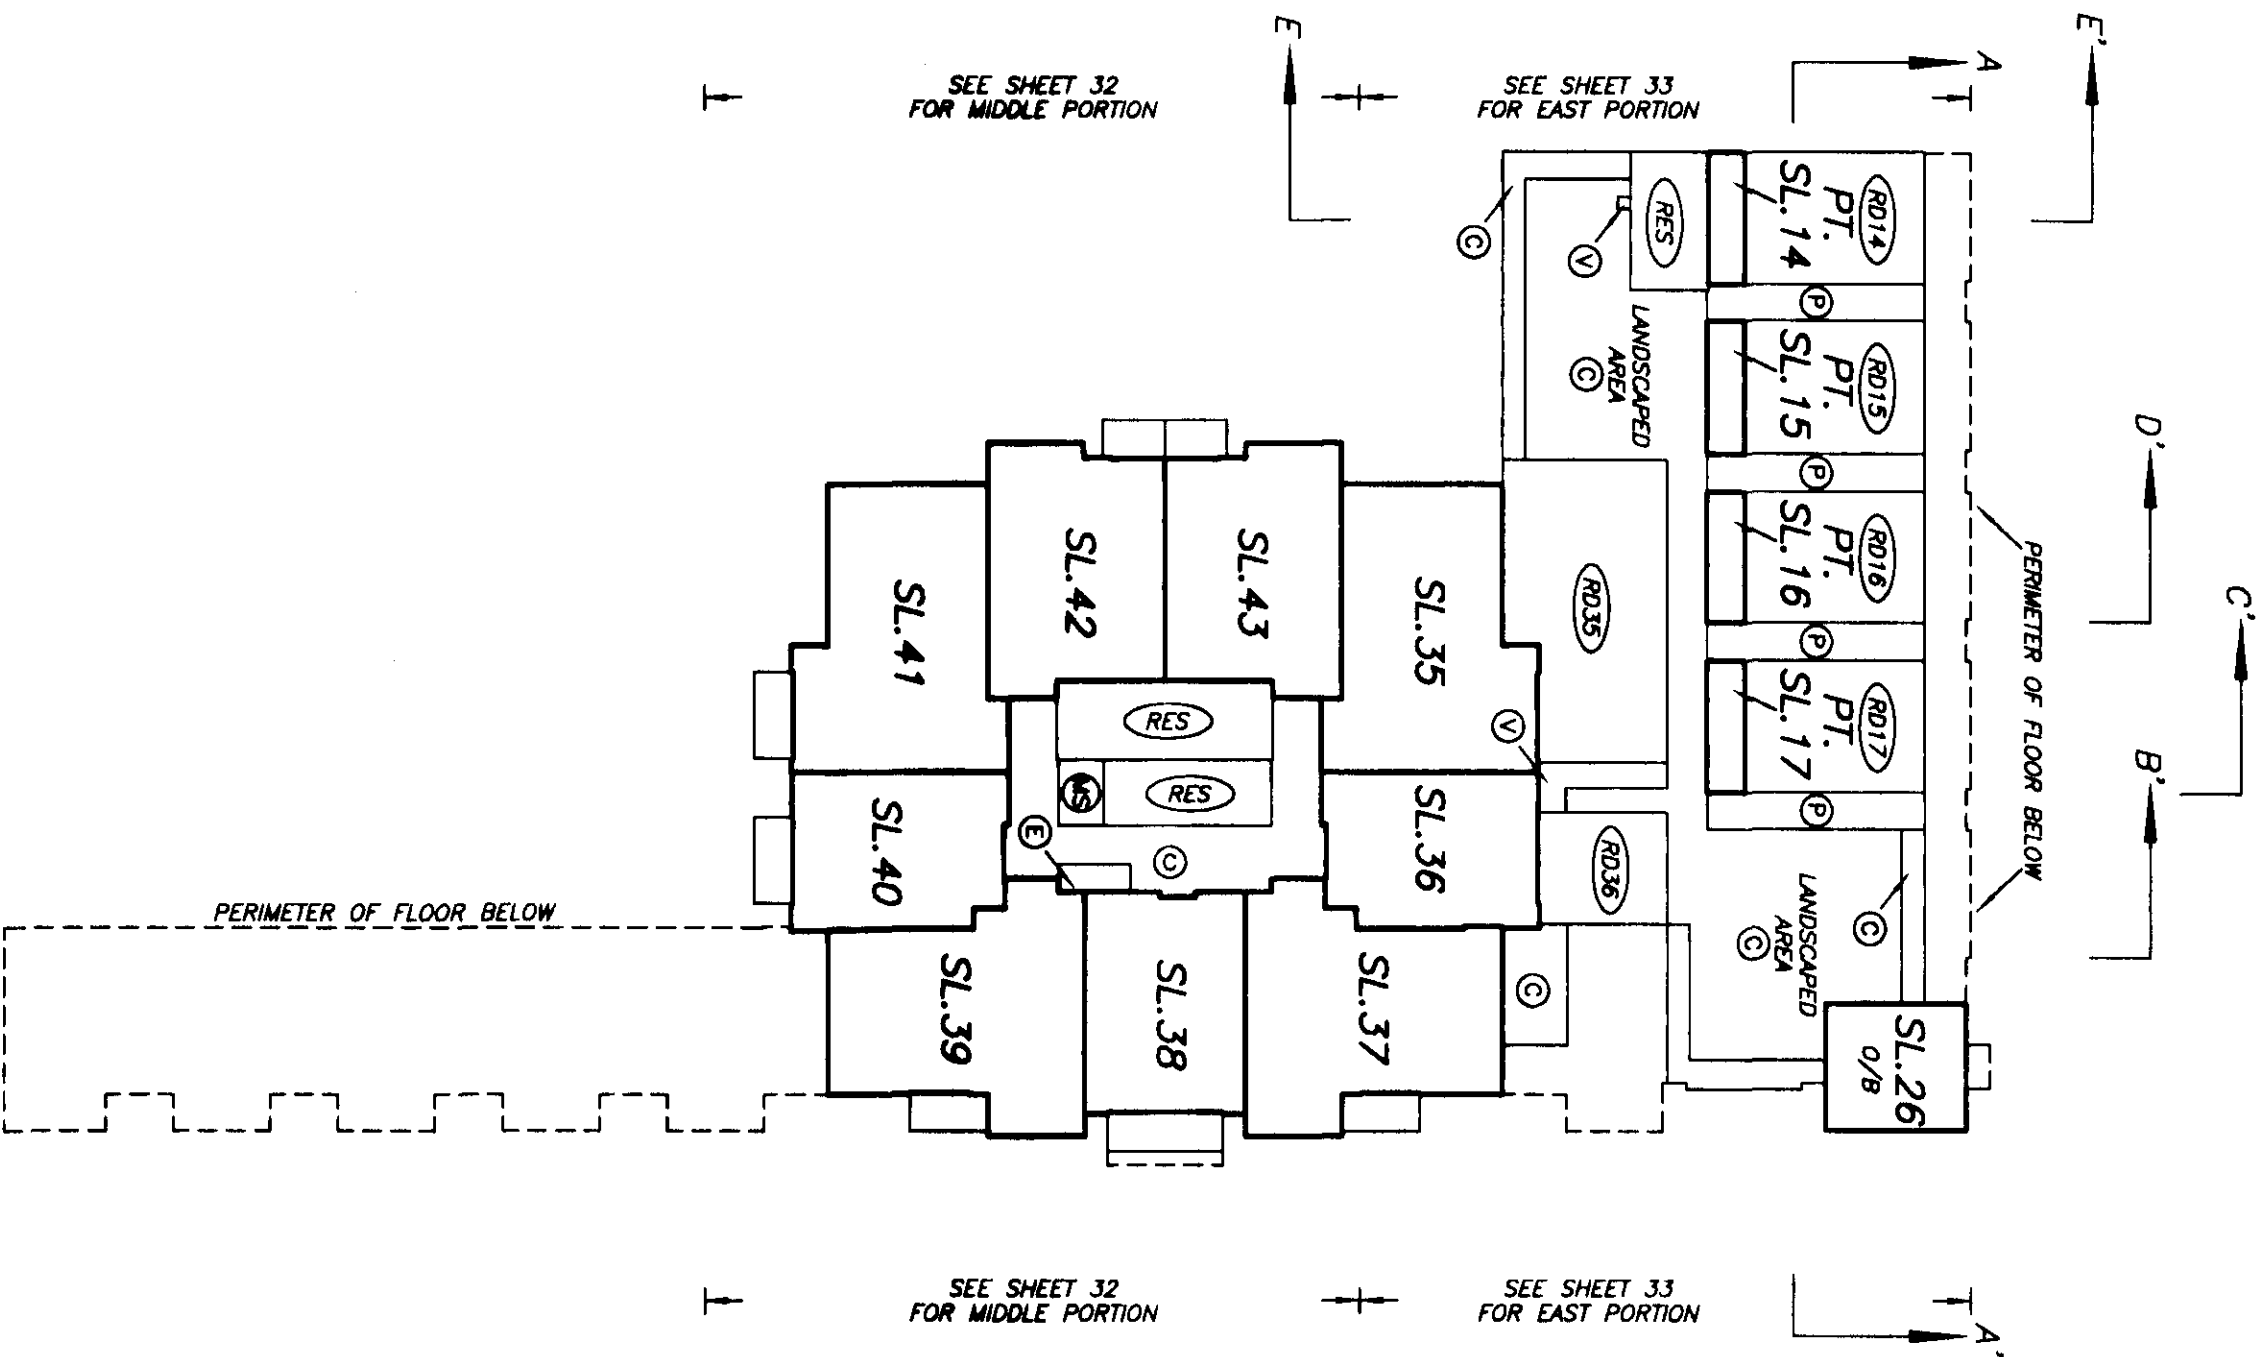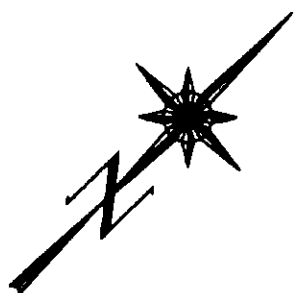 

DRAWING # 30377-12
FILE # 30377-12.L4


DATE: AUGUST 27, 2003
gwb

MAIN LEVEL AND
PARKING LEVEL P1
FLOOR PLAN
WEST PORTION


SCALE 1:125



ALL DISTANCES ARE IN METRES.


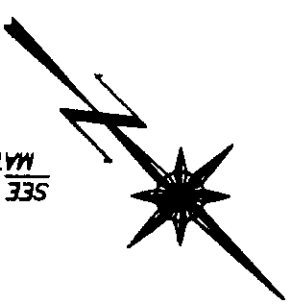


SEE SHEET 21
MATCH LINE

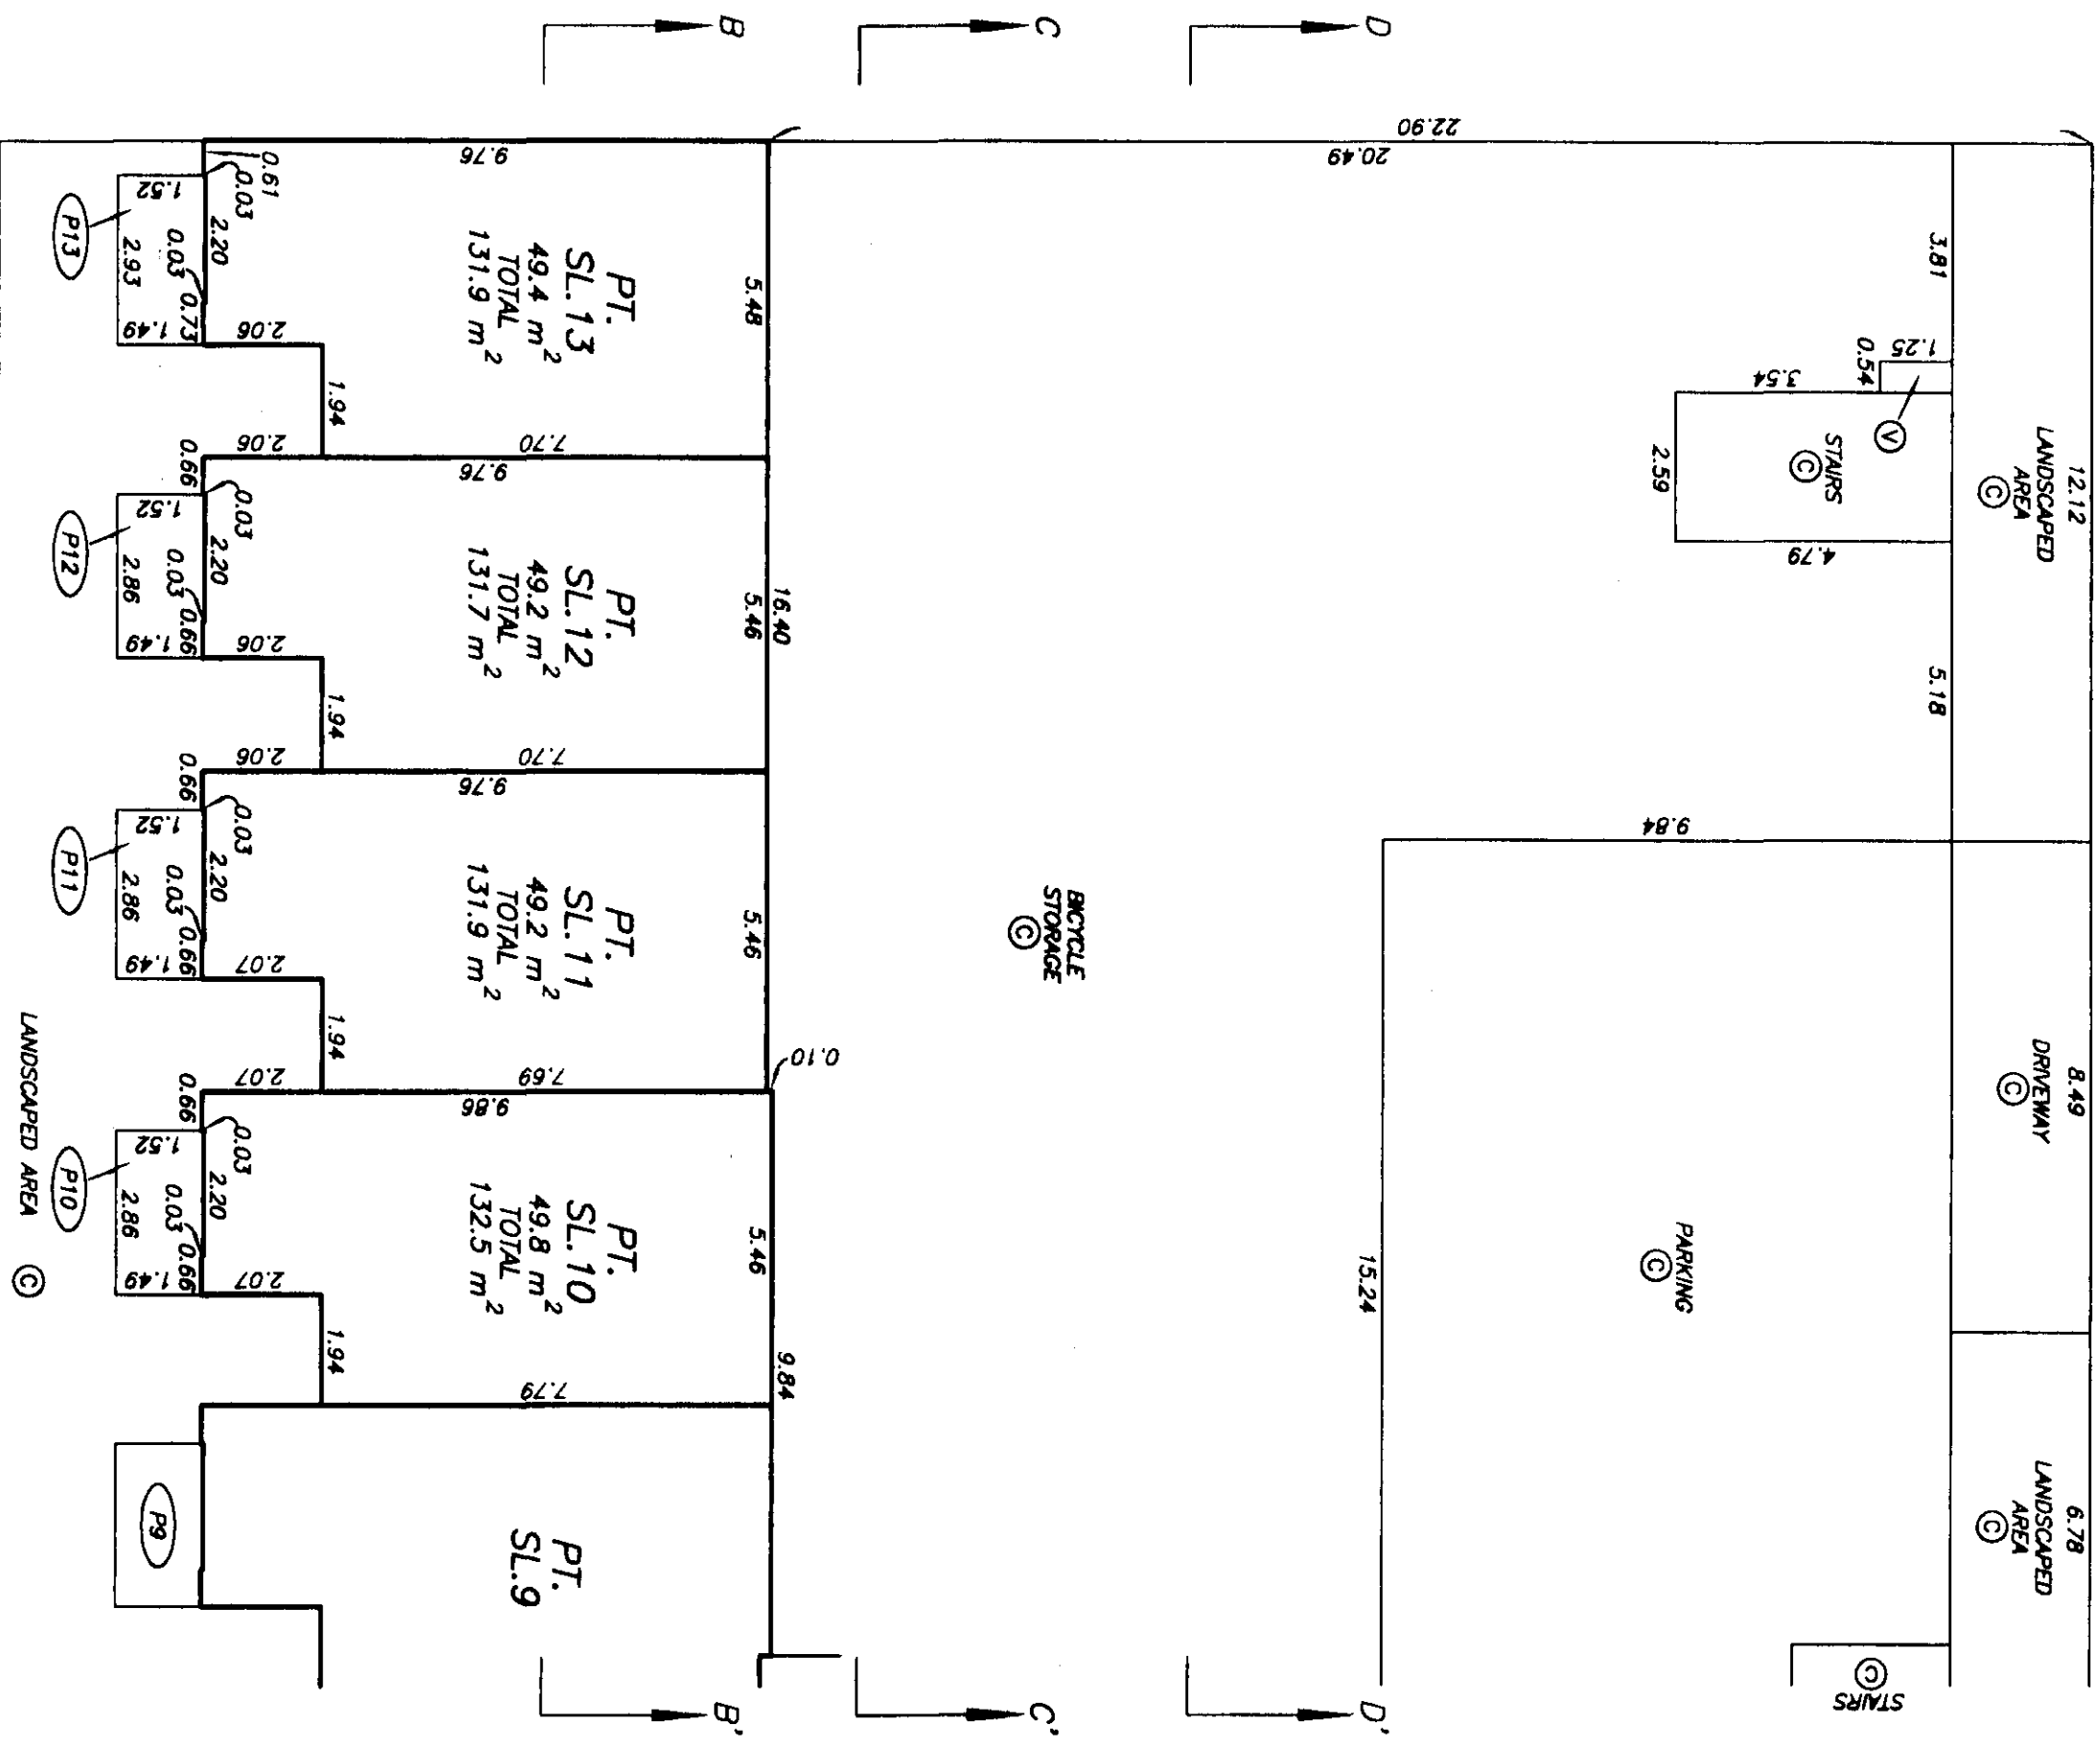


MAIN LEVEL AND
PARKING LEVEL P1
FLOOR PLAN
MIDDLE PORTION

STRATA PLAN BCS 52.2

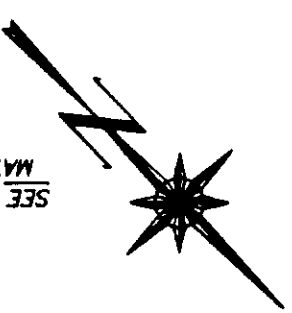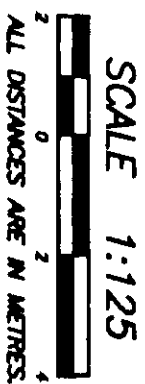

SEE SHEET 20
MATCH LINE

SEE SHEET 22
MATCH LINE

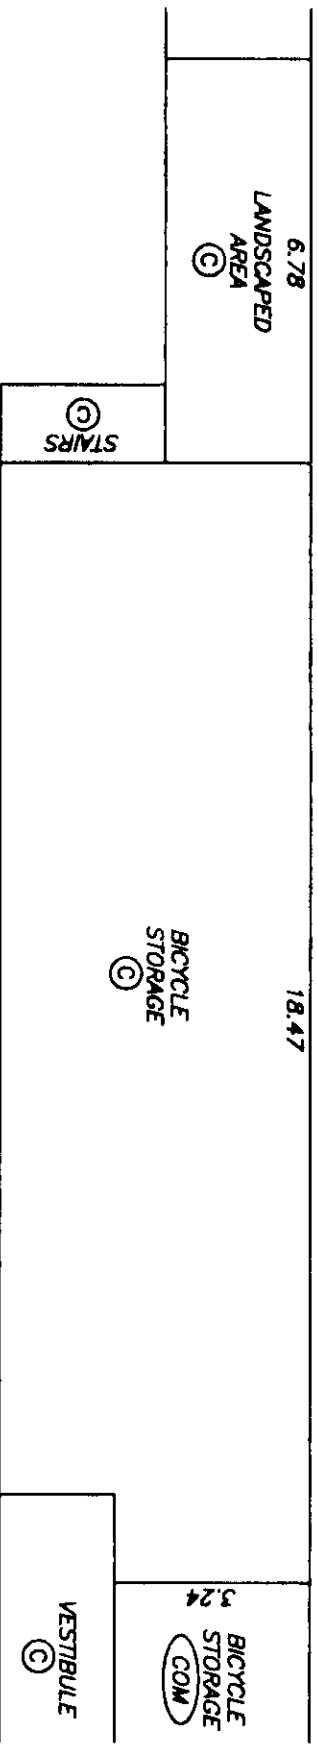

SEE SHEET 20
MATCH LINE

SEE SHEET 22
MATCH LINE


DATE : AUGUST 27, 2003.

gaw



MAIN LEVEL AND
PARKING LEVEL P1
FLOOR PLAN
EAST PORTION

STRATA PLAN BCS 522

SCALE 1:125
ALL DISTANCES ARE IN METRES

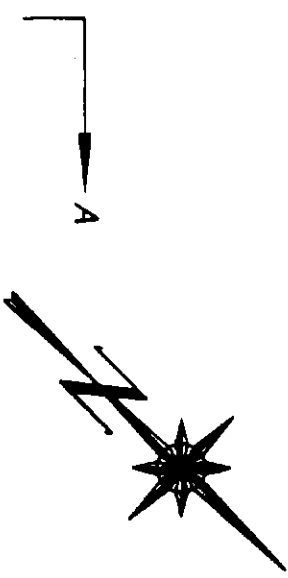

MATCH LINE
SEE SHEET 21

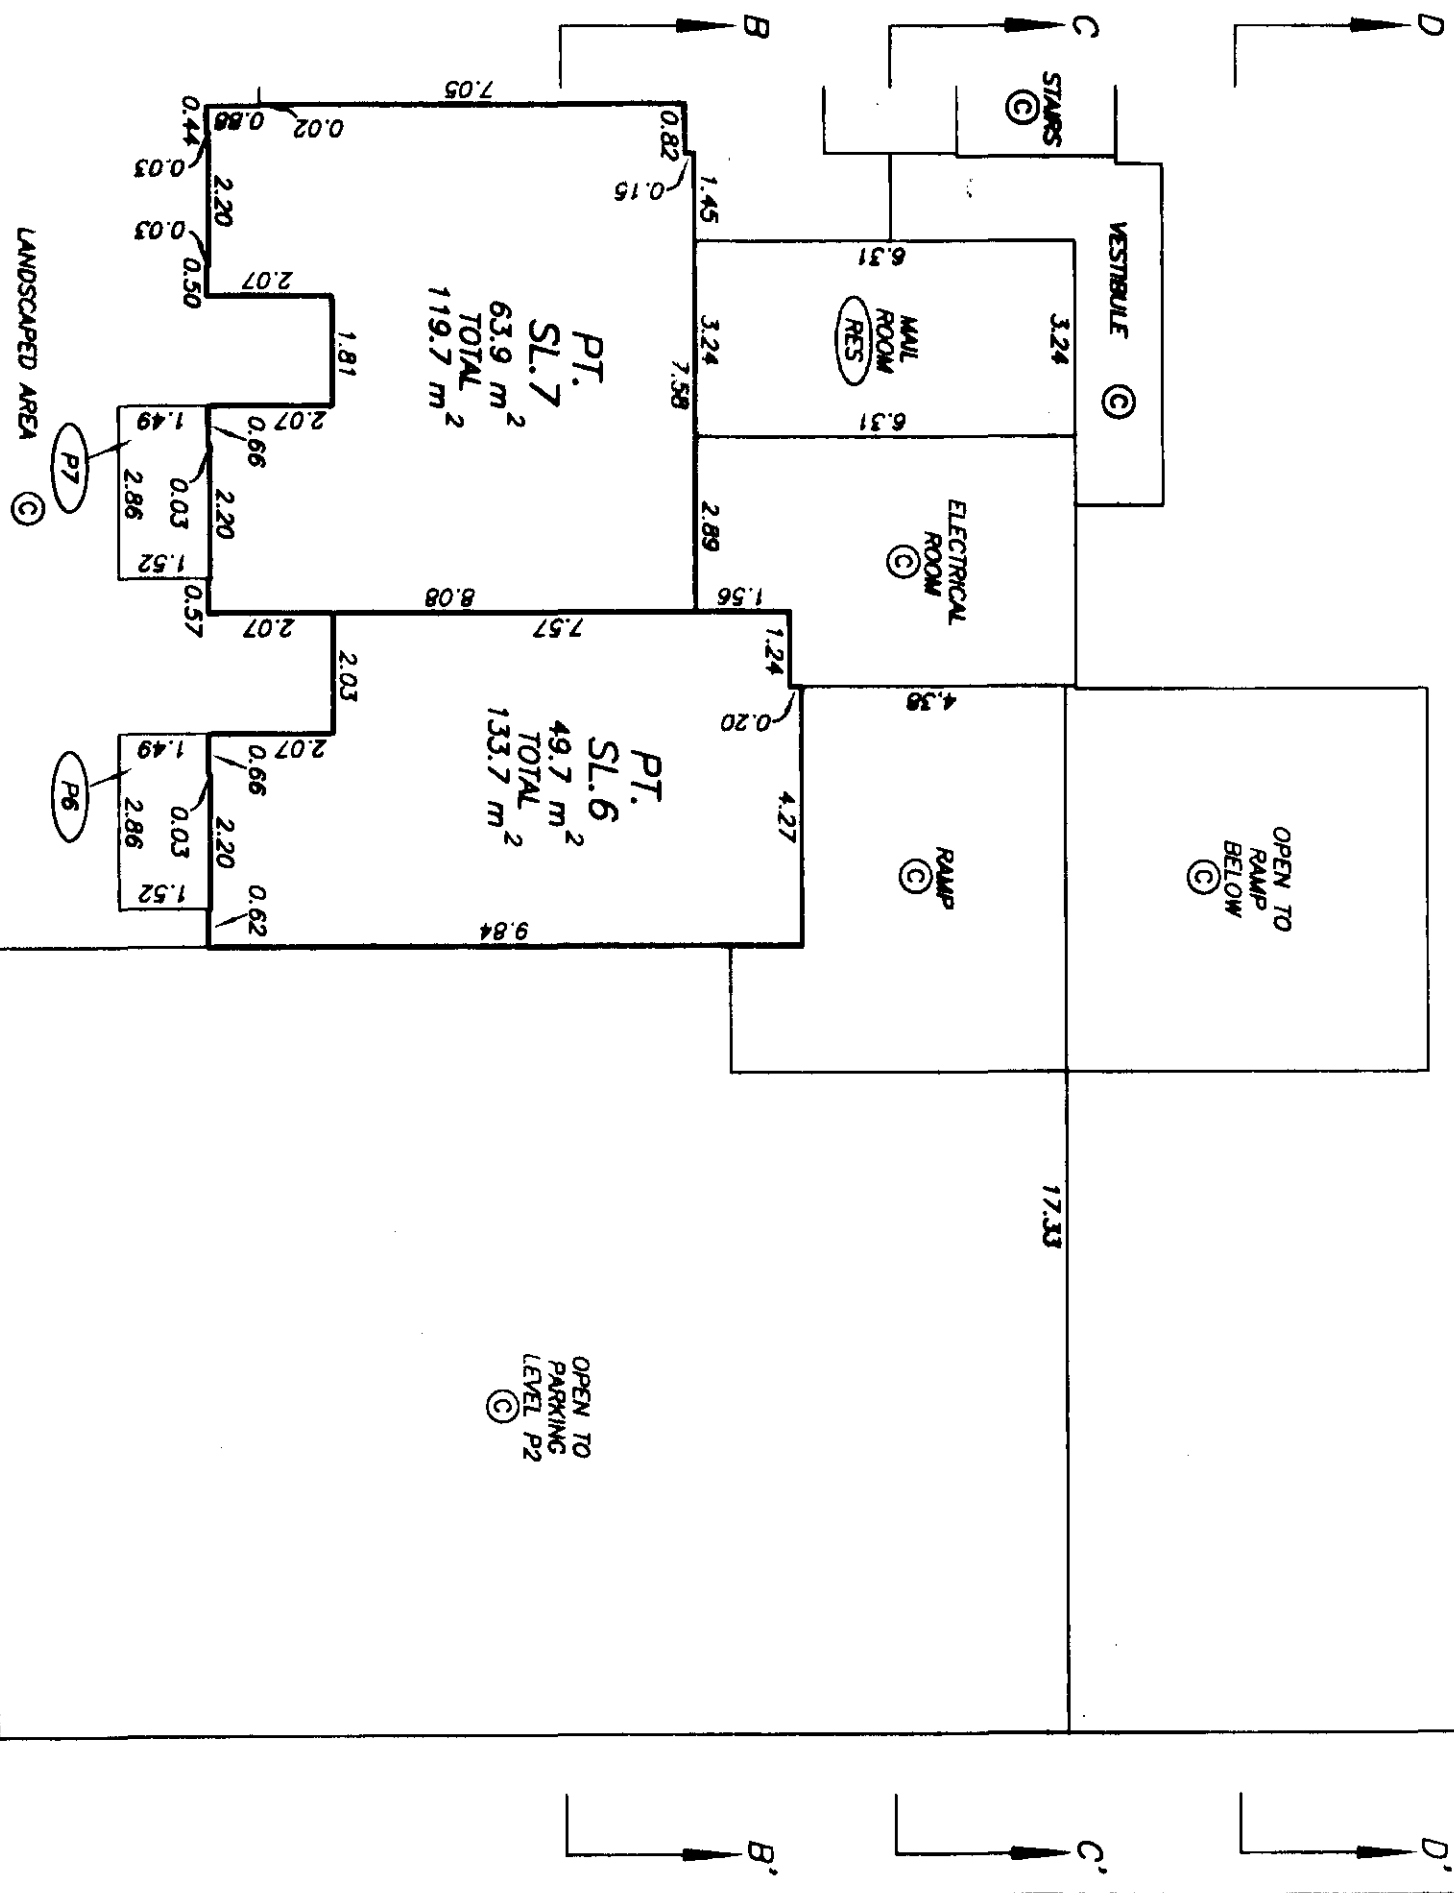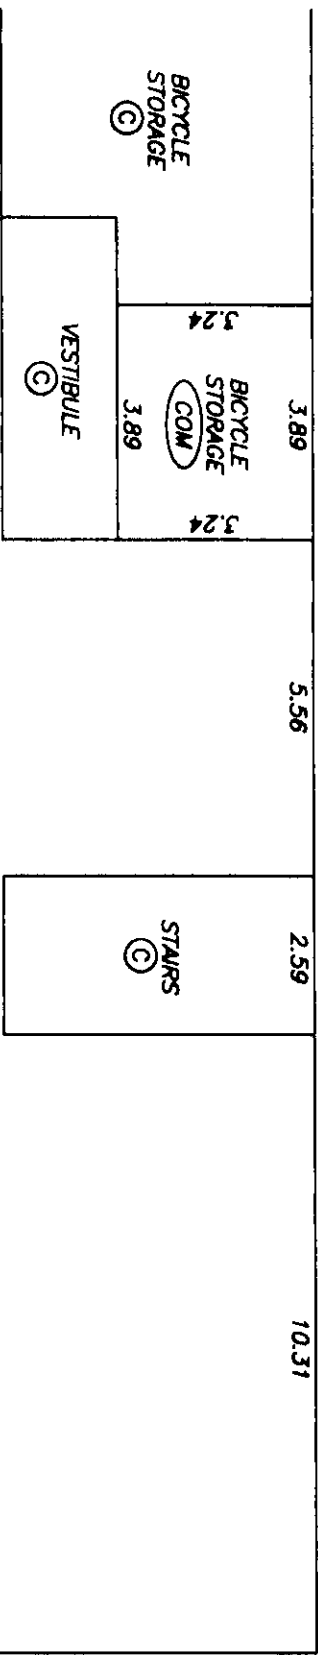

MATCH LINE
SEE SHEET 21



08/08/2003 10:37:12
FILE 1 30377-12.P1.DWG

DATE : AUGUST 27, 2003




UPPER MAIN LEVEL
FLOOR PLAN
WEST PORTION

STRATA PLAN BCS 522

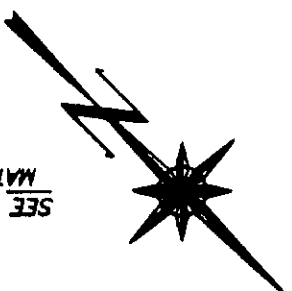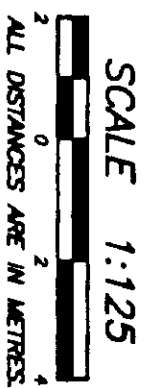

SEE SHEET 24
MATCH LINE

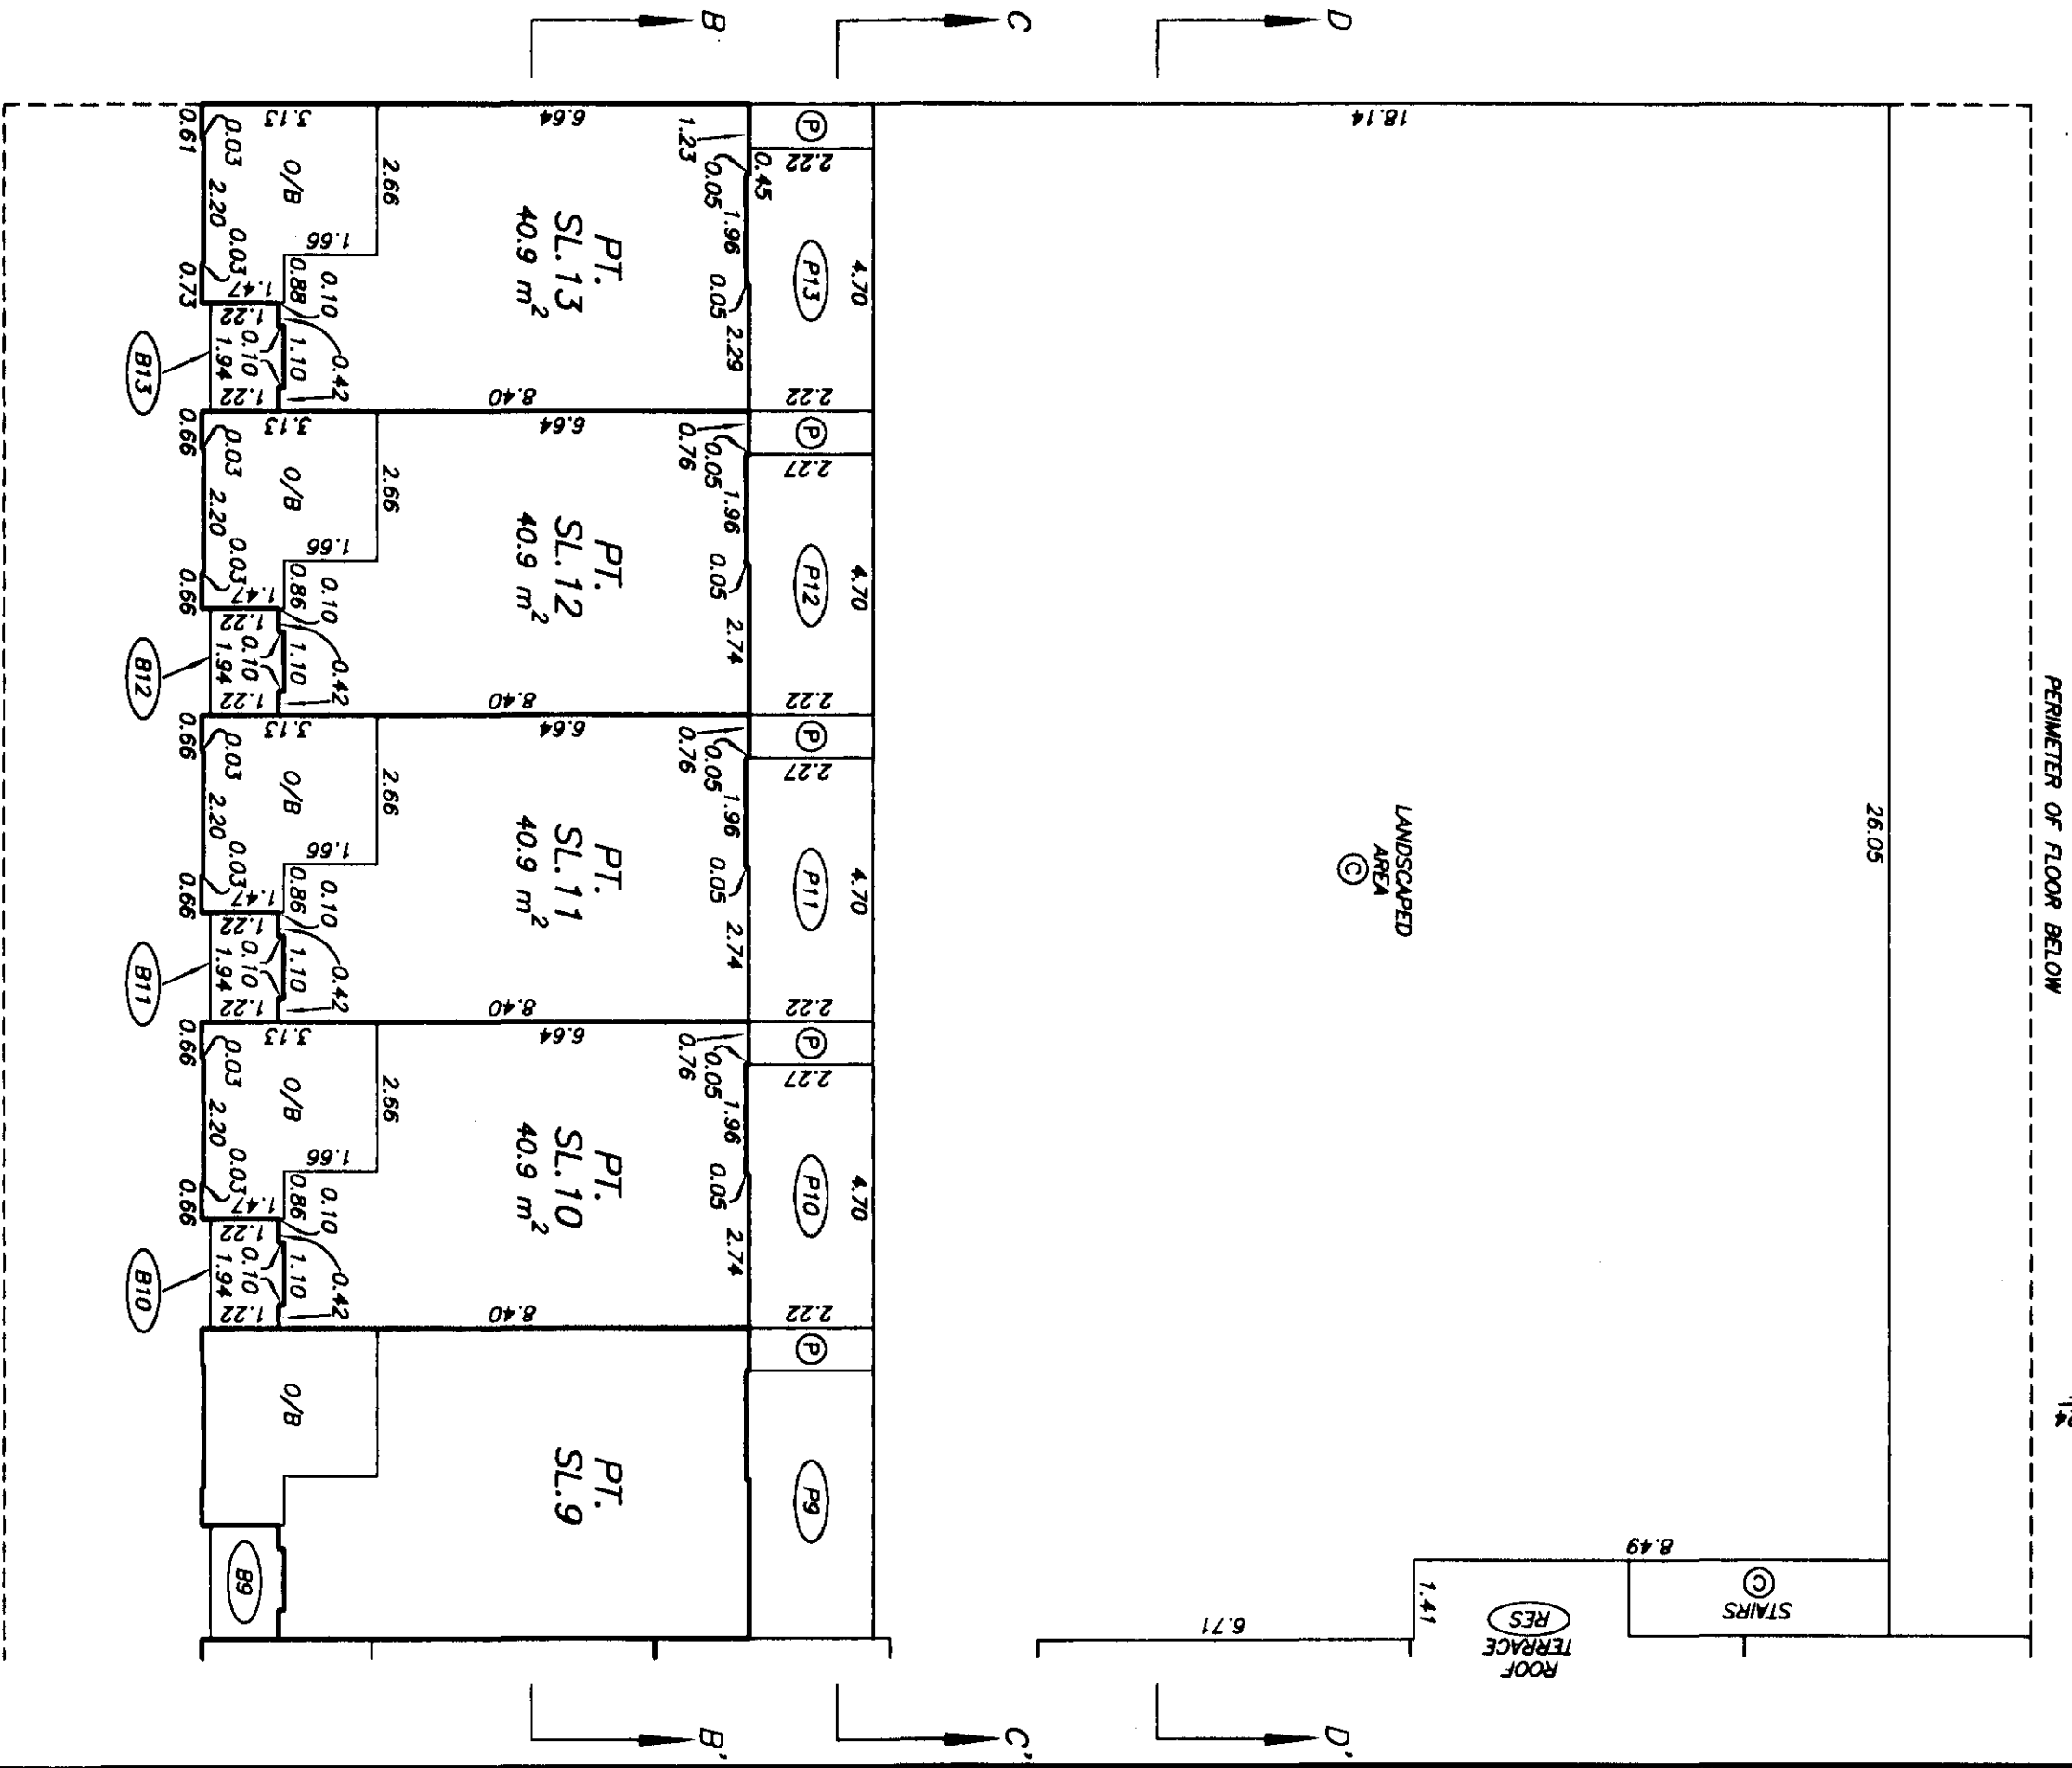


SEE SHEET 24
MATCH LINE

DATE : AUGUST 27, 2003

Quid


UPPER MAIN LEVEL
FLOOR PLAN
MIDDLE PORTION

STRATA PLAN BCS 522

 

MATCH LINE
SEE SHEET 23

MATCH LINE
SEE SHEET 25

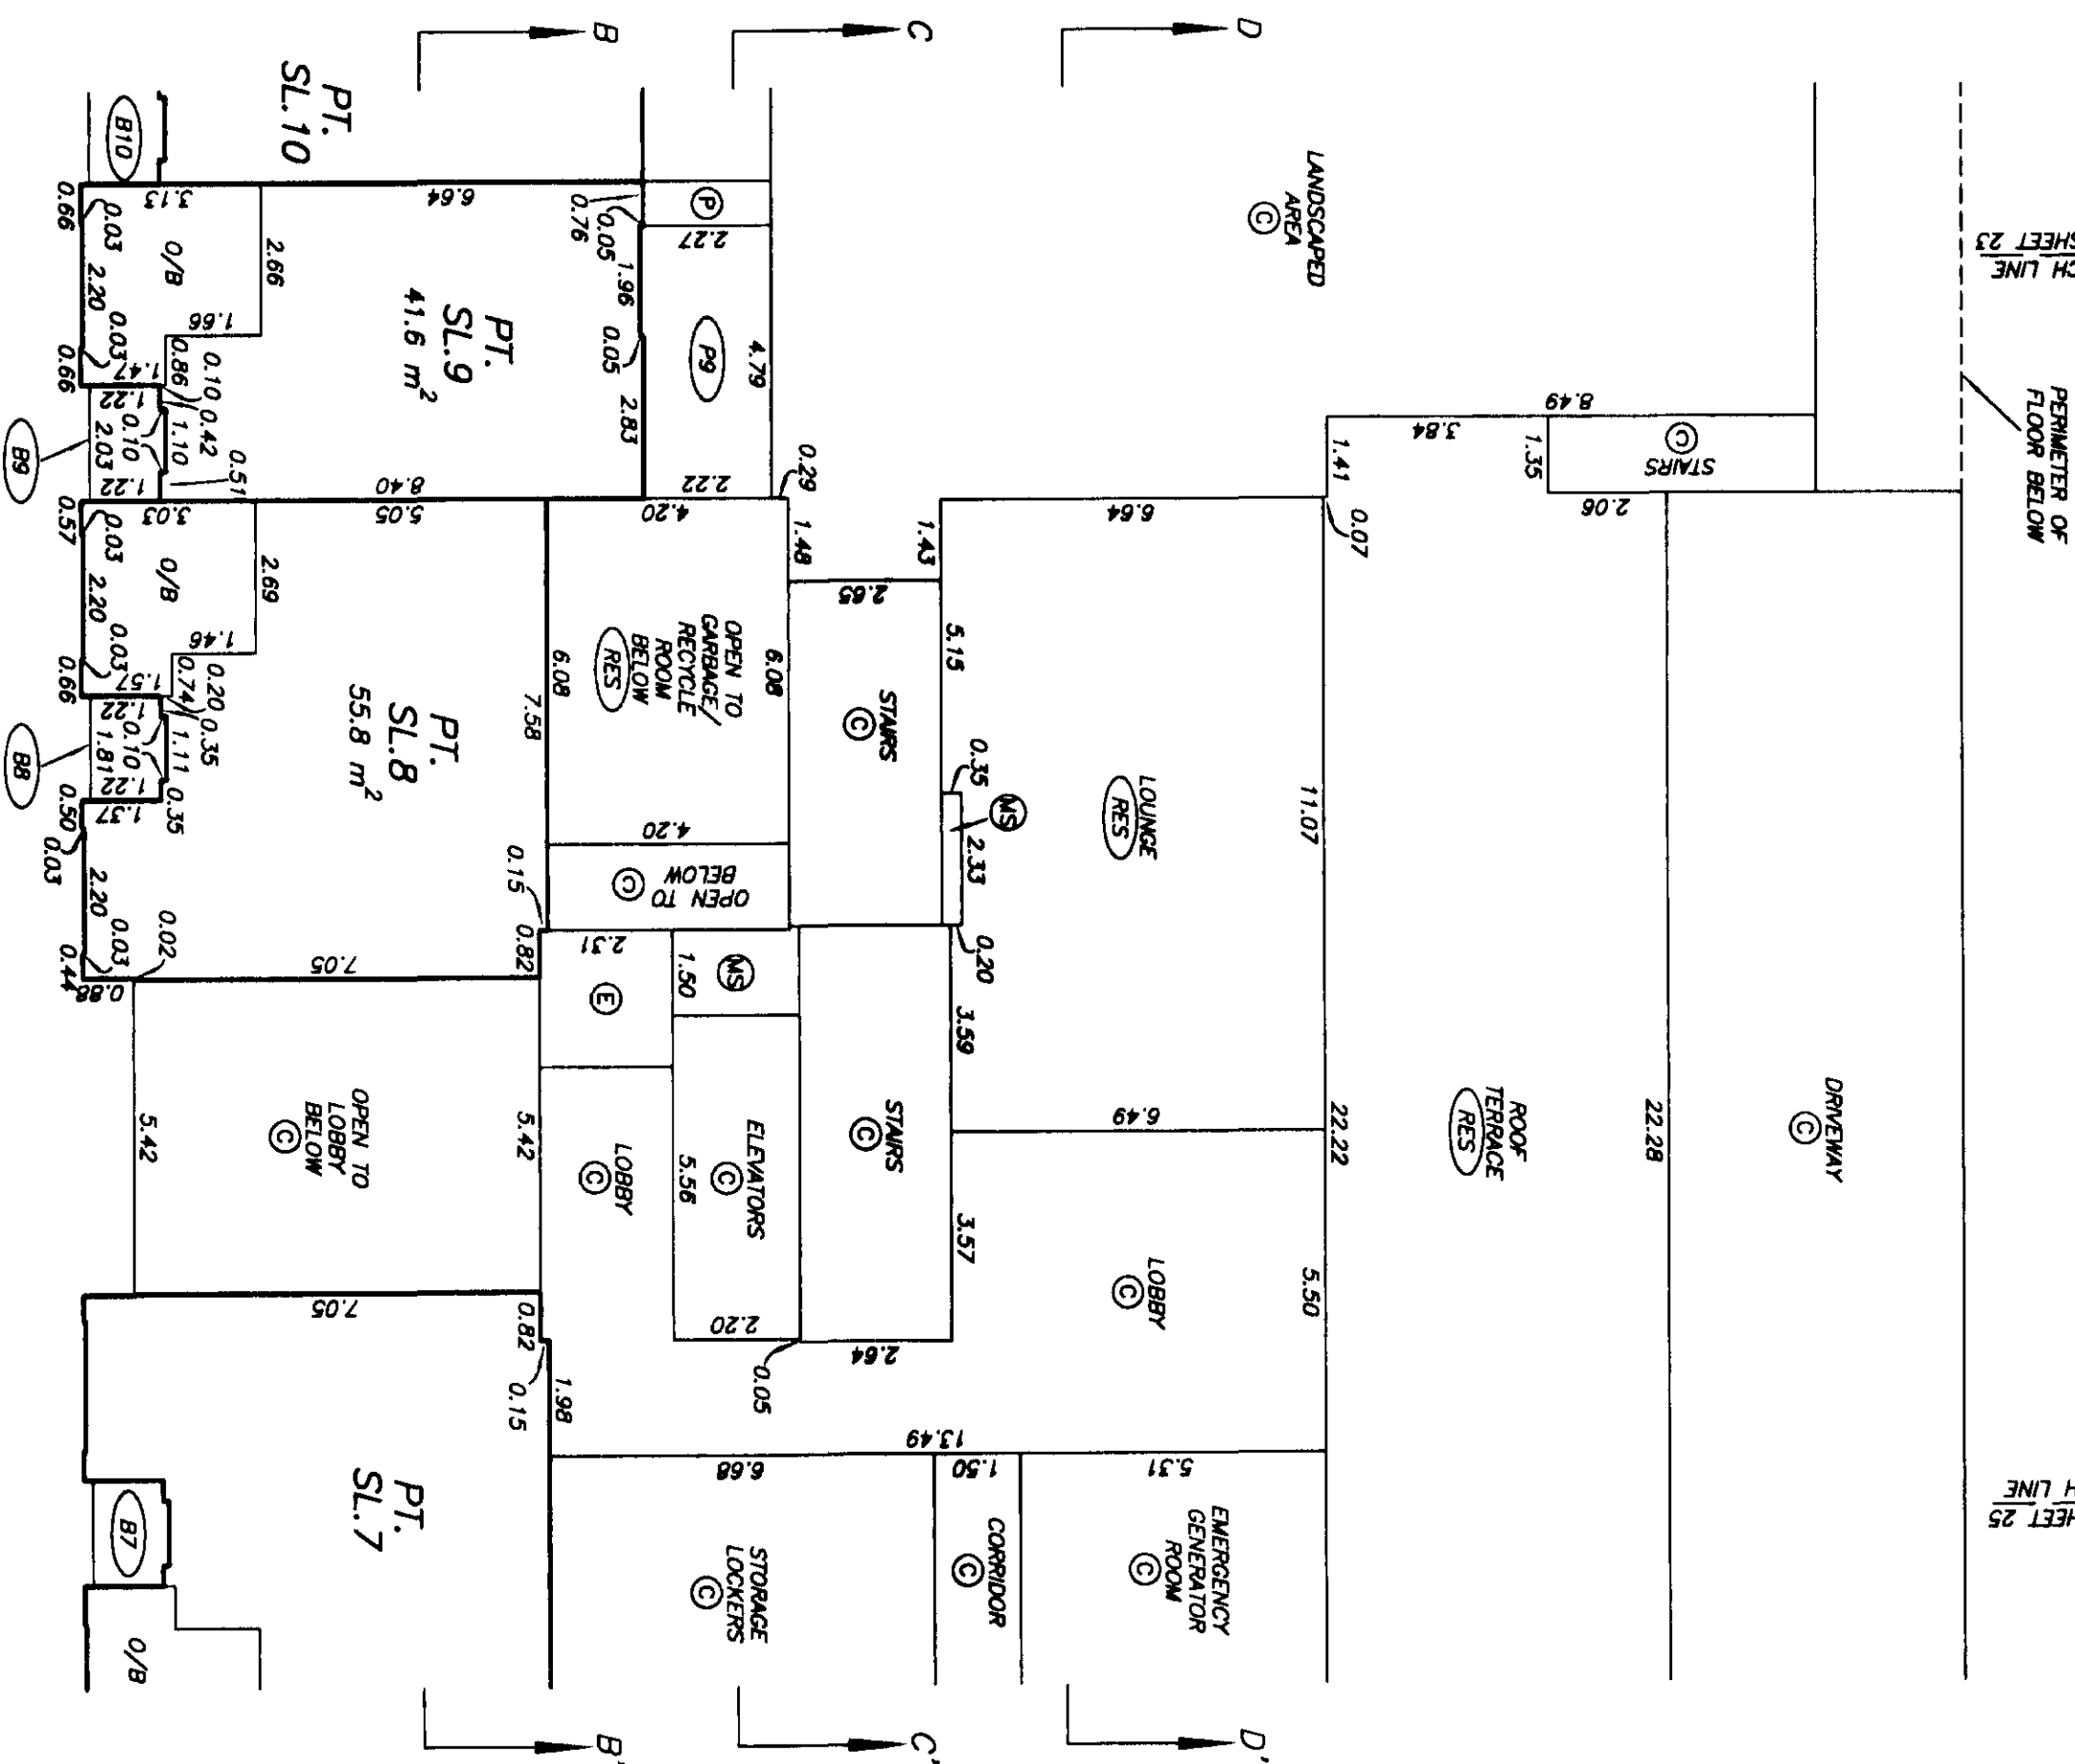

MATCH LINE
SEE SHEET 23

MATCH LINE
SEE SHEET 25

DATE : AUGUST 27, 2003.

DRAWING # 30377-12
FILE # 30377-12_um.dwt



UPPER MAIN LEVEL
FLOOR PLAN
EAST PORTION

STRATA PLAN BCS 522

SCALE 1:125



MATCH LINE
SEE SHEET 24

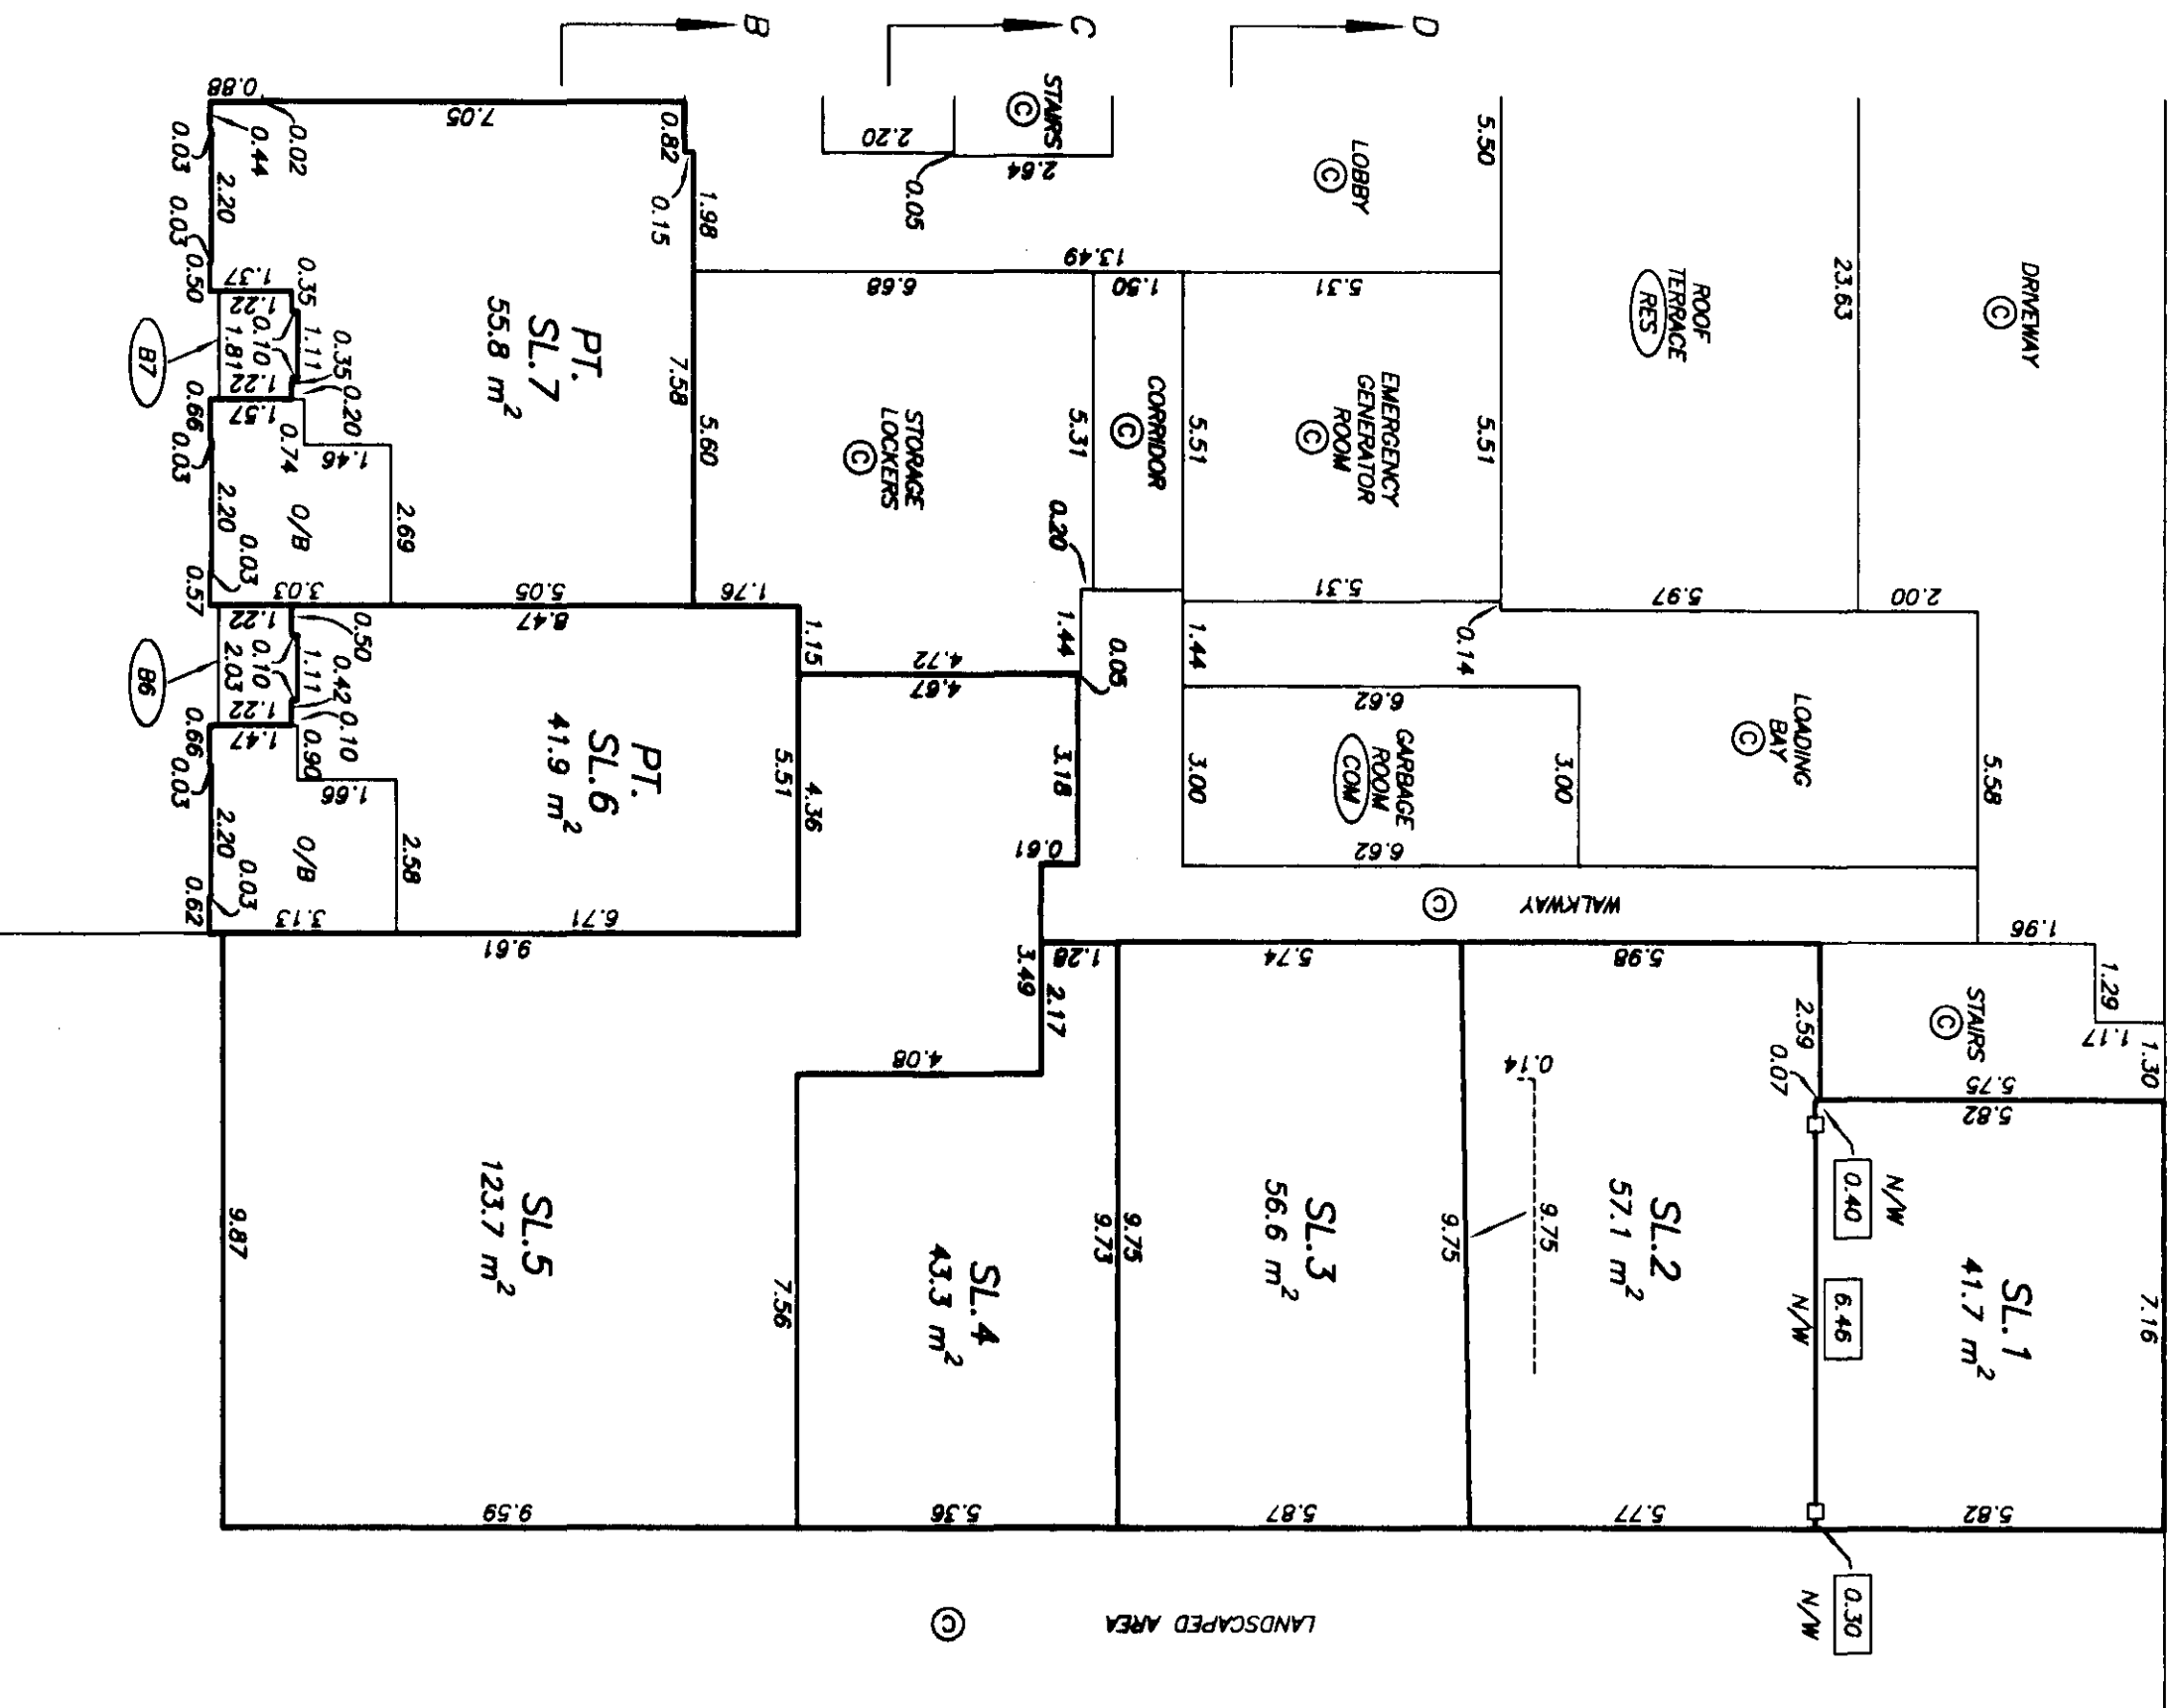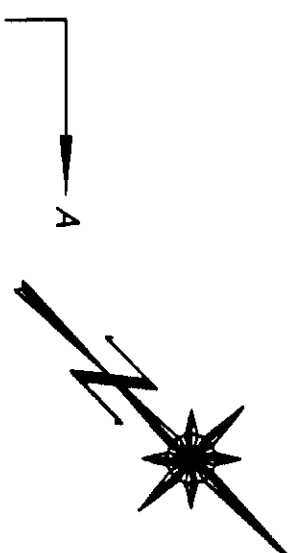

PERIMETER OF FLOOR BELOW
MATCH LINE
SEE SHEET 24




DATE: AUGUST 27, 2003

DRAWING # 30377-12
FILE # 30377-12_Um.dwg


LEVEL 2
FLOOR PLAN
WEST PORTION

SCALE 1:125
ALL DISTANCES ARE IN METRES.

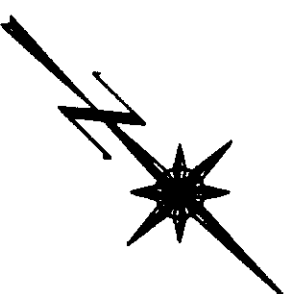

SEE SHEET 27
MATCH LINE

PERIMETER OF FLOOR BELOW

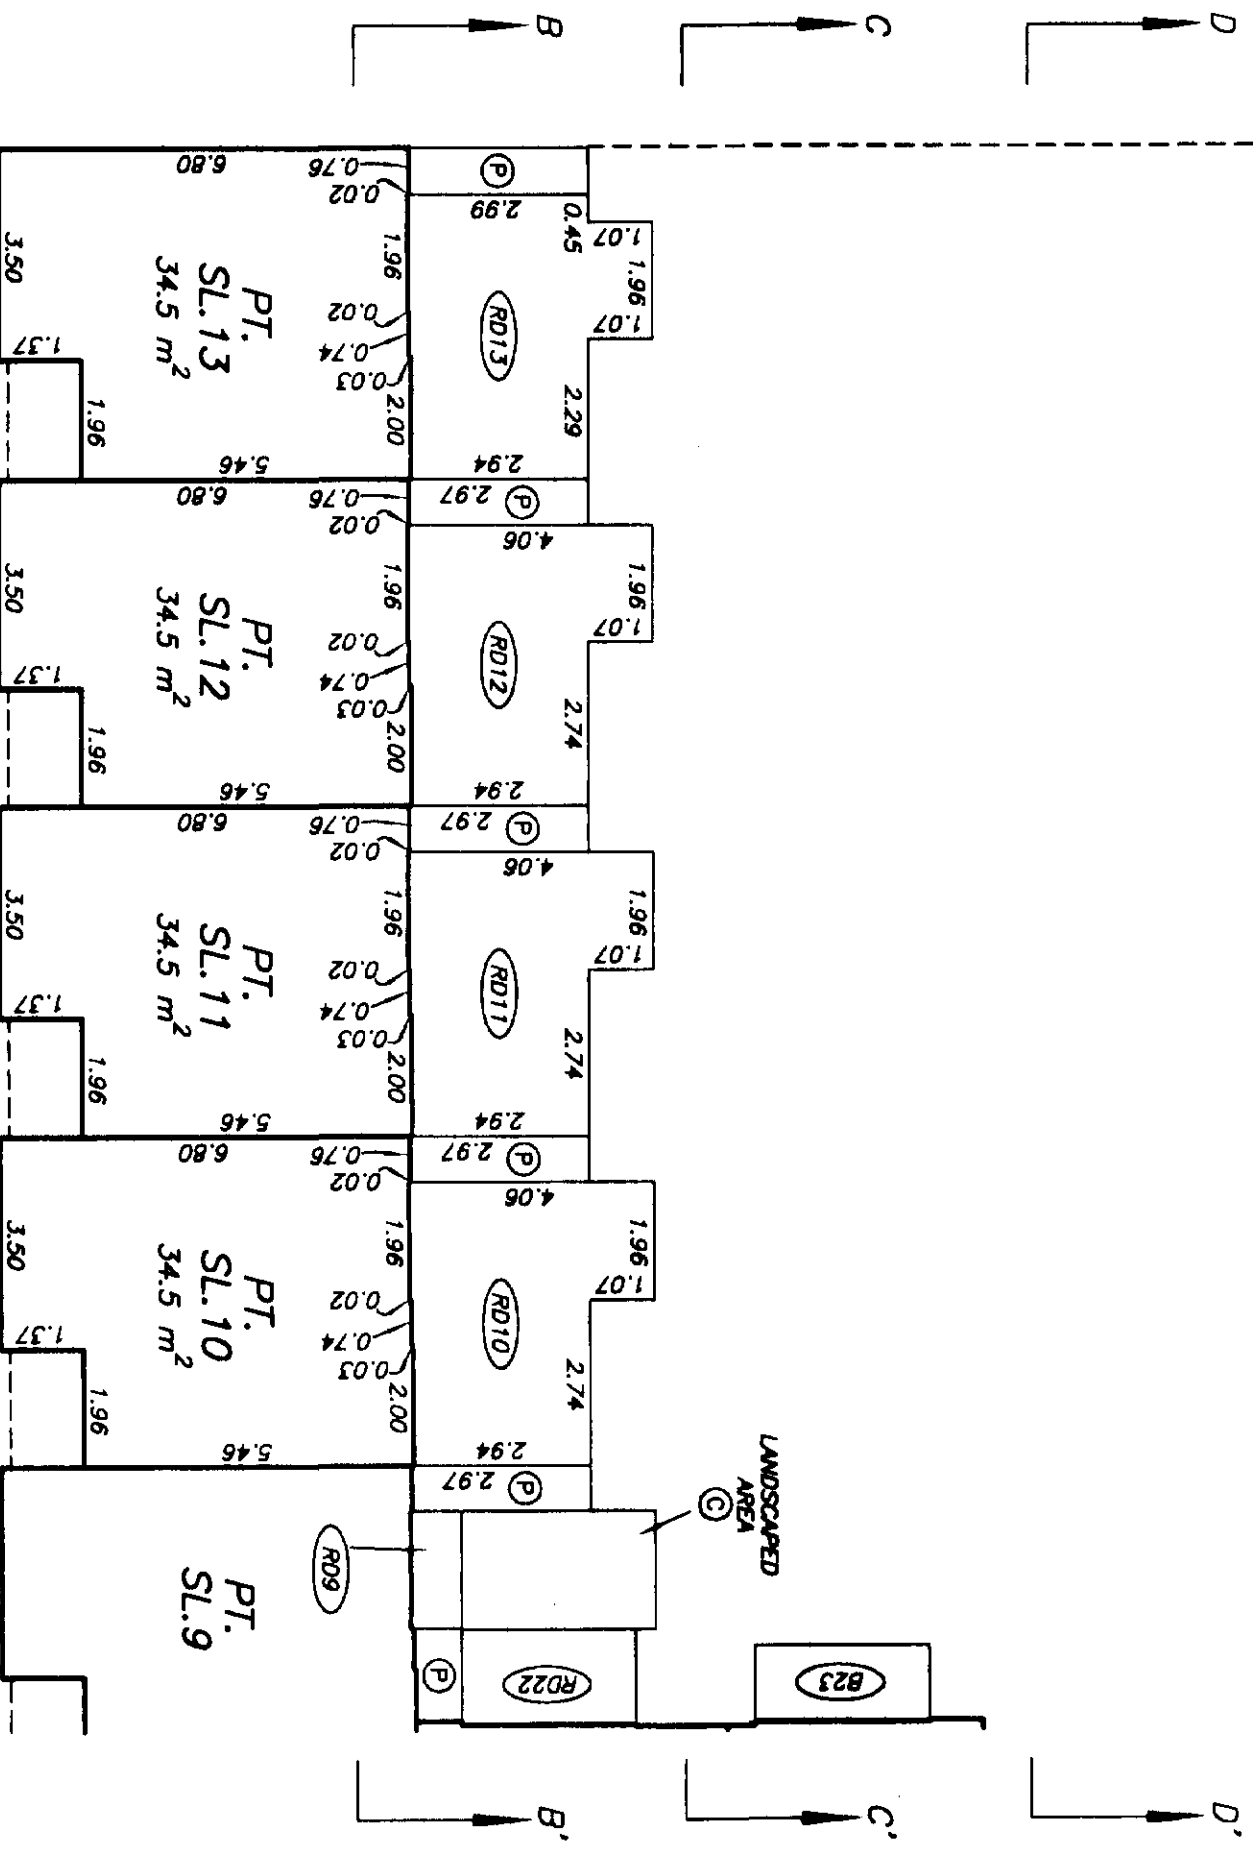

SEE SHEET 27
MATCH LINE


DATE : AUGUST 27, 2003

LEVEL 2
FLOOR PLAN
MIDDLE PORTION

SCALE 1:125




ALL DISTANCES ARE IN METRES.

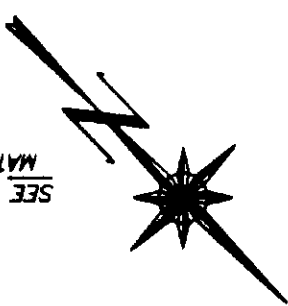

SEE SHEET 28
MATCH LINE

PERIMETER OF FLOOR BELOW

SEE SHEET 26
MATCH LINE

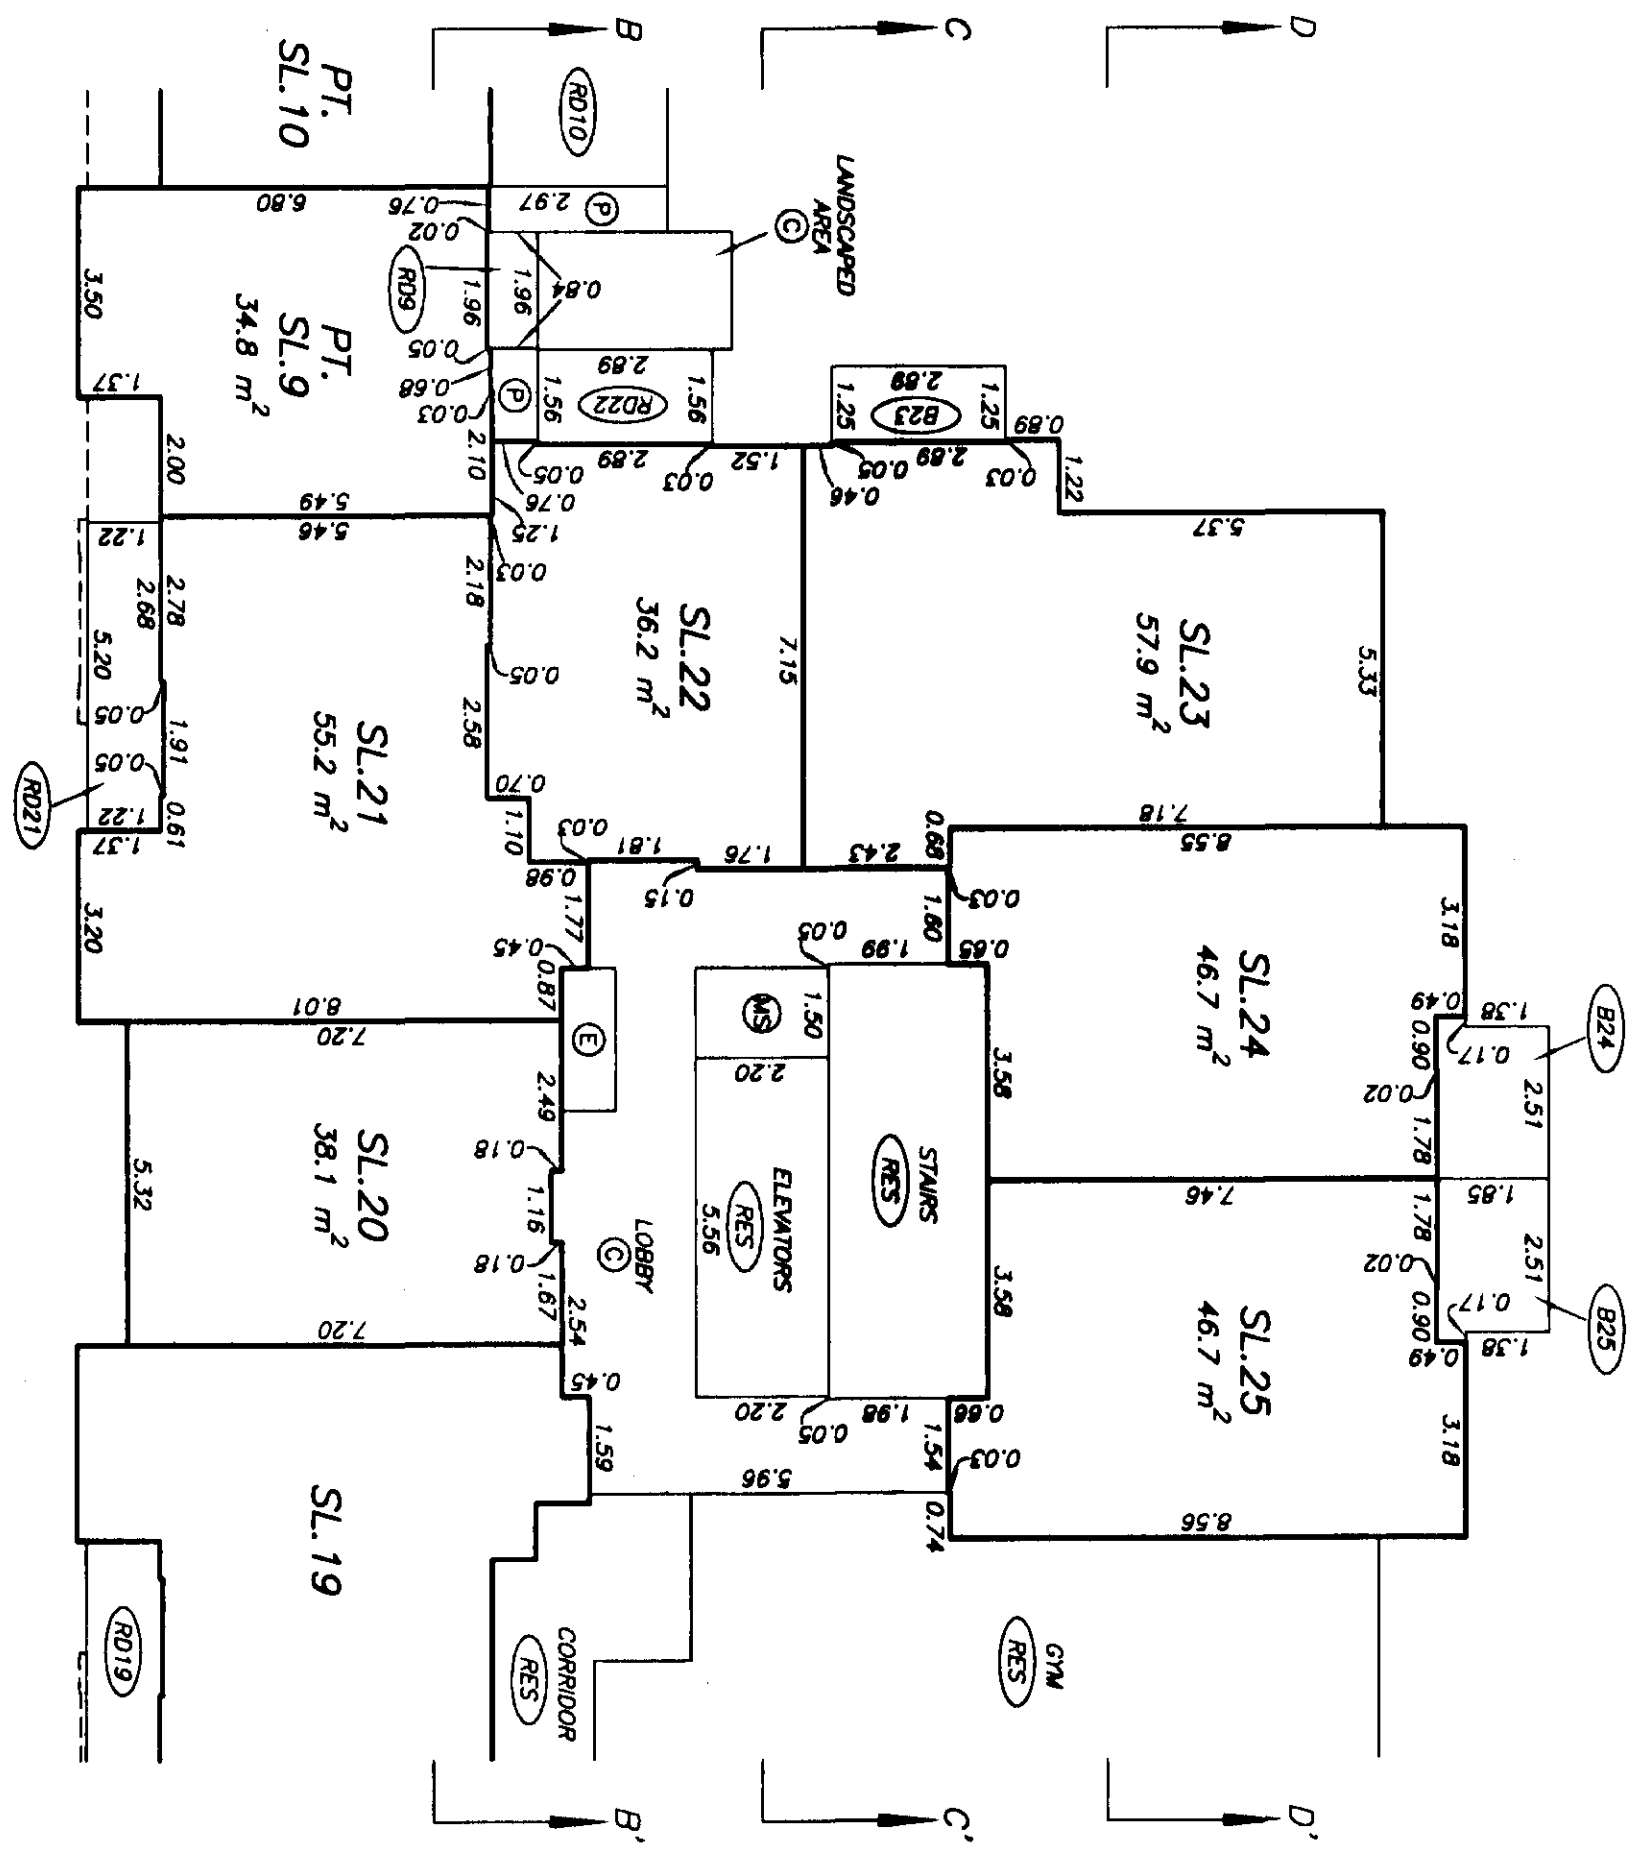

SEE SHEET 26
MATCH LINE

SEE SHEET 28
MATCH LINE

gwb



STRATA PLAN BCS 522

LEVEL 2
FLOOR PLAN
EAST PORTION

SCALE 1:125



ALL DISTANCES ARE IN METRES.

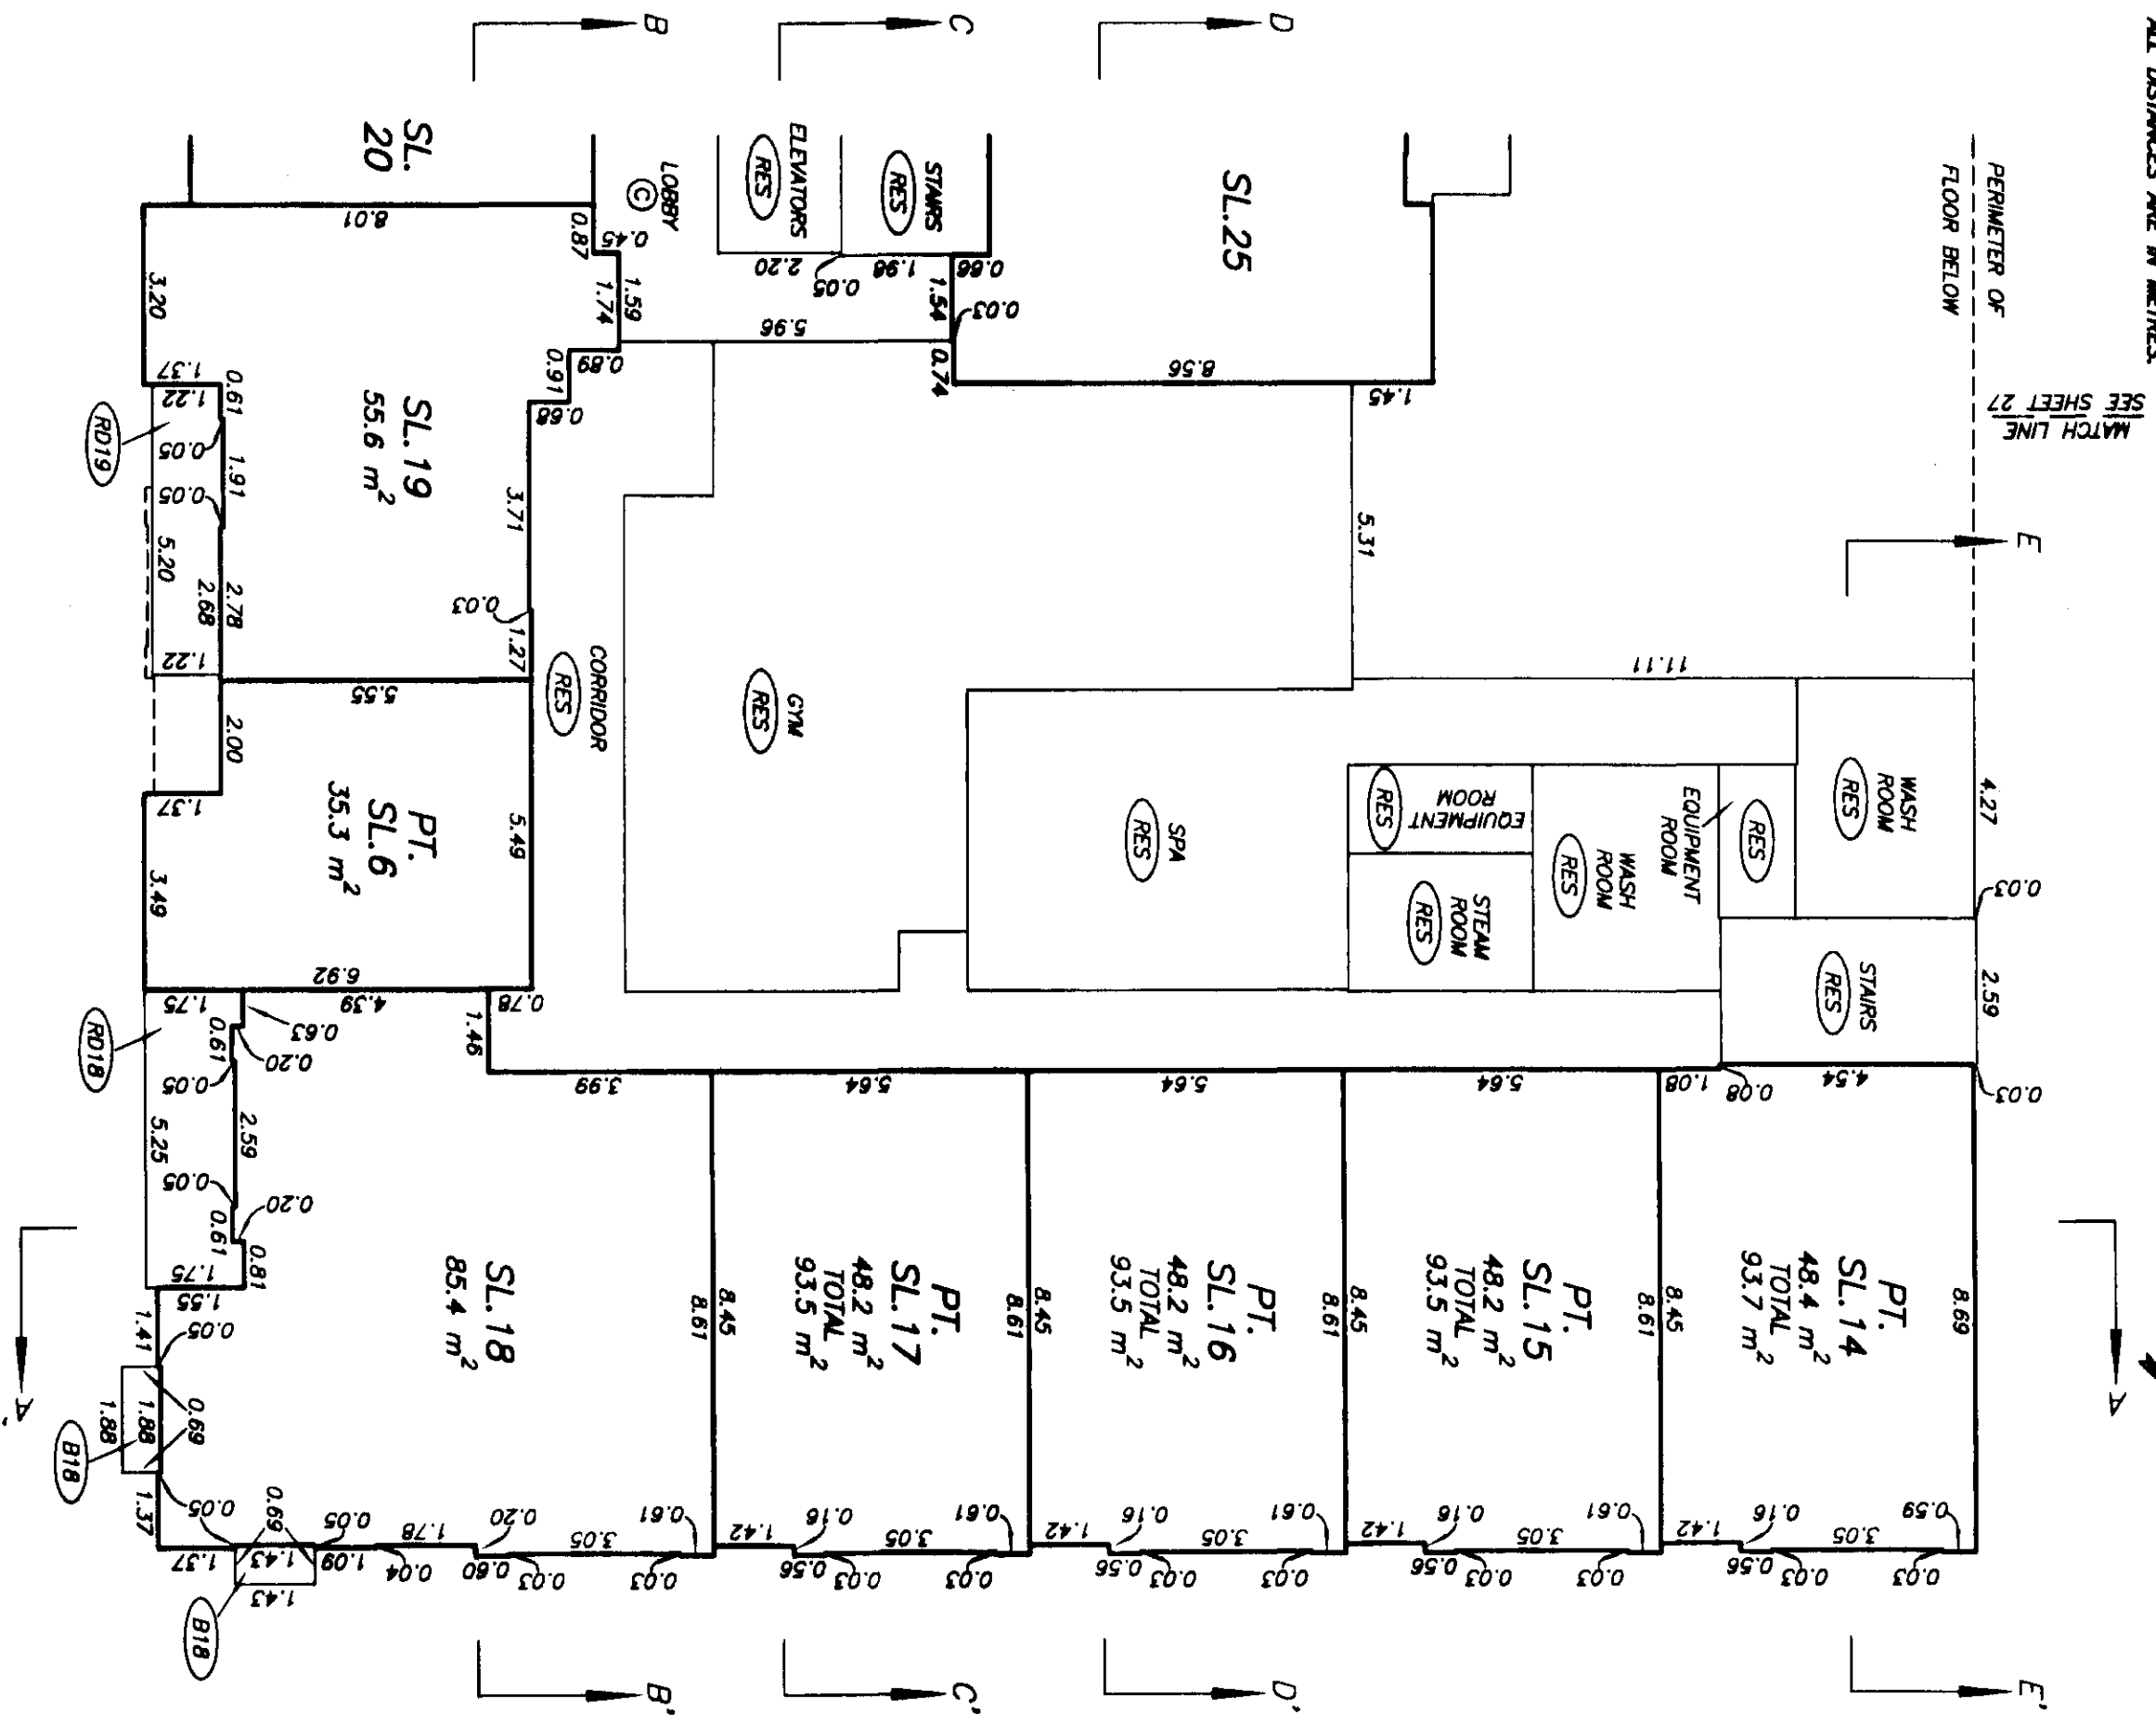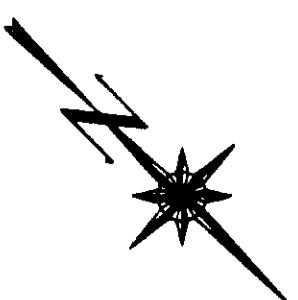

MATCH LINE
SEE SHEET 27


gud

FLOOR PLAN
WEST PORTION


SCALE 1:125



ALL DISTANCES ARE IN METRES.

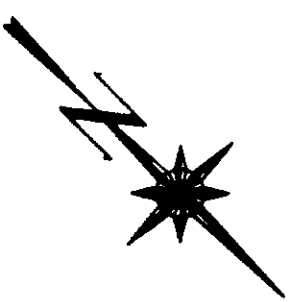

SEE SHEET 30
MATCH LINE

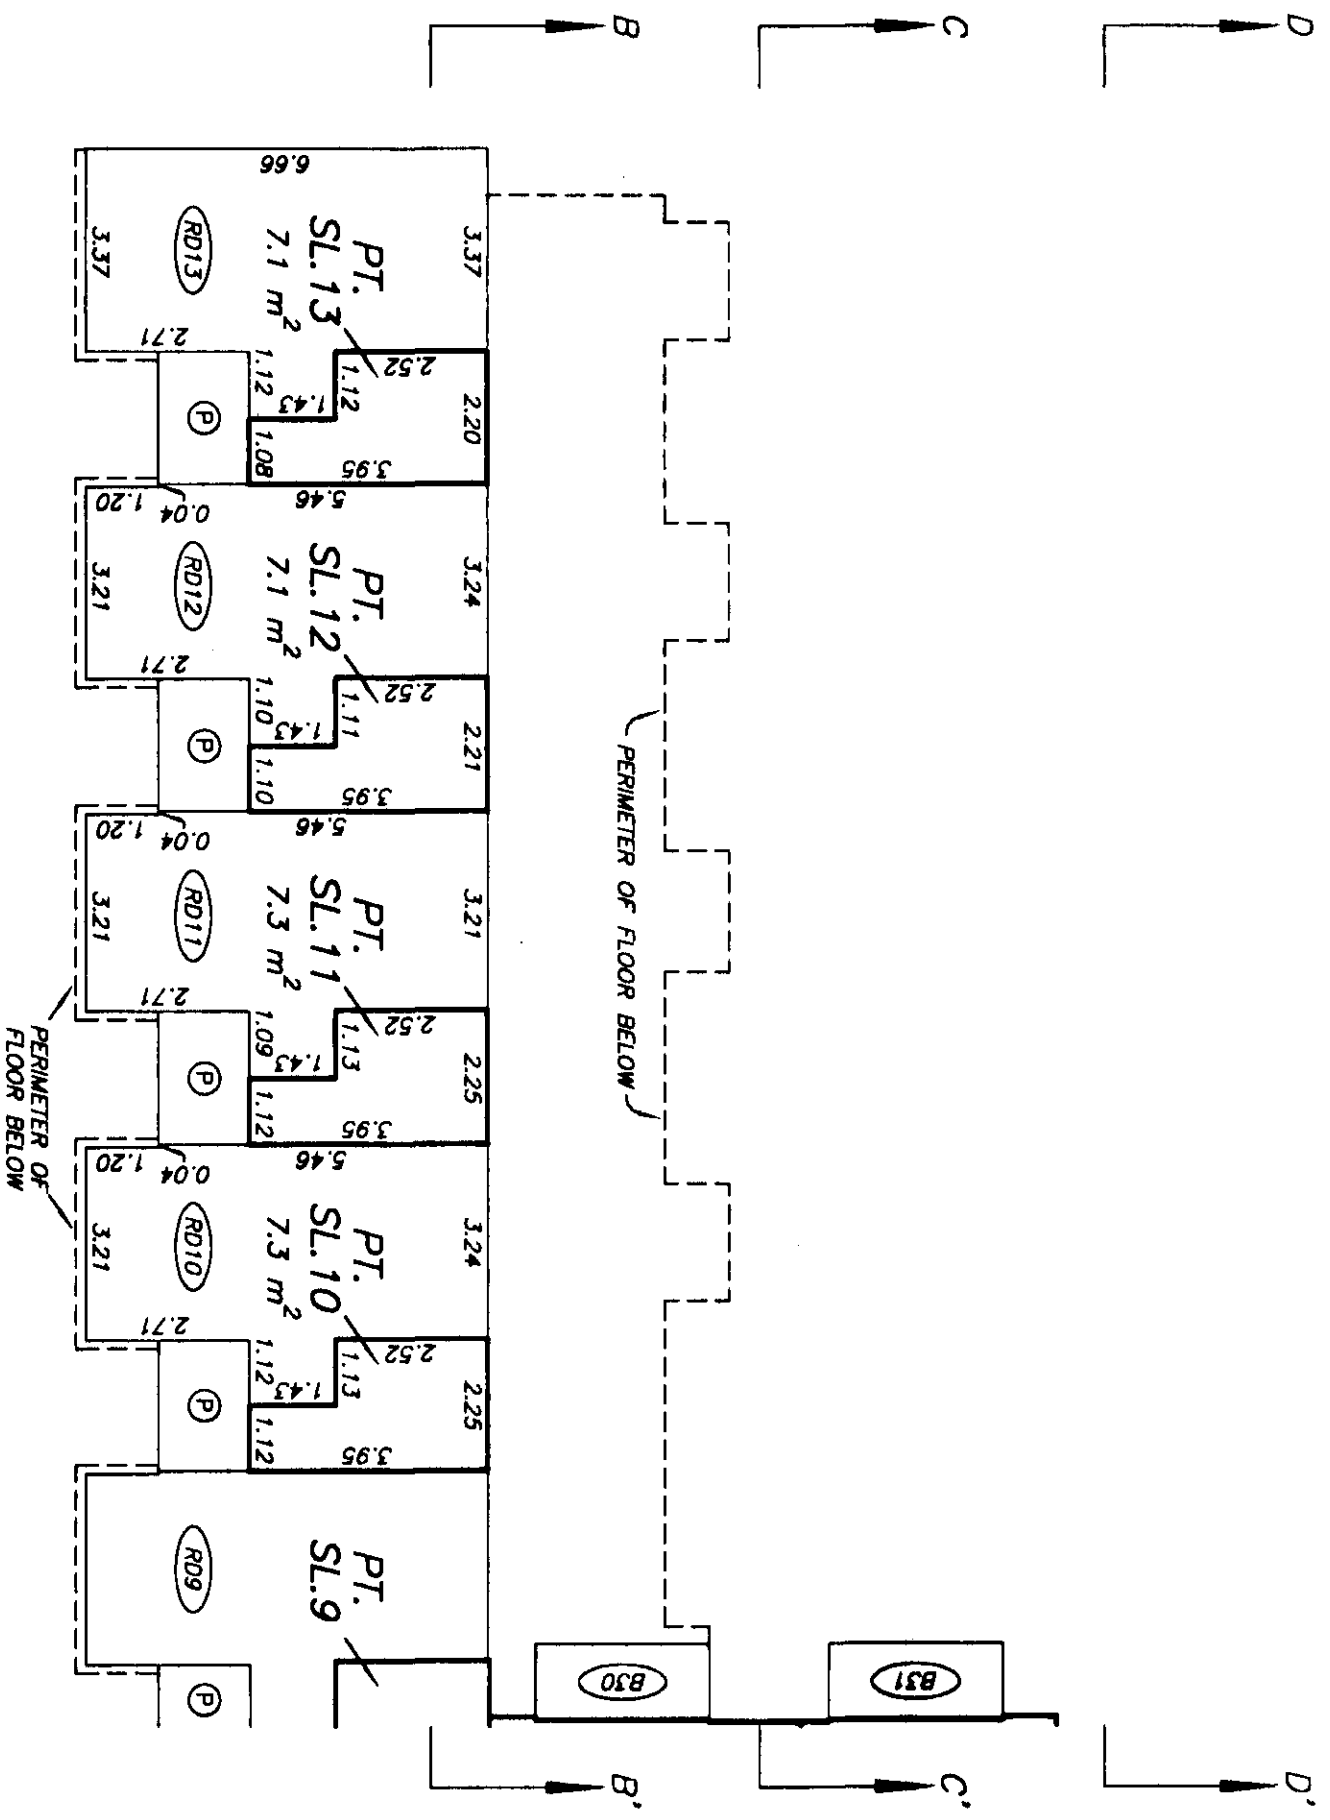STRATA PLAN BCS 5'22

SEE SHEET 30
MATCH LINE

DATE : AUGUST 27, 2003.


STRATA PLAN BCS 522

LEVEL 3
FLOOR PLAN
MIDDLE PORTION

SCALE 1:125




ALL DISTANCES ARE IN METRES.

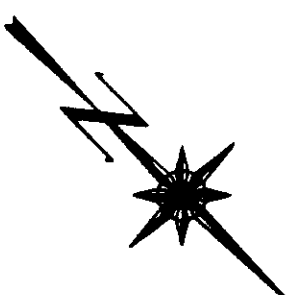

MATCH LINE
SEE SHEET 29

MATCH LINE
SEE SHEET 31

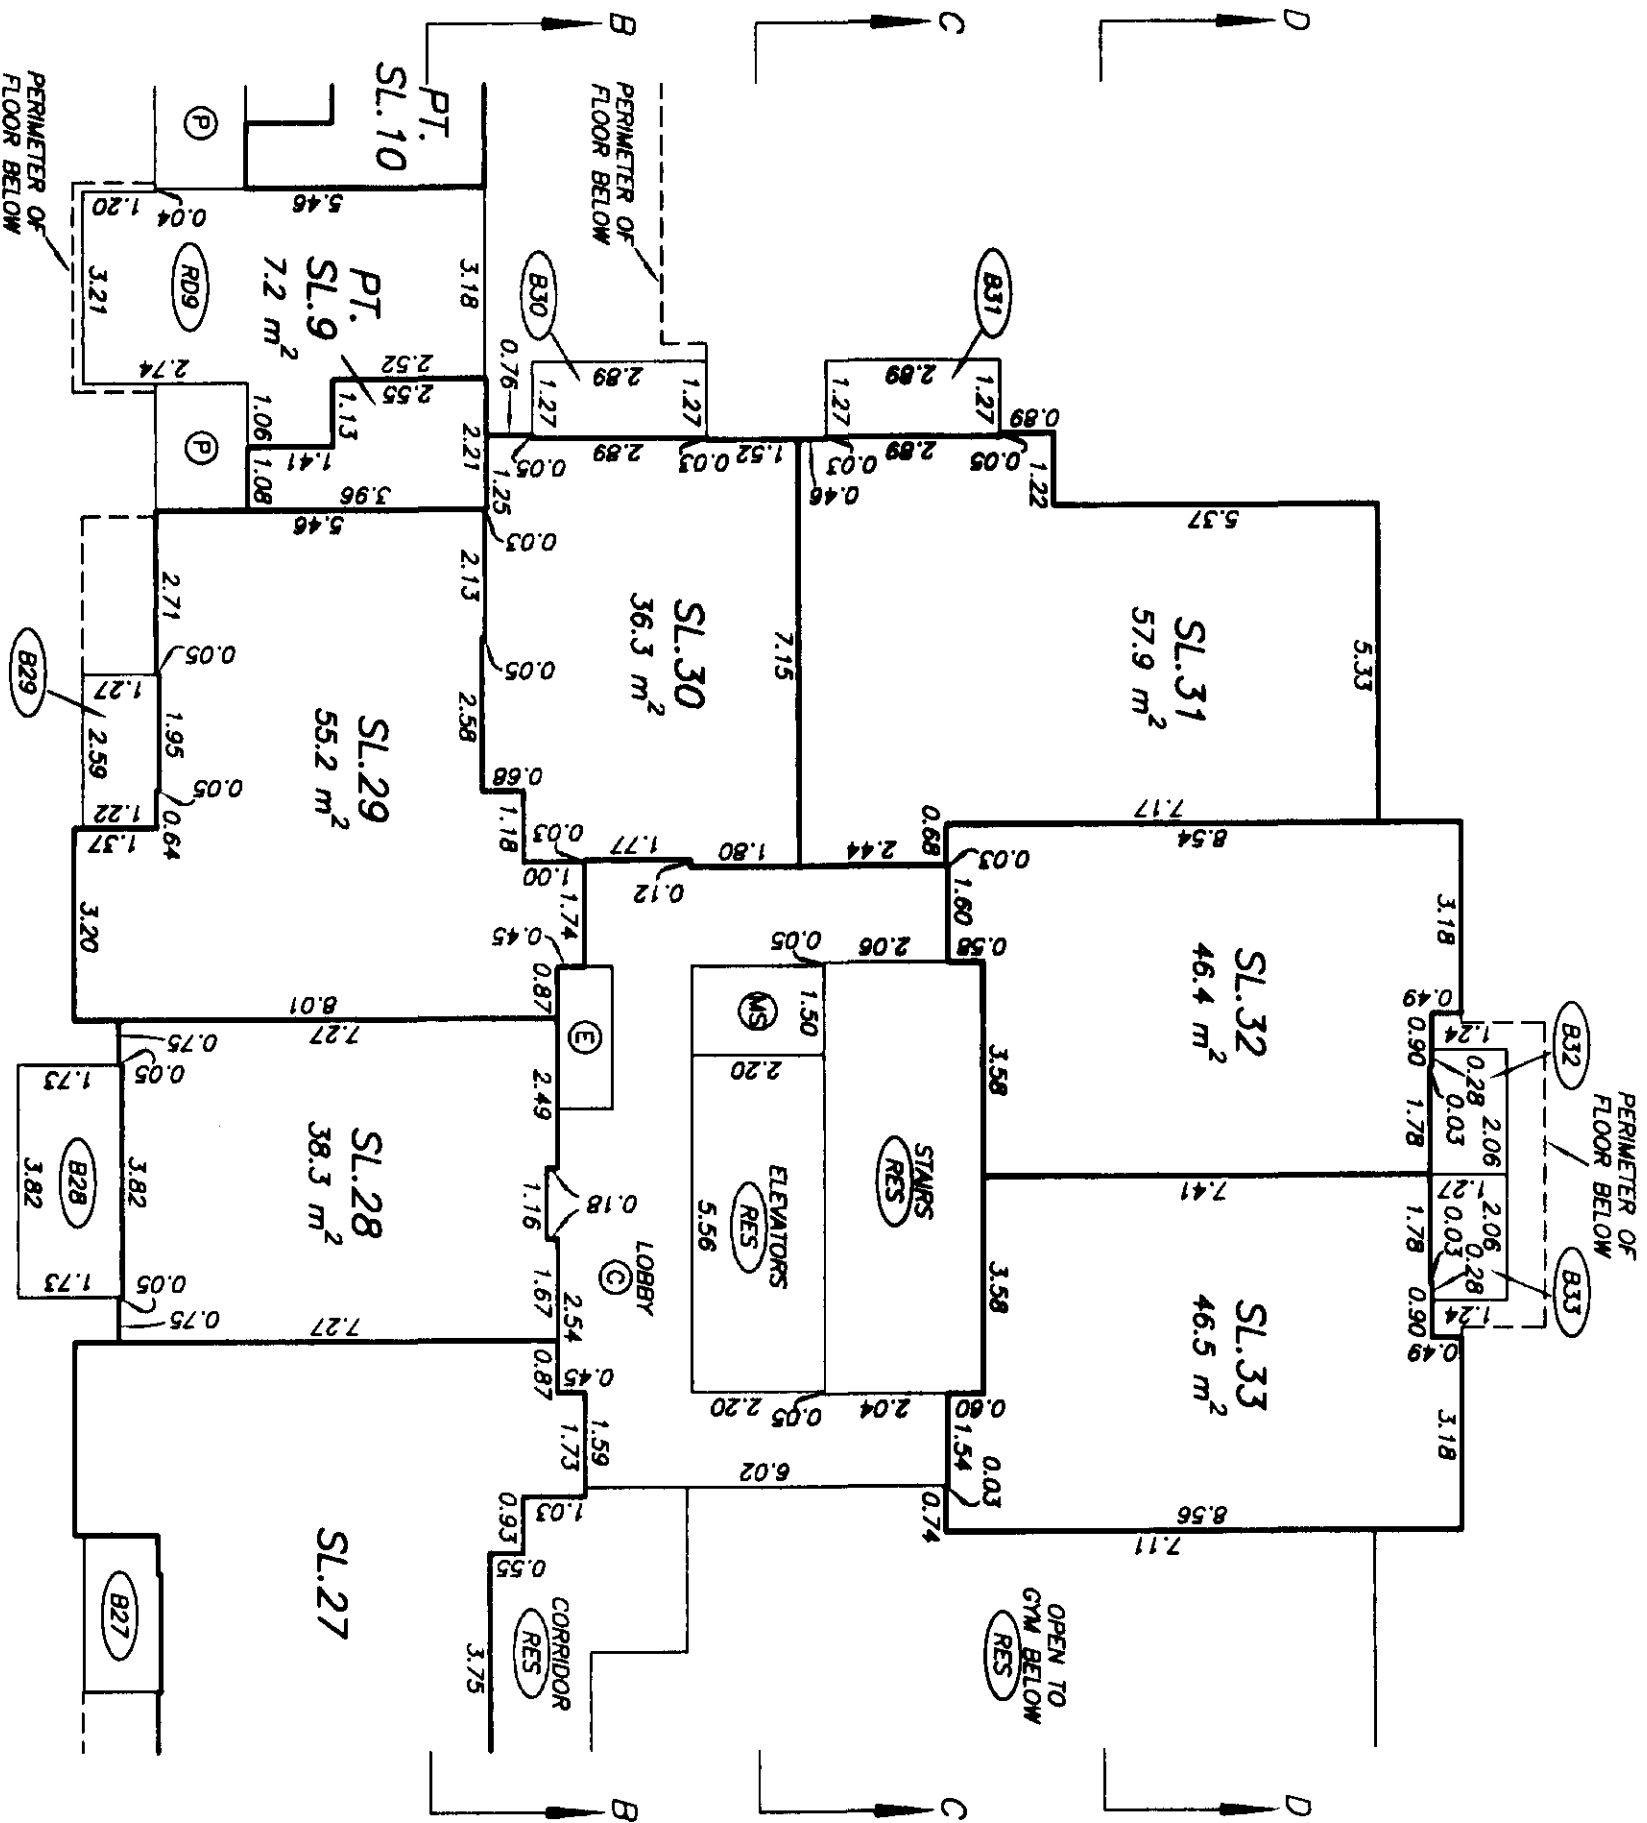

MATCH LINE
SEE SHEET 29


MATCH LINE
SEE SHEET 31

gub


STRATA PLAN BCS 522

LEVEL 3
FLOOR PLAN
EAST PORTION

SCALE 1:125

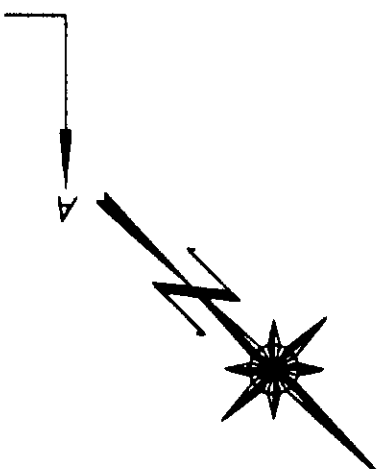

MATCH LINE
SEE SHEET 30

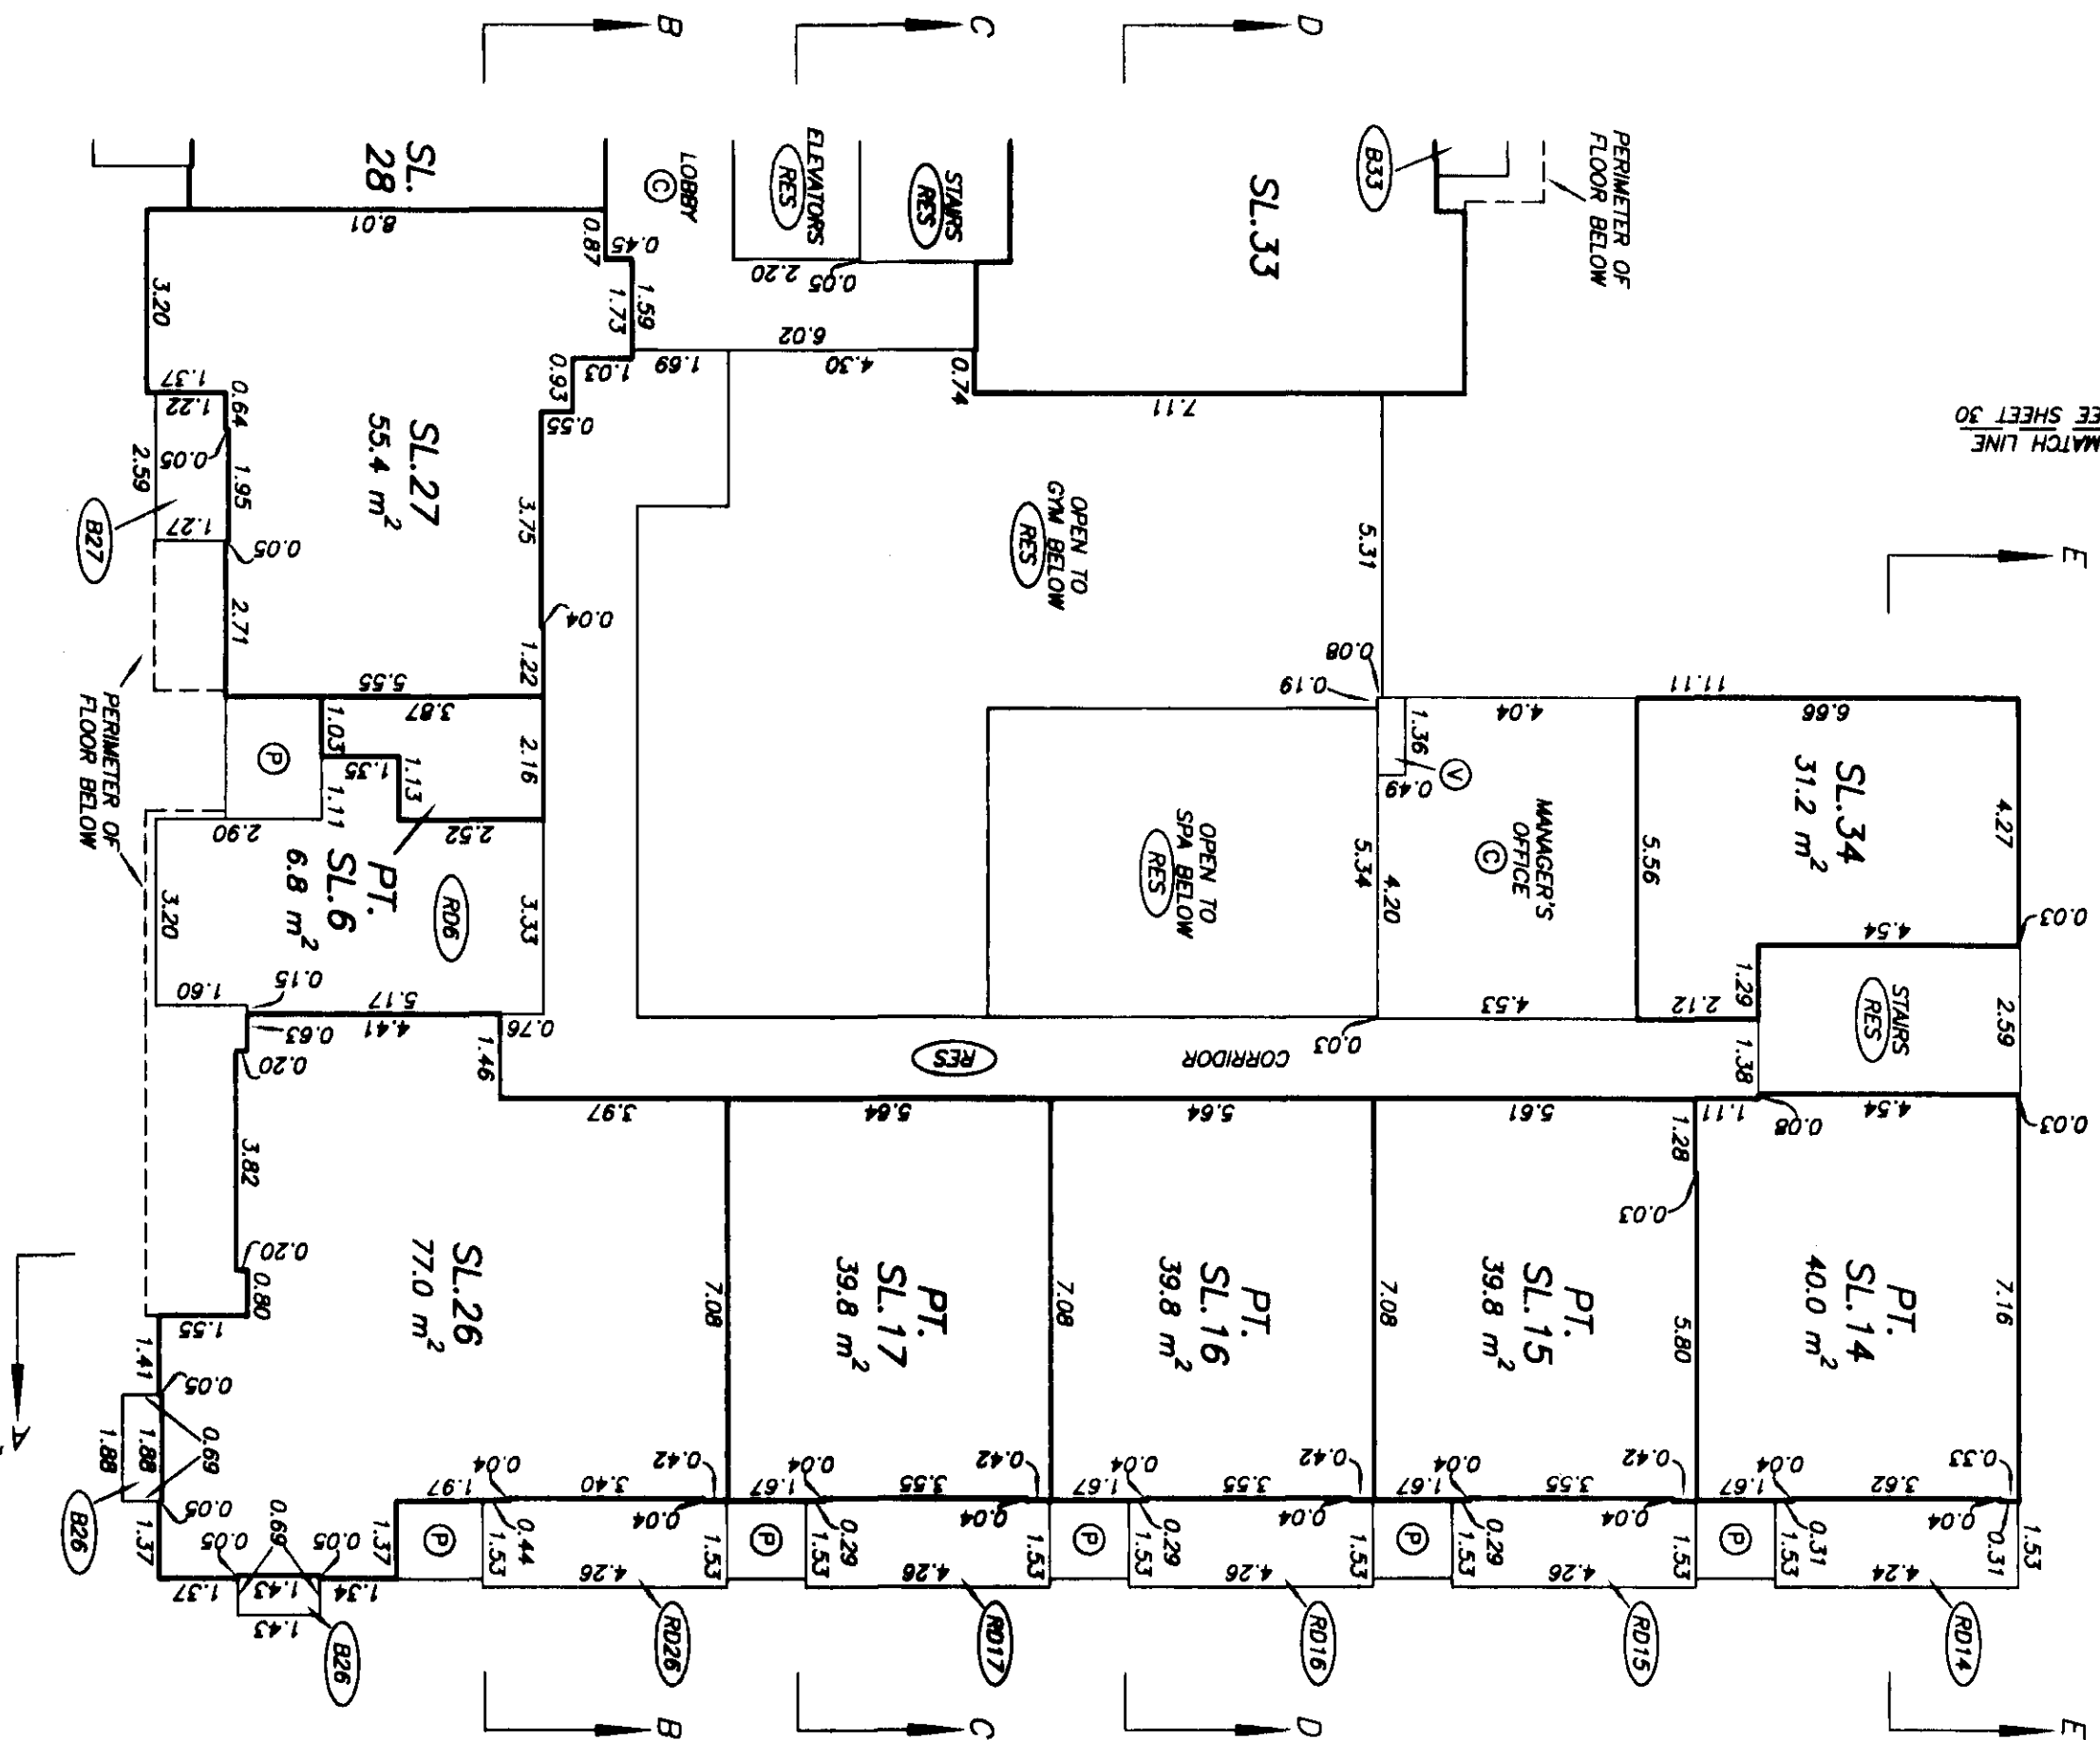


MATCH LINE
SEE SHEET 30


STRATA PLAN BCS 522

LEVEL 4
FLOOR PLAN
MIDDLE PORTION

SCALE 1:125

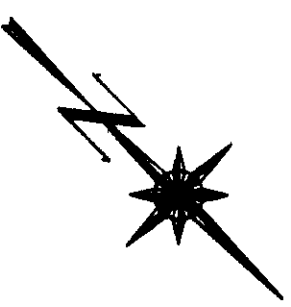

SEE SHEET 33
MATCH LINE

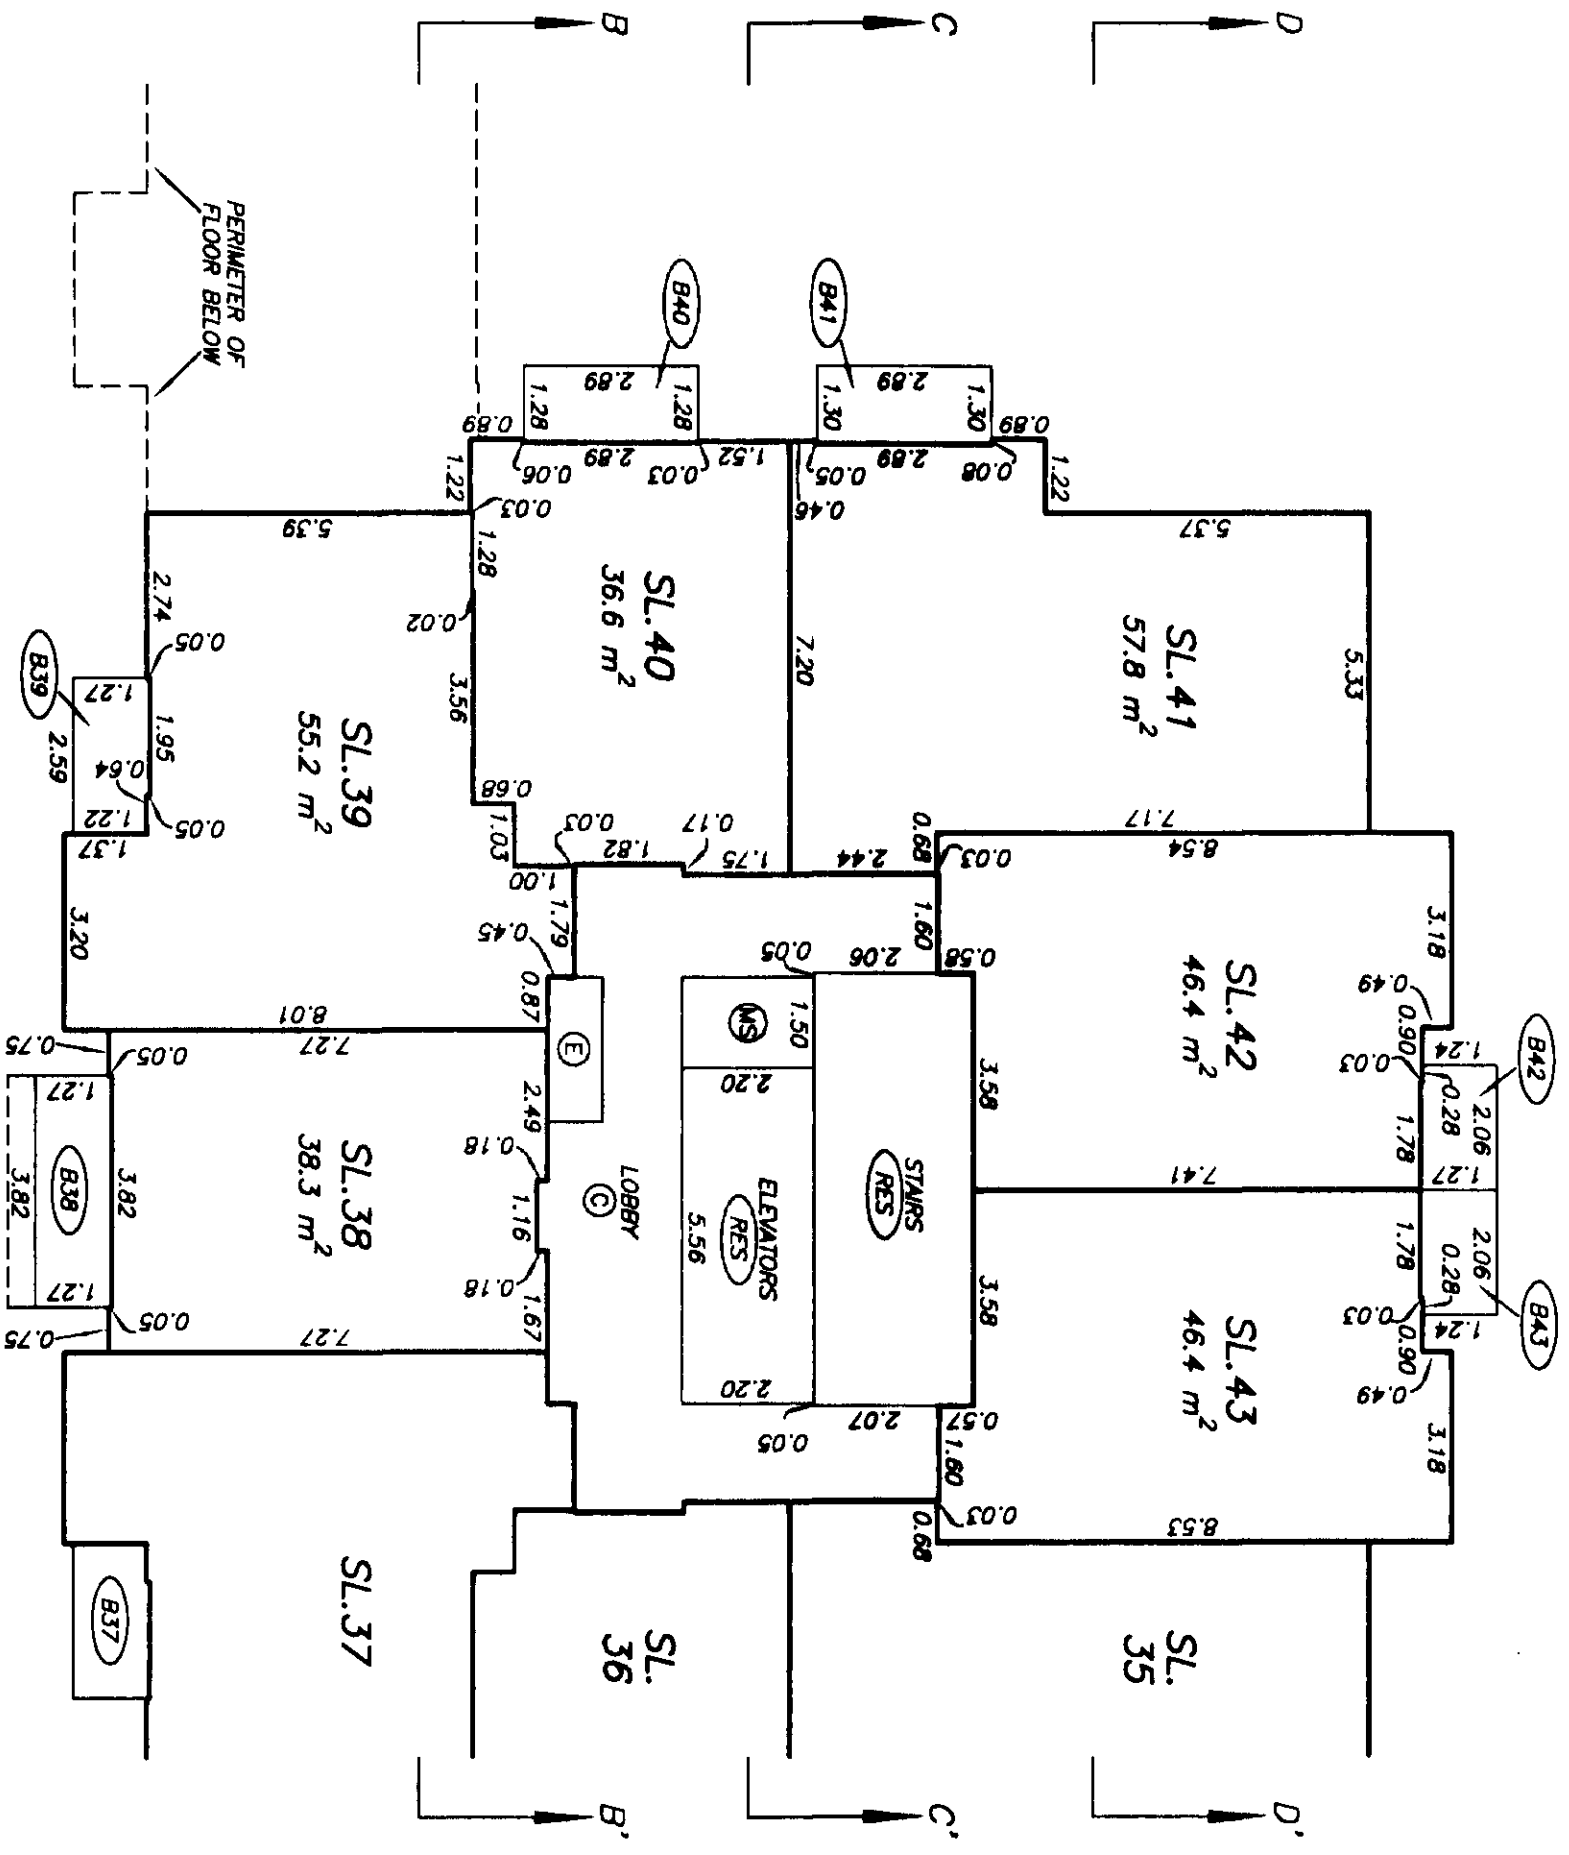

SEE SHEET 33
MATCH LINE

DATE : AUGUST 27, 2003
quib



STRATA PLAN BCS 522

LEVEL 4
FLOOR PLAN
EAST PORTION

SCALE 1:125



ALL DISTANCES ARE IN METRES.

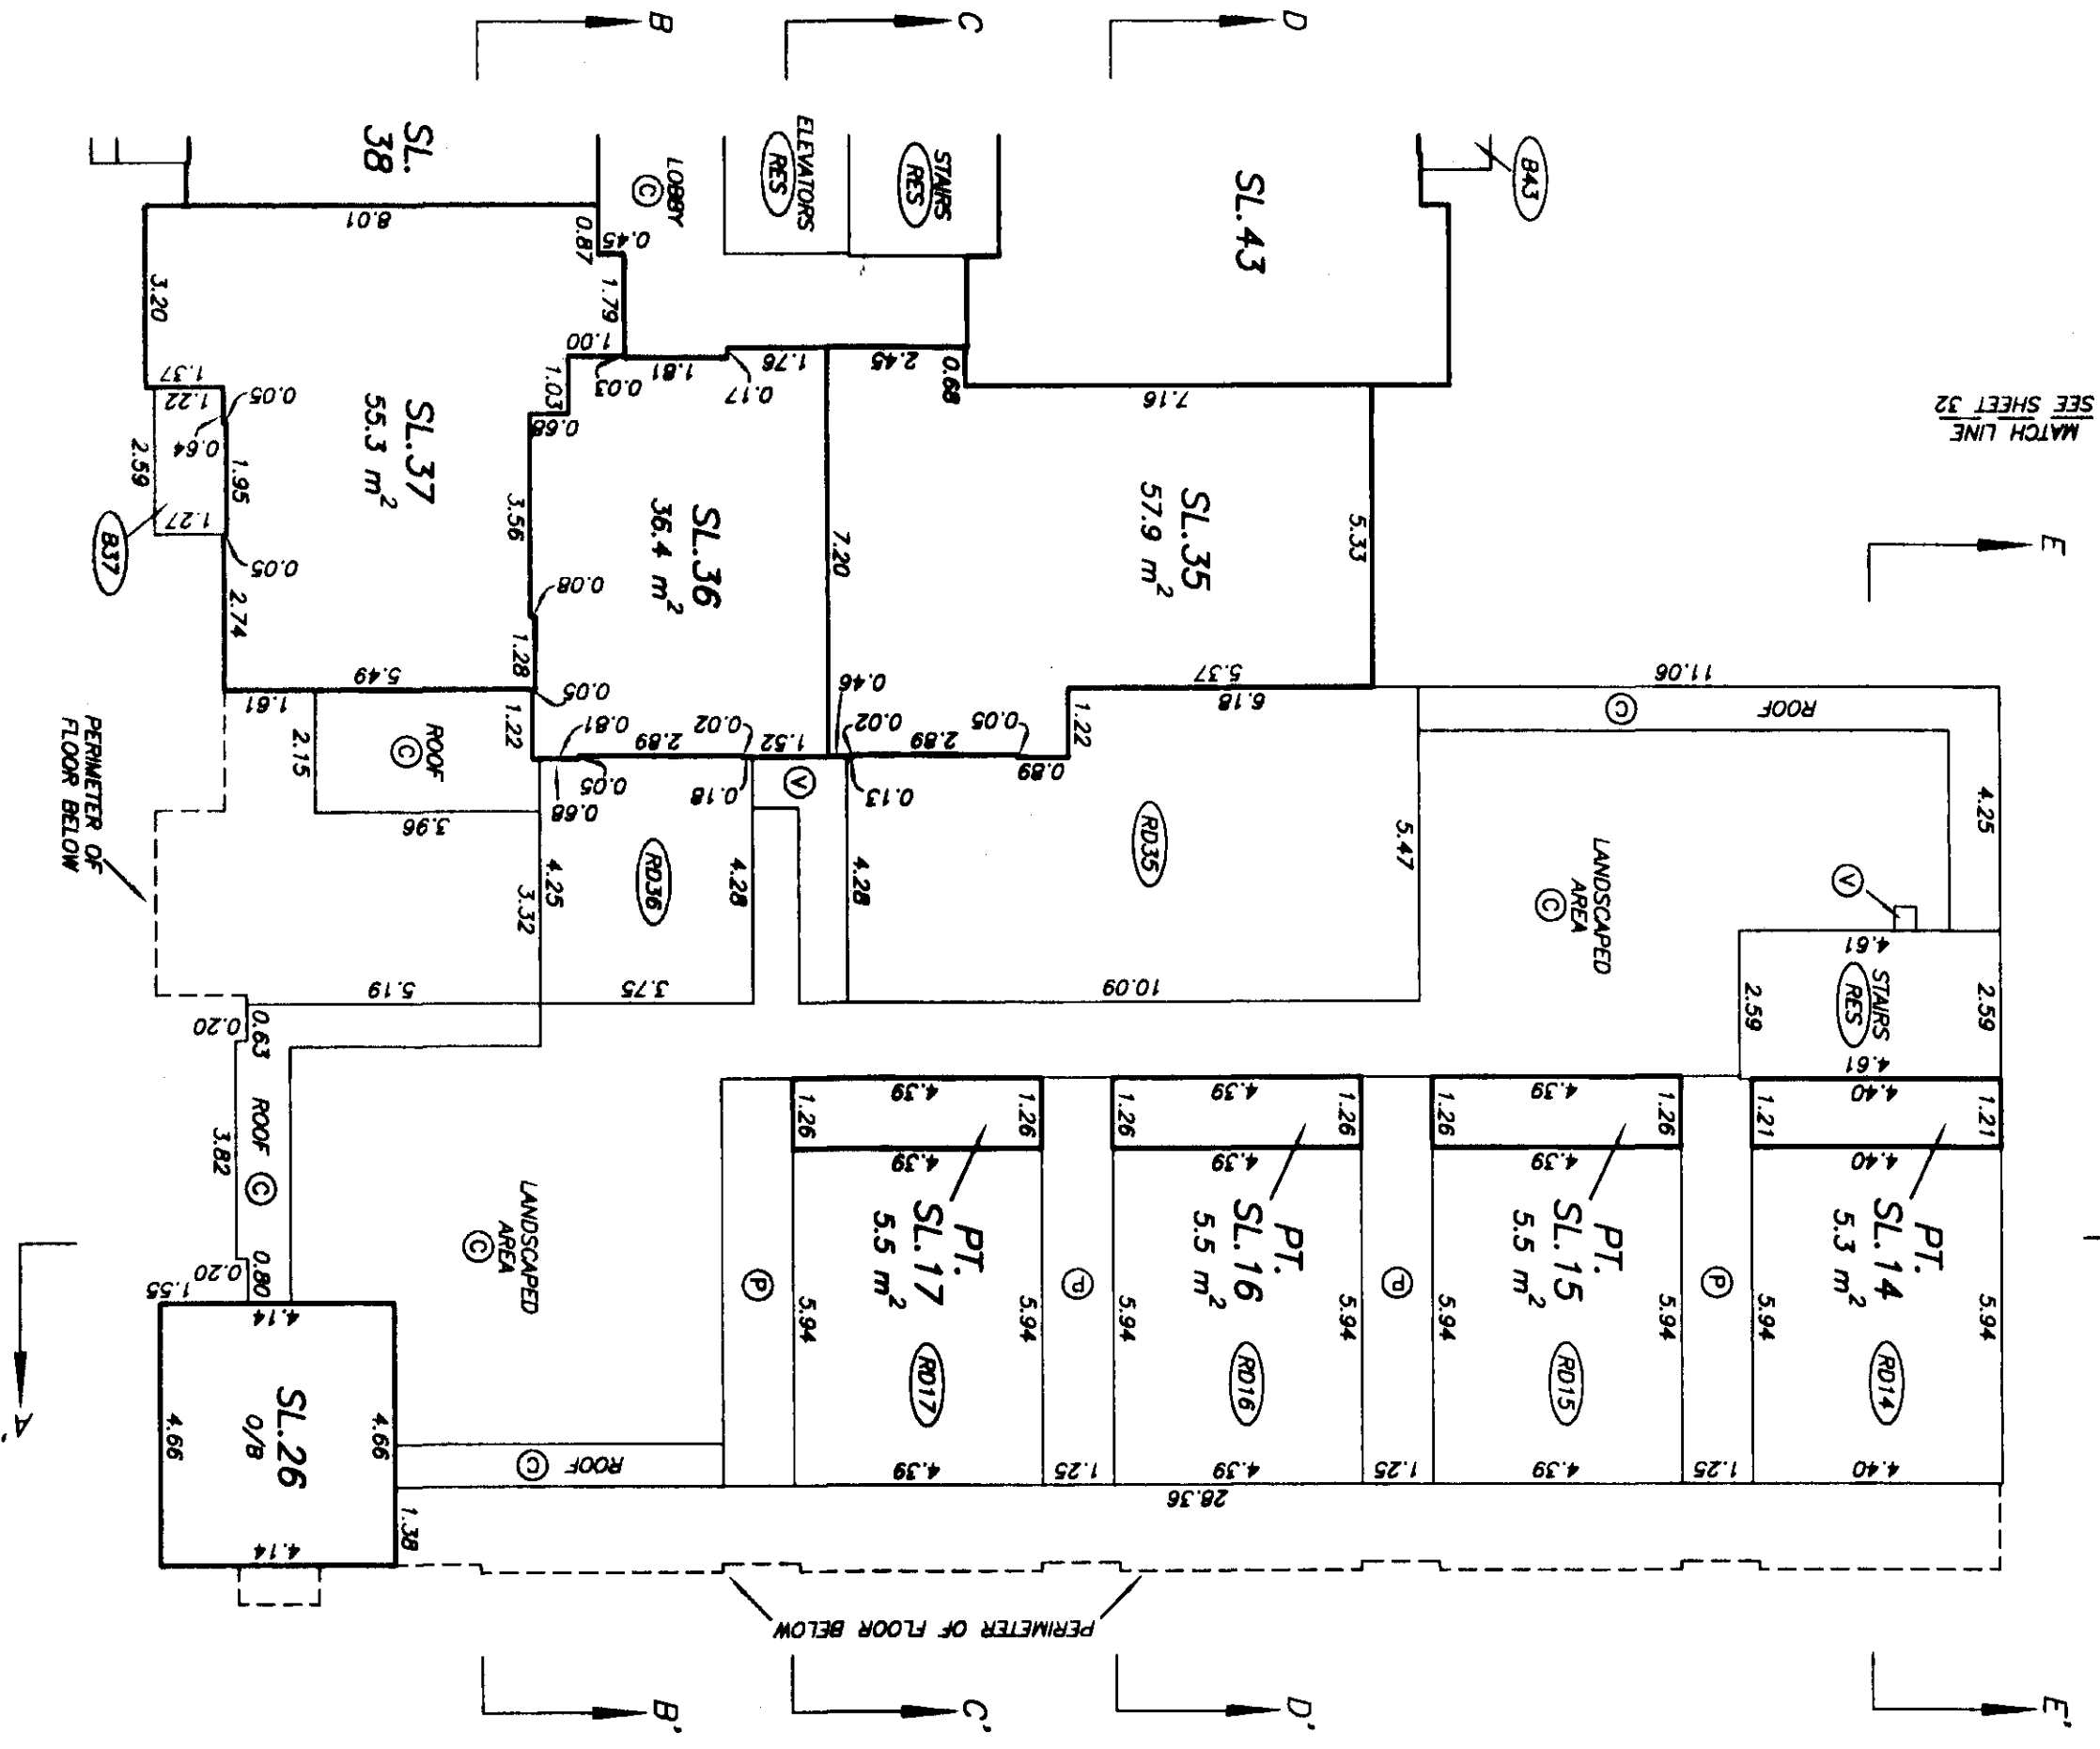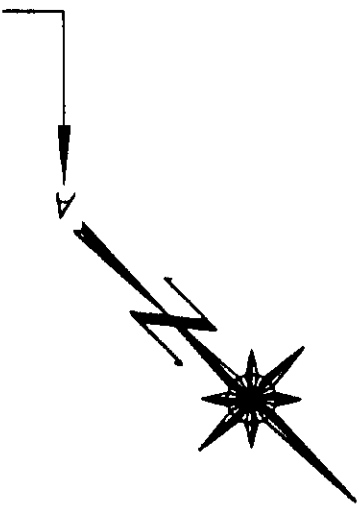

SEE SHEET 32
MATCH LINE



DRAWING # 30377-12
FILE # 30377-12.14.DWG

DATE: AUGUST 27, 2003

[Signature]

LEVEL 5
FLOOR PLAN

SCALE 1:125
ALL DISTANCES ARE IN METRES.

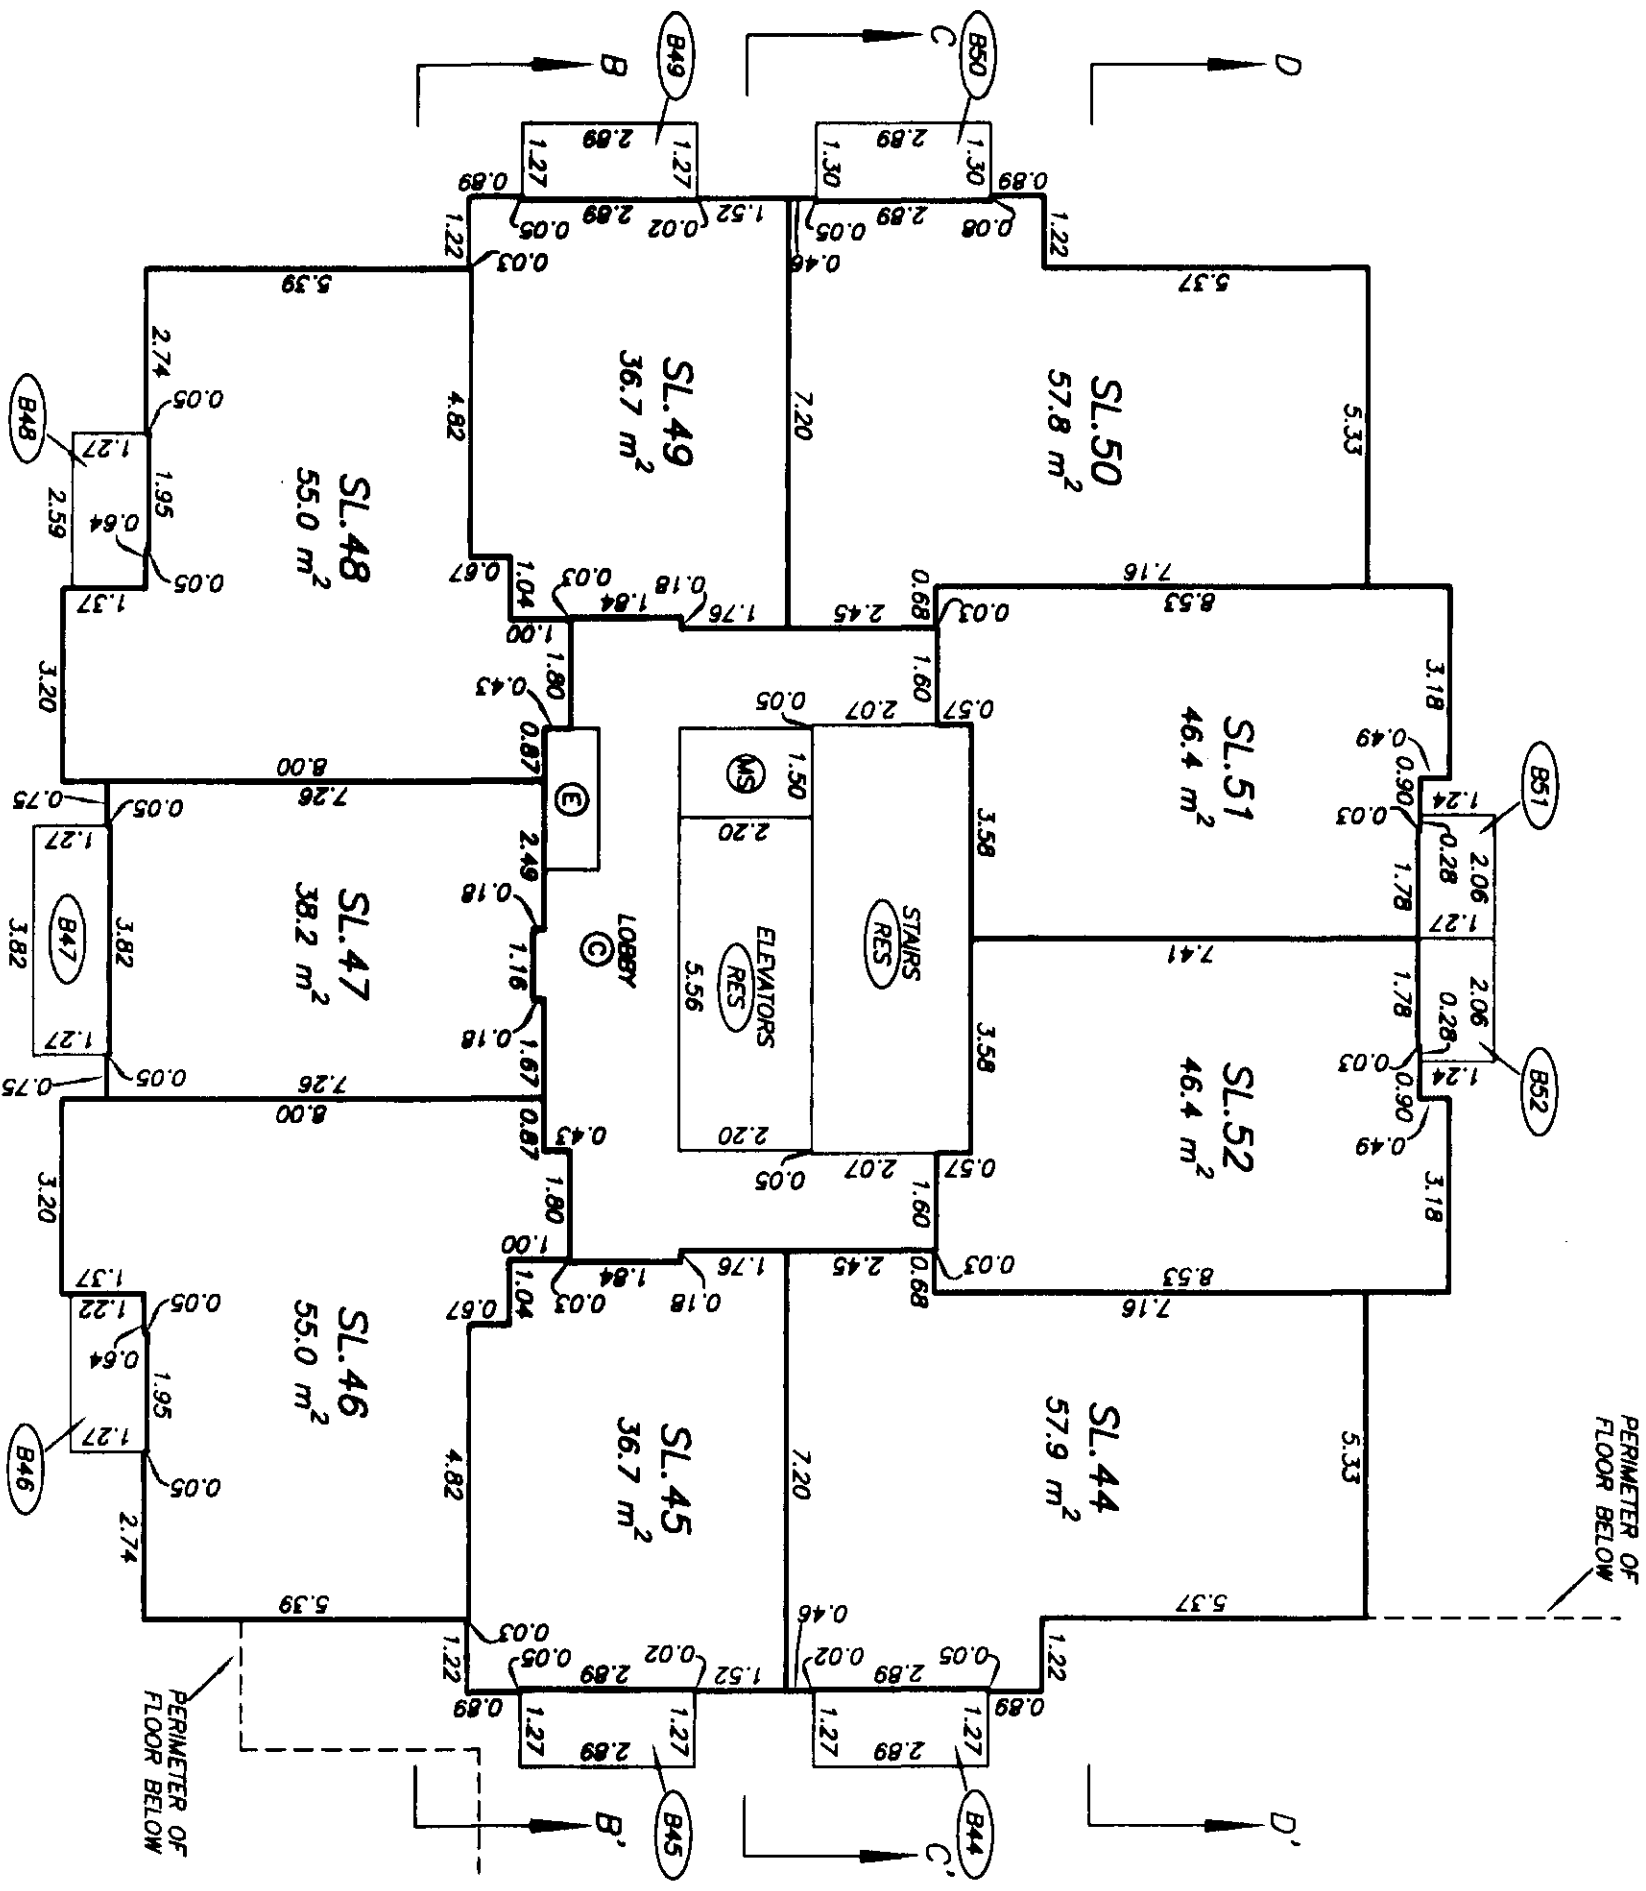
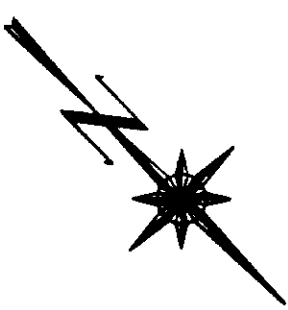




LEVEL 6

FLOOR PLAN

STRATA PLAN BCS 522



SCALE 1:125

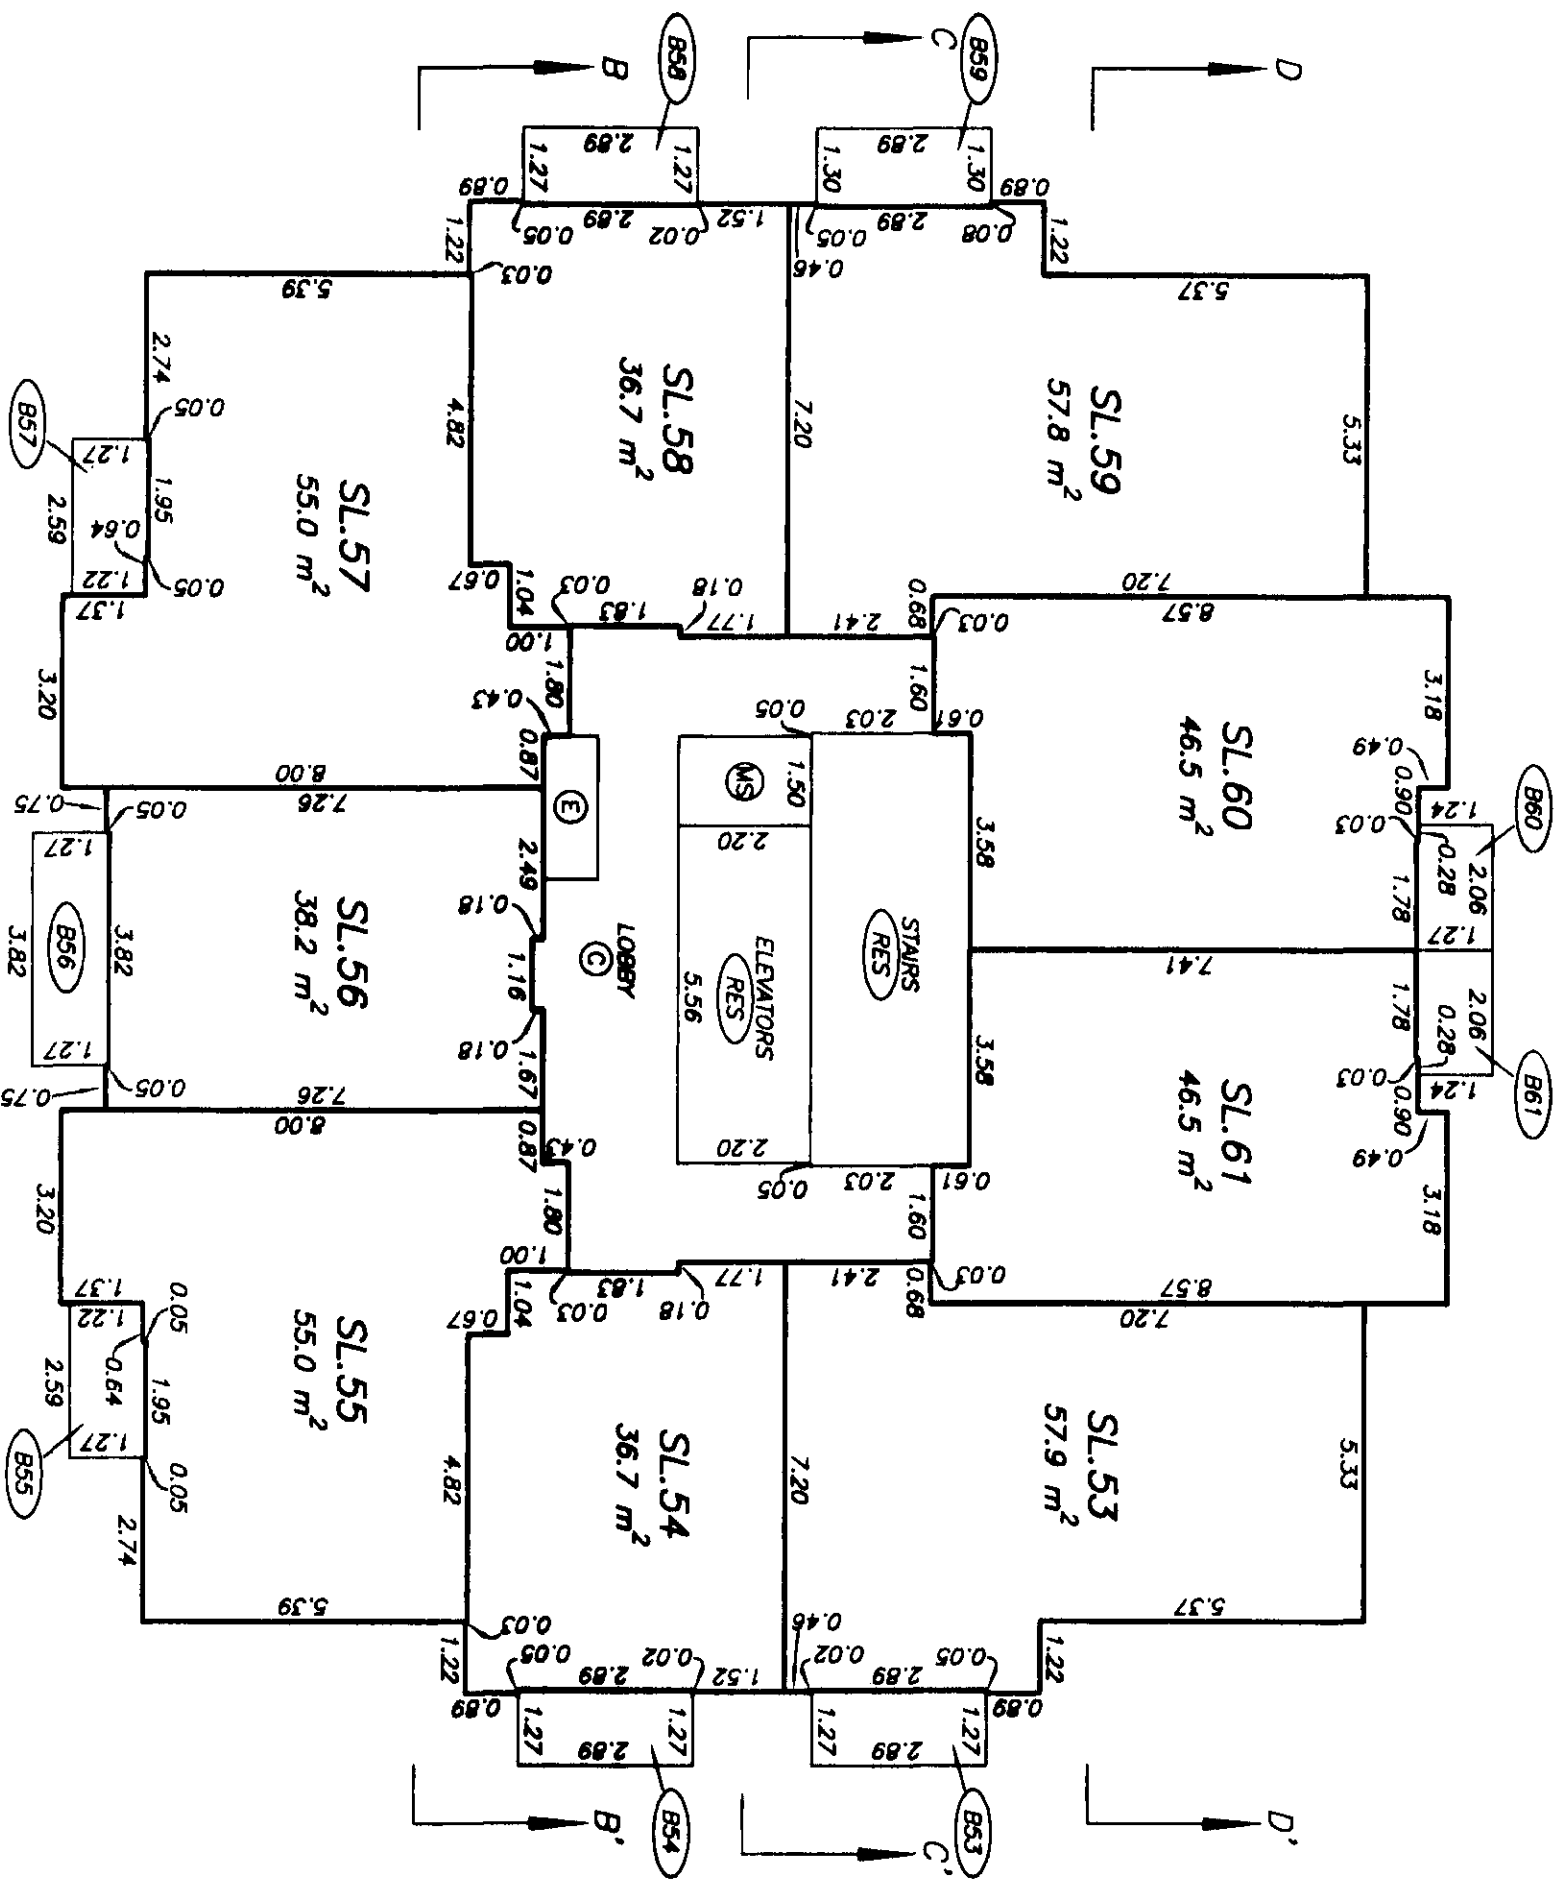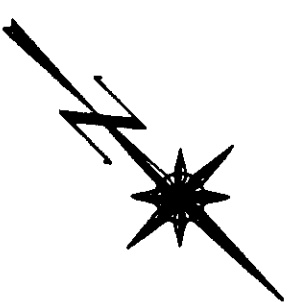

 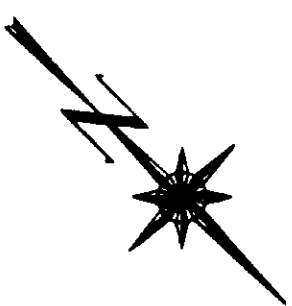

SCALE 1:125



ALL DISTANCES ARE IN METRES.

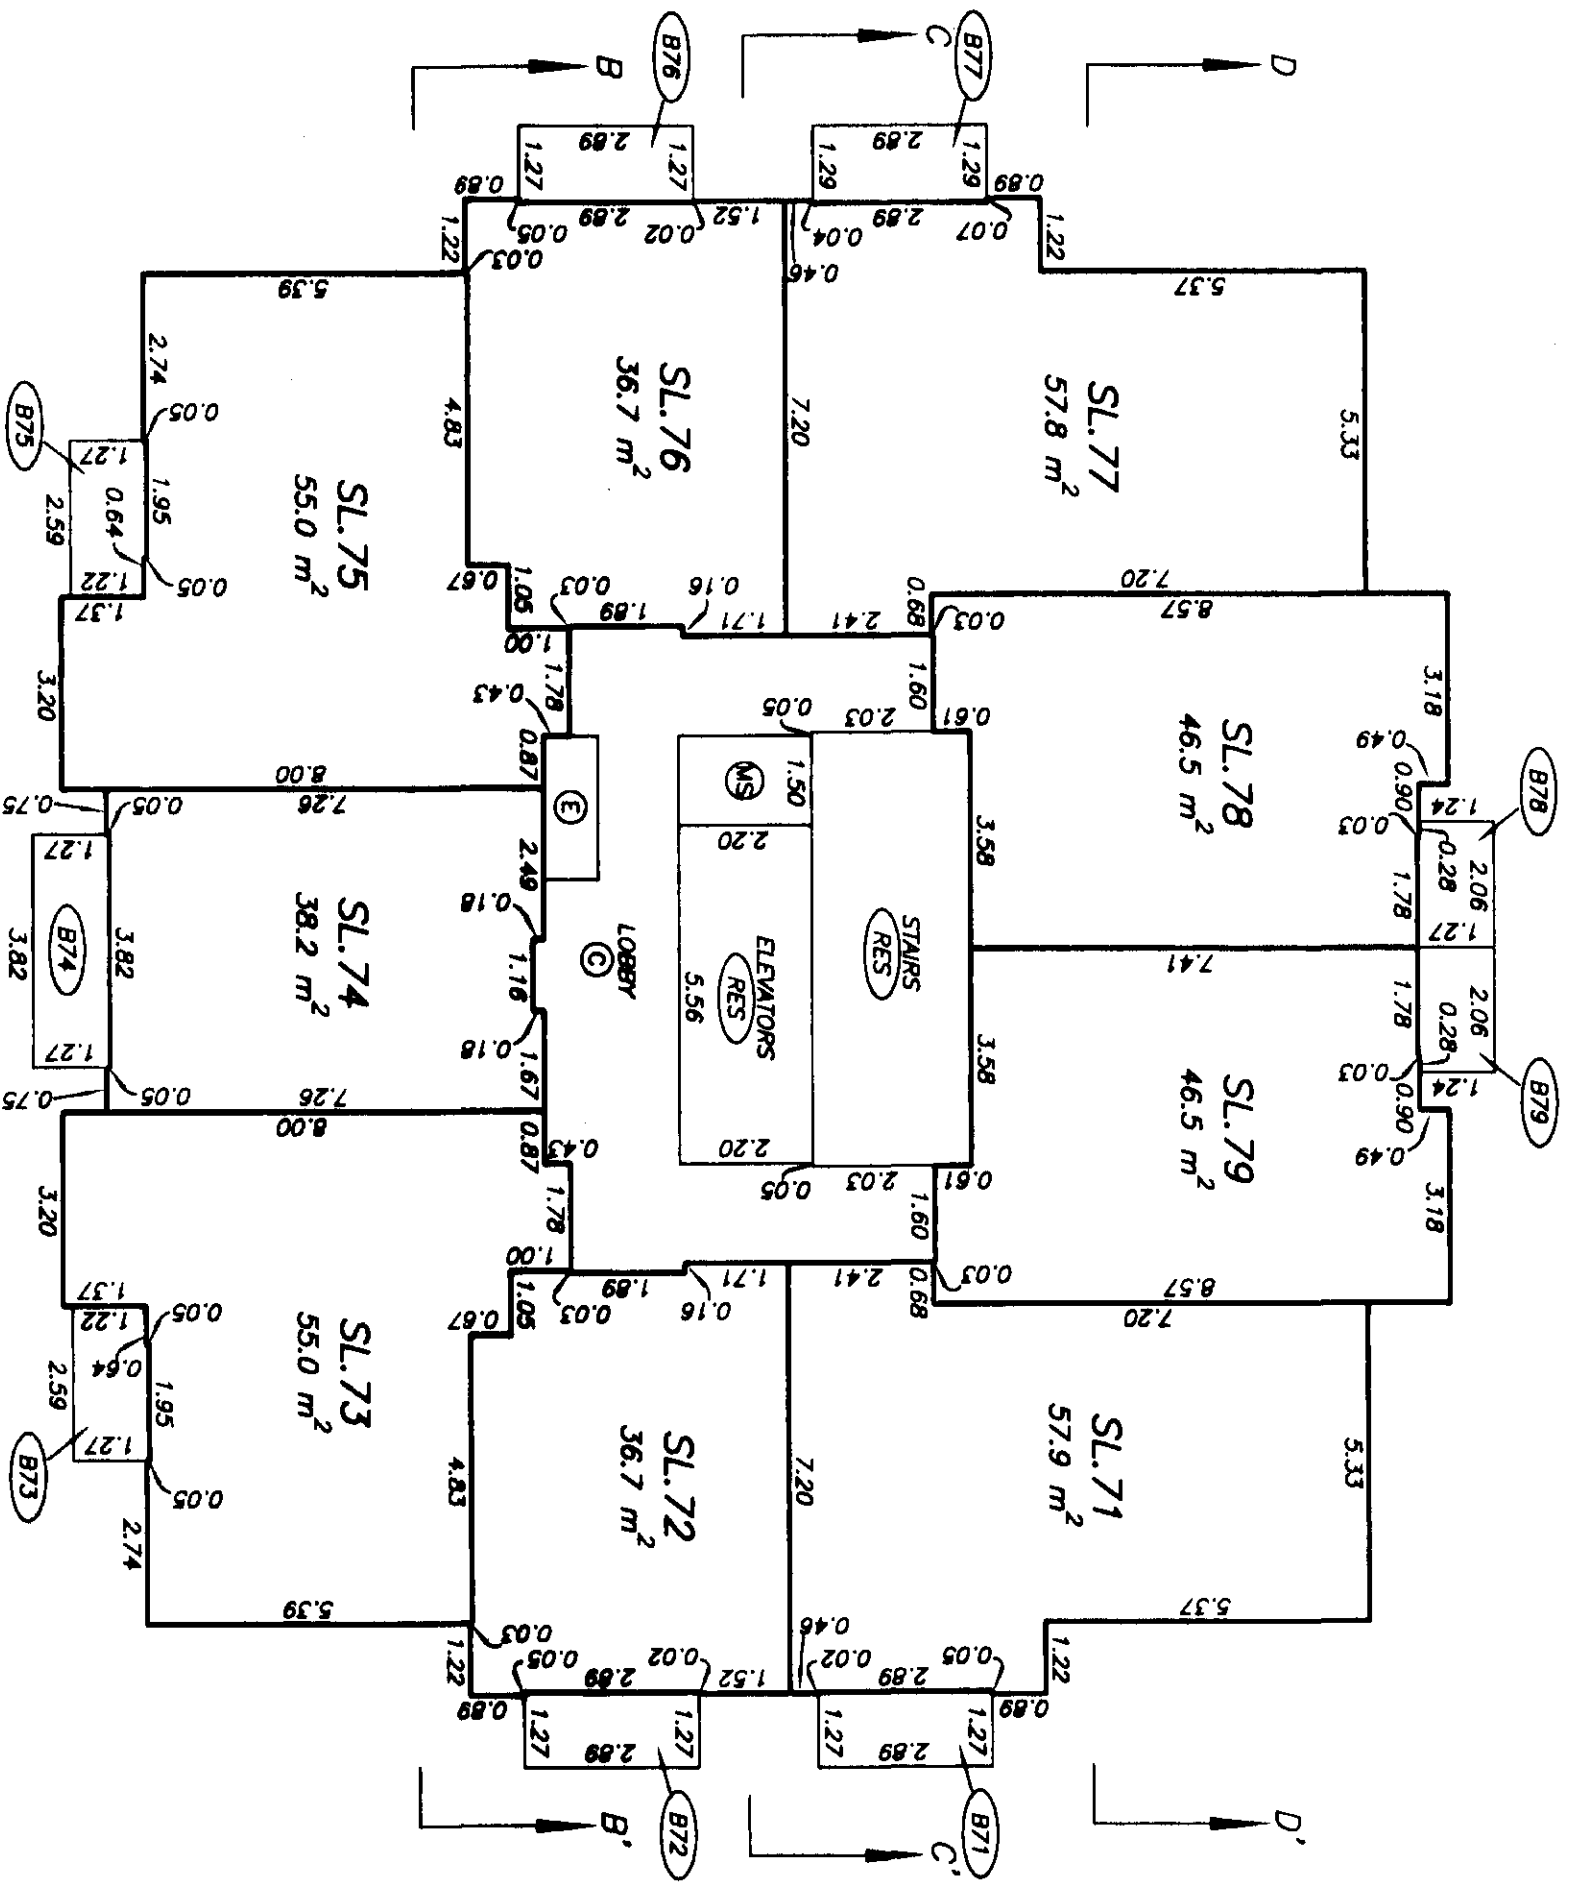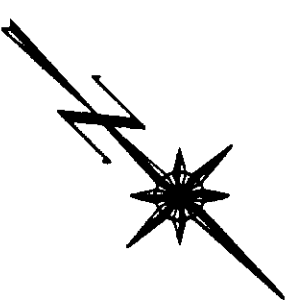

LEVEL 9 FLOOR PLAN

STRATA PLAN BCS 512

SCALE 1:125
ALL DISTANCES ARE IN METRES.

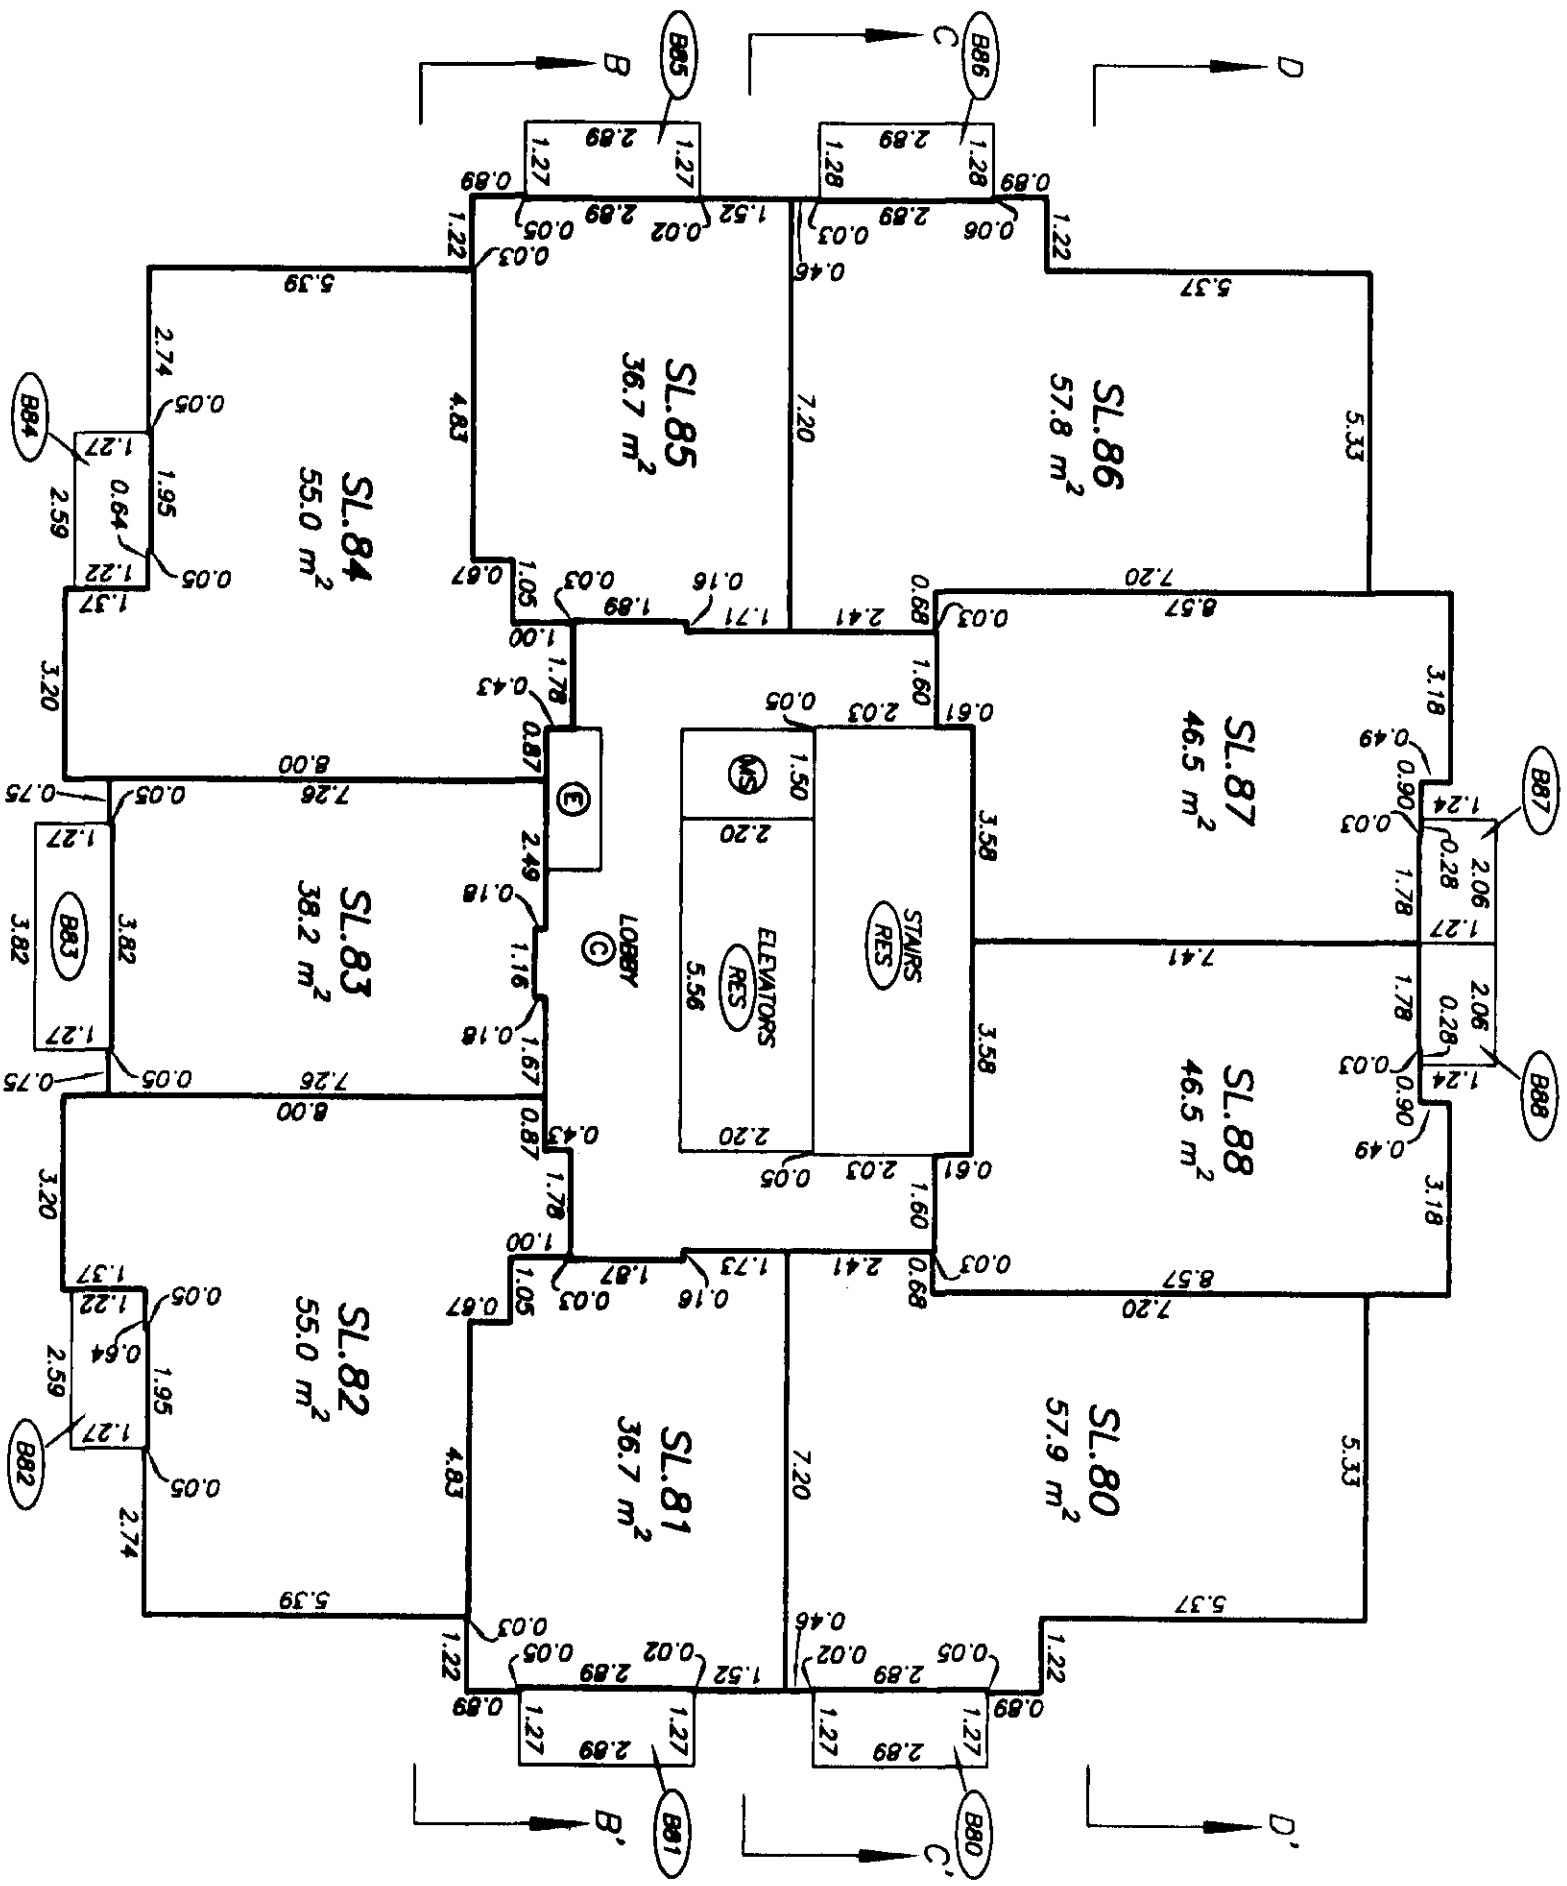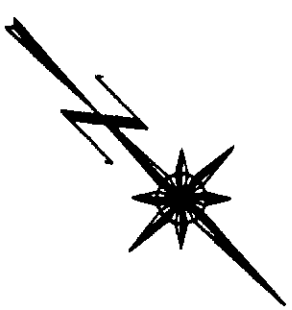

DRAWING # 30377-12
FILE # 30377-12.19



DATE : AUGUST 27, 2003
[Signature]

LEVEL 10 FLOOR PLAN

STRATA PLAN BCS 522

SHEET 39 OF 54 SHEETS

SCALE 1:125
ALL DISTANCES ARE IN METRES.

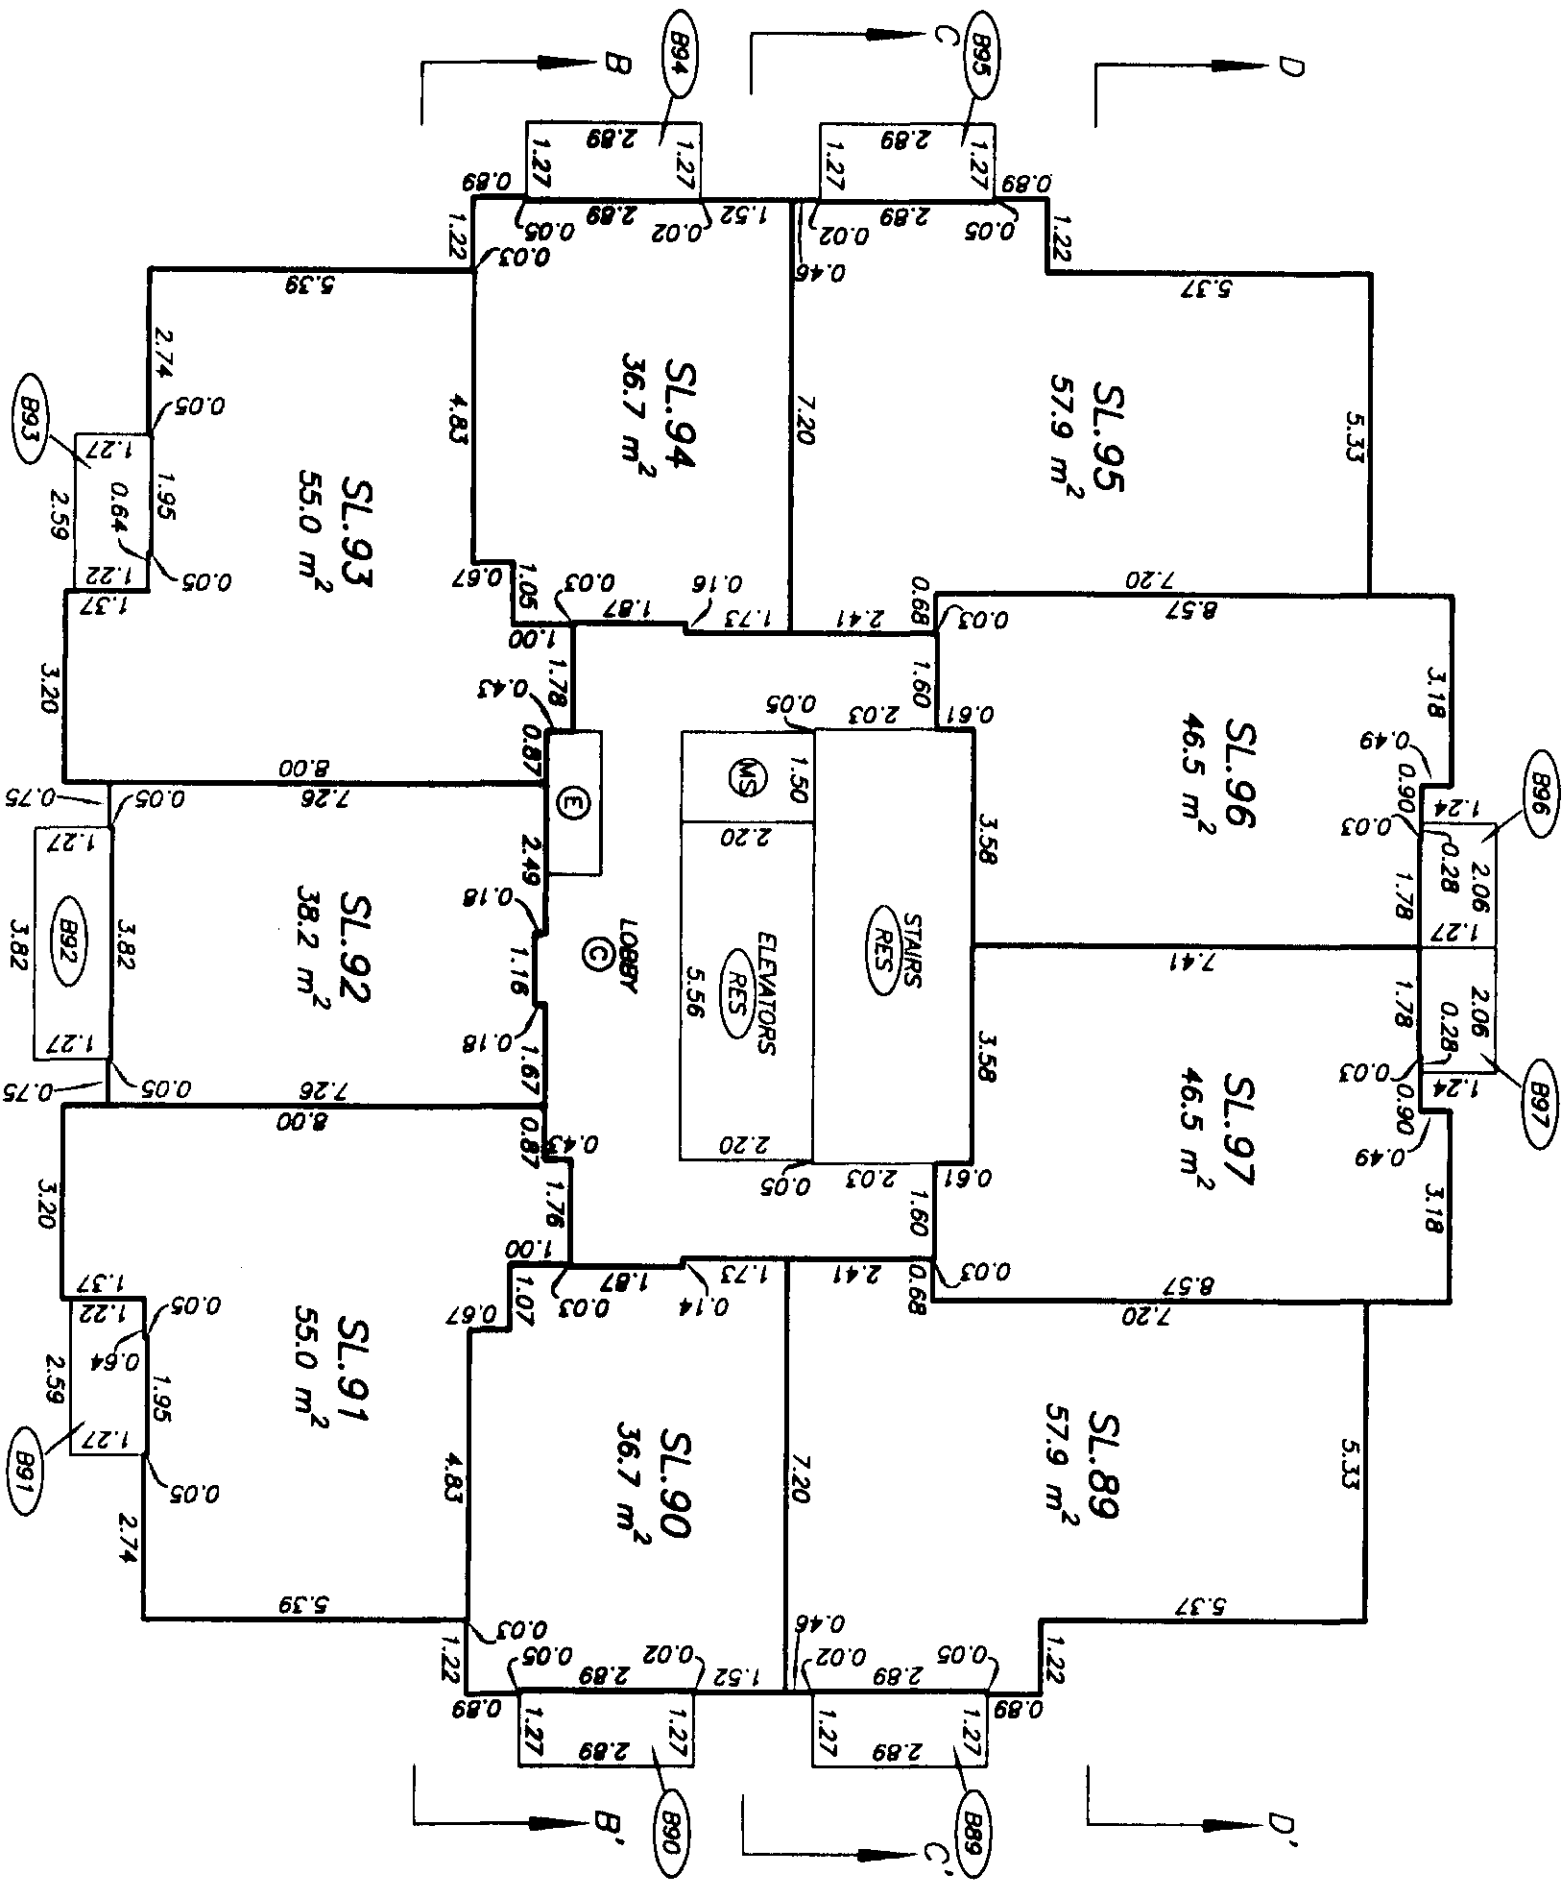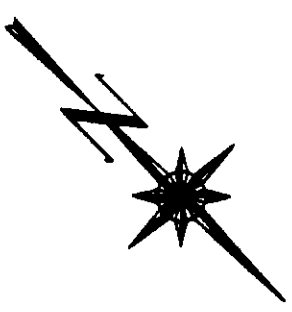

DRAWING # 30377-12
FILE # 30377-12.L10

DATE : AUGUST 27, 2003
[Signature]



LEVEL 11 FLOOR PLAN

STRATA PLAN BCS 522

SCALE 1:125



ALL DISTANCES ARE IN METRES.

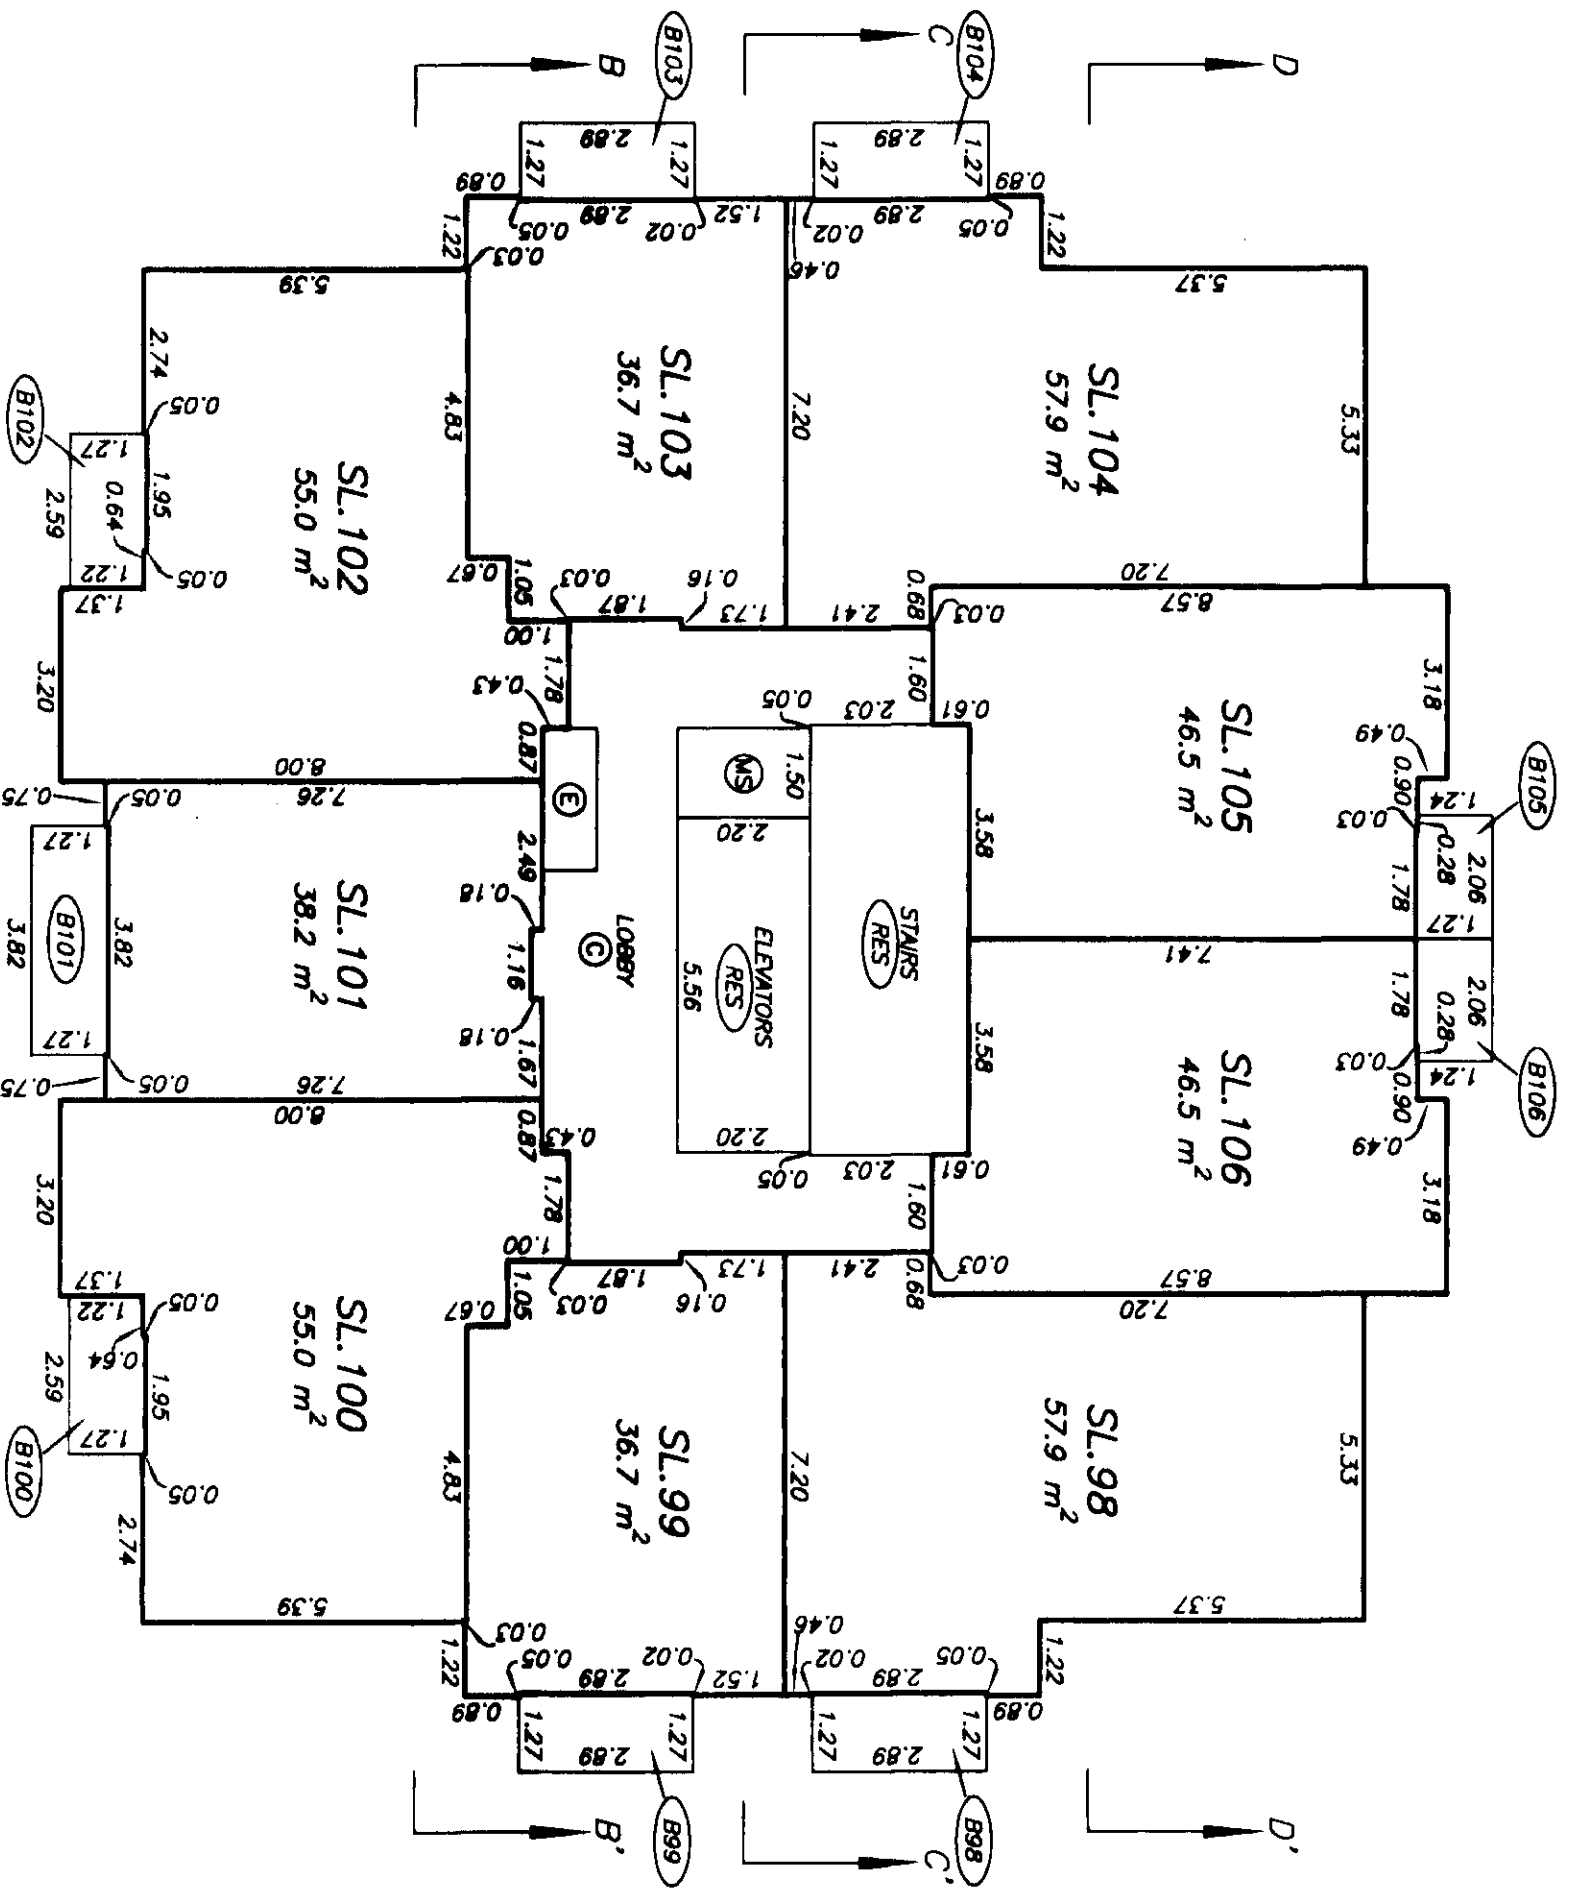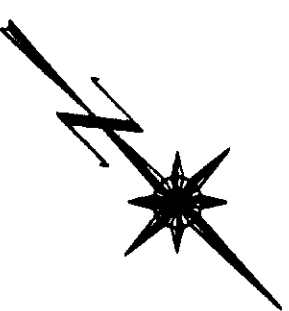



LEVEL 12
FLOOR PLAN

STRATA PLAN BCS 522

SCALE 1:125





ALL DISTANCES ARE IN METRES.

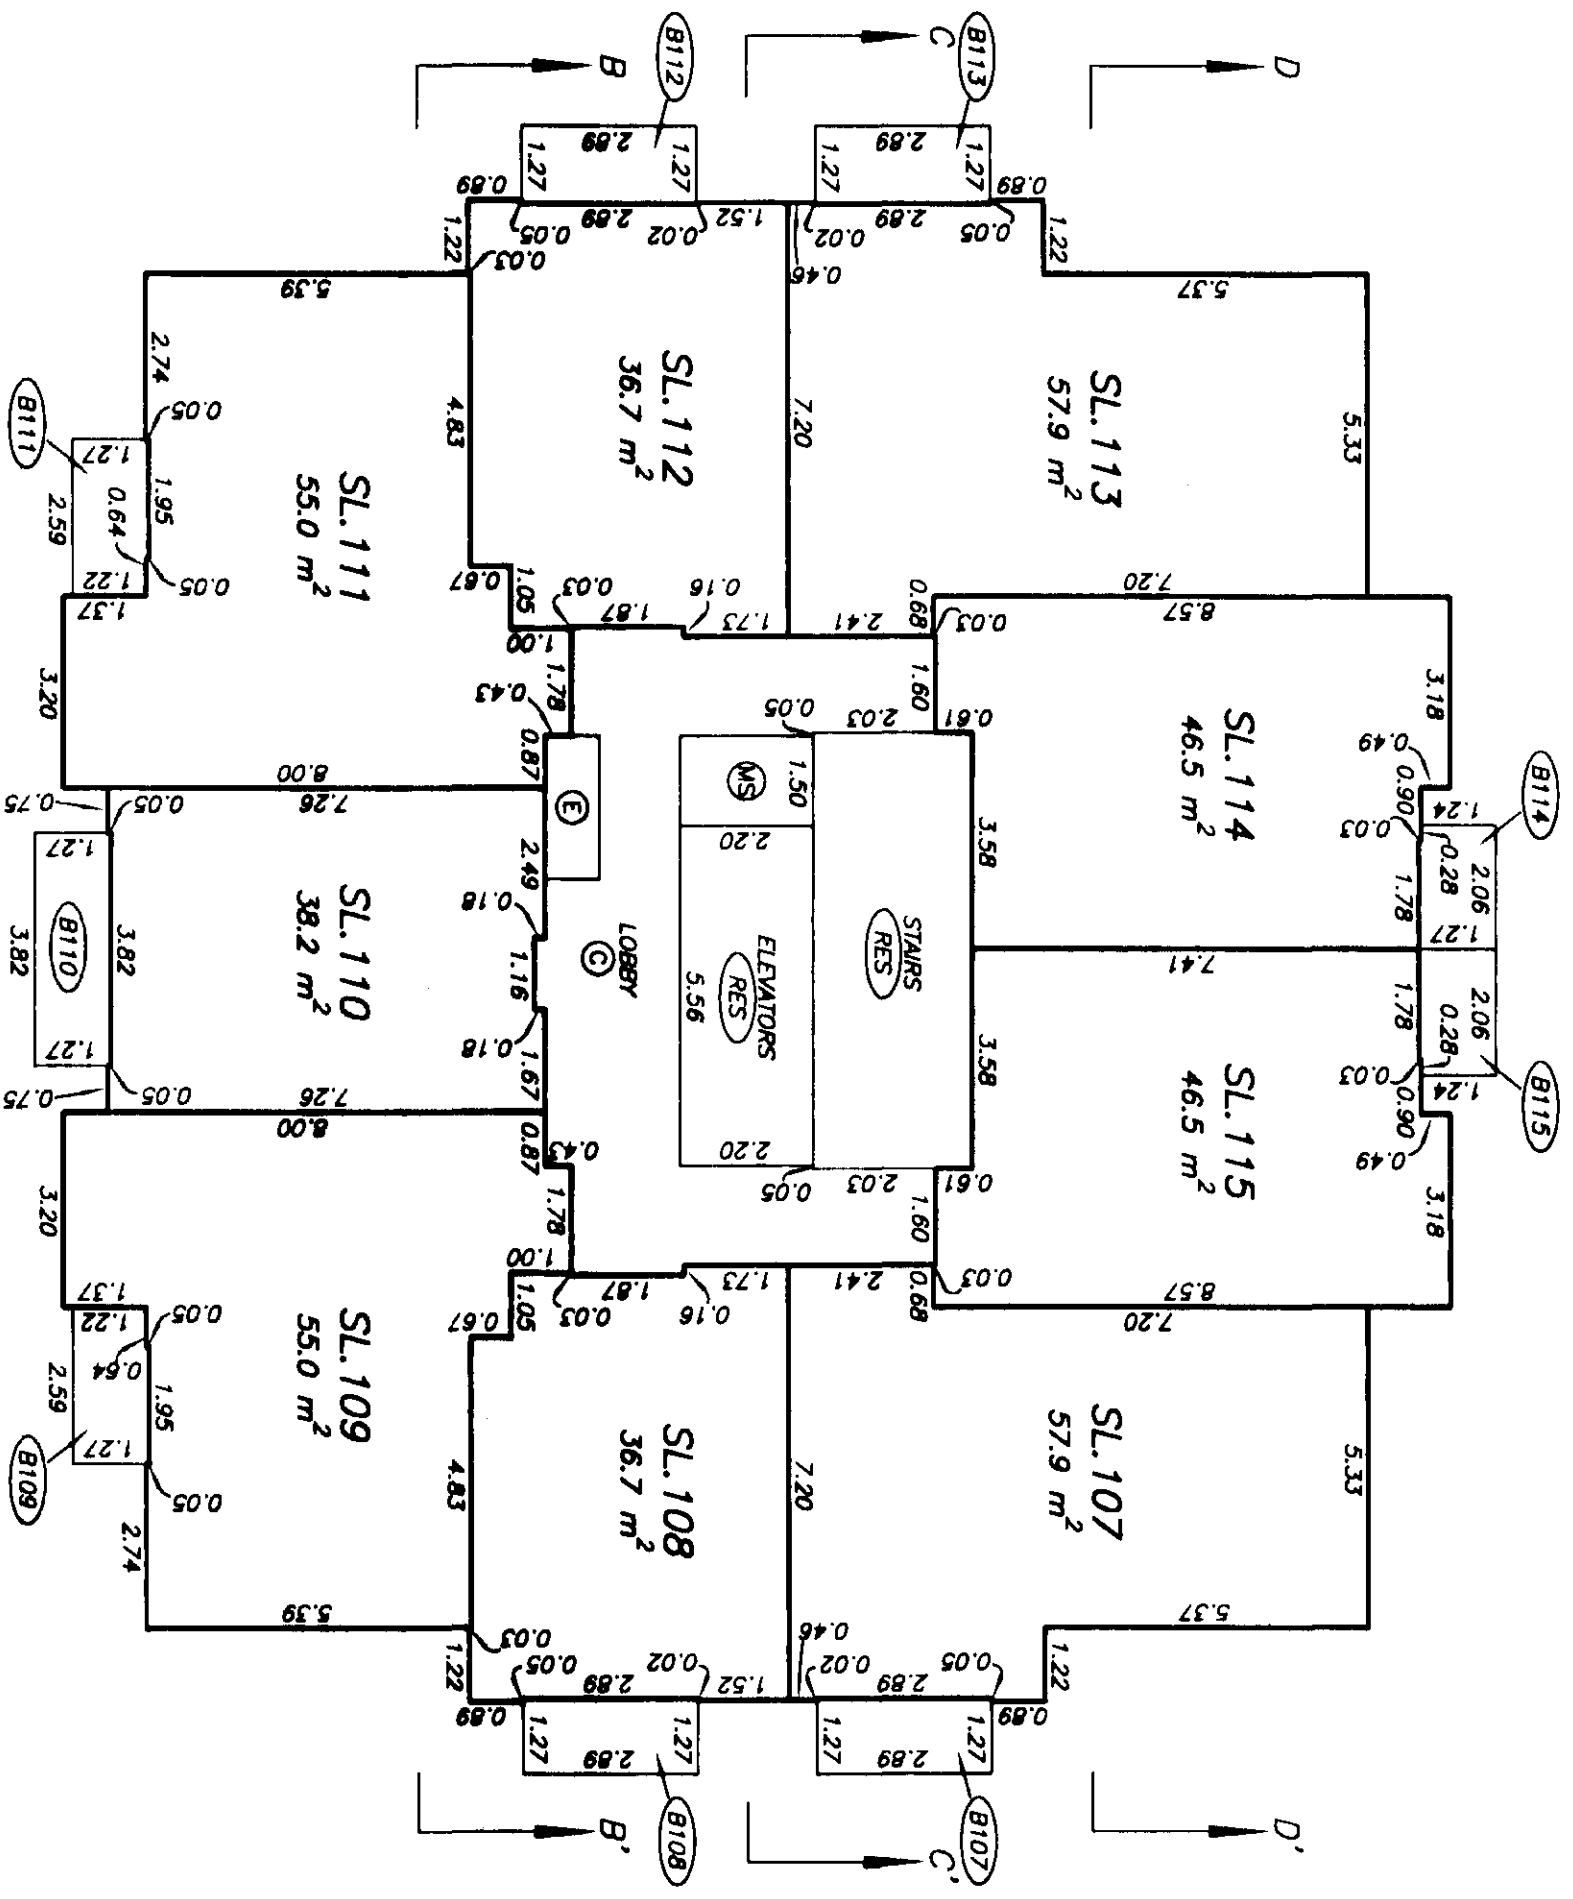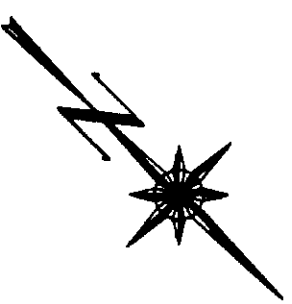

LEVEL 13
FLOOR PLAN

STRATA PLAN BCS 522

SCALE 1:125
ALL DISTANCES ARE IN METRES.

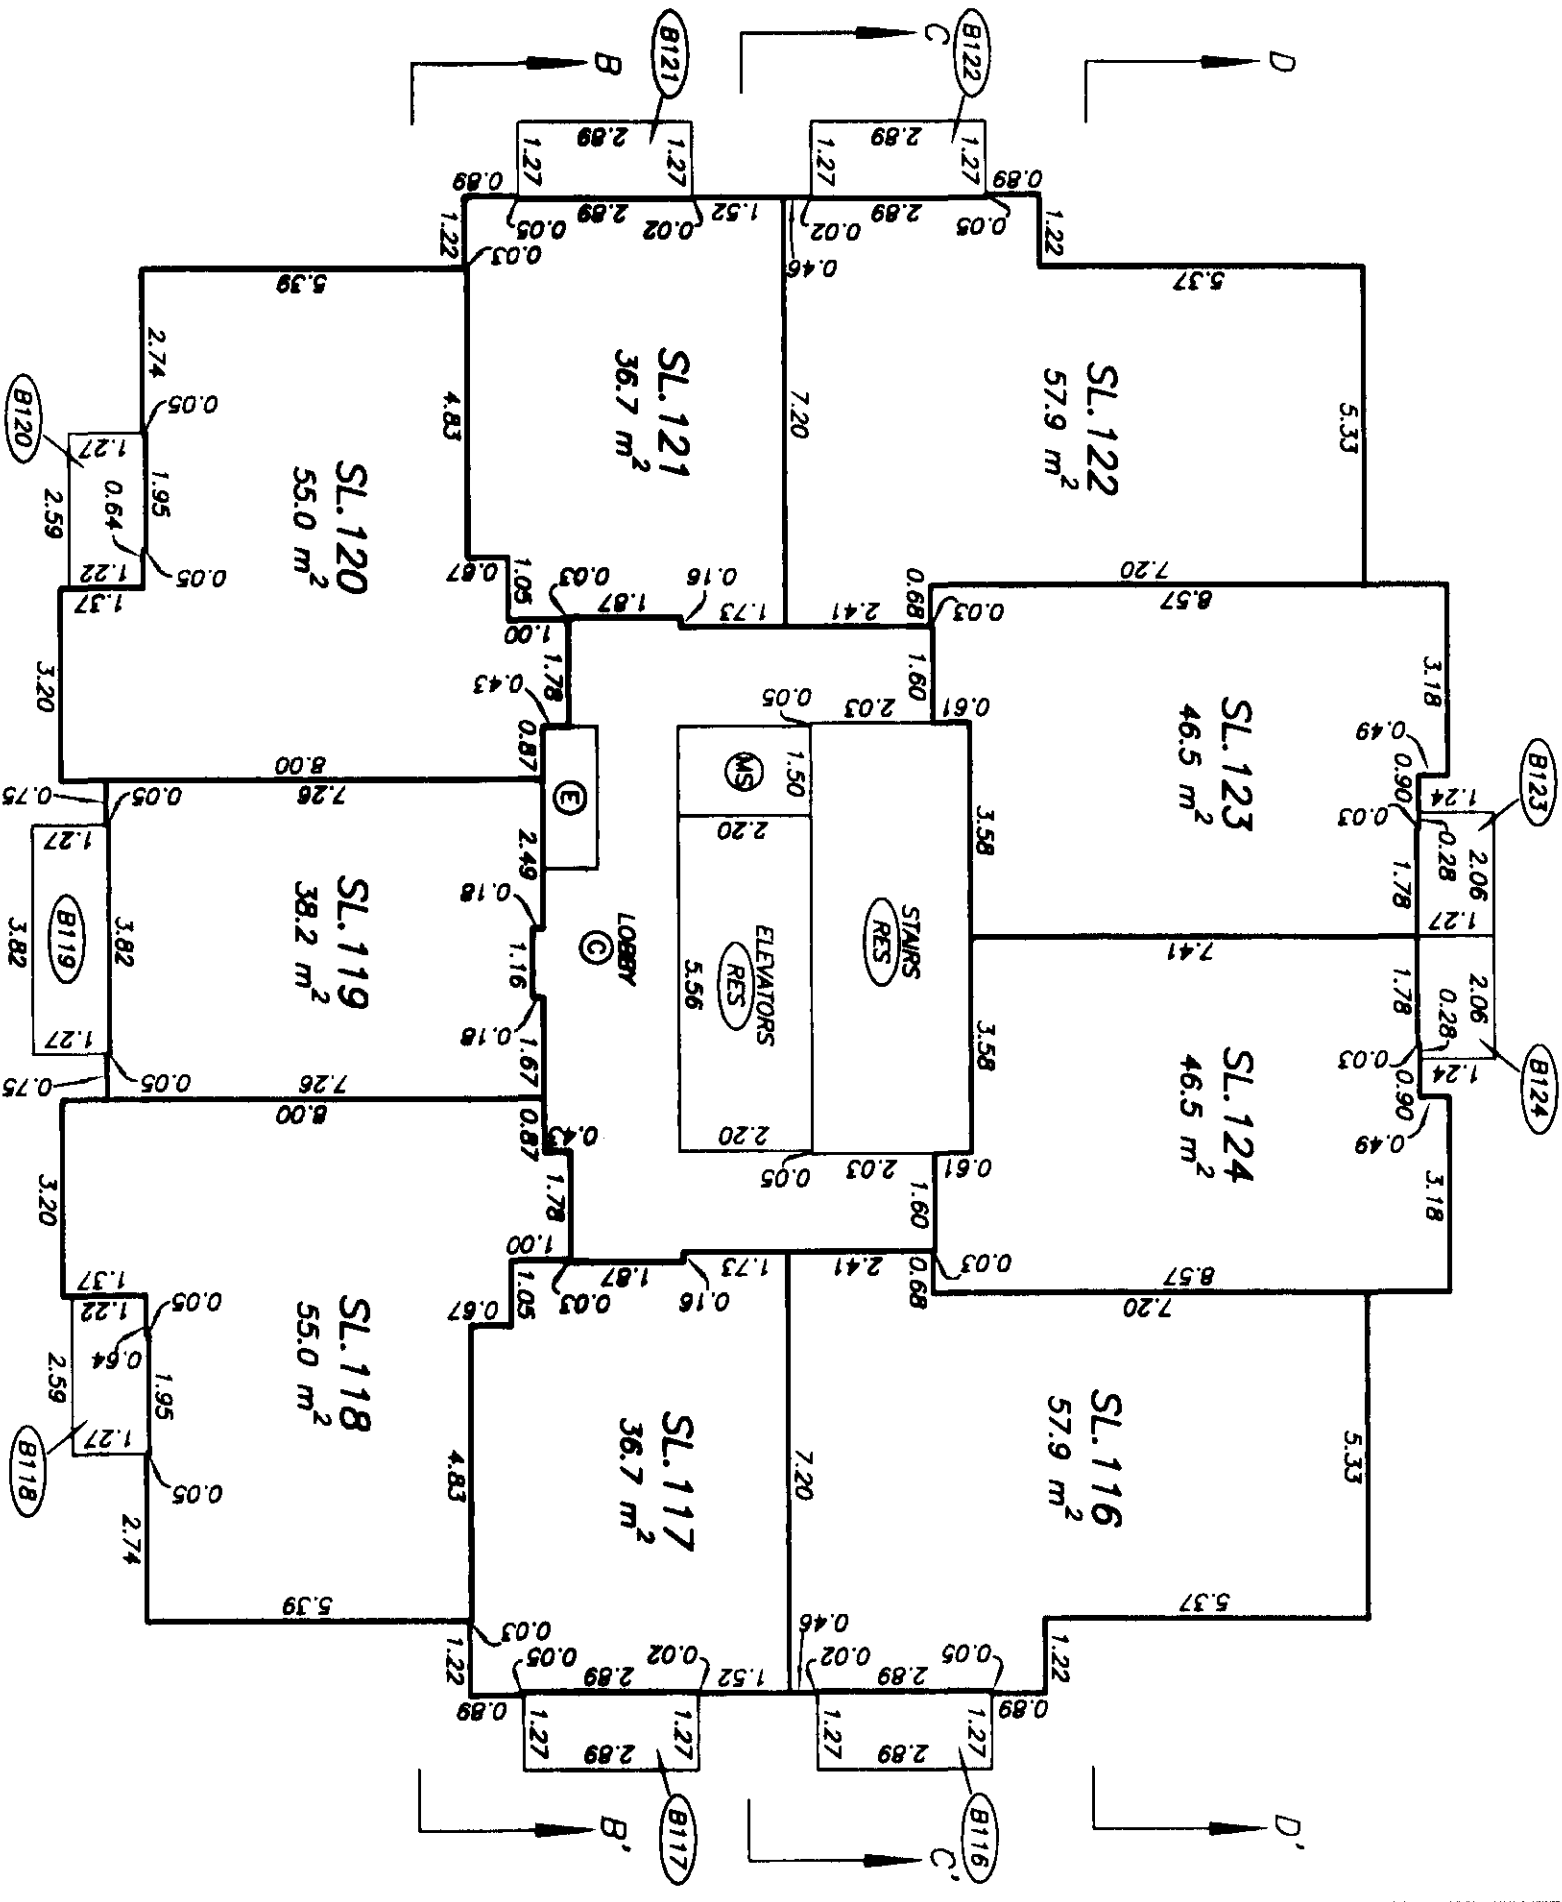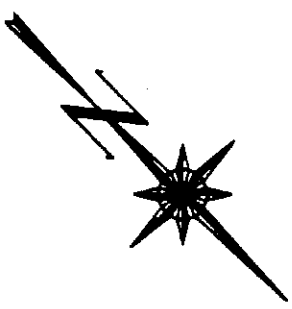



DRAWING # 30377-12
FILE # 30377-12.113

DATE AUGUST 27, 2003
[Signature]

LEVEL 14 FLOOR PLAN

STRATA PLAN BCS 522

SCALE 1:125
ALL DISTANCES ARE IN METRES.

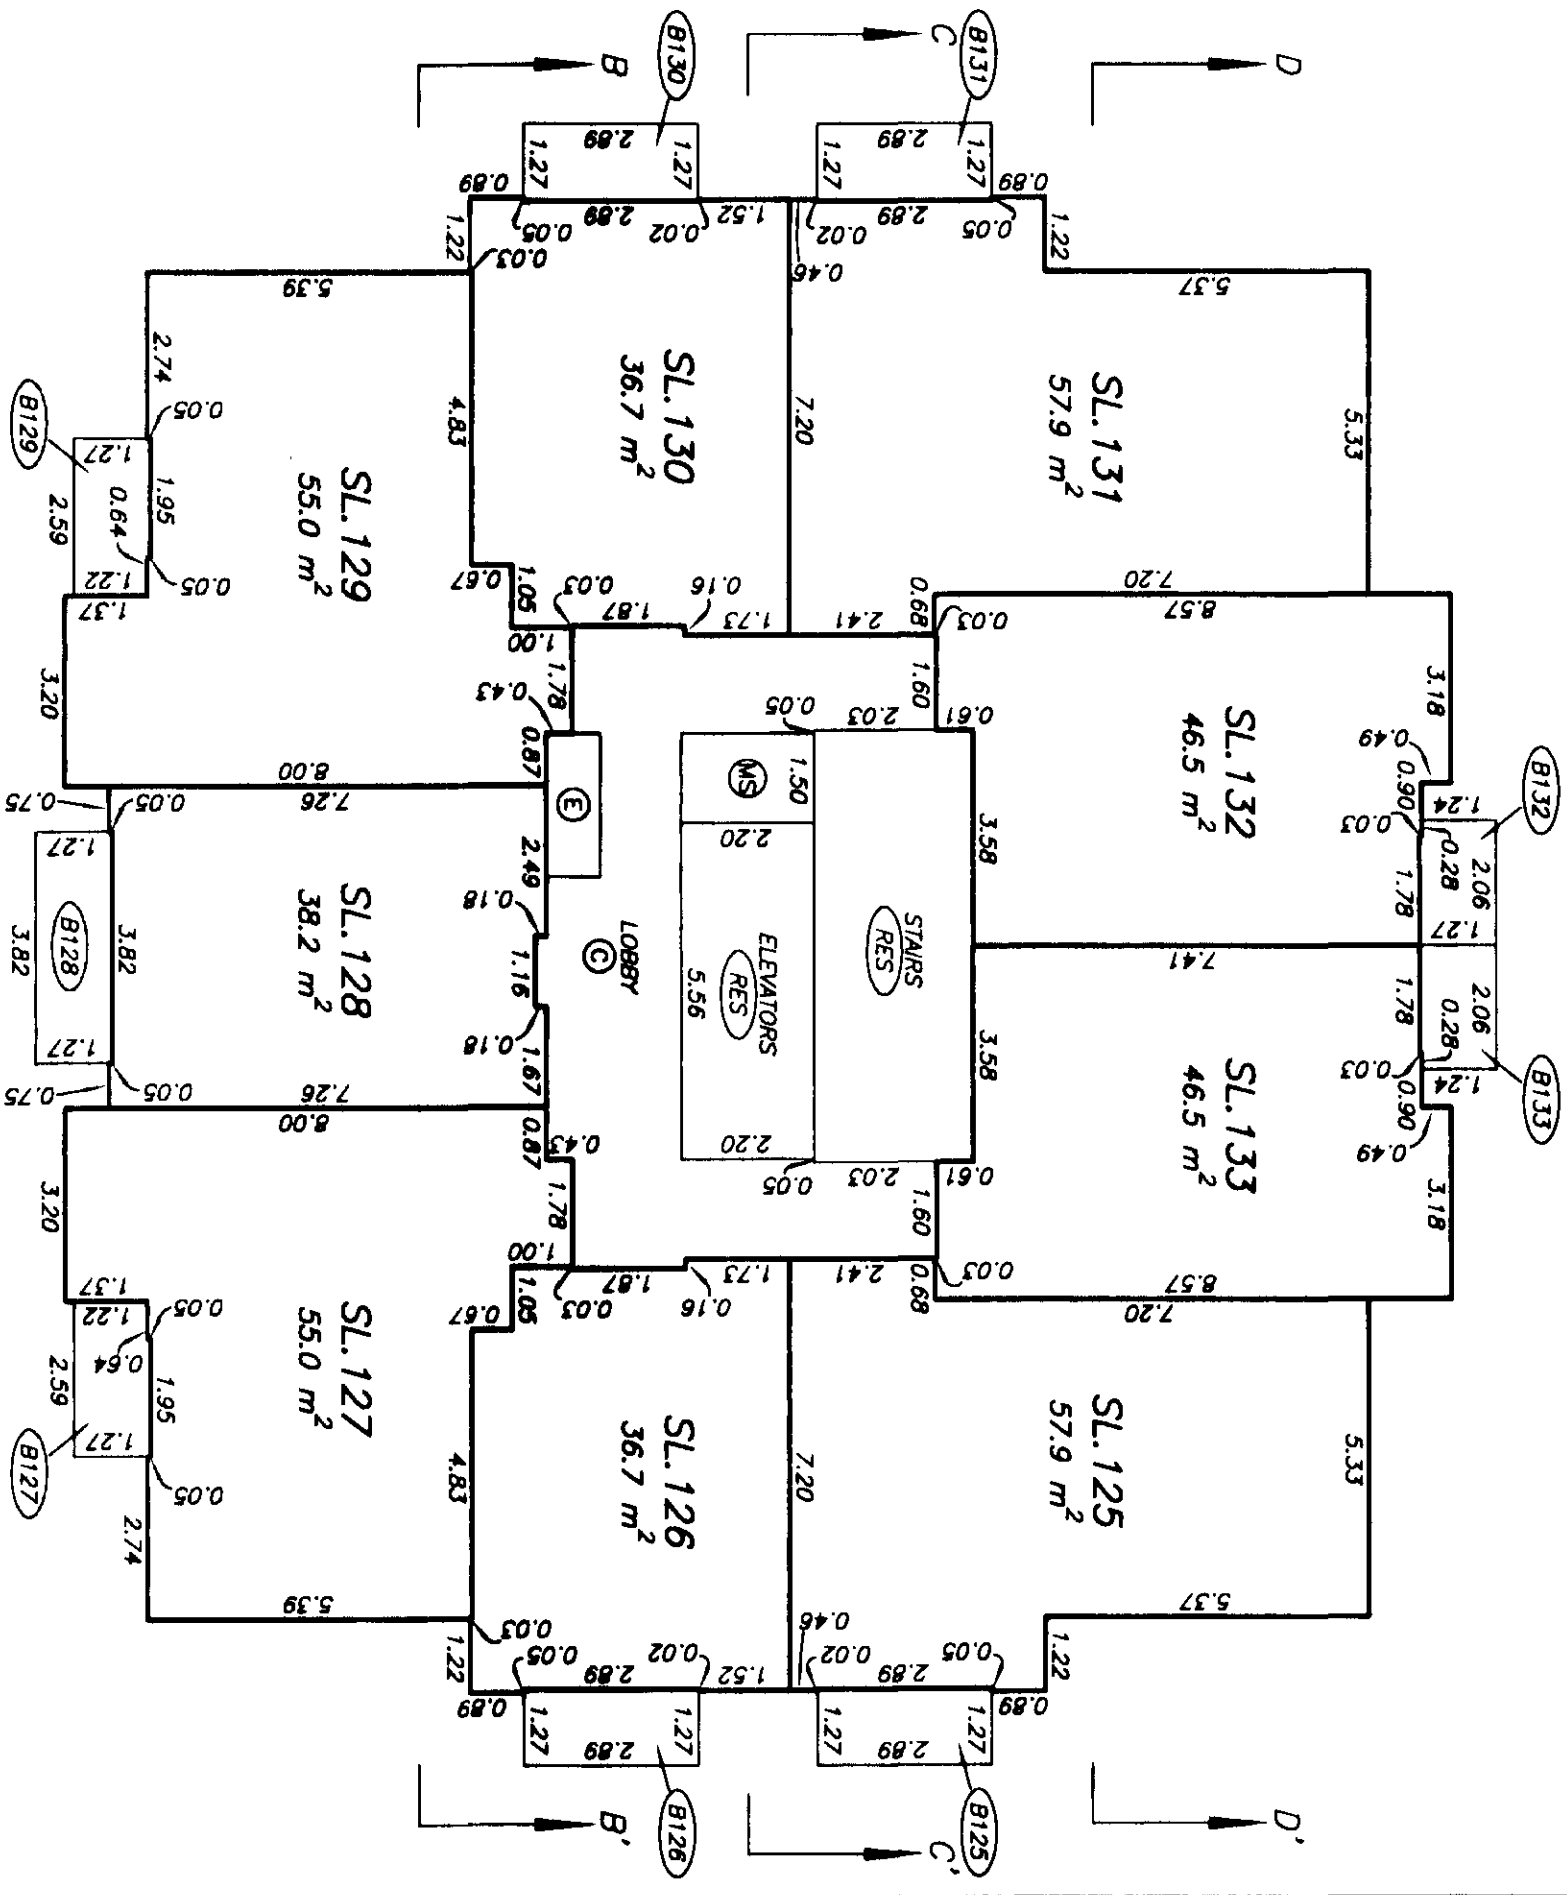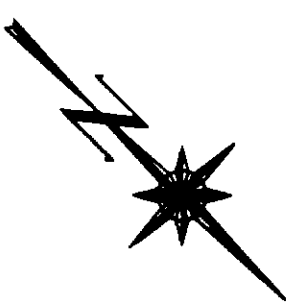




DRAWING # 30377-12
FILE # 30377-12.L14

DATE : AUGUST 27, 2003.

Signature

LEVEL 15
FLOOR PLAN

STRATA PLAN BCS 521

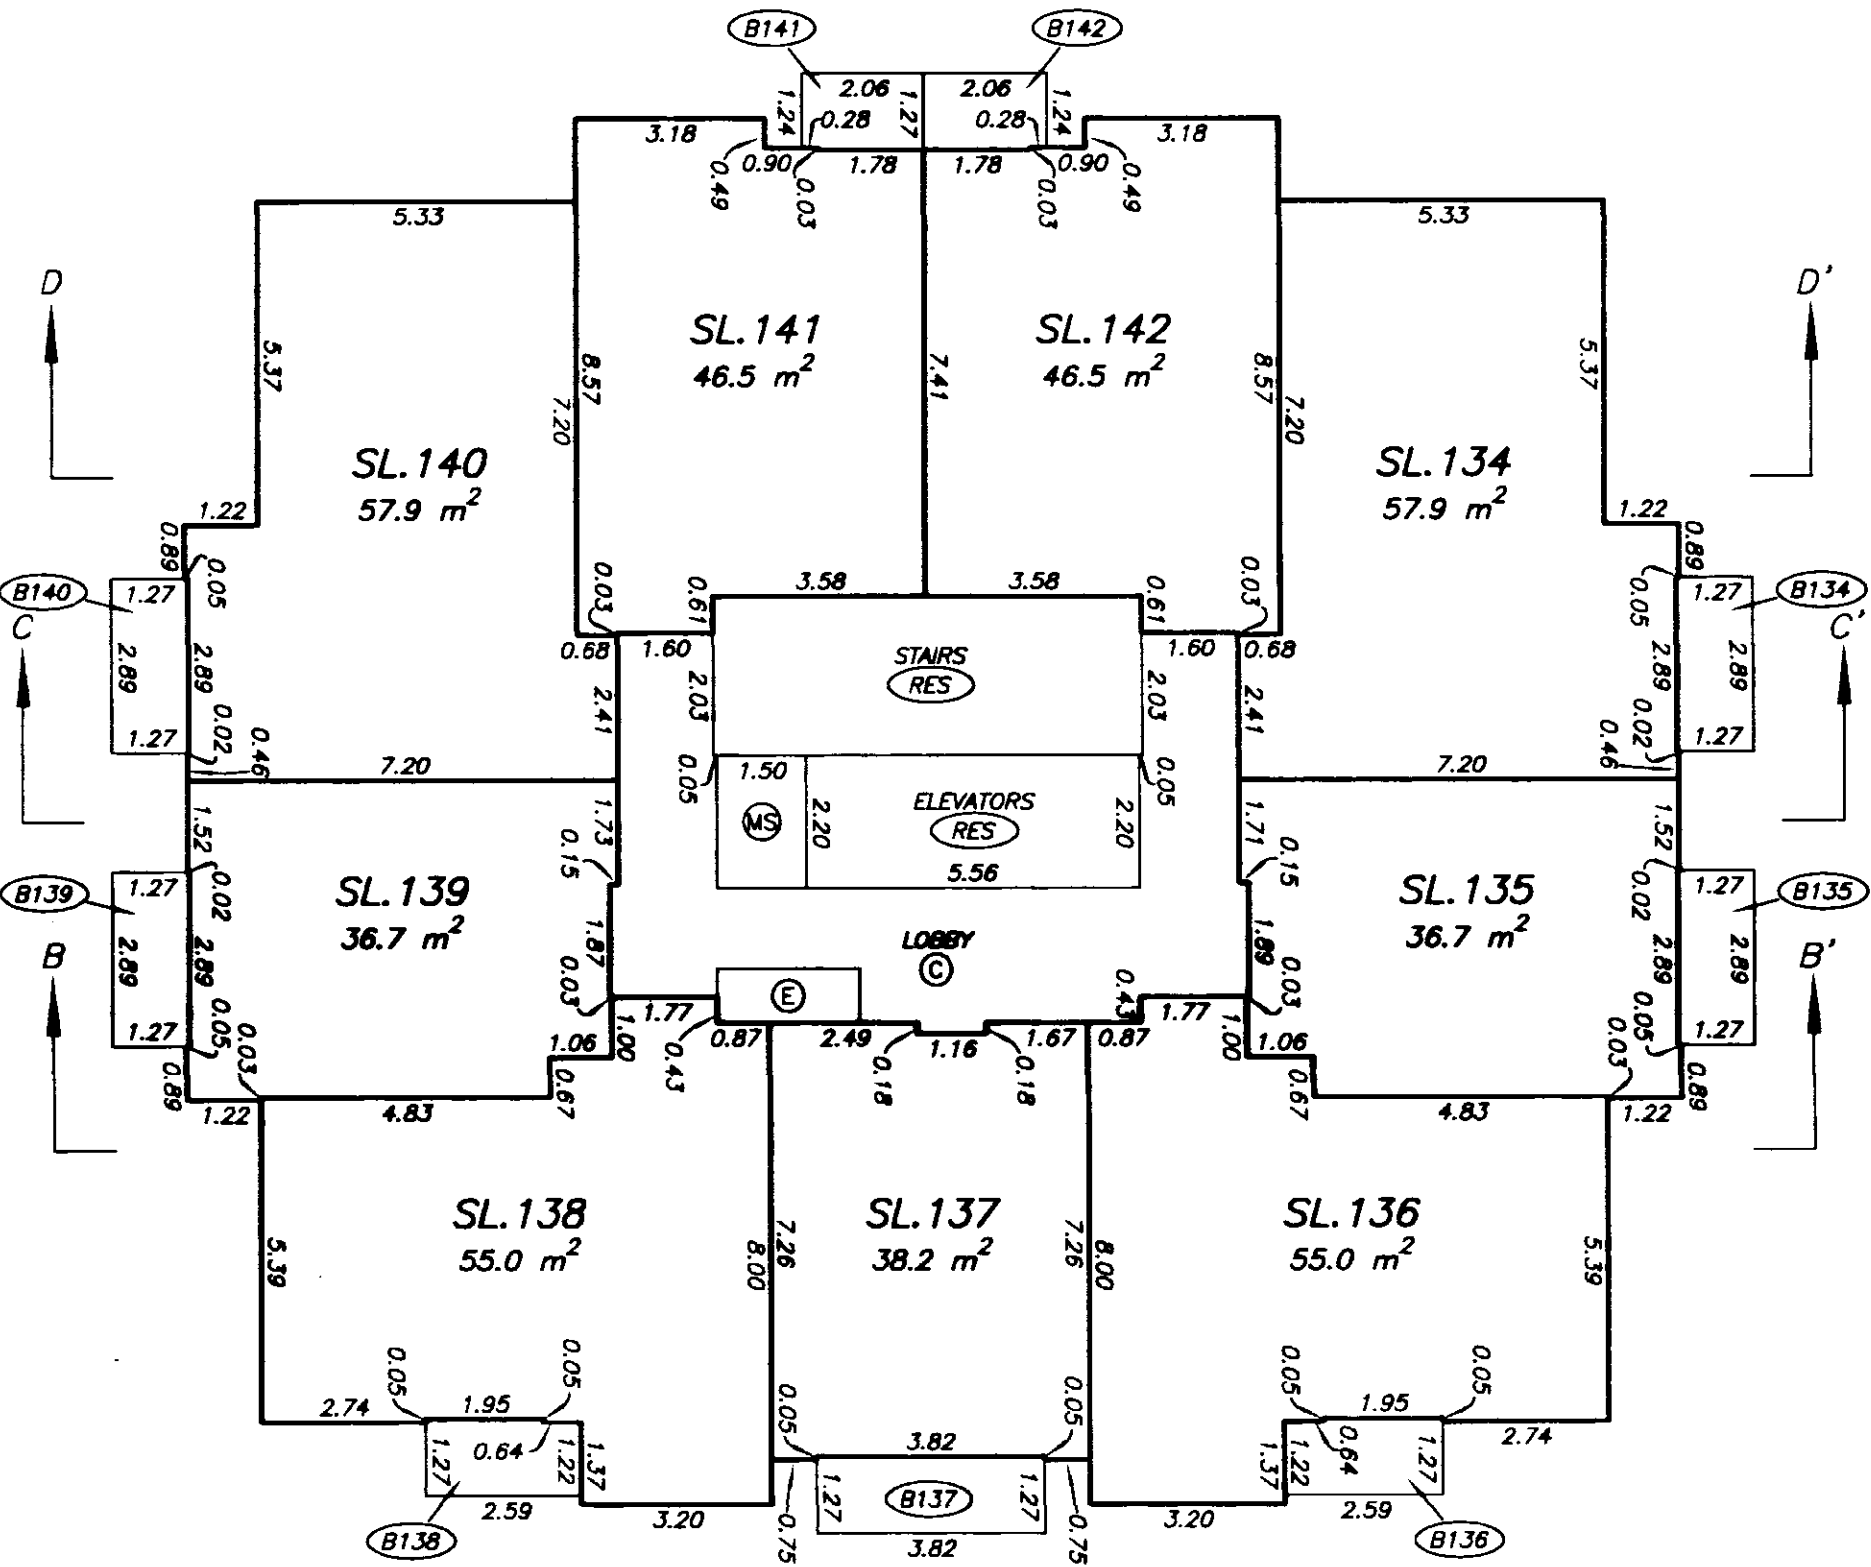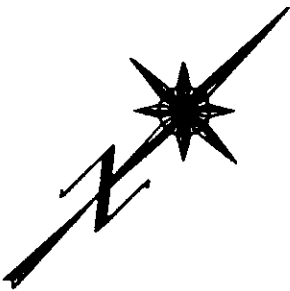
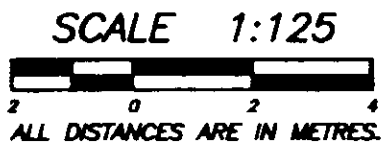


DATE : AUGUST 27, 2003.

LEVEL 16 FLOOR PLAN

STRATA PLAN BCS 522

SCALE 1:125
ALL DISTANCES ARE IN METRES.

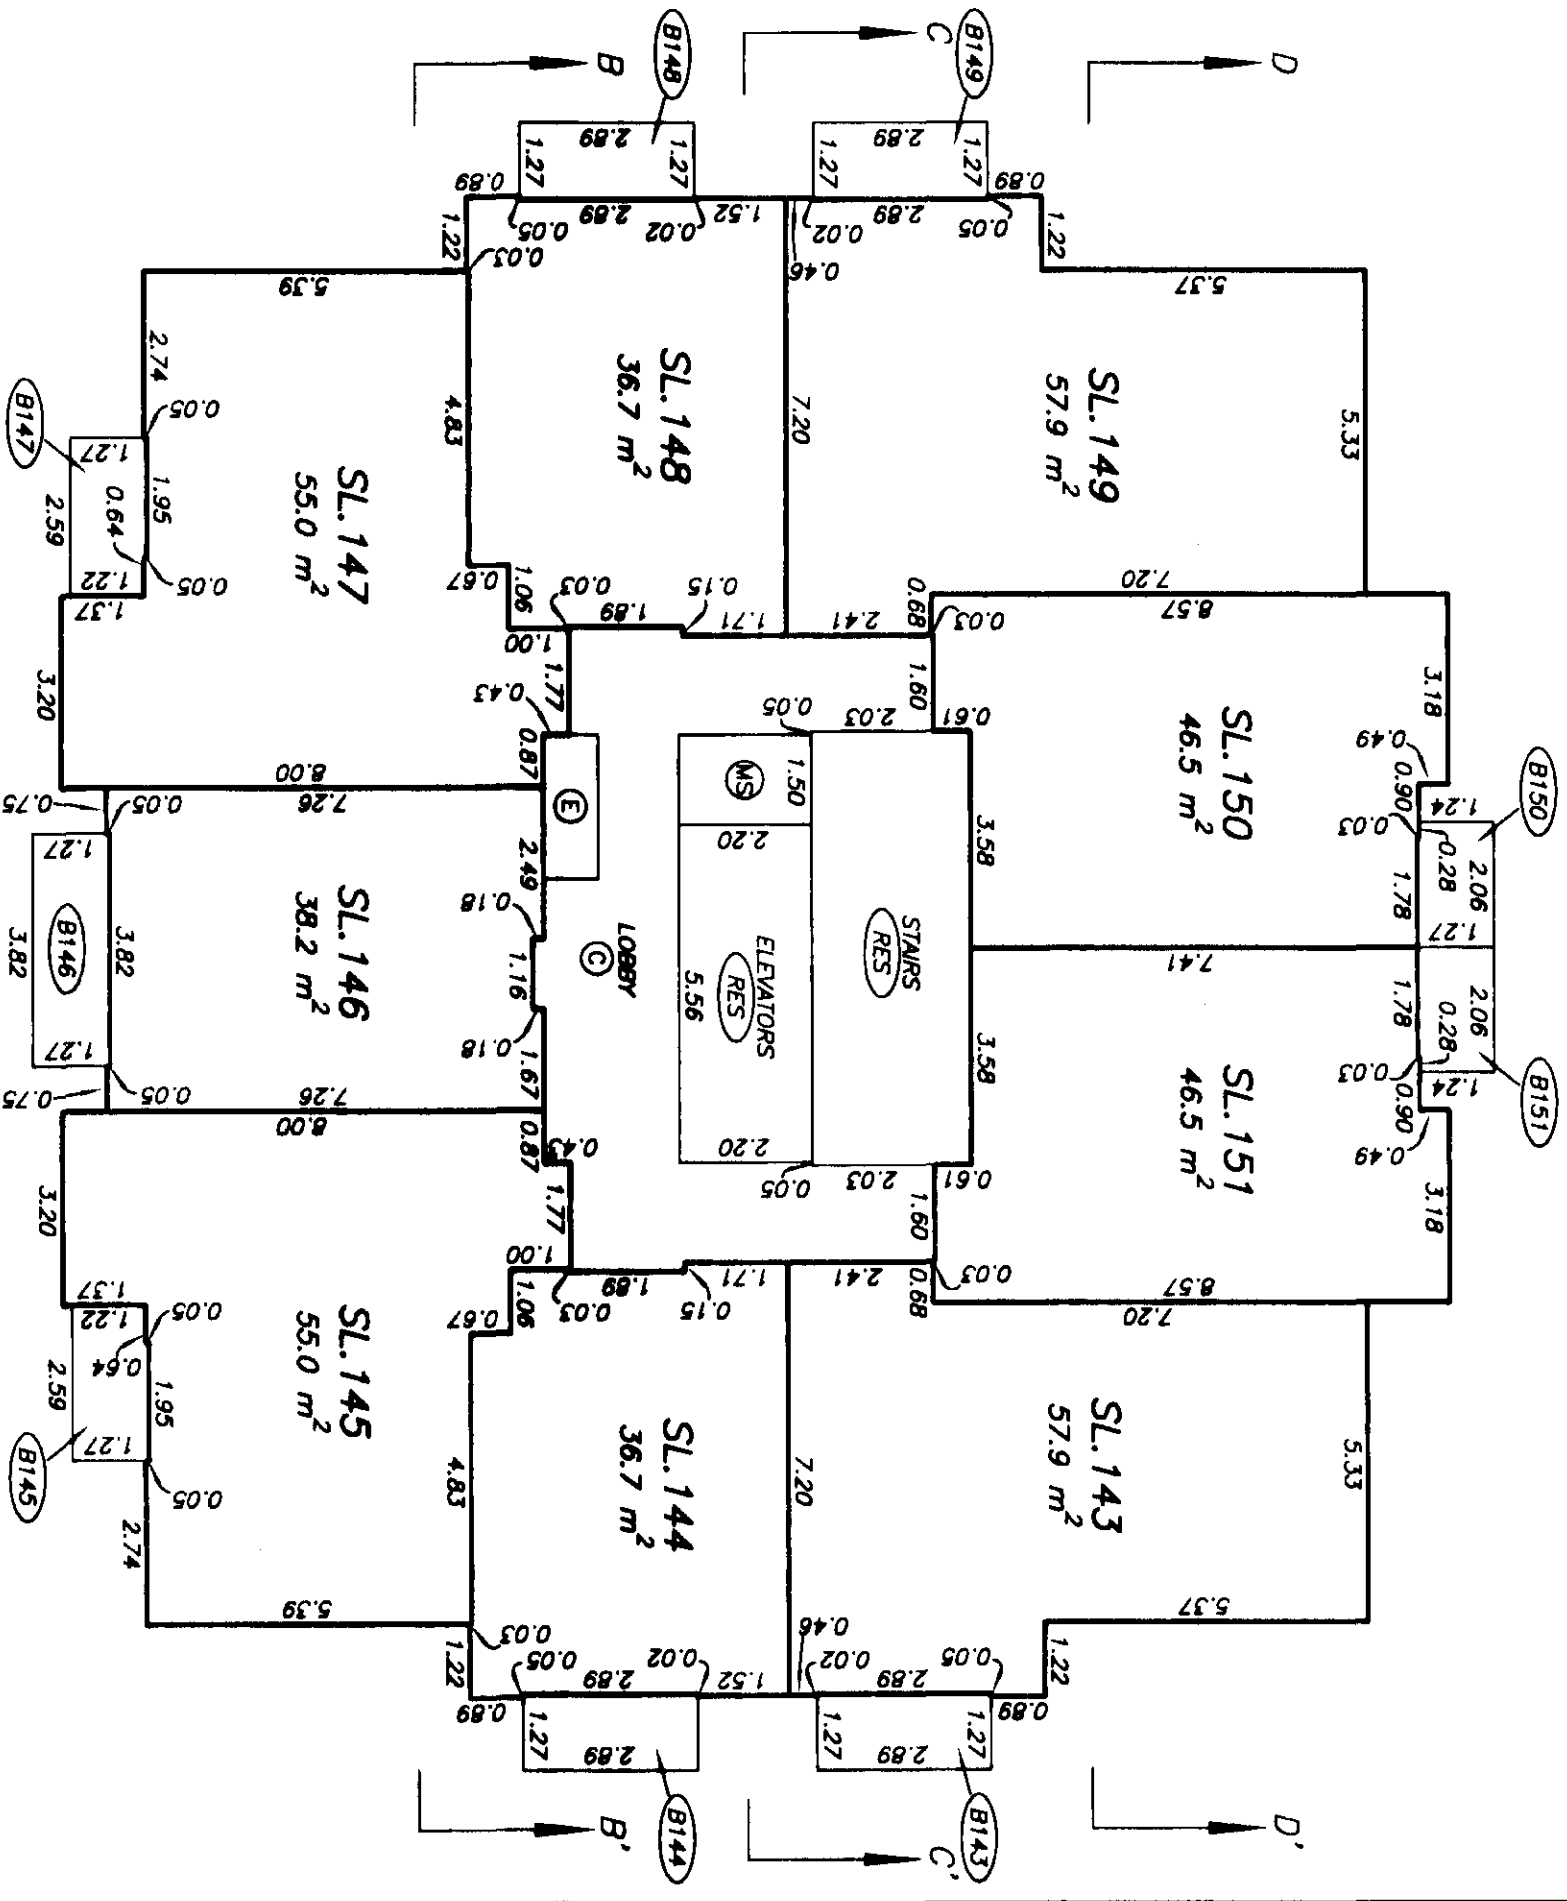
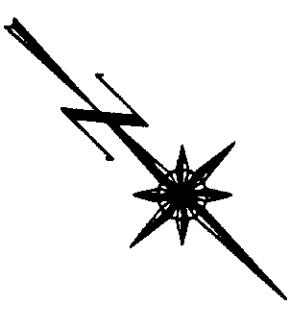


LEVEL 17
FLOOR PLAN

STRATA PLAN BCS 522

SHEET 46 OF 54 SHEETS

SCALE 1:125
ALL DISTANCES ARE IN METRES.

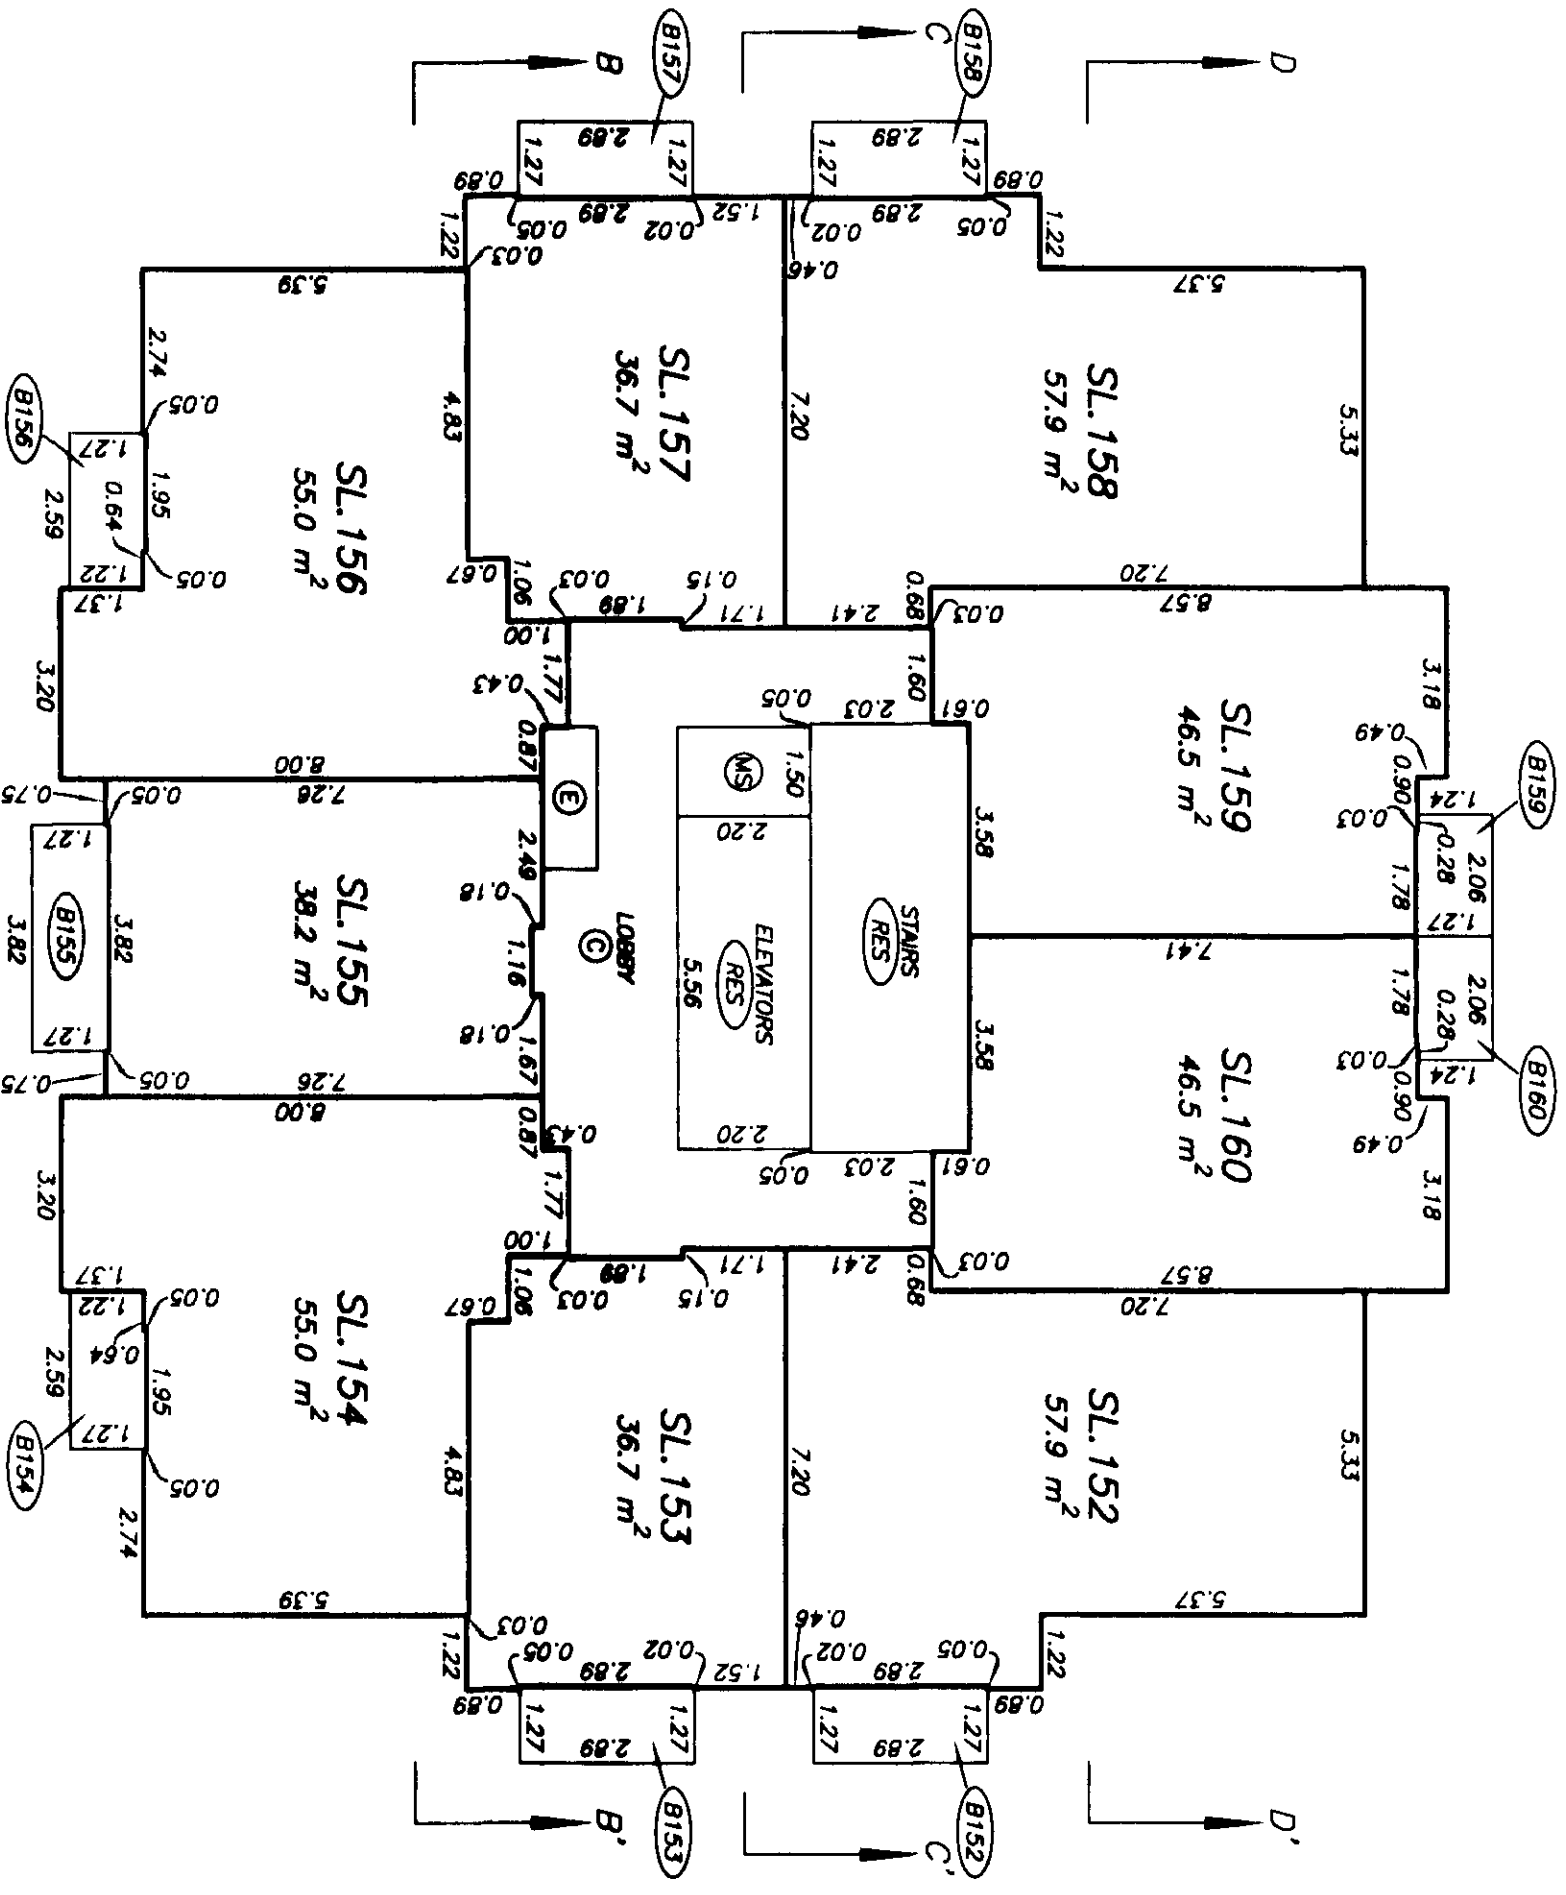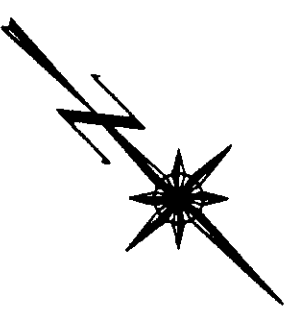



DRAWING # 30377-12
FILE # 30377-12.117

DATE AUGUST 27, 2003
[Signature]

LEVEL 18 FLOOR PLAN

STRATA PLAN BCS 522

SCALE 1:125

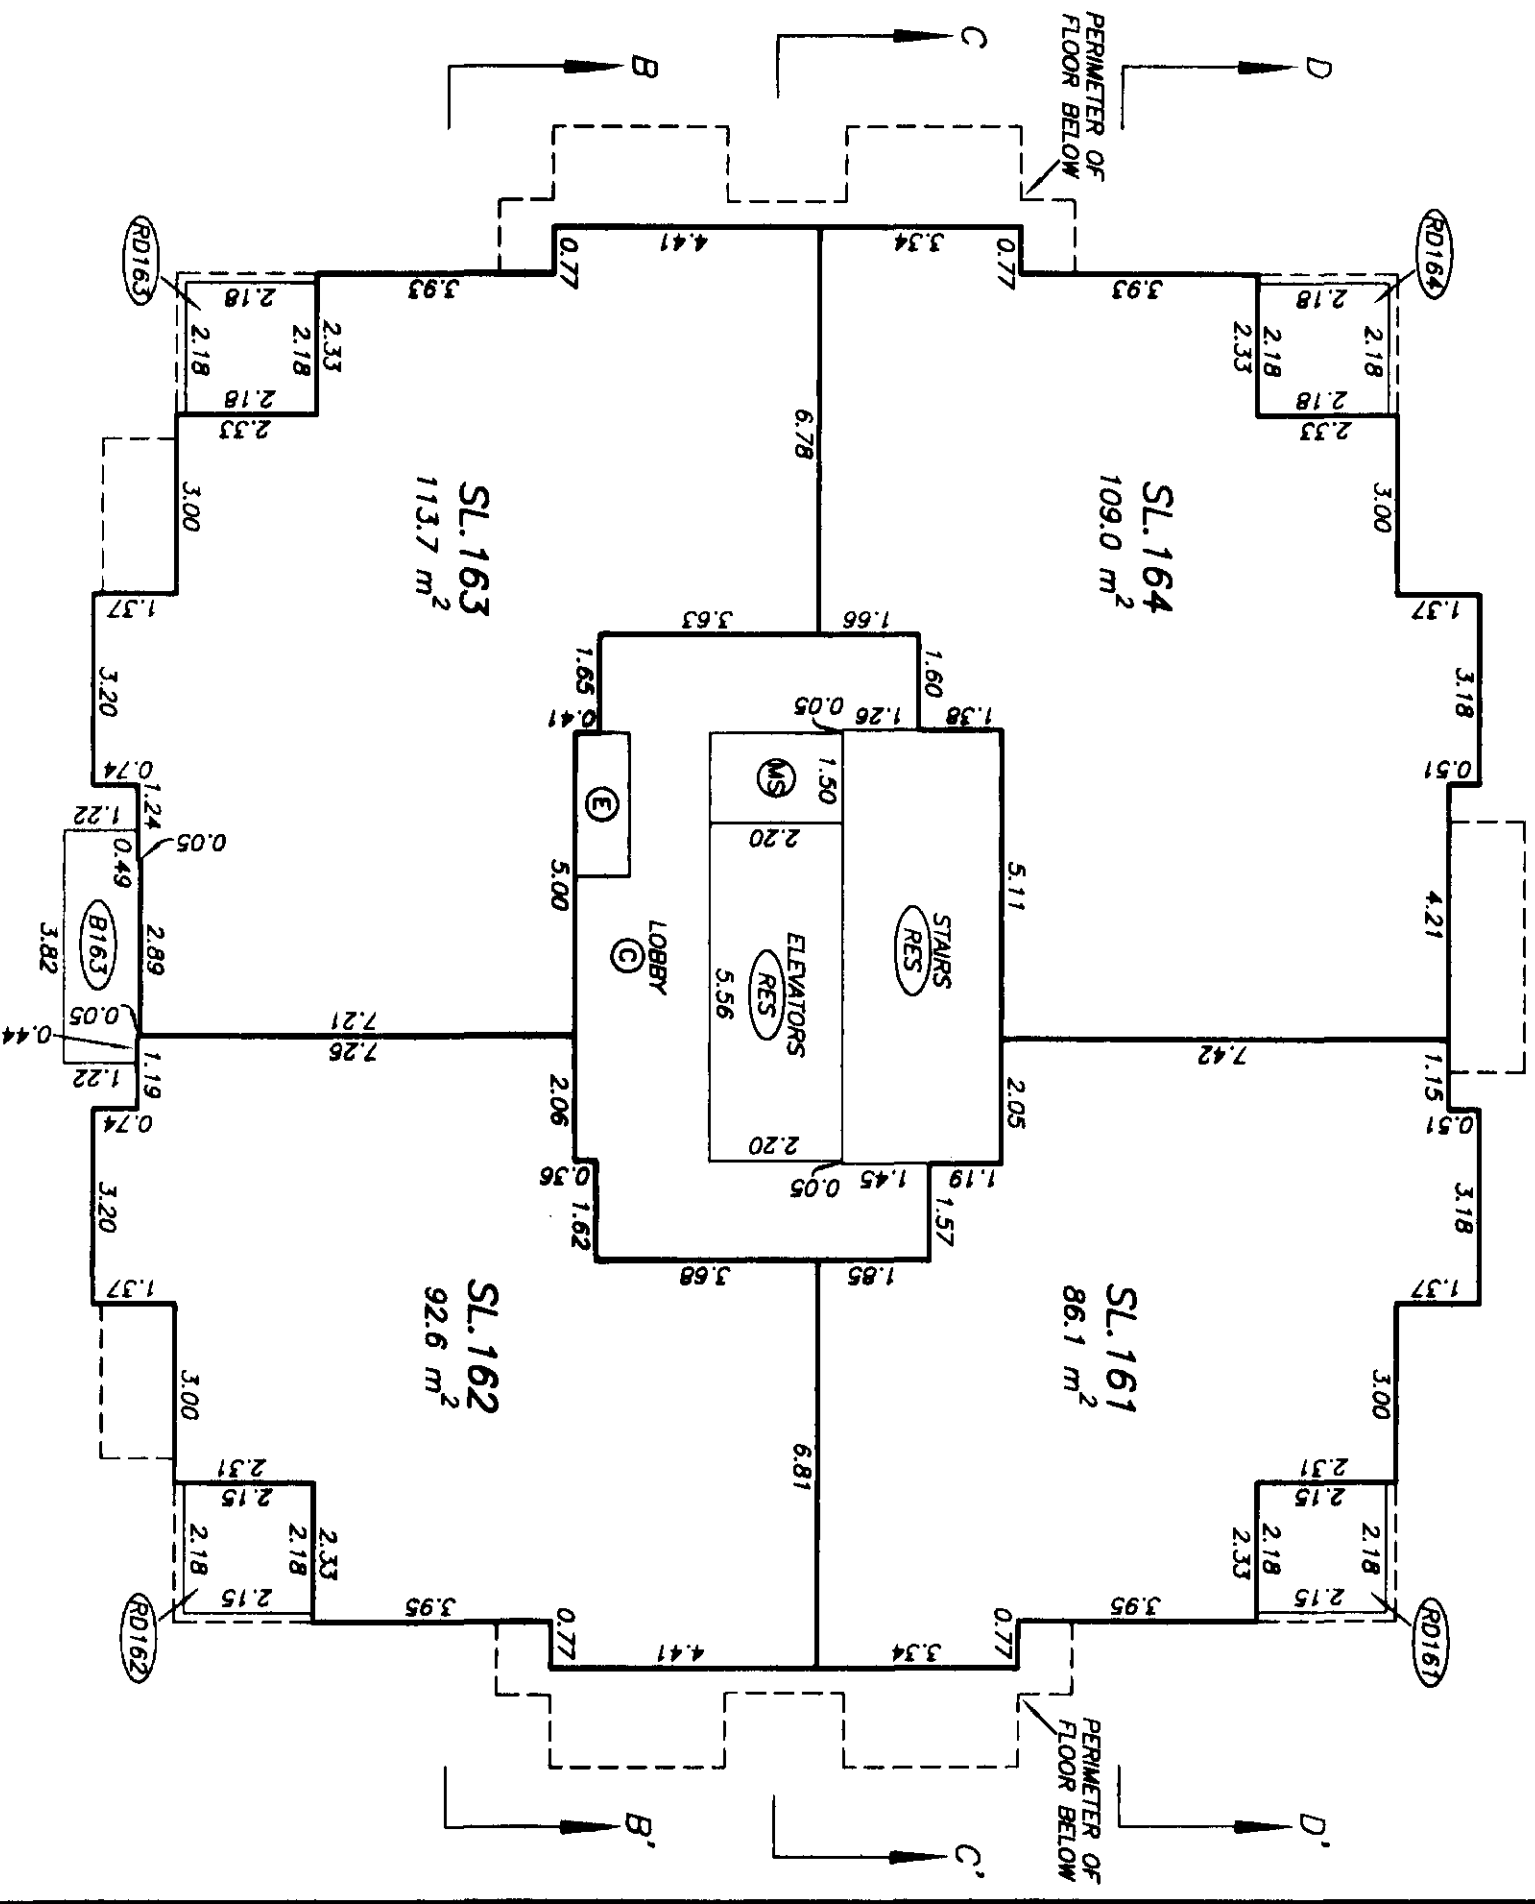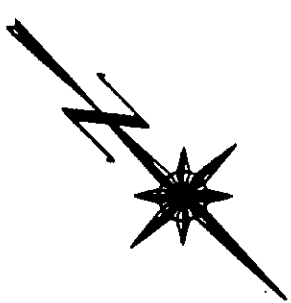

DRAWING # 30377-12
FILE # 30377-12.L18

DATE : AUGUST 27, 2003.

gmb



LEVEL 19 FLOOR PLAN

STRATA PLAN BCS 522

SCALE 1:125



ALL DISTANCES ARE IN METRES.

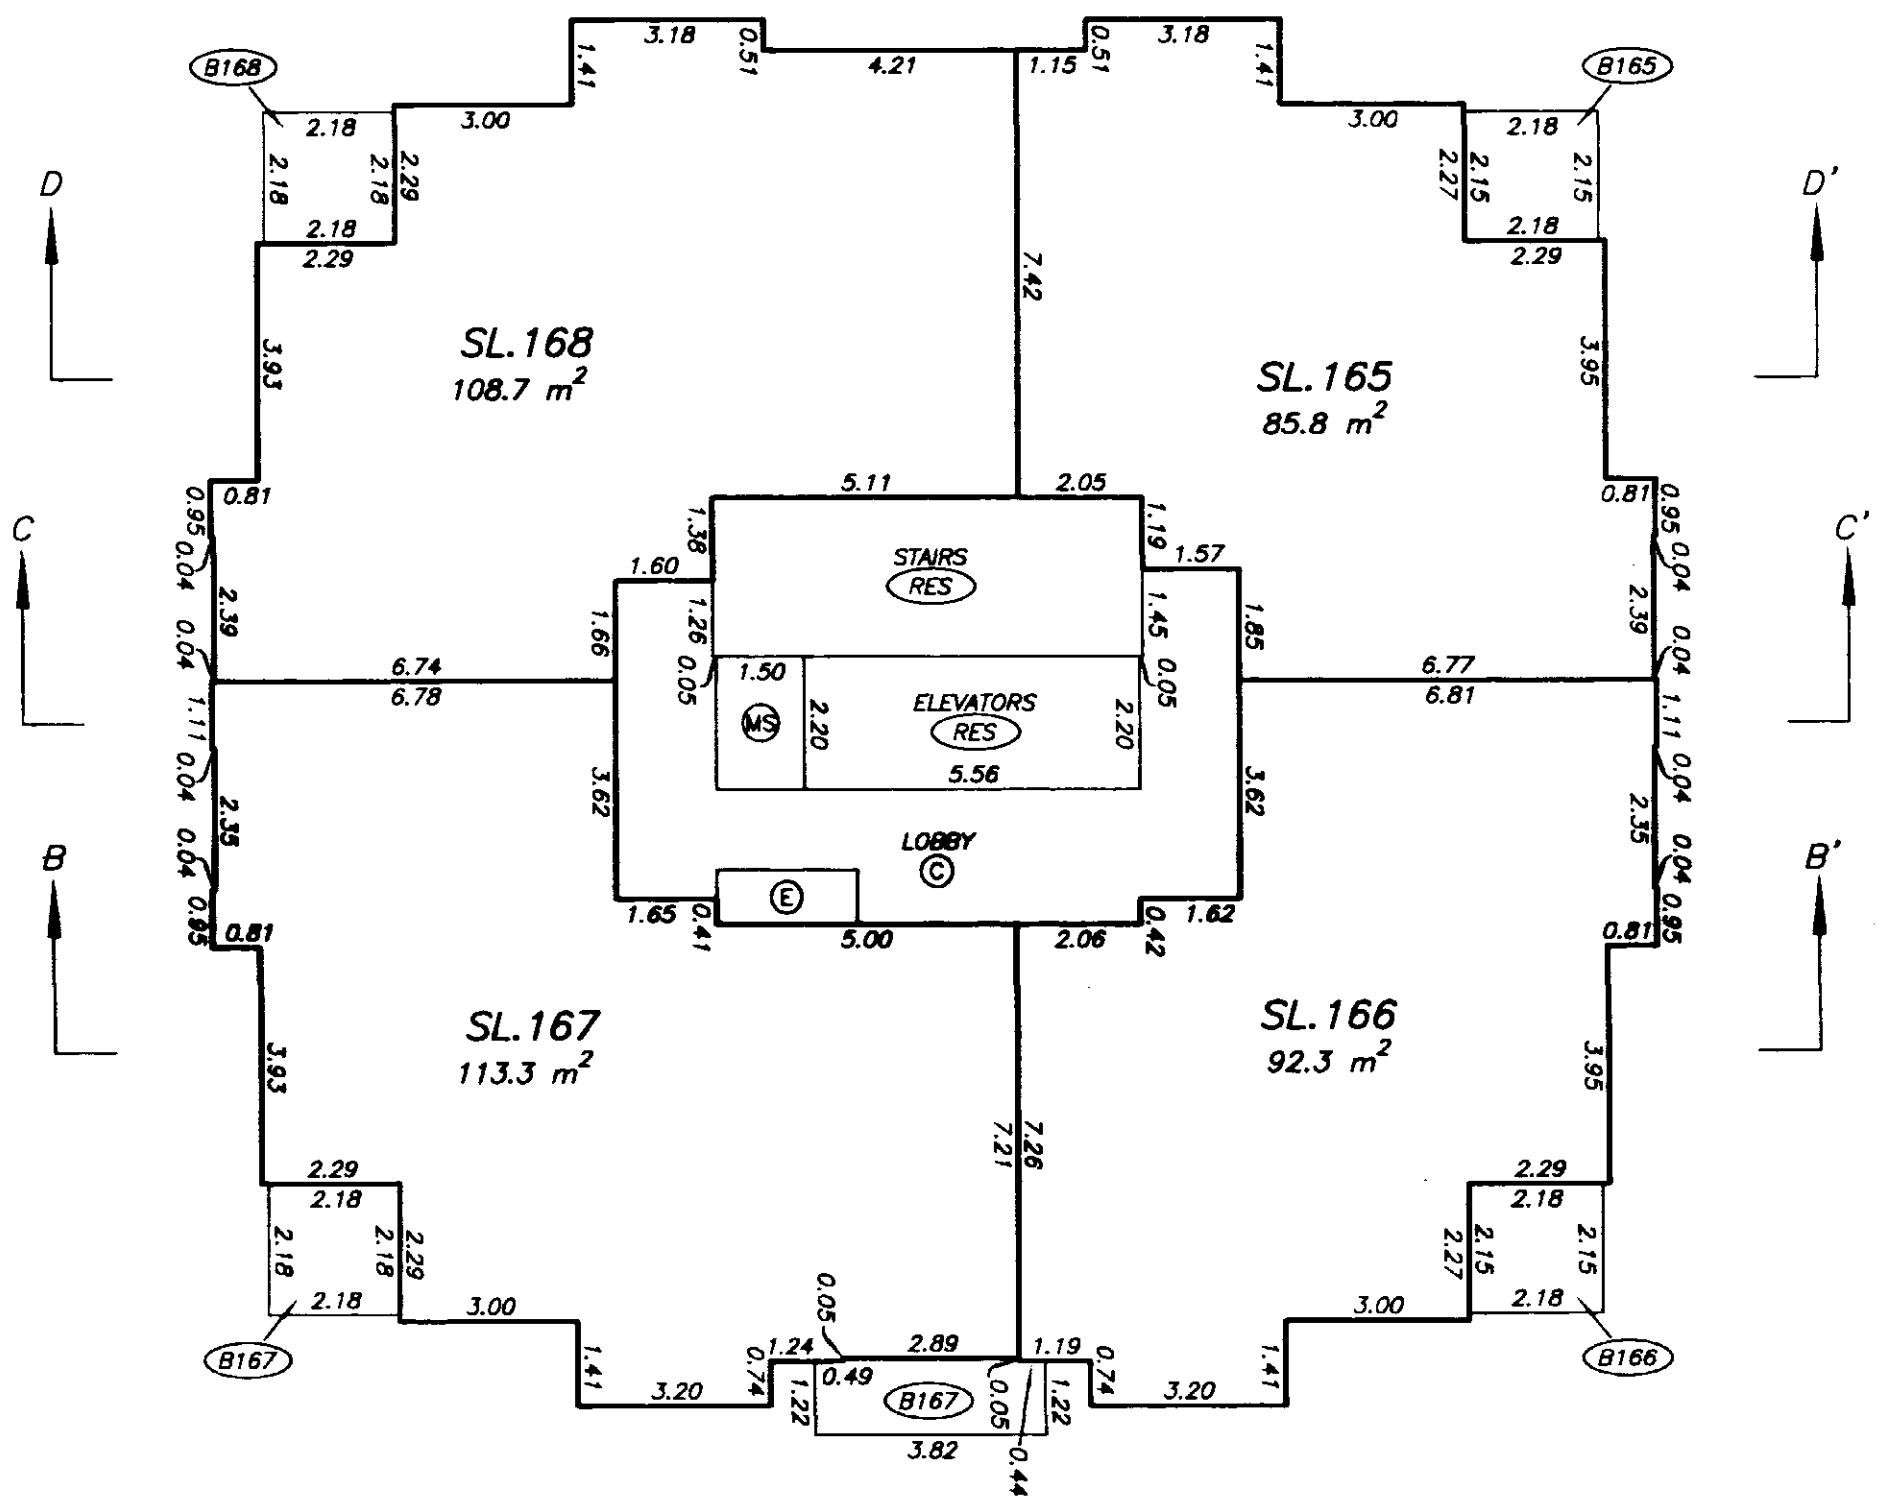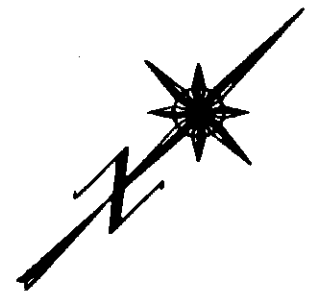



DATE : AUGUST 27, 2003.

DRAWING # 30377-12
FILE # 30377-12_L19

LEVEL 21
FLOOR PLAN

STRATA PLAN BCS 522

SCALE 1:125
ALL DISTANCES ARE IN METRES.

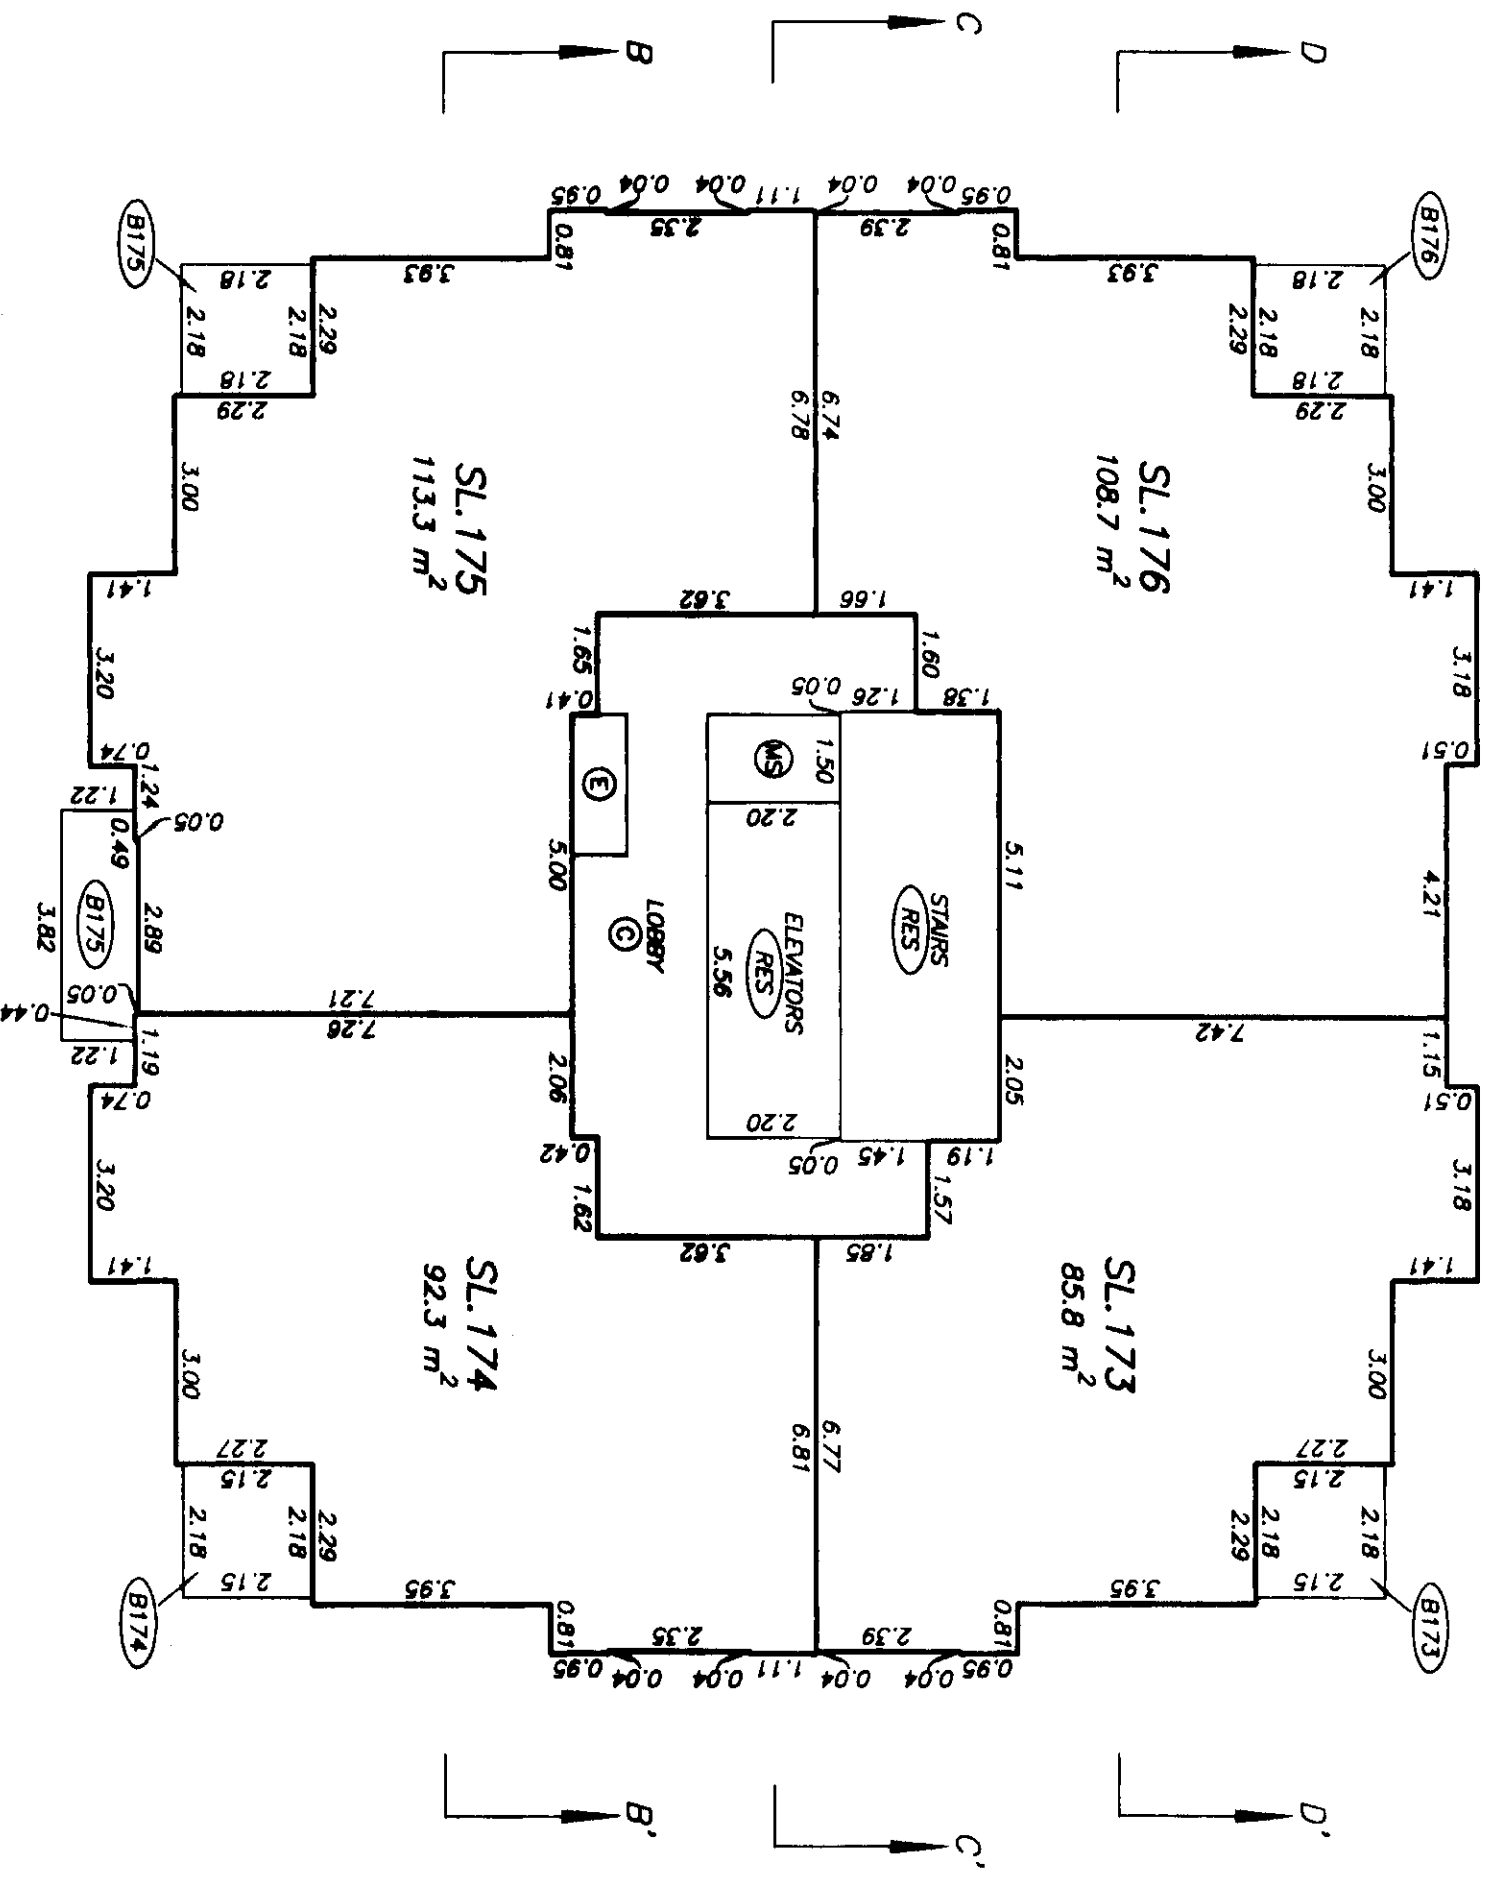
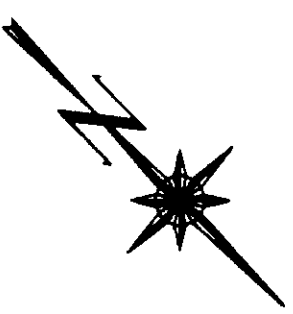


LEVEL 22
FLOOR PLAN

STRATA PLAN BCS 522

SHEET 51 OF 54 SHEETS

SCALE 1:125
ALL DISTANCES ARE IN METRES.

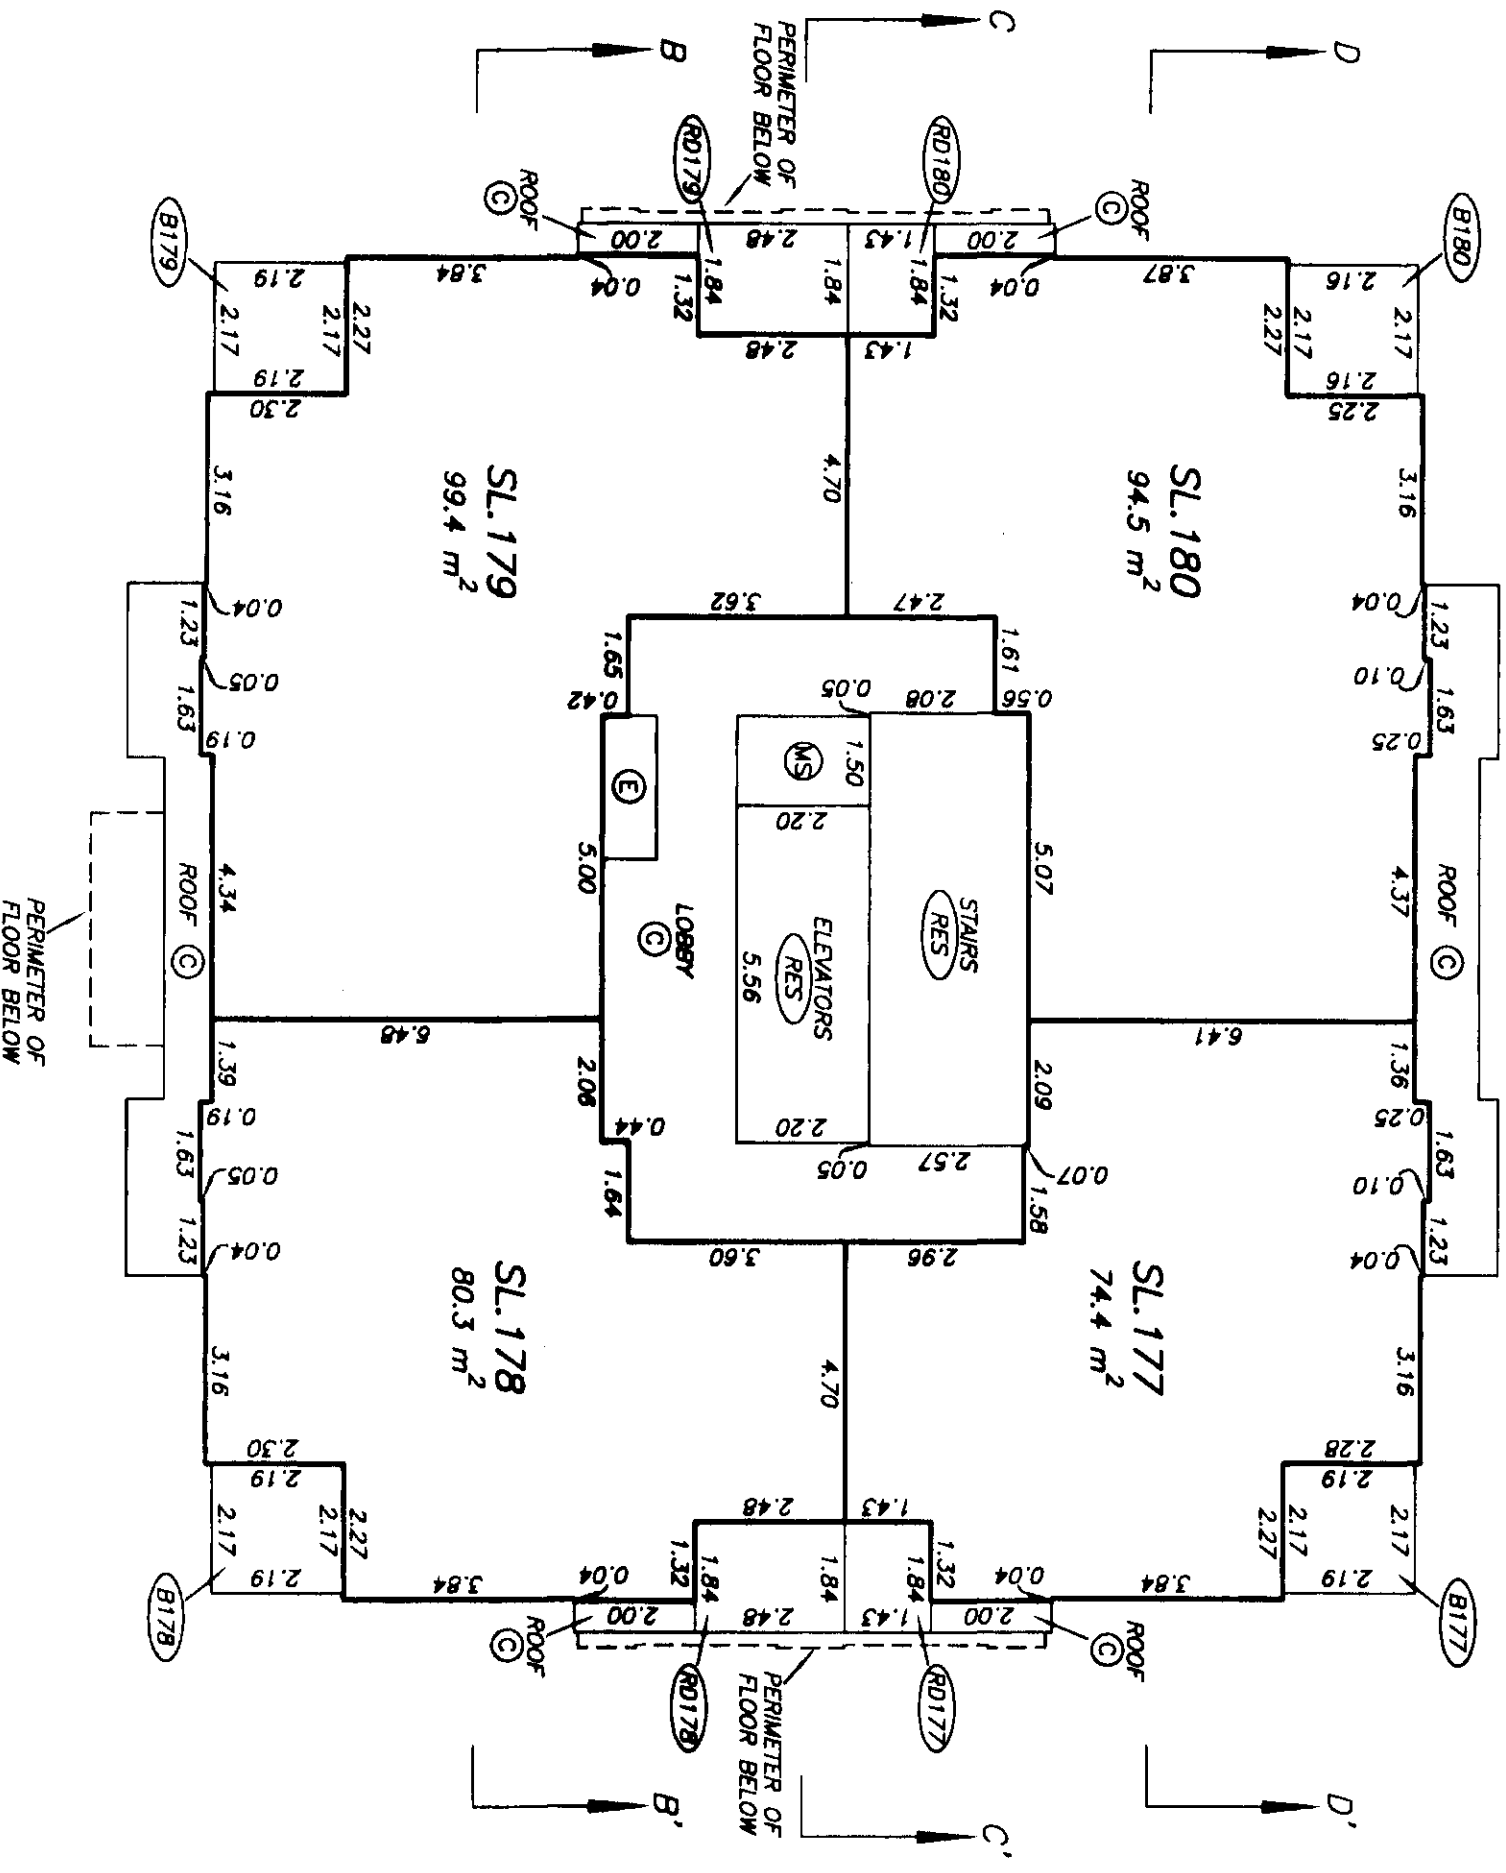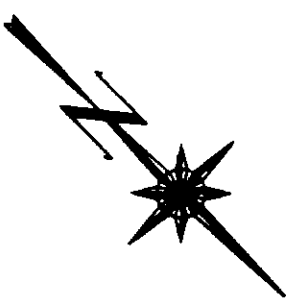

DRAWING # 30377-12
FILE # 30377-12.L22



DATE : AUGUST 27, 2003.
qud

LEVEL 23
FLOOR PLAN

STRATA PLAN BCS 522

SHEET 52 OF 54 SHEETS

SCALE 1:125
ALL DISTANCES ARE IN METRES.

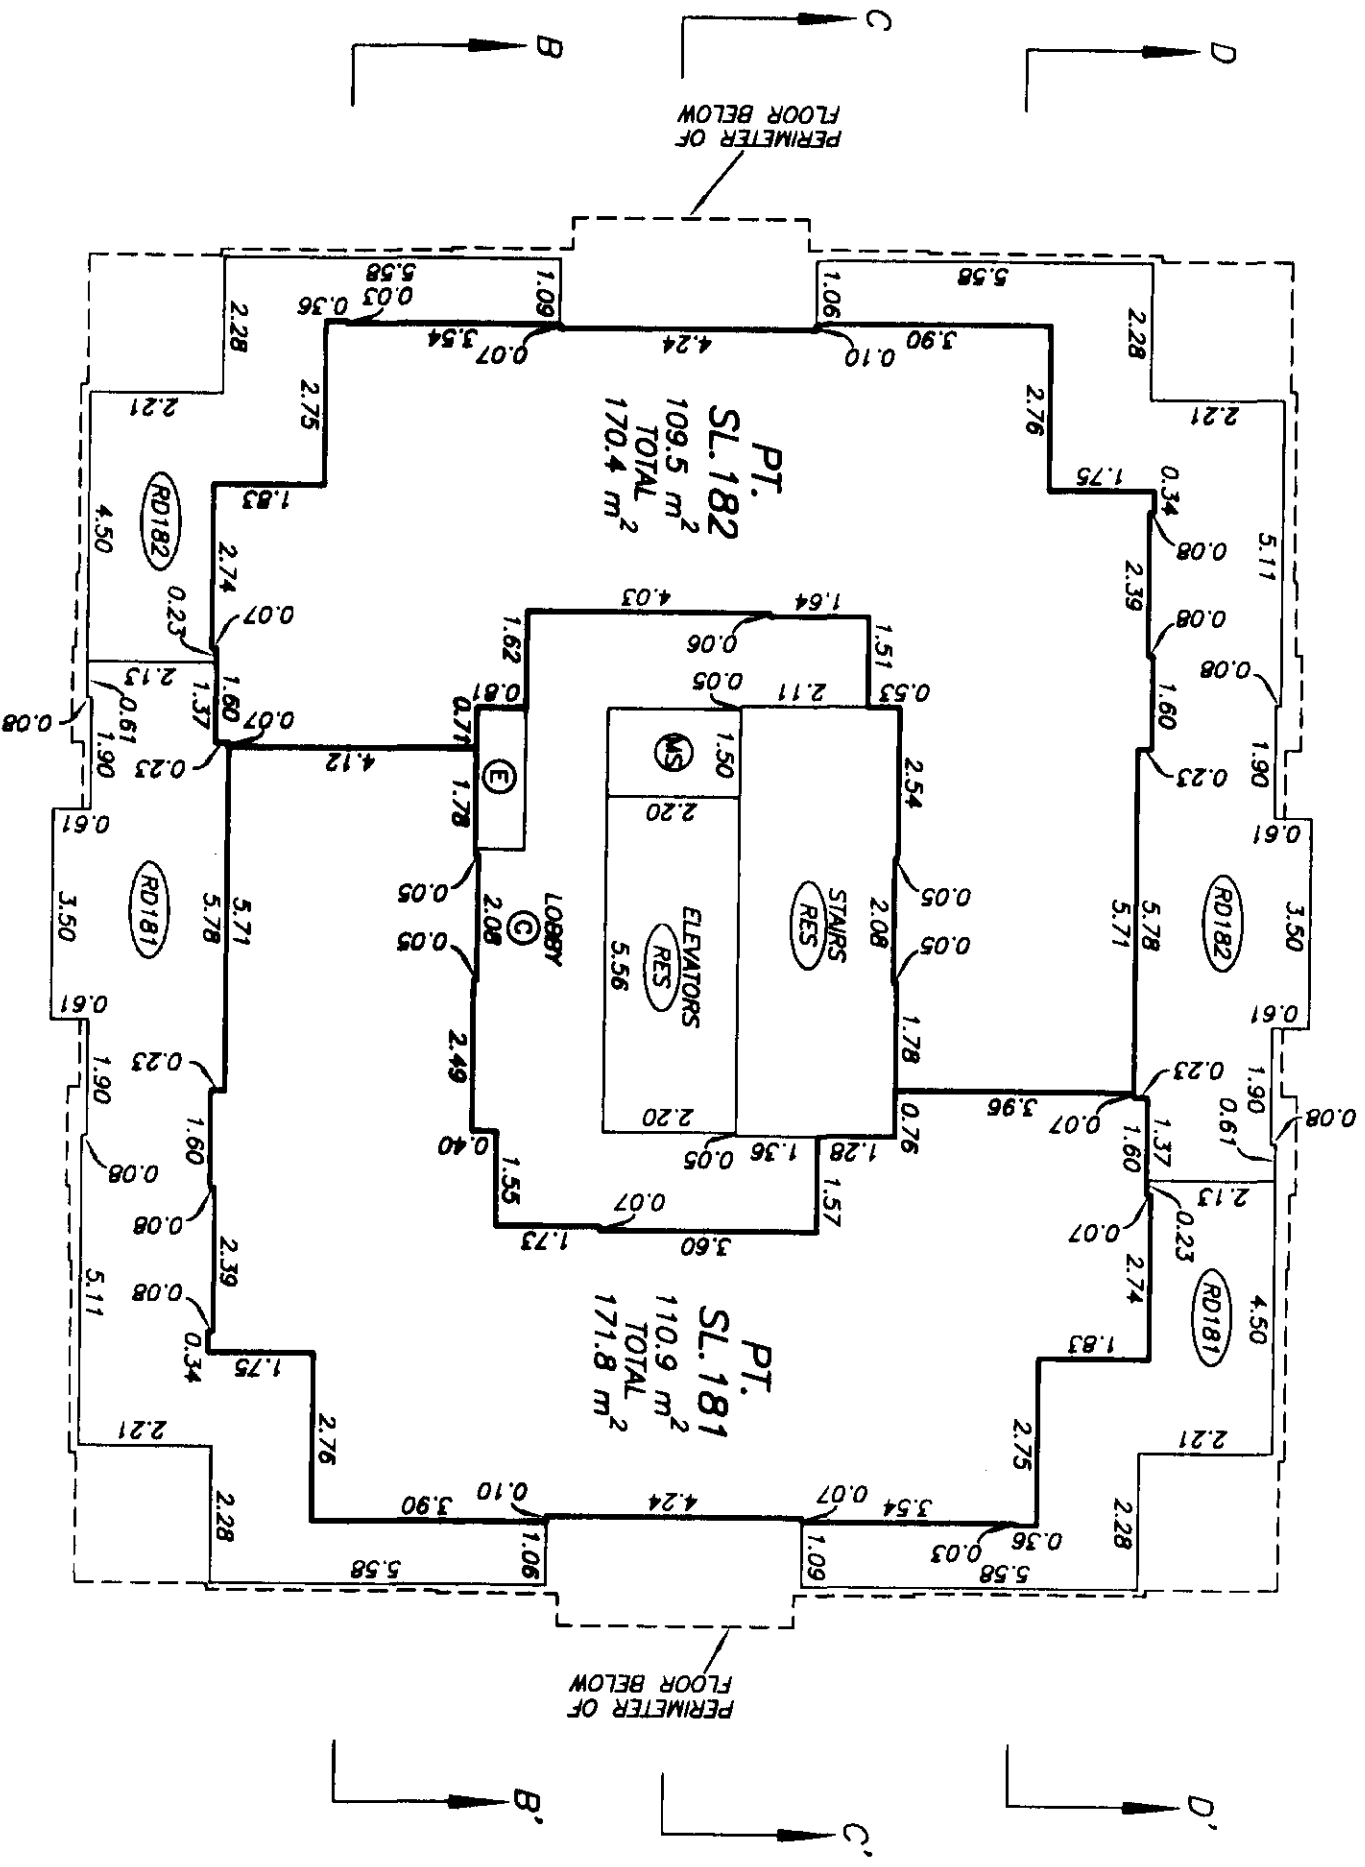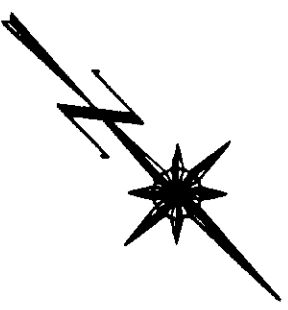

DRAWING # 30377-12
FILE # 30377-12.L23



DATE: AUGUST 27, 2003.
gwb

LEVEL 24 FLOOR PLAN

STRATA PLAN BCS 522

SHEET 53 OF 54 SHEETS

SCALE 1:125
ALL DISTANCES ARE IN METRES.

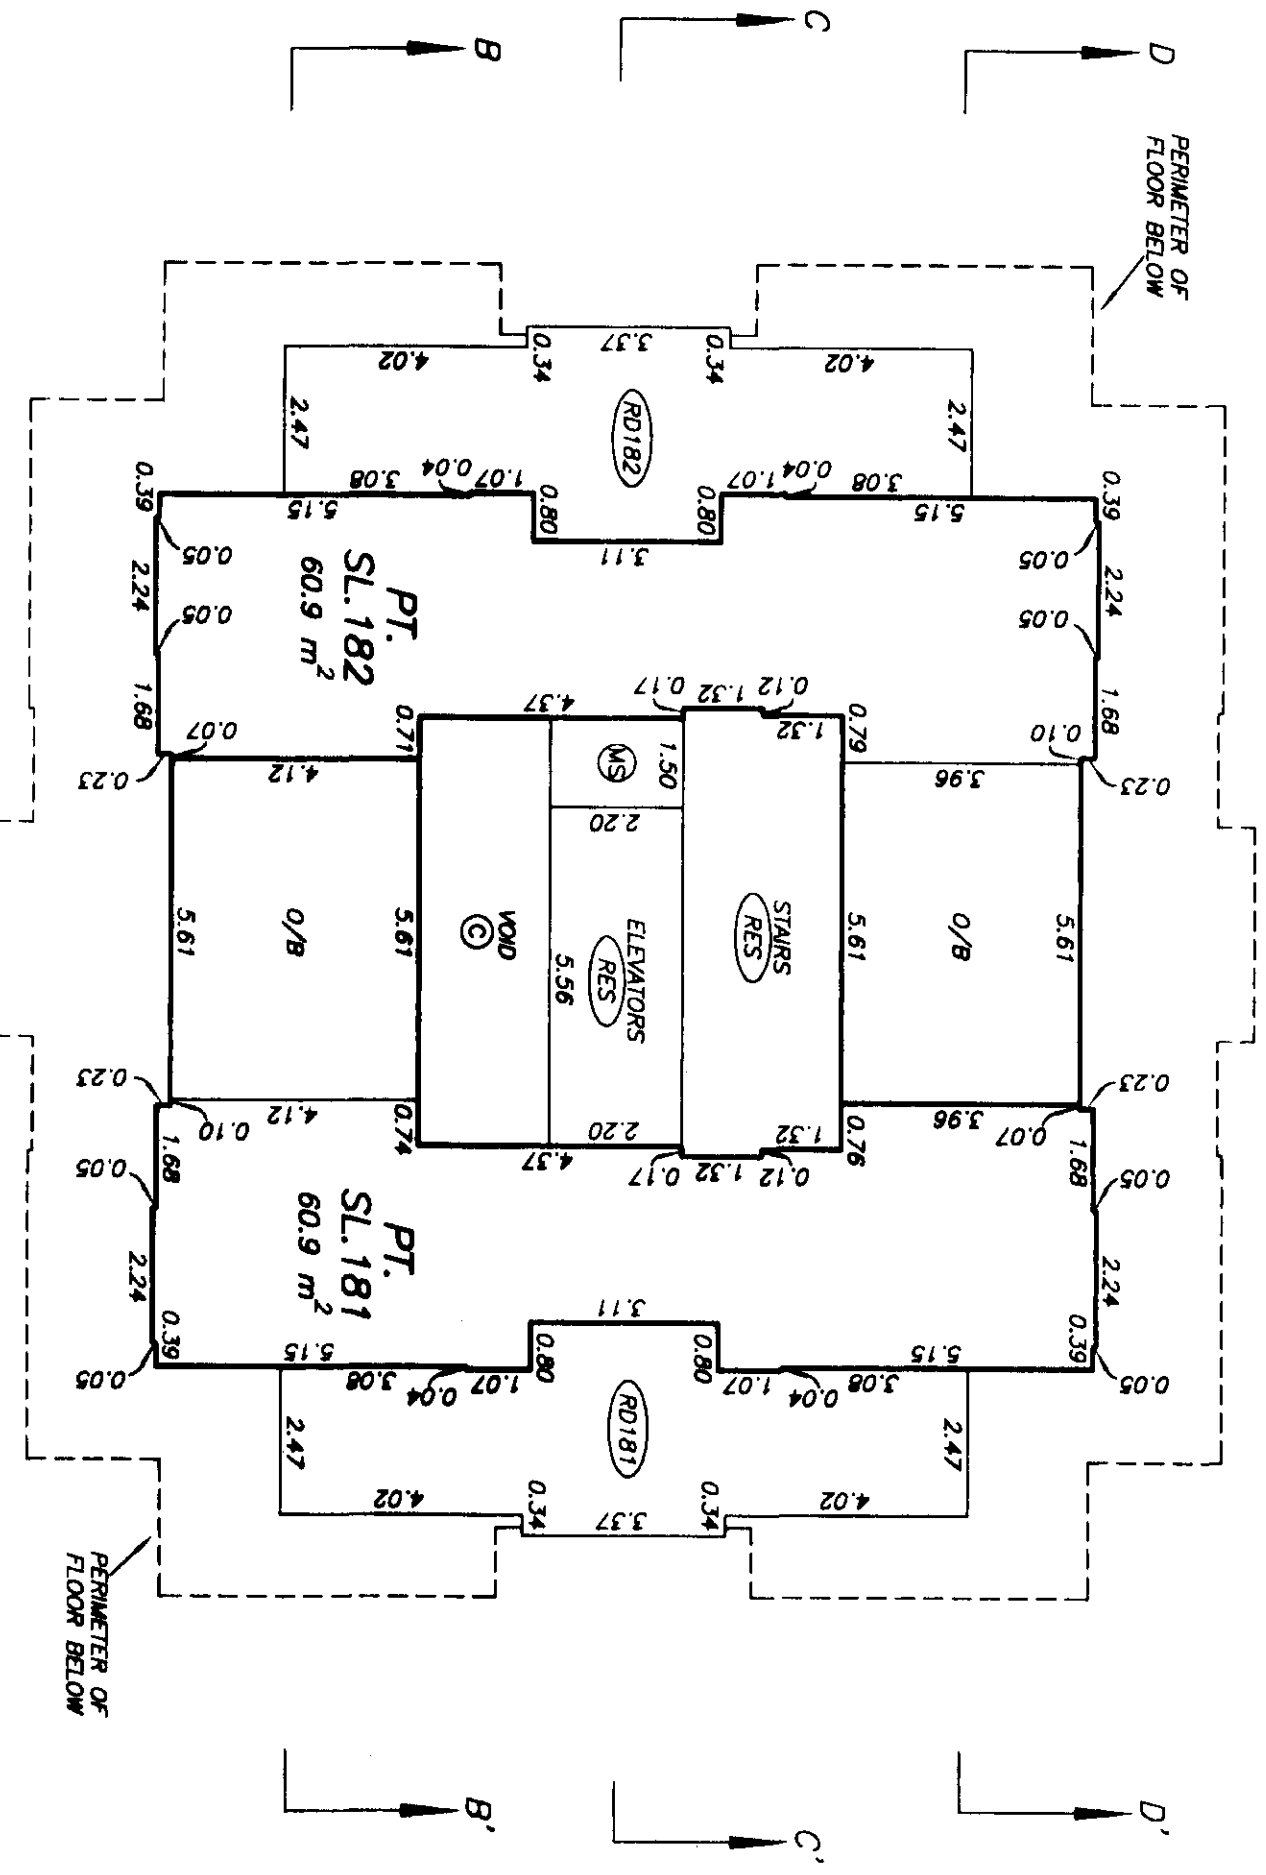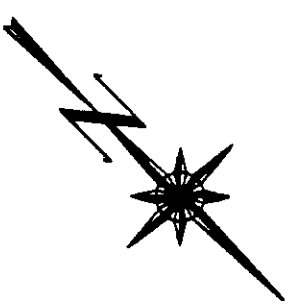

DRAWING # 30377-12
FILE # 30377-12.124

DATE: AUGUST 27, 2003
[Signature]

MACHINE ROOM LEVEL
FLOOR PLAN

STRATA PLAN BCS 522

SCALE 1:125
2 0 2 4
ALL DISTANCES ARE IN METRES.

