
 


STRATA PLAN OF LOT 194 EXCEPT PART IN AIR SPACE PLAN BCP 29637, FALSE CREEK, PLAN 23011

INTEGRATED SURVEY AREA No.31, NAD 83 (C.S.R.S.) 2005
CITY OF VANCOUVER
B.C.G.S. 92G. 025

THE FIRENZE
CIVIC ADDRESSES: 58 KEEFER PLACE, 688 ABBOTT STREET, AND
618 ABBOTT STREET, VANCOUVER, BC

PID: 016-580-272

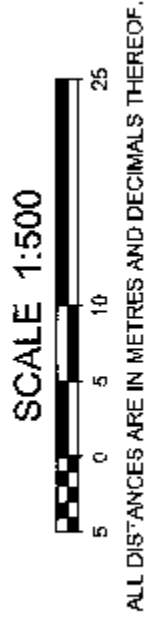

CORNER DETAIL
(NOT TO SCALE)



LOT 1
PLAN BCP

THIS PLAN LIES WITHIN THE GREATER
VANCOUVER REGIONAL DISTRICT

LEGEND

GRID BEARINGS ARE DERIVED FROM OBSERVATIONS
BETWEEN CONTROL MONUMENTS V2160 AND V1700
INTEGRATED SURVEY AREA #31, NAD83. (C.S.R.S.) 2005,
CITY OF VANCOUVER.

THIS PLAN SHOWS GROUND LEVEL MEASURED DISTANCES.
PRIOR TO COMPUTATION OF U.T.M. COORDINATES, MULTIPLY
BY A COMBINED SCALE FACTOR OF 0.9996025.

- - DENOTES LEAD P.LUG FOUND
- - DENOTES STANDARD IRON POST FOUND
- ⊙ - DENOTES CONTROL MONUMENT
- W - DENOTES WITNESS
- m² - DENOTES SQUARE METRES
- EL - DENOTES ELEVATION
- SL - DENOTES STRATA LOT
- OTB - DENOTES OPEN TO BELOW
- PFB - DENOTES PERIMETER OF FLOOR BELOW
- LCP - DENOTES LIMITED COMMON PROPERTY
- ⊙ - DENOTES COMMON PROPERTY
- ⊙ - DENOTES ELECTRICAL COMMON PROPERTY
- ⊙ - DENOTES MECHANICAL COMMON PROPERTY
- ⊙ - DENOTES VENT COMMON PROPERTY
- ⊙ - DENOTES MECHANICAL/ELECTRICAL COMMON PROPERTY
- ⊙ - DENOTES BALCONY LCP FOR SL 1 (TYPICAL)
- ⊙ - DENOTES PATIO LCP FOR SL 1 (TYPICAL)
- ⊙ - DENOTES ROOF DECK LCP FOR SL 1 (TYPICAL)
- ⊙ - DENOTES LCP FOR RETAIL STRATA LOTS,
BEING SL 458 TO SL 471
- ⊙ - DENOTES LCP FOR RESIDENTIAL STRATA LOTS,
BEING SL 1 TO SL 457

BENNETT LAND SURVEYING LTD.

B.C. LAND SURVEYORS
#201 - 275 FELL AVENUE
NORTH VANCOUVER, B.C.
V7P 3K5
PH: 604-980-4888
FX: 604-980-5896
www.bennettsurveyors.com


JOB DIRECTORY: INV207712915-Firenze
PROJECT: 1129-8-Final Strata.dwg
DRAWING FILE: ST12918-COVER-01F.dwg

STRATA PLAN BCS 2313

DEPOSITED AND REGISTERED IN THE LAND
TITLE OFFICE AT NEW WESTMINSTER, B.C.

THIS 25 DAY OF APRIL 2007
J. J. MacDonnell LCP
REGISTRAR

B0491567-B0492037

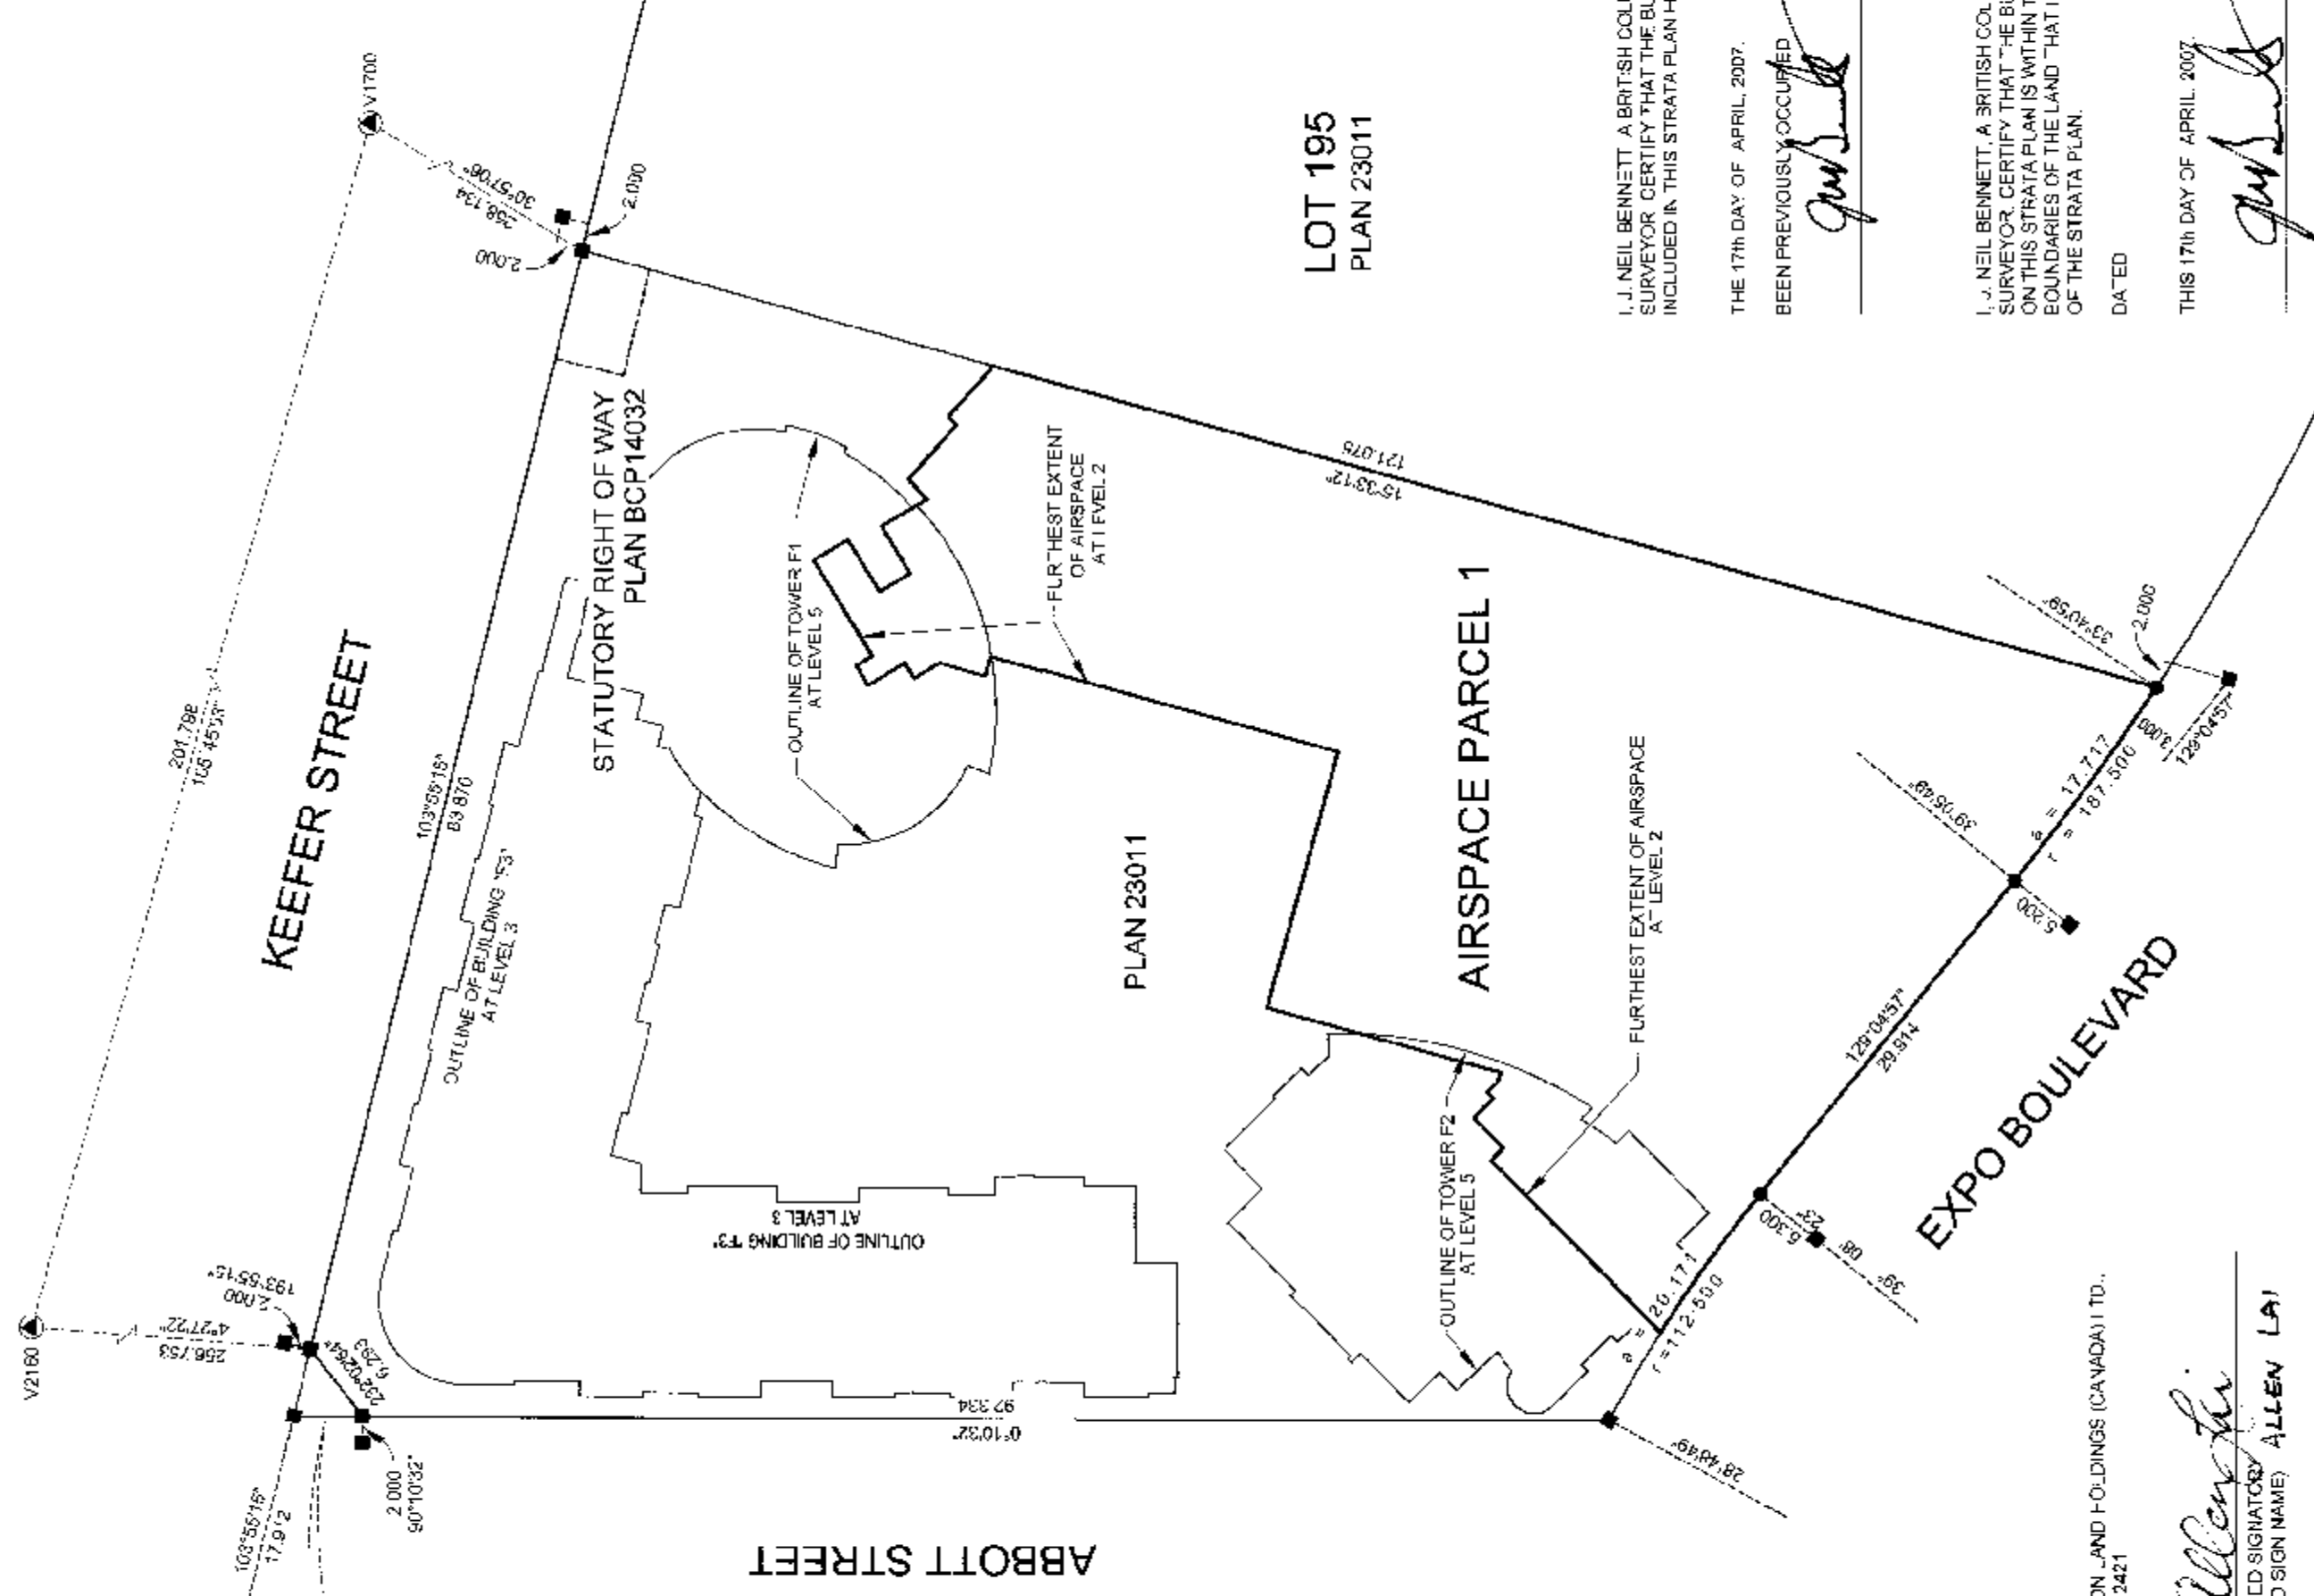

LOT 195
PLAN 23011

I, J. NEIL BENNETT, A BRITISH COLUMBIA LAND
SURVEYOR, CERTIFY THAT THE BUILDING
INCLUDED IN THIS STRATA PLAN HAS NOT, AS OF

THE 17th DAY OF APRIL, 2007,
BEEN PREVIOUSLY OCCUPIED

B.C.L.S.

I, J. NEIL BENNETT, A BRITISH COLUMBIA LAND
SURVEYOR, CERTIFY THAT THE BUILDING SHOWN
ON THIS STRATA PLAN IS WITHIN THE EXTERNAL
BOUNDARIES OF THE LAND THAT IS THE SUBJECT
OF THE STRATA PLAN.

DATED

THIS 17th DAY OF APRIL 2007

B.C.L.S.

I, J. NEIL BENNETT, A BRITISH COLUMBIA LAND
SURVEYOR OF NORTH VANCOUVER, IN BRITISH
COLUMBIA, CERTIFY THAT I WAS PRESENT AT AND
PERSONALLY SUPERINTENDED THE SURVEY
REPRESENTED BY THIS PLAN, AND THAT THE
SURVEY AND PLAN ARE CORRECT. THE SURVEY
WAS COMPLETED

ON THE 17th DAY OF APRIL, 2007.

THE PLAN WAS COMPLETED AND CHECKED, AND
THE CHECKLIST FILED UNDER # ECP 63196

ON THE 17th DAY OF APRIL 2007.

ADDRESS OF WITNESS Van 156 66827


ORIGINAL

BUILDING DETAILS NORTHERN PORTION

SCALE 1:200



ALL DISTANCES ARE IN METRES AND DECIMALS THEREOF.

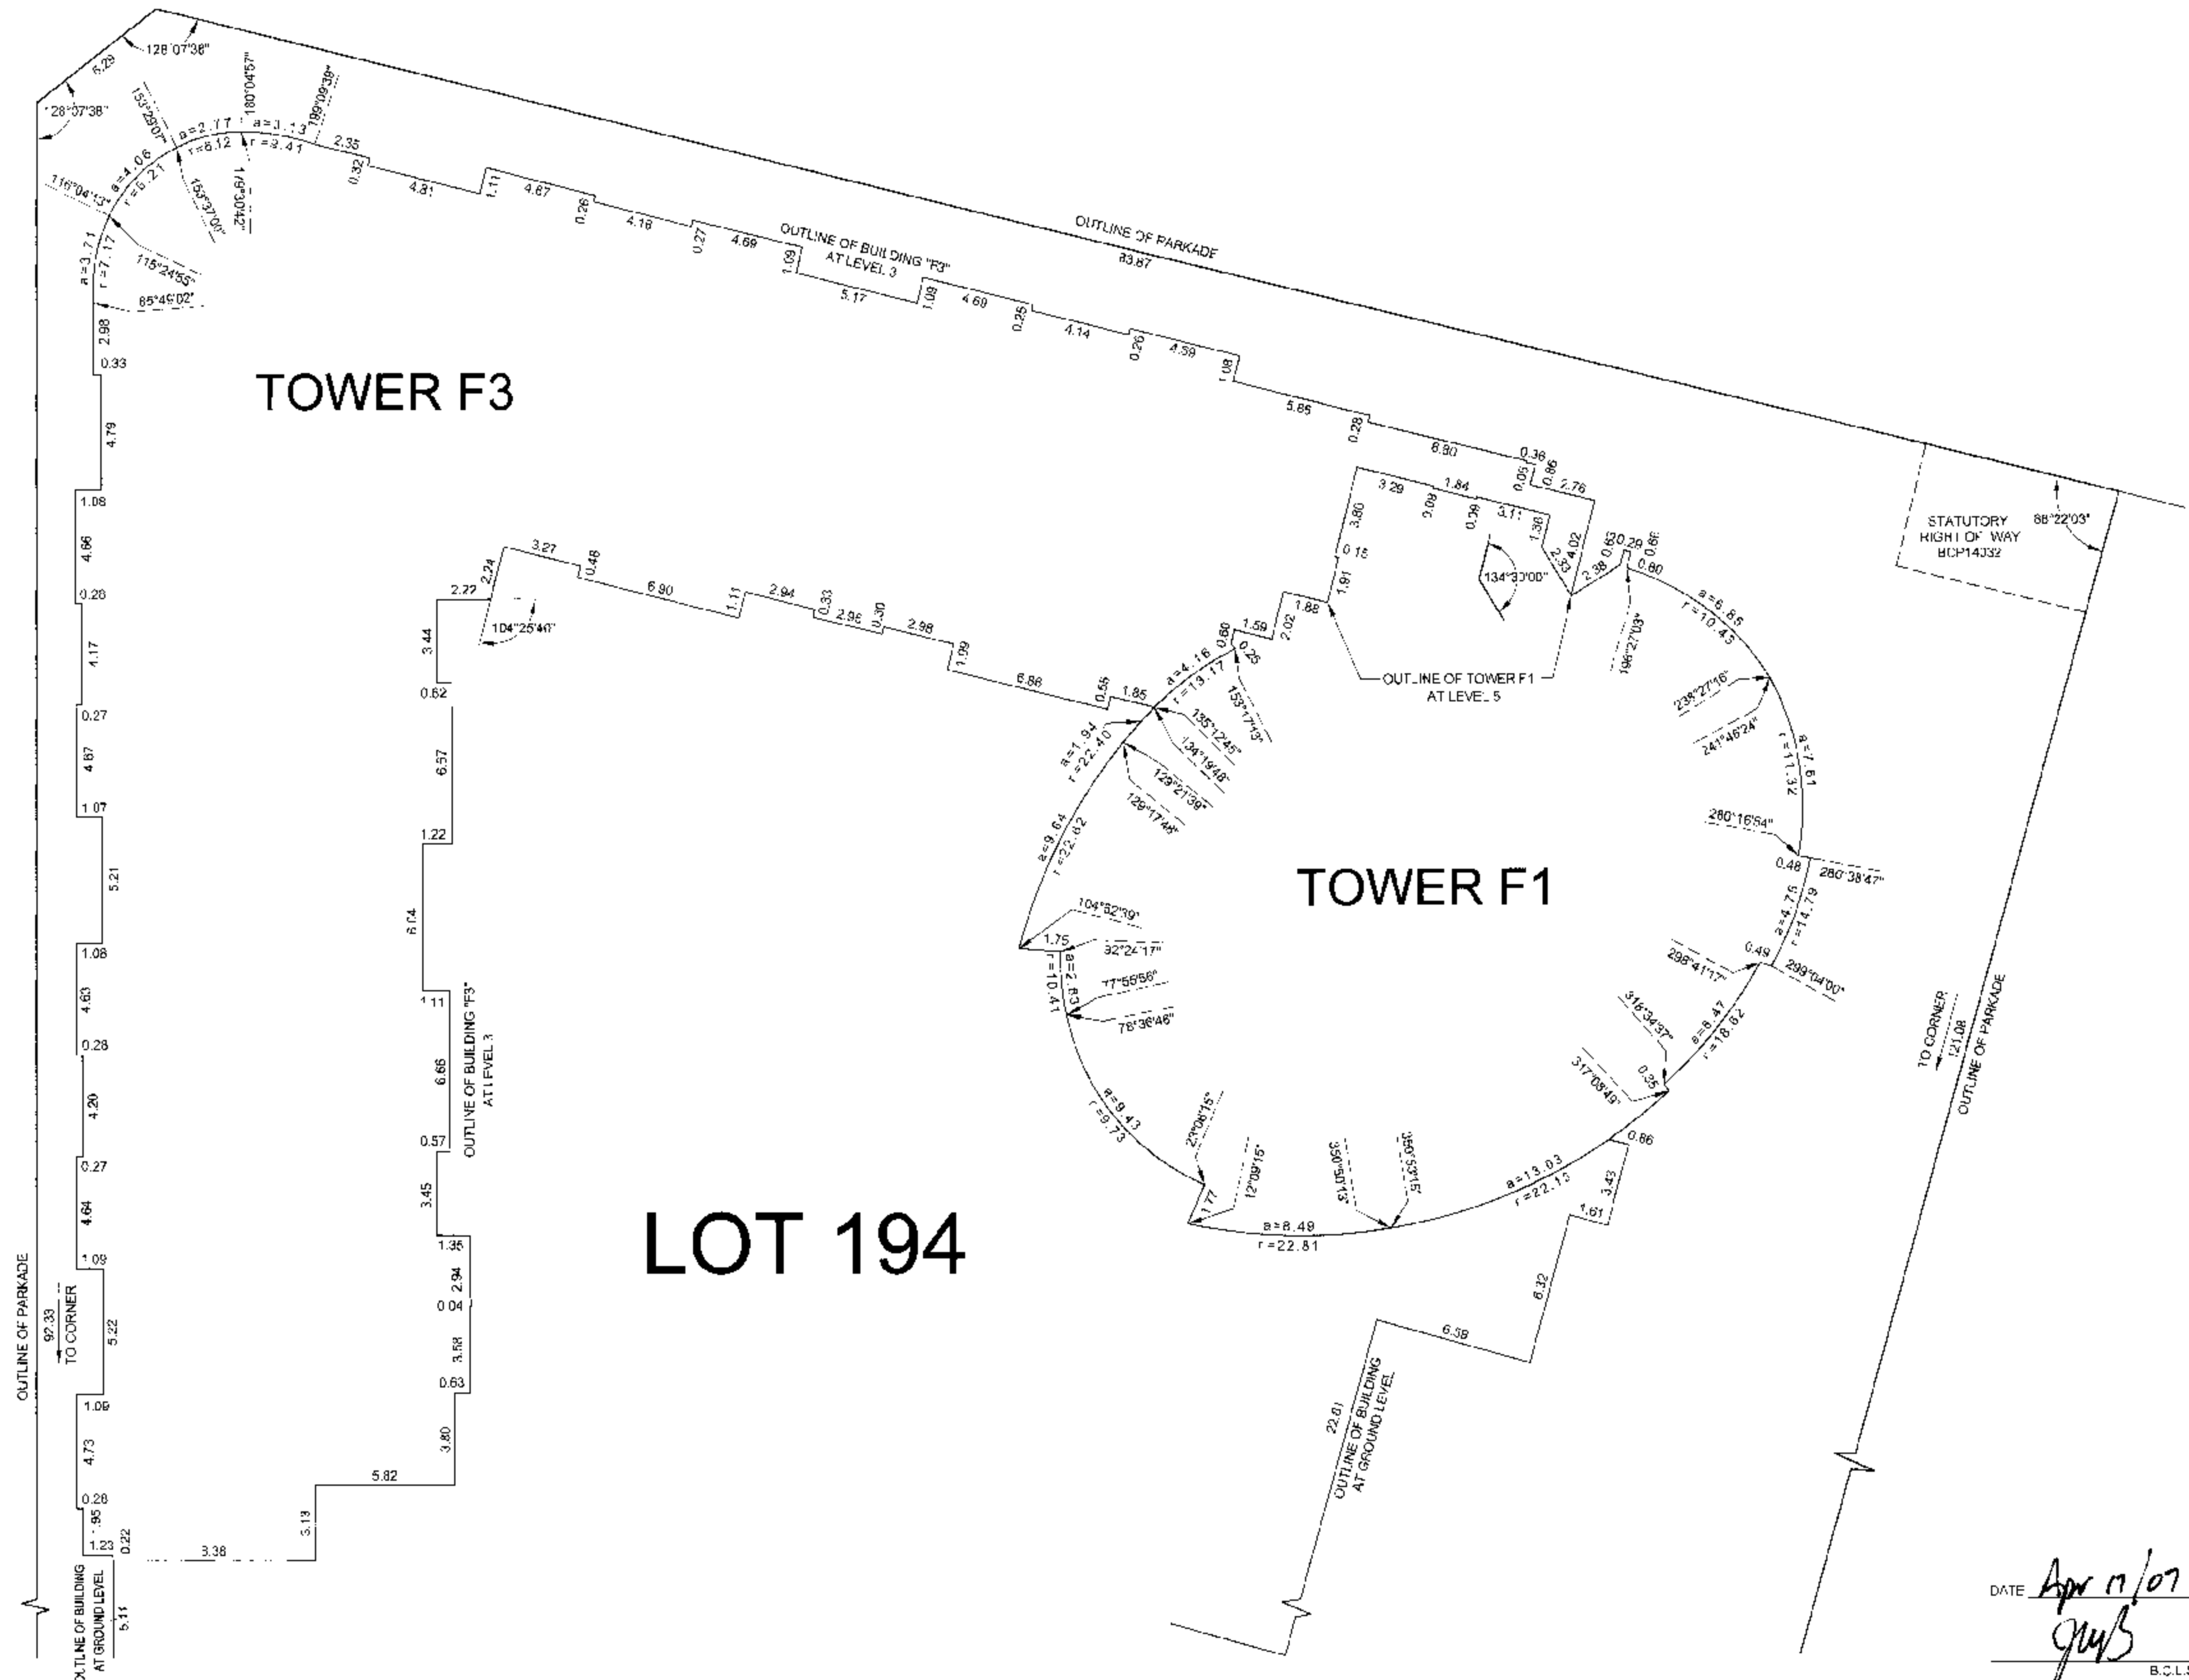ALL ANGLES ARE 45° OR 90° AND MULTIPLES THEREOF
UNLESS OTHERWISE SHOWNSTRATA PLAN BCS *2313*

BENNETT LAND SURVEYING
B.C. LAND SURVEYORS
#201 - 275 FELL AVENUE
NORTH VANCOUVER, B.C.
V7P 3R5
PH: 604-980-4888
FX: 604-950-5856
www.bennettsurveyors.com

JCB DIRECTORY: INV2007/12916-FIRENZE
PROJECT: 112916-Firenze Strata/dwg
DRAWING FILE: 112916-COVER-01F.dwg

DATE *Apr 11/07*

B.C.L.S.

ORIGINAL

BUILDING DETAILS SOUTHERN PORTION


SCALE 1:200



ALL DISTANCES ARE IN METRES AND DECIMALS THEREOF.
ALL ANGLES ARE 45° OR 90° AND MULTIPLES THEREOF.
UNLESS OTHERWISE SHOWN.



STRATA PLAN BCS 13/13

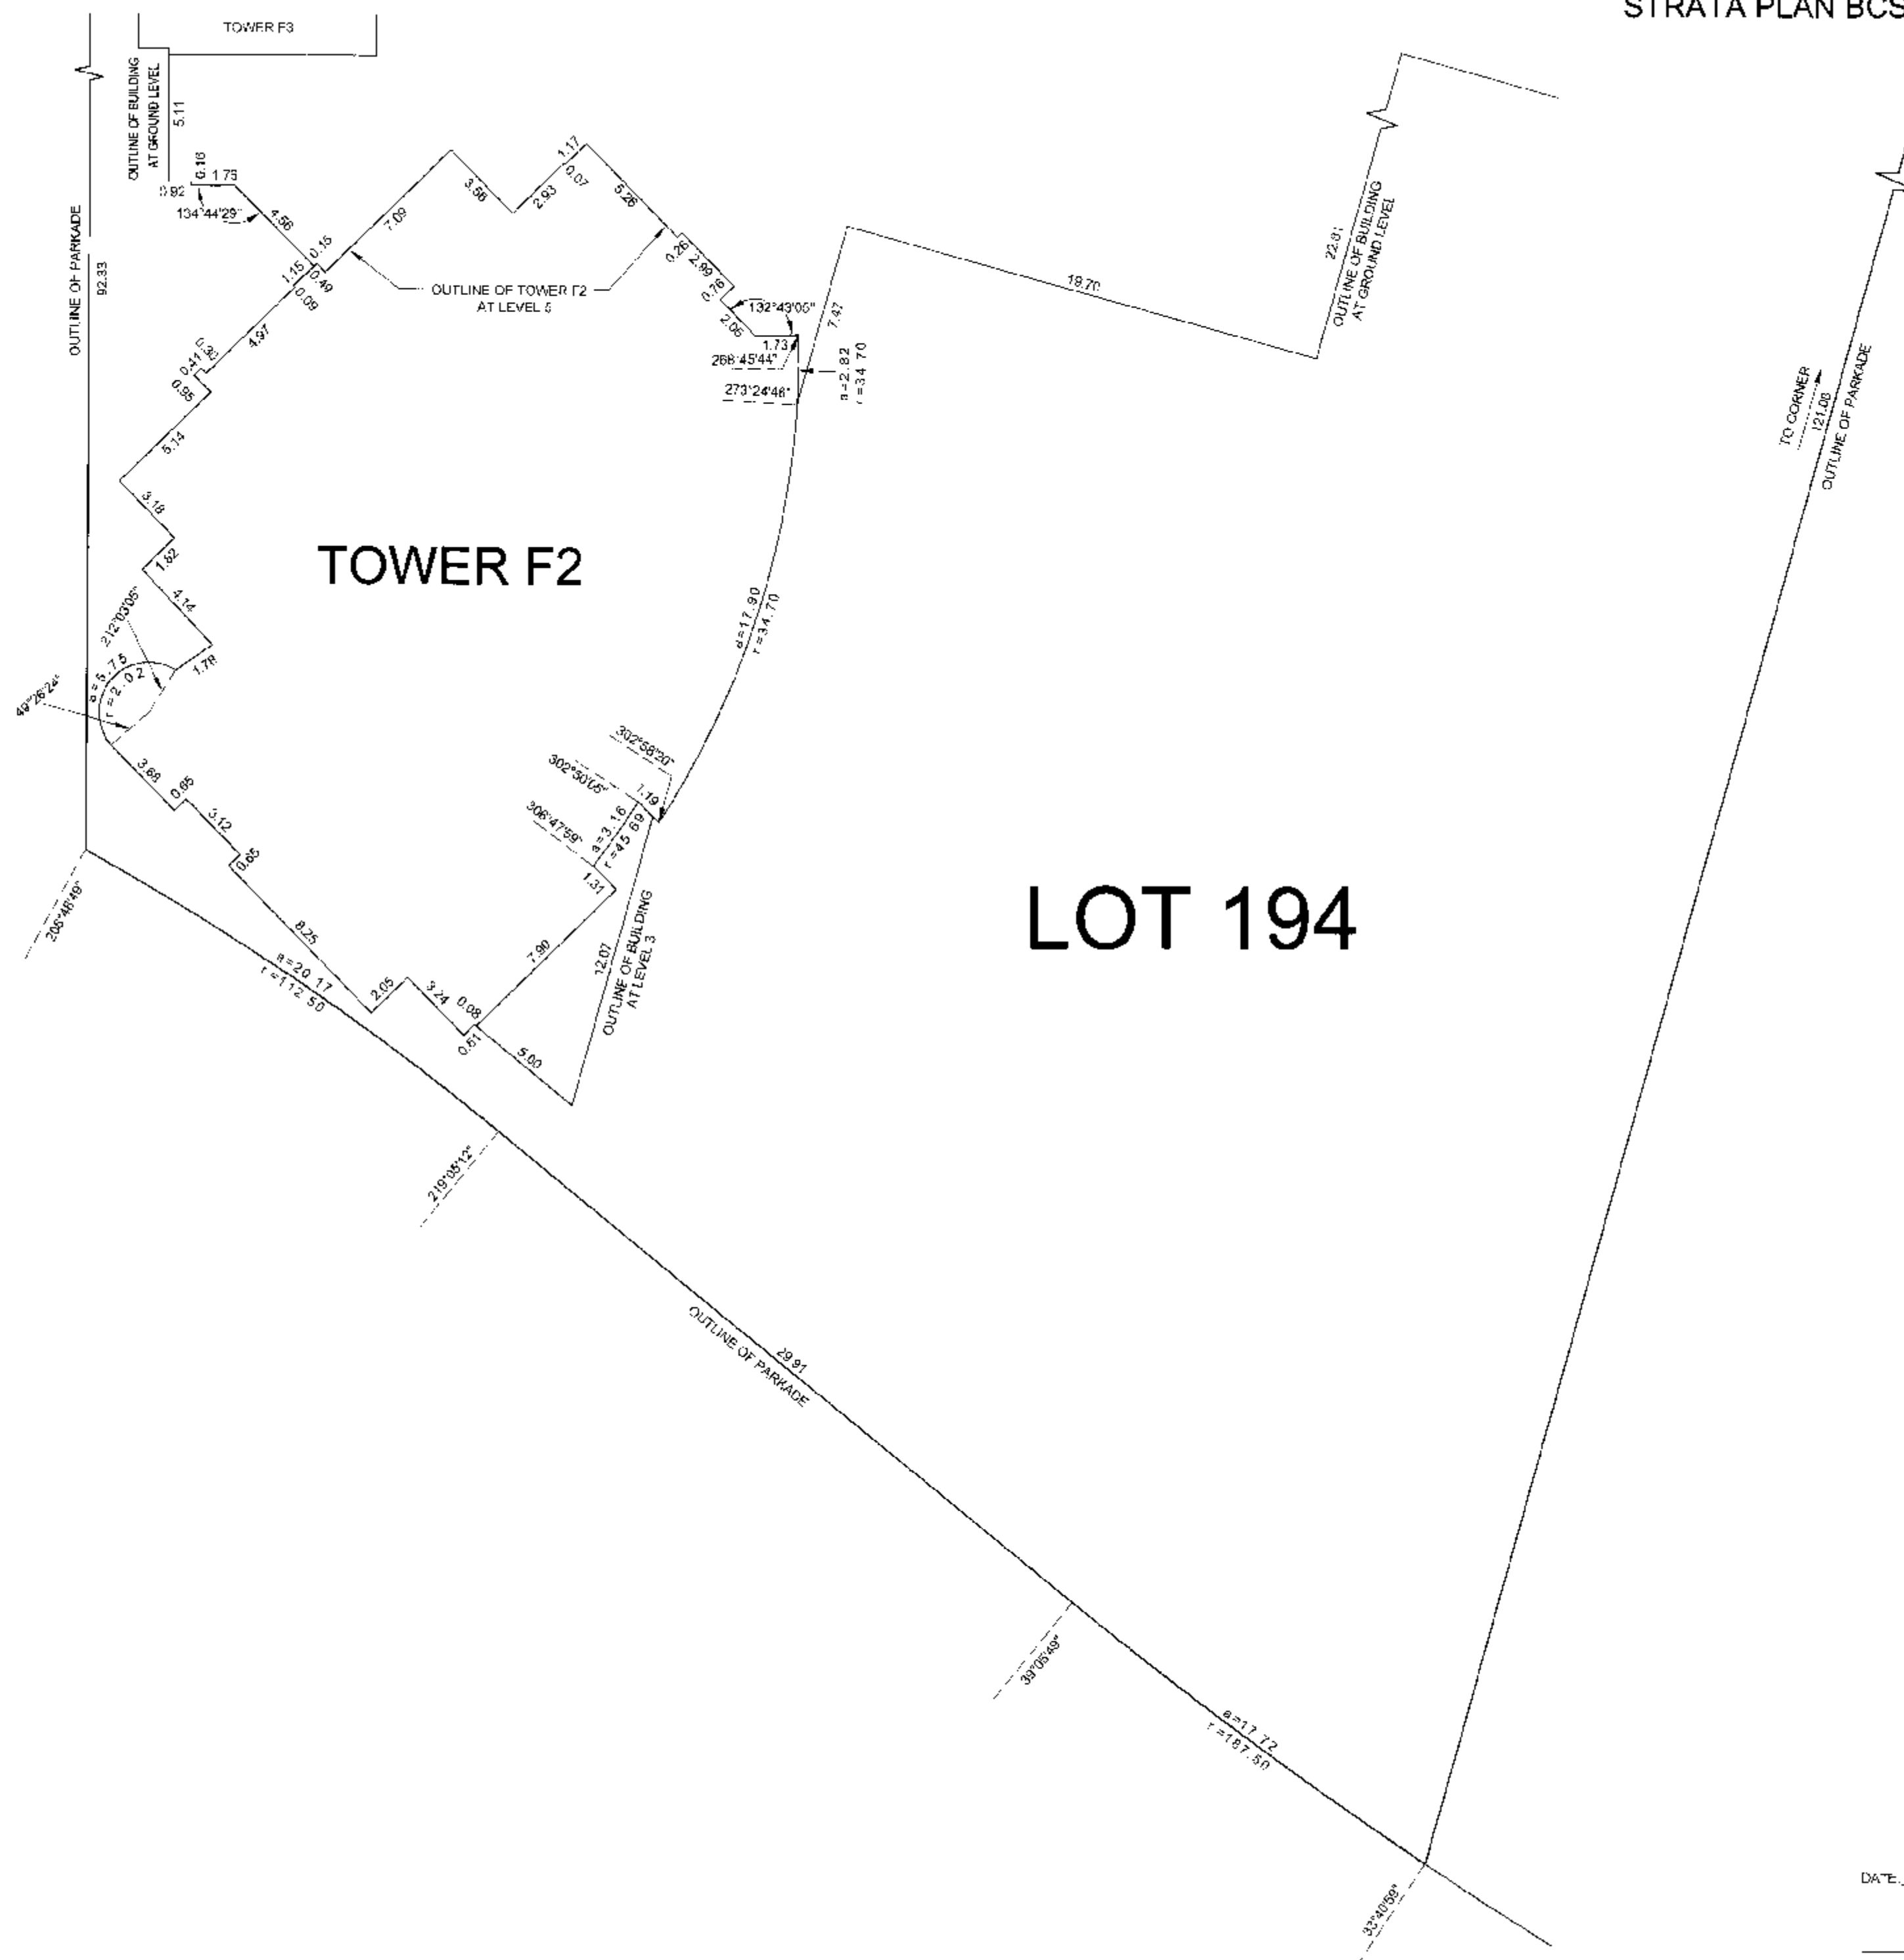

BENNETT LAND SURVEYING
B.C. LAND SURVEYORS
#201 - 275 FELL AVENUE
NORTH VANCOUVER, B.C.
V7P 3R5
PH 604-980-4868
FX 604-980-5866
www.bennettsurveys.com

```
..OB DIRECTORY: UNV2007\2918-FIRENZE
PROJECT:      112918-Final StrataCwg
DRAWING FILE  1ST12918-COVER-01F.dwg
```


DATE. April 17 / 07

B.G.L.S.

ORIGINAL


PARKING LEVEL P2 FLOOR PLAN (SOUTHWESTERN PORTION)

SCALE 1:150

 

ALL DISTANCES ARE IN METRES AND DECIMALS THEREOF.
ALL ANGLES ARE 45° OR 90° AND MULTIPLES THEREOF,
UNLESS OTHERWISE SHOWN.

STRATA PLAN BCS 2313

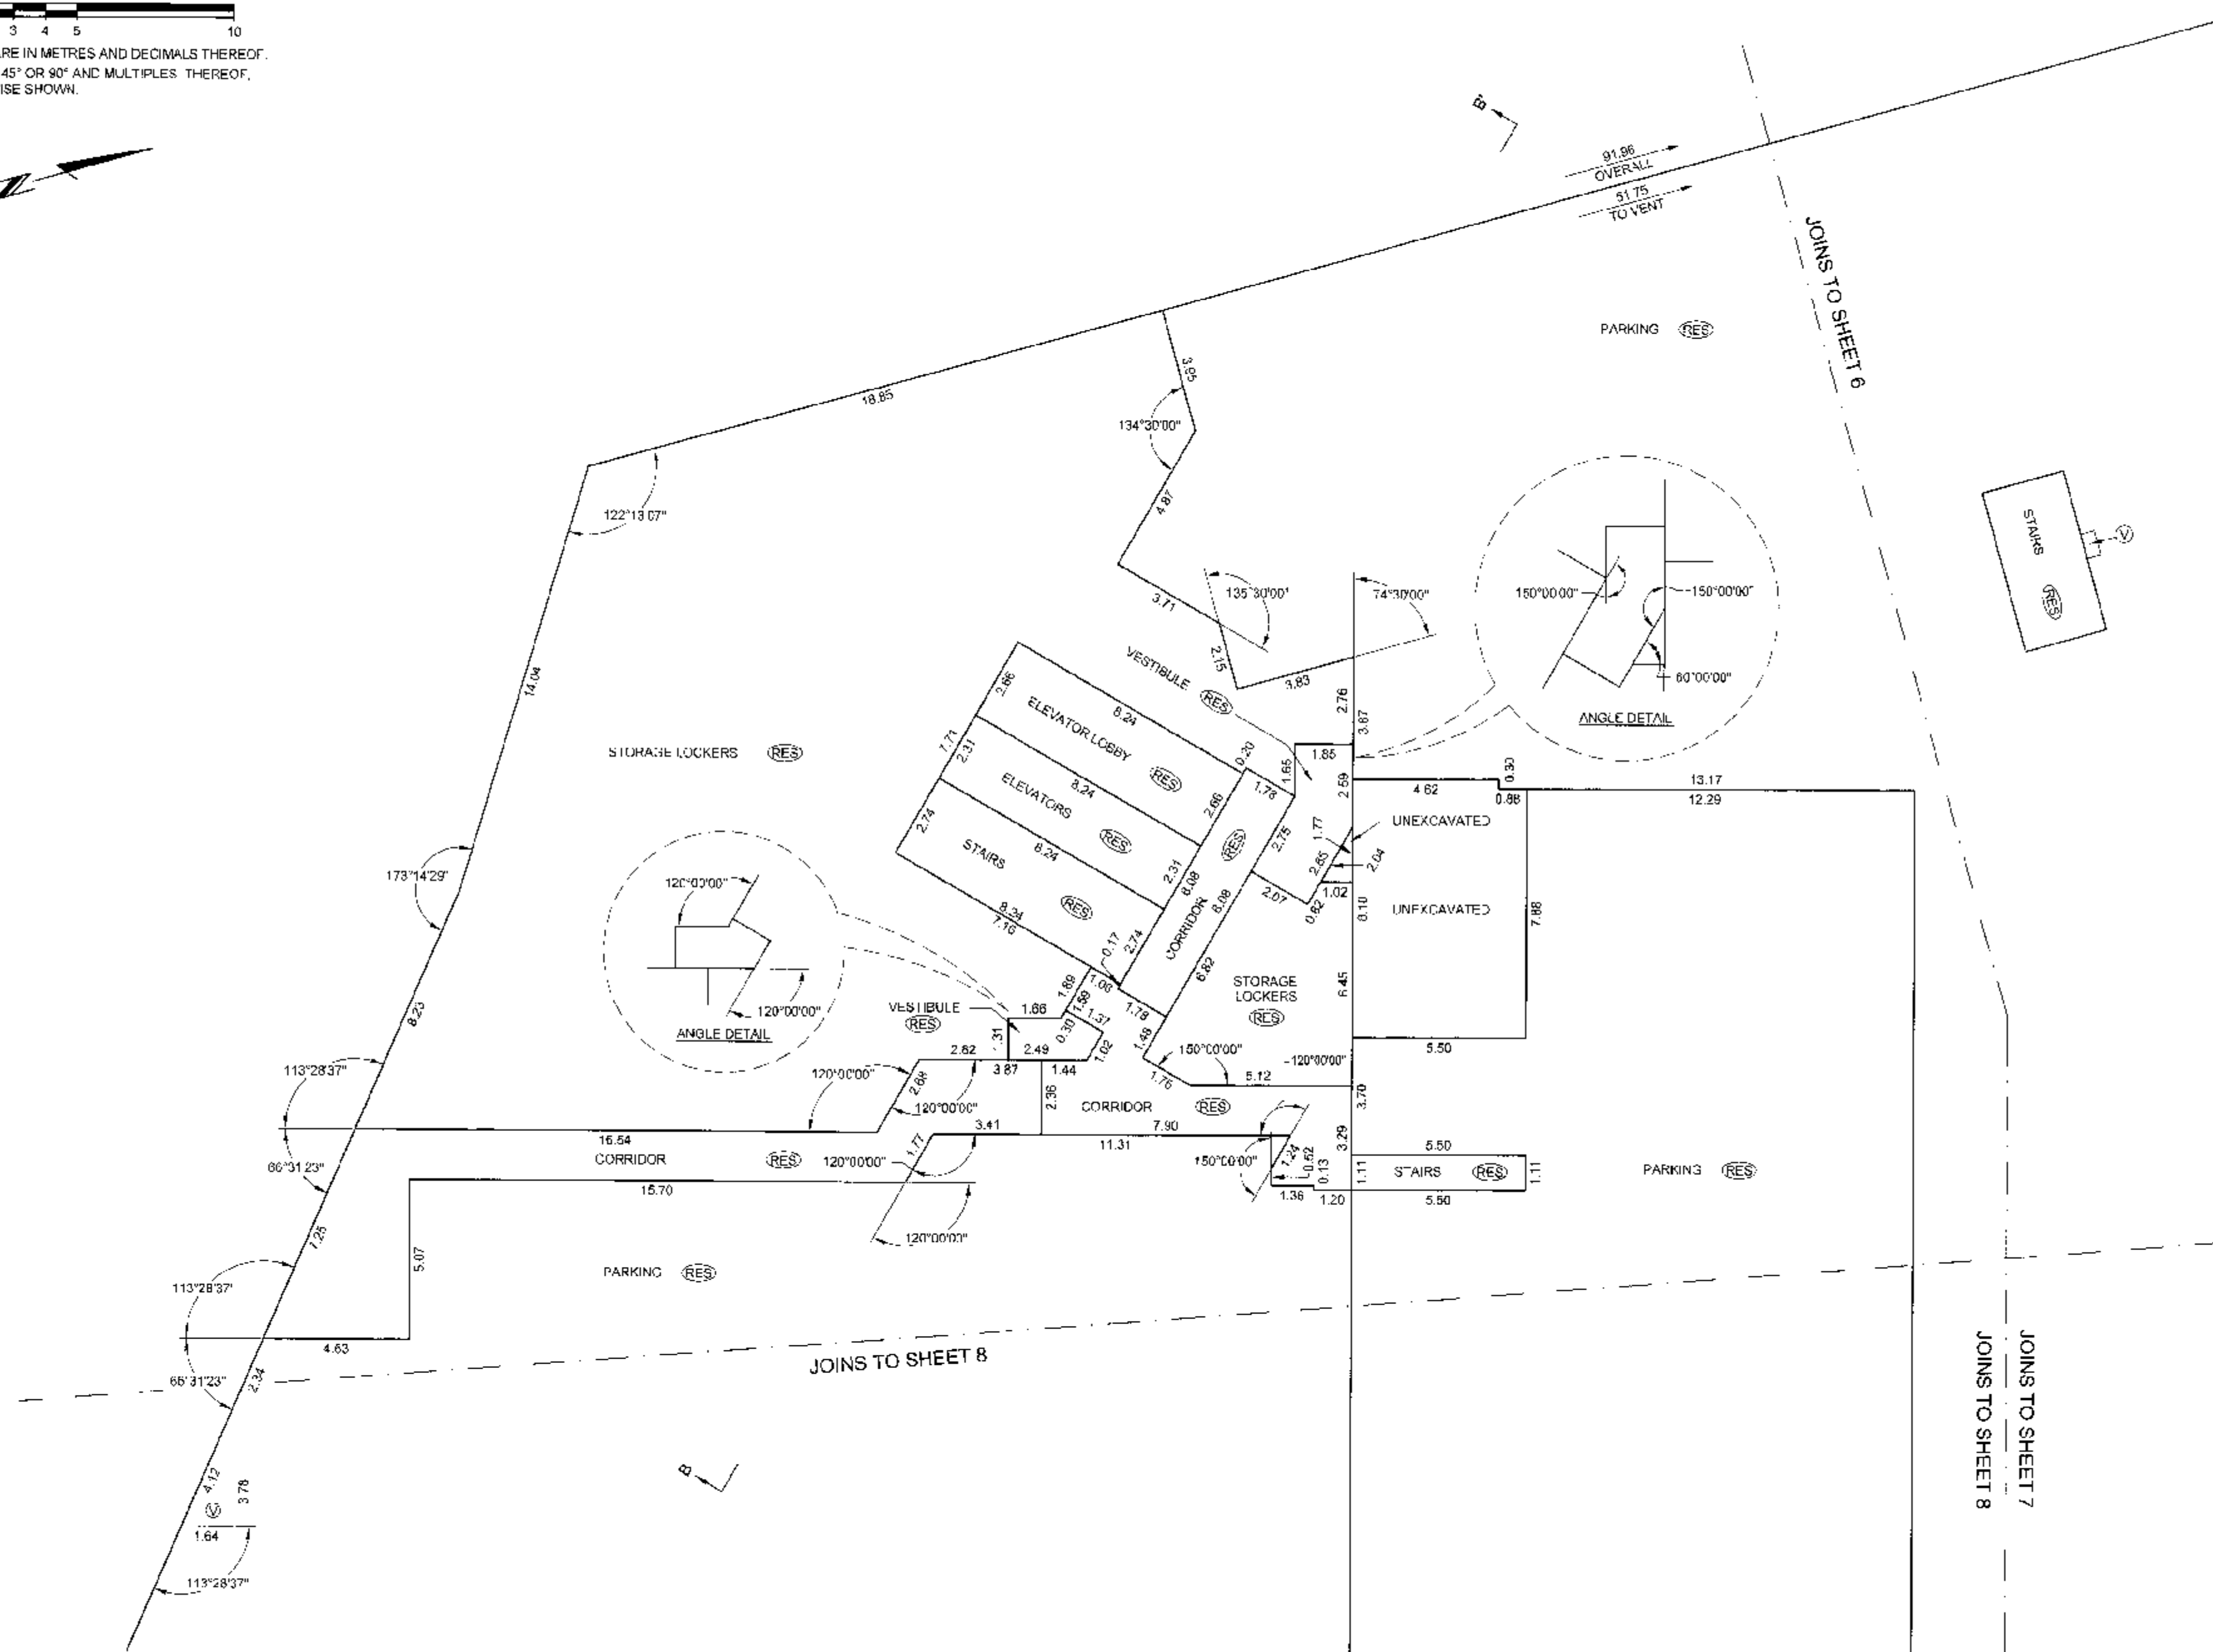

DATE: Apr 17/07


gms

B.C.L.S.

ORIGINAL

PARKING LEVEL P2 FLOOR PLAN (NORTHWESTERN PORTION)


SCALE 1:150

 

ALL DISTANCES ARE IN METRES AND DECIMALS THEREOF.
ALL ANGLES ARE 45° OR 90° AND MULTIPLES THEREOF
UNLESS OTHERWISE SHOWN.



STRATA PLAN BCS 13/3

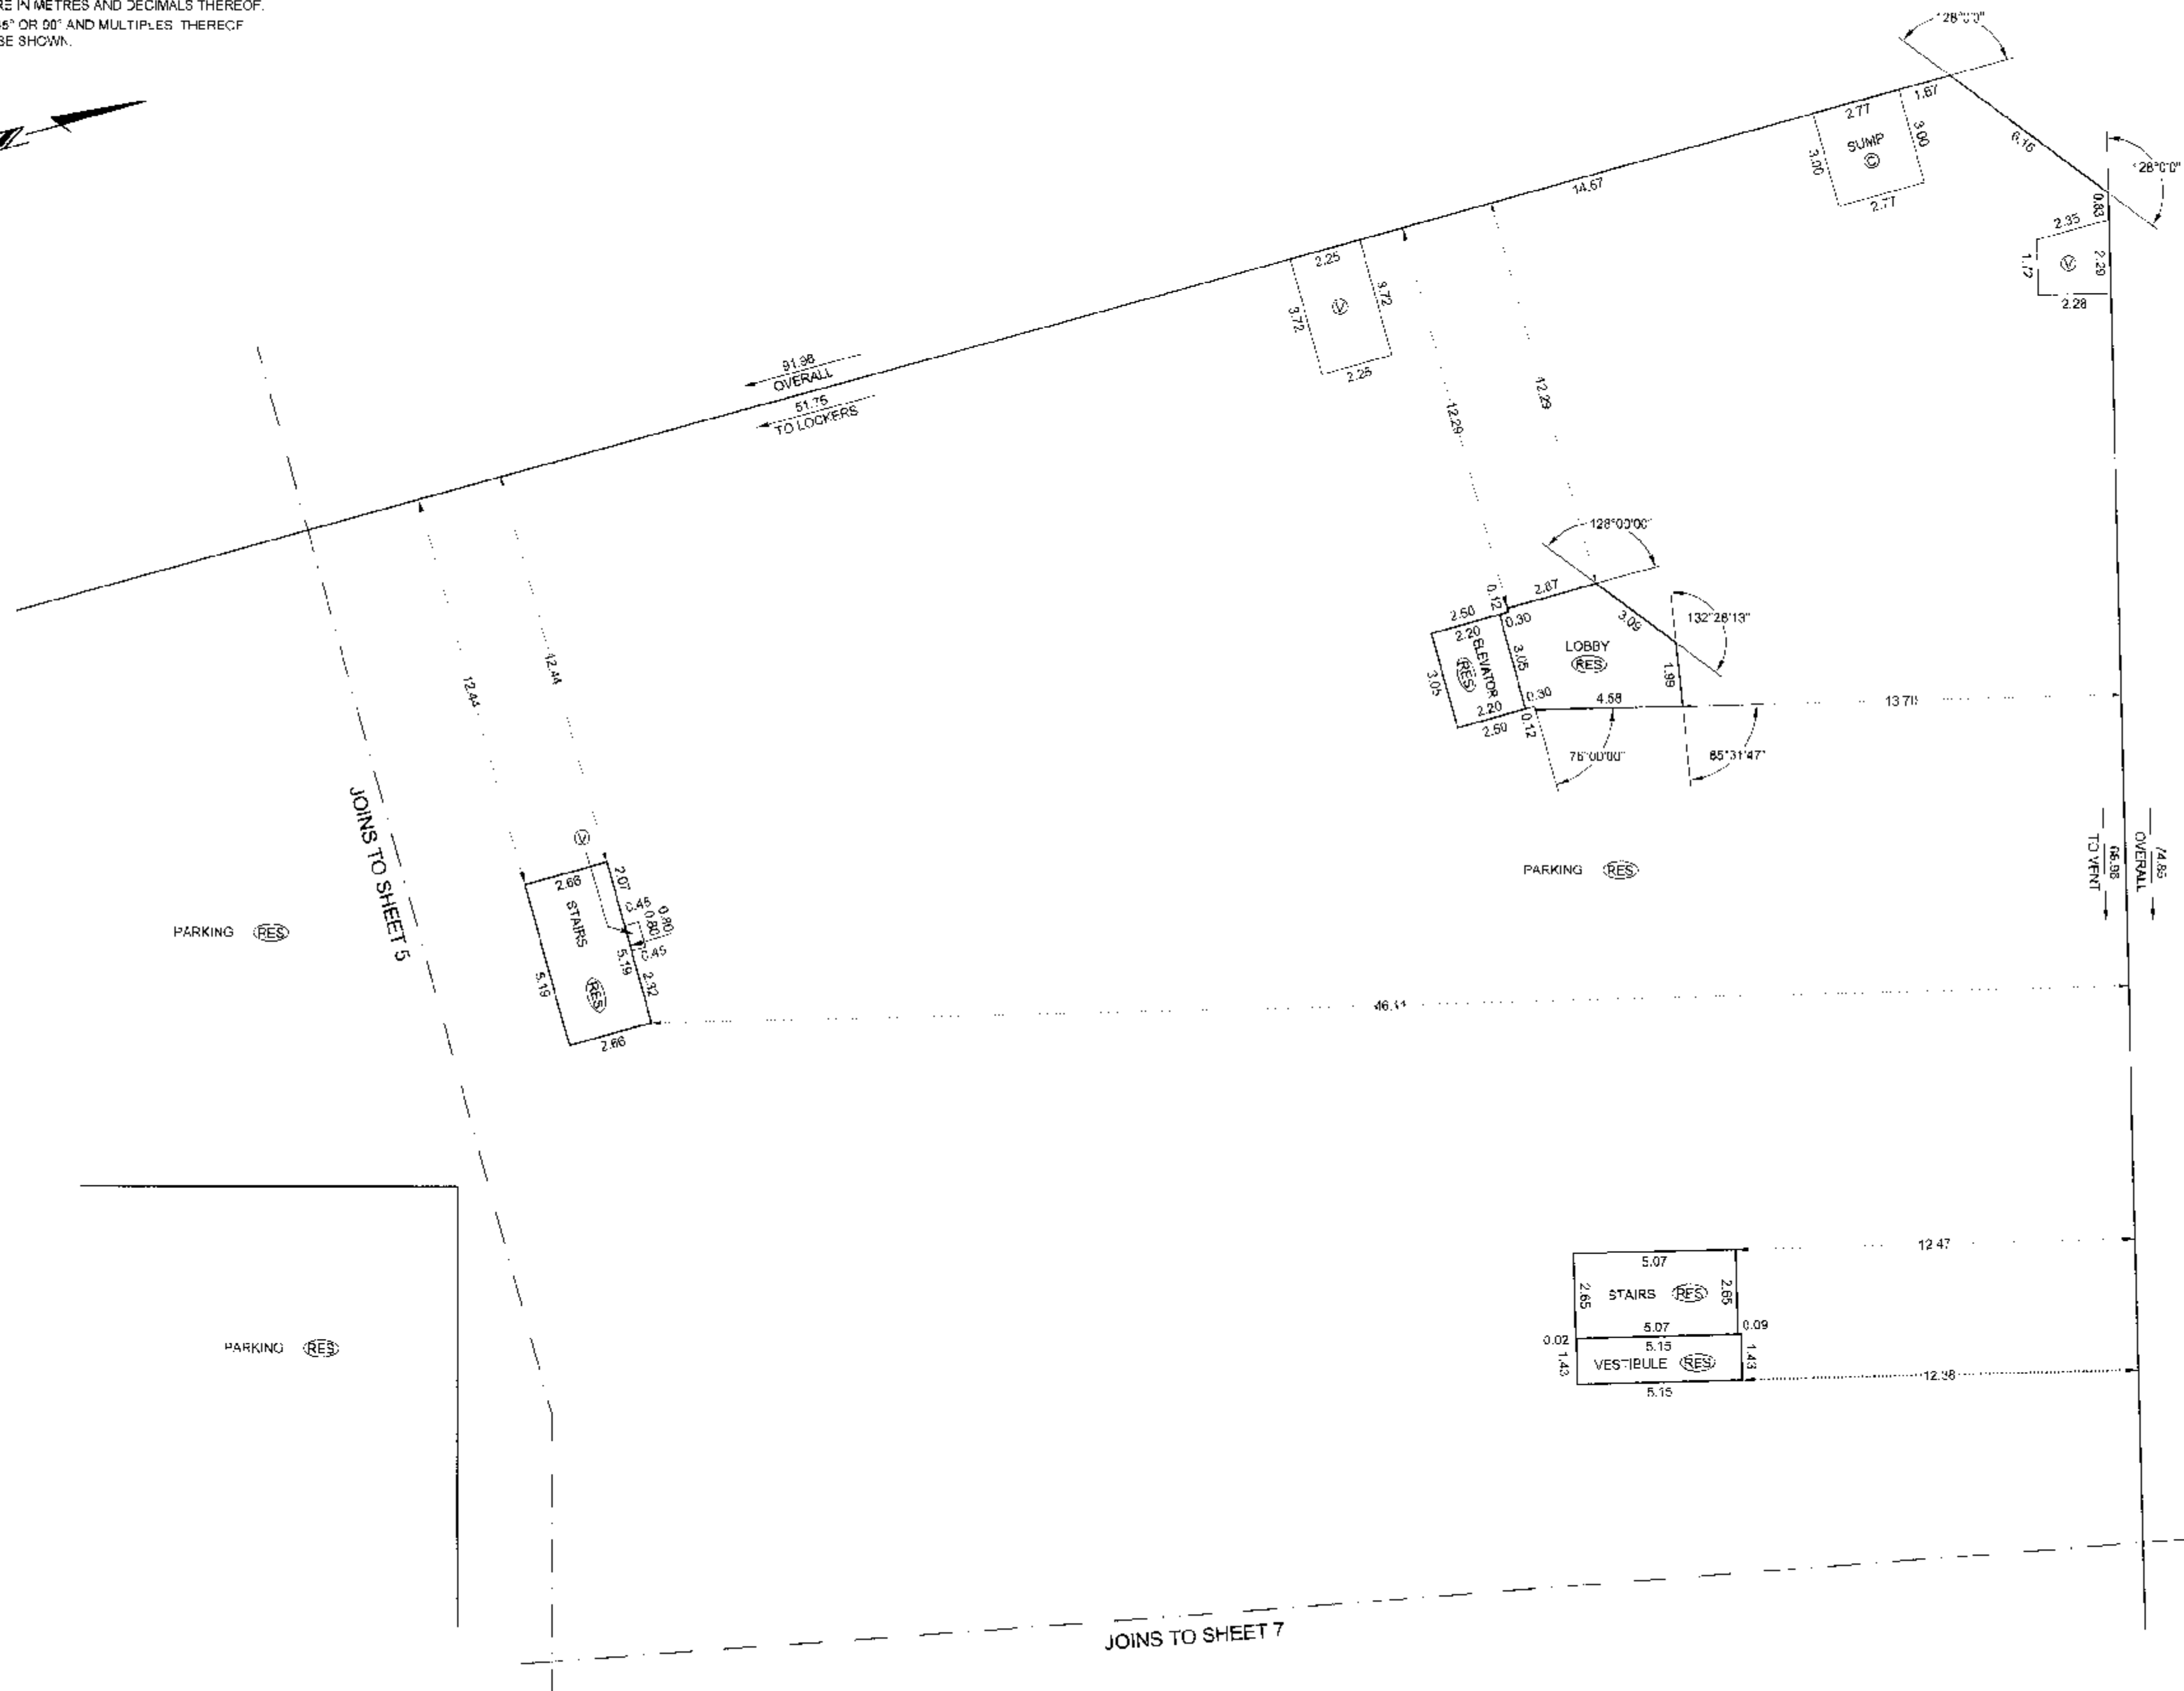


JOINS TO SHEET 5

JOINS TO SHEET 7

DATE: Apr 17 / 07
gub
B.C.L.S.

PARKING LEVEL P2 FLOOR PLAN (SOUTHEASTERN PORTION)


SCALE 1:150

 

ALL DISTANCES ARE IN METRES AND DECIMALS THEREOF.
ALL ANGLES ARE 45° OR 90° AND MULTIPLES THEREOF,
UNLESS OTHERWISE SHOWN.




STRATA PLAN BCS 2007

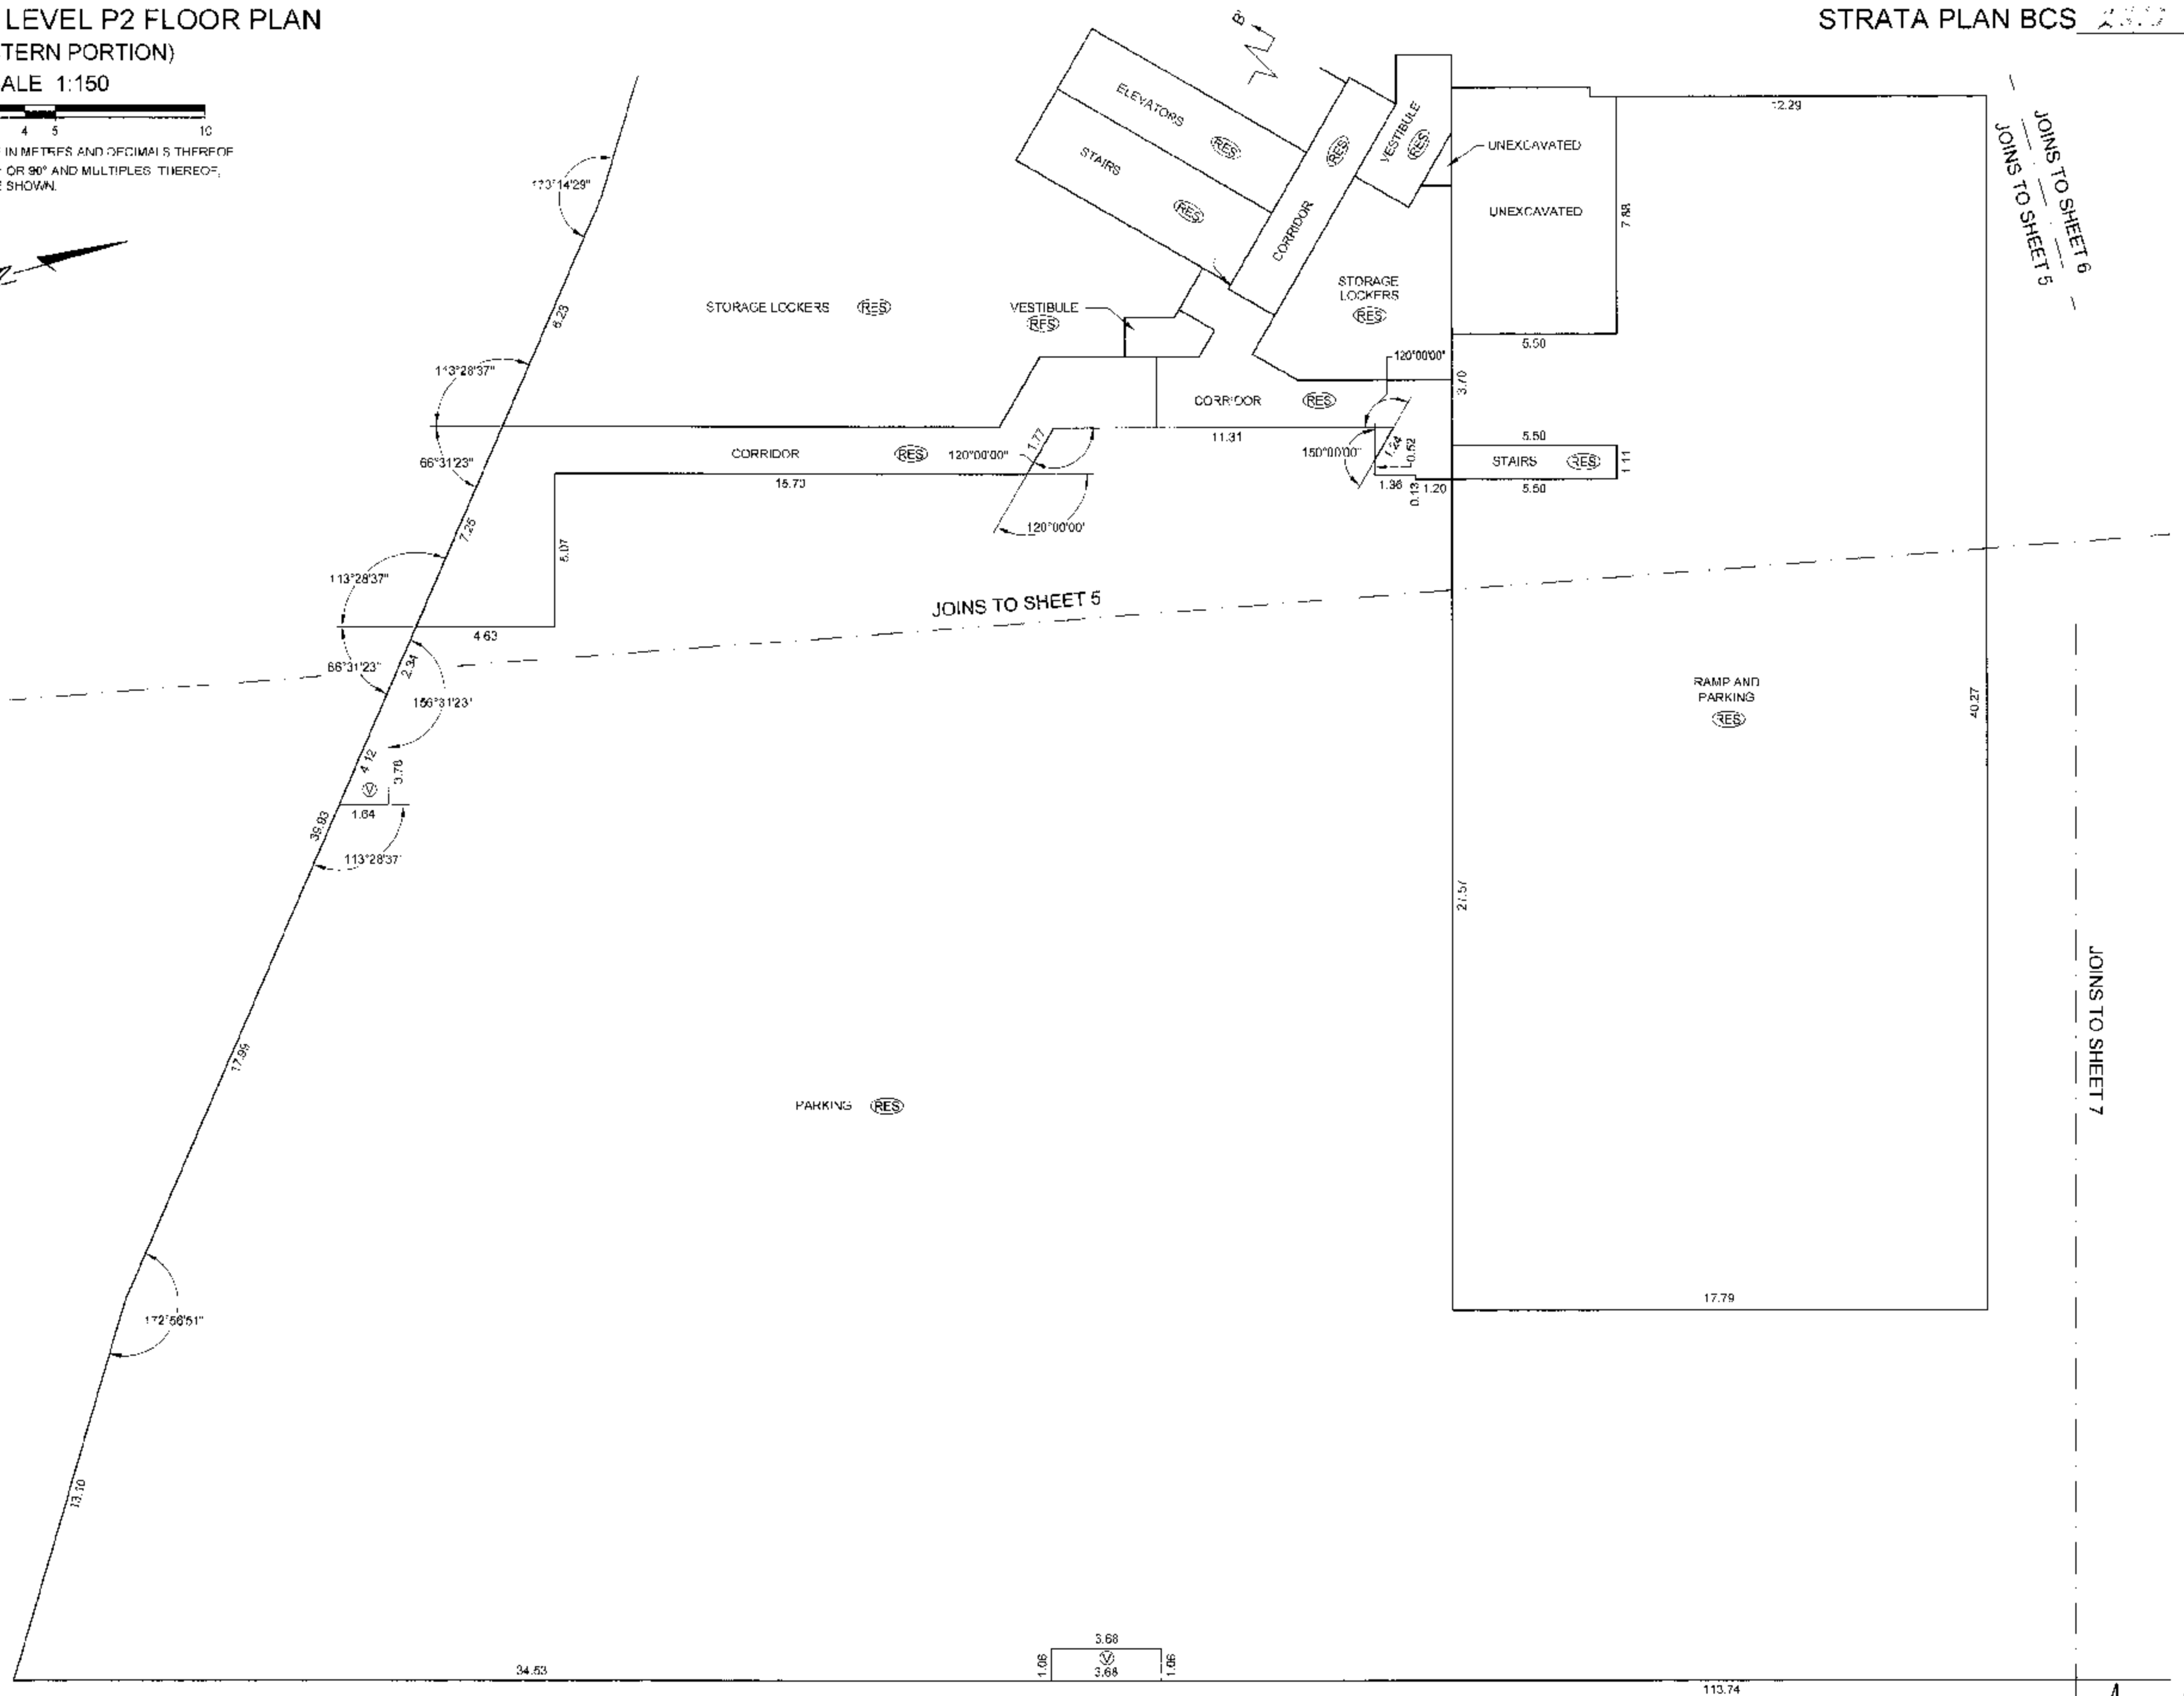


PARKING LEVEL P1 FLOOR PLAN (SOUTHWESTERN PORTION)

SCALE 1:150

 

ALL DISTANCES ARE IN METRES AND DECIMALS THEREOF.
ALL ANGLES ARE 45° OR 90° AND MULTIPLES THEREOF,
UNLESS OTHERWISE SHOWN.

STRATA PLAN BCS 2313

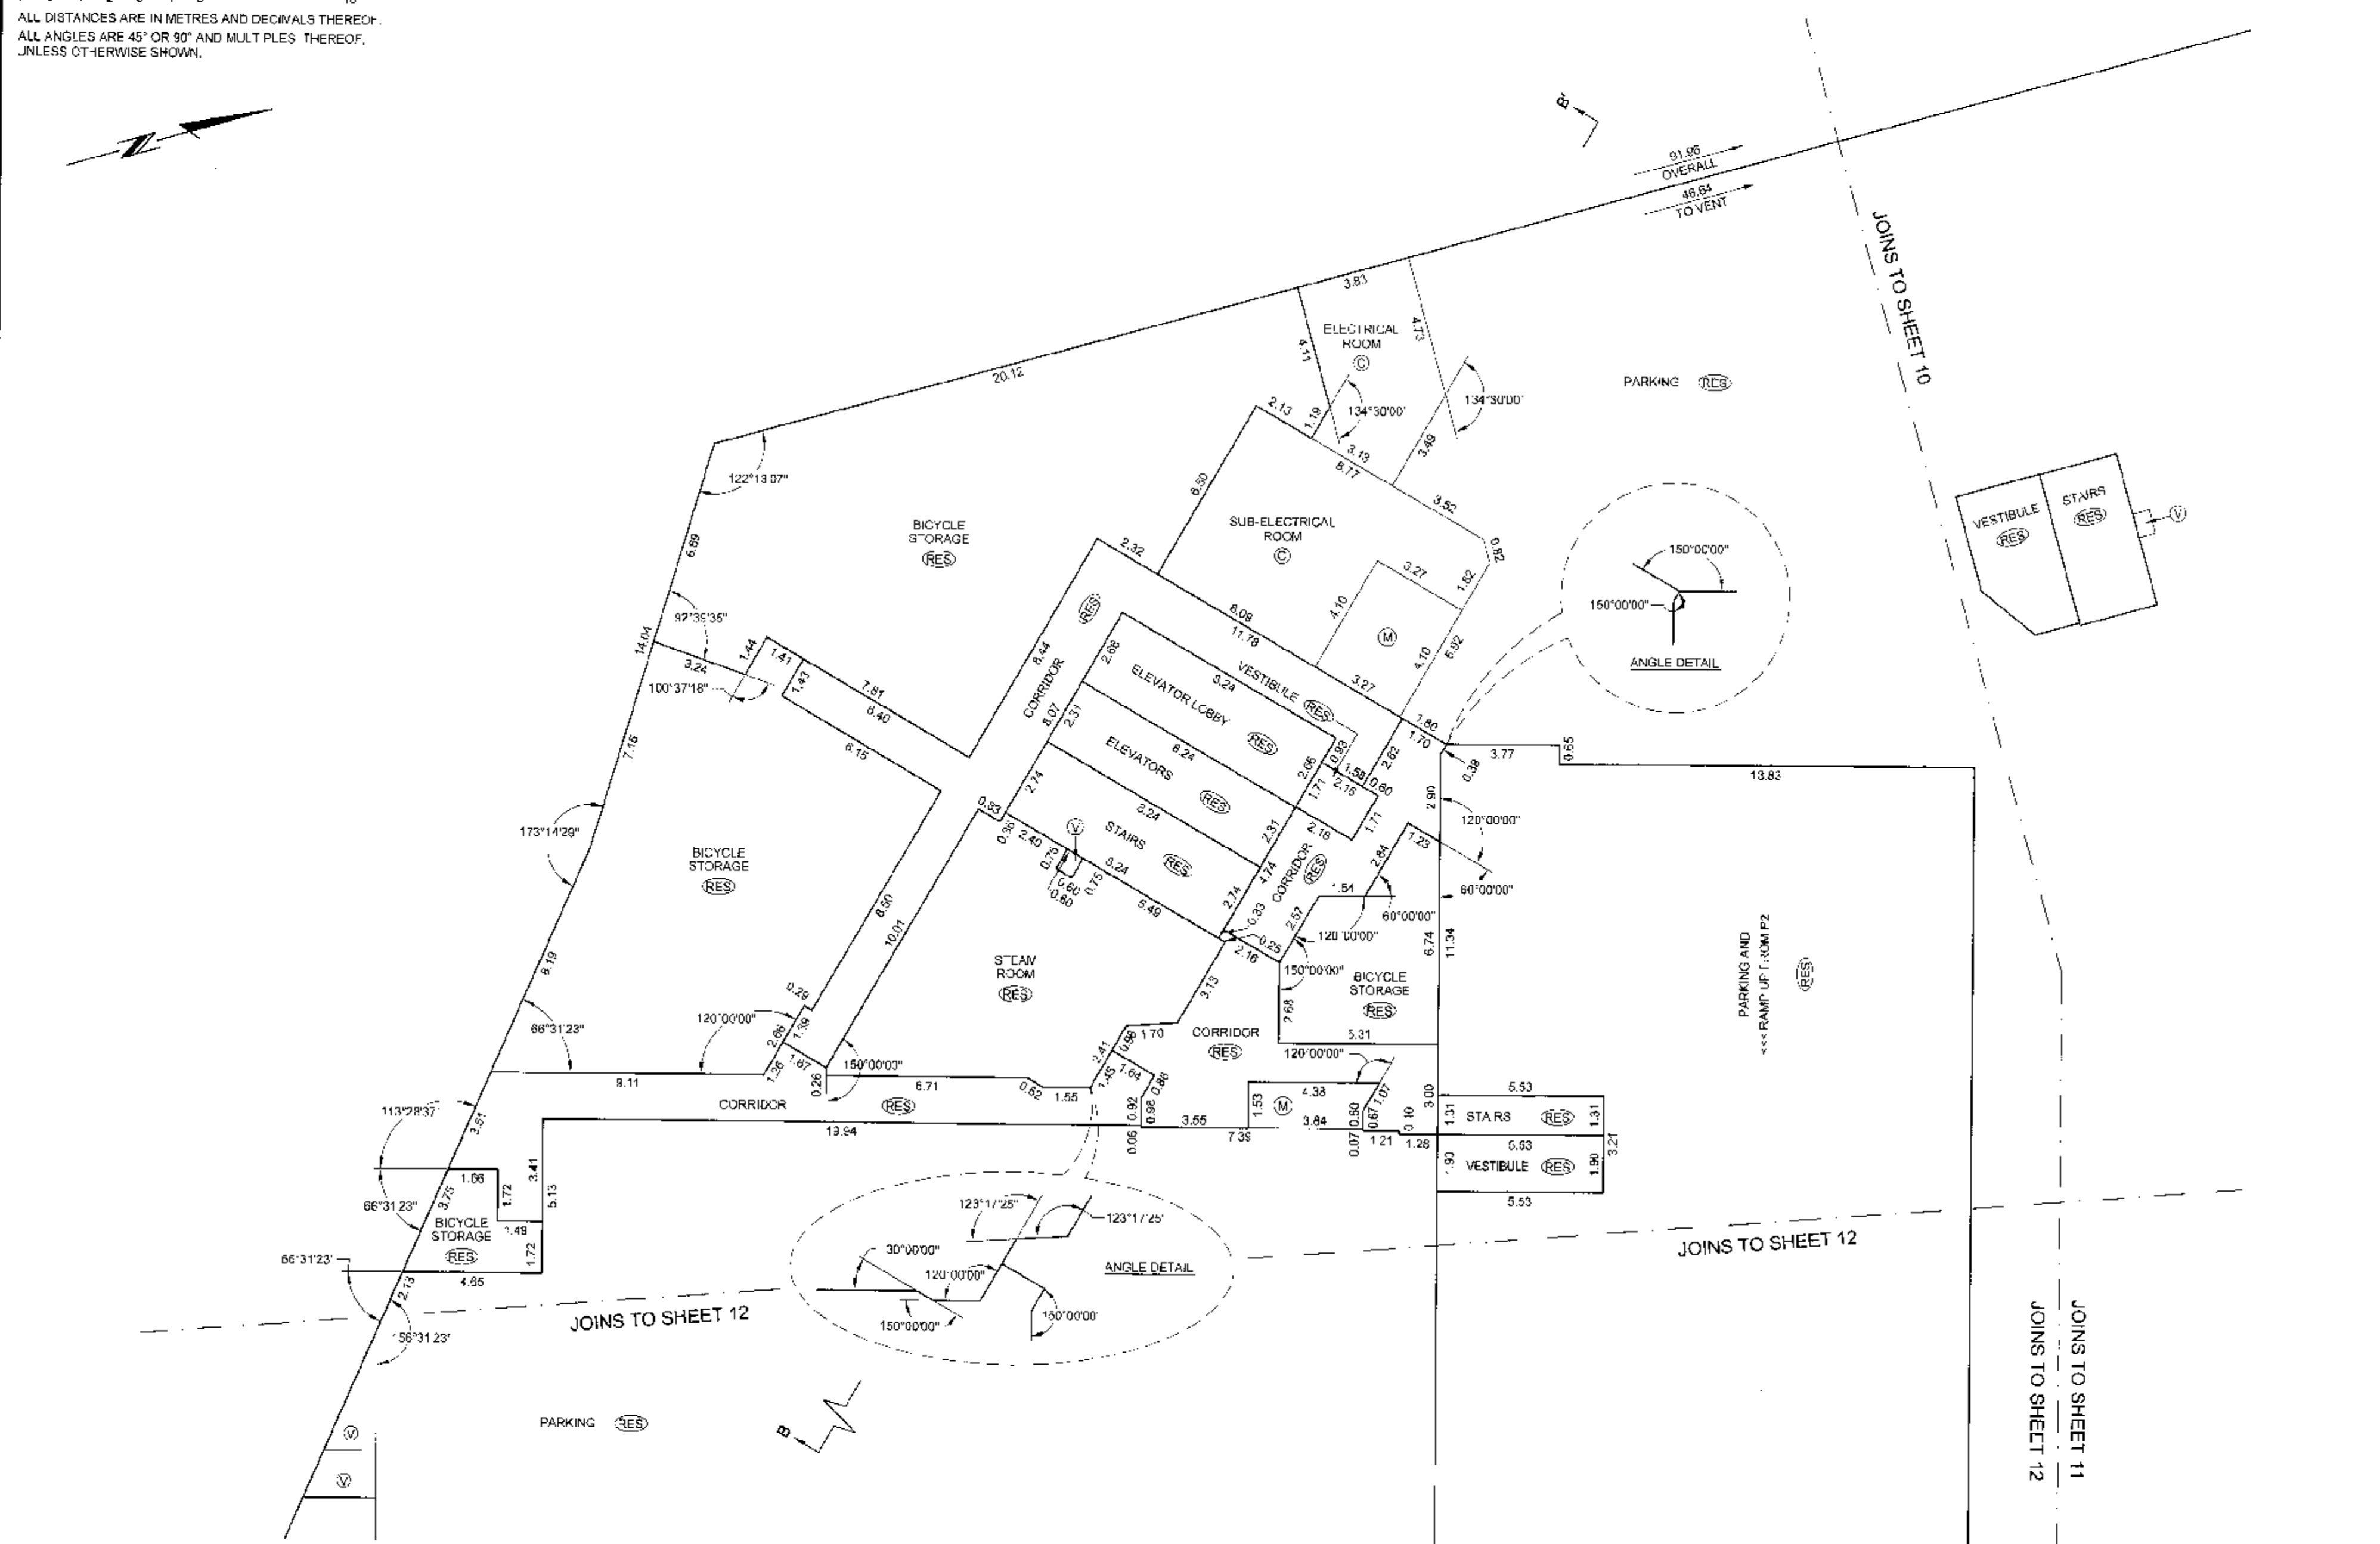

DATE April 07

gub


B.C.L.S.

ORIGINAL

PARKING LEVEL P1 FLOOR PLAN

(NORTHWESTERN PORTION)


SCALE 1:150

 

ALL DISTANCES ARE IN METRES AND DECIMALS THEREOF.
ALL ANGLES ARE 45° OR 90° AND MULTIPLES THEREOF,
UNLESS OTHERWISE SHOWN.



STRATA PLAN BCS 2313

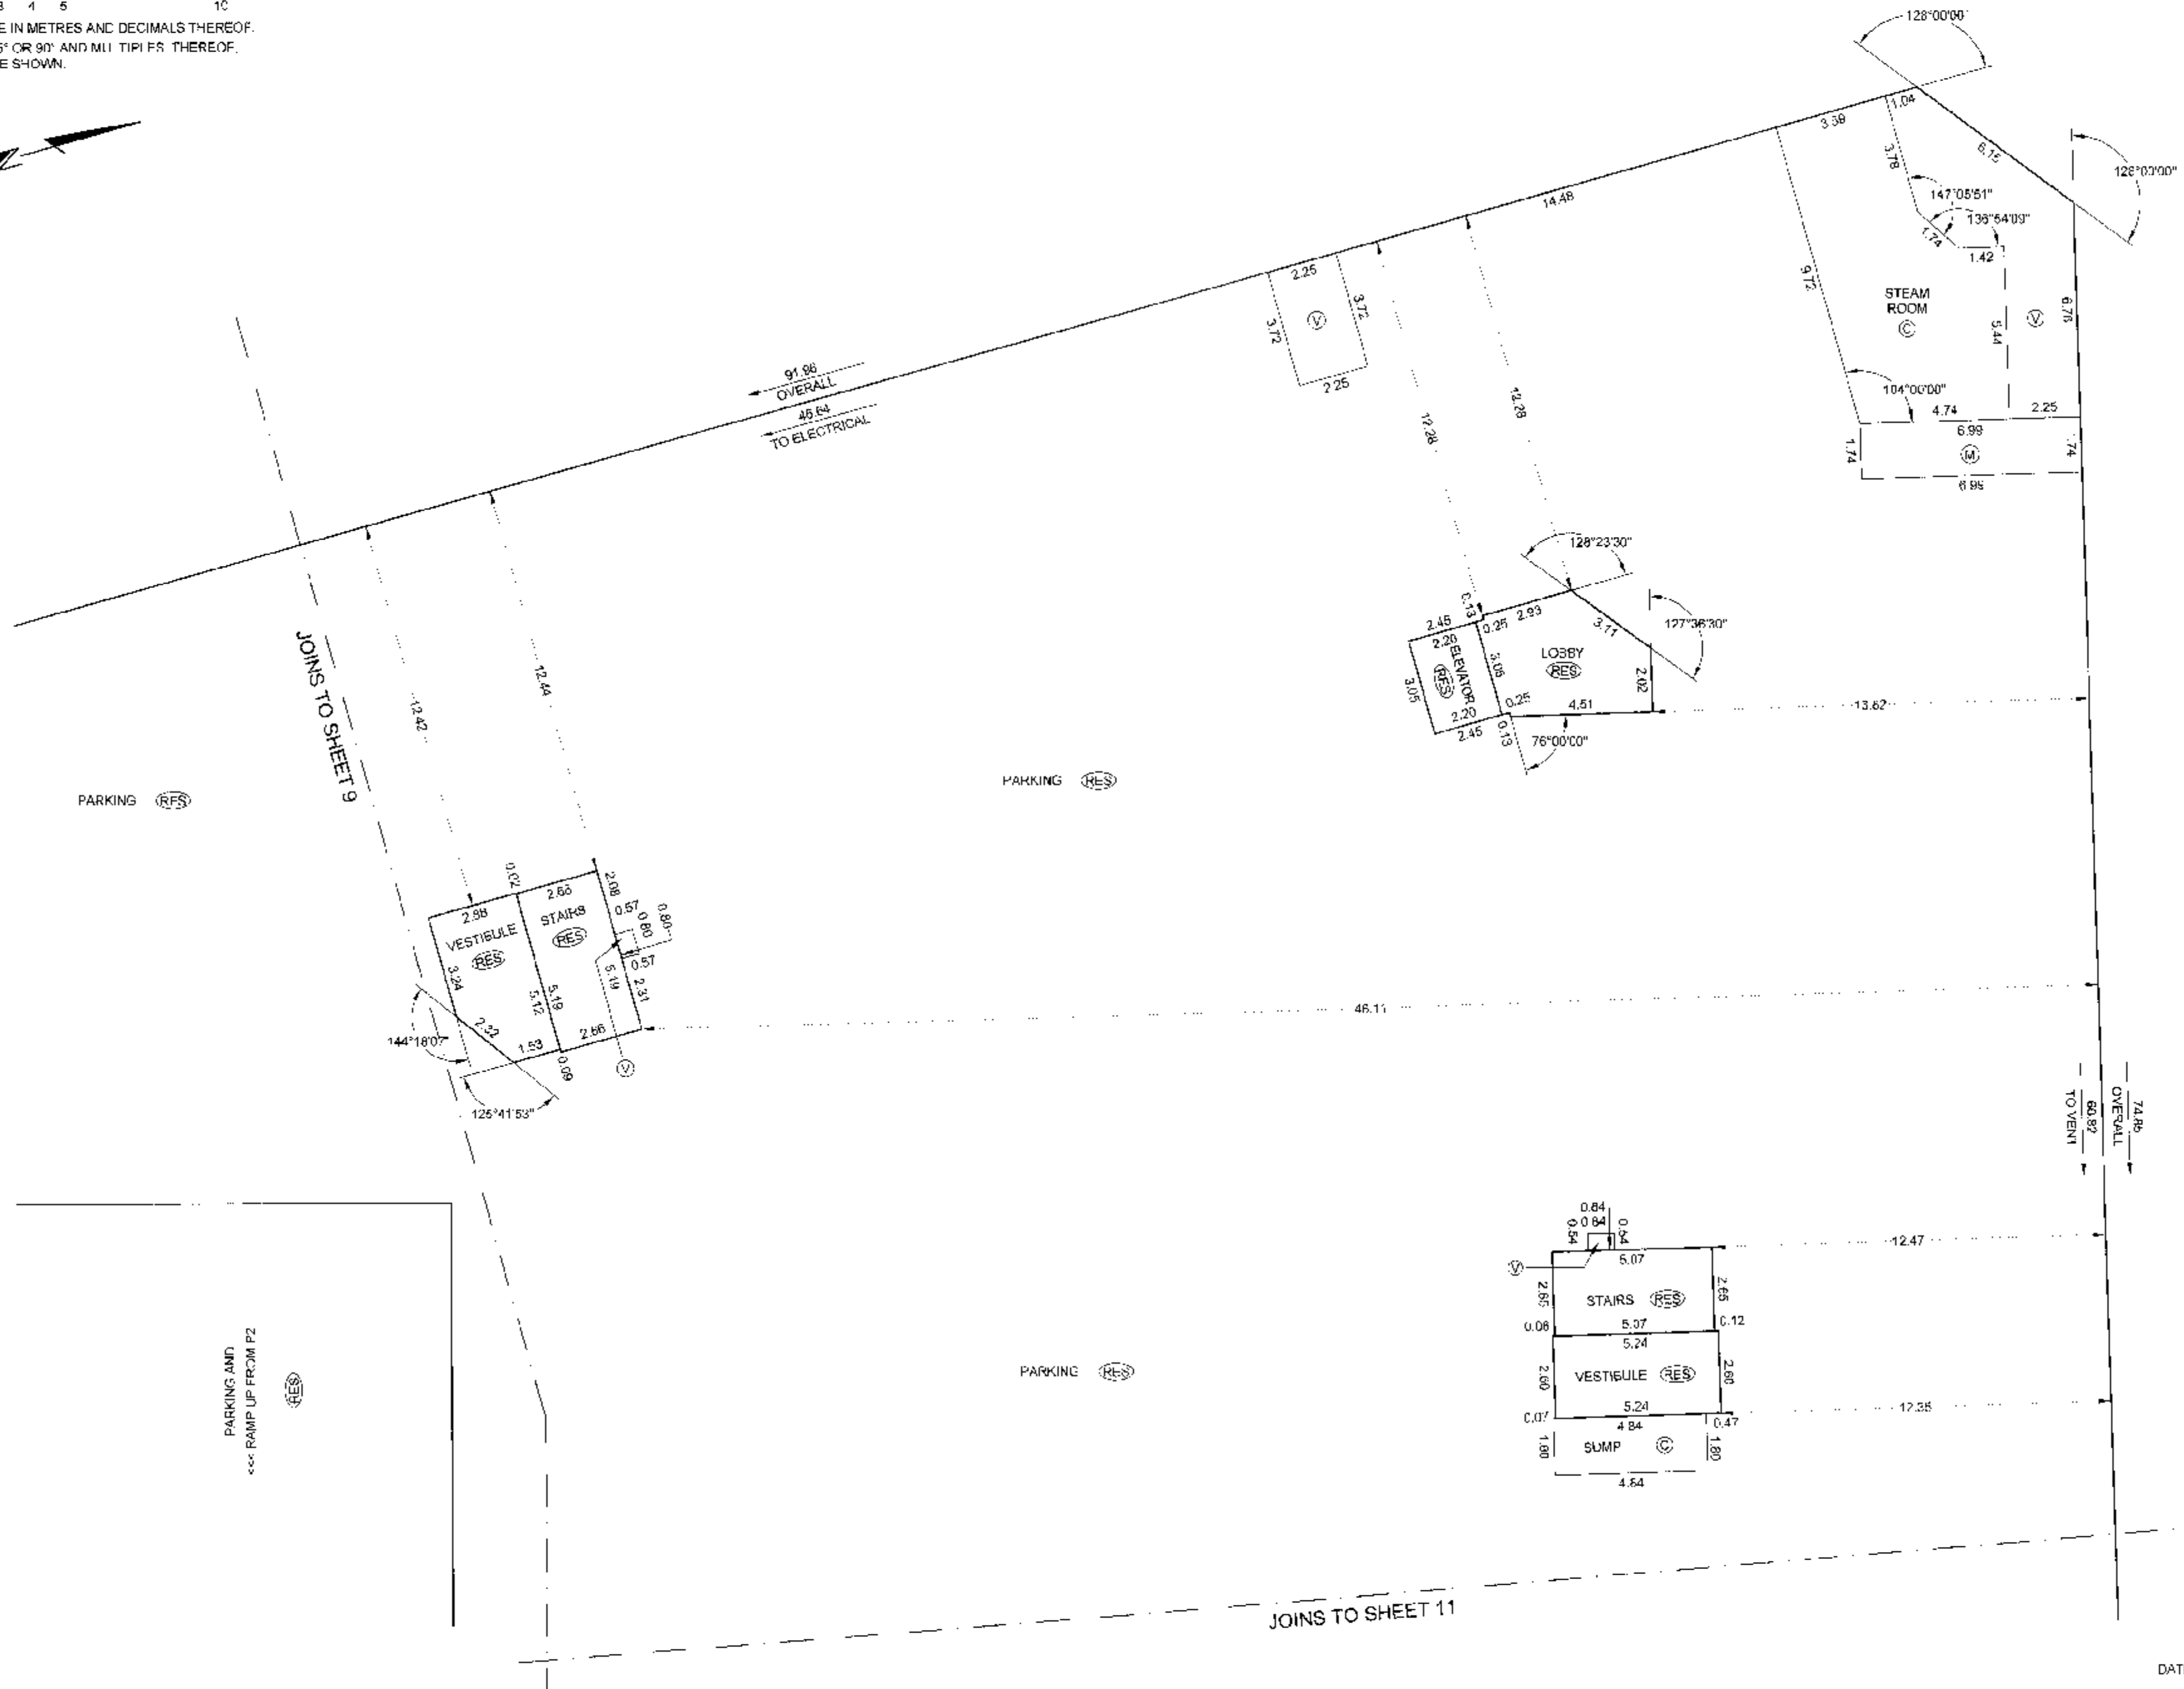

BALCONY AREAS ARE DEFINED AS TO HEIGHT BY THE CENTRE OF THE FLOOR ABOVE OR ITS EXTENSIONS OR WHERE THERE IS NO FLOOR ABOVE BY THE AVERAGE HEIGHT OF A STRATA LOT WITHIN THE SAME BUILDING, UNLESS OTHERWISE NOTED.

FILE: W:\2007\12918-1\RENZE\12918-Final Strata.dwg; ST12918-PK-01.dwg

DATE April 10


gws

B.C.S.


ORIGINAL

PARKING LEVEL P1 FLOOR PLAN
(NORTHEASTERN PORTION)

SCALE 1:150

 

ALL DISTANCES ARE IN METRES AND DECIMALS THEREOF
ALL ANGLES ARE 45° OR 90° AND MULTIPLES THEREOF,
UNLESS OTHERWISE SHOWN.

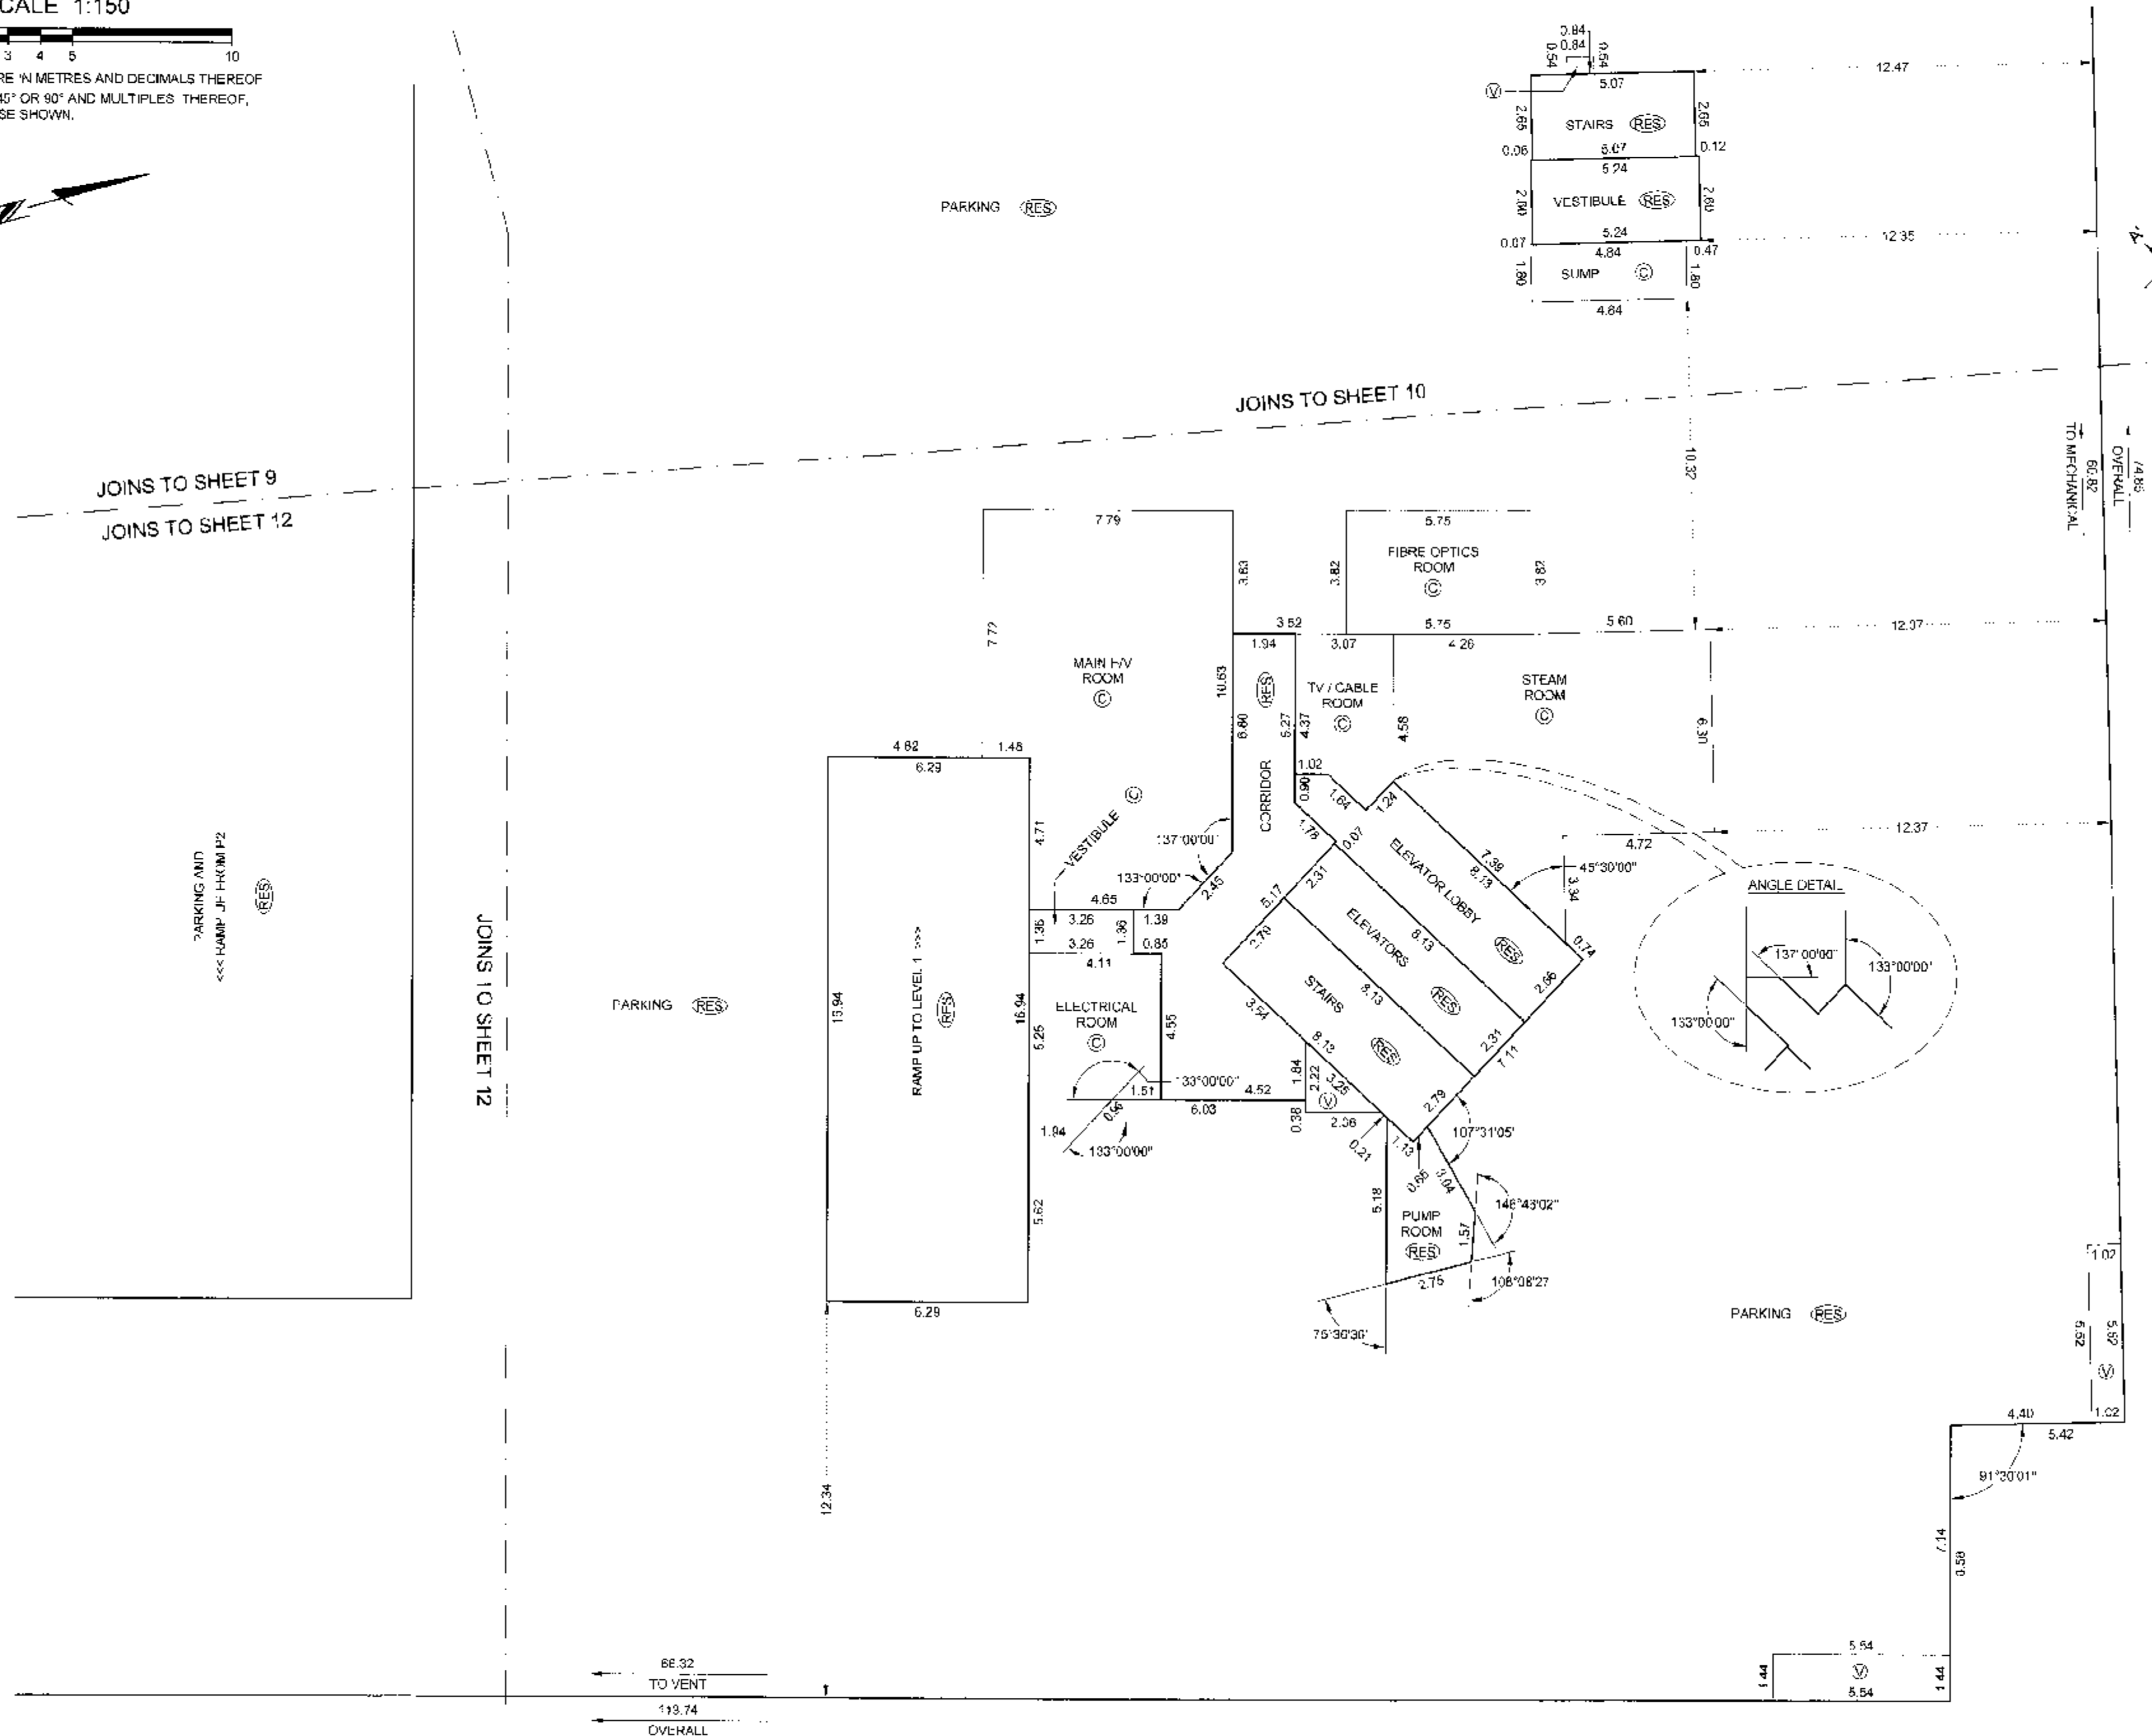

BALCONY AREAS ARE DEFINED AS TO HEIGHT BY THE CENTRE OF THE FLOOR ABOVE OR ITS EXTENSIONS OR WHERE THERE IS NO FLOOR ABOVE, BY THE AVERAGE HEIGHT OF A STRATA LOT WITHIN THE SAME BUILDING, UNLESS OTHERWISE NOTED.

FILE: \\NV-2007\12918-FIRENZE\12918-Final Strata.dwg;ST12918-PK-01F.dwg


DATE Apr 17 / 01

B.C.L.5

ORIGINAL

PARKING LEVEL P1 FLOOR PLAN (SOUTHEASTERN PORTION)

SCALE 1:150

 



ALL DISTANCES ARE IN METRES AND DECIMALS THEREOF.
ALL ANGLES ARE 45° OR 90° AND MULTIPLES THEREOF,
UNLESS OTHERWISE SHOWN.



STRATA PLAN BCS 2313

ANGLE DETAIL

ANGLE DETAIL
NOT TO SCALE

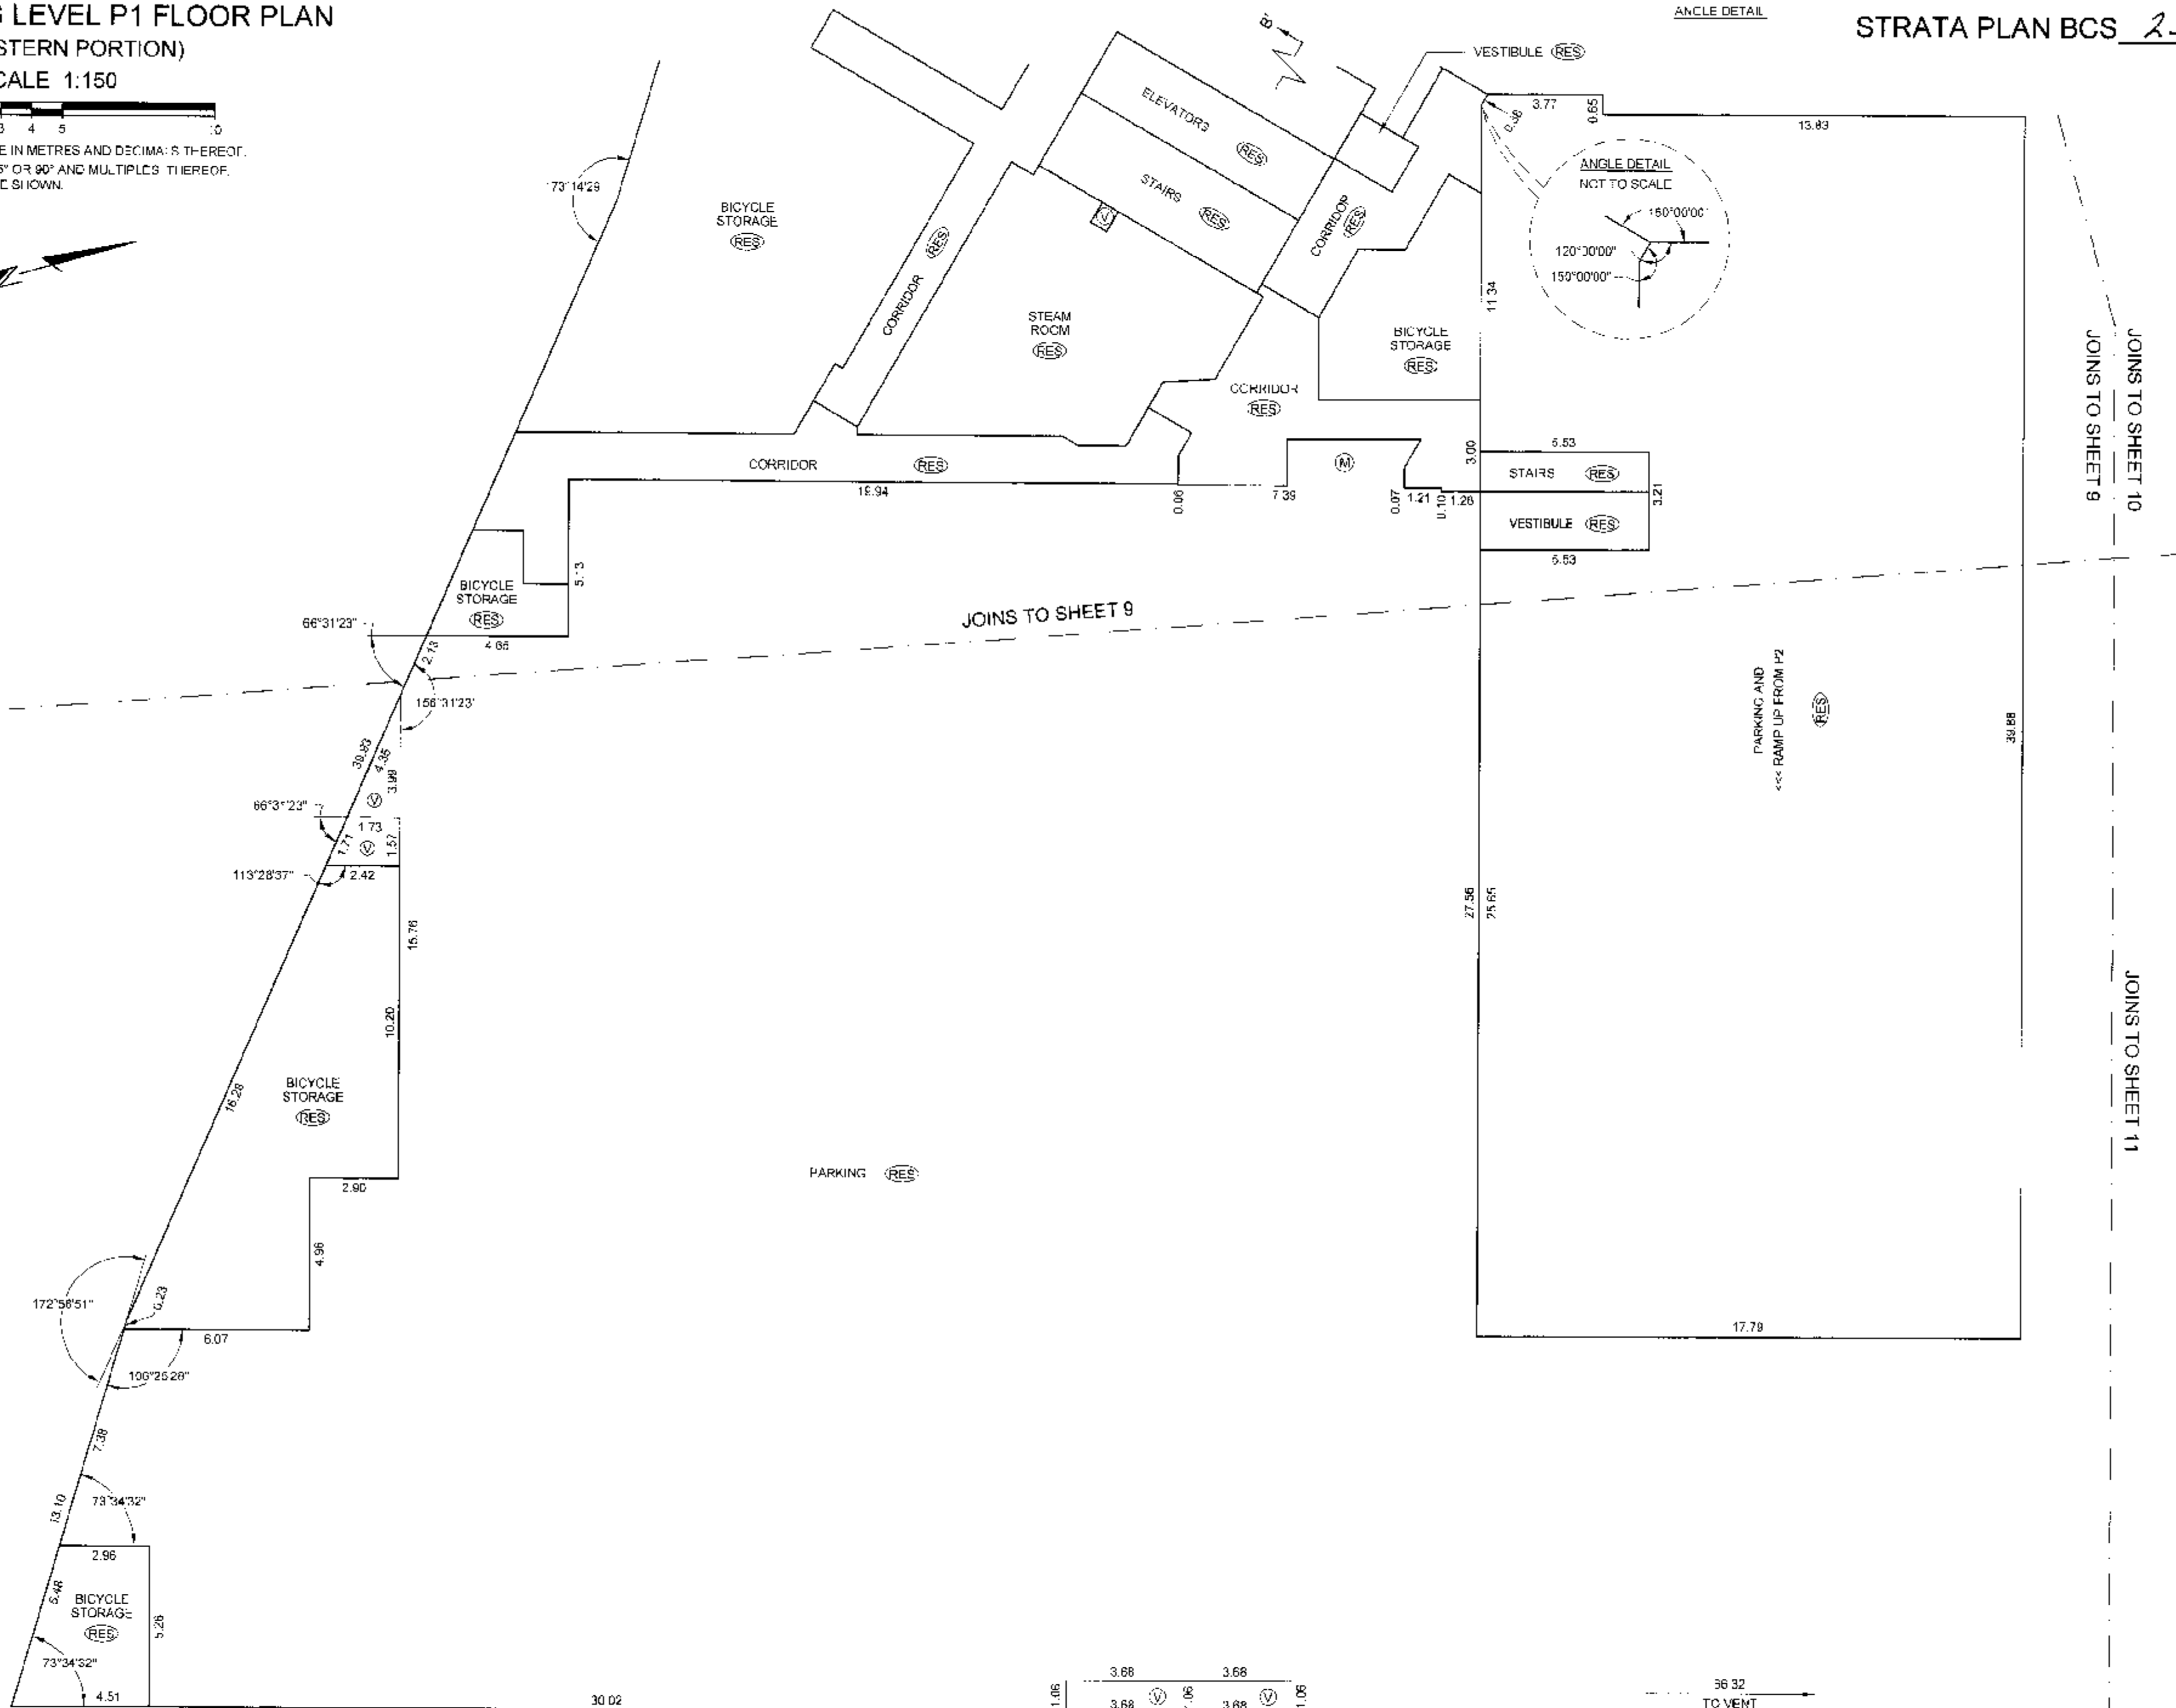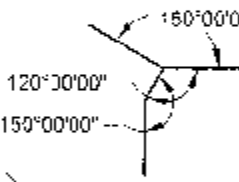

JOINS TO SHEET 10
JOINS TO SHEET 9

JOINS TO SHEET 11

PARKING (RES)

PARKING AND
RAMP UP FROM P2

1.06	3.68	3.68	1.06
3.68	3.68	3.68	3.68

36.32
TO VENT
113.74
OVERALL


DATE: Apr 17/07
gwb
B.C.L.S.

LEVEL 1 FLOOR PLAN
(SOUTHWESTERN PORTION)

SCALE 1:150



ALL DISTANCES ARE IN METRES AND DECIMALS THEREOF
ALL ANGLES ARE 45° OR 90° AND MULTIPLES THEREOF,
UNLESS OTHERWISE SHOWN.

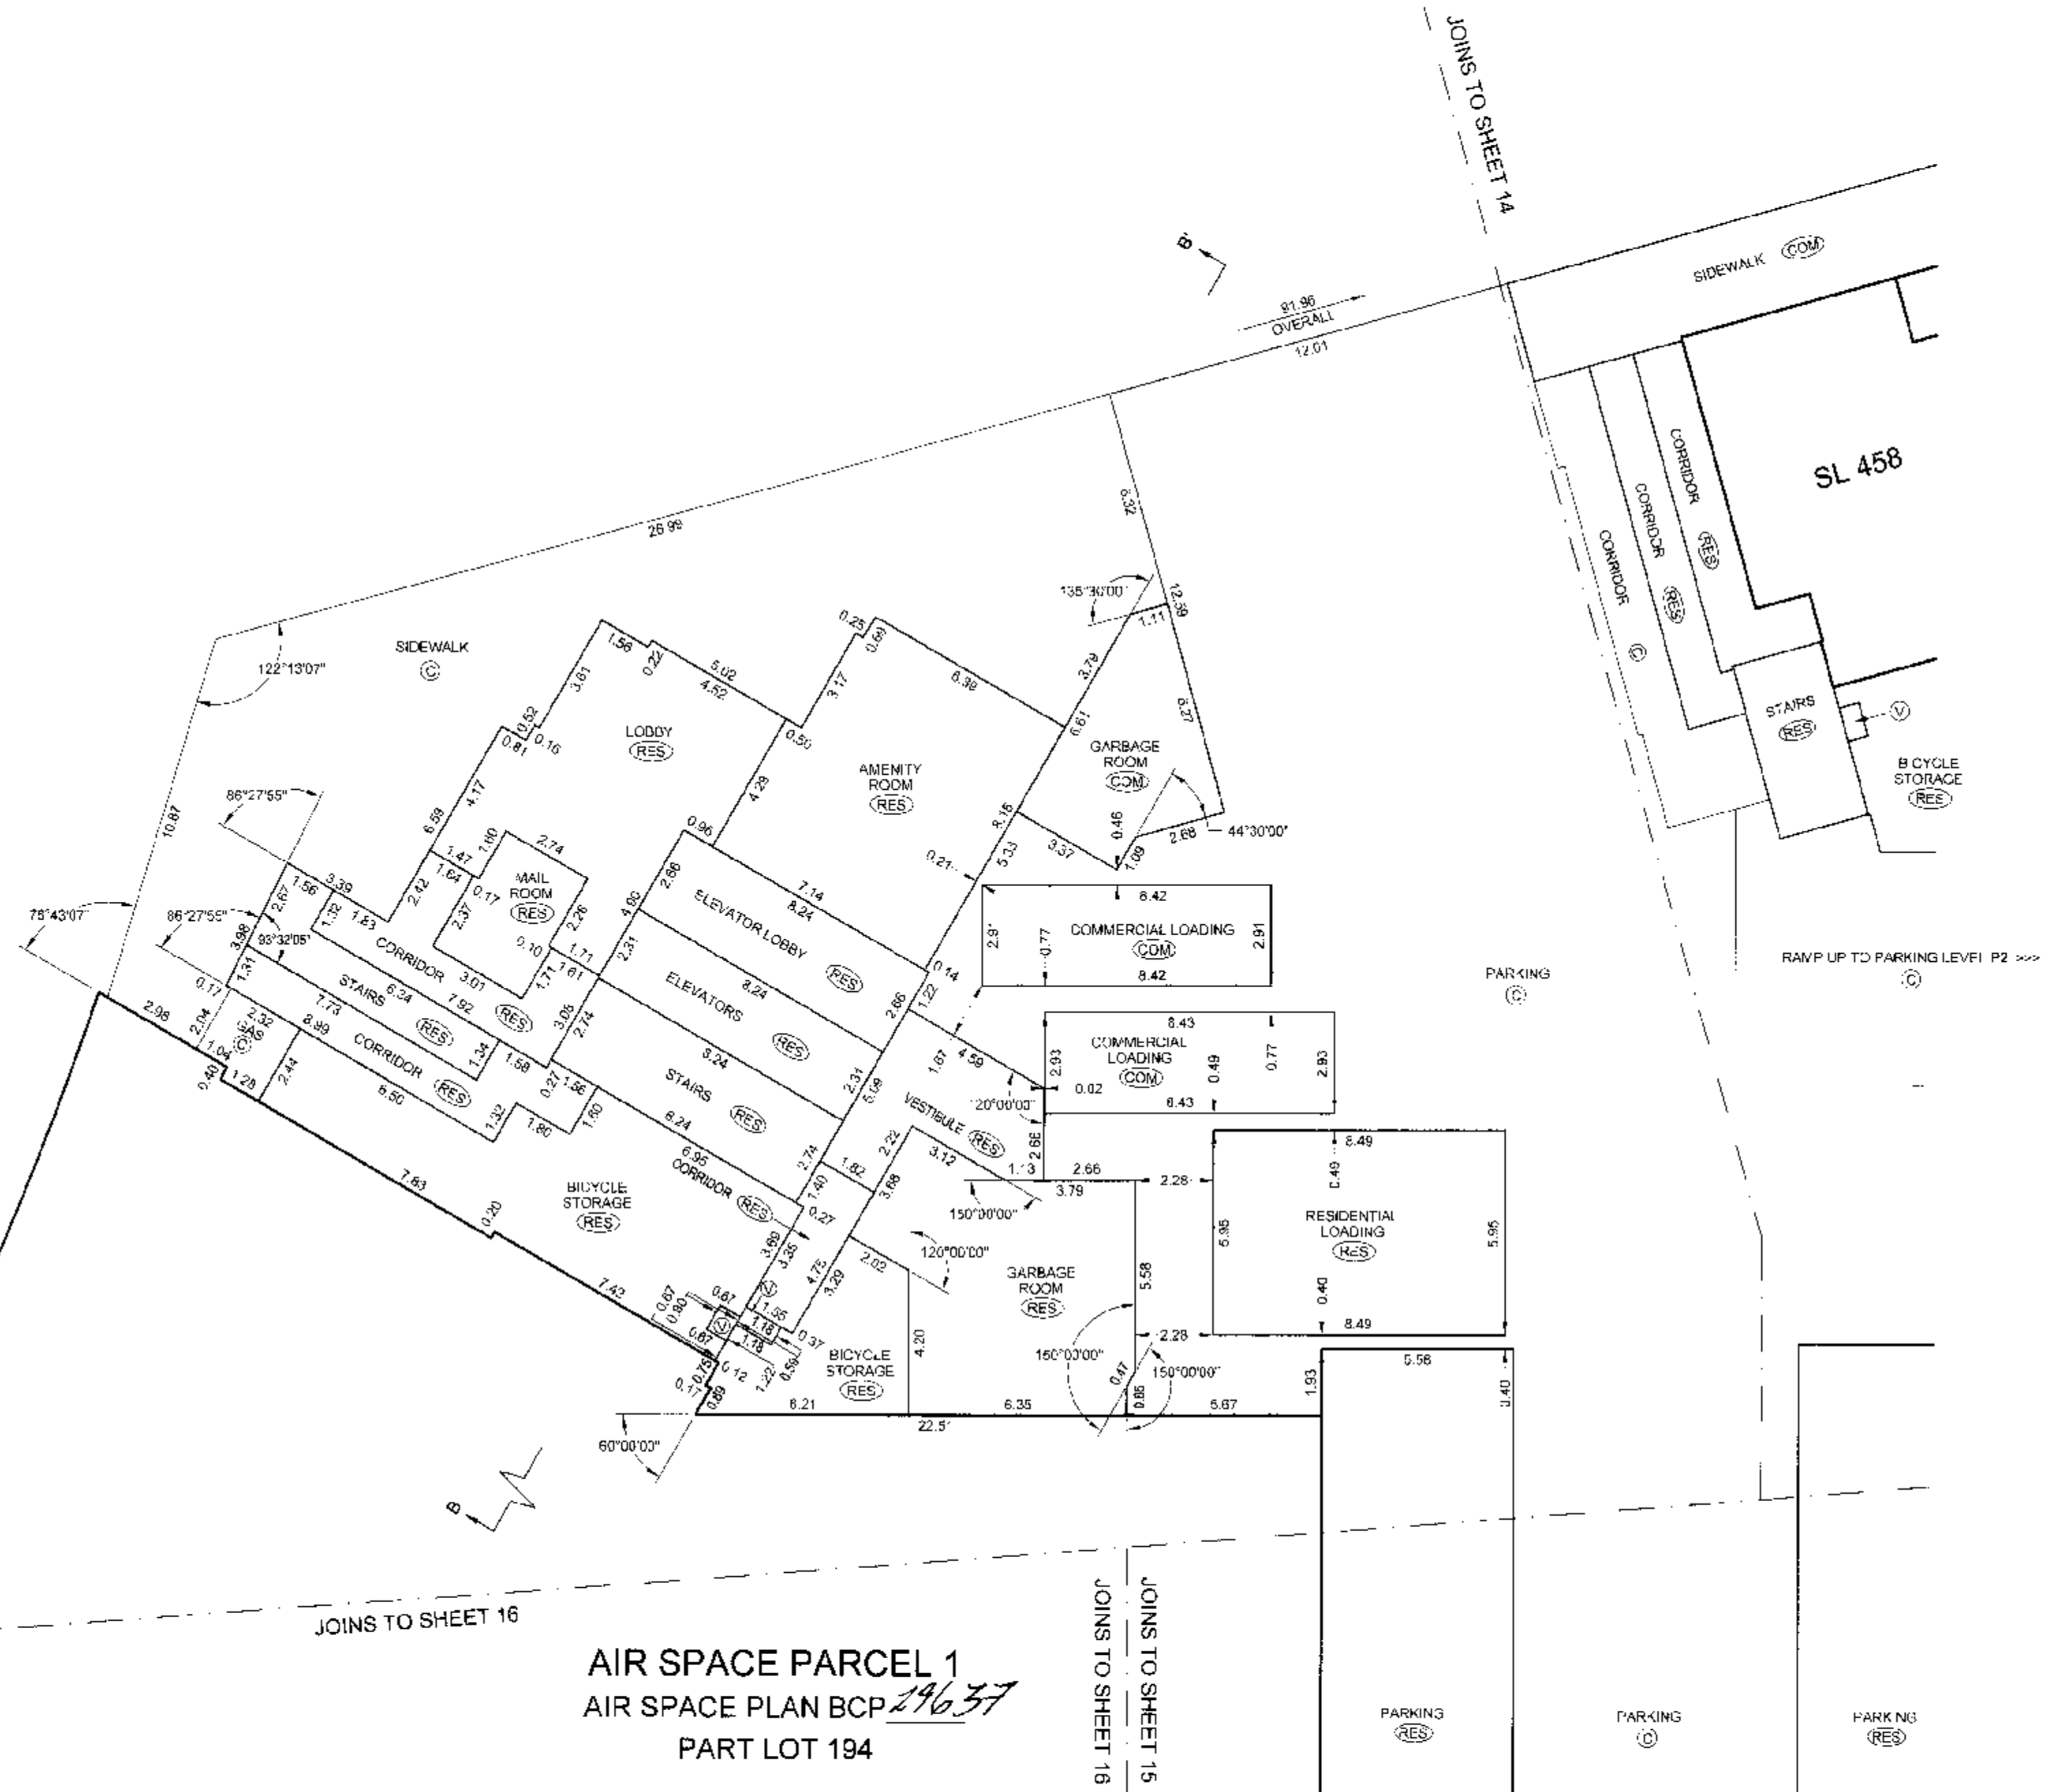STRATA PLAN BCS 2313

AIR SPACE PARCEL 1
AIR SPACE PLAN BCP 29637
PART LOT 194

SIDEWALK LCP AREAS ARE DEFINED AS TO HEIGHT BY THE CENTRE OF THE FLOOR ABOVE OR ITS EXTENSIONS OR WHERE THERE IS NO FLOOR ABOVE, BY THE AVERAGE HEIGHT OF A STRATA LOT WITHIN THE SAME BUILDING, UNLESS OTHERWISE NOTED.

FILE: \\INV-2007\12918-FIRENZE\12918-Final Strata\dwg\ST12918 PK 01F.dwg

DATE: Apr 17 / 07

gub

O.C.L.S.

ORIGINAL

**LEVEL 1 FLOOR PLAN
(NORTHWESTERN PORTION)**


SCALE 1:150



ALL DISTANCES ARE IN METRES AND DECIMALS THEREOF.
ALL ANGLES ARE 45° OR 90° AND MULTIPLES THEREOF.
UNLESS OTHERWISE SHOWN.



STRATA PLAN BCS 23/3

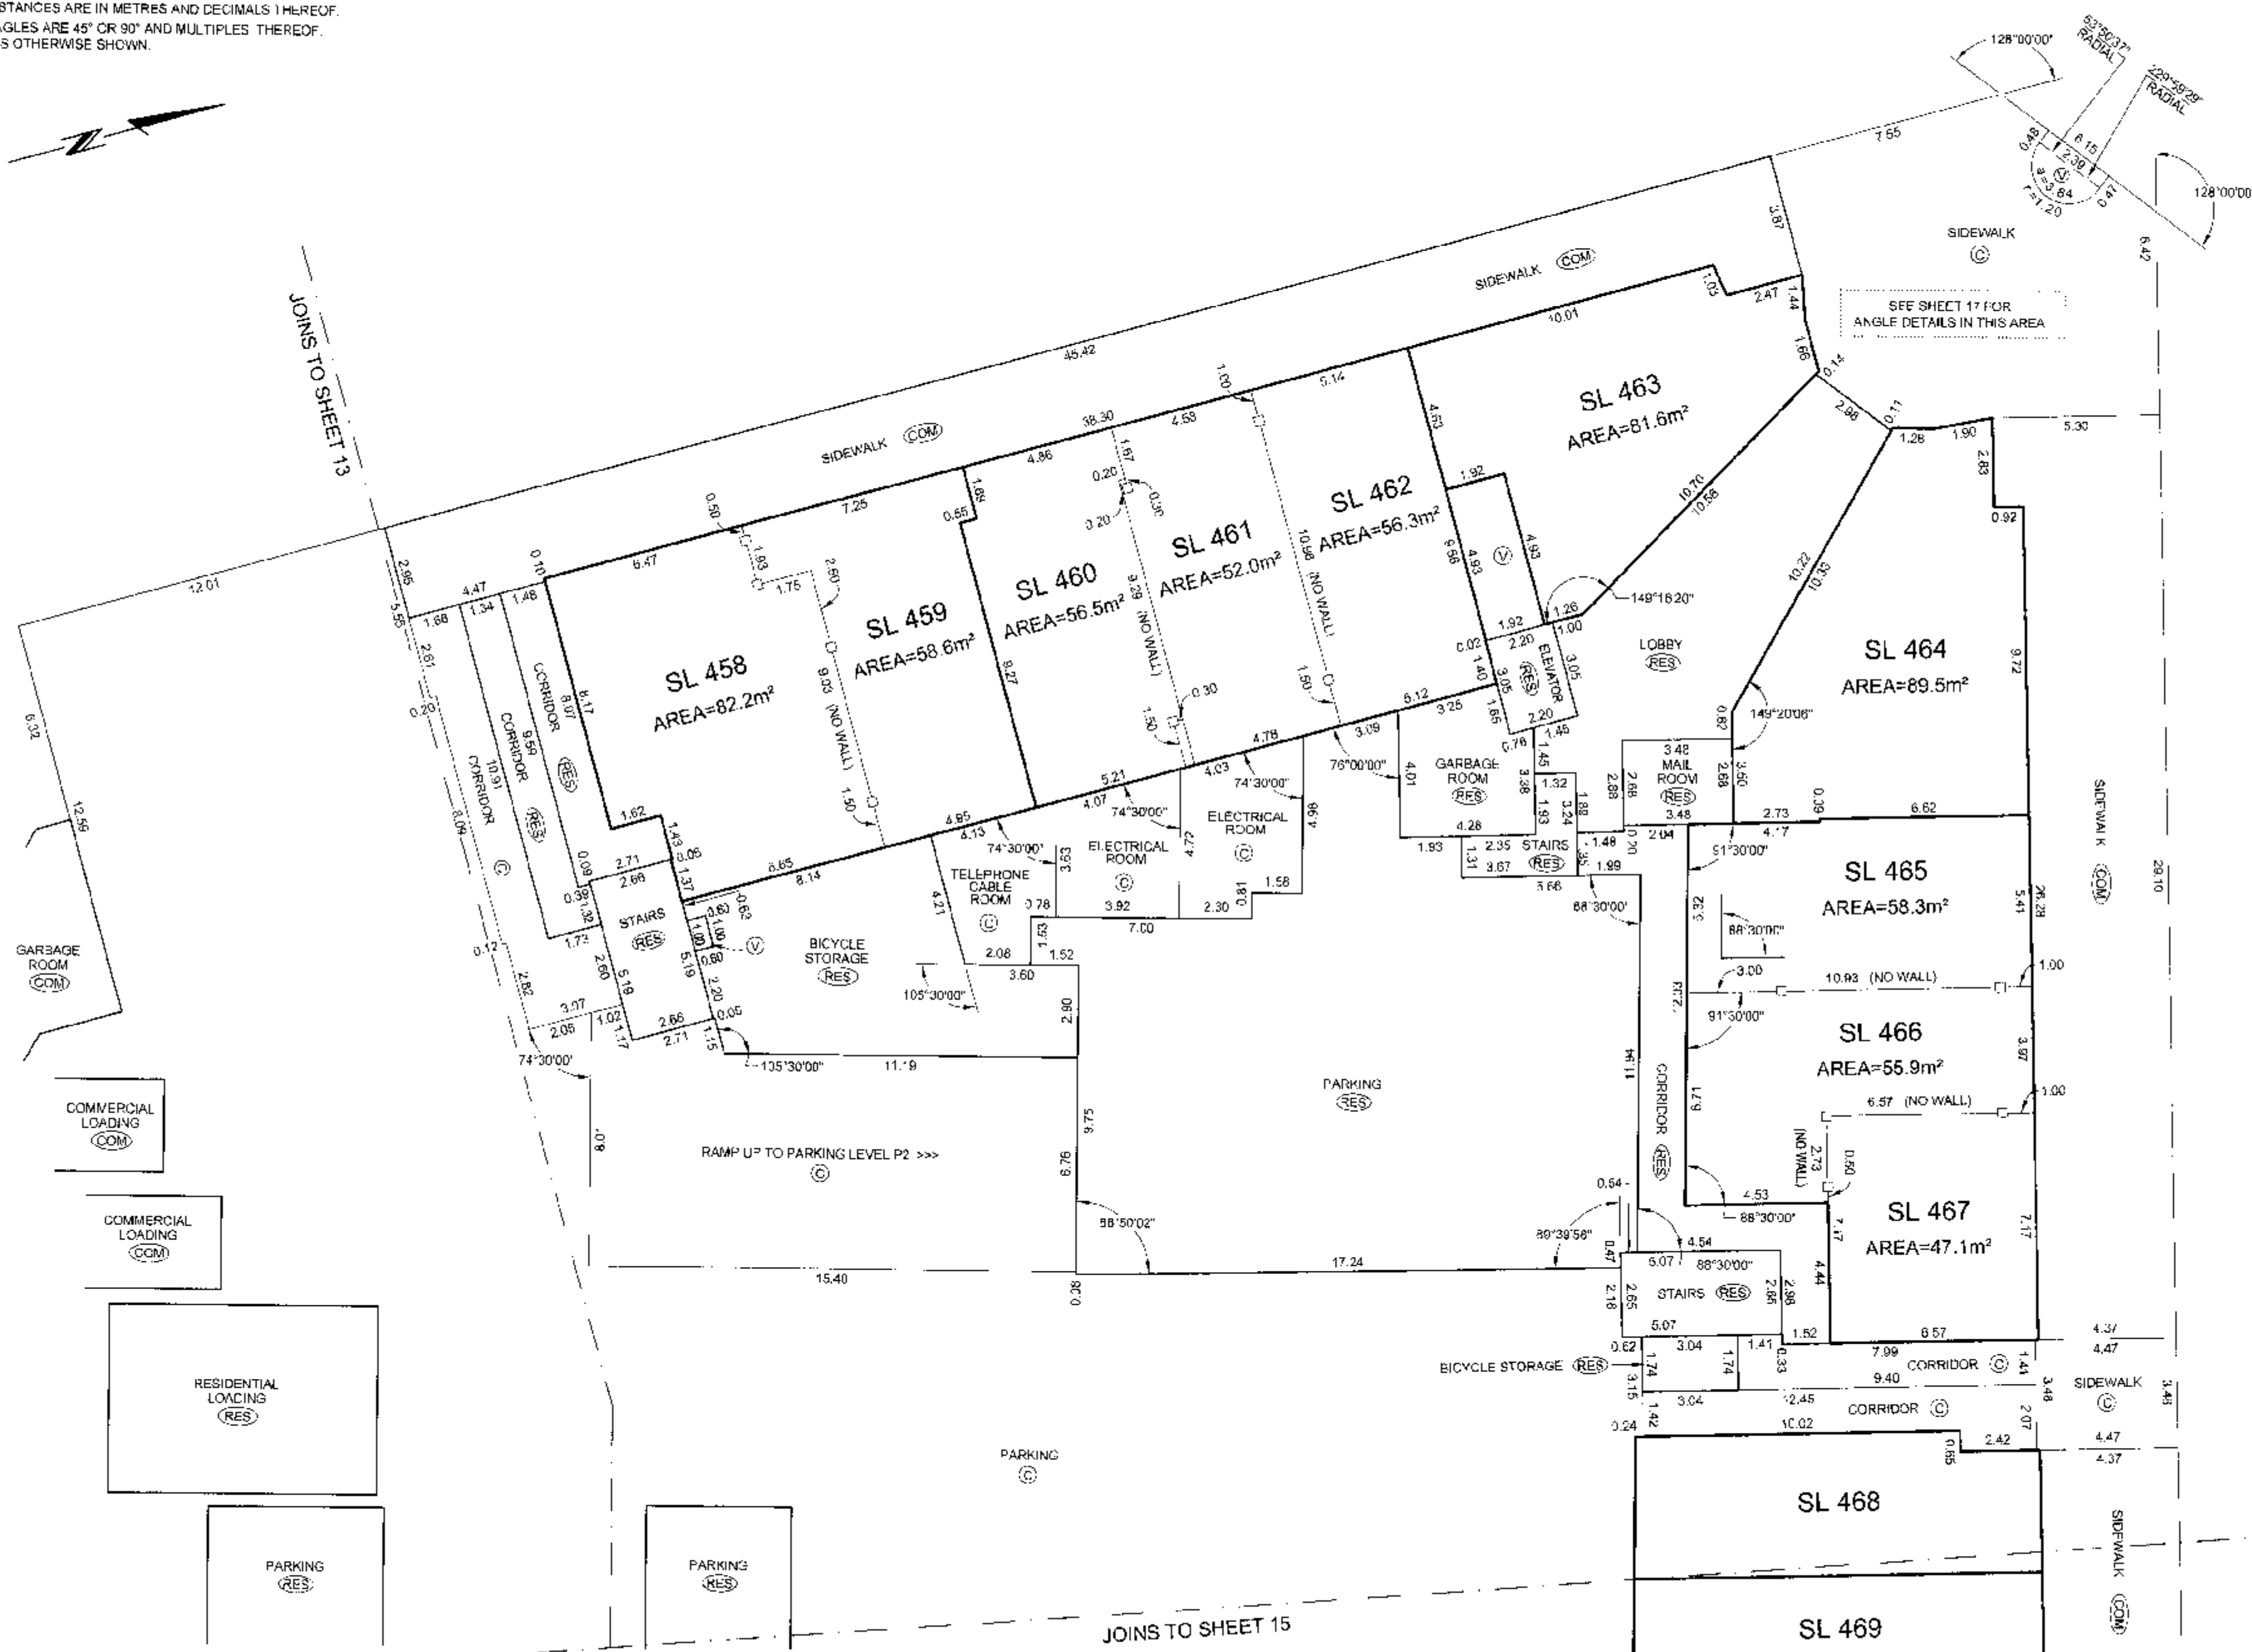

SIDEWALK LOT AREAS ARE DEFINED AS TO HEIGHT BY THE CENTRE OF THE FLOOR ABOVE OR ITS EXTENSIONS OR WHERE THERE IS NO FLOOR ABOVE, BY THE AVERAGE HEIGHT OF A STRATA LOT WITHIN THE SAME BUILDING, UNLESS OTHERWISE NOTED.

FILE: \\NV-2007\12913-FIRENZE\12918-Final Stratadwg\ST12918-PK-01*.cwg

DATE: Apr 17 07


gmb

D.C.L.S.

ORIGINAL


LEVEL 1 FLOOR PLAN (NORTHEASTERN PORTION; TOWER F1)

SCALE 1:150

 

ALL DISTANCES ARE IN METRES AND DECIMALS THEREOF.
ALL ANGLES ARE 45° OR 90° AND MULTIPLES THEREOF,
UNLESS OTHERWISE SHOWN.

JOINS TO SHEET 14
JOINS TO SHEET 13

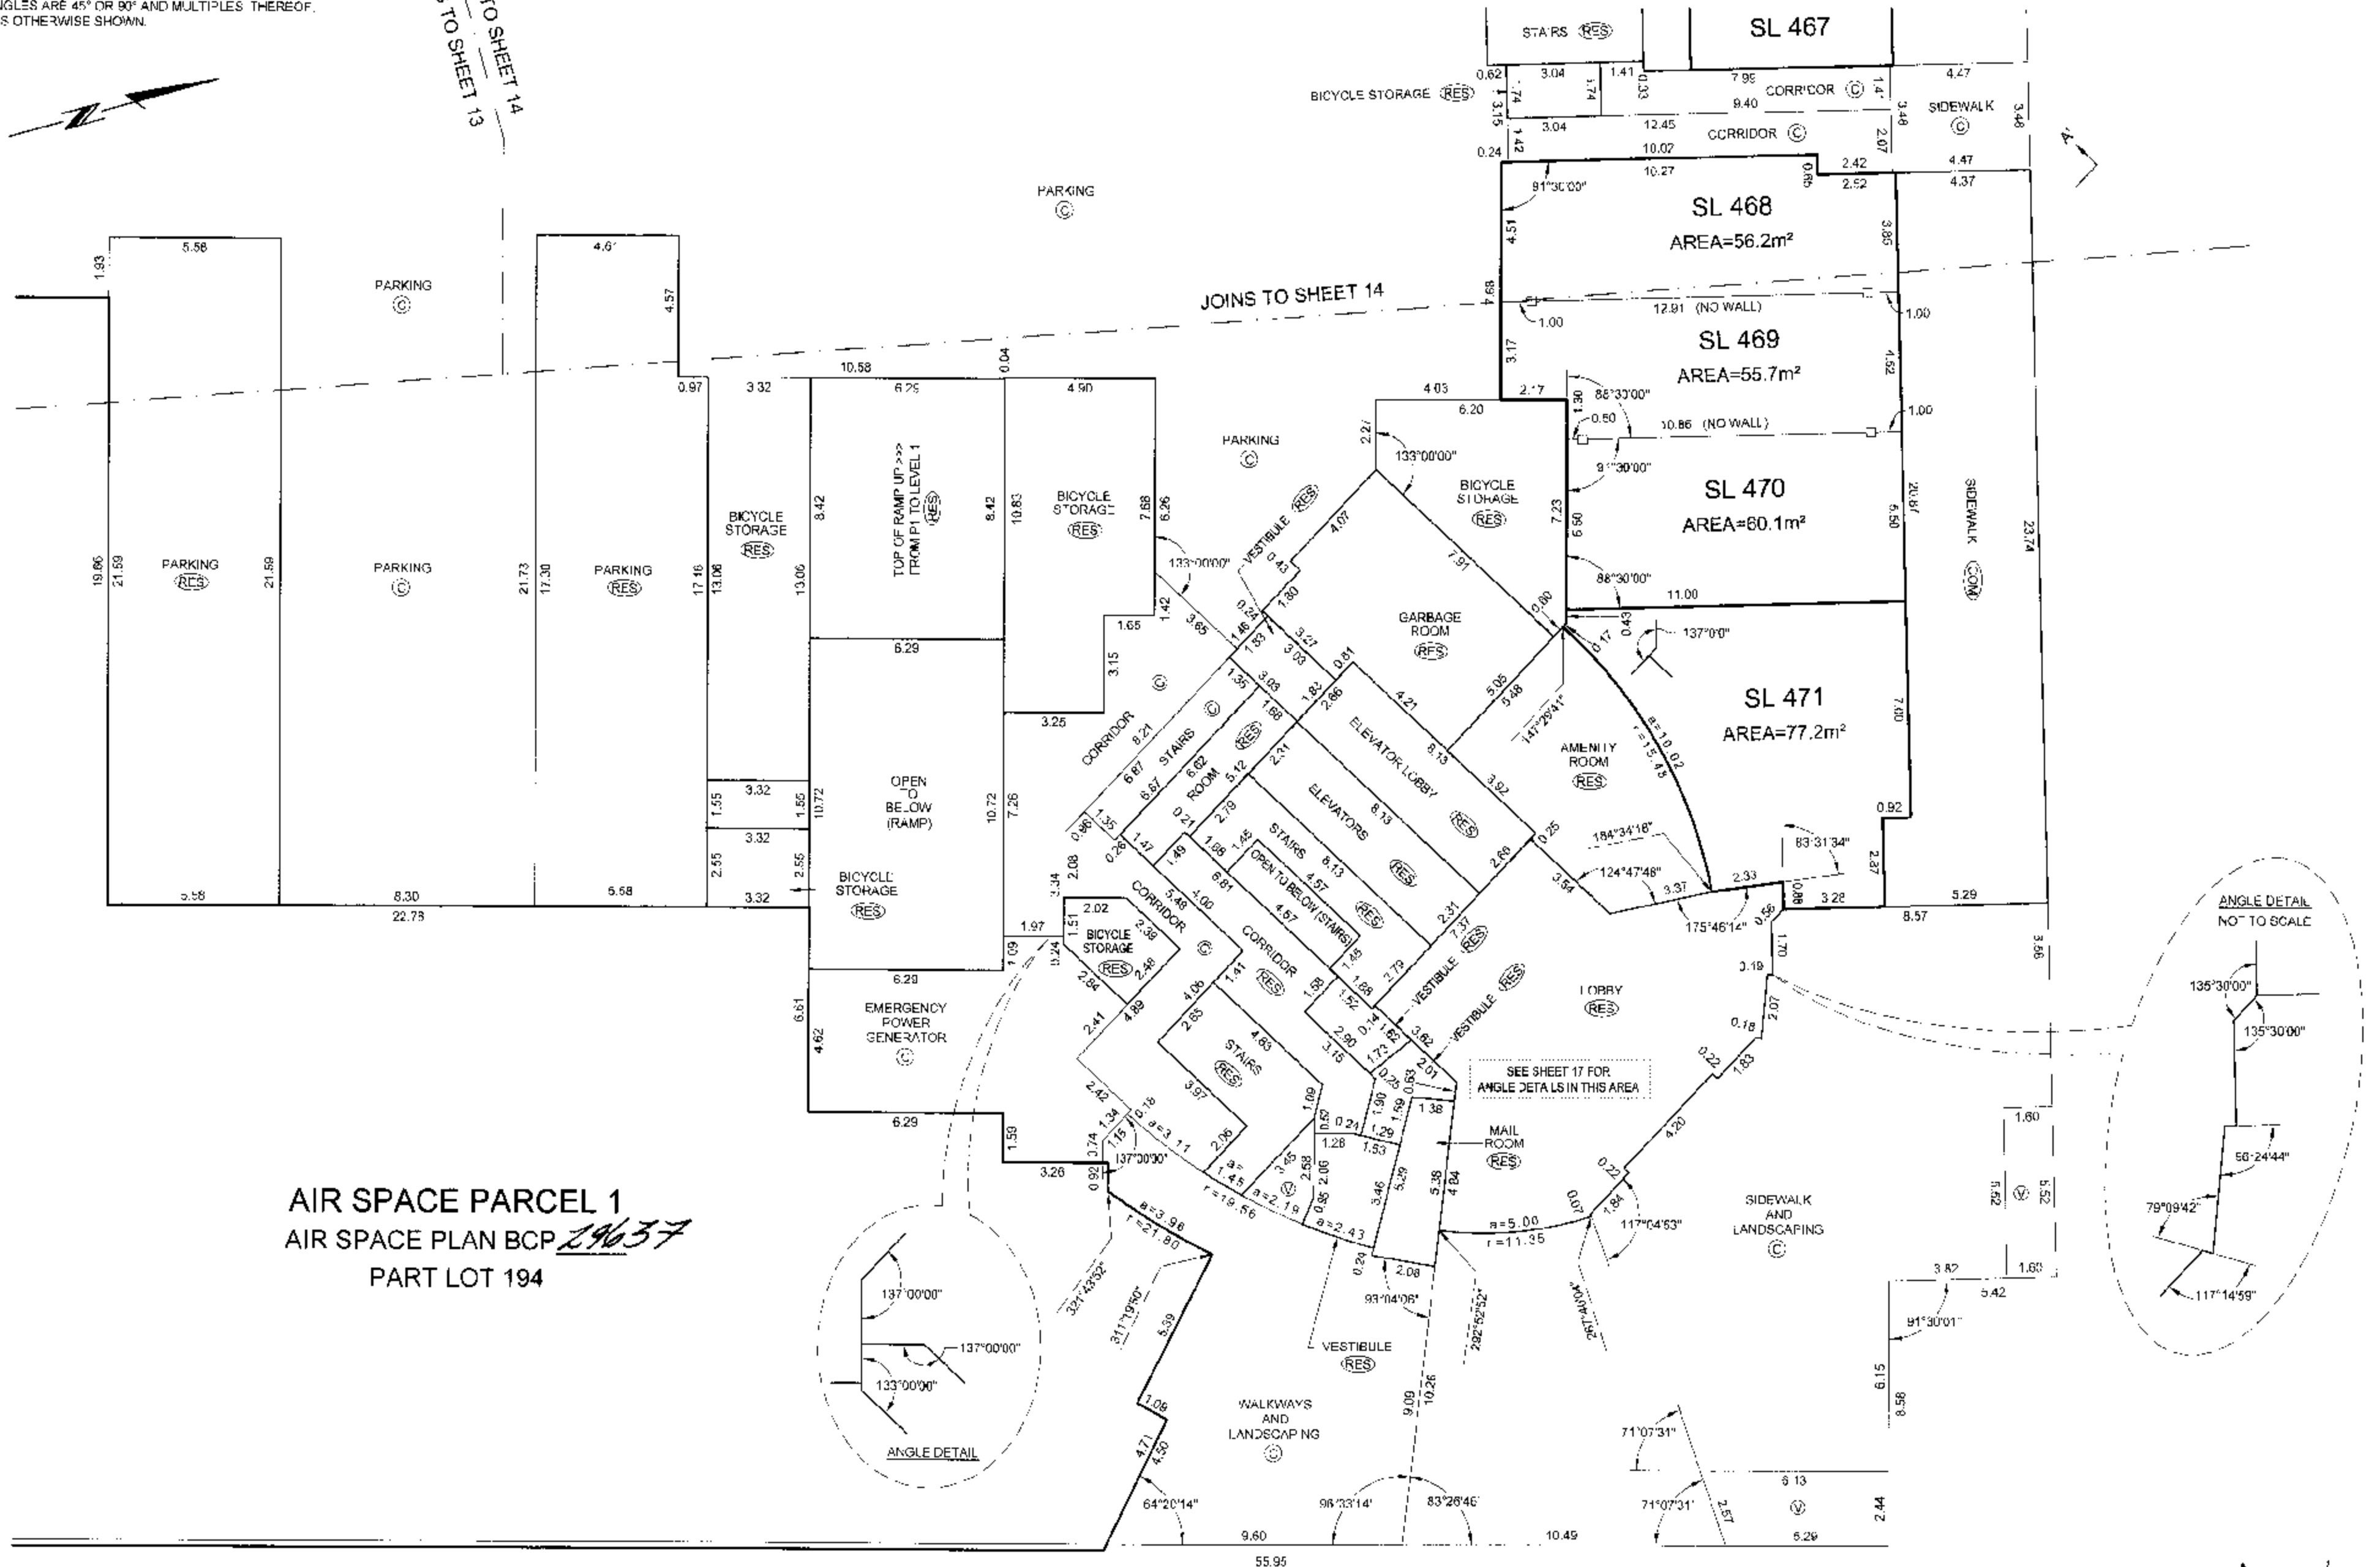

SIDEWALK LCP AREAS ARE DEFINED AS TO HEIGHT BY THE CENTRE OF THE FLOOR ABOVE OR ITS EXTENSIONS OR WHERE THERE IS NO FLOOR ABOVE, BY THE AVERAGE HEIGHT OF A STRATA LOT WITHIN THE SAME BUILDING, UNLESS OTHERWISE NOTED.

FILE: \\NV-2007\12918-FIRENZE\12918-Final Strata.dwg; ST12918-PK-01F.dwg

DATE: Apr 17/07

gmb

RCIS

ORIGINAL


LEVEL 1 FLOOR PLAN (SOUTHEASTERN PORTION)

SCALE 1:150



ALL DISTANCES ARE IN METRES AND DECIMALS THEREOF
ALL ANGLES ARE 45° OR 90° AND MULTIPLES THEREOF
UNLESS OTHERWISE SHOWN.

STRATA PLAN BCS 2313

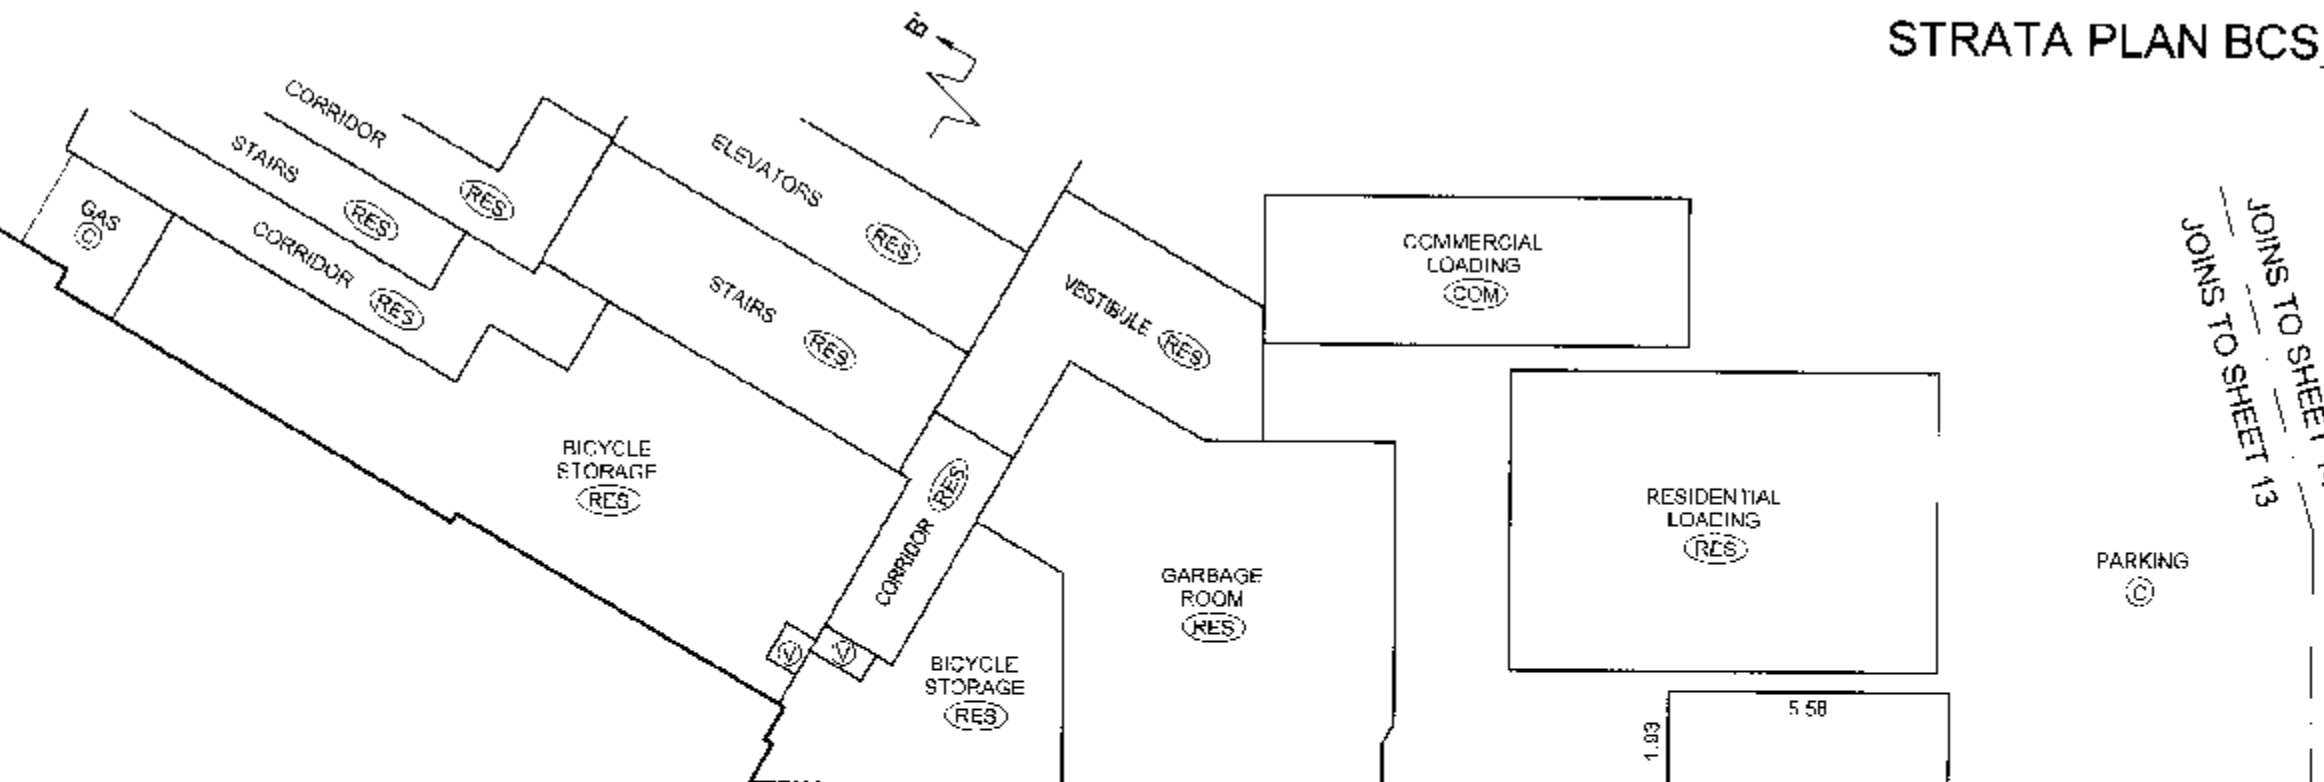

AIR SPACE PARCEL 1
AIR SPACE PLAN BCP 24637
PART LOT 194

AIR SPACE PARCEL 1
AIR SPACE PLAN BCP 24637
PART LOT 194

DATE: Apr 17/07
gwb
B.C.L.S.

ANGLES AND RADIALS DETAILS


STRATA PLAN BCS 2313

NOT TO SCALE


ALL DISTANCES ARE IN METRES AND DECIMALS THEREOF.
ALL ANGLES ARE 45° OR 90° AND MULTIPLES THEREOF,
UNLESS OTHERWISE SHOWN.




TOWER F1 LEVEL 1
ANGLE DETAIL

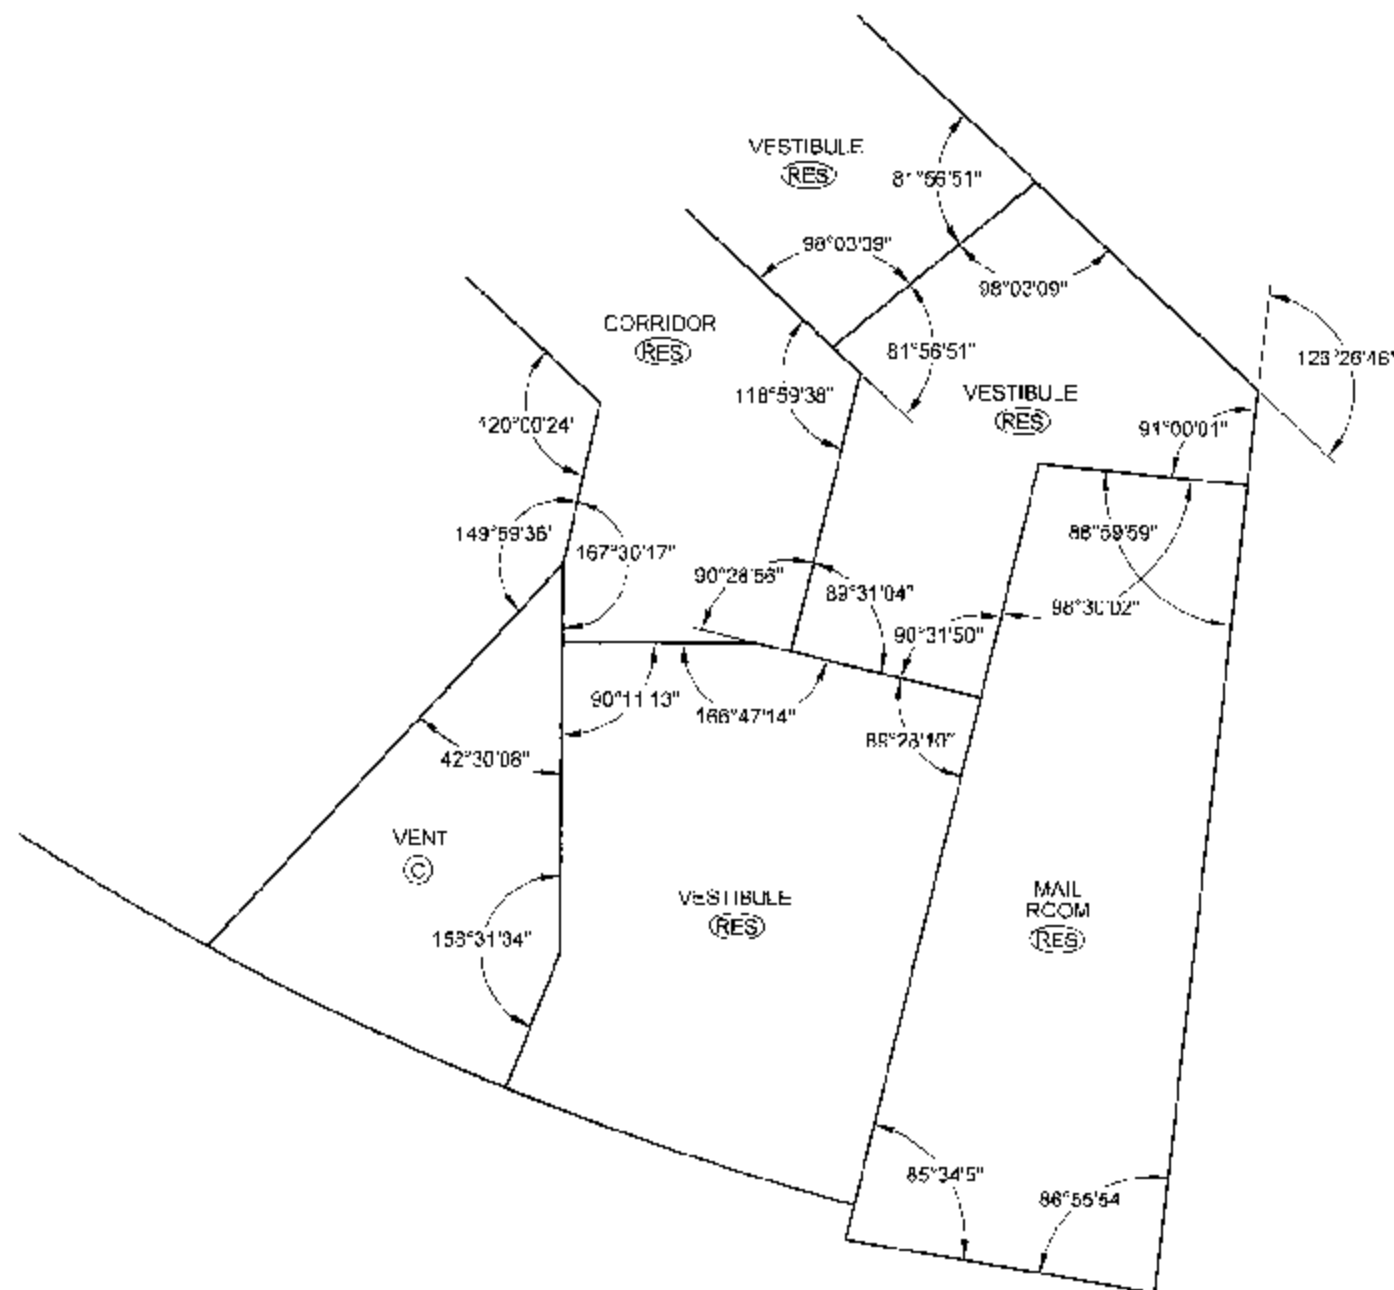

TOWER F3 LEVEL 1 AND LEVEL 2
ABBOTT AND KEEFER CORNER
ANGLE DETAIL

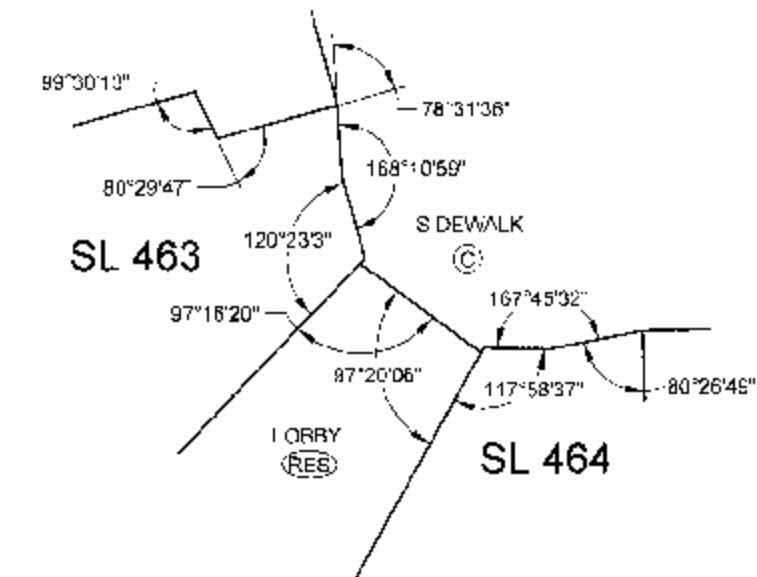

TOWER F3 LEVEL 2
ABBOTT AND KEEFER CORNER
RADIAL DETAIL

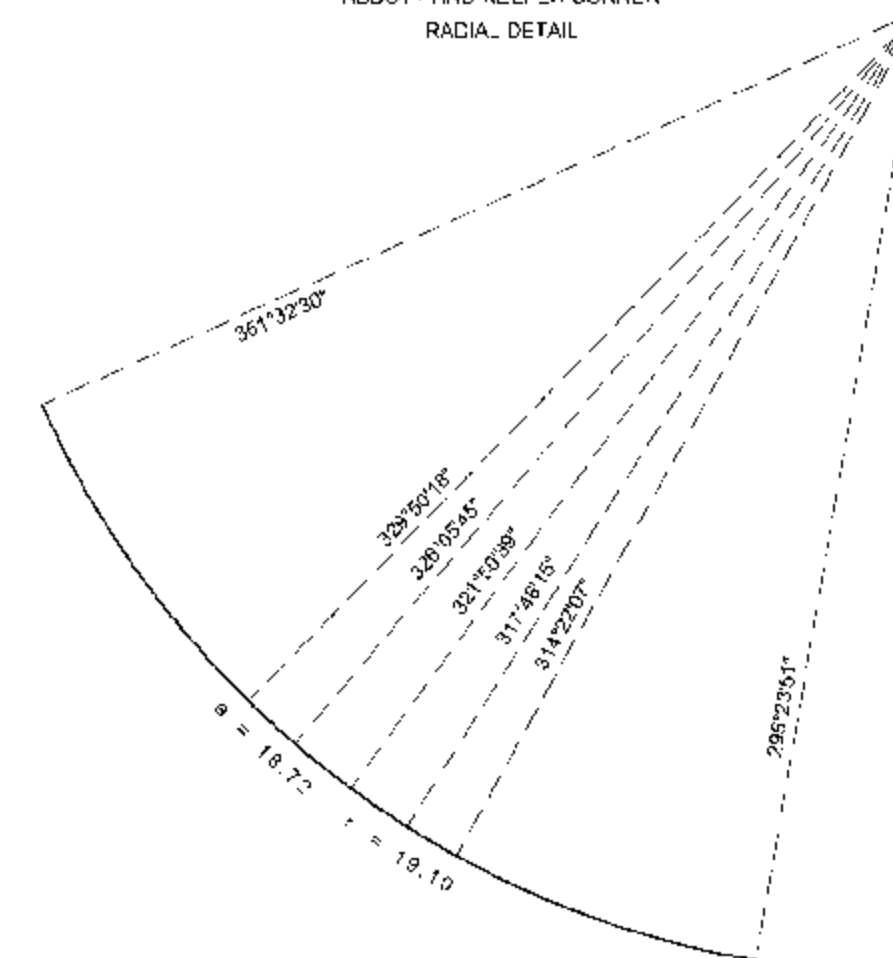

BALCONY AREAS ARE DEFINED AS TO HEIGHT BY THE CENTRE OF THE FLOOR ABOVE
OR ITS EXTENSIONS OR WHERE THERE IS NO FLOOR ABOVE, BY THE AVERAGE
HEIGHT OF A STRATA LOT WITHIN THE SAME BUILDING, UNLESS OTHERWISE NOTED.

FILE: \\NV-2007\12918-FIRENZE\12918-Final Strata\dwg\ST-2918-PK-01F.dwg

DATE: Apr 17/07


gmb

B.C.L.S.


ORIGINAL

LEVEL 2 FLOOR PLAN (SOUTHWESTERN PORTION)

SCALE 1:150

 

ALL DISTANCES ARE IN METRES AND DECIMALS THEREOF.
ALL ANGLES ARE 45° OR 90° AND MULTIPLES THEREOF,
UNLESS OTHERWISE SHOWN.

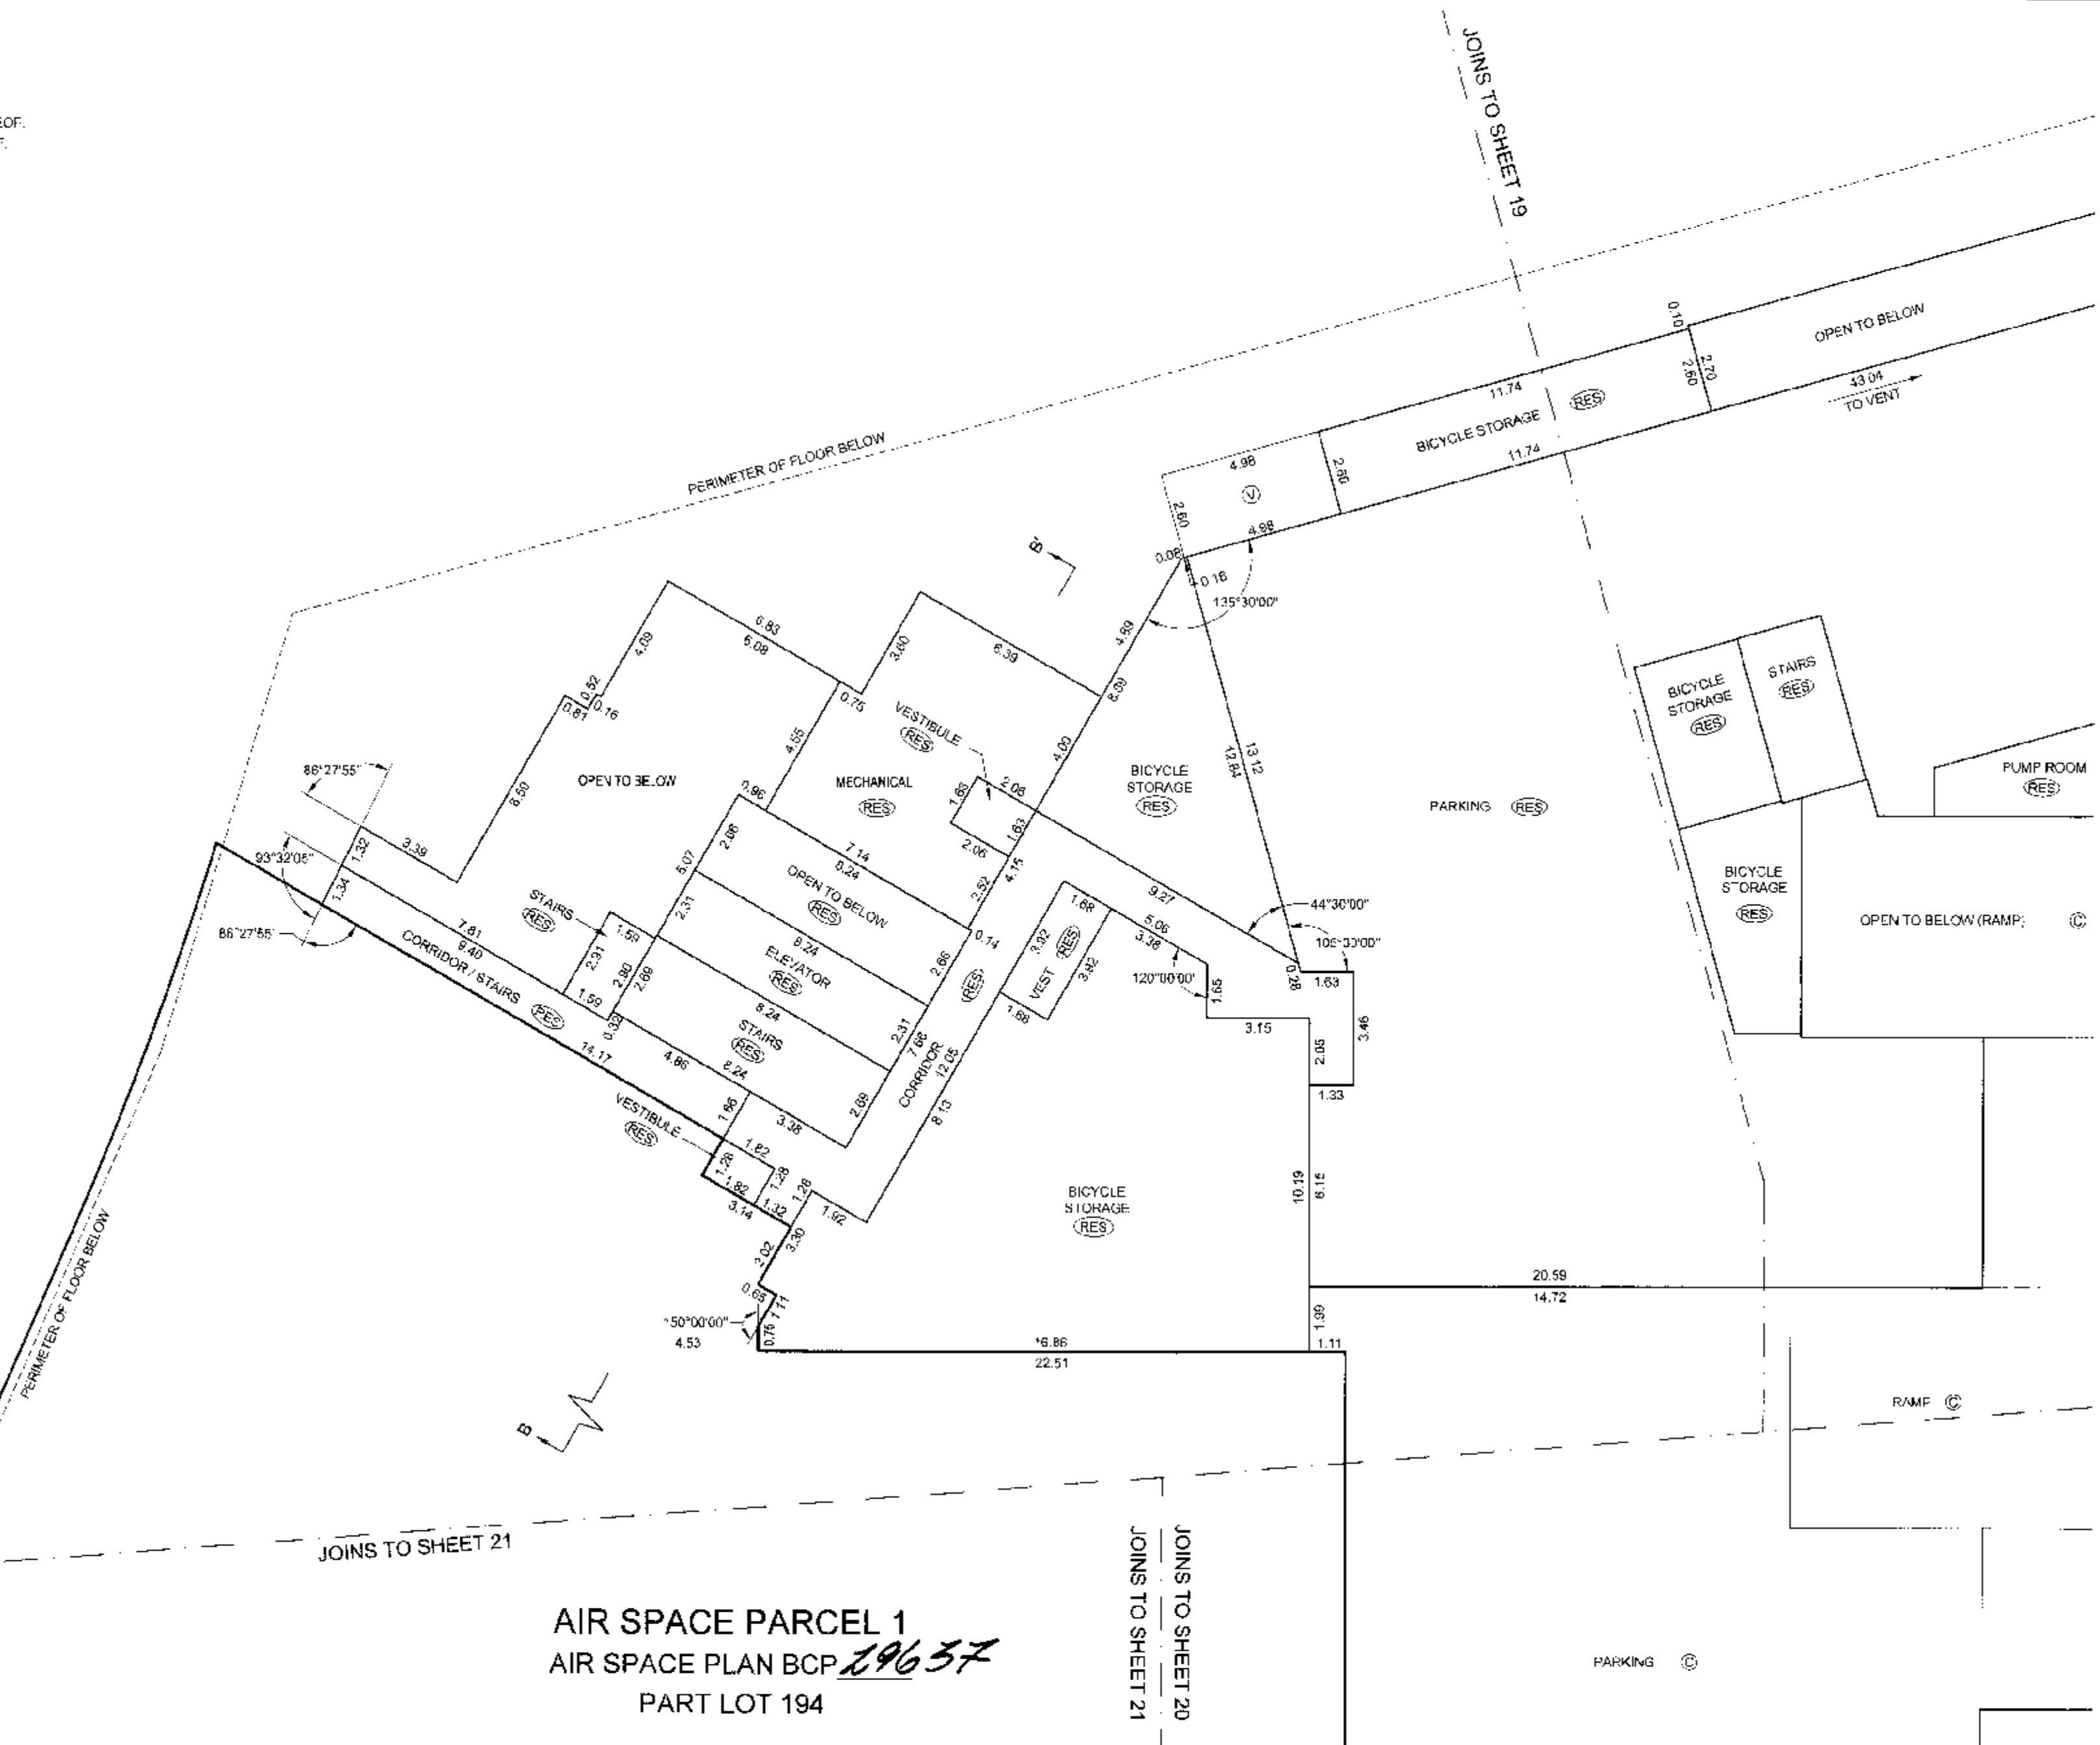STRATA PLAN BCS 2313

AIR SPACE PARCEL 1
AIR SPACE PLAN BCP 19637
PART LOT 194

DATE: Apr 19/07

3.C.L.S.


LEVEL 2 FLOOR PLAN (NORTHWESTERN PORTION)

SCALE 1:150



ALL DISTANCES ARE IN METRES AND DECIMALS THEREOF.
ALL ANGLES ARE 45° OR 90° AND MULTIPLES THEREOF,
UNLESS OTHERWISE SHOWN.


STRATA PLAN BCS 2011

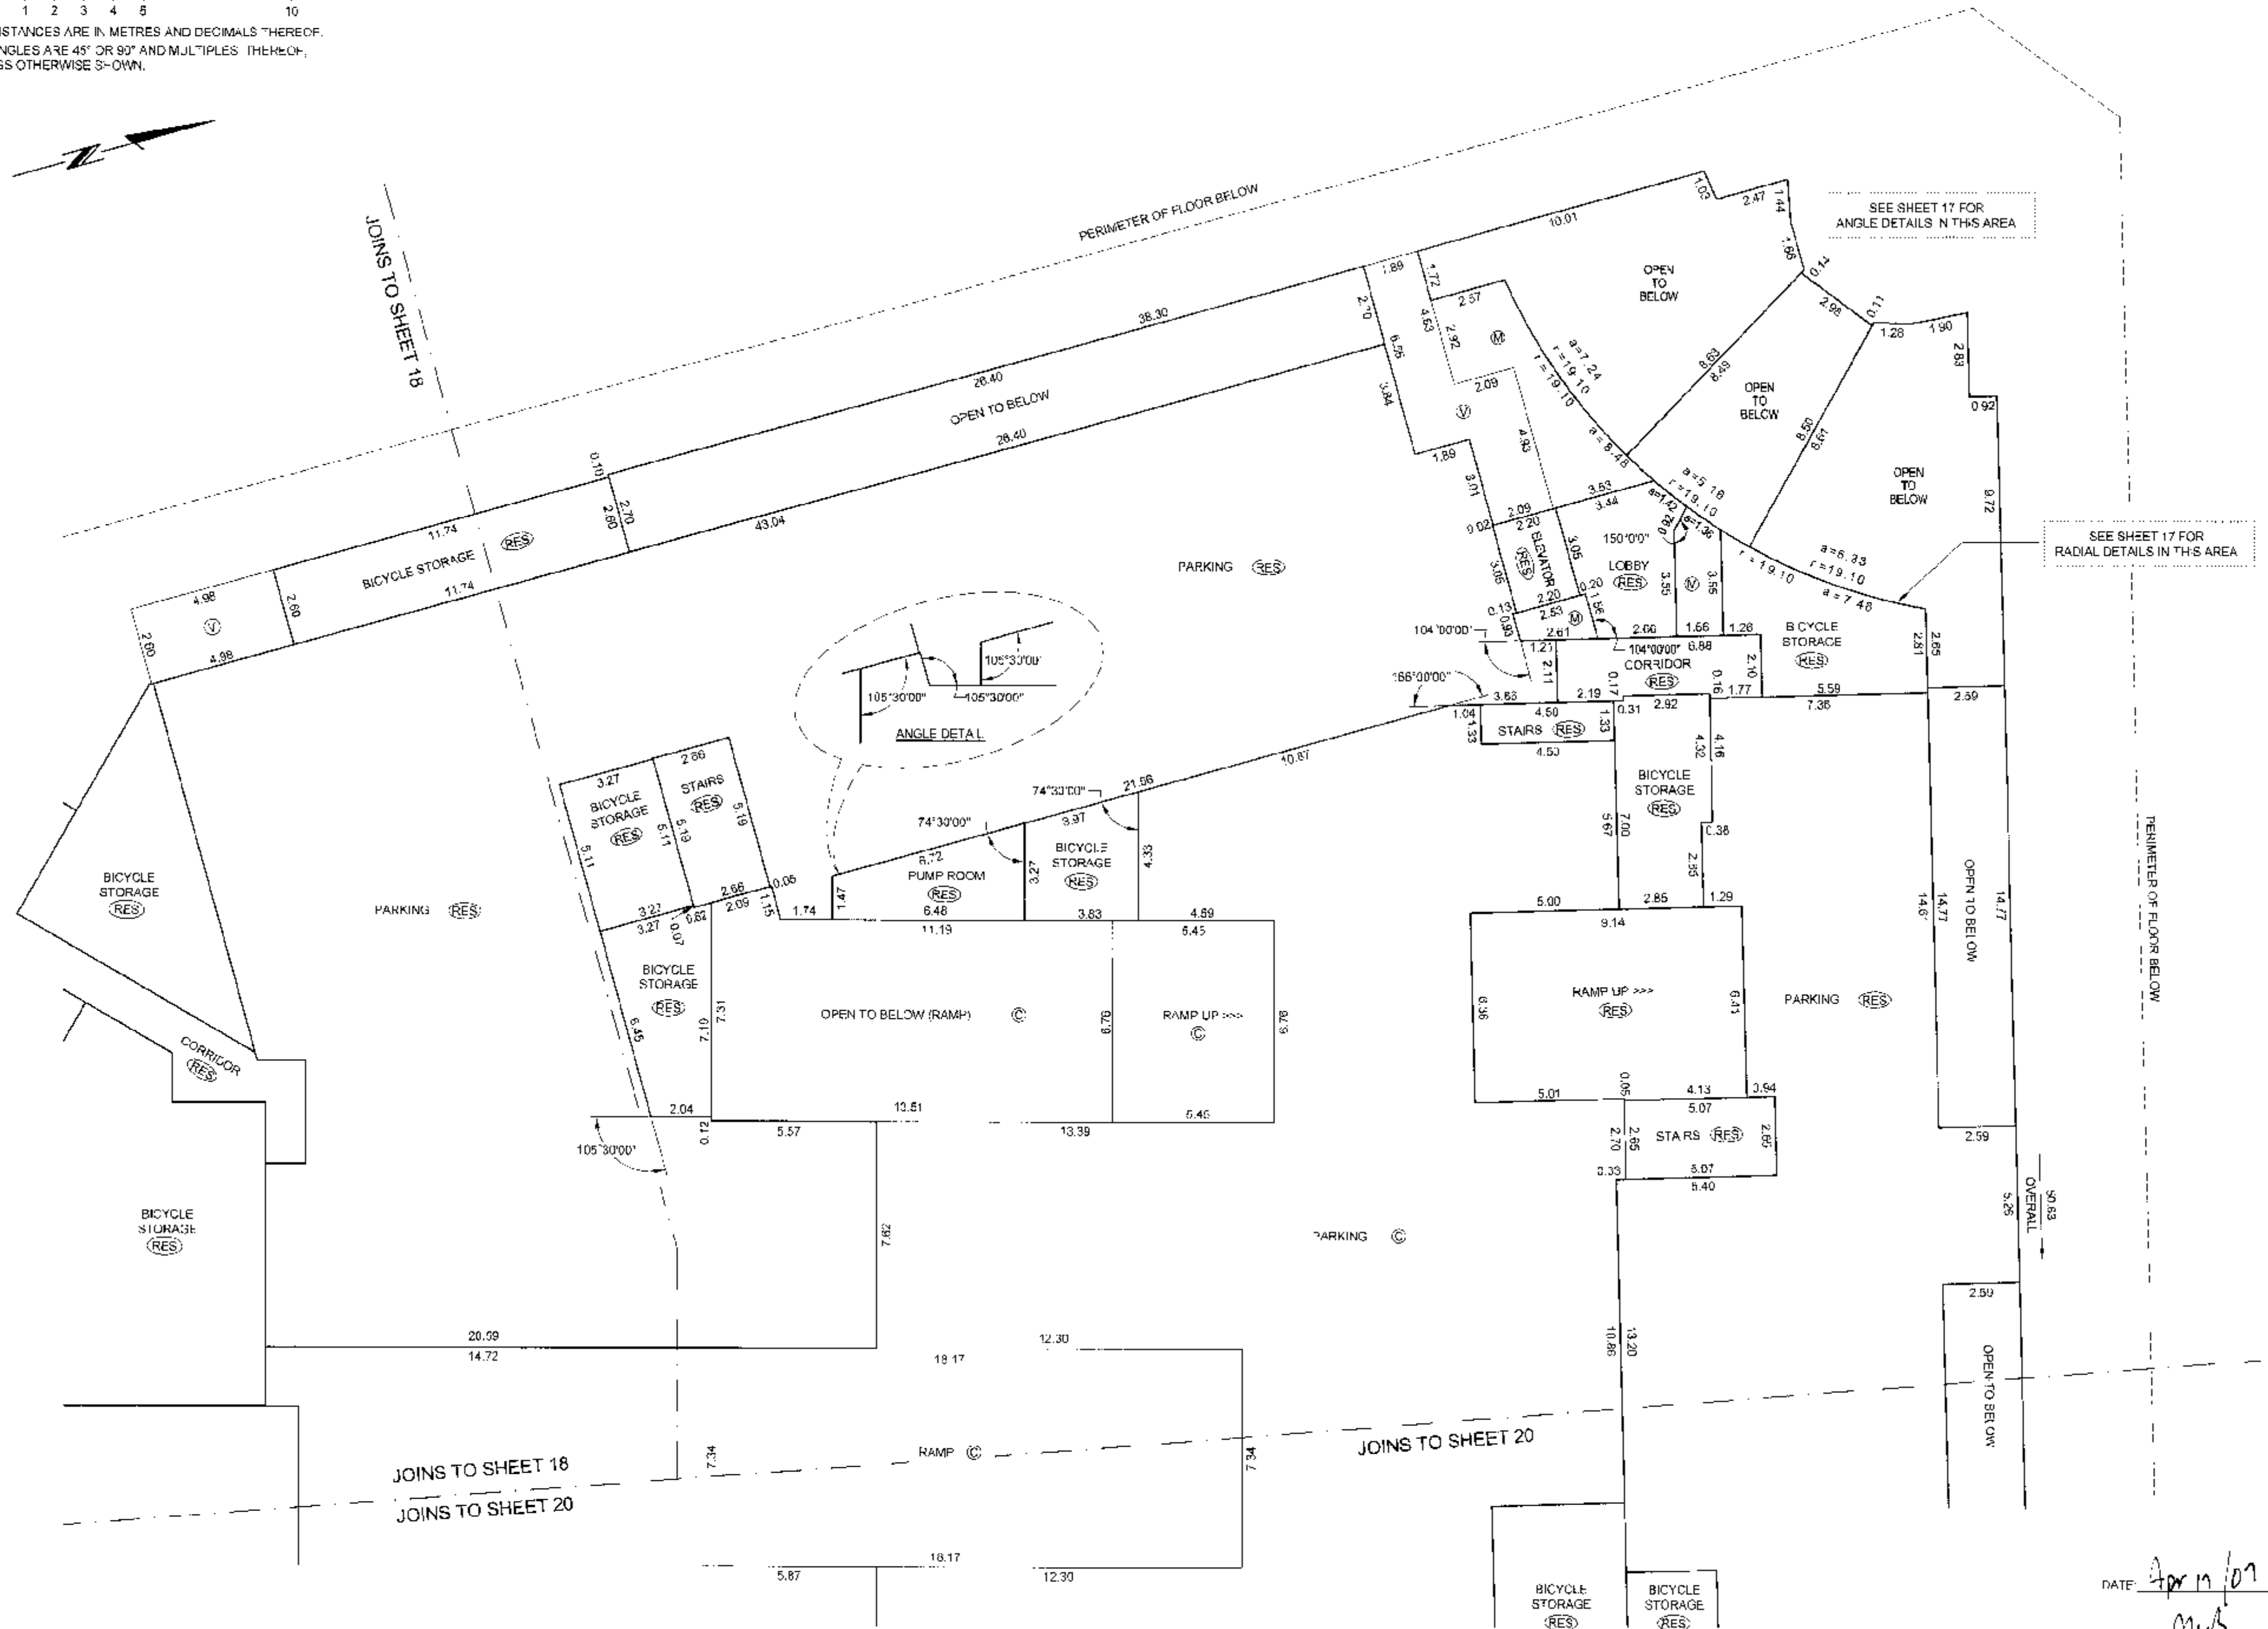

LEVEL 2 FLOOR PLAN (NORTHEASTERN PORTION; TOWER F1)

SCALE 1:150

1 0 1 2 3 4 5 10

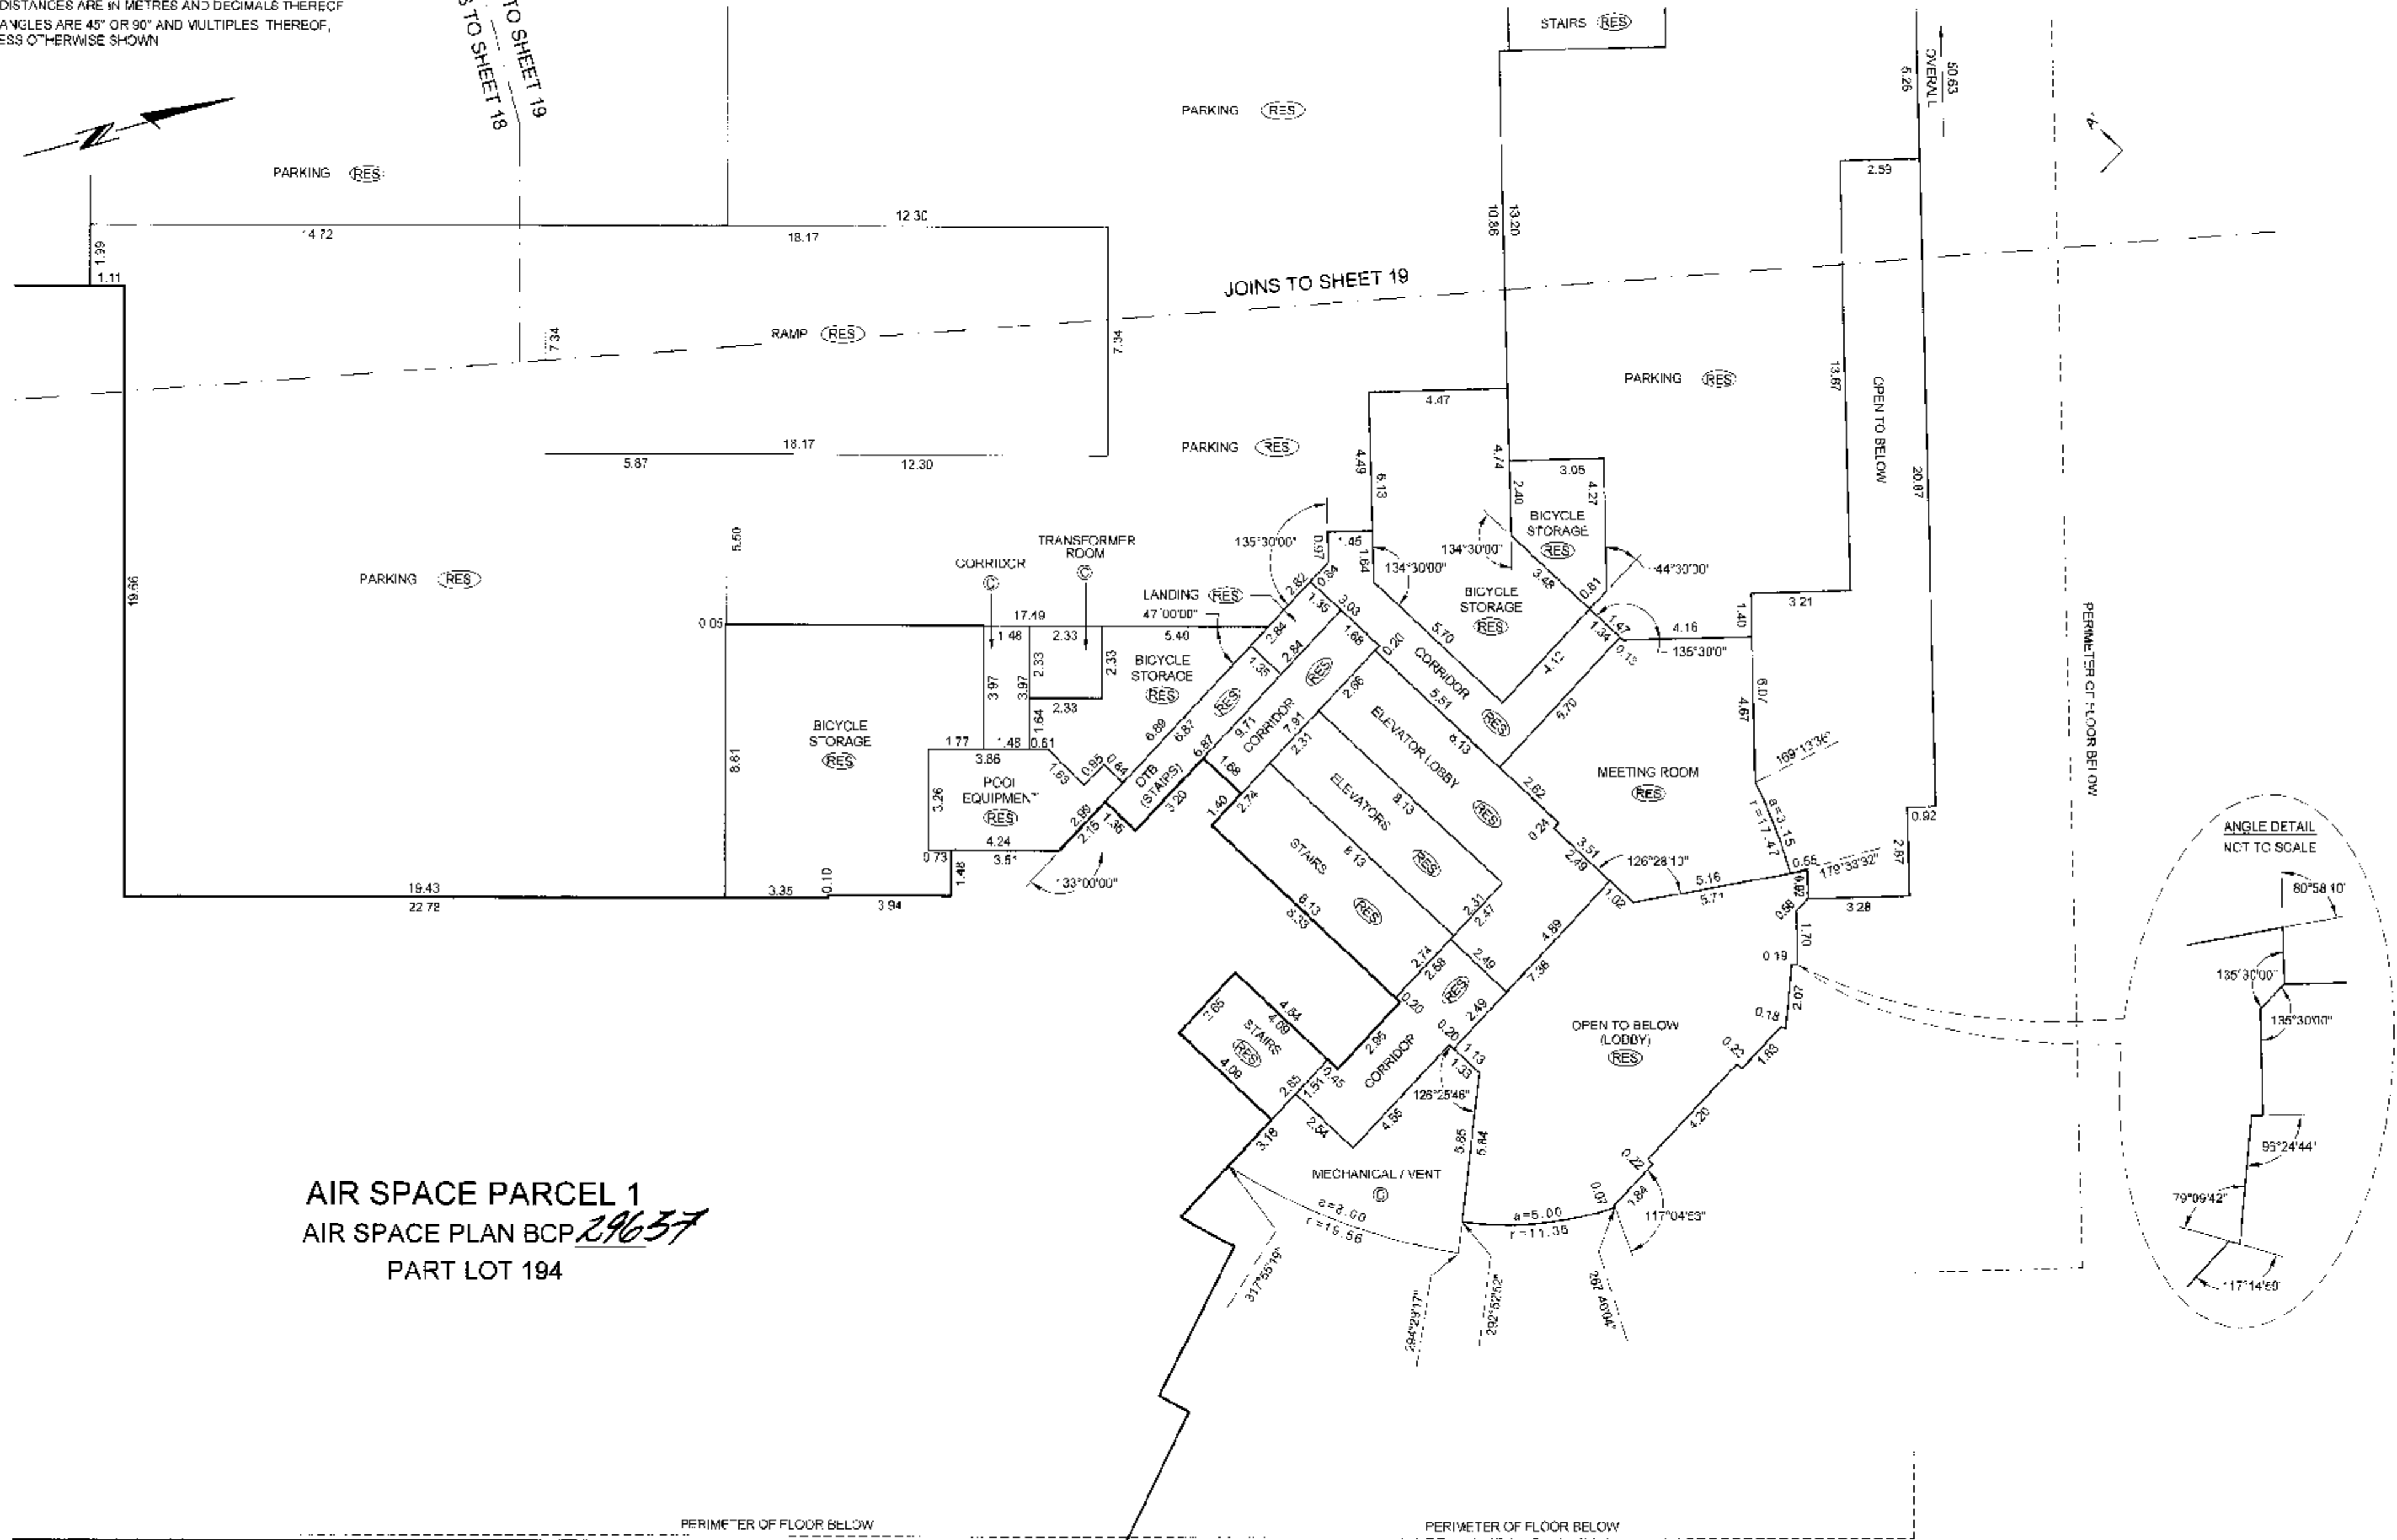
ALL DISTANCES ARE IN METRES AND DECIMALS THEREOF
ALL ANGLES ARE 45° OR 90° AND MULTIPLES THEREOF,
UNLESS OTHERWISE SHOWNSTRATA PLAN BCS *2313*JOINS TO SHEET 18
JOINS TO SHEET 19

AIR SPACE PARCEL 1
AIR SPACE PLAN BCP *29637*
PART LOT 194

DATE: *Apr 17/07*
gms
B.C.L.S.

LEVEL 2 FLOOR PLAN
(SOUTHEASTERN PORTION)


SCALE 1:150

 

ALL DISTANCES ARE IN METRES AND DECIMALS THEREOF.
ALL ANGLES ARE 45° OR 90° AND MULTIPLES THEREOF
UNLESS OTHERWISE SHOWN.



STRATA PLAN BCS 23.1

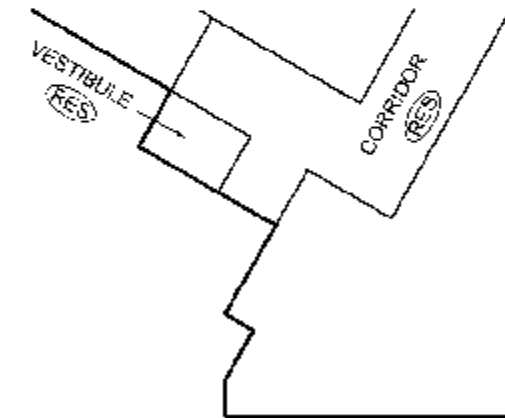

16.86
22.51

1.99
1.11

PARKING (C)

PARKING (C)

13.66

JOINS TO SHEET 18

JOINS TO SHEET 20

AIR SPACE PARCEL 1
AIR SPACE PLAN BCP 29637
PART LOT 194

AIR SPACE PARCEL 1
AIR SPACE PLAN BCP 29637
PART LOT 194

PERIMETER OF FLOOR BELOW



DATE Apr 11/07
gmb
B.C.L.S.


LEVEL 3 FLOOR PLAN

(SOUTHWESTERN PORTION; TOWER F2)

SCALE 1:150



ALL DISTANCES ARE IN METRES AND DECIMALS THEREOF
ALL ANGLES ARE 45° OR 90° AND MULTIPLES THEREOF,
UNLESS OTHERWISE SHOWN.

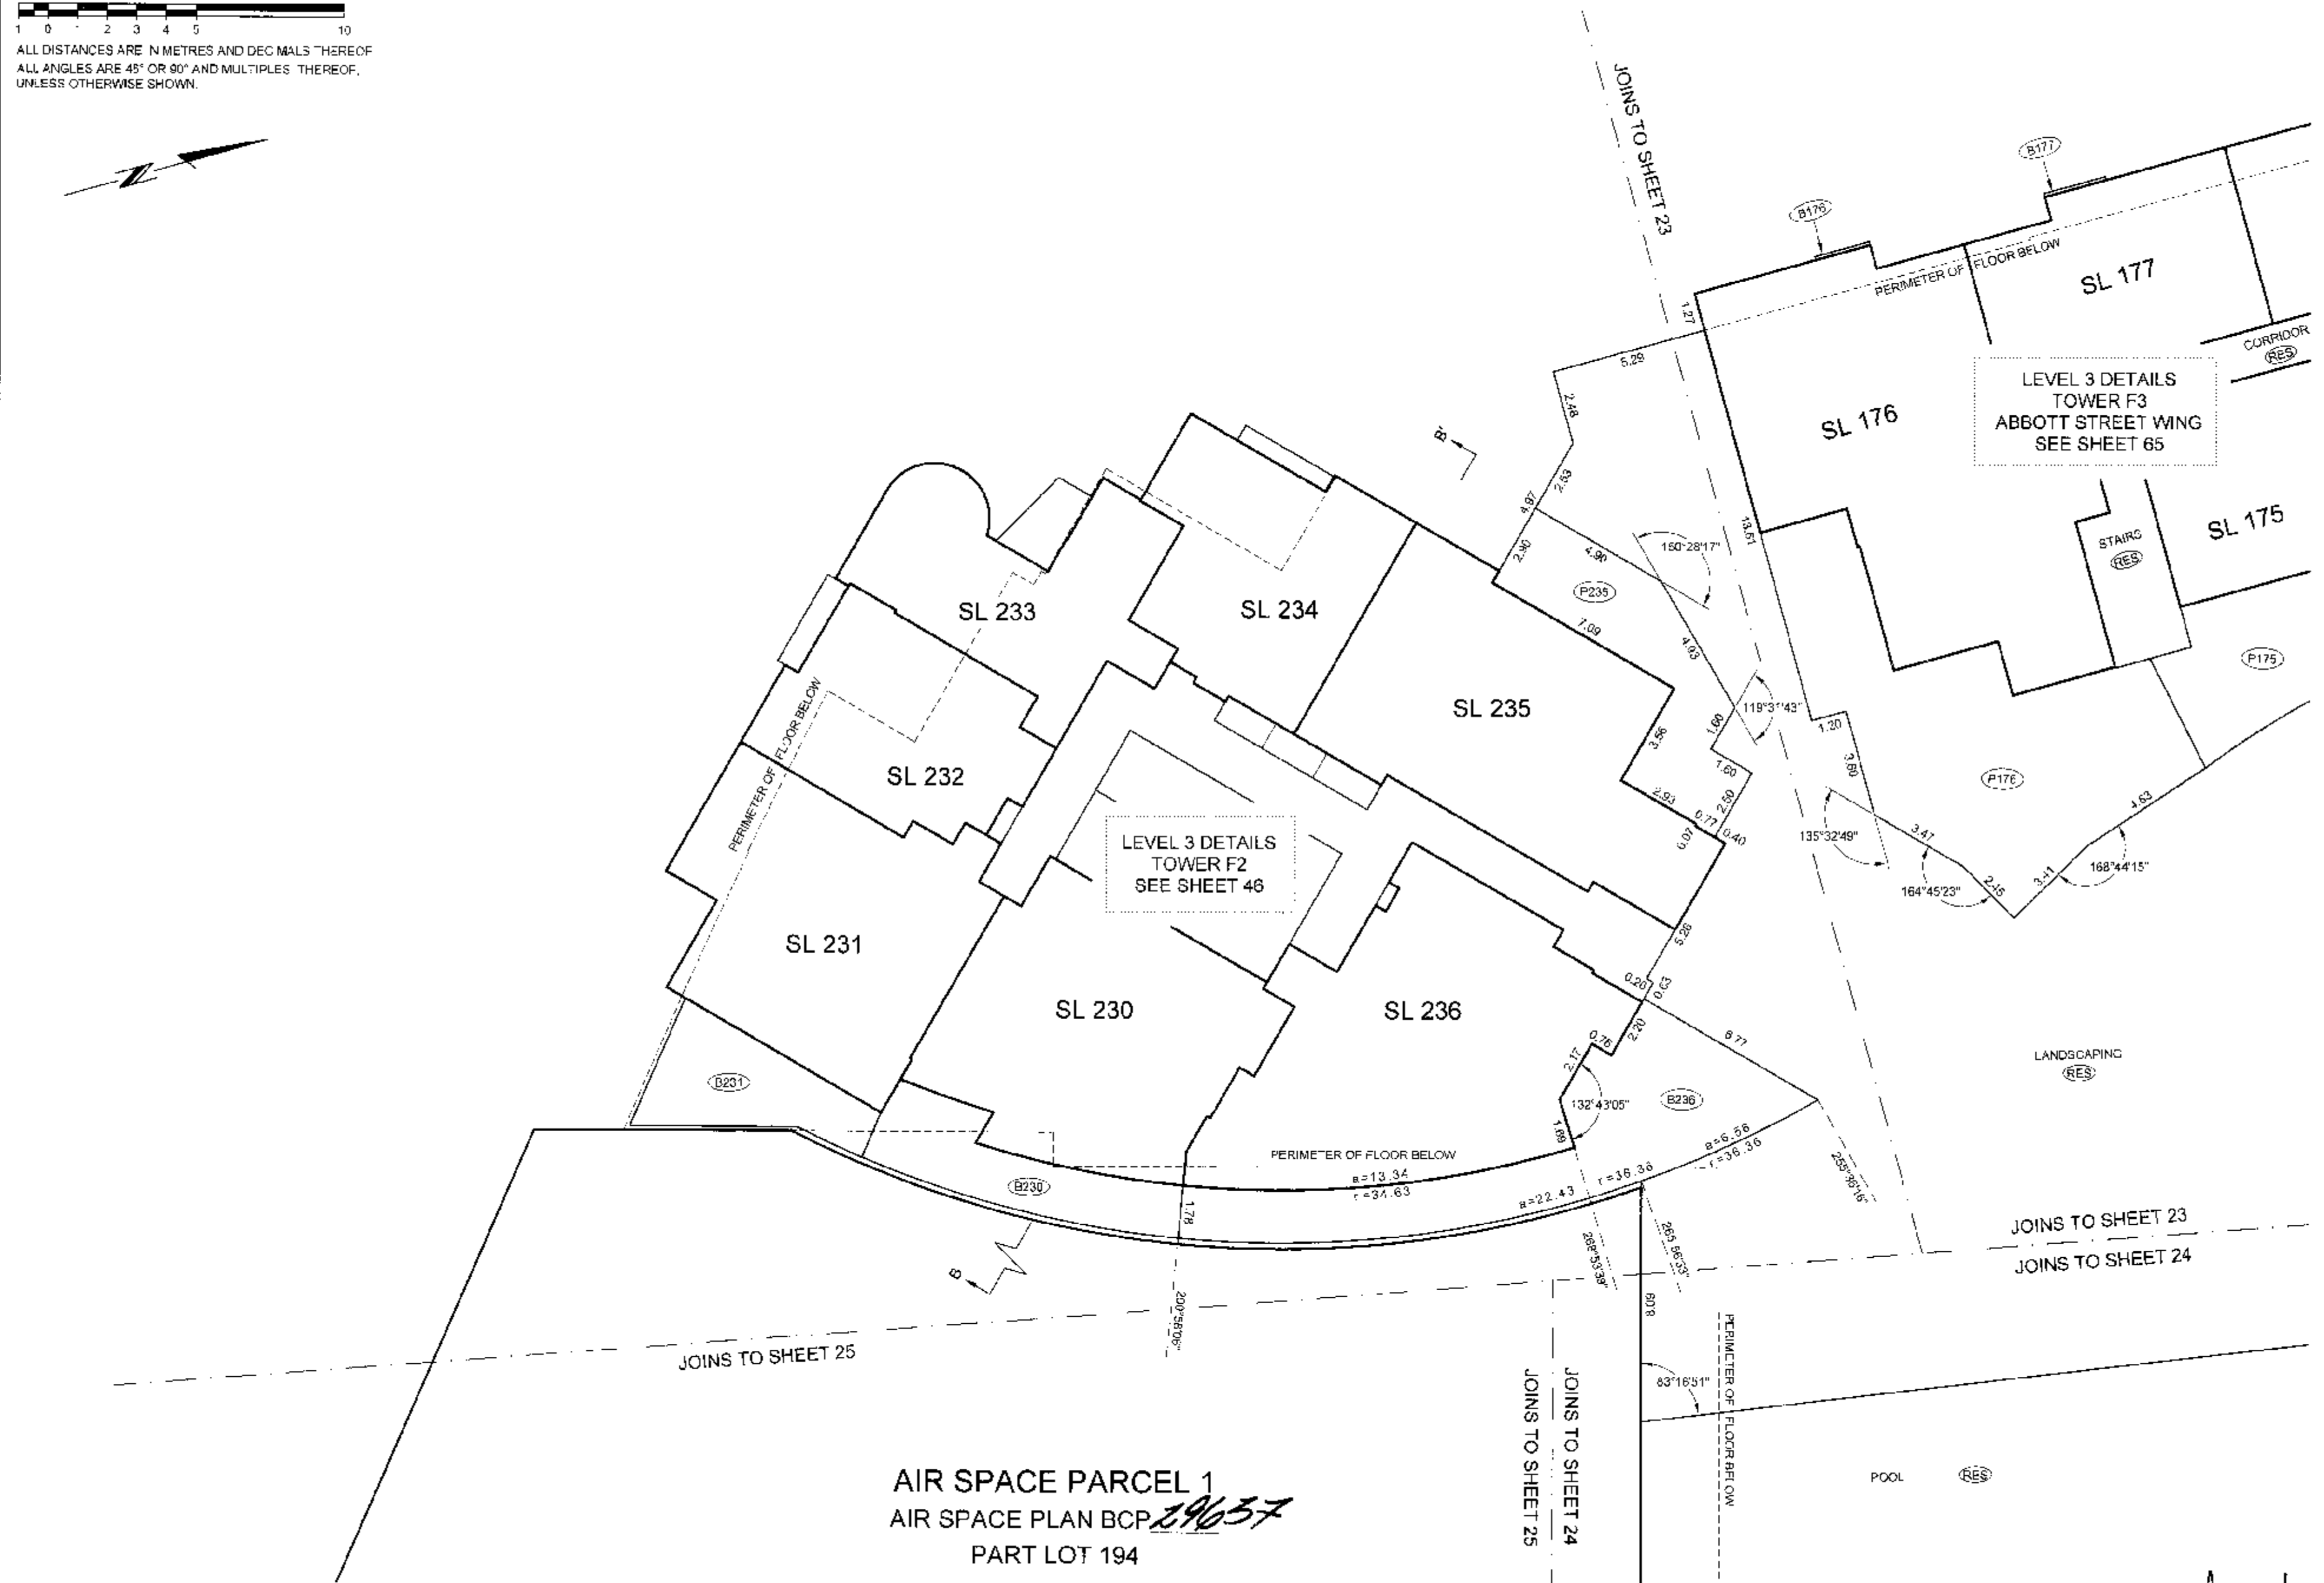STRATA PLAN BCS 2313

BALCONY AREAS ARE DEFINED AS TO HEIGHT BY THE CENTRE OF THE FLOOR ABOVE
OR ITS EXTENSIONS OR WHERE THERE IS NO FLOOR ABOVE, BY THE AVERAGE
HEIGHT OF A STRATA LOT WITHIN THE SAME BUILDING, UNLESS OTHERWISE NOTED.

FILE: \\NV-200712918-FIRENZE\12918-Final Strata.dwg\ST12918-PK-01F.dwg

DATE: Apr 17/07


B.C.L.S.

ORIGINAL

LEVEL 3 FLOOR PLAN

(NORTHWESTERN PORTION; FIRENZE "F3")


SCALE 1:150

 

ALL DISTANCES ARE IN METRES AND DECIMALS THEREOF.
ALL ANGLES ARE 45° OR 90° AND MULTIPLES THEREOF.
UNLESS OTHERWISE SHOWN.




STRATA PLAN BCS 2313

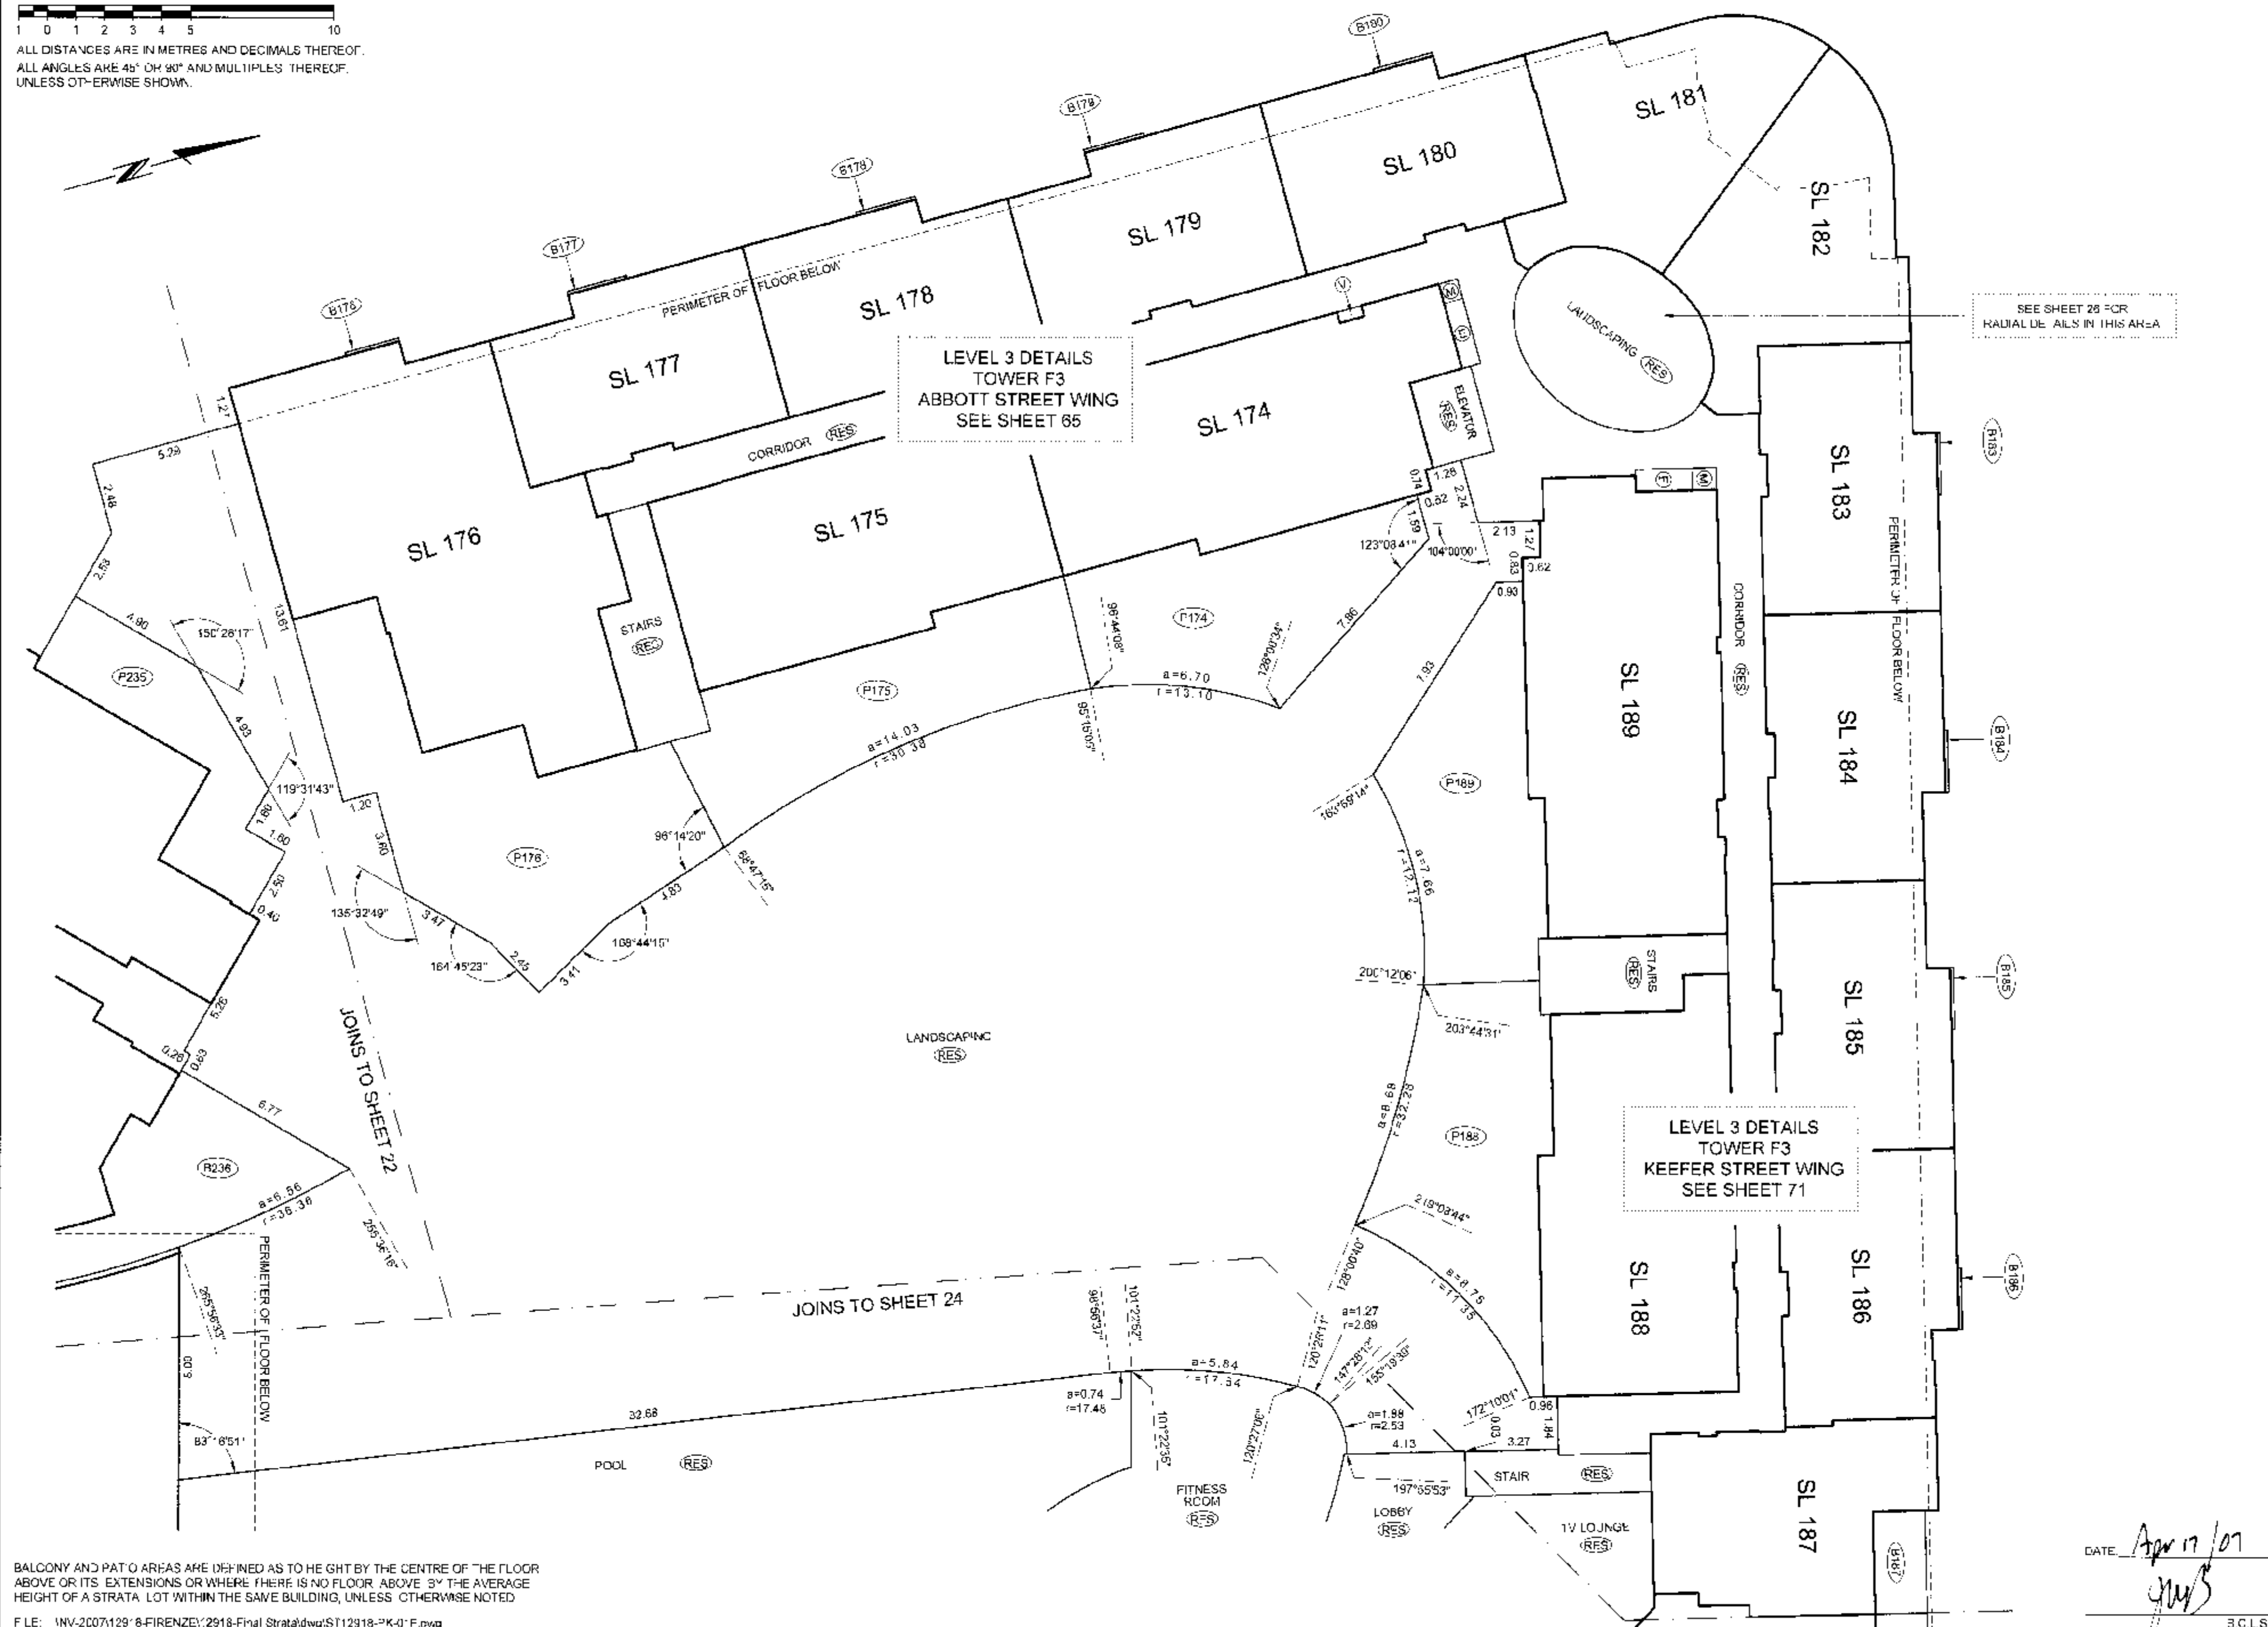

**LEVEL 3 FLOOR PLAN
(SOUTHEASTERN PORTION)**

SCALE 1:150

 

ALL DISTANCES ARE IN METRES AND DECIMALS THEREOF
ALL ANGLES ARE 45° OR 90° AND MULTIPLES THEREOF,
UNLESS OTHERWISE SHOWN.



STRATA PLAN BCS 2313

SL 231

SL 230

SL 236

LEVEL 3 DETAILS
TOWER F2
SEE SHEET 46

JOINS TO SHEET 23
JOINS TO SHEET 22

LANDSCAPING (RES)

JOINS TO SHEET 23
JOINS TO SHEET 24

JOINS TO SHEET 22

LANDSCAPING (RES)

POOL (RES)

ROOF (C)

PERIMETER OF FLOOR BELOW

AIR SPACE PARCEL 1
AIR SPACE PLAN BCP 29637
PART LOT 194

AIR SPACE PARCEL 1
AIR SPACE PLAN BCP 29637
PART LOT 194

JOINS TO SHEET 24

BALCONY AREAS ARE DEFINED AS TO HEIGHT BY THE CENTRE OF THE FLOOR ABOVE
OR ITS EXTENSIONS OR WHERE THERE IS NO FLOOR ABOVE, BY THE AVERAGE
HEIGHT OF A STRATA LOT WITHIN THE SAME BUILDING, UNLESS OTHERWISE NOTED.

FILE: INV-2007-12918-FIRENZE\12918-Finair Strata\dwg\ST12918-PK-01F.dwg

DATE: Apr 17 / 07
gmb
B.C.L.S.

ORIGINAL

ANGLES AND RADIALS DETAILS


STRATA PLAN BCS 2313

NOT TO SCALE


ALL DISTANCES ARE IN METRES AND DECIMALS THEREOF.
ALL ANGLES ARE 45° OR 90° AND MULTIPLES THEREOF
UNLESS OTHERWISE SHOWN.



TOWER 'F1' LEVEL 3
FITNESS ROOM AREA
RADIAL DETAILS

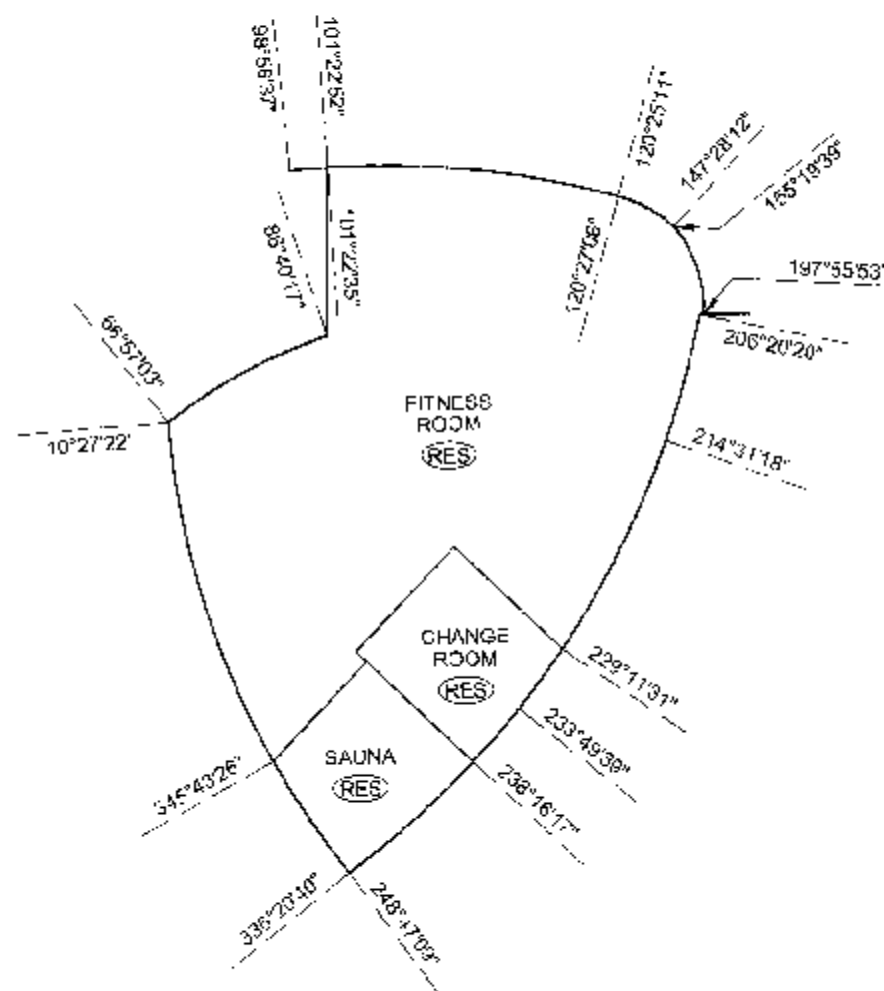

TOWER 'F3' LEVEL 3
LANDSCAPING AREA
(AND OPEN TO BELOW AT HIGHER LEVELS)
ARC AND RADIAL DETAILS

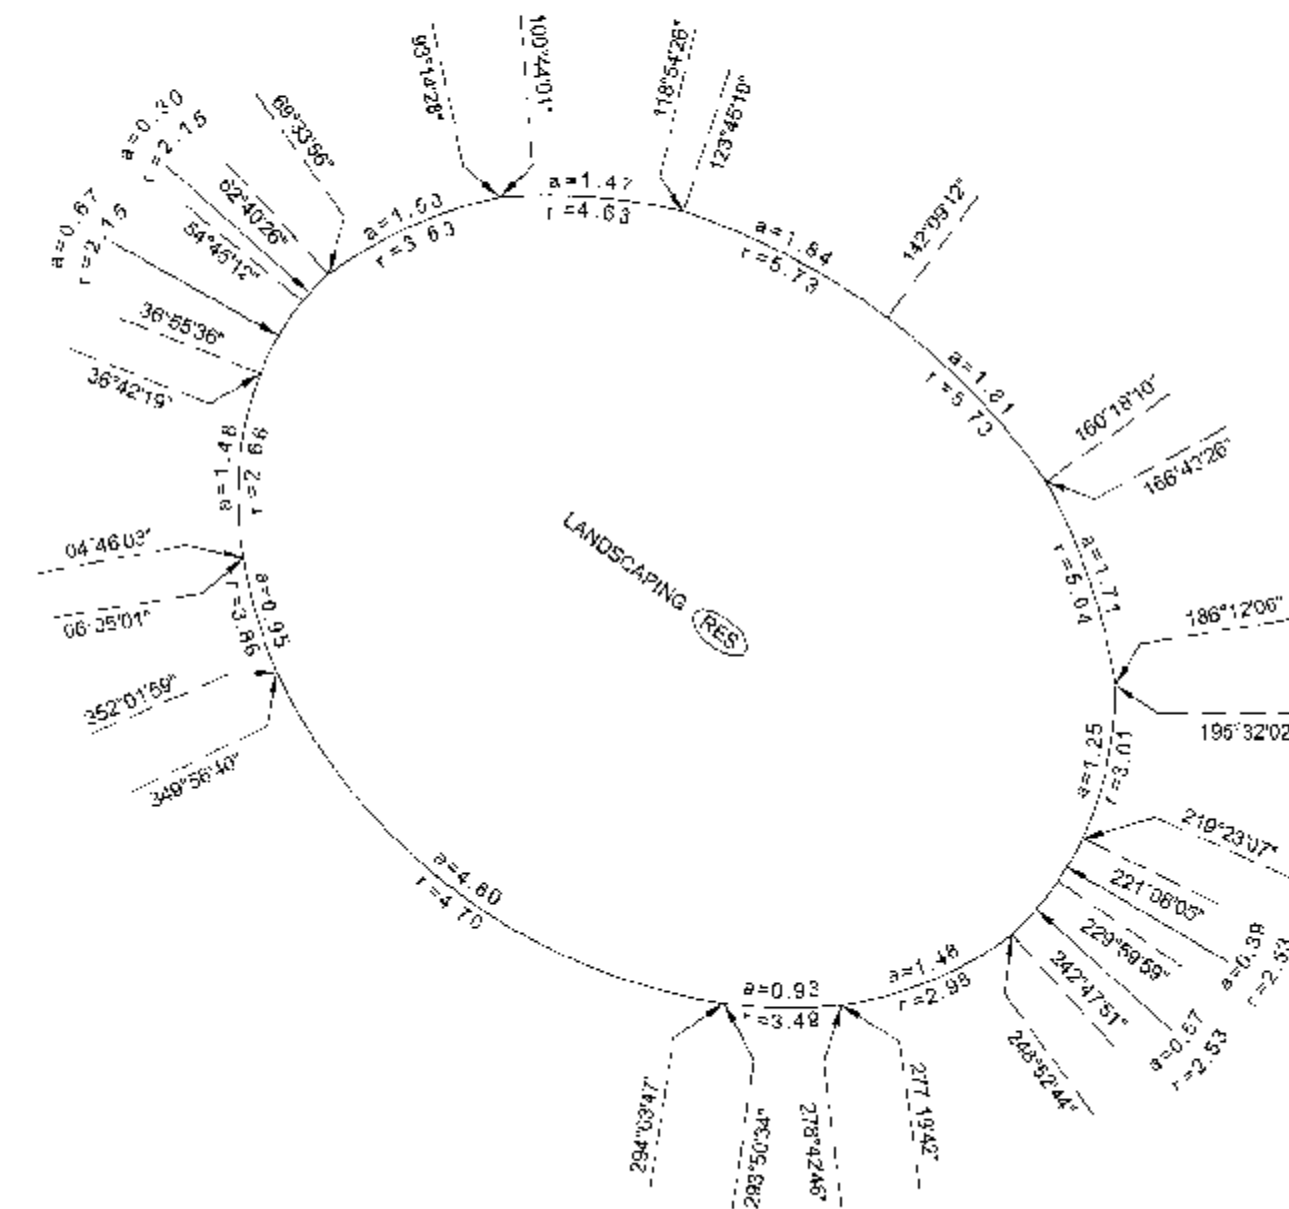

BALCONY AREAS ARE DEFINED AS TO HEIGHT BY THE CENTRE OF THE FLOOR ABOVE
OR ITS EXTENSIONS OR WHERE THERE IS NO FLOOR ABOVE BY THE AVERAGE
HEIGHT OF A STRATA LOT WITHIN THE SAME BUILDING, UNLESS OTHERWISE NOTED

FILE: WV-200712918-FIRENZE12915-Final Strata.dwg;ST129-8-PK-01F.dwg

DATE Apr 17/07
gmb
B.C.L.S.

ORIGINAL


TOWER F1 FLOOR PLANS

LEVEL 4
(DEVELOPERS LEVEL 5)STRATA PLAN BCS 2313

SCALE 1:150



ALL DISTANCES ARE IN METRES AND DECIMALS THEREOF.
ALL ANGLES ARE 45° OR 90° AND MULTIPLES THEREOF,
UNLESS OTHERWISE SHOWN

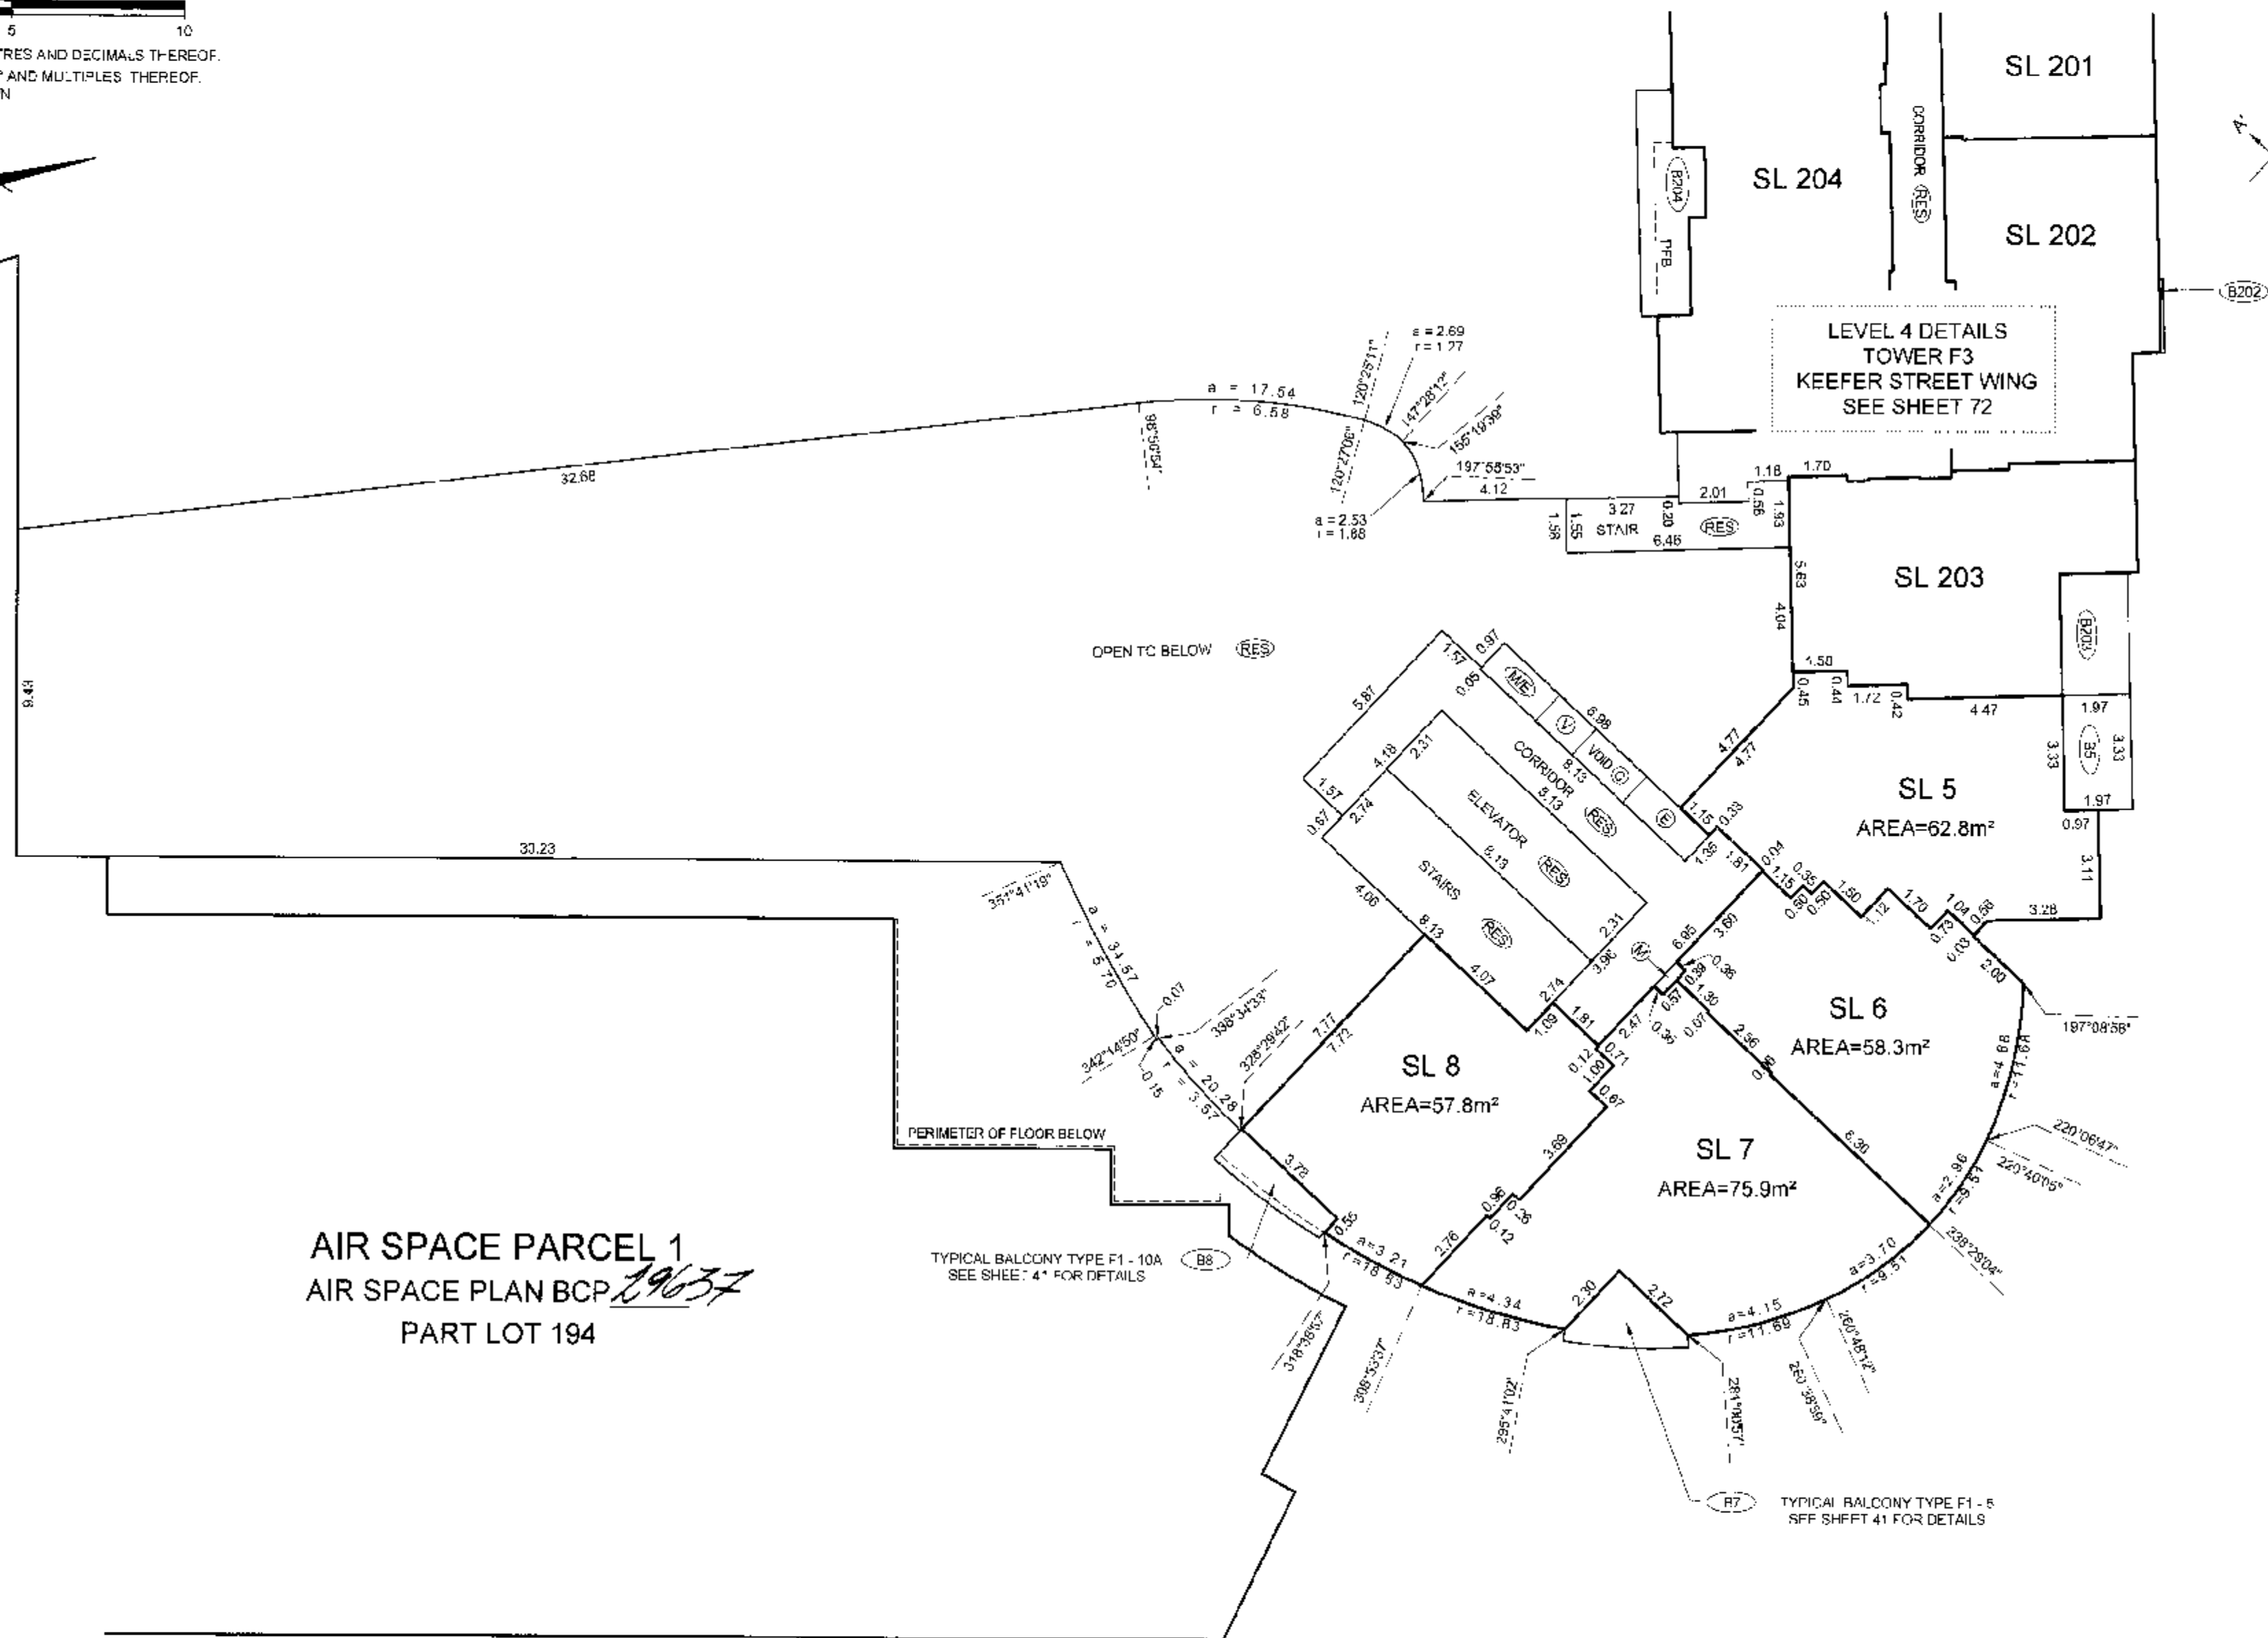

AIR SPACE PARCEL 1
AIR SPACE PLAN BCP 29637
PART LOT 194

BALCONY AREAS ARE DEFINED AS TO HEIGHT BY THE CENTRE OF THE FLOOR ABOVE
CRITS EXTENSIONS OR WHERE THERE IS NO FLOOR ABOVE, BY THE AVERAGE
HEIGHT OF A STRATA LOT WITHIN THE SAME BUILDING, UNLESS OTHERWISE NOTED.


FILED: 2007-12-18-FIRENZE-F12018-Final Strata.dwg;S:12018-PK-01F.dwg

DATE April 17/07
gmb
B.C.L.S.

ORIGINAL

TOWER F1 FLOOR PLANS


SCALE 1:150

 


ALL DISTANCES ARE IN METRES AND DECIMALS THEREOF.
ALL ANGLES ARE 45° OR 90° AND MULTIPLES THEREOF,
UNLESS OTHERWISE SHOWN.

STRATA PLAN BCS 2313

LEVEL 7
(DEVELOPERS LEVEL 8)

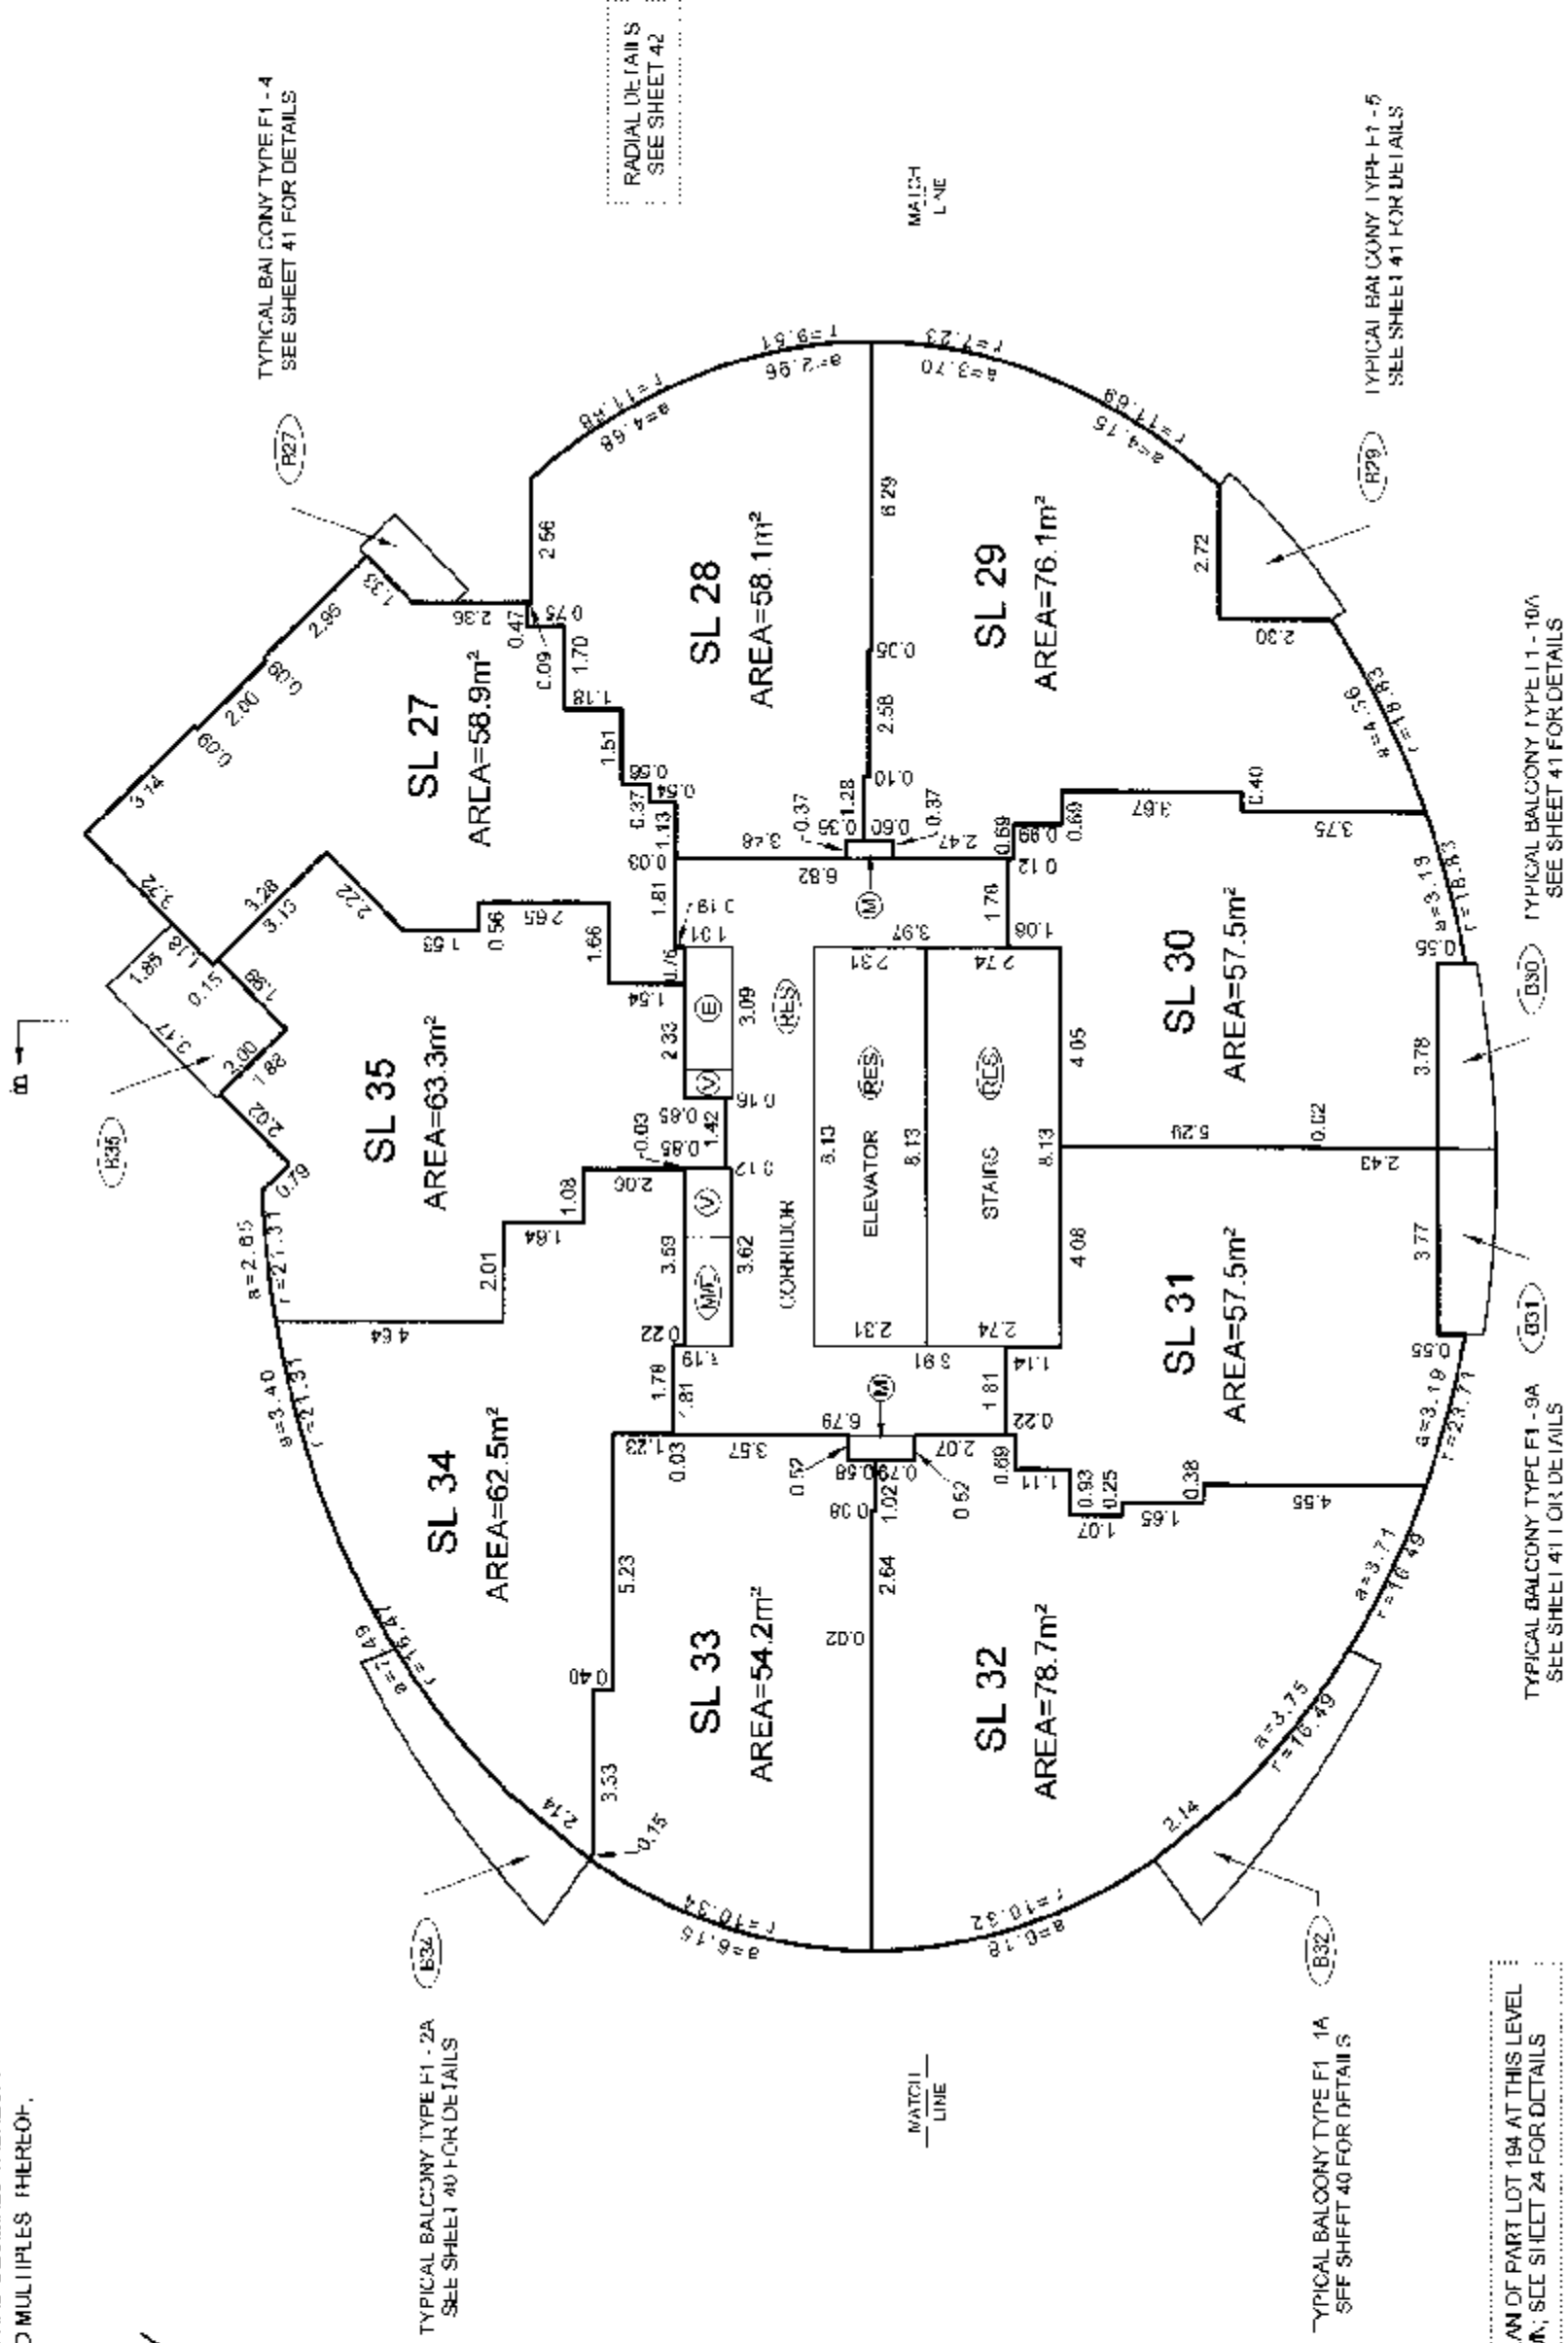


LEVEL 8
(DEVELOPERS LEVEL 9)

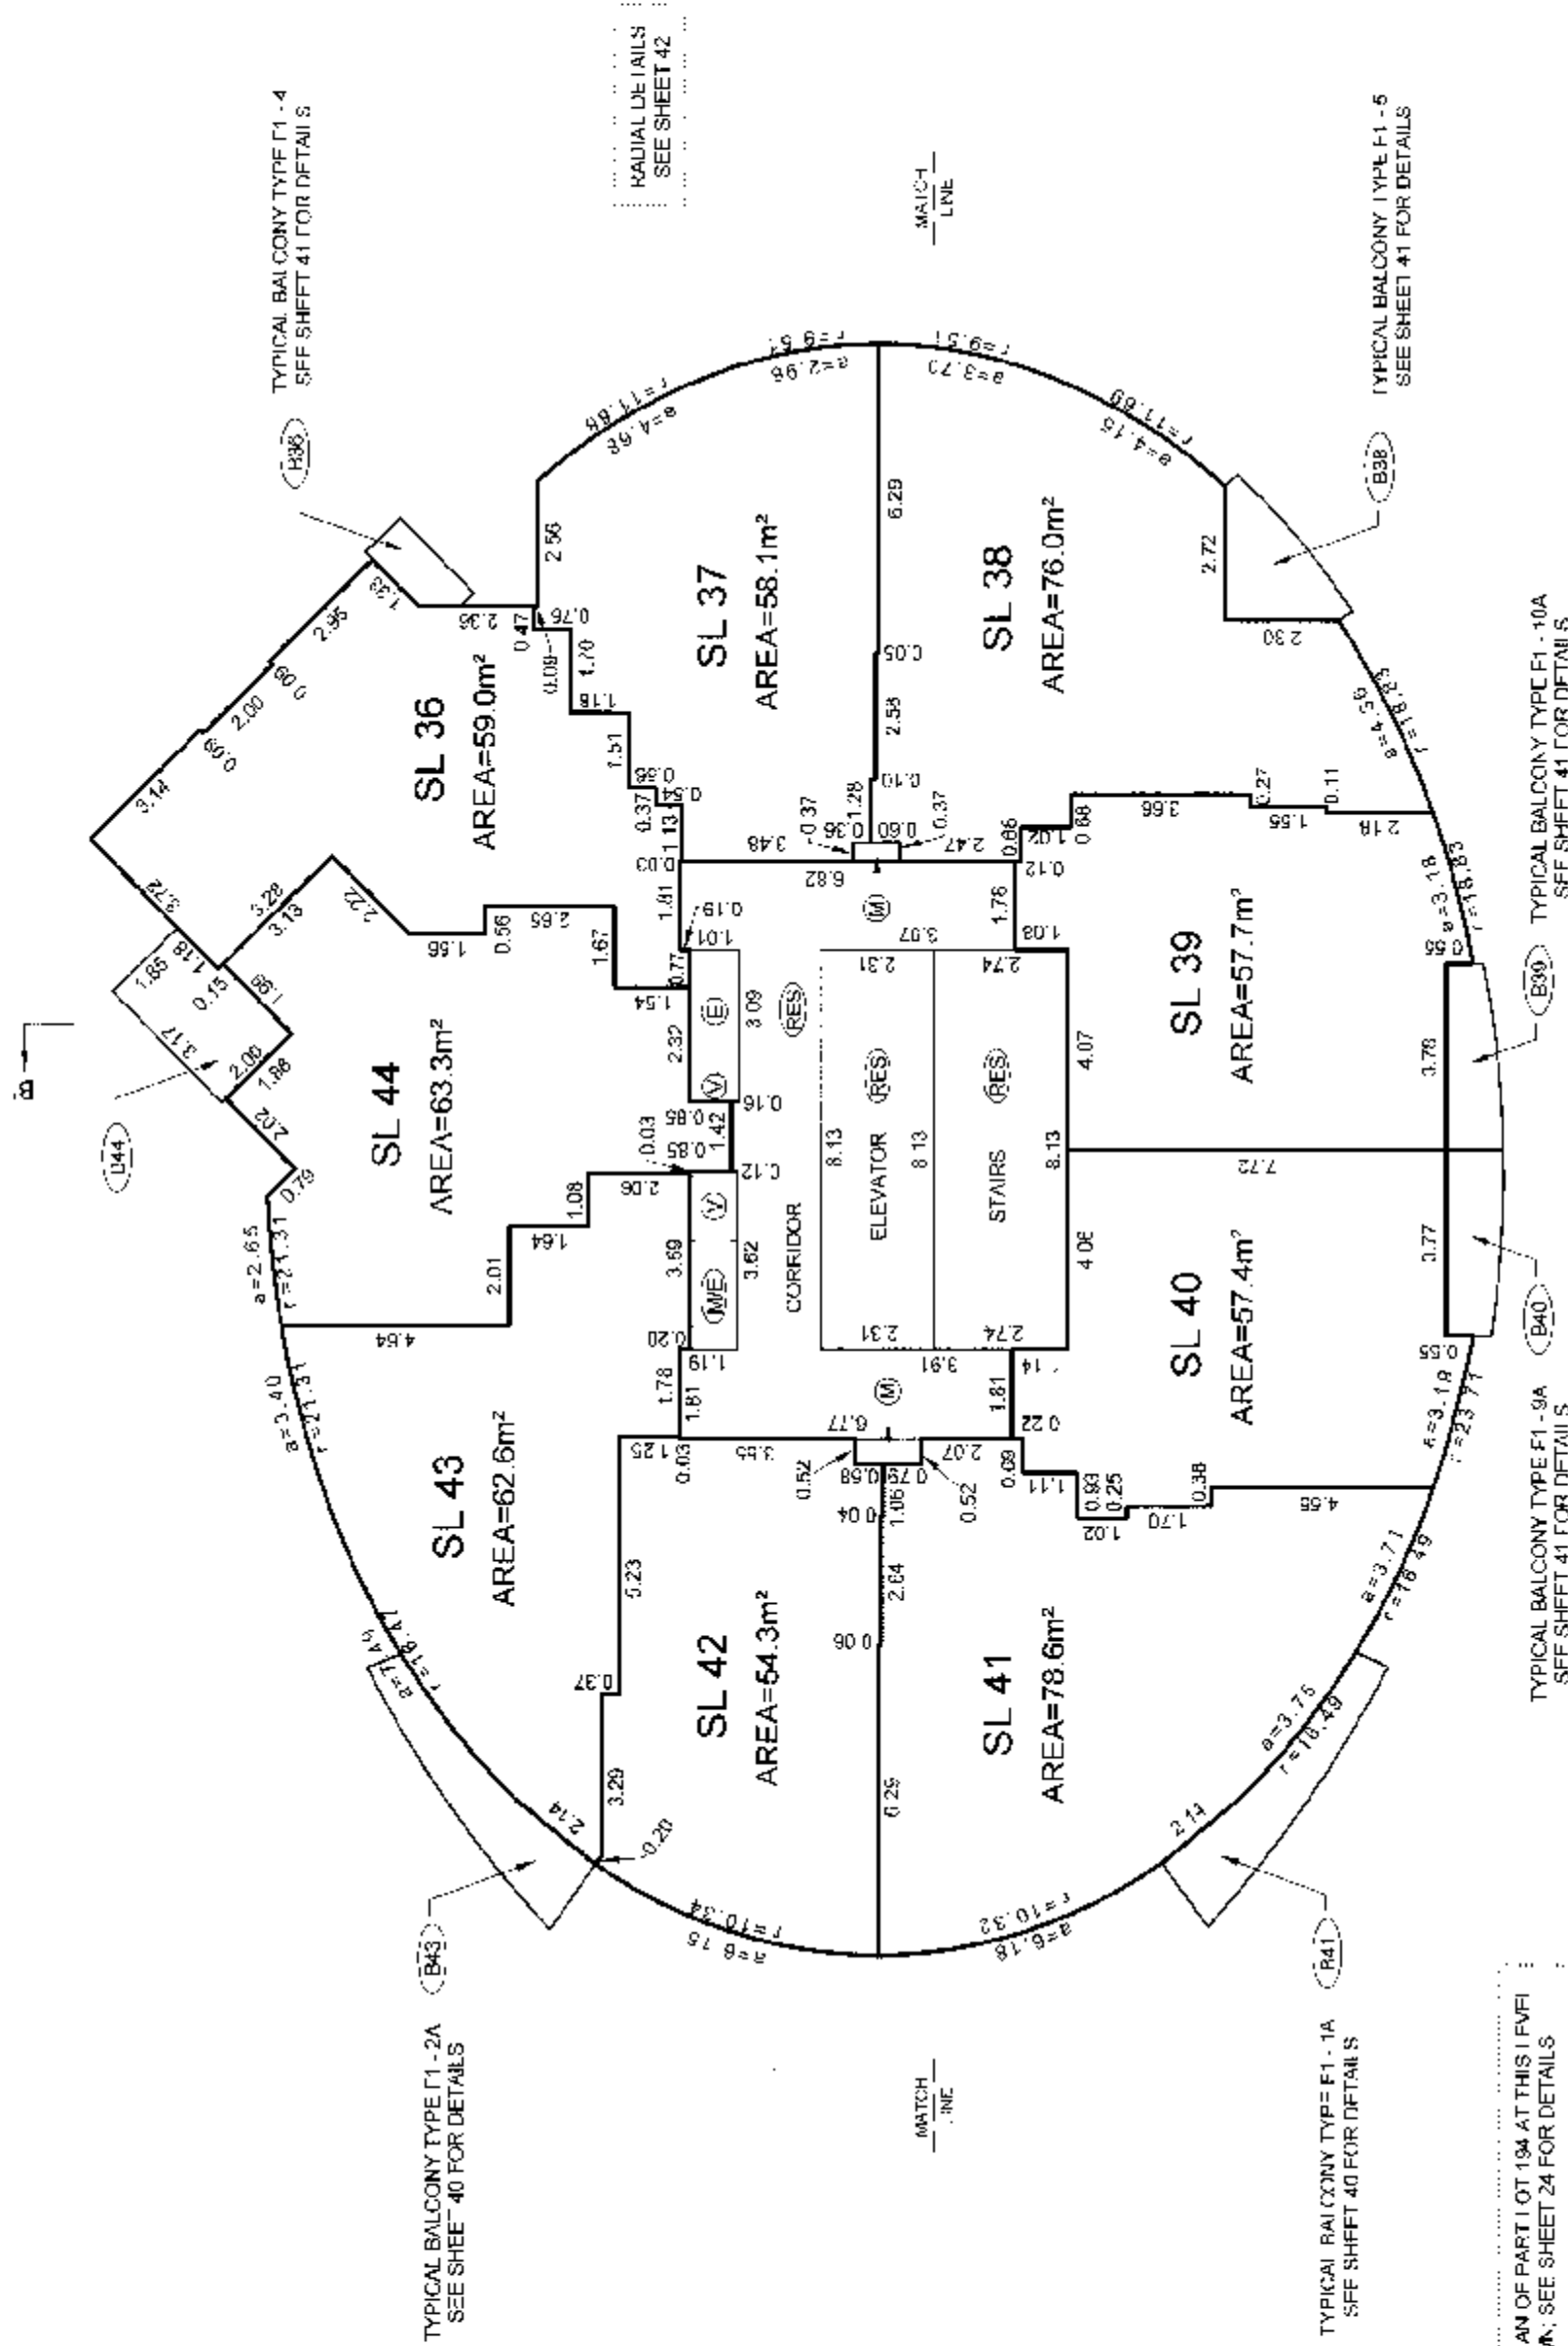

DATE: Apr 17/07
H.C.I.E.

SCALE 1:150

 

FILE: \\NV-2007\12918 FIRENZE\12918-Final\Sirelax\dwg\S112918--1-01F.dwg

5708

TOWER F1 FLOOR PLANS


STRATA PLAN BCS 2313

SCALE 1:150




ALL DISTANCES ARE IN METRES AND DECIMALS THEREOF.
ALL ANGLES ARE 45° OR 90° AND MULTIPLES THEREOF
UNLESS OTHERWISE SHOWN

LEVEL 13
(DEVELOPERS LEVEL 16)

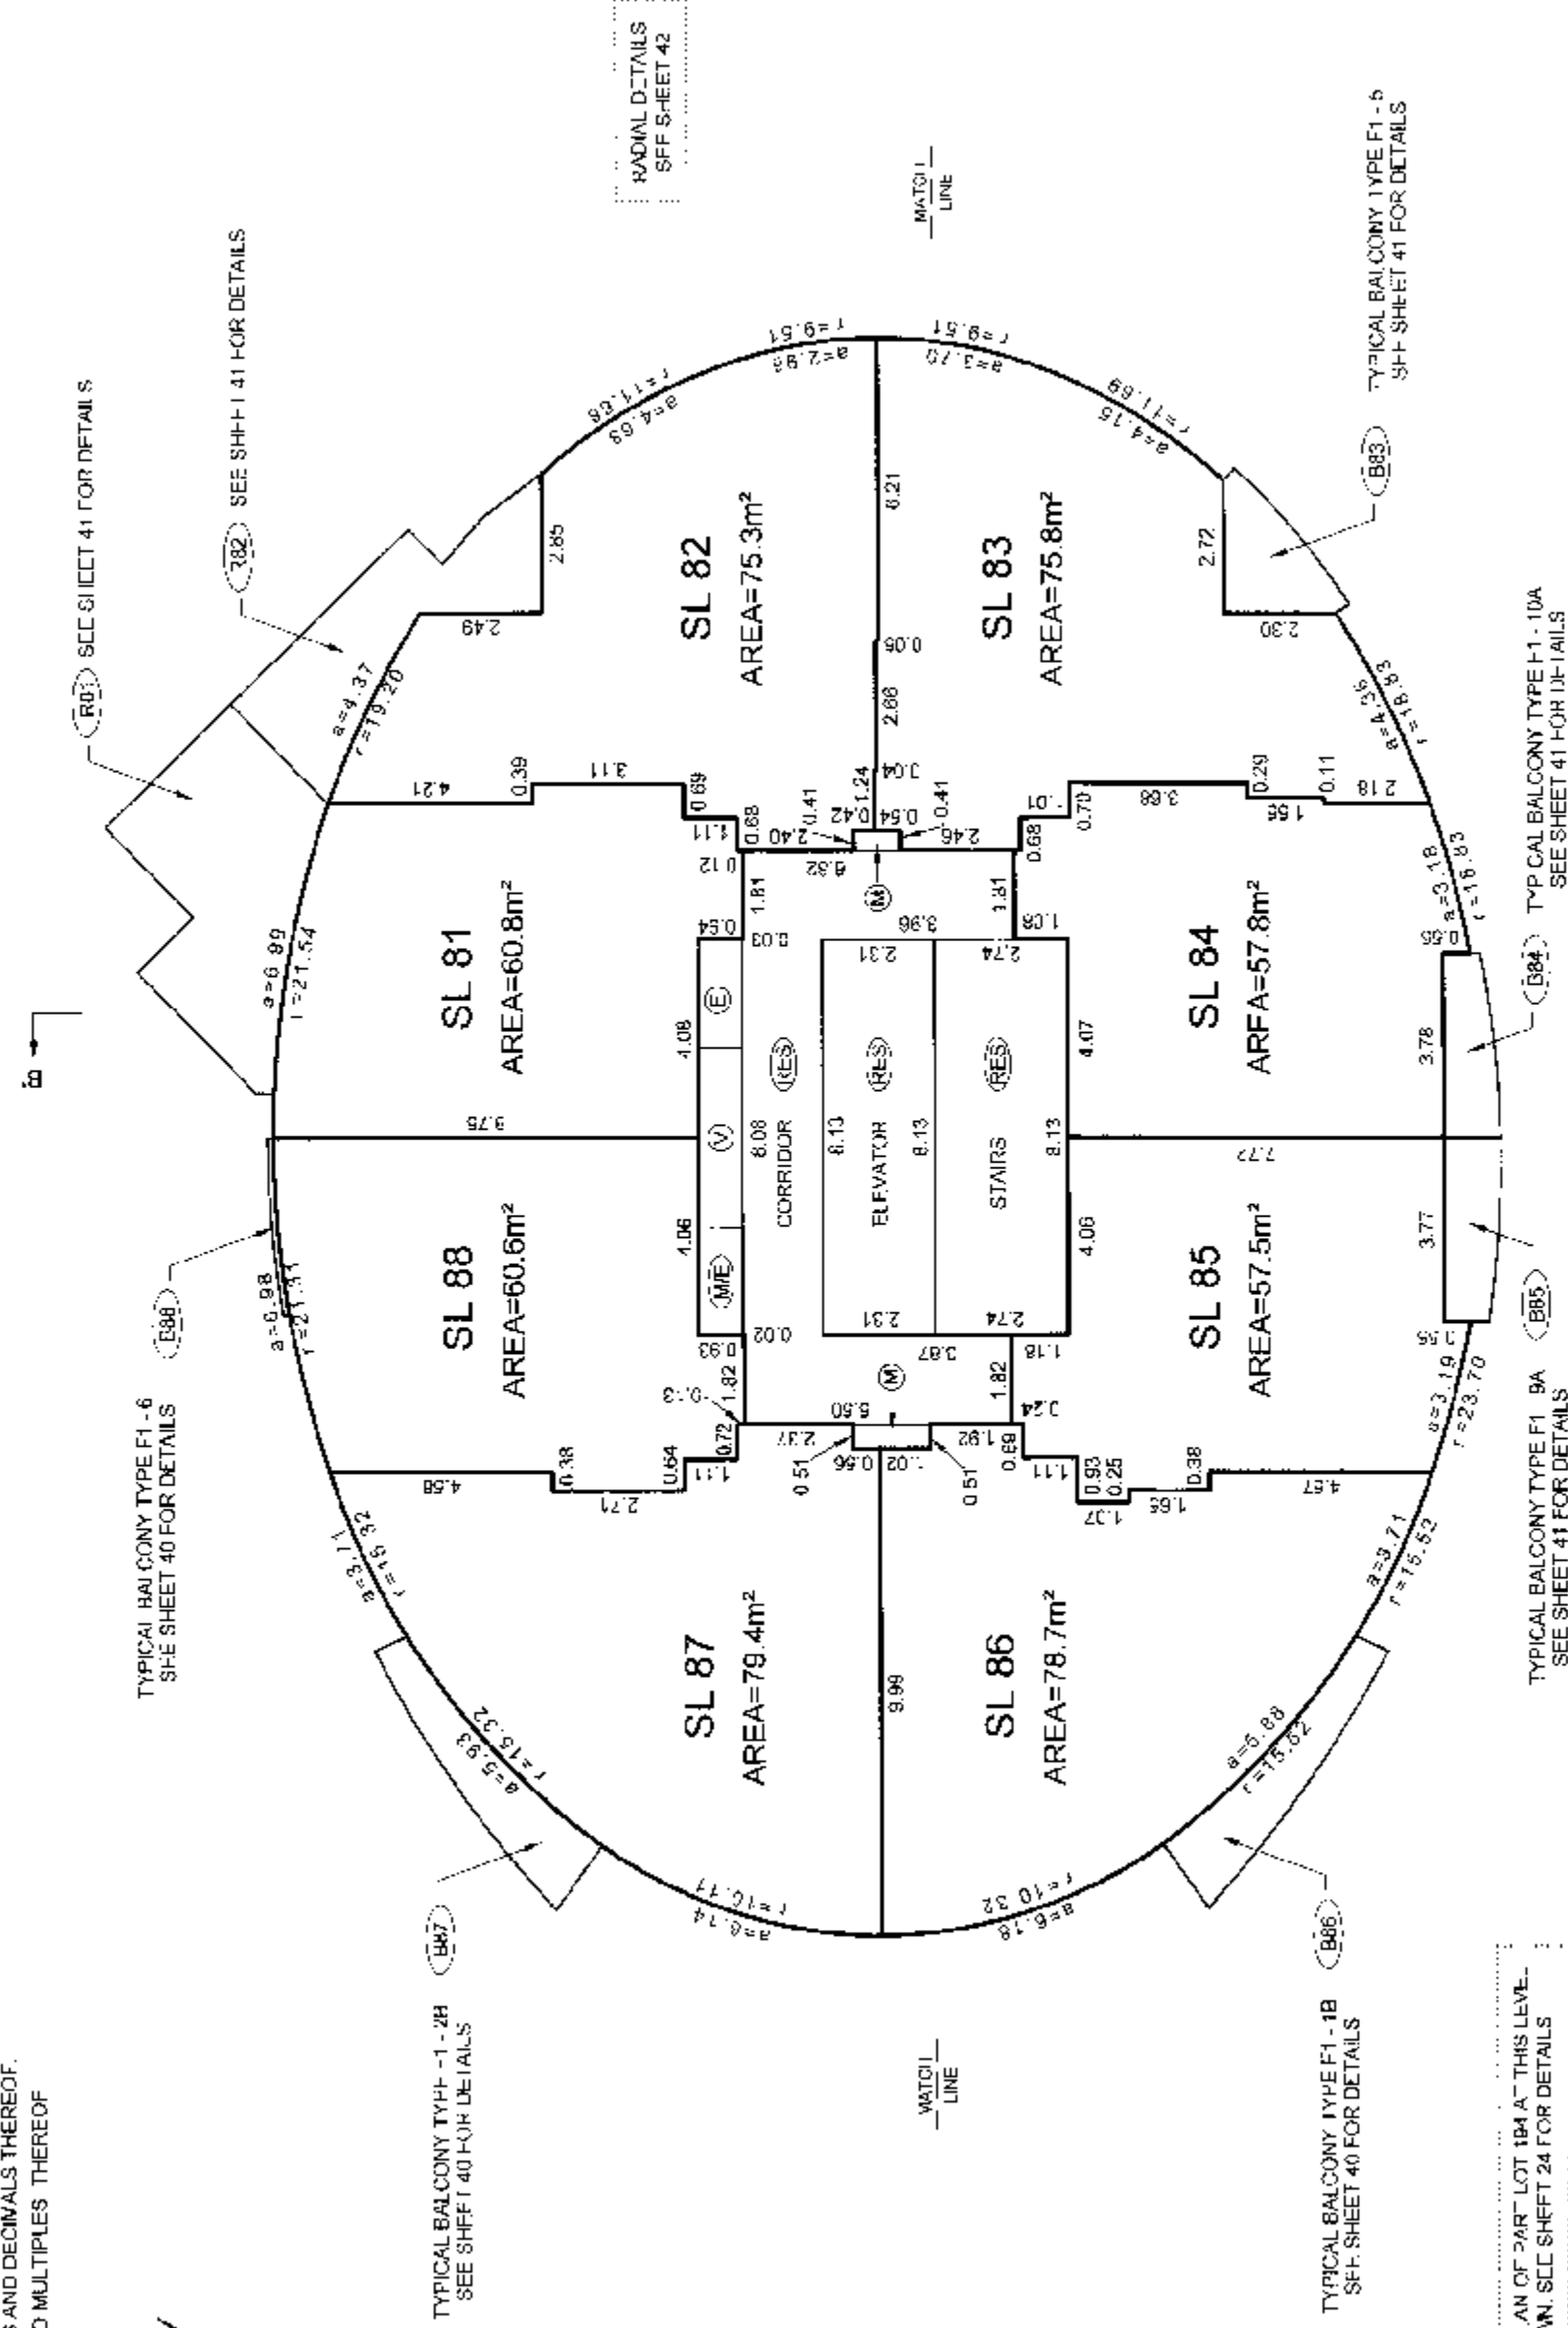

LEVEL 14
(DEVELOPERS LEVEL 17)

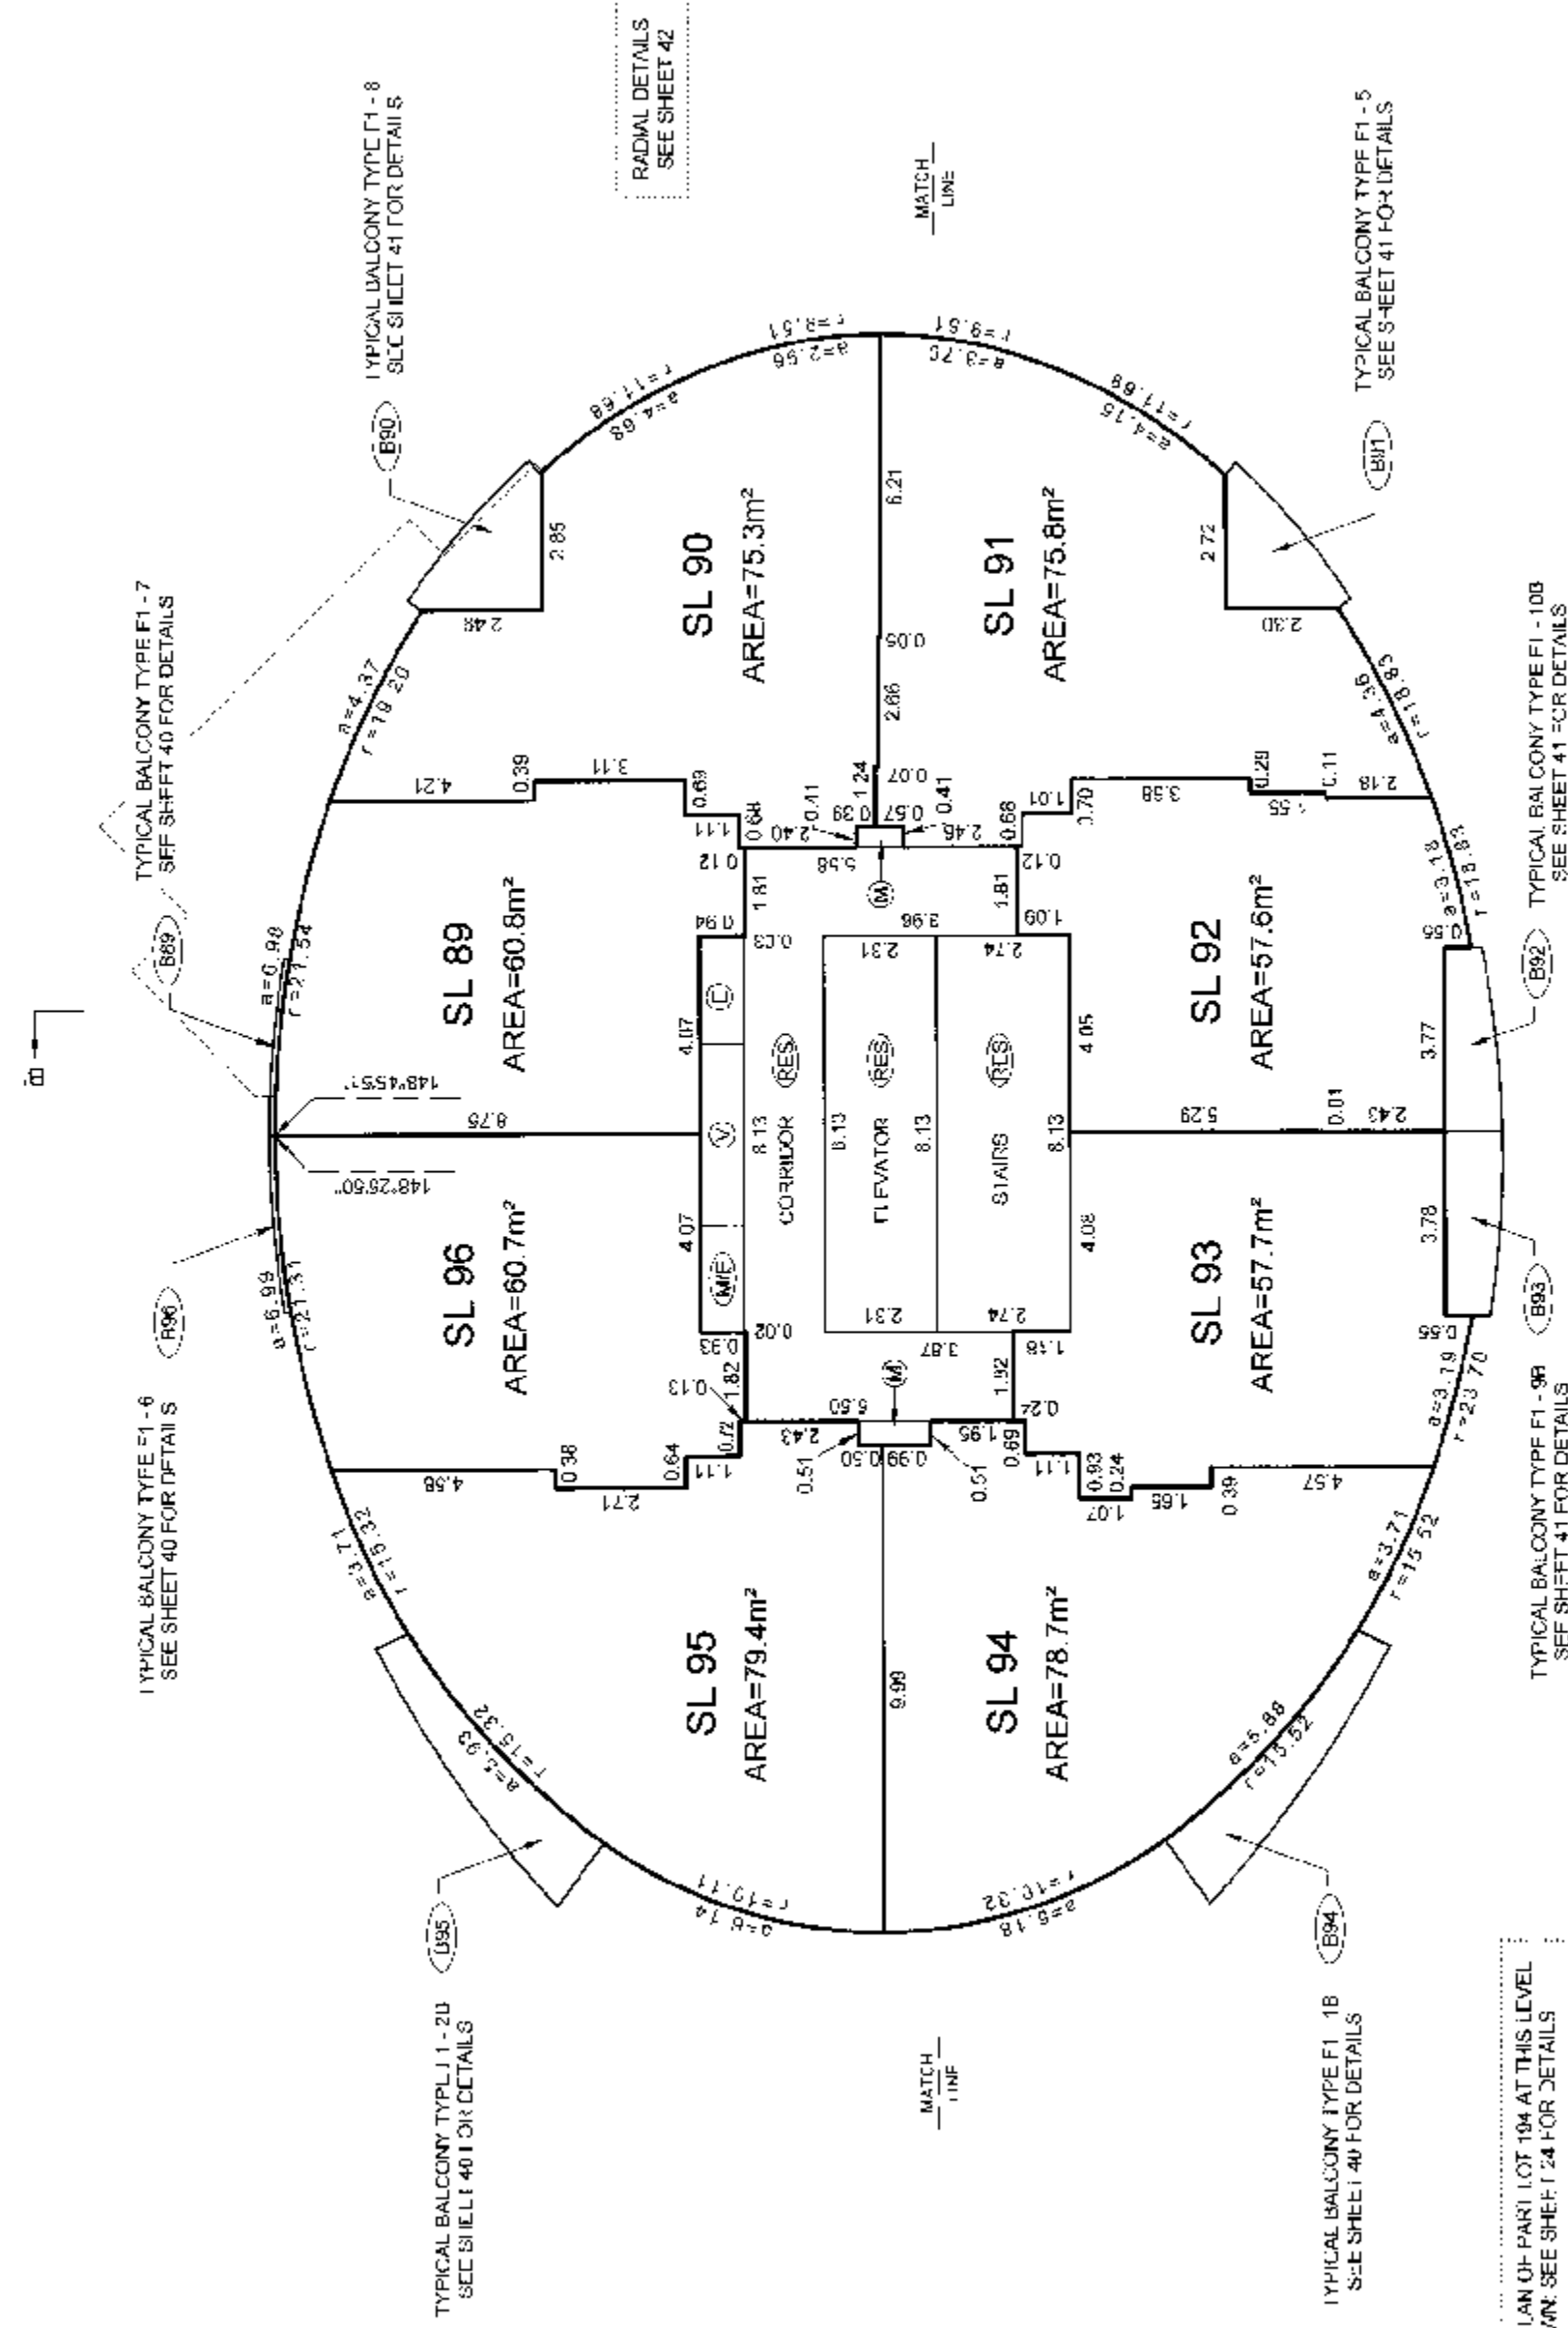

AIRSPACE PLAN OF PART LOT 104 AT THIS LEVEL
NOT SHOWN SEE SHEET 24 FOR DETAILS

BALCONY AREAS ARE DEFINED AS TO HEIGHT BY THE CENTRE OF THE FLOOR ABOVE
OR ITS EXTENSIONS OR WHERE THERE IS NO FLOOR ABOVE BY THE AVERAGE
HEIGHT OF A STRATA LOT WITHIN THE SAME BUILDING, UNLESS OTHERWISE NOTED.

FILE: INV-200712318-11RENZE12618 Final Strata.dwg 12618-1-01F.dwg

DATE: Apr 17/07
B.C.L.S.


ORIGINAL

SCALE 1:150




ALL DISTANCES ARE IN METRES AND DECIMALS THEREOF.
ALL ANGLES ARE 45° OR 90° AND MULTIPLES THEREOF,
UNLESS OTHERWISE SHOWN.

LEVEL 15
(DEVELOPERS LEVEL 18)

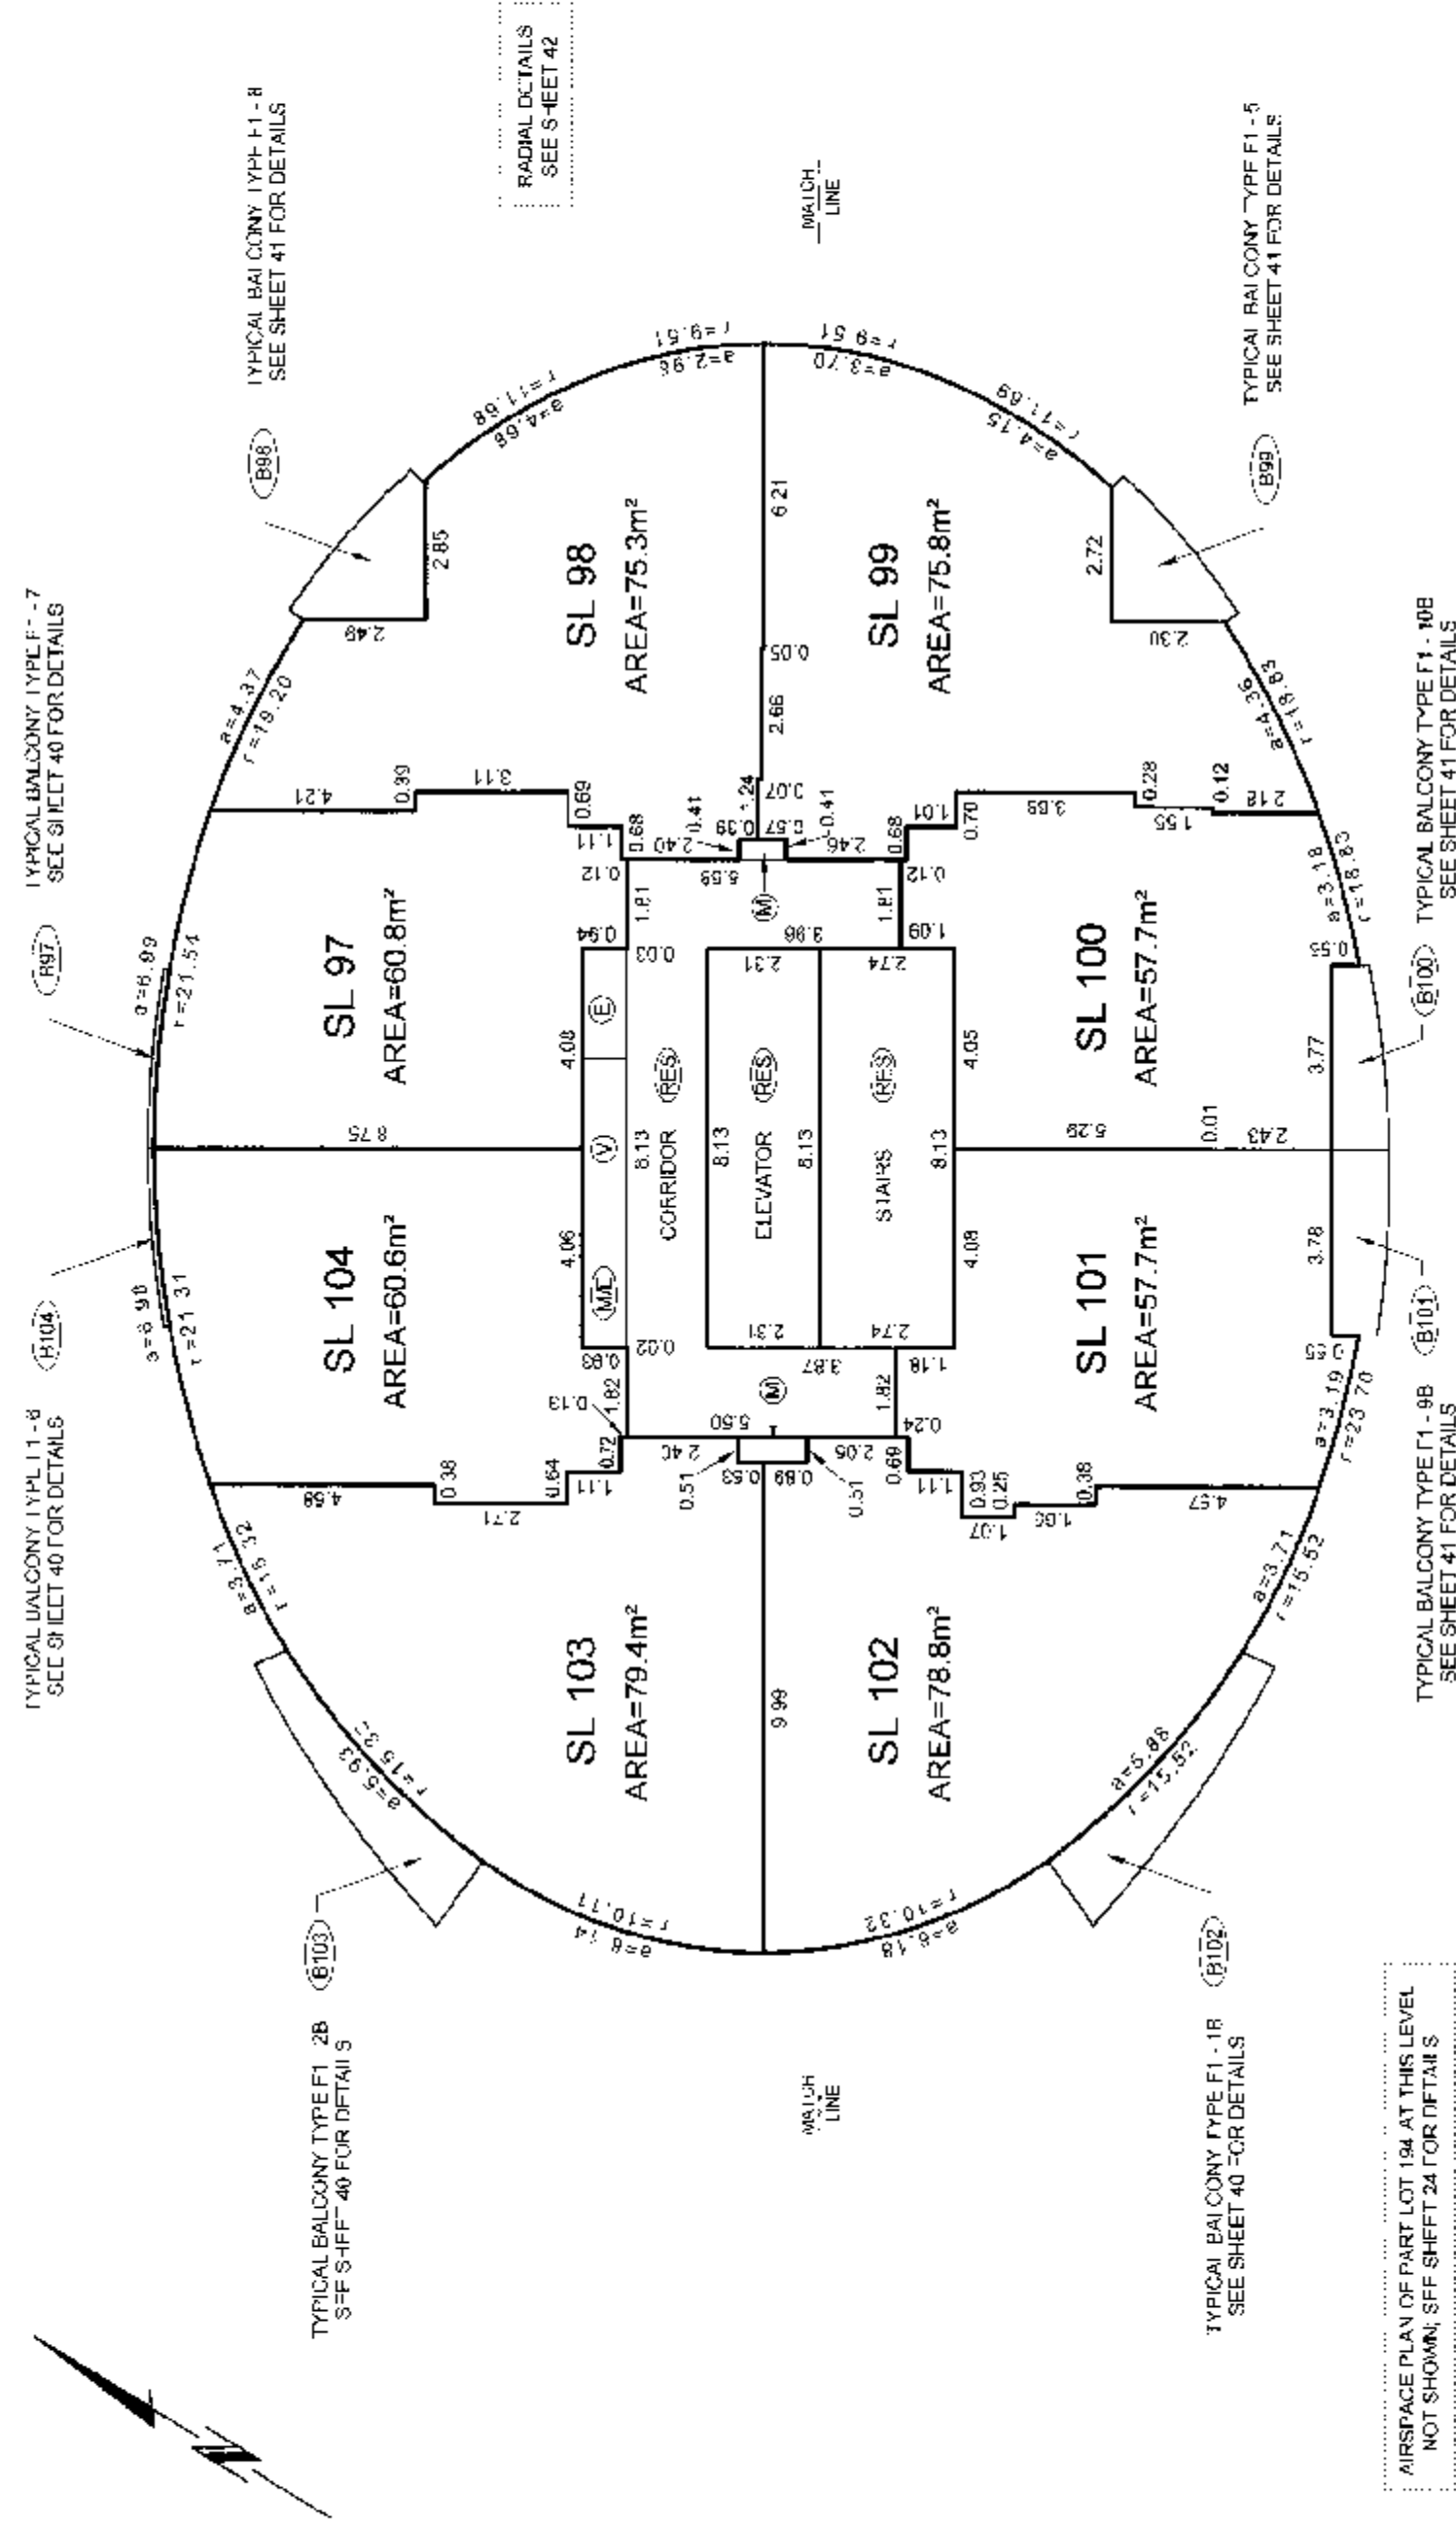

AIRSPACE PLAN OF PART LOT 194 AT THIS LEVEL
NOT SHOWN; SEE SHEET 24 FOR DETAILS

LEVEL 16
(DEVELOPERS LEVEL 19)

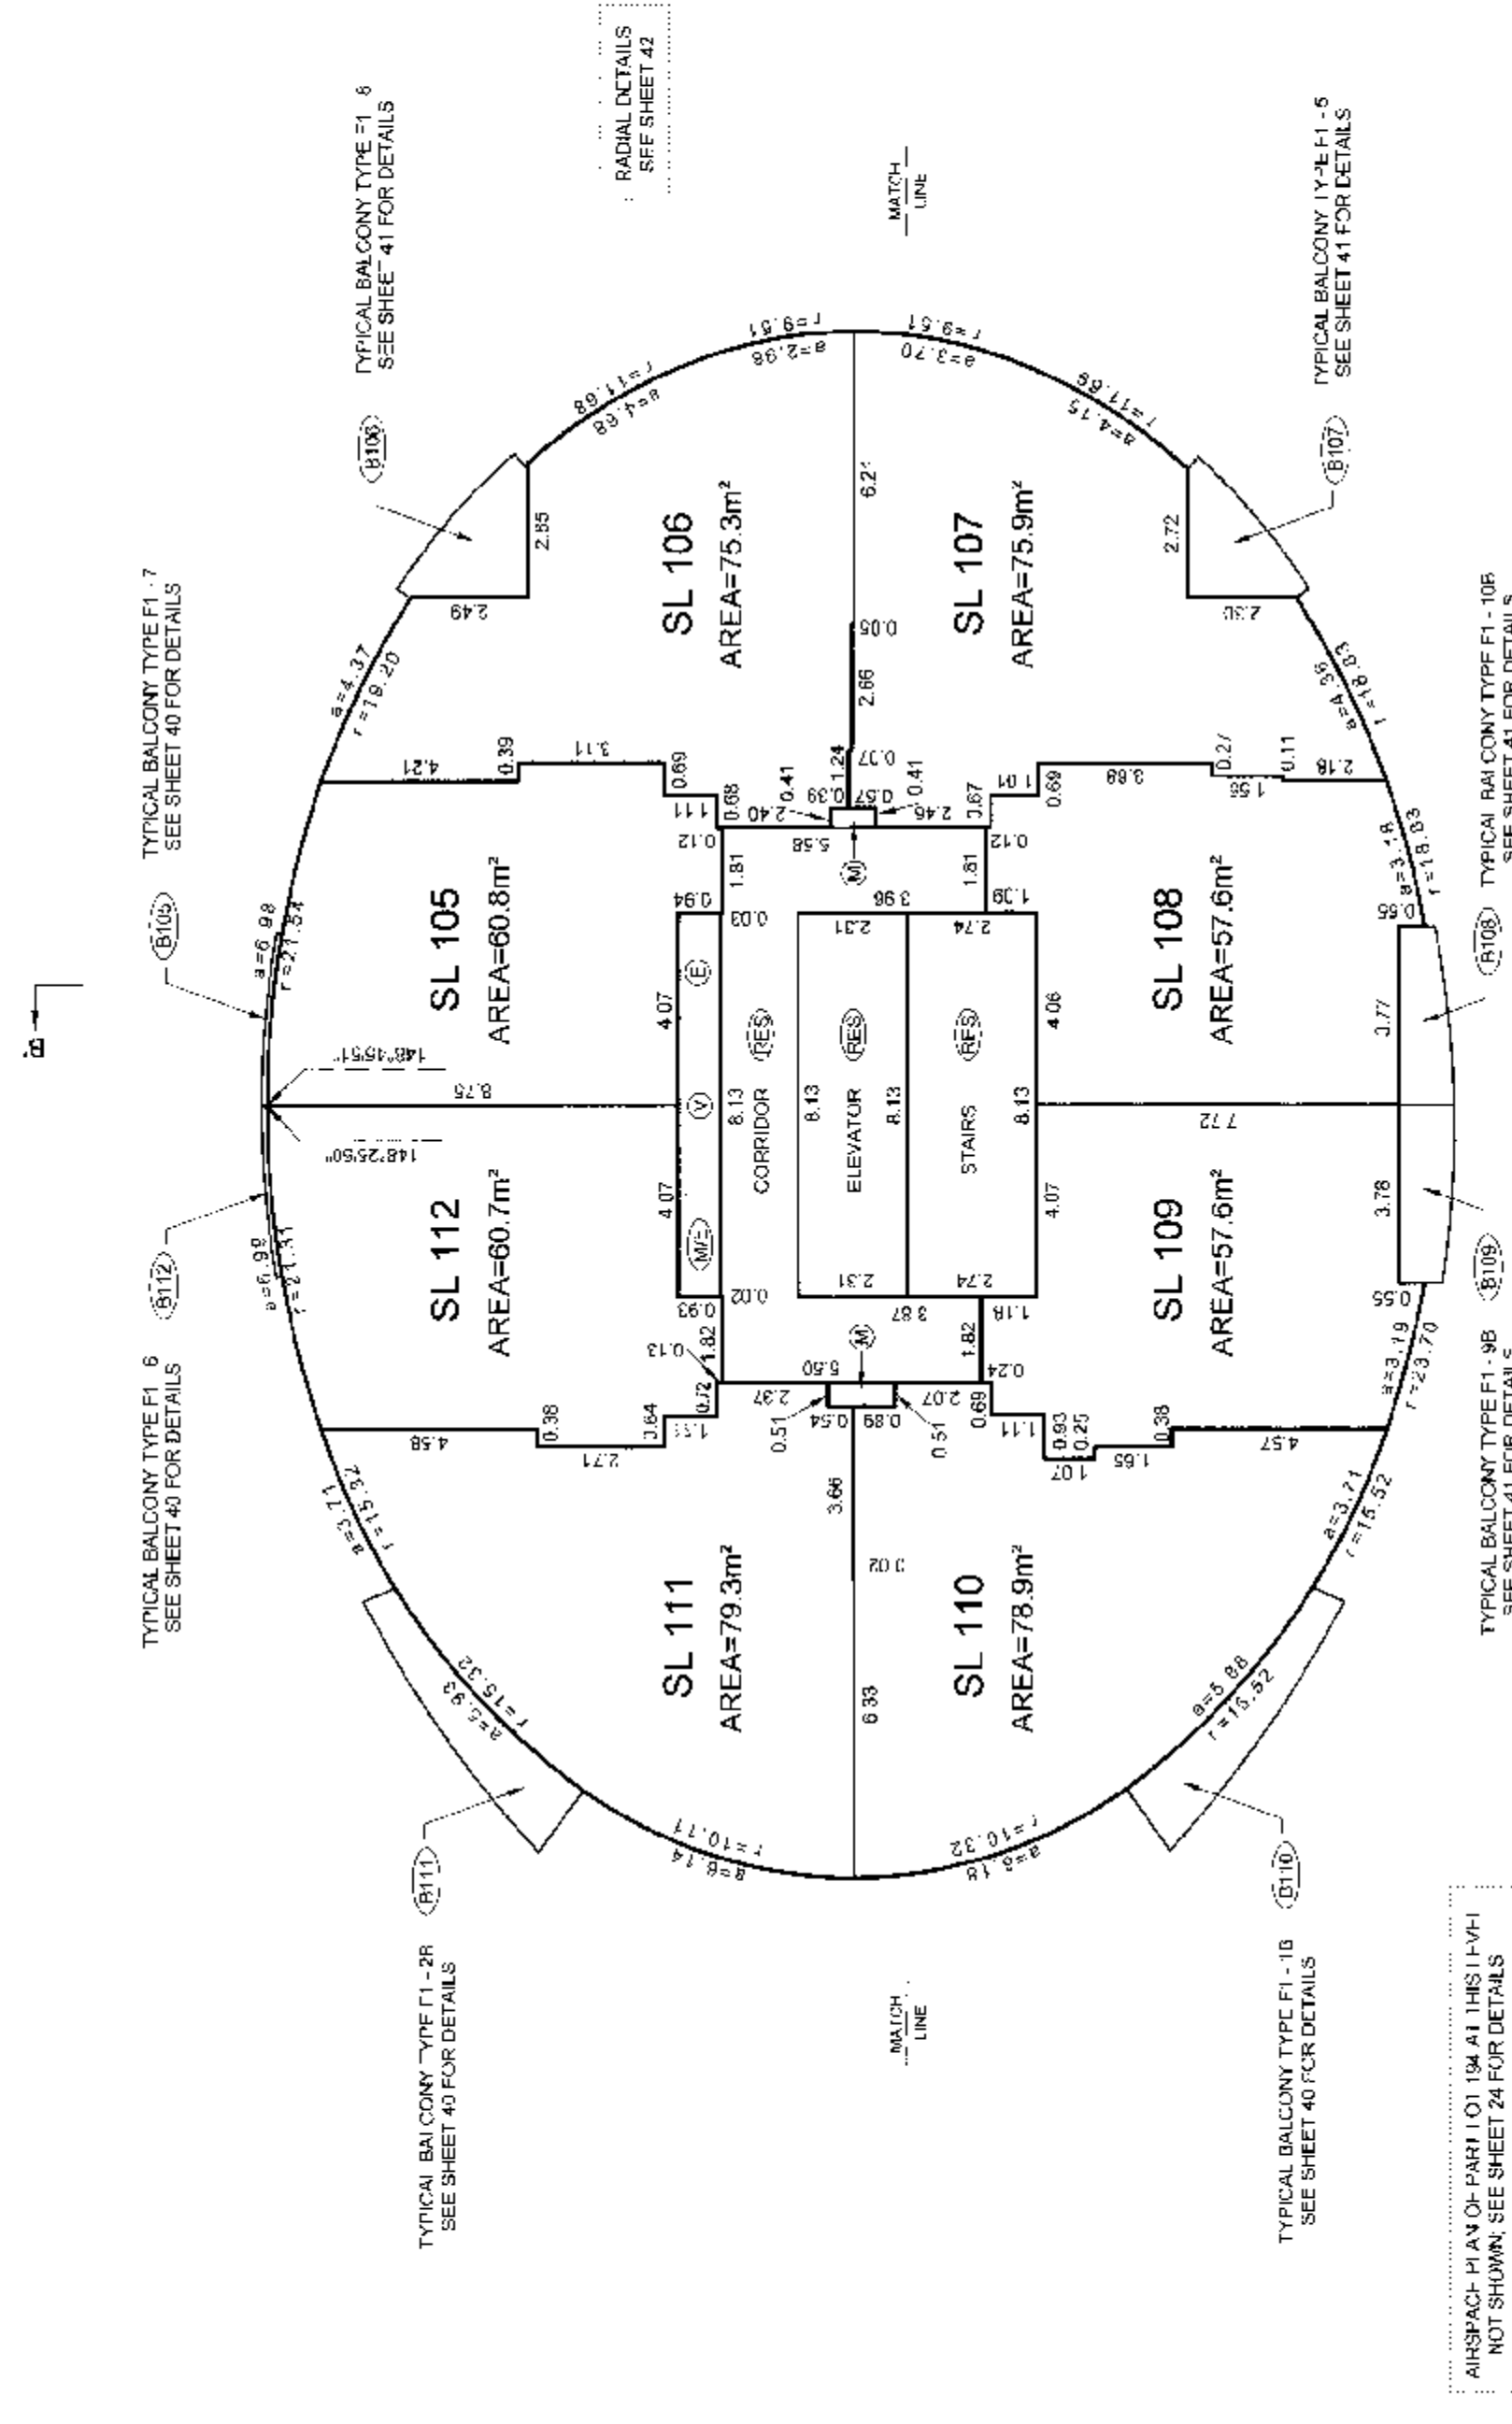



ASPHALT PLANT OF PART 101 194 AT THIS PLANT
NOT SHOWN: SEE SHEET 24 FOR DETAILS

DATE:


B.C.I. 2.

STRATA PLAN BCS 2313

LEVEL 17
(DEVELOPERS LEVEL 20)

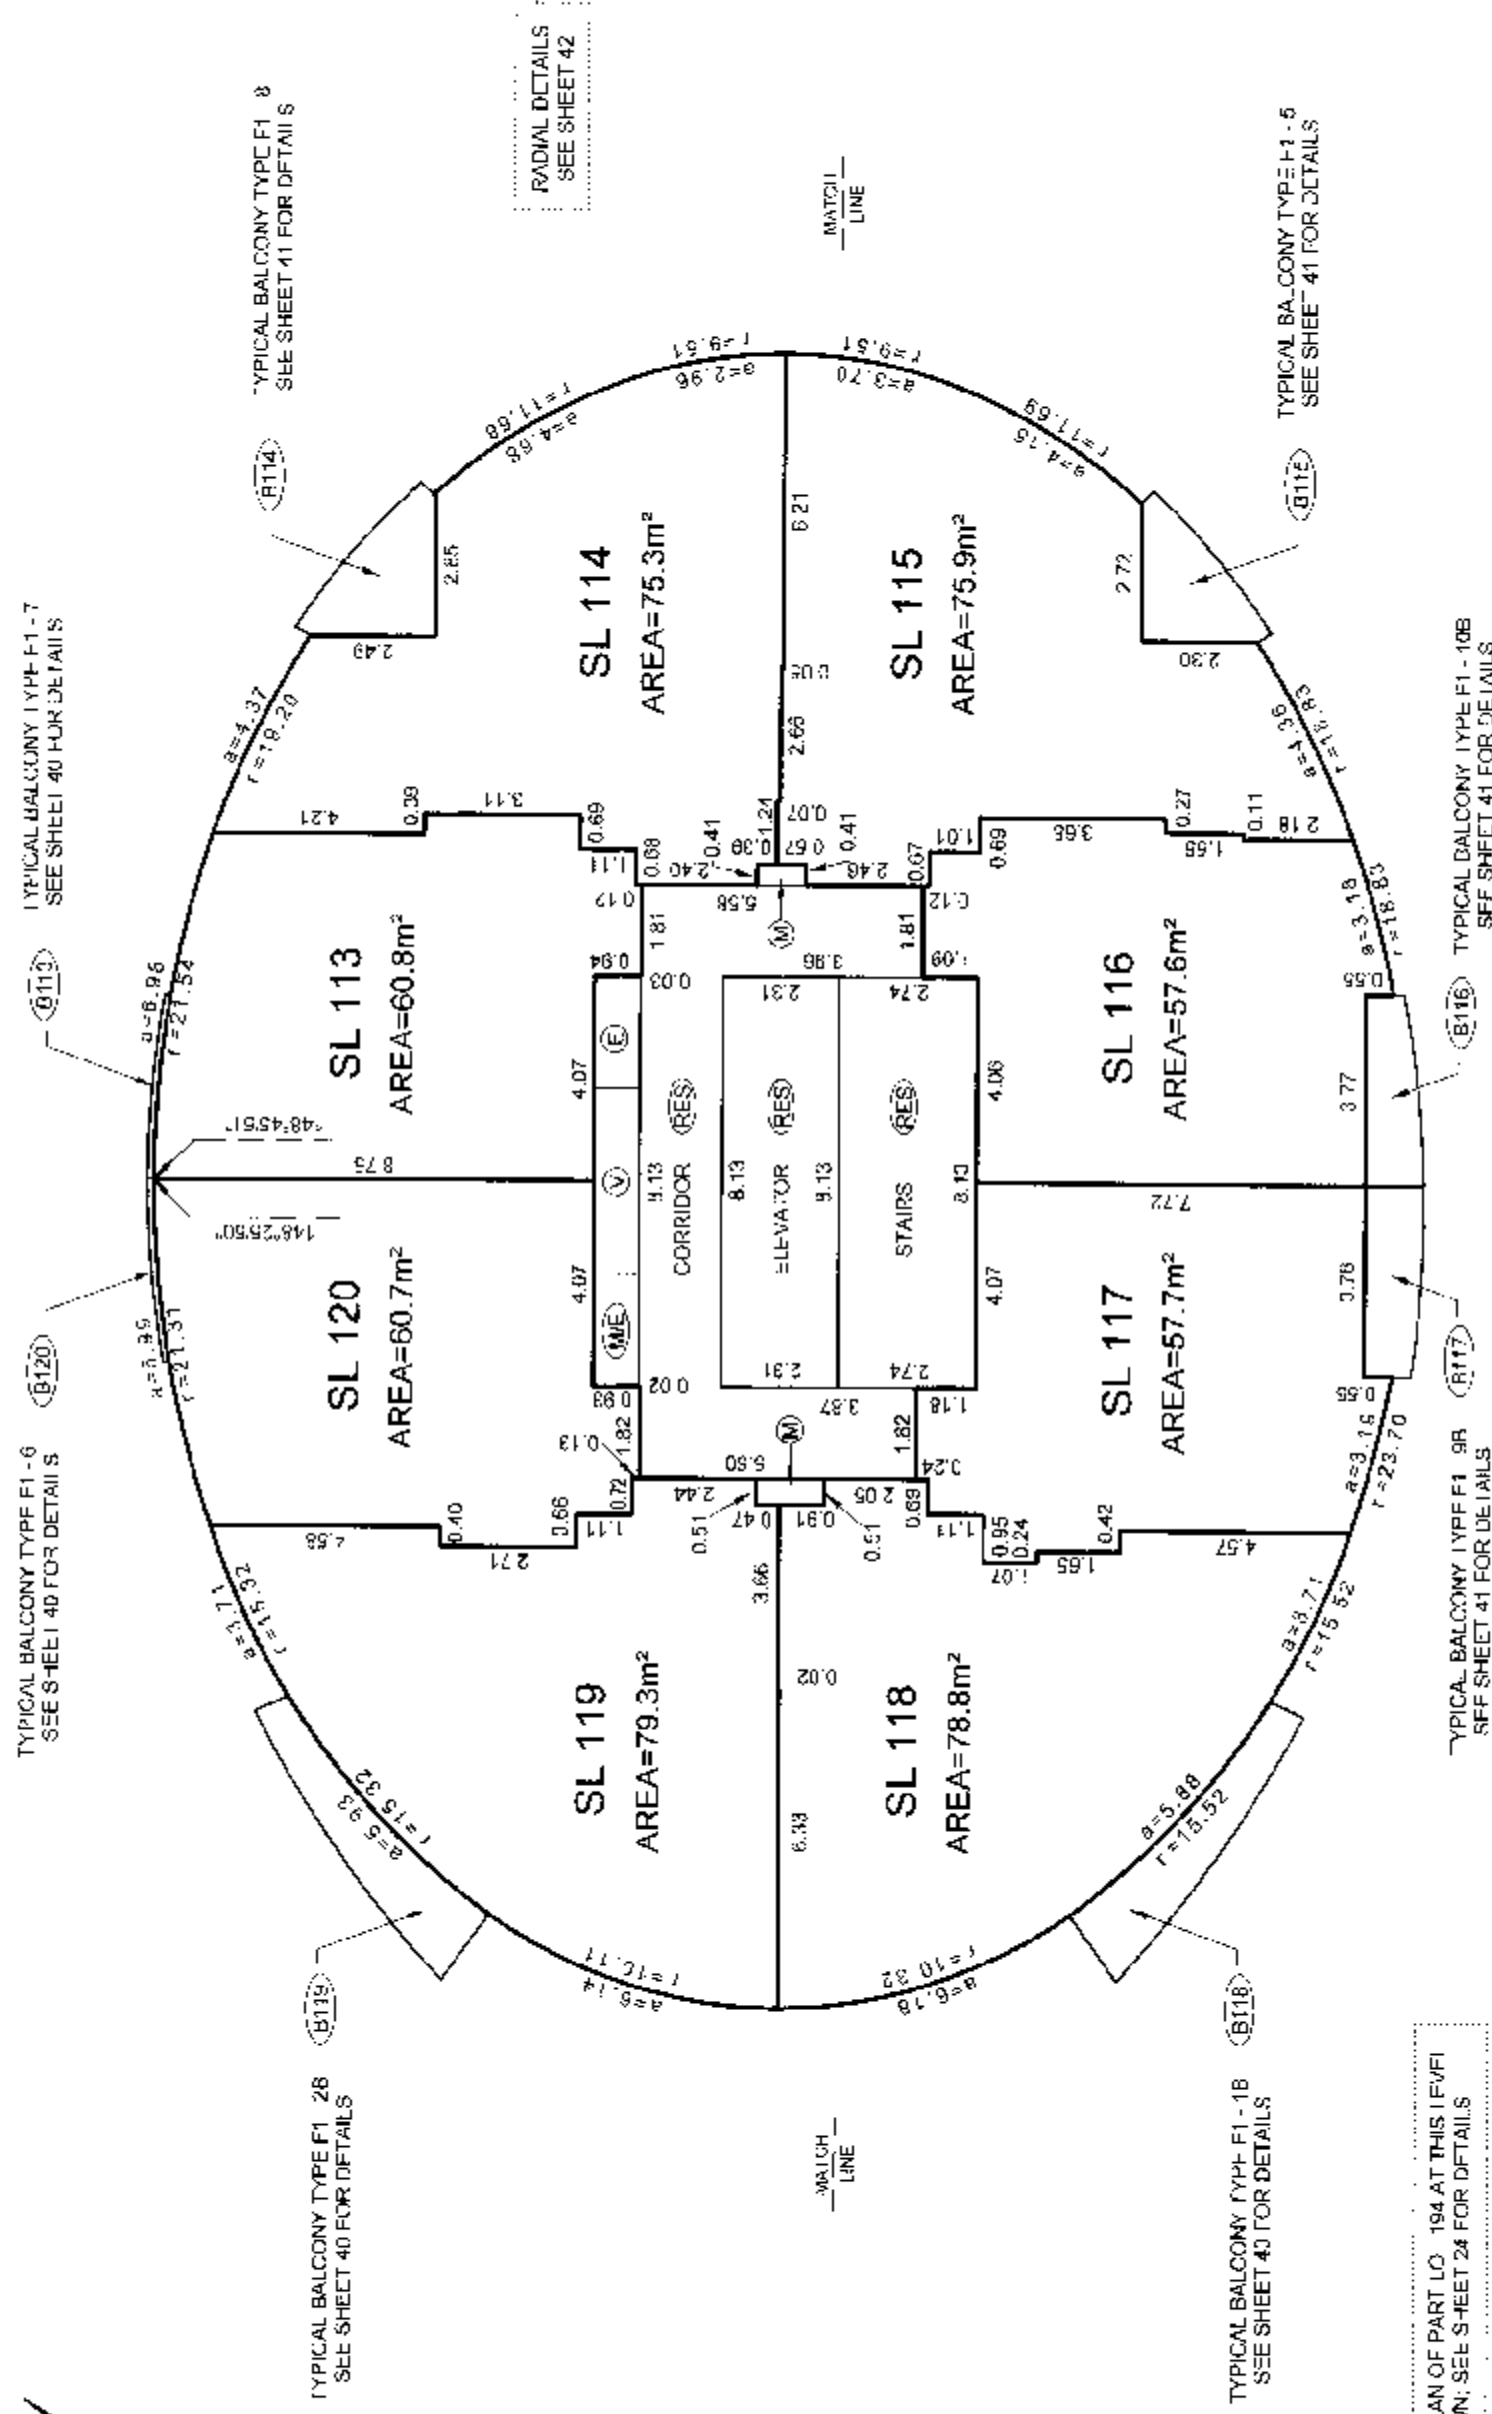 

LEVEL 18
(DEVELOPERS LEVEL 21)

 

FILE: \NW-2007\12918 FIRRENZE\12918-Final Strat\dwg\ST12918 (1-01).dwg

5.1.1

[illegible]

TOWER F1 FLOOR PLANS


STRATA PLAN BCS 2313

SCALE 1:150




ALL DISTANCES ARE IN METRES AND DECIMALS THEREOF.
ALL ANGLES ARE 45° OR 90° AND MULTIPLES THEREOF,
UNLESS OTHERWISE SHOWN.

LEVEL 19
(DEVELOPERS LEVEL 22)

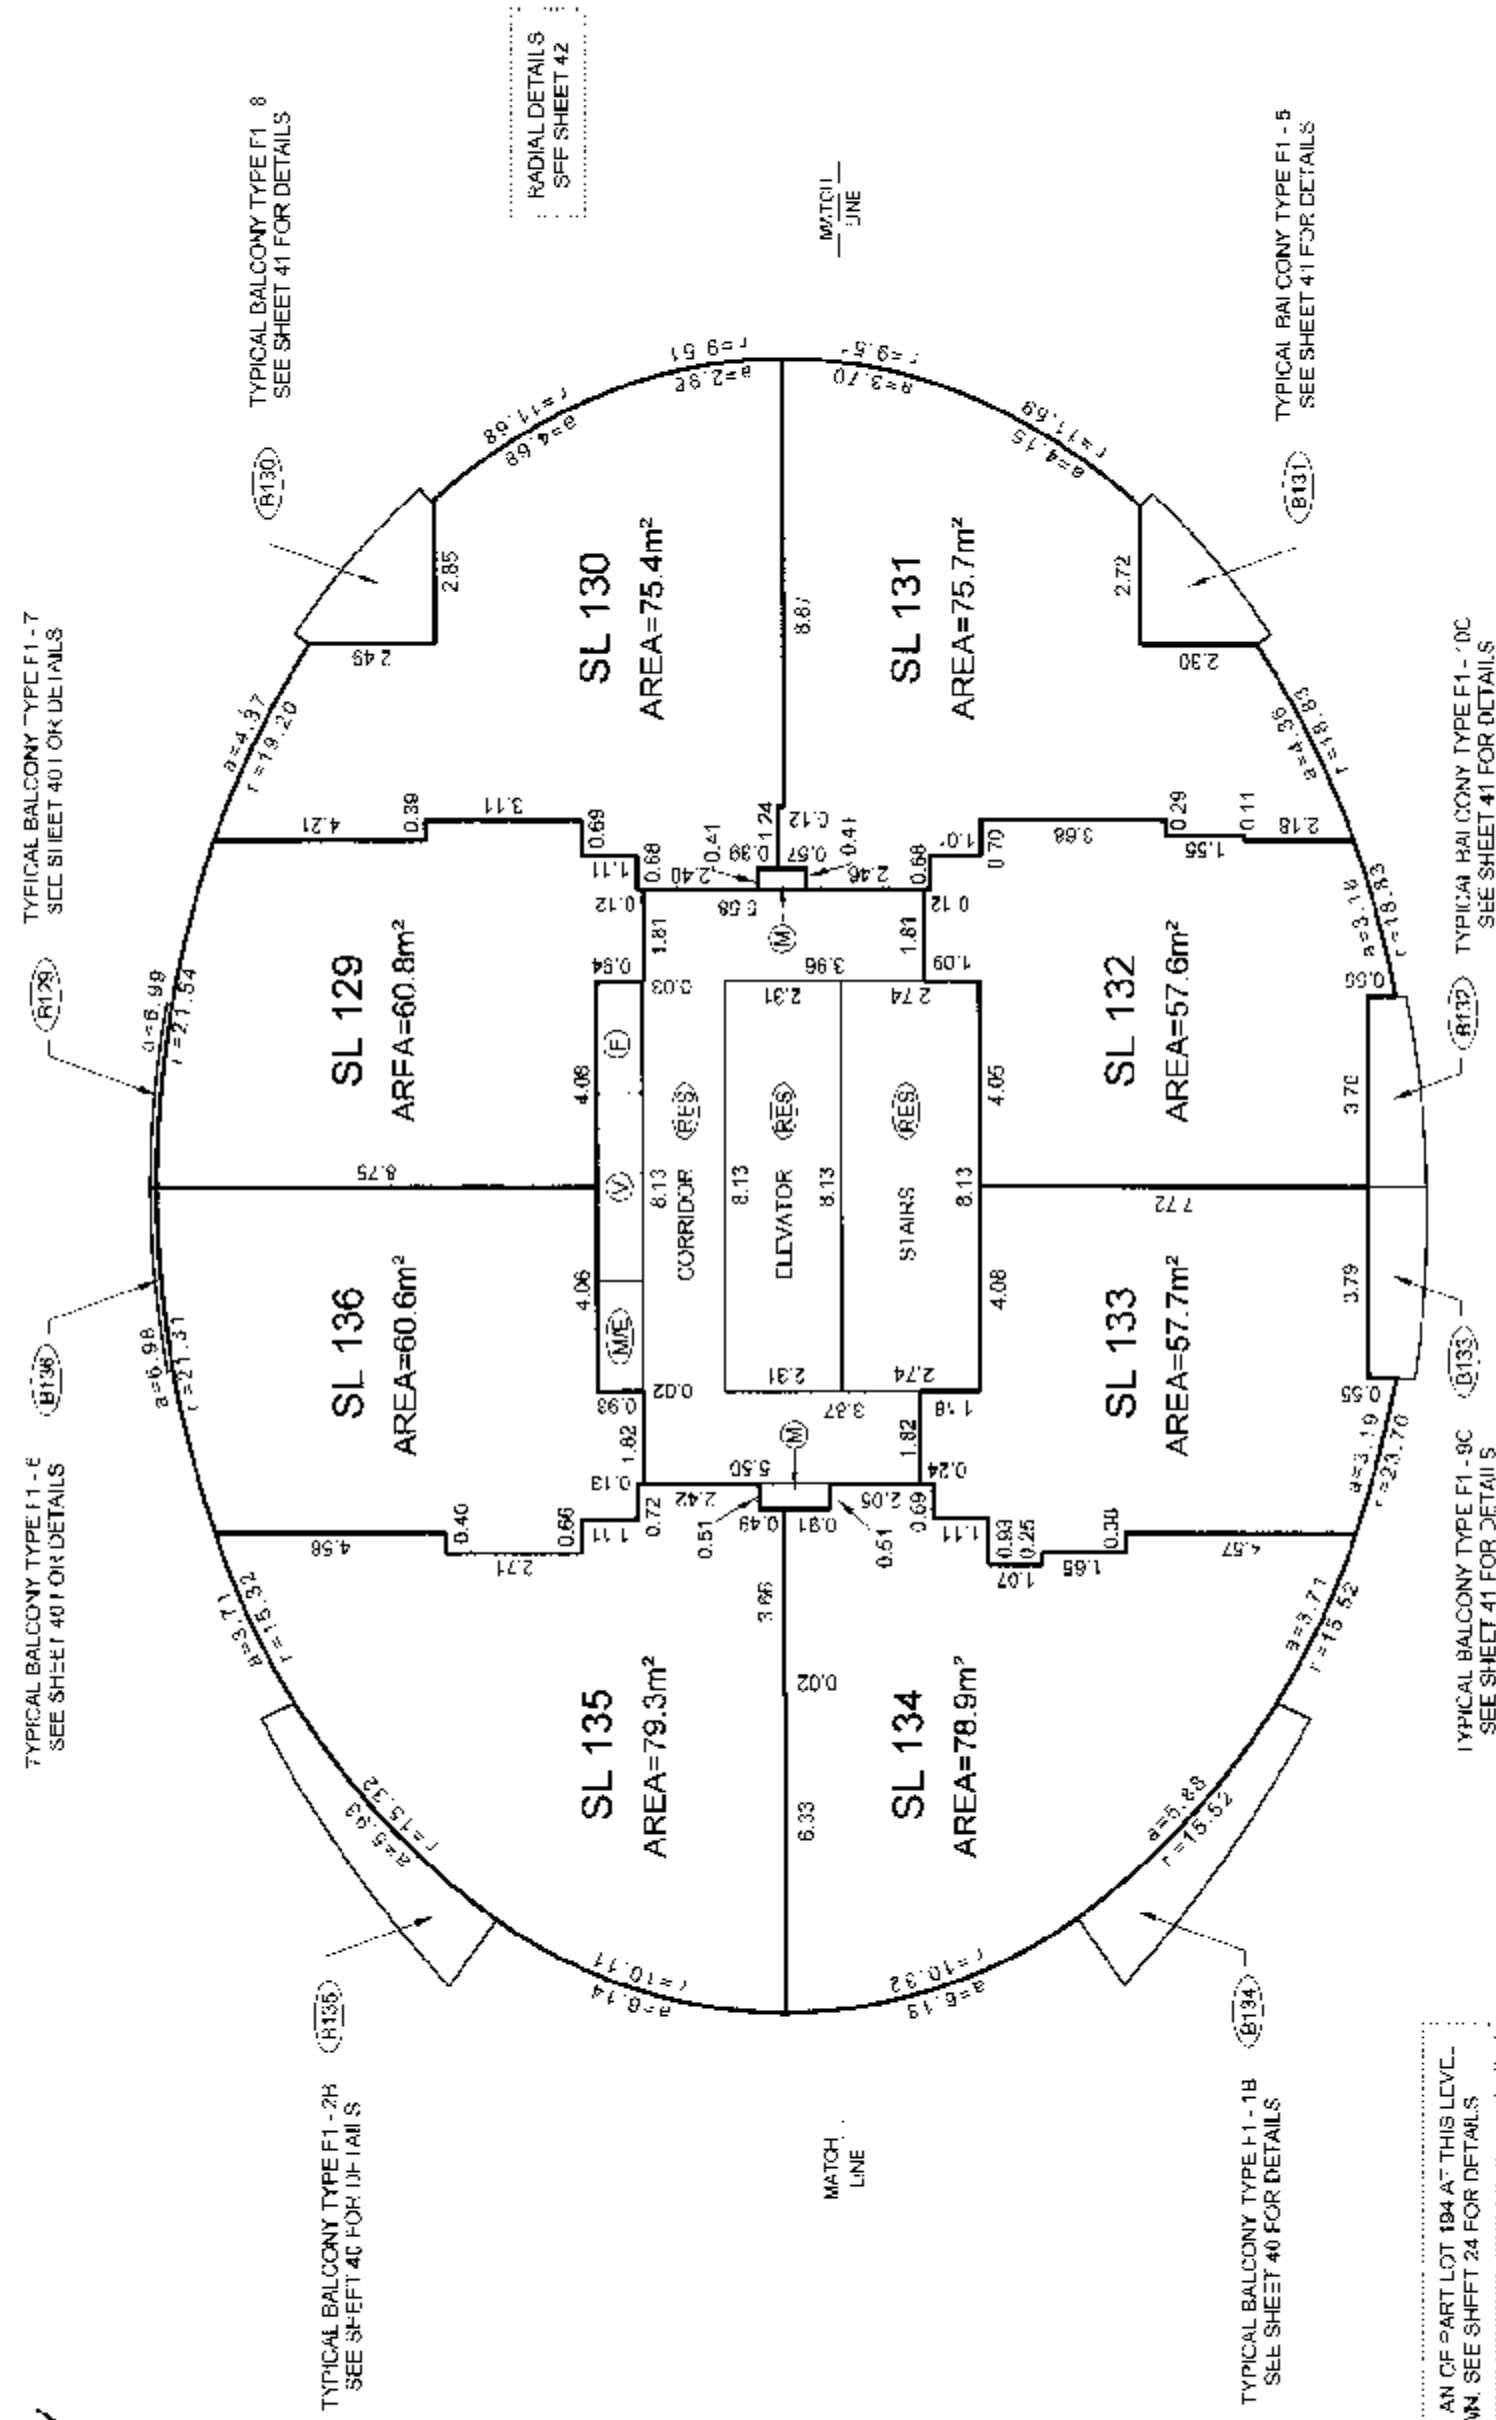

LEVEL 20
(DEVELOPERS LEVEL 23)

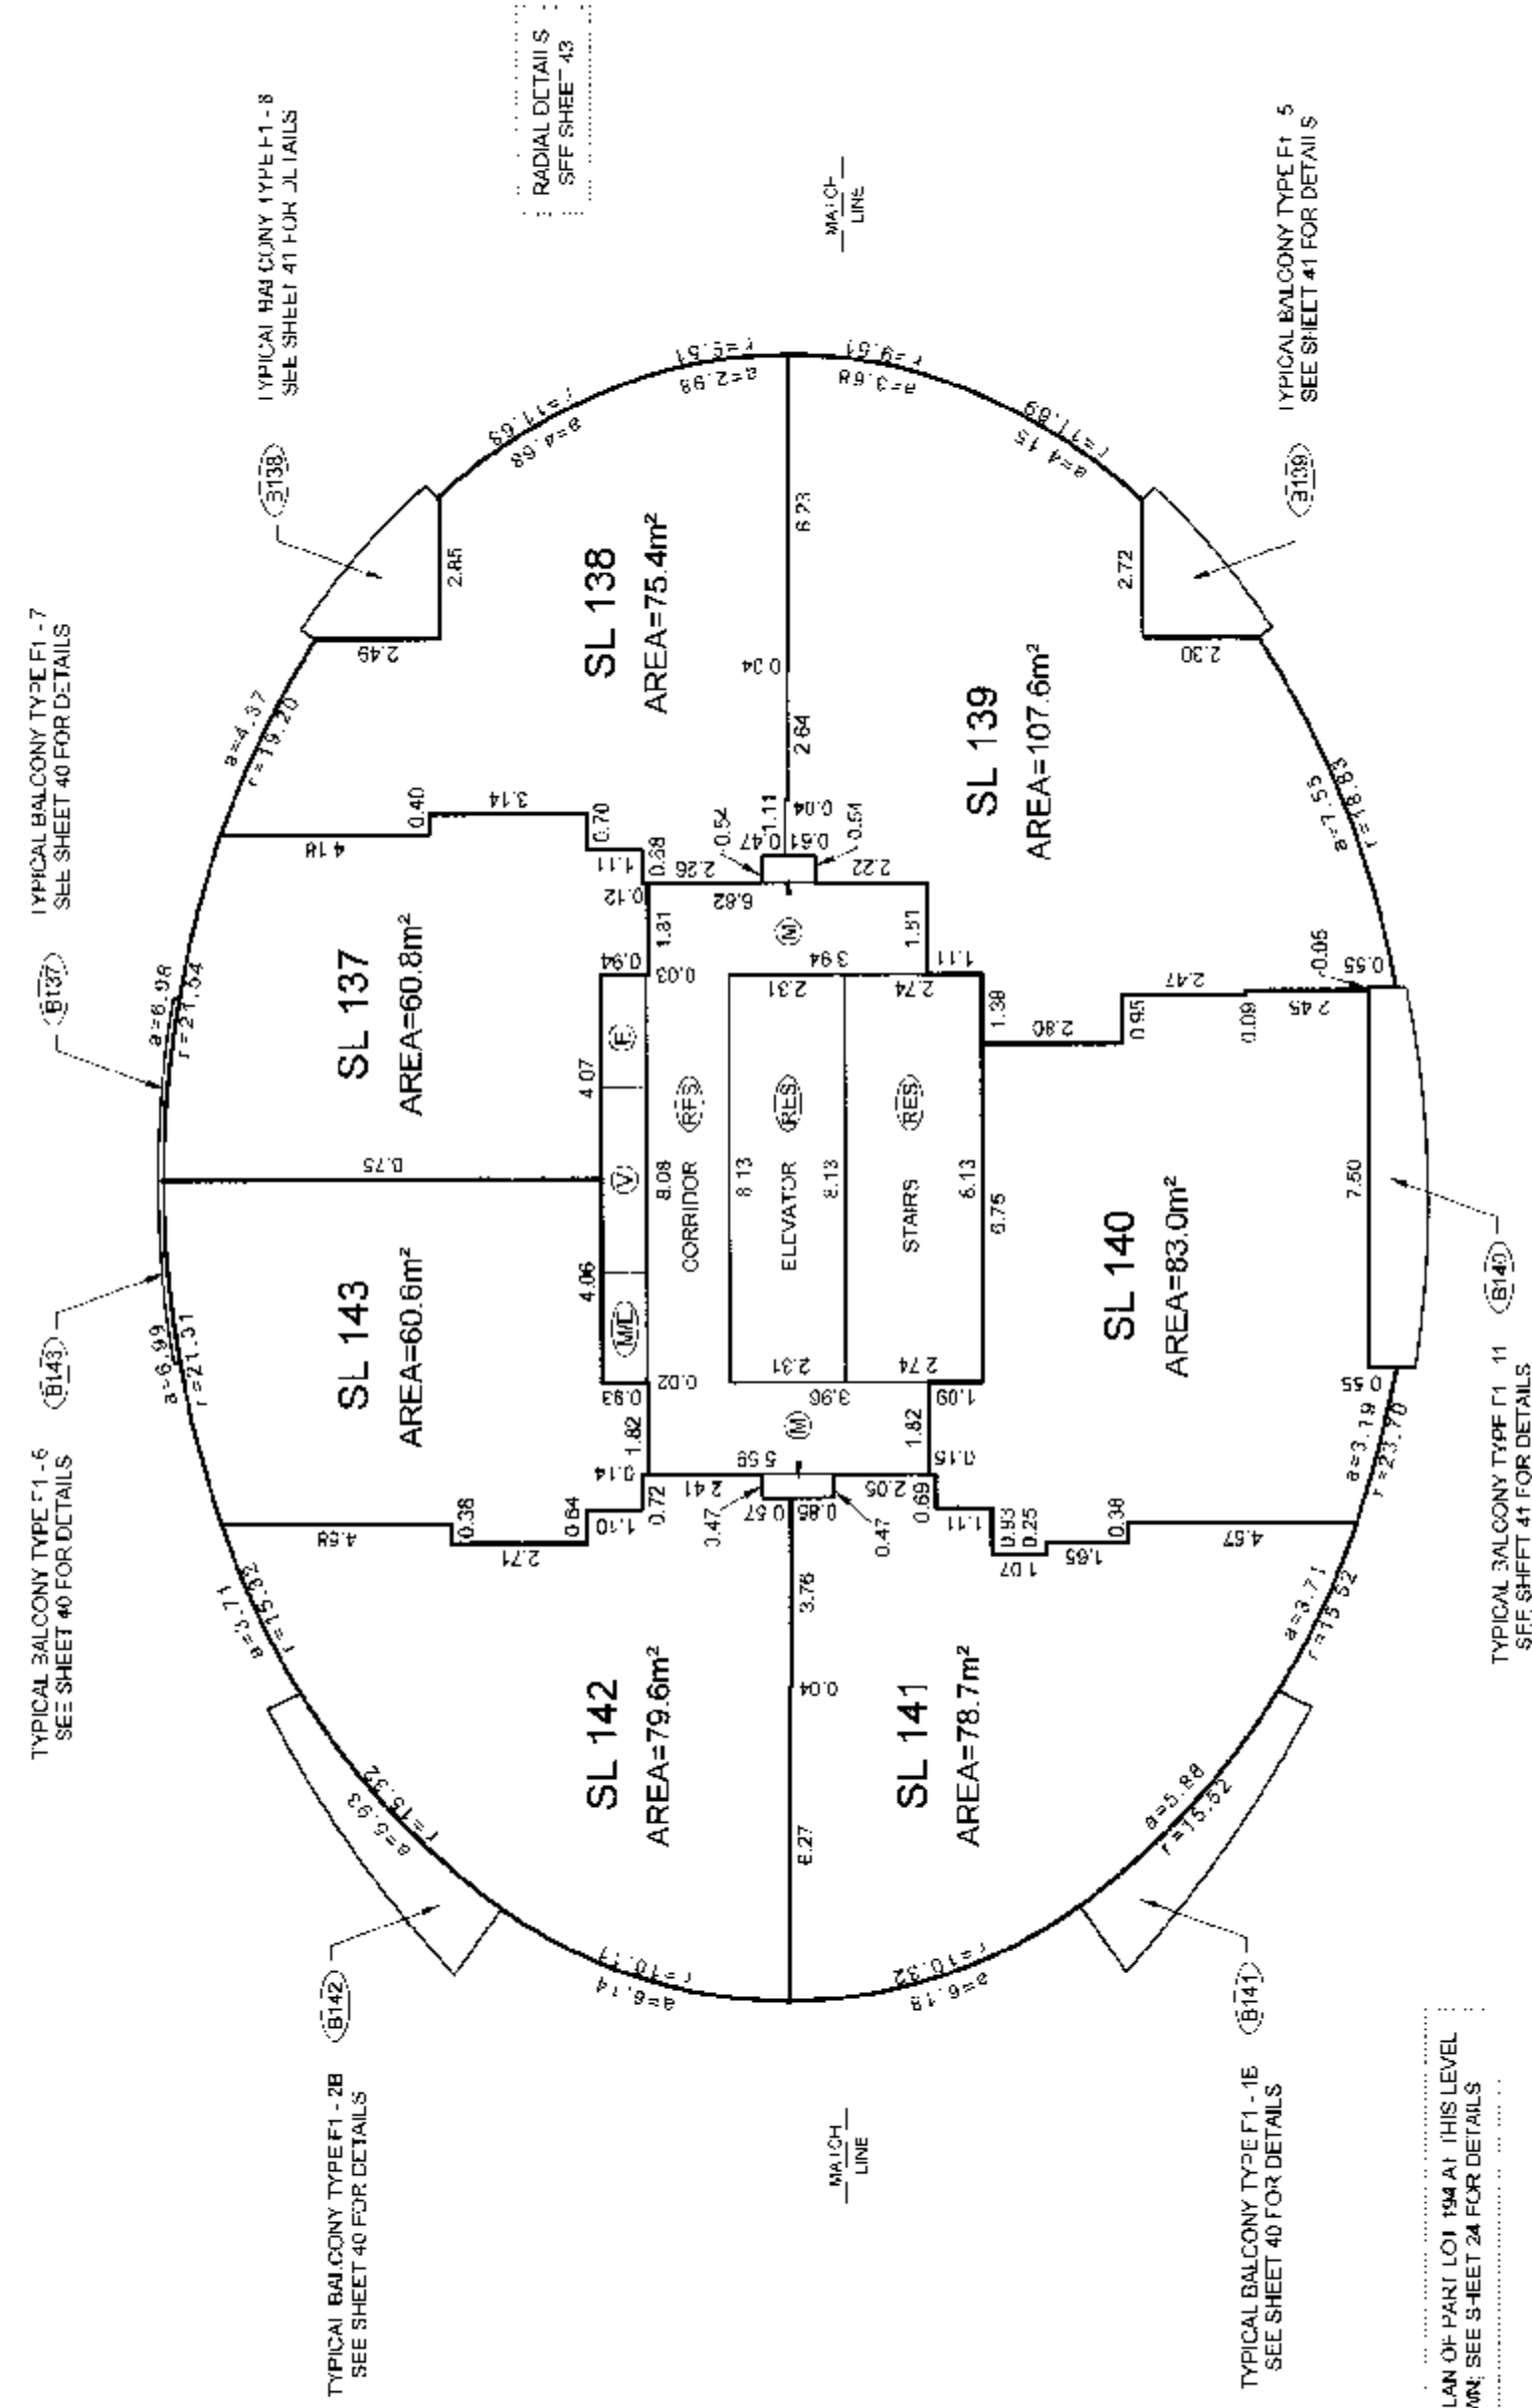

DATE: April 17/07
gmb
B.C.L.S.

ORIGINAL

TOWER F1 FLOOR PLANS


STRATA PLAN BCS 2313

SCALE 1:150




ALL DISTANCES ARE IN METRES AND DECIMALS THEREOF.
ALL ANGLES ARE 45° OR 90° AND MULTIPLES THEREOF.
UNLESS OTHERWISE SHOWN.

LEVEL 21
(DEVELOPERS LEVEL 25)

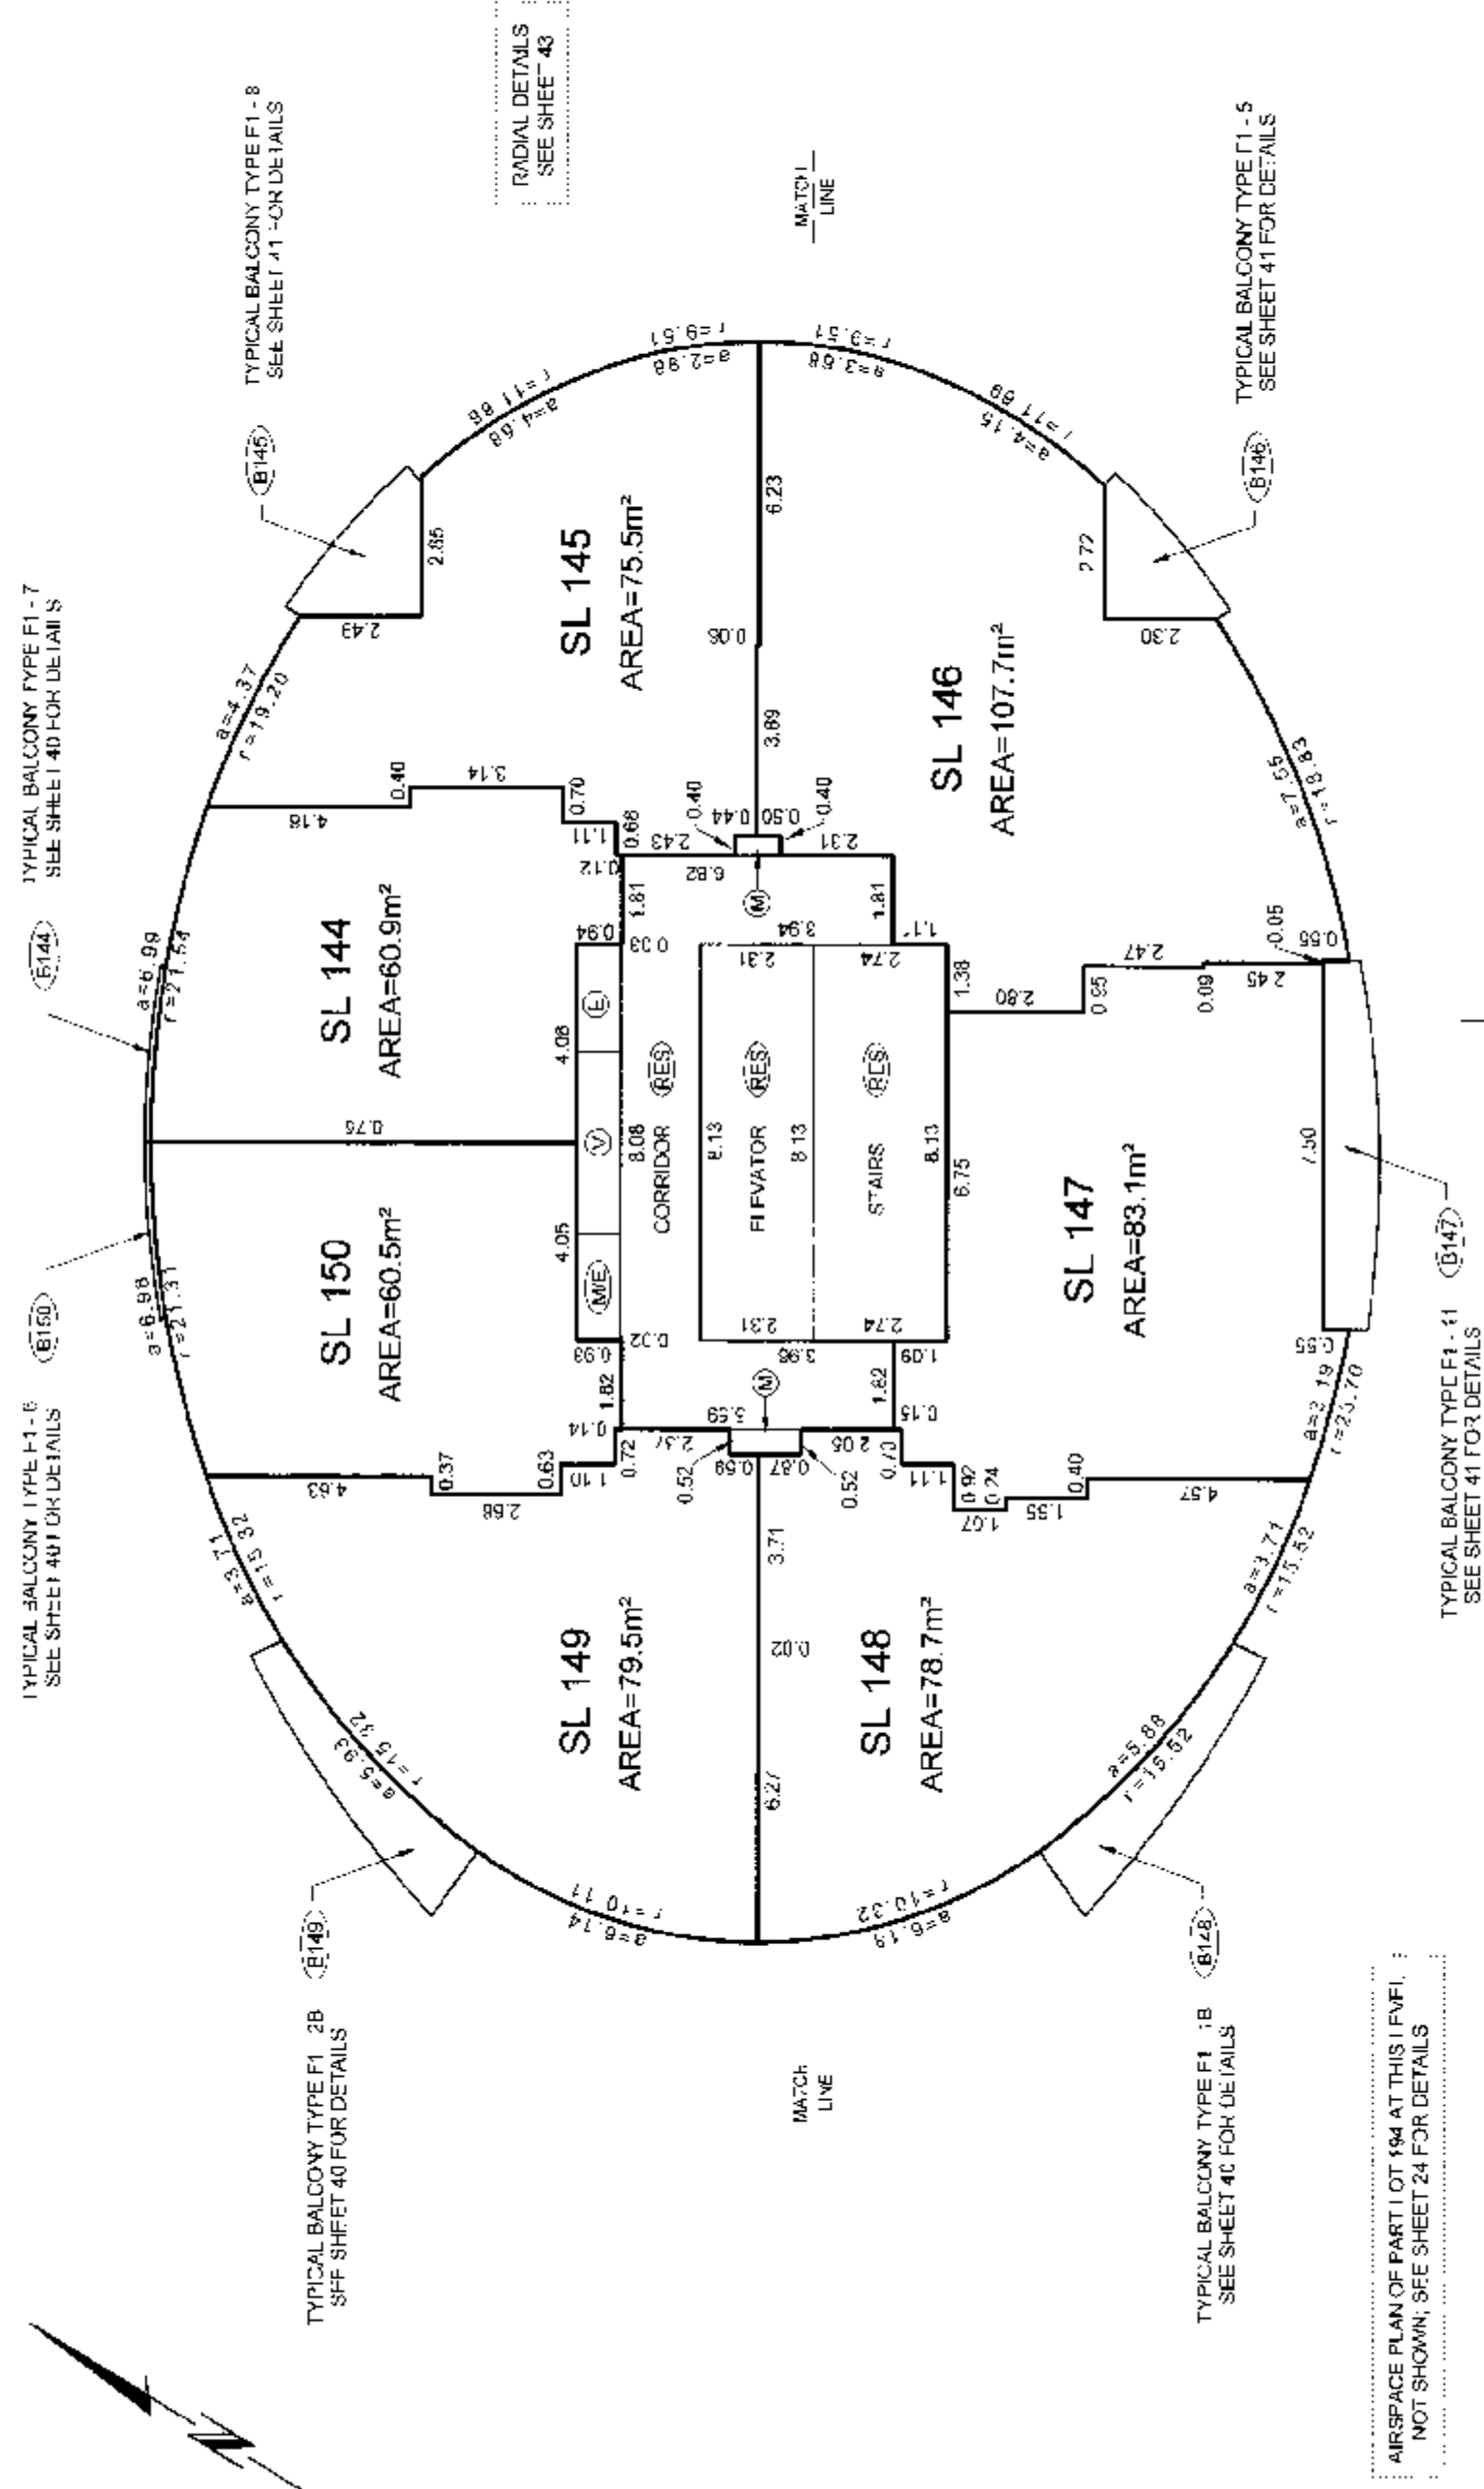

LEVEL 22
(DEVELOPERS LEVEL 26)

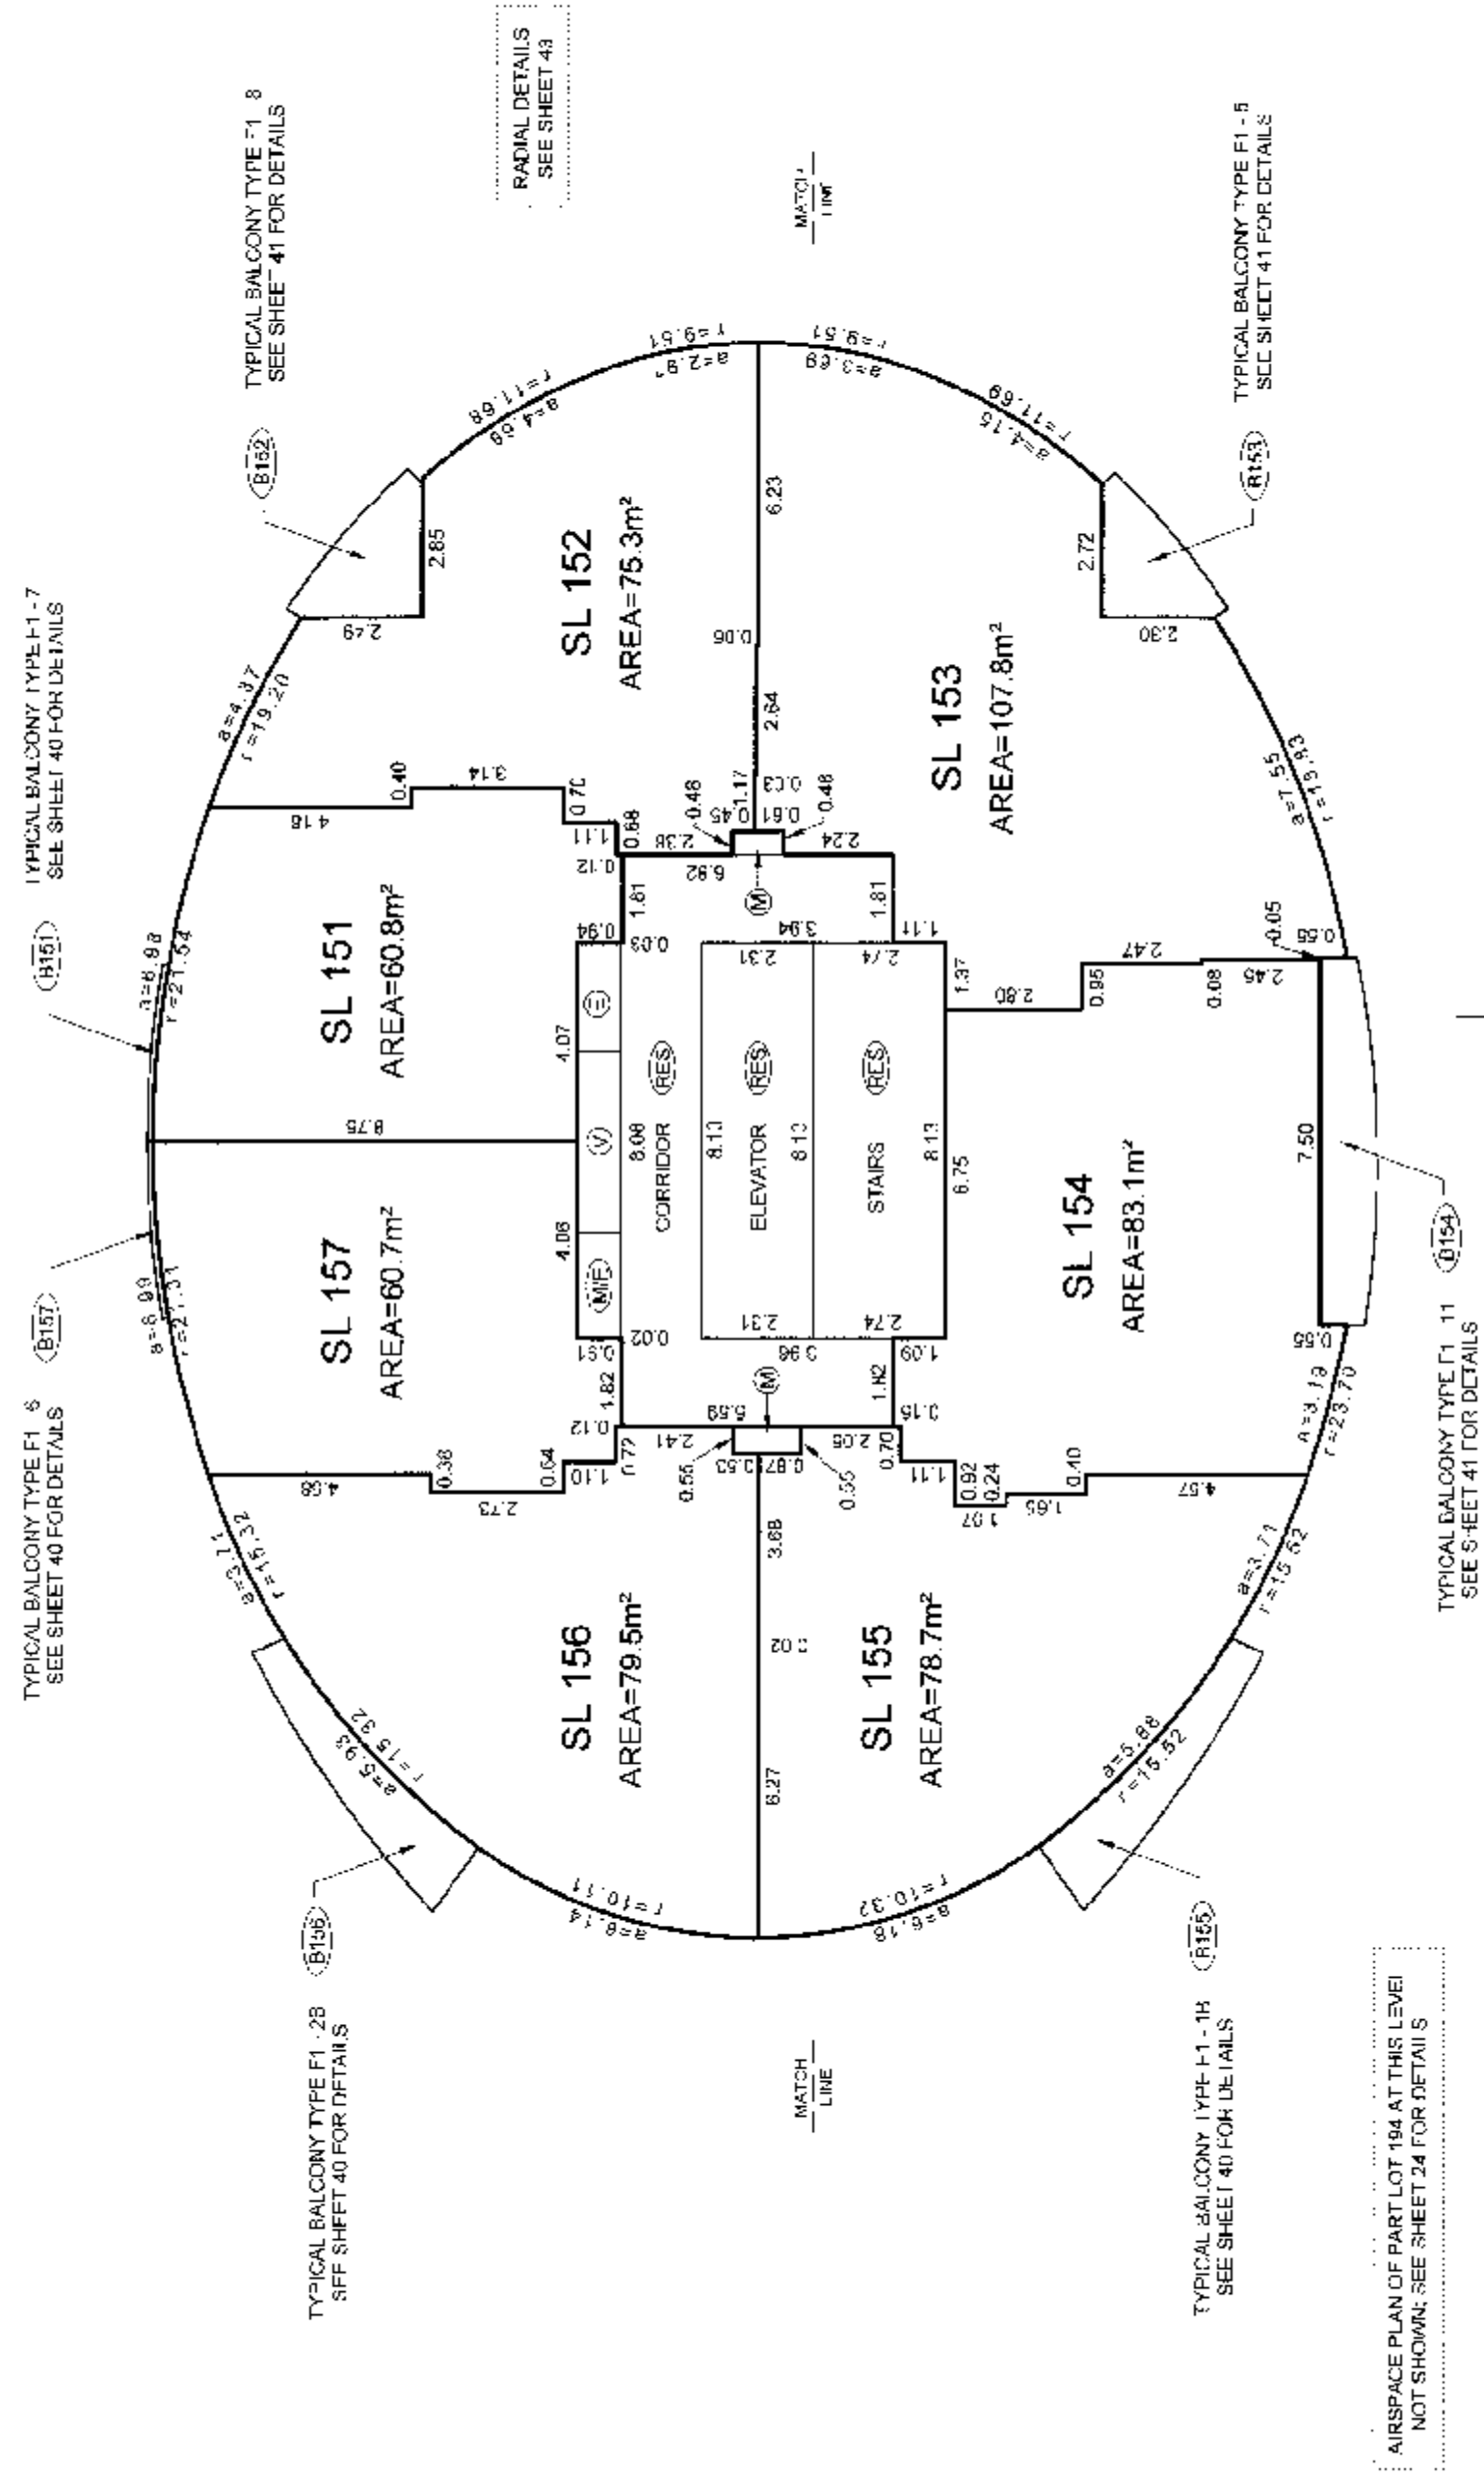

BALCONY AREAS ARE DEFINED AS TO HIGH BY THE CENTRE OF THE FLOOR ABOVE
OR ITS EXTENSIONS OR WHERE THERE IS NO FLOOR ABOVE, BY THE AV-HAGH-
HEIGHT OF A STRATA LOT WITHIN THE SAME BUILDING, UNLESS OTHERWISE NOTED.
FILE: \\NW-200712918-1\\TRENZEV12918-1\\Final Strata\\dwg\\ST12918-F-01F.dwg

DATE: April 17 2017
gms
H.C.I.S

ORIGINAL

TOWER F1 FLOOR PLANS


SCALE 1:150



ALL DISTANCES ARE IN METRES AND DECIMALS THEREOF.
ALL ANGLES ARE 45° OR 90° AND MULTIPLES THEREOF,
UNLESS OTHERWISE SHOWN




LEVEL 23
(DEVELOPERS LEVEL 27)

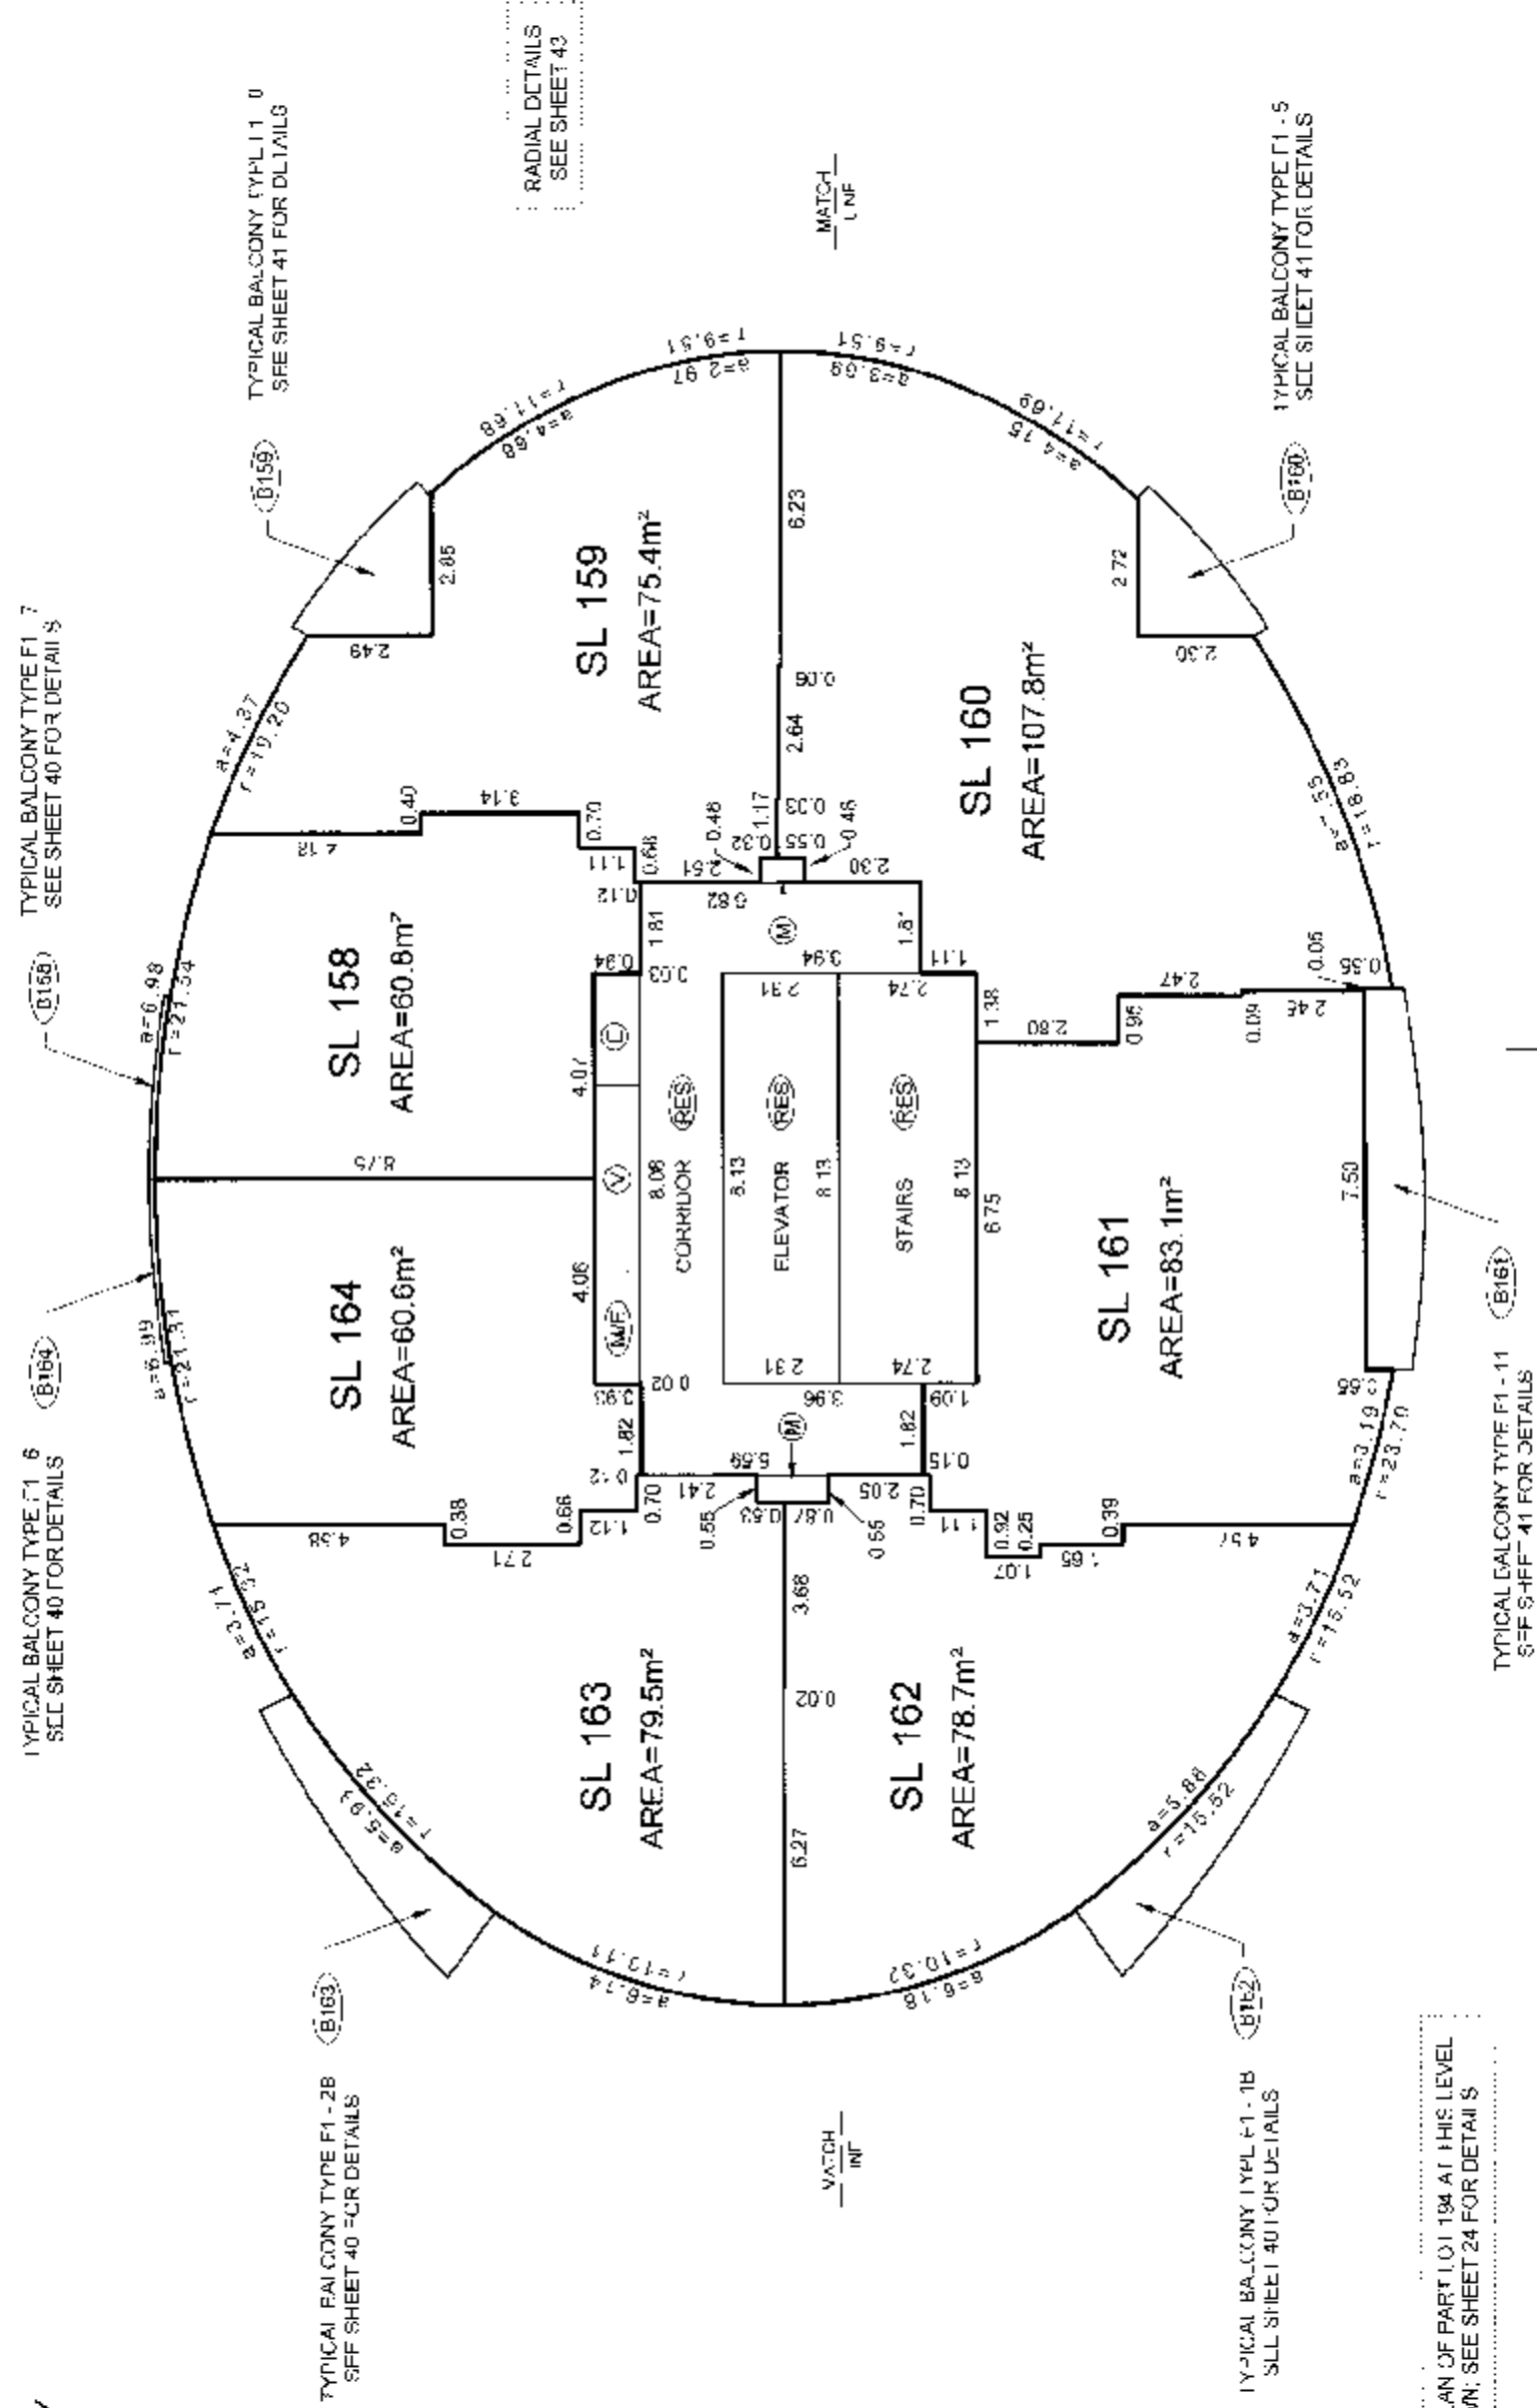

AIRSPACE PLAN OF PART LOT 134 AT THIS LEVEL
NOT SHOWN; SEE SHEET 24 FOR DETAILS

LEVEL 24
(DEVELOPERS LEVEL 28)

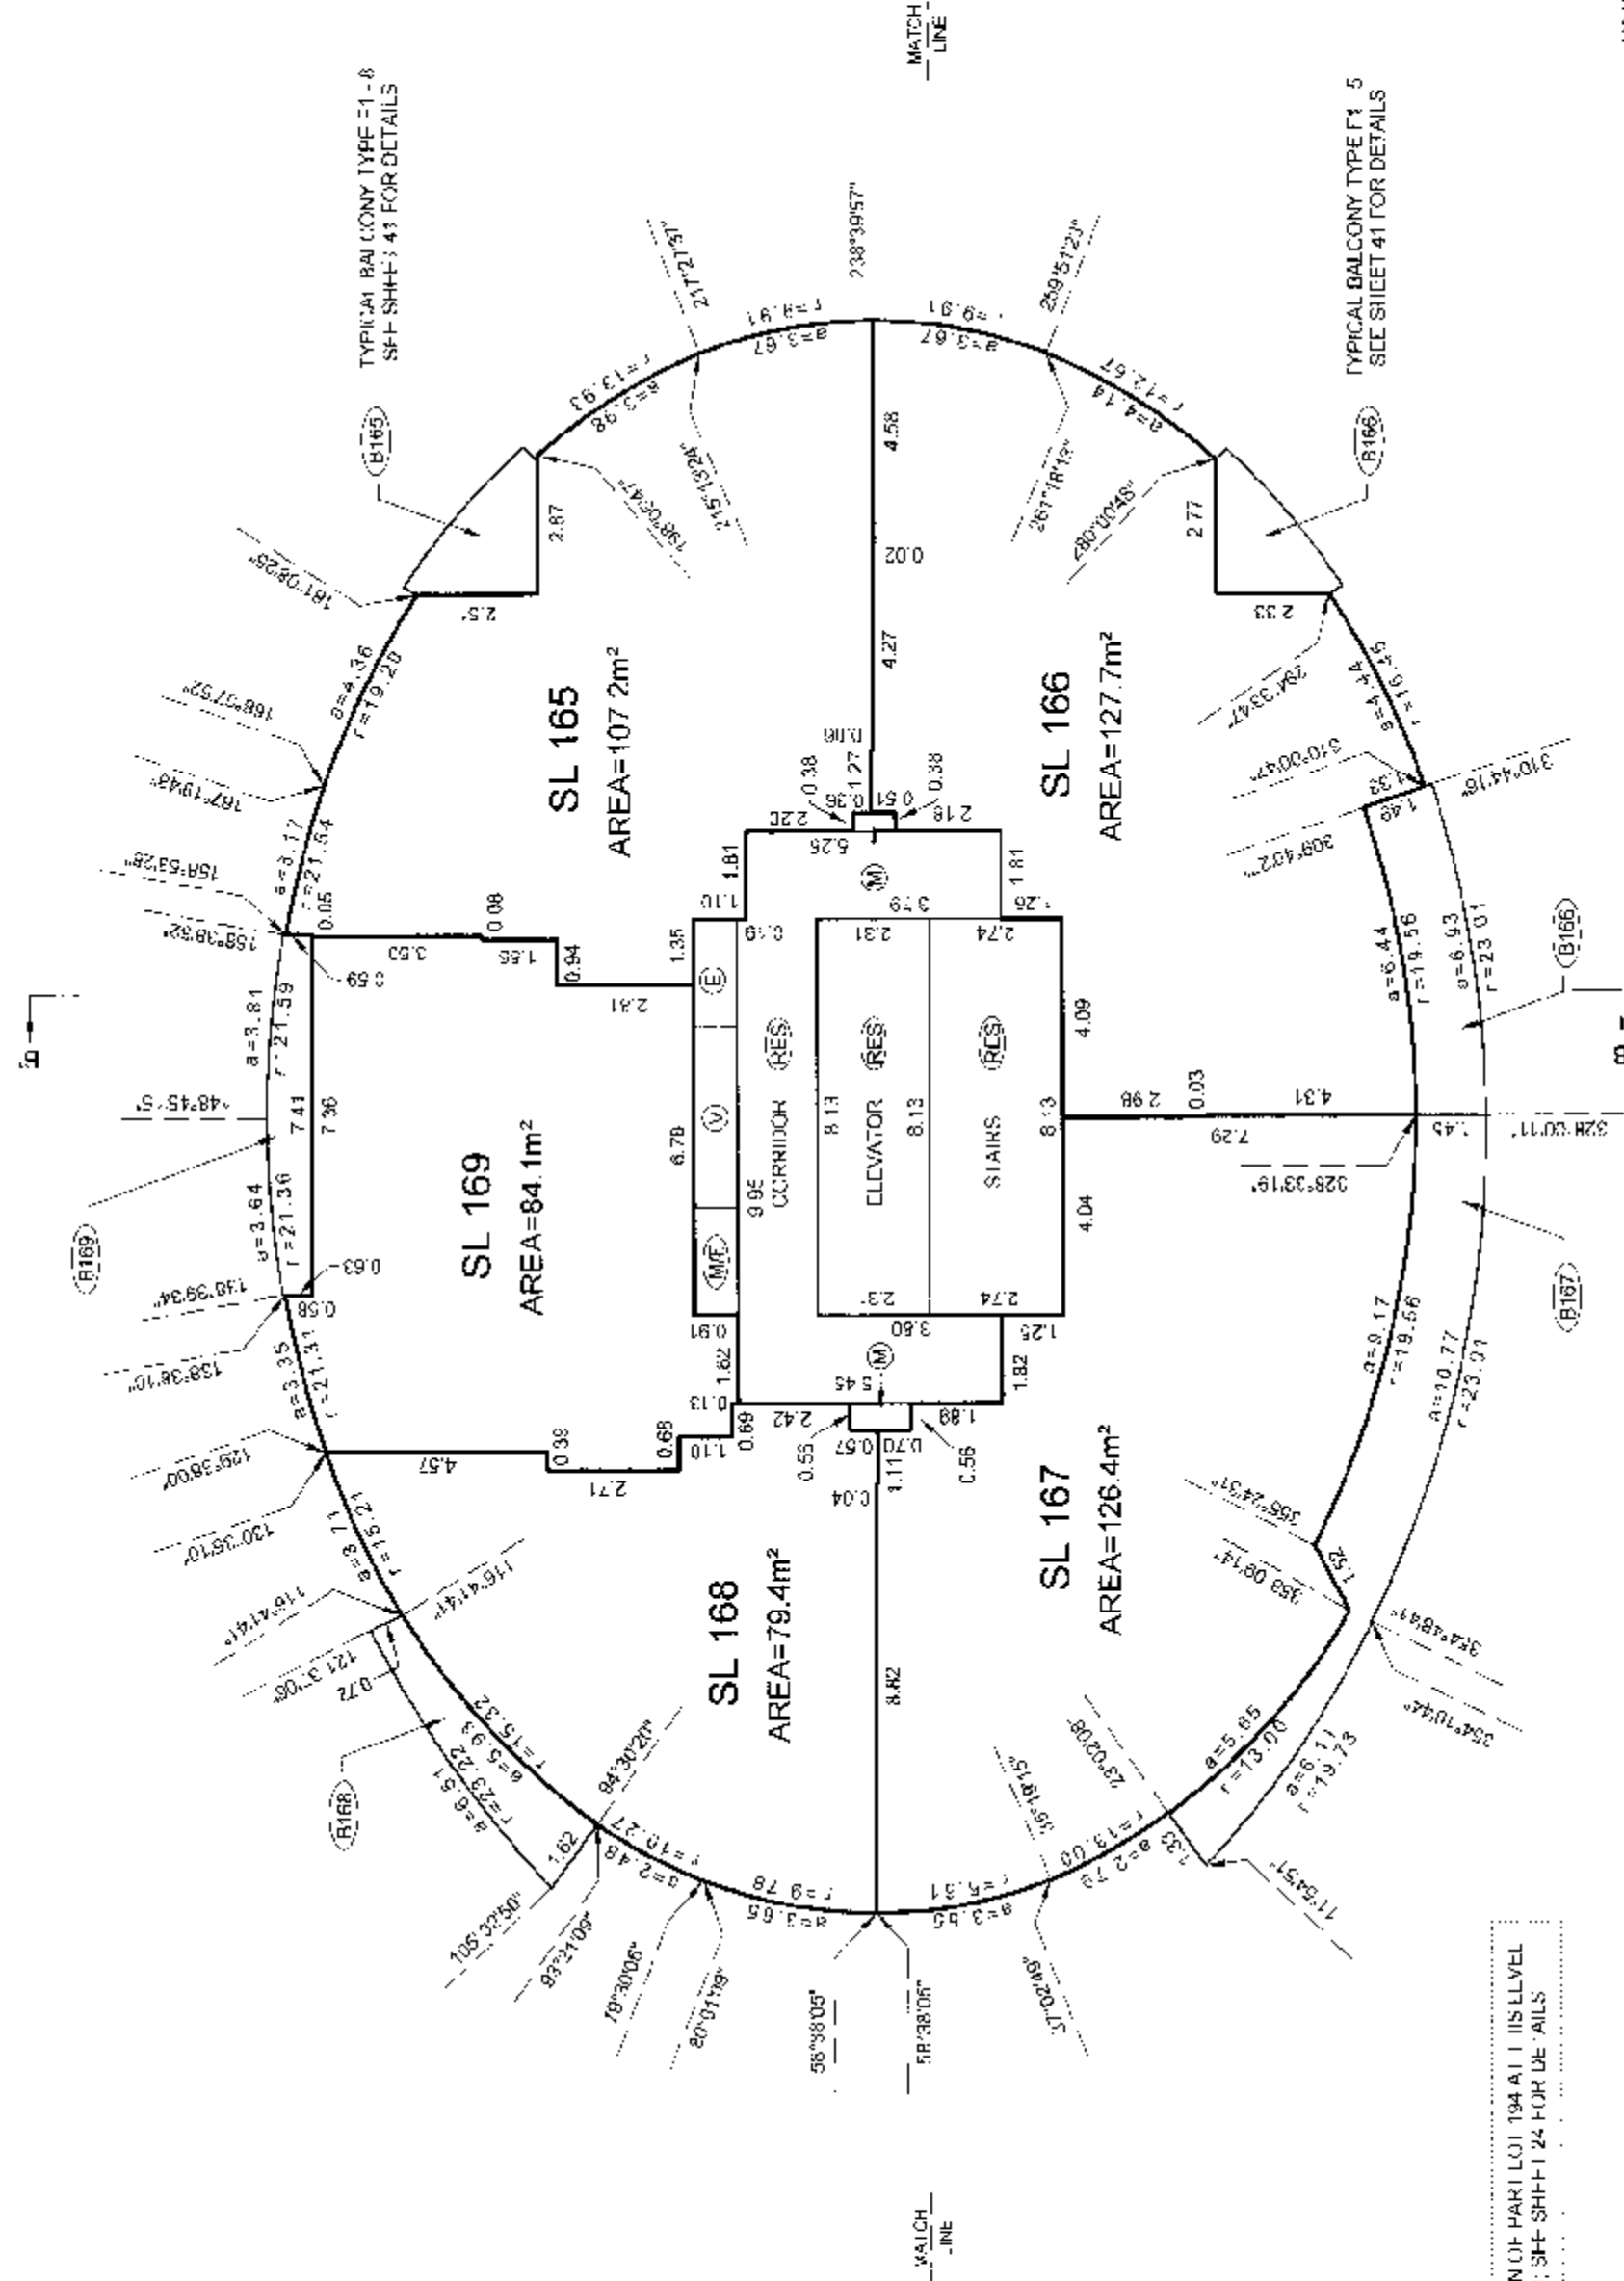

AIRSPACE PLAN OF PART LOT 134 AT THIS LEVEL
NOT SHOWN; SEE SHEET 24 FOR DETAILS

BALCONY AREAS ARE DEFINED AS TO BE BUILT BY THE CENTRE OF THE FLOOR ABOVE
OR ITS EXTENSIONS OR WHERE THERE IS NO FLOOR ABOVE BY THE AVERAGE
HEIGHT OF A STRATA LOT WITHIN THE SAME BUILDING UNLESS OTHERWISE NOTED.


FILE: \\NW-2007-12918-1\Drawings\12918-Final\Stacking\ST12918-F1-01F.dwg

STRATA PLAN BCS 2313


DATE: Apr 17 07
DESIGNER: gmb
BCL'S

ORIGINAL

ALL DISTANCES ARE IN METRES AND DECIMALS THEREOF.
ALL ANGLES ARE 45° OR 90° AND MULTIPLES THEREOF,
UNLESS OTHERWISE SHOWN.

 

B.

 

BALCONY AREAS ARE DEFINED AS TO HEIGHT BY THE CENTRE OF THE FLOOR ABOVE OR ITS EXTENSIONS OR WHERE THERE IS NO FLOOR ABOVE, BY THE AVERAGE HEIGHT OF A STRATA LOT WITHIN THE SAME BUILDING. OTHERWISE NOTED

FILE: W\2007\1297-84-10R\N\4-1291R-Final_SitePlan.dwg (S:\1291R-F-141F.dwg)

FILE: NV-2007-129-8+1R-N-1-V291R-Final Stratford.wq\S1291R-F-1-1F.dwg

Original

5-0000

TOWER F1 FLOOR PLANS

SCALE 1:150




ALL DISTANCES ARE IN METRES AND DECIMALS THEREOF.
ALL ANGLES ARE 45° OR 90° AND MULTIPLES THEREOF
UNLESS OTHERWISE SHOWN.



STRATA PLAN BCS 2313

LEVEL 27
(DEVELOPERS LEVEL 31)
ELEVATOR MACHINE ROOM LEVEL


PERIMETER OF FLOOR BELOW

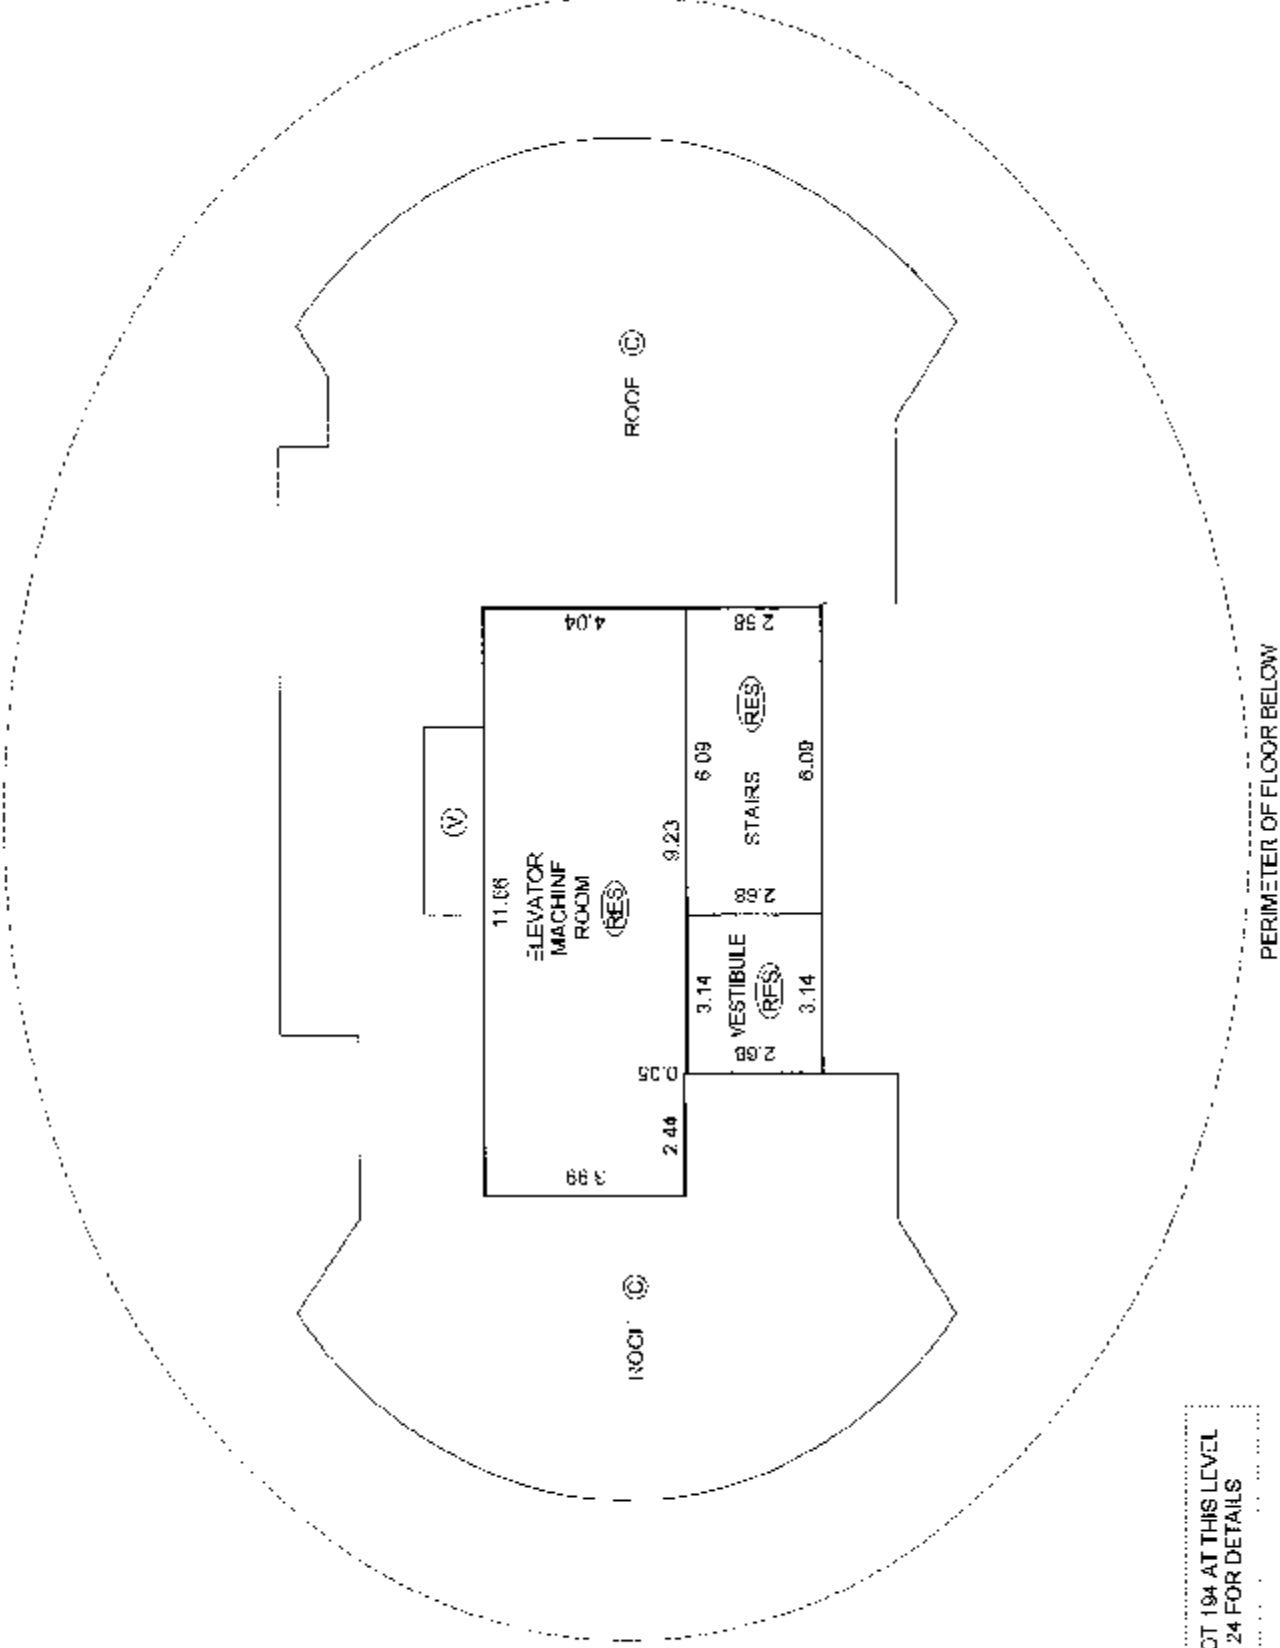

AIRSPACE PLAN OF PART LOT 194 AT THIS LEVEL
NOT SHOWN: SEE SHEET 24 FOR DETAILS

ROOF LEVEL

PERIMETER OF FLOOR BELOW

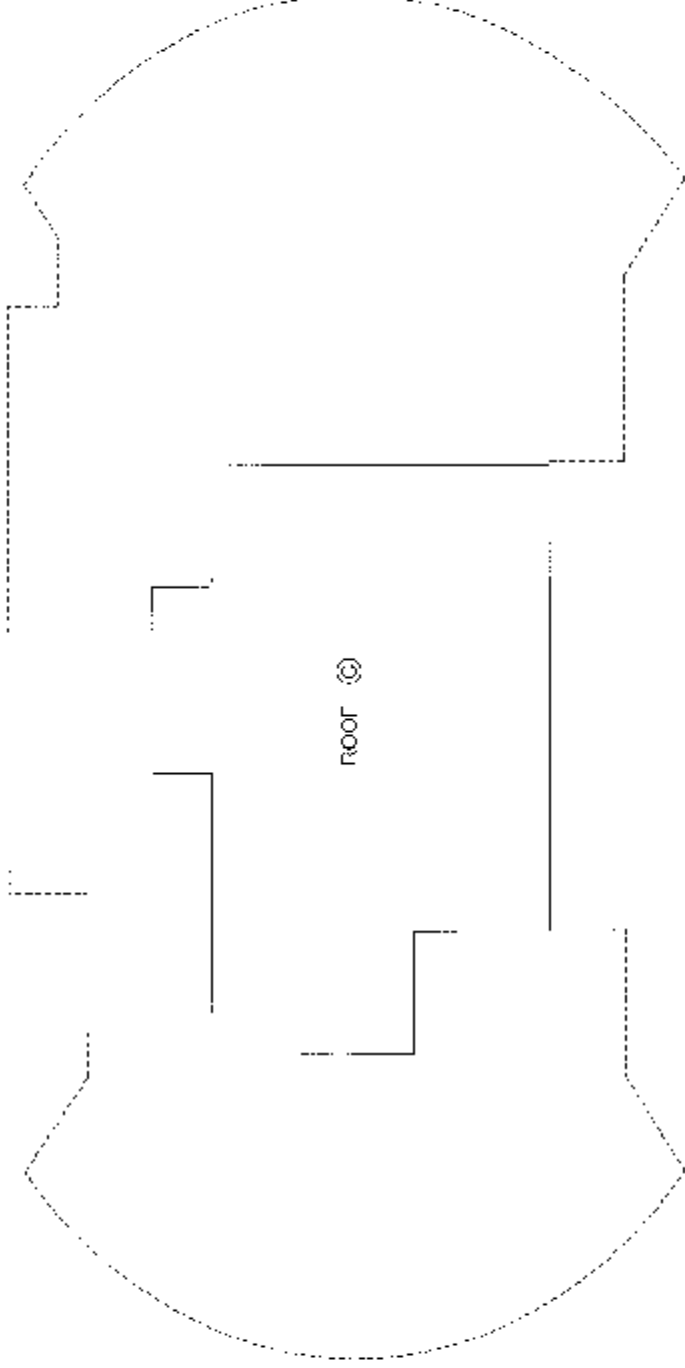

AIRSPACE PLAN OF PART LOT 194 AT THIS LEVEL
NOT SHOWN: SEE SHEET 24 FOR DETAILS

DATE: Apr 17/07
JMB
R.C.I.S.


STRATA PLAN BCS 2313

NOT TO SCALE


ALL DISTANCES ARE IN METRES AND DECIMALS THEREOF.
ALL ANGLES ARE 45° OR 90° AND MULTIPLES THEREOF,
UNLESS OTHERWISE SHOWN.




ROOF DECK 'R16'
1 FVFI 5, TCMFR 11

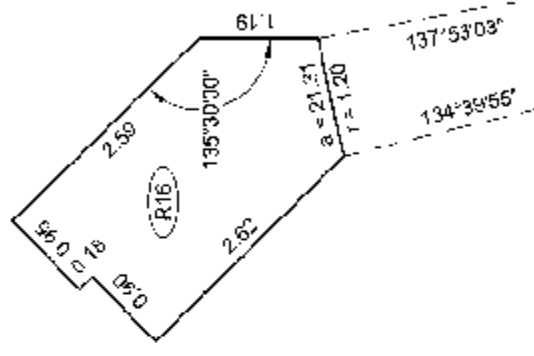


ROOF DECK 'R17'
L=V15, LOWE R1-1

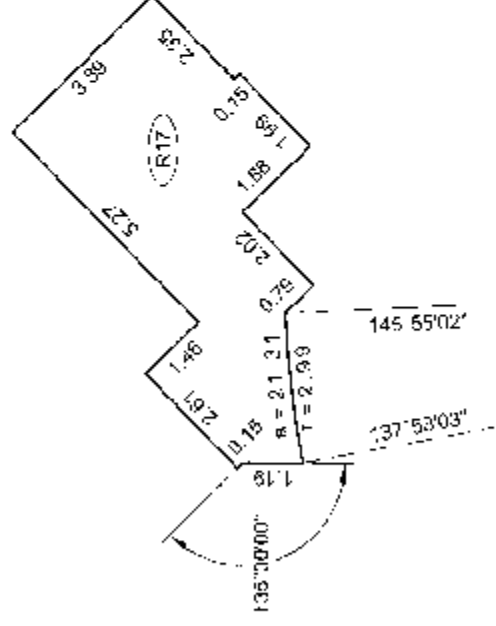





BALCONY TYPE F1 - 1A

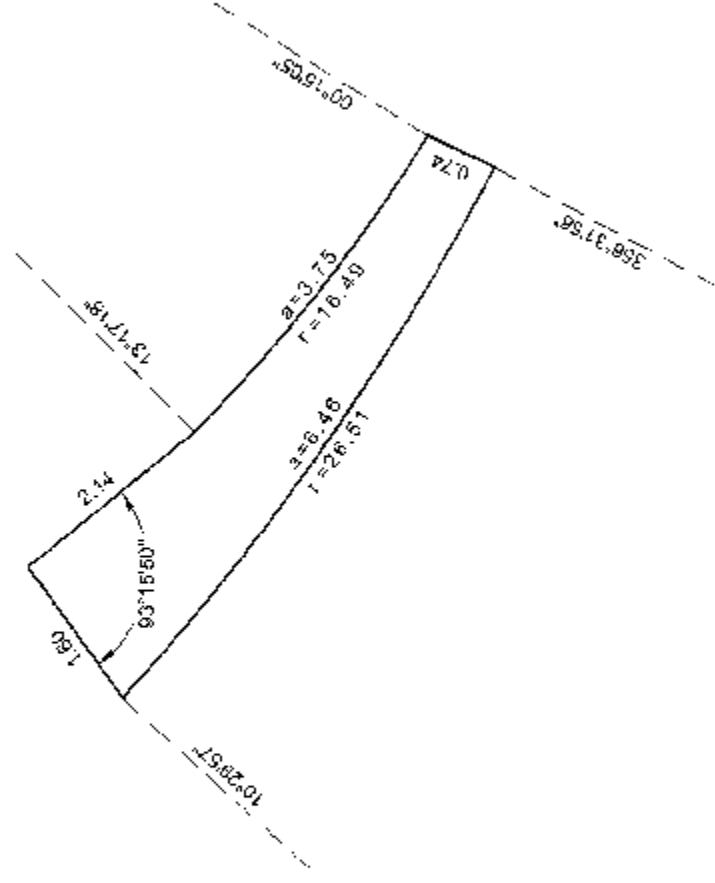

RAI CONY TYPE F1 - 1B

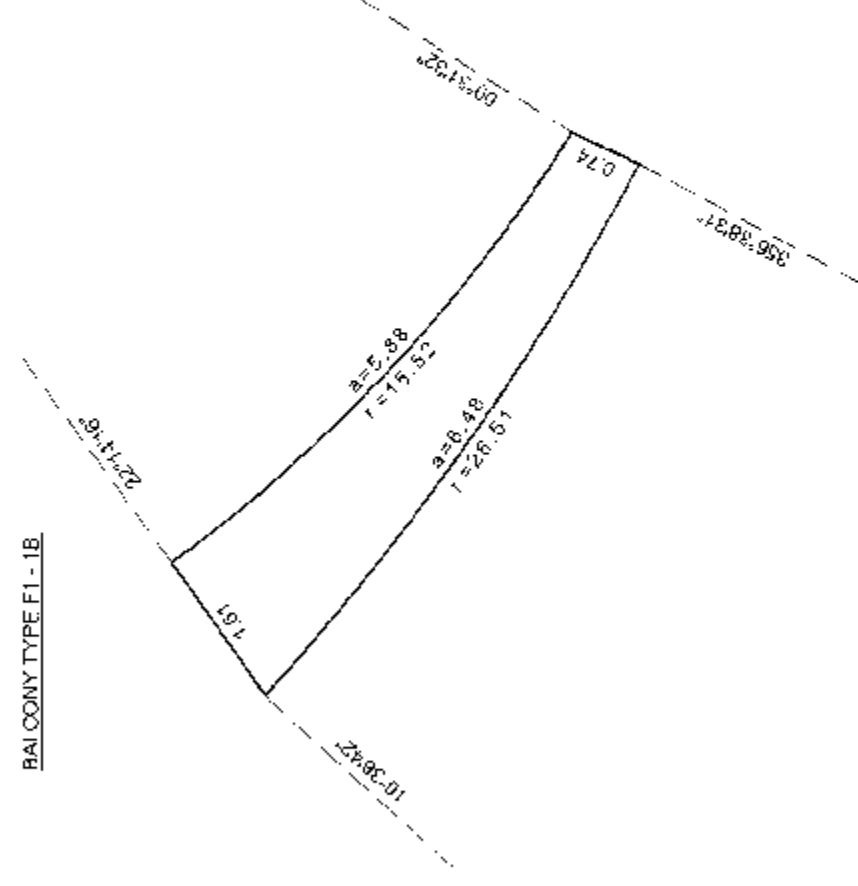

BALCONY TYPE F1 - 2A

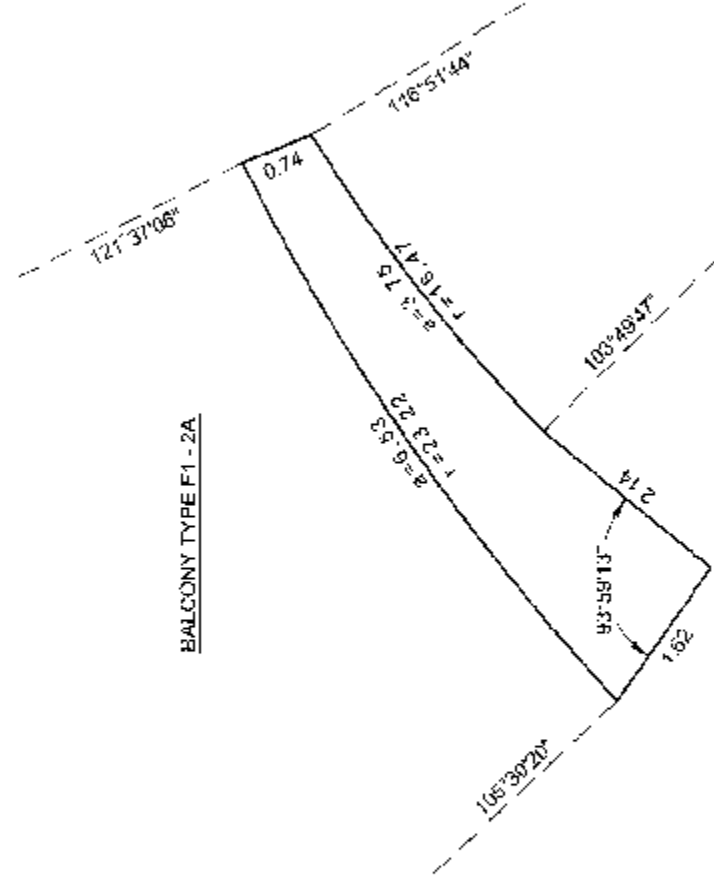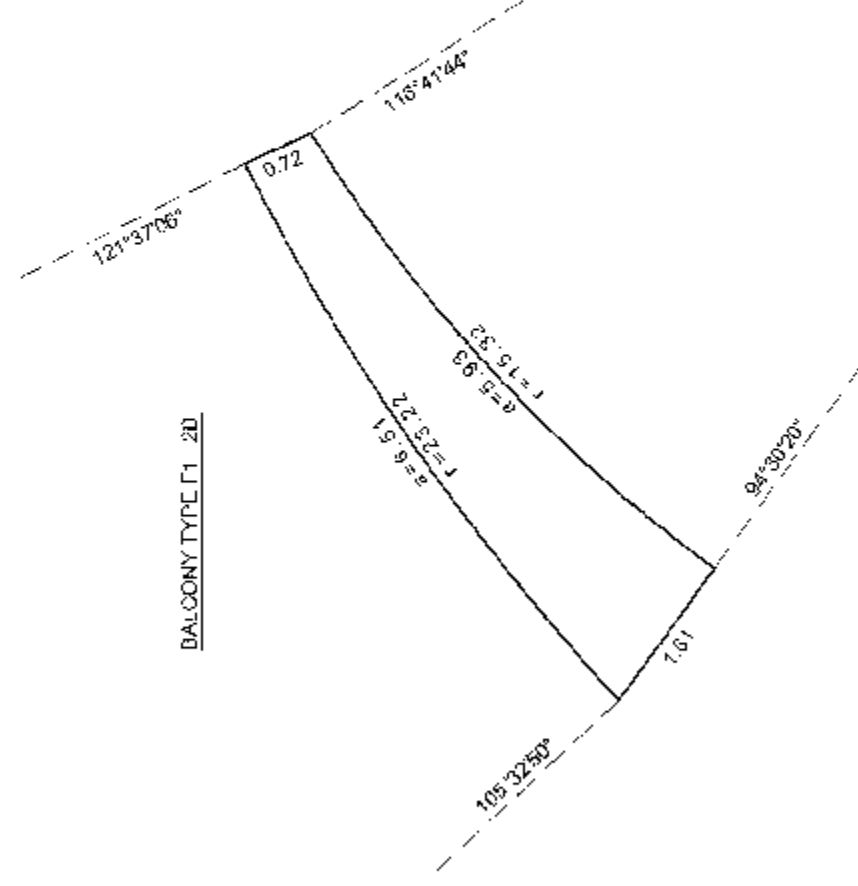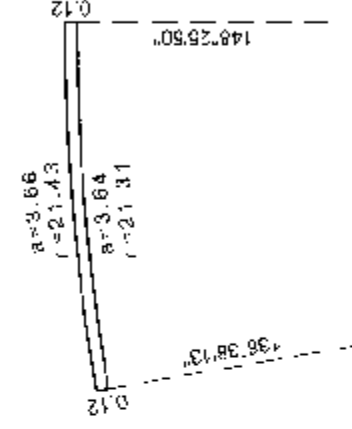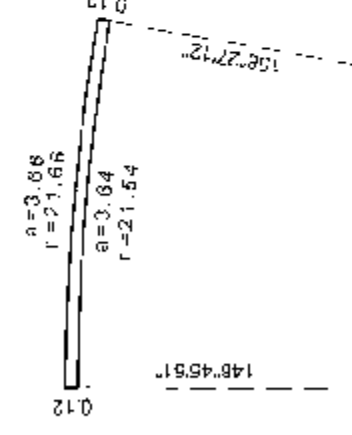BALCONY TYPE Γ1 2DBAL CONY TYPE F1 - 6BALCONY TYPE F1 - ?

HAI CONVEYANCE AS DEFINED AS TO HEIGHT BY THE CENTRE OF THE FLOOR ABOVE OR ITS EXTENSIONS OR WHERE THERE IS NO FLOOR ABOVE, BY THE AVERAGE HEIGHT OF A STRATA LOT WITHIN THE SAME BUILDING, UNLESS OTHERWISE NOTED.

FILE: NV-2007/112918-FIRENZE/112918-Fina_Straadw/S/112918-1-401-.dwg

DATE: Apr 11/07 gub B.C.L.S.

57.9.8





ORIGINAL

TOWER F1 ROOF DECK AND BALCONY DETAILS


STRATA PLAN BCS 23/3

NOT TO SCALE


ALL DISTANCES ARE IN METRES AND DECIMALS THEREOF.
ALL ANGLES ARE 45° OR 90° AND MULTIPLES THEREOF,
UNLESS OTHERWISE SHOWN

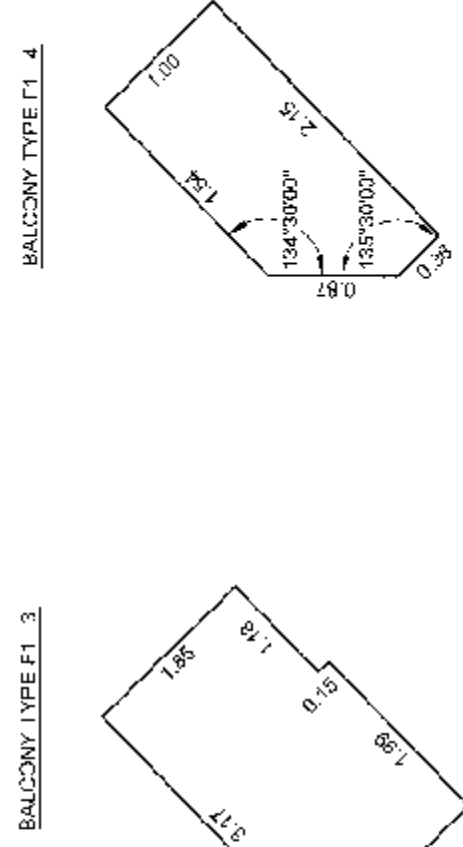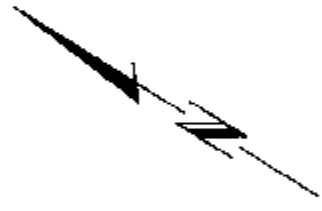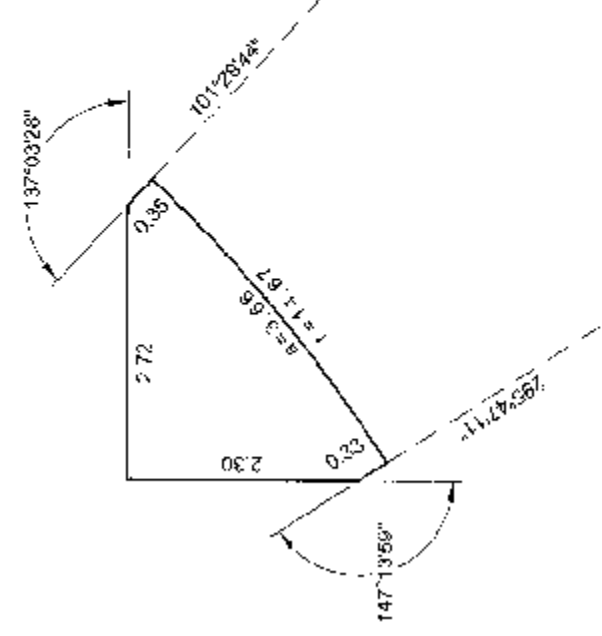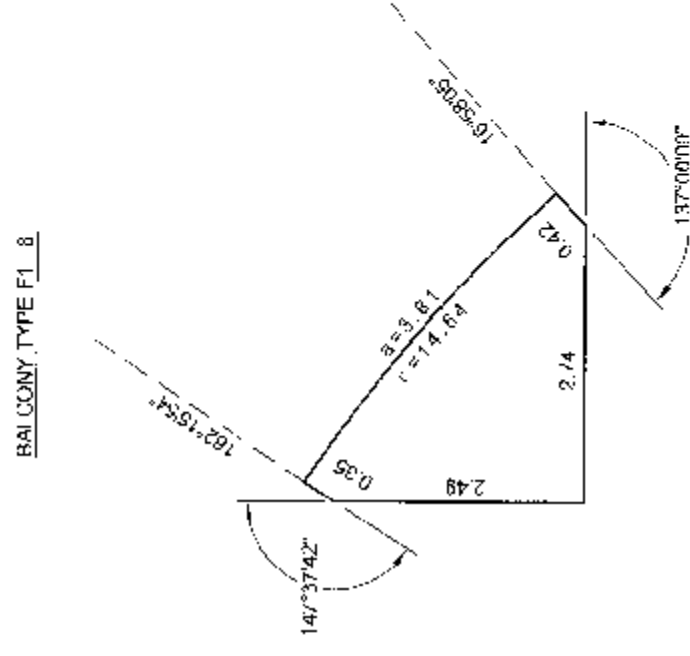BALCONY TYPE F1 3BALCONY TYPE 1:1 - 5


BAI CONY TYPE F1 8

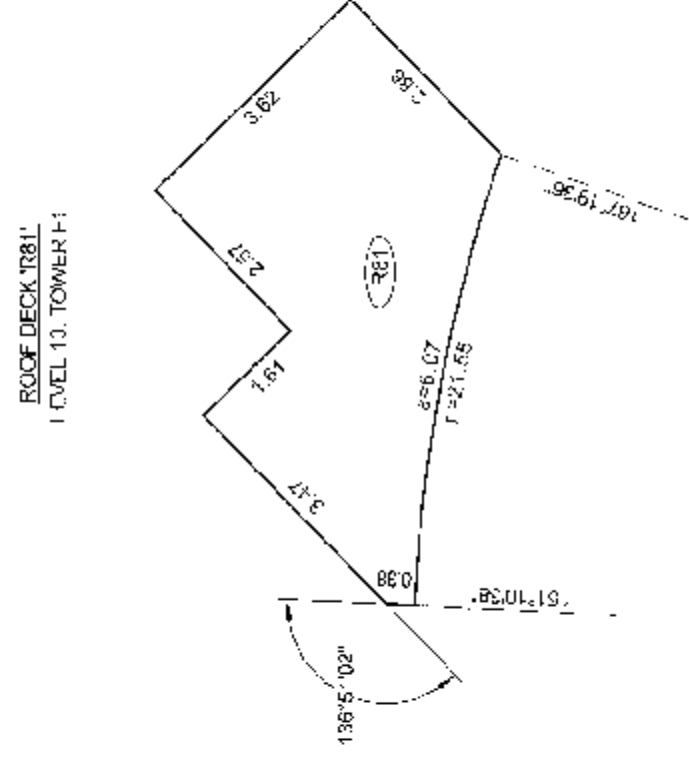


ROOF DECK 'R81'
LEVEL 13. TOWER 1:

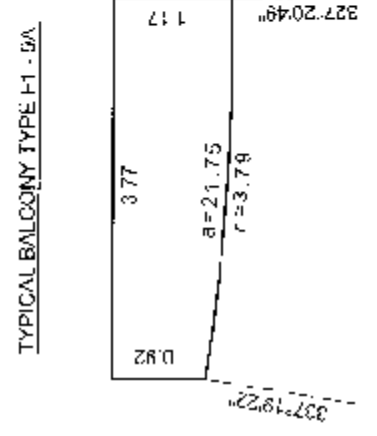


TYPICAL BALCONY TYPE F1 - 5A

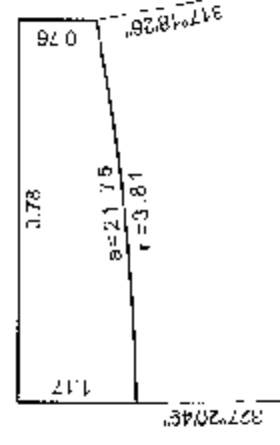


TYPICAL BALCONY TYPE F1 - 10A

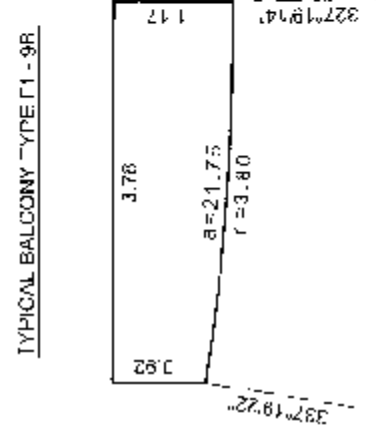


TYPICAL BALCONY TYPE F1 - 9R

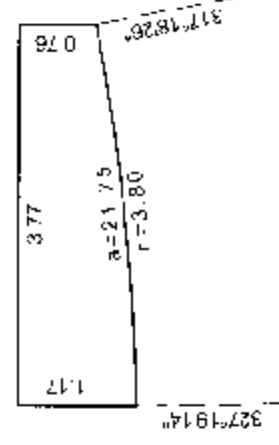


TYPICAL BAL CONY TYPE F1 108

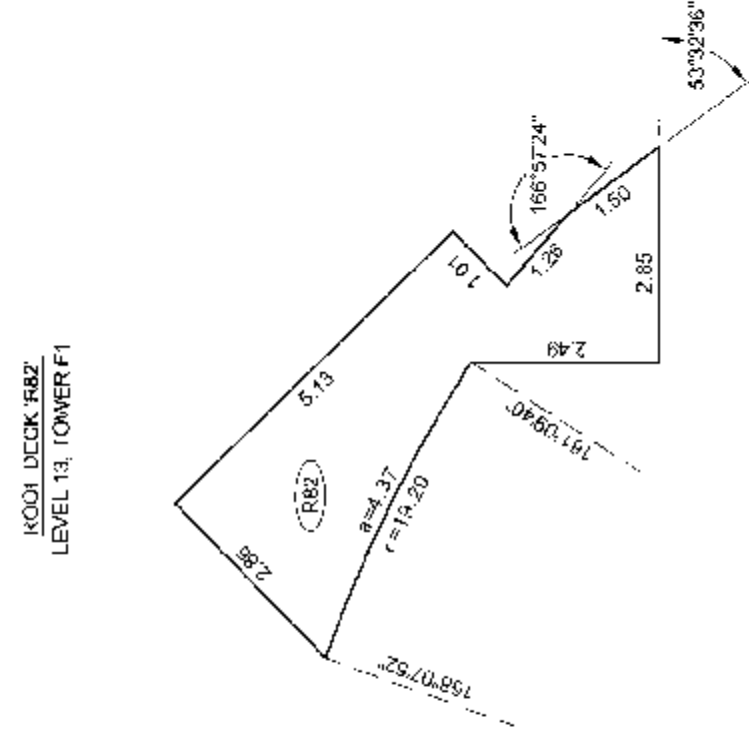


ROOM DECK 'A82'
LEVEL 13, TOWER F1

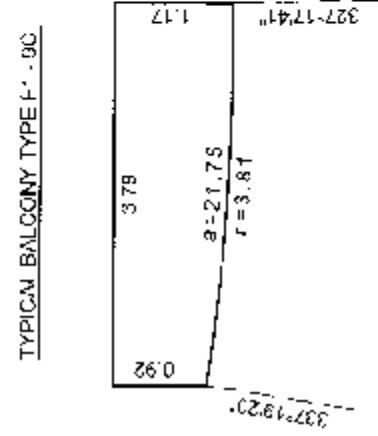

TYPICAL BALCONY TYPE F - 30'

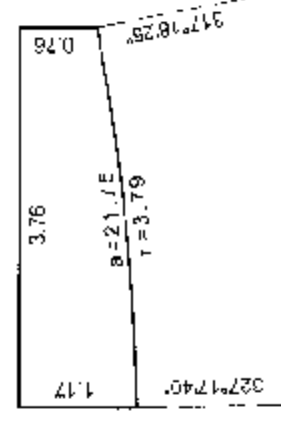

TYPICAL BALCONY TYPE F1 - 10C

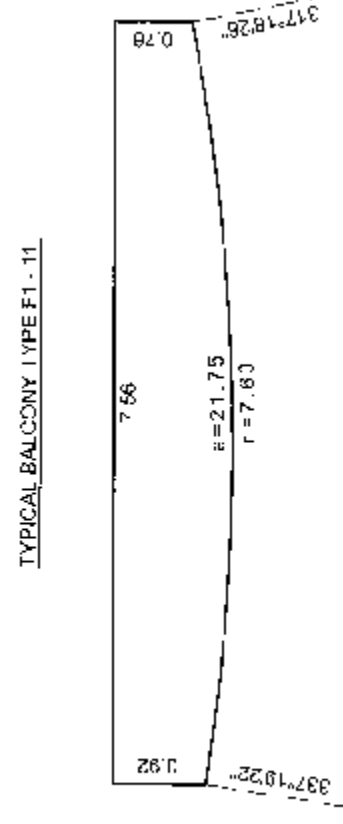

TYPICAL BALCONY TYPE F1 - 11


DATE: Apr 17/07 B.C.L.S. gms

B.C.L.5

ORIGINAL


TOWER F1 RADIAL DETAILS

STRATA PLAN BCS 23/3

 


SCALE 1:150

TYPICAL RADIAL DETAIL 'A'
COVERING LEVELS 5 THROUGH 12
(EXCEPTIONS ONLY NOTED ON INDIVIDUAL LEVELS)

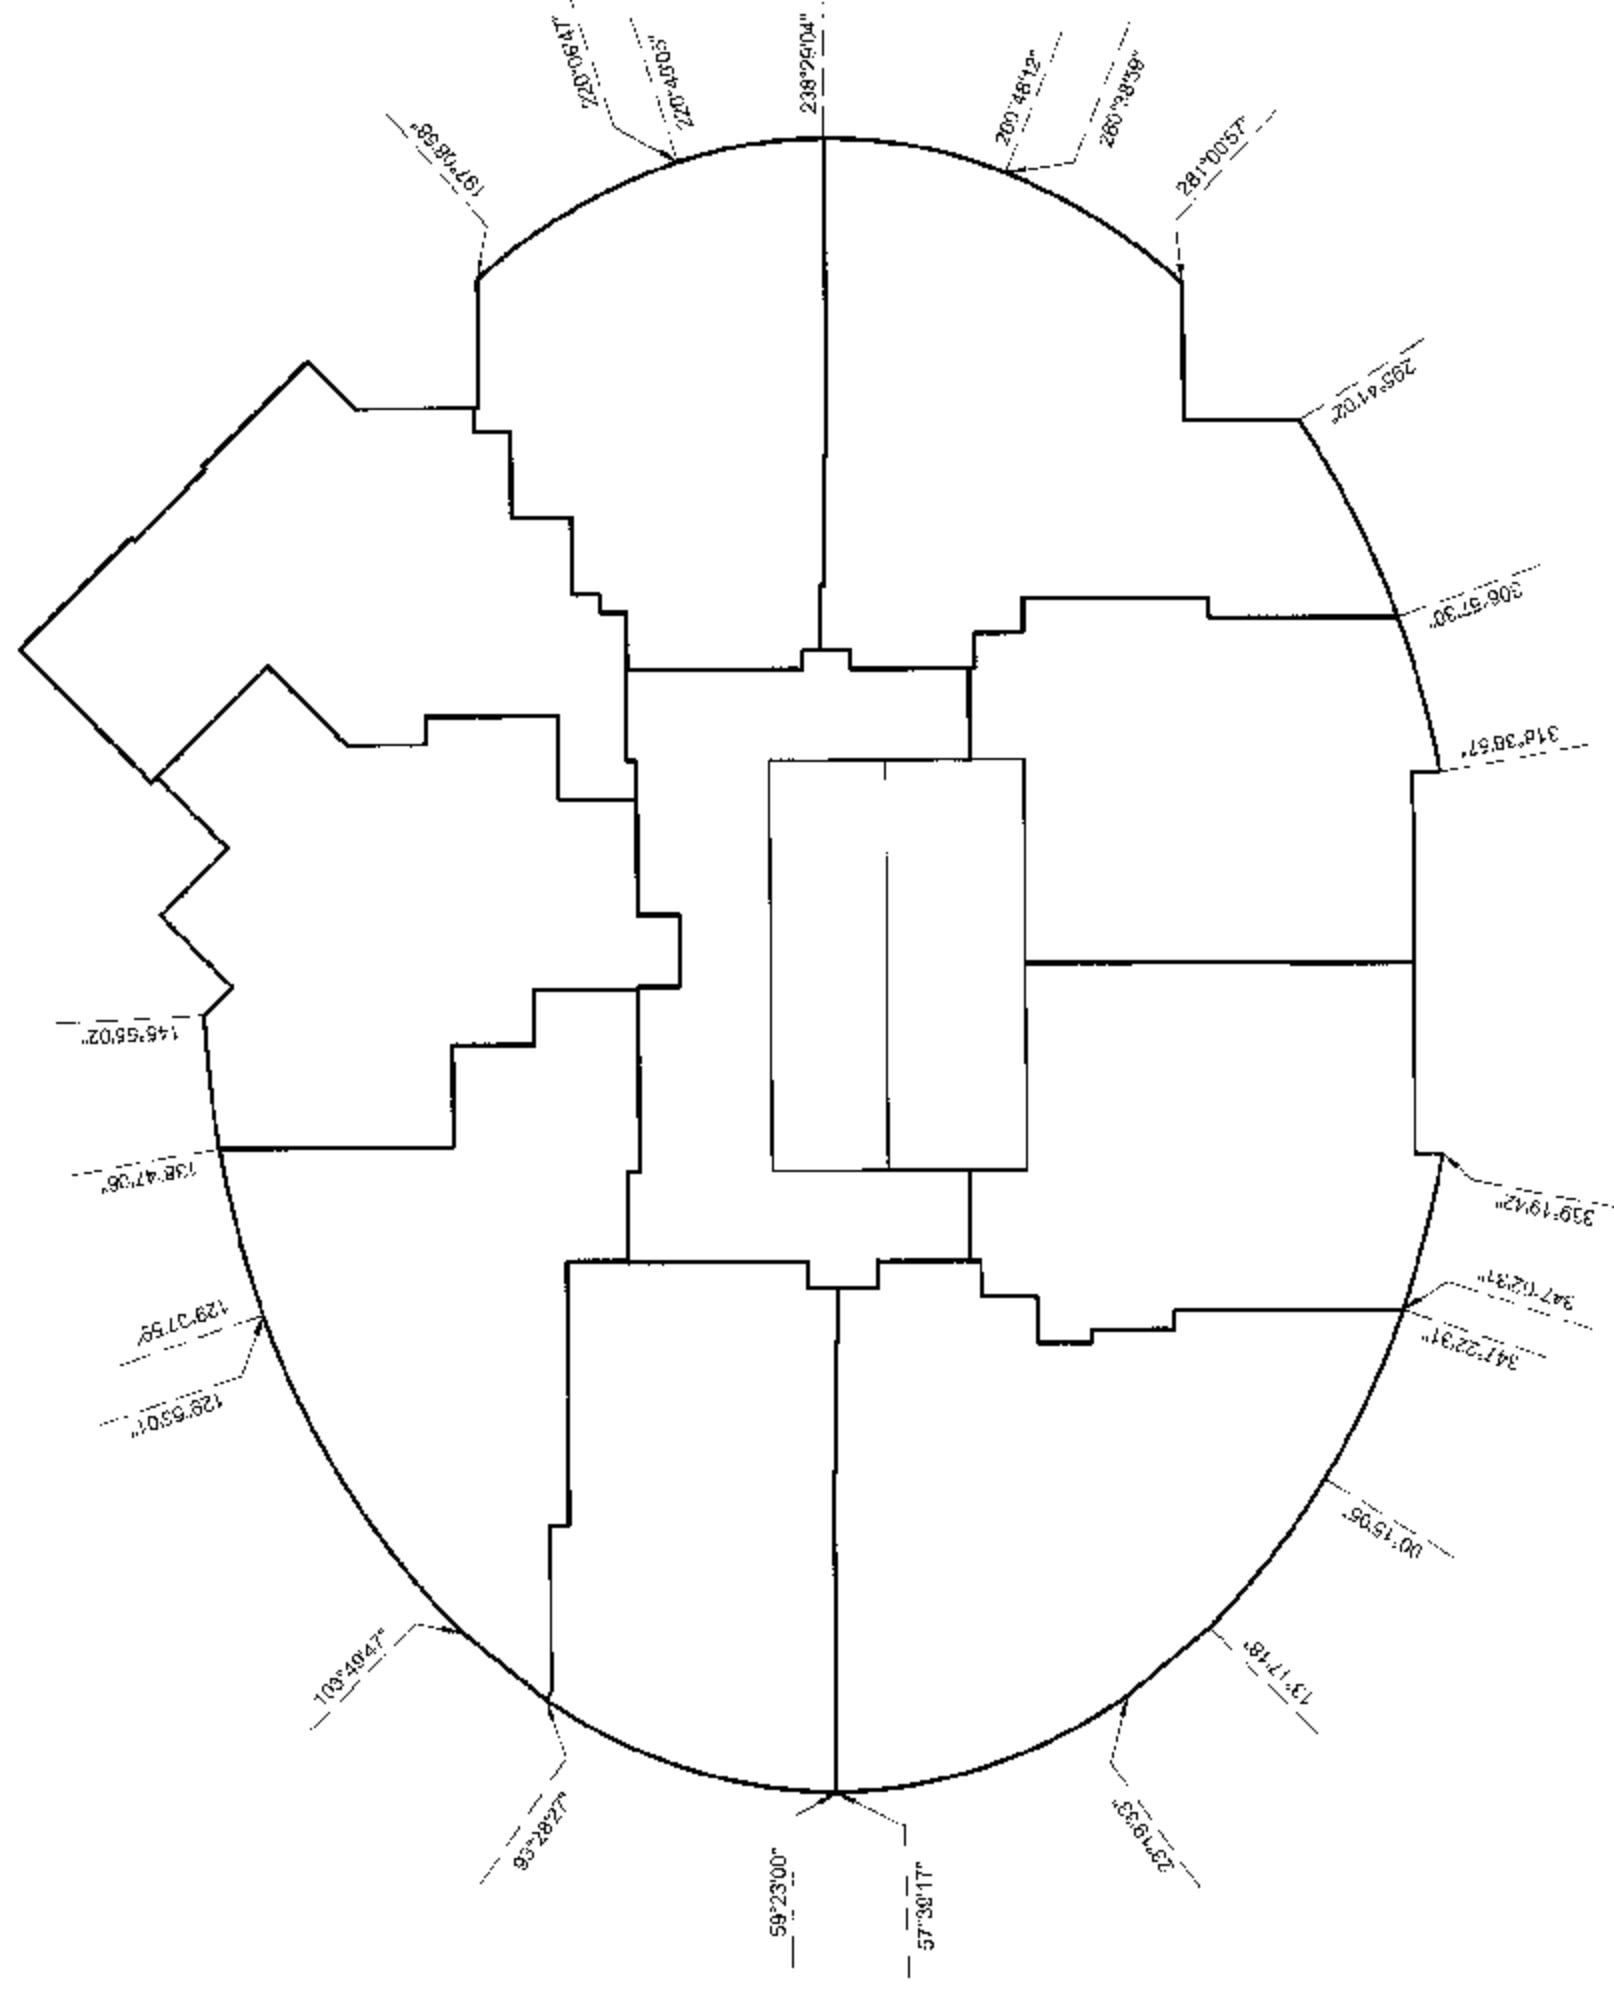

TYPICAL RADIAL DETAIL 'B'
COVERING LEVELS 13 THROUGH 19
(EXCEPTIONS ONLY NOTED ON INDIVIDUAL LEVELS)

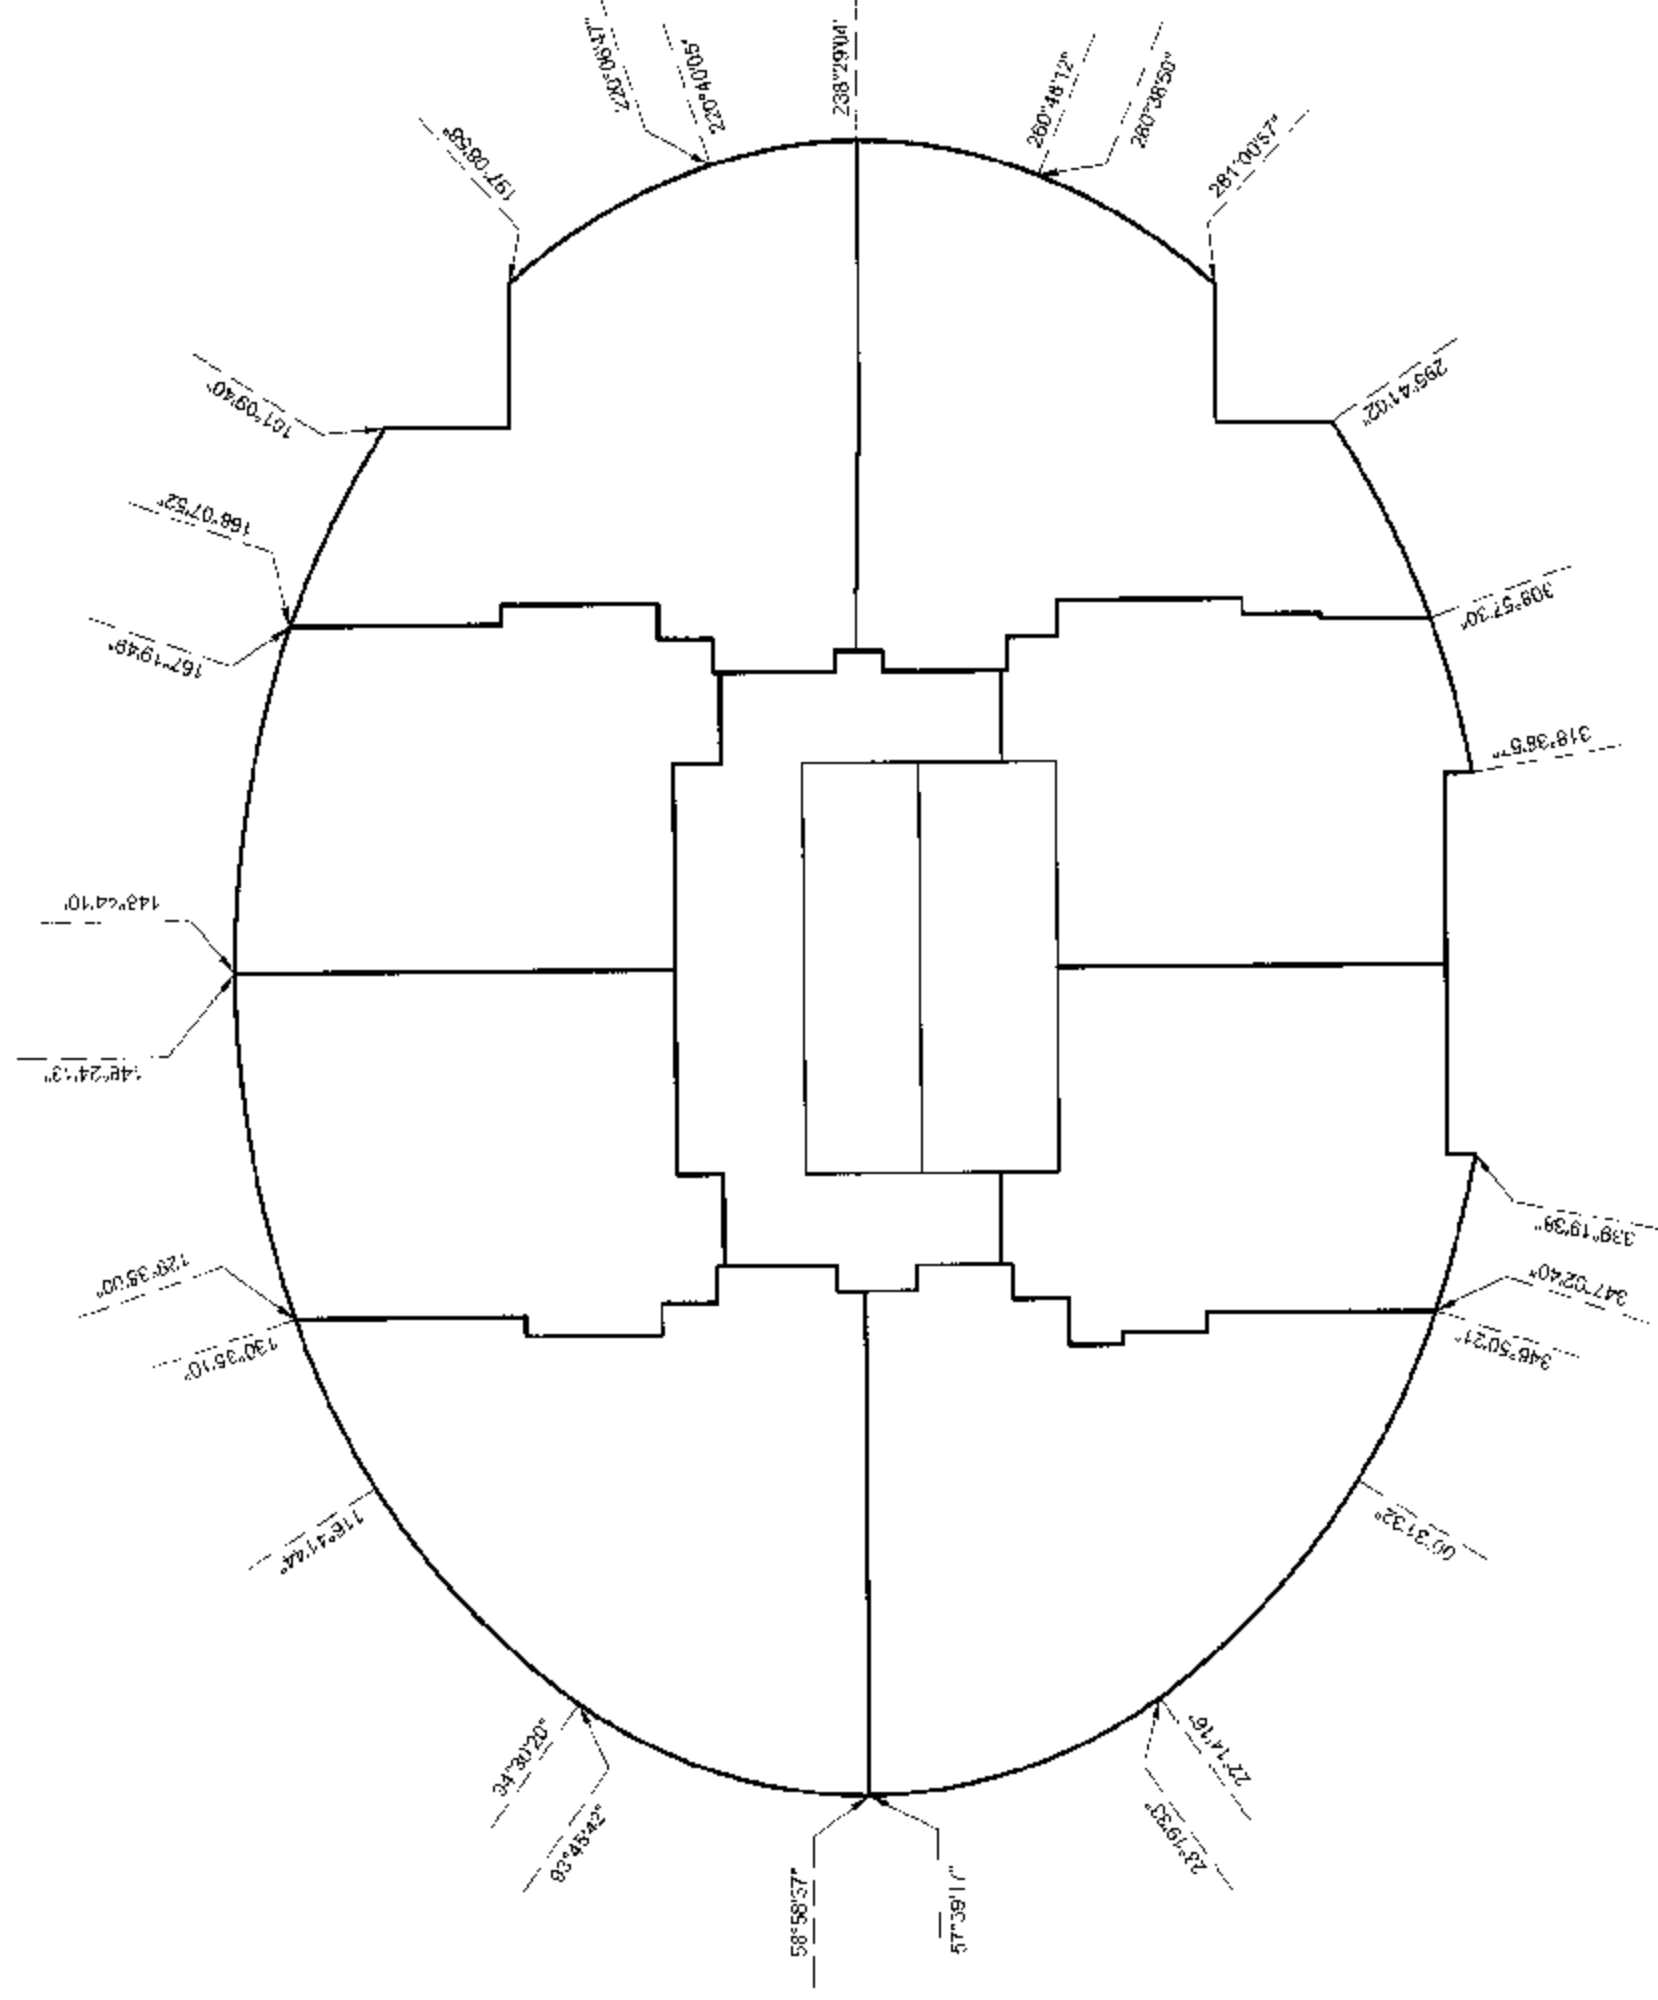

DATE: Apr 17/07
gmb
E.C.L.S.


ORIGINAL

TOWER F1 RADIAL DETAILS

STRATA PLAN BCS 23/3




TYPICAL RADIAL DETAIL 'C'
COVERING LEVELS 20 THROUGH 23
(EXCEPTIONS ONLY NOTED ON INDIVIDUAL LEVELS)

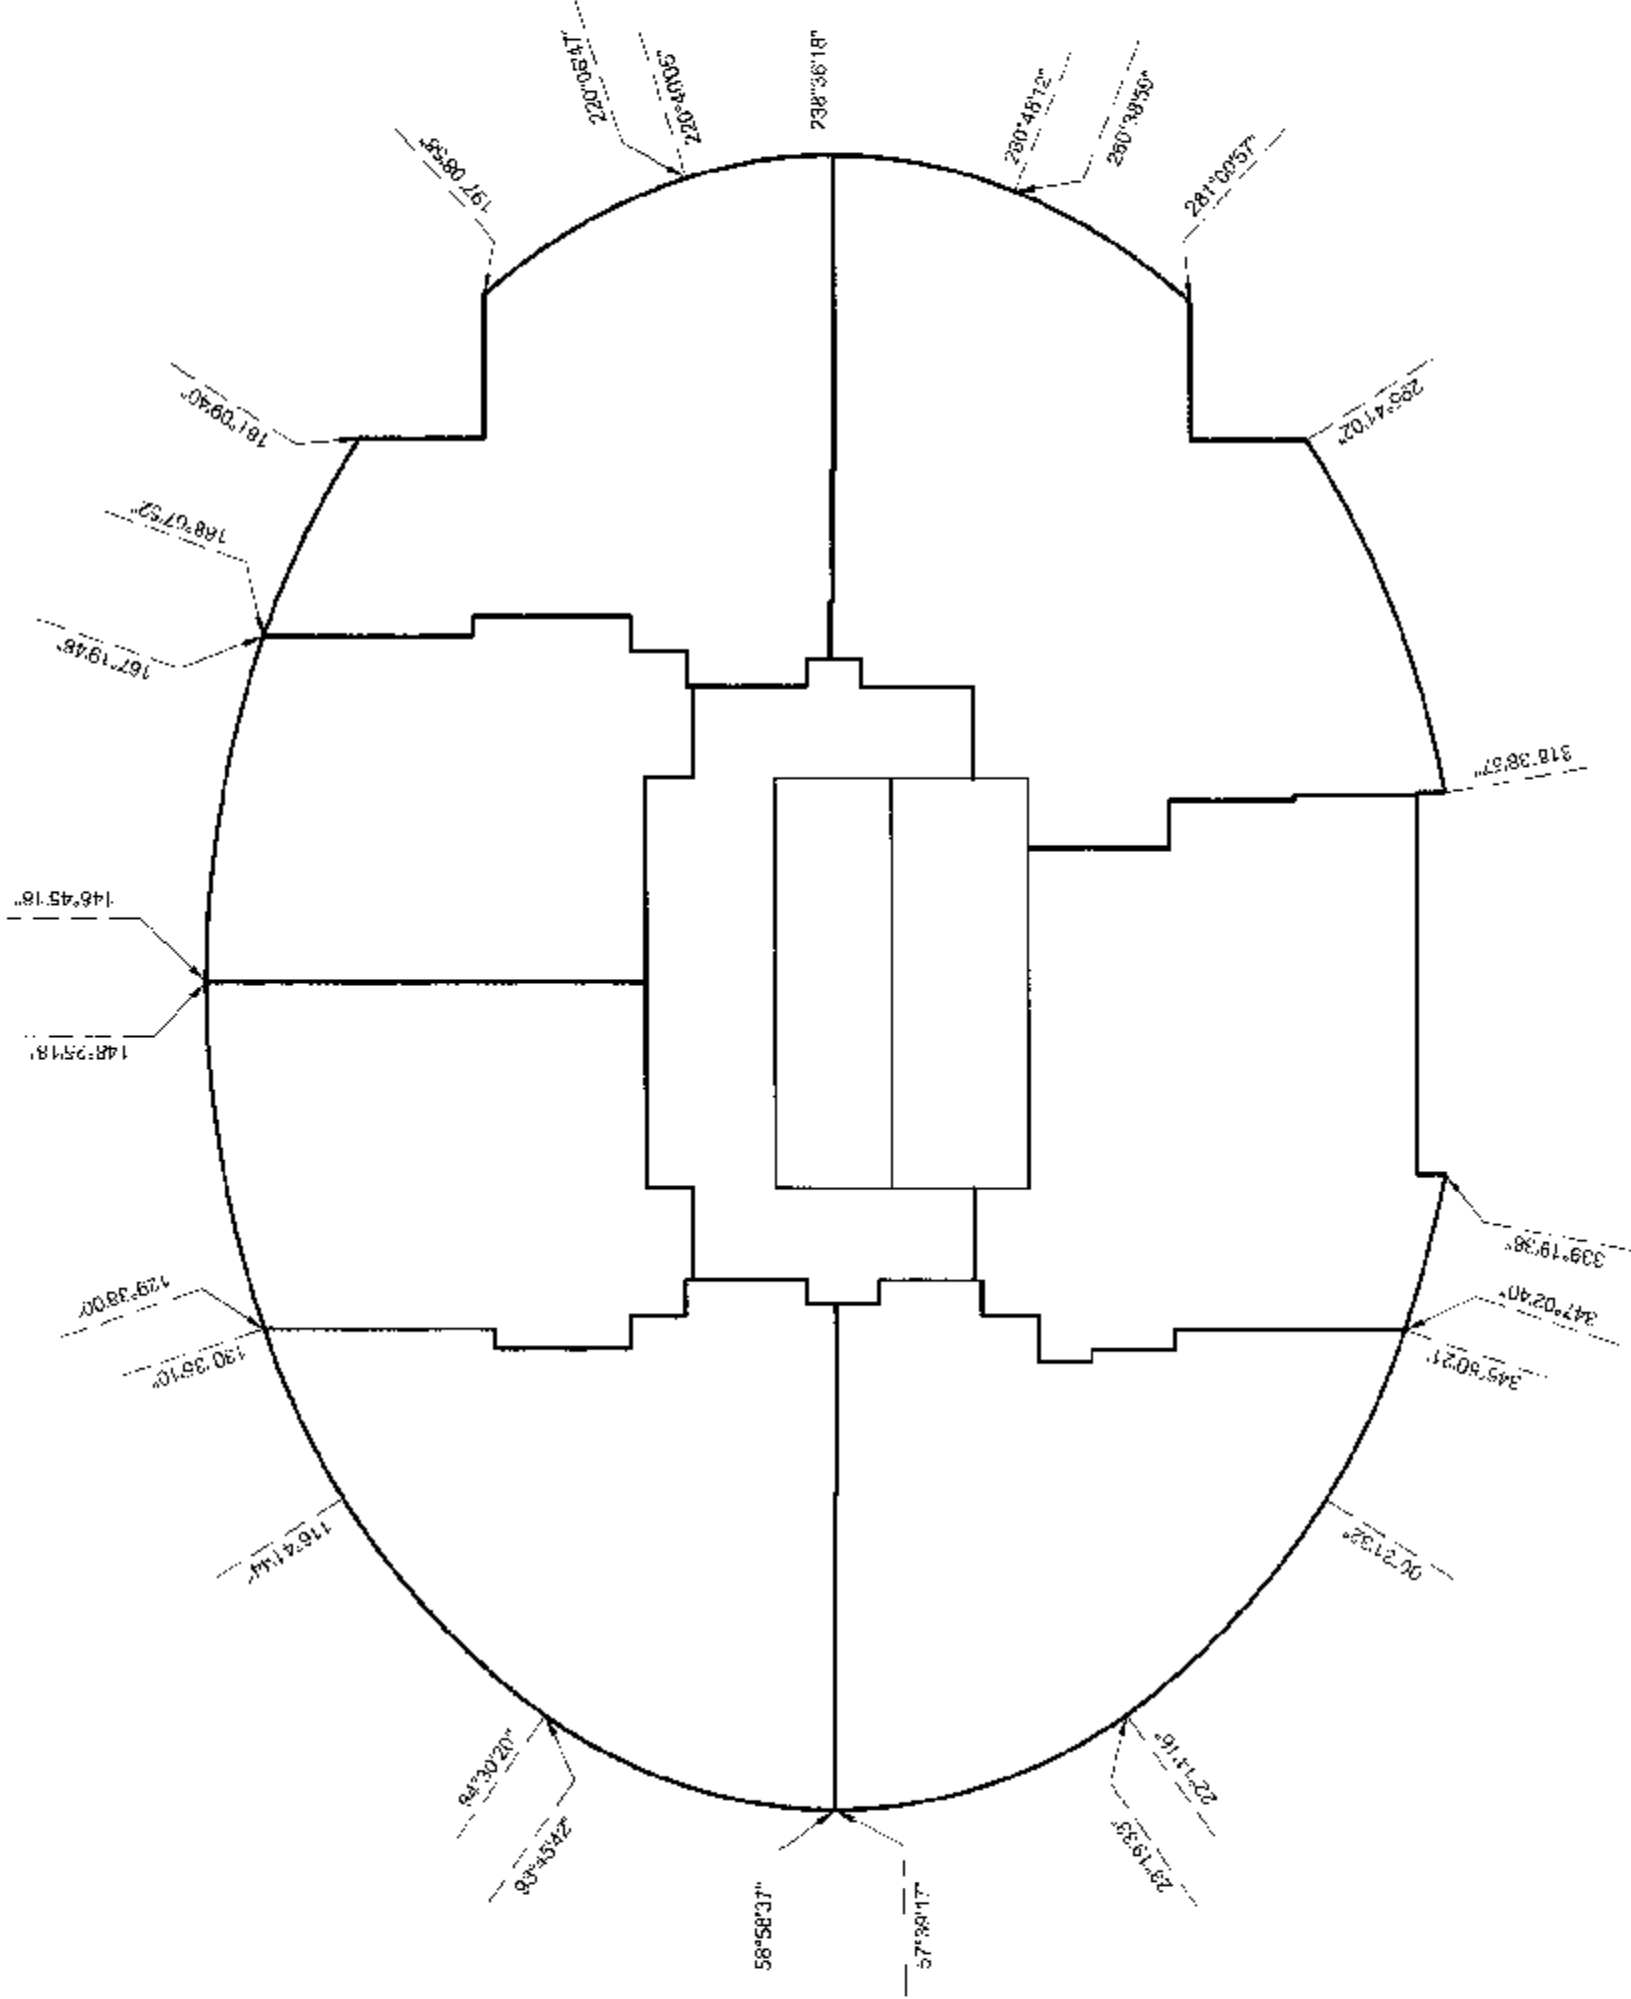

DATE: Apr 17/07
gms
B.C.L.S.

SECTION A - A'
TOWER F1STRATA PLAN BCS 2313


SCALE 1:150

 

ALL DISTANCES ARE IN METRES AND DECIMALS THEREOF.
ALL ANGLES ARE 45° OR 90° AND MULTIPLES THEREOF,
UNLESS OTHERWISE SHOWN.

LEVELS P2 - 14

AIR SPACE PARCEL 1
AIR SPACE PLAN BCP 29637
PART LOT 194

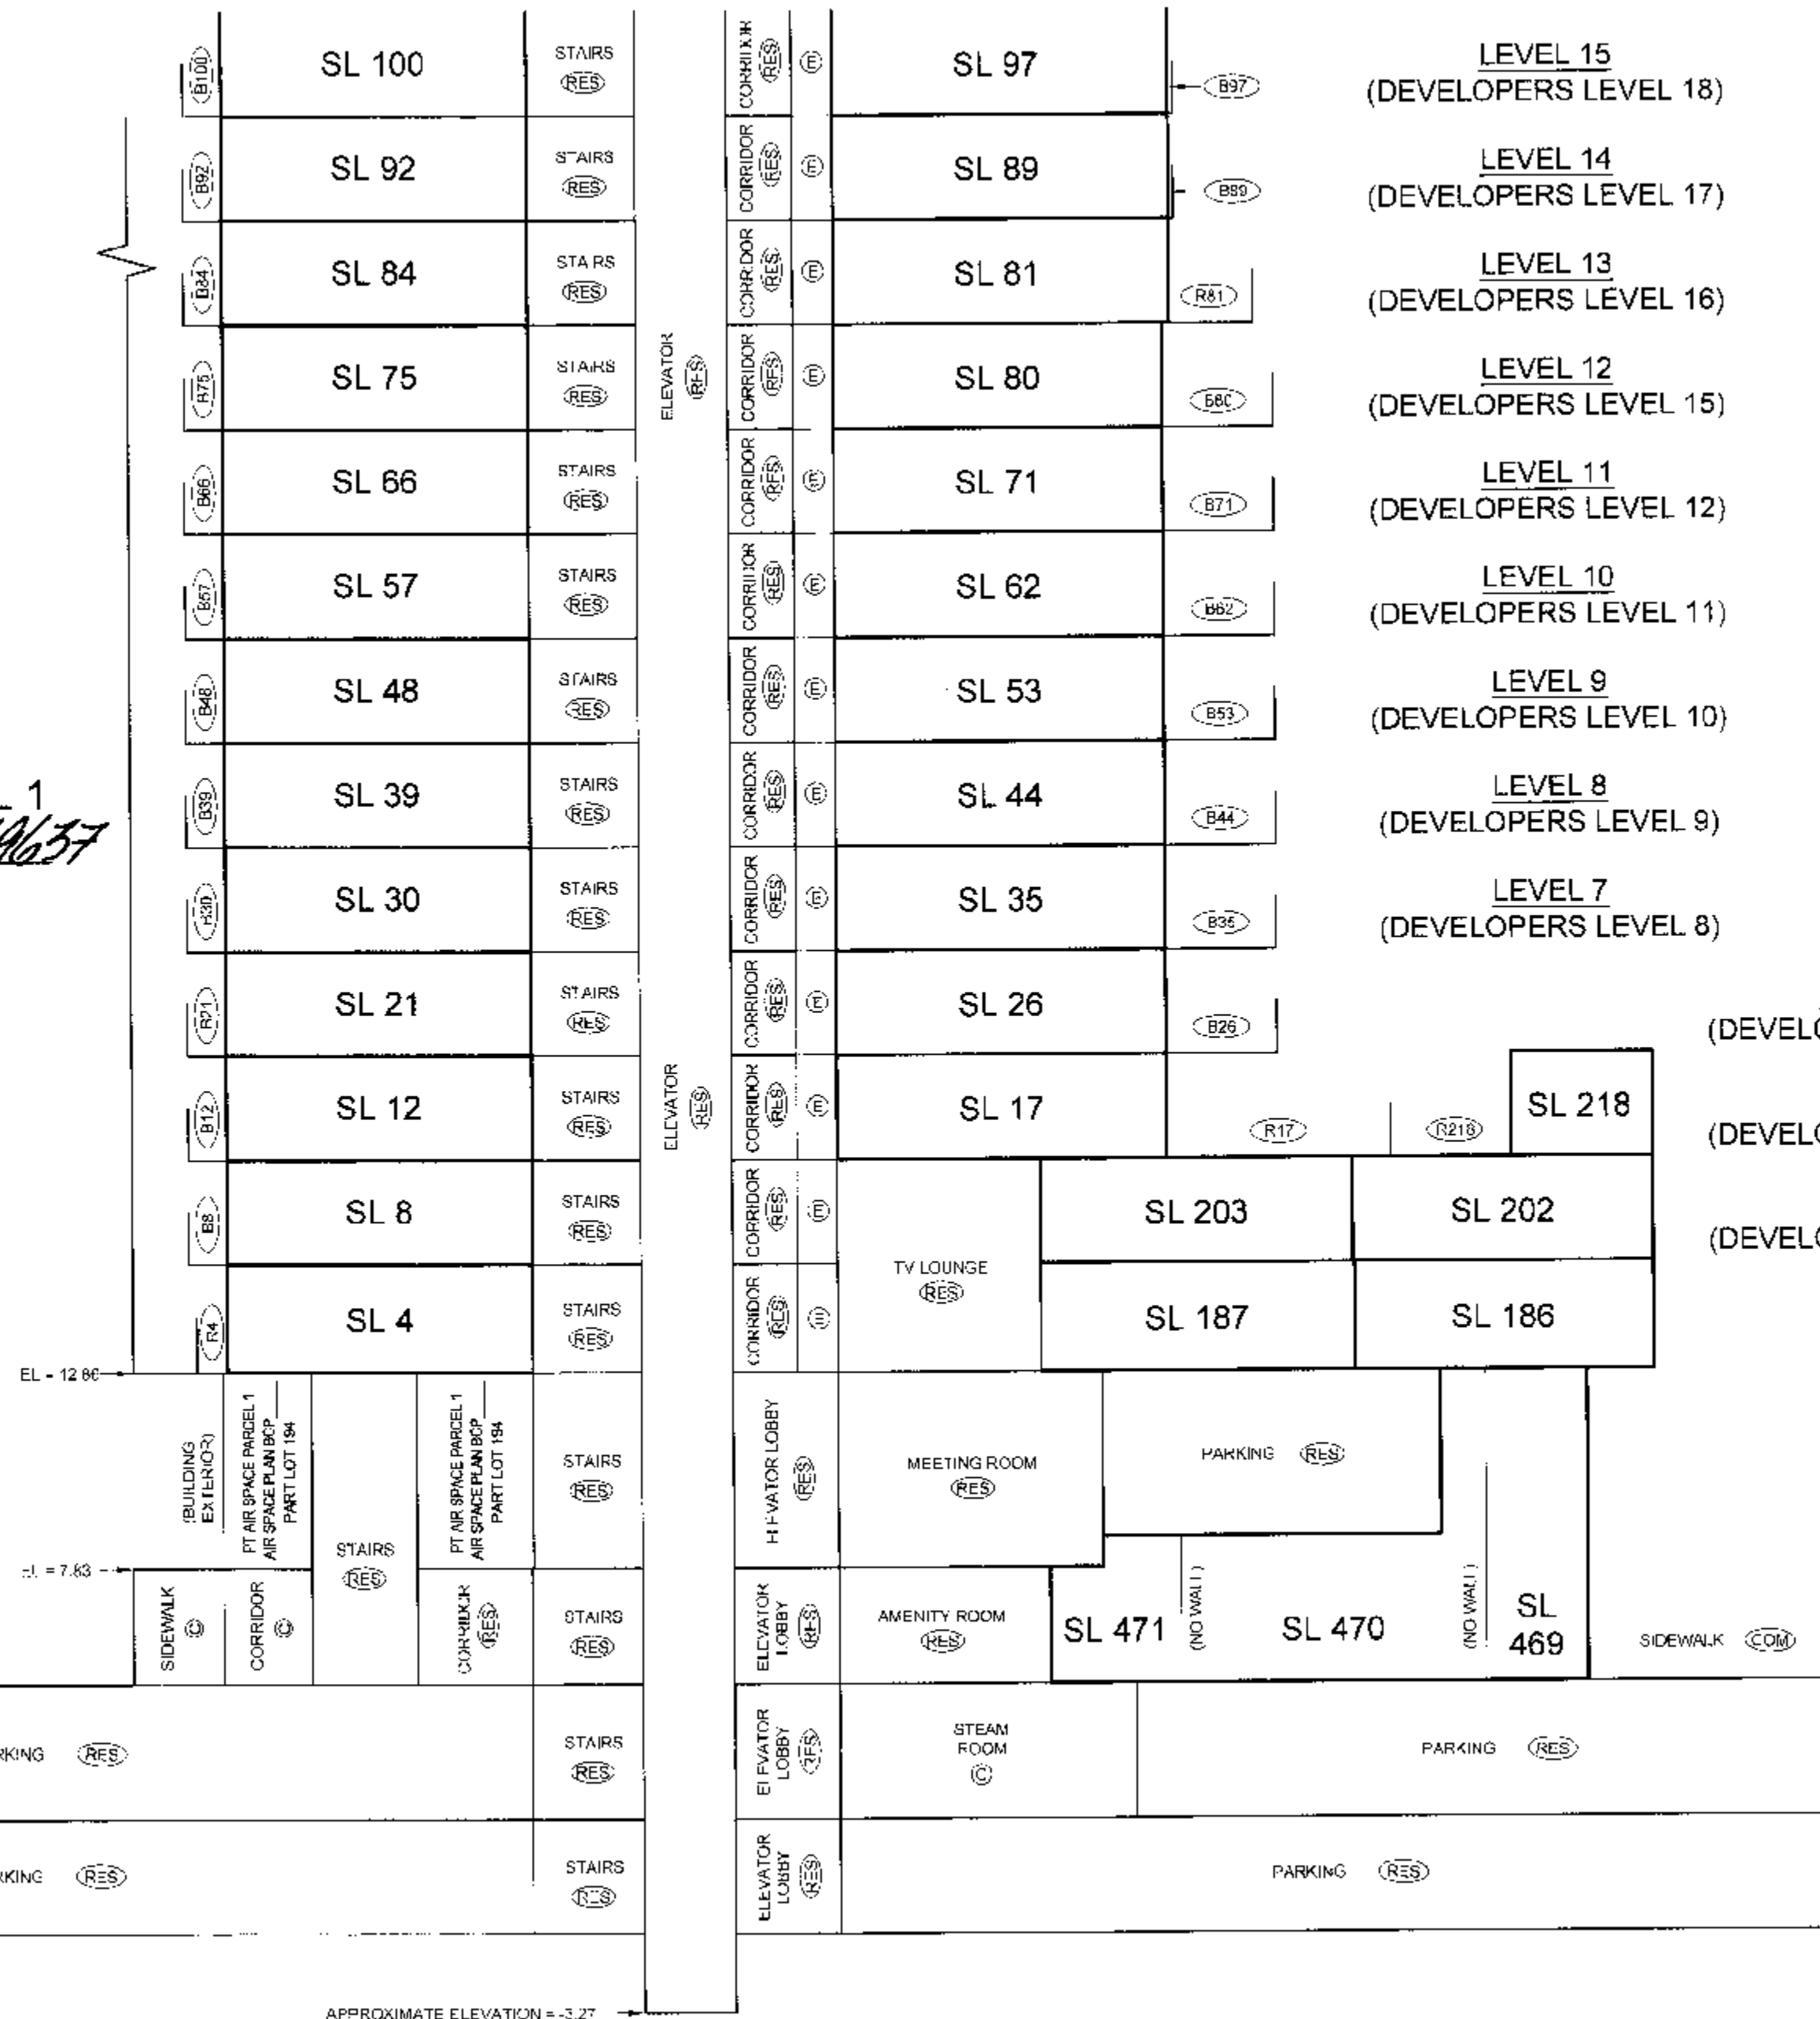

BALCONY AREAS ARE DEFINED AS TO HEIGHT BY THE CENTRE OF THE FLOOR ABOVE
OR ITS EXTENSIONS OR WHERE THERE IS NO FLOOR ABOVE, BY THE AVERAGE
HEIGHT OF A STRATA LOT WITHIN THE SAME BUILDING, UNLESS OTHERWISE NOTED.

FILE: INV-200712918 FIRENZE12918-Final Strata.dwg(ST12918-F1-01F.dwg)


DATE Apr 17/07
gms
B.C.L.S.

ORIGINAL

SECTION A - A'
TOWER F1

STRATA PLAN BCS 2007

SCALE 1:150

 


ALL DISTANCES ARE IN METRES AND DECIMALS THEREOF.
ALL ANGLES ARE 45° OR 90° AND MULTIPLES THEREOF
UNLESS OTHERWISE SHOWN

LEVELS 15 - ROOF

EL - 800.00

AIR SPACE PARCEL 1
AIR SPACE PLAN BCP 29637
PART LOT 194

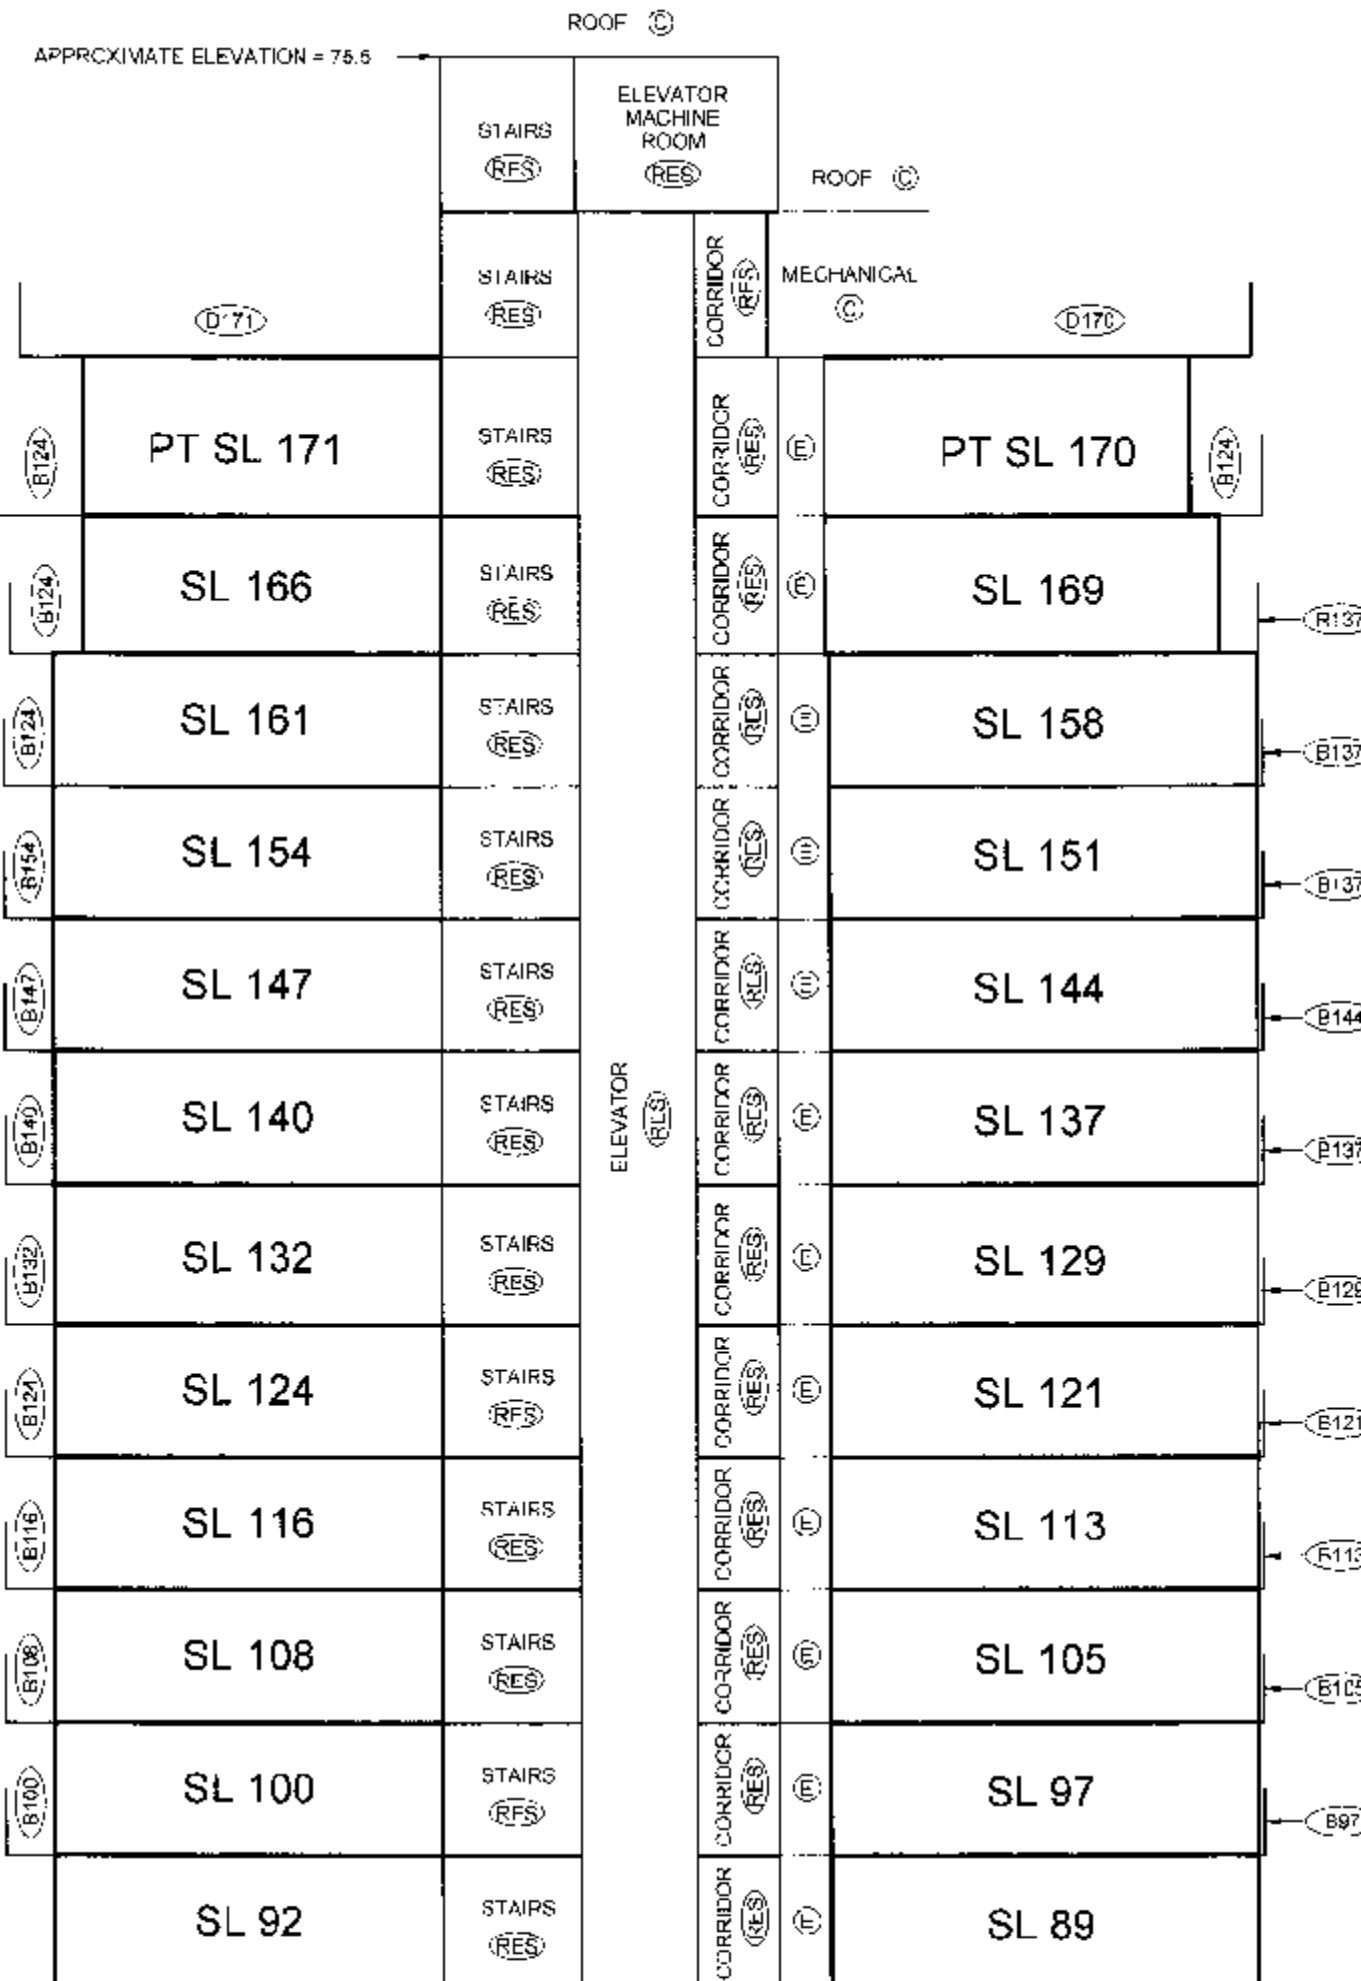

ROOF

ELEVATOR MACHINE ROOM LEVEL

LEVEL 26
(DEVELOPERS LEVEL 30)

LEVEL 25
(DEVELOPERS LEVEL 29)

LEVEL 24
(DEVELOPERS LEVEL 28)

LEVEL 23
(DEVELOPERS LEVEL 27)

LEVEL 22
(DEVELOPERS LEVEL 26)

LEVEL 21
(DEVELOPERS LEVEL 25)

LEVEL 20
(DEVELOPERS LEVEL 23)

LEVEL 19
(DEVELOPERS LEVEL 22)

LEVEL 18
(DEVELOPERS LEVEL 21)

LEVEL 17
(DEVELOPERS LEVEL 20)

LEVEL 16
(DEVELOPERS LEVEL 19)

LEVEL 15
(DEVELOPERS LEVEL 18)

LEVEL 14
(DEVELOPERS LEVEL 17)

BALCONY AREAS ARE DEFINED AS TO HEIGHT BY THE CENTRE OF THE FLOOR ABOVE
OR ITS EXTENSIONS OR WHERE THERE IS NO FLOOR ABOVE, BY THE AVERAGE
HEIGHT OF A STRATA LOT WITHIN THE SAME BUILDING, UNLESS OTHERWISE NOTED.

FILE: WY-20071129-8-FIRENZE12918-Final Strata.dwg/ST-2518-F1-01F.dwg

DATE: Apr 17/07

B.C.L.S.

ORIGINAL

TOWER F2 FLOOR PLANS


STRATA PLAN BCS 2313

SCALE 1:150




ALL DISTANCES ARE IN METRES AND DECIMALS THEREOF.
ALL ANGLES ARE 45° OR 90° AND MULTIPLES THEREOF,
UNLESS OTHERWISE SHOWN.

LEVEL 3

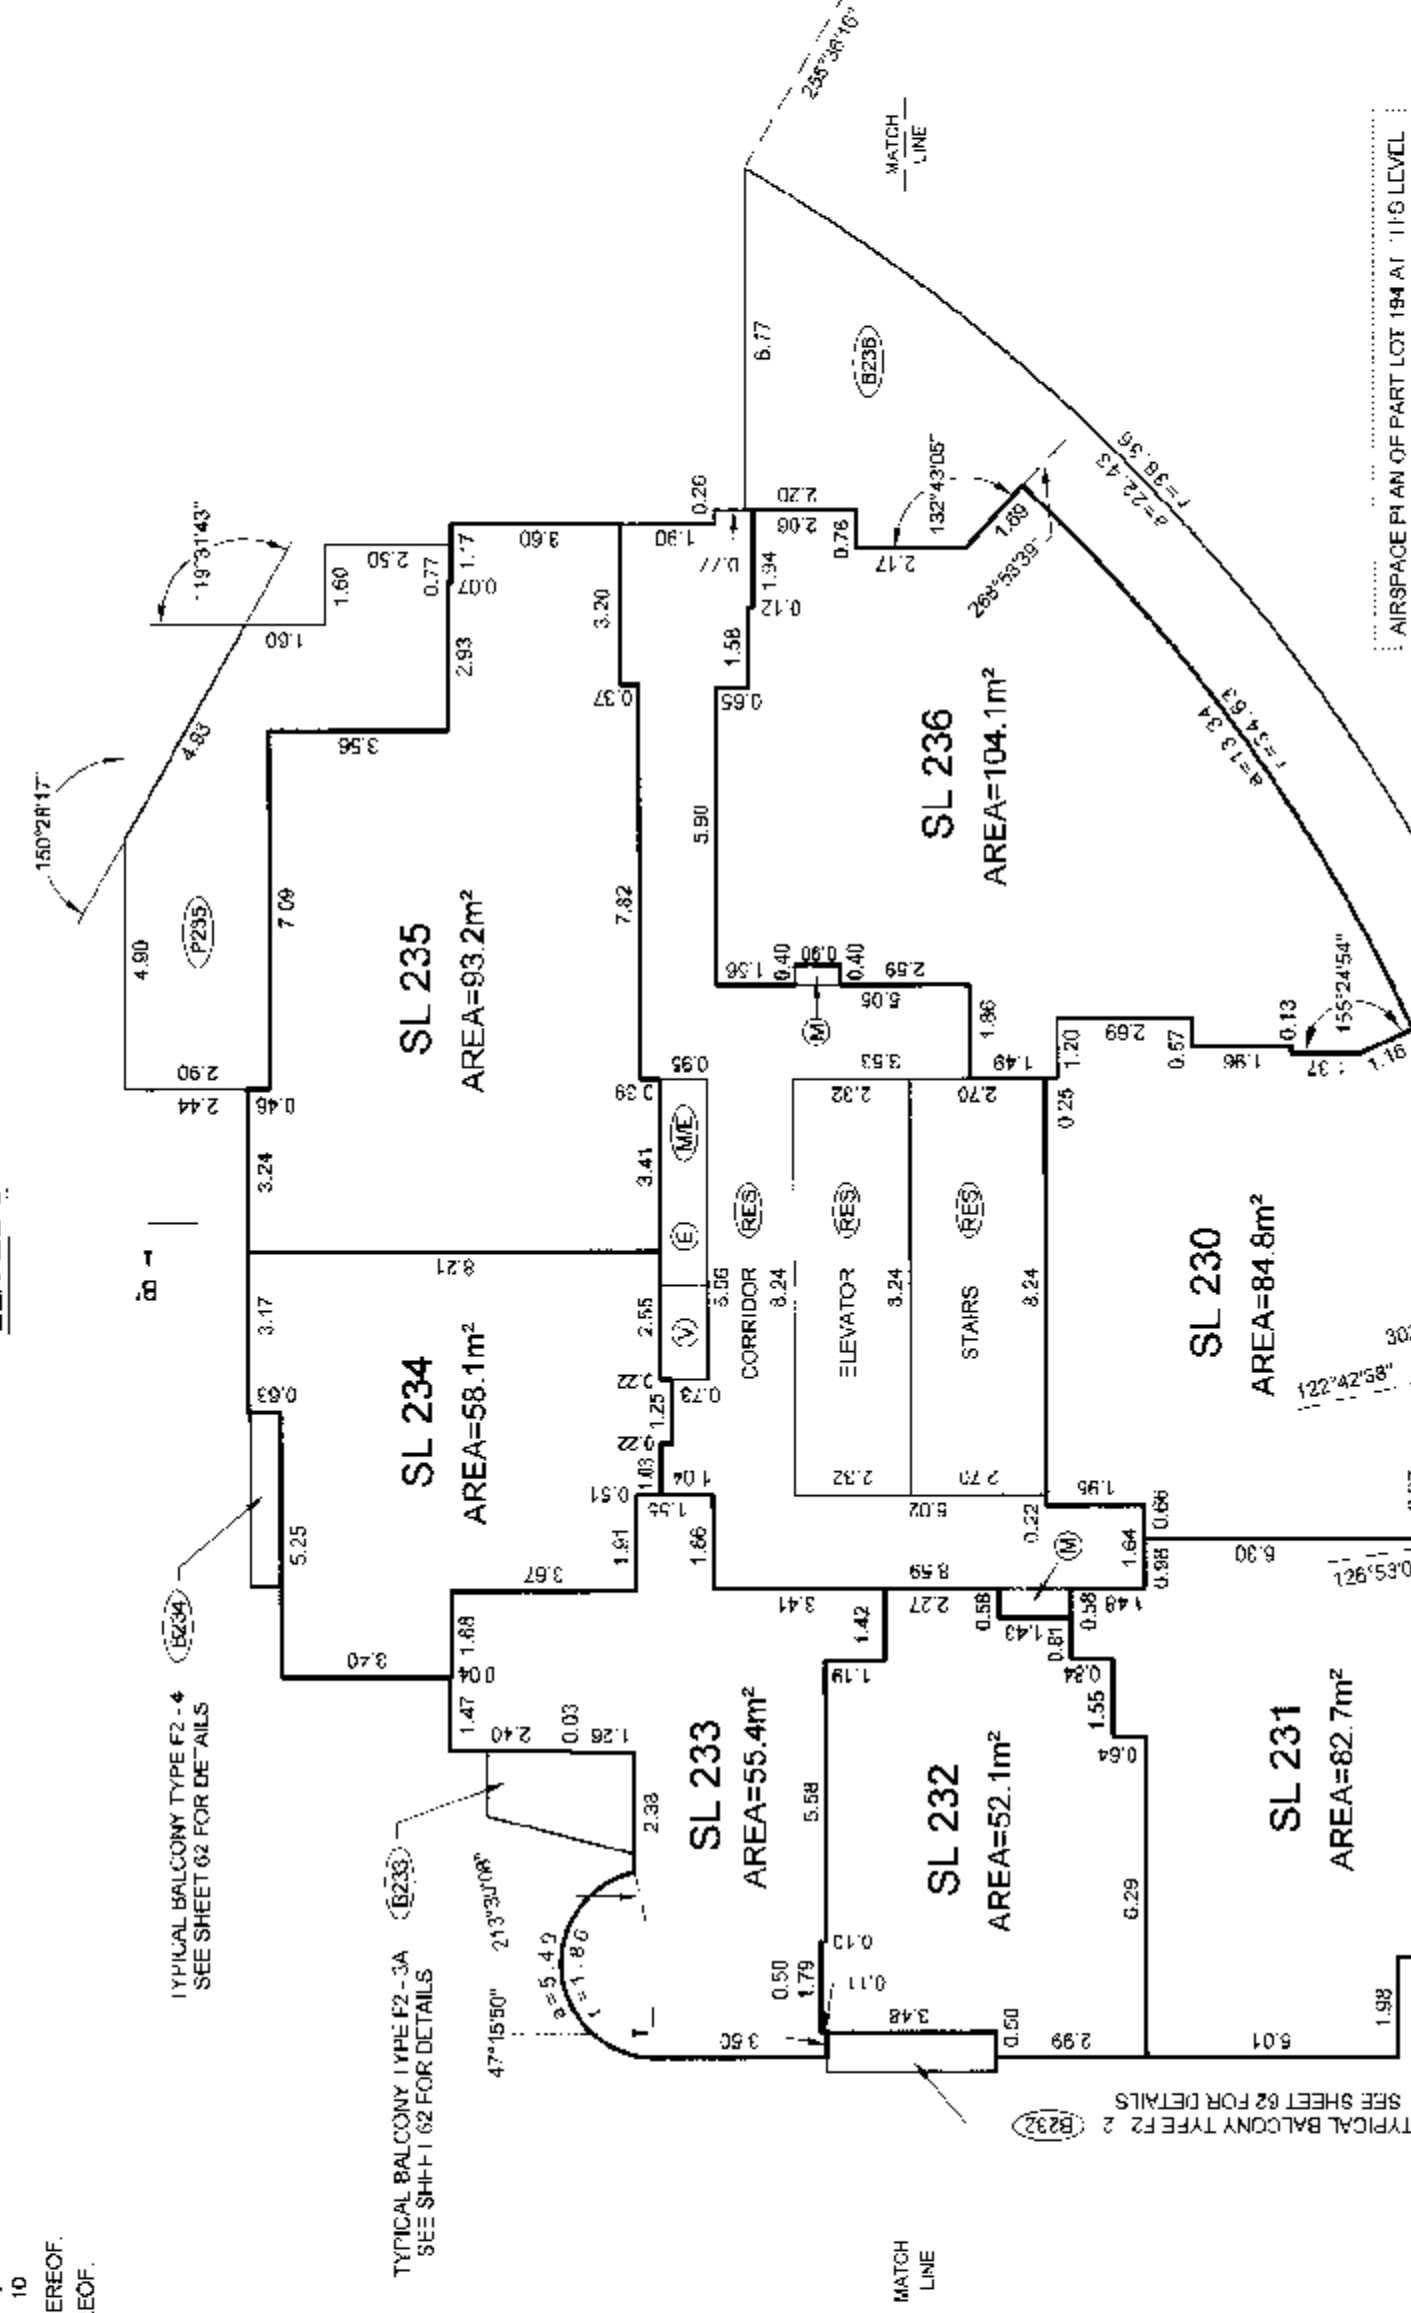

AIRSPACE PLAN OF PART LOT 194 AT 110 LEVEL
NOT SHOWN. SEE SHEET 22 FOR DETAILS

LEVEL 4
(DEVELOPERS LEVEL 5)

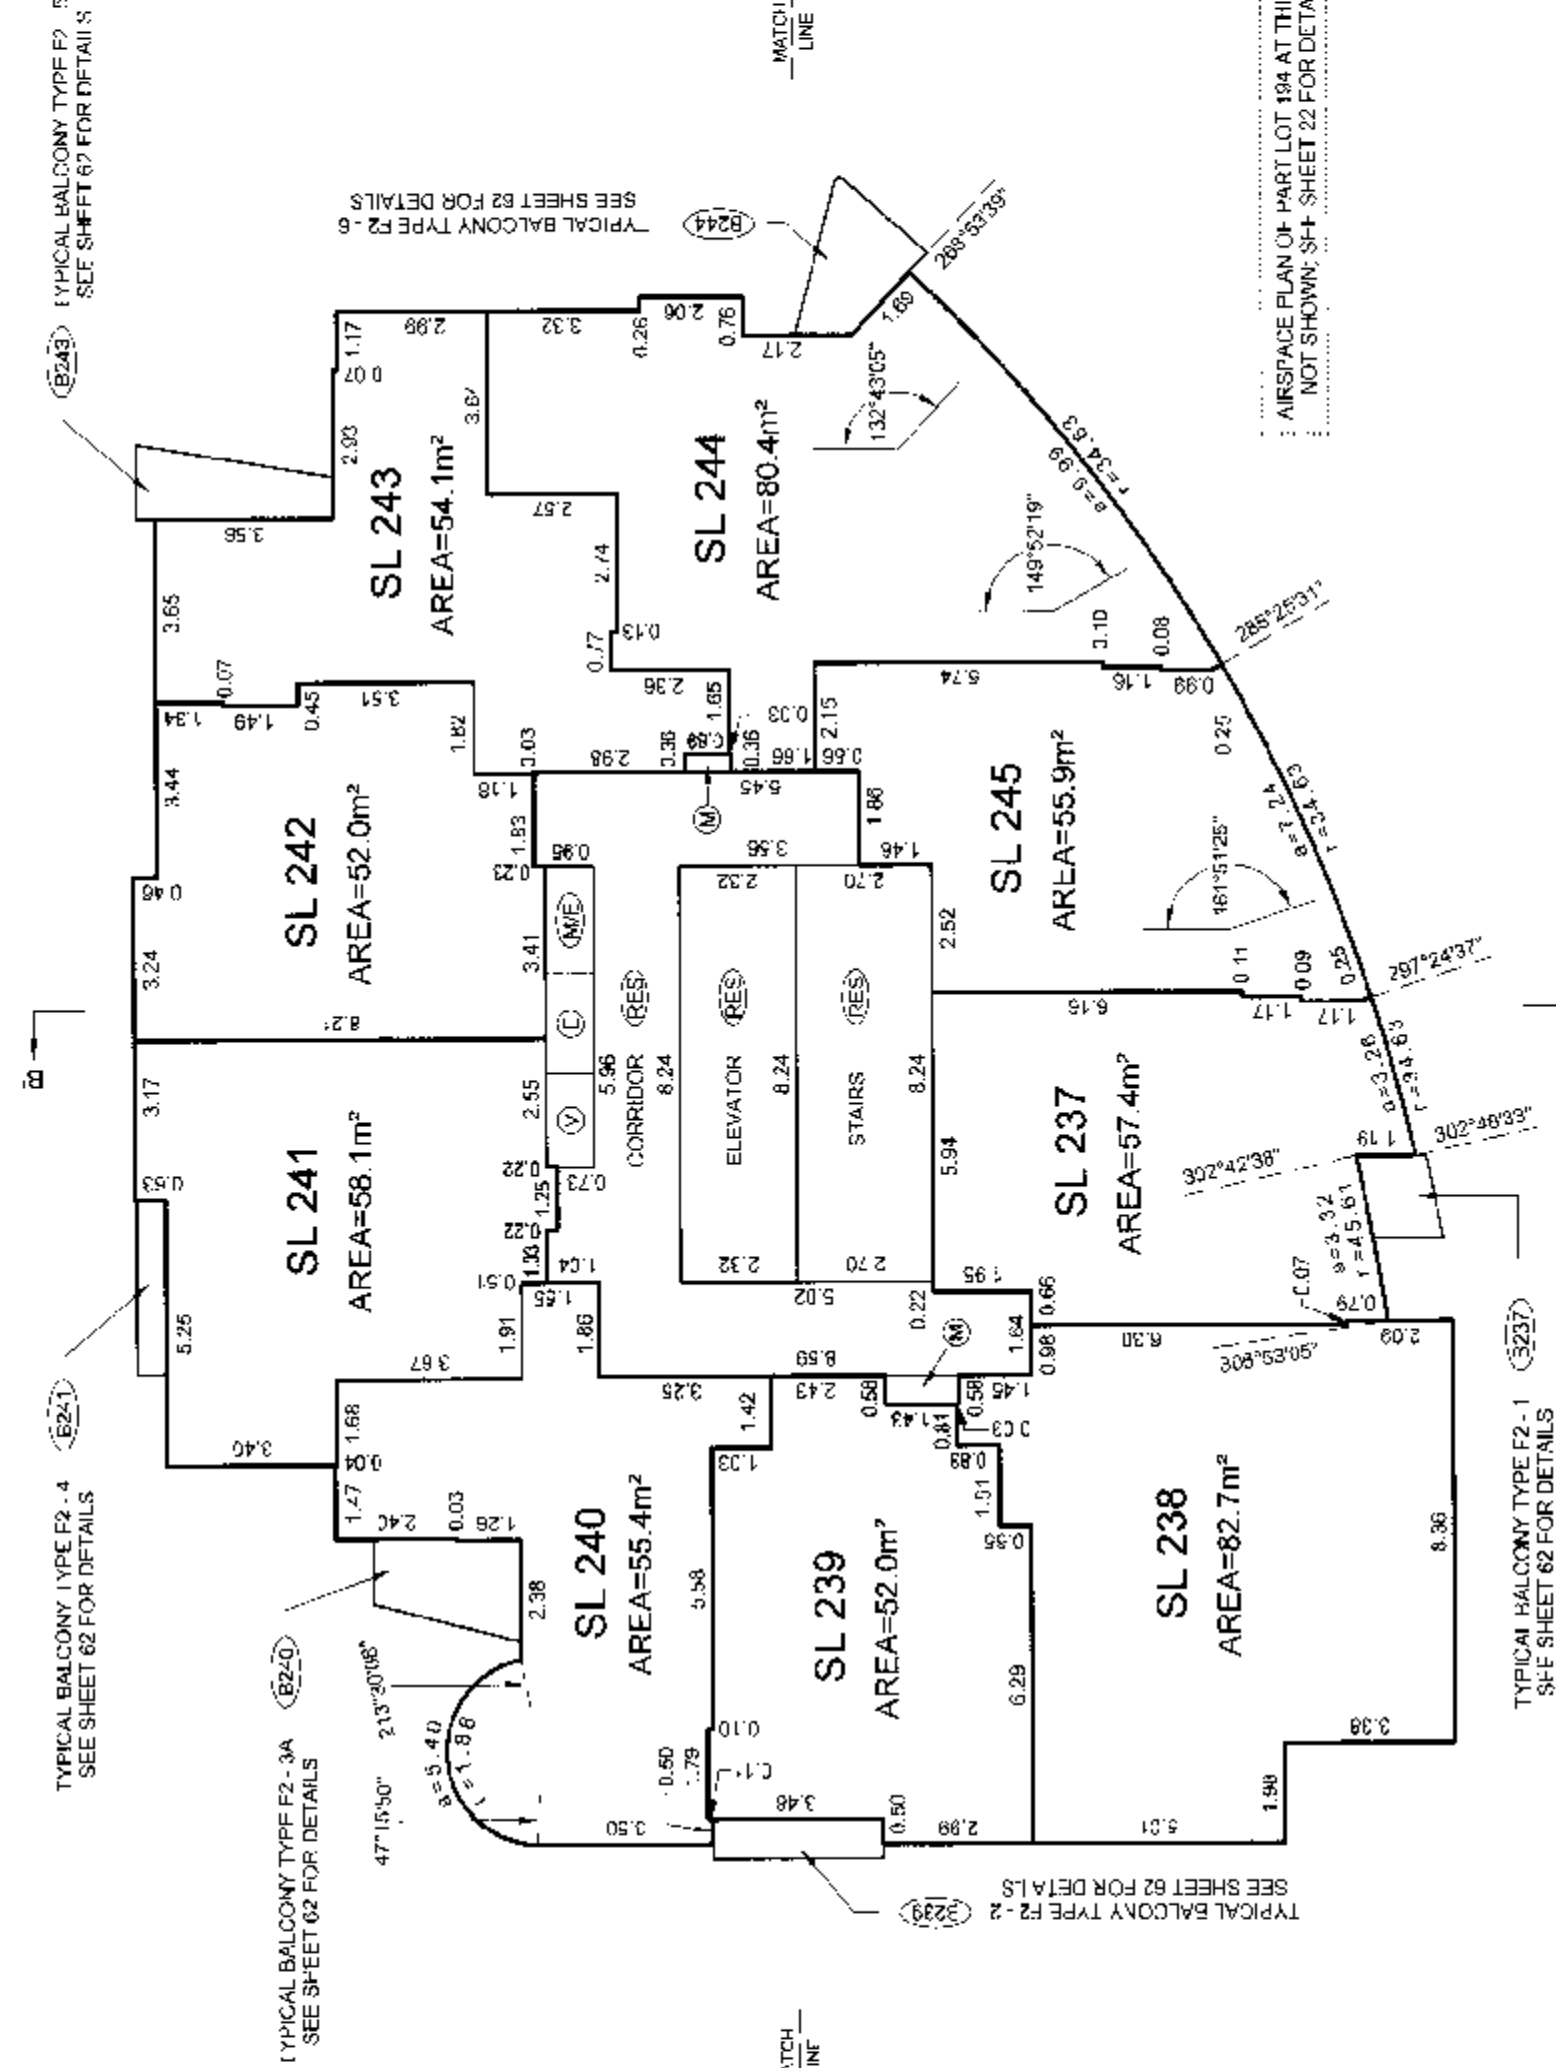

AIRSPACE PLAN OF PART LOT 194 AT THIS LEVEL
NOT SHOWN. SEE SHEET 22 FOR DETAILS

DATE: April 2013
B.C.L.S.

ORIGINAL

TOWER F2 FLOOR PLANS


SCALE 1:150




ALL DISTANCES ARE IN METRES AND DECIMALS THEREOF.
ALL ANGLES ARE 45° OR 90° AND MULTIPLES THEREOF,
UNLESS OTHERWISE SHOWN.

STRATA PLAN BCS 2313

LEVEL 5
(DEVELOPERS LEVEL 6)

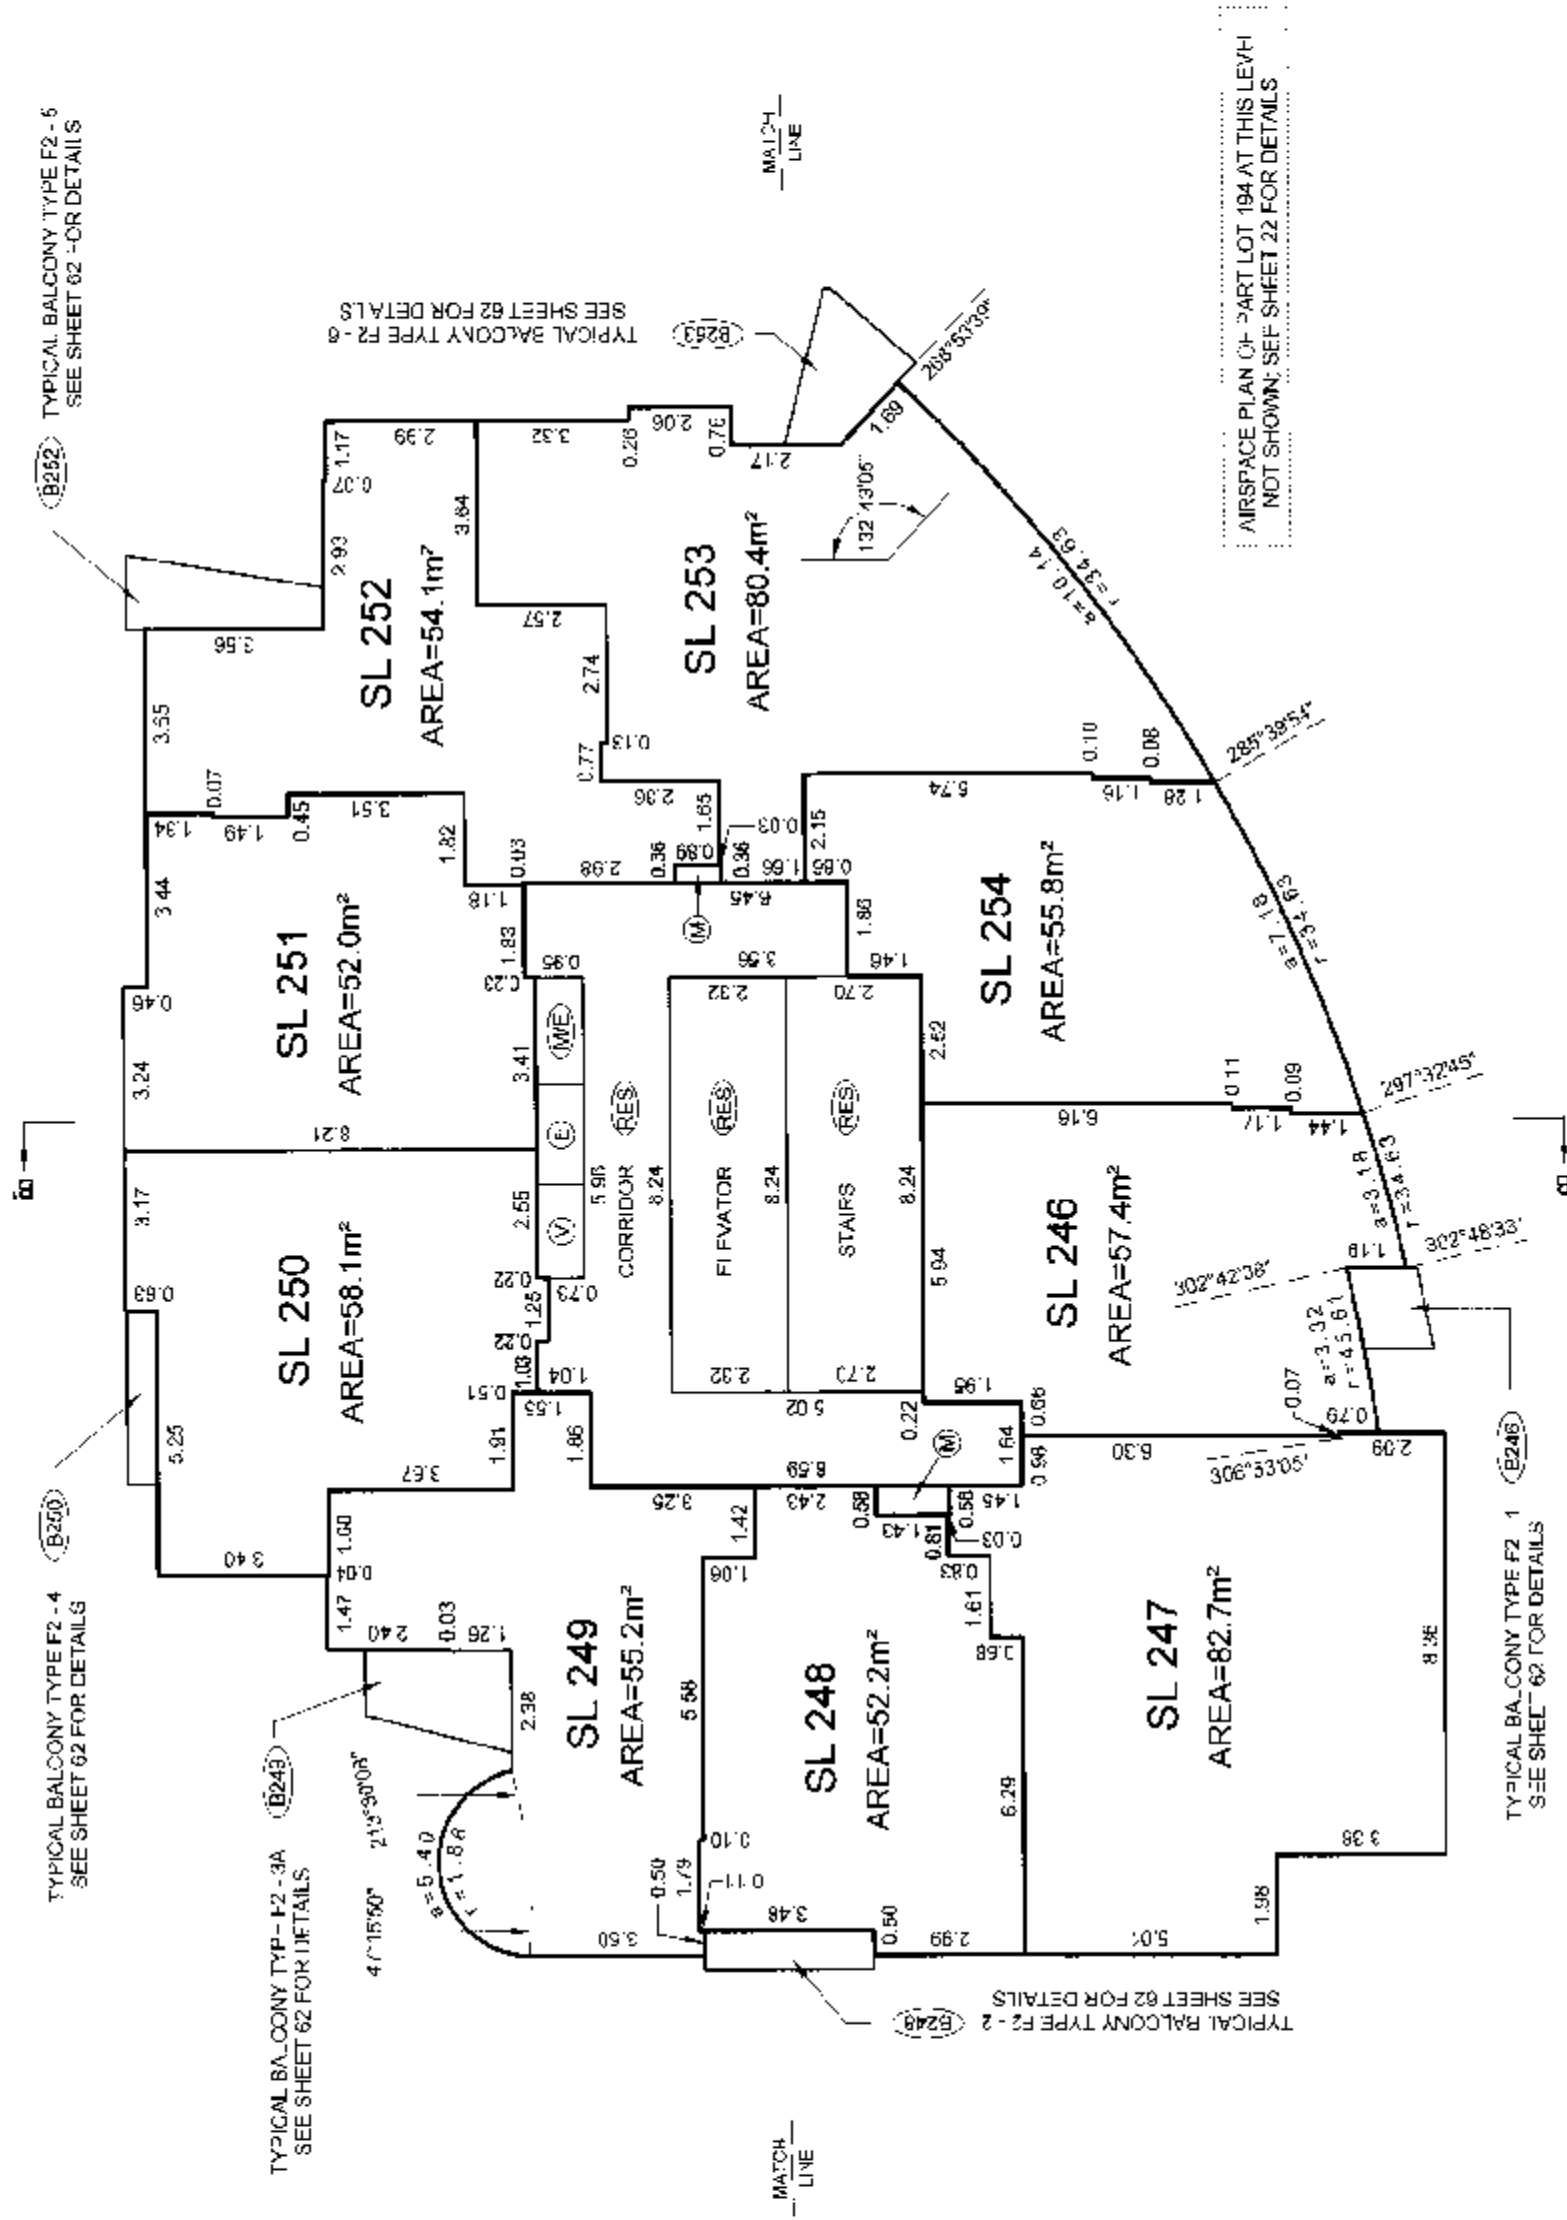

LEVEL 6
(DEVELOPERS LEVEL 7)

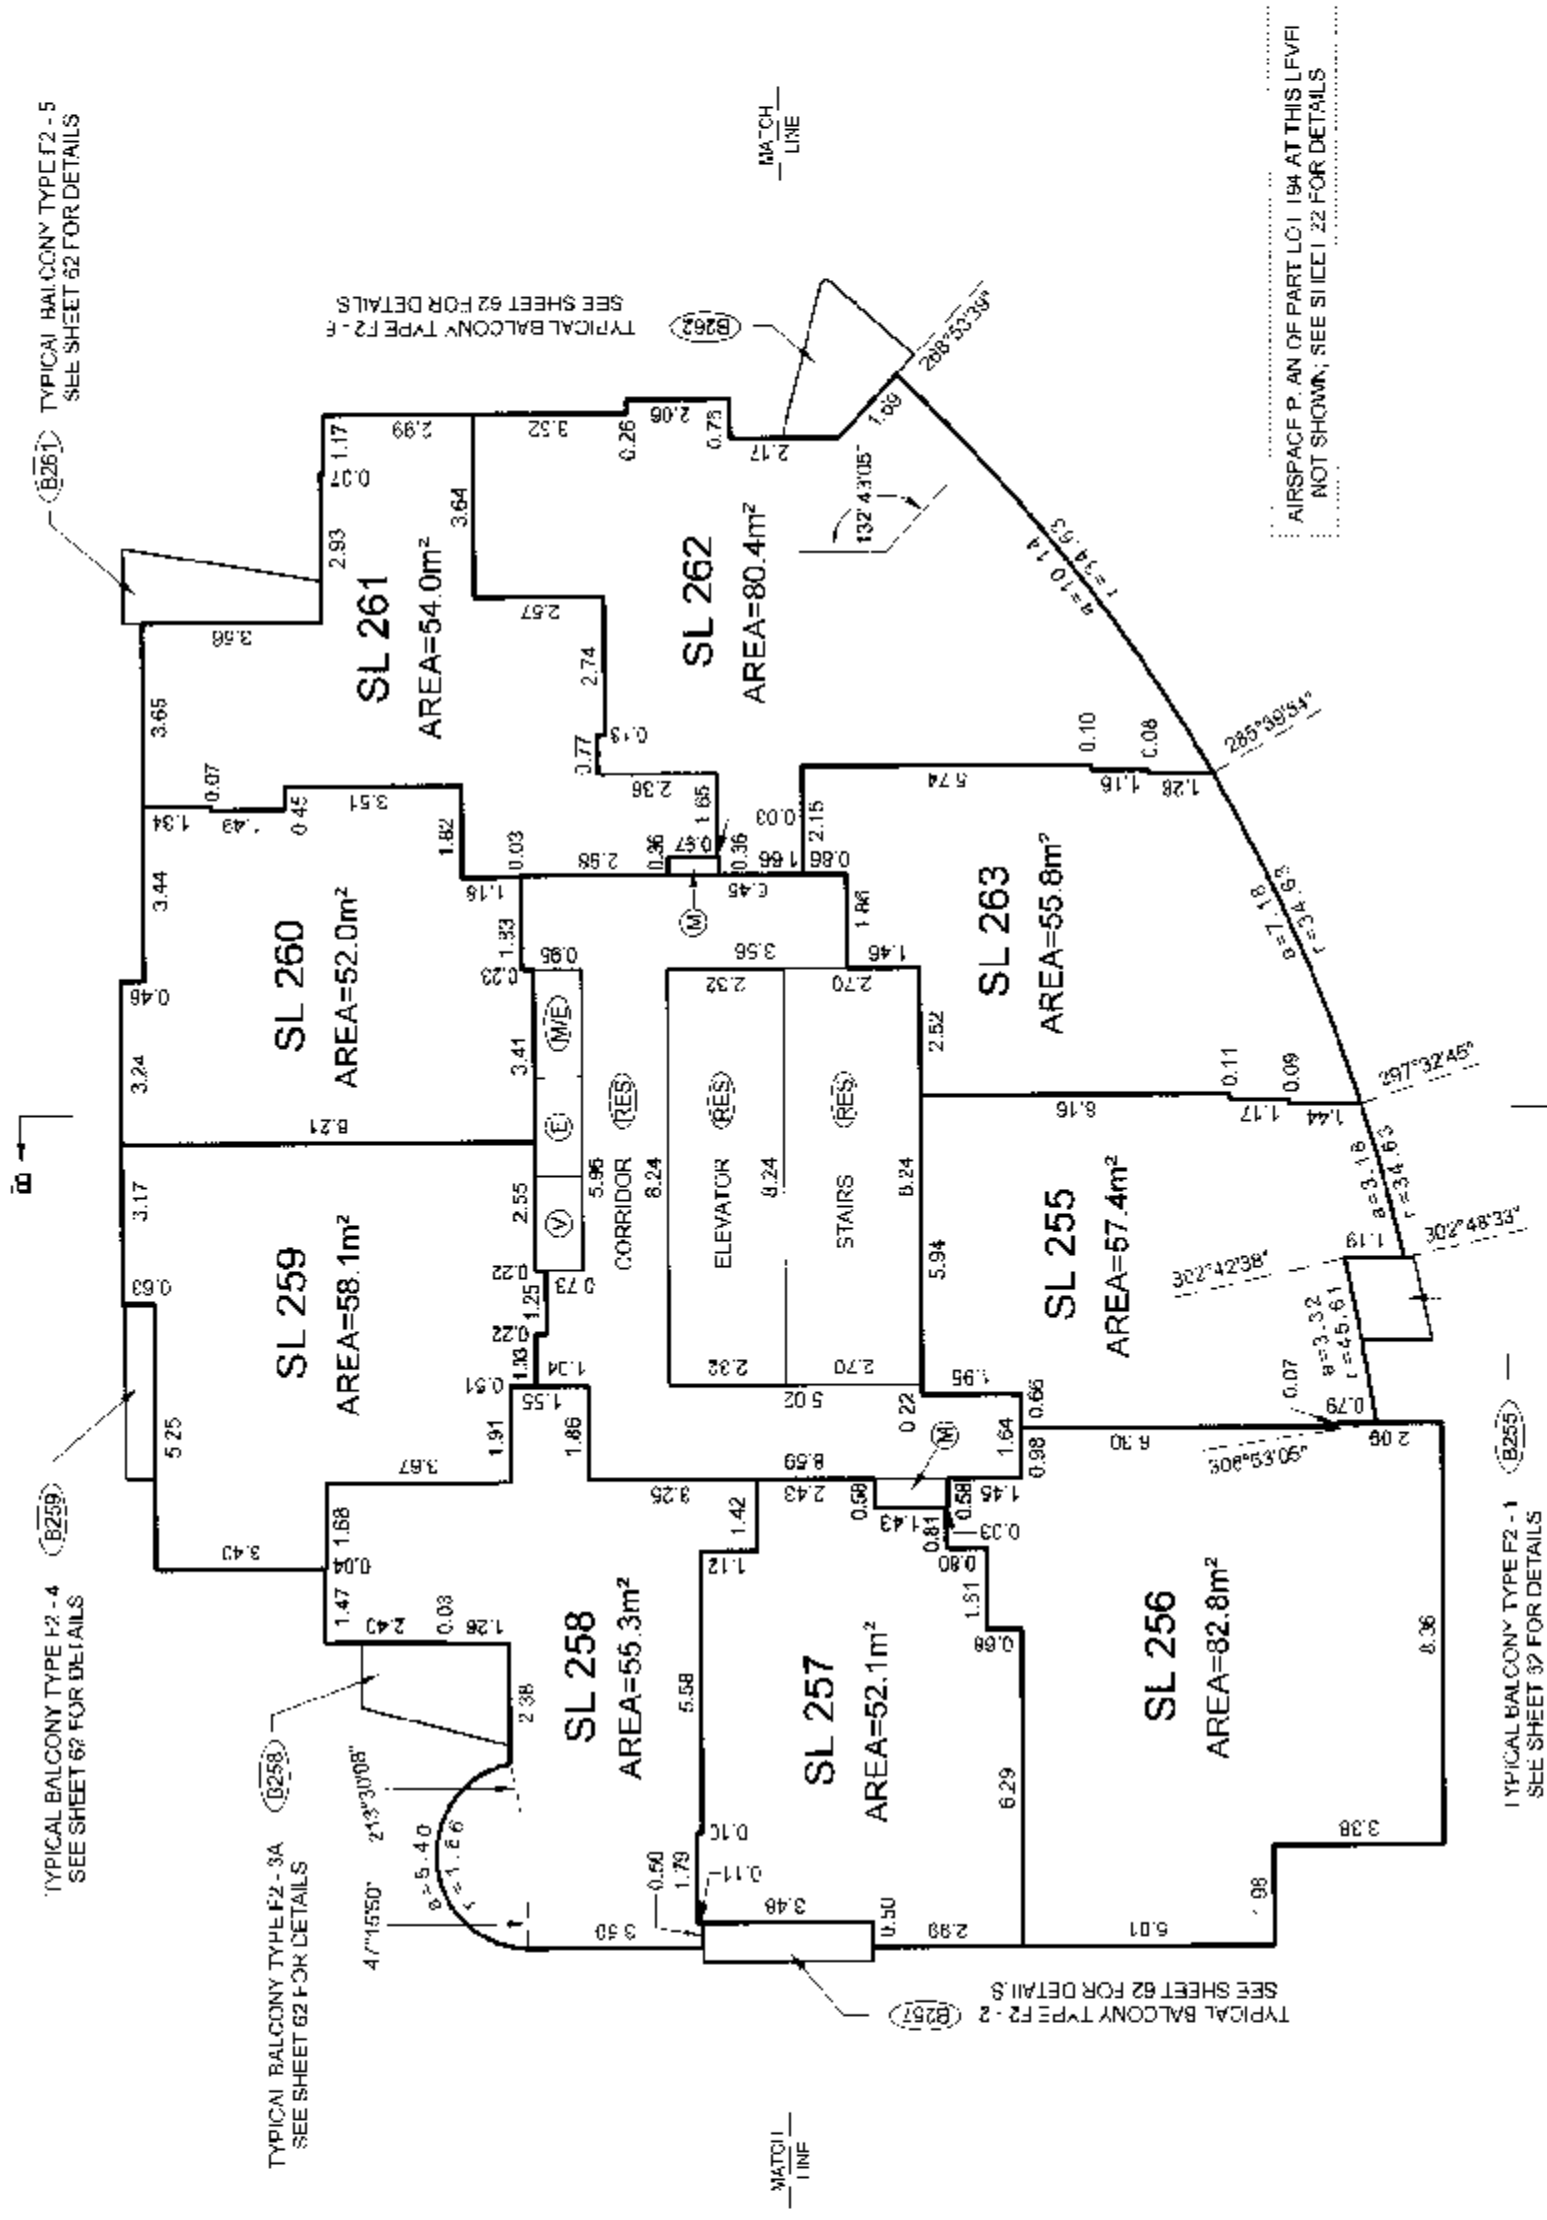

TOWER F2 FLOOR PLANS


SCALE 1:150




ALL DISTANCES ARE IN METRES AND DECIMALS THEREOF.
ALL ANGLES ARE 45° OR 90° AND MULTIPLES THEREOF,
UNLESS OTHERWISE SHOWN.

STRATA PLAN BCS 2313

LEVEL 7
(DEVELOPERS LEVEL 8)

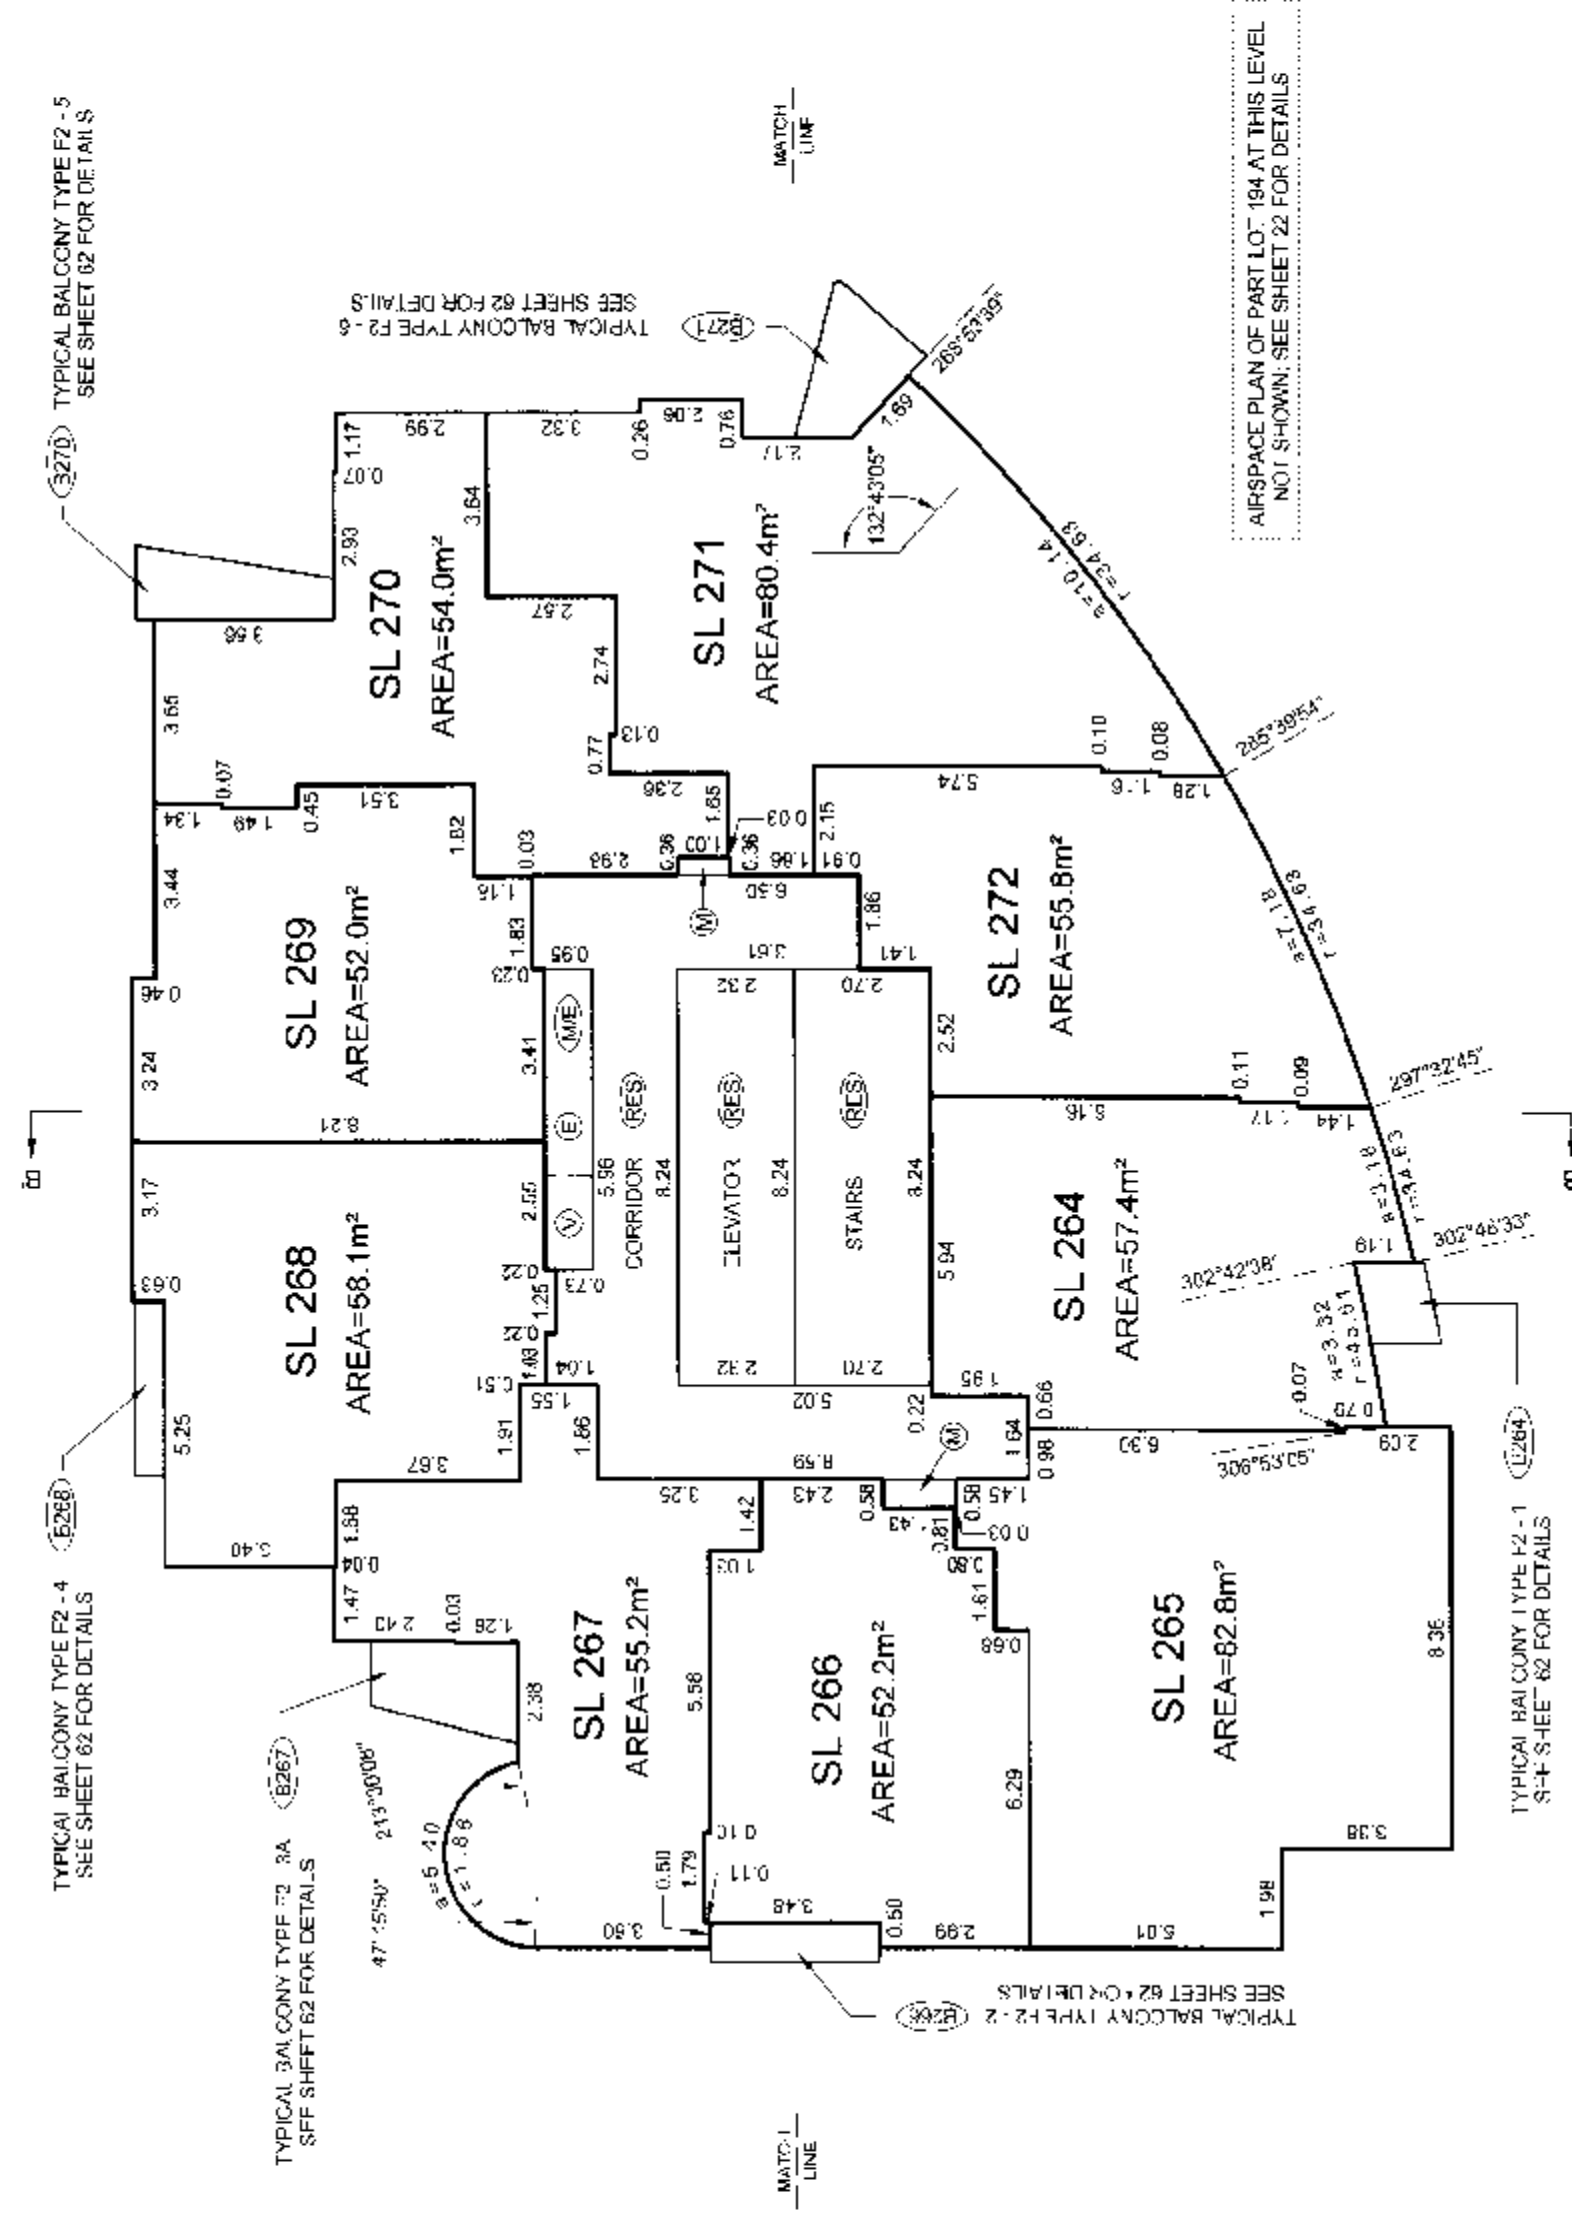

LEVEL 8
(DEVELOPERS LEVEL 9)

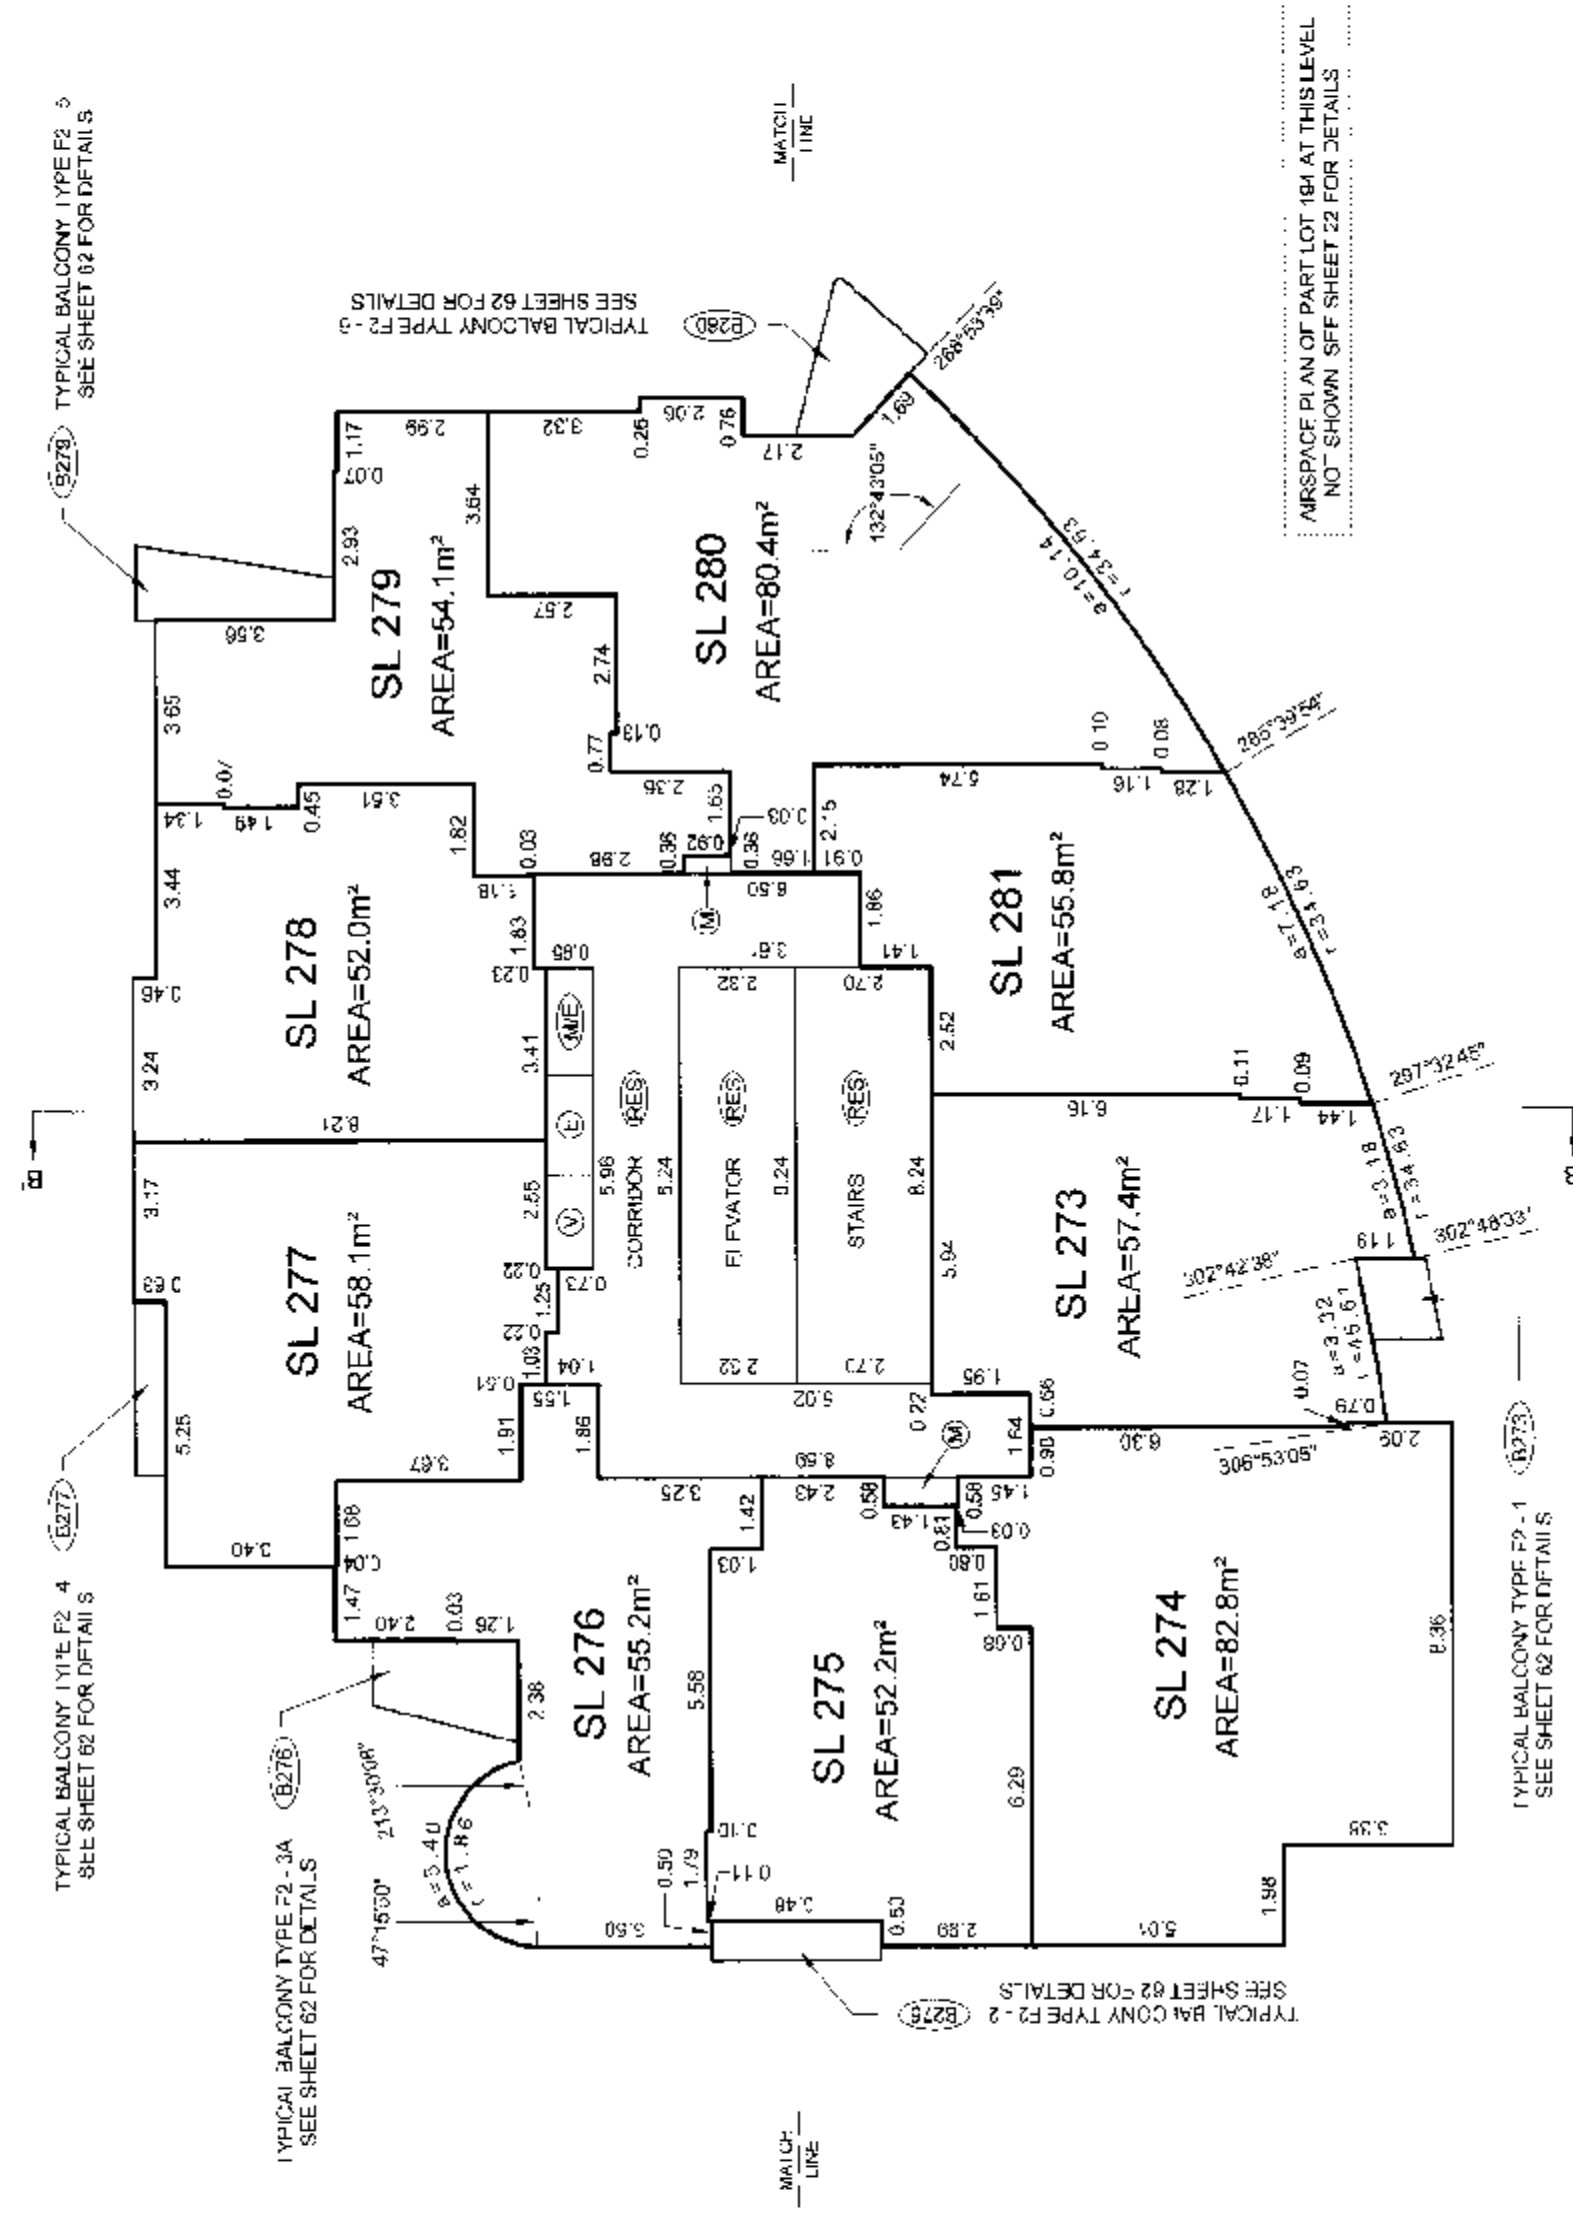

DATE: 17/07/07

APPROVED: [Signature]

SCALE: 1:150

ORIGINAL


TOWER F2 FLOOR PLANS

SCALE 1:150


1 0 1 2 3 4 5 10
ALL DISTANCES ARE IN METRES AND DECIMALS THEREOF
ALL ANGLES ARE 45° OR 90° AND MULTIPLES THEREOF,
UNLESS OTHERWISE SHOWN

STRATA PLAN BCS 2313

LEVEL 9
(DEVELOPERS LEVEL 10)

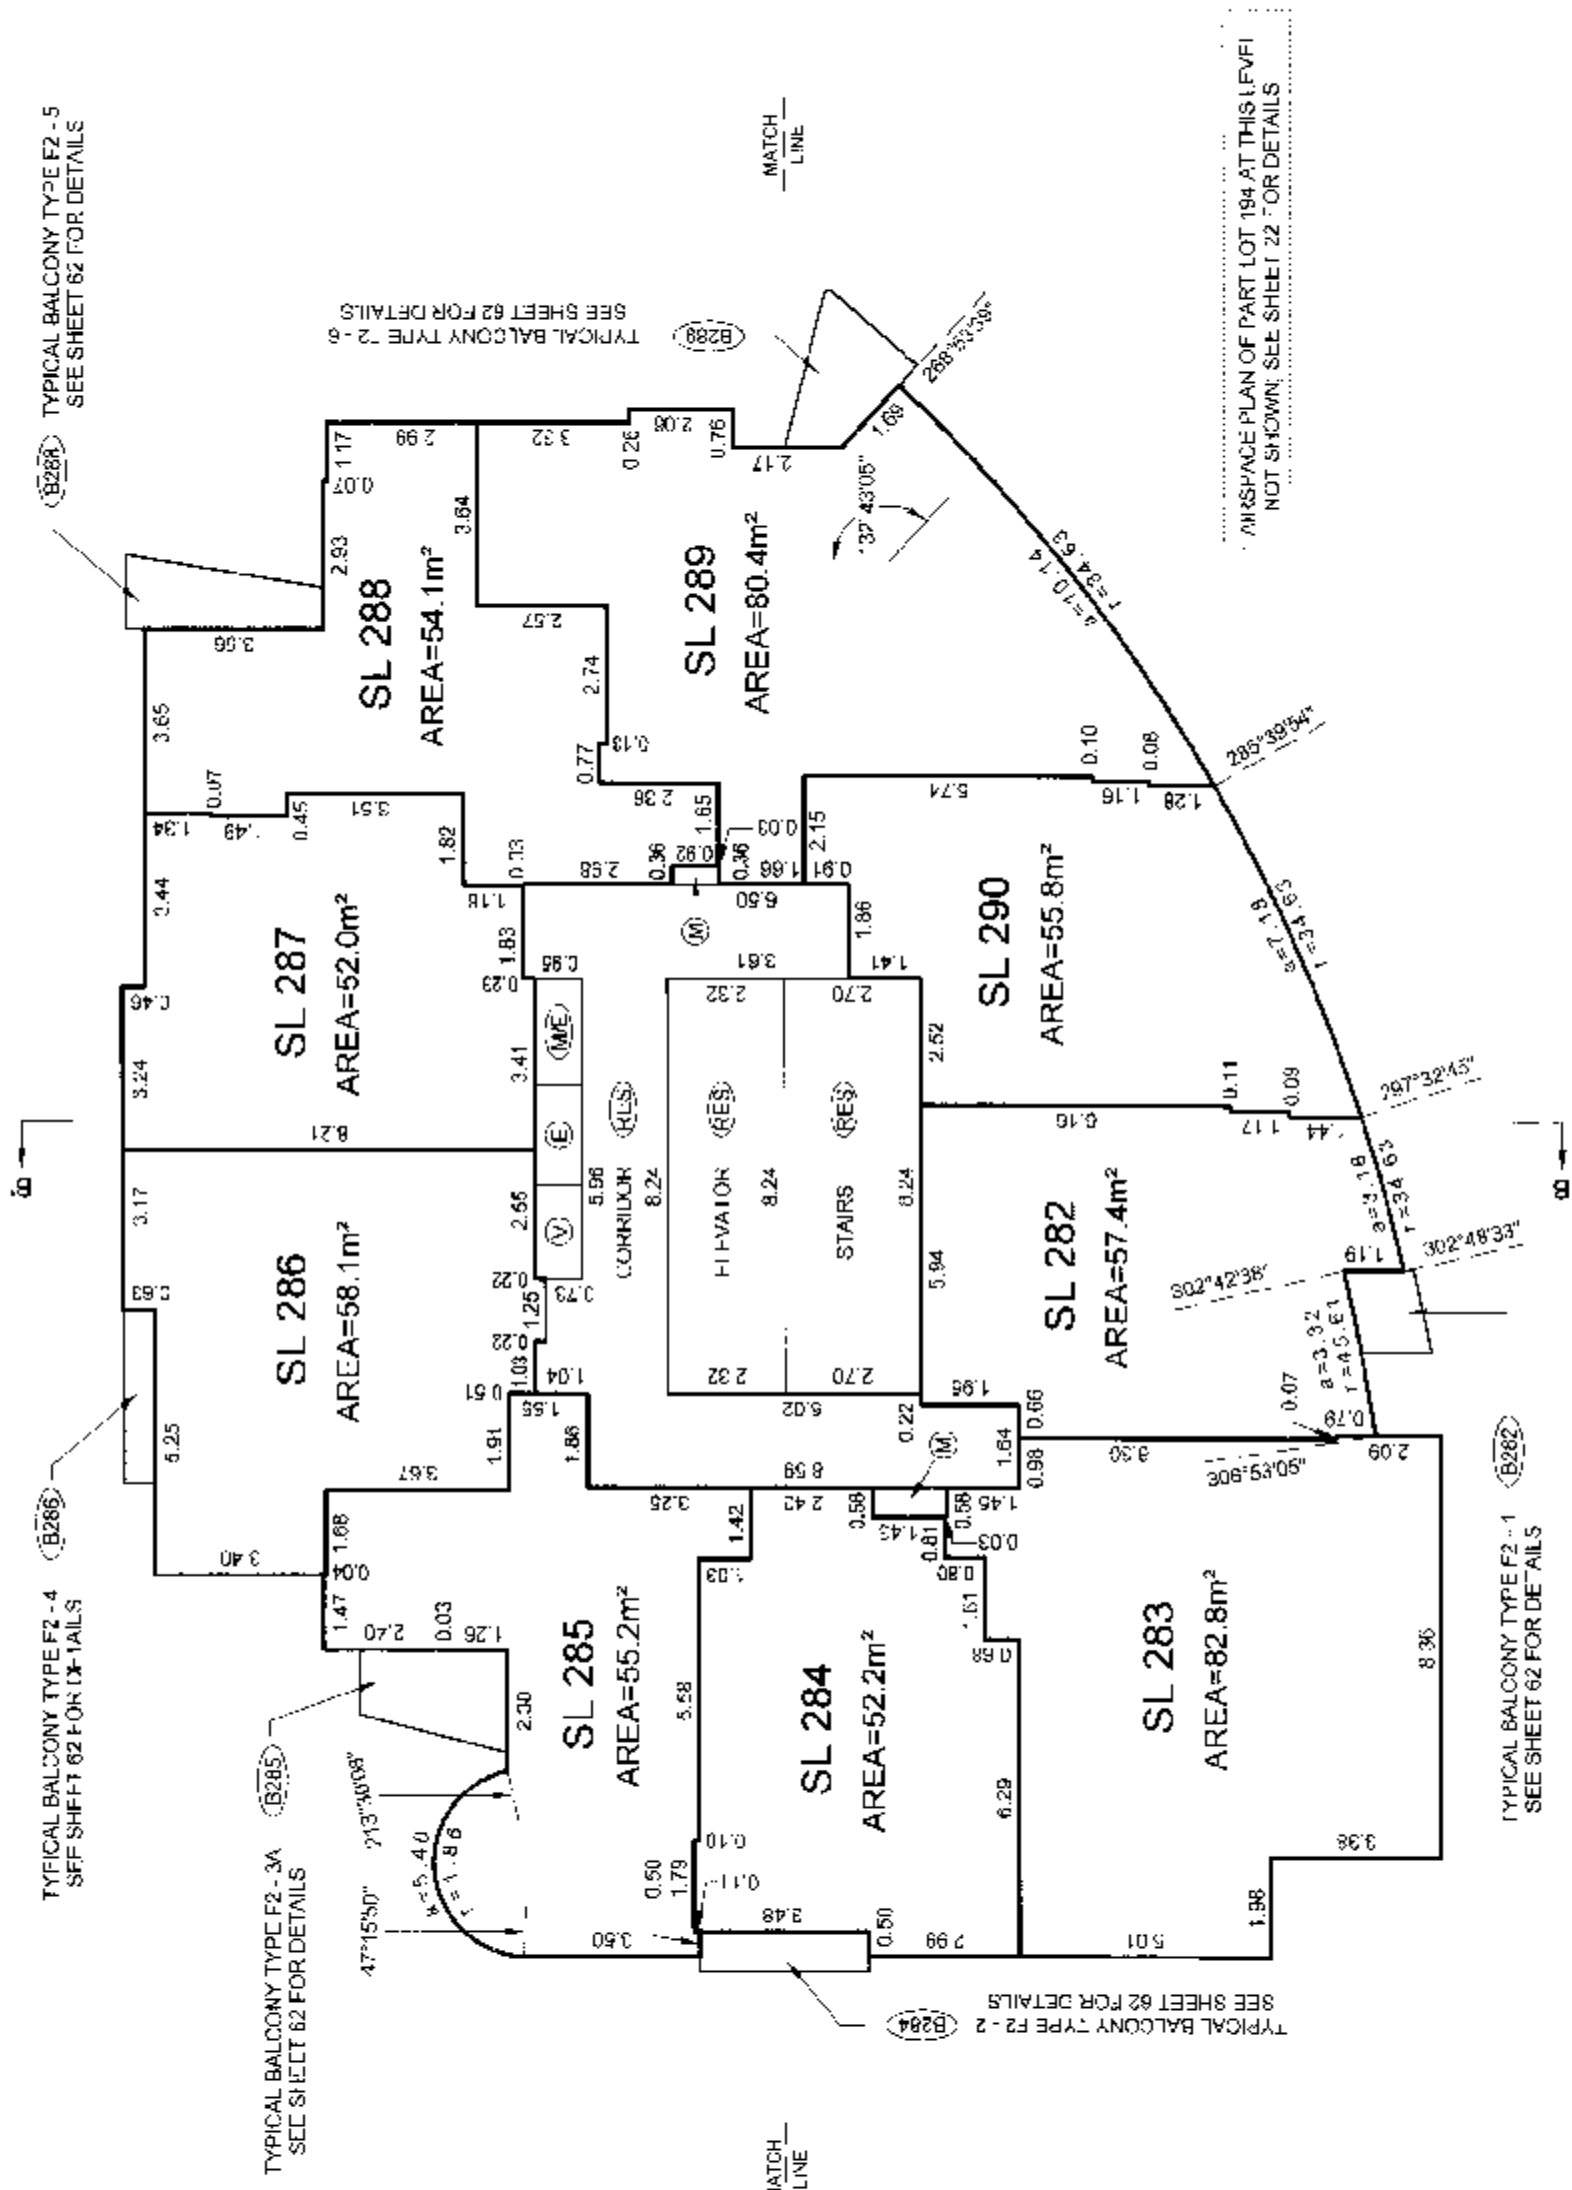

LEVEL 10
(DEVELOPERS LEVEL 11)

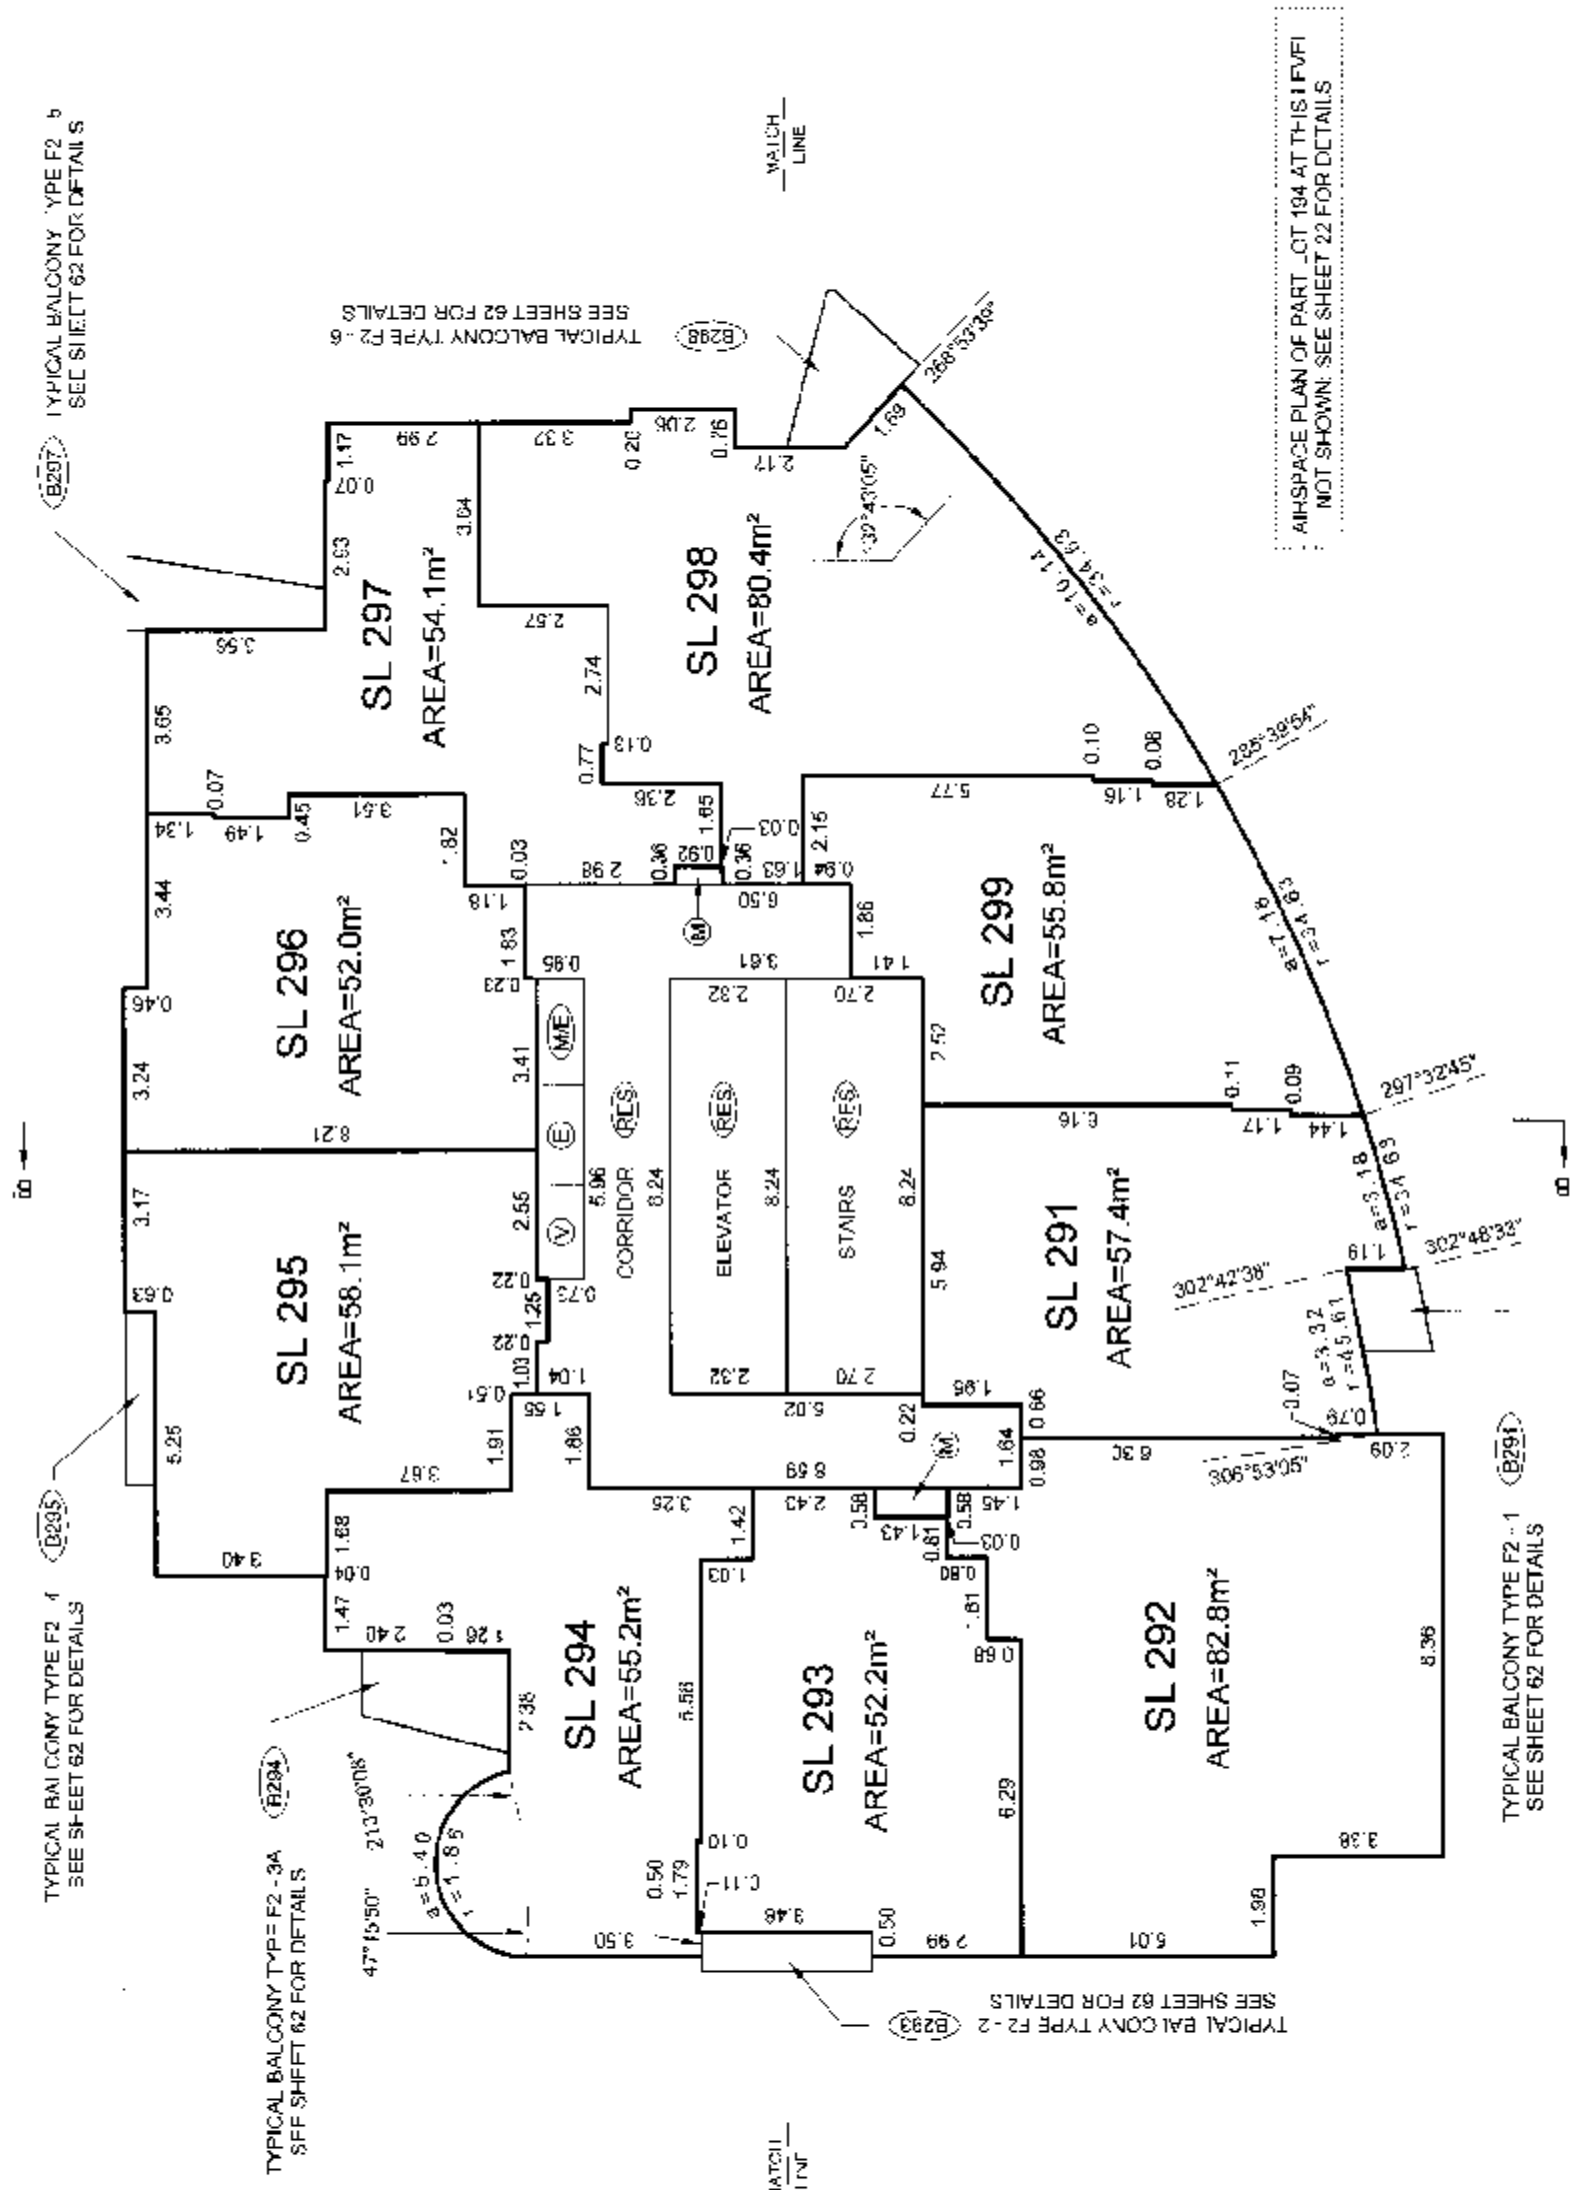


BALCONY AREAS ARE DEFINED AS TO HEIGHT BY THE CHIMNEY OF THE CHIMNEY ABOVE
OR ITS EXTENSIONS OR WHERE THE CHIMNEY IS NO FLOOR ABOVE, BY THE AVERAGE
HEIGHT OF A STRATA LOT WITHIN THE SAME BUILDING, UNLESS OTHERWISE NOTED.


FILE: \\NV-2007\129104\HENSEN\129104-Final Strata.dwg 129104-12-01-09

DATE: Apr 17/07
gms
R.C.I.E.

ORIGINAL

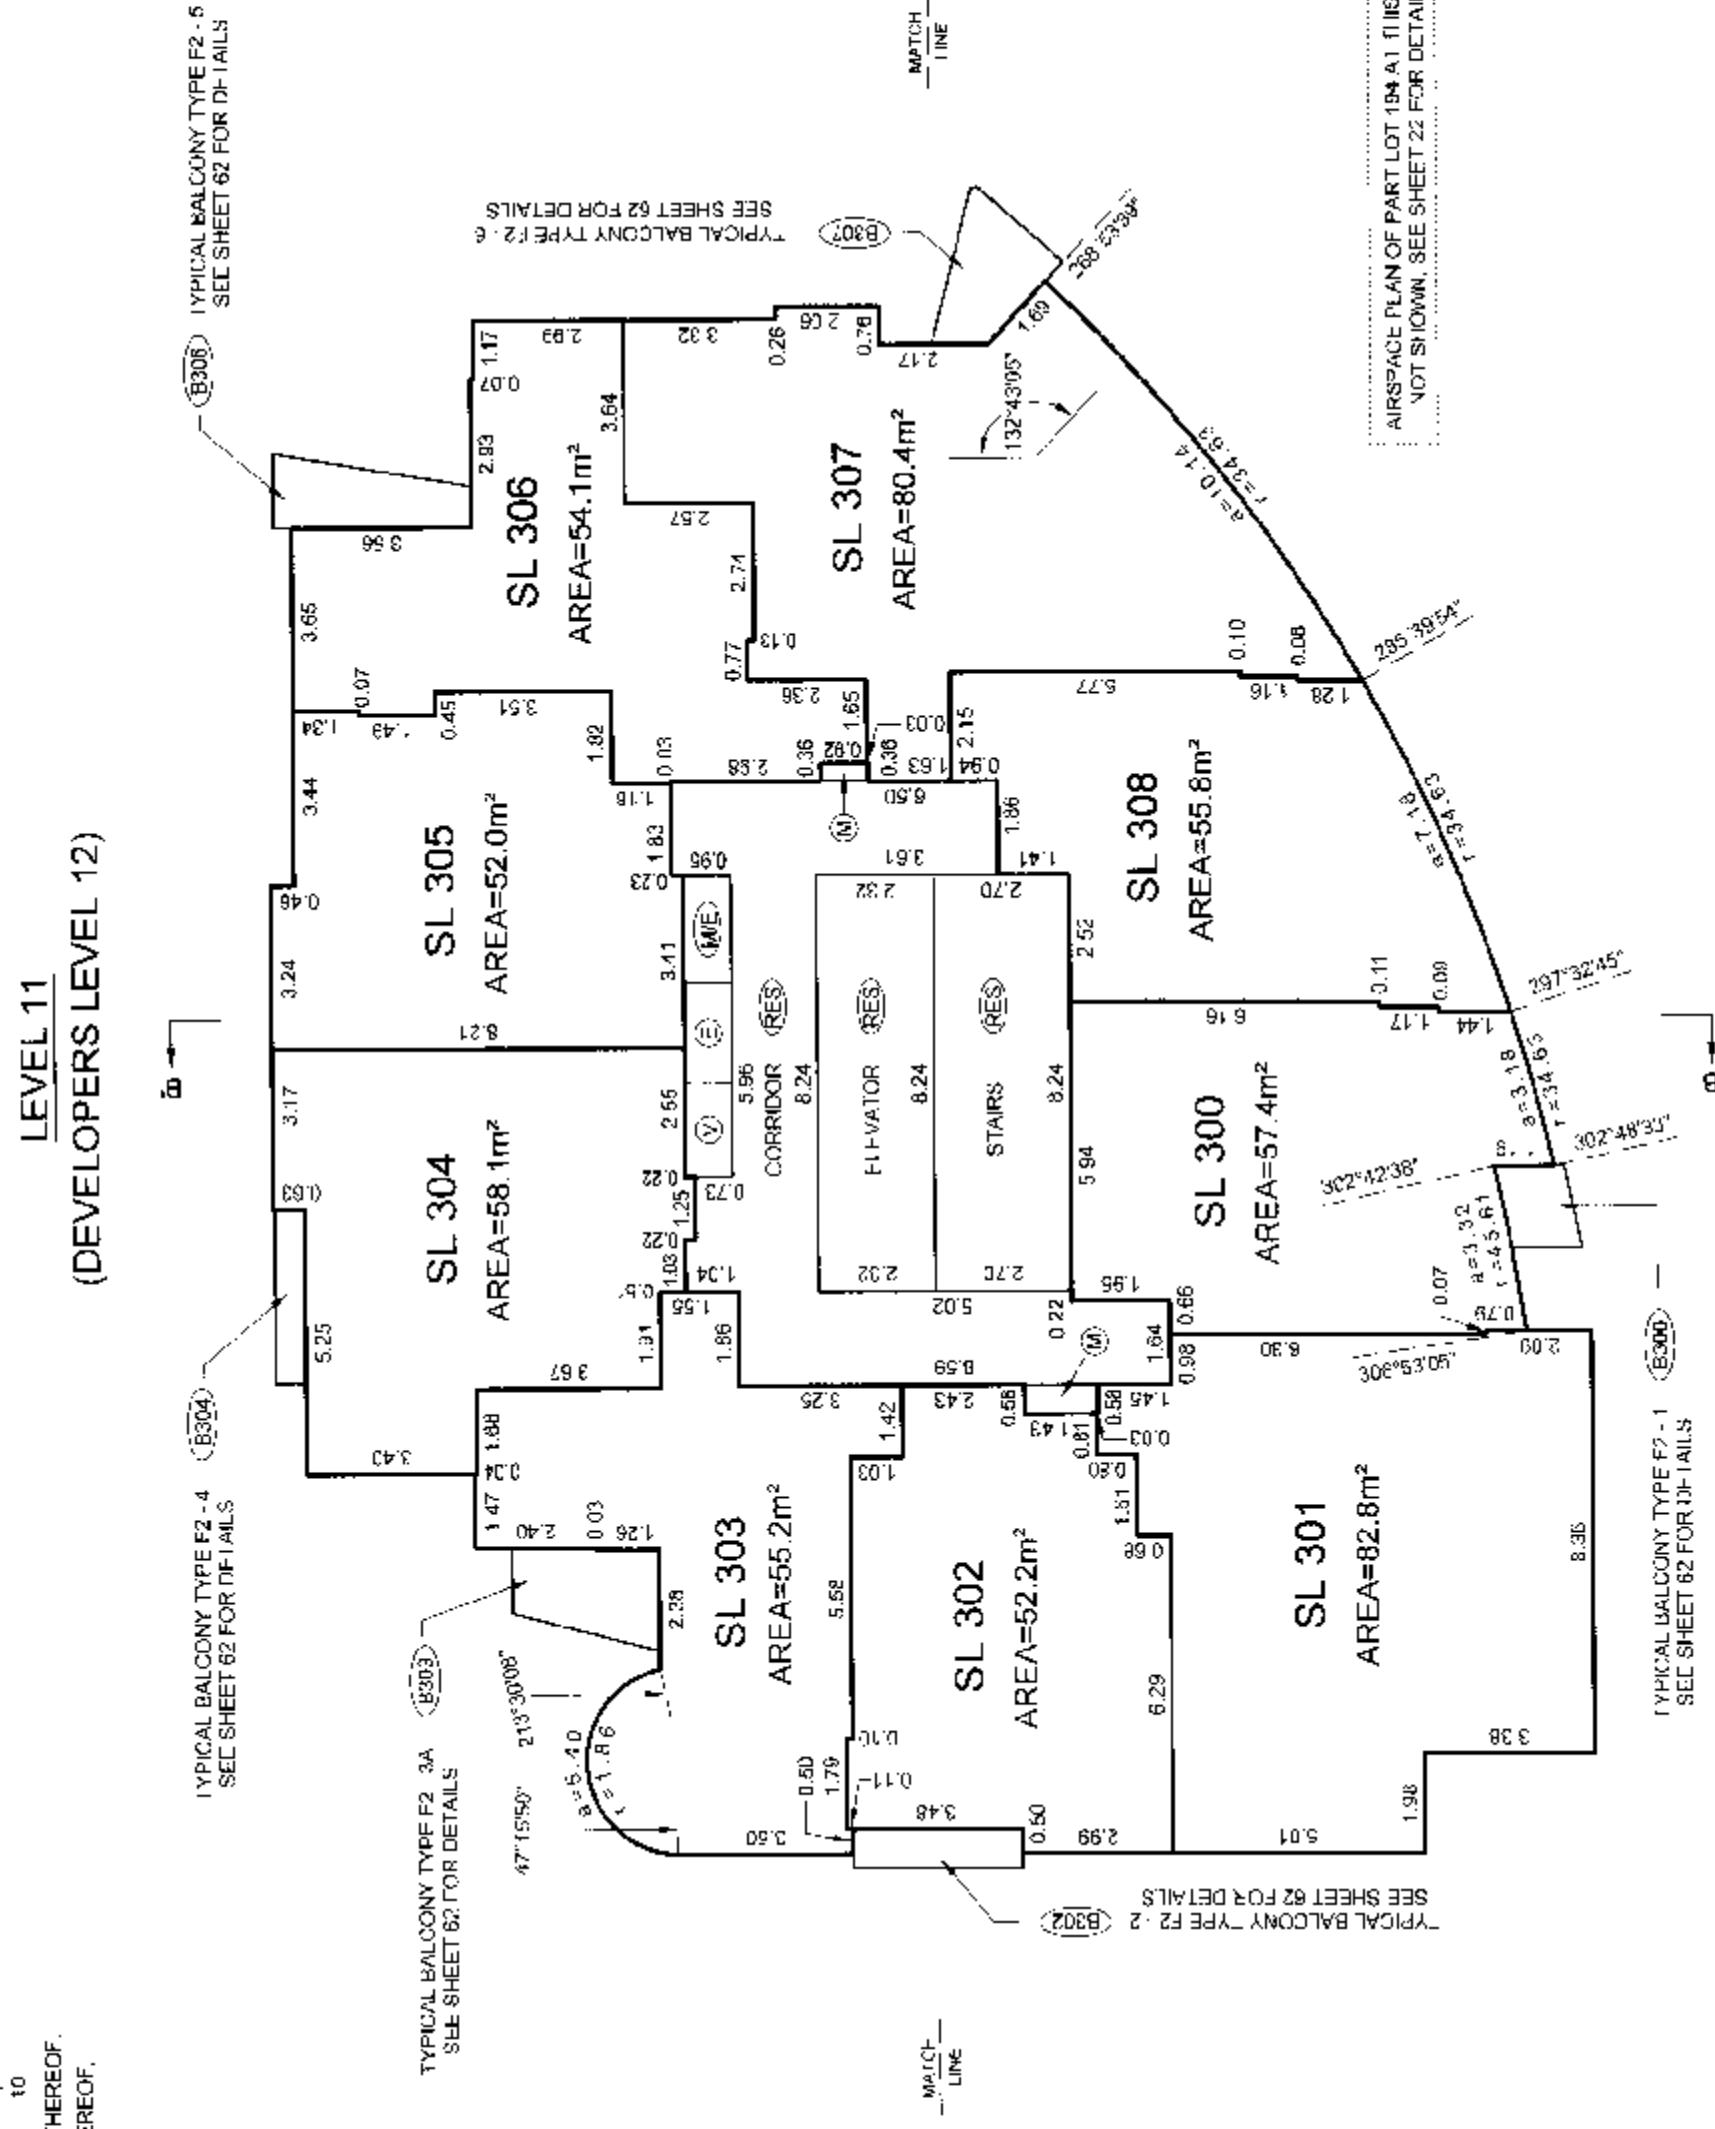


LEVEL 12
(DEVELOPERS LEVEL 15)

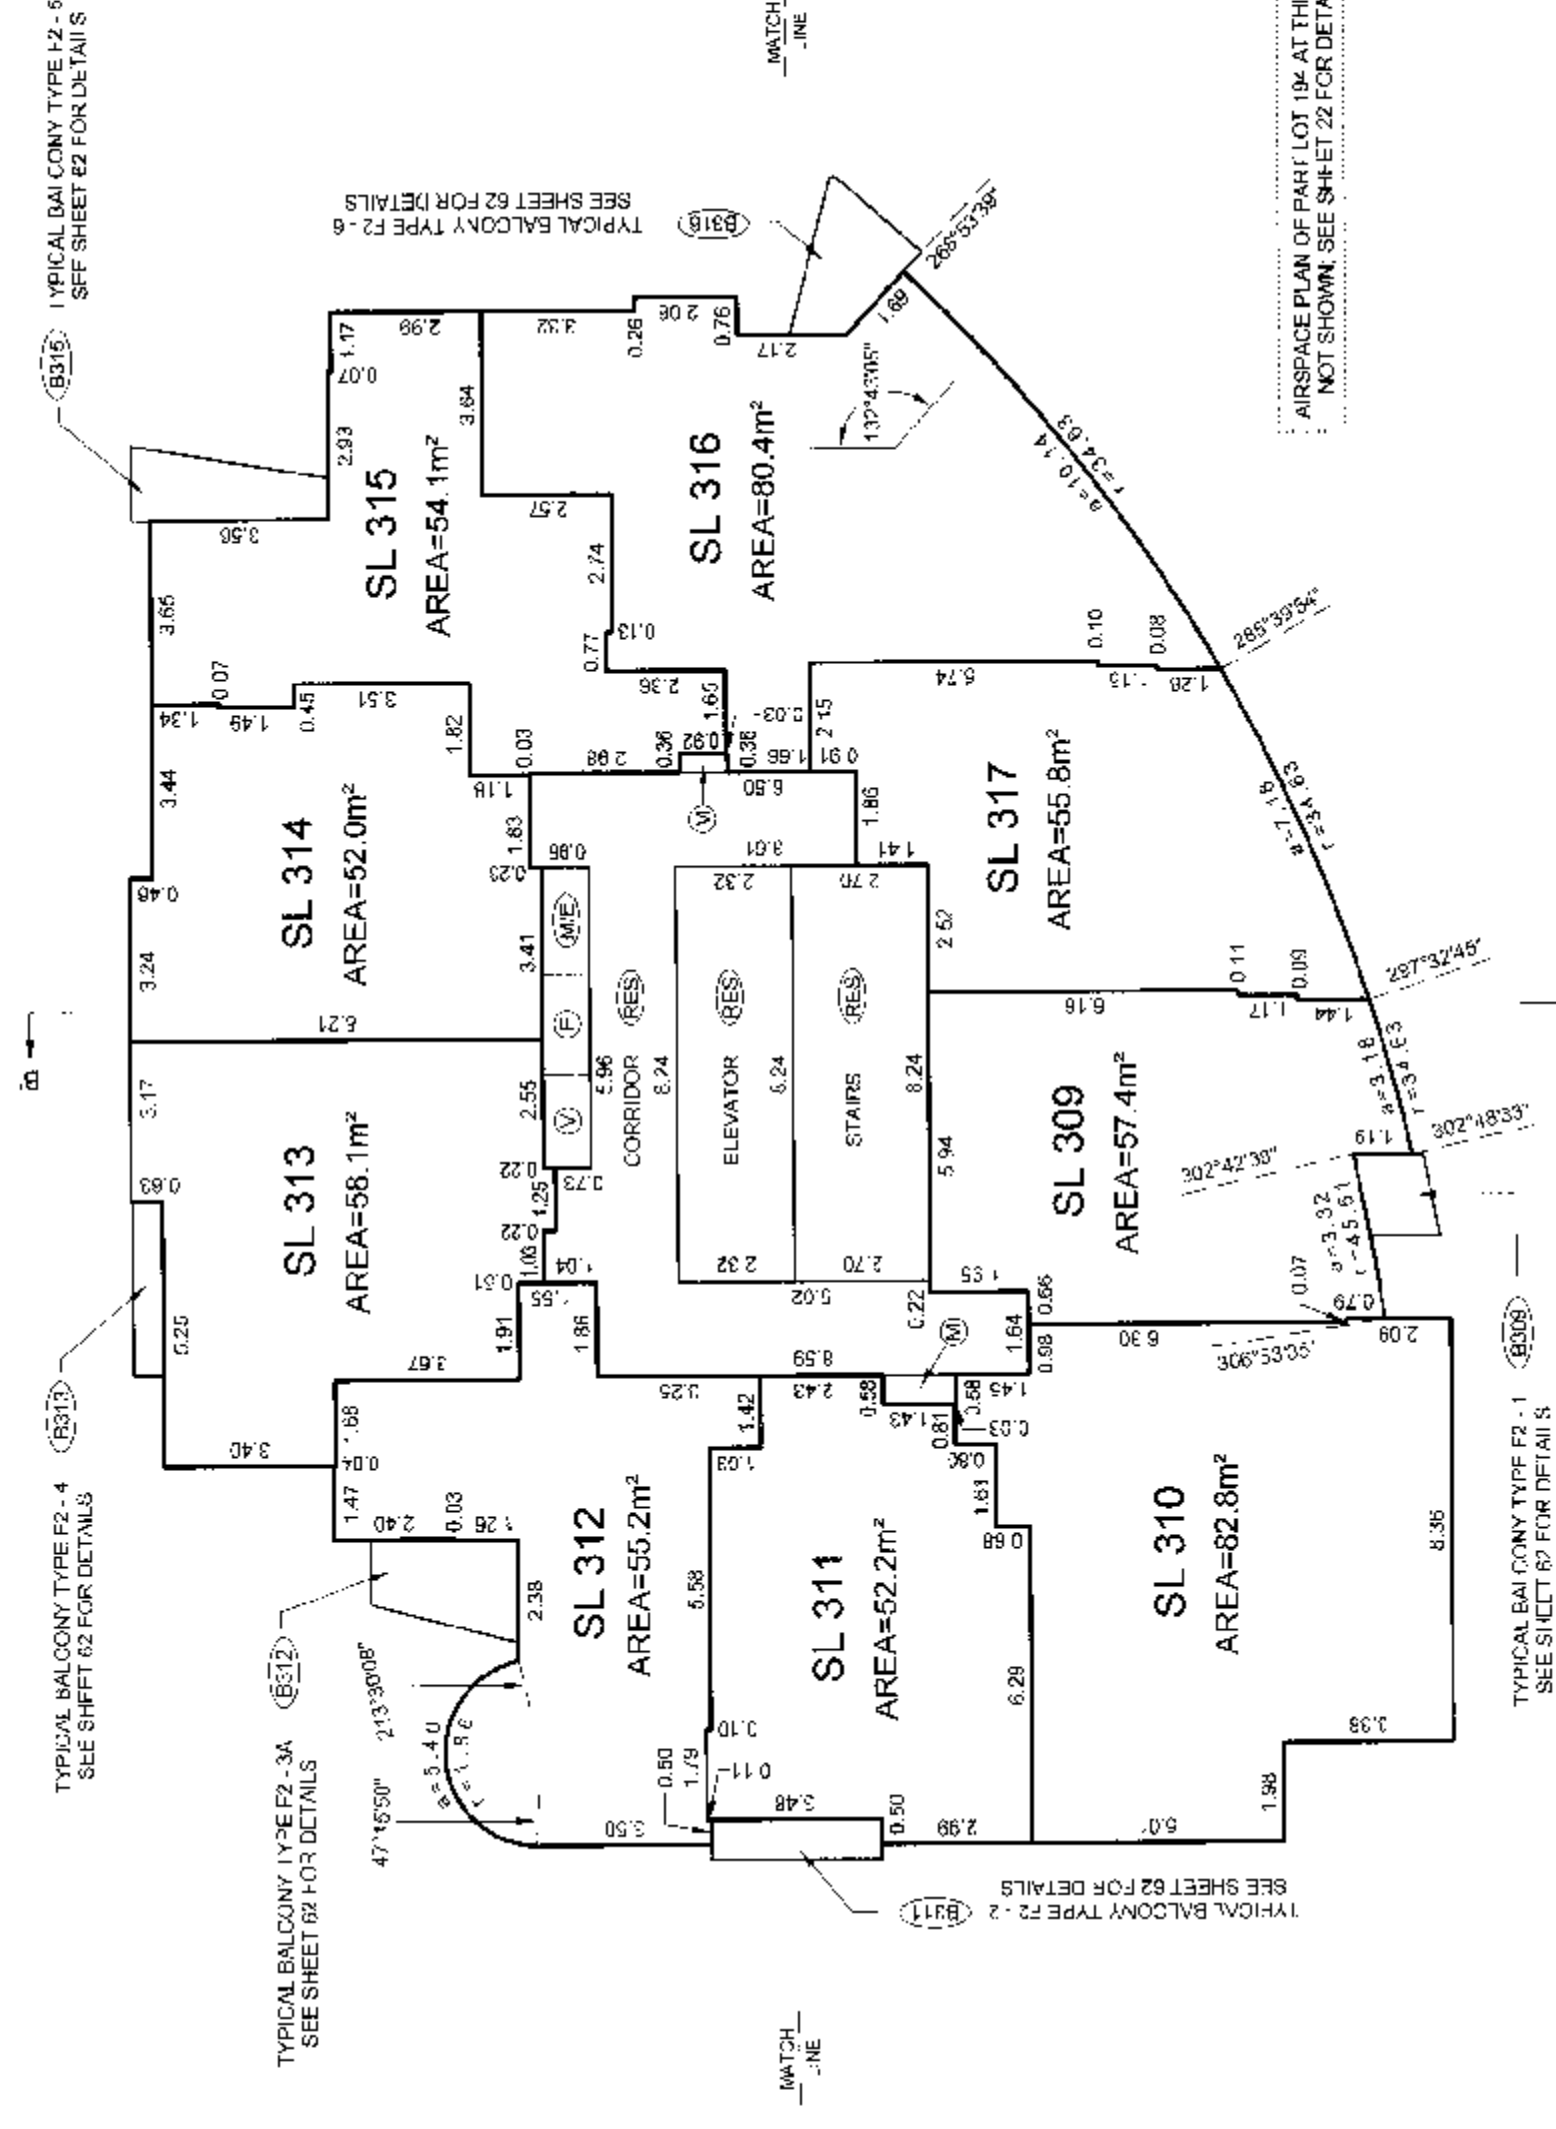

TOWER F2 FLOOR PLANS


SCALE 1:150

 


ALL DISTANCES ARE IN METRES AND DECIMALS THEREOF.
ALL ANGLES ARE 45° OR 90° AND MULTIPLES THEREOF,
UNLESS OTHERWISE SHOWN.



LEVEL 13
(DEVELOPERS LEVEL 16)

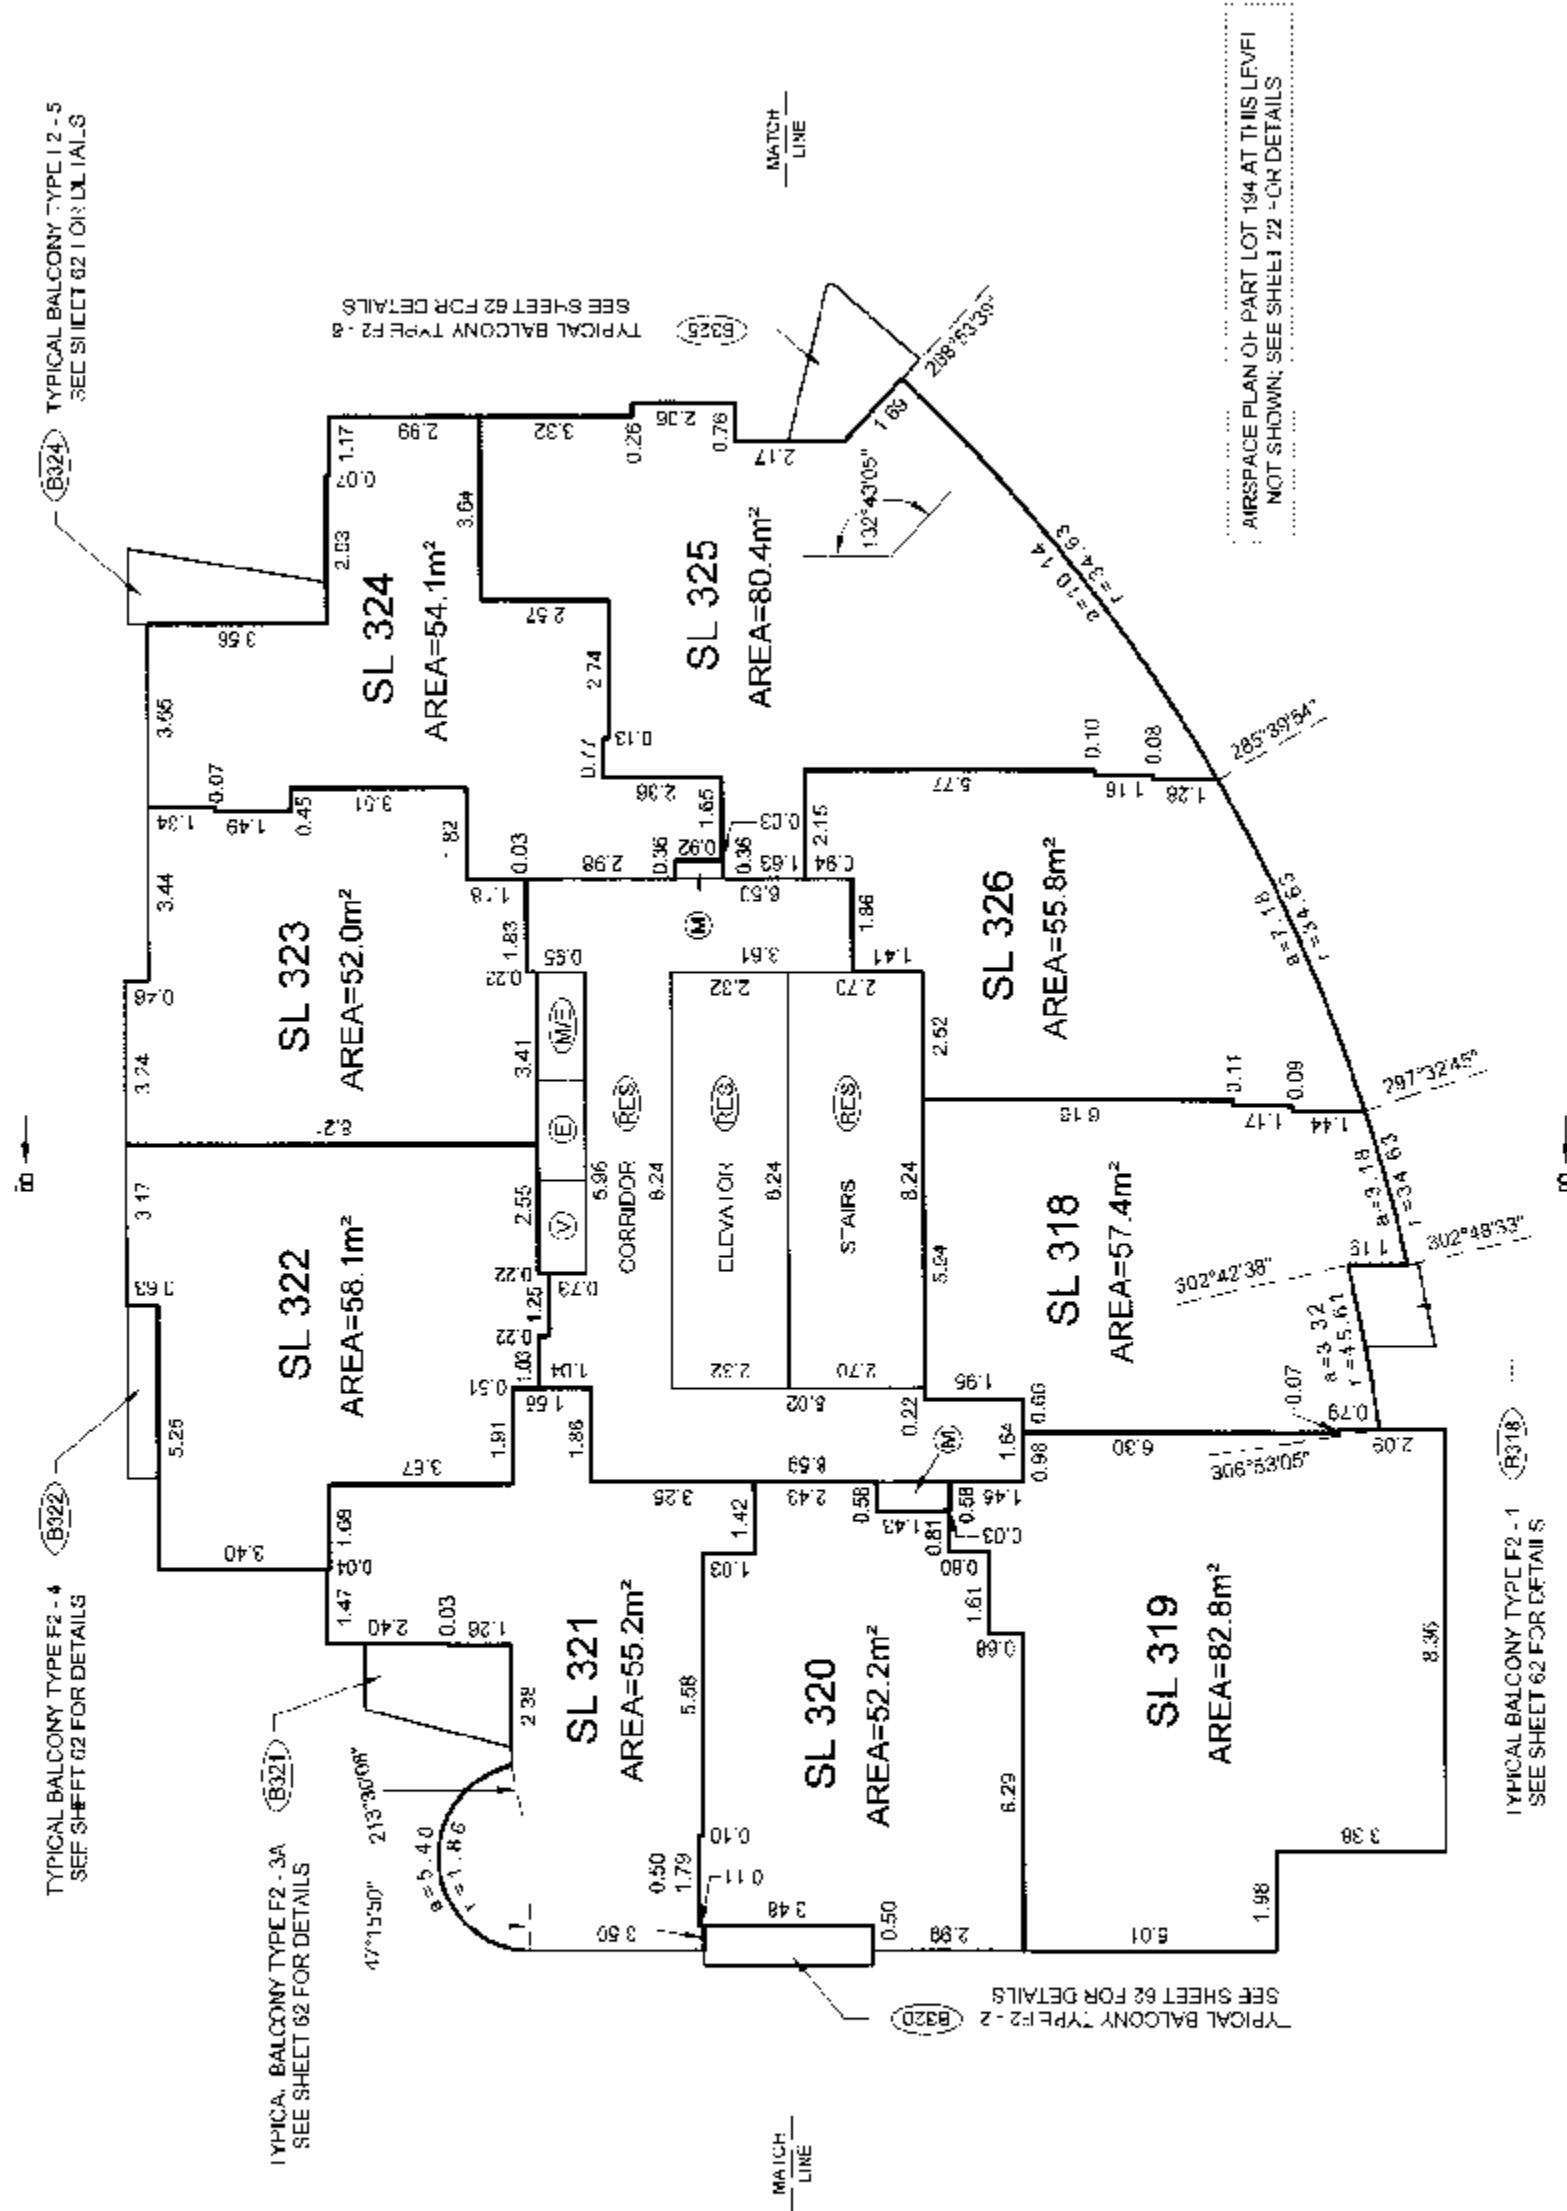

LEVEL 14
(DEVELOPERS LEVEL 17)

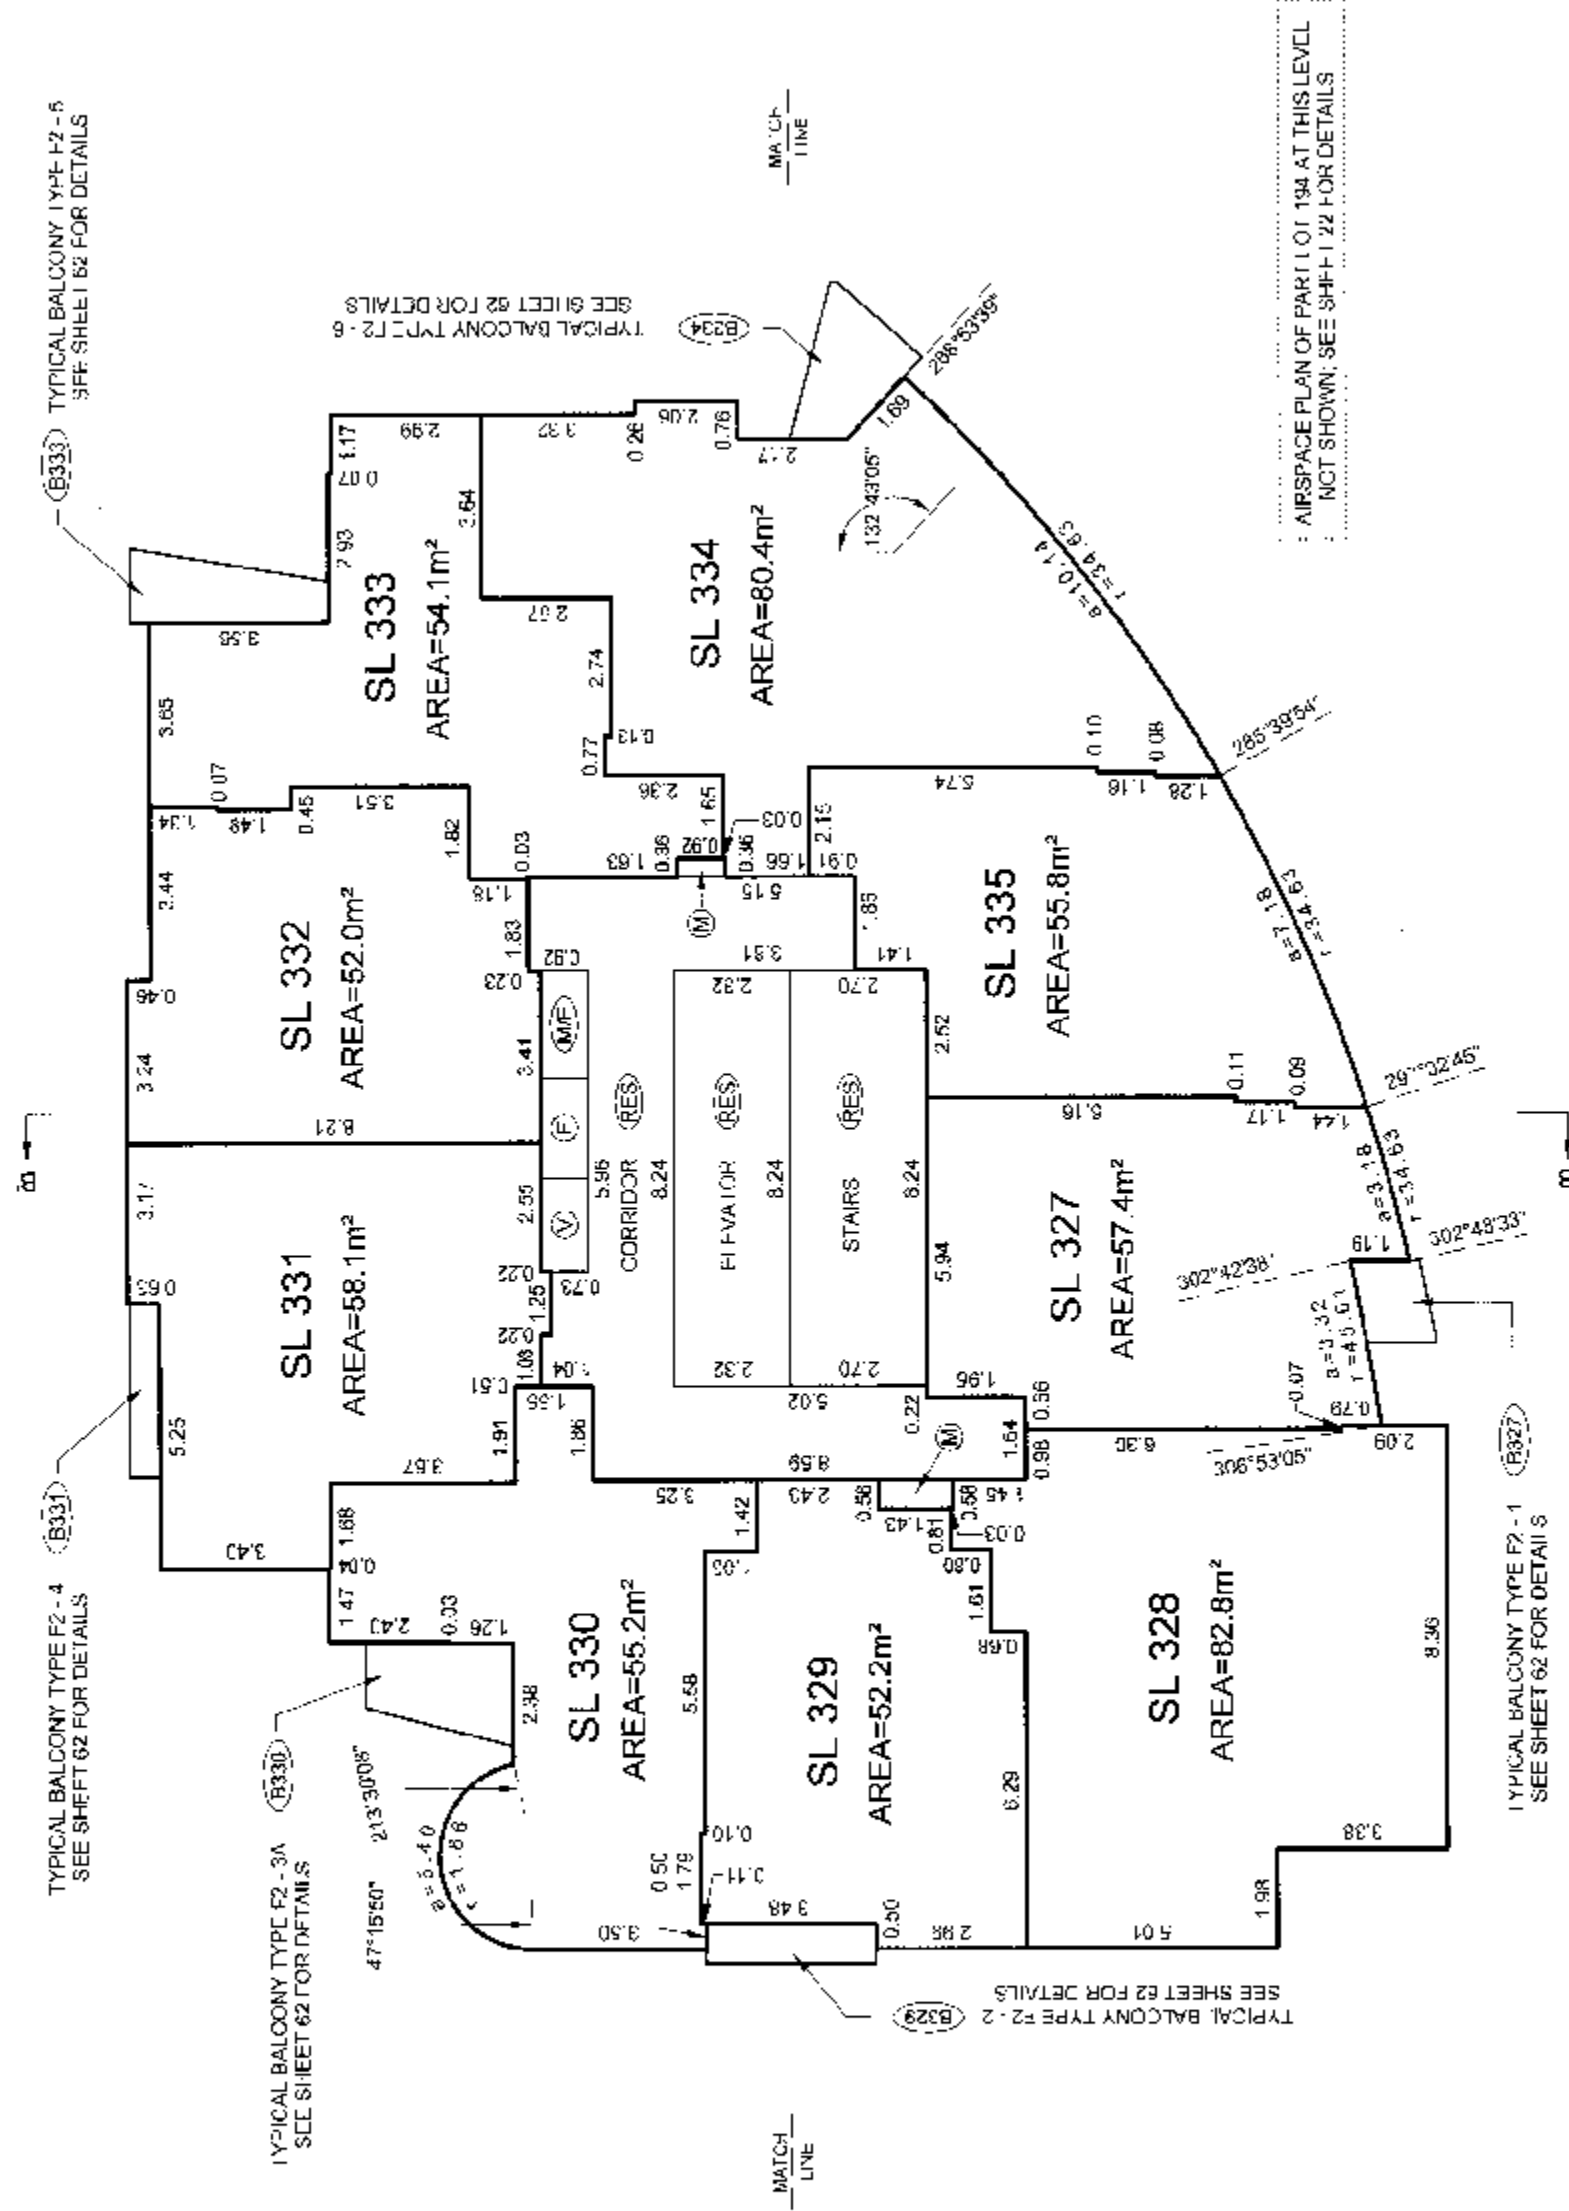

13A (1)
Apr 17 2017
B.C.L.S.

ORIGINAL

TOWER F2 FLOOR PLANS

SCALE 1:150




ALL DISTANCES ARE IN METRES AND DECIMALS THEREOF.
ALL ANGLES ARE 45° OR 90° AND MULTIPLES THEREOF
UNLESS OTHERWISE SHOWN.




STRATA PLAN BCS 2313

LEVEL 15
(DEVELOPERS LEVEL 18)

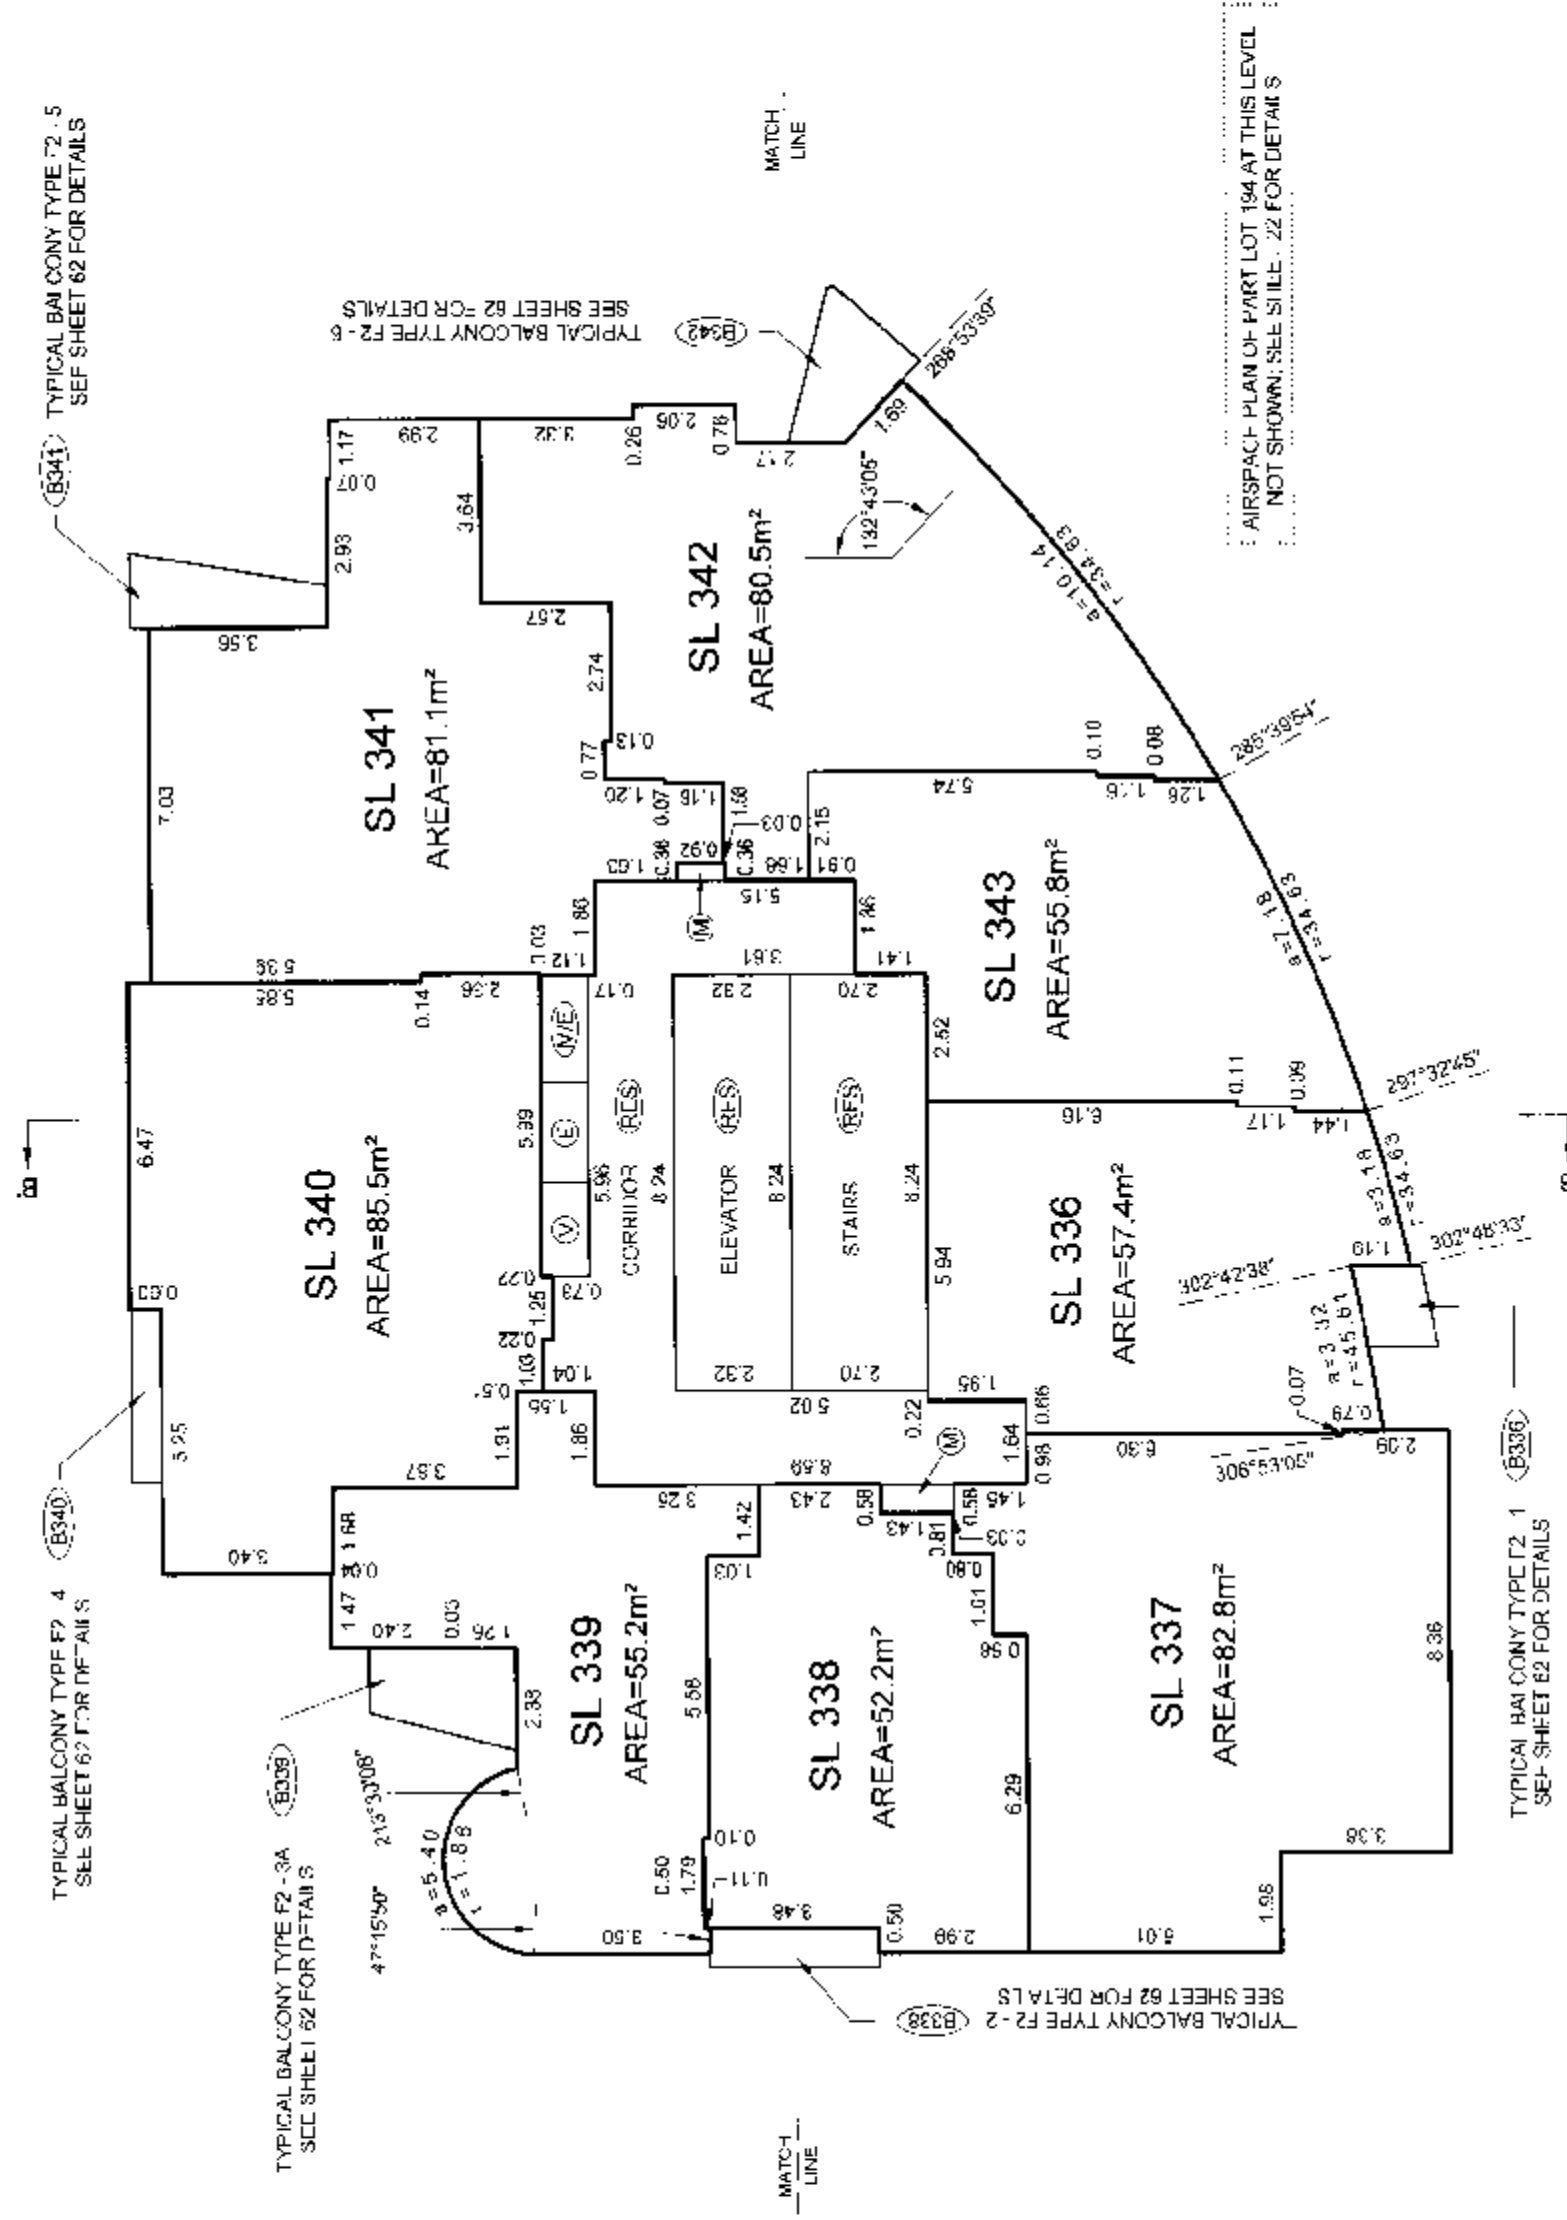

LEVEL 16
(DEVELOPERS LEVEL 19)

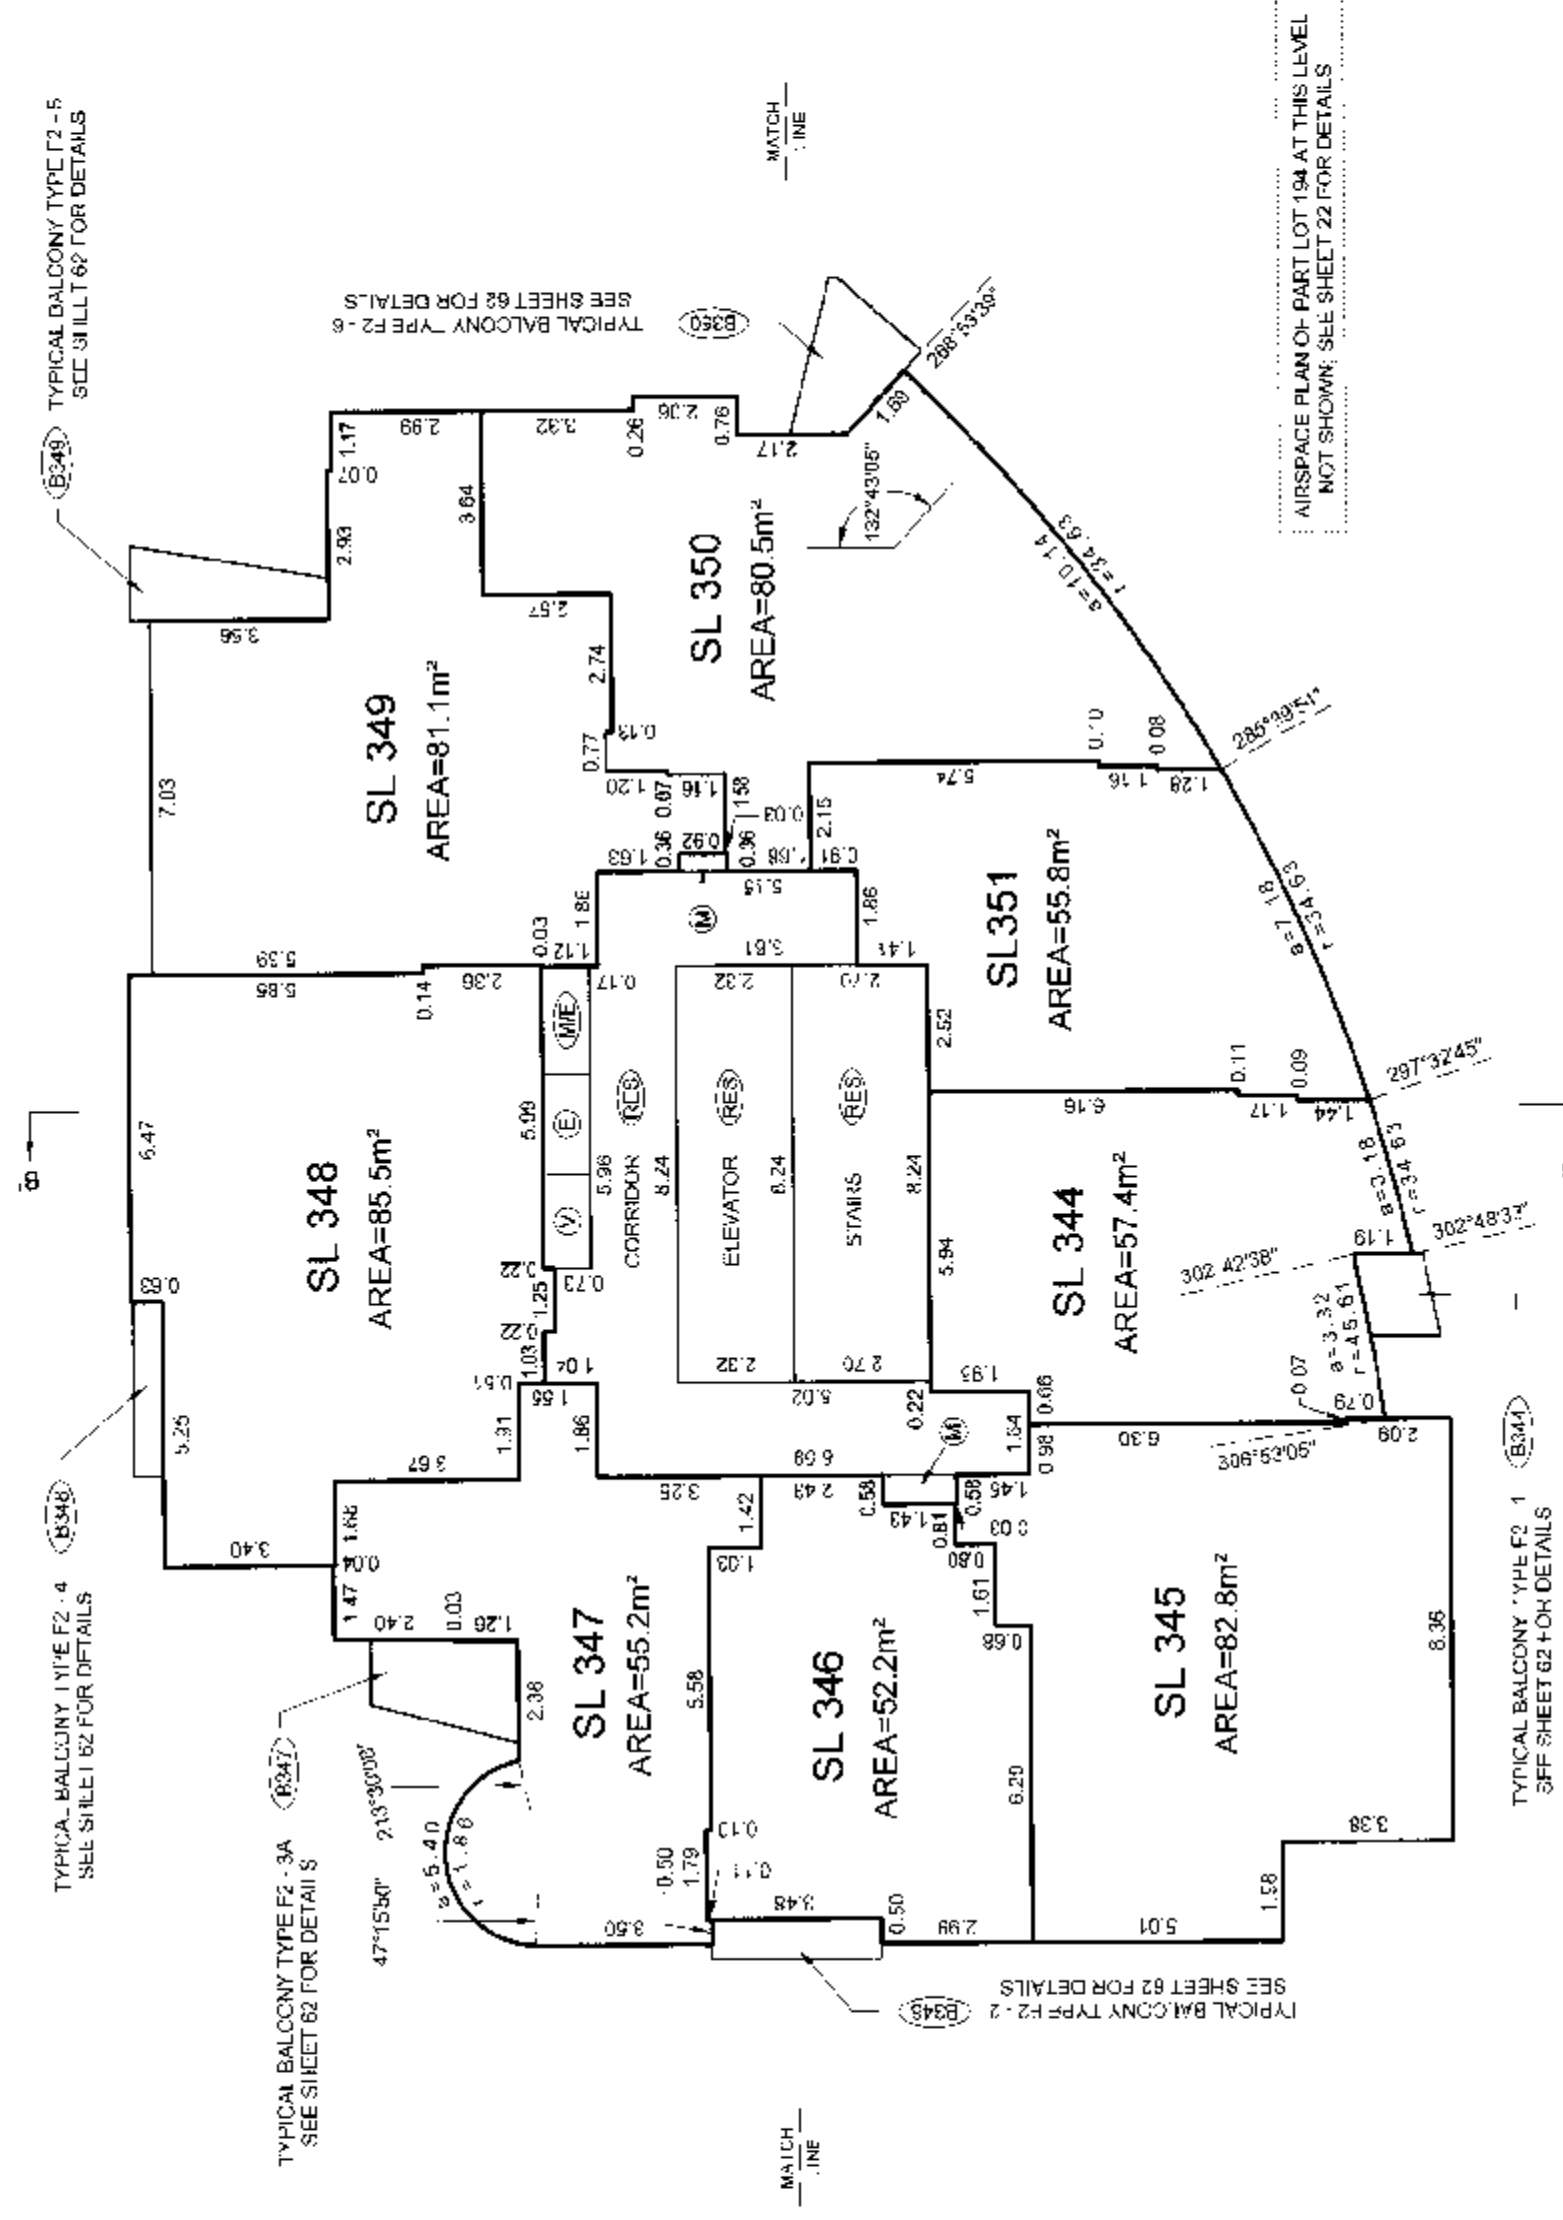

DATE: Apr 17/07

gub

B.C.L.S

ORIGINAL


TOWER F2 FLOOR PLANS

SCALE 1:150




ALL DISTANCES ARE IN METRES AND DECIMALS THEREOF.
ALL ANGLES ARE 45° OR 90° AND MULTIPLES THEREOF,
UNLESS OTHERWISE SHOWN.


LEVEL 17
(DEVELOPERS LEVEL 20)

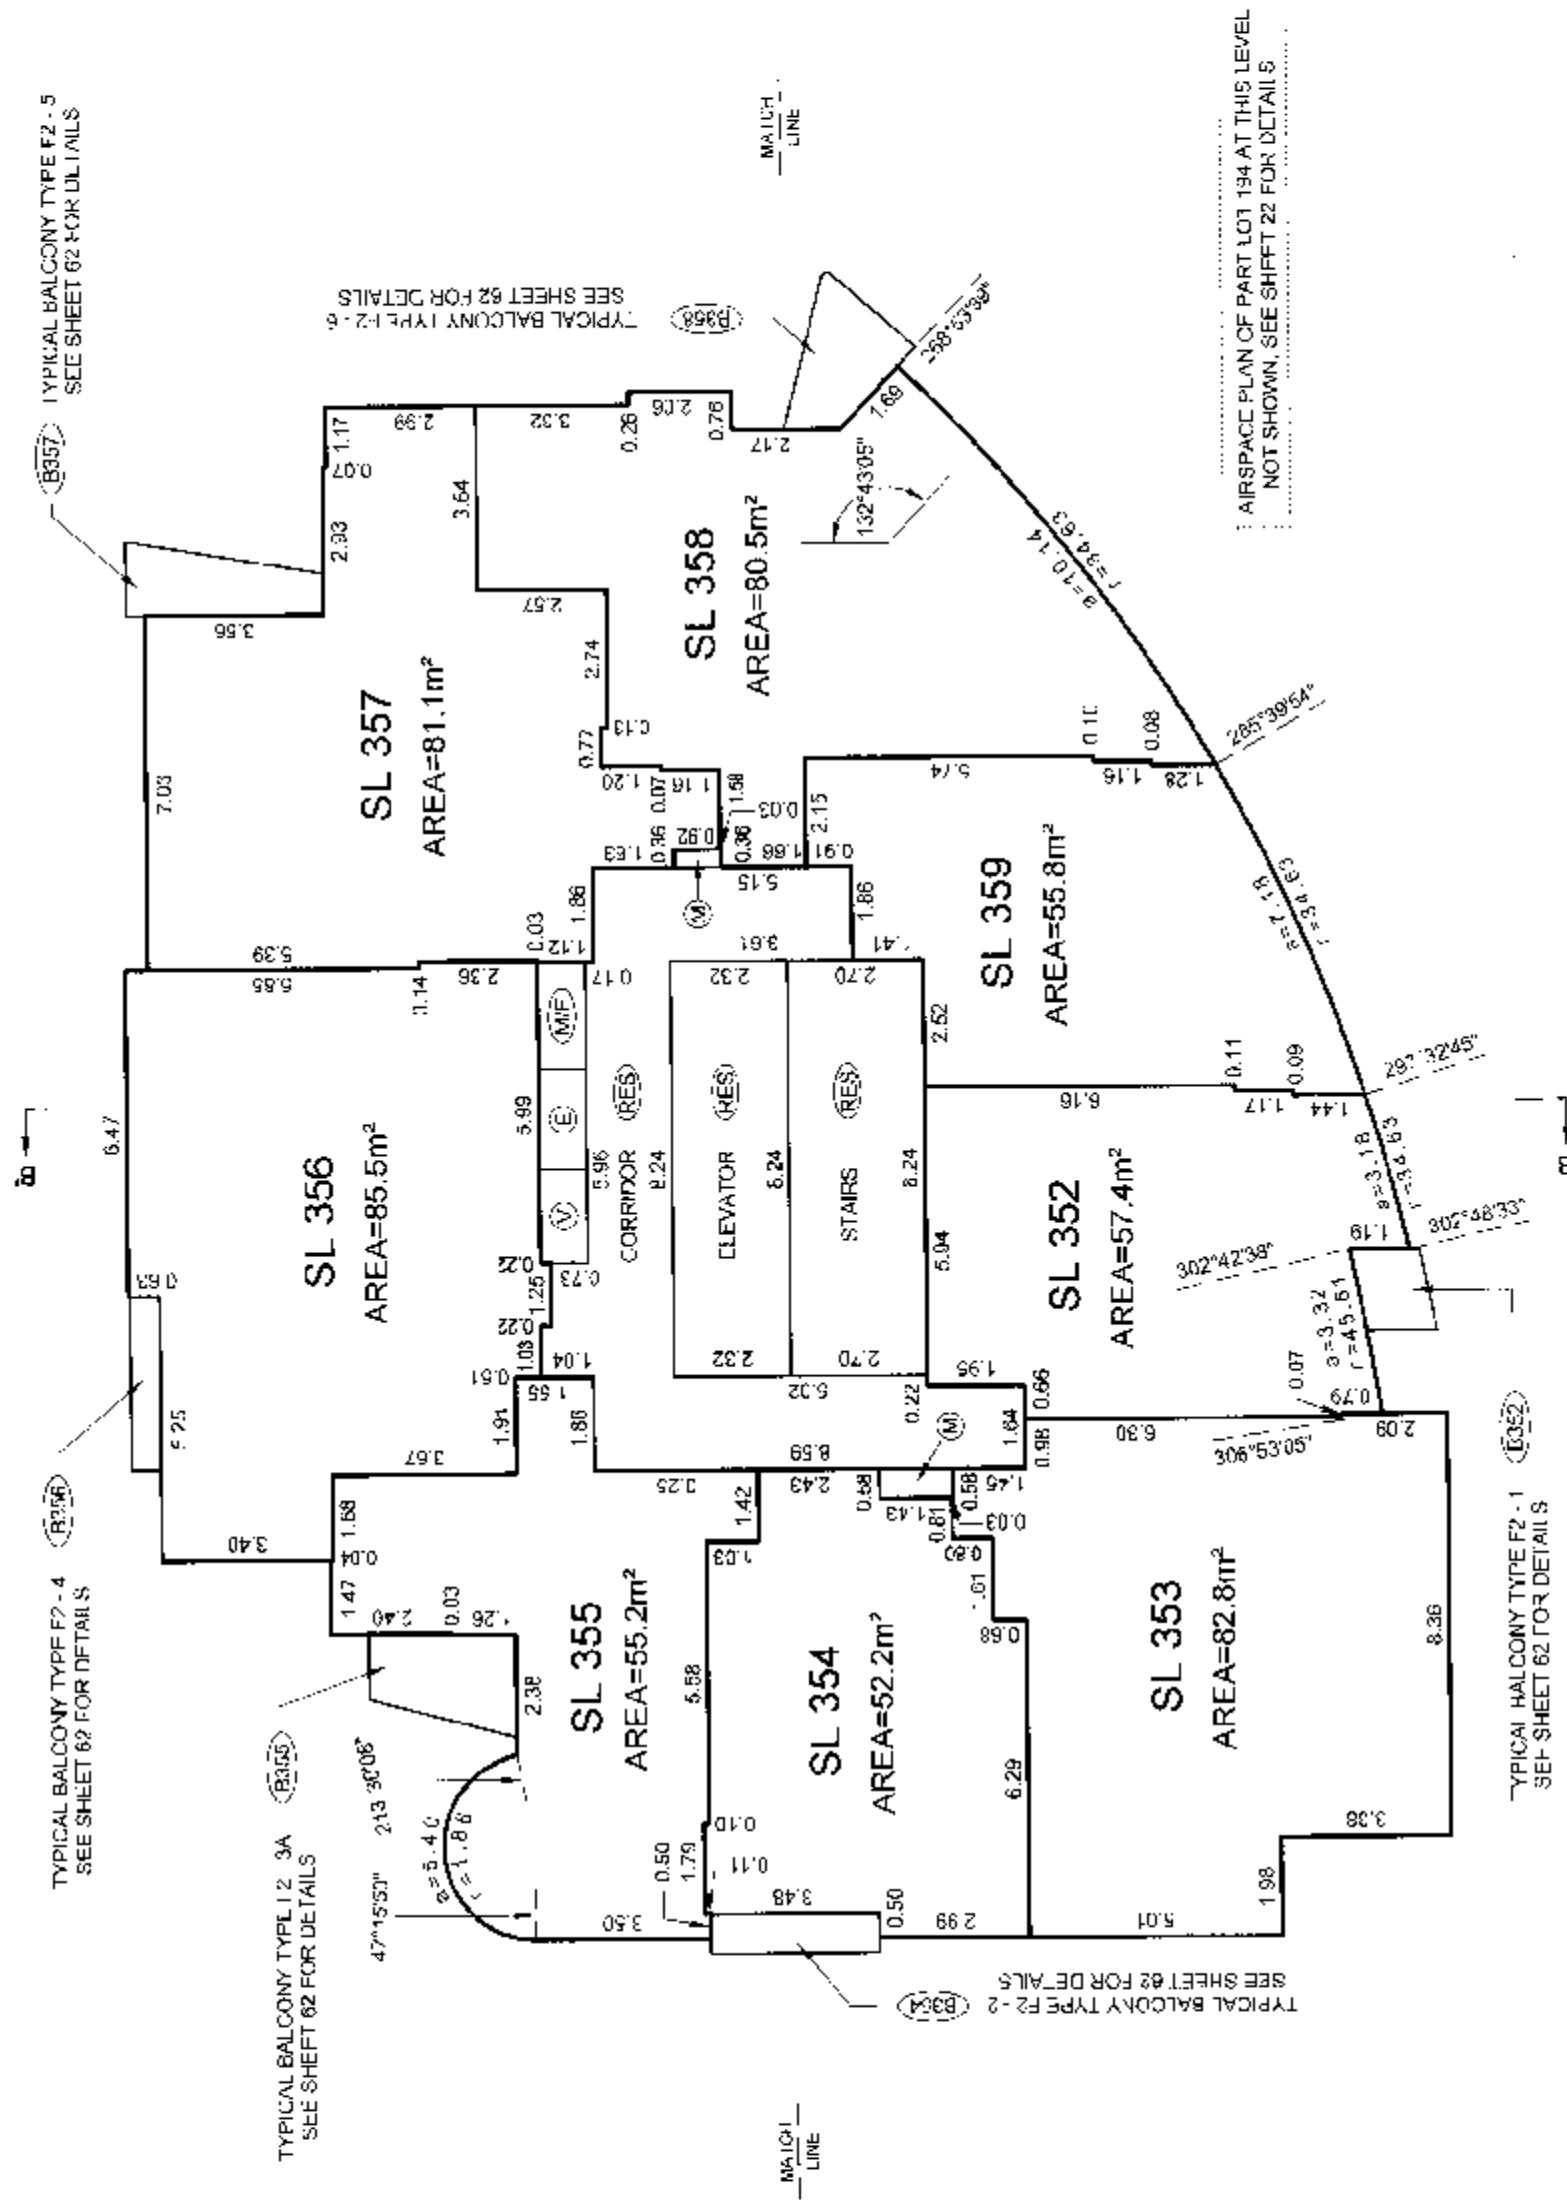

LEVEL 18
(DEVELOPERS LEVEL 21)

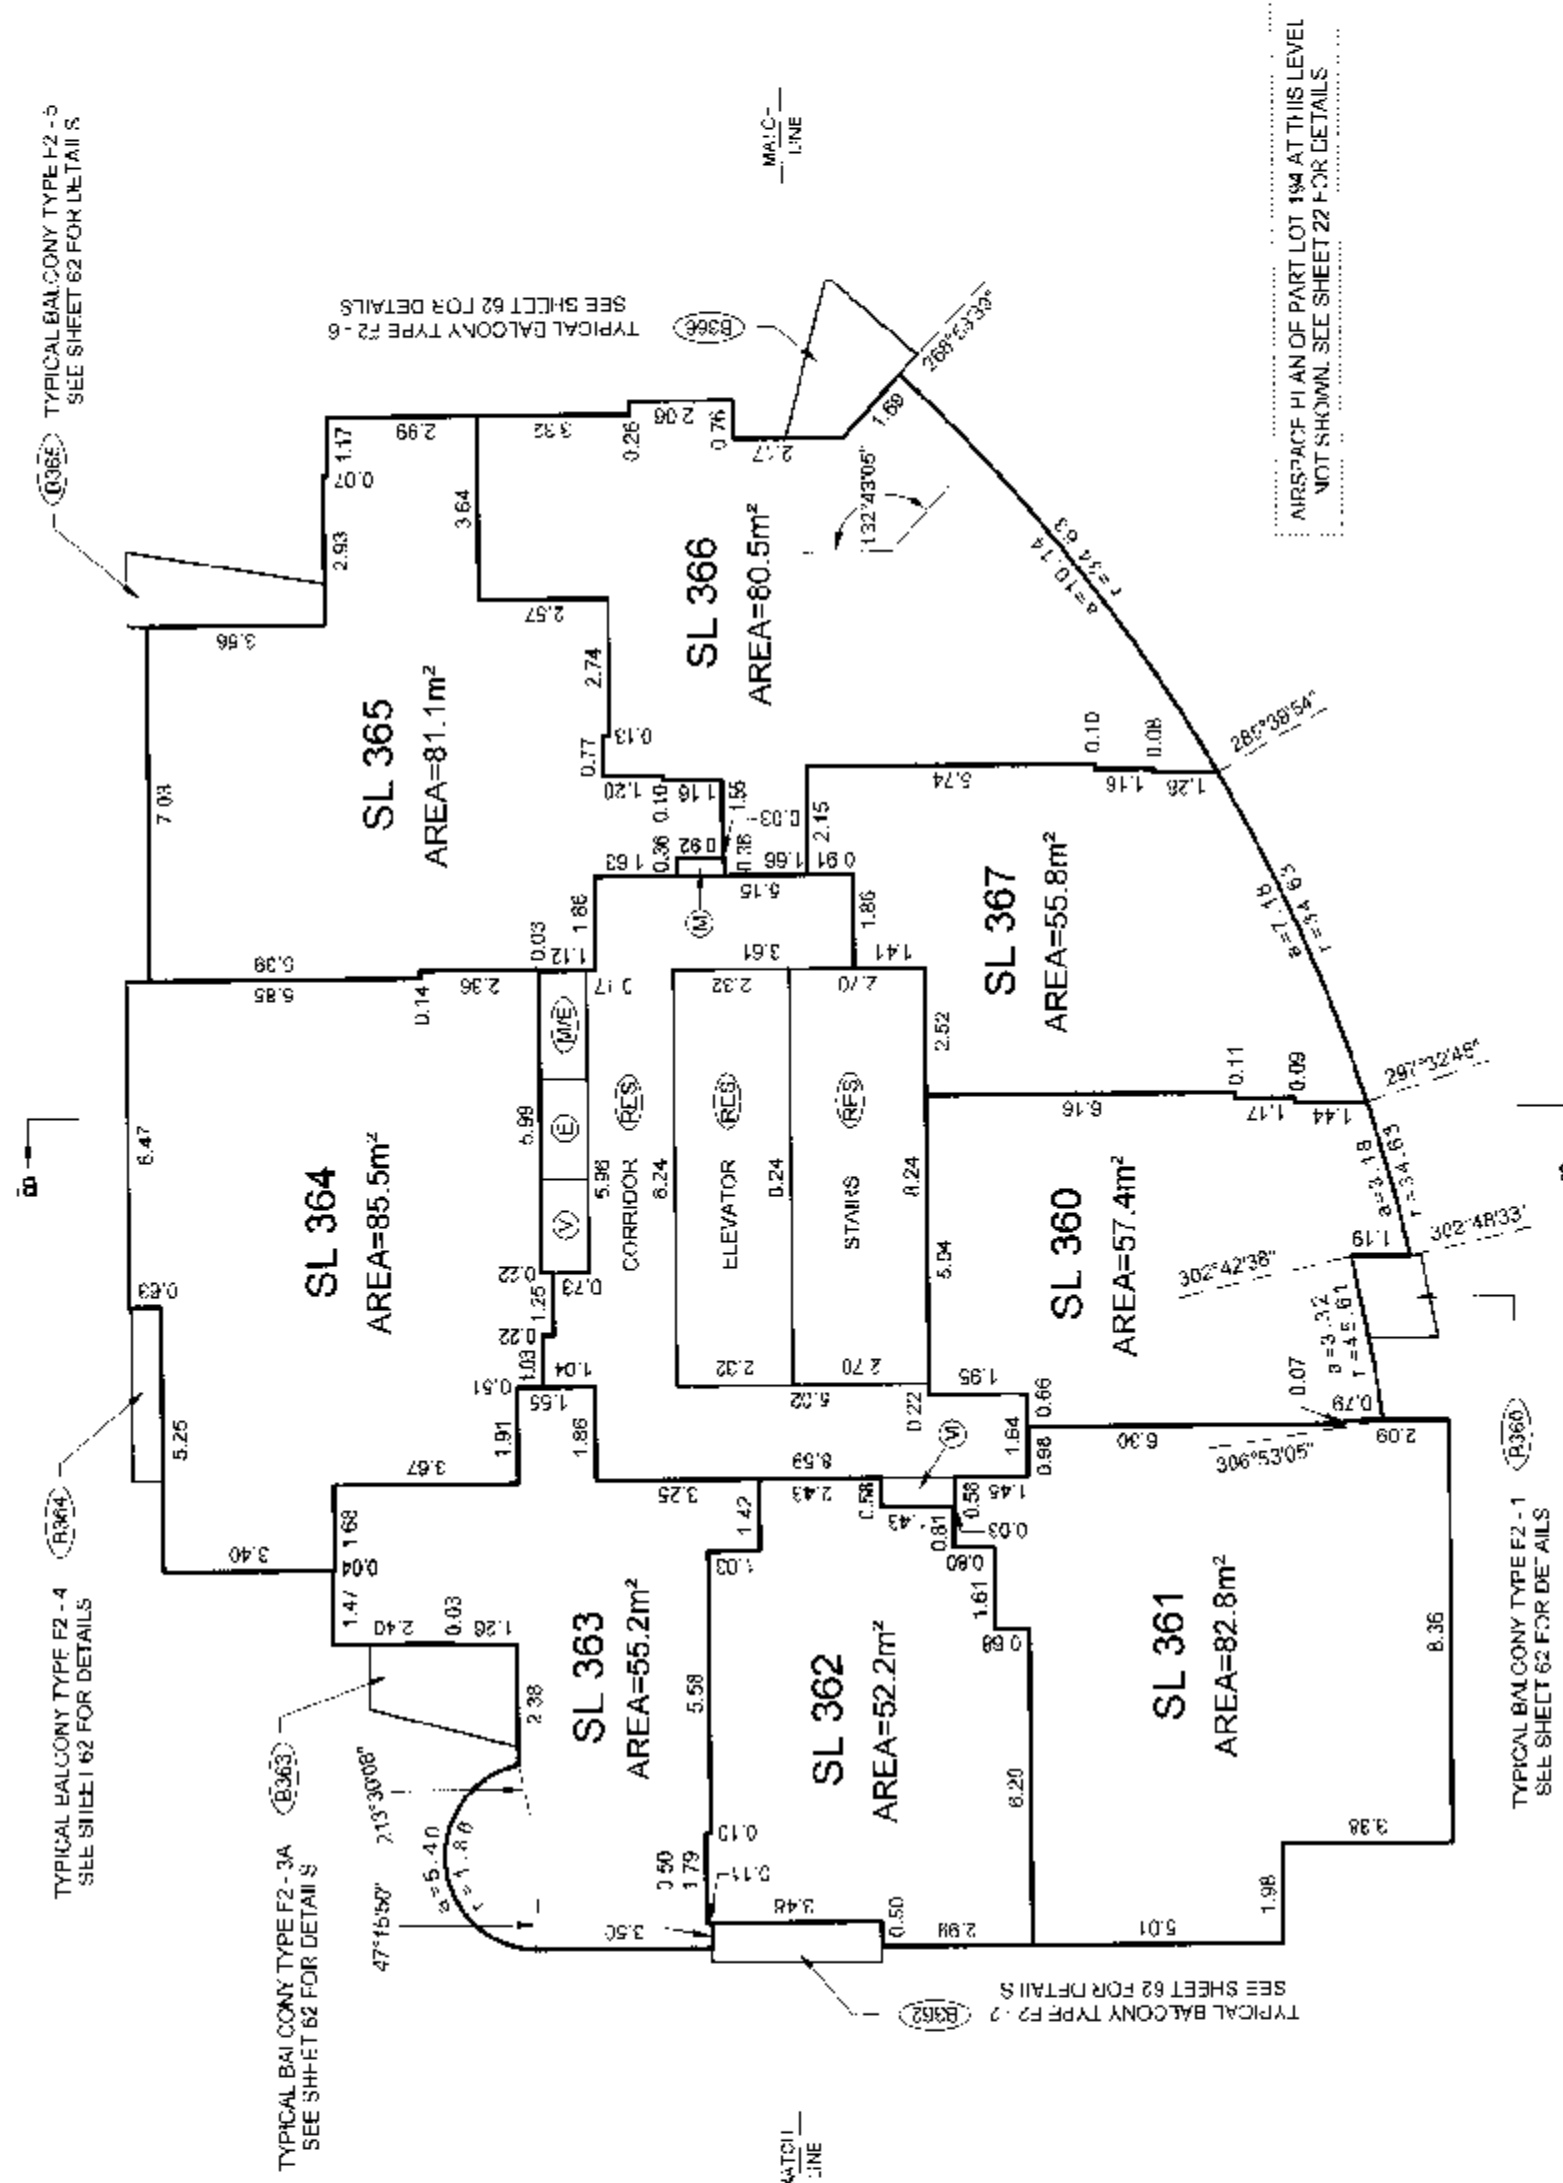


TOWER F2 FLOOR PLANS

 


A.L. DISTANCES ARE IN METRES AND DECIMALS THEREOF.
A.L. ANGLES ARE 45° OR 90° AND MULTIPLES THEREOF.
UNLESS OTHERWISE SHOWN.

STRATA PLAN BCS 2313

LEVEL 19
(DEVELOPERS LEVEL 22)

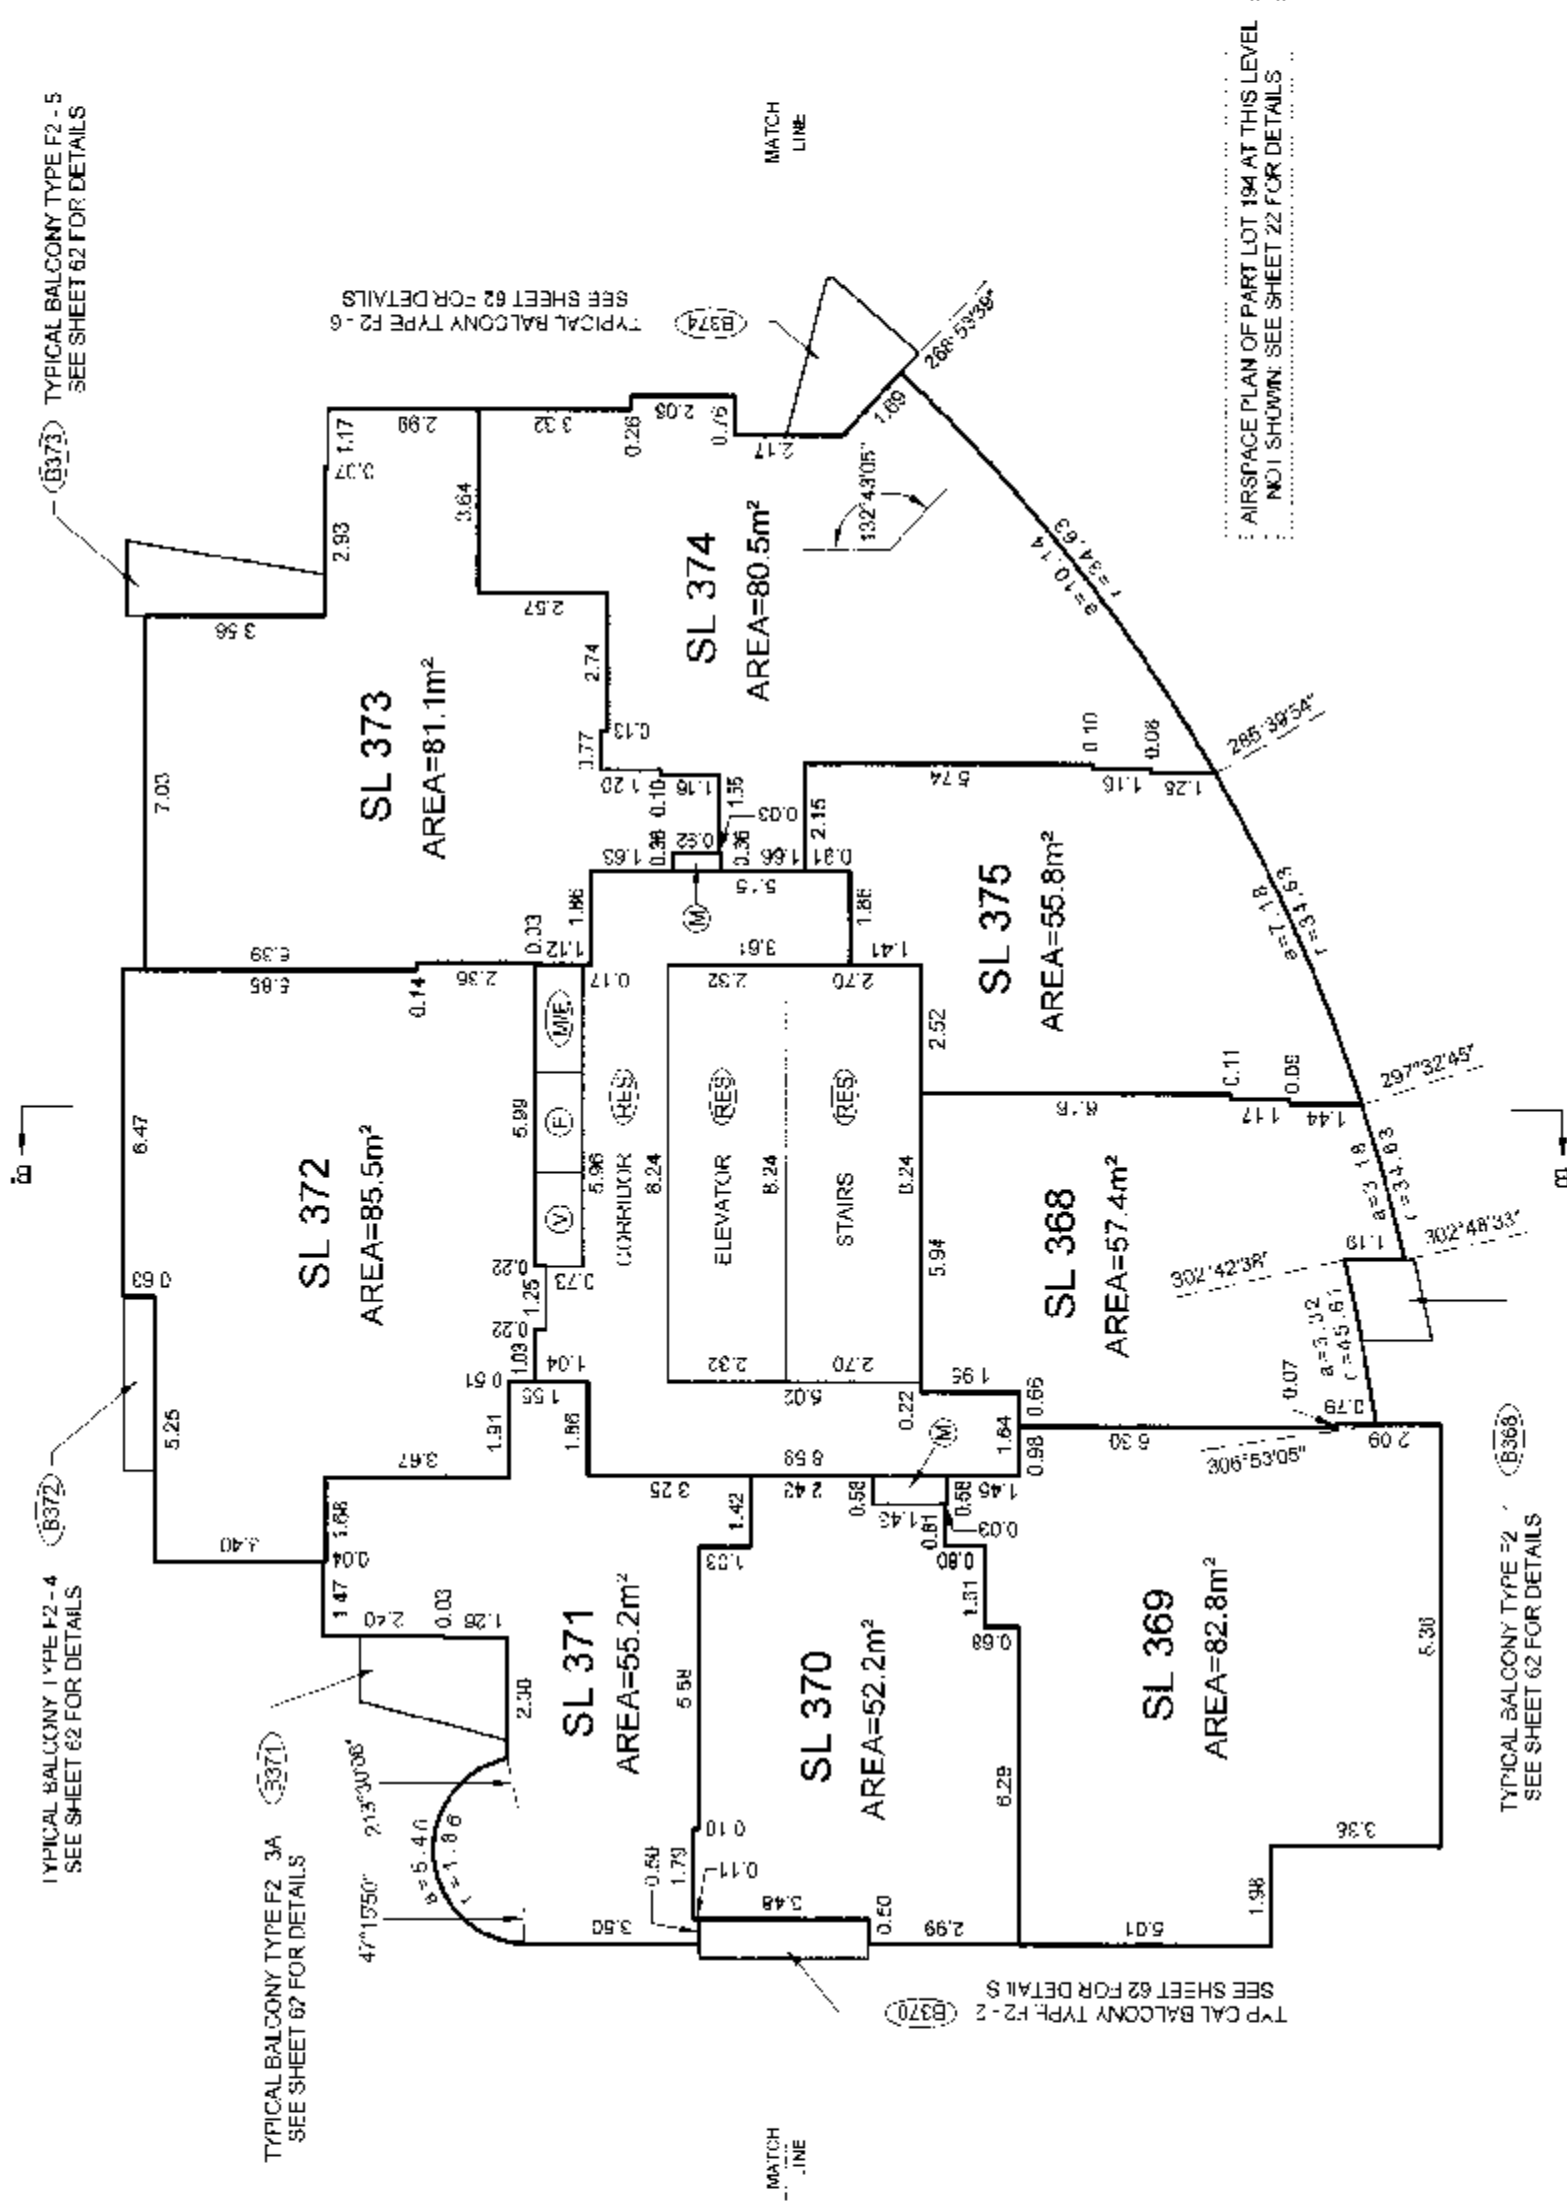

LEVEL 20
(DEVELOPERS LEVEL 23)

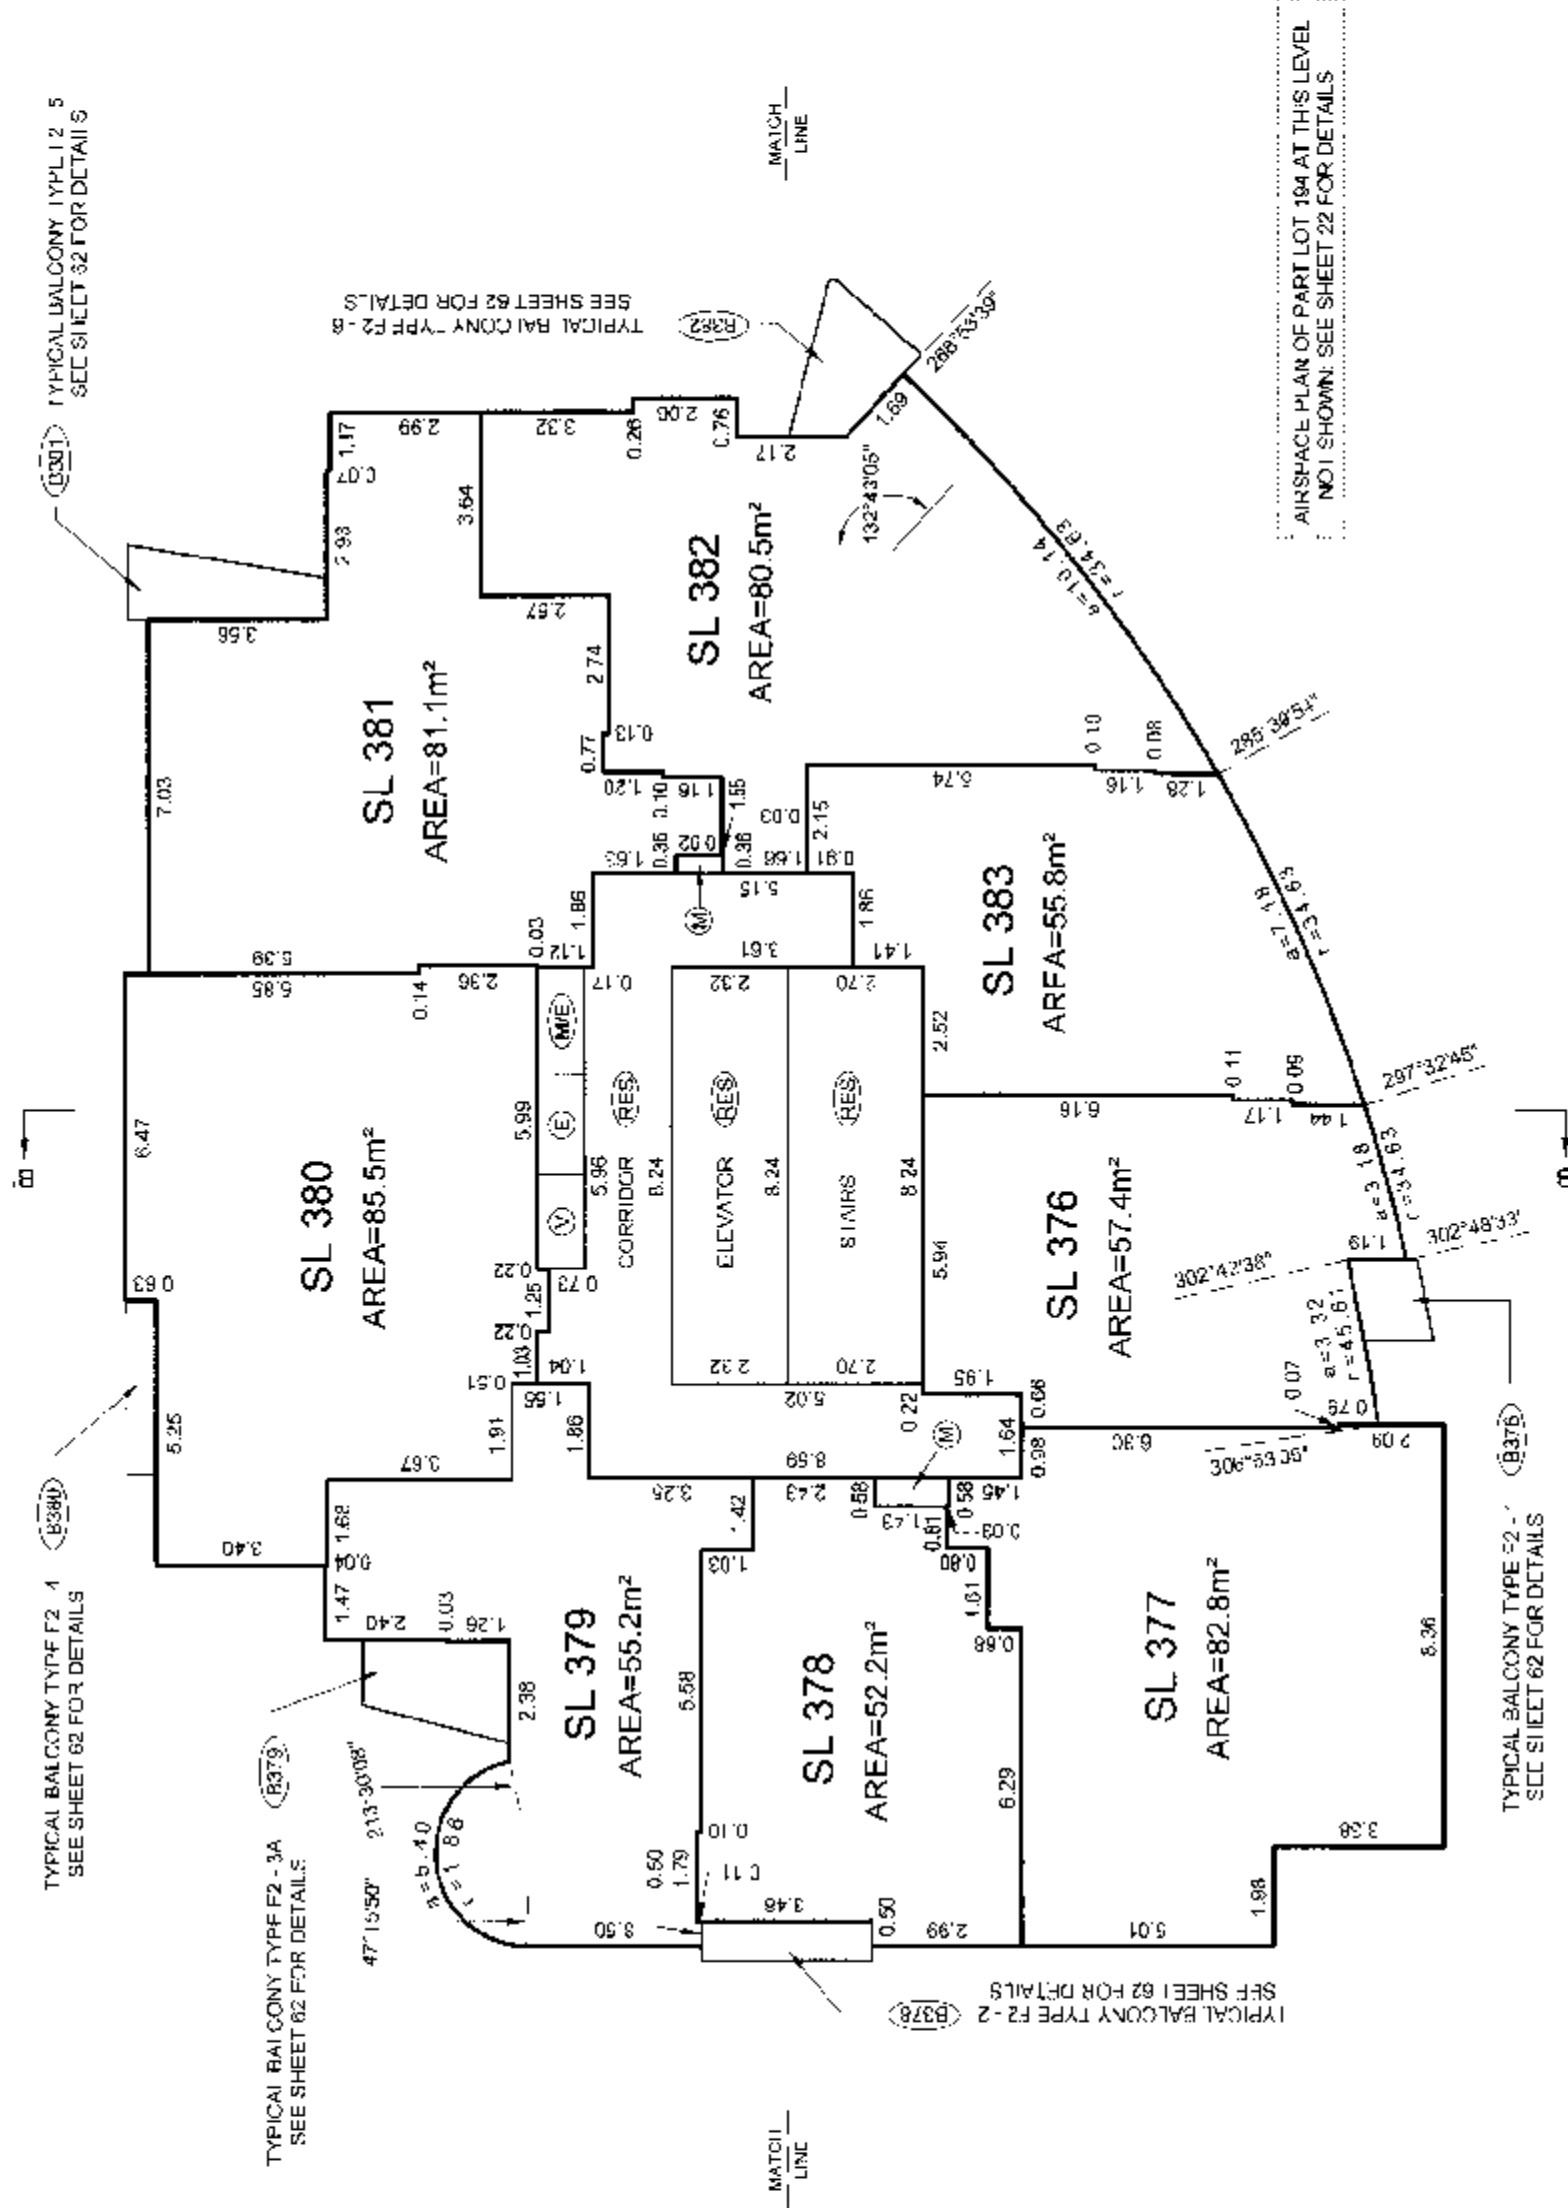

TOWER F2 FLOOR PLANS

STRATA PLAN BCS 23/3


SCALE 1:150




ALL DIMENSIONS ARE IN METRES AND DECIMALS THEREOF.
ALL ANGLES ARE 45° OR 90° AND MULTIPLES THEREOF,
UNLESS OTHERWISE SHOWN.



LEVEL 21
(DEVELOPERS LEVEL 25)

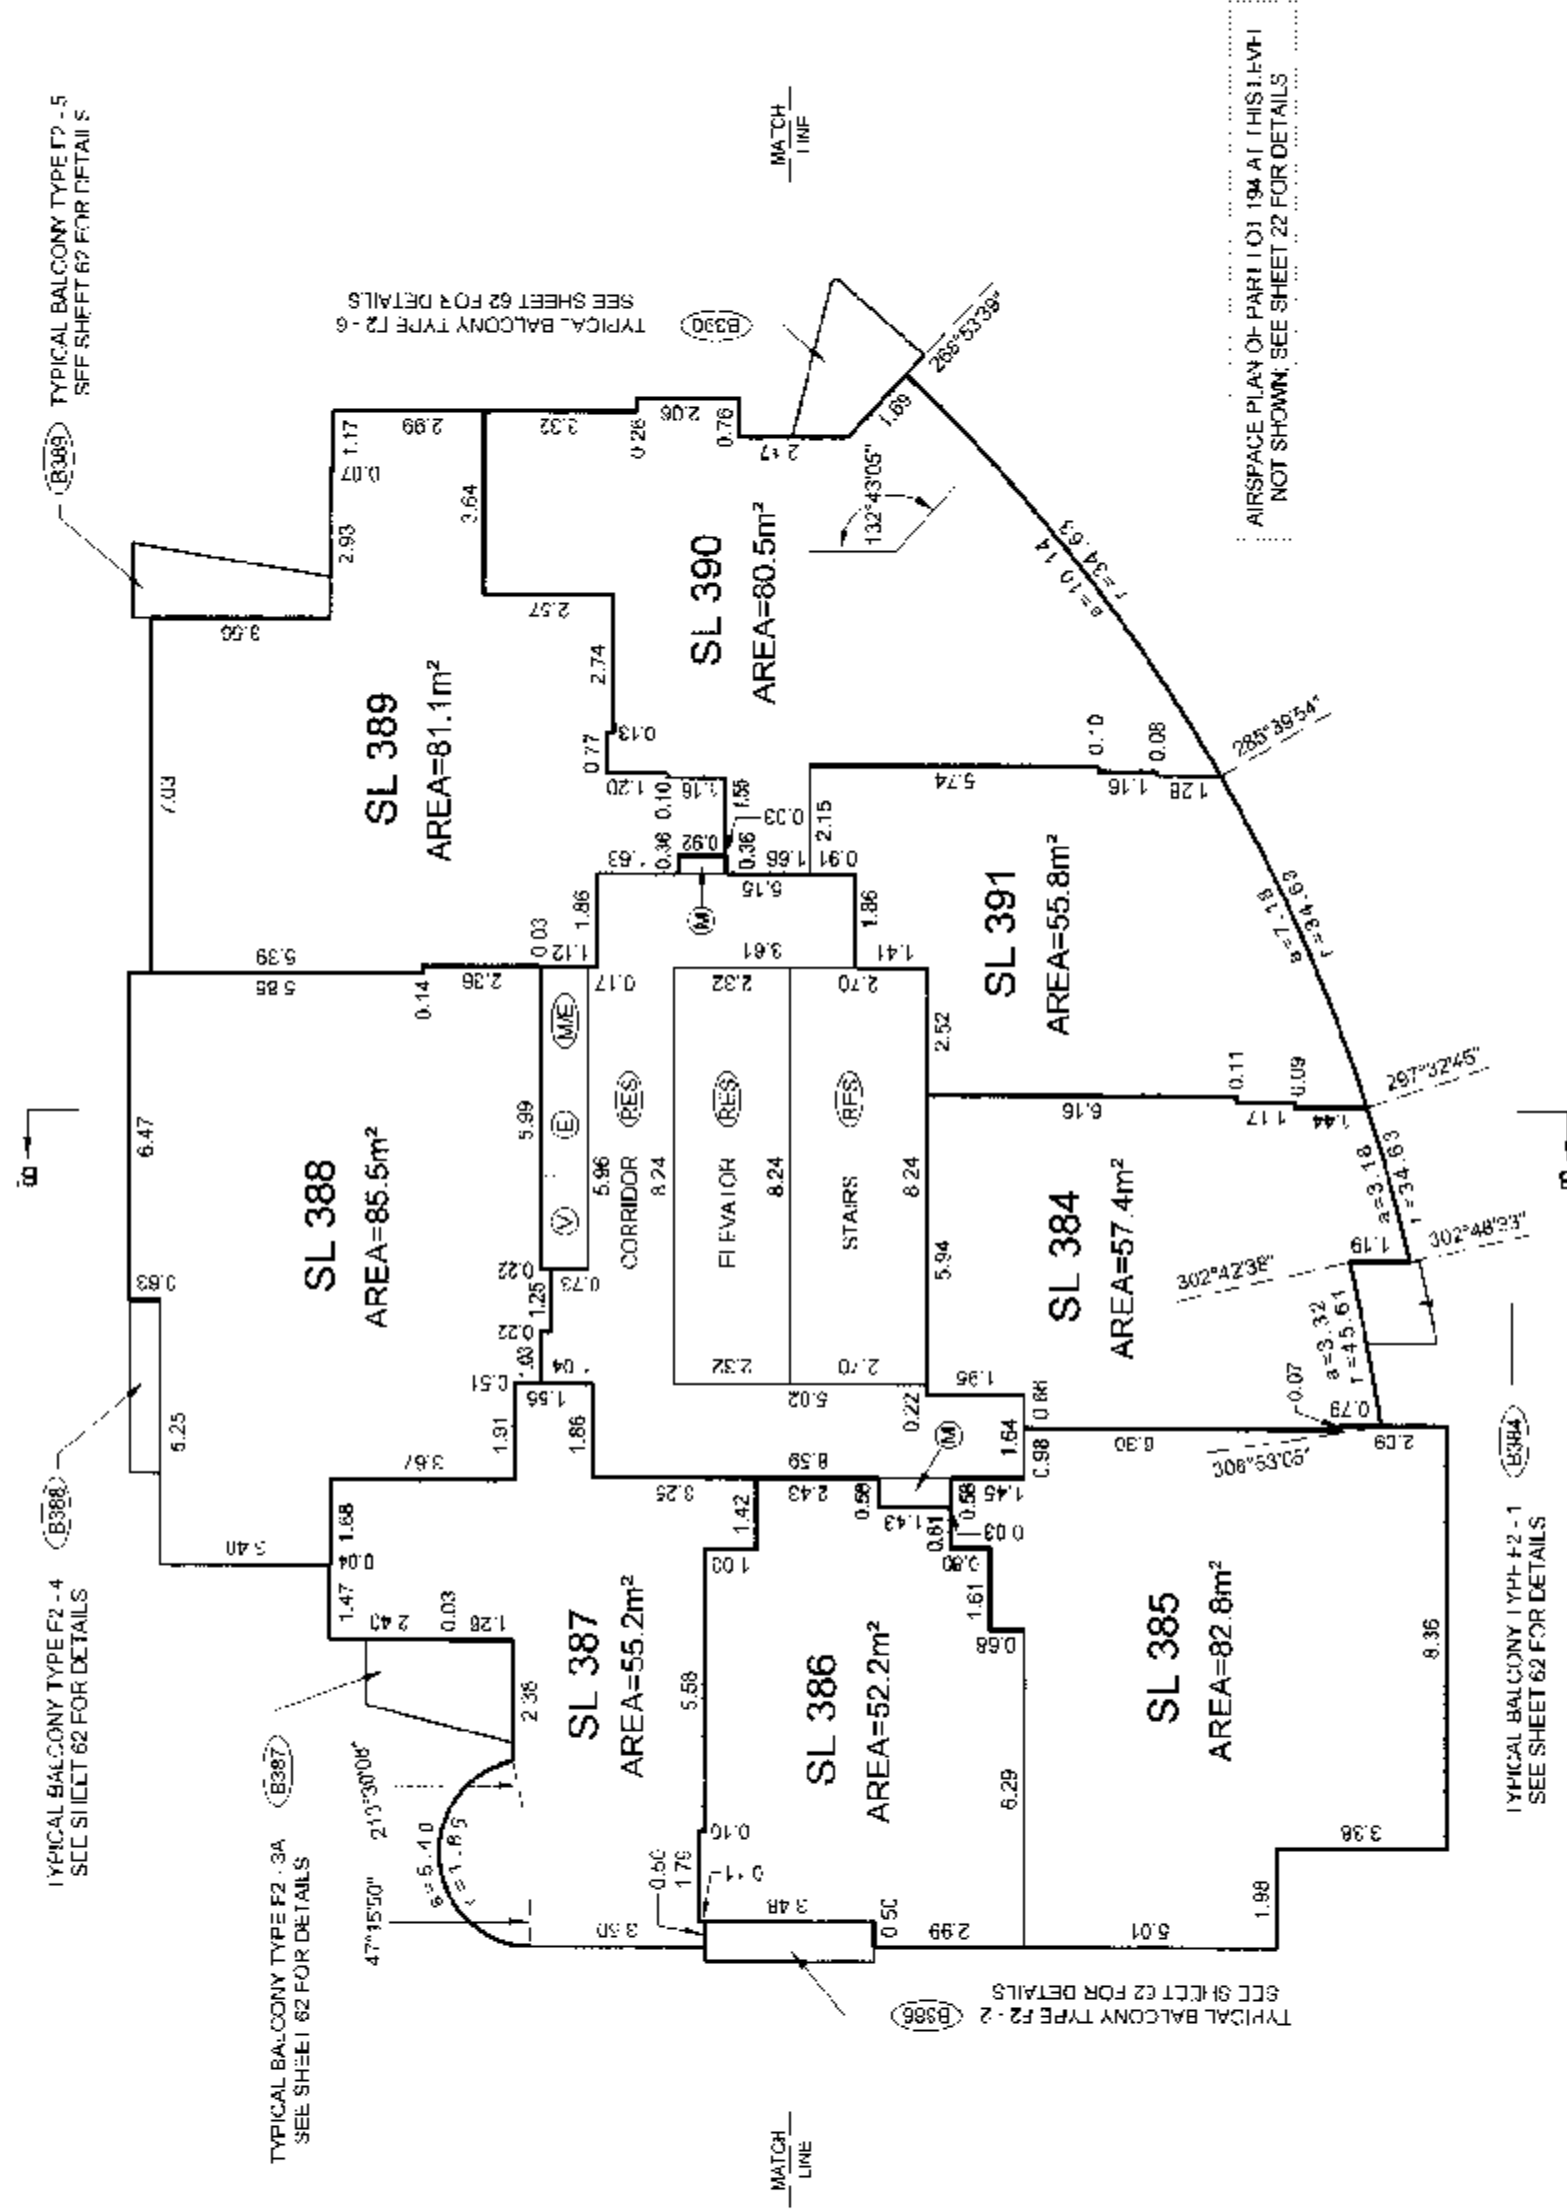

LEVEL 22
(DEVELOPERS LEVEL 26)

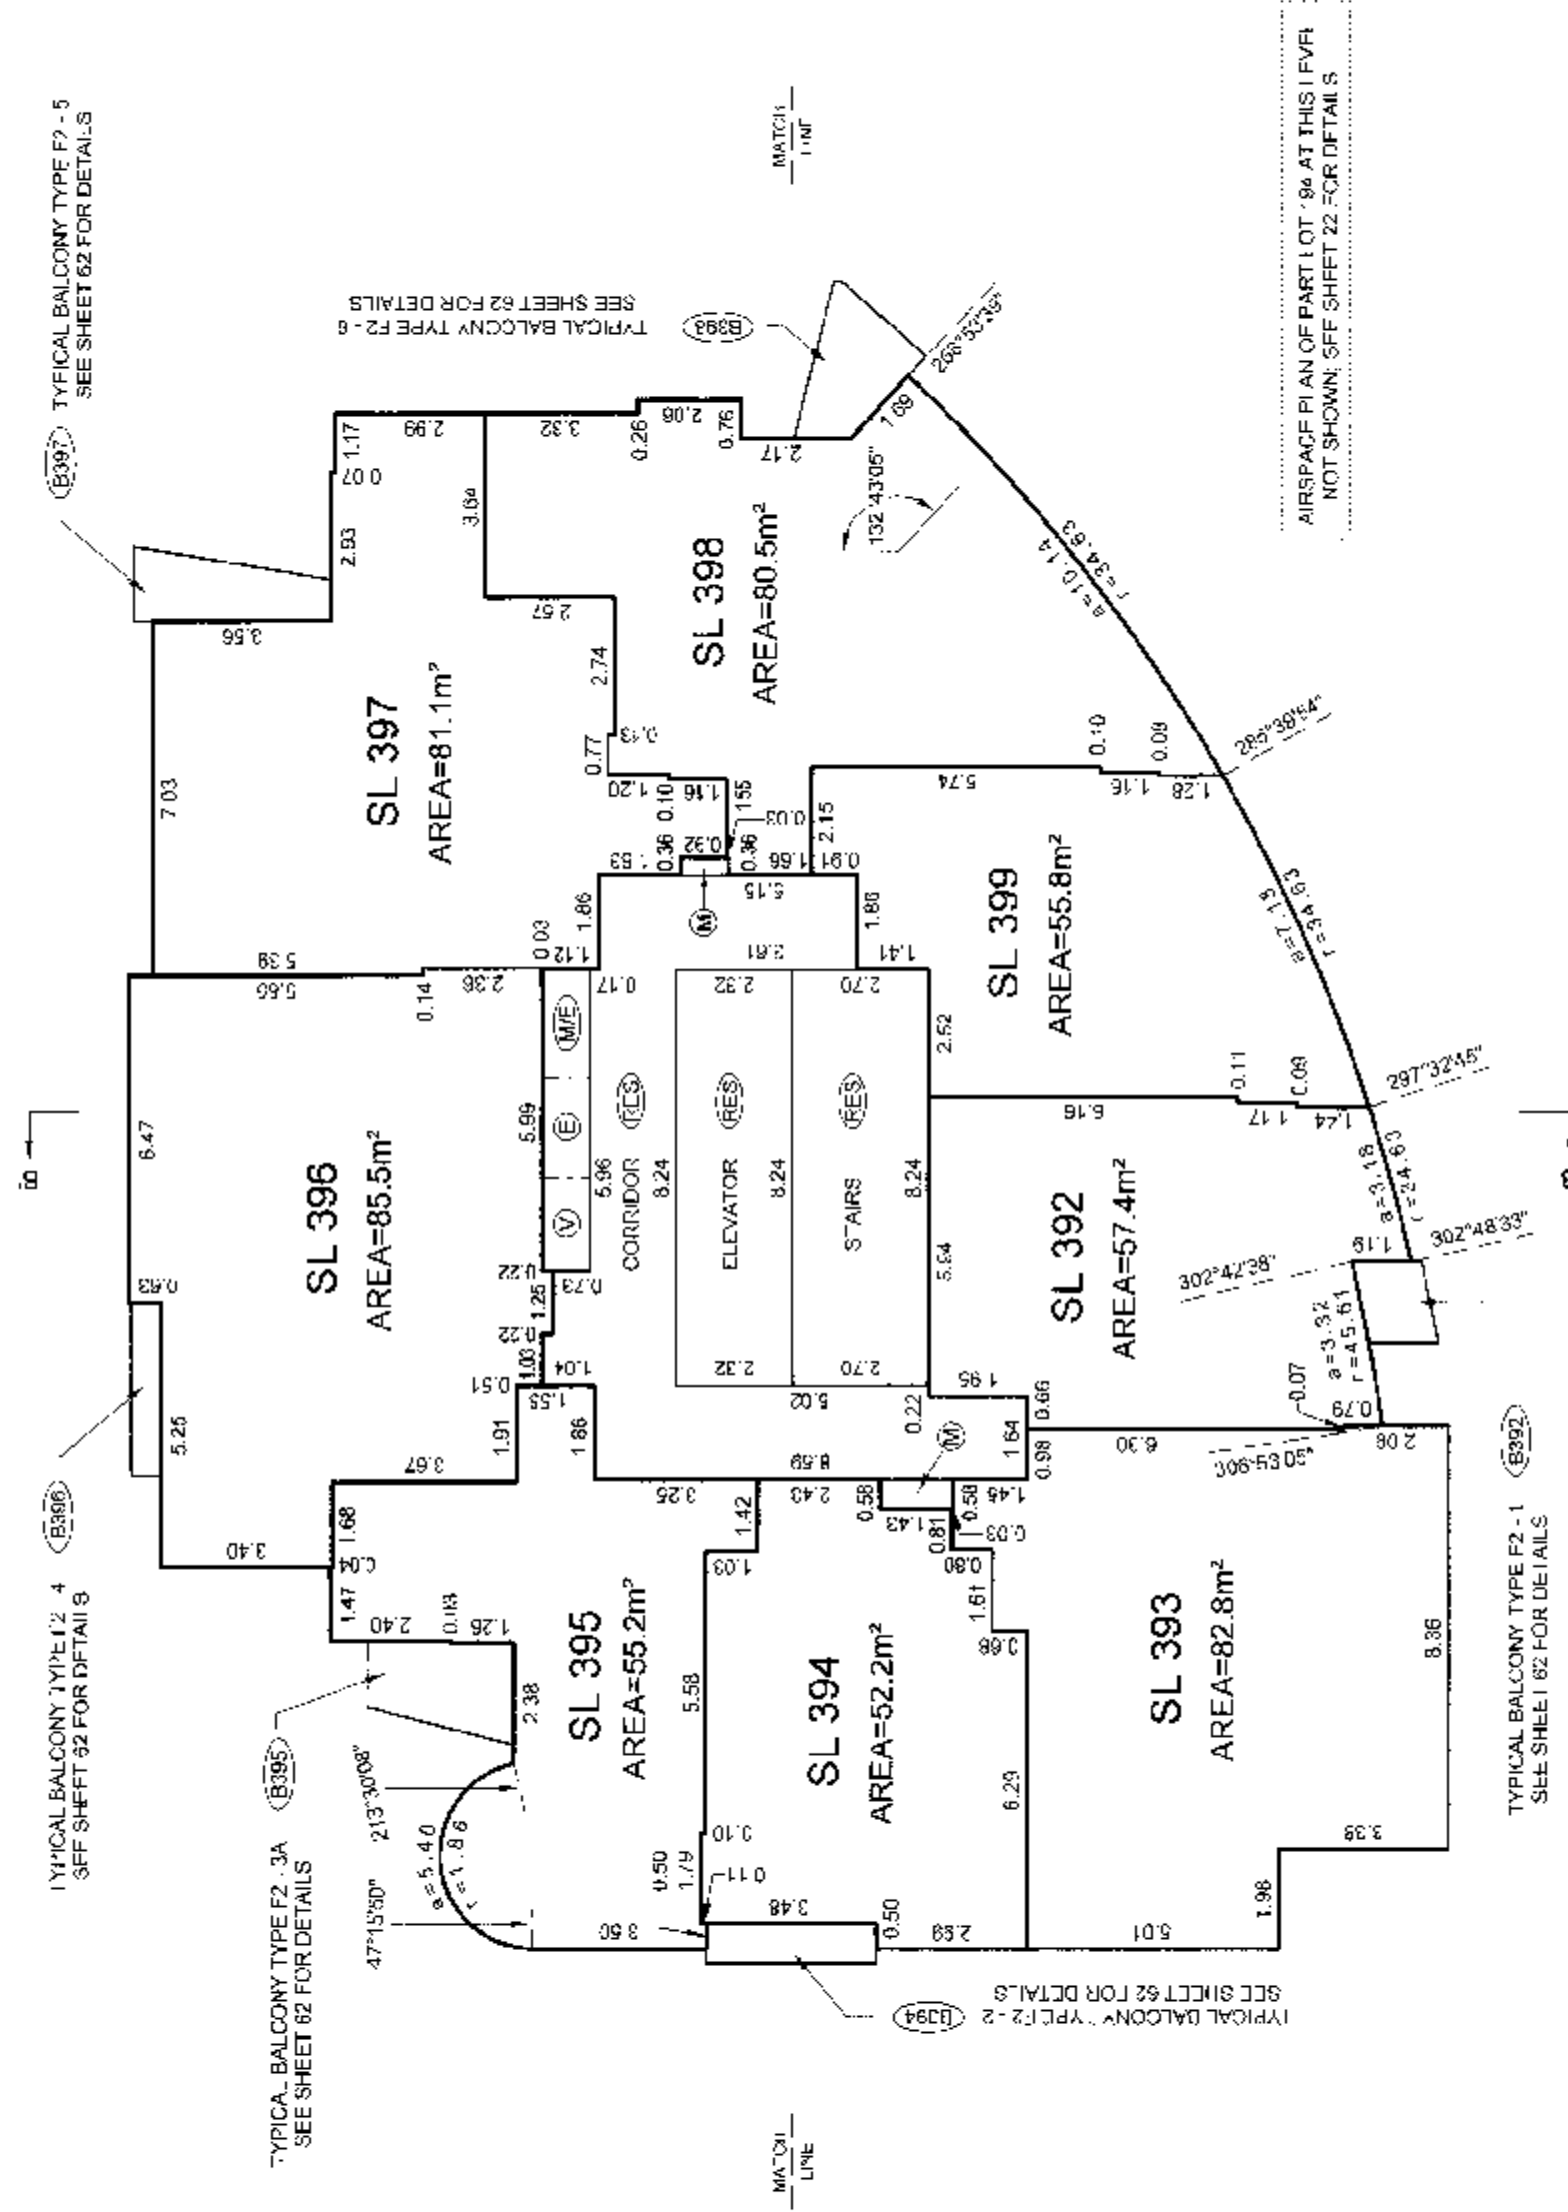


STRATA PLAN BCS 2313



ALL DISTANCES ARE IN METRES AND DECIMALS THEREOF.
ALL ANGLES ARE 45° OR 90° AND MULTIPLES THEREOF,
UNLESS OTHERWISE SHOWN.


EVER 23

 

AIRSPACE PLAN OF PART LOT 194 AT THIS LEVEL
NOT SHOWN- SEE SHEET 22 FOR DETAILS

TYPICAL RAFCONY TYPE F2 -
SEE SHEET 62 FOR DETAILS

LEVEL 24

 

AIRSPACE PLAN OF PART LOT 194 AT THIS LEVEL
NOT SHOWN. SEE SHEET 22 FOR DETAILS

TYPICAL BALCONY TYPE -2 -
SEE SHEET 62 FOR DETAILS

FILE: \\NV-2007\12918-Final Strat\dwg\S112918-2.dwg

B.C.L.S.

ORIGINAL

TOWER F2 FLOOR PLANS


SCALE 1:150




ALL DISTANCES ARE IN METRES AND DECIMALS THEREOF
ALL ANGLES ARE 45° OR 90° AND MULTIPLES THEREOF,
UNLESS OTHERWISE SHOWN.




STRATA PLAN BCS 2313

LEVEL 25
(DEVELOPERS LEVEL 29)

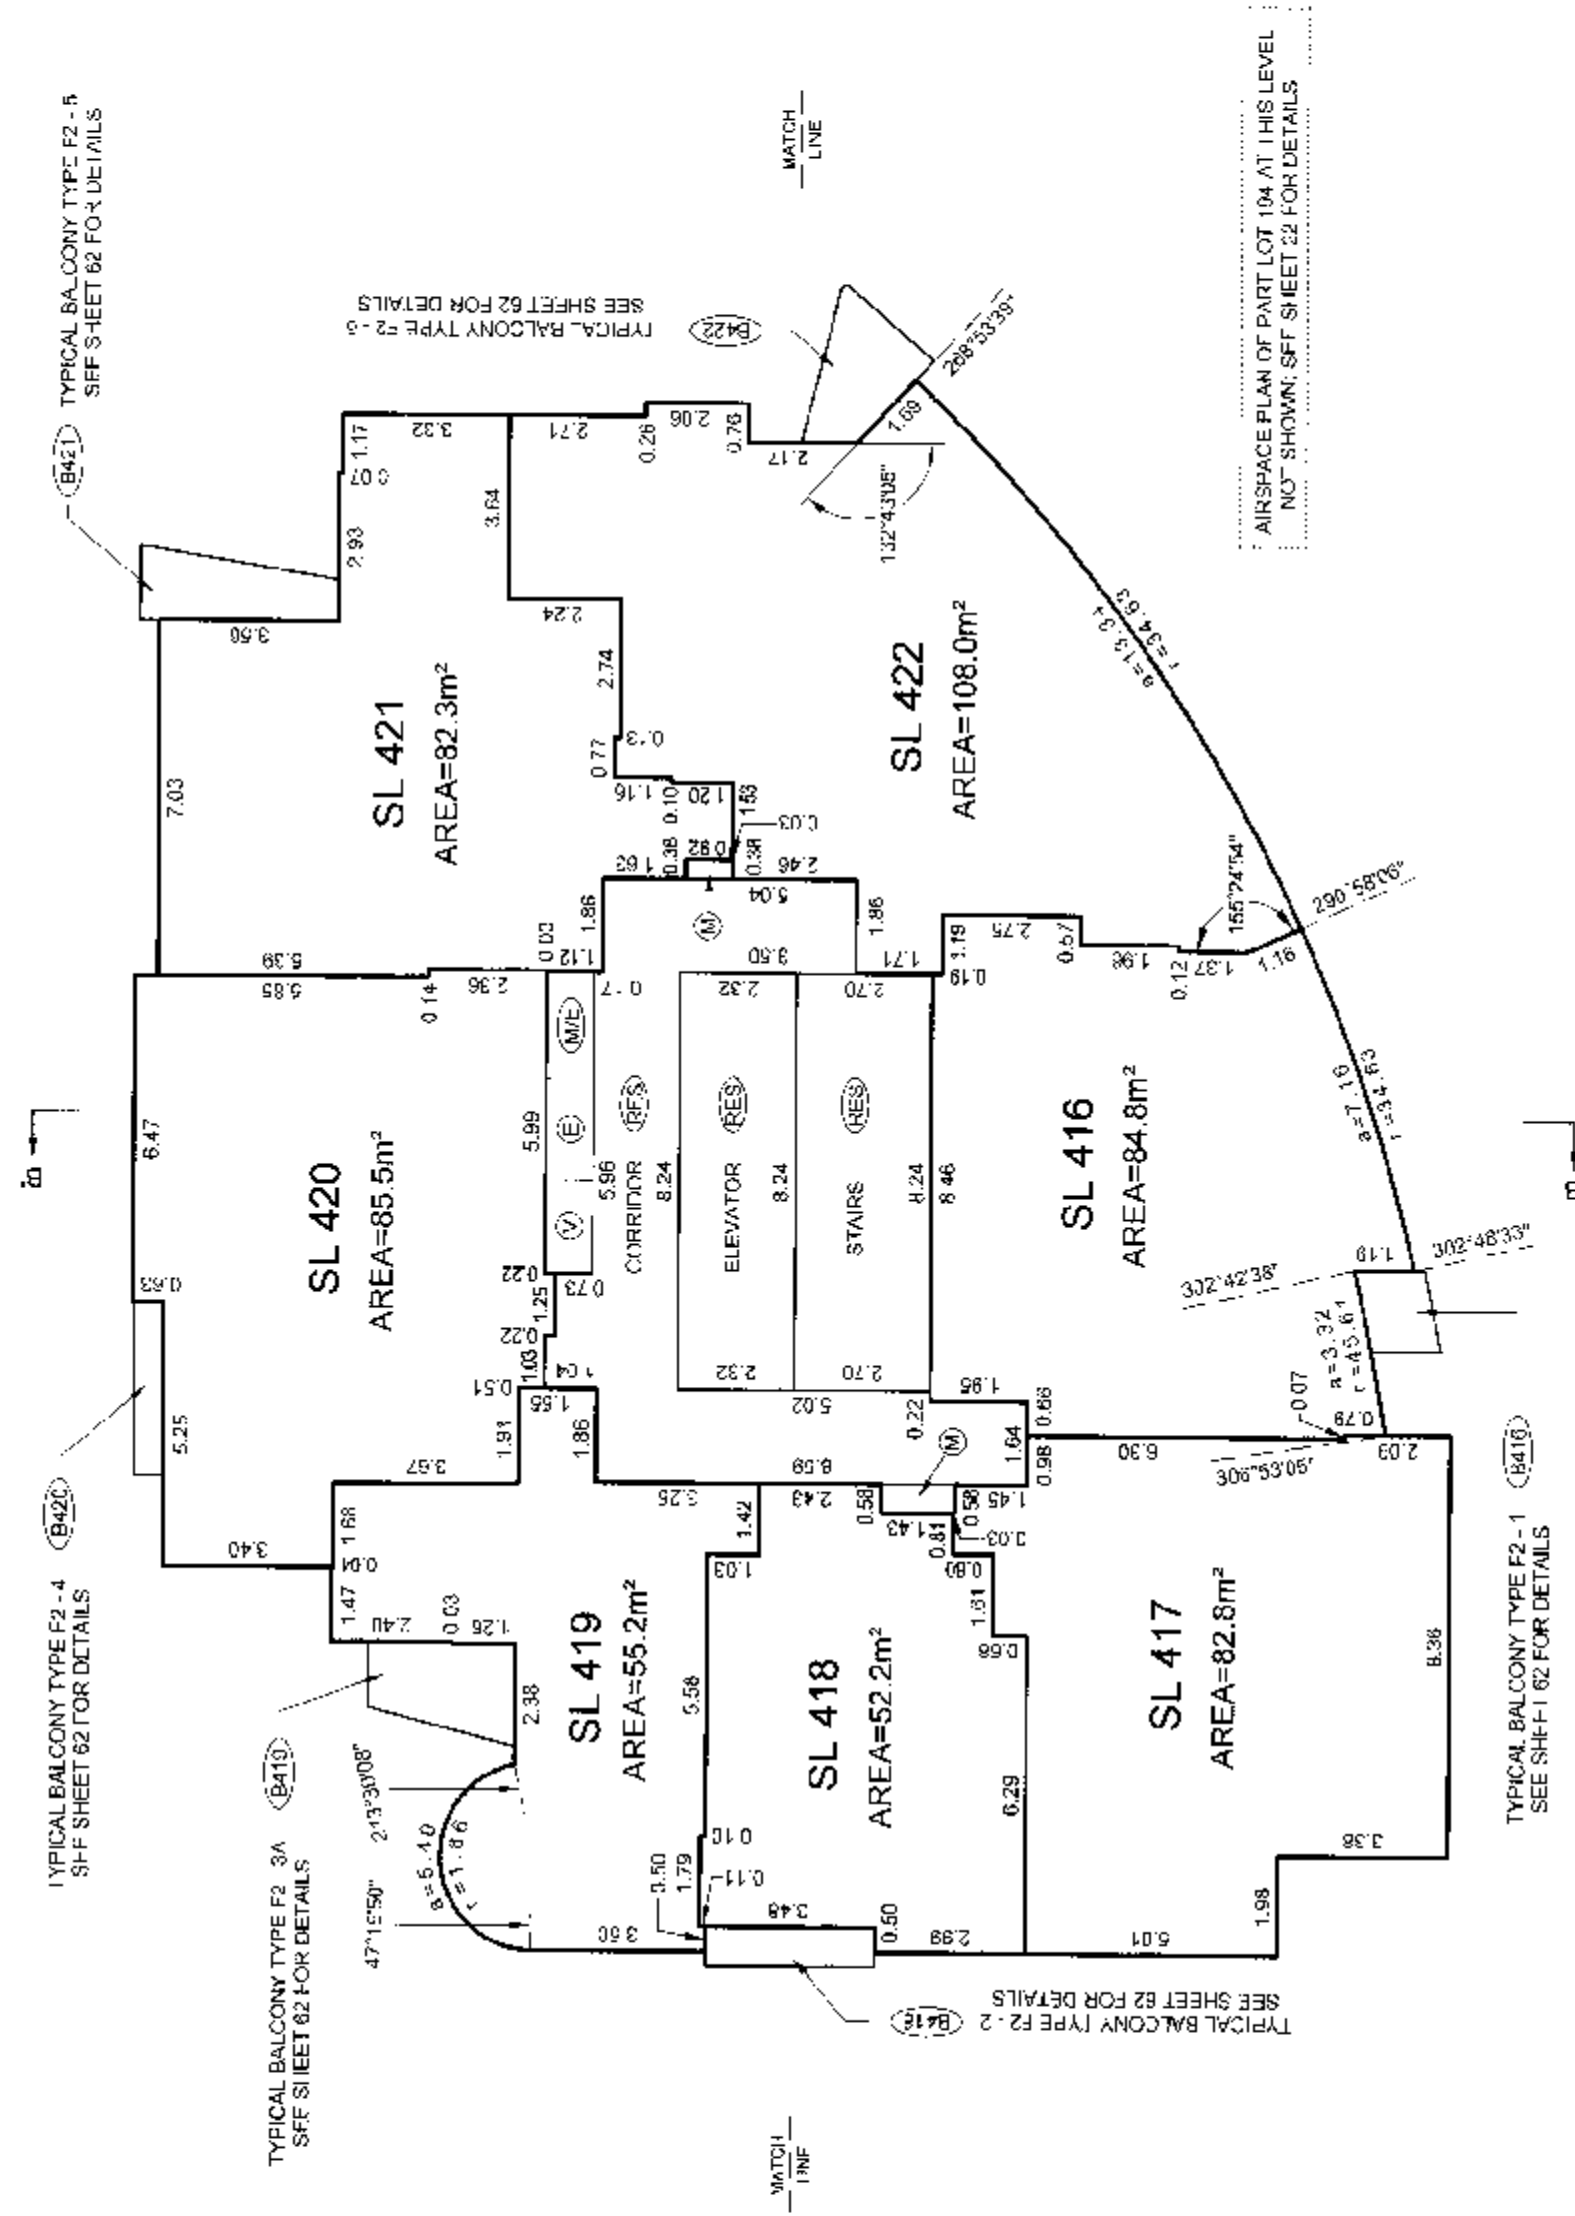

LEVEL 26
(DEVELOPERS LEVEL 30)

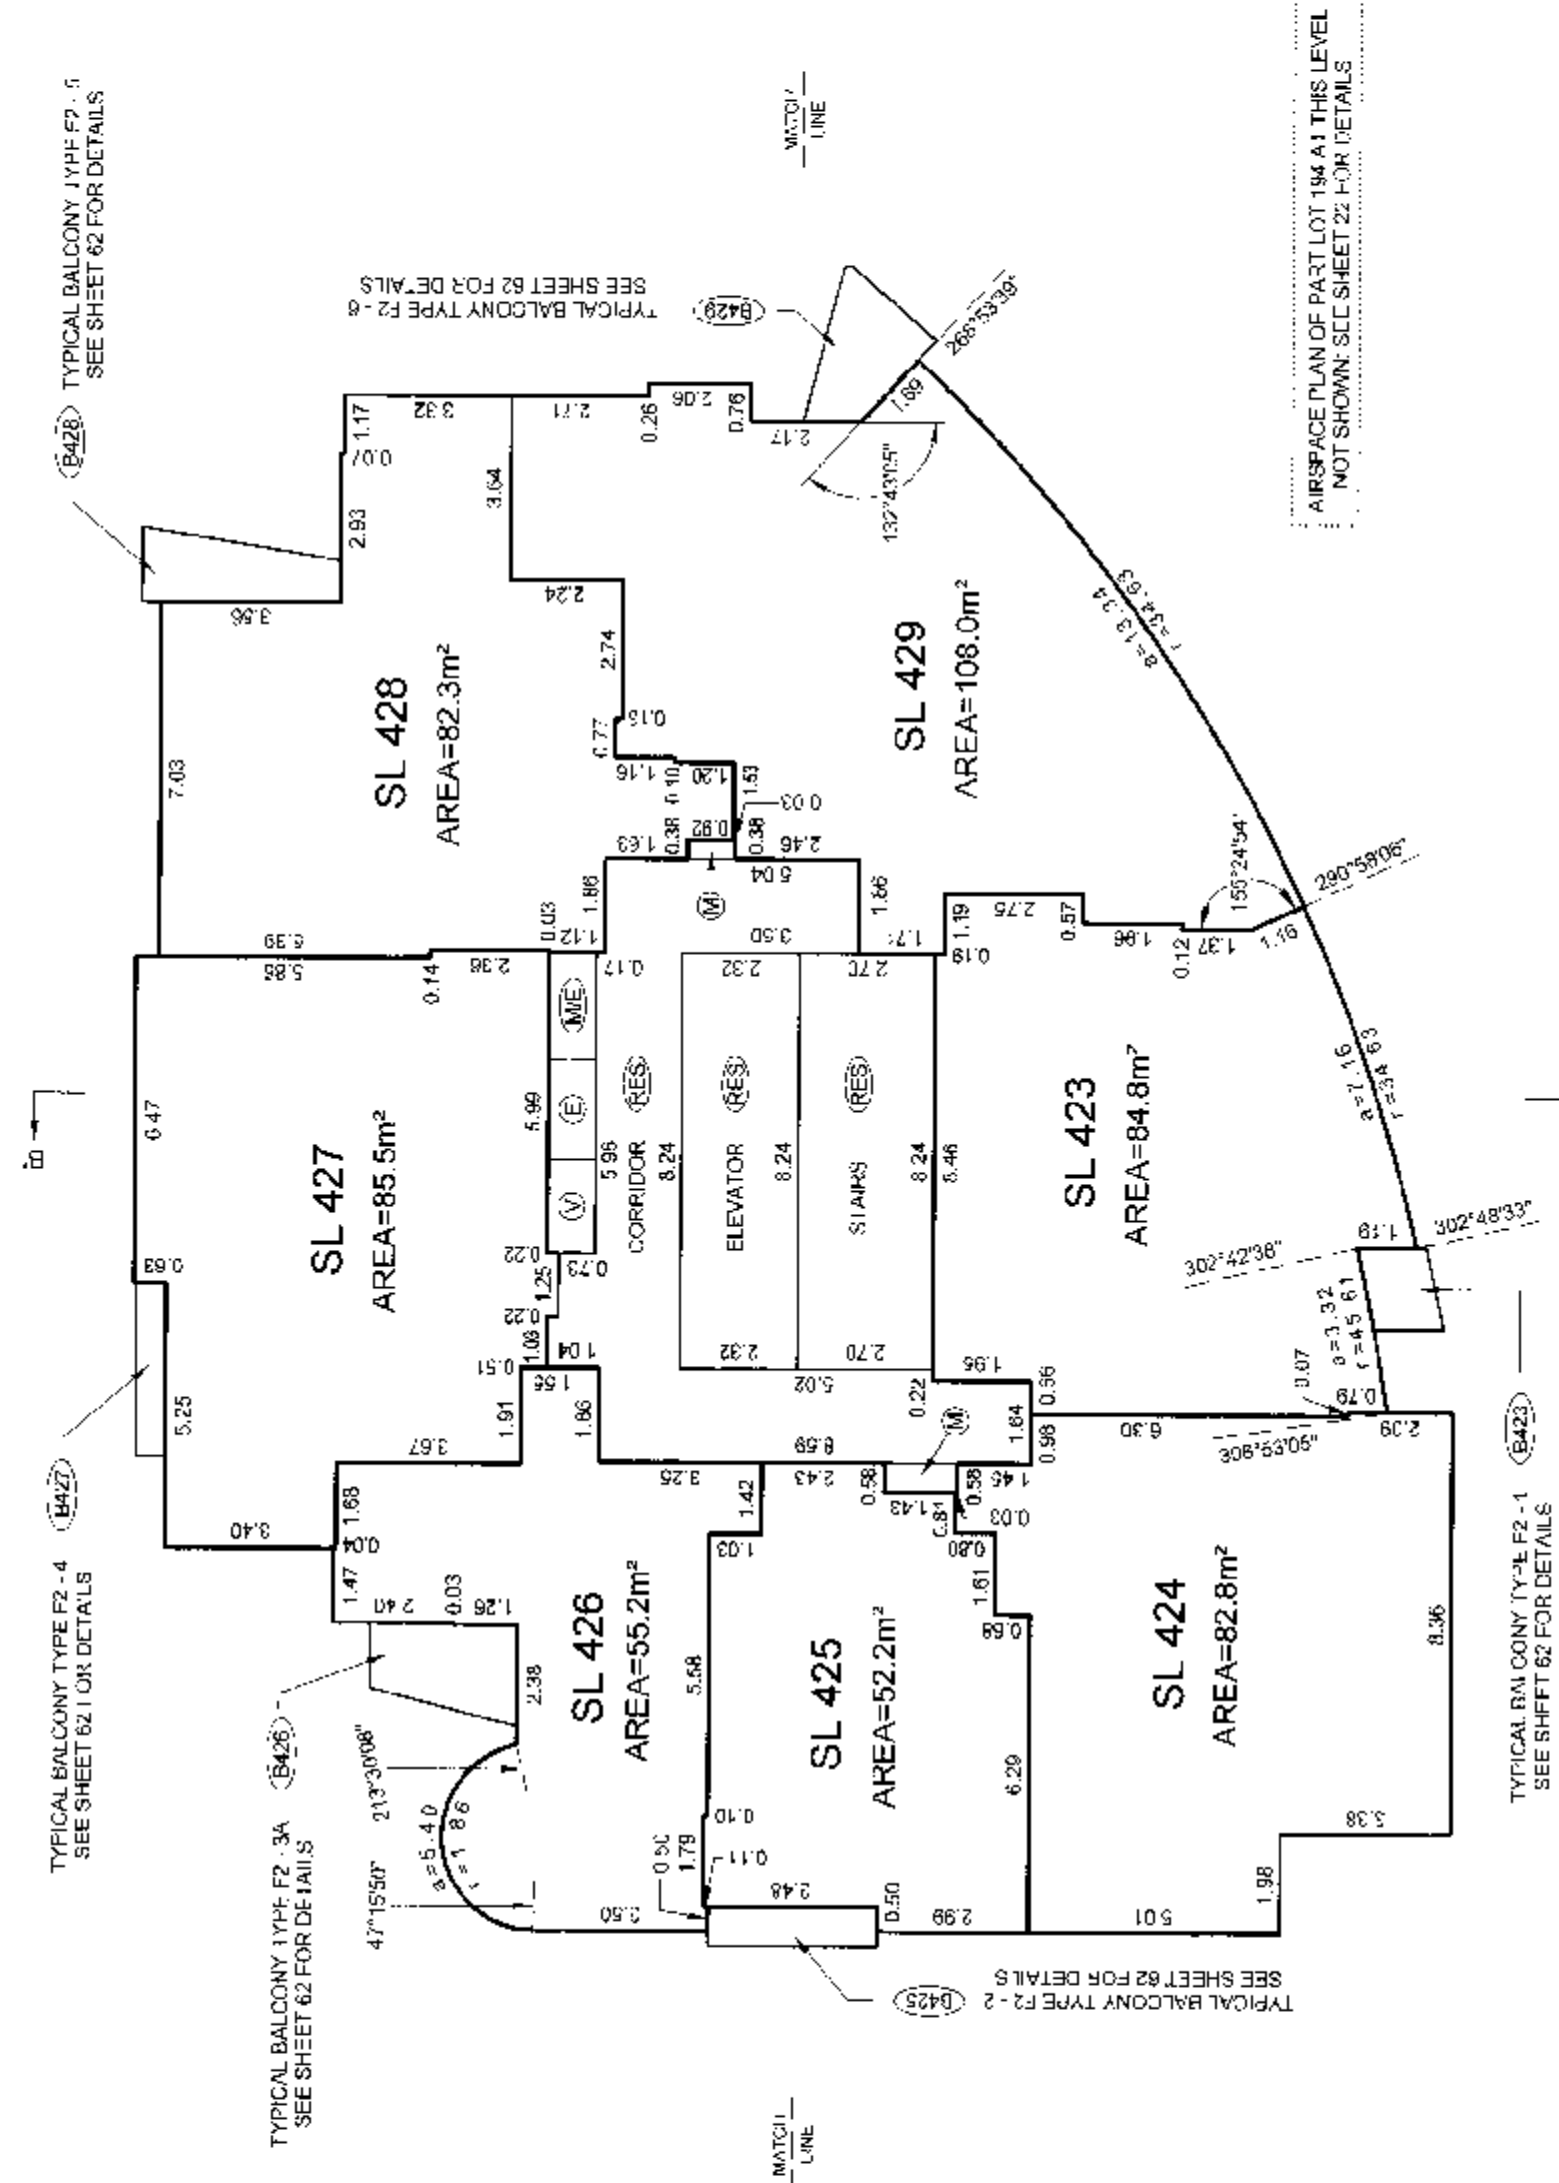

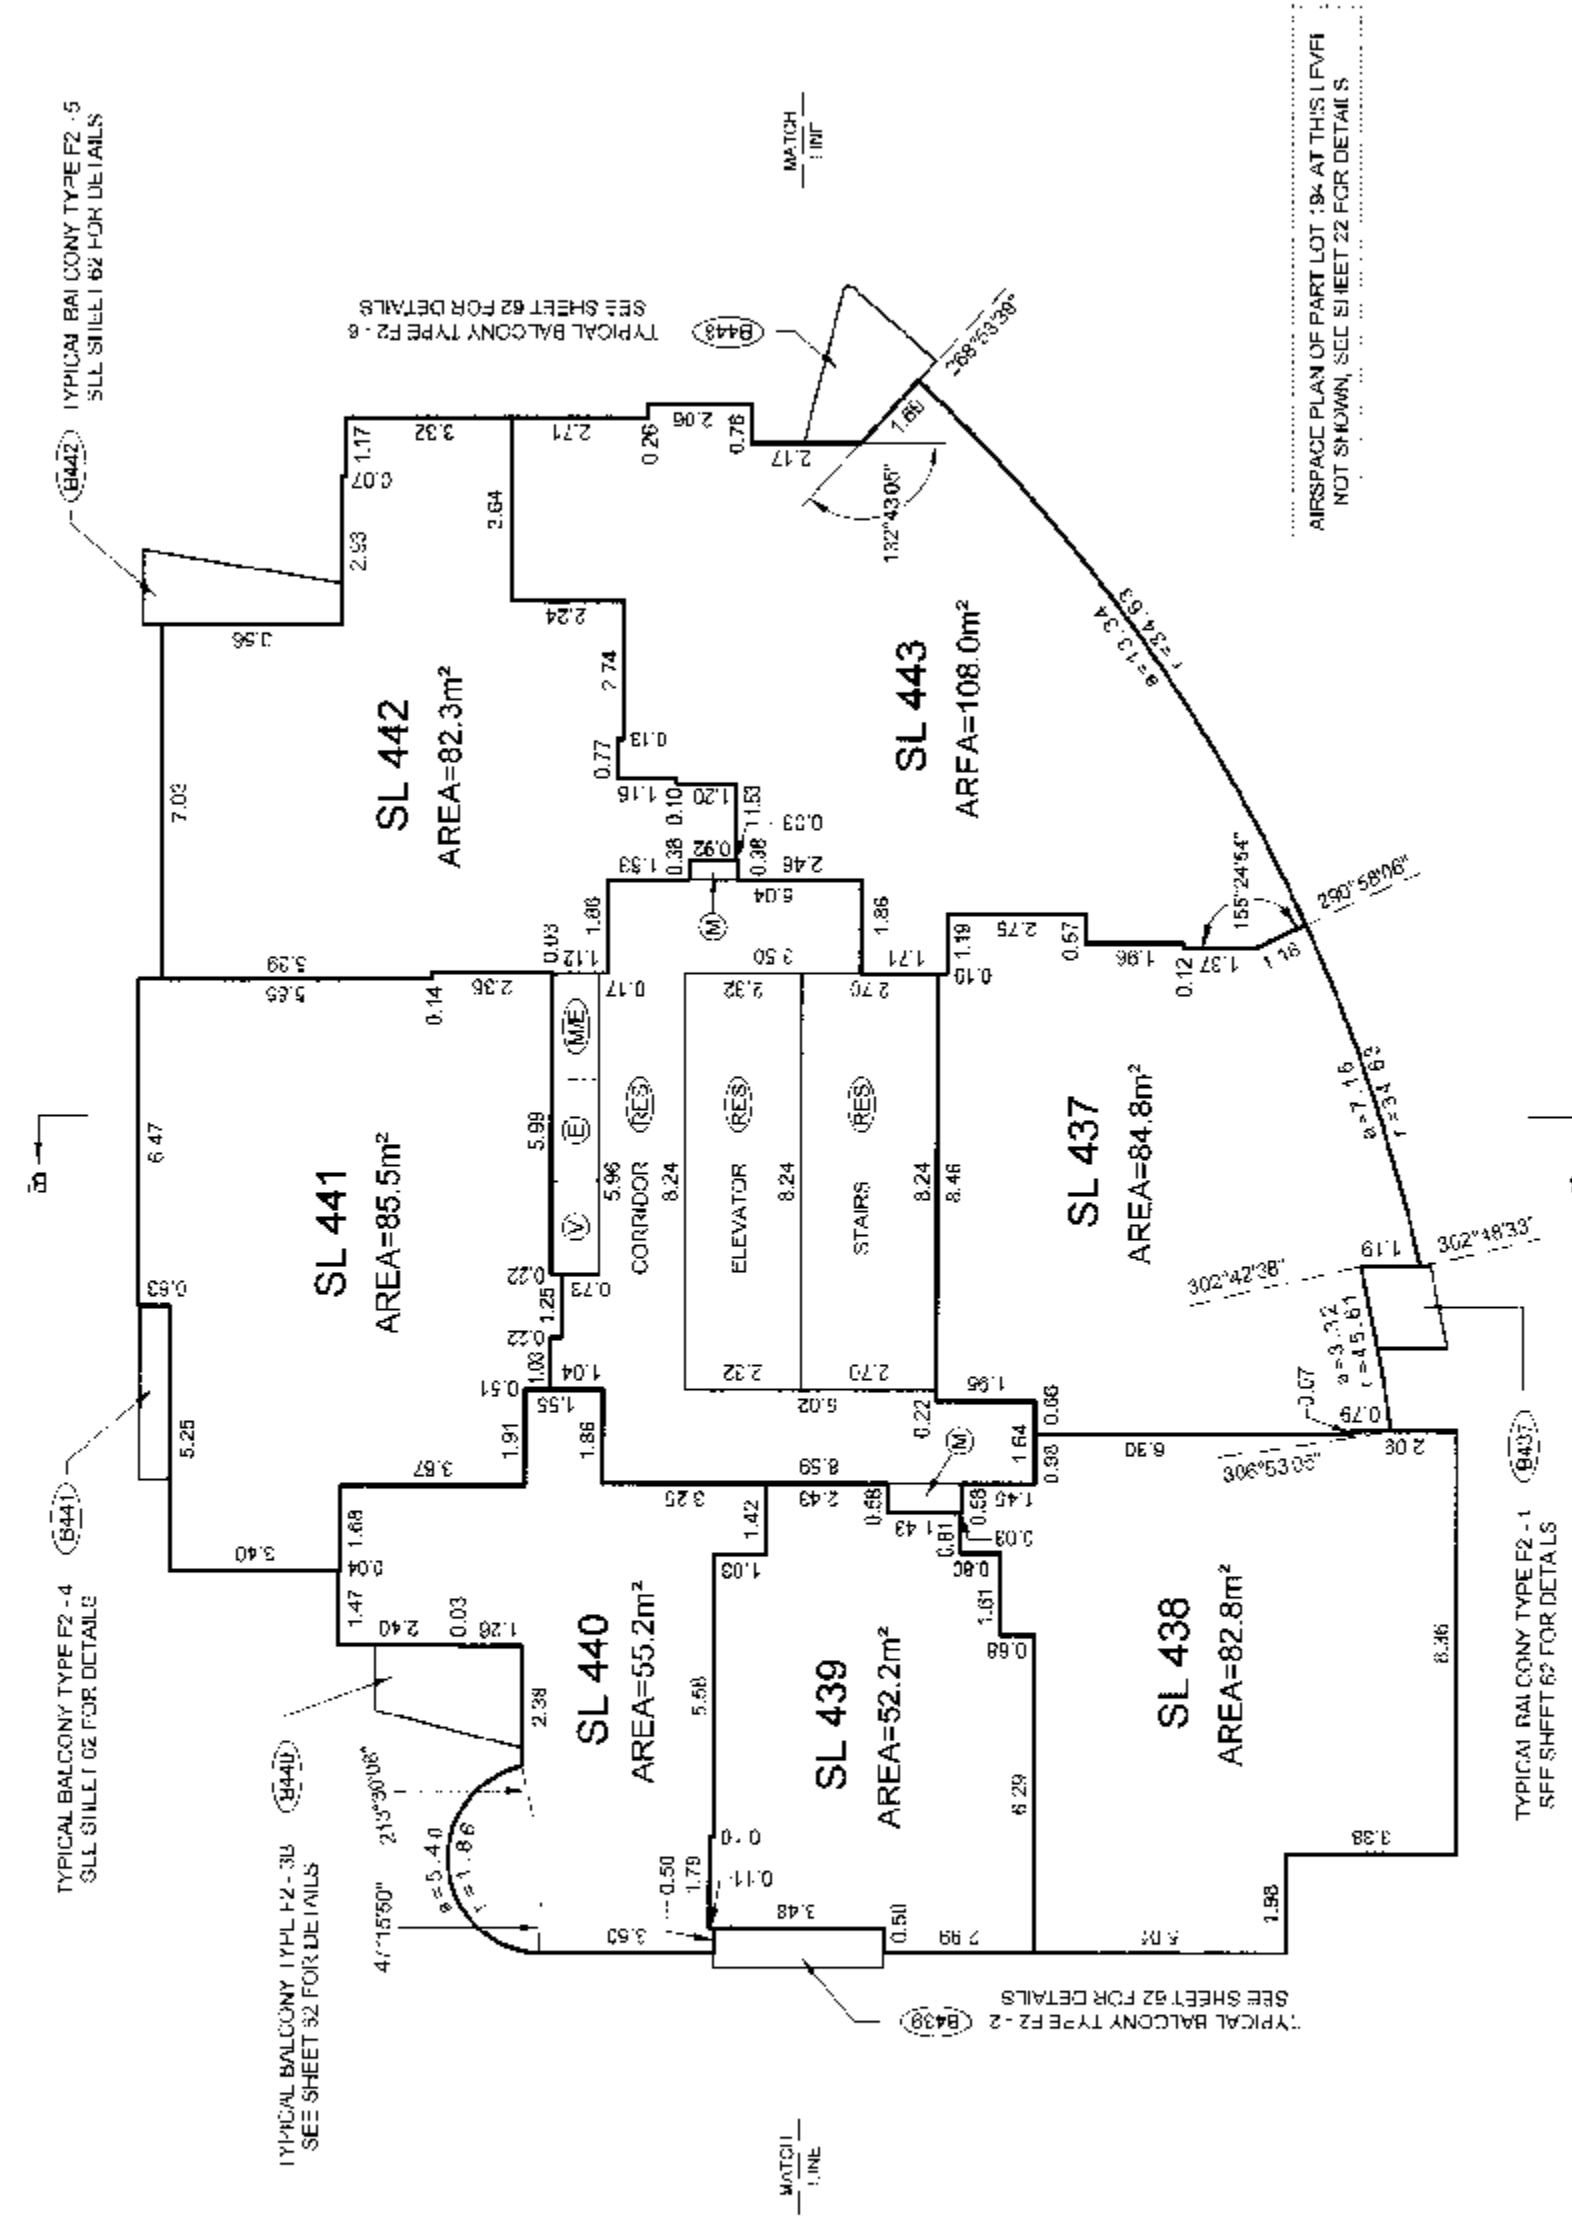 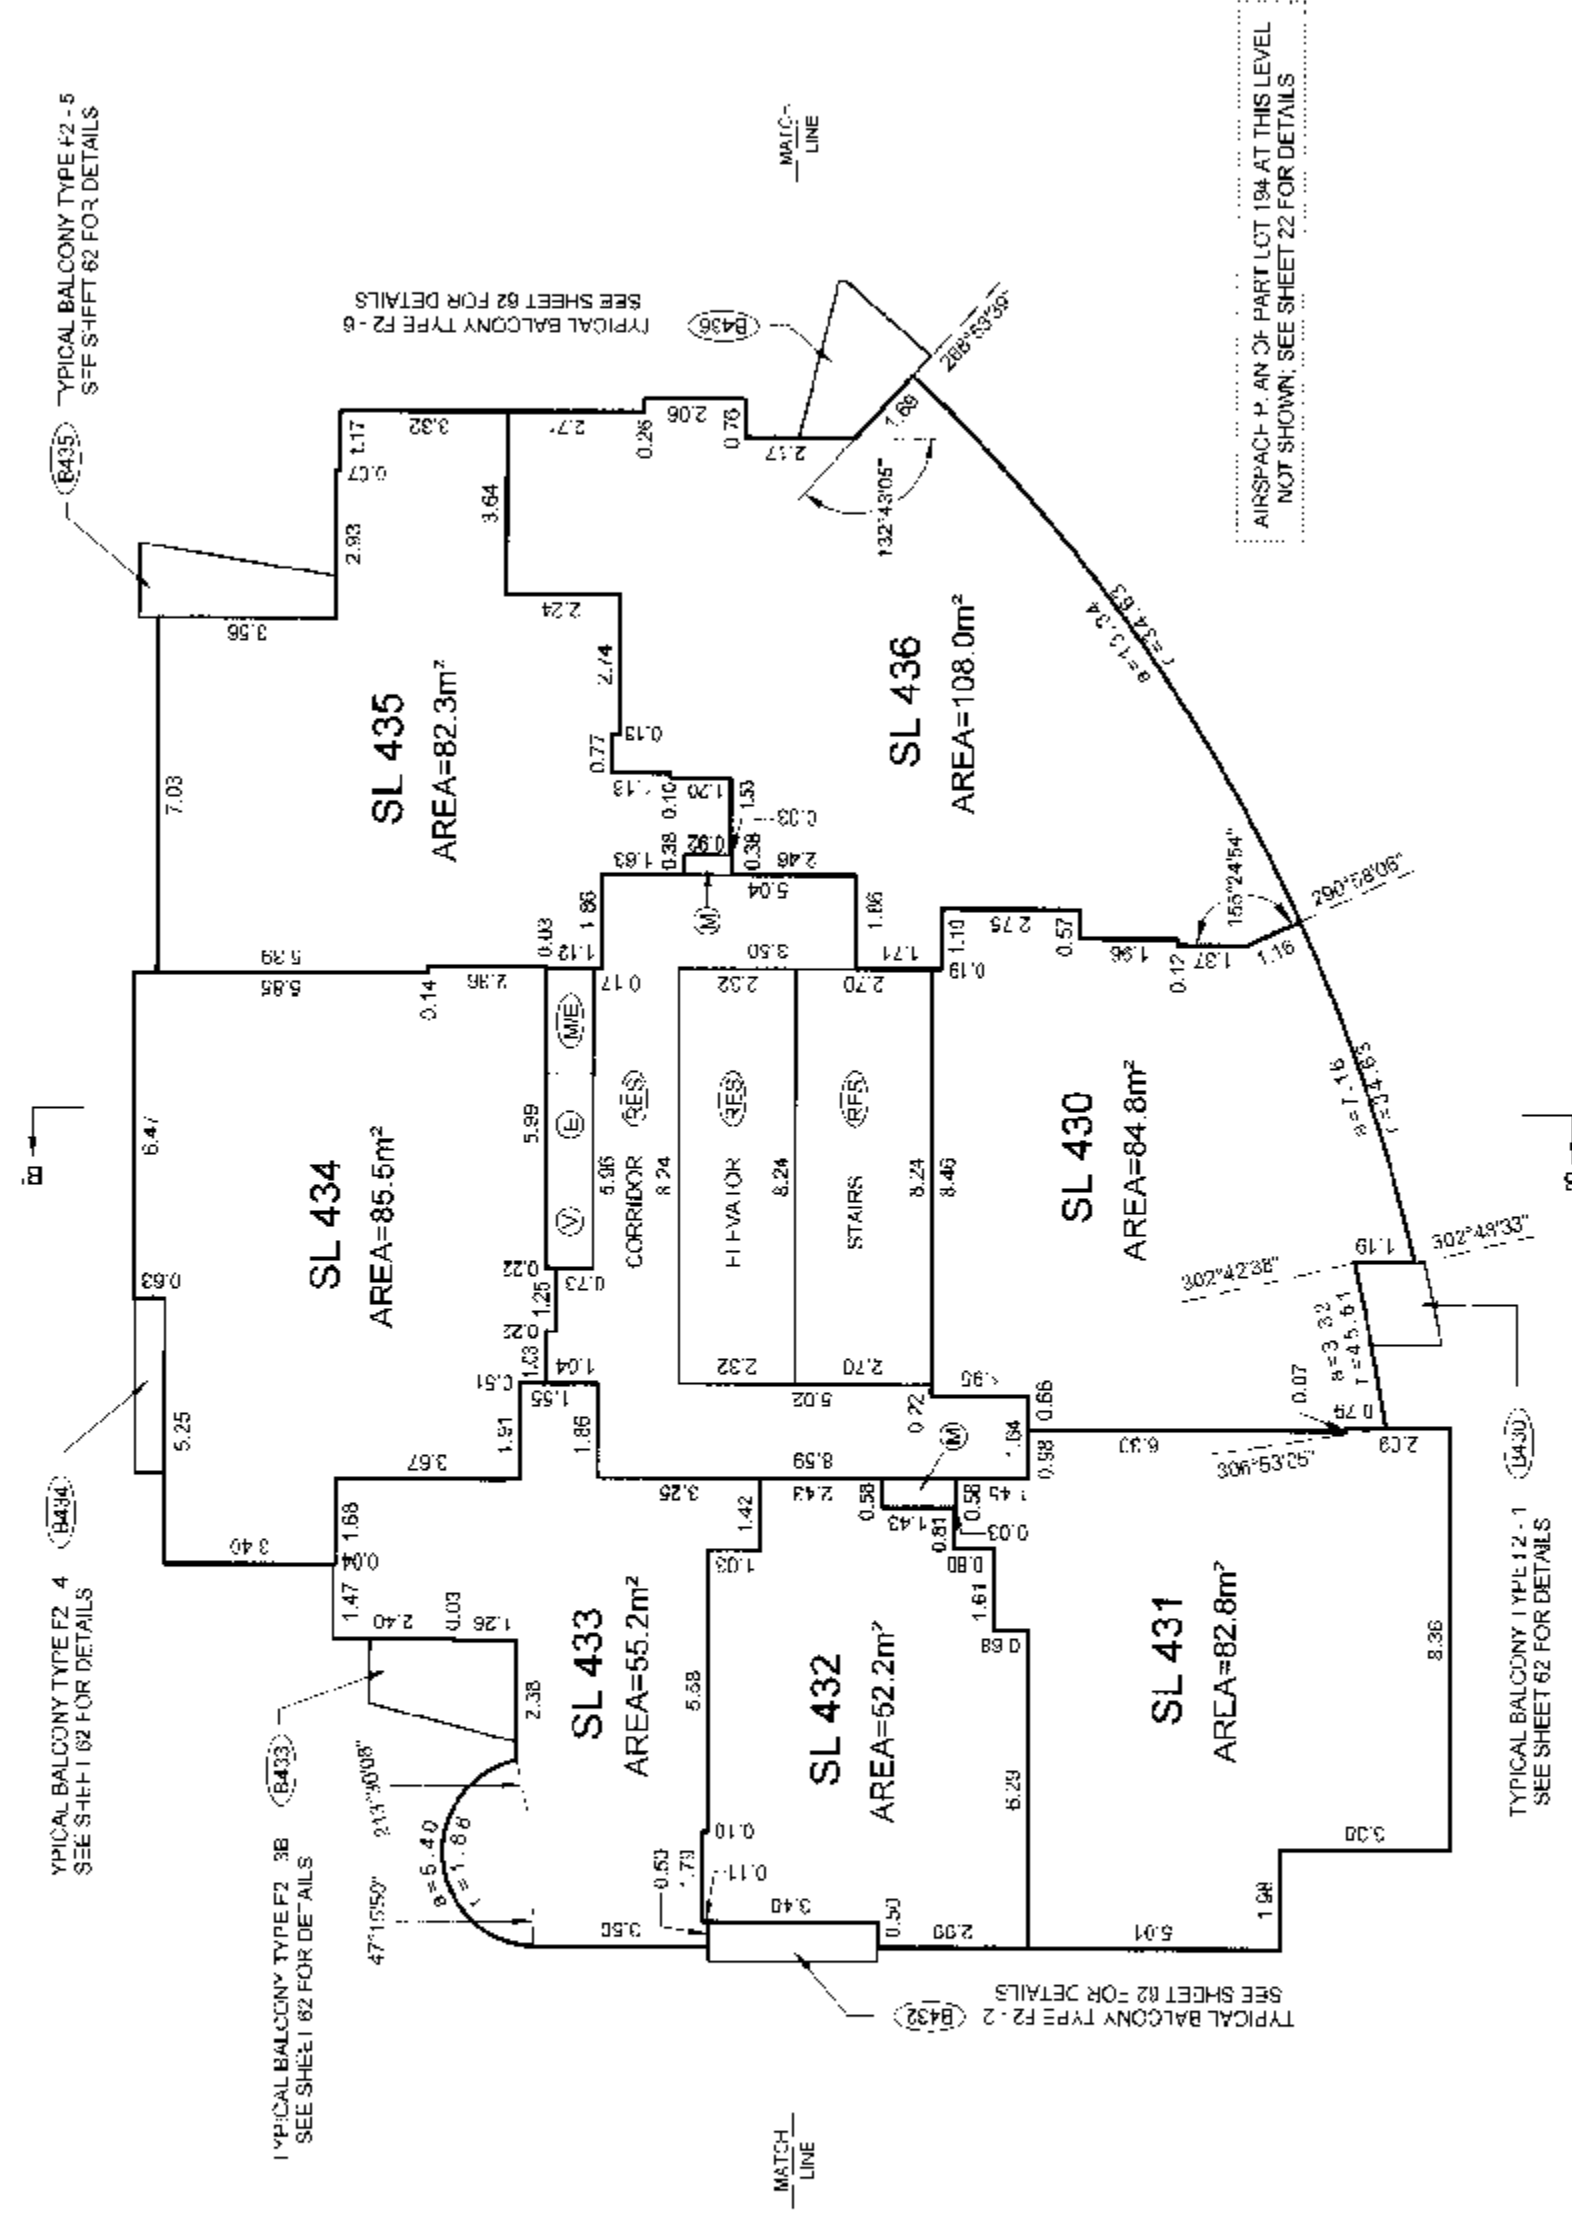

3. CONCRETE AREAS ARE DEFINED AS TO HEIGHT BY THE CENTRE OF THE FLOOR ABOVE OR ITS EXTENSIONS OR WHERE THERE IS NO FLOOR ABOVE, BY THE AVERAGE HEIGHT OF A STRATA LOT WITHIN THE SAME BUILDING, UNLESS OTHERWISE NOTED.

TITLE: INV-2007-12918-FIRENZE12918-Final Strategicwa\ST12918-F2-J1 = dwg

DATE: April 17/07 gms ECLS

ORIGINAL


TOWER F2 FLOOR PLANS

SCALE 1:150


ALL DISTANCES ARE IN METRES AND DECIMALS THEREOF.
ALL ANGLES ARE 45° OR 90° AND MULTIPLES THEREOF,
UNLESS OTHERWISE SHOWN.



LEVEL 29
(DEVELOPERS LEVEL 33)

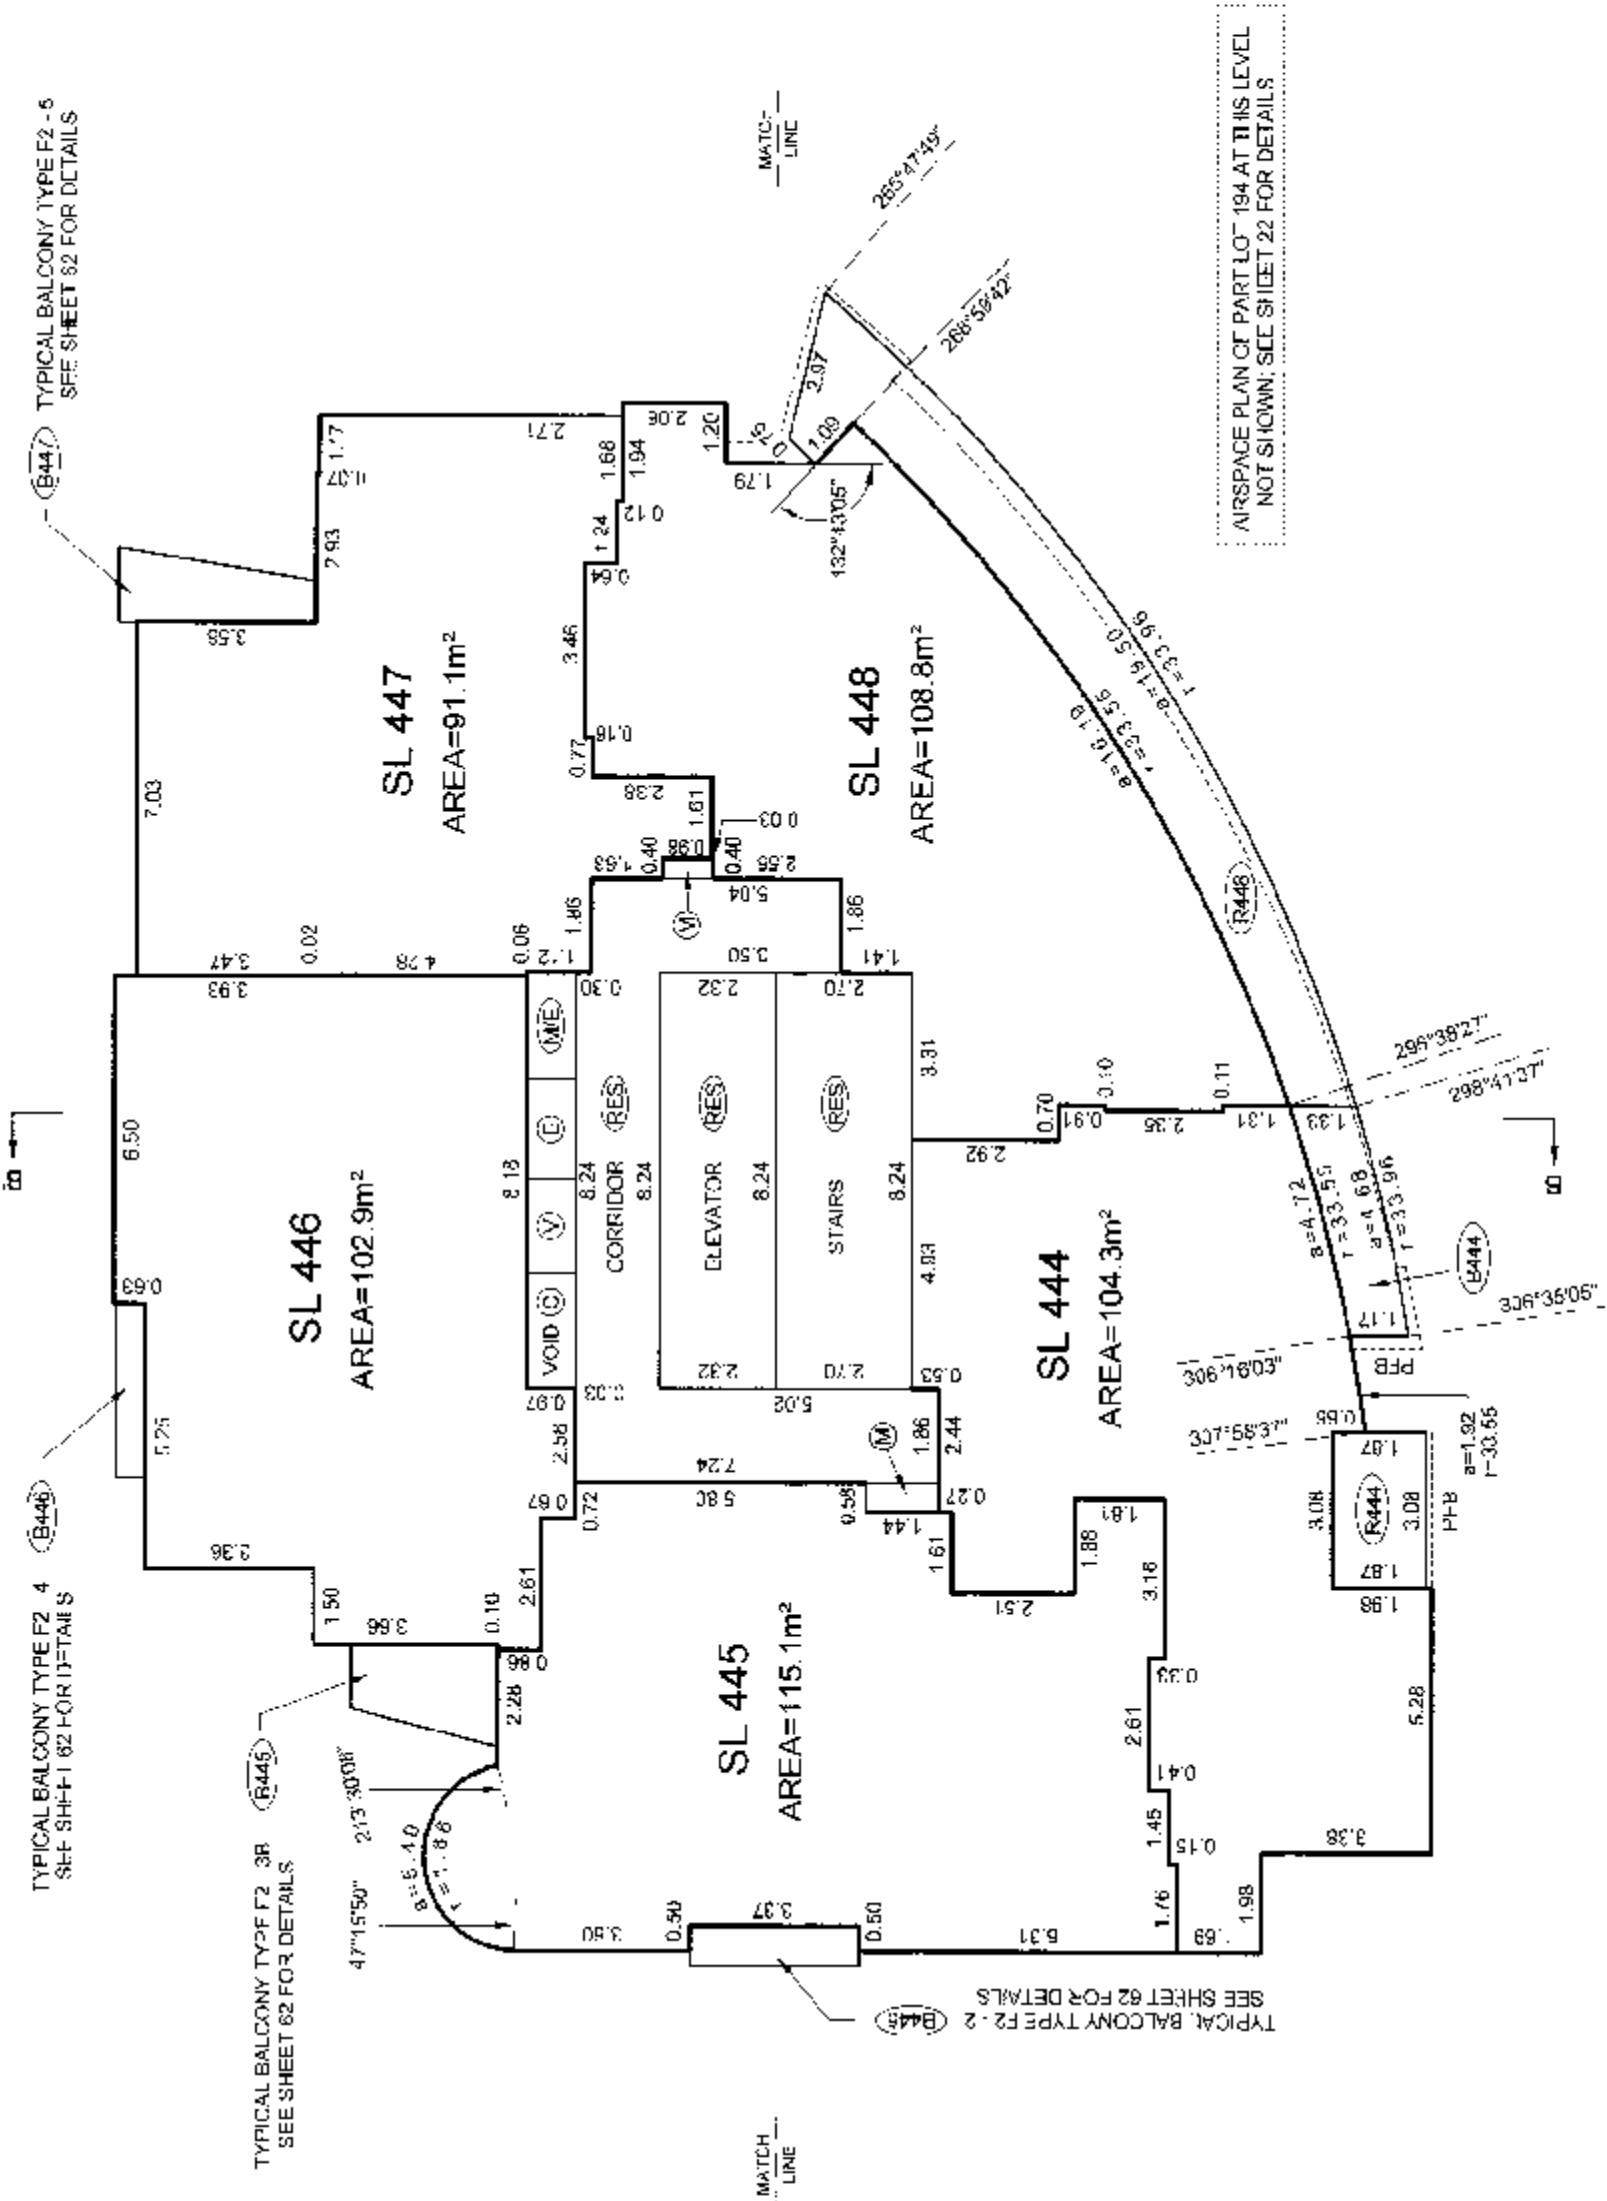

LEVEL 30
(DEVELOPERS LEVEL 35)

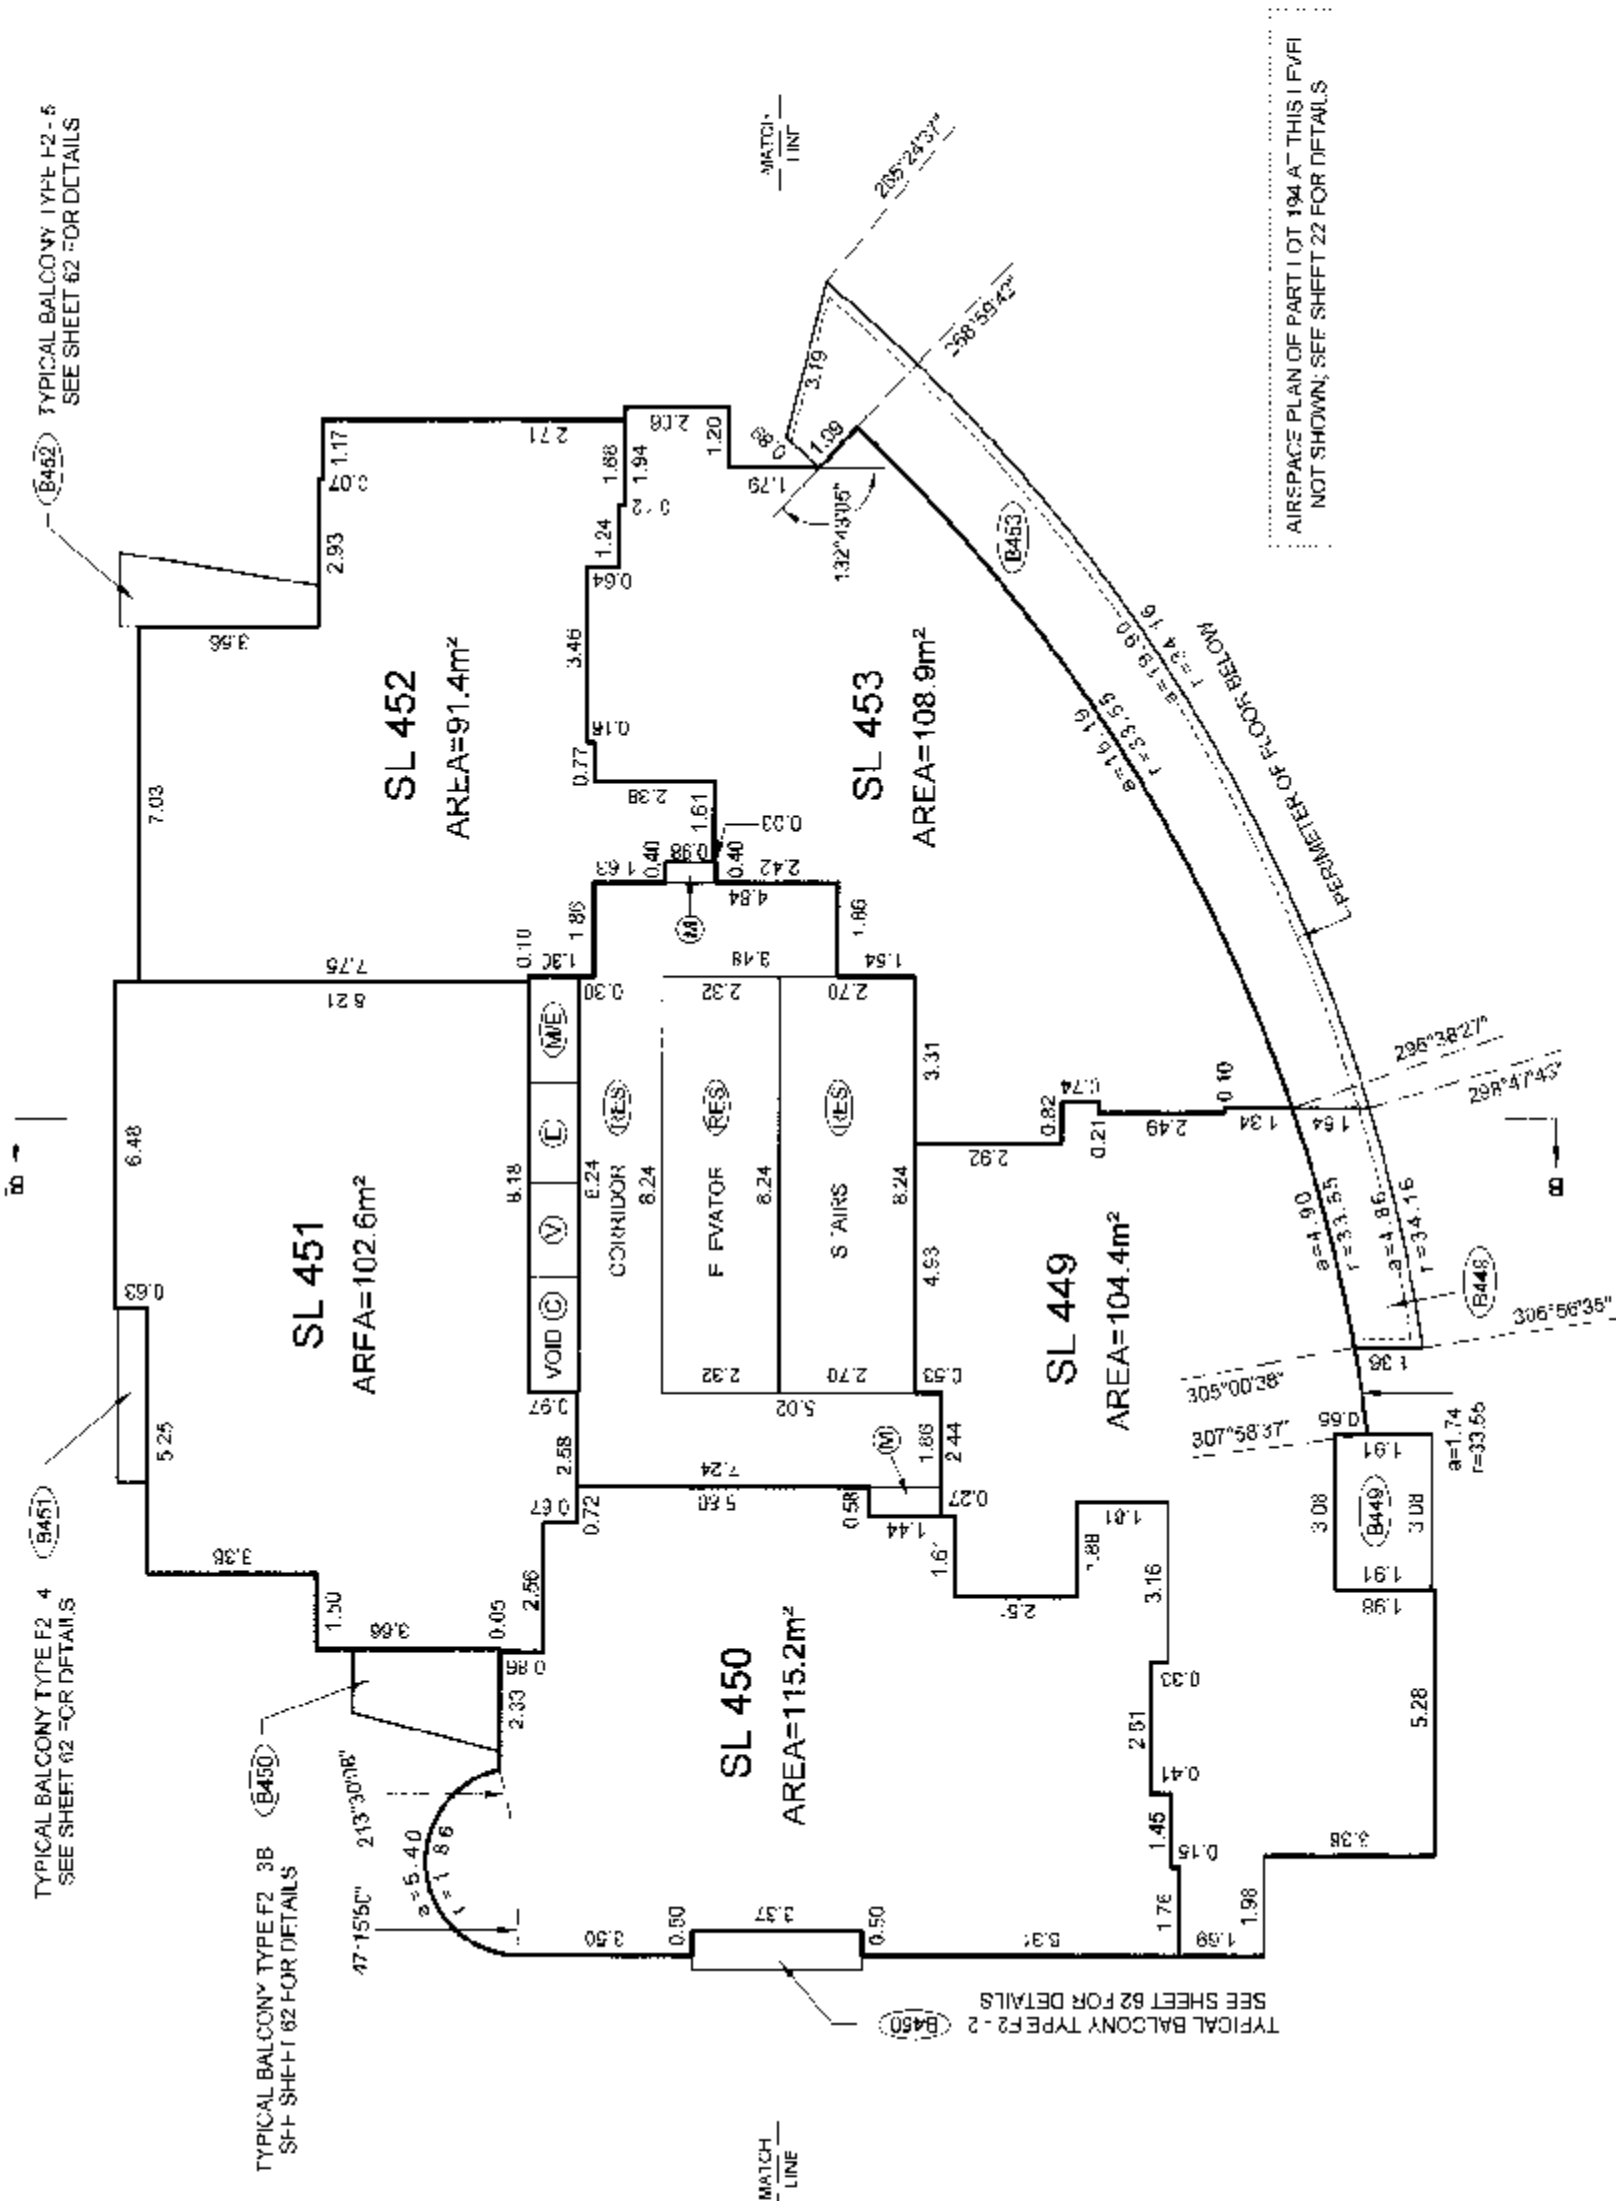

TOWER F2 FLOOR PLANS

SCALE 1:150

10

5

4

3

2


1

0

ALL DISTANCES ARE IN METRES AND DECIMALS THEREOF.
ALL ANGLES ARE 45° OR 90° AND MULTIPLES THEREOF.
UNLESS OTHERWISE SHOWN


LEVEL 31

(DEVELOPERS LEVEL 36)

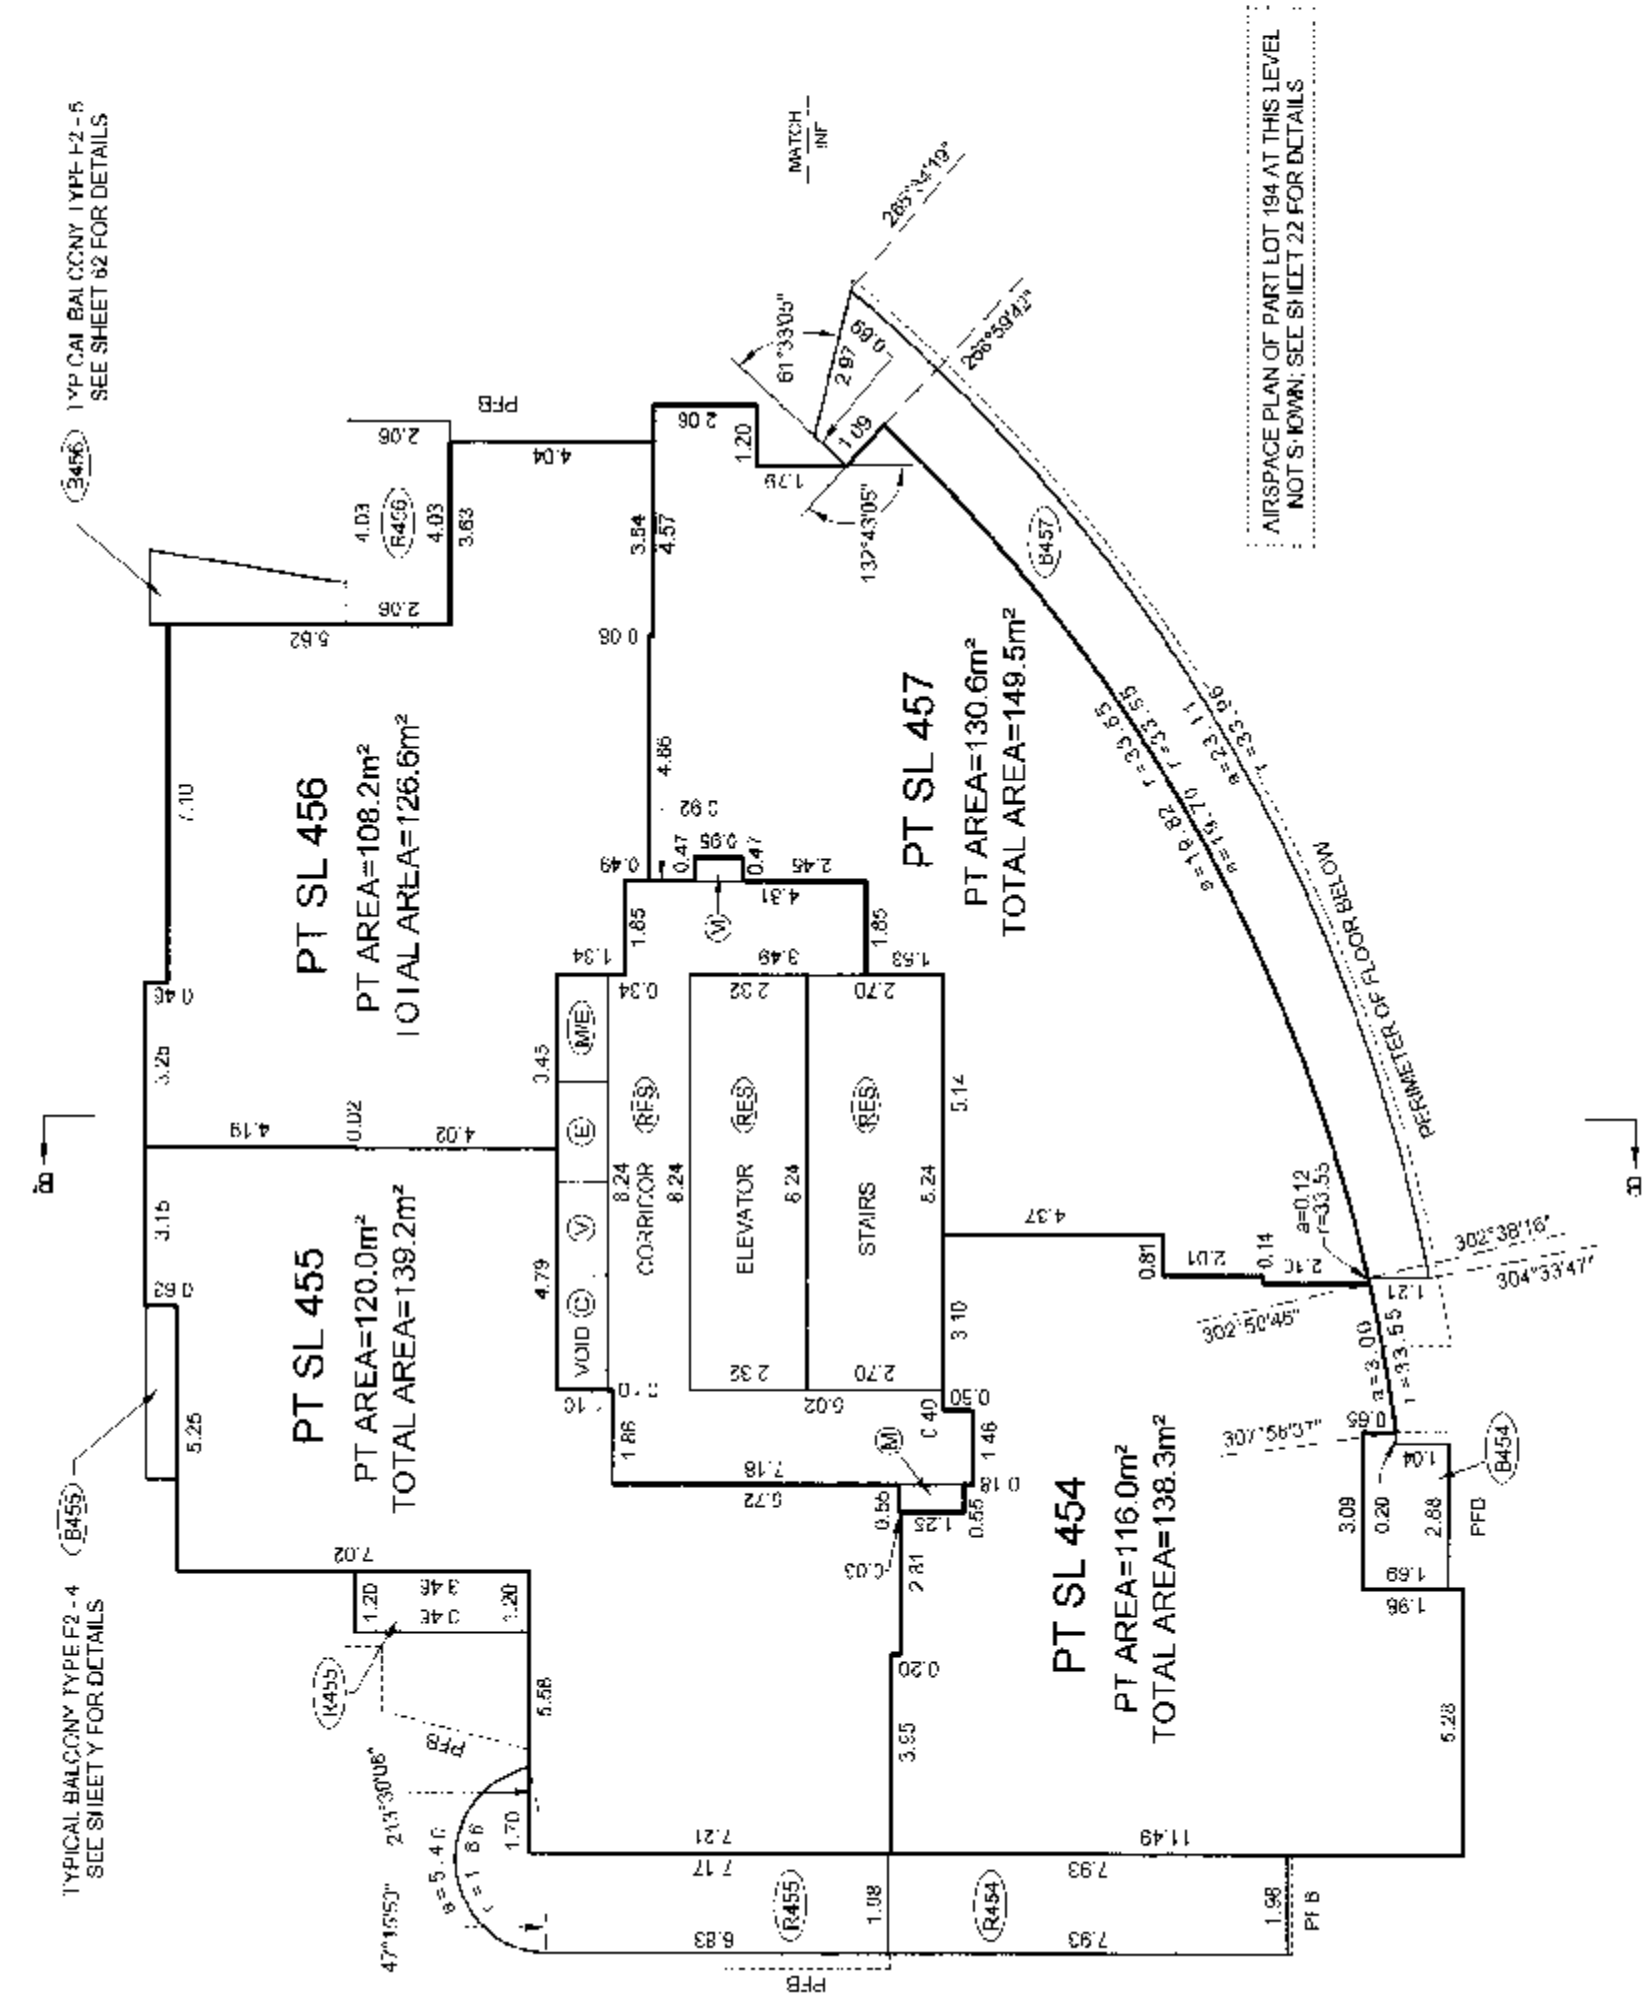

LEVEL 32

(DEVELOPERS LEVEL 37)

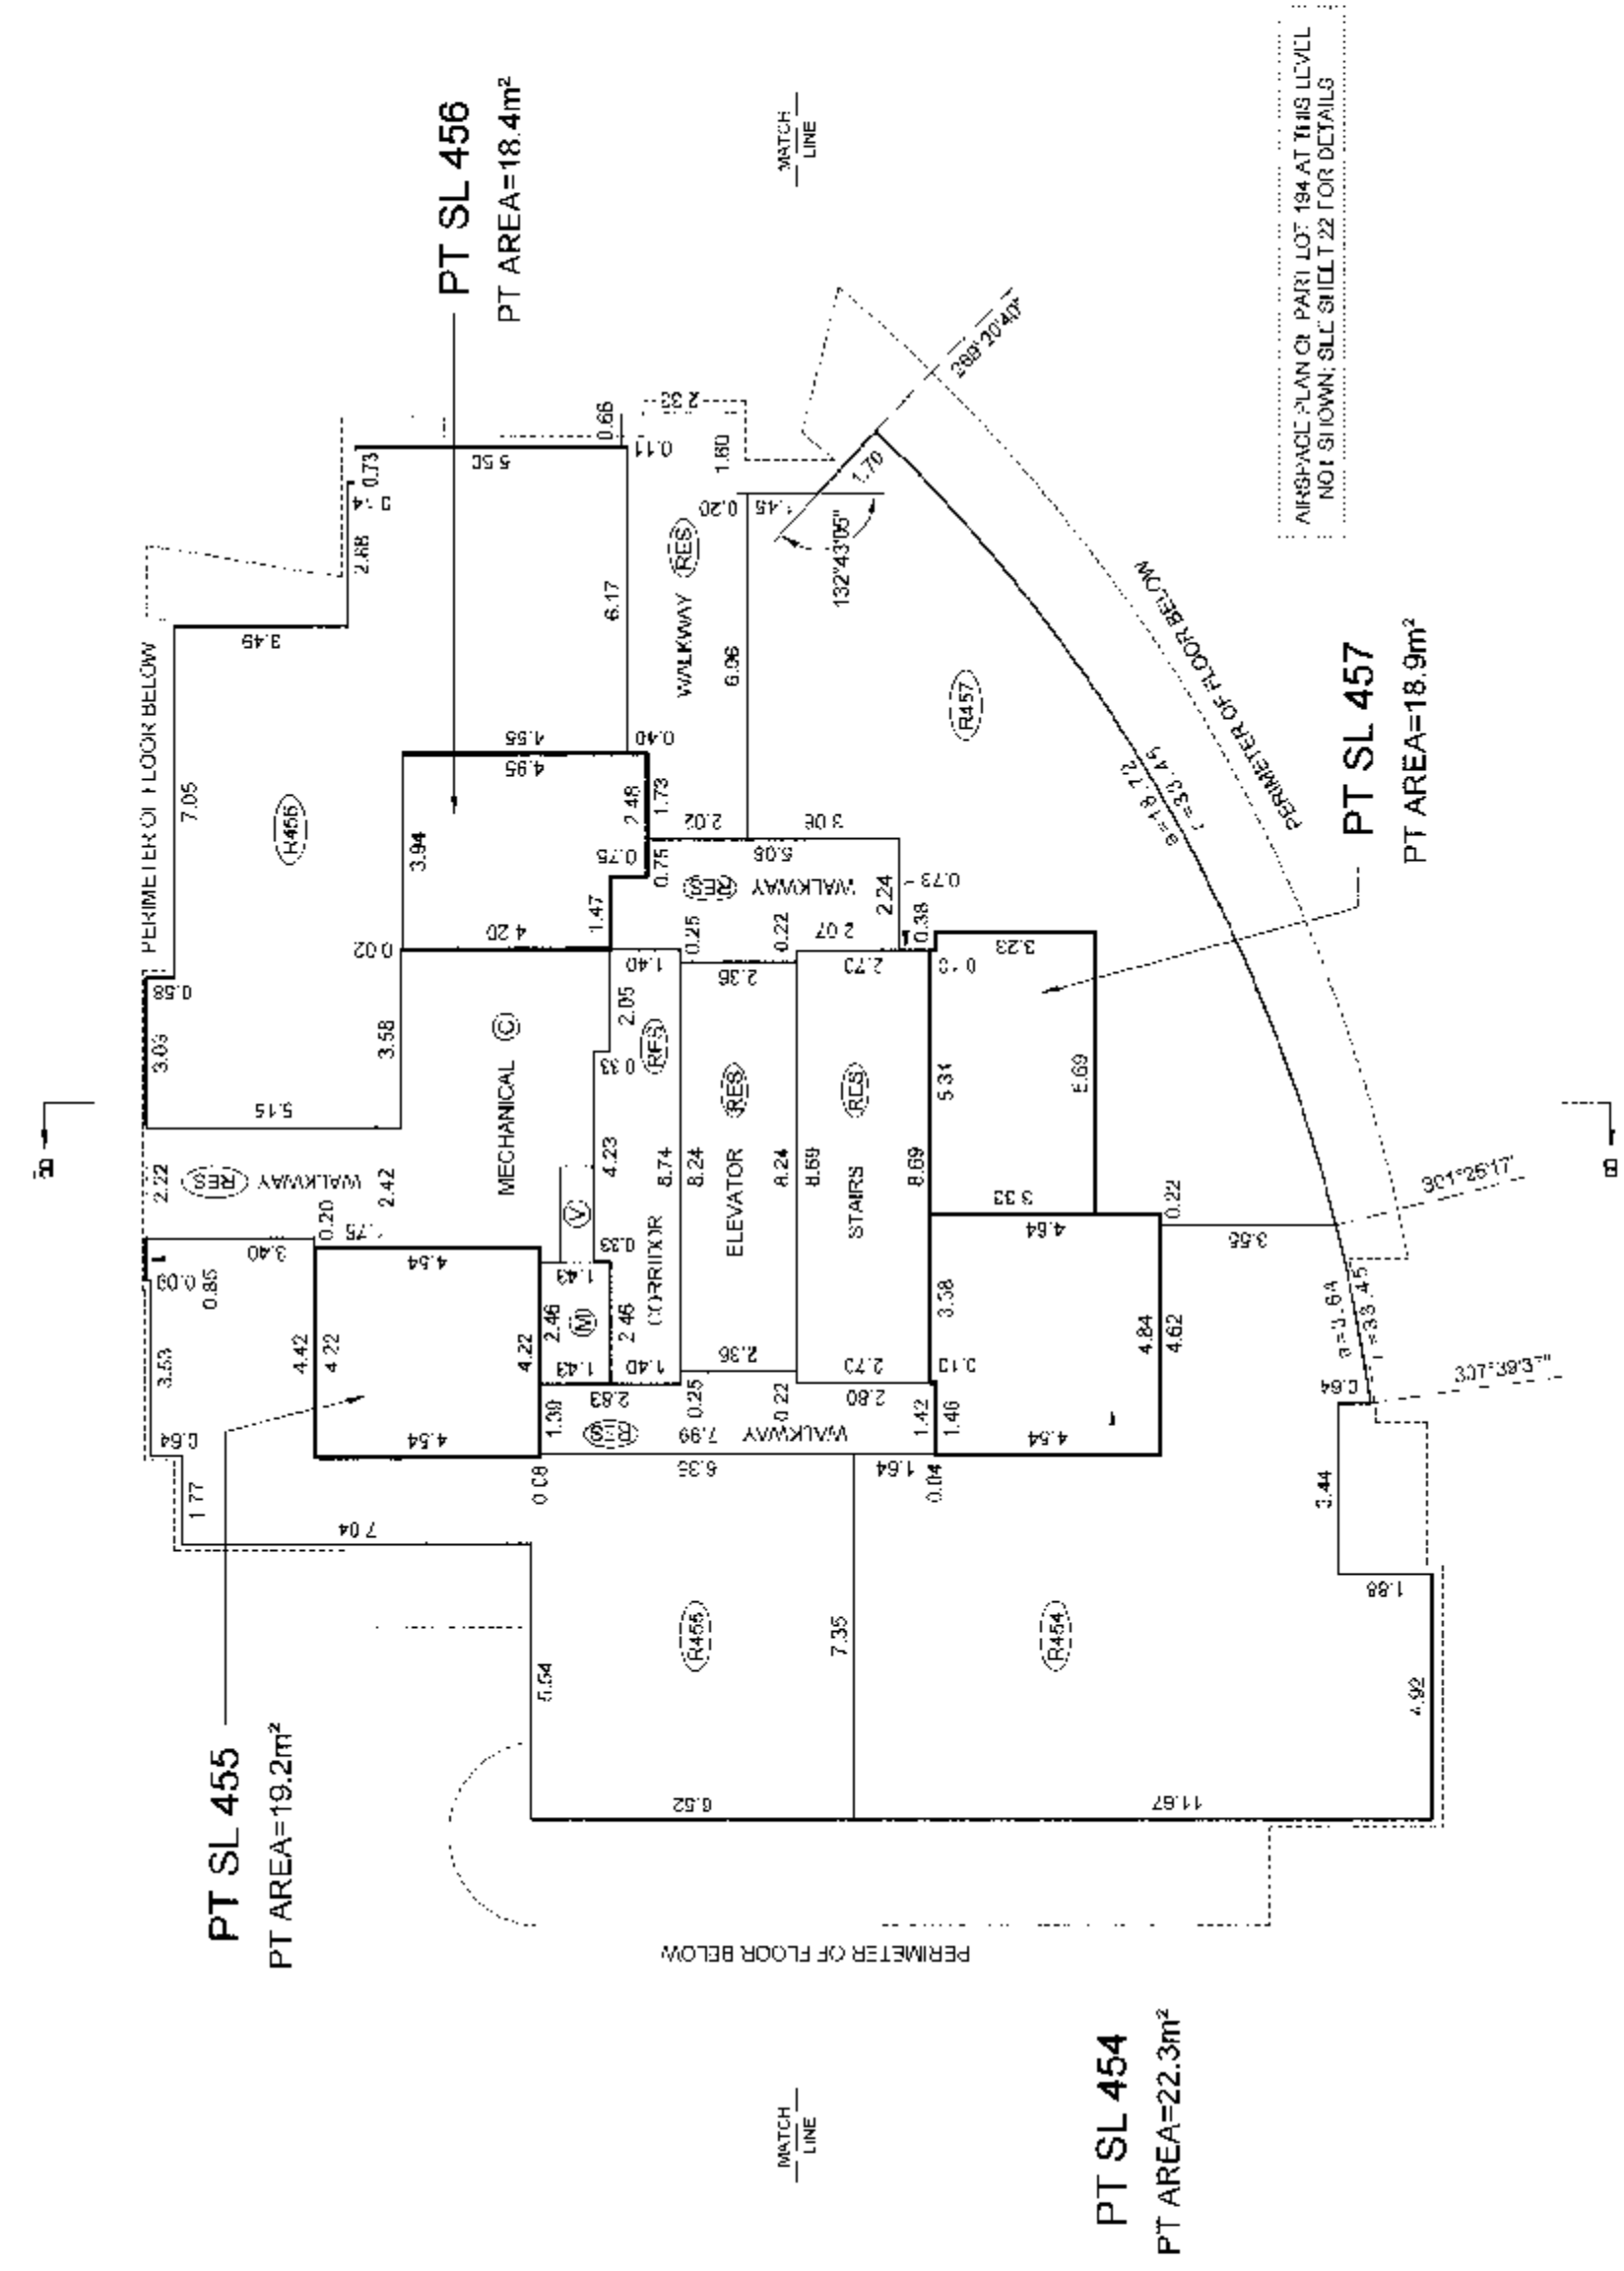

TOWER F2 FLOOR PLANS

SCALE 1:150




ALL DISTANCES ARE IN METRES AND DECIMALS THEREOF.
ALL ANGLES ARE 45° OR 90° AND MULTIPLES THEREOF,
UNLESS OTHERWISE SHOWN.




STRATA PLAN BCS 2313

LEVEL 33
(DEVELOPERS LEVEL 38)
ELEVATOR MACHINE ROOM LEVEL

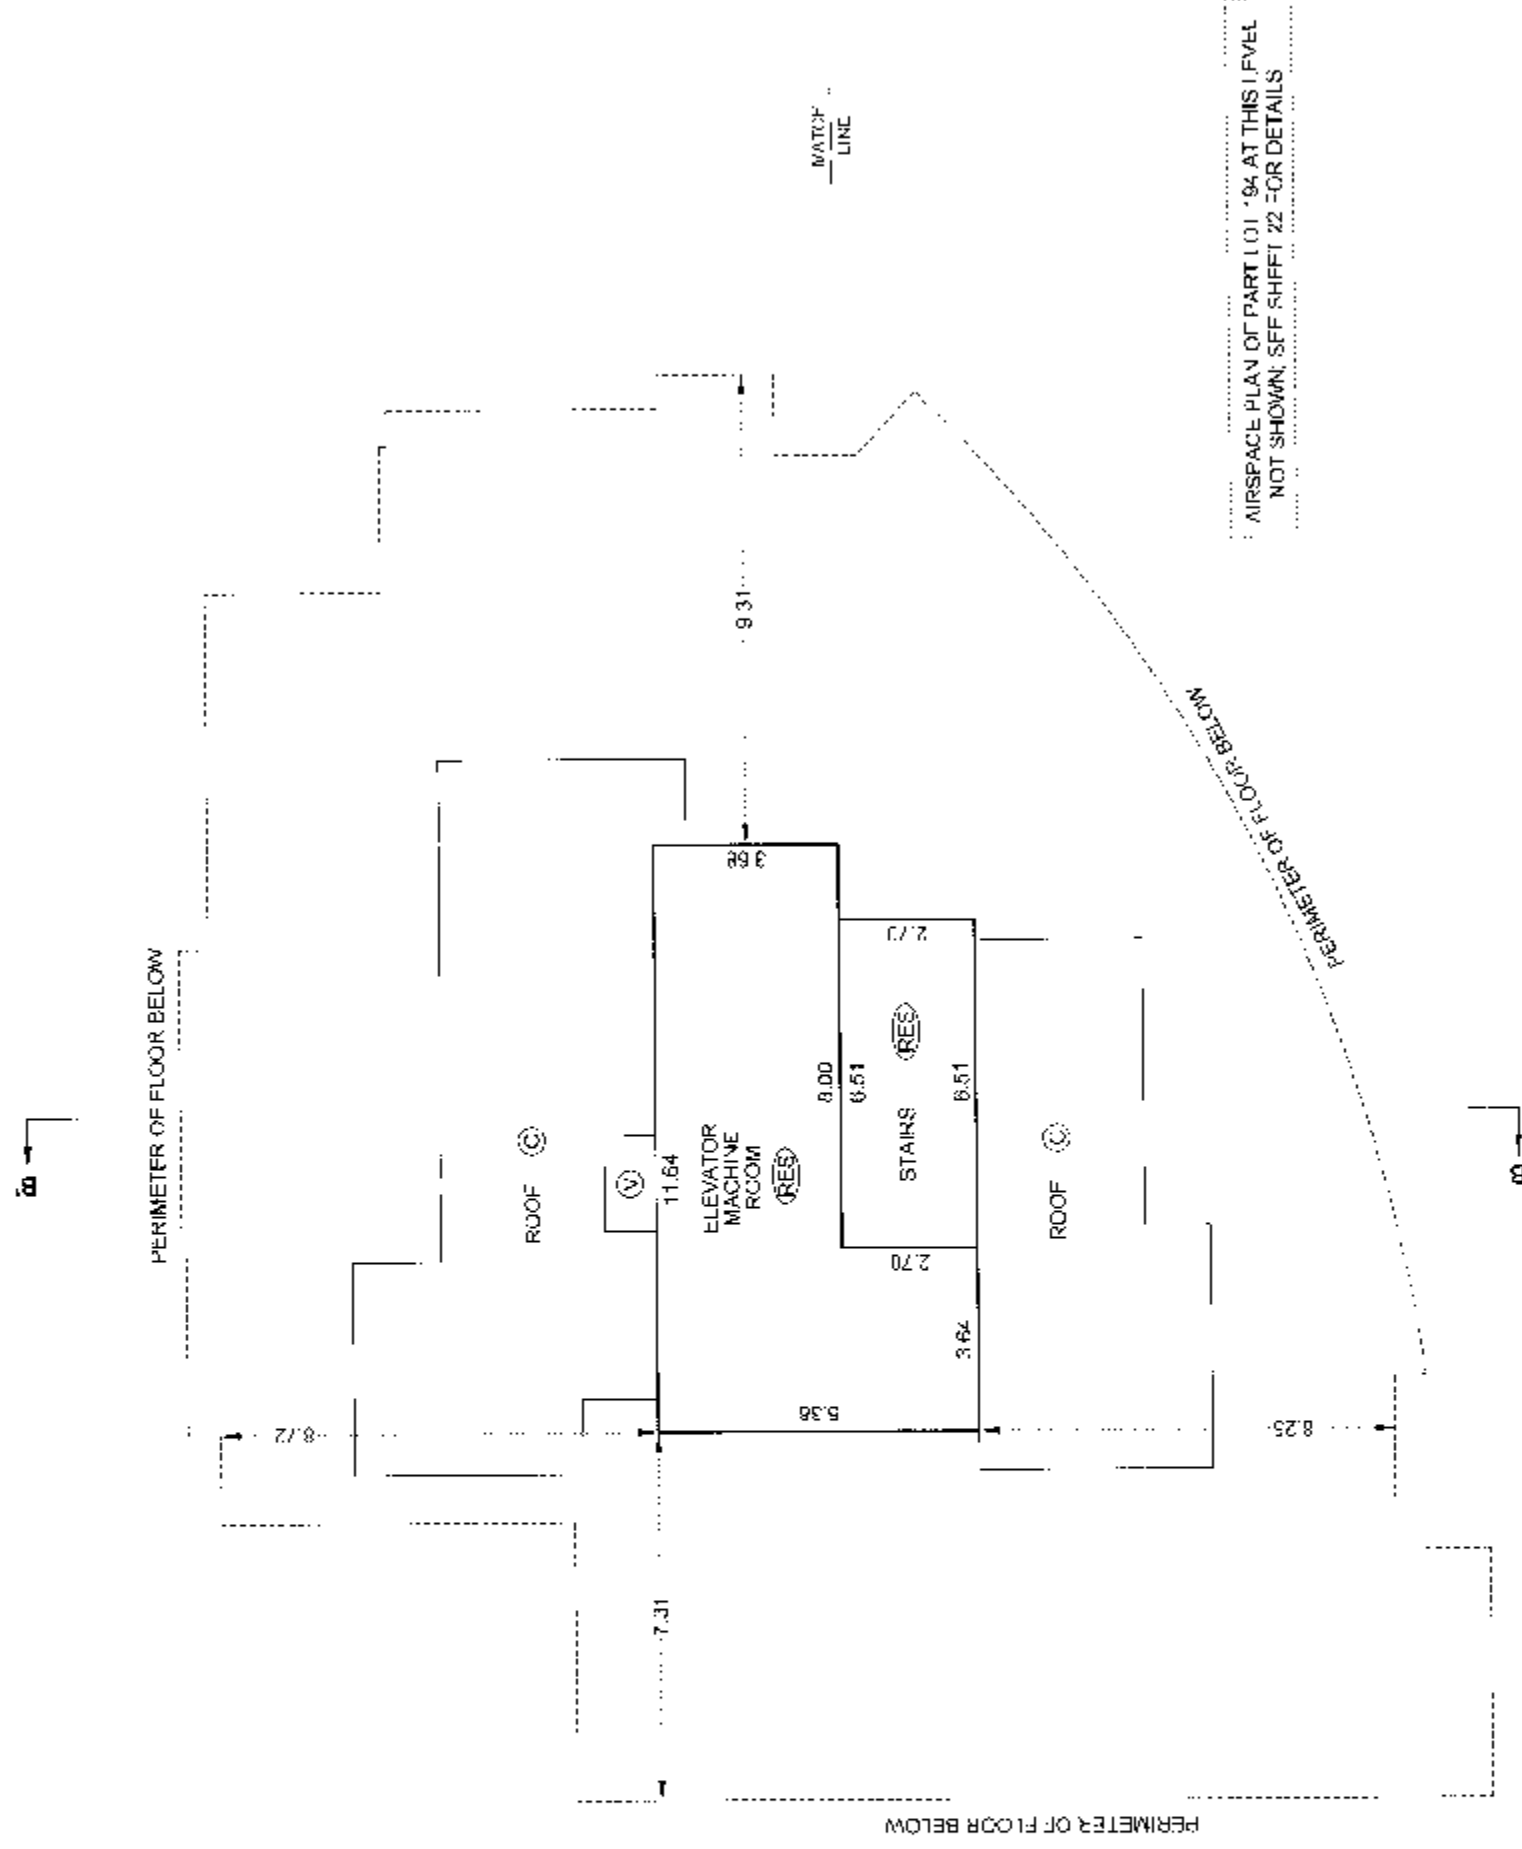

ROOF LEVEL

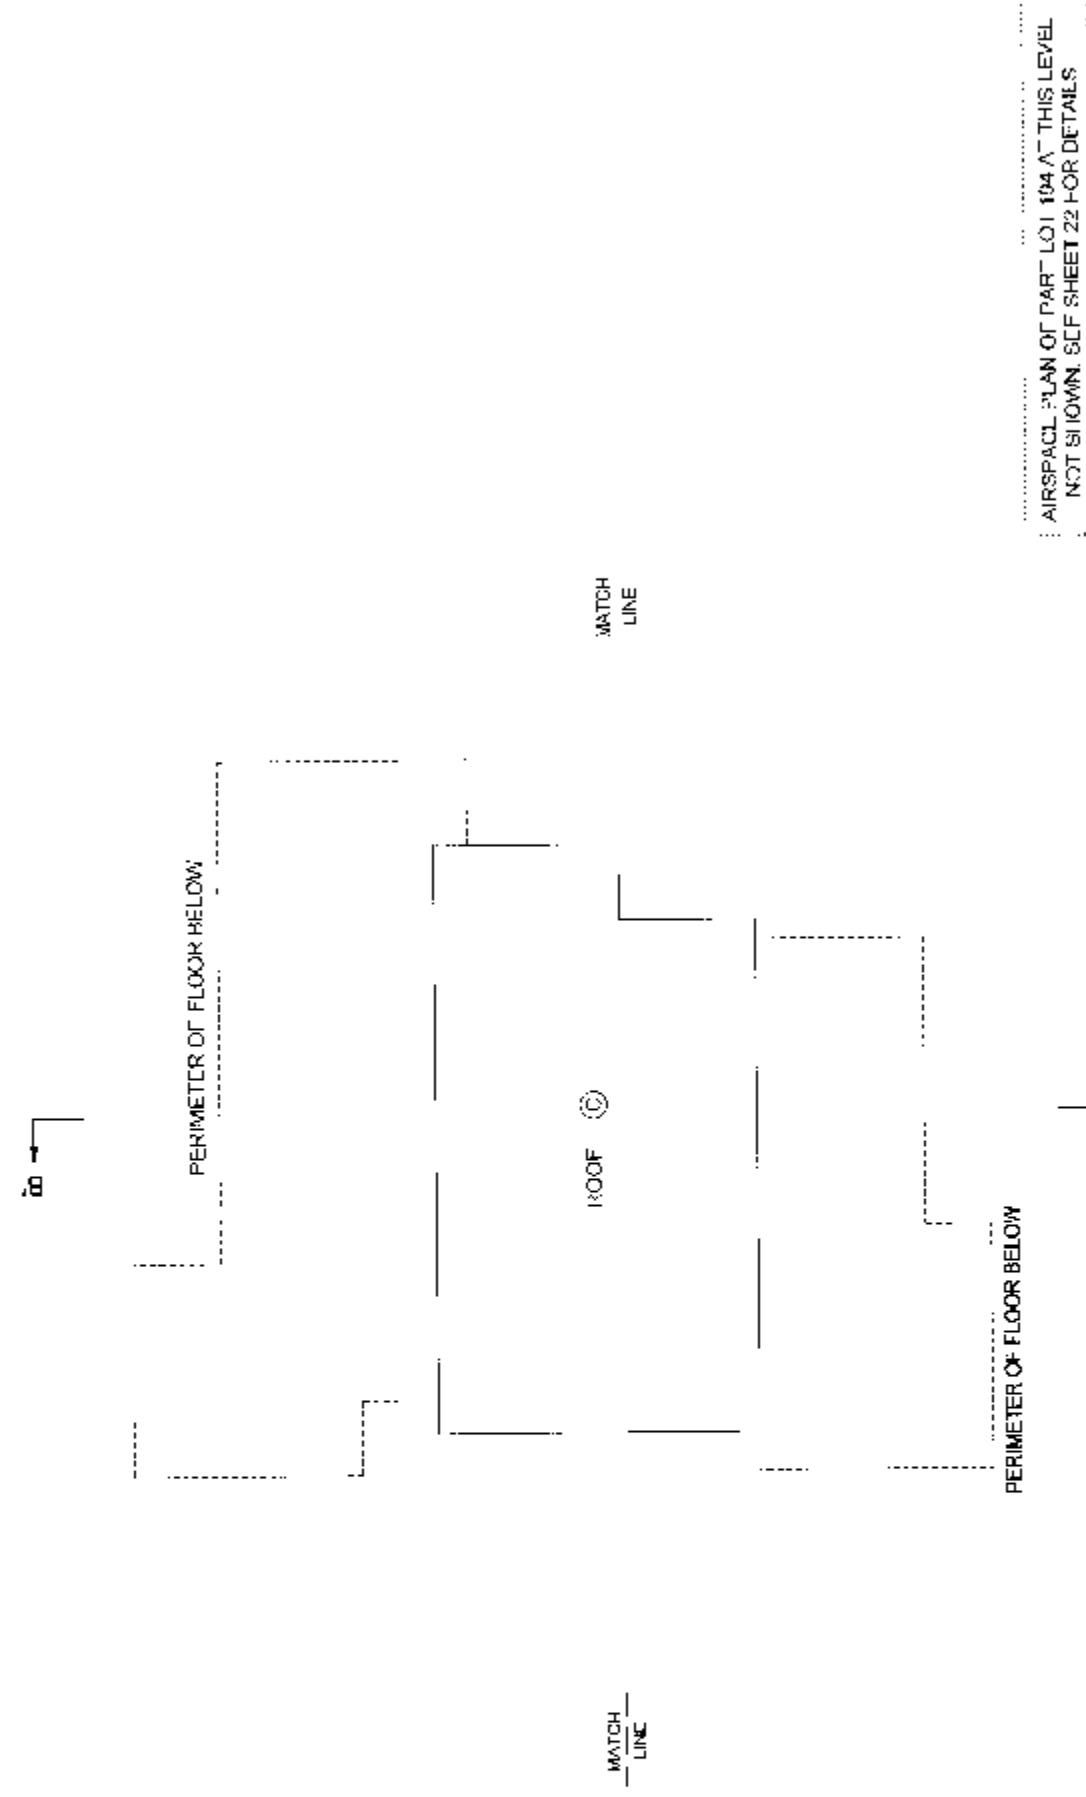


TOWER F2 BALCONY DETAILS

STRATA PLAN BCS 2313


NOT TO SCALE

ALL DISTANCES ARE IN METRES AND DECIMALS THEREOF.
ALL ANGLES ARE 45° OR 90° AND MULTIPLES THEREOF.
UNLESS OTHERWISE SHOWN.


BALCONY TYPE F2 - 5

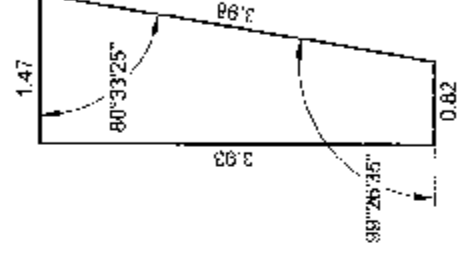


BALCONY TYPE F2 - 4

 


BALCONY TYPE F2 - 3B

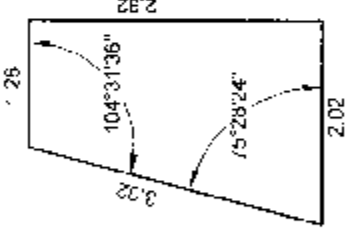


BALCONY TYPE F2 - 3A

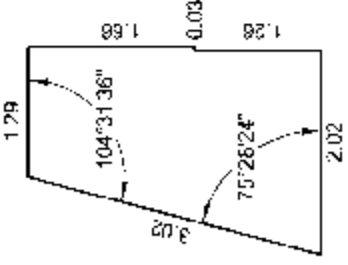


BALCONY TYPE F2 - 6

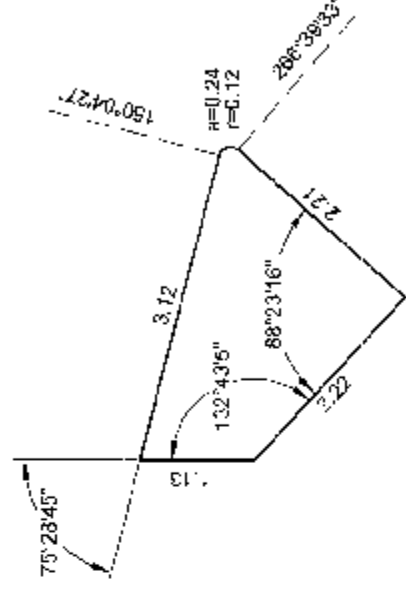

BALCONY TYPE F2 - 1

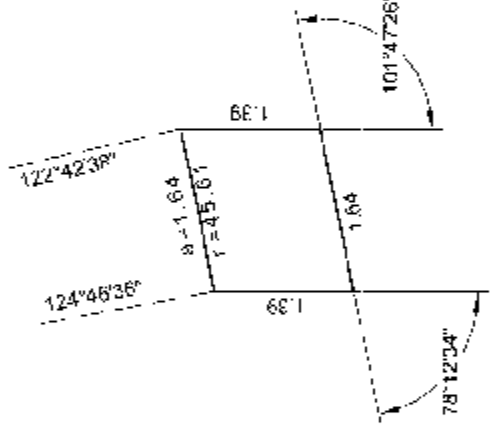

BALCONY TYPE F2 - 2

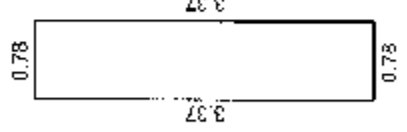


SECTION B - B'
TOWER F2

LEVELS P2 - 16


STRATA PLAN BCS 1373

SCALE 1:150

 

ALL DISTANCES ARE IN METRES AND DECIMALS THEREOF.
ALL ANGLES ARE 45° OR 90° AND MULTIPLES THEREOF,
UNLESS OTHERWISE SHOWN.

AIR SPACE PARCEL 1
AIR SPACE PLAN BCP 16937
PART LOT 194

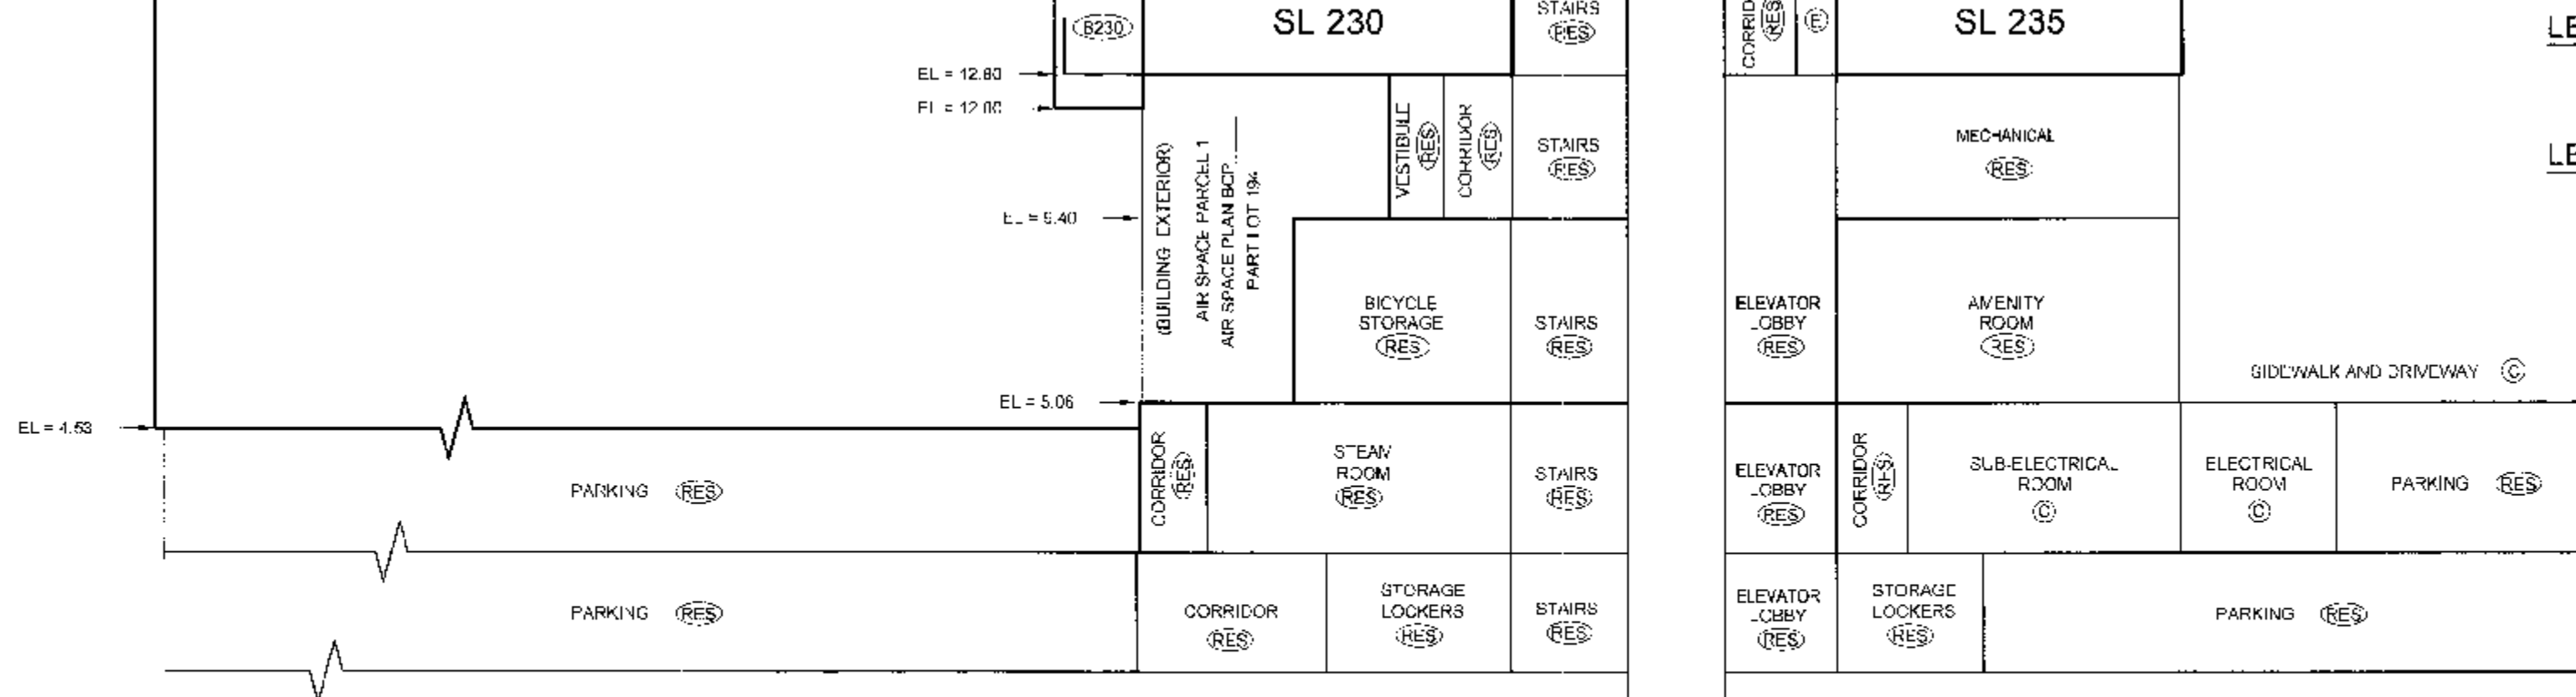

LEVEL 17
DEVELOPERS LEVEL 20

LEVEL 16
DEVELOPERS LEVEL 19

LEVEL 15
DEVELOPERS LEVEL 18

LEVEL 14
DEVELOPERS LEVEL 17

LEVEL 13
DEVELOPERS LEVEL 16

LEVEL 12
DEVELOPERS LEVEL 15

LEVEL 11
DEVELOPERS LEVEL 12

LEVEL 10
DEVELOPERS LEVEL 11

LEVEL 9
DEVELOPERS LEVEL 10

LEVEL 8
DEVELOPERS LEVEL 9

LEVEL 7
DEVELOPERS LEVEL 8

LEVEL 6
DEVELOPERS LEVEL 7

LEVEL 5
DEVELOPERS LEVEL 6

LEVEL 4
DEVELOPERS LEVEL 5

LEVEL 3

LEVEL 2

LEVEL 1
(GROUND LEVEL)

PARKING LEVEL P1

PARKING LEVEL P2

BALCONY AREAS ARE DEFINED AS TO HEIGHT BY THE CENTRE OF THE FLOOR ABOVE
OR ITS EXTENSIONS OR WHERE THERE IS NO FLOOR ABOVE, BY THE AVERAGE
HEIGHT OF A STRATA LOT WITHIN THE SAME BUILDING, UNLESS OTHERWISE NOTED.

APPROXIMATE ELEVATION = -3.24

FILE: W:\2007\12918\FRENZEN\12918-Final Strata\dwg\ST12918-F2-01F.dwg

DATE April 17/07
gmb
B.C.L.S.


ORIGINAL

SECTION B - B'
TOWER F2

STRATA PLAN BCS 23/3

LEVELS 17 - ROOF

SCALE 1:150

 


ALL DISTANCES ARE IN METRES AND DECIMALS THEREOF.
ALL ANGLES ARE 45° OR 90° AND MULTIPLES THEREOF,
UNLESS OTHERWISE SHOWN.

$$E_L = \$00.00$$

AIR SPACE PARCEL 1
AIR SPACE PLAN BCP 26937
PART LOT 194

BALCONY AREAS ARE DEFINED AS TO HEIGHT BY THE CENTRE OF THE FLOOR ABOVE OR ITS EXTENSIONS OR WHERE THERE IS NO FLOOR ABOVE, BY THE AVERAGE HEIGHT OF A STRATA LOT WITHIN THE SAME BUILDING, UNLESS OTHERWISE NOTED.

FILE: \\NV-2007\12918-FIRENZE\12918-Final Strata\dwg\ST12918-F2-01F.dwg

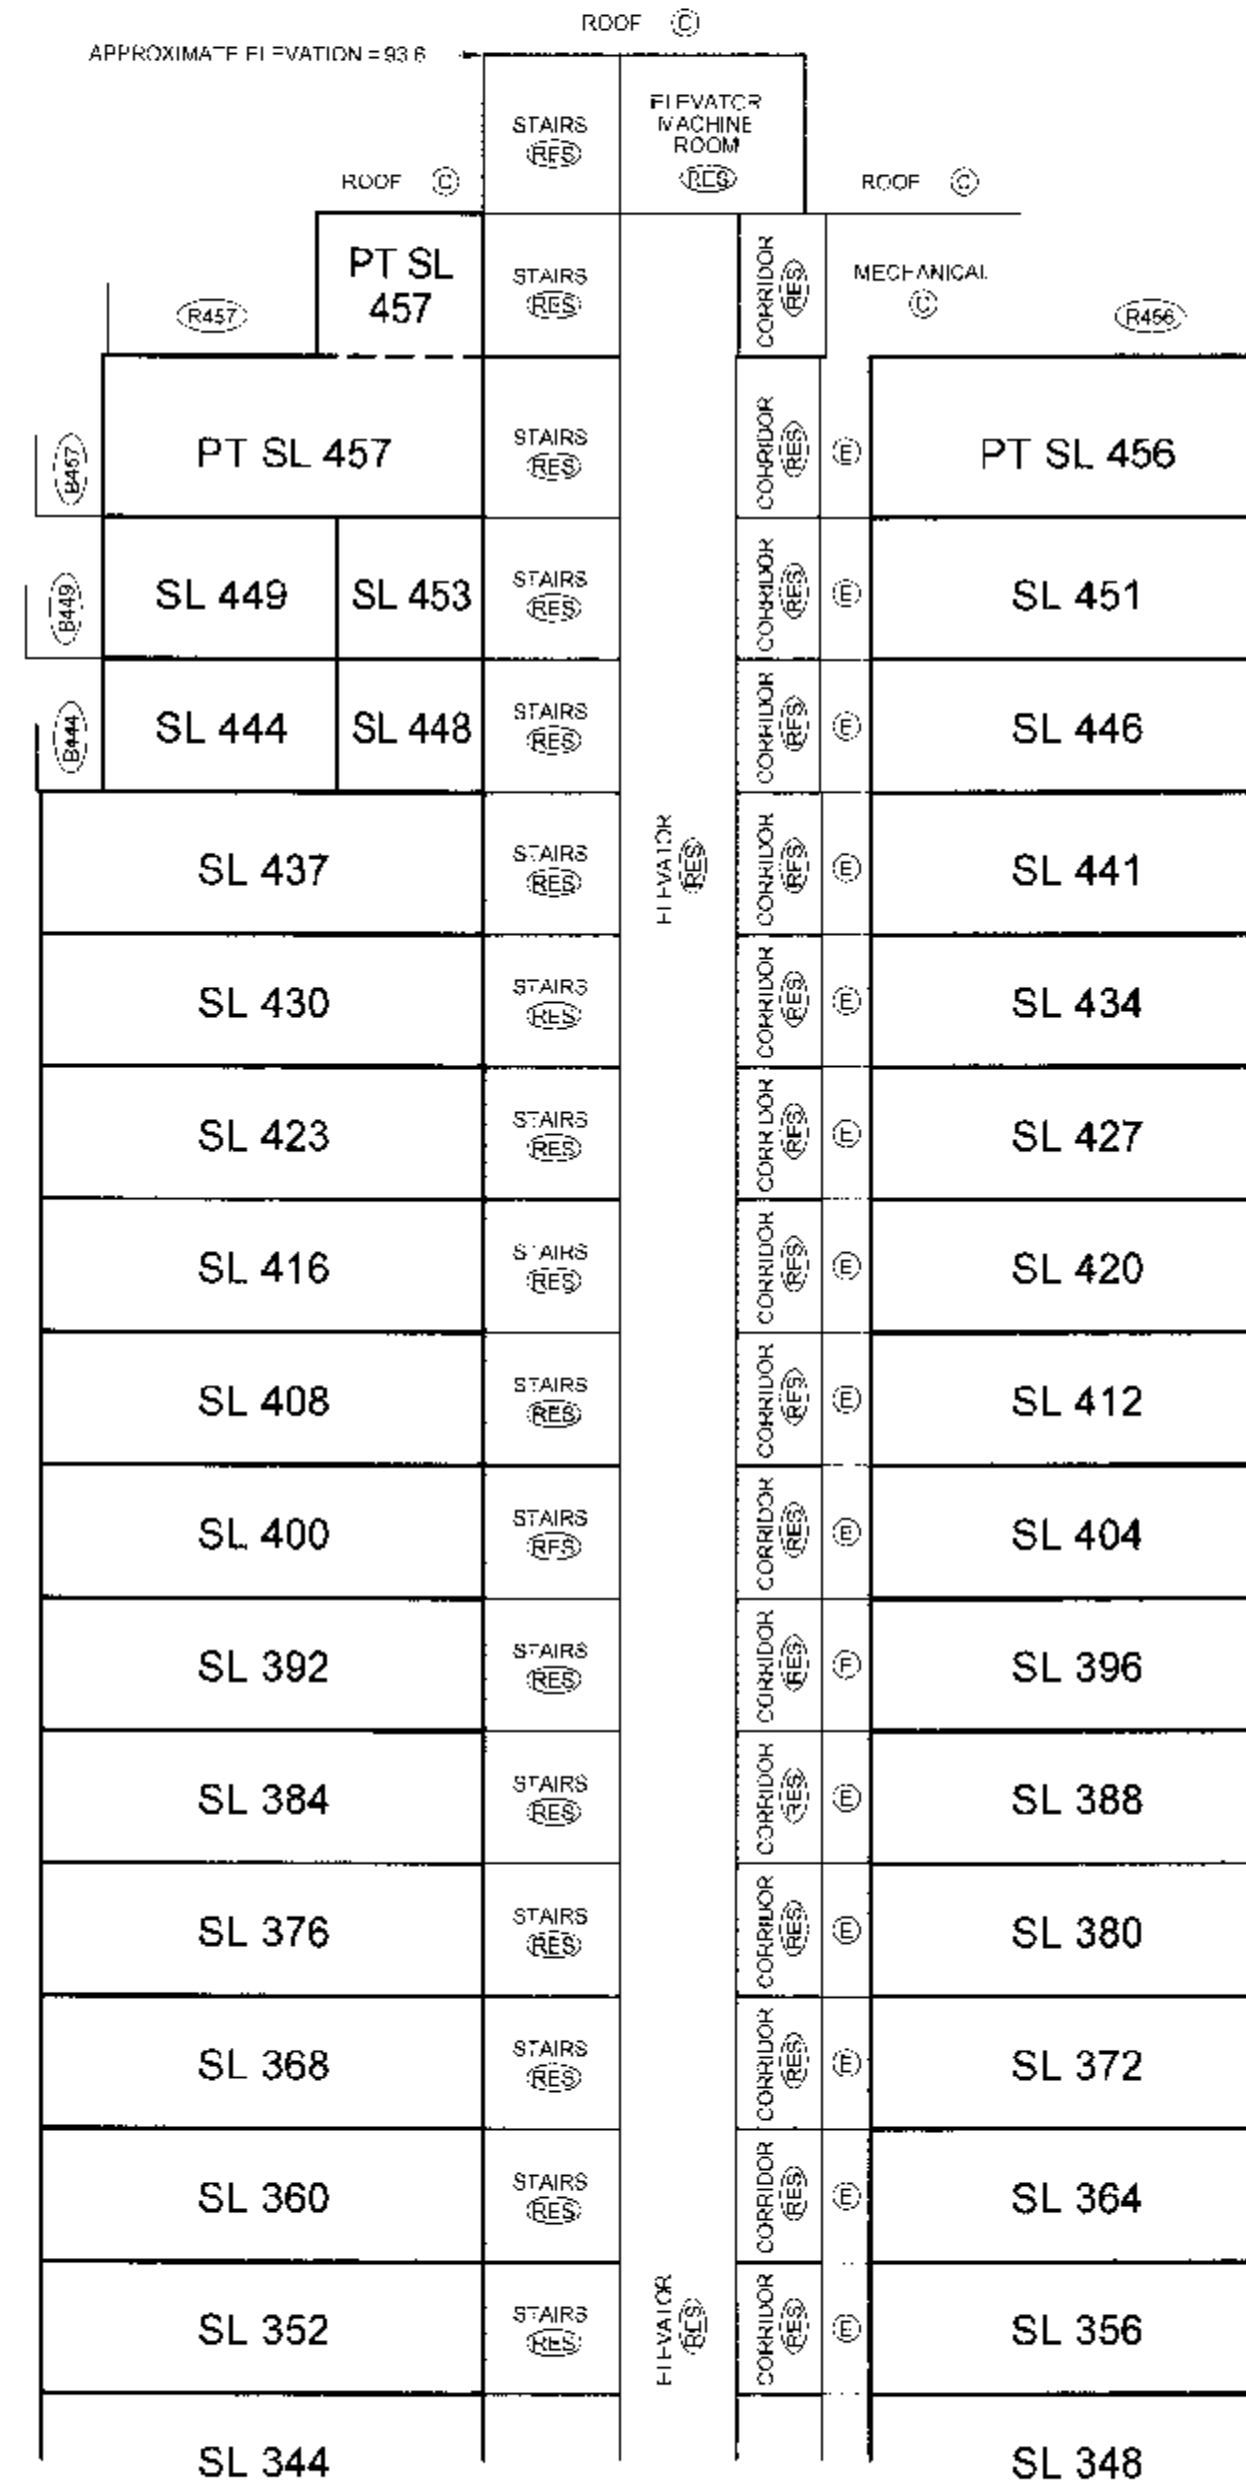ROOFELEVATOR MACHINE ROOM LEVEL

LEVEL 32
DEVELOPERS LEVEL 37

LEVEL 31
DEVELOPERS LEVEL 36

LEVEL 30
DEVELOPERS LEVEL 35

LEVEL 29
DEVELOPERS LEVEL 33

LEVEL 28
DEVELOPERS LEVEL 32

LEVEL 27
DEVELOPERS LEVEL 31

LEVEL 26
DEVELOPERS LEVEL 30

LEVEL 25
DEVELOPERS LEVEL 29

LEVEL 24
DEVELOPERS LEVEL 28

LEVEL 23
DEVELOPERS LEVEL 27

LEVEL 22
DEVELOPERS LEVEL 26

LEVEL 21
DEVELOPERS LEVEL 25

LEVEL 20
DEVELOPERS LEVEL 23

LEVEL 19
DEVELOPERS LEVEL 22

LEVEL 18
DEVELOPERS LEVEL 21

LEVEL 17
DEVELOPERS LEVEL 20

LEVEL 16
DEVELOPERS LEVEL 19


DATE: Apr 17/07
943
B.C.L.S.

ORIGINAL


STRATA PLAN BCS 2313

FIRENZE "F3" FLOOR PLANS
ABBOTT STREET WINGLEVEL 3
(DEVELOPERS LEVEL 3)

SCALE 1:150

 

ALL DISTANCES ARE IN METRES AND DECIMALS THEREOF.
ALL ANGLES ARE 45° OR 90° AND MULTIPLES THEREOF
UNLESS OTHERWISE SHOWN.

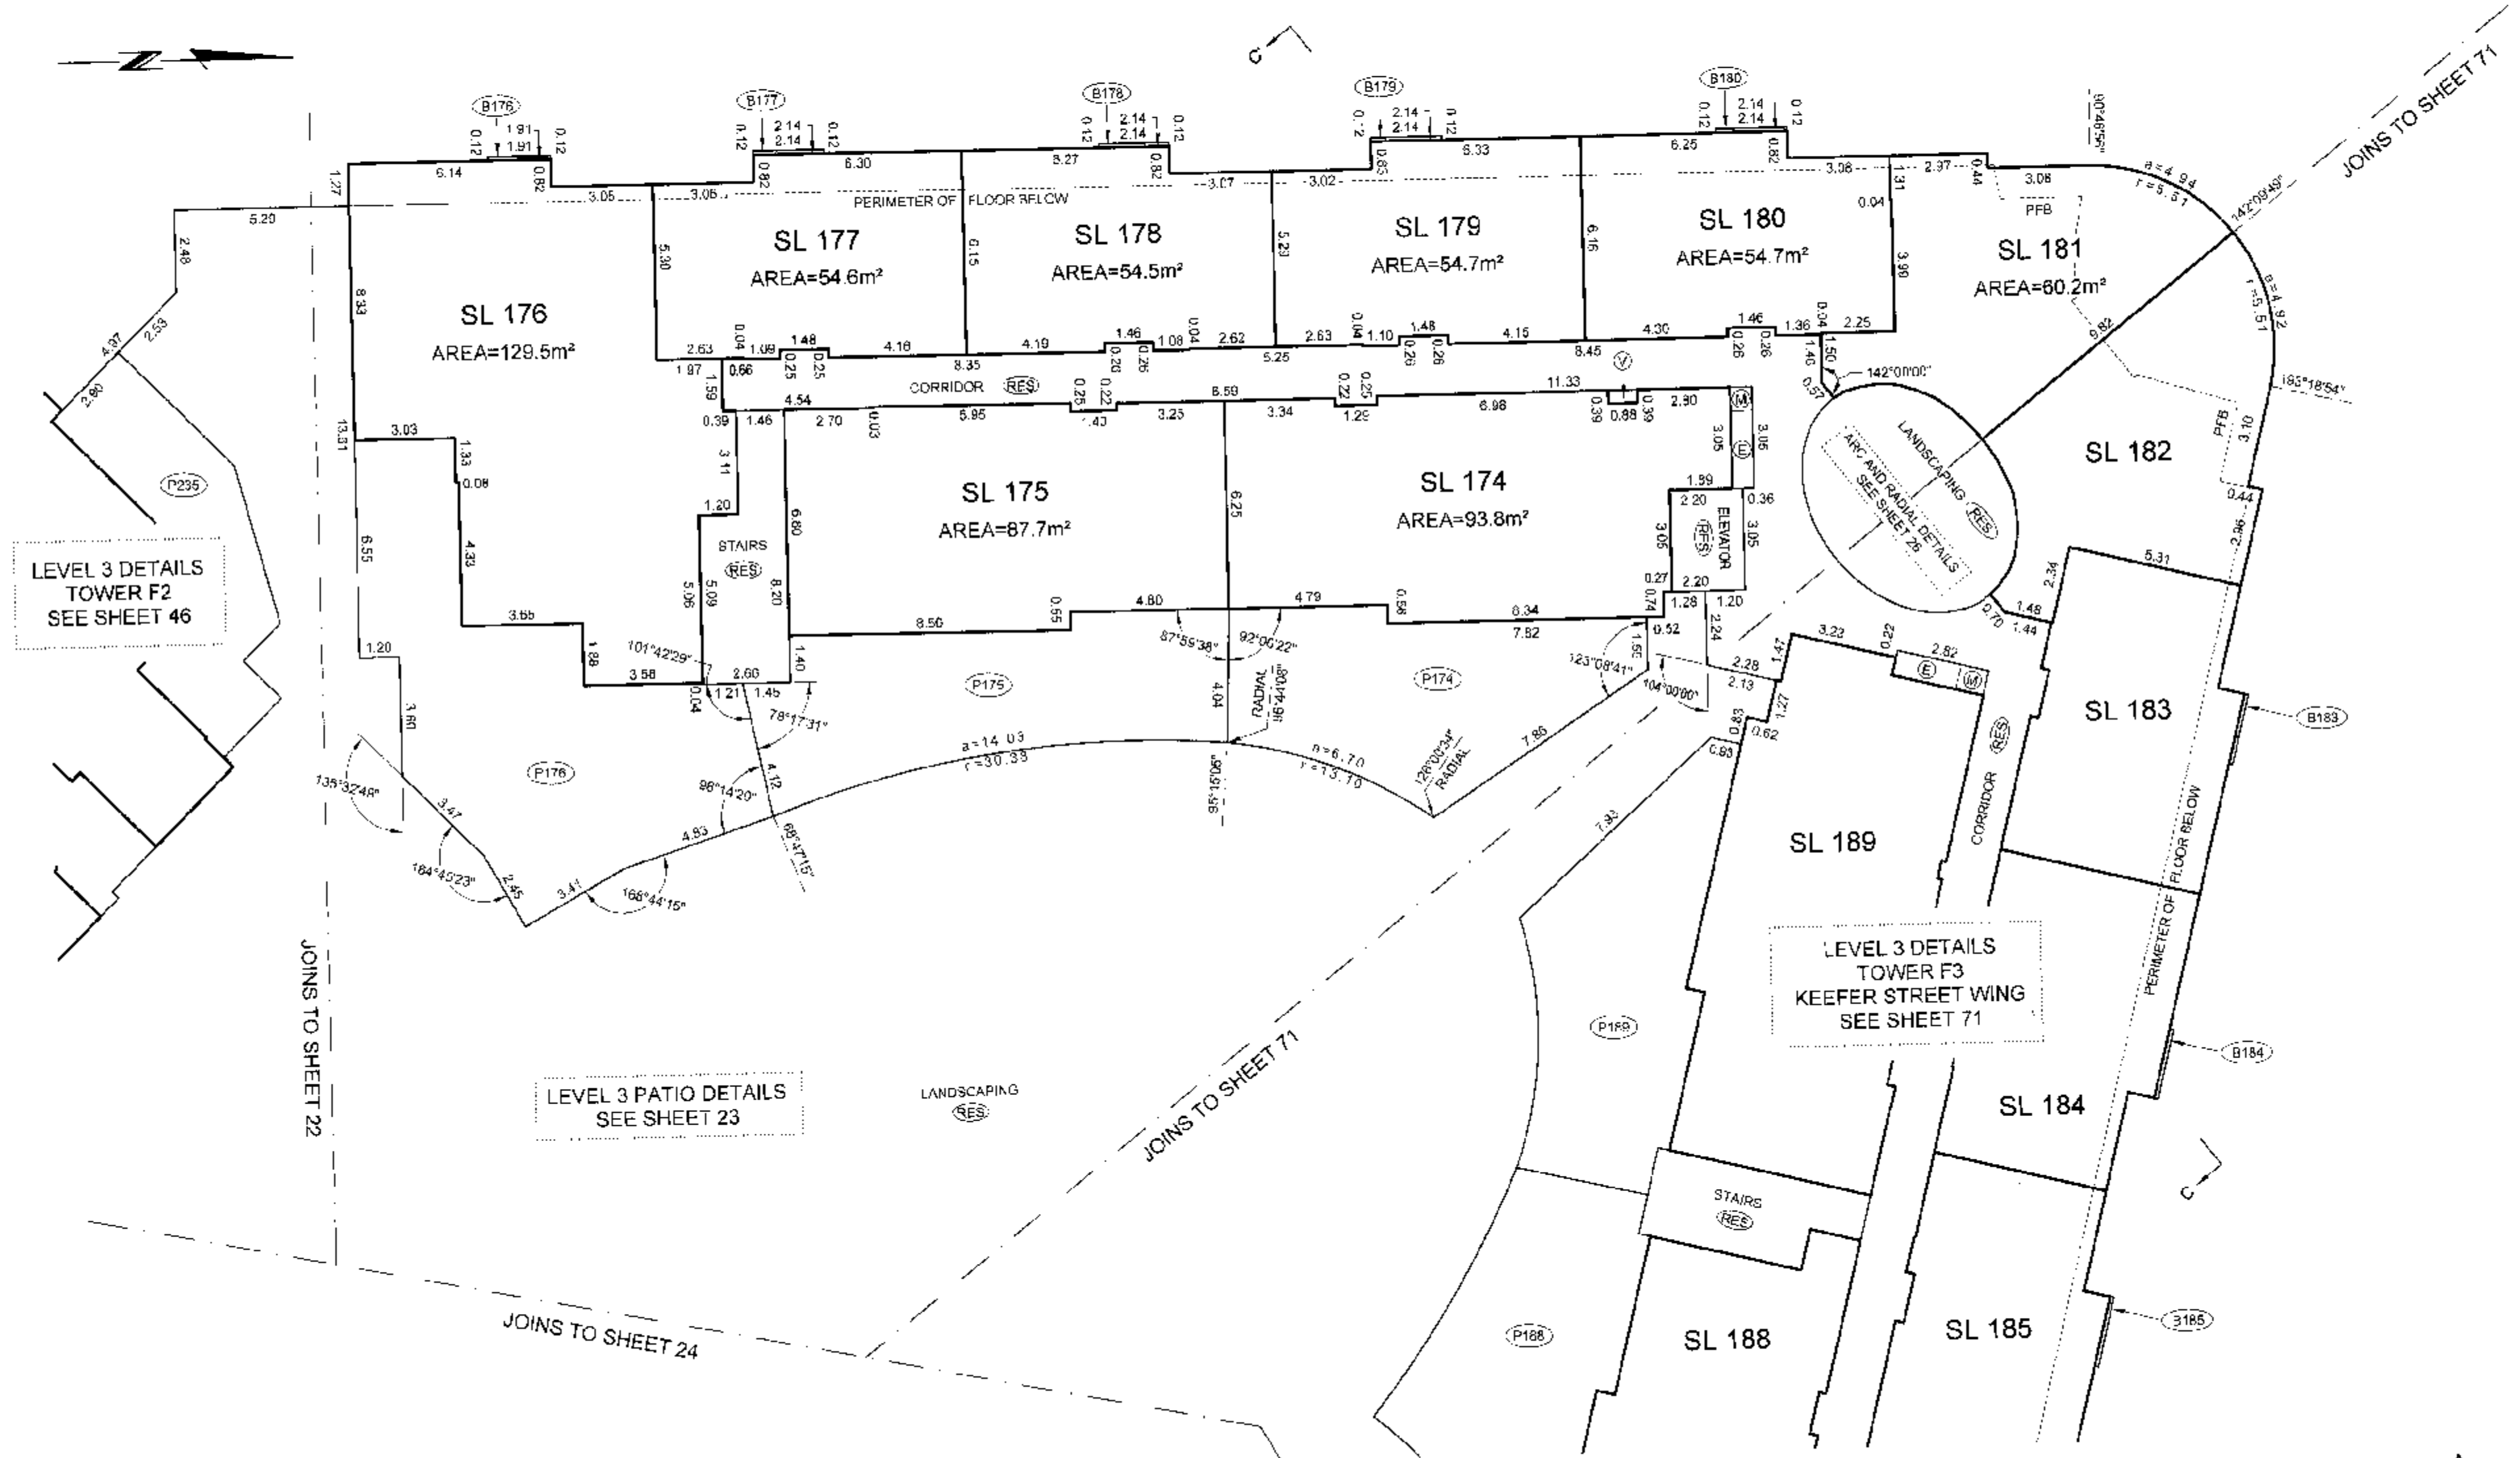

BALCONY AREAS ARE DEFINED AS TO HEIGHT BY THE CENTRE OF THE FLOOR ABOVE
OR ITS EXTENSIONS OR WHERE THERE IS NO FLOOR ABOVE, BY THE AVERAGE
HEIGHT OF A STRATA LOT WITHIN THE SAME BUILDING UNLESS OTHERWISE NOTED.

FILE: NV-2007\12913-FIRENZE\12913-Final Strata\dwg\ST12913-F3-01F.dwg

DATE: Apr 17/08

B.C.L.S.

ORIGINAL

FIRENZE "F3" FLOOR PLANS ABBOTT STREET WING


STRATA PLAN BCS 2313

LEVEL 4
(DEVELOPERS LEVEL 5)

SCALE 1:150



ALL DISTANCES ARE IN METRES AND DECIMALS THEREOF.
ALL ANGLES ARE 45° OR 90° AND MULTIPLES THEREOF,
UNLESS OTHERWISE SHOWN.

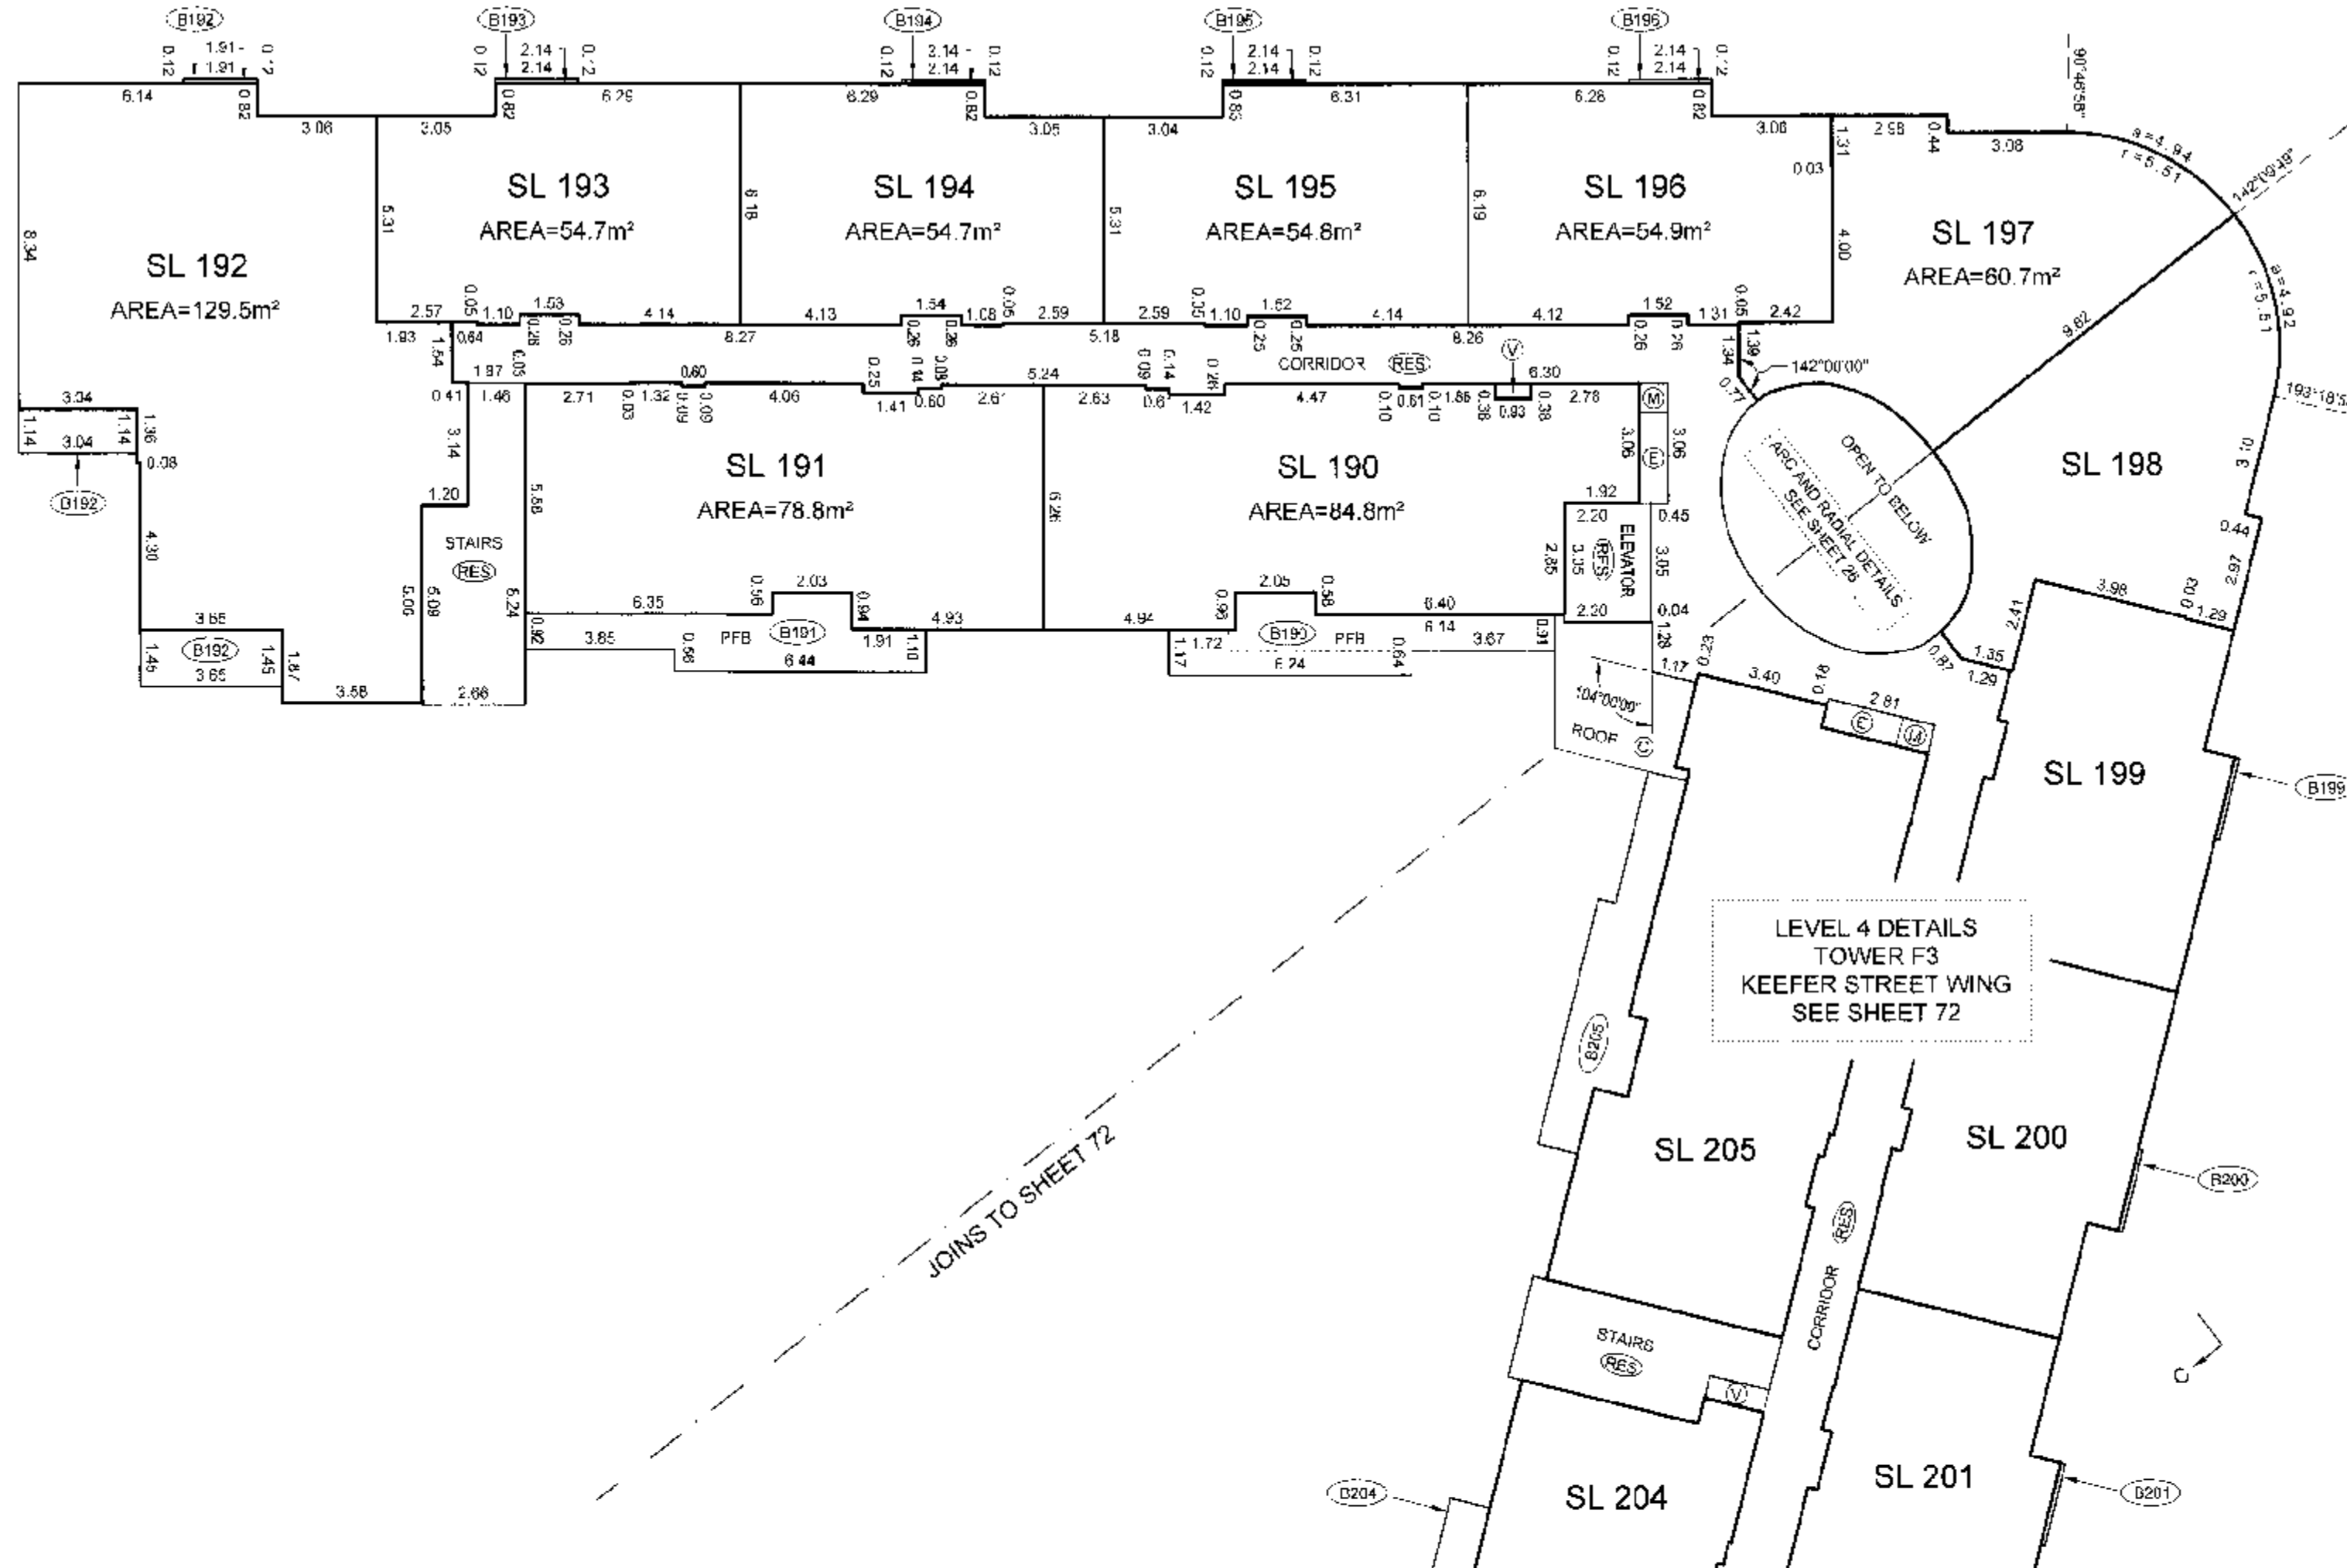

BALCONY AREAS ARE DEFINED AS TO HEIGHT BY THE CENTRE OF THE FLOOR ABOVE
OR ITS EXTENSIONS OR WHERE THERE IS NO FLOOR ABOVE, BY THE AVERAGE
HEIGHT OF A STRATA LOT WITHIN THE SAME BUILDING, UNLESS OTHERWISE NOTED.

FILE: \\V-2007\12918\FIRENZE\12918-Final Strata\cwg\ST12918-F3-01F.dwg

DATE: Apr 17 / 07
gwb
B.C.L.S.

ORIGINAL

FIRENZE "F3" FLOOR PLANS




ABBOTT STREET WING

LEVEL 5

(DEVELOPERS LEVEL 6)

STRATA PLAN BCS

23/3

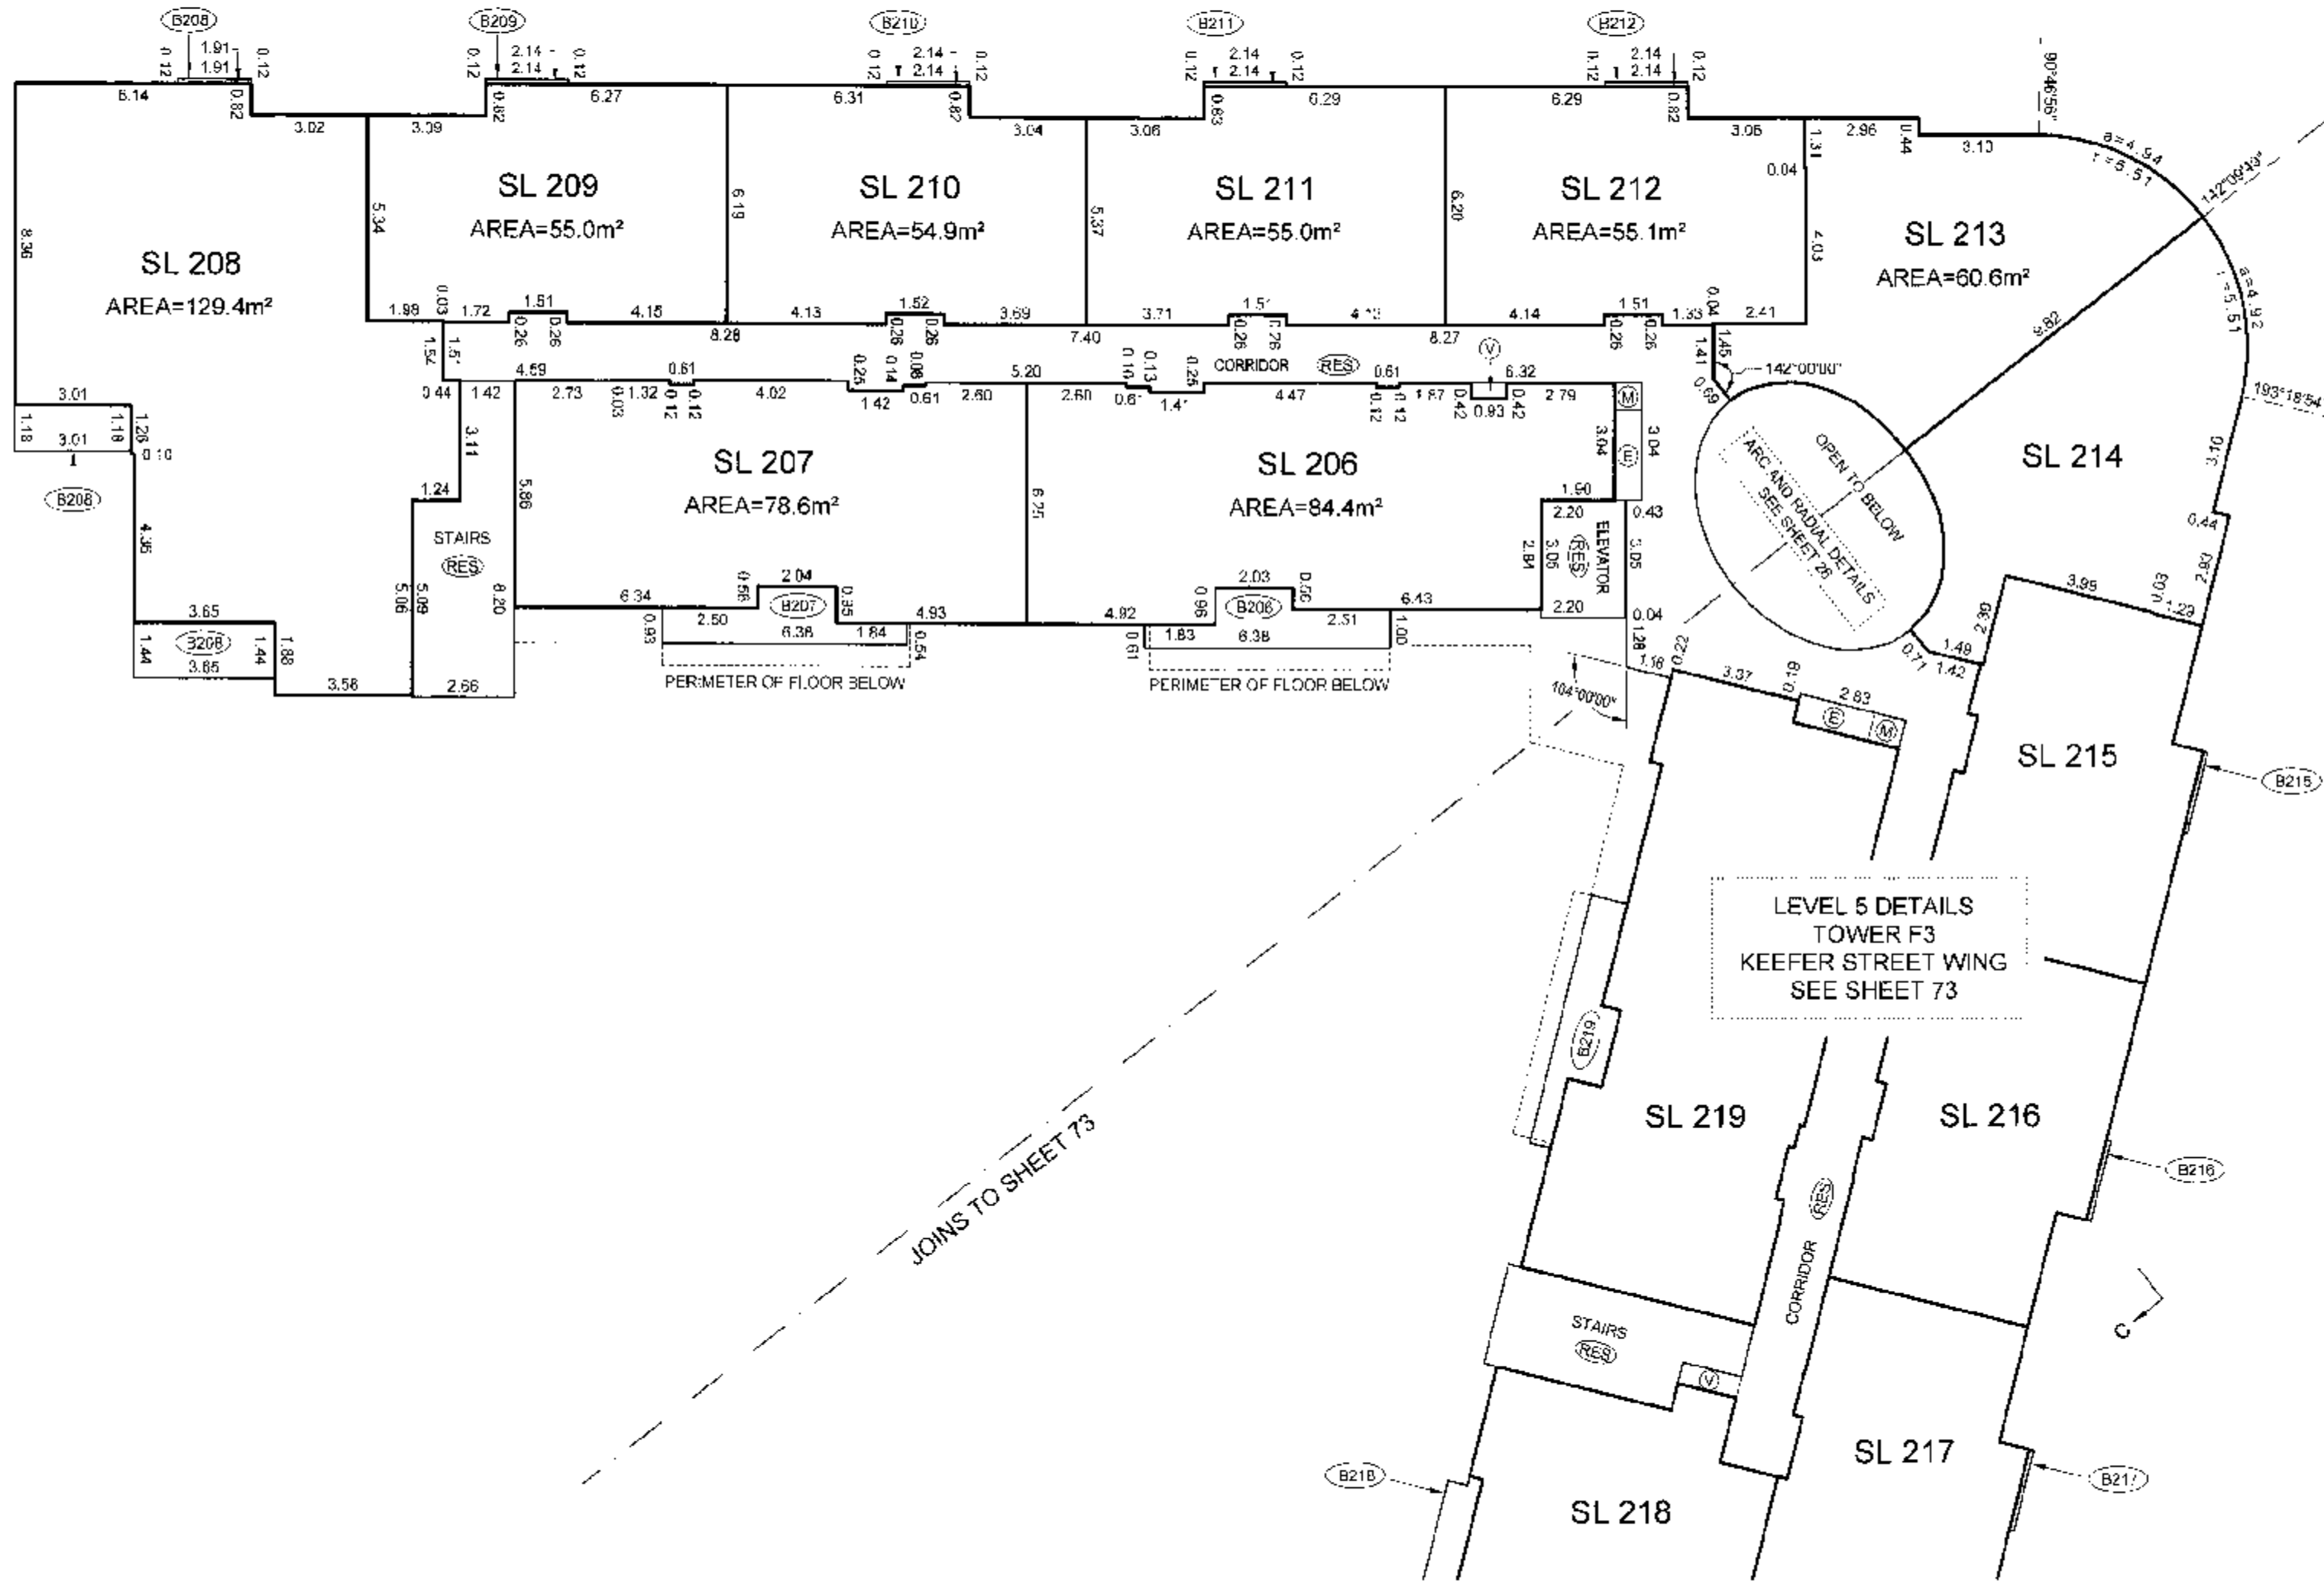 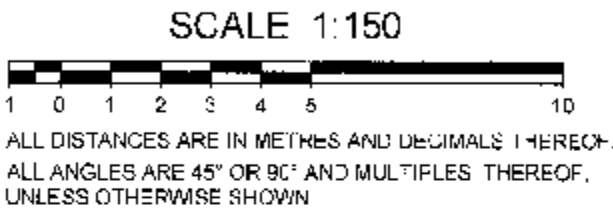

BALCONY AREAS ARE DEFINED AS TO HEIGHT BY THE CENTRE OF THE FLOOR ABOVE
OR ITS EXTENSIONS OR WHERE THERE IS NO FLOOR ABOVE, BY THE AVERAGE
HEIGHT OF A STRATA LOT WITHIN THE SAME BUILDING, UNLESS OTHERWISE NOTED.

FILE: \\NV-2007\12918-FIRENZE\12918-Final Strata\dwg\ST12918-F3-01F.dwg

DATE: Apr 17/07

gmb

B.C.L.S.


ORIGINAL

FIRENZE "F3" FLOOR PLANS ABBOTT STREET WING


STRATA PLAN BCS 2313

LEVEL 6
(DEVELOPERS LEVEL 7)

SCALE 1:150

 

ALL DISTANCES ARE IN METRES AND DECIMALS THEREOF.
ALL ANGLES ARE 45° OR 90° AND MULTIPLES THEREOF,
UNLESS OTHERWISE SHOWN.

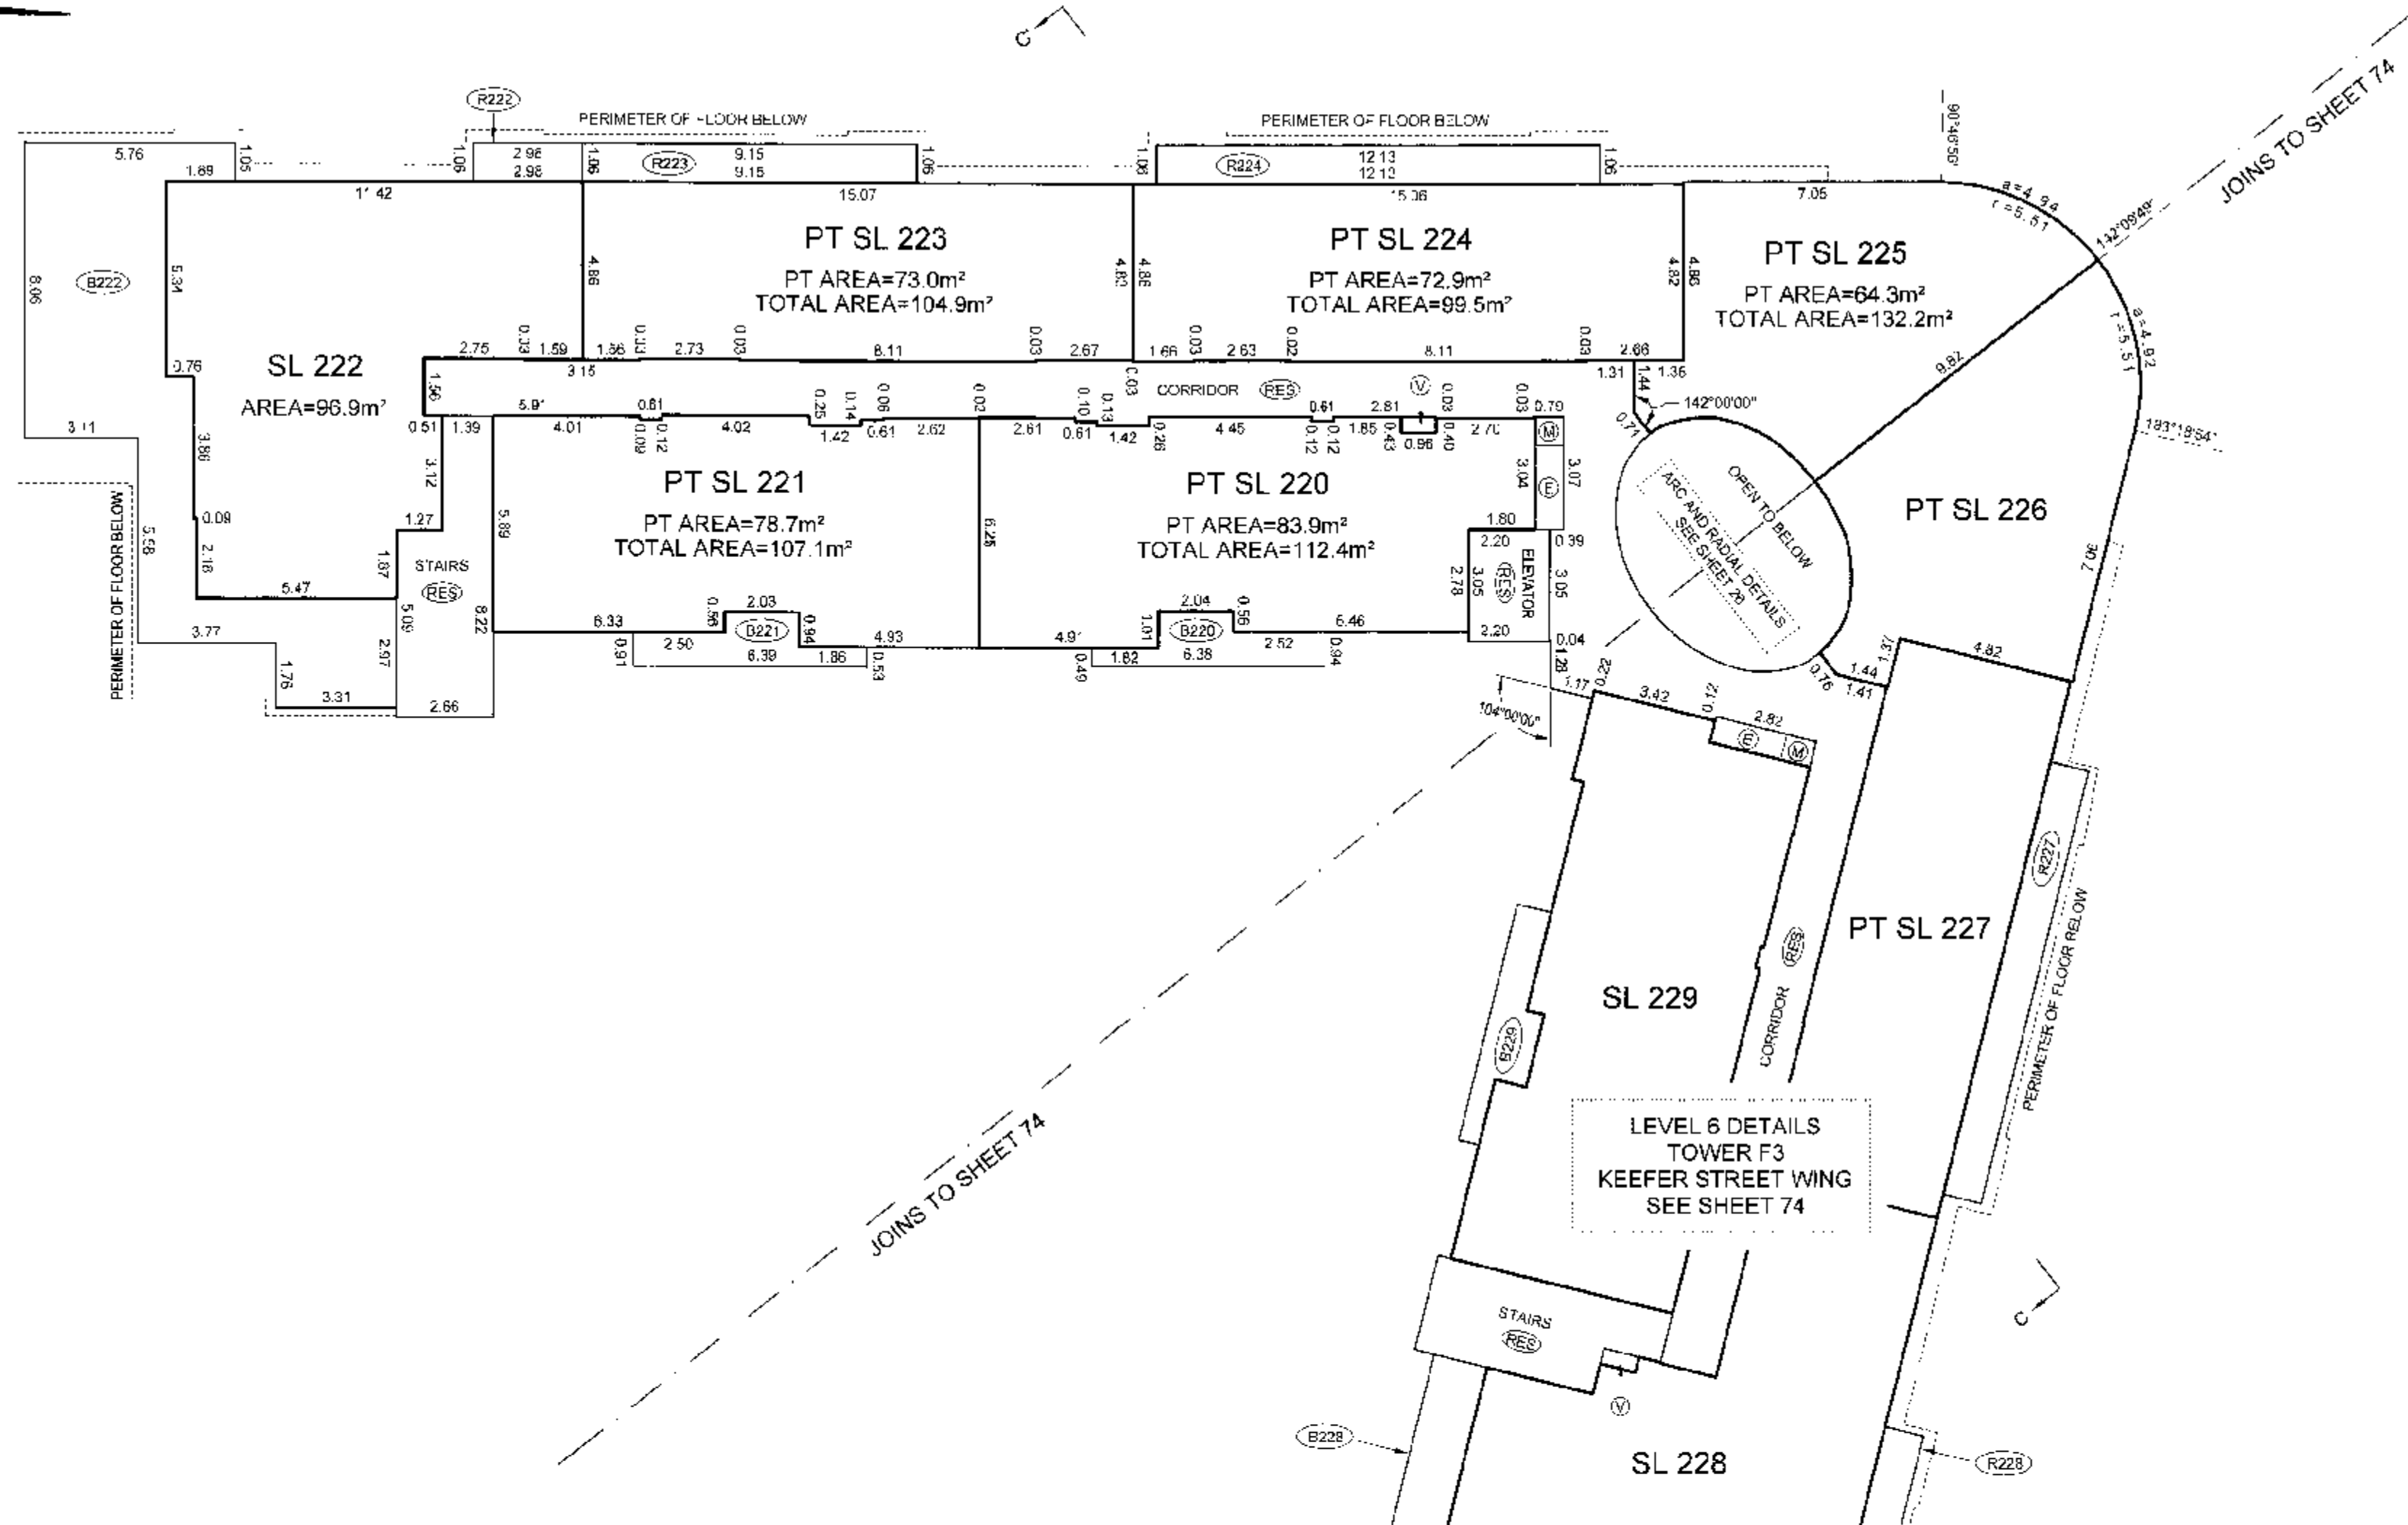

BALCONY AREAS ARE DEFINED AS TO HEIGHT BY THE CENTRE OF THE FLOOR ABOVE
OR ITS EXTENSIONS OR WHERE THERE IS NO FLOOR ABOVE BY THE AVERAGE
HEIGHT OF A STRATA LOT WITHIN THE SAME BUILDING, UNLESS OTHERWISE NOTED.

FILE: \\WV-2007\12918-FIRENZE\12918-Final Strata.dwg\ST12918-F3-01F.dwg

DATE: Apr 17/07

B.C.S.

ORIGINAL

FIRENZE "F3" FLOOR PLANS ABBOTT STREET WING



STRATA PLAN BCS *2313*

LEVEL 7
(DEVELOPERS LEVEL 8)

SCALE 1:150



ALL DISTANCES ARE IN METRES AND DECIMALS THEREOF.
ALL ANGLES ARE 45° OR 90° AND MULTIPLES THEREOF,
UNLESS OTHERWISE SHOWN.

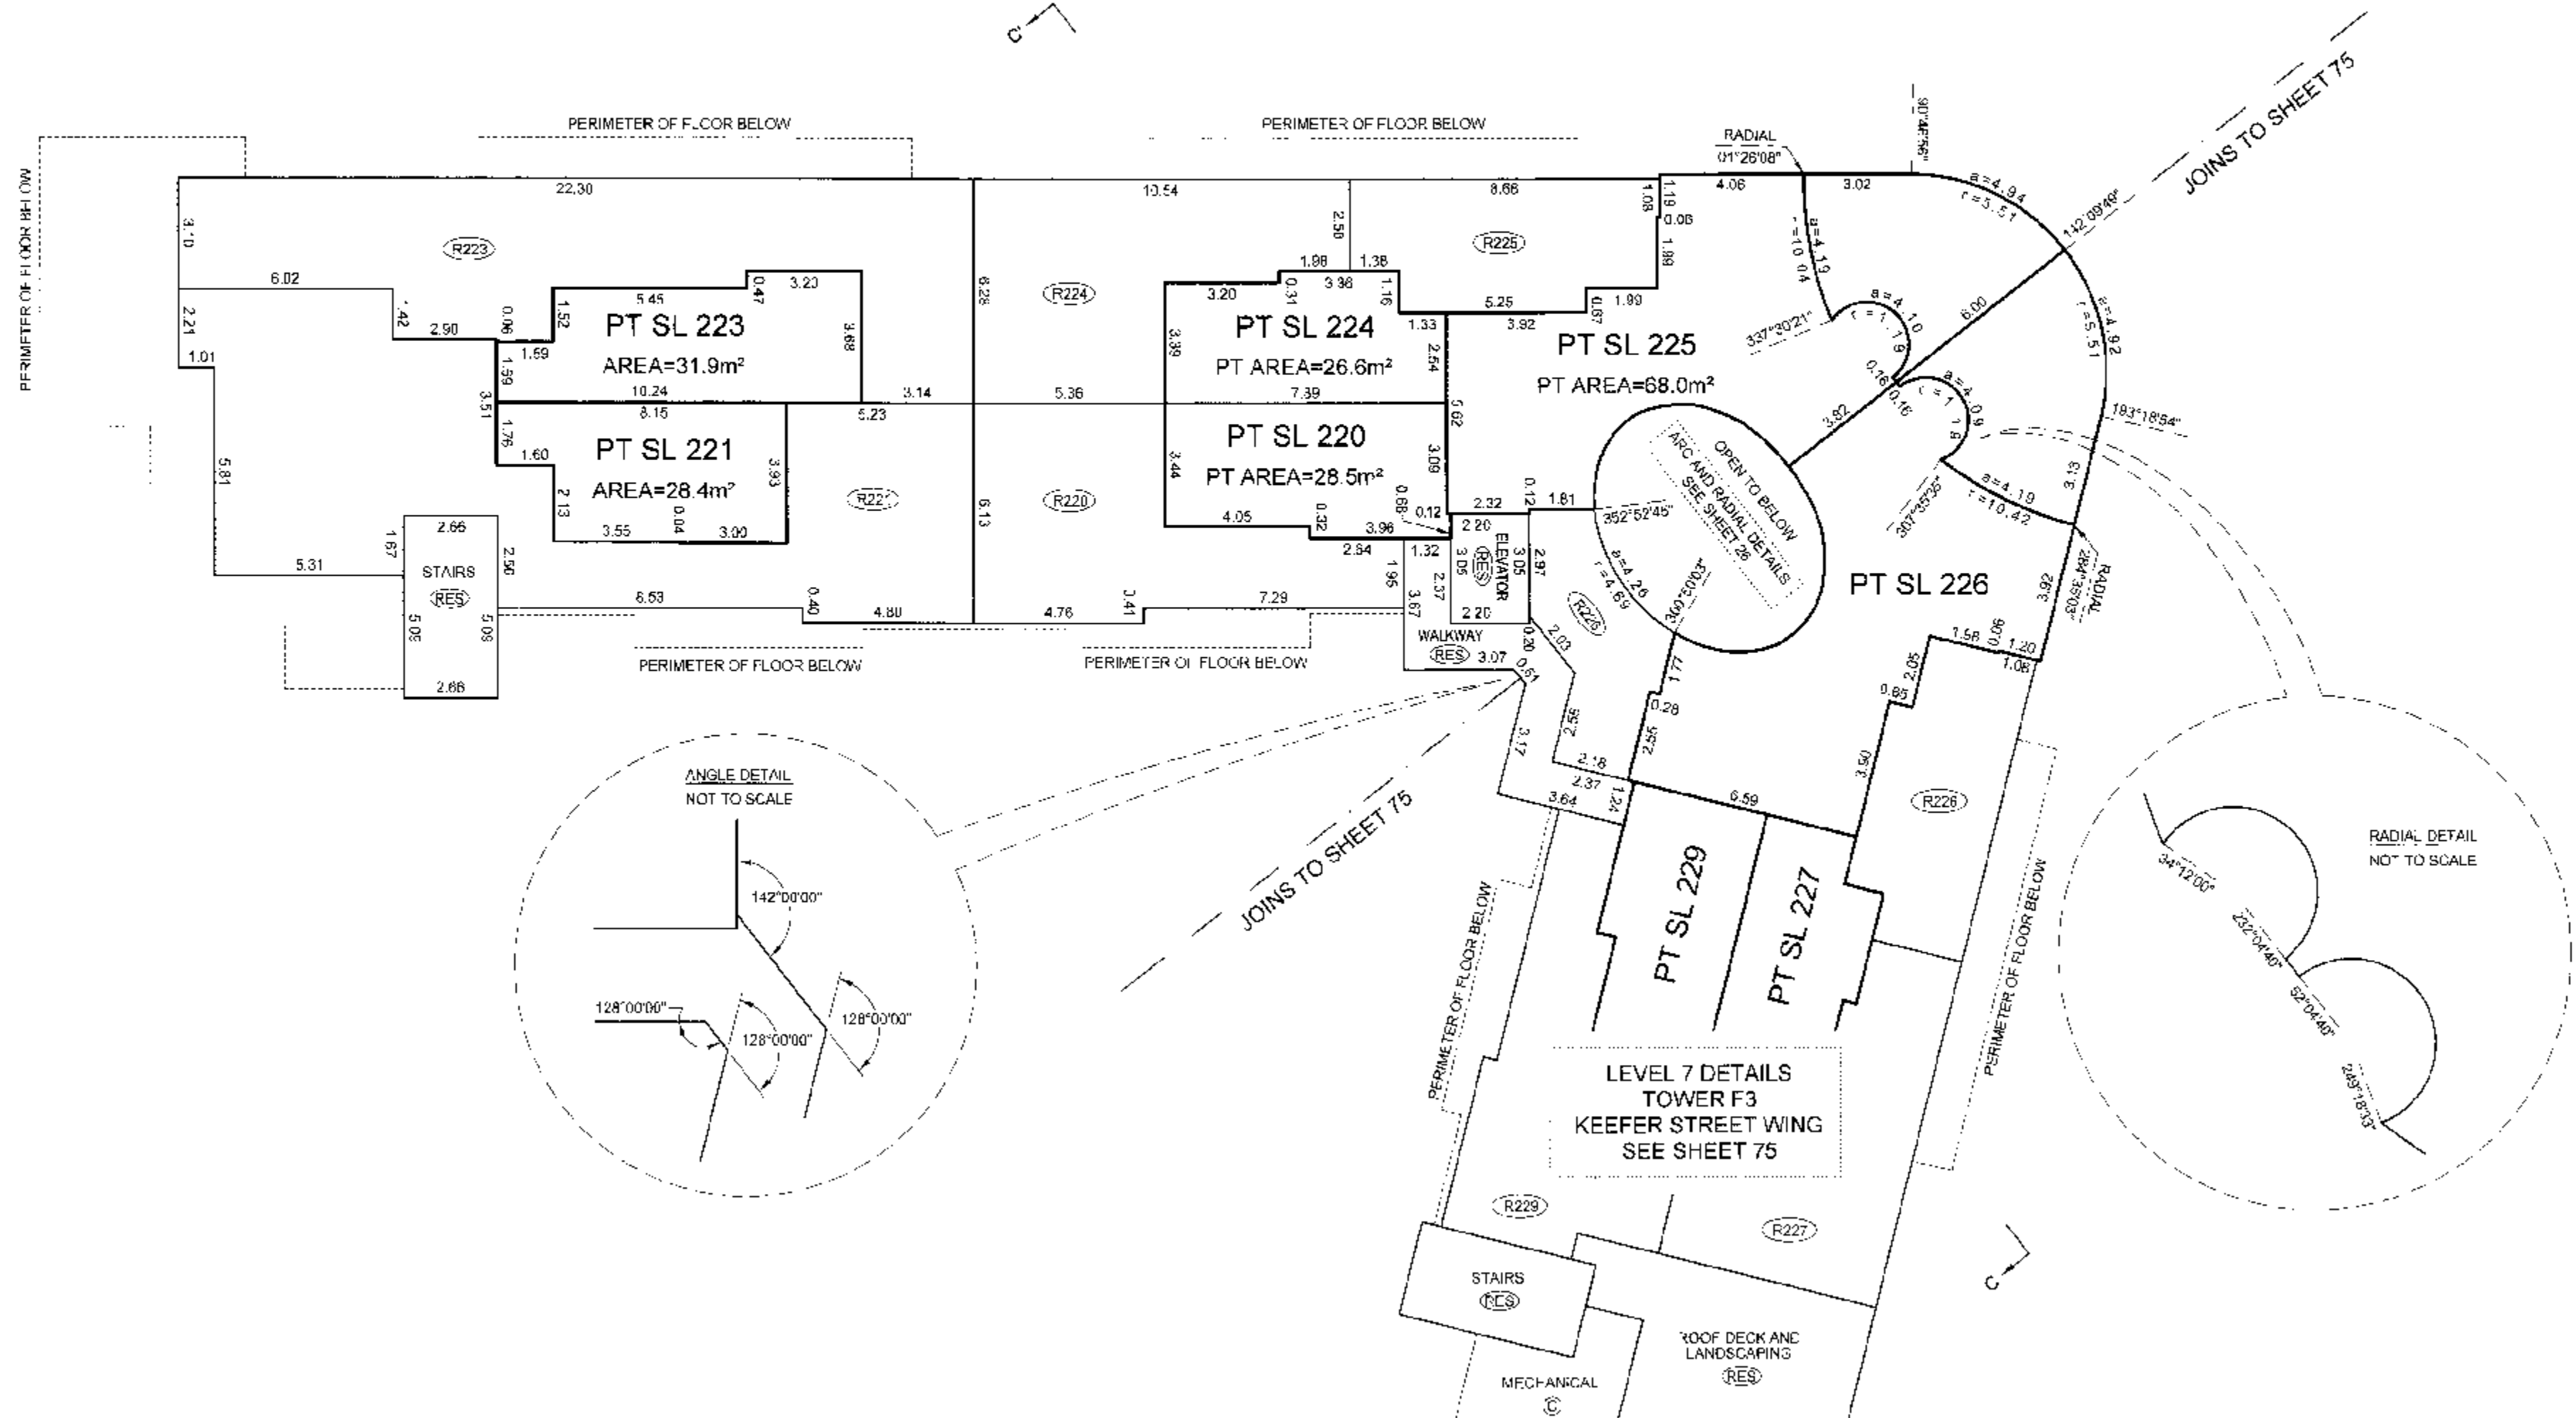 

BALCONY AREAS ARE DEFINED AS "HEIGHT" BY THE CENTRE OF THE FLOOR ABOVE
OR ITS EXTENSIONS OR WHERE THERE IS NO FLOOR ABOVE, BY THE AVERAGE
HEIGHT OF A STRATA LOT WITHIN THE SAME BUILDING UNLESS OTHERWISE NOTED

FILE: W:\2007\12918-FIRENZE\12918-Fire Strata\dwg\ST12918-F3-01F.dwg

DATE *Apr 17/07**gms*

B.C.L.S.


ORIGINAL

FIRENZE "F3" FLOOR PLANS ABBOTT STREET WING



STRATA PLAN BCS 23/3

ROOF LEVEL

SCALE 1:150

 

ALL DISTANCES ARE IN METRES AND DECIMALS THEREOF.
ALL ANGLES ARE 45° OR 90° AND MULTIPLES THEREOF,
UNLESS OTHERWISE SHOWN.

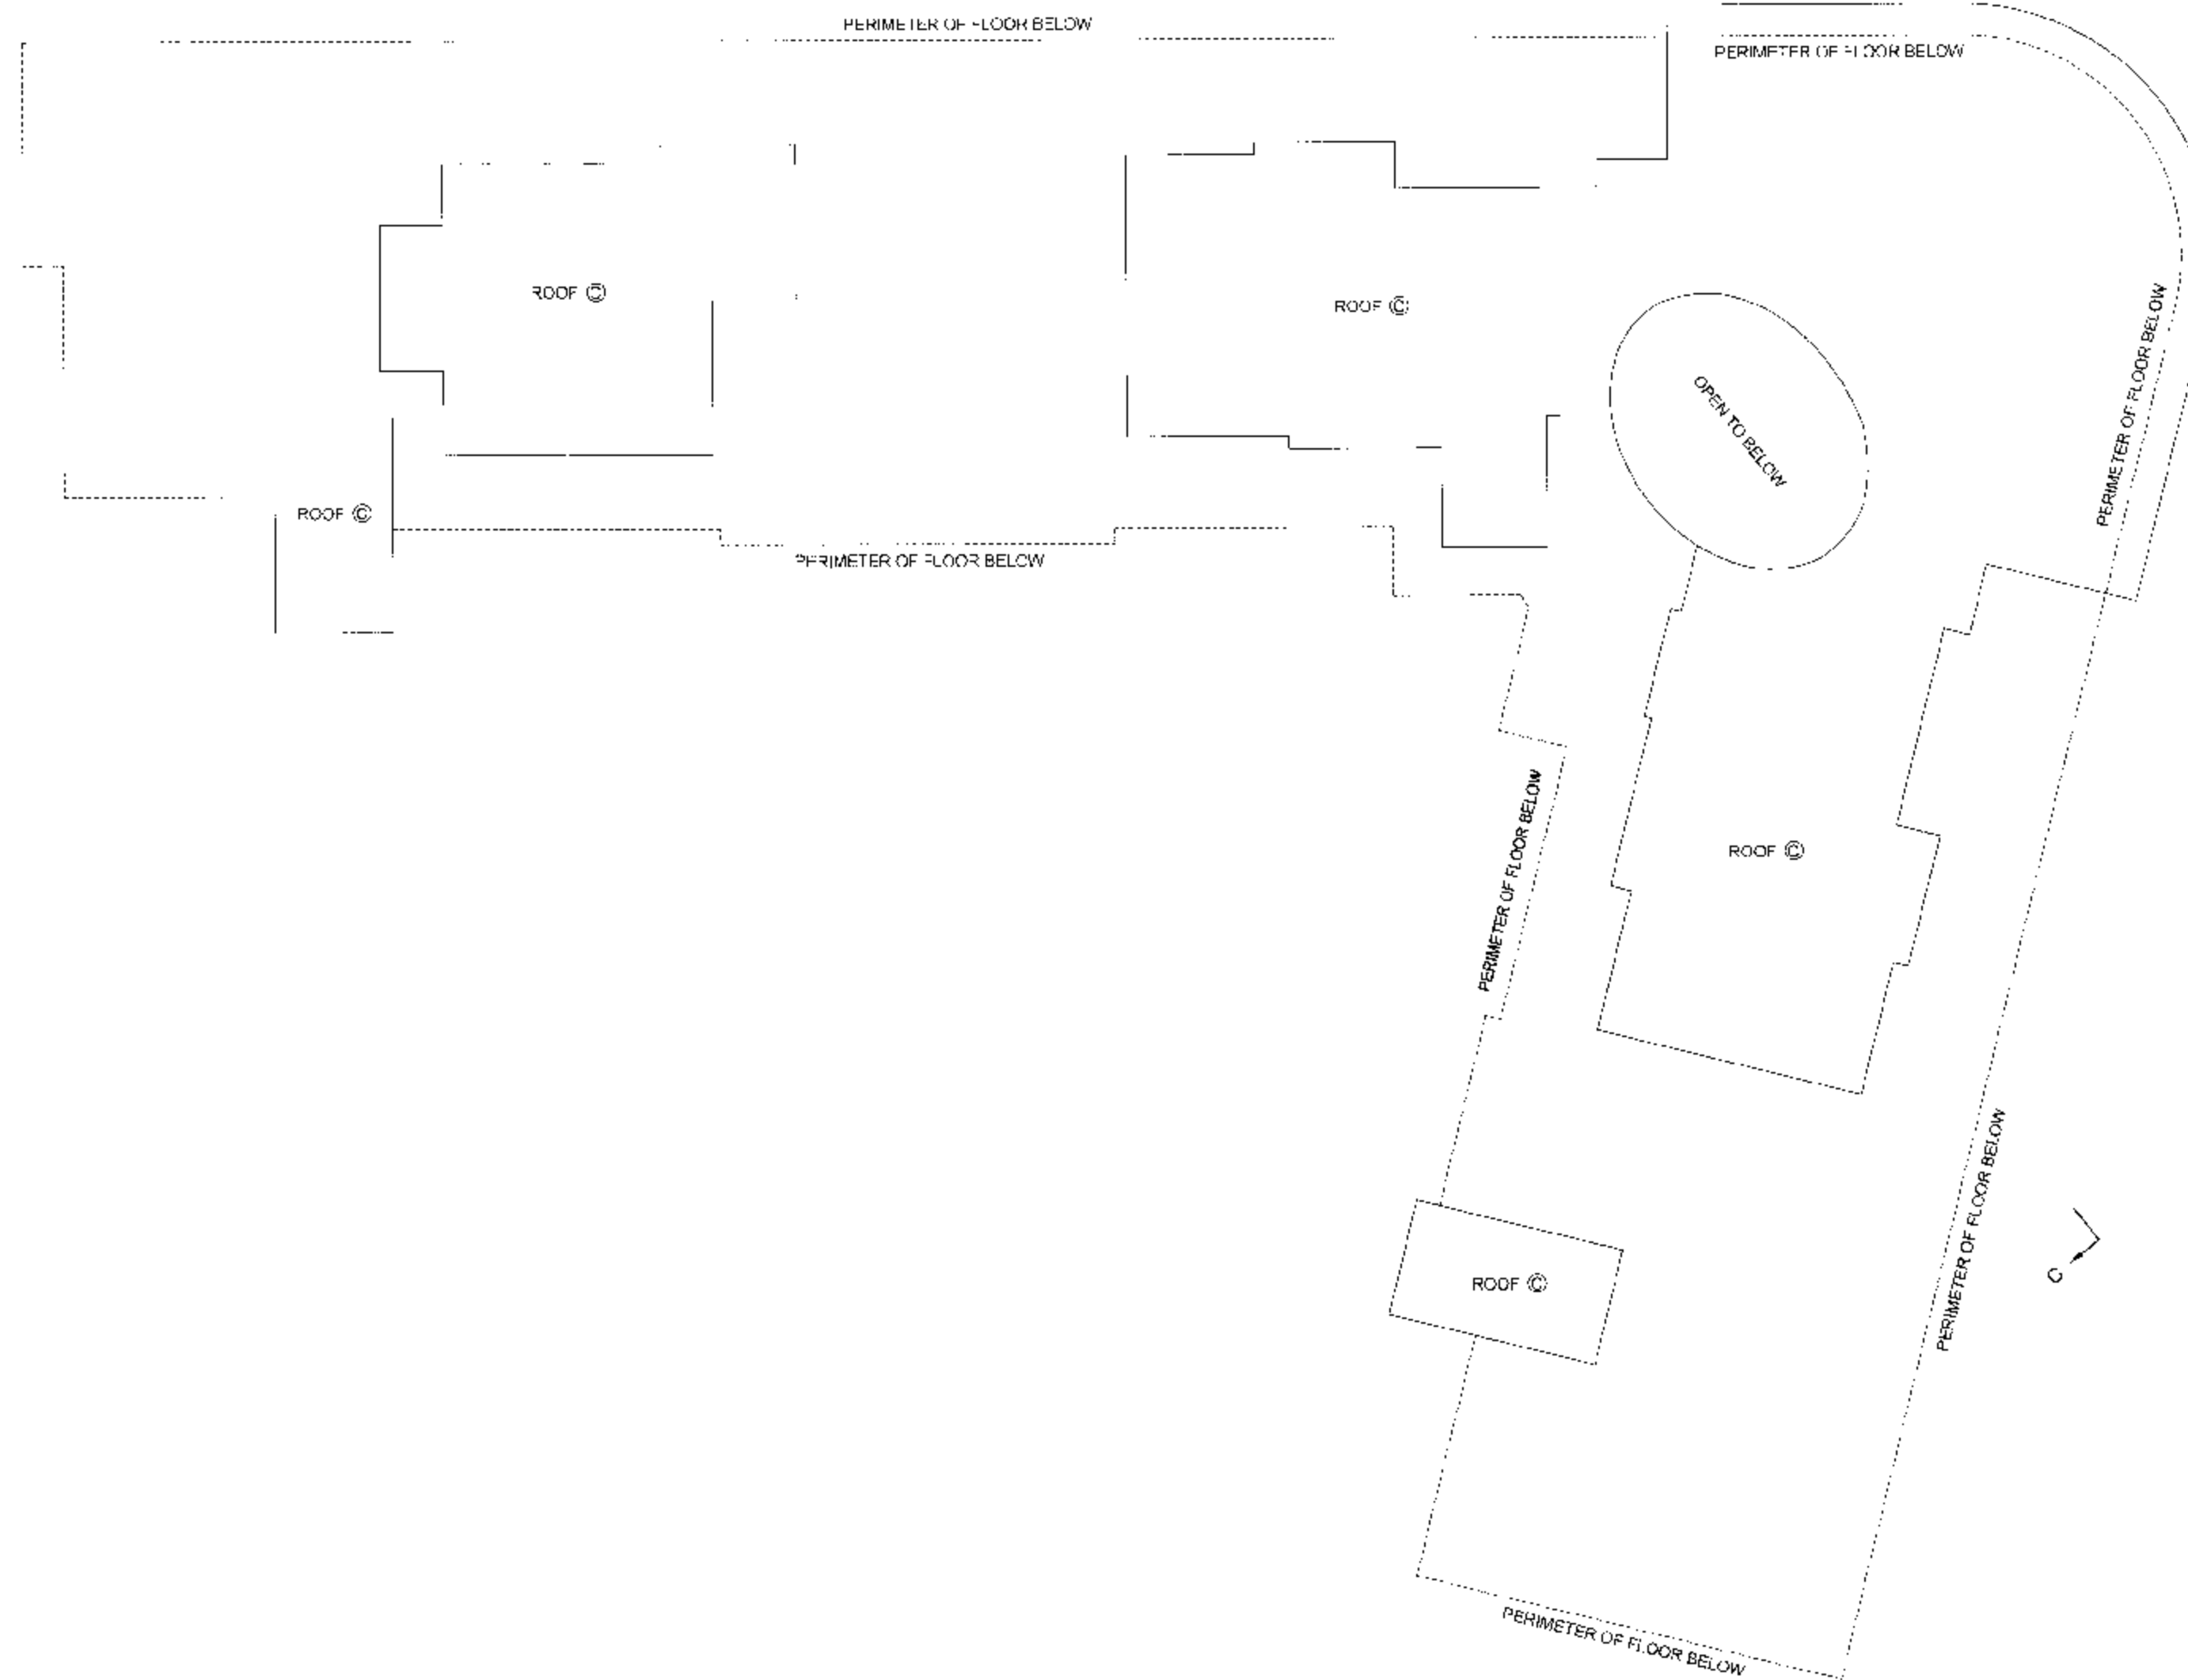 

BALCONY AREAS ARE DEFINED AS TO HEIGHT BY THE CENTRE OF THE FLOOR ABOVE
OR ITS EXTENSIONS OR WHERE THERE IS NO FLOOR ABOVE, BY THE AVERAGE
HEIGHT OF A STRATA LOT WITHIN THE SAME BUILDING, UNLESS OTHERWISE NOTED.

FILE: \\NV-2007\12918-FIRENZE\12918-Fina Strata\dwg\ST12918 F3 01F.dwg

DATE Apr 17/07

gwb

B.C.L.S.


ORIGINAL

FIRENZE "F3" FLOOR PLANS
KEEFER STREET WING


STRATA PLAN BCS 23/3

LEVEL 3
(DEVELOPERS LEVEL 3)

SCALE 1:150

 

ALL DISTANCES ARE IN METRES AND DECIMALS THEREOF.
ALL ANGLES ARE 45° OR 90° AND MULTIPLES THEREOF,
UNLESS OTHERWISE SHOWN

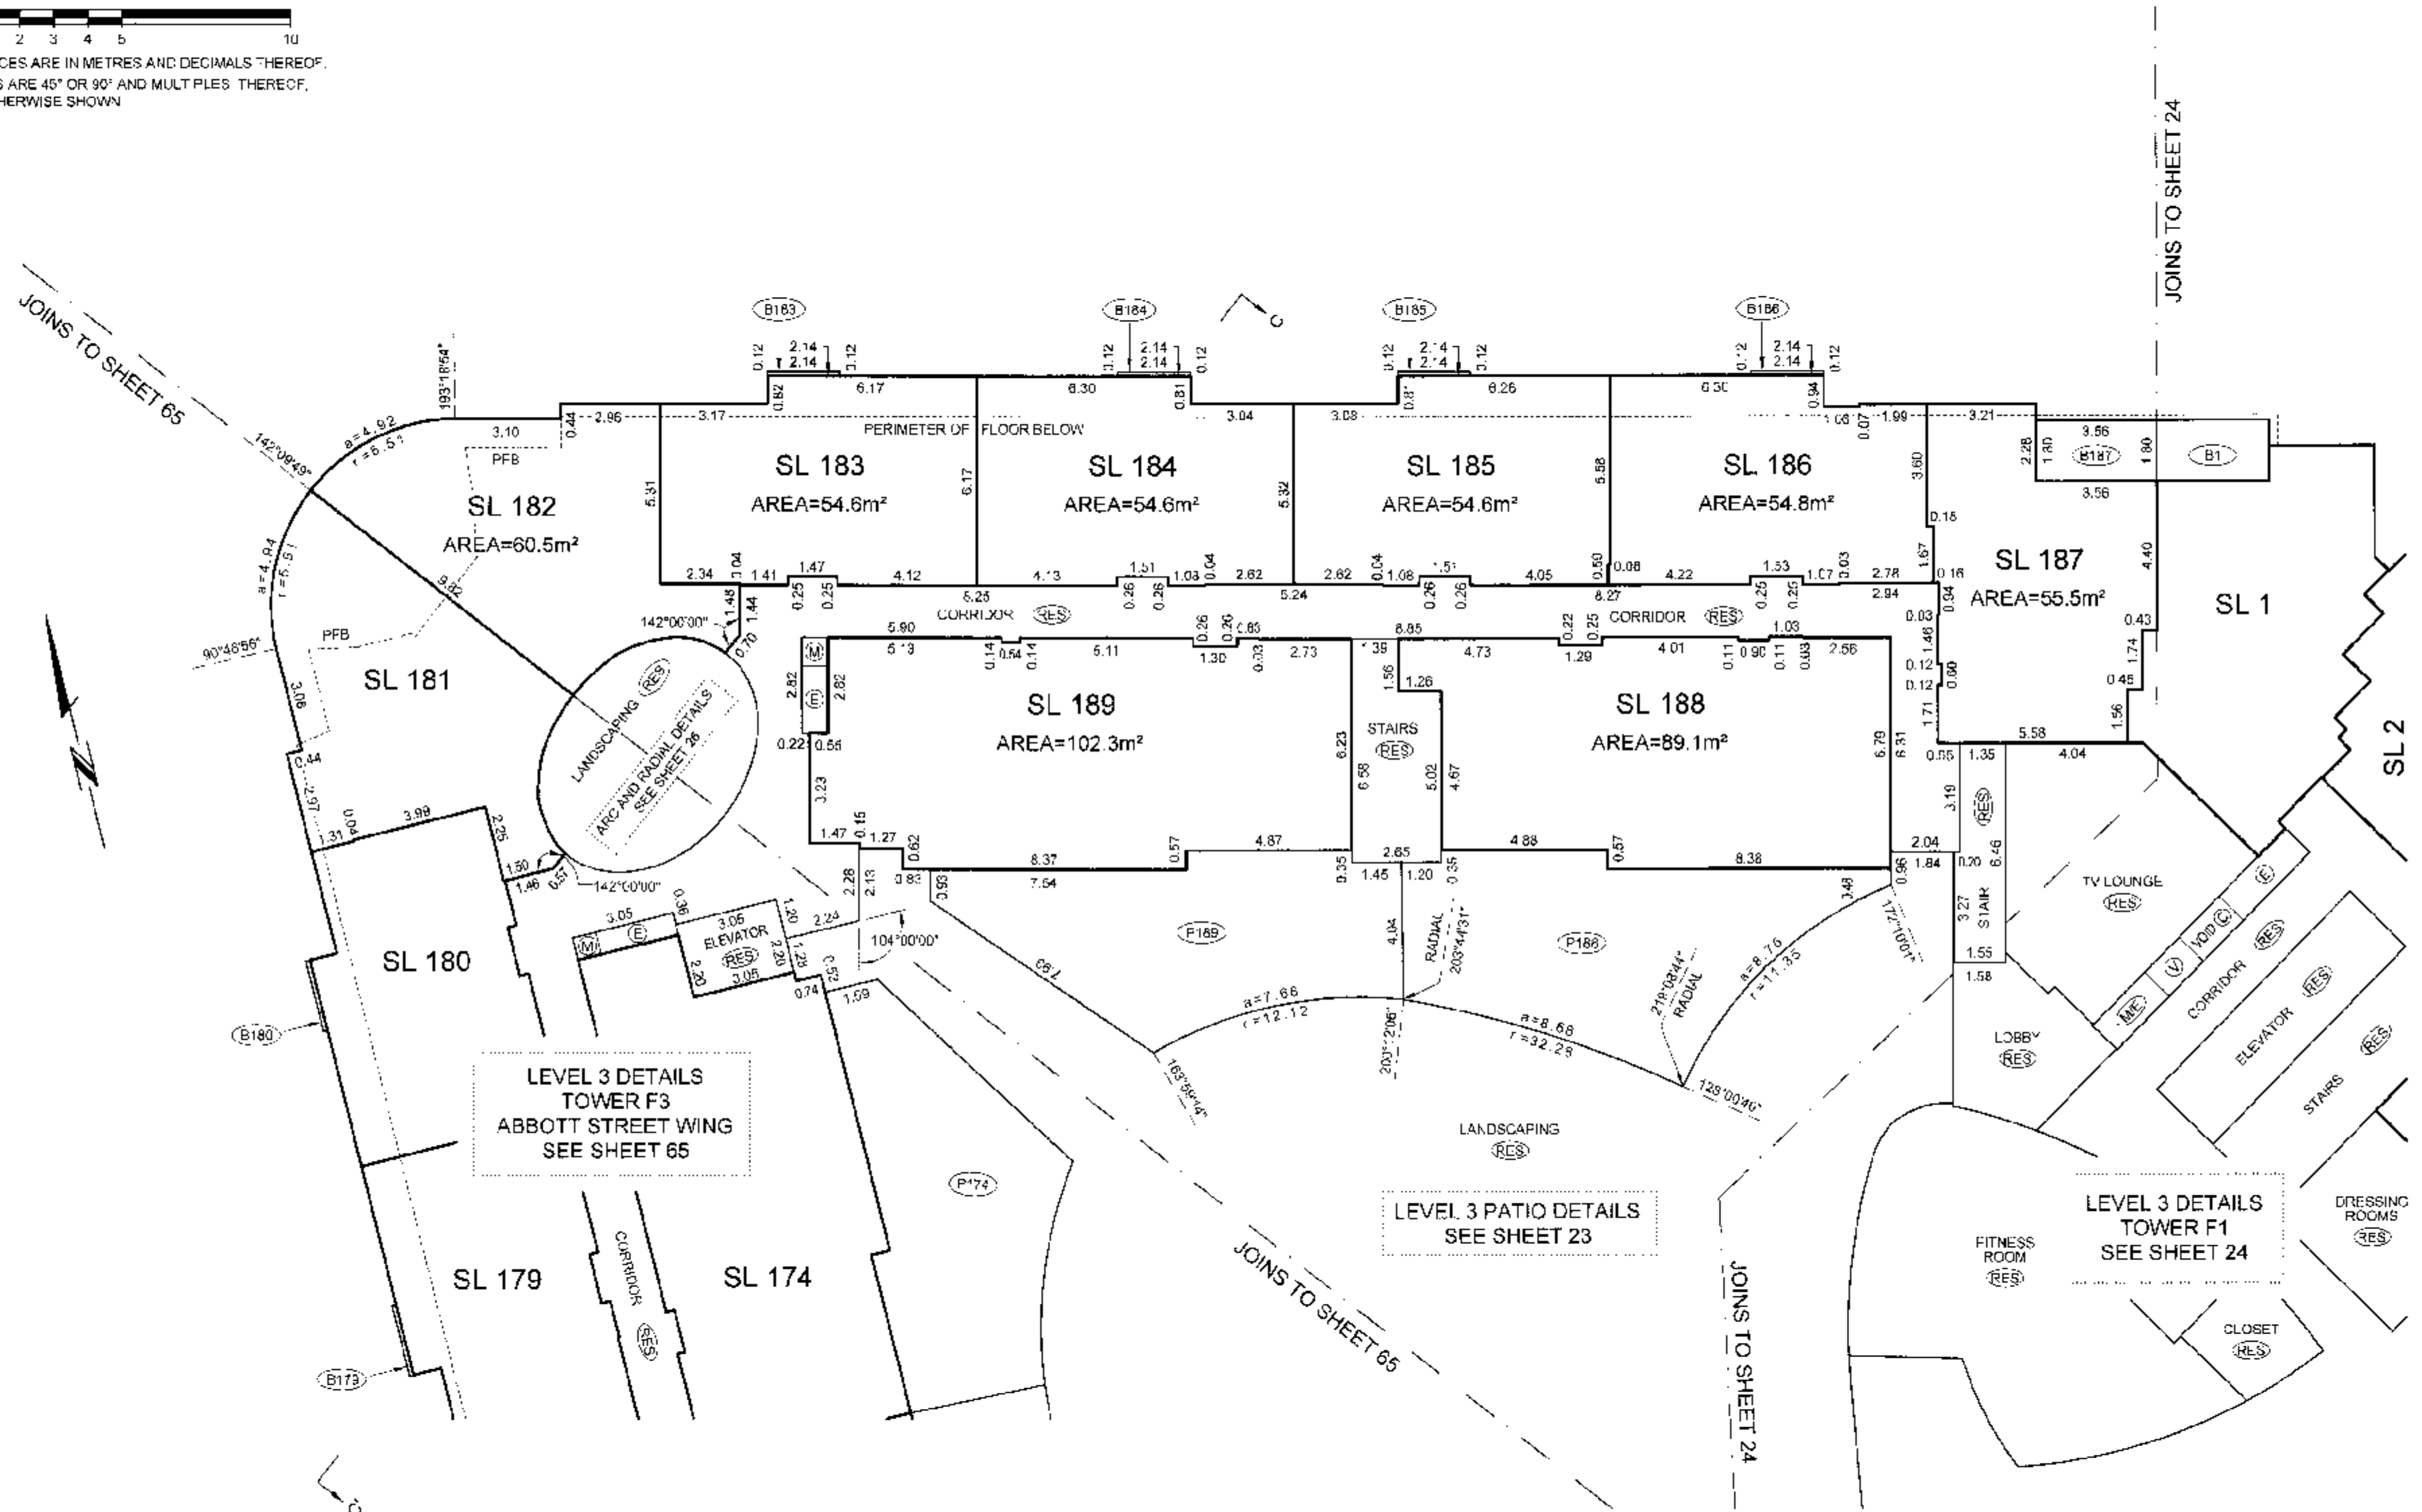

BALCONY AREAS ARE DEFINED AS TO HEIGHT BY THE CENTRE OF THE FLOOR ABOVE OR ITS EXTENSIONS OR WHERE THERE IS NO FLOOR ABOVE, BY THE AVERAGE HEIGHT OF A STRATA LOT WITHIN THE SAME BUILDING, UNLESS OTHERWISE NOTED.

FILE \\NV-2007\12918-FIRENZE\12918-Final Strata\dwg\ST12918-F3 01F.dwg

DATE: Apr 17/07

B.C.L.S.

ORIGINAL

FIRENZE "F3" FLOOR PLANS KEEFER STREET WING


STRATA PLAN BCS 2313

LEVEL 4
(DEVELOPERS LEVEL 5)

SCALE 1:150



ALL DISTANCES ARE IN METRES AND DECIMALS THEREOF
ALL ANGLES ARE 45° OR 90° AND MULTIPLES THEREOF
UNLESS OTHERWISE SHOWN.

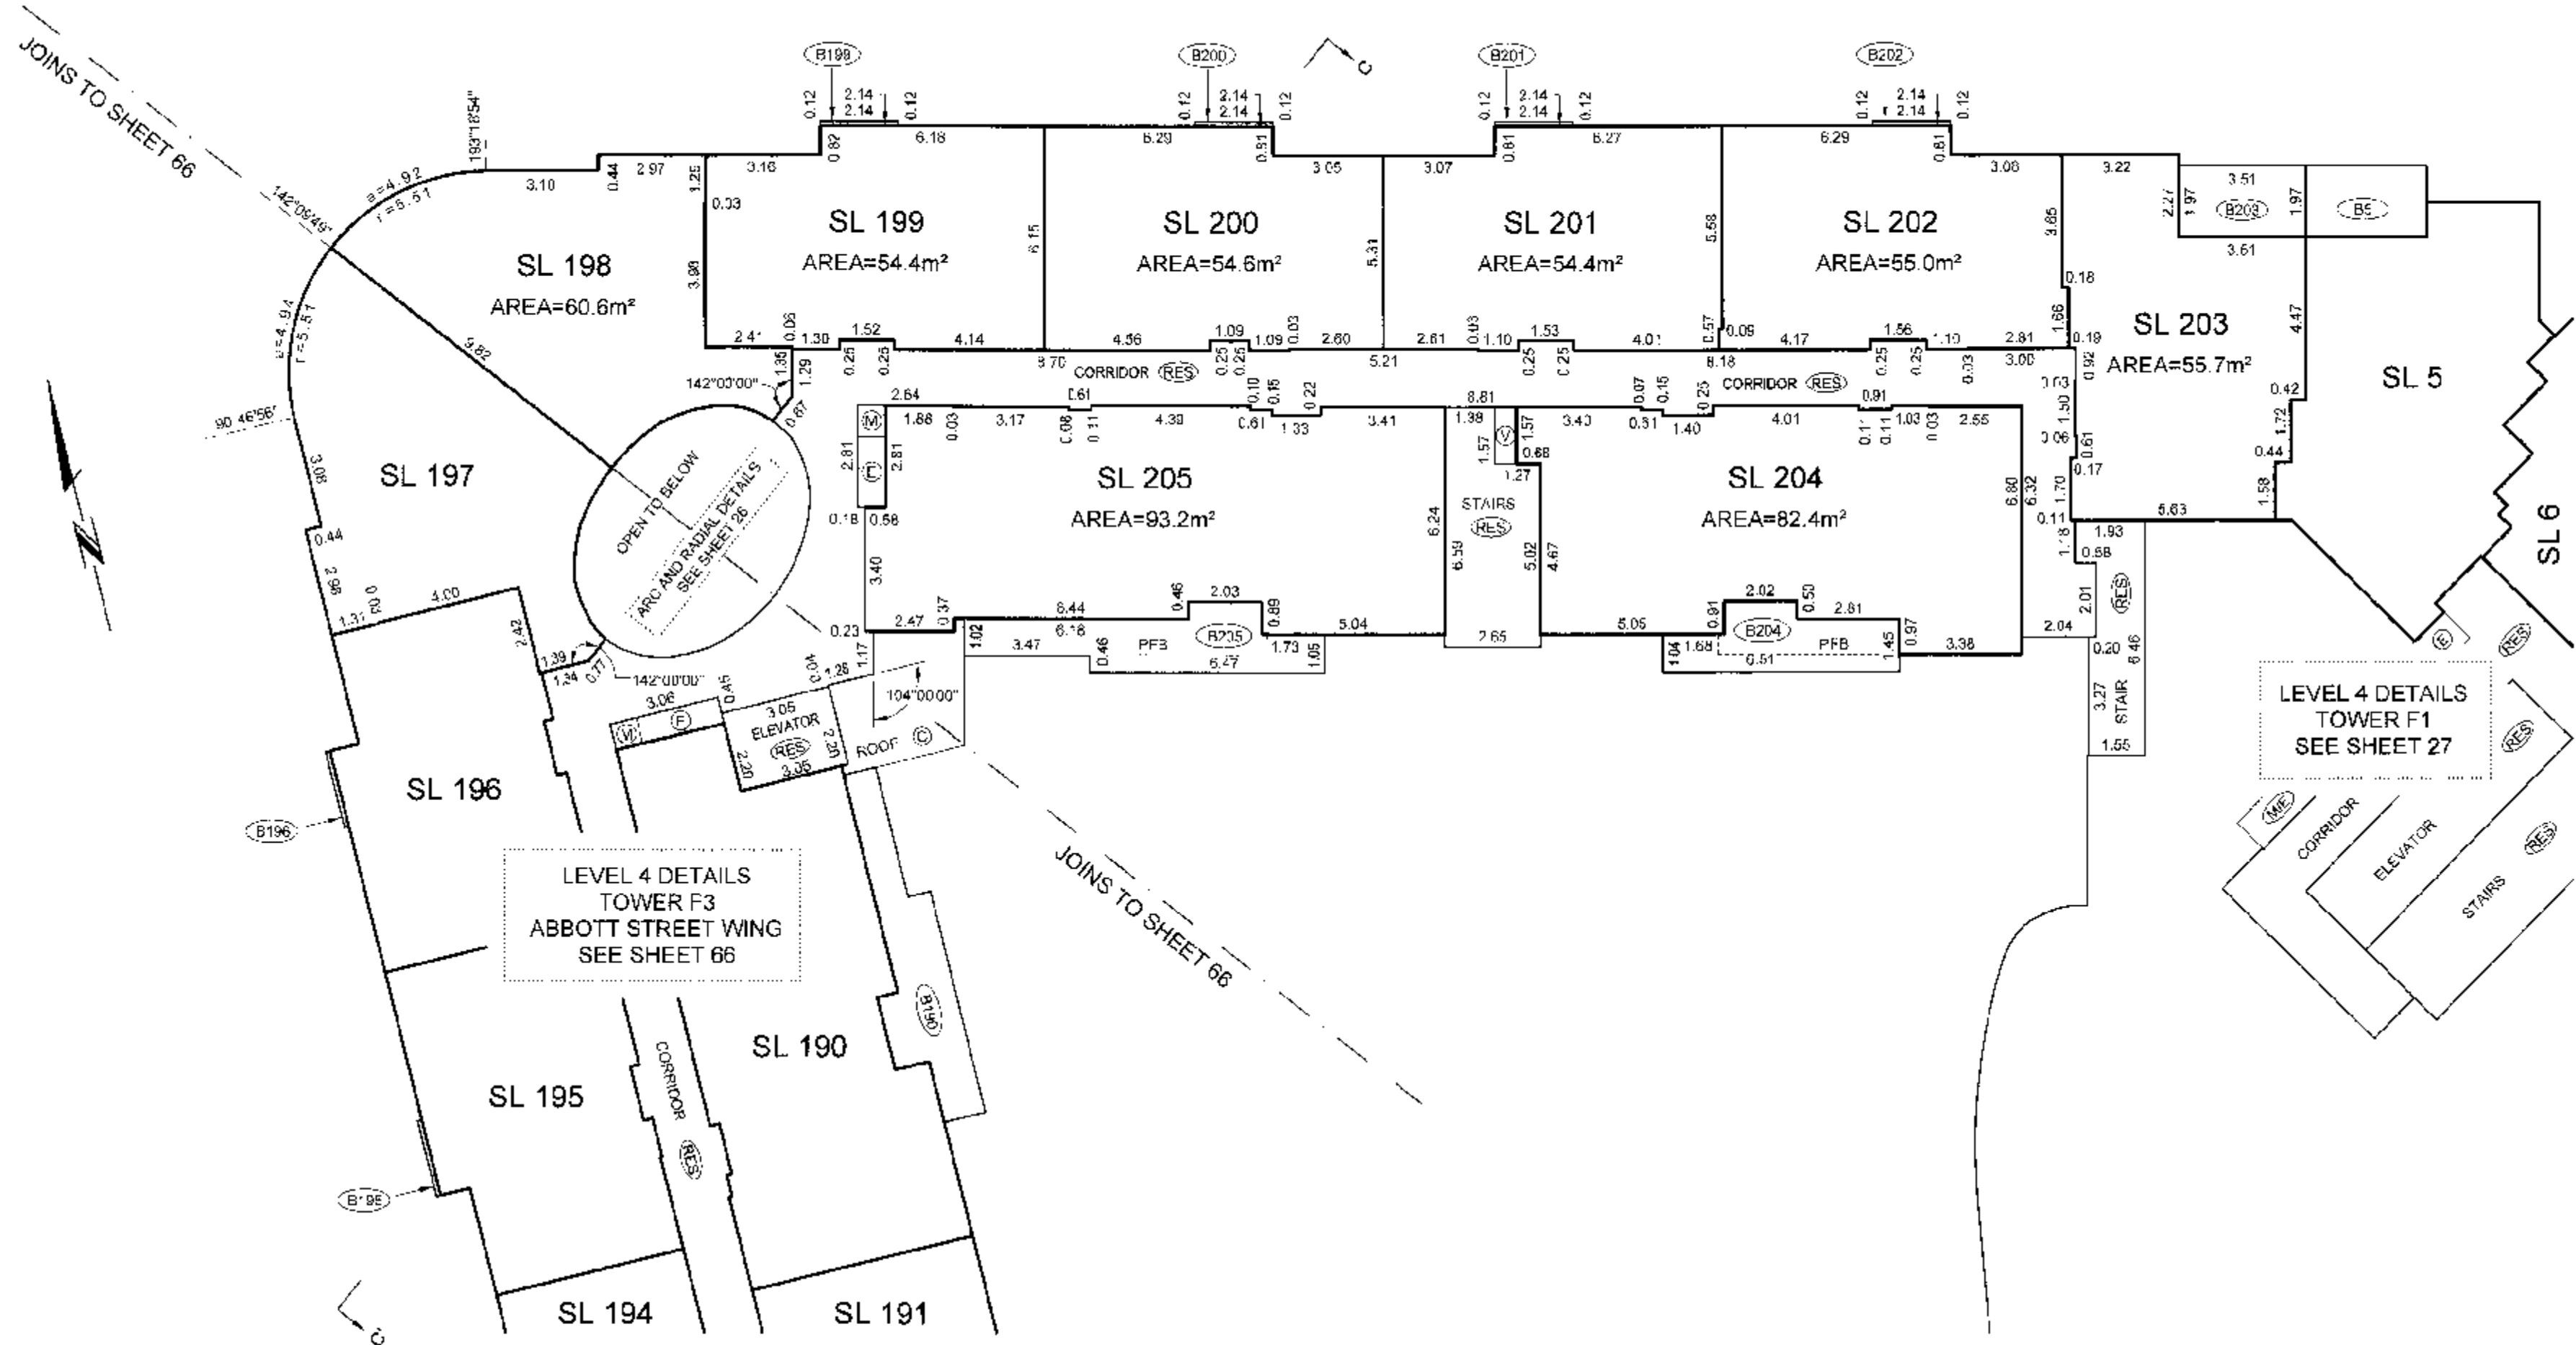

BALCONY AREAS ARE DEFINED AS TO HEIGHT BY THE CENTRE OF THE FLOOR ABOVE
OR ITS EXTENSIONS OR WHERE THERE IS NO FLOOR ABOVE, BY THE AVERAGE
HEIGHT OF A STRATA LOT WITHIN THE SAME BUILDING, UNLESS OTHERWISE NOTED.

FILE: W\2007\12916\FIRENZE\12918-Final Strata\dwg\ST12918-F3 01F.dwg

DATE: Apr 17/07
gms
B.C.I.S.

ORIGINAL

FIRENZE "F3" FLOOR PLANS KEEFER STREET WING


STRATA PLAN BCS 23/13

LEVEL 5
(DEVELOPERS LEVEL 6)

SCALE 1:150



ALL DISTANCES ARE IN METRES AND DECIMALS THEREOF.
ALL ANGLES ARE 45° OR 90° AND MULTIPLES THEREOF
UNLESS OTHERWISE SHOWN.

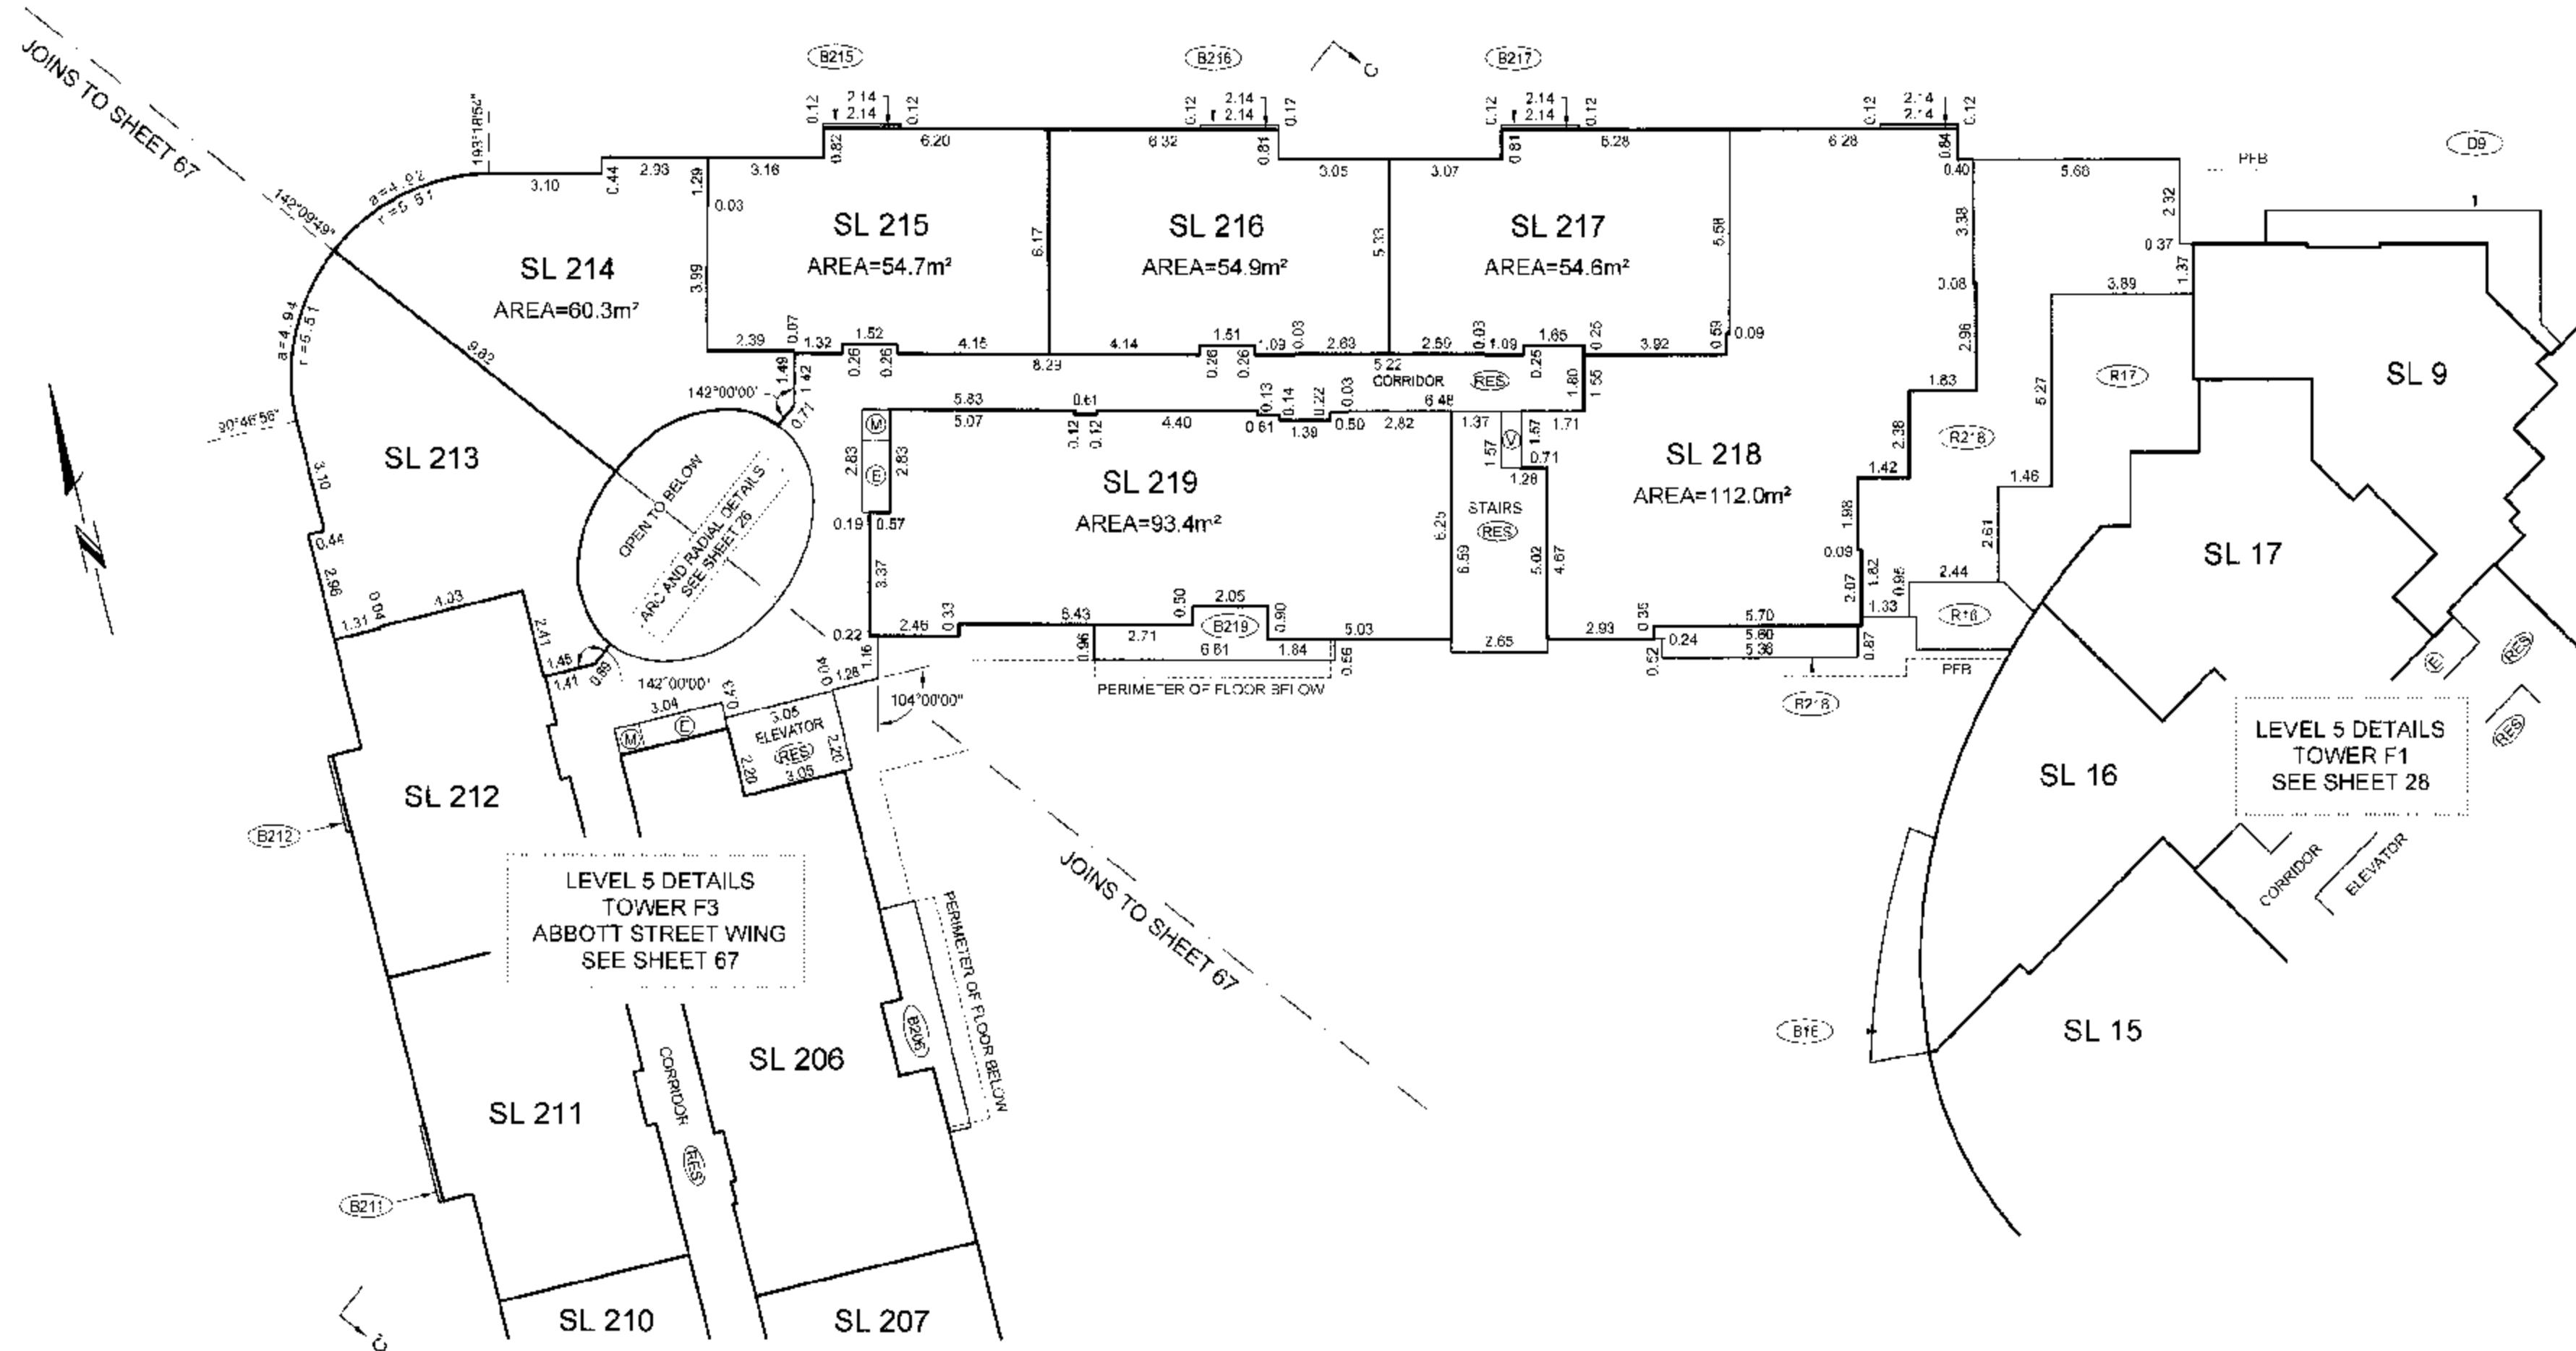

BALCONY AREAS ARE DEFINED AS TO HEIGHT BY THE CENTRE OF THE FLOOR ABOVE
OR ITS EXTENSIONS OR WHERE THERE IS NO FLOOR ABOVE, BY THE AVERAGE
HEIGHT OF A STRATA LOT WITHIN THE SAME BUILDING, UNLESS OTHERWISE NOTED

FILE: INV-2007\12918-FIRENZE\Final Strata\dwg\ST12918-F3-01F.dwg

DATE: April 10
gm
B.C.L.S.


ORIGINAL

FIRENZE "F3" FLOOR PLANS KEEFER STREET WING


STRATA PLAN BCS 2313

LEVEL 6
(DEVELOPERS LEVEL 7)

SCALE 1:150

 

ALL DISTANCES ARE IN METRES AND DECIMALS THEREOF.
ALL ANGLES ARE 45° OR 90° AND MULTIPLES THEREOF,
UNLESS OTHERWISE SHOWN.

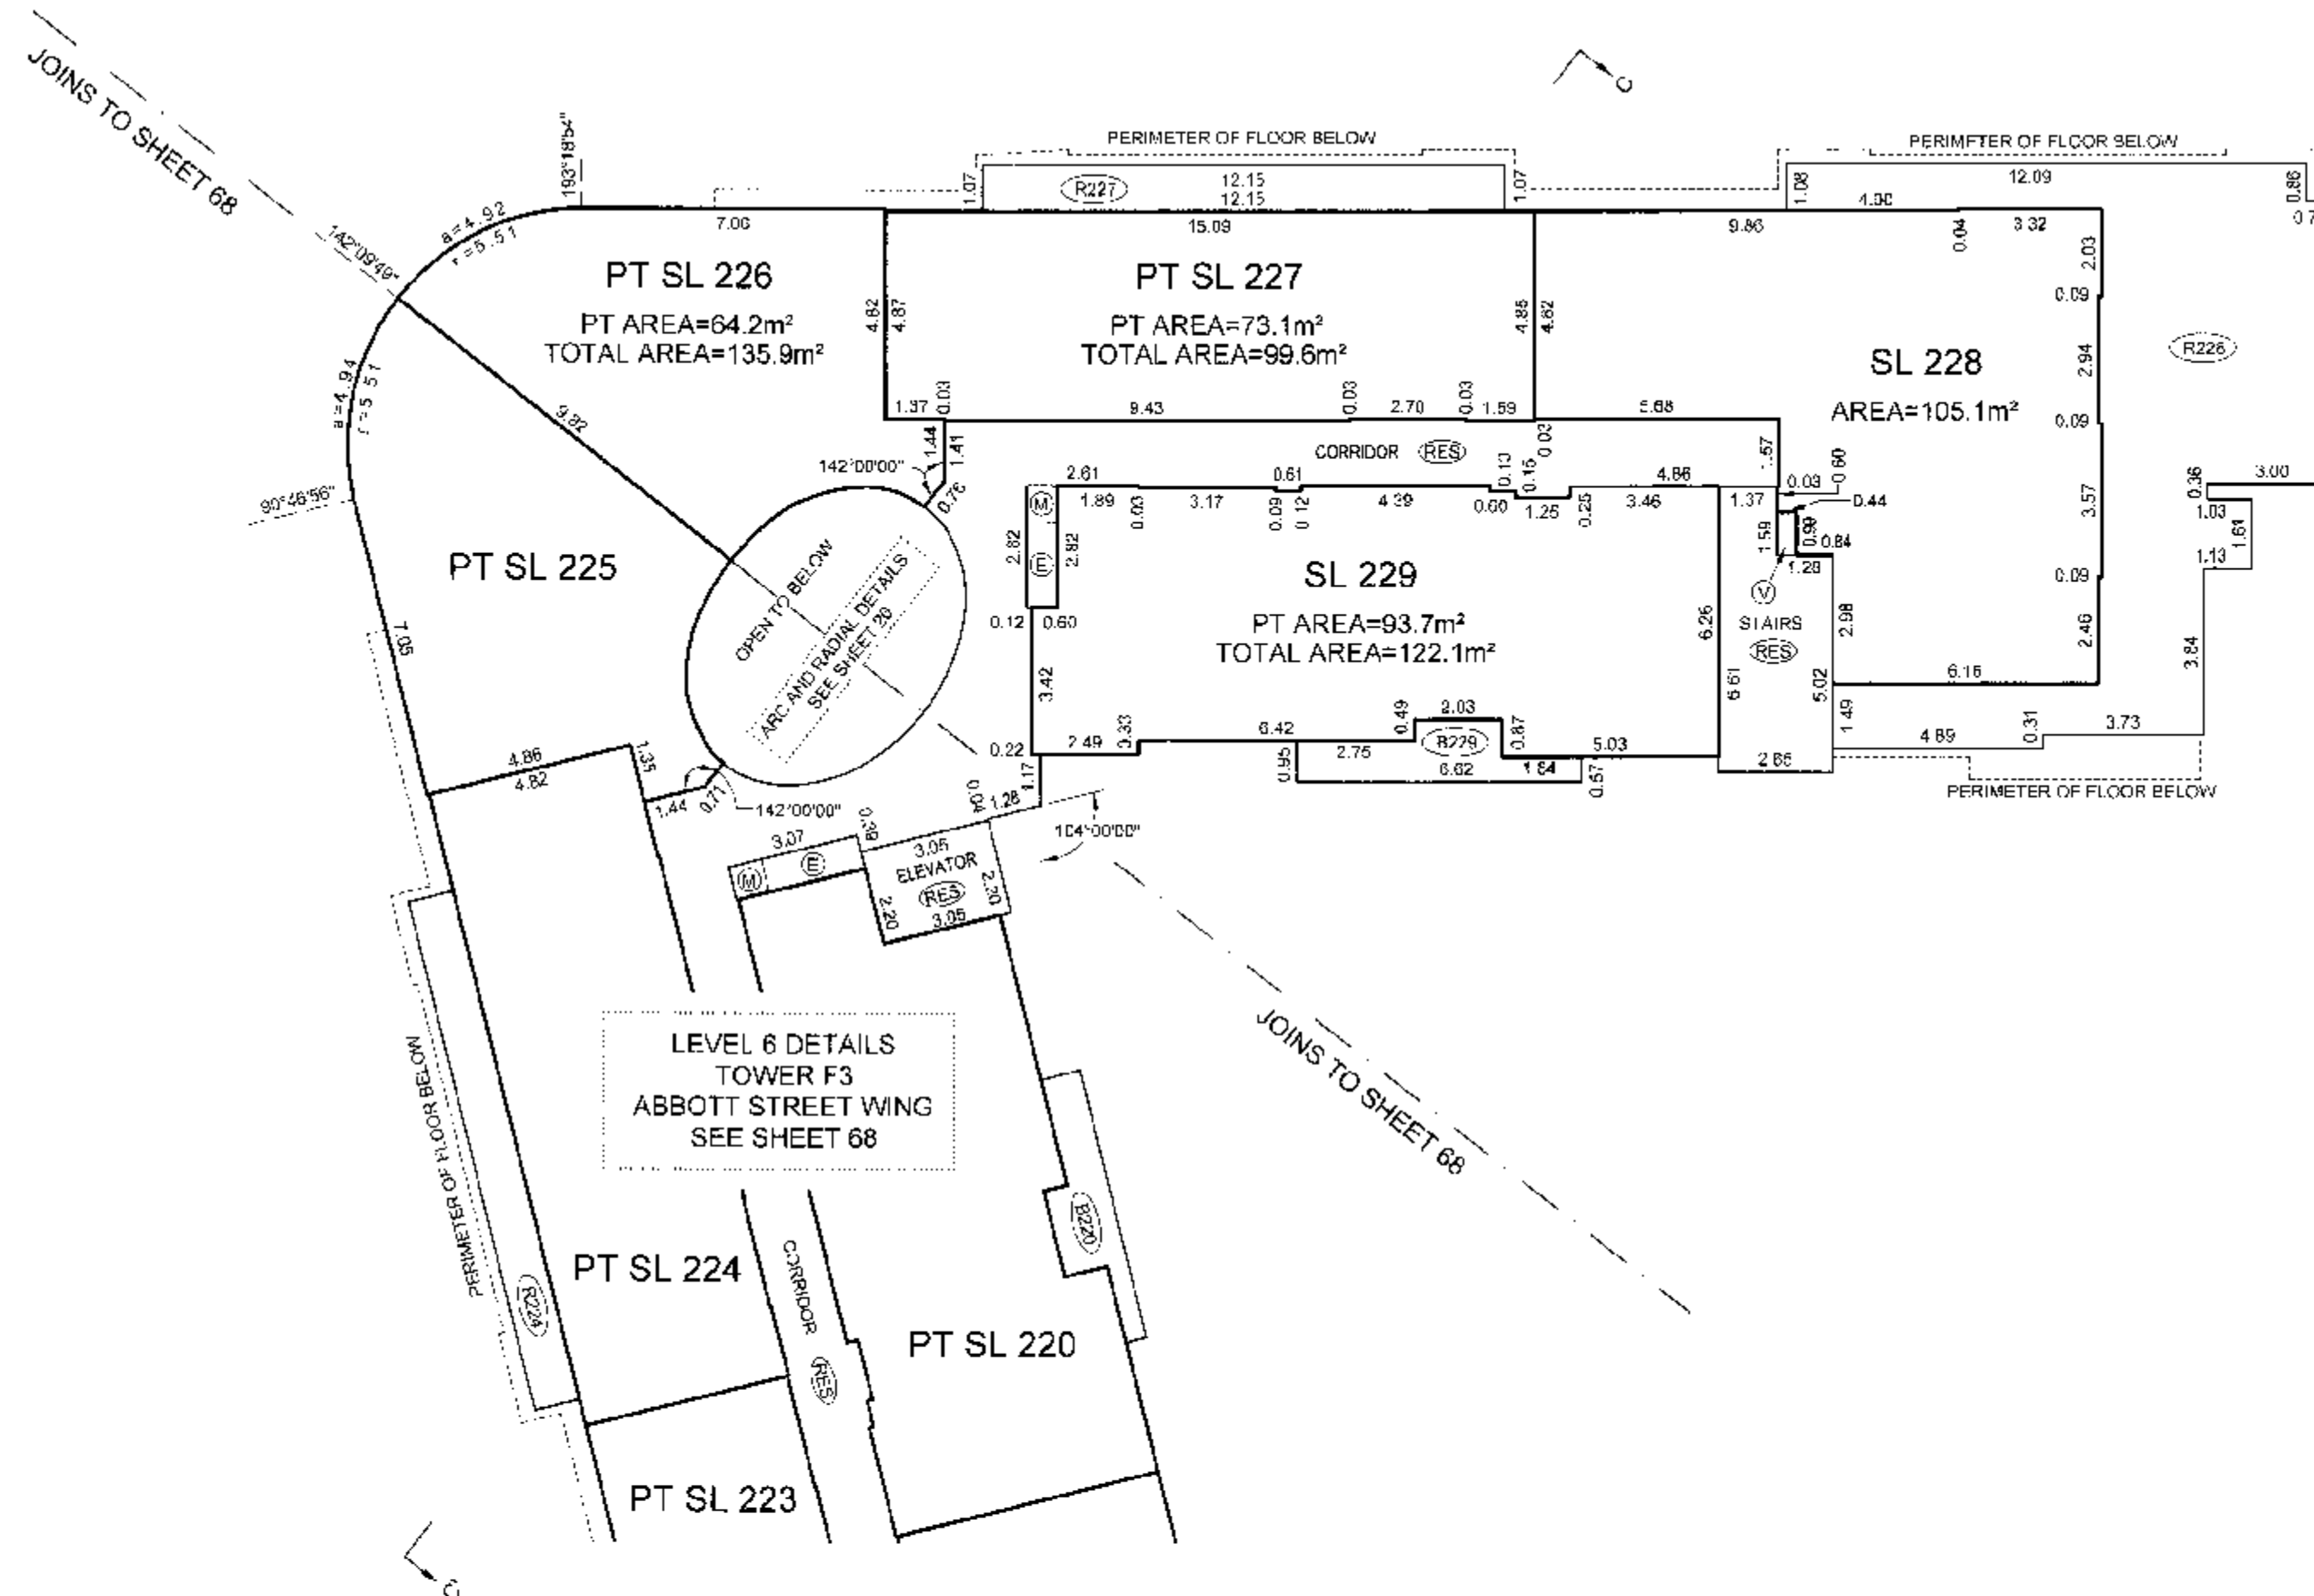

BALCONY AREAS ARE DEFINED AS TO HEIGHT BY THE CENTRE OF THE FLOOR ABOVE
OR ITS EXTENSIONS OR WHERE THERE IS NO FLOOR ABOVE, BY THE AVERAGE
HEIGHT OF A STRATA LOT WITHIN THE SAME BUILDING UNLESS OTHERWISE NOTED.

FILE: \\NV-2007\12918-FIRENZE\12918-Fina Strata\dwg\ST12918-F3-01 F.dwg

DATE Apr 17/07

B.C.L.S.


ORIGINAL

FIRENZE "F3" FLOOR PLANS KEEFER STREET WING


STRATA PLAN BCS 23/3

LEVEL 7
(DEVELOPERS LEVEL 8)

SCALE 1:150

 

ALL DISTANCES ARE IN METRES AND DECIMALS THEREOF.
ALL ANGLES ARE 45° OR 90° AND MULTIPLES THEREOF,
UNLESS OTHERWISE SHOWN.

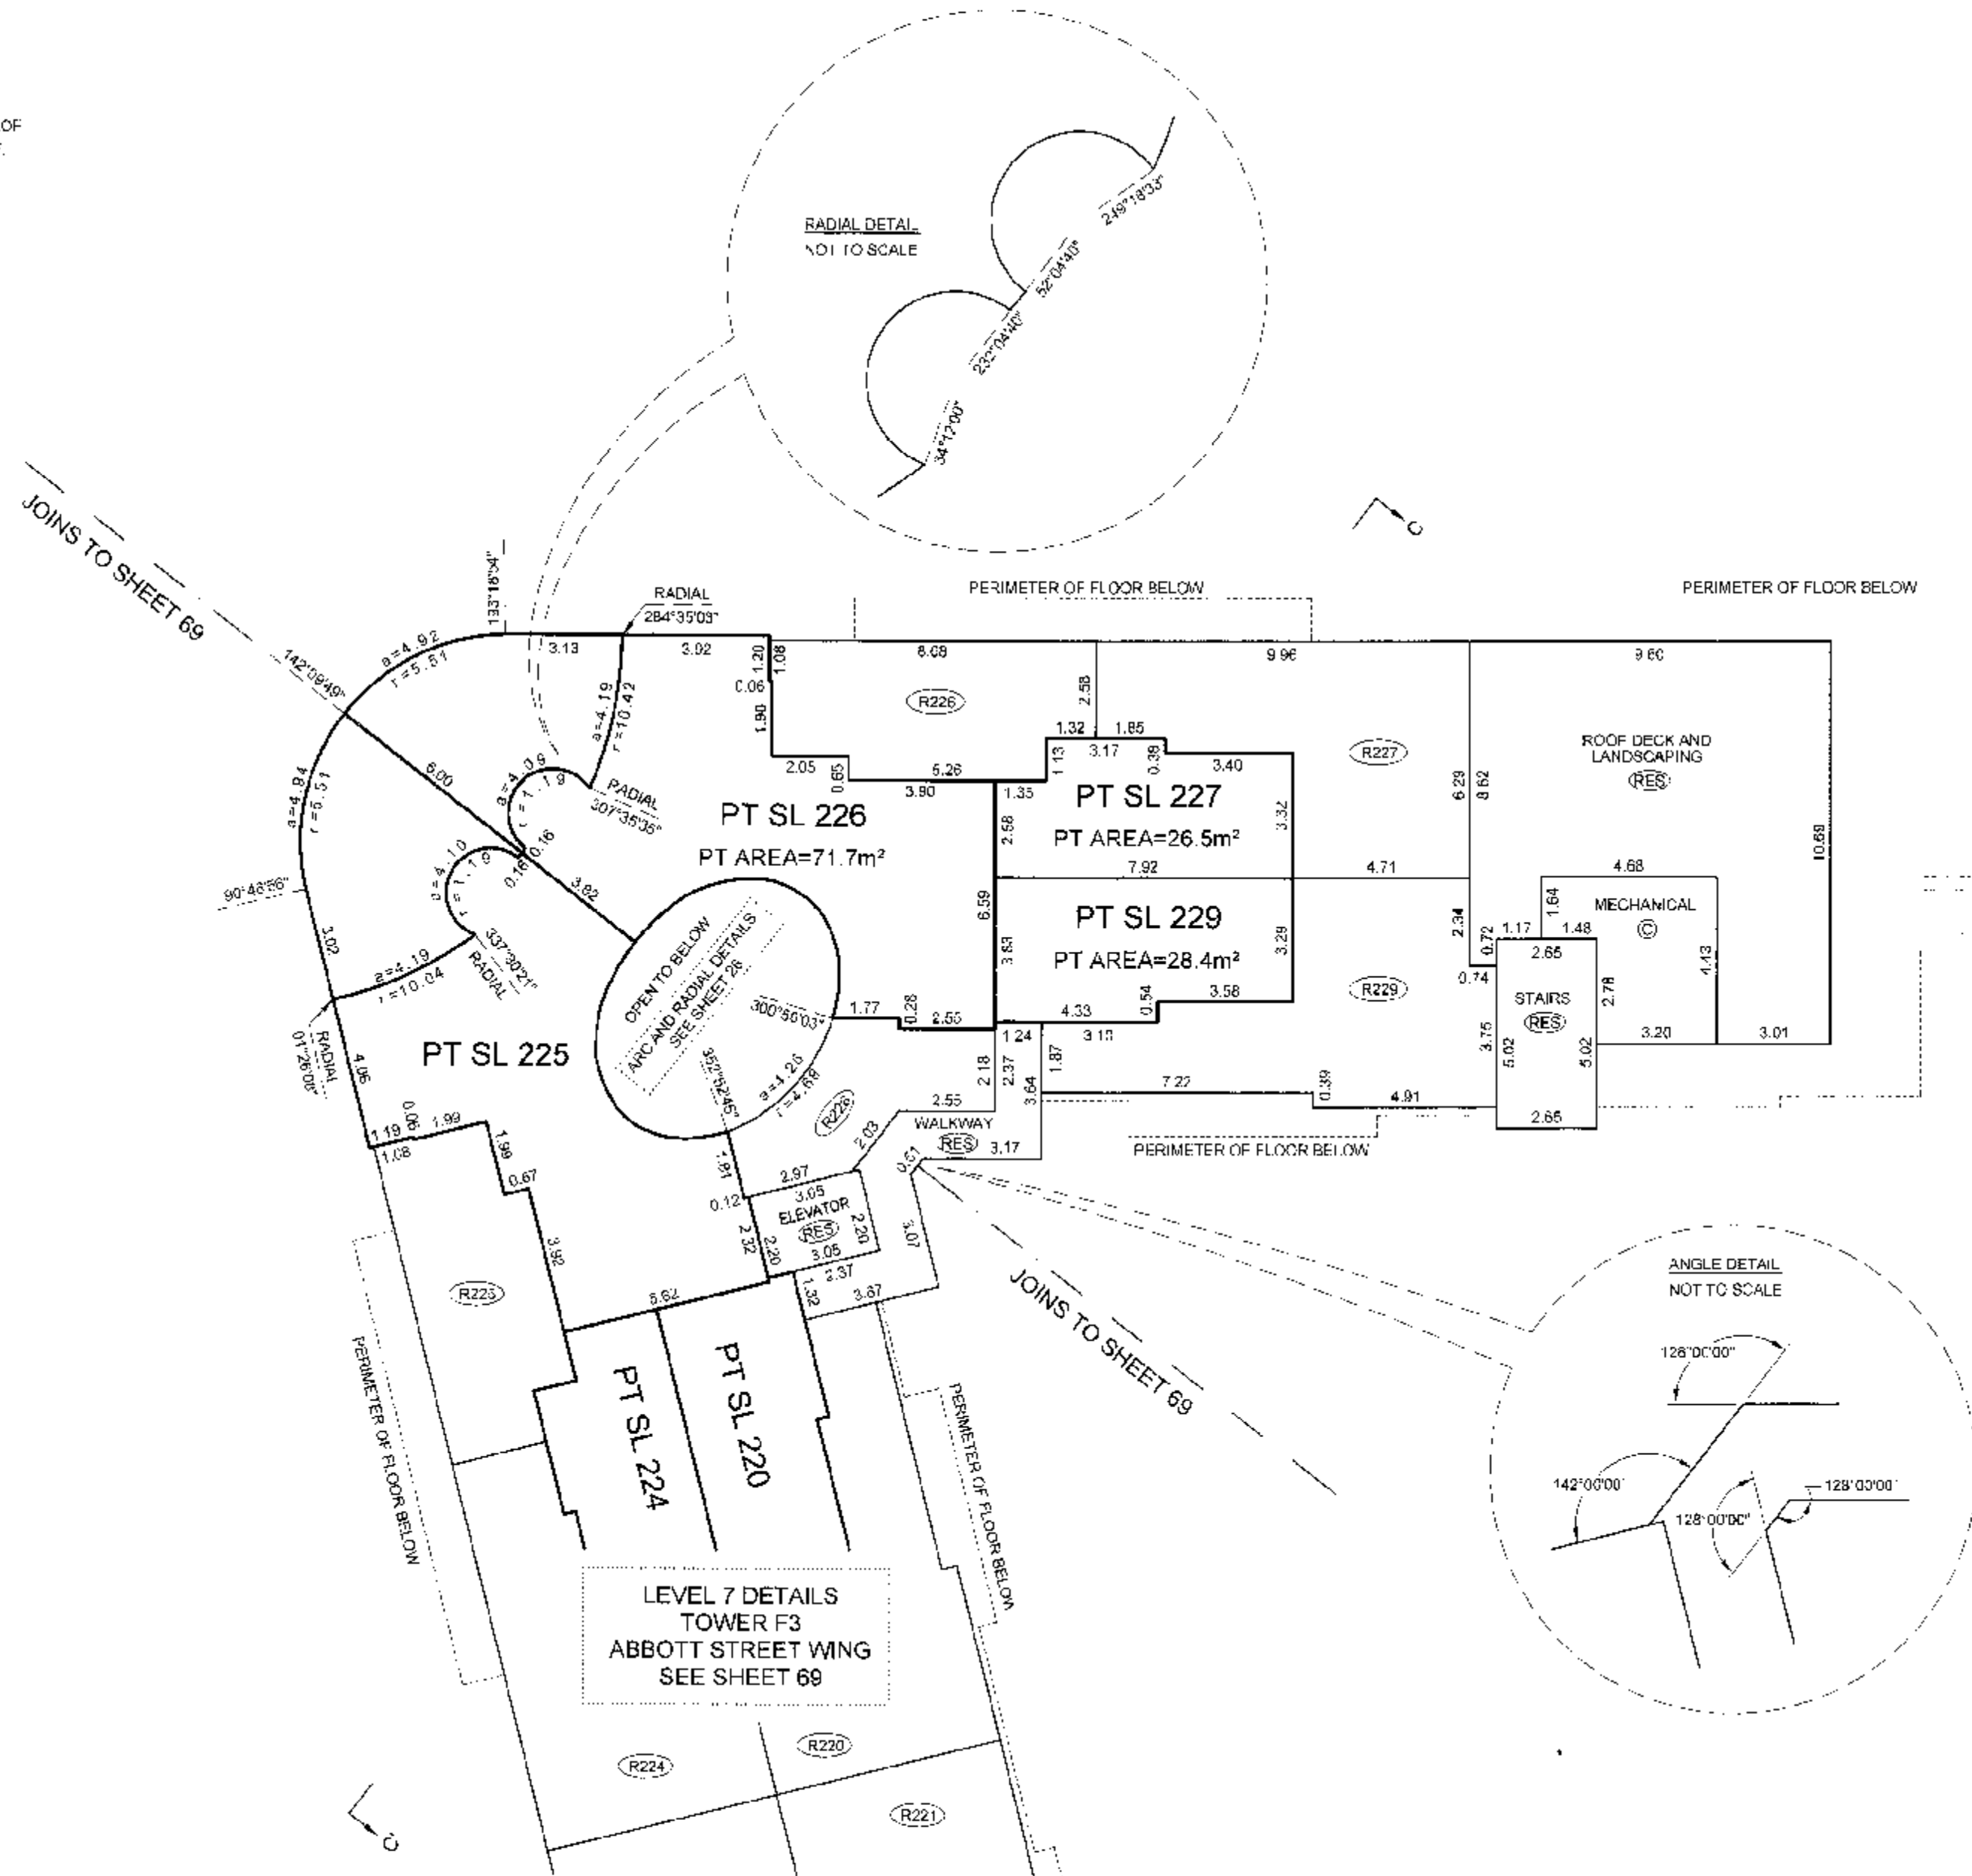

BALCONY AREAS ARE DEFINED AS TO HEIGHT BY THE CENTRE OF THE FLOOR ABOVE
OR ITS EXTENSIONS OR WHERE THERE IS NO FLOOR ABOVE, BY THE AVERAGE
HEIGHT OF A STRATA LOT WITHIN THE SAME BUILDING, UNLESS OTHERWISE NOTED.

FILE: W:\2007\12918-FIRENZE\12918-Final Strata\dwg\12918-F3-01 F.dwg

DATE: Apr 17/07


gms

B.C.L.S.


ORIGINAL

SECTION C - C'
TOWER F3STRATA PLAN BCS 2313

SCALE 1:150

 

ALL DISTANCES ARE IN METRES AND DECIMALS THEREOF.
ALL ANGLES ARE 45° OR 90° AND MULTIPLES THEREOF,
UNLESS OTHERWISE SHOWN.

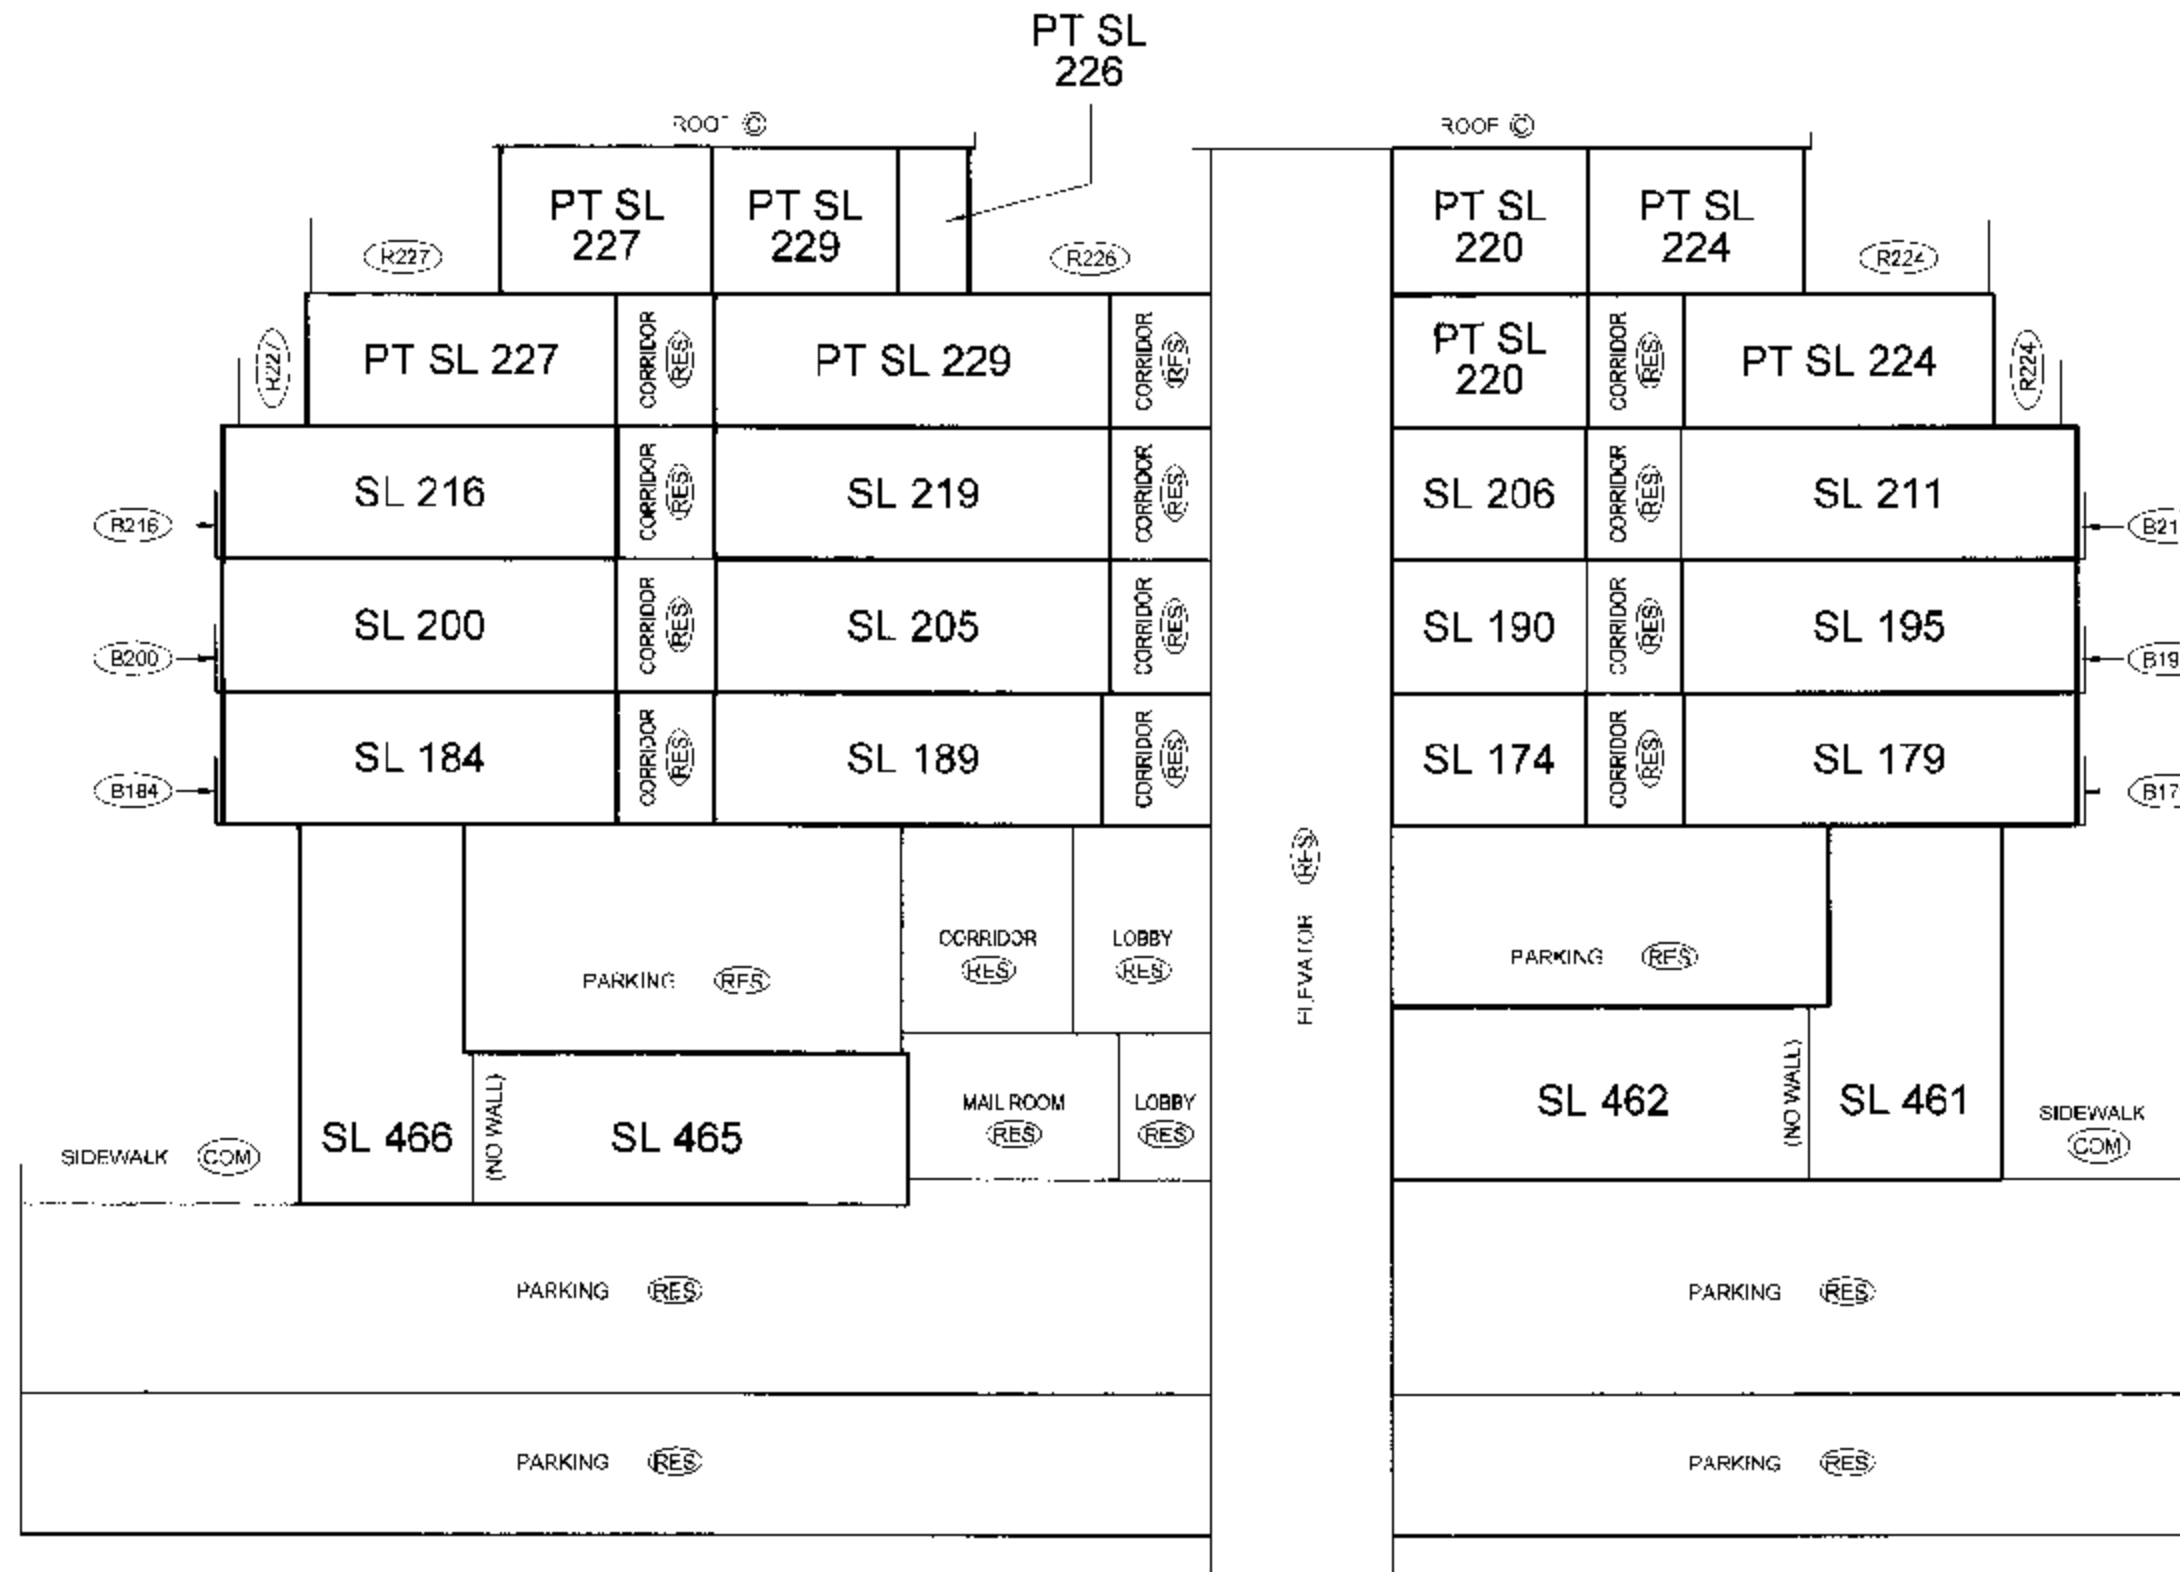

LEVEL 7
(DEVELOPERS LEVEL 8)

LEVEL 6
(DEVELOPERS LEVEL 7)

LEVEL 5
(DEVELOPERS LEVEL 6)

LEVEL 4
(DEVELOPERS LEVEL 4)

LEVEL 3

LEVEL 2

LEVEL 1
(GROUND LEVEL)

PARKING LEVEL P1

PARKING LEVEL P2

BALCONY AREAS ARE DEFINED AS TO HEIGHT BY THE CENTRE OF THE FLOOR ABOVE
OR ITS EXTENSIONS OR WHERE THERE IS NO FLOOR ABOVE, BY THE AVERAGE
HEIGHT OF A STRATA LOT WITHIN THE SAME BUILDING, UNLESS OTHERWISE NOTED

FILE: \\V-2007\12918-FIRENZE\12918-Final Strata\dwg\ST12918-F2-01F.dwg

DATE: Apr 17/07

gmb

B.C.S.

ORIGINAL