


**STRATA PLAN OF PART OF LOT 1,
DISTRICT LOT 334, GROUP 1,
NEW WESTMINSTER DISTRICT,
PLAN LMP 54132**

**STRATA PLAN BCS 648
PHASE 1**

"CITY OF VANCOUVER"

B.C.G.S. 926 025

SCALE 1:1000

 

ALL DISTANCES ARE IN METRES.

**INTEGRATED SURVEY AREA No. 31
(VANCOUVER) NAD-83 (CSRS)**

THIS PLAN SHOWS GROUND-LEVEL MEASURED DISTANCES.
PRIOR TO COMPUTATION OF U.T.M. CO-ORDINATES,
MULTIPLY BY COMBINED SCALE FACTOR 0.9985885

LEGEND

GRID BEARINGS ARE DERIVED FROM OBSERVATIONS
BETWEEN CONTROL MONUMENTS V-1267 AND V-1574

- ⊙ - DENOTES CONTROL MONUMENT FOUND
- - DENOTES STANDARD IRON POST FOUND
- - DENOTES STANDARD IRON POST PLACED
- - DENOTES LEAD PLUG FOUND
- - DENOTES LEAD PLUG PLACED
- SL - DENOTES STRATA LOT
- PT. - DENOTES PART
- ⊙ - DENOTES COMMON PROPERTY
- ⊙ - DENOTES COMMON FACILITY
- ⊙ - DENOTES ELECTRICAL ROOM BEING COMMON PROPERTY
- ⊙ - DENOTES MECHANICAL ROOM BEING COMMON PROPERTY
- ⊙ - DENOTES BALCONY BEING LIMITED COMMON PROPERTY FOR THE EXCLUSIVE USE OF SL 4
- ⊙ - DENOTES LANDING BEING LIMITED COMMON PROPERTY FOR THE EXCLUSIVE USE OF SL 5
- ⊙ - DENOTES PATIO BEING LIMITED COMMON PROPERTY FOR THE EXCLUSIVE USE OF SL 1
- ⊙ - DENOTES PORCH BEING LIMITED COMMON PROPERTY FOR THE EXCLUSIVE USE OF SL 4
- ⊙ - DENOTES ROOF DECK BEING LIMITED COMMON PROPERTY FOR THE EXCLUSIVE USE OF SL 4
- ⊙ - DENOTES LIMITED COMMON PROPERTY FOR THE EXCLUSIVE USE OF SL'S 1-45 INCLUSIVE

THIS STRATA PLAN CONTAINS LIMITED COMMON PROPERTY ACCORDING TO SEC. 73 (a)(i) OF THE STRATA PROPERTY ACT.

I, MIKE E. SHAW, A BRITISH COLUMBIA LAND SURVEYOR
CERTIFY THAT THE BUILDINGS SHOWN ON THIS STRATA PLAN
ARE WITHIN THE EXTERNAL BOUNDARIES OF THE LAND
THAT IS THE SUBJECT OF THE STRATA PLAN.

DATE: NOVEMBER 28th, 2003.

Mike Shaw

BENNETT & ASSOCIATES
B.C. LAND SURVEYORS
#201-9547 152nd STREET,
SURREY, B.C.
PHONE: 582-0717

DRAWING # 30448-17
FILE # 30448-17 FS
DATE: NOVEMBER 28, 2003.

THIS PLAN LIES WITHIN THE GREATER VANCOUVER REGIONAL DISTRICT

DEPOSITED AND REGISTERED IN
THE LAND TITLE OFFICE AT
NEW WESTMINSTER, B.C.

THIS 5TH DAY OF JAN 2004.

B. Bagnall
REGISTRAR


BW 3171 - BW 3215

"CHAMPLAIN VILLAGE"
7001 MONT ROYAL SQUARE
VANCOUVER, B.C.

SEE SHEET 2 FOR
PROPERTY DIMENSIONS

SEE SHEETS 3, 4, AND 5 FOR BUILDING
LOCATION AND DIMENSIONS

54th AVENUE

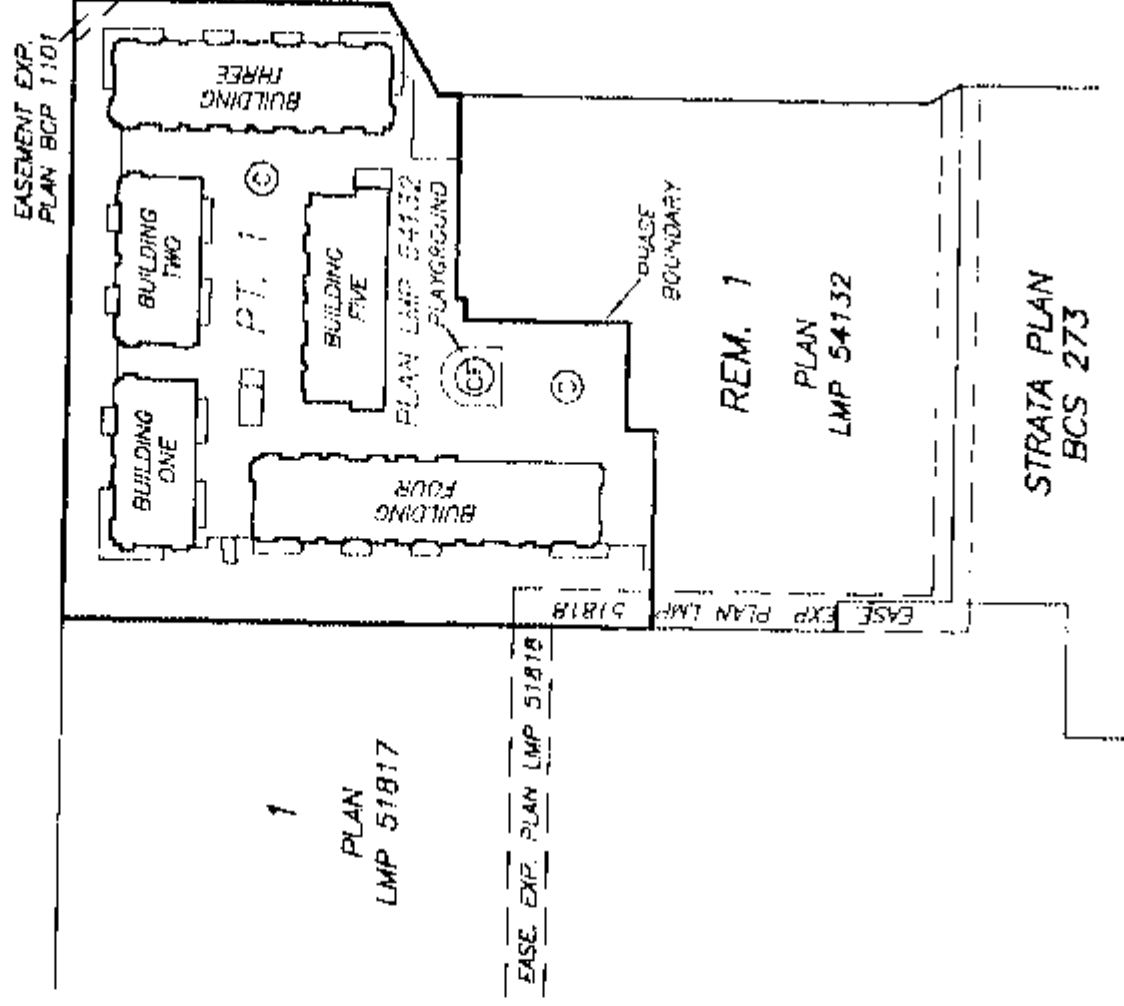

APPROVED AS PHASE 1 OF A 2 PHASE
STRATA PLAN UNDER SECTION 224 OF
THE STRATA PROPERTY ACT


THIS 19TH DAY OF DECEMBER, 2003.

Peter Scobie
APPROVING OFFICER FOR THE
CITY OF VANCOUVER RISK SCOBIG

PHASE 1




ALL DISTANCES ARE IN METRES.

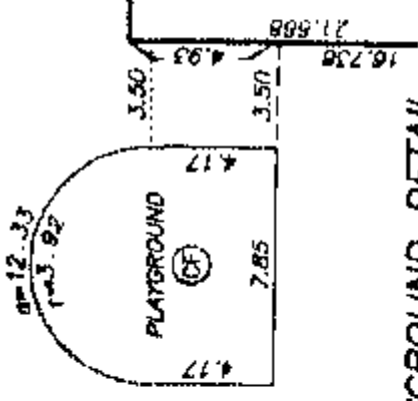

PLAYGROUND DETAIL
SCALE 1:250

54th AVENUE

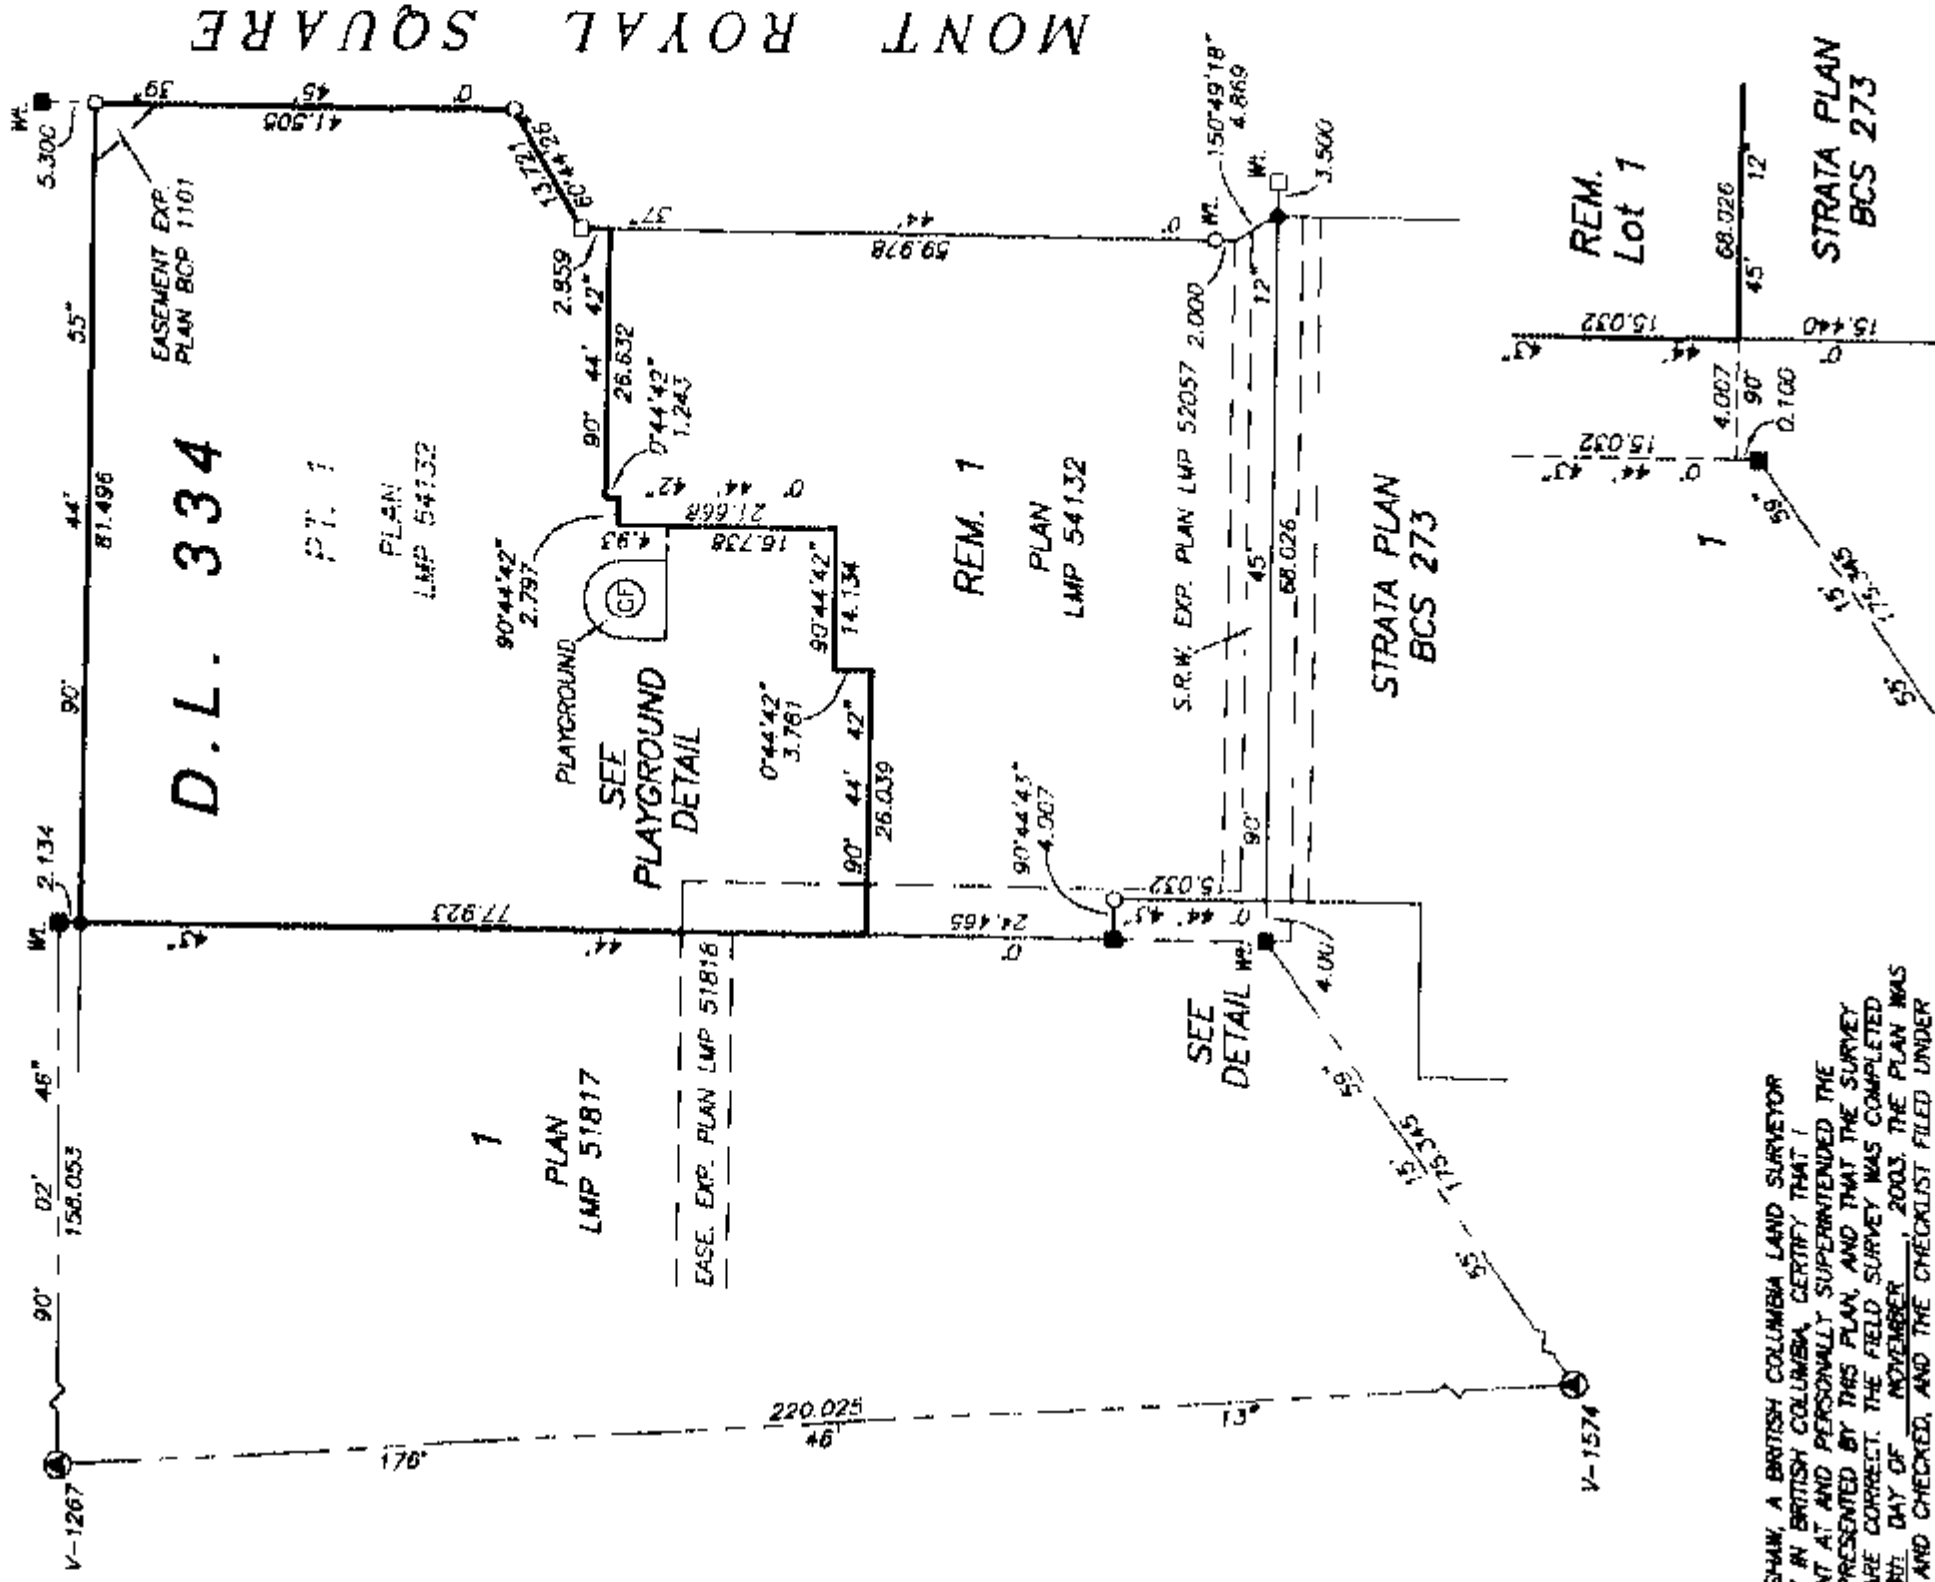

I, MIKE E. SHAW, A BRITISH COLUMBIA LAND SURVEYOR OF LANGLEY IN BRITISH COLUMBIA, CERTIFY THAT I WAS PRESENT AT AND PERSONALLY SUPERINTENDED THE SURVEY REPRESENTED BY THIS PLAN AND THAT THE SURVEY AND PLAN ARE CORRECT. THE FIELD SURVEY WAS COMPLETED ON THE 28TH DAY OF NOVEMBER, 2003. THE PLAN WAS COMPLETED AND CHECKED, AND THE CHECKLIST FILED UNDER # ECP90356, ON THE 1ST DAY OF DECEMBER, 2003.

Mike E. Shaw

DETAIL
NOT TO SCALE

DATE : NOVEMBER 28, 2003.

DRAWING # 3048-17
FILE # 30448-17_Post

**BUILDING LOCATION
AND DIMENSIONS**

STRATA PLAN BCS 648
PHASE 1



SCALE 1:500



ALL DISTANCES ARE IN METRES.



54th AVENUE

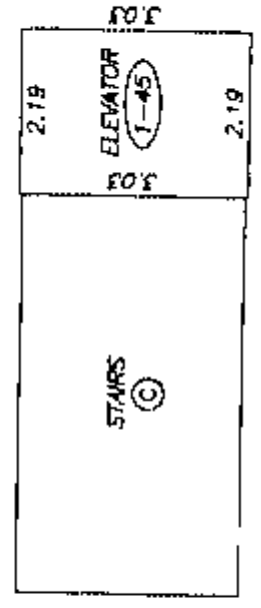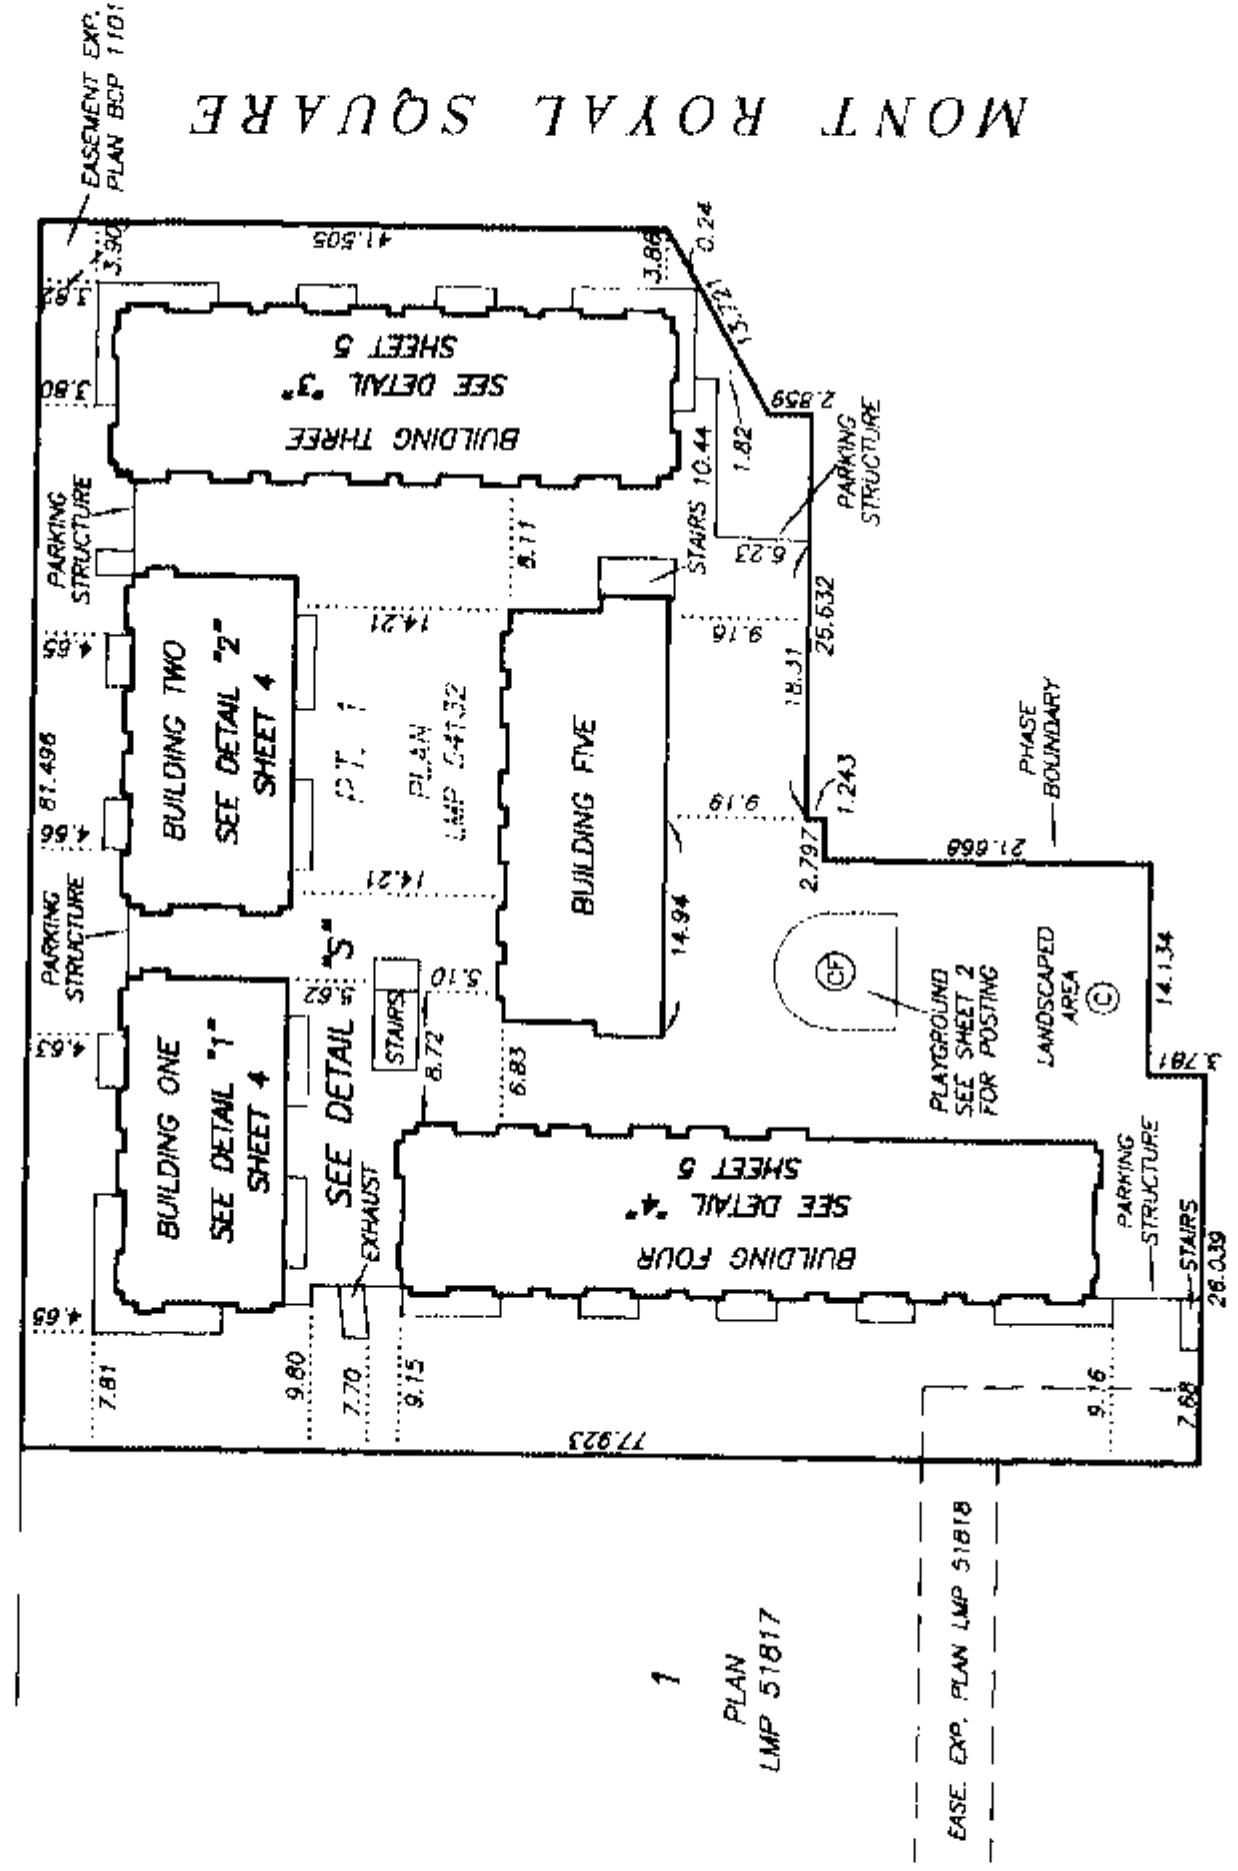



DETAIL "S"
SCALE 1:100

DETAILS


STRATA PLAN BCS 648

PHASE 1

SHEET 5 OF 19 SHEETS

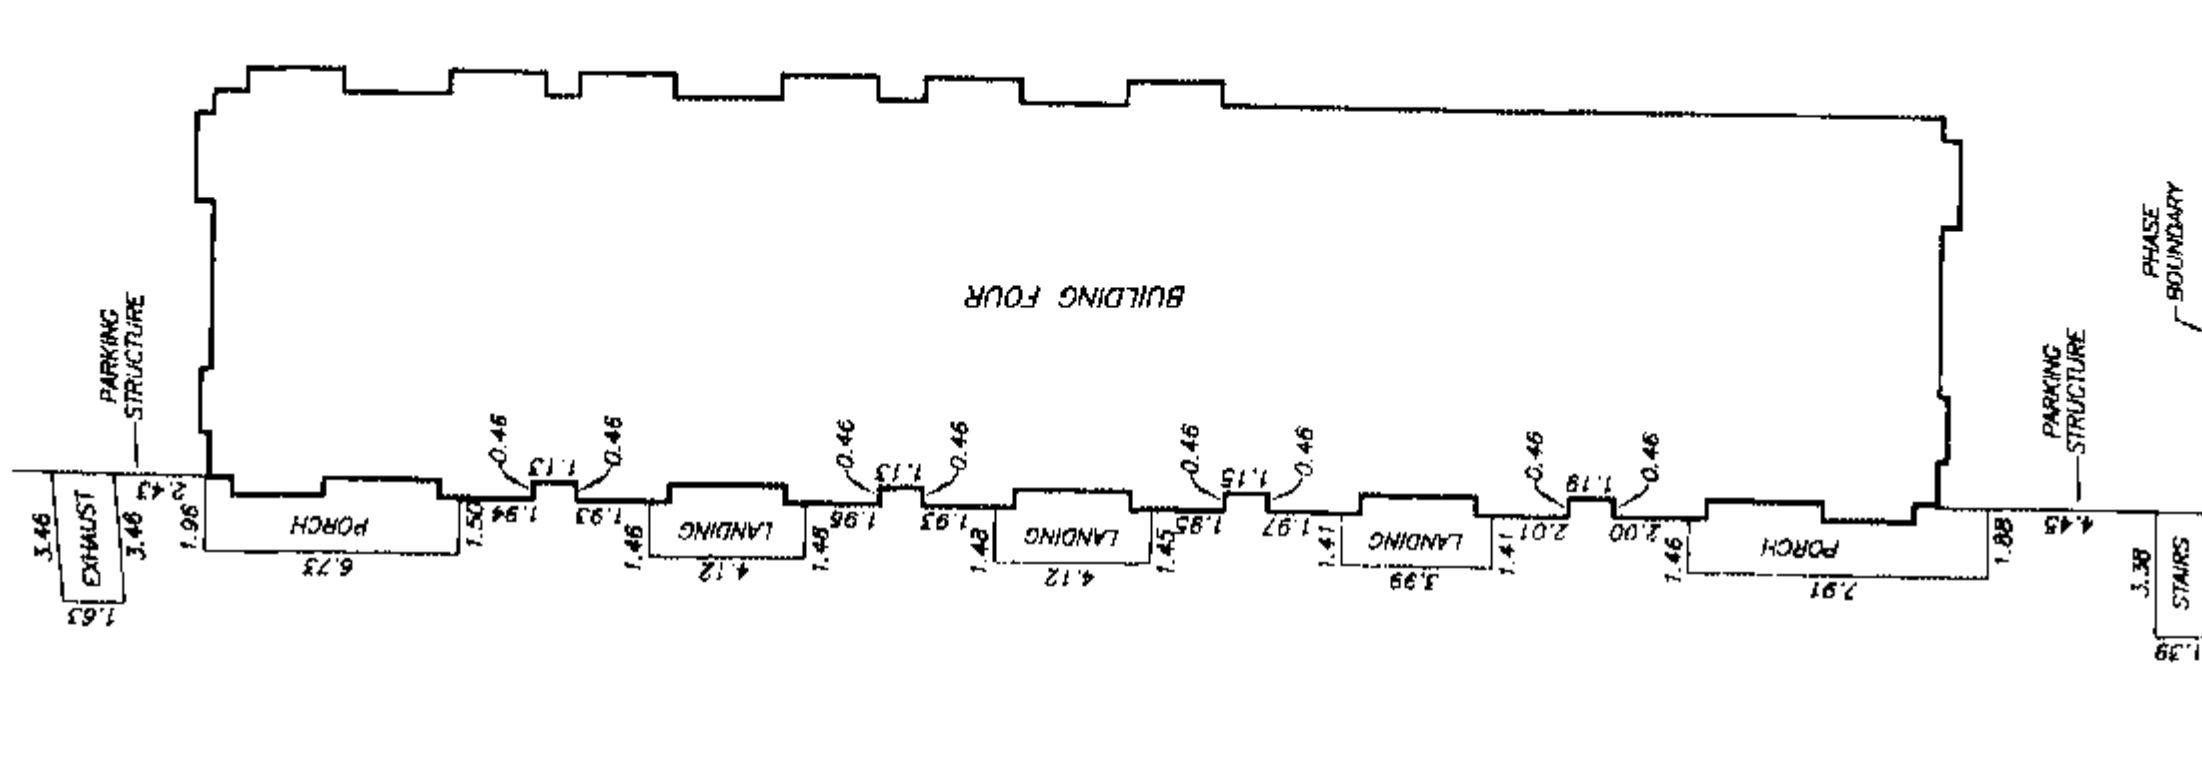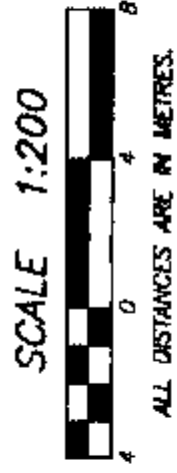

DETAIL "4"

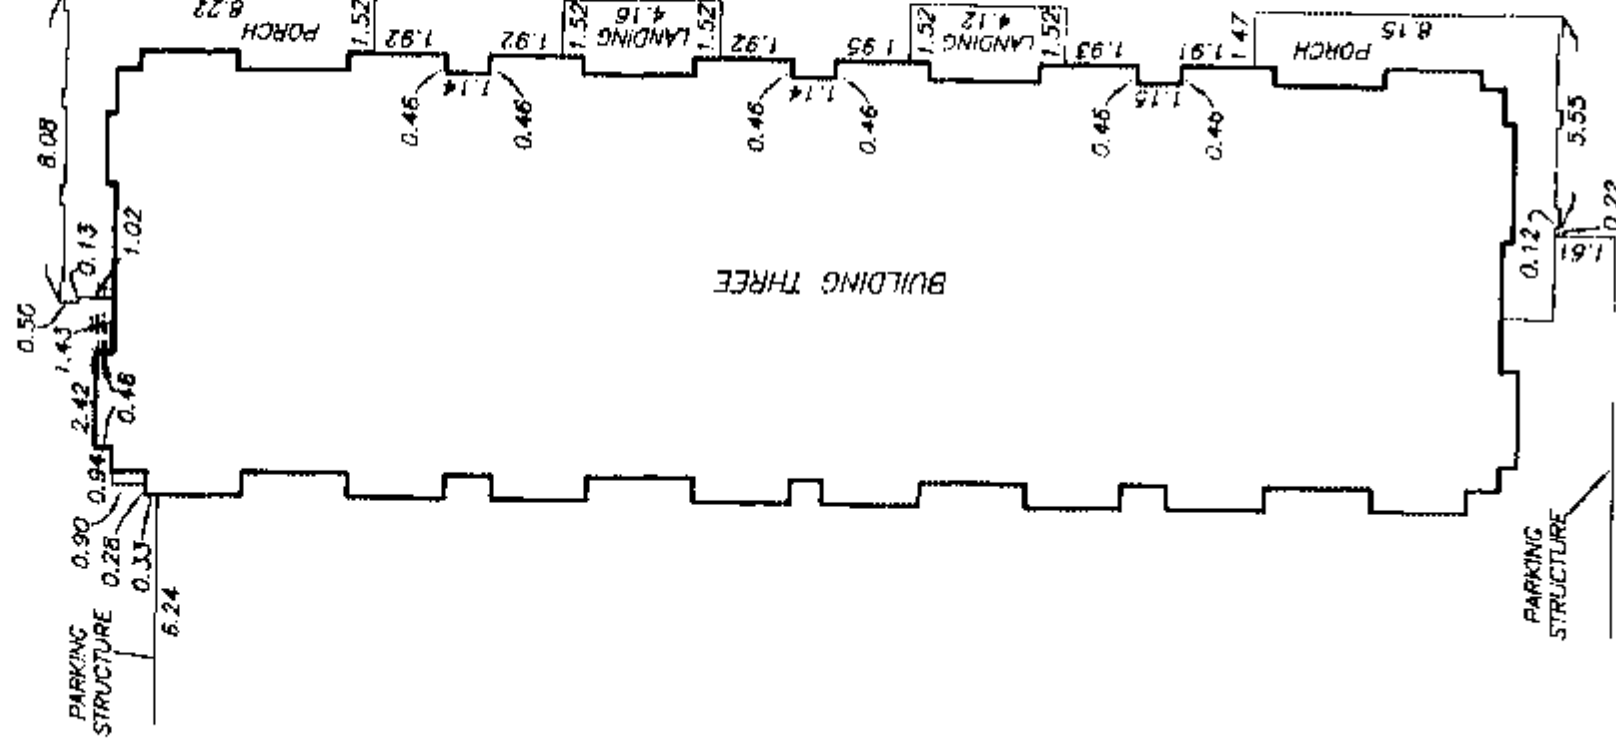

DETAIL "3"


DATE : NOVEMBER 28, 2003.

M.E. d.

DRAWING # 30448-17
FILE # 30448-17.dwg

STRATA PLAN BCS 648

PHASE 1

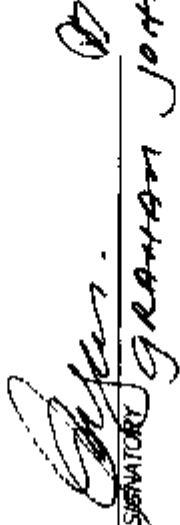OWNER :INTRACORP CHAMPLAIN DEVELOPMENT LTD.
INC. No. 638456
AUTHORIZED SIGNATORY Don S ForsgrenAUTHORIZED SIGNATORY
WITNESS AS TO BOTH SIGNATURES JULIE DURRINGTONPROJECT MANAGEROCCUPATION OF WITNESS
900-666 BURGARD ST.
VANCOUVER, BC, V6C 2X8
ADDRESS OF WITNESSBY
THE CITY OF VANCOUVER (REGISTERED
OWNER OF COVENANTS BR273413,
BR305222, BR327672, AND BR327673
HEREBY CONSENTS TO THE DEPOSIT OF THIS PLAN.
AUTHORIZED SIGNATORY Graham JohnsonAUTHORIZED SIGNATORYI, MIKE E. SHAW, A BRITISH COLUMBIA LAND SURVEYOR
OF LANGLEY IN BRITISH COLUMBIA HEREBY CERTIFY THAT
THE BUILDINGS SHOWN ON THIS STRATA PLAN HAVE NOT,
AS OF THE 28th DAY OF NOVEMBER, 2003,
BEEN PREVIOUSLY OCCUPIED.

DATED AT SURREY, B.C.

THIS 28th DAY OF NOVEMBER, 2003.


B.C.L.S.I CERTIFY THAT THE PLAYGROUND
WHICH ACCORDING TO THE PHASED STRATA PLAN DECLARATION
IN FORM P FILED FOR THIS STRATA PLAN WAS TO HAVE BEEN
CONSTRUCTED IN CONJUNCTION WITH THIS PHASE, HAS BEEN
PROVIDED FOR IN ACCORDANCE WITH SECTION 225(2) OF
THE STRATA PROPERTY ACT.



THIS 19th DAY OF DECEMBER, 2003.


APPROVING OFFICER FOR THE
THE CITY OF VANCOUVERMORTGAGEE :

THE BANK OF NOVA SCOTIA


AUTHORIZED SIGNATORY PATRICK BRENNAN
AUTHORIZED SIGNATORY PETER HARTE
WITNESS AS TO BOTH SIGNATURES**D. ATKAR**OCCUPATION OF WITNESS

3400 - 650 W. GEORGIA VANCOUVER

 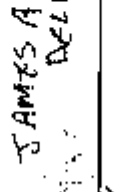ADDRESS OF WITNESS V6B 4N7**BANKER**MORTGAGEE :GROSVENOR CAPITAL CORPORATION
INCORPORATION No. 559896
AUTHORIZED SIGNATORY DANIEL G. WALSH
AUTHORIZED SIGNATORY JAMES A. DELMOTTE
WITNESS AS TO BOTH SIGNATURES SHELLEY LEAREXECUTIVE ASSISTANTOCCUPATION OF WITNESS

7491 KRAFT CRES.

ADDRESS OF WITNESS BURNABY, BC V5A 1Z4

SECTIONS


STRATA PLAN BCS 648

PHASE 1


SCALE 1:200





ALL DISTANCES ARE IN METRES.

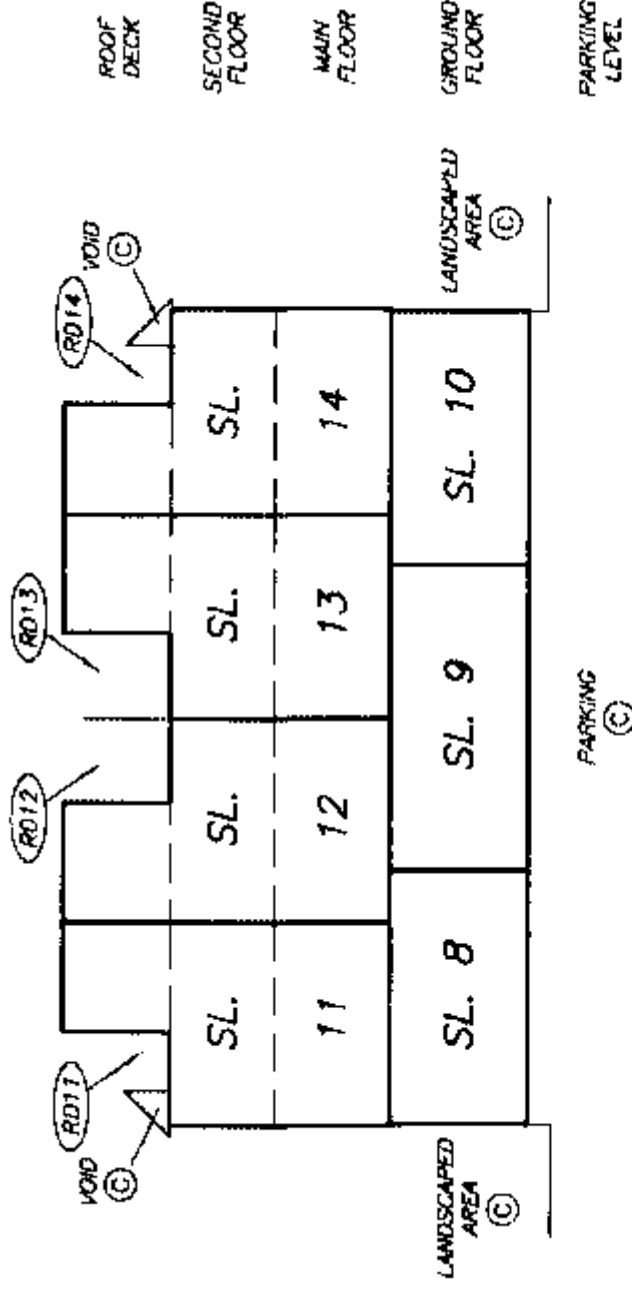


SECTION 2 - 2'

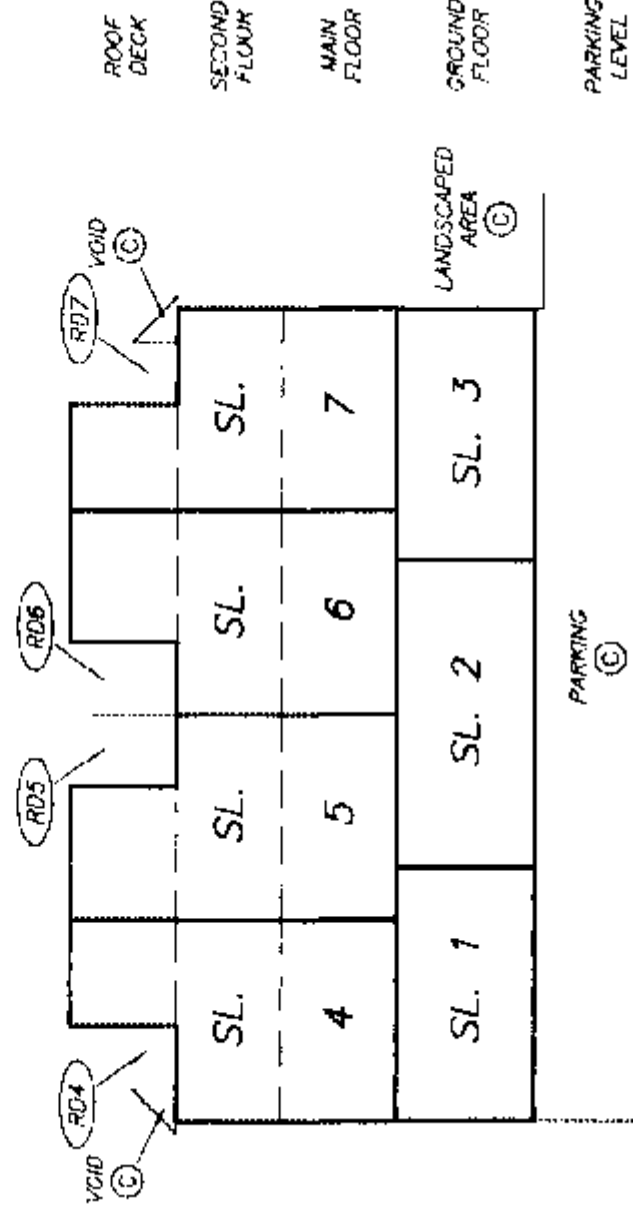

SECTION 1 - 1'

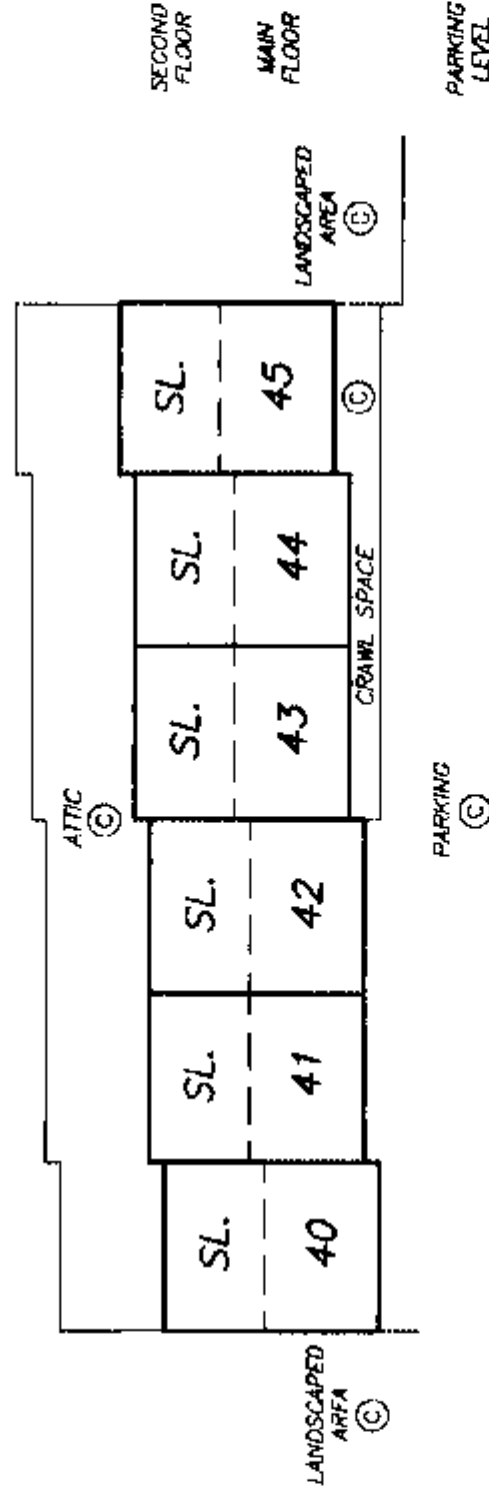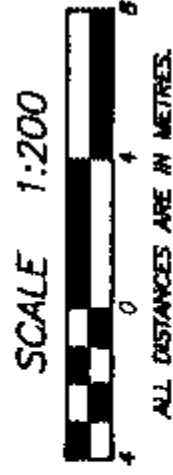


SECTION 5 - 5'

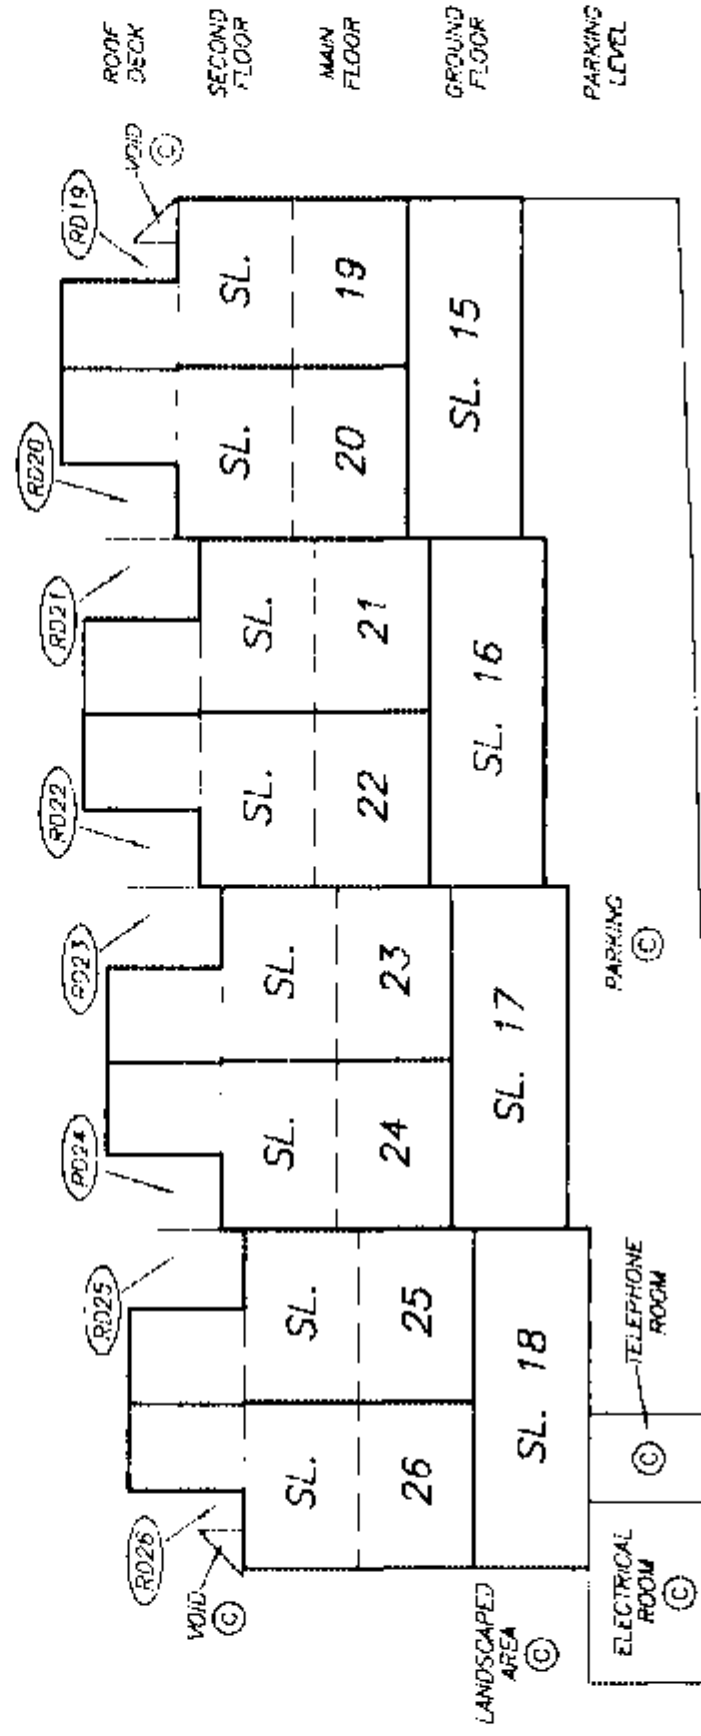

SECTION 3 - 3'

SECTIONS


STRATA PLAN BCS 648 PHASE 1

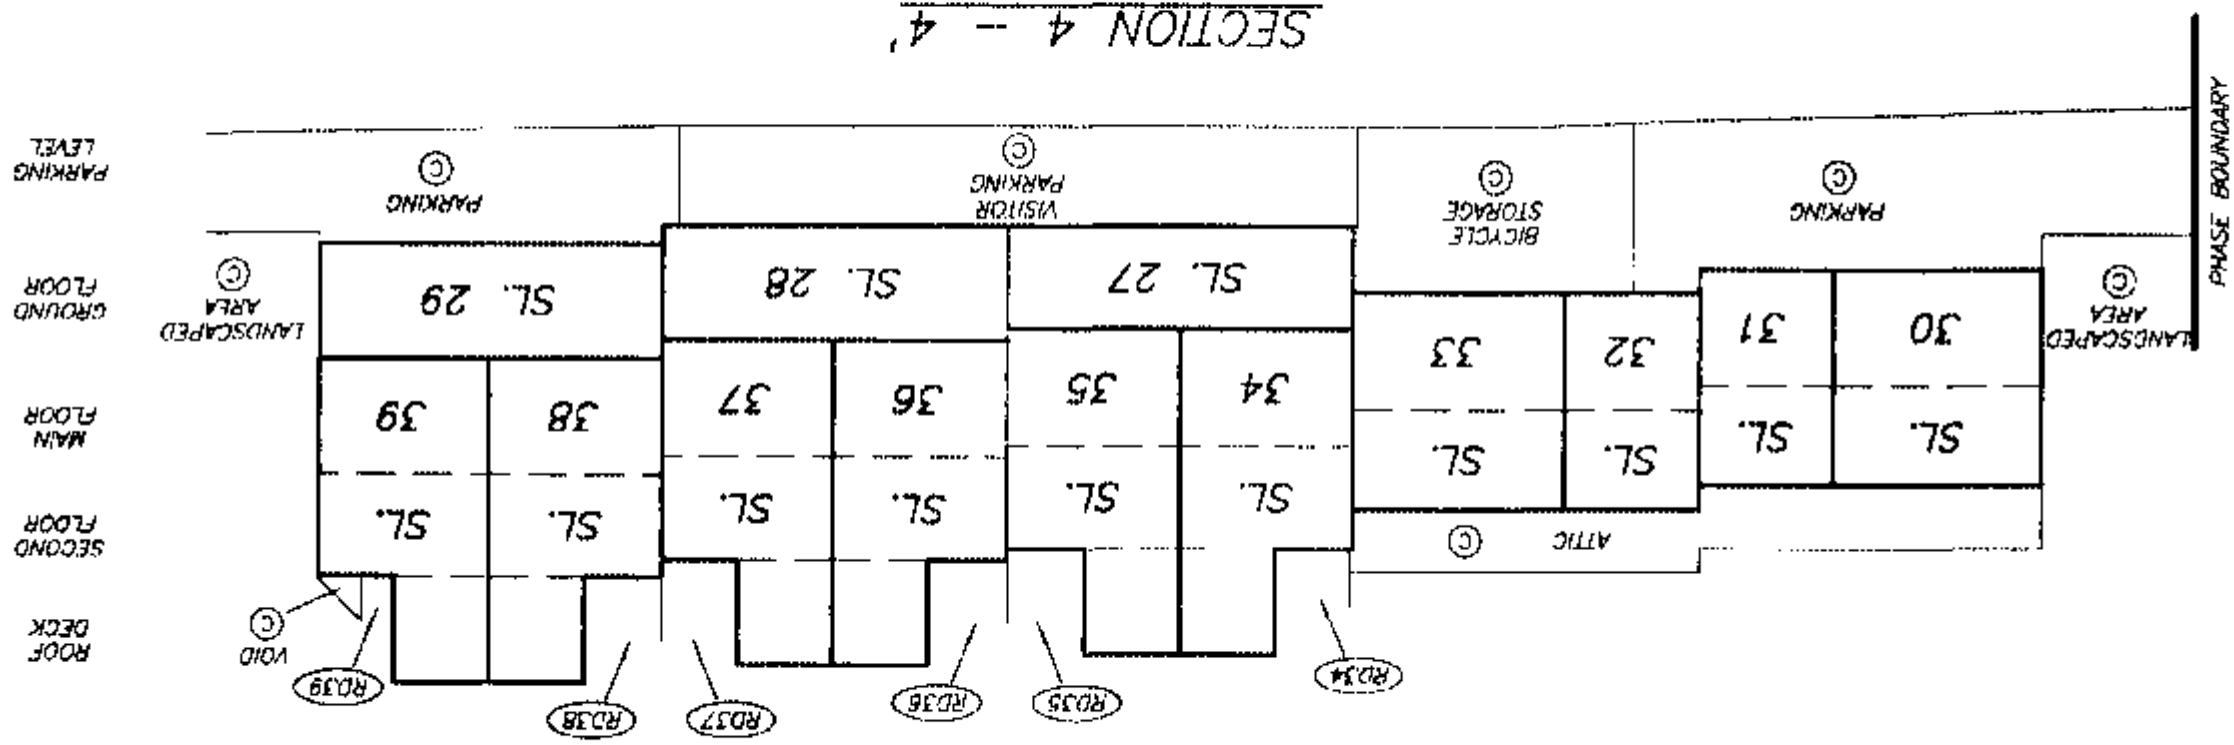

STRATA PLAN BCS 6048
PHASE 1

[illegible]

ALL DISTANCES ARE IN METRES.

 


DATE : NOVEMBER 28, 2003.

83.46

SHEET 11 OF 19 SHEETS

**PARKING LEVEL
EAST SIDE**

**STRATA PLAN BCS 648
PHASE 1**

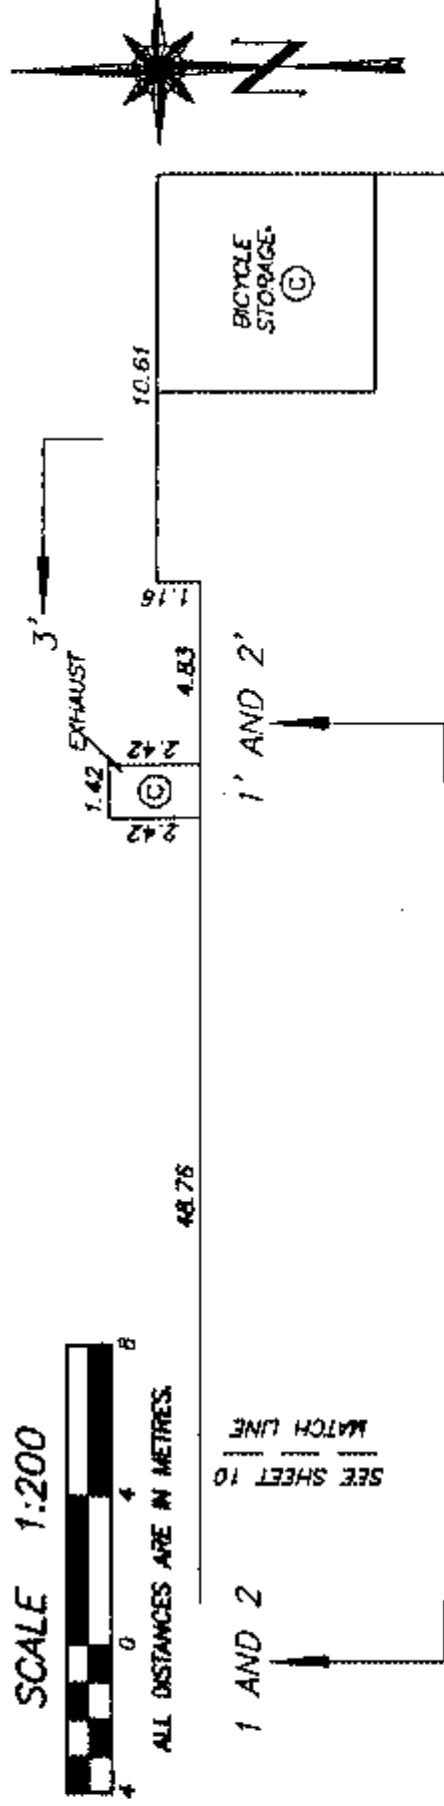

PARKING

BICYCLE STORAGE

5

5'

MECHANICAL ROOM

TELEPHONE ROOM

ELECTRICAL ROOM

STAIRS

VISITOR PARKING

RAMP

PROPERTY LINE

PHASE BOUNDARY

SEE SHEET 10

MATCH LINE


DRAWING # 30448-17
FILE # 30448-17_P11

DATE : NOVEMBER 28, 2003.


M.E. 88

FLOOR PLANS
BUILDING ONE


STRATA PLAN BCS 648
PHASE 1

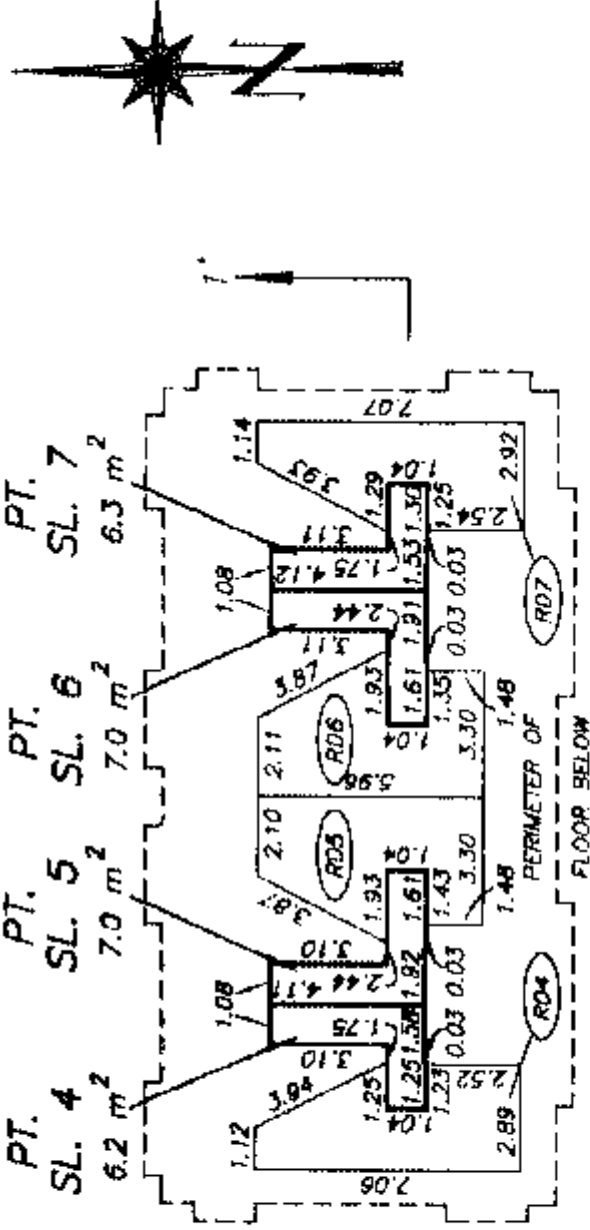


ROOF DECK

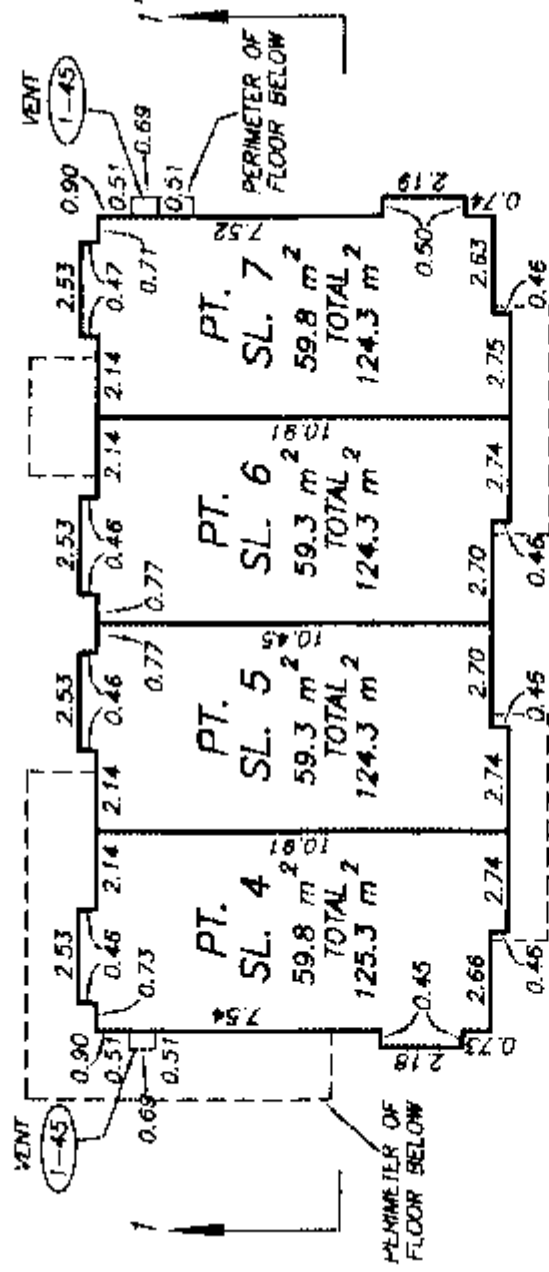

SECOND FLOOR

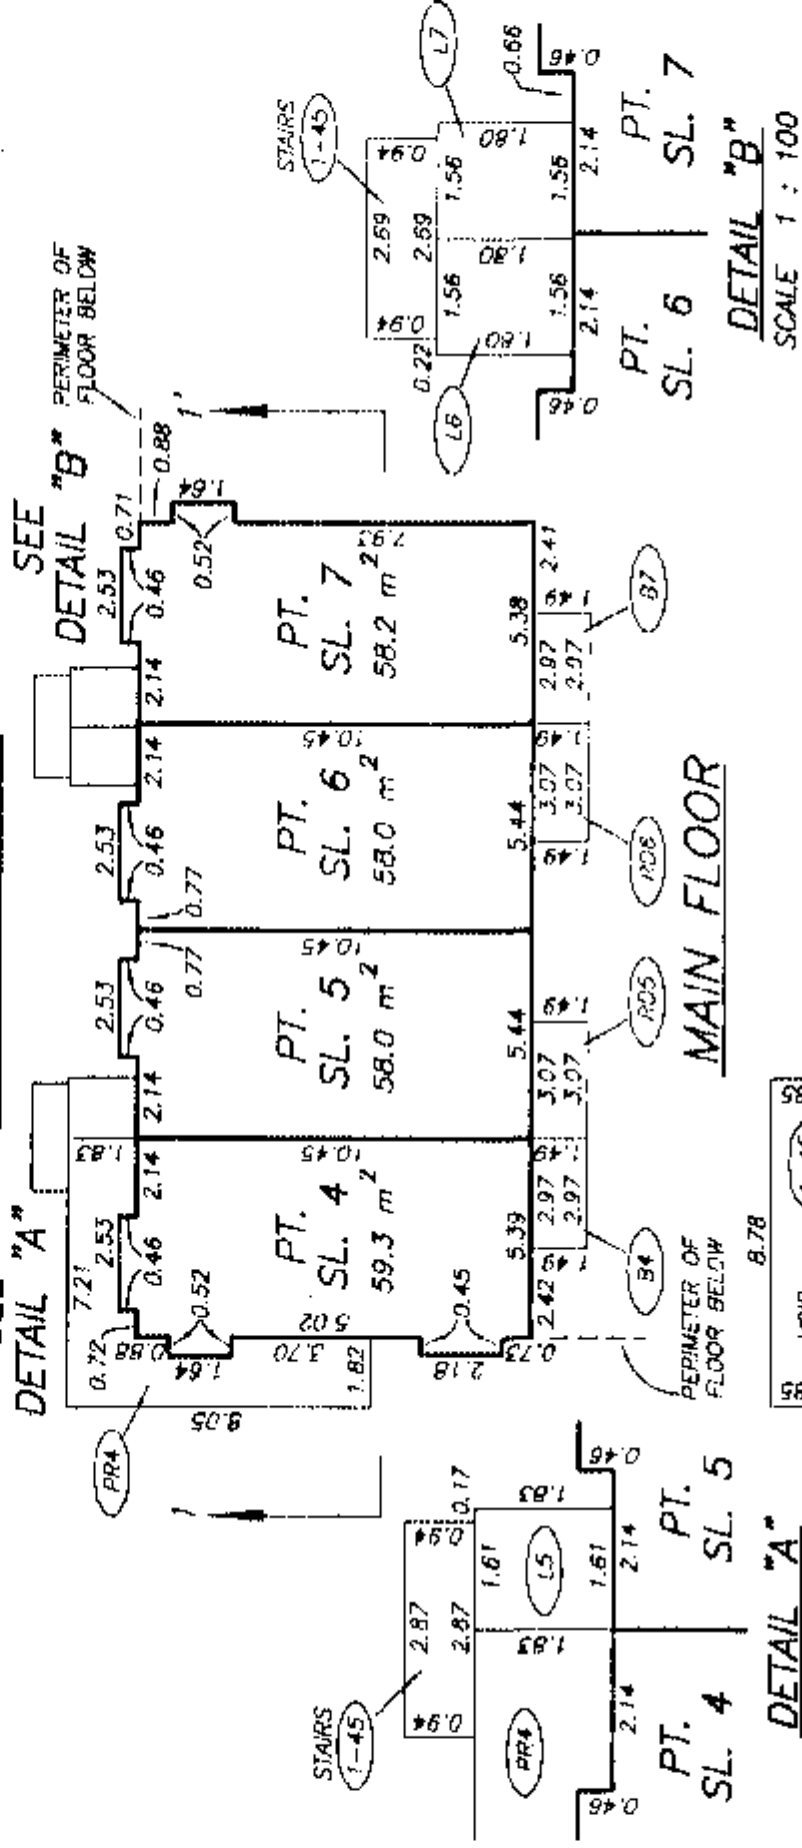

MAIN FLOOR

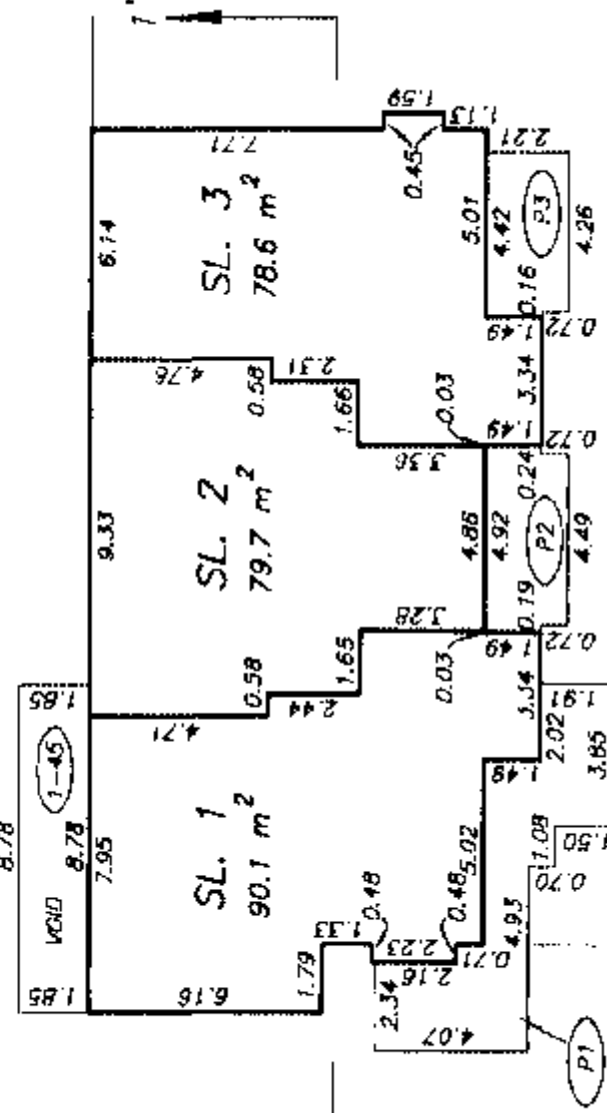


FLOOR PLANS
BUILDING TWO

STRATA PLAN BCS 648
PHASE 1


SCALE 1:200




ALL DISTANCES ARE IN METRES.

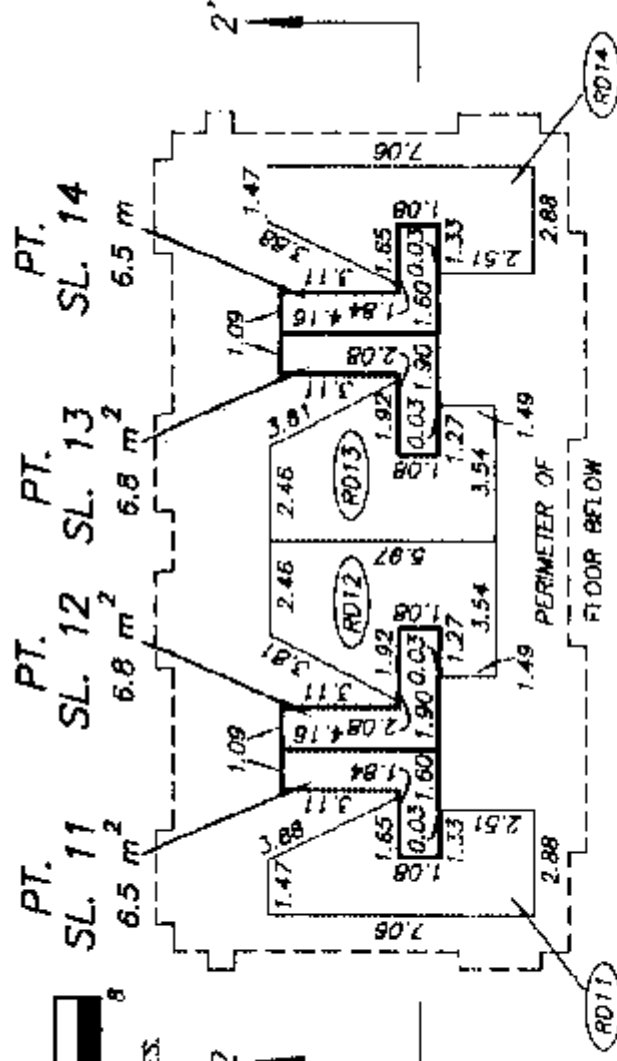

ROOF DECK

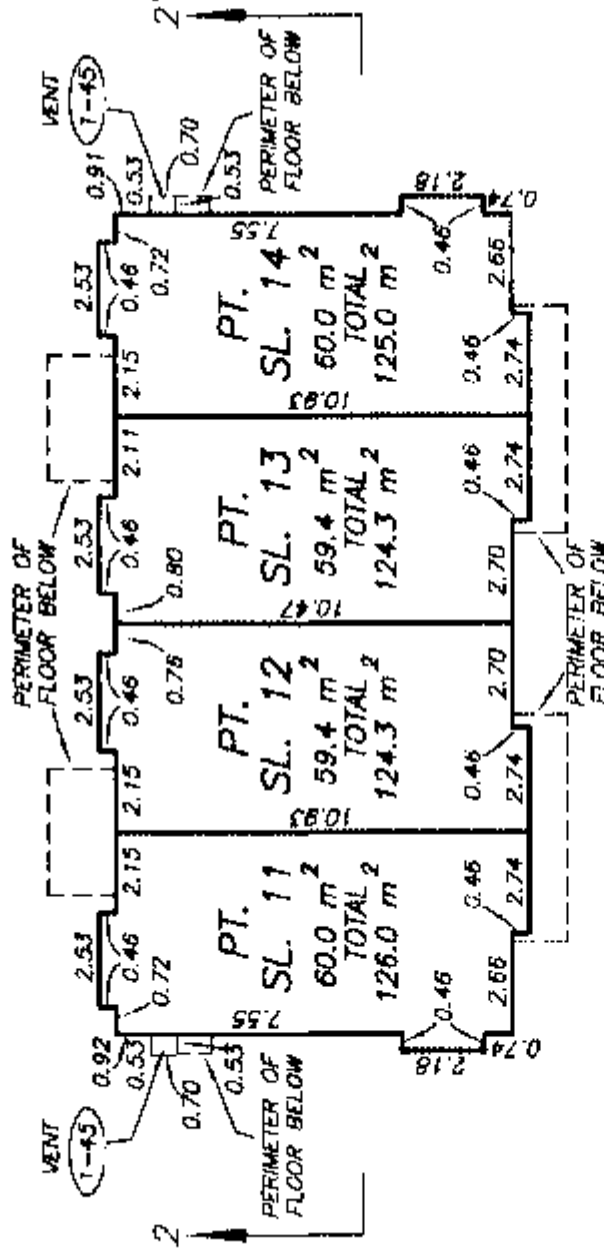


SECOND FLOOR

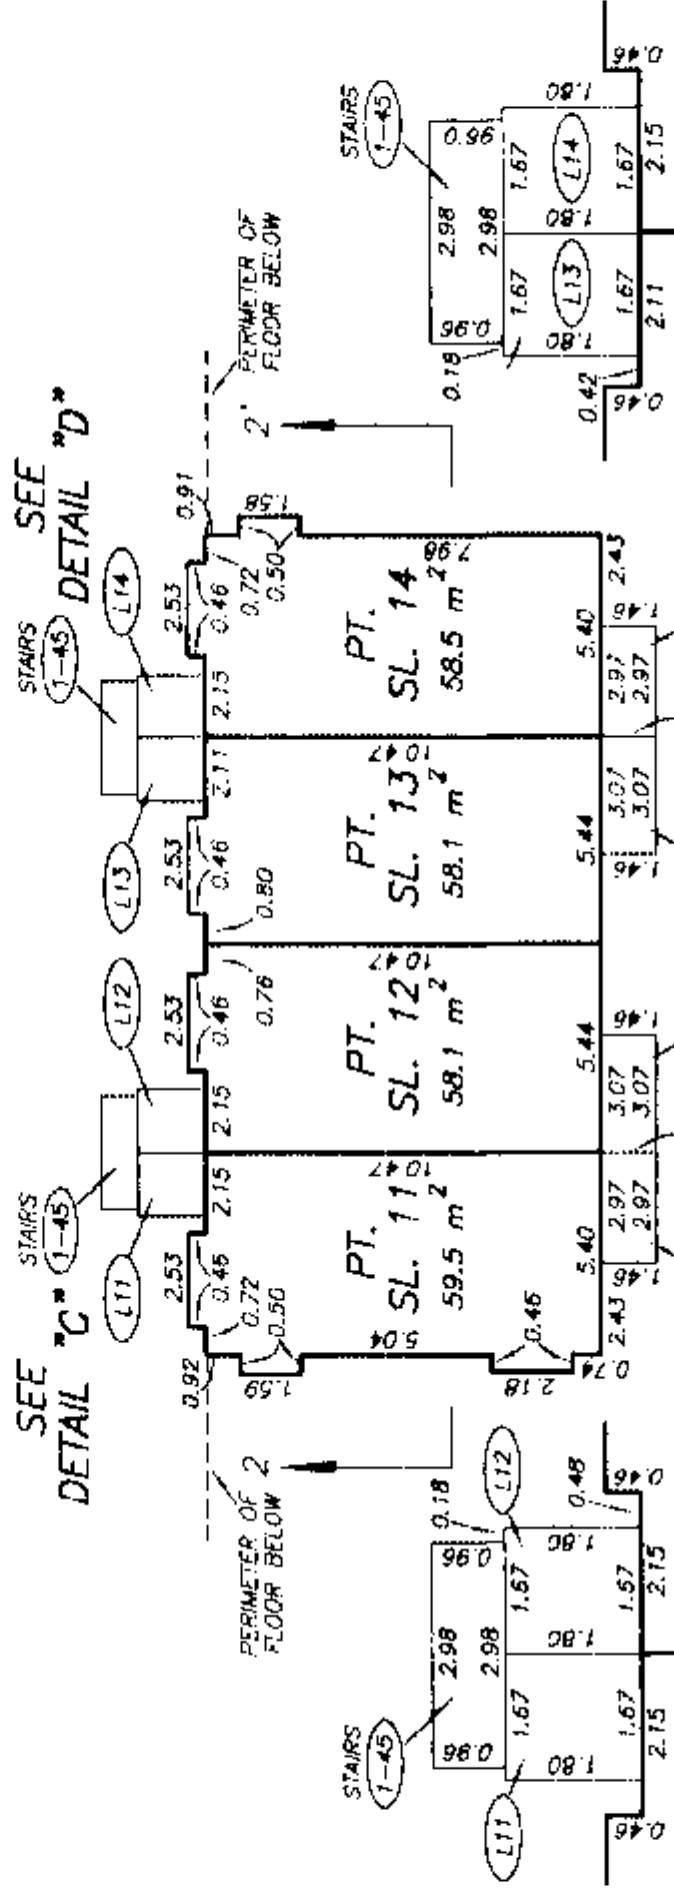

DETAIL "C"
SCALE 1:100

MAIN FLOOR


DETAIL "D"
SCALE 1:100

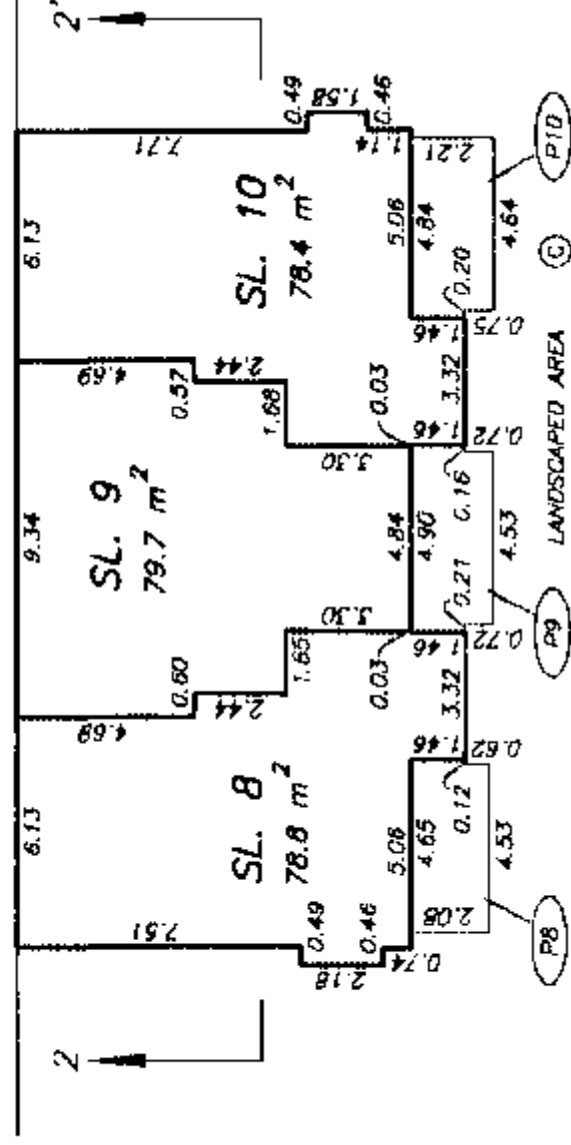


GROUND FLOOR

FLOOR PLANS
BUILDING THREE

STRATA PLAN BCS 648
PHASE 1

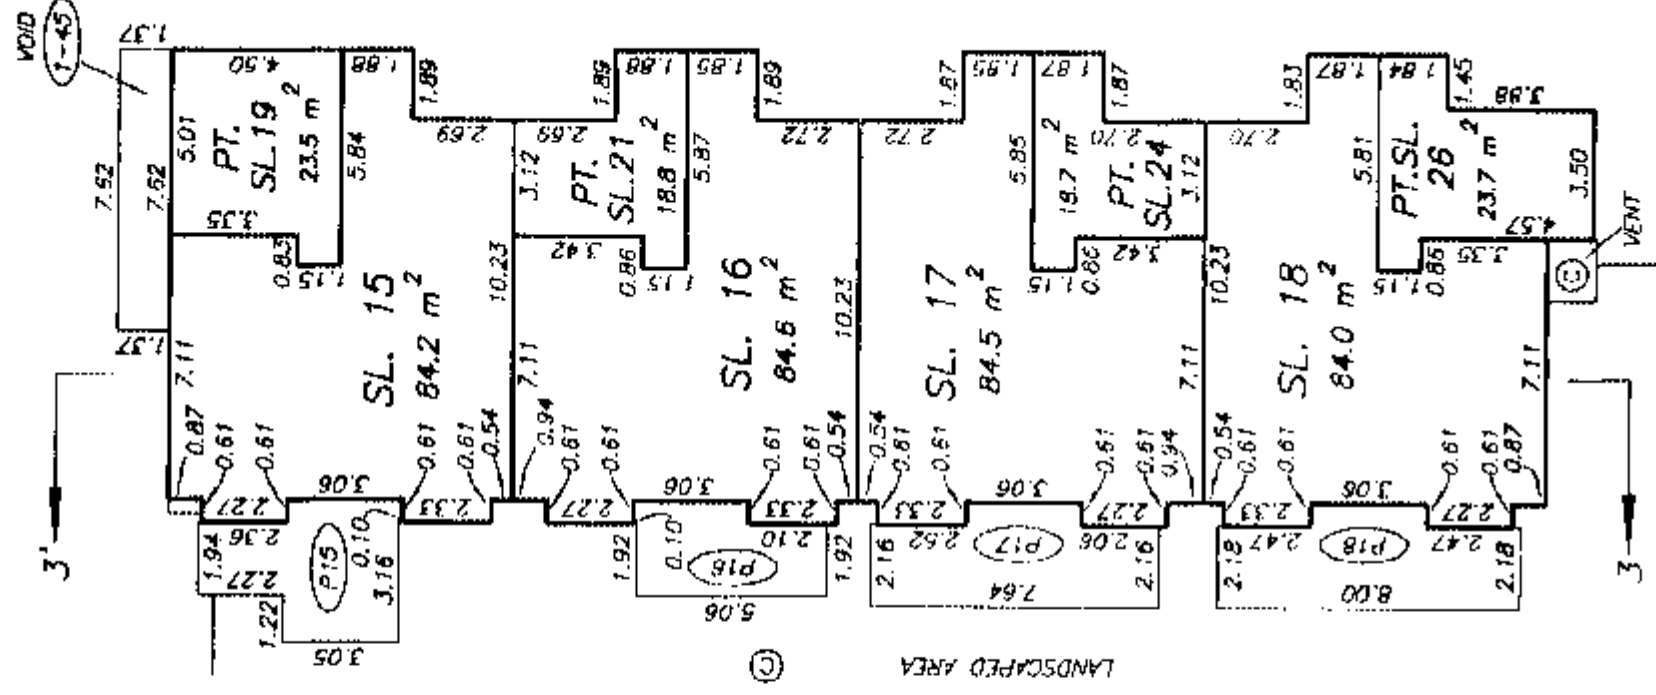


GROUND FLOOR

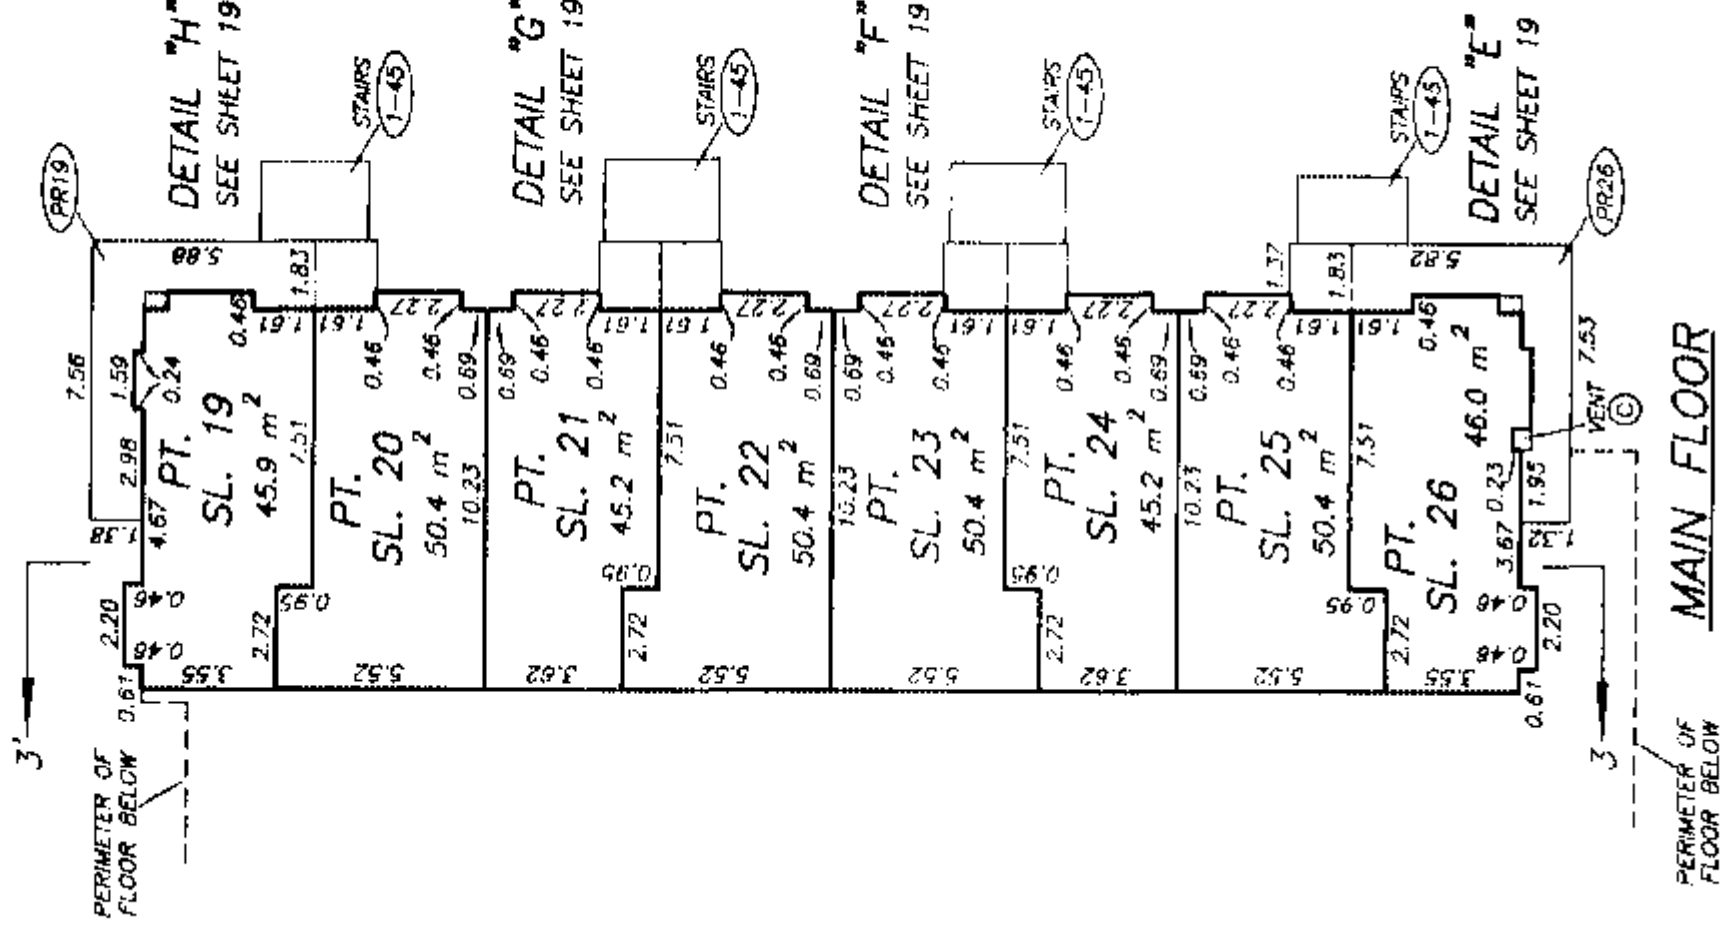


MAIN FLOOR

FLOOR PLANS BUILDING THREE

STRATA PLAN BCS 648 PHASE 1

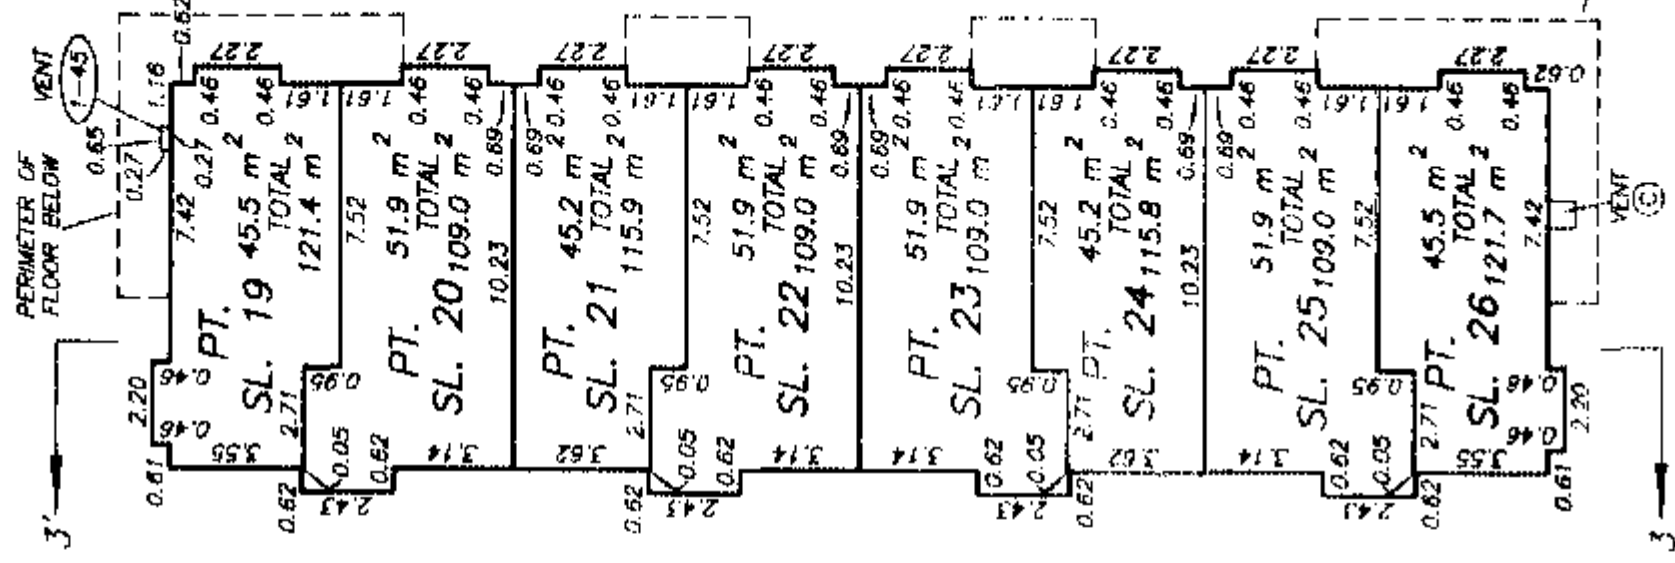


SECOND FLOOR

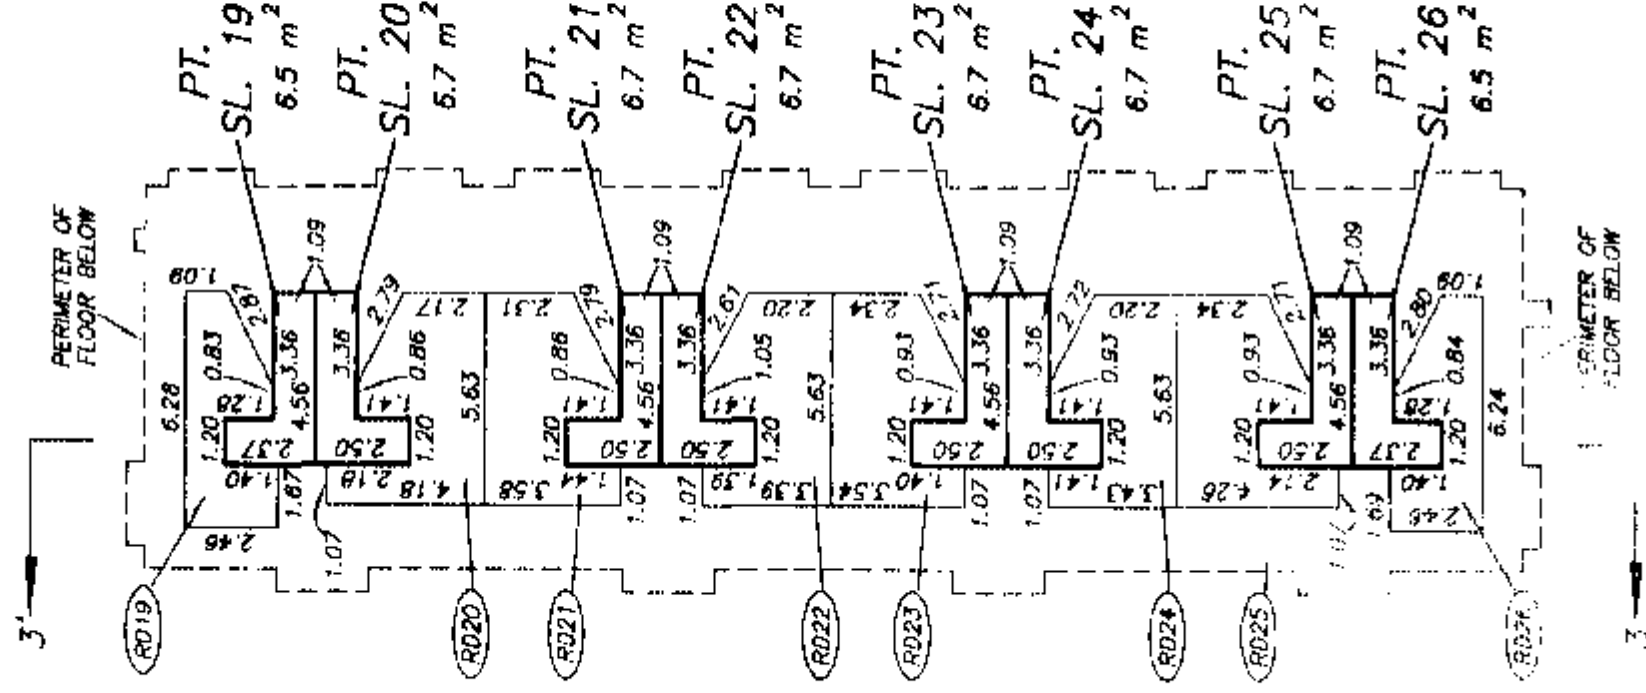


ROOF DECK

FLOOR PLANS BUILDING FOUR

STRATA PLAN BCS 648 PHASE 1

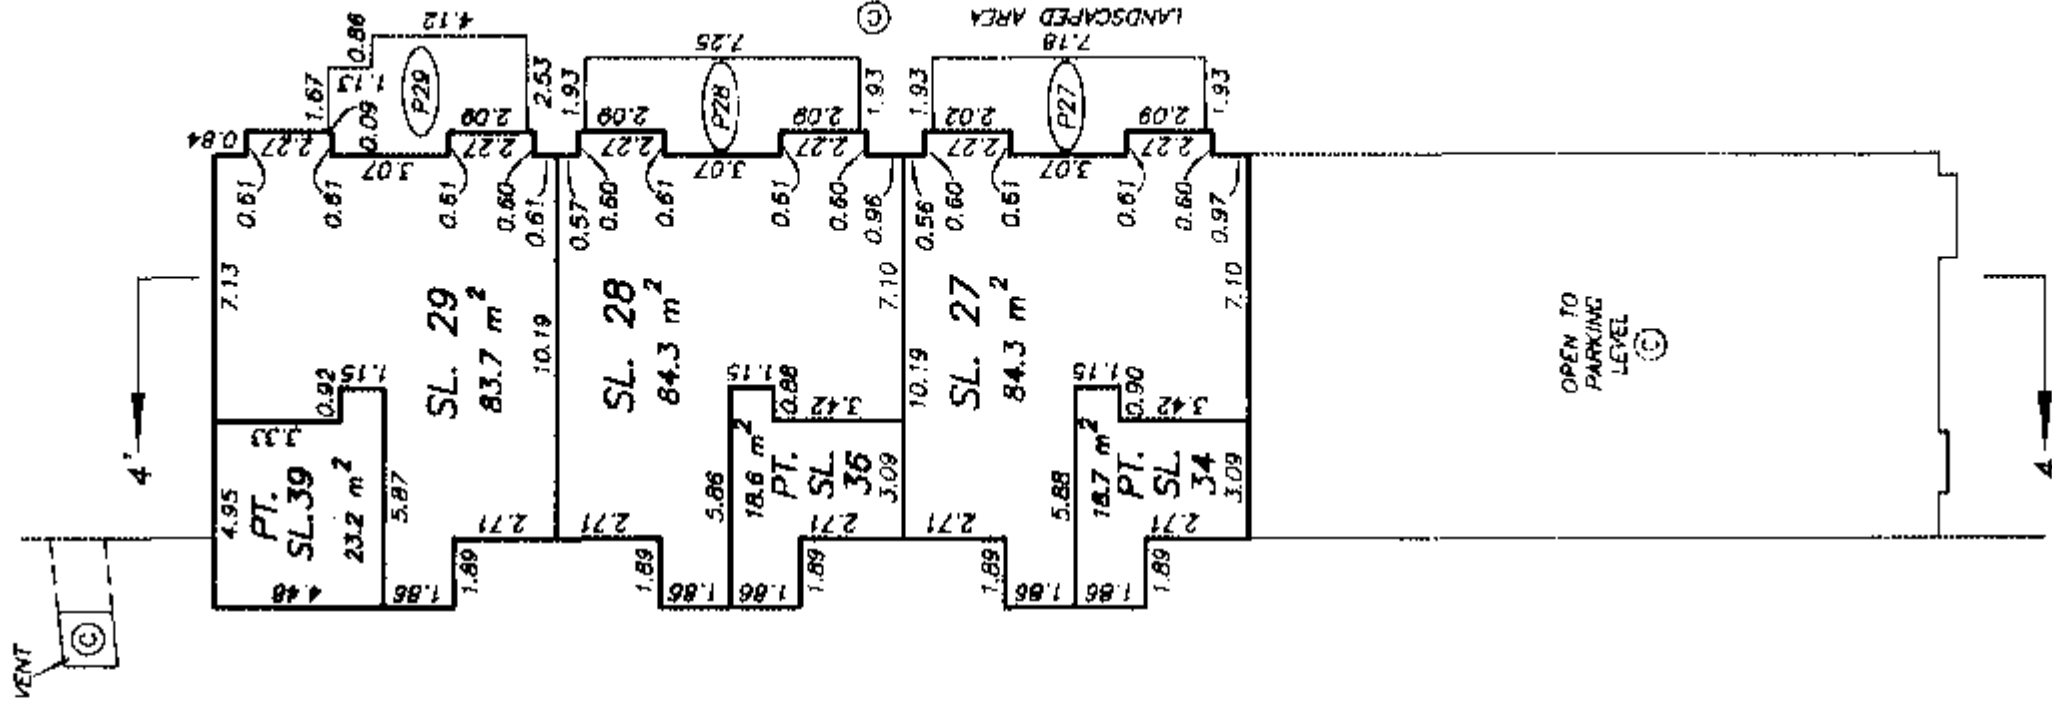



GROUND FLOOR

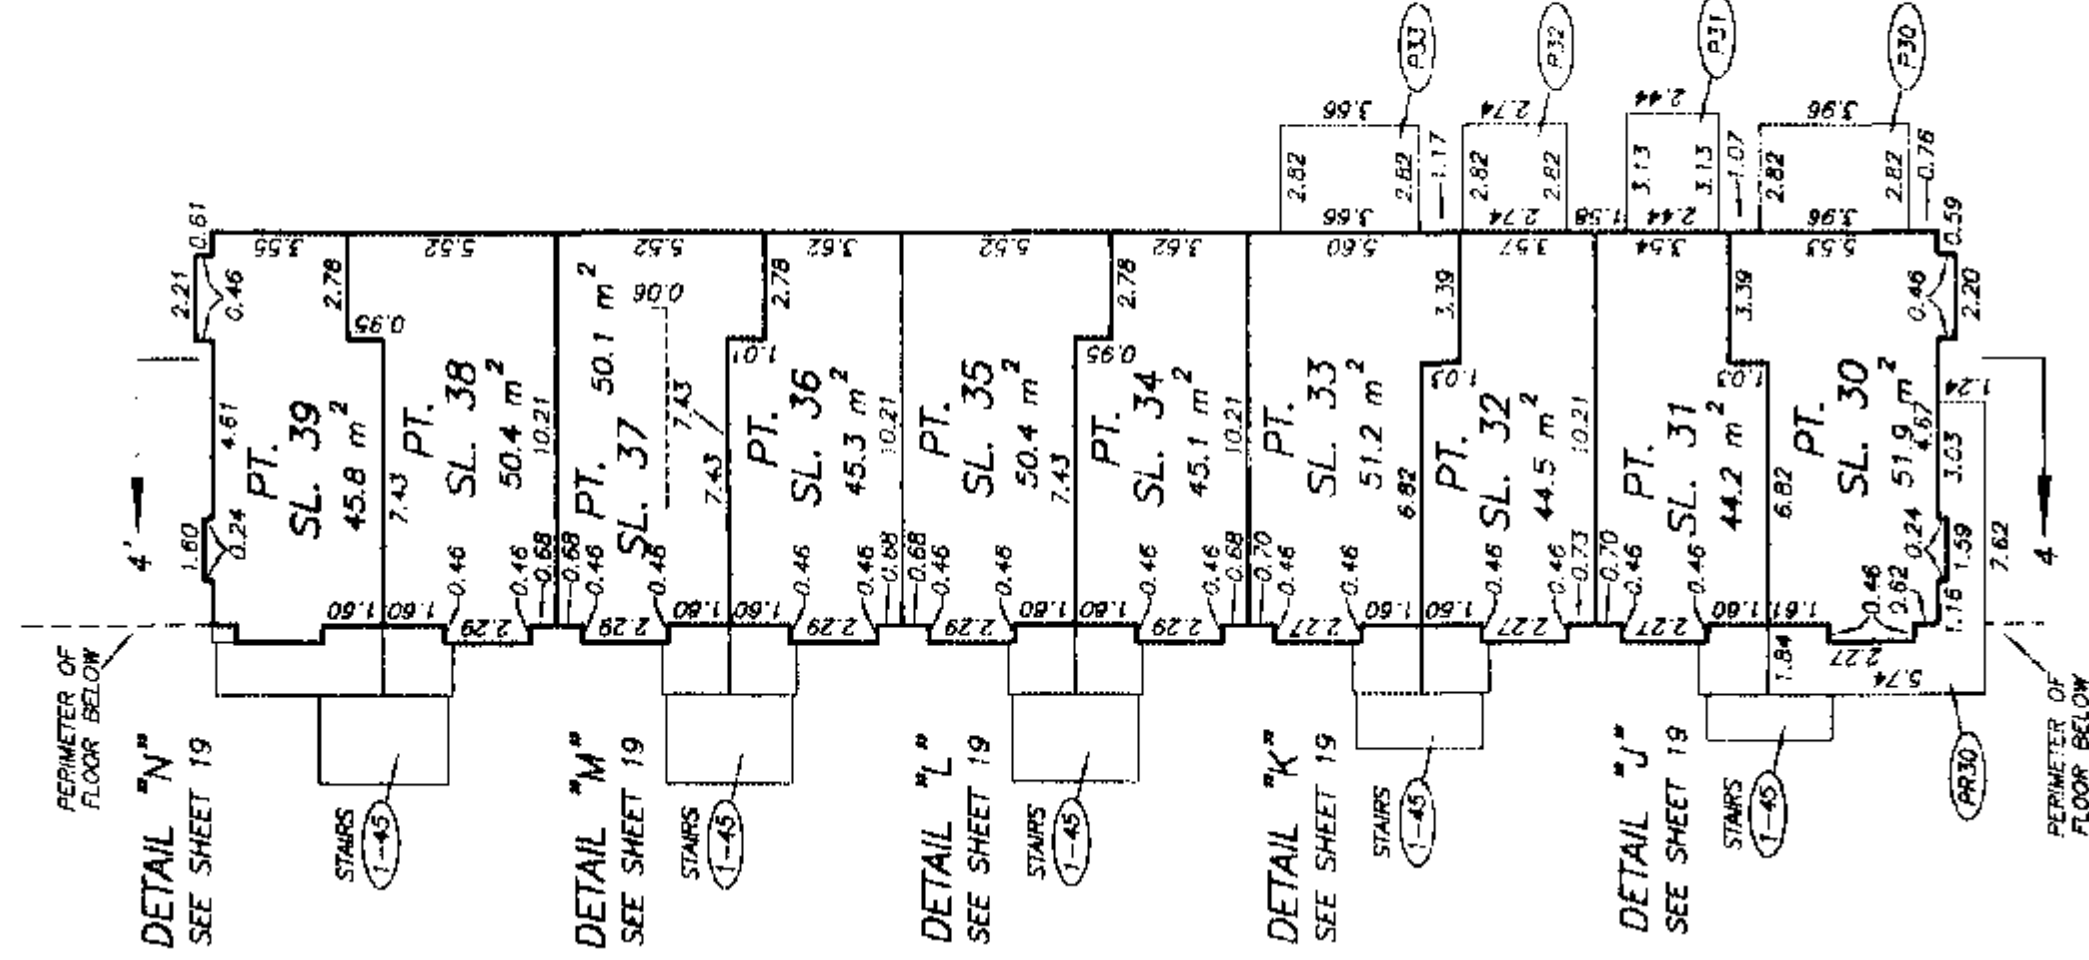


MAIN FLOOR

FLOOR PLANS BUILDING FOUR

STRATA PLAN BCS 648 PHASE 1

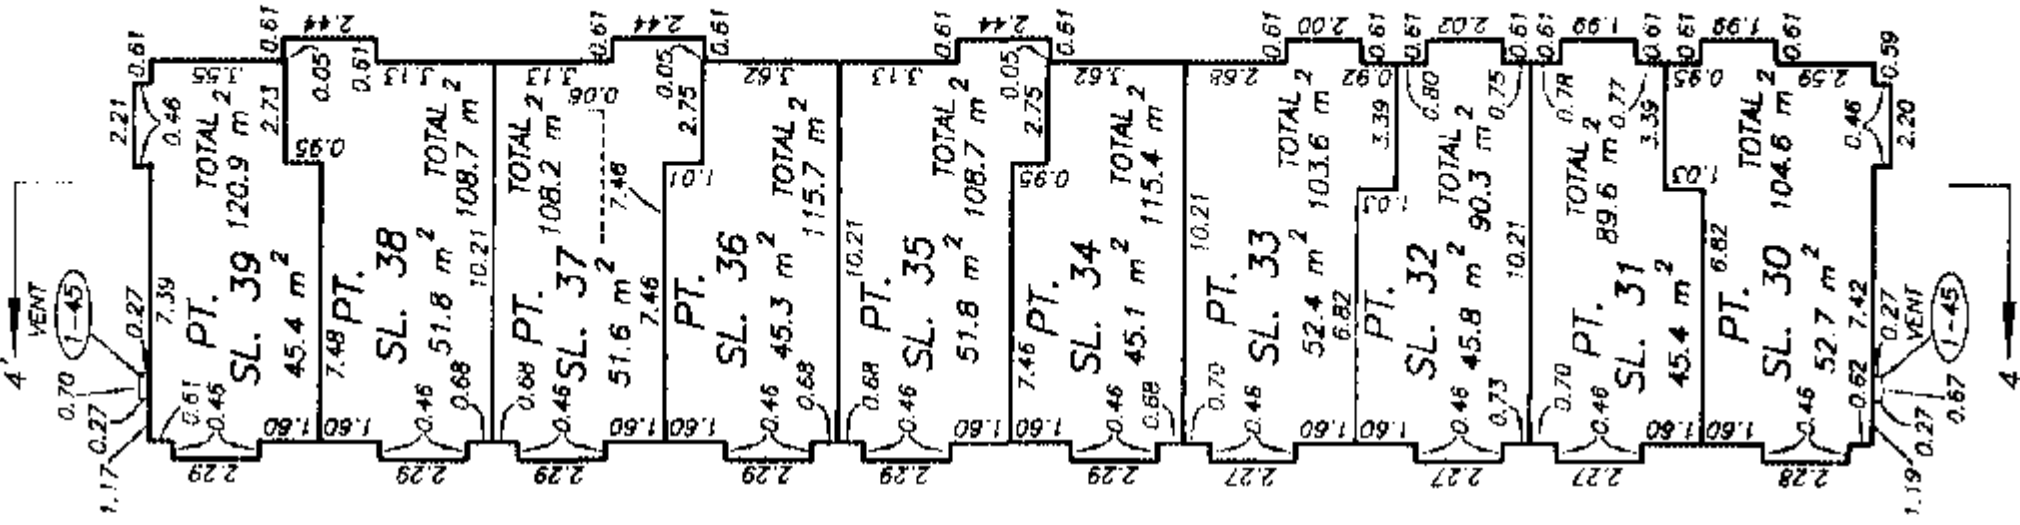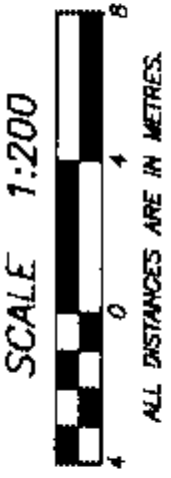

SECOND FLOOR

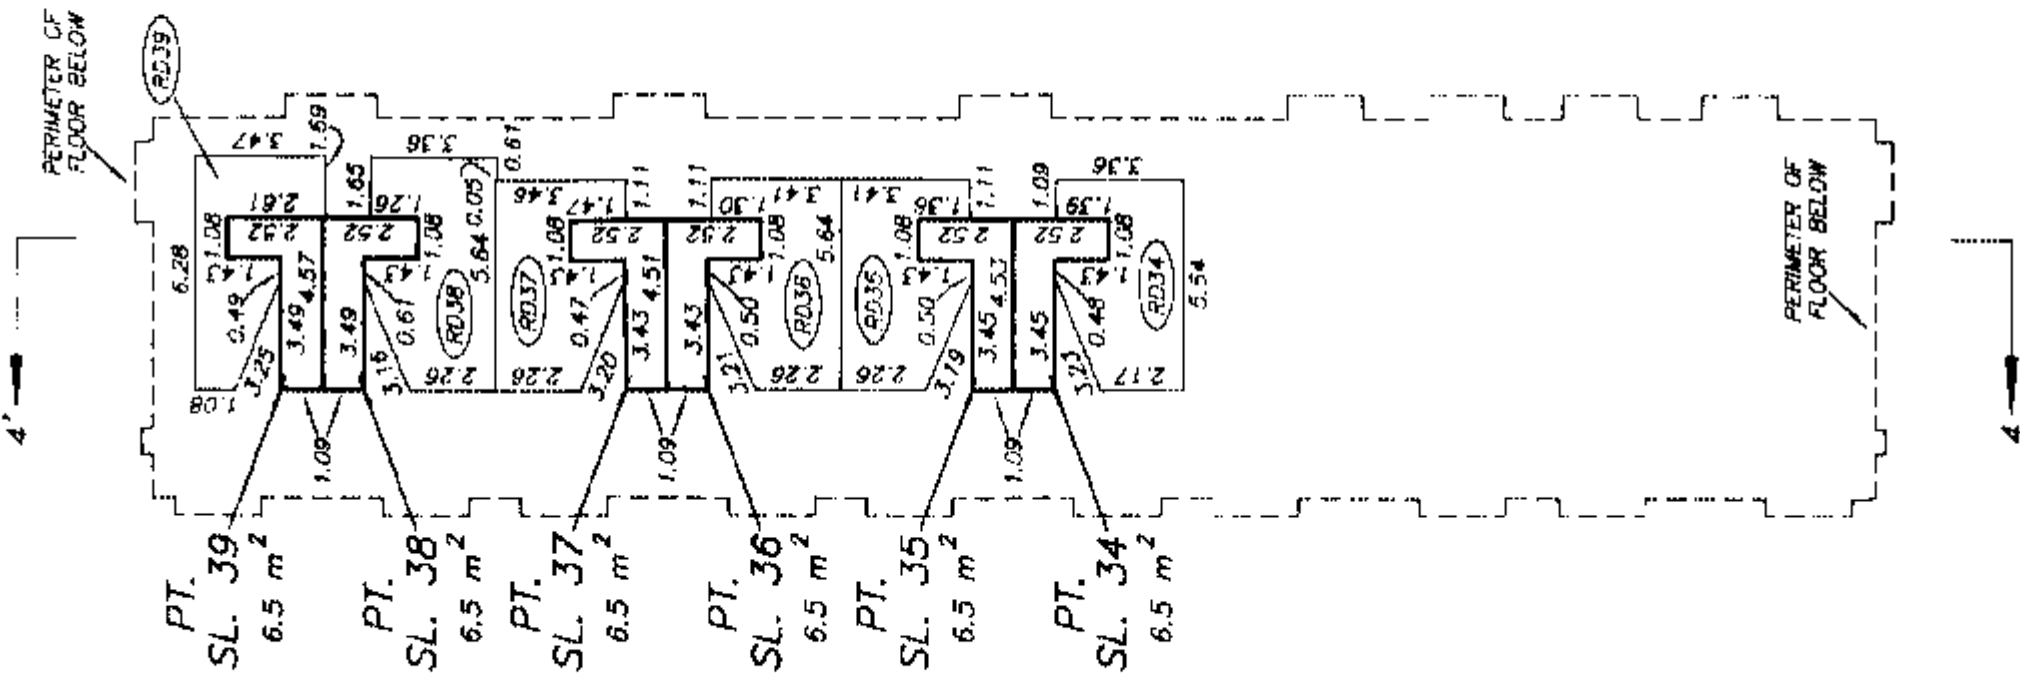

ROOF DECK

FLOOR PLANS
BUILDING FIVE





STRATA PLAN BCS 648
PHASE 1




SCALE 1:200



ALL DISTANCES ARE IN METRES.

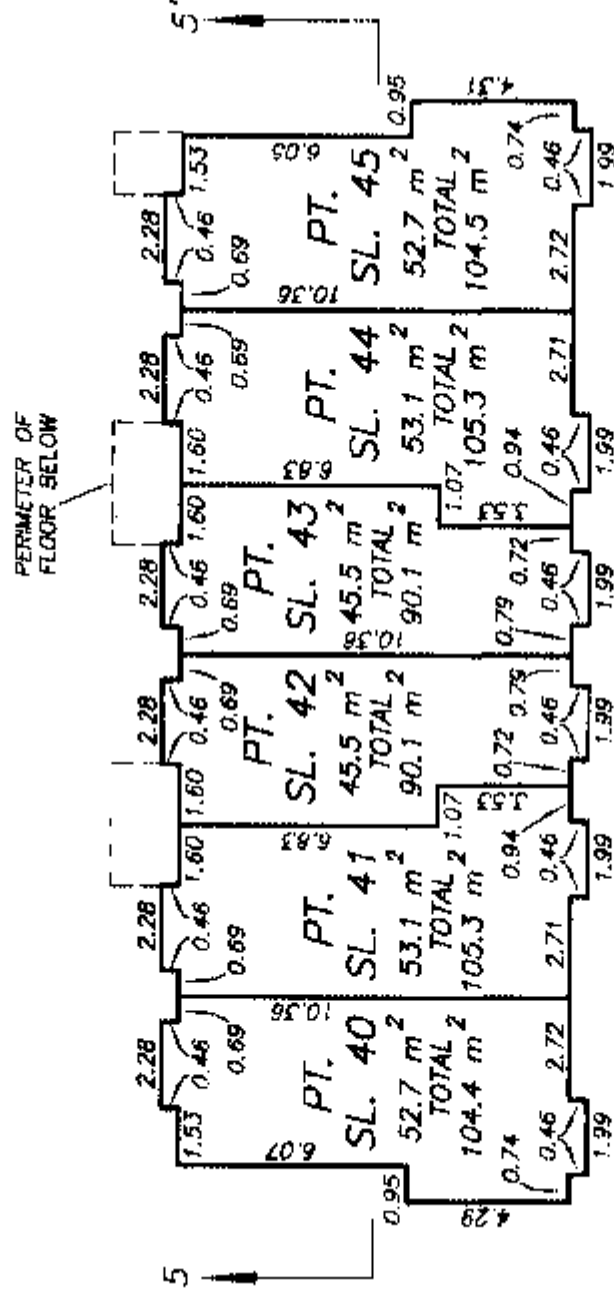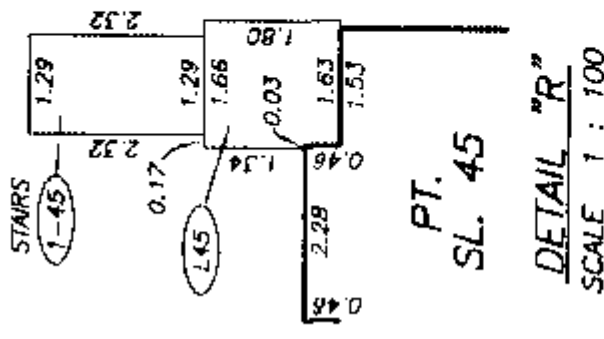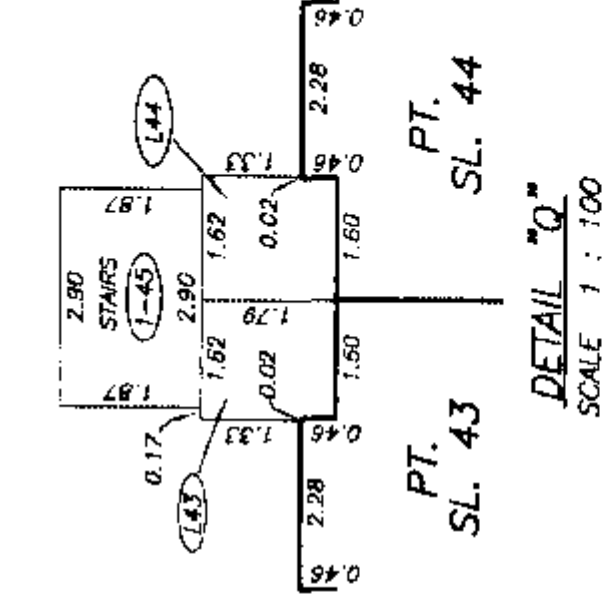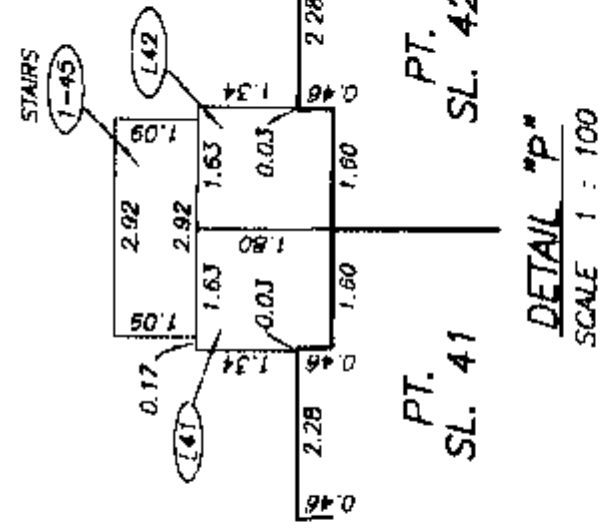

SECOND FLOOR

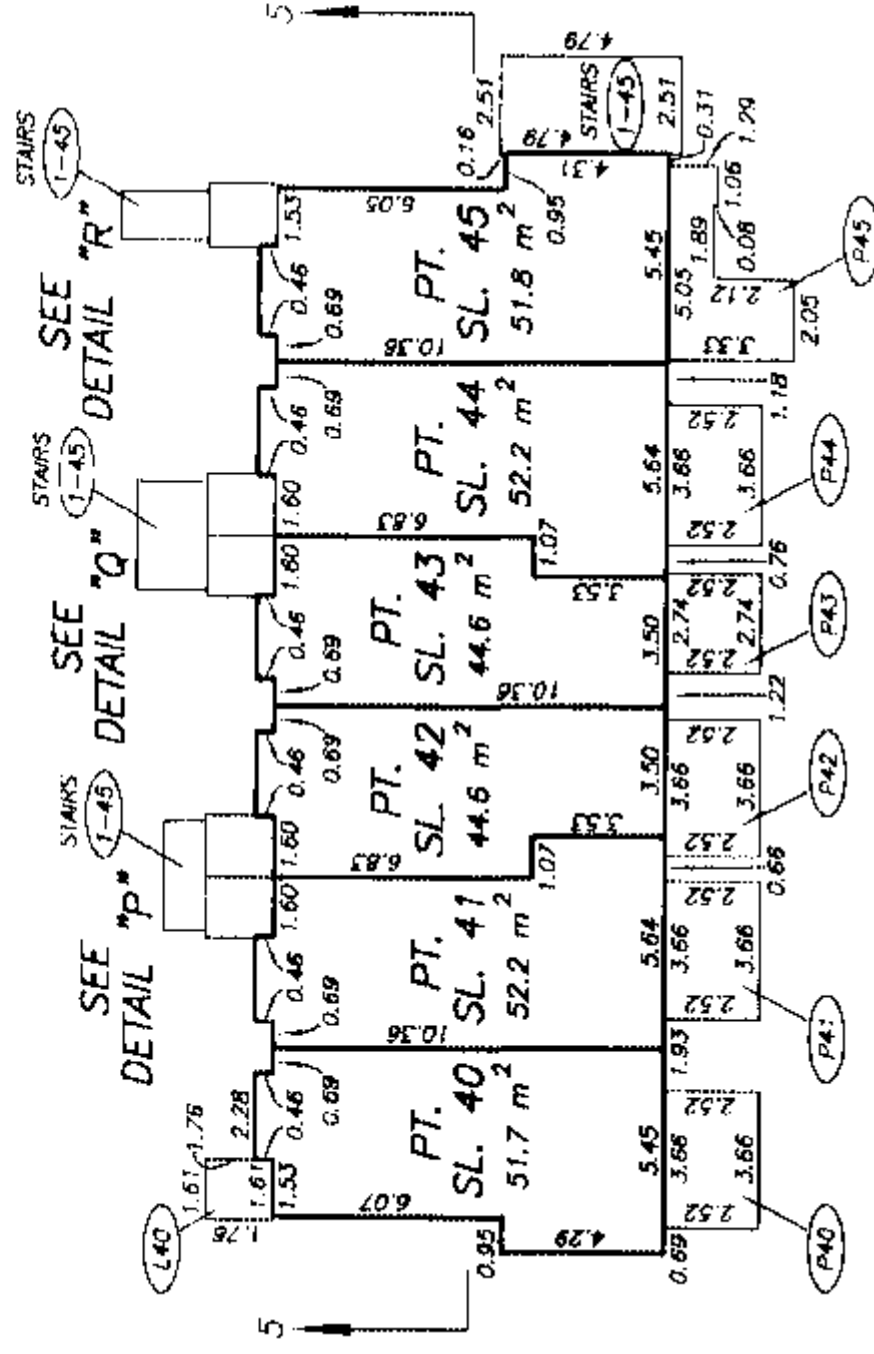

MAIN FLOOR

BUILDING DETAILS


STRATA PLAN BCS 648

PHASE 1


SCALE 1:100




ALL DISTANCES ARE IN METRES.

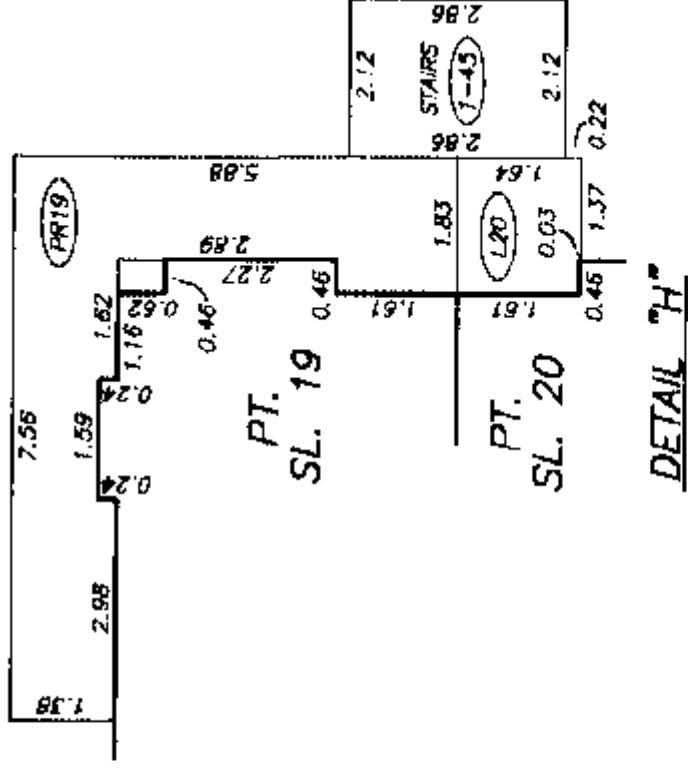


DETAIL "H"

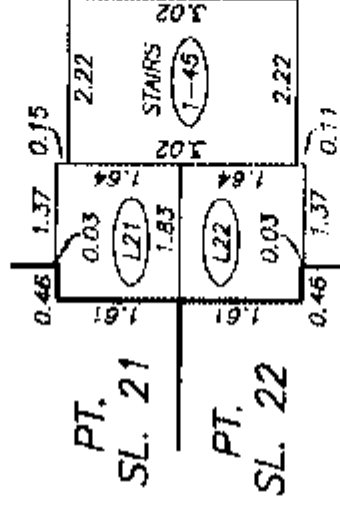


DETAIL "G"

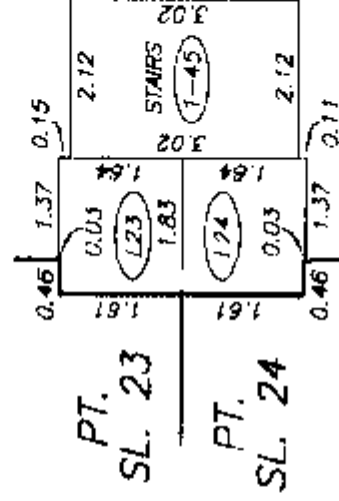


DETAIL "F"

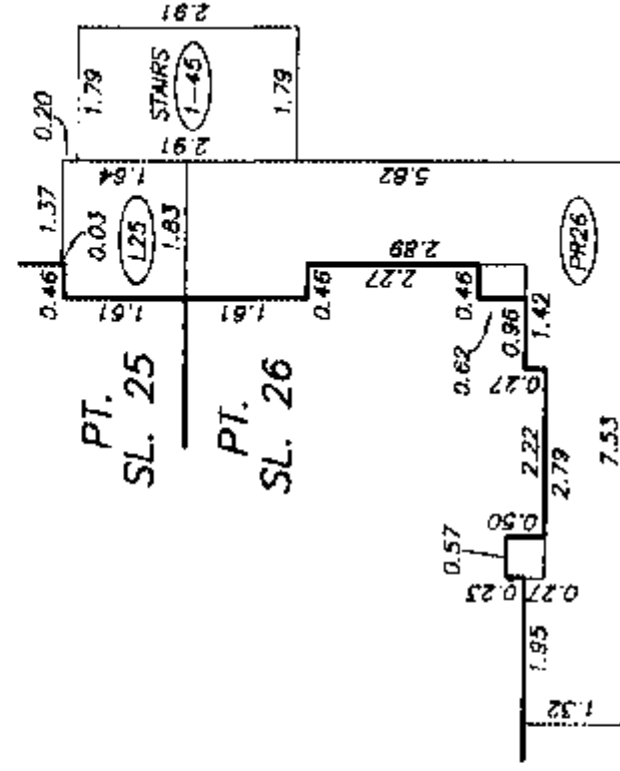


DETAIL "E"

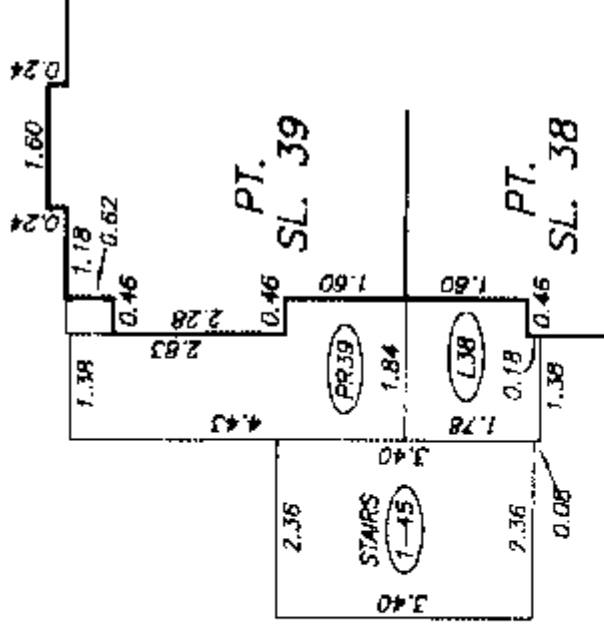


DETAIL "N"

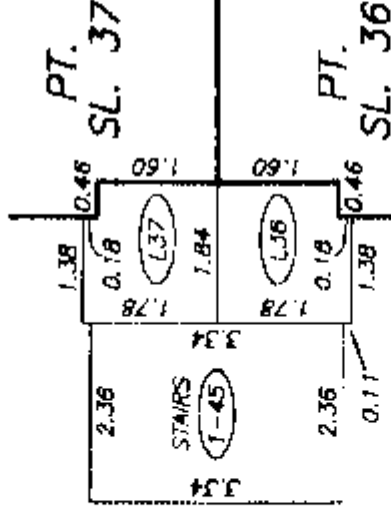


DETAIL "M"

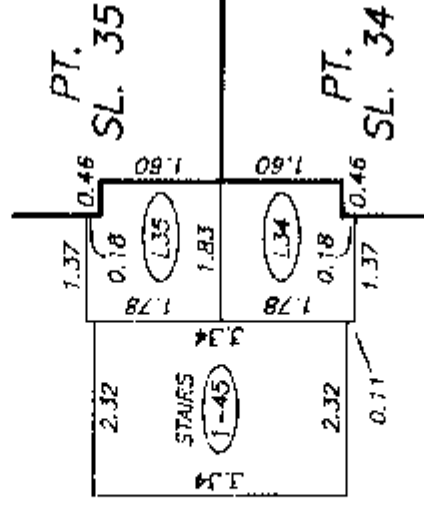

DETAIL "L"

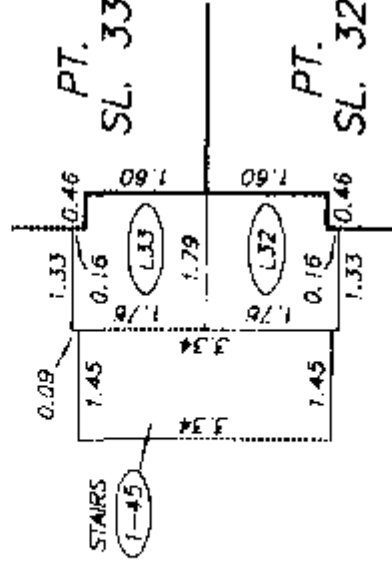

DETAIL "K"

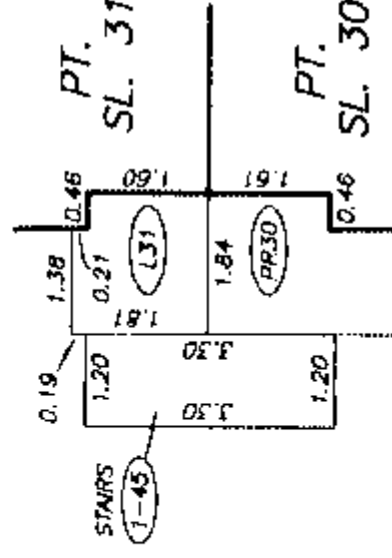

DETAIL "J"

**STRATA PLAN OF LOT 1,
EXCEPT: PHASE 1, STRATA PLAN BCS 648,
DISTRICT LOT 334, GROUP 1,
NEW WESTMINSTER DISTRICT,
PLAN LMP 54132**

"CITY OF VANCOUVER"

B.C.G.S. 926 025

SCALE 1:1000



ALL DISTANCES ARE IN METRES.

**INTEGRATED SURVEY AREA No. 31
(VANCOUVER) NAD-83 (CSRS)**

THIS PLAN SHOWS GROUND-LEVEL MEASURED DISTANCES.
PRIOR TO COMPUTATION OF U.T.M. CO-ORDINATES,
MULTIPLY BY COMBINED SCALE FACTOR 0.9995885

THIS STRATA PLAN CONTAINS LIMITED COMMON
PROPERTY ACCORDING TO SEC. 75 (a)(i) OF
THE STRATA PROPERTY ACT.

SEE SHEET 2 FOR
PROPERTY DIMENSIONS

SEE SHEET 3 FOR BUILDING
LOCATION AND DIMENSIONS



"CHAMPLAIN VILLAGE"

7089 MONT ROYAL SQUARE
VANCOUVER, B.C.

**STRATA PLAN BCS 648
PHASE 2**

DEPOSITED AND REGISTERED IN
THE LAND TITLE OFFICE AT
NEW WESTMINSTER, B.C.

THIS 2 DAY OF MAR 2004.

REGISTRAR B. B. B. B.

BW 86246-342

54th AVENUE

EASEMENT EXP.
PLAN BCP 1101

LEGEND

GRID BEARINGS ARE DERIVED FROM OBSERVATIONS
BETWEEN CONTROL MONUMENTS V-1267 AND V-1574

- SL - DENOTES STRATA LOT
- PT. - DENOTES PART
- © - DENOTES COMMON PROPERTY
- Ⓢ - DENOTES COMMON FACILITY
- Ⓢ - DENOTES BALCONY BEING LIMITED
COMMON PROPERTY FOR THE
EXCLUSIVE USE OF SL 65
- Ⓢ - DENOTES PATIO BEING LIMITED
COMMON PROPERTY FOR THE
EXCLUSIVE USE OF SL 46
- Ⓢ - DENOTES LIMITED COMMON PROPERTY
FOR THE EXCLUSIVE USE OF
SL'S 46-124 INCLUSIVE

APPROVED AS PHASE 2 OF A 2 PHASE
STRATA PLAN UNDER SECTION 224 OF
THE STRATA PROPERTY ACT

THIS 5th DAY OF February 2004.

APPROVING OFFICER FOR THE
CITY OF VANCOUVER

I, MIKE E. SHAW, A BRITISH COLUMBIA LAND SURVEYOR
CERTIFY THAT THE BUILDING SHOWN ON THIS STRATA PLAN
IS WITHIN THE THE EXTERNAL BOUNDARIES OF THE LAND
THAT IS THE SUBJECT OF THE STRATA PLAN.

DATE: JANUARY 13th 2004.

Mike E. Shaw


BENNETT & ASSOCIATES
B.C. LAND SURVEYORS
#201-9547 152nd STREET,
SURREY, B.C.
PHONE: 582-0717

DRAWING # 30448-18
FILE # 30448-18 FS
DATE: JANUARY 13, 2004.

THIS PLAN LIES WITHIN THE GREATER VANCOUVER REGIONAL DISTRICT


I, MIKE E. SHAW, A BRITISH COLUMBIA LAND SURVEYOR
OF LANGLEY IN BRITISH COLUMBIA, CERTIFY THAT I
WAS PRESENT AT AND PERSONALLY SUPERINTENDED THE
SURVEY REPRESENTED BY THIS PLAN, AND THAT THE SURVEY
AND PLAN ARE CORRECT. THE FIELD SURVEY WAS COMPLETED
ON THE 13th DAY OF JANUARY, 2004. THE PLAN WAS
COMPLETED AND CHECKED, AND THE CHECKLIST FILED UNDER
EOP 10722, ON THE 18th DAY OF JANUARY, 2004.

Mike E. Shaw B.C.L.S.

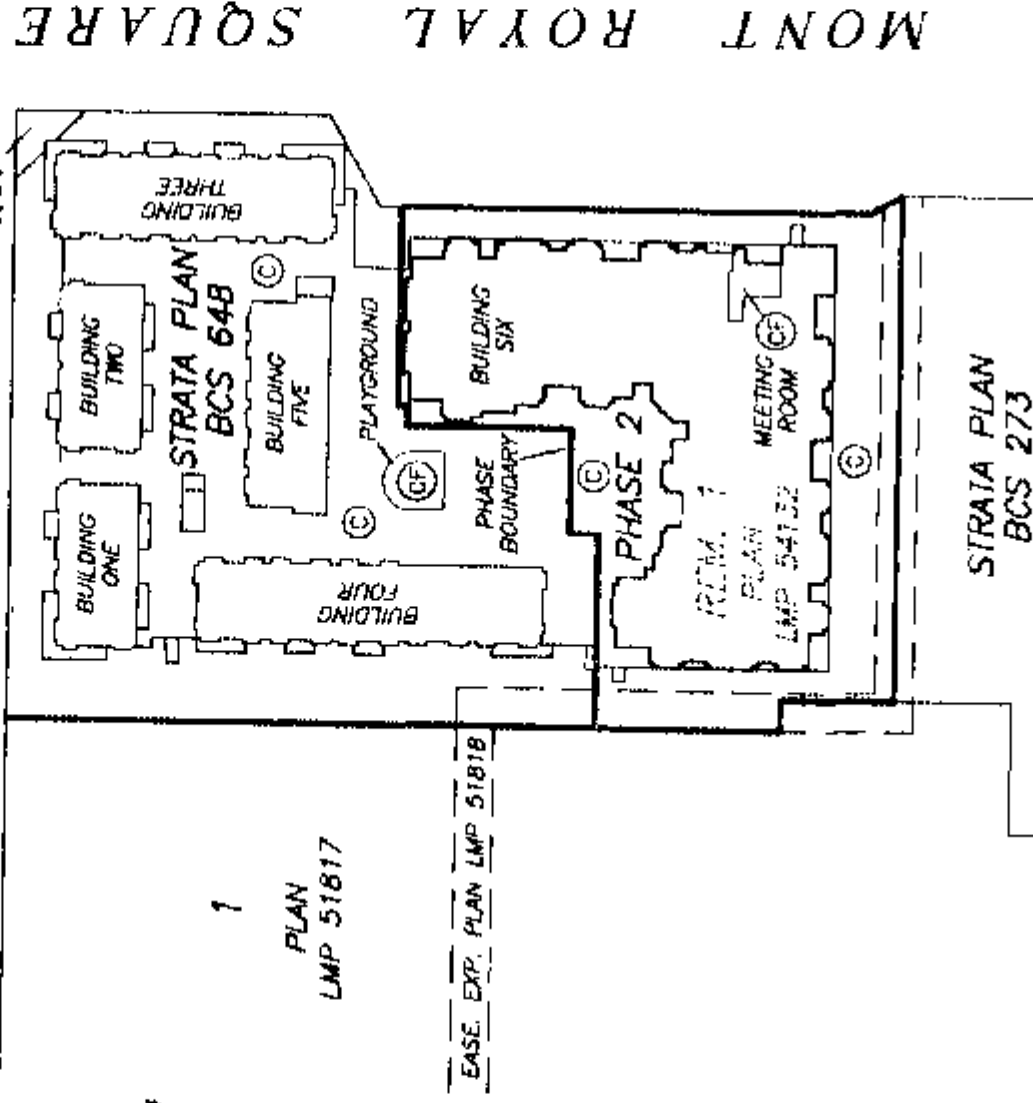

STRATA PLAN BCS 648
PHASE 2


SCALE 1:750

 

ALL DISTANCES ARE IN METRES.



54th AVENUE

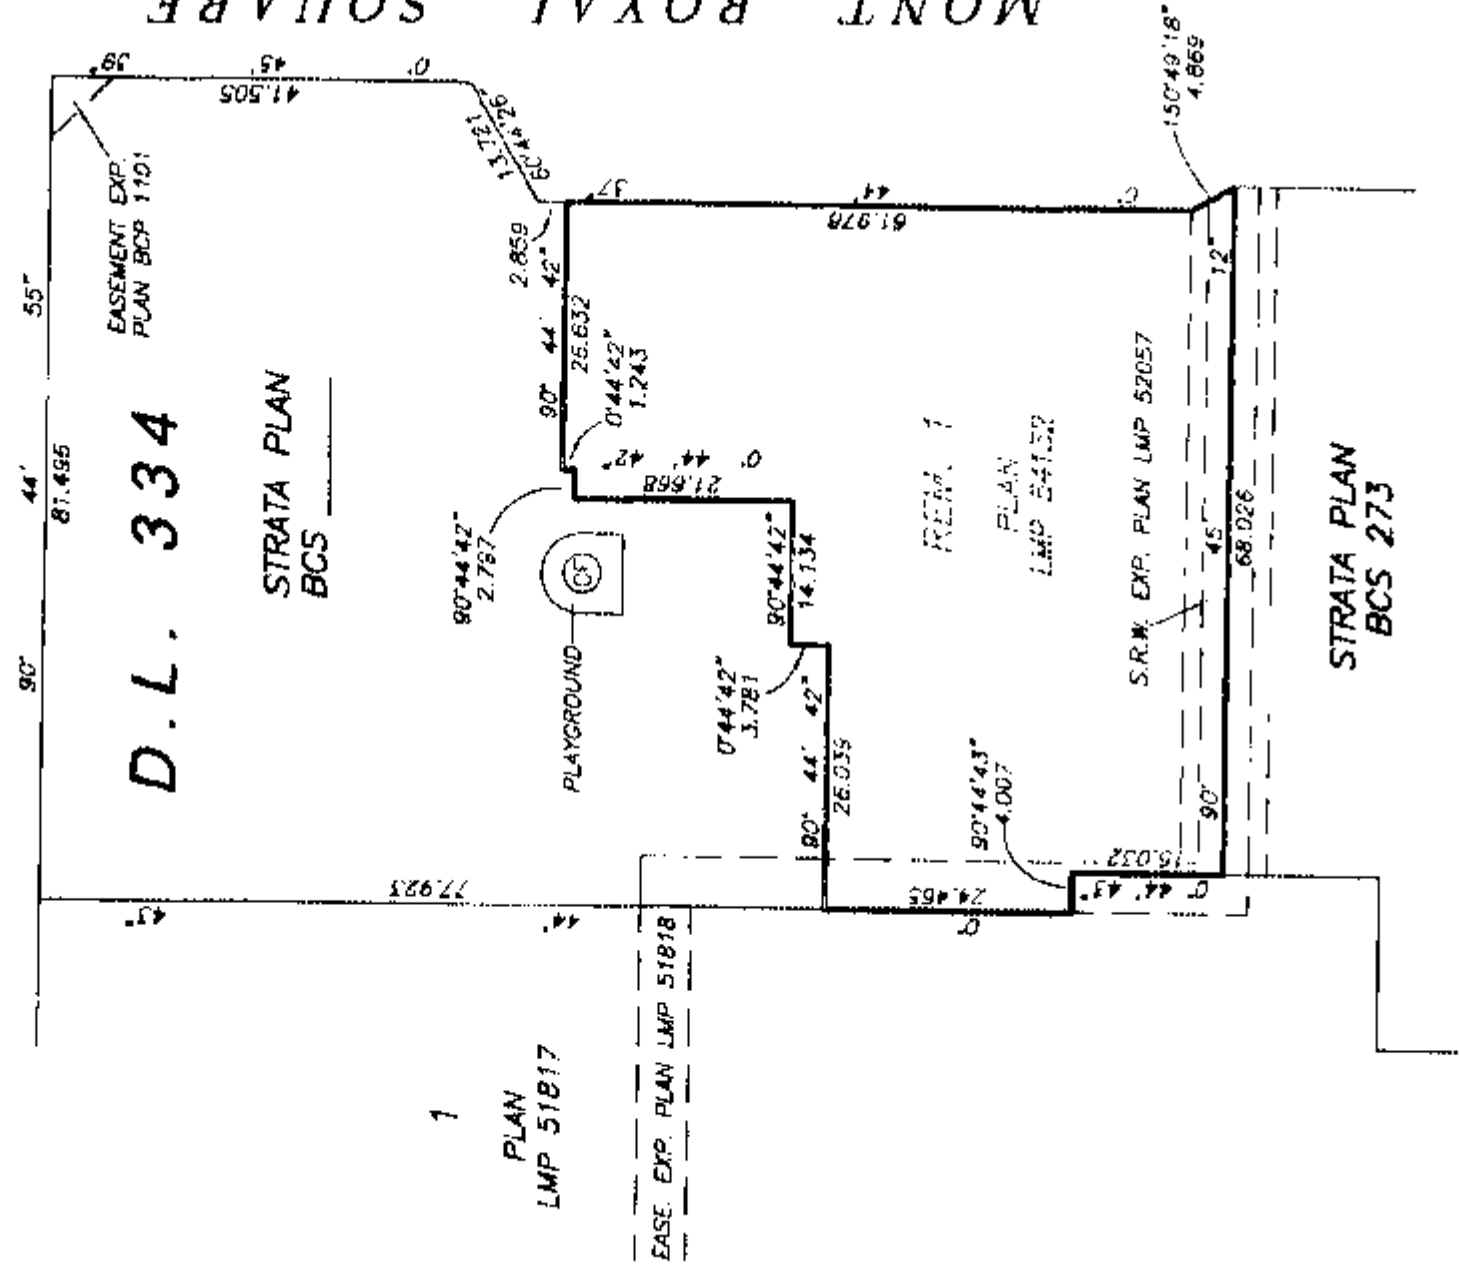

BUILDING LOCATION AND DIMENSIONS


STRATA PLAN BCS 648 PHASE 2

SCALE 1:500





ALL DISTANCES ARE IN METRES.


NOTE : FOR DETAILS SEE SHEET 4

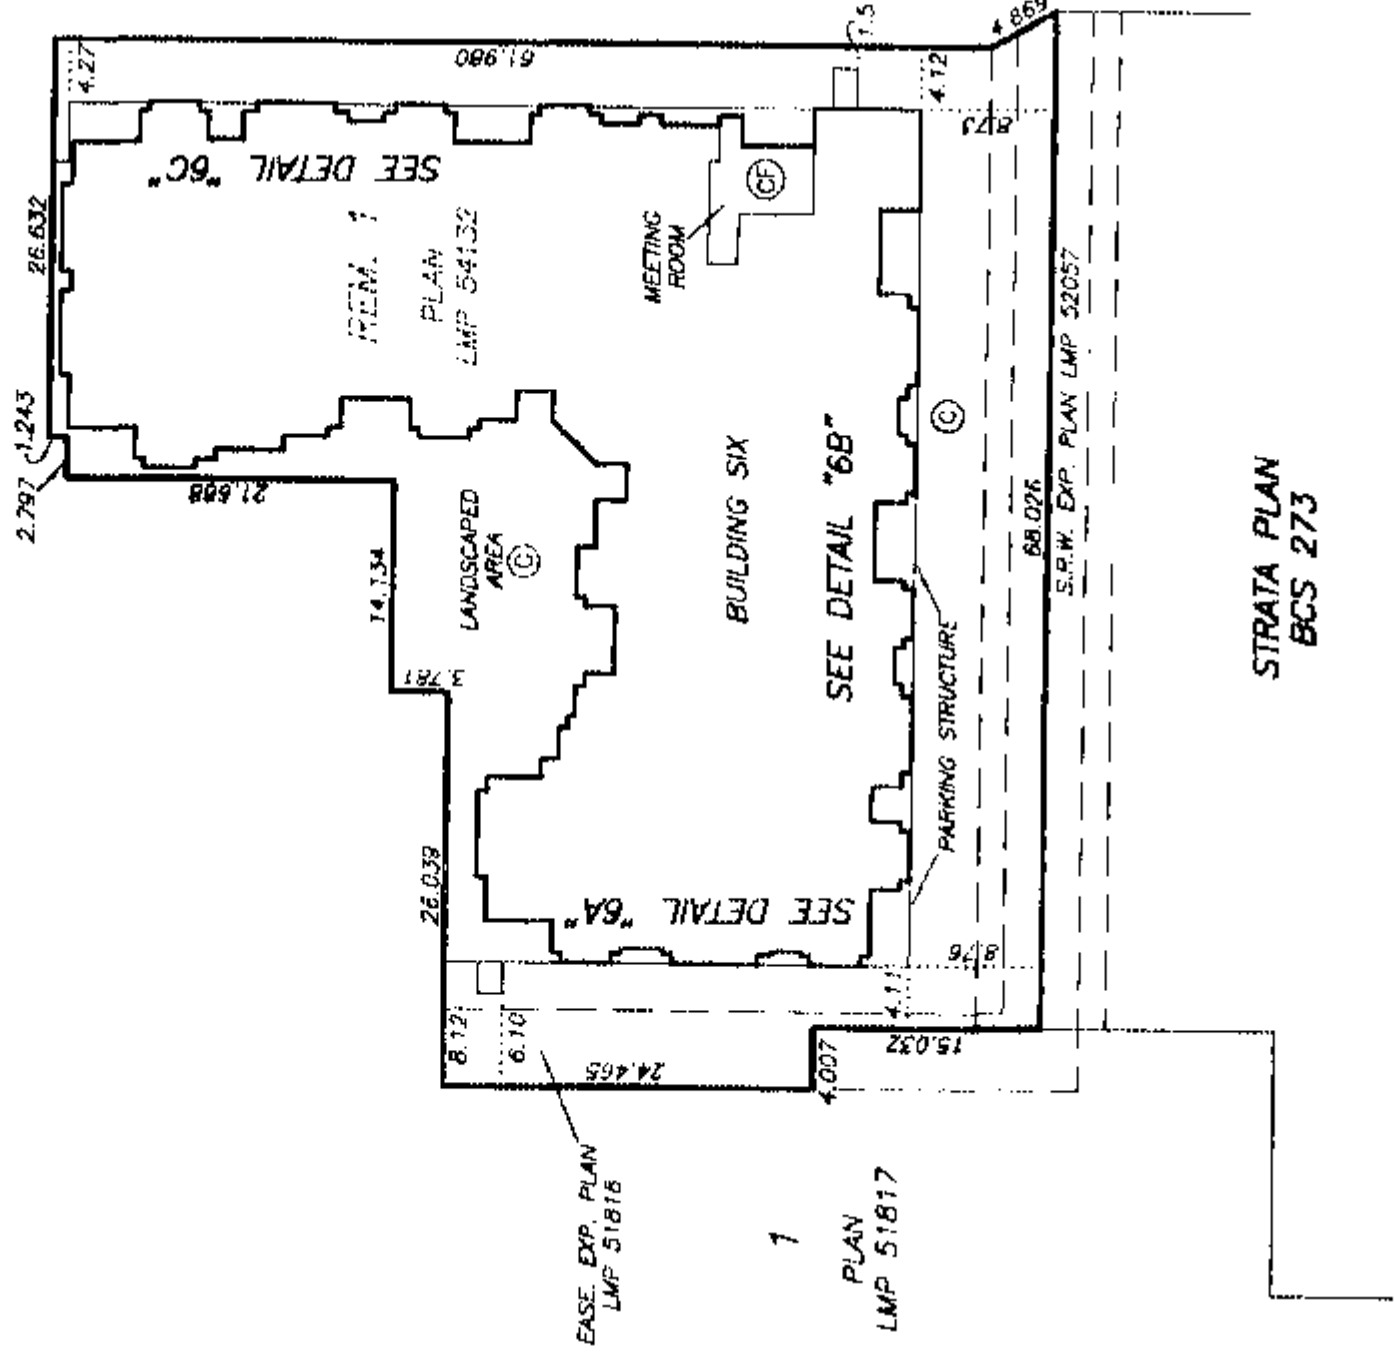


BUILDING DETAILS

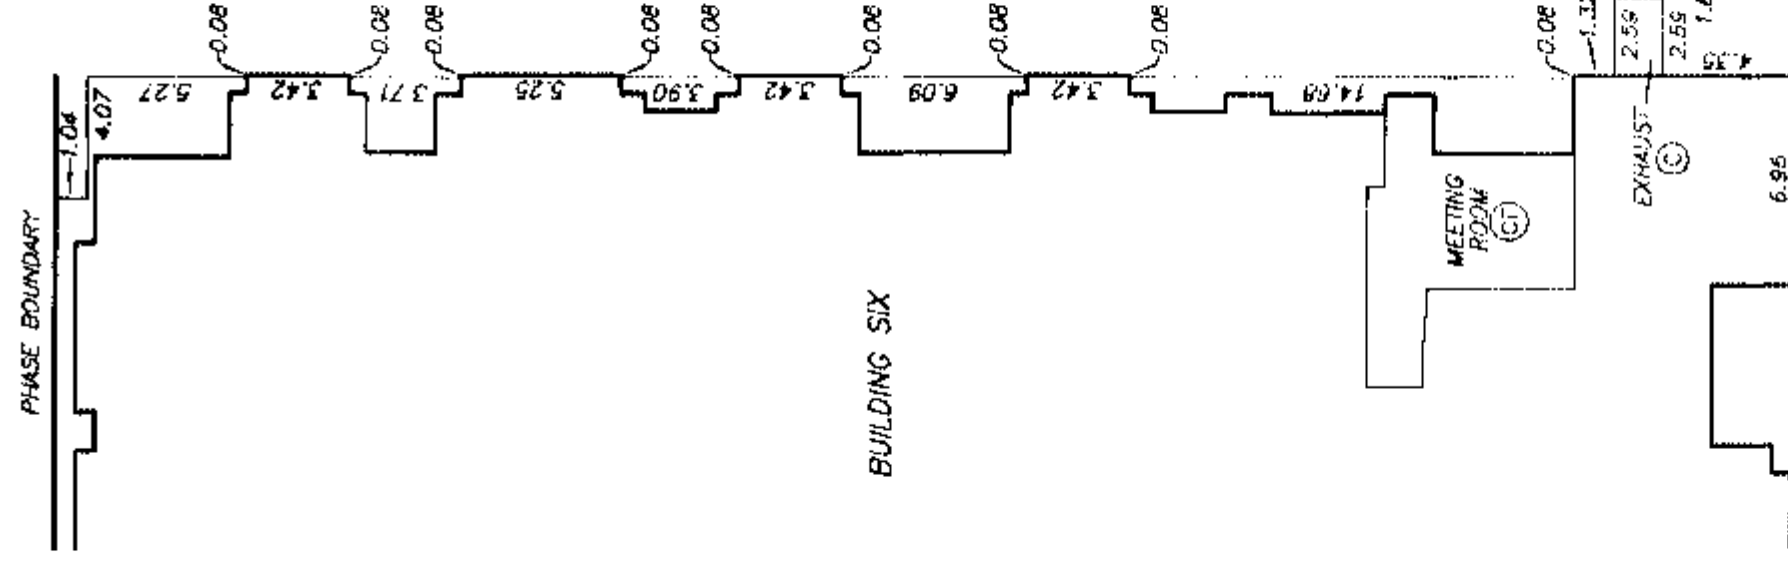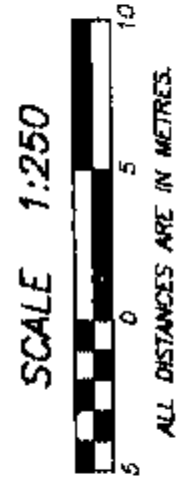

DETAIL "6C"

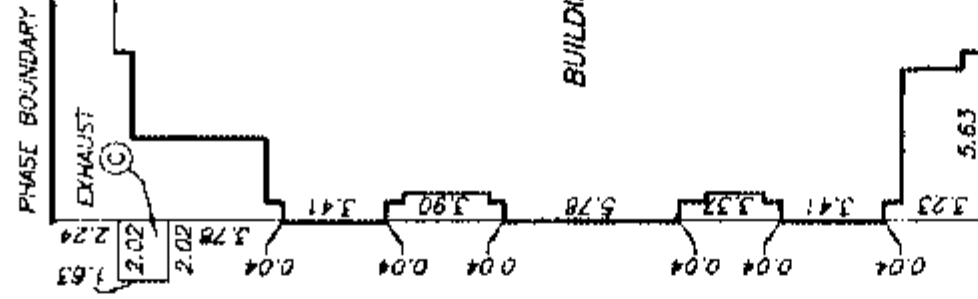

DETAIL "6A"

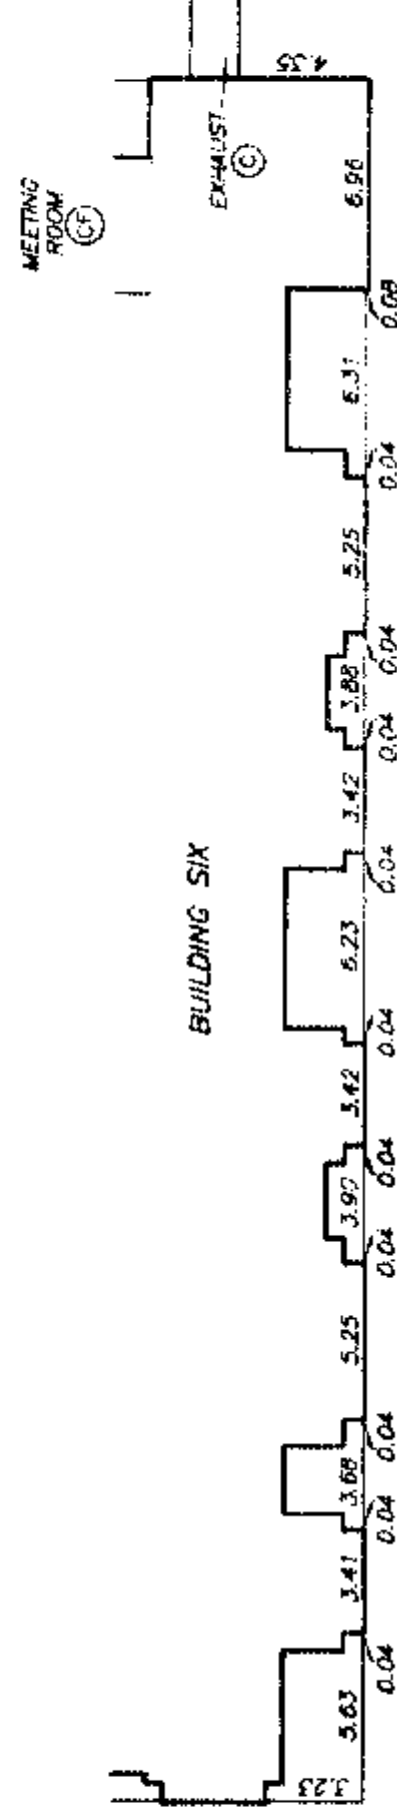

DETAIL "6B"

STRATA PLAN BCS 648

PHASE 2

OWNER:

INTRACORP CHAMPLAIN DEVELOPMENT LTD.
INC. NO. 638456

[Signature]
AUTHORIZED SIGNATORY DON S. FORSEYON

AUTHORIZED SIGNATORY

[Signature]
WITNESS AS TO BOTH SIGNATURES CAROL WANG

Senior Executive Assistant
OCCUPATION OF WITNESS

900-666 Burrard St Van BC
ADDRESS OF WITNESS V6C2X8

THE CITY OF VANCOUVER REGISTERED
OWNER OF COVENANTS BR273413,
BR305222, BR327672, AND BR327673
HEREBY CONSENTS TO THE DEPOSIT OF THIS PLAN.

[Signature]
AUTHORIZED SIGNATORY GEORGE JOHNSON

AUTHORIZED SIGNATORY

I, MIKE E. SHAW, A BRITISH COLUMBIA LAND SURVEYOR
OF LANGLEY IN BRITISH COLUMBIA, HEREBY CERTIFY THAT
THE BUILDING SHOWN ON THIS STRATA PLAN HAS NOT,
AS OF THE 13th DAY OF JANUARY, 2004,
BEEN PREVIOUSLY OCCUPIED.

DATED AT SURREY, B.C.

THIS 13th DAY OF JANUARY, 2004.

[Signature] B.C.L.S.

I CERTIFY THAT THE MEETING ROOM
WHICH ACCORDING TO THE PHASED STRATA PLAN DECLARATION
IN FORM P FILED FOR THIS STRATA PLAN WAS TO HAVE BEEN
CONSTRUCTED IN CONJUNCTION WITH THIS PHASE, HAS BEEN
PROVIDED FOR IN ACCORDANCE WITH SECTION 225(2) OF
THE STRATA PROPERTY ACT.

THIS 5th DAY OF February, 2004.

[Signature]
APPROVING OFFICER FOR THE
CITY OF VANCOUVER

MORTGAGEE:

THE BANK OF NOVA SCOTIA

[Signature]
AUTHORIZED SIGNATORY PATRICK BRENNAN

[Signature]
AUTHORIZED SIGNATORY PETER BAXTER

[Signature]
WITNESS AS TO BOTH SIGNATURES

Banker
OCCUPATION OF WITNESS

3400-650 W. Georgia
ADDRESS OF WITNESS Vancouver
V6B 4N7

MORTGAGEE:

GROSVENOR CAPITAL CORPORATION
INCORPORATION No. 550896 DANIEL G. WALSH

[Signature]
AUTHORIZED SIGNATORY

[Signature]
AUTHORIZED SIGNATORY JAMES DELMOTTE

[Signature]
WITNESS AS TO BOTH SIGNATURES
SHELLEY LEAK

EXECUTIVE ASSISTANT
OCCUPATION OF WITNESS

7491 KRAFT CRES.

BURNABY BC
ADDRESS OF WITNESS

DATE: JANUARY 13, 2004.




DRAWING # 30448-18
FILE # 30448-18_S19

27.8.08

SHEET 6 OF 28 SHEETS

STRATA PLAN BCS 648
PHASE 2

SECTIONS

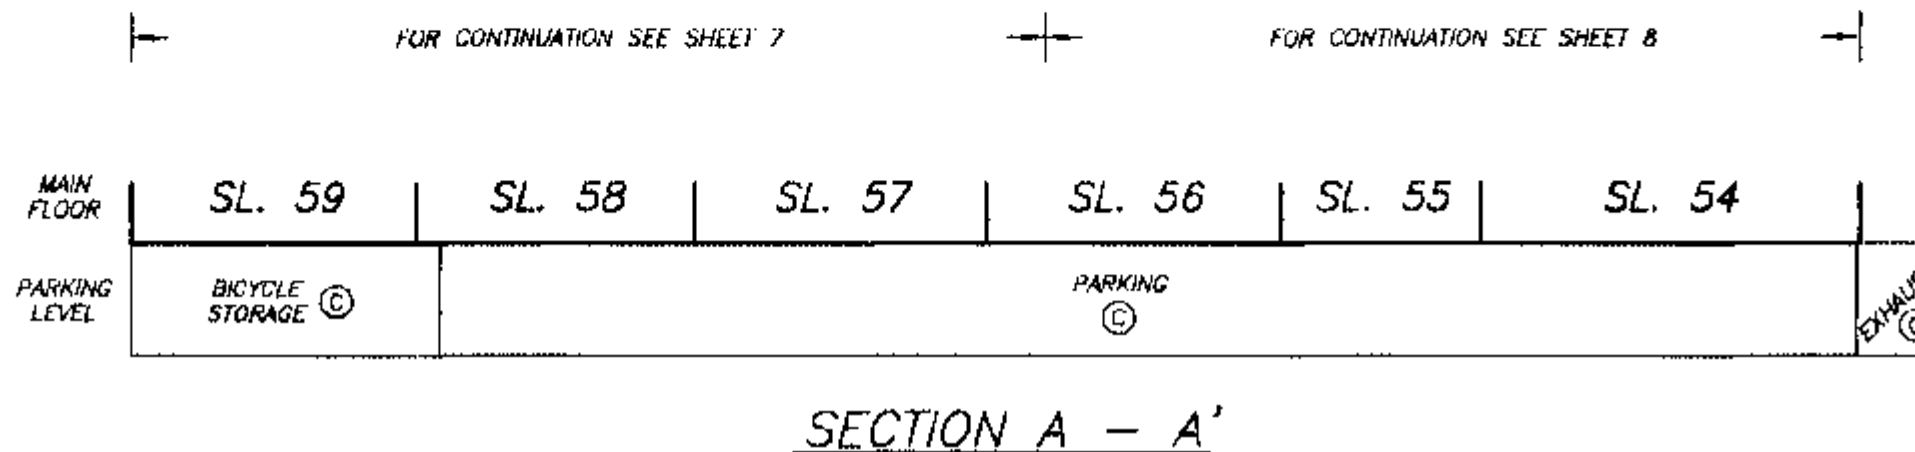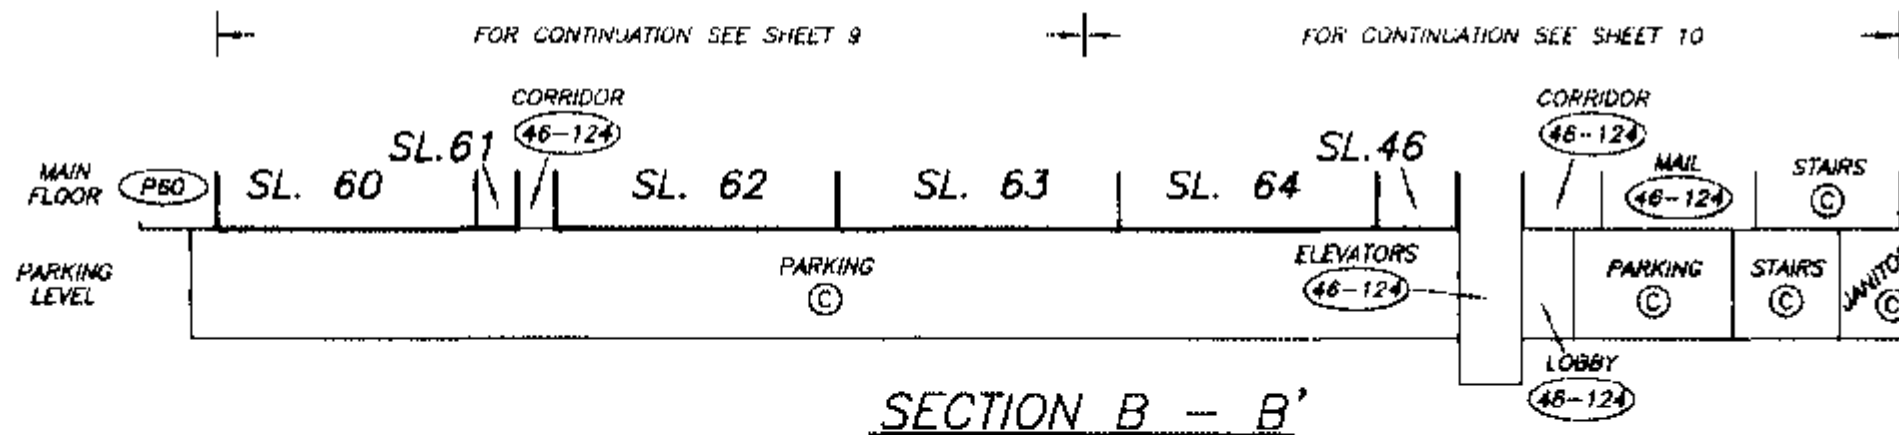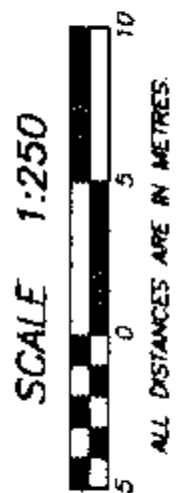




DATE : JANUARY 13, 2004.
M.E. 08.

DRAWING # 30448-18
FILE # 30448-18_250_Sm

SHEET 7 OF 28 SHEETS

STRATA PLAN BCS 648
PHASE 2

SECTIONS

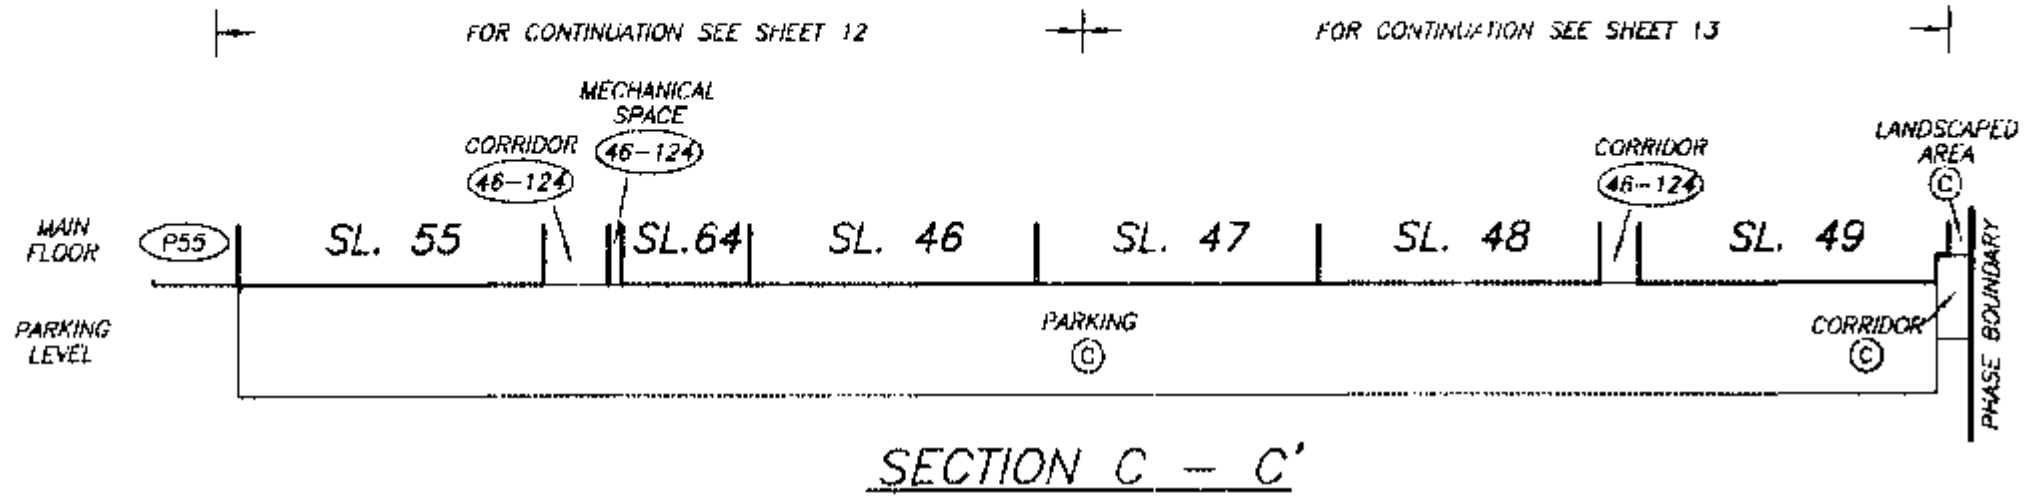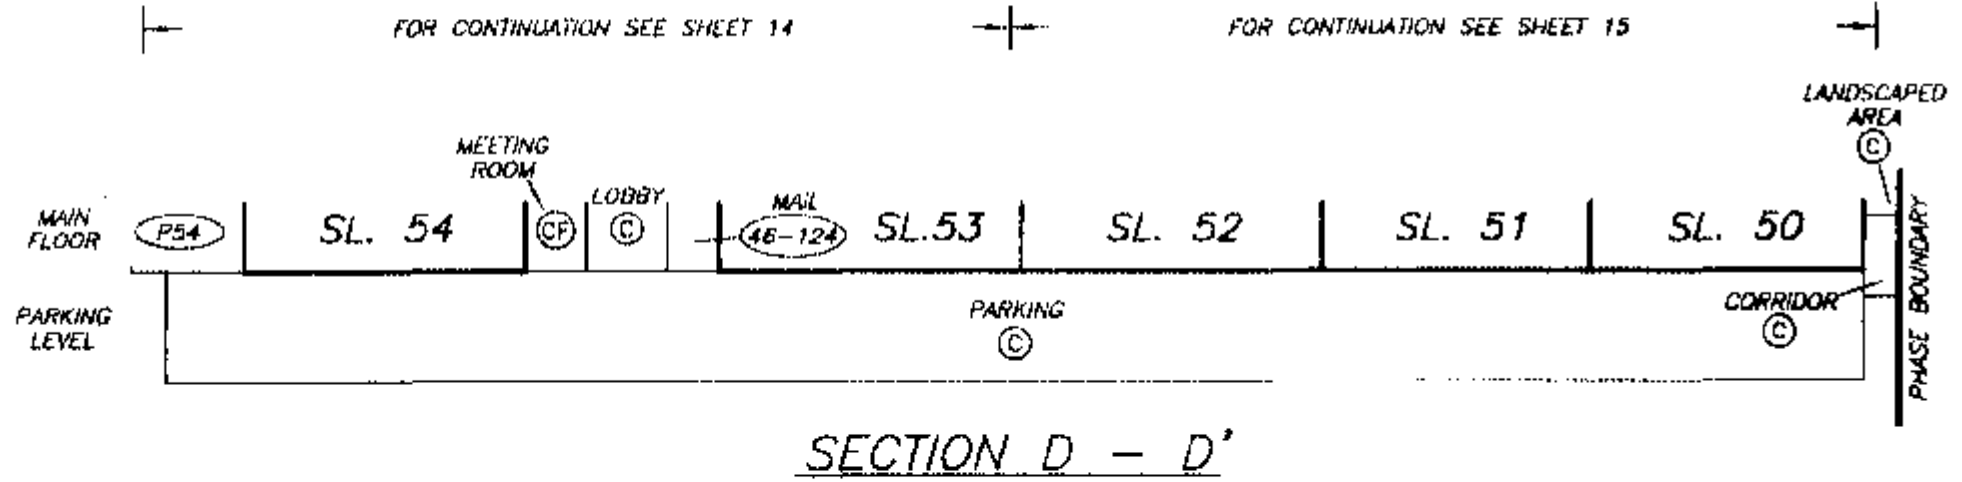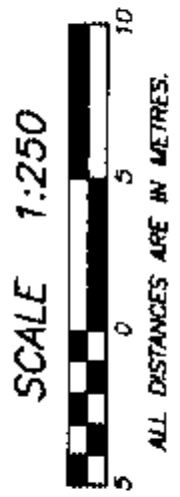

DATE : JANUARY 13, 2004
977.E.S.

DRAWING # 30448-18
FILE # 30448-18_250_Sm

SHEET 8 OF 26 SHEETS

STRATA PLAN BCS 64B
PHASE 2

SECTION A - A' (WEST)



FOURTH FLOOR	SL. 119	SL. 118	SL. 117	SL. 116
THIRD FLOOR	SL. 99	SL. 98	SL. 97	SL. 96
SECOND FLOOR	SL. 79	SL. 78	SL. 77	SL. 76
MAIN FLOOR	SL. 59	SL. 58	SL. 57	SL. 56
PARKING LEVEL	BICYCLE STORAGE Ⓢ			PARKING Ⓢ

FOR CONTINUATION SEE SHEET 6

MATCH LINE
SEE SHEET 9

MATCH LINE
SEE SHEET 9

DATE : JANUARY 13, 2004.


M.E.B.

DRAWING / 30448-18
FILE / 30448-18_SANS

SHEET 9 OF 28 SHEETS

STRATA PLAN BCS 648
PHASE 2

SECTION A - A' (EAST)

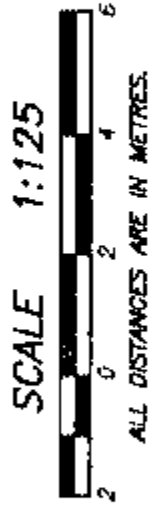

	SEE SHEET B MATCH LINE			
FOURTH FLOOR	SL. 117	SL. 116	SL. 115	SL. 114
THIRD FLOOR	SL. 97	SL. 96	SL. 95	SL. 94
SECOND FLOOR	SL. 77	SL. 76	SL. 75	SL. 74
MAIN FLOOR	SL. 57	SL. 56	SL. 55	SL. 54
PARKING LEVEL	PARKING Ⓢ			
	EXPANDED Ⓢ			

SEE SHEET B
MATCH LINE

FOR CONTINUATION SEE SHEET 6

DATE : JANUARY 13, 2004.

DRAWING # 30448-1B
FILE # 30448-1B_SPHS

20.5.08

SHEET 10 OF 20 SHEETS

SECTION B - B' (WEST)

STRATA PLAN BCS 648
PHASE 2



FOURTH FLOOR

THIRD FLOOR

SECOND FLOOR

MAIN FLOOR

PARKING LEVEL

	SL. 120	SL. 121	SL. 122	SL. 123	SL. 124
	SL. 100	SL. 101	SL. 102	SL. 103	SL. 104
	SL. 80	SL. 81	SL. 82	SL. 83	SL. 84
	SL. 60	SL. 61	CORRIDOR SL. 62	SL. 63	SL. 64

PARKING
©

FOR CONTINUATION SEE SHEET 5

MATCH LINE
SEE SHEET 11

MATCH LINE
SEE SHEET 11

DATE : JANUARY 13, 2004.


M. E. Q.

DRAWING # 30448-18
FILE # 30448-18_SXNS

SHEET 11 OF 28 SHEETS

STRATA PLAN BCS 648
PHASE 2

SECTION B - B' (EAST)

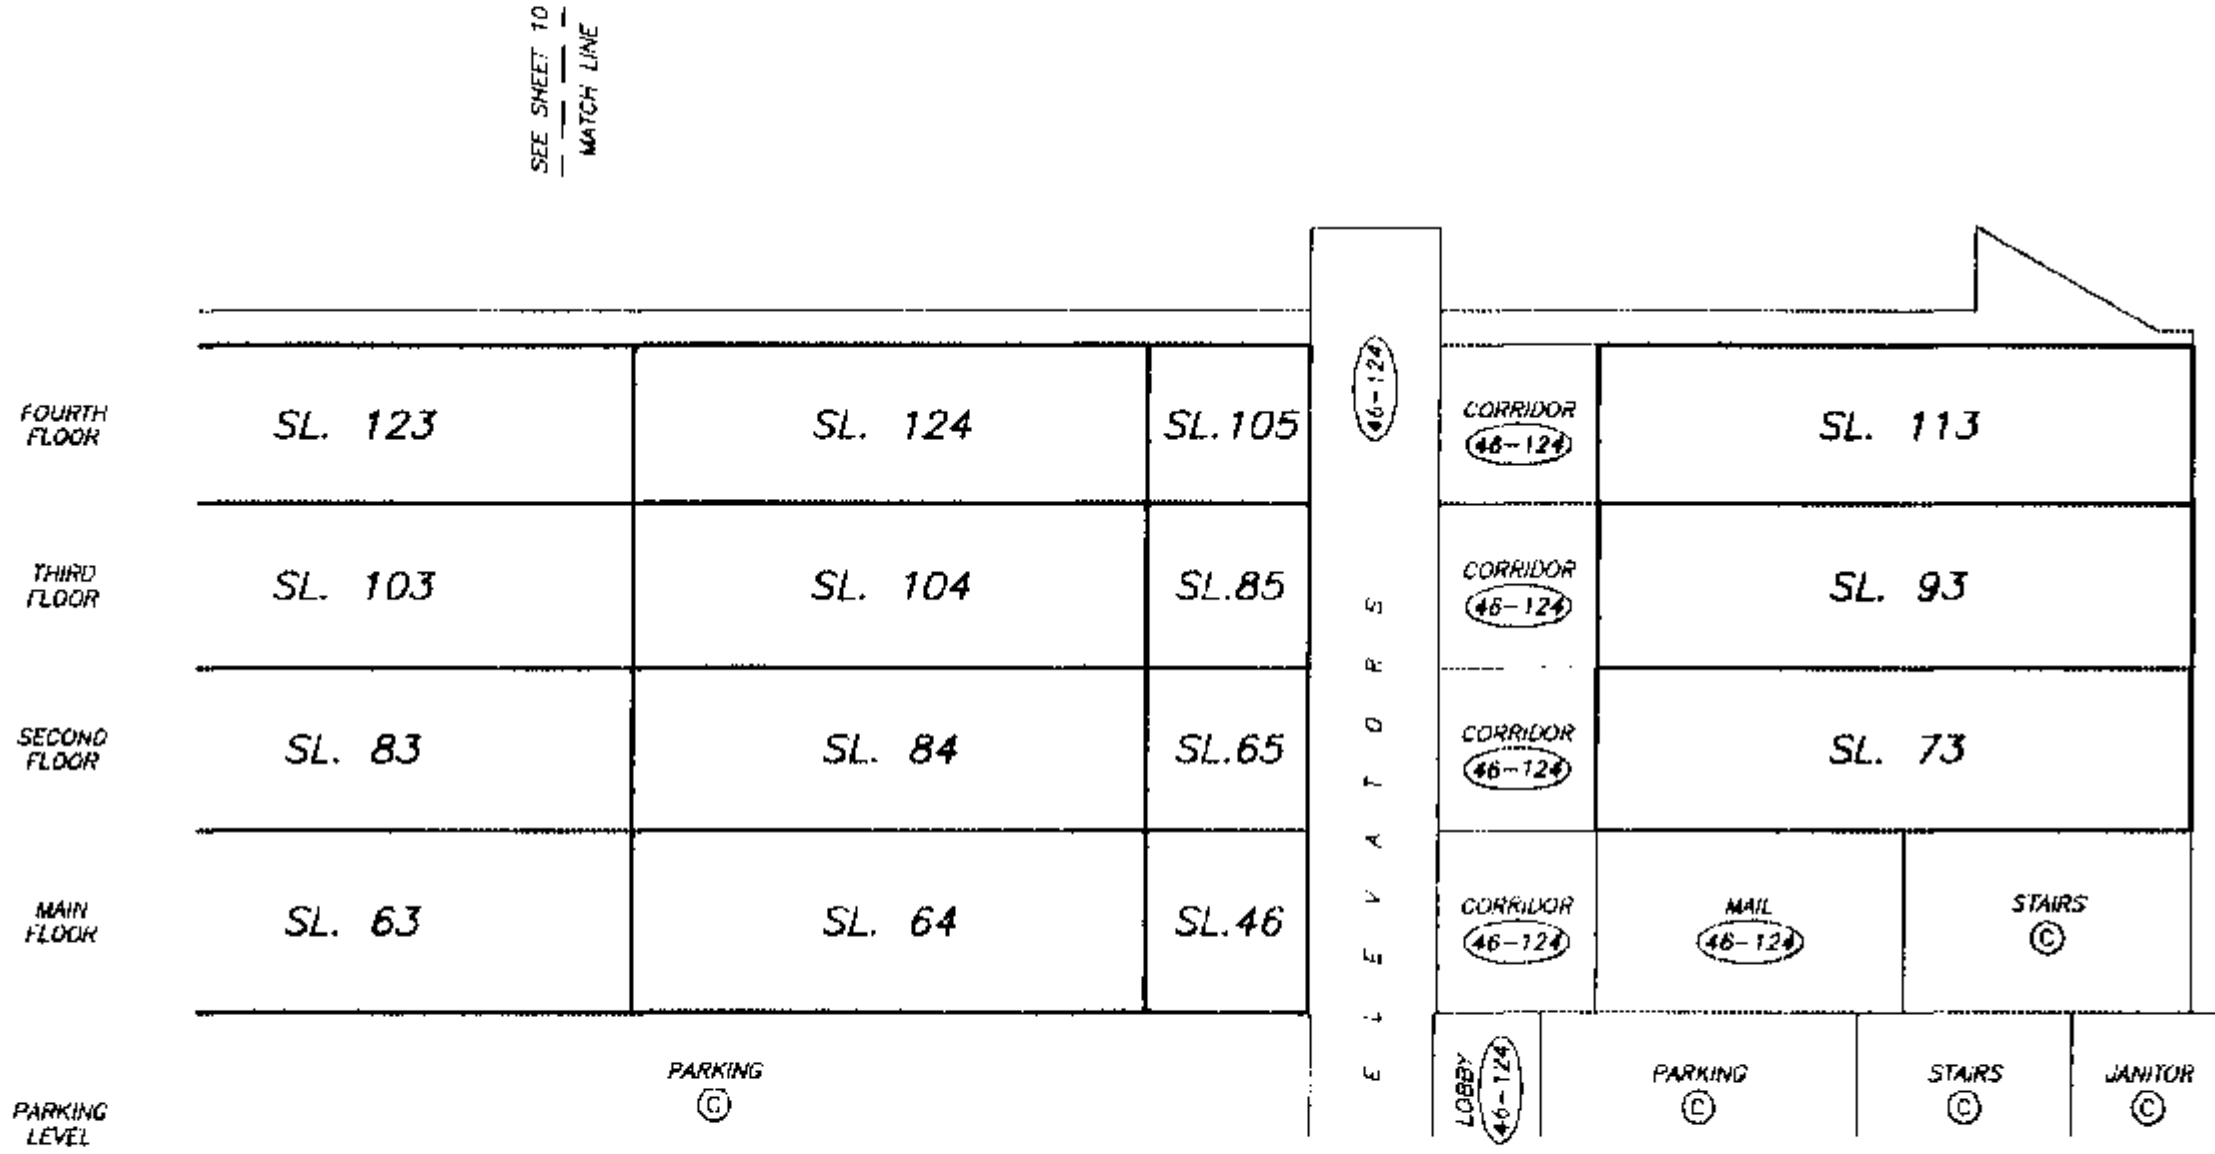

FOR CONTINUATION SEE SHEET 6

DATE : JANUARY 13, 2004.


77. E. 88.

DRAWING # 30448-18
FILE # 30448-18-SXNS

SHEET 12 OF 28 SHEETS

STRATA PLAN BCS 648
PHASE 2

SECTION C - C' (SOUTH)

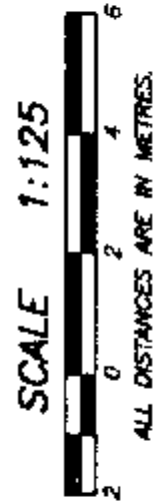

FOURTH
FLOOR

THIRD
FLOOR

SECOND
FLOOR

MAIN
FLOOR

PARKING
LEVEL

	SL. 115	CORRIDOR (46-124)	(46-124)	SL. 124	SL. 105	SL. 106
	SL. 95	CORRIDOR (46-124)	MECHANICAL SPACE	SL. 104	SL. 85	SL. 86
	SL. 75	CORRIDOR (46-124)		SL. 84	SL. 65	SL. 66
	SL. 55	CORRIDOR (46-124)		SL. 64	SL. 46	SL. 47

P55

PARKING
©

MATCH LINE
SEE SHEET 13

PARKING
C

MATCH LINE
SEE SHEET 13

FOR CONTINUATION SEE SHEET 7

DATE : JANUARY 13, 2004.



M.E. B.

DRAWING / 30448-18
FILE / 30448-18_SONS

SHEET 13 OF 28 SHEETS

STRATA PLAN BCS 648
PHASE 2

SECTION C - C' (NORTH)

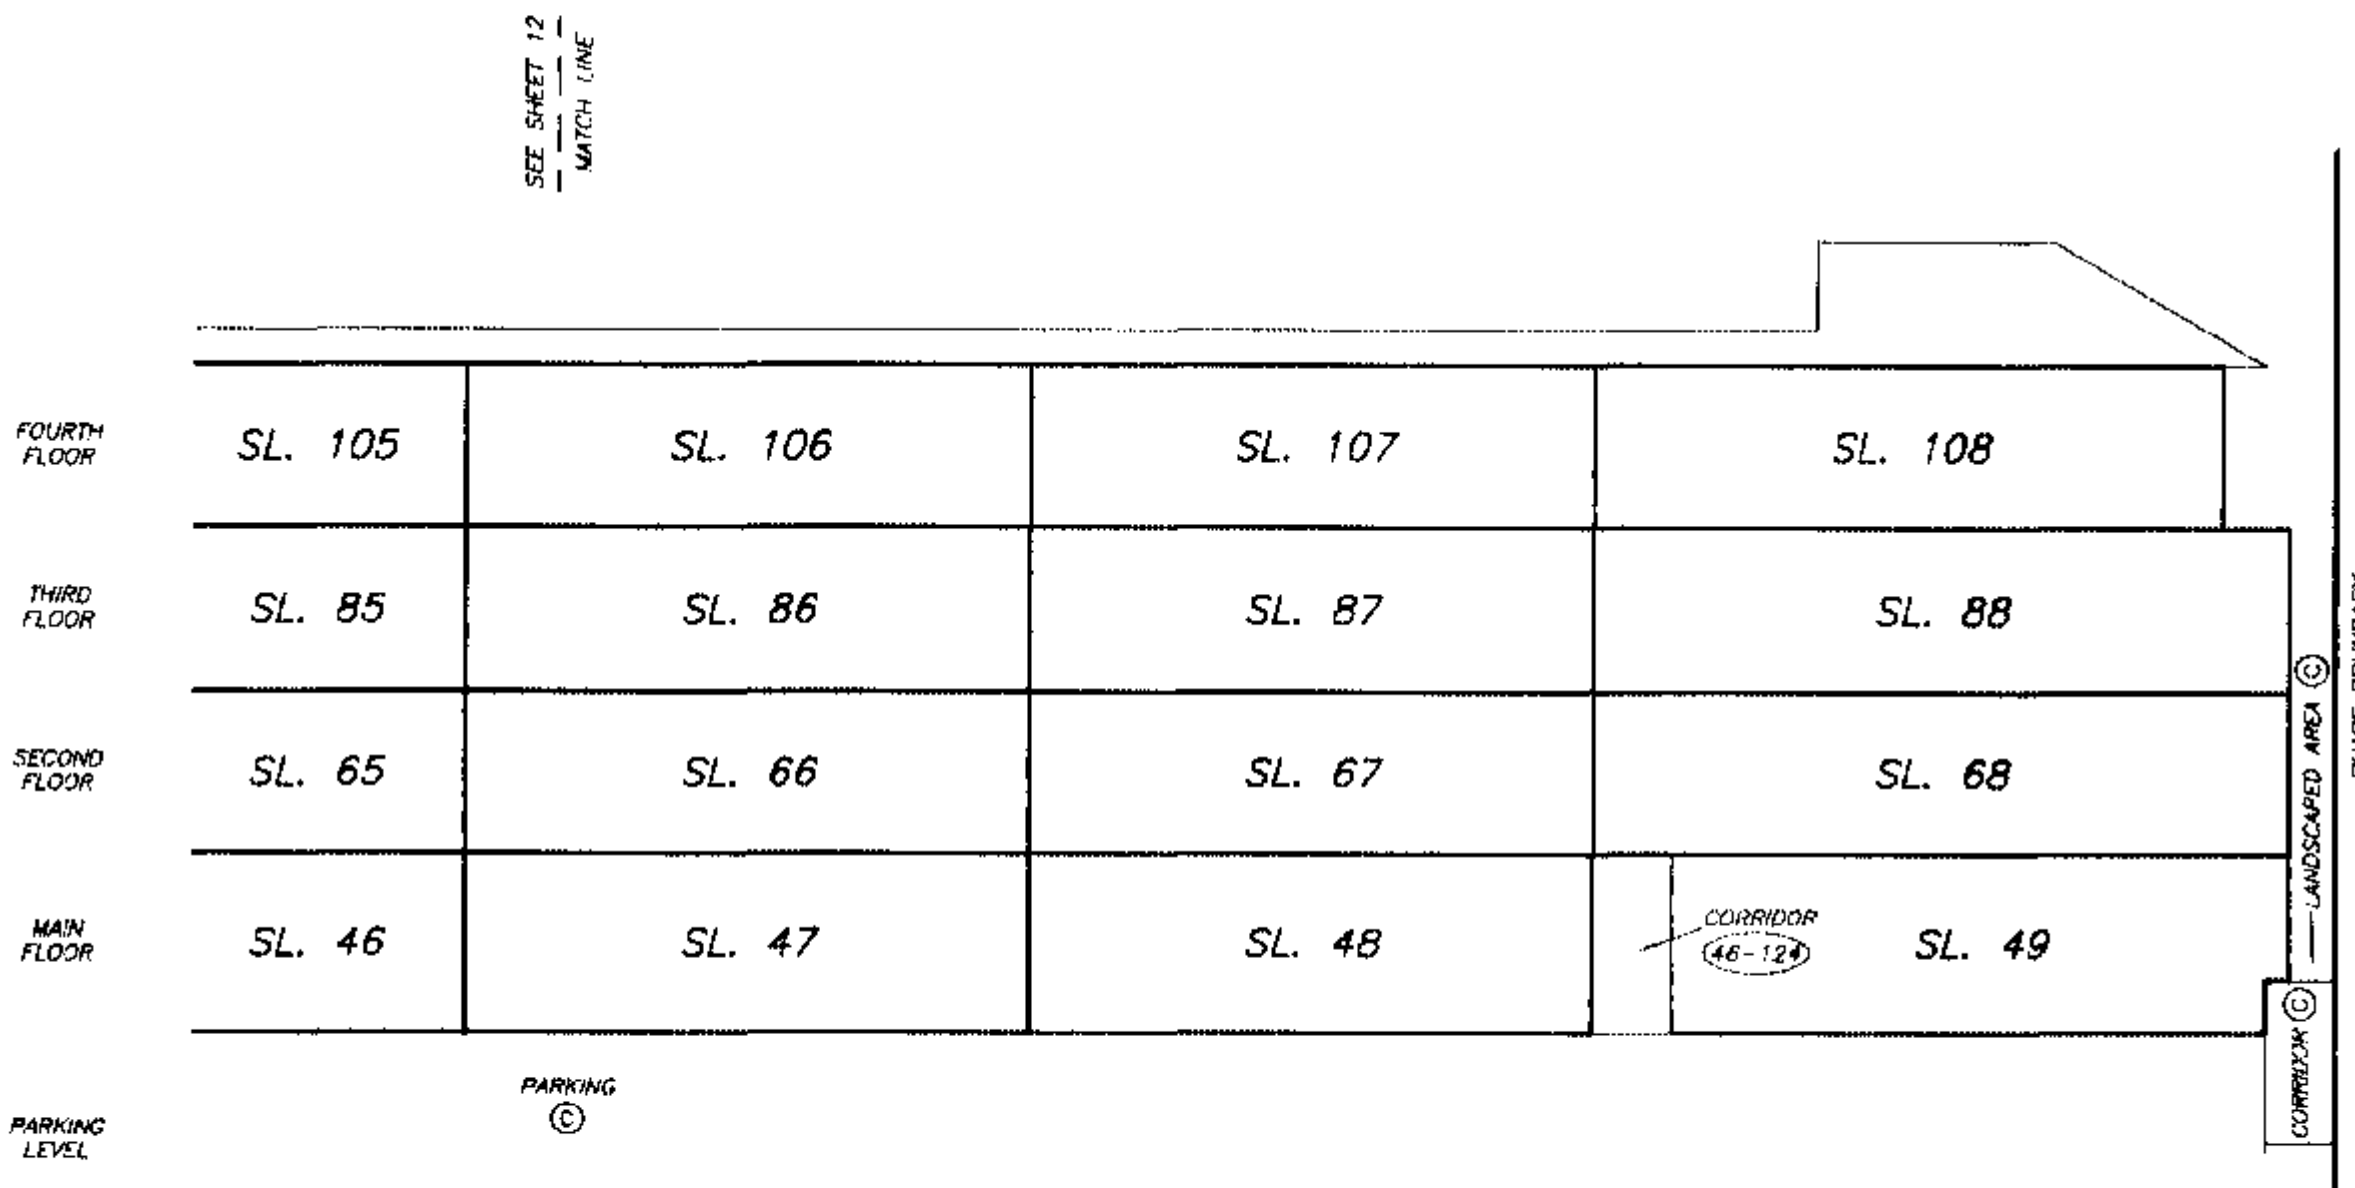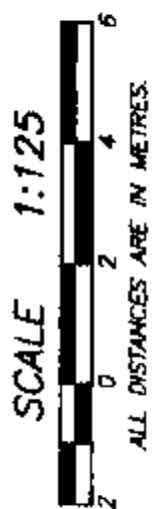


DATE : JANUARY 13, 2004.
M. E. 28.

DRAWING / 30448-18
FILE / 30448-18_SUNGS

SHEET 14 OF 28 SHEETS

STRATA PLAN BCS 648
PHASE 2

SECTION D - D' (SOUTH)

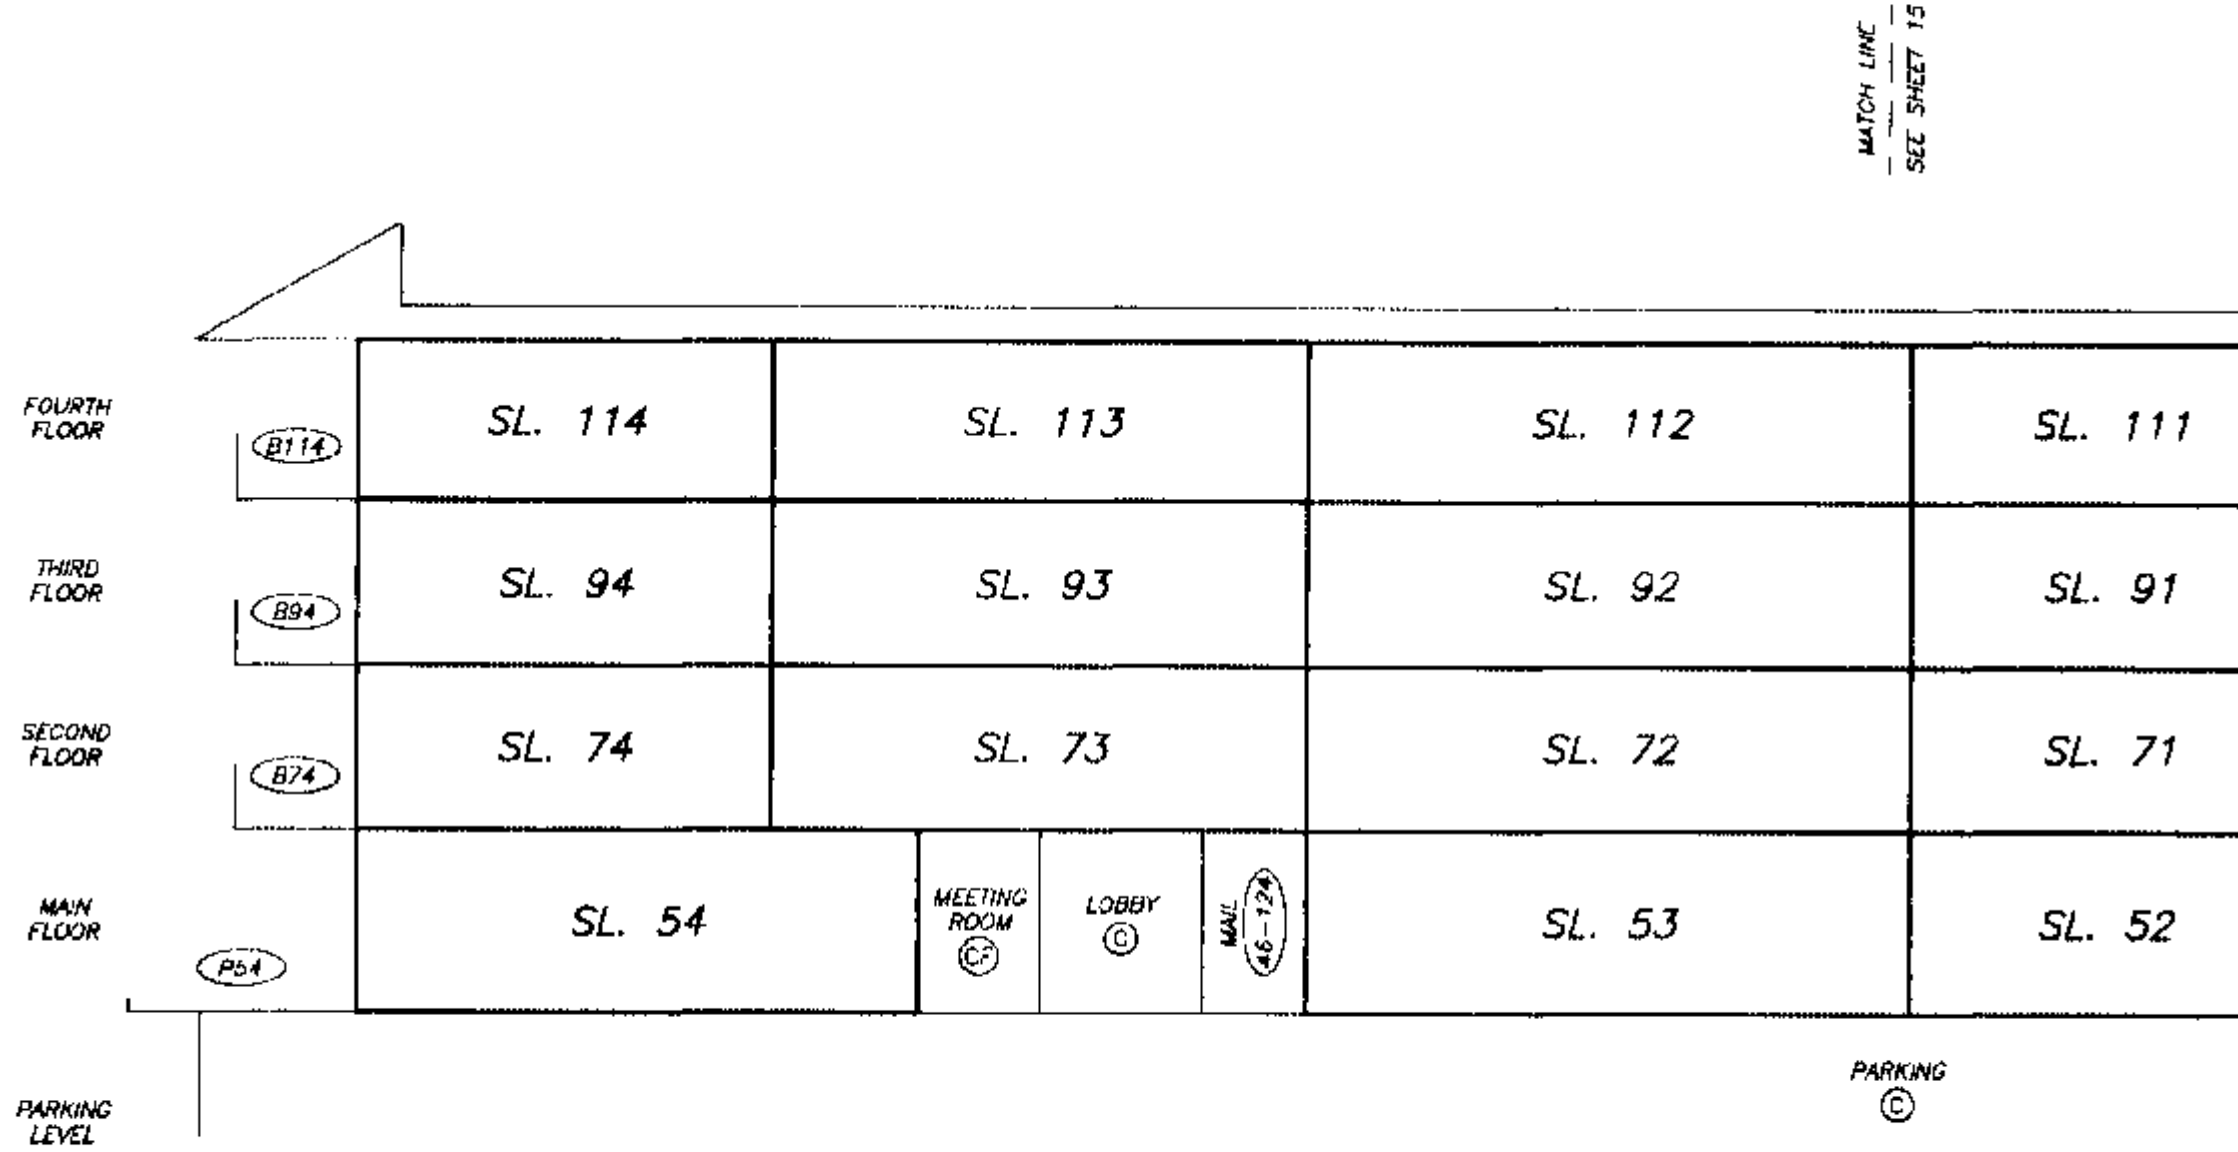

FOR CONTINUATION SEE SHEET 7

DATE : JANUARY 13, 2004



977.E.8

DRAWING / 30448-1B
FILE / 30448-1B_SXNS

SHEET 15 OF 28 SHEETS

STRATA PLAN BCS 648
PHASE 2

SECTION D - D' (NORTH)

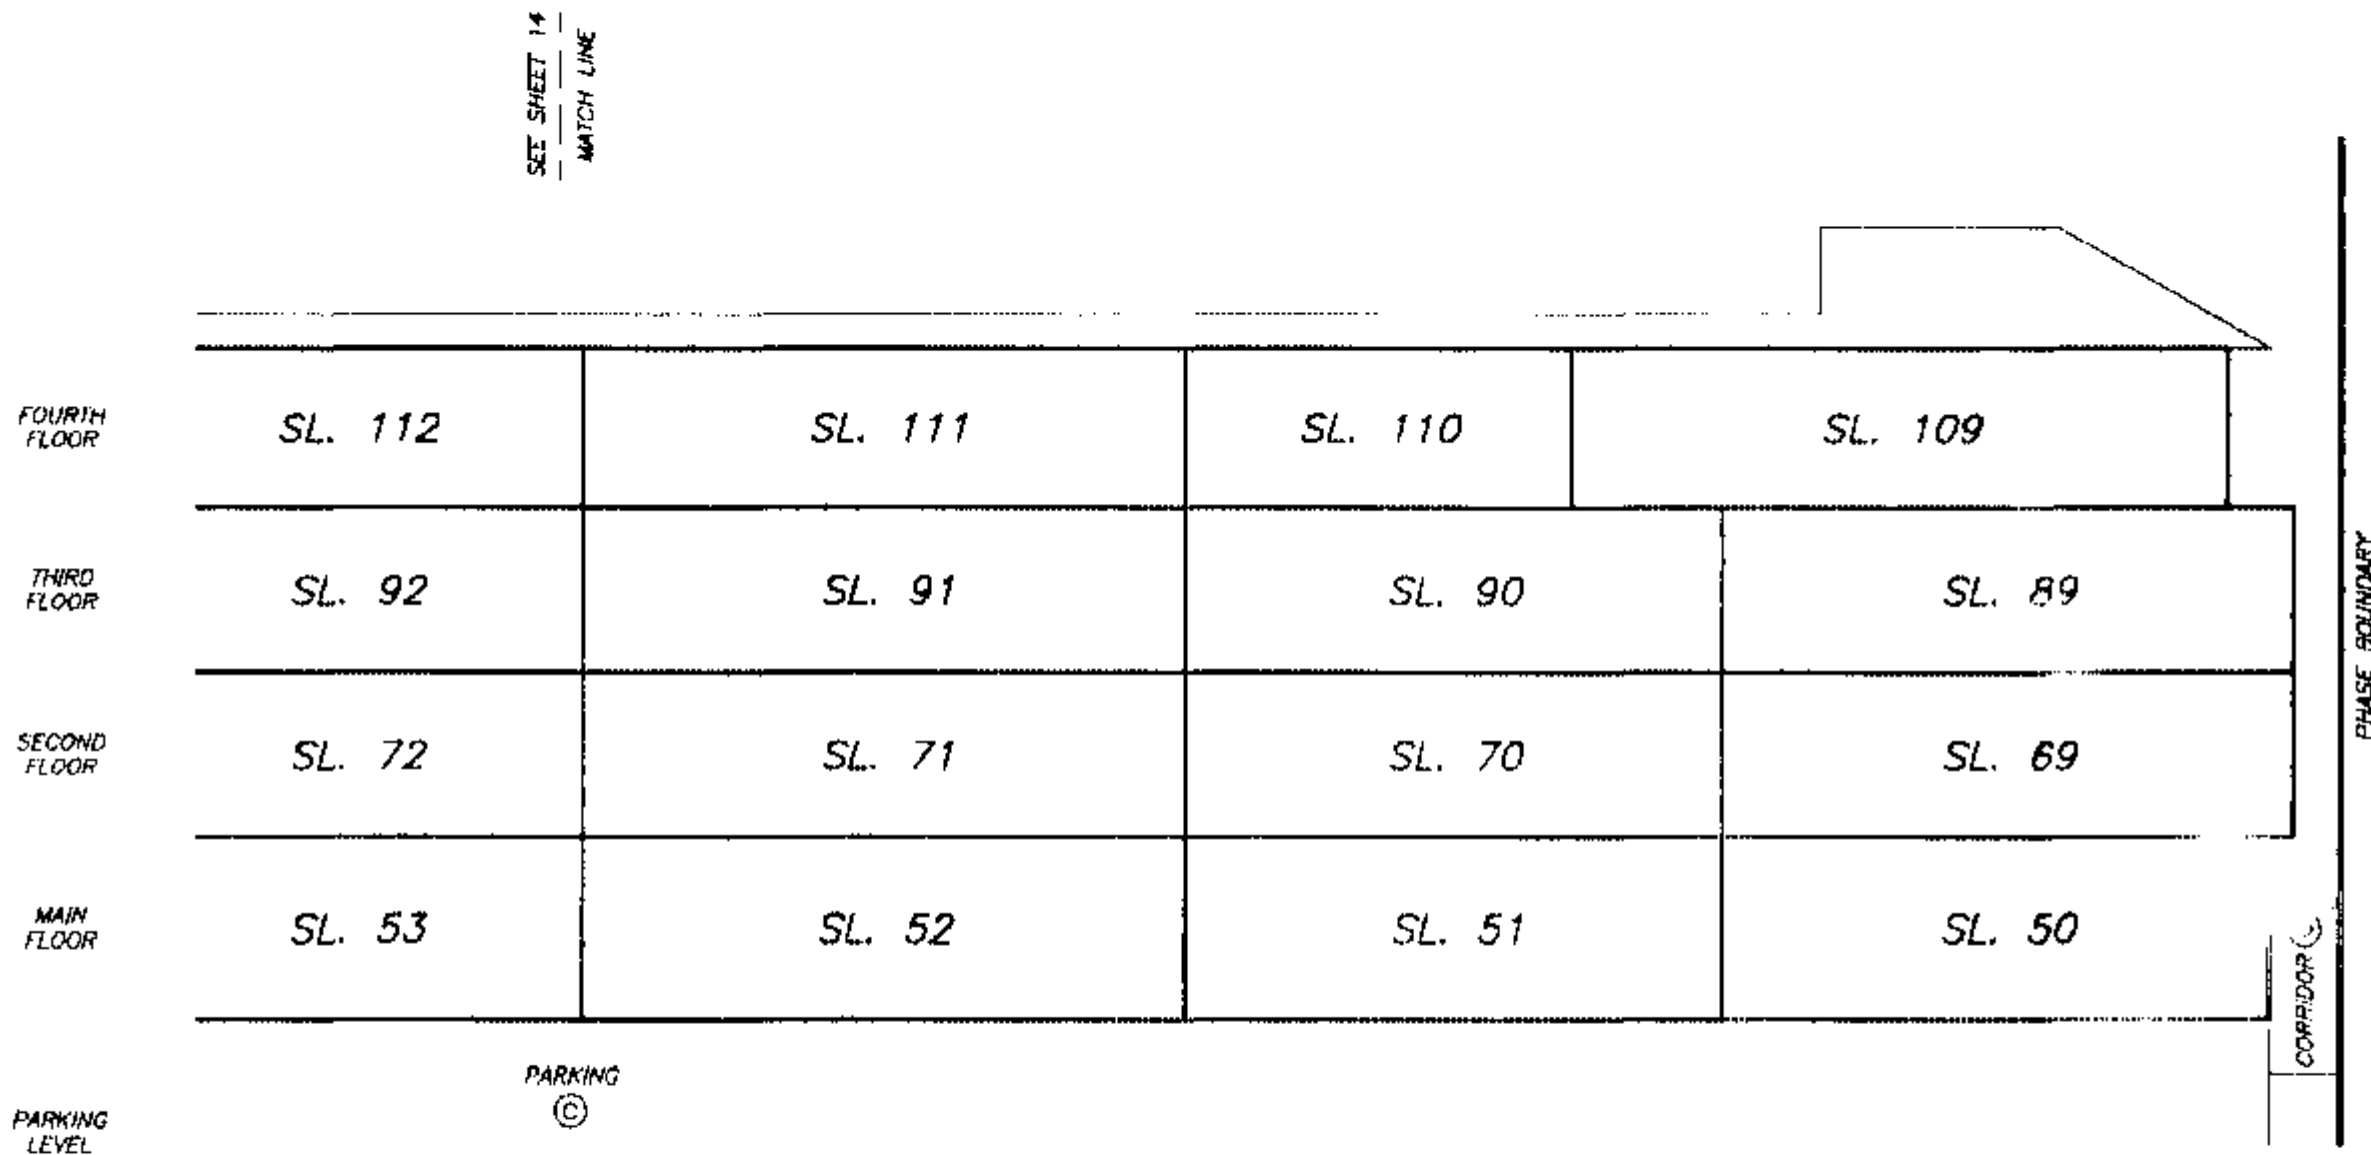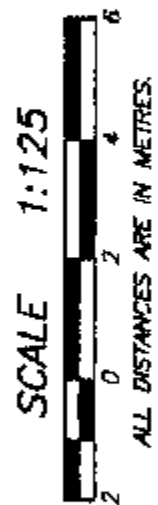

FOR CONTINUATION SEE SHEET 7


DATE : JANUARY 13, 2006.
977 E.S.

DRAWING 130448-18
FILE 130448-18.SWG

PARKING LEVEL

STRATA PLAN BCS 648
PHASE 2

ALL DISTANCES ARE IN METRES.

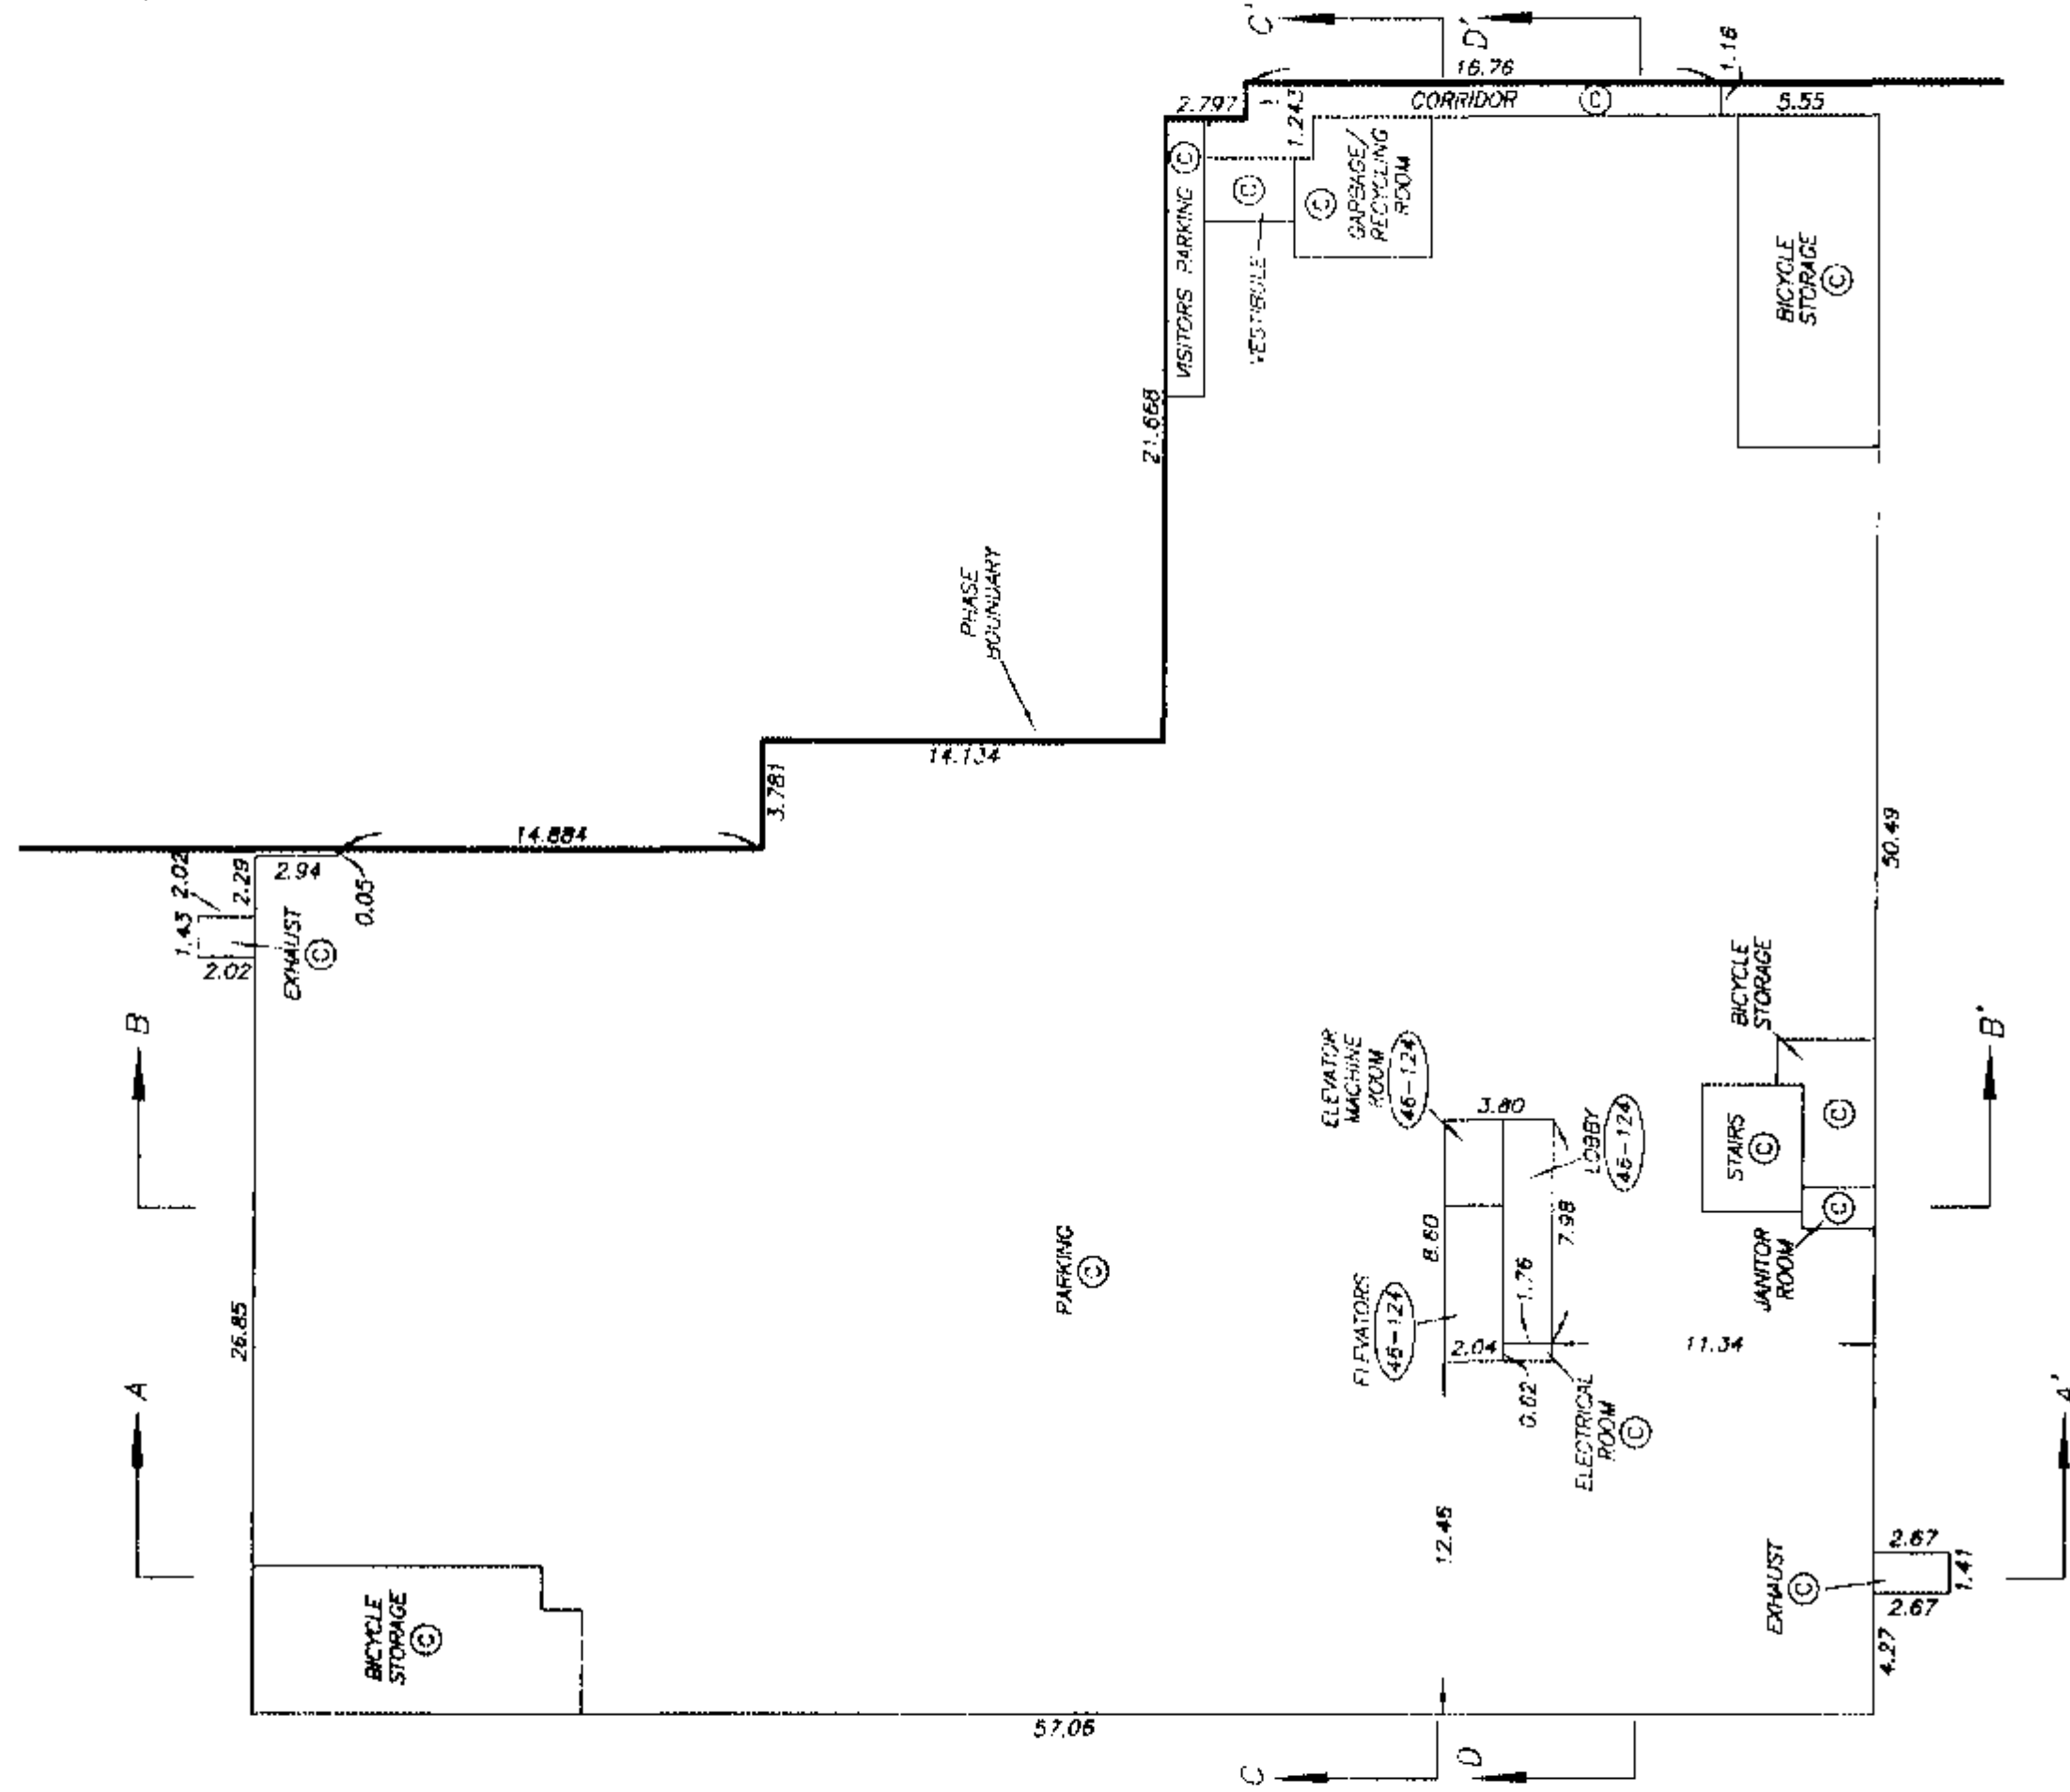

DRAWING # 30448-12
FILE # 30448-18 Pkt

DATE : JANUARY 13, 2004.
M.E.O.S


SHEET 17 OF 28 SHEETS

STRATA PLAN BCS 648
PHASE 2

MAIN FLOOR PLAN
WEST PORTION



SCALE 1:125
ALL DISTANCES ARE IN METRES

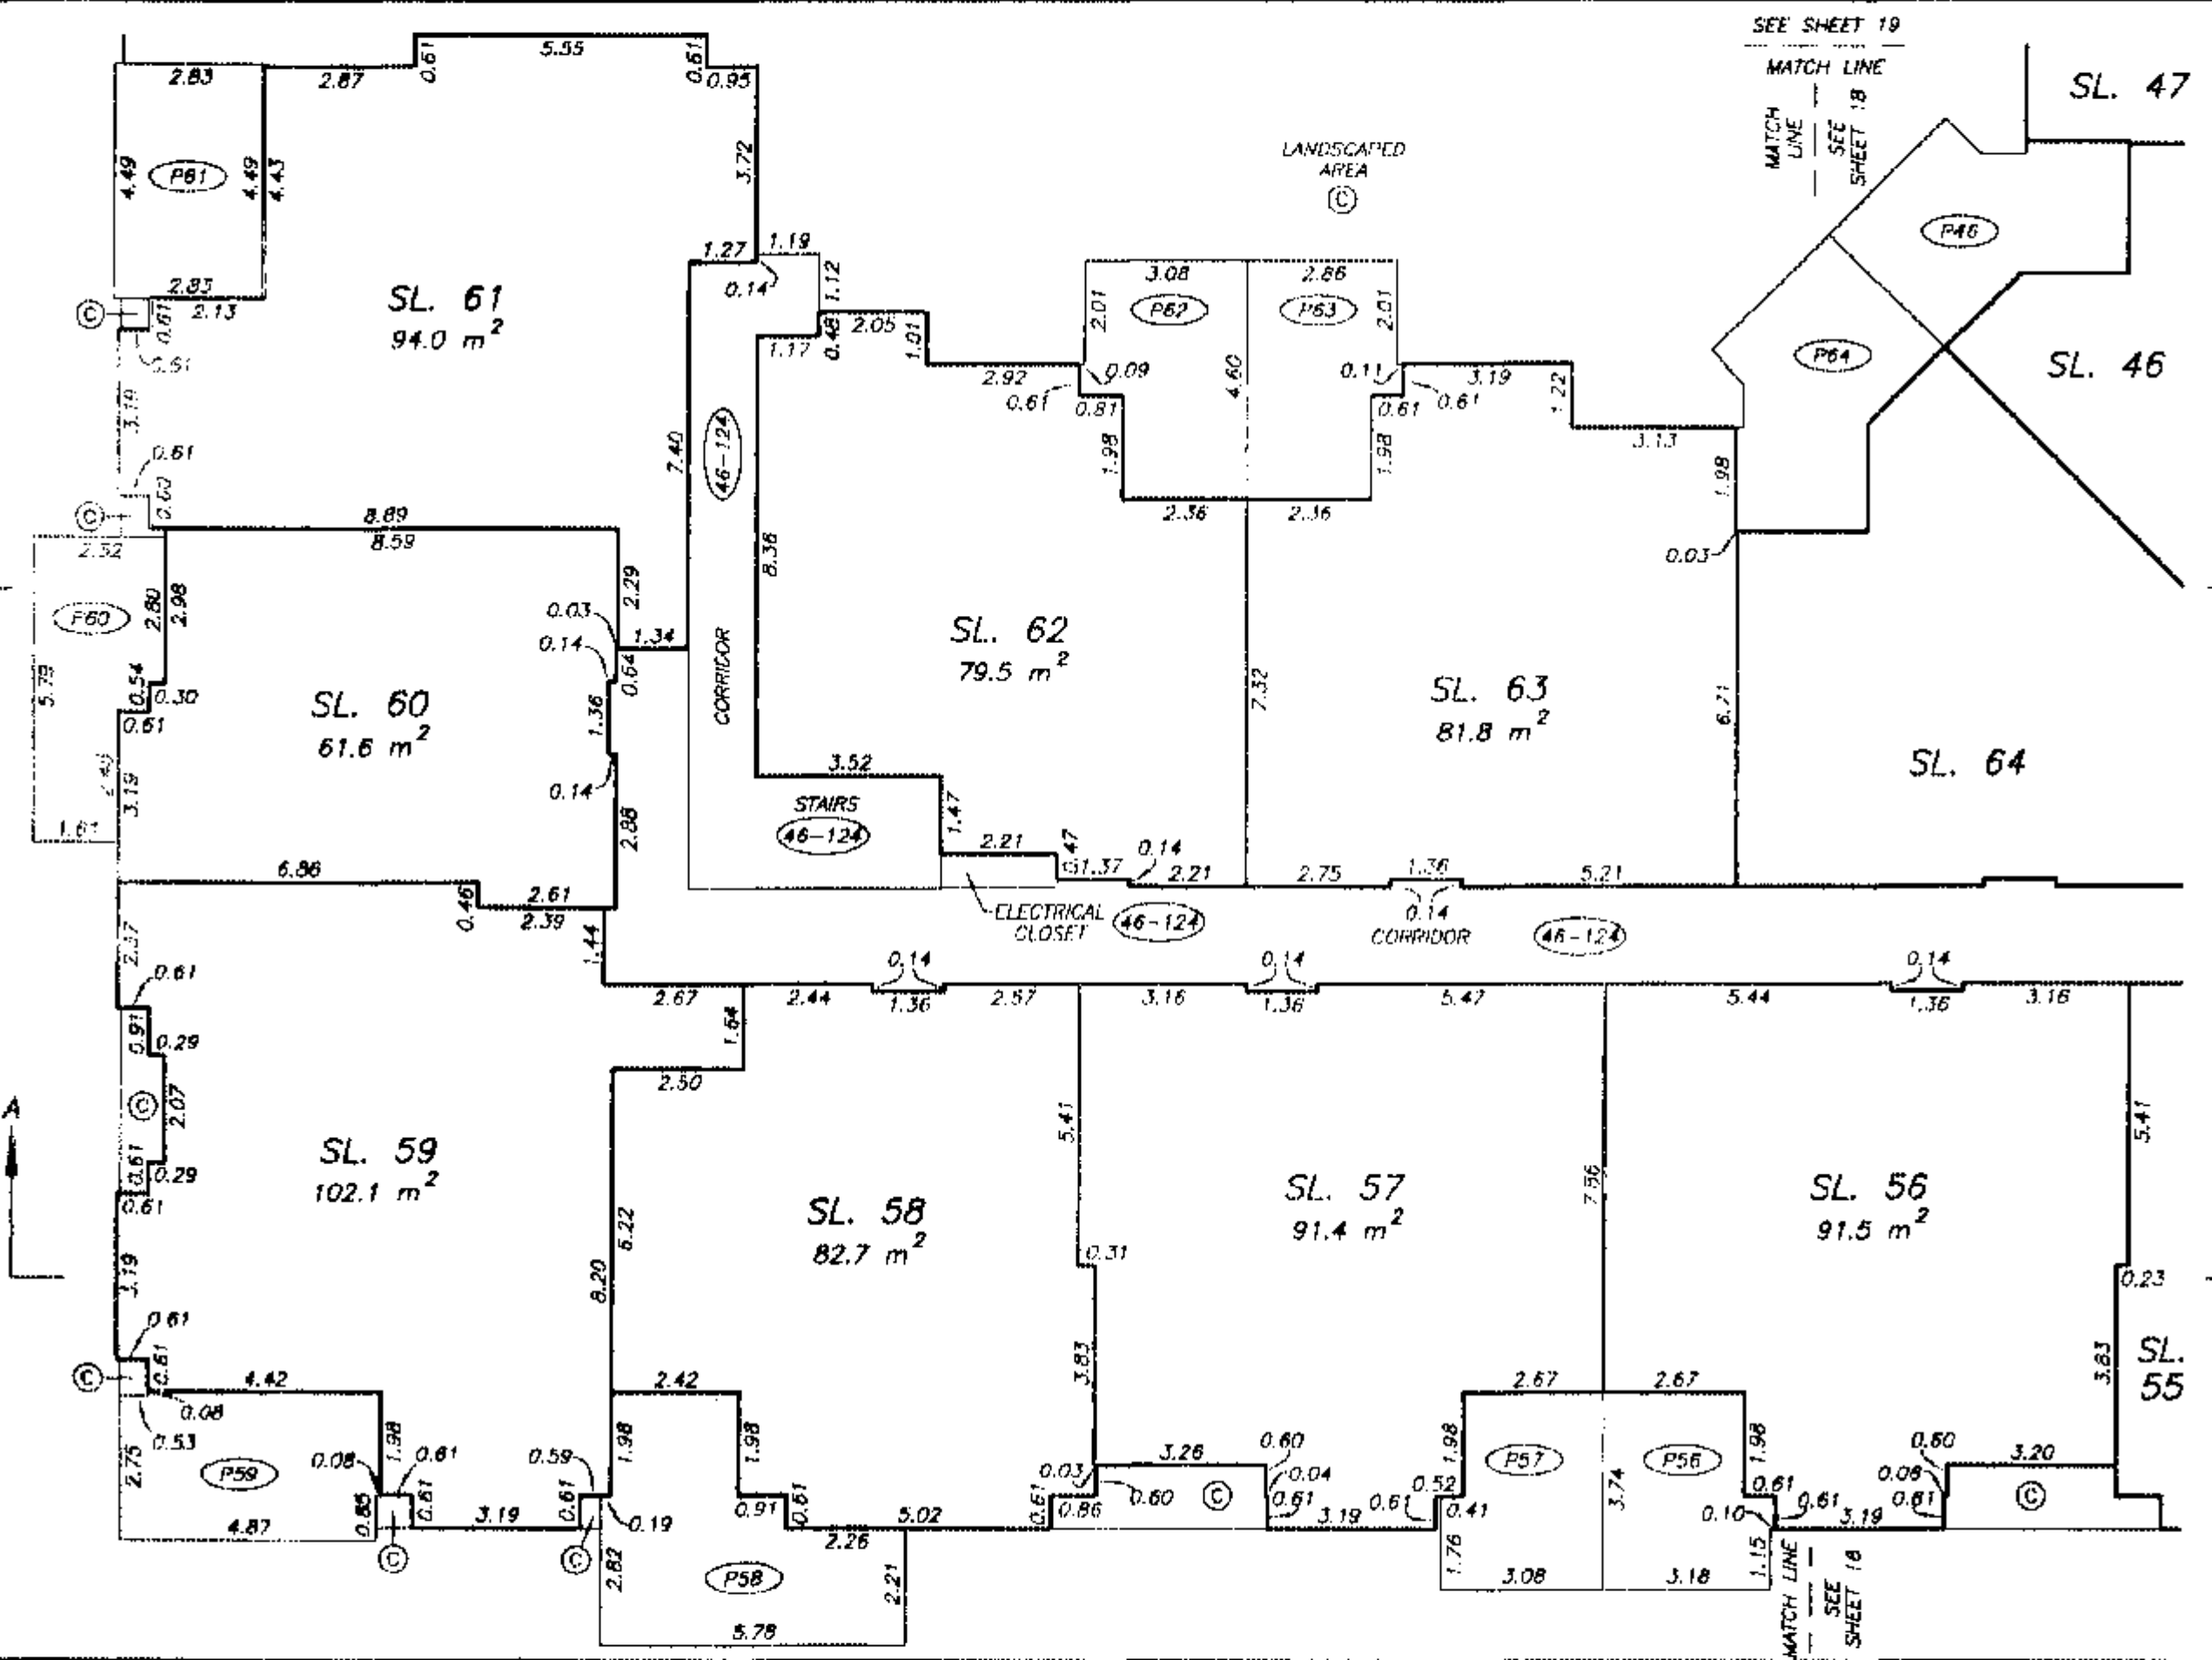

DATE : JANUARY 13, 2004.


M.E.S.

DRAWING # 30448-18
FILE # 30448-18_Main

MAIN FLOOR PLAN SOUTH EAST PORTION

STRATA PLAN BCS 648 PHASE 2

SCALE 1:125
0 2 4
ALL DISTANCES ARE IN METRES.

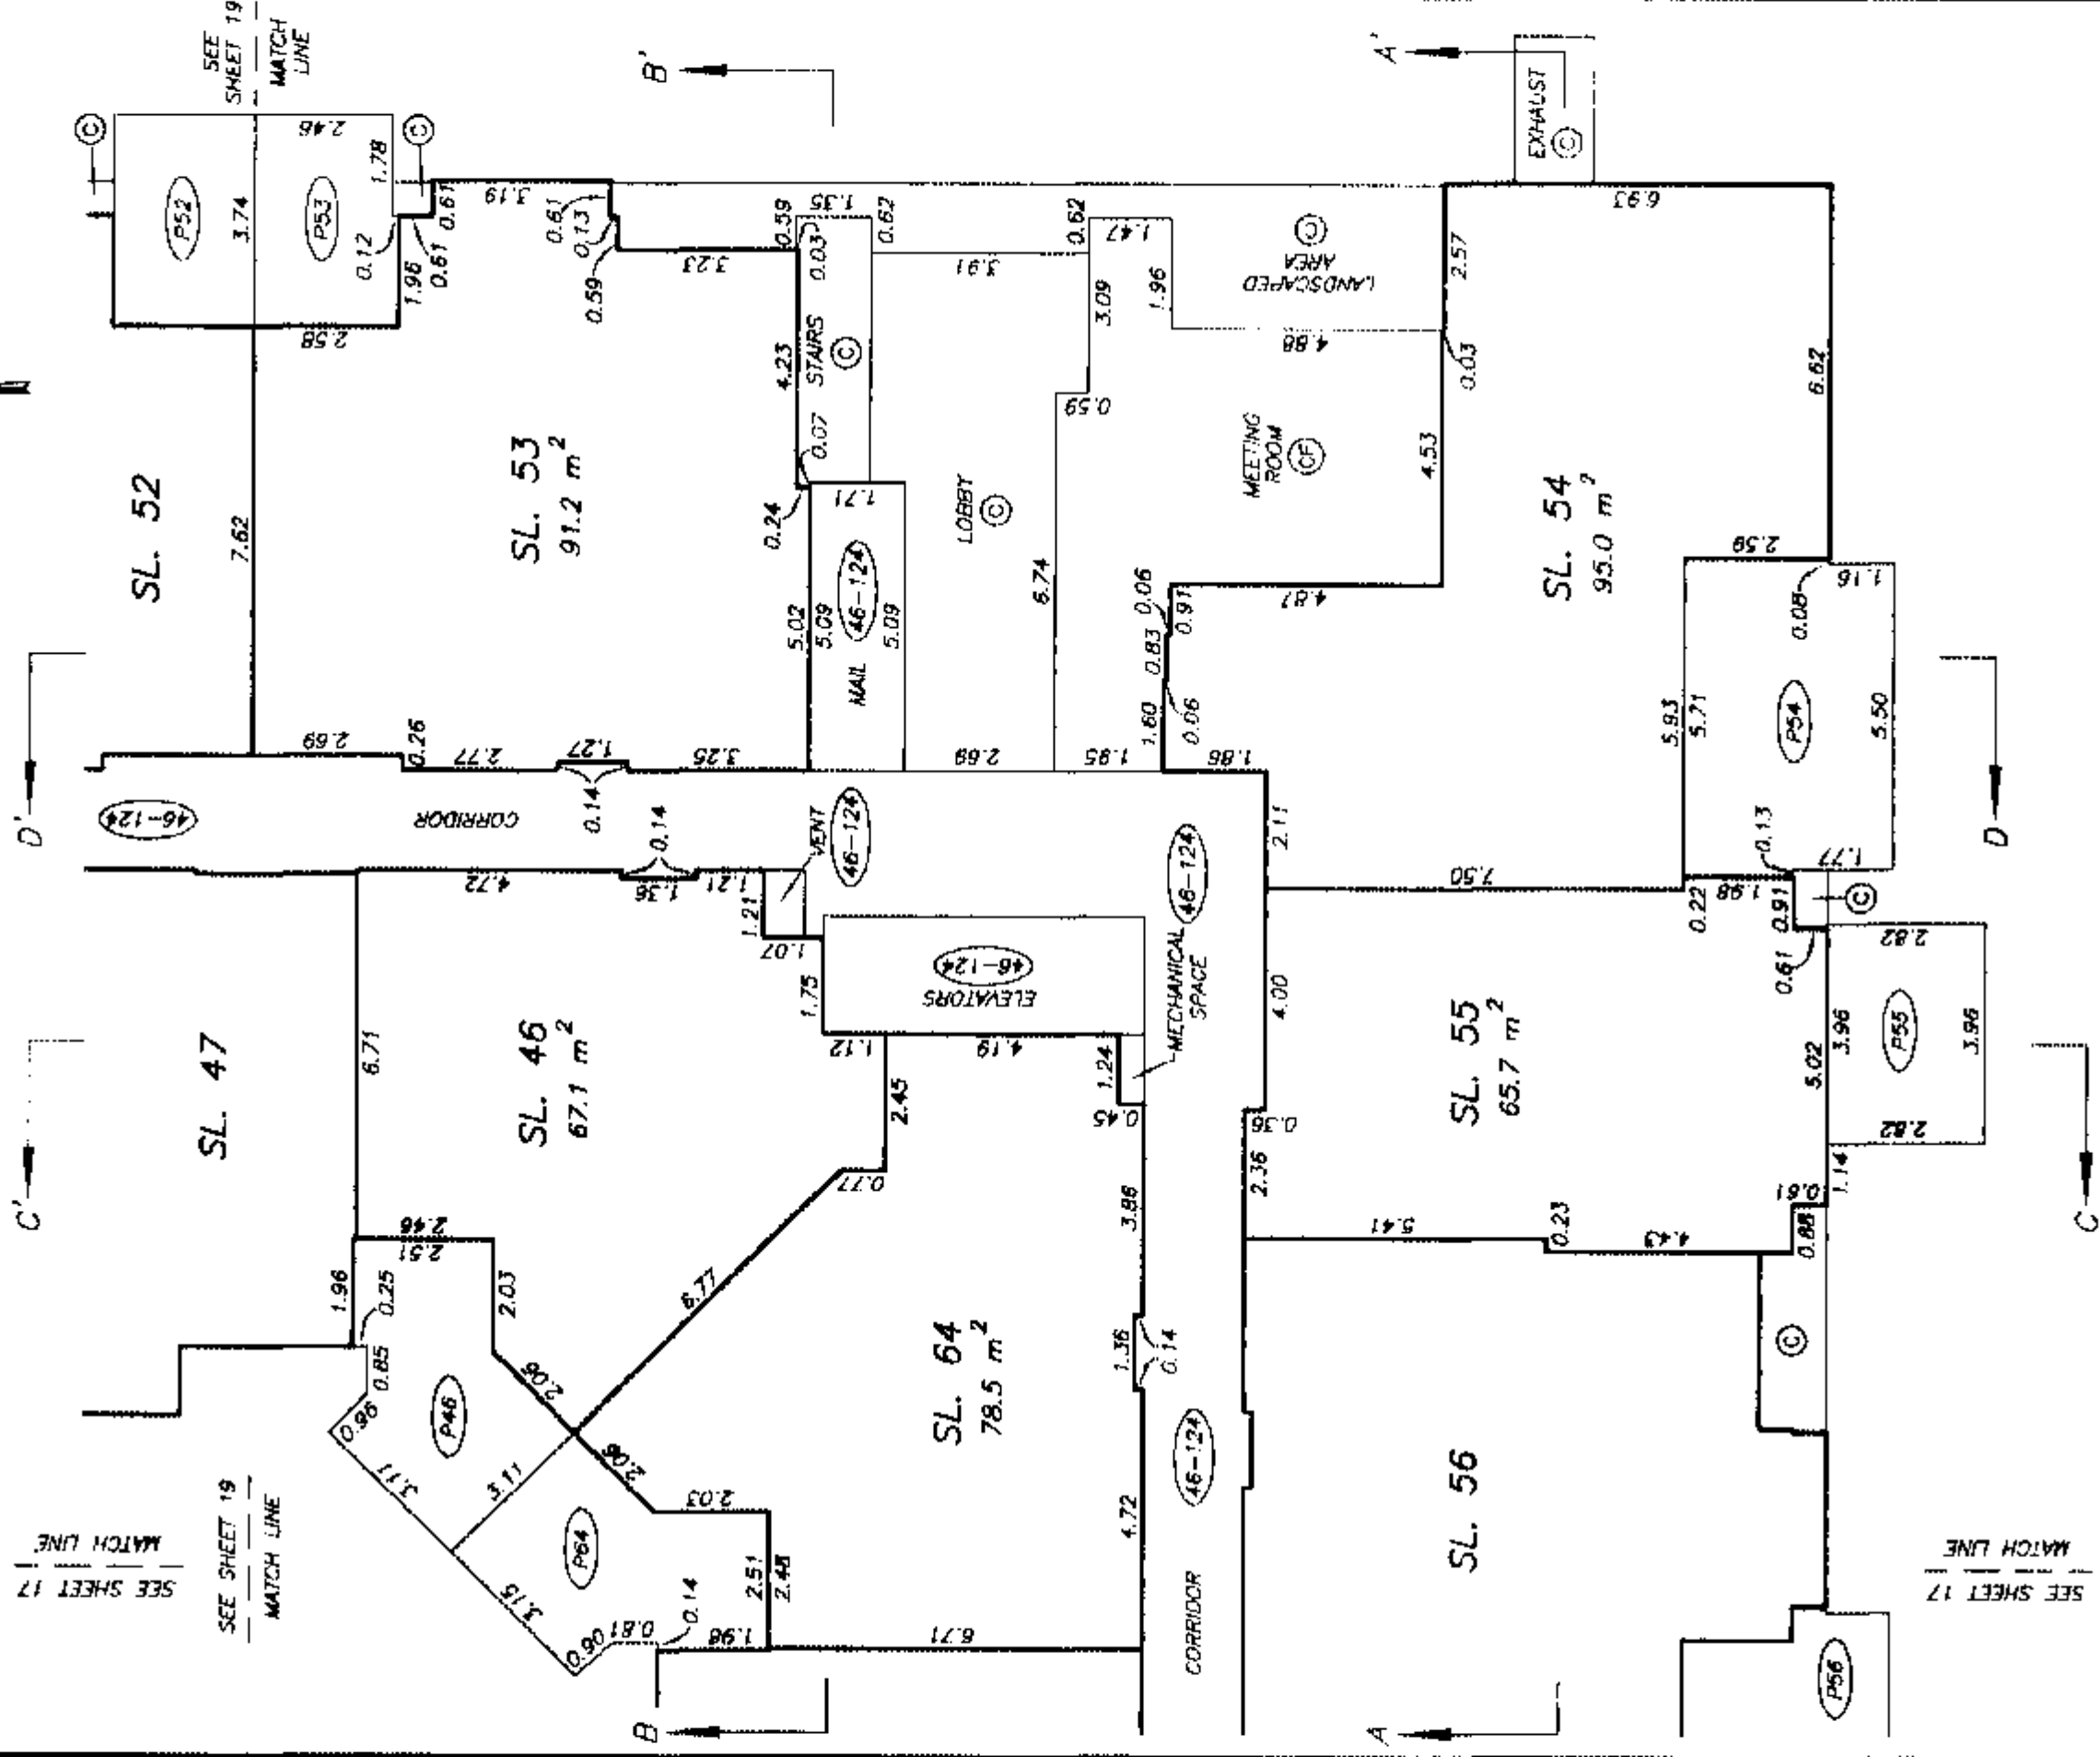

DATE : JANUARY 13, 2004.
9711.E.08.

DRAWING # 30448-18
FILE # 30448-18_Main


MAIN FLOOR PLAN
NORTH EAST PORTION

STRATA PLAN BCS 648
PHASE 2

SCALE 1:125



ALL DISTANCES ARE IN METRES.

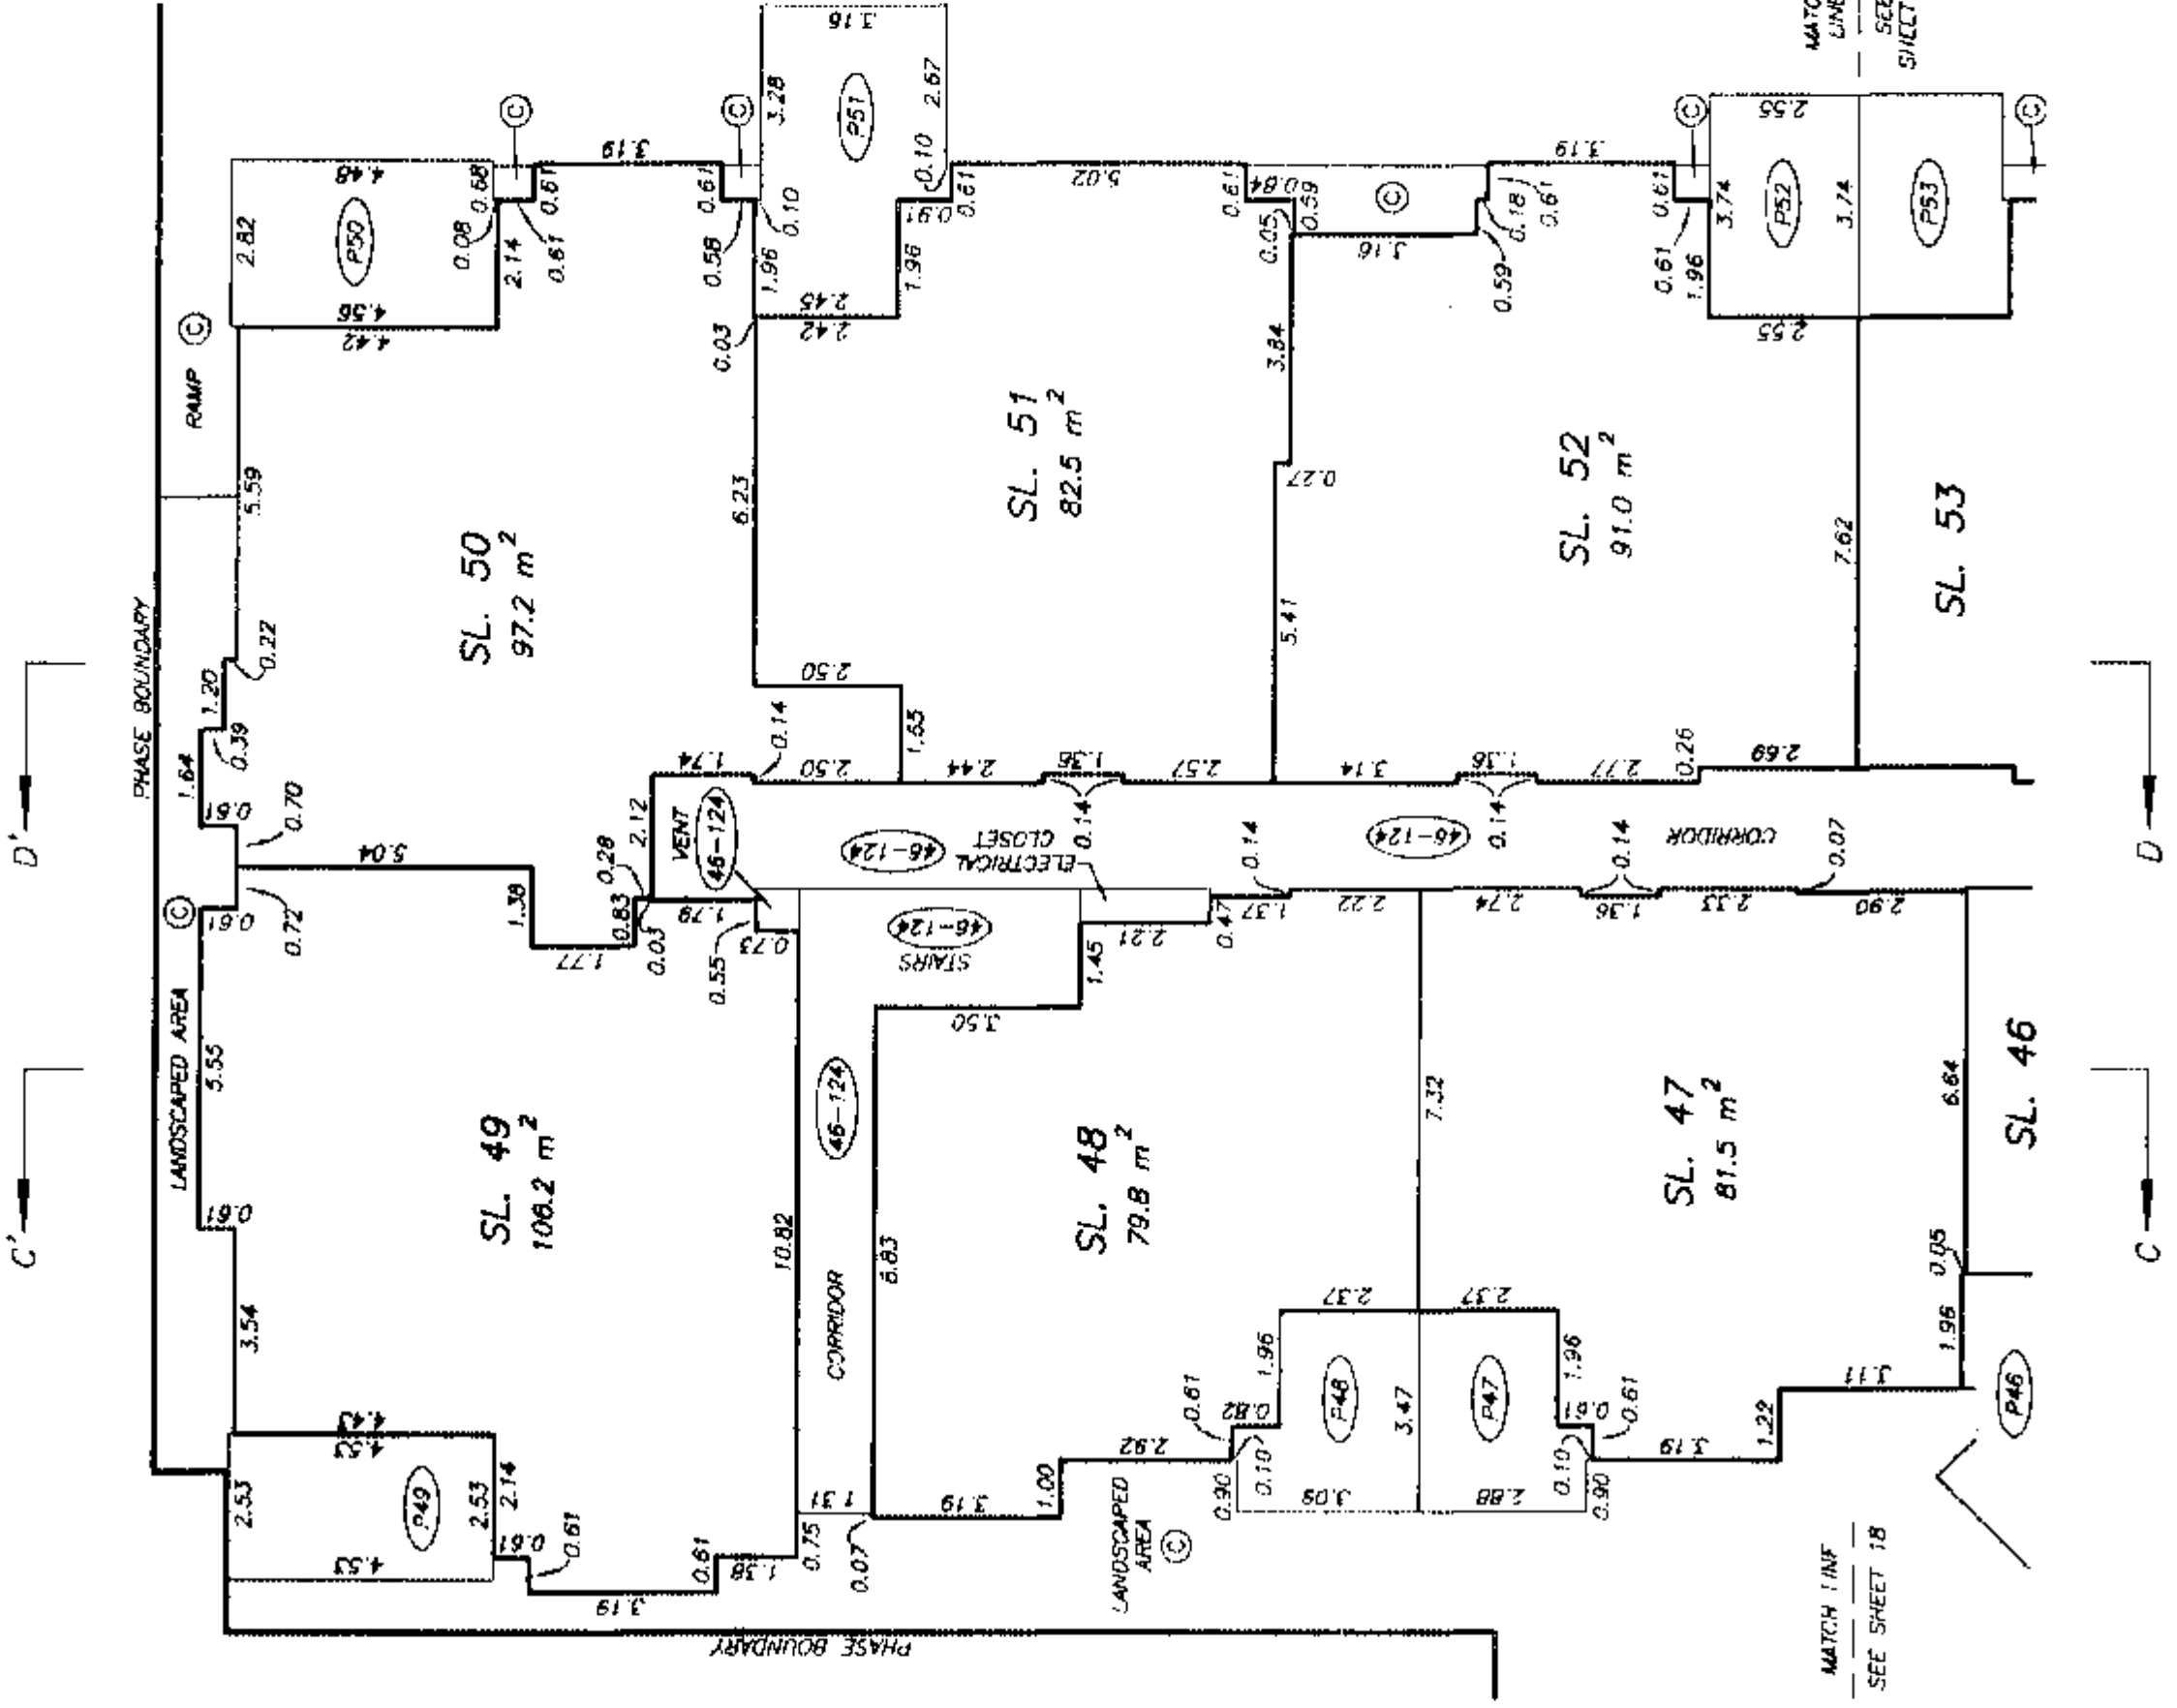

SHEET 20 OF 28 SHEETS


STRATA PLAN BCS 648
PHASE 2

SECOND FLOOR PLAN
WEST PORTION

SCALE 1:125
ALL DISTANCES ARE IN METRES.



PERIMETER OF FLOOR BELOW

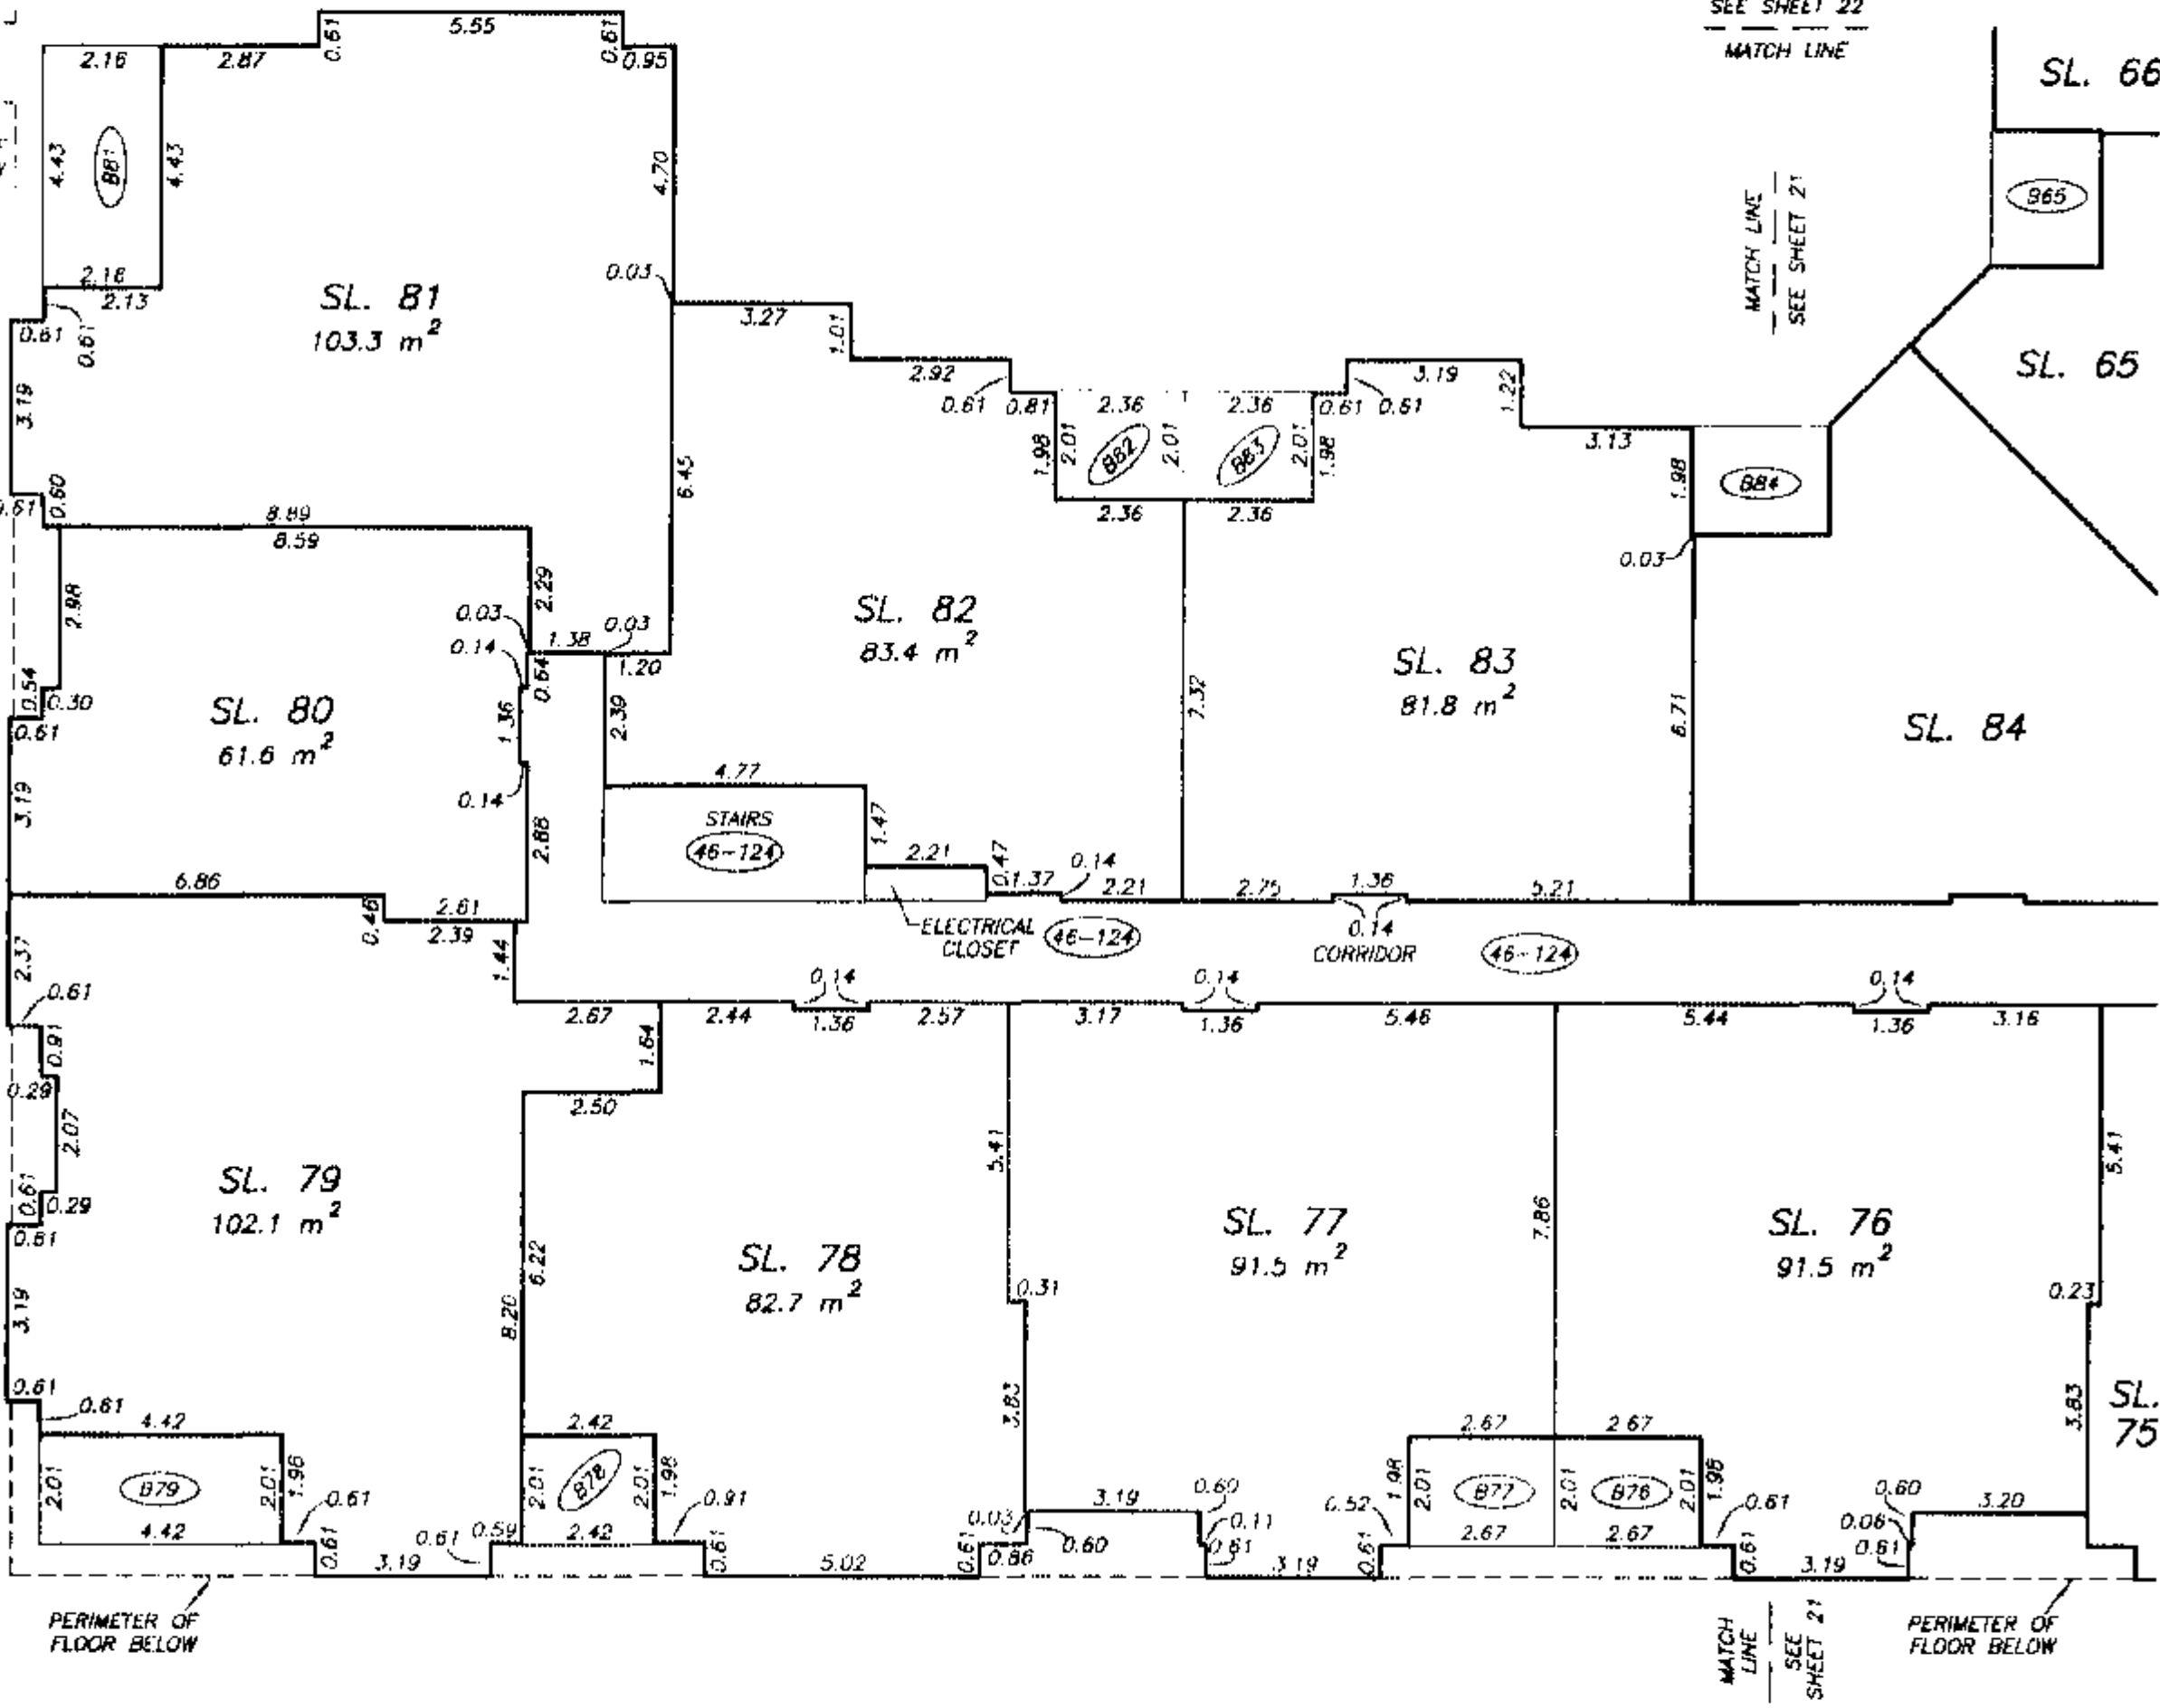

DATE : JANUARY 13, 2004.

M. E. S.


ENCLOSURE 18
18-16-2005

SHEET 21 OF 28 SHEETS

SECOND FLOOR PLAN
SOUTH EAST PORTION

STRATA PLAN BCS 648
PHASE 2

SCALE 1:125
ALL DISTANCES ARE IN METRES.

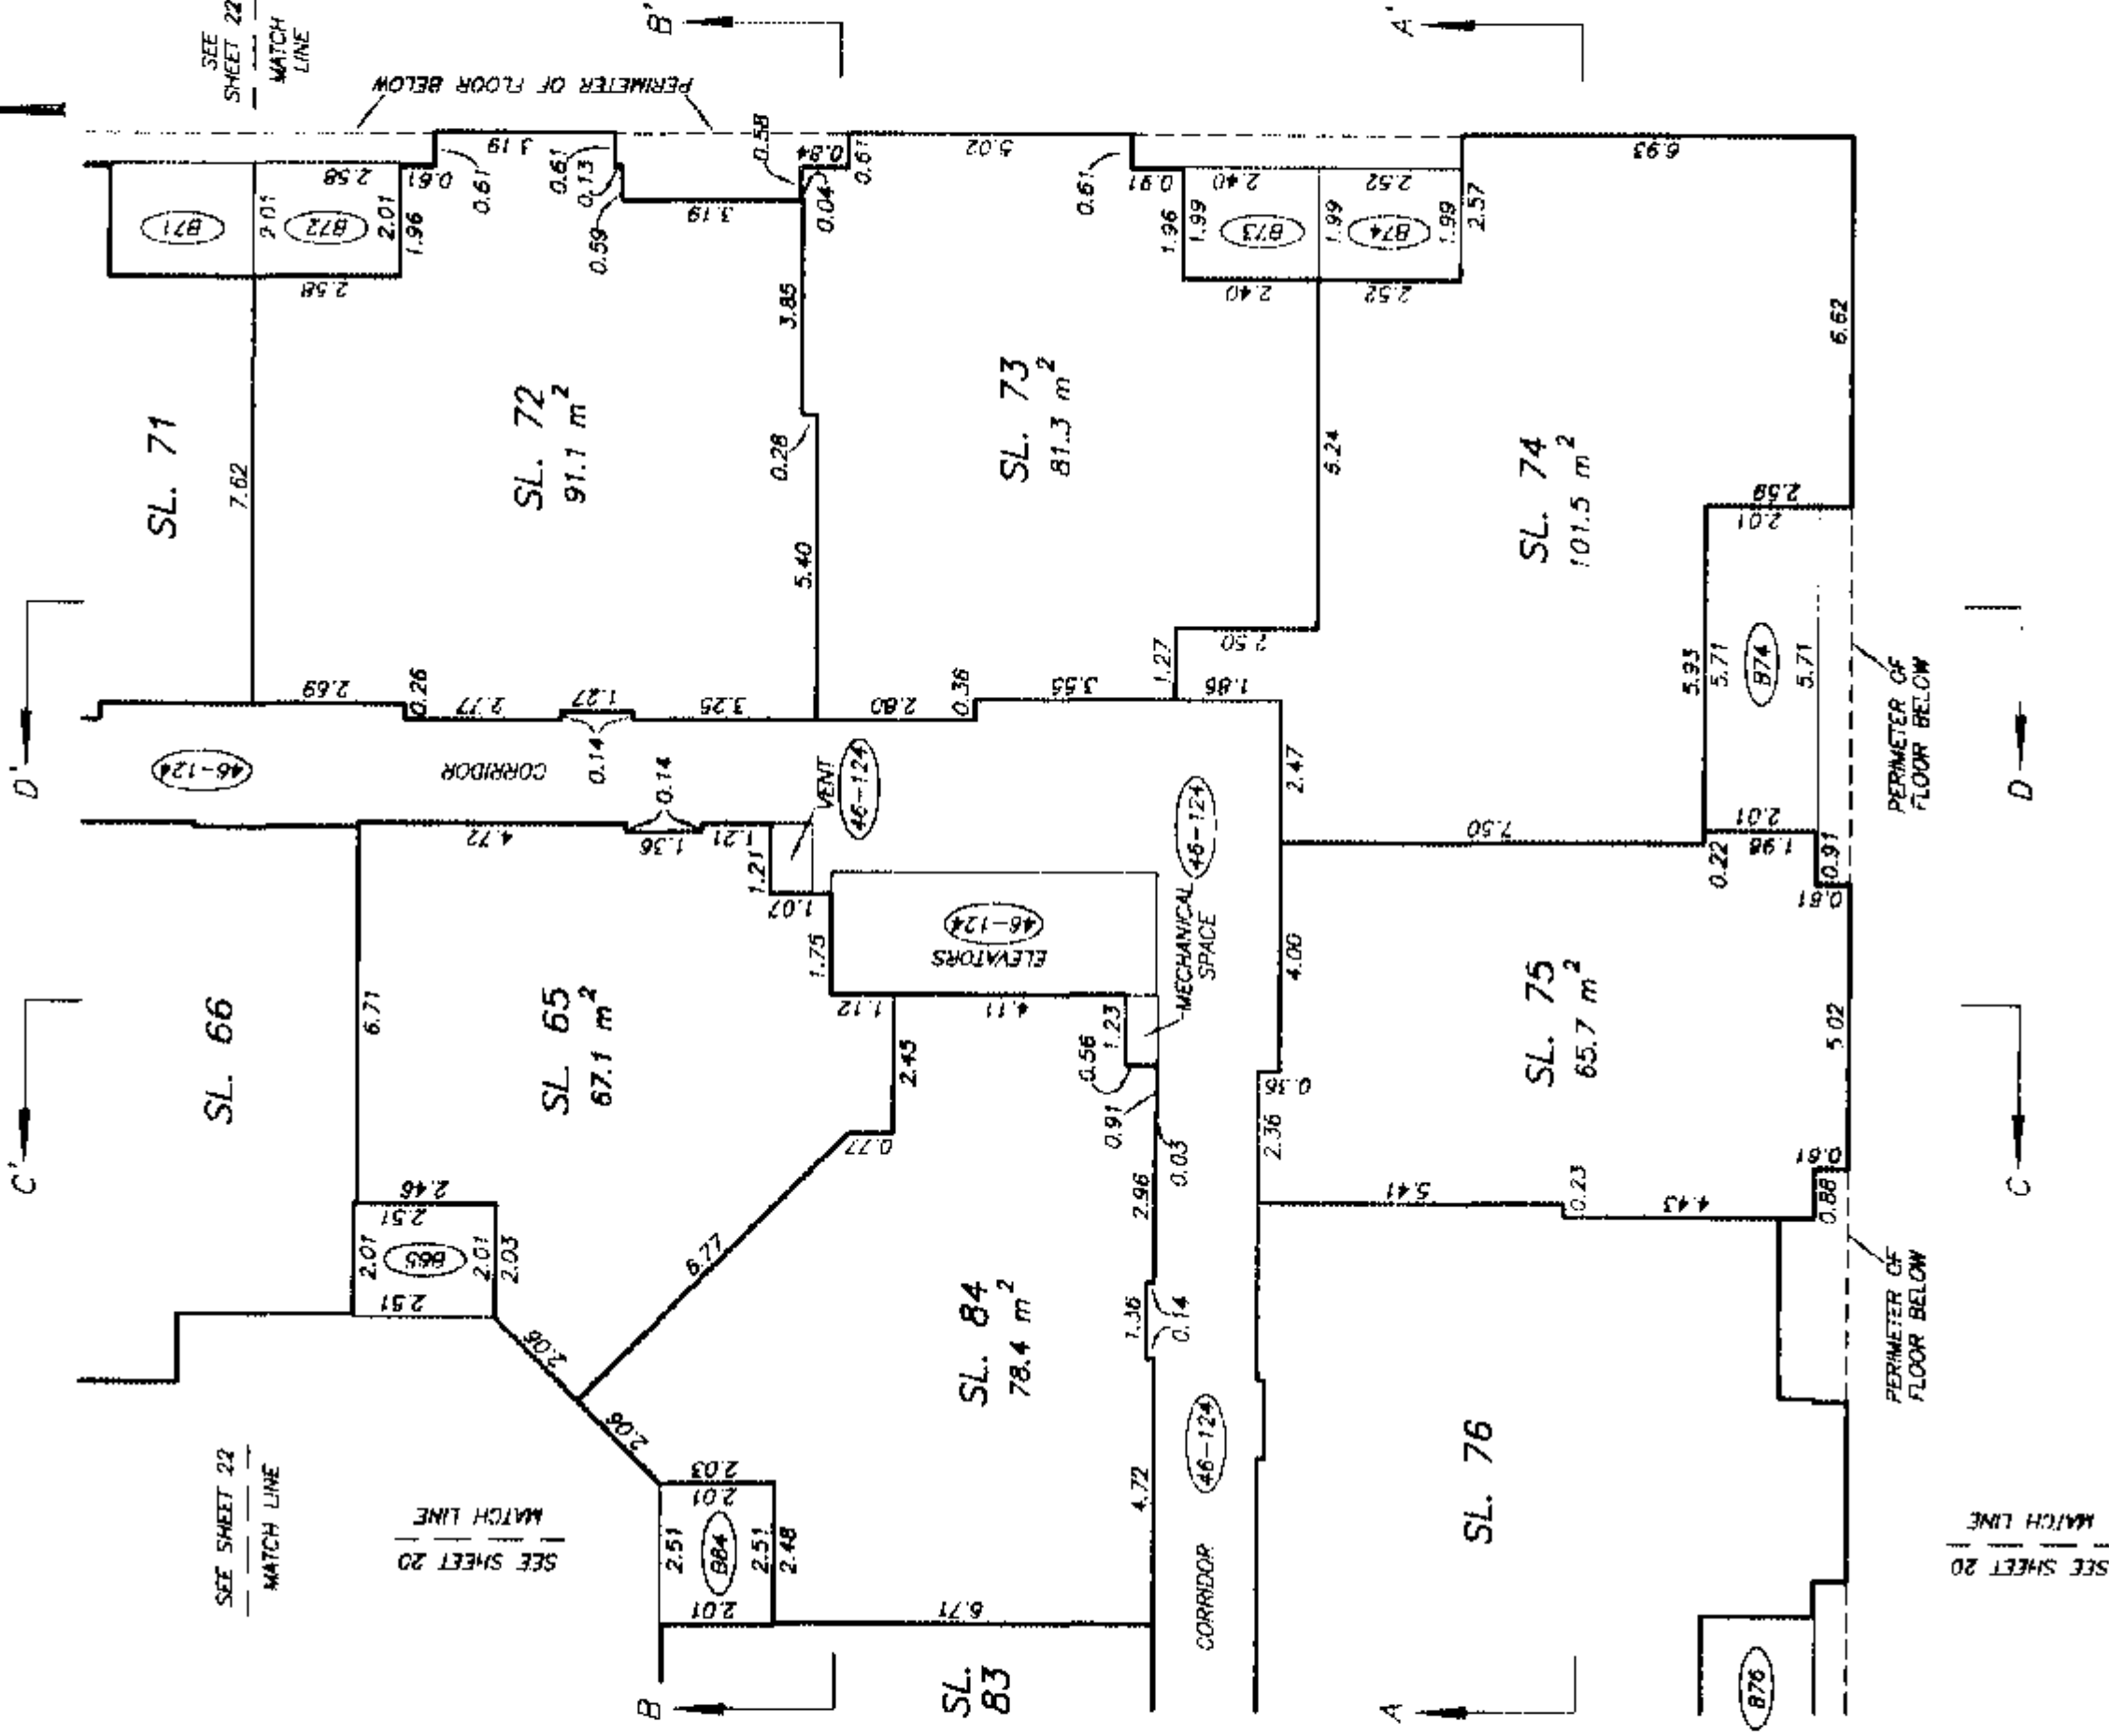


SHEET 22 OF 28 SHEETS

**SECOND FLOOR PLAN
NORTH EAST PORTION**

**STRATA PLAN BCS 648
PHASE 2**

SCALE 1:125

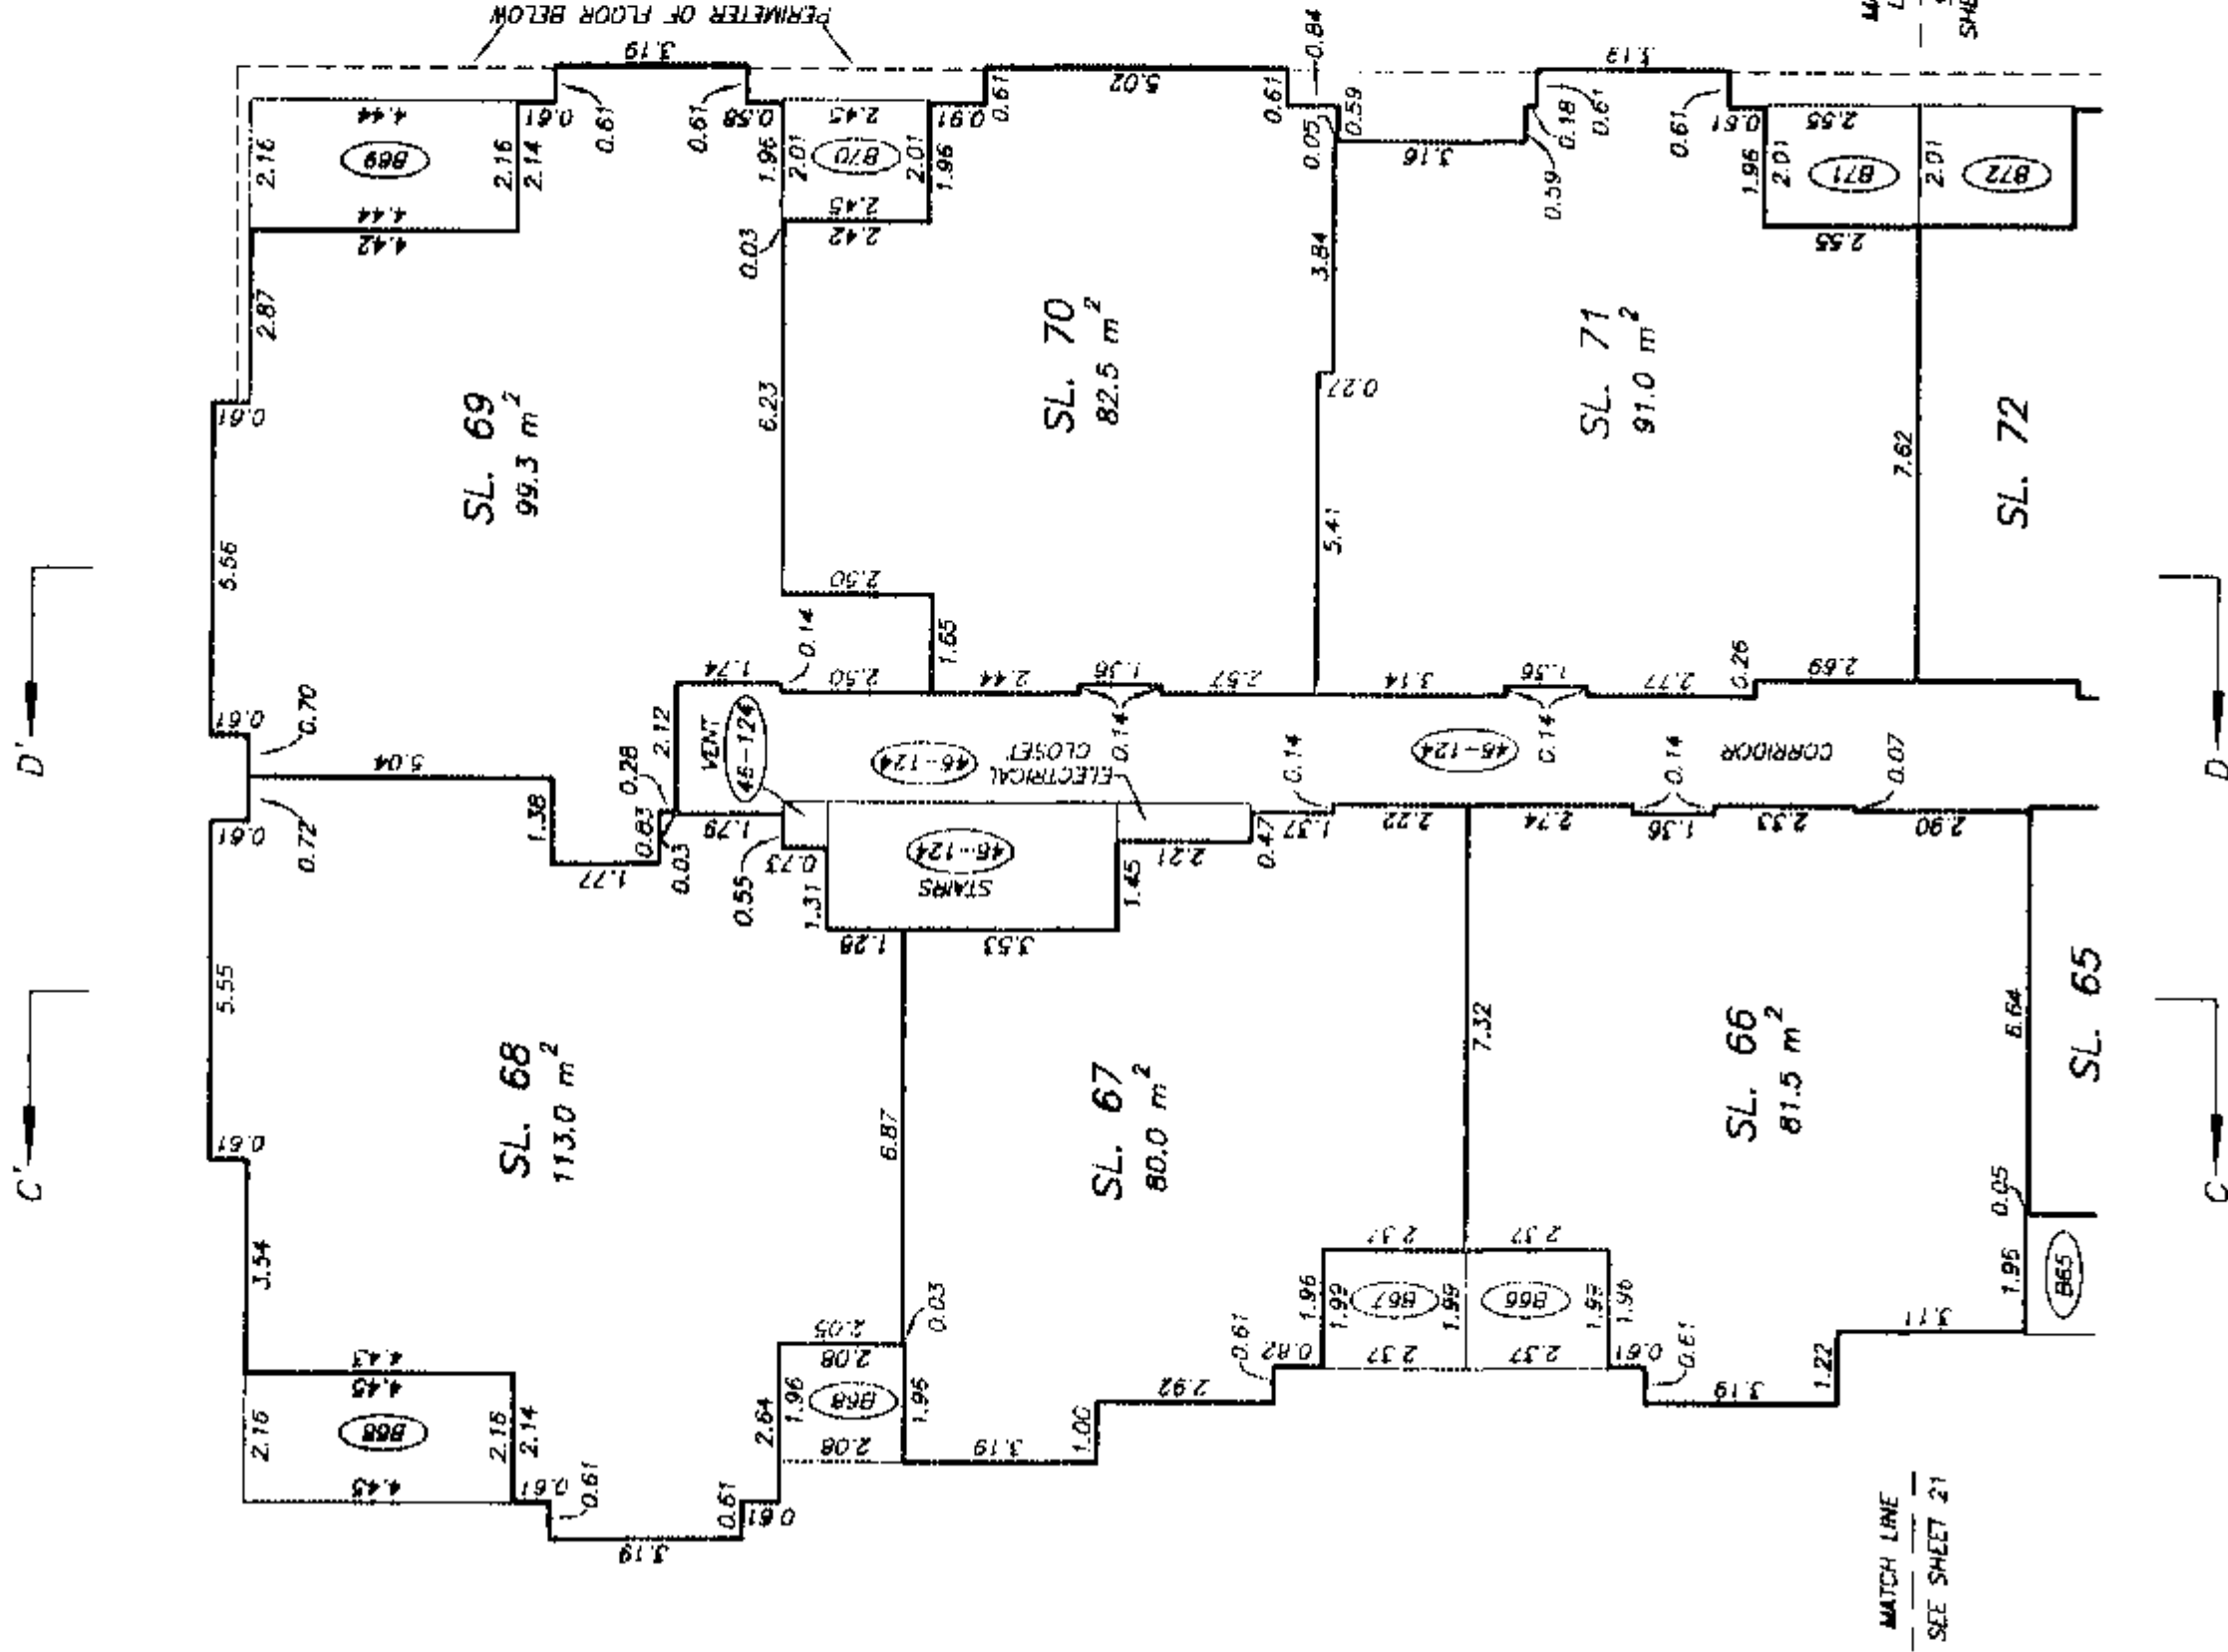


SHEET 23 OF 28 SHEETS

STRATA PLAN BCS 648
PHASE 2

THIRD FLOOR PLAN
WEST PORTION



SCALE 1:125
ALL DISTANCES ARE IN METRES.

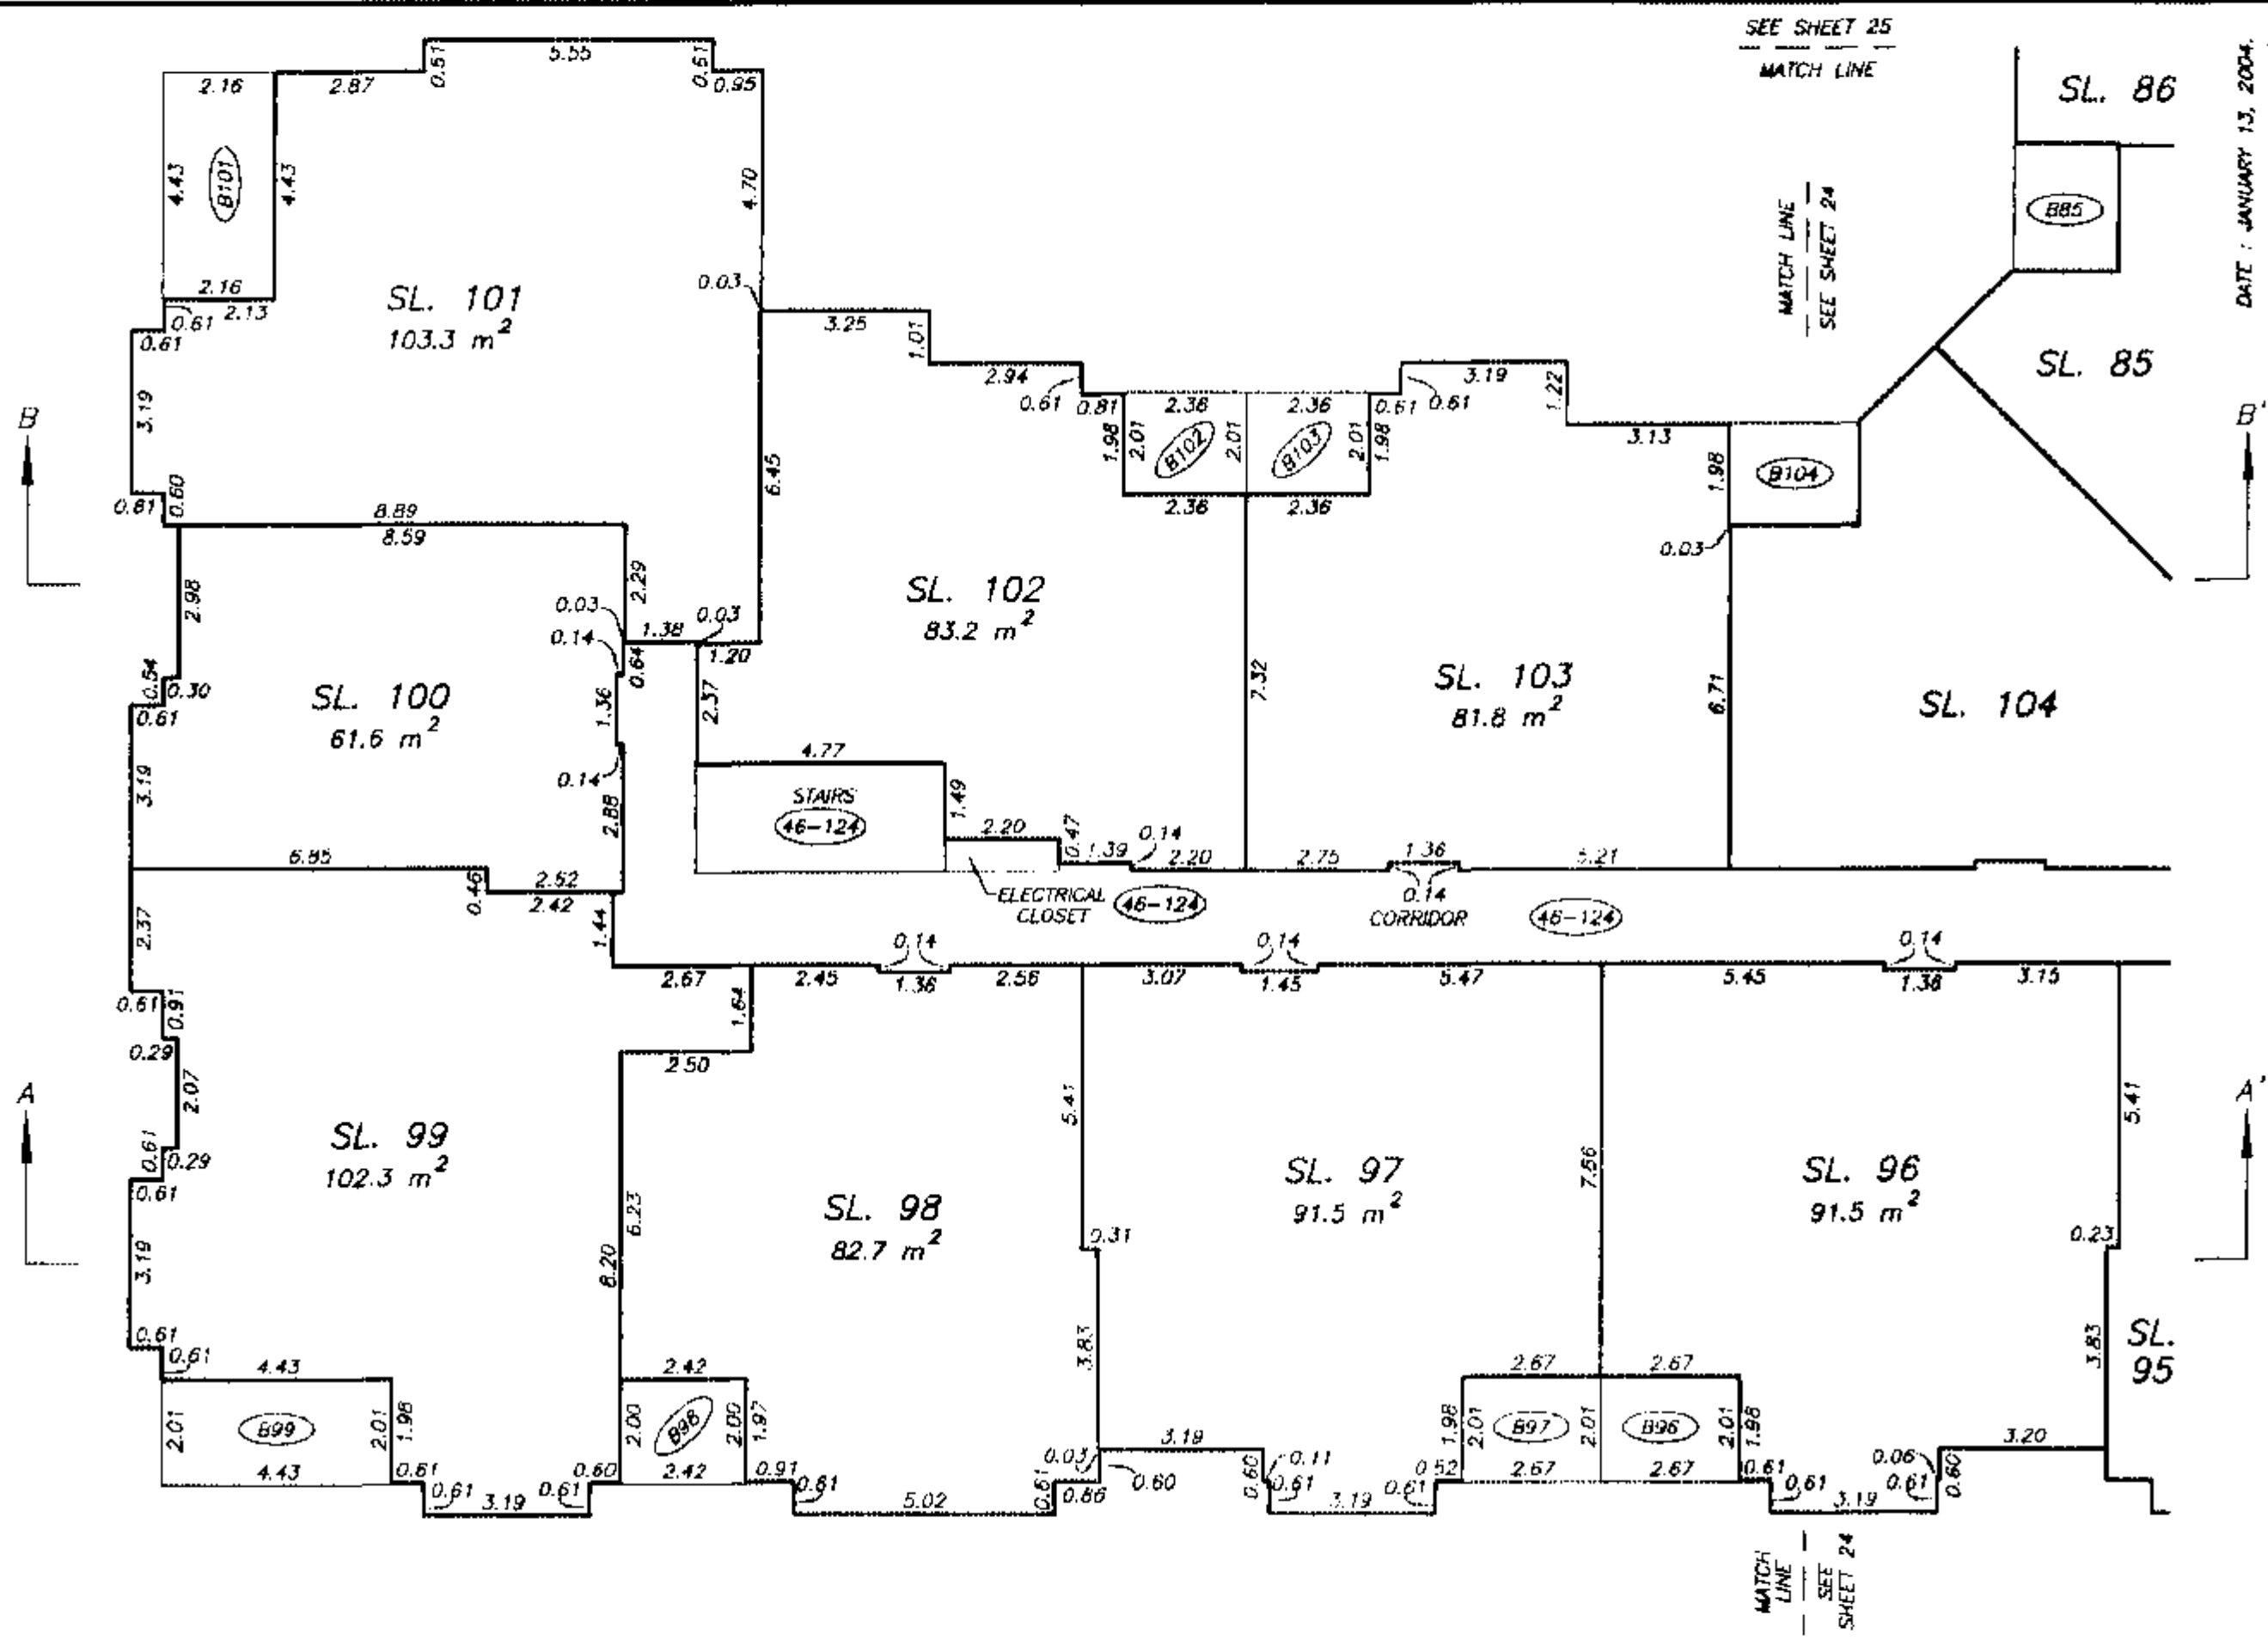

DATE : JANUARY 13, 2004.
9/11 E. 08.


DRAWING # 30448-18
FILE # 30448-18.379

SHEET 24 OF 28 SHEETS

THIRD FLOOR PLAN
SOUTH EAST PORTION

STRATA PLAN BCS 648
PHASE 2

SCALE 1:125
ALL DISTANCES ARE IN METRES.

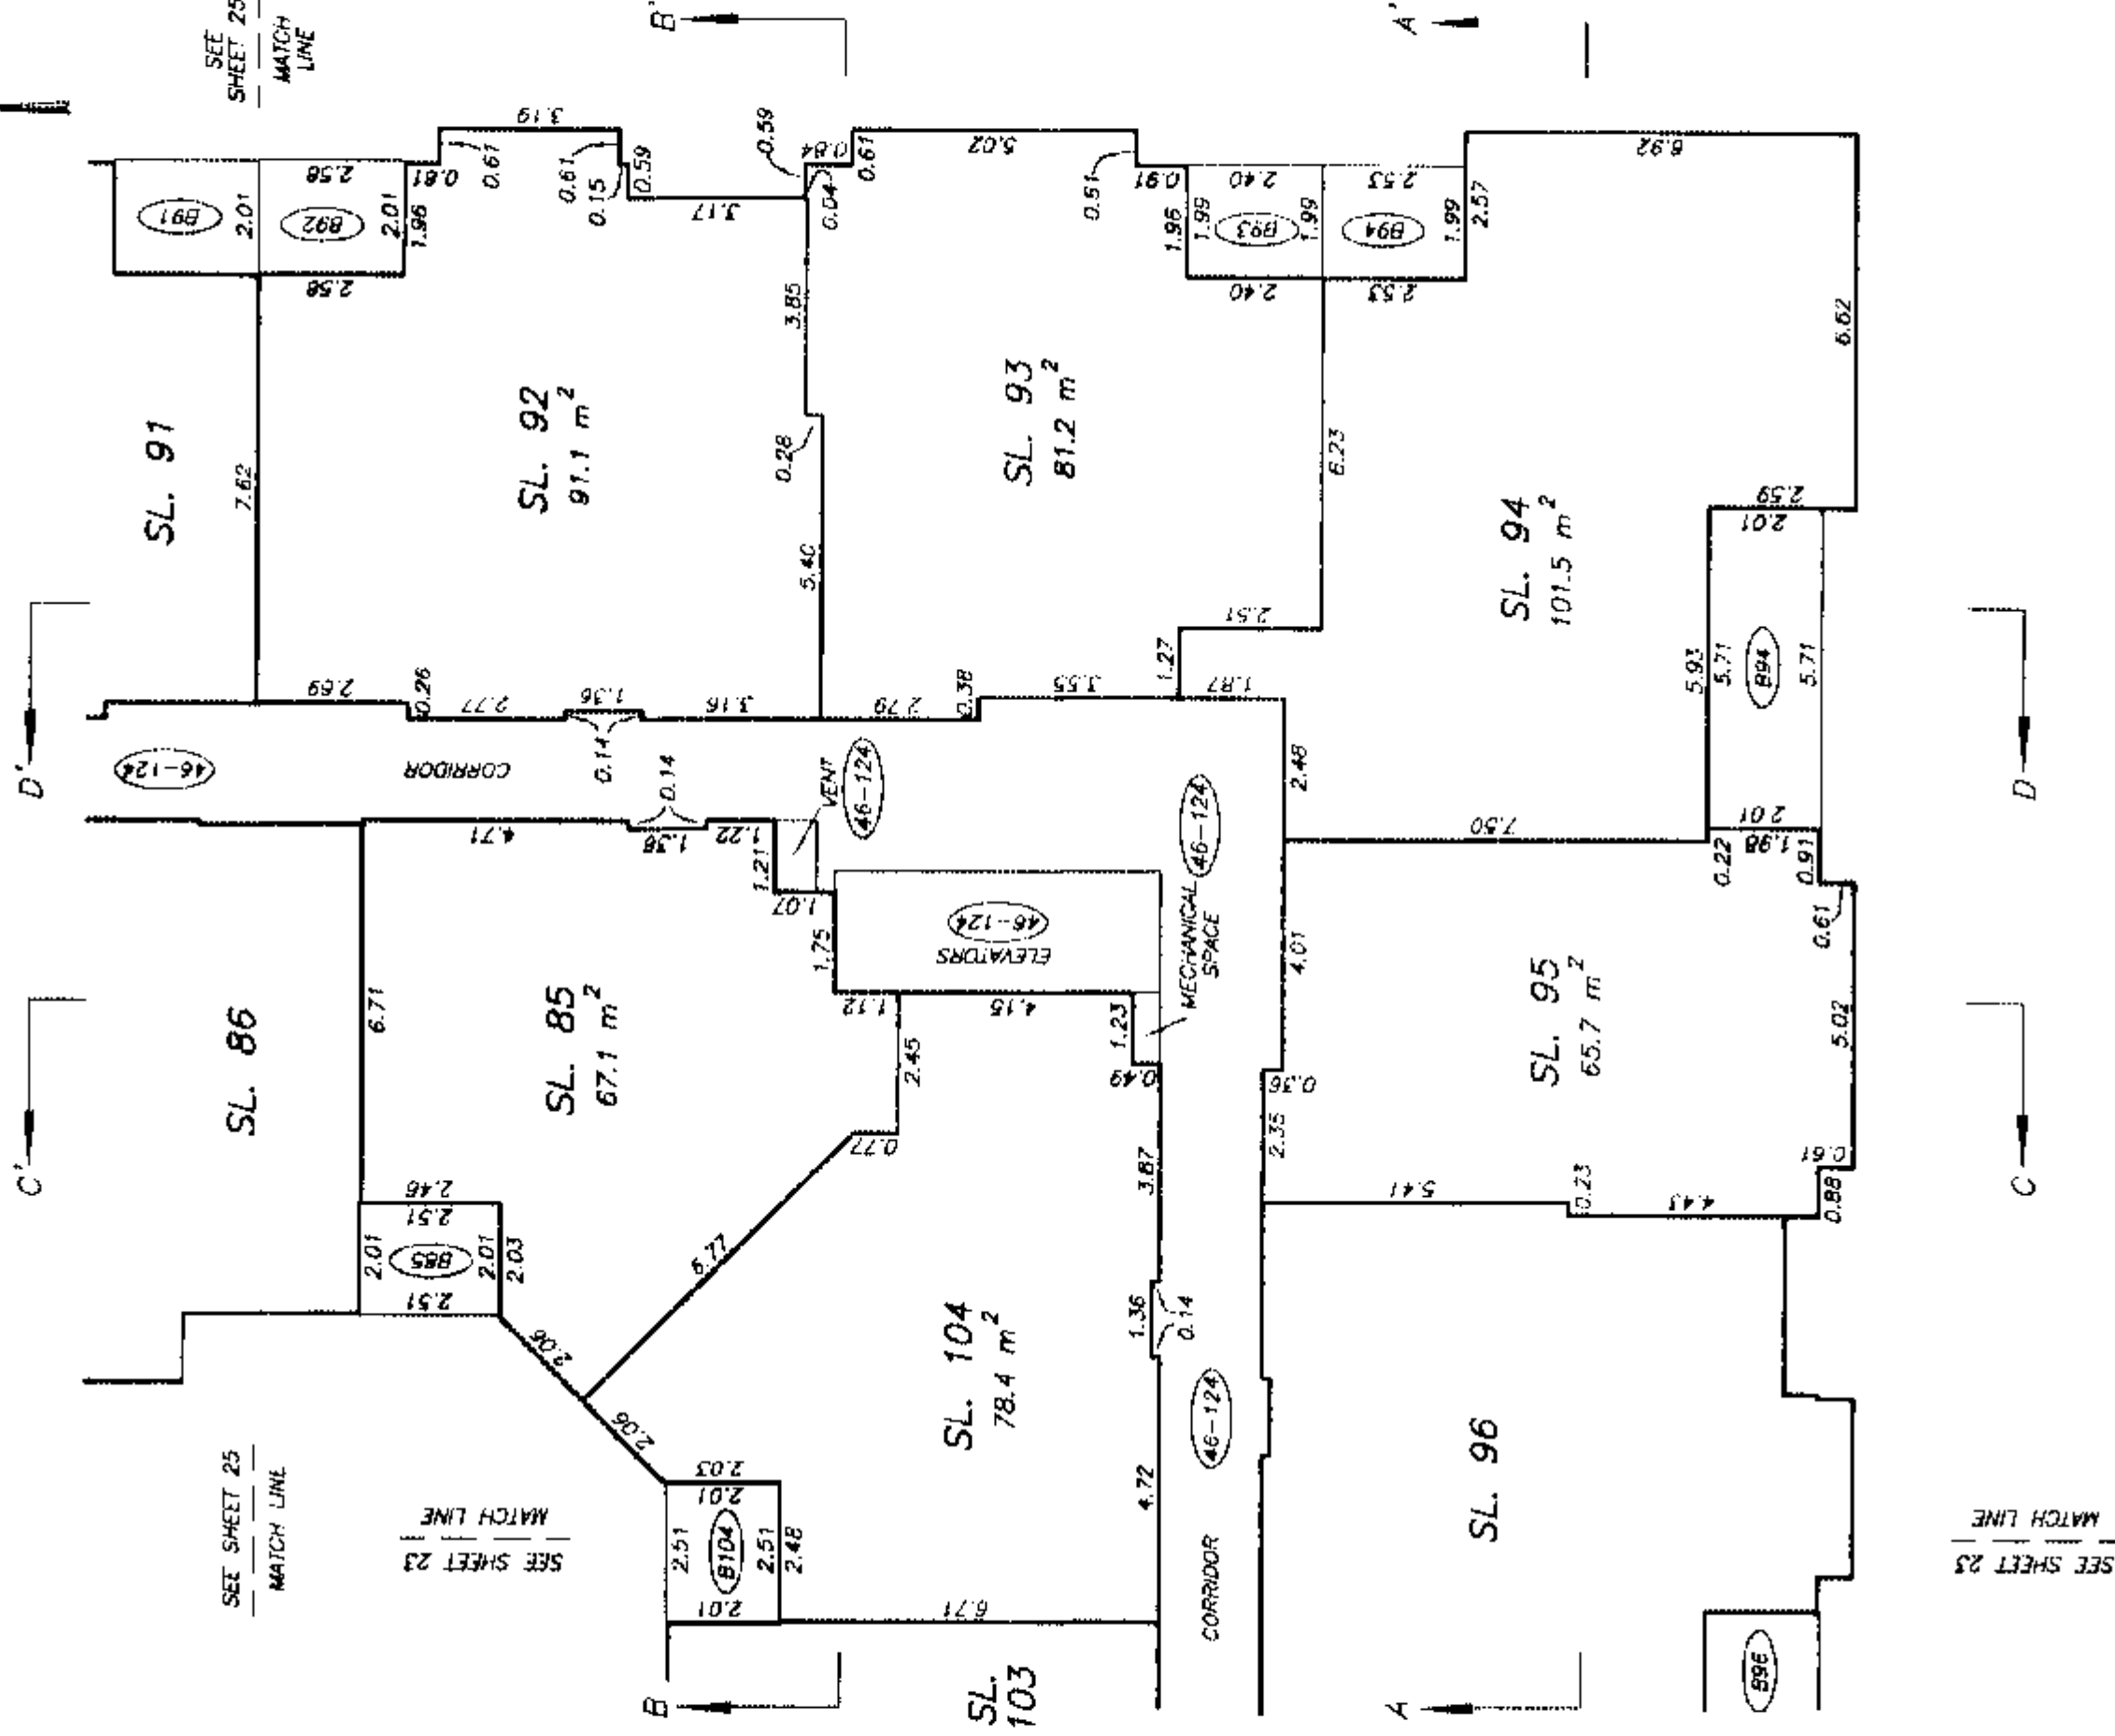


THIRD FLOOR PLAN
NORTH EAST PORTION

STRATA PLAN BCS 648
PHASE 2

SCALE 1:125
ALL DISTANCES ARE IN METRES.



C' D'

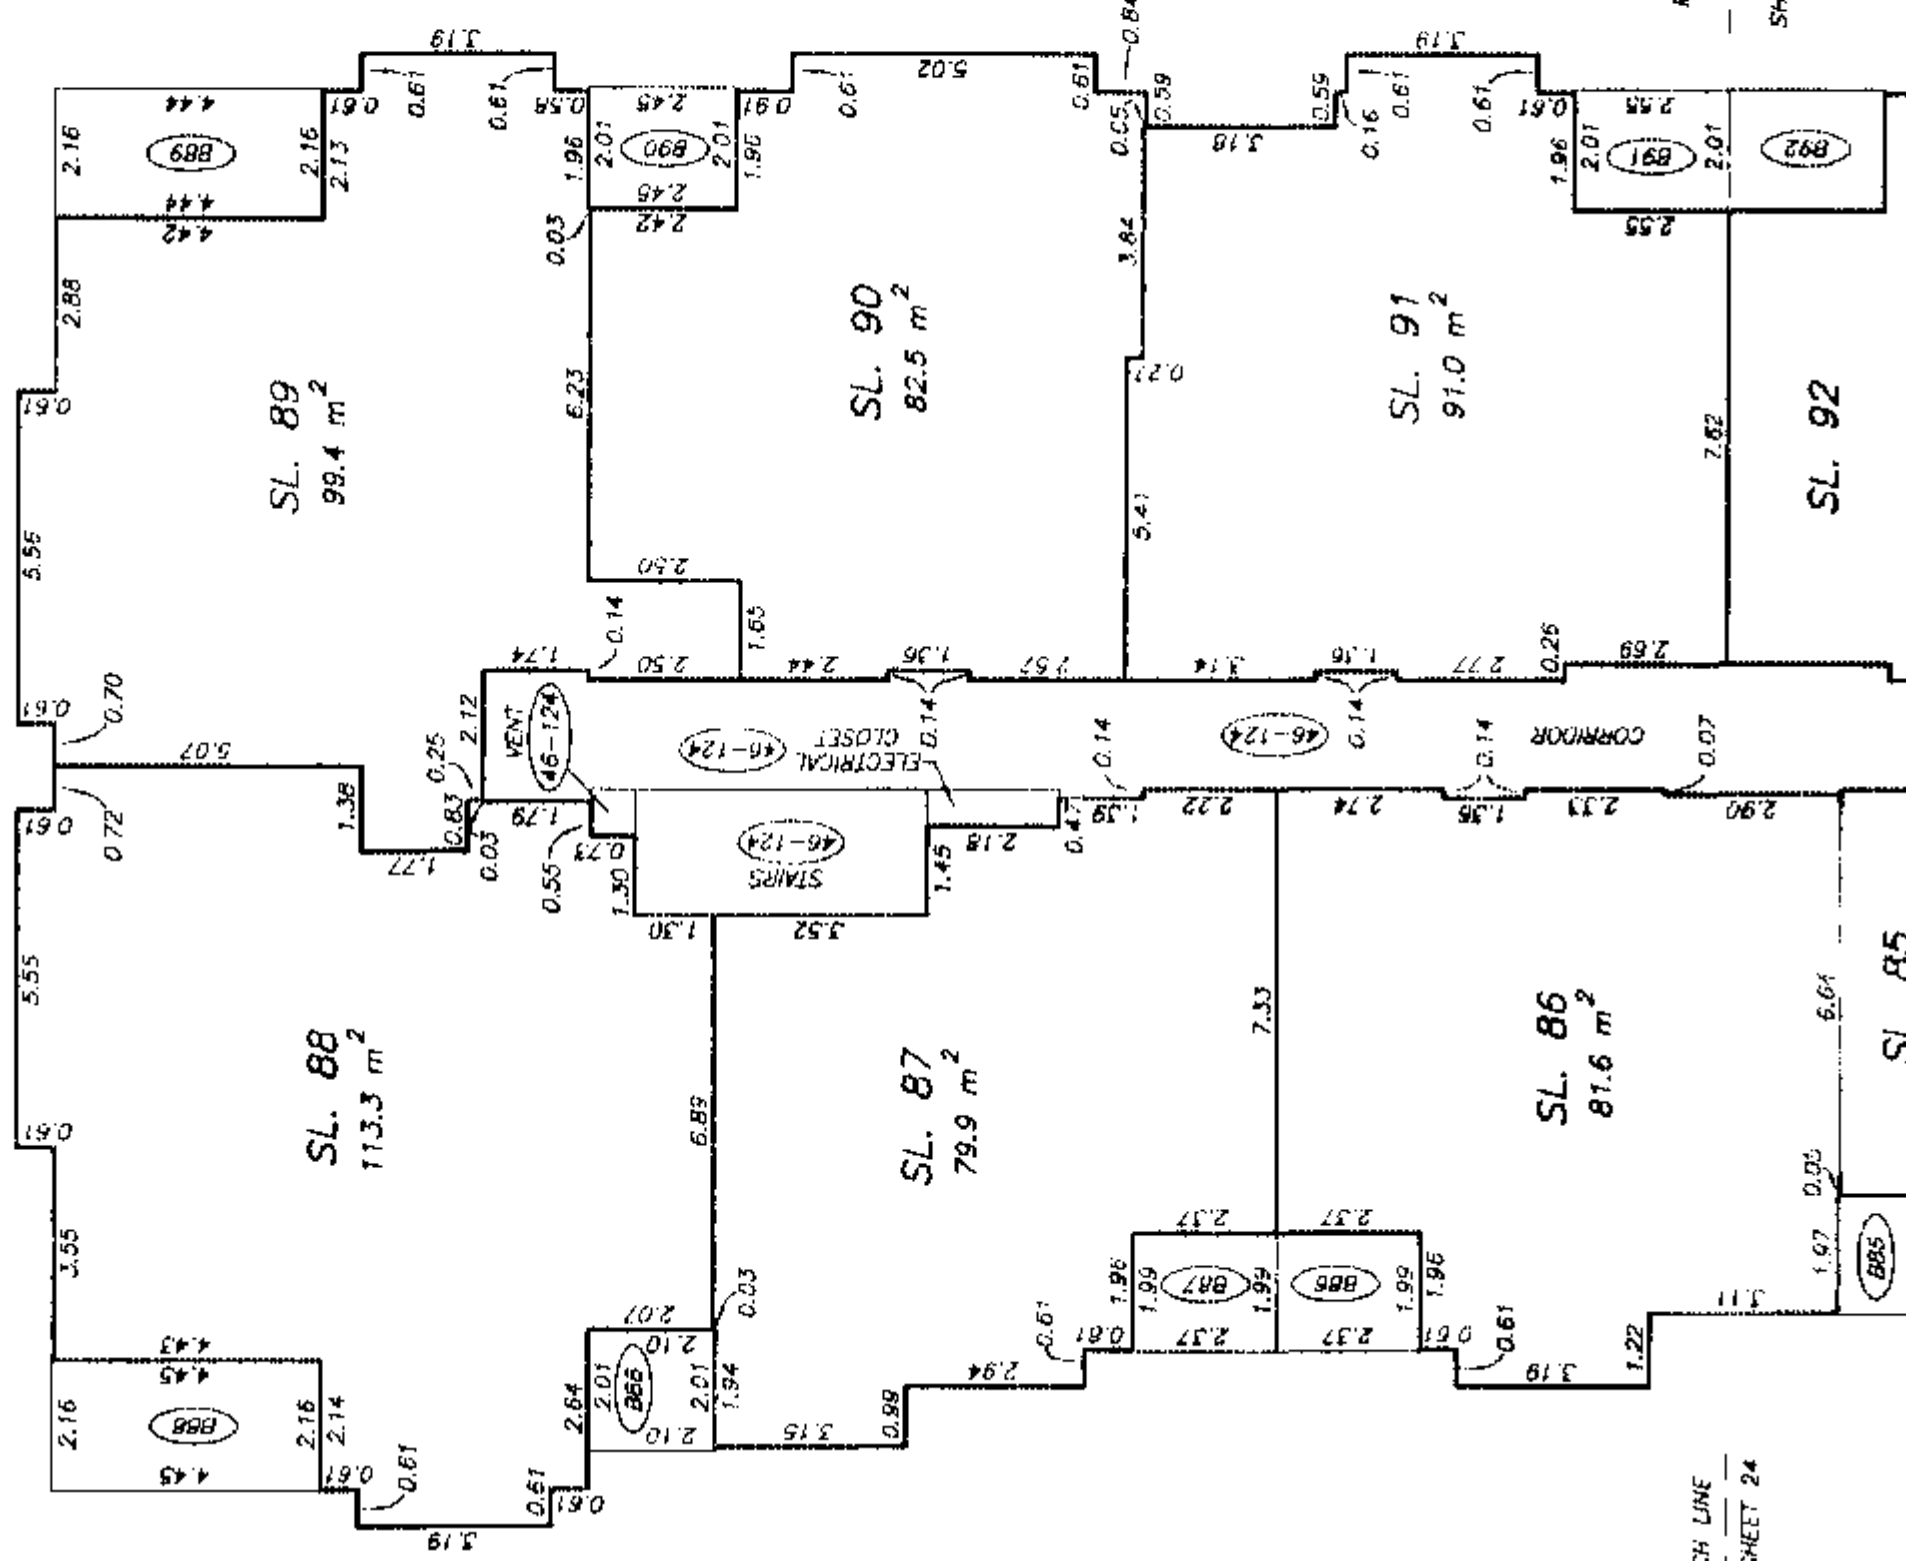


C D

DATE: JANUARY 13, 2004.
M. E. B.

DRAWING # 30448-18
FILE # 30448-18_300


FOURTH FLOOR PLAN
WEST PORTION

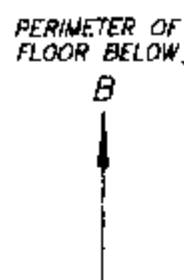

A

A vertical color calibration bar featuring a grayscale ramp from black to white, with numerical markings at 2, 0, 2, and 4. The bar also includes several color patches.

ALL DISTANCES ARE IN METRES.

 

MATCH LINE
SEE SHEET 27

SL. 106

B105

SL. 105

SL. 124

DATE : JANUARY 13, 2004.

Ms. B.

DRAWING # 3044B-1B
FILE # 3044B-1E_4th

FILE # 30448-1E_4th

