

**STRATA PLAN OF LOT 1 EXCEPT:
PHASES 1, 2, 3, 4, 5 AND 6,
STRATA PLAN LMS 4084, SECTION 16,
BLOCK 4 NORTH, RANGE 6 WEST,
N.W.D., PLAN LMP 35205**

**STRATA PLAN LMS 4084
PHASE 7**

DEPOSITED AND REGISTERED IN
THE LAND TITLE OFFICE AT
NEW WESTMINSTER, B.C.

THIS 6th DAY OF Dec., 2004.

"CITY OF RICHMOND"
B.C.G.S. 92G.015

Deputy


I. MacDonald ps
REGISTRAR

Form P-BW550000

BW550001 - BW550096

"MONTE CARLO AT THE PALMS"

8480 GRANVILLE AVENUE
RICHMOND, B.C.

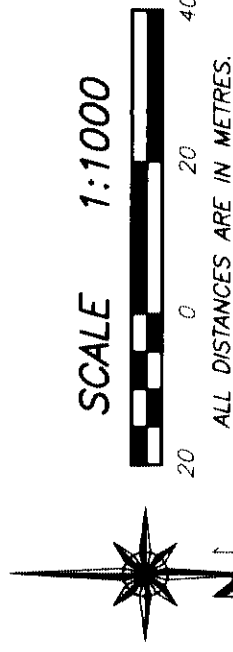

**INTEGRATED SURVEY
AREA No. 18
(RICHMOND)
NAD-83 (CSRS)**

THIS PLAN SHOWS GROUND-LEVEL
MEASURED DISTANCES, PRIOR
TO COMPUTATION OF U.T.M.
CO-ORDINATES, MULTIPLY BY
COMBINED SCALE FACTOR 0.9996040

SEE SHEET #2 FOR
LOT DIMENSIONS

SEE SHEET #3 FOR
BUILDING LOCATION
AND DIMENSIONS

THIS STRATA PLAN CONTAINS
LIMITED COMMON PROPERTY
ACCORDING TO SEC. 53 (2)
OF THE CONDOMINIUM ACT.

THE ADDRESS FOR THE SERVICE
OF DOCUMENTS ON THE STRATA
CORPORATION IS:

THE OWNERS: STRATA PLAN LMS4084
SUITE 1200 - 4555 KINGSWAY,
BURNABY, B.C. V5H 4T8

APPROVED AS PHASE 7 OF A 7 PHASE
STRATA PLAN UNDER THE CONDOMINIUM ACT

THIS 24 DAY OF November 2004.

U. Bulege
APPROVING OFFICER FOR THE
CITY OF RICHMOND

I, MIKE E. SHAW, A BRITISH COLUMBIA LAND SURVEYOR
CERTIFY THAT THE BUILDING SHOWN ON THIS STRATA PLAN
IS WITHIN THE EXTERNAL BOUNDARIES OF THE LAND
THAT IS THE SUBJECT OF THE STRATA PLAN.

DATE: OCTOBER 30th, 2004.


BENNETT & ASSOCIATES
B.C. LAND SURVEYORS
#201-8547 152nd STREET,
SURREY, B.C.
PHONE : 582-0717

DRAWING # 30204-73
FILE # 30204-73_FS
DATE : OCTOBER 30, 2004.

THIS PLAN LIES
WITHIN THE GREATER
VANCOUVER REGIONAL
DISTRICT

GRANVILLE AVENUE

R/W
PLAN 36675

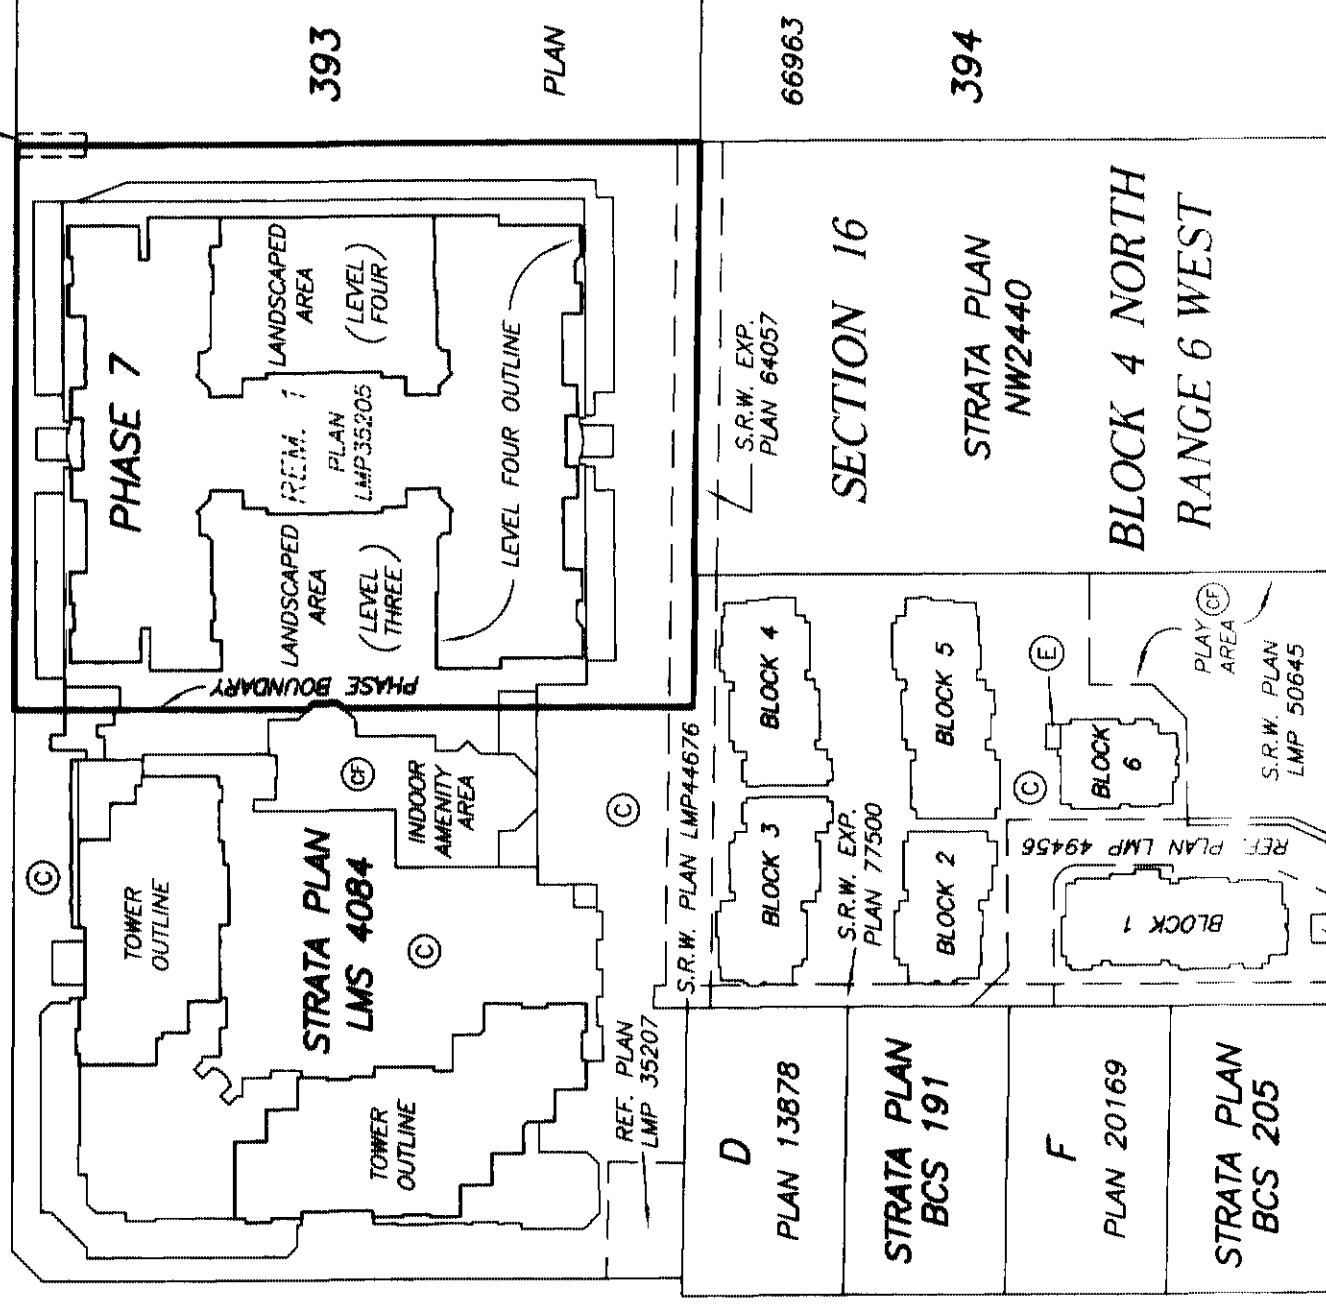

BENNETT ROAD

LEGEND

GRID BEARINGS ARE DERIVED FROM OBSERVATIONS BETWEEN
CONTROL MONUMENTS 77H4648 AND 77H4604

- SL - DENOTES STRATA LOT
- ELEV. - DENOTES ELEVATOR
- (C) - DENOTES COMMON PROPERTY
- (CF) - DENOTES COMMON FACILITY
- (E) - DENOTES ELECTRICAL ROOM
BEING COMMON PROPERTY
- (V) - DENOTES VENT BEING COMMON PROPERTY
- (MS) - DENOTES MECHANICAL SHAFT
BEING COMMON PROPERTY
- (B278) - DENOTES BALCONY BEING LIMITED
COMMON PROPERTY FOR THE
EXCLUSIVE USE OF SL. 278
- (P251) - DENOTES PATIO BEING LIMITED
COMMON PROPERTY FOR THE
EXCLUSIVE USE OF SL. 251
- (R328) - DENOTES ROOF DECK BEING LIMITED
COMMON PROPERTY FOR THE
EXCLUSIVE USE OF SL. 328

BOUNDARY DIMENSIONS

STRATA PLAN LMS 4084
PHASE 7




SCALE 1:1000



ALL DISTANCES ARE IN METRES.

GRANVILLE AVENUE

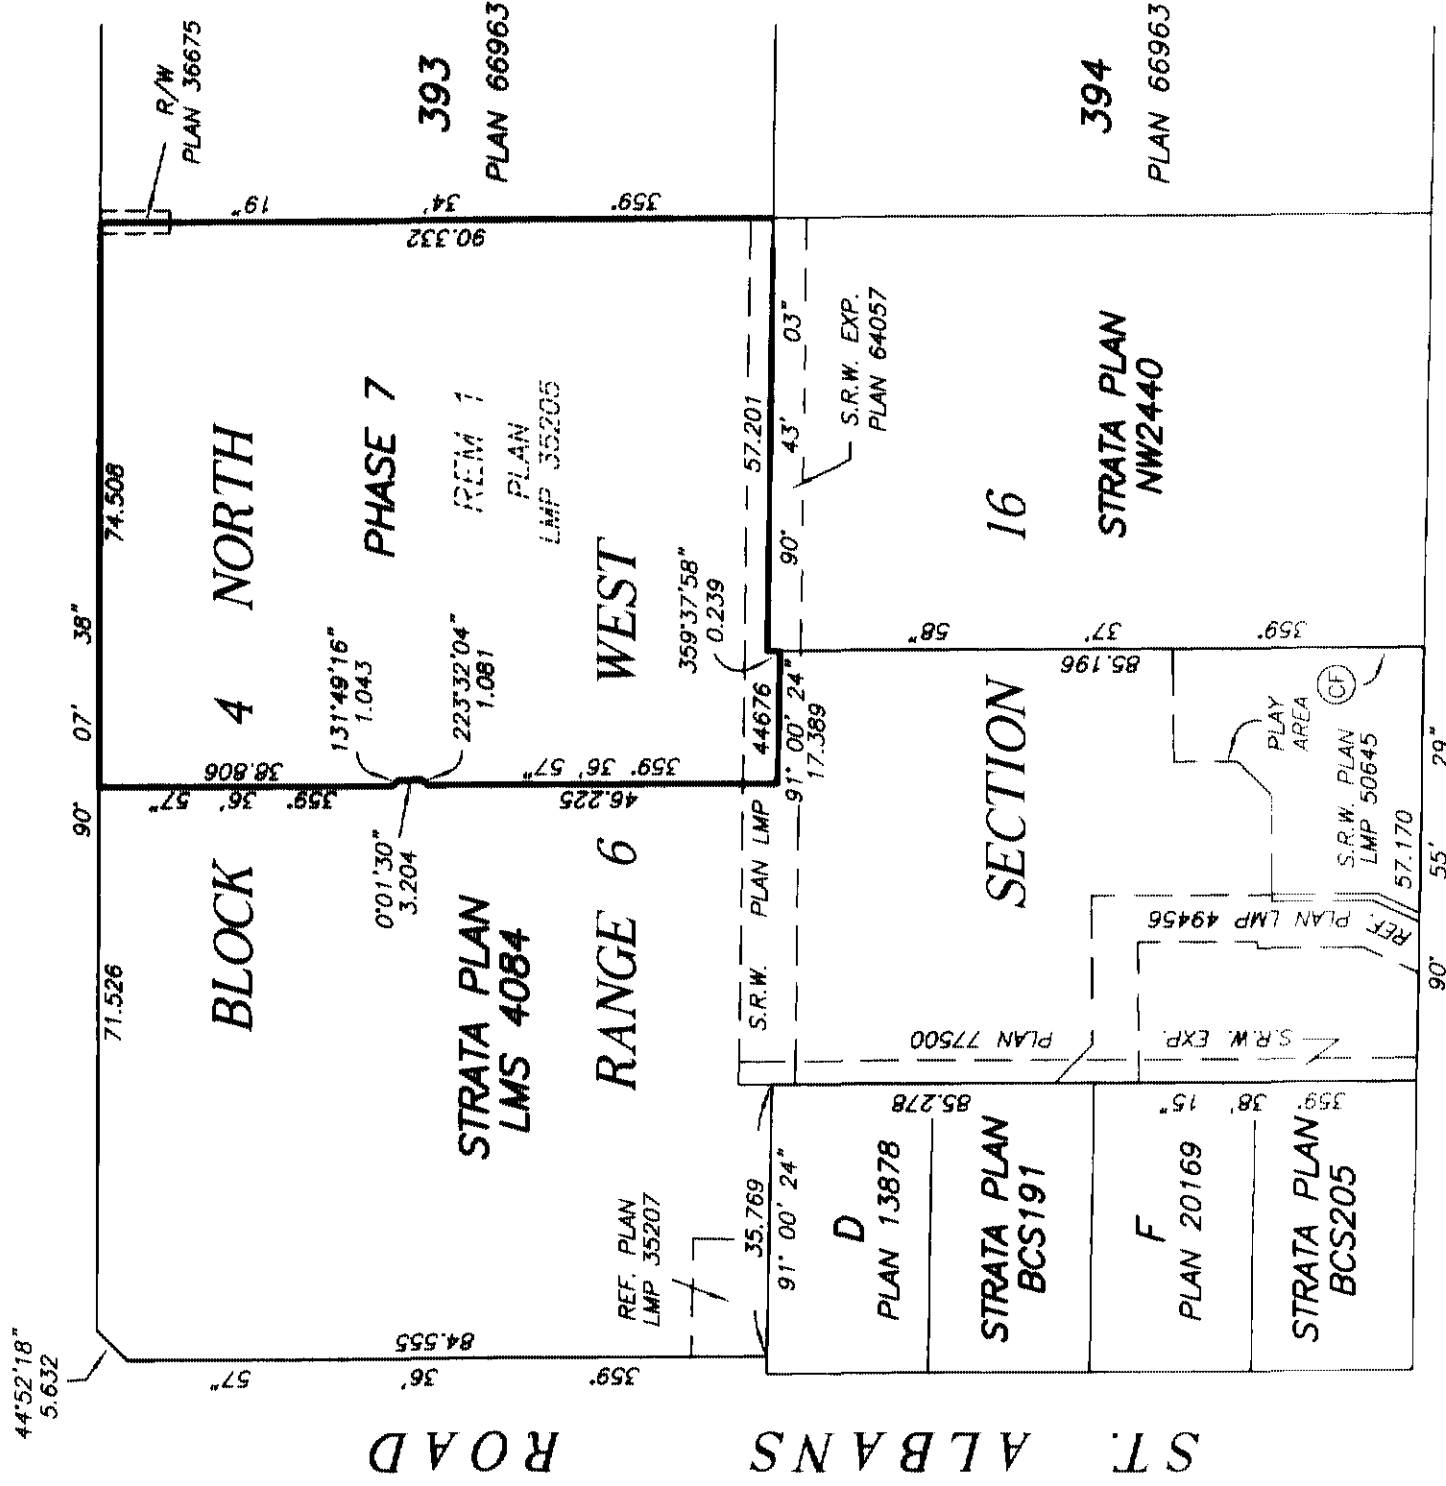

I, MIKE E. SHAW, A BRITISH COLUMBIA LAND SURVEYOR,
OF LANGLEY, IN BRITISH COLUMBIA, CERTIFY THAT I
WAS PRESENT AT AND PERSONALLY SUPERINTENDED THE
SURVEY REPRESENTED BY THIS PLAN, AND THAT THE SURVEY
AND PLAN ARE CORRECT. THE SURVEY WAS COMPLETED
ON THE 30th DAY OF OCTOBER, 2004. THE PLAN WAS
COMPLETED AND CHECKED, AND THE CHECKLIST FILED UNDER
ECP23875, 17 DAY OF NOVEMBER, 2004.

Mike E. Shaw B.C.L.S.

DATE : OCTOBER 30, 2004.


DRAWING # 30204-73
FILE # 30204-73_BDY

M.E.S.

ORIGINAL

BUILDING LOCATION
AND DIMENSIONS

STRATA PLAN LMS 4084
PHASE 7

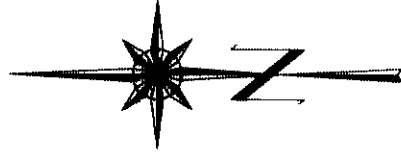


SCALE 1:500



ALL DISTANCES ARE IN METRES.

GRANVILLE AVENUE

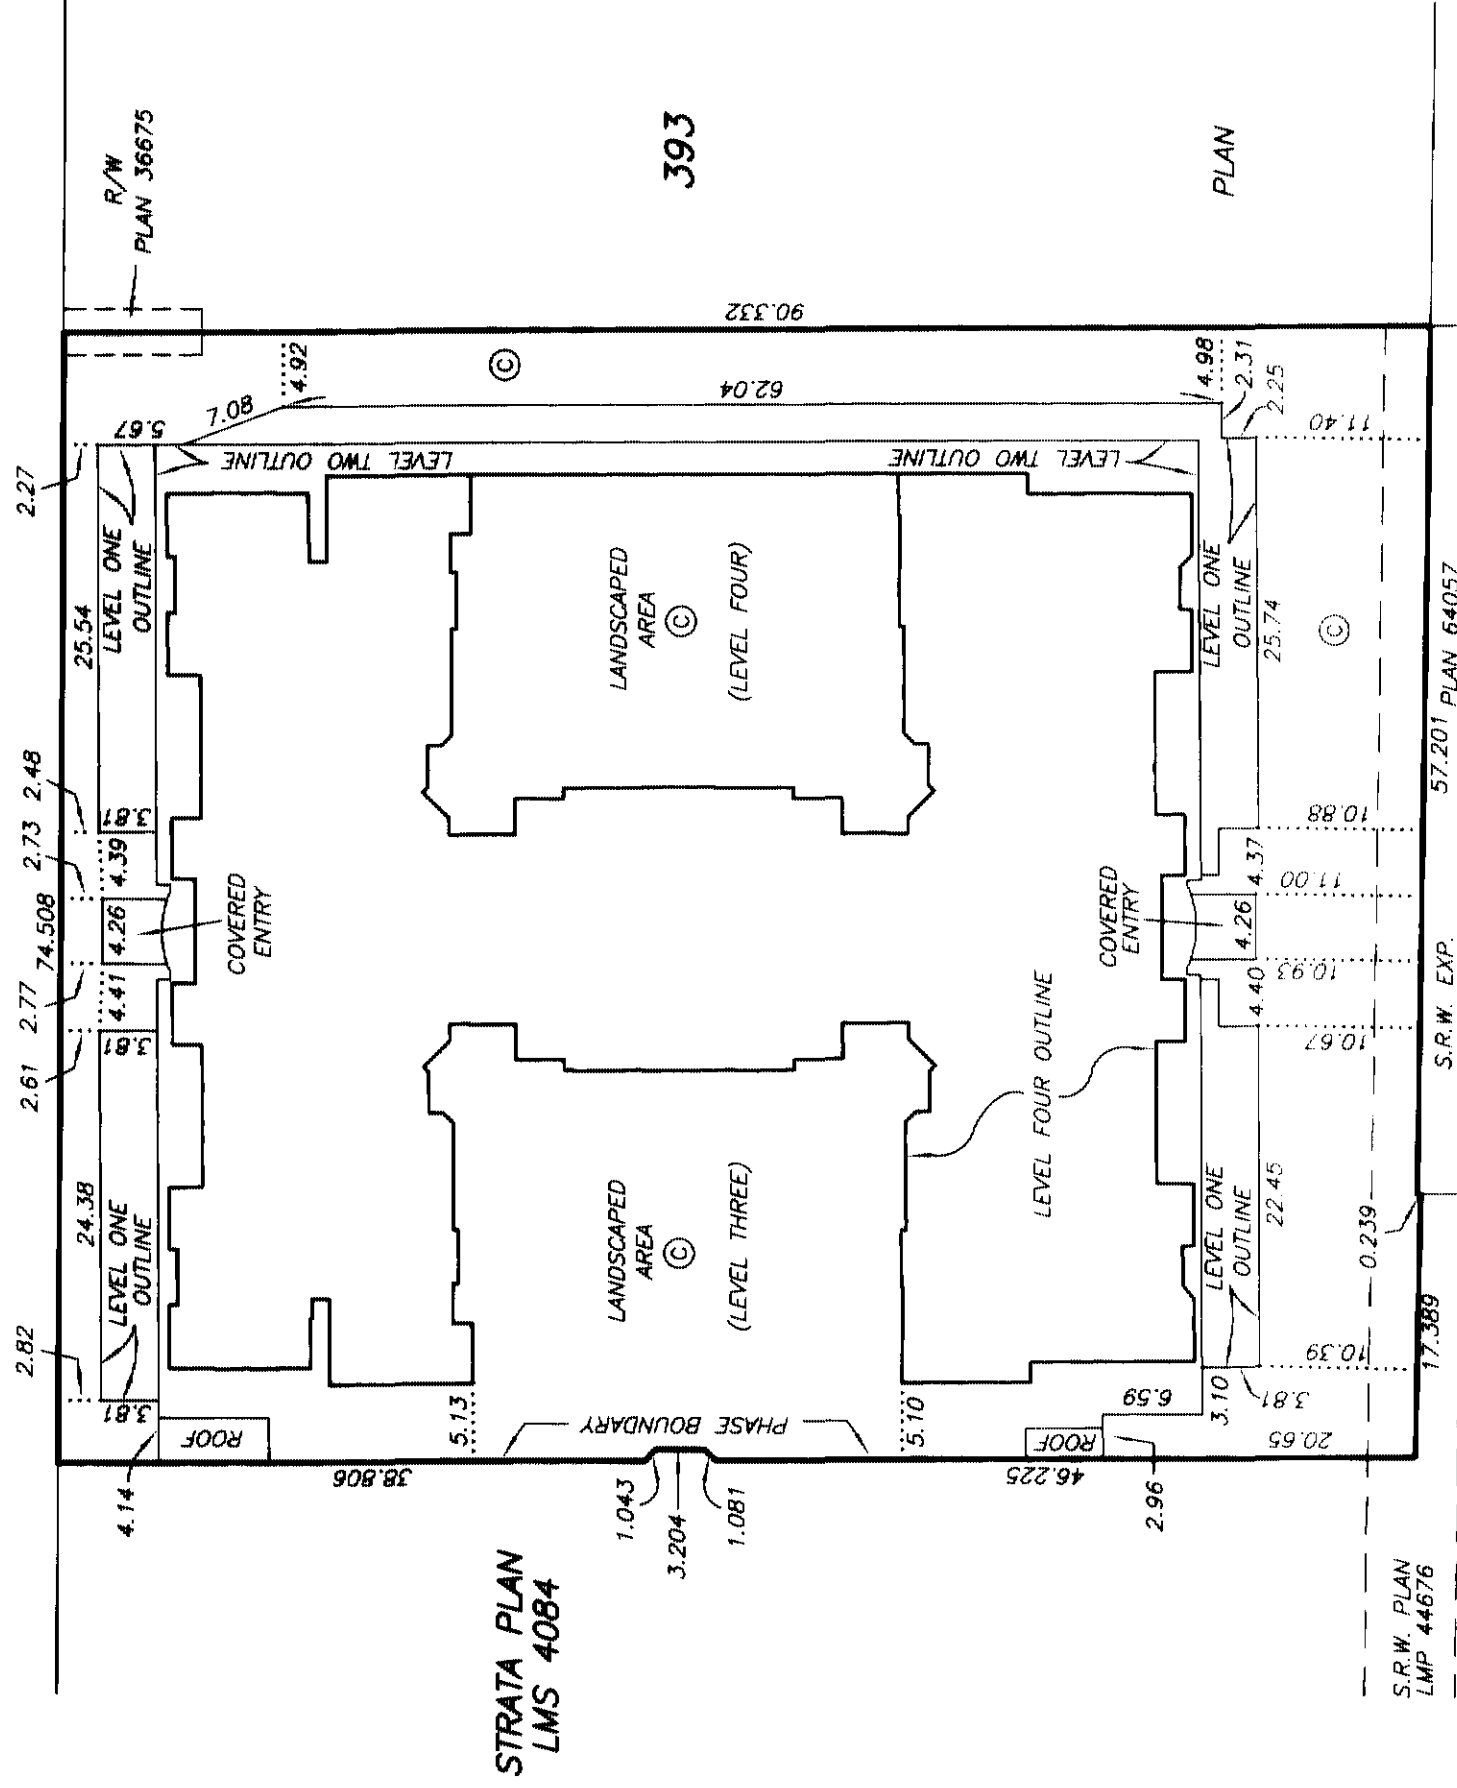

STRATA PLAN LMS 4084
PHASE 7

CONDOMINIUM ACT

LOT NUMBER	SHEET NUMBER	FORM 1	FORM 2	FORM 3
		SCHEDULE OF UNIT ENTITLEMENT UNIT ENTITLEMENT	SCHEDULE OF INTEREST UPON DESTRUCTION INTEREST UPON DESTRUCTION	SCHEDULE OF VOTING RIGHTS NUMBER OF VOTES
251	7,10,19	858	1721	1
252	7,10,19	854	1713	1
253	7,10,20	861	1713	1
254	7,10,20	861	1808	1
255	8,10,21	860	1886	1
256	8,10,21	863	1868	1
257	8,10,22	858	1868	1
258	8,10,22	859	1868	1
259	7,11,23	864	2516	1
260	7,11,23	729	1730	1
261	7,11,23	800	1349	1
262	7,11,24	803	1349	1
263	7,11,24	728	1722	1
264	7,11,24	973	2434	1
265	7,11,24	1097	2483	1
266	8,11,25	1139	2793	1
267	8,11,25	727	1877	1
268	8,11,26	1200	2907	1
269	8,11,26	966	2414	1
270	8,11,26	1686	4041	1
271	8,11,26	893	1912	1
272	8,11,26	882	1746	1
273	8,11,27	936	2301	1
274	7,11,27	938	2379	1
275	7,11,23	856	1626	1
276	7,11,23	633	1211	1
277	7,11,23	1165	2905	1
278	7,12,28	999	2396	1
279	7,12,28	725	1678	1
280	7,12,28	801	1289	1
281	7,12,29	605	1306	1
282	7,12,29	727	1635	1
283	7,12,29	1002	2137	1
284	7,12,29	1169	2820	1
285	7,12,29	633	1211	1
286	7,12,29	882	1730	1
287	7,12,30	941	1912	1
288	8,12,30	940	1912	1
289	8,12,31	906	1791	1
290	8,12,31	894	1808	1
291	8,12,31	1715	3945	1
292	8,12,31	990	2344	1
293	8,12,32	1202	2836	1
294	8,12,32	988	2344	1
295	8,12,32	1710	3892	1
296	8,12,32	896	1687	1
297	8,12,32	879	1894	1
298	8,12,30	939	2215	1
299	7,12,30	940	2301	1
300	7,12,28	856	1808	1

STRATA PLAN LMS 4084 PHASE 7

CONDOMINIUM ACT

LOT NUMBER	SHEET NUMBER	FORM 1		FORM 2		FORM 3	
		SCHEDULE OF UNIT ENTITLEMENT		SCHEDULE OF INTEREST UPON DESTRUCTION		SCHEDULE OF VOTING RIGHTS	
		UNIT ENTITLEMENT		INTEREST UPON DESTRUCTION		NUMBER OF VOTES	
301	7,12,28	635		1176		1	
302	7,12,28	1166		2725		1	
303	7,13,33	1001		2324		1	
304	7,13,33	721		1721		1	
305	7,13,33	601		1228		1	
306	7,13,34	605		1315		1	
307	7,13,34	721		1721		1	
308	7,13,34	1002		2085		1	
309	7,13,34	1168		2468		1	
310	7,13,34	635		1185		1	
311	7,13,34	880		1574		1	
312	7,13,35	941		1842		1	
313	8,13,35	941		1842		1	
314	8,13,36	907		1721		1	
315	8,13,36	898		1704		1	
316	8,13,36	1716		3902		1	
317	8,13,36	987		2171		1	
318	8,13,37	1201		2768		1	
319	8,13,37	983		2171		1	
320	8,13,37	1710		3684		1	
321	8,13,37	897		1704		1	
322	8,13,37	883		1997		1	
323	8,13,35	939		1929		1	
324	7,13,35	940		1842		1	
325	7,13,33	856		1817		1	
326	7,13,33	635		1185		1	
327	7,13,33	1166		2725		1	
328	7,14,38	1264		3261		1	
329	7,14,38	801		1297		1	
330	7,14,39	805		1384		1	
331	7,14,39	1265		3244		1	
332	7,14,39	1319		3253		1	
333	7,14,39	905		2118		1	
334	7,14,40	936		1946		1	
335	8,14,40	936		1946		1	
336	8,14,41	905		2050		1	
337	8,14,41	1315		3511		1	
338	8,14,41	1265		2983		1	
339	8,14,42	1201		3115		1	
340	8,14,42	1263		3244		1	
341	8,14,42	1314		3178		1	
342	8,14,42	884		2137		1	
343	8,14,40	936		1946		1	
344	7,14,40	938		2293		1	
345	7,14,38	882		2050		1	
346	7,14,38	1316		3424		1	
AGGREGATE PHASE 7		92,533		207,935		96.0	
AGGREGATE PHASE 1, 2, 3, 4, 5, & 6		239,061		519,524		249.3	
AGGREGATE PHASE 1, 2, 3, 4, 5, 6 & 7		331,594		727,459		345.3	

ACCEPTED AS TO FORMS 1, 2 AND 3
THIS 2ND DAY OF DECEMBER, 2004.

Pt. 9
for SUPERINTENDENT OF REAL ESTATE

DATE : OCTOBER 30, 2004.

DRAWING # 30204-73
FILE # 30204-73_CA

M.E.S.


STRATA PLAN LMS 4084 PHASE 7

STATUTORY DECLARATION


I, THE UNDERSIGNED DO SOLEMNLY DECLARE THAT:

- 1) I, THE UNDERSIGNED AM THE DULY AUTHORIZED AGENT OF THE OWNER / DEVELOPER.
- 2) THE STRATA PLAN IS FOR RESIDENTIAL USE ONLY.



I MAKE THIS SOLEMN DECLARATION CONSCIENTIOUSLY BELIEVING IT TO BE TRUE AND KNOWING IT IS OF THE SAME FORCE AND EFFECT AS IF MADE UNDER OATH.

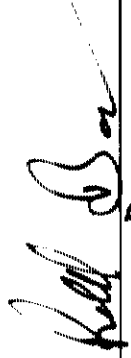
ROBERT BOSAR

DECLARED BEFORE ME AT BURNABY
IN THE PROVINCE OF BRITISH COLUMBIA
THIS 19 DAY OF NOVEMBER, 2004.

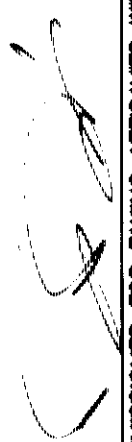
A COMMISSIONER FOR TAKING AFFIDAVITS WITHIN THE PROVINCE OF BRITISH COLUMBIA
DIRK C.A. DE VUYST
SOLICITOR
1201-4555 KINGSTON WAY
BURNABY, B.C. V5H 4T8

THE CITY OF RICHMOND, REGISTERED OWNER OF COVENANTS BR187427 AND BL349731, HEREBY CONSENTS TO THE DEPOSIT OF THIS PLAN.

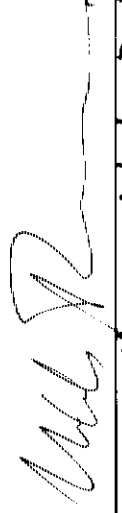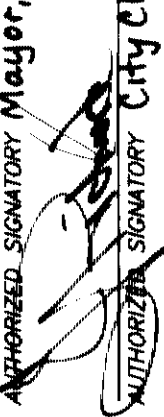
AUTHORIZED SIGNATORY Mayor, Malcolm D. Brodie

AUTHORIZED SIGNATORY City Clerk, J. Richard McKenna

I, MIKE E. SHAW, A BRITISH COLUMBIA LAND SURVEYOR, CERTIFY THAT THE BUILDING INCLUDED IN THIS STRATA PLAN HAS NOT, AS OF OCTOBER 30th, 2004, BEEN PREVIOUSLY OCCUPIED.


B.C.L.S.

OWNER:

BOSA VENTURES (RICHMOND) INC.
INC. NO. 524813


AUTHORIZED SIGNATORY
ROBERT BOSAR


AUTHORIZED SIGNATORY
WITNESS AS TO BOTH SIGNATURES
DIRK C.A. DE VUYST
SOLICITOR
OCCUPATION OF WITNESS

1201-4555 KINGSTON WAY, BURNABY, B.C. V5H 4T8
ADDRESS OF WITNESS

MORTGAGEE:

MCAP FINANCIAL CORPORATION
INCORPORATION NO. A46883


AUTHORIZED SIGNATORY
BOB MACIVER


AUTHORIZED SIGNATORY
WITNESS AS TO BOTH SIGNATURES
DIRK C.A. DE VUYST
SOLICITOR
OCCUPATION OF WITNESS


1201-4555 KINGSTON WAY, BURNABY, B.C. V5H 4T8
ADDRESS OF WITNESS

SECTIONS


STRATA PLAN LMS 4084
PHASE 7

SHEET 7 OF 42 SHEETS


SCALE 1:400

 


ALL DISTANCES ARE IN METRES.

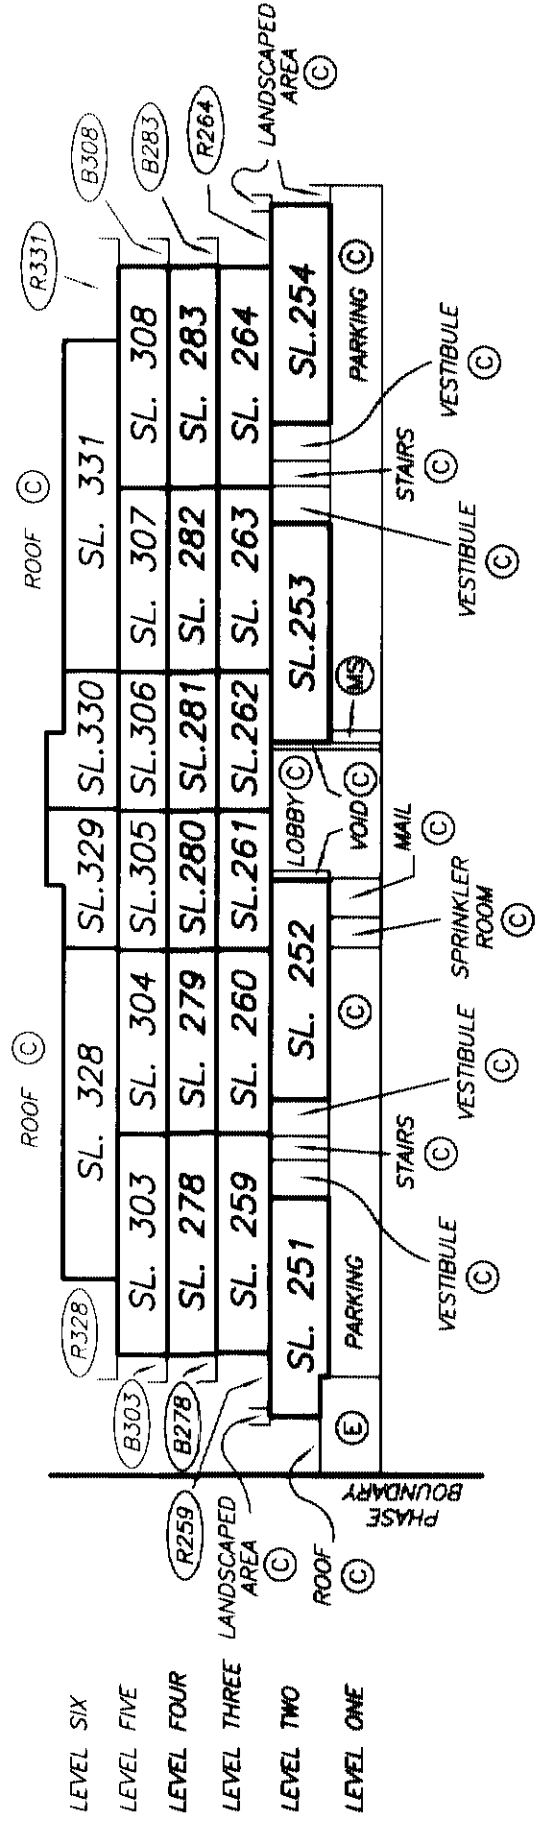

SECTION H - H'

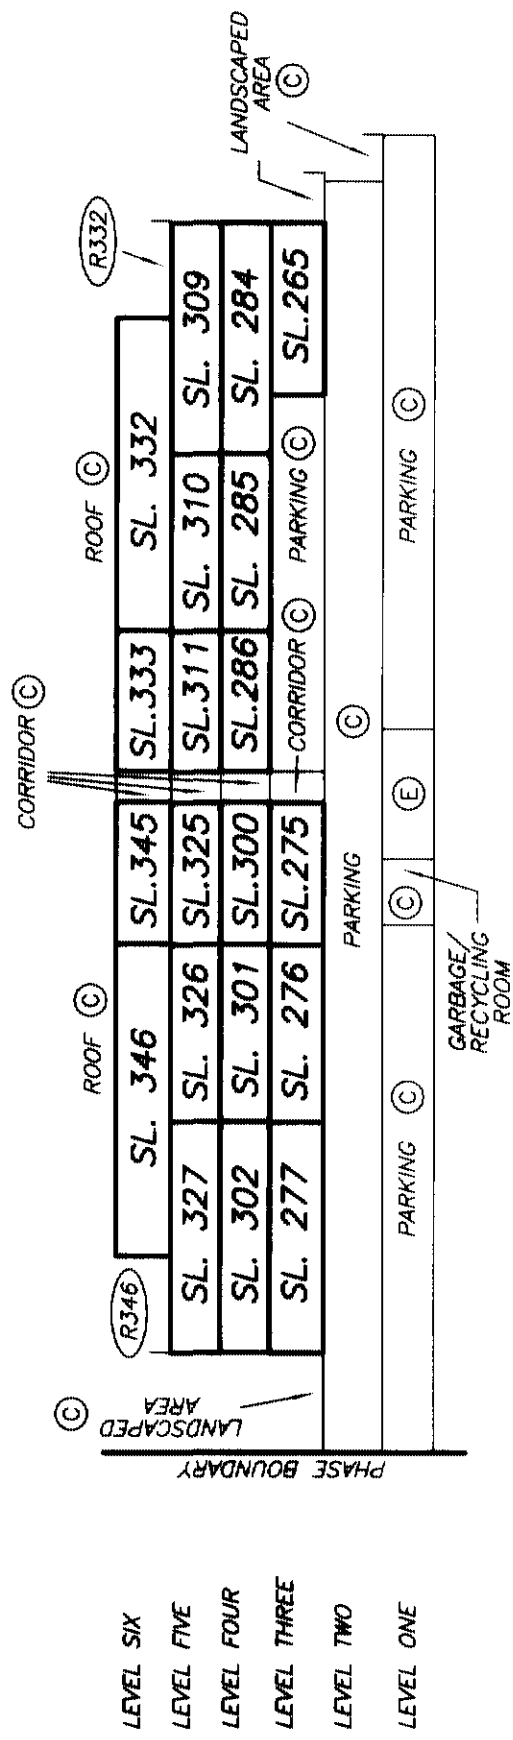

SECTION J - J'

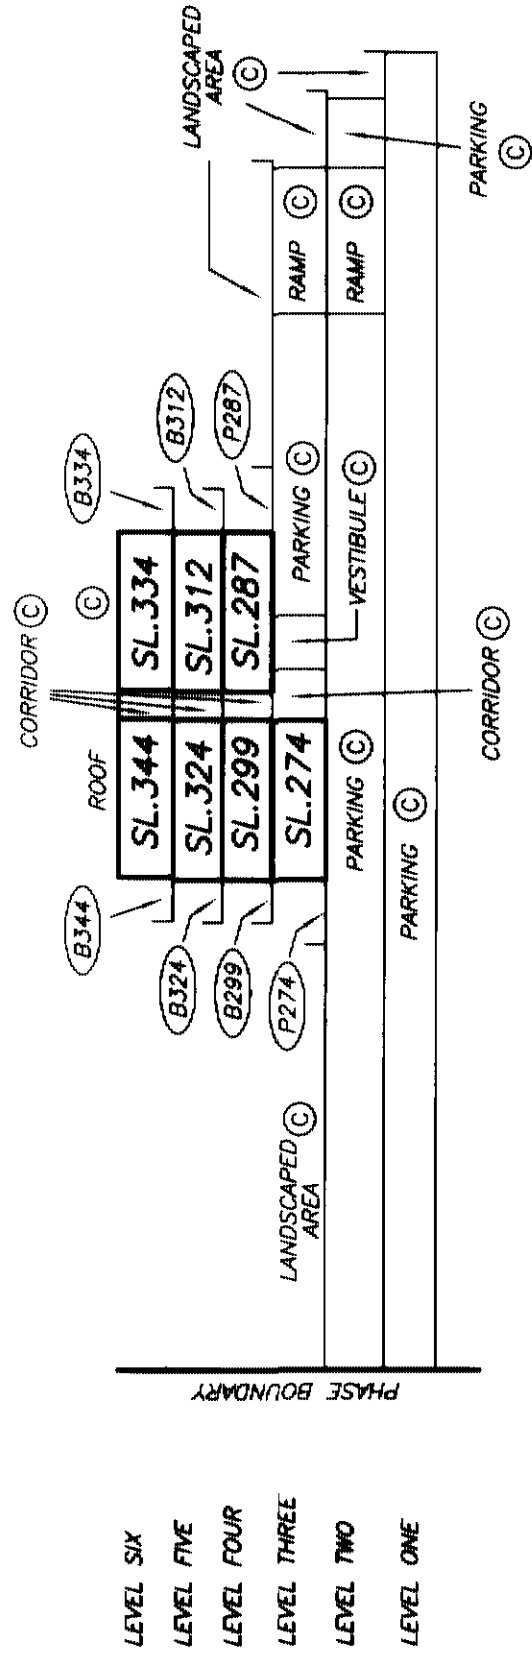

SECTION K - K'

SECTIONS


STRATA PLAN LMS 4084

PHASE 7


SCALE 1:400




ALL DISTANCES ARE IN METRES.

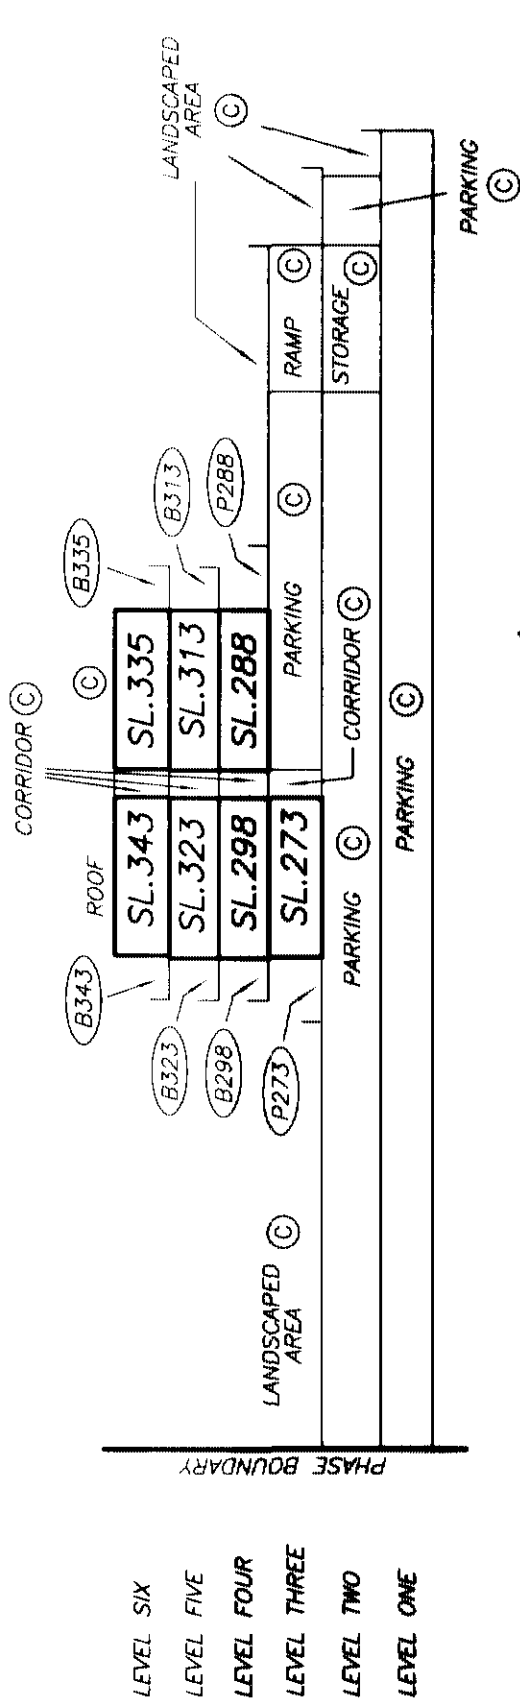

SECTION L - L'

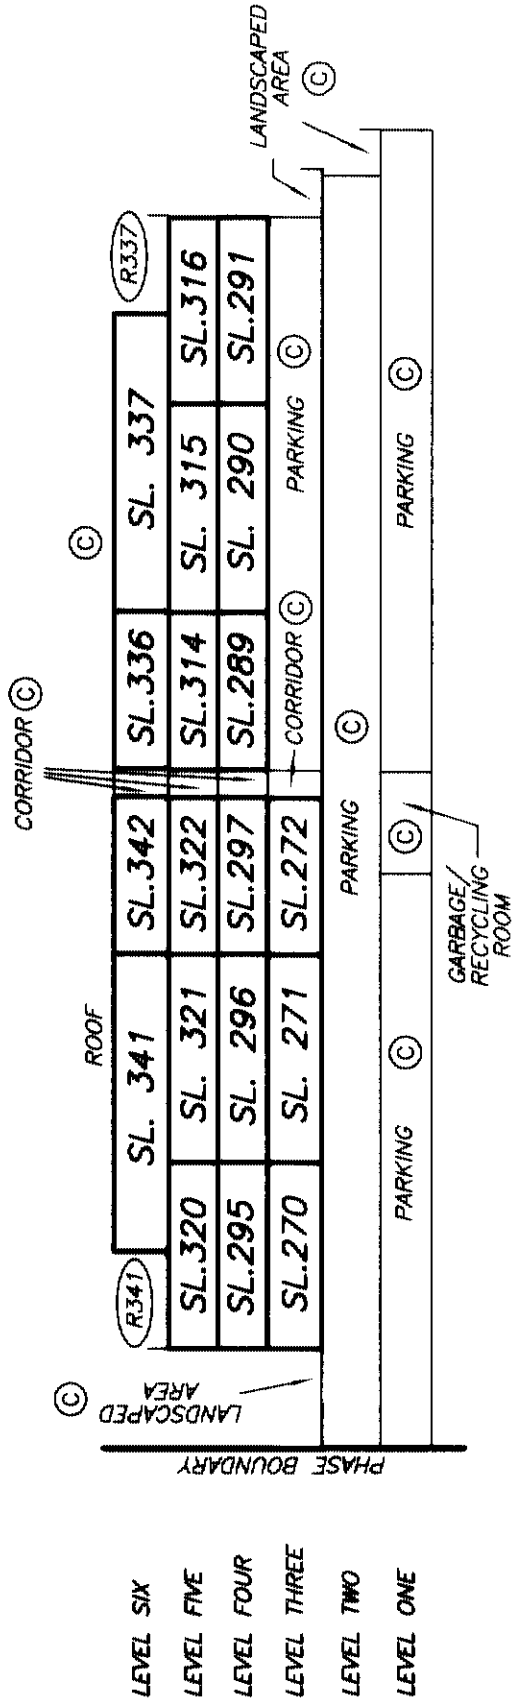

SECTION M - M'

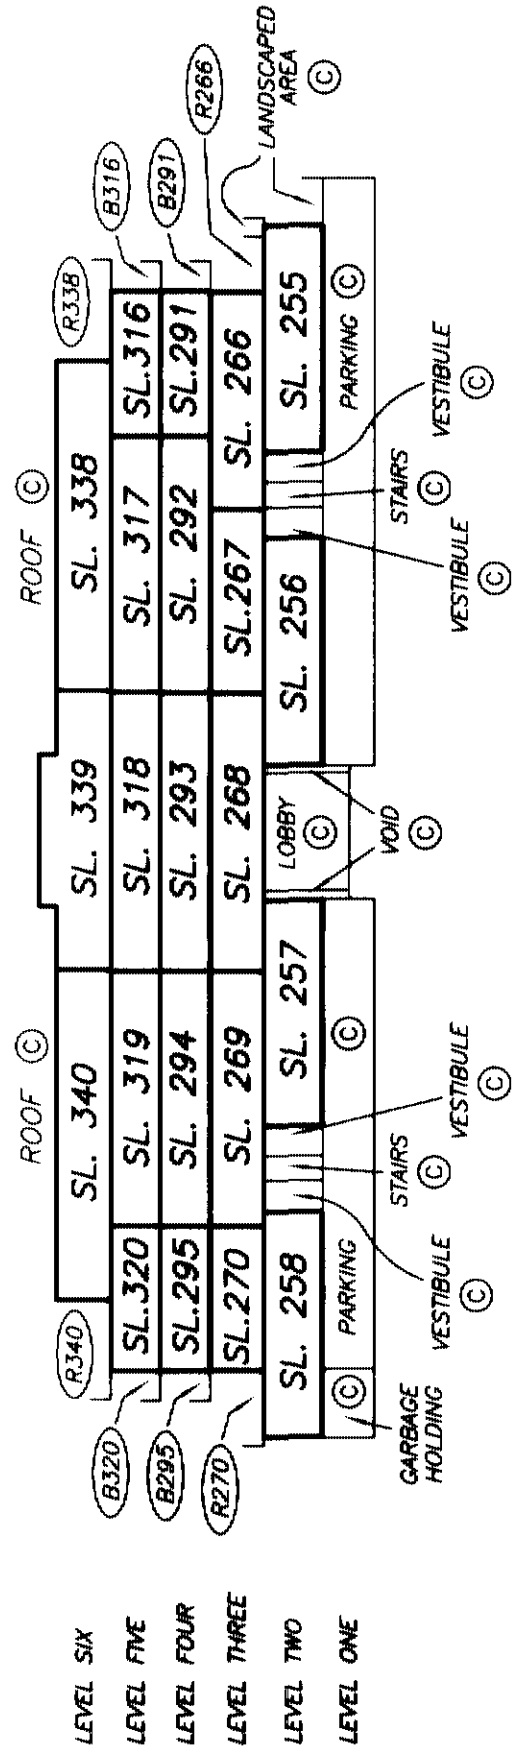

SECTION N - N'


**LEVEL ONE
KEY PLAN**

**STRATA PLAN LMS 4084
PHASE 7**

SCALE 1:400



ALL DISTANCES ARE IN METRES.

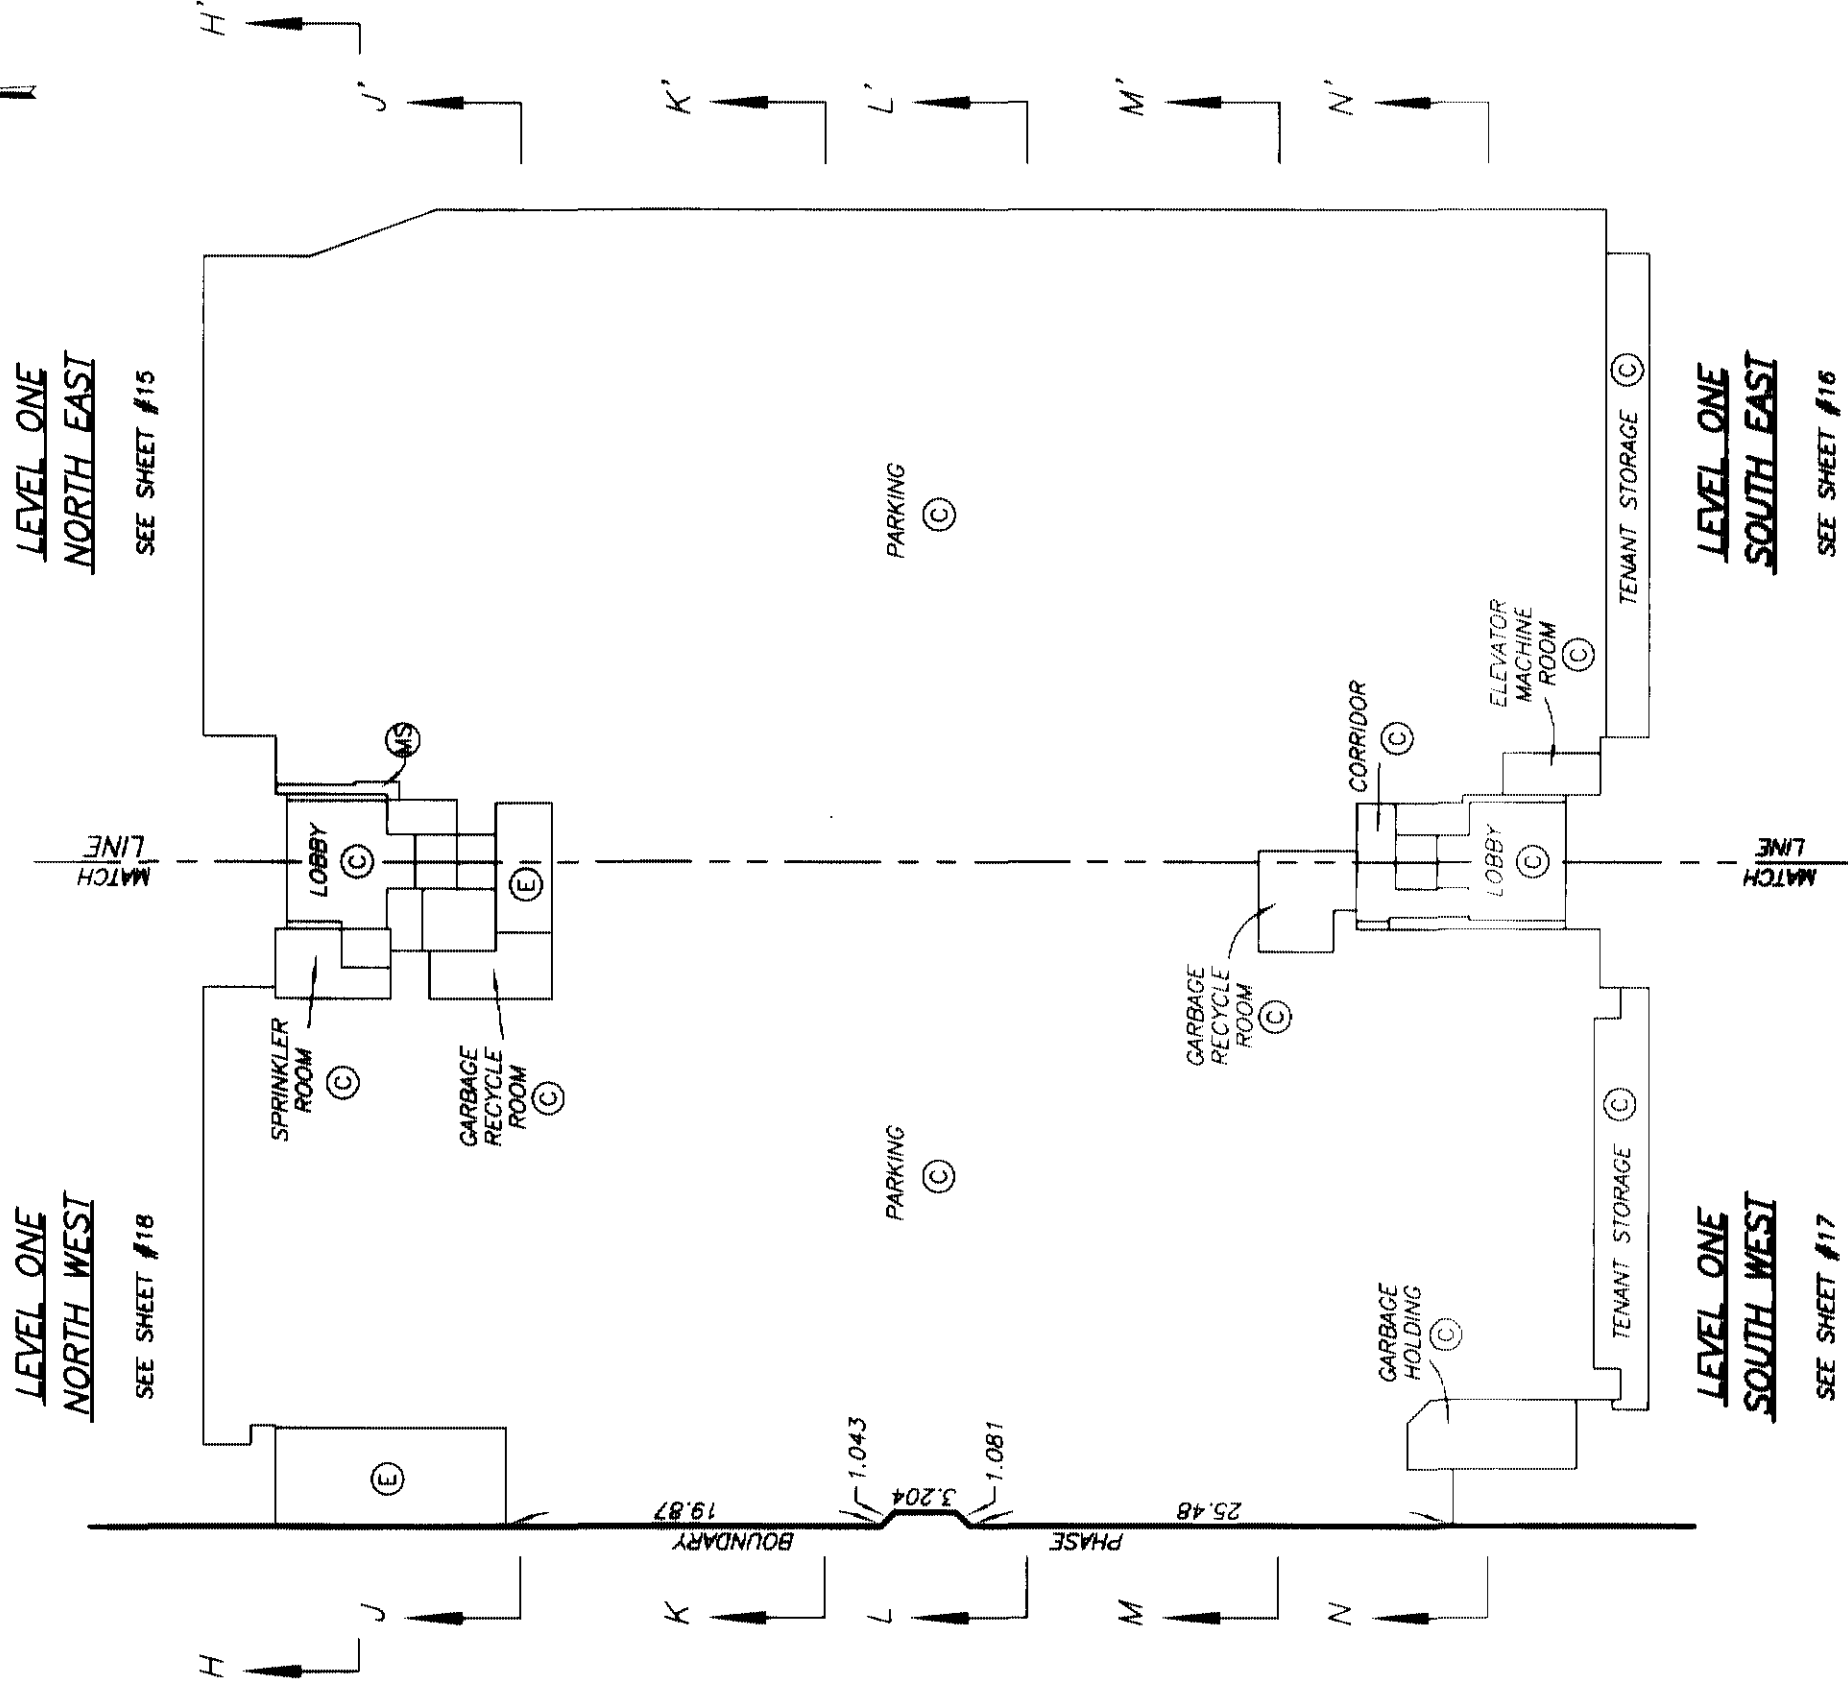


LEVEL THREE
KEY PLAN

STRATA PLAN LMS 4084
PHASE 7

SCALE 1:400



ALL DISTANCES ARE IN METRES.

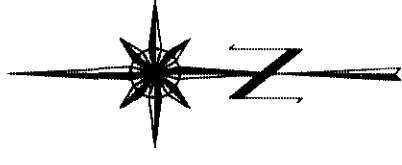


LEVEL THREE
NORTH WEST

SEE SHEET #23

MATCH
LINE

LEVEL THREE
NORTH EAST

SEE SHEET #24

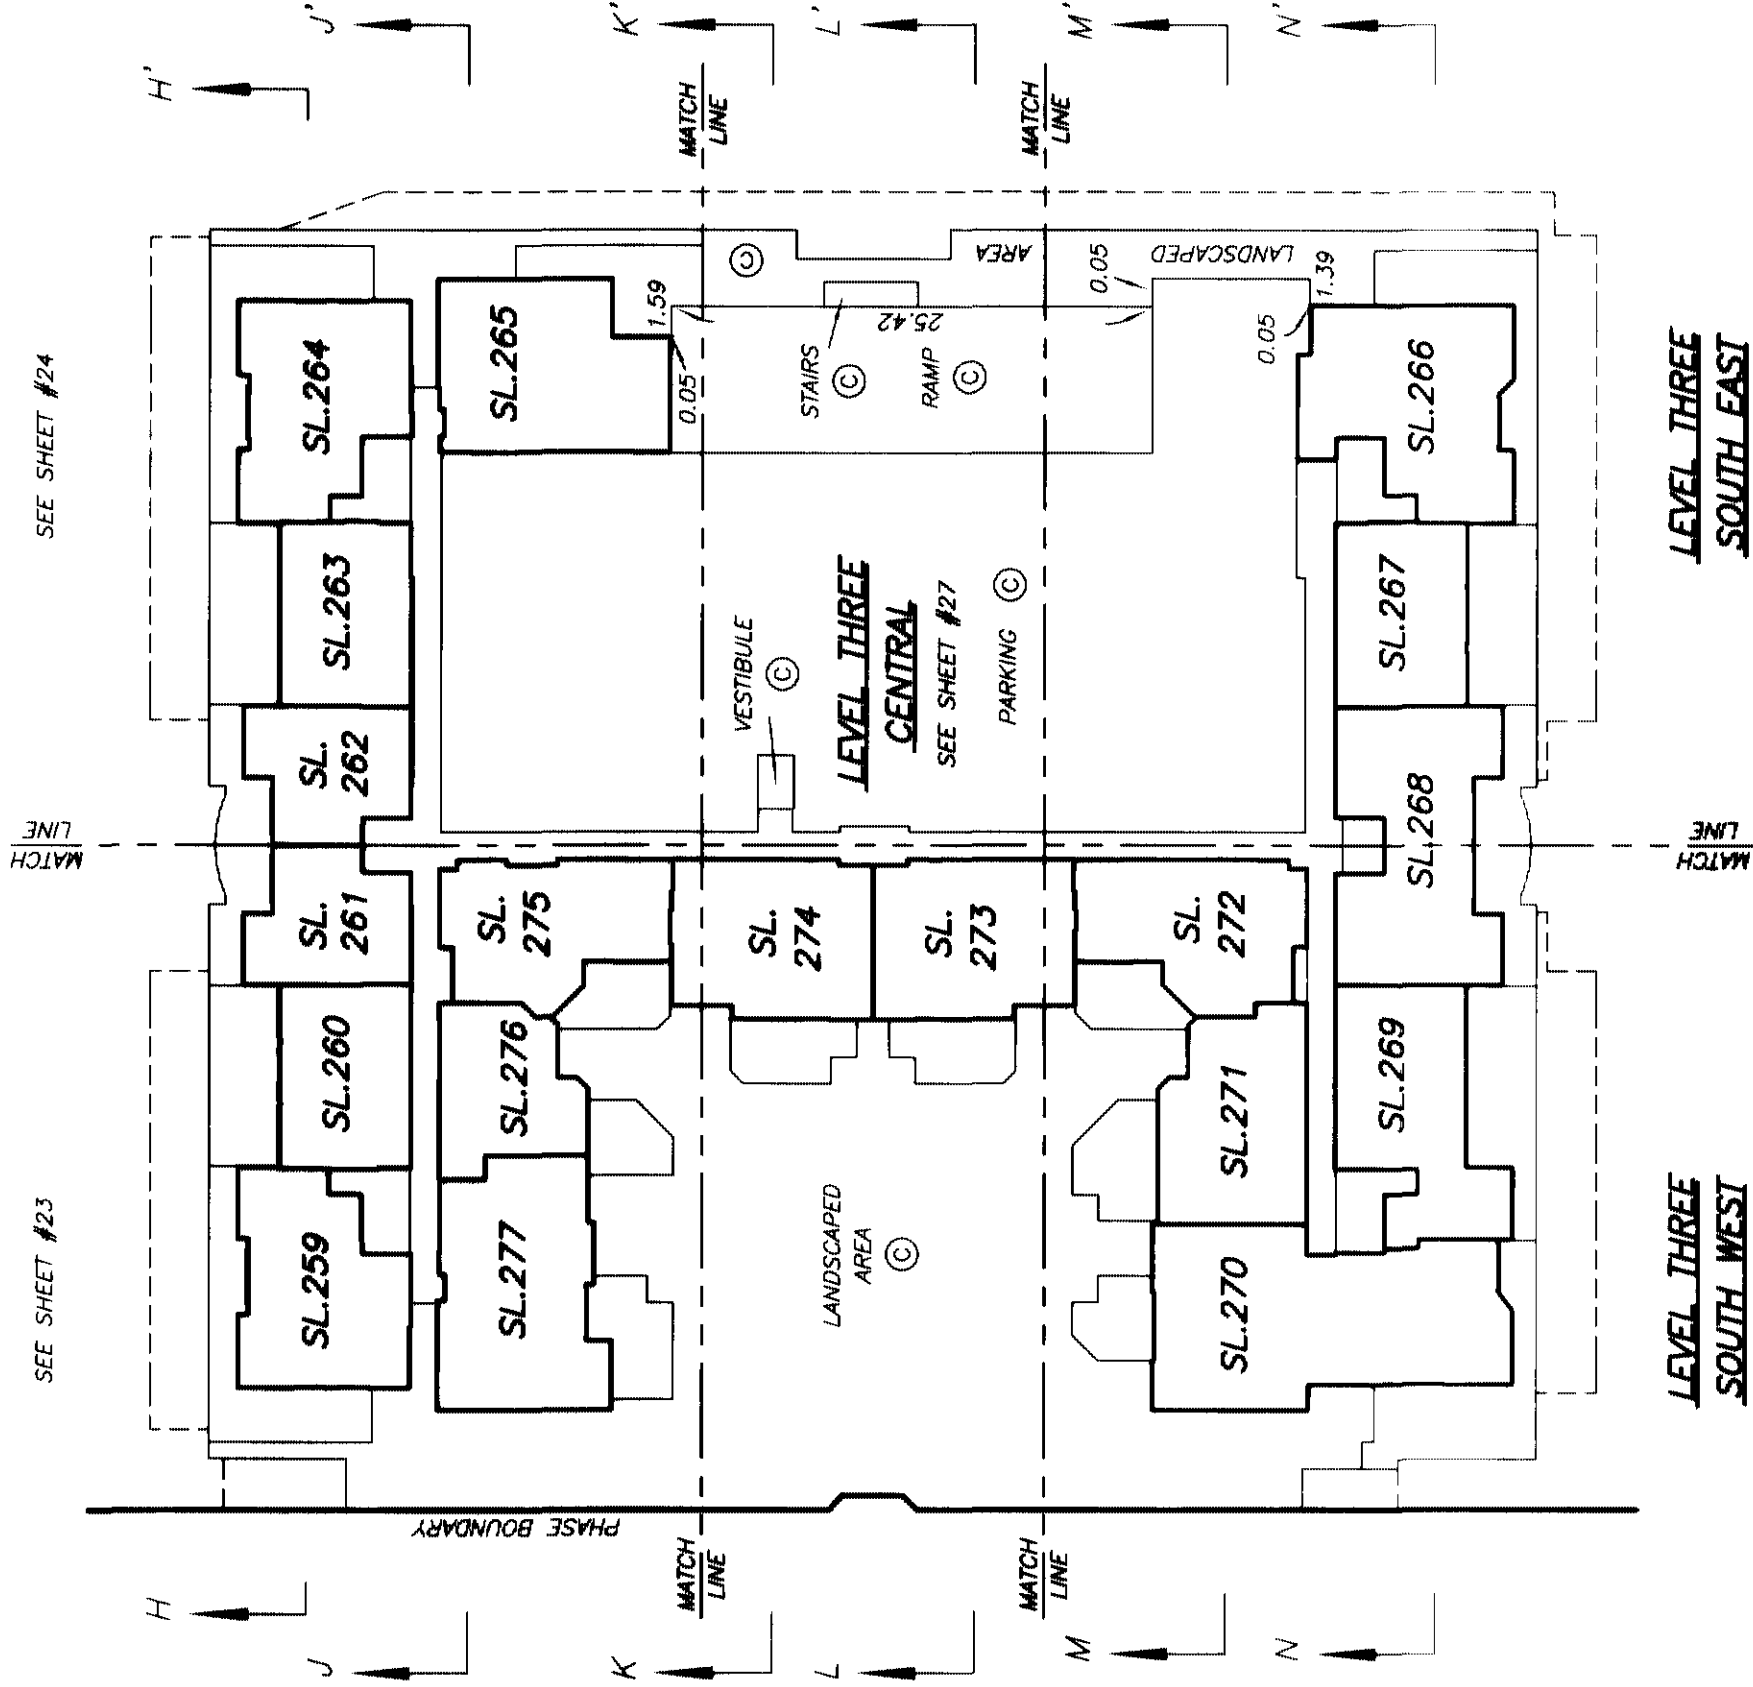

LEVEL THREE
SOUTH WEST

SEE SHEET #26

MATCH
LINE

LEVEL THREE
SOUTH EAST

SEE SHEET #25


LEVEL FOUR
KEY PLAN

STRATA PLAN LMS 4084
PHASE 7

SCALE 1:400



ALL DISTANCES ARE IN METRES.

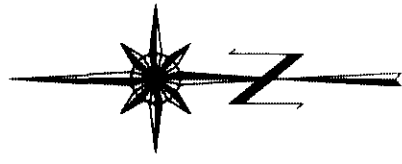


LEVEL FOUR
NORTH WEST

SEE SHEET #28

LEVEL FOUR
NORTH EAST

SEE SHEET #29

MATCH
LINE

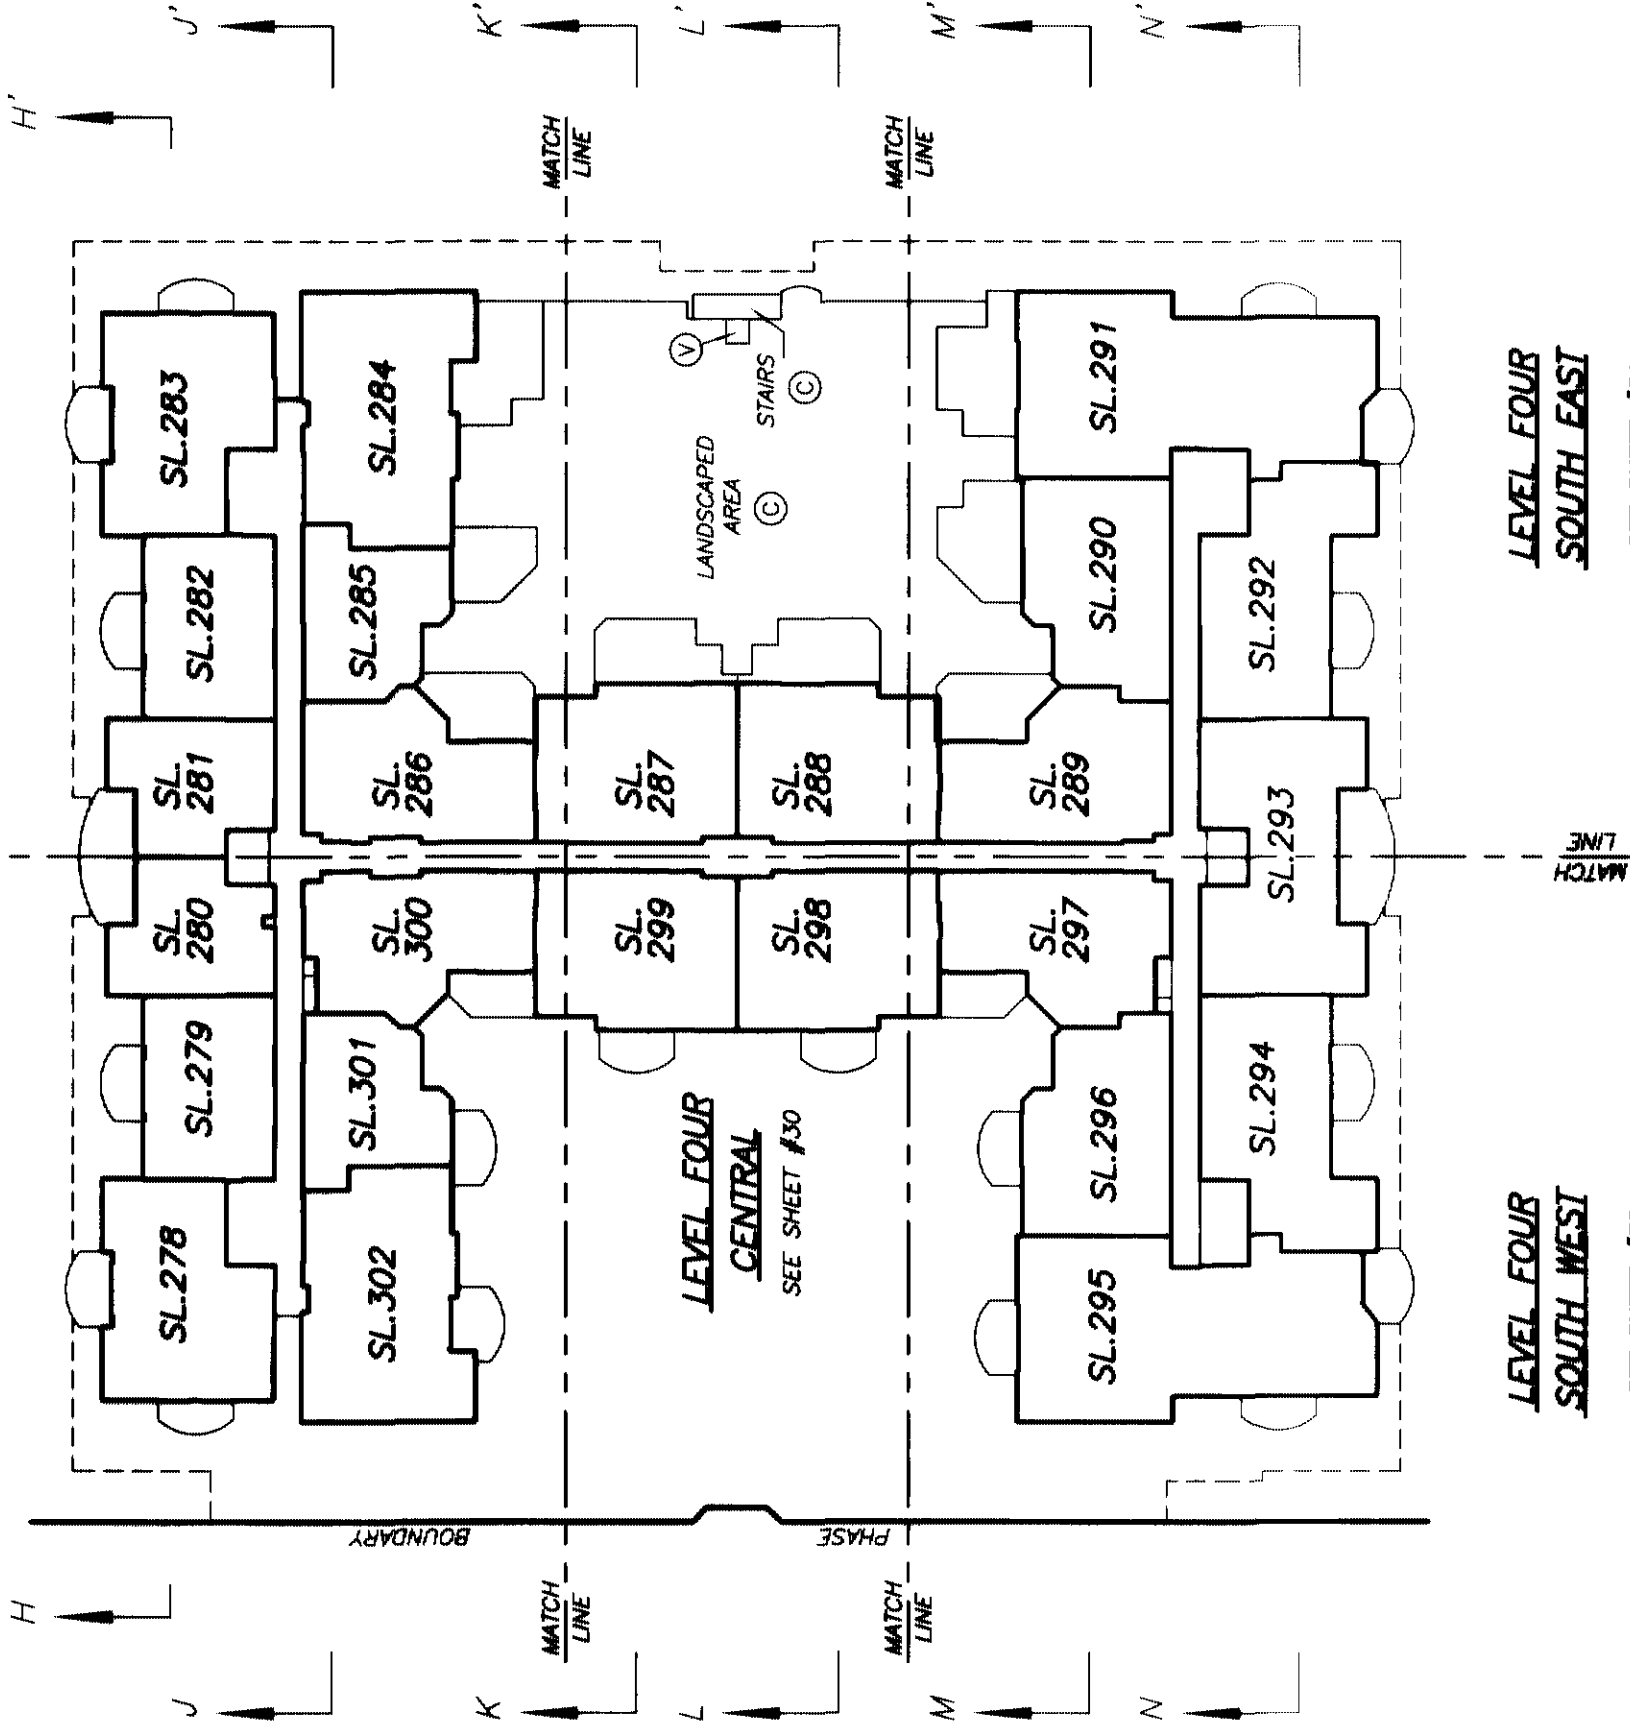

LEVEL FOUR
SOUTH WEST

SEE SHEET #32

LEVEL FOUR
SOUTH EAST


SEE SHEET #31

MATCH
LINE


LEVEL FIVE
KEY PLAN

STRATA PLAN LMS 4084
PHASE 7

SCALE 1:400

 


ALL DISTANCES ARE IN METRES.

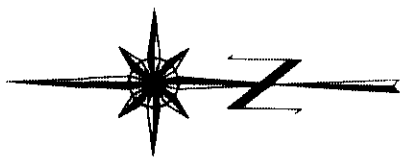

LEVEL FIVE
NORTH WEST
SEE SHEET #33

LEVEL FIVE
NORTH EAST
SEE SHEET #34

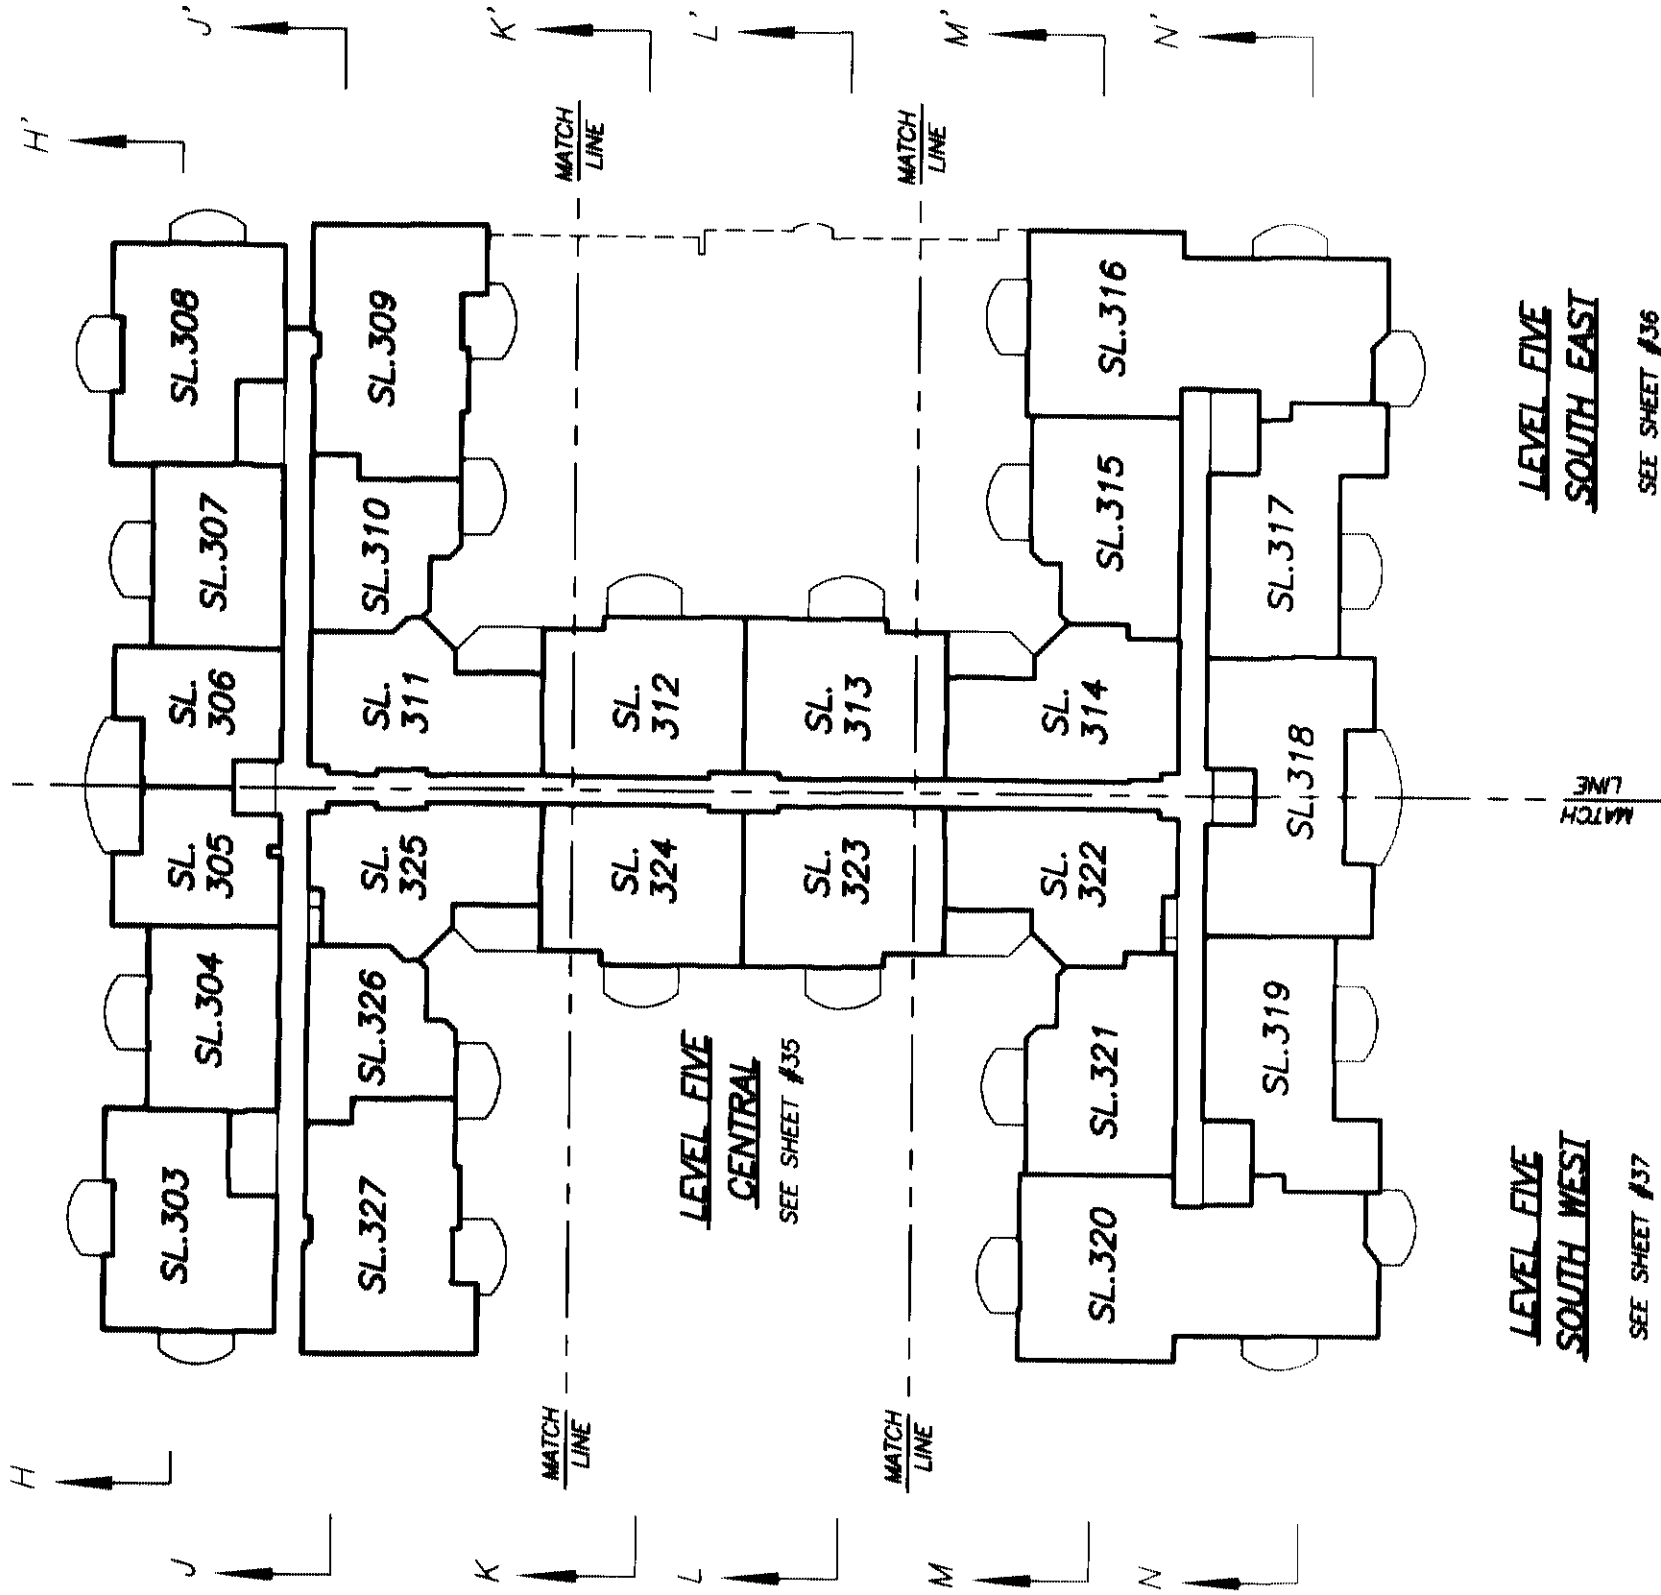


LEVEL SIX
KEY PLAN

STRATA PLAN LMS 4084
PHASE 7

SCALE 1:400



ALL DISTANCES ARE IN METRES.

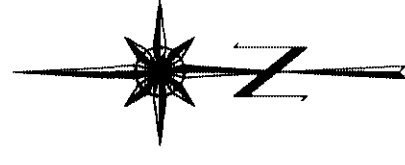


LEVEL SIX
NORTH WEST

SEE SHEET #38



LEVEL SIX
NORTH EAST

SEE SHEET #39

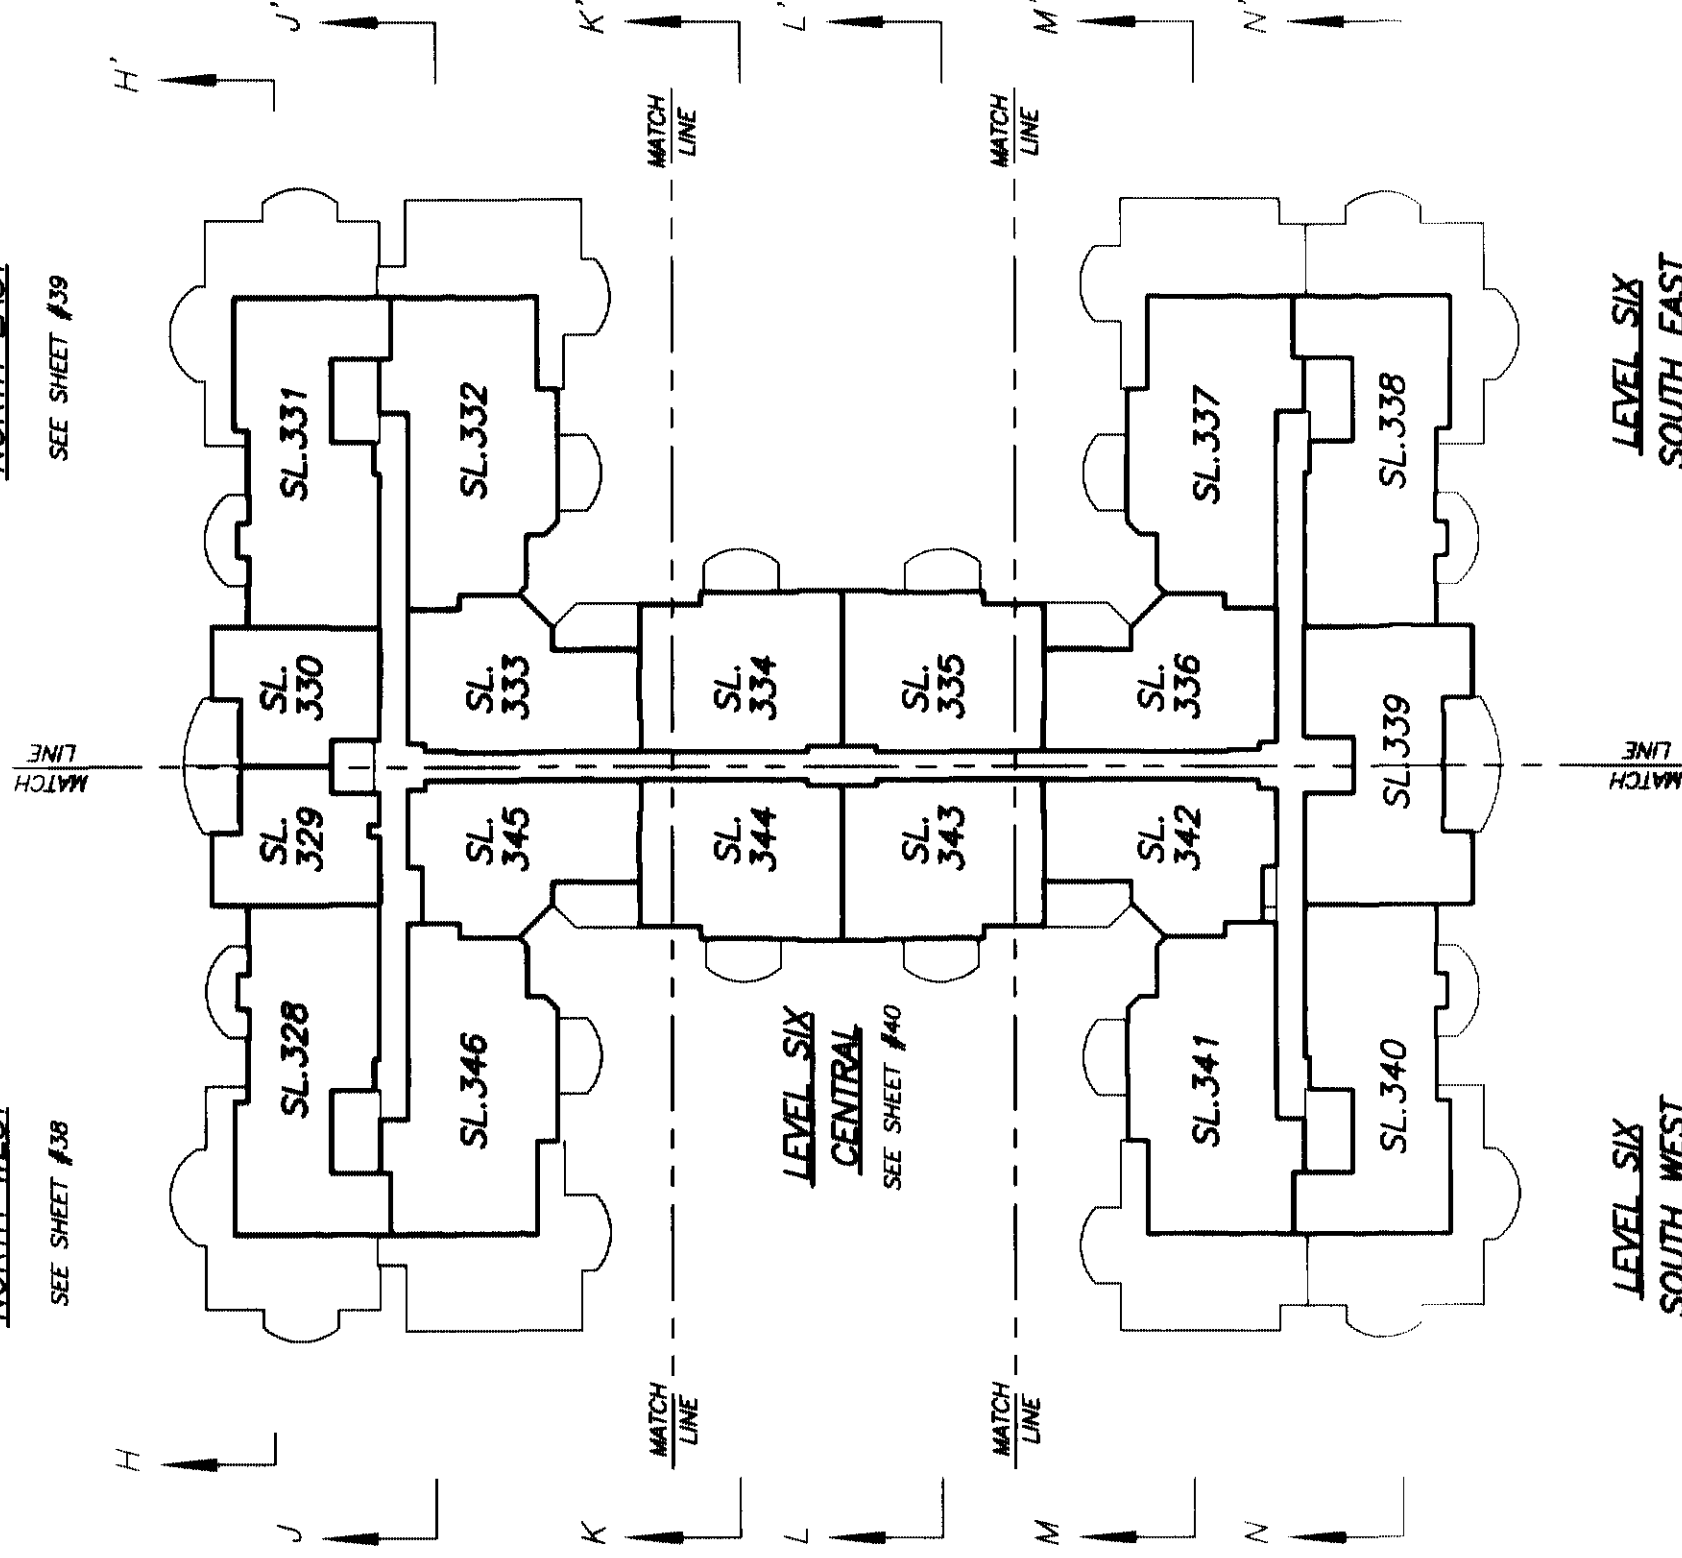

FLOOR PLANS
LEVEL ONE
NORTH EAST


STRATA PLAN LMS 4084
PHASE 7

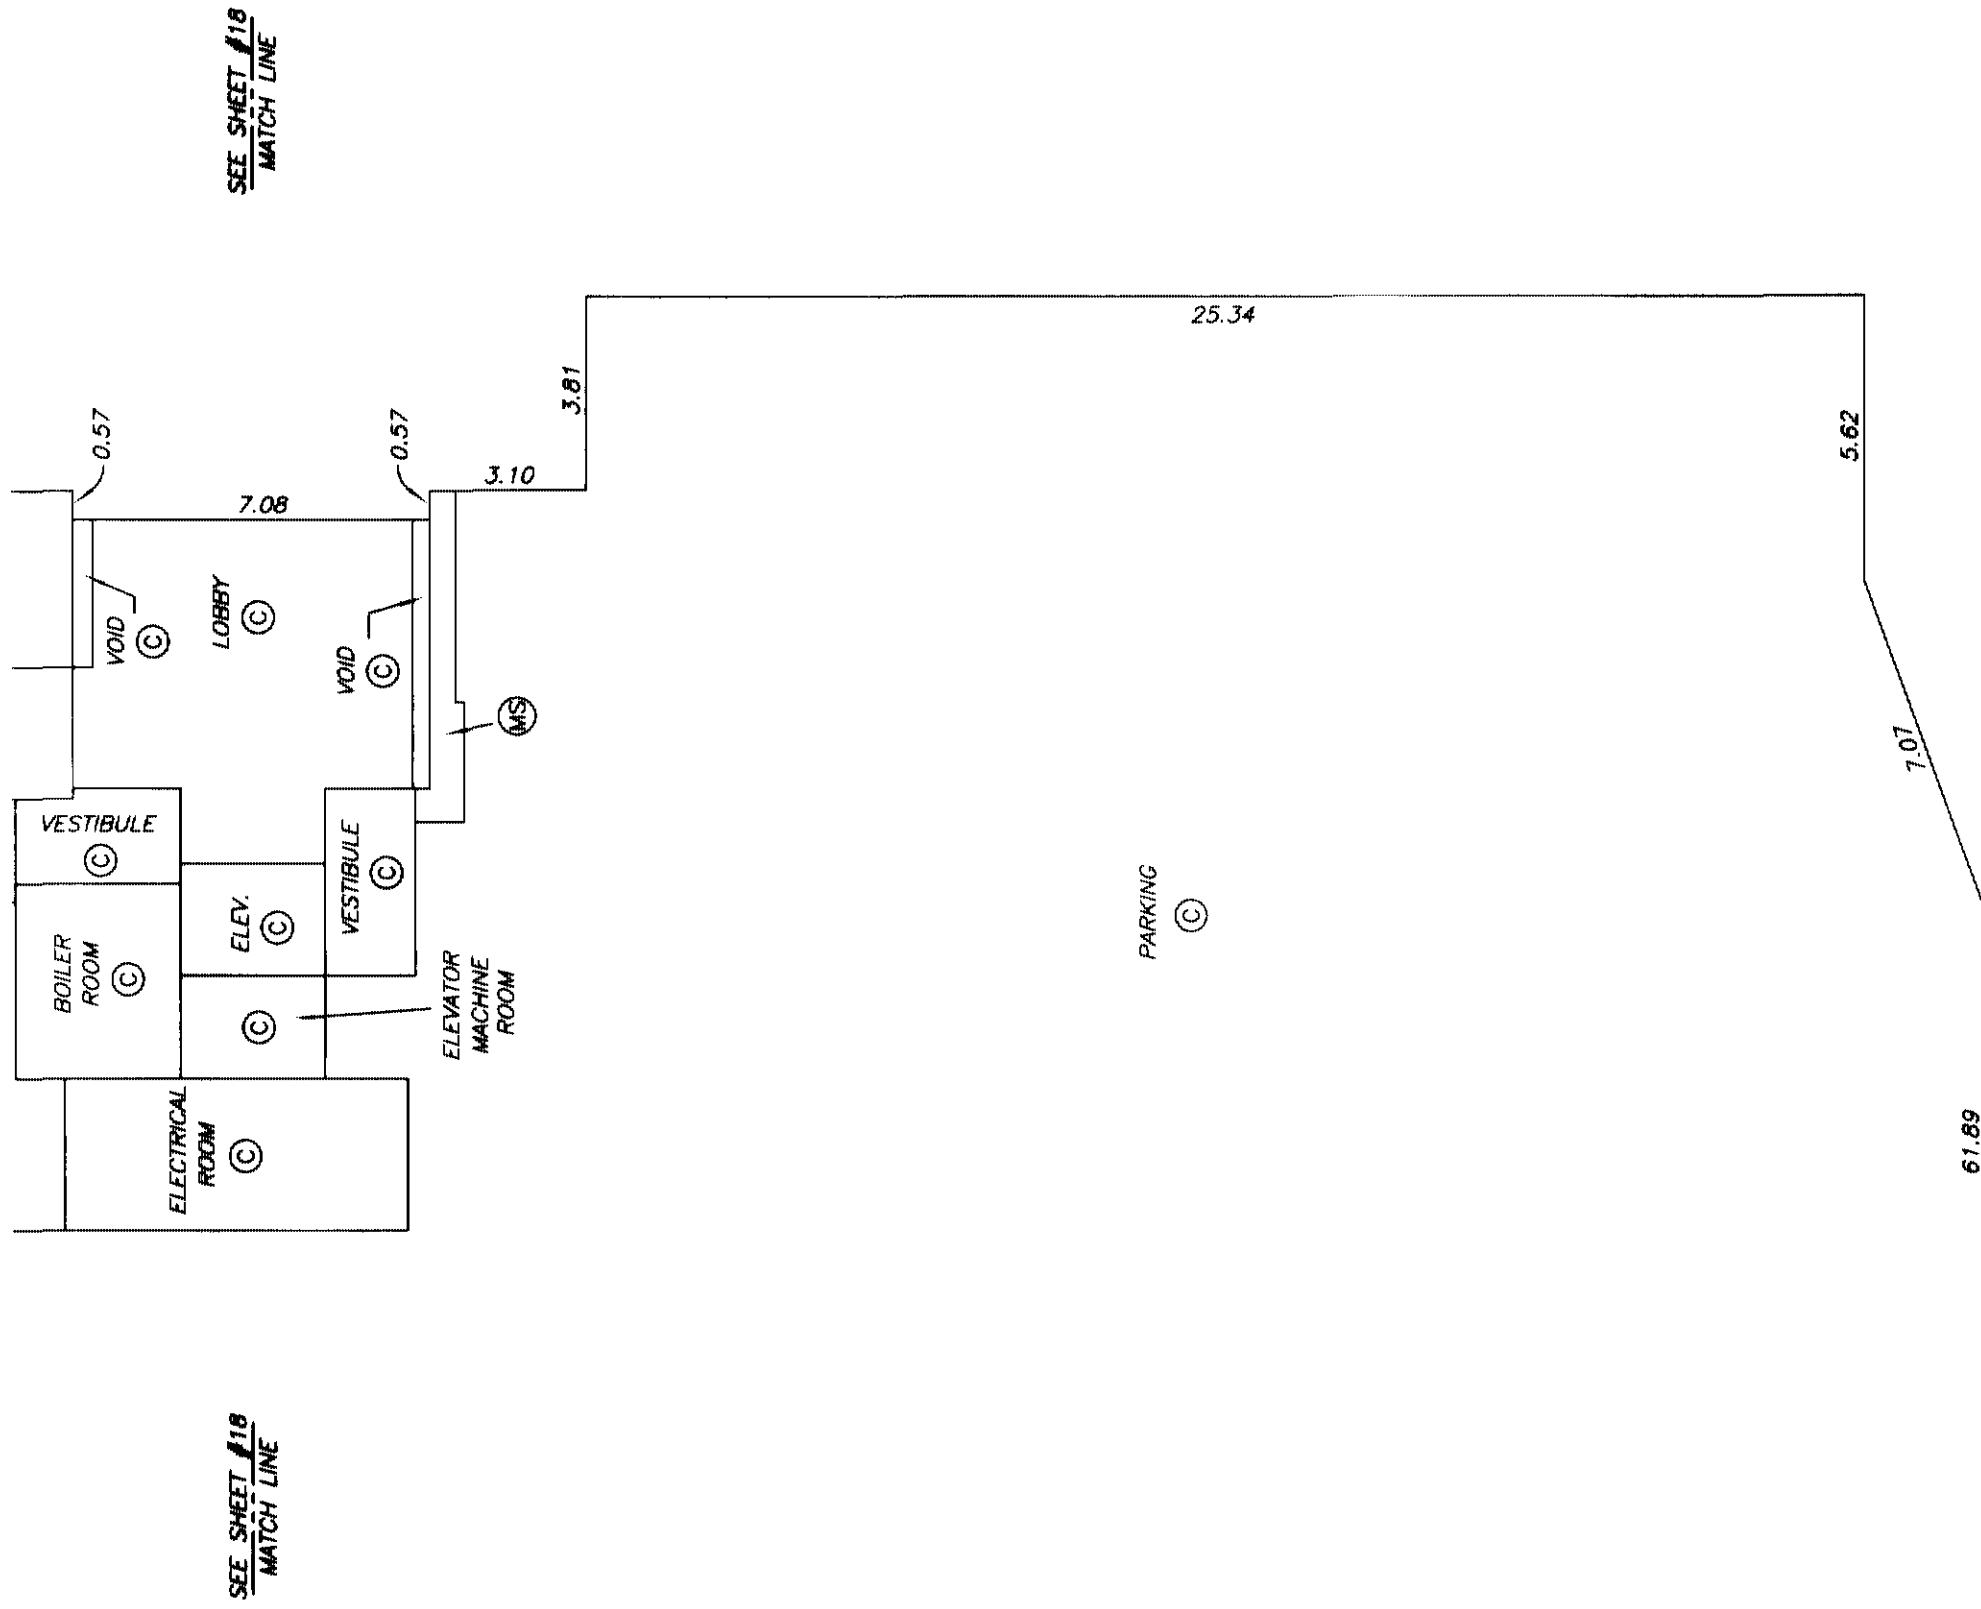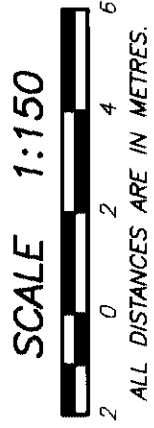


FLOOR PLANS
LEVEL ONE
SOUTH EAST

STRATA PLAN LMS 4084
PHASE 7

SCALE 1:150

 

ALL DISTANCES ARE IN METRES.

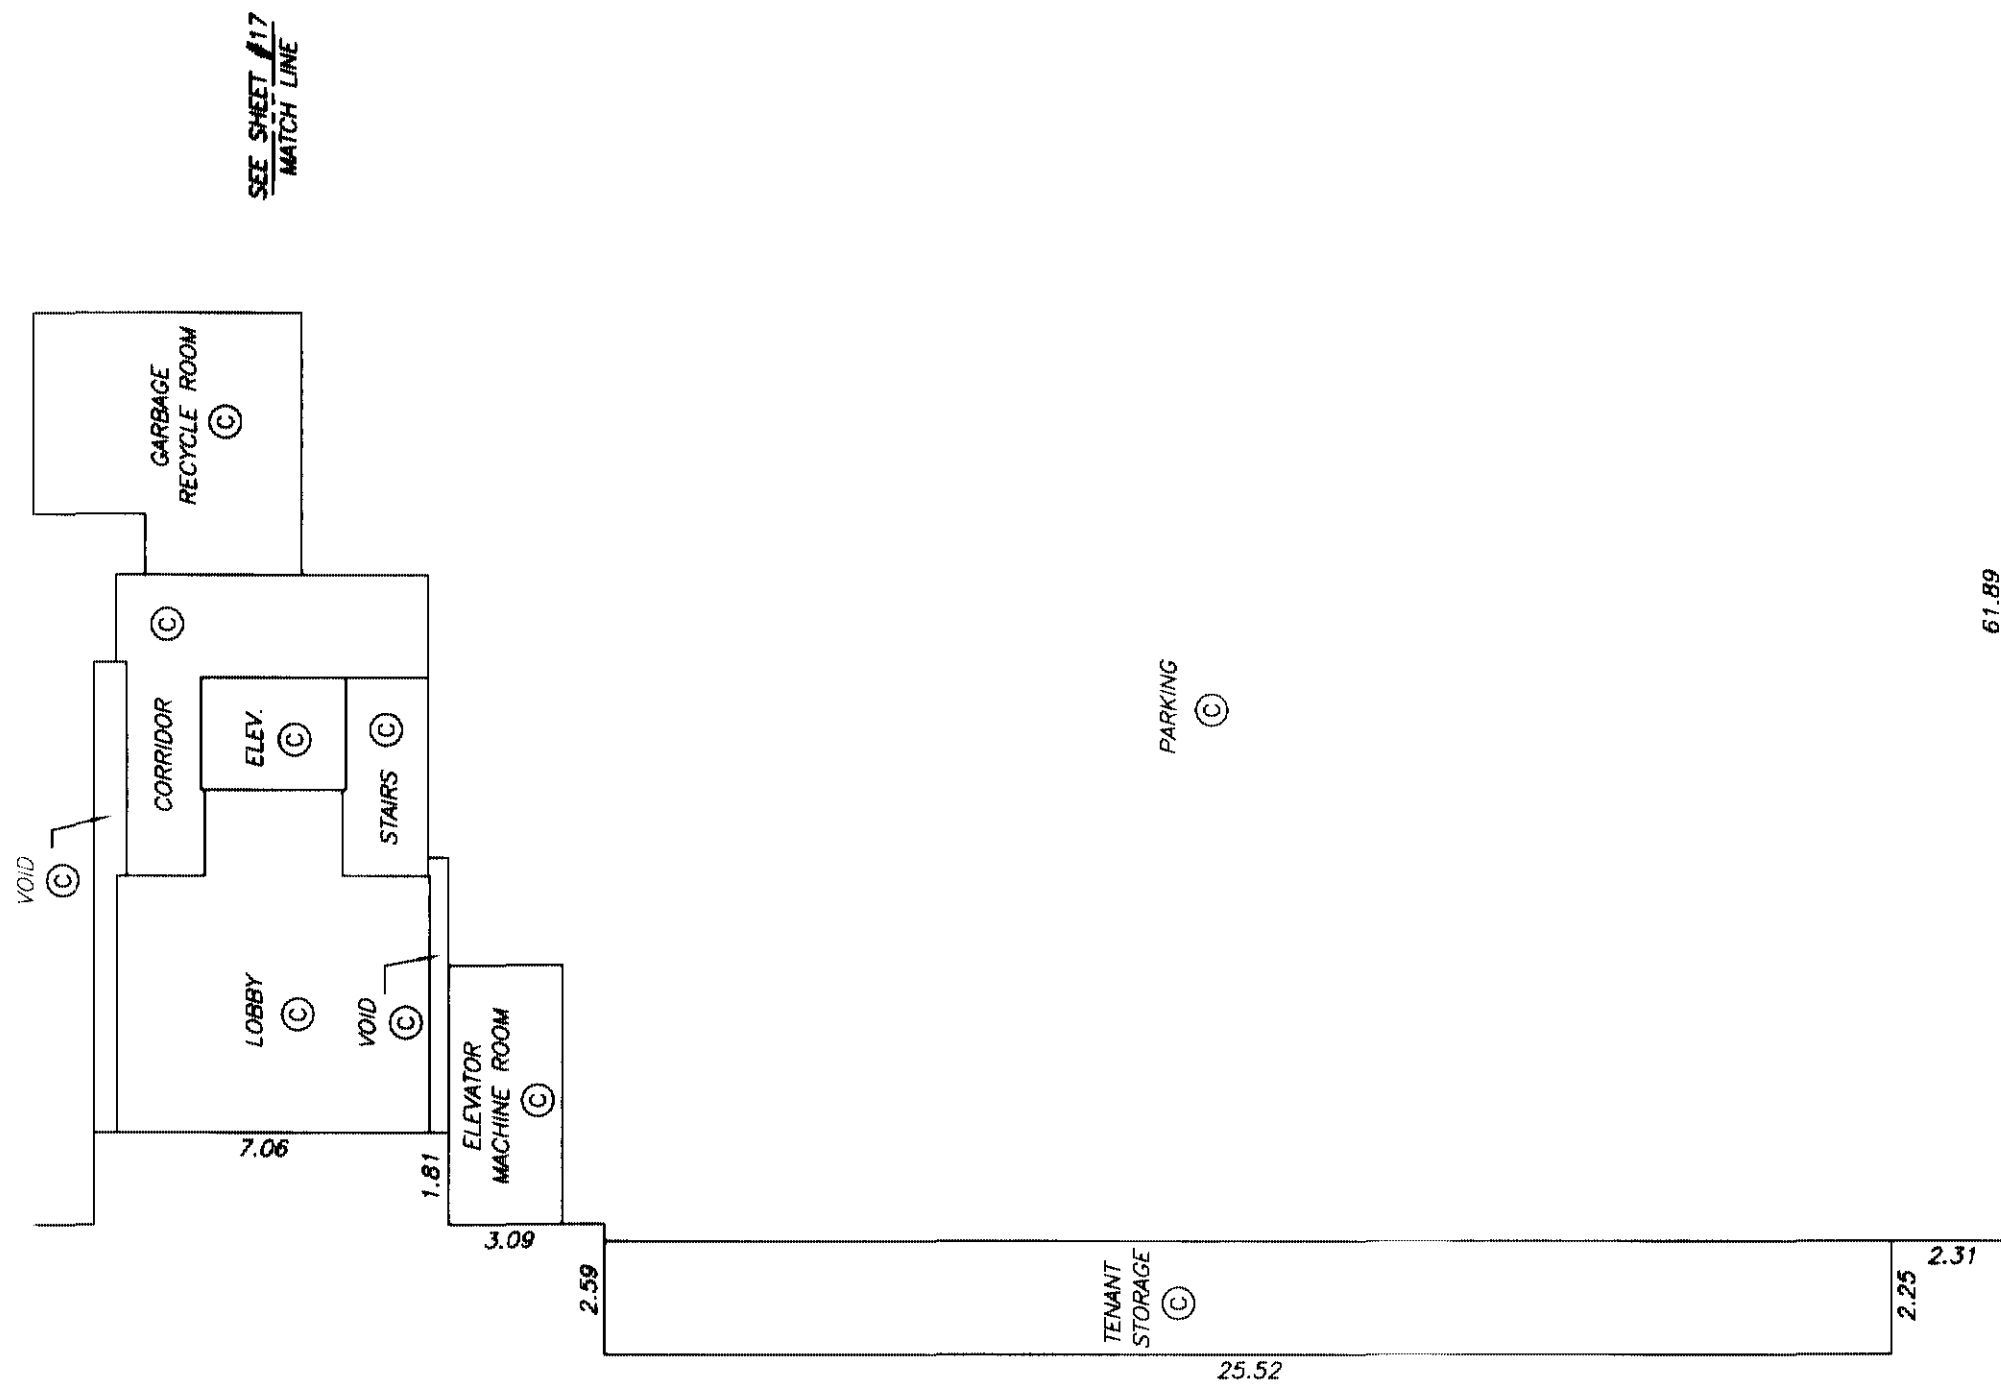


FLOOR PLANS
LEVEL ONE
SOUTH WEST

STRATA PLAN LMS 4084
PHASE 7

SCALE 1:150





ALL DISTANCES ARE IN METRES.

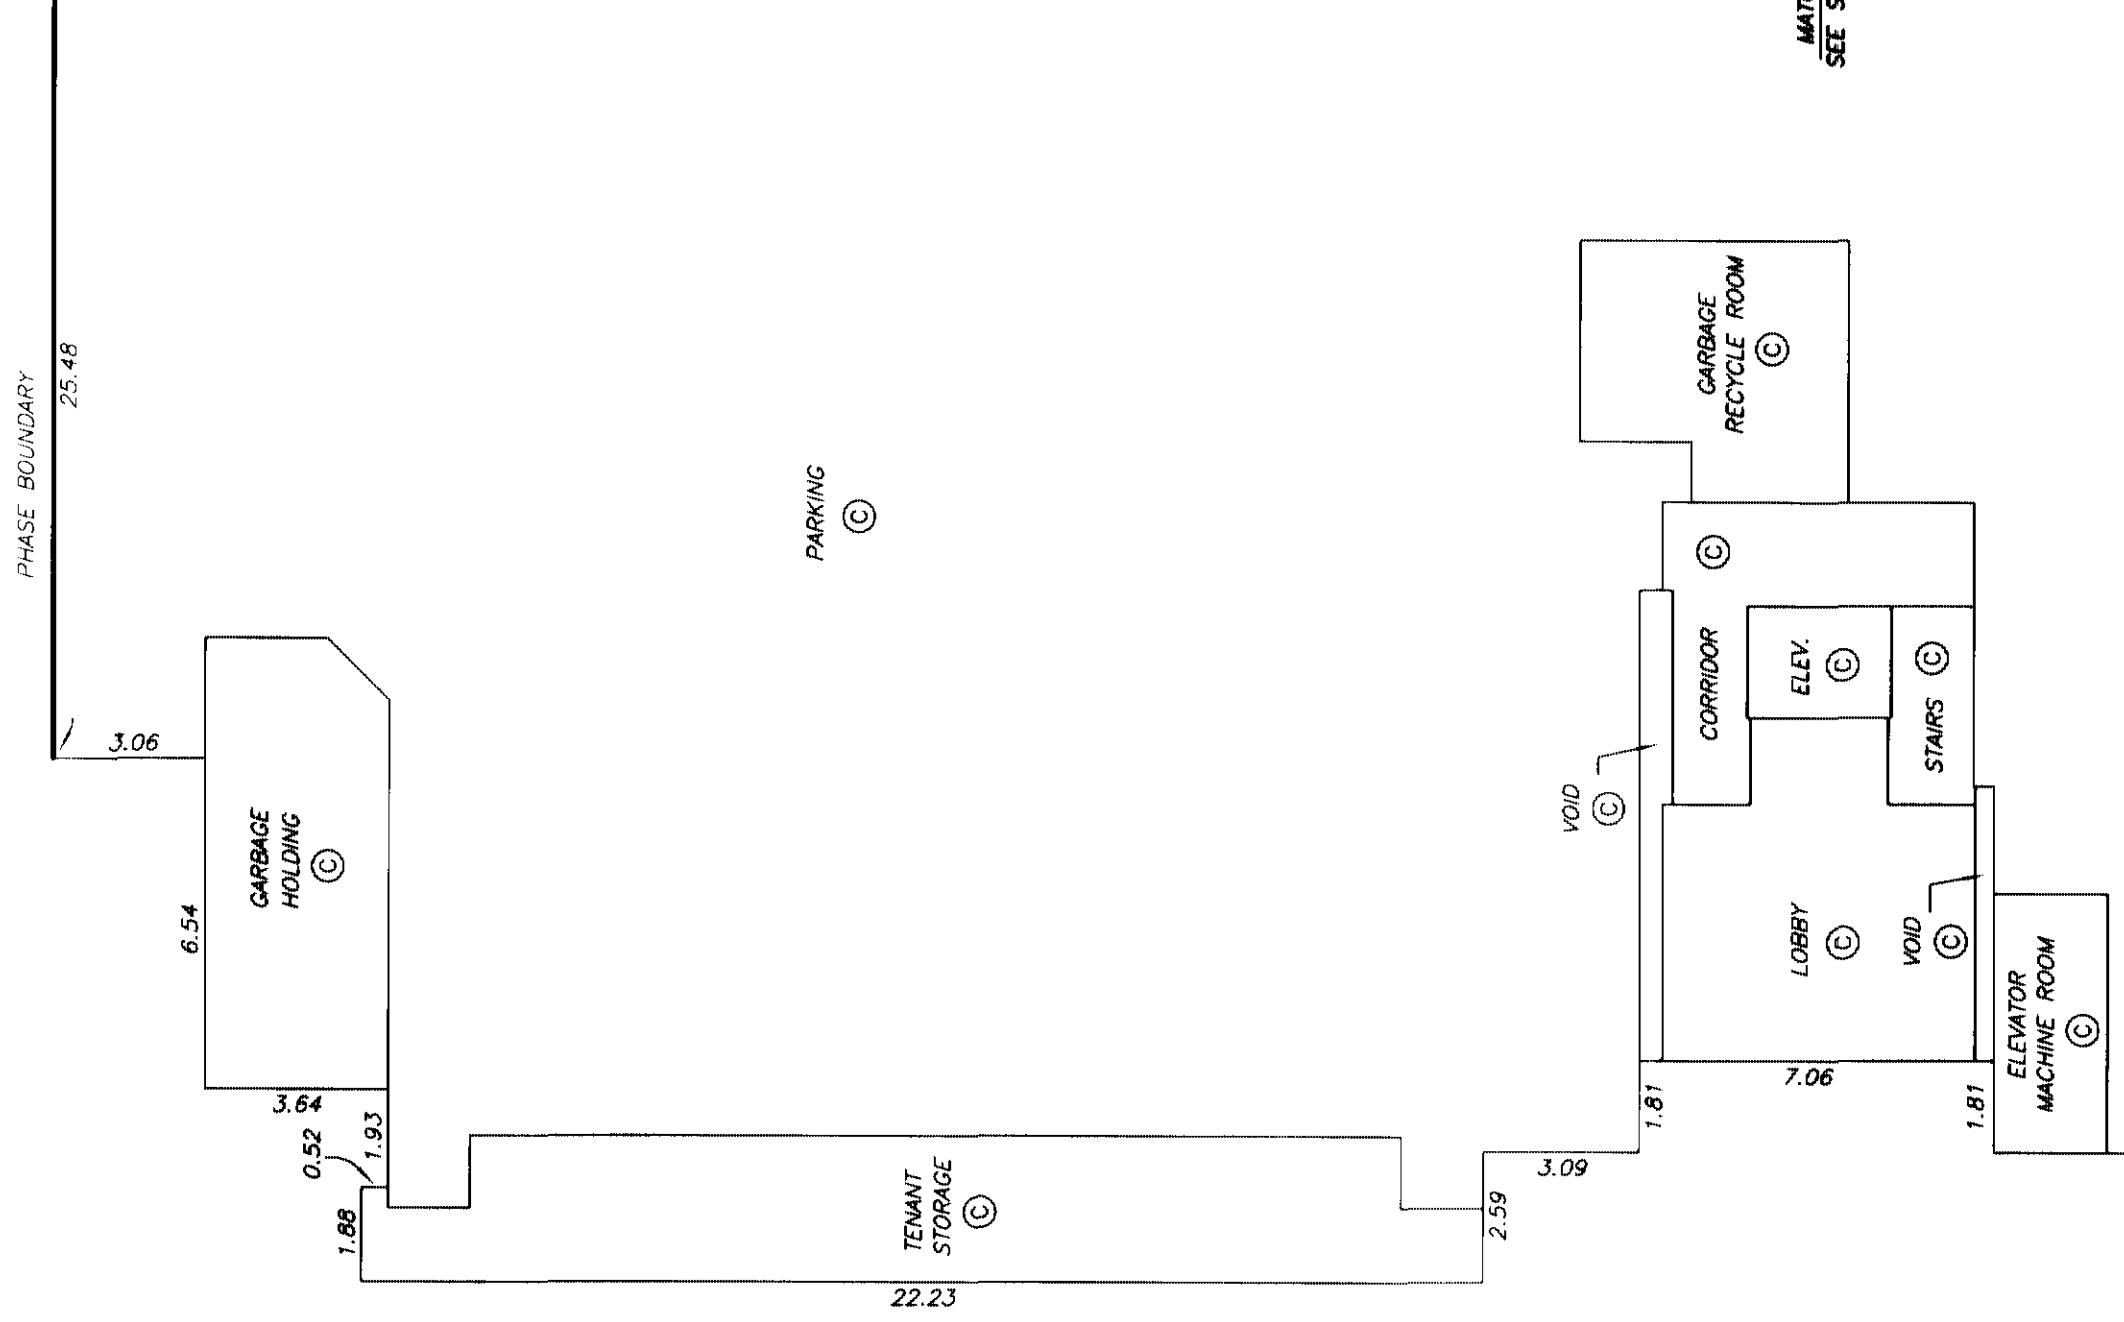



FLOOR PLANS
LEVEL ONE
NORTH WEST

STRATA PLAN LMS 4084
PHASE 7

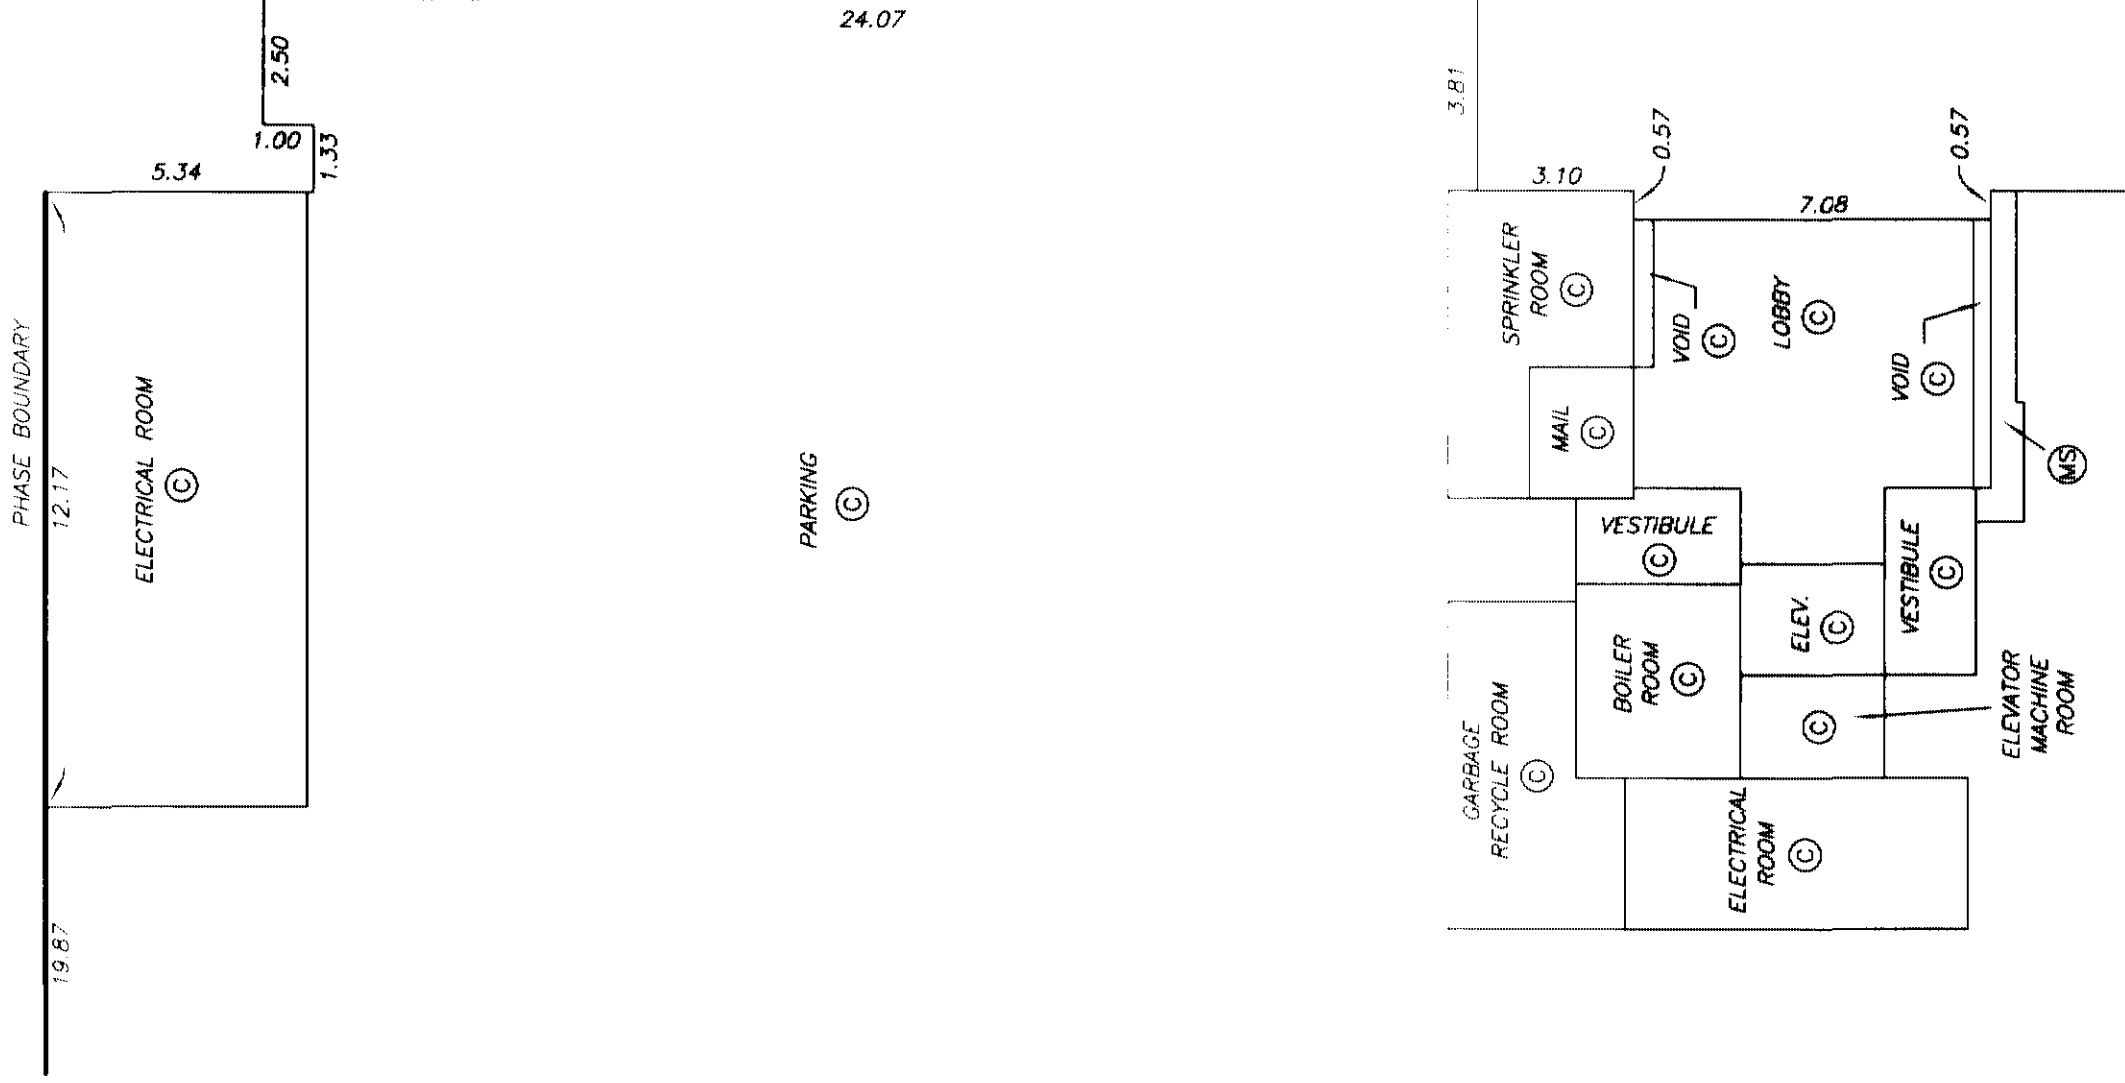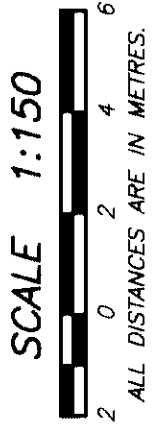



FLOOR PLANS
LEVEL TWO
NORTH WEST

STRATA PLAN LMS 4084
PHASE 7

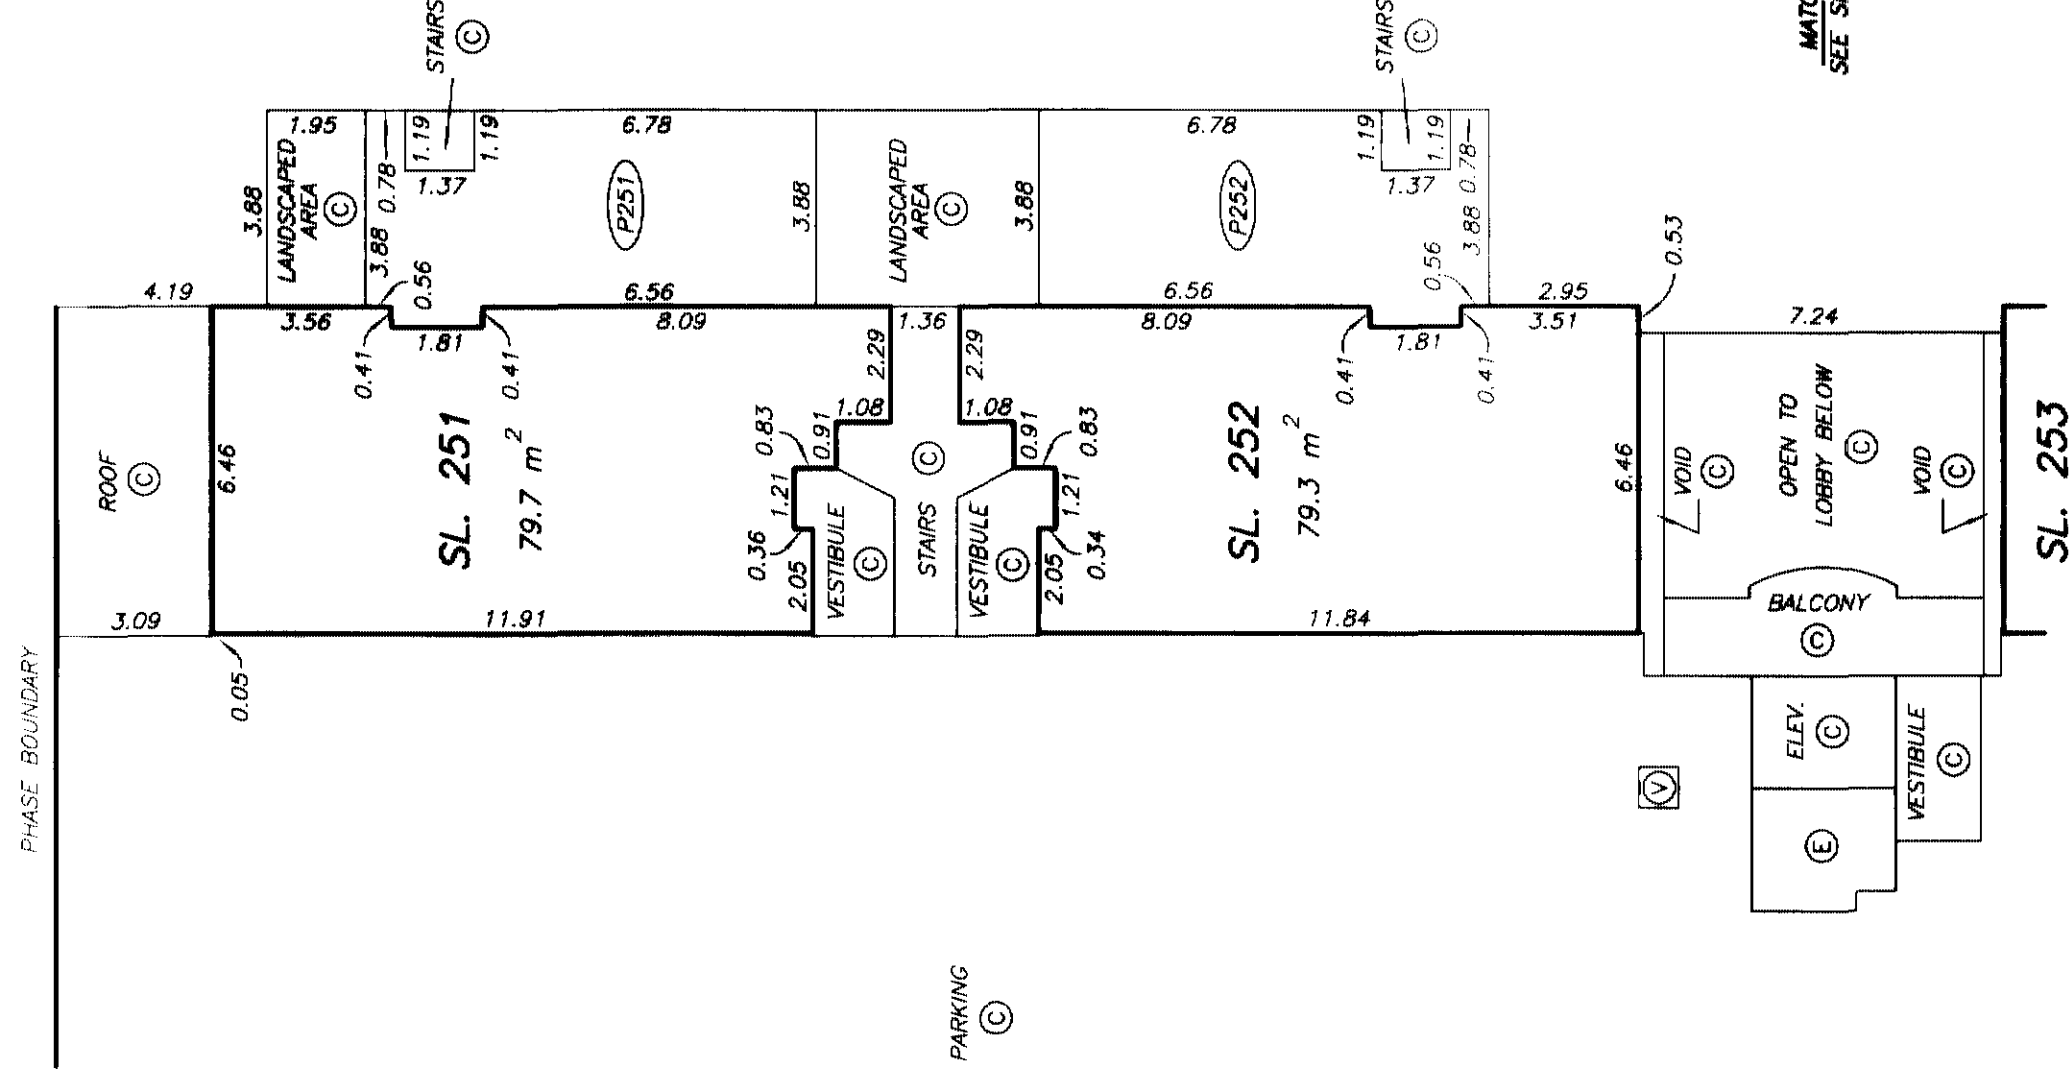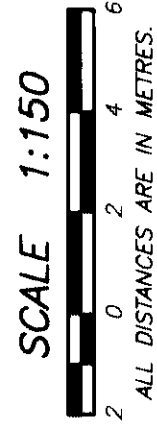



FLOOR PLANS
LEVEL TWO
NORTH EAST

STRATA PLAN LMS 4084
PHASE 7

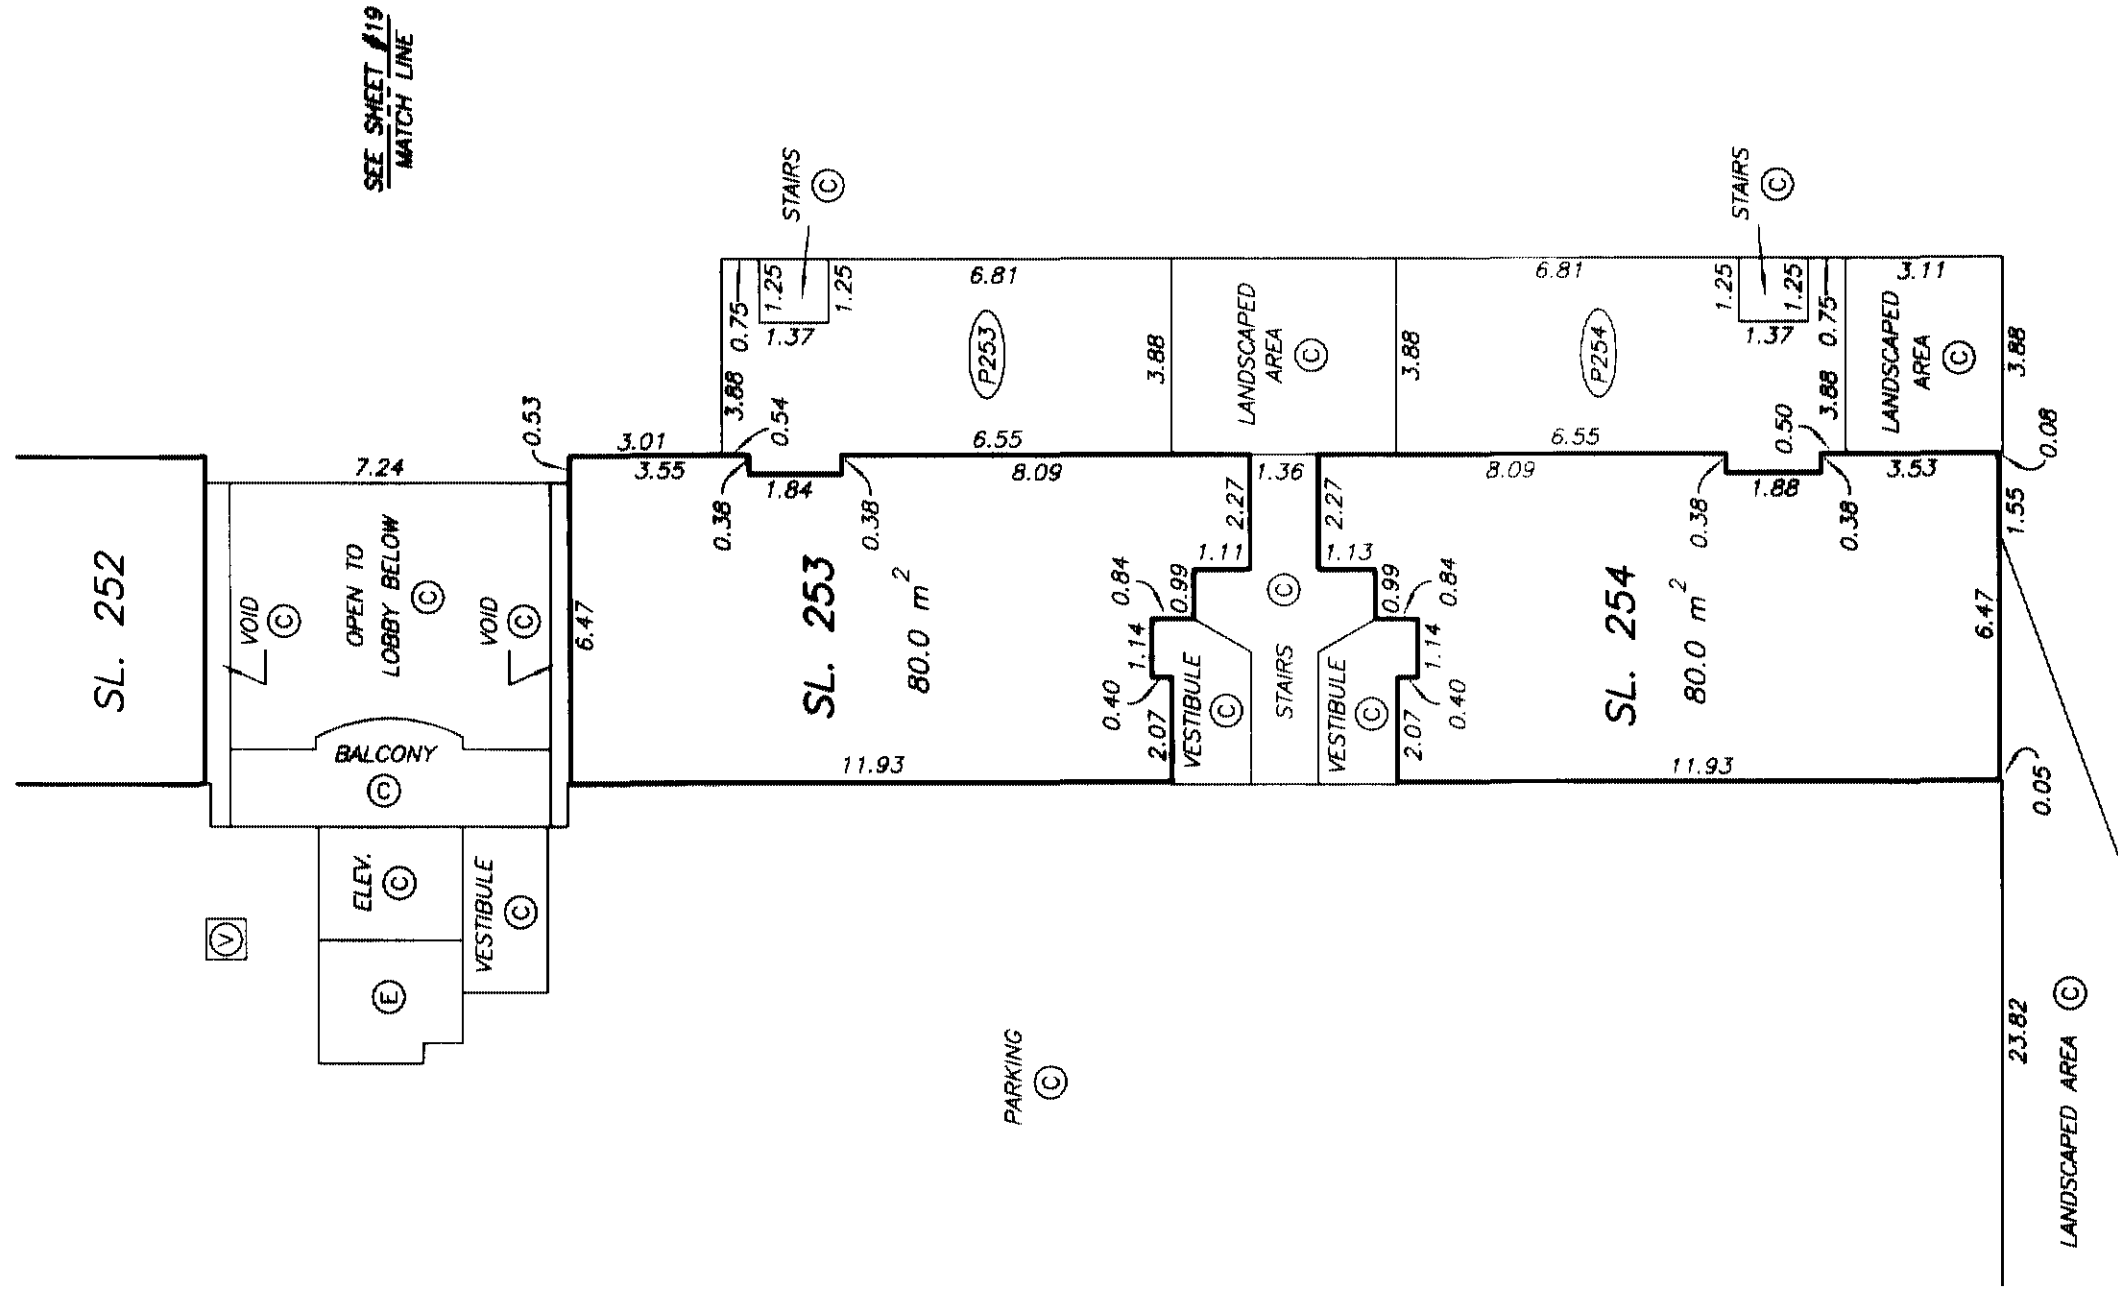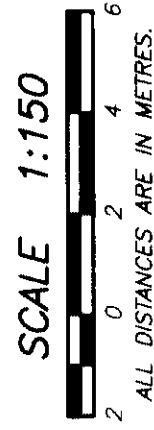

FLOOR PLANS
LEVEL TWO
SOUTH WEST


STRATA PLAN LMS 4084
PHASE 7

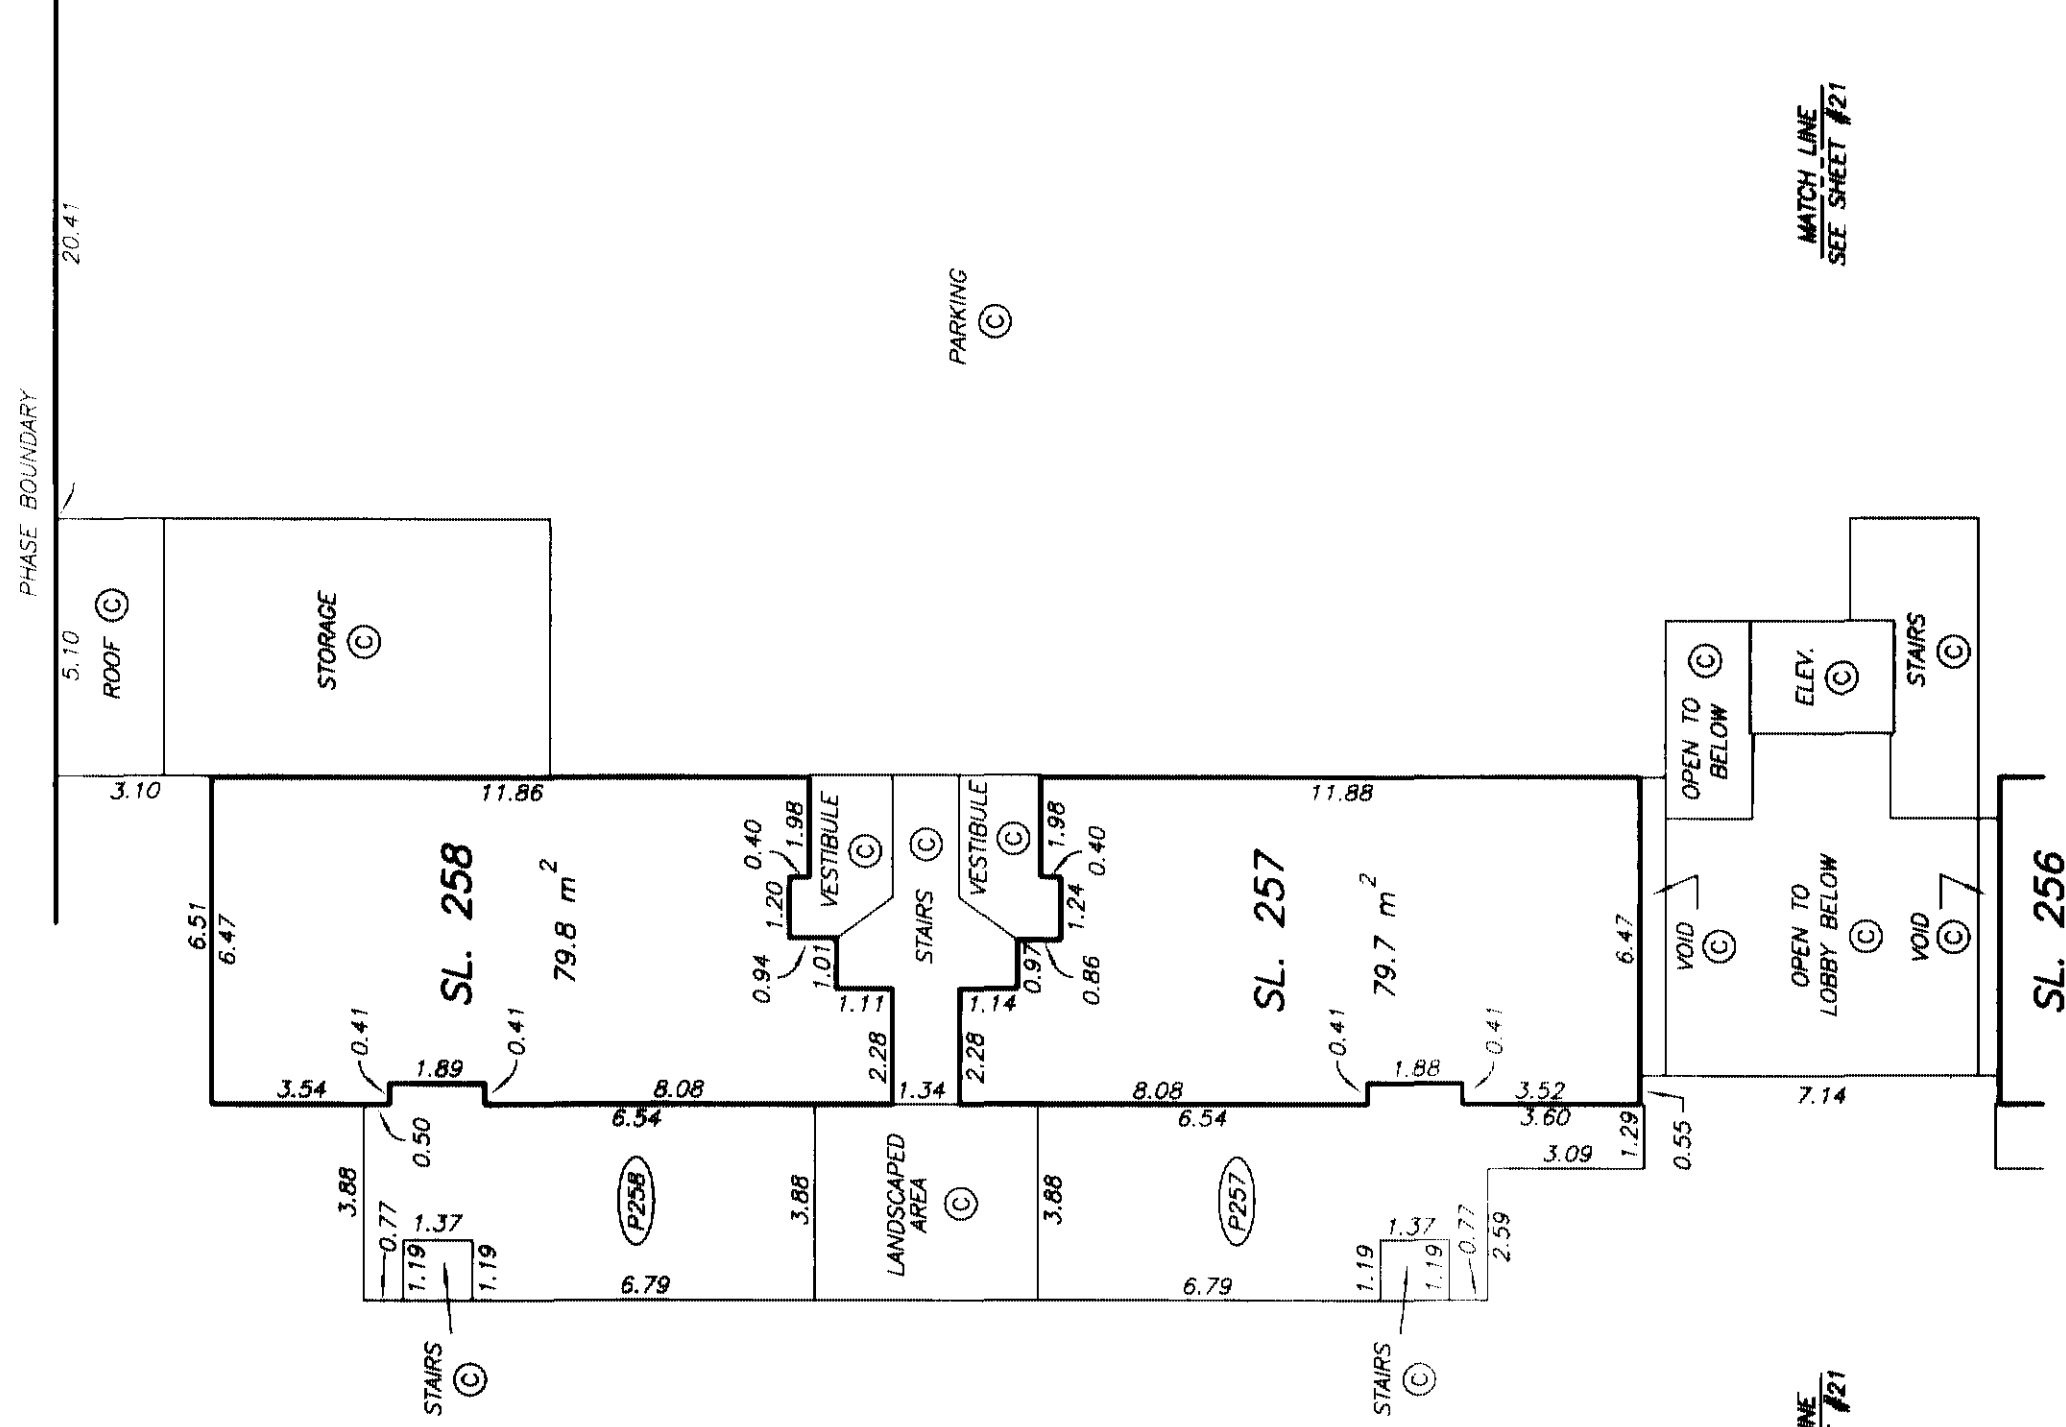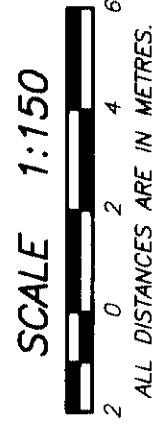

FLOOR PLANS
LEVEL THREE
NORTH WEST

STRATA PLAN LMS 4084
PHASE 7

SCALE 1:150
0 2 4 6
ALL DISTANCES ARE IN METRES.

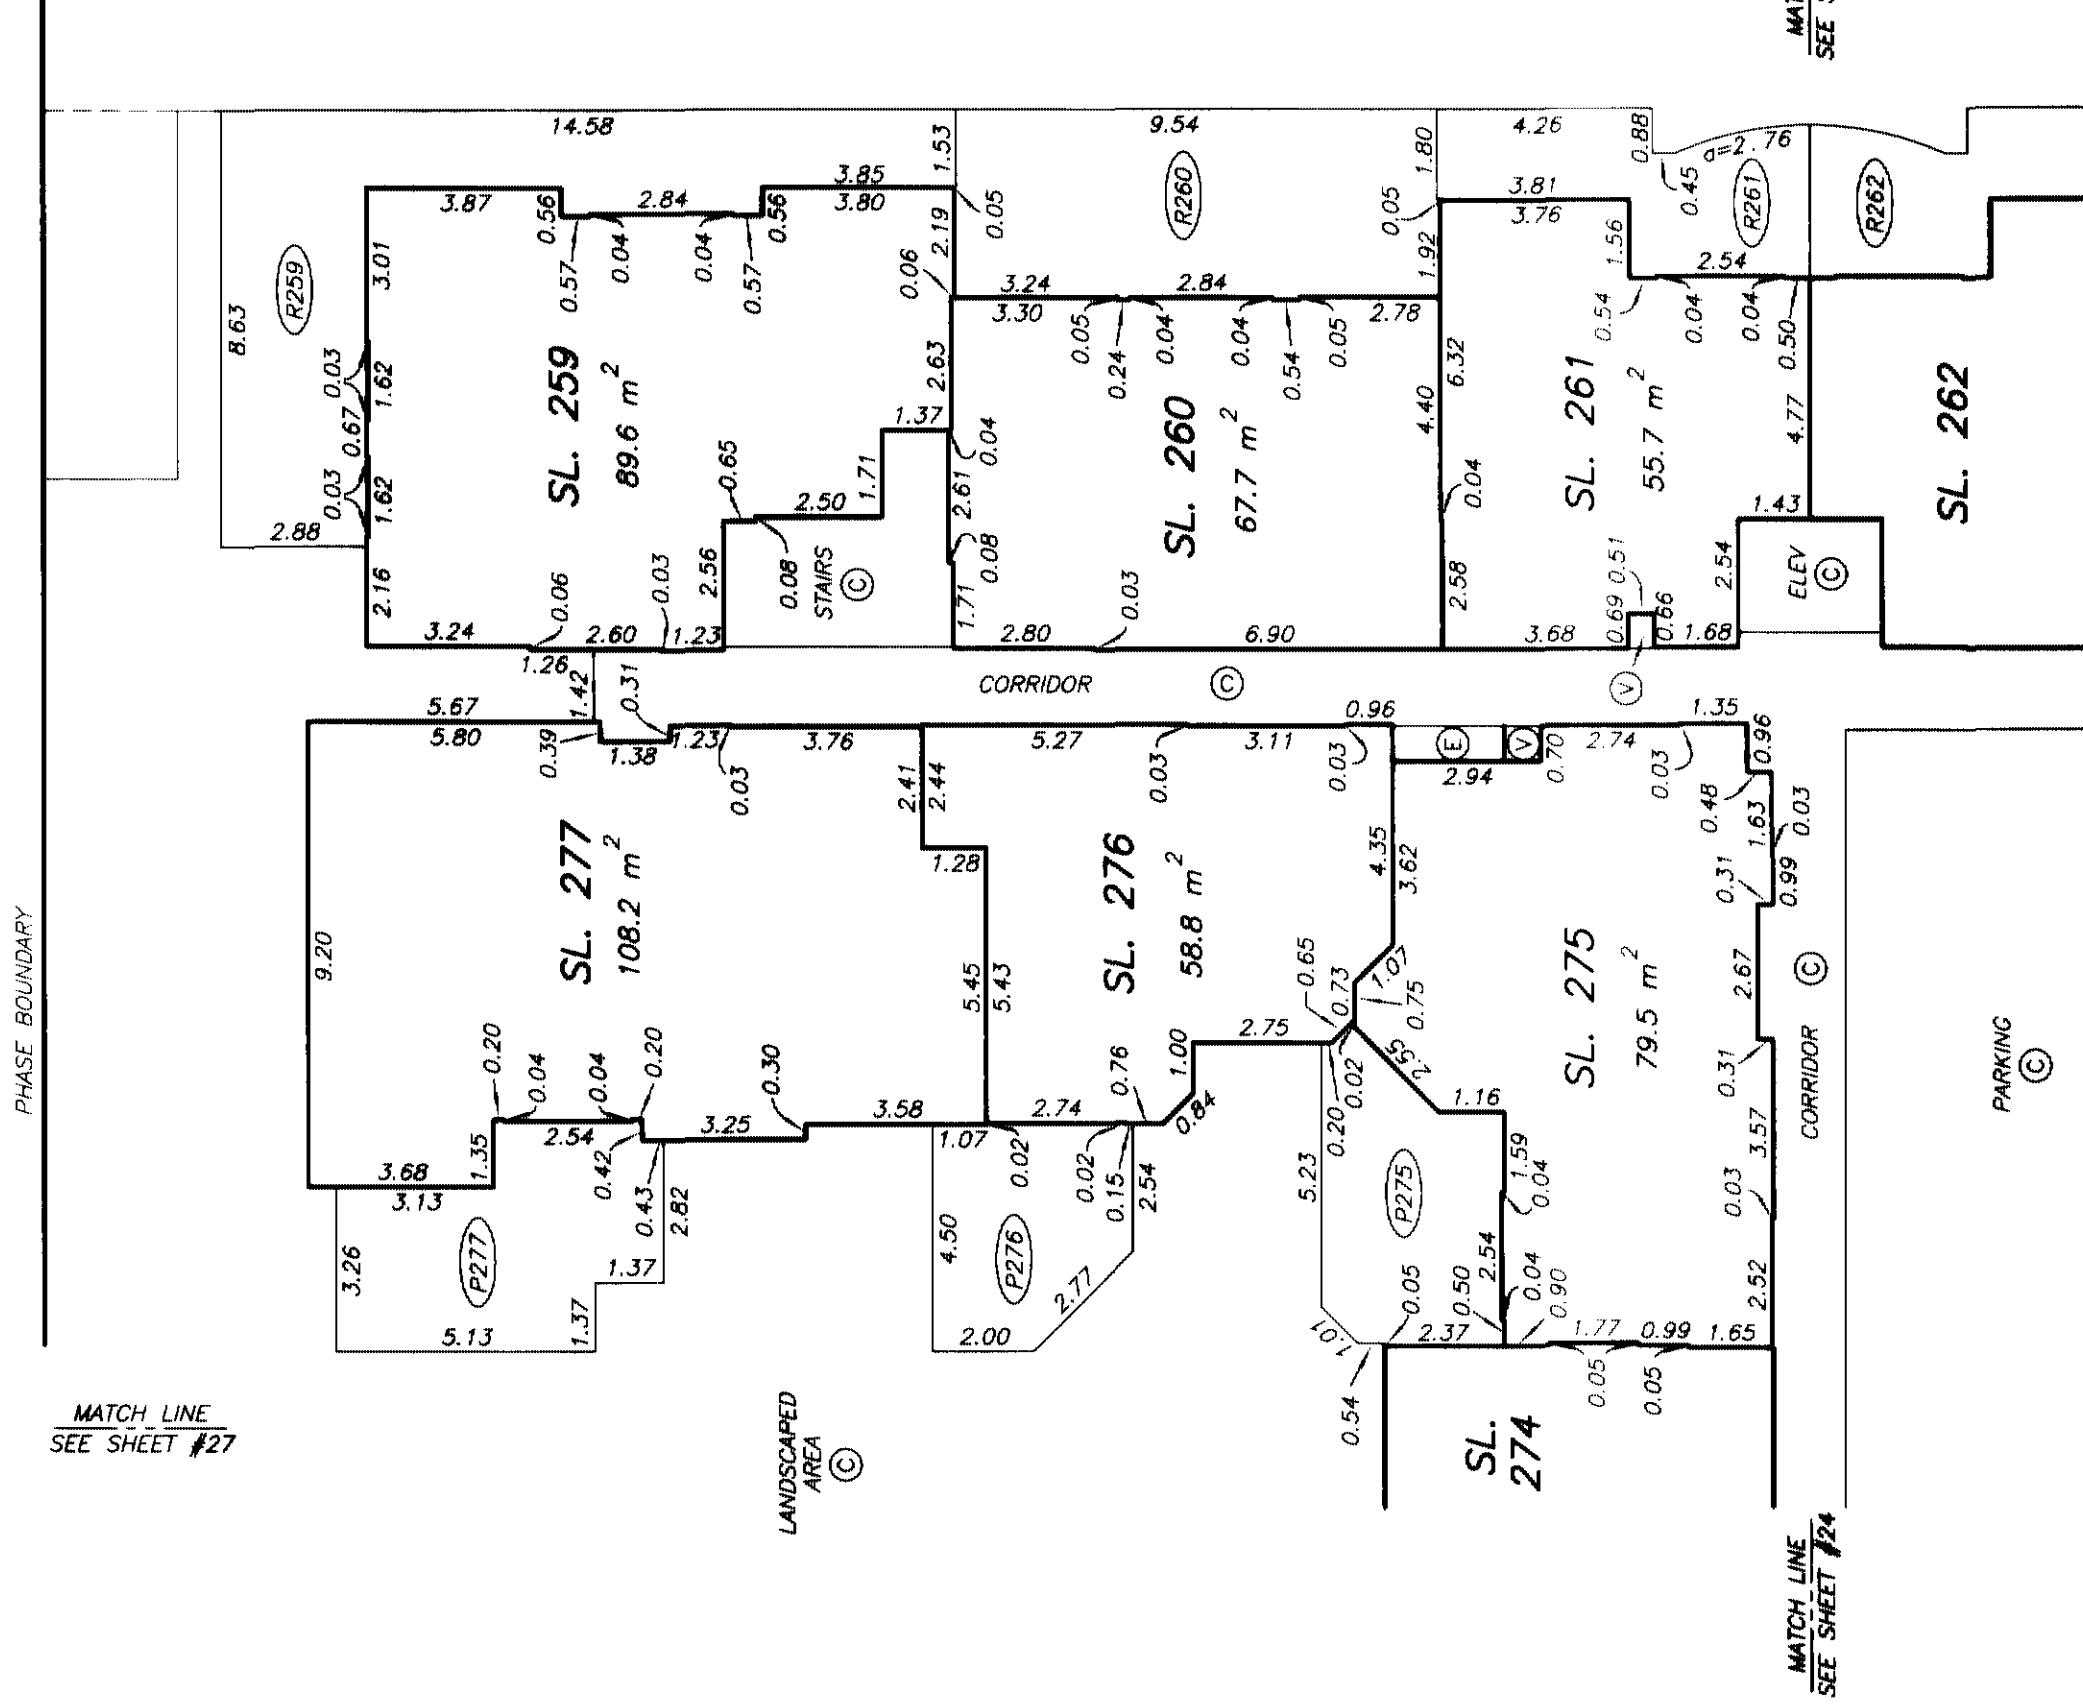

NOTE : ALL STRATA LOT BOUNDARIES ARE PARALLEL,
PERPENDICULAR, OR AT A 45° DEFLECTION
UNLESS OTHERWISE SHOWN


DRAWING # 30204-73
FILE # 30204-73_3DP

DATE : OCTOBER 30, 2004.
M.F.S.


ORIGINAL

**FLOOR PLANS
LEVEL THREE
NORTH EAST**

**STRATA PLAN LMS 4084
PHASE 7**

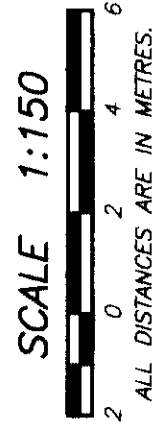

MATCH LINE
SEE SHEET #27

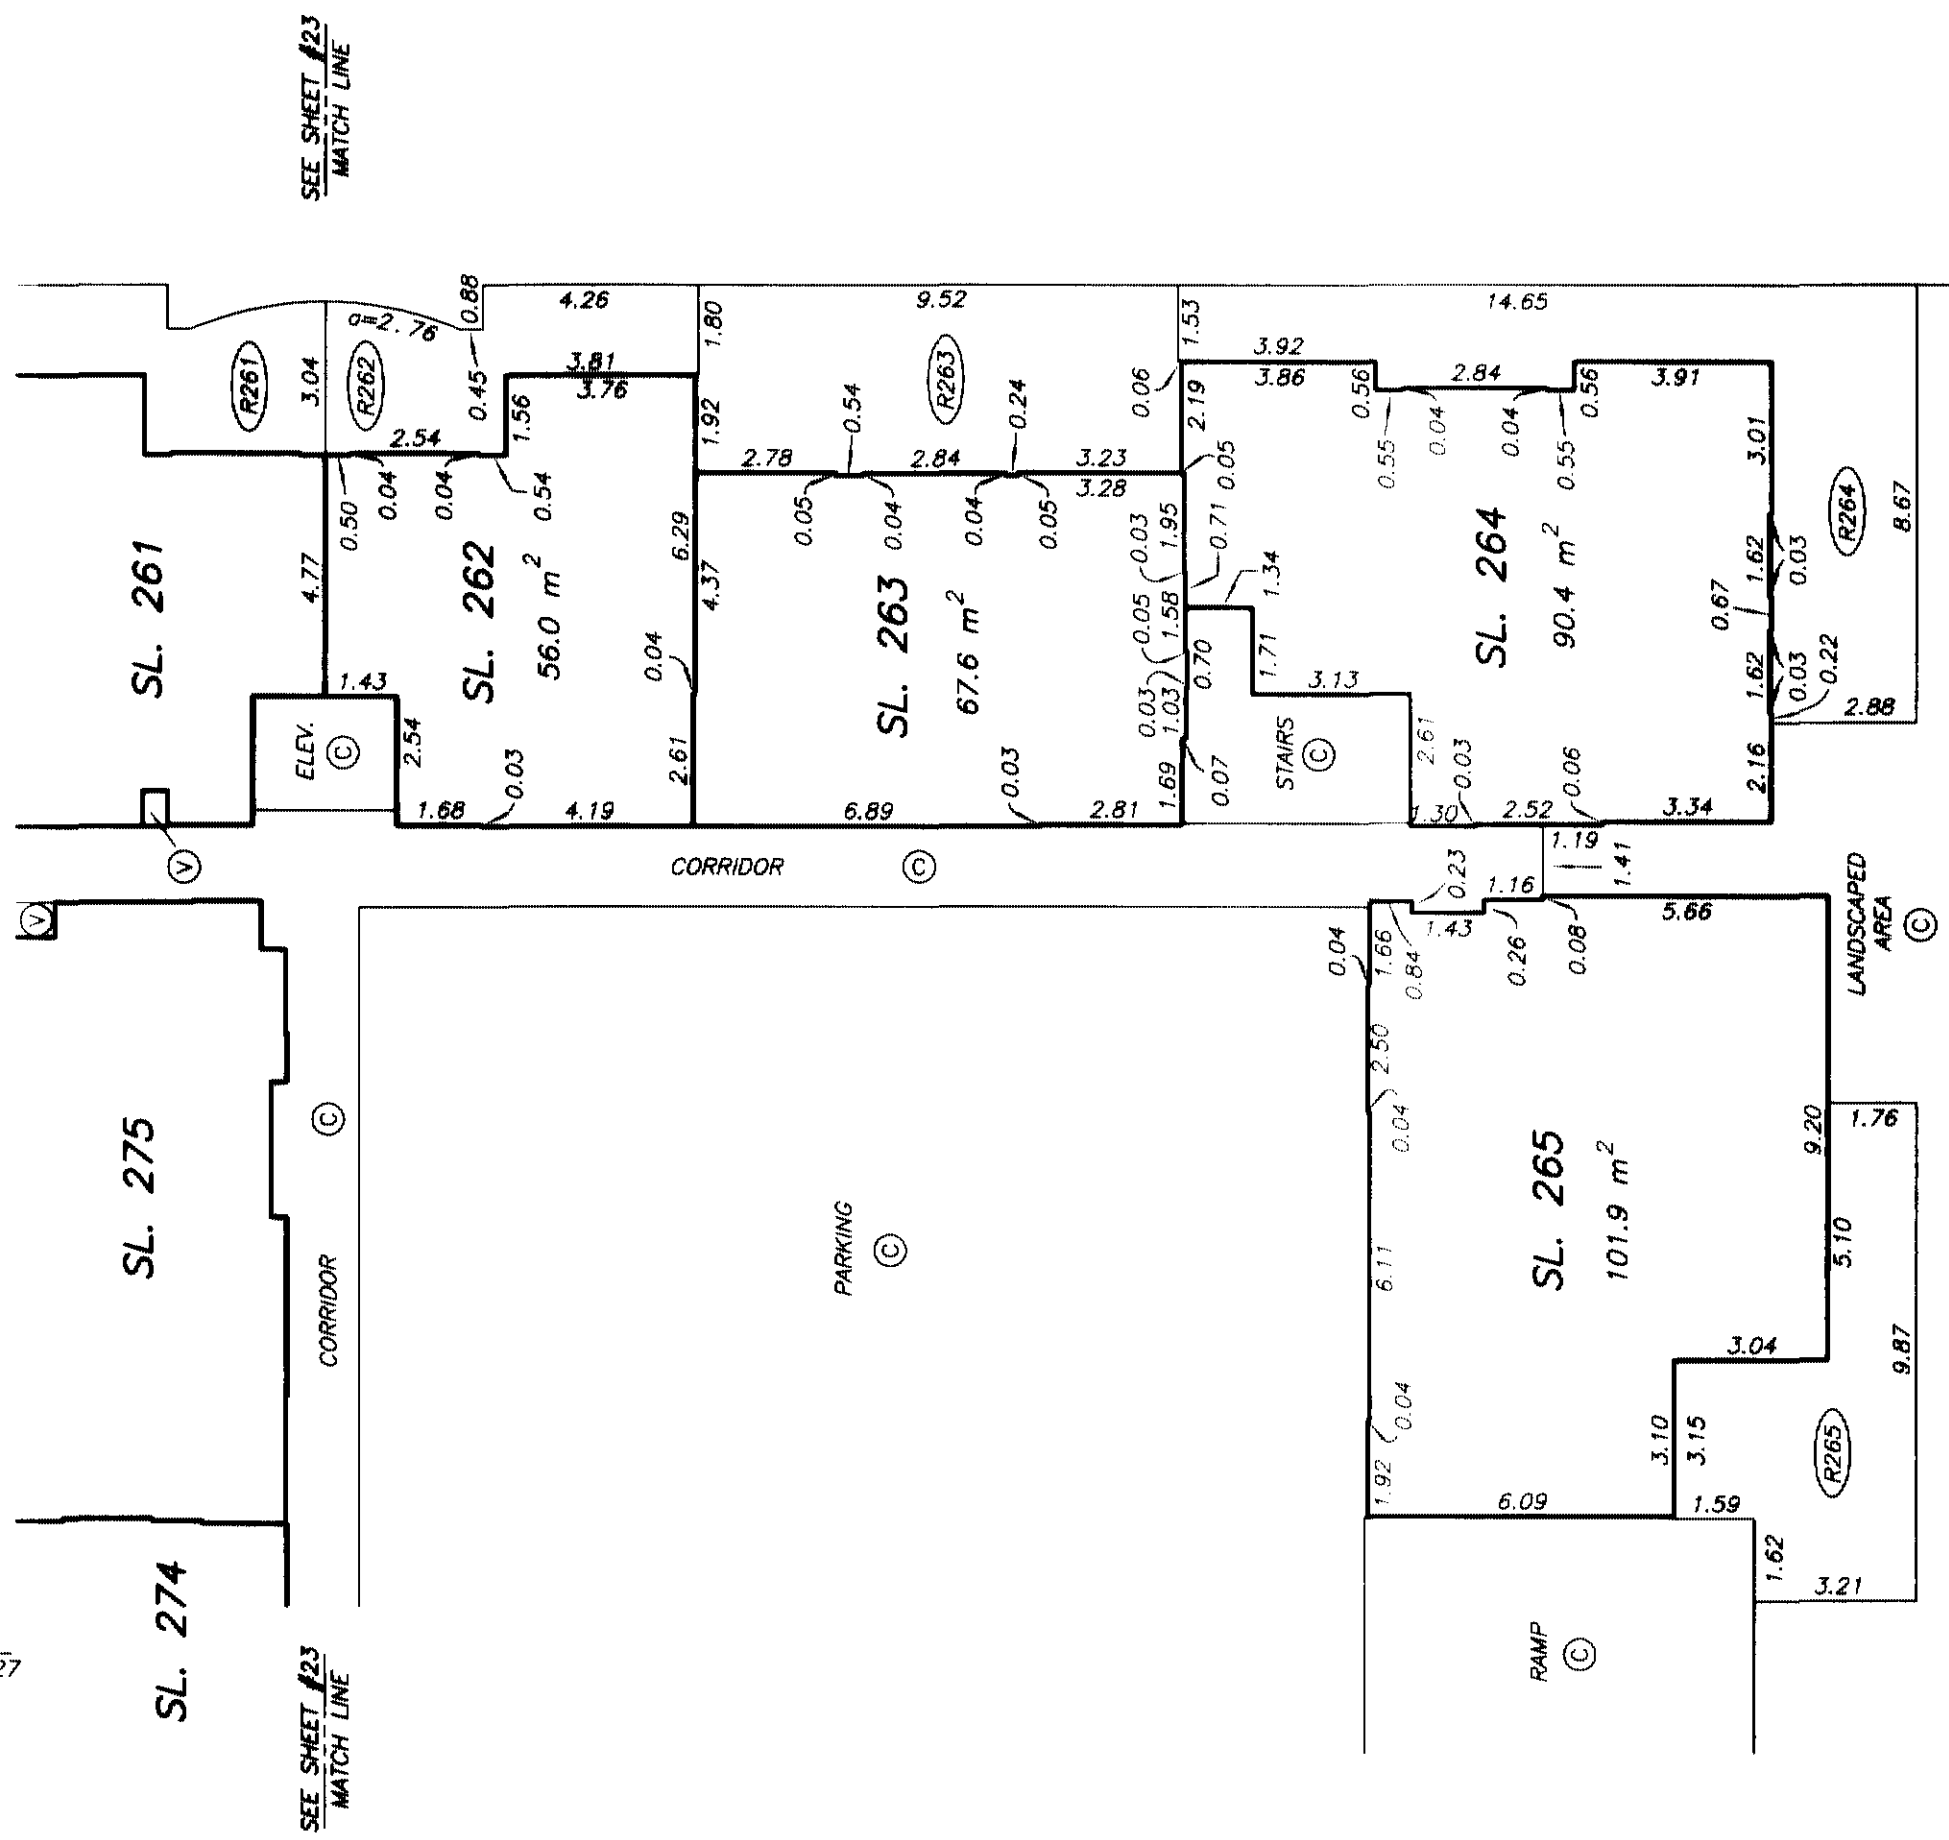

MATCH LINE
SEE SHEET #27

NOTE : ALL STRATA LOT BOUNDARIES ARE PARALLEL,
PERPENDICULAR, OR AT A 45° DEFLECTION
UNLESS OTHERWISE SHOWN

DATE : OCTOBER 30, 2004.

DRAWING # 30204-73
FILE # 30204-73_30P


[Signature]

ORIGINAL

STRATA PLAN LMS 4084
PHASE 7

Grade	Number of Students
2	10
3	4
4	8
5	3
6	6

ALL DISTANCES ARE IN METRES.

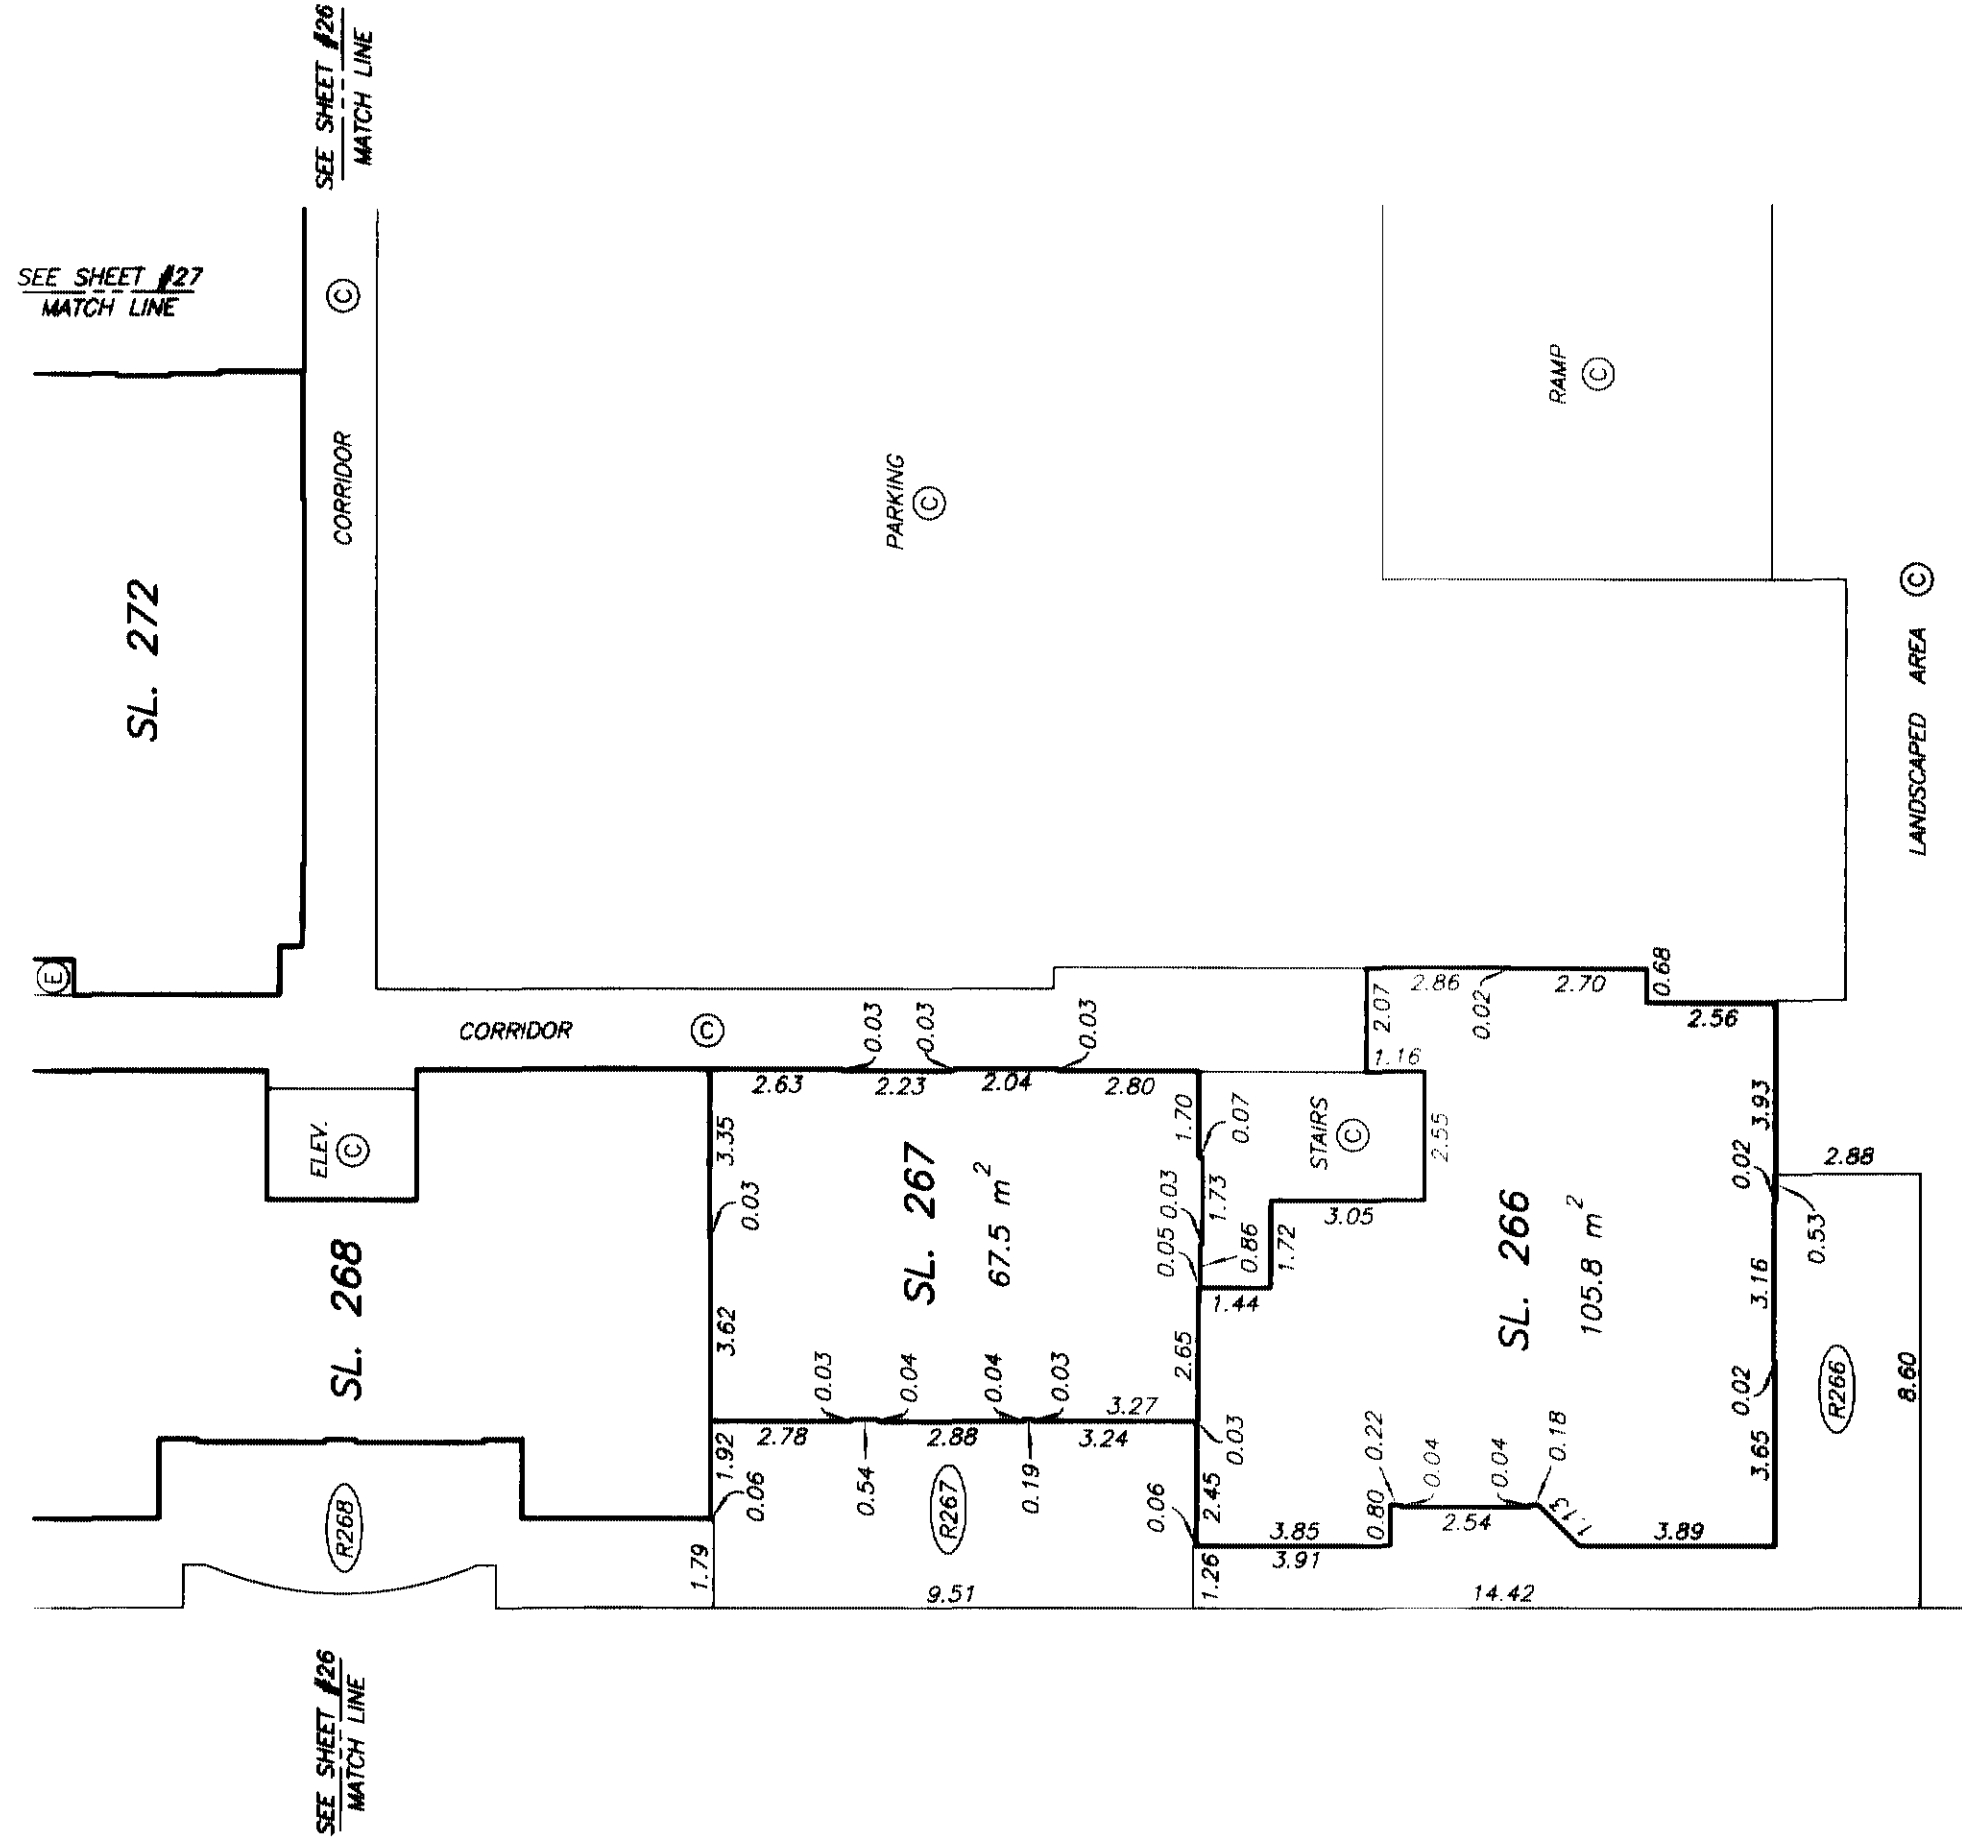

NOTE : ALL STRATA LOT BOUNDARIES ARE PARALLEL,
PERPENDICULAR, OR AT A 45° DEFLECTION
UNLESS OTHERWISE SHOWN

DATE : OCTOBER 30, 2004.
M.C.S.

DRAWING # 30204-73
FILE # 30204-73_3DP

ORIGINAL

**FLOOR PLANS
LEVEL THREE
SOUTH WEST**

**STRATA PLAN LMS 4084
PHASE 7**

SCALE 1:150




ALL DISTANCES ARE IN METRES.



PHASE BOUNDARY

SEE SHEET #27
MATCH LINE

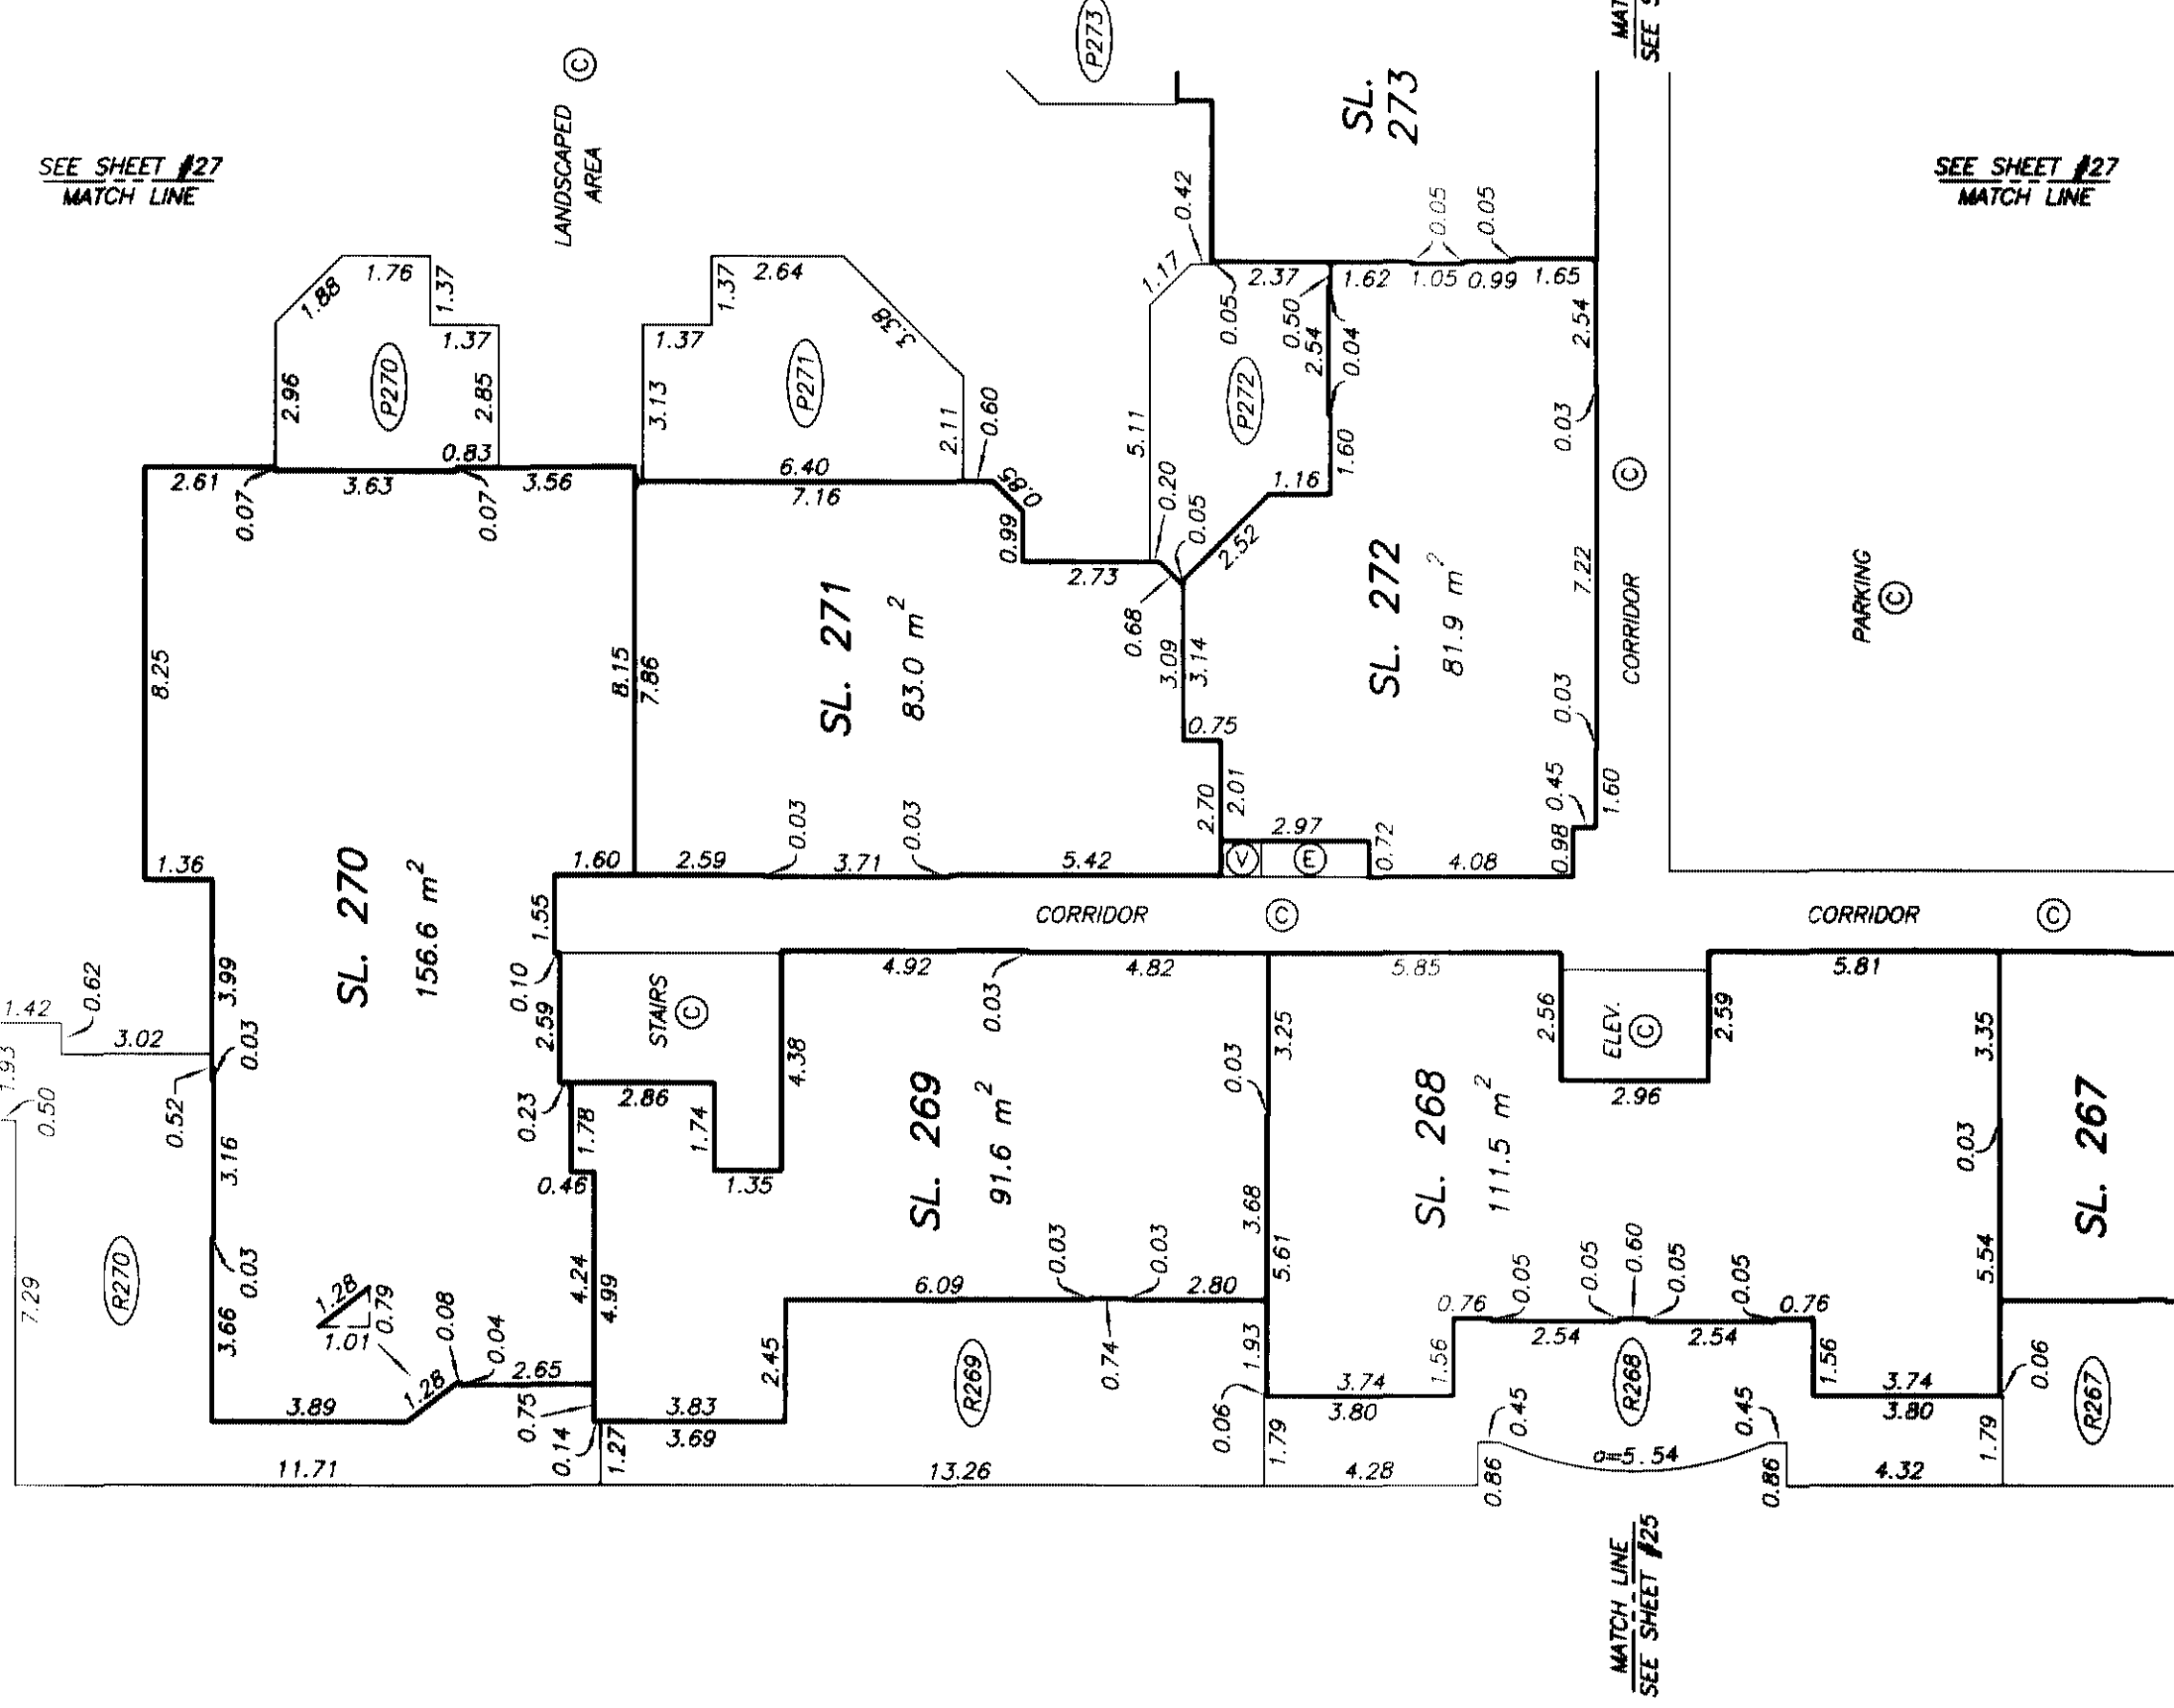

SEE SHEET #27
MATCH LINE

MATCH LINE
SEE SHEET #25

NOTE : ALL STRATA LOT BOUNDARIES ARE PARALLEL
PERPENDICULAR, OR AT A 45° DEFLECTION
UNLESS OTHERWISE SHOWN

DATE : OCTOBER 30, 2004.

DRAWING # 30204-73
FILE # 30204-73_3DP


W. E. S.

ORIGINAL


FLOOR PLANS
LEVEL THREE
CENTRAL

STRATA PLAN LMS 4084
PHASE 7


SCALE 1:150

 

ALL DISTANCES ARE IN METRES.

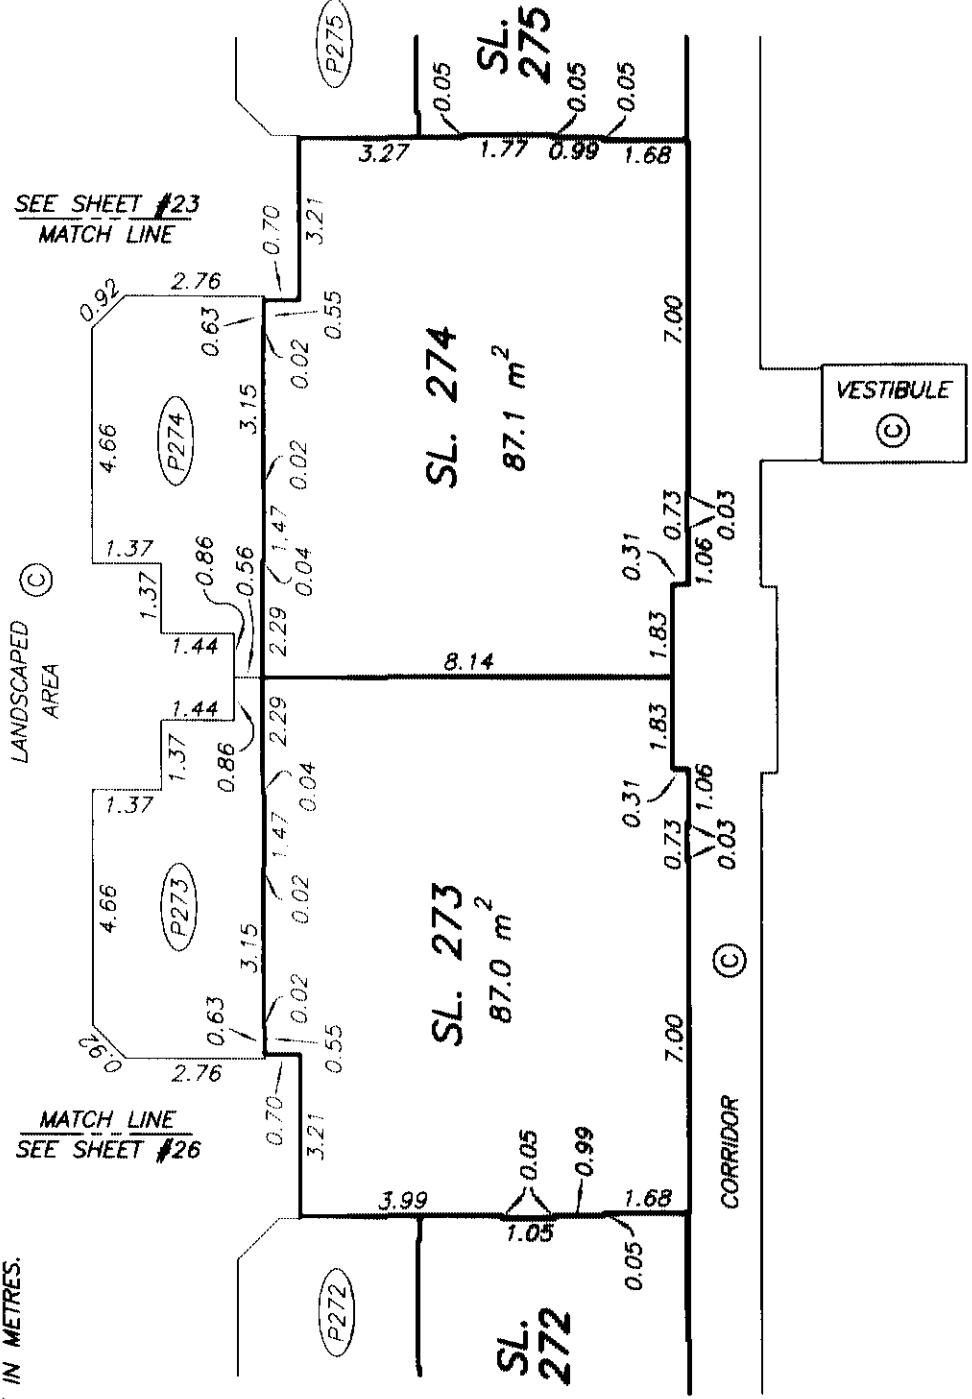

PARKING ©

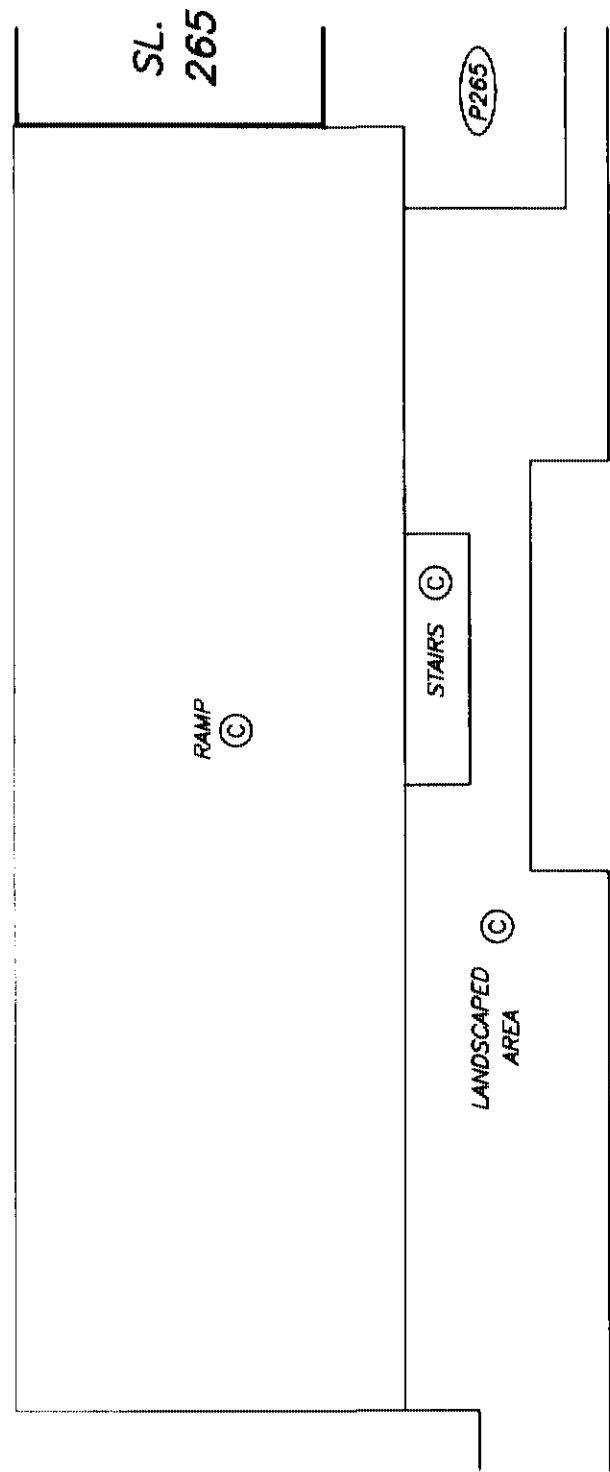

NOTE : ALL STRATA LOT BOUNDARIES ARE PARALLEL,
PERPENDICULAR, OR AT A 45° DEFLECTION
UNLESS OTHERWISE SHOWN



DATE : OCTOBER 30, 2004.
M.C.S.

DRAWING # 30204-73
FILE # 30204-73_3DP

ORIGINAL

FLOOR PLANS
LEVEL FOUR
NORTH WEST

STRATA PLAN LMS 4084
PHASE 7

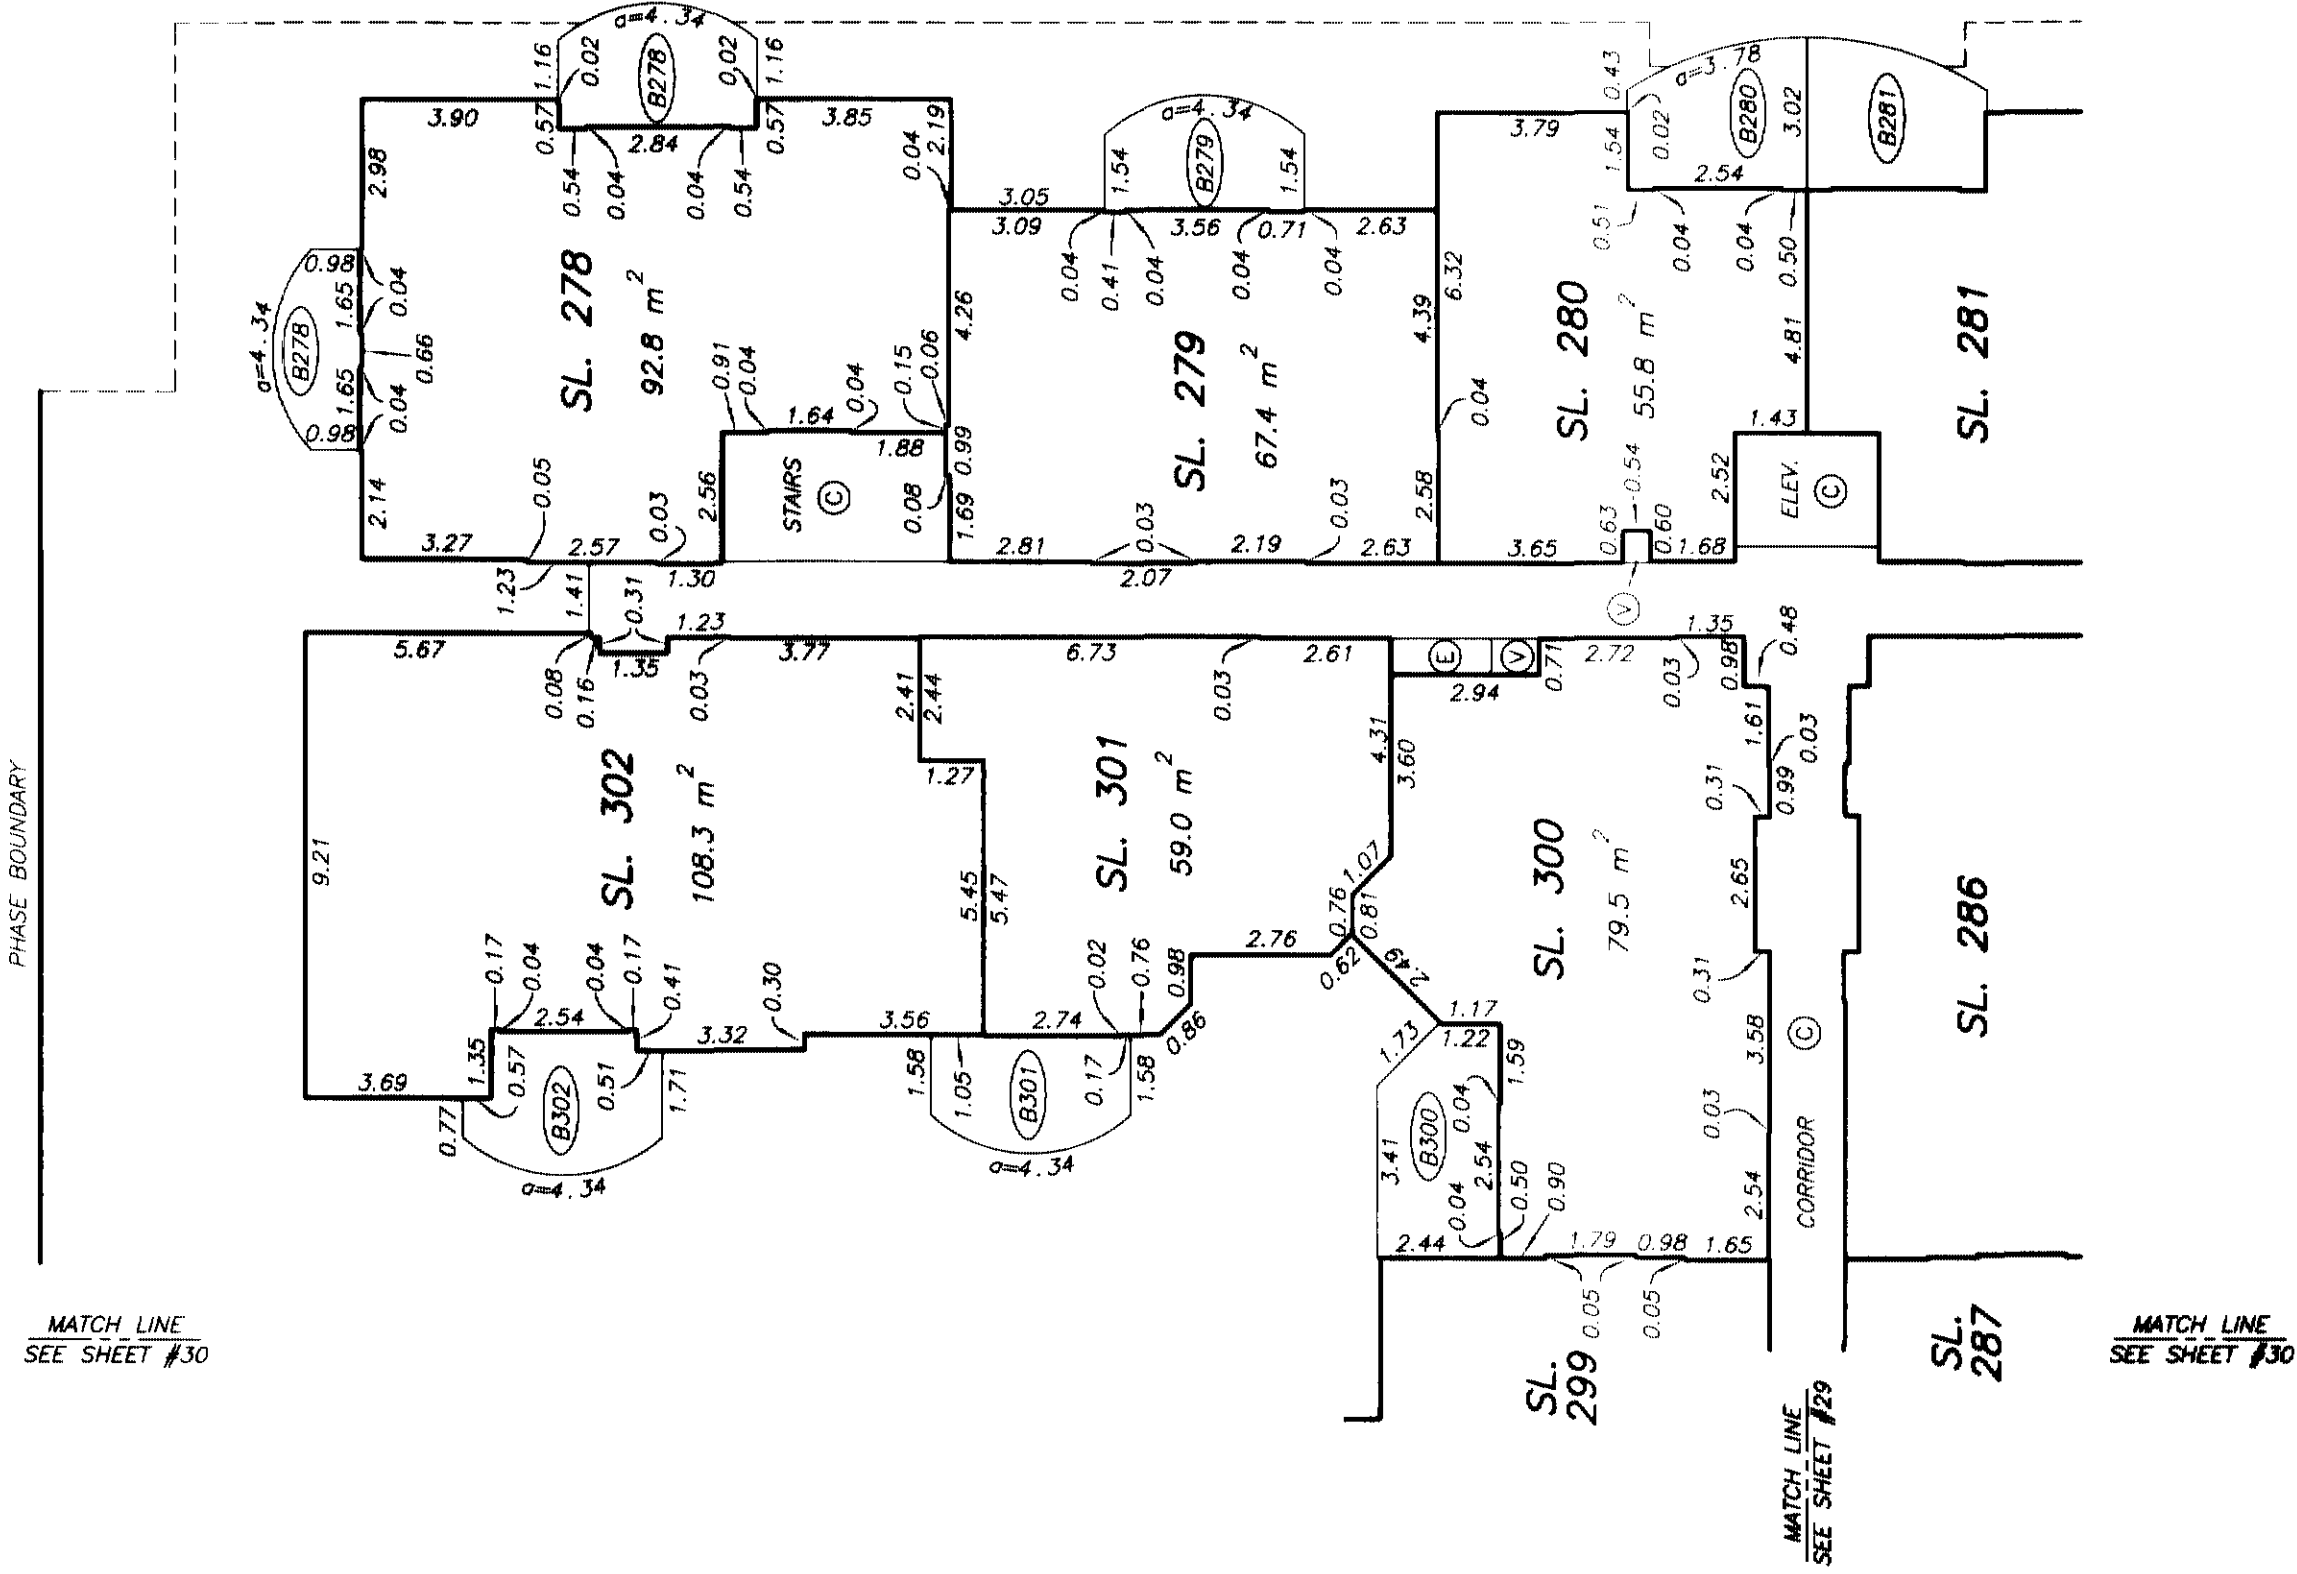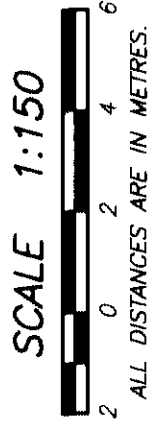

NOTE : ALL STRATA LOT BOUNDARIES ARE PARALLEL,
PERPENDICULAR, OR AT A 45° DEFLECTION
UNLESS OTHERWISE SHOWN

DATE : OCTOBER 30, 2004.

DRAWING # 30204-73
FILE # 30204-73_4DP

M. E. S.

ORIGINAL

STRATA PLAN LMS 4084
PHASE 7



SCALE 1:150

ALL DISTANCES ARE IN METRES.



DRAWING # 30204-73
FILE # 30204-73_4DP

DATE : OCTOBER 30, 2004


97.3-8

OBICINAI

FLOOR PLANS
LEVEL FOUR
CENTRAL

STRATA PLAN LMS 4084
PHASE 7

SCALE 1:150

 


ALL DISTANCES ARE IN METRES.



MATCH LINE
SEE SHEET #32

SEE SHEET #28
MATCH LINE

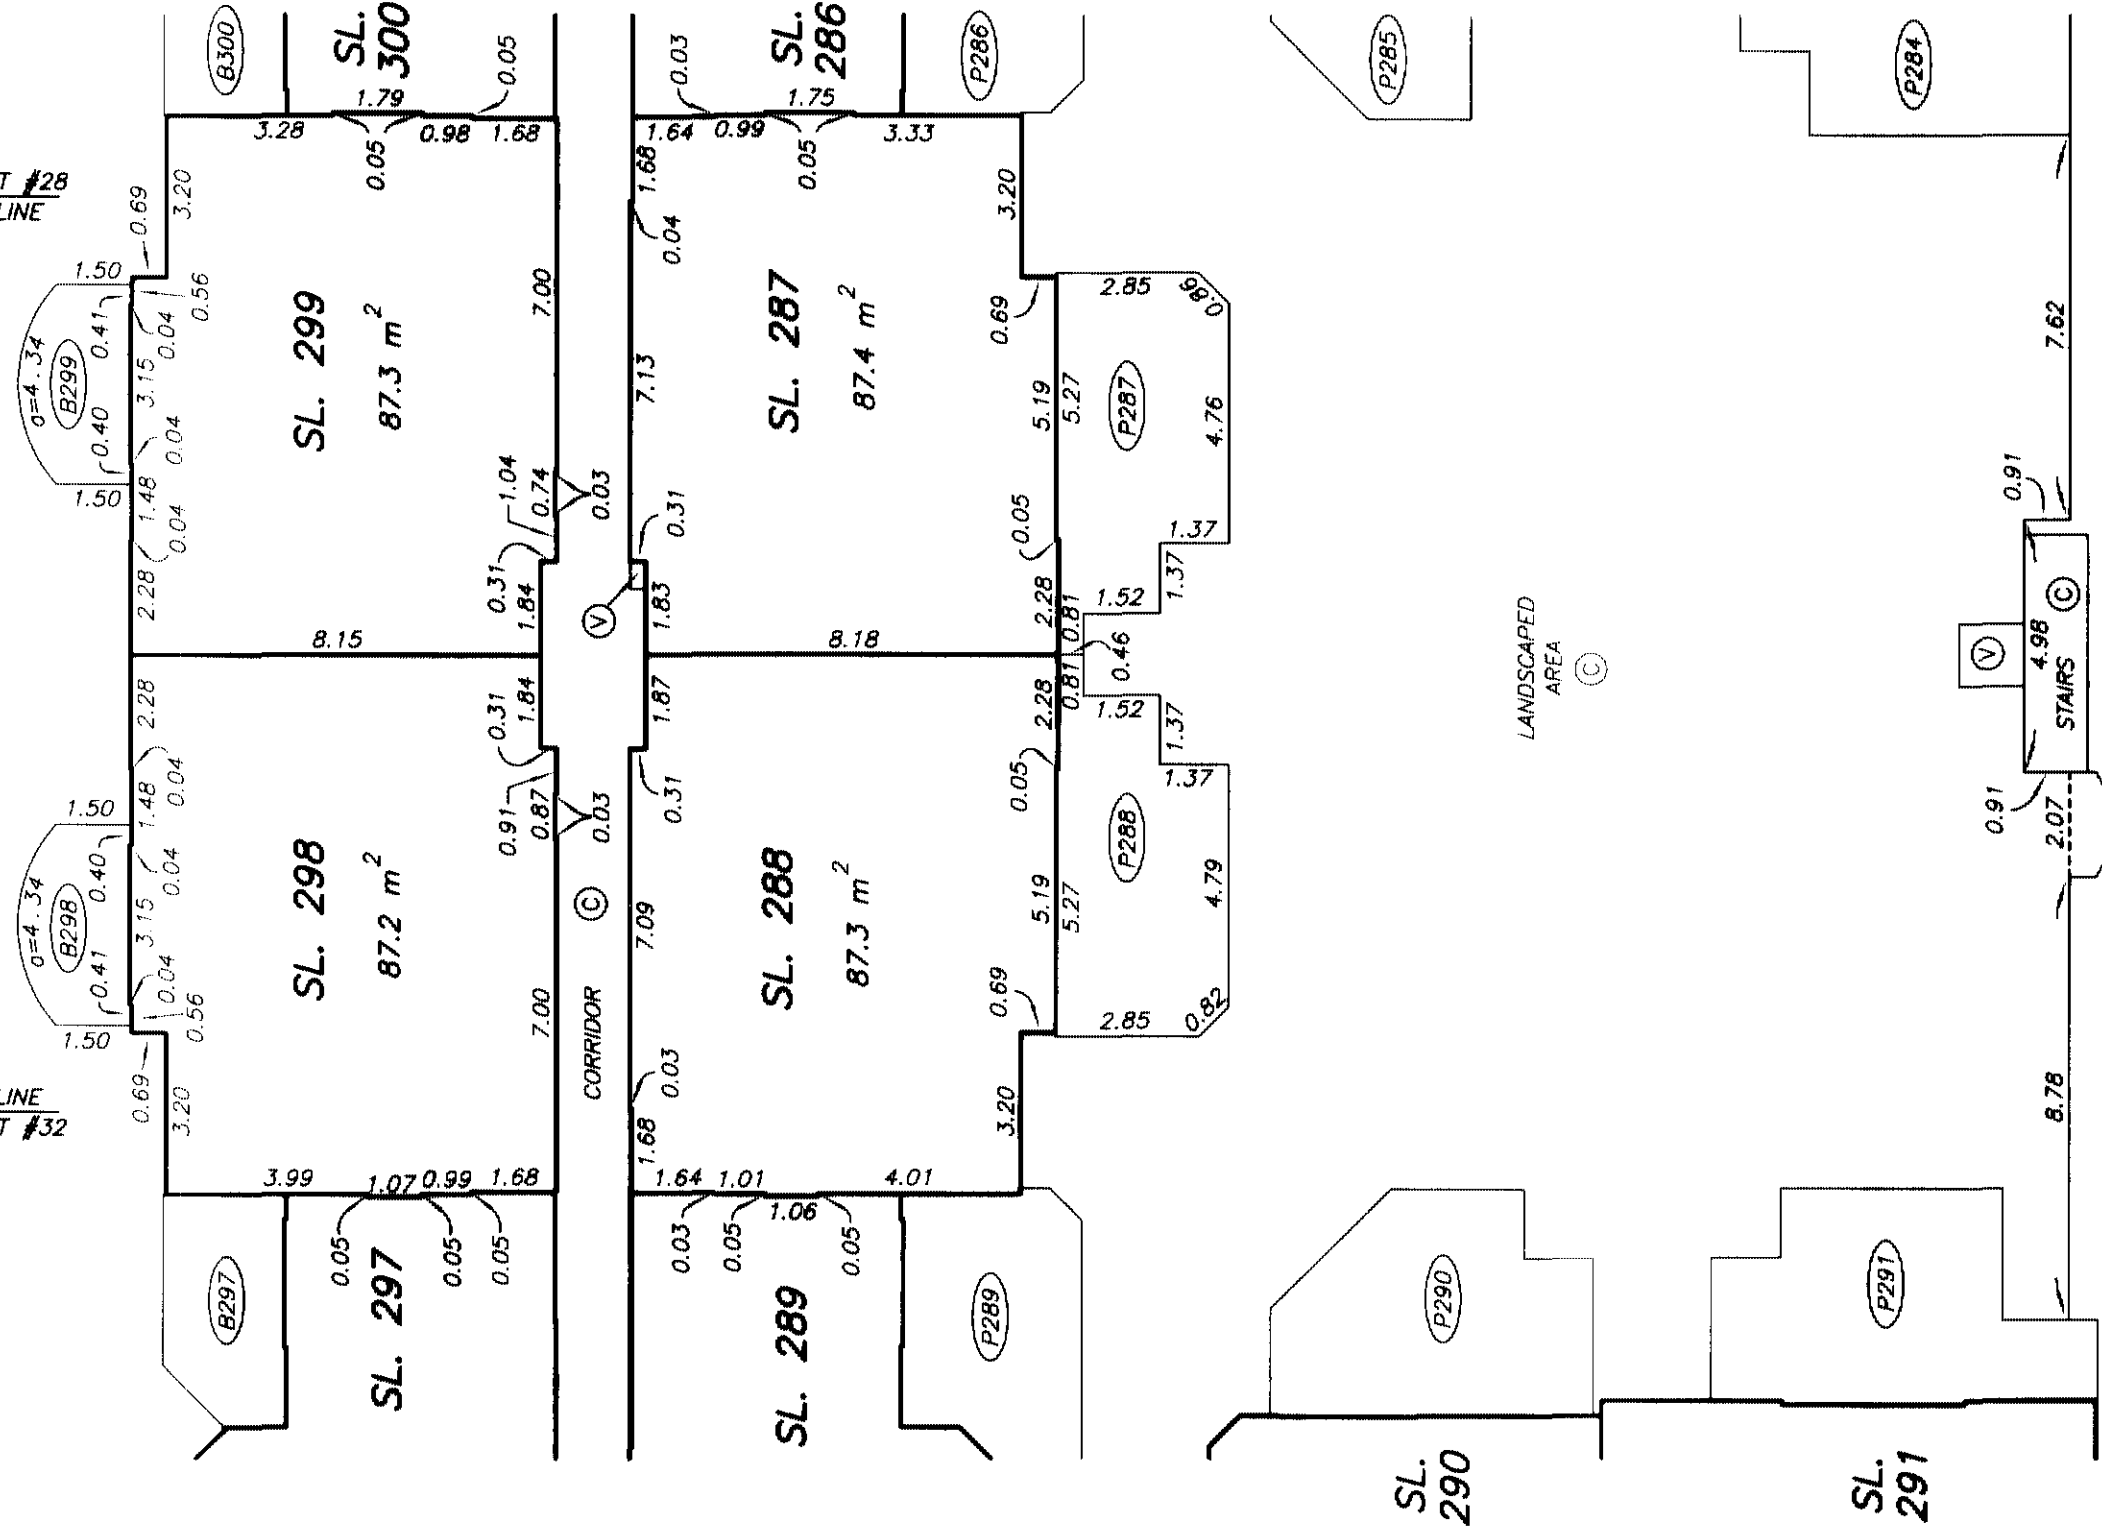

MATCH LINE
SEE SHEET #31

SEE SHEET #29
MATCH LINE

NOTE : ALL STRATA LOT BOUNDARIES ARE PARALLEL,
PERPENDICULAR, OR AT A 45° DEFLECTION
UNLESS OTHERWISE SHOWN

DATE : OCTOBER 30, 2004.

DRAWING # 30204-73
FILE # 30204-73_40P



M.E.S.

ORIGINAL

SHEET 31 OF 42 SHEETS

**FLOOR PLANS
LEVEL FOUR
SOUTH EAST**

**STRATA PLAN LMS 4084
PHASE 7**

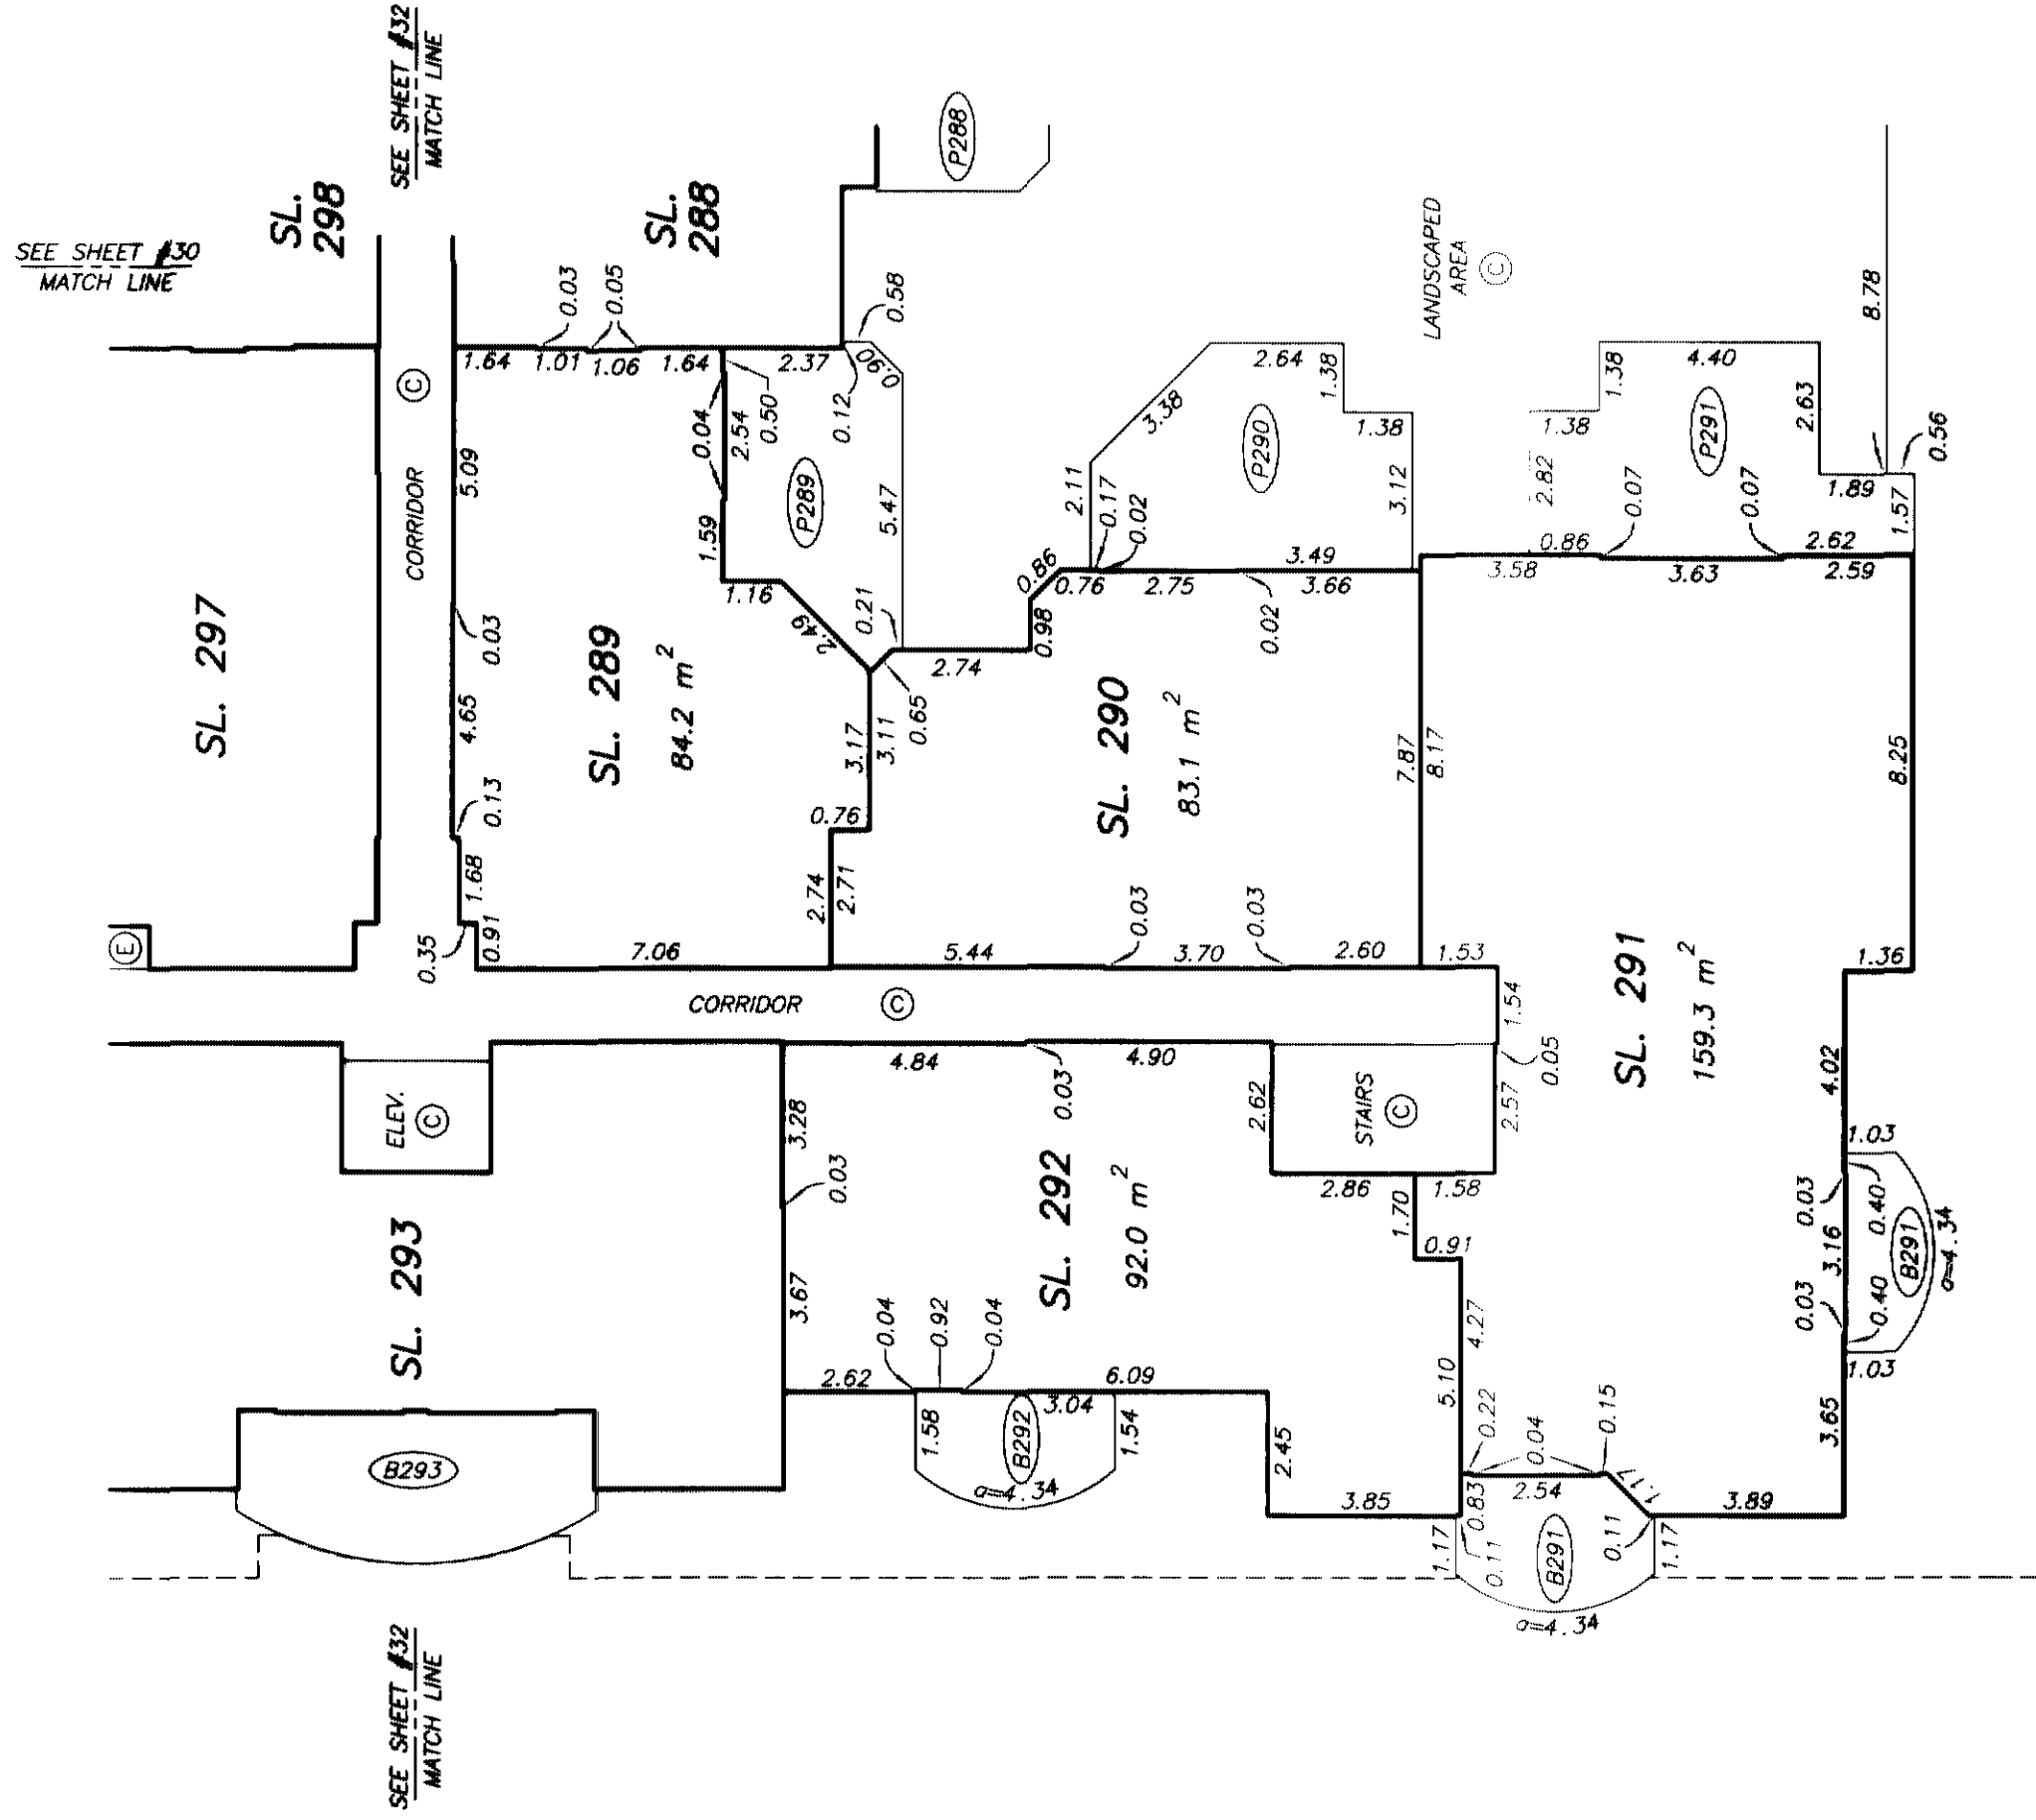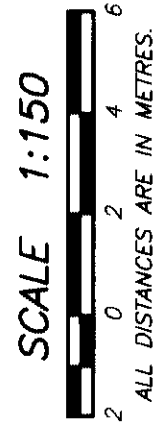

NOTE : ALL STRATA LOT BOUNDARIES ARE PARALLEL,
PERPENDICULAR, OR AT A 45° DEFLECTION
UNLESS OTHERWISE SHOWN


DATE : OCTOBER 30, 2004.
M.E.S.

DRAWING # 30204-73
FILE # 30204-73_40P

ORIGINAL


FLOOR PLANS
LEVEL FOUR
SOUTH WEST

STRATA PLAN LMS 4084
PHASE 7

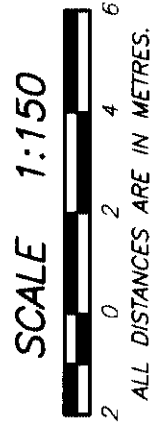

PHASE BOUNDARY

SEE SHEET #30
MATCH LINE

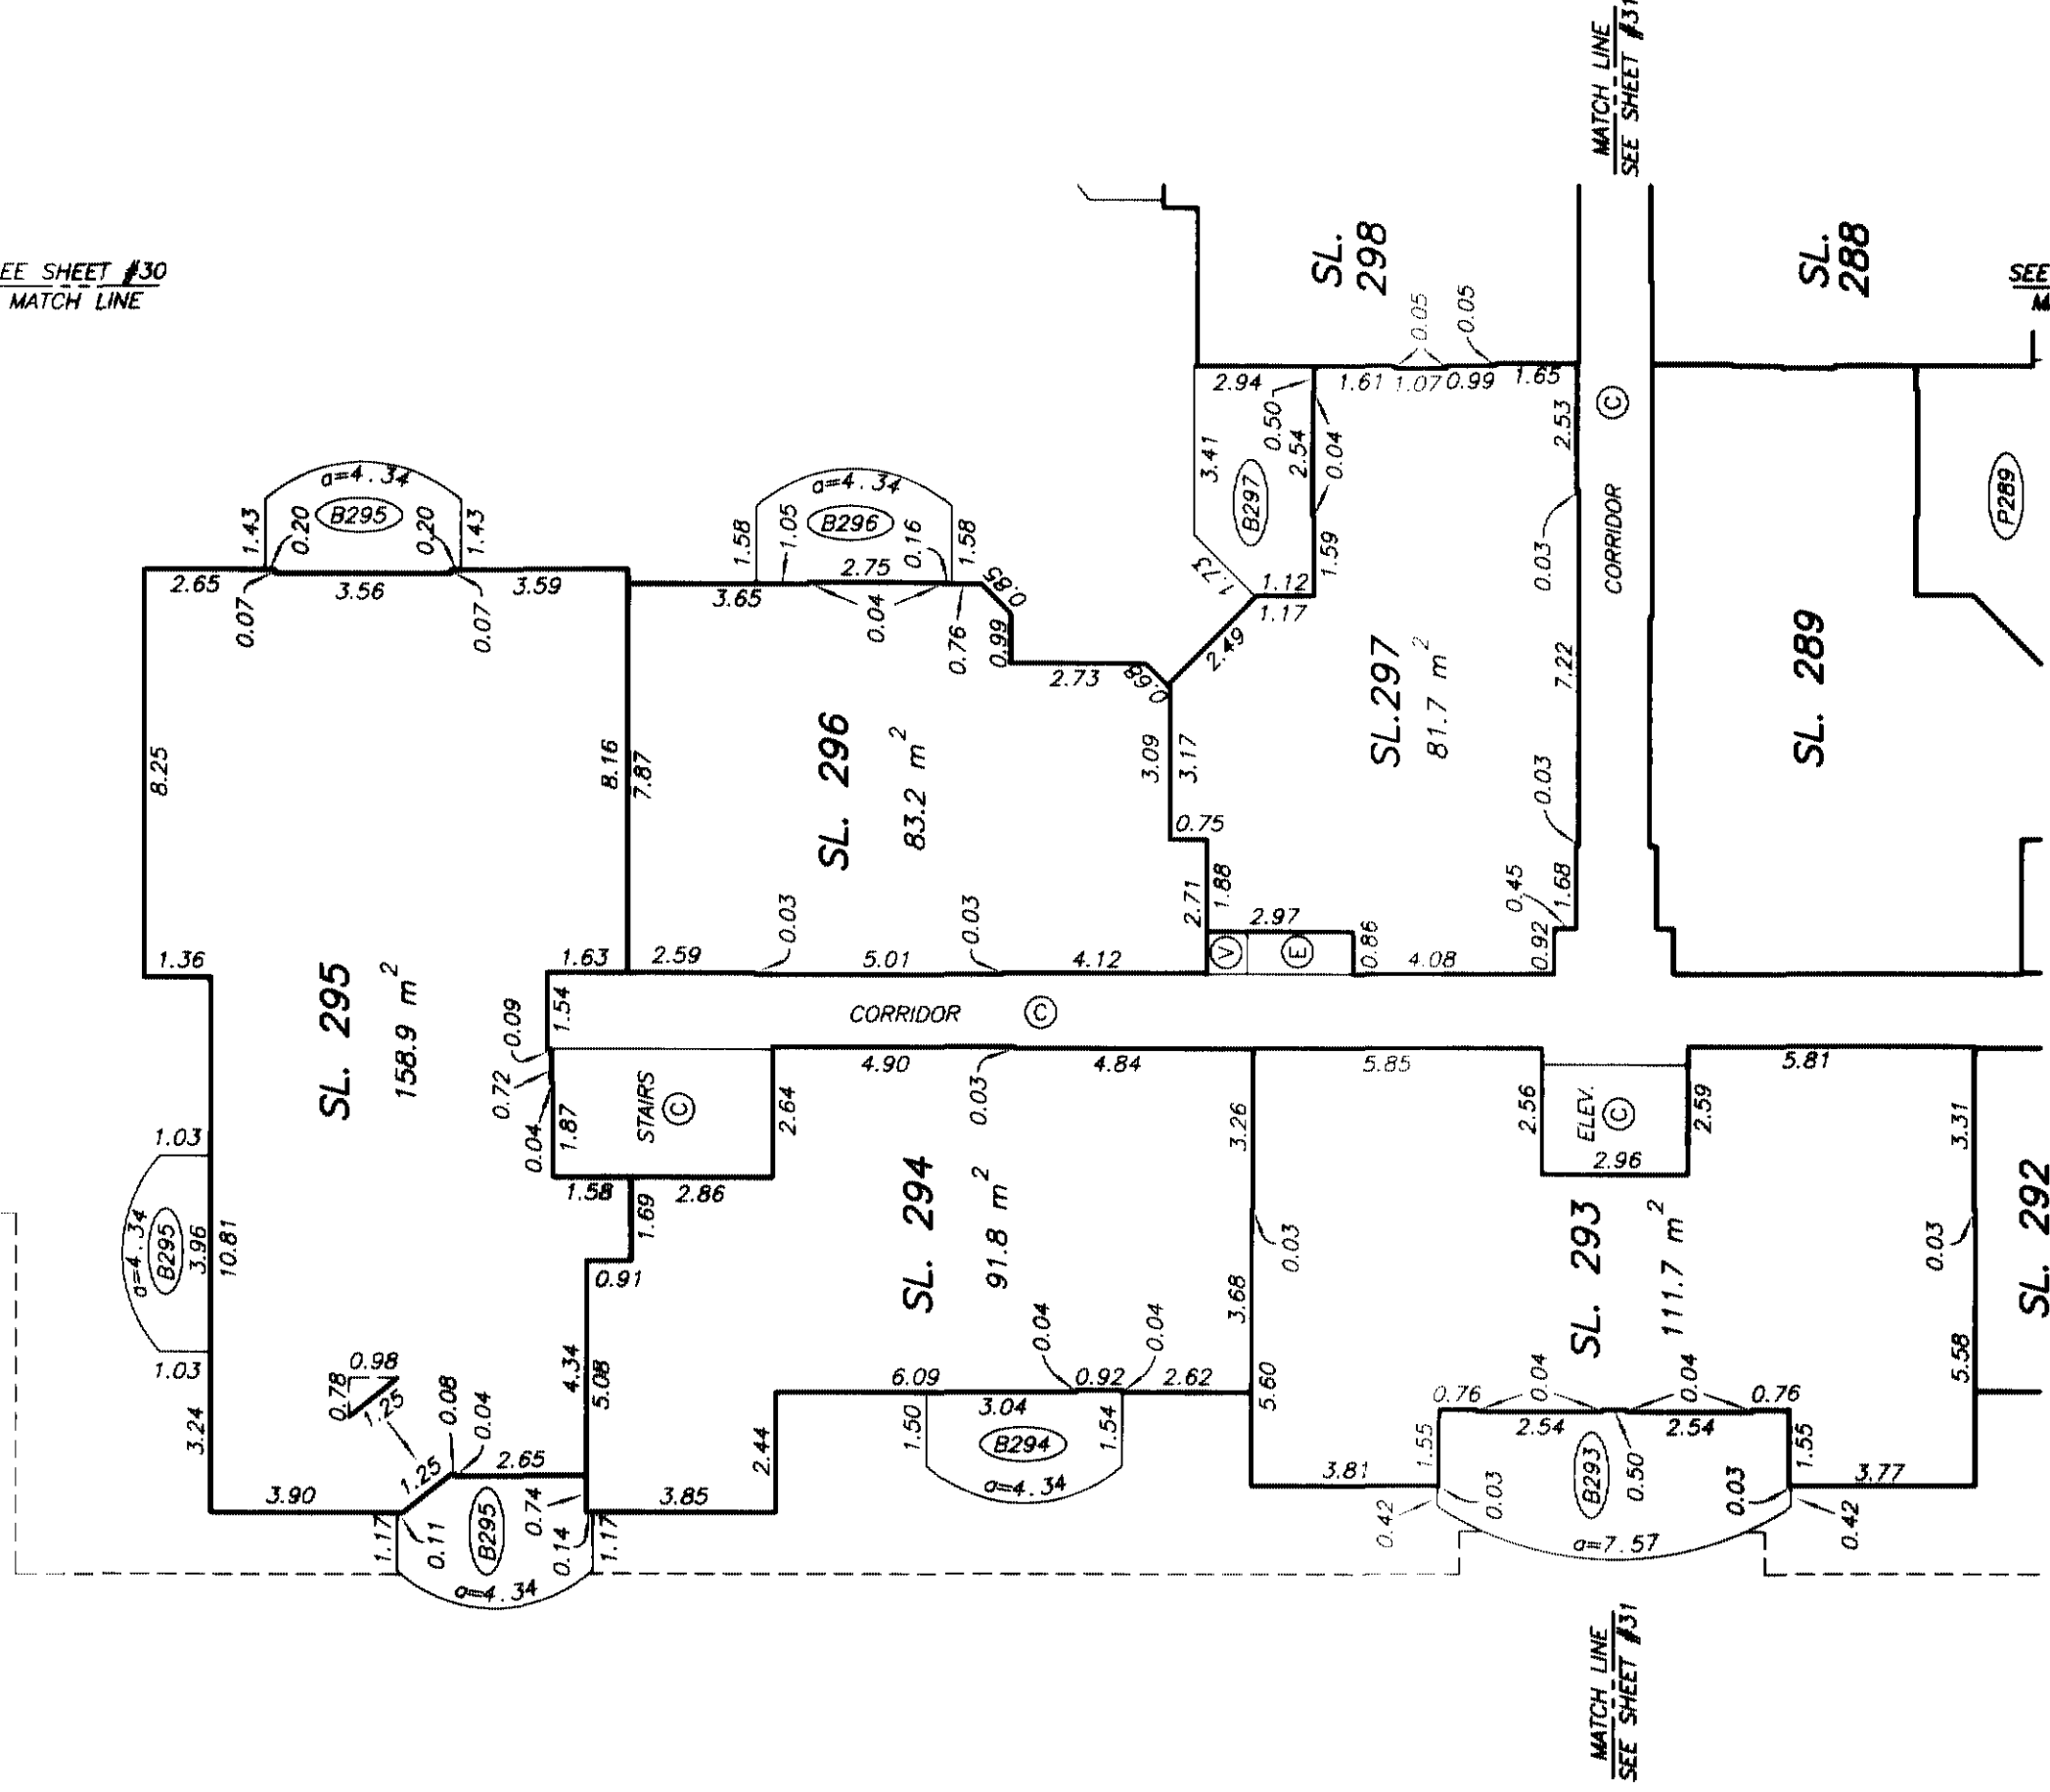

MATCH LINE
SEE SHEET #31

MATCH LINE
SEE SHEET #31

SEE SHEET #30
MATCH LINE

NOTE : ALL STRATA LOT BOUNDARIES ARE PARALLEL,
PERPENDICULAR, OR AT A 45° DEFLECTION
UNLESS OTHERWISE SHOWN

DATE : OCTOBER 30, 2004.
M.E.S.

DRAWING # 30204-73
FILE # 30204-73_40P


ORIGINAL

FLOOR PLANS
LEVEL FIVE
NORTH WEST

STRATA PLAN LMS 4084
PHASE 7



MATCH LINE
SEE SHEET #35

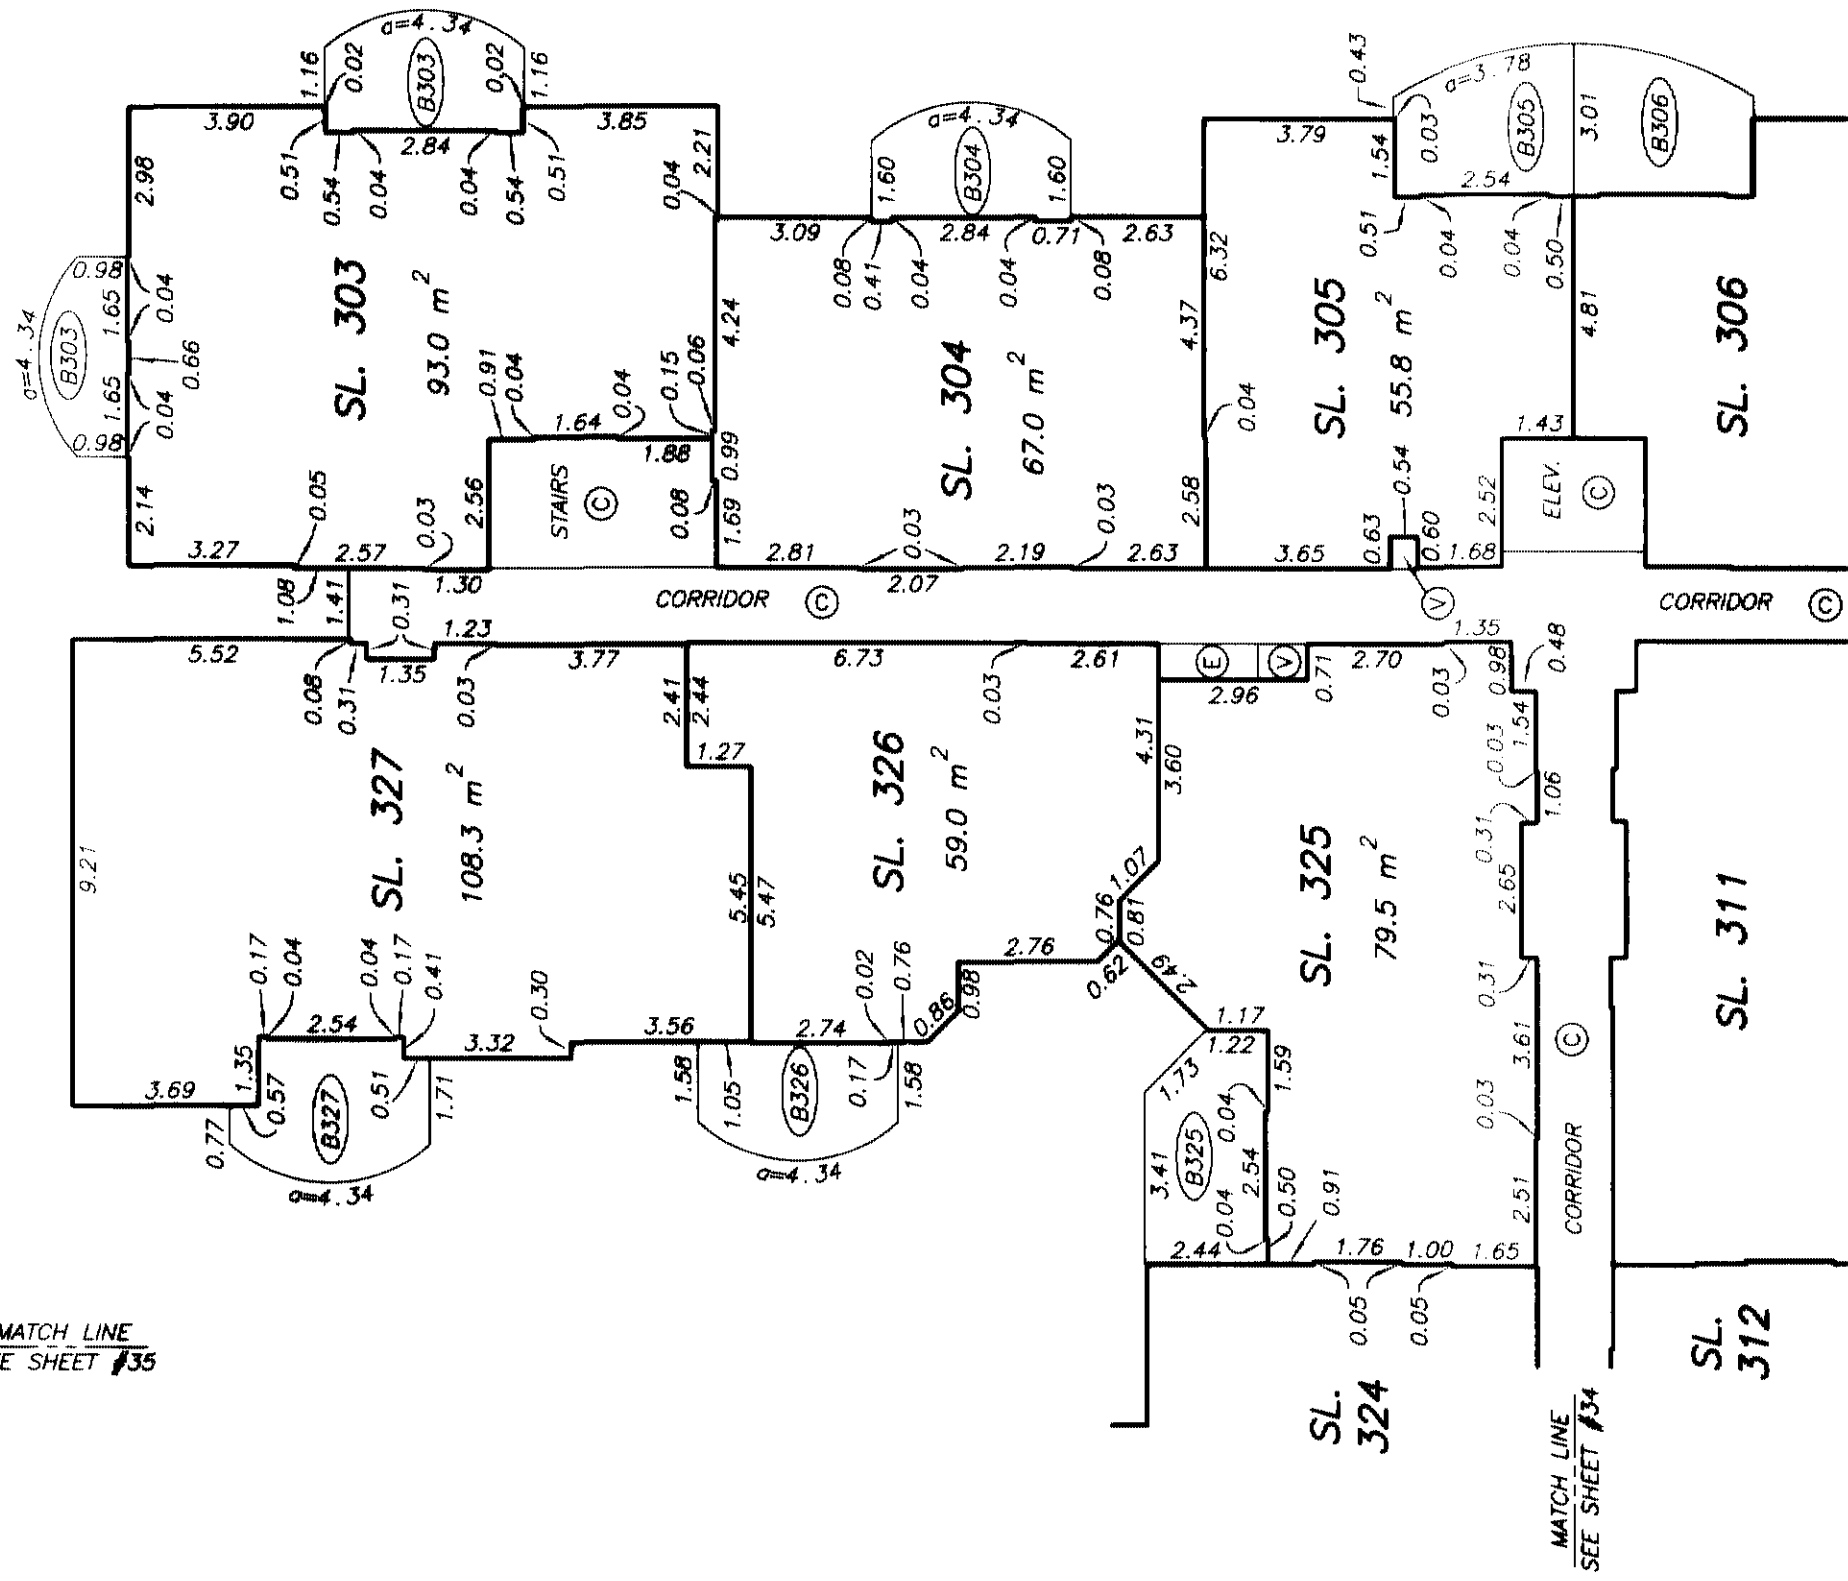

MATCH LINE
SEE SHEET #35

NOTE : ALL STRATA LOT BOUNDARIES ARE PARALLEL,
PERPENDICULAR, OR AT A 45° DEFLECTION
UNLESS OTHERWISE SHOWN

DRAWING # 30204-73
FILE # 30204-73_5DP

DATE : OCTOBER 30, 2004
M.C.S.

ORIGINAL

FLOOR PLANS
LEVEL FIVE
NORTH EAST

STRATA PLAN LMS 4084
PHASE 7


SCALE 1:150



ALL DISTANCES ARE IN METRES.



MATCH LINE
SEE SHEET #35

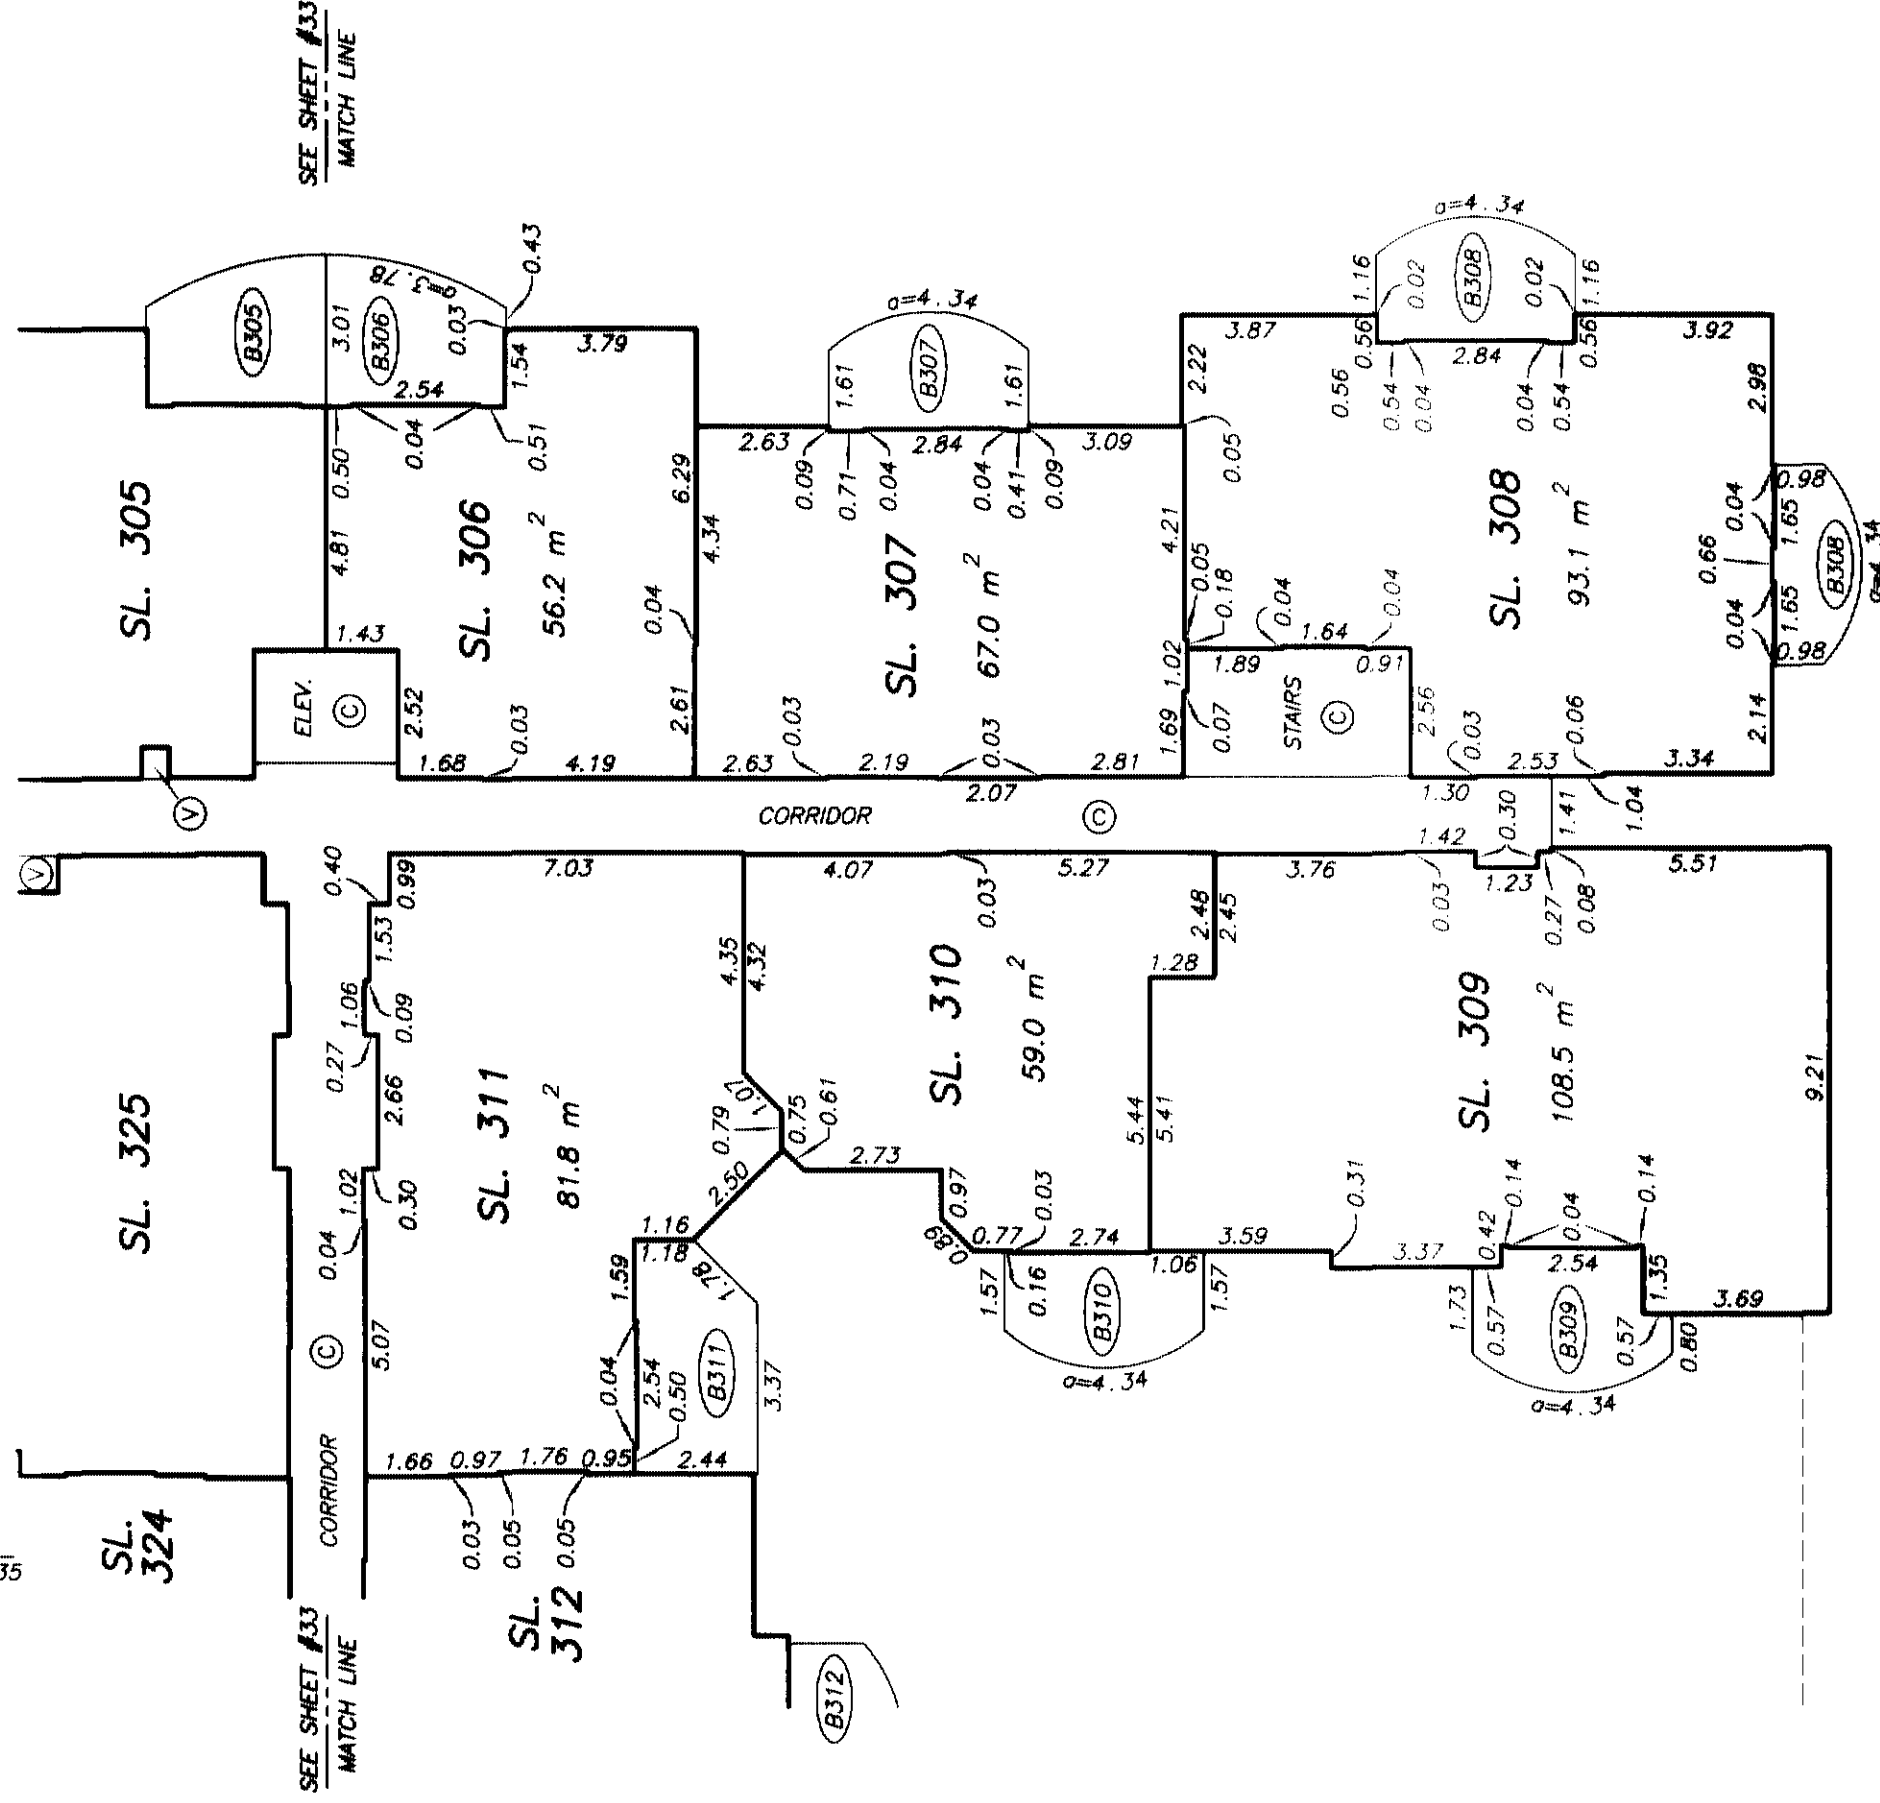

MATCH LINE
SEE SHEET #35

NOTE : ALL STRATA LOT BOUNDARIES ARE PARALLEL,
PERPENDICULAR, OR AT A 45° DEFLECTION
UNLESS OTHERWISE SHOWN

DATE : OCTOBER 30, 2004

DRAWING # 30204-73
FILE # 30204-73_50P

M. C. B.

ORIGINAL

FLOOR PLANS
LEVEL FIVE
CENTRAL

STRATA PLAN LMS 4084
PHASE 7

SCALE 1:150




ALL DISTANCES ARE IN METRES.



MATCH LINE
SEE SHEET #37

SEE SHEET #33
MATCH LINE

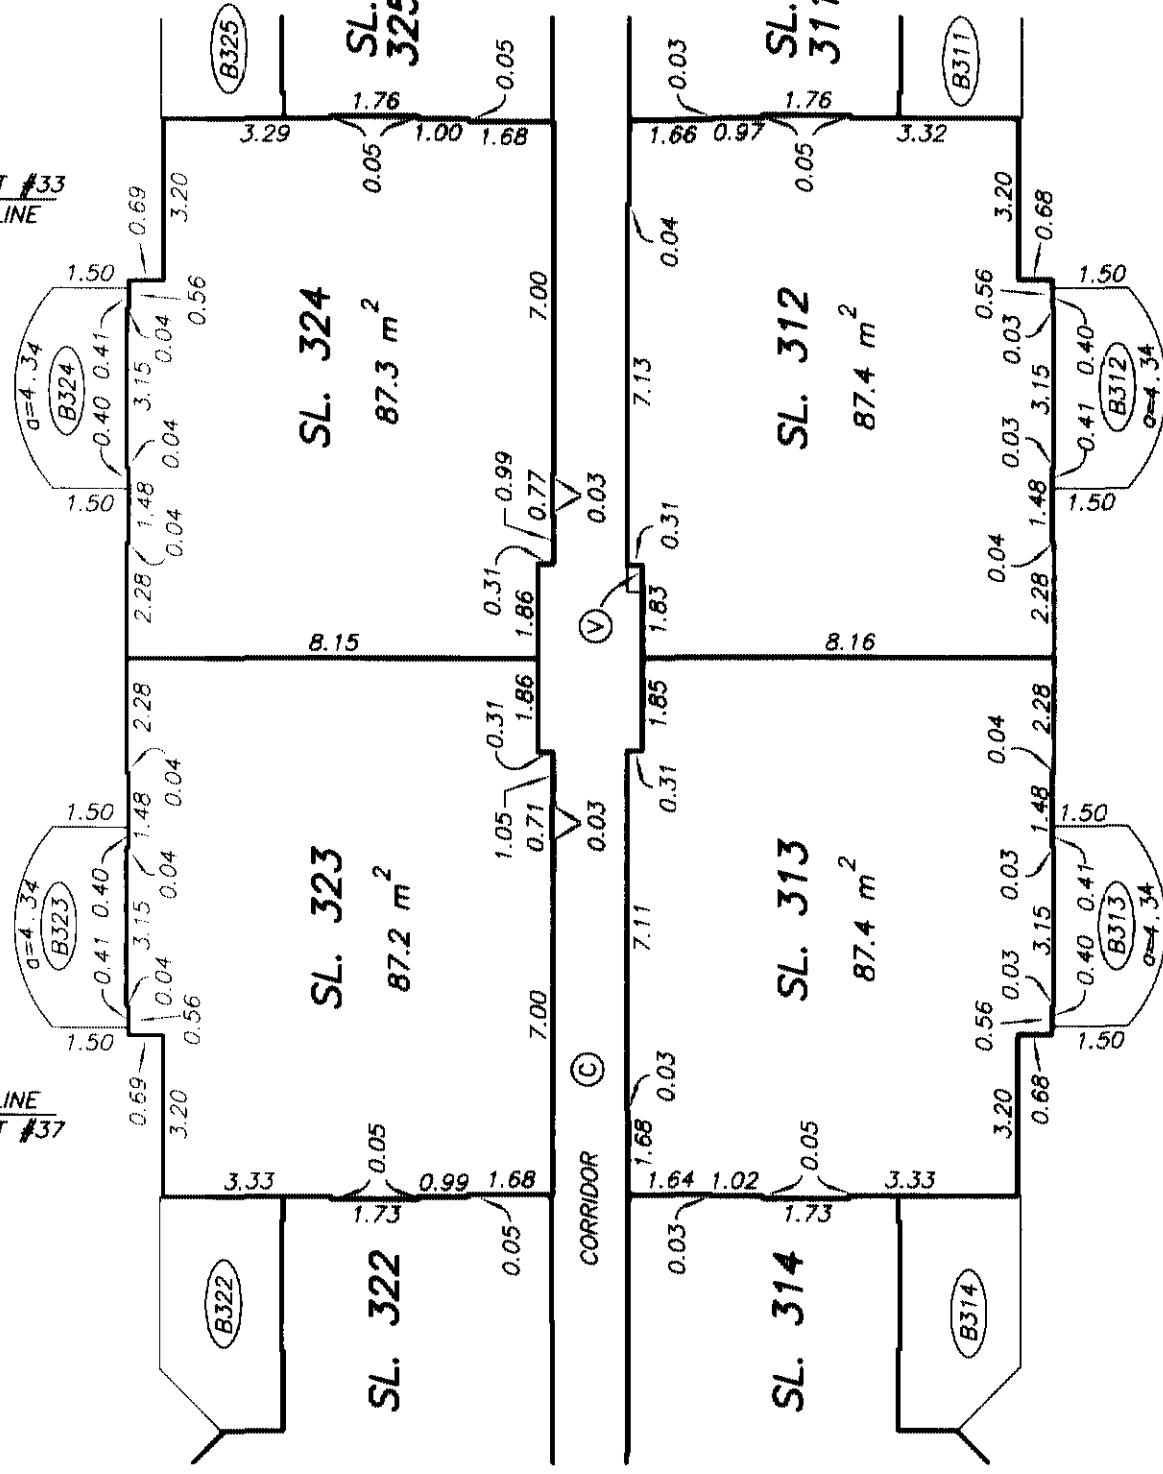

MATCH LINE
SEE SHEET #36


SEE SHEET #34
MATCH LINE

NOTE : ALL STRATA LOT BOUNDARIES ARE PARALLEL,
PERPENDICULAR, OR AT A 45° DEFLECTION
UNLESS OTHERWISE SHOWN

DATE : OCTOBER 30, 2004
M.E.S.

DRAWING # 30204-73
FILE # 30204-73_SDP

ORIGINAL

 STRATA PLAN LMS 4084
PHASE 7

DRAWING # 30204-73
FILE # 30204-73_5DP

100


ORIGINAL

FLOOR PLANS
LEVEL FIVE
SOUTH WEST

STRATA PLAN LMS 4084
PHASE 7



SEE SHEET #35
MATCH LINE

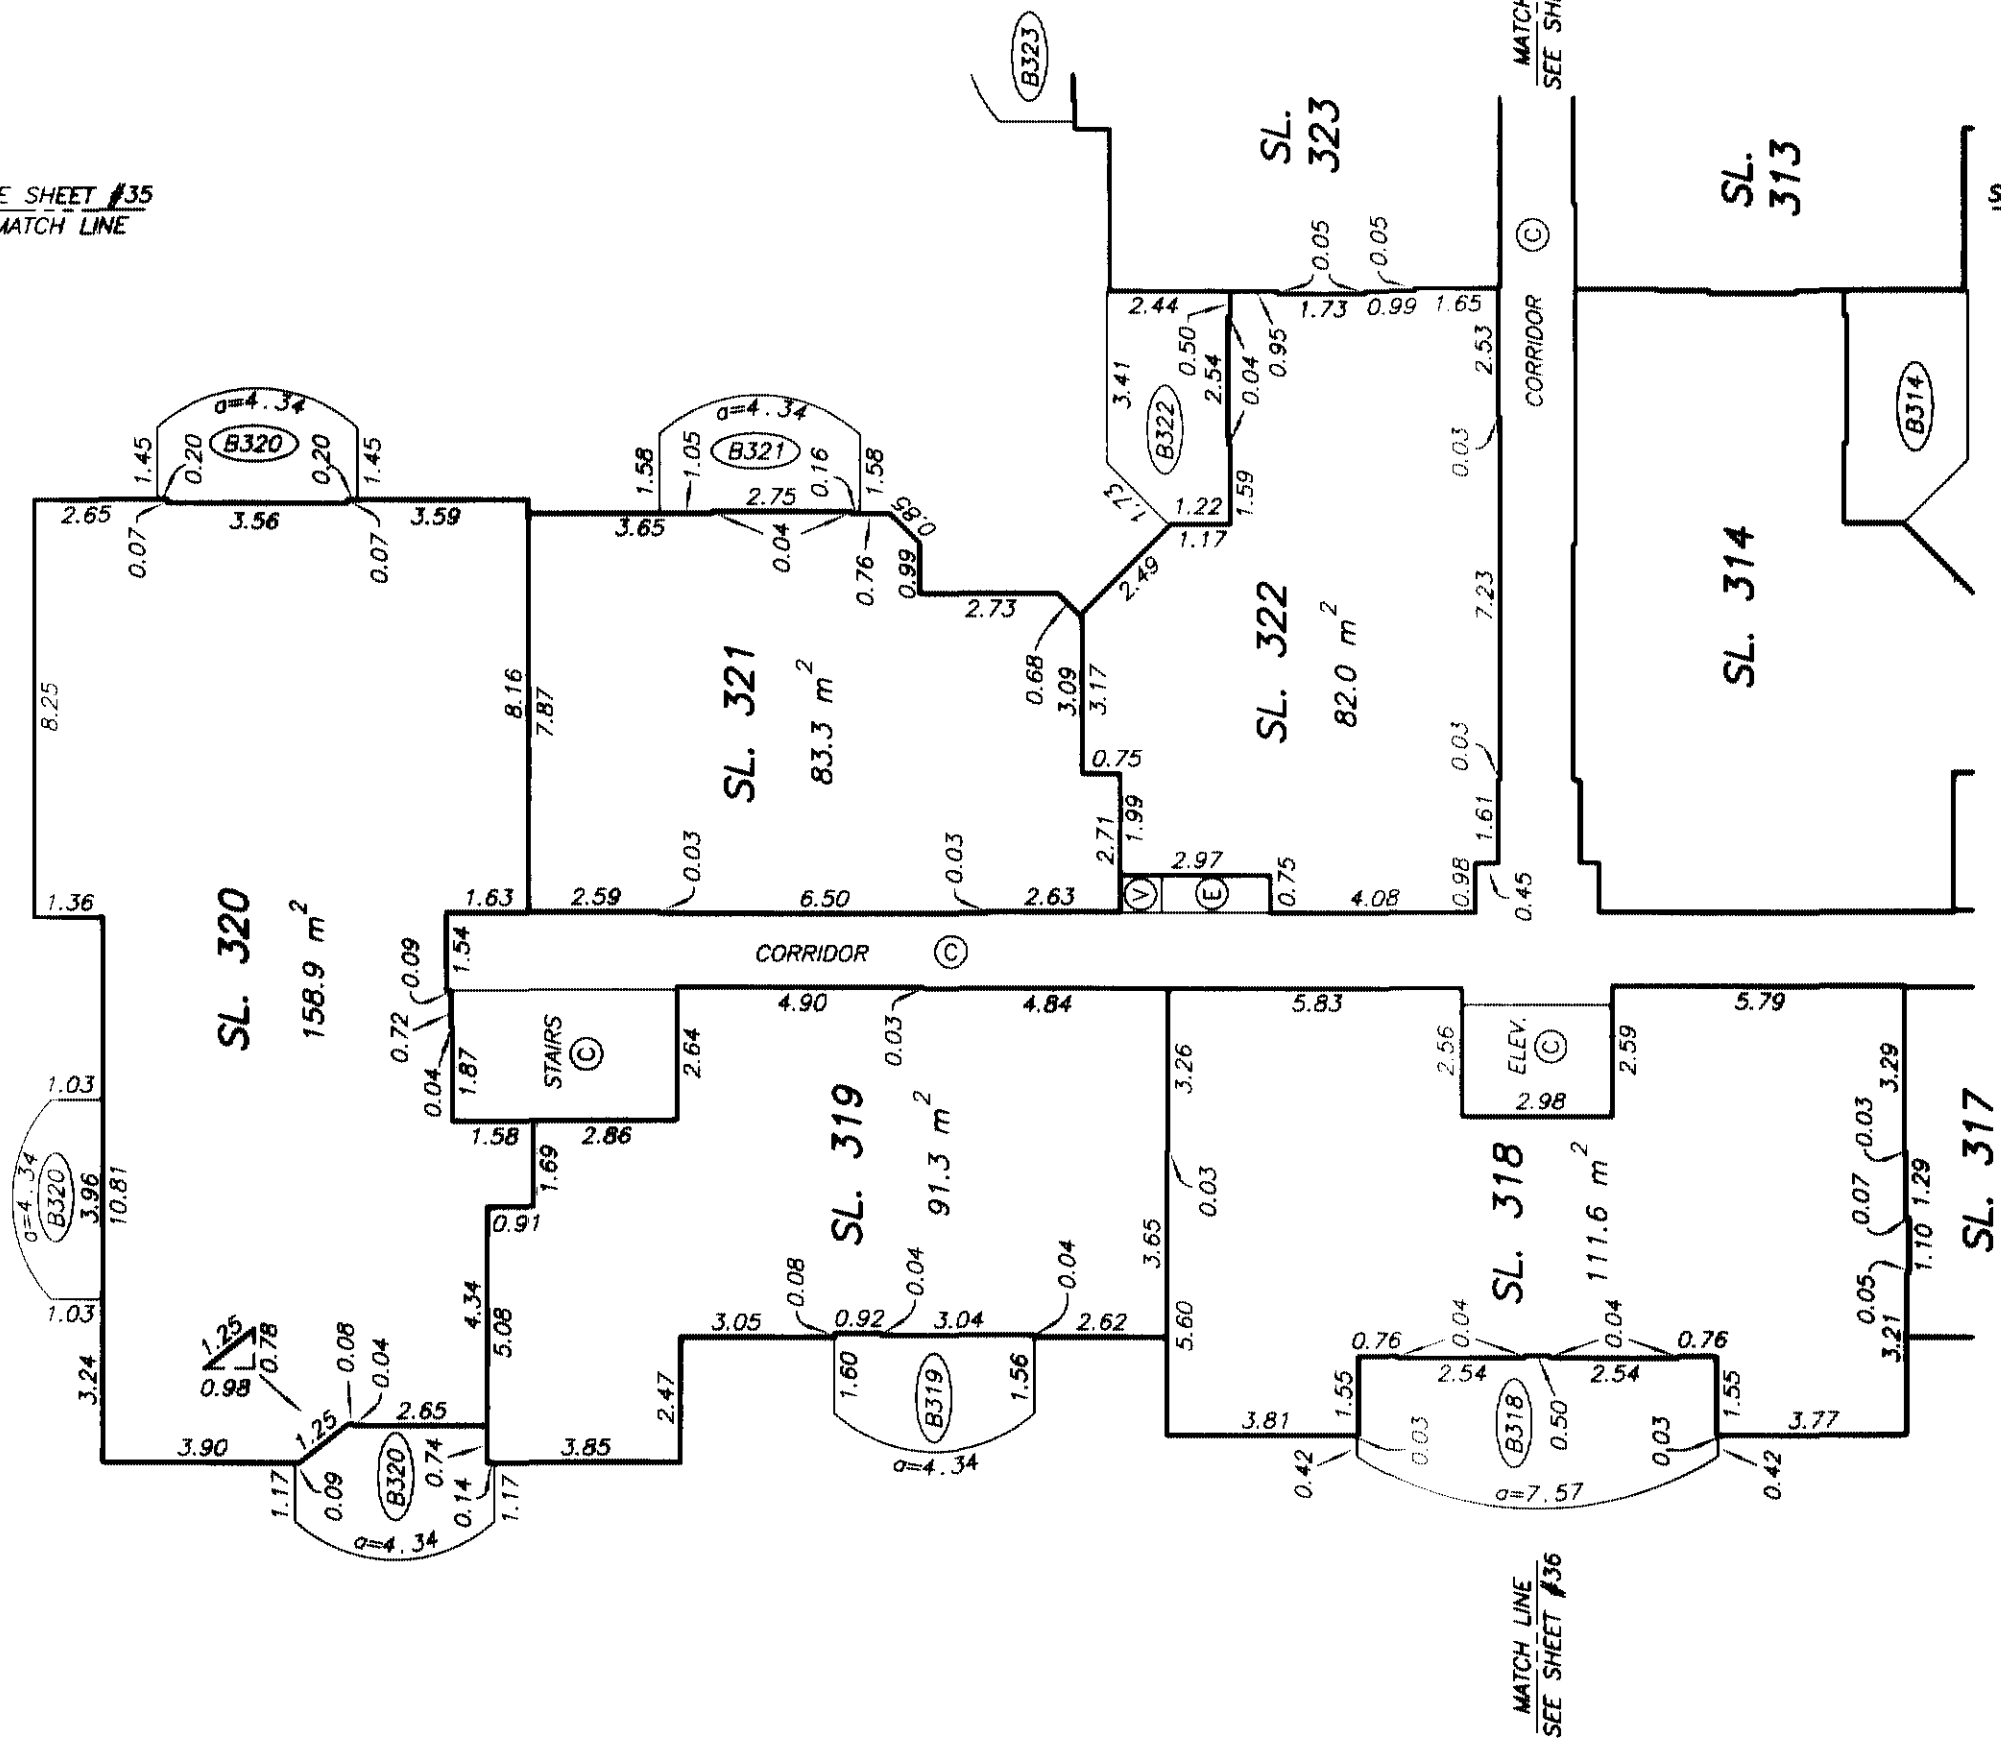

NOTE : ALL STRATA LOT BOUNDARIES ARE PARALLEL,
PERPENDICULAR, OR AT A 45° DEFLECTION
UNLESS OTHERWISE SHOWN

DATE : OCTOBER 30, 2004


DRAWING # 30204-73
FILE # 30204-73_5DP

M.C.S.


ORIGINAL

FLOOR PLANS
LEVEL SIX
NORTH WEST

STRATA PLAN LMS 4084
PHASE 7

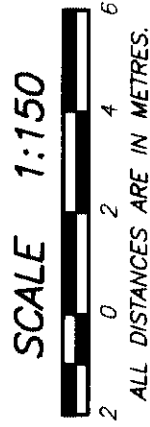

MATCH LINE
SEE SHEET #40

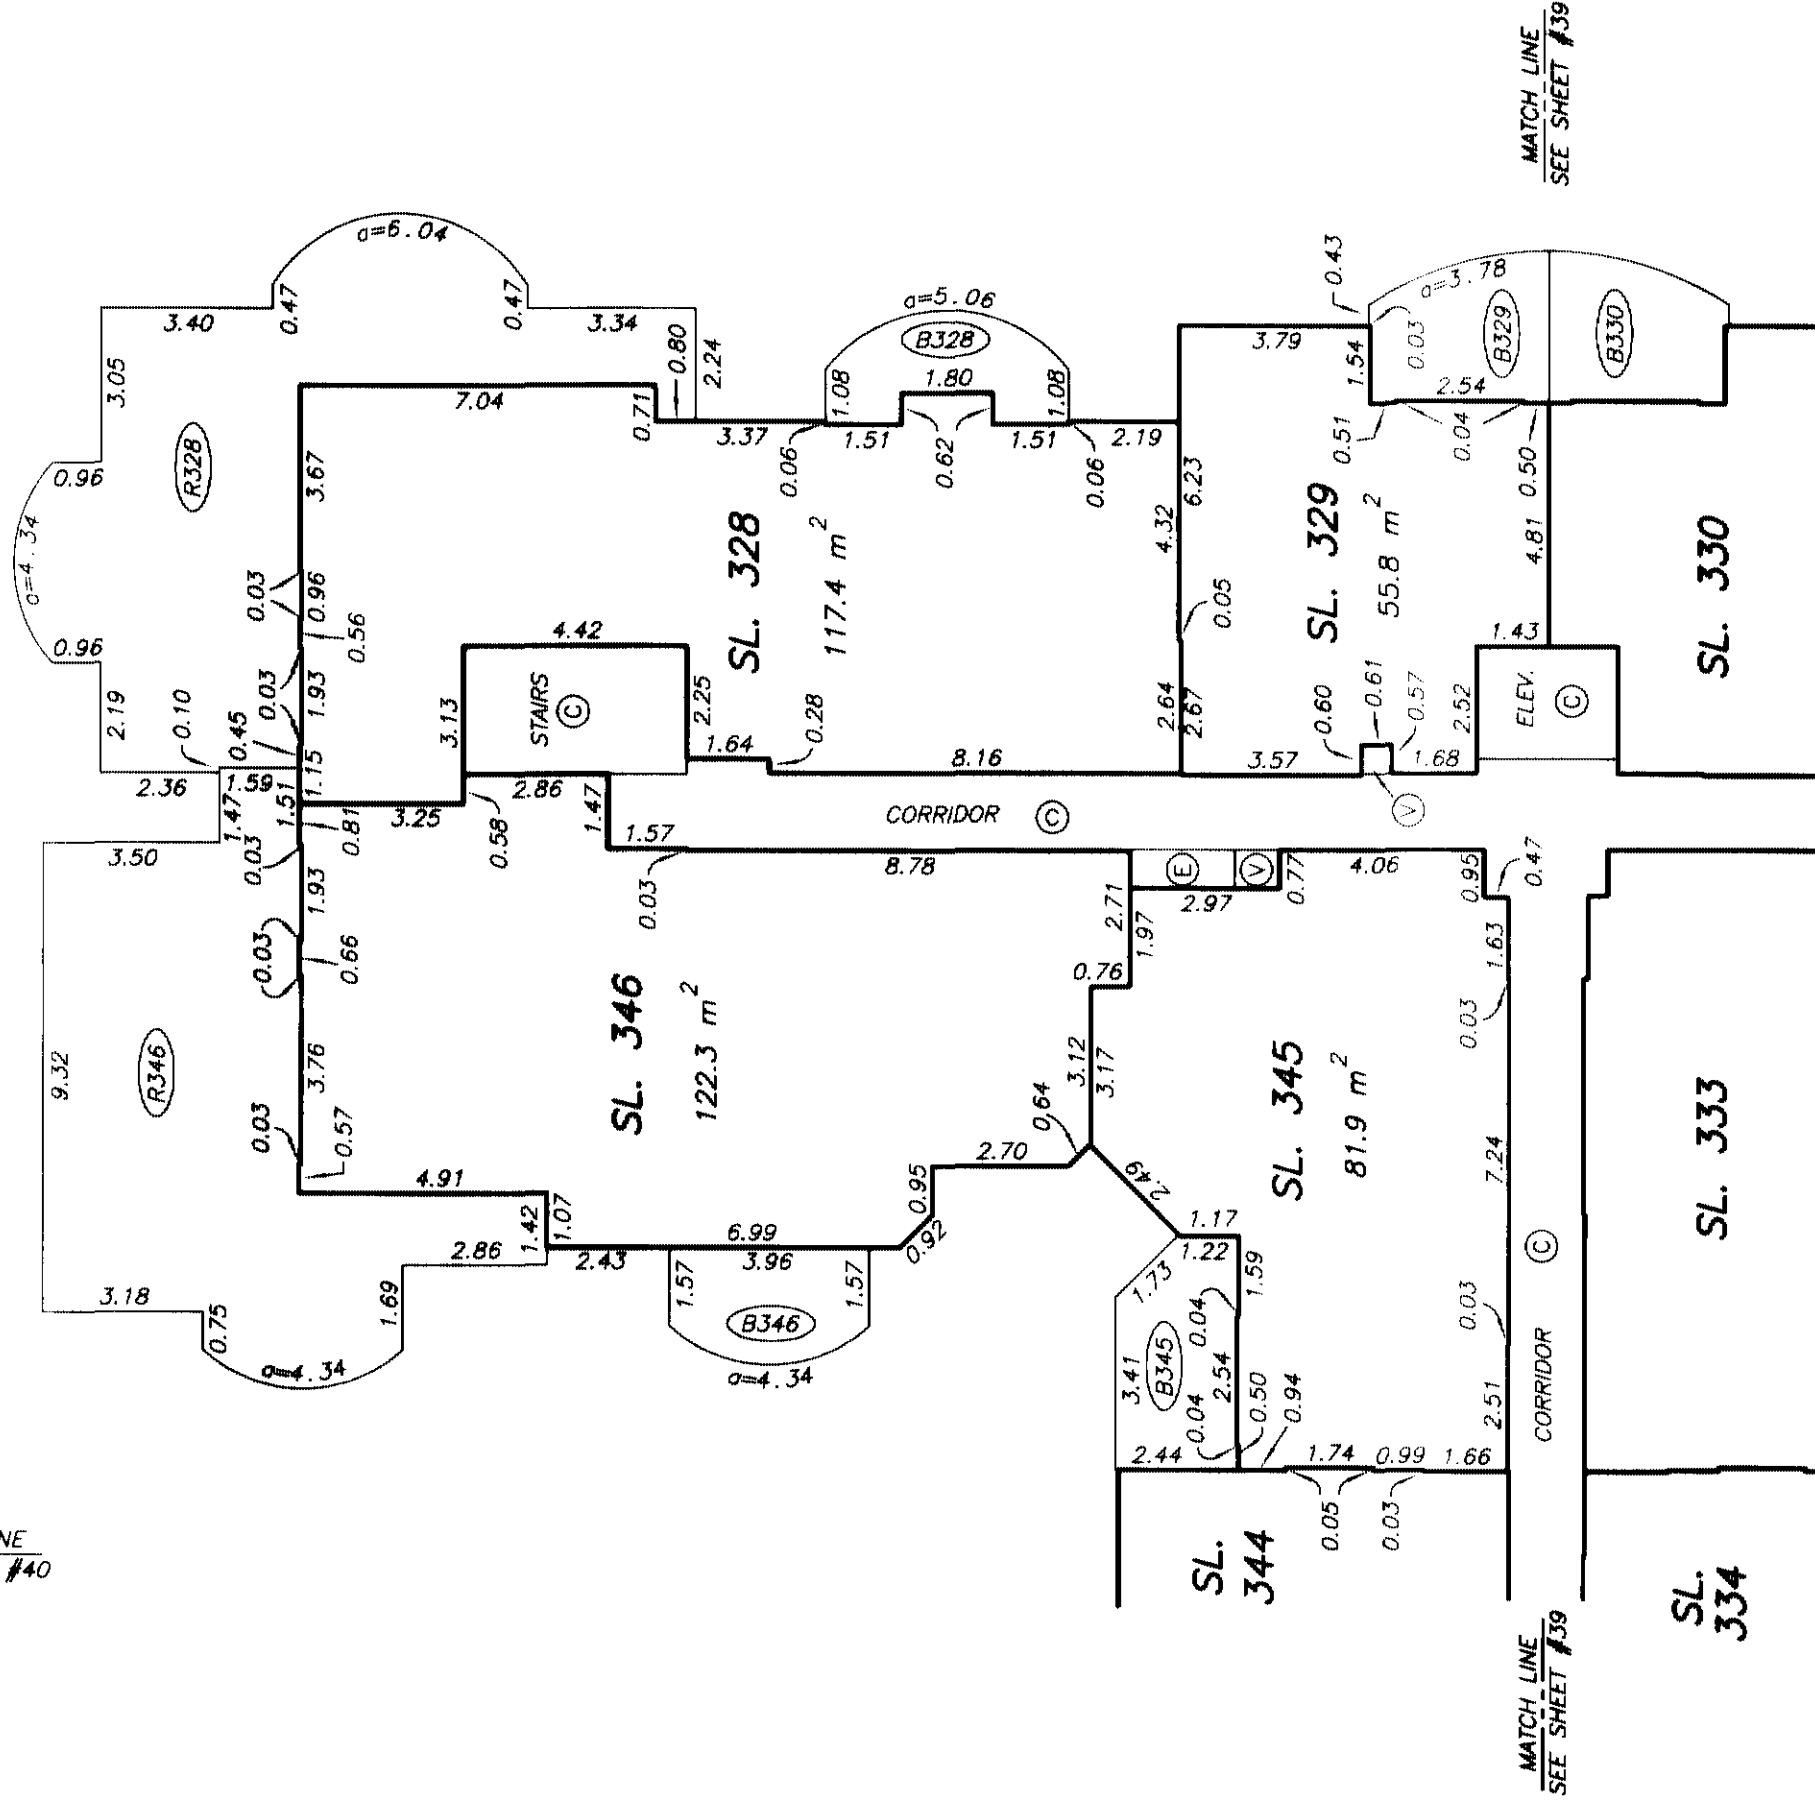

MATCH LINE
SEE SHEET #39

MATCH LINE
SEE SHEET #40

NOTE : ALL STRATA LOT BOUNDARIES ARE PARALLEL,
PERPENDICULAR, OR AT A 45° DEFLECTION
UNLESS OTHERWISE SHOWN

DATE : OCTOBER 30, 2004.


DRAWING # 30204-73
FILE # 30204-73_GDP

M.E.B.


ORIGINAL

FLOOR PLANS
LEVEL SIX
NORTH EAST

STRATA PLAN LMS 4084
PHASE 7

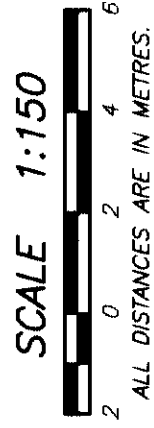

MATCH LINE
SEE SHEET #40

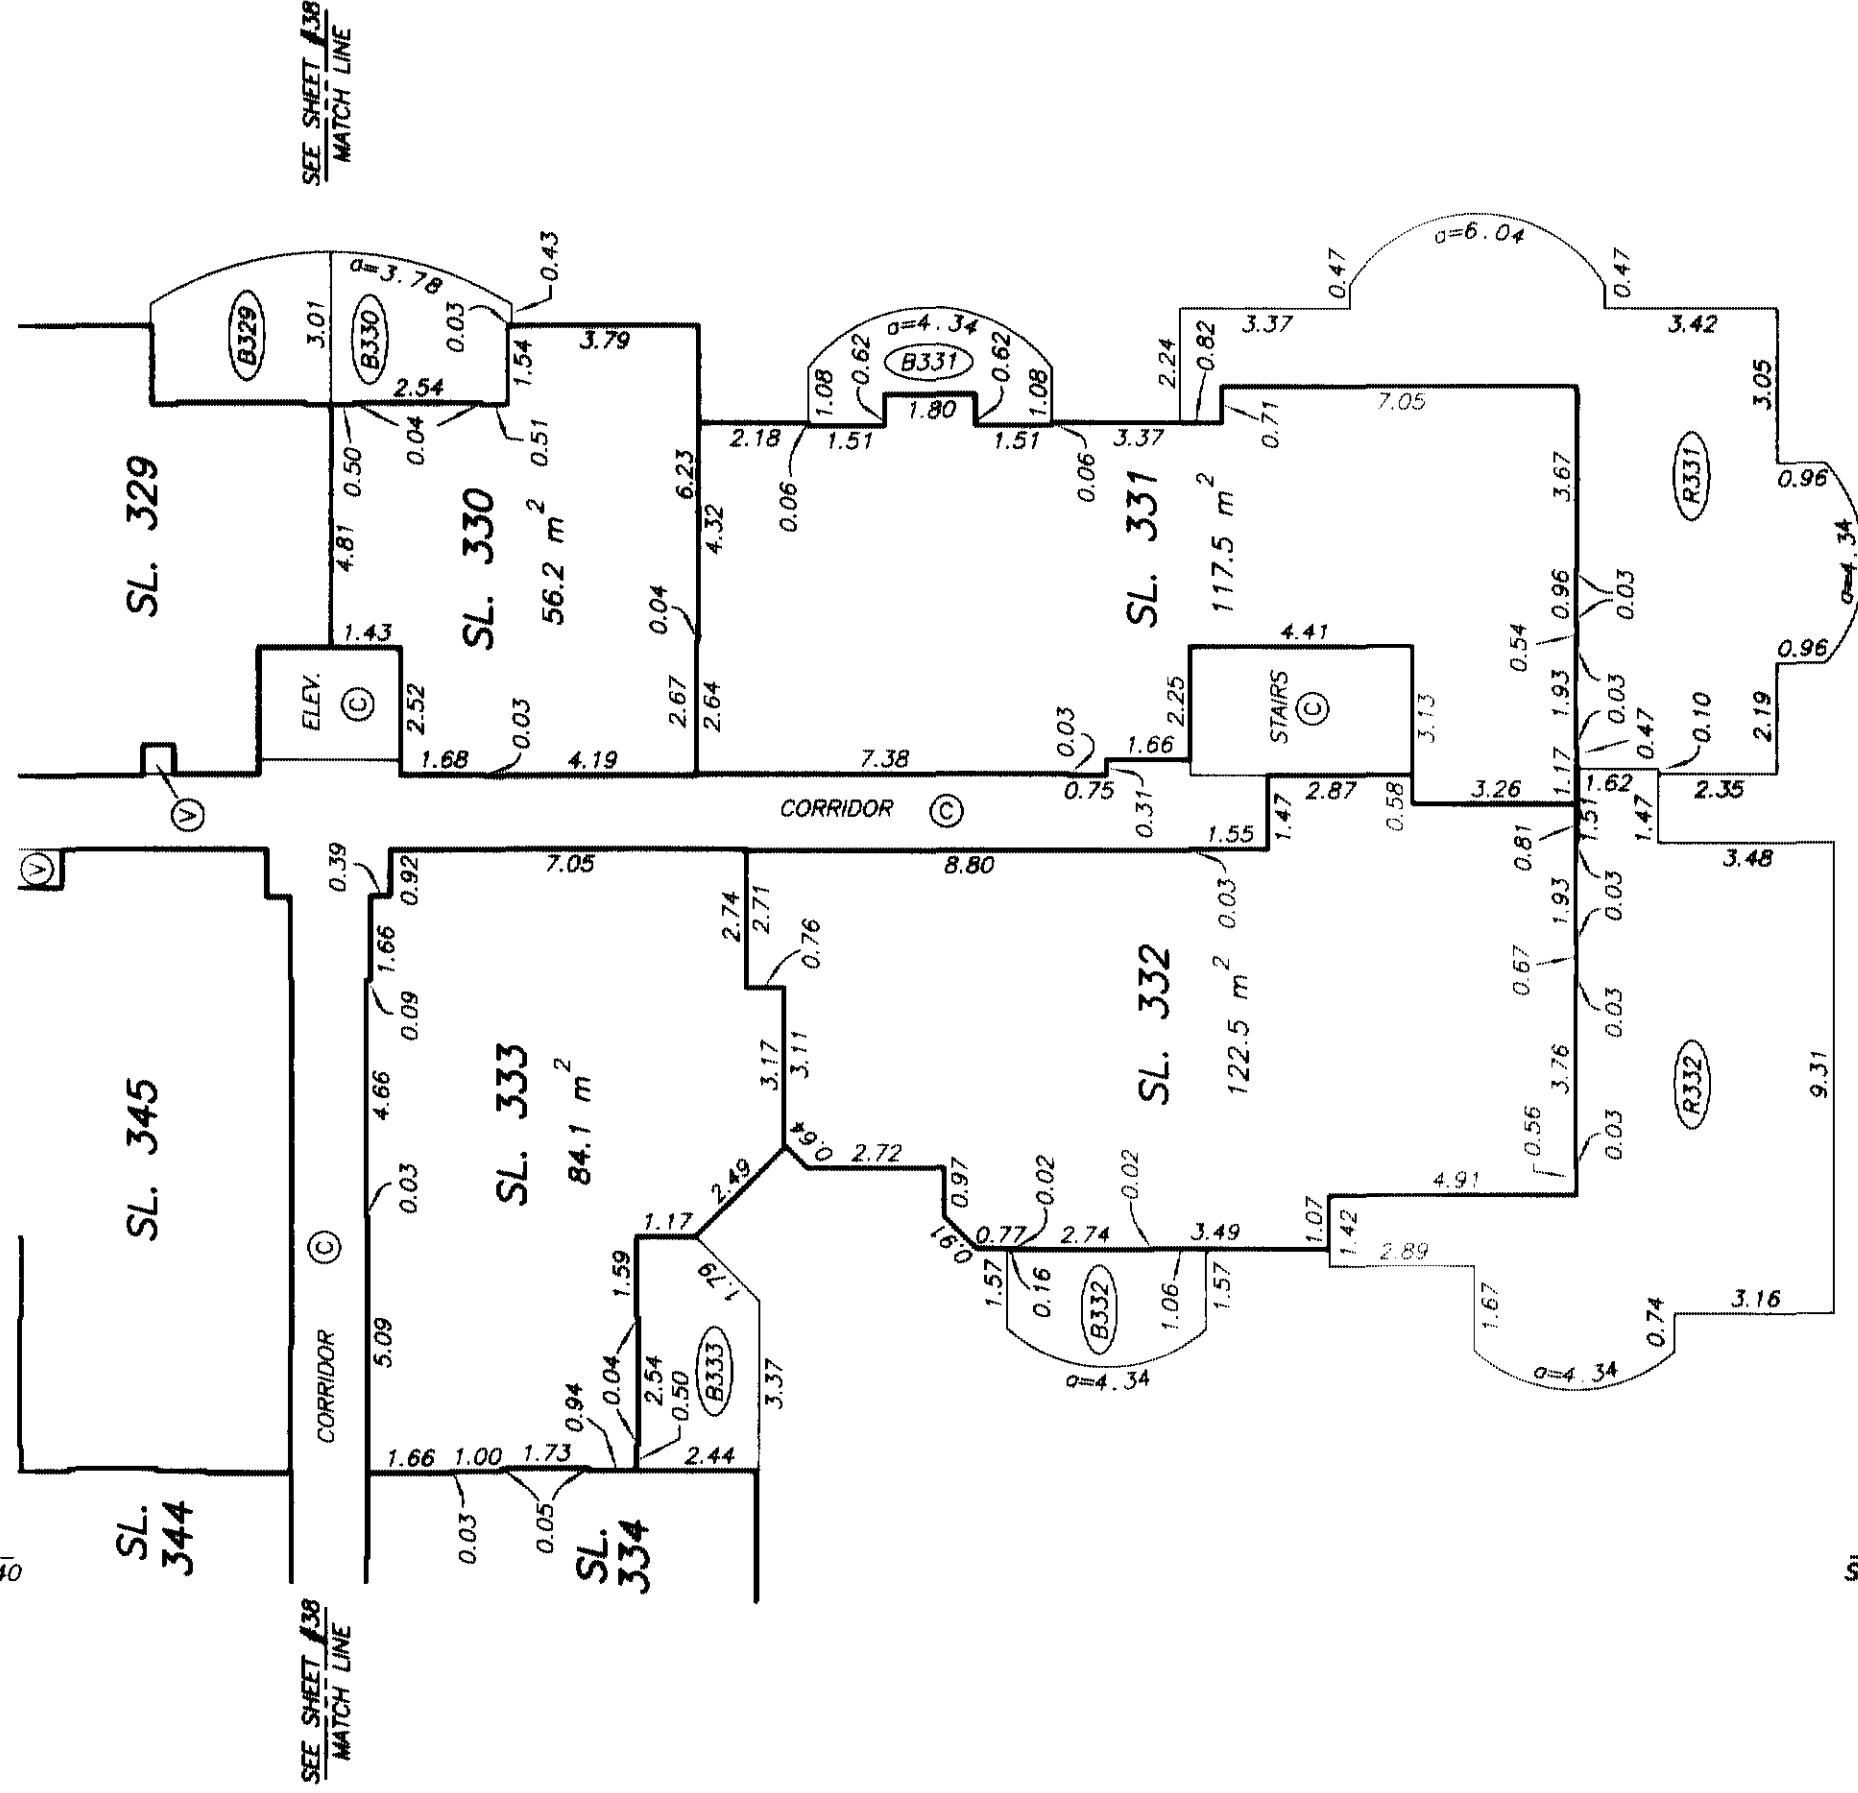


NOTE : ALL STRATA LOT BOUNDARIES ARE PARALLEL,
PERPENDICULAR, OR AT A 45° DEFLECTION
UNLESS OTHERWISE SHOWN

DATE : OCTOBER 30, 2004.

DRAWING # 30204-73
FILE # 30204-73_6DP

[Signature]

ORIGINAL

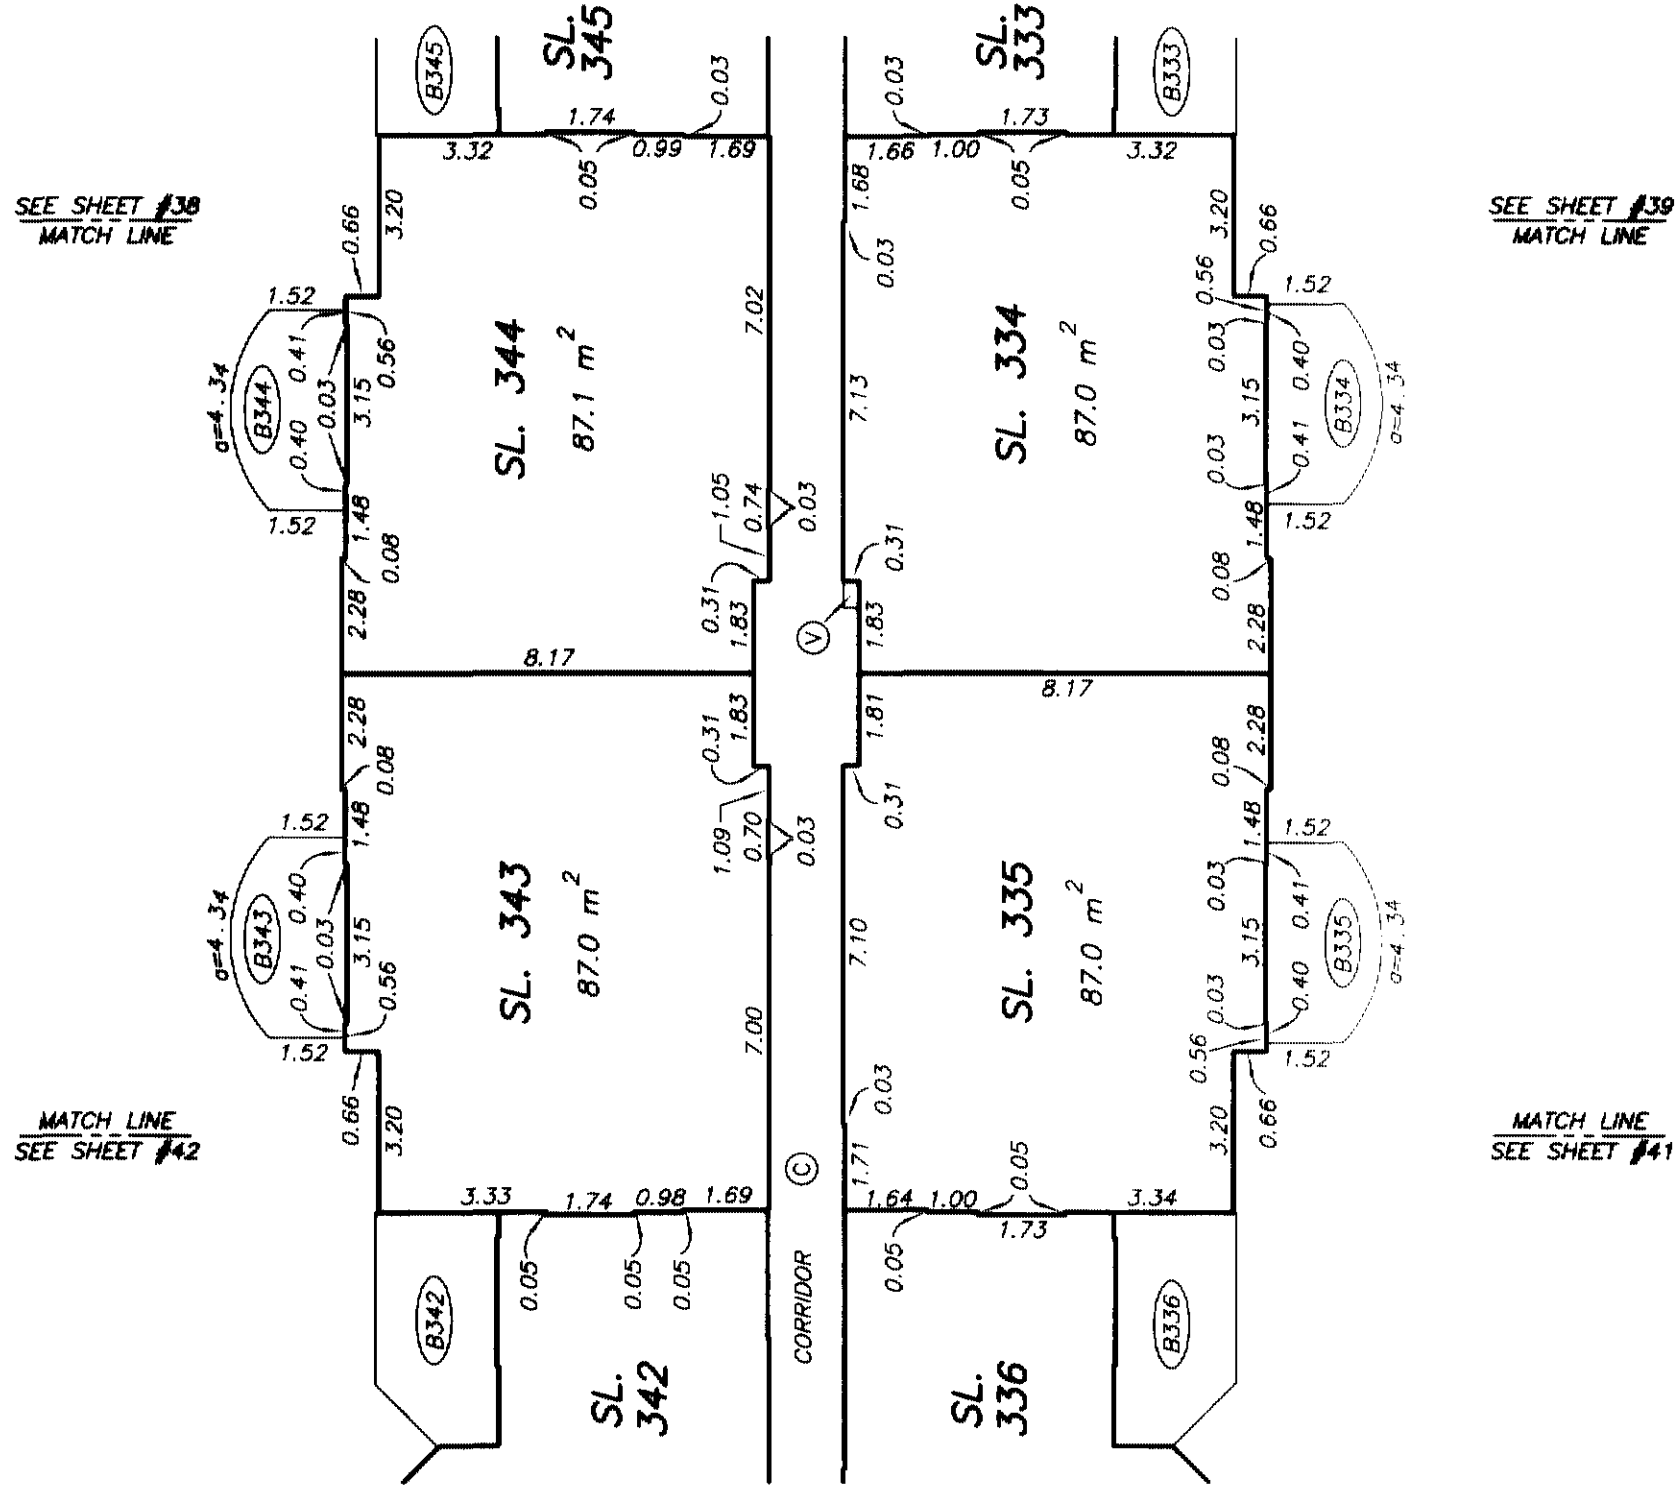STRATA PLAN LMS 4084
PHASE 7

DATE : OCTOBER 30, 2004.

DRAWING # 30204-73
FILE # 30204-73_6DP

三


ORIGINAL

SHEET 41 OF 42 SHEETS


FLOOR PLANS
LEVEL SIX
SOUTH EAST

STRATA PLAN LMS 4084
PHASE 7

SCALE 1:150

 

SEE SHEET #40
MATCH LINE

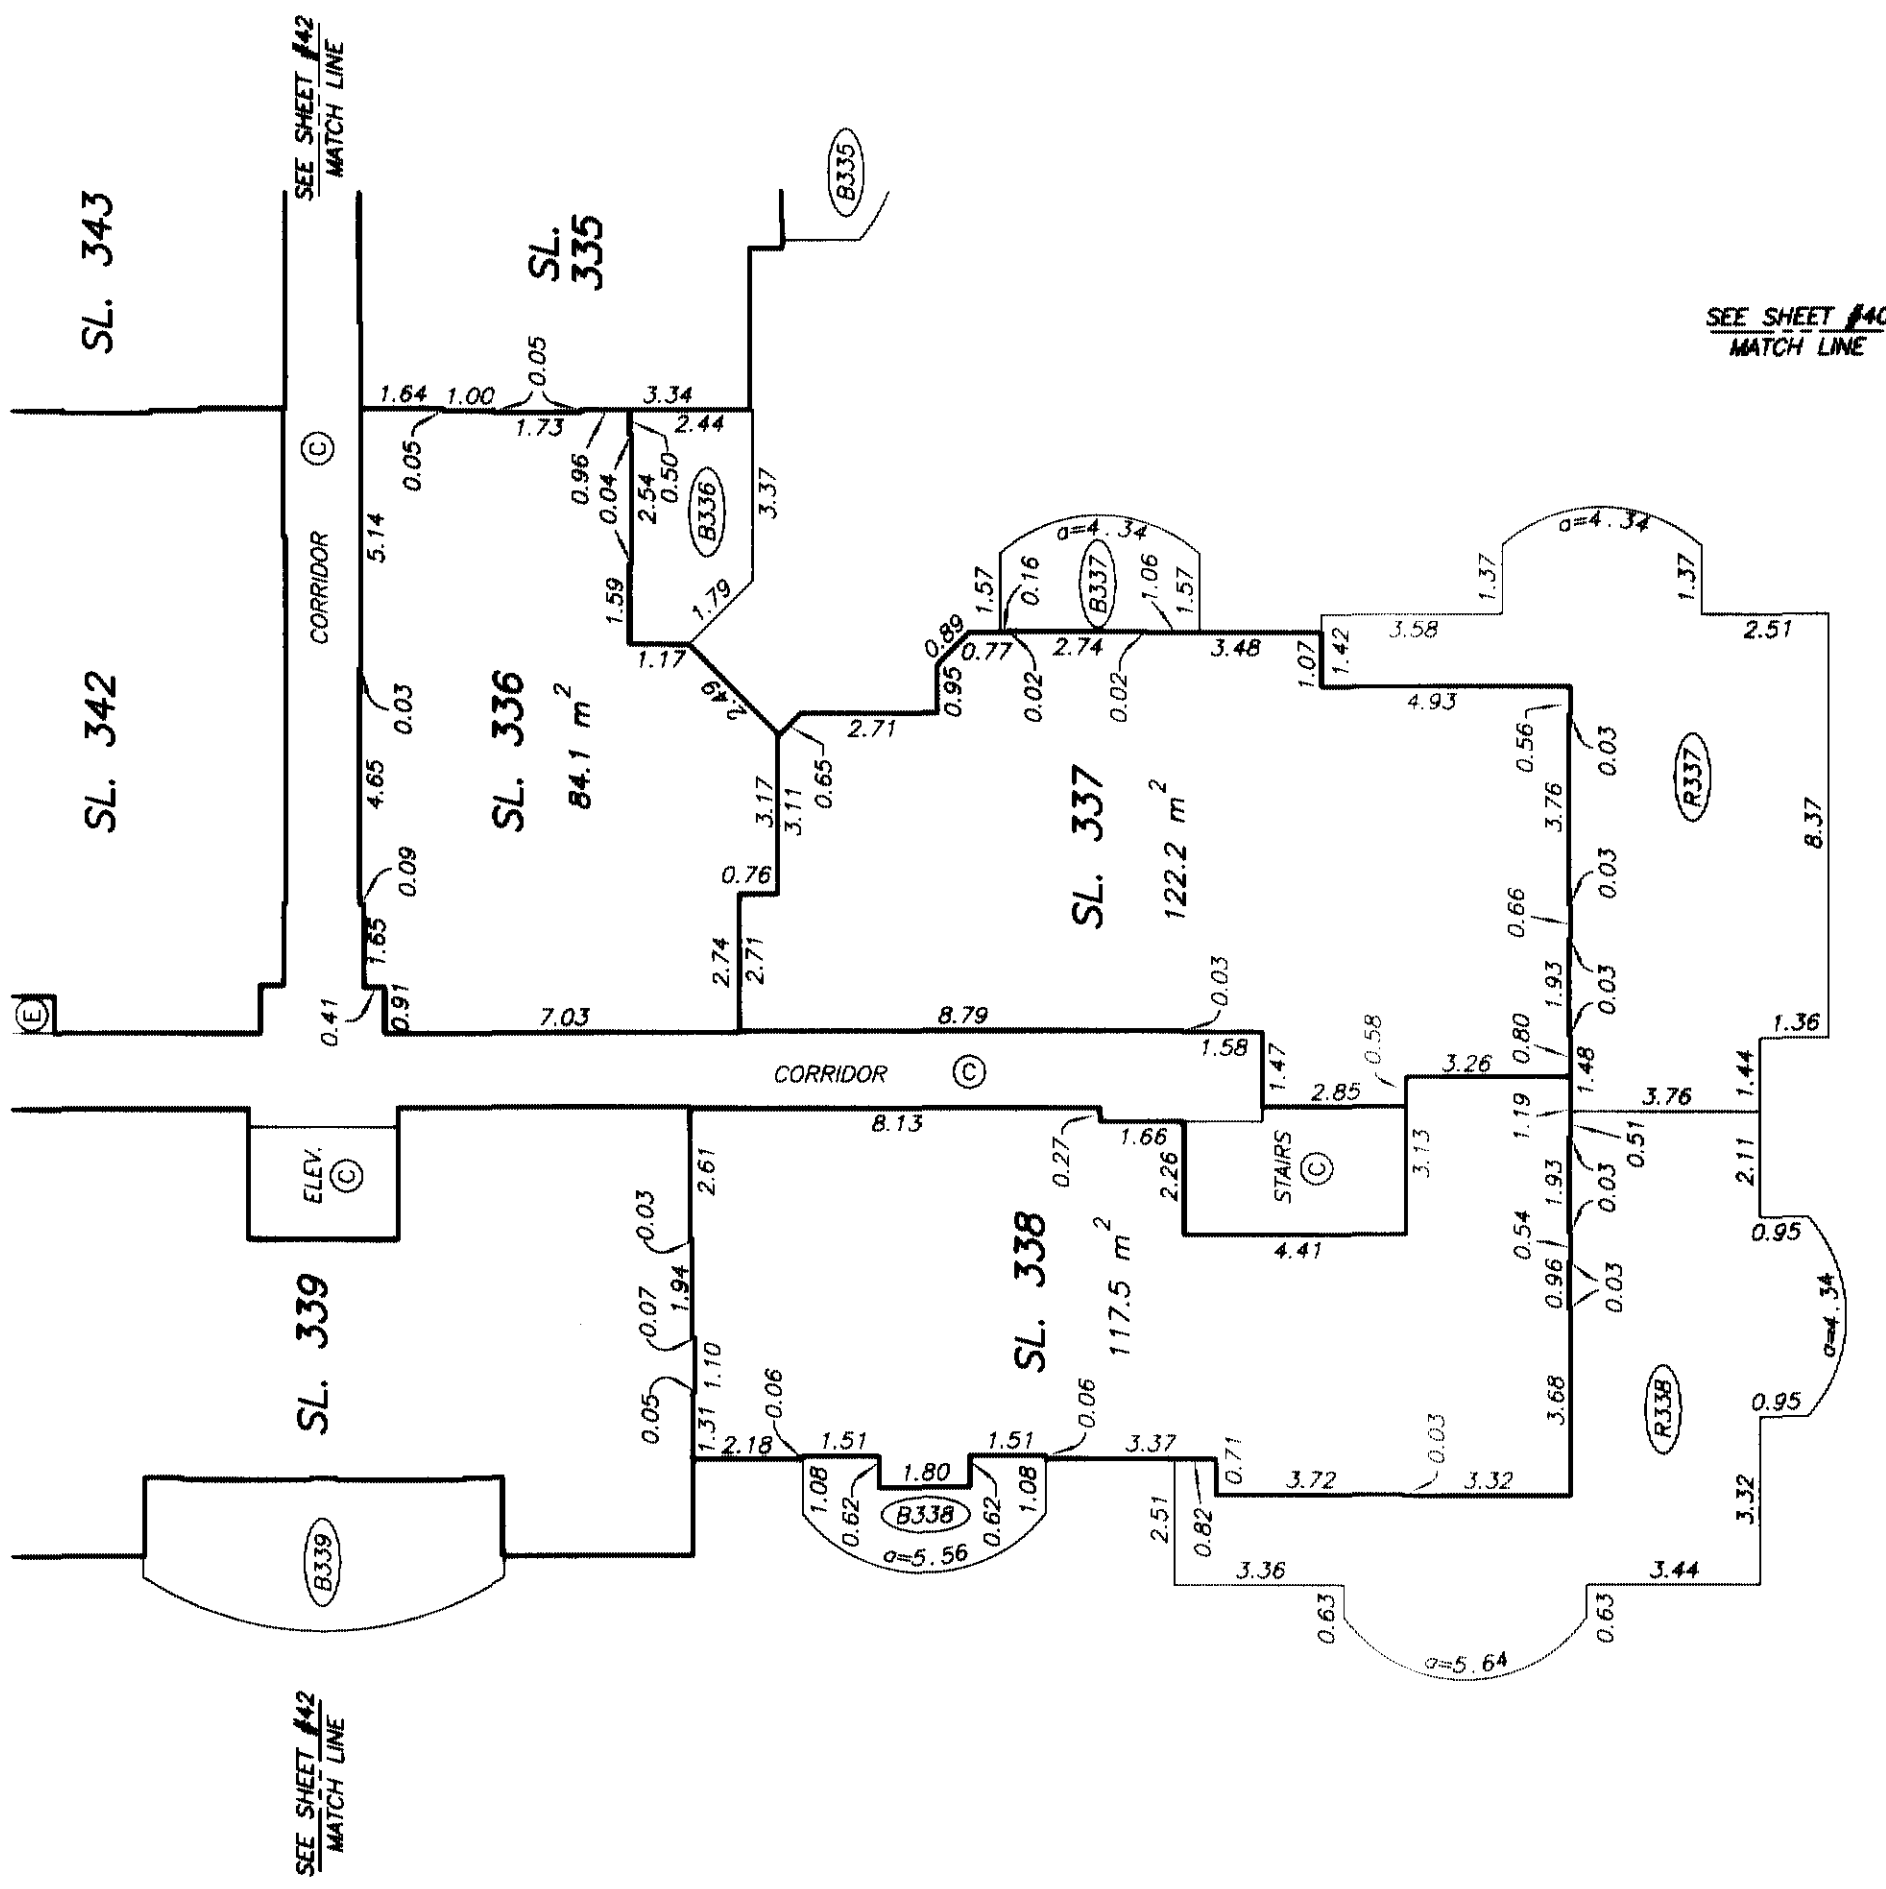

NOTE : ALL STRATA LOT BOUNDARIES ARE PARALLEL,
PERPENDICULAR, OR AT A 45° DEFLECTION
UNLESS OTHERWISE SHOWN

DATE : OCTOBER 30, 2004.

DRAWING # 30204-73
FILE # 30204-73_6DP

M.E.S.

ORIGINAL


FLOOR PLANS
LEVEL SIX
SOUTH WEST

STRATA PLAN LMS 4084
PHASE 7

SCALE 1:150
0 2 4 6
ALL DISTANCES ARE IN METRES.



SEE SHEET #40
MATCH LINE

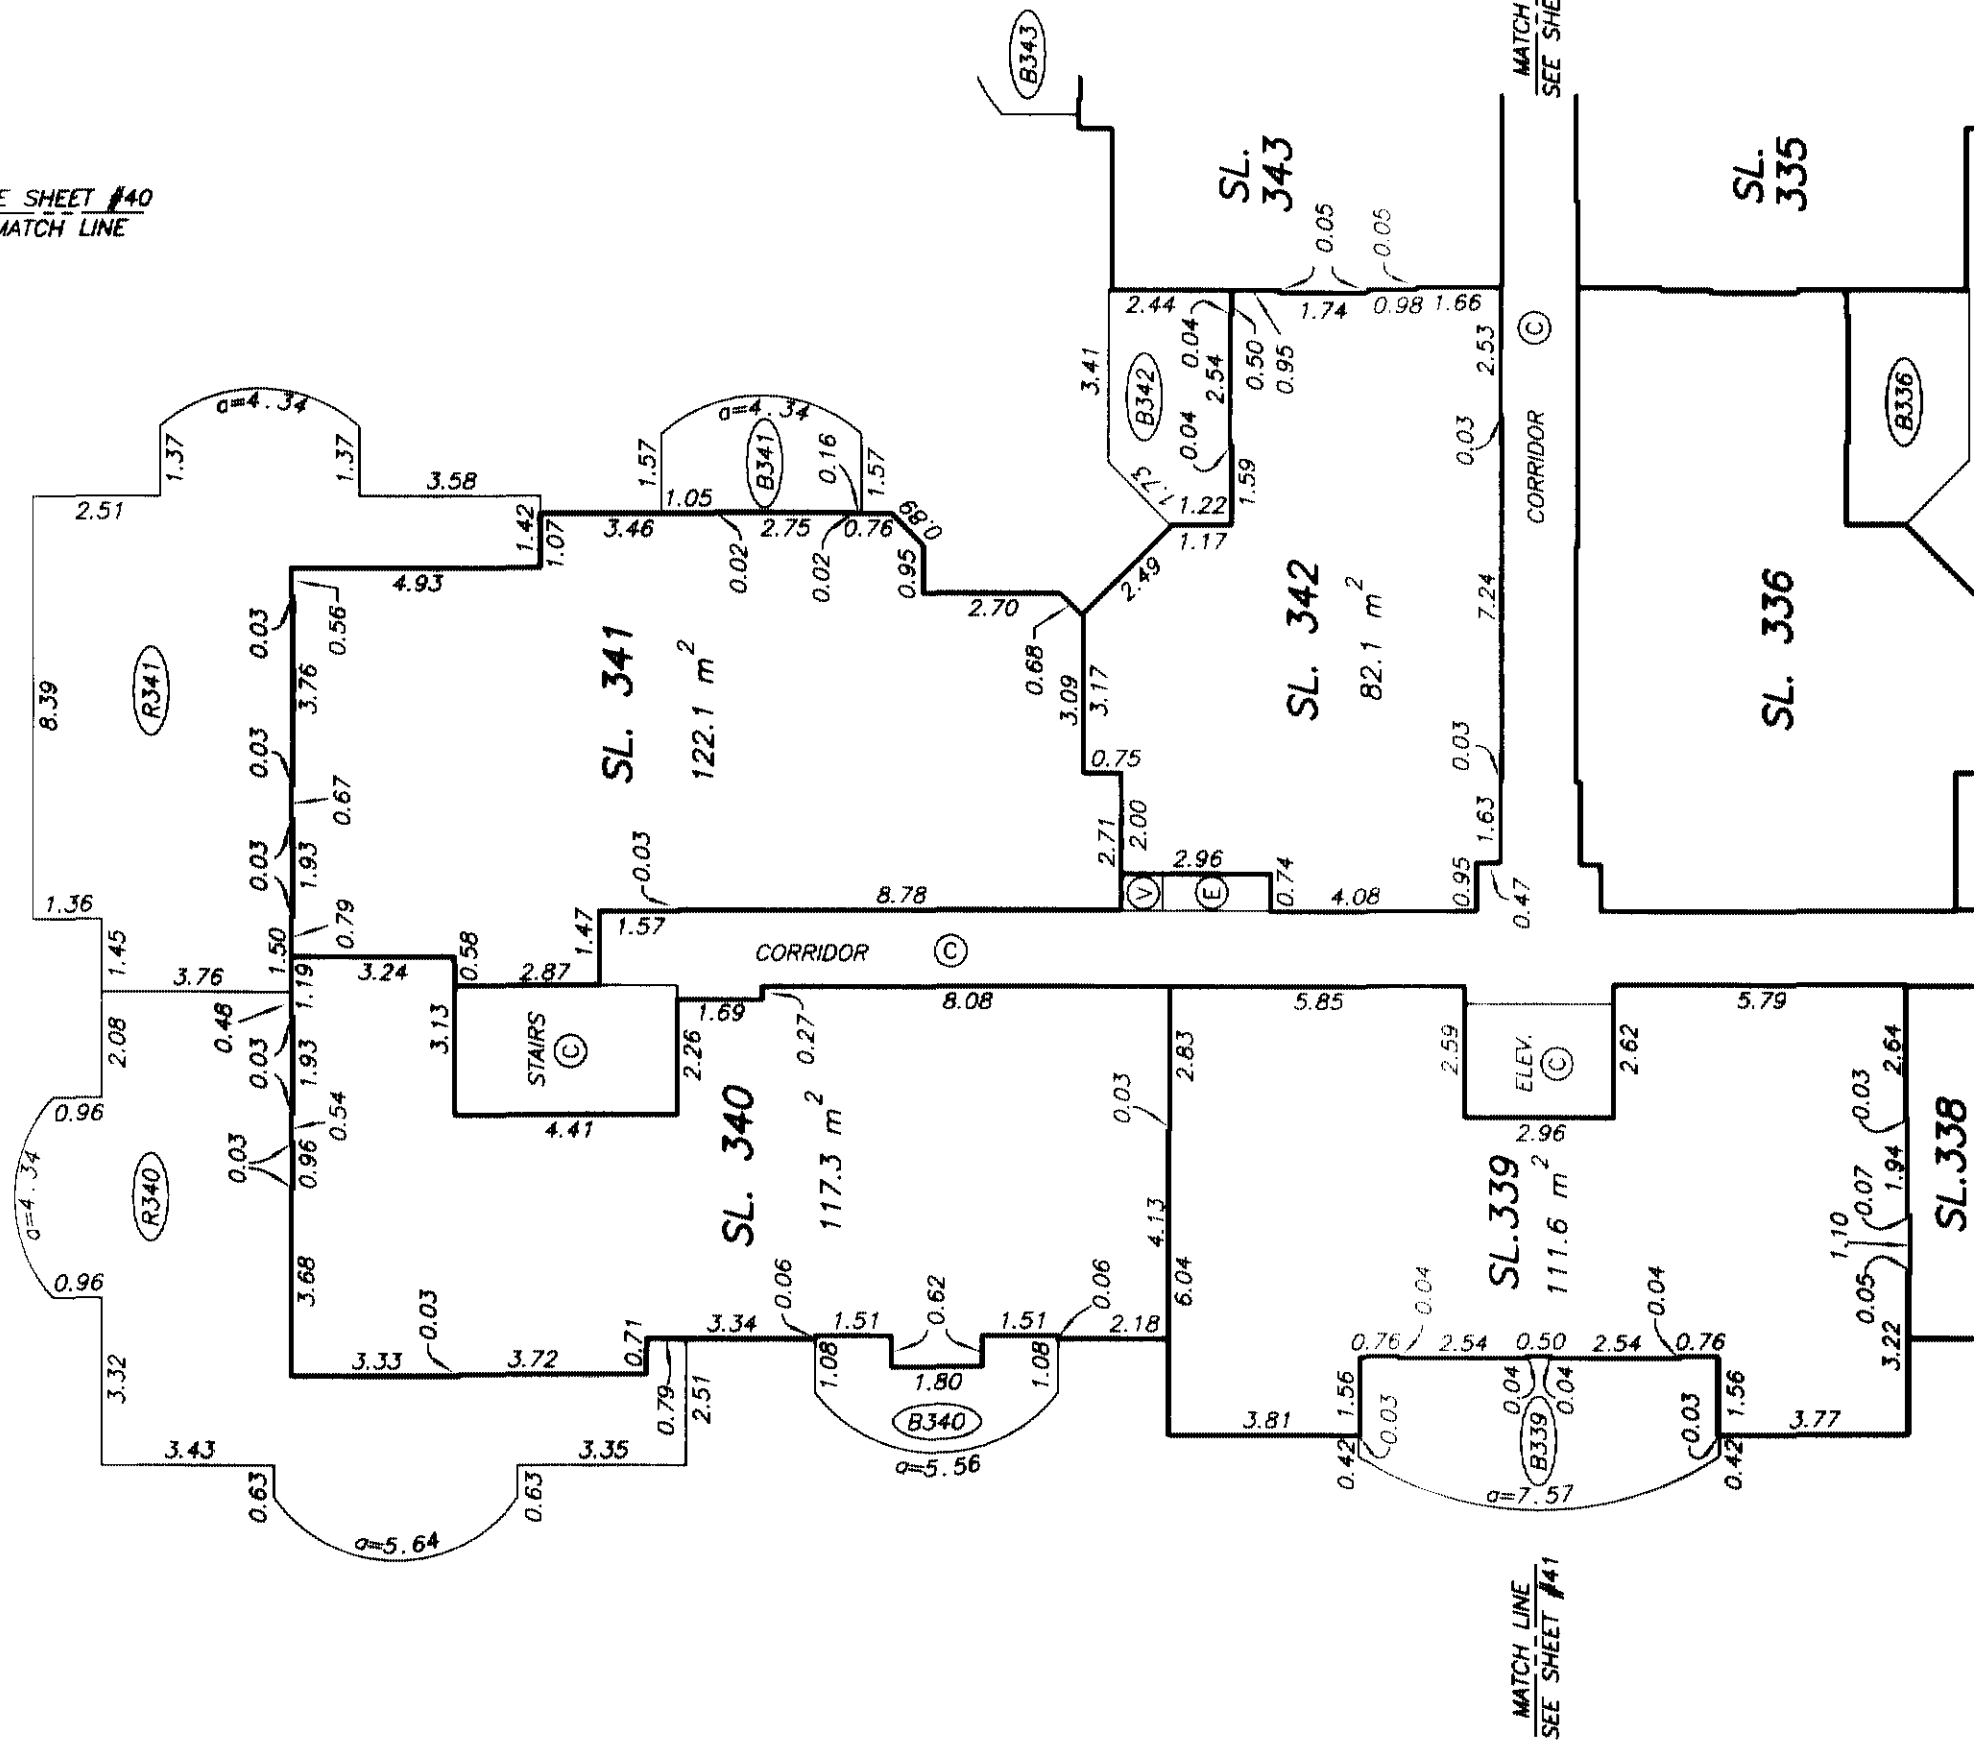

SEE SHEET #40
MATCH LINE

NOTE : ALL STRATA LOT BOUNDARIES ARE PARALLEL,
PERPENDICULAR, OR AT A 45° DEFLECTION
UNLESS OTHERWISE SHOWN

DRAWING # 30204-73
FILE # 30204-73_6DP

DATE : OCTOBER 30, 2004.

M.E.S.

ORIGINAL