

STRATA PLAN OF PART OF LOT 1, BLOCK 38, DISTRICT LOT 200A, GROUP 1, NEW WESTMINSTER DISTRICT, PLAN BCP 50000.


STRATA PLAN BCS 4330

PHASE 1


CITY OF VANCOUVER
BCGS 92G.025**DISTRICT**

CIVIC ADDRESS: 251 EAST 7th AVENUE, VANCOUVER

SCALE 1:500

 

ALL DISTANCES ARE IN METRES AND DECIMALS THEREOF.

 THE INTENDED PLOT SIZE OF THIS PLAN IS 560mm IN
WIDTH BY 432mm IN HEIGHT (C SIZE) WHEN PLOTTED AT
A SCALE OF 1:500**LEGEND**

- - DENOTES STANDARD IRON POST FOUND
- - DENOTES LEAD PLUG FOUND
- - DENOTES STANDARD IRON POST PLACED
- - DENOTES LEAD PLUG PLACED
- US - DENOTES UNSUITABLE TO POST
- BLD - DENOTES BUILDING DIMENSION
- PT - DENOTES PART
- STOR - DENOTES STORAGE
- VEST - DENOTES VESTIBULE
- Ⓢ - DENOTES COMMON PROPERTY
- Ⓜ - DENOTES MECHANICAL COMMON PROPERTY
- ⓔ - DENOTES ELECTRICAL COMMON PROPERTY
- Ⓥ - DENOTES VENT COMMON PROPERTY
- Ⓢ - DENOTES COMMON FACILITY
- Ⓟ1 - DENOTES PATIO LCP FOR SL 1 (TYPICAL)
- Ⓟ1 - DENOTES BALCONY LCP FOR SL 1 (TYPICAL)
- Ⓢ1 - DENOTES INACCESSIBLE AREA FOR SL 1 (TYPICAL)
PART OF STRATA LOT BUT NOT INCLUDED IN HABITABLE AREA
- Ⓢ1 - DENOTES STAIR LCP FOR SL 1 (TYPICAL)

INTEGRATED SURVEY AREA #31, CITY OF VANCOUVER, NAD83, (CSRS) 2005

BEARINGS ARE GRID BEARINGS AND ARE DERIVED FROM SUBDIVISION
PLAN BCP _____.THIS PLAN SHOWS HORIZONTAL GROUND-LEVEL DISTANCES EXCEPT
WHERE OTHERWISE NOTED. TO COMPUTE GRID DISTANCES, MULTIPLY
GROUND-LEVEL DISTANCES BY COMBINED SCALE FACTOR 0.9995992.THIS PLAN SHOWS ONE OR MORE WITNESS POSTS WHICH ARE NOT SET
ON THE TRUE CORNER(S) AND ARE ON THE PRODUCTION OF PROPERTY
LINES UNLESS OTHERWISE NOTED.THIS PLAN SHOWS ONE OR MORE IRON POSTS WHICH WERE RE-SET
FROM FIELD NOTES OF J. NEIL BENNETT, BCLS.BALCONY AND PATIO AREAS ARE DEFINED AS TO HEIGHT BY THE
CENTRE OF THE FLOOR ABOVE OR ITS EXTENSIONS OR WHERE THERE
IS NO FLOOR ABOVE, BY THE AVERAGE HEIGHT OF A STRATA LOT
WITHIN THE SAME BUILDING, UNLESS OTHERWISE NOTED.

BENNETT LAND SURVEYING LTD.
B.C. LAND SURVEYORS
#201 - 275 FELL AVENUE
NORTH VANCOUVER, B.C.
V7P 3R5
PH. 604-980-4868
FX. 604-980-5856
www.bennettsurveyors.com

FB576 P20 (TH/AB; HW; DWS, HL)
JOB: 13238 PHASE 1

OWNER:MAIN STREET TITLE HOLDING INC.,
INC.NO. 0751398AUTHORIZED SIGNATORY
(PRINT AND SIGN NAME)*Marcello De Cotiis*AUTHORIZED SIGNATORY
(PRINT AND SIGN NAME)WITNESS AS TO BOTH SIGNATURES
(PRINT AND SIGN NAME)*Robert Vrooman**Director*

OCCUPATION OF WITNESS

*300-911 Homer St, Vancouver, BC**V6B-2W6*



ADDRESS OF WITNESS

MORTGAGEE:MORTGAGEE AND ASSIGNMENT OF RENTS
THE BANK OF NOVA SCOTIAAUTHORIZED SIGNATORY
(PRINT AND SIGN NAME)*BEND ANDERSON*AUTHORIZED SIGNATORY
(PRINT AND SIGN NAME)*Danny Vukich*WITNESS AS TO BOTH SIGNATURES
(PRINT AND SIGN NAME)*POLLYANNA CHOW**BANKER*

OCCUPATION OF WITNESS

*C/O BNS 3461, 650 W. GEORGIA**VAN. BC V6B4N7*

ADDRESS OF WITNESS

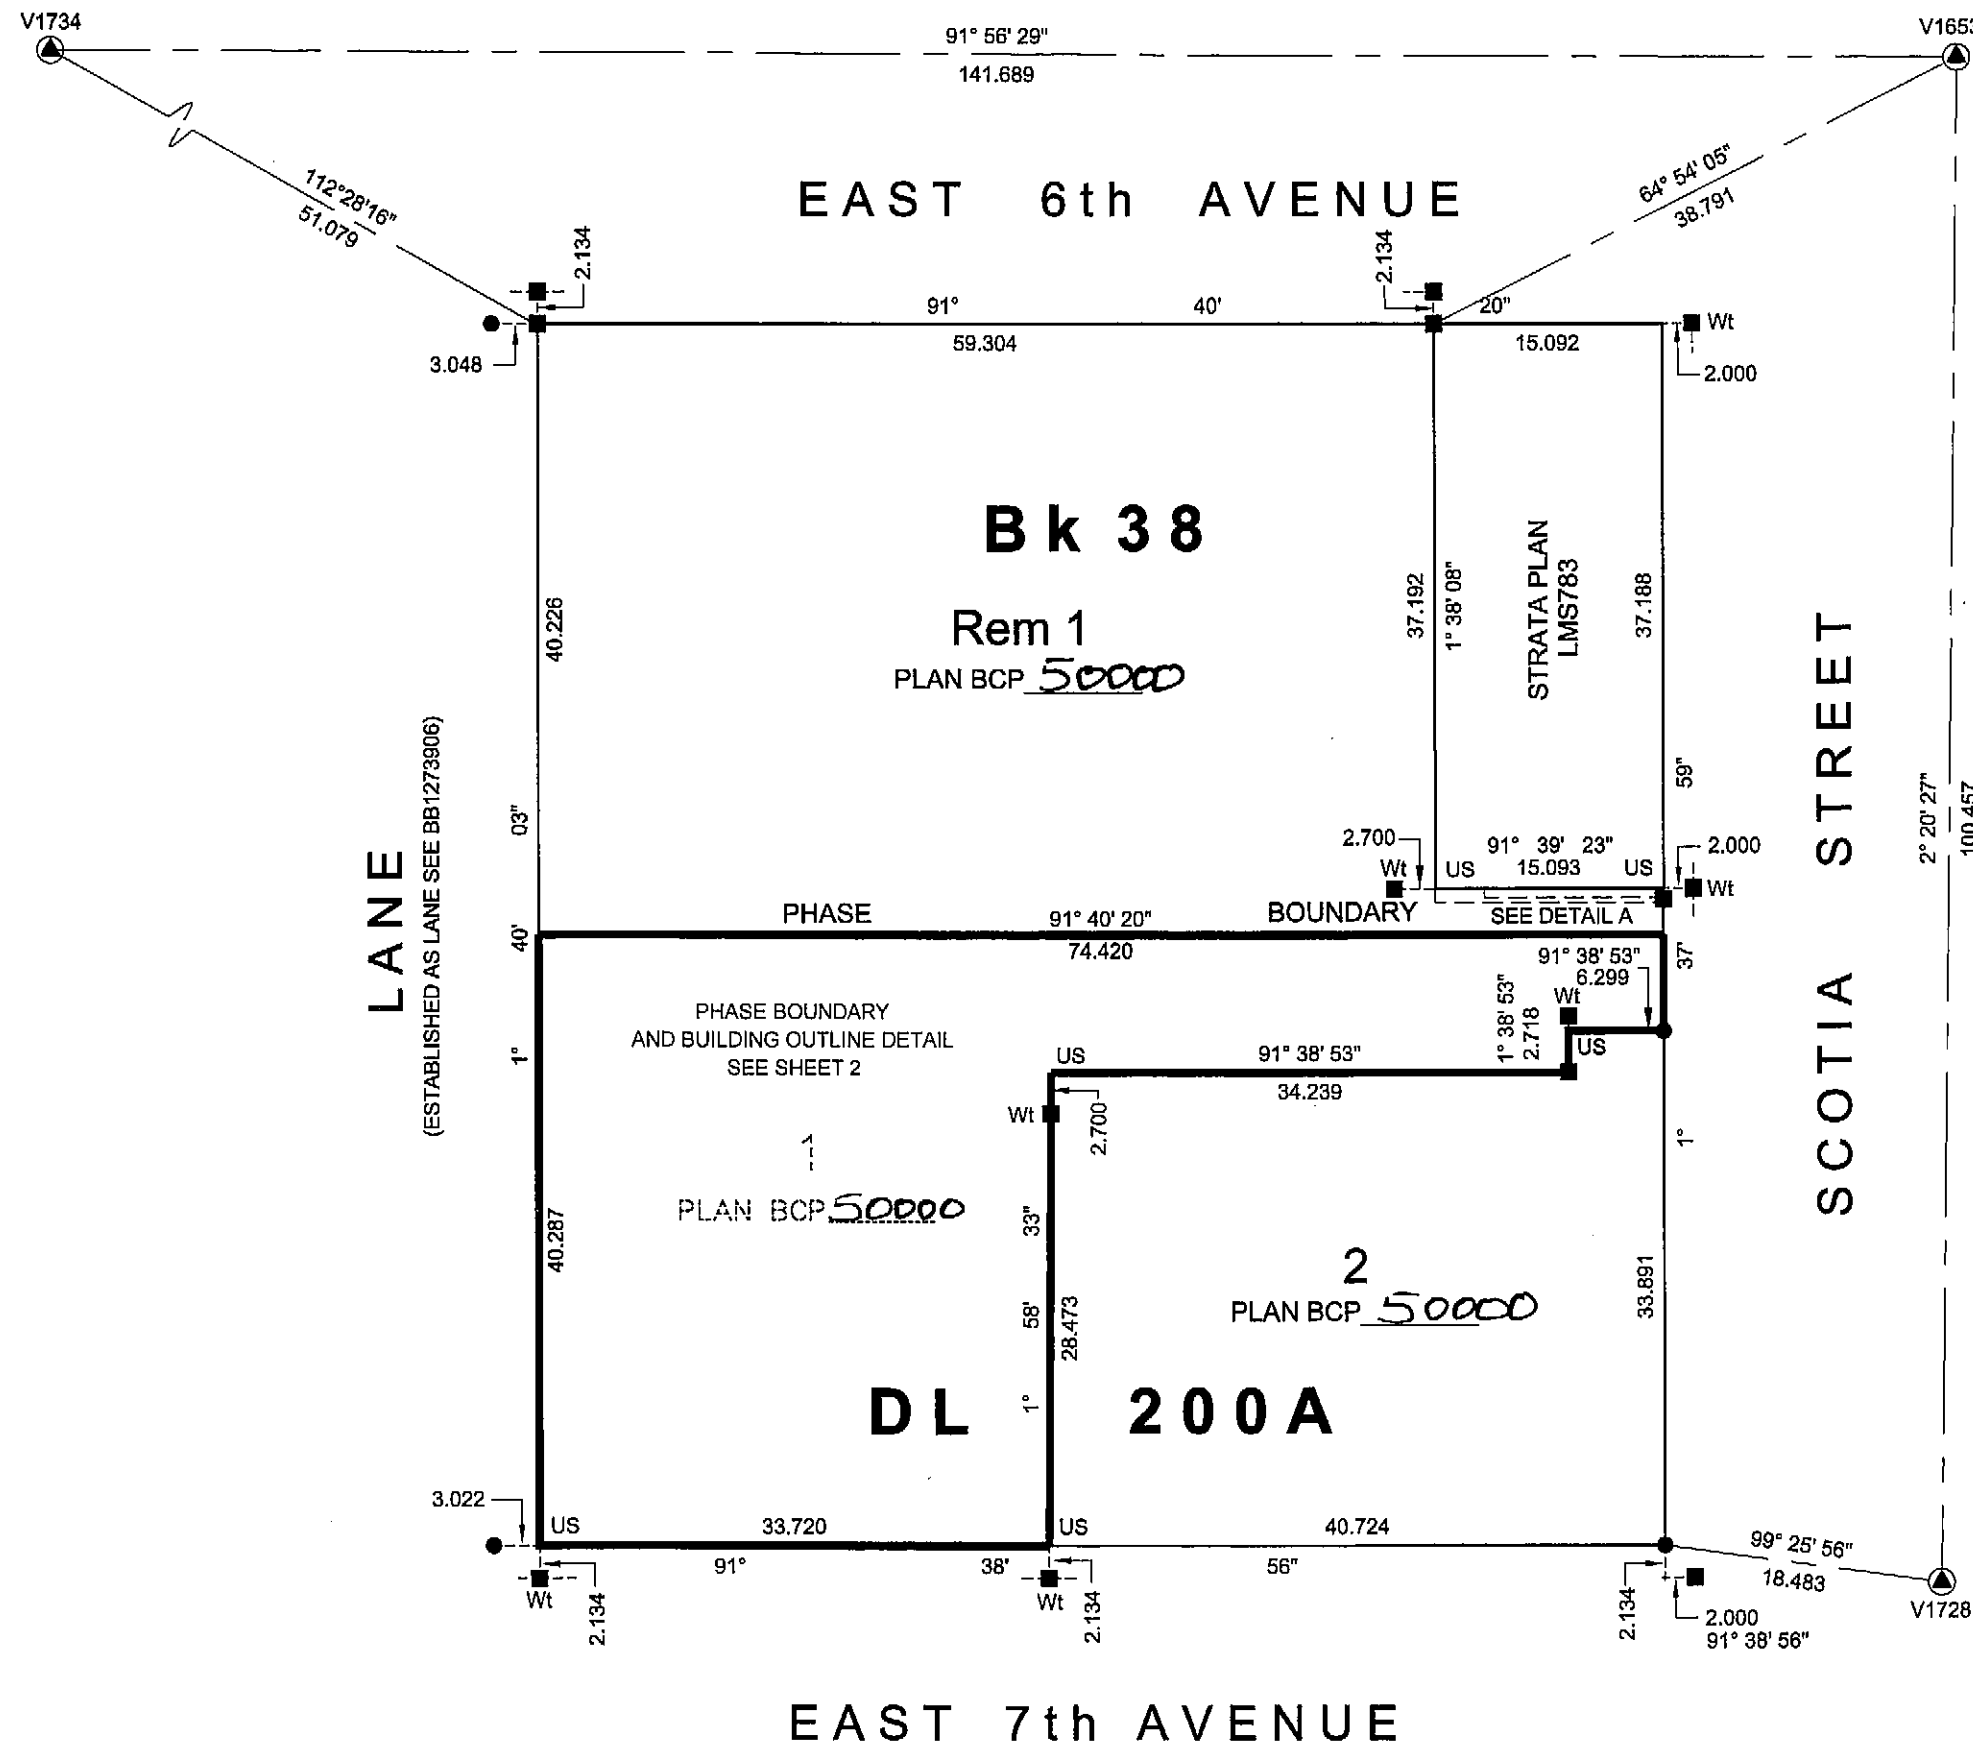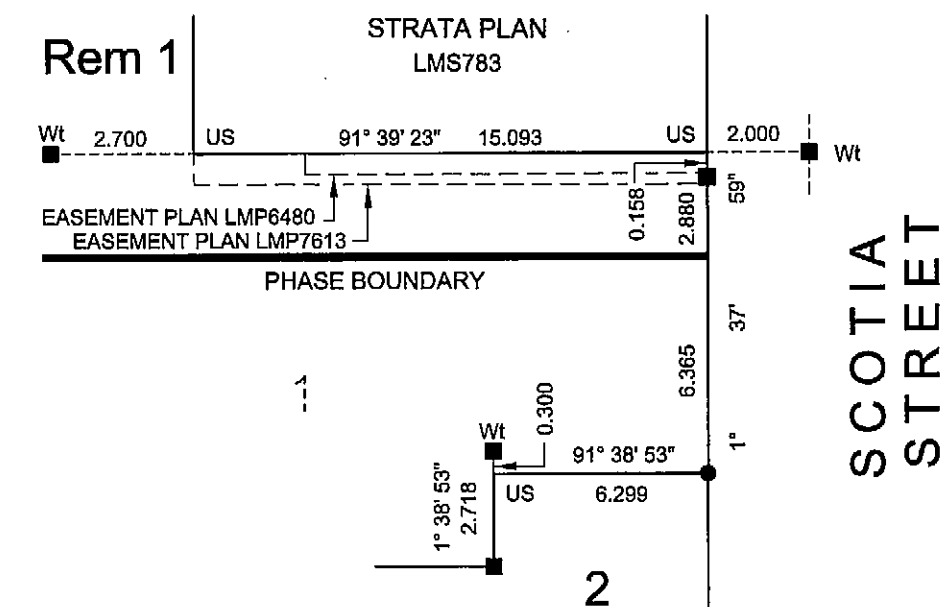**DETAIL A**
NOT TO SCALETHIS PLAN LIES WITHIN THE
GREATER VANCOUVER REGIONAL DISTRICTI, J. NEIL BENNETT, A BRITISH COLUMBIA LAND
SURVEYOR, CERTIFY THAT THE BUILDING
INCLUDED IN THIS STRATA PLAN HAS NOT, AS OF
THE 1ST DAY OF NOVEMBER, 2011, BEEN
PREVIOUSLY OCCUPIED.

BCLS

ENDORSEMENT OF APPROVAL FOR PHASED
STRATA PLAN
(SECTION 224; REGULATION SECTION 14.5 (1))APPROVED AS PHASE 1 OF A 2 PHASE STRATA
PLAN UNDER SECTION 224 OF THE STRATA
PROPERTY ACT.DATE: *December 15 2011*
(MONTH DAY, YEAR)

SIGNATURE OF APPROVING OFFICER
CITY OF VANCOUVER
ENDORSEMENT FOR COMMON FACILITIES IN
PHASED STRATA PLAN
(SECTION 225; REGULATION SECTION 14.5 (2))I CERTIFY THAT THE GYM WHICH ACCORDING TO
THE PHASED STRATA PLAN DECLARATION IN FORM
P FILED FOR THIS STRATA PLAN WAS TO HAVE
BEEN CONSTRUCTED IN CONJUNCTION WITH THIS
PHASE, HAS BEEN PROVIDED FOR IN ACCORDANCE
WITH SECTION 225 (2) OF THE STRATA PROPERTY
ACT.DATE: *December 15 2011*
(MONTH DAY, YEAR)

SIGNATURE OF APPROVING OFFICER
CITY OF VANCOUVER

DATED

THE 1ST DAY OF NOVEMBER, 2011.

BCLS

I, J. NEIL BENNETT, A BRITISH COLUMBIA LAND
SURVEYOR CERTIFY THAT I WAS PRESENT AT AND
PERSONALLY SUPERINTENDED THE SURVEY
REPRESENTED BY THIS PLAN, AND THAT THE
SURVEY AND PLAN ARE CORRECT. THE FIELD
SURVEY WAS COMPLETEDON THE *27TH* DAY OF *OCTOBER*, 2011.THE PLAN WAS COMPLETED AND CHECKED, AND
THE CHECKLIST FILED UNDER # 129021ON THE *25TH* DAY OF *OCTOBER*, 2011.

BCLS

PHASE BOUNDARY AND BUILDING LOCATION DETAIL

STRATA PLAN BCS 4330


PHASE 1

SCALE 1:200



ALL DISTANCES ARE IN METRES AND DECIMALS THEREOF.

THE INTENDED PLOT SIZE OF THIS PLAN IS 560mm IN
WIDTH BY 432mm IN HEIGHT (C SIZE) WHEN PLOTTED AT
A SCALE OF 1:200

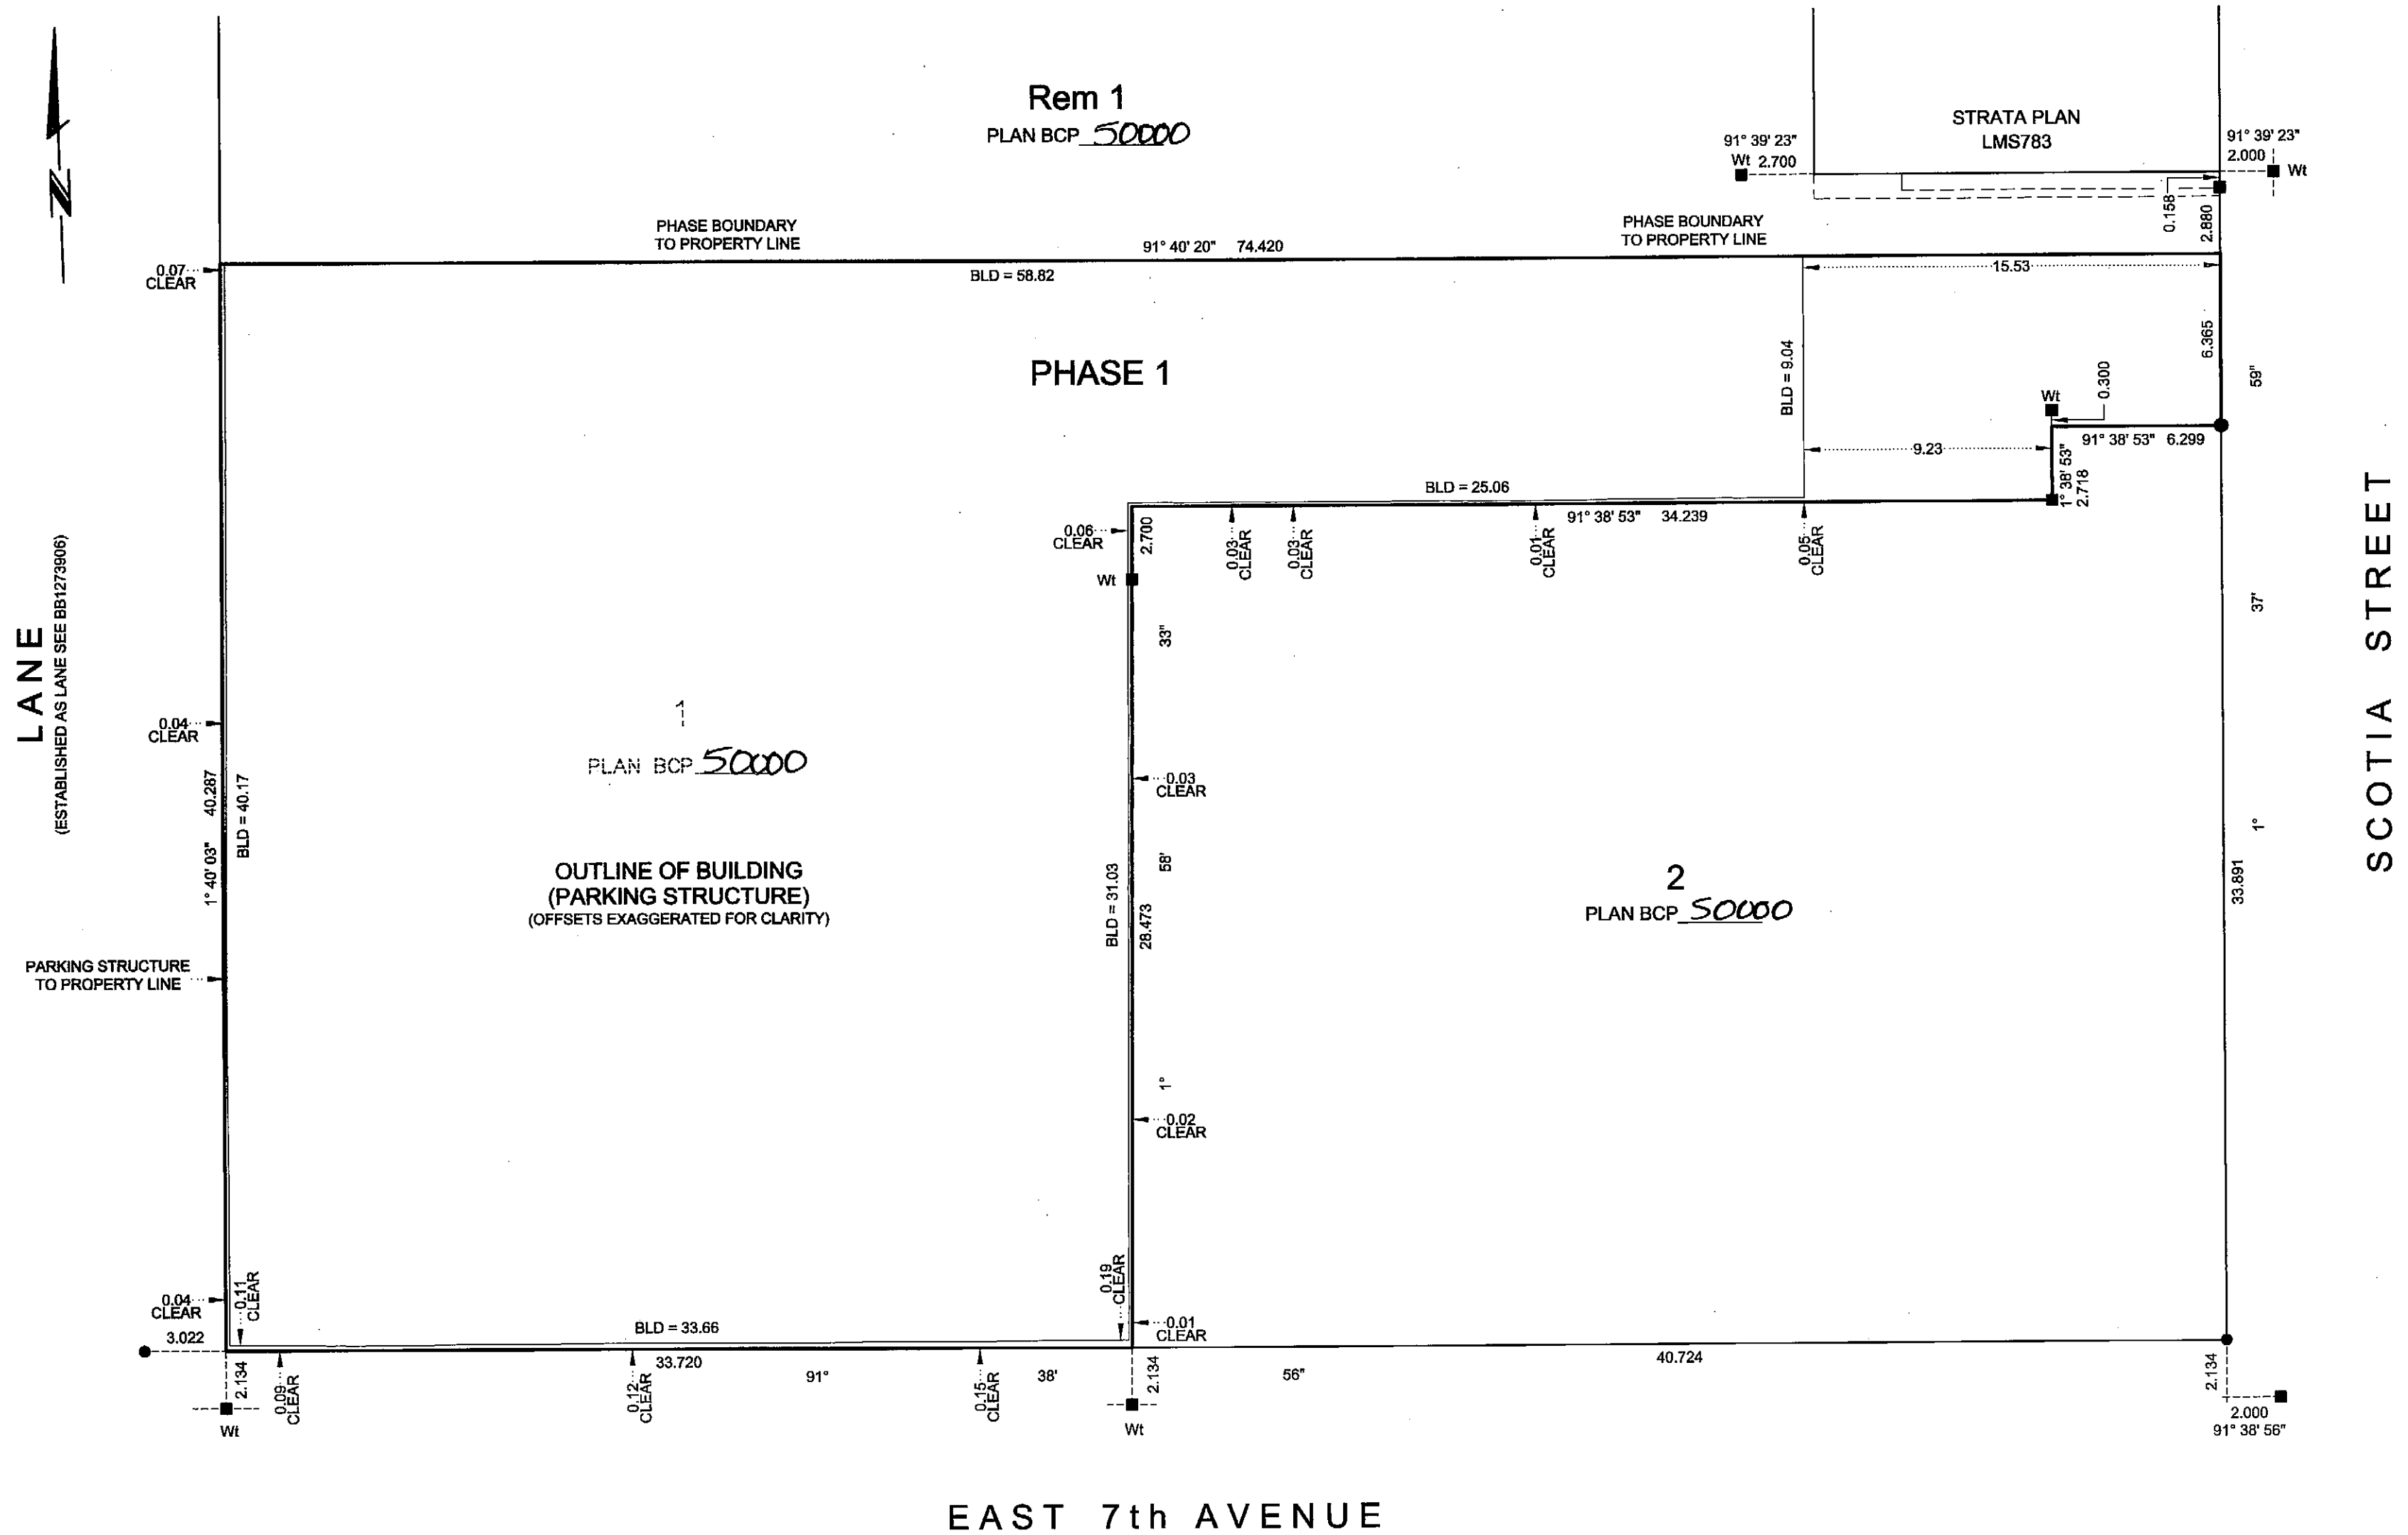

DATE: NOVEMBER 01, 2011

gmb


BCLS

LEVEL P2 FLOOR PLAN

STRATA PLAN BCS 4330


PHASE 1

SCALE 1:150

 

ALL DISTANCES ARE IN METRES AND DECIMALS THEREOF.

THE INTENDED PLOT SIZE OF THIS PLAN IS 560mm IN
WIDTH BY 432mm IN HEIGHT (C SIZE) WHEN PLOTTED AT
A SCALE OF 1:150

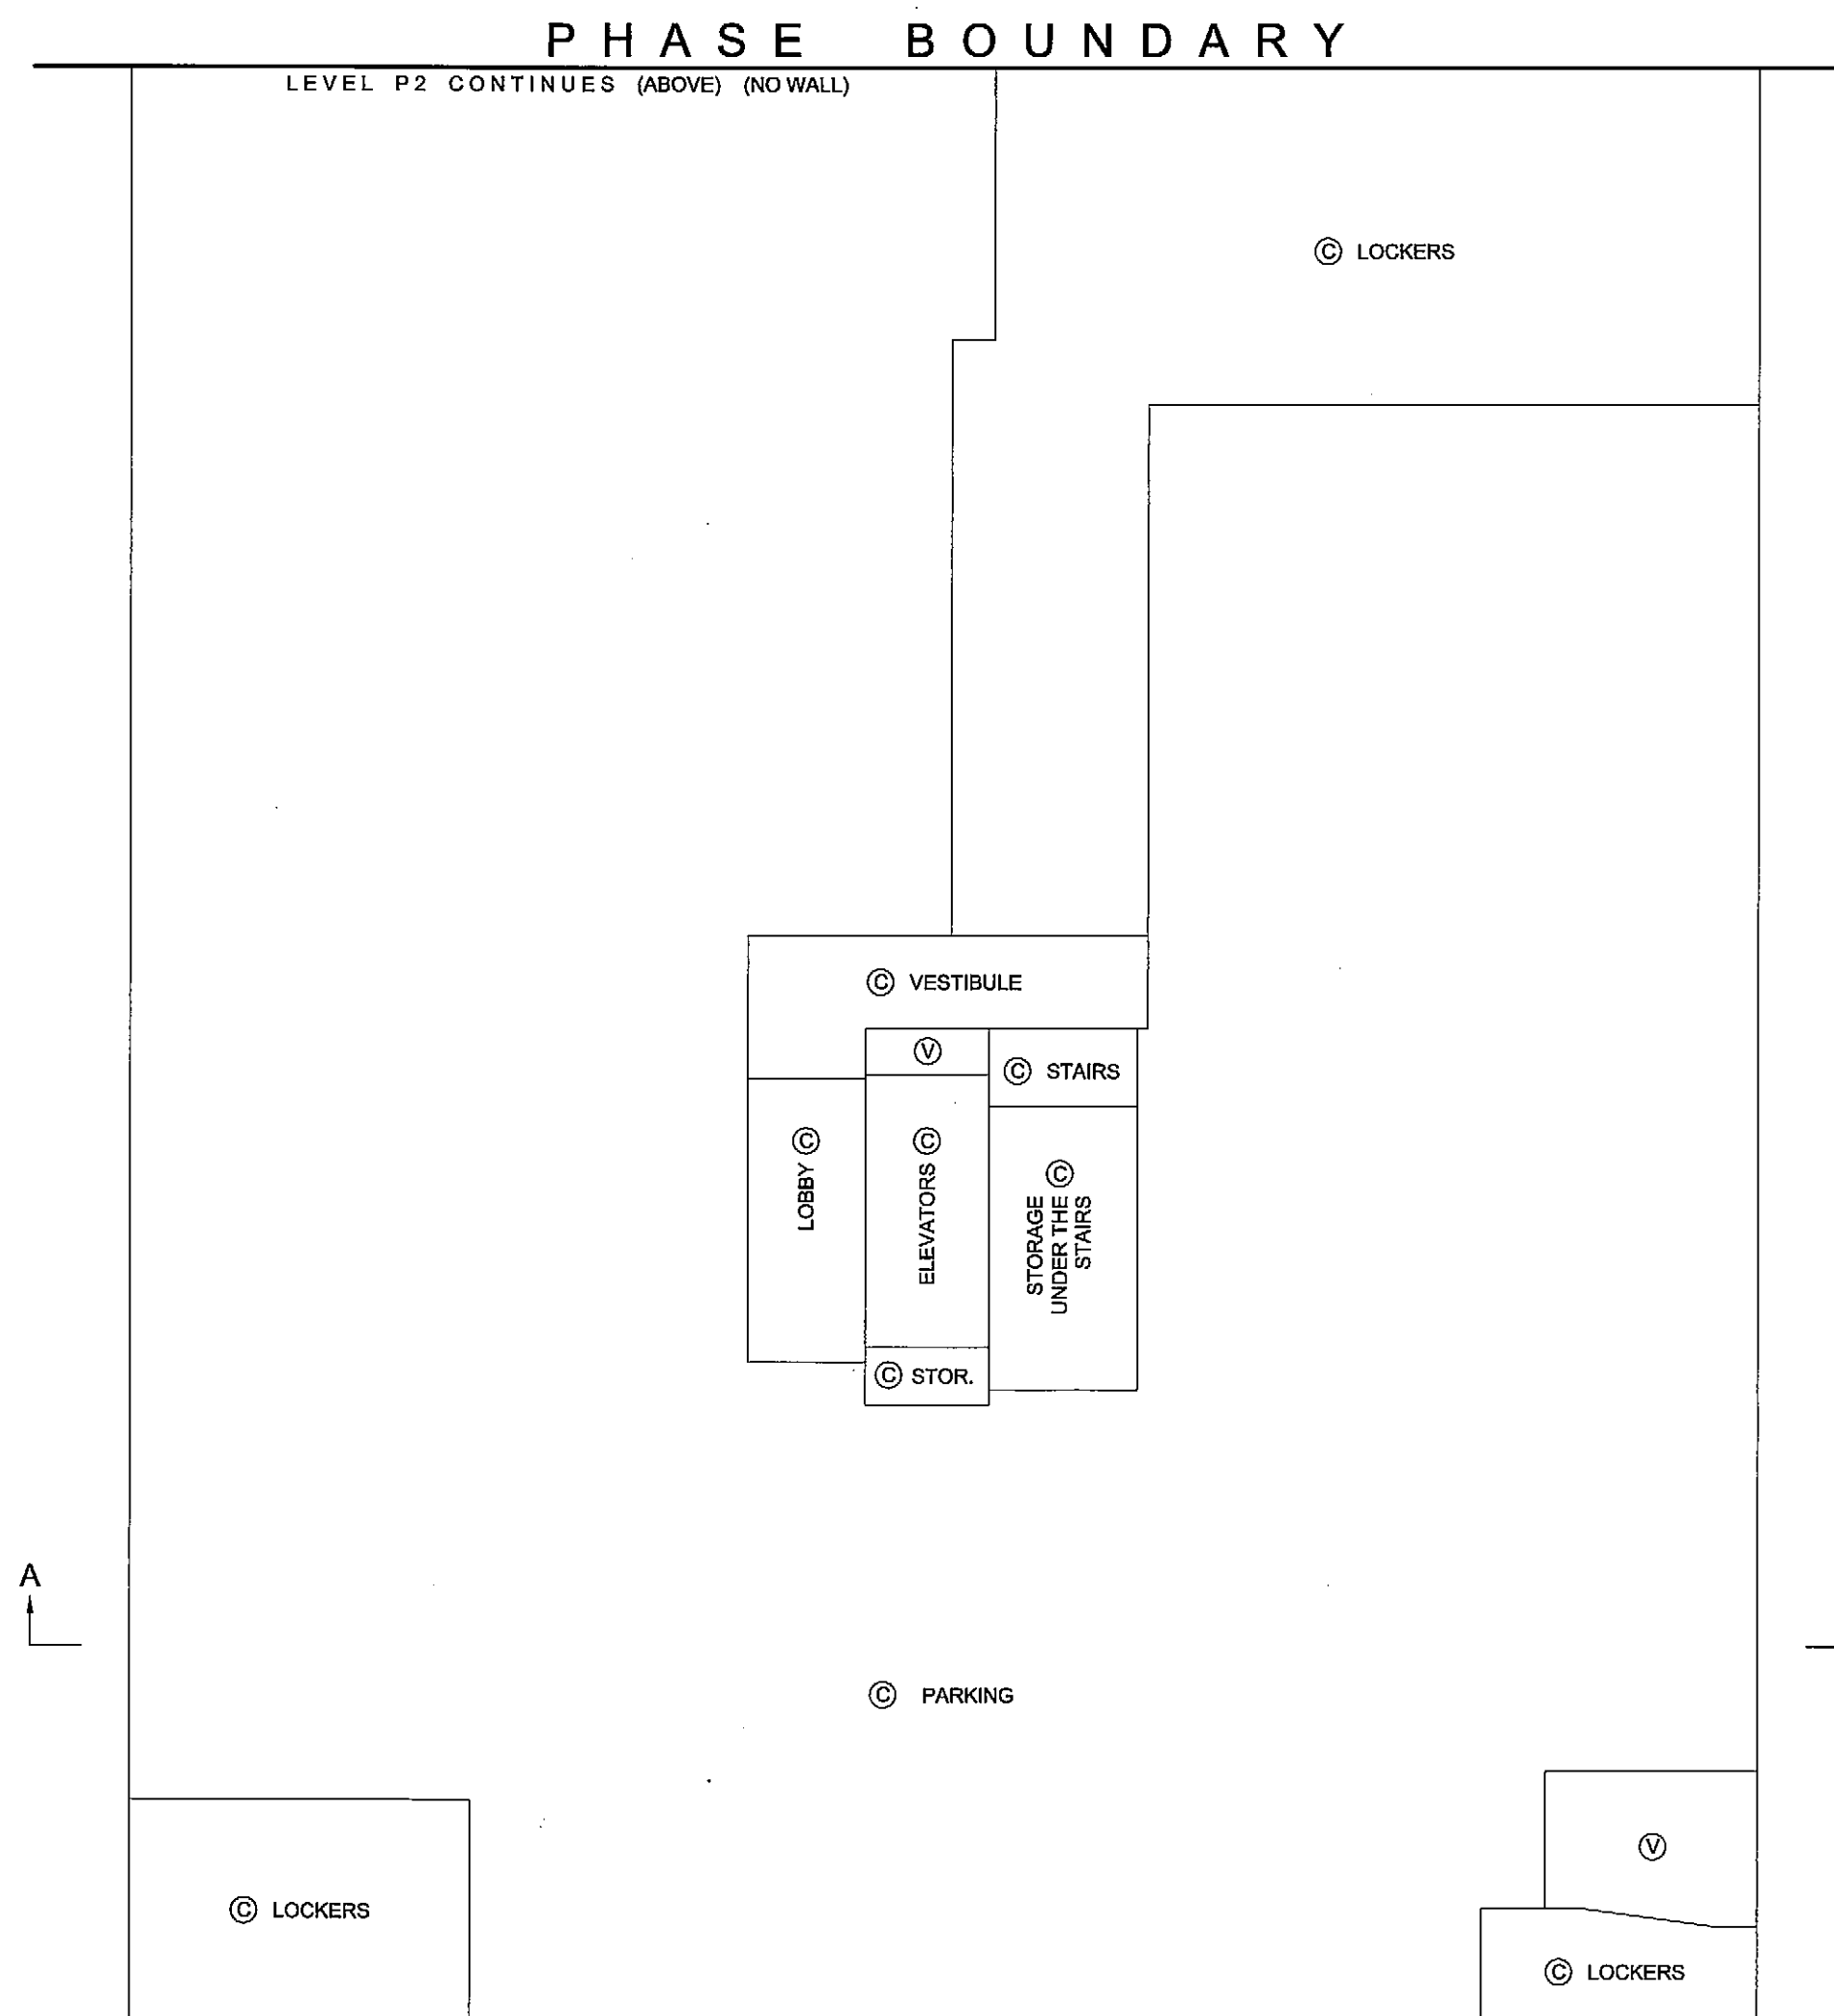

DATE: NOVEMBER 01, 2011

gmb


BCLS

LEVEL P1 FLOOR PLAN

STRATA PLAN BCS 4330

PHASE 1

SCALE 1:150

 


ALL DISTANCES ARE IN METRES AND DECIMALS THEREOF.

THE INTENDED PLOT SIZE OF THIS PLAN IS 560mm IN
WIDTH BY 432mm IN HEIGHT (C SIZE) WHEN PLOTTED AT
A SCALE OF 1:150



P H A S E B O U N D A R Y

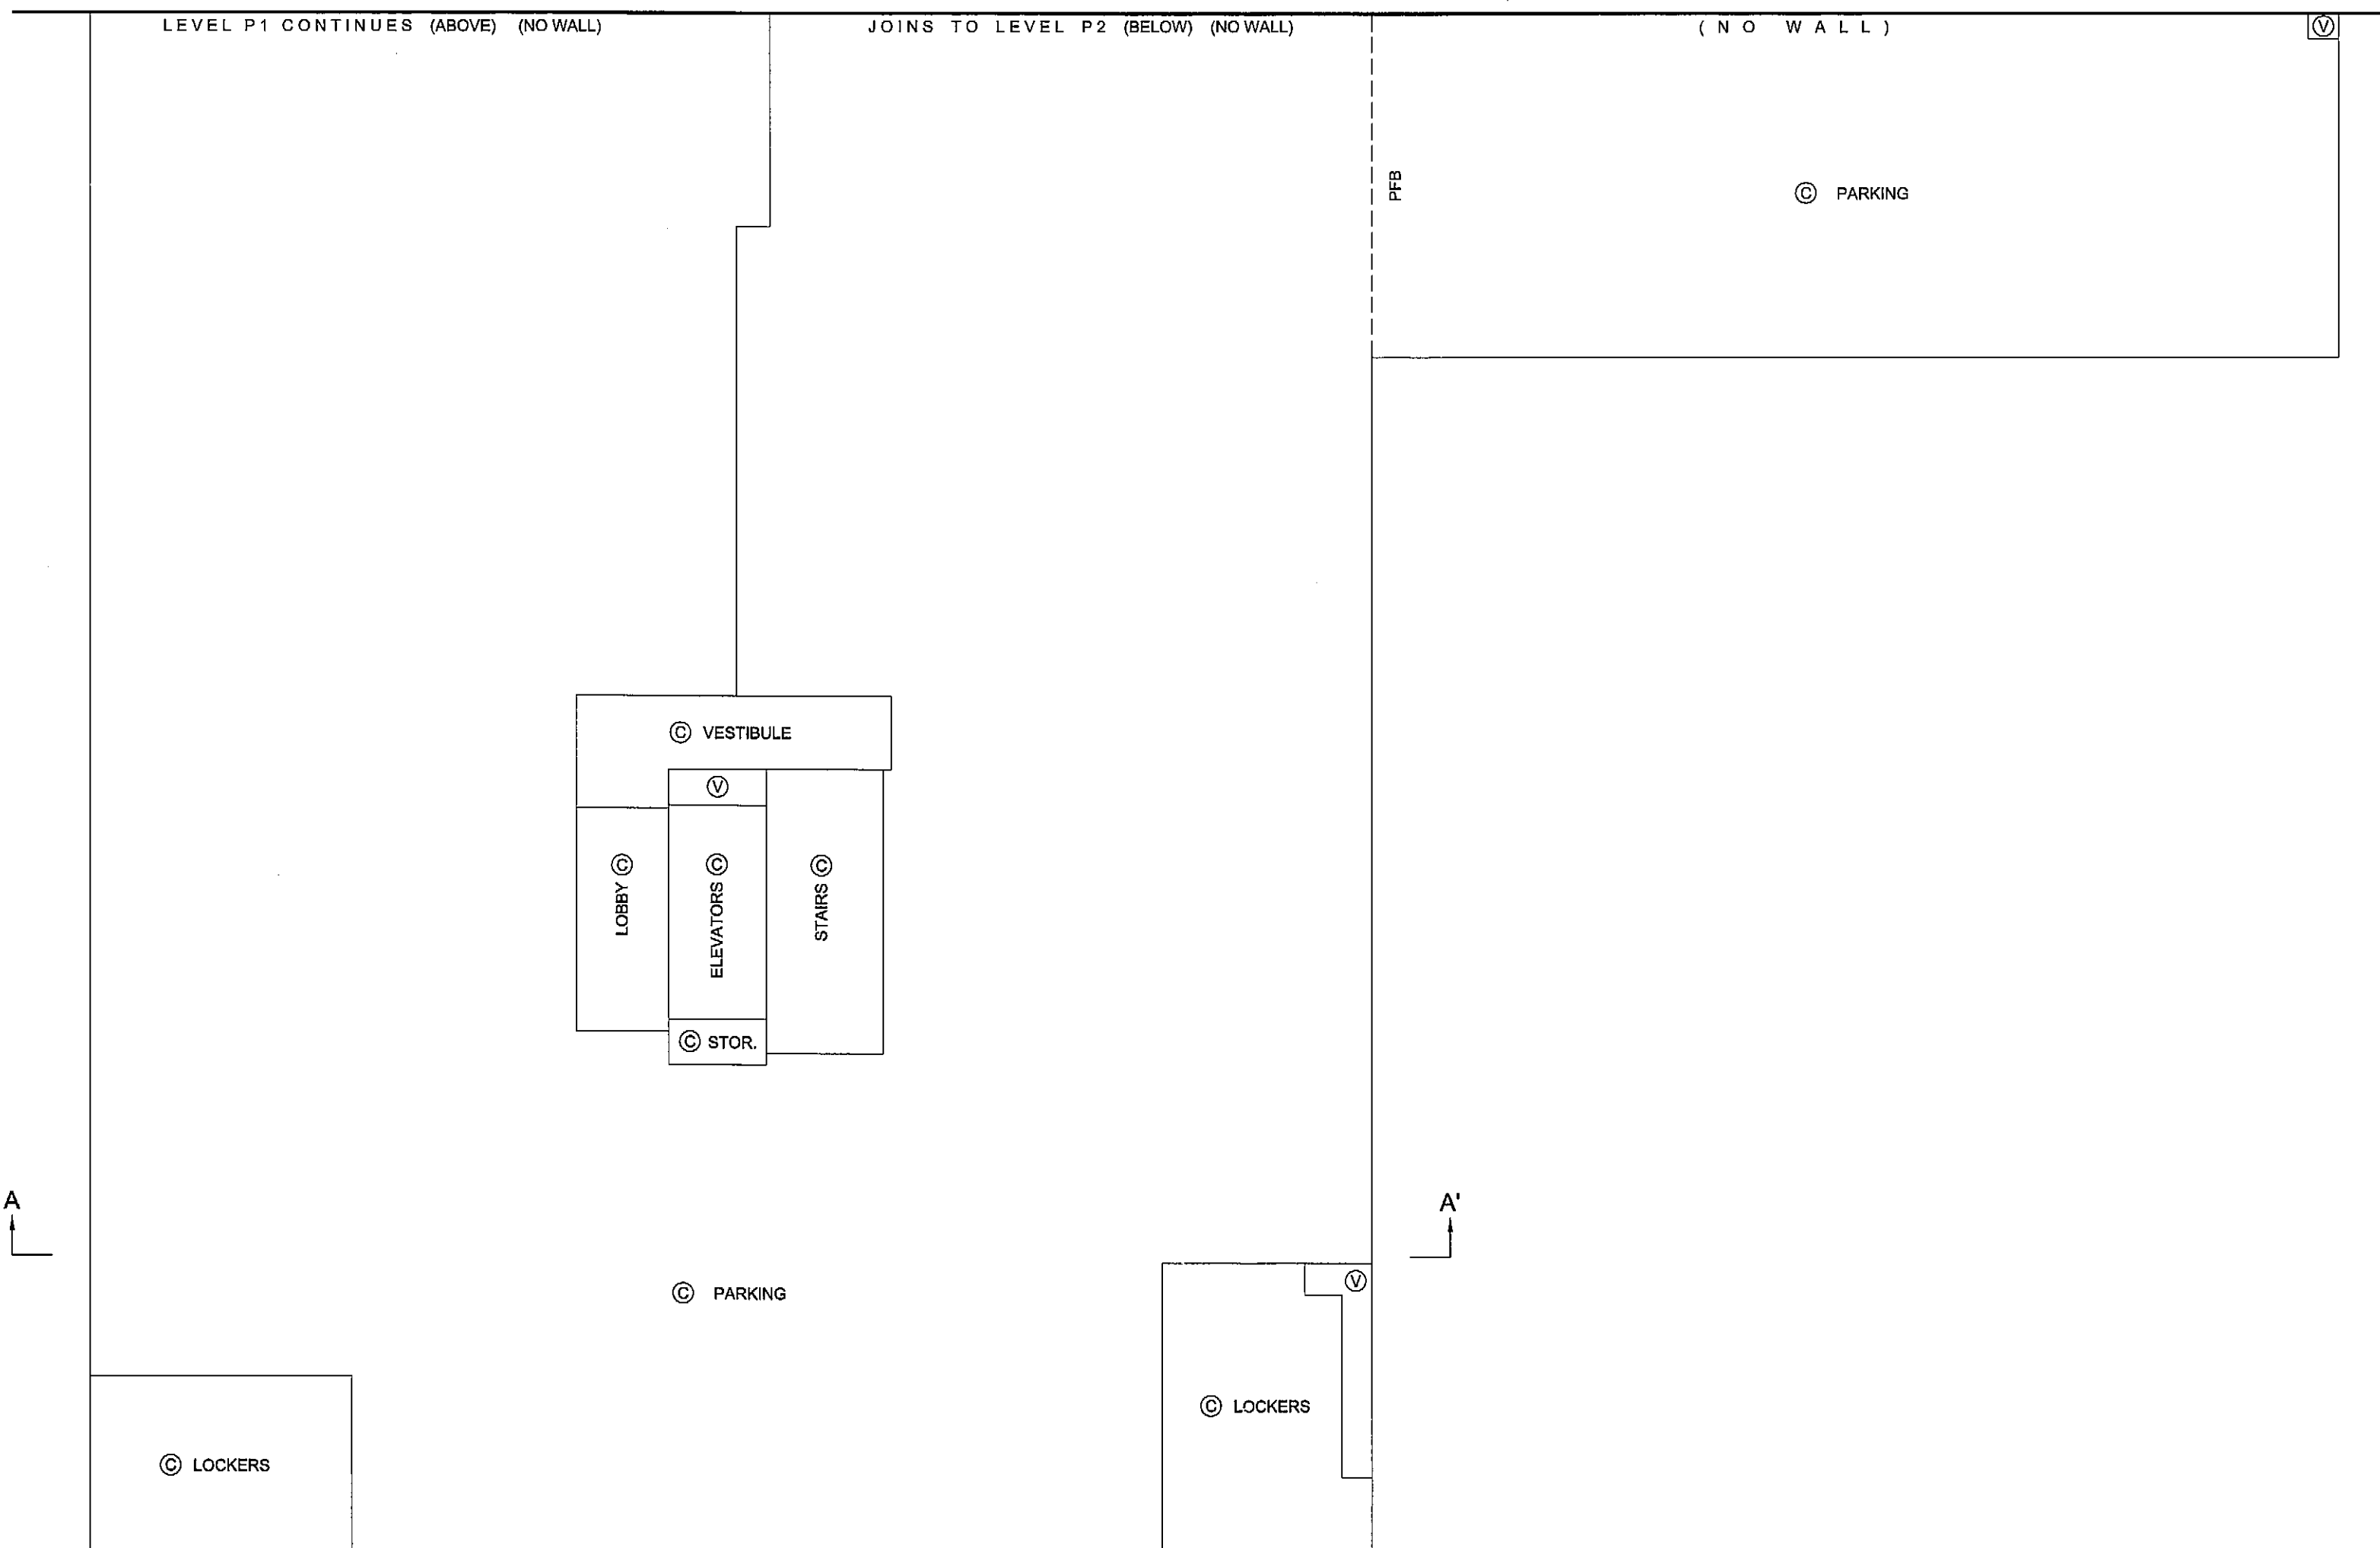

DATE: NOVEMBER 01, 2011


gmb
BCLS

LEVEL P1 UPPER FLOOR PLAN

STRATA PLAN BCS 4330

PHASE 1

SCALE 1:150

 


ALL DISTANCES ARE IN METRES AND DECIMALS THEREOF.

THE INTENDED PLOT SIZE OF THIS PLAN IS 560mm IN
WIDTH BY 432mm IN HEIGHT (C SIZE) WHEN PLOTTED AT
A SCALE OF 1:150



P H A S E B O U N D A R Y

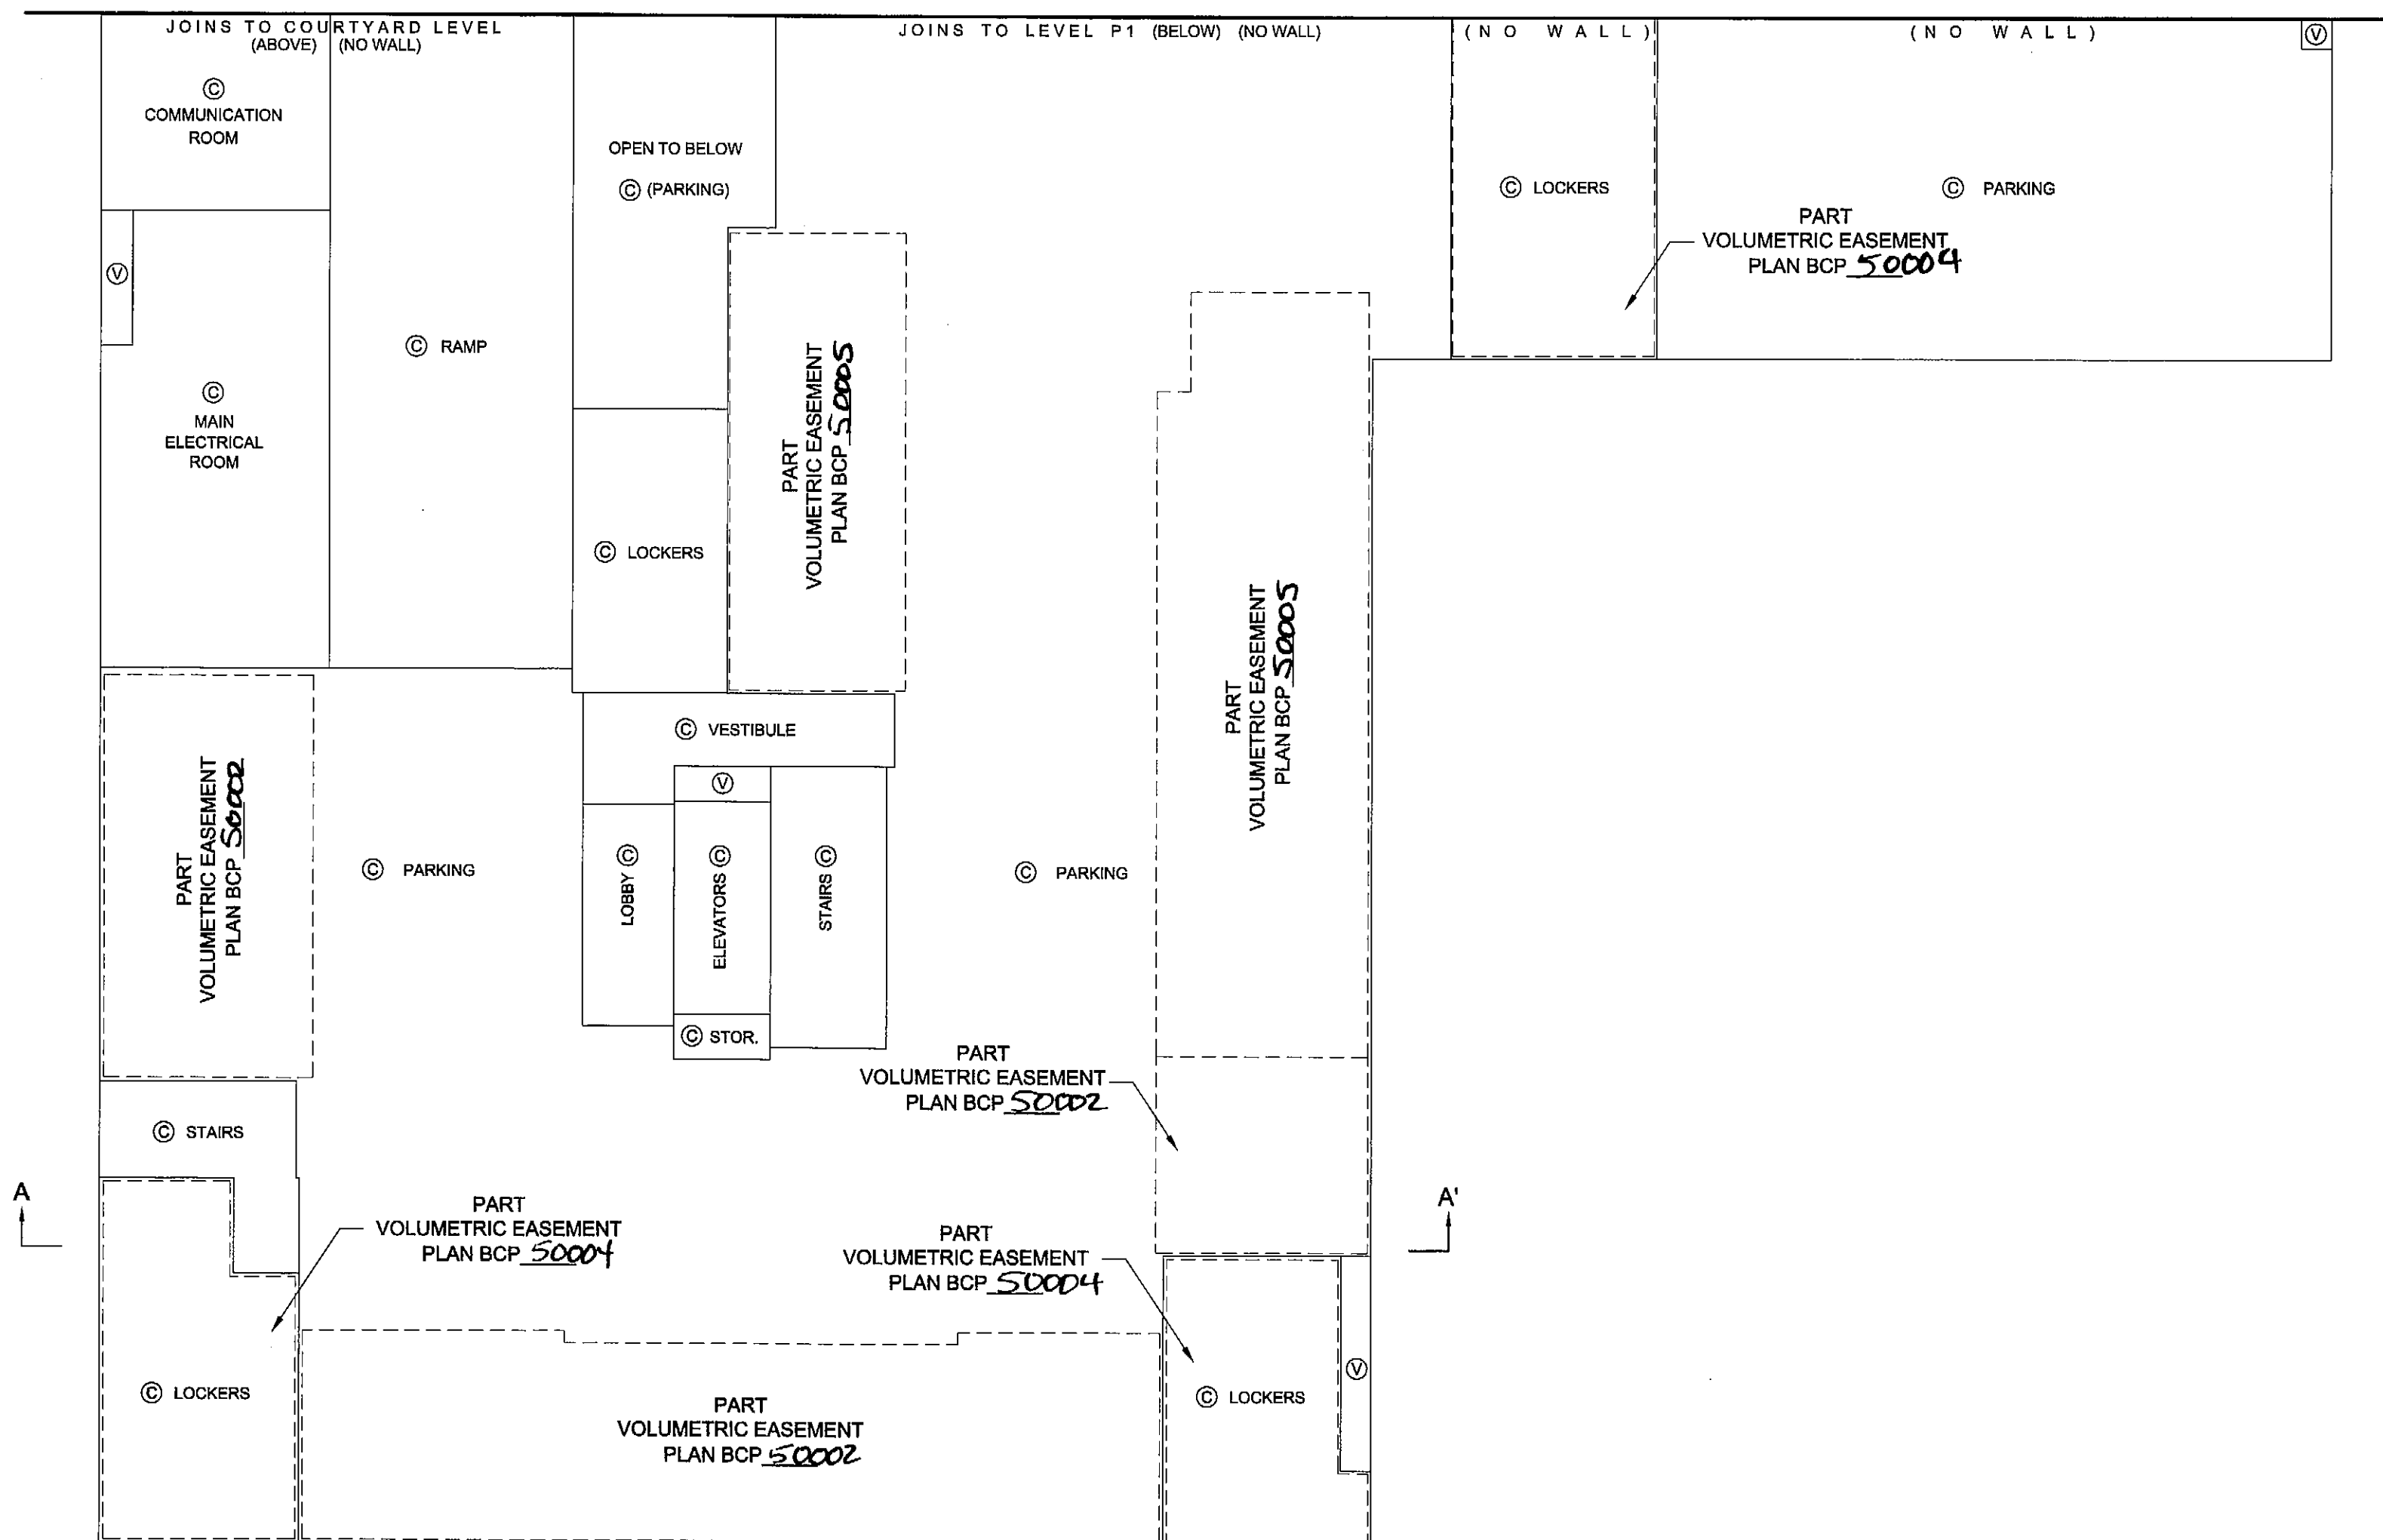

DATE: NOVEMBER 01, 2011


[Signature]
BCLS

COURTYARD LEVEL FLOOR PLAN (DEVELOPERS LEVEL 1)

STRATA PLAN BCS 4330


PHASE 1

SCALE 1:150

 


ALL DISTANCES ARE IN METRES AND DECIMALS THEREOF.

THE INTENDED PLOT SIZE OF THIS PLAN IS 560mm IN WIDTH BY 432mm IN HEIGHT (C SIZE) WHEN PLOTTED AT A SCALE OF 1:150

 

P H A S E B O U N D A R Y

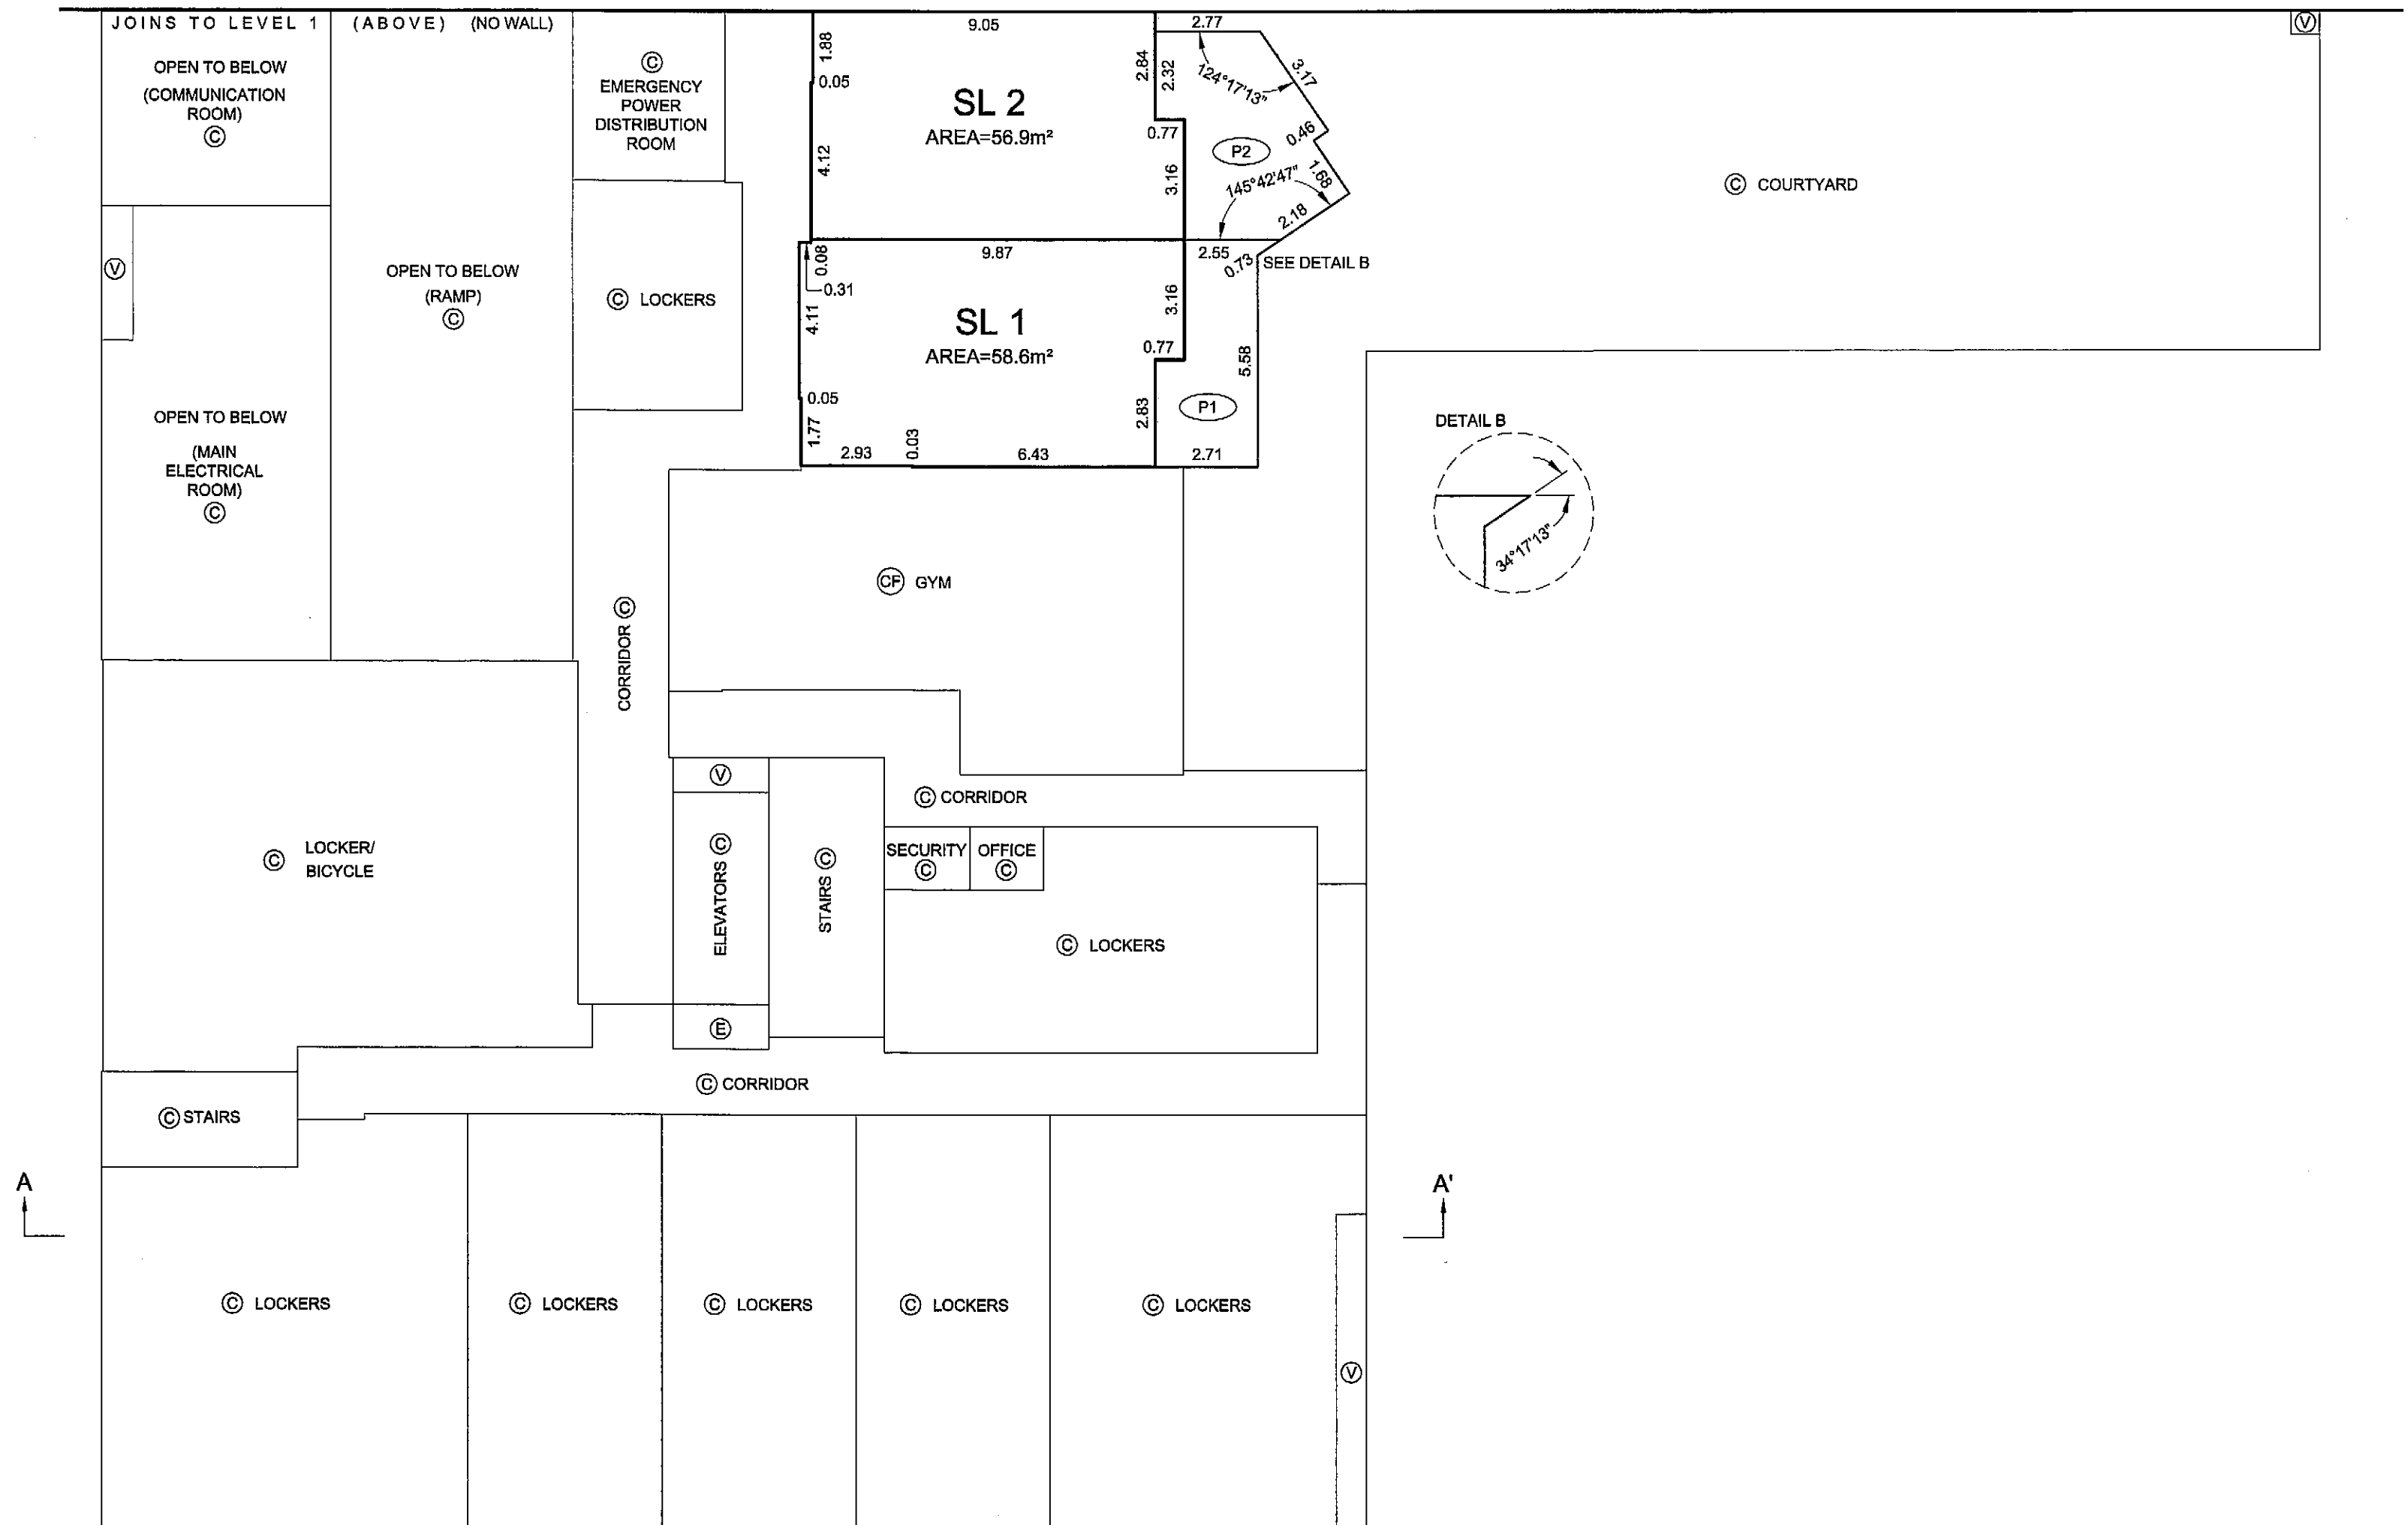

DATE: NOVEMBER 01, 2011

gmb


BCLS

LEVEL 1 FLOOR PLAN (DEVELOPERS LEVEL 2)

STRATA PLAN BCS 4330


PHASE 1

SCALE 1:150

 

ALL DISTANCES ARE IN METRES AND DECIMALS THEREOF.

THE INTENDED PLOT SIZE OF THIS PLAN IS 580mm IN WIDTH BY 432mm IN HEIGHT (C SIZE) WHEN PLOTTED AT A SCALE OF 1:150

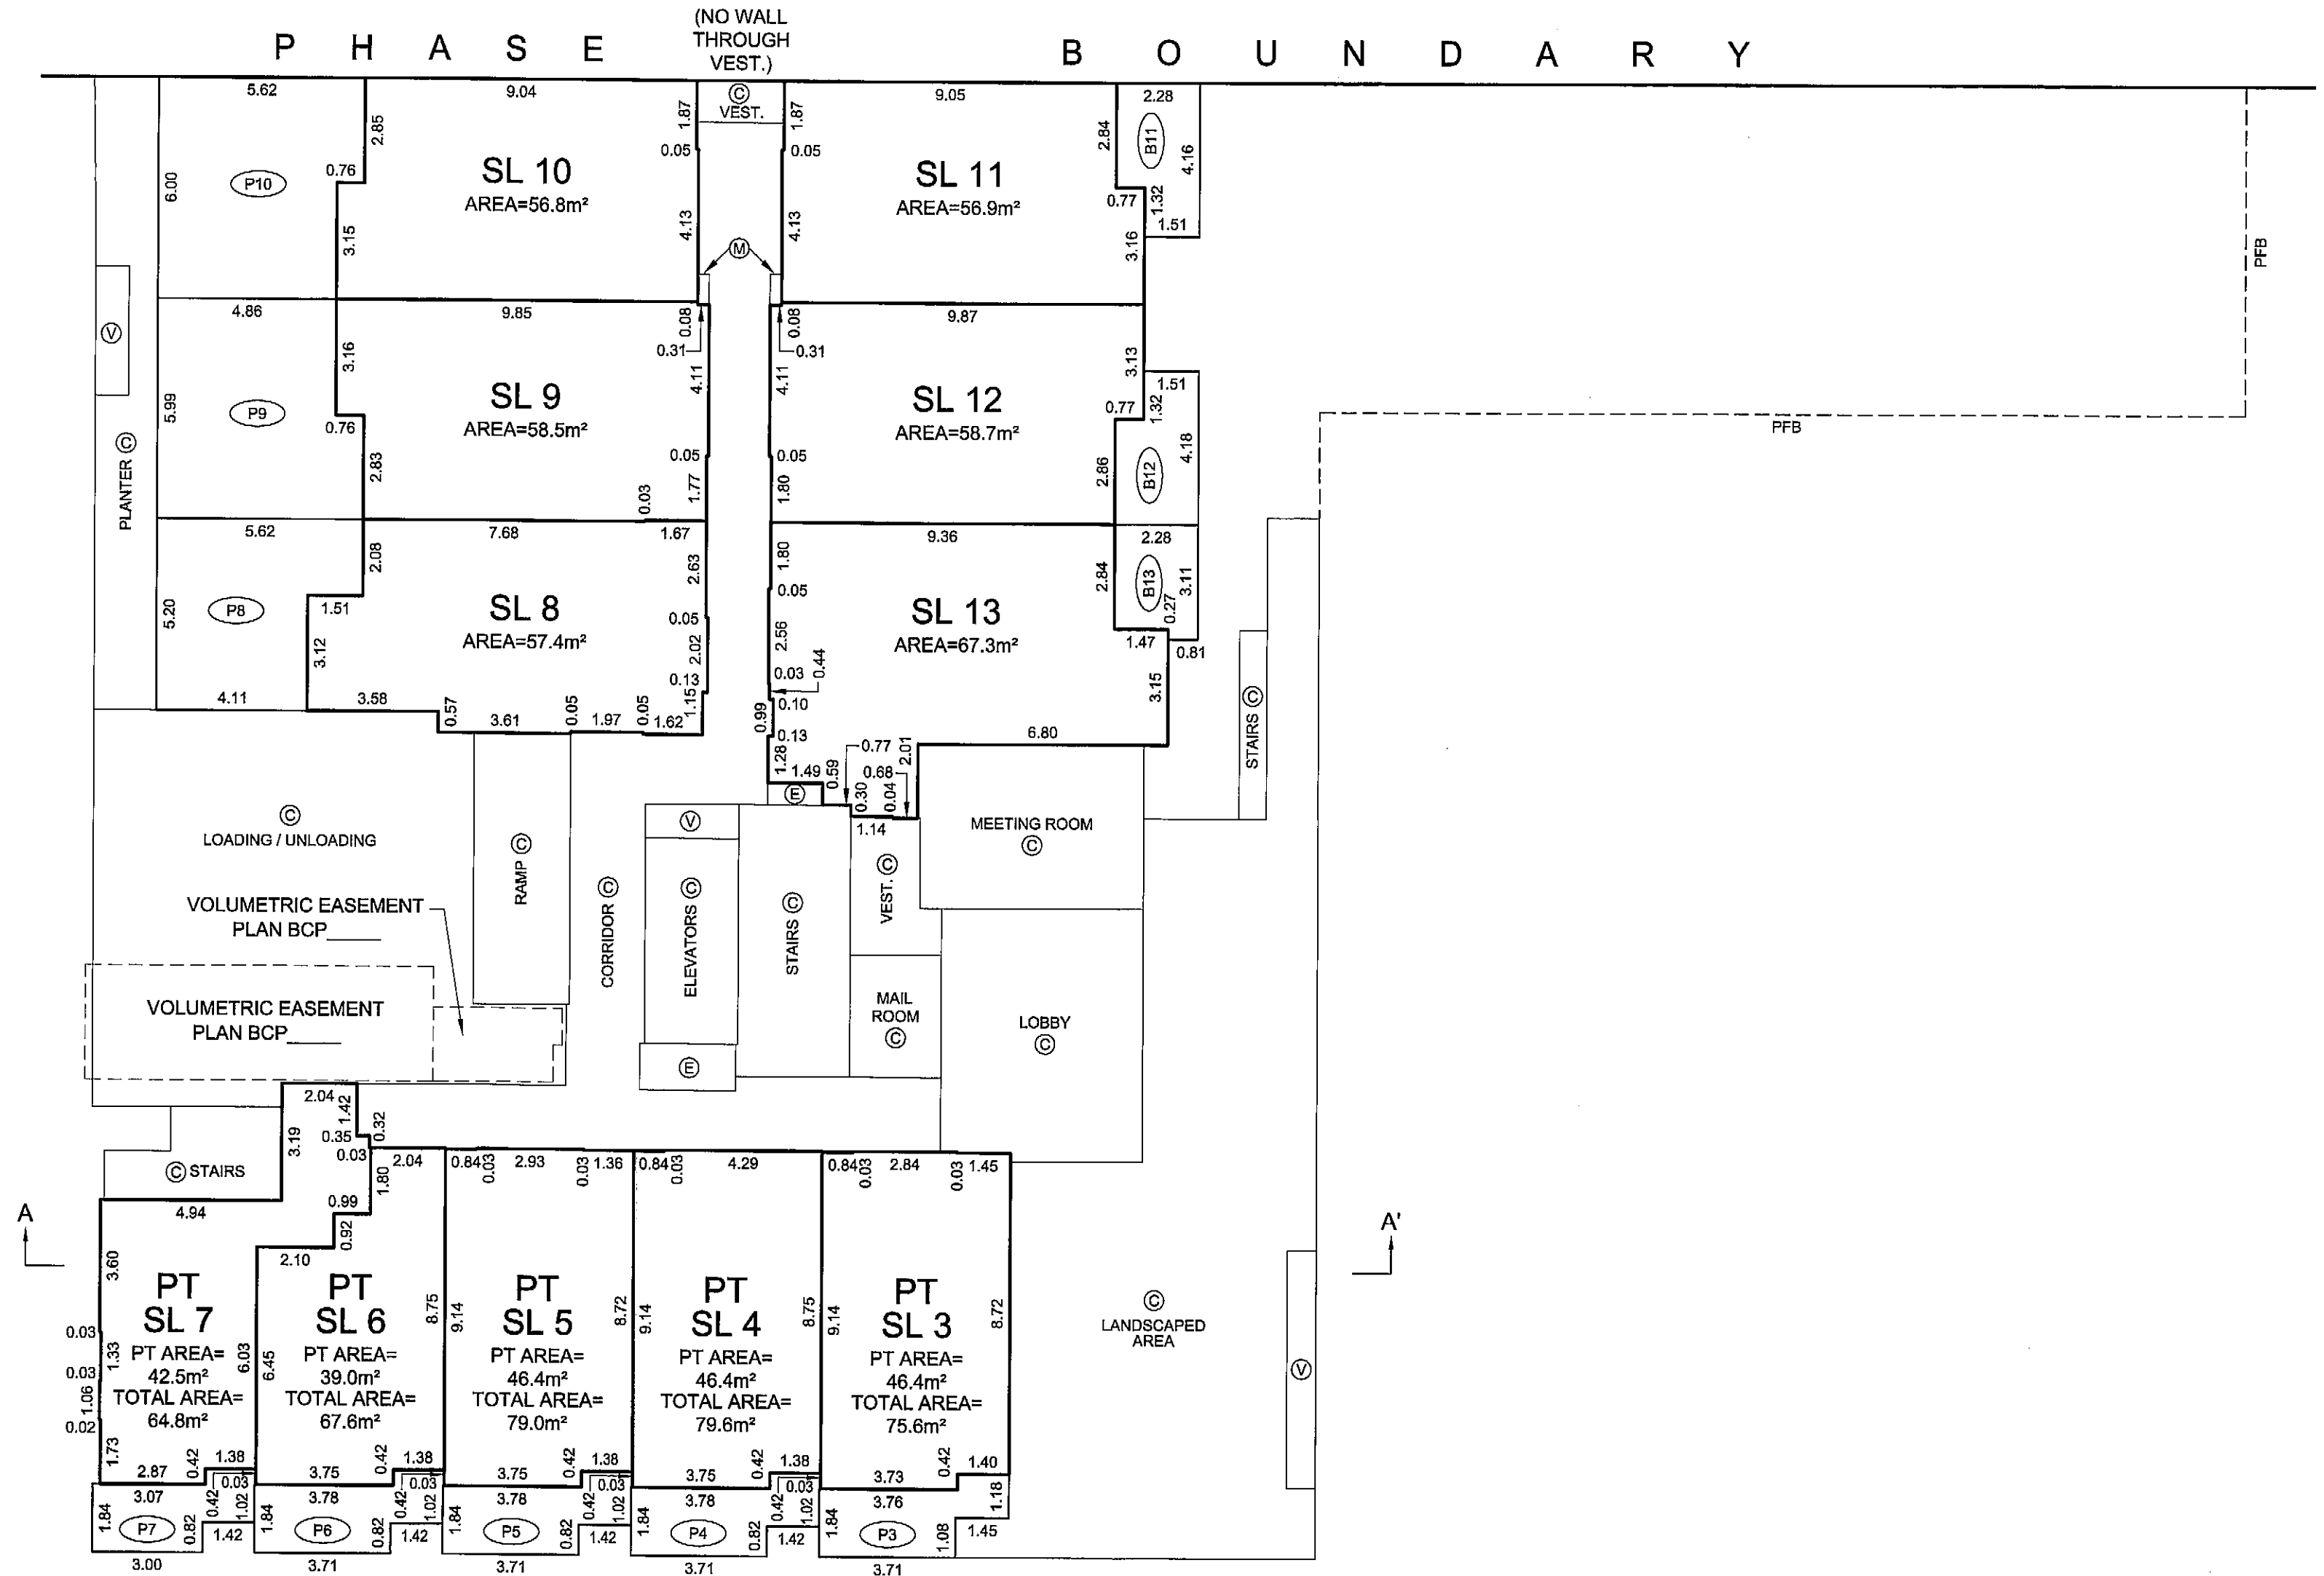

DATE: NOVEMBER 01, 2011

gmb


BCLS

FLOOR PLANS

STRATA PLAN BCS 4330

PHASE 1

SCALE 1:150


 


ALL DISTANCES ARE IN METRES AND DECIMALS THEREOF.

THE INTENDED PLOT SIZE OF THIS PLAN IS 560mm IN
WIDTH BY 432mm IN HEIGHT (C SIZE) WHEN PLOTTED AT
A SCALE OF 1:150

LEVEL 2
(DEVELOPERS LEVEL 3)

LEVEL 3
(DEVELOPERS LEVEL 4)

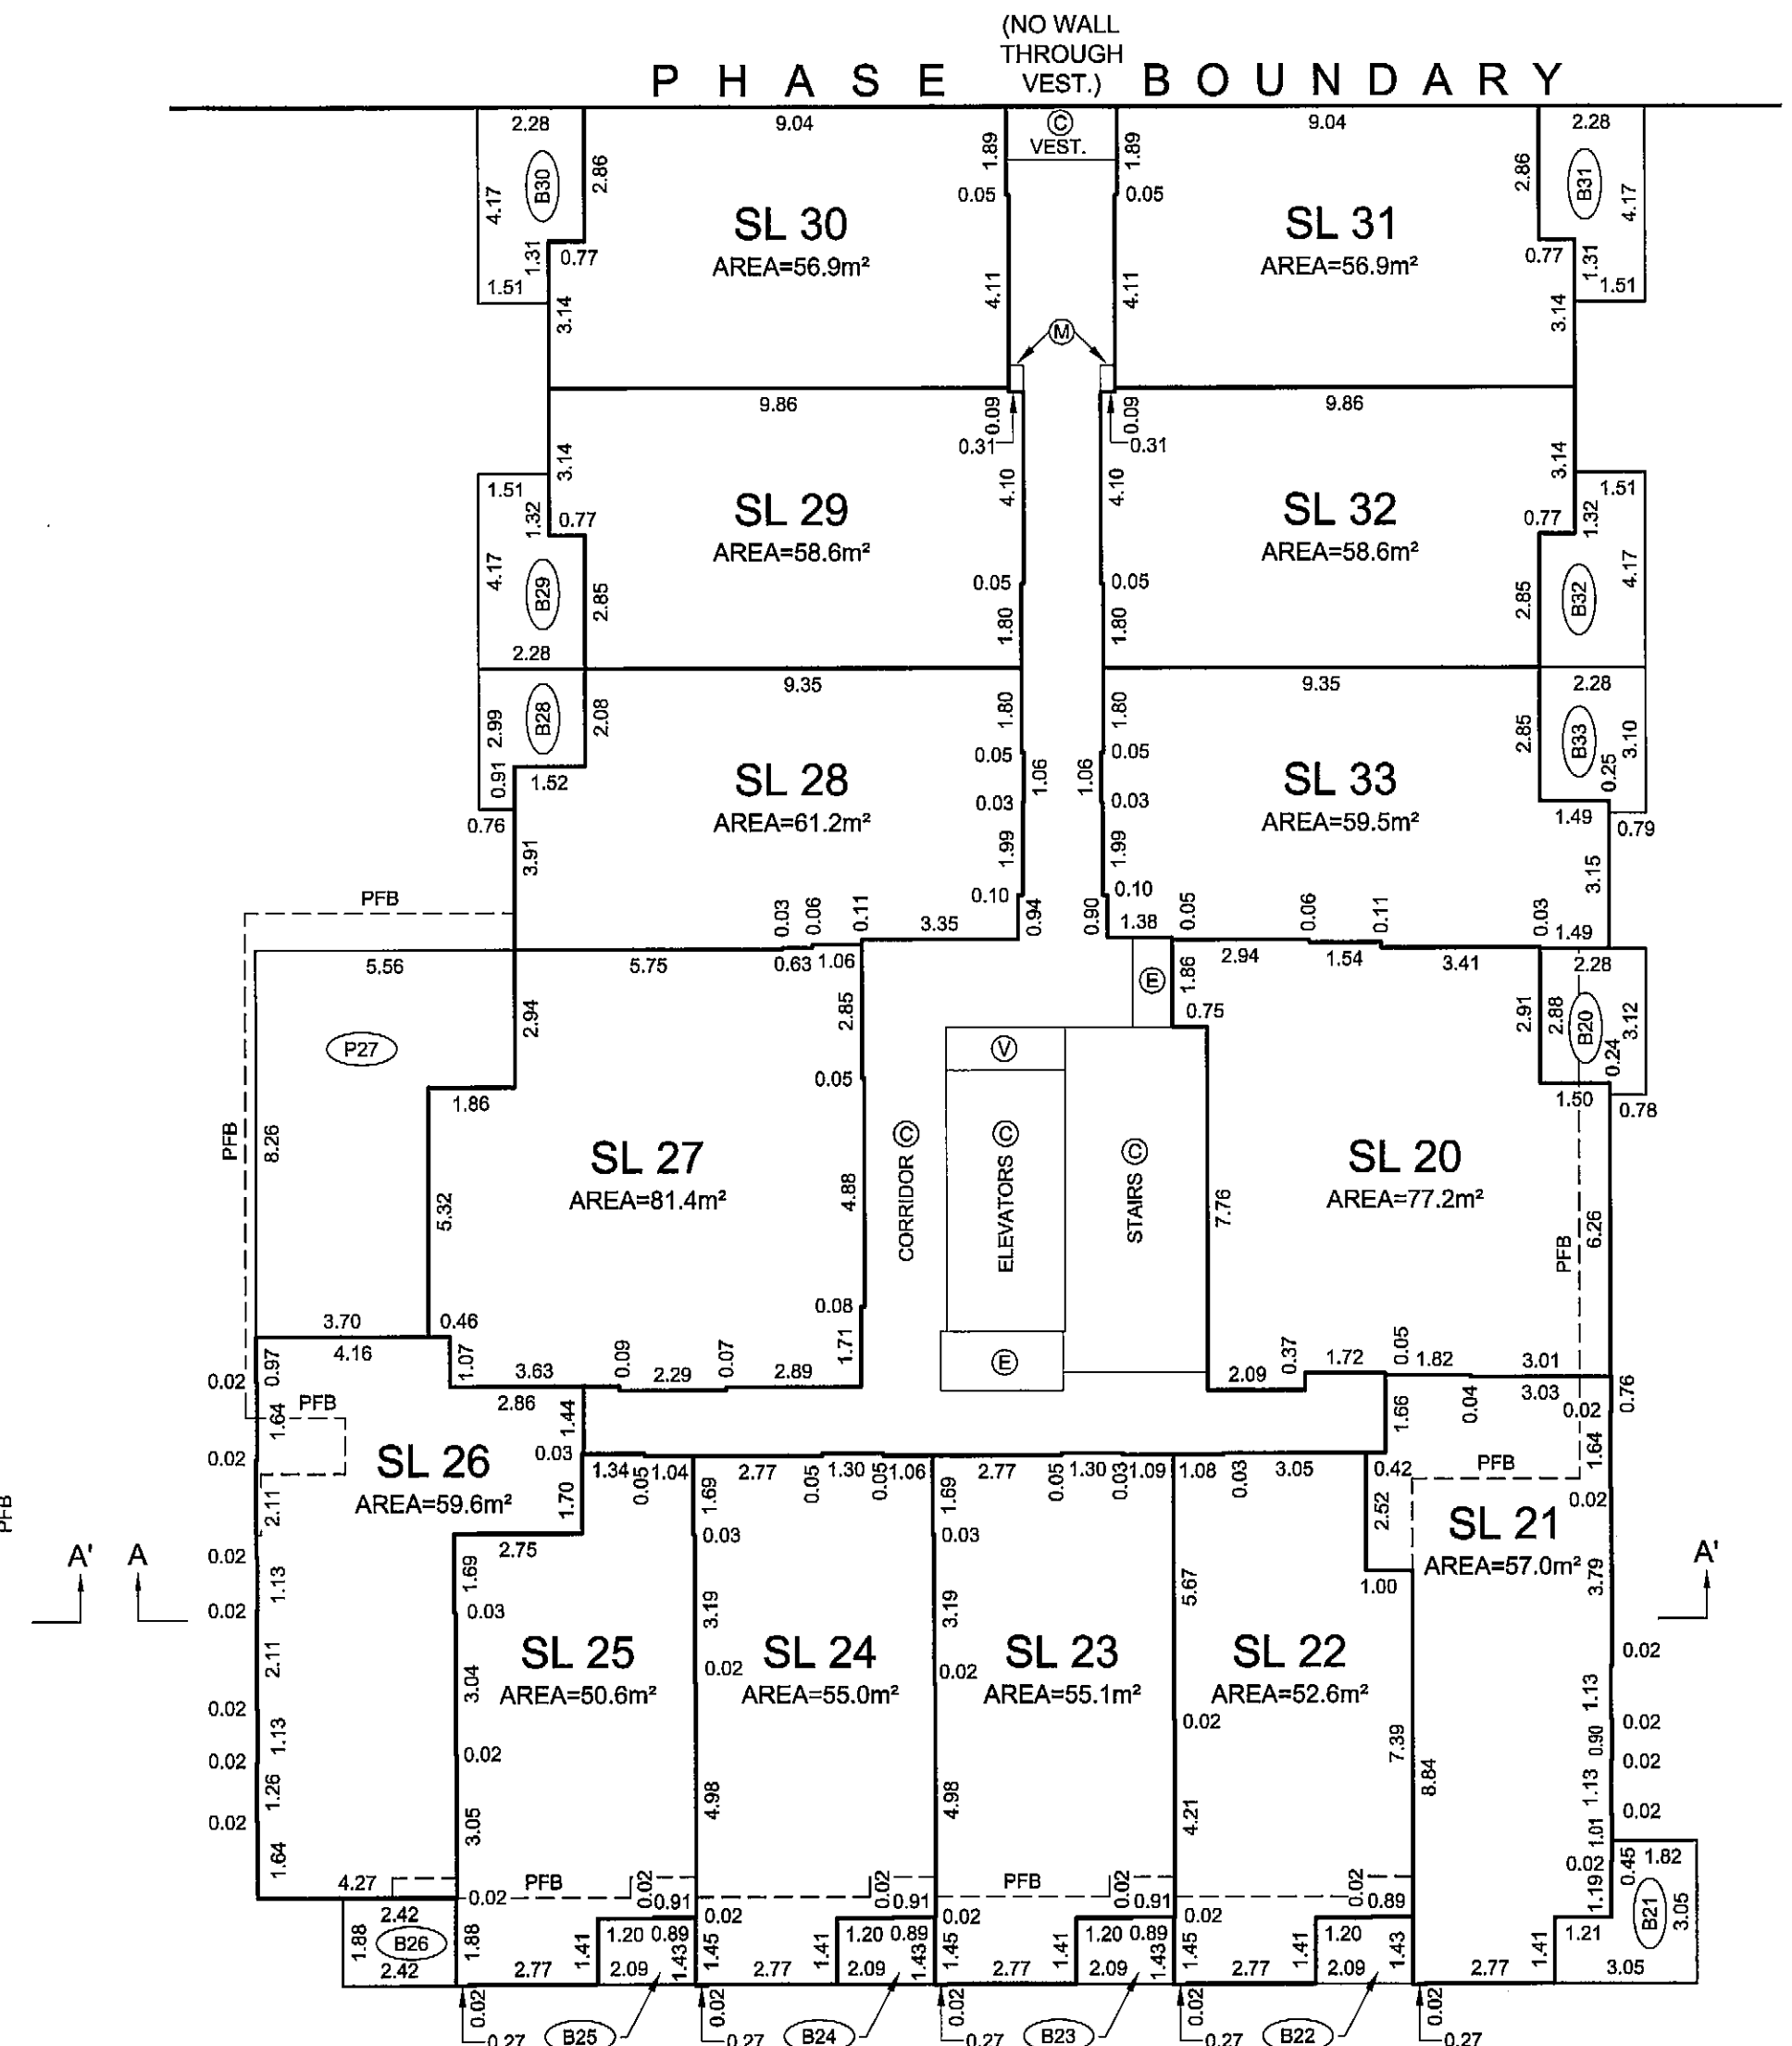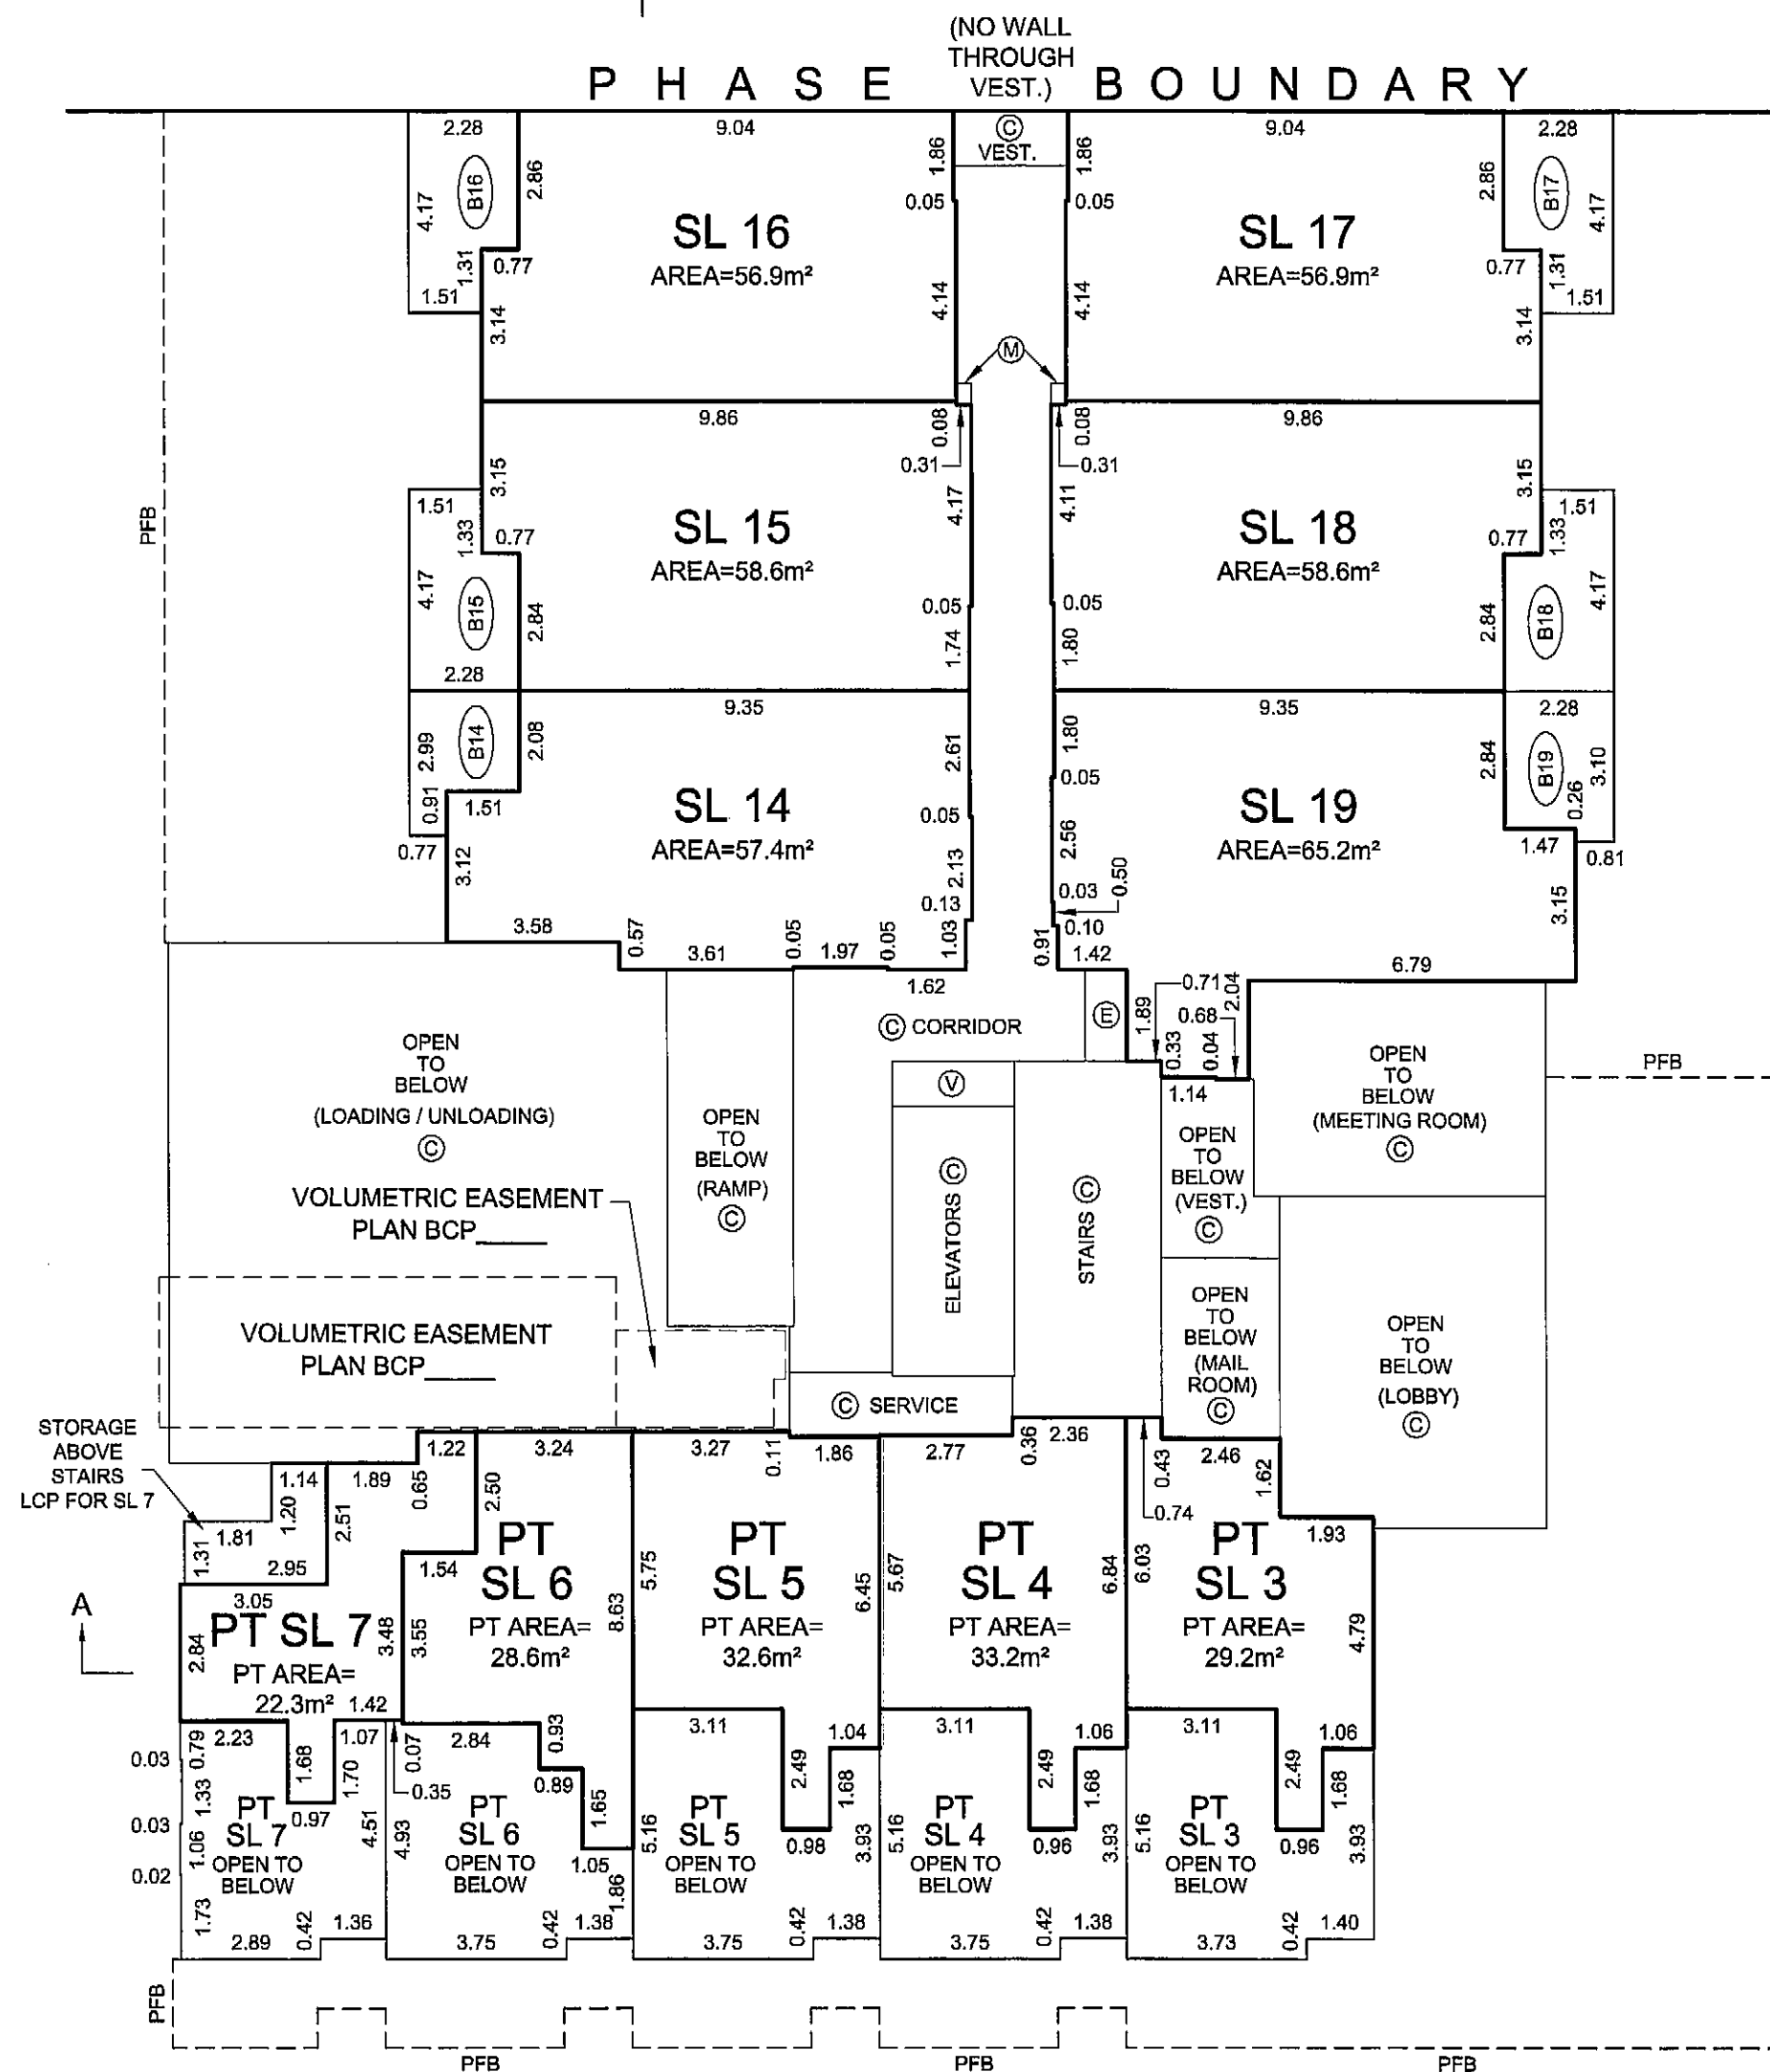

DATE: NOVEMBER 01, 2011

CLS

N:\C0010-NV-2011\13238-6TH & SCOTIA\13238-FINAL STRATA\DWG\ST13238-01F.DWG


ORIGINAL

FLOOR PLANS

STRATA PLAN BCS 4330

PHASE 1

SCALE 1:150


 


ALL DISTANCES ARE IN METRES AND DECIMALS THEREOF.

THE INTENDED PLOT SIZE OF THIS PLAN IS 560mm IN WIDTH BY 432mm IN HEIGHT (C SIZE) WHEN PLOTTED AT A SCALE OF 1:150

LEVEL 4
(DEVELOPERS LEVEL 5)

LEVEL 5
(DEVELOPERS LEVEL 6)

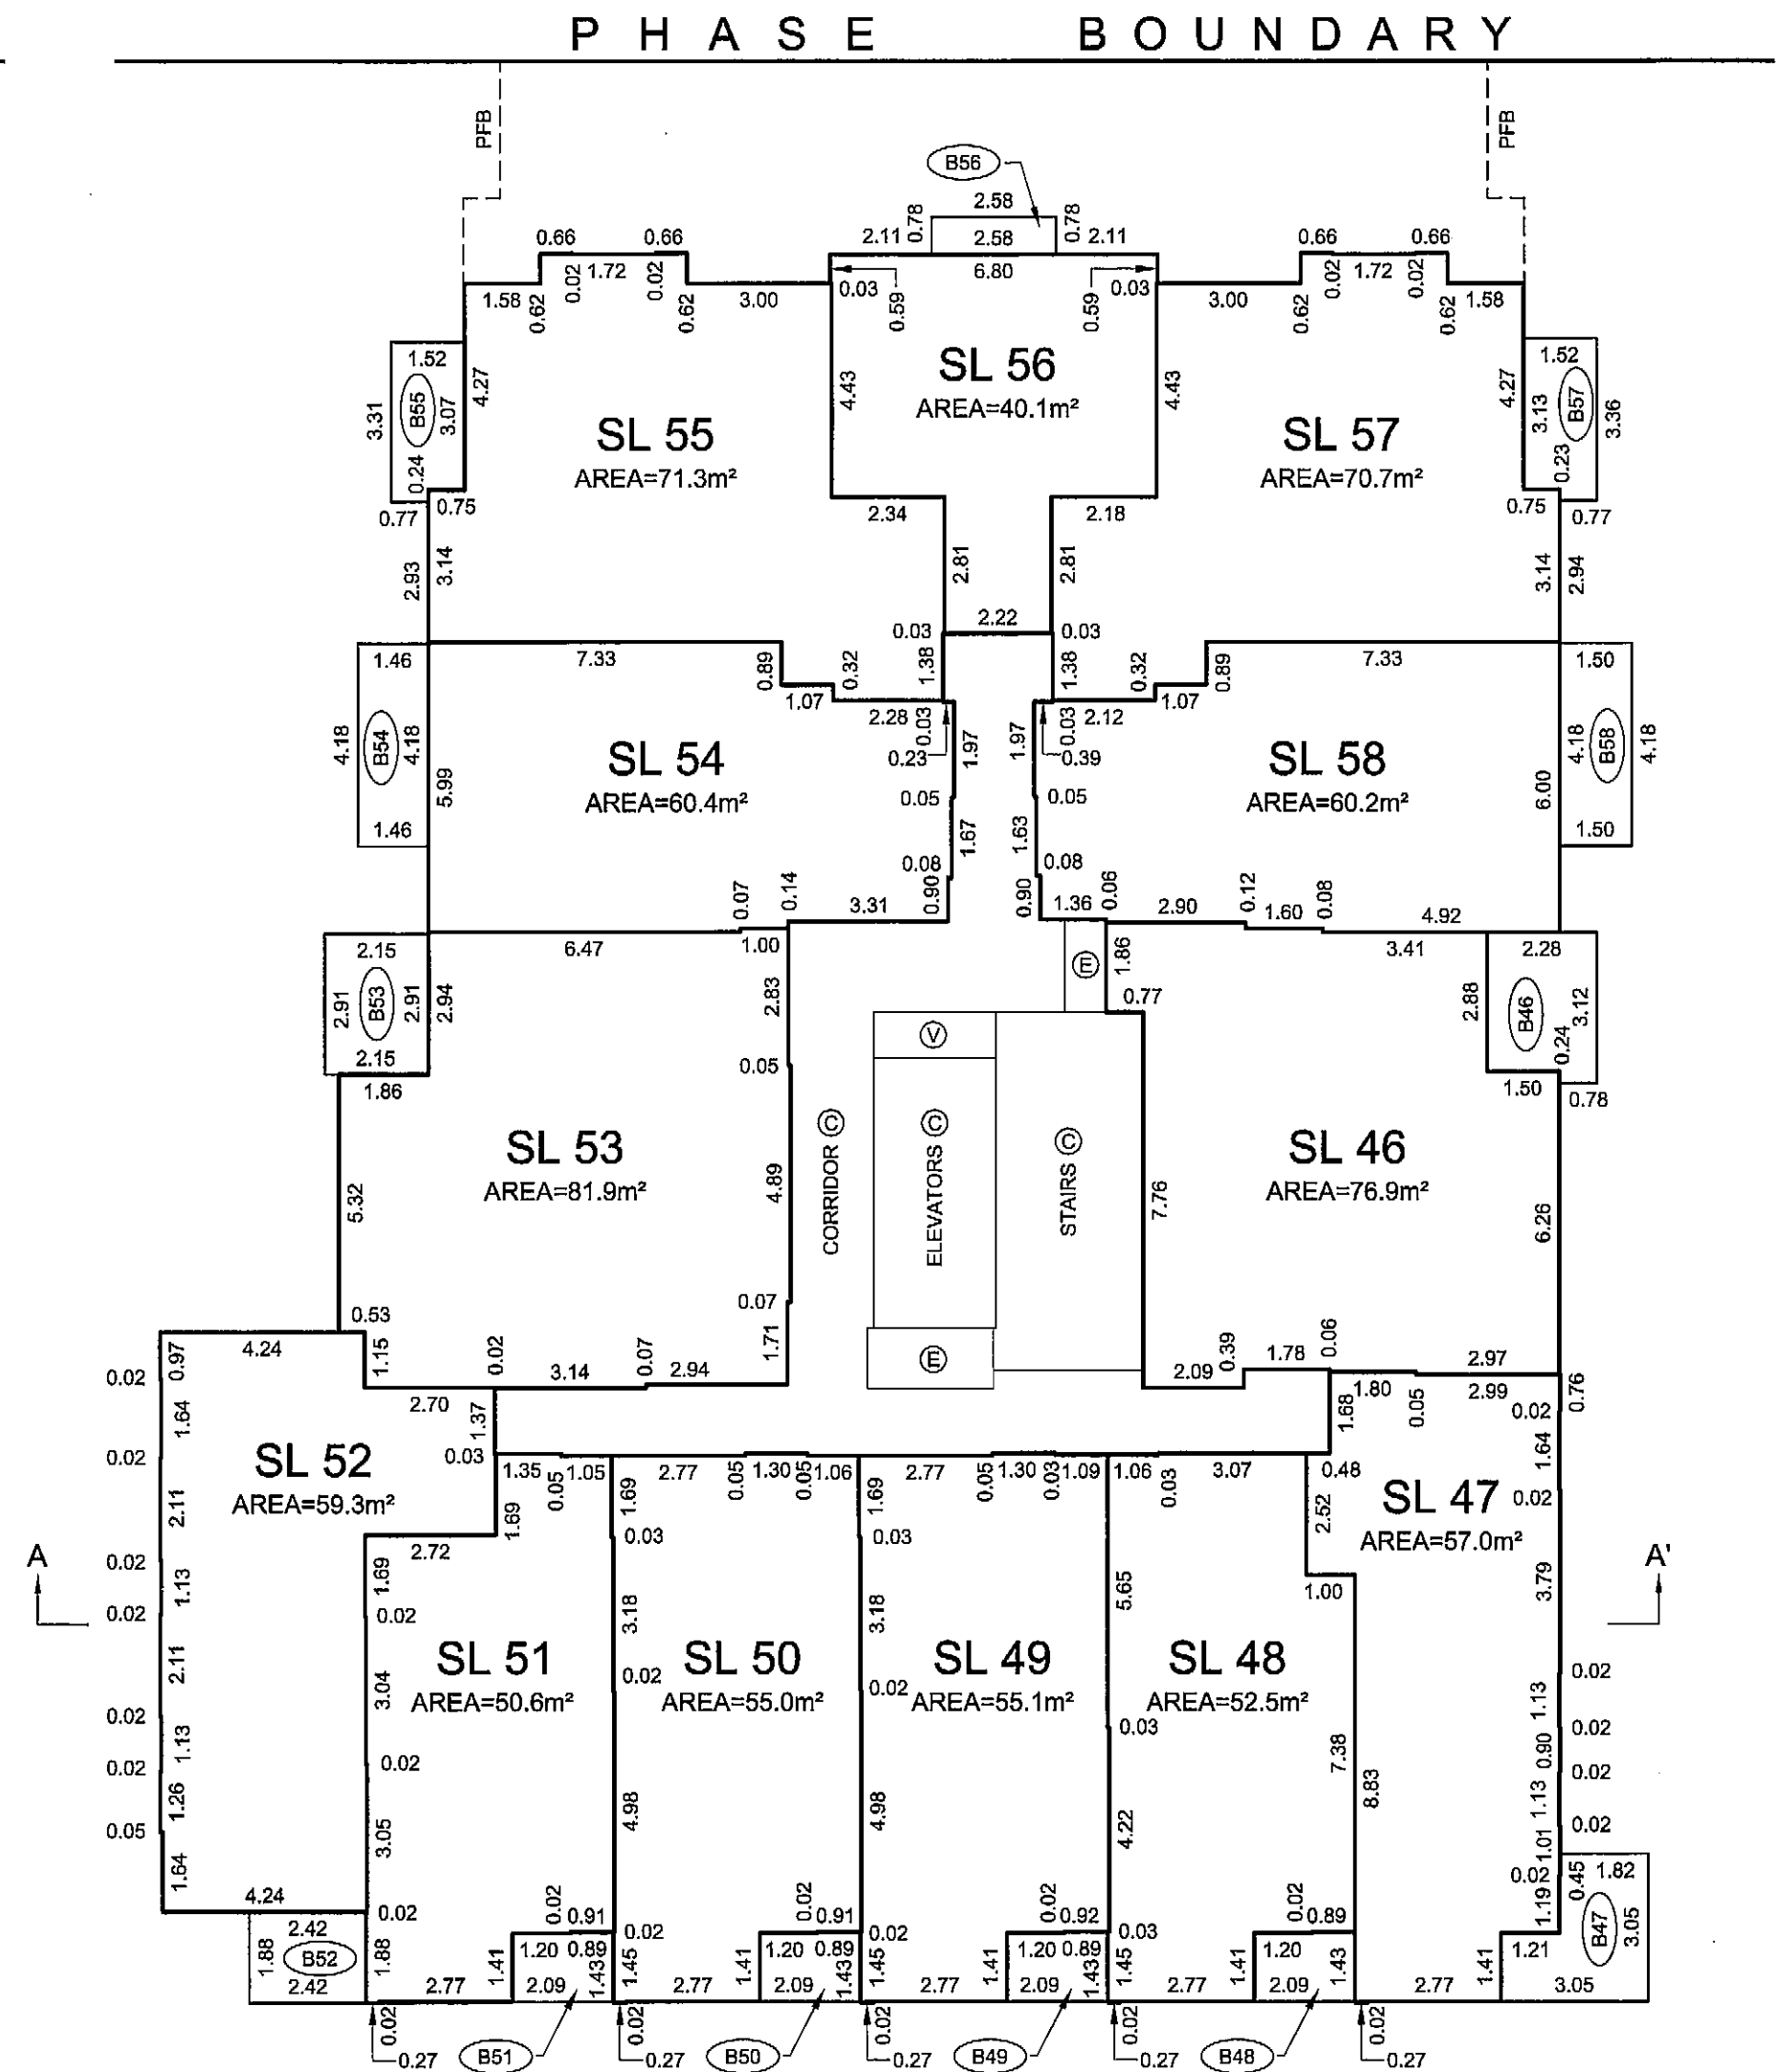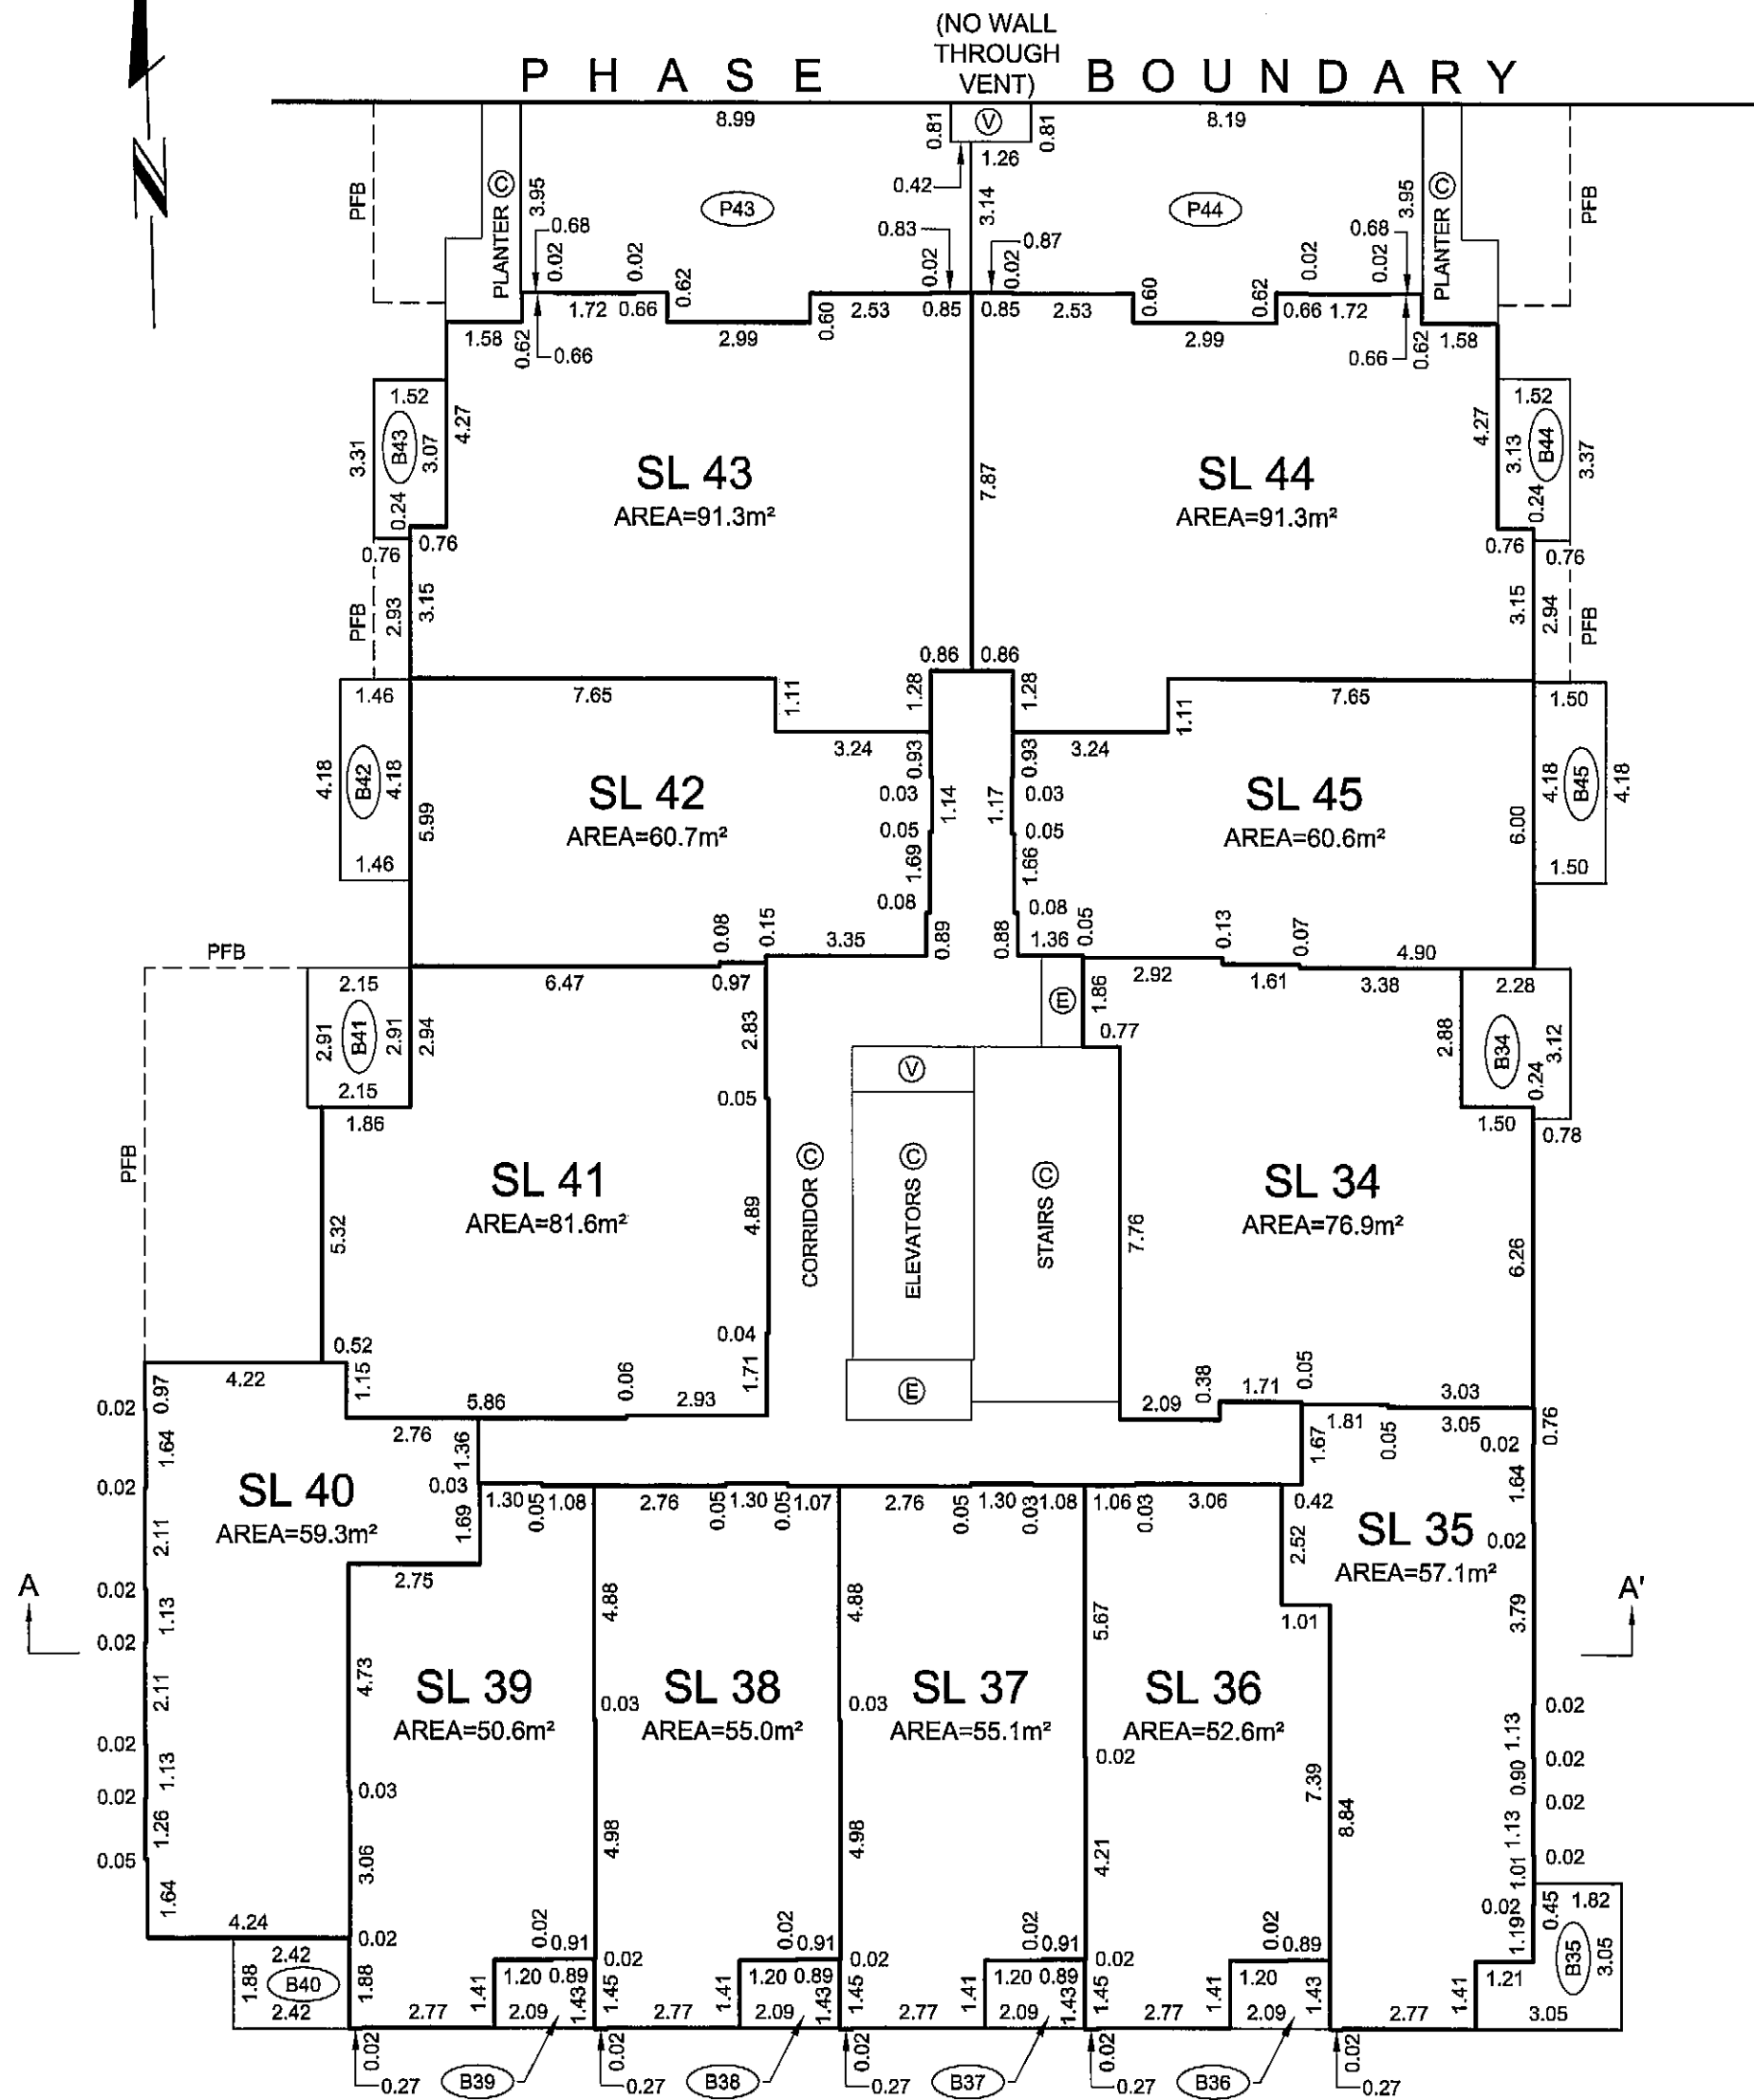

DATE: NOVEMBER 01, 2011

gmb
BCLS

FLOOR PLANS

STRATA PLAN BCS 4330

PHASE 1

SCALE 1:150



ALL DISTANCES ARE IN METRES AND DECIMALS THEREOF.



THE INTENDED PLOT SIZE OF THIS PLAN IS 560mm IN WIDTH BY 432mm IN HEIGHT (C SIZE) WHEN PLOTTED AT A SCALE OF 1:150

LEVEL 6 (DEVELOPERS LEVEL 7)

LEVEL 7 (DEVELOPERS LEVEL 8)

P H A S E B O U N D A R Y

P H A S E B O U N D A R Y

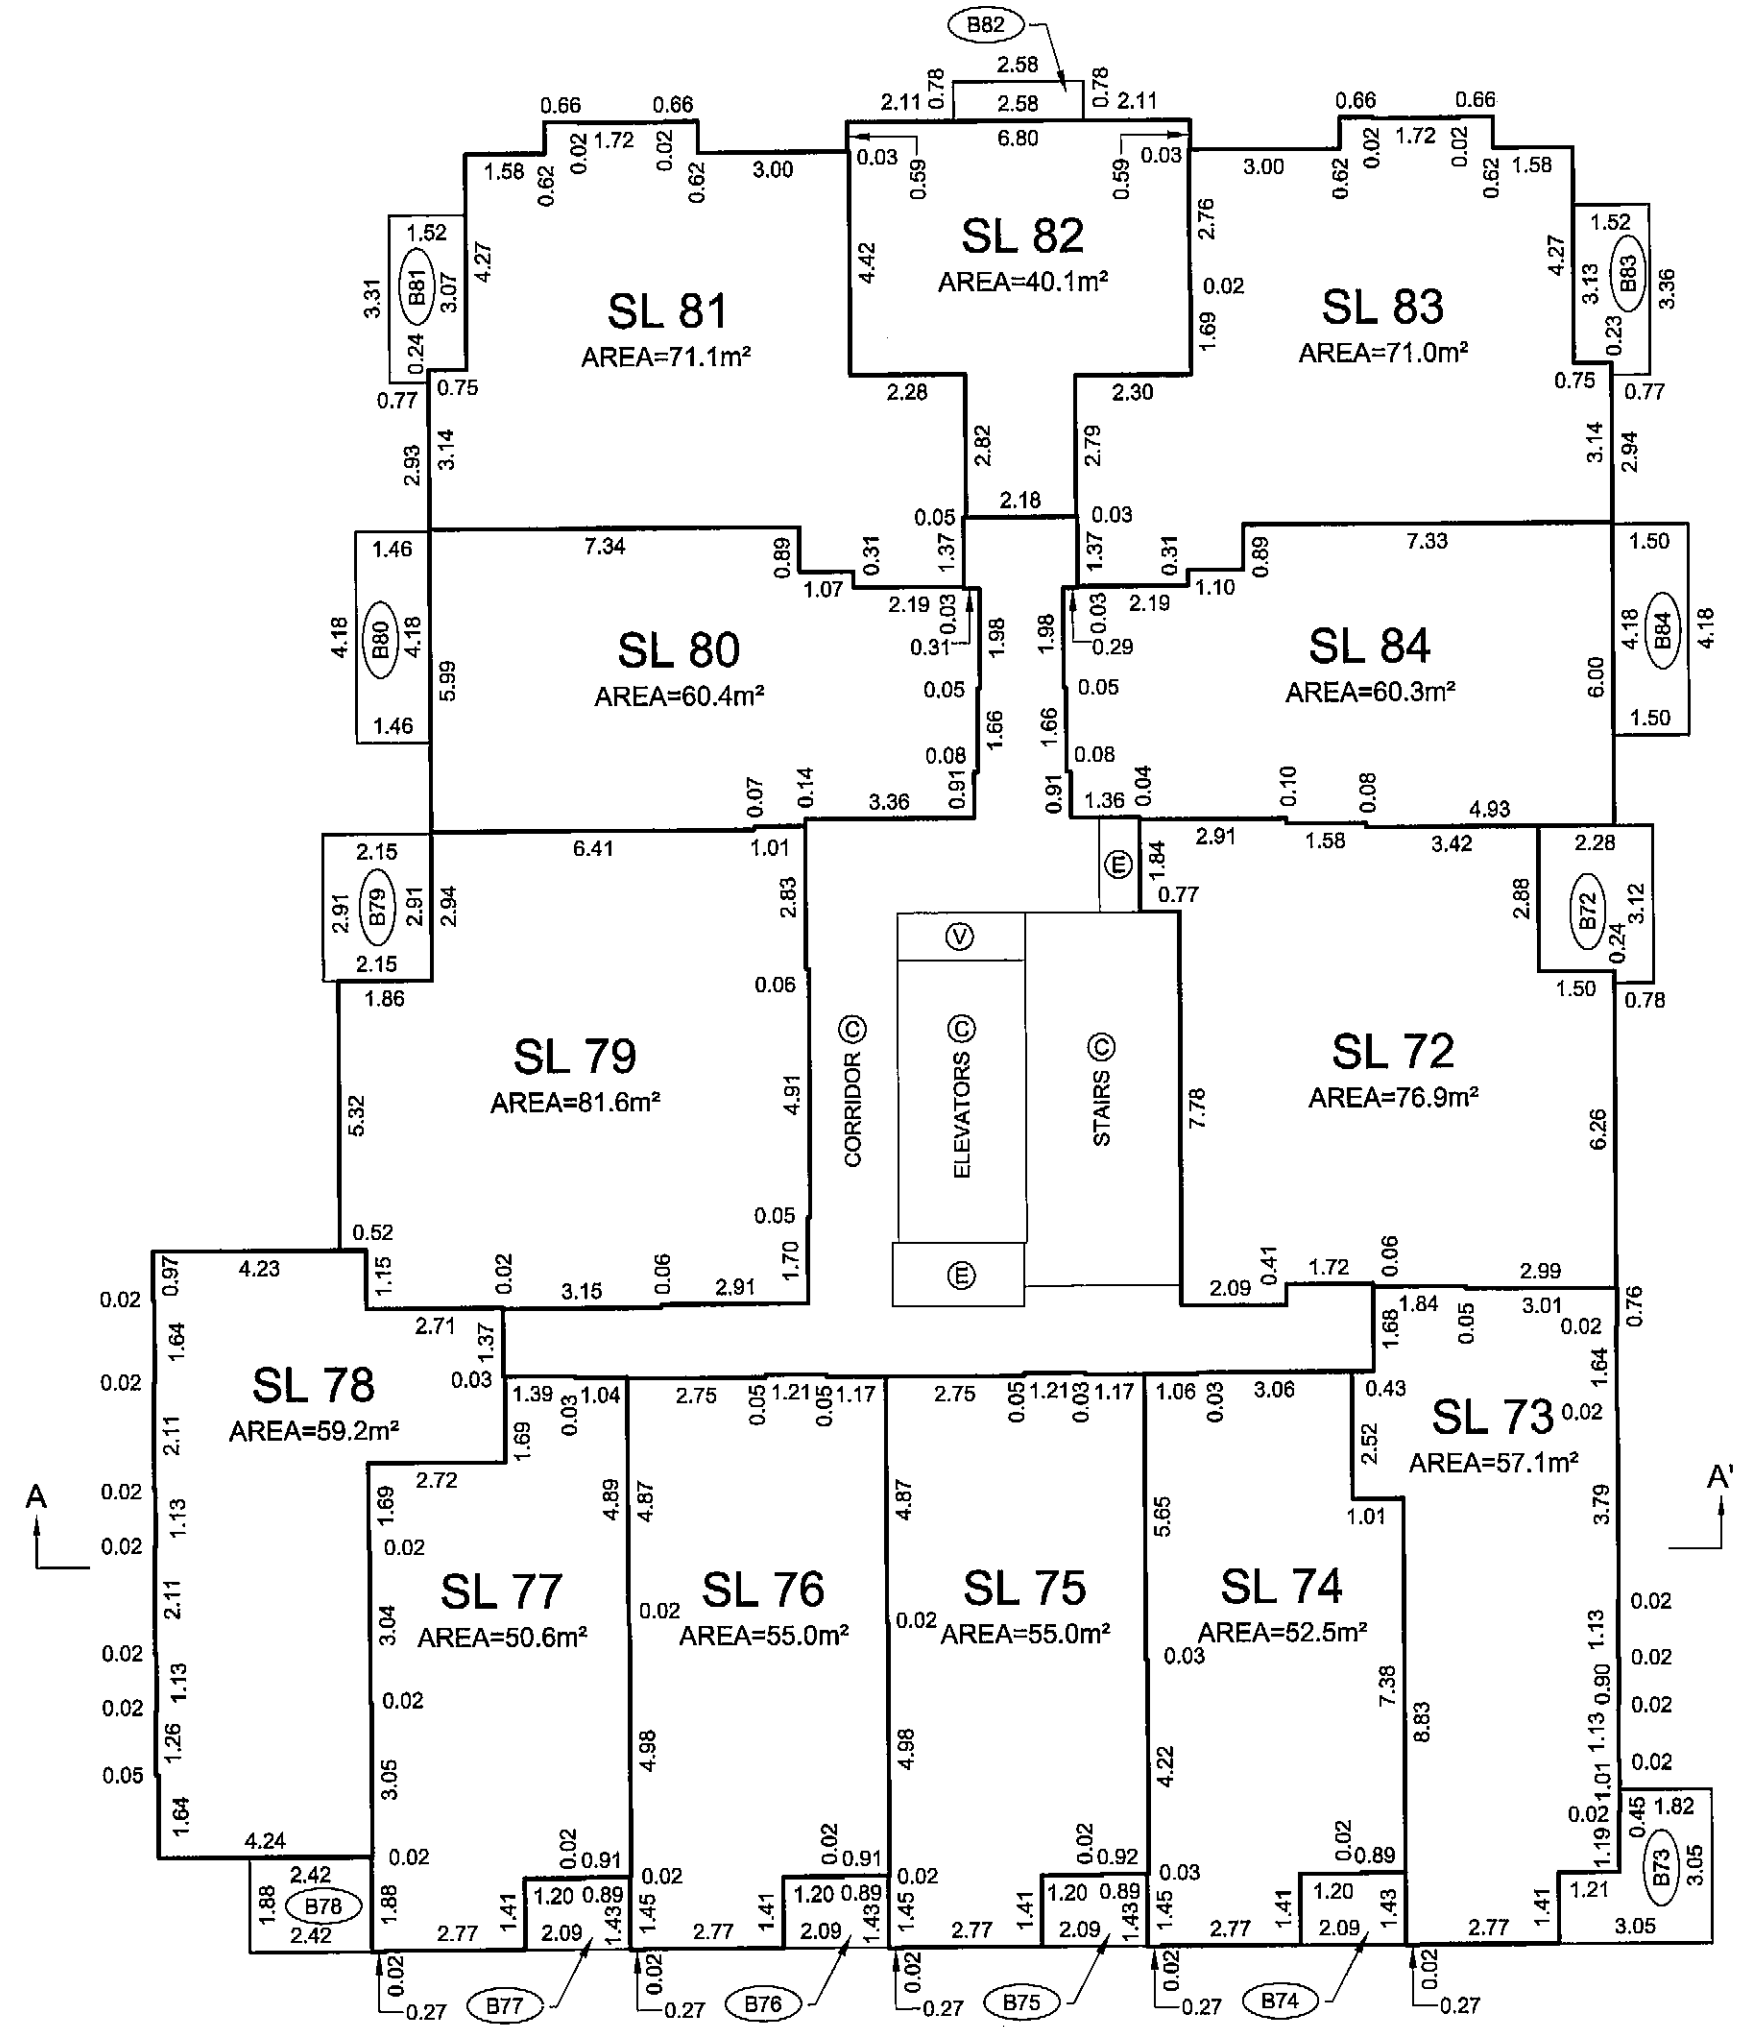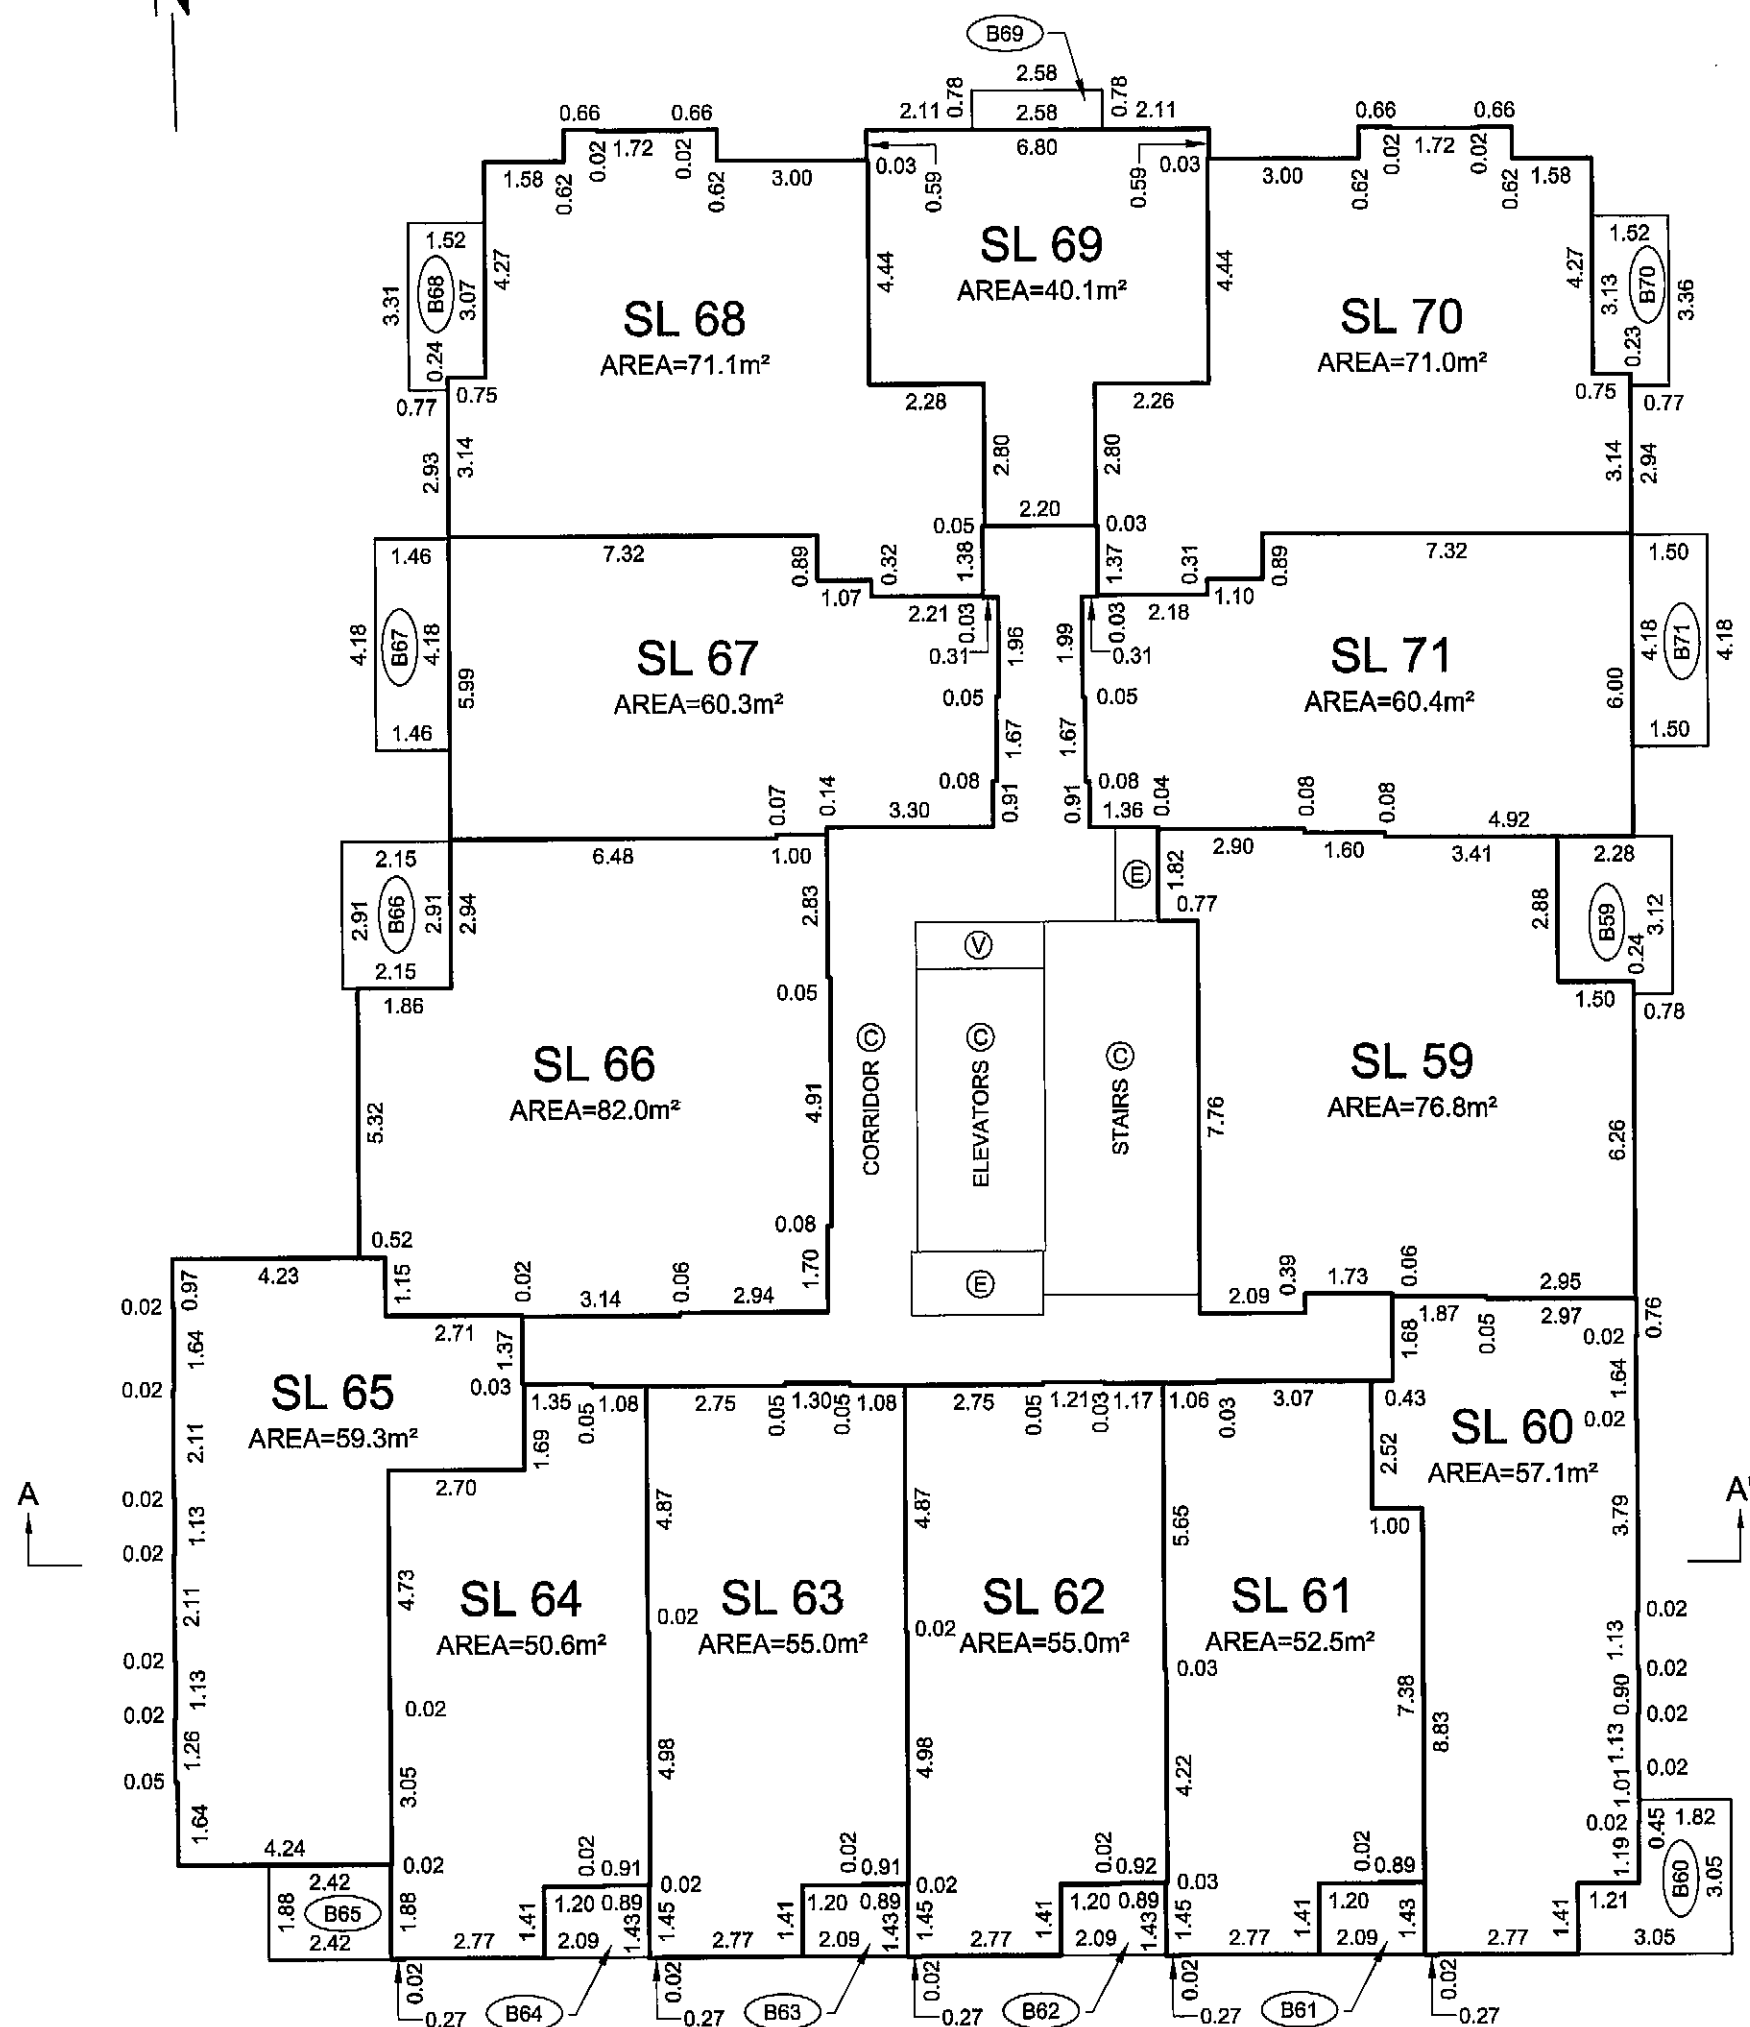

DATE: NOVEMBER 01, 2011

gmb


BCL

FLOOR PLANS

STRATA PLAN BCS 4330

PHASE 1


SCALE 1:150

 


ALL DISTANCES ARE IN METRES AND DECIMALS THEREOF.

THE INTENDED PLOT SIZE OF THIS PLAN IS 560mm IN
WIDTH BY 432mm IN HEIGHT (C SIZE) WHEN PLOTTED AT
A SCALE OF 1:150LEVEL 8
(DEVELOPERS LEVEL 9)

P H A S E B O U N D A R Y

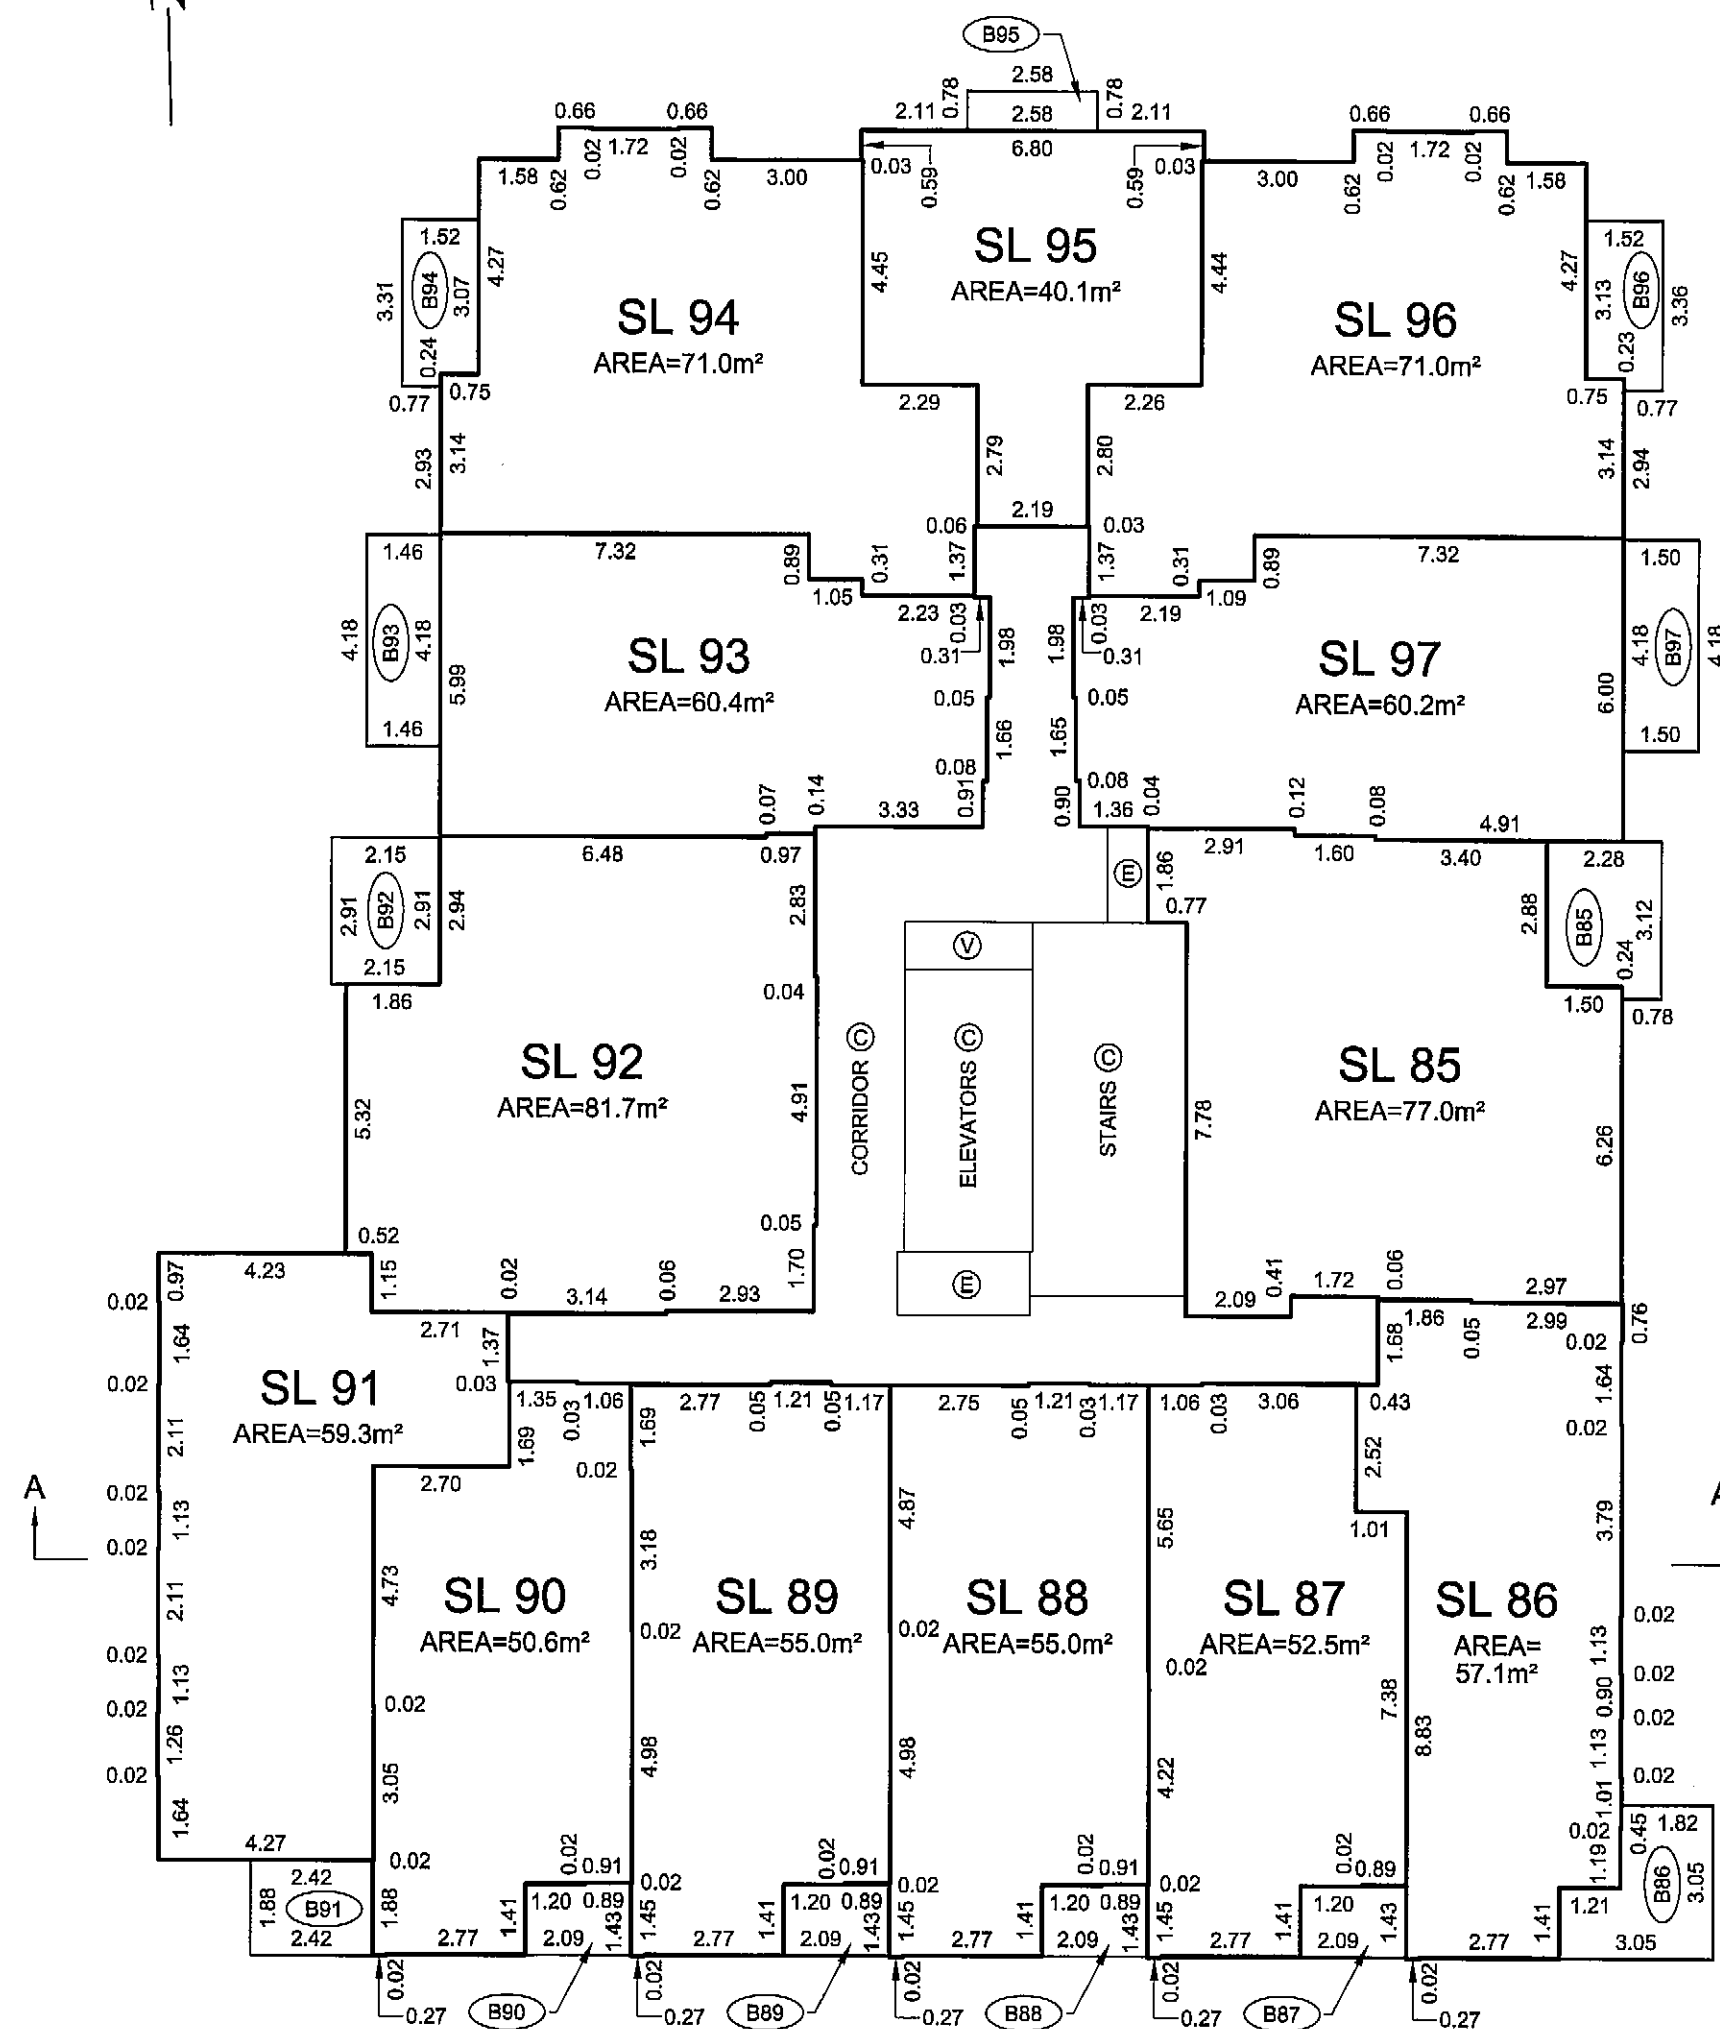LEVEL 9
(DEVELOPERS LEVEL 10)

P H A S E B O U N D A R Y

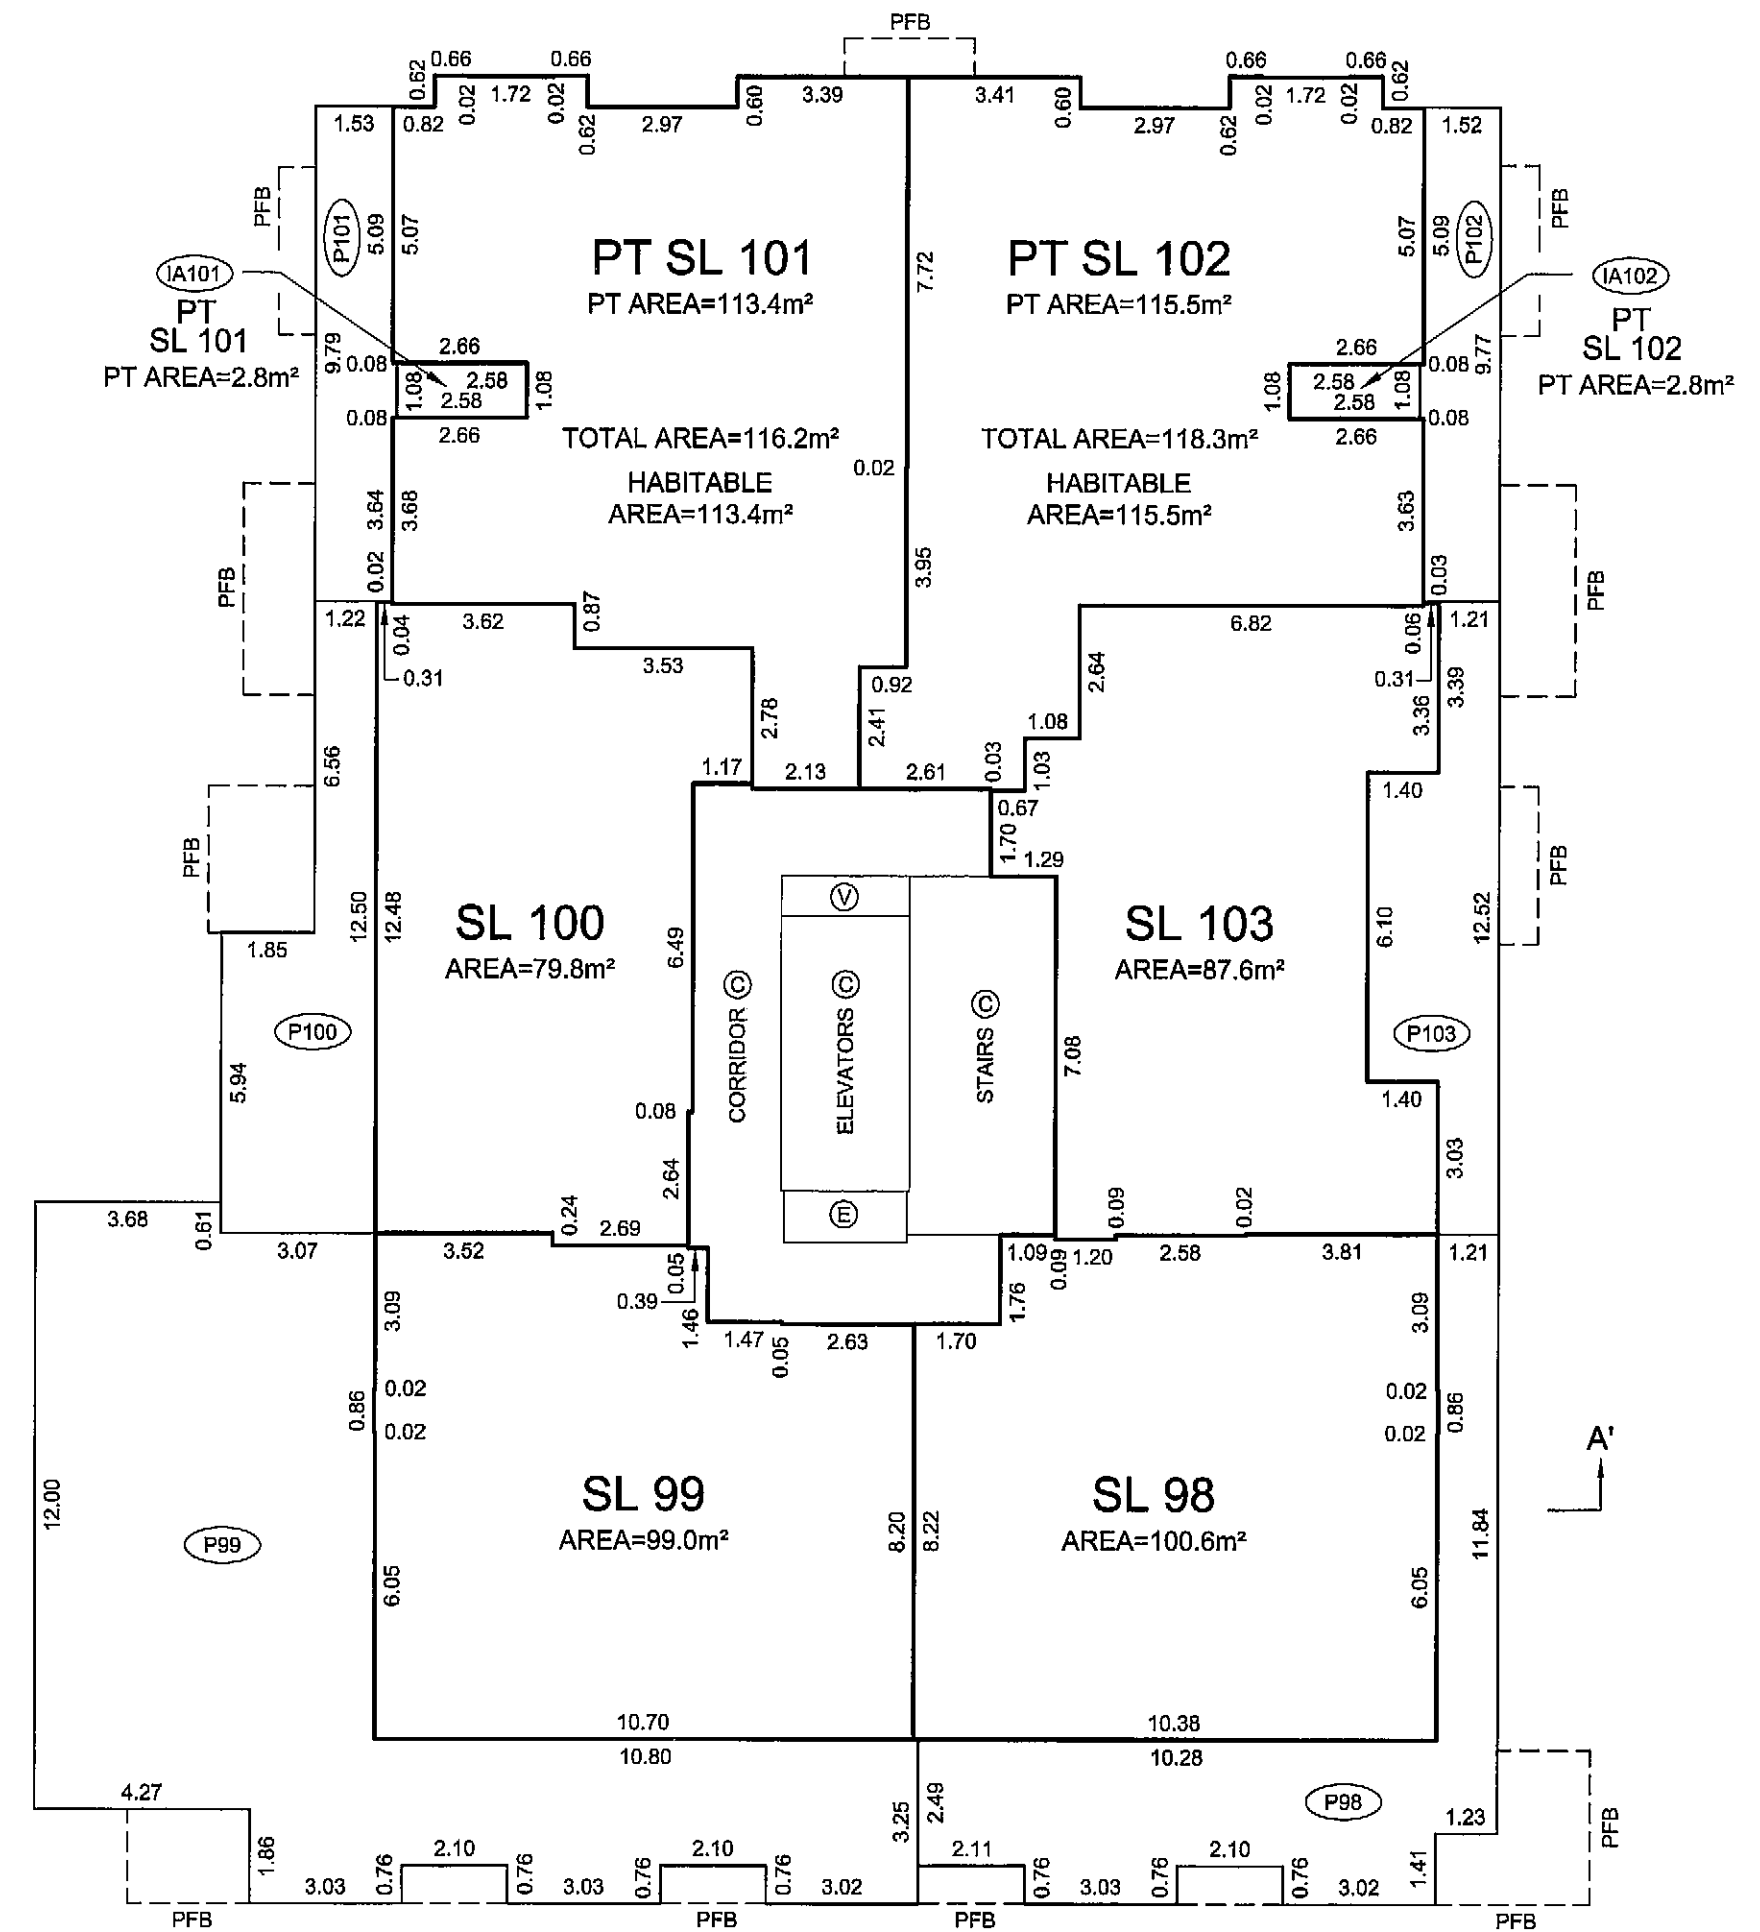

DATE: NOVEMBER 01, 2011

BCLS


ORIGINAL

FLOOR PLANS

STRATA PLAN BCS 4330

PHASE 1

SCALE 1:150

 

ALL DISTANCES ARE IN METRES AND DECIMALS THEREOF.



THE INTENDED PLOT SIZE OF THIS PLAN IS 560mm IN WIDTH BY 432mm IN HEIGHT (C SIZE) WHEN PLOTTED AT A SCALE OF 1:150

ROOF LEVEL

ELEVATOR MECHANICAL LEVEL

P H A S E B O U N D A R Y

P H A S E B O U N D A R Y

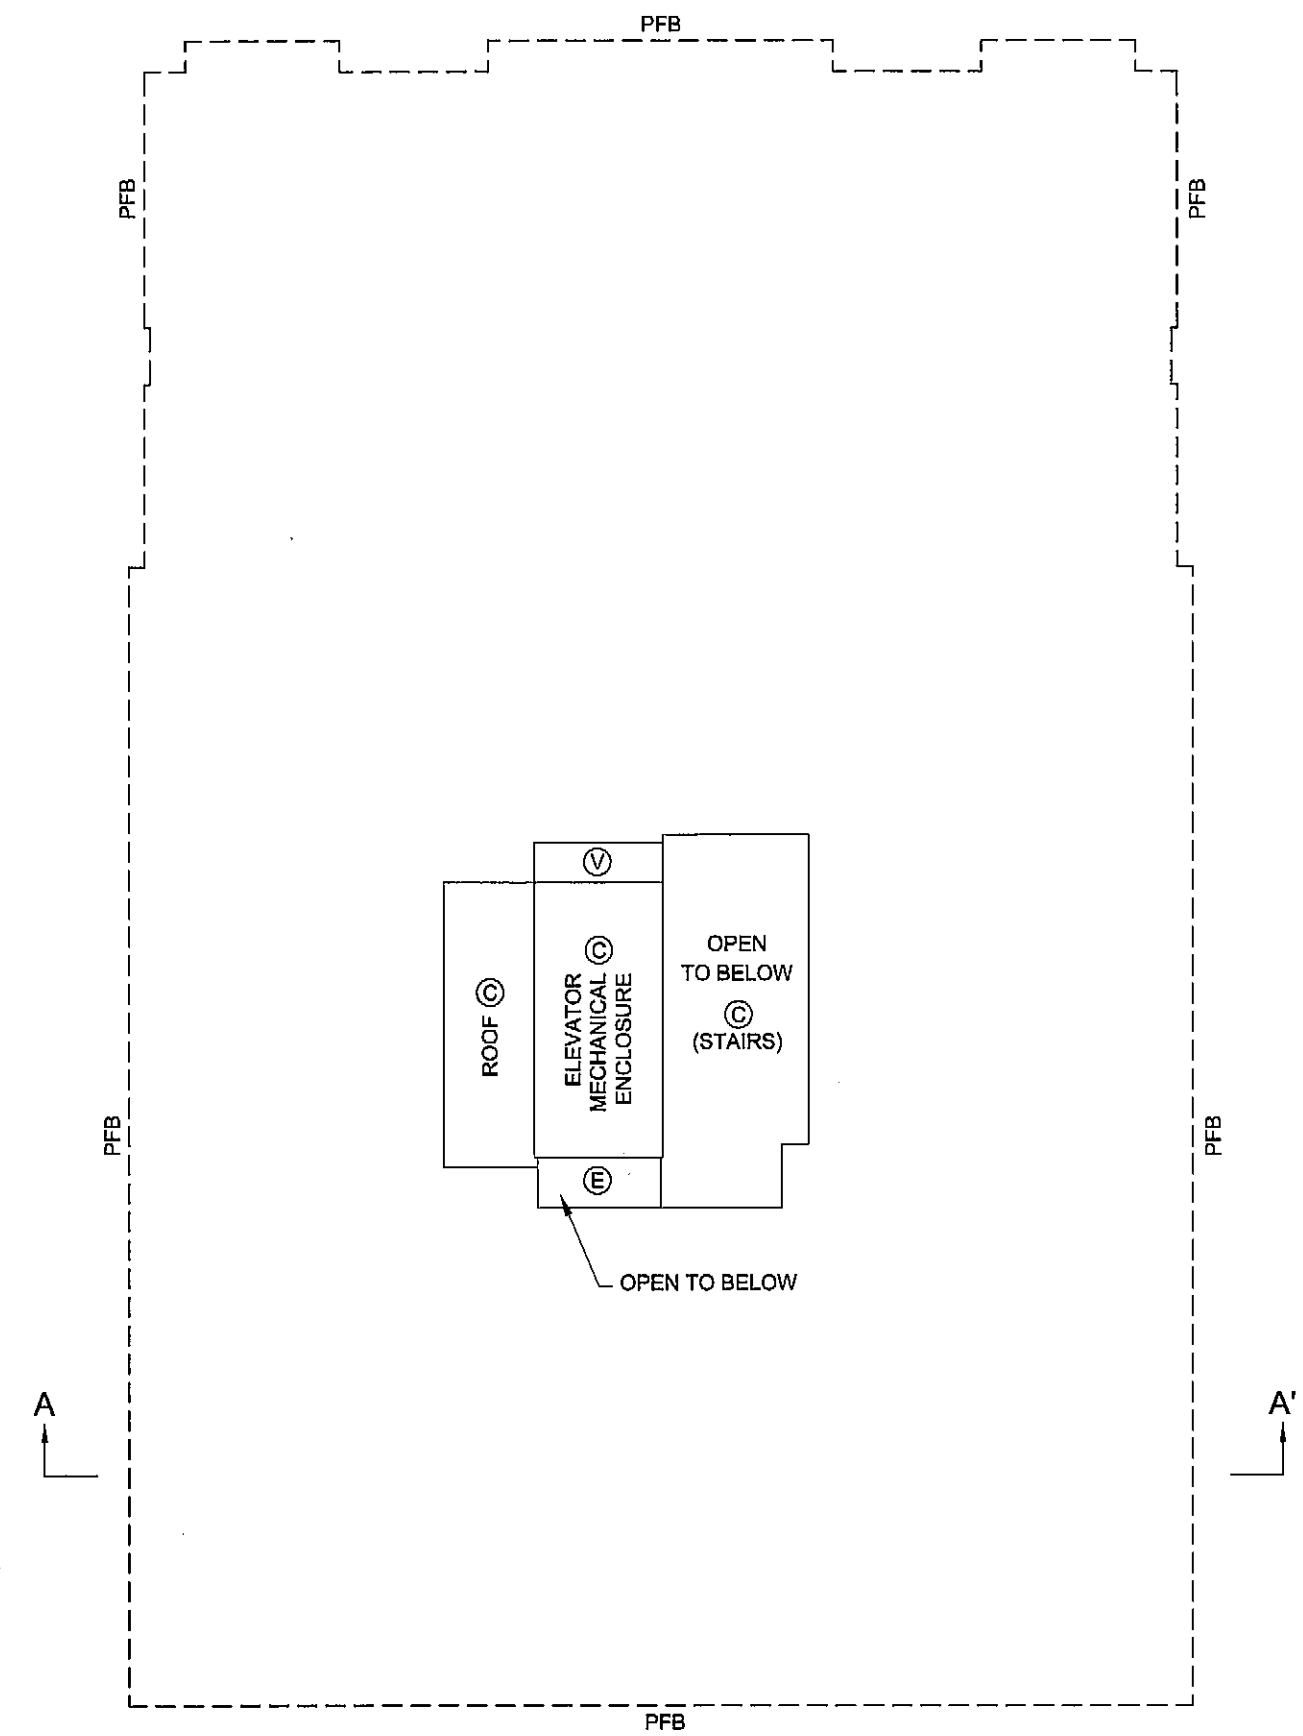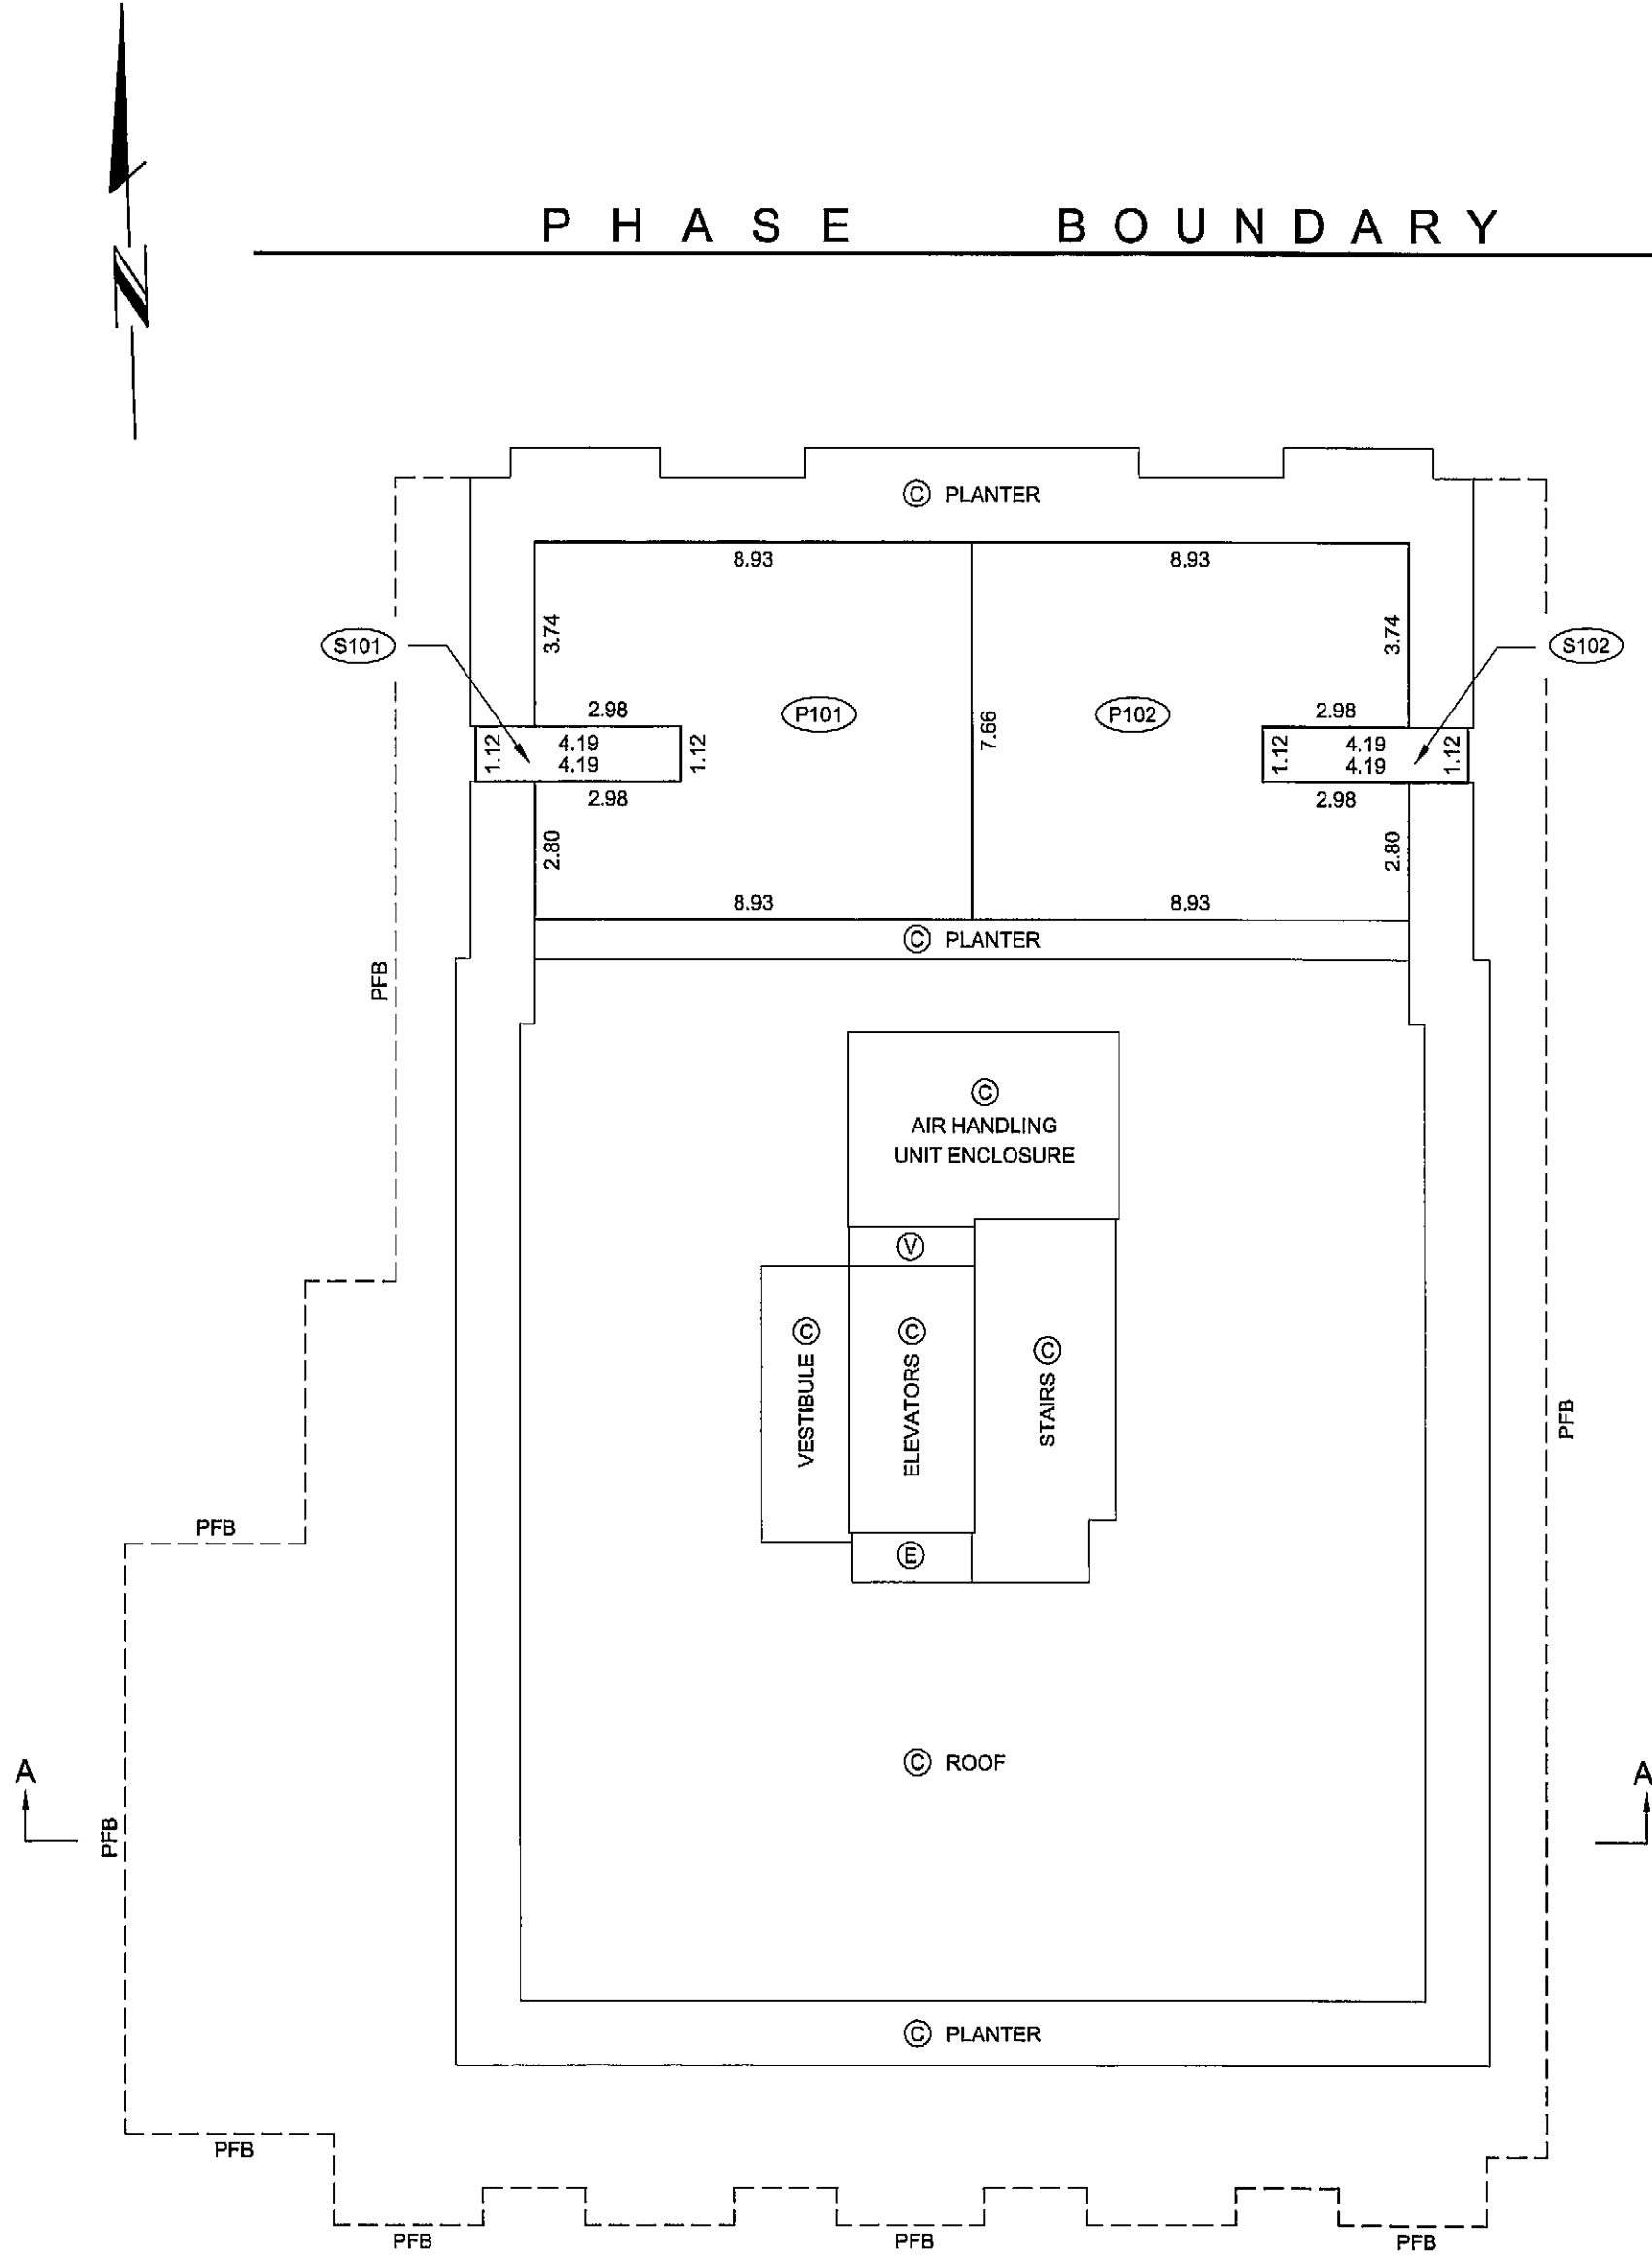

DATE: NOVEMBER 01, 2011

gmb

BCLS

ELEVATOR MECHANICAL ROOF LEVEL FLOOR PLAN

STRATA PLAN BCS 4330


PHASE 1

SCALE 1:150




ALL DISTANCES ARE IN METRES AND DECIMALS THEREOF.

THE INTENDED PLOT SIZE OF THIS PLAN IS 560mm IN
WIDTH BY 432mm IN HEIGHT (C SIZE) WHEN PLOTTED AT
A SCALE OF 1:150

 

P H A S E B O U N D A R Y

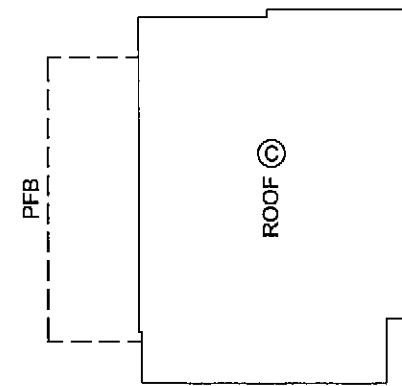

A

A'


DATE: NOVEMBER 01, 2011

BCLS

SECTION A-A'

STRATA PLAN BCS 4330

PHASE 1

 

THE INTENDED PLOT SIZE OF THIS PLAN IS 560mm IN WIDTH BY 432mm IN HEIGHT (C SIZE) WHEN PLOTTED AT A SCALE OF 1:150

ELEVATOR MECHANICAL ROOF LEVEL

ELEVATOR MECHANICAL LEVEL

ROOF LEVEL

LEVEL 9
DEVELOPERS LEVEL 10

LEVEL 8
DEVELOPERS LEVEL 9

LEVEL 7
DEVELOPERS LEVEL 8

LEVEL 6
DEVELOPERS LEVEL 7

LEVEL 5
DEVELOPERS LEVEL 6

LEVEL 4
DEVELOPERS LEVEL 5

LEVEL 3
DEVELOPERS LEVEL 4

LEVEL 2
DEVELOPERS LEVEL 3


LEVEL 1
DEVELOPERS LEVEL 2

COURTYARD LEVEL
DEVELOPERS LEVEL 1

LEVEL P1 UPPER

LEVEL P1

LEVEL P2

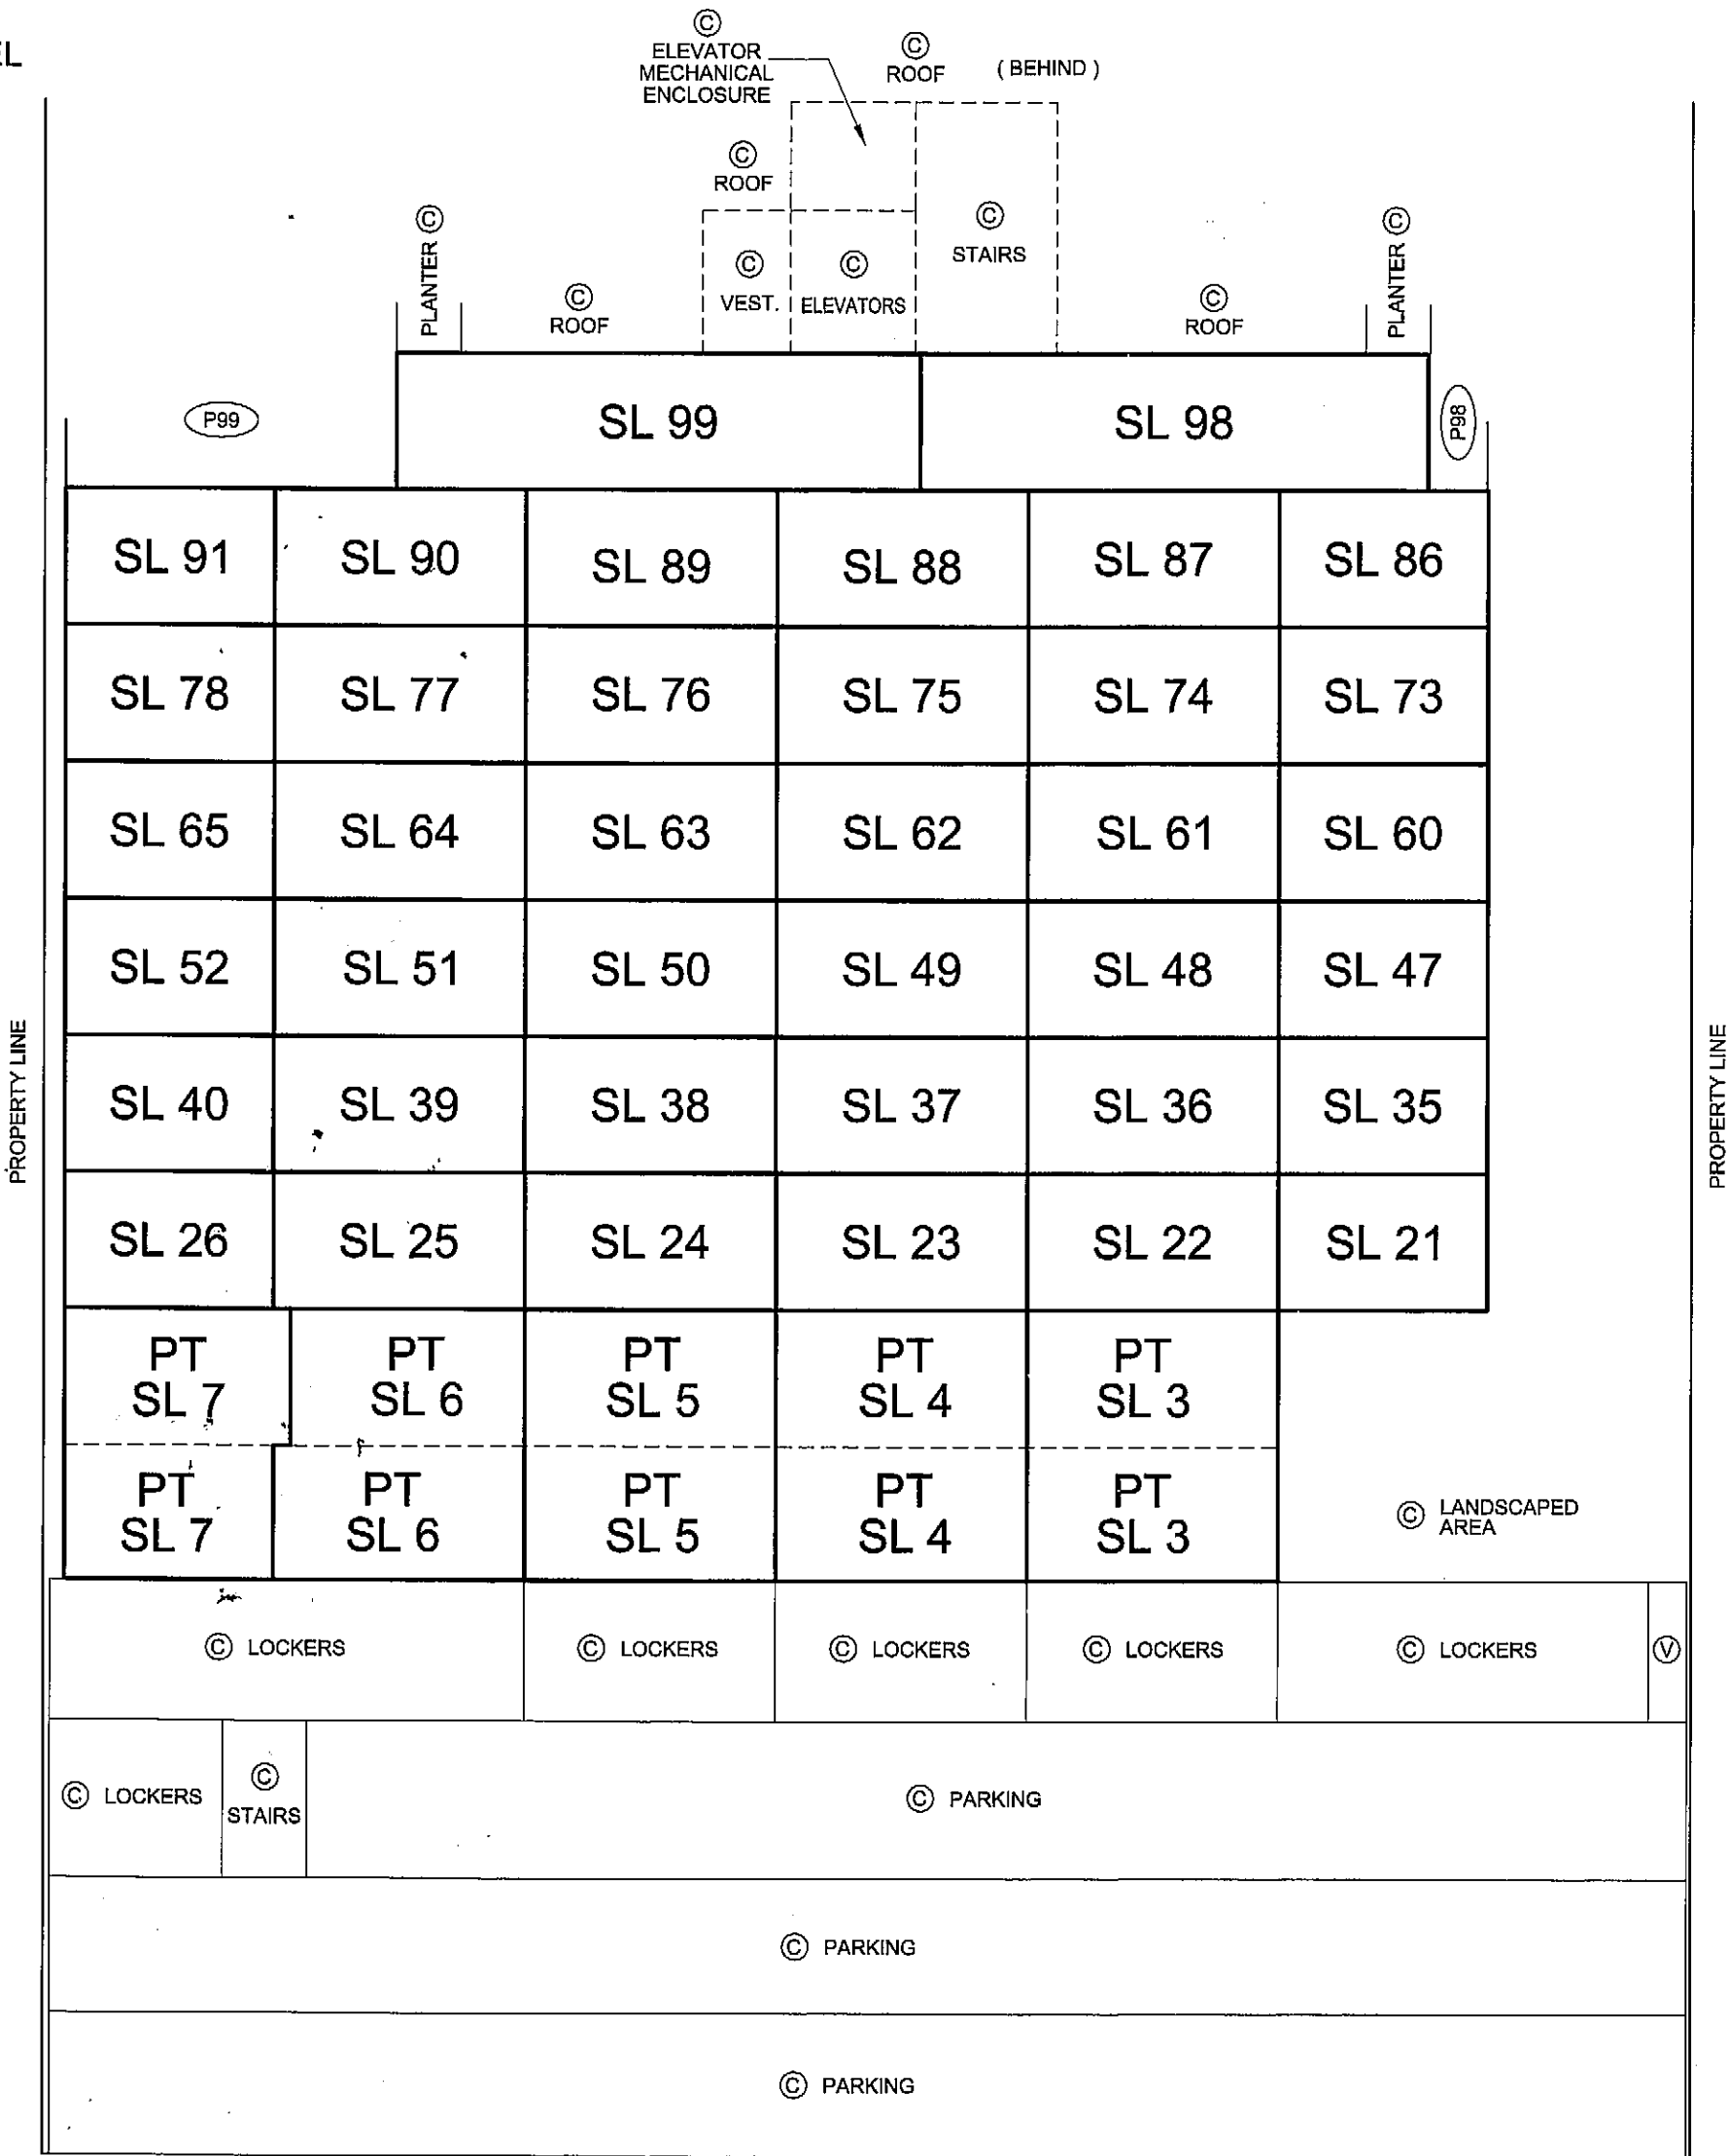

DATE: NOVEMBER 01, 2011

[Signature]
BCLS

**STRATA PLAN OF LOT 1, BLOCK 38, DISTRICT LOT 200A, GROUP 1,
NEW WESTMINSTER DISTRICT, PLAN BCP 50000 ;
EXCEPT PHASE ONE STRATA PLAN BCS 4330.**

STRATA PLAN BCS 4330


PHASE 2

CITY OF VANCOUVER
BCGS 92G.025

DISTRICT

CIVIC ADDRESS: 250 EAST 6th AVENUE, VANCOUVER

SCALE 1:500

 

ALL DISTANCES ARE IN METRES AND DECIMALS THEREOF.

THE INTENDED PLOT SIZE OF THIS PLAN IS 560mm IN
WIDTH BY 432mm IN HEIGHT (C SIZE) WHEN PLOTTED AT
A SCALE OF 1:500

**LEGEND**

- - DENOTES STANDARD IRON POST FOUND
- - DENOTES LEAD PLUG FOUND
- - DENOTES STANDARD IRON POST PLACED
- - DENOTES LEAD PLUG PLACED
- US - DENOTES UNSUITABLE TO POST
- BLD - DENOTES BUILDING DIMENSION
- PT - DENOTES PART
- STOR - DENOTES STORAGE
- VEST - DENOTES VESTIBULE
- Ⓢ - DENOTES COMMON PROPERTY
- Ⓜ - DENOTES MECHANICAL COMMON PROPERTY
- ⓔ - DENOTES ELECTRICAL COMMON PROPERTY
- Ⓥ - DENOTES VENT COMMON PROPERTY
- ⓈⓉ - DENOTES COMMON FACILITY
- Ⓟ1 - DENOTES PATIO LCP FOR SL 1 (TYPICAL)
- Ⓟ1 - DENOTES BALCONY LCP FOR SL 1 (TYPICAL)
- Ⓢ1A1 - DENOTES INACCESSIBLE AREA FOR SL 1 (TYPICAL)
PART OF STRATA LOT BUT NOT INCLUDED IN HABITABLE AREA
- Ⓢ1 - DENOTES STAIR LCP FOR SL 1 (TYPICAL)

INTEGRATED SURVEY AREA #31, CITY OF VANCOUVER, NAD83, (CSRS) 2005.

BEARINGS ARE GRID BEARINGS AND ARE DERIVED FROM SUBDIVISION
PLAN BCP _____.

THIS PLAN SHOWS HORIZONTAL GROUND-LEVEL DISTANCES EXCEPT
WHERE OTHERWISE NOTED. TO COMPUTE GRID DISTANCES, MULTIPLY
GROUND-LEVEL DISTANCES BY COMBINED SCALE FACTOR 0.9995992.


THIS PLAN SHOWS ONE OR MORE WITNESS POSTS WHICH ARE NOT SET
ON THE TRUE CORNER(S) AND ARE ON THE PRODUCTION OF PROPERTY
LINES UNLESS OTHERWISE NOTED.

THIS PLAN SHOWS ONE OR MORE IRON POSTS WHICH WERE RE-SET
FROM FIELD NOTES OF J. NEIL BENNETT, BCLS.

BALCONY AND PATIO AREAS ARE DEFINED AS TO HEIGHT BY THE
CENTRE OF THE FLOOR ABOVE OR ITS EXTENSIONS OR WHERE THERE
IS NO FLOOR ABOVE, BY THE AVERAGE HEIGHT OF A STRATA LOT
WITHIN THE SAME BUILDING, UNLESS OTHERWISE NOTED.

BENNETT LAND SURVEYING LTD.
B.C. LAND SURVEYORS
#201 - 275 FELL AVENUE
NORTH VANCOUVER, B.C.
V7P 3R5
PH. 604-980-4868
FX. 604-980-5856
www.bennettsurveys.com

FB576 P20 (TH/AB; HW; DWS; HL)
JOB: 13238 PHASE 2

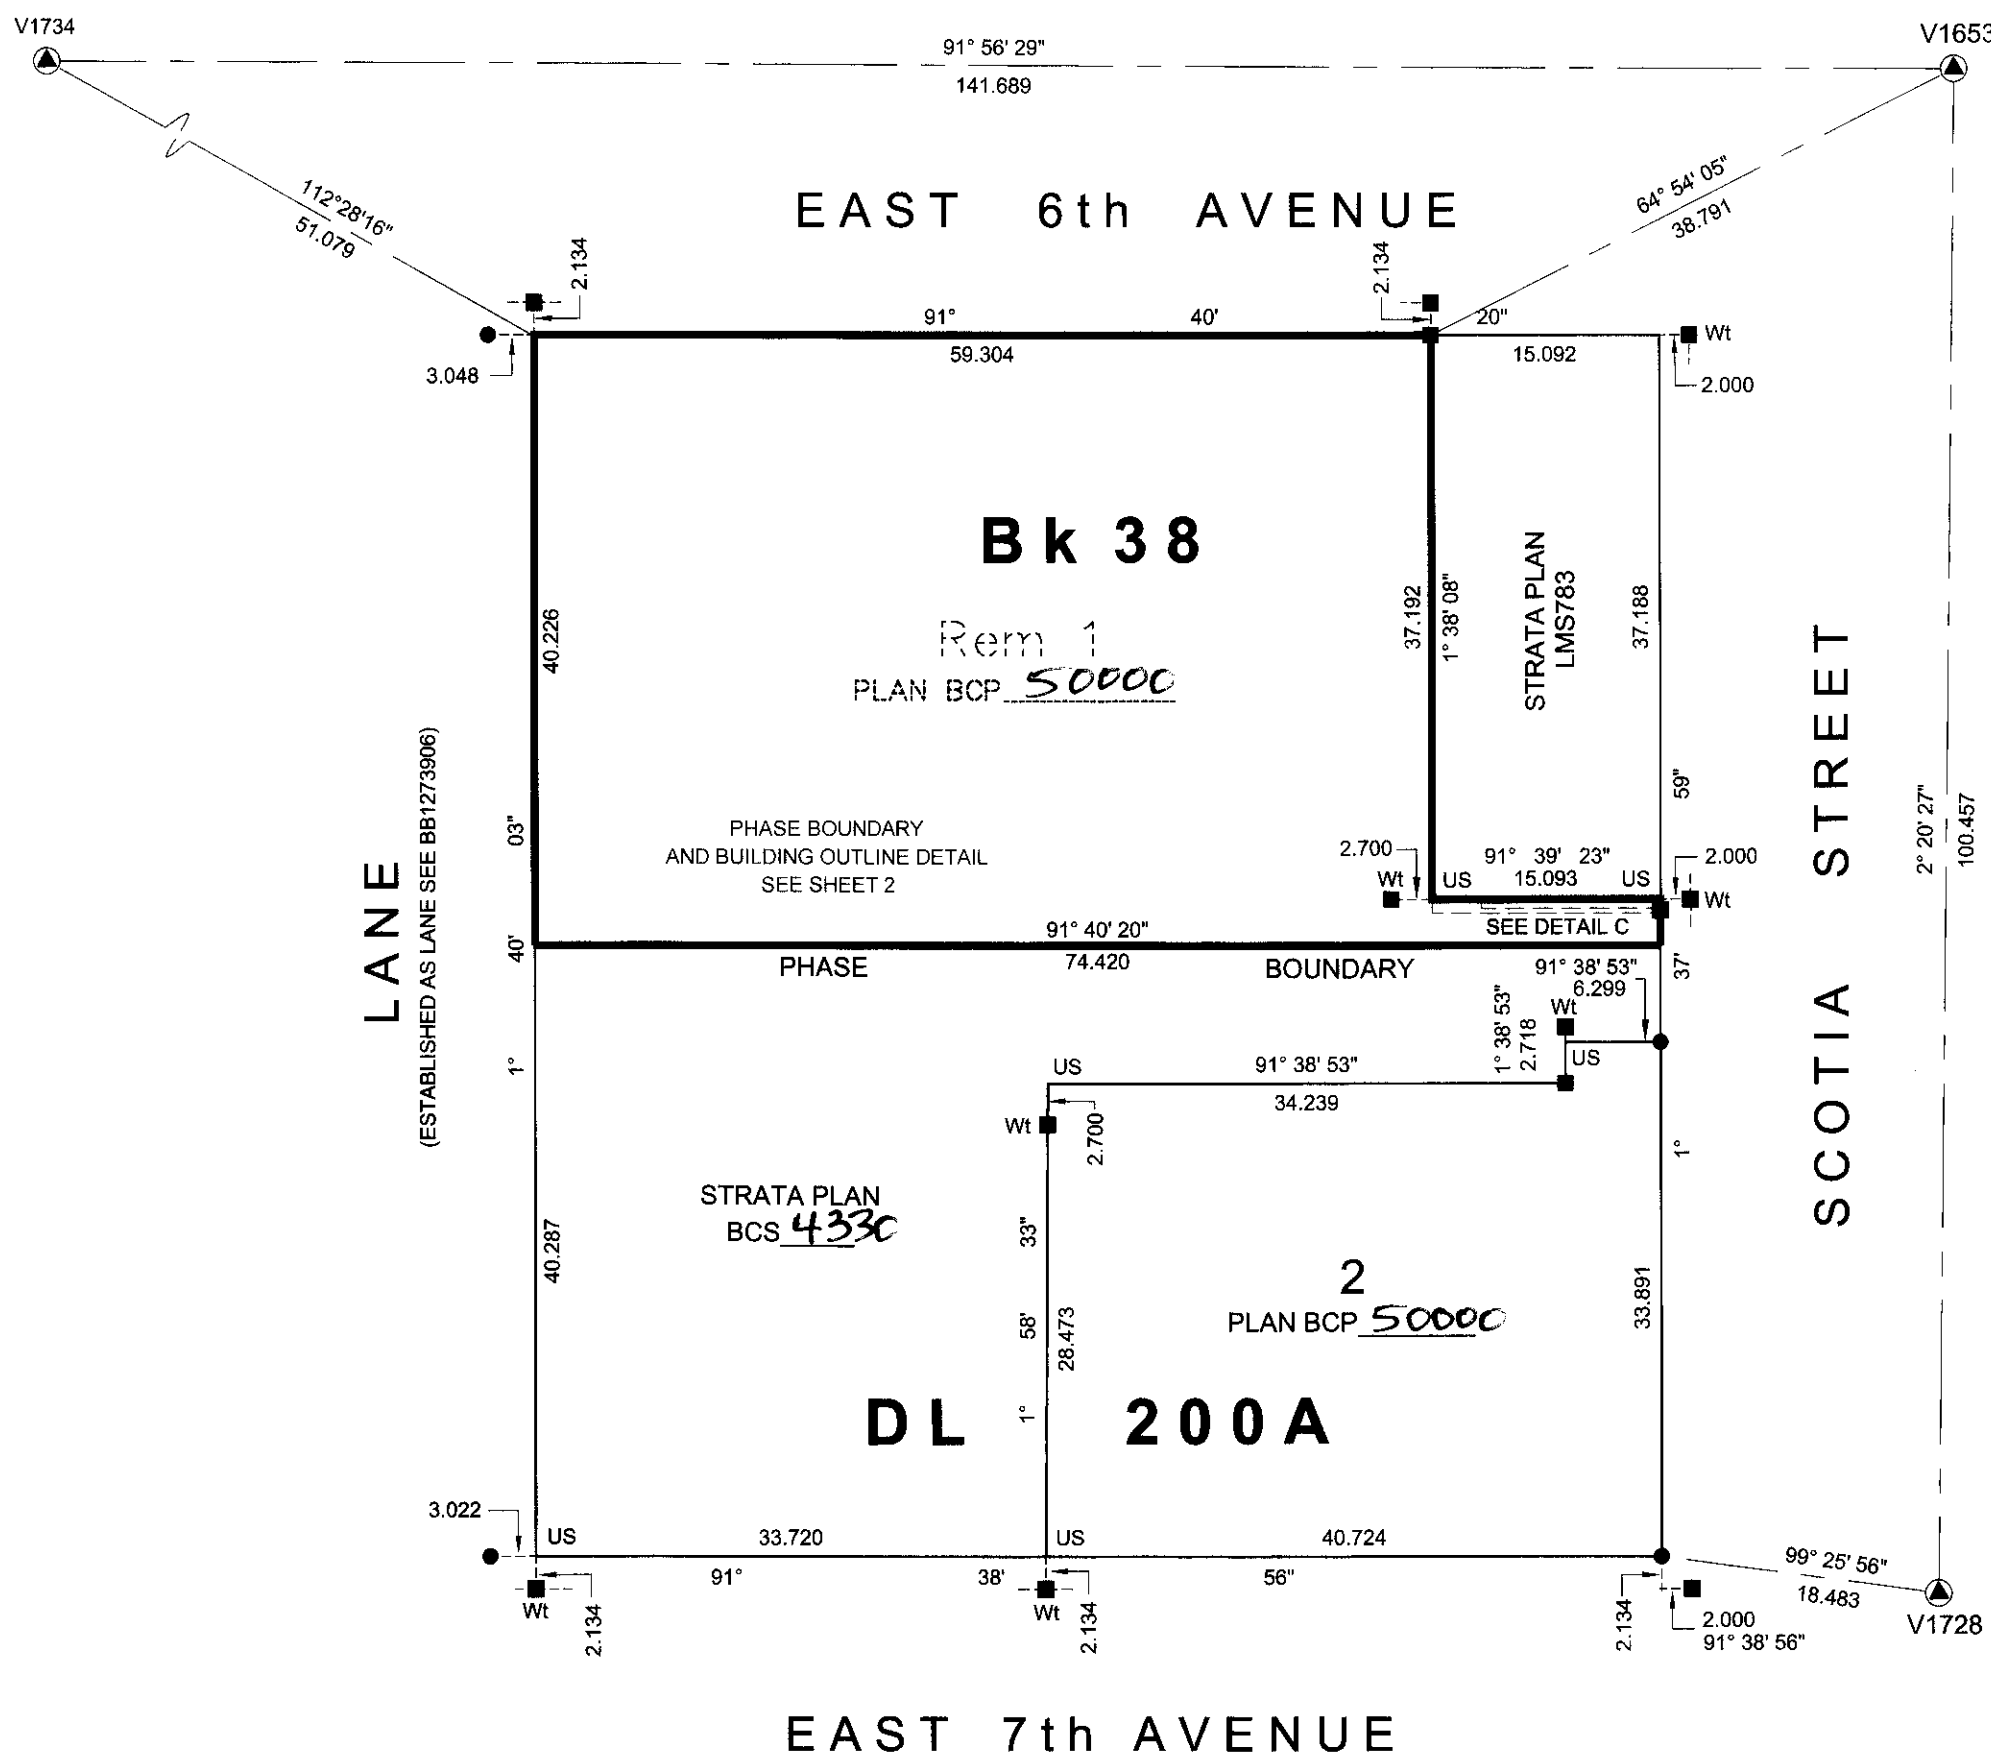**OWNER:**

MAIN STREET TITLE HOLDING INC.,
INC.NO. 0751398

AUTHORIZED SIGNATORY
(PRINT AND SIGN NAME)

Marcello DeCotiis

AUTHORIZED SIGNATORY
(PRINT AND SIGN NAME)

WITNESS AS TO BOTH SIGNATURES
(PRINT AND SIGN NAME)

Robert Vrooman

Director
OCCUPATION OF WITNESS

300-911 Homer St Vancouver BC

V6B-2W6
ADDRESS OF WITNESS

MORTGAGEE:

MORTGAGEE AND ASSIGNMENT OF RENTS
THE BANK OF NOVA SCOTIA

AUTHORIZED SIGNATORY
(PRINT AND SIGN NAME)

BRAD ANDERSON


AUTHORIZED SIGNATORY
(PRINT AND SIGN NAME)

WITNESS AS TO BOTH SIGNATURES
(PRINT AND SIGN NAME)

BLANKER
OCCUPATION OF WITNESS

C/O BASS 34 FL, 450 W. GEORGIA

VAN. BC V6B 4N7
ADDRESS OF WITNESS

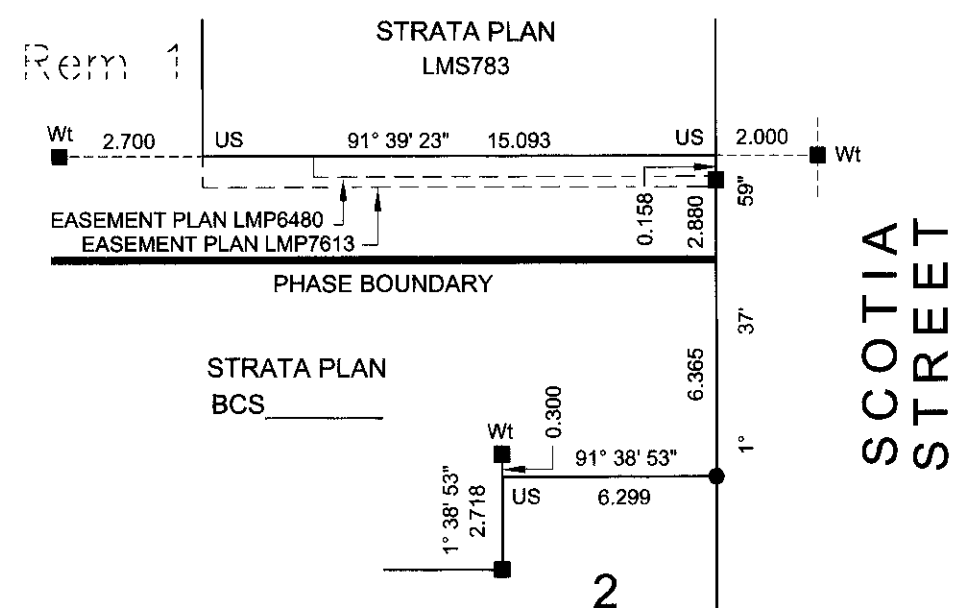DETAIL C
NOT TO SCALE

THIS PLAN LIES WITHIN THE
GREATER VANCOUVER REGIONAL DISTRICT

I, J. NEIL BENNETT, A BRITISH COLUMBIA LAND
SURVEYOR, CERTIFY THAT THE BUILDING
INCLUDED IN THIS STRATA PLAN HAS NOT, AS OF
THE 1ST DAY OF NOVEMBER, 2011, BEEN
PREVIOUSLY OCCUPIED.

J. Neil Bennett
BCLS

ENDORSEMENT OF APPROVAL FOR PHASED
STRATA PLAN
(SECTION 224; REGULATION SECTION 14.5 (1))

APPROVED AS PHASE 2 OF A 2 PHASE STRATA
PLAN UNDER SECTION 224 OF THE STRATA
PROPERTY ACT.

DATE: *December 15 2011*
(MONTH DAY, YEAR)

Vincent B. Patten
SIGNATURE OF APPROVING OFFICER
CITY OF VANCOUVER

ENDORSEMENT FOR COMMON FACILITIES IN
PHASED STRATA PLAN
(SECTION 225; REGULATION SECTION 14.5 (2))

I CERTIFY THAT THE AMENITY ROOM WHICH
ACCORDING TO THE PHASED STRATA PLAN
DECLARATION IN FORM P FILED FOR THIS STRATA
PLAN WAS TO HAVE BEEN CONSTRUCTED IN
CONJUNCTION WITH THIS PHASE, HAS BEEN
PROVIDED FOR IN ACCORDANCE WITH SECTION
225 (2) OF THE STRATA PROPERTY ACT.

DATE: *December 15 2011*
(MONTH DAY, YEAR)

Vincent B. Patten
SIGNATURE OF APPROVING OFFICER
CITY OF VANCOUVER

I, J. NEIL BENNETT, A BRITISH COLUMBIA LAND
SURVEYOR, CERTIFY THAT THE BUILDING SHOWN
ON THIS STRATA PLAN IS WITHIN THE EXTERNAL
BOUNDARIES OF THE LAND THAT IS THE SUBJECT
OF THE STRATA PLAN.

DATED

THE 1ST DAY OF NOVEMBER, 2011.

J. Neil Bennett
BCLS

I, J. NEIL BENNETT, A BRITISH COLUMBIA LAND
SURVEYOR CERTIFY THAT I WAS PRESENT AT AND
PERSONALLY SUPERINTENDED THE SURVEY
REPRESENTED BY THIS PLAN, AND THAT THE
SURVEY AND PLAN ARE CORRECT. THE FIELD
SURVEY WAS COMPLETED

ON THE 27TH DAY OF OCTOBER, 2011.

THE PLAN WAS COMPLETED AND CHECKED, AND
THE CHECKLIST FILED UNDER # 129027

ON THE 25TH DAY OF OCTOBER, 2011.


J. Neil Bennett
BCLS

PHASE BOUNDARY AND
BUILDING LOCATION DETAIL

STRATA PLAN BCS 1500


PHASE 2

SCALE 1:200

 

ALL DISTANCES ARE IN METRES AND DECIMALS THEREOF.

THE INTENDED PLOT SIZE OF THIS PLAN IS 560mm IN
WIDTH BY 432mm IN HEIGHT (C SIZE) WHEN PLOTTED AT
A SCALE OF 1:200

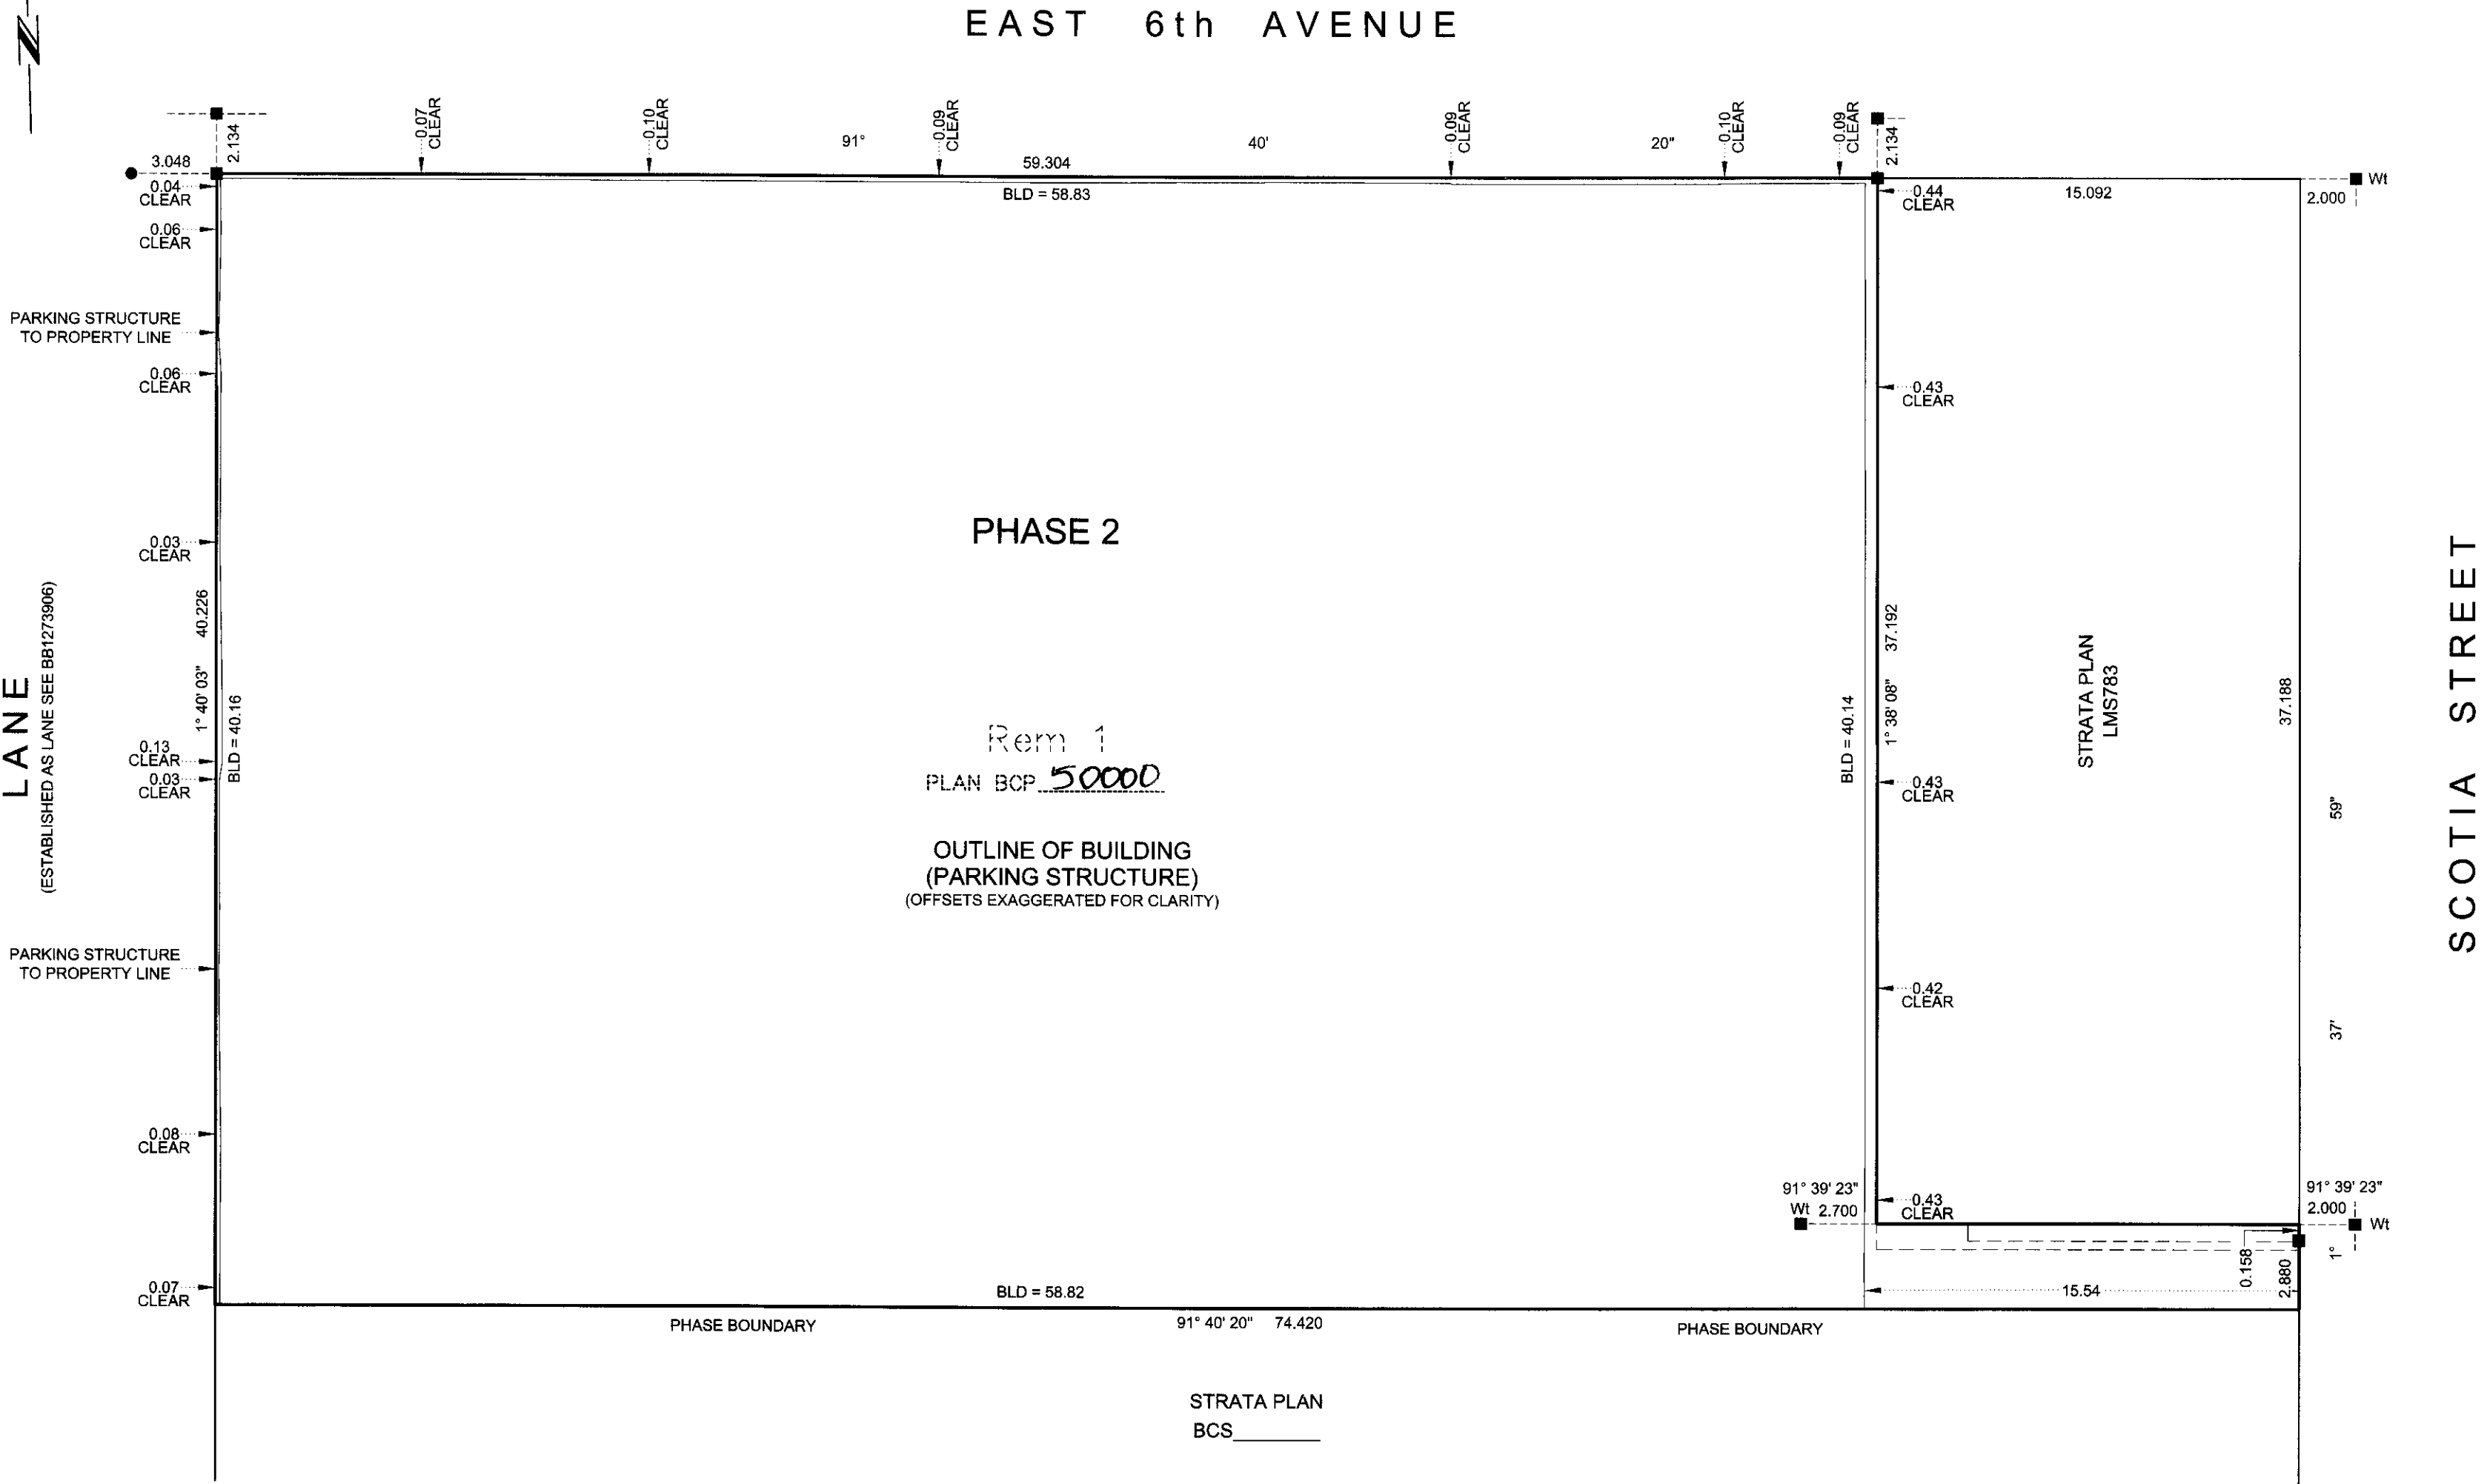


DATE: Nov 1 / 11
JMB
BCLS

LEVEL P2 FLOOR PLAN


STRATA PLAN BCS 4330
PHASE 2

SCALE 1:150

 

ALL DISTANCES ARE IN METRES AND DECIMALS THEREOF.

THE INTENDED PLOT SIZE OF THIS PLAN IS 560mm IN WIDTH BY 432mm IN HEIGHT (C SIZE) WHEN PLOTTED AT A SCALE OF 1:150

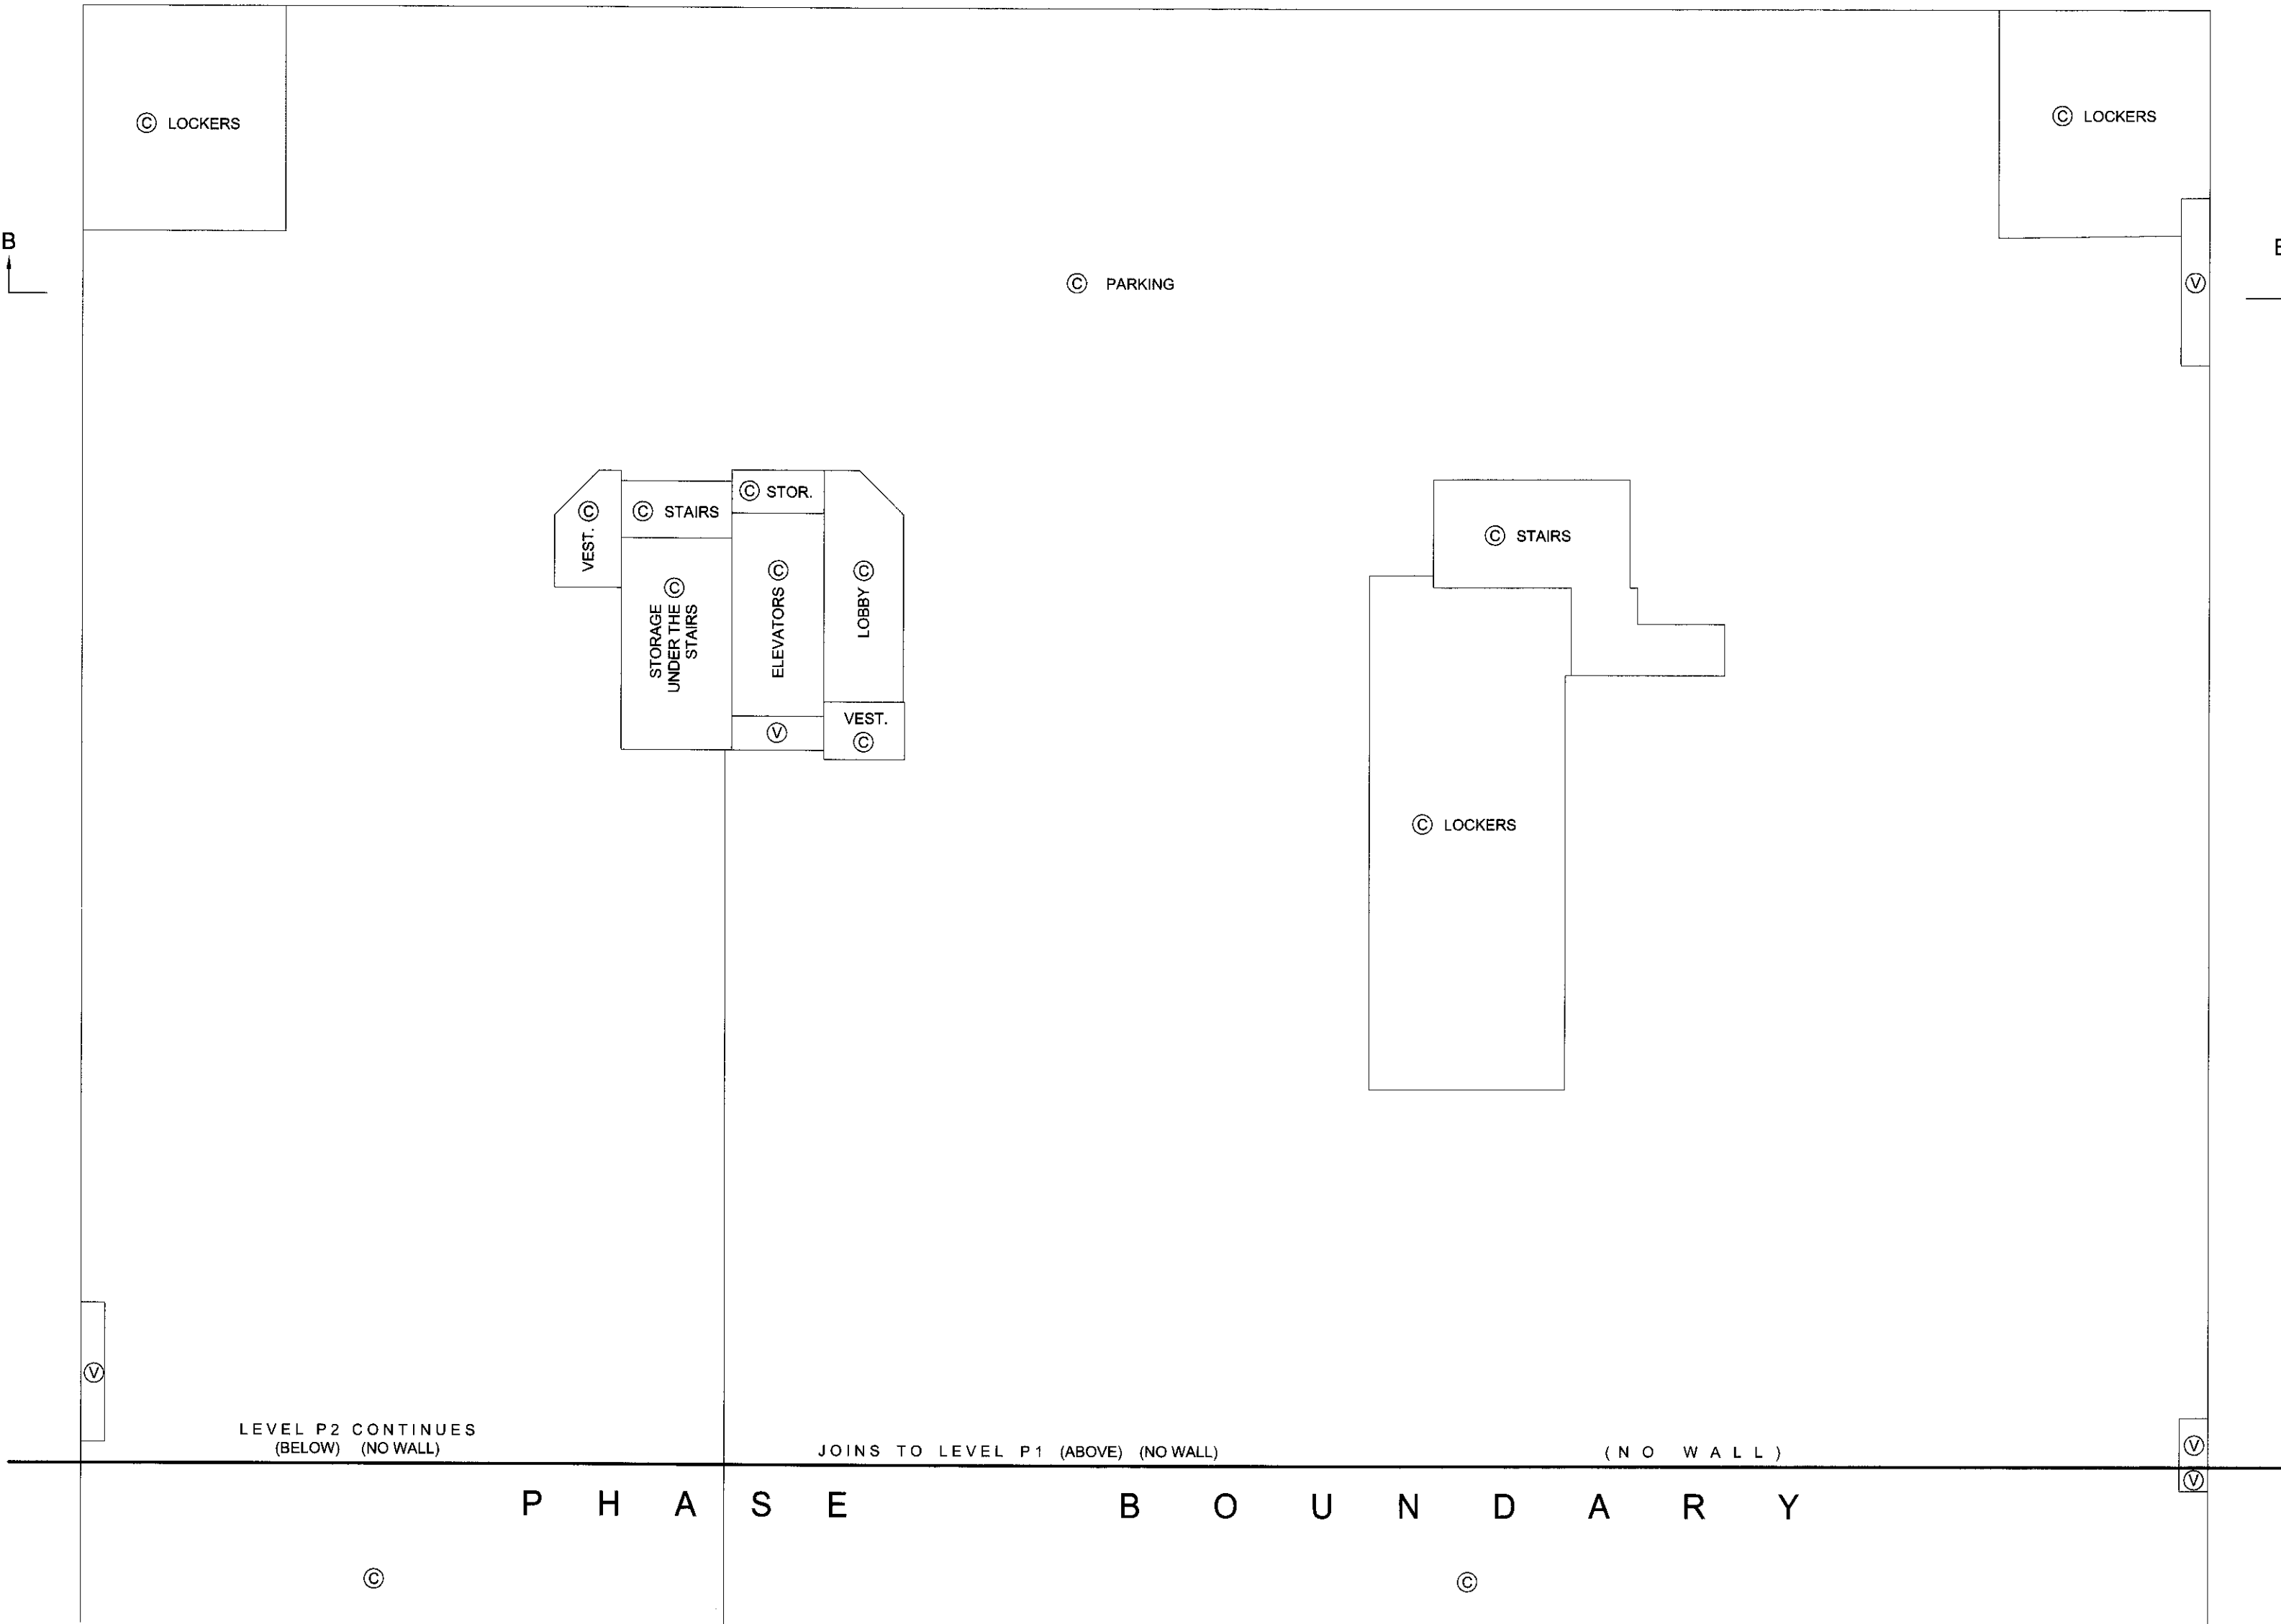


DATE: NOVEMBER 01, 2011

BCLS

LEVEL P1 FLOOR PLAN



STRATA PLAN BCS 4330

PHASE 2

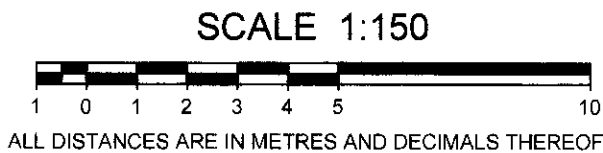

ALL DISTANCES ARE IN METRES AND DECIMALS THEREOF.

THE INTENDED PLOT SIZE OF THIS PLAN IS 560mm IN WIDTH BY 432mm IN HEIGHT (C SIZE) WHEN PLOTTED AT A SCALE OF 1:150

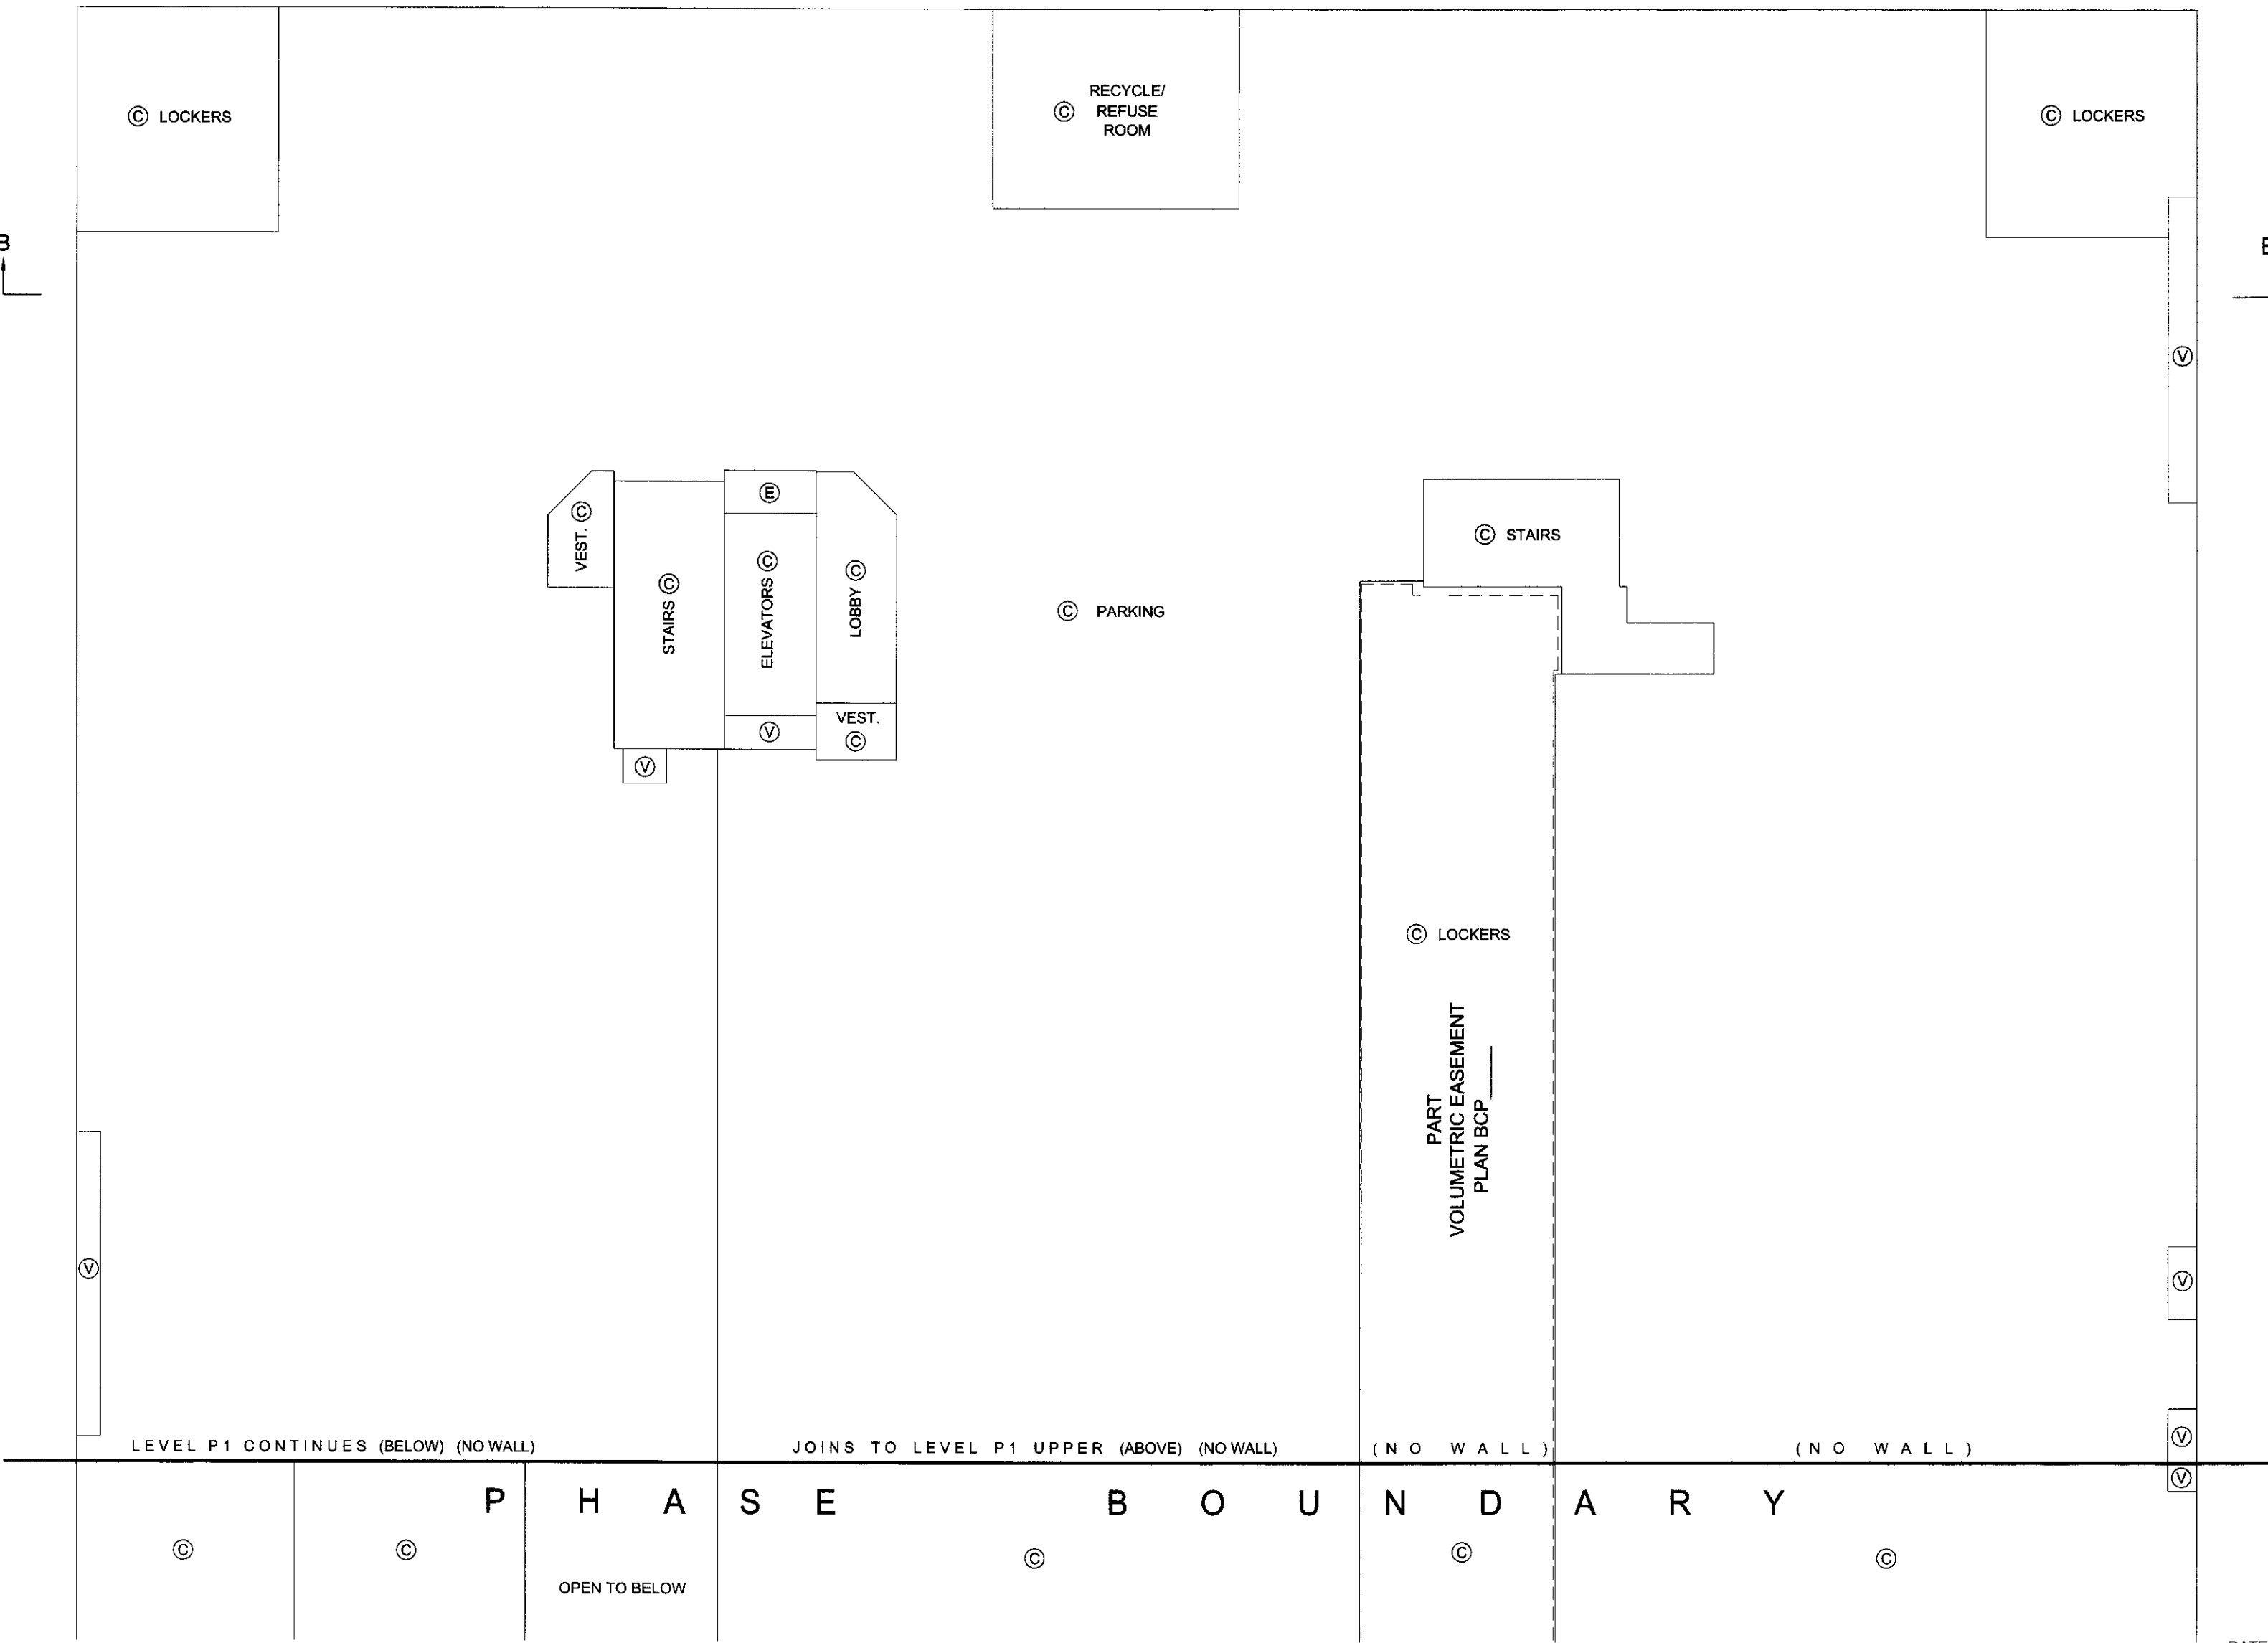 

DATE: NOVEMBER 01, 2011


BCLS

COURTYARD LEVEL FLOOR PLAN (DEVELOPERS LEVEL 1)

STRATA PLAN BCS


PHASE 2

SCALE 1:150

 

ALL DISTANCES ARE IN METRES AND DECIMALS THEREOF.

THE INTENDED PLOT SIZE OF THIS PLAN IS 560mm IN WIDTH BY 432mm IN HEIGHT (C SIZE) WHEN PLOTTED AT A SCALE OF 1:150

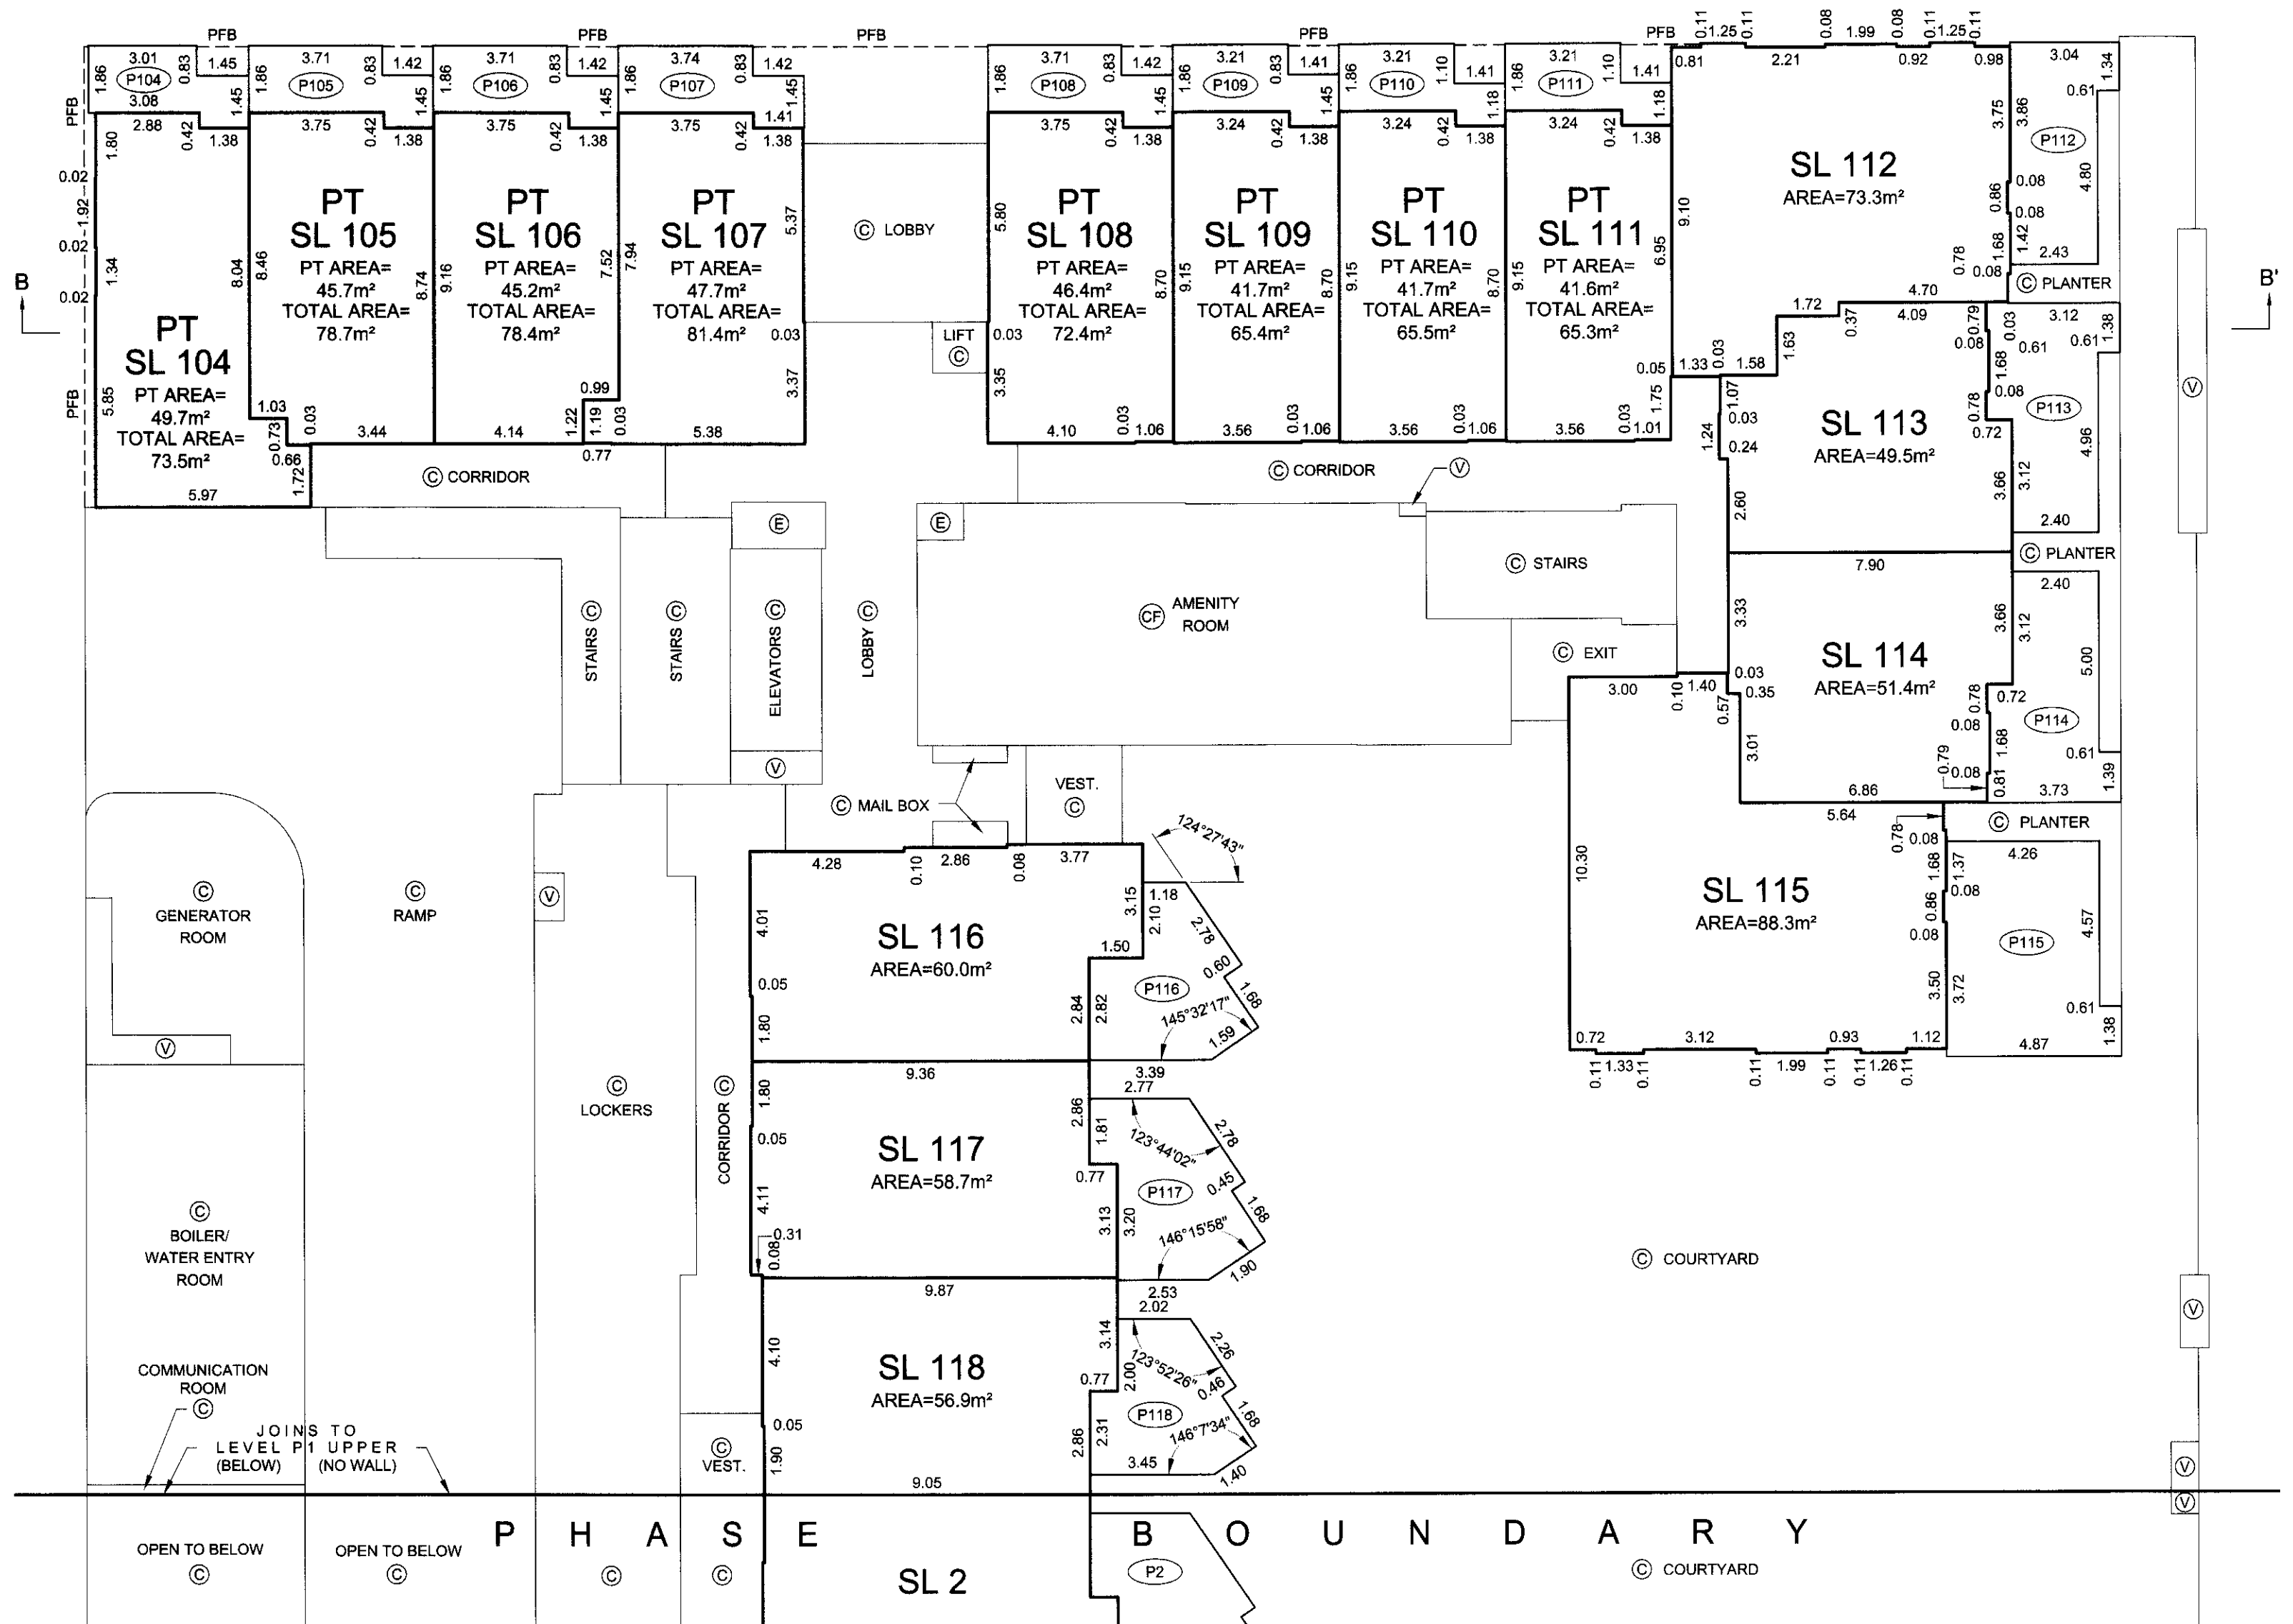


DATE: NOVEMBER 01, 2011

[Signature]
BCLS

LEVEL 1 FLOOR PLAN (DEVELOPERS LEVEL 2)

SCALE 1:150

 


ALL DISTANCES ARE IN METRES AND DECIMALS THEREOF.

THE INTENDED PLOT SIZE OF THIS PLAN IS 560mm IN WIDTH BY 432mm IN HEIGHT (C SIZE) WHEN PLOTTED AT A SCALE OF 1:150

STRATA PLAN BCS

4330

PHASE 2

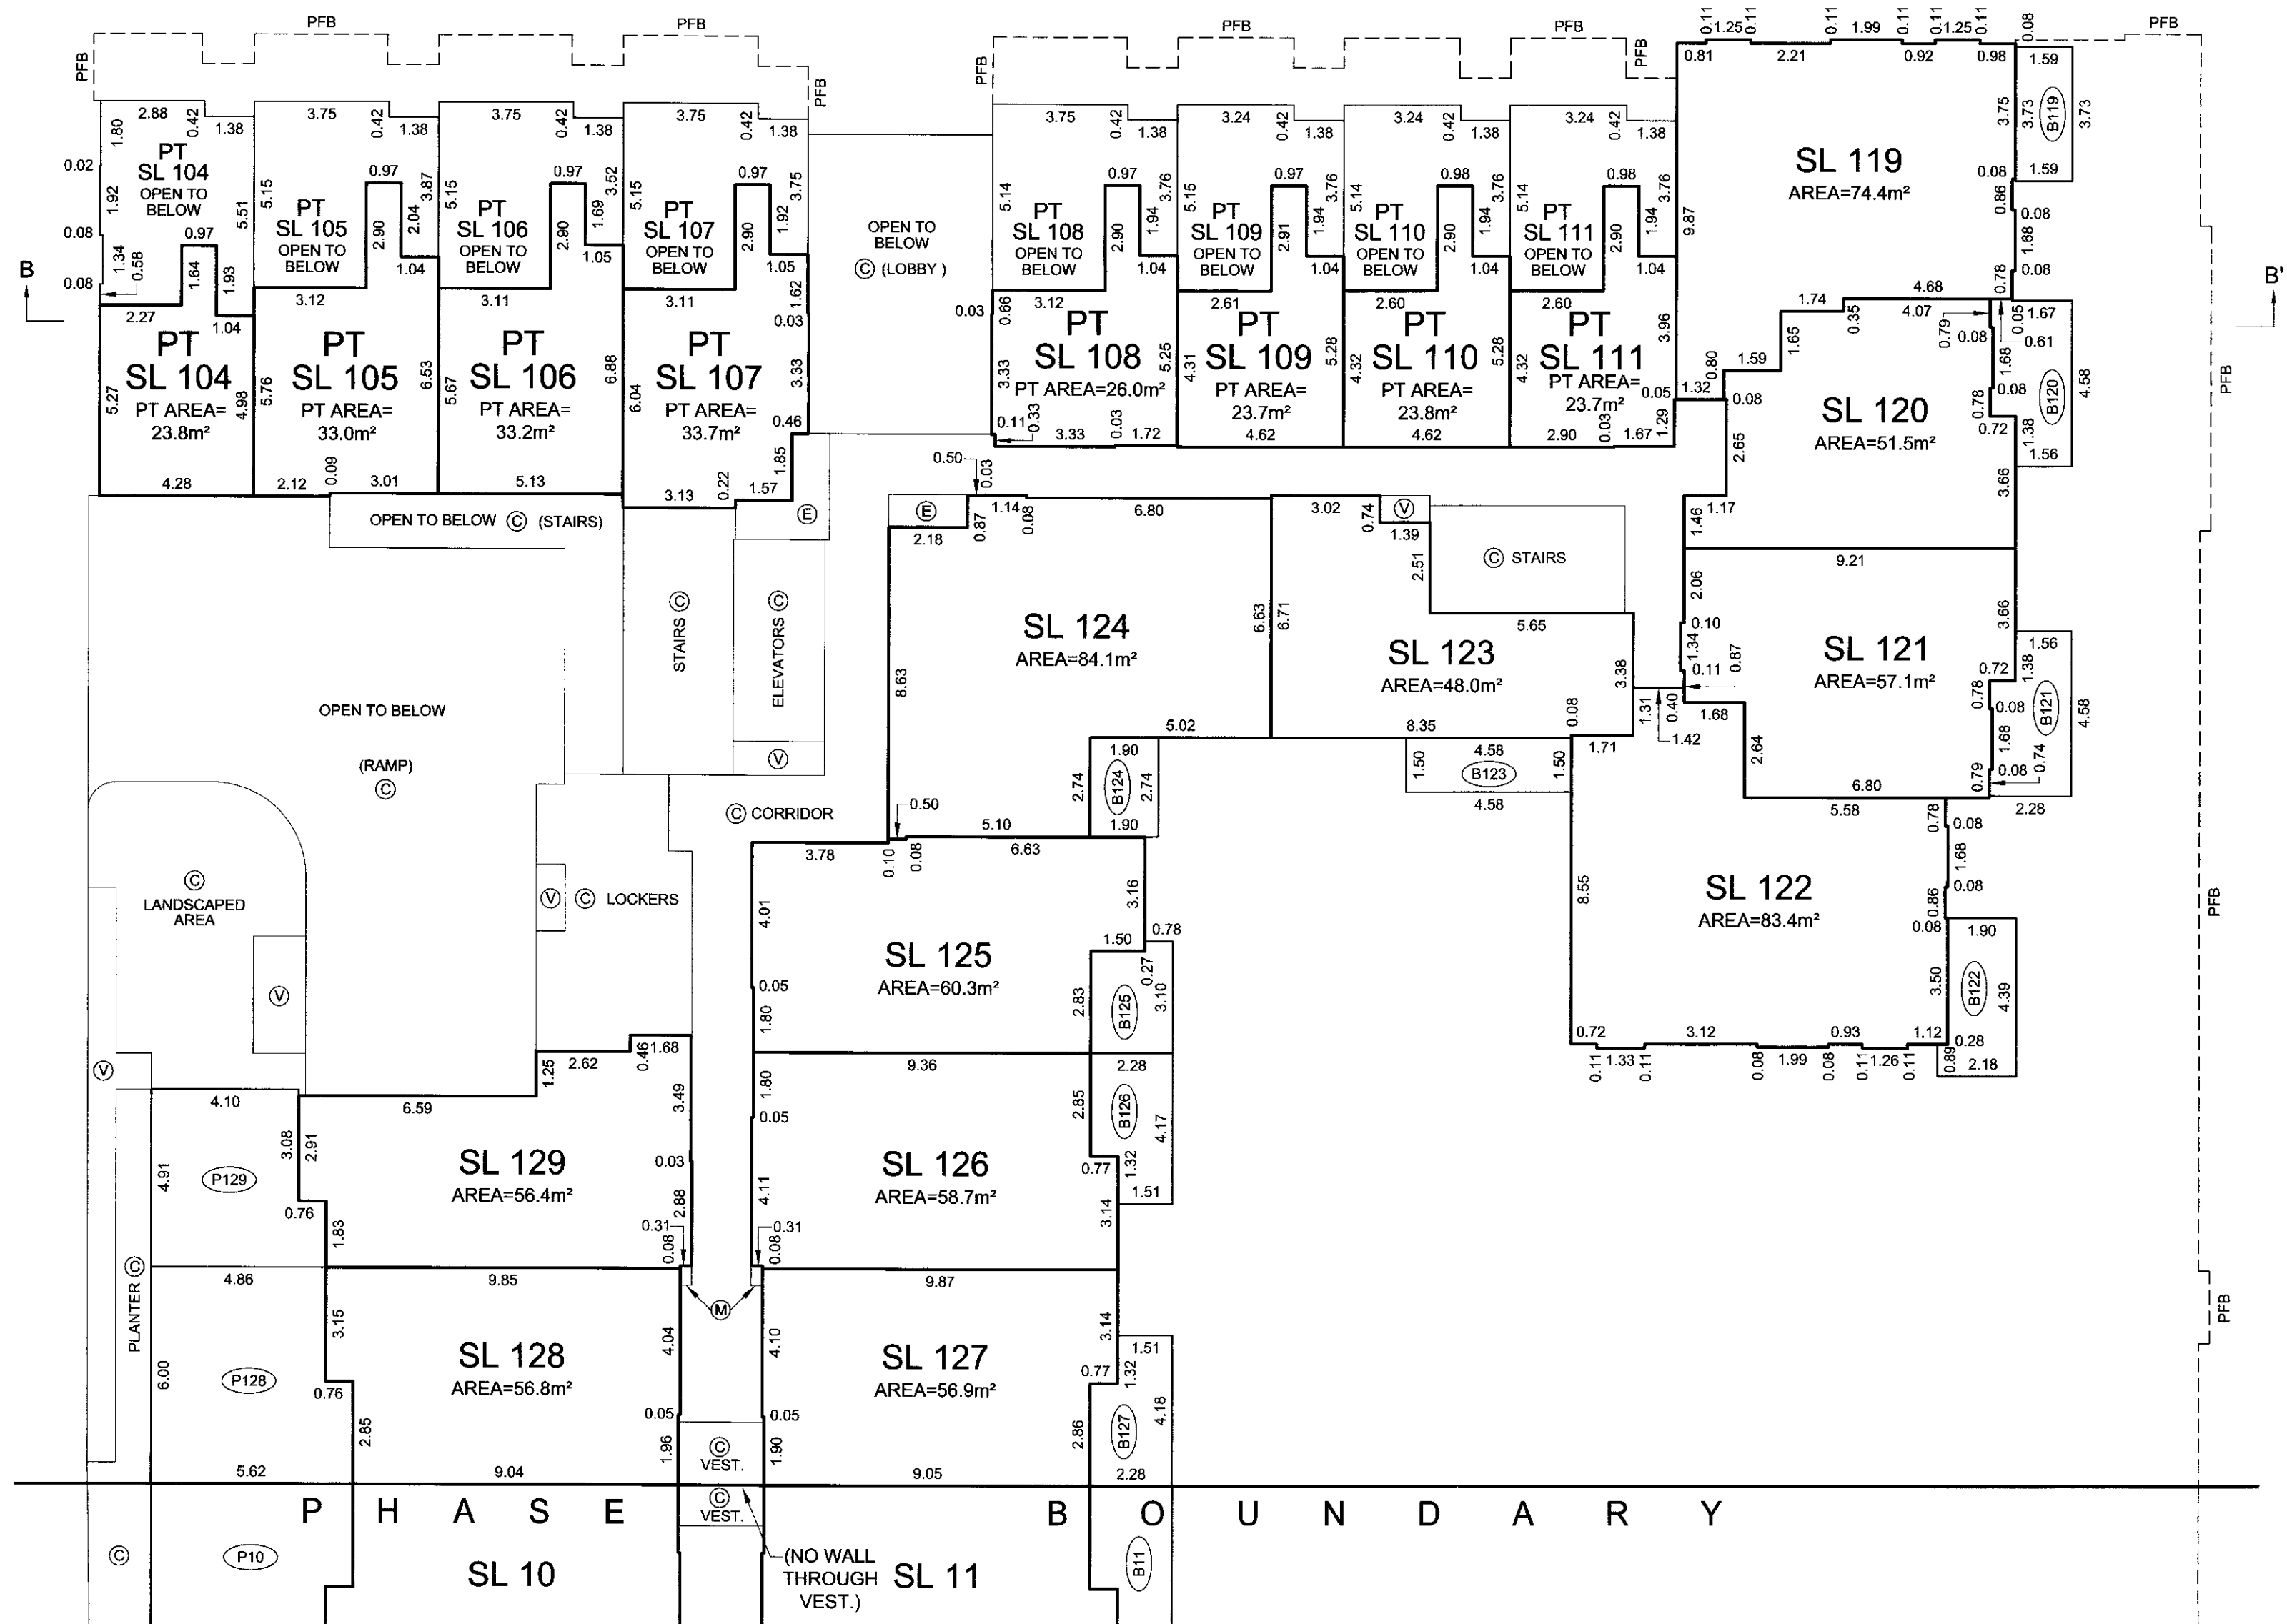

DATE: NOVEMBER 01, 2011

gmb


BCLS

LEVEL 2 FLOOR PLAN (DEVELOPERS LEVEL 3)

STRATA PLAN BCS 4330


PHASE 2

SCALE 1:150

 

ALL DISTANCES ARE IN METRES AND DECIMALS THEREOF.

THE INTENDED PLOT SIZE OF THIS PLAN IS 560mm IN WIDTH BY 432mm IN HEIGHT (C SIZE) WHEN PLOTTED AT A SCALE OF 1:150

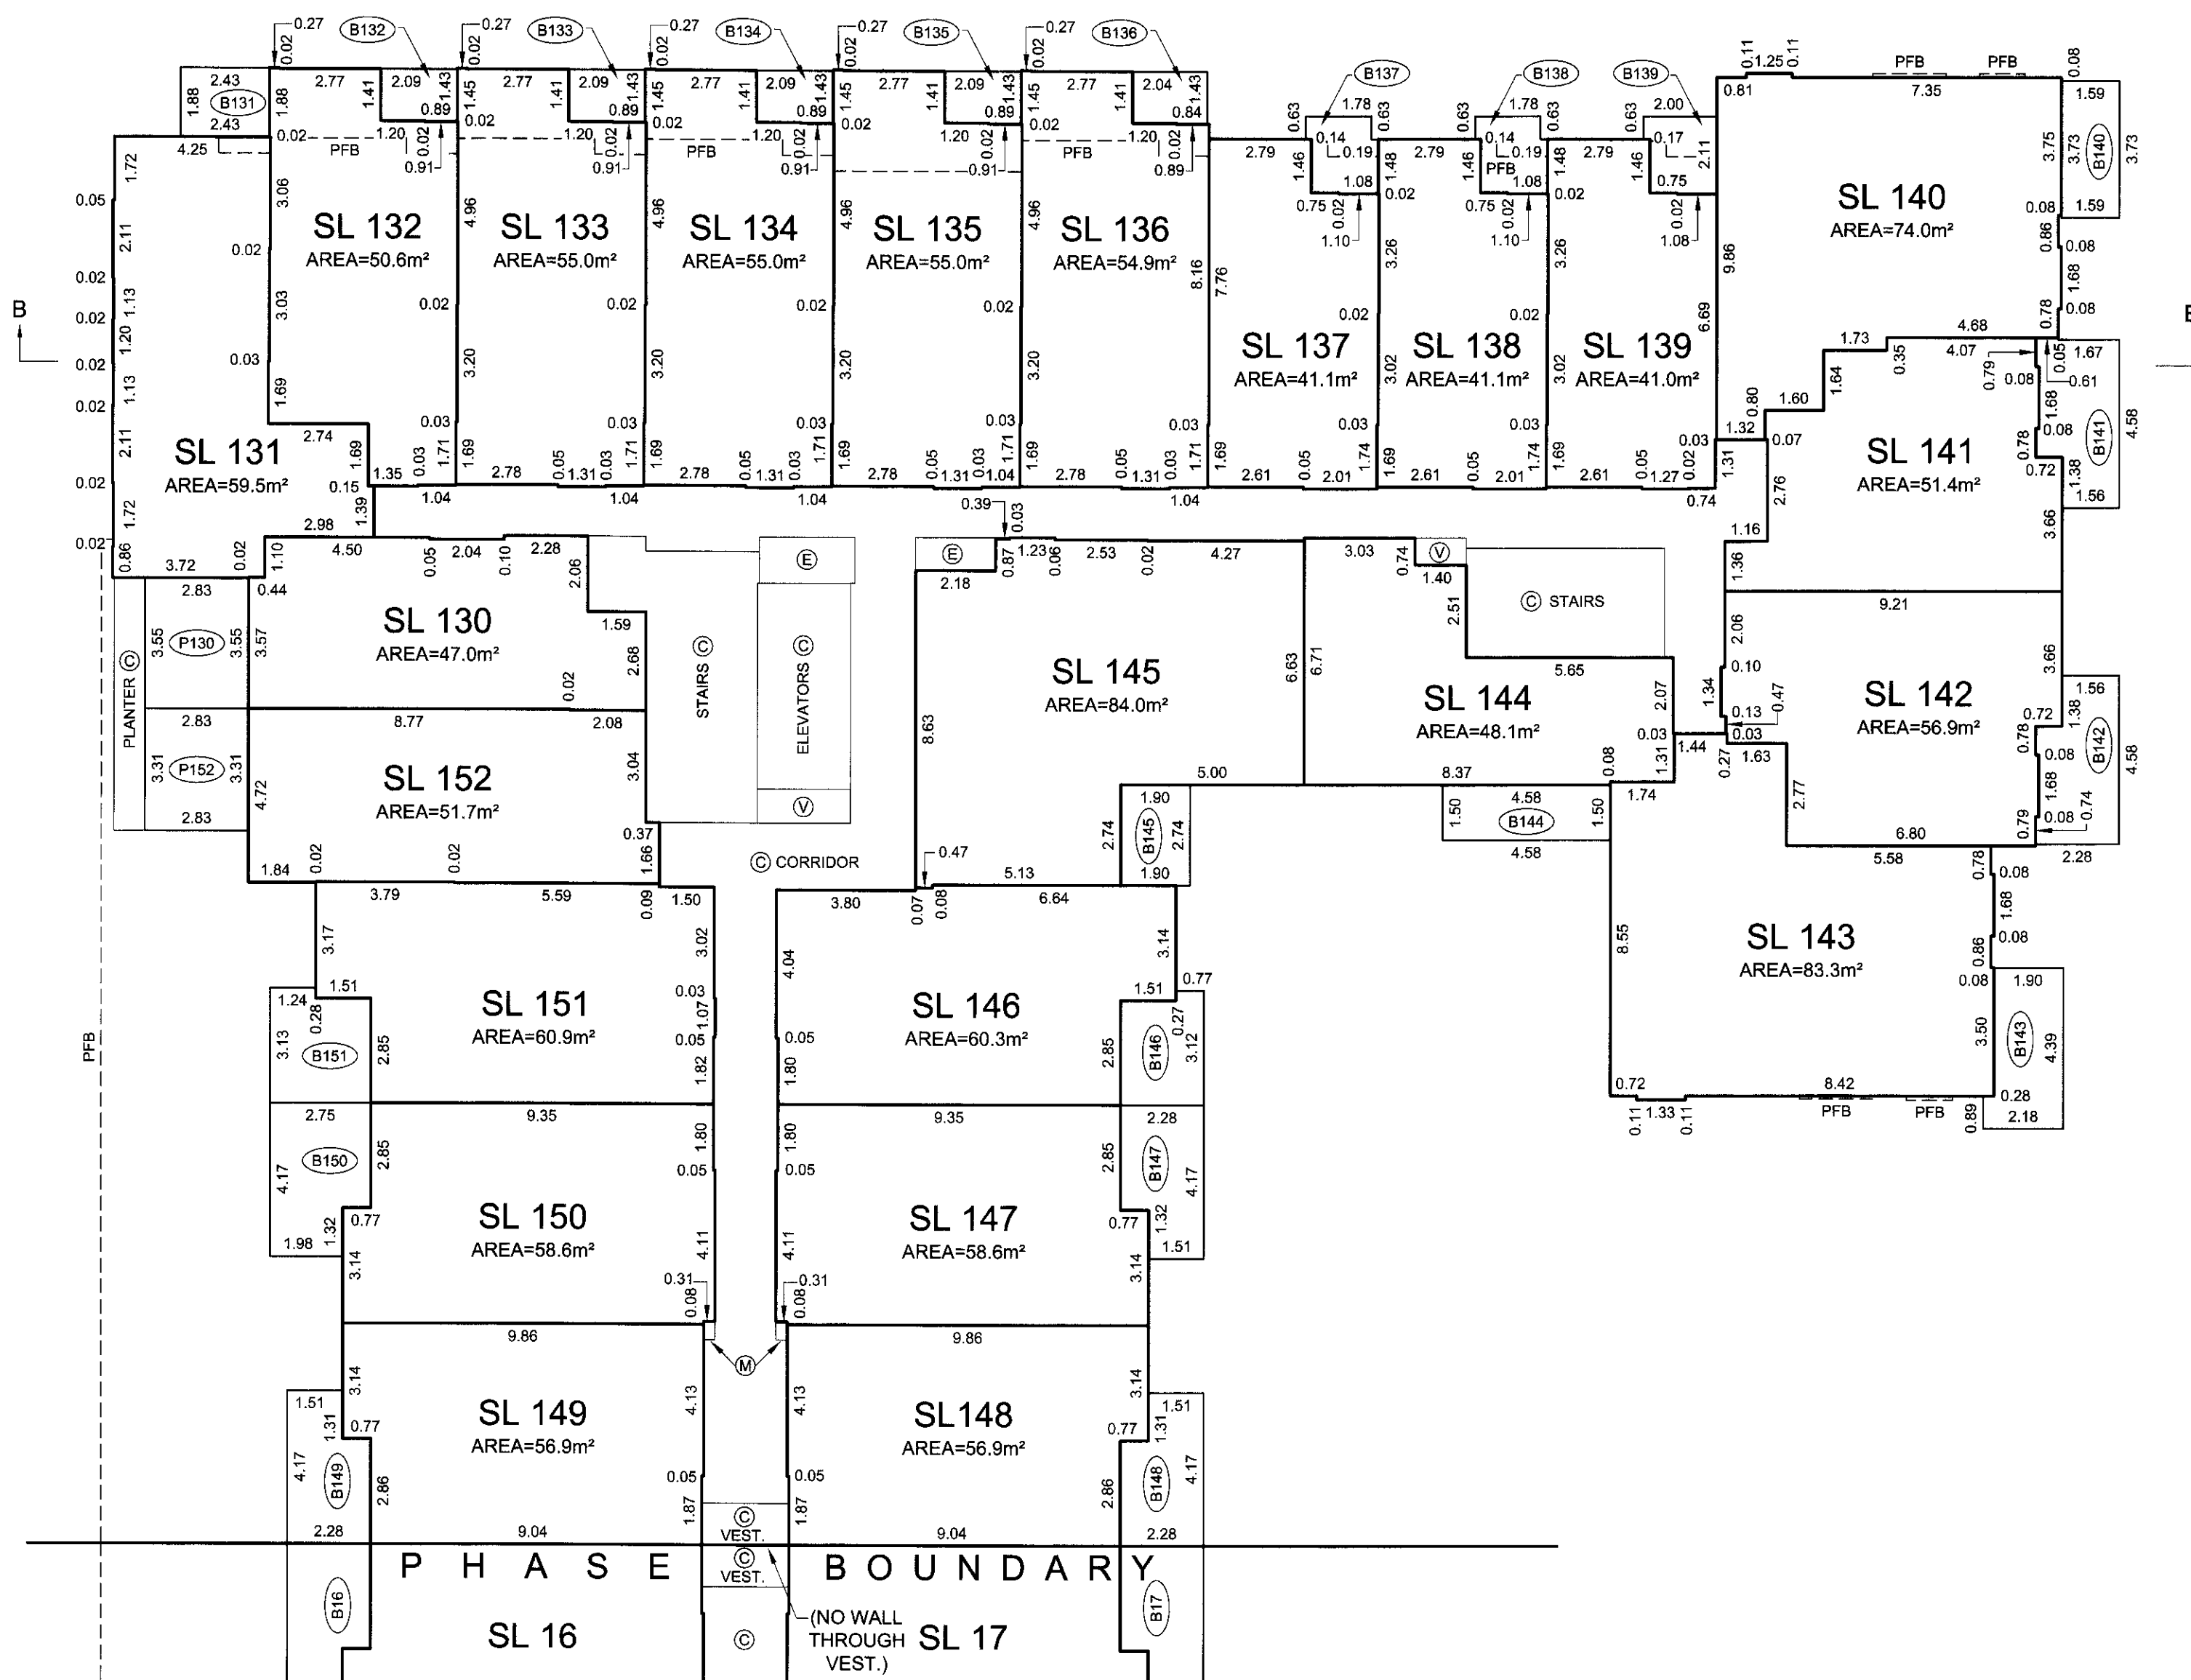


DATE: NOVEMBER 01, 2011

quib
BCLS

LEVEL 3 FLOOR PLAN (DEVELOPERS LEVEL 4)

SCALE 1:150

 


ALL DISTANCES ARE IN METRES AND DECIMALS THEREOF.

THE INTENDED PLOT SIZE OF THIS PLAN IS 560mm IN WIDTH BY 432mm IN HEIGHT (C SIZE) WHEN PLOTTED AT A SCALE OF 1:150

STRATA PLAN BCS 4330

PHASE 2

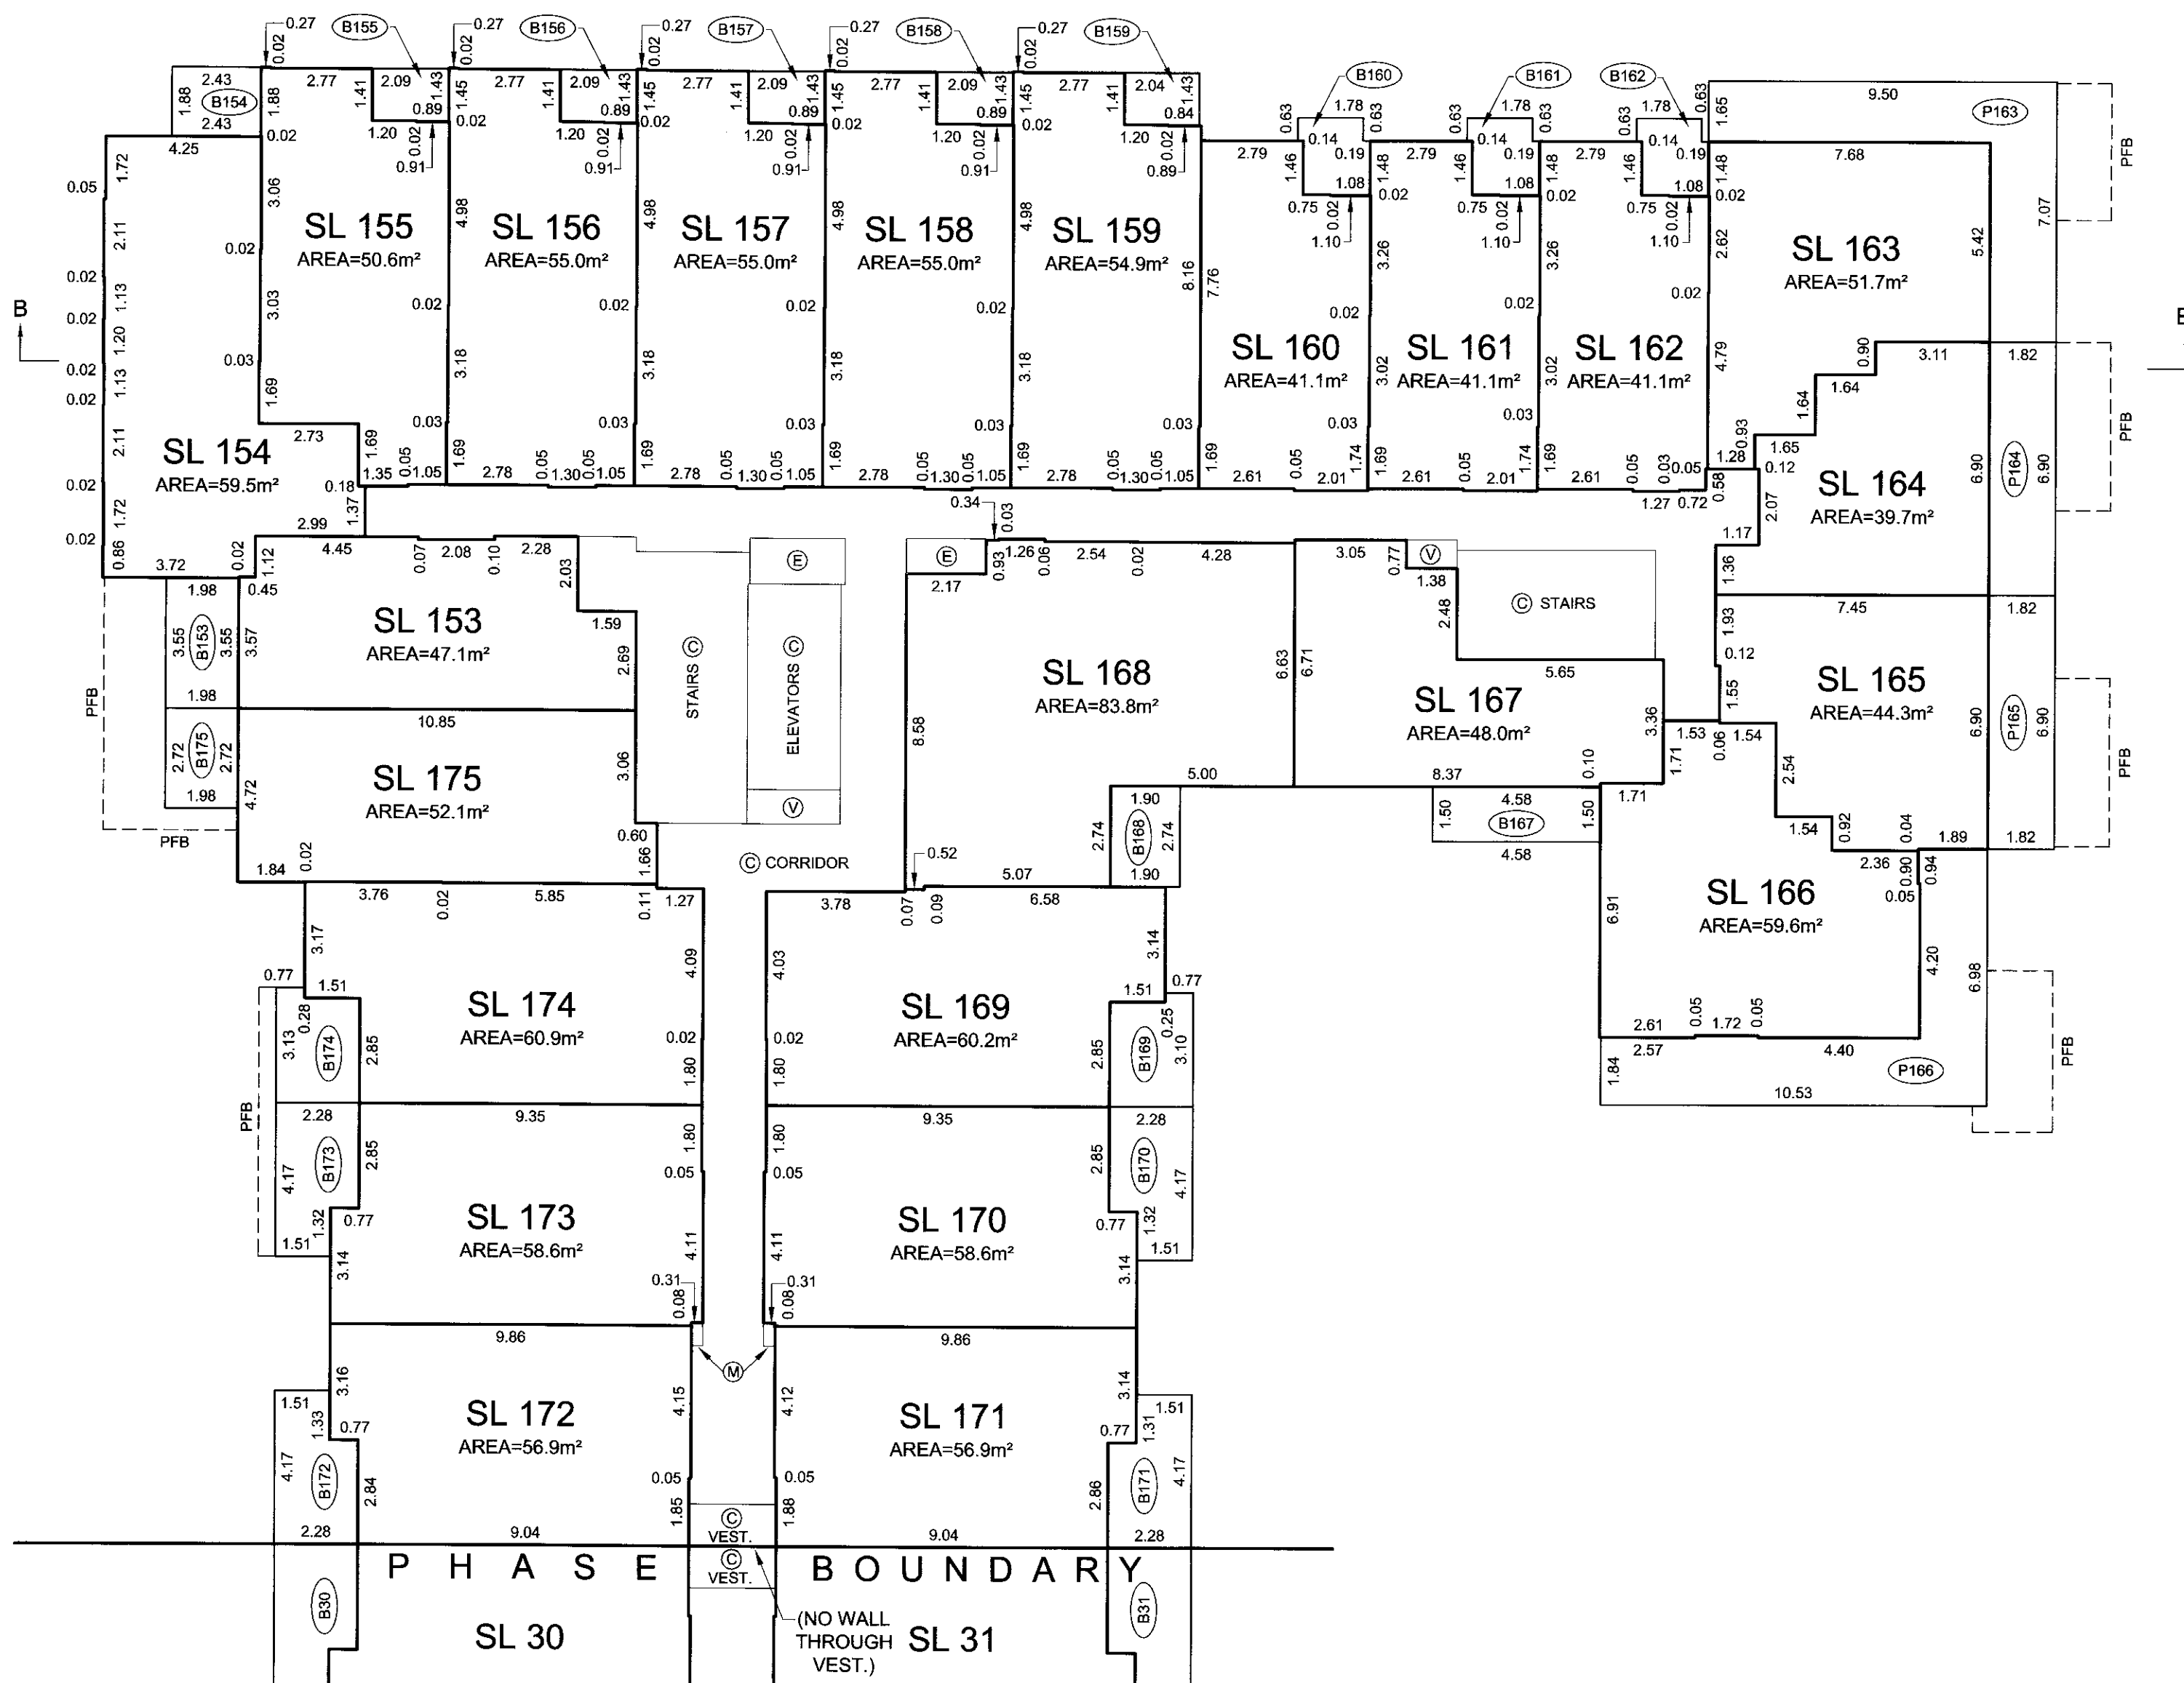

DATE: NOVEMBER 01, 2011


[Signature]

BCLS


LEVEL 4 FLOOR PLAN
(DEVELOPERS LEVEL 5)STRATA PLAN BCS 4330

PHASE 2

SCALE 1:150

 

ALL DISTANCES ARE IN METRES AND DECIMALS THEREOF.

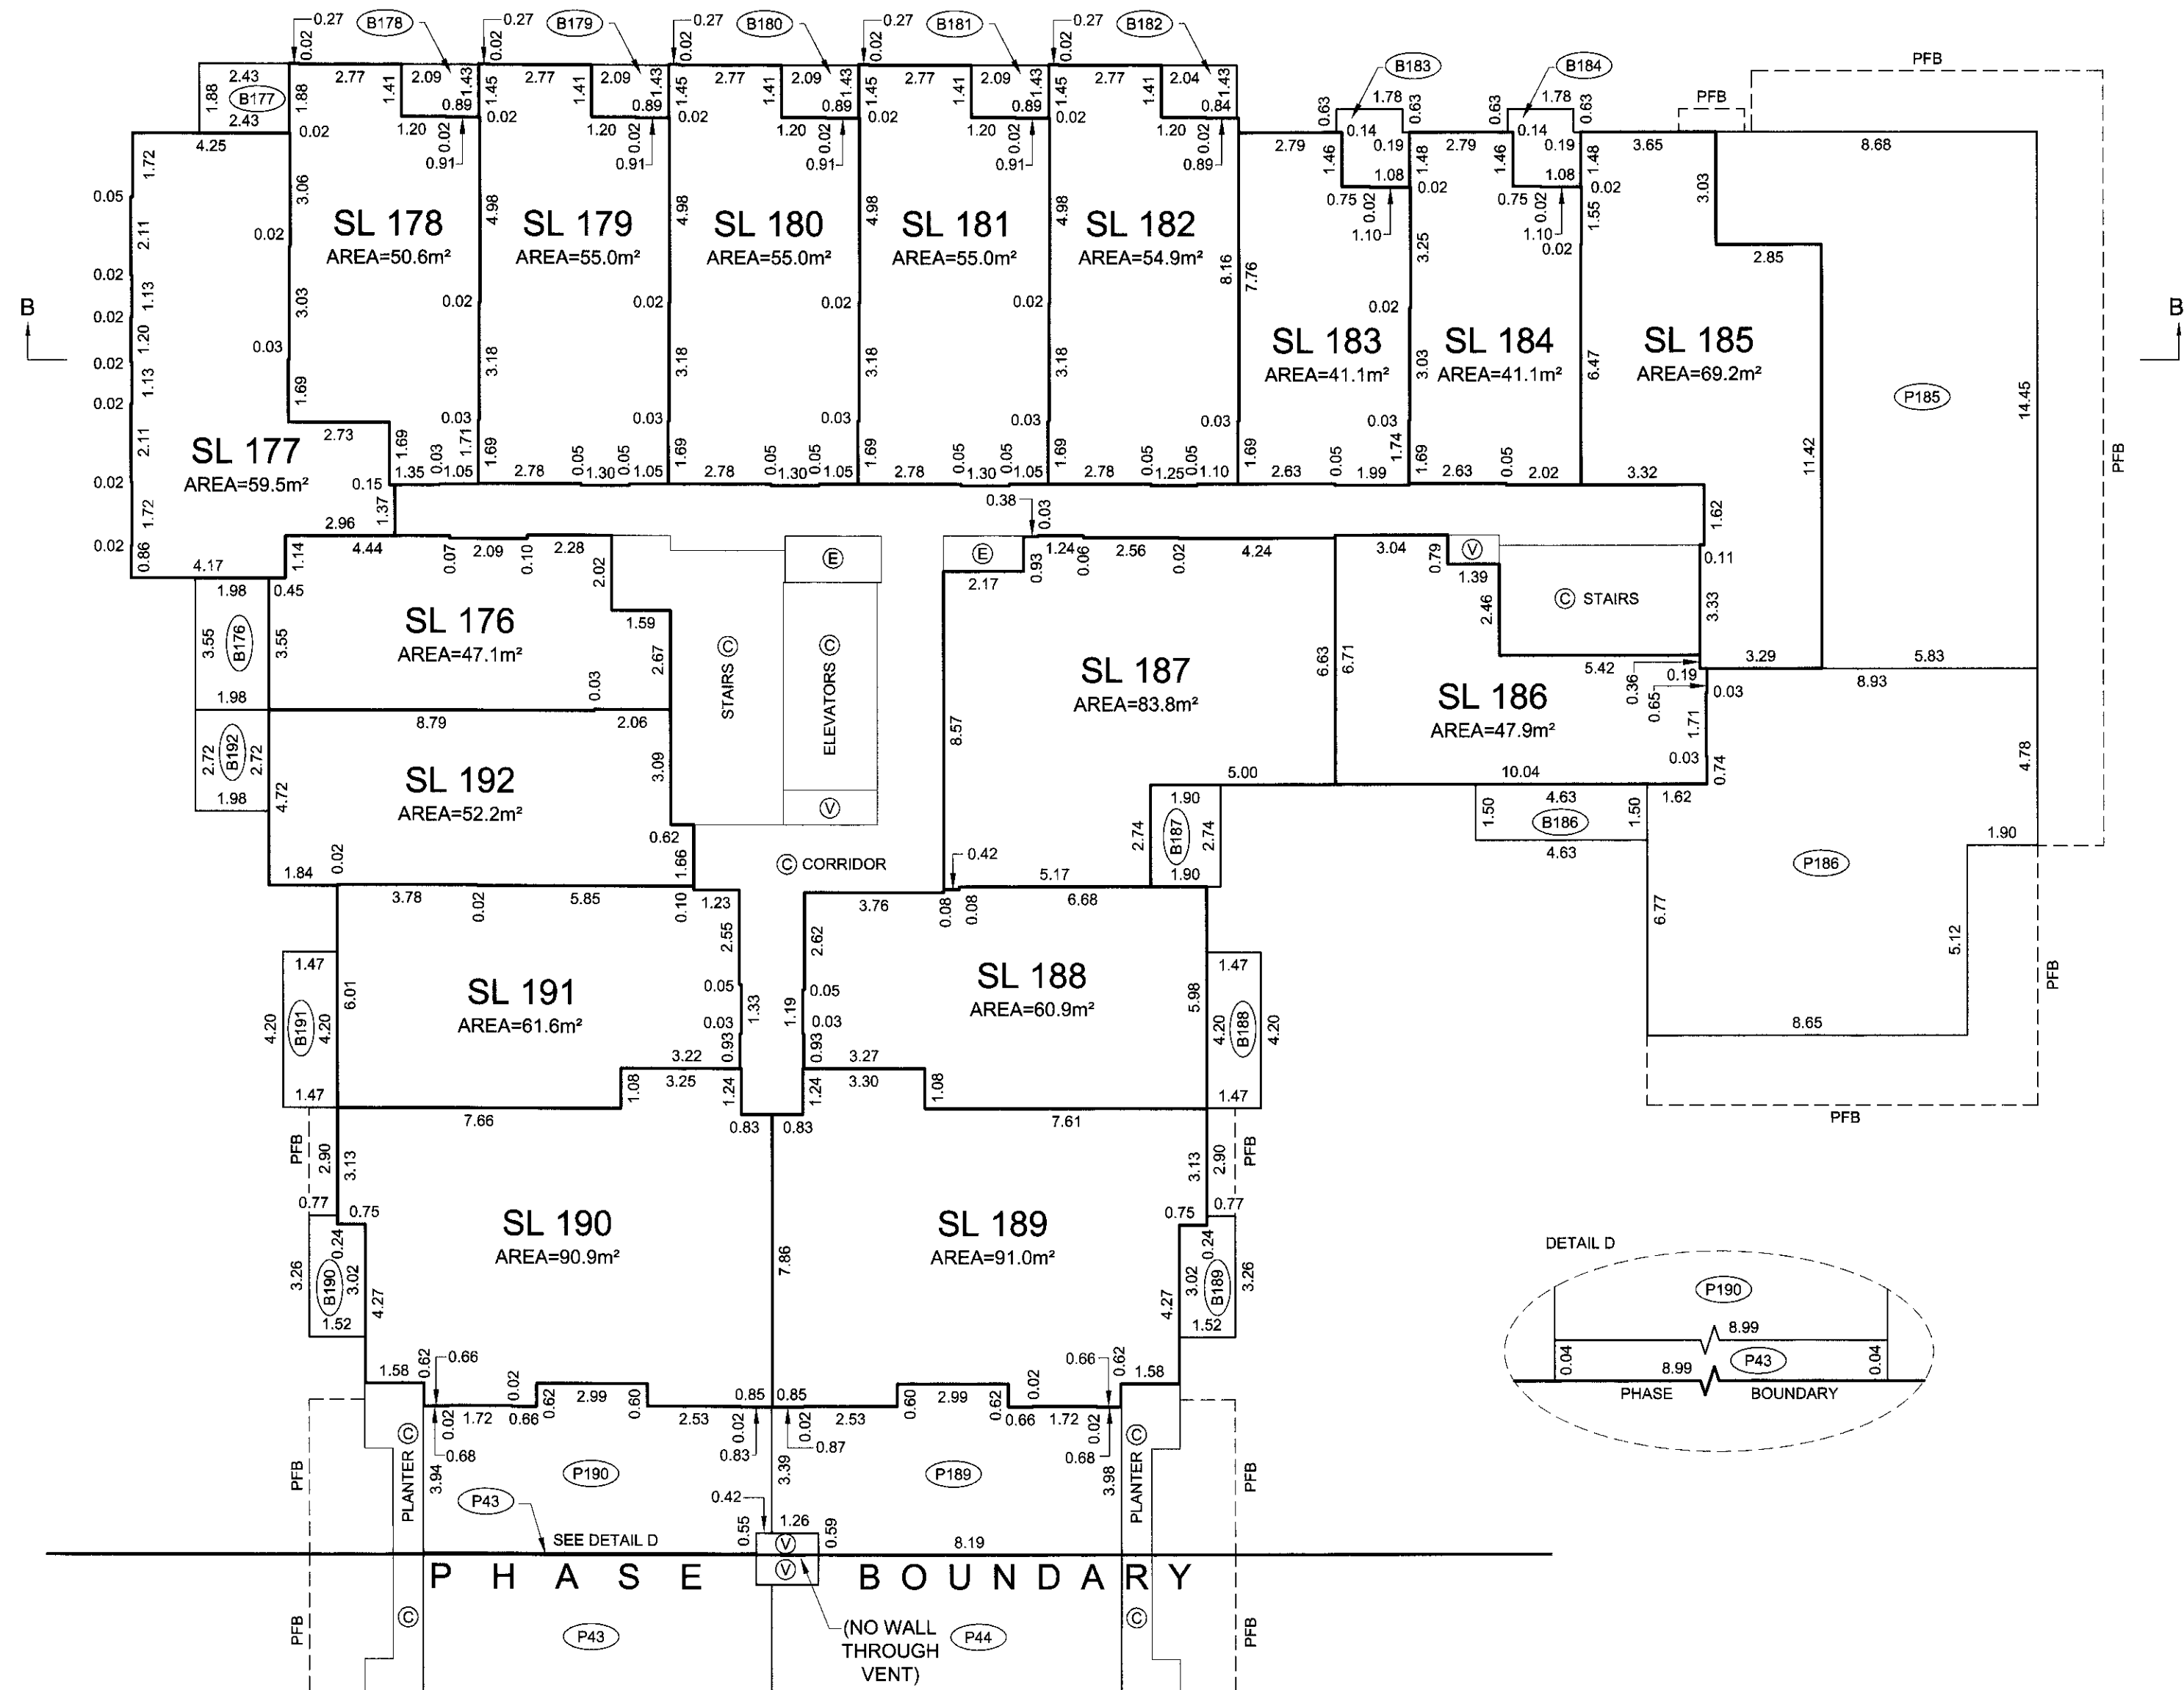
THE INTENDED PLOT SIZE OF THIS PLAN IS 560mm IN
WIDTH BY 432mm IN HEIGHT (C SIZE) WHEN PLOTTED AT
A SCALE OF 1:150

DATE: NOVEMBER 01, 2011

BCLS

LEVEL 5 FLOOR PLAN (DEVELOPERS LEVEL 6)

SCALE 1:150

 


ALL DISTANCES ARE IN METRES AND DECIMALS THEREOF.

THE INTENDED PLOT SIZE OF THIS PLAN IS 560mm IN
WIDTH BY 432mm IN HEIGHT (C SIZE) WHEN PLOTTED AT
A SCALE OF 1:150

STRATA PLAN BCS 4330

PHASE 2

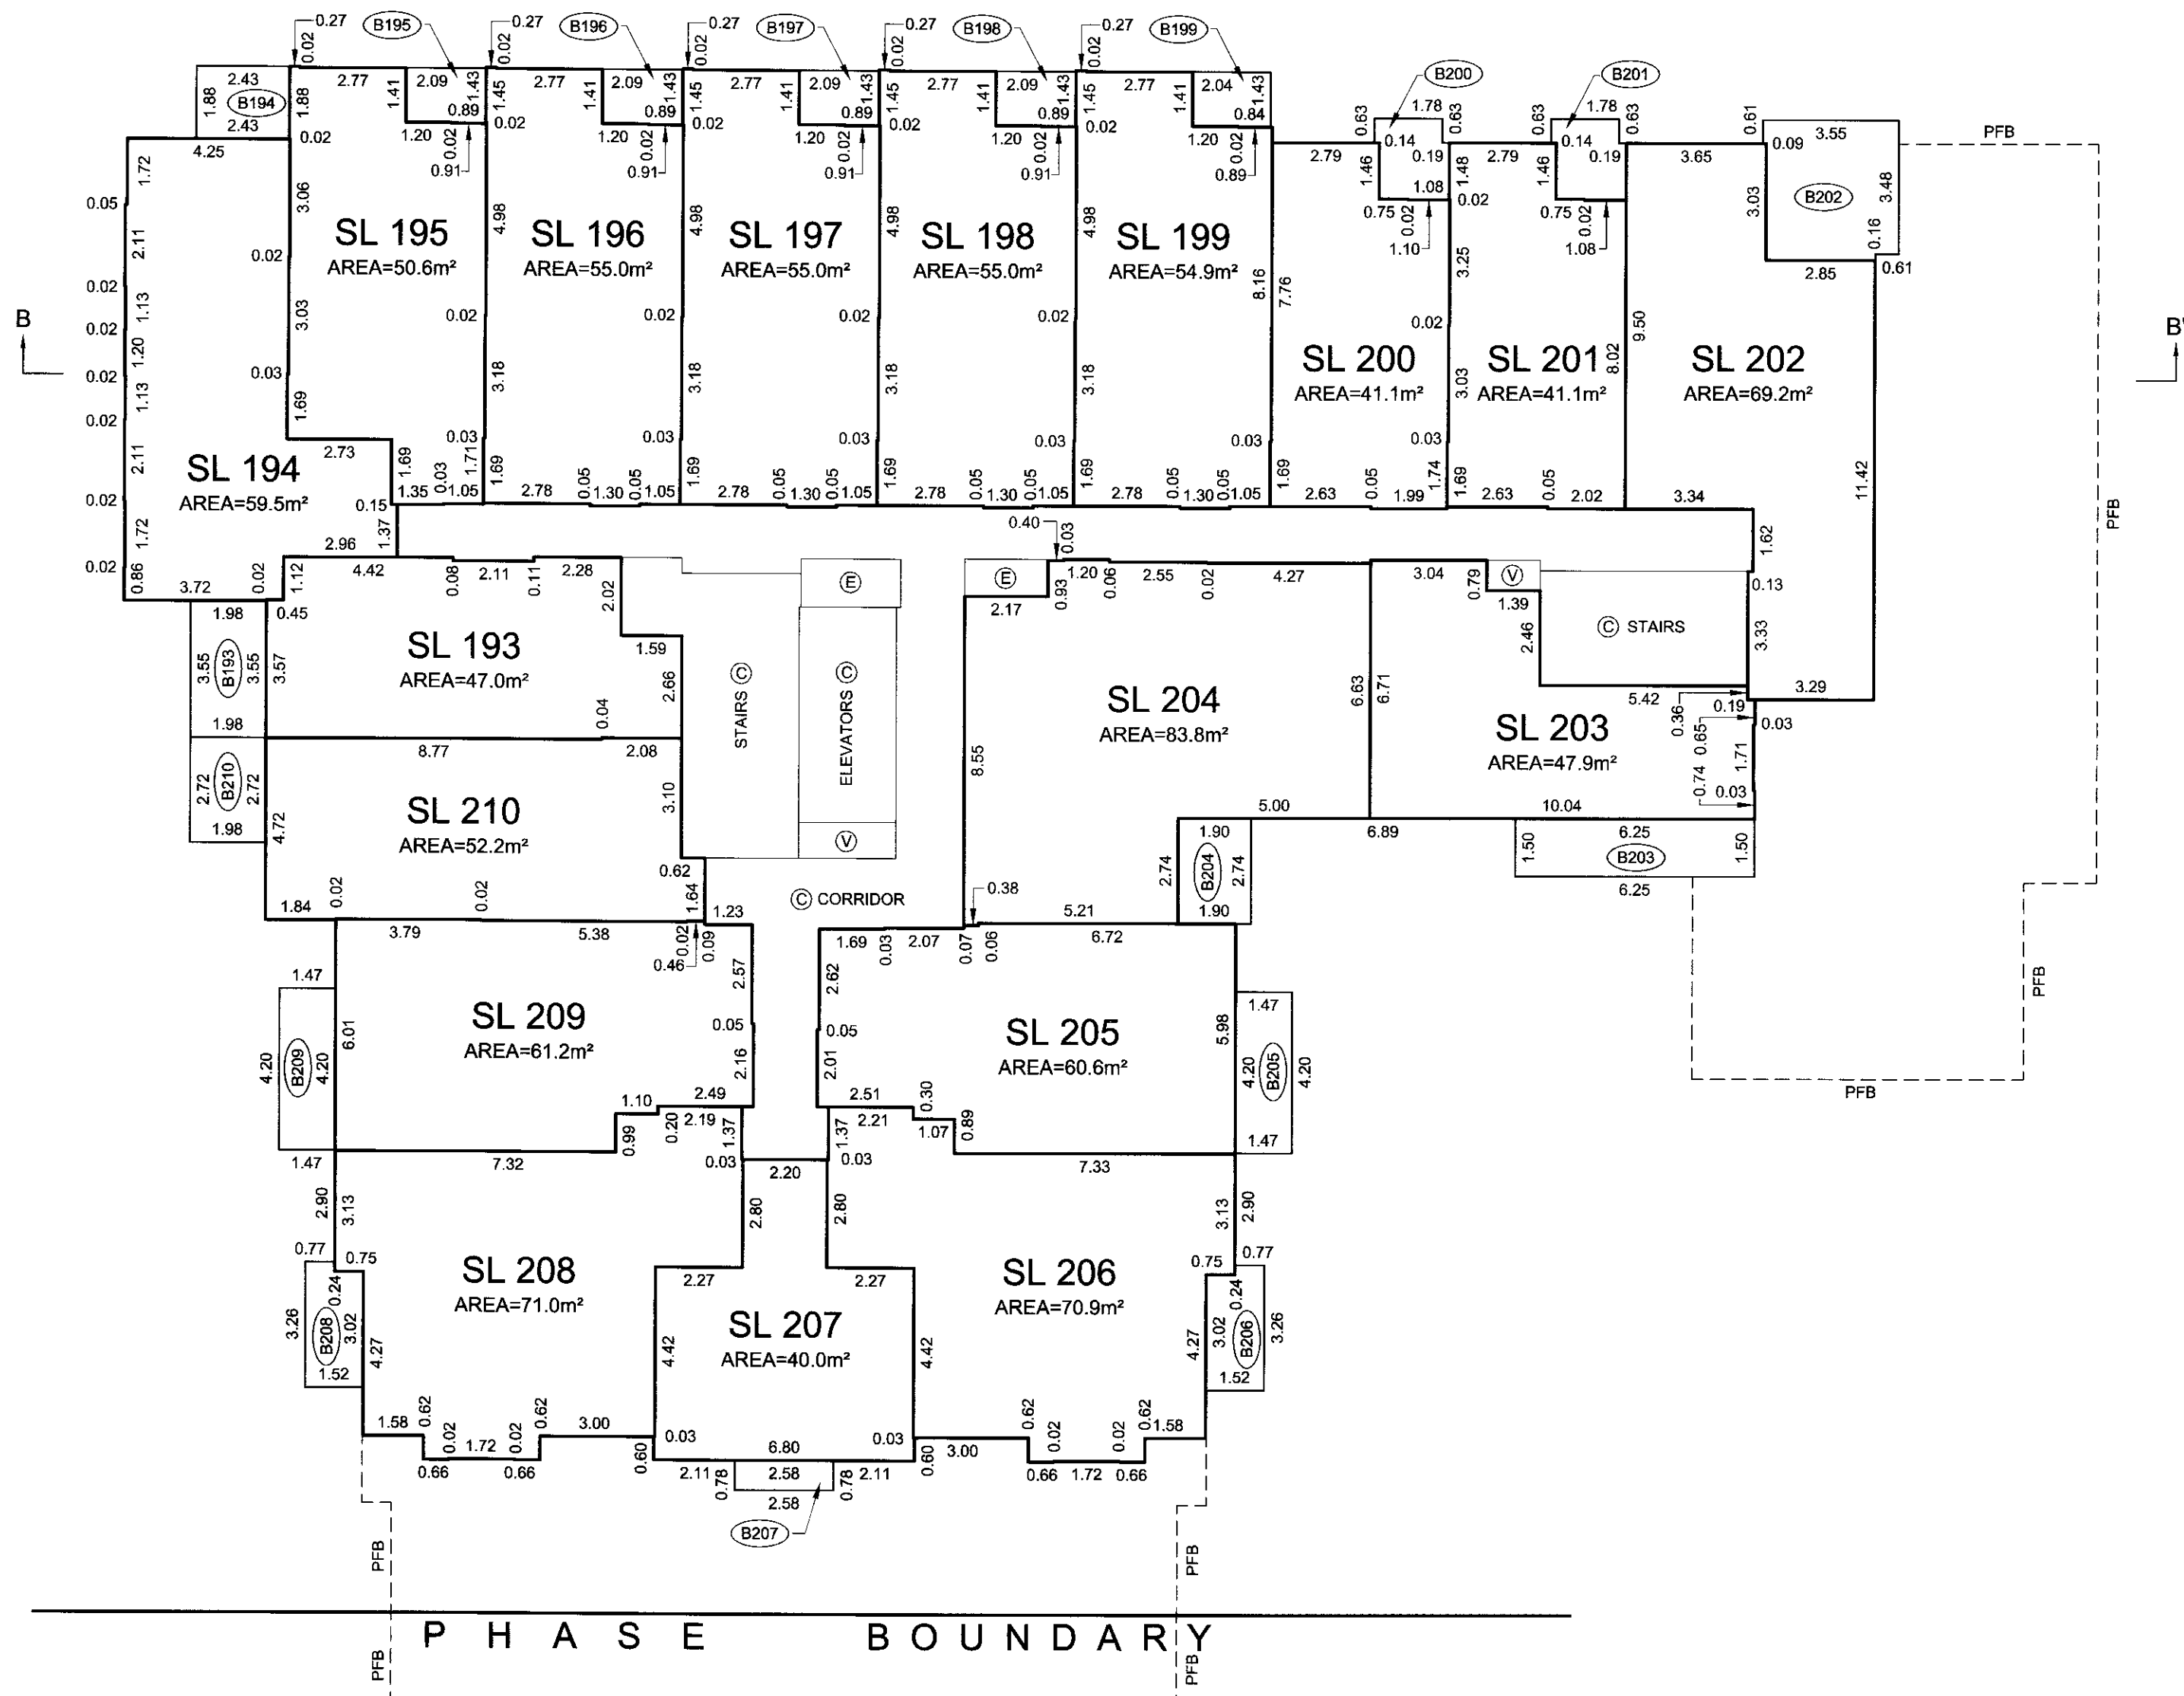


DATE: NOVEMBER 01, 2011

gmb
BCLS

LEVEL 6 FLOOR PLAN (DEVELOPERS LEVEL 7)

SCALE 1:150

 


ALL DISTANCES ARE IN METRES AND DECIMALS THEREOF.

THE INTENDED PLOT SIZE OF THIS PLAN IS 560mm IN
WIDTH BY 432mm IN HEIGHT (C SIZE) WHEN PLOTTED AT
A SCALE OF 1:150

STRATA PLAN BCS 4330

PHASE 2

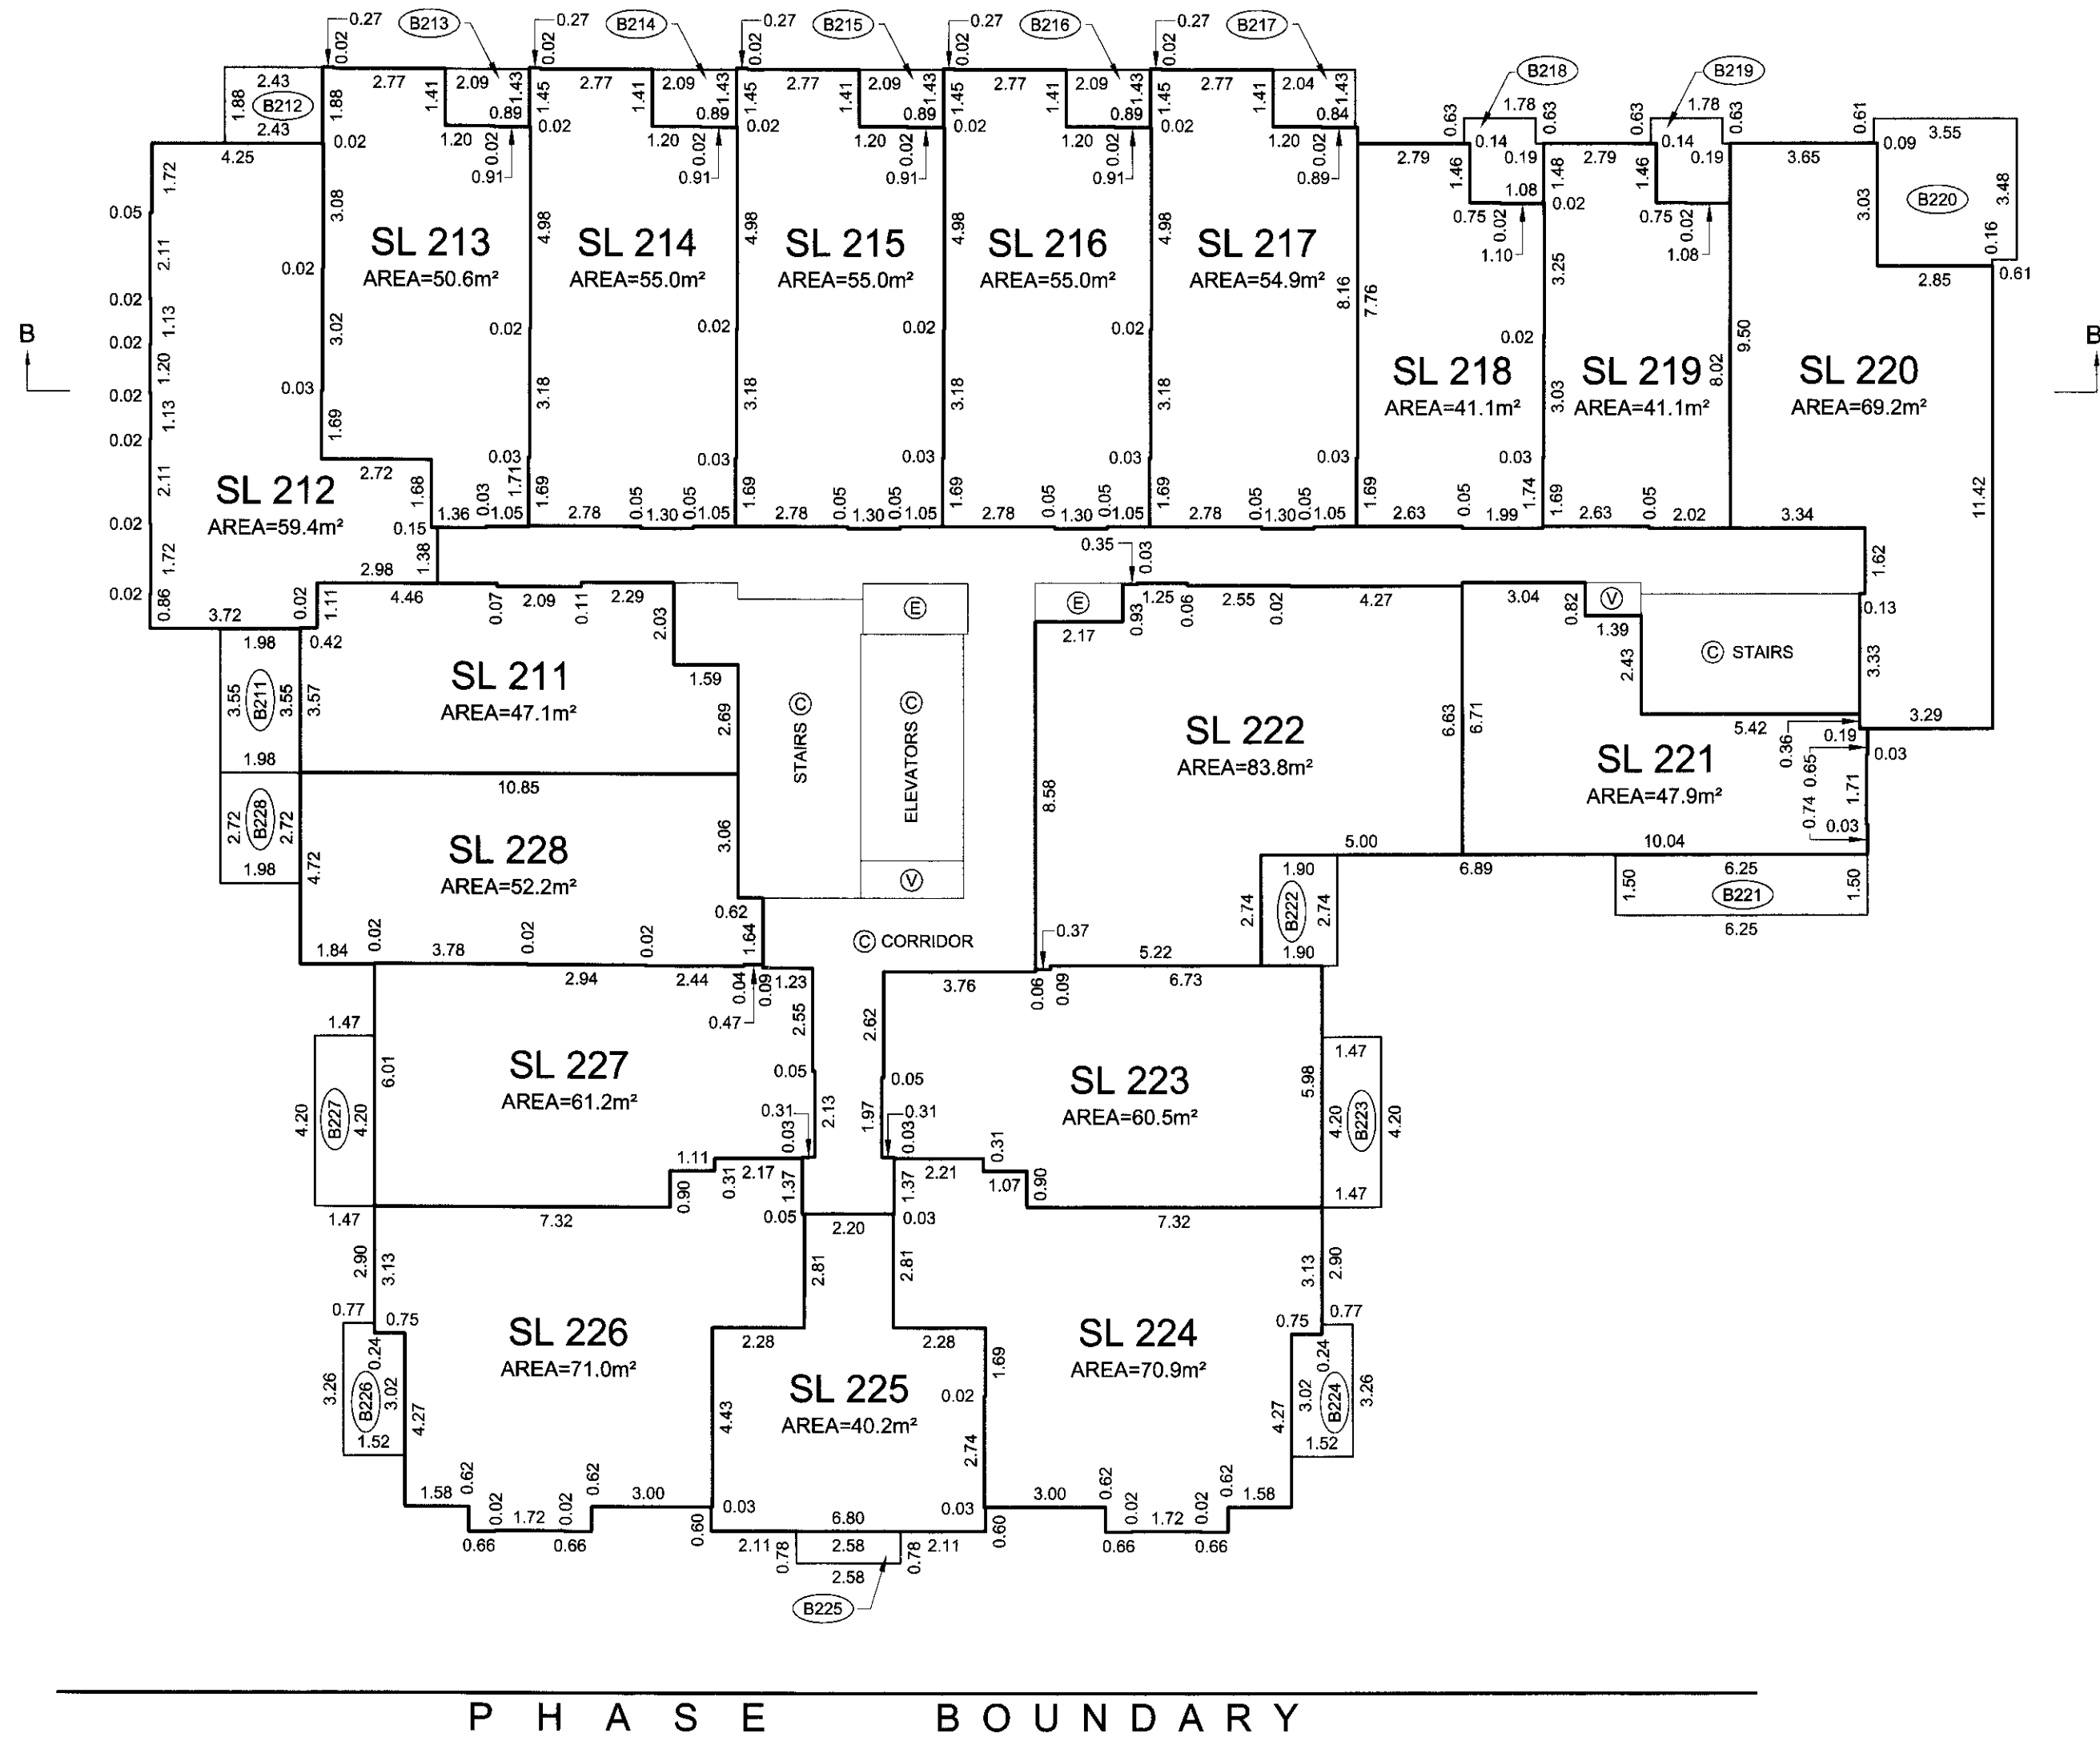

DATE: NOVEMBER 01, 2011

gmb

BCLS


**LEVEL 7 FLOOR PLAN
(DEVELOPERS LEVEL 8)**

STRATA PLAN BCS




PHASE 2

SCALE 1:150

 

ALL DISTANCES ARE IN METRES AND DECIMALS THEREOF.

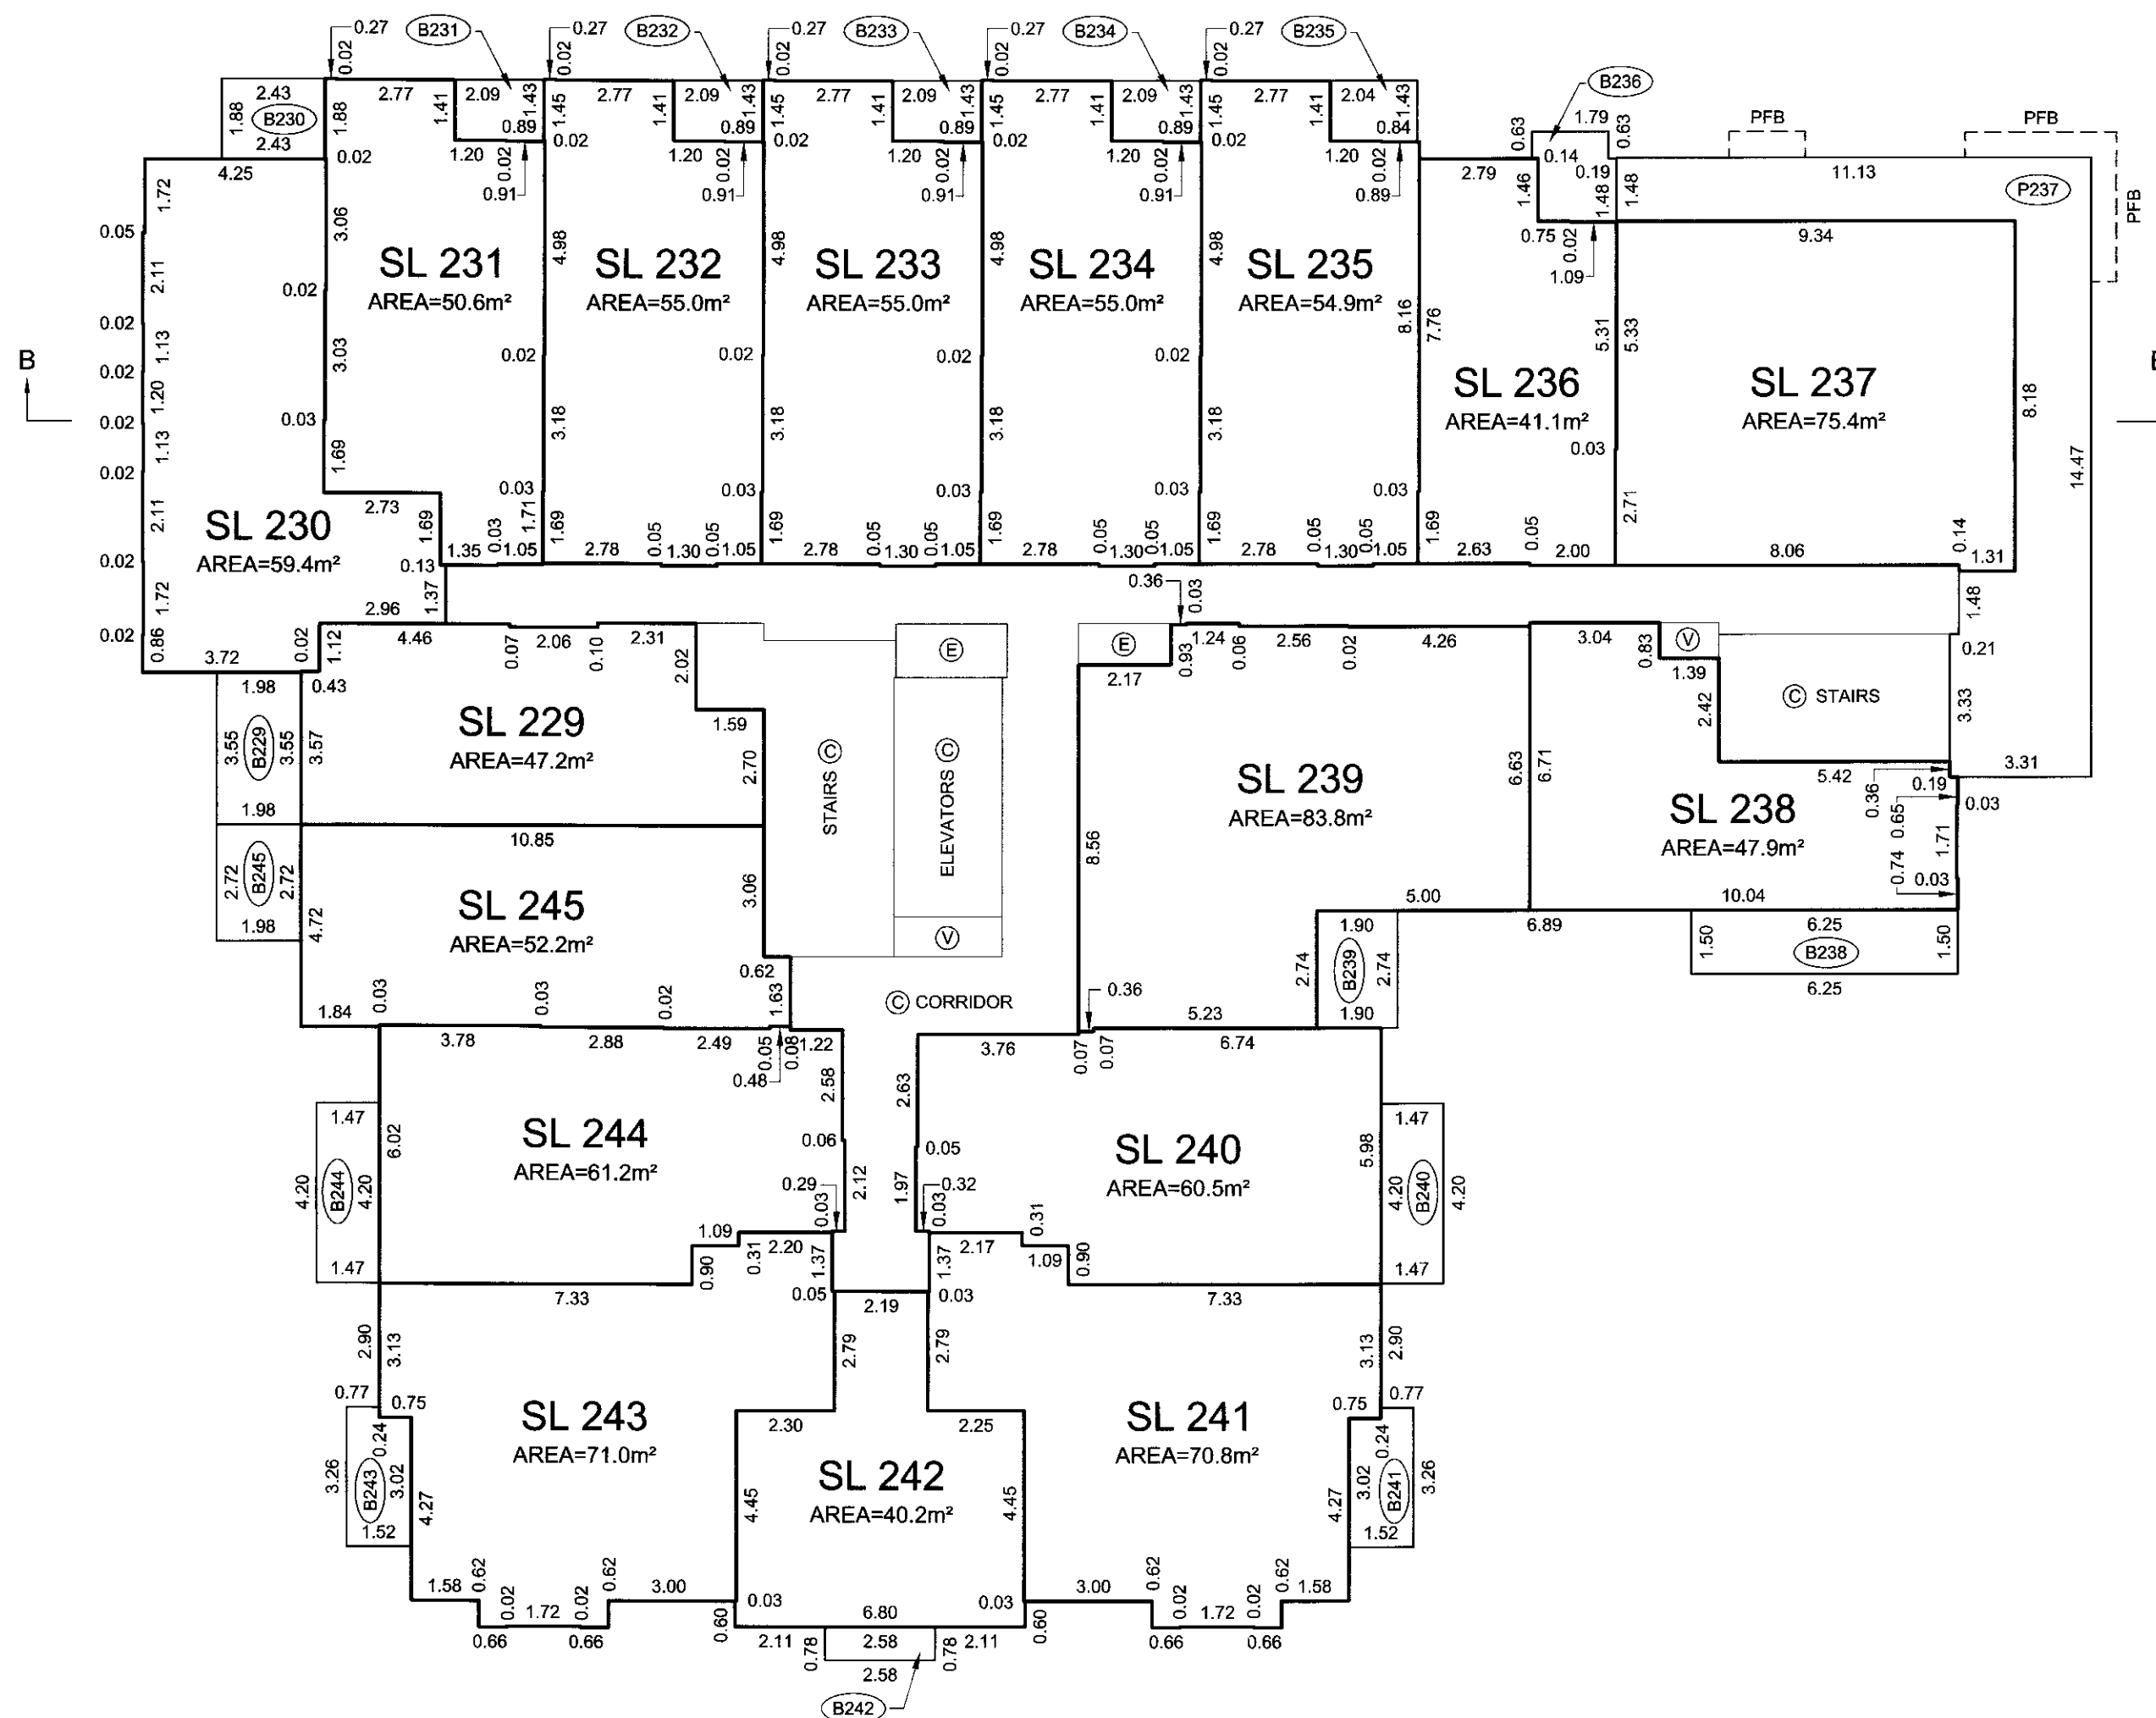THE INTENDED PLOT SIZE OF THIS PLAN IS 560mm IN
WIDTH BY 432mm IN HEIGHT (C SIZE) WHEN PLOTTED AT
A SCALE OF 1:150

P H A S E B O U N D A R Y

DATE: NOVEMBER 01, 2011

BCLS

LEVEL 8 FLOOR PLAN (DEVELOPERS LEVEL 9)

STRATA PLAN BCS 4330



PHASE 2

SCALE 1:150



ALL DISTANCES ARE IN METRES AND DECIMALS THEREOF.

THE INTENDED PLOT SIZE OF THIS PLAN IS 560mm IN
WIDTH BY 432mm IN HEIGHT (C SIZE) WHEN PLOTTED AT
A SCALE OF 1:150

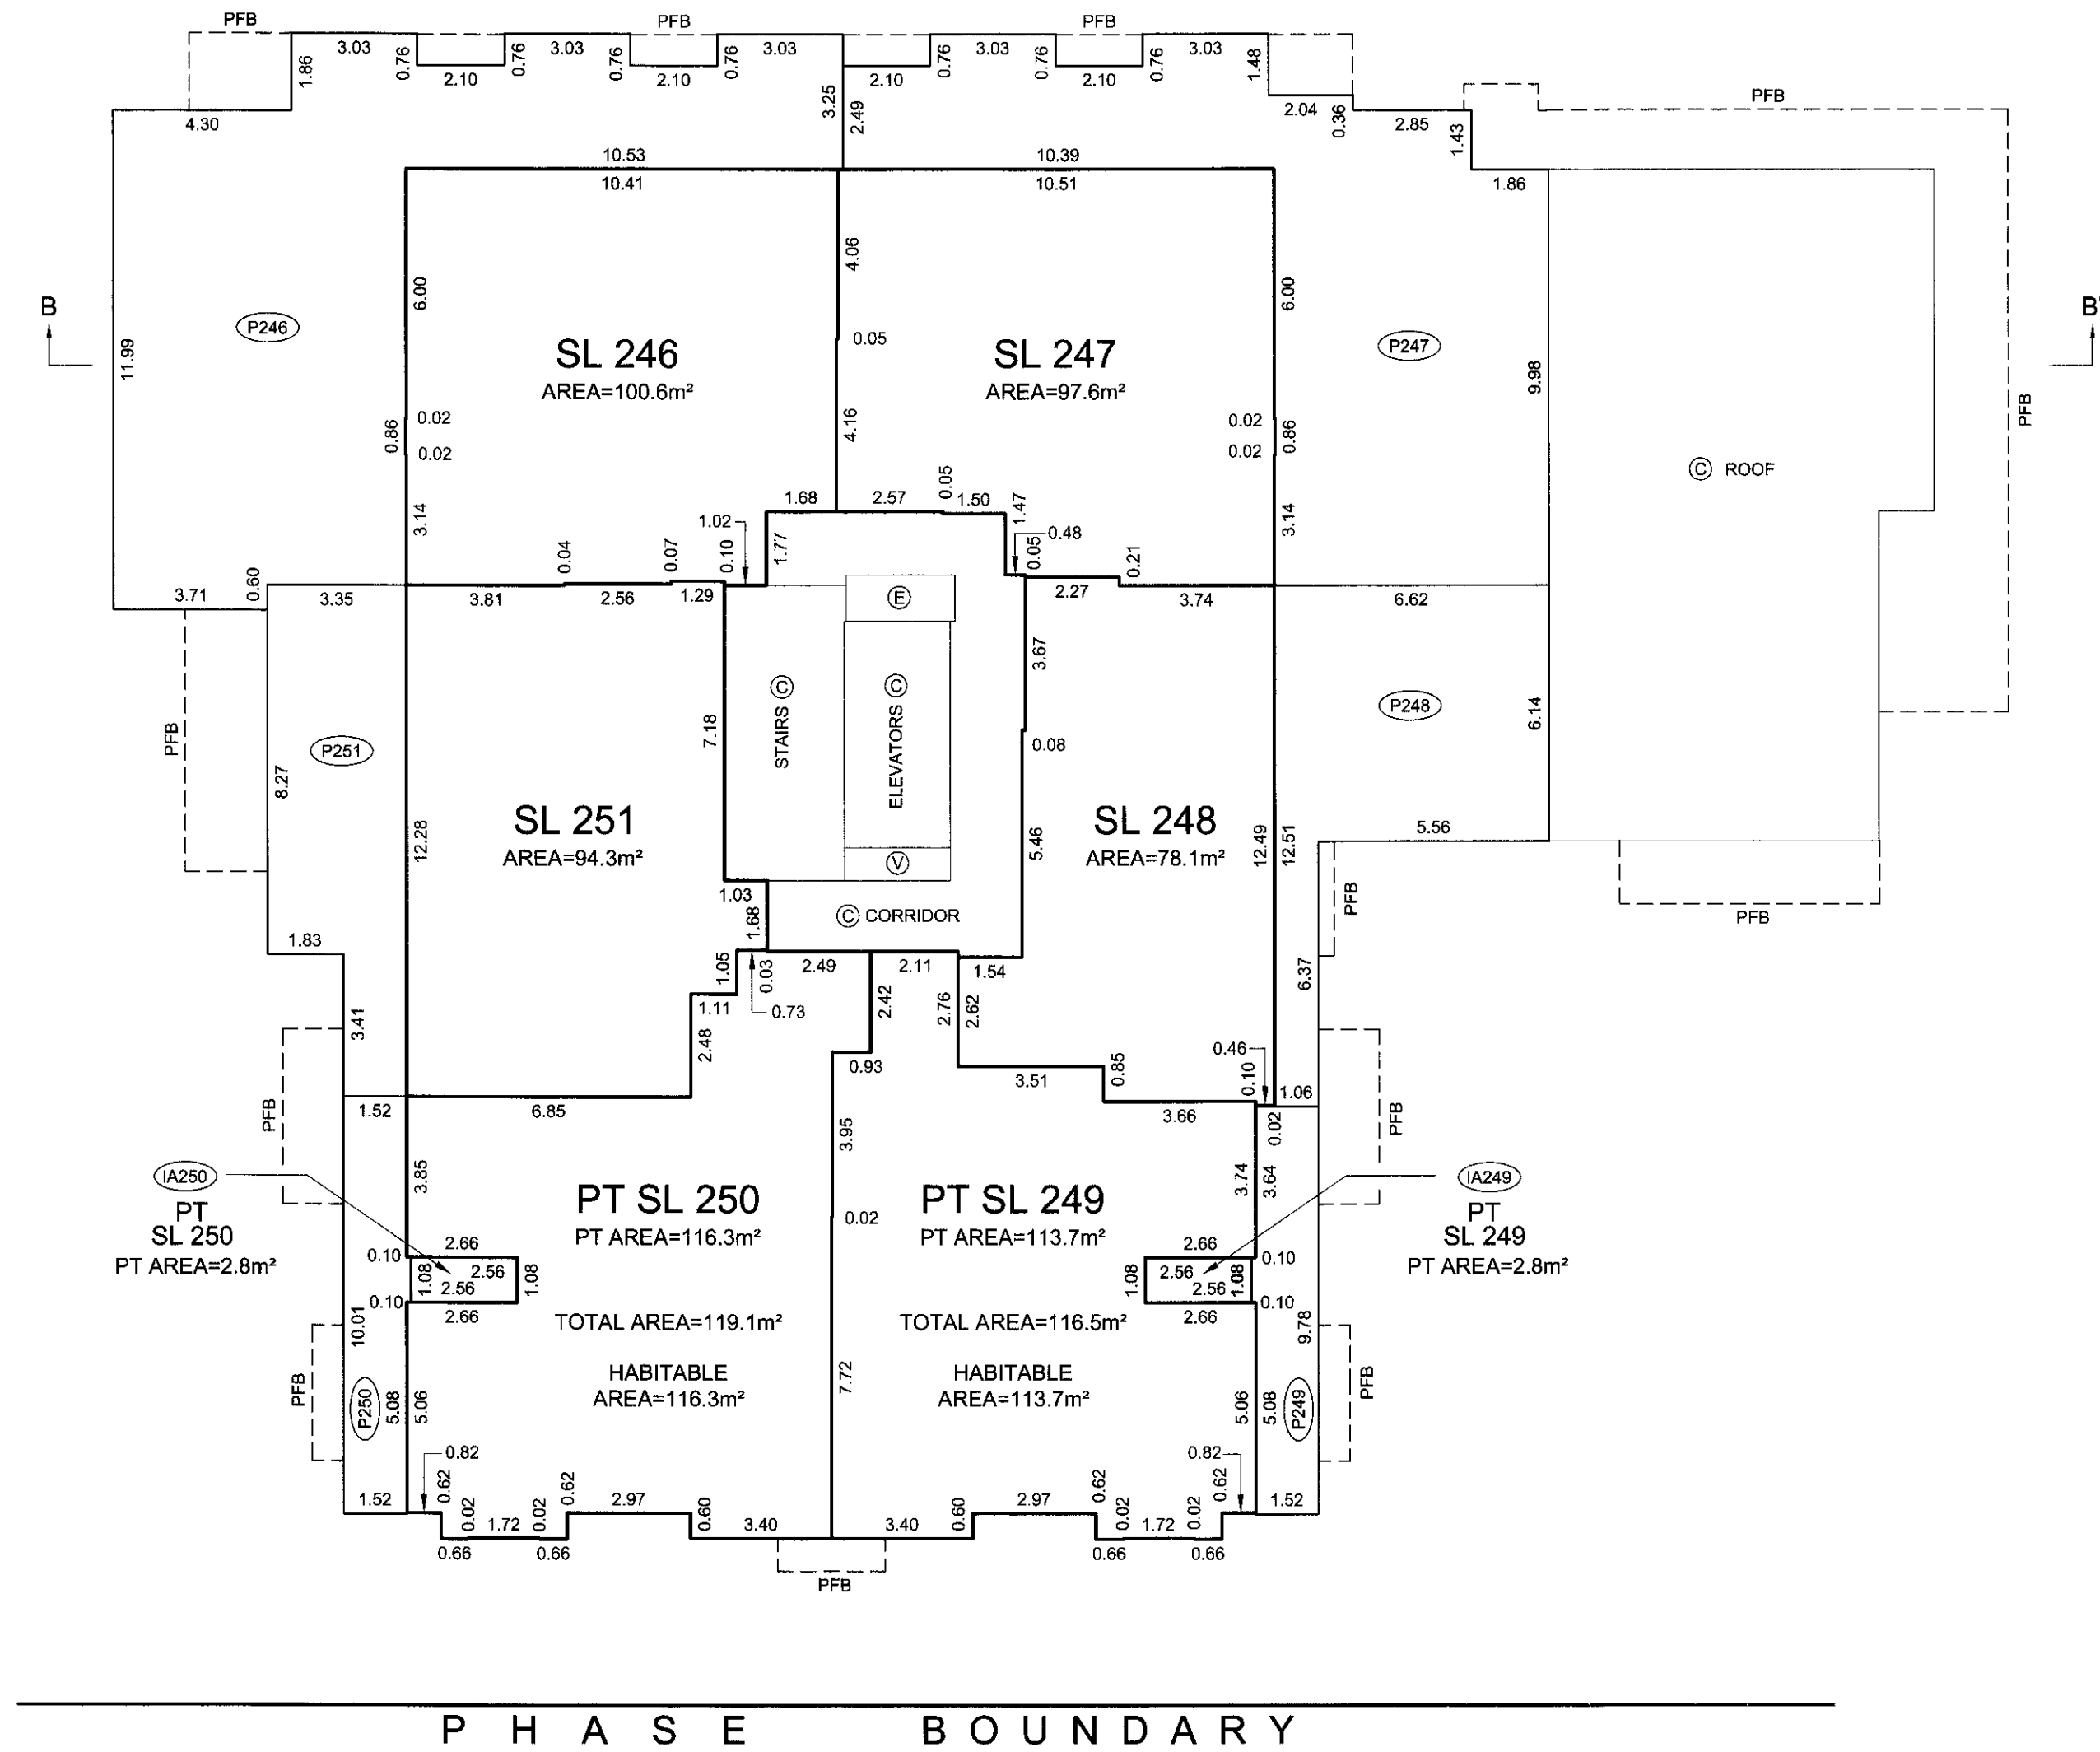 

P H A S E B O U N D A R Y

DATE: NOVEMBER 01, 2011

gmb


BCLS

ROOF LEVEL FLOOR PLAN

STRATA PLAN BCS *1.1.11*



PHASE 2

SCALE 1:150

 

ALL DISTANCES ARE IN METRES AND DECIMALS THEREOF.

THE INTENDED PLOT SIZE OF THIS PLAN IS 560mm IN WIDTH BY 432mm IN HEIGHT (C SIZE) WHEN PLOTTED AT A SCALE OF 1:150

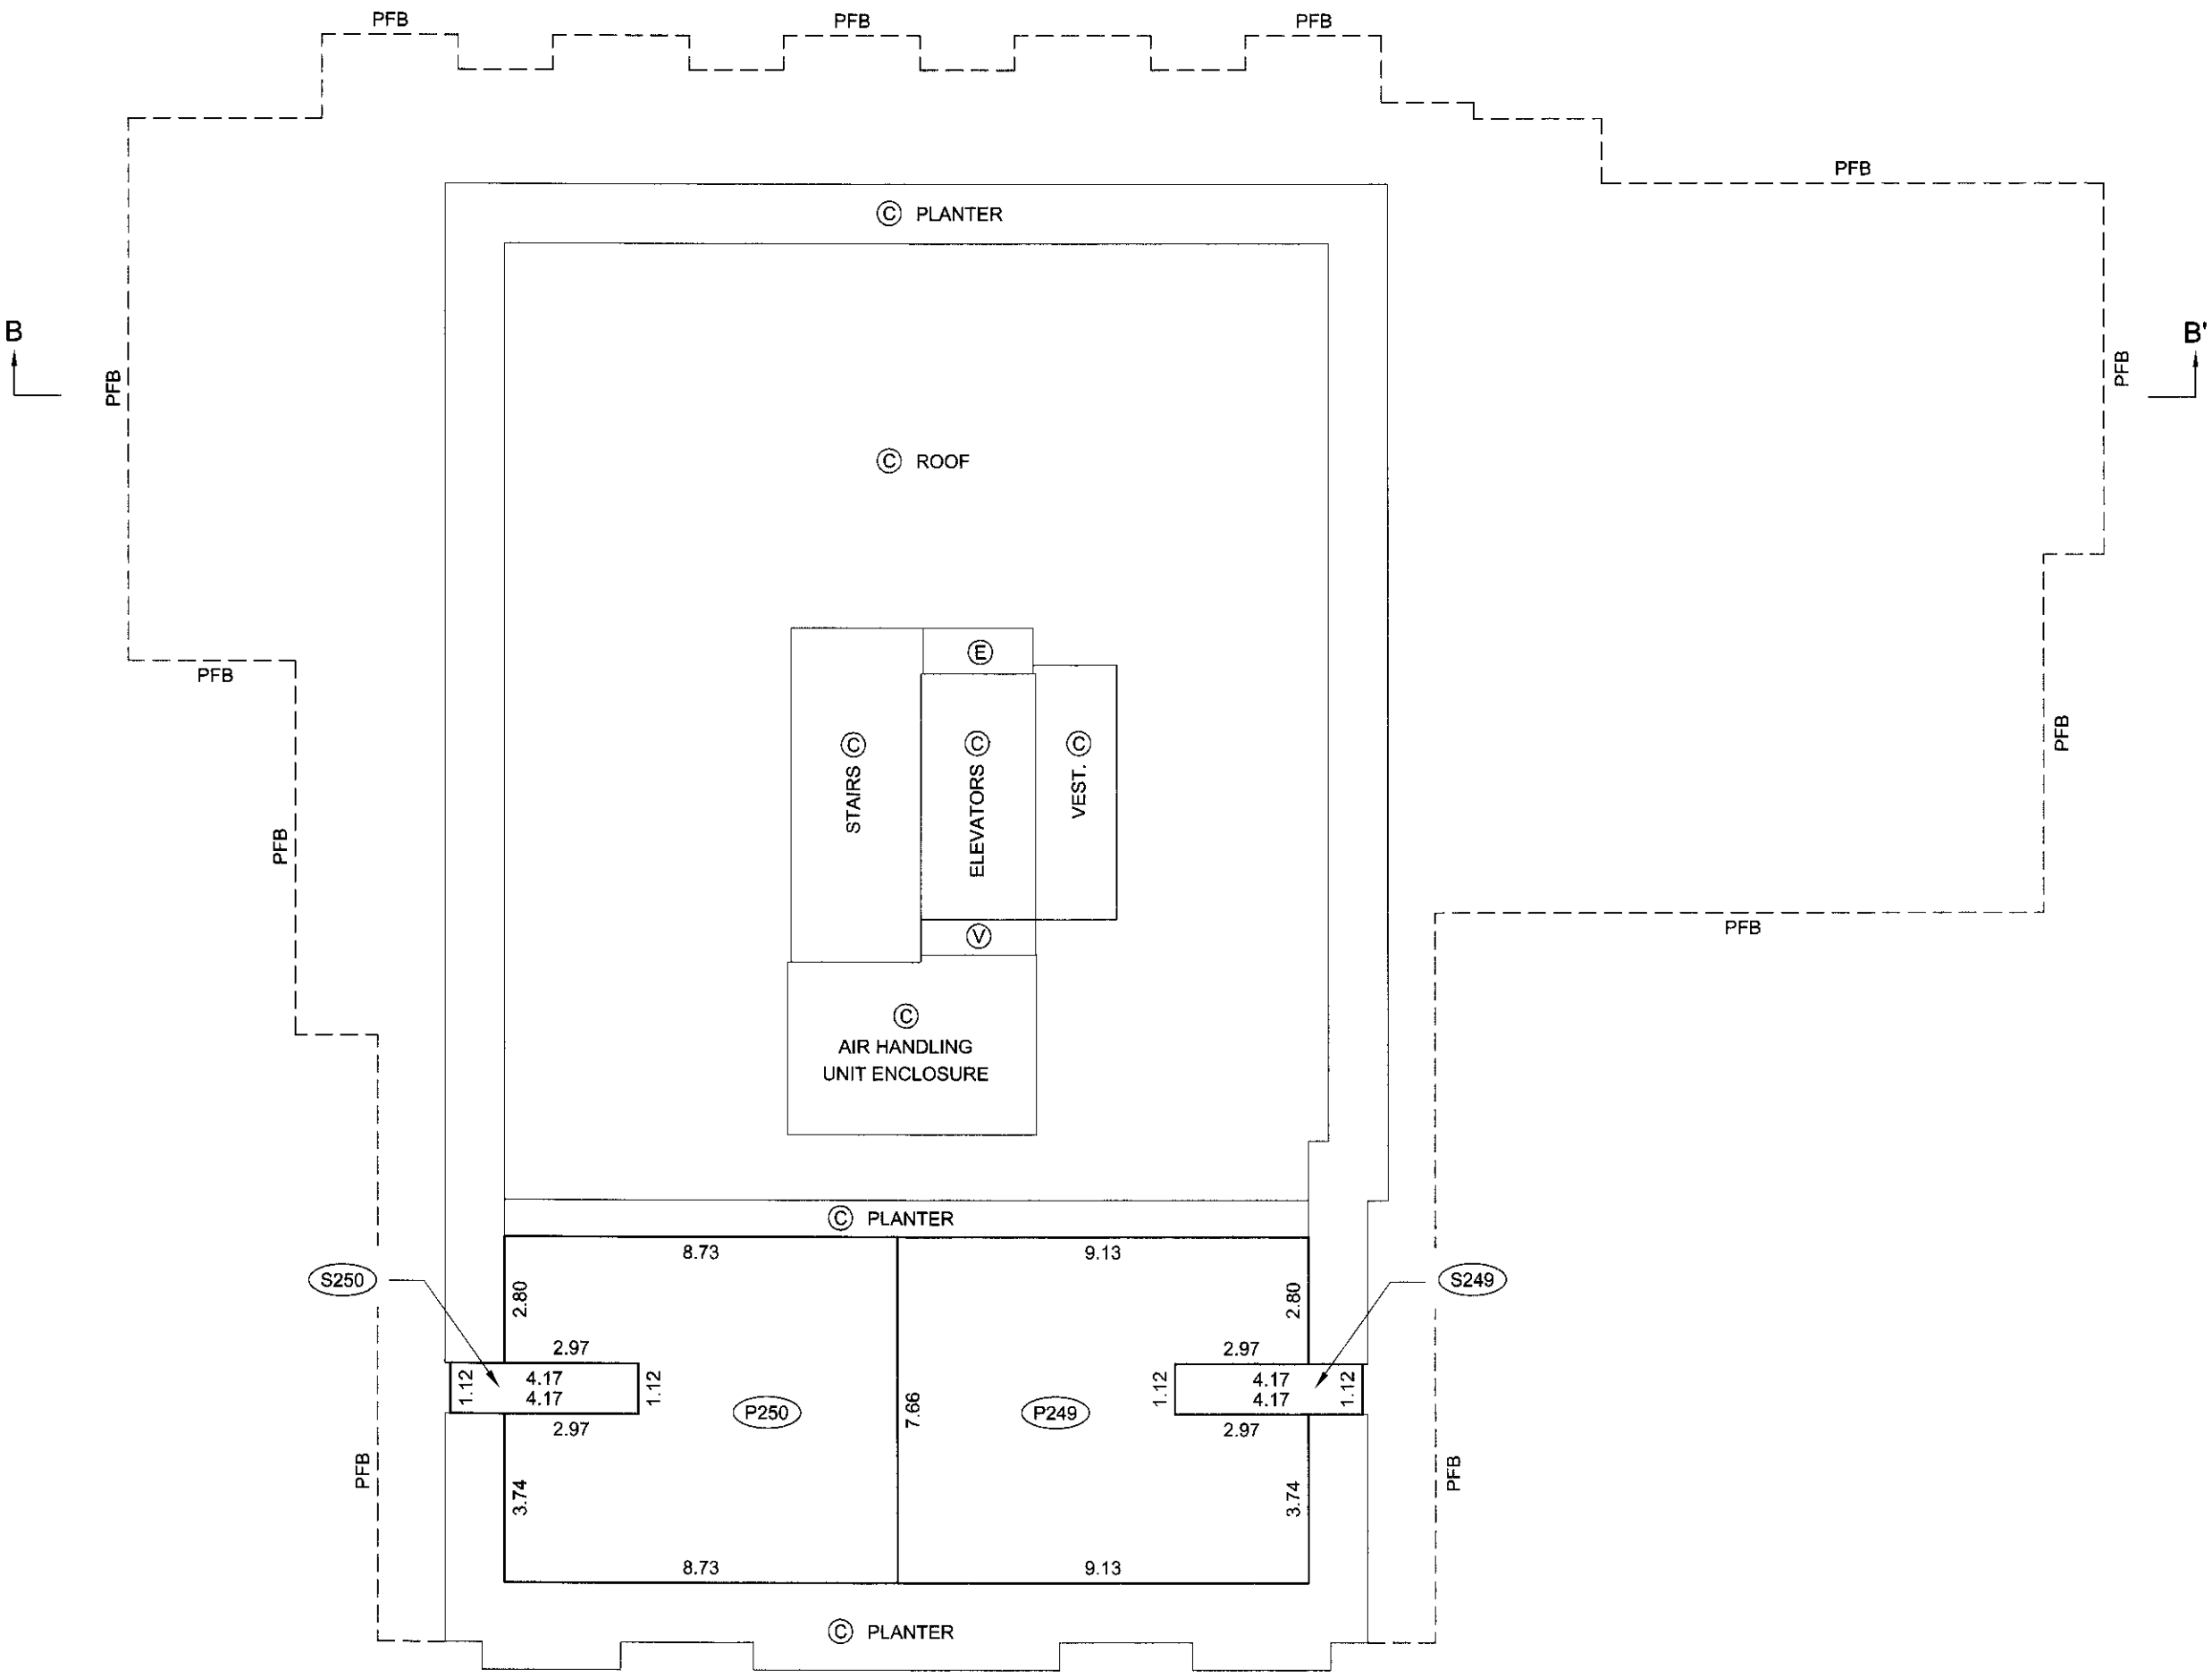 

P H A S E B O U N D A R Y

DATE: NOVEMBER 01, 2011


pub
BCLS

FLOOR PLANS

STRATA PLAN BCS 

PHASE 2

SCALE 1:150

 



ALL DISTANCES ARE IN METRES AND DECIMALS THEREOF.

THE INTENDED PLOT SIZE OF THIS PLAN IS 560mm IN WIDTH BY 432mm IN HEIGHT (C SIZE) WHEN PLOTTED AT A SCALE OF 1:150



ELEVATOR MECHANICAL LEVEL

ELEVATOR MECHANICAL ROOF LEVEL

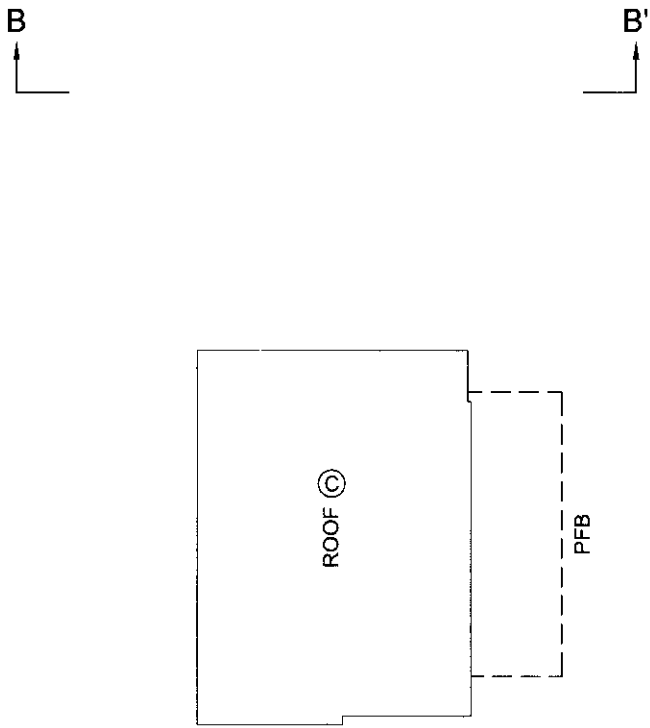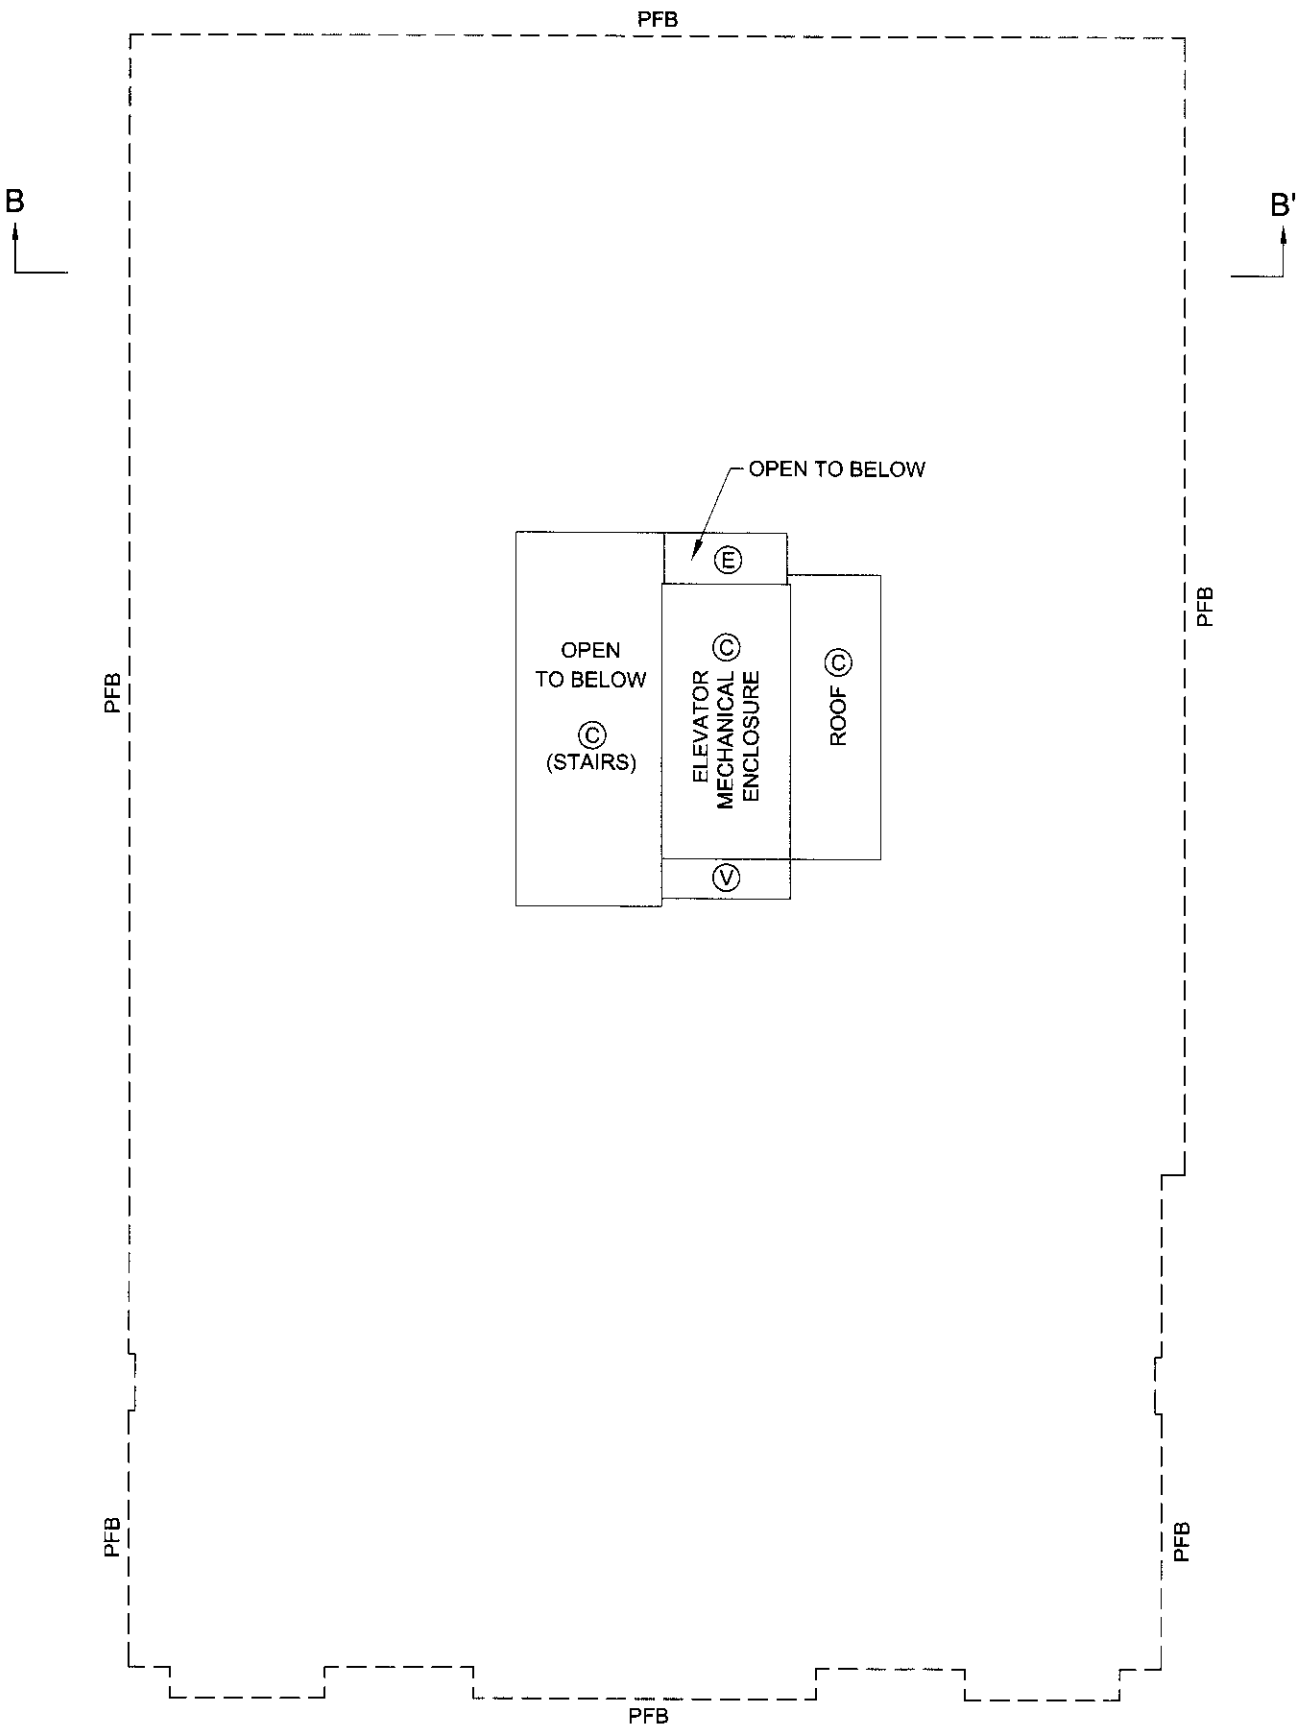

P H A S E B O U N D A R Y

P H A S E B O U N D A R Y

DATE: NOVEMBER 01, 2011



BCLS

SECTION B-B'

STRATA PLAN BCS 4330

PHASE 2

SCALE 1:150

 

THE INTENDED PLOT SIZE OF THIS PLAN IS 560mm IN WIDTH BY 432mm IN HEIGHT (C SIZE) WHEN PLOTTED AT A SCALE OF 1:150

ELEVATOR MECHANICAL ROOF LEVEL

ELEVATOR MECHANICAL LEVEL

ROOF LEVEL

LEVEL 8
DEVELOPERS LEVEL 9

LEVEL 7
DEVELOPERS LEVEL 8

LEVEL 6
DEVELOPERS LEVEL 7

LEVEL 5
DEVELOPERS LEVEL 6

LEVEL 4
DEVELOPERS LEVEL 5

LEVEL 3
DEVELOPERS LEVEL 4


LEVEL 2
DEVELOPERS LEVEL 3

LEVEL 1
DEVELOPERS LEVEL 2

COURTYARD LEVEL
DEVELOPERS LEVEL 1

LEVEL P1

LEVEL P2

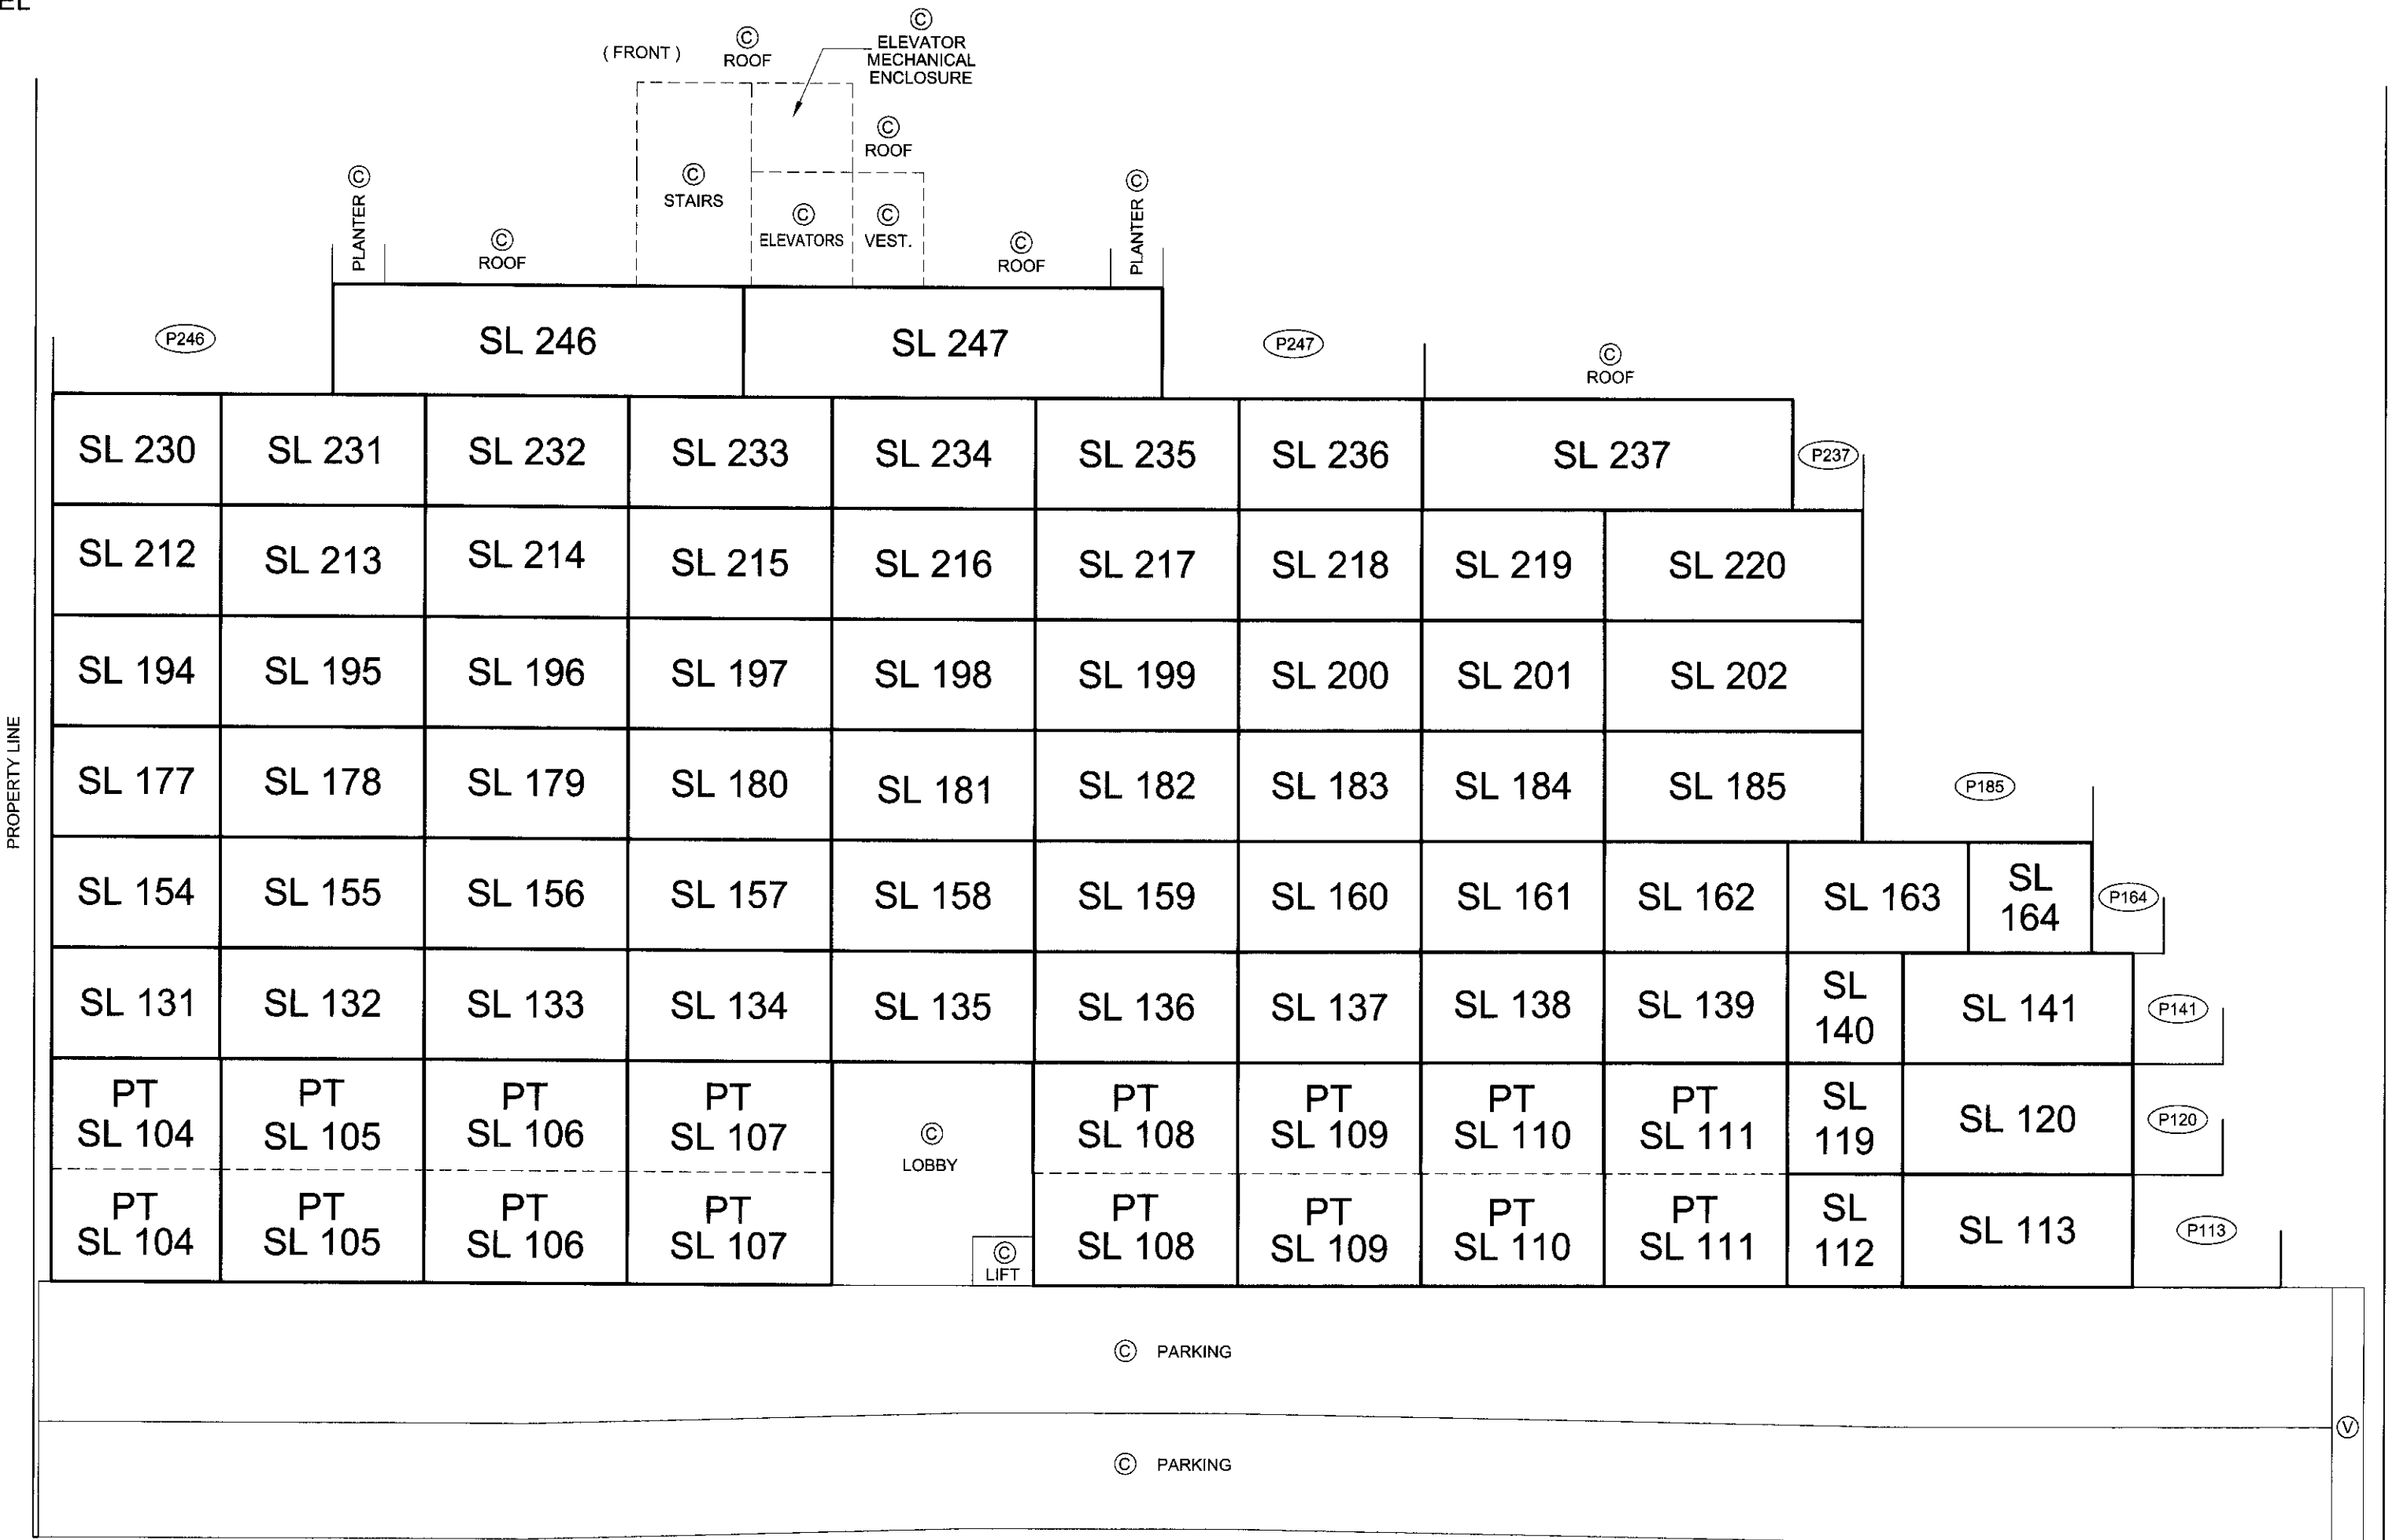

DATE: NOVEMBER 01, 2011

[Signature]
BCLS