


STRATA PLAN OF LOT 295 EXCEPT:
FIRSTLY; PART SUBDIVIDED BY AIR SPACE PLAN BCP15042
SECONDLY; PART SUBDIVIDED BY AIR SPACE PLAN BCP18621
THIRDLY; PART SUBDIVIDED BY PLAN BCP33383
FALSE CREEK PLAN BCP10434

CITY OF VANCOUVER
B.C.G.S. 92G.025

 

SCALE 1 : 500 DISTANCES ARE IN METRES

INTEGRATED SURVEY AREA No. 31 (VANCOUVER)
NAD83 (CSRS)

CIVIC ADDRESS:

602 CITADEL PARADE
VANCOUVER, B.C.



STRATA PLAN BCS 2611


DEPOSITED AND REGISTERED IN THE
LAND TITLE OFFICE AT NEW WESTMINSTER, B.C.
NOV 6 2007

Jan MacDonell/CP
REGISTRAR

BB 568763-BB 569007

"SPECTRUM 4"

DUNSMUIR STREET

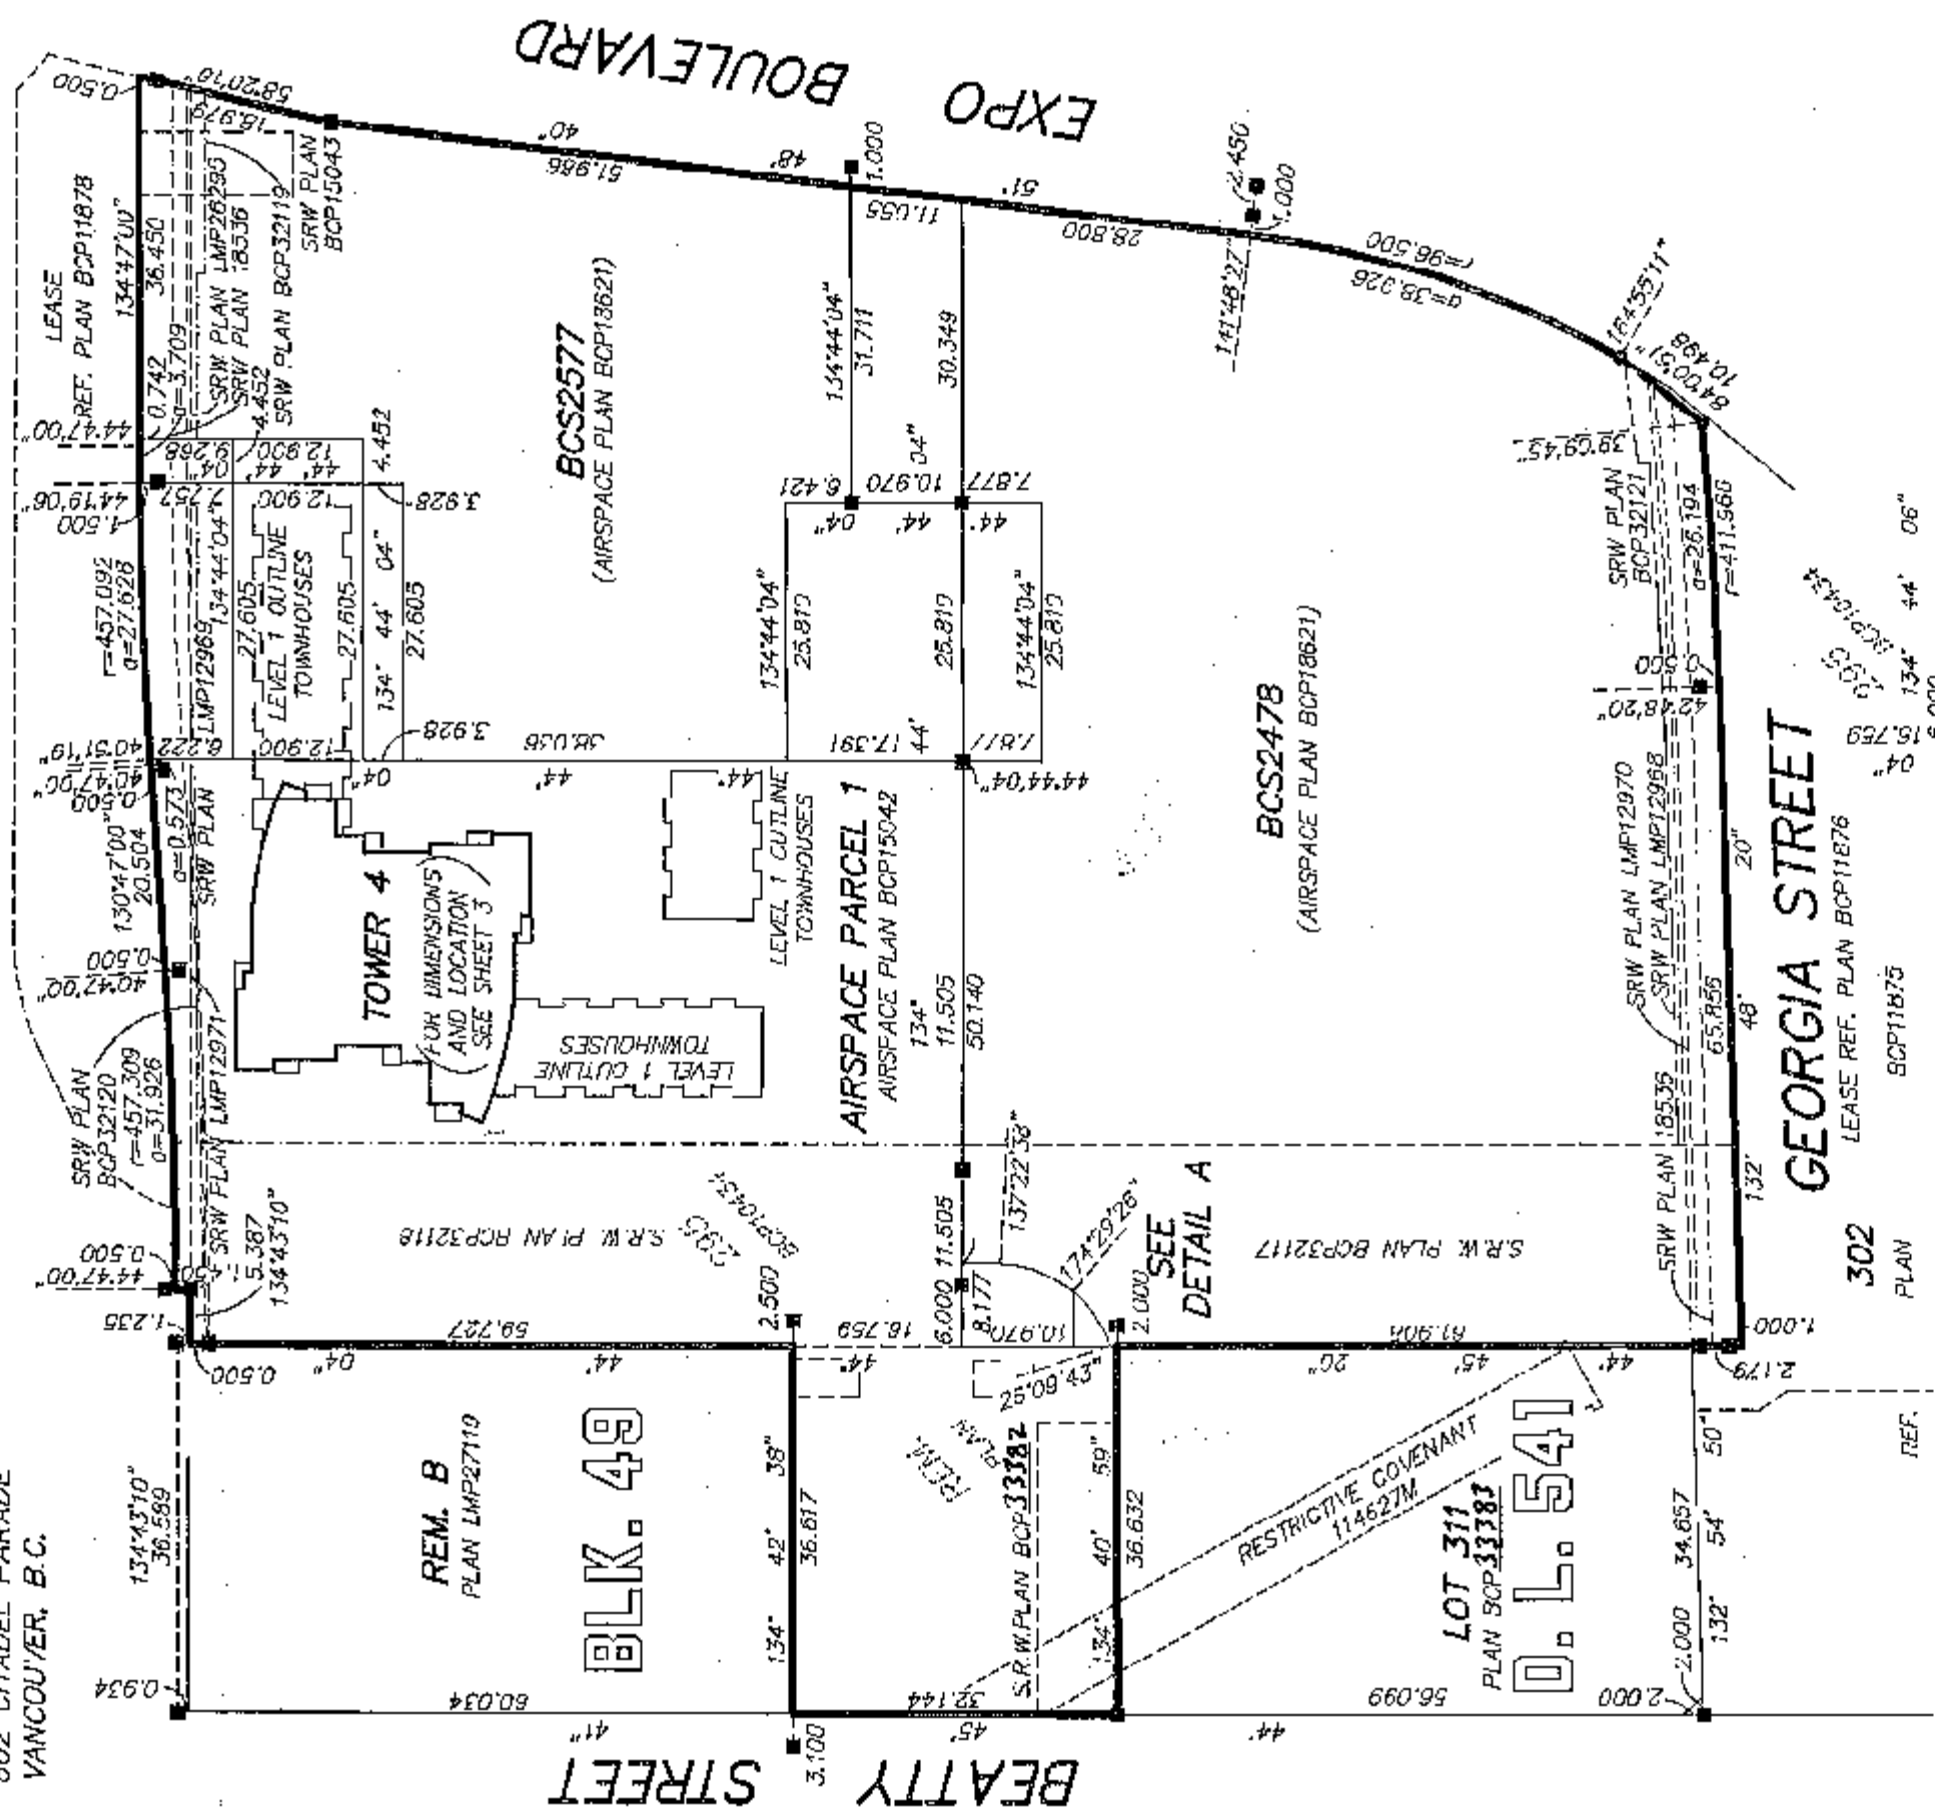

I, GARY SUNDWICK, A BRITISH COLUMBIA LAND SURVEYOR,
OF LANGLEY, BRITISH COLUMBIA, CERTIFY THAT I WAS
PRESENT AT AND PERSONALLY SUPERINTENDED THE SURVEY
REPRESENTED BY THIS PLAN, AND THAT THE SURVEY AND
PLAN ARE CORRECT. THE FIELD SURVEY WAS COMPLETED ON
THE 27th DAY OF SEPTEMBER, 2007. THE PLAN WAS COMPLETED
AND CHECKED, AND THE CHECKLIST FILED UNDER ECP #72557
ON THE 30th DAY OF OCTOBER, 2007.

AS

THIS PLAN LIES WITHIN THE GREATER VANCOUVER REGIONAL DISTRICT

DETAIL A
NOT TO SCALE
B.C.L.S. LOT 311
PLAN BCP33383

BUTLER SUNDWICK & ASSOCIATES
PROFESSIONAL LAND SURVEYORS
4, 19089 94th AVENUE
SURREY, B.C. V4N 3S4
F. 804-513-9611 F. 804-513-2202
FILE : 2913-STRATA- TOWER C
DWG : 2913-TOWER C

STRATA PLAN BCS 2611

OWNER

CONCORD PACIFIC GROUP INC.
(INC. No. A55028)


Name David Negrin
Authorized Signatory

MORTGAGEE


THE BANK OF NOVA SCOTIA



Name G. Brock Richmond
Authorized Signatory

MORTGAGEE


SPECTRUM TOWERS LIMITED

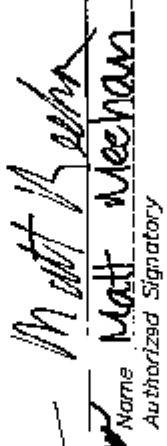

Name Matt Neehan
Authorized Signatory

Name


Authorized Signatory

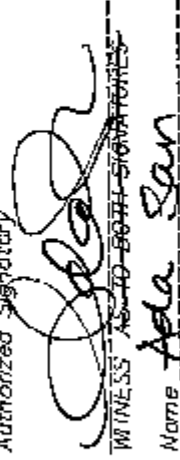

Name Ada San
WITNESS AS TO BOTH SIGNATURES

Name

Authorized Signatory

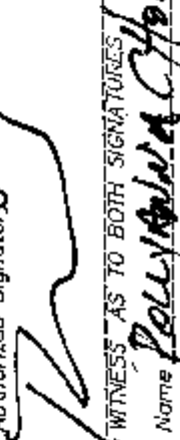

Name Danny Atkes
Authorized Signatory

Name

Authorized Signatory



Name Ada San
WITNESS AS TO BOTH SIGNATURES
ADDRESS 9th Floor - 1095W. Pender St., VanLawyer

OCCUPATION

ADDRESS 650 W. Georgia St.Vanco IncBanker

OCCUPATION

ADDRESS 9th Floor - 1095W. Pender St., VanLawyer

OCCUPATION

I, GARY SUNDVICK, A BRITISH COLUMBIA LAND SURVEYOR,
CERTIFY THAT THE BUILDINGS SHOWN ON THIS STRATA PLAN ARE
WITHIN THE EXTERNAL BOUNDARIES OF THE LAND THAT IS THE
SUBJECT OF THE STRATA PLAN.
DATE: OCTOBER 31, 2007.



B.C.L.S.

I, GARY SUNDVICK, A BRITISH COLUMBIA LAND SURVEYOR,
CERTIFY THAT THE BUILDINGS INCLUDED IN THIS STRATA PLAN
HAVE NOT, AS OF OCTOBER 31, 2007 BEEN PREVIOUSLY OCCUPIED.



B.C.L.S.

LEGEND:

GRID BEARINGS ARE DERIVED FROM AIRSPACE PLAN BCP18621

SET FOUND

■ □ DENOTES LEAD PLUG

● ○ DENOTES IRON POST

S.L. DENOTES STRATA LOT

P.T. DENOTES PART

W.T. DENOTES WITNESS

T DENOTES TOTAL

(E) DENOTES ELEVATORS - COMMON PROPERTY

(S) DENOTES STAIRS - COMMON PROPERTY

(D) DENOTES DUCT - COMMON PROPERTY

(M) DENOTES MECHANICAL - COMMON PROPERTY

(B) DENOTES BALCONY

(C) DENOTES COMMON PROPERTY

(PL) DENOTES PLANTER - COMMON PROPERTY UNLESS OTHERWISE NOTED

(EL) DENOTES ELECTRICAL - COMMON PROPERTY

(P-3) DENOTES PATIO BEING LIMITED COMMON PROPERTY
FOR EXCLUSIVE USE OF STRATA LOT 3 (TYPICAL)(B-24) DENOTES BALCONY BEING LIMITED COMMON PROPERTY
FOR EXCLUSIVE USE OF STRATA LOT 24 (TYPICAL)(D-3) DENOTES DECK BEING LIMITED COMMON PROPERTY
FOR EXCLUSIVE USE OF STRATA LOT 3 (TYPICAL)

NOTES:


NOTICE UNDER SECTION 68 OF THE STRATA PROPERTY
ACT, STRATA LOT BOUNDARIES ARE DEFINED AS THE
EXTERIOR FACE OF EXTERIOR WALLS, THE EXTERIOR FACE
OF INTERIOR WALLS ADJOINING COMMON AREAS AND THE
CENTRE LINE OF DEMISING WALLS BETWEEN STRATA LOTS.

THIS PLAN CONTAINS LIMITED COMMON PROPERTY UNDER
SECTION 73 (a)(i) OF THE STRATA PROPERTY ACT.

THE 4th, 13th, 14th, 24th AND 34th FLOORS HAVE BEEN
ELIMINATED FROM CONSECUTIVE FLOOR NUMBERING



SCALE 1 : 400 DISTANCES ARE IN METRES

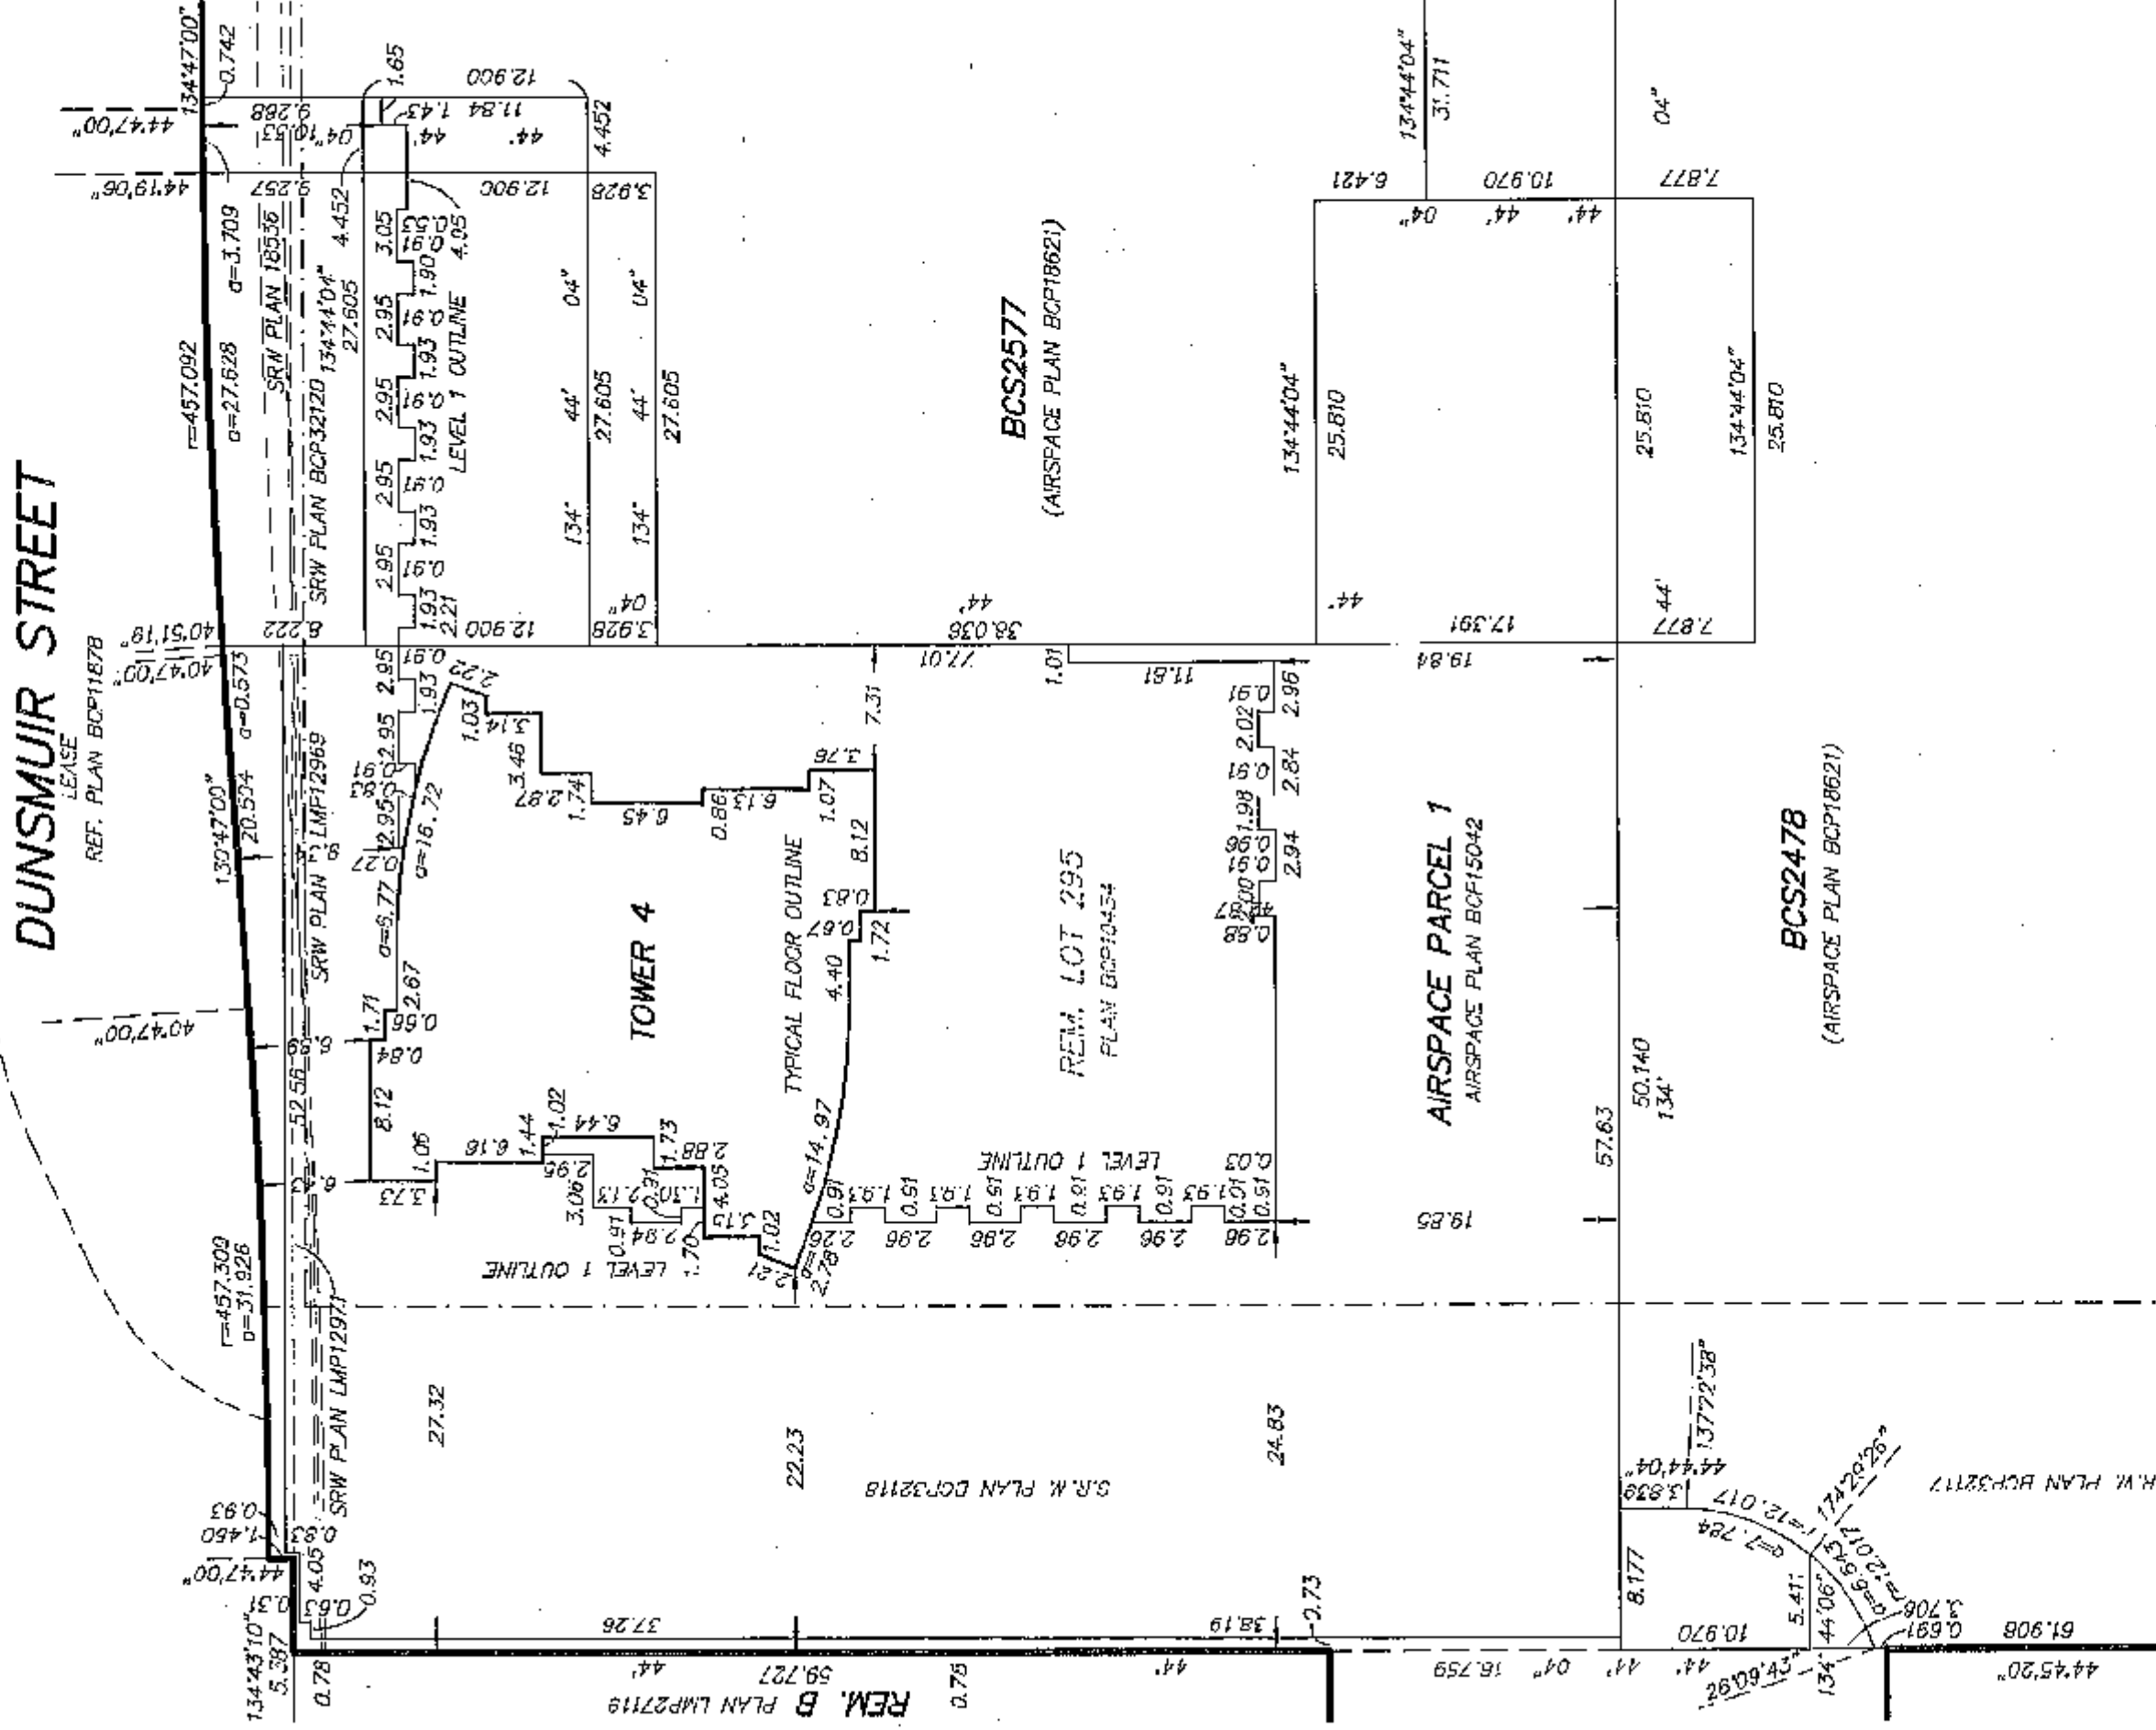


[Signature]
OCTOBER 31, 2007
FILE: 2913-STRATA
DWG: 2913-TOWER C


STRATA PLAN BCS 2611



SCALE 1 : 400
DISTANCES ARE IN METRES

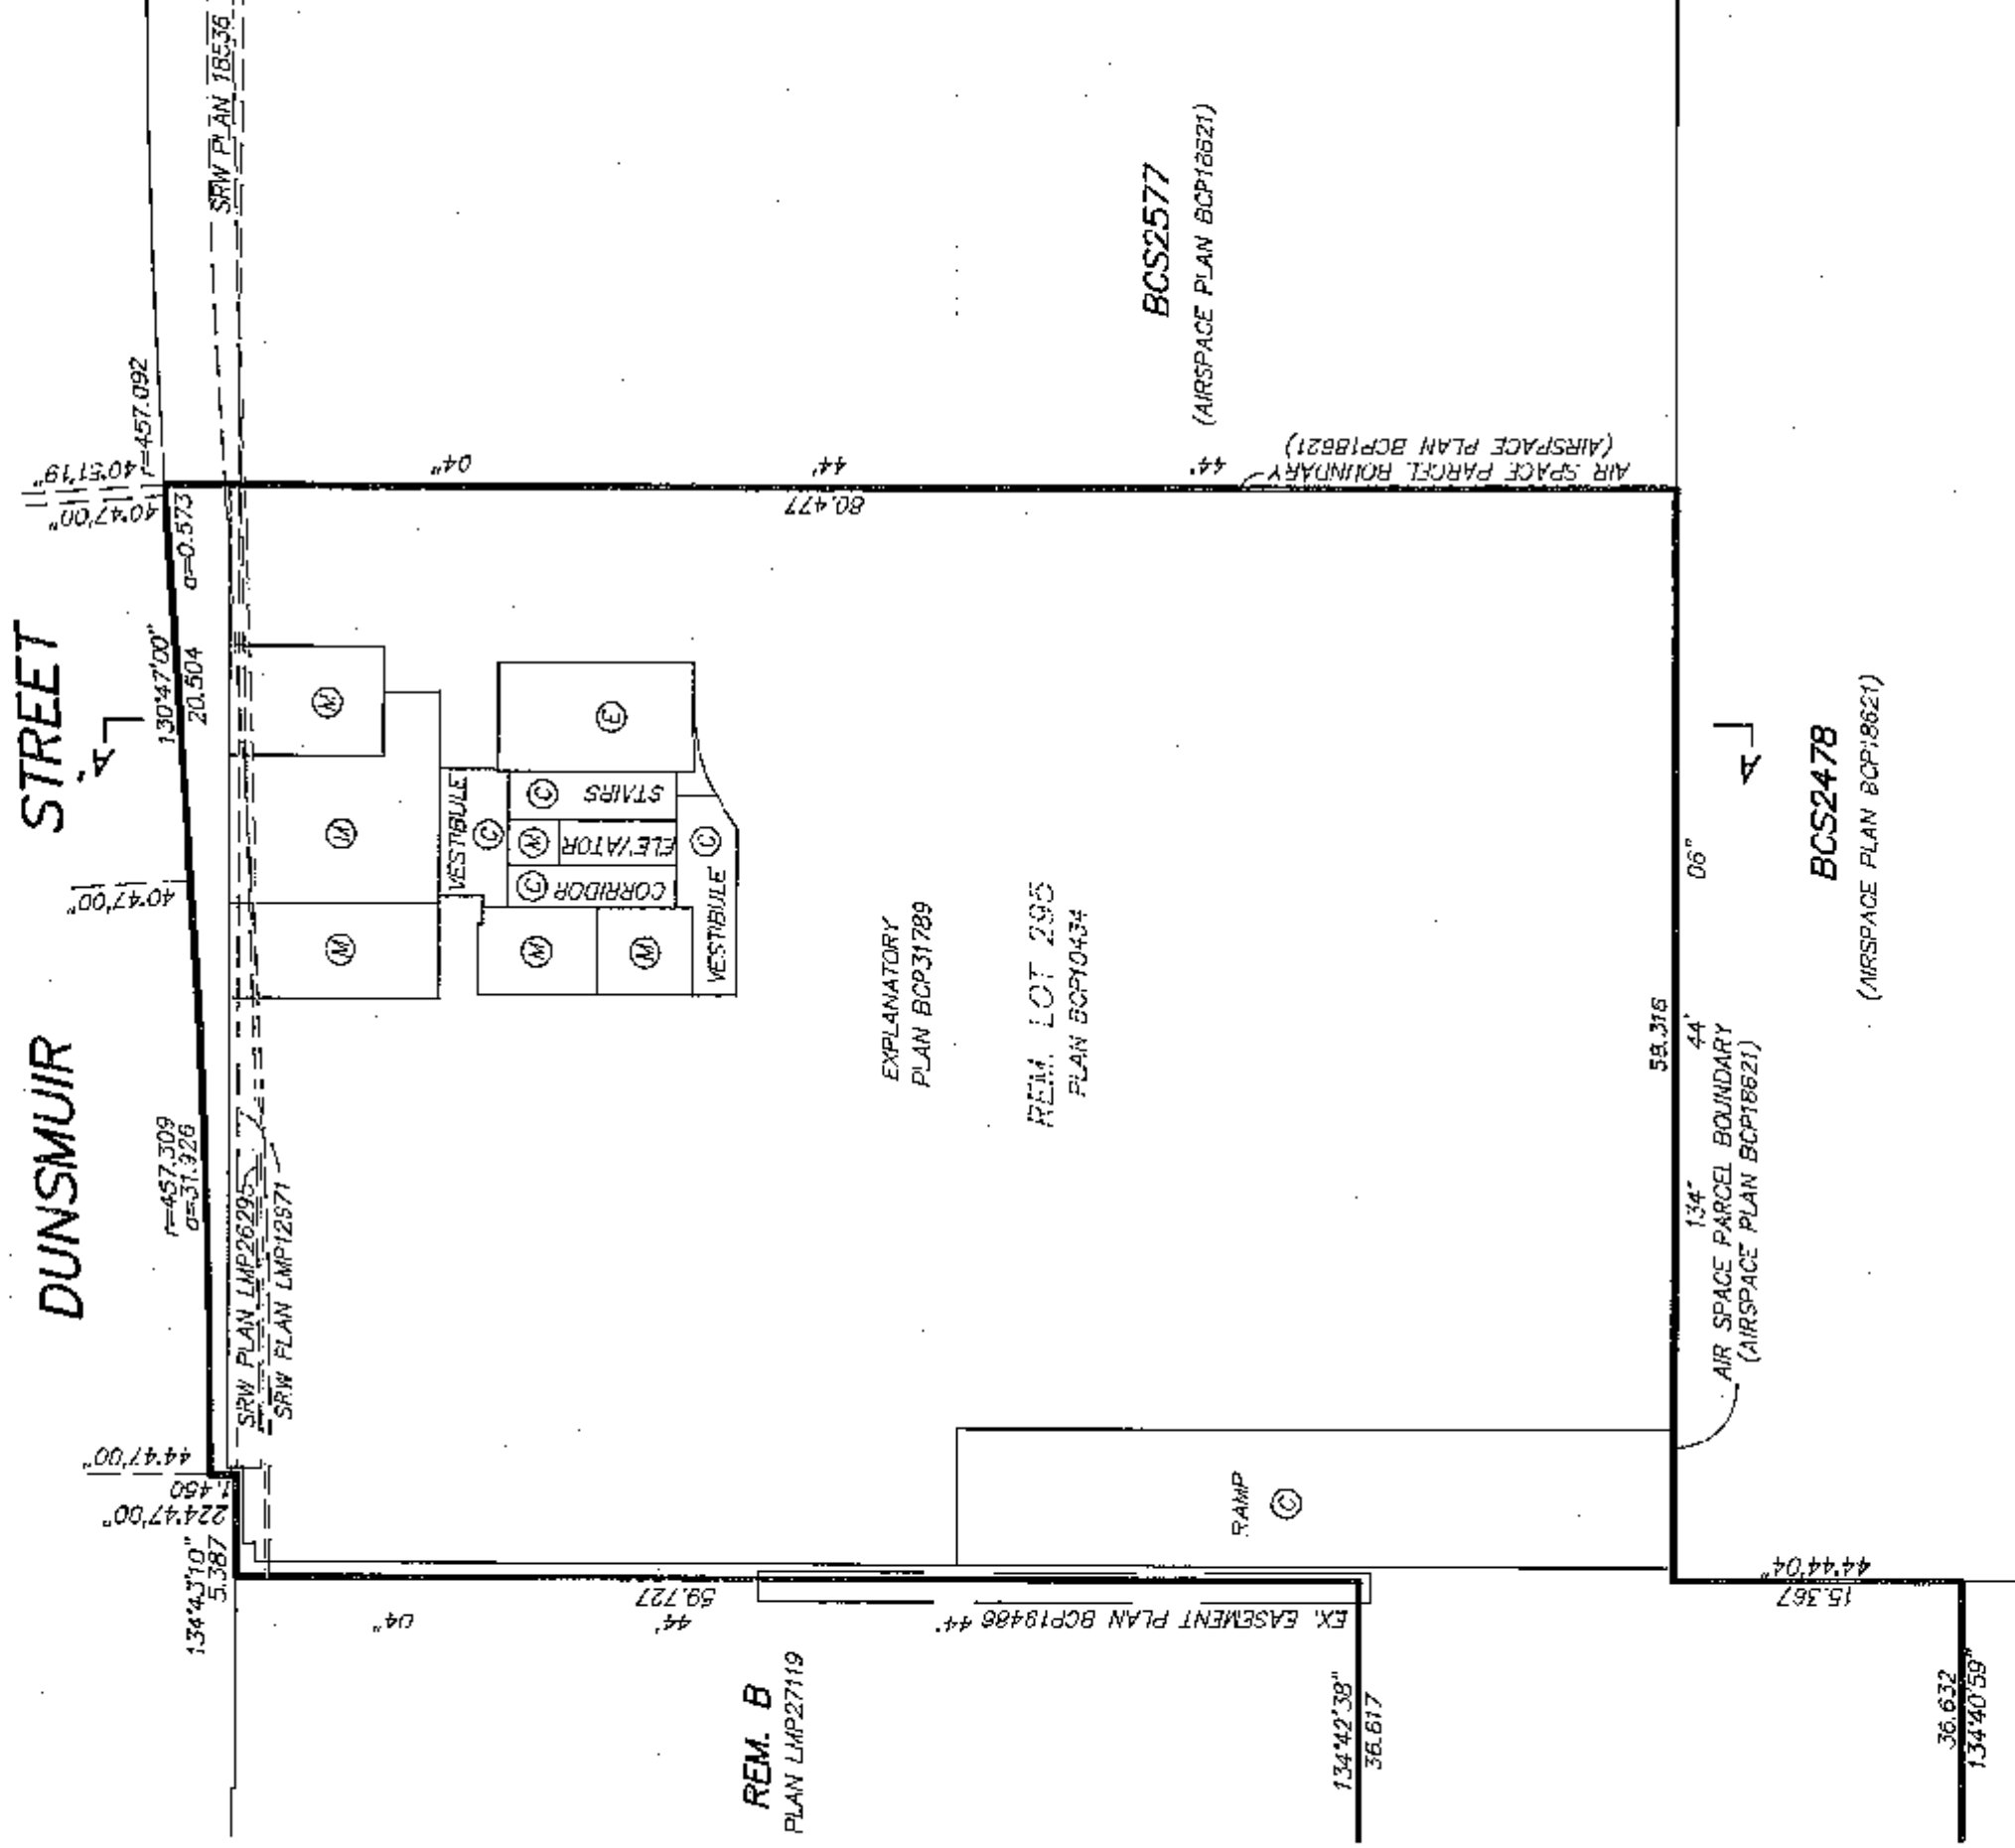



 OCTOBER 31, 2007
 FILE: 2013 STRATA
 DWG: 2913-TOWER C

 

DUNSMUIR

STREET

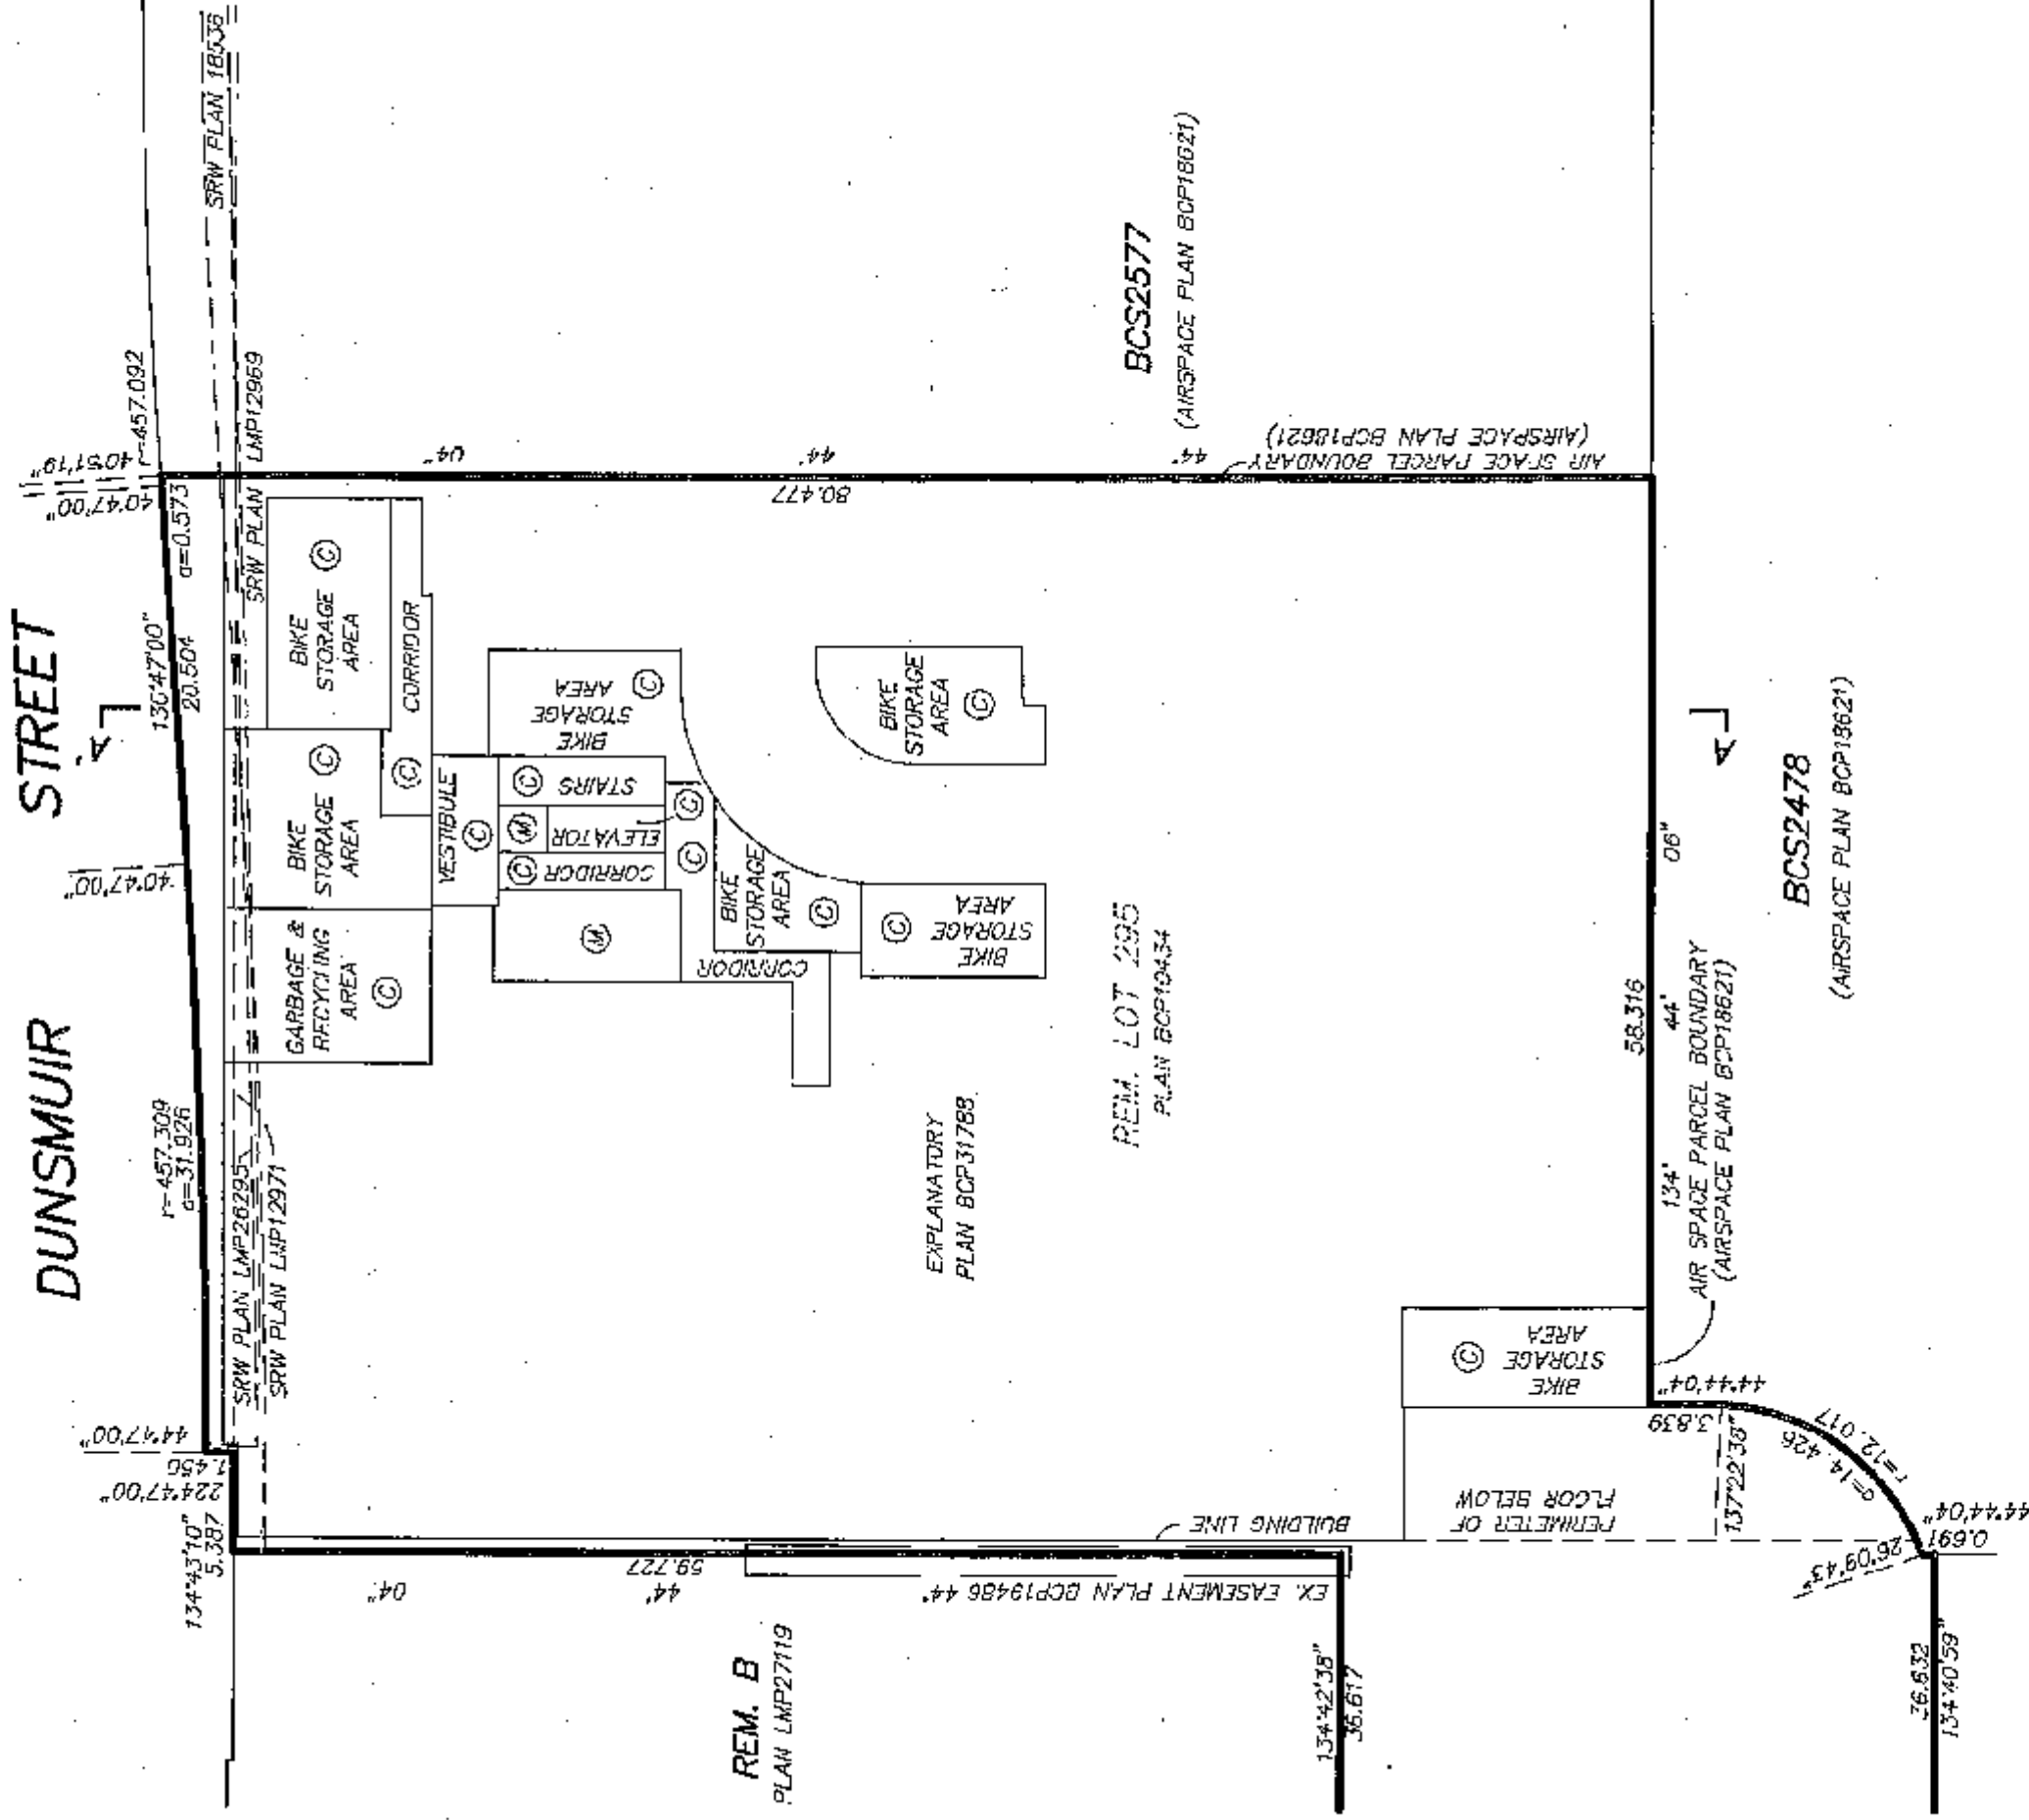

OCTOBER 31, 2007
FILE: 2913-STRATA
DWG: 2913-TOWER C

FLOOR PLAN
LEVEL 1

STRATA PLAN BCS 2611




SCALE 1 : 250 DISTANCES ARE IN METRES

SRW PLAN LMP26205

SRW PLAN LMP12969

S.R.W. PLAN BCP32118


REM. LOT 295
PLAN BCP10434

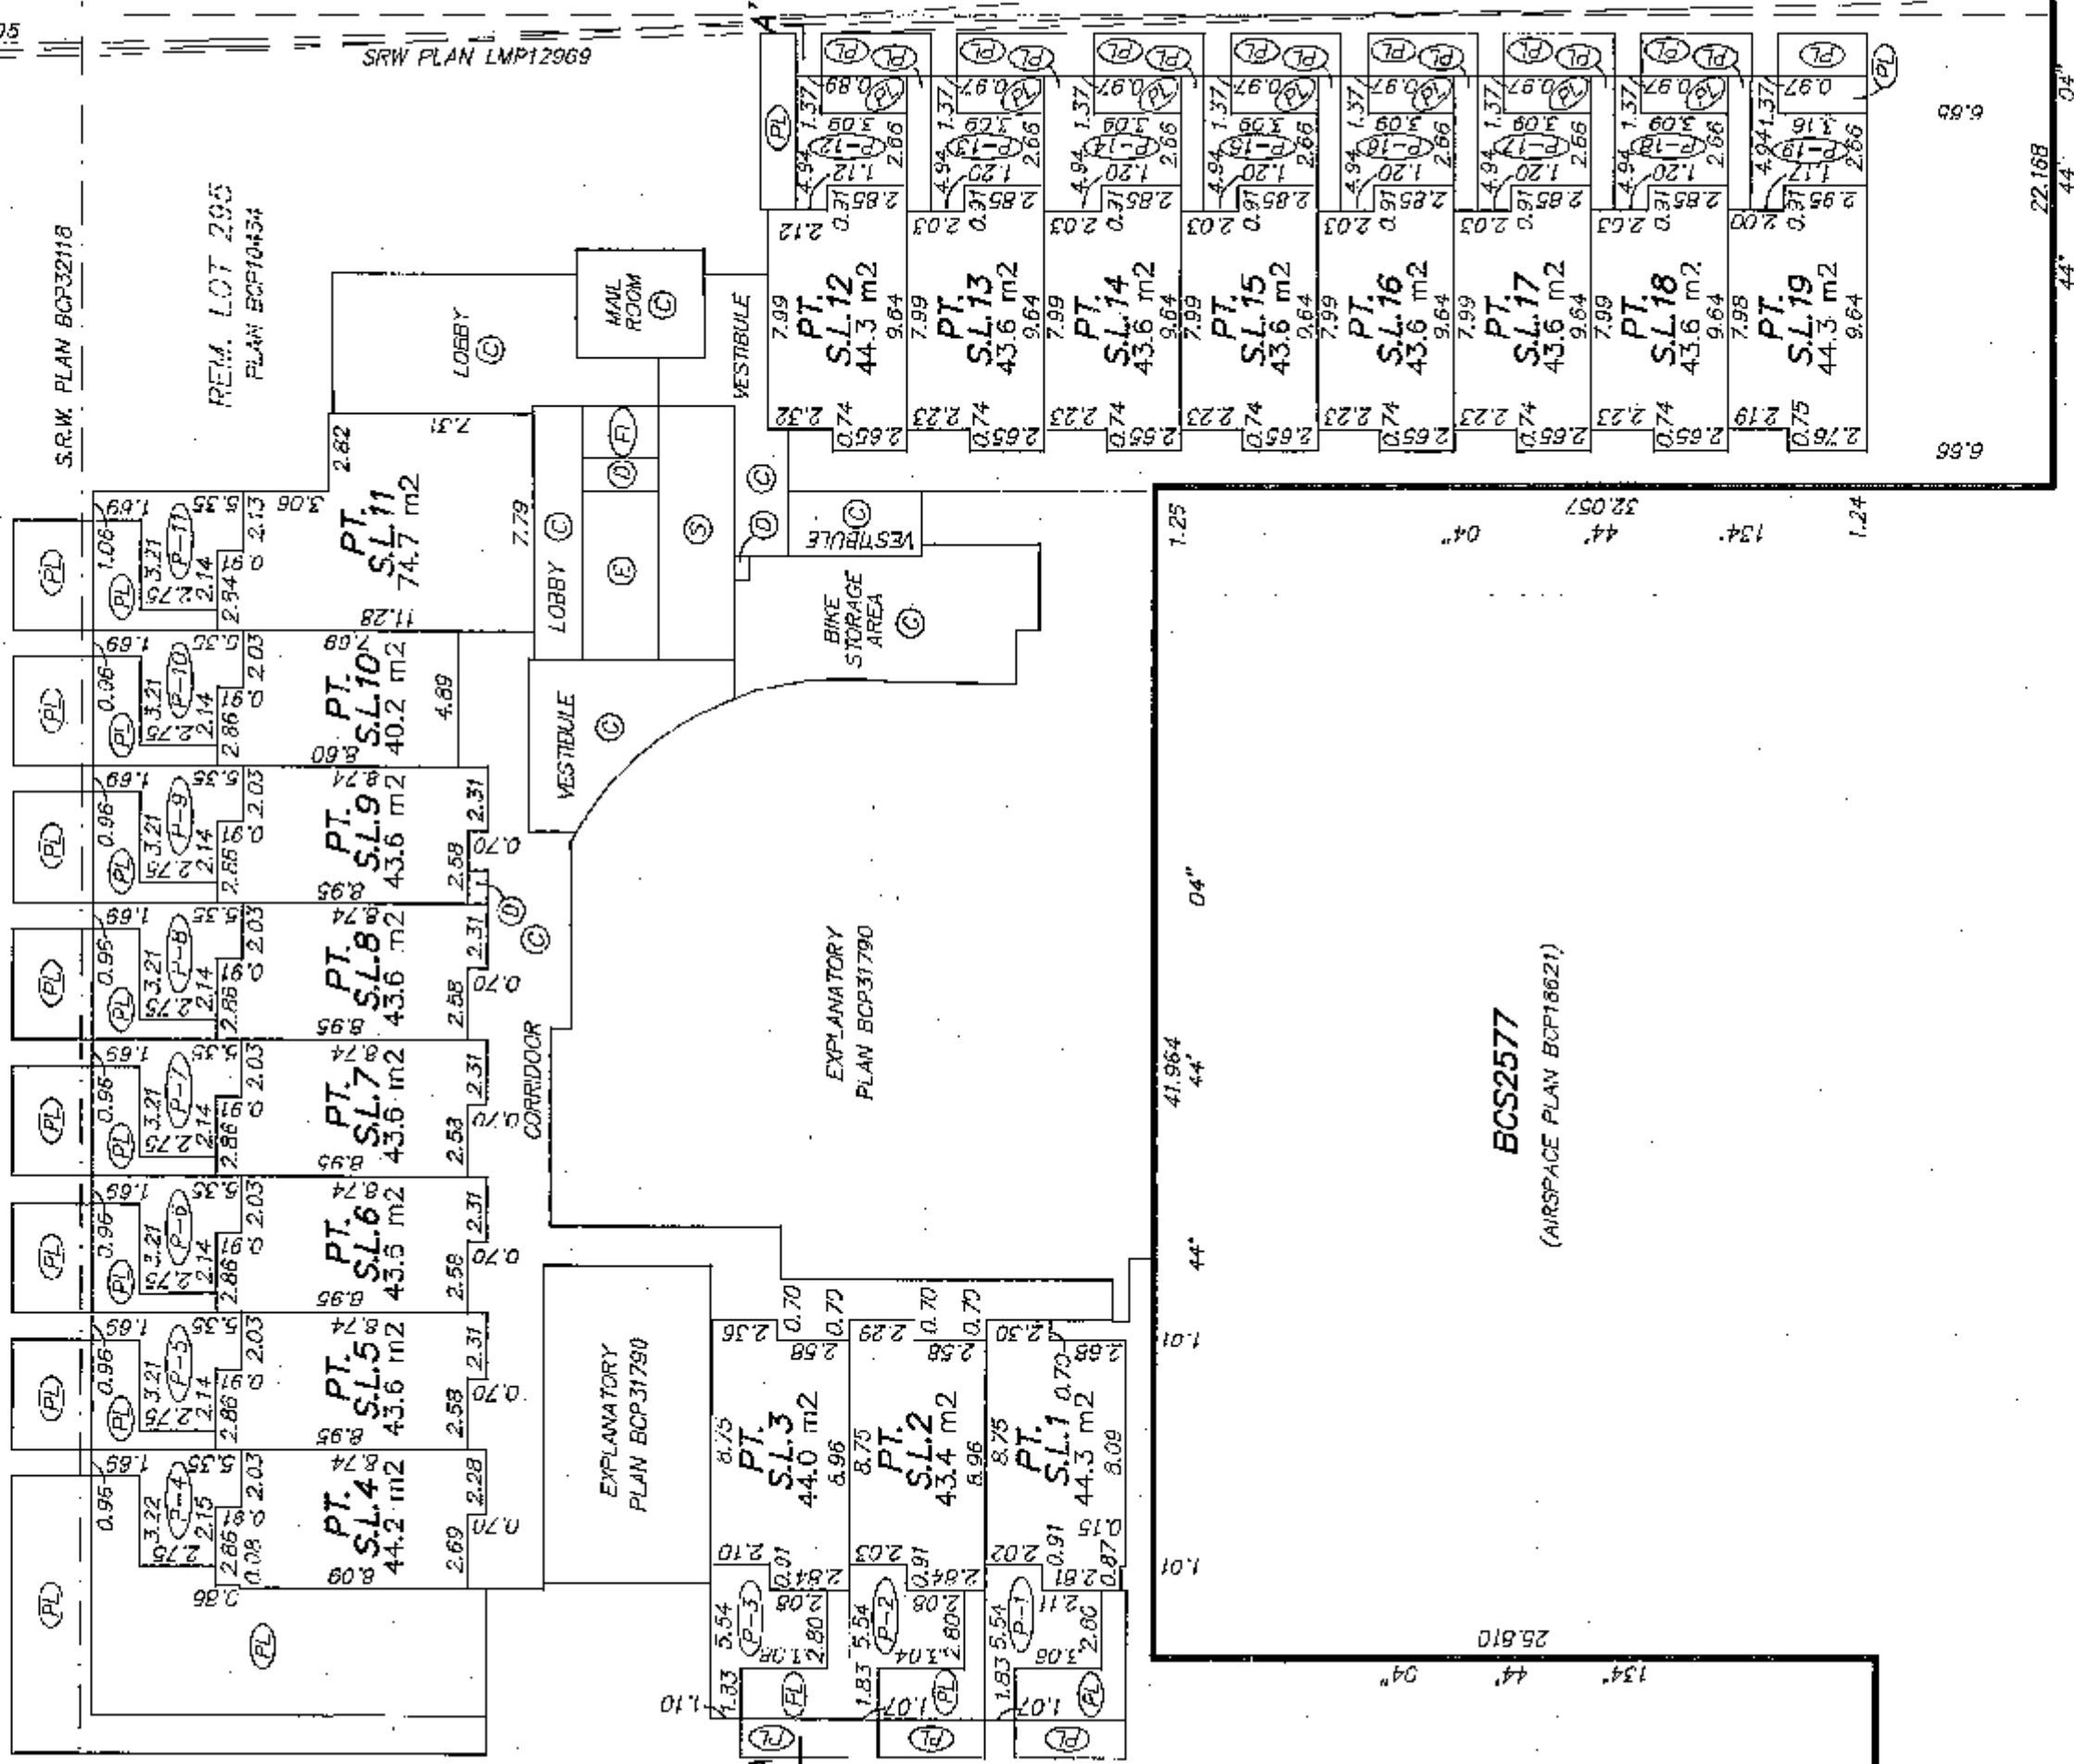


BCS2577
(AIRSPACE PLAN BCP18621)

OCTOBER 31, 2007
FILE: 2013-STRATA
DWG: 2913-TOWER C

STRATA PLAN BCS 2611

 


SCALE 1 : 250 DISTANCES ARE IN METRES

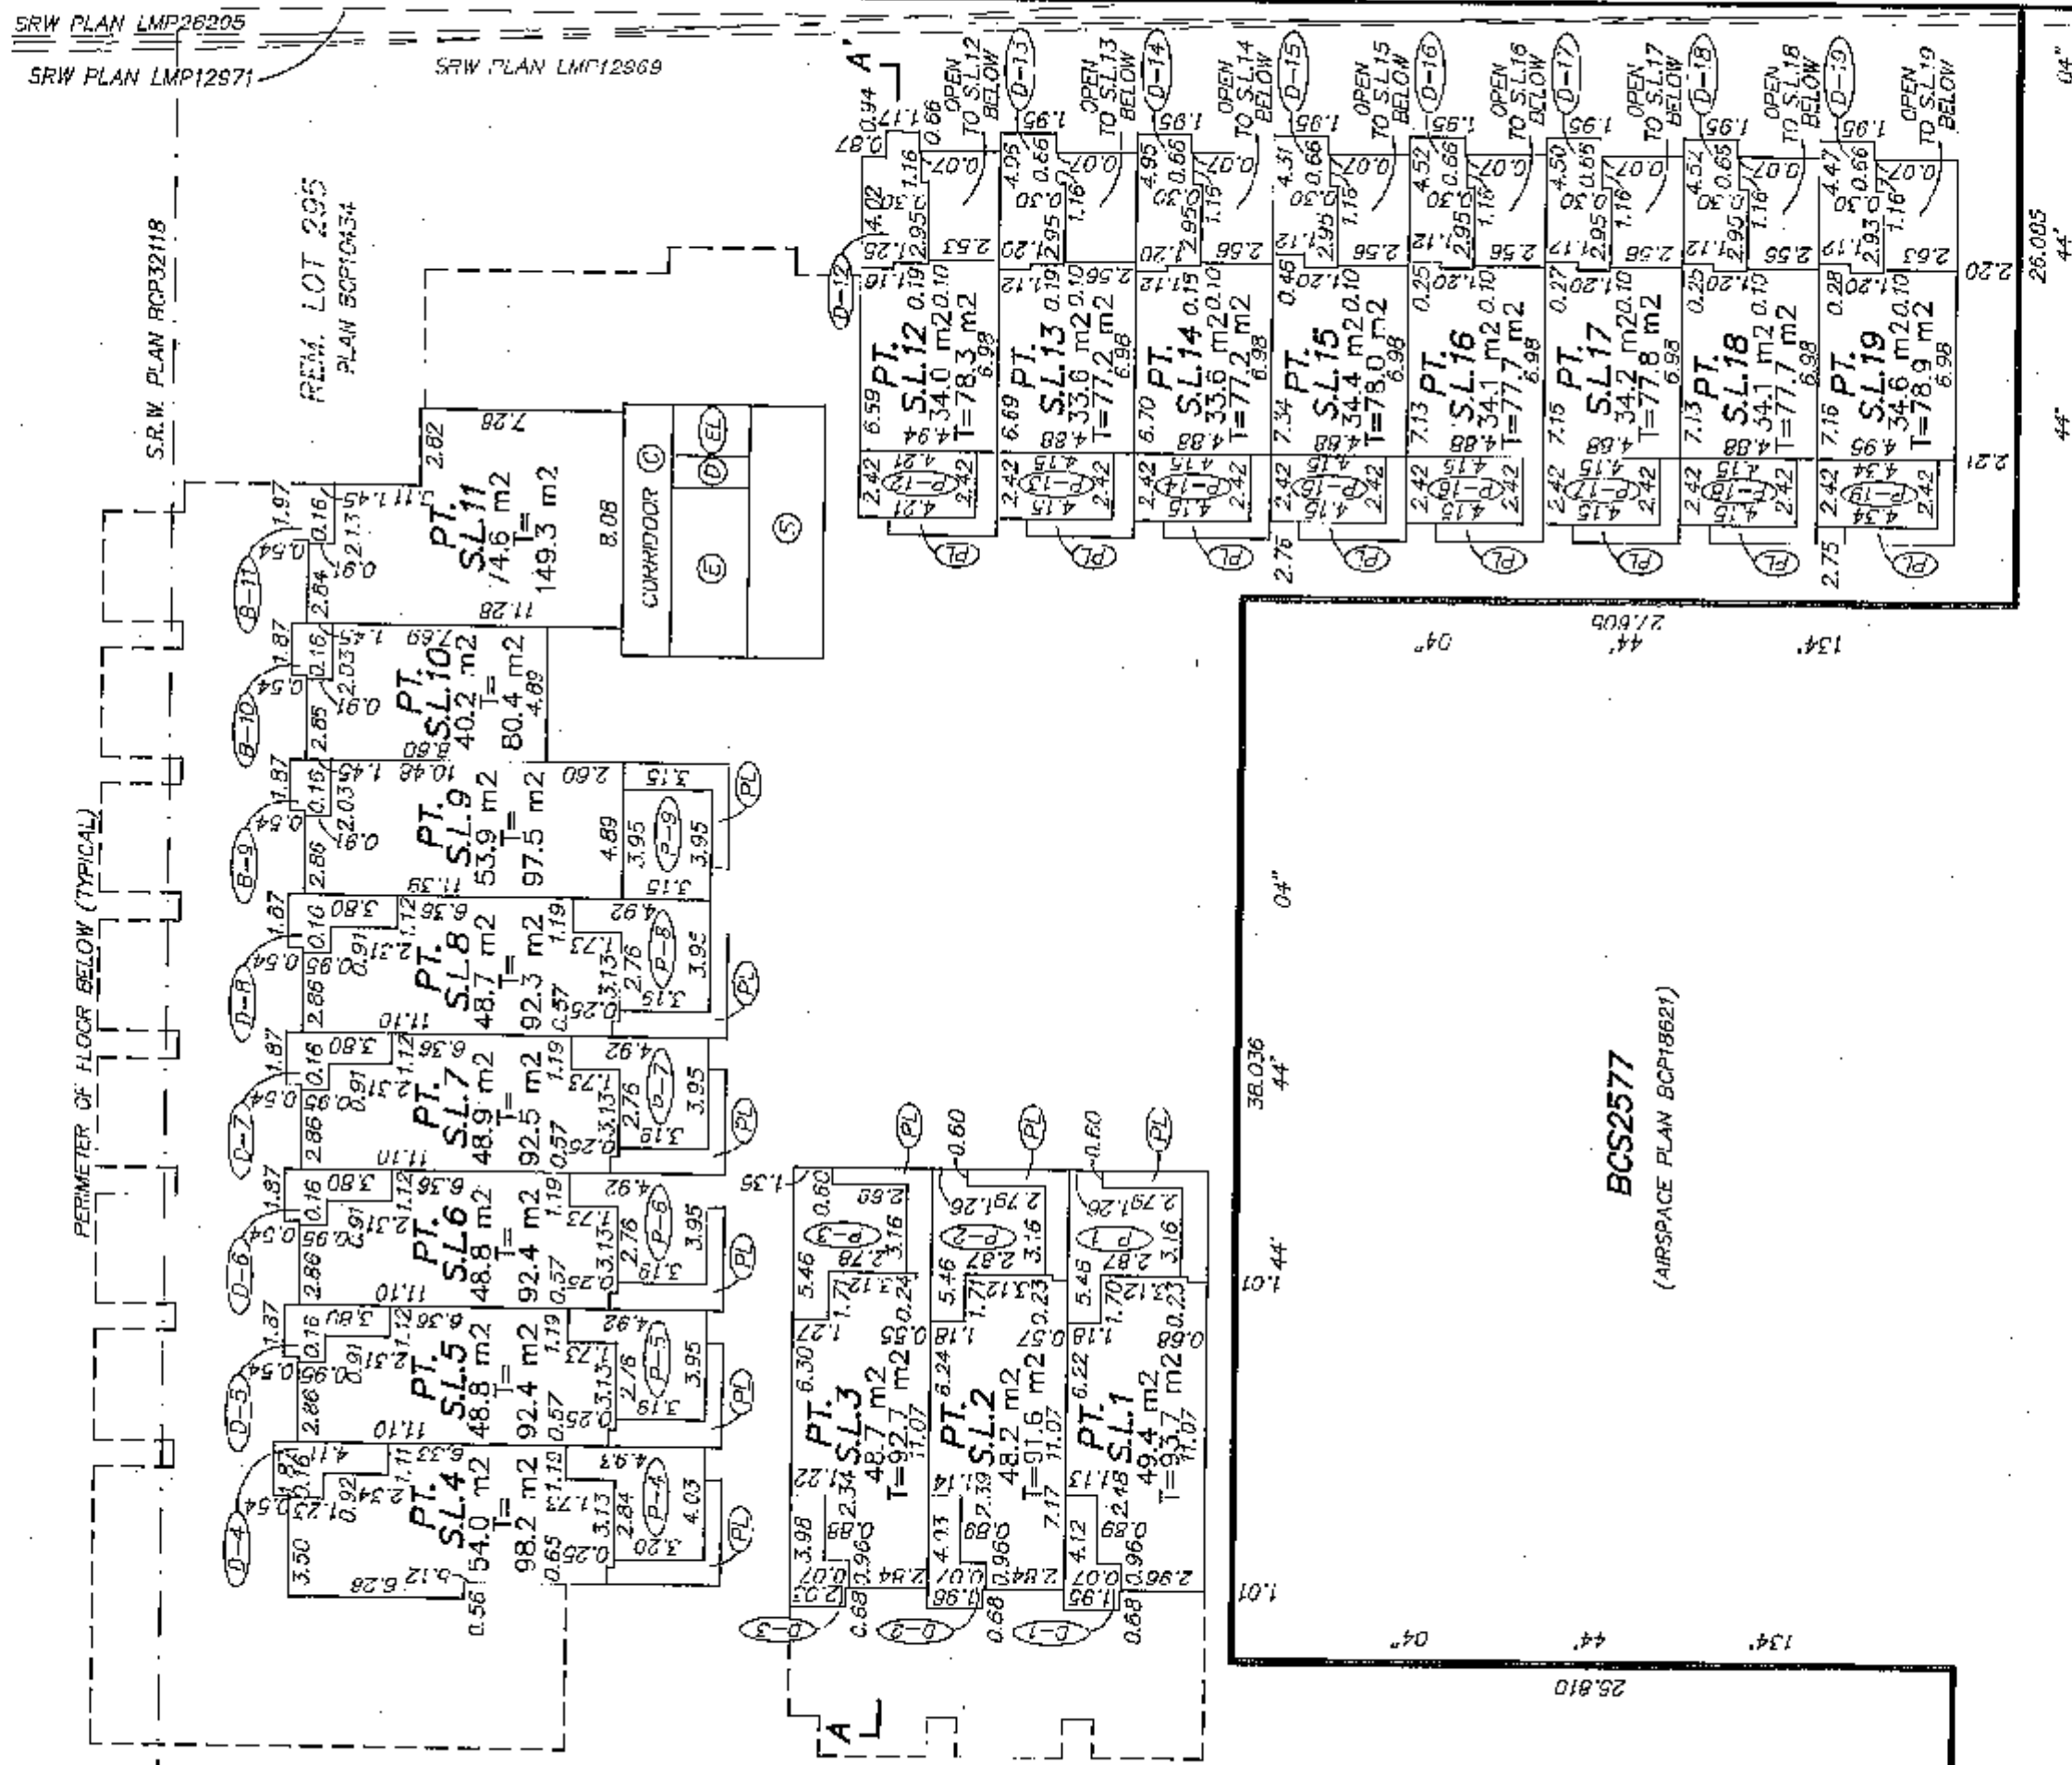

BCS2577
(AIRSPACE PLAN BCP18621)

OCTOBER 31, 2007
FILE: 2913-STRATA
DWS: 2913-TOWER C

STRATA PLAN BCS 2611

 

SCALE 1 : 250 DISTANCES ARE IN METRES

REM. LOT 295
PLAN BCP10134

W

PERIMETER OF FLOOR BELOW (TYPICAL)

4

स

BCS2577
(AIRSPACE PLAN BCP18621)


OCTOBER 31, 2007
FILE: 2913-STRAYA
DWG: 2913-TOWER C

FLOOR PLAN
LEVEL 5

STRATA PLAN BCS 2611




SCALE 1 : 200 ALL DISTANCES ARE IN METRES

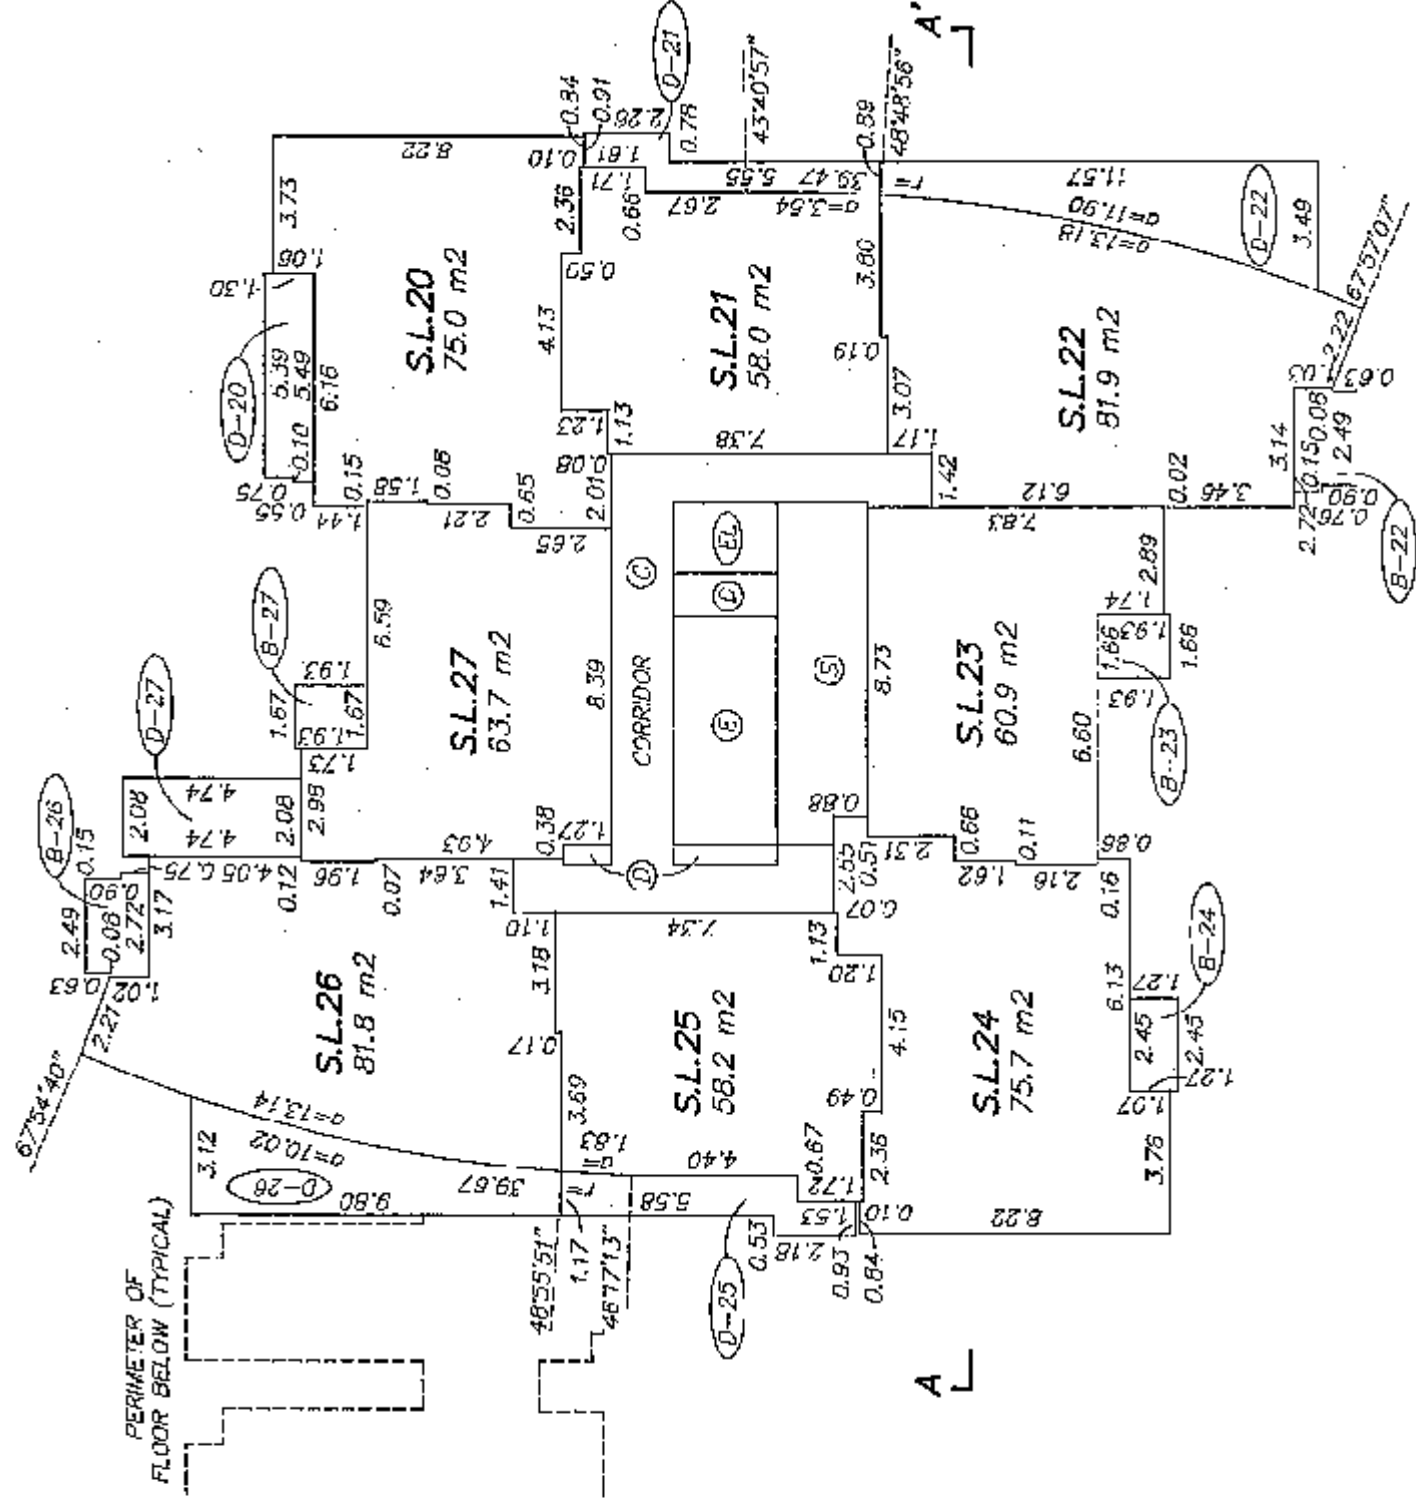


FLOOR PLAN
LEVEL 6

STRATA PLAN BCS 2611

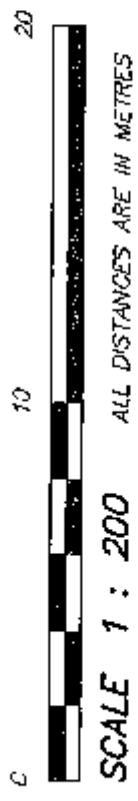


SCALE 1 : 200 ALL DISTANCES ARE IN METRES

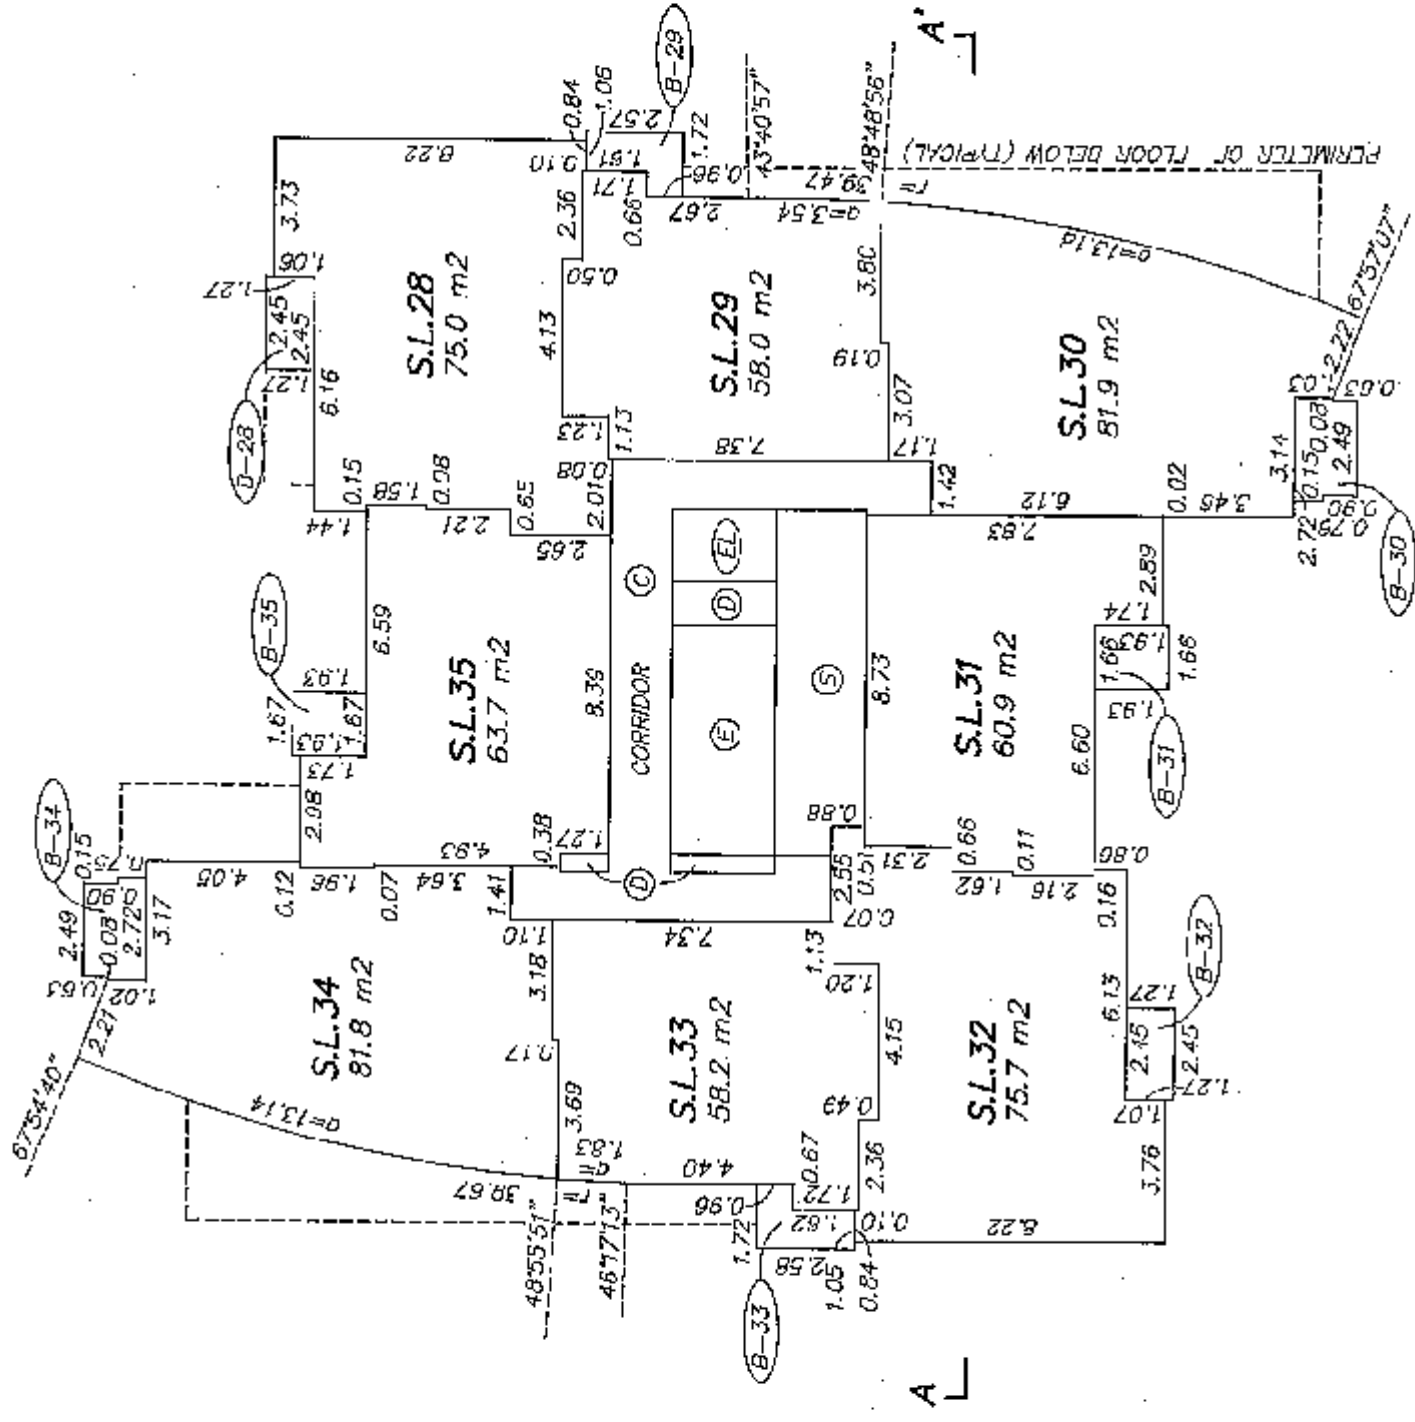


CC/JOBER 31, 2007
FILE: 2913-STRATA
DWG: 2913-TOWER C

FLOOR PLAN
LEVEL 7

STRATA PLAN BCS 2611

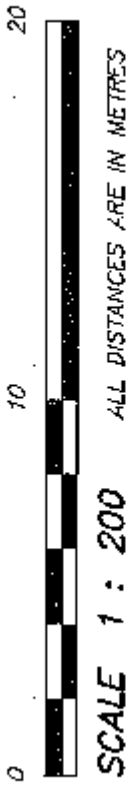


SCALE 1 : 200 ALL DISTANCES ARE IN METRES

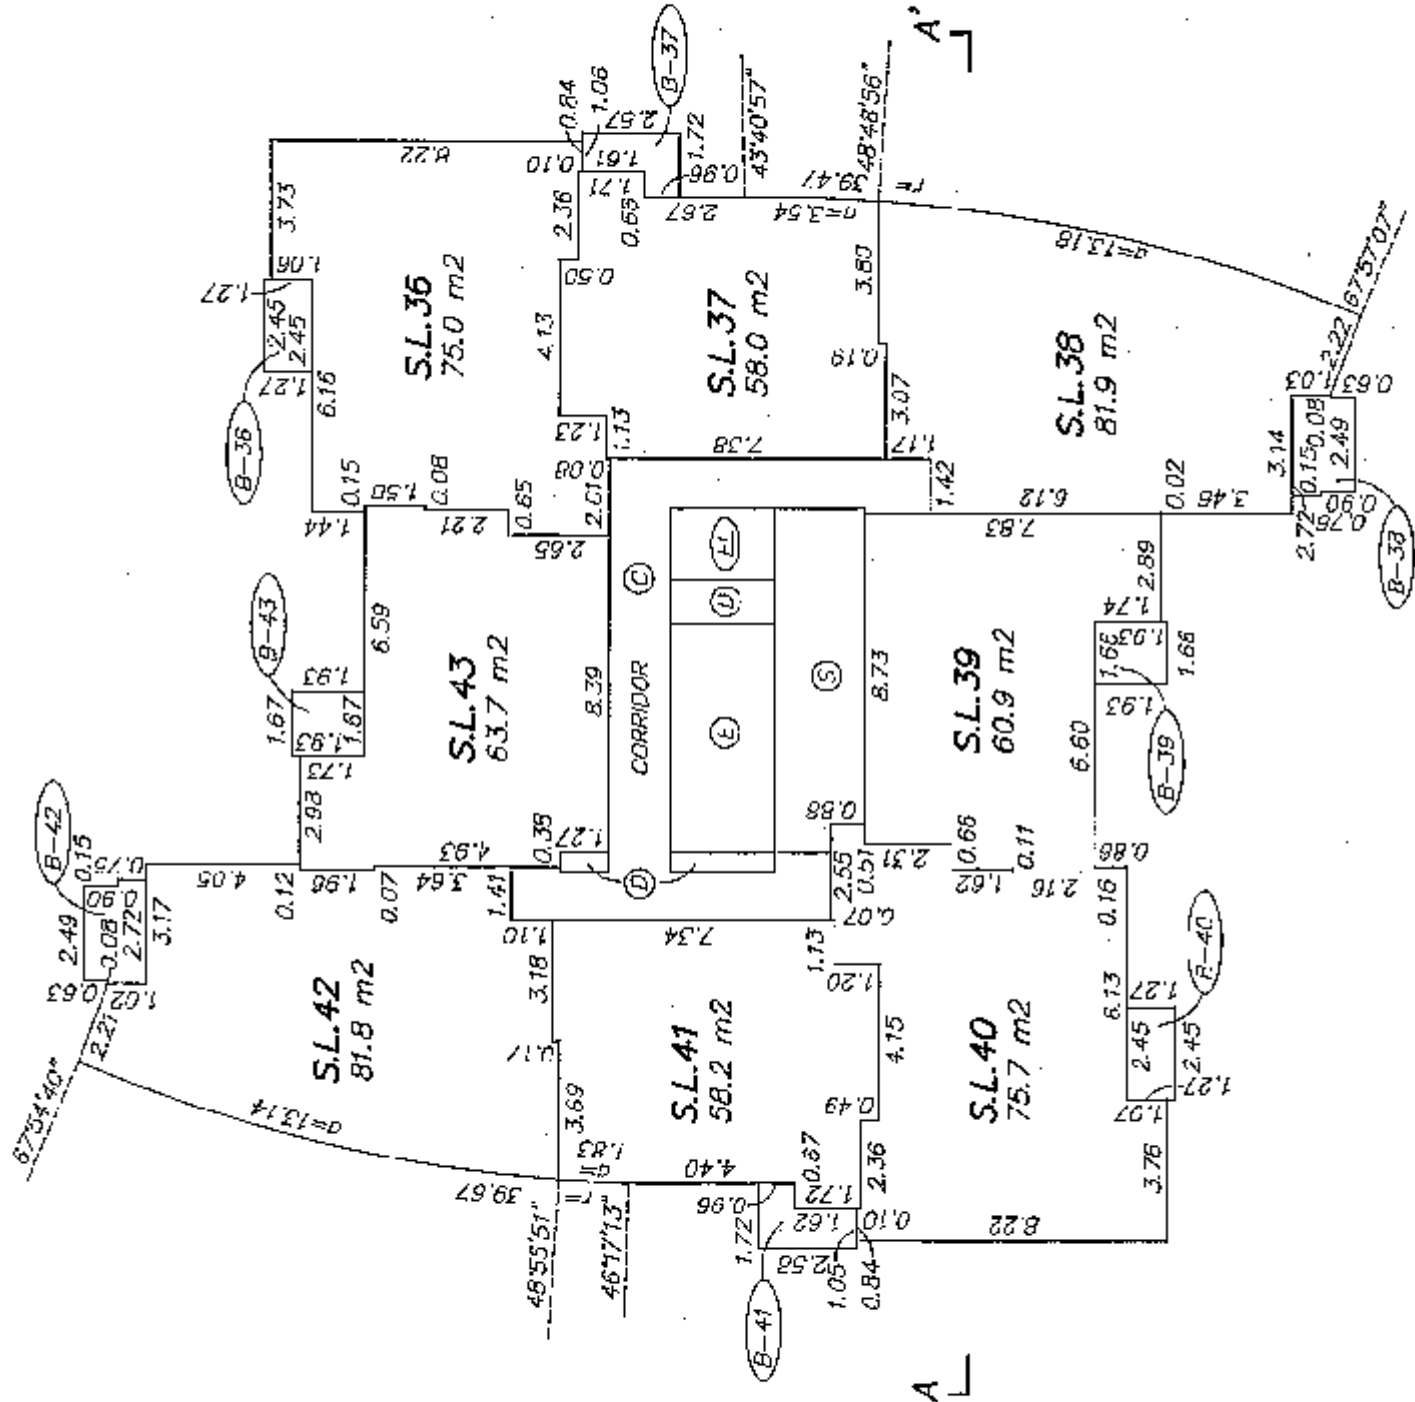


OCTOBER 31, 2007
FILE: 2913-STRATA
DWG: 2913-TOWER C

FLOOR PLAN
LEVEL 9

STRATA PLAN BCS 2611


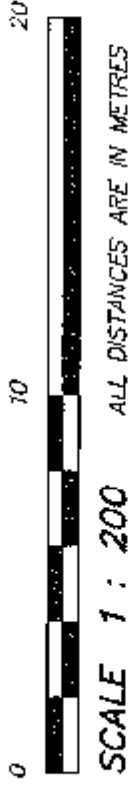


SCALE 1 : 200 ALL DISTANCES ARE IN METRES

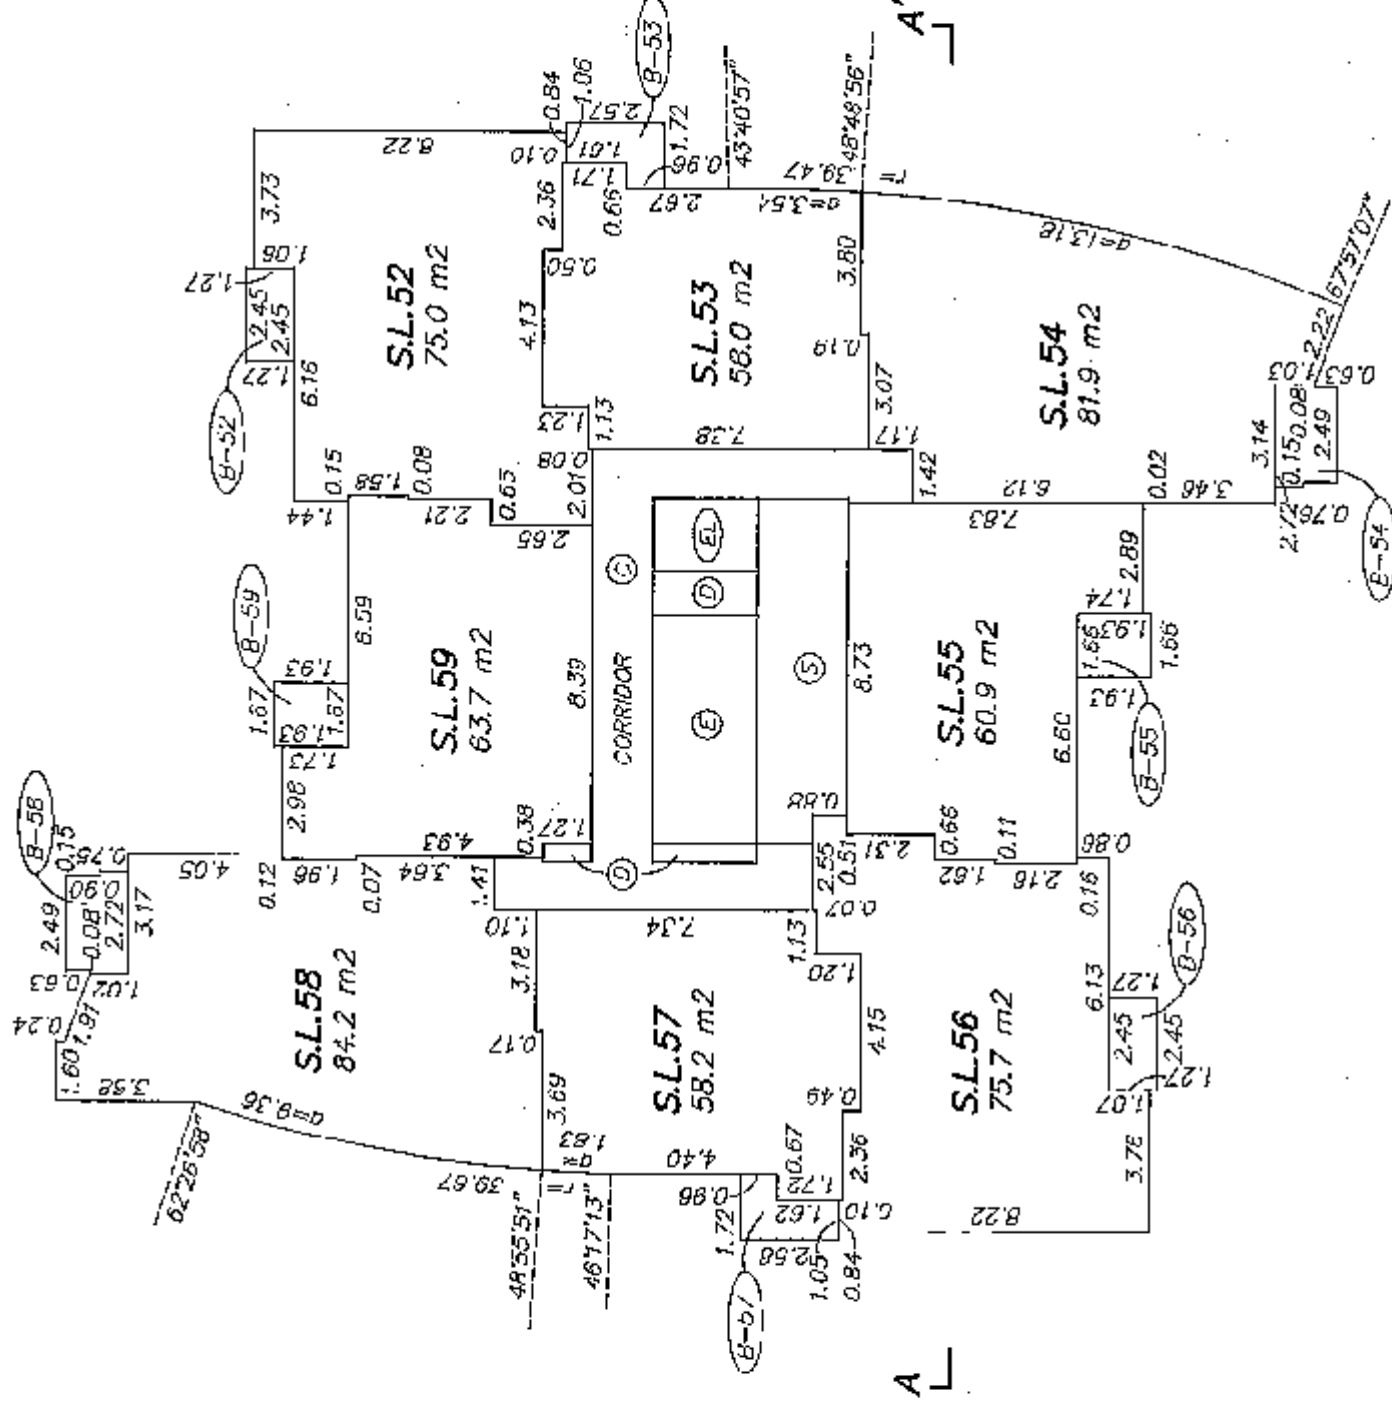

FLOOR PLAN
LEVEL 10

STRATA PLAN BCS 2611

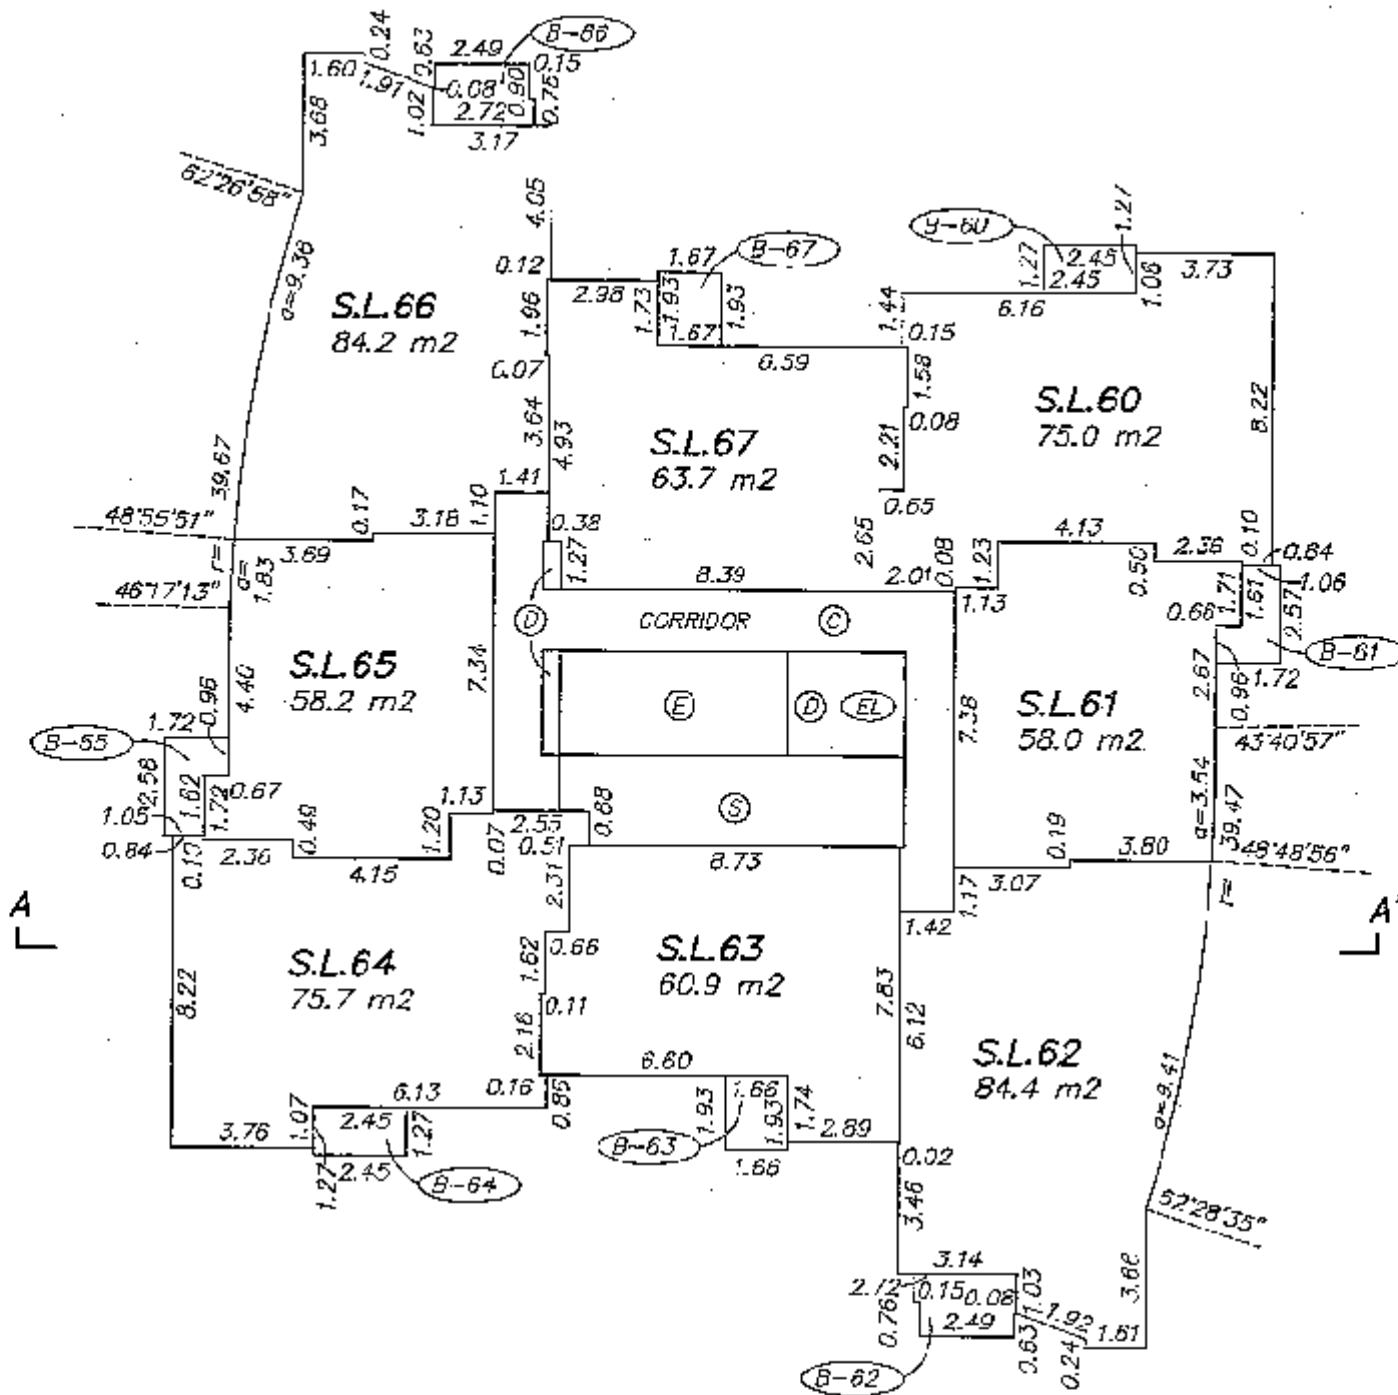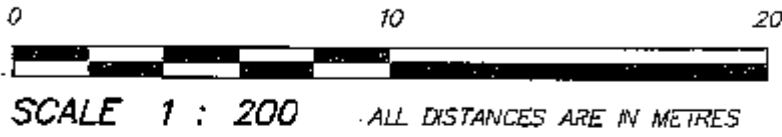


FLOOR PLAN
LEVEL 11

STRATA PLAN BCS 2611



SCALE 1 : 200 ALL DISTANCES ARE IN METRES

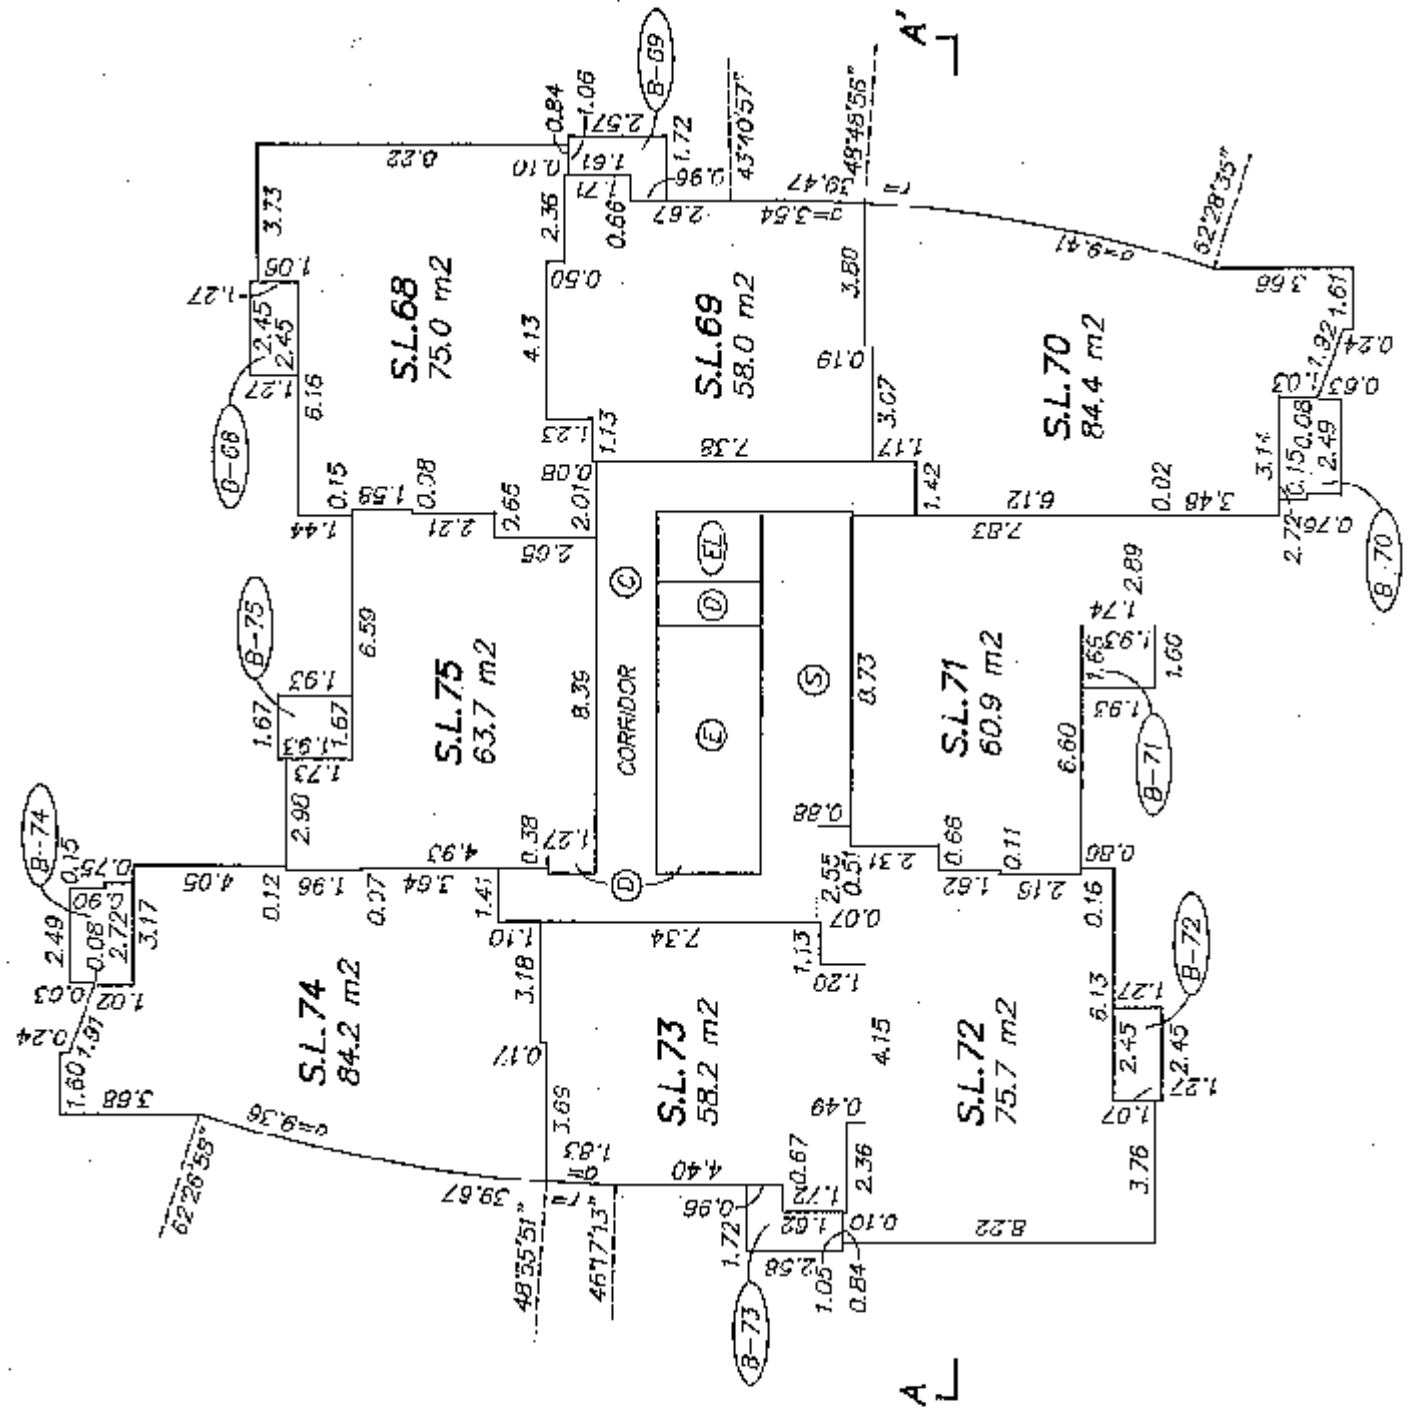


OCTOBER 31, 2007
FILE: 2913-STRATA
DWG: 2913-TOWER C

FLOOR PLAN
LEVEL 12

STRATA PLAN BCS 2611



SCALE 1 : 200 ALL DISTANCES ARE IN METRES

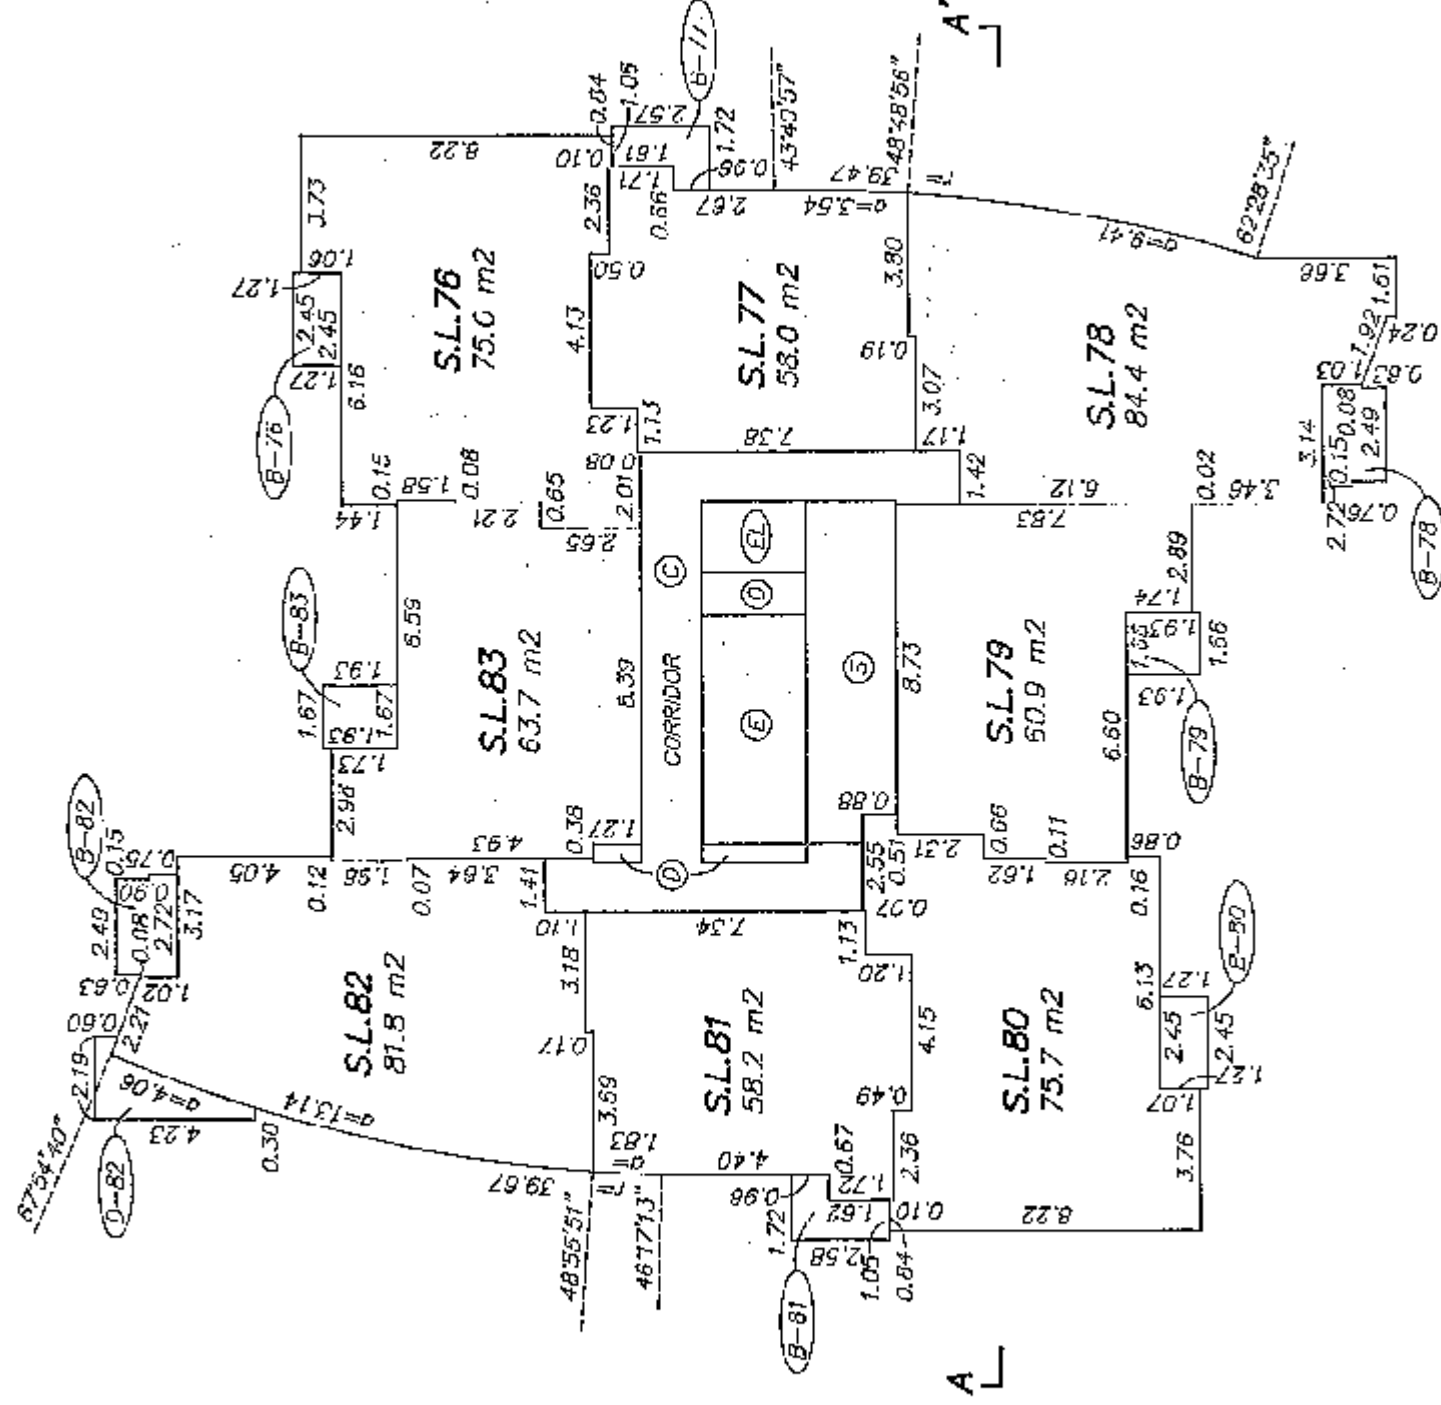


FLOOR PLAN
LEVEL 16

STRATA PLAN BCS 2611





SCALE 1 : 200 ALL DISTANCES ARE IN METRES

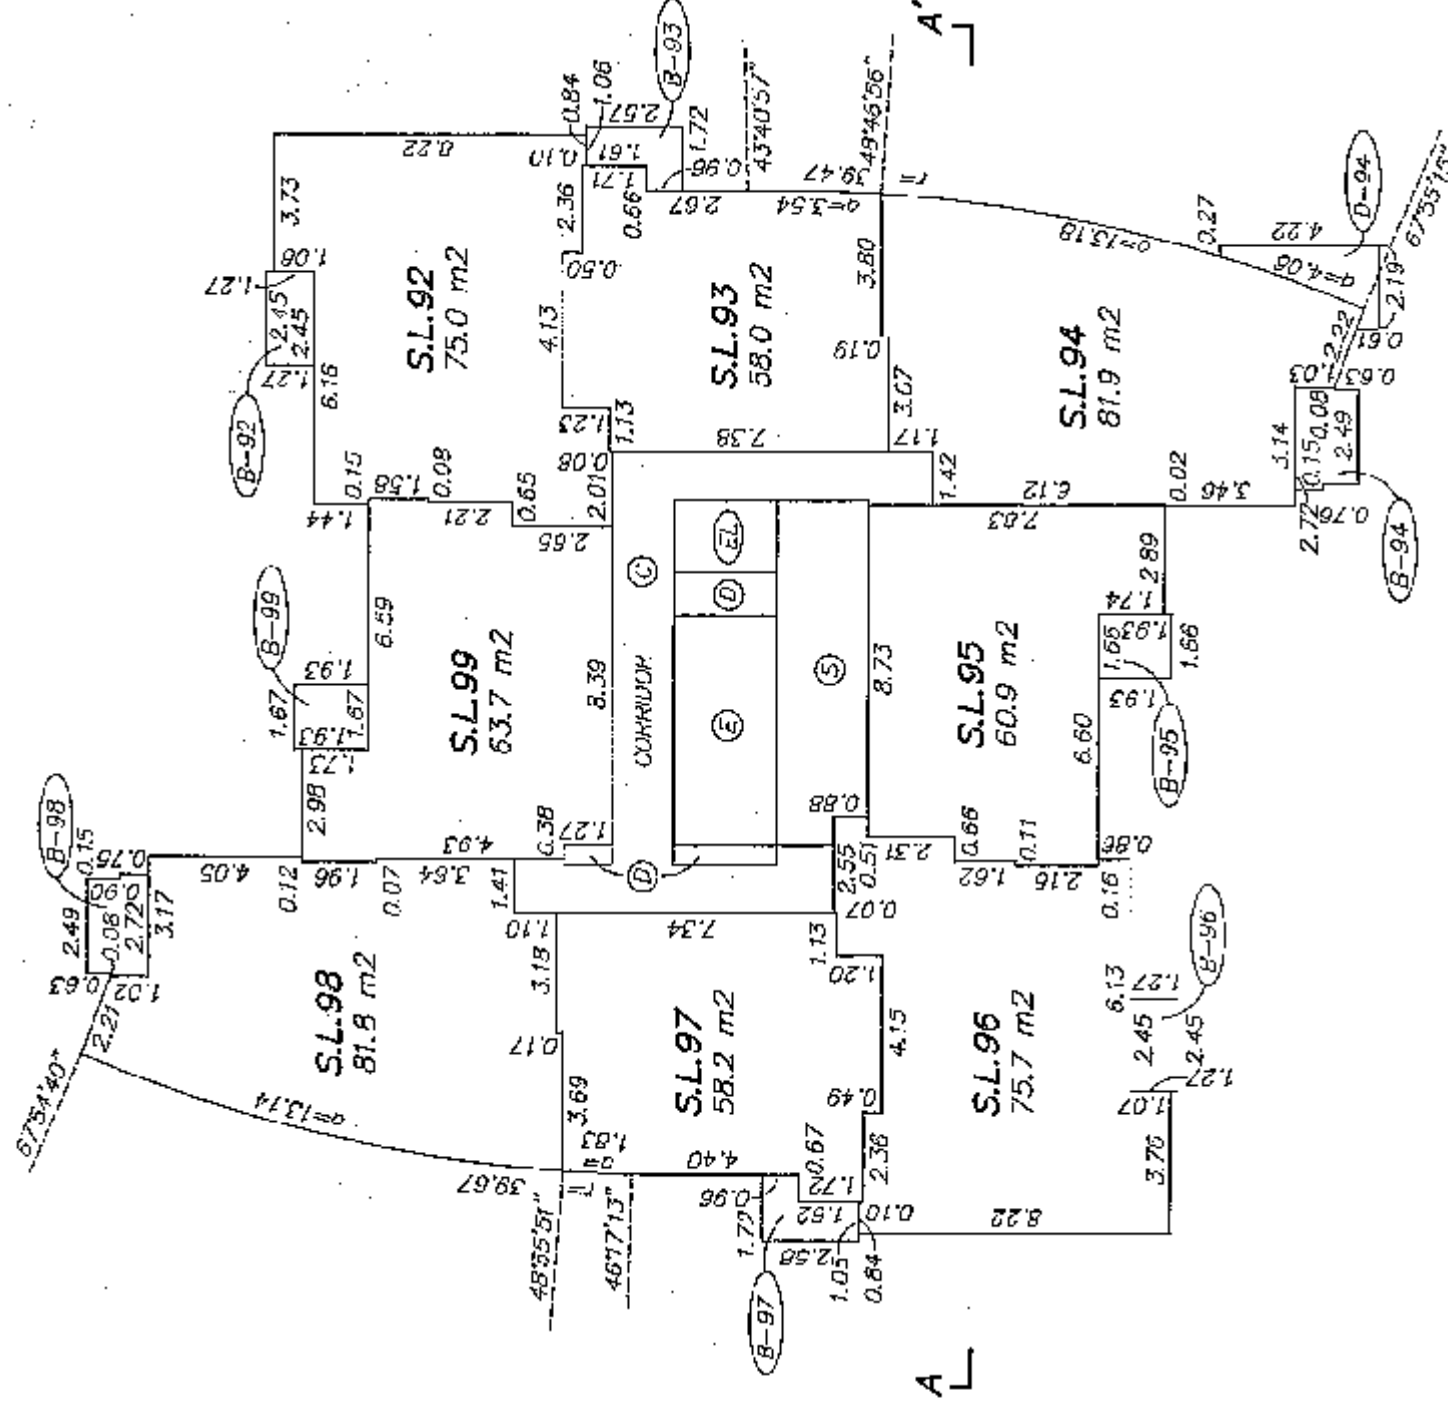

[Signature]
OCTOBER 31, 2007
FILE: 2913-STRATA
DWG: 2913-10WEX C


FLOOR PLAN
LEVEL 17

STRATA PLAN BCS 2611

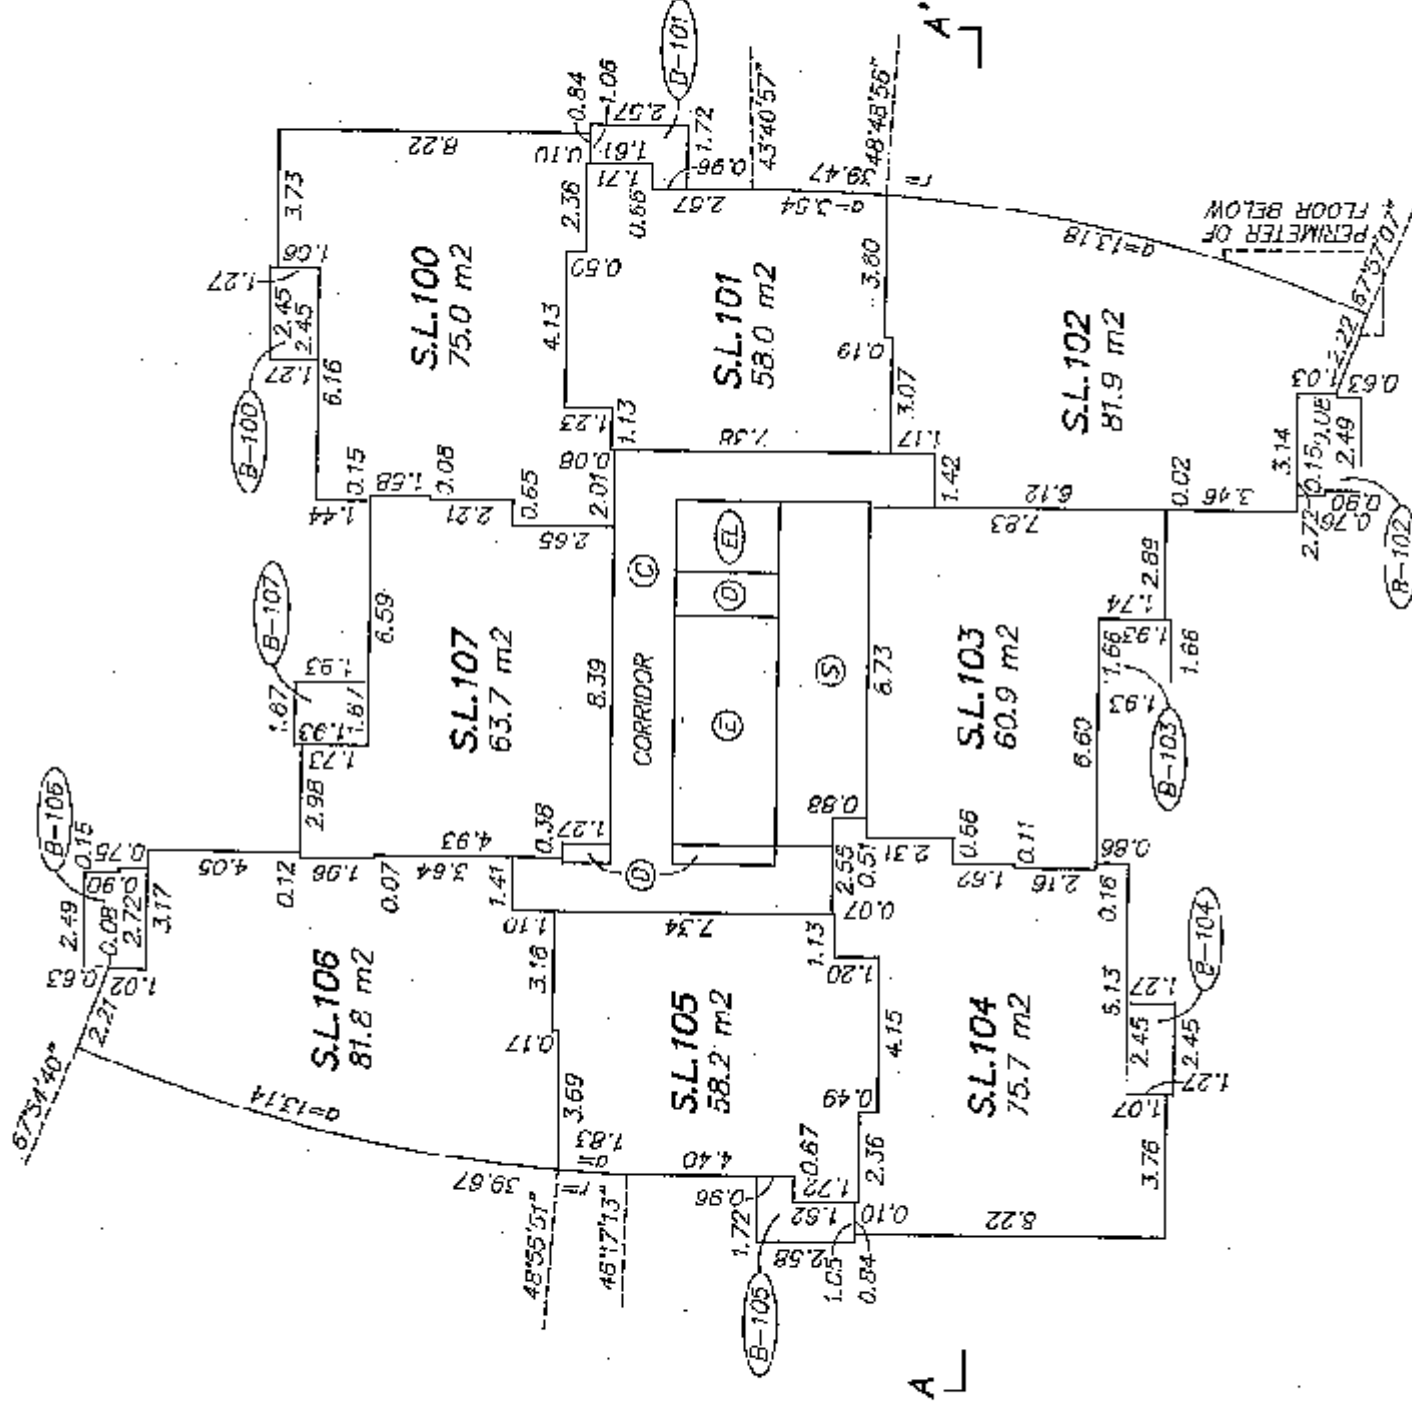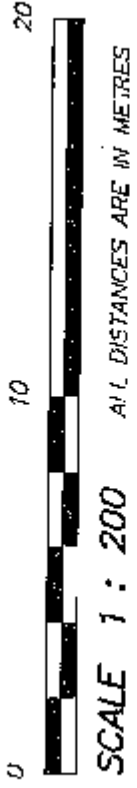


FLOOR PLAN
LEVEL 19

STRATA PLAN BCS 2611

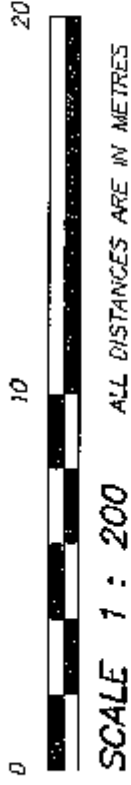


SCALE 1 : 200 ALL DISTANCES ARE IN METRES

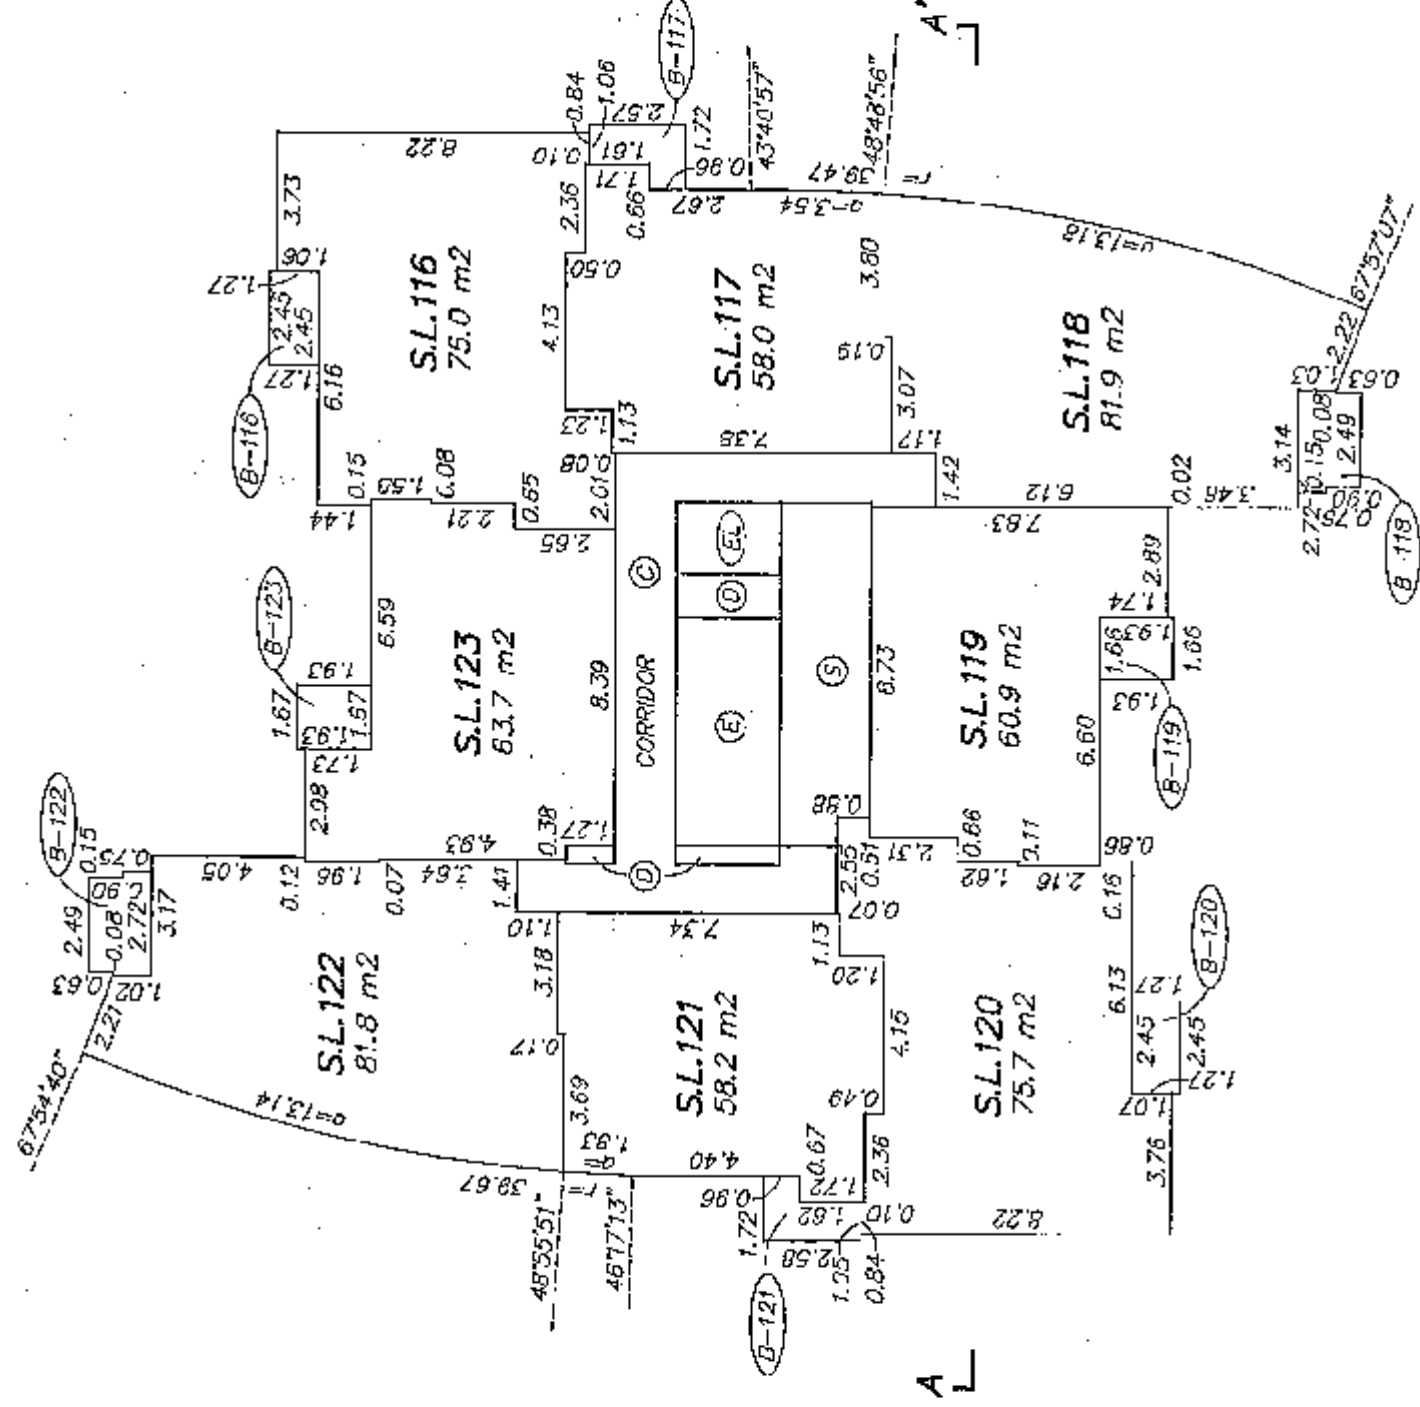


FLOOR PLAN
LEVEL 21

STRATA PLAN BCS 2611

 

SCALE 1 : 200 ALL DISTANCES ARE IN METRES

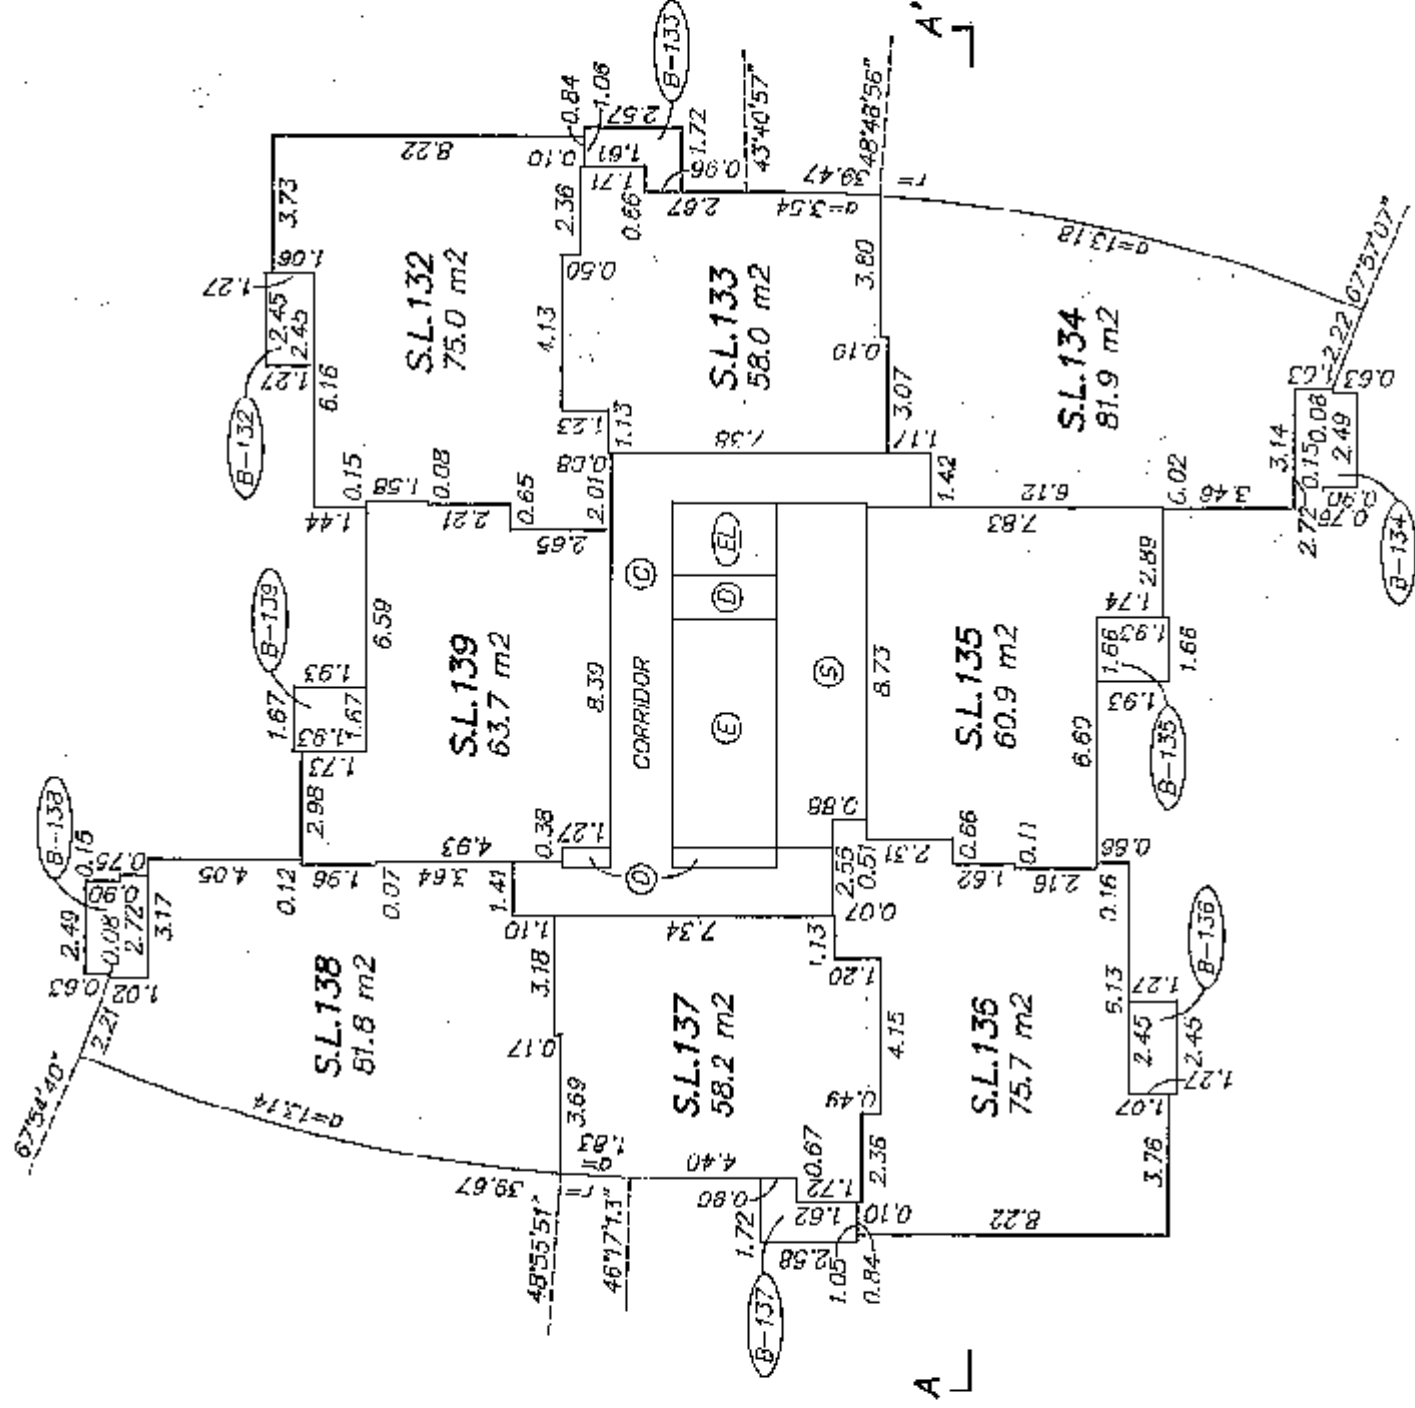


[Signature]
OCTOBER 31, 2007
FILE: 2913-STRATA
DWG: 2913-TOWER C



FLOOR PLAN
LEVEL 22

STRATA PLAN BCS 2611



SCALE 1 : 200 ALL DISTANCES ARE IN METRES

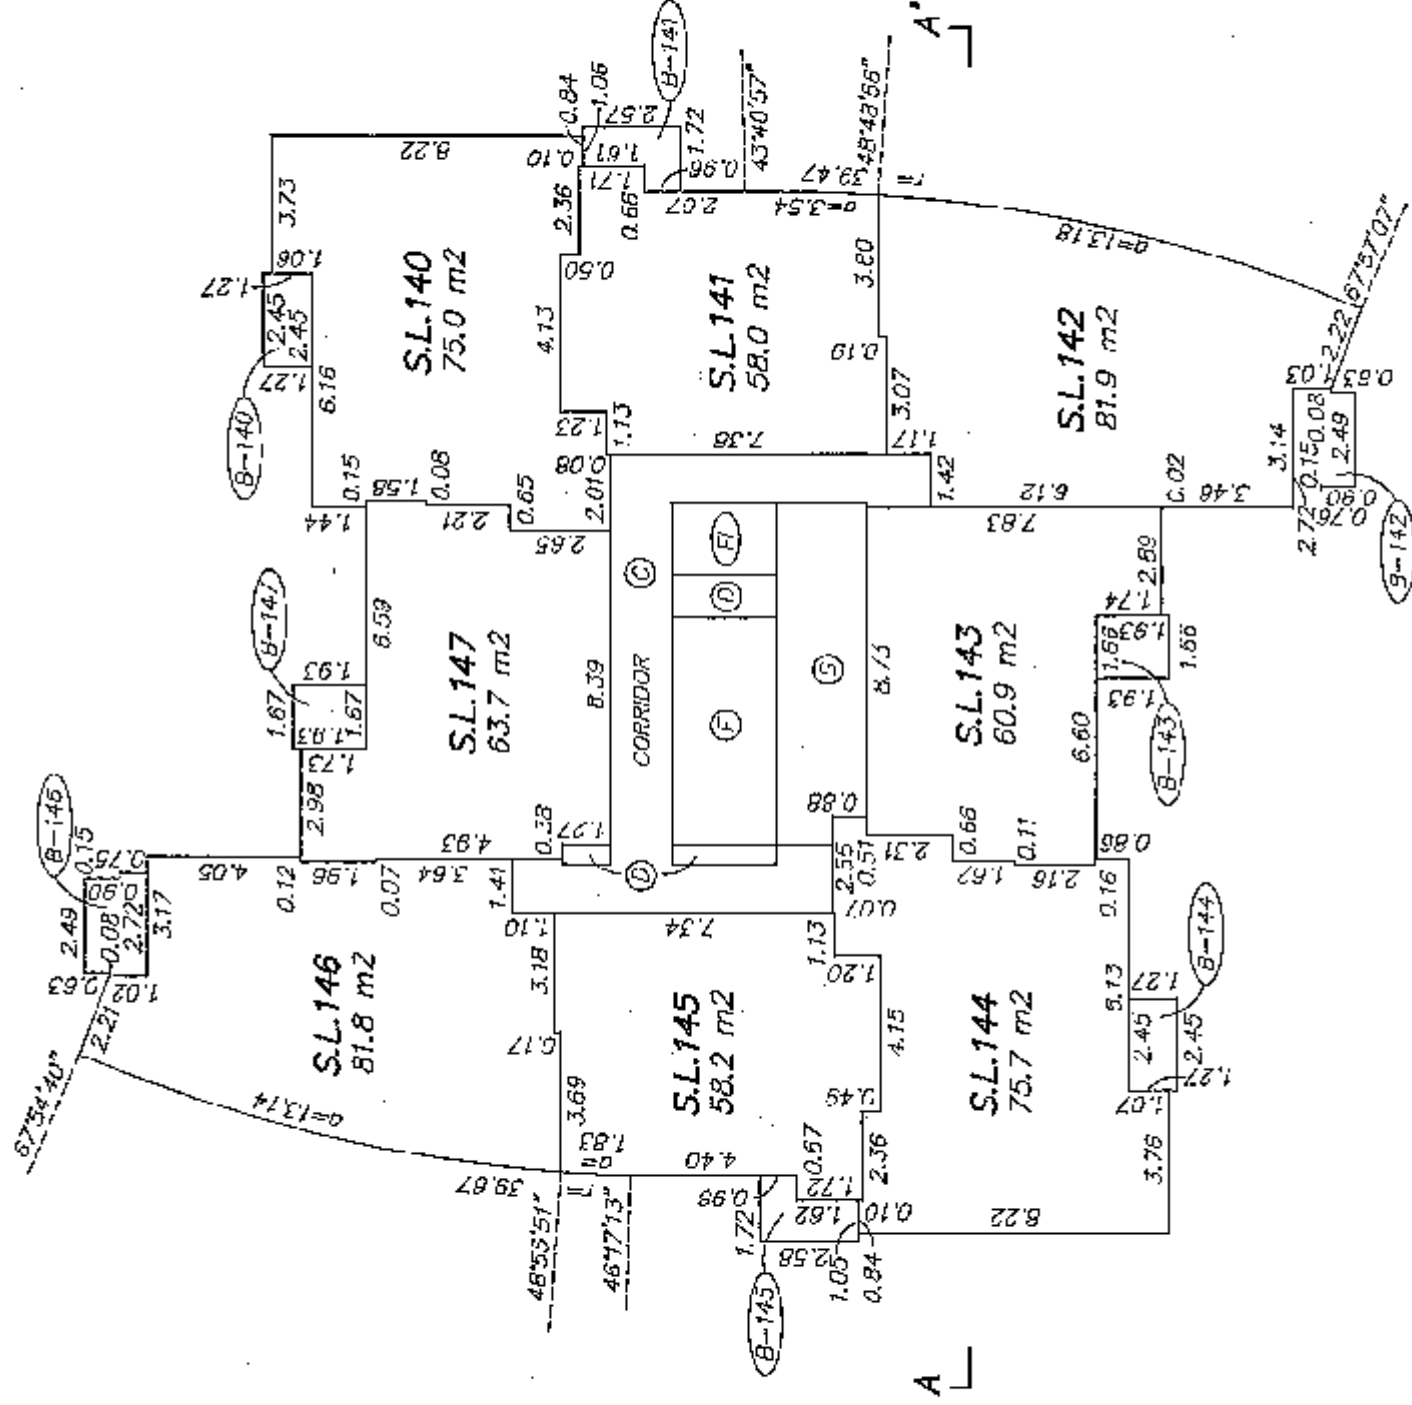

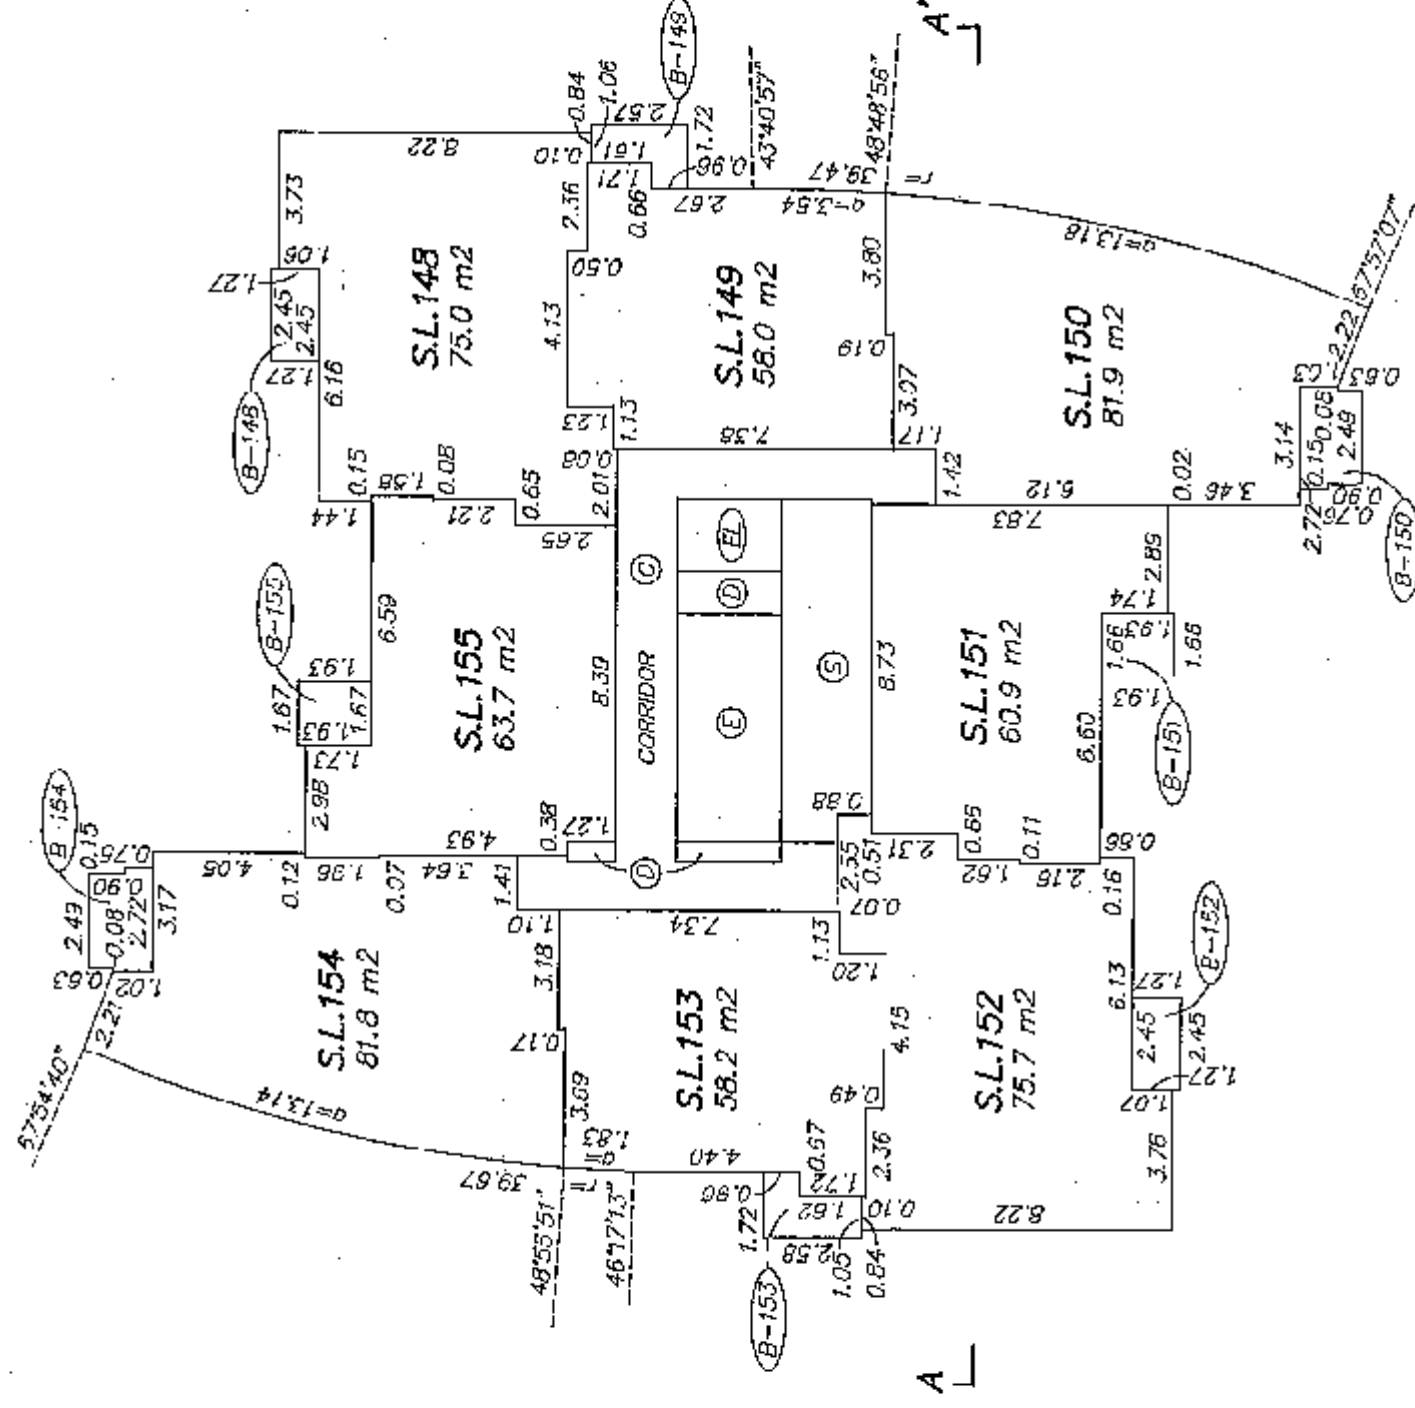 

OCTOBER 31, 2007
FILE: 2913-STRATA
DWG: 2913-TOWER C

FLOOR PLAN
LEVEL 25


STRATA PLAN BCS 2611




0 10 20



SCALE 1 : 200 ALL DISTANCES ARE IN METRES

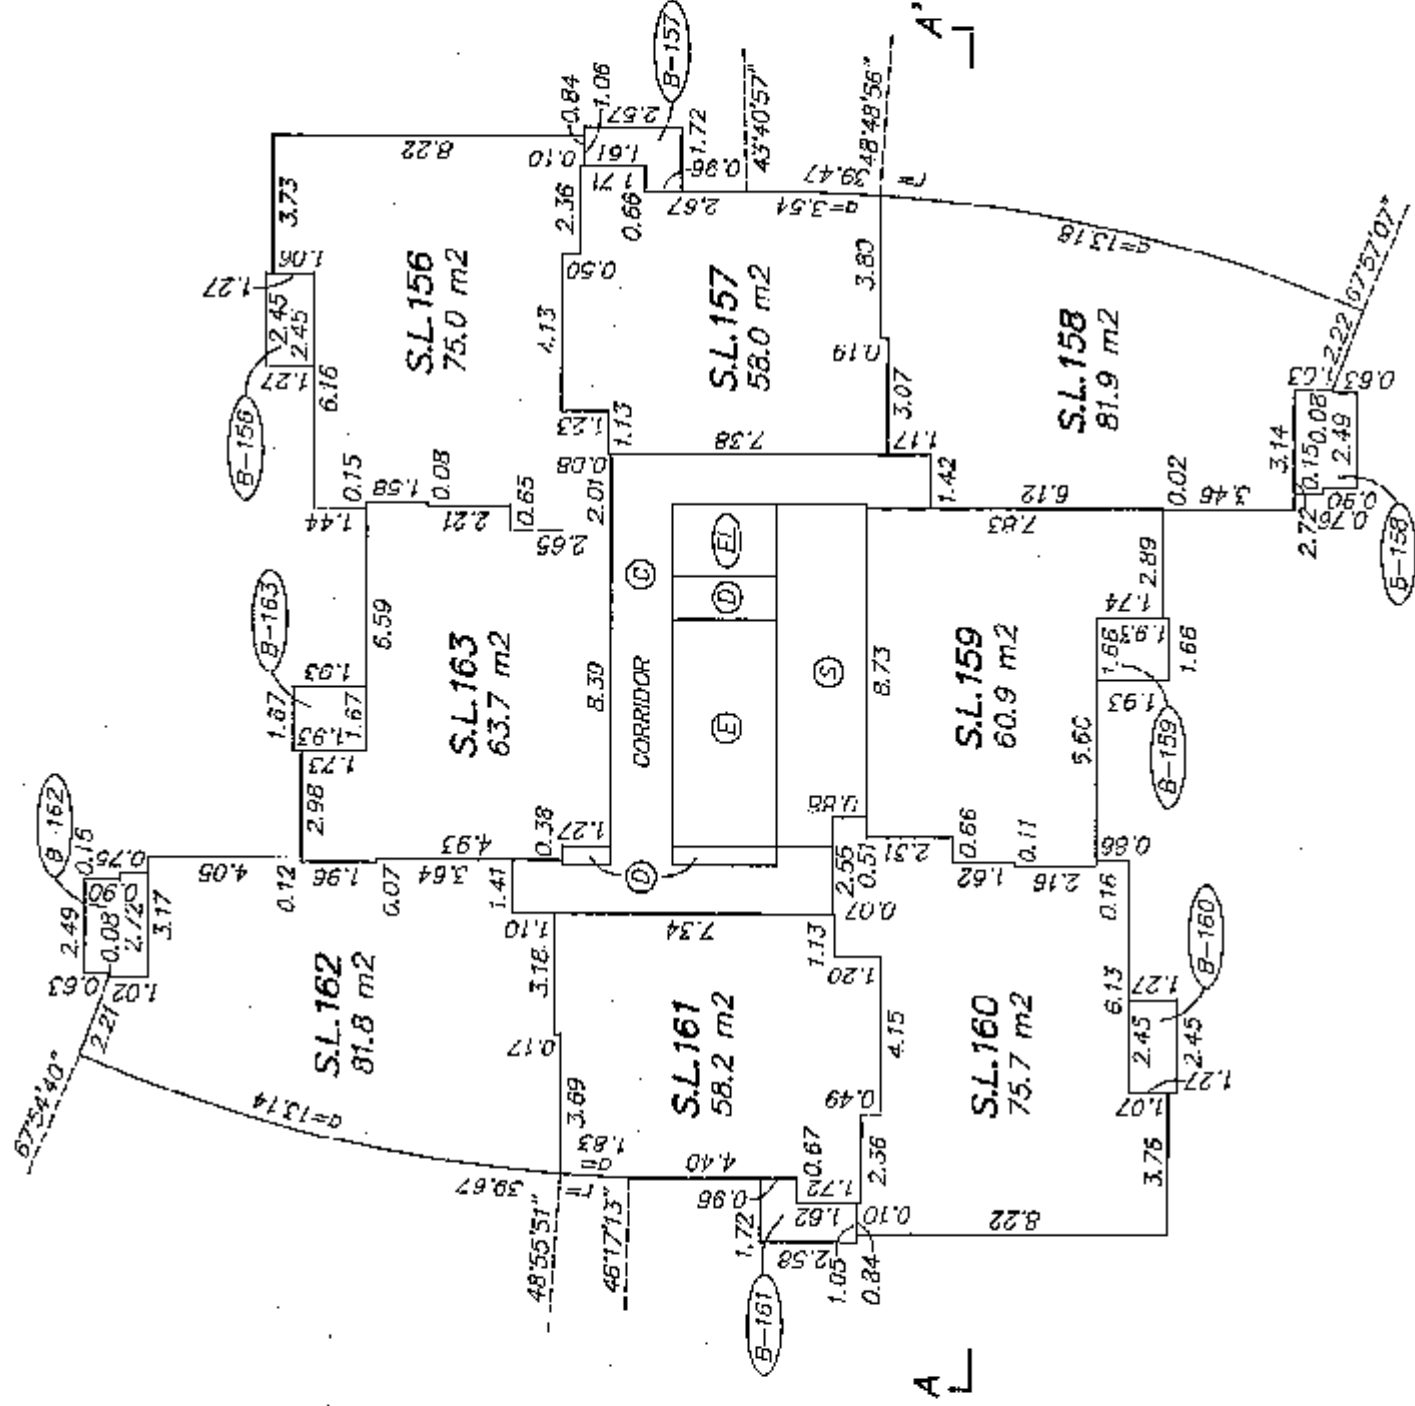


FLOOR PLAN
LEVEL 26

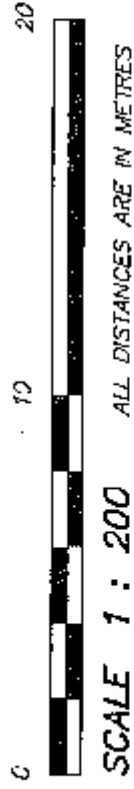

STRATA PLAN BCS 2611



SHEET 27 OF 38 SHEETS

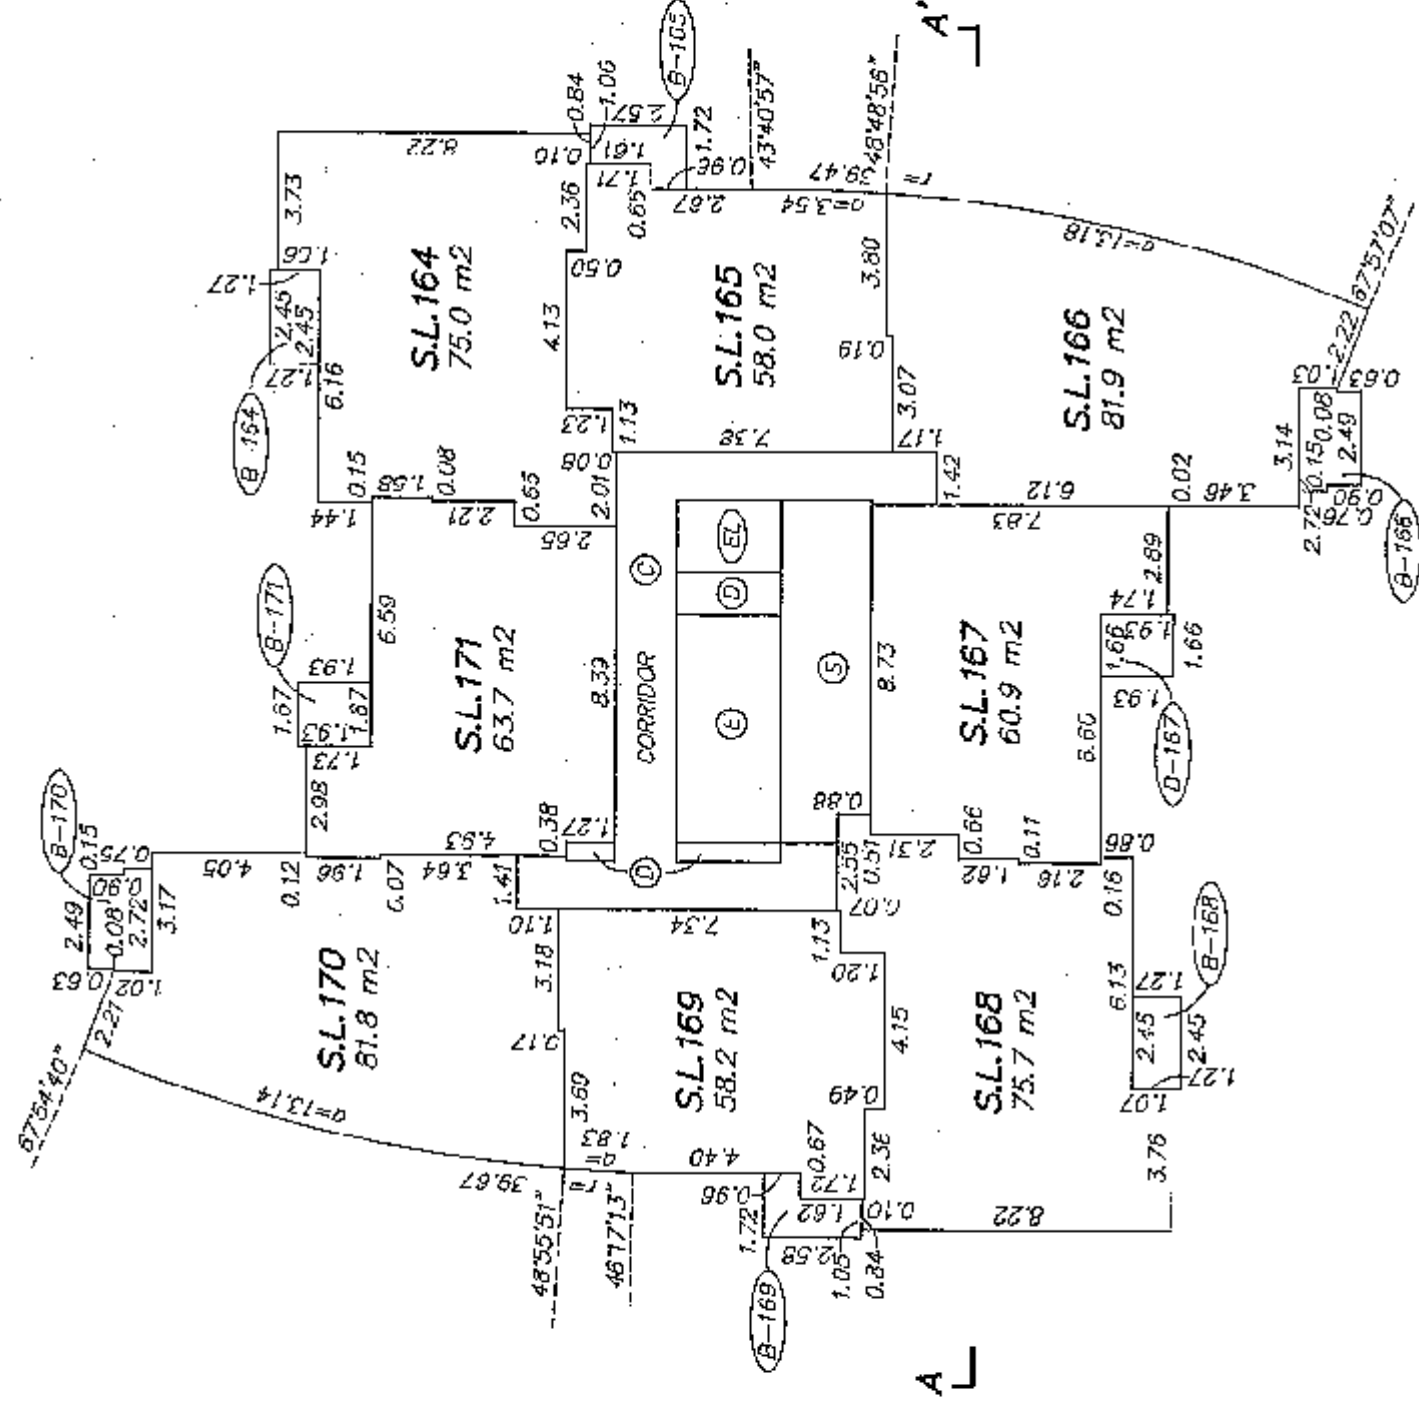

OCTOBER 31, 2007
FILE: 2913-STRATA
DWG: 2913-TOWER C

FLOOR PLAN
LEVEL 27


STRATA PLAN BCS 2611

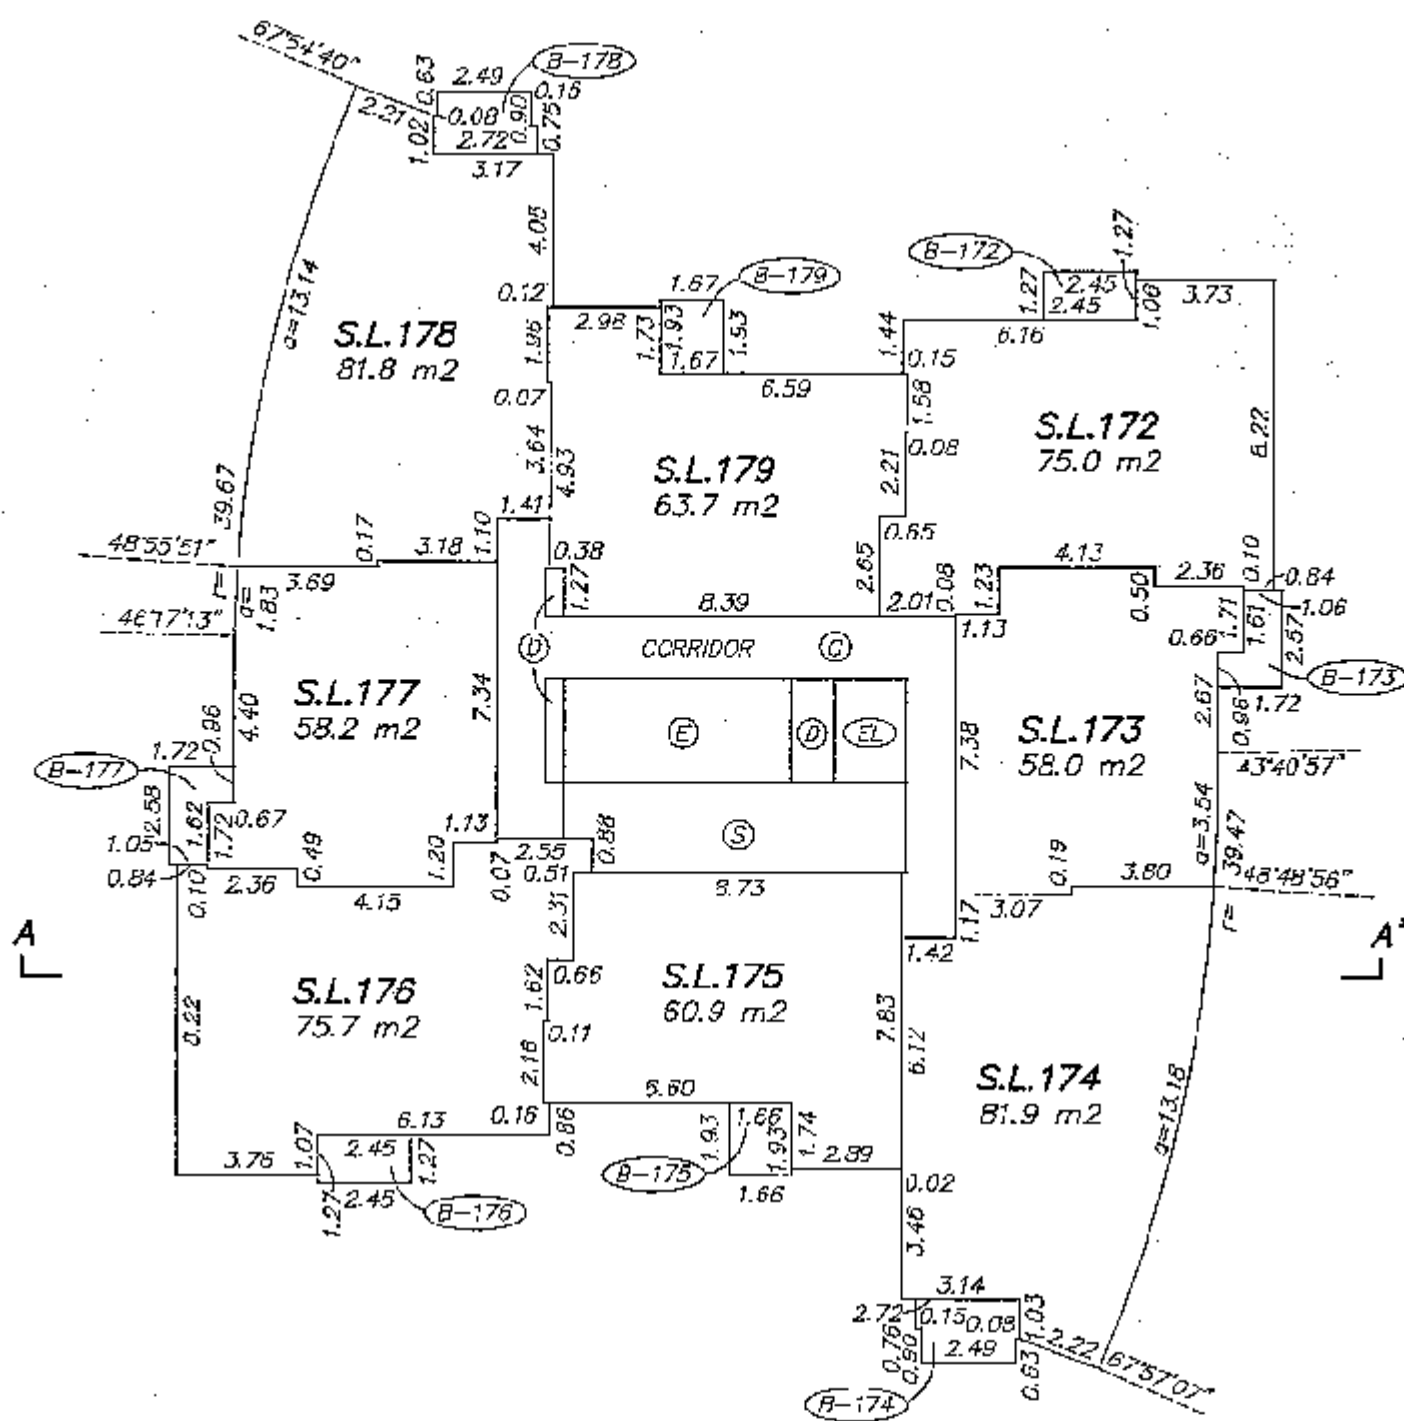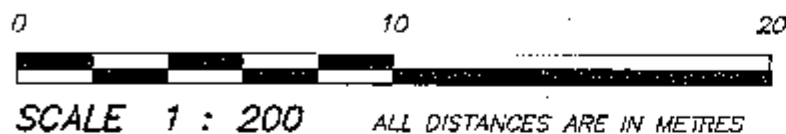


OCTOBER 31, 2007
FILE: 2913-STRATA
DWG: 2513-TOWER C

FLOOR PLAN
LEVEL 28

STRATA PLAN BCS 2611

 



SCALE 1 : 200 ALL DISTANCES ARE IN METRES

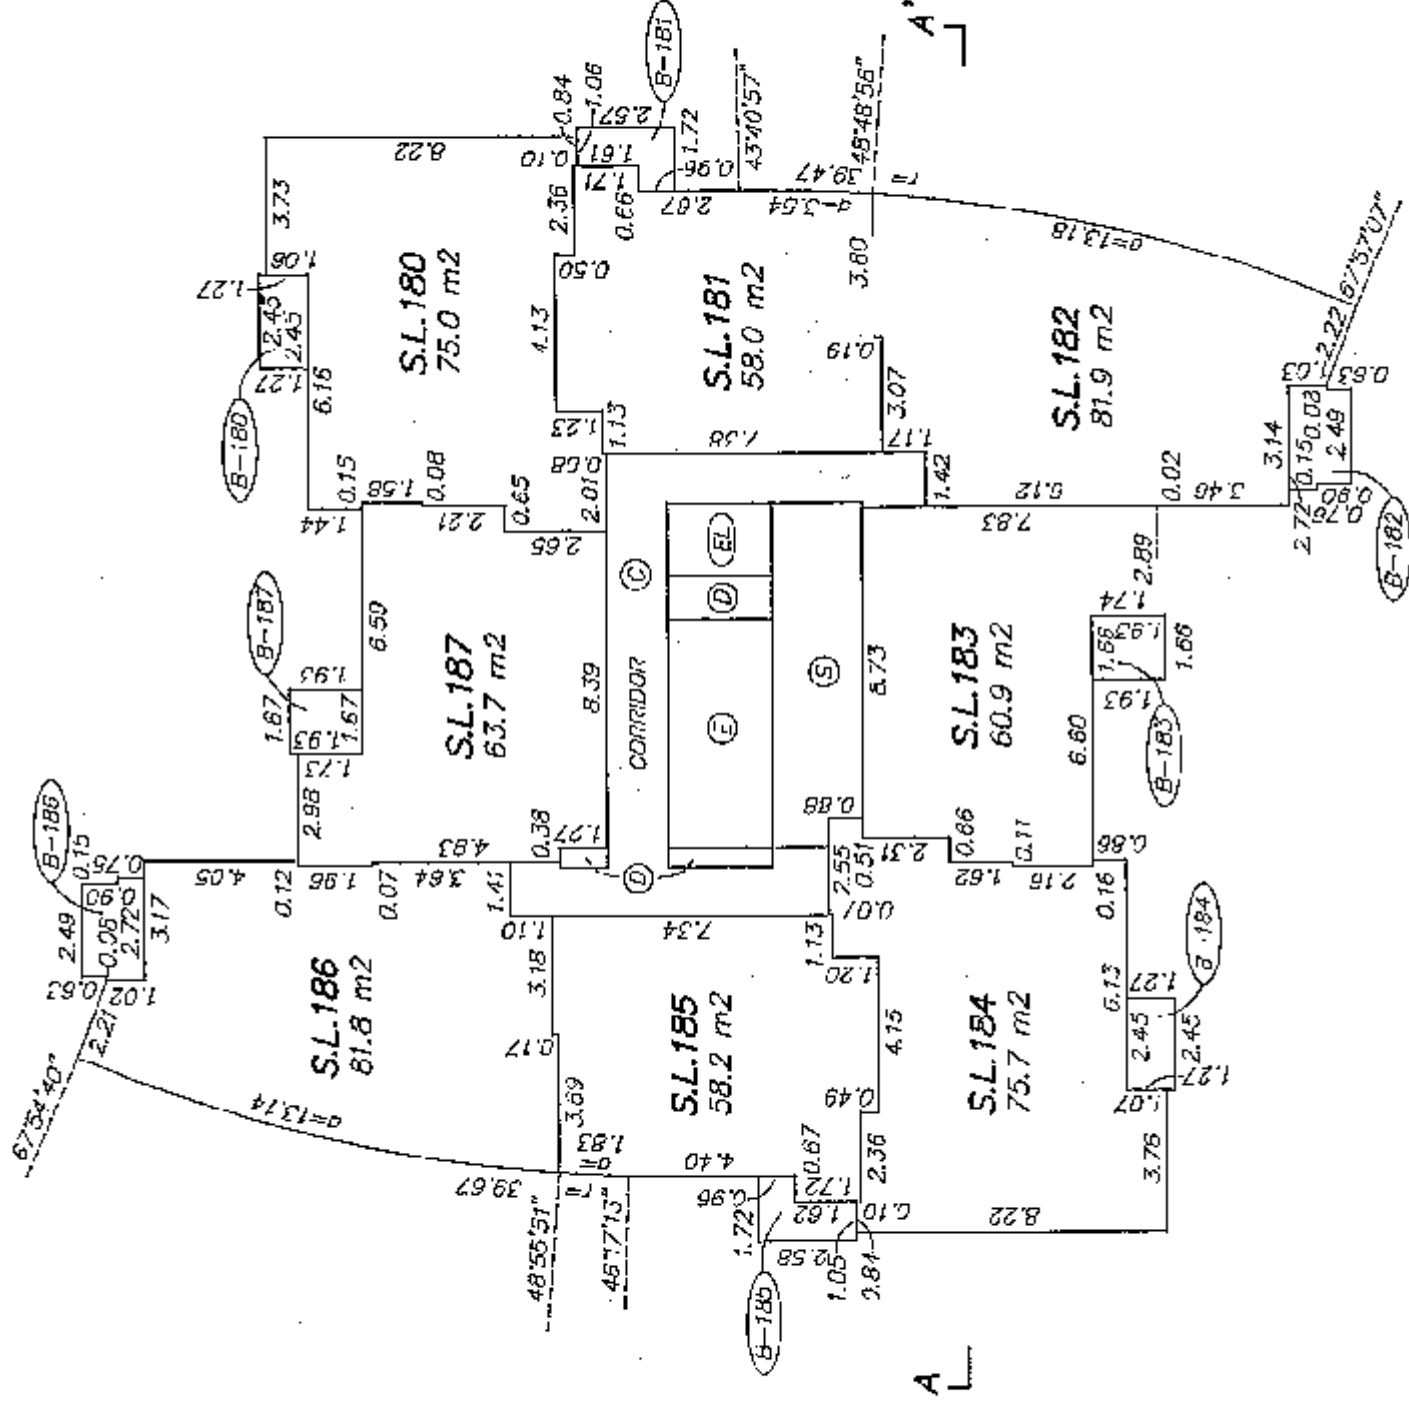

OCTOBER 31, 2007
FILE: 2913-STRATA
DWG: 2913-TOWER C


FLOOR PLAN
LEVEL 29

STRATA PLAN BCS 2611

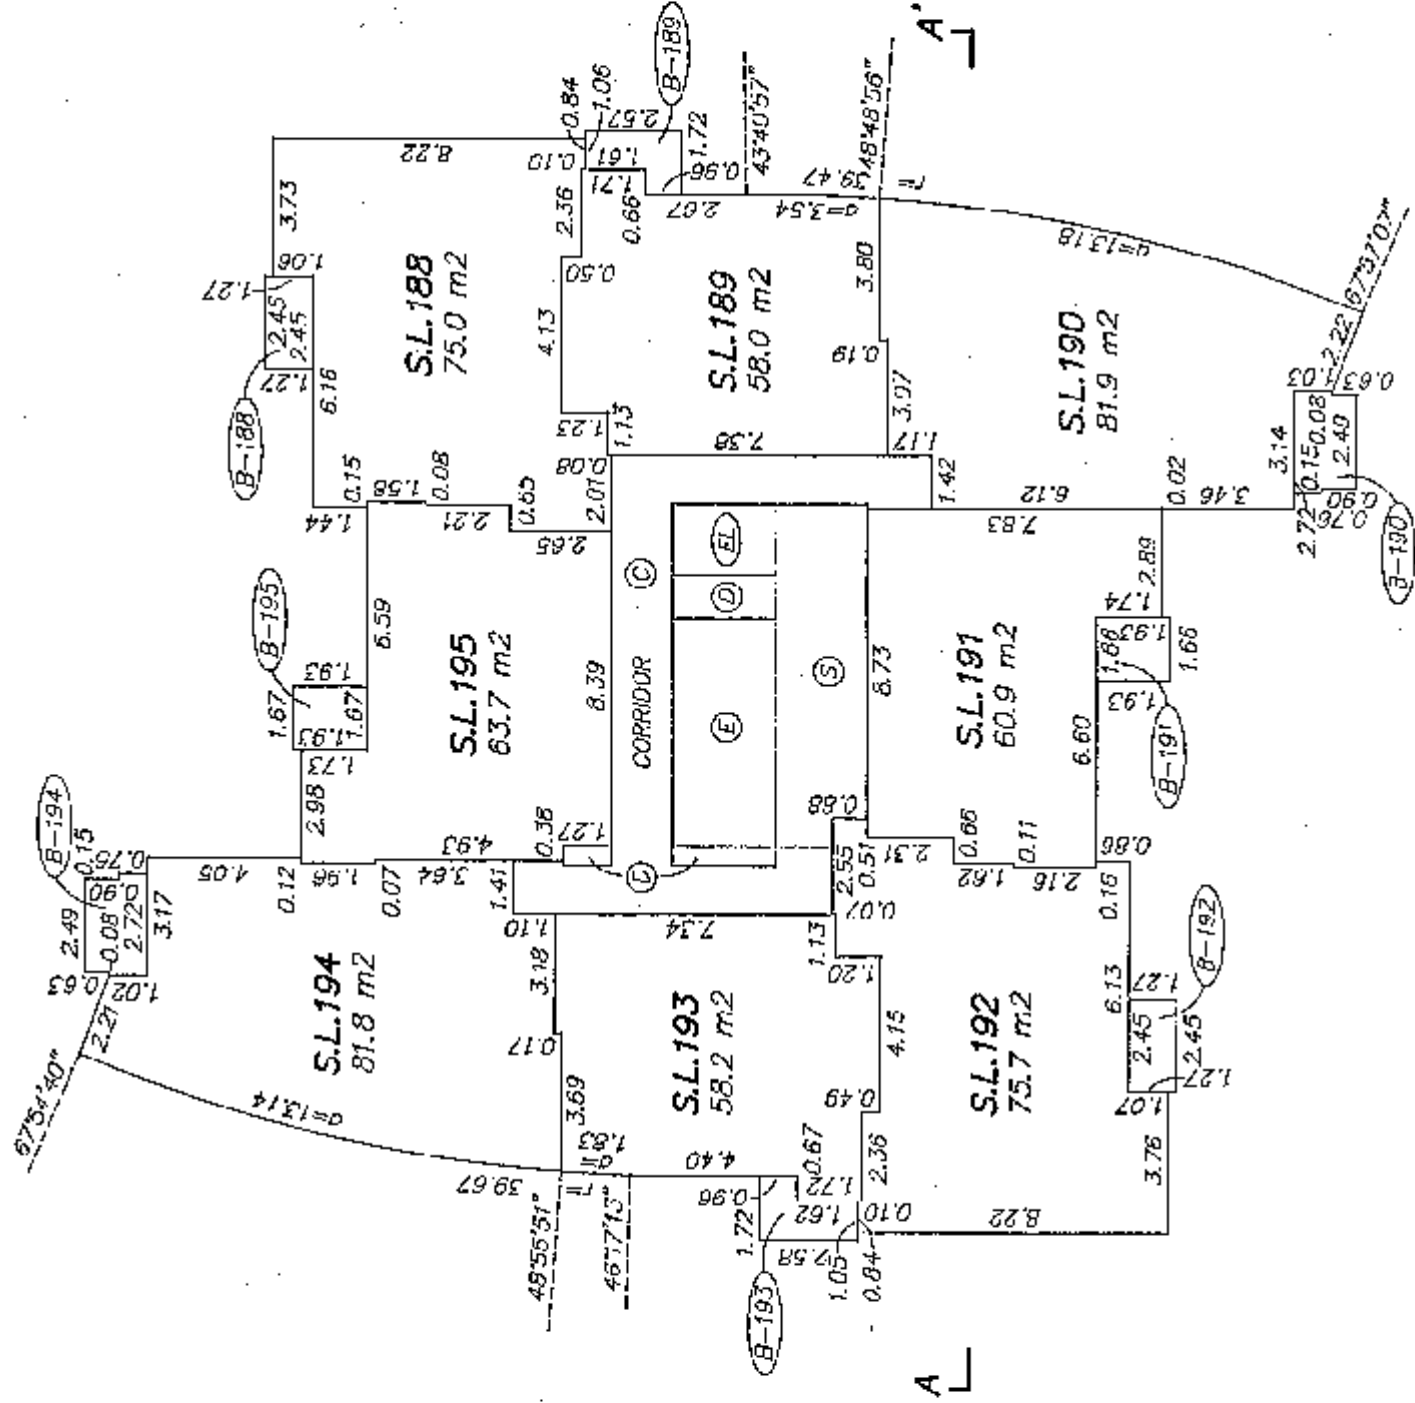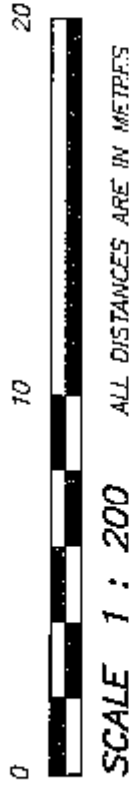


OCTOBER 31, 2007
FILE: 2913-STRATA
DWG: 2913-TOWER C



FLOOR PLAN
LEVEL 30

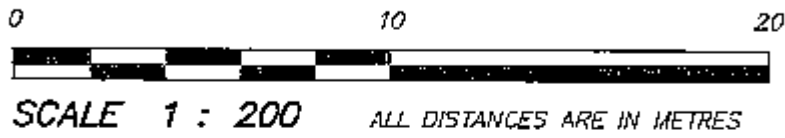

STRATA PLAN BCS 2611

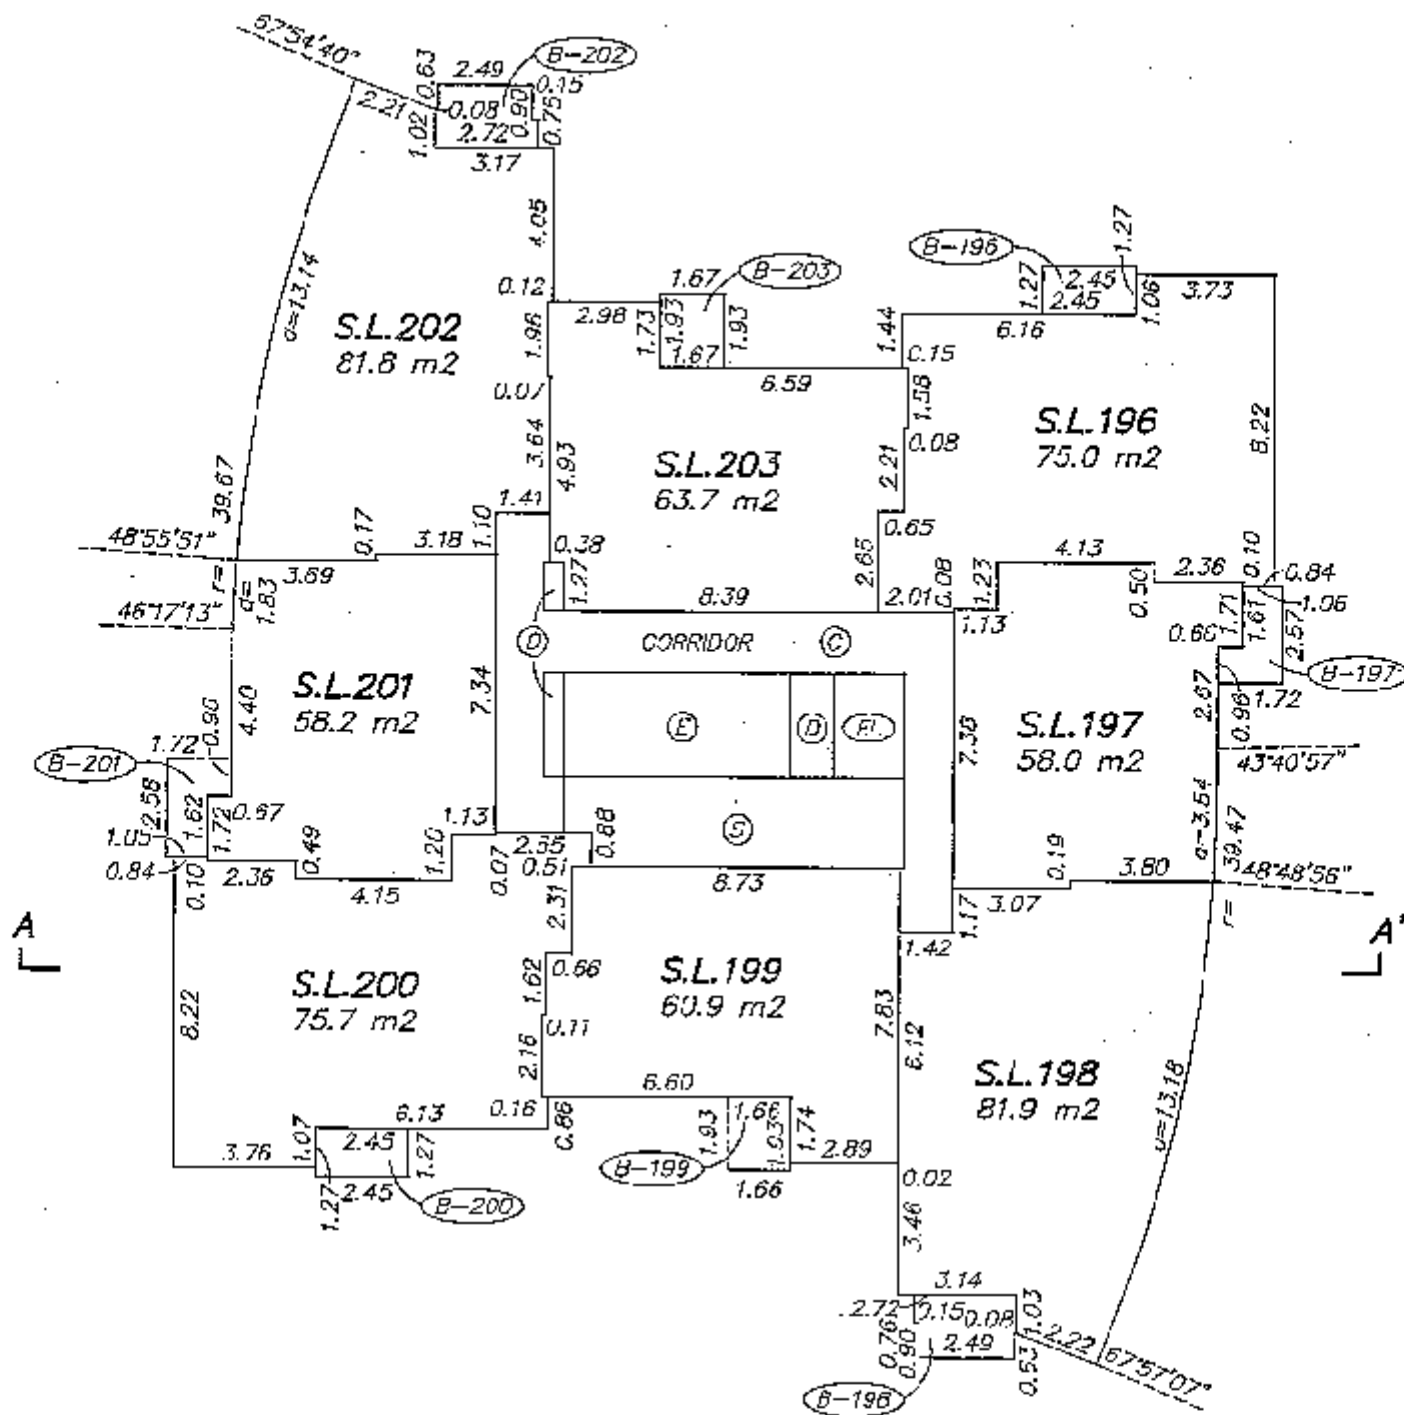


OCTOBER 31, 2007
FILE: 2913-STRATA
DWG: 2913-TOWER C

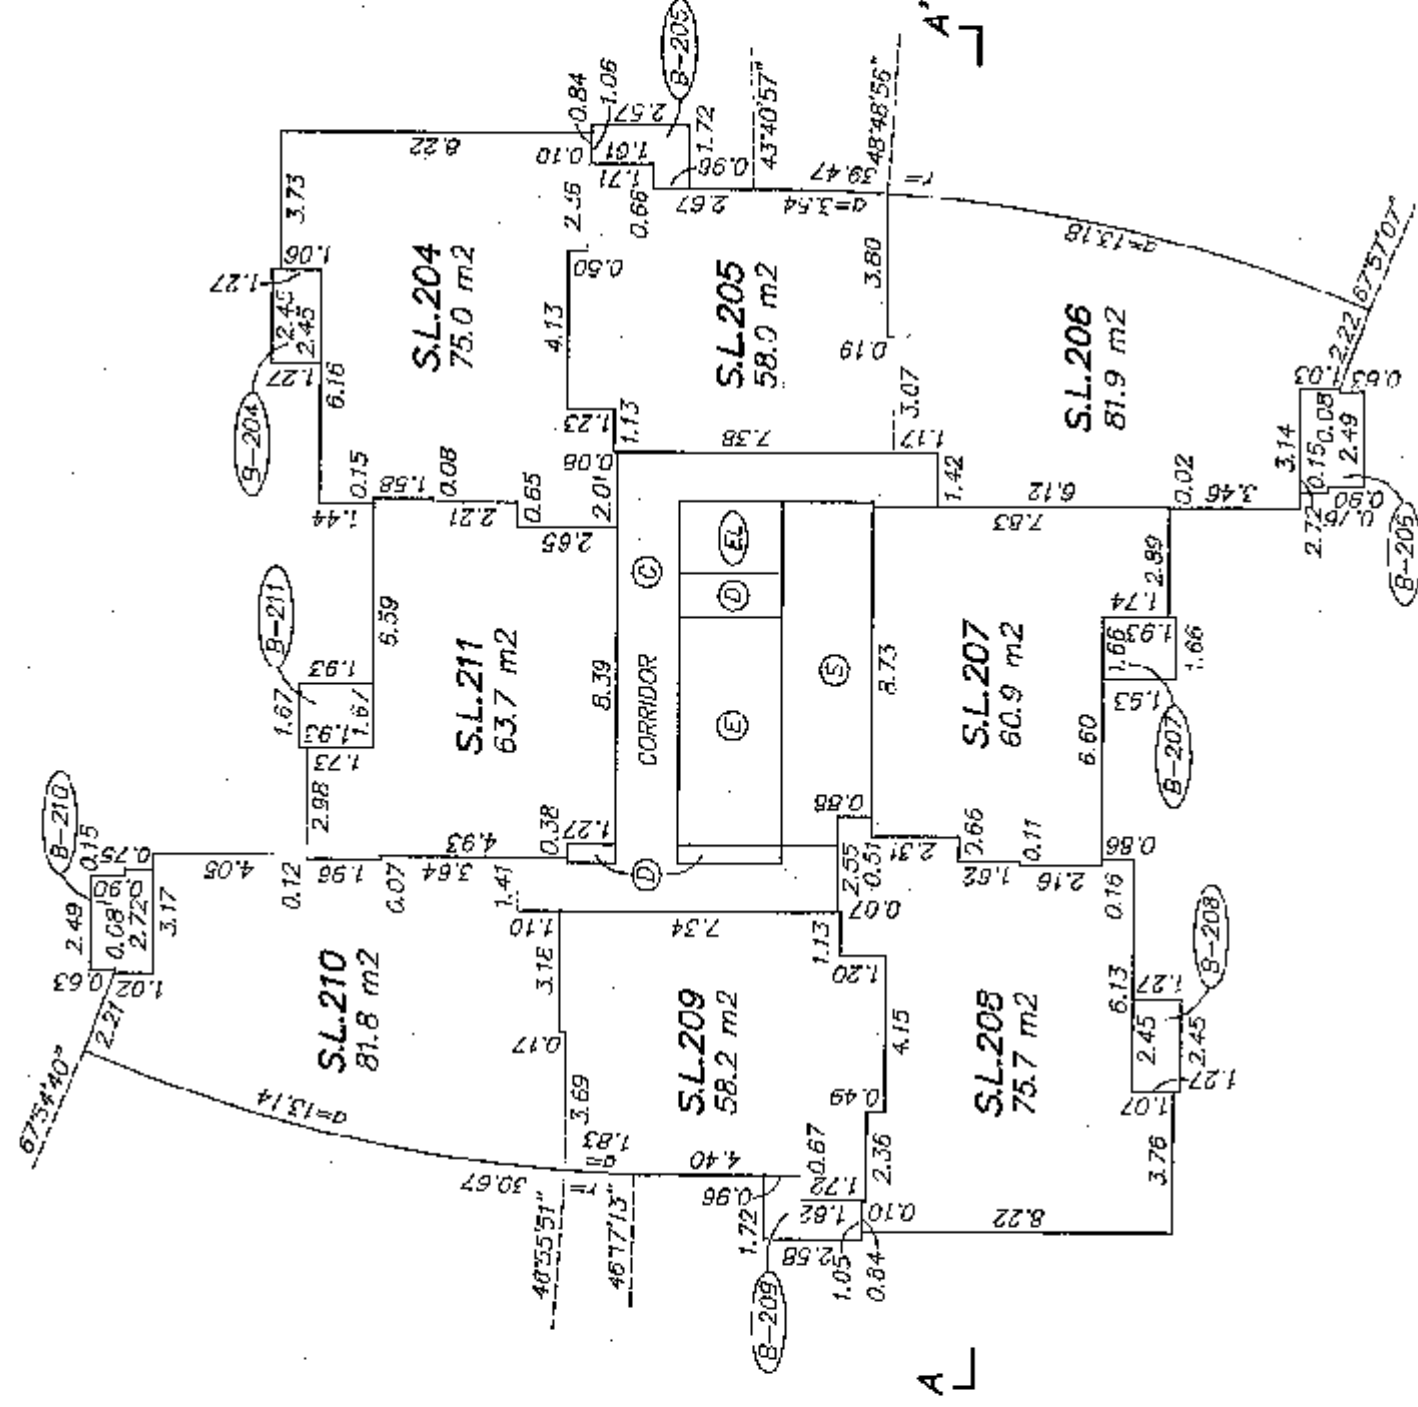 



OCTOBER 31, 2007
FILE: 2913-SIRAJA
DWG: 2913-TOWER C

FLOOR PLAN
LEVEL 32

STRATA PLAN BCS 2611

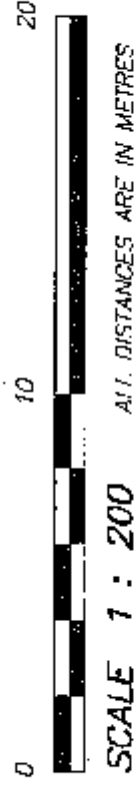


SCALE 1 : 200

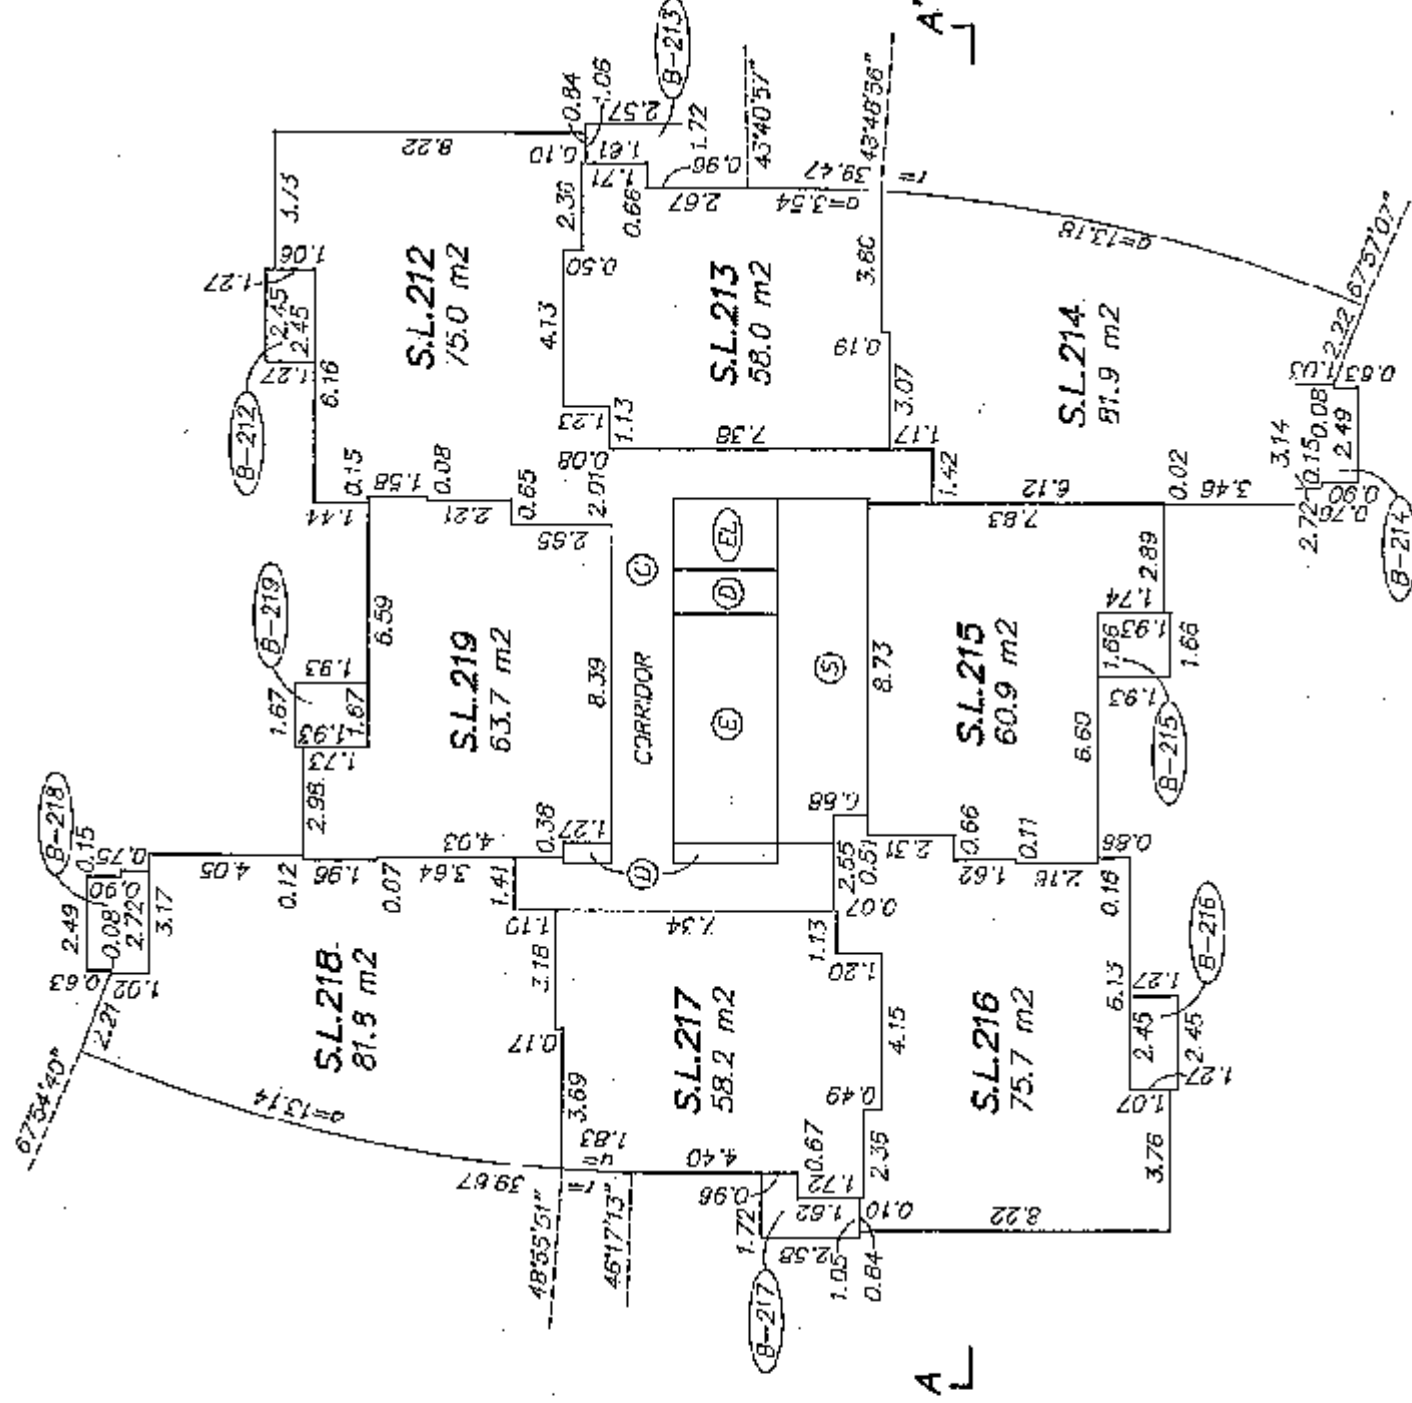


OCTOBER 31, 2007
FILE: 2913-STRATA
DWG: 2913-TOWER C

FLOOR PLAN
LEVEL 33

STRATA PLAN BCS 2611

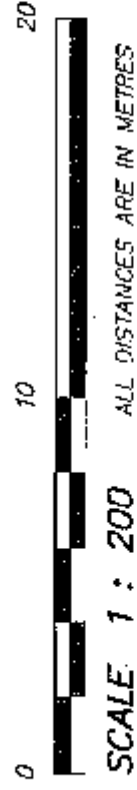


SCALE 1 : 200 ALL DISTANCES ARE IN METRES

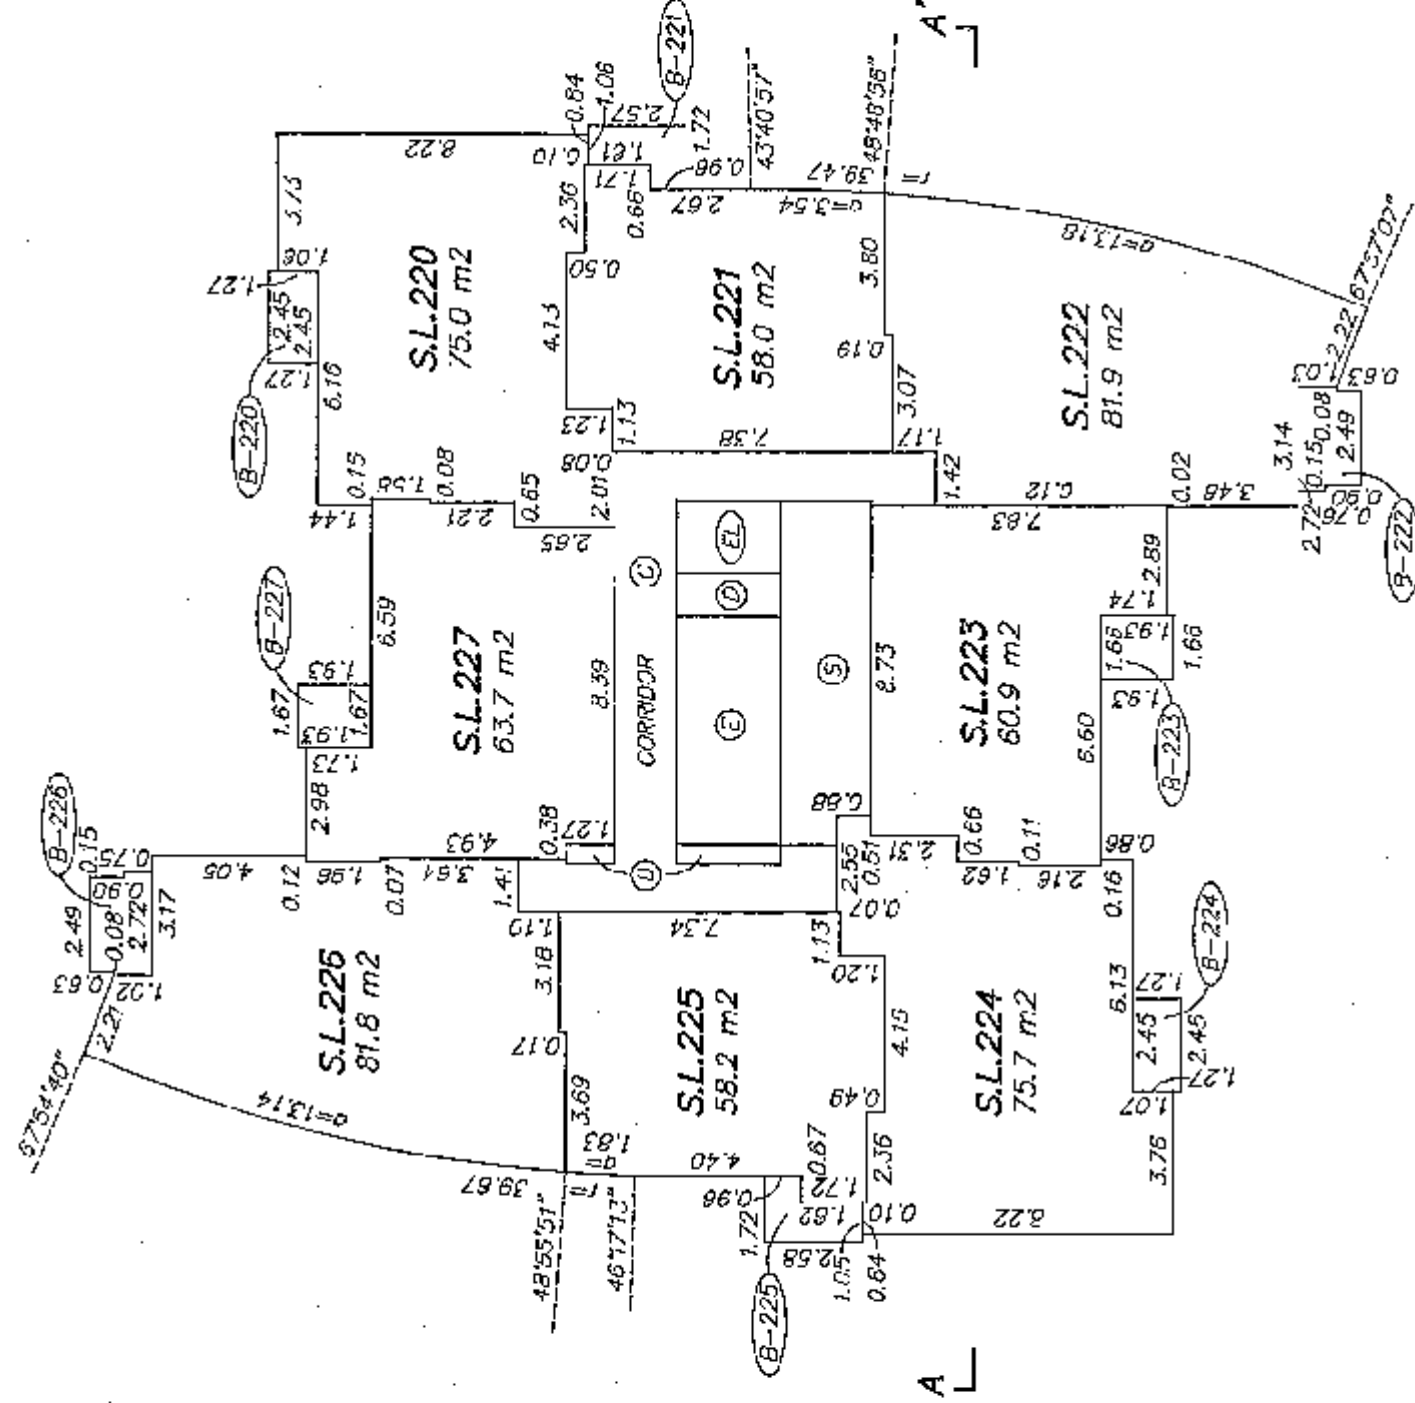


OCTOBER 31, 2007
FILE: 2913-STRATA
DWG: 2913-TOWER C

FLOOR PLAN
LEVEL 35

STRATA PLAN BCS 2611


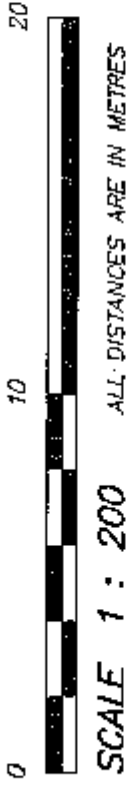


SCALE 1 : 200 ALL DISTANCES ARE IN METRES

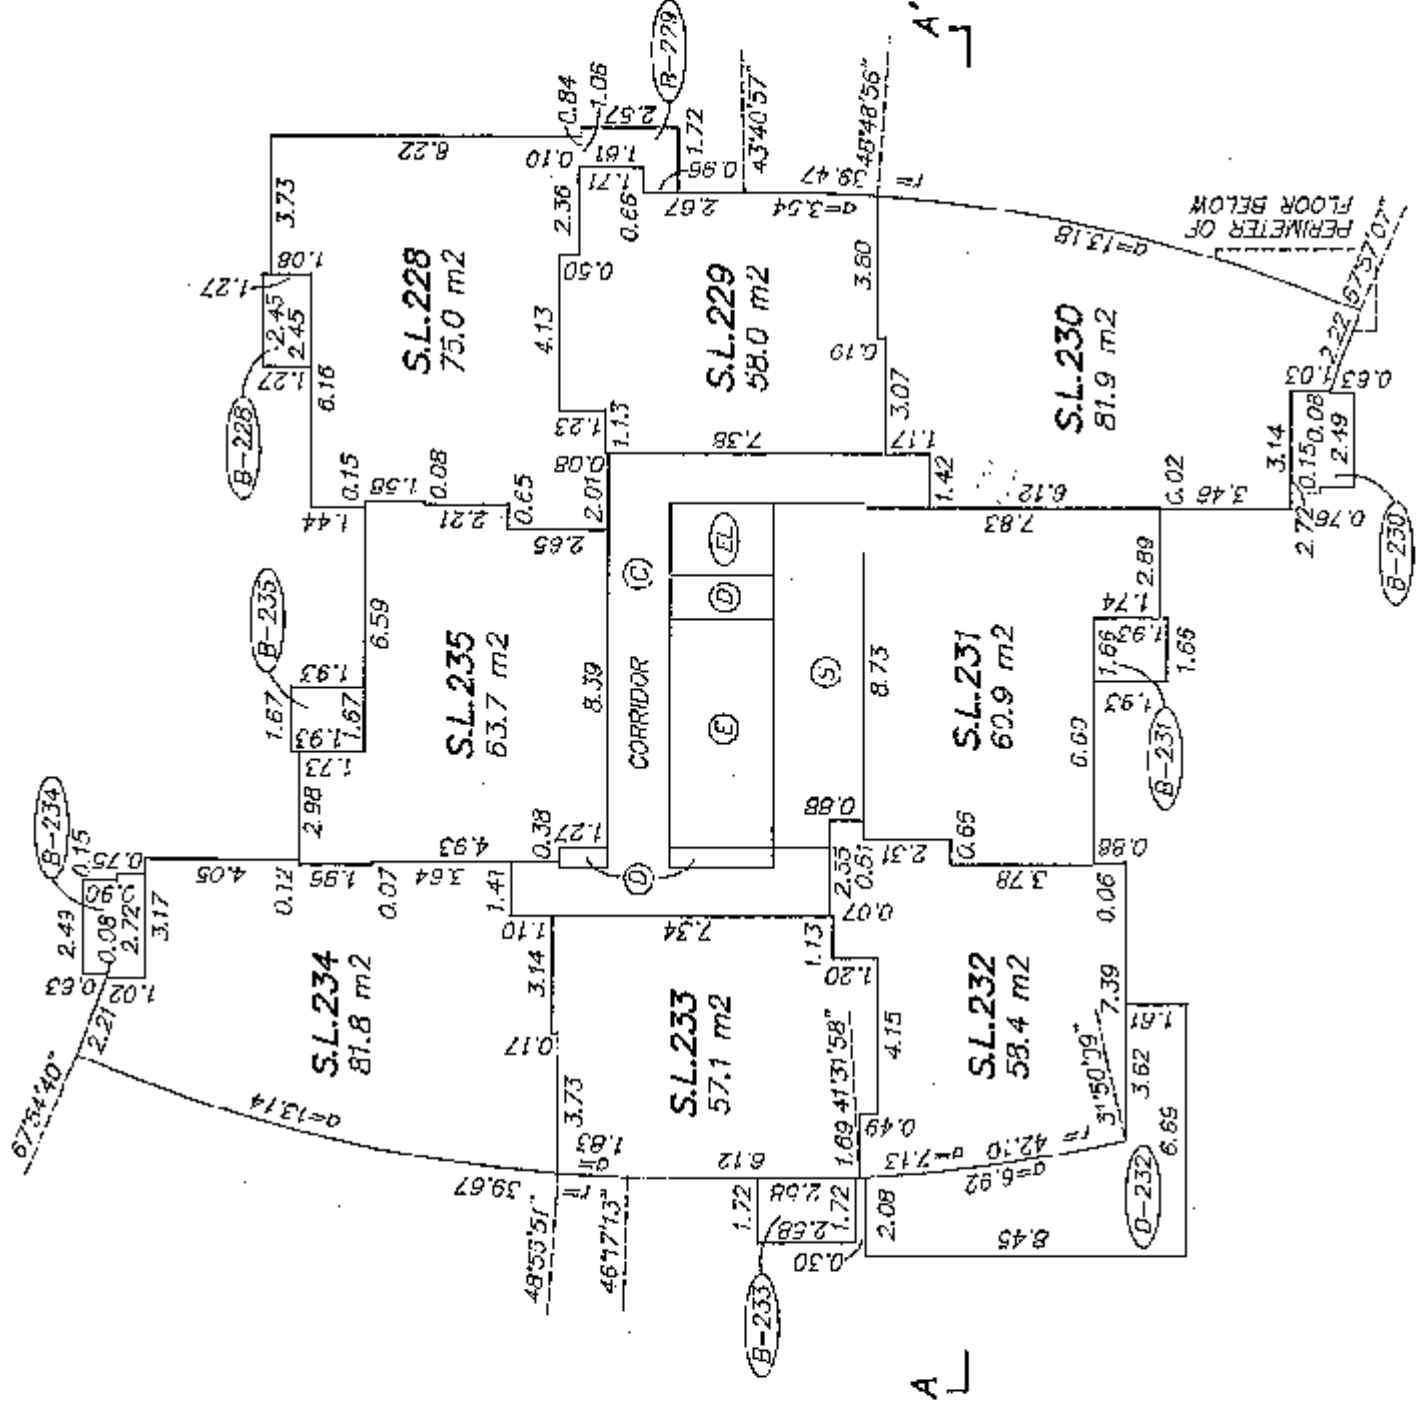


FLOOR PLAN
LEVEL 36

STRATA PLAN BCS 2611

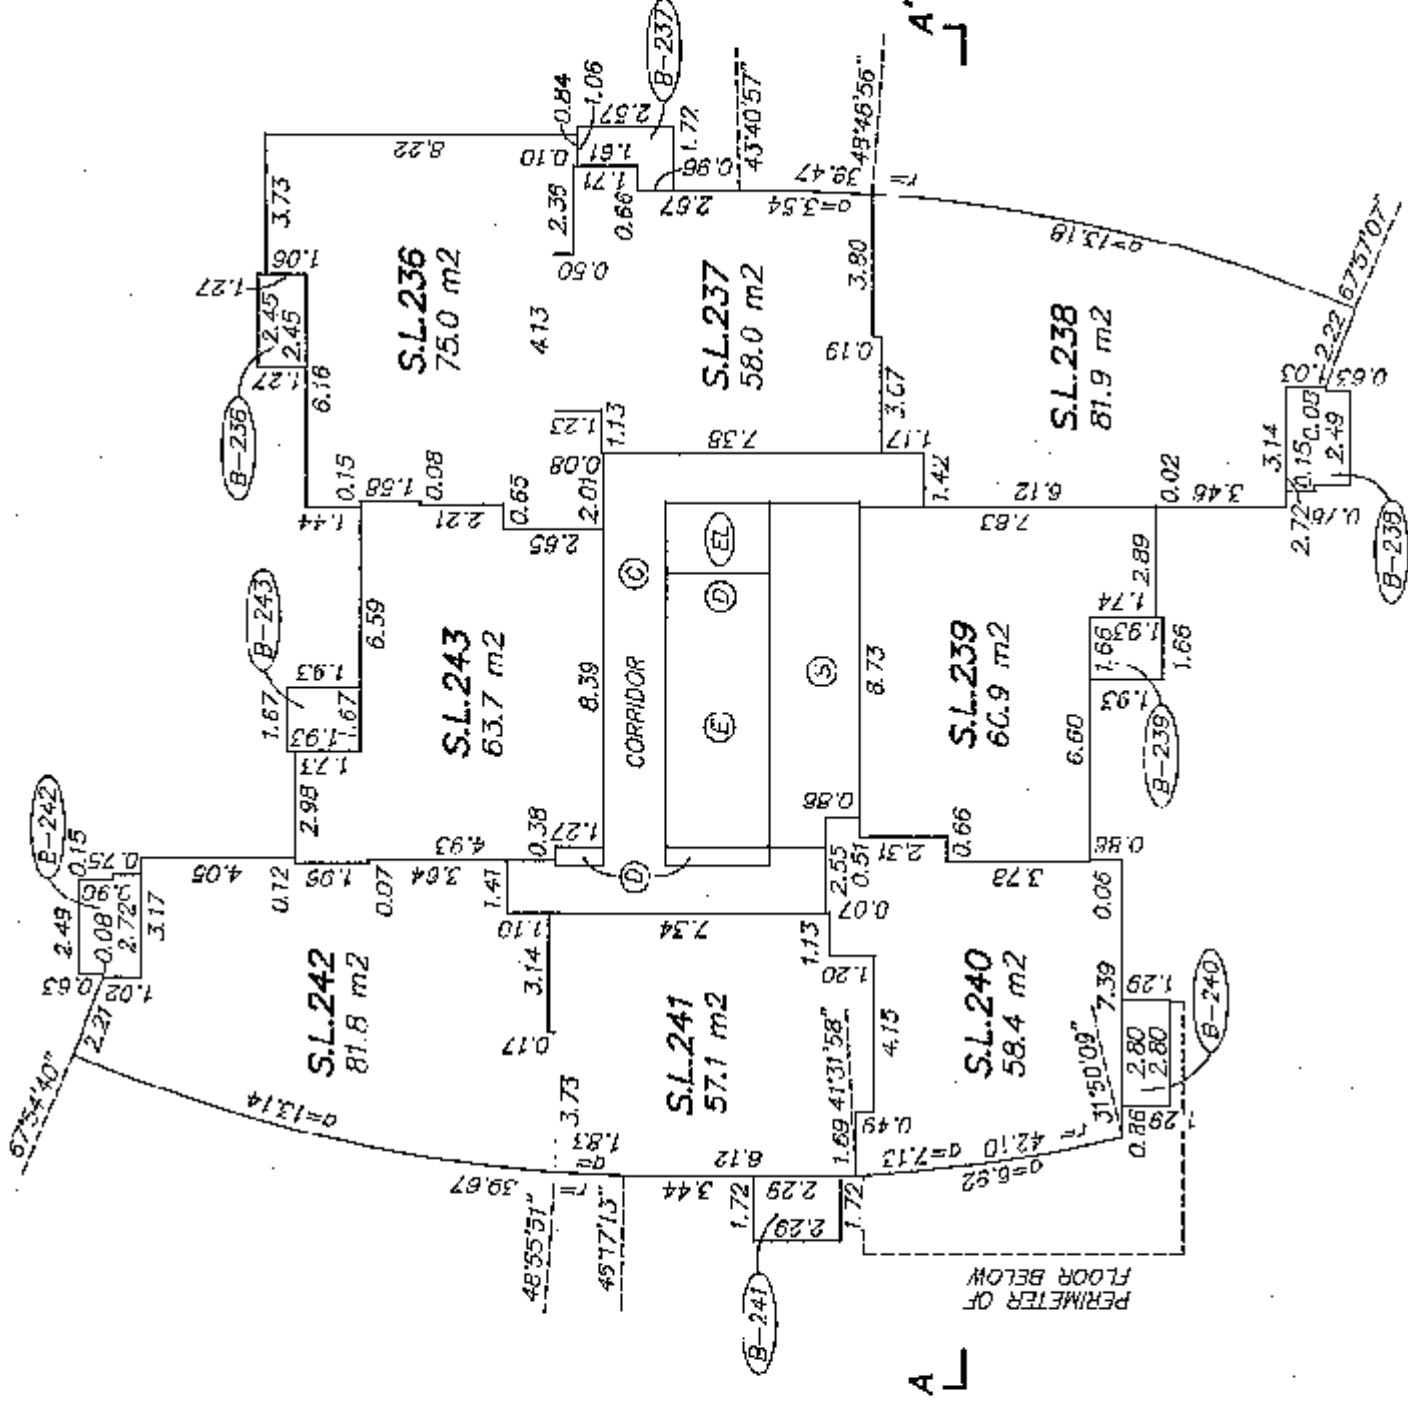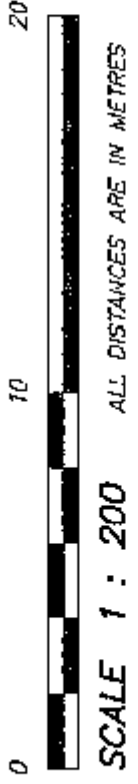


FLOOR PLAN
LEVEL 37

STRATA PLAN BCS 2611

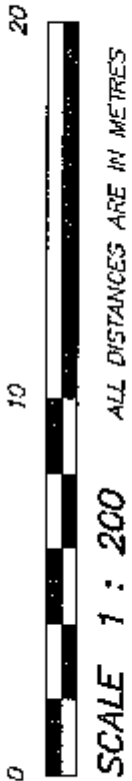

SCALE 1 : 200 ALL DISTANCES ARE IN METRES

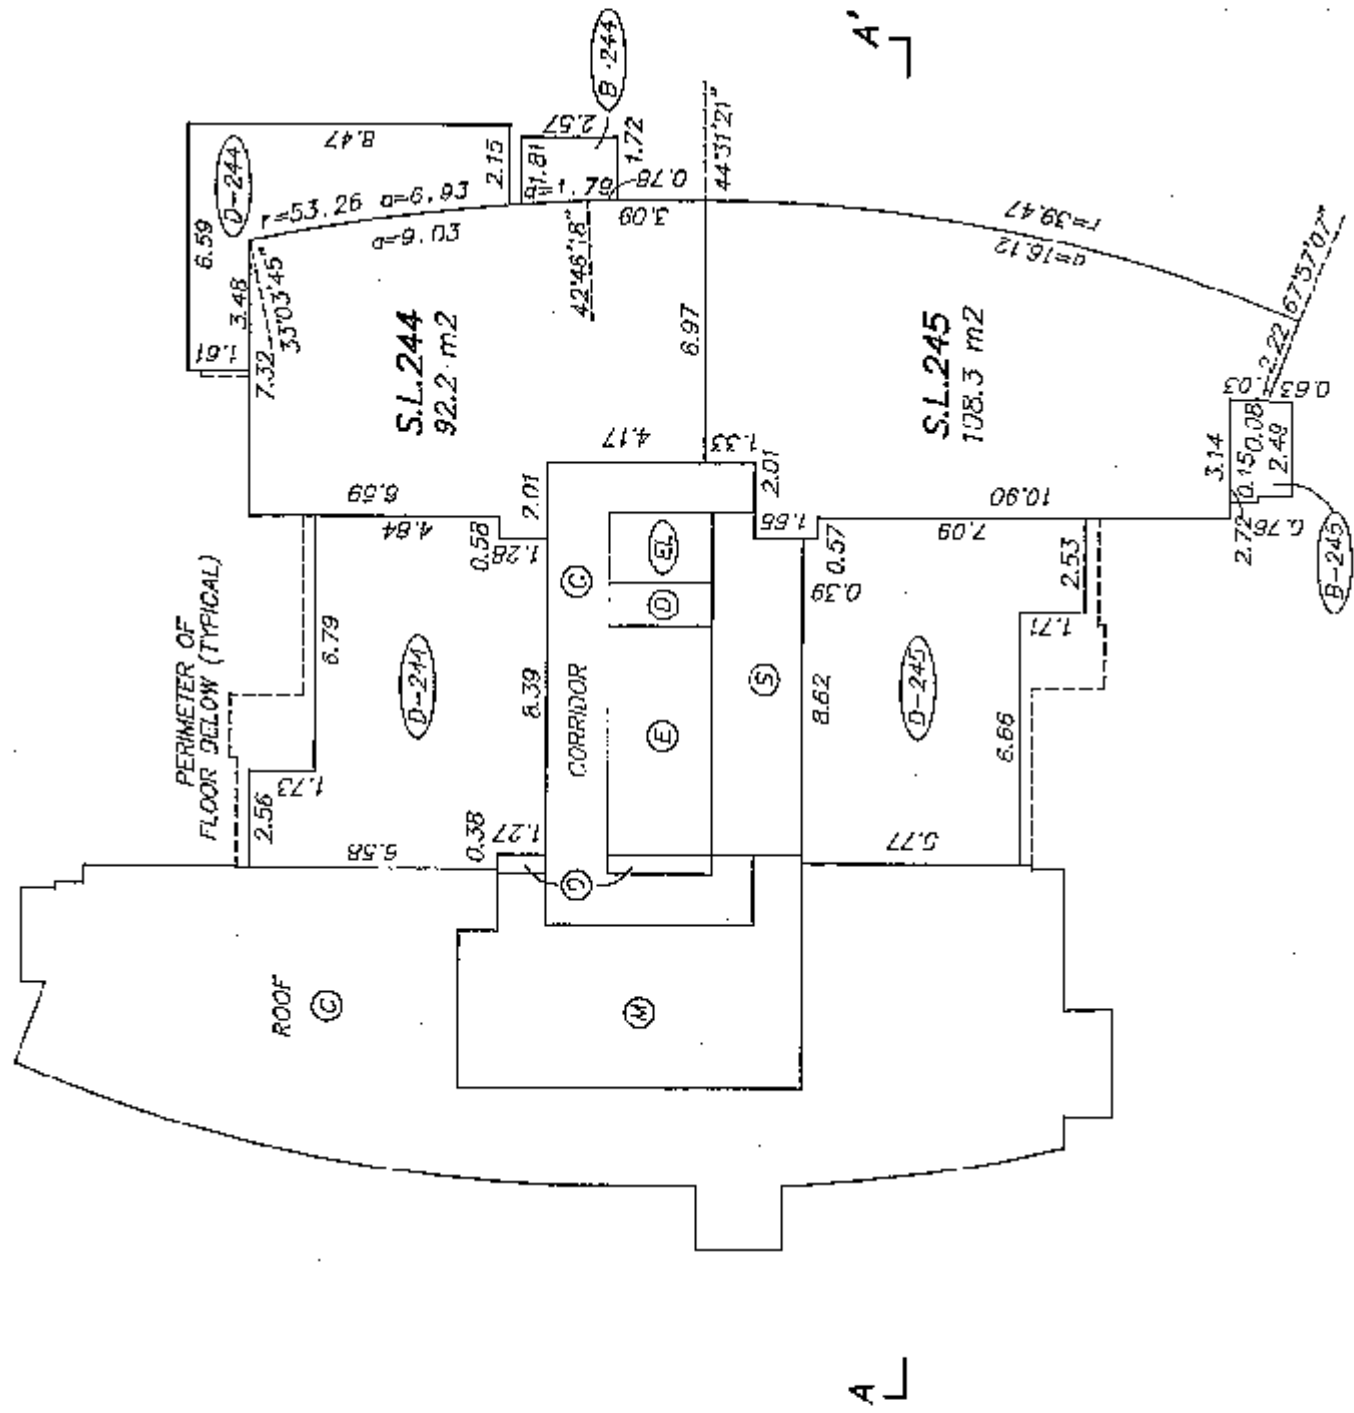

[Signature]
OCTOBER 31, 2007
FILE: 2013-STRATA
DWG: 2013-TOWER C

