

CONDOMINIUM ACT.

SECOND SHEET, SHEET 4 OF 11 SHEETS
STRATA PLAN LMS. 3055

FILED LMLMS3055 K46880 2003-04-15-19.02.37.230953

LOT NUMBER	SHEET NUMBER	FORM 1		FORM 2		FORM 3	
		SCHEDULE OF UNIT ENTITLEMENT		SCHEDULE OF INTEREST UPON DESTRUCTION		SCHEDULE OF VOTING RIGHTS	
		UNIT ENTITLEMENT	INTEREST UPON DESTRUCTION	INTEREST UPON DESTRUCTION	NUMBER OF VOTES		
1	6 & 7	1287	3045				
2	6 & 7	1282	2965				
3	6 & 7	1277	2965				
4	6 & 7	1285	3030				
5	6, 7 & 8	1282	2965				
6	6, 7 & 8	1211	2985				
7	6, 7 & 8	1256	2845				
8	6, 7 & 8	1257	2945				
9	6, 7 & 8	1268	2955				
10	6, 7 & 8	1250	2850				
11	6, 7 & 8	1258	2875				
12	6, 7 & 8	1257	2975				
13	6, 7 & 8	1257	2875				
14	6, 7 & 8	1287	2955				
15	6, 7 & 8	1263	2855				
16	6, 7 & 8	1266	2865				
17	6, 7 & 8	1282	2875				
18	6, 7 & 8	1258	2975				
19	6, 7 & 8	1240	2890				
AGGREGATE		23378	55650				

ACCEPTED AS TO FORMS 1, 2 AND 3
THIS 14th DAY OF DECEMBER, 1997.

W. G. L.
SUPERINTENDENT OF REAL ESTATE.

W. G. L.
November 14, 1997

960575


TYPICAL SECTIONS.



SHEET 5 OF 11 SHEETS
STRATA PLAN LMS. 3055




NORTH ELEVATION
LANE
SECTION A - A.

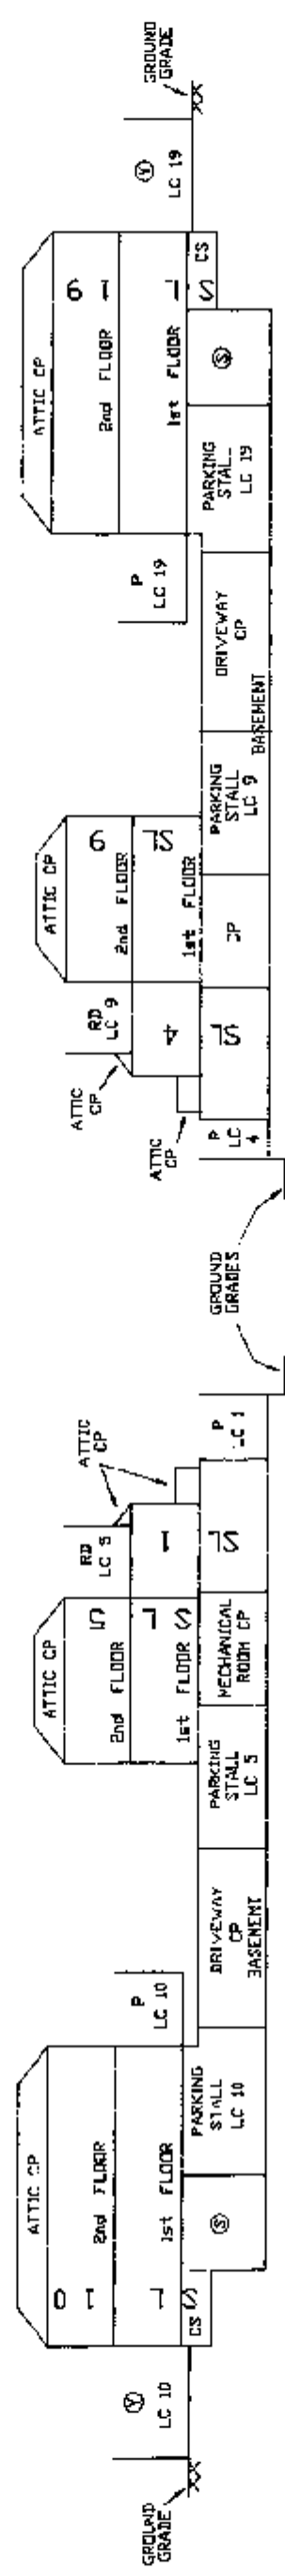

WEST ELEVATION
SECTION B - B.

EAST ELEVATION
SECTION D - D.

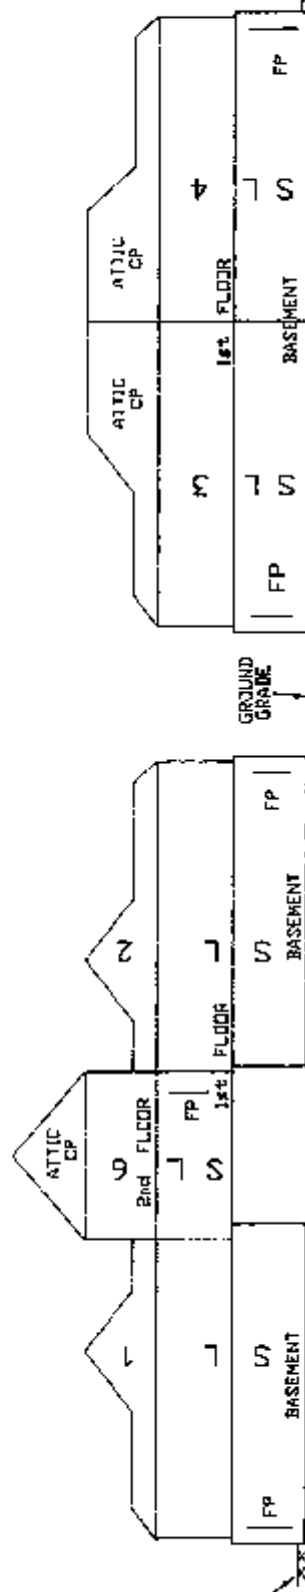

SOUTH ELEVATION
E. 5th STREET
SECTION C - C.


W. G. L.
November 14, 1997

960575

BASEMENT.
PART OF STRATA LOTS
1 TO 19 INCLUSIVE.




SHEET 6 OF 11 SHEETS
STRATA PLAN LMS. 3055

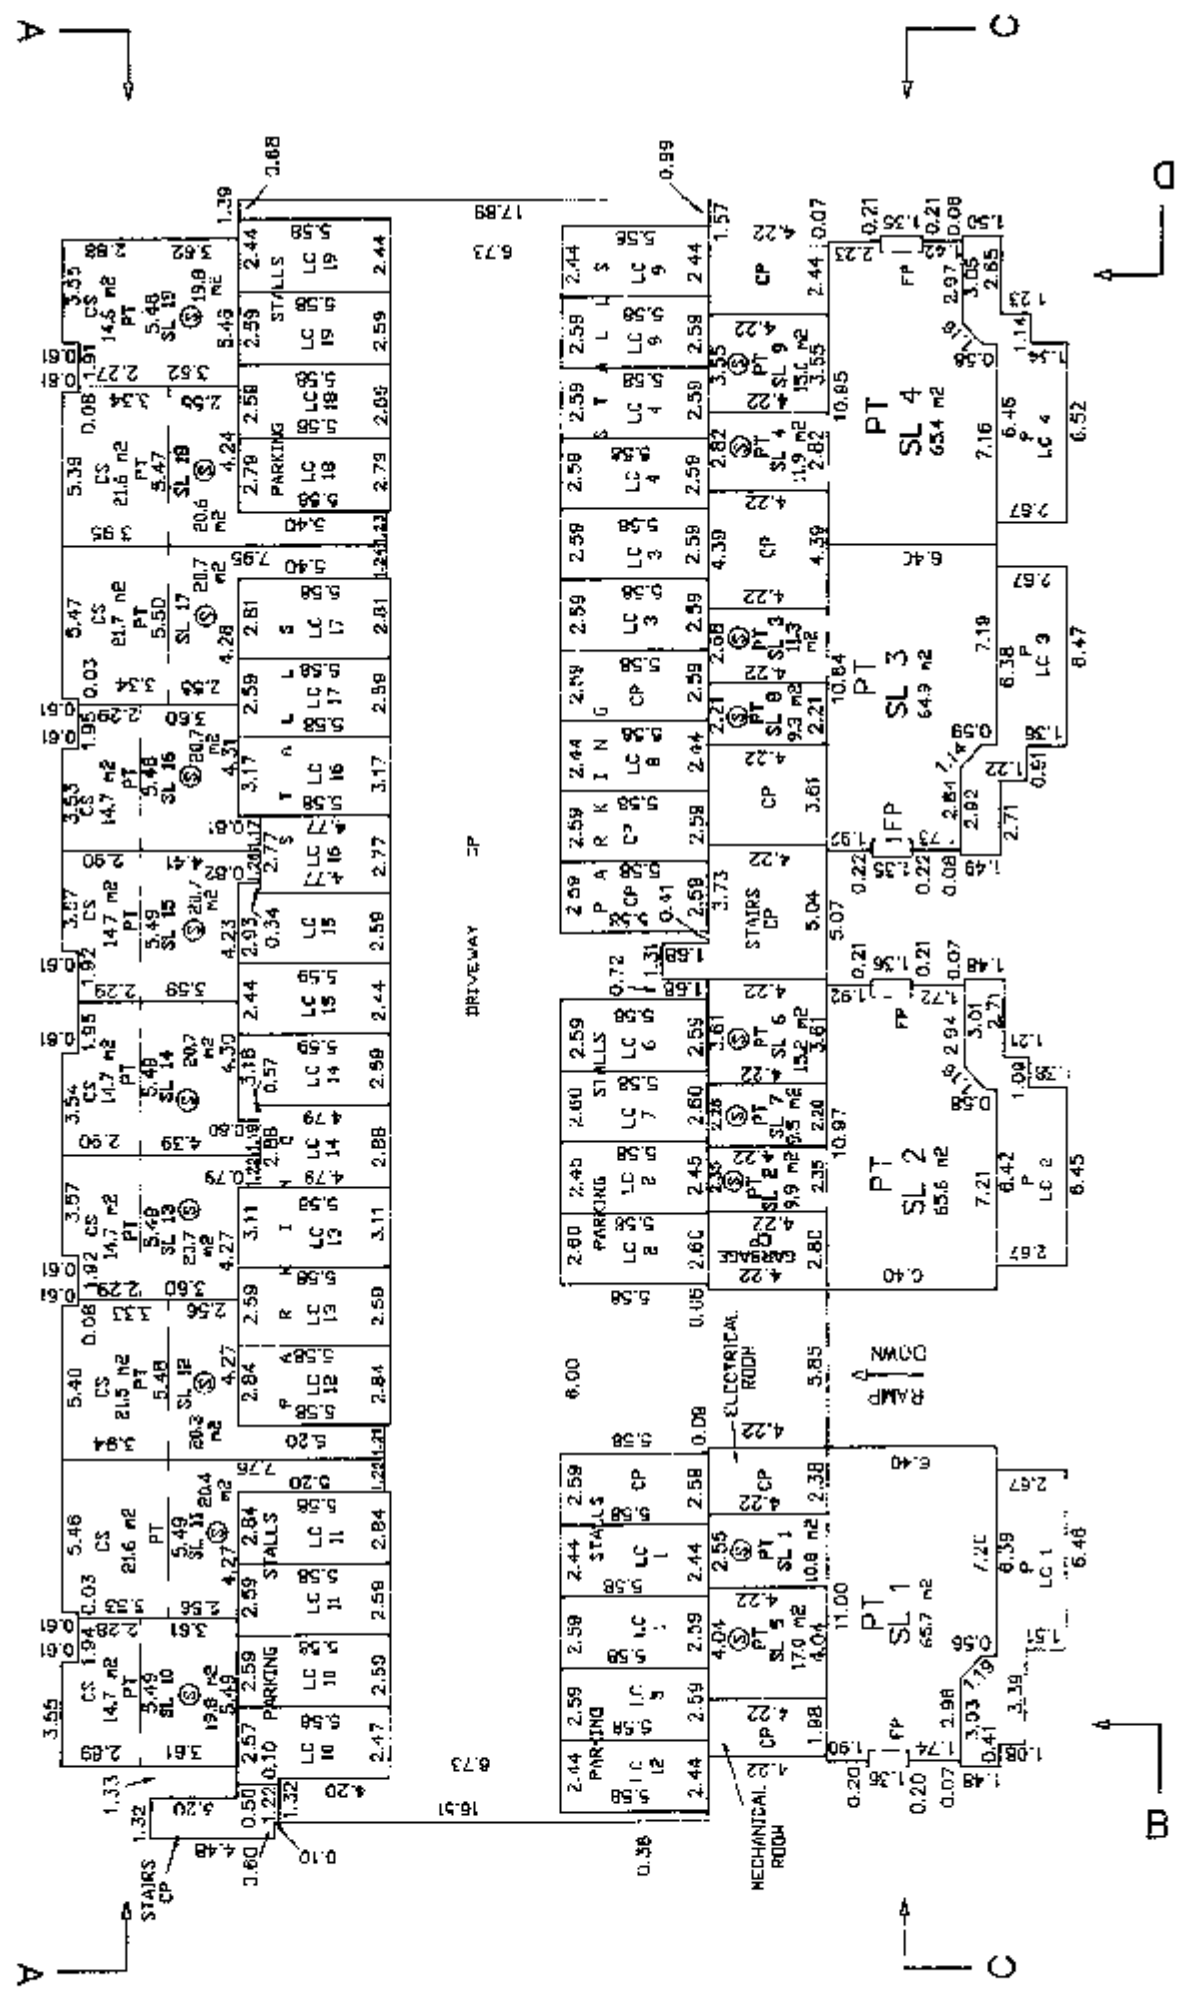


W. G. L.
November 14, 1997

960575

FIRST FLOOR.
PART OF STRATA LOTS
1 TO 19 INCLUSIVE.

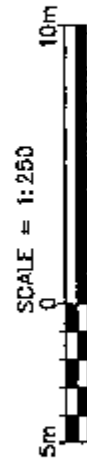


SHEET 7 OF 11 SHEETS
STRATA PLAN LMS 3055

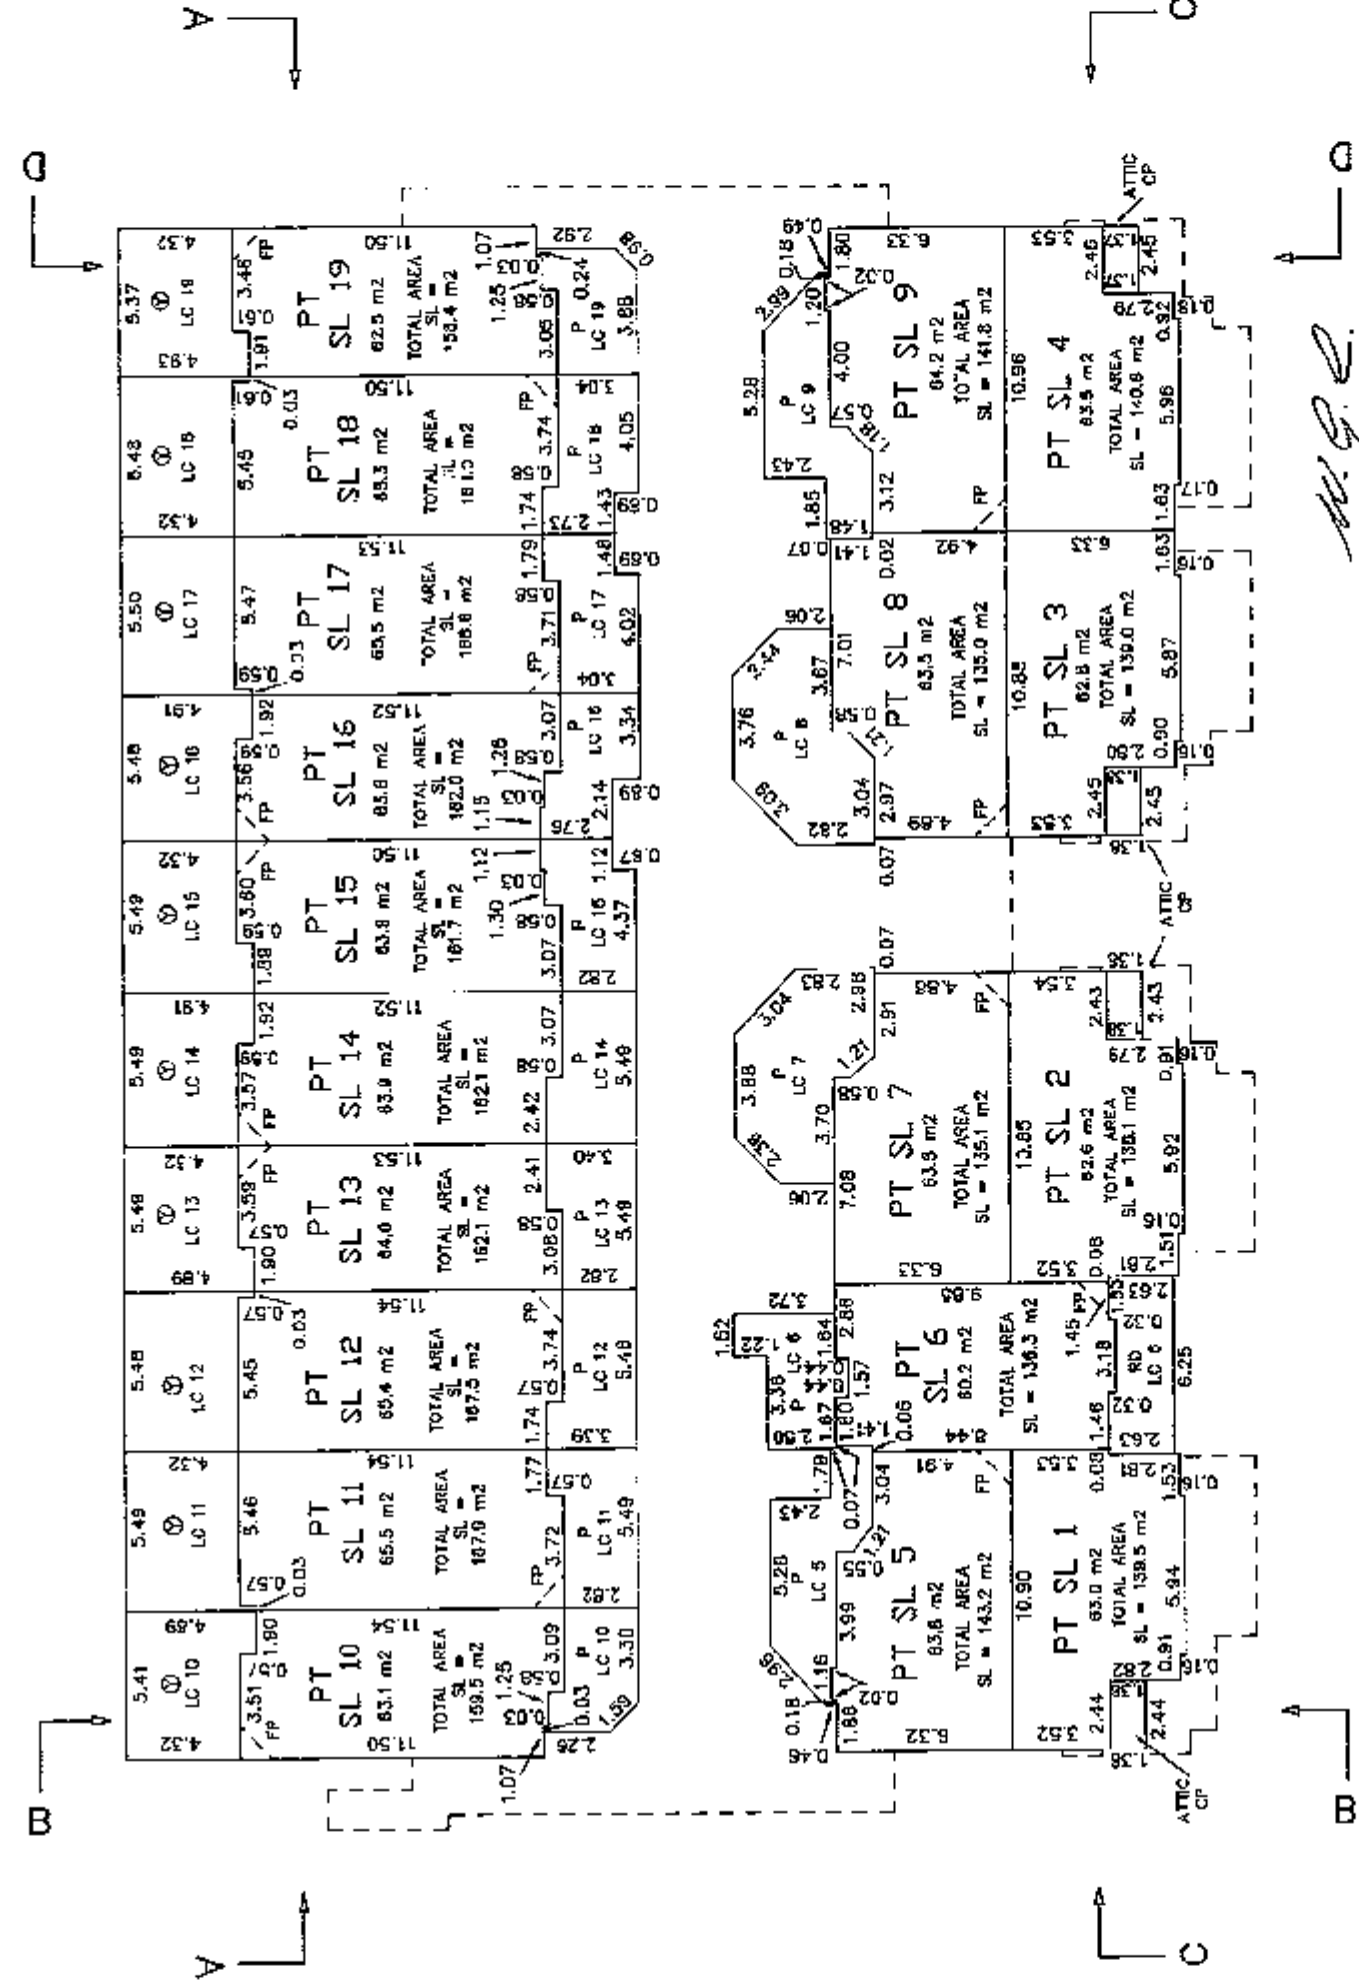


960575

SECOND FLOOR.
PART OF STRATA LOTS
5 TO 19 INCLUSIVE.

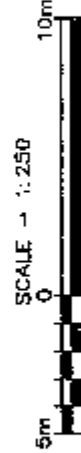


SHEET 8 OF 11 SHEETS
STRATA PLAN LMS 3055

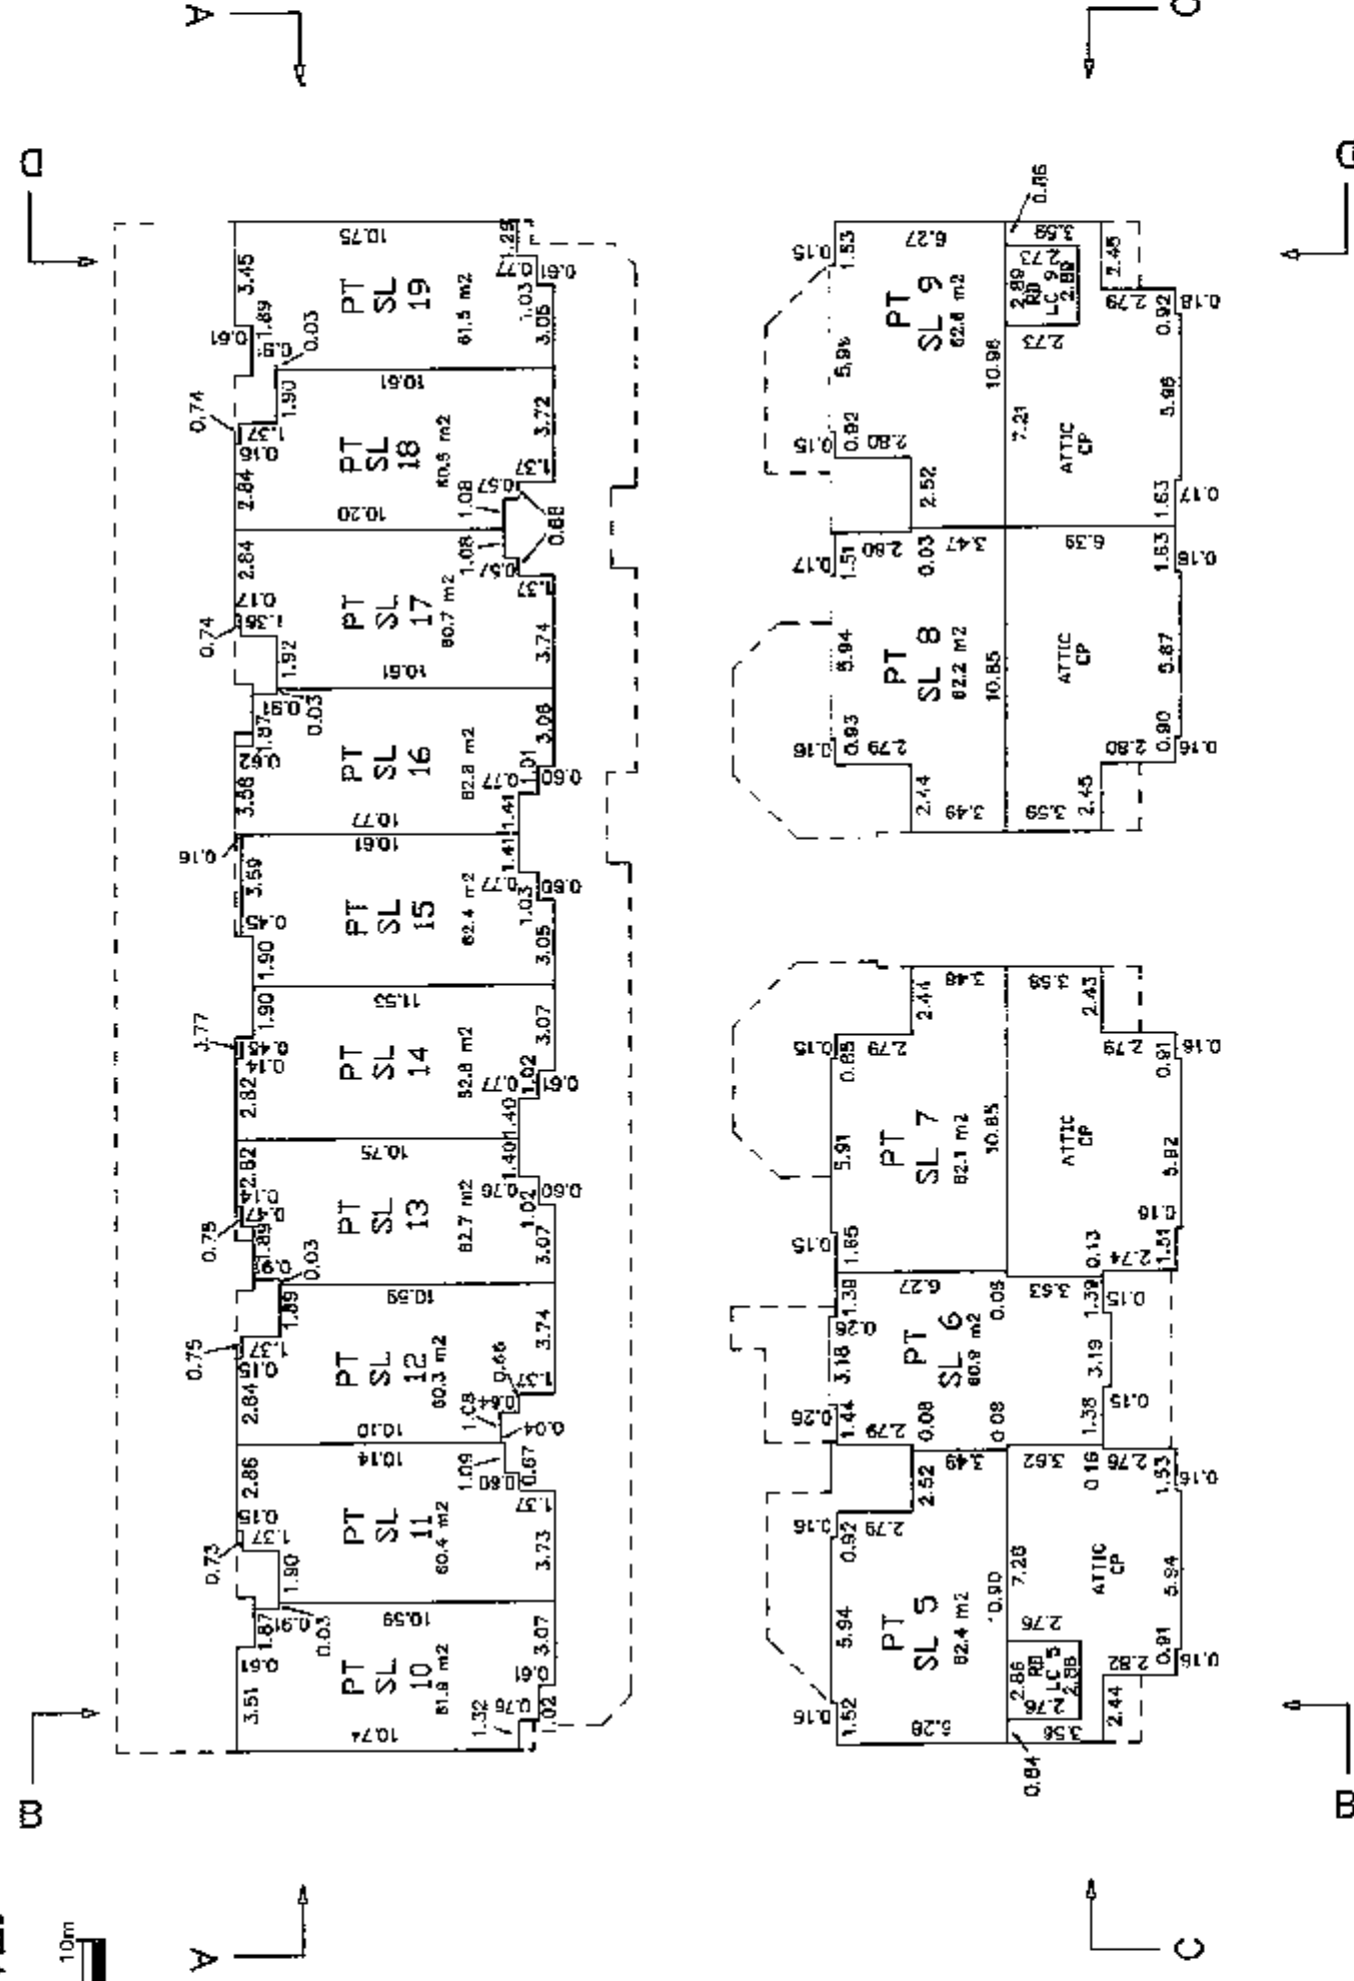


960575

ATTIC.
COMMON PROPERTY.

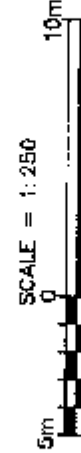

SHEET 9 OF 11 SHEETS
STRATA PLAN LMS 3055

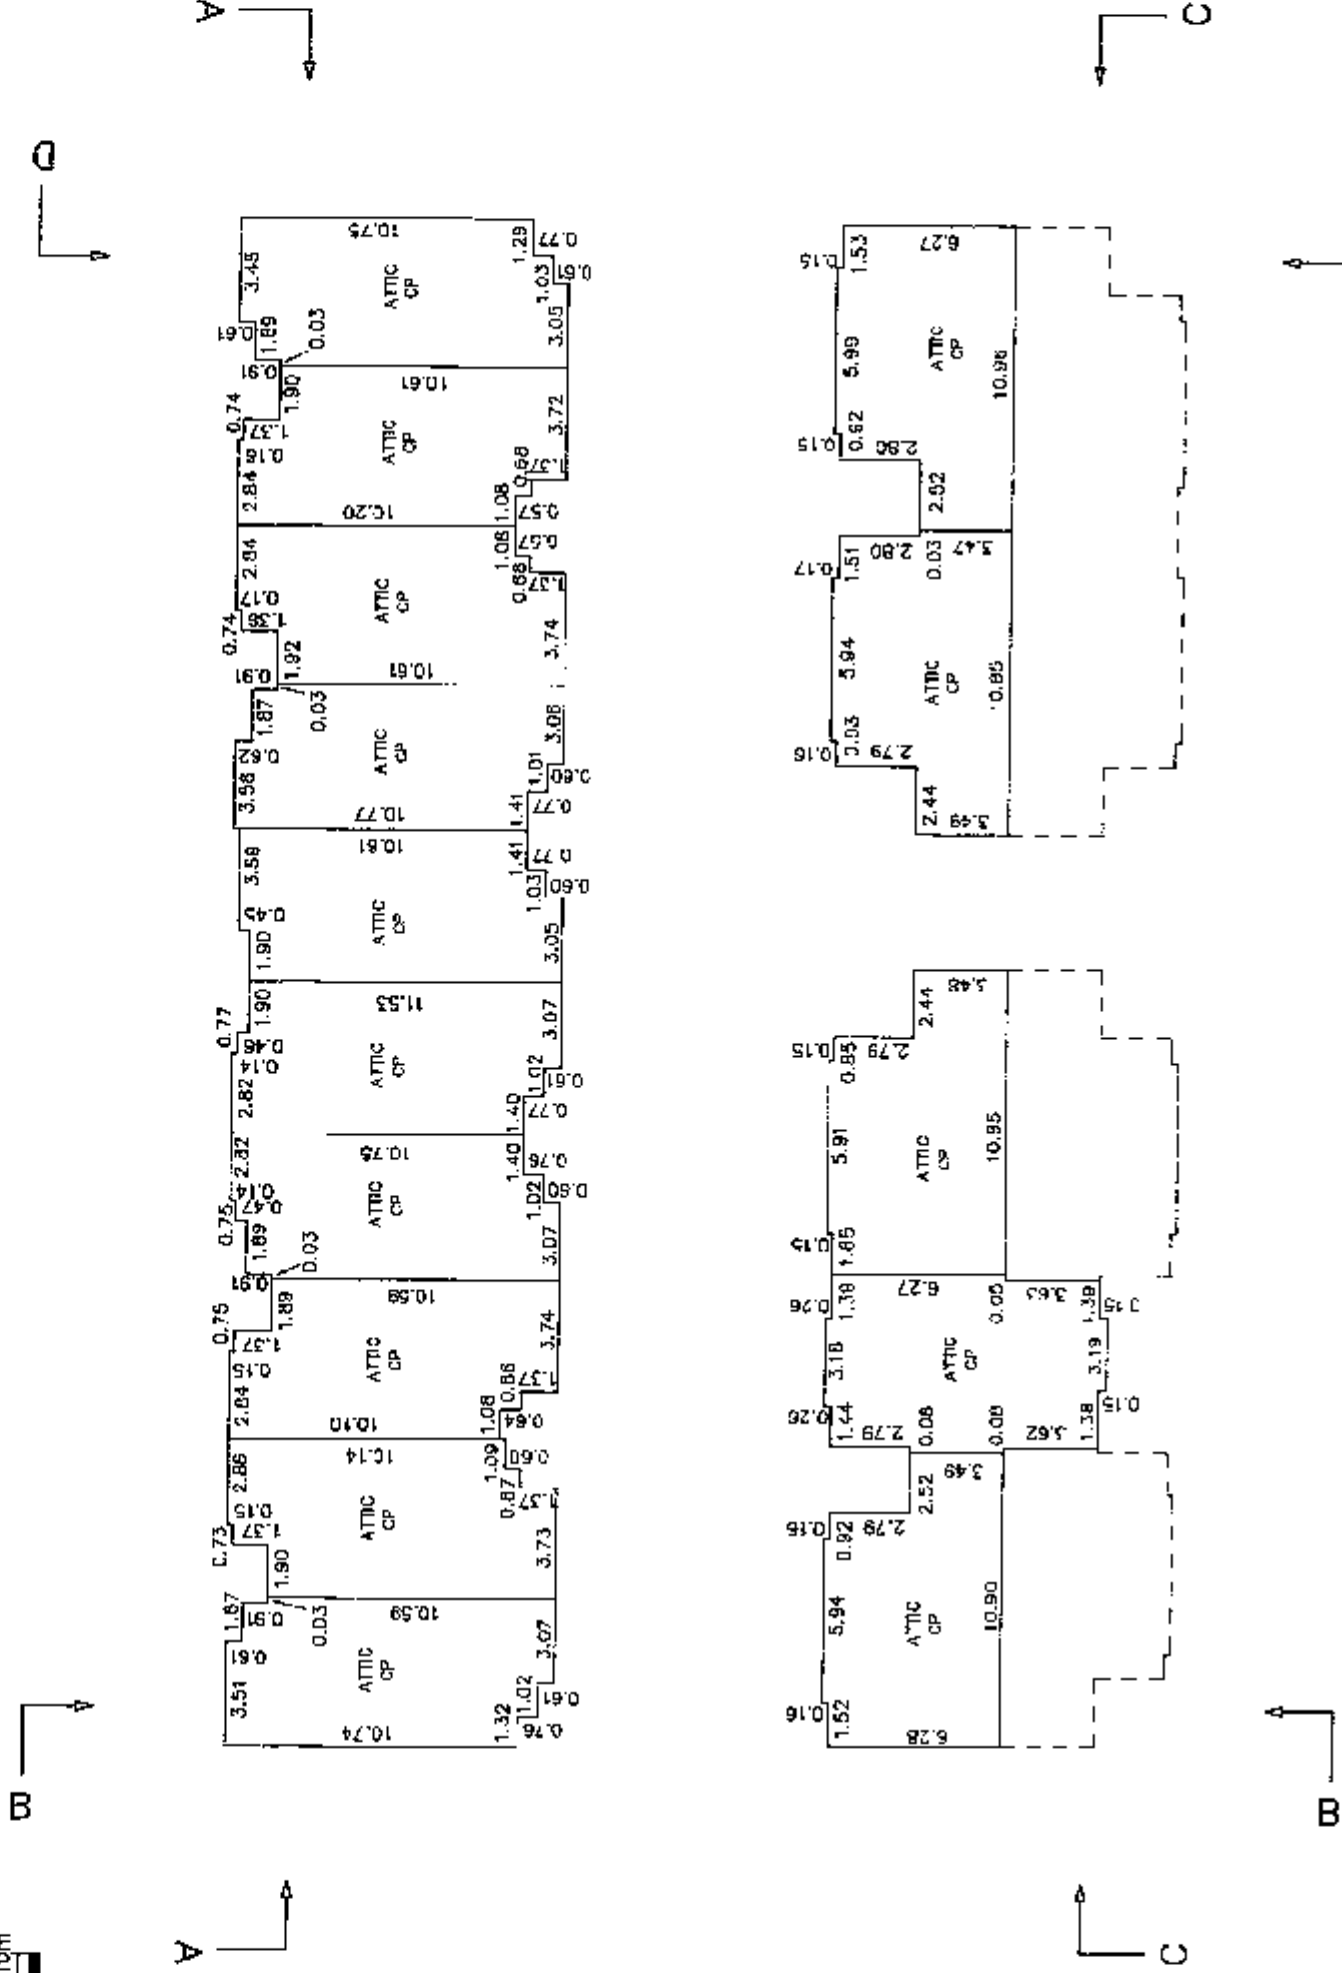

960575

SHEET 10 OF 11 SHEETS
STRATA PLAN LMS. 3055

[illegible]

SHEET 11 OF 11 SHEETS
STRATA PLAN I.M.S. 3055

[illegible]

W. F. F.
November 14, 1997 9B057S