


STRATA PLAN OF LOT H,
BLOCK 66, D.L. 541
PLAN LMP 8451

B.C.G.S. 92G.025

SCALE 1:500

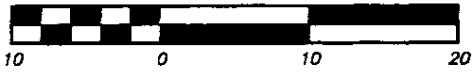


ALL DISTANCES ARE IN METRES.

" CITY OF VANCOUVER "

" JARDINE'S LOOKOUT "

863 HAMILTON STREET,
VANCOUVER, B.C.STRATA PLAN LMS 1716DEPOSITED AND REGISTERED IN
THE LAND TITLE OFFICE AT
NEW WESTMINSTER, B.C.THIS 22 DAY OF NOV, 1994.Deputy *[Signature]*
REGISTRAR

B/H 416775

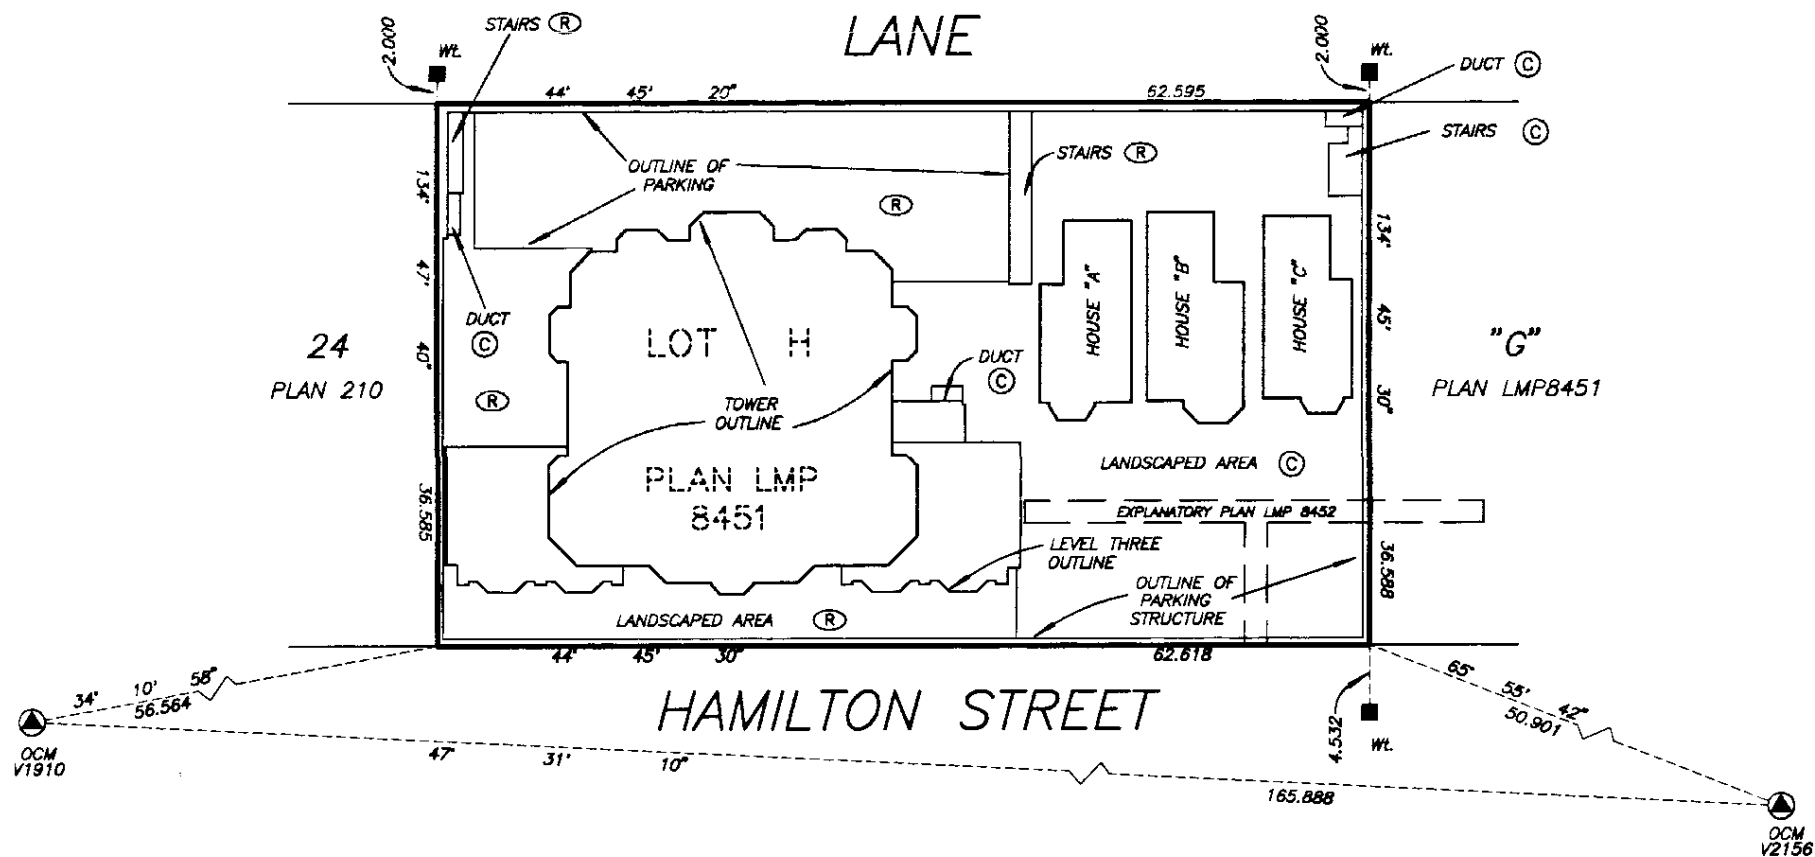INTEGRATED SURVEY AREA No. 31 (VANCOUVER)THIS PLAN SHOWS GROUND-LEVEL MEASURED DISTANCES. PRIOR TO COMPUTATION
OF U.T.M. CO-ORDINATES MULTIPLY BY COMBINED SCALE FACTOR 0.999601THE ADDRESS FOR THE SERVICE OF DOCUMENTS
ON THE STRATA CORPORATION IS :P.O. BOX 49130 THREE BENTALL CENTRE,
595 BURNARD STREET, VANCOUVER, B.C., V7X 1J5THIS STRATA PLAN CONTAINS LIMITED COMMON
PROPERTY ACCORDING TO SEC. 53 (2) OF
THE CONDOMINIUM ACT.I, MIKE E. SHAW, A BRITISH COLUMBIA LAND SURVEYOR
OF LANGLEY IN BRITISH COLUMBIA, HEREBY CERTIFY THAT
THE BUILDINGS ERECTED ON THE PARCEL DESCRIBED ABOVE
ARE WHOLLY WITHIN THE EXTERNAL BOUNDARIES OF THAT PARCEL.
DATED AT SURREY, B.C.THIS 10 DAY OF NOVEMBER, 1994.*Mike E Shaw*

B.C.L.S.

BENNETT & ASSOCIATES
B.C. LAND SURVEYORS
#201-9547 152nd STREET,
SURREY, B.C.
PHONE : 582-0717DRAWING # 30052-6
FILE # 3052-FS.DWG
DATE : NOV. 10, 1994LEGENDGRID BEARINGS ARE DERIVED FROM OBSERVATIONS
BETWEEN CONTROL MONUMENTS V1910 AND V2156

- ▲ - DENOTES OLD CONTROL MONUMENT FOUND
- - DENOTES OLD LEAD PLUG FOUND
- SL. - DENOTES STRATA LOT
- PT. - DENOTES PART
- O/B - DENOTES FLOOR OPEN TO BELOW, PART OF SL. BUT
EXCLUDED FROM AREA CALCULATION
- ⊙ - DENOTES COMMON PROPERTY
- Ⓡ - DENOTES LIMITED COMMON PROPERTY FOR THE
EXCLUSIVE USE OF SL. 1 TO SL. 124 (RESIDENTIAL)
- Ⓟ 1
TYPICAL - DENOTES PATIO BEING LIMITED COMMON PROPERTY FOR
THE EXCLUSIVE USE OF SL. 1
- Ⓟ 4
TYPICAL - DENOTES BALCONY BEING LIMITED COMMON PROPERTY FOR
THE EXCLUSIVE USE OF SL. 4
- Ⓟ 4
TYPICAL - DENOTES DECK BEING LIMITED COMMON PROPERTY FOR
THE EXCLUSIVE USE OF SL. 4
- ⓇD 100
TYPICAL - DENOTES ROOF DECK BEING LIMITED COMMON PROPERTY FOR
THE EXCLUSIVE USE OF SL. 100
- ⓅH 125
TYPICAL - DENOTES PORCH BEING LIMITED COMMON PROPERTY FOR
THE EXCLUSIVE USE OF SL. 125

THIS PLAN LIES WITHIN THE
GREATER VANCOUVER REGIONAL DISTRICT

FILED

LMLMS1716

144748 2002-05-24-16.59.31.297972


BUILDING LOCATION AND DIMENSIONS

STRATA PLAN LMS 1716


SCALE 1:250



ALL DISTANCES ARE IN METRES.

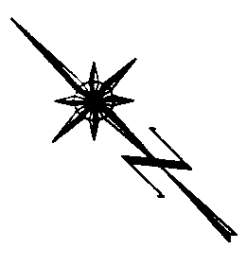

FILED LMS1716 144748 2002-05-24-16.59.31.297972

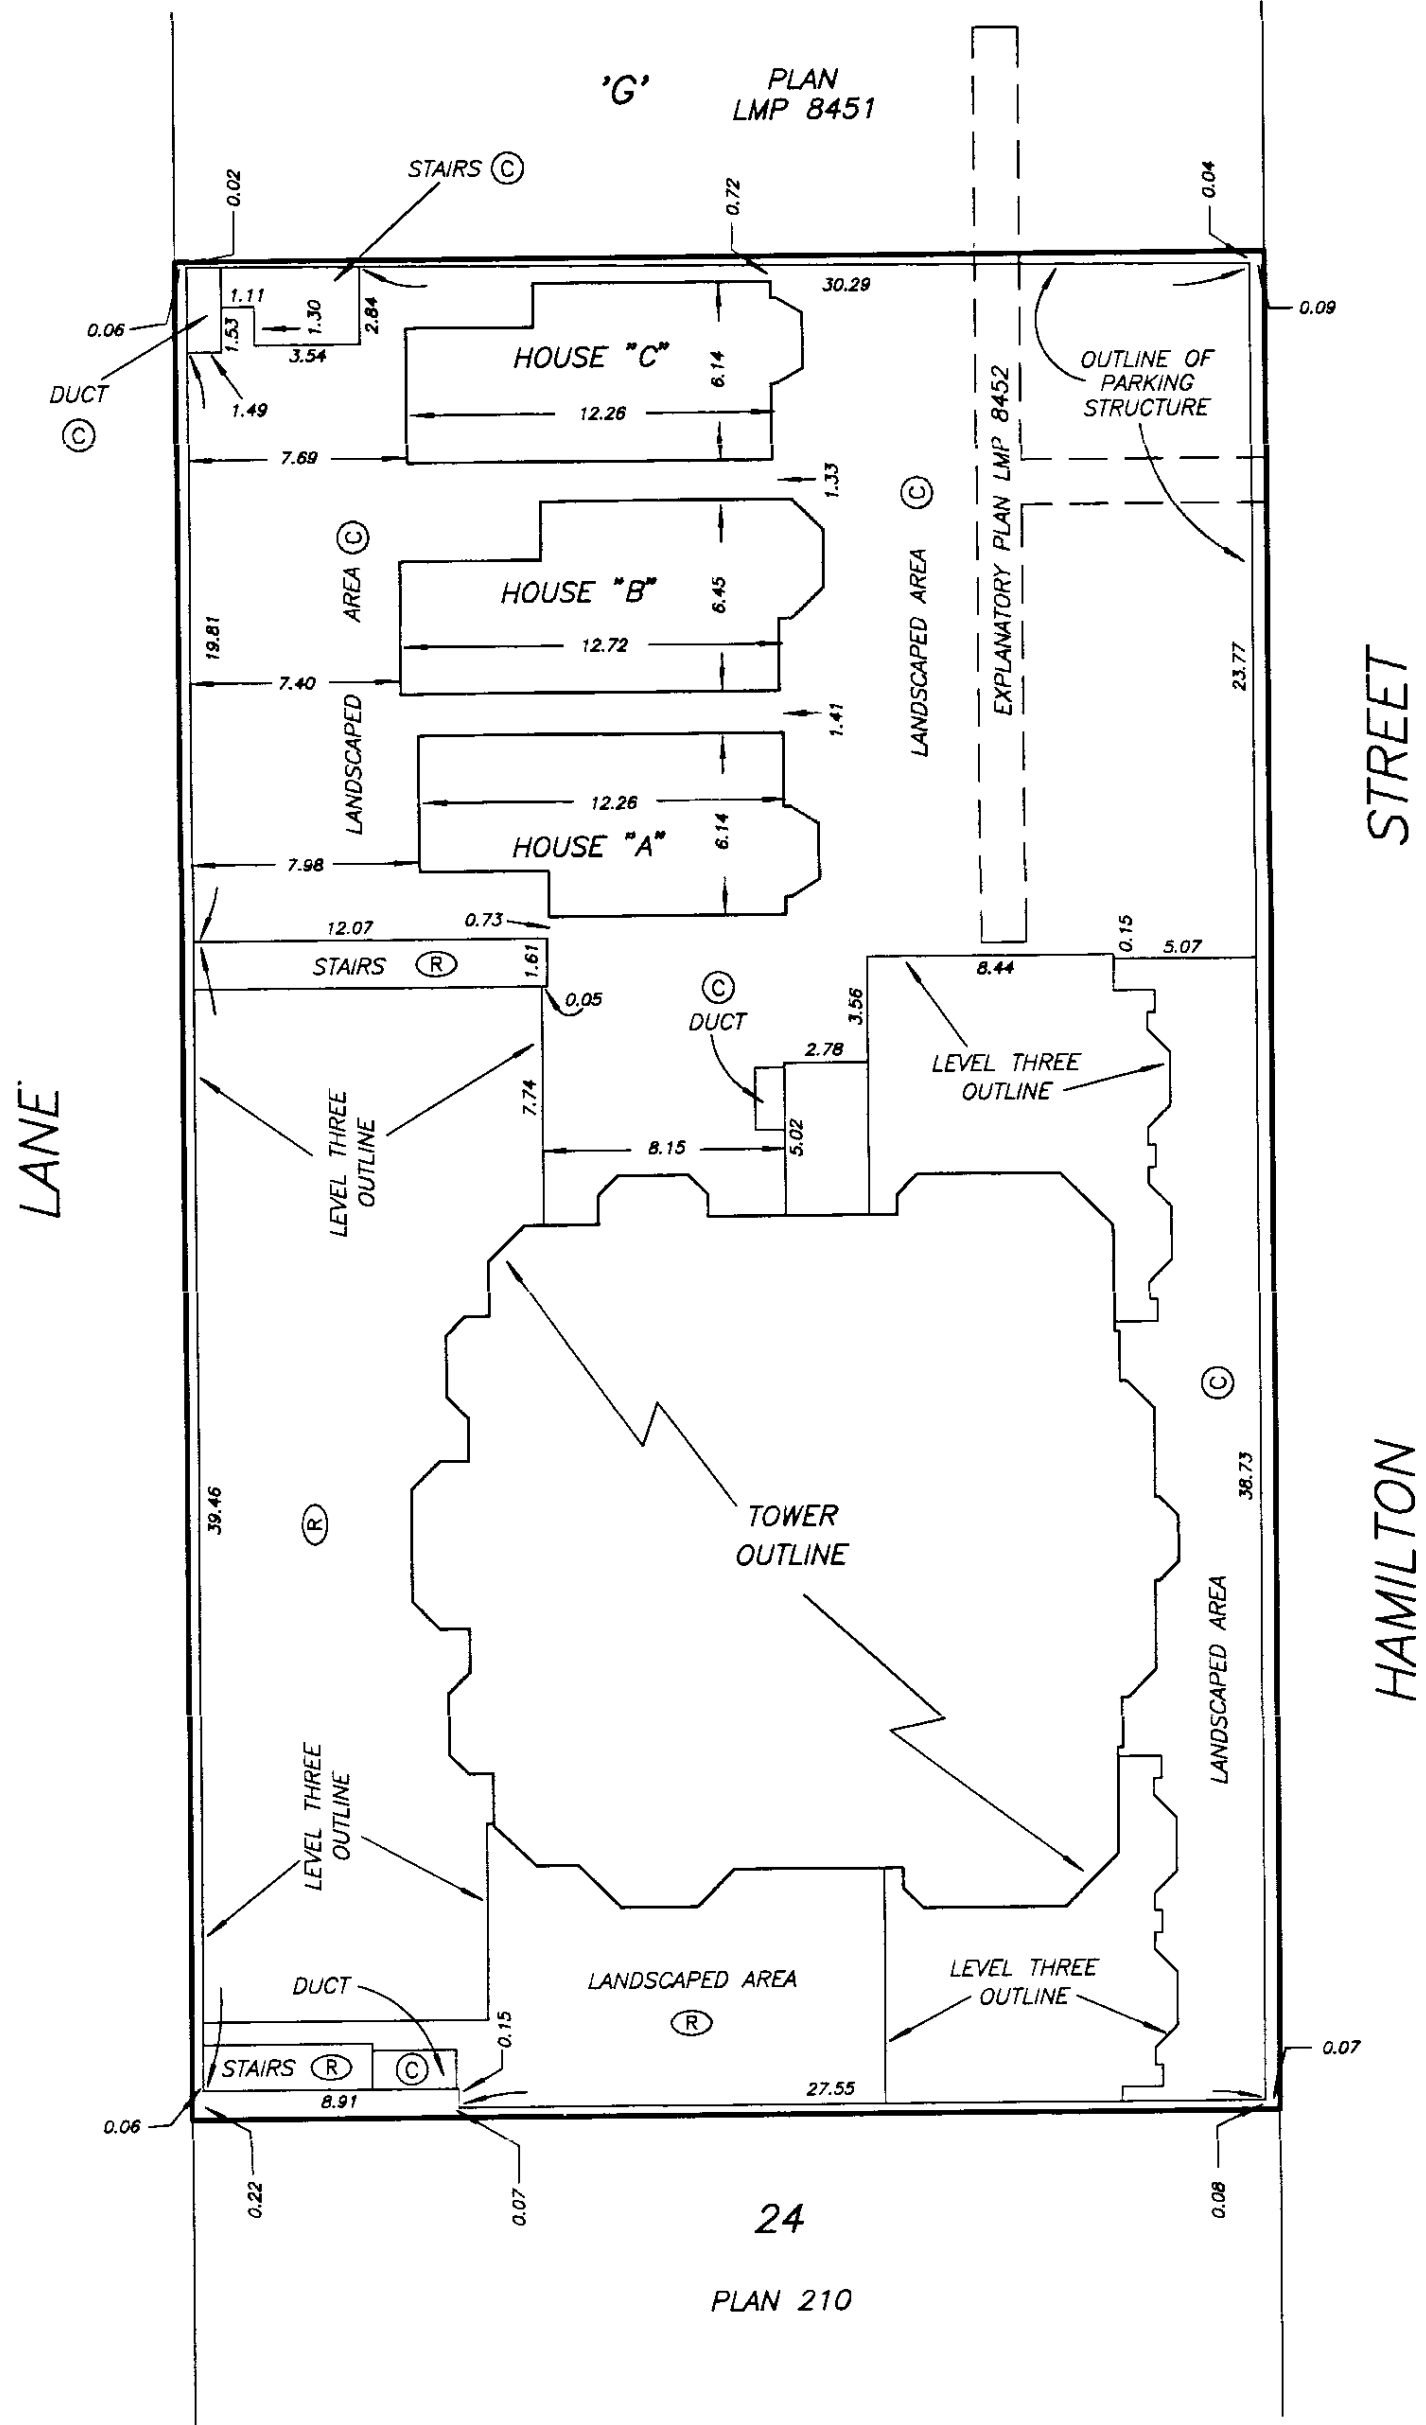

M.E.S.

STRATA PLAN LMS 1716CONDOMINIUM ACT

LOT NUMBER	SHEET NUMBER	FORM 1	FORM 2	FORM 3
		SCHEDULE OF UNIT ENTITLEMENT	SCHEDULE OF INTEREST UPON DESTRUCTION	SCHEDULE OF VOTING RIGHTS
		UNIT ENTITLEMENT	INTEREST UPON DESTRUCTION	NUMBER OF VOTES
1	7, 16, 17	1250	1391	1
2	7, 9, 16, 17	1252	1418	1
3	7, 9, 16, 17	1263	1418	1
4	7, 16, 17	1250	1446	1
5	11, 16	619	746	1
6	7, 9, 18	969	719	1
7	7, 18	715	896	1
8	7, 9, 18	968	1214	1
9	7, 9, 19	969	1213	1
10	7, 19	714	932	1
11	7, 9, 19	968	1213	1
12	11, 19	936	1184	1
13	11, 19	936	1188	1
14	7, 9, 20	969	1224	1
15	7, 20	714	940	1
16	7, 9, 20	968	1224	1
17	11, 20	936	1195	1
18	11, 20	936	1198	1
19	7, 9, 21	969	1235	1
20	7, 21	714	948	1
21	7, 9, 21	968	1235	1
22	11, 21	936	1204	1
23	11, 21	936	1209	1
24	7, 9, 22	970	1246	1
25	7, 22	714	956	1
26	7, 9, 22	969	1246	1
27	11, 22	936	1215	1
28	11, 22	936	1220	1
29	7, 9, 23	970	1257	1
30	7, 23	714	965	1
31	7, 9, 23	969	1257	1
32	11, 23	936	1226	1
33	11, 23	936	1230	1
34	7, 9, 24	970	1268	1
35	7, 24	714	973	1
36	7, 9, 24	969	1268	1
37	11, 24	936	1236	1
38	11, 24	936	1241	1
39	7, 9, 25	970	1279	1
40	7, 25	714	982	1
41	7, 9, 25	969	1279	1
42	11, 25	936	1247	1
43	11, 25	936	1252	1
44	8, 10, 26	970	1290	1
45	8, 26	714	990	1
46	8, 10, 26	969	1290	1
47	11, 26	936	1258	1
48	11, 26	936	1263	1
49	8, 10, 27	970	1301	1
50	8, 27	714	999	1

STRATA PLAN LMS 17/6CONDOMINIUM ACT

LOT NUMBER	SHEET NUMBER	FORM 1	FORM 2	FORM 3
		SCHEDULE OF UNIT ENTITLEMENT	SCHEDULE OF INTEREST UPON DESTRUCTION	SCHEDULE OF VOTING RIGHTS
		UNIT ENTITLEMENT	INTEREST UPON DESTRUCTION	NUMBER OF VOTES
51	8, 10, 27	969	1301	1
52	11, 27	936	1269	1
53	11, 27	936	1274	1
54	8, 10, 28	970	1313	1
55	8, 28	714	1008	1
56	8, 10, 28	969	1313	1
57	11, 28	936	1280	1
58	11, 28	936	1285	1
59	8, 10, 29	970	1324	1
60	8, 29	714	1017	1
61	8, 10, 29	970	1324	1
62	11, 29	936	1292	1
63	11, 29	936	1296	1
64	8, 10, 30	970	1330	1
65	8, 30	714	1021	1
66	8, 10, 30	970	1330	1
67	11, 30	936	1297	1
68	11, 30	936	1302	1
69	8, 10, 31	970	1336	1
70	8, 31	714	1026	1
71	8, 10, 31	970	1336	1
72	11, 31	936	1303	1
73	11, 31	936	1308	1
74	8, 10, 32	970	1343	1
75	8, 32	714	1031	1
76	8, 10, 32	970	1343	1
77	11, 32	936	1309	1
78	11, 32	936	1314	1
79	8, 10, 33	969	1349	1
80	8, 33	714	1035	1
81	8, 10, 33	968	1349	1
82	11, 33	936	1315	1
83	11, 33	936	1320	1
84	8, 10, 34	969	1355	1
85	8, 34	714	1040	1
86	8, 10, 34	969	1355	1
87	11, 34	936	1322	1
88	11, 34	936	1327	1
89	8, 10, 35	1125	1629	1
90	8, 10, 35	1125	1635	1
91	11, 35	1099	1608	1
92	11, 35	1099	1603	1
93	8, 10, 36	1125	1639	1
94	8, 10, 36	1125	1645	1
95	11, 36	1099	1617	1
96	11, 36	1099	1613	1
97	8, 10, 37	1125	1648	1
98	8, 10, 37	1125	1655	1
99	11, 37	1099	1642	1
100	11, 37	1099	1622	1

STRATA PLAN LMS 1716CONDOMINIUM ACT

		FORM 1	FORM 2	FORM 3
LOT NUMBER	SHEET NUMBER	SCHEDULE OF UNIT ENTITLEMENT	SCHEDULE OF INTEREST UPON DESTRUCTION	SCHEDULE OF VOTING RIGHTS
		UNIT ENTITLEMENT	INTEREST UPON DESTRUCTION	NUMBER OF VOTES
101	8, 10, 38	1125	1658	1
102	8, 10, 38	1125	1665	1
103	12, 38	1100	1637	1
104	12, 38	1100	1632	1
105	8, 10, 39	1125	1668	1
106	8, 10, 39	1125	1675	1
107	12, 39	1100	1647	1
108	12, 39	1100	1642	1
109	8, 10, 40	1125	1678	1
110	8, 10, 40	1125	1685	1
111	12, 40	1100	1656	1
112	12, 40	1100	1652	1
113	8, 10, 41	1125	1688	1
114	8, 10, 41	1125	1695	1
115	12, 41	1100	1666	1
116	12, 41	1100	1662	1
117	8, 10, 42	1125	1698	1
118	8, 10, 42	1125	1705	1
119	12, 42	1100	1676	1
120	12, 42	1100	1672	1
121	8, 10, 43, 44	1661	2517	1
122	8, 10, 43, 44	1663	2517	1
123	12, 43, 44	1635	2490	1
124	12, 43, 44	1626	2490	1
125	9, 11, 46	1376	1786	1.4
126	9, 11, 47	1510	1954	1.5
127	11, 48	1366	1786	1.4
AGGREGATE		127,112	175,269	128.3

ACCEPTED AS TO FORMS 1, 2 AND 3

THIS 17 DAY OF November, 1994.


for: [Signature]
 -SUPERINTENDENT OF REAL ESTATE

STRATA PLAN LMS 1716STATUTORY DECLARATION


I, THE UNDERSIGNED DO SOLEMNLY DECLARE THAT:

- 1) I, THE UNDERSIGNED AM THE DULY AUTHORIZED AGENT OF THE OWNER / DEVELOPER.
- 2) THE STRATA PLAN IS FOR RESIDENTIAL AND COMMERCIAL USE.


I MAKE THIS SOLEMN DECLARATION CONSCIENTIOUSLY BELIEVING IT TO BE TRUE AND KNOWING IT IS OF THE SAME FORCE AND EFFECT AS IF MADE UNDER OATH.

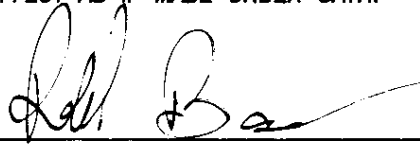
 ROBERT BOSA

 DECLARED BEFORE ME AT VANCOUVER
 IN THE PROVINCE OF BRITISH COLUMBIA
 THIS 14th DAY OF NOVEMBER, 1994.

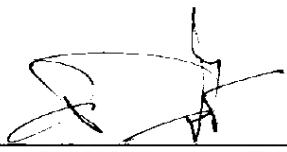
 A COMMISSIONER FOR TAKING AFFIDAVITS WITHIN THE
 PROVINCE OF BRITISH COLUMBIA
 DIRK C.A. DE JUYST

 I, MIKE E. SHAW, BRITISH COLUMBIA LAND SURVEYOR,
 HEREBY CERTIFY THAT THE BUILDING, SHOWN
 IN THIS STRATA PLAN HAS NOT,
 AS THE 10th DAY OF NOVEMBER, 1994
 BEEN PREVIOUSLY OCCUPIED.
DATED AT SURREY, B.C. THIS 10 DAY OF NOVEMBER, 1994.

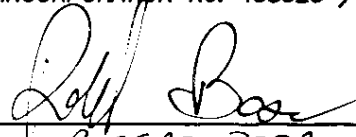
 B.C.L.S.
OWNERS :JARDINE'S LOOKOUT VENTURES LTD.
(INCORPORATION No. 438523)

 ROBERT BOSA


 WAYNE STONE


 WITNESS DIRK C.A. DE JUYST
 2900-595 BUREARD ST.
 VANCOUVER, B.C.
 V7X 1J5
 ADDRESS OF WITNESS

SOLICITOR
 OCCUPATION OF WITNESS
MORTGAGEE :

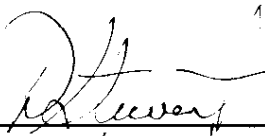BANK OF AMERICA CANADA


 Dawn Stewart


 WITNESS DIRK C.A. DE JUYST
 2900-595 BUREARD ST.
 VANCOUVER, B.C. V7X 1J5
 ADDRESS OF WITNESS

SOLICITOR
 OCCUPATION OF WITNESS

STRATA PLAN LMS 1716

SCALE 1:200



ALL DISTANCES ARE IN METRES.

LEVEL ELEVEN

LEVEL TEN

LEVEL NINE

LEVEL EIGHT

LEVEL SEVEN

LEVEL SIX

LEVEL FIVE

LEVEL FOUR

LEVEL THREE

LEVEL TWO

LEVEL ONE

PARKING
LEVEL ONE

PARKING
LEVEL TWO

PARKING
LEVEL THREE

SEE SHEET No. 8

			RD 8					RD 6		(R) PLANTER				
SL. 46	SL. 45	SL. 44	SL. 41	SL. 40	SL. 39	SL. 36	SL. 35	SL. 34	SL. 29	SL. 24	SL. 19	SL. 14	SL. 9	SL. 6
SL.	SL.	SL.	SL.	SL.	SL.	SL.	SL.	SL.	SL.	SL.	SL.	SL.	SL.	SL.
4	3	2	1											
PARKING (LEVEL P1B) (C)														
PARKING (LEVEL P2B) (C)														
PARKING (LEVEL P3B) (C)														

DATE : NOV. 10, 1994

M.E.S.


SECTION A - A'

STRATA PLAN LMS 1716

SCALE 1:200



ALL DISTANCES ARE IN METRES.

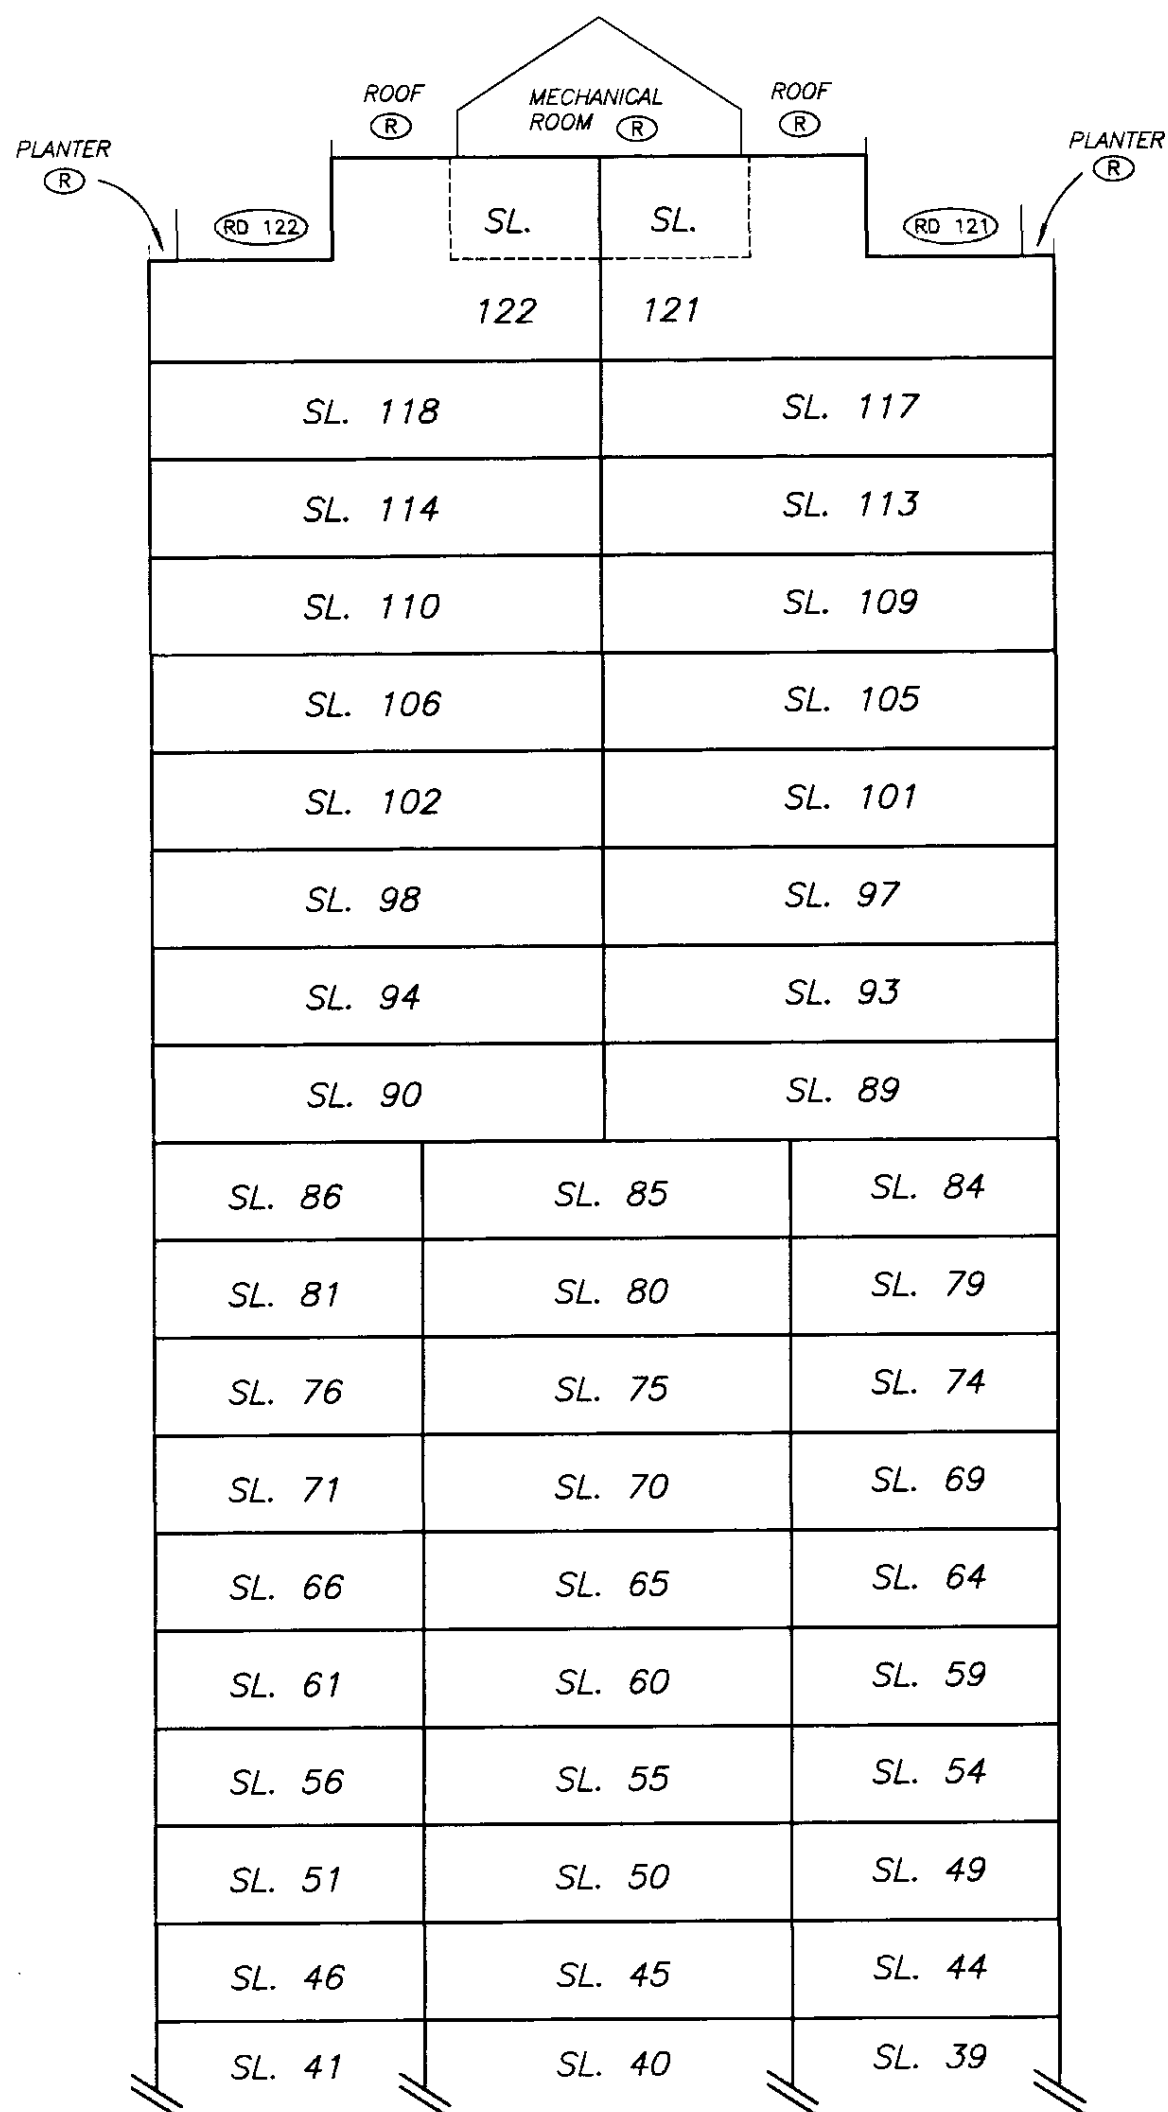

LEVEL THIRTY

LEVEL TWENTY-NINE

LEVEL TWENTY-EIGHT

LEVEL TWENTY-SEVEN

LEVEL TWENTY-SIX

LEVEL TWENTY-FIVE

LEVEL TWENTY-FOUR

LEVEL TWENTY-THREE

LEVEL TWENTY-TWO

LEVEL TWENTY-ONE

LEVEL TWENTY

LEVEL NINETEEN

LEVEL EIGHTEEN

LEVEL SEVENTEEN

LEVEL SIXTEEN

LEVEL FIFTEEN

LEVEL FOURTEEN

LEVEL THIRTEEN

LEVEL TWELVE

LEVEL ELEVEN


LEVEL TEN

SEE SHEET No. 7

DATE : NOV. 10, 1994

ALL DISTANCES ARE IN METRES.

PARKING
LEVEL THREE

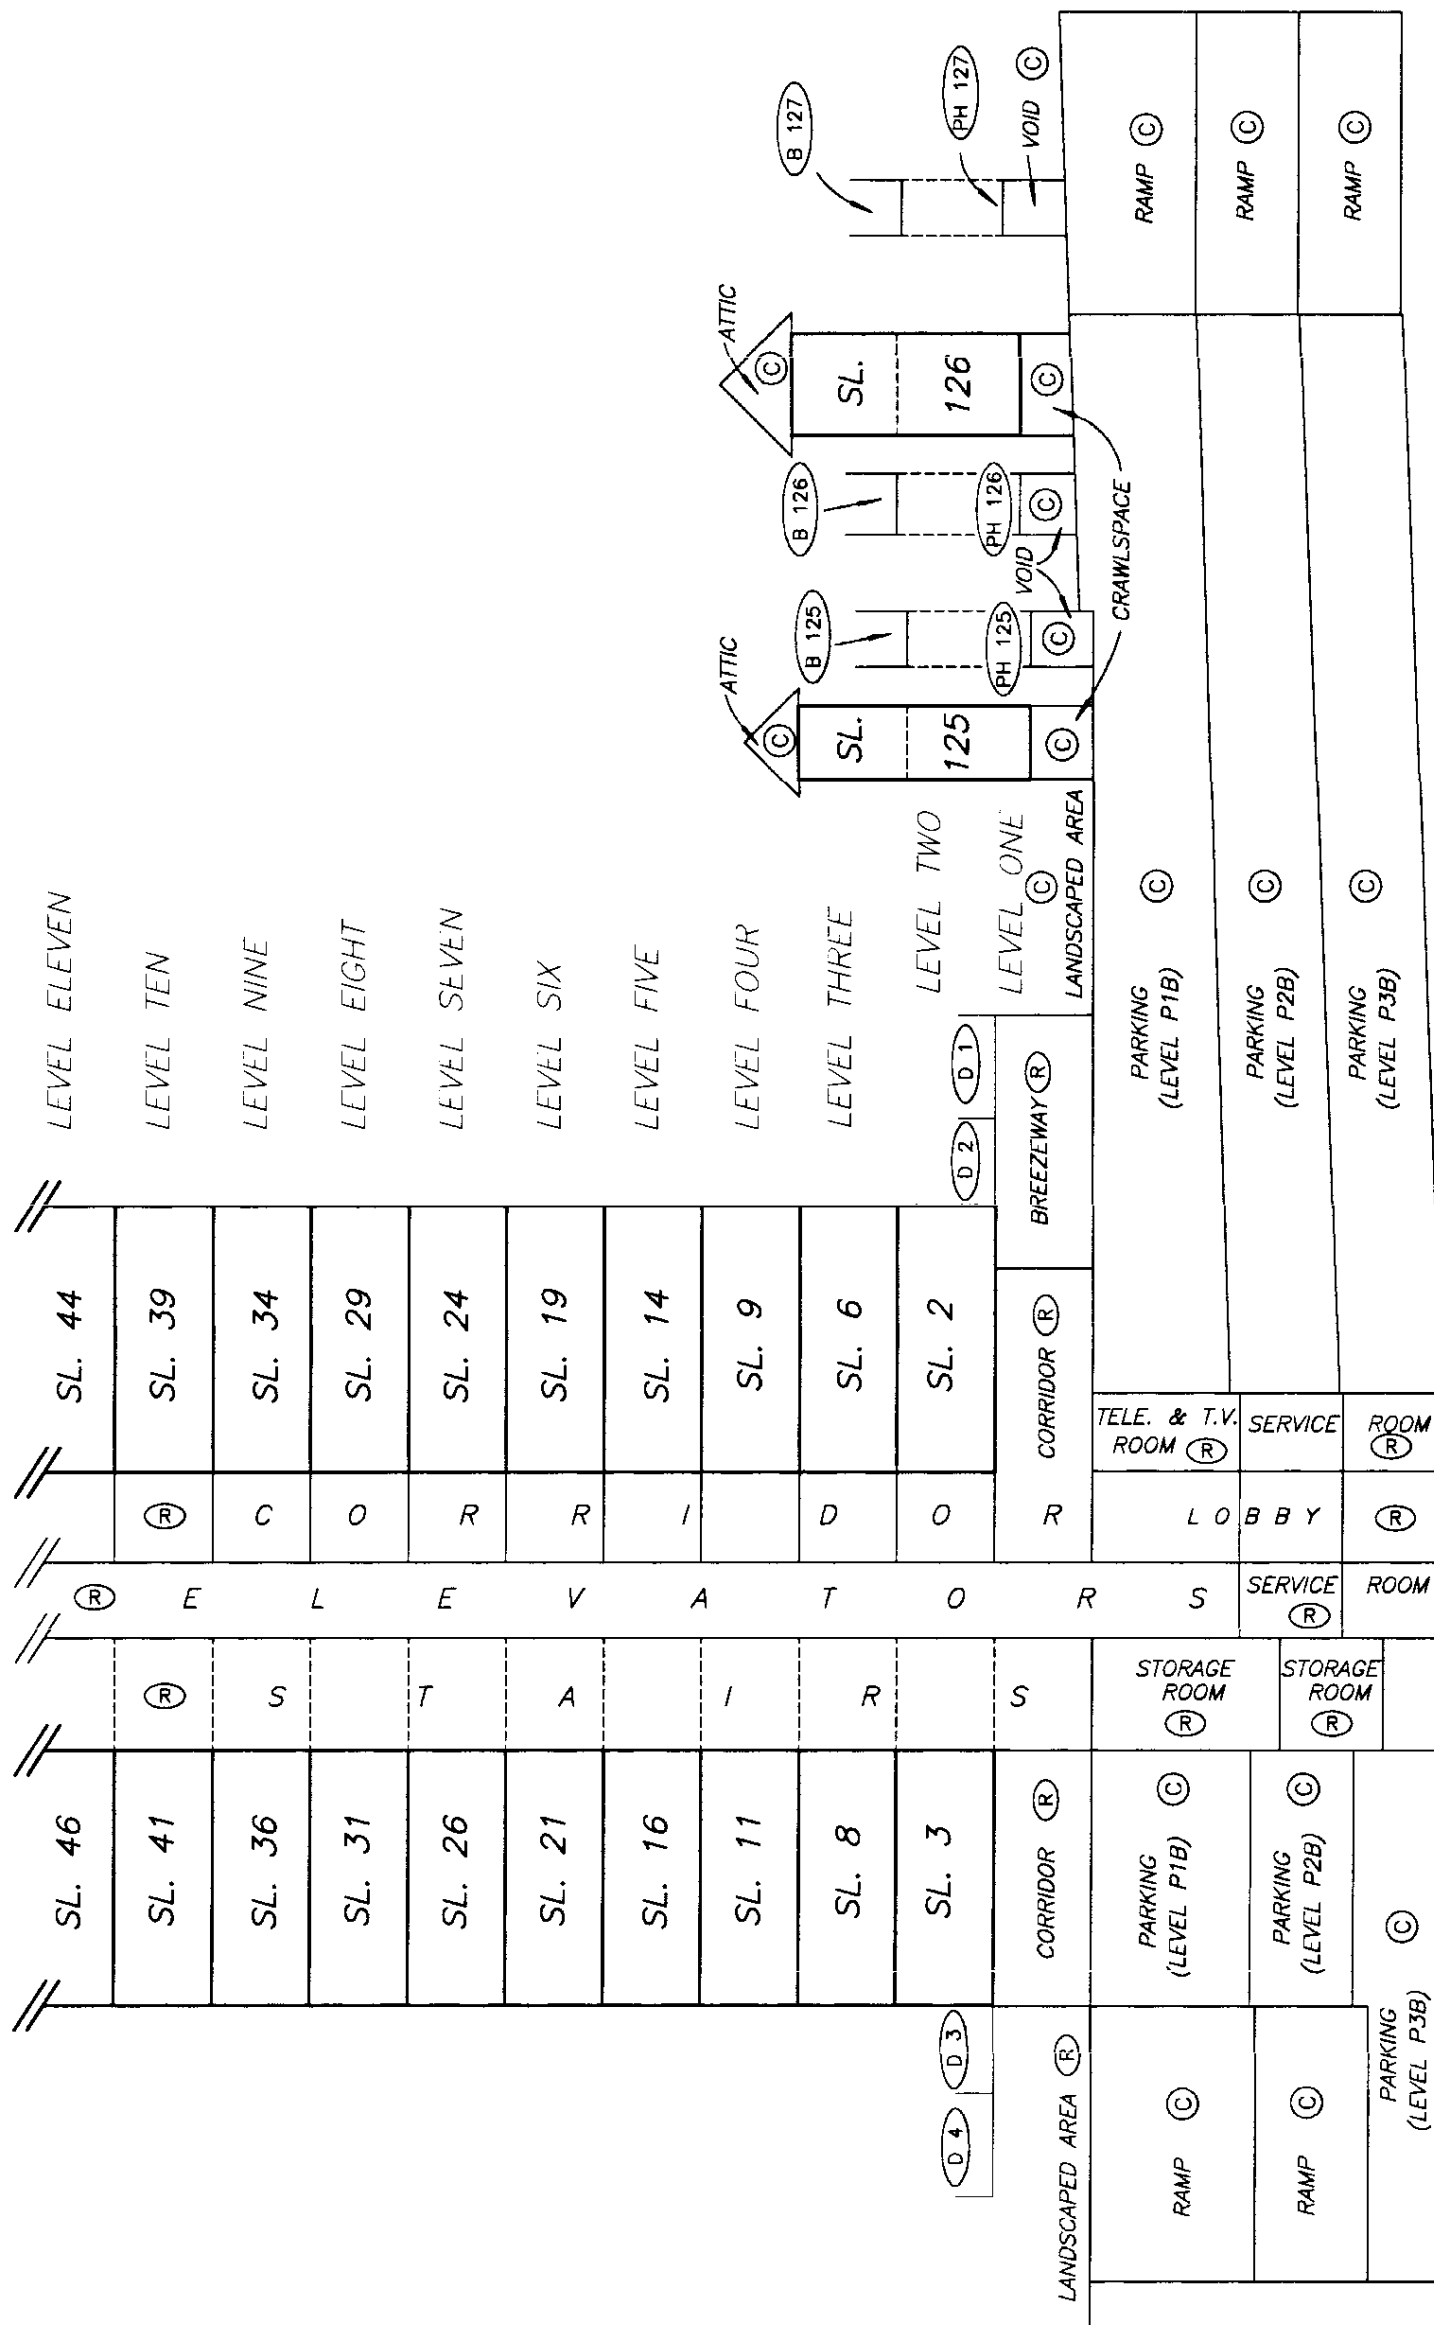


DATE : NOV. 10, 1994


SECTION B - B'

STRATA PLAN LMS 1716

SCALE 1:200

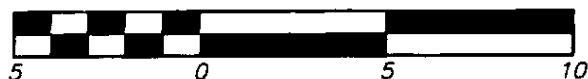

ALL DISTANCES ARE IN METRES.

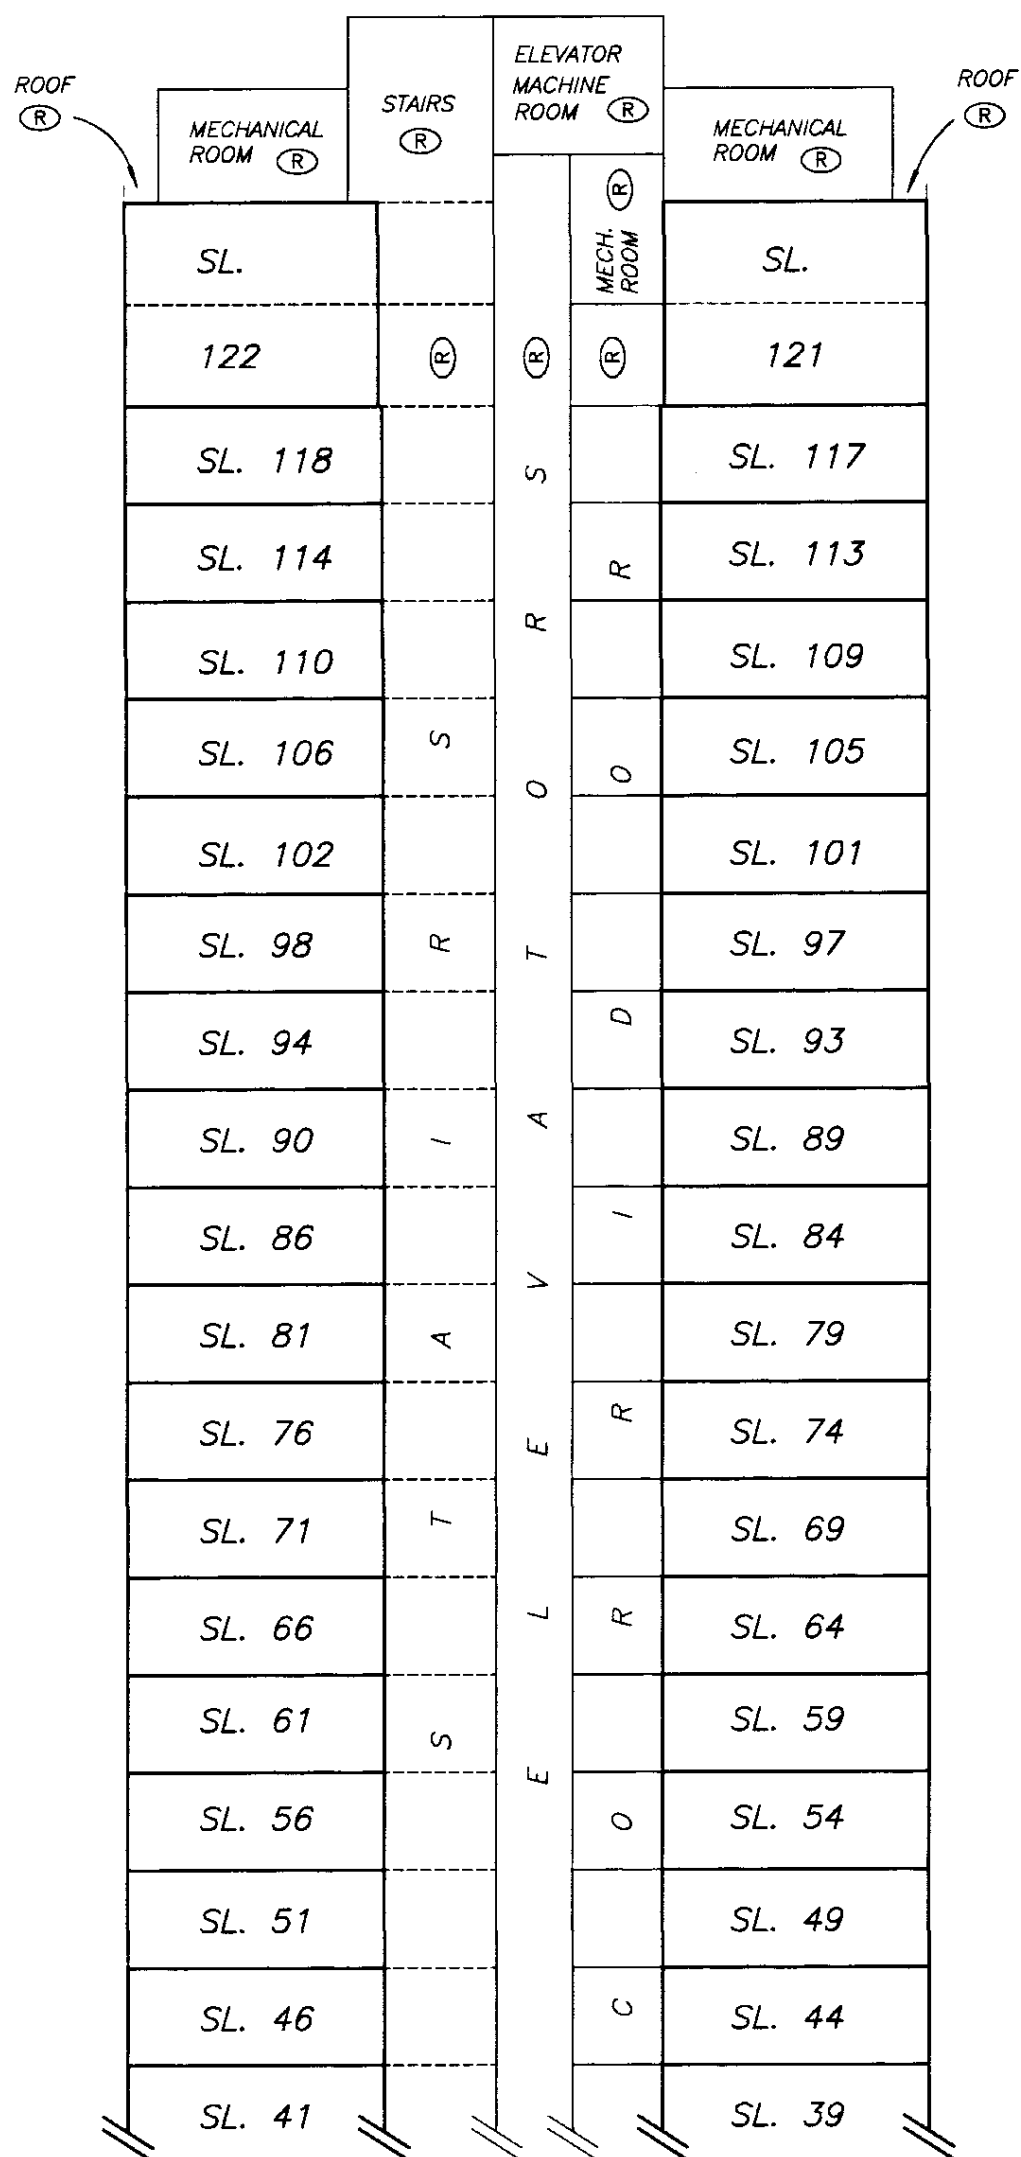

LEVEL THIRTY

LEVEL TWENTY-NINE

LEVEL TWENTY-EIGHT

LEVEL TWENTY-SEVEN

LEVEL TWENTY-SIX

LEVEL TWENTY-FIVE

LEVEL TWENTY-FOUR

LEVEL TWENTY-THREE

LEVEL TWENTY-TWO

LEVEL TWENTY-ONE

LEVEL TWENTY

LEVEL NINETEEN

LEVEL EIGHTEEN

LEVEL SEVENTEEN

LEVEL SIXTEEN

LEVEL FIFTEEN

LEVEL FOURTEEN

LEVEL THIRTEEN

LEVEL TWELVE

LEVEL ELEVEN

LEVEL TEN

SEE SHEET No. 9

DATE : NOV. 10, 1994

SECTION C - C'


STRATA PLAN LMS 1716

SCALE 1:200



ALL DISTANCES ARE IN METRES.

SEE SHEET No. 12

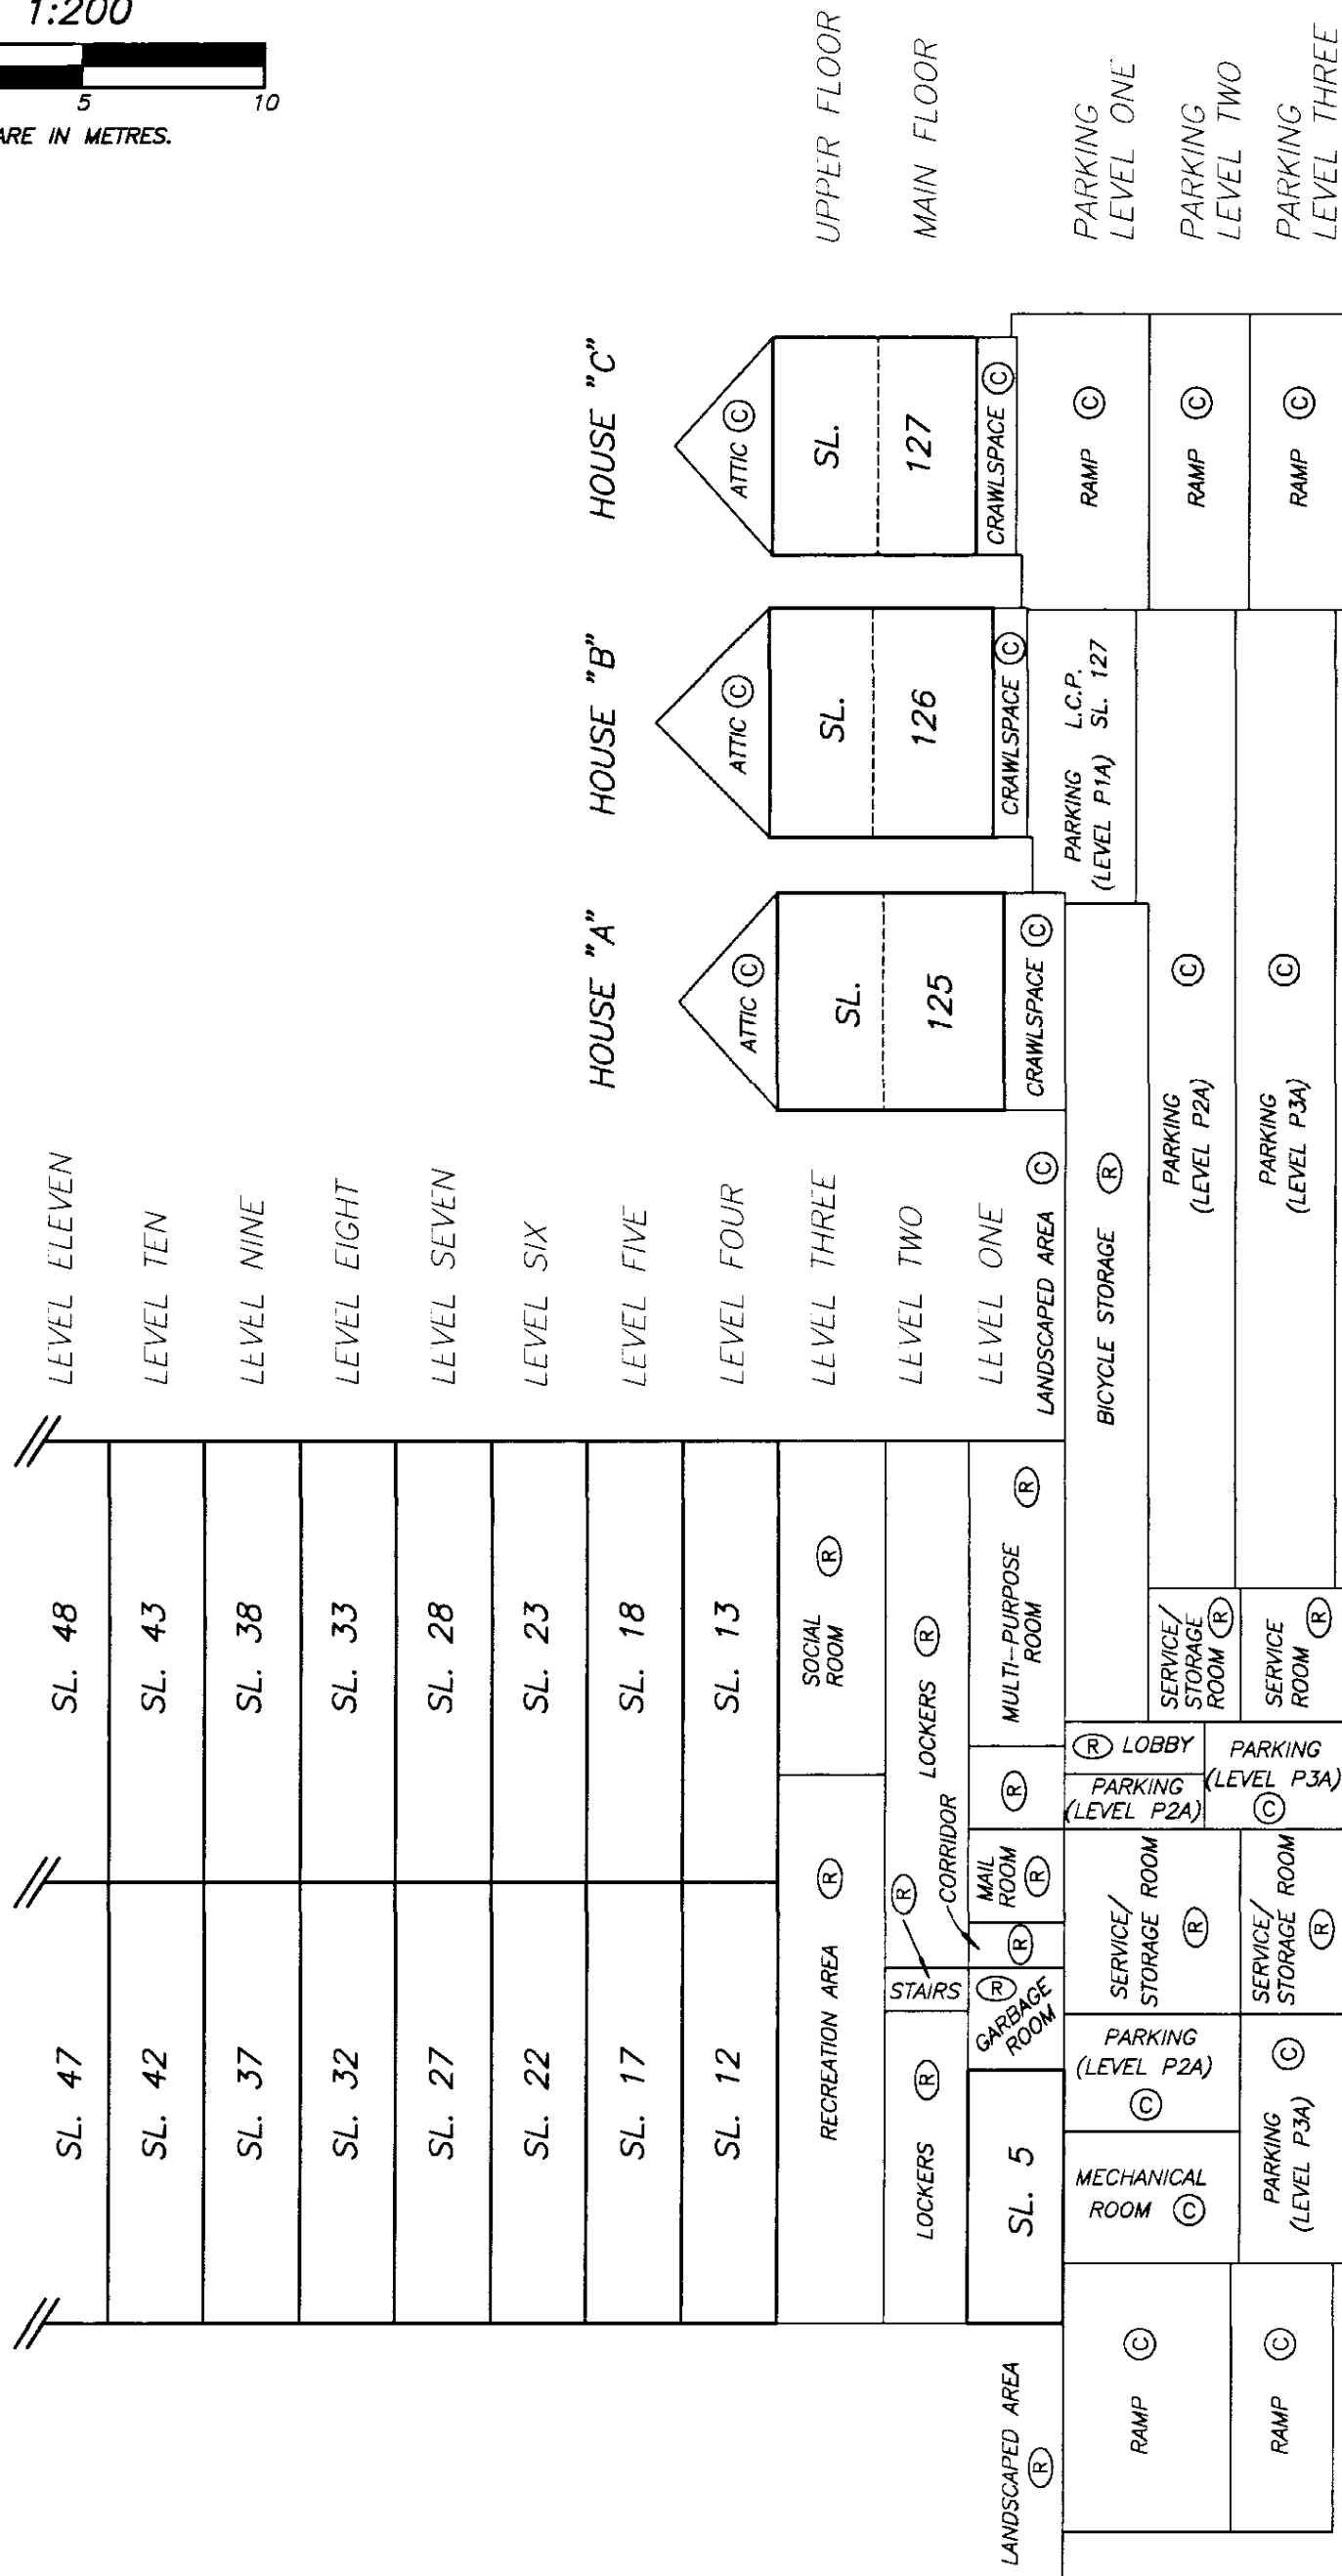

DATE : NOV. 10, 1994


SECTION C - C'

STRATA PLAN LMS 1716

SCALE 1:200



ALL DISTANCES ARE IN METRES.

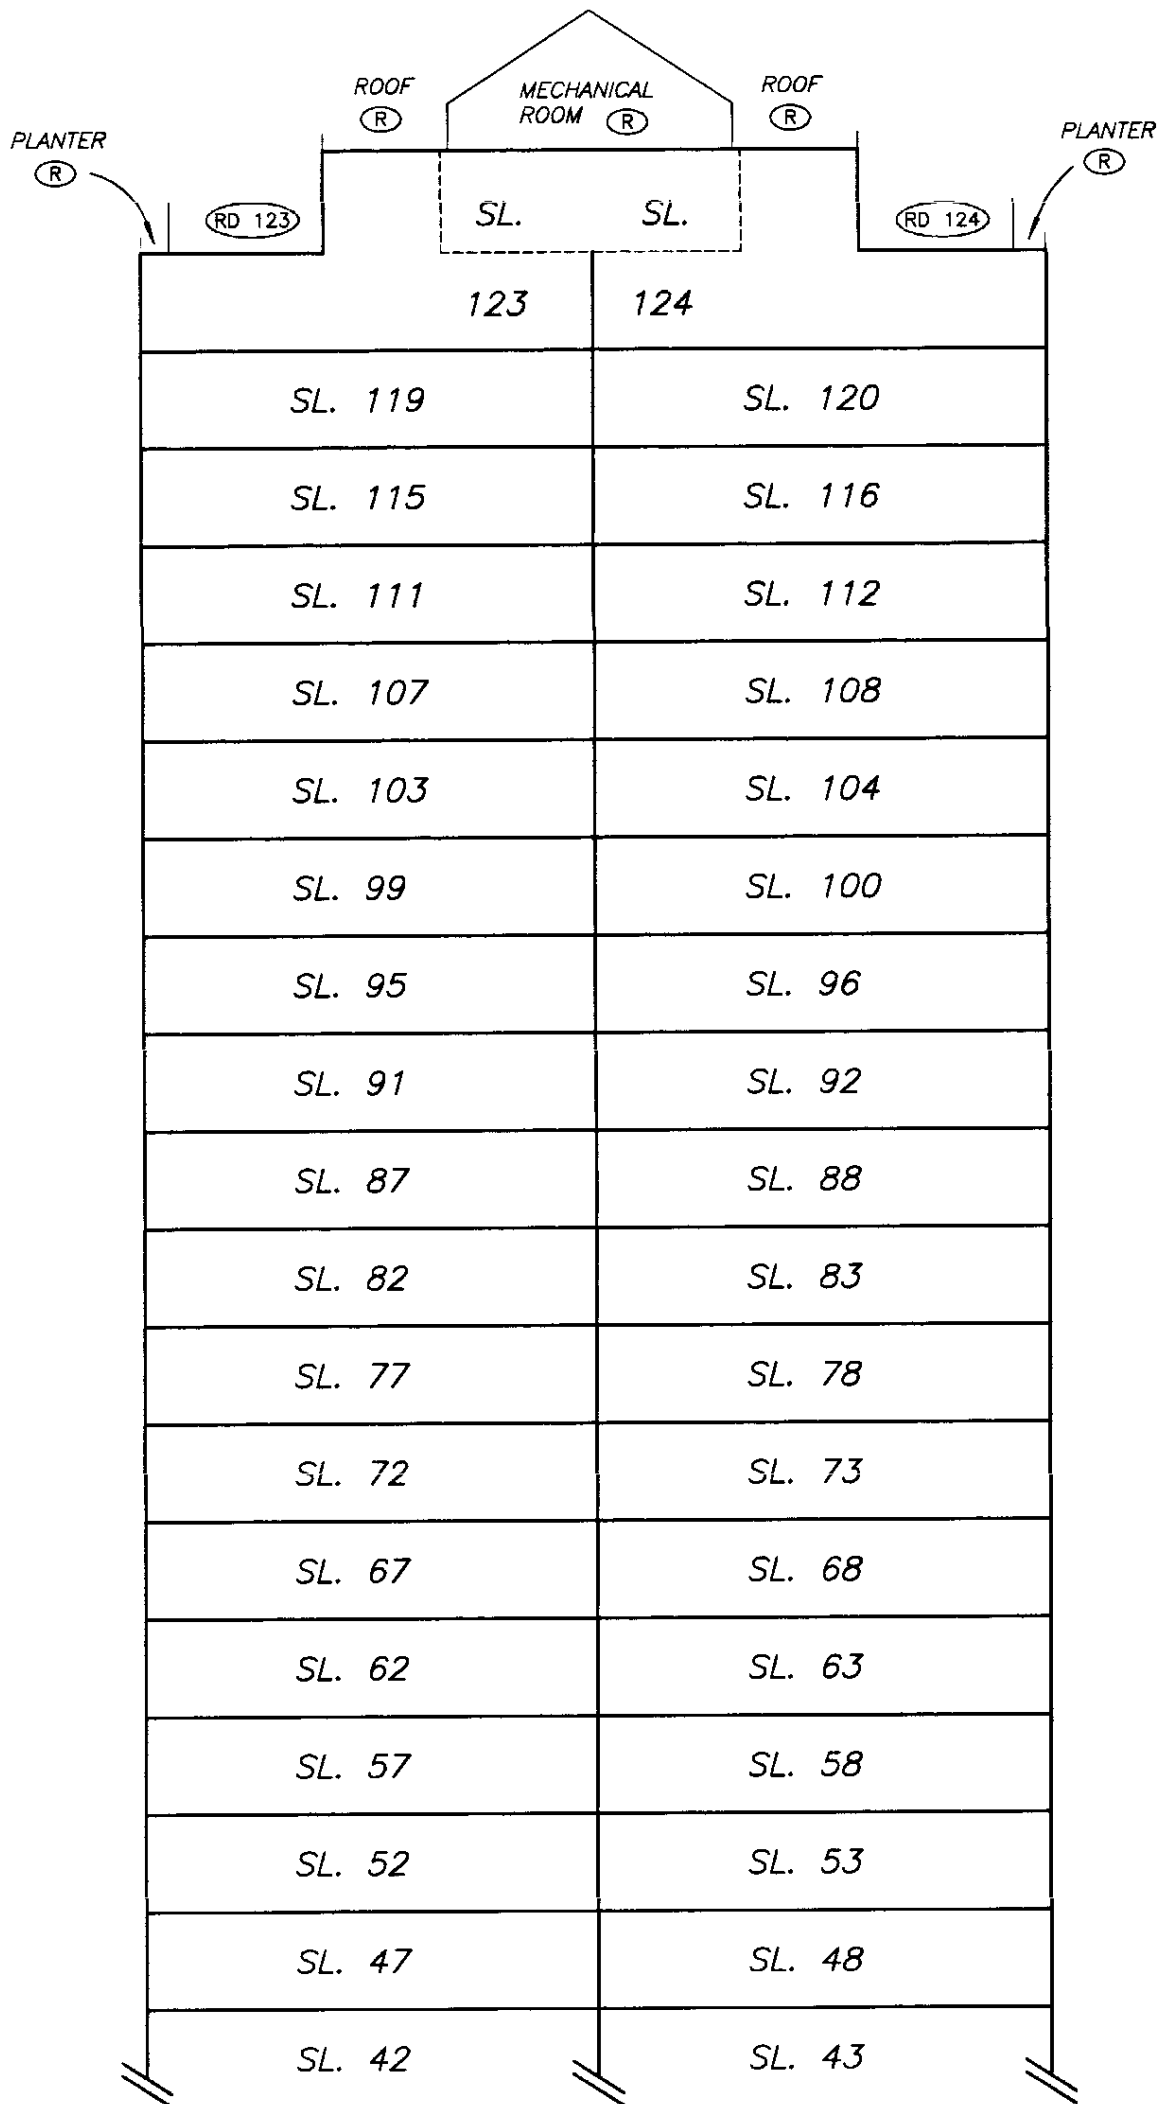

LEVEL THIRTY

LEVEL TWENTY-NINE

LEVEL TWENTY-EIGHT

LEVEL TWENTY-SEVEN

LEVEL TWENTY-SIX

LEVEL TWENTY-FIVE

LEVEL TWENTY-FOUR

LEVEL TWENTY-THREE

LEVEL TWENTY-TWO

LEVEL TWENTY-ONE

LEVEL TWENTY

LEVEL NINETEEN

LEVEL EIGHTEEN

LEVEL SEVENTEEN

LEVEL SIXTEEN

LEVEL FIFTEEN

LEVEL FOURTEEN

LEVEL THIRTEEN

LEVEL TWELVE

LEVEL ELEVEN

LEVEL TEN

SEE SHEET No. 11




DATE : NOV. 10, 1994

PARKING LEVEL THREESTRATA PLAN LMS 1716

SCALE 1:200



ALL DISTANCES ARE IN METRES.

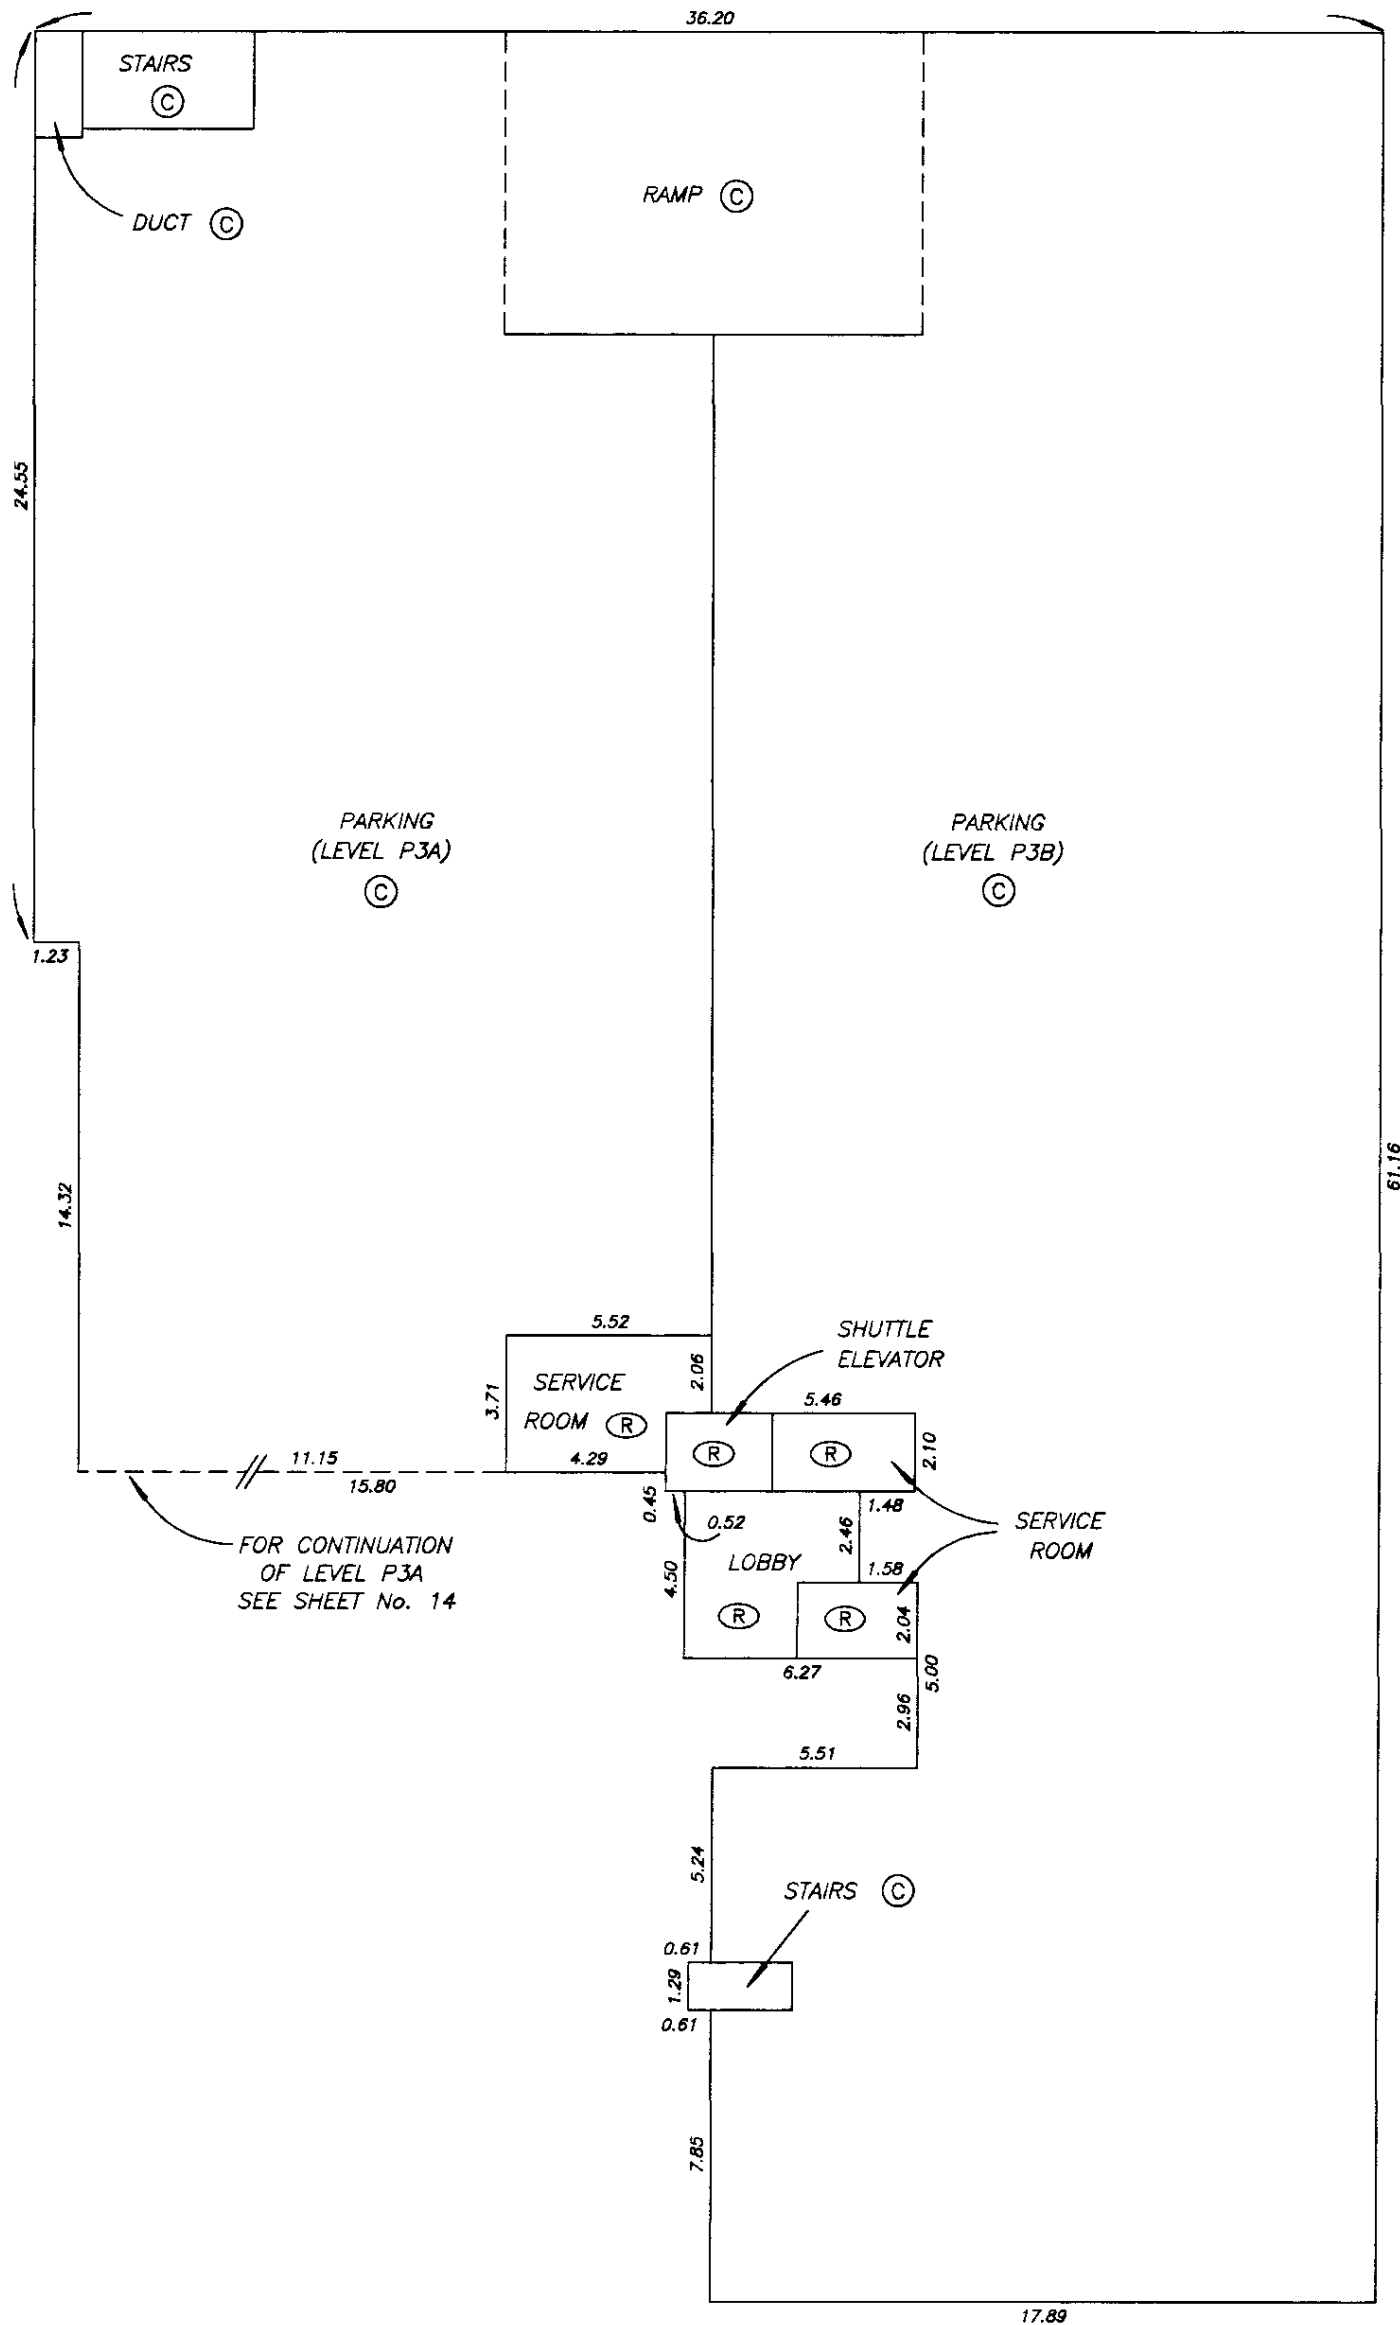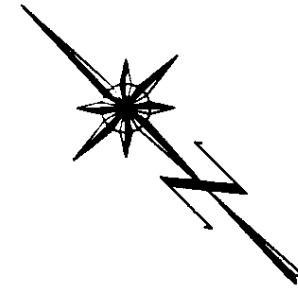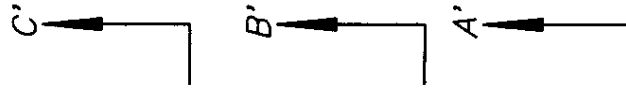




FOR CONTINUATION
OF LEVEL P3A
SEE SHEET No. 14



DATE : NOV. 10, 1994

PARKING LEVEL TWO

STRATA PLAN LMS 1716

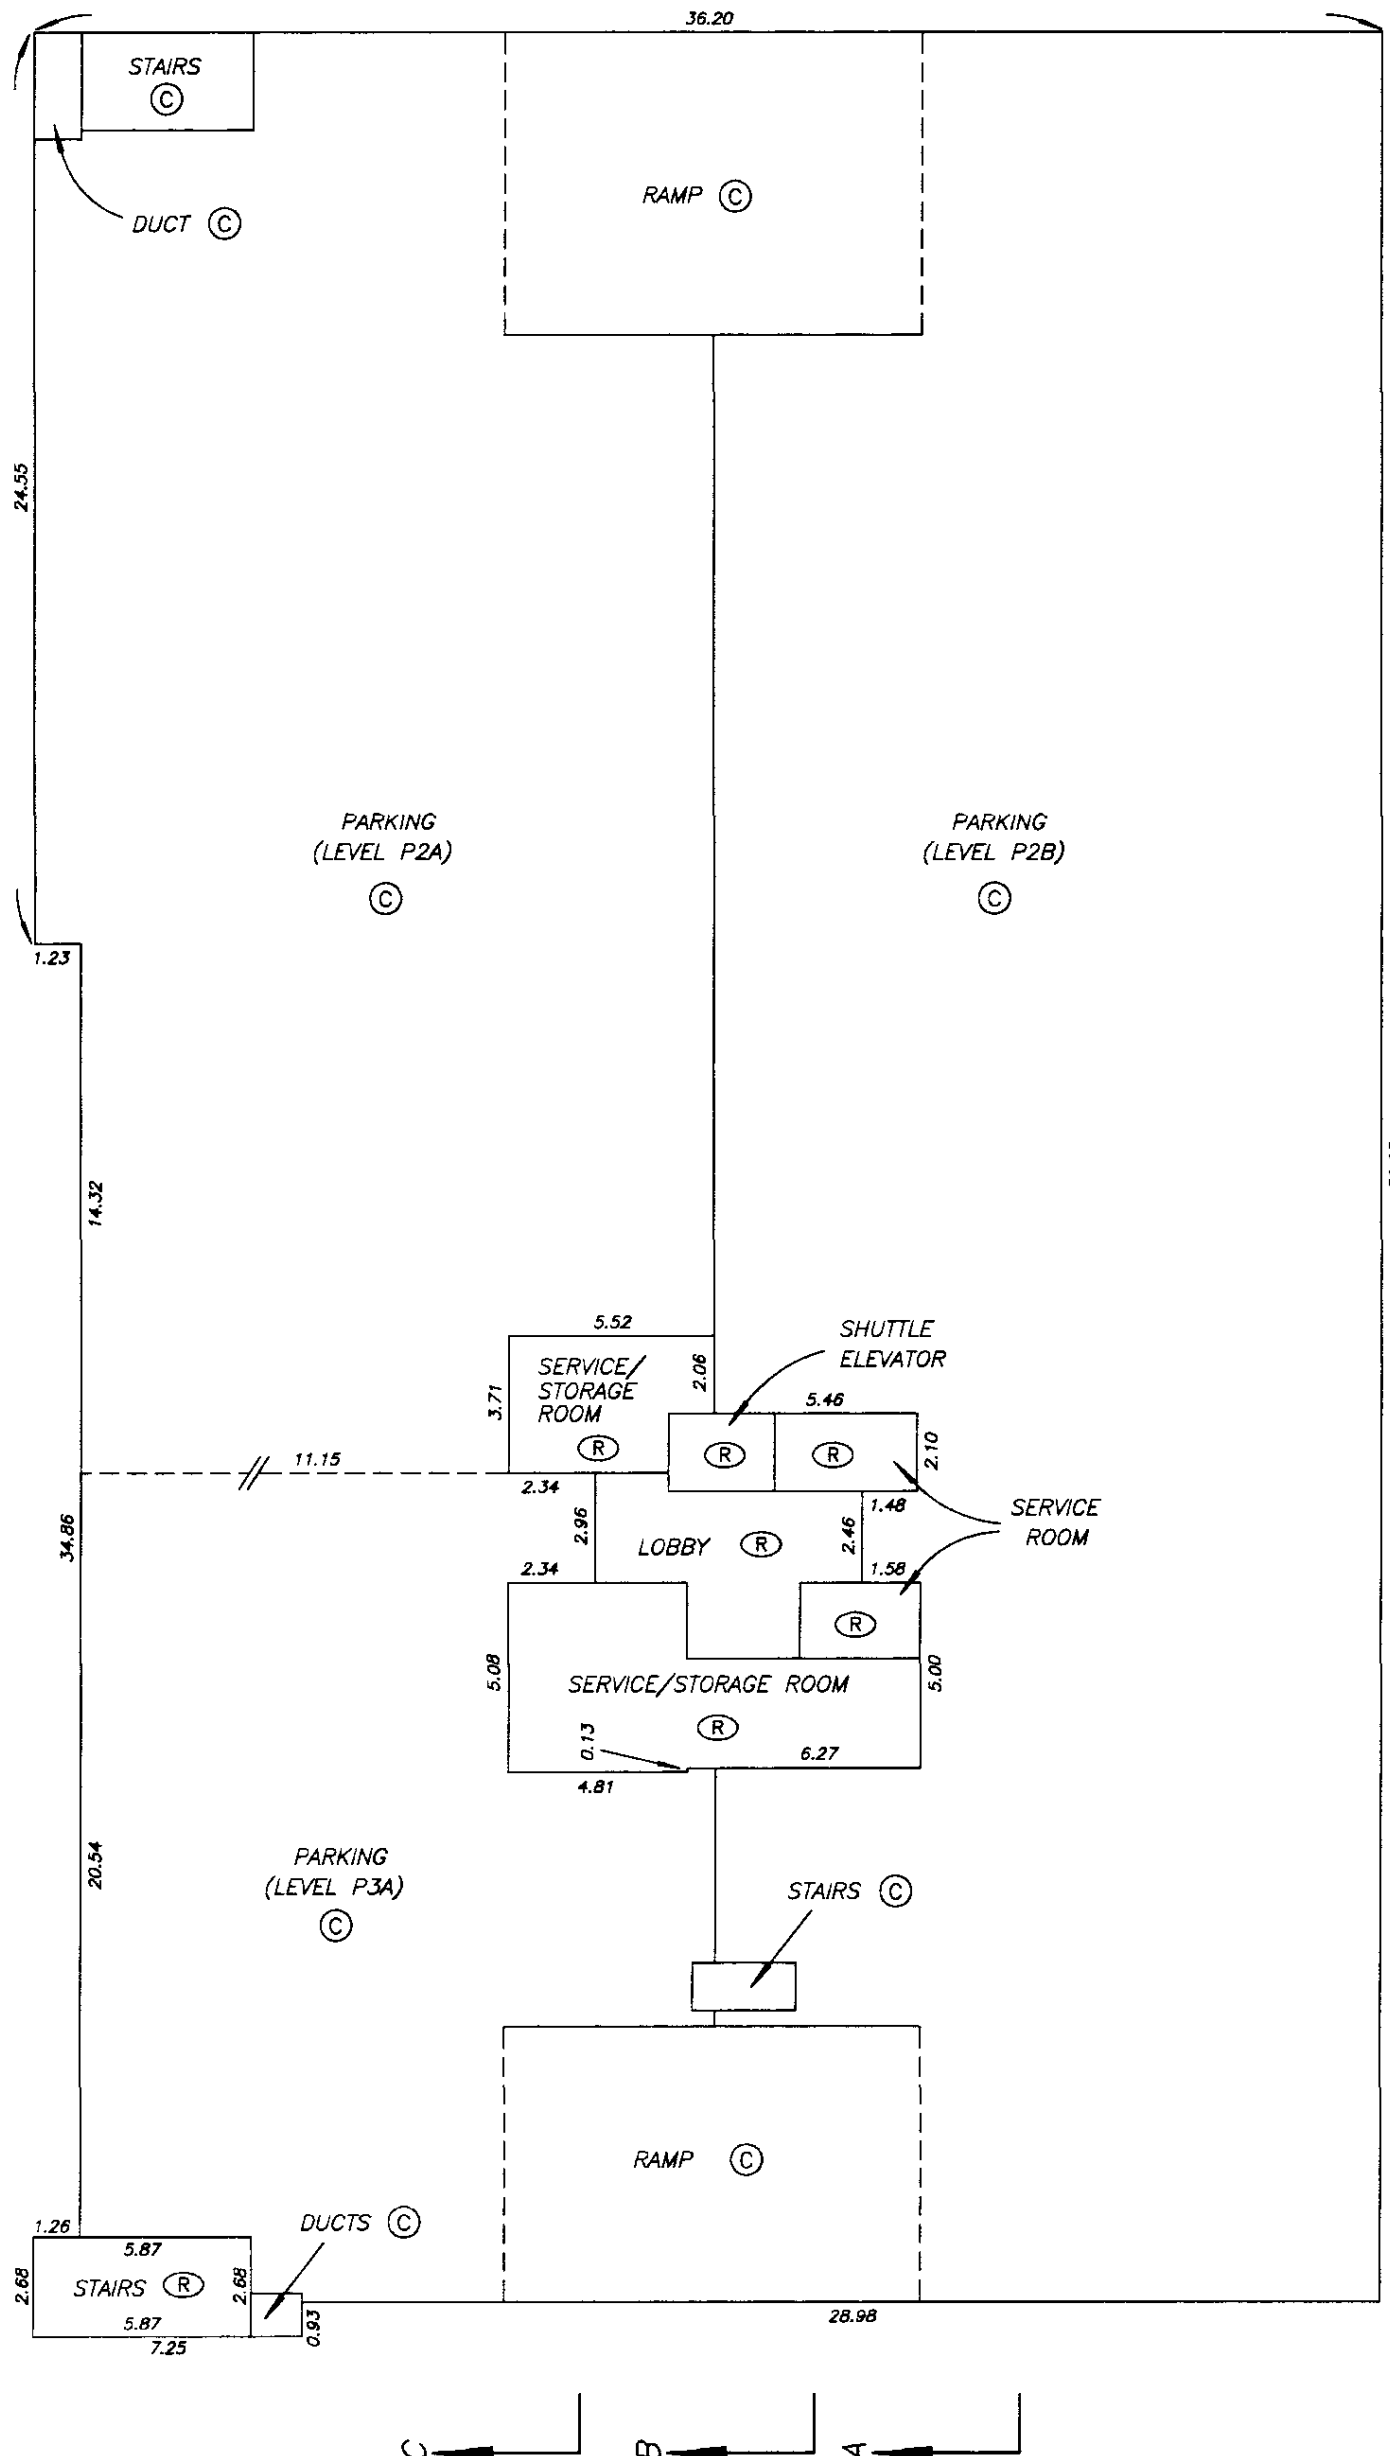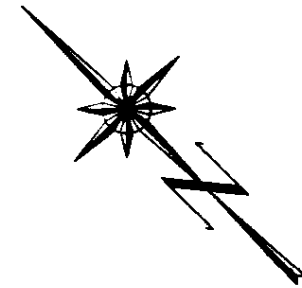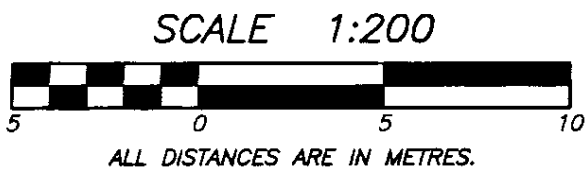

DATE : NOV. 10, 1994

M.E. 8.




PARKING LEVEL ONE

STRATA PLAN LMS 1716

SCALE 1:200



ALL DISTANCES ARE IN METRES.

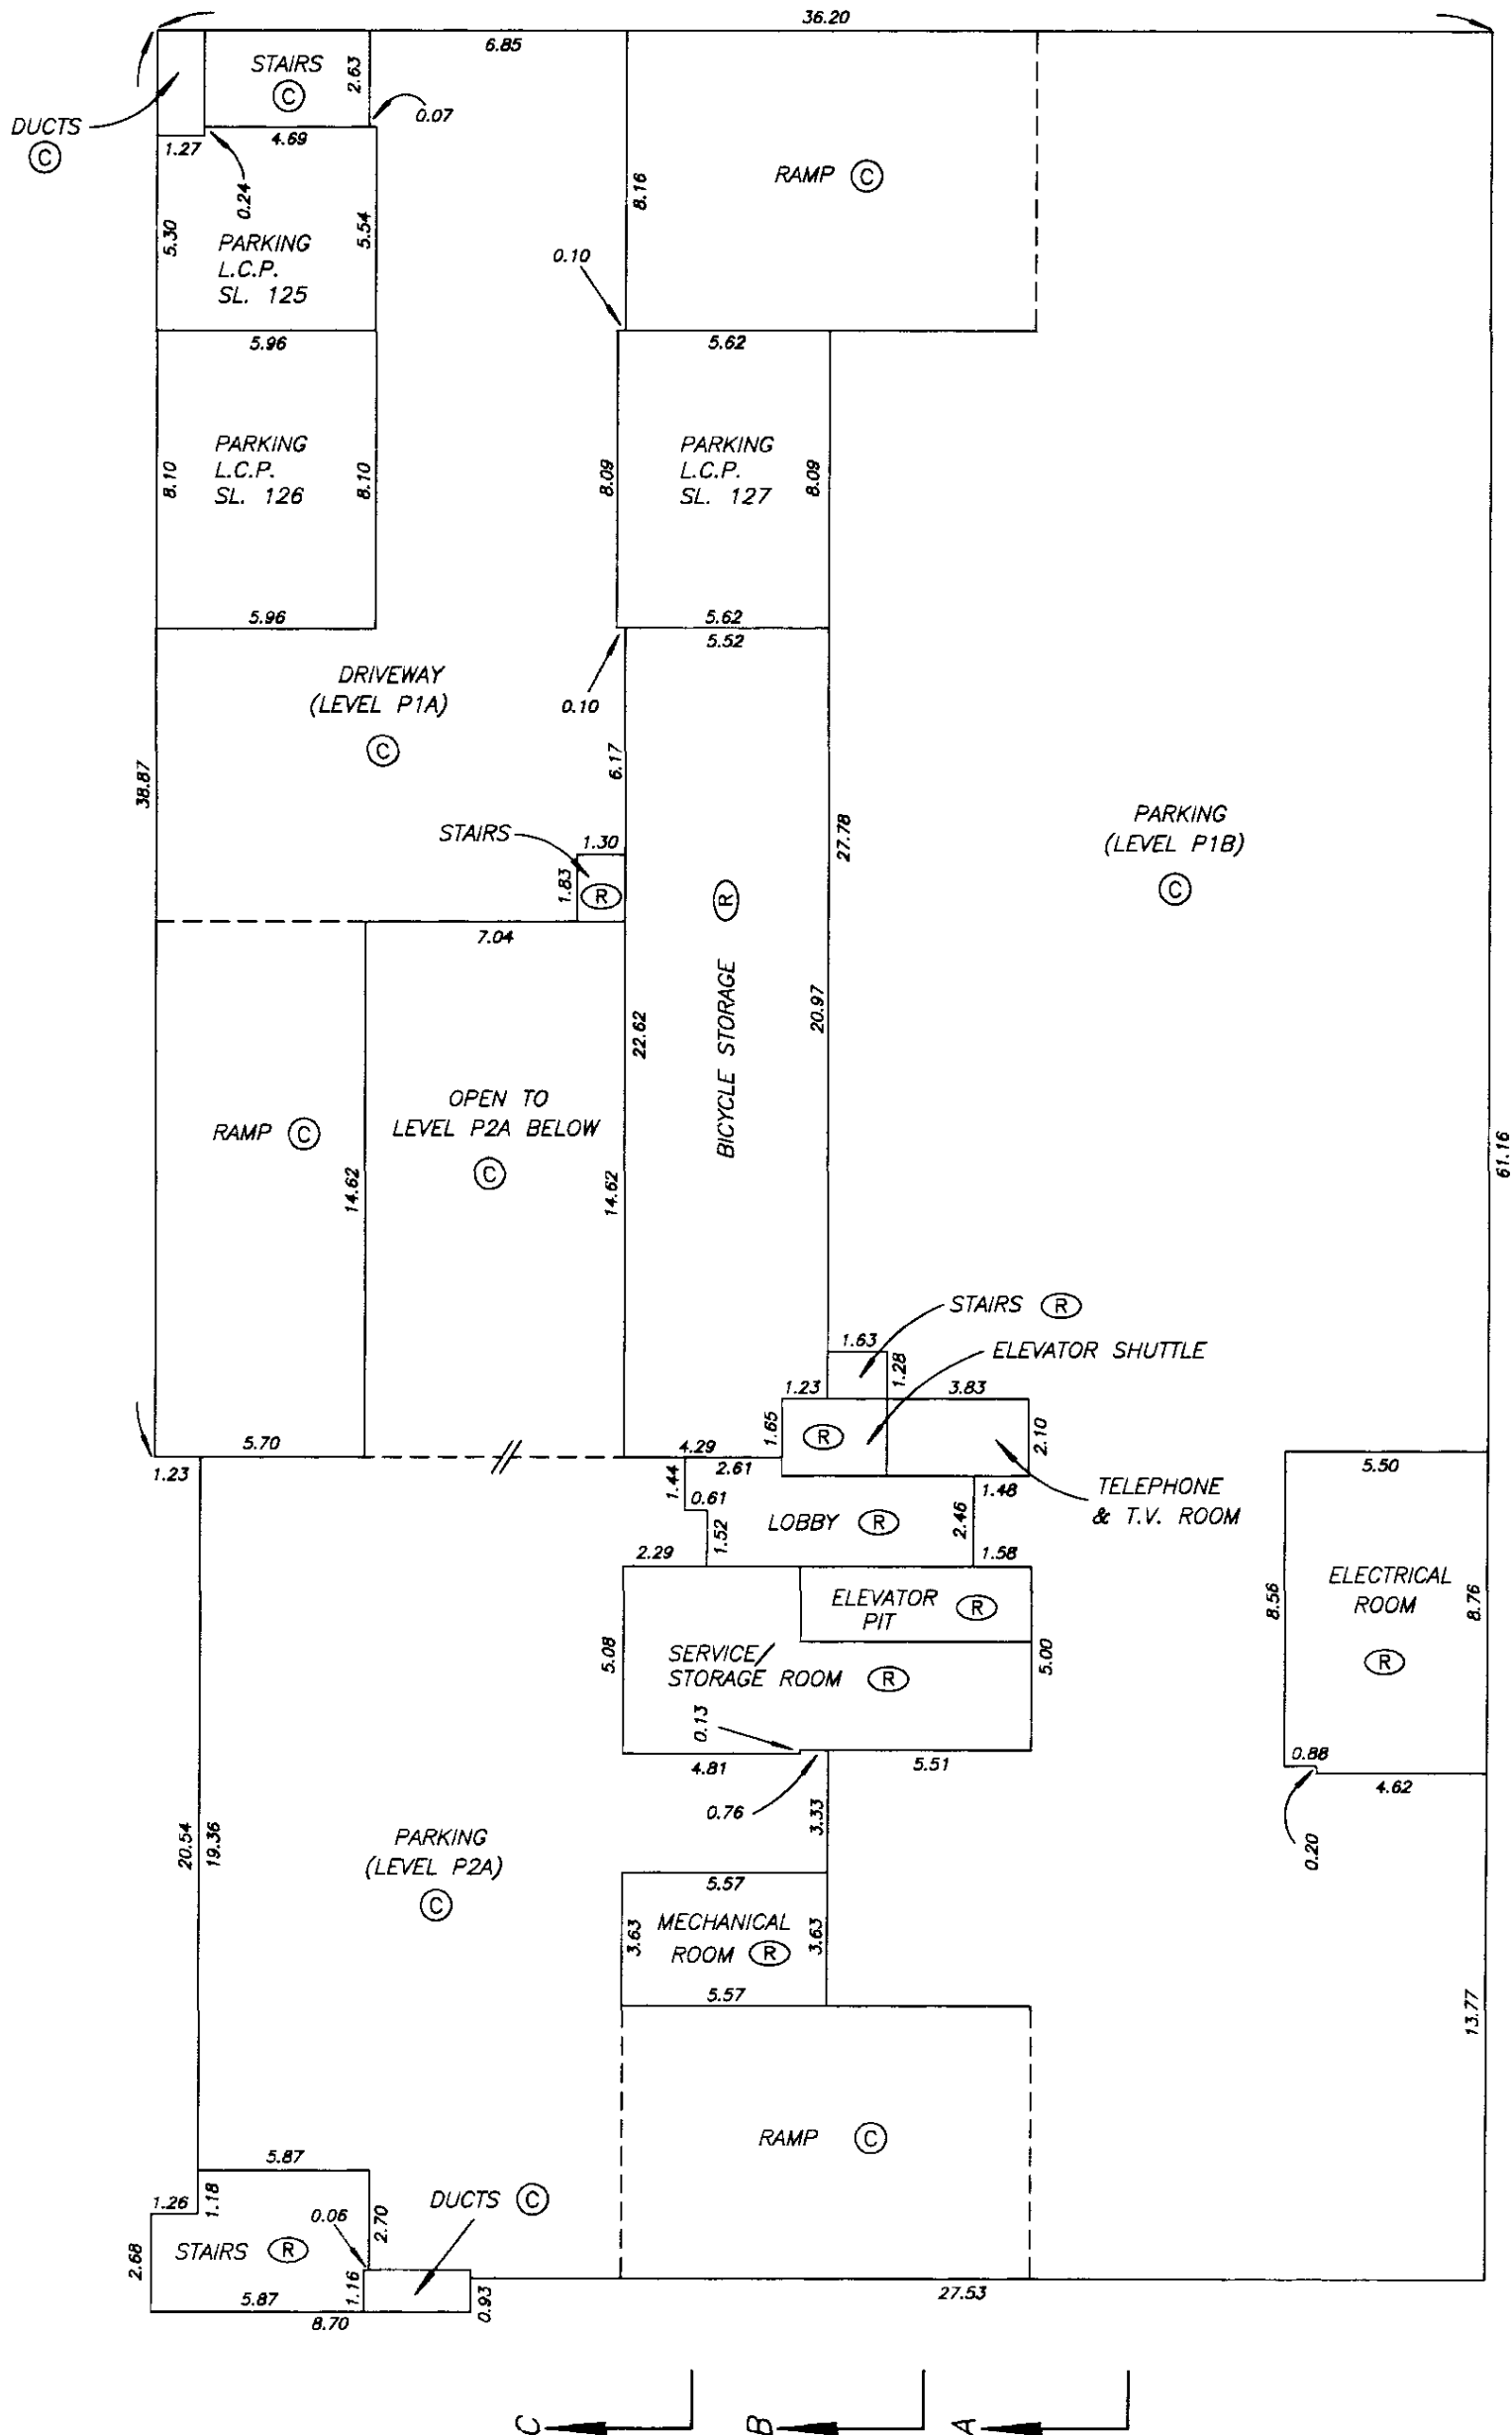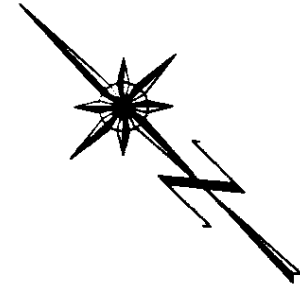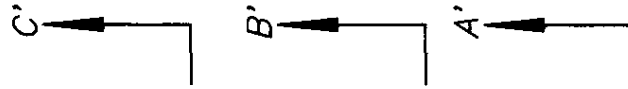

DATE : NOV. 10, 1994



LEVEL ONE FLOOR PLAN

STRATA PLAN LMS 1716

SCALE 1:200



ALL DISTANCES ARE IN METRES.

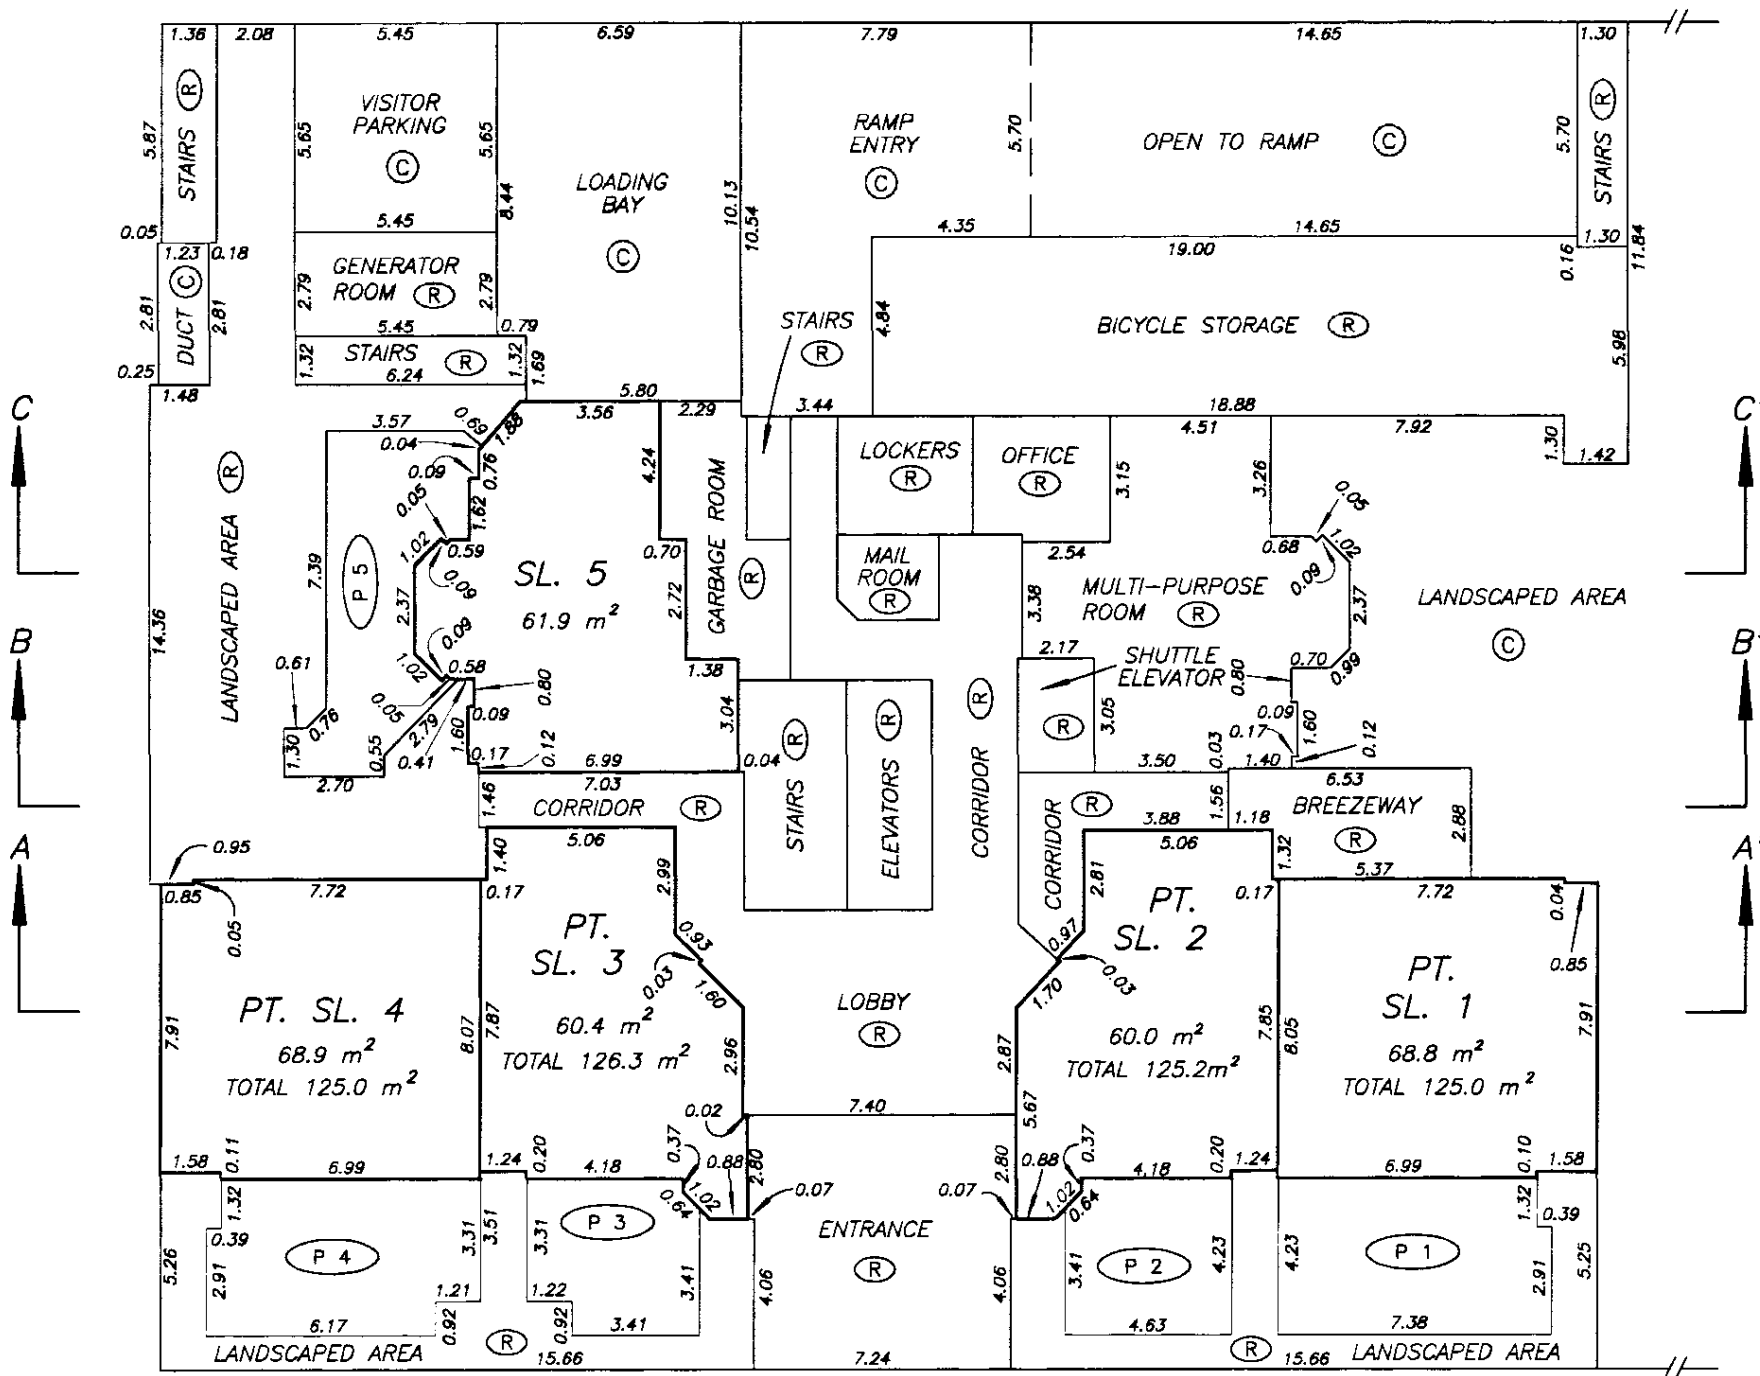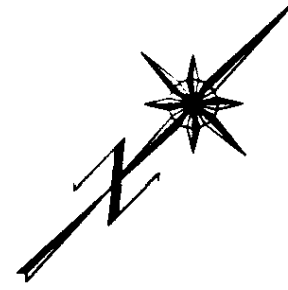

DATE : NOV. 10, 1994

M.E.S.



LEVEL TWO FLOOR PLAN

STRATA PLAN LMS 17/6

SCALE 1:200



ALL DISTANCES ARE IN METRES.

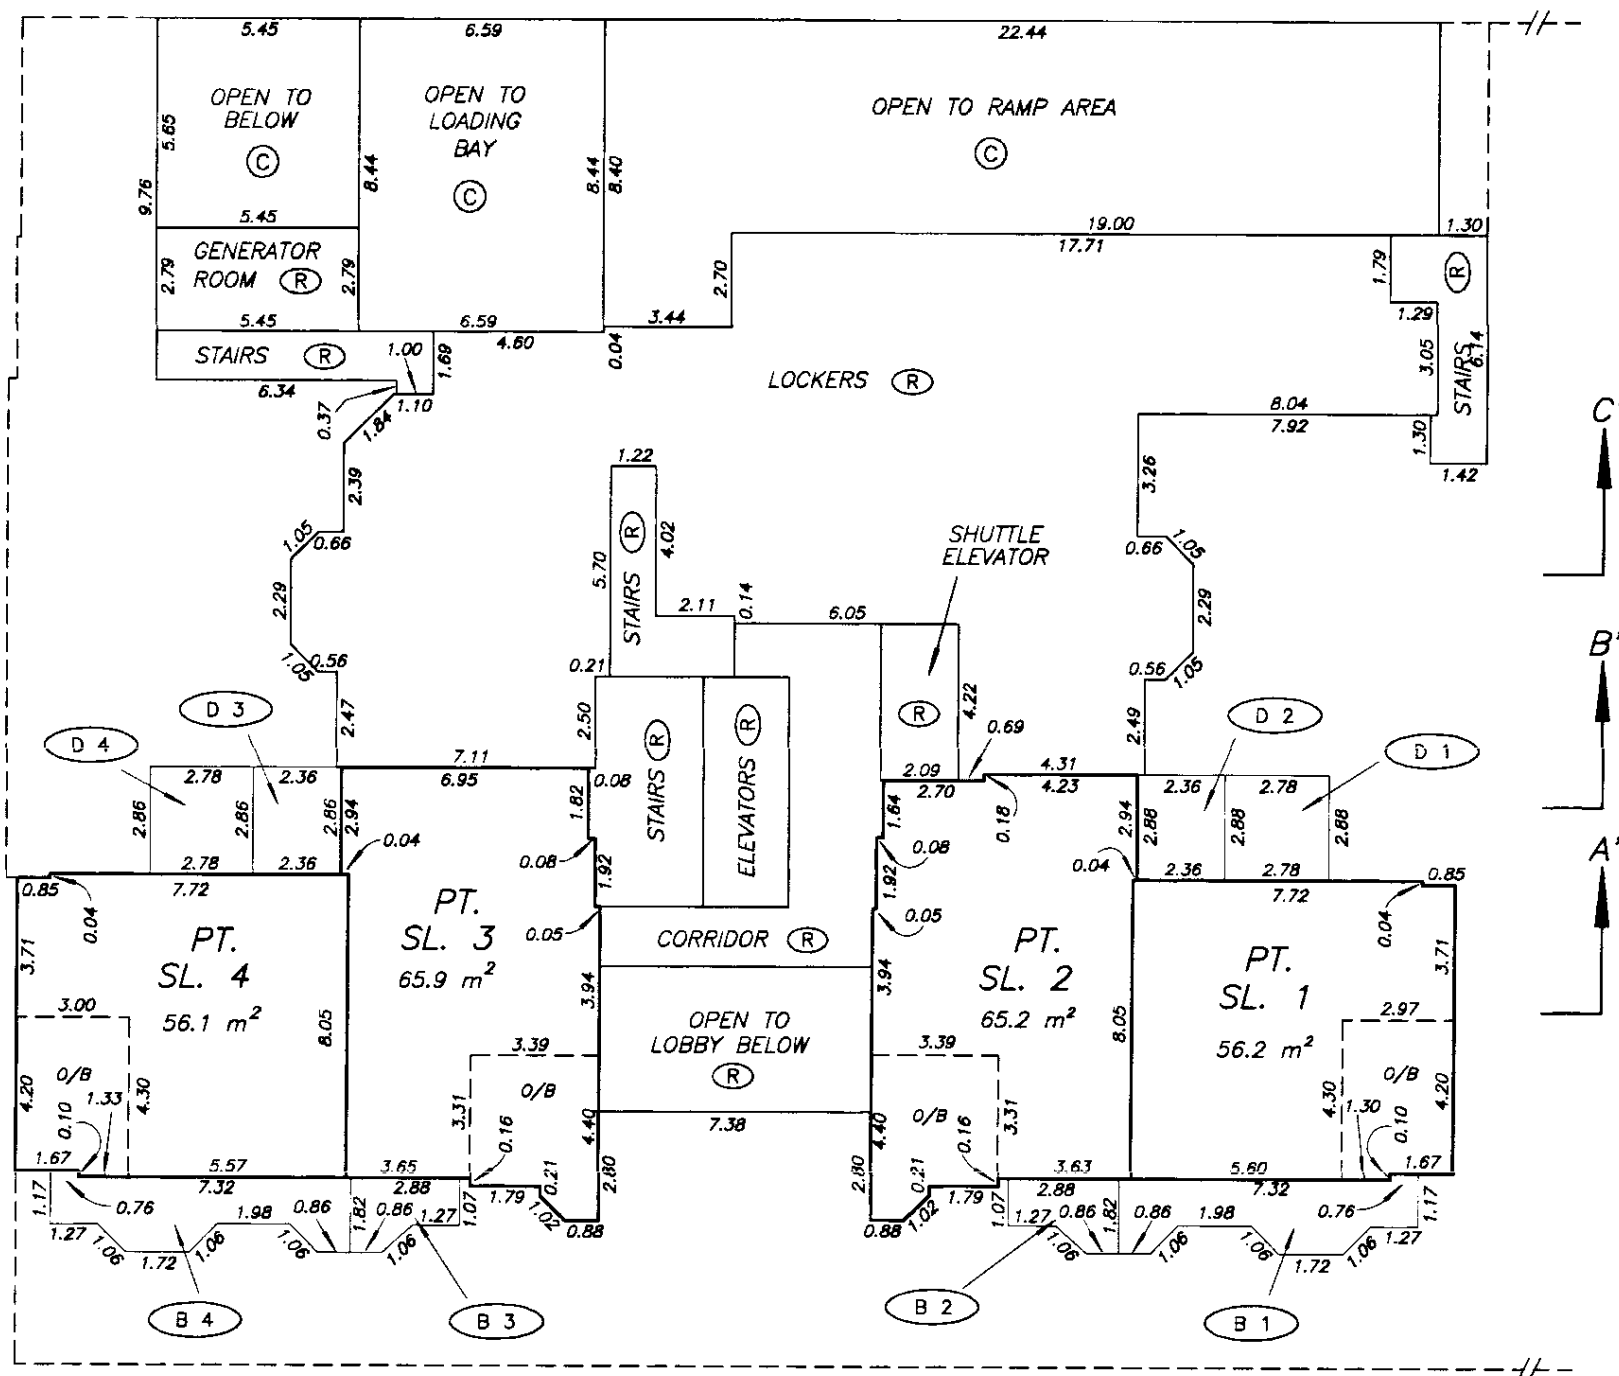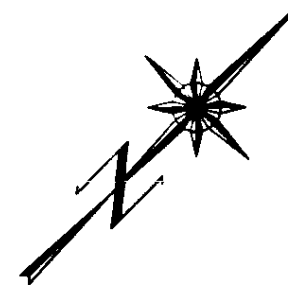

DATE : NOV. 10, 1994

M.E.B.



LEVEL THREE FLOOR PLAN

STRATA PLAN LMS 1716

SCALE 1:200






ALL DISTANCES ARE IN METRES.

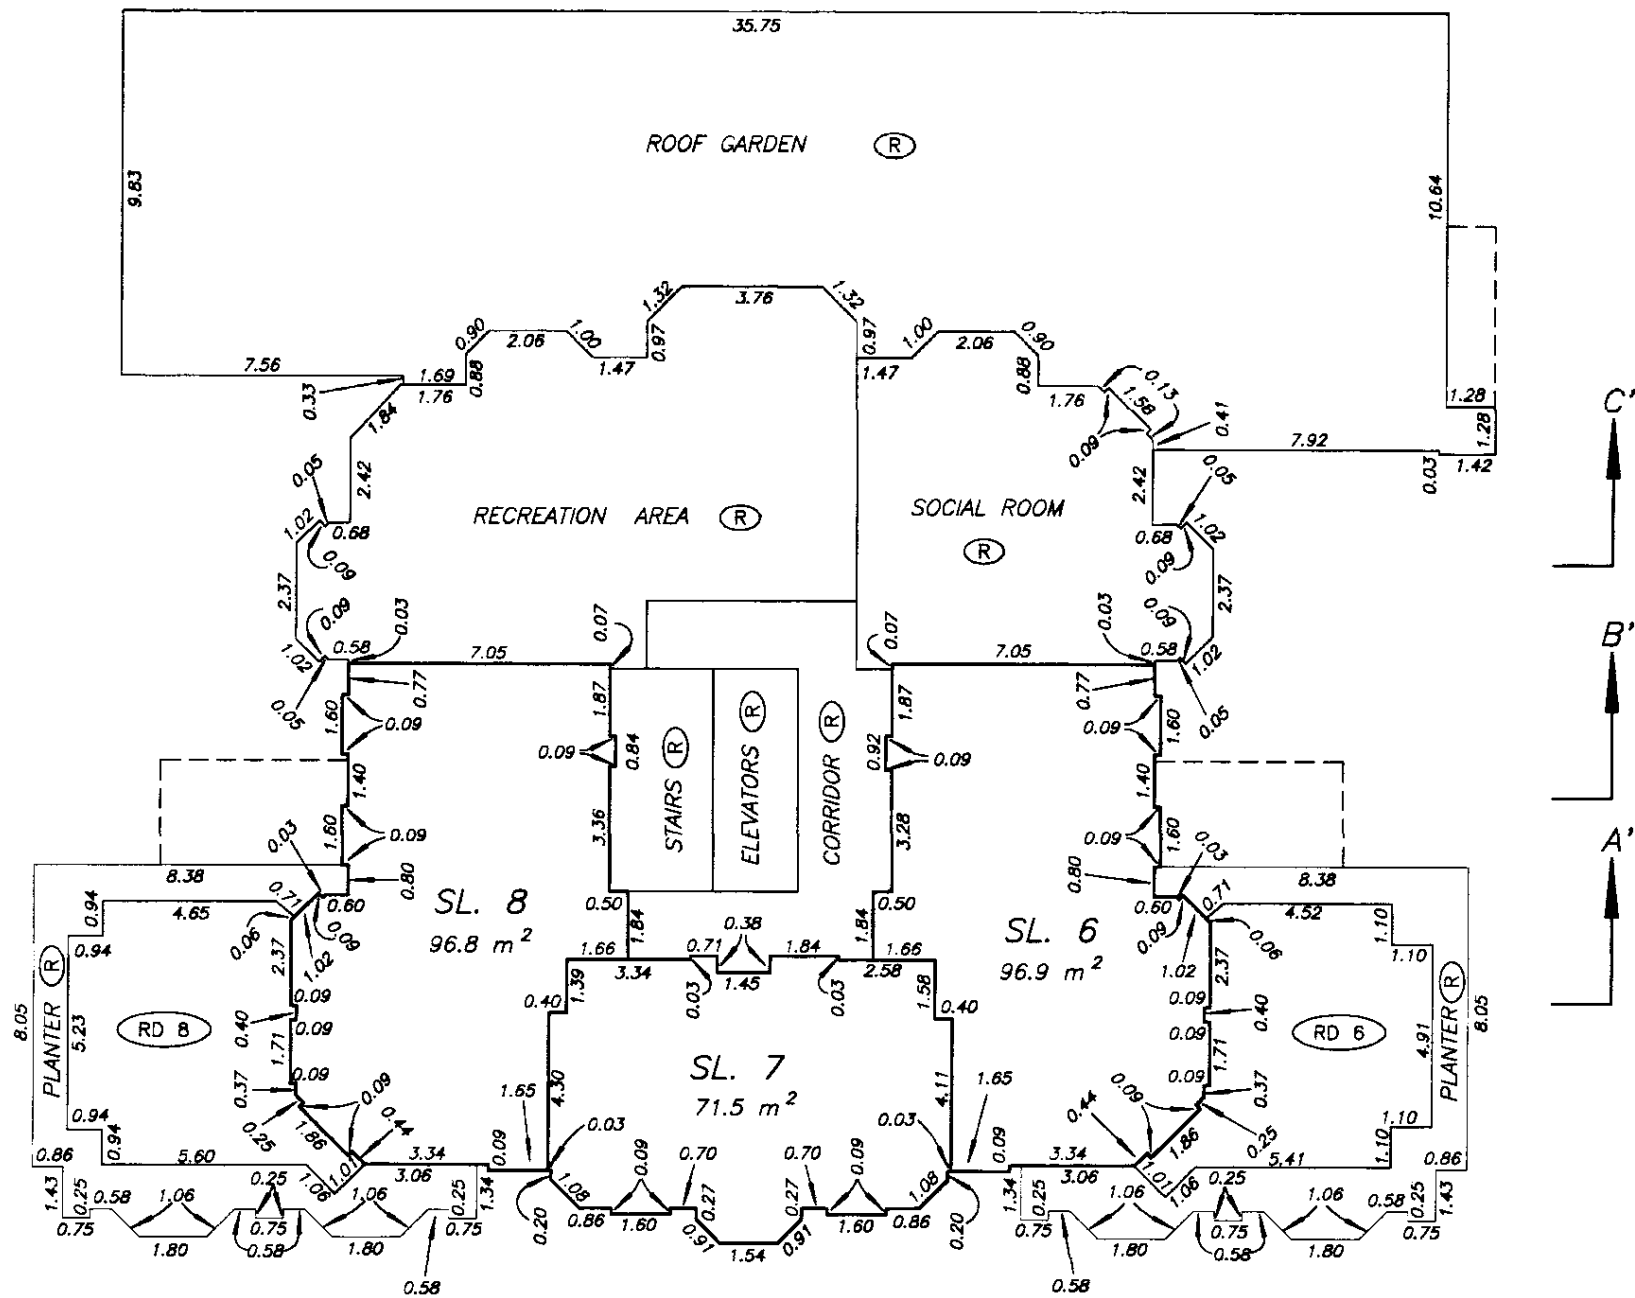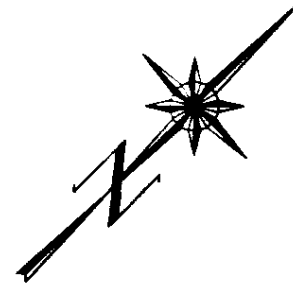

DATE : NOV. 10, 1994

M.E.S.

LEVEL FOUR FLOOR PLAN

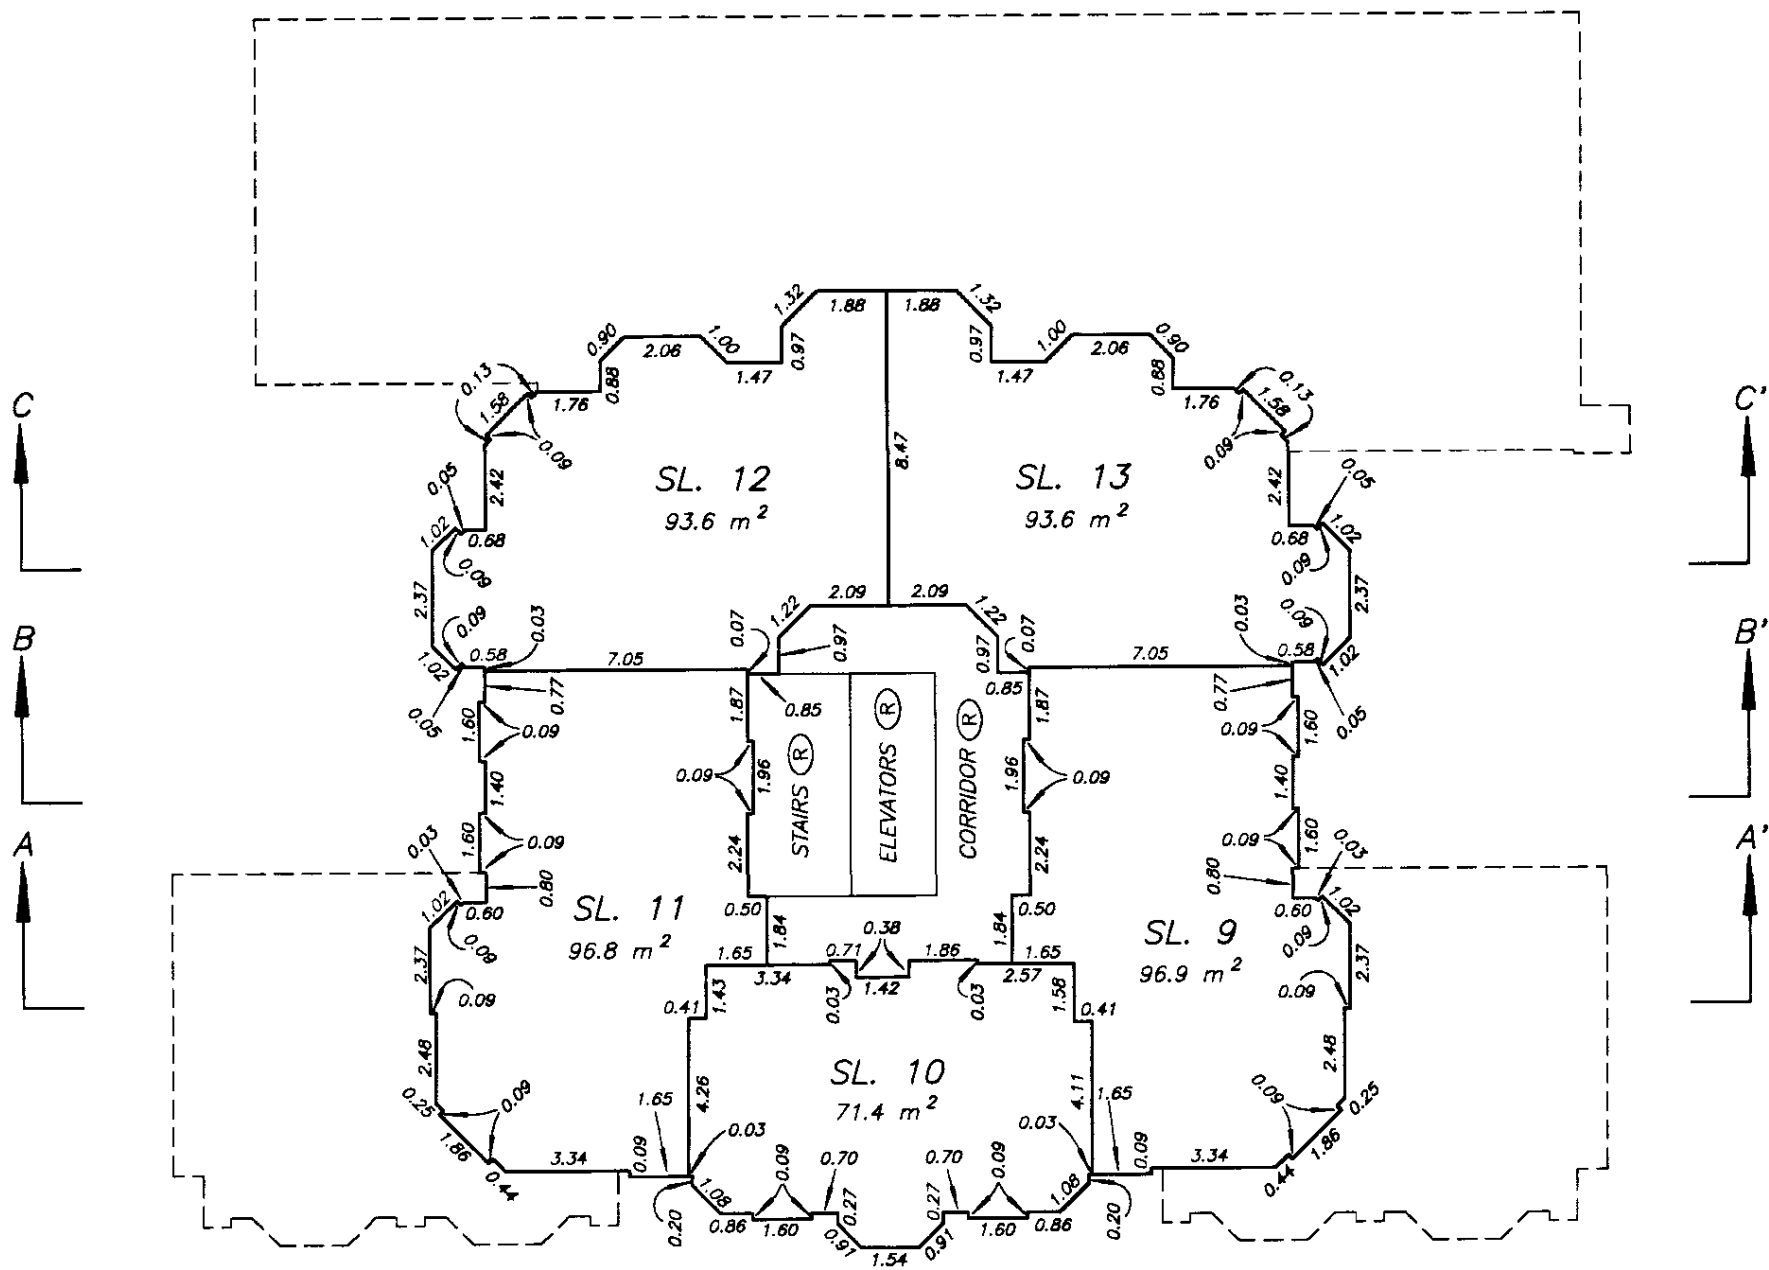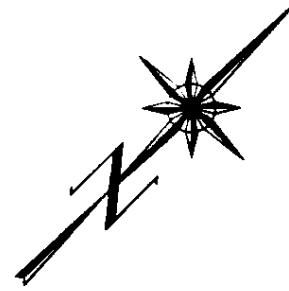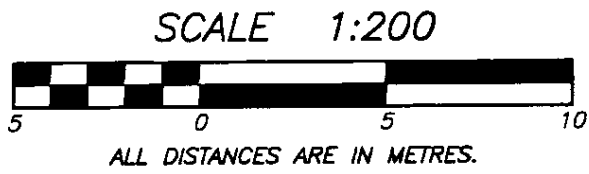STRATA PLAN LMS 1716




DATE : NOV. 10, 1994

DRAWING # 3052-204.DWG
FILE # 30052-6

M.E.S.

LEVEL FIVE FLOOR PLAN

STRATA PLAN LMS 1716

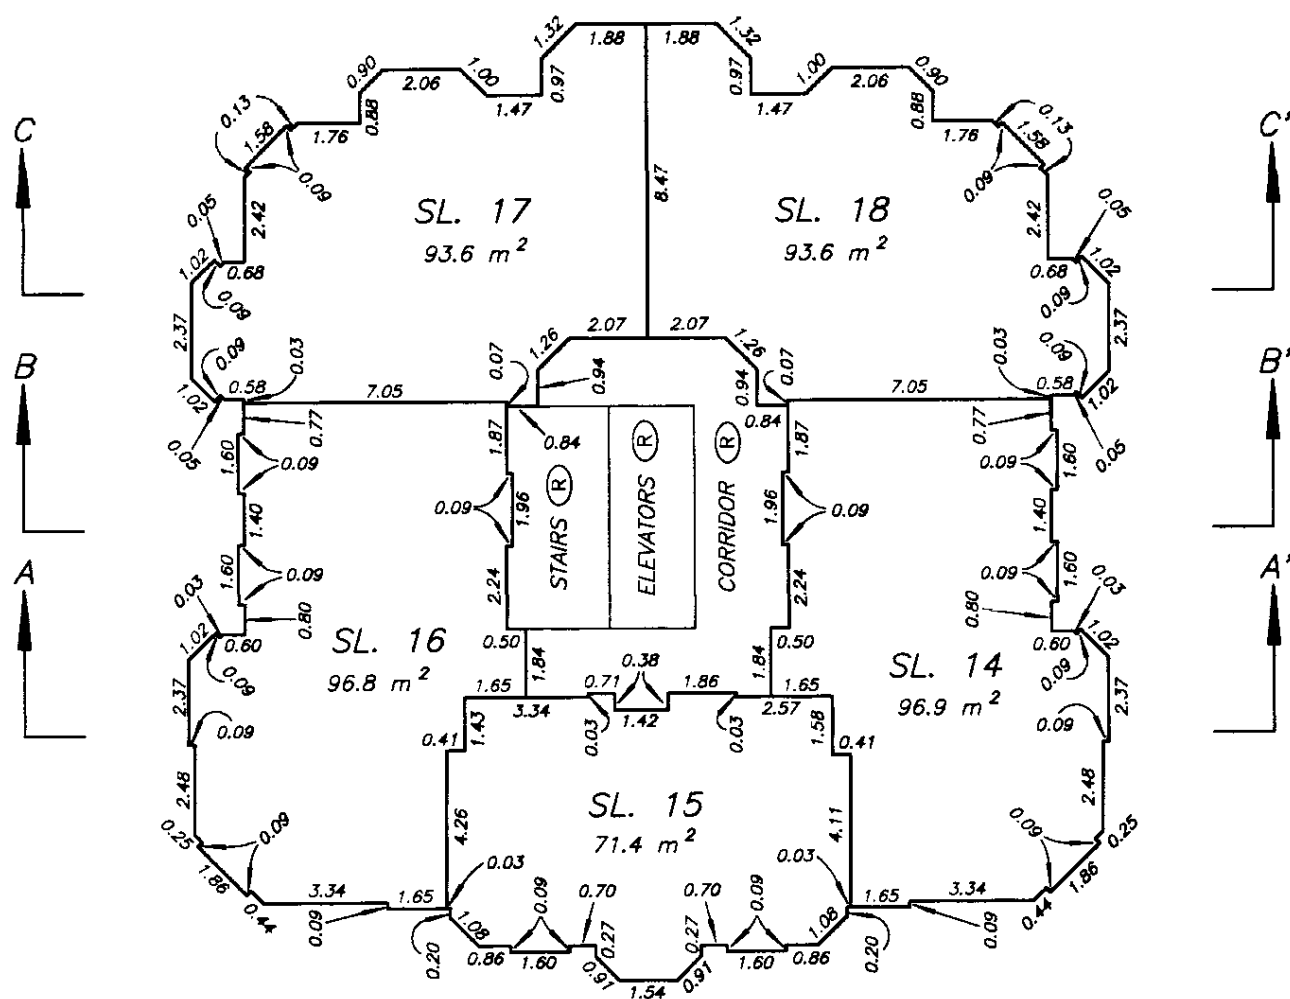
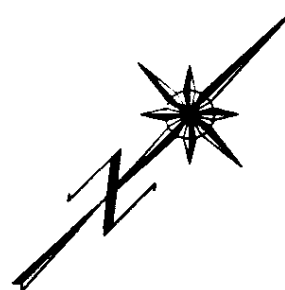
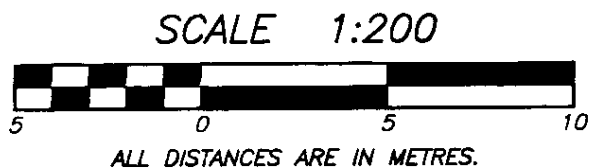


DATE : NOV. 10, 1994

M.E.S.

LEVEL SIX FLOOR PLAN

STRATA PLAN LMS 1716

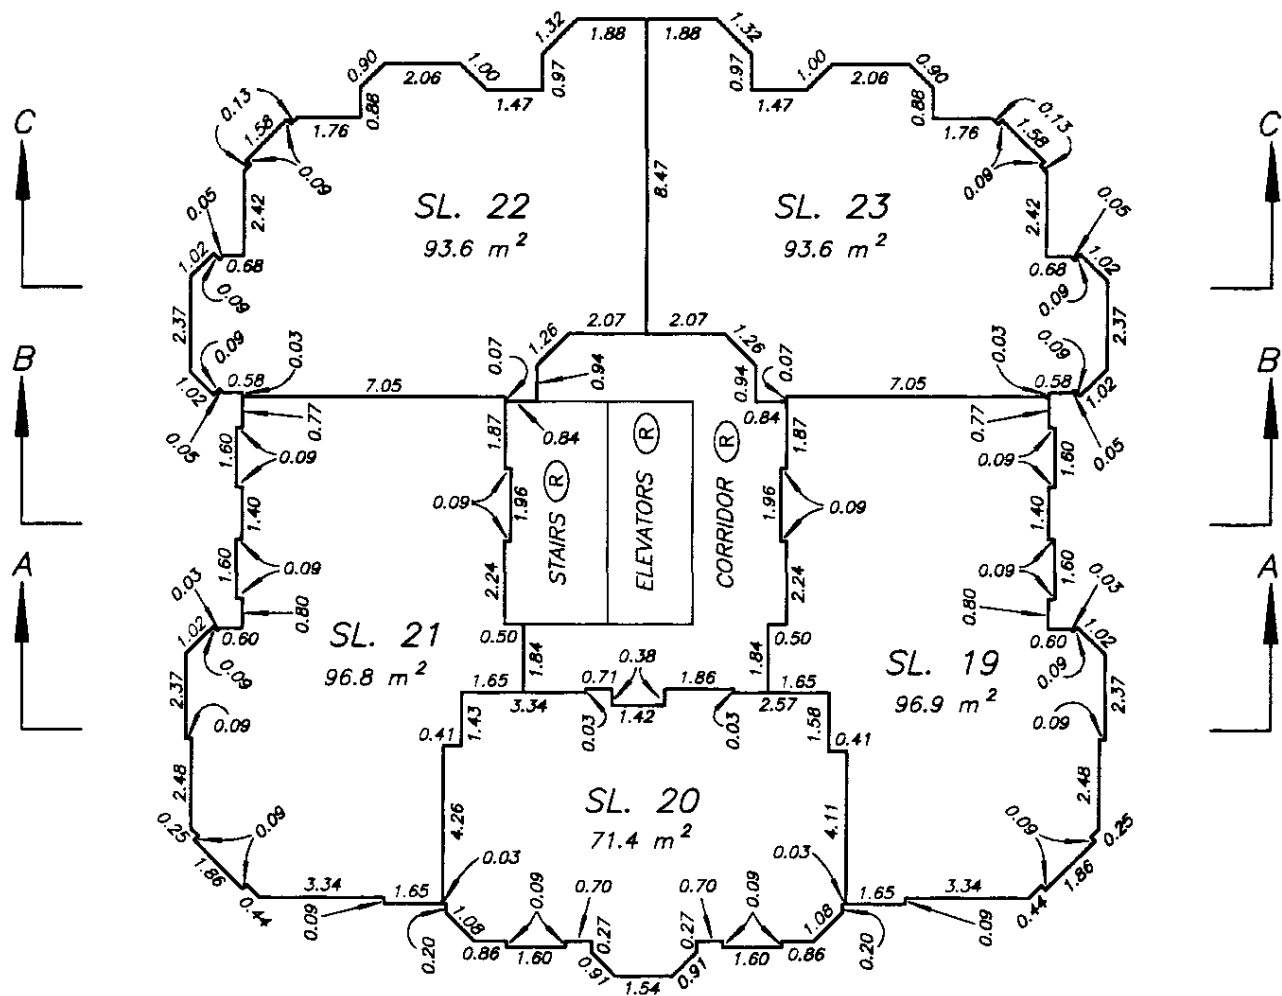
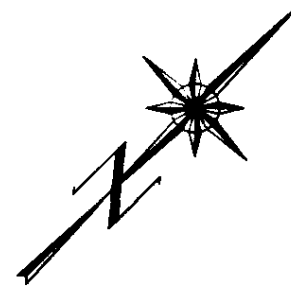
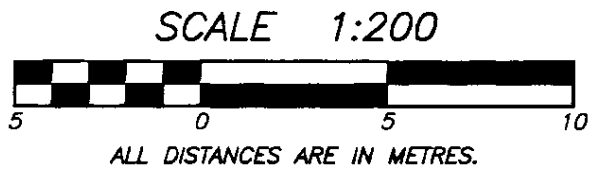


DATE : NOV. 10, 1994

M.E. S.

LEVEL SEVEN FLOOR PLAN

STRATA PLAN LMS 1716

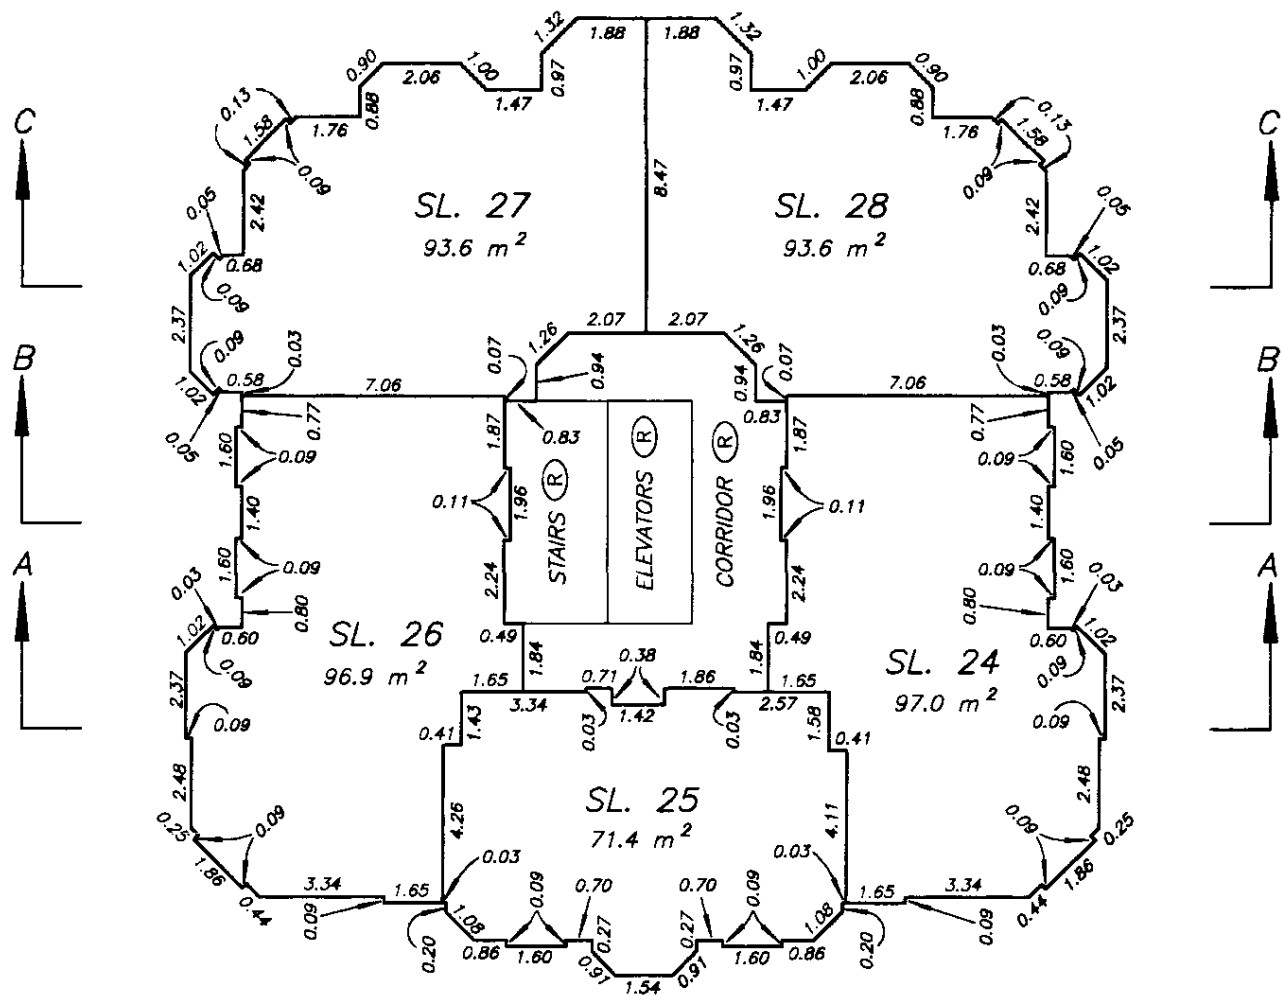
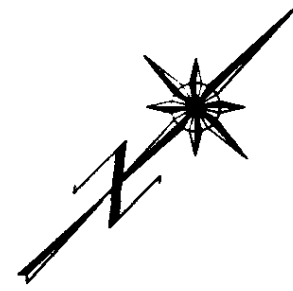
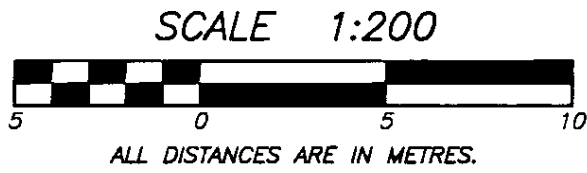


DATE : NOV. 10, 1994

M.E.S.

LEVEL EIGHT FLOOR PLAN

STRATA PLAN LMS 1716

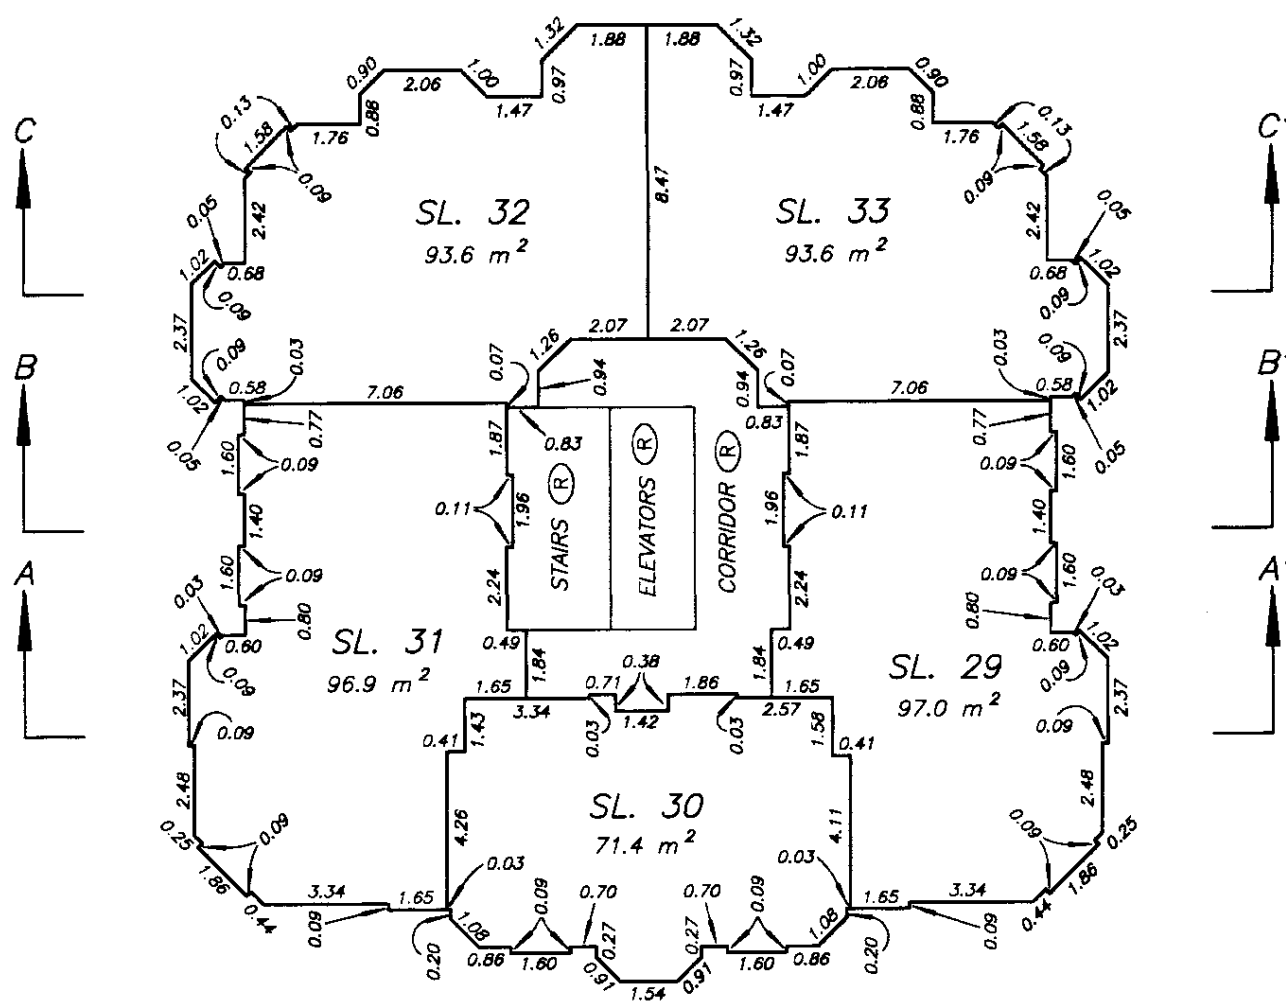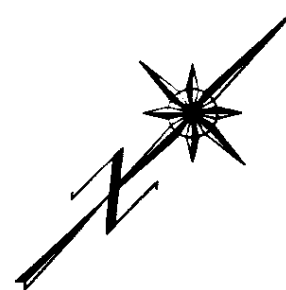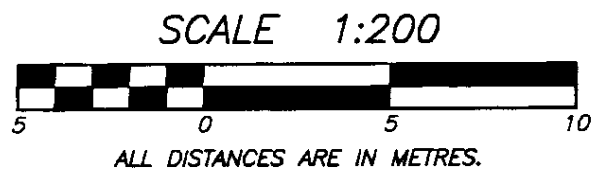

DATE : NOV. 10, 1994

DRAWING # 3052-208.DWG
FILE # 30052-6

M.E.S.


FILED LMLMS1716

144748 2002-05-24-16.59.31.297972



LEVEL NINE FLOOR PLAN

STRATA PLAN LMS 1716

SCALE 1:200

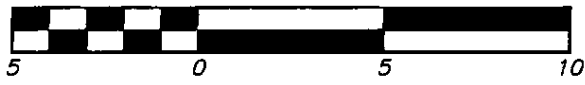

ALL DISTANCES ARE IN METRES.

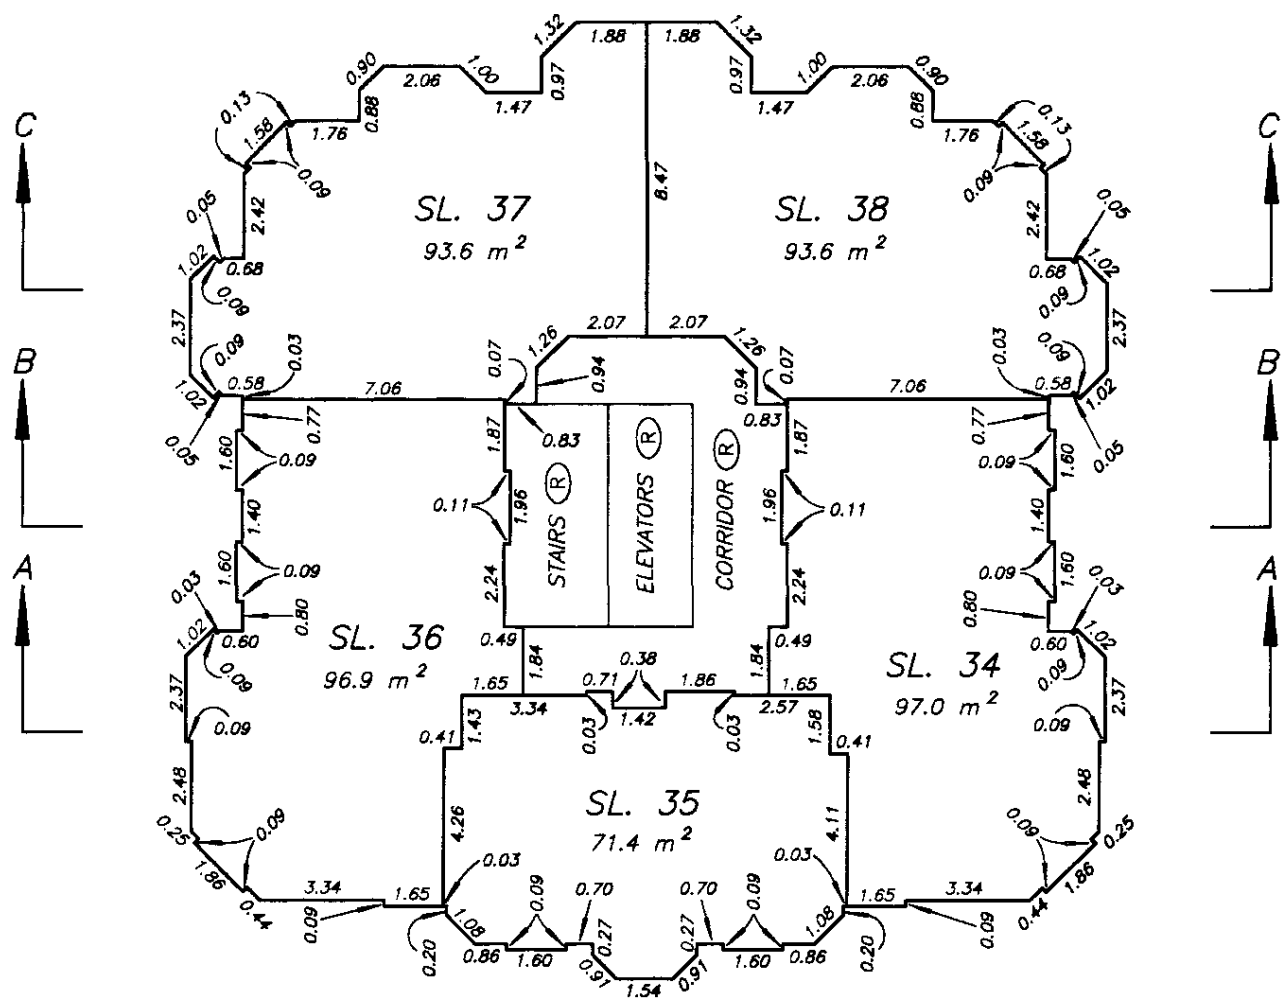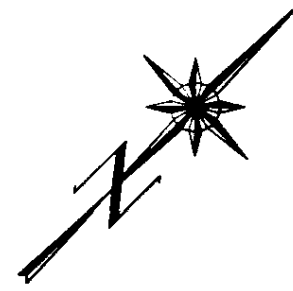


DATE : NOV. 10, 1994

M.E.S.



LEVEL TEN FLOOR PLAN

STRATA PLAN LMS 1716

SCALE 1:200

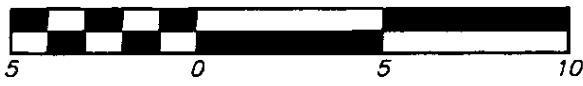

ALL DISTANCES ARE IN METRES.

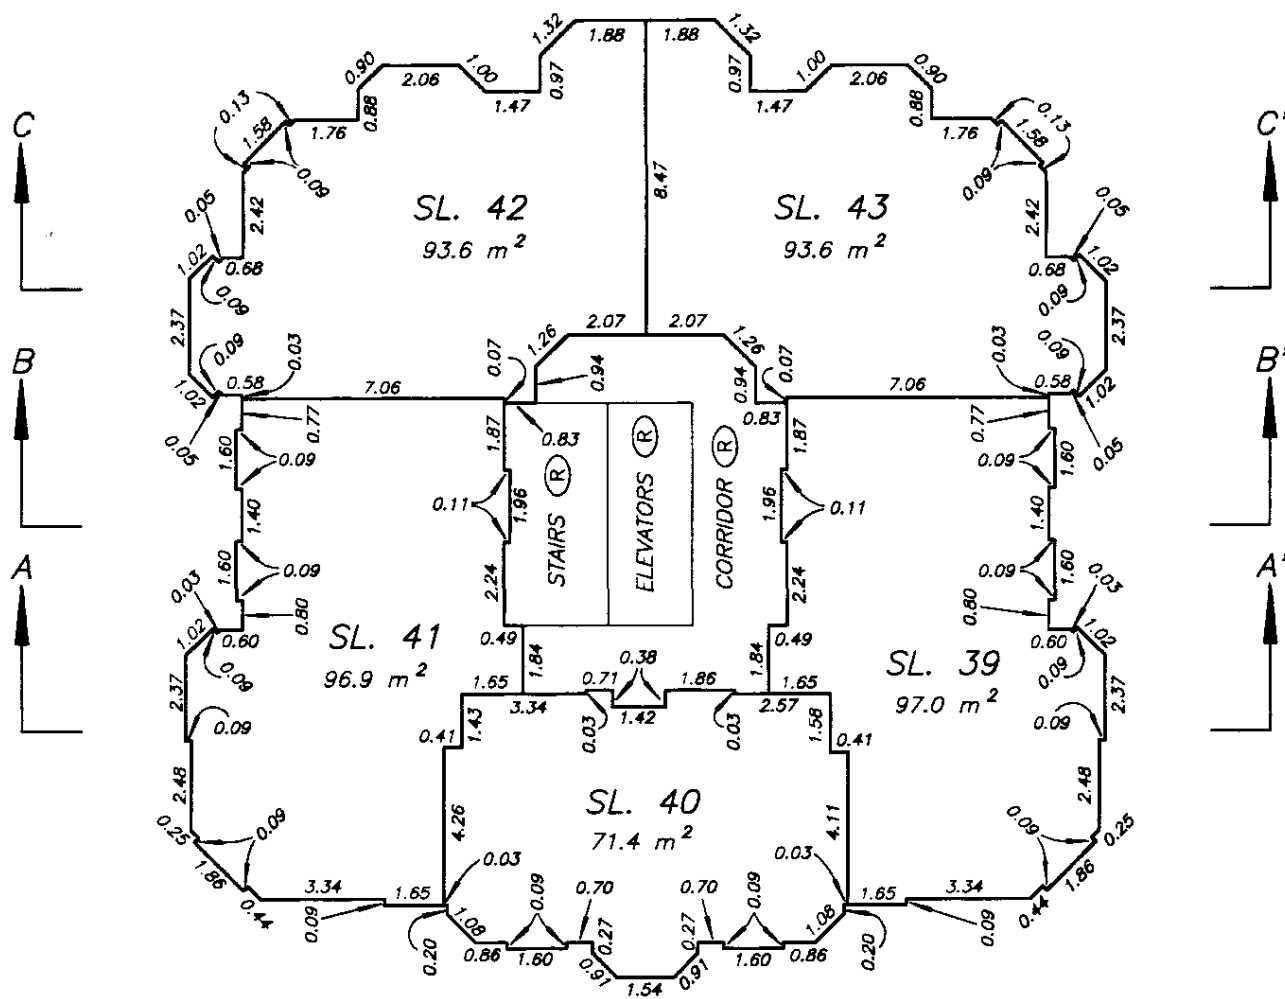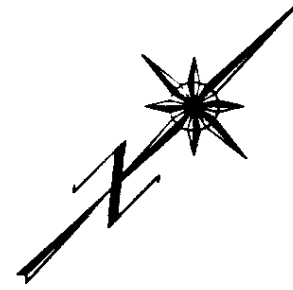

DATE : NOV. 10, 1994

M.E.S.



LEVEL ELEVEN FLOOR PLAN

STRATA PLAN LMS 1716

SCALE 1:200



ALL DISTANCES ARE IN METRES.


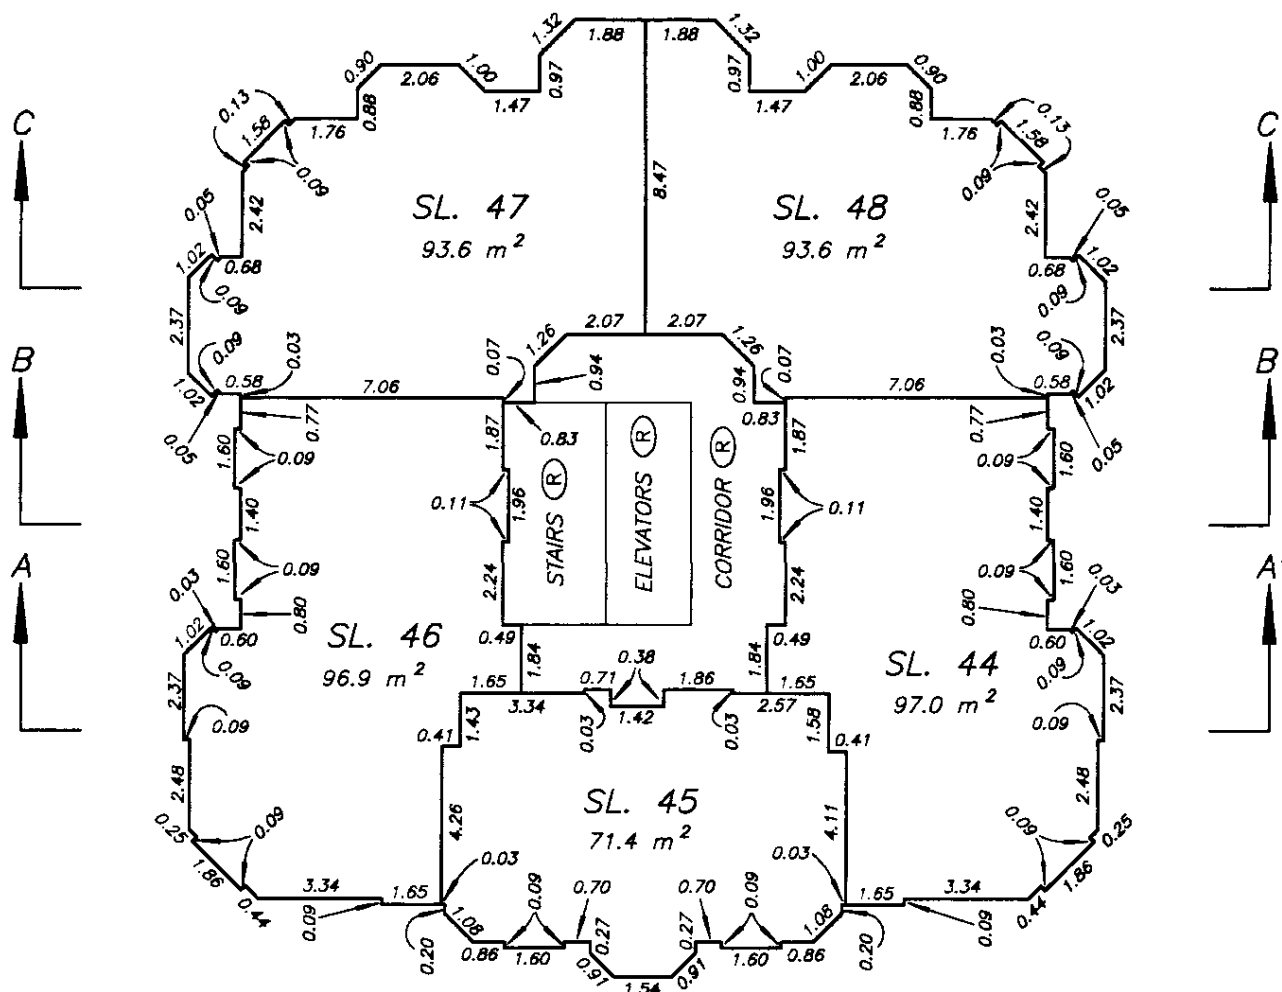
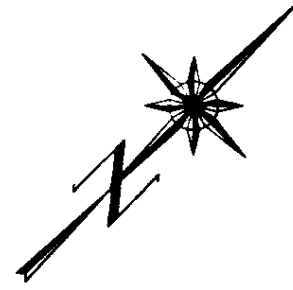


DATE : NOV. 10, 1994

M.E.S.

LEVEL TWELVE FLOOR PLAN

STRATA PLAN LMS 1716

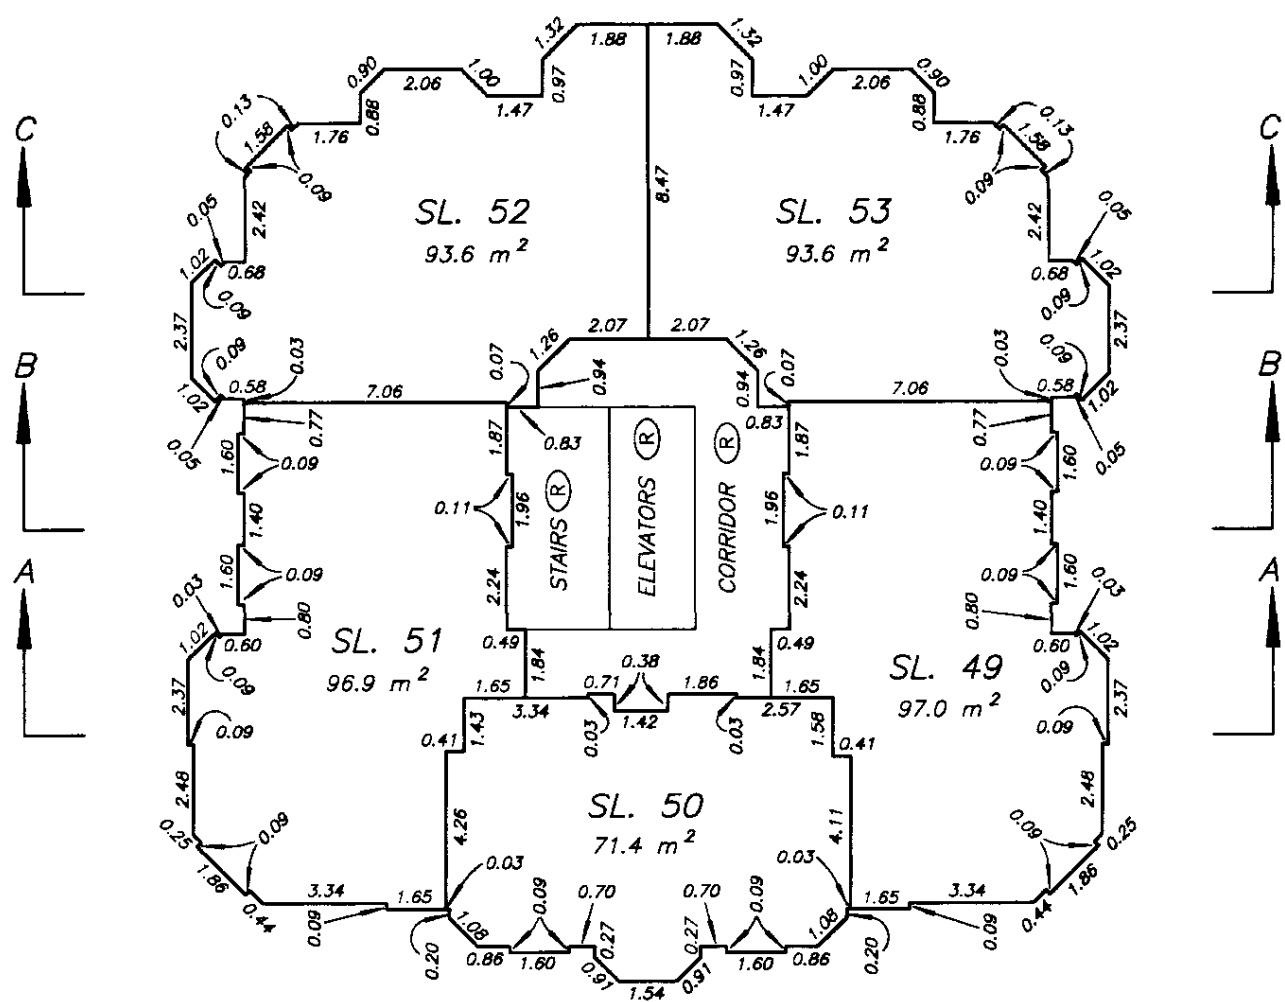
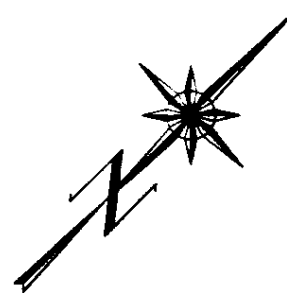
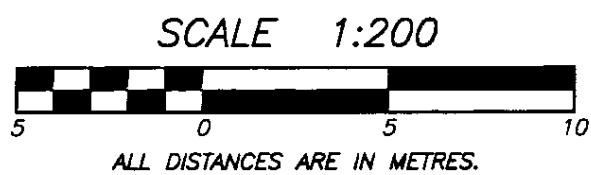


DATE : NOV. 10, 1994

M.E.S.

LEVEL THIRTEEN FLOOR PLAN

STRATA PLAN LMS 1716

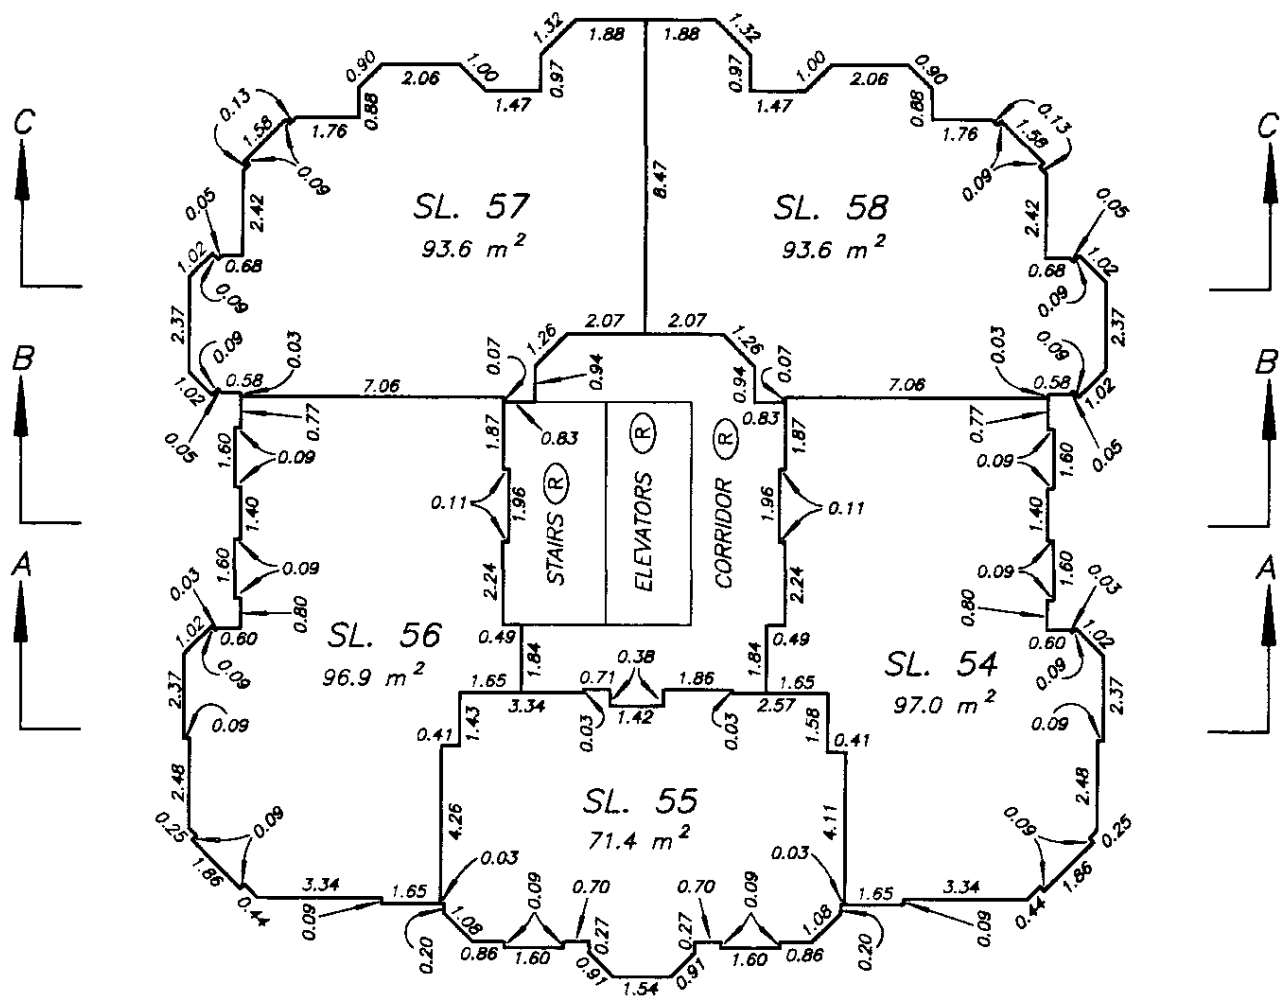
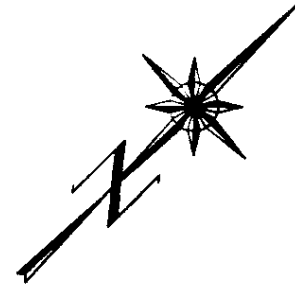
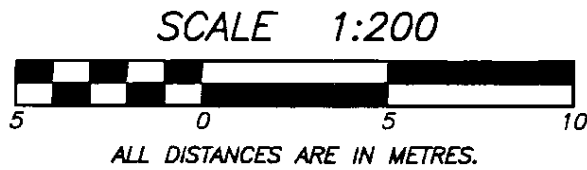


DATE : NOV. 10, 1994

M.E.S.

LEVEL FOURTEEN FLOOR PLAN

STRATA PLAN LMS 1716

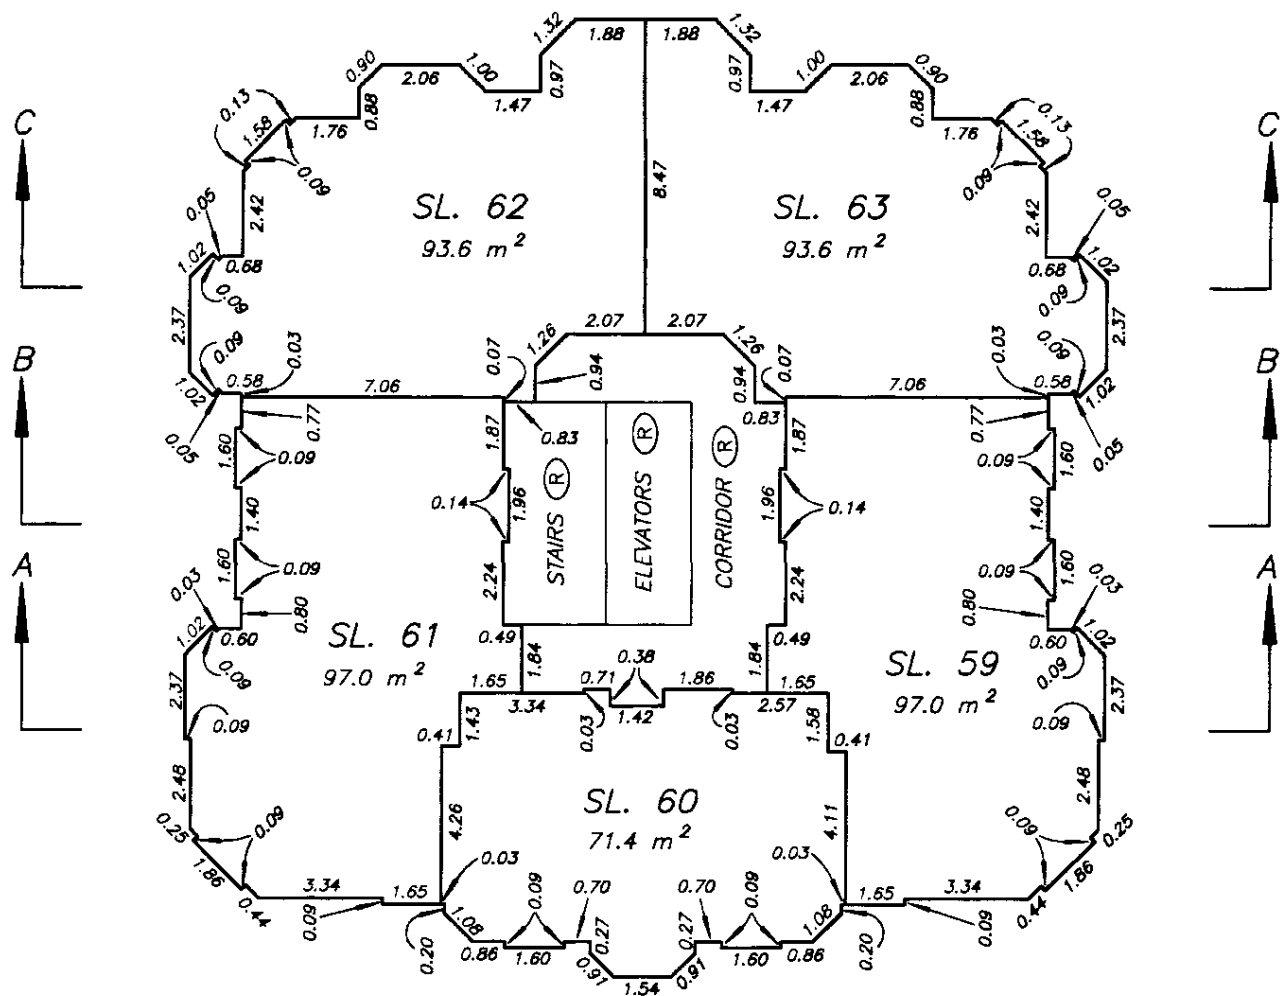
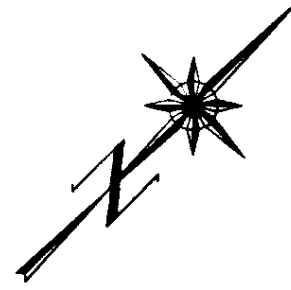
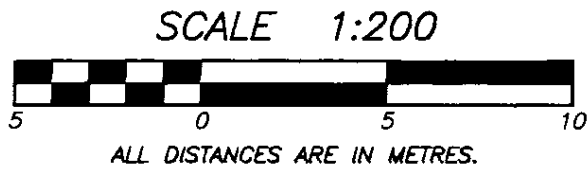


DATE : NOV. 10, 1994

M.E.S.

LEVEL FIFTEEN FLOOR PLAN

STRATA PLAN LMS 17/6

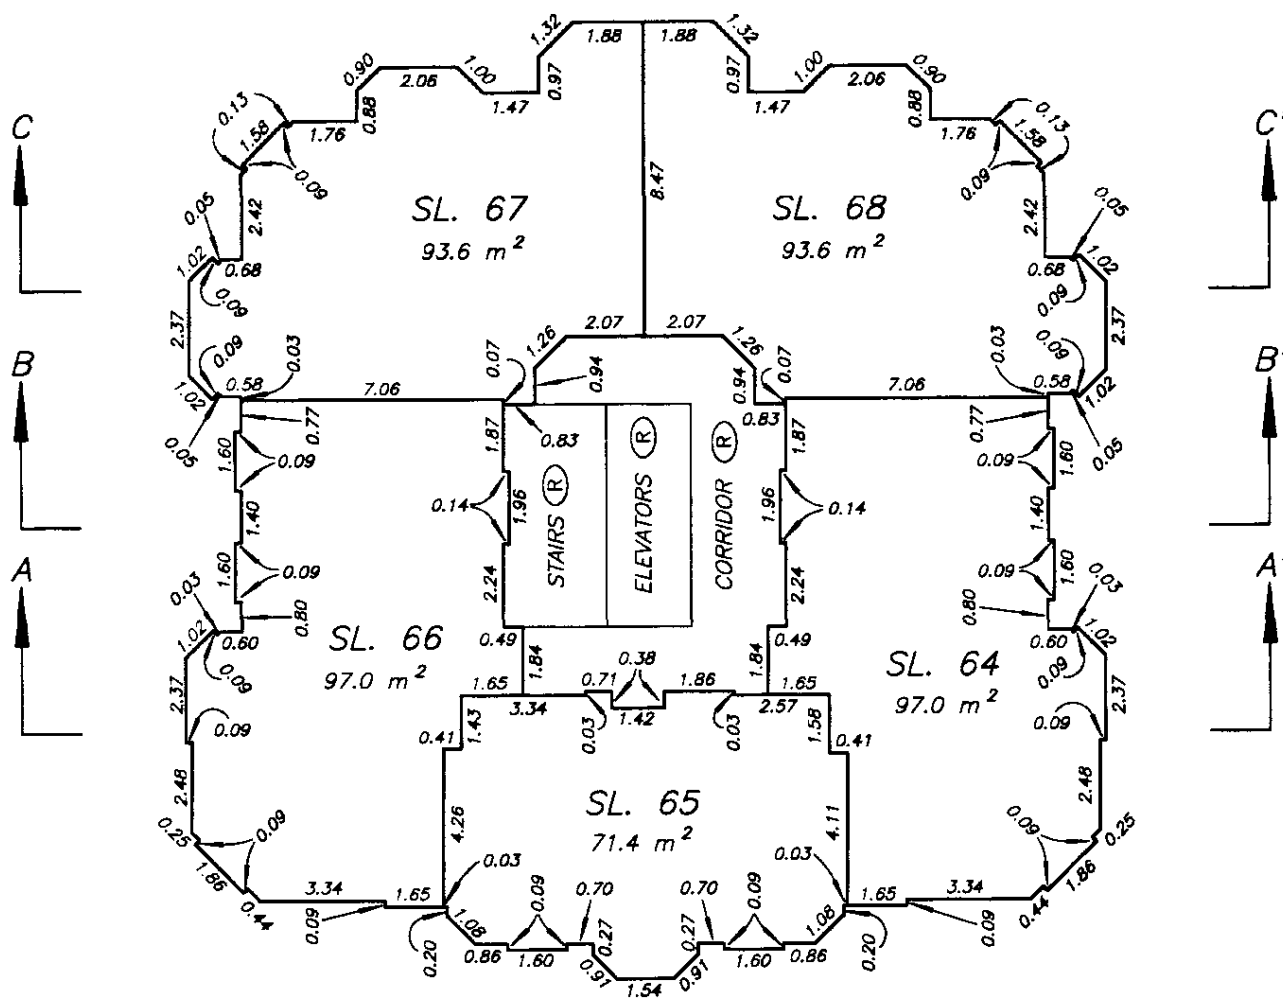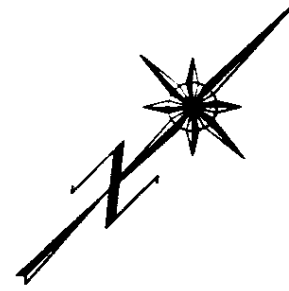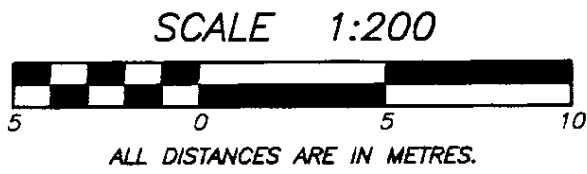

DATE : NOV. 10, 1994


DRAWING # 3052-215.DWG
FILE # 30052-6

M. E. S.



LEVEL SIXTEEN FLOOR PLAN

STRATA PLAN LMS 1716

SCALE 1:200

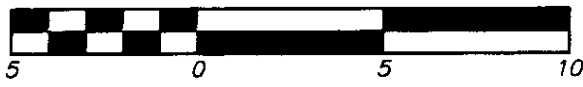

ALL DISTANCES ARE IN METRES.

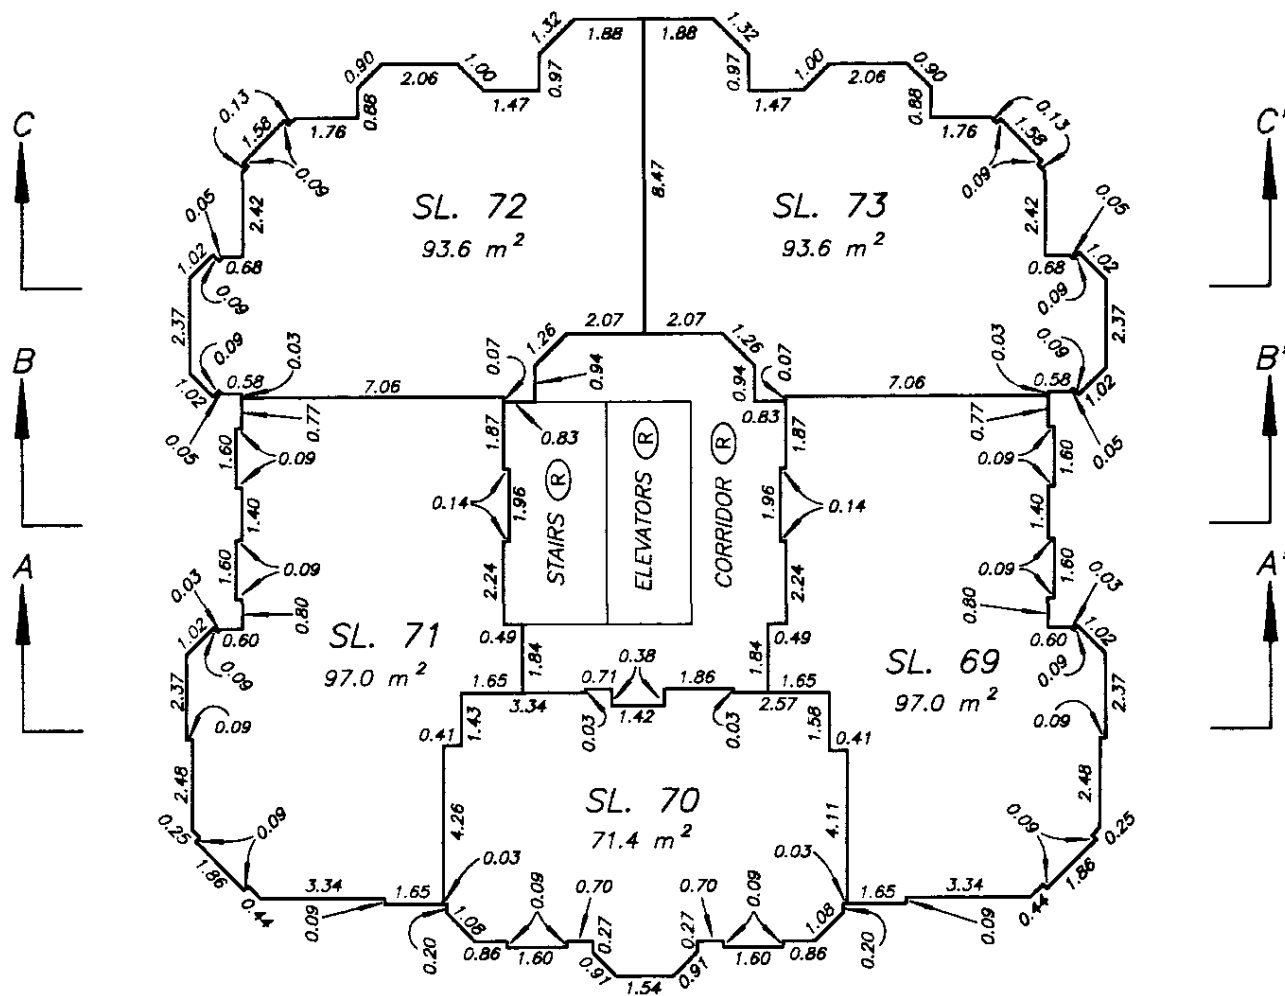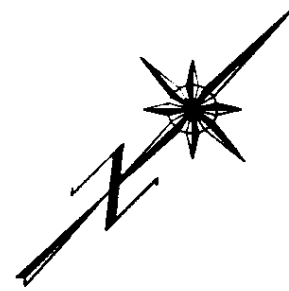

DATE : NOV. 10, 1994

DRAWING # 3052-216.DWG
FILE # 30052-6

M.E.S.


FILED LMLMS1716

144748 2002-05-24-16.59.31.297972



LEVEL SEVENTEEN FLOOR PLAN

STRATA PLAN LMS 1716

SCALE 1:200

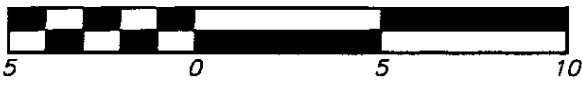

ALL DISTANCES ARE IN METRES.

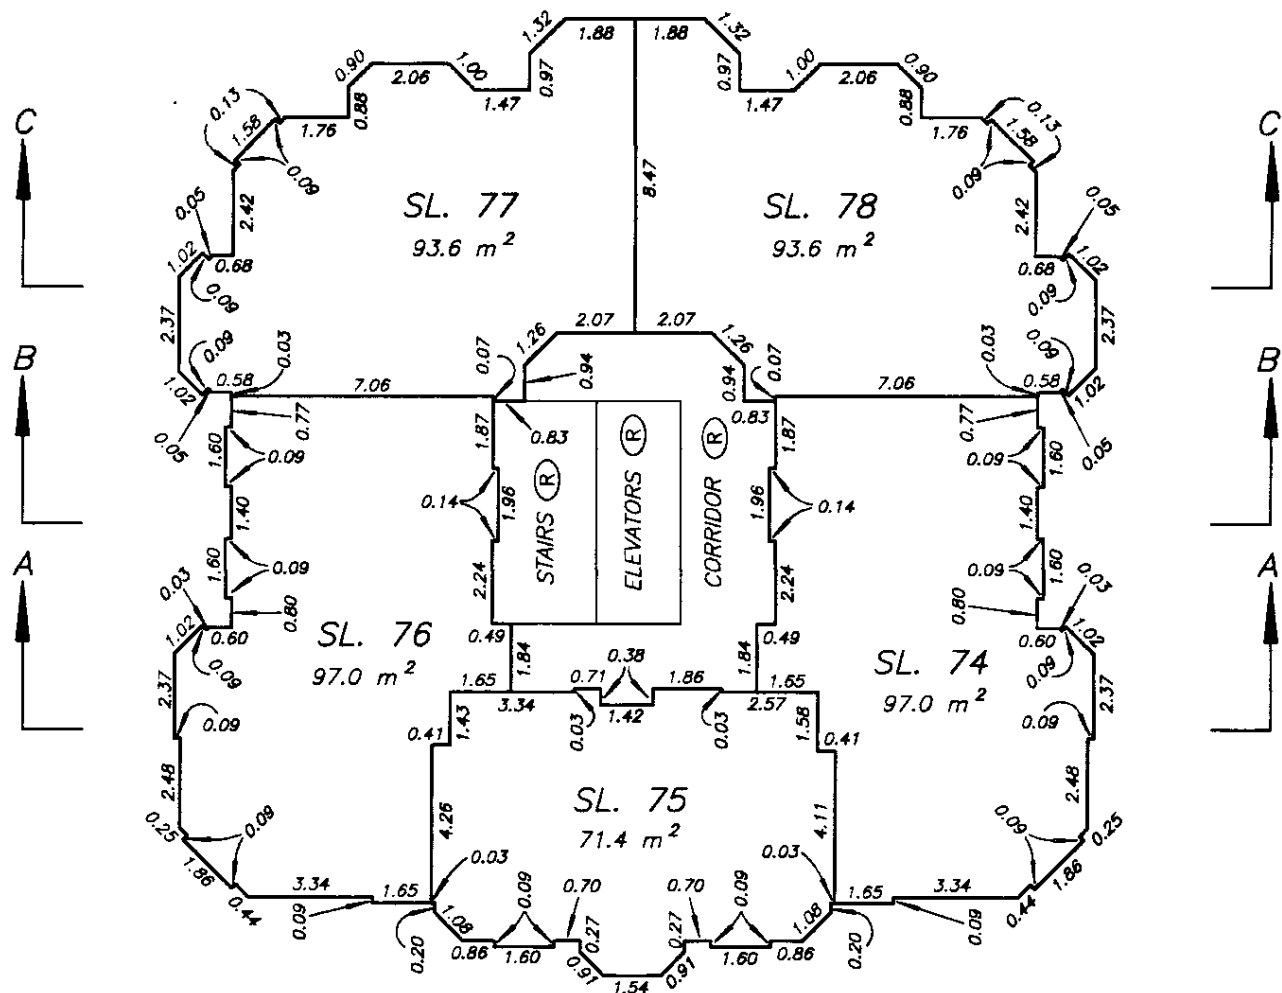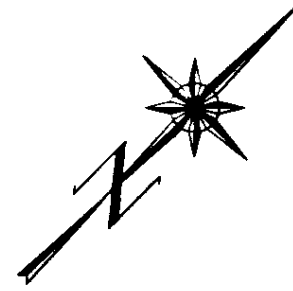

DATE : NOV. 10, 1994

DRAWING # 3052-217.DWG
FILE # 30052-6

M.E. S.



LEVEL EIGHTEEN FLOOR PLAN

STRATA PLAN LMS 1716

SCALE 1:200



ALL DISTANCES ARE IN METRES.

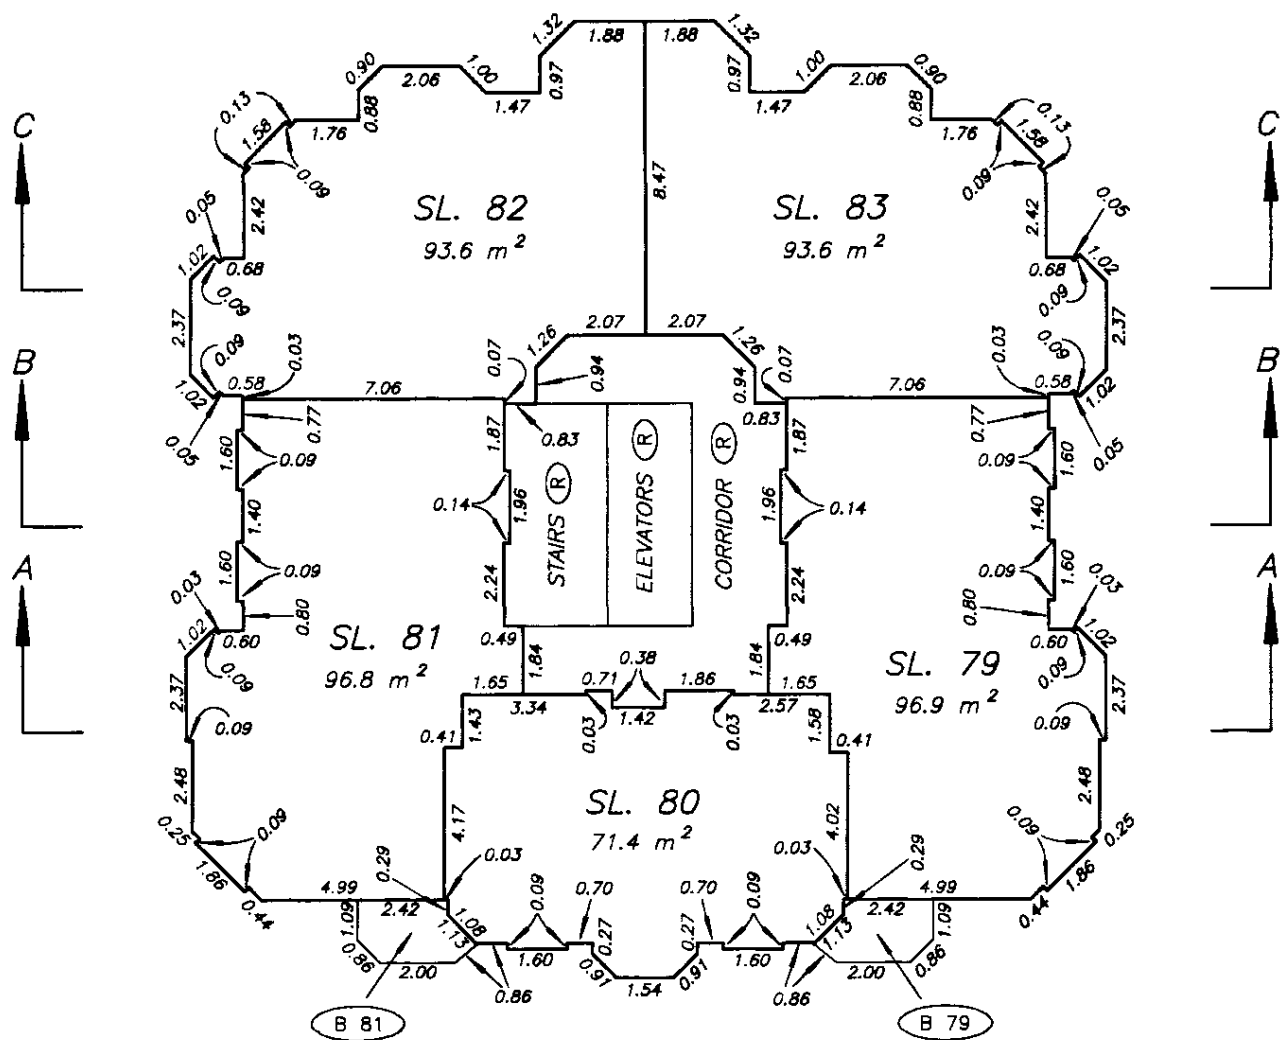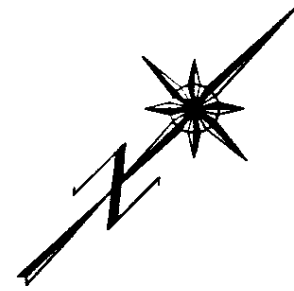

DATE : NOV. 10, 1994

M.E.S.



LEVEL NINETEEN FLOOR PLAN

STRATA PLAN LMS 17/6

SCALE 1:200



ALL DISTANCES ARE IN METRES.


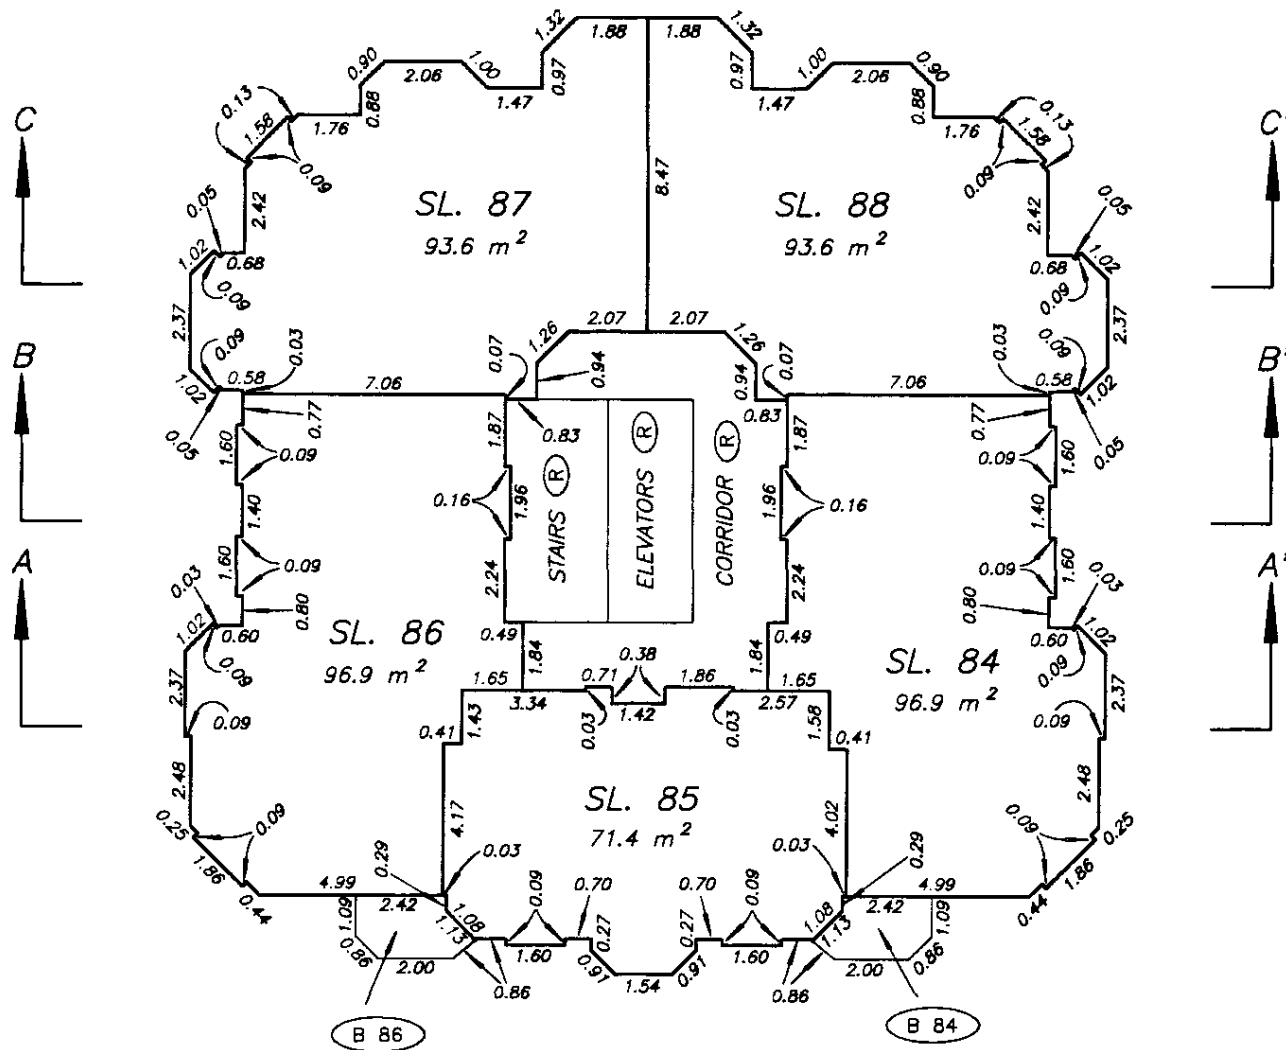
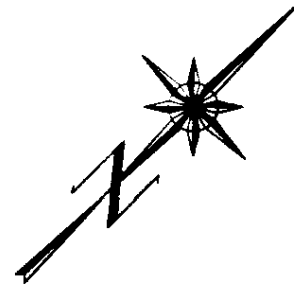


DATE : NOV. 10, 1994

M.E.S.

LEVEL TWENTY FLOOR PLAN

STRATA PLAN LMS 1716

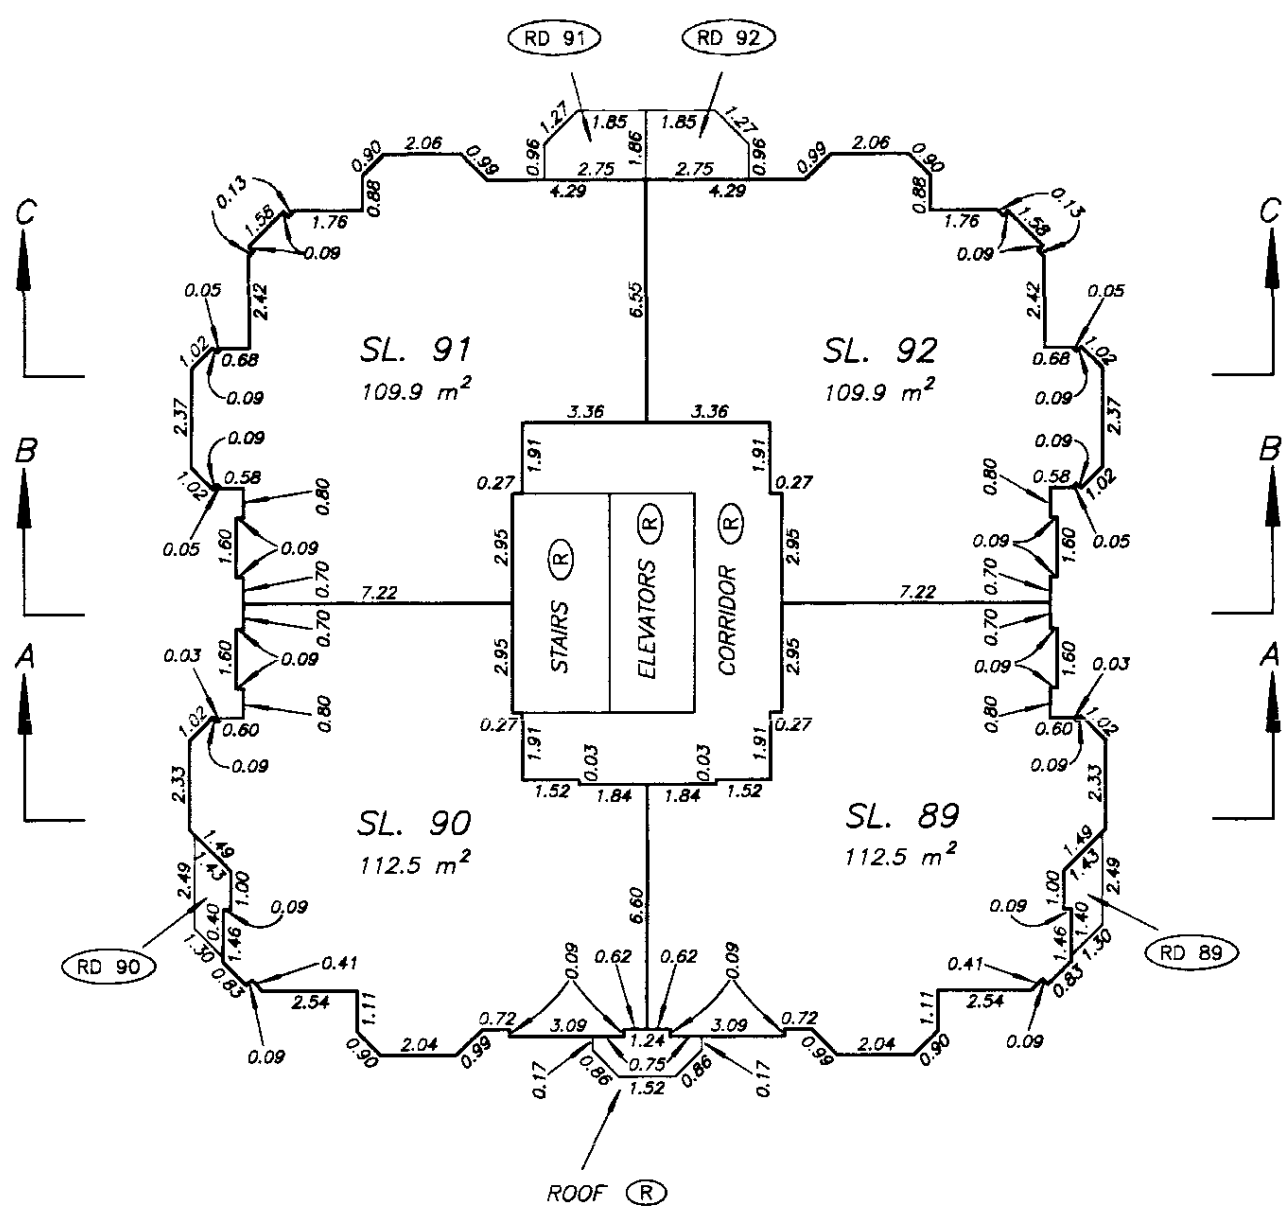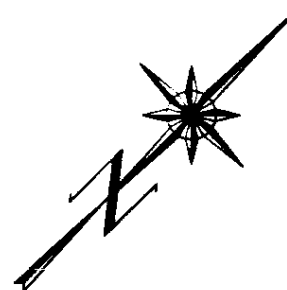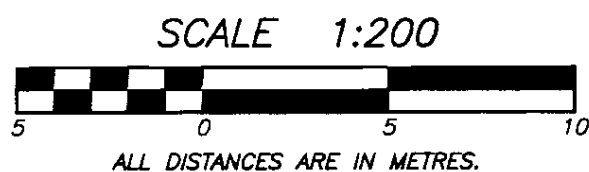

DATE : NOV. 10, 1994

DRAWING # 3052-220.DWG
FILE # 30052-6

M.E.S.

FILED LMLMS1716

I44748 2002-05-24-16.59.31.297972



LEVEL TWENTY-ONE FLOOR PLAN

STRATA PLAN LMS 1716

SCALE 1:200



ALL DISTANCES ARE IN METRES.

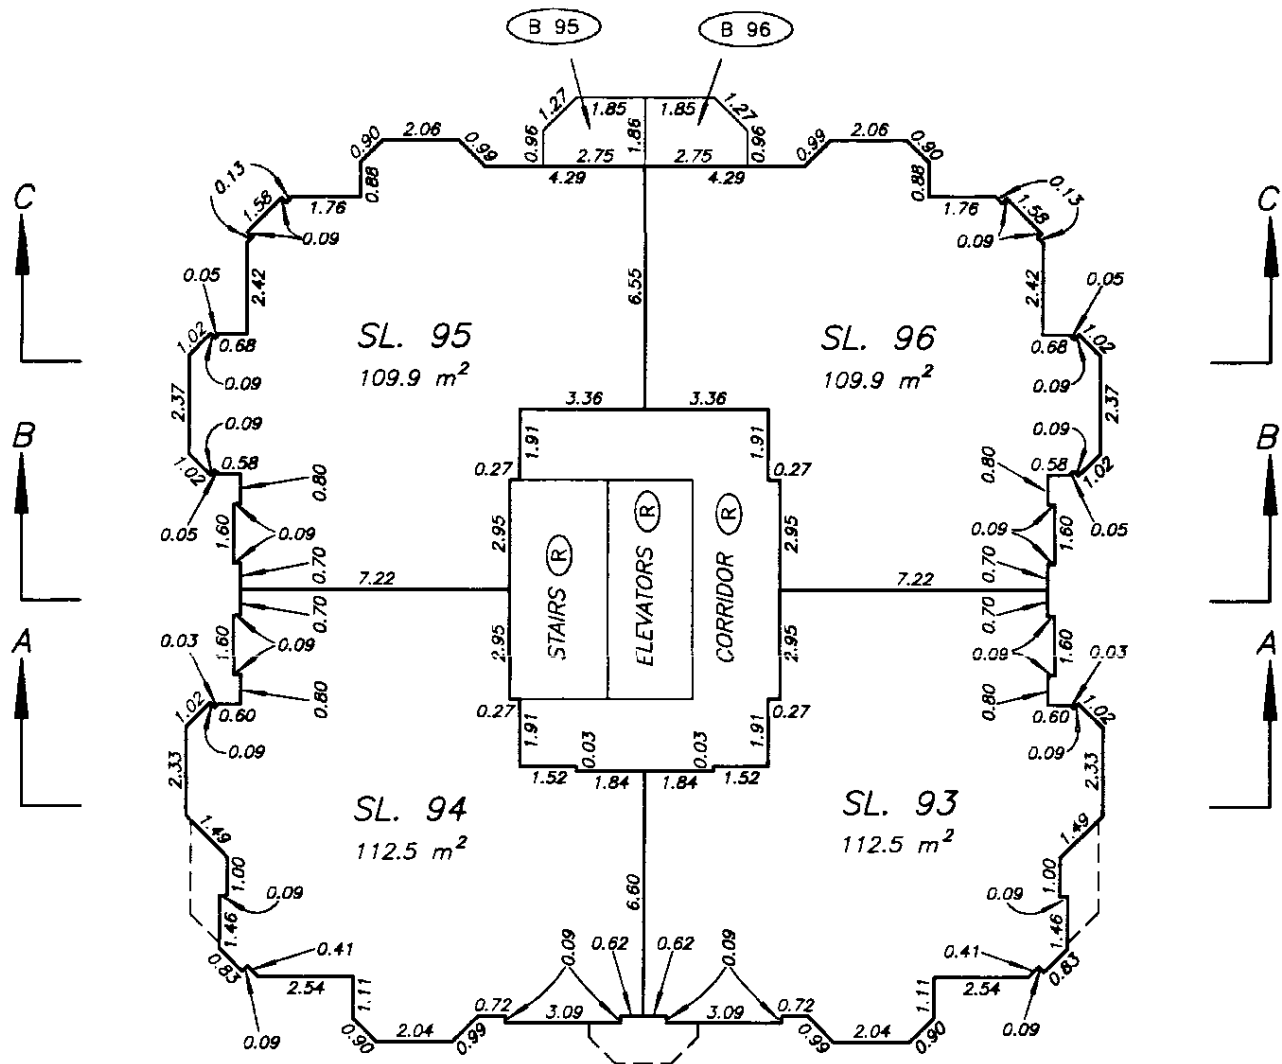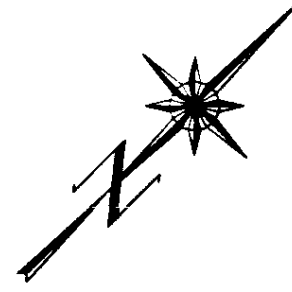

DATE : NOV. 10, 1994


DRAWING # 3052-221
FILE # 30052-6

M.E.S.



LEVEL TWENTY-TWO FLOOR PLAN

STRATA PLAN LMS 1716

SCALE 1:200

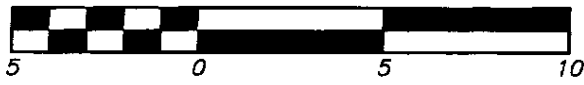

ALL DISTANCES ARE IN METRES.


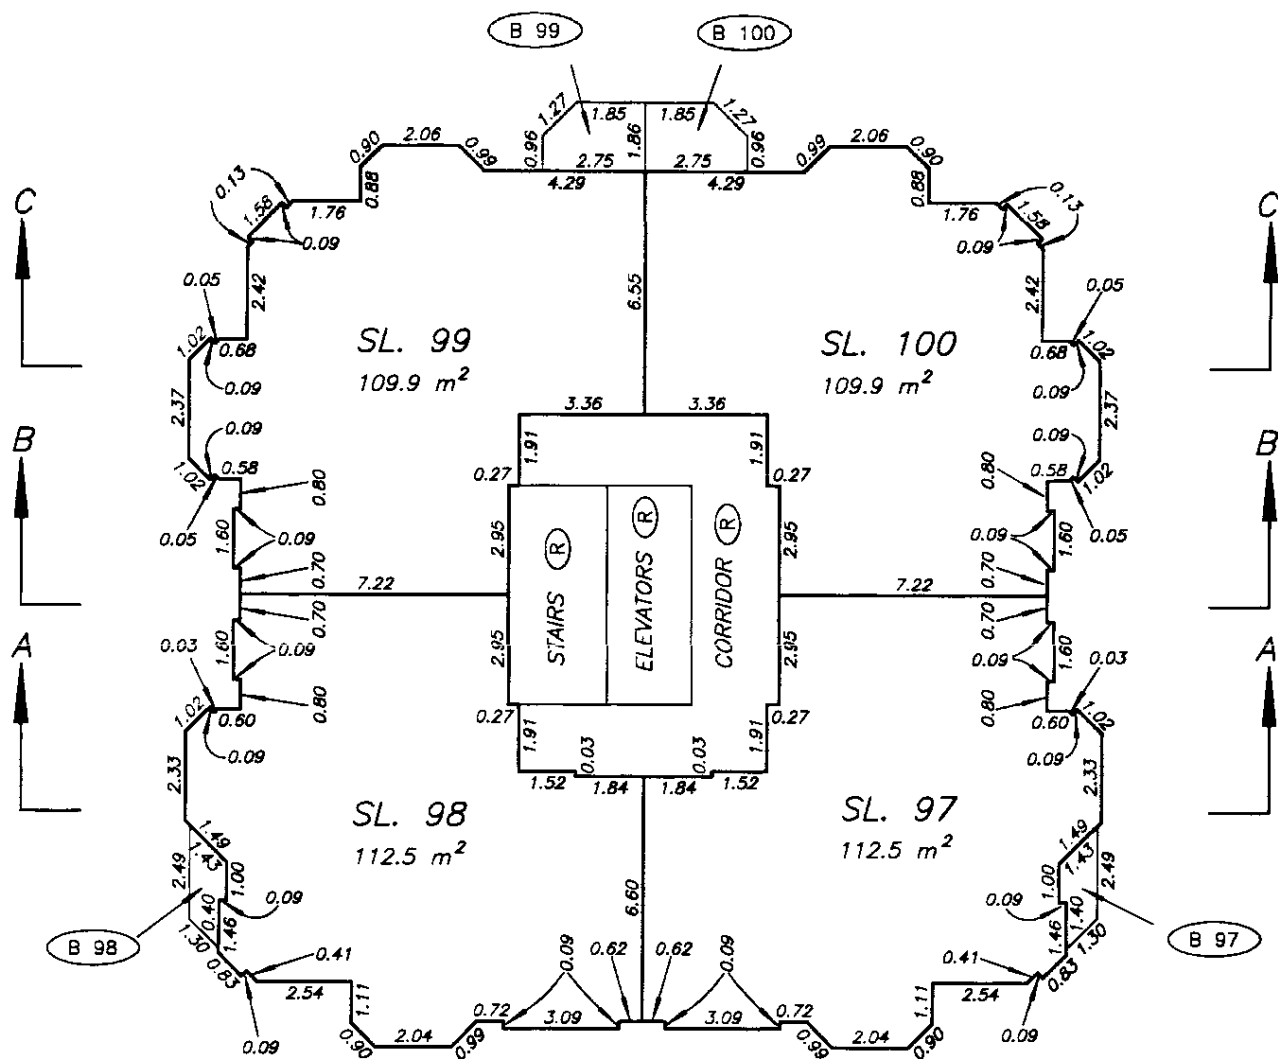
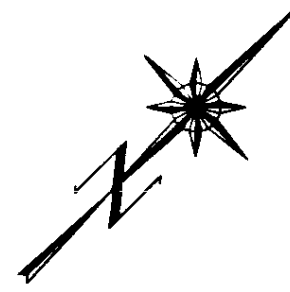


DATE : NOV. 10, 1994

M.E.S.

LEVEL TWENTY-THREE FLOOR PLAN

STRATA PLAN LMS 1716

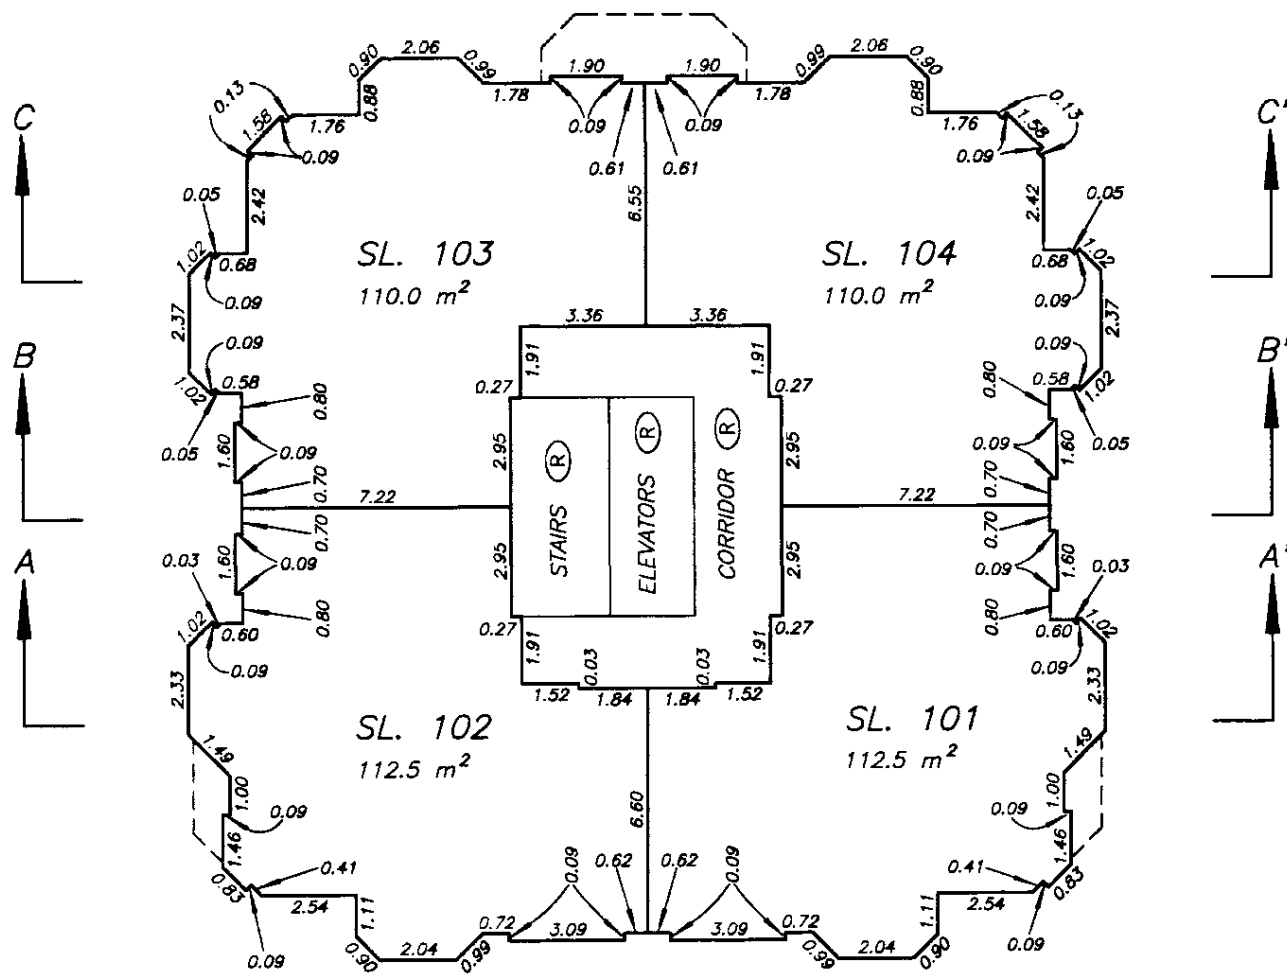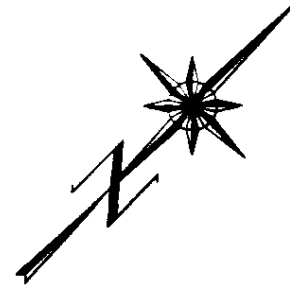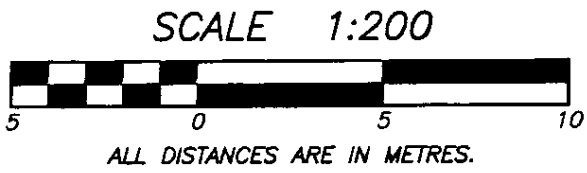


DATE : NOV. 10, 1994

DRAWING # 3052-223.DWG
FILE # 30052-6

M.E.S.

STRATA PLAN LMS 1716

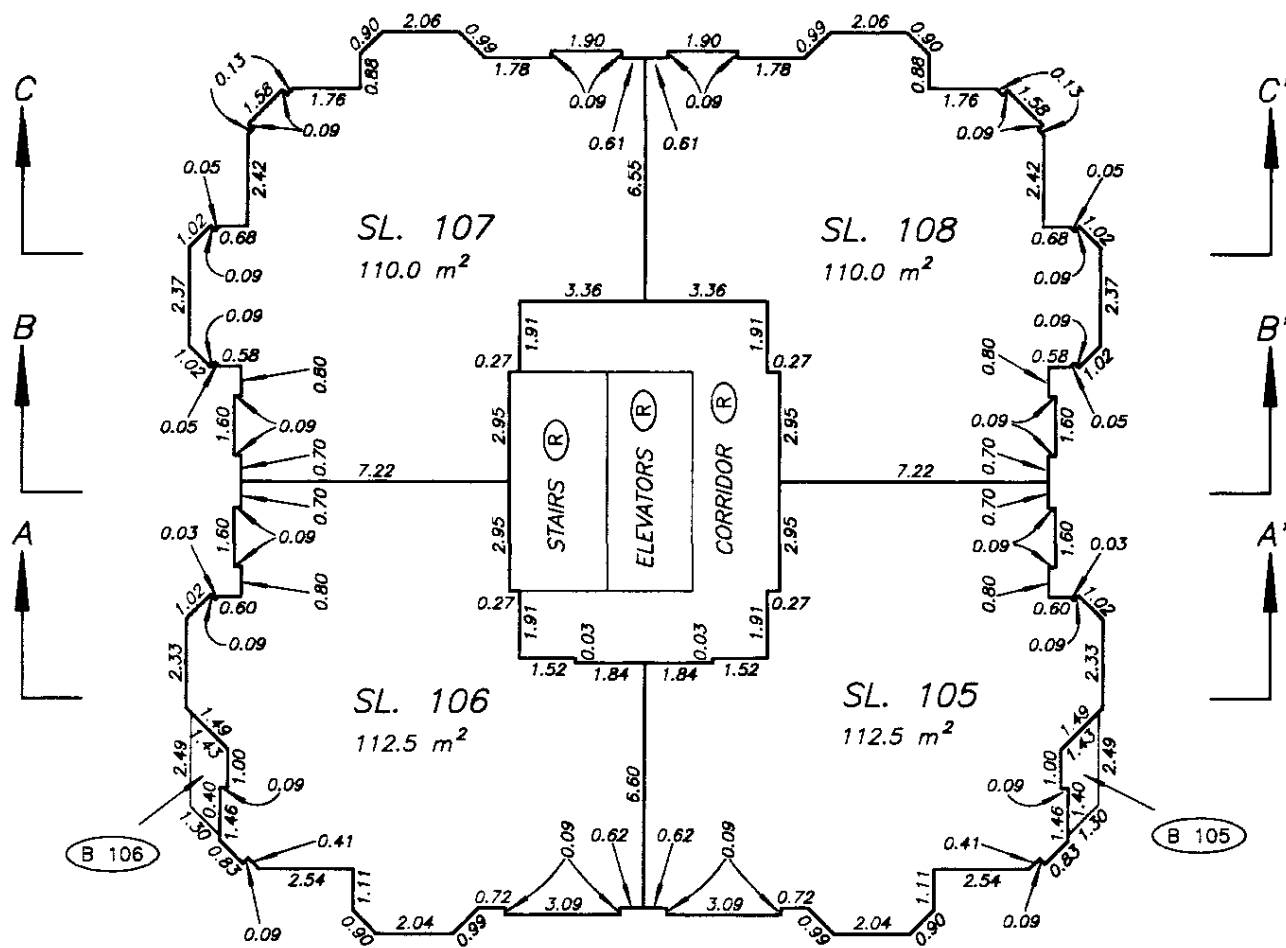

M.E.S.



LEVEL TWENTY-FIVE FLOOR PLAN

STRATA PLAN LMS 1716

SCALE 1:200



ALL DISTANCES ARE IN METRES.

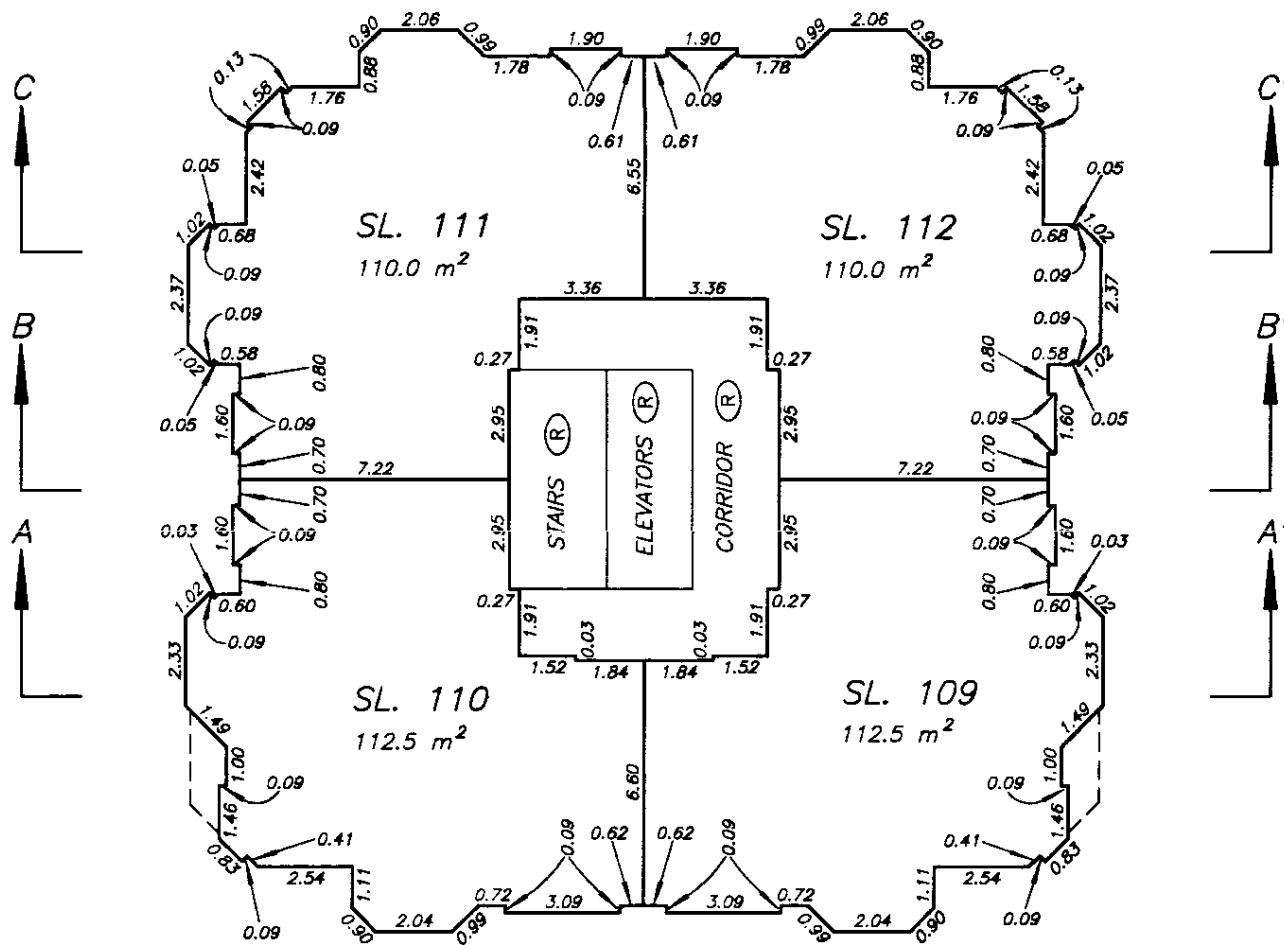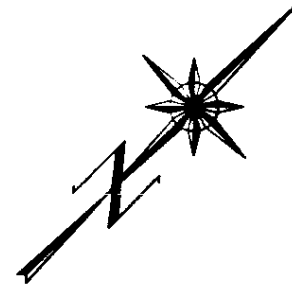

DATE : NOV. 10, 1994

M. E. S.



LEVEL TWENTY-SIX FLOOR PLAN

STRATA PLAN LMS 1716

SCALE 1:200






ALL DISTANCES ARE IN METRES.

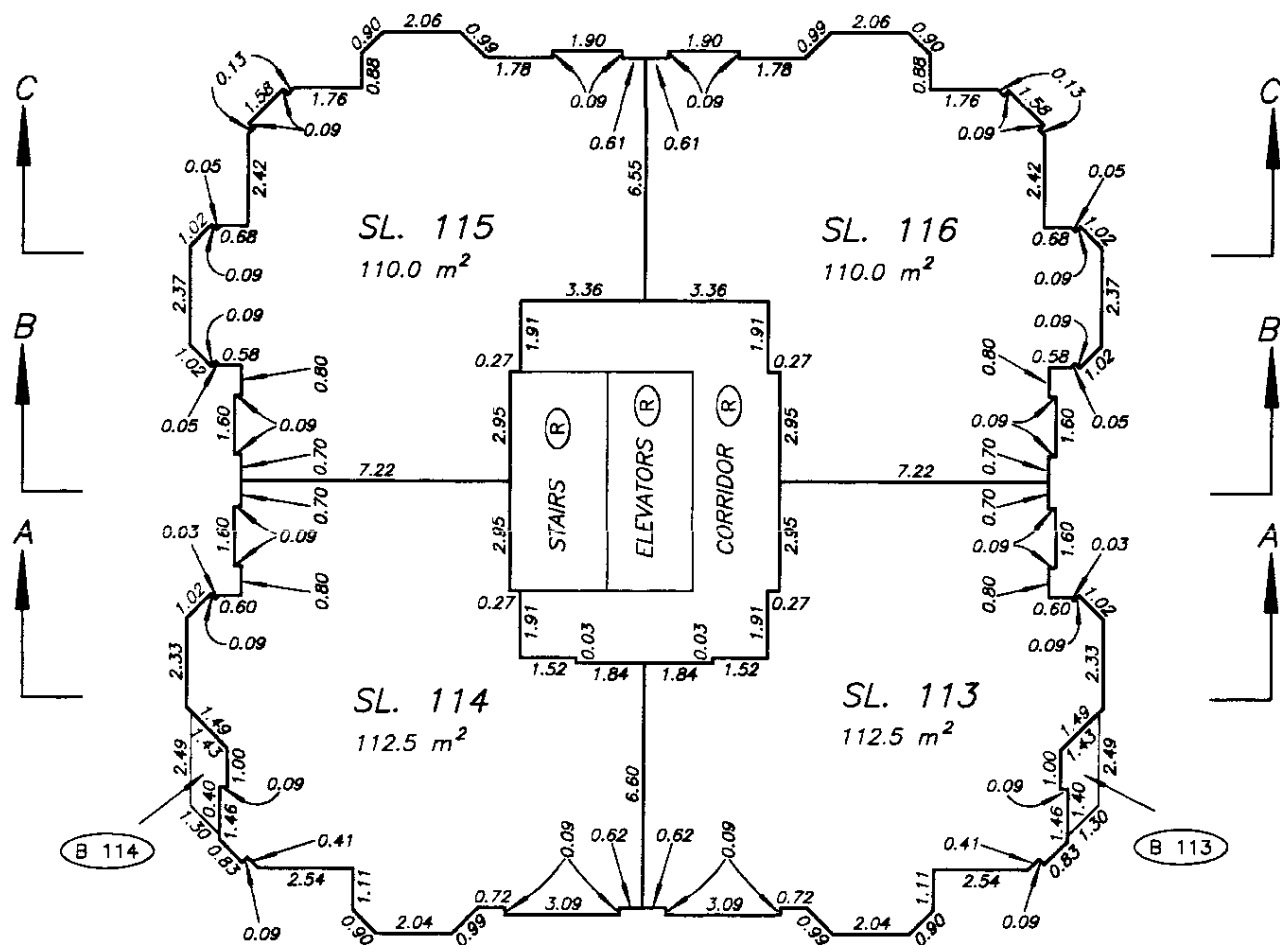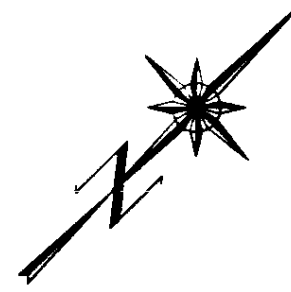

DATE : NOV. 10, 1994

M. E. S.

LEVEL TWENTY-SEVEN FLOOR PLAN

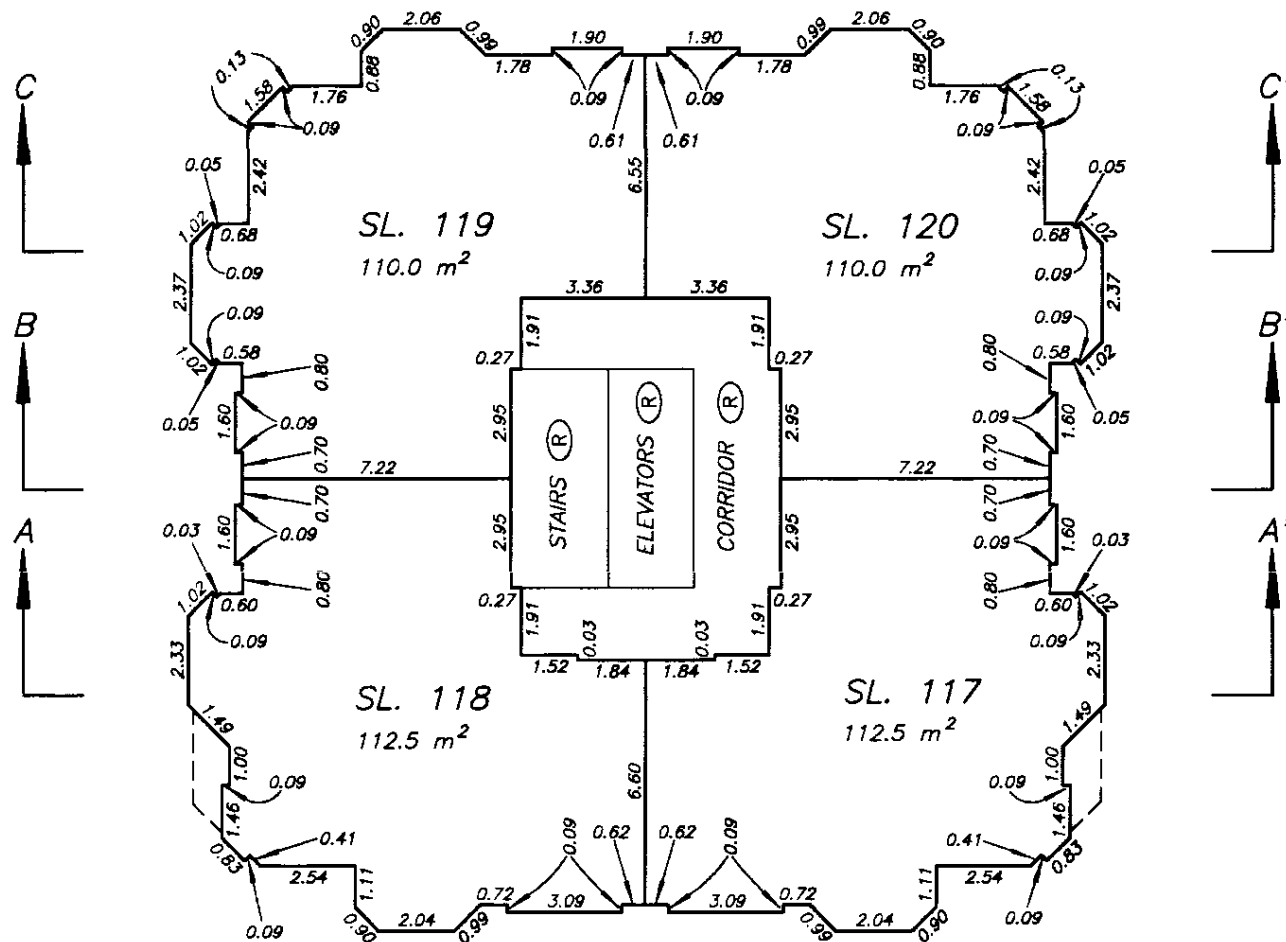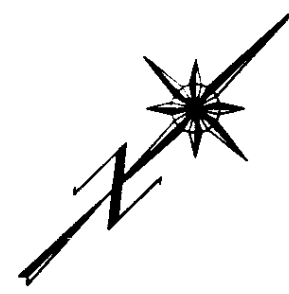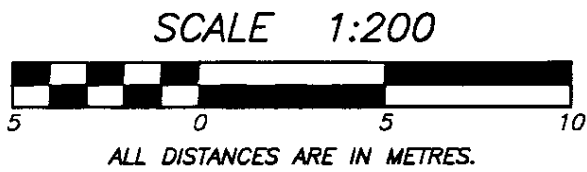STRATA PLAN LMS 1716

DATE : NOV. 10, 1994

M.E.S.



LEVEL TWENTY-EIGHT FLOOR PLAN

STRATA PLAN LMS 1716

SCALE 1:200



ALL DISTANCES ARE IN METRES.

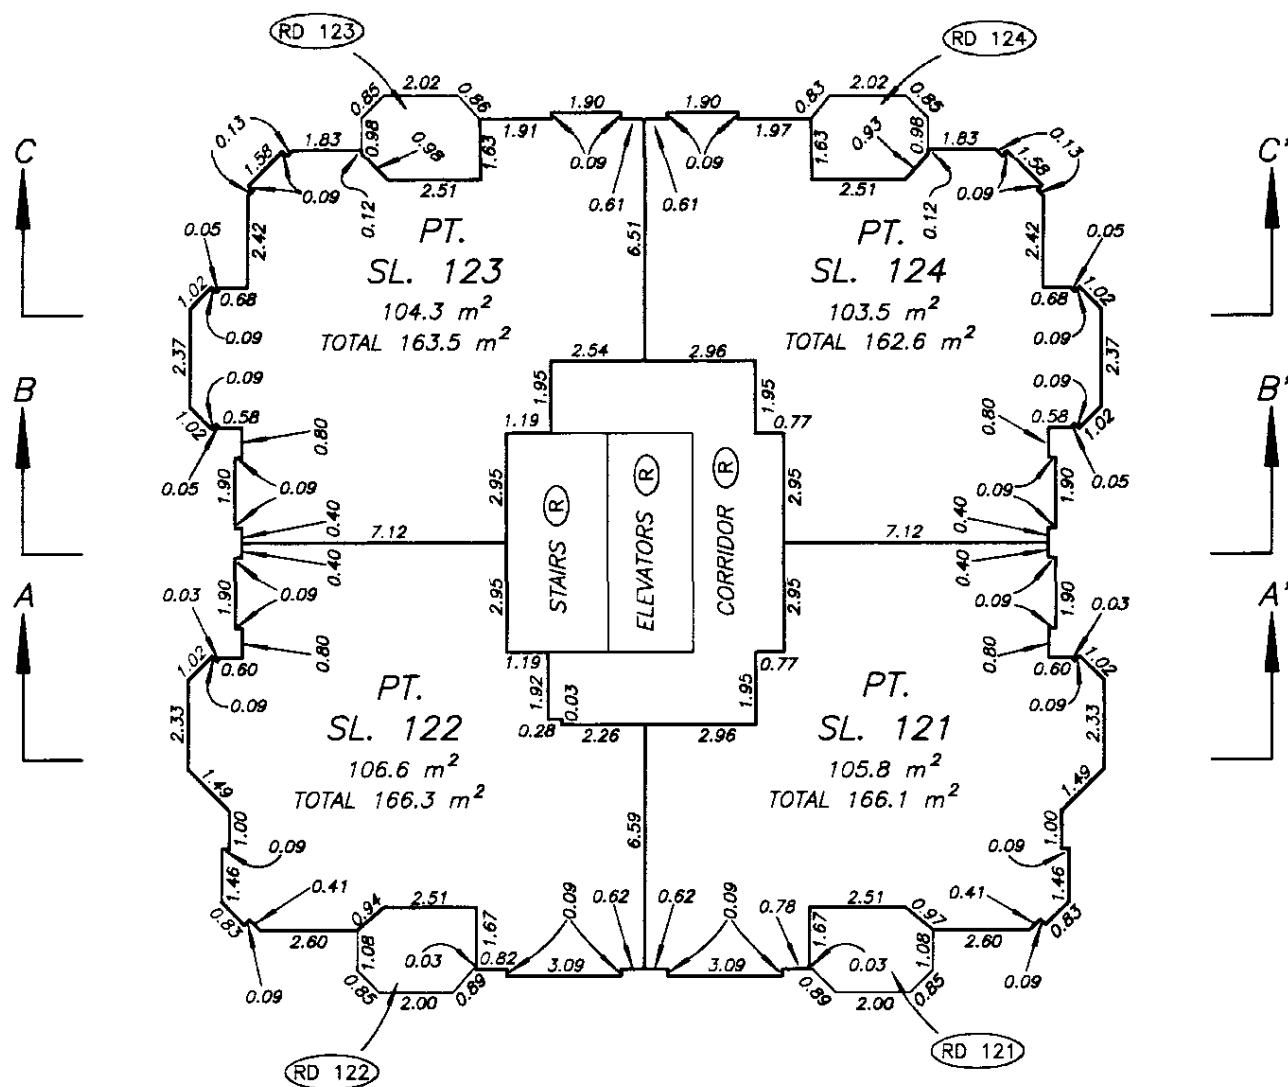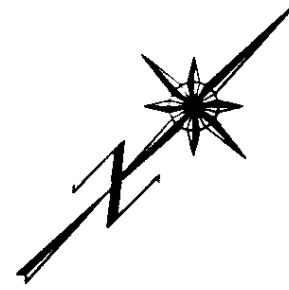

DATE : NOV. 10, 1994

M.E.B.



LEVEL TWENTY-NINE FLOOR PLAN

STRATA PLAN LMS 1716

SCALE 1:200



ALL DISTANCES ARE IN METRES.

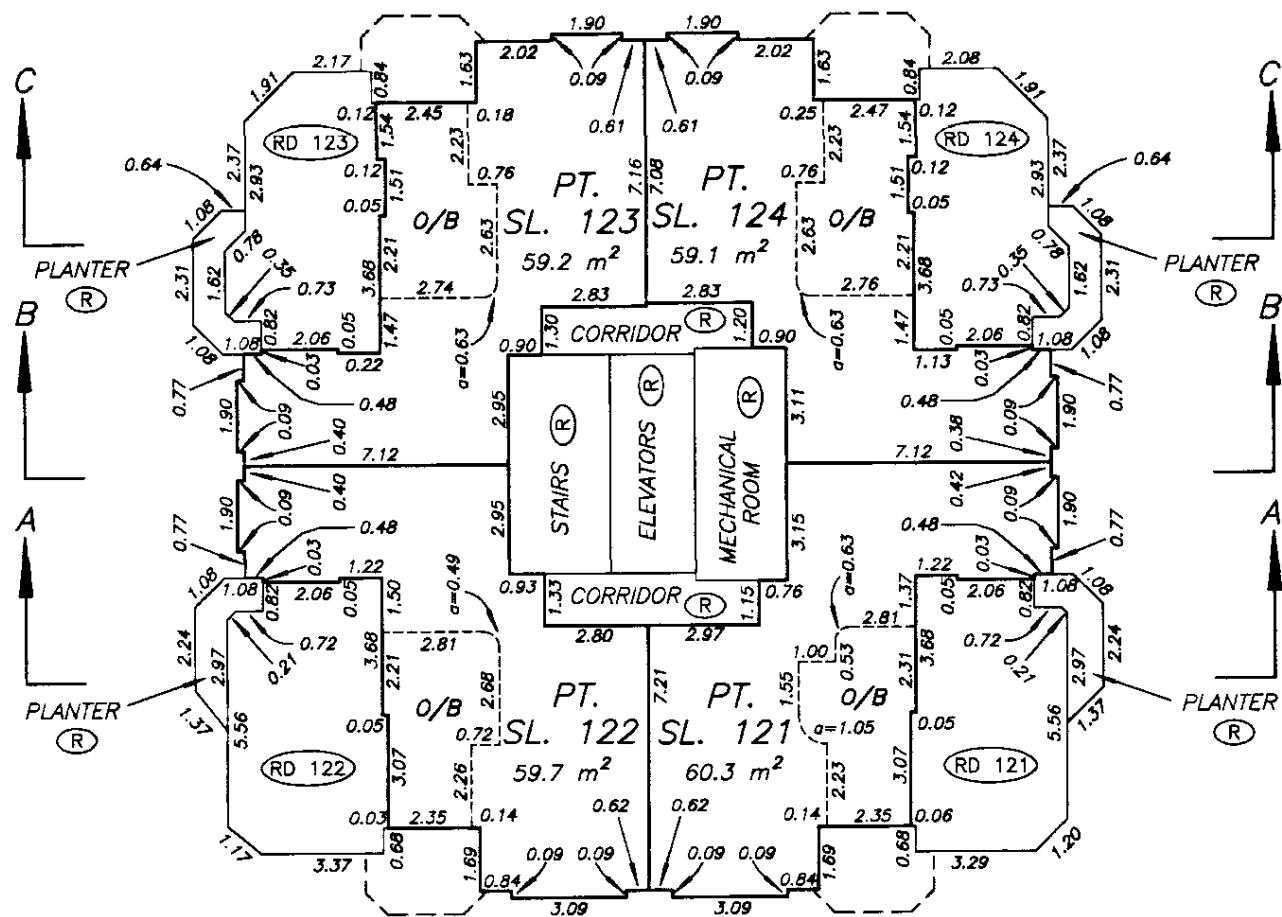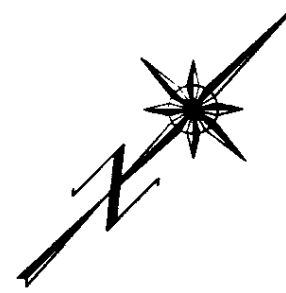

DATE : NOV. 10, 1994


DRAWING # 3052-229.DWG
FILE # 30052-6

M.E.S.



LEVEL THIRTY FLOOR PLAN

STRATA PLAN LMS 1716

SCALE 1:200

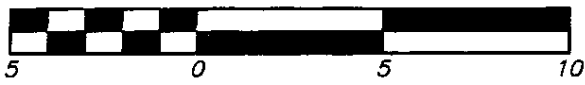





ALL DISTANCES ARE IN METRES.

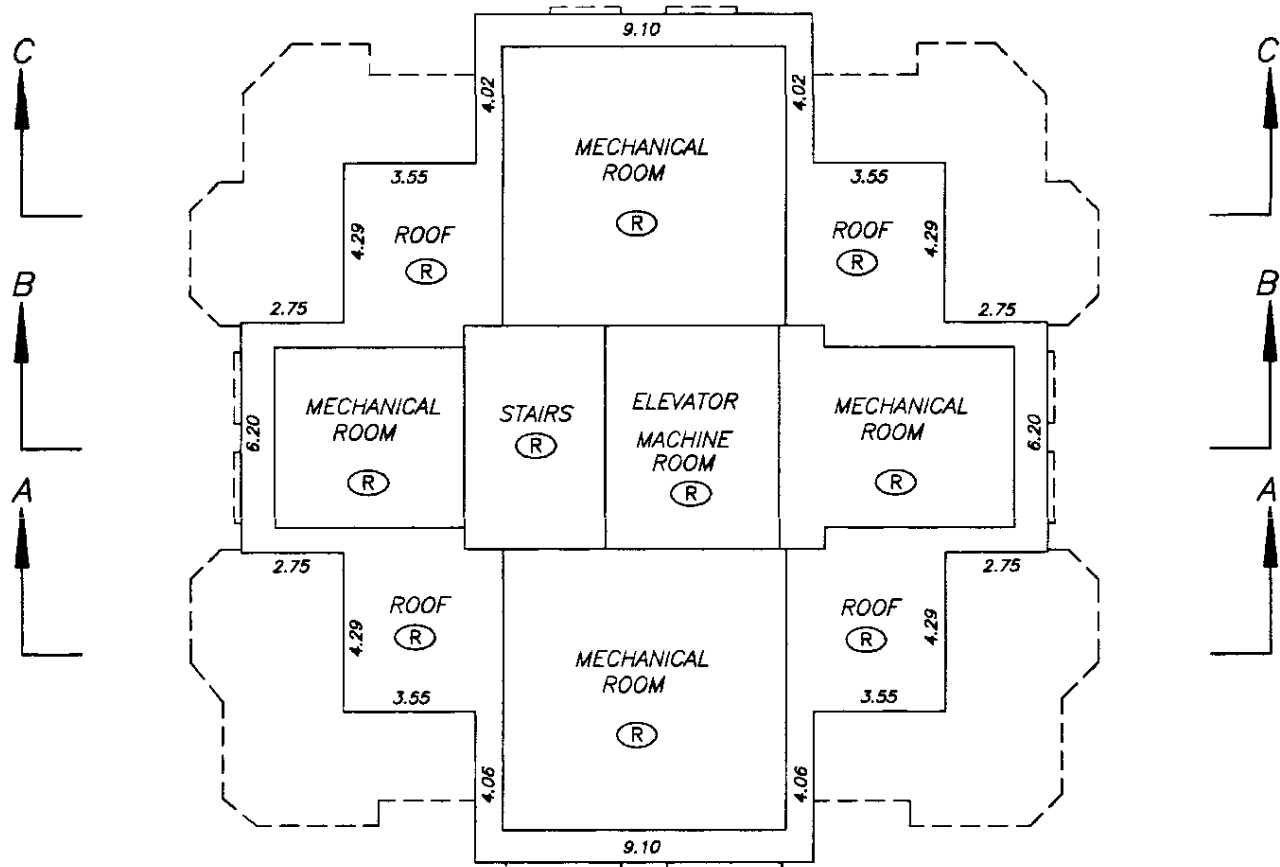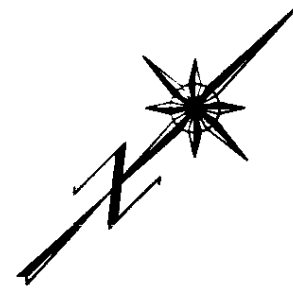

DATE : NOV. 10, 1994

M.E.B.





HOUSE "A" FLOOR PLANS

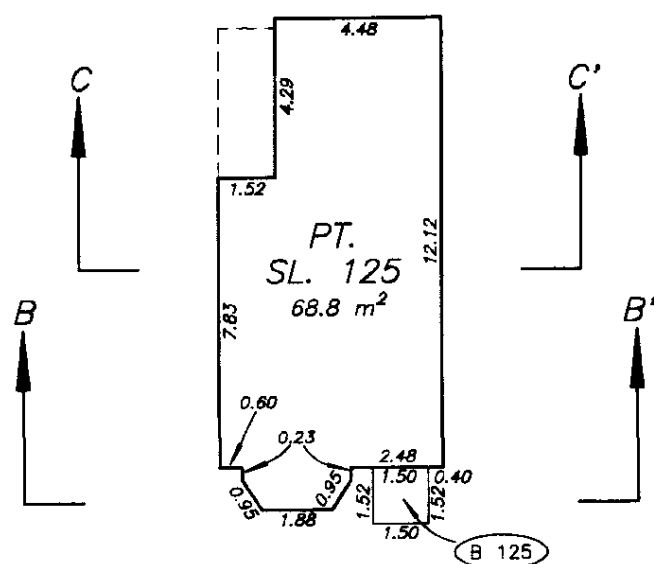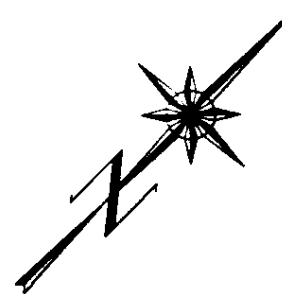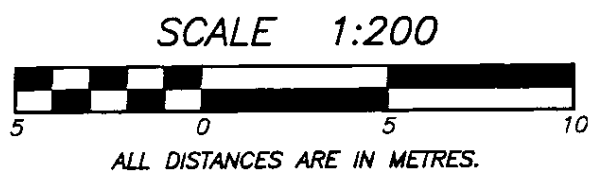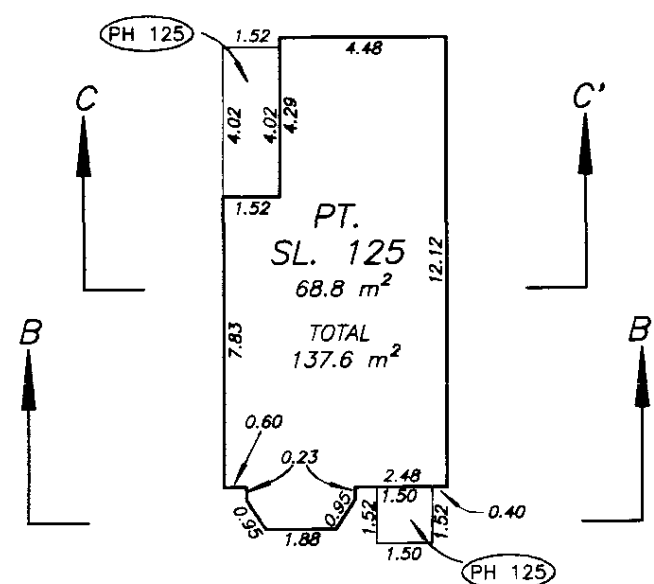STRATA PLAN LMS 1716UPPER FLOORMAIN FLOOR

DATE : NOV. 10, 1994

M.E.S.





HOUSE "B" FLOOR PLANS

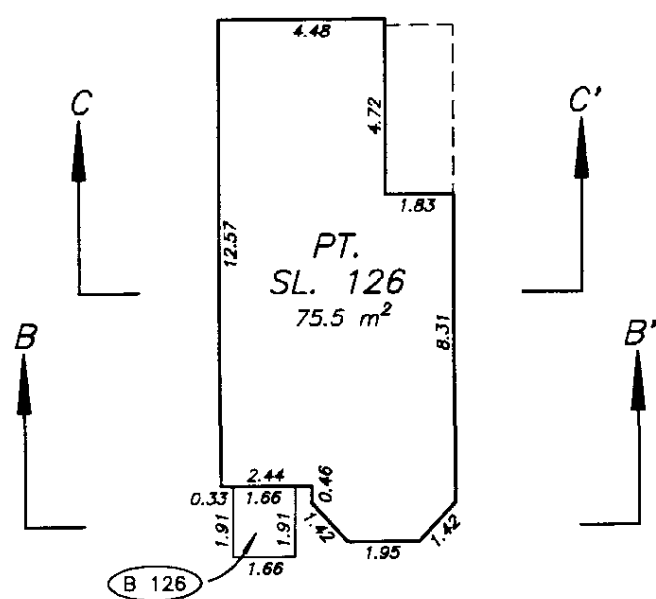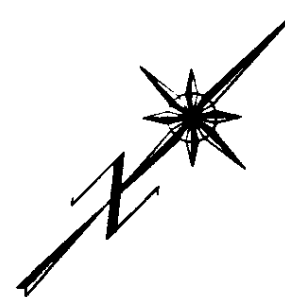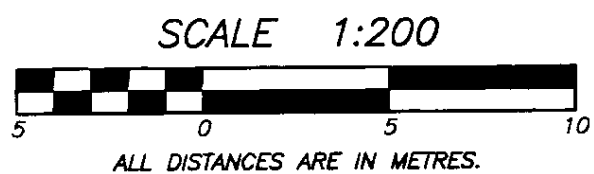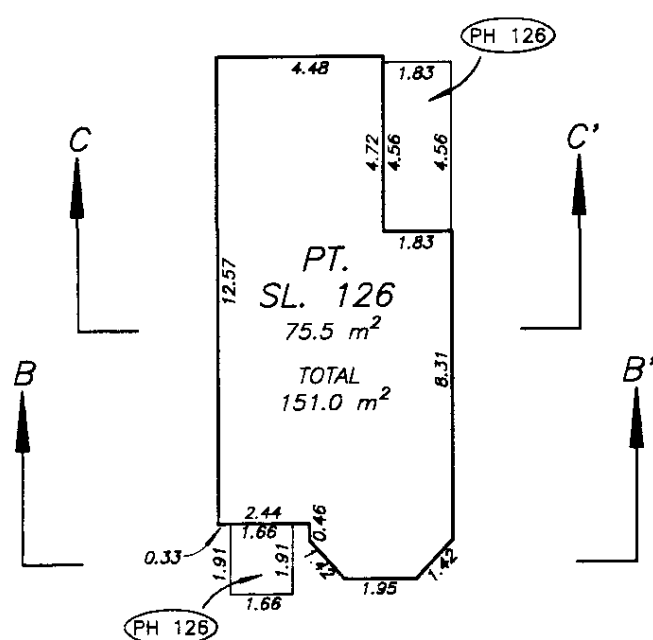STRATA PLAN LMS 1716UPPER FLOORMAIN FLOOR

DATE : NOV. 10, 1994

M.E.S.

HOUSE "C" FLOOR PLANS

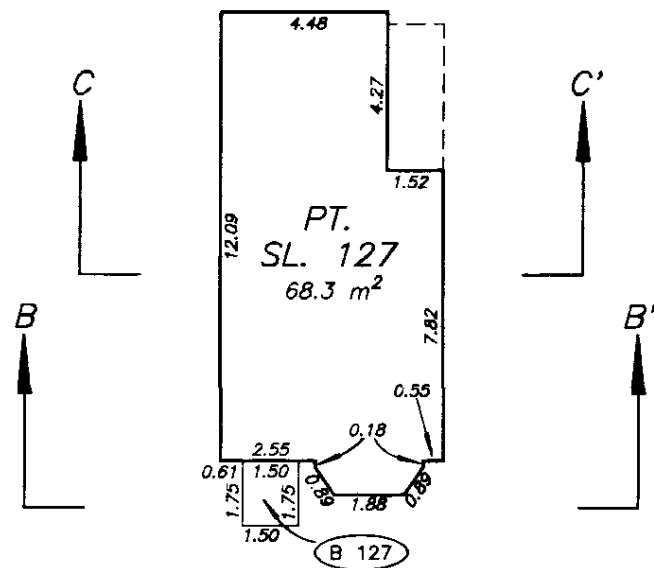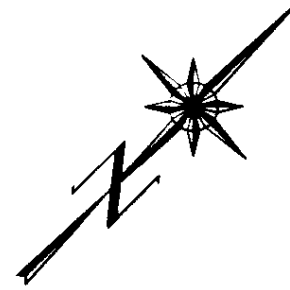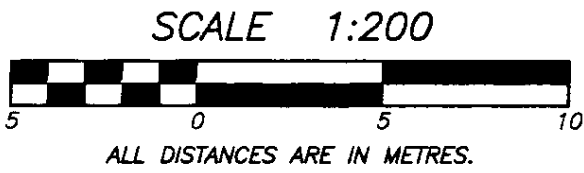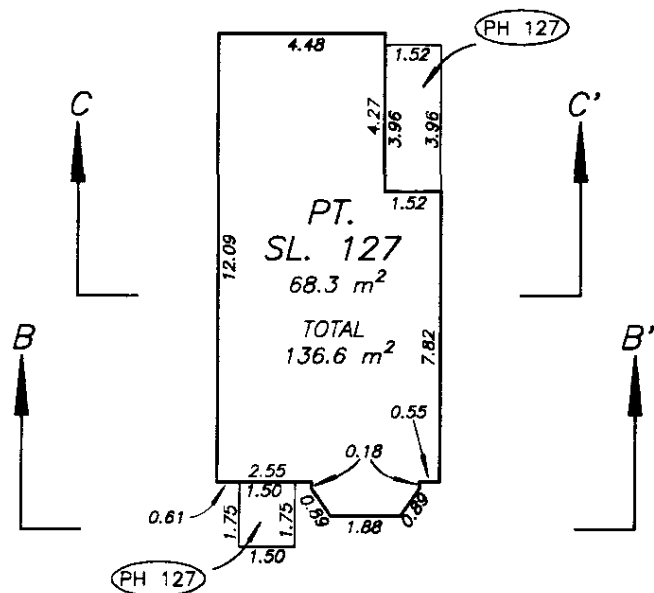STRATA PLAN LMS 17/6UPPER FLOORMAIN FLOOR

DATE : NOV. 10, 1994

M. E. S.


ETIEN IM MG1716 TAA748 2002-05-24-16 50 31 207072

[illegible]

DEALINGS AFFECTING THE COMMON PROPERTY

Search ALTOS2 or BC OnLine for
Current Information. BC Reg. 76/95

STRATA PLAN LMS 1716

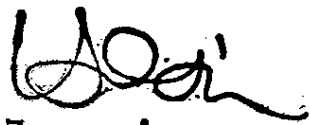

LINDA J. O'SHEA, Registrar
Vancouver/New Westminster Land Title Districts

REGISTRATION		DOCUMENT	
NUMBER	DATE	DATE	NATURE AND PARTICULARS
HERE TO IS	ANNEXED EASEMENT	REG 16323	OVER PART OF LOT 6 PLAN
LMP 8451	SHOWN ON	PLAN LMP 8452	
HERE TO IS	ANNEXED EASEMENT	REG 218343	OVER PART OF LOT 24 PLAN 210
PERSONAL PROPERTY SECURITY ACT.	SEE REG 425276	(EXPIRES 15-11-1998)	
	Cancelled by	BS 238844 on August 14, 1995 @ 10:21	AM
500442M	24-11-1969		EASEMENT & INDEMNITY AGREEMENT
			CITY OF VANCOUVER
			SEE 599628L EXTENDED BY GE 18561
			12-03-1991 INTER ALIA
GE 18561	12-03-1991		EASEMENT & INDEMNITY AGREEMENT
			SEE 599628L
			EXTENSION OF 500442M INTER ALIA
BE 319265	25-11-1991		COVENANT
			CITY OF VANCOUVER
			L.T.A. SECTION 215 INTER ALIA
BE 319266	25-11-1991		COVENANT
			CITY OF VANCOUVER
			SEE BE 319265 INTER ALIA
			L.T.A. SECTION 215
BE 319271	25-11-1991		COVENANT
			CITY OF VANCOUVER
			L.T.A. SECTION 215 INTER ALIA
			MODIFIED BY BH 325928
BE 319272	25-11-1991		COVENANT
			CITY OF VANCOUVER
			L.T.A. SECTION 215 SEE BE 319271
			INTER ALIA MODIFIED BY BH 325929
BE 319273	25-11-1991		COVENANT
			CITY OF VANCOUVER
			L.T.A. SECTION 215 SEE BE 319271
			INTER ALIA MODIFIED BY BH 325930

CONT'D SHEET 50 A

Search ALTOS2 or BC OnLine for
Current Information. BC Reg. 76/95

PLAN LMS 1716

Wor

LINDA J. O'SHEA, Registrar
Vancouver/New Westminster Land Title District

[illegible]

M. E. S.

ETIEN IM MG1716 TAA748 2002-05-24-16 50 31 207072