


STRATA PLAN OF LOT 299 FALSE CREEK PLAN BCP12251

CITY OF VANCOUVER

BCGS 92G.025

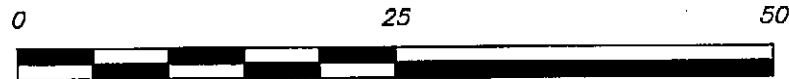

SCALE 1 : 500 DISTANCES ARE IN METRES

INTEGRATED SURVEY AREA No. 31 (VANCOUVER)
NAD83 (CSRS)**CIVIC ADDRESS:**918 COOPERAGE WAY
8 SMITHE MEWS
VANCOUVER, B.C.**LEGEND:**

GRID BEARINGS ARE DERIVED PLAN BCP12251

FOUND PLACED

- ○ DENOTES IRON POST
- □ DENOTES LEAD PLUG
- S.L. DENOTES STRATA LOT
- PT. DENOTES PART
- Wt. DENOTES WITNESS
- T DENOTES TOTAL
- (V) DENOTES VESTIBULE - COMMON PROPERTY
- (E) DENOTES ELECTRICAL - COMMON PROPERTY
- (M) DENOTES MECHANICAL - COMMON PROPERTY
- (C) DENOTES COMMON PROPERTY
- (B) DENOTES BALCONY BEING LIMITED COMMON PROPERTY FOR EXCLUSIVE USE OF ADJOINING STRATA LOT
- (PL) DENOTES PLANTER - COMMON PROPERTY
- (P-1) DENOTES PATIO BEING LIMITED COMMON PROPERTY FOR EXCLUSIVE USE OF STRATA LOT 1 (TYPICAL)
- (B-9) DENOTES BALCONY BEING LIMITED COMMON PROPERTY FOR EXCLUSIVE USE OF STRATA LOT 9 (TYPICAL)
- (D-10) DENOTES DECK BEING LIMITED COMMON PROPERTY FOR EXCLUSIVE USE OF STRATA LOT 10 (TYPICAL)


I, GARY SUNDVICK, A BRITISH COLUMBIA LAND SURVEYOR, OF LANGLEY, BRITISH COLUMBIA, CERTIFY THAT I WAS PRESENT AT AND PERSONALLY SUPERINTENDED THE SURVEY REPRESENTED BY THIS PLAN, AND THAT THE SURVEY AND PLAN ARE CORRECT. THE FIELD SURVEY WAS COMPLETED ON THE 27th DAY OF NOVEMBER, 2008. THE PLAN WAS COMPLETED AND CHECKED, AND THE CHECKLIST FILED UNDER ECP.#89635 ON THE 6th DAY OF NOVEMBER, 2008.

B.C.L.S.

THIS PLAN LIES WITHIN THE GREATER VANCOUVER REGIONAL DISTRICT



COOPERAGE WAY

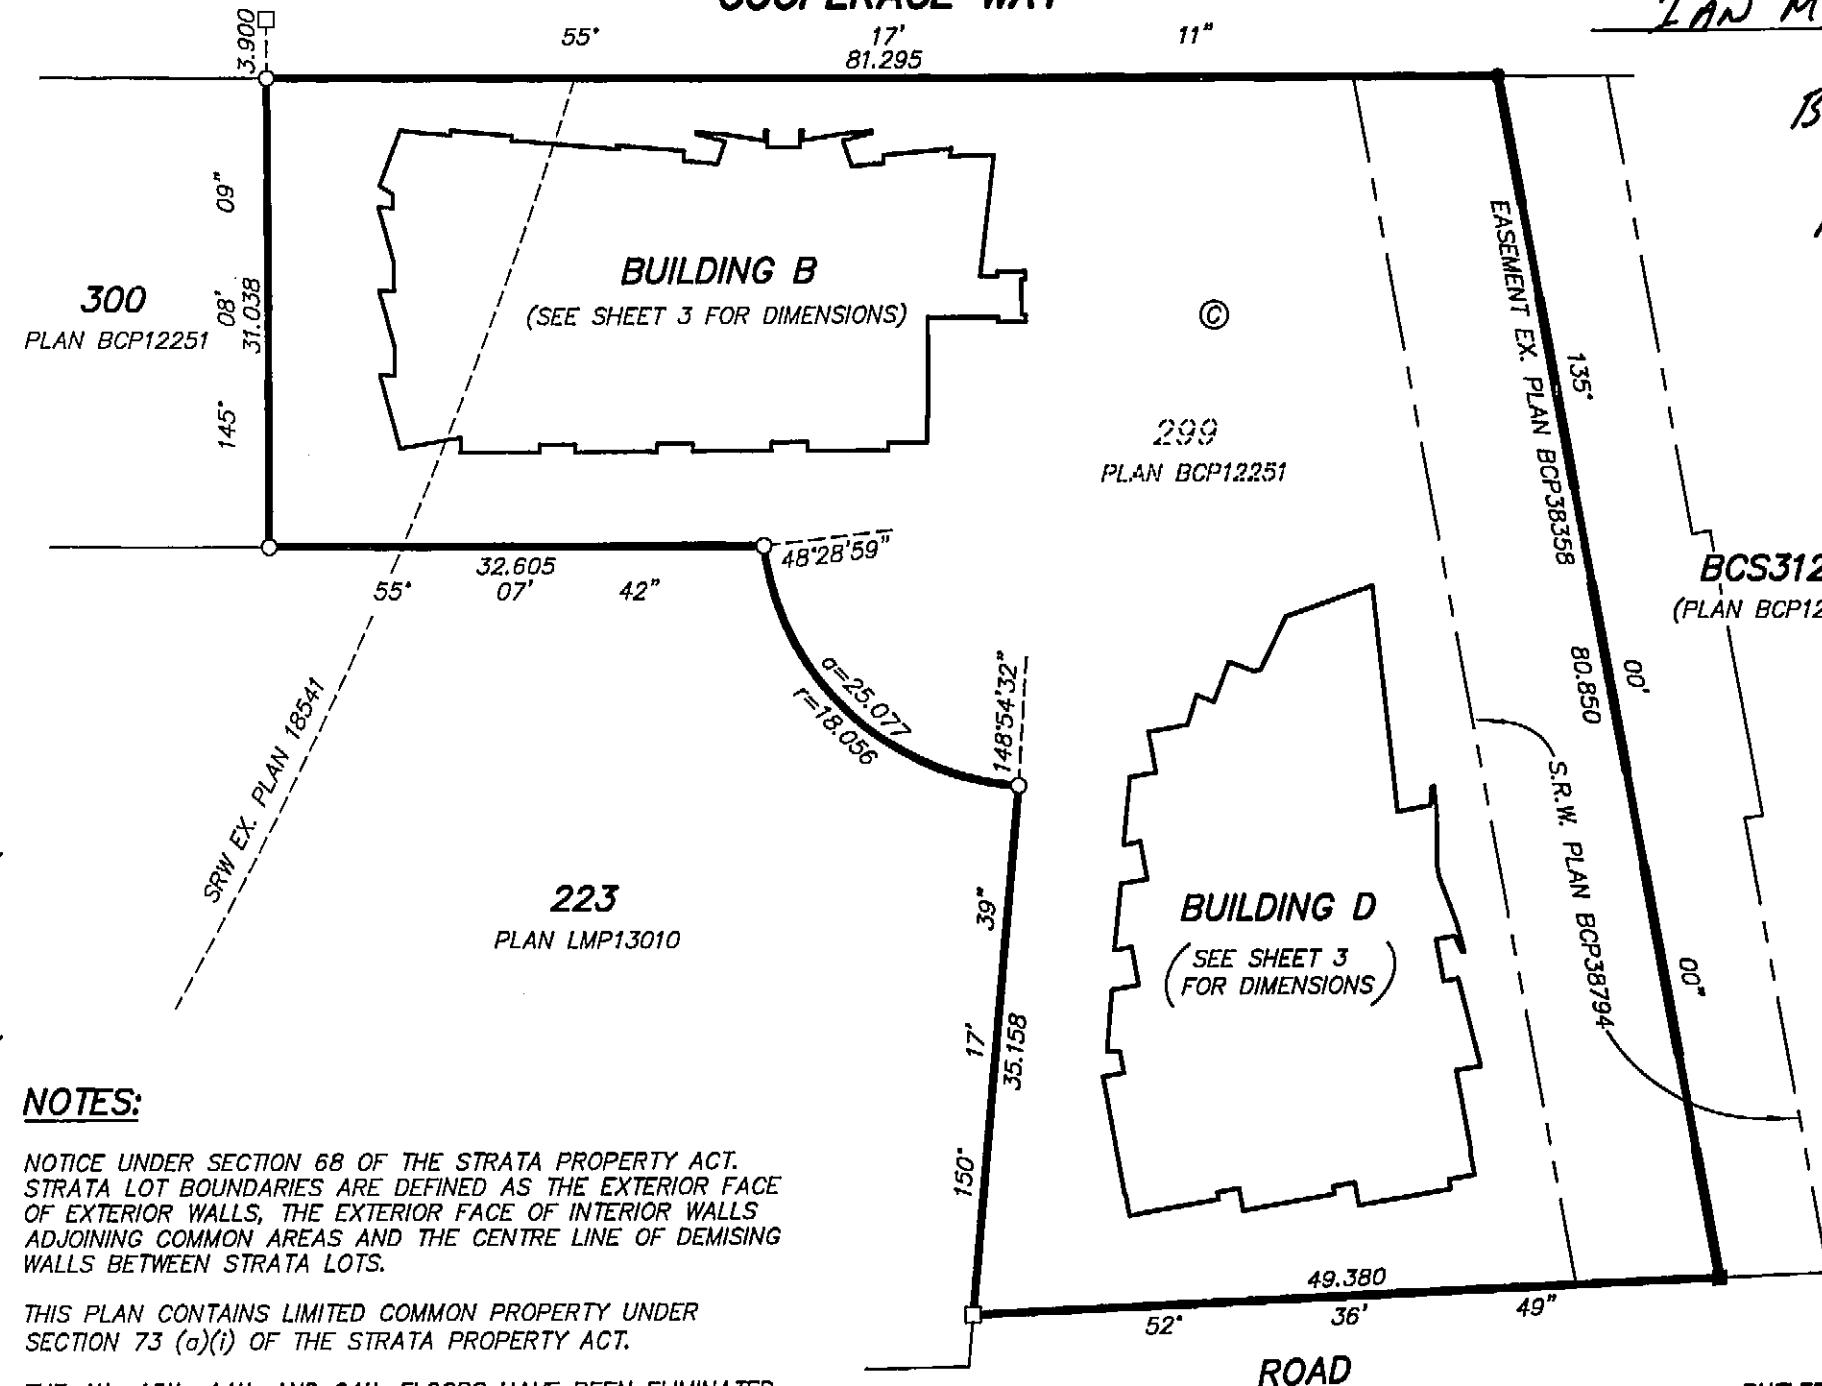**NOTES:**

NOTICE UNDER SECTION 68 OF THE STRATA PROPERTY ACT. STRATA LOT BOUNDARIES ARE DEFINED AS THE EXTERIOR FACE OF EXTERIOR WALLS, THE EXTERIOR FACE OF INTERIOR WALLS ADJOINING COMMON AREAS AND THE CENTRE LINE OF DEMISING WALLS BETWEEN STRATA LOTS.

THIS PLAN CONTAINS LIMITED COMMON PROPERTY UNDER SECTION 73 (a)(i) OF THE STRATA PROPERTY ACT.

THE 4th, 13th, 14th AND 24th FLOORS HAVE BEEN ELIMINATED FROM CONSECUTIVE FLOOR NUMBERING

STRATA PLAN BCS 3202

DEPOSITED AND REGISTERED IN THE
LAND TITLE OFFICE AT NEW WESTMINSTER, B.C.
NOV 17, 2008

IAN MACDONALD / CP
REGISTRAR

BB1026249

TO

BB1026493

BCS3127
(PLAN BCP12251)

BUTLER SUNDVICK & ASSOCIATES
PROFESSIONAL LAND SURVEYORS
4, 19089 94th AVENUE
SURREY, B.C. V4N 3S4
T. 604-513-9611 F. 604-513-2202
FILE : 3126\Final Strata
DWG : 3126-Strata

ORIGINAL

STRATA PLAN BCS 3202**OWNER**

CONCORD PACIFIC GROUP INC.
(INC. No. A-56028)


Name Peter Webb
Authorized Signatory


Name Eric Fung
Authorized Signatory


WITNESS AS TO BOTH SIGNATURES
Name Ada San


ADDRESS 9th Floor - 1095 W. Pender St.
Vancouver, BC
Lawyer
OCCUPATION

MORTGAGEE

HSBC BANK CANADA


Name Doug Brandes
Authorized Signatory



Name Jason Lee
Authorized Signatory

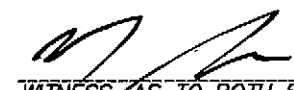
WITNESS AS TO BOTH SIGNATURES
Name MARK SHANDRO

ADDRESS 885 W. Georgia St.
Vancouver, BC V6C 3G1
Commercial Financial Services Officer
OCCUPATION

THE CITY OF VANCOUVER, THE REGISTERED OWNER
OF COVENANTS BP256942, BW323790, BW323804,
BW323812 AND BW323814
HEREBY CONSENT TO THE DEPOSIT OF THIS PLAN.

AUTHORIZED SIGNATURE

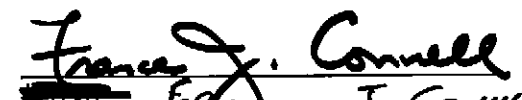
FRANCES J. CONNELL


I, GARY SUNDVICK, A BRITISH COLUMBIA LAND SURVEYOR,
CERTIFY:

1. THAT THE BUILDING SHOWN ON THIS STRATA PLAN IS
WITHIN THE EXTERNAL BOUNDARIES OF THE LAND THAT IS THE
SUBJECT OF THE STRATA PLAN SUBJECT TO CLAUSE 2 OF THIS ENDORSEMENT.
2. THAT CERTAIN PARTS OF THE BUILDING ARE NOT WITHIN THE EXTERNAL
BOUNDARIES BUT APPROPRIATE AND NECESSARY EASEMENTS OR OTHER
INTERESTS ARE REGISTERED UNDER NO. BB1010880 AND BP1010881, AS SET OUT
IN SECTION 244 (1)(f) OF THE STRATA PROPERTY ACT

DATE: NOVEMBER 6, 2008.

I, GARY SUNDVICK, A BRITISH COLUMBIA LAND SURVEYOR,
CERTIFY THAT THE BUILDINGS INCLUDED IN THIS STRATA PLAN
HAVE NOT, AS OF NOVEMBER 6, 2008, BEEN PREVIOUSLY OCCUPIED.


B.C.L.S.

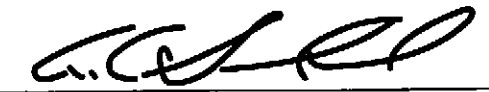

B.C.L.S.

FLOOR PLAN
PARKING LEVEL P4 WEST

0 5 10 15 20
SCALE 1 : 250 DISTANCES ARE IN METRES



STRATA PLAN BCS 3202

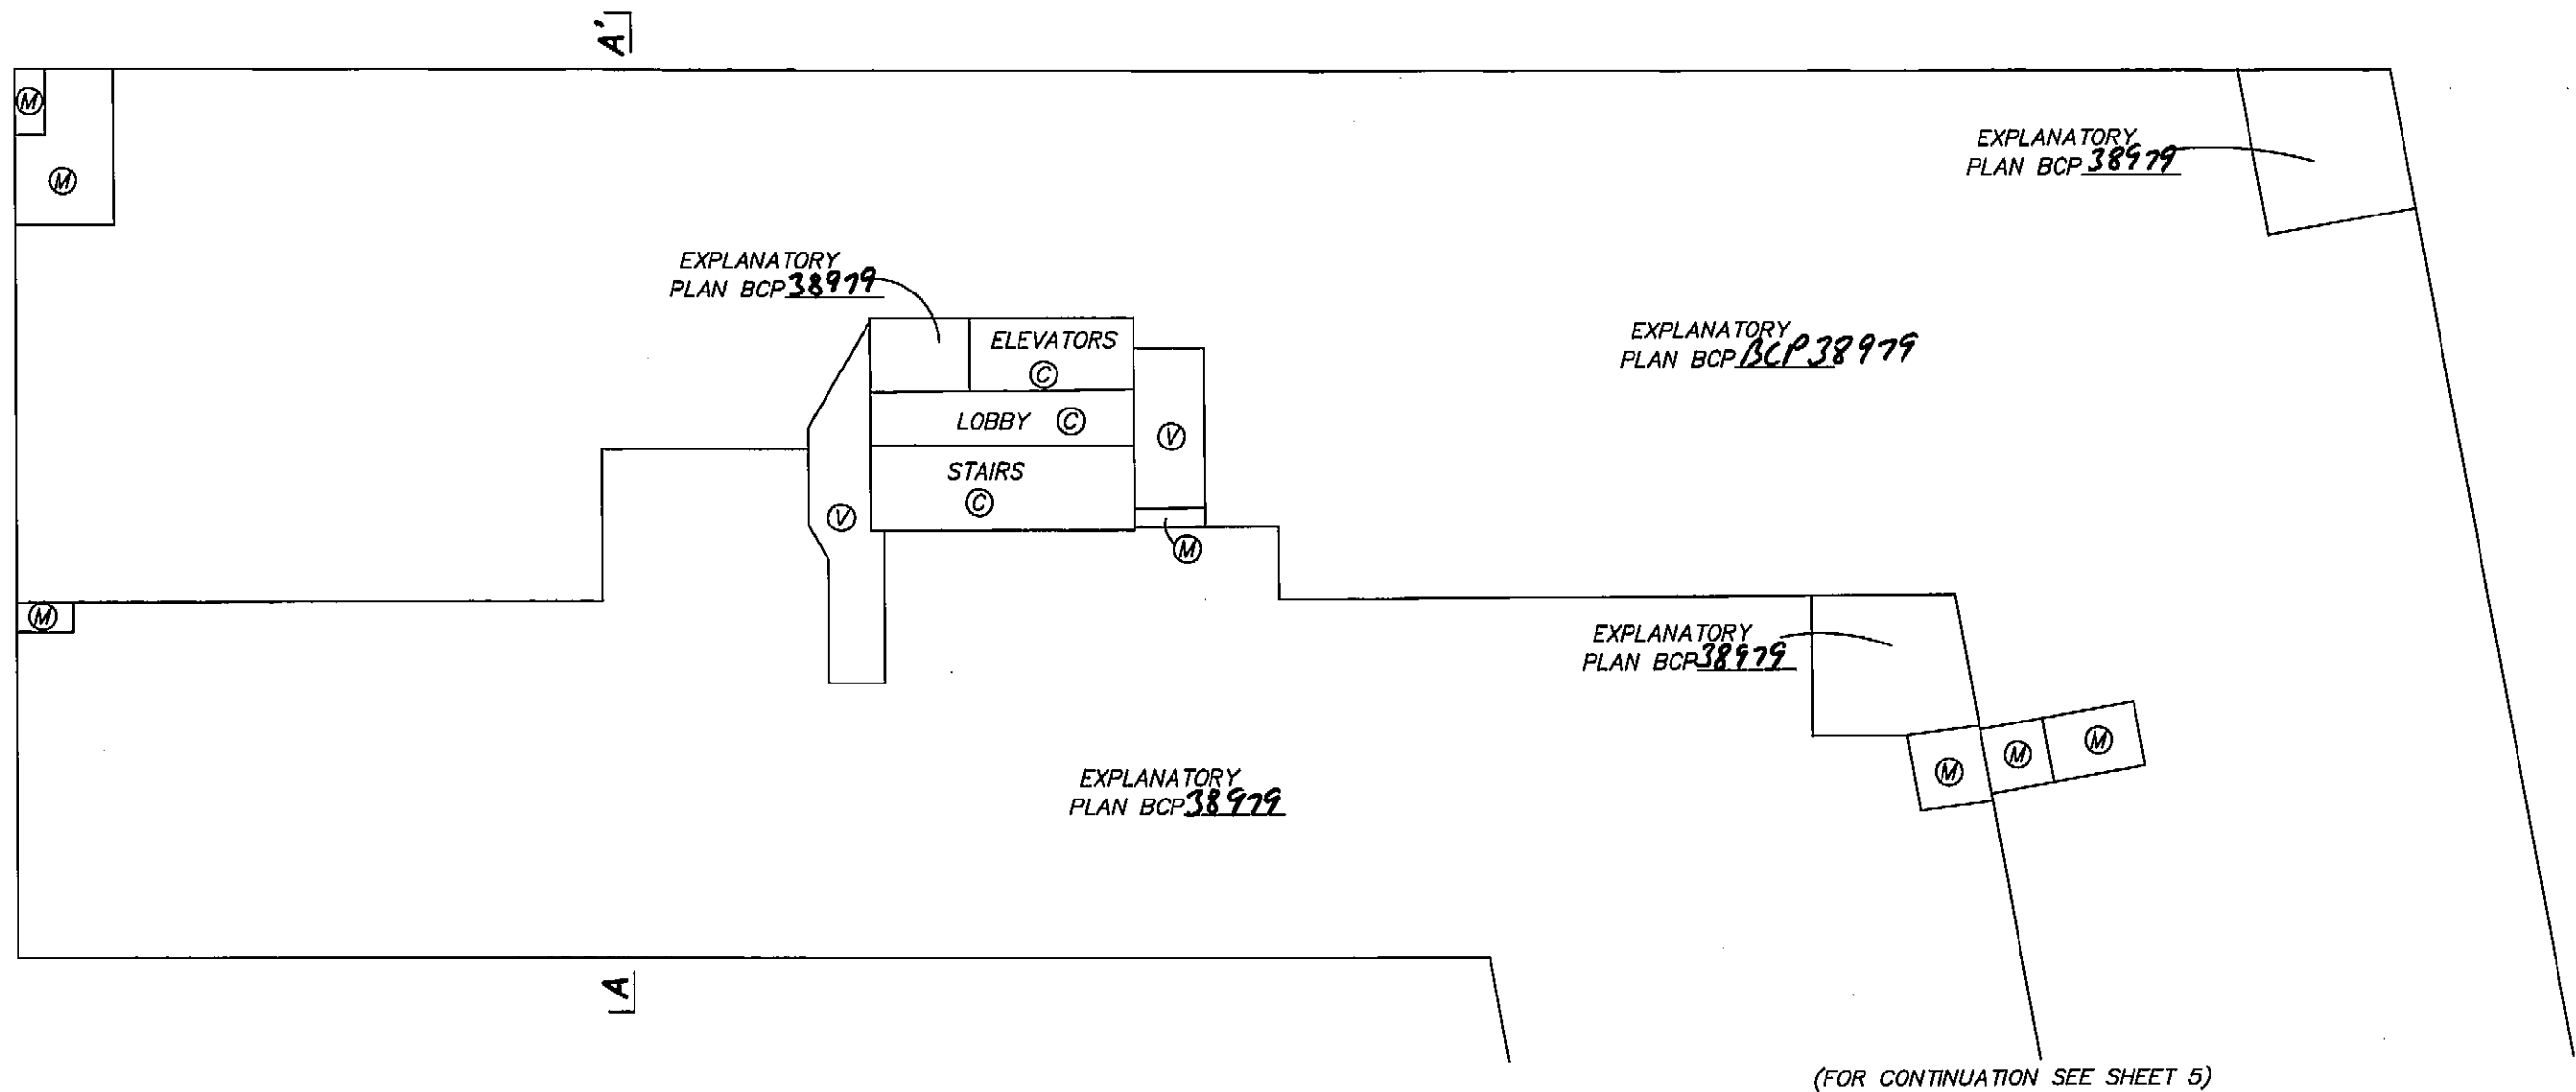

NOVEMBER 6, 2008
FILE: 3126\Final Strata
DWG: 3126-Strata

FLOOR PLAN
PARKING LEVEL P4 EAST

0 5 10 15 20
SCALE 1 : 250 DISTANCES ARE IN METRES



STRATA PLAN BCS 3202

(FOR CONTINUATION SEE SHEET 4)

B

EXPLANATORY
PLAN BCP 38979


EXPLANATORY
PLAN BCP 38979

EXPLANATORY
PLAN BCP 38979

EXPLANATORY
PLAN BCP 38979

EXPLANATORY
PLAN BCP 38979

EXPLANATORY
PLAN BCP 38979

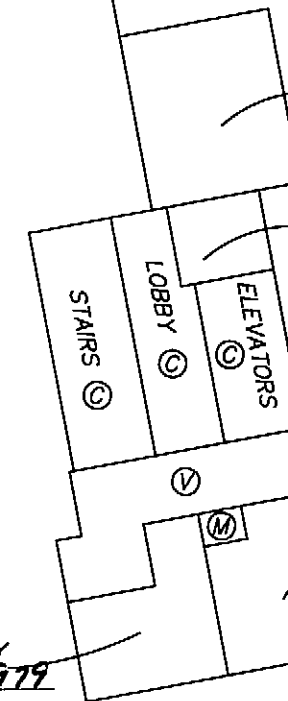

EXPLANATORY
PLAN BCP

B'


NOVEMBER 6, 2008
FILE: 3126\Final Strata
DWG: 3126-Strata

**FLOOR PLAN
PARKING LEVEL P3 WEST**

0 5 10 15 20
SCALE 1 : 250 DISTANCES ARE IN METRES



STRATA PLAN BCS 3202

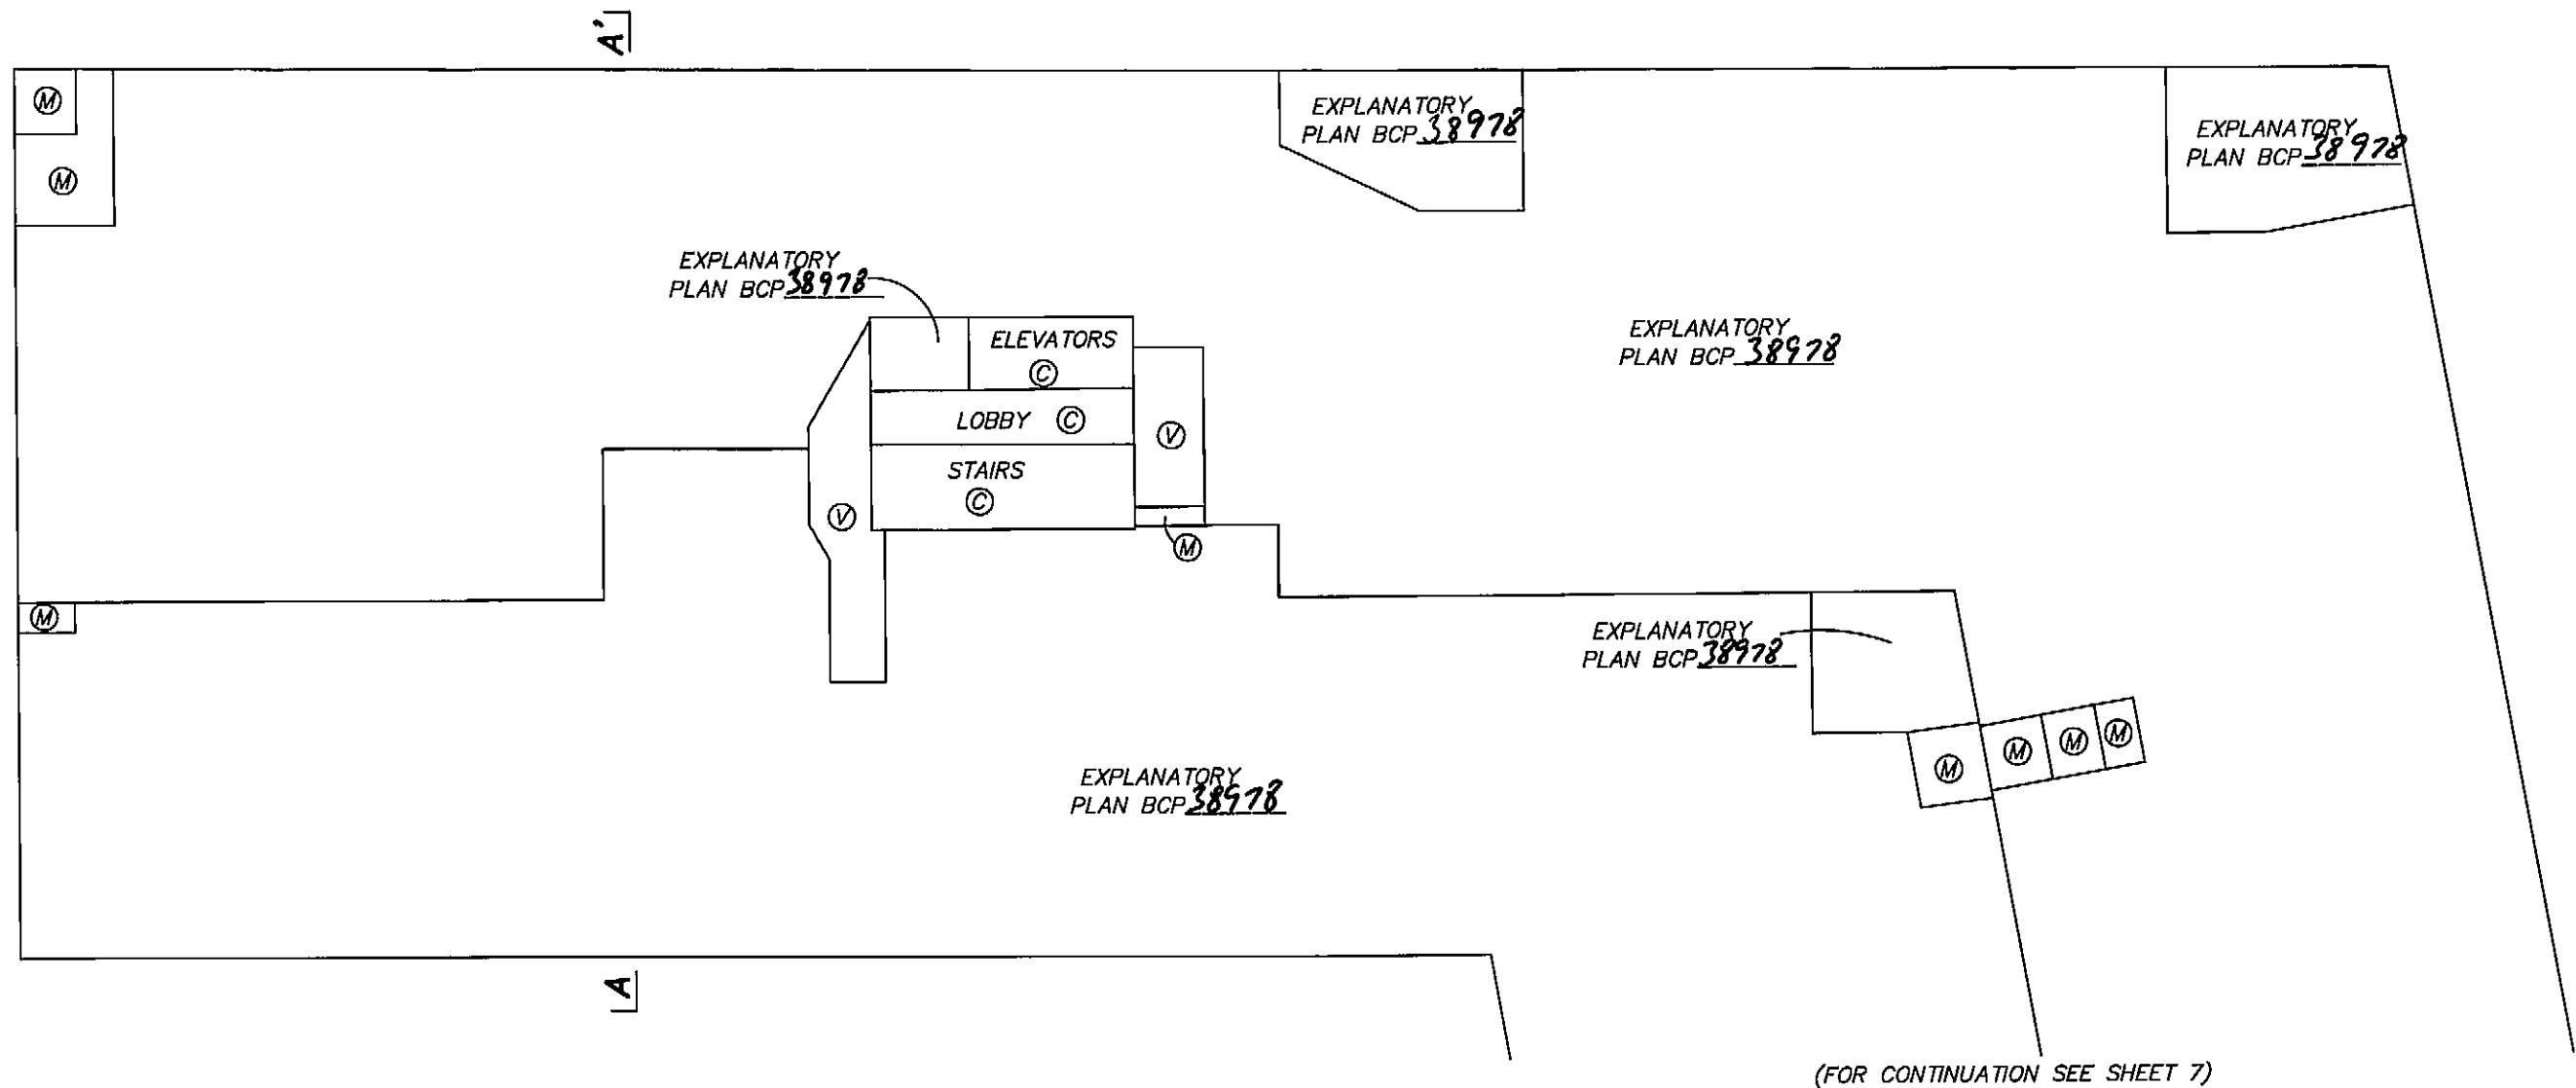

[Signature]
NOVEMBER 6, 2008
FILE: 3126\Final Strata
DWG: 3126-Strata

FLOOR PLAN
PARKING LEVEL P3 EAST

0 5 10 15 20
SCALE 1 : 250 DISTANCES ARE IN METRES




STRATA PLAN BCS 3202

(FOR CONTINUATION SEE SHEET 6)

B

B'

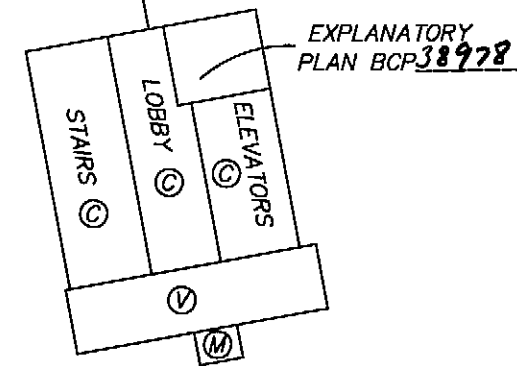

EXPLANATORY
PLAN BCP 38978

EXPLANATORY
PLAN BCP 38978

EXPLANATORY
PLAN BCP 38978

M
M

EXPLANATORY
PLAN BCP

NOVEMBER 6, 2008
FILE: 3126\Final Strata
DWG: 3126-Strata

FLOOR PLAN
PARKING LEVEL P2 EAST

0 5 10 15 20
SCALE 1 : 250 DISTANCES ARE IN METRES




STRATA PLAN BCS 3202

(FOR CONTINUATION SEE SHEET 8)

B

B'

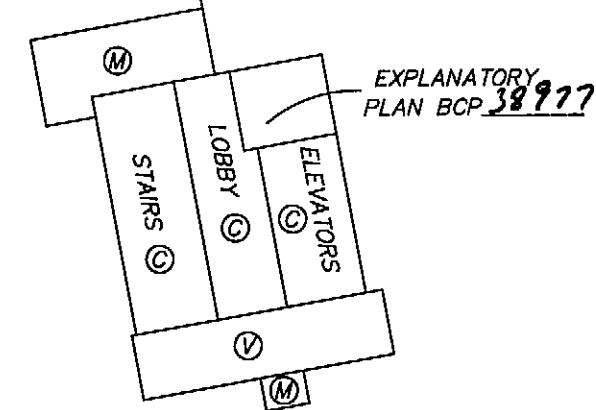

EXPLANATORY
PLAN BCP 38977

EXPLANATORY
PLAN BCP 38977


EXPLANATORY
PLAN BCP 38977

NOVEMBER 6, 2008
FILE: 3126\Final Strata
DWG: 3126-Strata

**FLOOR PLAN
PARKING LEVEL P1 WEST**

STRATA PLAN BCS 3202

0 5 10 15 20
SCALE 1 : 250 DISTANCES ARE IN METRES

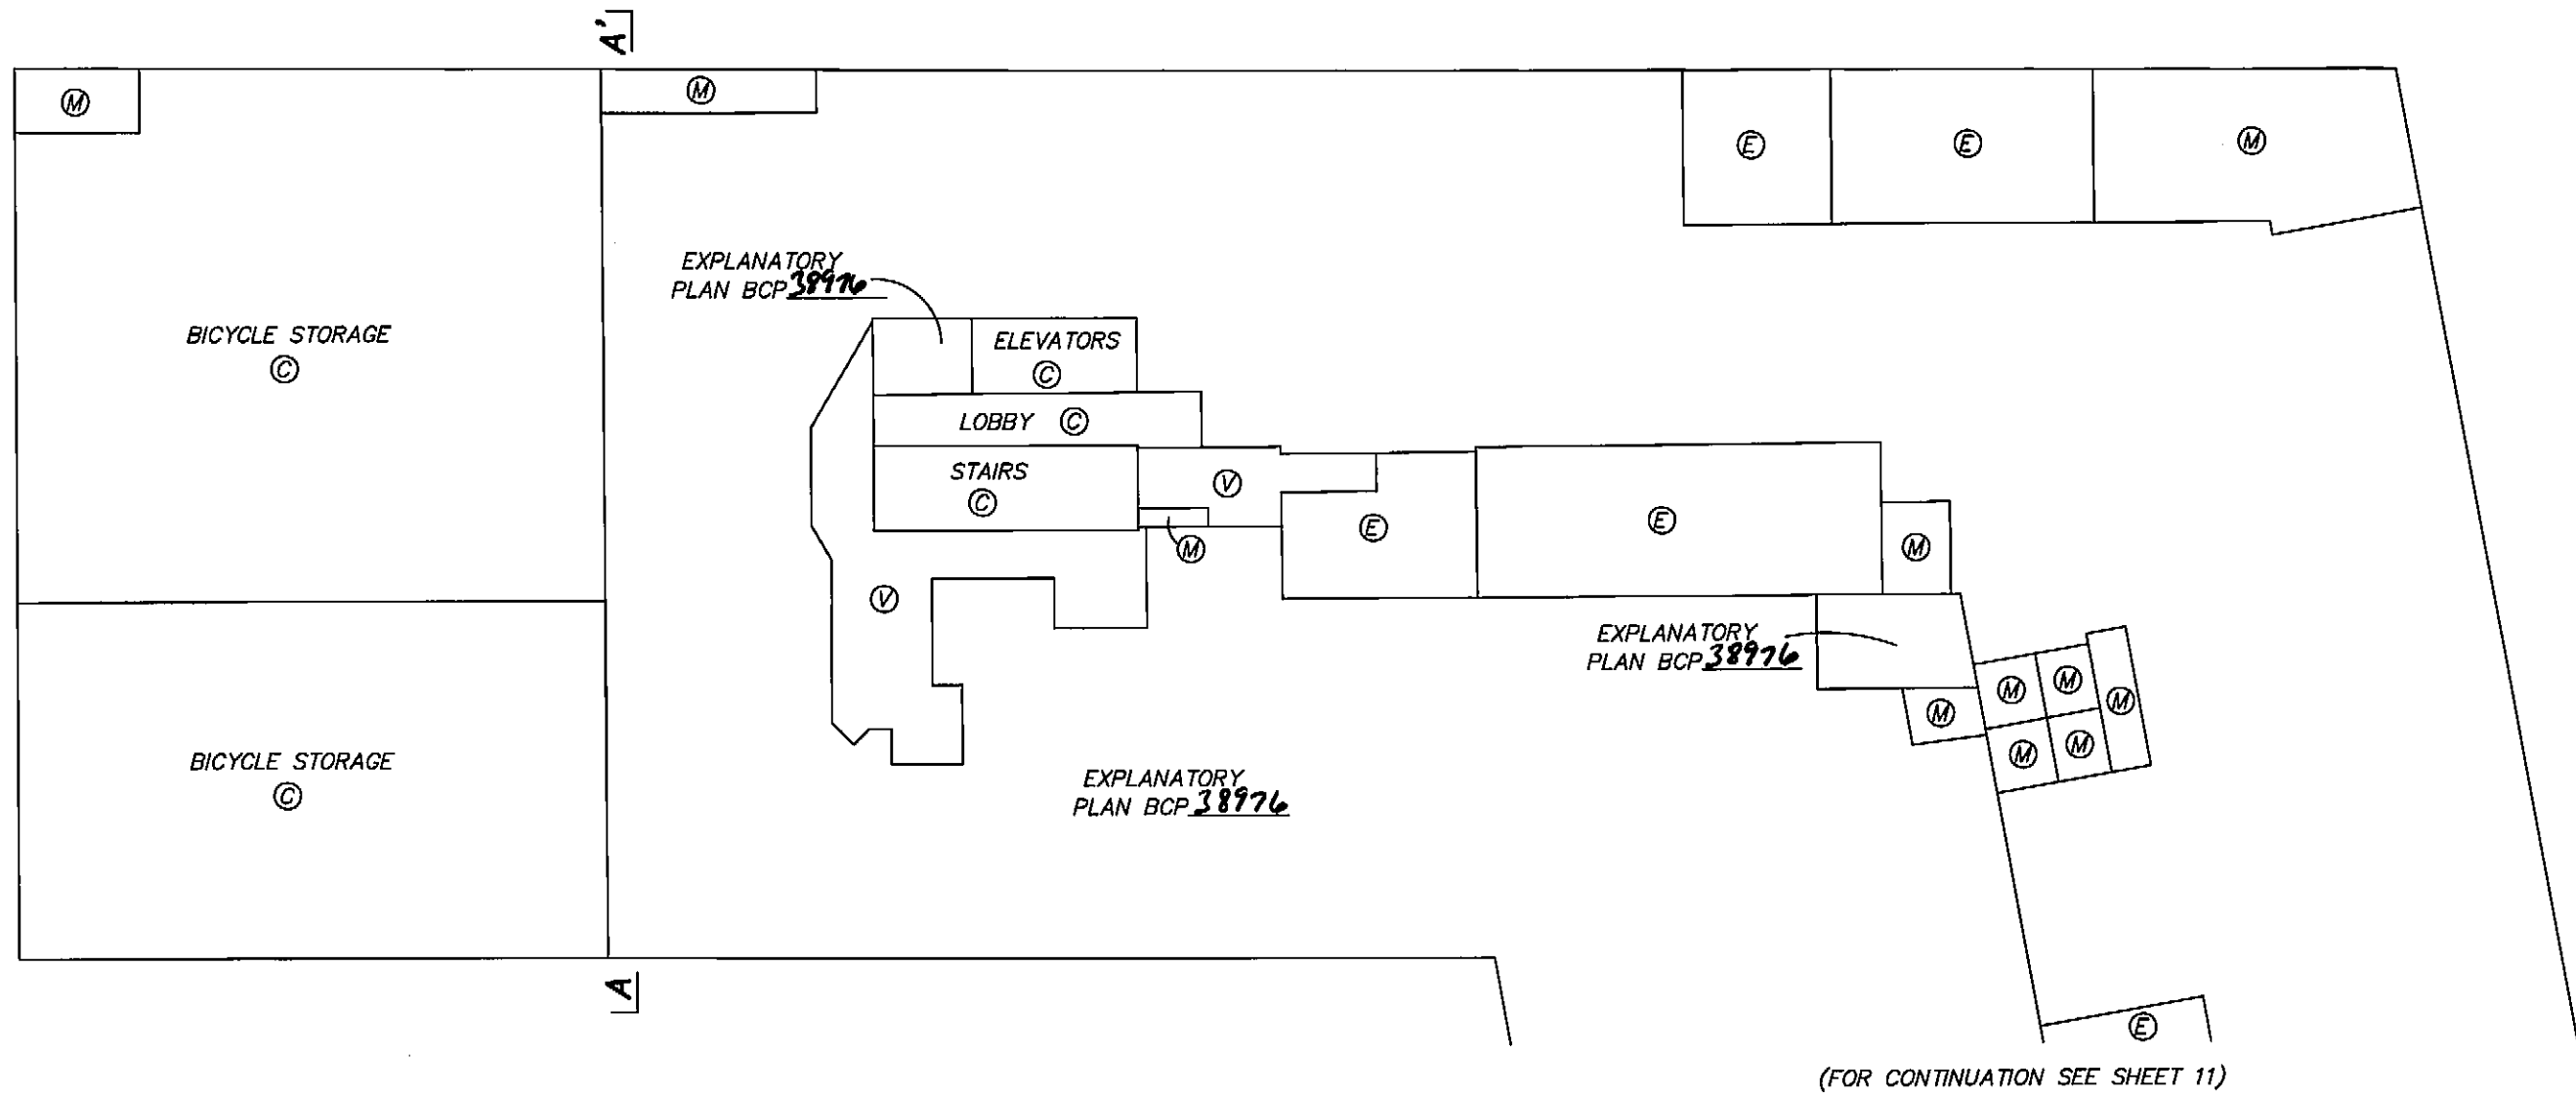


[Signature]
NOVEMBER 6, 2008
FILE: 3126\Final Strata
DWG: 3126-Strata

**FLOOR PLAN
PARKING LEVEL P1 EAST**

0 5 10 15 20
SCALE 1 : 250 DISTANCES ARE IN METRES



STRATA PLAN BCS 3202

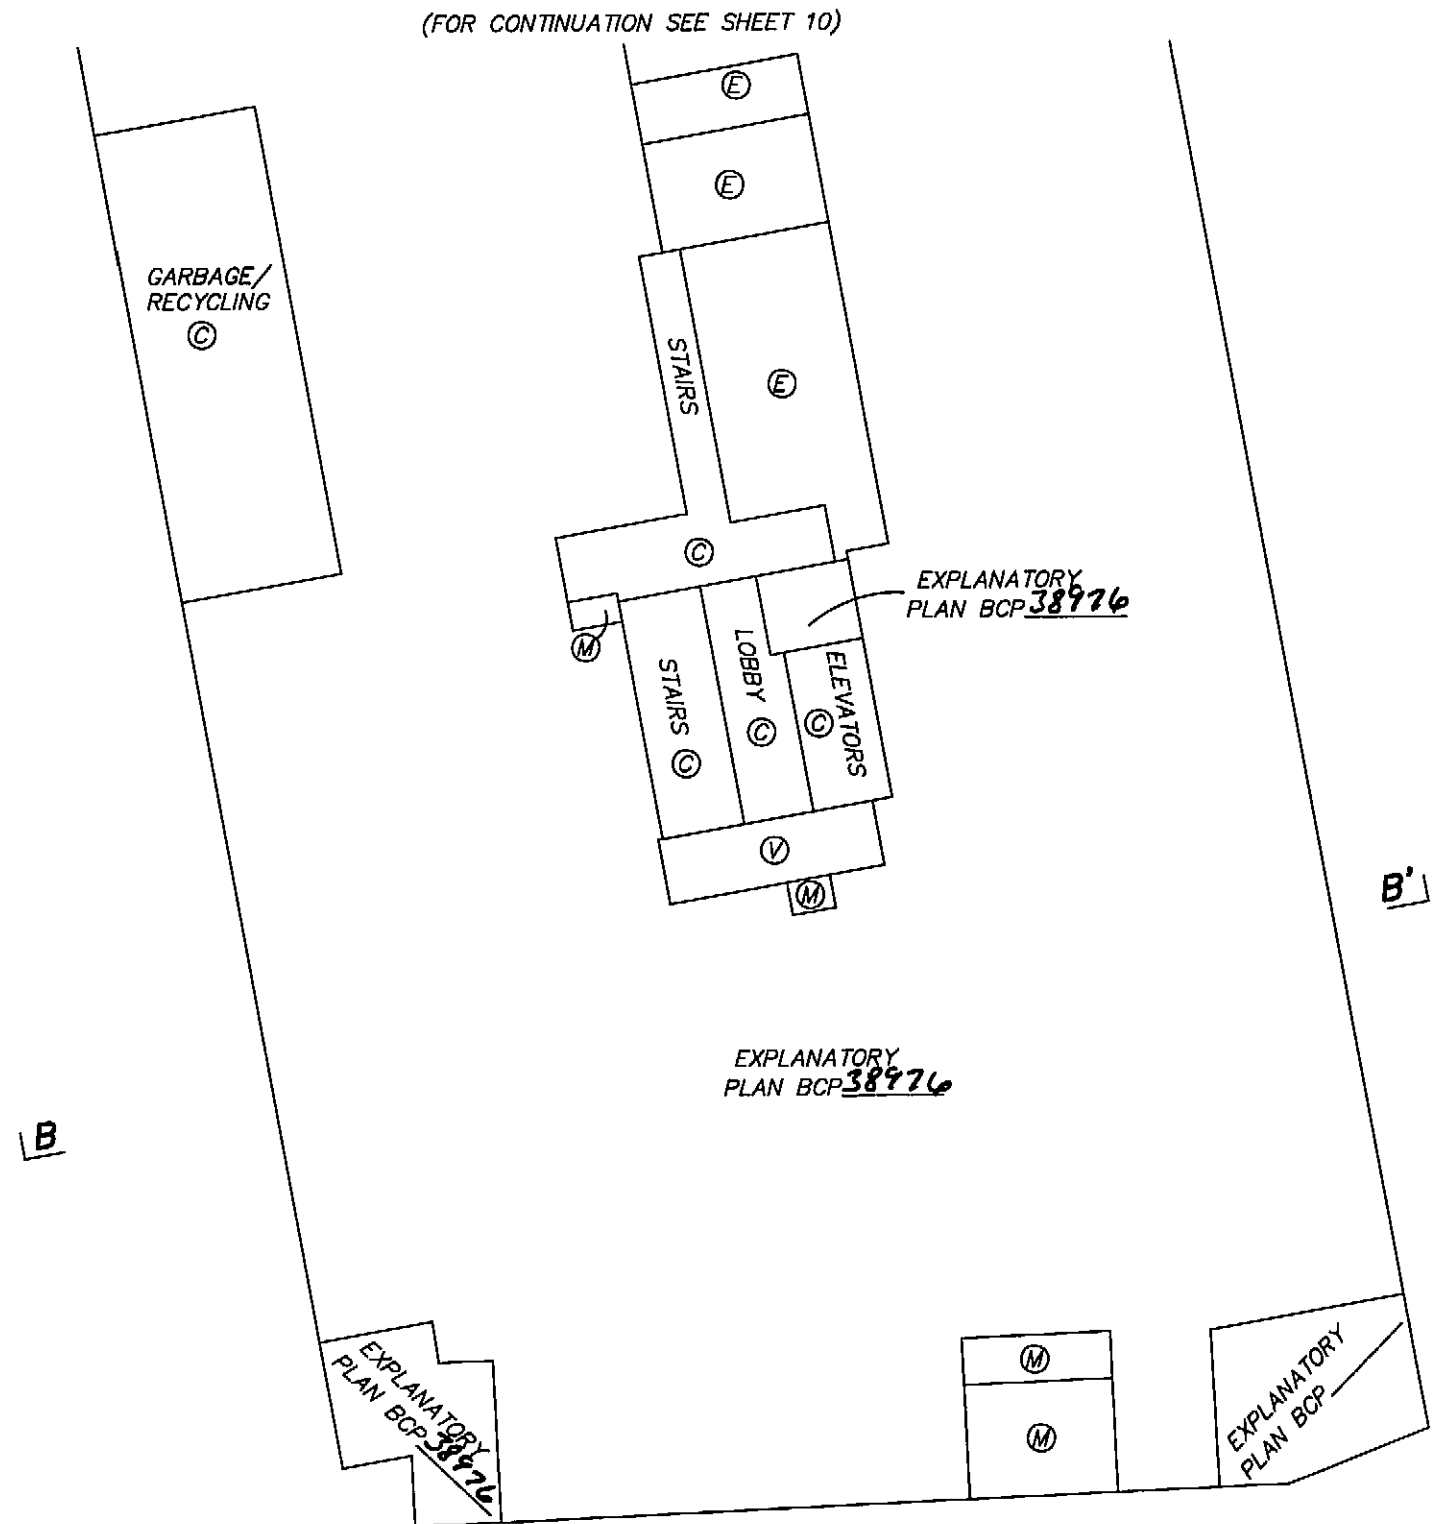

NOVEMBER 6, 2008
FILE: 3126\Final Strata
DWG: 3126-Strata

FLOOR PLAN BUILDING B LEVEL 1


STRATA PLAN BCS 3202

0 5 10 15 20
SCALE 1 : 250 DISTANCES ARE IN METRES



LEGEND:

- ① DENOTES ANGLE 95°04'25"
- ② DENOTES ANGLE 105°56'18"
- ③ DENOTES ANGLE 102°59'40"
- ④ DENOTES ANGLE 236°00'00"
- ⑤ DENOTES ANGLE 75°01'39"
- ⑥ DENOTES ANGLE 194°58'30"
- ⑦ DENOTES ANGLE 74°57'43"
- ⑧ DENOTES ANGLE 195°02'21"
- ⑨ DENOTES ANGLE 74°59'29"
- ⑩ DENOTES ANGLE 95°00'27"
- ⑪ DENOTES ANGLE 280°00'04"
- ⑫ DENOTES ANGLE 96°59'46"
- ⑬ DENOTES ANGLE 82°00'07"
- ⑭ DENOTES ANGLE 285°45'19"
- ⑮ DENOTES ANGLE 69°58'36"
- ⑯ DENOTES ANGLE 185°16'12"

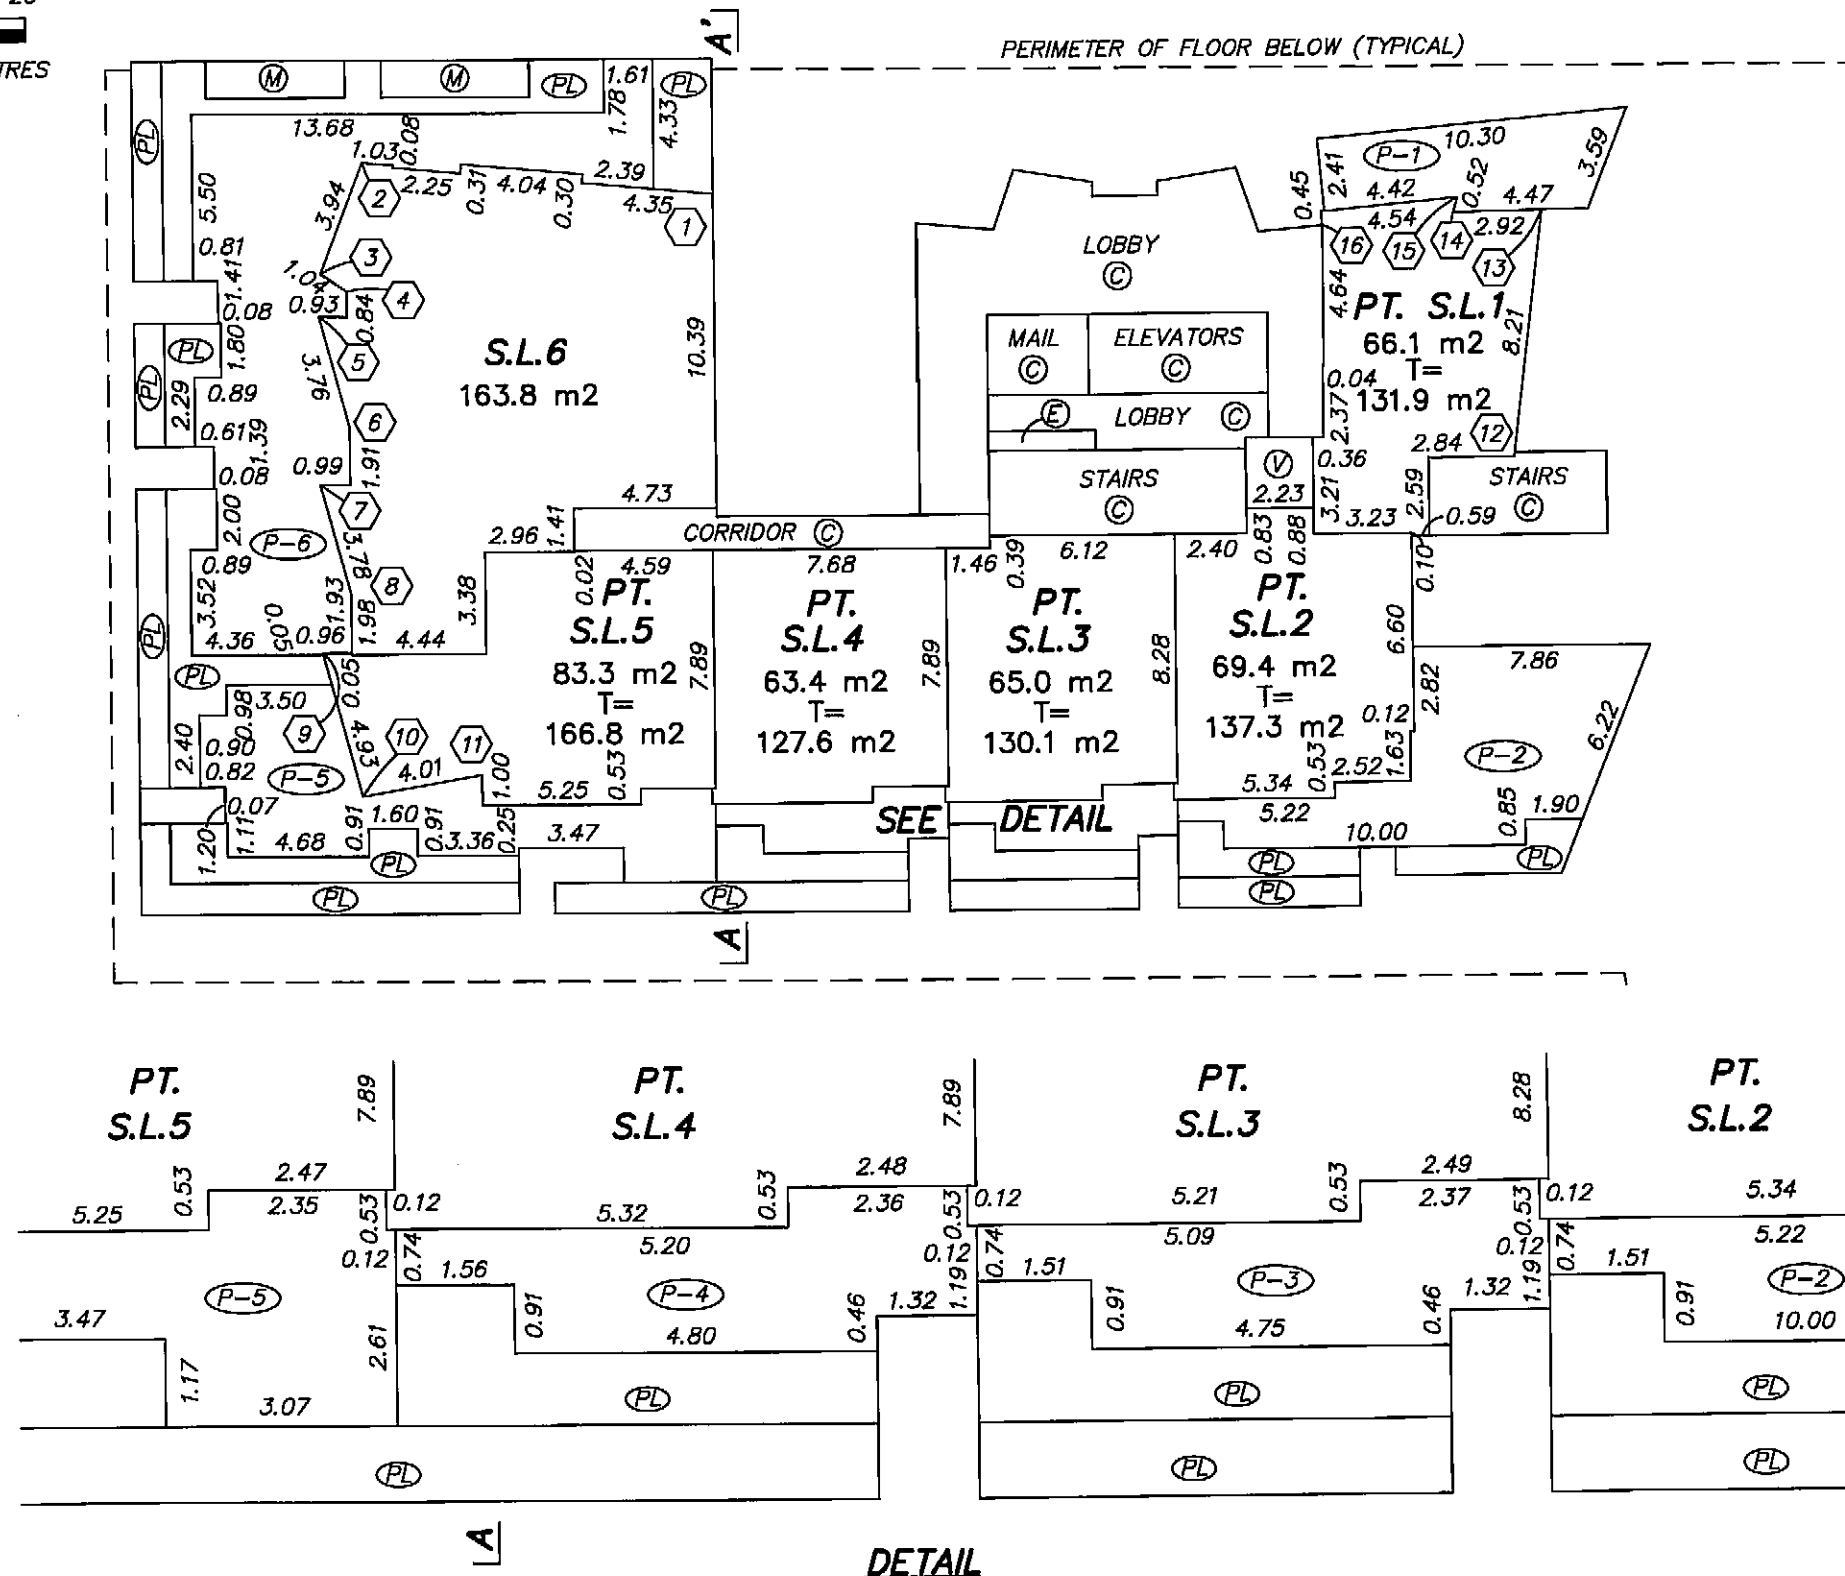

0 2 4 6 8
SCALE 1:100 DISTANCES ARE IN METRES

NOVEMBER 6, 2008
FILE: 3126\Final Strata
DWG: 3126-Strata


FLOOR PLAN BUILDING B LEVEL 2

0 5 10 15 20
SCALE 1 : 250 DISTANCES ARE IN METRES



LEGEND:

- ① DENOTES ANGLE 95°04'25"
- ② DENOTES ANGLE 105°56'18"
- ③ DENOTES ANGLE 102°59'40"
- ④ DENOTES ANGLE 236°00'00"
- ⑤ DENOTES ANGLE 75°01'39"
- ⑥ DENOTES ANGLE 194°58'30"
- ⑦ DENOTES ANGLE 74°57'43"
- ⑧ DENOTES ANGLE 195°02'21"
- ⑨ DENOTES ANGLE 74°59'29"
- ⑩ DENOTES ANGLE 95°00'27"
- ⑪ DENOTES ANGLE 280°00'04"
- ⑫ DENOTES ANGLE 186°59'46"
- ⑬ DENOTES ANGLE 82°00'07"
- ⑭ DENOTES ANGLE 285°45'19"
- ⑮ DENOTES ANGLE 69°58'36"
- ⑯ DENOTES ANGLE 185°16'12"

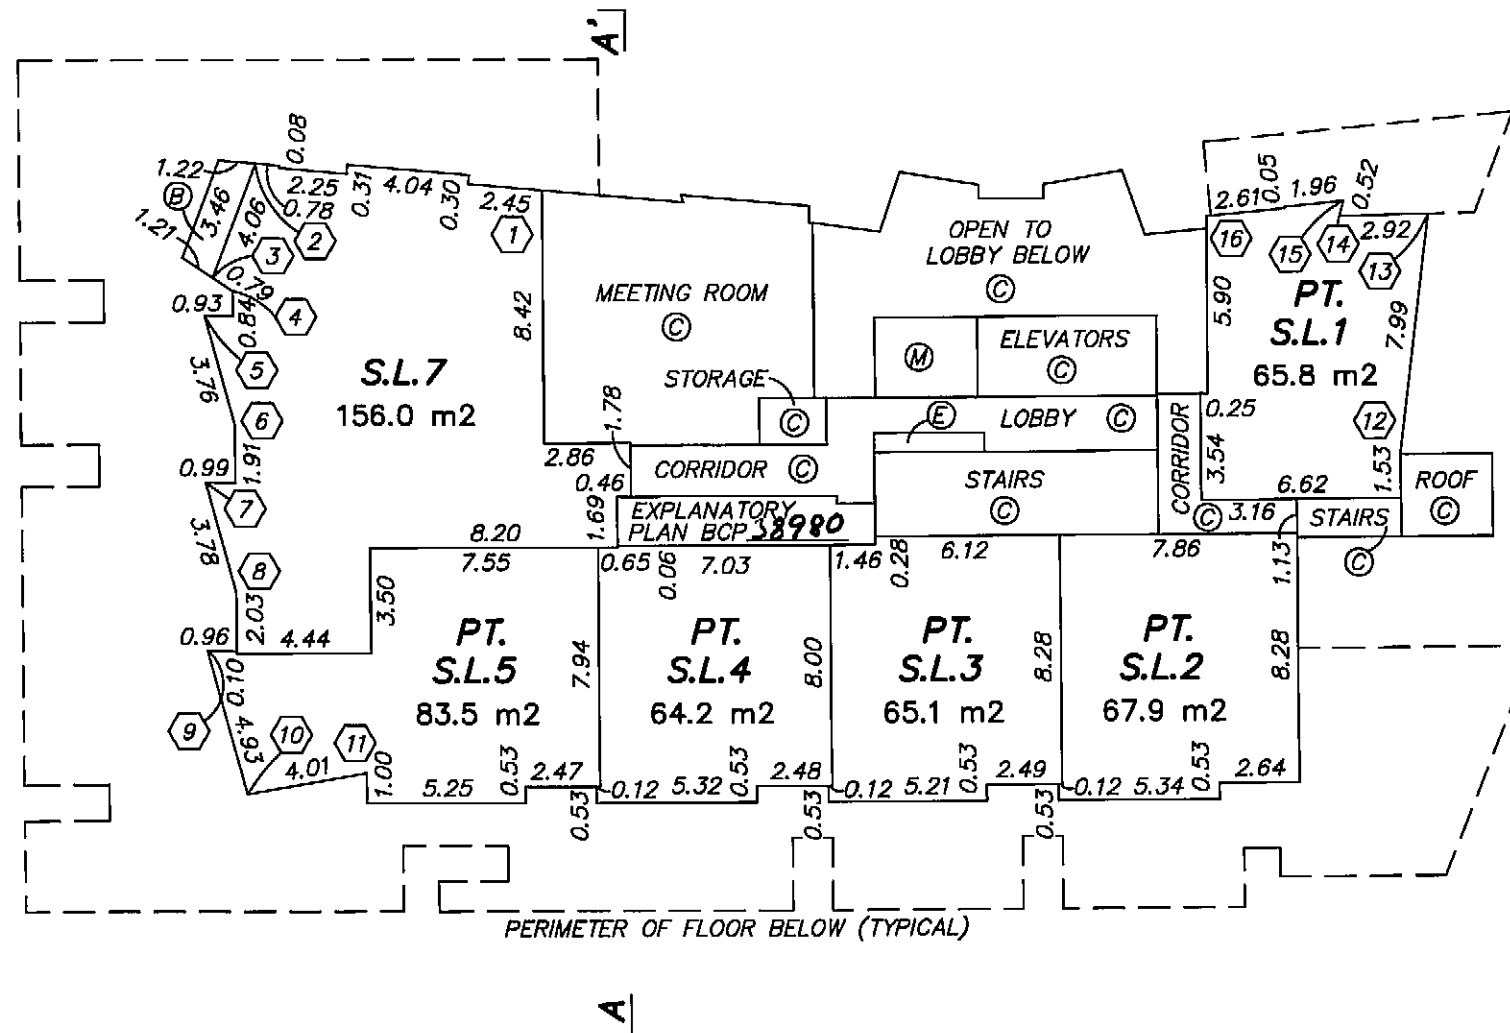

[Signature]
NOVEMBER 6, 2008
FILE: 3126\Final Strata
DWG: 3126-Strata



**FLOOR PLAN
BUILDING B LEVEL 3**

0 5 10 15 20
SCALE 1 : 250 DISTANCES ARE IN METRES




LEGEND:

- 1 DENOTES ANGLE $80^{\circ}36'23''$
- 2 DENOTES ANGLE $99^{\circ}56'22''$
- 3 DENOTES ANGLE $98^{\circ}29'24''$
- 4 DENOTES ANGLE $97^{\circ}58'08''$
- 5 DENOTES ANGLE $266^{\circ}59'34''$
- 6 DENOTES ANGLE $99^{\circ}03'02''$
- 7 DENOTES ANGLE $251^{\circ}52'26''$
- 8 DENOTES ANGLE $265^{\circ}04'40''$
- 9 DENOTES ANGLE $94^{\circ}55'20''$
- 10 DENOTES ANGLE $175^{\circ}04'40''$
- 11 DENOTES ANGLE $107^{\circ}14'07''$
- 12 DENOTES ANGLE $253^{\circ}00'00''$
- 13 DENOTES ANGLE $94^{\circ}20'27''$
- 14 DENOTES ANGLE $85^{\circ}39'32''$
- 15 DENOTES ANGLE $94^{\circ}20'28''$
- 16 DENOTES ANGLE $85^{\circ}39'33''$
- 17 DENOTES ANGLE $262^{\circ}26'45''$
- 18 DENOTES ANGLE $97^{\circ}33'15''$
- 19 DENOTES ANGLE $82^{\circ}26'45''$
- 20 DENOTES ANGLE $230^{\circ}00'00''$
- 21 DENOTES ANGLE $236^{\circ}23'40''$
- 22 DENOTES ANGLE $102^{\circ}38'09''$
- 23 DENOTES ANGLE $105^{\circ}56'18''$
- 24 DENOTES ANGLE $95^{\circ}04'25''$
- 25 DENOTES ANGLE $84^{\circ}55'35''$
- 26 DENOTES ANGLE $292^{\circ}04'25''$
- 27 DENOTES ANGLE $67^{\circ}55'35''$
- 28 DENOTES ANGLE $251^{\circ}15'42''$
- 29 DENOTES ANGLE $99^{\circ}52'10''$
- 30 DENOTES ANGLE $266^{\circ}56'15''$
- 31 DENOTES ANGLE $97^{\circ}36'41''$
- 32 DENOTES ANGLE $99^{\circ}23'37''$

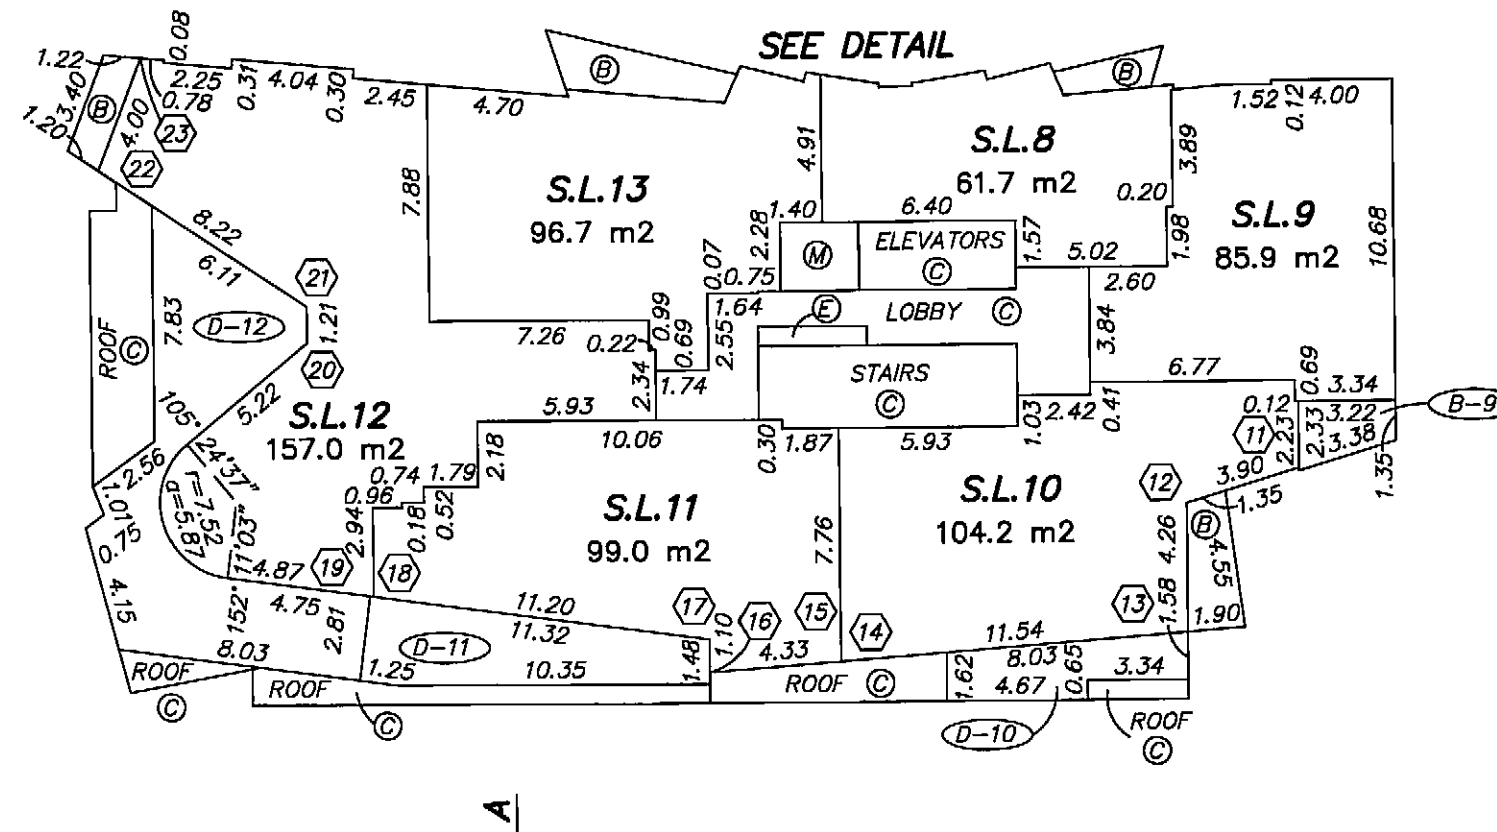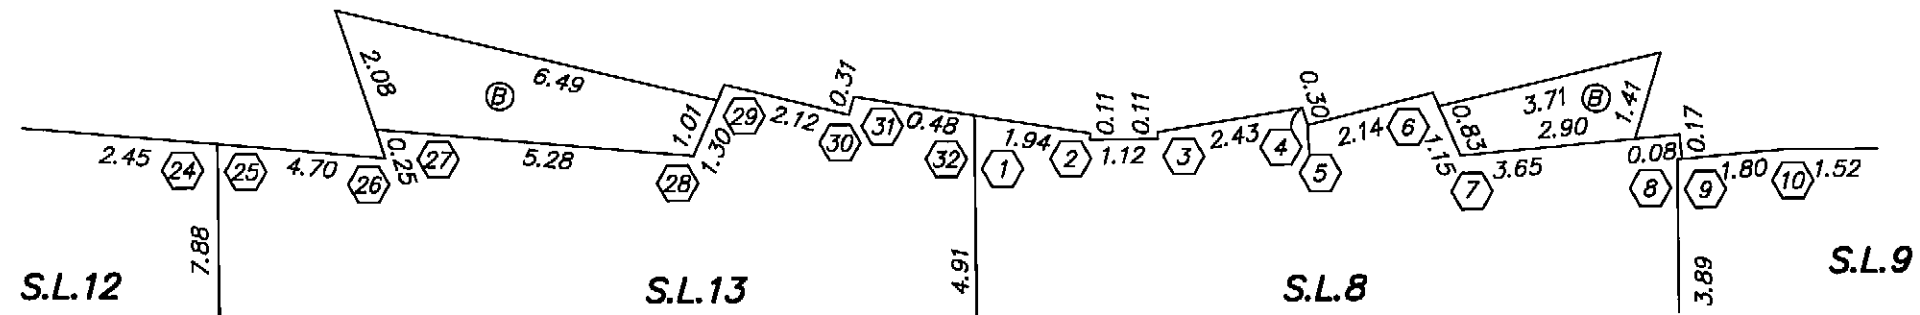



NOVEMBER 6, 2008
FILE: 3126\Final Strata
DWG: 3126-Strata

**FLOOR PLAN
BUILDING B LEVEL 5**

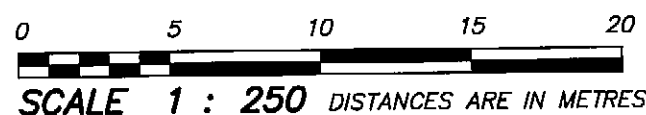

LEGEND:

- 1 DENOTES ANGLE $80^{\circ}36'23''$
- 2 DENOTES ANGLE $99^{\circ}56'22''$
- 3 DENOTES ANGLE $98^{\circ}29'24''$
- 4 DENOTES ANGLE $97^{\circ}58'08''$
- 5 DENOTES ANGLE $266^{\circ}59'34''$
- 6 DENOTES ANGLE $99^{\circ}03'02''$
- 7 DENOTES ANGLE $251^{\circ}52'26''$
- 8 DENOTES ANGLE $265^{\circ}04'40''$
- 9 DENOTES ANGLE $94^{\circ}55'20''$
- 10 DENOTES ANGLE $175^{\circ}04'40''$
- 11 DENOTES ANGLE $107^{\circ}14'07''$
- 12 DENOTES ANGLE $253^{\circ}00'00''$
- 13 DENOTES ANGLE $94^{\circ}20'27''$
- 14 DENOTES ANGLE $85^{\circ}39'32''$
- 15 DENOTES ANGLE $94^{\circ}20'28''$
- 16 DENOTES ANGLE $85^{\circ}39'33''$
- 17 DENOTES ANGLE $262^{\circ}26'45''$
- 18 DENOTES ANGLE $258^{\circ}52'20''$
- 19 DENOTES ANGLE $101^{\circ}14'33''$
- 20 DENOTES ANGLE $97^{\circ}26'21''$
- 21 DENOTES ANGLE $82^{\circ}33'39''$
- 22 DENOTES ANGLE $230^{\circ}00'00''$
- 23 DENOTES ANGLE $130^{\circ}00'00''$
- 24 DENOTES ANGLE $225^{\circ}02'57''$
- 25 DENOTES ANGLE $251^{\circ}09'11''$
- 26 DENOTES ANGLE $99^{\circ}49'16''$
- 27 DENOTES ANGLE $260^{\circ}10'44''$
- 28 DENOTES ANGLE $99^{\circ}52'10''$
- 29 DENOTES ANGLE $266^{\circ}56'15''$
- 30 DENOTES ANGLE $97^{\circ}36'41''$
- 31 DENOTES ANGLE $99^{\circ}23'37''$

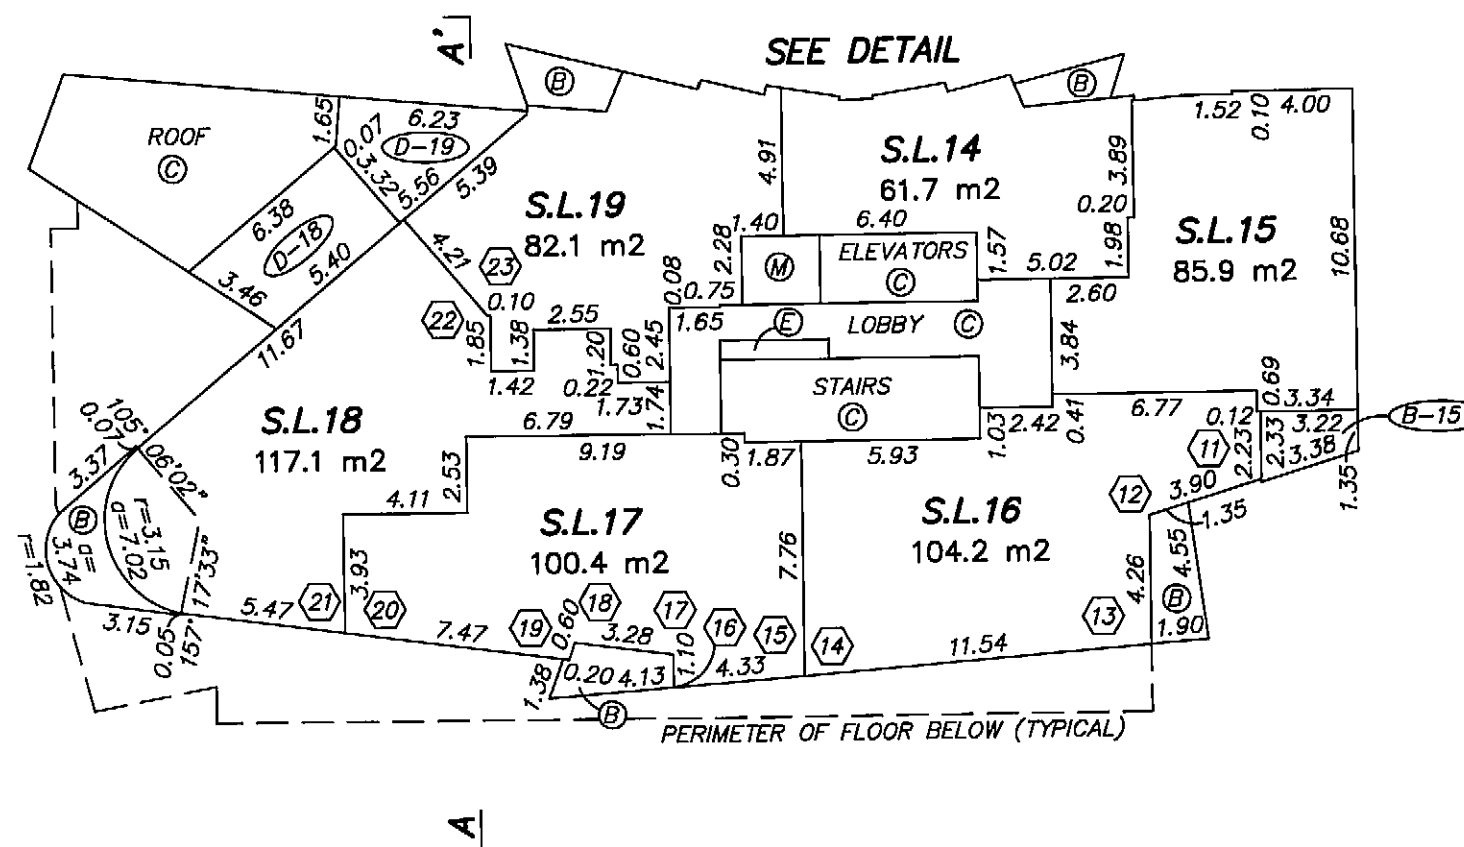
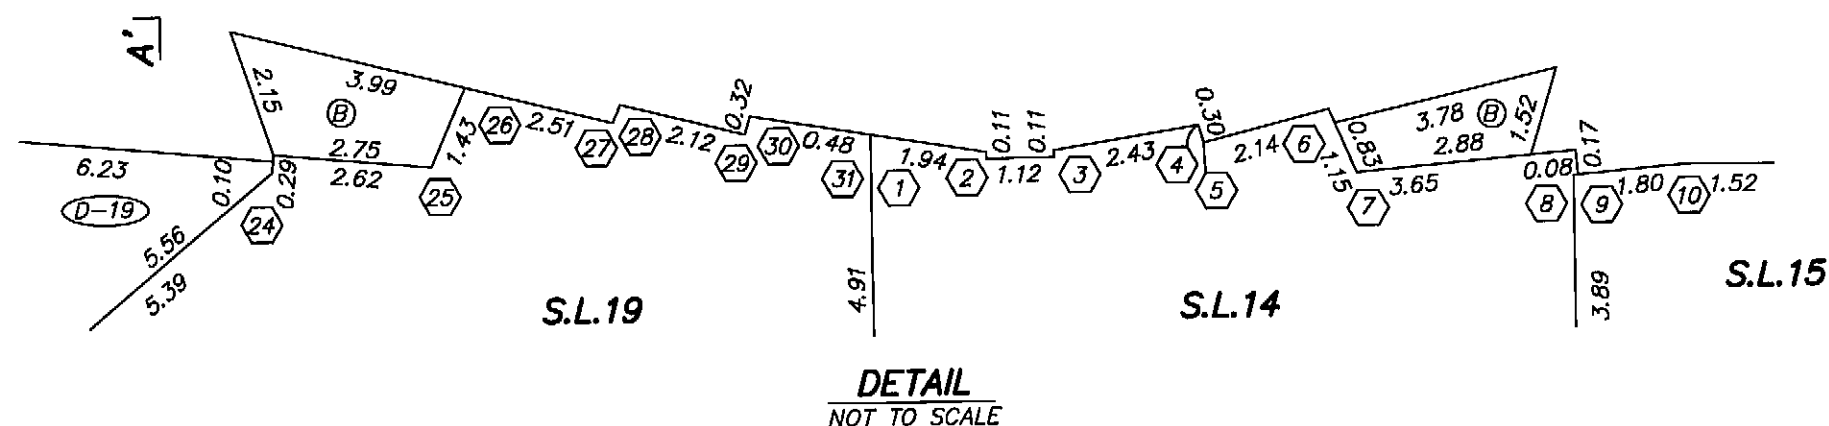


FLOOR PLAN BUILDING B LEVEL 6

0 5 10 15 20
SCALE 1 : 250 DISTANCES ARE IN METRES

LEGEND:

- ① DENOTES ANGLE 80°36'23"
- ② DENOTES ANGLE 99°56'22"
- ③ DENOTES ANGLE 98°29'24"
- ④ DENOTES ANGLE 97°58'08"
- ⑤ DENOTES ANGLE 266°59'34"
- ⑥ DENOTES ANGLE 99°03'02"
- ⑦ DENOTES ANGLE 251°52'26"
- ⑧ DENOTES ANGLE 265°04'40"
- ⑨ DENOTES ANGLE 94°55'20"
- ⑩ DENOTES ANGLE 175°04'40"
- ⑪ DENOTES ANGLE 107°14'07"
- ⑫ DENOTES ANGLE 253°00'00"
- ⑬ DENOTES ANGLE 94°20'27"
- ⑭ DENOTES ANGLE 85°39'32"
- ⑮ DENOTES ANGLE 94°20'28"
- ⑯ DENOTES ANGLE 85°39'33"
- ⑰ DENOTES ANGLE 262°26'45"
- ⑱ DENOTES ANGLE 258°52'20"
- ⑲ DENOTES ANGLE 101°14'33"
- ⑳ DENOTES ANGLE 97°26'21"
- ㉑ DENOTES ANGLE 82°33'39"
- ㉒ DENOTES ANGLE 230°00'00"
- ㉓ DENOTES ANGLE 130°00'00"
- ㉔ DENOTES ANGLE 225°02'57"
- ㉕ DENOTES ANGLE 251°09'11"
- ㉖ DENOTES ANGLE 99°49'16"
- ㉗ DENOTES ANGLE 260°10'44"
- ㉘ DENOTES ANGLE 99°52'10"
- ㉙ DENOTES ANGLE 266°56'15"
- ㉚ DENOTES ANGLE 97°36'41"
- ㉛ DENOTES ANGLE 99°23'37"

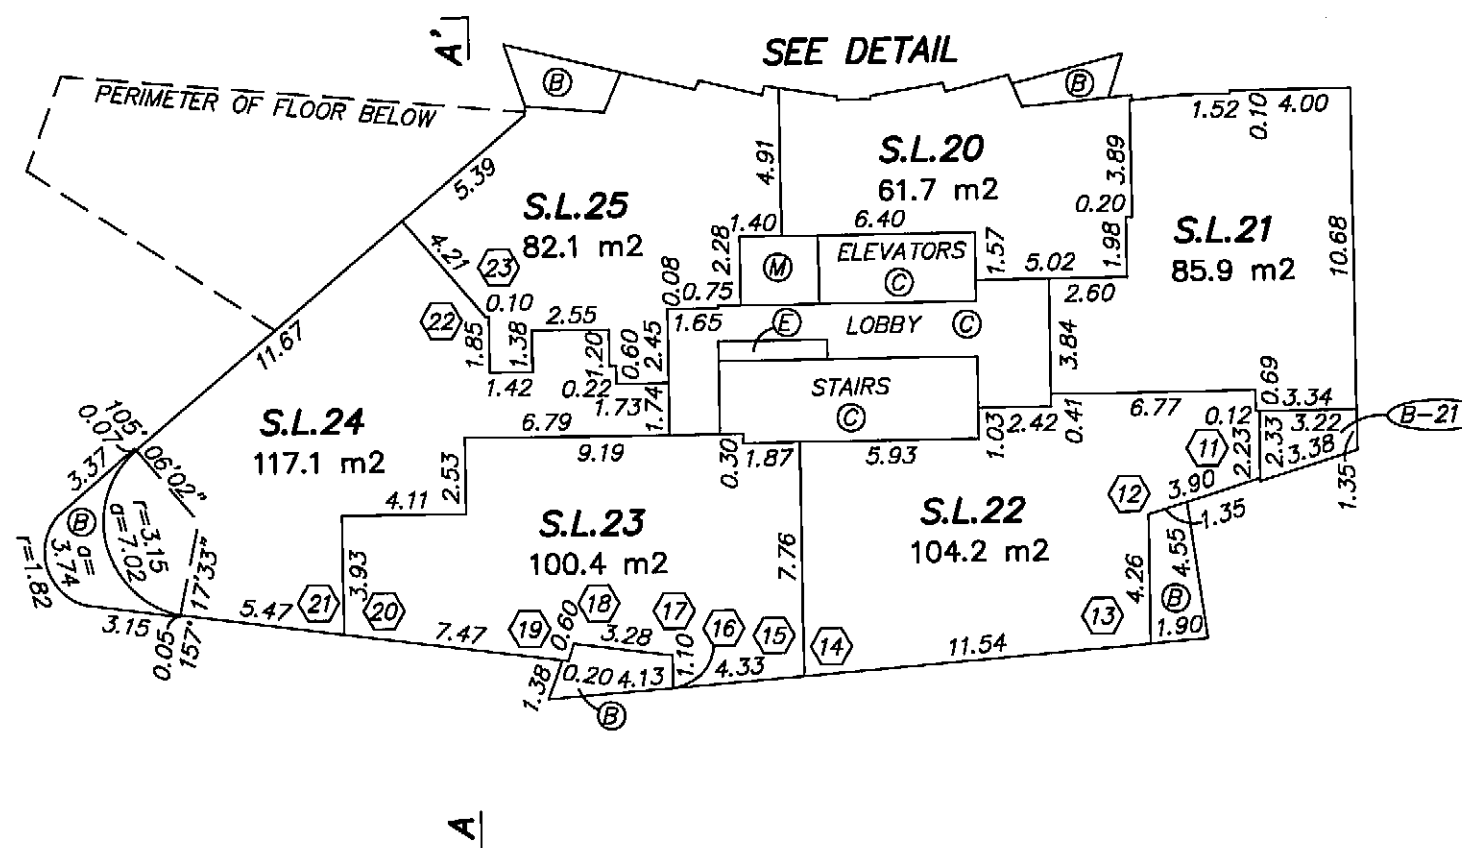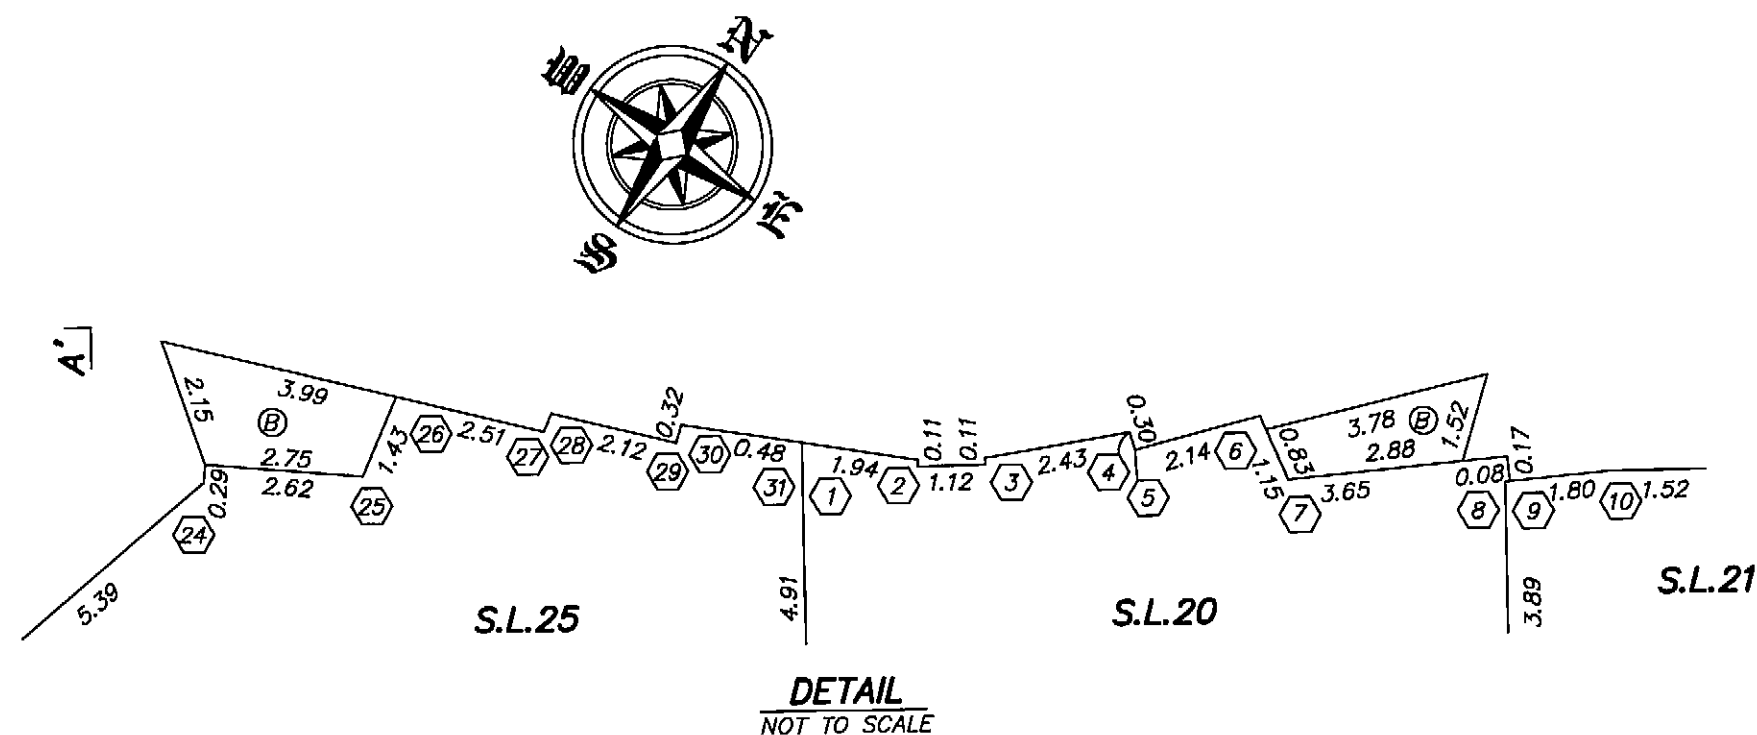



NOVEMBER 6, 2008
FILE: 3126\Final Strata
DWG: 3126-Strata

FLOOR PLAN BUILDING B LEVEL 7

0 5 10 15 20
SCALE 1 : 250 DISTANCES ARE IN METRES

LEGEND:

- ① DENOTES ANGLE 80°36'23"
- ② DENOTES ANGLE 99°56'22"
- ③ DENOTES ANGLE 98°29'24"
- ④ DENOTES ANGLE 97°58'08"
- ⑤ DENOTES ANGLE 266°59'34"
- ⑥ DENOTES ANGLE 99°03'02"
- ⑦ DENOTES ANGLE 251°52'26"
- ⑧ DENOTES ANGLE 265°04'40"
- ⑨ DENOTES ANGLE 94°55'20"
- ⑩ DENOTES ANGLE 175°04'40"
- ⑪ DENOTES ANGLE 107°14'07"
- ⑫ DENOTES ANGLE 253°00'00"
- ⑬ DENOTES ANGLE 94°20'27"
- ⑭ DENOTES ANGLE 85°39'32"
- ⑮ DENOTES ANGLE 94°20'28"
- ⑯ DENOTES ANGLE 85°39'33"
- ⑰ DENOTES ANGLE 262°26'45"
- ⑱ DENOTES ANGLE 258°52'20"
- ⑲ DENOTES ANGLE 101°14'33"
- ⑳ DENOTES ANGLE 97°26'21"
- ㉑ DENOTES ANGLE 82°33'39"
- ㉒ DENOTES ANGLE 230°00'00"
- ㉓ DENOTES ANGLE 130°00'00"
- ㉔ DENOTES ANGLE 225°02'57"
- ㉕ DENOTES ANGLE 251°09'11"
- ㉖ DENOTES ANGLE 99°49'16"
- ㉗ DENOTES ANGLE 260°10'44"
- ㉘ DENOTES ANGLE 99°52'10"
- ㉙ DENOTES ANGLE 266°56'15"
- ㉚ DENOTES ANGLE 97°36'41"
- ㉛ DENOTES ANGLE 99°23'37"

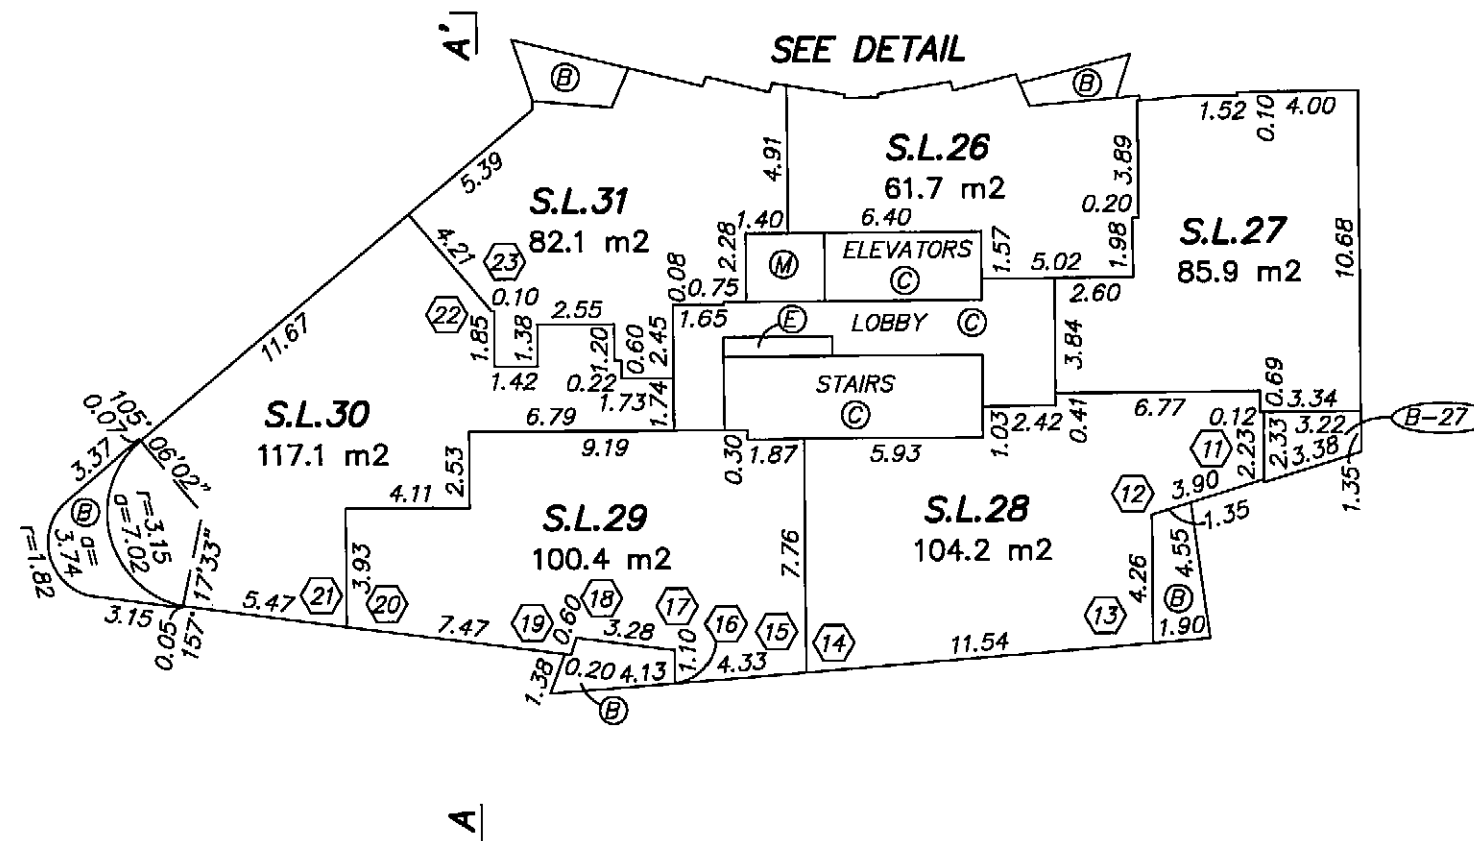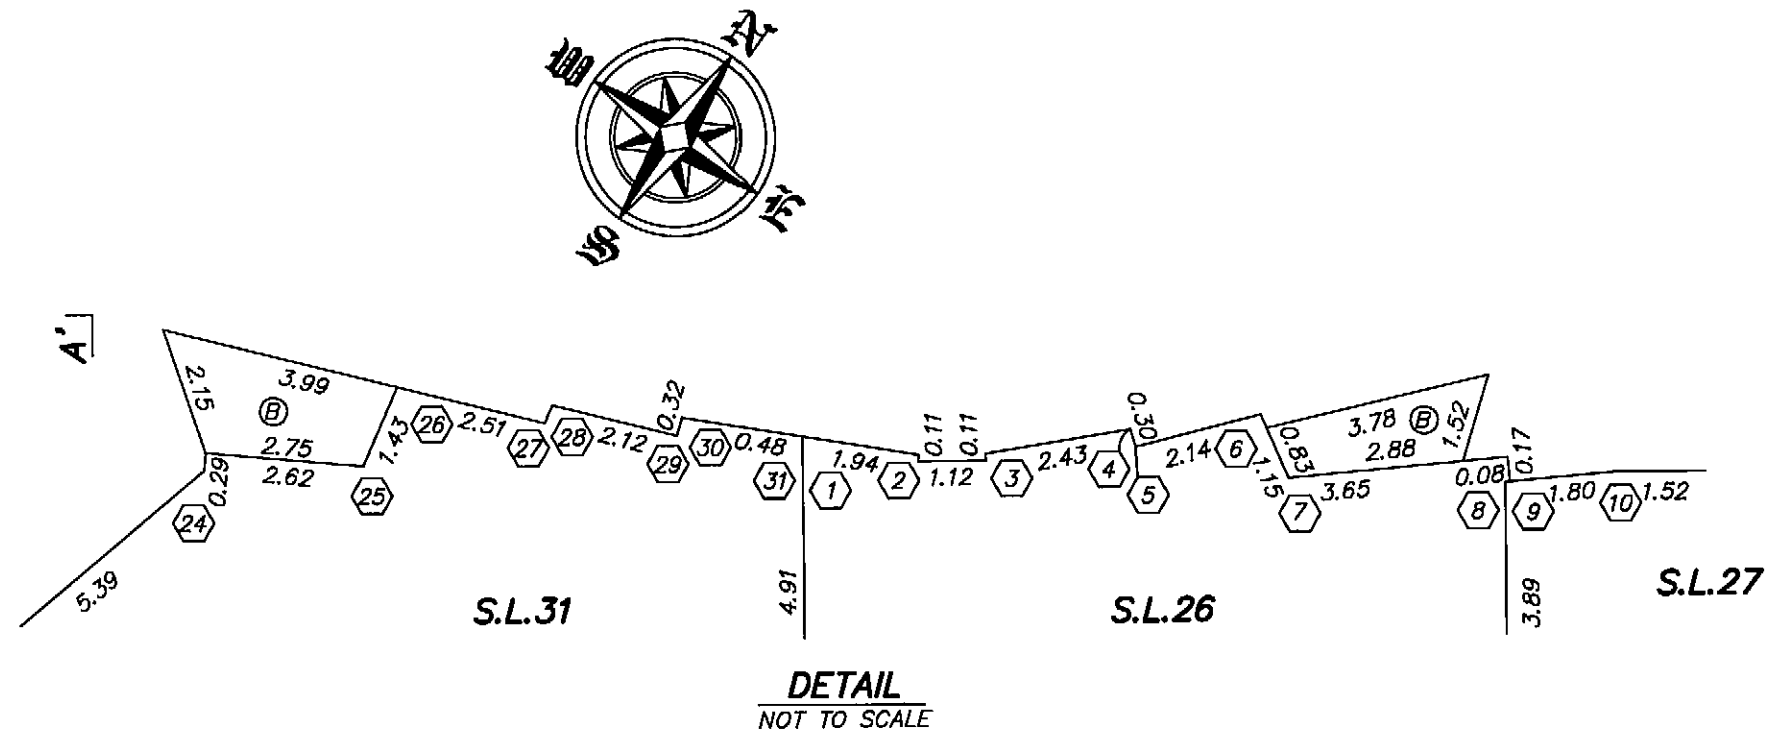



NOVEMBER 6, 2008
FILE: 3126\Final Strata
DWG: 3126-Strata

FLOOR PLAN BUILDING B LEVEL 8

0 5 10 15 20
SCALE 1 : 250 DISTANCES ARE IN METRES

LEGEND:

- ① DENOTES ANGLE 80°36'23"
- ② DENOTES ANGLE 99°56'22"
- ③ DENOTES ANGLE 98°29'24"
- ④ DENOTES ANGLE 97°58'08"
- ⑤ DENOTES ANGLE 266°59'34"
- ⑥ DENOTES ANGLE 99°03'02"
- ⑦ DENOTES ANGLE 251°52'26"
- ⑧ DENOTES ANGLE 265°04'40"
- ⑨ DENOTES ANGLE 94°55'20"
- ⑩ DENOTES ANGLE 175°04'40"
- ⑪ DENOTES ANGLE 107°14'07"
- ⑫ DENOTES ANGLE 253°00'00"
- ⑬ DENOTES ANGLE 94°20'27"
- ⑭ DENOTES ANGLE 85°39'32"
- ⑮ DENOTES ANGLE 94°20'28"
- ⑯ DENOTES ANGLE 85°39'33"
- ⑰ DENOTES ANGLE 262°26'45"
- ⑱ DENOTES ANGLE 258°52'20"
- ⑲ DENOTES ANGLE 101°14'33"
- ⑳ DENOTES ANGLE 97°26'21"
- ㉑ DENOTES ANGLE 82°33'39"
- ㉒ DENOTES ANGLE 230°00'00"
- ㉓ DENOTES ANGLE 130°00'00"
- ㉔ DENOTES ANGLE 225°02'57"
- ㉕ DENOTES ANGLE 251°09'11"
- ㉖ DENOTES ANGLE 99°49'16"
- ㉗ DENOTES ANGLE 260°10'44"
- ㉘ DENOTES ANGLE 99°52'10"
- ㉙ DENOTES ANGLE 266°56'15"
- ㉚ DENOTES ANGLE 97°36'41"
- ㉛ DENOTES ANGLE 99°23'37"

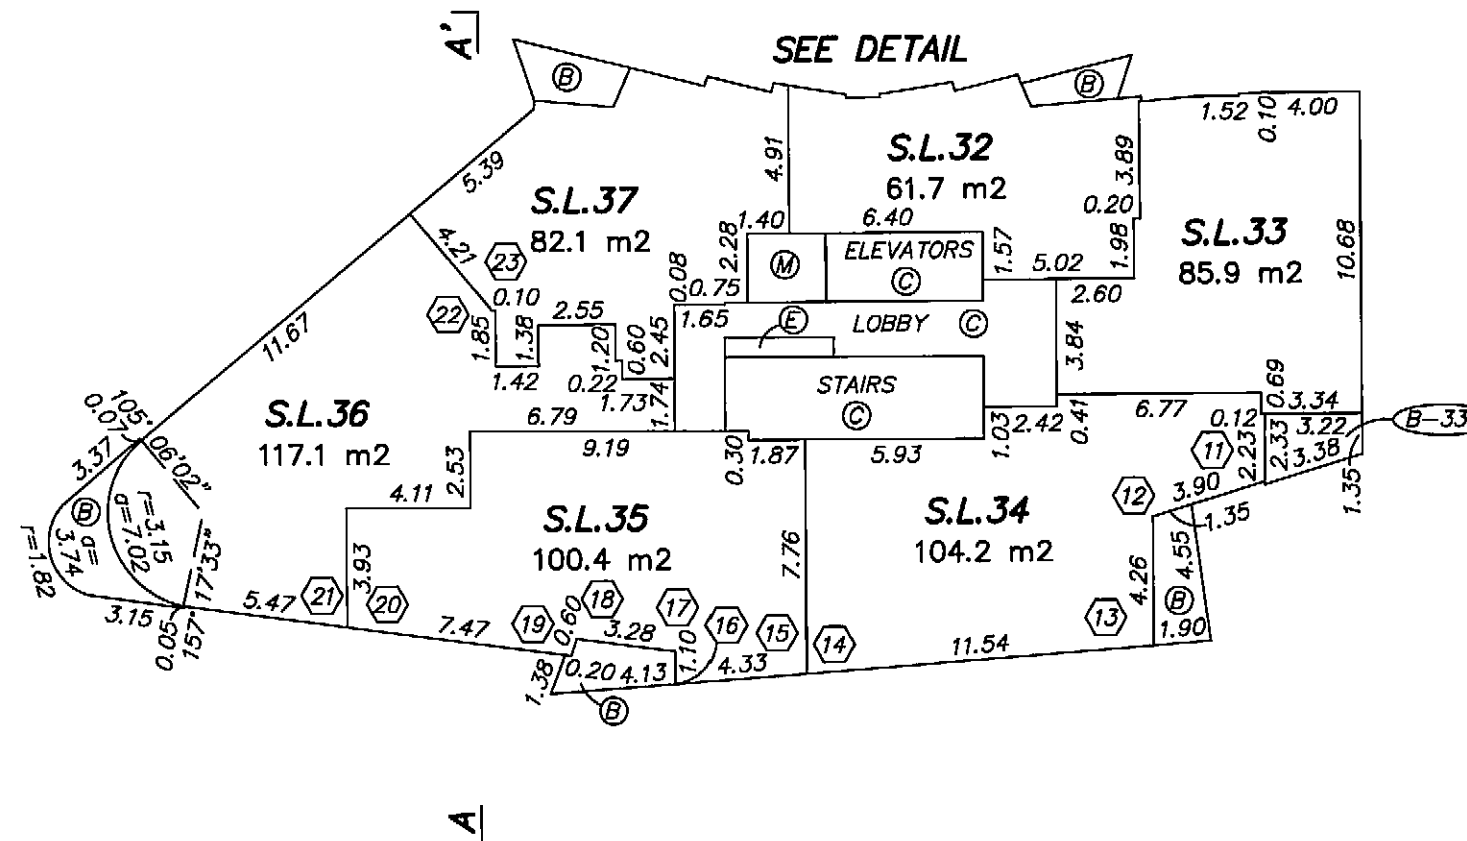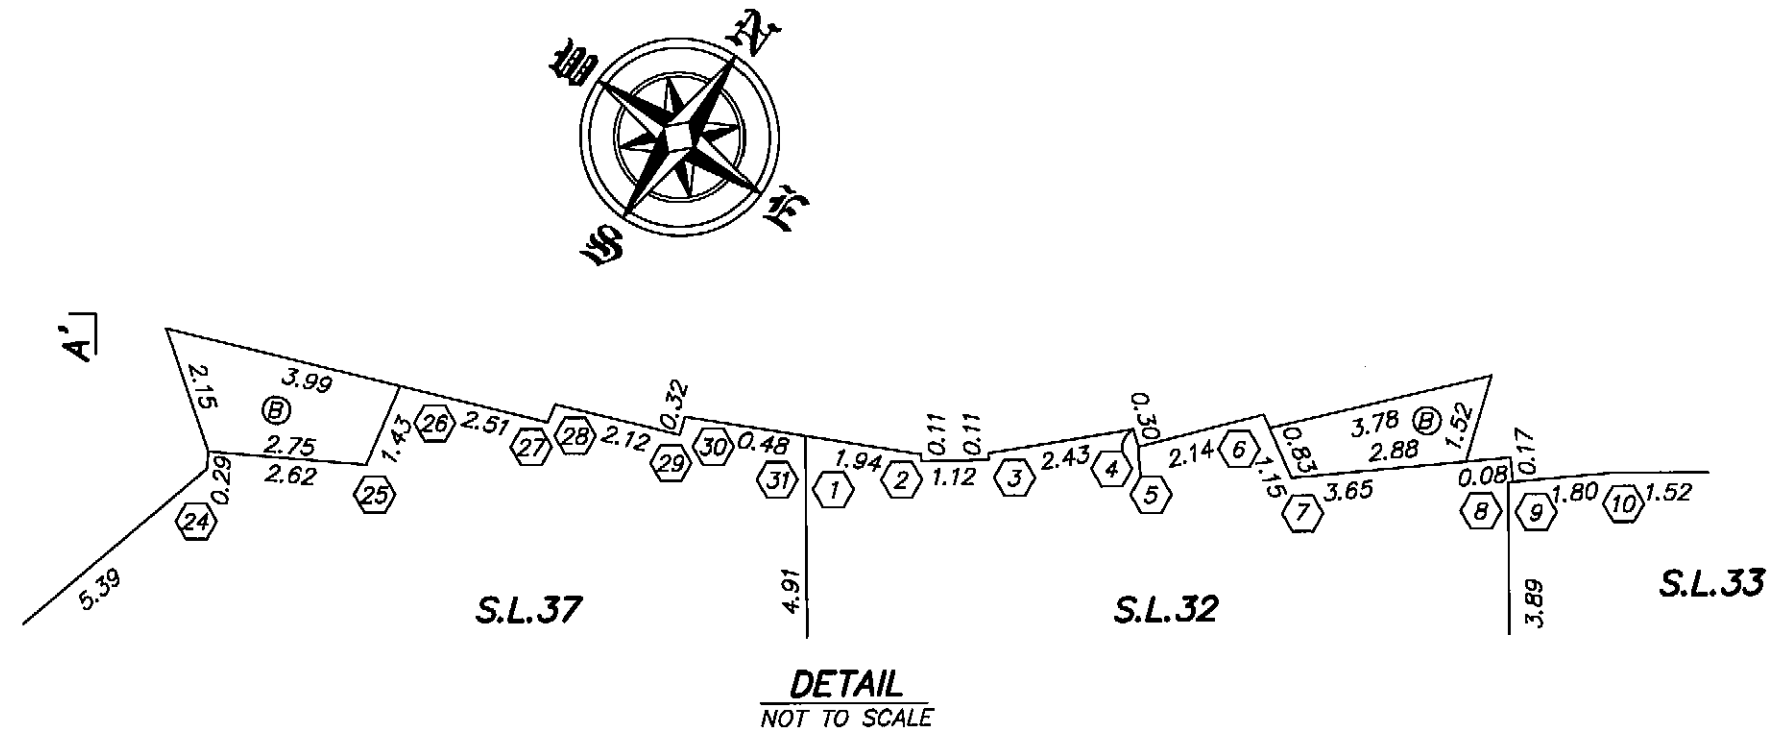



NOVEMBER 6, 2008
FILE: 3126\Final Strata
DWG: 3126-Strata

FLOOR PLAN BUILDING B LEVEL 9

0 5 10 15 20
SCALE 1 : 250 DISTANCES ARE IN METRES

LEGEND:

- ① DENOTES ANGLE 80°36'23"
- ② DENOTES ANGLE 99°56'22"
- ③ DENOTES ANGLE 98°29'24"
- ④ DENOTES ANGLE 97°58'08"
- ⑤ DENOTES ANGLE 266°59'34"
- ⑥ DENOTES ANGLE 99°03'02"
- ⑦ DENOTES ANGLE 251°52'26"
- ⑧ DENOTES ANGLE 265°04'40"
- ⑨ DENOTES ANGLE 94°55'20"
- ⑩ DENOTES ANGLE 175°04'40"
- ⑪ DENOTES ANGLE 107°14'07"
- ⑫ DENOTES ANGLE 253°00'00"
- ⑬ DENOTES ANGLE 94°20'27"
- ⑭ DENOTES ANGLE 85°39'32"
- ⑮ DENOTES ANGLE 94°20'28"
- ⑯ DENOTES ANGLE 85°39'33"
- ⑰ DENOTES ANGLE 262°26'45"
- ⑱ DENOTES ANGLE 258°52'20"
- ⑲ DENOTES ANGLE 101°14'33"
- ⑳ DENOTES ANGLE 97°26'21"
- ㉑ DENOTES ANGLE 82°33'39"
- ㉒ DENOTES ANGLE 230°00'00"
- ㉓ DENOTES ANGLE 130°00'00"
- ㉔ DENOTES ANGLE 225°02'57"
- ㉕ DENOTES ANGLE 251°09'11"
- ㉖ DENOTES ANGLE 99°49'16"
- ㉗ DENOTES ANGLE 260°10'44"
- ㉘ DENOTES ANGLE 99°52'10"
- ㉙ DENOTES ANGLE 266°56'15"
- ㉚ DENOTES ANGLE 97°36'41"
- ㉛ DENOTES ANGLE 99°23'37"

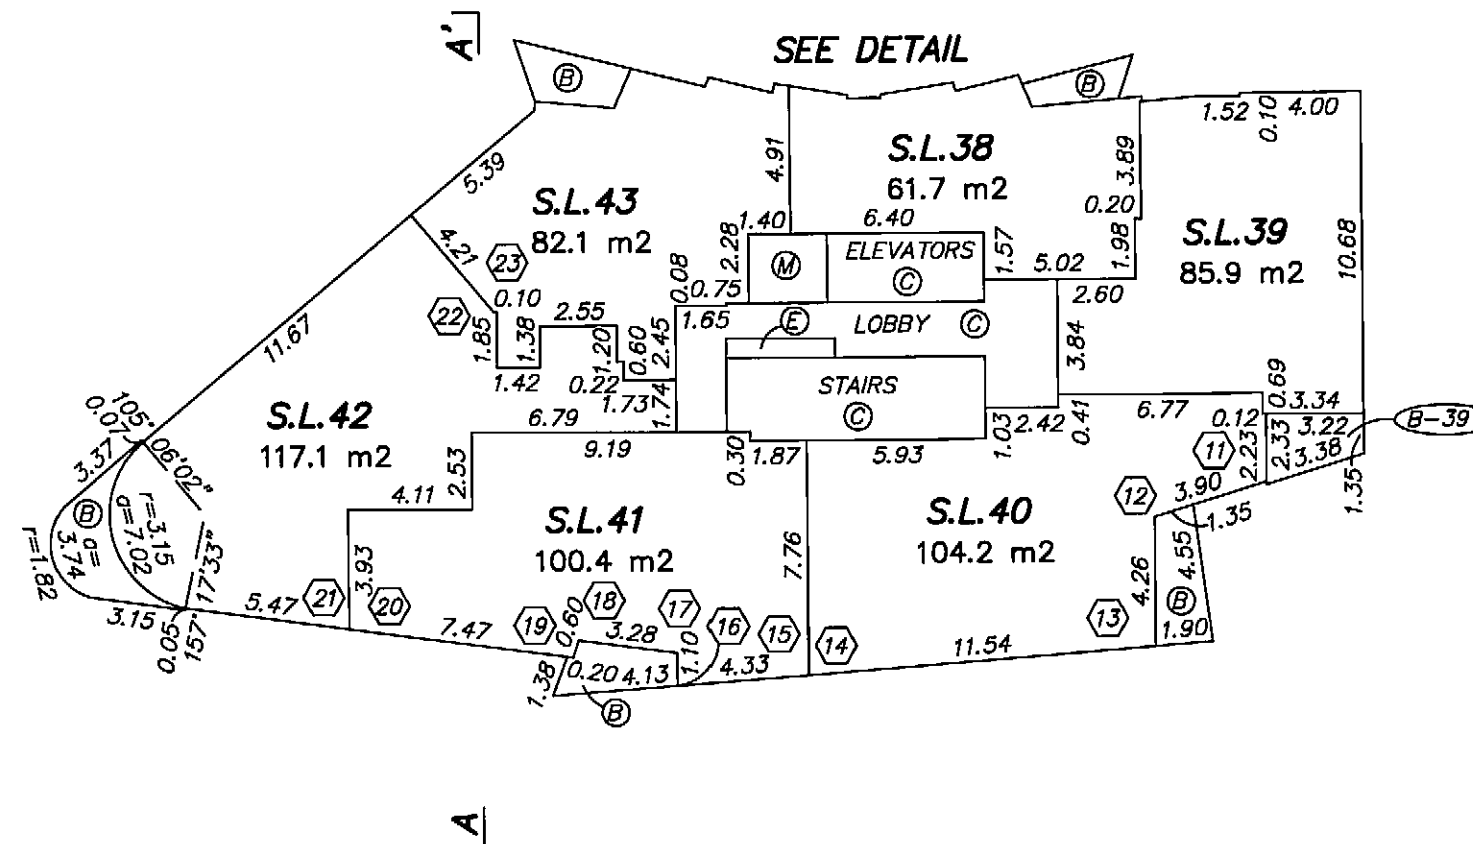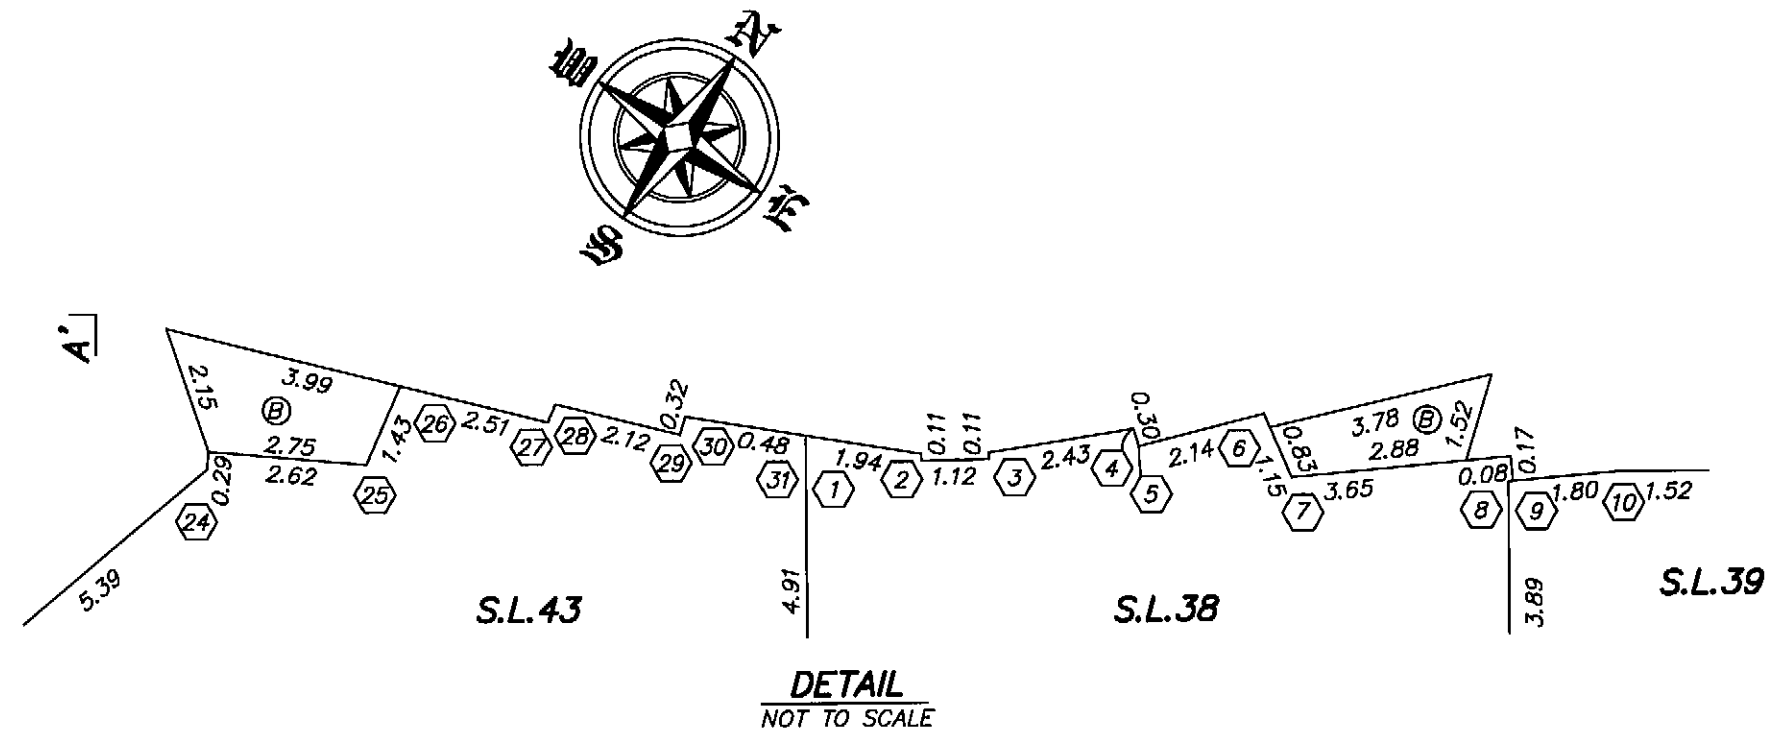

NOVEMBER 6, 2008
FILE: 3126\Final Strata
DWG: 3126-Strata



FLOOR PLAN BUILDING B LEVEL 10

0 5 10 15 20
SCALE 1 : 250 DISTANCES ARE IN METRES

STRATA PLAN BCS 3202

LEGEND:

- ① DENOTES ANGLE 80°36'23"
- ② DENOTES ANGLE 99°56'22"
- ③ DENOTES ANGLE 98°29'24"
- ④ DENOTES ANGLE 97°58'08"
- ⑤ DENOTES ANGLE 266°59'34"
- ⑥ DENOTES ANGLE 99°03'02"
- ⑦ DENOTES ANGLE 251°52'26"
- ⑧ DENOTES ANGLE 265°04'40"
- ⑨ DENOTES ANGLE 94°55'20"
- ⑩ DENOTES ANGLE 175°04'40"
- ⑪ DENOTES ANGLE 107°14'07"
- ⑫ DENOTES ANGLE 253°00'00"
- ⑬ DENOTES ANGLE 94°20'27"
- ⑭ DENOTES ANGLE 85°39'32"
- ⑮ DENOTES ANGLE 94°20'28"
- ⑯ DENOTES ANGLE 85°39'33"
- ⑰ DENOTES ANGLE 262°26'45"
- ⑱ DENOTES ANGLE 258°52'20"
- ⑲ DENOTES ANGLE 101°14'33"
- ⑳ DENOTES ANGLE 97°26'21"
- ㉑ DENOTES ANGLE 82°33'39"
- ㉒ DENOTES ANGLE 230°00'00"
- ㉓ DENOTES ANGLE 130°00'00"
- ㉔ DENOTES ANGLE 225°02'57"
- ㉕ DENOTES ANGLE 251°09'11"
- ㉖ DENOTES ANGLE 99°49'16"
- ㉗ DENOTES ANGLE 260°10'44"
- ㉘ DENOTES ANGLE 99°52'10"
- ㉙ DENOTES ANGLE 266°56'15"
- ㉚ DENOTES ANGLE 97°36'41"
- ㉛ DENOTES ANGLE 99°23'37"

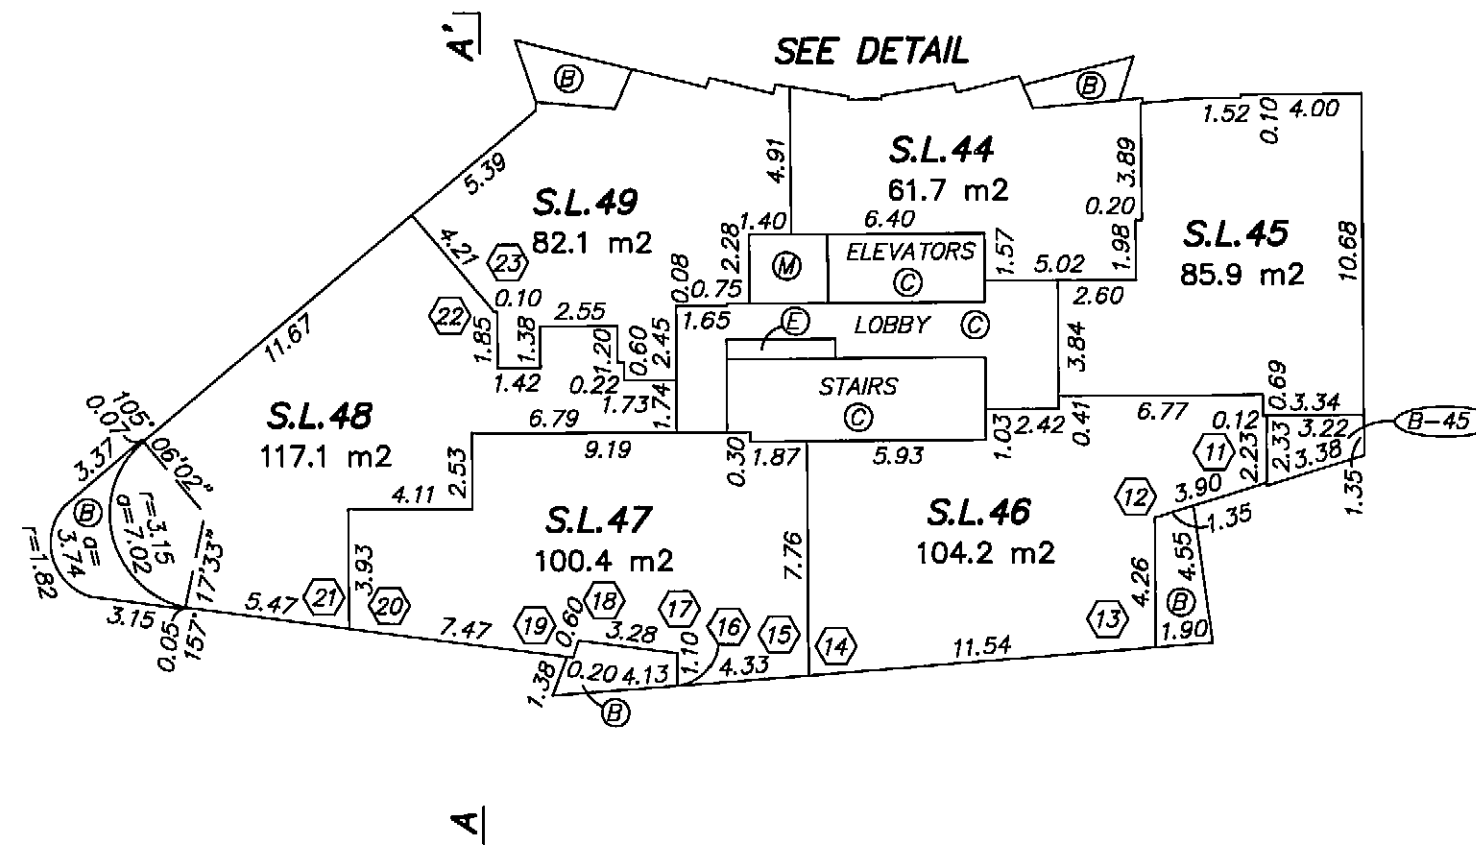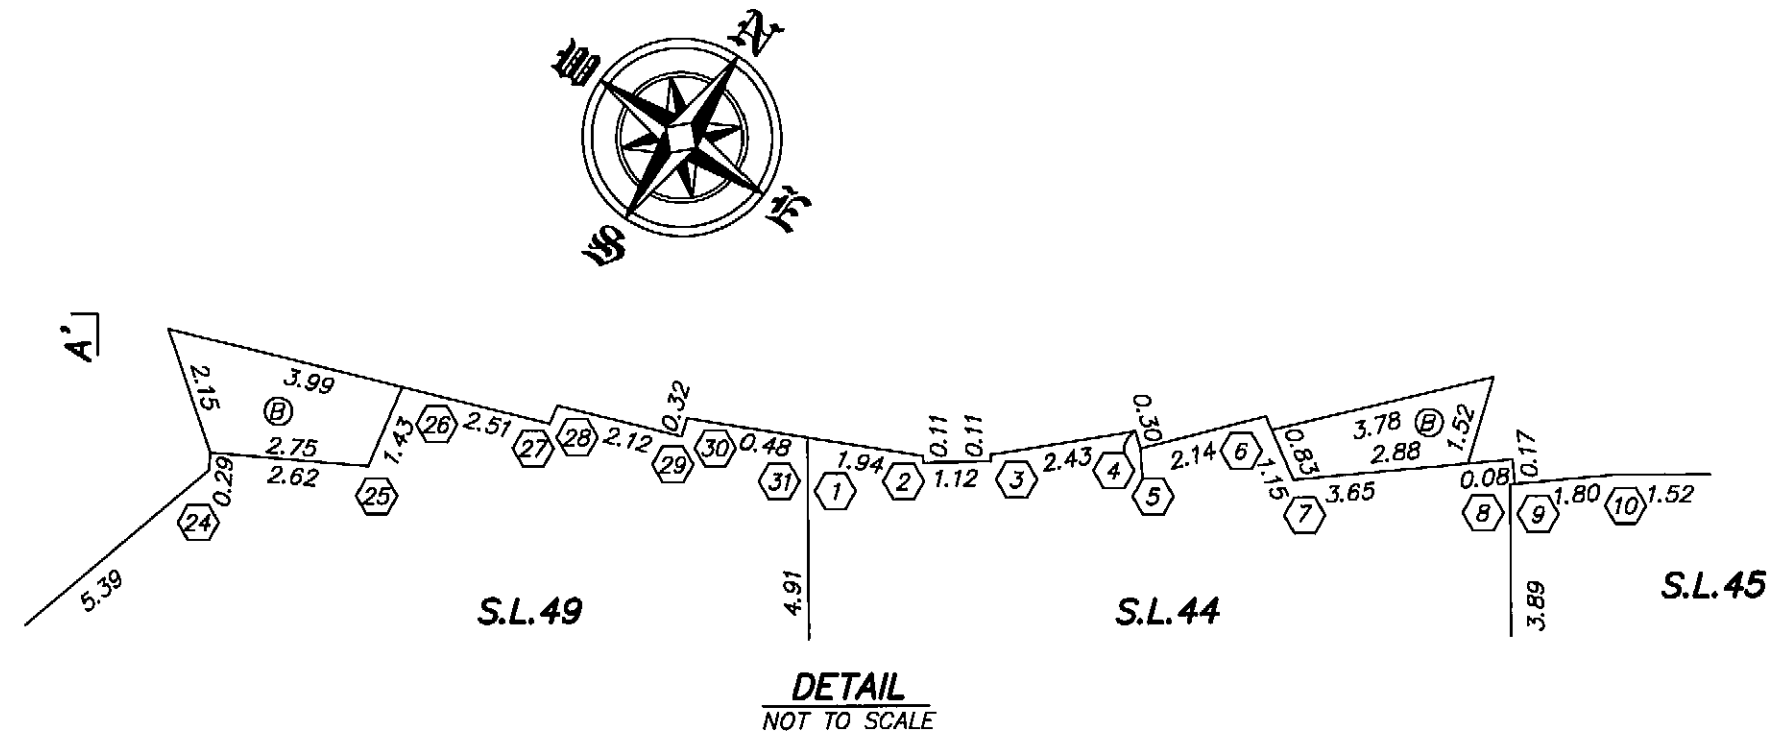

NOVEMBER 6, 2008
FILE: 3126\Final-Strata
DWG: 3126-Strata



FLOOR PLAN BUILDING B LEVEL 11

STRATA PLAN BCS 3202

0 5 10 15 20
SCALE 1 : 250 DISTANCES ARE IN METRES

LEGEND:

- ① DENOTES ANGLE 80°36'23"
- ② DENOTES ANGLE 99°56'22"
- ③ DENOTES ANGLE 98°29'24"
- ④ DENOTES ANGLE 97°58'08"
- ⑤ DENOTES ANGLE 266°59'34"
- ⑥ DENOTES ANGLE 99°03'02"
- ⑦ DENOTES ANGLE 251°52'26"
- ⑧ DENOTES ANGLE 265°04'40"
- ⑨ DENOTES ANGLE 94°55'20"
- ⑩ DENOTES ANGLE 175°04'40"
- ⑪ DENOTES ANGLE 107°14'07"
- ⑫ DENOTES ANGLE 253°00'00"
- ⑬ DENOTES ANGLE 94°20'27"
- ⑭ DENOTES ANGLE 85°39'32"
- ⑮ DENOTES ANGLE 94°20'28"
- ⑯ DENOTES ANGLE 85°39'33"
- ⑰ DENOTES ANGLE 262°26'45"
- ⑱ DENOTES ANGLE 258°52'20"
- ⑲ DENOTES ANGLE 101°14'33"
- ⑳ DENOTES ANGLE 97°26'21"
- ㉑ DENOTES ANGLE 82°33'39"
- ㉒ DENOTES ANGLE 230°00'00"
- ㉓ DENOTES ANGLE 130°00'00"
- ㉔ DENOTES ANGLE 225°02'57"
- ㉕ DENOTES ANGLE 251°09'11"
- ㉖ DENOTES ANGLE 99°49'16"
- ㉗ DENOTES ANGLE 260°10'44"
- ㉘ DENOTES ANGLE 99°52'10"
- ㉙ DENOTES ANGLE 266°56'15"
- ㉚ DENOTES ANGLE 97°36'41"
- ㉛ DENOTES ANGLE 99°23'37"

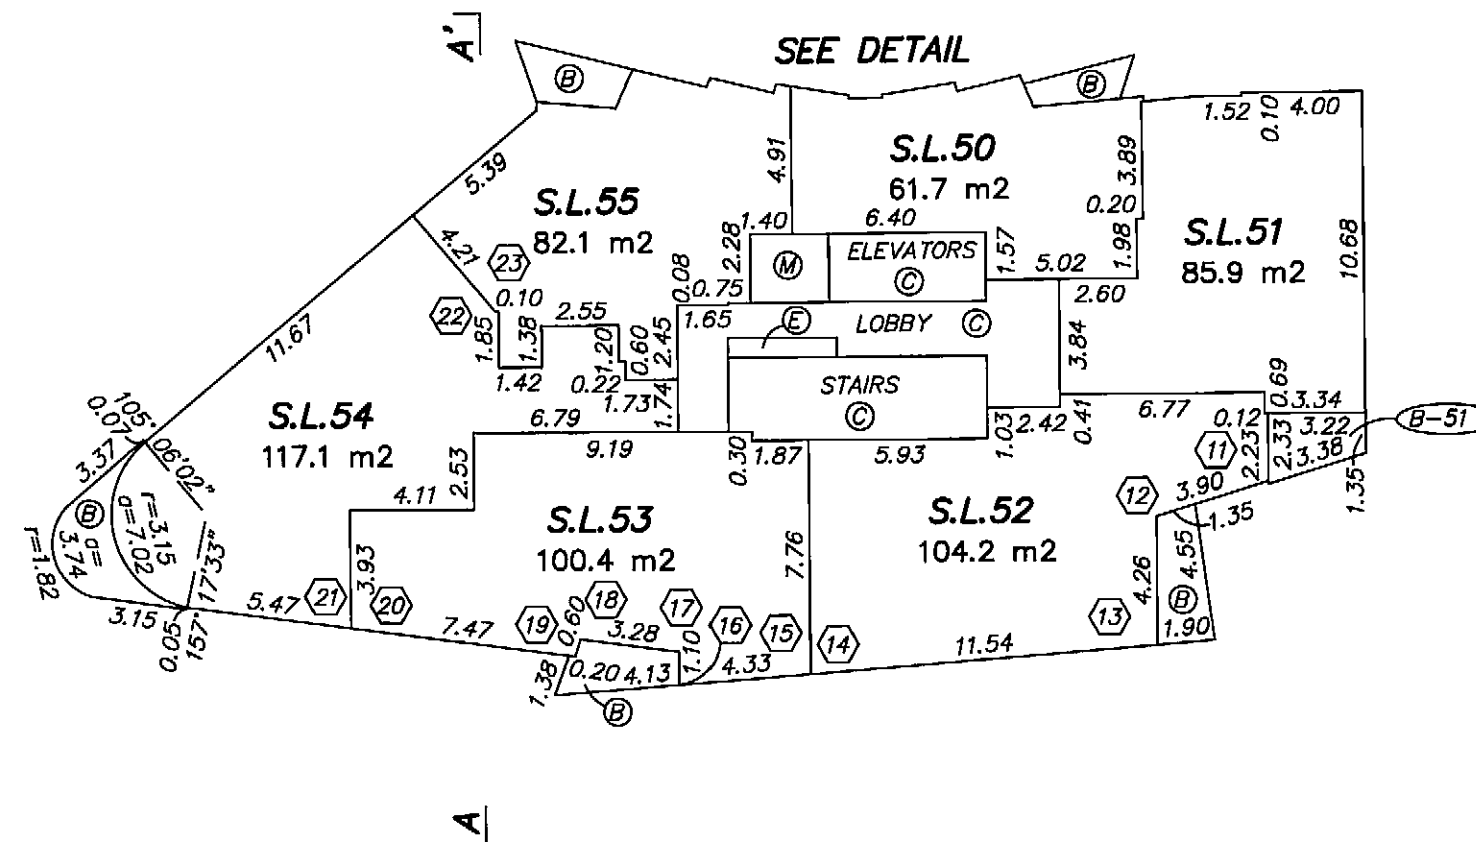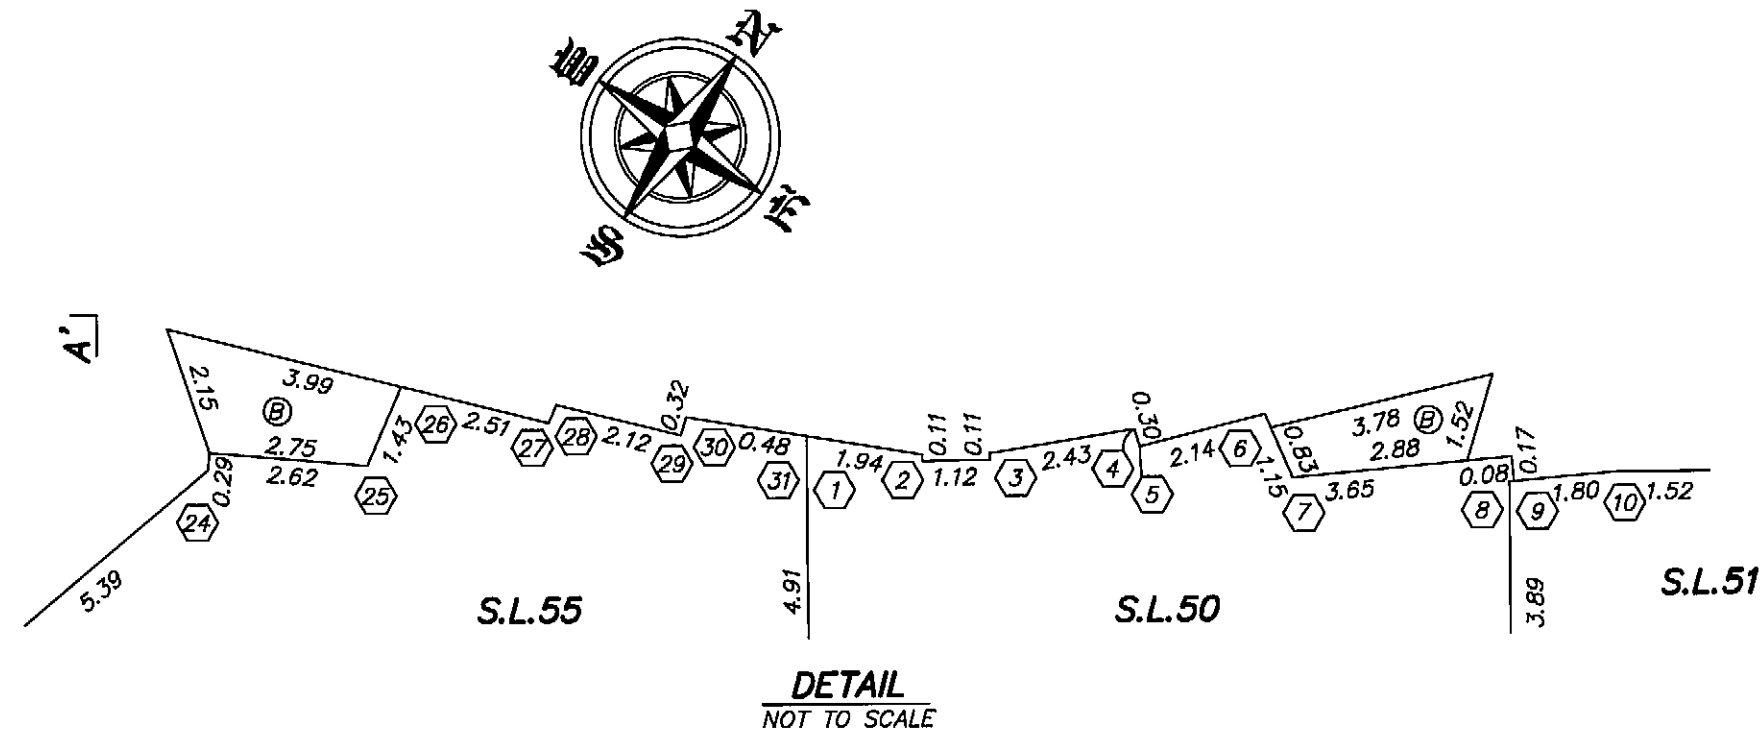



NOVEMBER 6, 2008
FILE: 3126\Final Strata
DWG: 3126-Strata

FLOOR PLAN BUILDING B LEVEL 12

0 5 10 15 20
SCALE 1 : 250 DISTANCES ARE IN METRES

LEGEND:

- ① DENOTES ANGLE 80°36'23"
- ② DENOTES ANGLE 99°56'22"
- ③ DENOTES ANGLE 98°29'24"
- ④ DENOTES ANGLE 97°58'08"
- ⑤ DENOTES ANGLE 266°59'34"
- ⑥ DENOTES ANGLE 99°03'02"
- ⑦ DENOTES ANGLE 251°52'26"
- ⑧ DENOTES ANGLE 265°04'40"
- ⑨ DENOTES ANGLE 94°55'20"
- ⑩ DENOTES ANGLE 175°04'40"
- ⑪ DENOTES ANGLE 107°14'07"
- ⑫ DENOTES ANGLE 253°00'00"
- ⑬ DENOTES ANGLE 94°20'27"
- ⑭ DENOTES ANGLE 85°39'32"
- ⑮ DENOTES ANGLE 94°20'28"
- ⑯ DENOTES ANGLE 85°39'33"
- ⑰ DENOTES ANGLE 262°26'45"
- ⑱ DENOTES ANGLE 258°52'20"
- ⑲ DENOTES ANGLE 101°14'33"
- ⑳ DENOTES ANGLE 97°26'21"
- ㉑ DENOTES ANGLE 82°33'39"
- ㉒ DENOTES ANGLE 230°00'00"
- ㉓ DENOTES ANGLE 130°00'00"
- ㉔ DENOTES ANGLE 225°02'57"
- ㉕ DENOTES ANGLE 251°09'11"
- ㉖ DENOTES ANGLE 99°49'16"
- ㉗ DENOTES ANGLE 260°10'44"
- ㉘ DENOTES ANGLE 99°52'10"
- ㉙ DENOTES ANGLE 266°56'15"
- ㉚ DENOTES ANGLE 97°36'41"
- ㉛ DENOTES ANGLE 99°23'37"

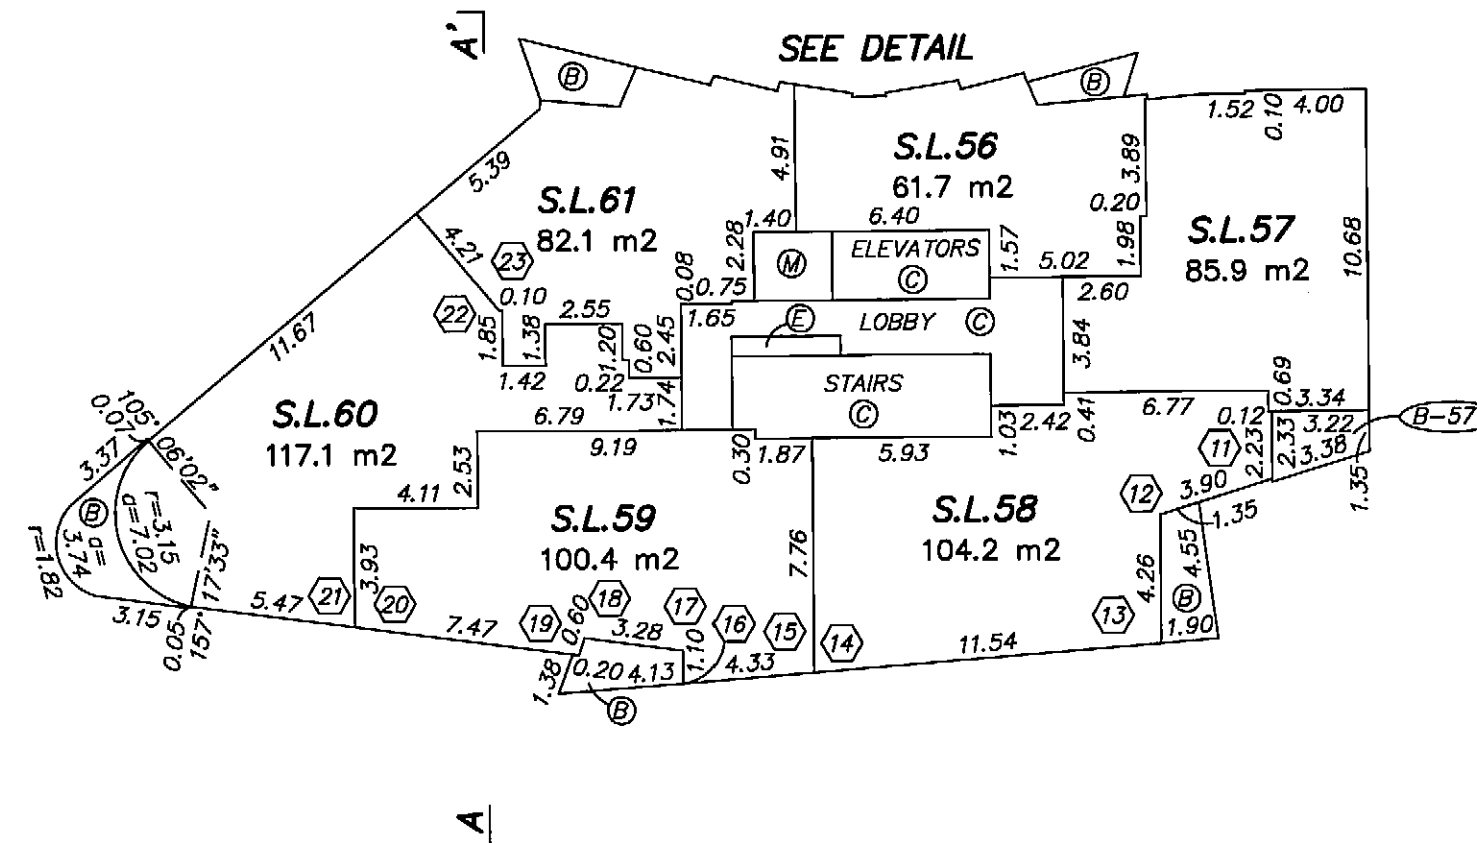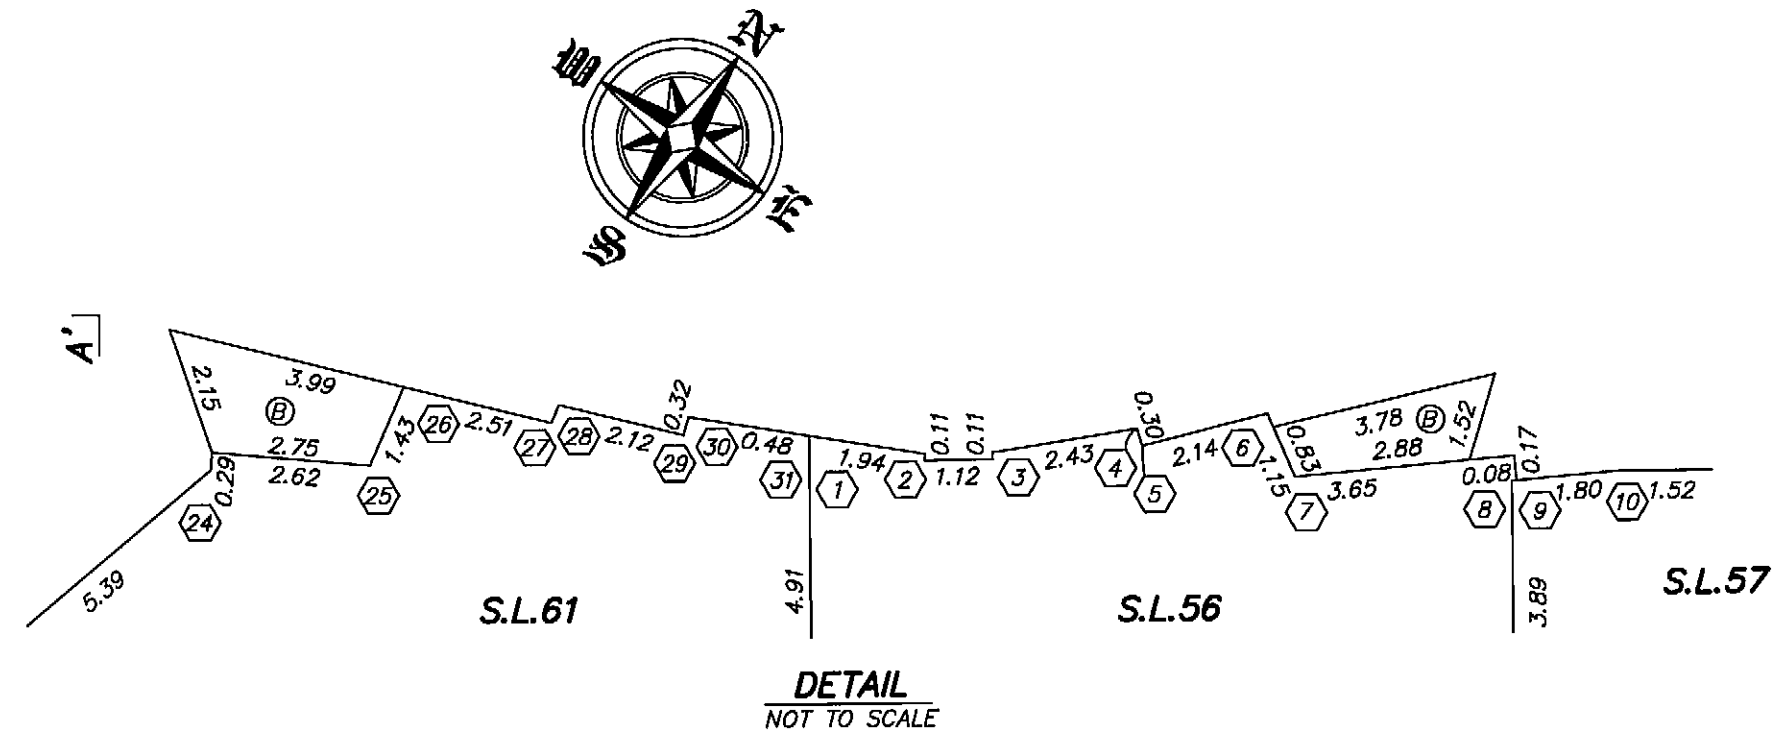



NOVEMBER 6, 2008
FILE: 3126\Final Strata
DWG: 3126-Strata

FLOOR PLAN BUILDING B LEVEL 15

0 5 10 15 20
SCALE 1 : 250 DISTANCES ARE IN METRES

LEGEND:

- ① DENOTES ANGLE 80°36'23"
- ② DENOTES ANGLE 99°56'22"
- ③ DENOTES ANGLE 98°29'24"
- ④ DENOTES ANGLE 97°58'08"
- ⑤ DENOTES ANGLE 266°59'34"
- ⑥ DENOTES ANGLE 99°03'02"
- ⑦ DENOTES ANGLE 251°52'26"
- ⑧ DENOTES ANGLE 265°04'40"
- ⑨ DENOTES ANGLE 94°55'20"
- ⑩ DENOTES ANGLE 175°04'40"
- ⑪ DENOTES ANGLE 107°14'07"
- ⑫ DENOTES ANGLE 253°00'00"
- ⑬ DENOTES ANGLE 94°20'27"
- ⑭ DENOTES ANGLE 85°39'32"
- ⑮ DENOTES ANGLE 94°20'28"
- ⑯ DENOTES ANGLE 85°39'33"
- ⑰ DENOTES ANGLE 262°26'45"
- ⑱ DENOTES ANGLE 258°52'20"
- ⑲ DENOTES ANGLE 101°14'33"
- ⑳ DENOTES ANGLE 97°26'21"
- ㉑ DENOTES ANGLE 82°33'39"
- ㉒ DENOTES ANGLE 230°00'00"
- ㉓ DENOTES ANGLE 130°00'00"
- ㉔ DENOTES ANGLE 225°02'57"
- ㉕ DENOTES ANGLE 251°09'11"
- ㉖ DENOTES ANGLE 99°49'16"
- ㉗ DENOTES ANGLE 260°10'44"
- ㉘ DENOTES ANGLE 99°52'10"
- ㉙ DENOTES ANGLE 266°56'15"
- ㉚ DENOTES ANGLE 97°36'41"
- ㉛ DENOTES ANGLE 99°23'37"

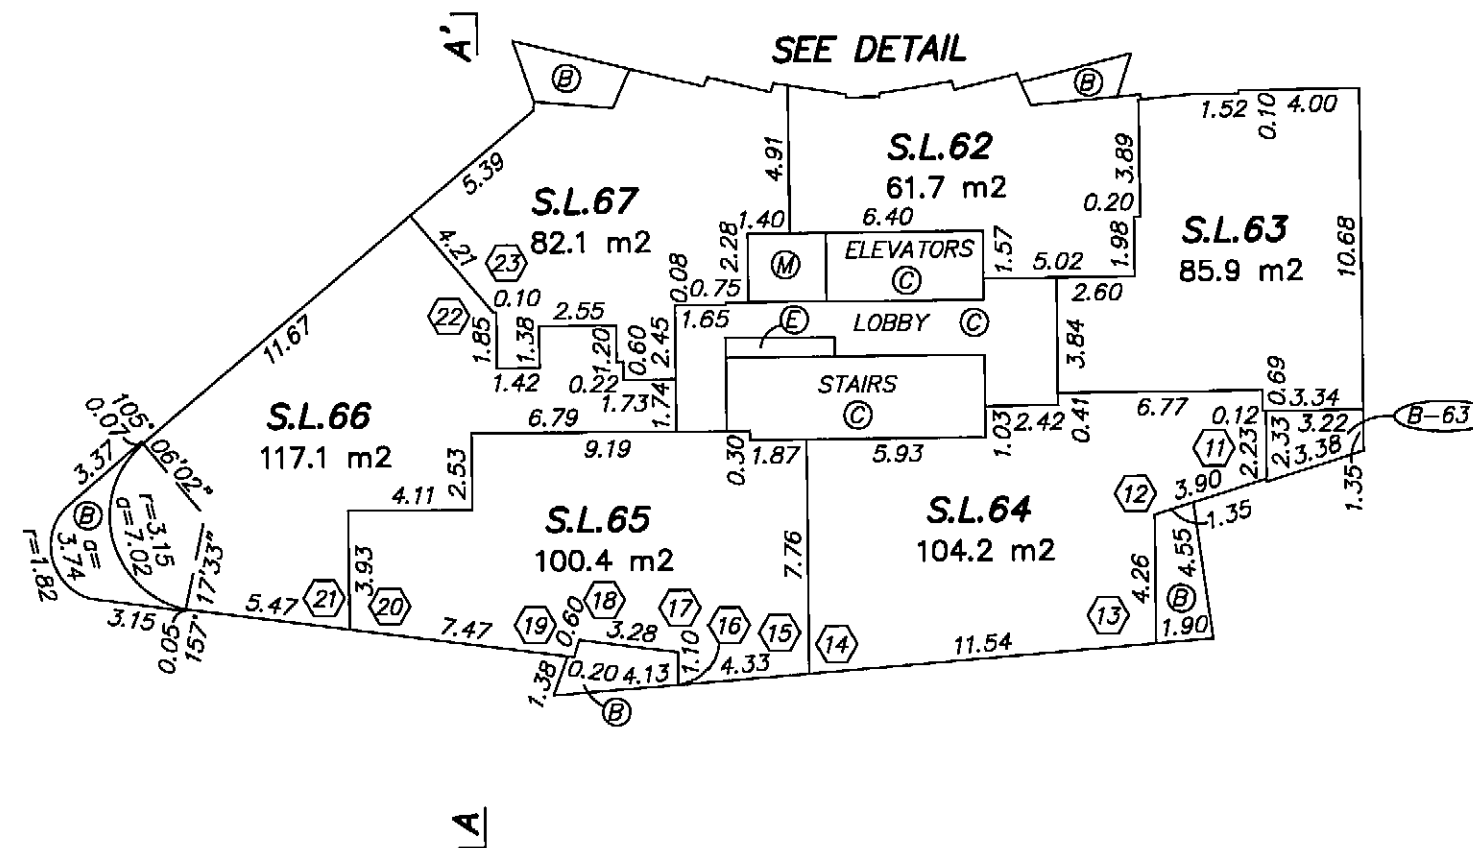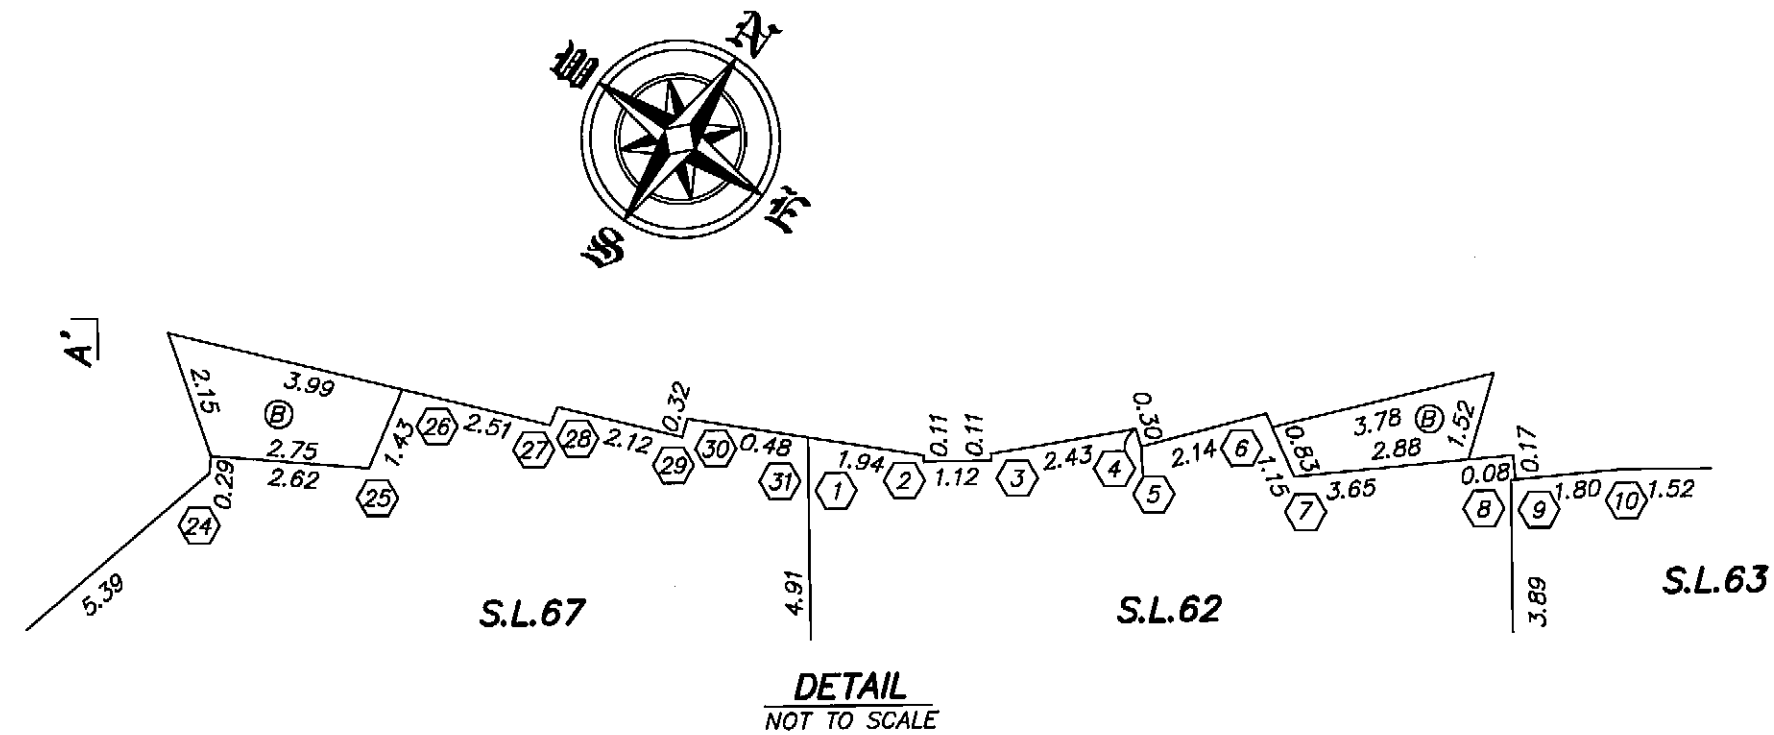



NOVEMBER 6, 2008
FILE: 3126\Final Strata
DWG: 3126-Strata

FLOOR PLAN BUILDING B LEVEL 16

0 5 10 15 20
SCALE 1 : 250 DISTANCES ARE IN METRES

LEGEND:

- ① DENOTES ANGLE 80°36'23"
- ② DENOTES ANGLE 99°56'22"
- ③ DENOTES ANGLE 98°29'24"
- ④ DENOTES ANGLE 97°58'08"
- ⑤ DENOTES ANGLE 266°59'34"
- ⑥ DENOTES ANGLE 99°03'02"
- ⑦ DENOTES ANGLE 251°52'26"
- ⑧ DENOTES ANGLE 265°04'40"
- ⑨ DENOTES ANGLE 94°55'20"
- ⑩ DENOTES ANGLE 175°04'40"
- ⑪ DENOTES ANGLE 107°14'07"
- ⑫ DENOTES ANGLE 253°00'00"
- ⑬ DENOTES ANGLE 94°20'27"
- ⑭ DENOTES ANGLE 85°39'32"
- ⑮ DENOTES ANGLE 94°20'28"
- ⑯ DENOTES ANGLE 85°39'33"
- ⑰ DENOTES ANGLE 262°26'45"
- ⑱ DENOTES ANGLE 258°52'20"
- ⑲ DENOTES ANGLE 101°14'33"
- ⑳ DENOTES ANGLE 97°26'21"
- ㉑ DENOTES ANGLE 82°33'39"
- ㉒ DENOTES ANGLE 230°00'00"
- ㉓ DENOTES ANGLE 130°00'00"
- ㉔ DENOTES ANGLE 225°02'57"
- ㉕ DENOTES ANGLE 251°09'11"
- ㉖ DENOTES ANGLE 99°49'16"
- ㉗ DENOTES ANGLE 260°10'44"
- ㉘ DENOTES ANGLE 99°52'10"
- ㉙ DENOTES ANGLE 266°56'15"
- ㉚ DENOTES ANGLE 97°36'41"
- ㉛ DENOTES ANGLE 99°23'37"

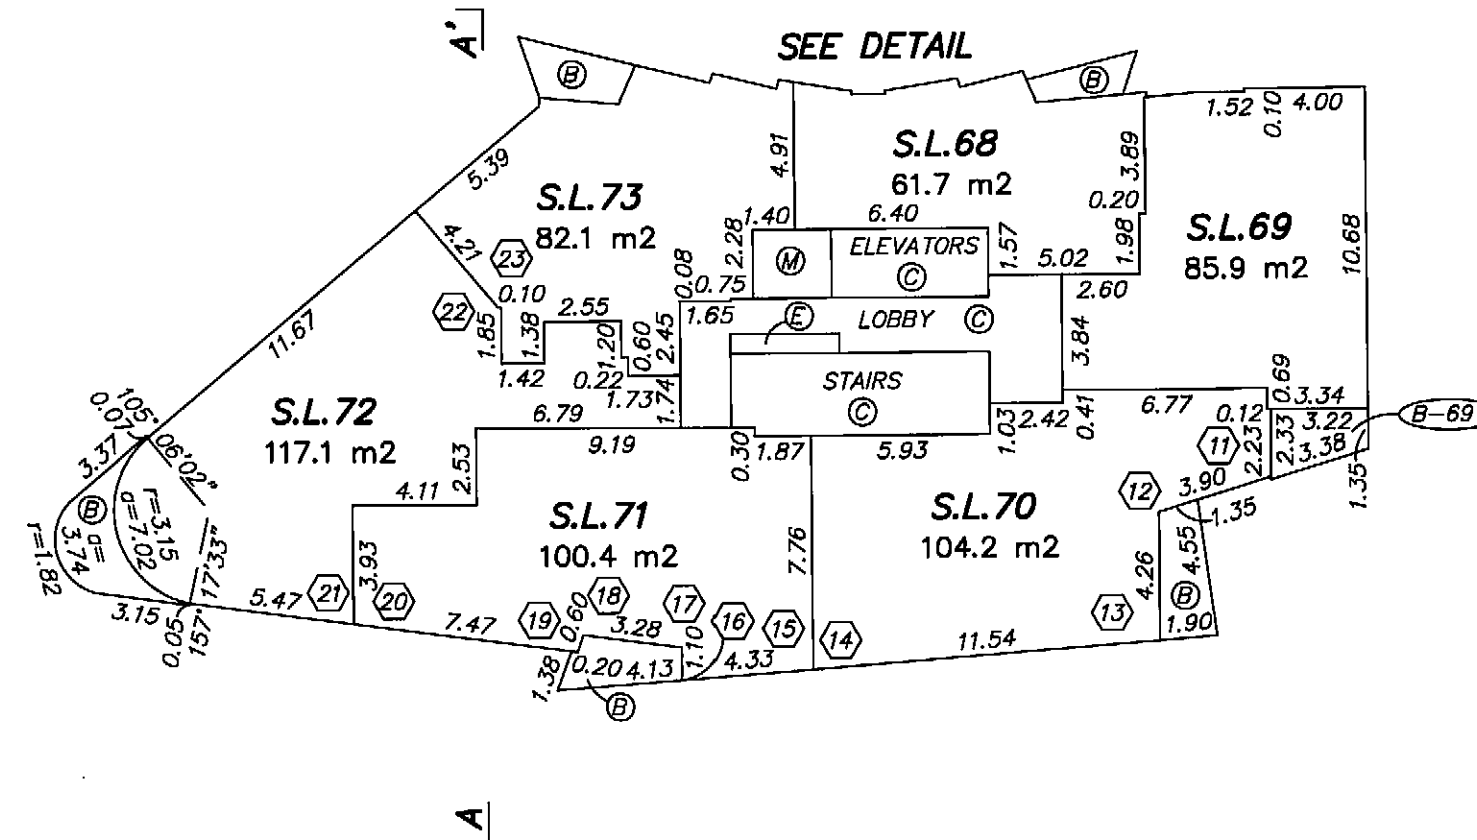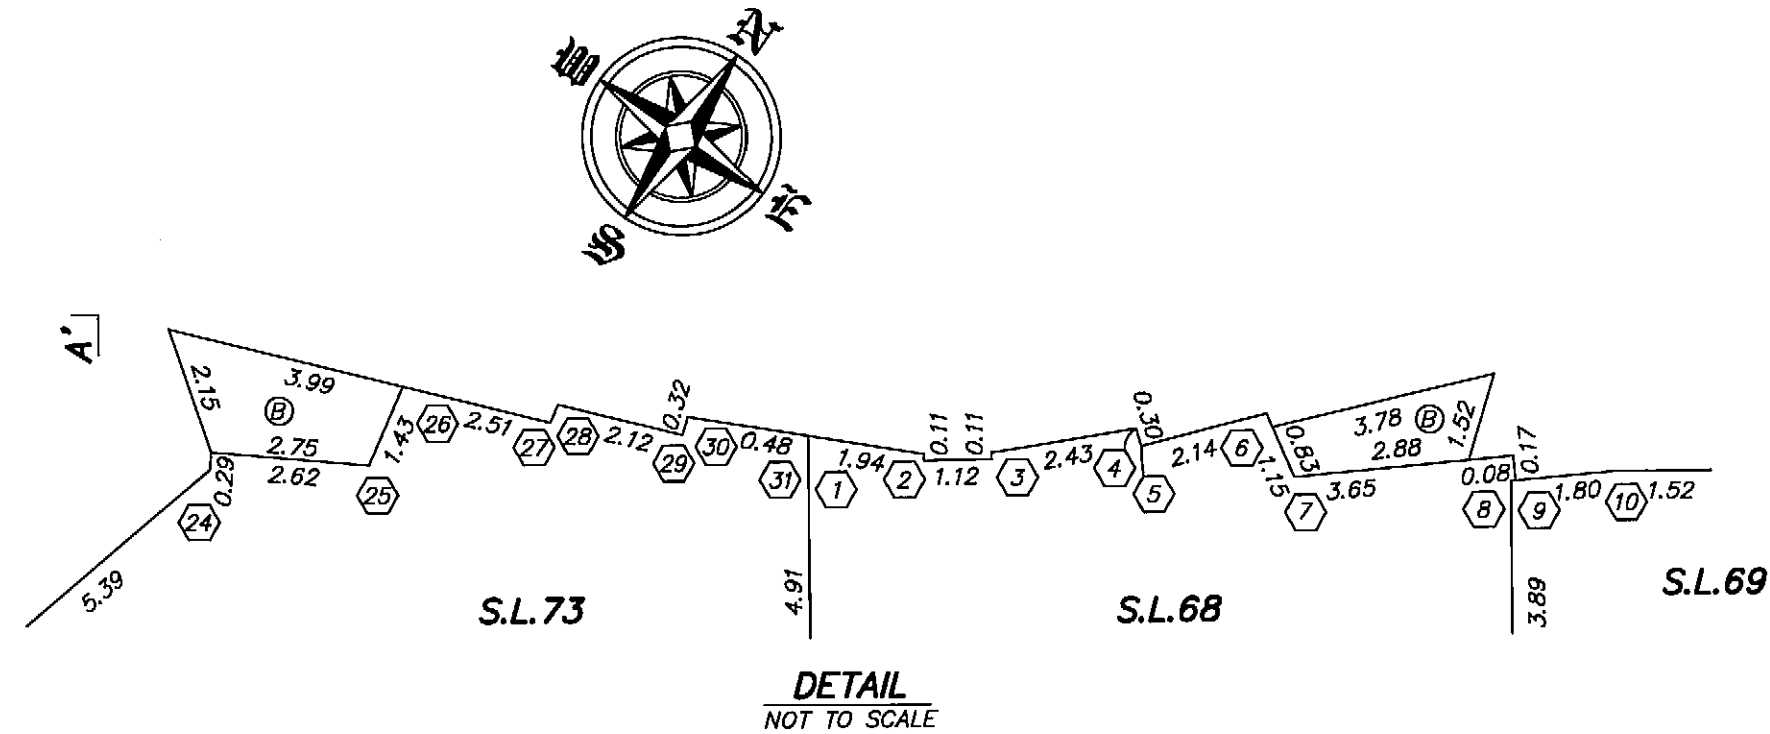



NOVEMBER 6, 2008
FILE: 3126\Final Strata
DWG: 3126-Strata

FLOOR PLAN BUILDING B LEVEL 17

0 5 10 15 20
SCALE 1 : 250 DISTANCES ARE IN METRES

LEGEND:

- ① DENOTES ANGLE 80°36'23"
- ② DENOTES ANGLE 99°56'22"
- ③ DENOTES ANGLE 98°29'24"
- ④ DENOTES ANGLE 97°58'08"
- ⑤ DENOTES ANGLE 266°59'34"
- ⑥ DENOTES ANGLE 99°03'02"
- ⑦ DENOTES ANGLE 251°52'26"
- ⑧ DENOTES ANGLE 265°04'40"
- ⑨ DENOTES ANGLE 94°55'20"
- ⑩ DENOTES ANGLE 175°04'40"
- ⑪ DENOTES ANGLE 107°14'07"
- ⑫ DENOTES ANGLE 253°00'00"
- ⑬ DENOTES ANGLE 94°20'27"
- ⑭ DENOTES ANGLE 85°39'32"
- ⑮ DENOTES ANGLE 94°20'28"
- ⑯ DENOTES ANGLE 85°39'33"
- ⑰ DENOTES ANGLE 262°26'45"
- ⑱ DENOTES ANGLE 258°52'20"
- ⑲ DENOTES ANGLE 101°14'33"
- ⑳ DENOTES ANGLE 97°26'21"
- ㉑ DENOTES ANGLE 82°33'39"
- ㉒ DENOTES ANGLE 230°00'00"
- ㉓ DENOTES ANGLE 130°00'00"
- ㉔ DENOTES ANGLE 225°02'57"
- ㉕ DENOTES ANGLE 251°09'11"
- ㉖ DENOTES ANGLE 99°49'16"
- ㉗ DENOTES ANGLE 260°10'44"
- ㉘ DENOTES ANGLE 99°52'10"
- ㉙ DENOTES ANGLE 266°56'15"
- ㉚ DENOTES ANGLE 97°36'41"
- ㉛ DENOTES ANGLE 99°23'37"

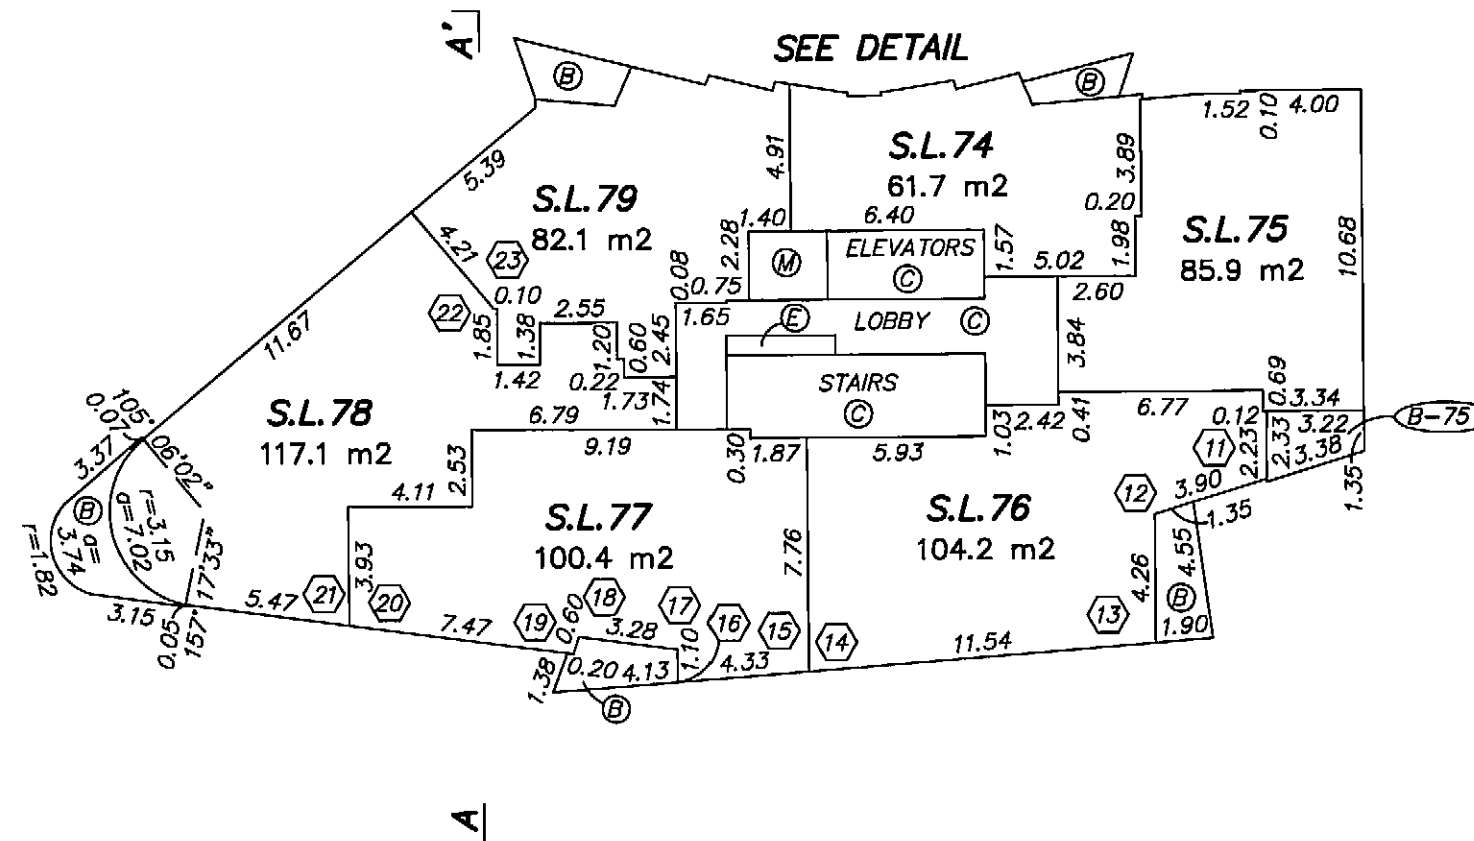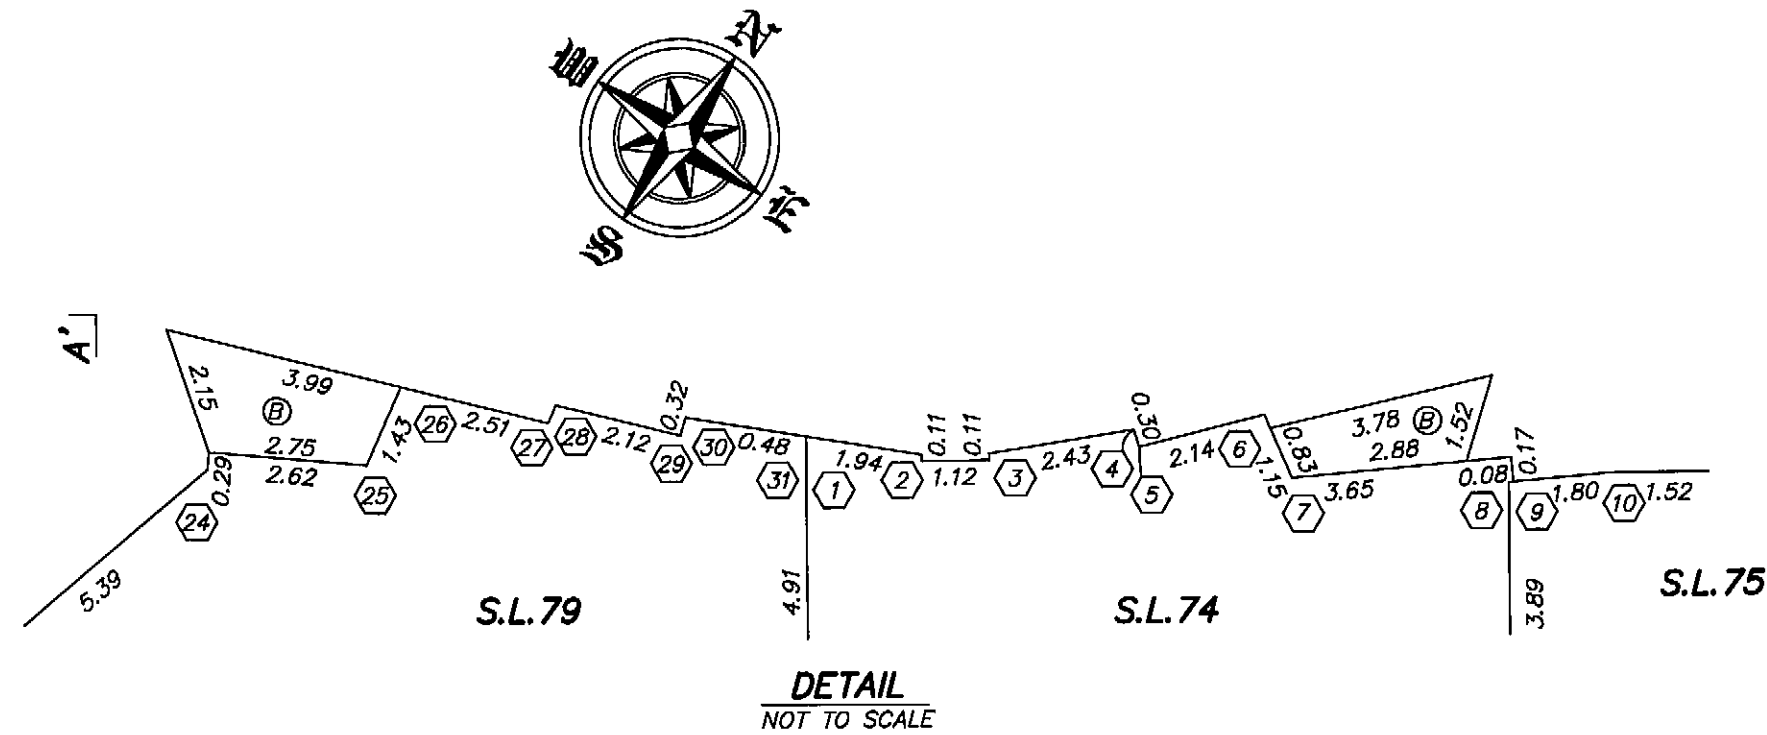

NOVEMBER 6, 2008
FILE: 3126\Final Strata
DWG: 3126-Strata



FLOOR PLAN BUILDING B LEVEL 18

STRATA PLAN BCS 3202

0 5 10 15 20
SCALE 1 : 250 DISTANCES ARE IN METRES

LEGEND:

- ① DENOTES ANGLE 80°36'23"
- ② DENOTES ANGLE 99°56'22"
- ③ DENOTES ANGLE 98°29'24"
- ④ DENOTES ANGLE 97°58'08"
- ⑤ DENOTES ANGLE 266°59'34"
- ⑥ DENOTES ANGLE 99°03'02"
- ⑦ DENOTES ANGLE 251°52'26"
- ⑧ DENOTES ANGLE 265°04'40"
- ⑨ DENOTES ANGLE 94°55'20"
- ⑩ DENOTES ANGLE 175°04'40"
- ⑪ DENOTES ANGLE 107°14'07"
- ⑫ DENOTES ANGLE 253°00'00"
- ⑬ DENOTES ANGLE 94°20'27"
- ⑭ DENOTES ANGLE 85°39'32"
- ⑮ DENOTES ANGLE 94°20'28"
- ⑯ DENOTES ANGLE 85°39'33"
- ⑰ DENOTES ANGLE 262°26'45"
- ⑱ DENOTES ANGLE 258°52'20"
- ⑲ DENOTES ANGLE 101°14'33"
- ⑳ DENOTES ANGLE 97°26'21"
- ㉑ DENOTES ANGLE 82°33'39"
- ㉒ DENOTES ANGLE 230°00'00"
- ㉓ DENOTES ANGLE 130°00'00"
- ㉔ DENOTES ANGLE 225°02'57"
- ㉕ DENOTES ANGLE 251°09'11"
- ㉖ DENOTES ANGLE 99°49'16"
- ㉗ DENOTES ANGLE 260°10'44"
- ㉘ DENOTES ANGLE 99°52'10"
- ㉙ DENOTES ANGLE 266°56'15"
- ㉚ DENOTES ANGLE 97°36'41"
- ㉛ DENOTES ANGLE 99°23'37"

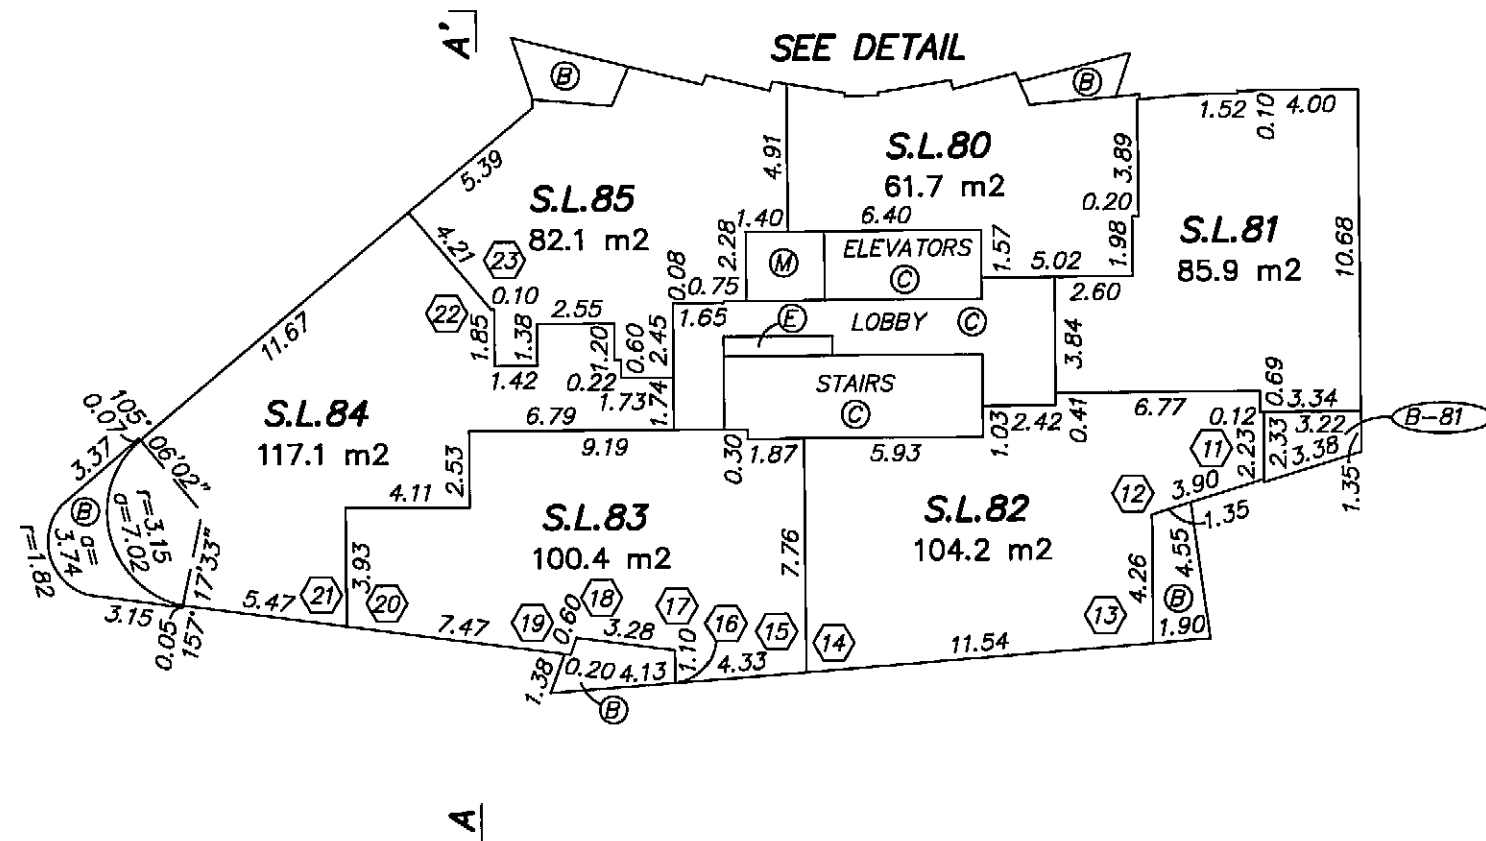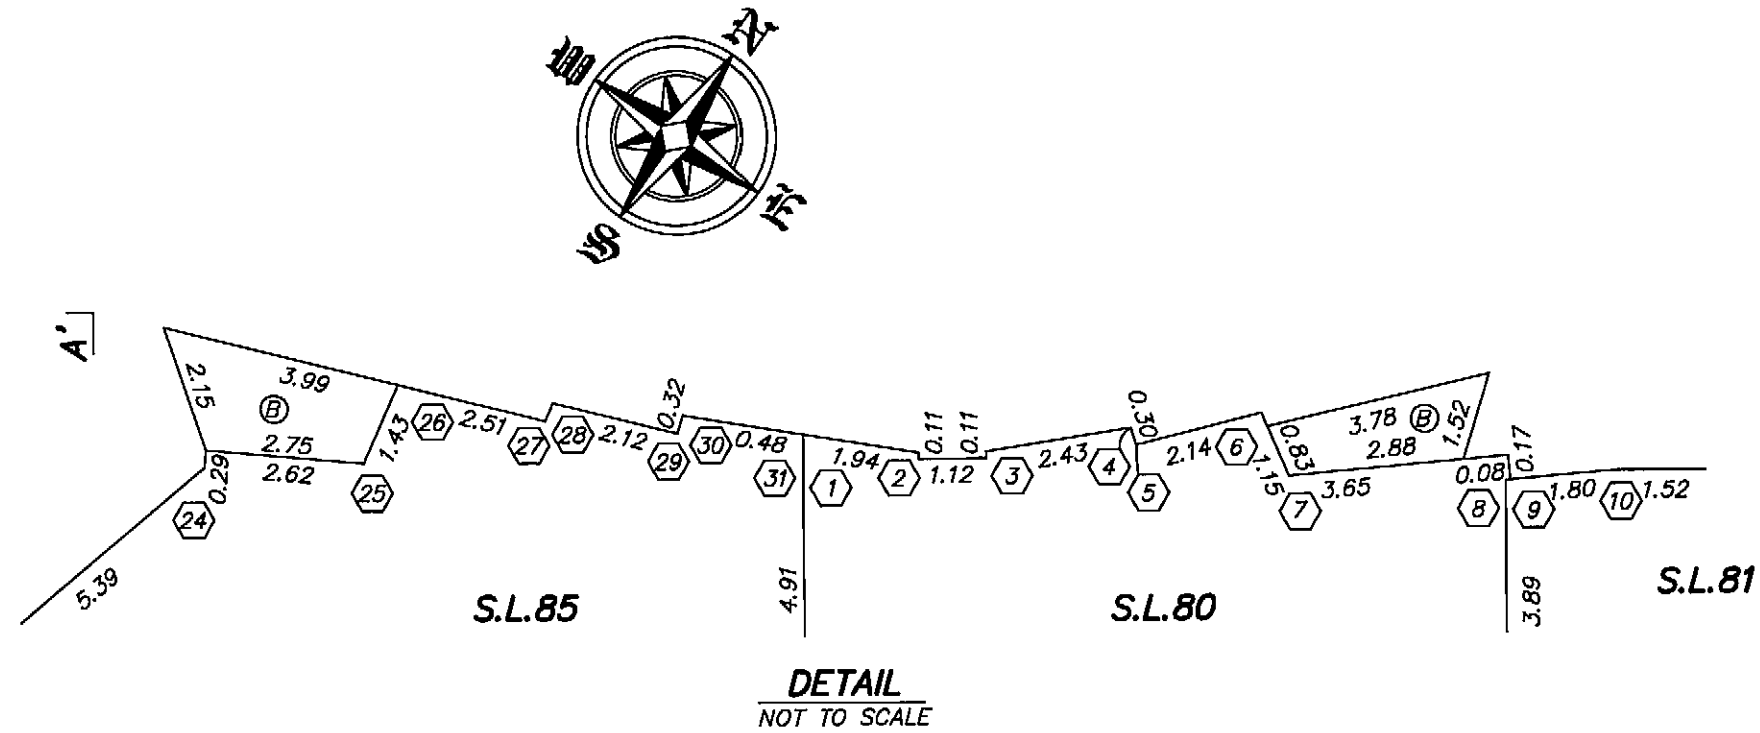



NOVEMBER 6, 2008
FILE: 3126\Final Strata
DWG: 3126-Strata

FLOOR PLAN BUILDING B LEVEL 19

0 5 10 15 20
SCALE 1 : 250 DISTANCES ARE IN METRES

LEGEND:

- ① DENOTES ANGLE 80°36'23"
- ② DENOTES ANGLE 99°56'22"
- ③ DENOTES ANGLE 98°29'24"
- ④ DENOTES ANGLE 97°58'08"
- ⑤ DENOTES ANGLE 266°59'34"
- ⑥ DENOTES ANGLE 99°03'02"
- ⑦ DENOTES ANGLE 251°52'26"
- ⑧ DENOTES ANGLE 265°04'40"
- ⑨ DENOTES ANGLE 94°55'20"
- ⑩ DENOTES ANGLE 175°04'40"
- ⑪ DENOTES ANGLE 107°14'07"
- ⑫ DENOTES ANGLE 253°00'00"
- ⑬ DENOTES ANGLE 94°20'27"
- ⑭ DENOTES ANGLE 85°39'32"
- ⑮ DENOTES ANGLE 94°20'28"
- ⑯ DENOTES ANGLE 85°39'33"
- ⑰ DENOTES ANGLE 262°26'45"
- ⑱ DENOTES ANGLE 258°52'20"
- ⑲ DENOTES ANGLE 101°14'33"
- ⑳ DENOTES ANGLE 97°26'21"
- ㉑ DENOTES ANGLE 82°33'39"
- ㉒ DENOTES ANGLE 230°00'00"
- ㉓ DENOTES ANGLE 130°00'00"
- ㉔ DENOTES ANGLE 225°02'57"
- ㉕ DENOTES ANGLE 251°09'11"
- ㉖ DENOTES ANGLE 99°49'16"
- ㉗ DENOTES ANGLE 260°10'44"
- ㉘ DENOTES ANGLE 99°52'10"
- ㉙ DENOTES ANGLE 266°56'15"
- ㉚ DENOTES ANGLE 97°36'41"
- ㉛ DENOTES ANGLE 99°23'37"

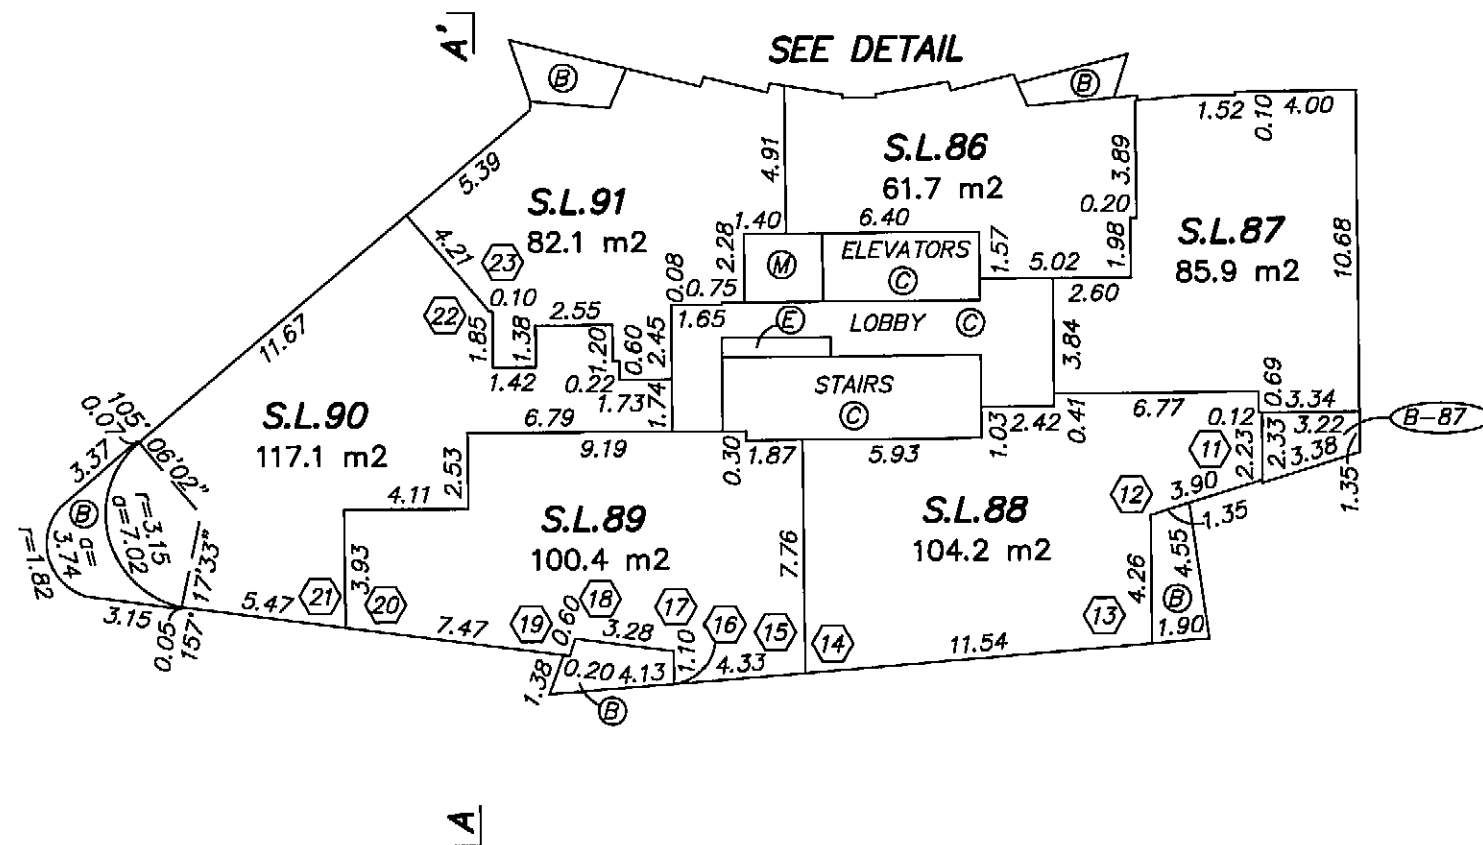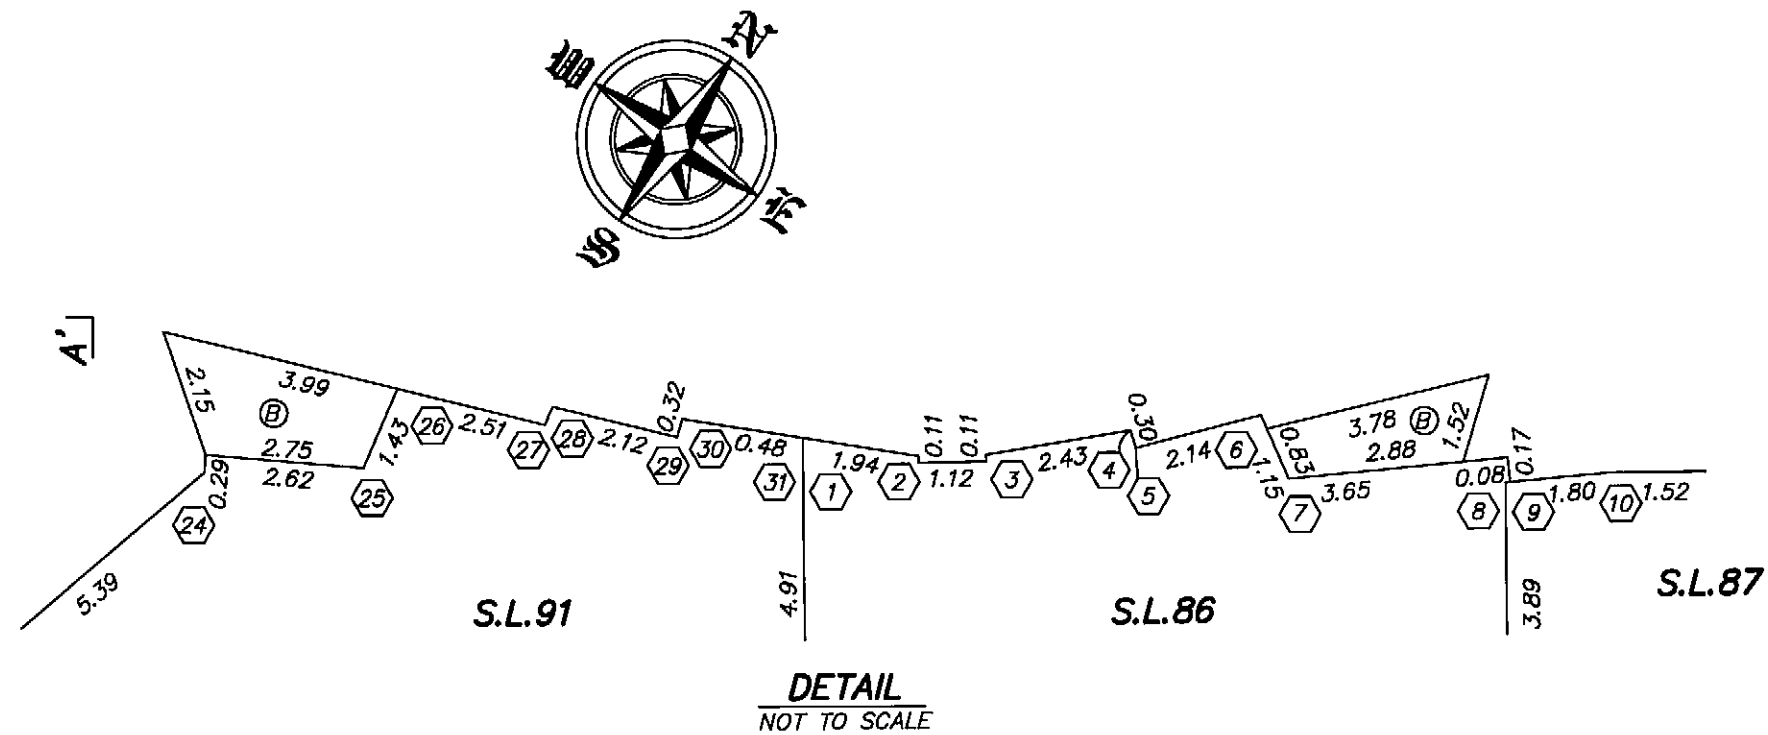



NOVEMBER 6, 2008
FILE: 3126\Final Strata
DWG: 3126-Strata

FLOOR PLAN BUILDING B LEVEL 20

0 5 10 15 20
SCALE 1 : 250 DISTANCES ARE IN METRES

LEGEND:

- ① DENOTES ANGLE 80°36'23"
- ② DENOTES ANGLE 99°56'22"
- ③ DENOTES ANGLE 98°29'24"
- ④ DENOTES ANGLE 97°58'08"
- ⑤ DENOTES ANGLE 266°59'34"
- ⑥ DENOTES ANGLE 99°03'02"
- ⑦ DENOTES ANGLE 251°52'26"
- ⑧ DENOTES ANGLE 265°04'40"
- ⑨ DENOTES ANGLE 94°55'20"
- ⑩ DENOTES ANGLE 175°04'40"
- ⑪ DENOTES ANGLE 107°14'07"
- ⑫ DENOTES ANGLE 253°00'00"
- ⑬ DENOTES ANGLE 94°20'27"
- ⑭ DENOTES ANGLE 85°39'32"
- ⑮ DENOTES ANGLE 94°20'28"
- ⑯ DENOTES ANGLE 85°39'33"
- ⑰ DENOTES ANGLE 262°26'45"
- ⑱ DENOTES ANGLE 258°52'20"
- ⑲ DENOTES ANGLE 101°14'33"
- ⑳ DENOTES ANGLE 97°26'21"
- ㉑ DENOTES ANGLE 82°33'39"
- ㉒ DENOTES ANGLE 230°00'00"
- ㉓ DENOTES ANGLE 130°00'00"
- ㉔ DENOTES ANGLE 225°02'57"
- ㉕ DENOTES ANGLE 251°09'11"
- ㉖ DENOTES ANGLE 99°49'16"
- ㉗ DENOTES ANGLE 260°10'44"
- ㉘ DENOTES ANGLE 99°52'10"
- ㉙ DENOTES ANGLE 266°56'15"
- ㉚ DENOTES ANGLE 97°36'41"
- ㉛ DENOTES ANGLE 99°23'37"

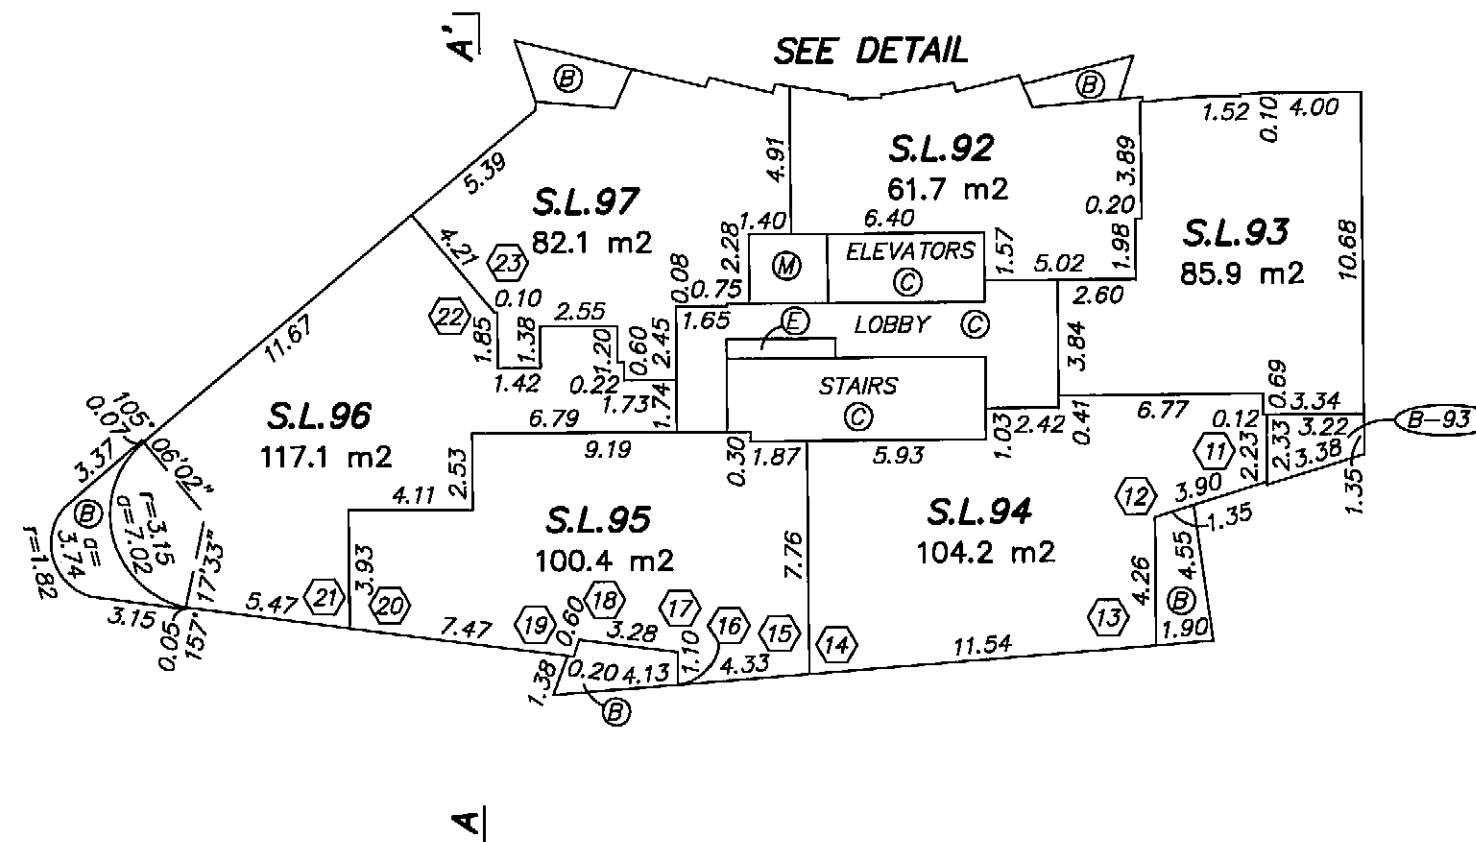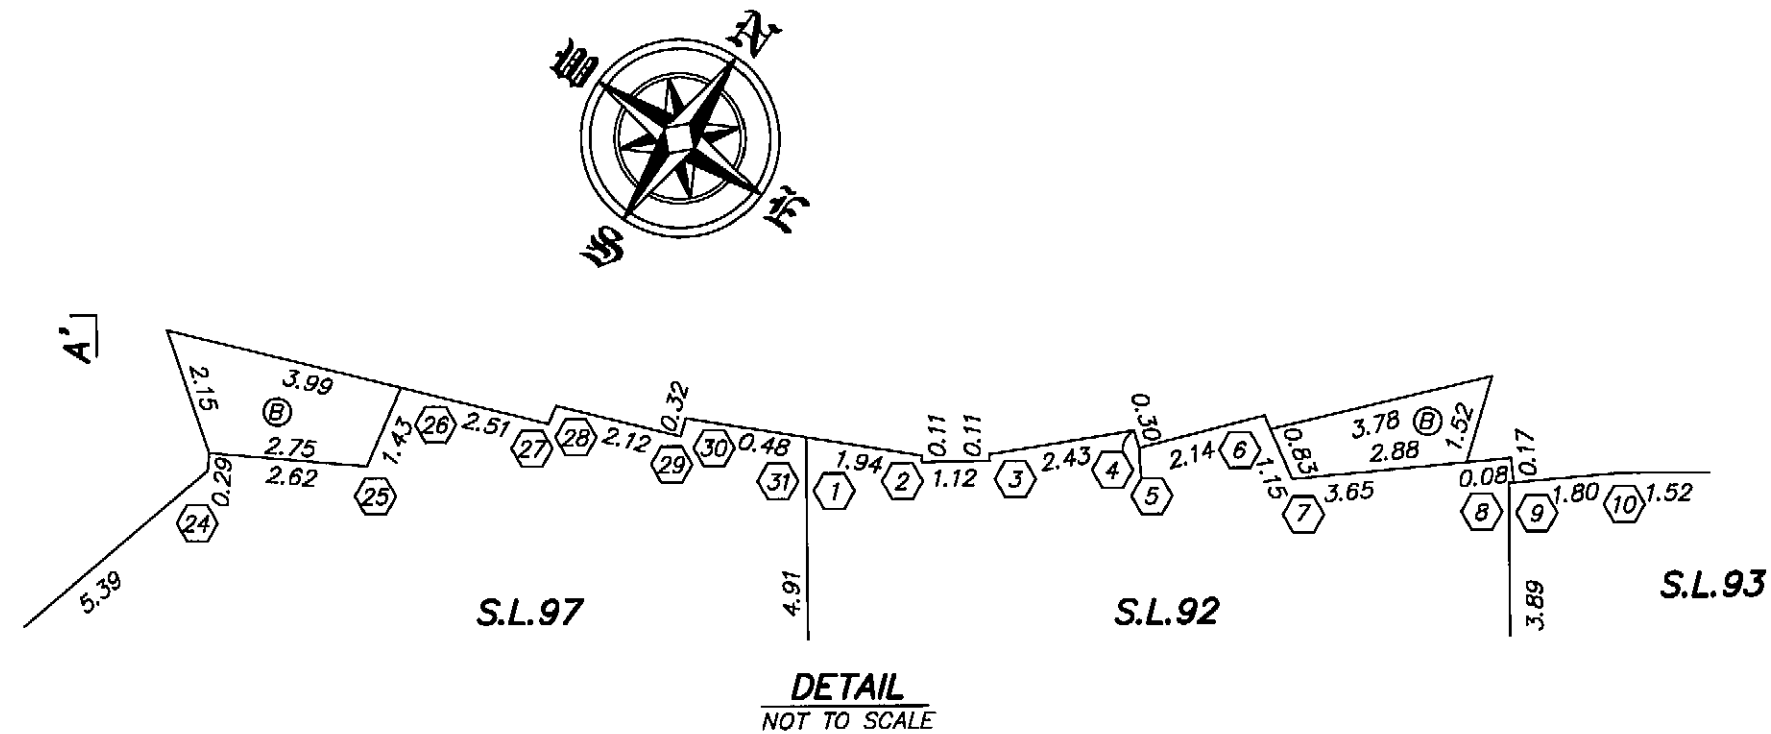



NOVEMBER 6, 2008
FILE: 3126\Final Strata
DWG: 3126-Strata

FLOOR PLAN BUILDING B LEVEL 21

0 5 10 15 20
SCALE 1 : 250 DISTANCES ARE IN METRES

LEGEND:

- ① DENOTES ANGLE 80°36'23"
- ② DENOTES ANGLE 99°56'22"
- ③ DENOTES ANGLE 98°29'24"
- ④ DENOTES ANGLE 97°58'08"
- ⑤ DENOTES ANGLE 266°59'34"
- ⑥ DENOTES ANGLE 99°03'02"
- ⑦ DENOTES ANGLE 251°52'26"
- ⑧ DENOTES ANGLE 265°04'40"
- ⑨ DENOTES ANGLE 94°55'20"
- ⑩ DENOTES ANGLE 175°04'40"
- ⑪ DENOTES ANGLE 107°14'07"
- ⑫ DENOTES ANGLE 253°00'00"
- ⑬ DENOTES ANGLE 94°20'27"
- ⑭ DENOTES ANGLE 85°39'32"
- ⑮ DENOTES ANGLE 94°20'28"
- ⑯ DENOTES ANGLE 85°39'33"
- ⑰ DENOTES ANGLE 262°26'45"
- ⑱ DENOTES ANGLE 258°52'20"
- ⑲ DENOTES ANGLE 101°14'33"
- ⑳ DENOTES ANGLE 97°26'21"
- ㉑ DENOTES ANGLE 82°33'39"
- ㉒ DENOTES ANGLE 230°00'00"
- ㉓ DENOTES ANGLE 130°00'00"
- ㉔ DENOTES ANGLE 225°02'57"
- ㉕ DENOTES ANGLE 251°09'11"
- ㉖ DENOTES ANGLE 99°49'16"
- ㉗ DENOTES ANGLE 260°10'44"
- ㉘ DENOTES ANGLE 99°52'10"
- ㉙ DENOTES ANGLE 266°56'15"
- ㉚ DENOTES ANGLE 97°36'41"
- ㉛ DENOTES ANGLE 99°23'37"

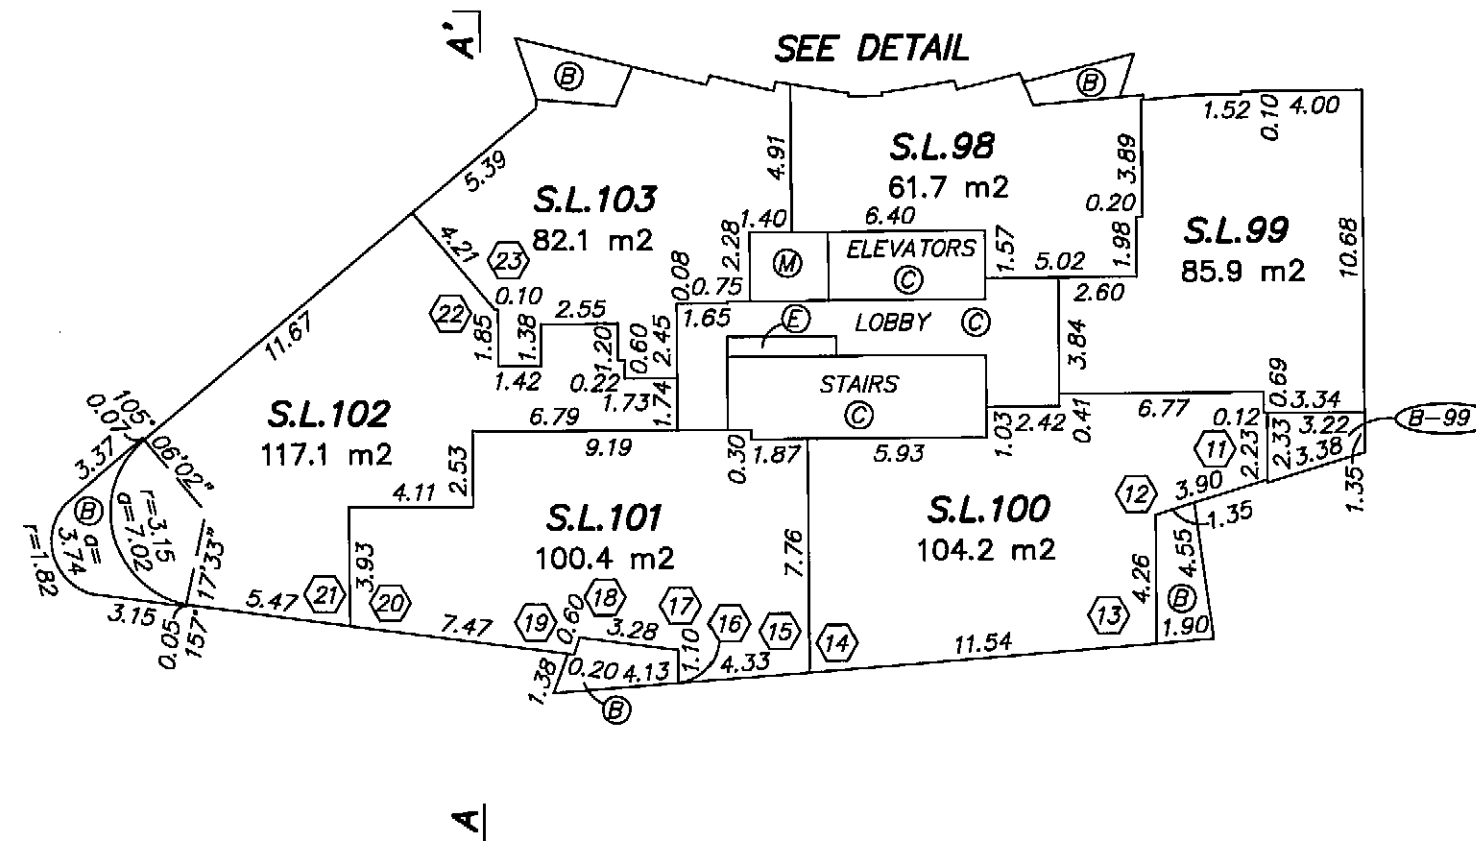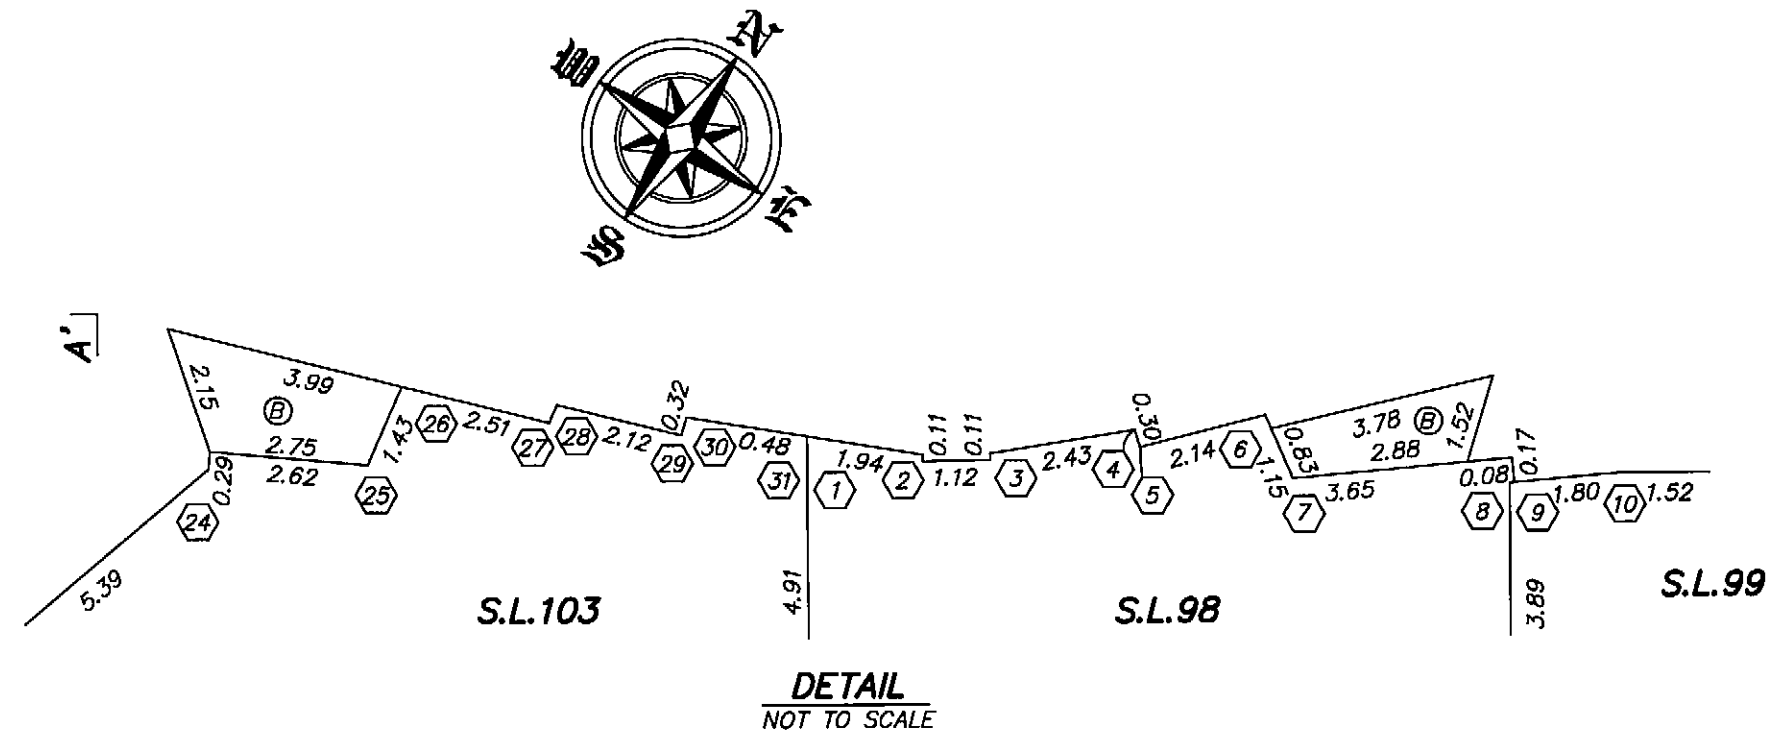

NOVEMBER 6, 2008
FILE: 3126\Final Strata
DWG: 3126-Strata



FLOOR PLAN BUILDING B LEVEL 22

STRATA PLAN BCS 3202

0 5 10 15 20
SCALE 1 : 250 DISTANCES ARE IN METRES

LEGEND:

- ① DENOTES ANGLE 80°36'23"
- ② DENOTES ANGLE 99°56'22"
- ③ DENOTES ANGLE 98°29'24"
- ④ DENOTES ANGLE 97°58'08"
- ⑤ DENOTES ANGLE 266°59'34"
- ⑥ DENOTES ANGLE 99°03'02"
- ⑦ DENOTES ANGLE 251°52'26"
- ⑧ DENOTES ANGLE 265°04'40"
- ⑨ DENOTES ANGLE 94°55'20"
- ⑩ DENOTES ANGLE 175°04'40"
- ⑪ DENOTES ANGLE 107°14'07"
- ⑫ DENOTES ANGLE 253°00'00"
- ⑬ DENOTES ANGLE 94°20'27"
- ⑭ DENOTES ANGLE 85°39'32"
- ⑮ DENOTES ANGLE 94°20'28"
- ⑯ DENOTES ANGLE 85°39'33"
- ⑰ DENOTES ANGLE 262°26'45"
- ⑱ DENOTES ANGLE 258°52'20"
- ⑲ DENOTES ANGLE 101°14'33"
- ⑳ DENOTES ANGLE 97°26'21"
- ㉑ DENOTES ANGLE 82°33'39"
- ㉒ DENOTES ANGLE 230°00'00"
- ㉓ DENOTES ANGLE 130°00'00"
- ㉔ DENOTES ANGLE 225°02'57"
- ㉕ DENOTES ANGLE 251°09'11"
- ㉖ DENOTES ANGLE 99°49'16"
- ㉗ DENOTES ANGLE 260°10'44"
- ㉘ DENOTES ANGLE 99°52'10"
- ㉙ DENOTES ANGLE 266°56'15"
- ㉚ DENOTES ANGLE 97°36'41"
- ㉛ DENOTES ANGLE 99°23'37"

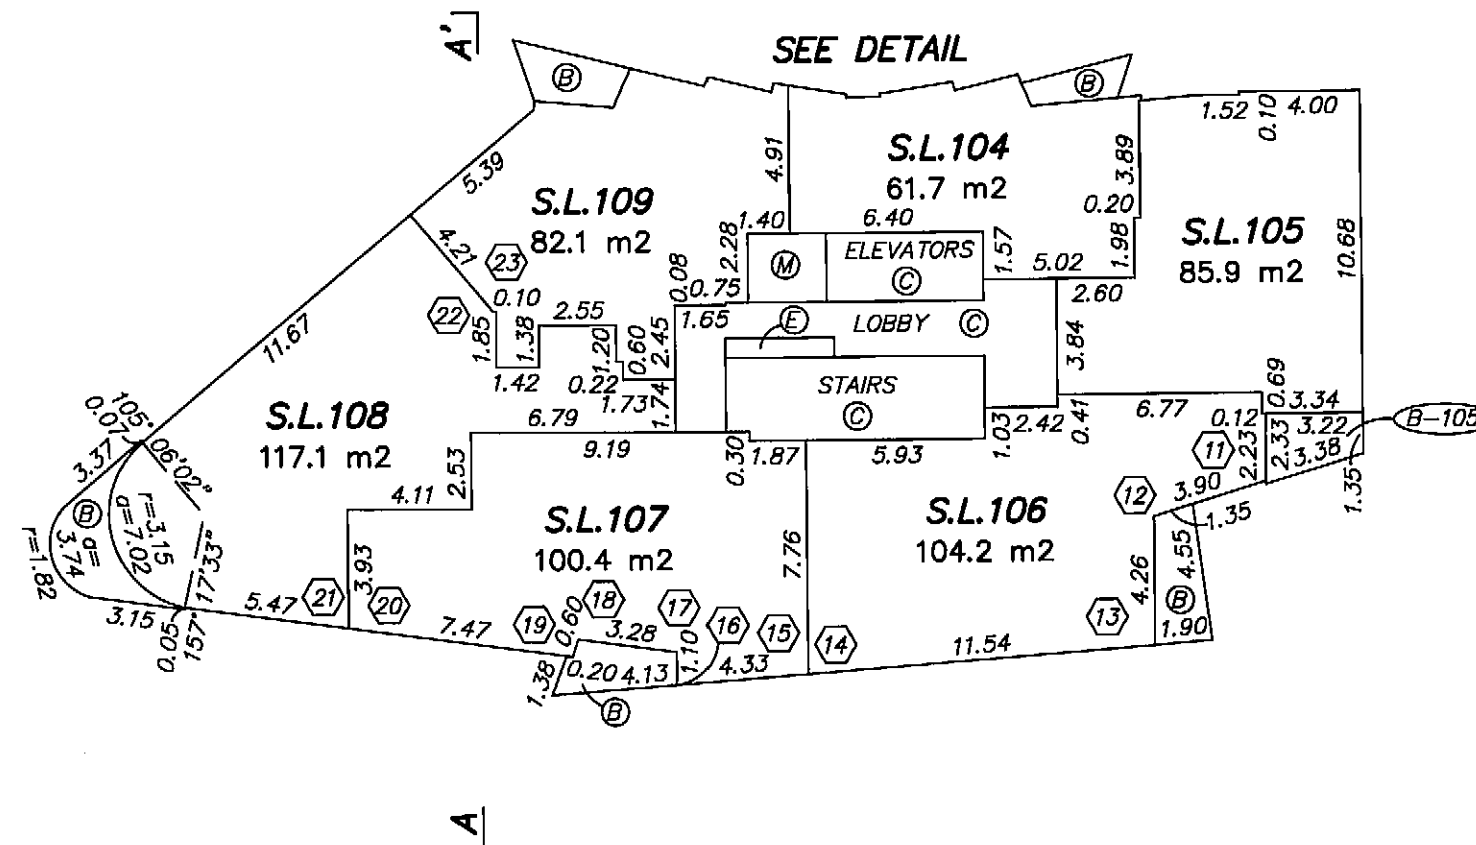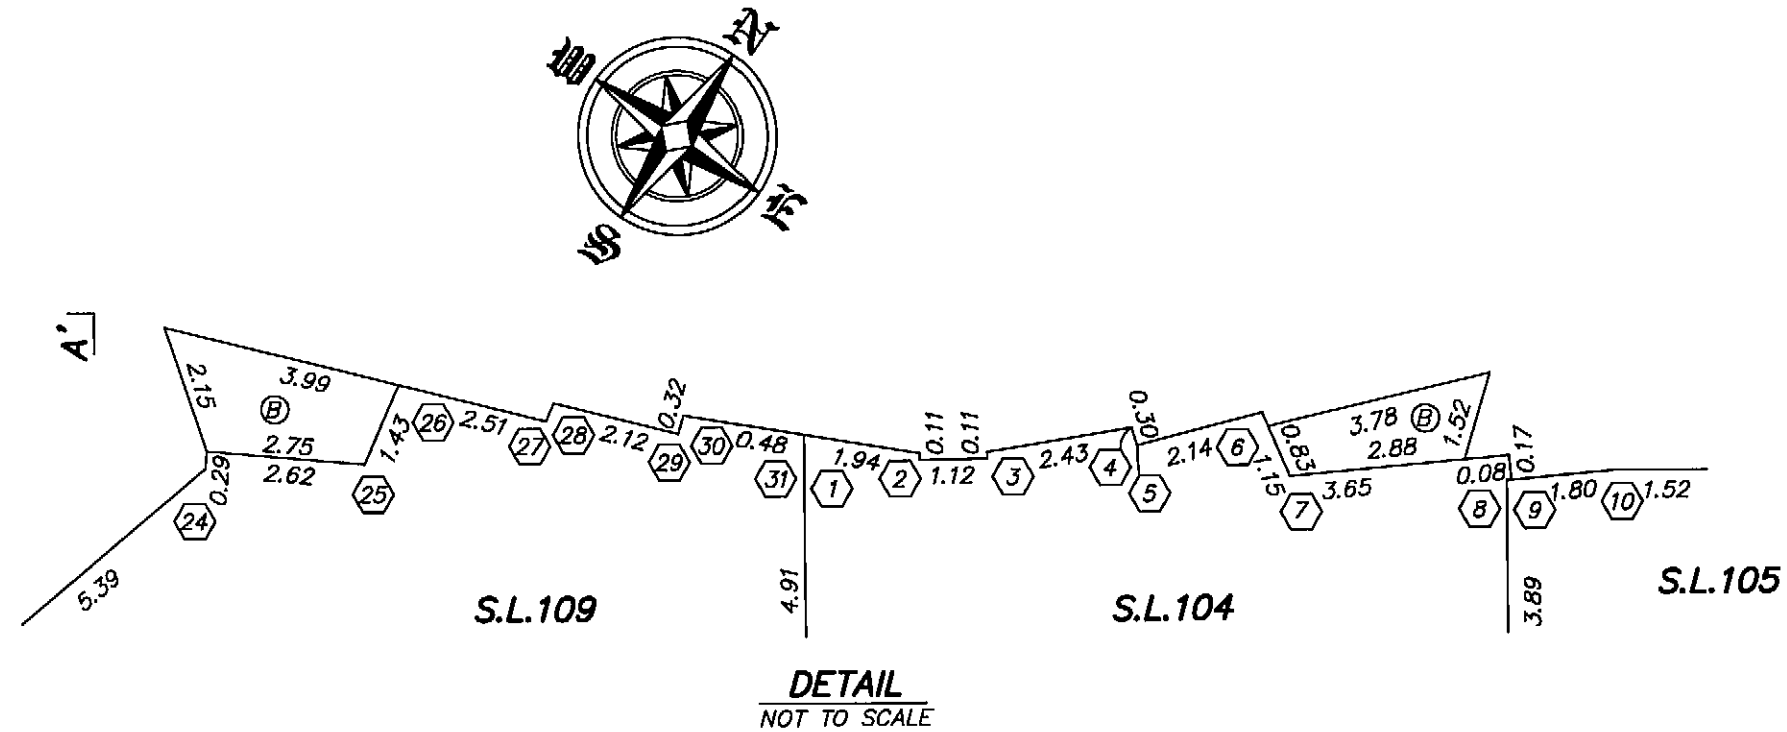



NOVEMBER 6, 2008
FILE: 3126\Final Strata
DWG: 3126-Strata

FLOOR PLAN BUILDING B LEVEL 23

0 5 10 15 20
SCALE 1 : 250 DISTANCES ARE IN METRES

LEGEND:

- ① DENOTES ANGLE 80°36'23"
- ② DENOTES ANGLE 99°56'22"
- ③ DENOTES ANGLE 98°29'24"
- ④ DENOTES ANGLE 97°58'08"
- ⑤ DENOTES ANGLE 266°59'34"
- ⑥ DENOTES ANGLE 99°03'02"
- ⑦ DENOTES ANGLE 251°52'26"
- ⑧ DENOTES ANGLE 265°04'40"
- ⑨ DENOTES ANGLE 94°55'20"
- ⑩ DENOTES ANGLE 175°04'40"
- ⑪ DENOTES ANGLE 107°14'07"
- ⑫ DENOTES ANGLE 253°00'00"
- ⑬ DENOTES ANGLE 94°20'27"
- ⑭ DENOTES ANGLE 85°39'32"
- ⑮ DENOTES ANGLE 94°20'28"
- ⑯ DENOTES ANGLE 85°39'33"
- ⑰ DENOTES ANGLE 262°26'45"
- ⑱ DENOTES ANGLE 258°52'20"
- ⑲ DENOTES ANGLE 101°14'33"
- ⑳ DENOTES ANGLE 97°26'21"
- ㉑ DENOTES ANGLE 82°33'39"
- ㉒ DENOTES ANGLE 230°00'00"
- ㉓ DENOTES ANGLE 130°00'00"
- ㉔ DENOTES ANGLE 225°02'57"
- ㉕ DENOTES ANGLE 251°09'11"
- ㉖ DENOTES ANGLE 99°49'16"
- ㉗ DENOTES ANGLE 260°10'44"
- ㉘ DENOTES ANGLE 99°52'10"
- ㉙ DENOTES ANGLE 266°56'15"
- ㉚ DENOTES ANGLE 97°36'41"
- ㉛ DENOTES ANGLE 99°23'37"

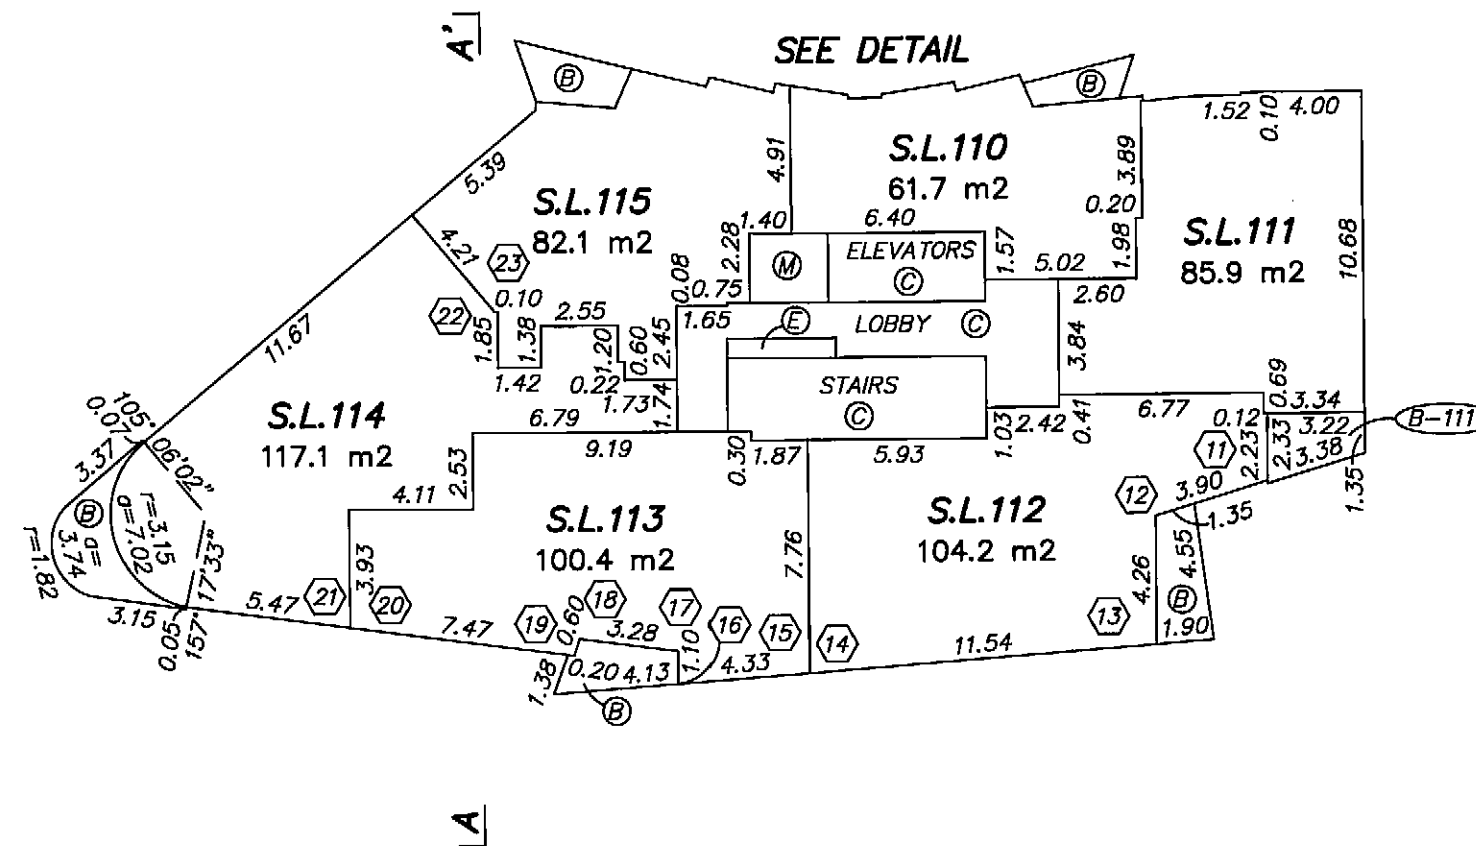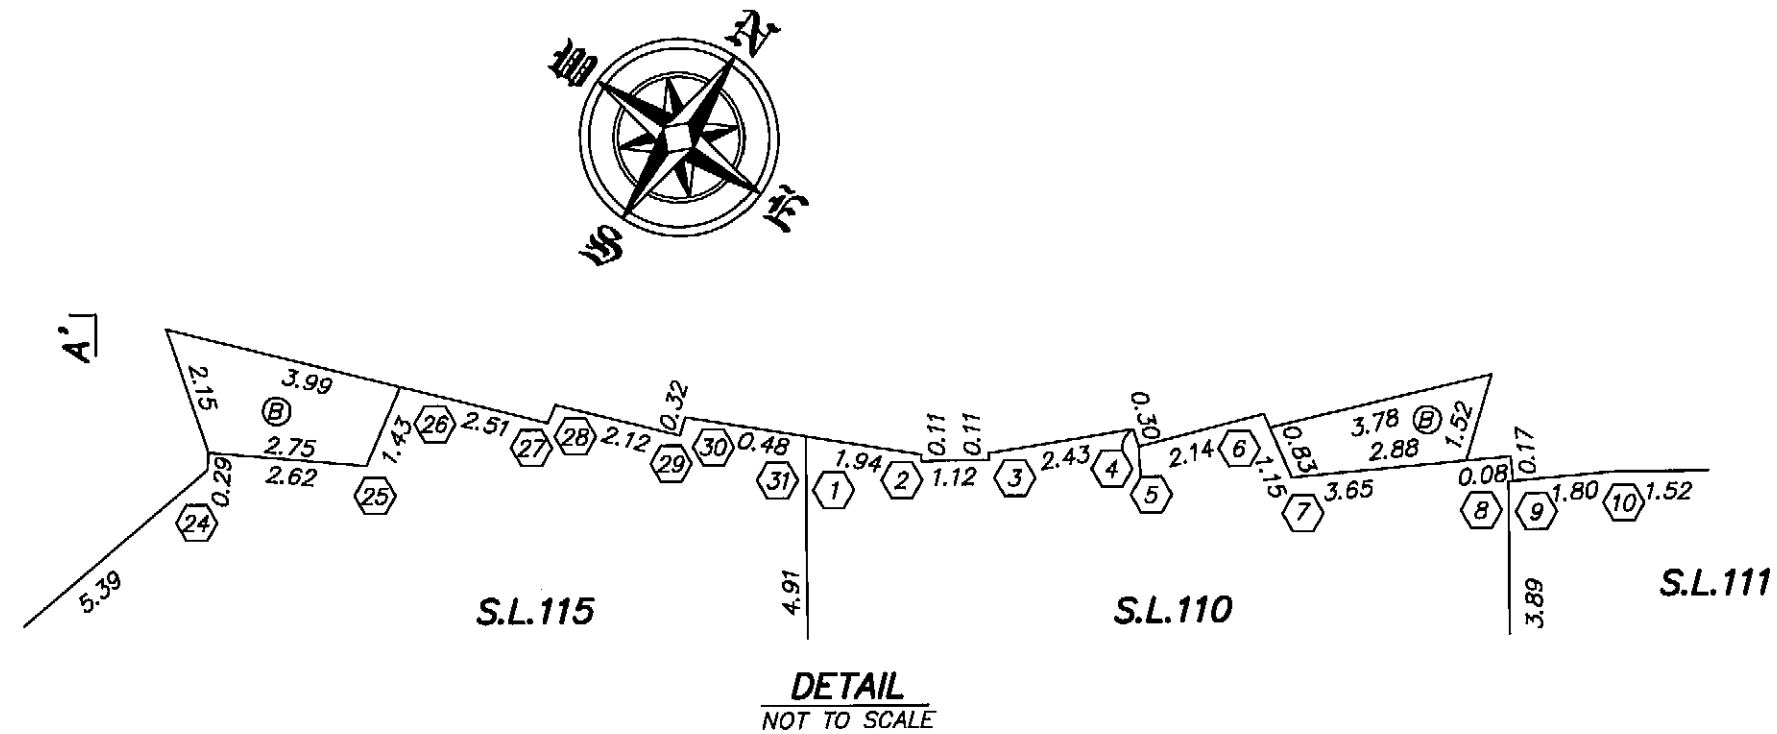



NOVEMBER 6, 2008
FILE: 3126\Final Strata
DWG: 3126-Strata

FLOOR PLAN BUILDING B LEVEL 25

0 5 10 15 20
SCALE 1 : 250 DISTANCES ARE IN METRES

LEGEND:

- ① DENOTES ANGLE 80°36'23"
- ② DENOTES ANGLE 99°56'22"
- ③ DENOTES ANGLE 98°29'24"
- ④ DENOTES ANGLE 97°58'08"
- ⑤ DENOTES ANGLE 266°59'34"
- ⑥ DENOTES ANGLE 99°03'02"
- ⑦ DENOTES ANGLE 251°52'26"
- ⑧ DENOTES ANGLE 265°04'40"
- ⑨ DENOTES ANGLE 94°55'20"
- ⑩ DENOTES ANGLE 175°04'40"
- ⑪ DENOTES ANGLE 107°14'07"
- ⑫ DENOTES ANGLE 253°00'00"
- ⑬ DENOTES ANGLE 94°20'27"
- ⑭ DENOTES ANGLE 85°39'32"
- ⑮ DENOTES ANGLE 94°20'28"
- ⑯ DENOTES ANGLE 85°39'33"
- ⑰ DENOTES ANGLE 262°26'45"
- ⑱ DENOTES ANGLE 258°52'20"
- ⑲ DENOTES ANGLE 101°14'33"
- ⑳ DENOTES ANGLE 97°26'21"
- ㉑ DENOTES ANGLE 82°33'39"
- ㉒ DENOTES ANGLE 230°00'00"
- ㉓ DENOTES ANGLE 130°00'00"
- ㉔ DENOTES ANGLE 225°02'57"
- ㉕ DENOTES ANGLE 251°09'11"
- ㉖ DENOTES ANGLE 99°49'16"
- ㉗ DENOTES ANGLE 260°10'44"
- ㉘ DENOTES ANGLE 99°52'10"
- ㉙ DENOTES ANGLE 266°56'15"
- ㉚ DENOTES ANGLE 97°36'41"
- ㉛ DENOTES ANGLE 99°23'37"

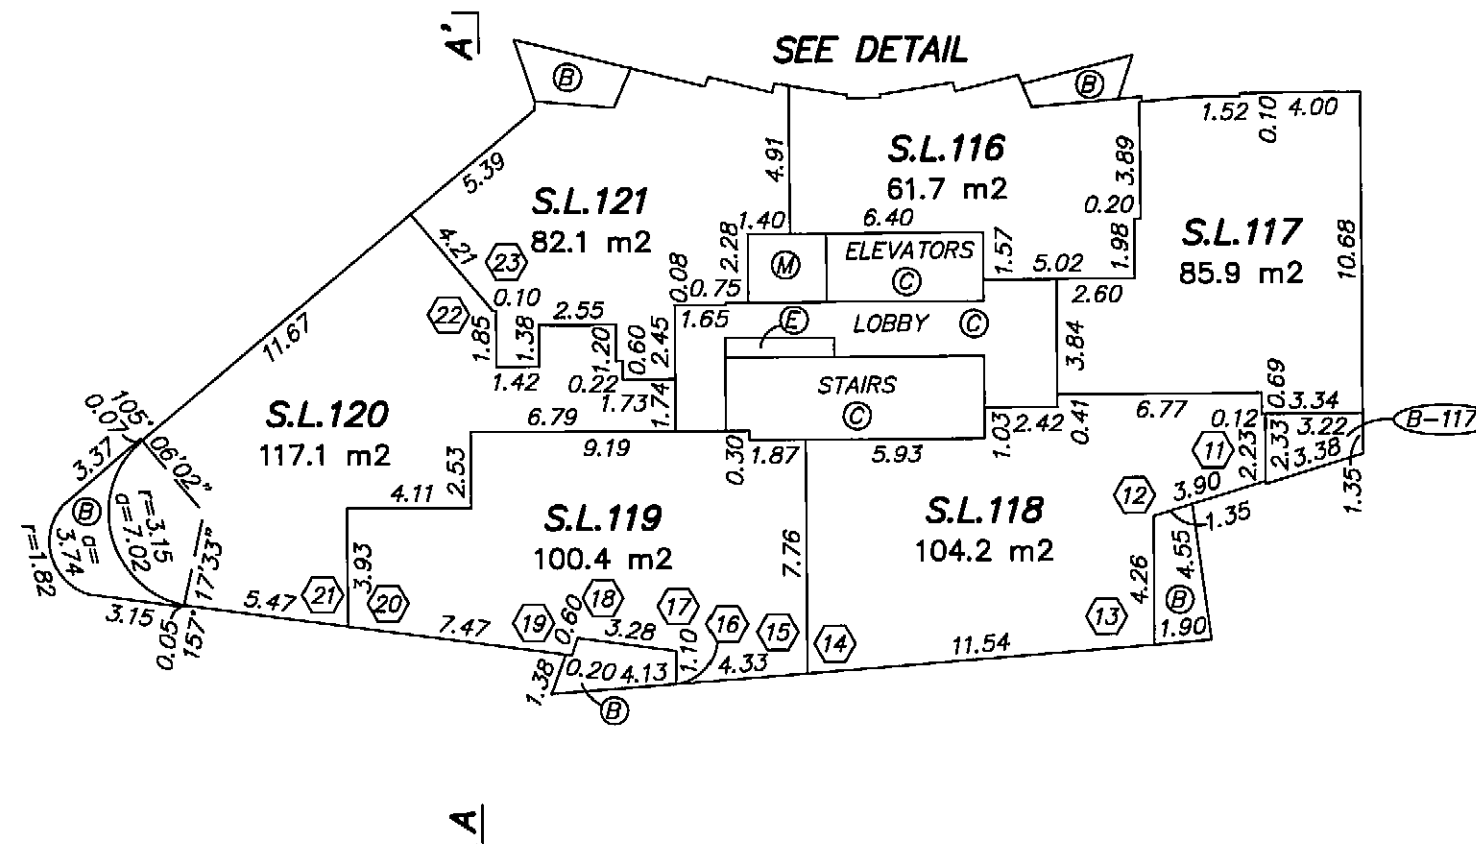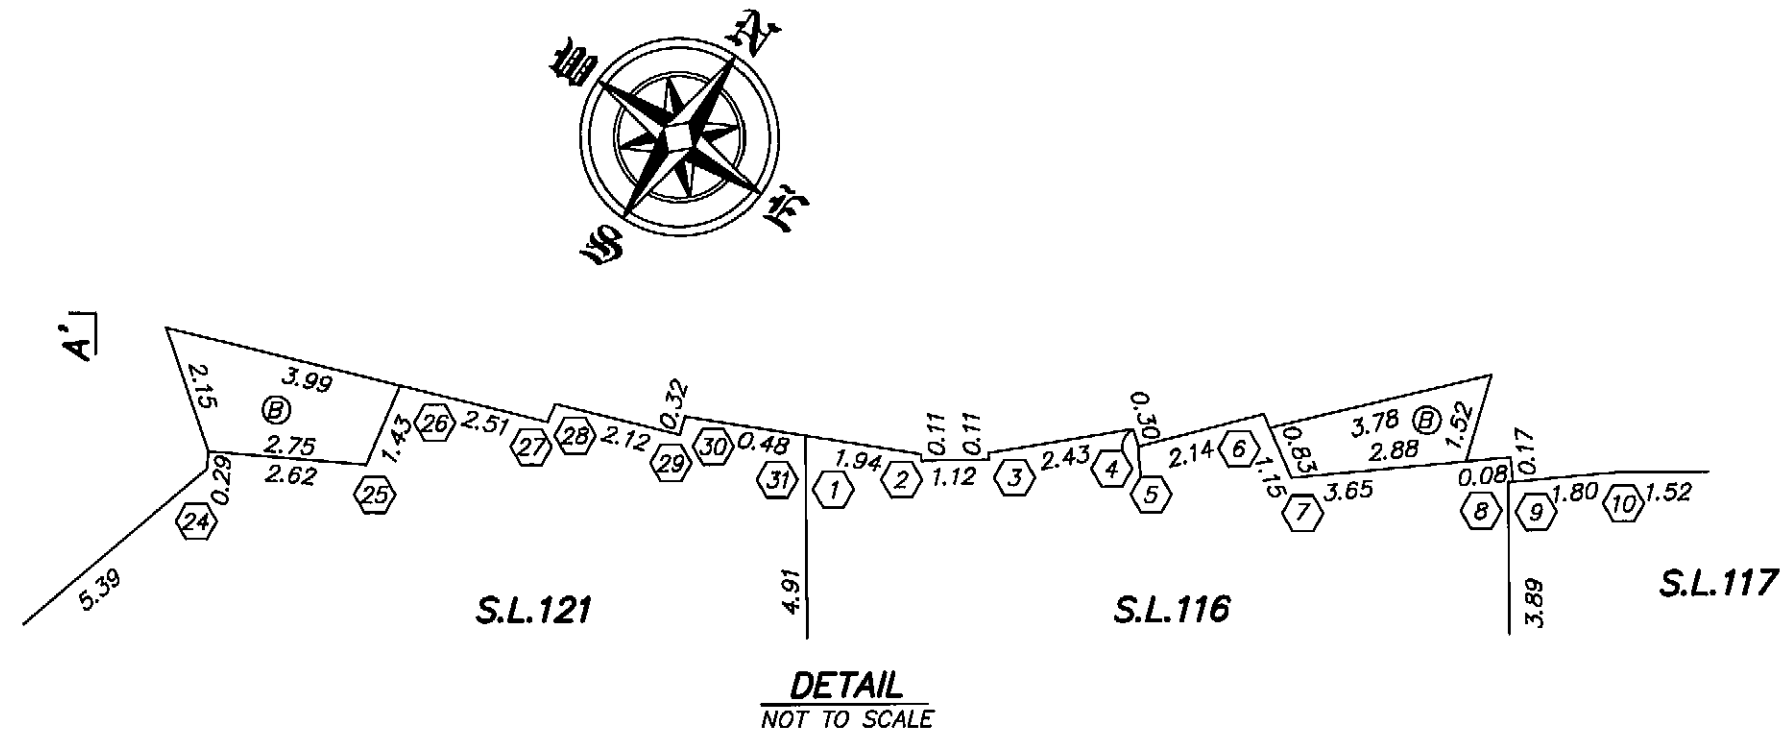

NOVEMBER 6, 2008
FILE: 3126\Final Strata
DWG: 3126-Strata



FLOOR PLAN BUILDING B LEVEL 26

STRATA PLAN BCS 3202

0 5 10 15 20
SCALE 1 : 250 DISTANCES ARE IN METRES

LEGEND:

- ① DENOTES ANGLE 80°36'23"
- ② DENOTES ANGLE 99°56'22"
- ③ DENOTES ANGLE 98°29'24"
- ④ DENOTES ANGLE 97°58'08"
- ⑤ DENOTES ANGLE 266°59'34"
- ⑥ DENOTES ANGLE 99°03'02"
- ⑦ DENOTES ANGLE 251°52'26"
- ⑧ DENOTES ANGLE 265°04'40"
- ⑨ DENOTES ANGLE 94°55'20"
- ⑩ DENOTES ANGLE 175°04'40"
- ⑪ DENOTES ANGLE 107°14'07"
- ⑫ DENOTES ANGLE 73°00'00"
- ⑬ DENOTES ANGLE 262°26'45"
- ⑭ DENOTES ANGLE 258°52'20"
- ⑮ DENOTES ANGLE 101°14'33"
- ⑯ DENOTES ANGLE 97°12'52"
- ⑰ DENOTES ANGLE 82°47'08"
- ⑱ DENOTES ANGLE 230°00'00"
- ⑲ DENOTES ANGLE 130°00'00"
- ⑳ DENOTES ANGLE 225°02'57"
- ㉑ DENOTES ANGLE 251°09'11"
- ㉒ DENOTES ANGLE 99°49'16"
- ㉓ DENOTES ANGLE 260°10'44"
- ㉔ DENOTES ANGLE 99°52'10"
- ㉕ DENOTES ANGLE 266°56'15"
- ㉖ DENOTES ANGLE 97°36'41"
- ㉗ DENOTES ANGLE 99°23'37"

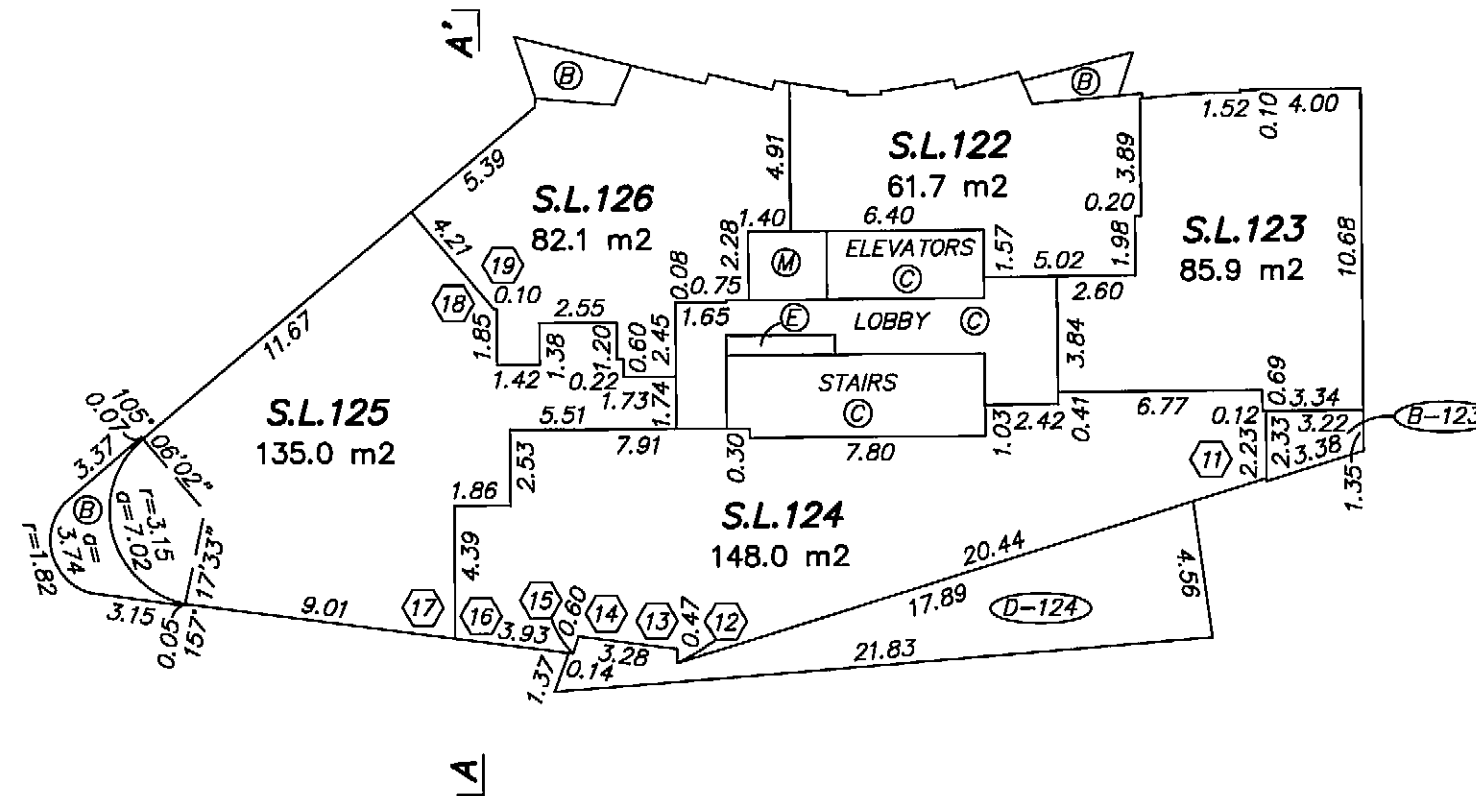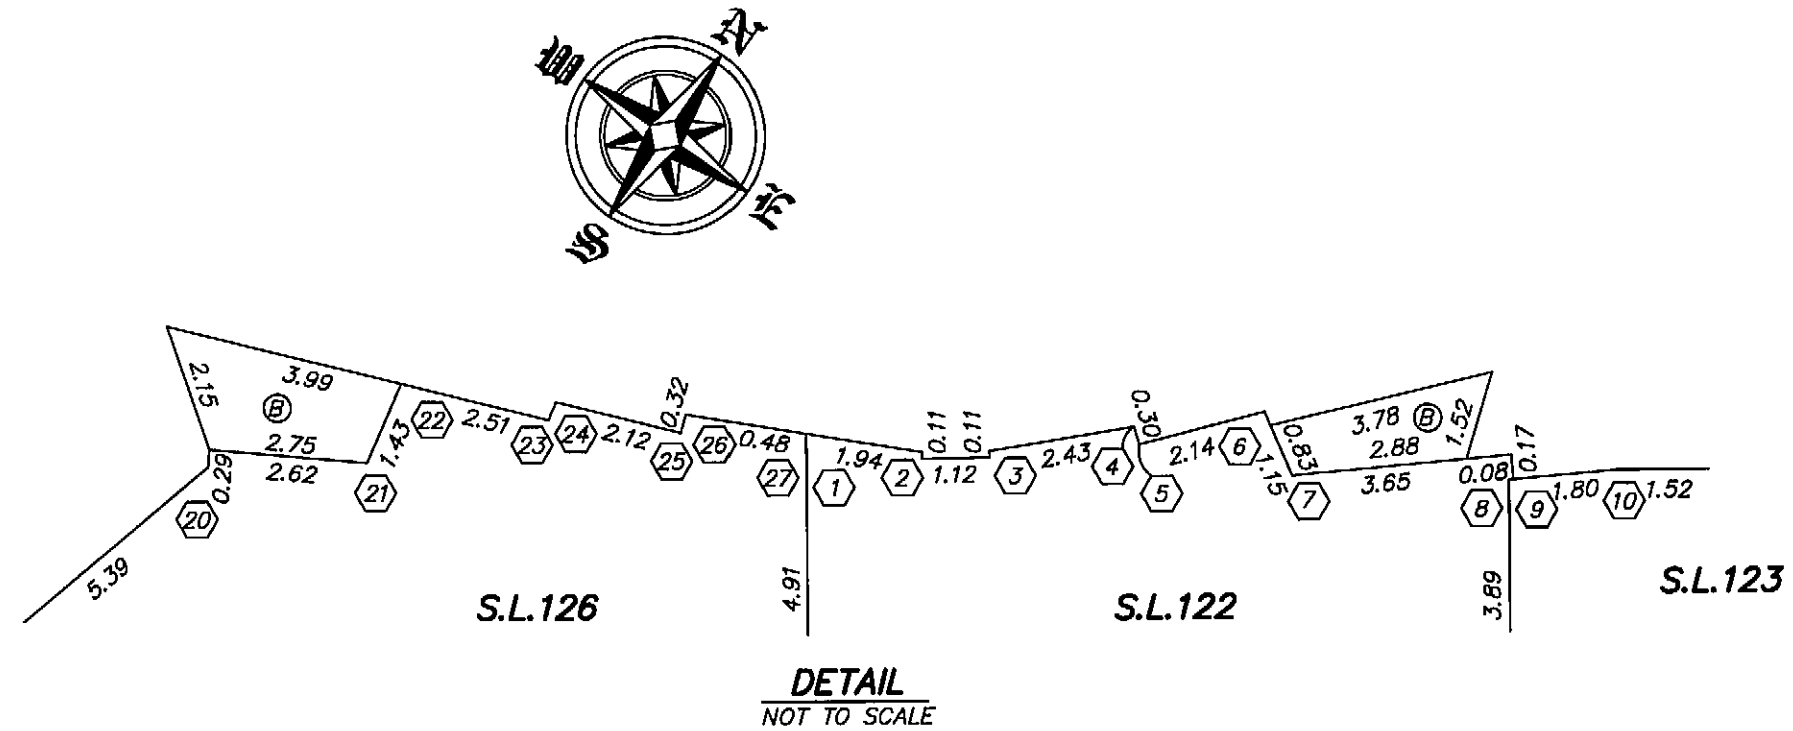

NOVEMBER 6, 2008
FILE: 3126\Final Strata
DWG: 3126-Strata

FLOOR PLAN BUILDING B LEVEL 27



STRATA PLAN BCS 3202

0 5 10 15 20
SCALE 1 : 250 DISTANCES ARE IN METRES



LEGEND:

- ① DENOTES ANGLE 80°36'23"
- ② DENOTES ANGLE 99°56'22"
- ③ DENOTES ANGLE 98°29'24"
- ④ DENOTES ANGLE 97°58'08"
- ⑤ DENOTES ANGLE 266°59'34"
- ⑥ DENOTES ANGLE 99°03'02"
- ⑦ DENOTES ANGLE 251°52'26"
- ⑧ DENOTES ANGLE 265°04'40"
- ⑨ DENOTES ANGLE 94°55'20"
- ⑩ DENOTES ANGLE 175°04'40"
- ⑪ DENOTES ANGLE 107°14'07"
- ⑫ DENOTES ANGLE 73°00'00"
- ⑬ DENOTES ANGLE 262°26'45"
- ⑭ DENOTES ANGLE 258°52'20"
- ⑮ DENOTES ANGLE 101°14'33"
- ⑯ DENOTES ANGLE 97°12'52"
- ⑰ DENOTES ANGLE 82°47'08"
- ⑱ DENOTES ANGLE 230°00'00"
- ⑲ DENOTES ANGLE 130°00'00"
- ⑳ DENOTES ANGLE 225°02'57"
- ㉑ DENOTES ANGLE 251°09'11"
- ㉒ DENOTES ANGLE 99°49'16"
- ㉓ DENOTES ANGLE 260°10'44"
- ㉔ DENOTES ANGLE 99°52'10"
- ㉕ DENOTES ANGLE 266°56'15"
- ㉖ DENOTES ANGLE 97°36'41"
- ㉗ DENOTES ANGLE 99°23'37"

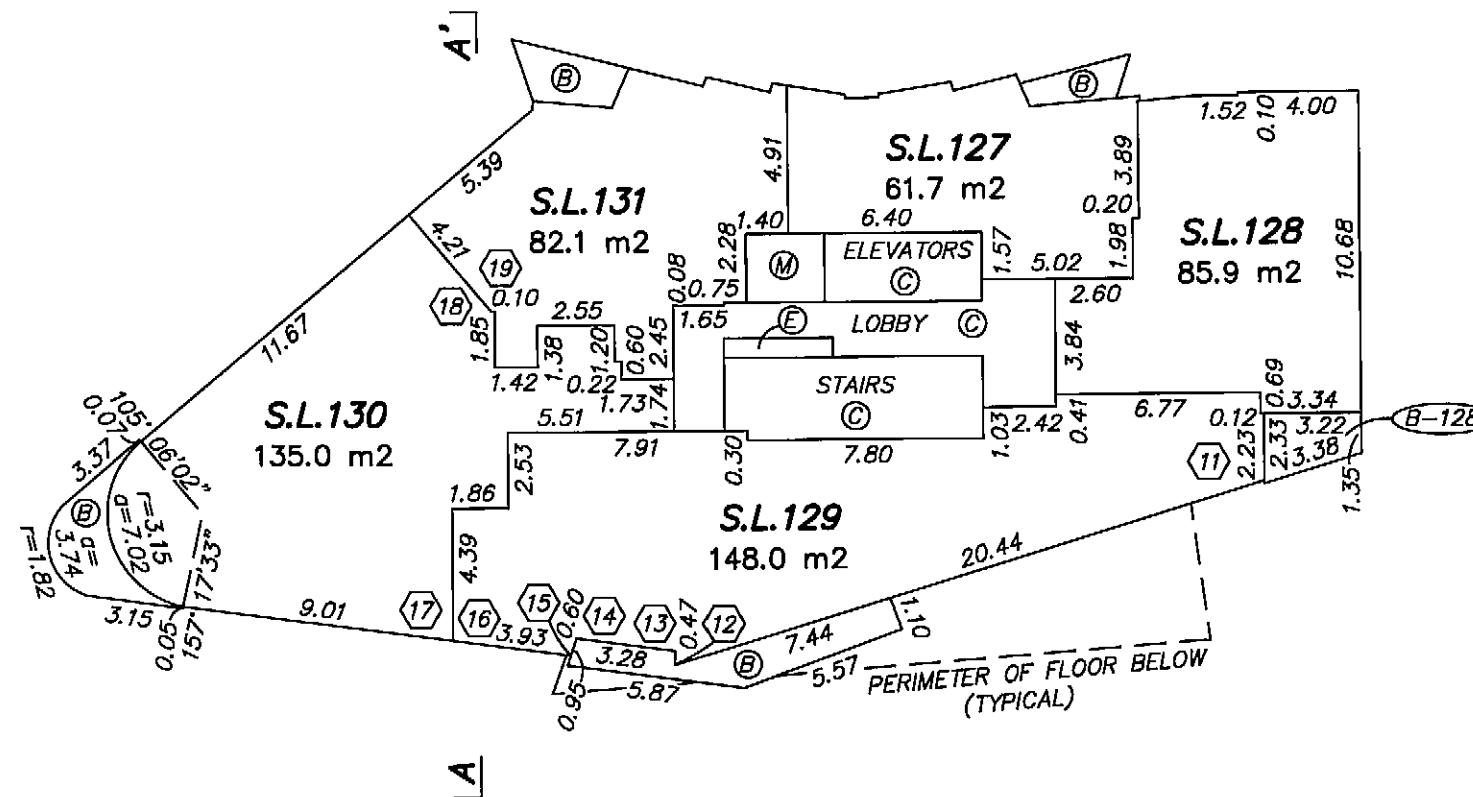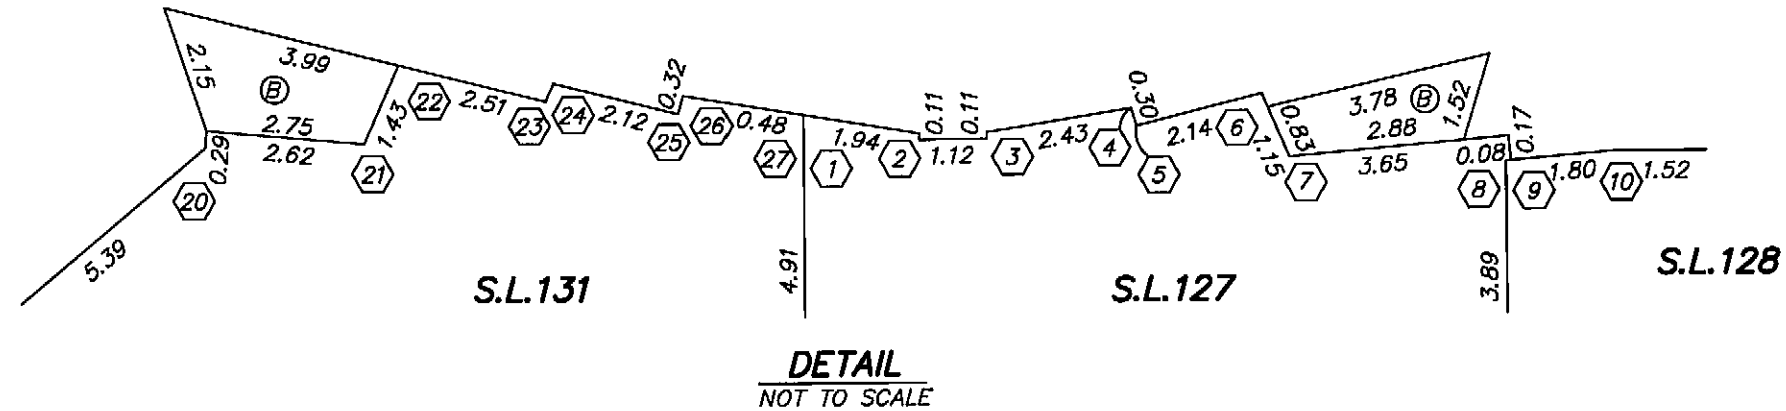


NOVEMBER 6, 2008
FILE: 3126\Final Strata
DWG: 3126-Strata

FLOOR PLAN BUILDING B LEVEL 28


0 5 10 15 20
SCALE 1 : 250 DISTANCES ARE IN METRES

LEGEND:

- ① DENOTES ANGLE 106°58'06"
- ② DENOTES ANGLE 155°31'12"
- ③ DENOTES ANGLE 97°30'41"
- ④ DENOTES ANGLE 262°29'19"
- ⑤ DENOTES ANGLE 262°29'19"
- ⑥ DENOTES ANGLE 258°26'39"
- ⑦ DENOTES ANGLE 99°05'19"
- ⑧ DENOTES ANGLE 266°56'15"
- ⑨ DENOTES ANGLE 97°36'41"
- ⑩ DENOTES ANGLE 99°56'22"
- ⑪ DENOTES ANGLE 98°29'24"
- ⑫ DENOTES ANGLE 97°58'08"
- ⑬ DENOTES ANGLE 266°59'34"
- ⑭ DENOTES ANGLE 91°19'35"
- ⑮ DENOTES ANGLE 164°40'34"

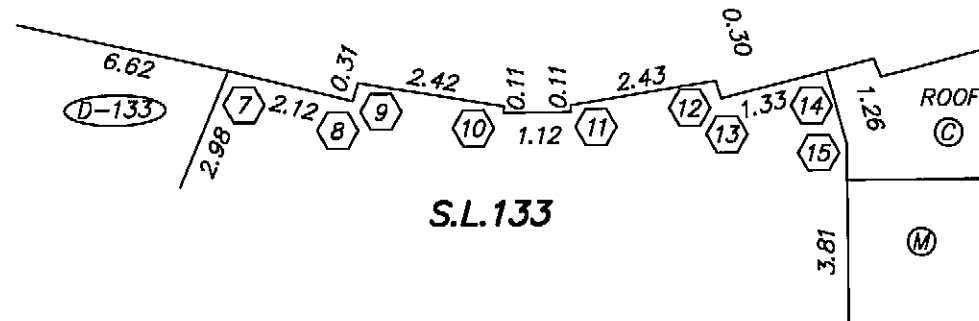

DETAIL
NOT TO SCALE

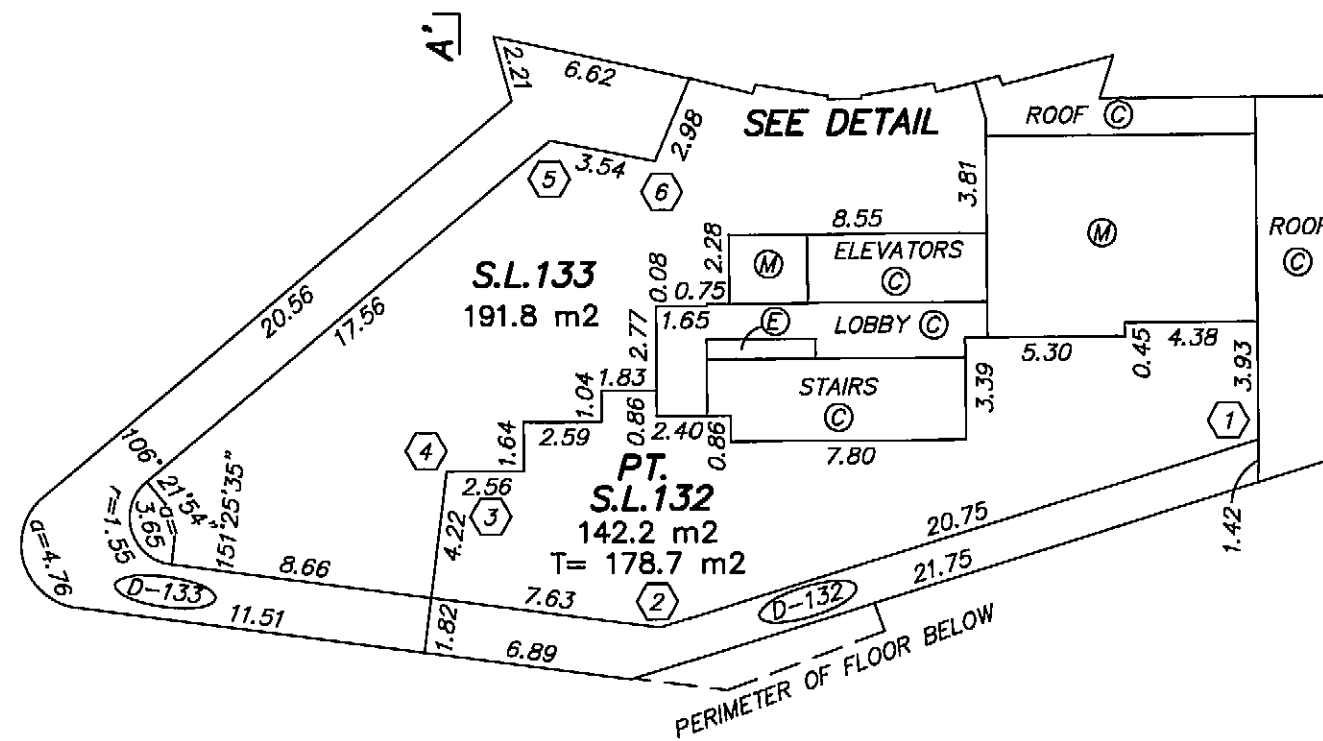

NOVEMBER 6, 2008
FILE: 3126\Final Strata
DWG: 3126-Strata

