

08

STRATA PLAN OF
LOT 'C', BLOCK 1
D.L. 764, PLAN 15384

SCALE 1 INCH = 100 FEET

'MUNICIPALITY OF NORTH VANCOUVER'

LEGEND

- S.L. DENOTES STRATA LOT
- SQ. FT. DENOTES SQUARE FEET
- ⊙ DENOTES COMMON PROPERTY
- ⊕ DENOTES PATIO
- ⊗ DENOTES BALCONY
- PATIOS AND BALCONIES ARE COMMON PROPERTY

VR 437


STRATA PLAN VR 437
DEPOSITED AND REGISTERED IN
THE LAND REGISTRY OFFICE
AT VANCOUVER, B.C.
THIS 8th DAY OF JUNE 1977

W. Woodcroft
DEPUTY REGISTRAR

'WOODCROFT ESTATES'

CIVIC ADDRESS
BUILDING 'A': 2012 FULLERTON AVE.
BUILDING 'B': 20162 FULLERTON AVE.
NORTH VANCOUVER, B.C.

REGISTERED AT 11:13 A.M. OCT 21
BY THE REGISTRAR

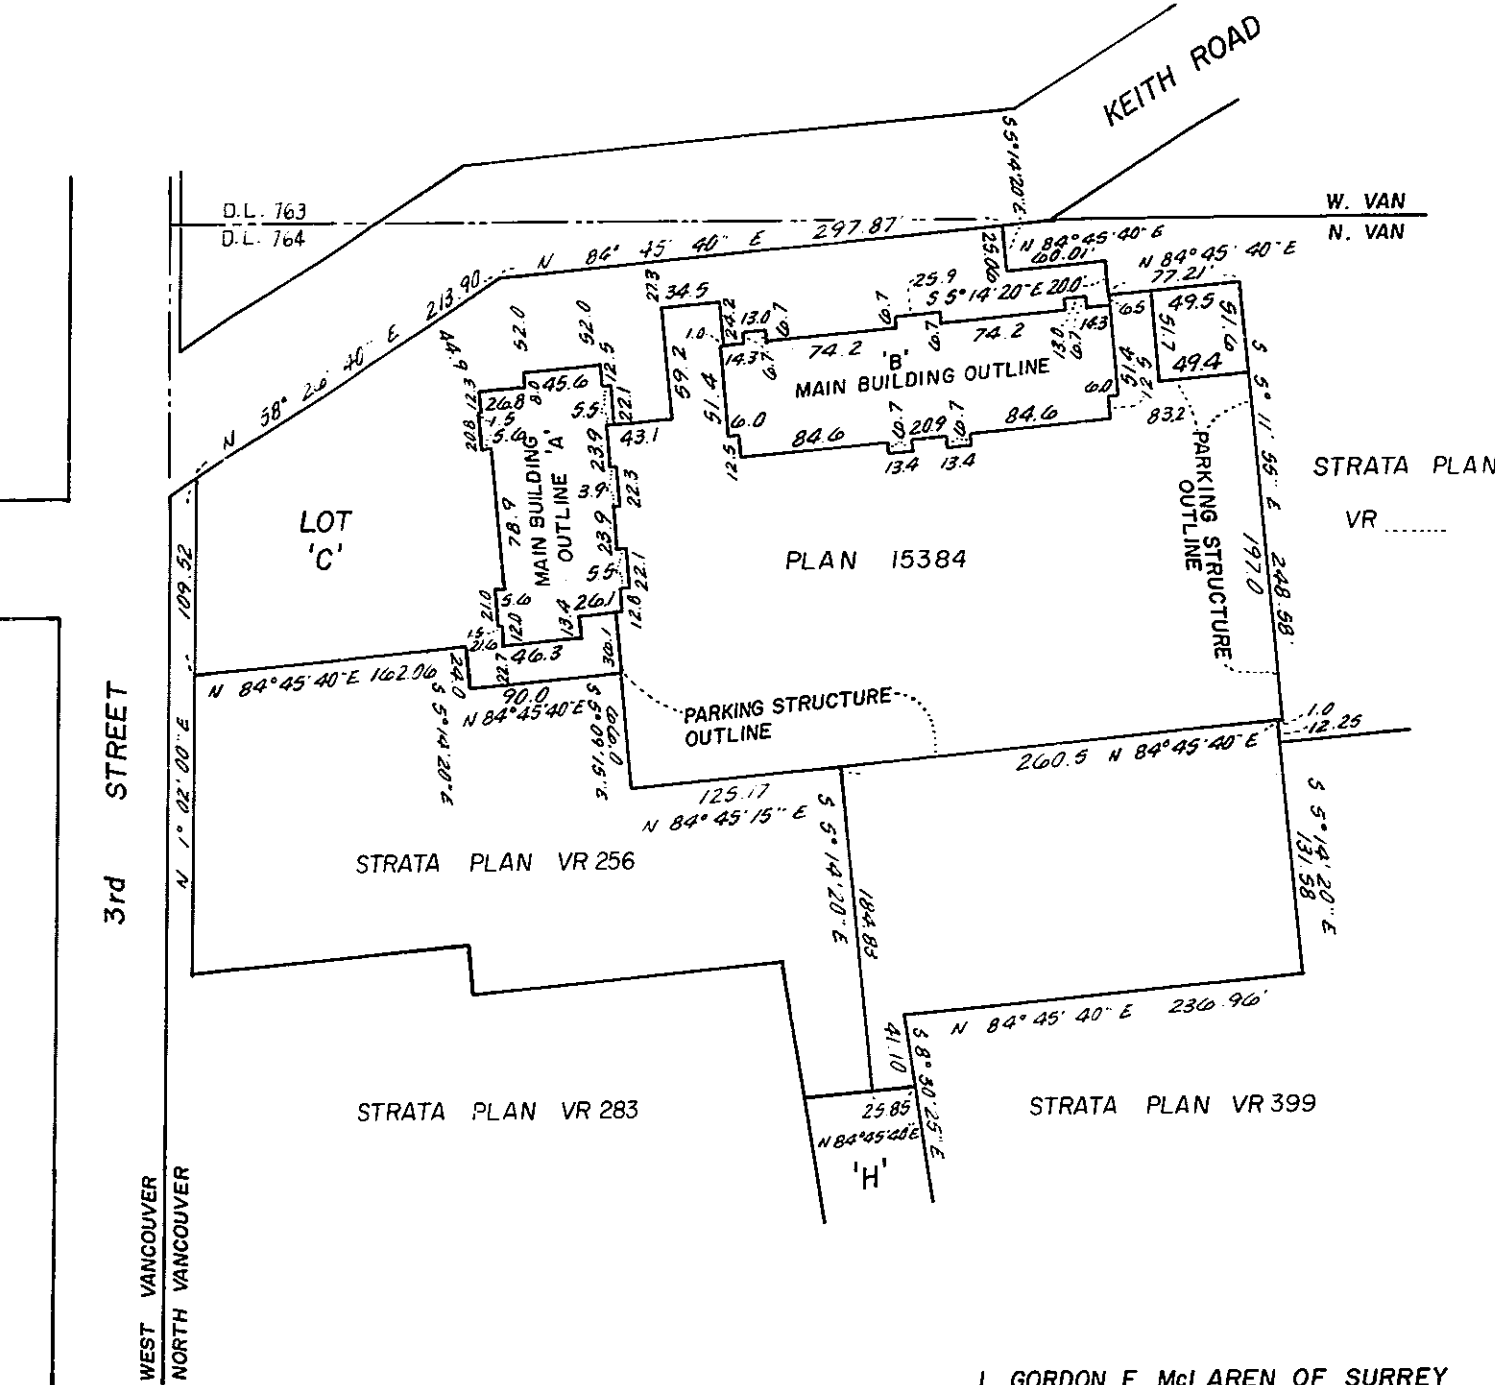

I, GORDON E. McLAREN OF SURREY
BRITISH COLUMBIA LAND SURVEYOR, HEREBY
CERTIFY THAT THE BUILDINGS ERECTED
ON THE PARCEL DESCRIBED ABOVE ARE
WHOLLY WITHIN THE EXTERNAL BOUNDARIES
OF THAT PARCEL.
DATED AT SURREY, B.C.
THIS 30th DAY OF OCTOBER, 1974

G.E. McLaren B.C.L.S.

McELHANNEY ASSOCIATES
PROFESSIONAL LAND SURVEYORS
13160 88th AVENUE
SURREY, B.C.
FILE 002232

THE ADDRESS FOR SERVICE OF DOCUMENTS
ON THE STRATA CORPORATION IS :

THE OWNERS, STRATA PLAN VR 437
1050 WEST PENDER STREET
VANCOUVER, B.C.

STRATA PLAN Vr 437

STRATA TITLES ACT

LOT NO.	SHEET NO.	FORM 1	FORM 2	FORM 3
		SCHEDULE OF UNIT ENTITLEMENT	SCHEDULE OF INTEREST UPON DESTRUCTION	SCHEDULE OF VOTING RIGHTS
		UNIT ENTITLEMENT	INTEREST UPON DESTRUCTION	NUMBER OF VOTES
1	13 AND 20	1989	1908	
2	"	2674	2477	
3	"	1843	1640	
4	14	2879	2477	
5	"	1867	1674	
6	"	1918	1741	
7	13	1504	1640	
8	"	2640	2343	
9	"	1737	1875	
10	"	1980	1908	
11	"	2677	2477	
12	"	1513	1647	
13	14	2017	1808	
14	"	2751	2477	
15	"	2771	2477	
16	"	1912	1808	
17	13	1504	1647	
18	"	2640	2343	
19	"	2008	1875	
20	"	2839	2544	
21	"	1980	1908	
22	"	2677	2477	
23	"	1513	1654	
24	14	2017	1808	
25	"	1853	1741	
26	"	1816	1741	
27	"	1816	1741	
28	"	1864	1741	
29	"	1912	1808	
30	13	1504	1654	
31	"	2640	2343	
32	"	2008	1875	
33	"	2839	2544	
34	"	1980	1908	
35	"	2677	2477	
36	"	1513	1601	
37	14	2017	1808	
38	"	1853	1741	
39	"	1816	1741	
40	"	1816	1741	
41	"	1864	1741	
42	"	1912	1808	
43	13	1504	1601	
44	"	2640	2343	
45	"	2008	1875	
46	"	2839	2544	
47	"	1980	1908	
48	"	2677	2477	
49	"	1513	1607	
50	14	2017	1808	
51	"	1853	1741	
52	"	1816	1741	
53	"	1816	1741	
54	"	1864	1741	
55	"	1912	1808	
56	13	1504	1607	
57	"	2640	2343	
58	"	2008	1875	
59	"	2839	2544	
60	13 AND 25	1980	1908	

30th OCT 1974 *Brnd*

STRATA PLAN Vr 437

STRATA TITLES ACT

LOT NO.	SHEET NO.	FORM 1	FORM 2	FORM 3
		SCHEDULE OF UNIT ENTITLEMENT	SCHEDULE OF INTEREST UPON DESTRUCTION	SCHEDULE OF VOTING RIGHTS
		UNIT ENTITLEMENT	INTEREST UPON DESTRUCTION	NUMBER OF VOTES
61	13 AND 25	2677	2477	
2	"	1513	1674	
3	14	2017	1808	
4	"	1853	1741	
5	"	1816	1741	
6	"	1816	1741	
7	"	1864	1741	
8	"	1912	1808	
9	13	1504	1674	
70	"	2640	2343	
1	"	2008	1875	
2	"	2839	2544	
3	"	1980	1908	
4	"	2677	2477	
5	"	1513	1681	
6	14	2017	1808	
7	"	1853	1741	
8	"	1816	1741	
9	"	1816	1741	
80	"	1864	1741	
1	"	1912	1808	
2	13	1504	1681	
3	"	2640	2343	
4	"	2008	1875	
5	"	2839	2544	
6	"	1980	1922	
7	"	2677	2491	
8	"	1513	1687	
9	14	2017	1821	
90	"	1853	1754	
1	"	1816	1754	
2	"	1816	1754	
3	"	1864	1754	
4	"	1912	1821	
5	13	1504	1687	
6	"	2640	2491	
7	"	2008	1888	
8	"	2839	2558	
9	"	1980	1935	
100	"	2677	2504	
101	"	1513	1694	
102	14	2017	1835	
103	"	1853	1768	
104	"	1816	1768	
105	"	1816	1768	
106	"	1864	1768	
107	"	1912	1835	
108	13	1504	1694	
109	"	2640	2504	
110	"	2008	1902	
111	"	2839	2571	
112	"	1980	1948	
113	"	2677	2518	
114	"	1513	1701	
115	14	2017	1848	
116	"	1853	1781	
117	"	1816	1781	
118	"	1816	1781	
119	"	1864	1781	
120	14 AND 29	1912	1848	

30th OCT 1974 *Brnd*

STRATA PLAN Vr.437

STRATA TITLES ACT

LOT NO.	SHEET NO.	FORM 1	FORM 2	FORM 3
		SCHEDULE OF UNIT ENTITLEMENT	SCHEDULE OF INTEREST UPON DESTRUCTION	SCHEDULE OF VOTING RIGHTS
		UNIT ENTITLEMENT	INTEREST UPON DESTRUCTION	NUMBER OF VOTES
121	13 AND 29	1504	1701	
122	" "	2640	2518	
123	" "	2008	1915	
124	" "	2839	2585	
125	" 30	1980	1962	
126	" "	2677	2531	
127	" "	1513	1714	
128	14 "	2017	1861	
129	" "	1853	1794	
130	" "	1816	1794	
131	" "	1816	1794	
132	" "	1864	1794	
133	" "	1912	1861	
134	13 "	1504	1714	
135	" "	2640	2531	
136	" "	2008	1928	
137	" "	2839	2598	
138	" 31	1980	1975	
139	" "	2677	2544	
140	" "	1513	1728	
141	14 "	2017	1875	
142	" "	1853	1808	
143	" "	1816	1808	
144	" "	1816	1808	
145	" "	1864	1808	
146	" "	1912	1875	
147	13 "	1504	1728	
148	" "	2640	2544	
149	" "	2008	1942	
150	" "	2839	2611	
151	" 32	1980	1989	
152	" "	2677	2558	
153	" "	1513	1741	
154	14 "	2017	1888	
155	" "	1853	1821	
156	" "	1816	1821	
157	" "	1816	1821	
158	" "	1864	1821	
159	" "	1912	1888	
160	13 "	1504	1741	
161	" "	2640	2558	
162	" "	2008	1955	
163	" "	2839	2625	
164	" 33	1980	2002	
165	" "	2677	2571	
166	" "	1513	1754	
167	14 "	2017	1902	
168	" "	1853	1835	
169	" "	1816	1835	
170	" "	1816	1835	
171	" "	1864	1835	
172	" "	1912	1902	
173	13 "	1504	1754	
174	" "	2640	2571	
175	" "	2008	1968	
176	" "	2839	2638	
177	" 34	1980	2015	
178	" "	2677	2585	
179	" "	1513	1768	
180	14 AND 34	2017	1915	

STRATA PLAN Vr.437

STRATA TITLES ACT

LOT NO.	SHEET NO.	FORM 1	FORM 2	FORM 3
		SCHEDULE OF UNIT ENTITLEMENT	SCHEDULE OF INTEREST UPON DESTRUCTION	SCHEDULE OF VOTING RIGHTS
		UNIT ENTITLEMENT	INTEREST UPON DESTRUCTION	NUMBER OF VOTES
181	14 AND 34	1853	1848	
182	" "	1816	1848	
183	" "	1816	1848	
184	" "	1864	1848	
185	" "	1912	1915	
186	13 "	1504	1768	
187	" "	2640	2585	
188	" "	2008	1982	
189	" "	2839	2652	
190	" 35	1980	2029	
191	" "	2677	2598	
192	" "	1513	1781	
193	14 "	2017	1928	
194	" "	1853	1861	
195	" "	1816	1861	
196	" "	1816	1861	
197	" "	1864	1861	
198	" "	1912	1928	
199	13 "	1504	1781	
200	" "	2640	2598	
201	" "	2008	1995	
202	" "	2839	2665	
203	" 36	1980	2042	
204	" "	2677	2611	
205	" "	1513	1794	
206	14 "	2017	1942	
207	" "	1853	1875	
208	" "	1816	1875	
209	" "	1816	1875	
210	" "	1864	1875	
211	" "	1912	1942	
212	13 "	1504	1794	
213	" "	2640	2611	
214	" "	2008	2009	
215	" "	2839	2678	
216	" 37	1980	2056	
217	" "	2677	2625	
218	" "	1513	1808	
219	14 "	2017	1955	
220	" "	1853	1888	
221	" "	1816	1888	
222	" "	1816	1888	
223	" "	1864	1888	
224	" "	1912	1955	
225	13 "	1504	1808	
226	" "	2640	2626	
227	" "	2008	2022	
228	" "	2839	2693	
229	" 38	1980	2069	
230	" "	2677	2639	
231	" "	1513	1821	
232	14 "	2017	1968	
233	" "	1853	1902	
234	" "	1816	1902	
235	" "	1816	1902	
236	" "	1864	1902	
237	" "	1912	1968	
238	13 "	1504	1821	
239	" "	2640	2639	
240	13 AND 38	2008	2035	

STRATA PLAN Vr.437

STRATA TITLES ACT

LOT NO.	SHEET NO.	FORM 1	FORM 2	FORM 3
		SCHEDULE OF UNIT ENTITLEMENT	SCHEDULE OF INTEREST UPON DESTRUCTION	SCHEDULE OF VOTING RIGHTS
		UNIT ENTITLEMENT	INTEREST UPON DESTRUCTION	NUMBER OF VOTES
241	13 AND 38	2839	2705	
242	" 39	1980	2137	
243	" "	2677	2706	
244	" "	1513	1888	
245	14 "	2017	2035	
246	" "	1853	1968	
247	" "	1816	1968	
248	" "	1816	1968	
249	" "	1864	1968	
250	" "	1912	2035	
251	13 "	1504	1888	
252	" "	2640	2706	
253	" "	2008	2102	
254	" "	2839	2772	
255	15 40	2037	1674	
256	" "	1822	1741	
257	" "	1822	1741	
258	" "	1377	1473	
259	" "	2363	2277	
260	16 "	2932	2277	
261	" "	2453	1908	
262	" "	2884	1942	
263	" "	1958	1908	
264	" "	2932	2277	
265	15 "	2363	2277	
266	" "	1377	1473	
267	" "	1822	1741	
268	" "	1822	1741	
269	" 41	2037	1687	
270	" "	1822	1754	
271	" "	1822	1754	
272	" "	1377	1486	
273	" "	2363	2290	
274	16 "	2368	2410	
275	" "	1275	1587	
276	" "	1958	1922	
277	" "	1940	1922	
278	" "	1782	1821	
279	" "	1940	1922	
280	" "	1958	1922	
281	" "	1272	1587	
282	" "	2368	2410	
283	15 "	2363	2290	
284	" "	1377	1486	
285	" "	1822	1754	
286	" "	1822	1754	
287	" "	1986	1687	
288	" 42	2037	1701	
289	" "	1822	1768	
290	" "	1822	1768	
291	" "	1377	1500	
292	" "	2363	2303	
293	16 "	2368	2424	
294	" "	1275	1600	
295	" "	1958	1935	
296	" "	1940	1935	
297	" "	1935	1835	
298	" "	1924	1835	
299	" "	1940	1935	
300	16 AND 42	1958	1935	

STRATA PLAN **Vr.437**

STRATA TITLES ACT

LOT NO.	SHEET NO.	FORM 1	FORM 2	FORM 3
		SCHEDULE OF UNIT ENTITLEMENT	SCHEDULE OF INTEREST UPON DESTRUCTION	SCHEDULE OF VOTING RIGHTS
		UNIT ENTITLEMENT	INTEREST UPON DESTRUCTION	NUMBER OF VOTES
301	16 AND 42	1272	1600	
302	" "	2368	2424	
303	15	2363	2303	
304	" "	1377	1500	
305	" "	1822	1768	
306	" "	1822	1768	
307	" "	1986	1701	
308	" 43	2037	1714	
309	" "	1822	1781	
310	" "	1822	1781	
311	" "	1377	1513	
312	" "	2363	2317	
313	16	2368	2437	
314	" "	1275	1614	
315	" "	1958	1948	
316	" "	1940	1948	
317	" "	1935	1848	
318	" "	1924	1848	
319	" "	1940	1948	
320	" "	1958	1948	
321	" "	1272	1614	
322	" "	2368	2437	
323	15	2363	2317	
324	" "	1377	1513	
325	" "	1822	1781	
326	" "	1822	1781	
327	" "	1986	1714	
328	" 44	2037	1727	
329	" "	1822	1794	
330	" "	1822	1794	
331	" "	1377	1527	
332	" "	2363	2330	
333	16	2368	2451	
334	" "	1275	1627	
335	" "	1958	1962	
336	" "	1940	1962	
337	" "	1935	1861	
338	" "	1924	1861	
339	" "	1940	1962	
340	" "	1958	1962	
341	" "	1272	1627	
342	" "	2368	2451	
343	15	2363	2330	
344	" "	1377	1527	
345	" "	1822	1794	
346	" "	1822	1794	
347	" "	1986	1727	
348	" 45	2037	1741	
349	" "	1822	1808	
350	" "	1822	1808	
351	" "	1377	1540	
352	" "	2363	2343	
353	16	2368	2464	
354	" "	1275	1640	
355	" "	1958	1975	
356	" "	1940	1975	
357	" "	1935	1875	
358	" "	1924	1875	
359	" "	1940	1975	
360	16 AND 45	1958	1975	

STRATA PLAN **Vr.437**

STRATA TITLES ACT

LOT NO.	SHEET NO.	FORM 1	FORM 2	FORM 3
		SCHEDULE OF UNIT ENTITLEMENT	SCHEDULE OF INTEREST UPON DESTRUCTION	SCHEDULE OF VOTING RIGHTS
		UNIT ENTITLEMENT	INTEREST UPON DESTRUCTION	NUMBER OF VOTES
361	16 AND 45	1272	1640	
362	" "	2368	2464	
363	15	2363	2343	
364	" "	1377	1540	
365	" "	1822	1808	
366	" "	1822	1808	
367	" "	1986	1741	
368	" 46	2037	1754	
369	" "	1822	1821	
370	" "	1822	1821	
371	" "	1377	1553	
372	" "	2363	2357	
373	16	2368	2477	
374	" "	1275	1654	
375	" "	1958	1989	
376	" "	1940	1989	
377	" "	1935	1888	
378	" "	1924	1888	
379	" "	1940	1989	
380	" "	1958	1989	
381	" "	1272	1654	
382	" "	2368	2477	
383	15	2363	2357	
384	" "	1377	1553	
385	" "	1822	1821	
386	" "	1822	1821	
387	" "	1986	1754	
388	" 47	2037	1768	
389	" "	1822	1835	
390	" "	1822	1835	
391	" "	1377	1567	
392	" "	2363	2370	
393	16	2368	2491	
394	" "	1275	1667	
395	" "	1958	2002	
396	" "	1940	2002	
397	" "	1935	1902	
398	" "	1924	1902	
399	" "	1940	2002	
400	" "	1958	2002	
401	" "	1272	1667	
402	" "	2368	2491	
403	15	2363	2370	
404	" "	1377	1567	
405	" "	1822	1835	
406	" "	1822	1835	
407	" "	1986	1768	
408	" 48	2037	1781	
409	" "	1822	1848	
410	" "	1822	1848	
411	" "	1377	1580	
412	" "	2363	2384	
413	16	2368	2504	
414	" "	1275	1681	
415	" "	1958	2015	
416	" "	1940	2015	
417	" "	1935	1915	
418	" "	1924	1915	
419	" "	1940	2015	
420	16 AND 48	1958	2015	

STRATA PLAN **Vr.437**

STRATA TITLES ACT

LOT NO.	SHEET NO.	FORM 1	FORM 2	FORM 3
		SCHEDULE OF UNIT ENTITLEMENT	SCHEDULE OF INTEREST UPON DESTRUCTION	SCHEDULE OF VOTING RIGHTS
		UNIT ENTITLEMENT	INTEREST UPON DESTRUCTION	NUMBER OF VOTES
421	16 AND 48	1272	1681	
422	" "	2368	2504	
423	15	2363	2384	
424	" "	1377	1580	
425	" "	1822	1848	
426	" "	1822	1848	
427	" "	1986	1781	
428	" 49	2037	1794	
429	" "	1822	1861	
430	" "	1822	1861	
431	" "	1377	1594	
432	" "	2363	2397	
433	16	2368	2518	
434	" "	1275	1694	
435	" "	1958	2029	
436	" "	1940	2029	
437	" "	1935	1928	
438	" "	1924	1928	
439	" "	1940	2029	
440	" "	1958	2029	
441	" "	1272	1694	
442	" "	2368	2518	
443	15	2363	2397	
444	" "	1377	1594	
445	" "	1822	1861	
446	" "	1822	1861	
447	" "	1986	1794	
448	" 50	2037	1808	
449	" "	1822	1875	
450	" "	1822	1875	
451	" "	1377	1607	
452	" "	2363	2410	
453	16	2368	2531	
454	" "	1275	1707	
455	" "	1958	2042	
456	" "	1940	2042	
457	" "	1935	1942	
458	" "	1924	1942	
459	" "	1940	2042	
460	" "	1958	2042	
461	" "	1272	1707	
462	" "	2368	2531	
463	15	2363	2410	
464	" "	1377	1607	
465	" "	1822	1875	
466	" "	1822	1875	
467	" "	1986	1808	
468	" 51	2037	1821	
469	" "	1822	1888	
470	" "	1822	1888	
471	" "	1377	1620	
472	" "	2363	2424	
473	16	2368	2544	
474	" "	1275	1721	
475	" "	1958	2056	
476	" "	1940	2056	
477	" "	1935	1955	
478	" "	1924	1955	
479	" "	1940	2056	
480	16 AND 51	1958	2056	

STRATA PLAN Vr437

STRATA TITLES ACT

LOT NO.	SHEET NO.	FORM 1	FORM 2	FORM 3
		SCHEDULE OF UNIT ENTITLEMENT	SCHEDULE OF INTEREST UPON DESTRUCTION	SCHEDULE OF VOTING RIGHTS
		UNIT ENTITLEMENT	INTEREST UPON DESTRUCTION	NUMBER OF VOTES
481	16 AND 51	1272	1721	
482	"	2368	2544	
483	15	2363	2424	
484	"	1377	1620	
485	"	1822	1888	
486	"	1822	1888	
487	"	1986	1821	
488	" 52	2037	1856	
489	"	1822	1922	
490	"	1822	1922	
491	"	1377	1654	
492	"	2363	2458	
493	16	2368	2578	
494	"	1275	1754	
495	"	1958	2089	
496	"	1940	2089	
497	"	1935	2002	
498	"	1924	2002	
499	"	1940	2089	
500	"	1958	2089	
501	"	1272	1754	
502	"	2368	2578	
503	15	2363	2458	
504	"	1377	1654	
505	"	1822	1922	
506	"	1822	1922	
507	15 AND 52	1986	1856	
AGGREGATE		1,000,000	1,000,000	

SIGNATURES

STATUTORY DECLARATION

I, THE UNDERSIGNED DO SOLEMNLY DECLARE THAT
(1) I, THE UNDERSIGNED AM THE DULY AUTHORIZED
AGENT OF THE OWNER DEVELOPER
(2) THE STRATA PLAN IS ENTIRELY FOR RESIDENTIAL USE

I MAKE THIS SOLEMN DECLARATION CONSCIENTIOUSLY
BELIEVING IT TO BE TRUE AND KNOWING THAT IT IS OF
THE SAME FORCE AND EFFECT AS IF MADE UNDER OATH

DECLARED BEFORE ME
AT Vancouver IN THE PROVINCE OF BRITISH COLUMBIA
THIS 18 DAY OF November 1974

Penny Bain
A COMMISSIONER FOR TAKING AFFIDAVITS
WITHIN THE PROVINCE OF BRITISH COLUMBIA

ACCEPTED AS TO FORMS 1, 2 AND 3

[Signature]
SUPERINTENDENT OF INSURANCE

OWNER - DEVELOPER

DAON DEVELOPMENT CORPORATION

A.B. SIBLY, MANAGER - INCOME PROPERTIES

E.C. ALM, TREASURER

MORTGAGEE

MONTREAL TRUST COMPANY
IN TRUST, OF 98125


[Signature]
E.D. CAWTHRA, DEPUTY MANAGER, M.T. CO.
[Signature]
Vice-President

30TH OCT. 1974


[Signature]

STRATA PLAN Vr437

BUILDING "A"
ELEVATIONS

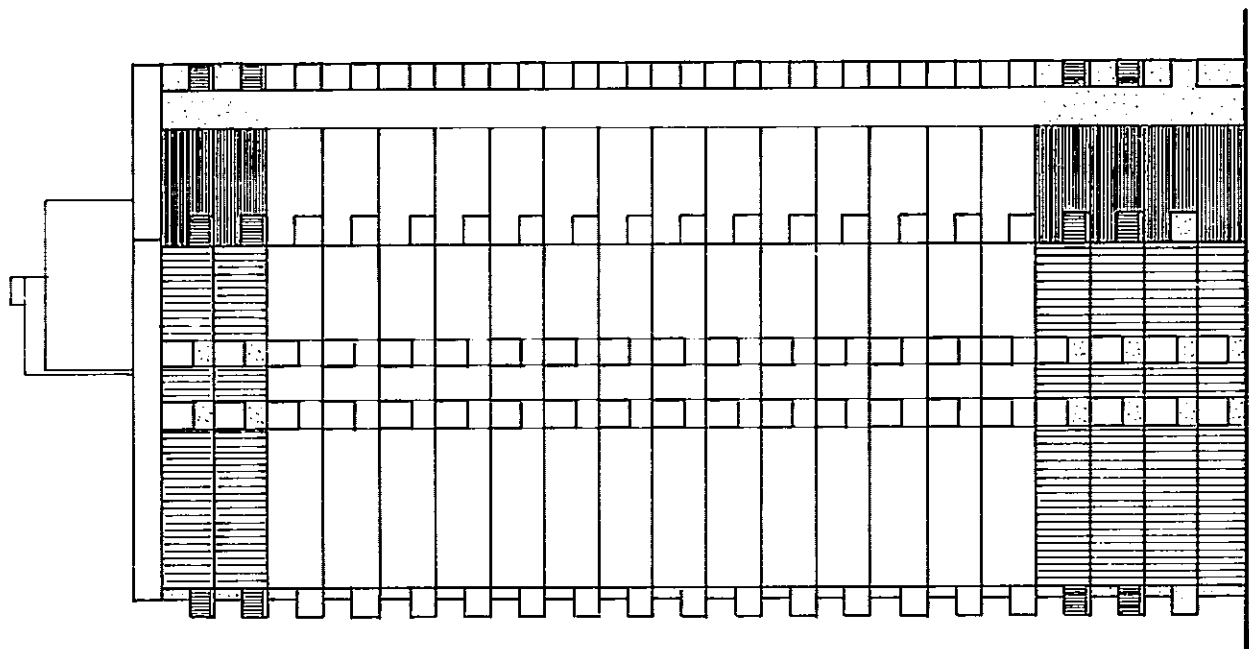

SOUTH ELEVATION

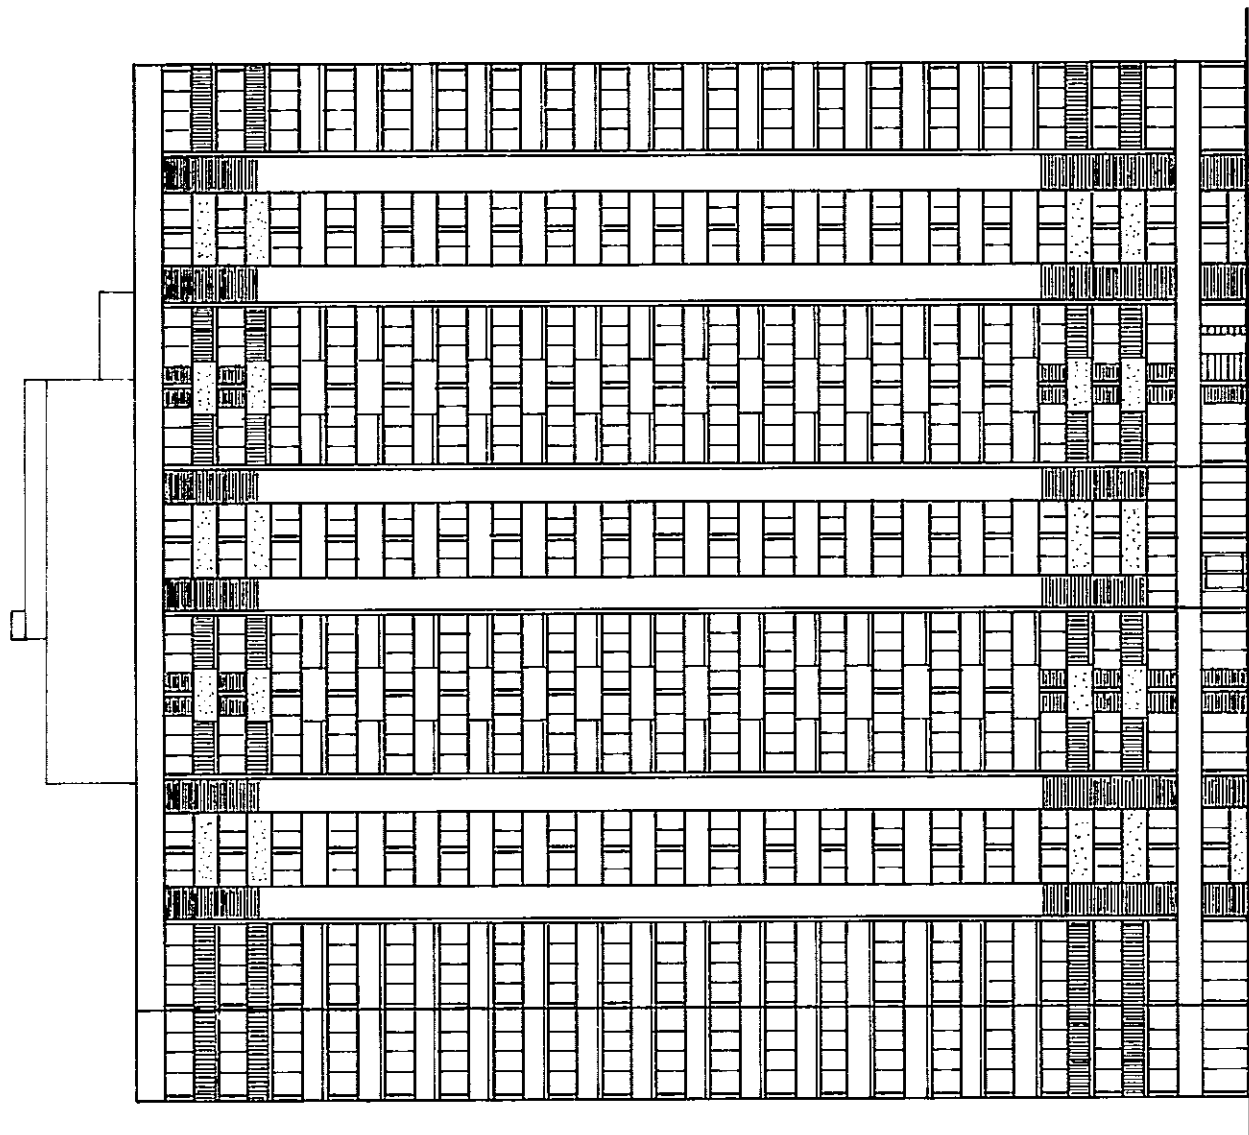

EAST ELEVATION

30TH OCT. 1974


[Signature]

STRATA PLAN Vr437

BUILDING "B"
ELEVATIONS



SOUTH ELEVATION

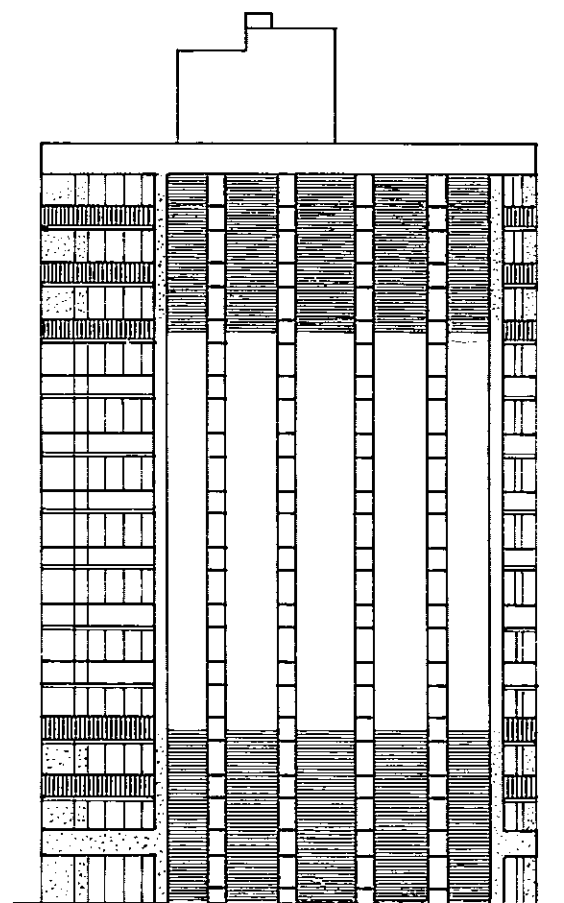

EAST ELEVATION


30TH OCT. 1974

[Signature]

STRATA PLAN **Vr.437**

SECTION C - C'

SCALE : 1" = 40'

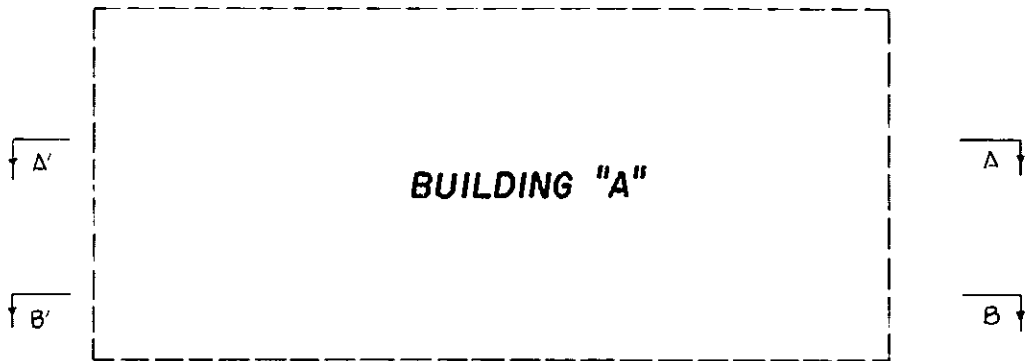

BUILDING "B"

FLOOR	BUILDING "B"												SWIMMING POOL	STORAGE
	13TH	12TH	11TH	10TH	9TH	8TH	7TH	6TH	5TH	4TH	3TH	2TH	1ST	UPPER BASEMENT
13TH FLOOR	1000	1000	1000	1000	1000	1000	1000	1000	1000	1000	1000	1000	1000	1000
12TH FLOOR	1000	1000	1000	1000	1000	1000	1000	1000	1000	1000	1000	1000	1000	1000
11TH FLOOR	1000	1000	1000	1000	1000	1000	1000	1000	1000	1000	1000	1000	1000	1000
10TH FLOOR	1000	1000	1000	1000	1000	1000	1000	1000	1000	1000	1000	1000	1000	1000
9TH FLOOR	1000	1000	1000	1000	1000	1000	1000	1000	1000	1000	1000	1000	1000	1000
8TH FLOOR	1000	1000	1000	1000	1000	1000	1000	1000	1000	1000	1000	1000	1000	1000
7TH FLOOR	1000	1000	1000	1000	1000	1000	1000	1000	1000	1000	1000	1000	1000	1000
6TH FLOOR	1000	1000	1000	1000	1000	1000	1000	1000	1000	1000	1000	1000	1000	1000
5TH FLOOR	1000	1000	1000	1000	1000	1000	1000	1000	1000	1000	1000	1000	1000	1000
4TH FLOOR	1000	1000	1000	1000	1000	1000	1000	1000	1000	1000	1000	1000	1000	1000
3TH FLOOR	1000	1000	1000	1000	1000	1000	1000	1000	1000	1000	1000	1000	1000	1000
2TH FLOOR	1000	1000	1000	1000	1000	1000	1000	1000	1000	1000	1000	1000	1000	1000
1ST FLOOR	1000	1000	1000	1000	1000	1000	1000	1000	1000	1000	1000	1000	1000	1000
UPPER BASEMENT	1000	1000	1000	1000	1000	1000	1000	1000	1000	1000	1000	1000	1000	1000
MIDDLE	1000	1000	1000	1000	1000	1000	1000	1000	1000	1000	1000	1000	1000	1000

NOTE :
AREAS OTHER THAN STRATA LOTS
ARE COMMON PROPERTY.
SEE SHEET 19 FOR LEGEND.


30TH. OCT. 1974 *SEMA*

STRATA PLAN **Vr.437**

BUILDING "A" AND BUILDING "B"

LOWER BASEMENT LEVEL

SCALE : 1" = 40'

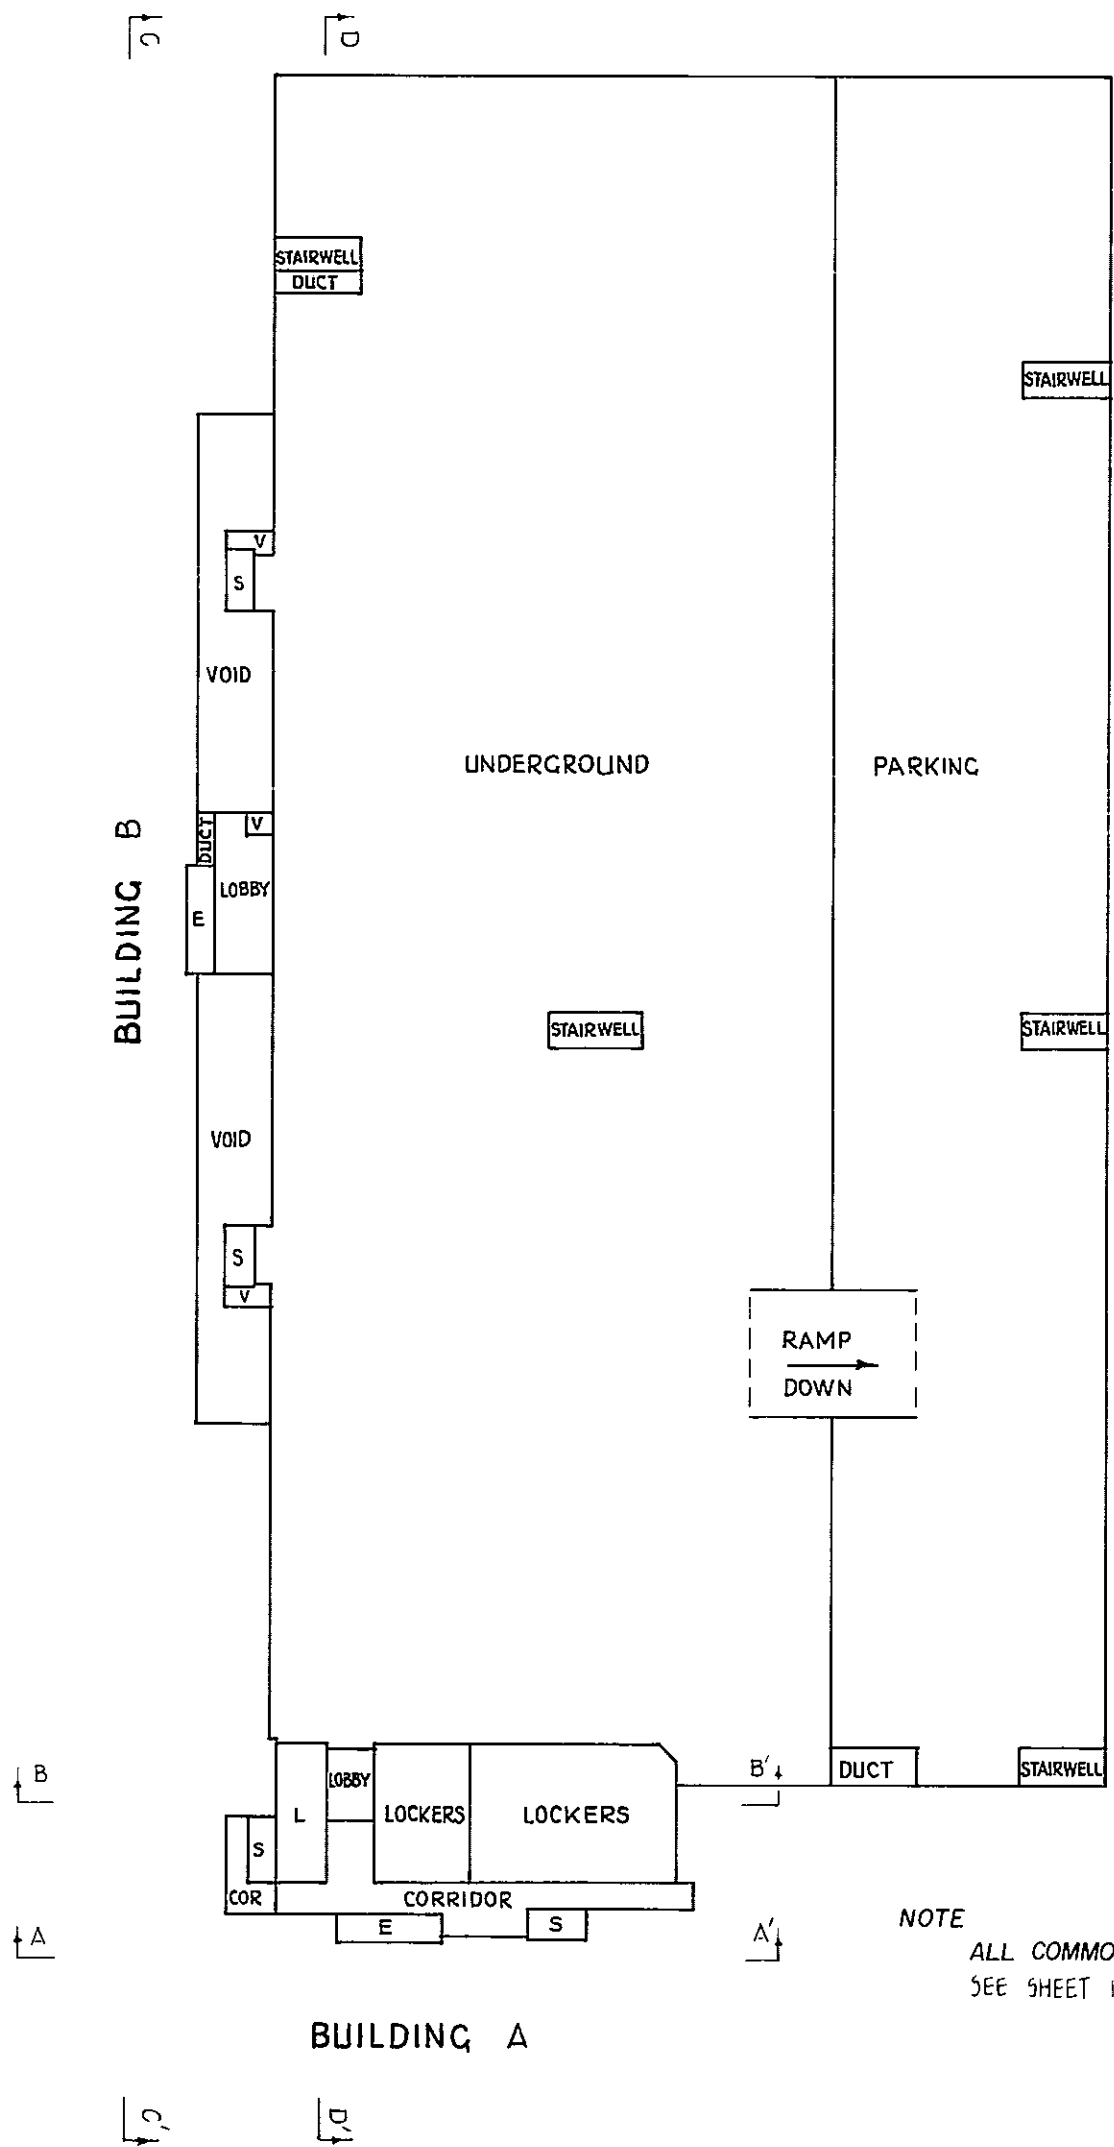

NOTE
ALL COMMON PROPERTY
SEE SHEET 19 FOR LEGEND


30TH. OCT. 1974 *SEMA*

STRATA PLAN **Vr.437**

BUILDING "A" AND BUILDING B

MIDDLE BASEMENT LEVEL

SCALE : 1" = 40'

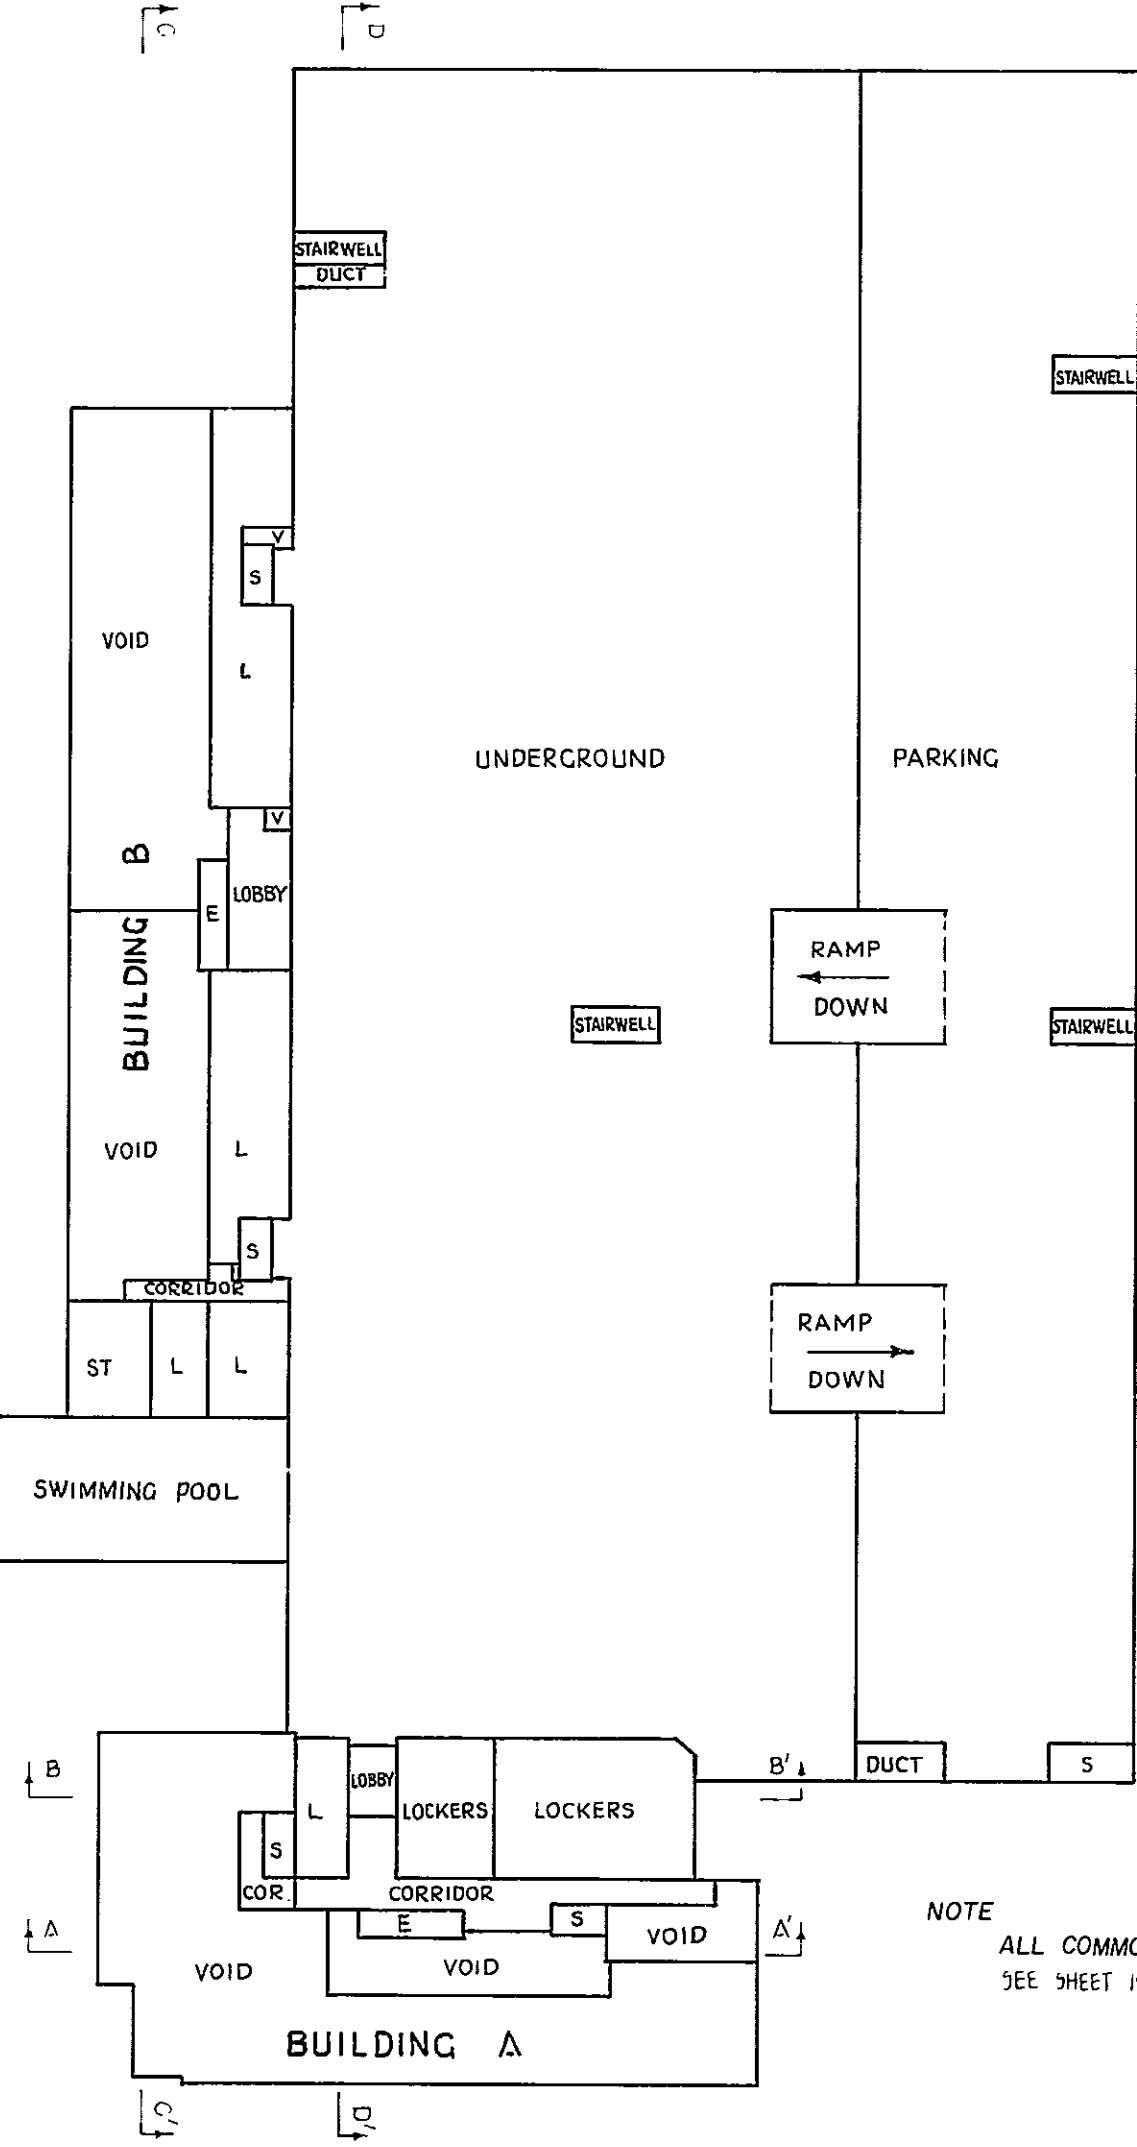


NOTE
ALL COMMON PROPERTY.
SEE SHEET 19 FOR LEGEND.

30TH. OCT. 1974 *SEMA*

STRATA PLAN **Vr.437**

BUILDING "A" AND BUILDING "B"
UPPER BASEMENT LEVEL

SCALE: 1" = 40'

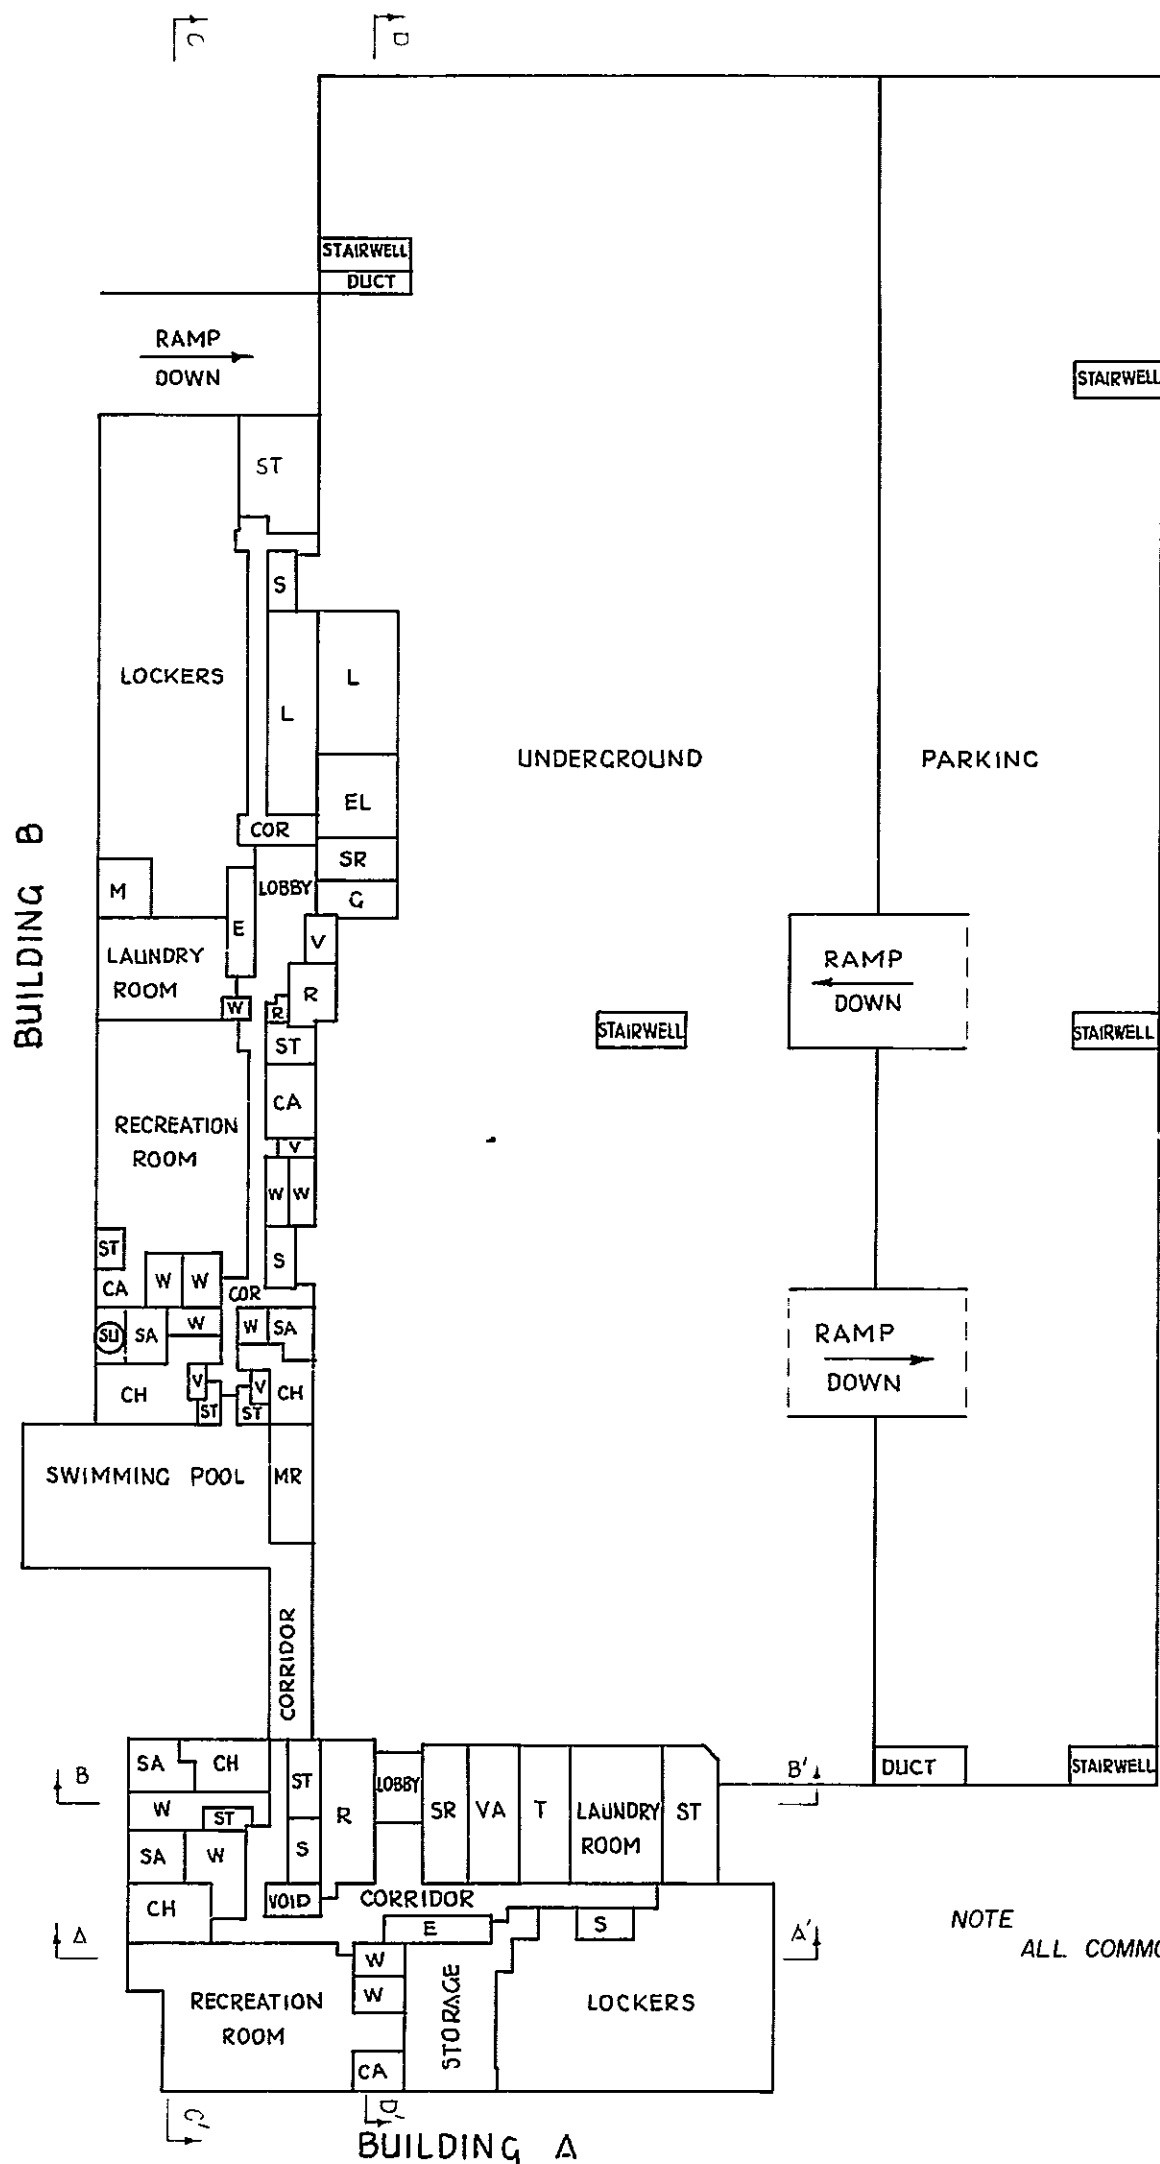


30TH OCT. 1974

BEW

STRATA PLAN **Vr.437**

BUILDING "A"
FIRST FLOOR

SCALE: 1" = 20'

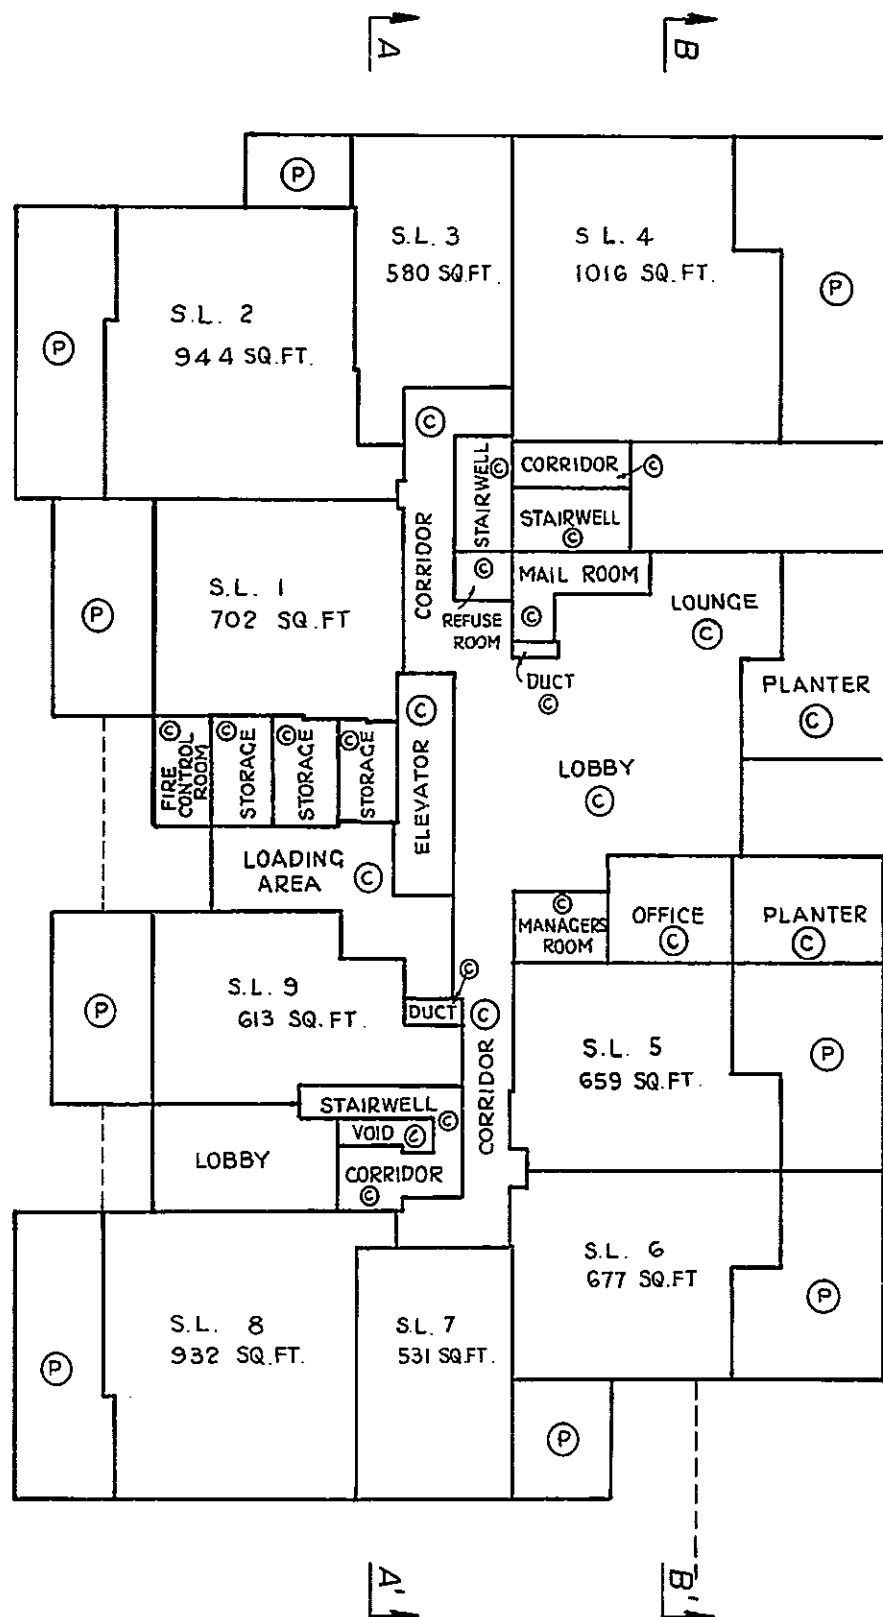


30TH OCT. 1974

BEW

STRATA PLAN **Vr.437**

BUILDING "A"
SECOND FLOOR

SCALE: 1" = 20'

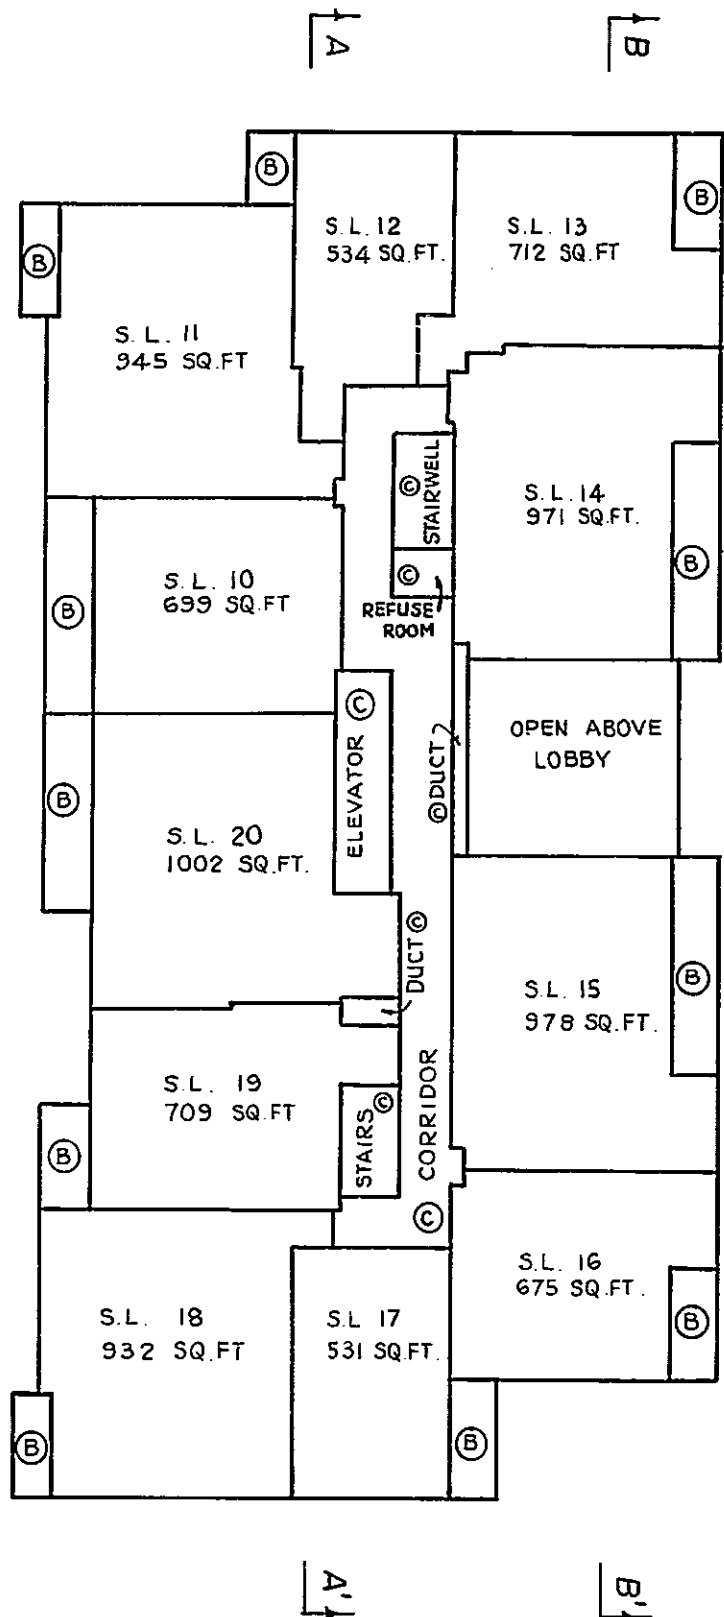


30TH OCT. 1974

BEW

STRATA PLAN **Vr.437**

BUILDING "A"
THIRD FLOOR

SCALE : 1" = 20'

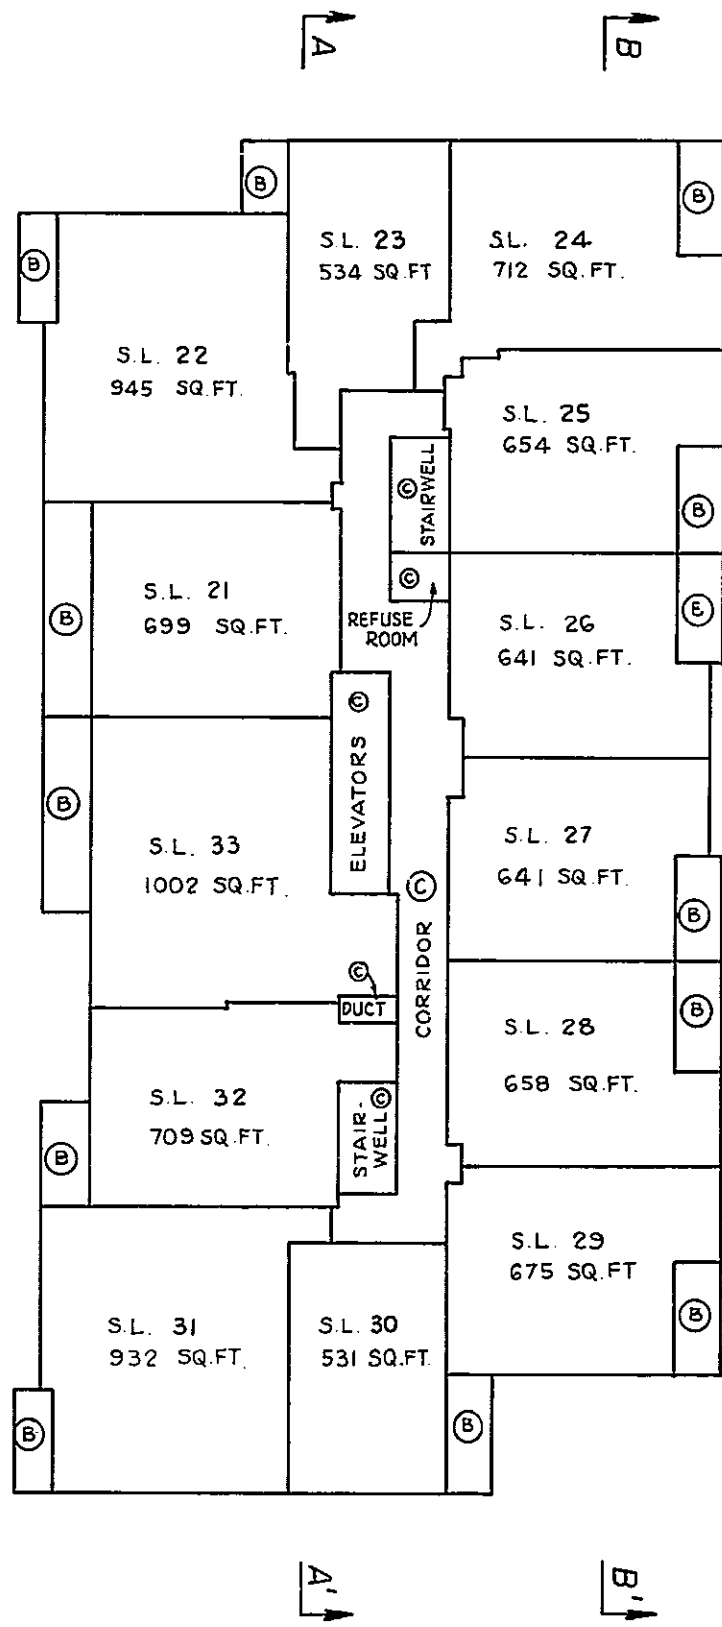


30TH OCT. 1974.

8/22

STRATA PLAN **Vr.437**

BUILDING "A"
FOURTH FLOOR

SCALE : 1" = 20'

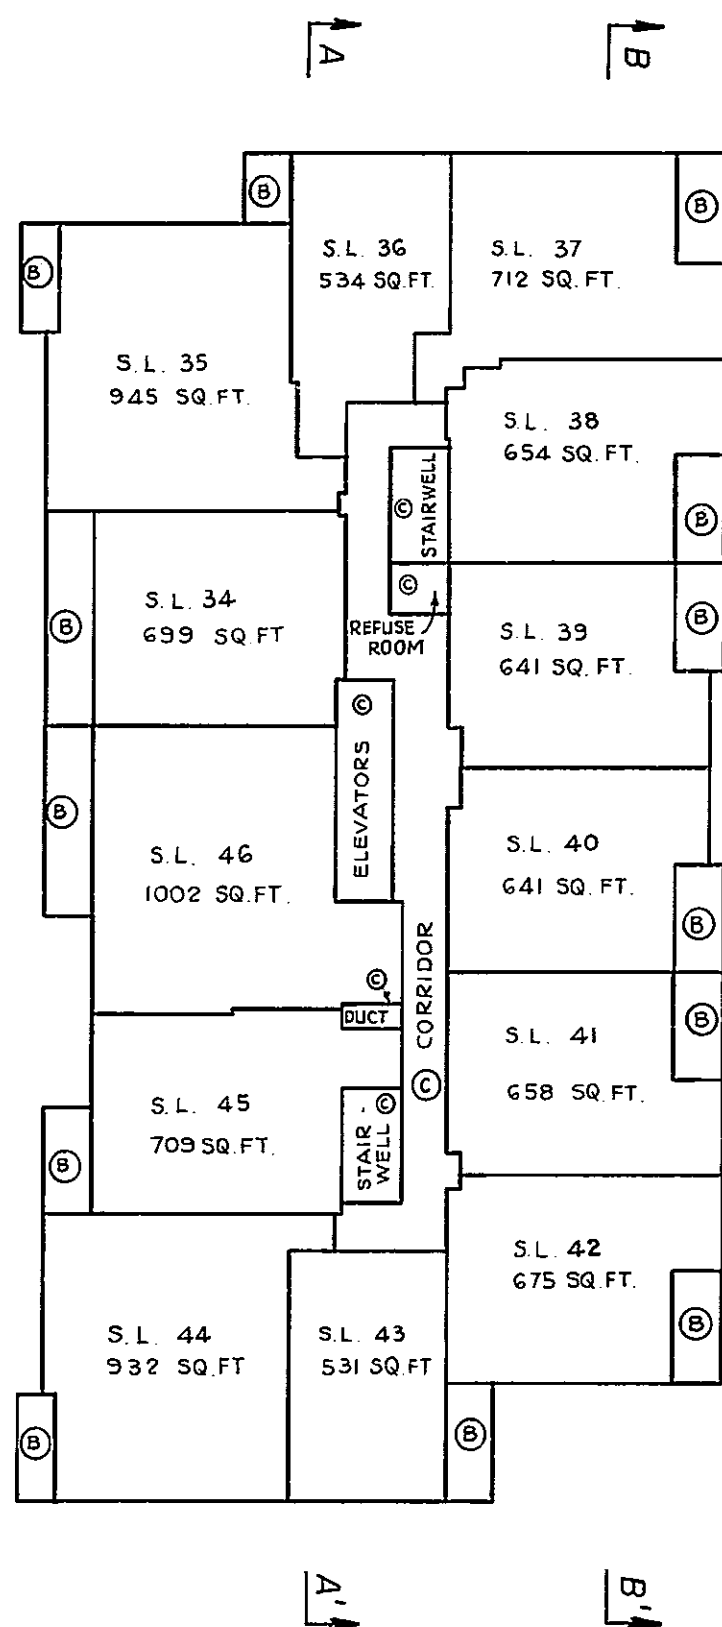


30TH OCT. 1974.

8/22

STRATA PLAN **Vr.437**

BUILDING "A"
FIFTH FLOOR

SCALE : 1" = 20'

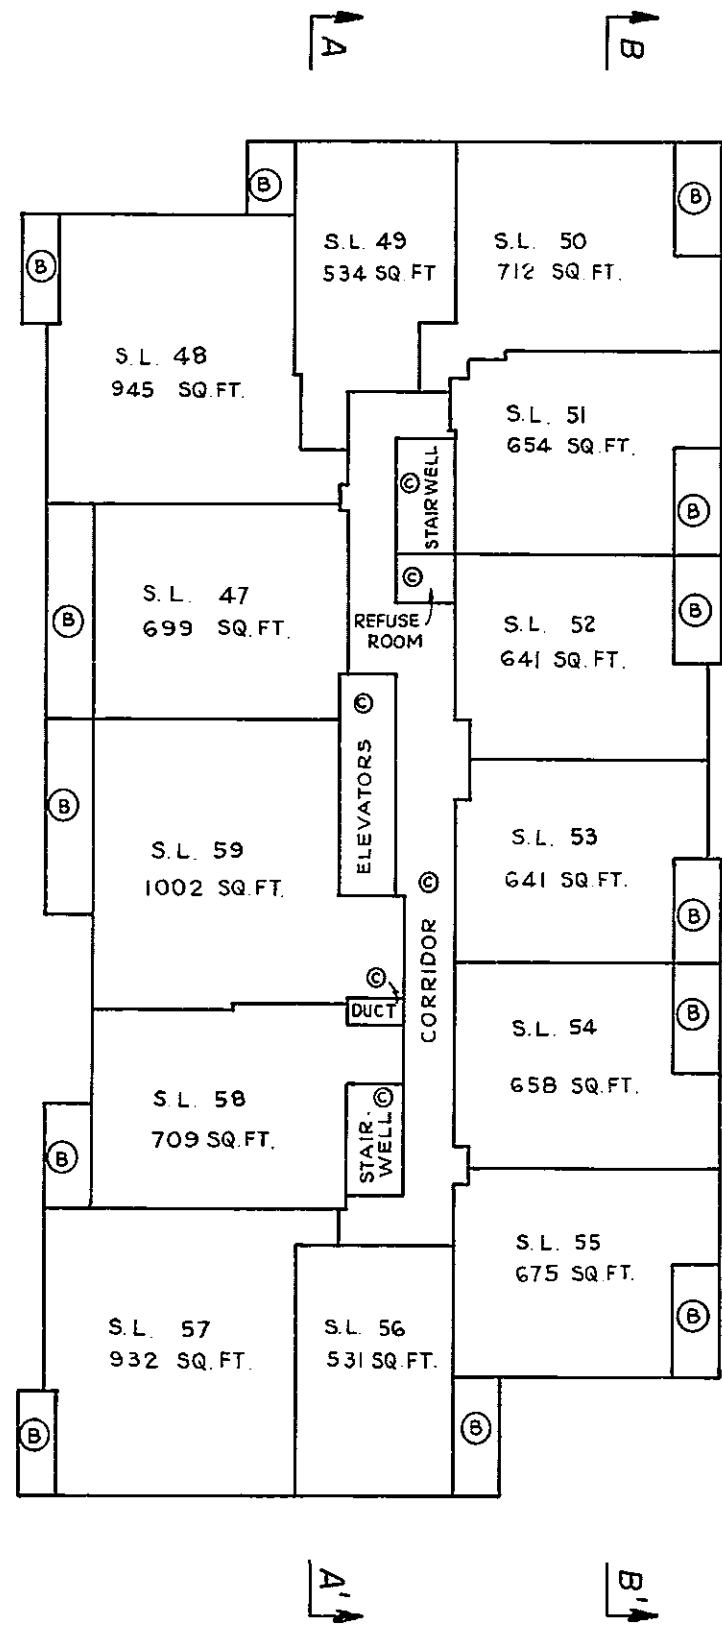


30TH OCT. 1974.

8/22

STRATA PLAN **Vr 437**

BUILDING "A"
SIXTH FLOOR

SCALE : 1" = 20'

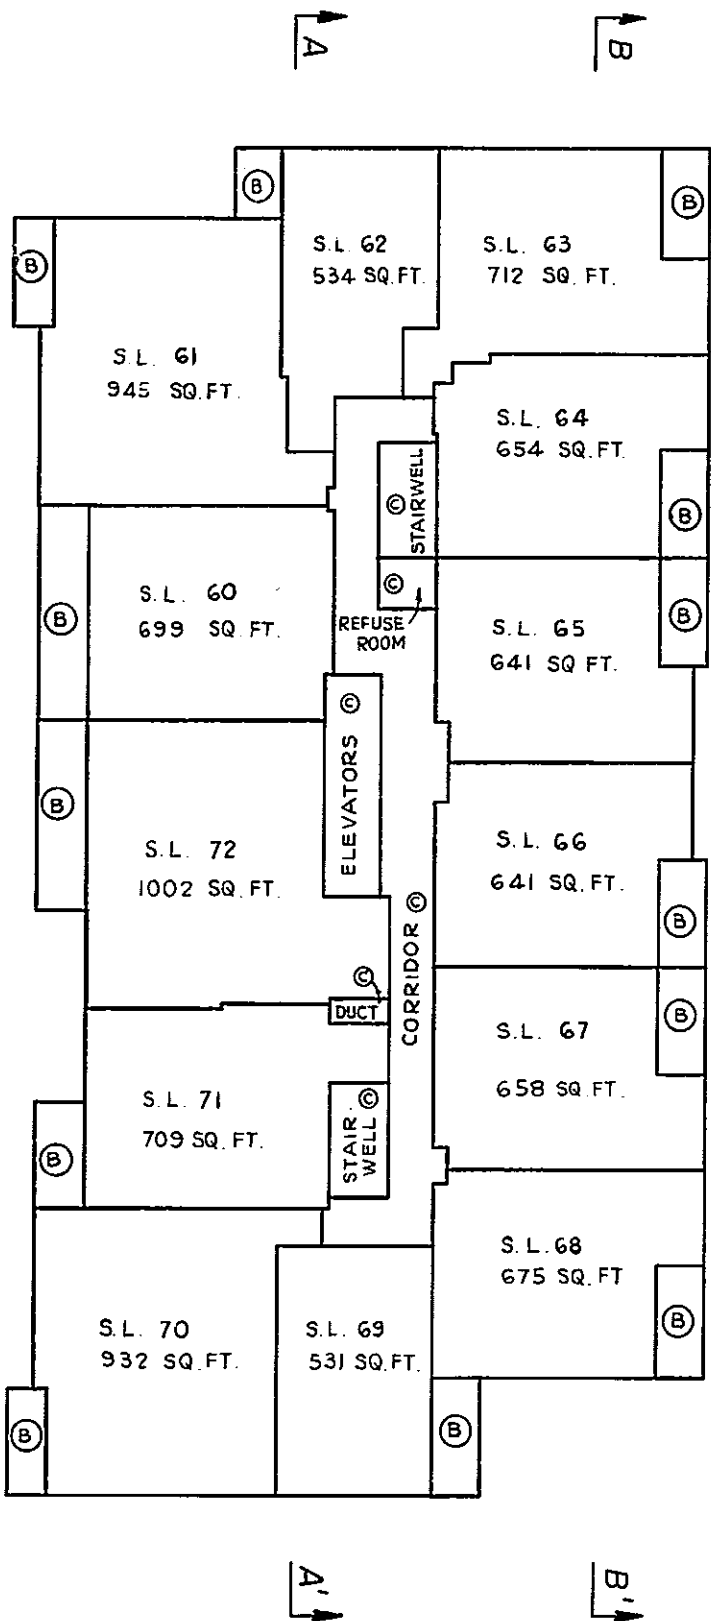


30TH OCT, 1974

Handwritten signature

STRATA PLAN **Vr 437**

BUILDING "A"
SEVENTH FLOOR

SCALE : 1" = 20'

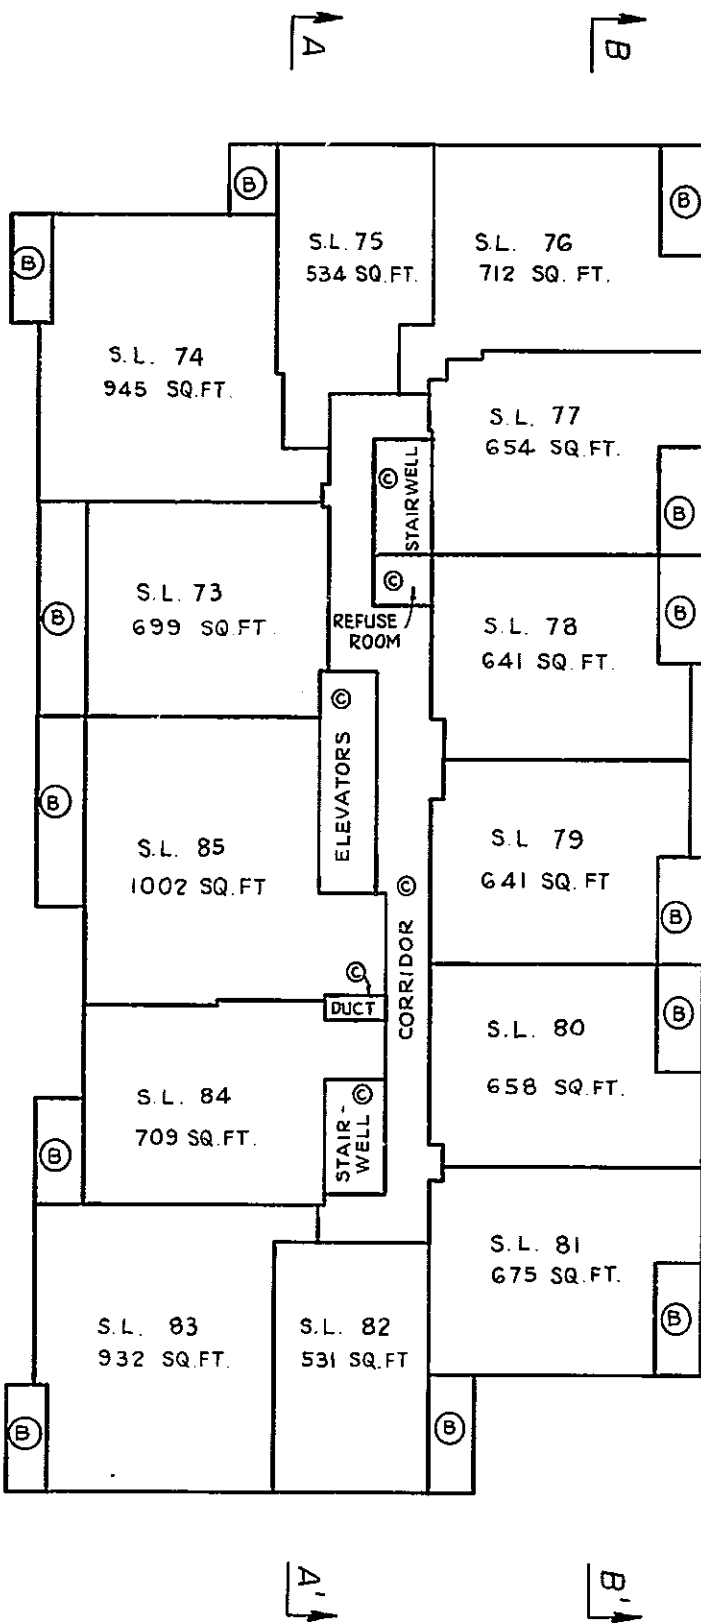


30TH OCT, 1974

Handwritten signature

STRATA PLAN **Vr 437**

BUILDING "A"
EIGHTH FLOOR

SCALE : 1" = 20'

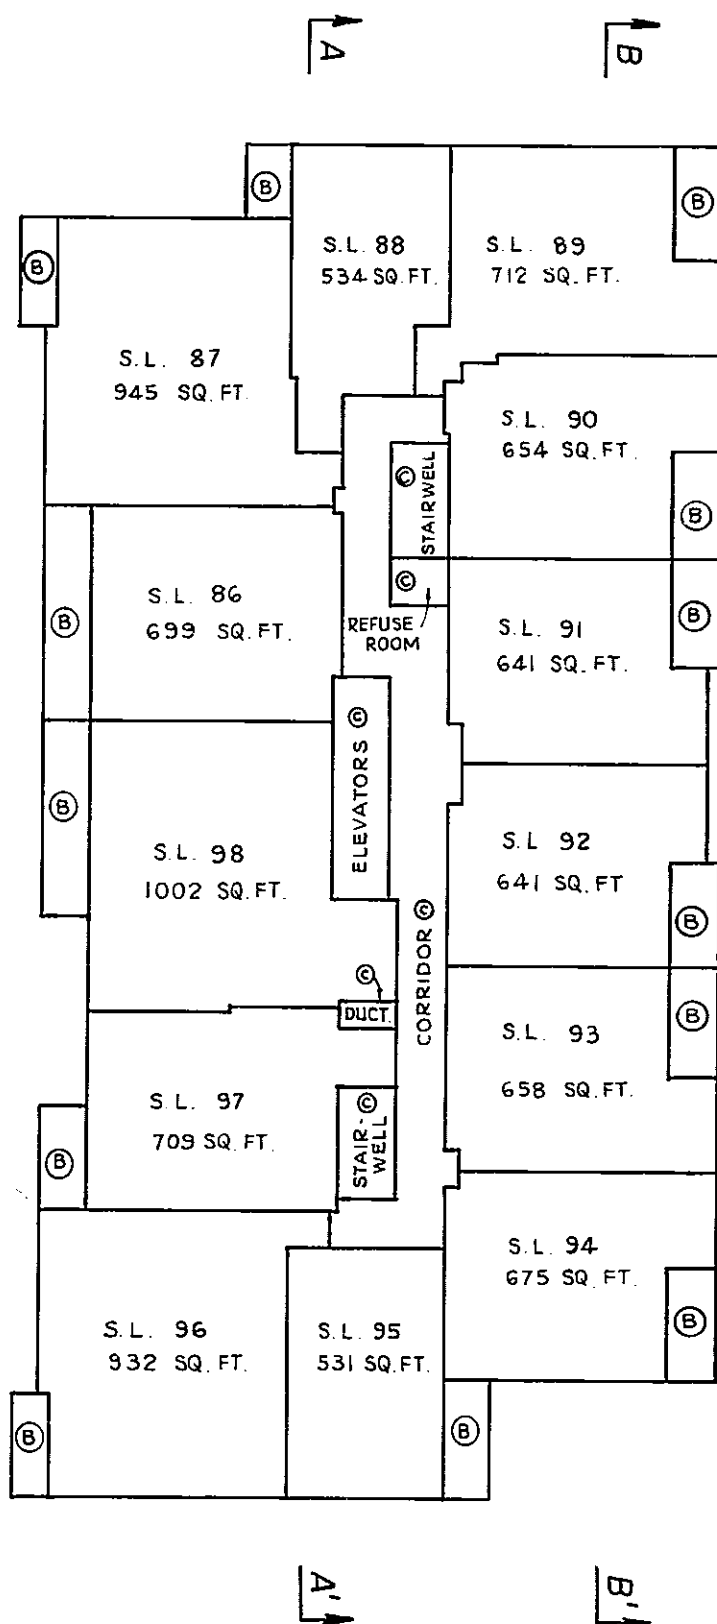


30TH OCT, 1974

Handwritten signature

STRATA PLAN **Vr.437**

BUILDING "A"
NINTH FLOOR

SCALE : 1" = 20'

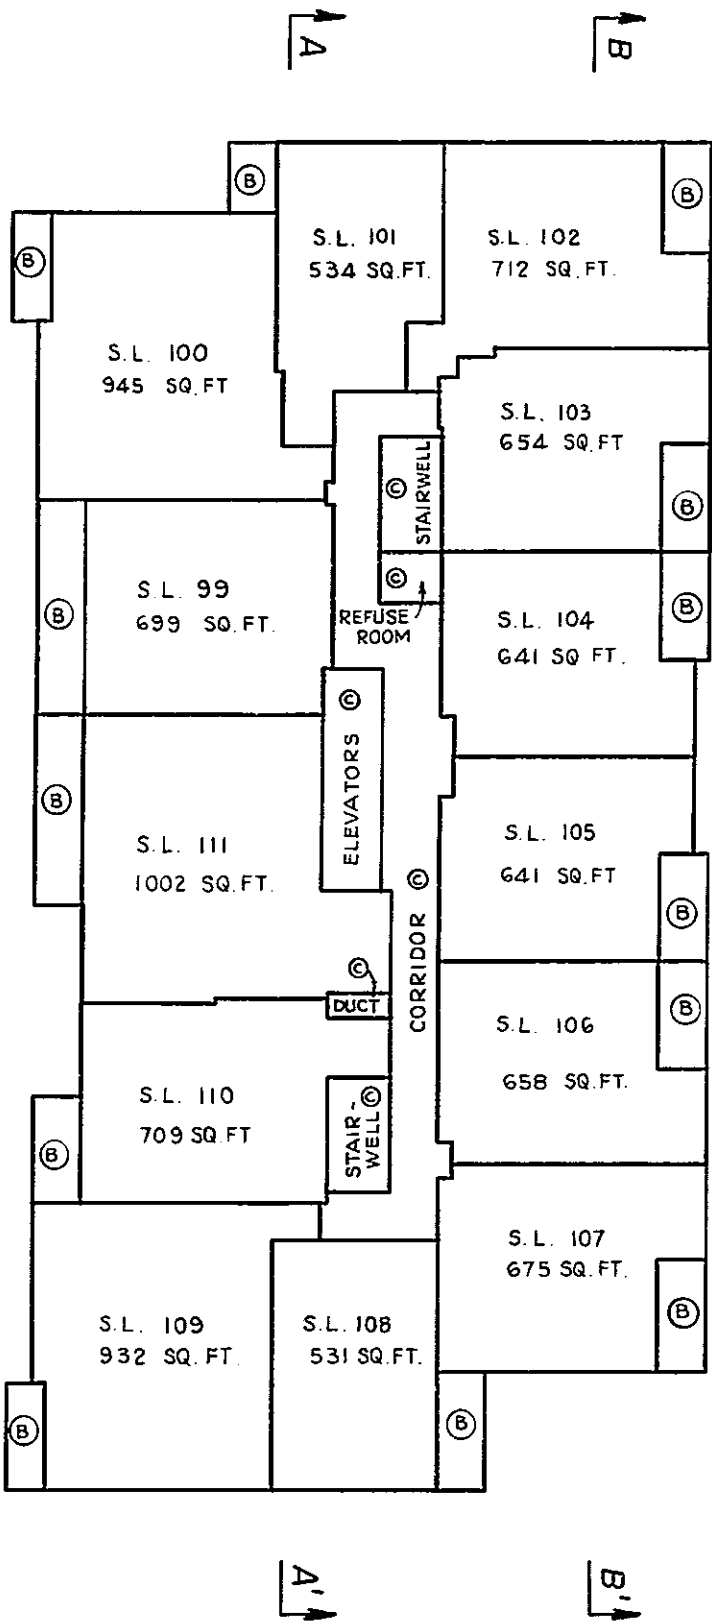


30TH OCT. 1974

82nd

STRATA PLAN **Vr.437**

BUILDING "A"
TENTH FLOOR

SCALE : 1" = 20'

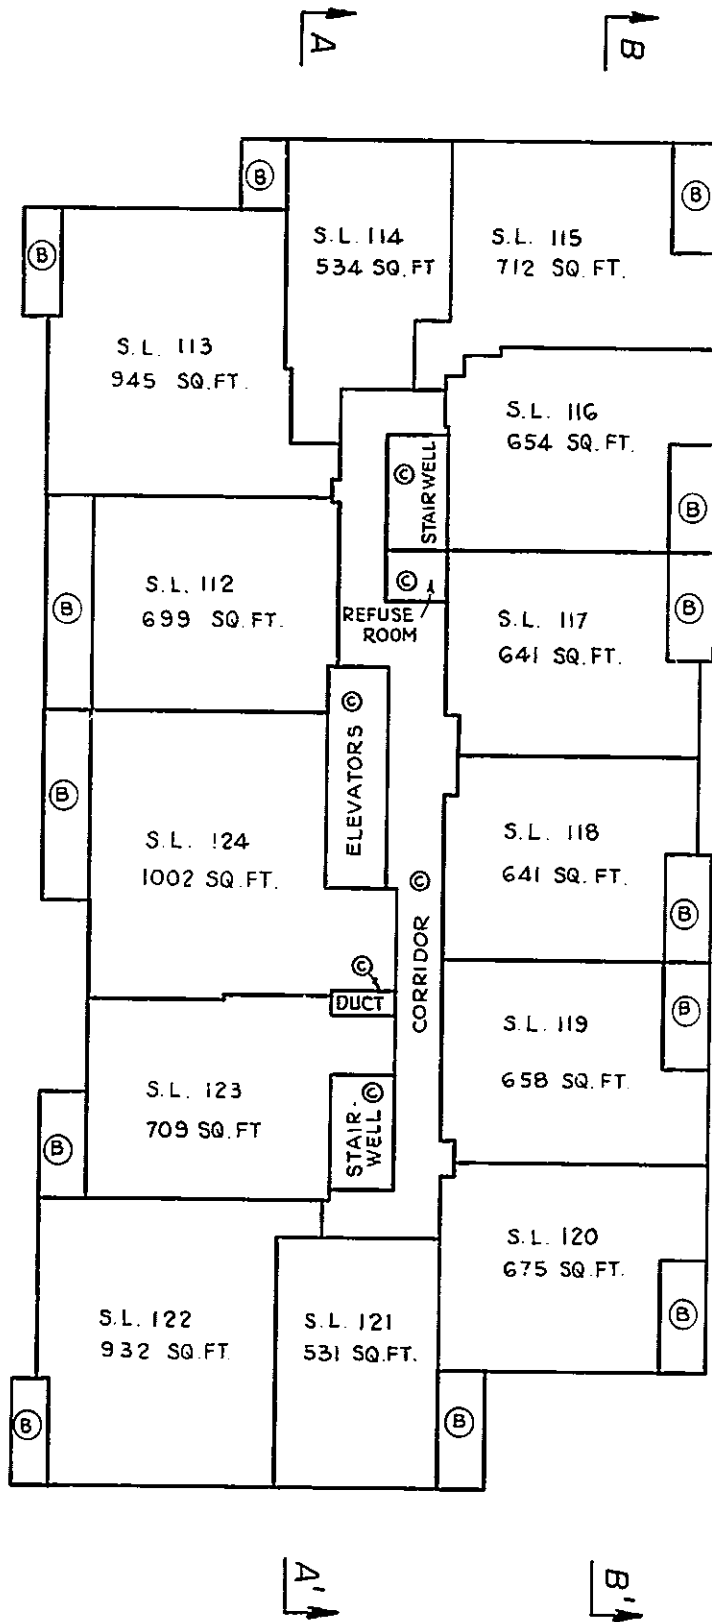


30TH OCT. 1974

82nd

STRATA PLAN **Vr.437**

BUILDING "A"
ELEVENTH FLOOR

SCALE : 1" = 20'

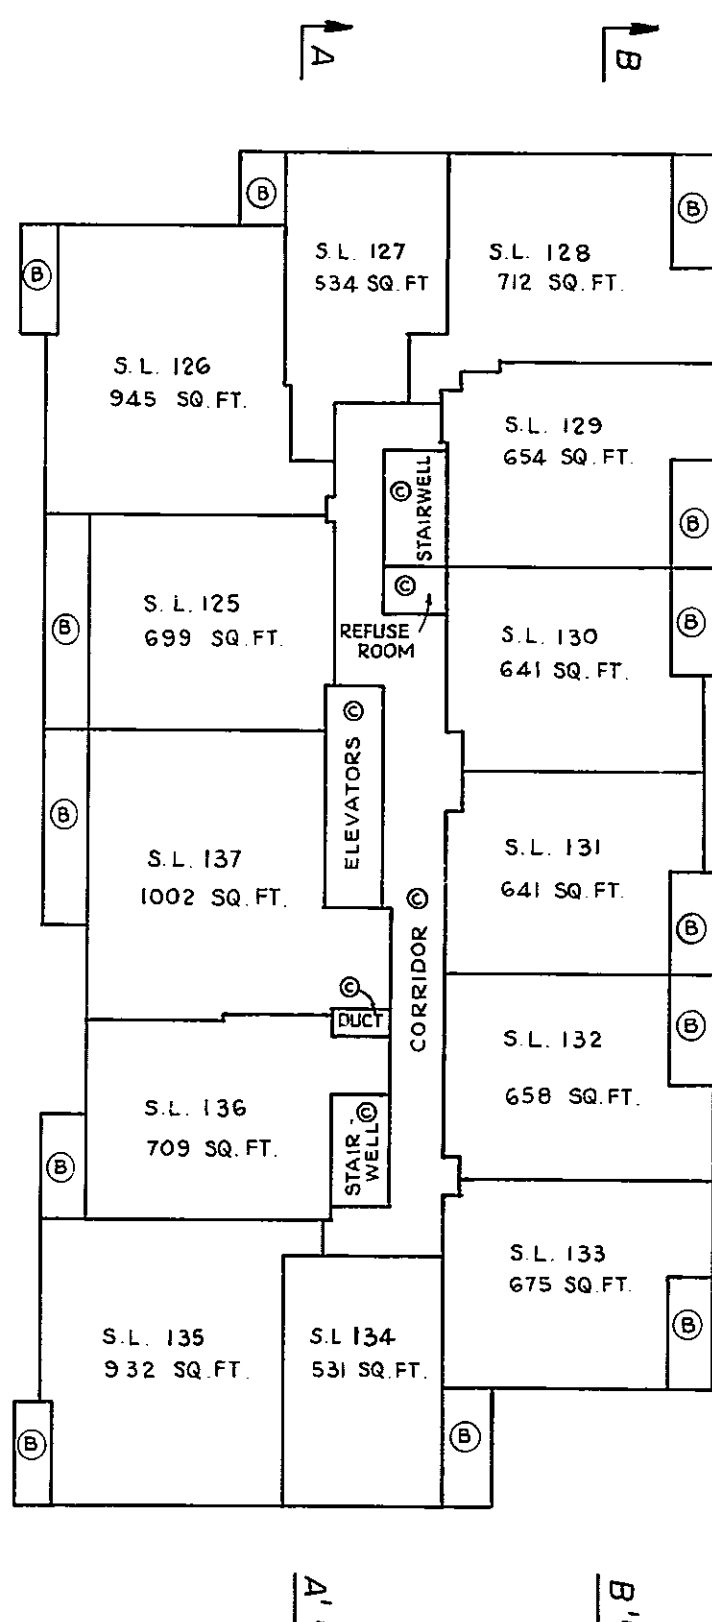


30TH OCT. 1974

82nd

STRATA PLAN **Vr 437**

BUILDING "A"
TWELFTH FLOOR

SCALE : 1" = 20'

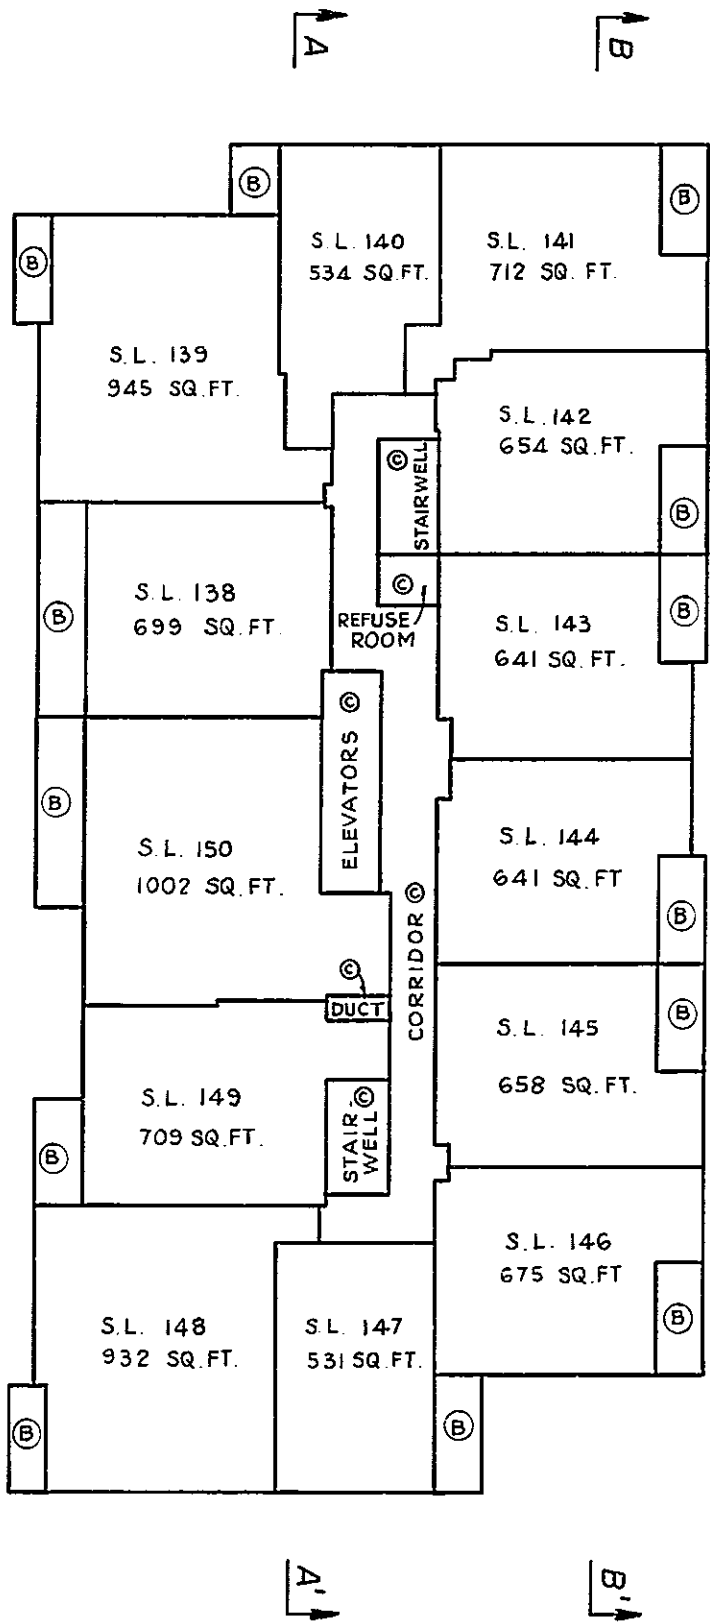


30TH OCT. 1974

Handwritten signature

STRATA PLAN **Vr 437**

BUILDING "A"
THIRTEENTH FLOOR

SCALE : 1" = 20'

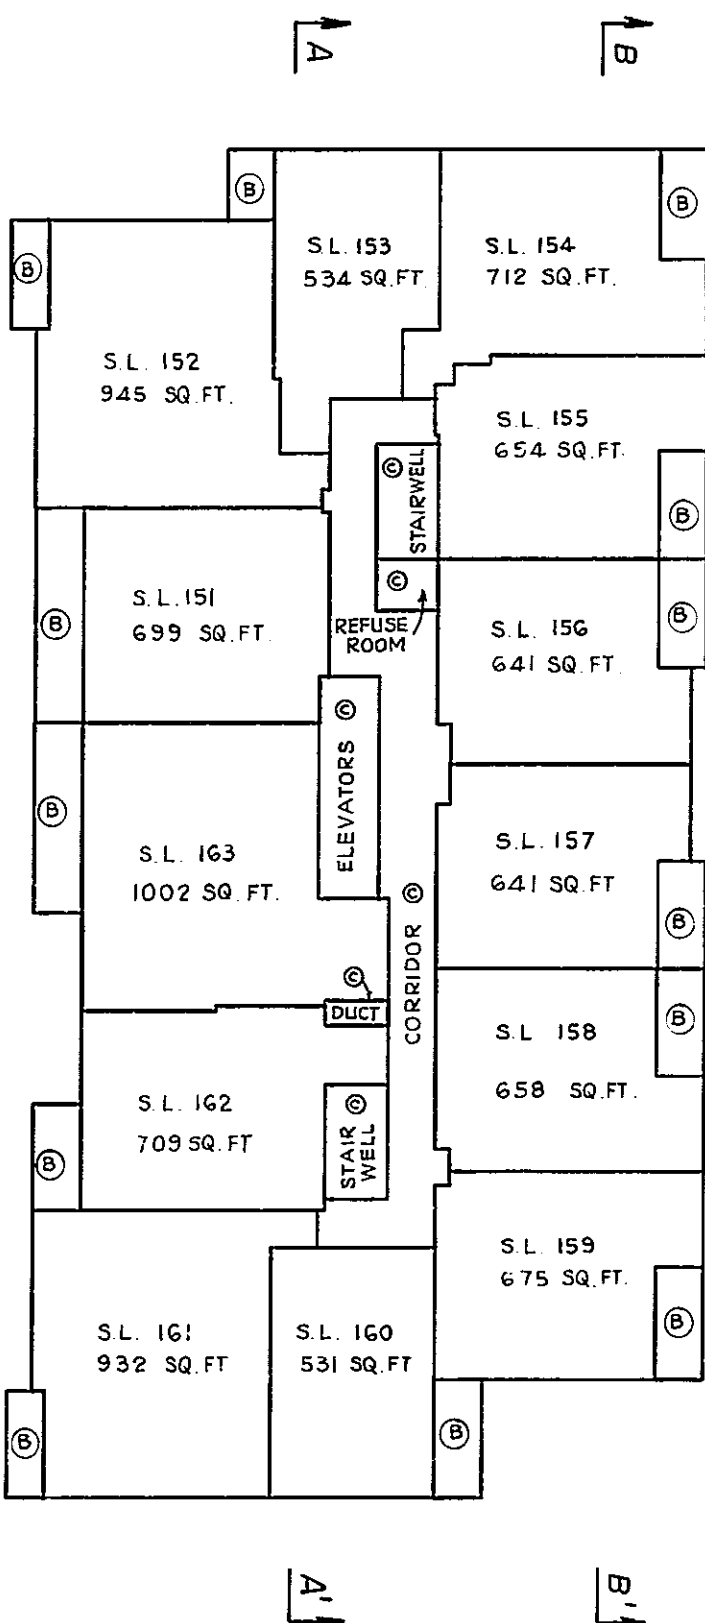


30TH OCT. 1974

Handwritten signature

STRATA PLAN **Vr 437**

BUILDING "A"
FOURTEENTH FLOOR

SCALE : 1" = 20'

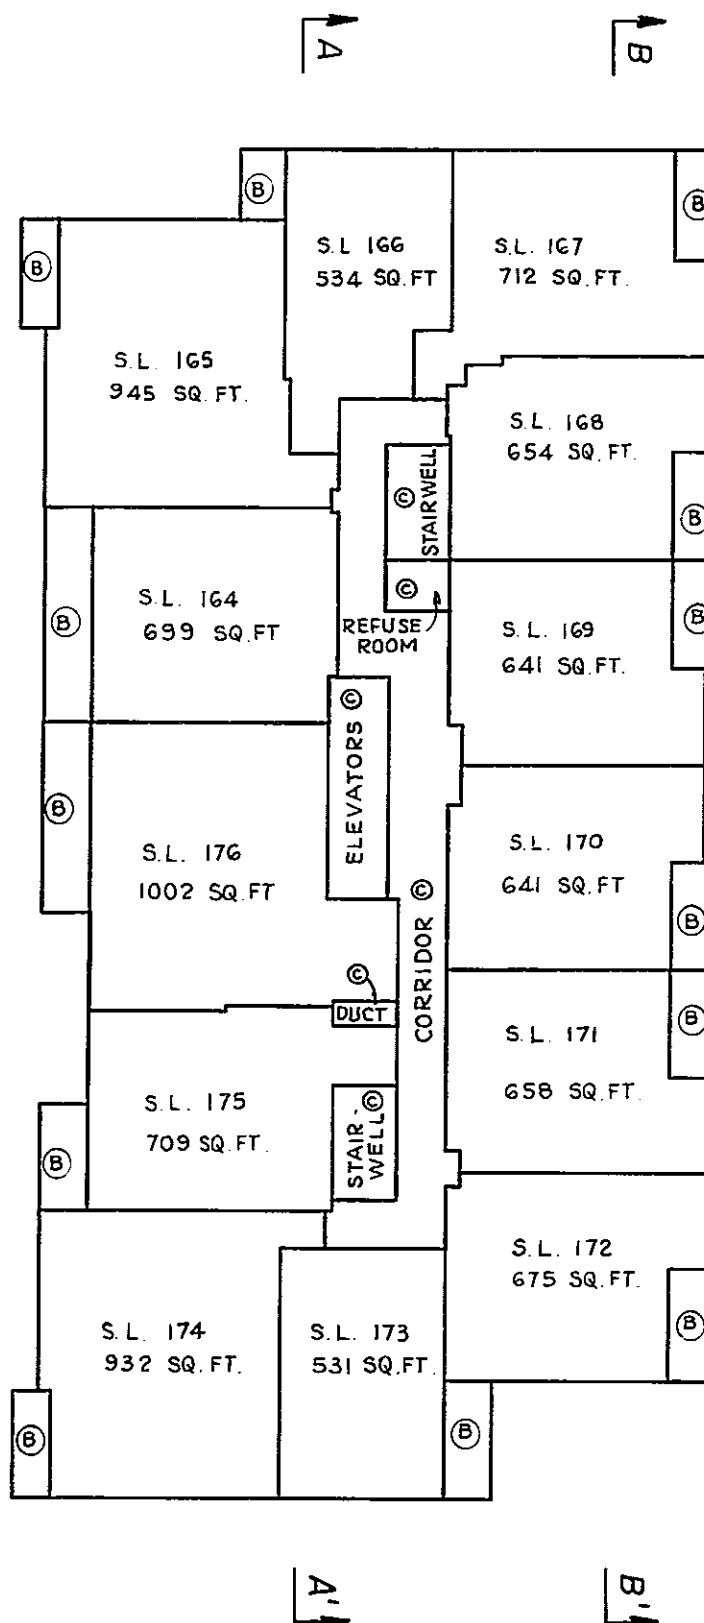


30TH OCT. 1974

Handwritten signature

STRATA PLAN Vr 437

BUILDING "A"
FIFTEENTH FLOOR

SCALE : 1" = 20'

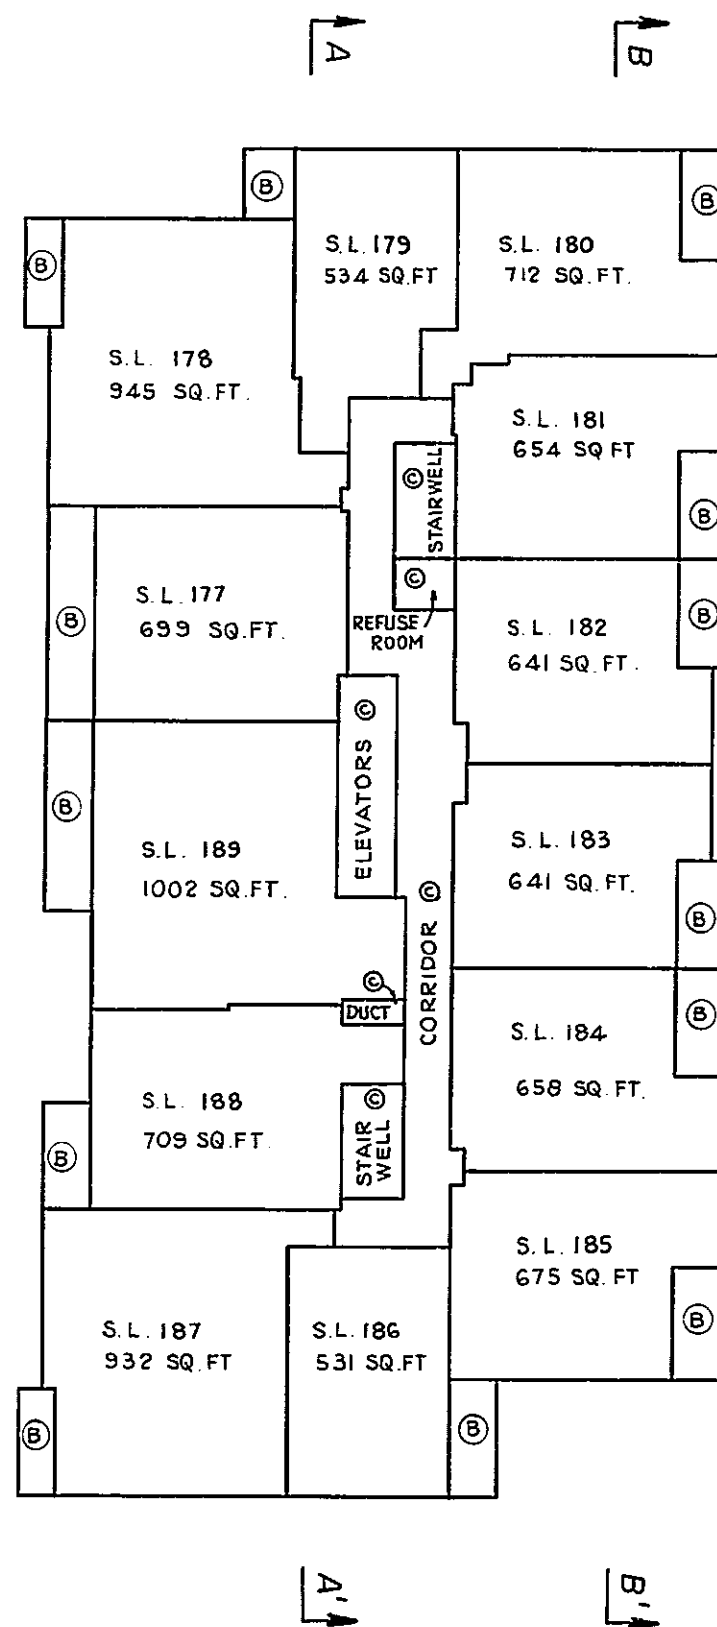


30TH OCT. 1974

STRATA PLAN Vr. 437

BUILDING "A"
SIXTEENTH FLOOR

SCALE : 1" = 20'

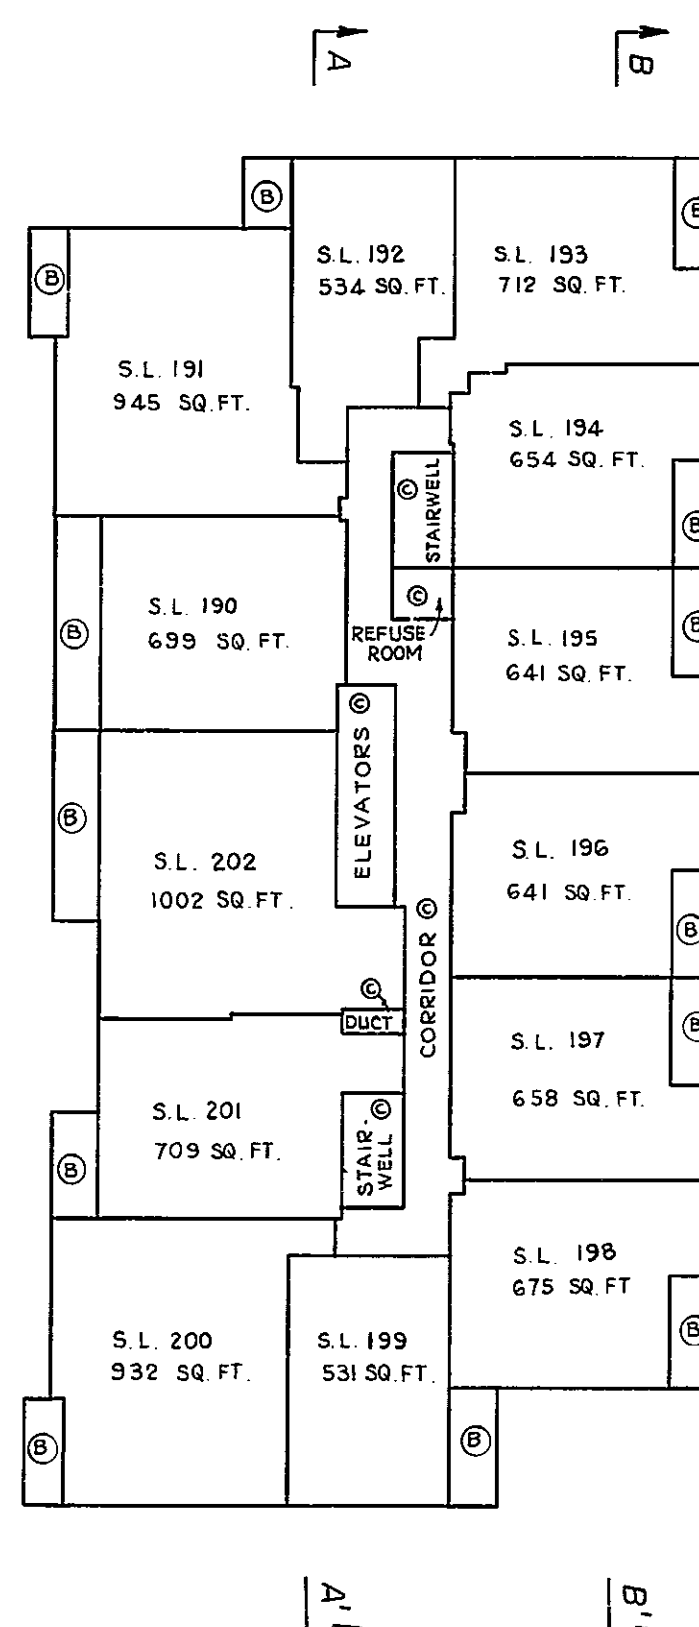


30TH OCT. 1974

STRATA PLAN Vr.437

BUILDING "A"
SEVENTEENTH FLOOR

SCALE : 1" = 20'

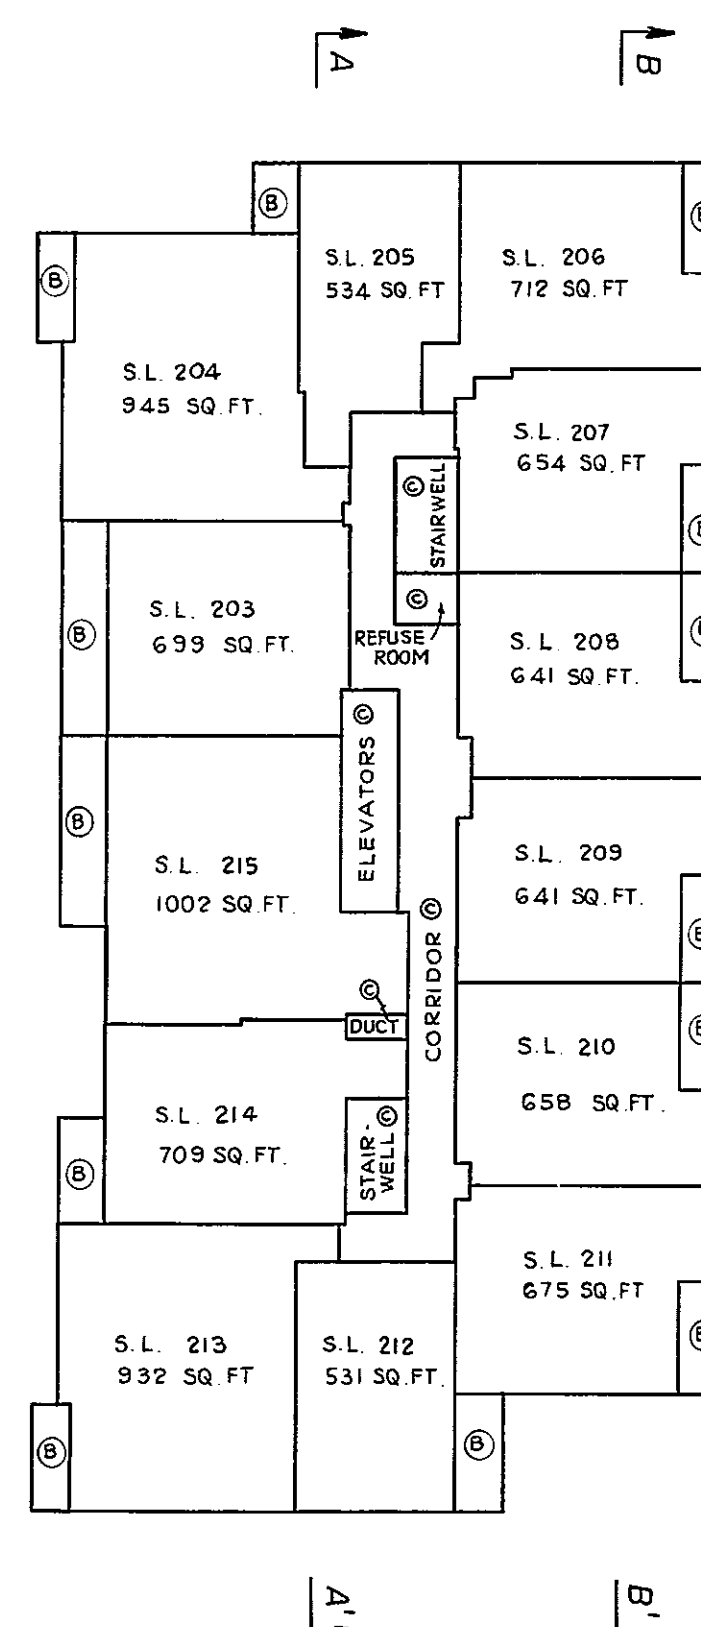


30TH OCT. 1974

STRATA PLAN **Vr 437**

BUILDING "A"
EIGHTEENTH FLOOR

SCALE : 1" = 20'

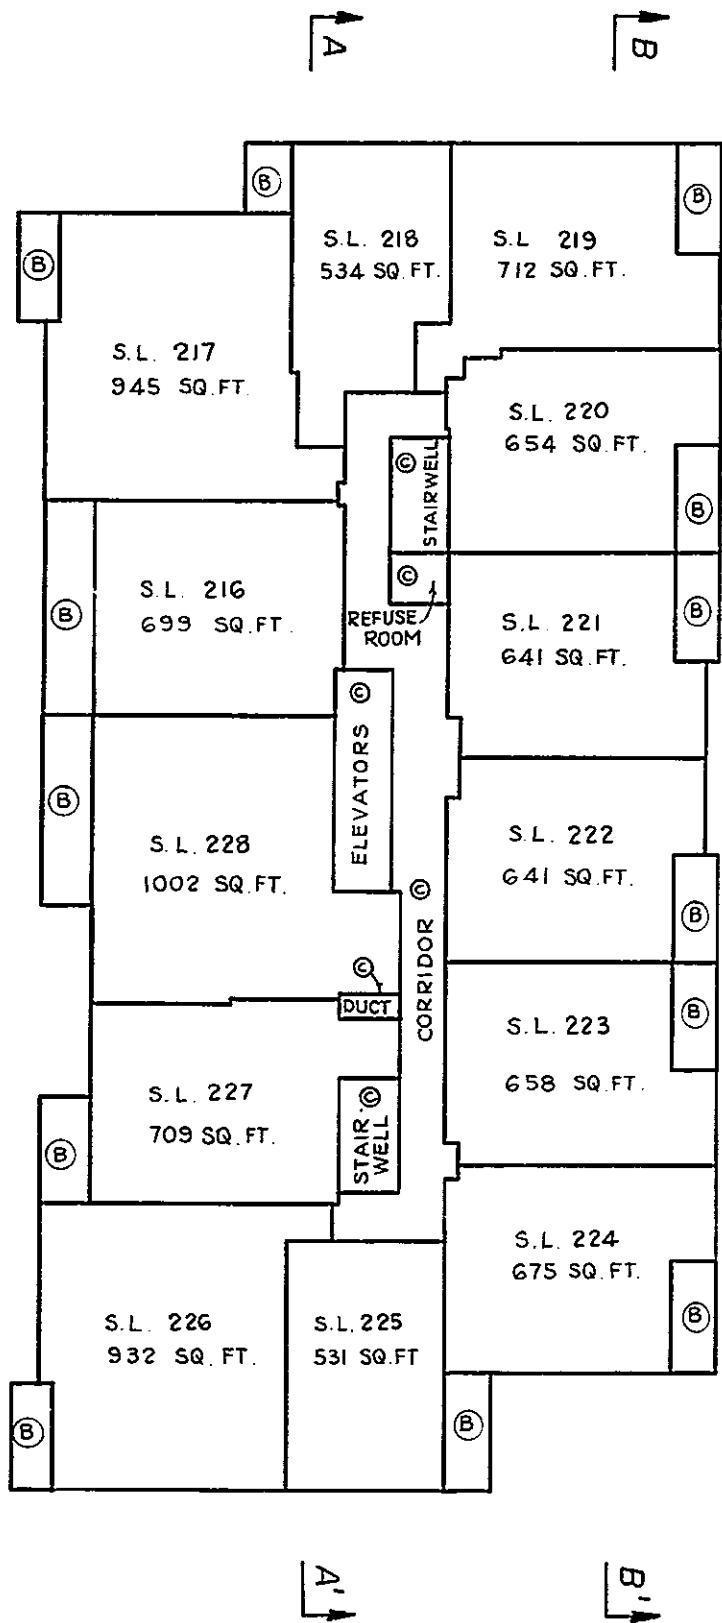


30TH OCT. 1974 *BEW*

STRATA PLAN **Vr 437**

BUILDING "A"
NINETEENTH FLOOR

SCALE : 1" = 20'

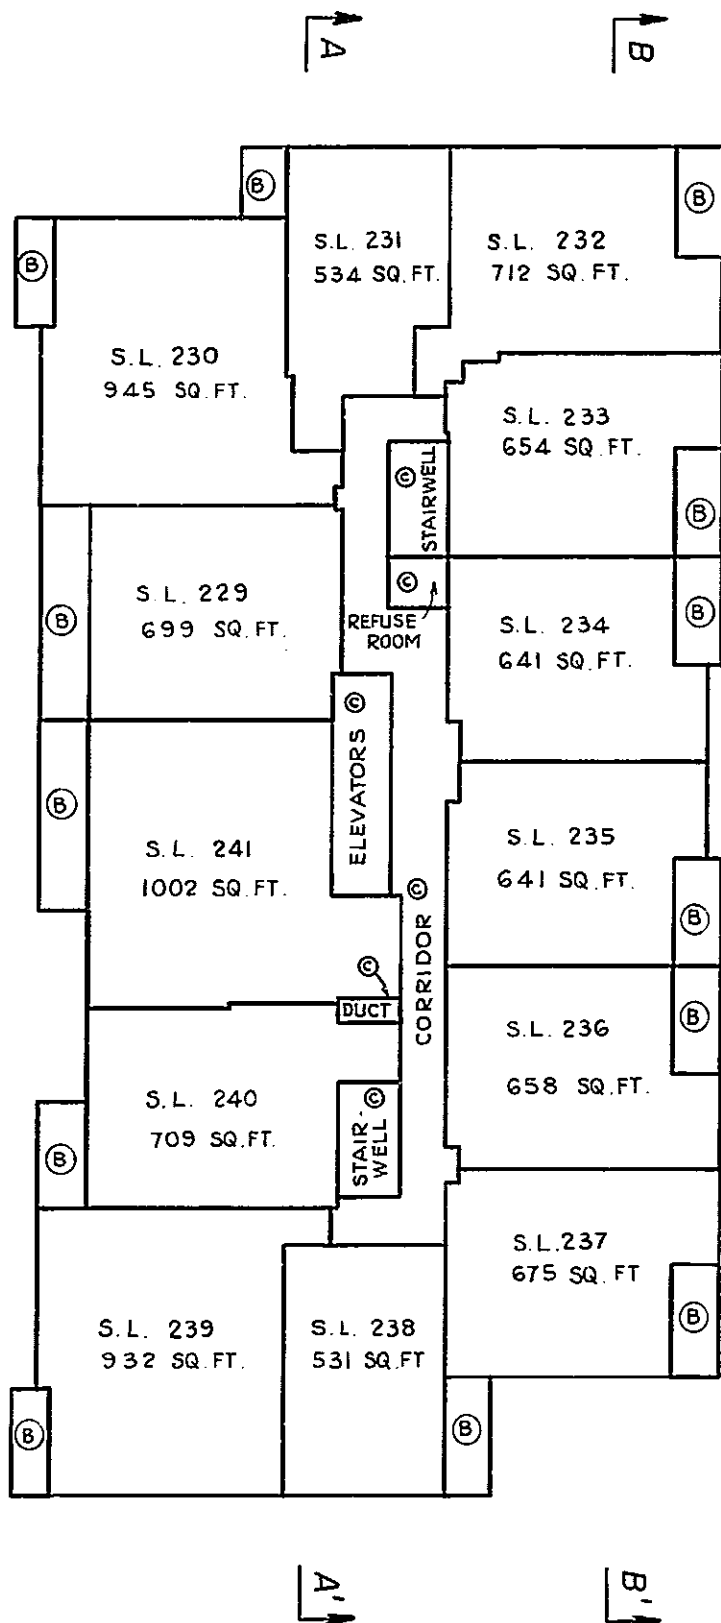


30TH OCT. 1974 *BEW*

STRATA PLAN **Vr 437**

BUILDING "A"
TWENTIETH FLOOR

SCALE : 1" = 20'

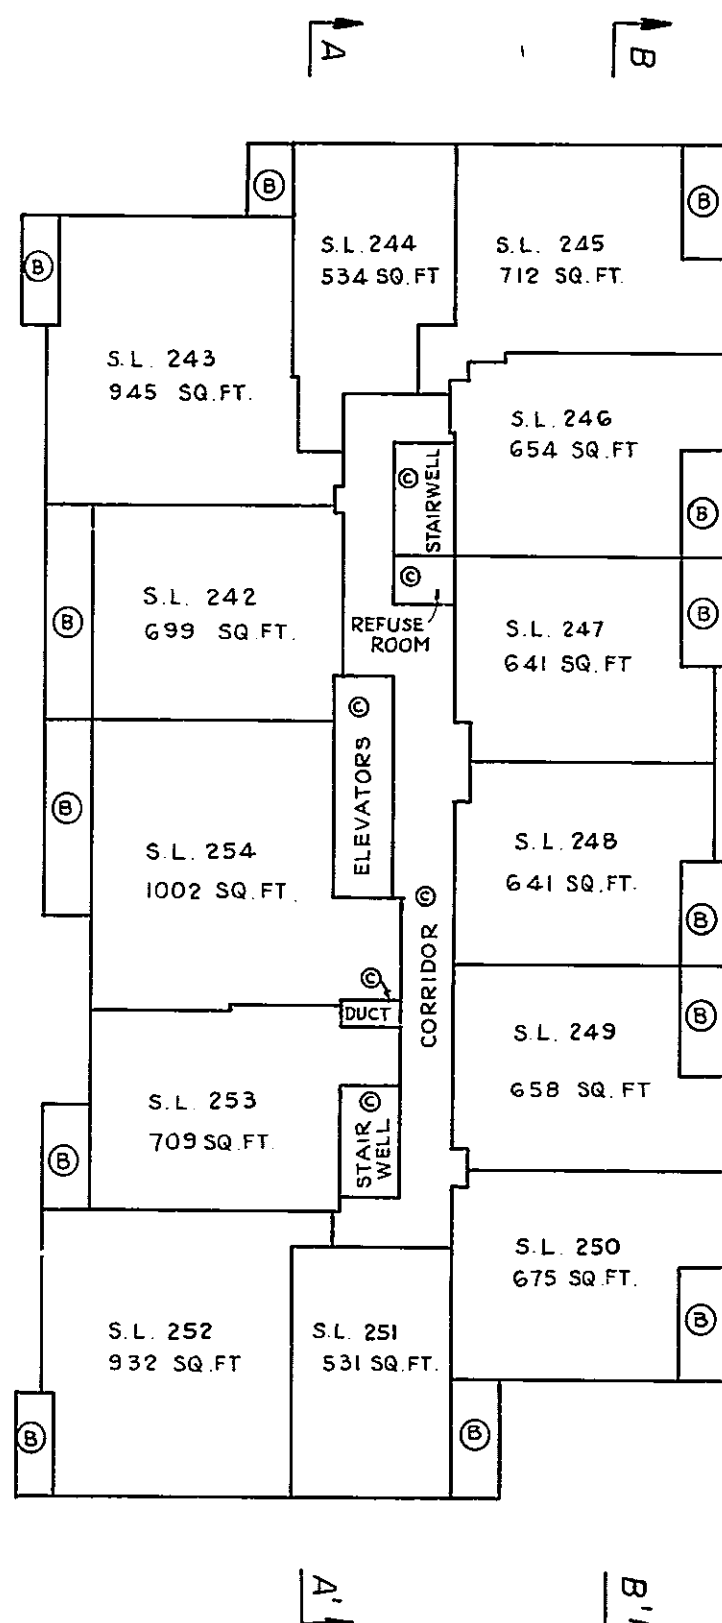

30TH OCT 1974 *BEW*


STRATA PLAN

Vr 437

BUILDING "B"

FIRST FLOOR

SCALE : 1" = 20'

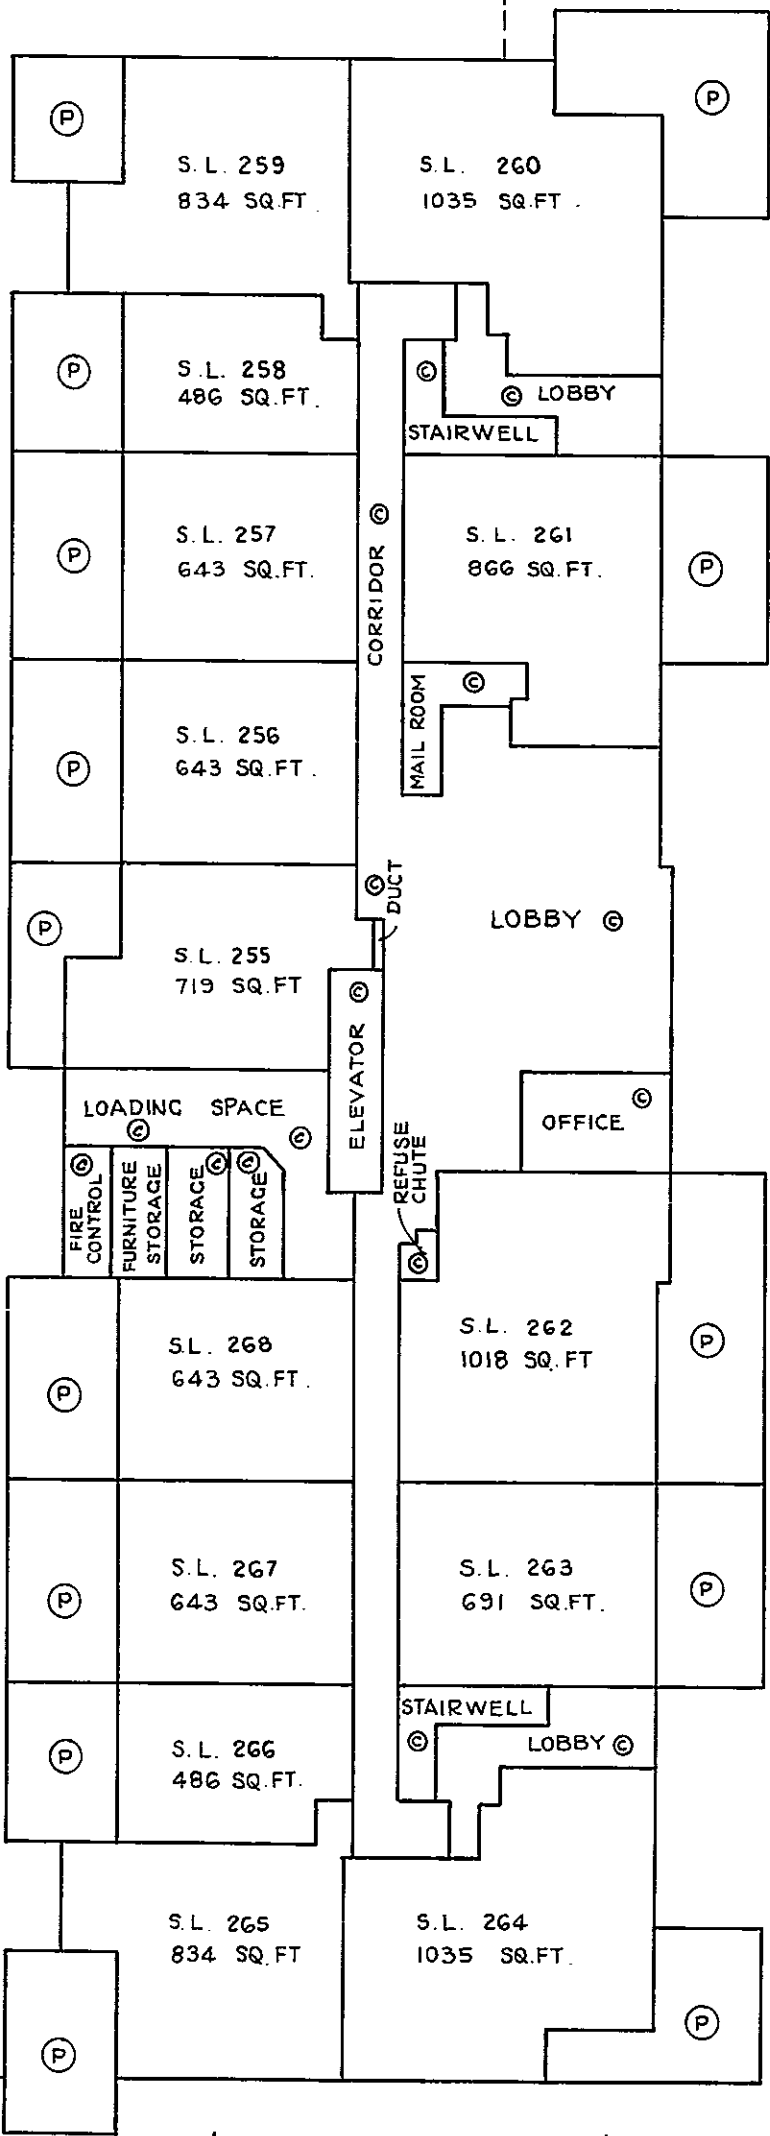

30TH OCT. 1974

Handwritten signature


STRATA PLAN

Vr 437

BUILDING "B"

SECOND FLOOR

SCALE : 1" = 20'

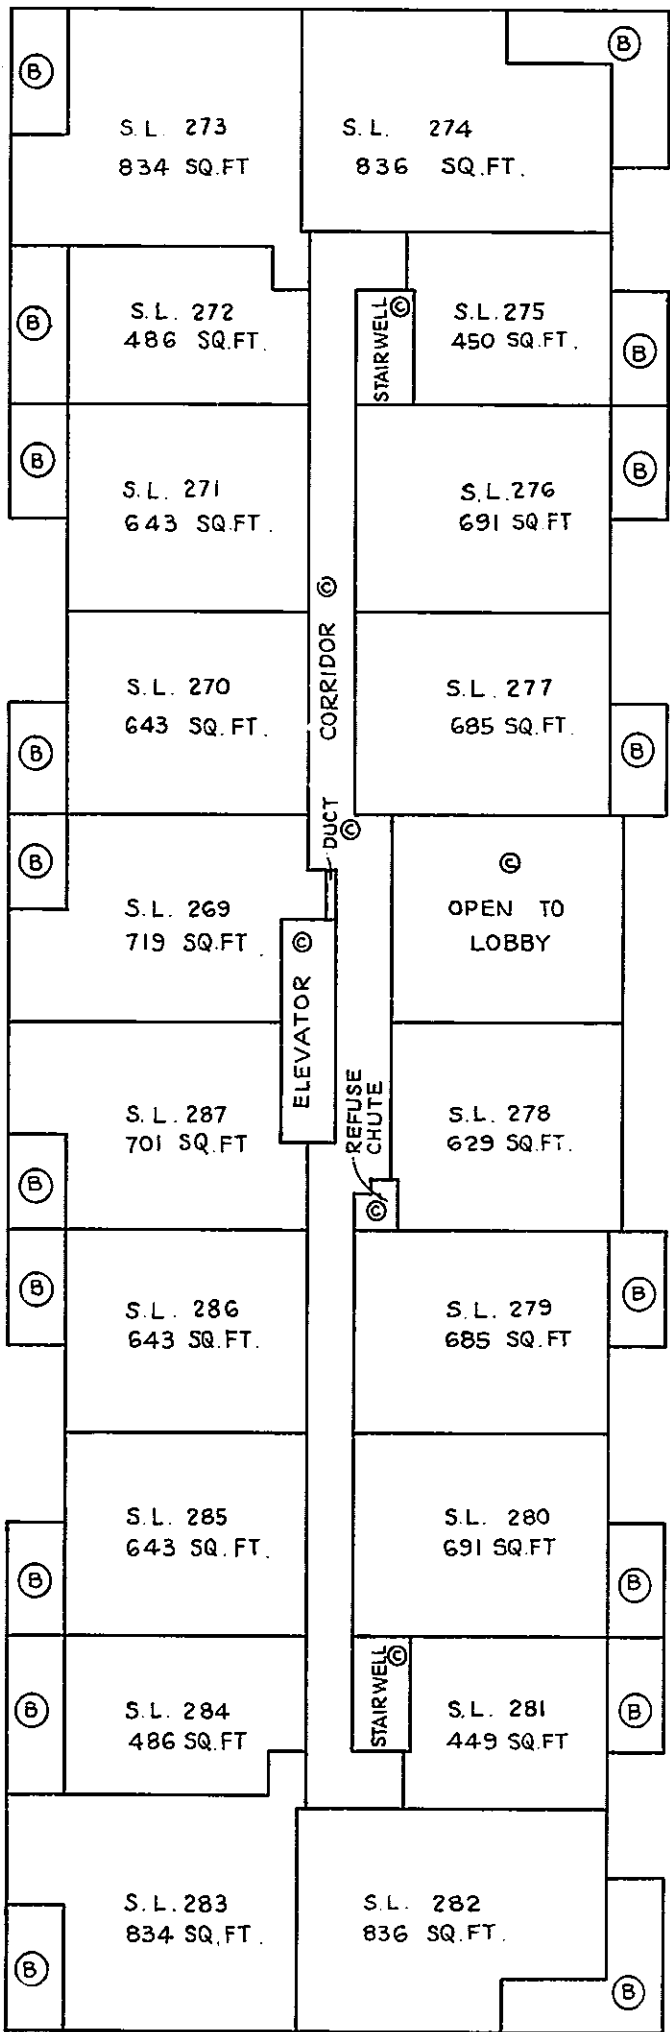

30TH OCT. 1974

Handwritten signature


STRATA PLAN

Vr 437

BUILDING "B"

THIRD FLOOR

SCALE : 1" = 20'

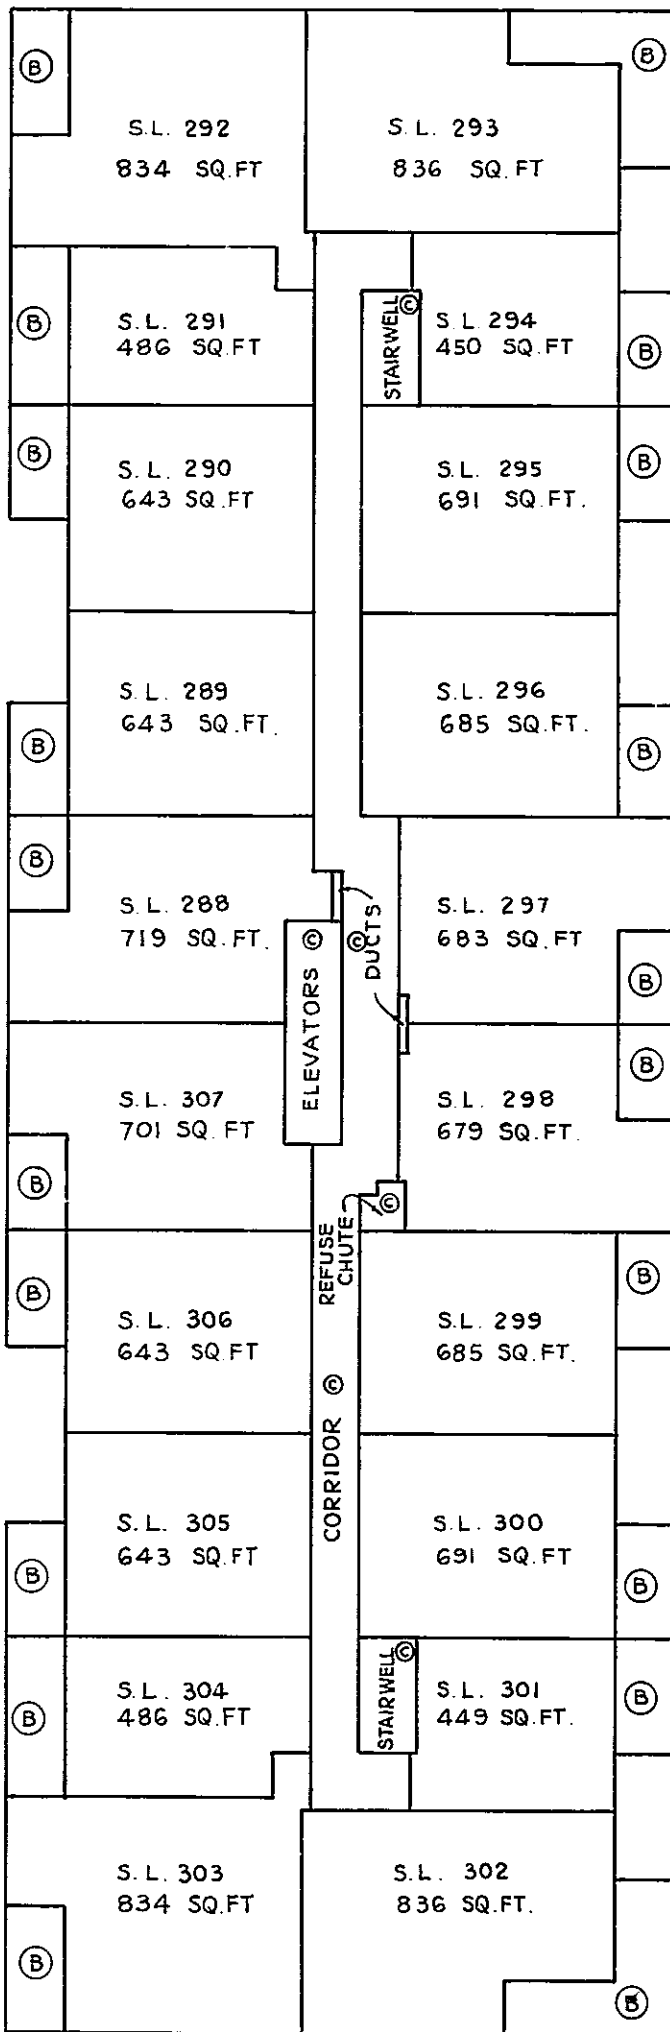


30TH OCT. 1974

Handwritten signature

STRATA PLAN **Vr 437**

BUILDING "B"
FOURTH FLOOR

SCALE : 1" = 20'

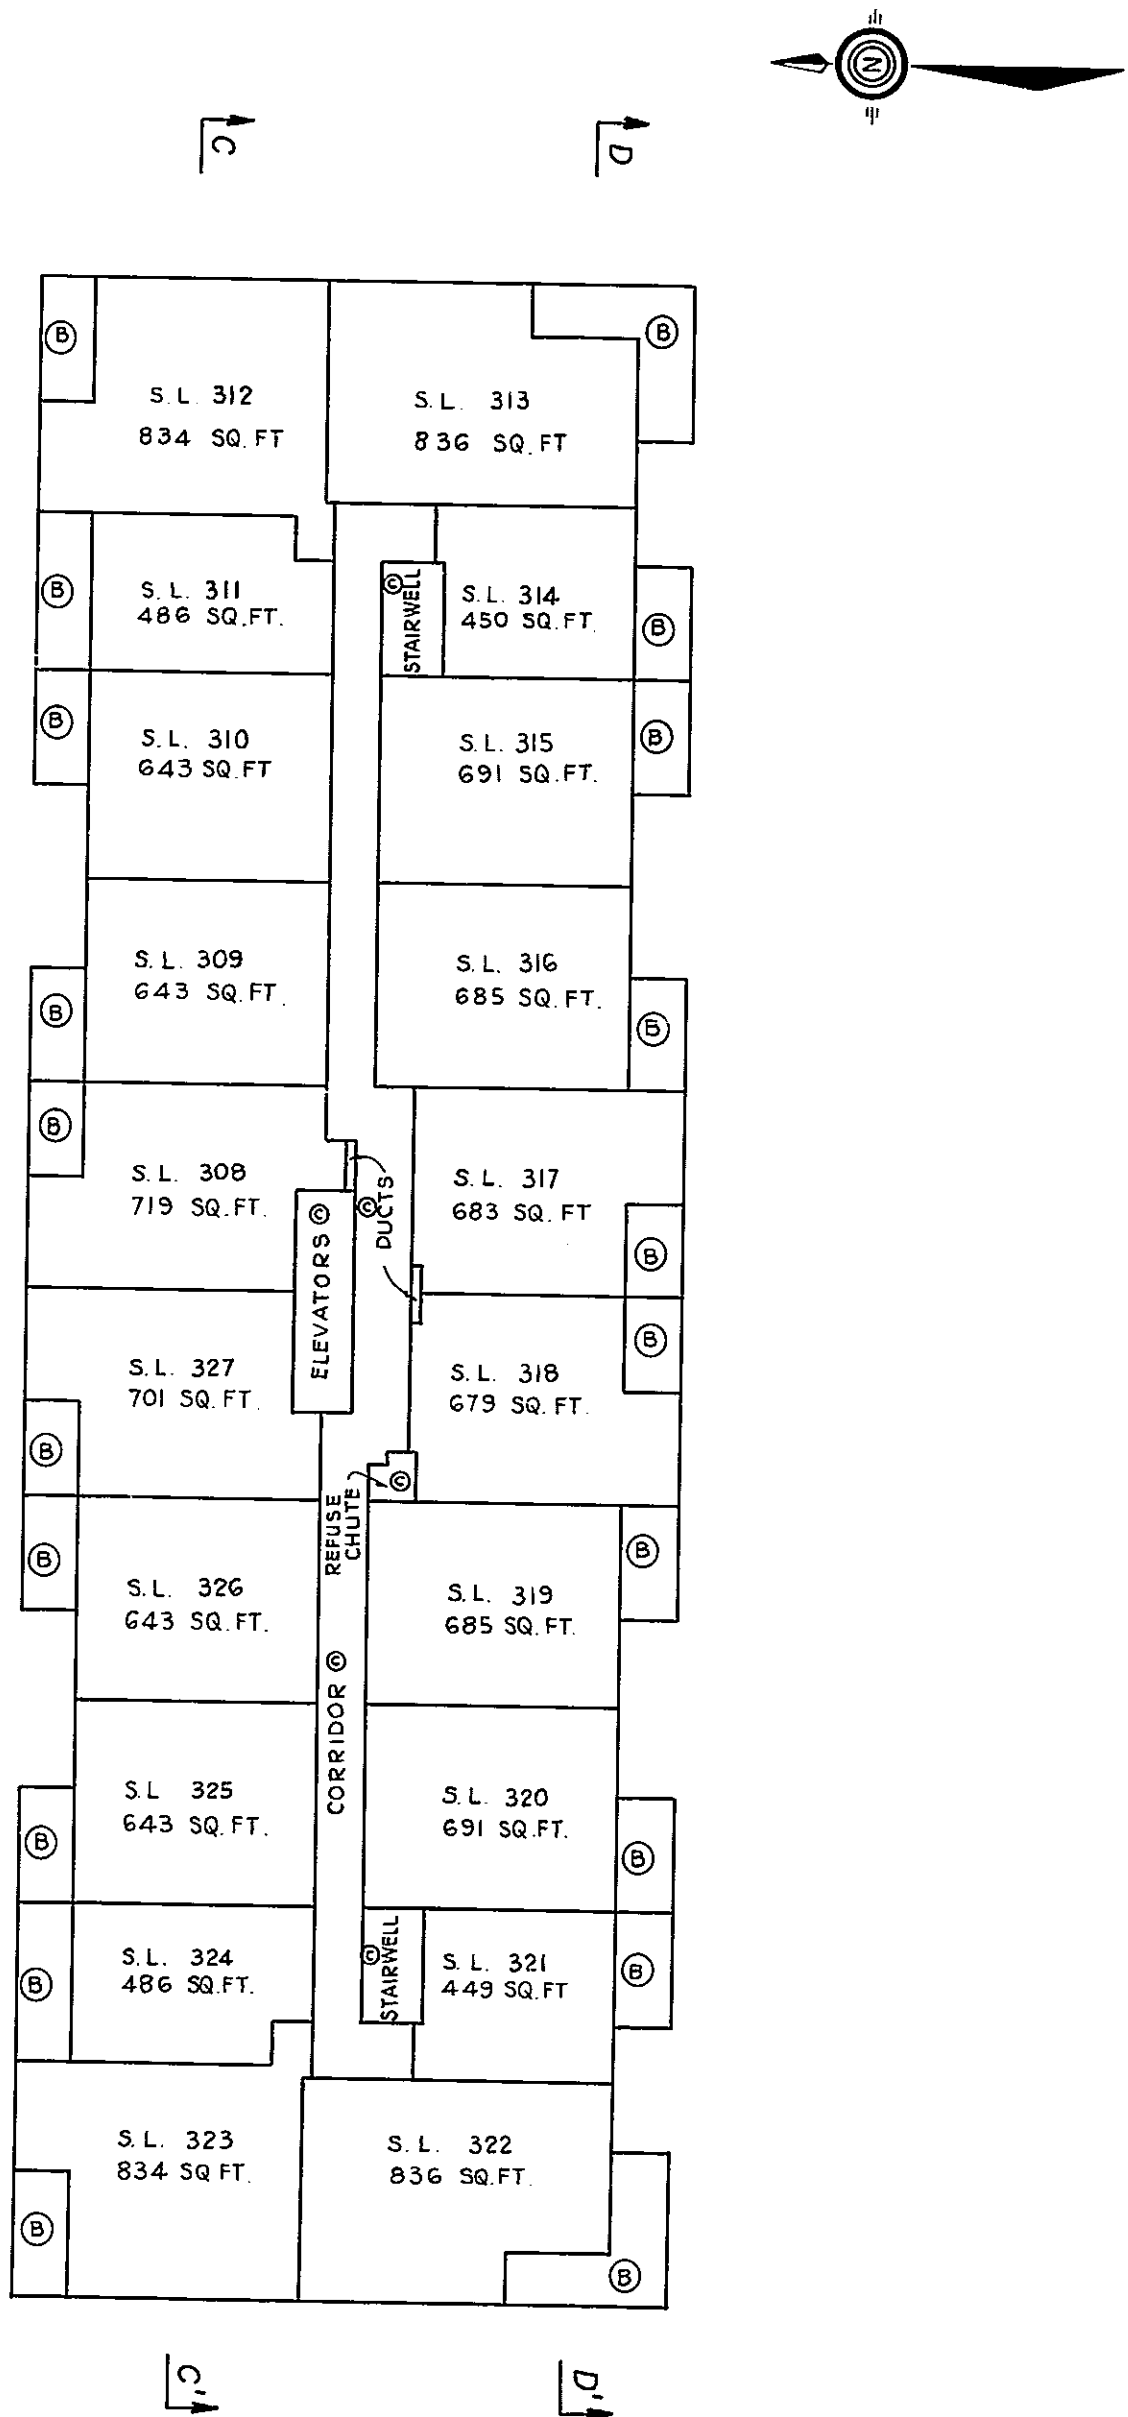


30TH OCT. 1974.

BEN

STRATA PLAN **Vr 437**

BUILDING "B"
FIFTH FLOOR

SCALE : 1" = 20'

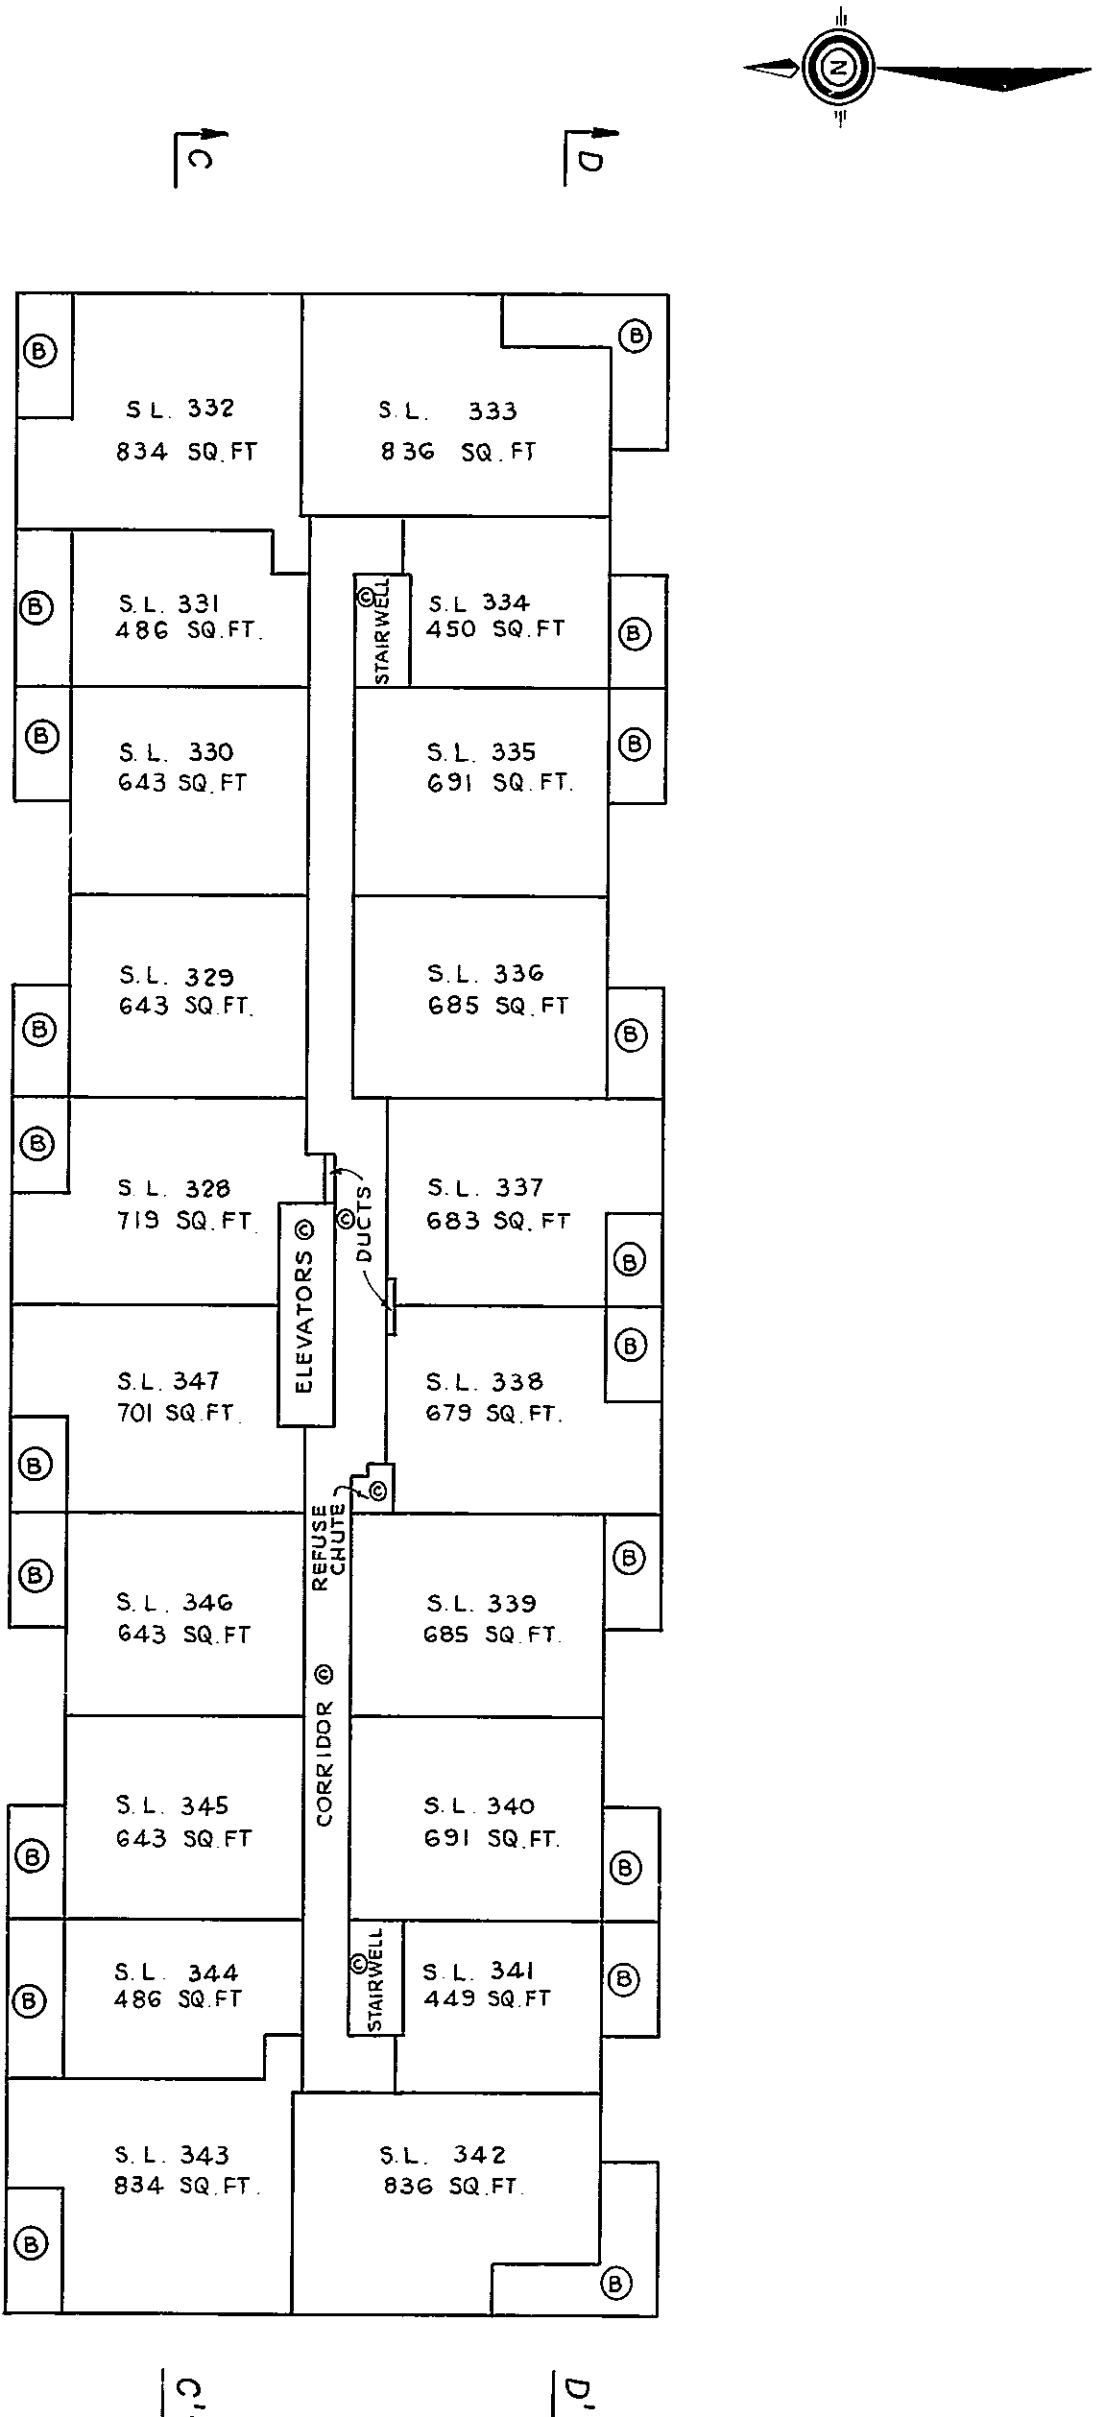


30TH OCT. 1974.

BEN

STRATA PLAN **Vr 437**

BUILDING "B"
SIXTH FLOOR

SCALE : 1" = 20'

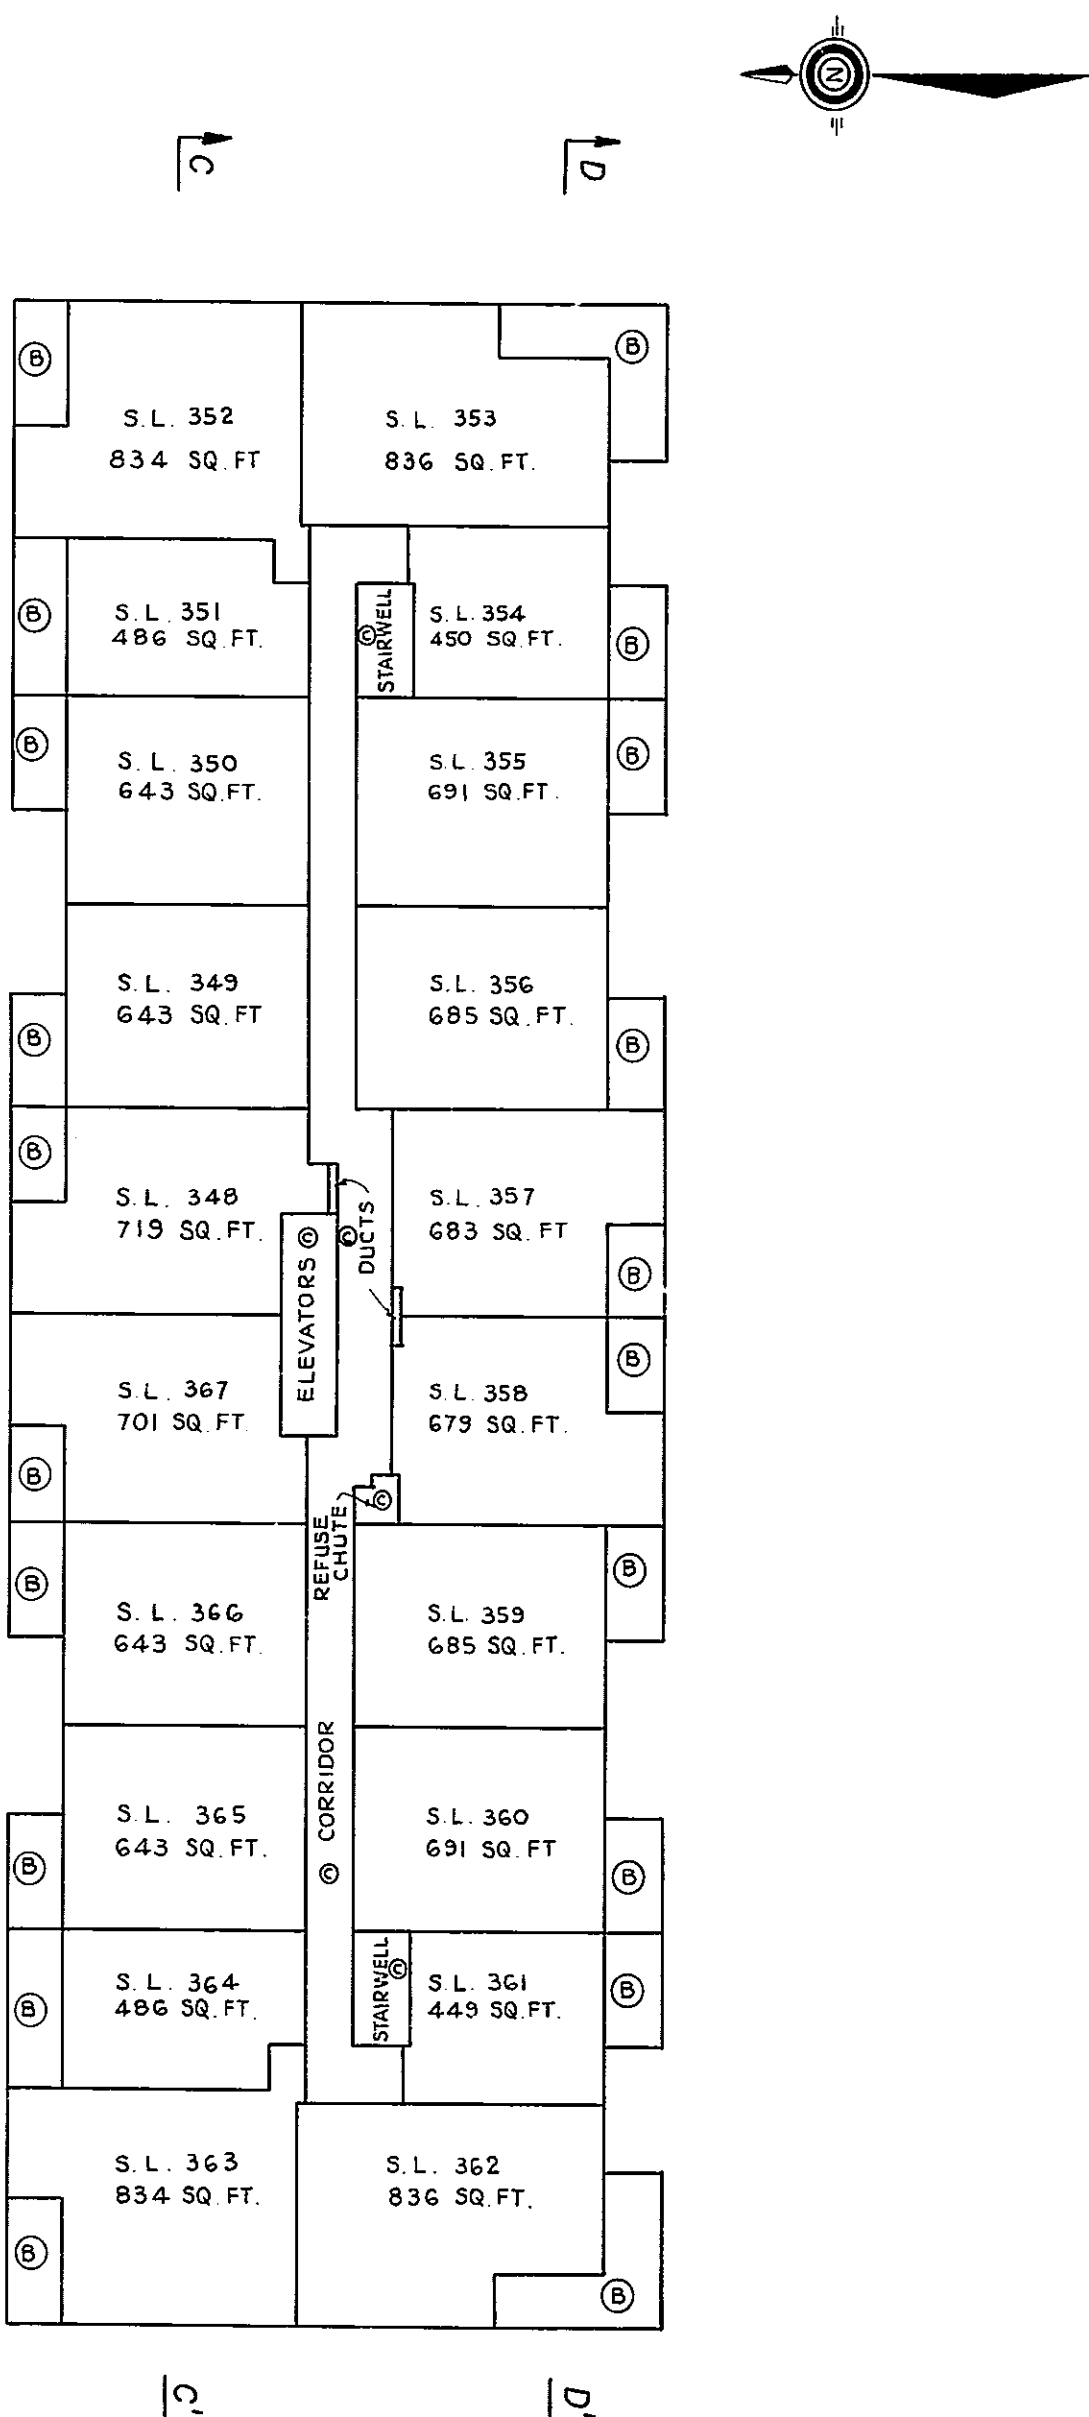


30TH OCT. 1974.

BEN

STRATA PLAN **Vr 437**

BUILDING "B"
SEVENTH FLOOR

SCALE : 1" = 20'

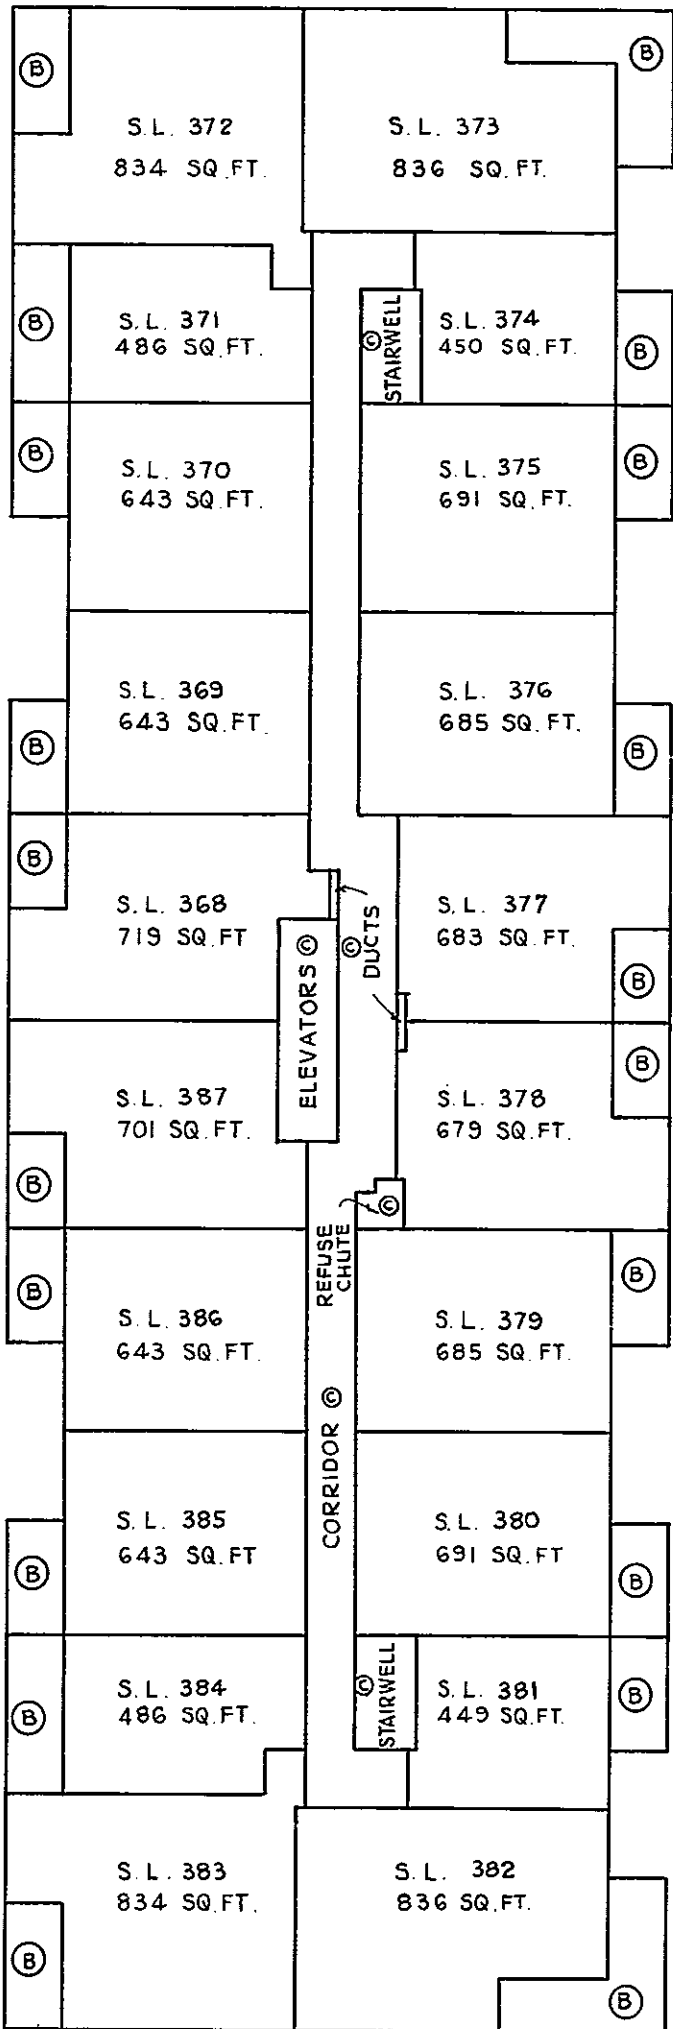


30TH OCT. 1974

STRATA PLAN **Vr 437**

BUILDING "B"
EIGHTH FLOOR

SCALE : 1" = 20'

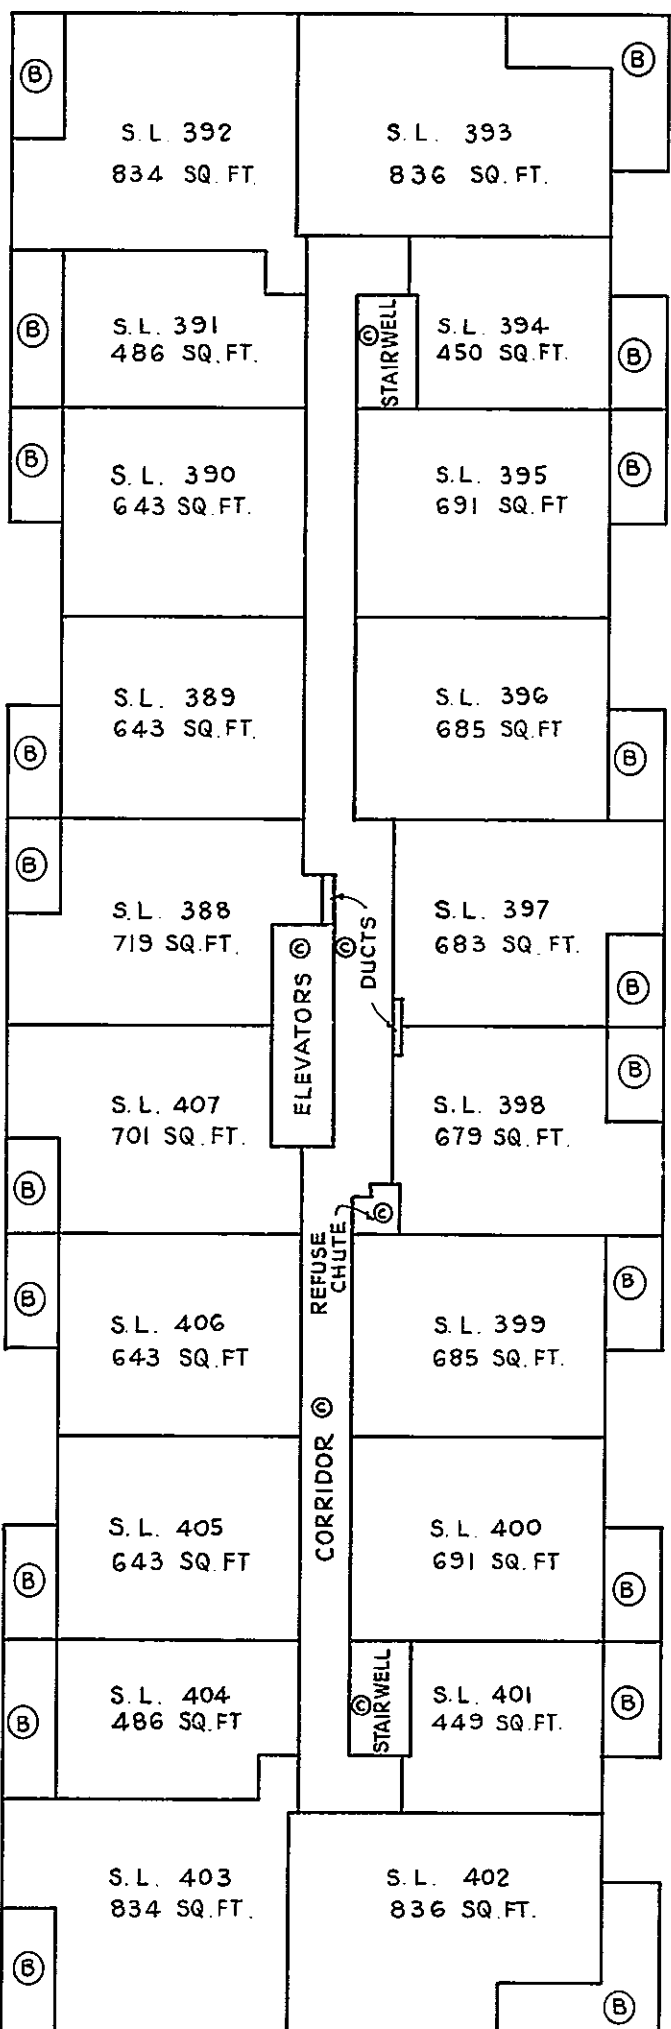


30TH OCT. 1974

STRATA PLAN **Vr 437**

BUILDING "B"
NINTH FLOOR

SCALE : 1" = 20'

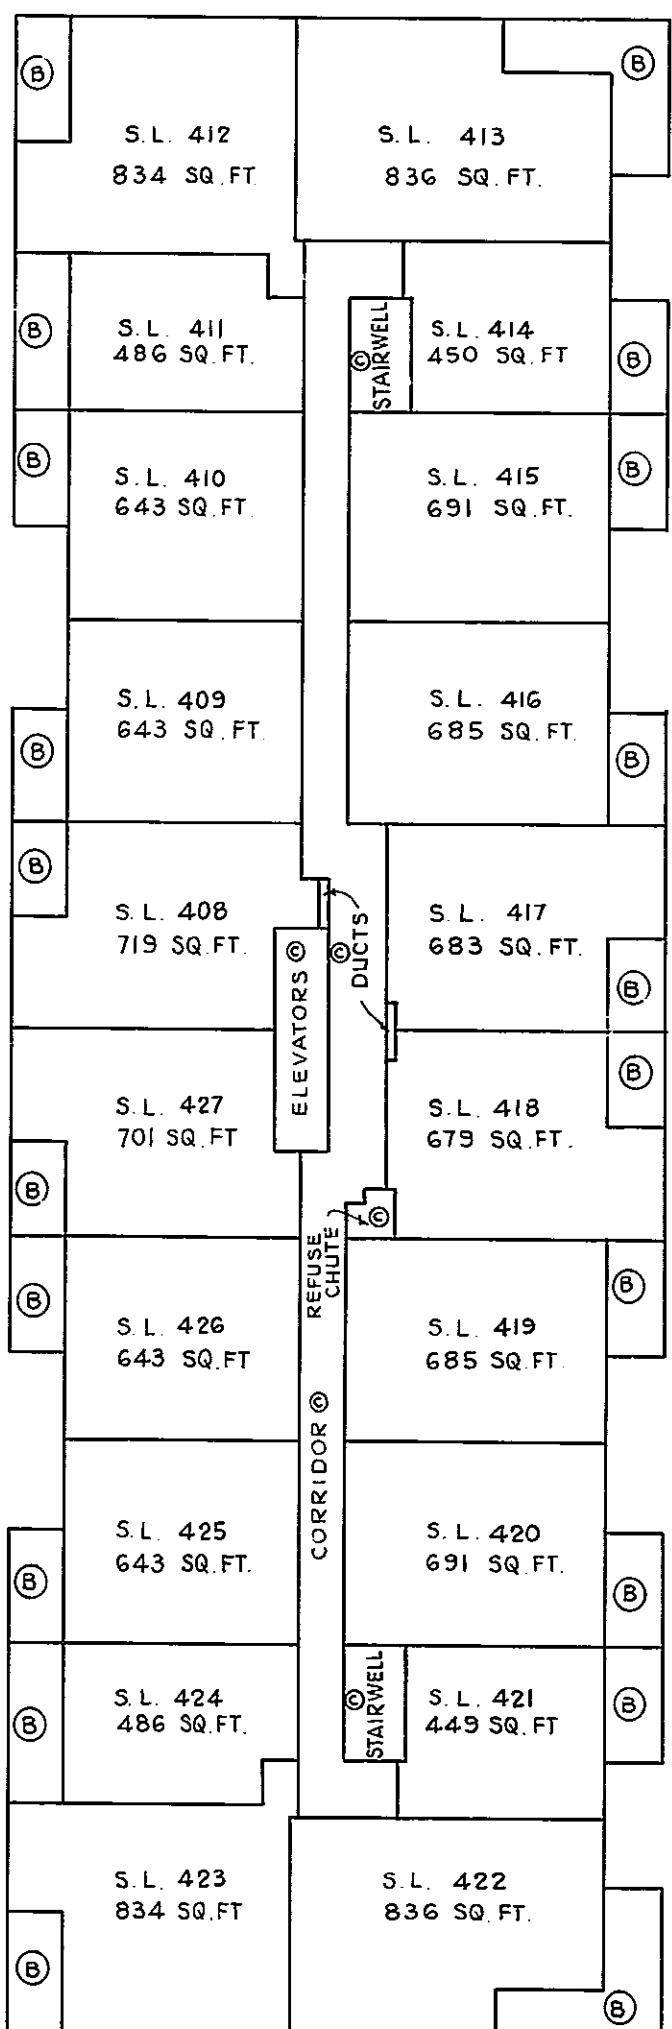


30TH OCT. 1974

STRATA PLAN **Vr.437**

BUILDING "B"
TENTH FLOOR

SCALE : 1" = 20'

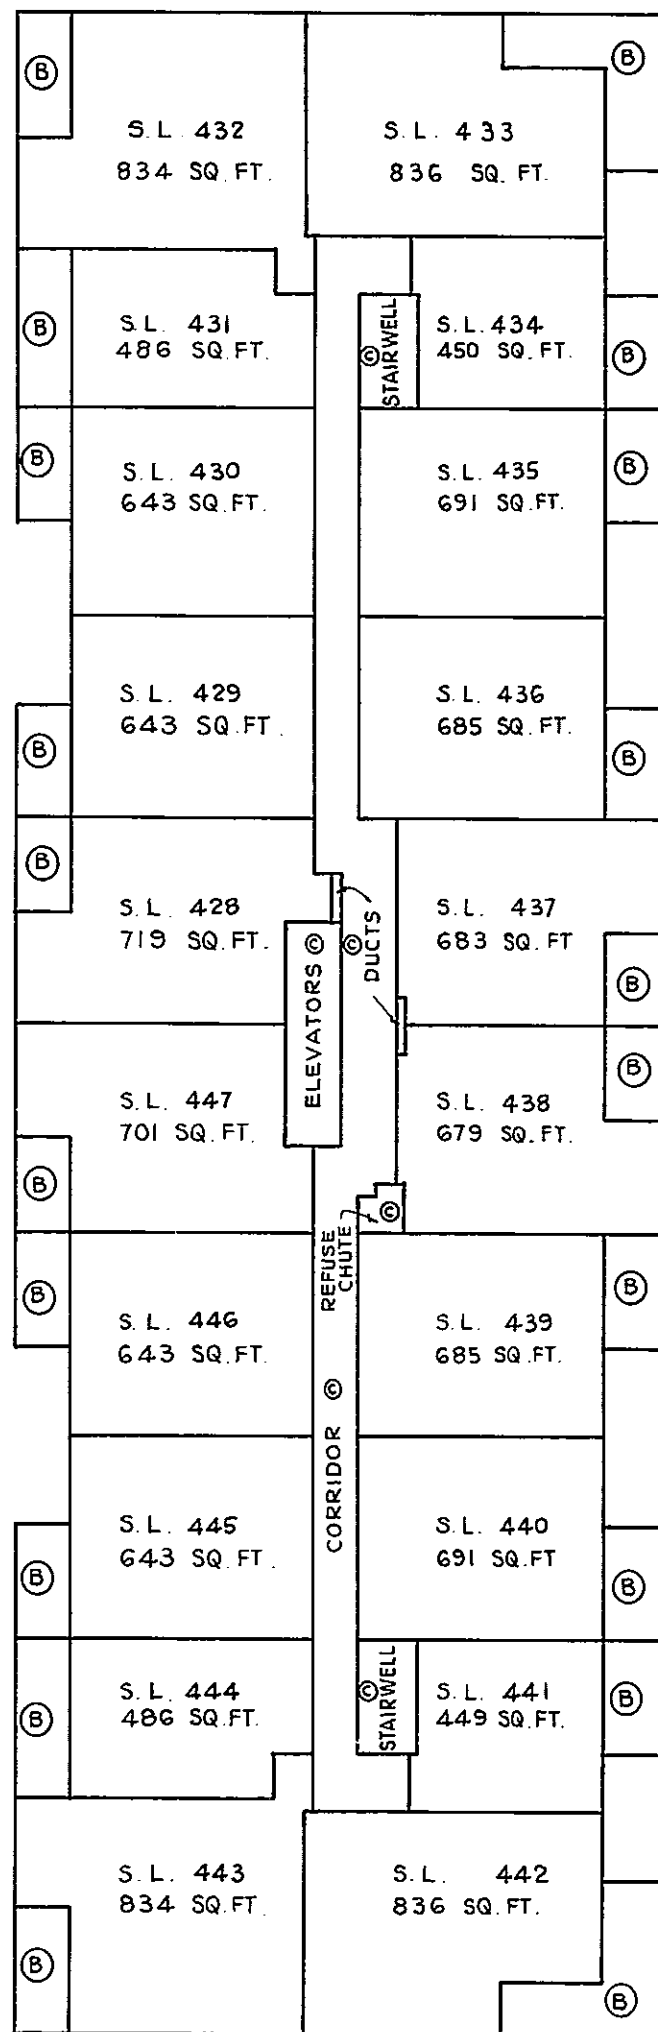


30TH OCT. 1974

Handwritten signature

STRATA PLAN **Vr.437**

BUILDING "B"
ELEVENTH FLOOR

SCALE : 1" = 20'

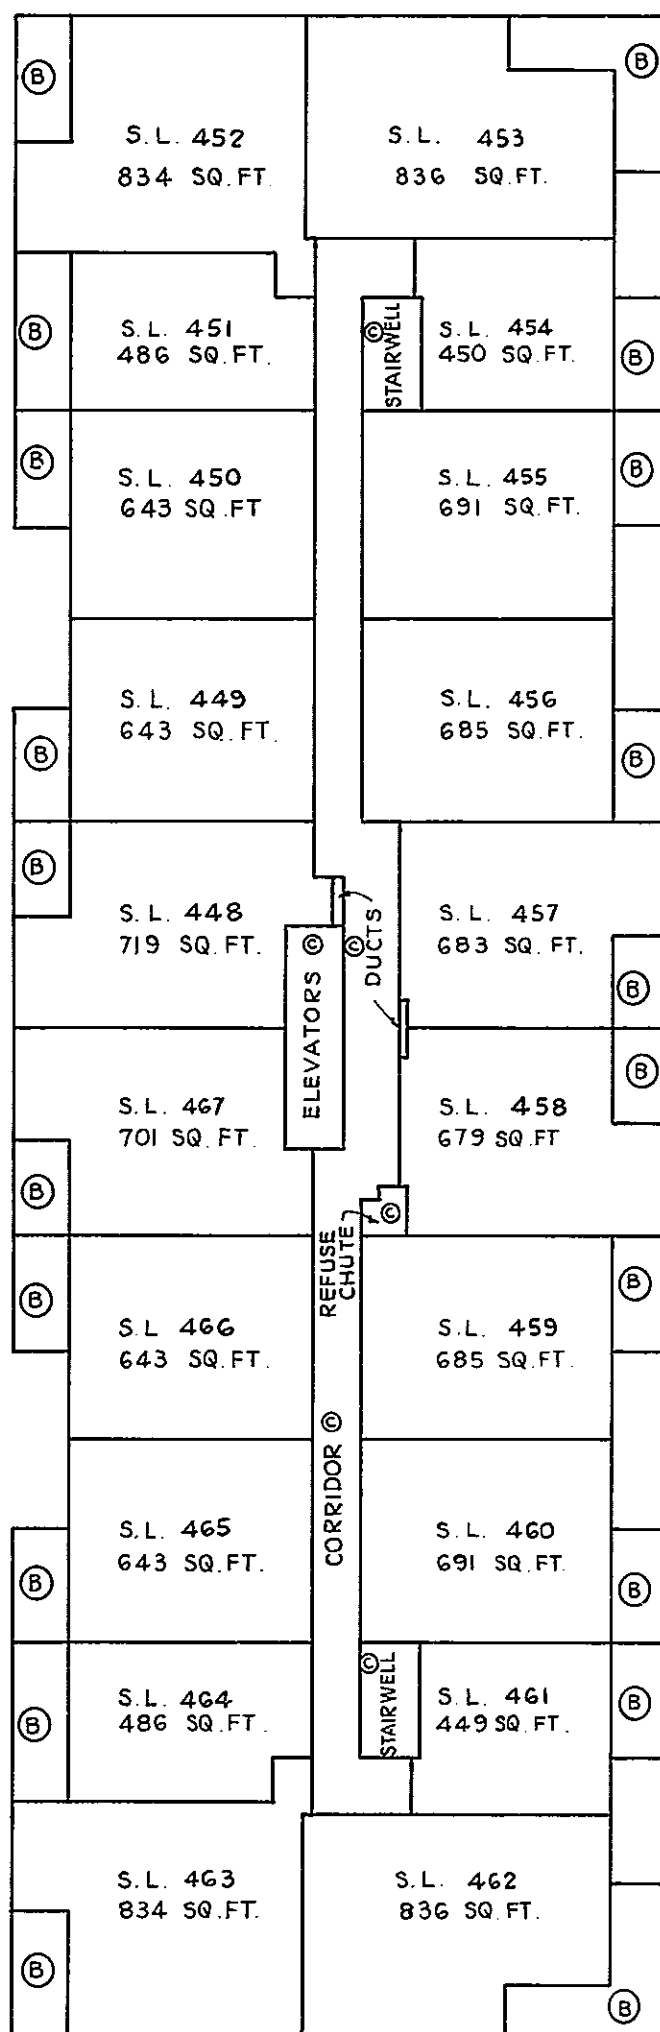


30TH OCT. 1974

Handwritten signature

STRATA PLAN **Vr.437**

BUILDING "B"
TWELFTH FLOOR

SCALE : 1" = 20'

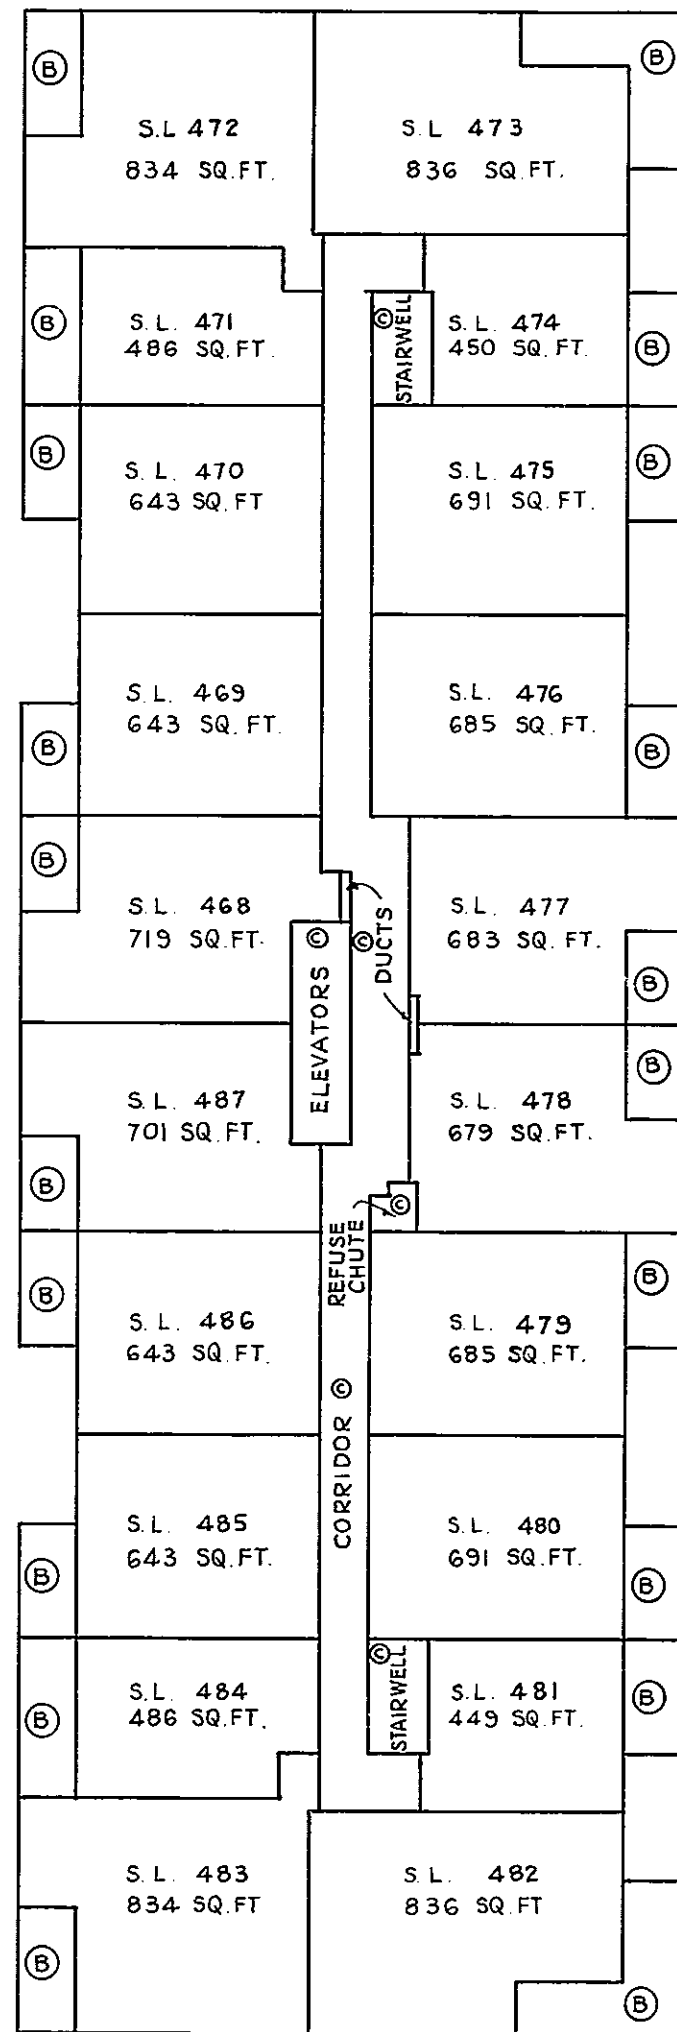

30TH OCT. 1974

Handwritten signature

[illegible]

30TH OCT. 1974

GE ML

[illegible]

30TH OCT. 1974

Handwritten signature: *Handwritten signature*

[illegible]

30TH OCT. 1974

gsmL