

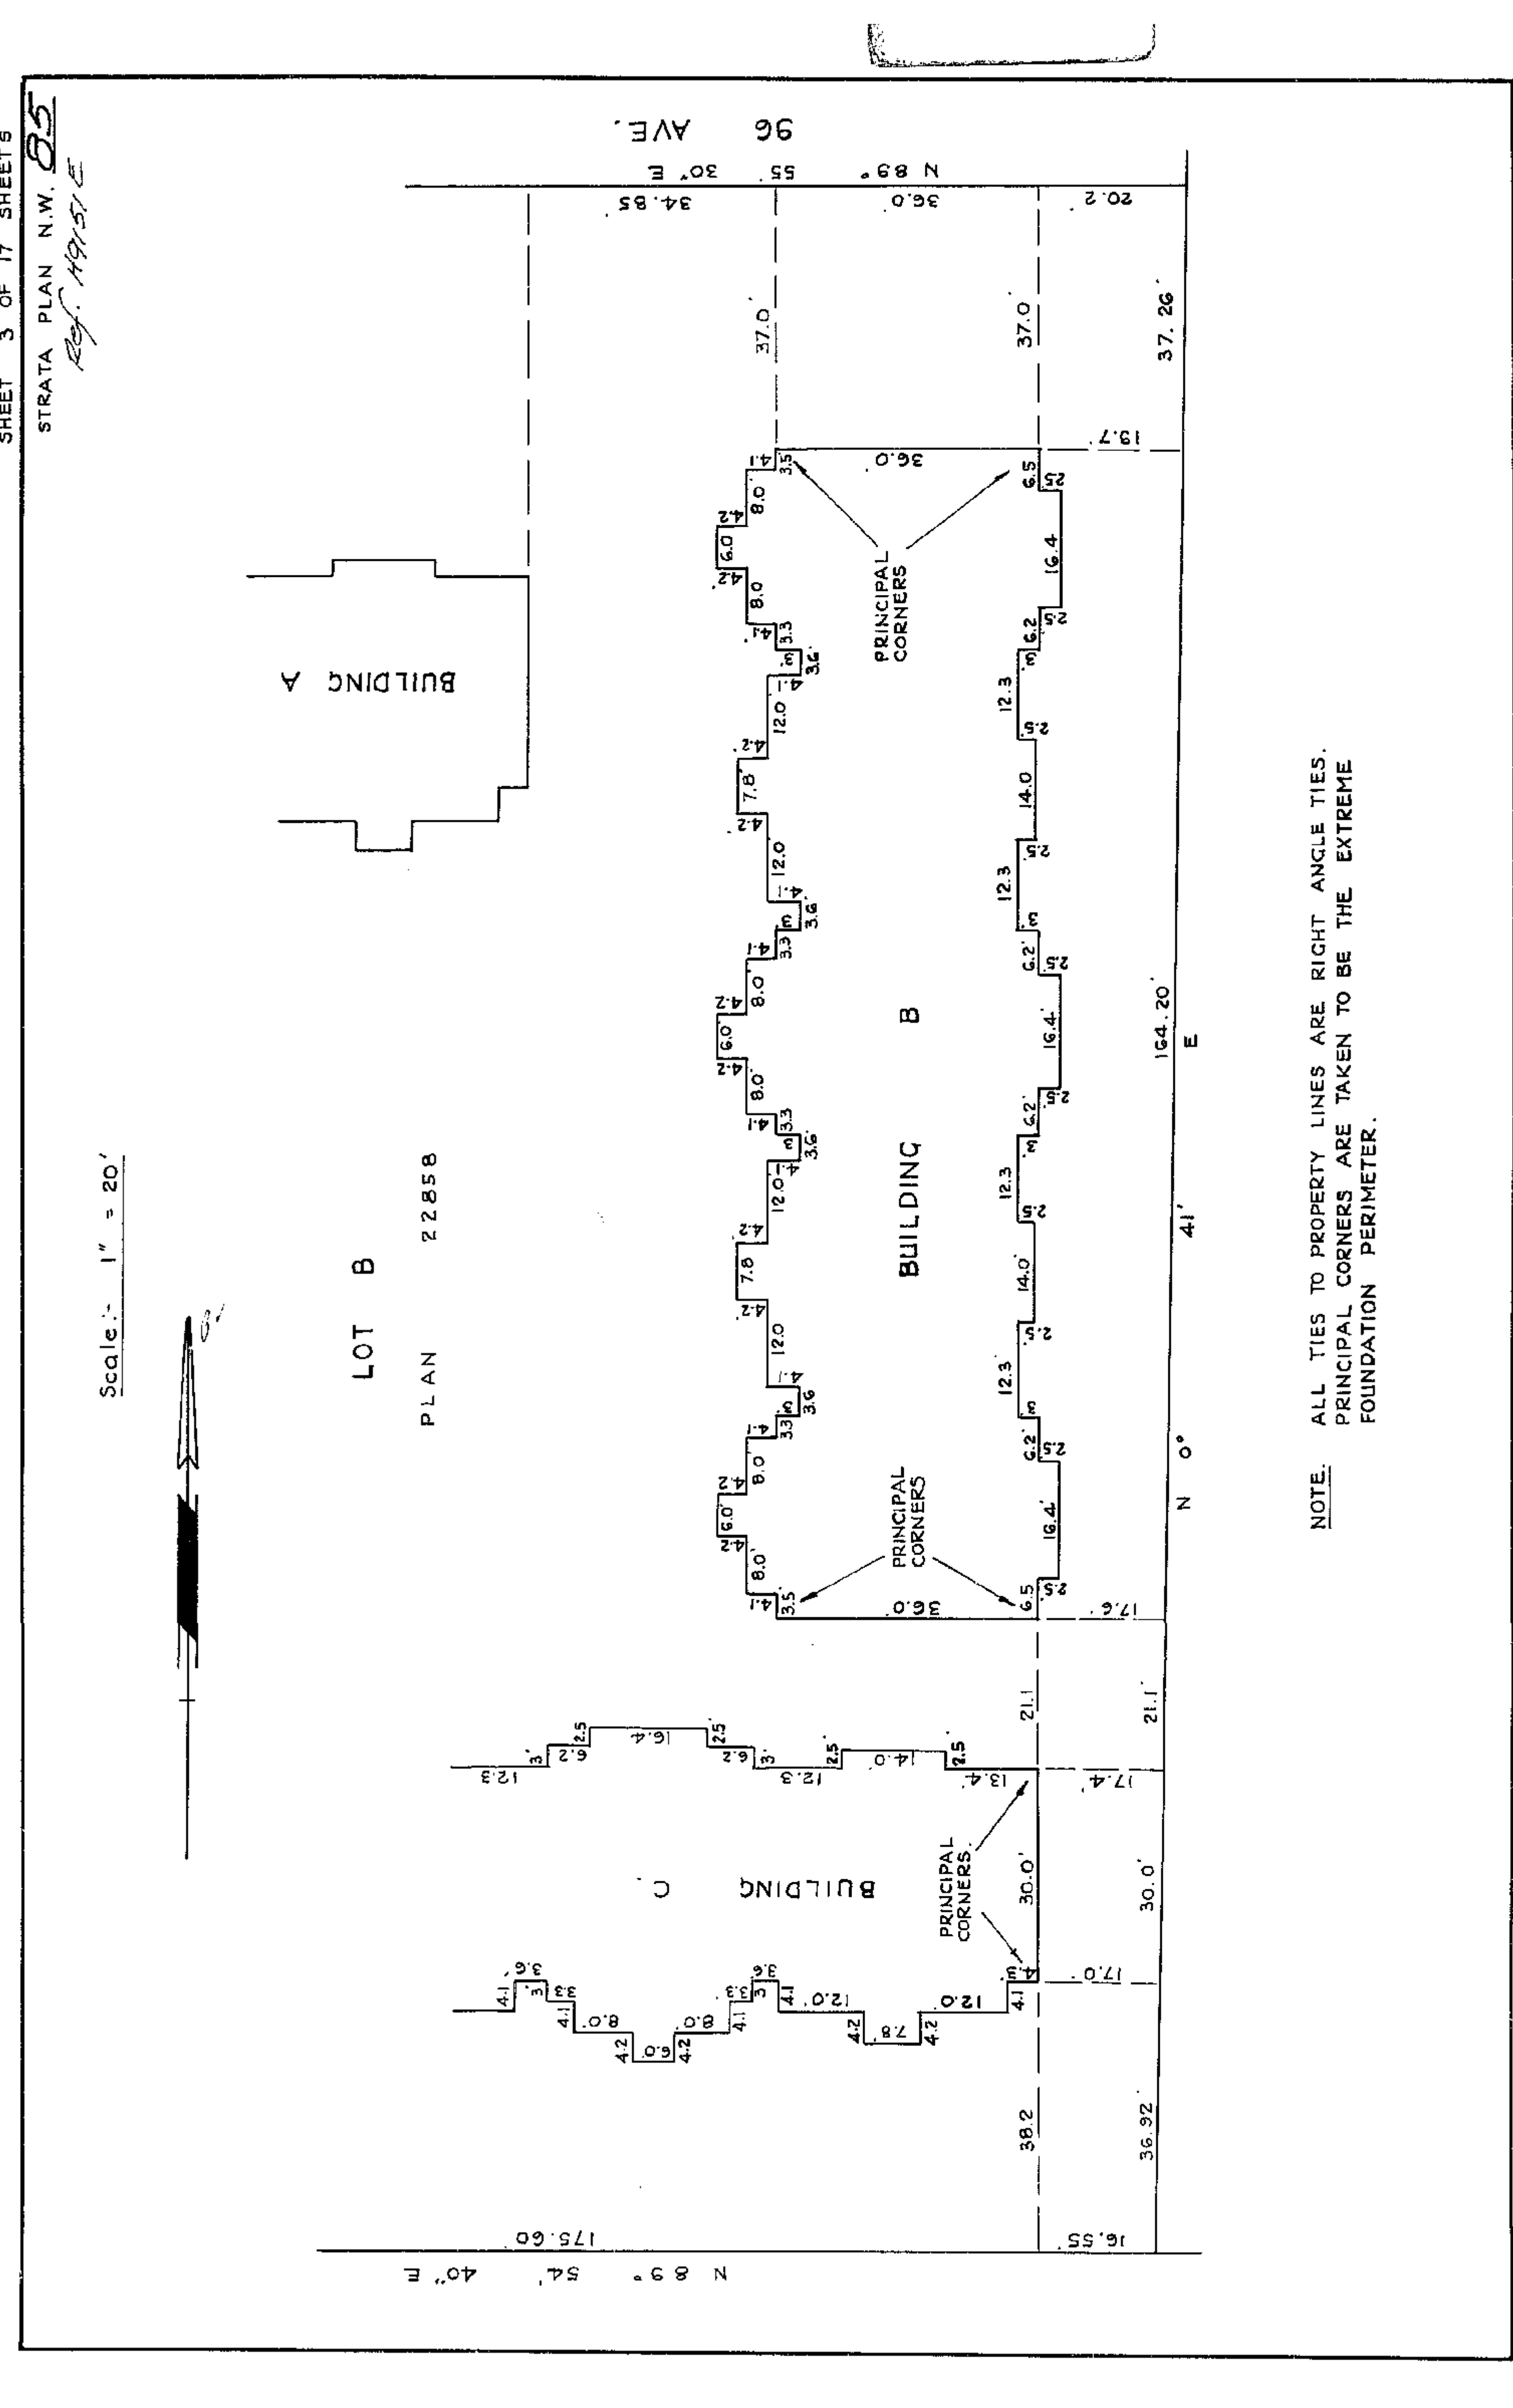


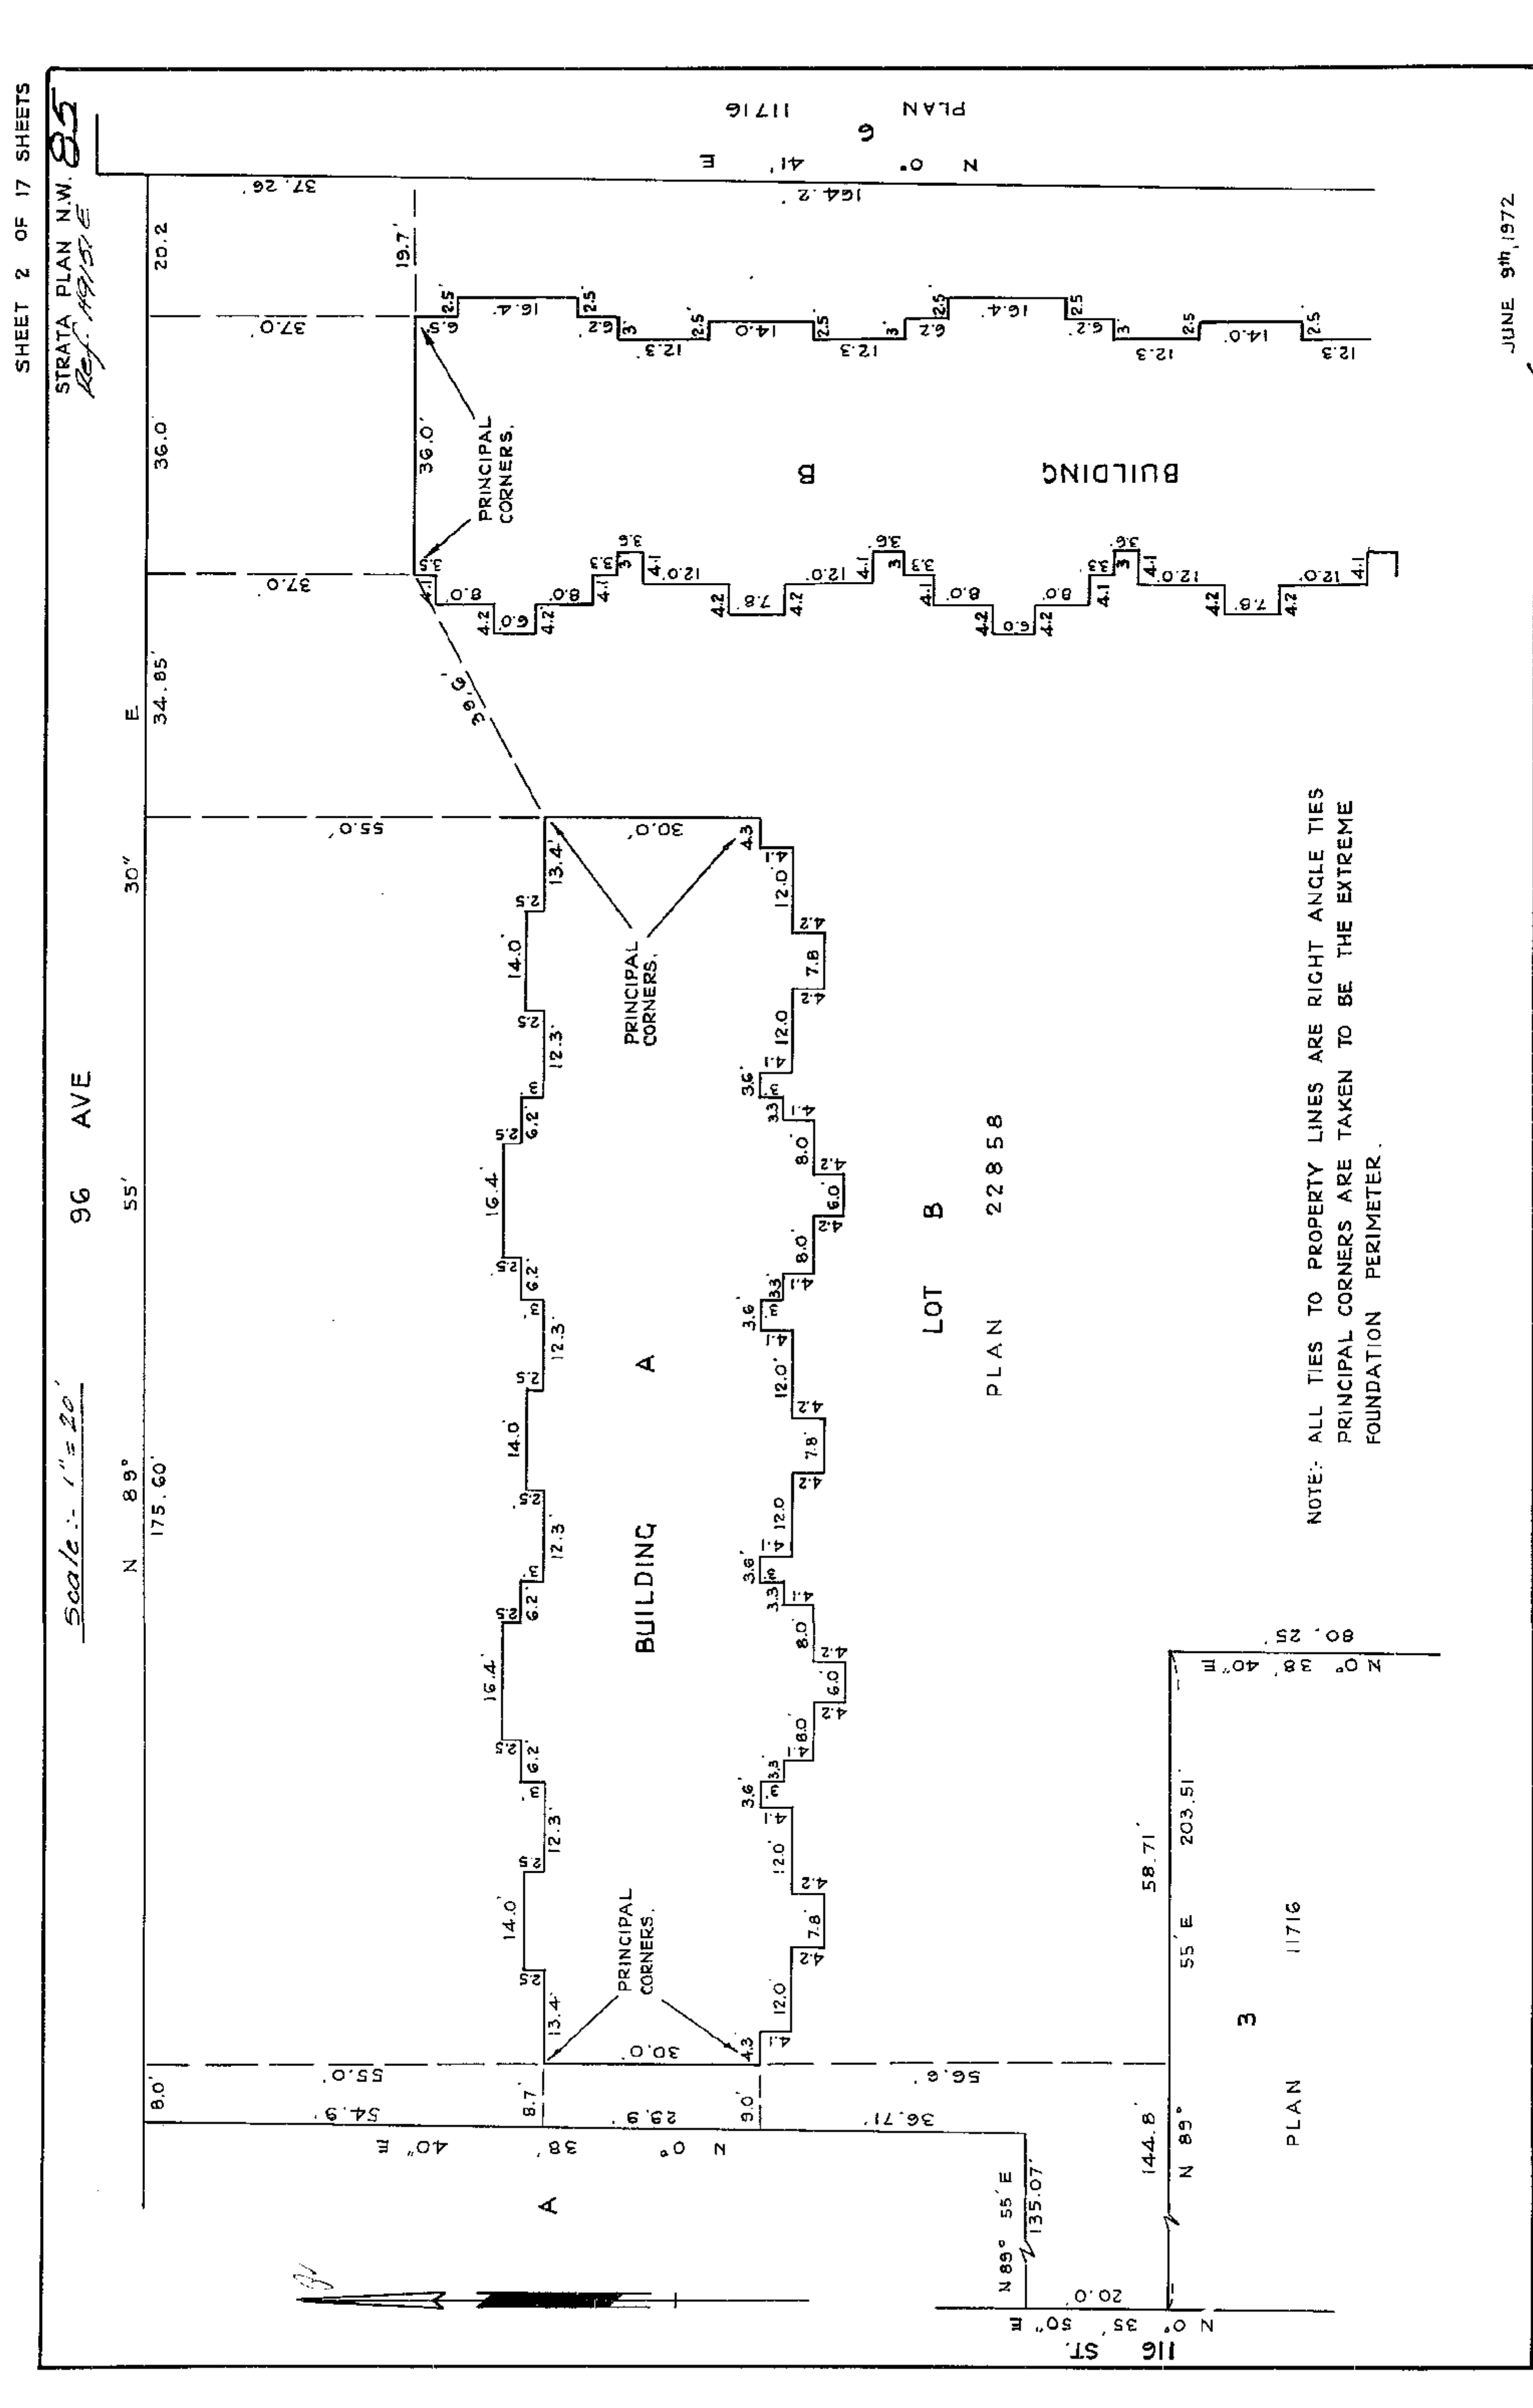

BUILDING A - BASEMENT FLOOR

Scale:- 1" = 20'

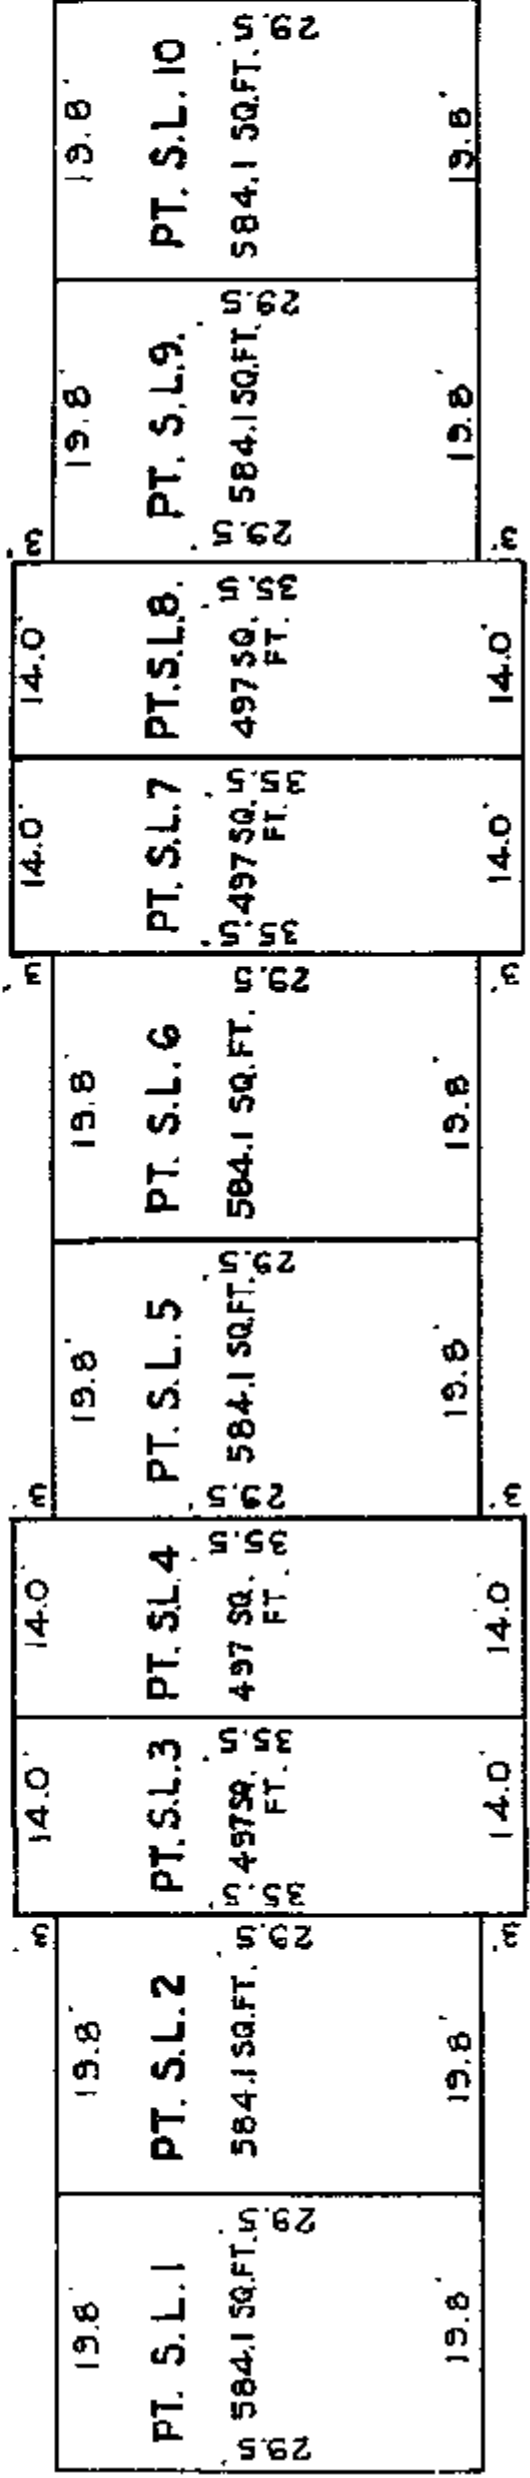

JUNE 9th 1972.


40.

SHEET 8 OF 17 SHEETS.

STRATA PLAN N.W. 85
Ref. H9151E

BUILDING A - MAIN FLOOR

Scale:- 1" = 20'

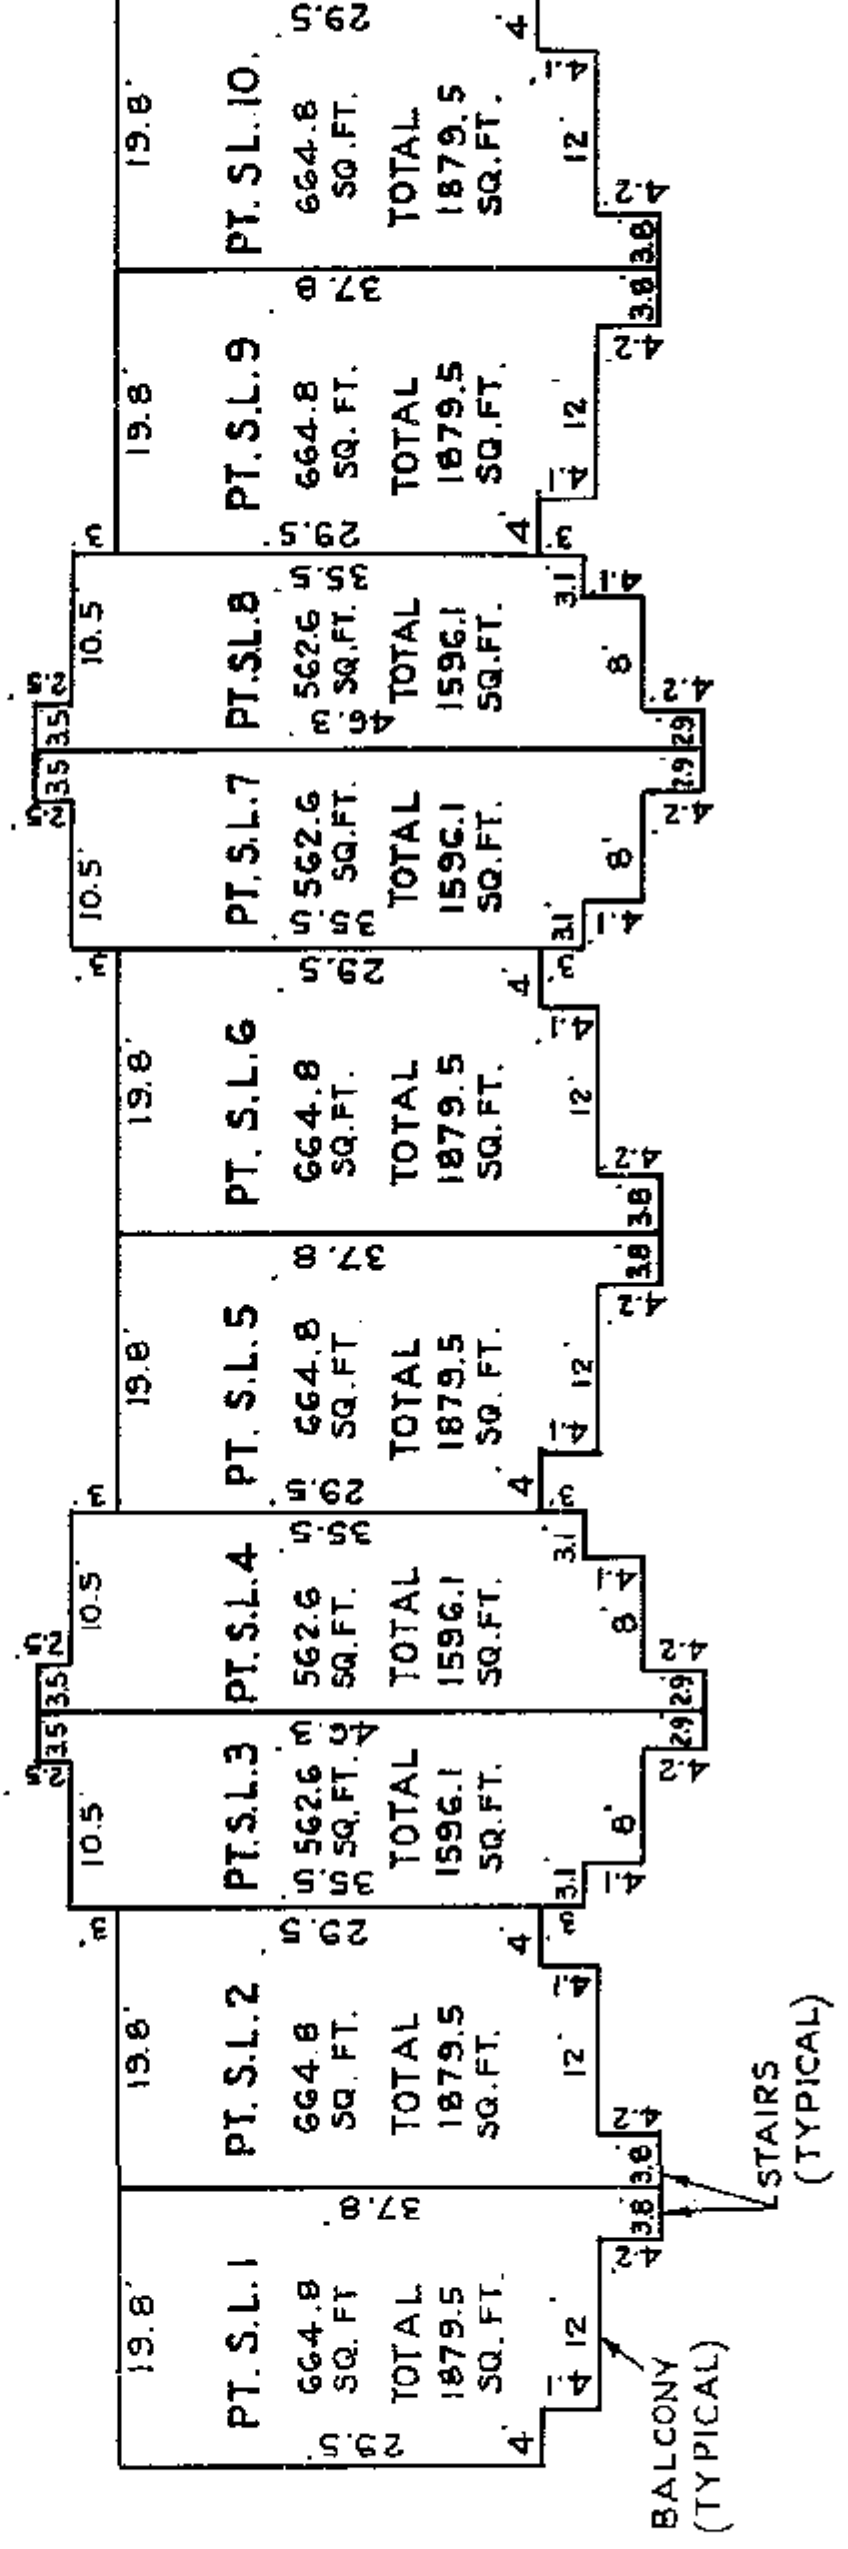

BALCONY (TYPICAL)

STAIRS (TYPICAL)

JUNE 9th 1972


40.

SHEET 9 OF 17 SHEETS

STRATA PLAN N.W. 85
Ref. H9151E

BUILDING A - SECOND FLOOR

Scale:- 1" = 20'

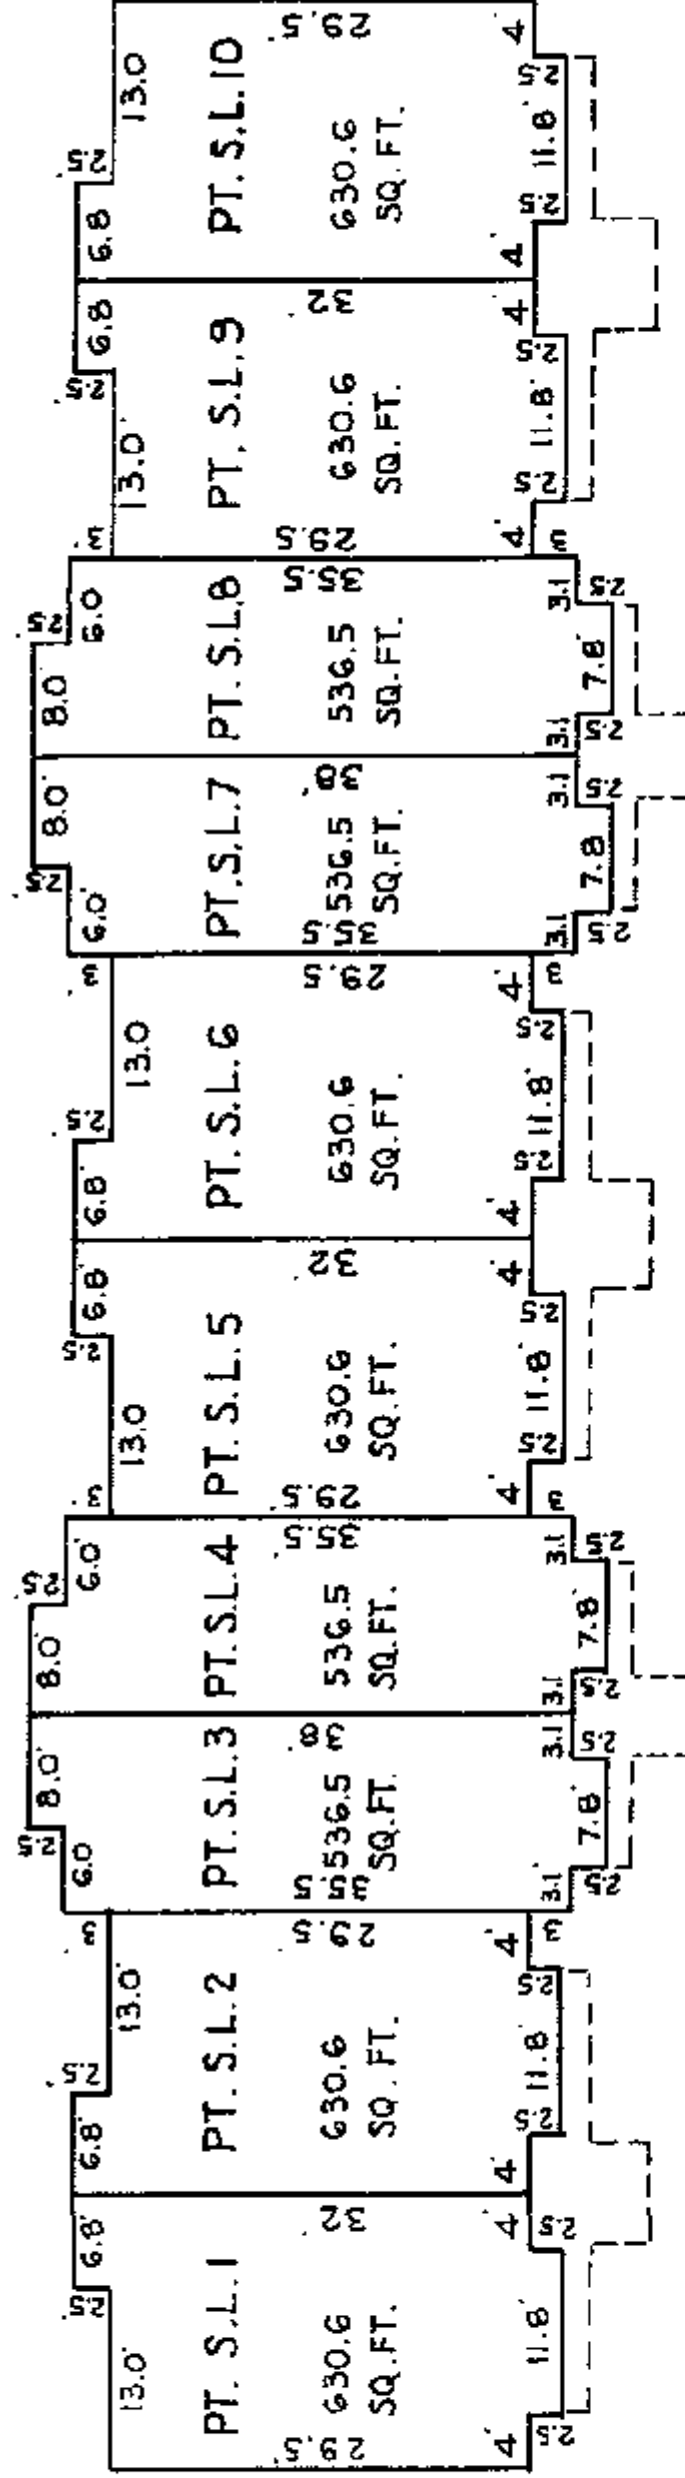

JUNE 9th 1972

40.

Scale: 1" = 20'



ان

STRATA PLAN N.W. 85
Ref. 49/51 E

Scale:- 1" = 20'

BALCONY
(TYPICAL)

BALCONY
(TYPICAL)

Let

STRATA PLAN N.W. 85
Ref. 149151E


Scale: 1" = 20'

16

2.

BUILDING C - BASEMENT FLOOR

Scale: 1" = 20'

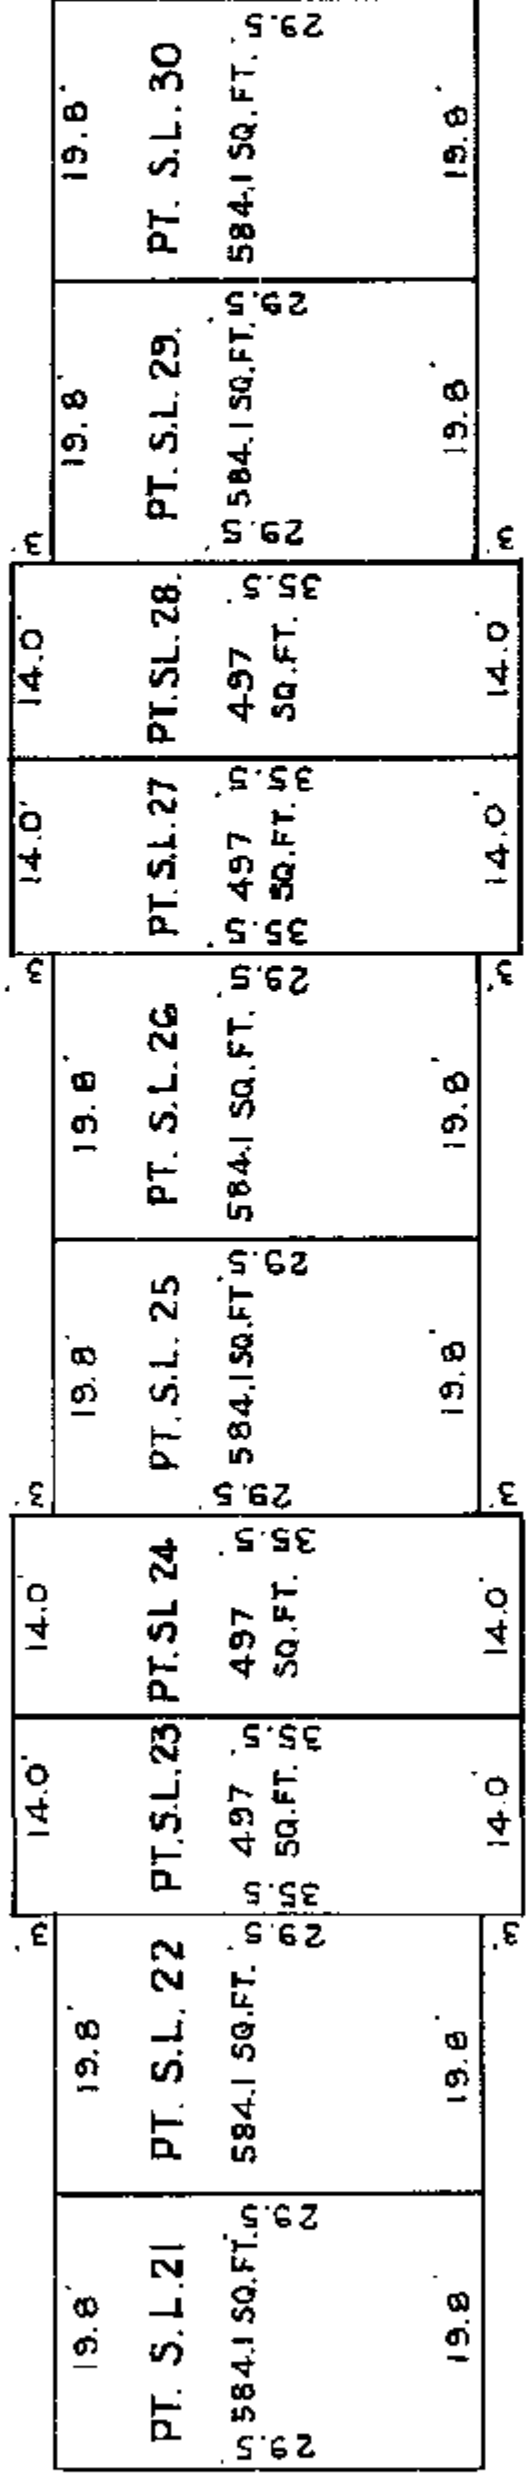


JUNE 9th, 1972

SHEET 14 OF 17 SHEETS

STRATA PLAN N.W. 85
Ref. H9151 E

BUILDING C - MAIN FLOOR

Scale: 1" = 20'

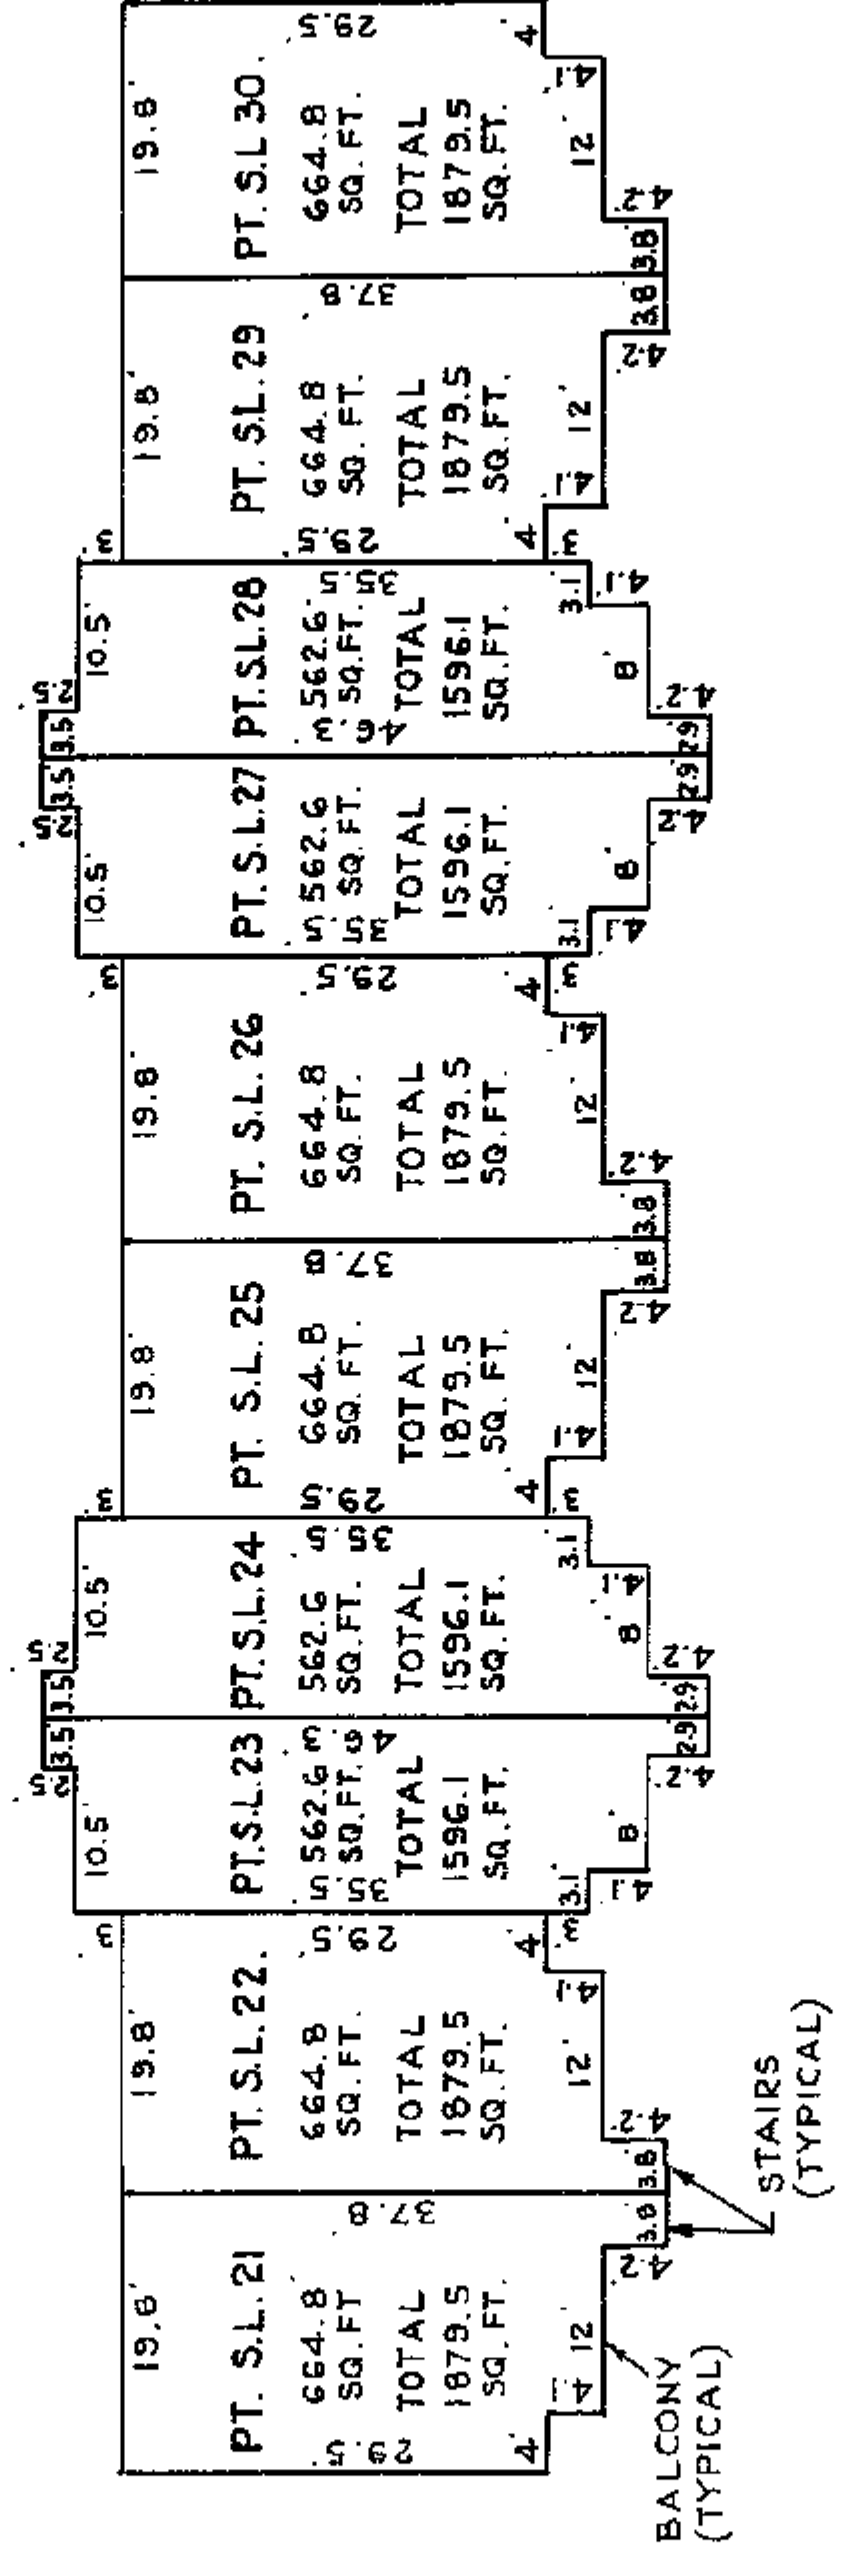


JUNE 9th, 1972

SHEET 15 OF 17 SHEETS

STRATA PLAN N.W. 85
Ref. H9151 E

BUILDING C - SECOND FLOOR

Scale: 1" = 20'

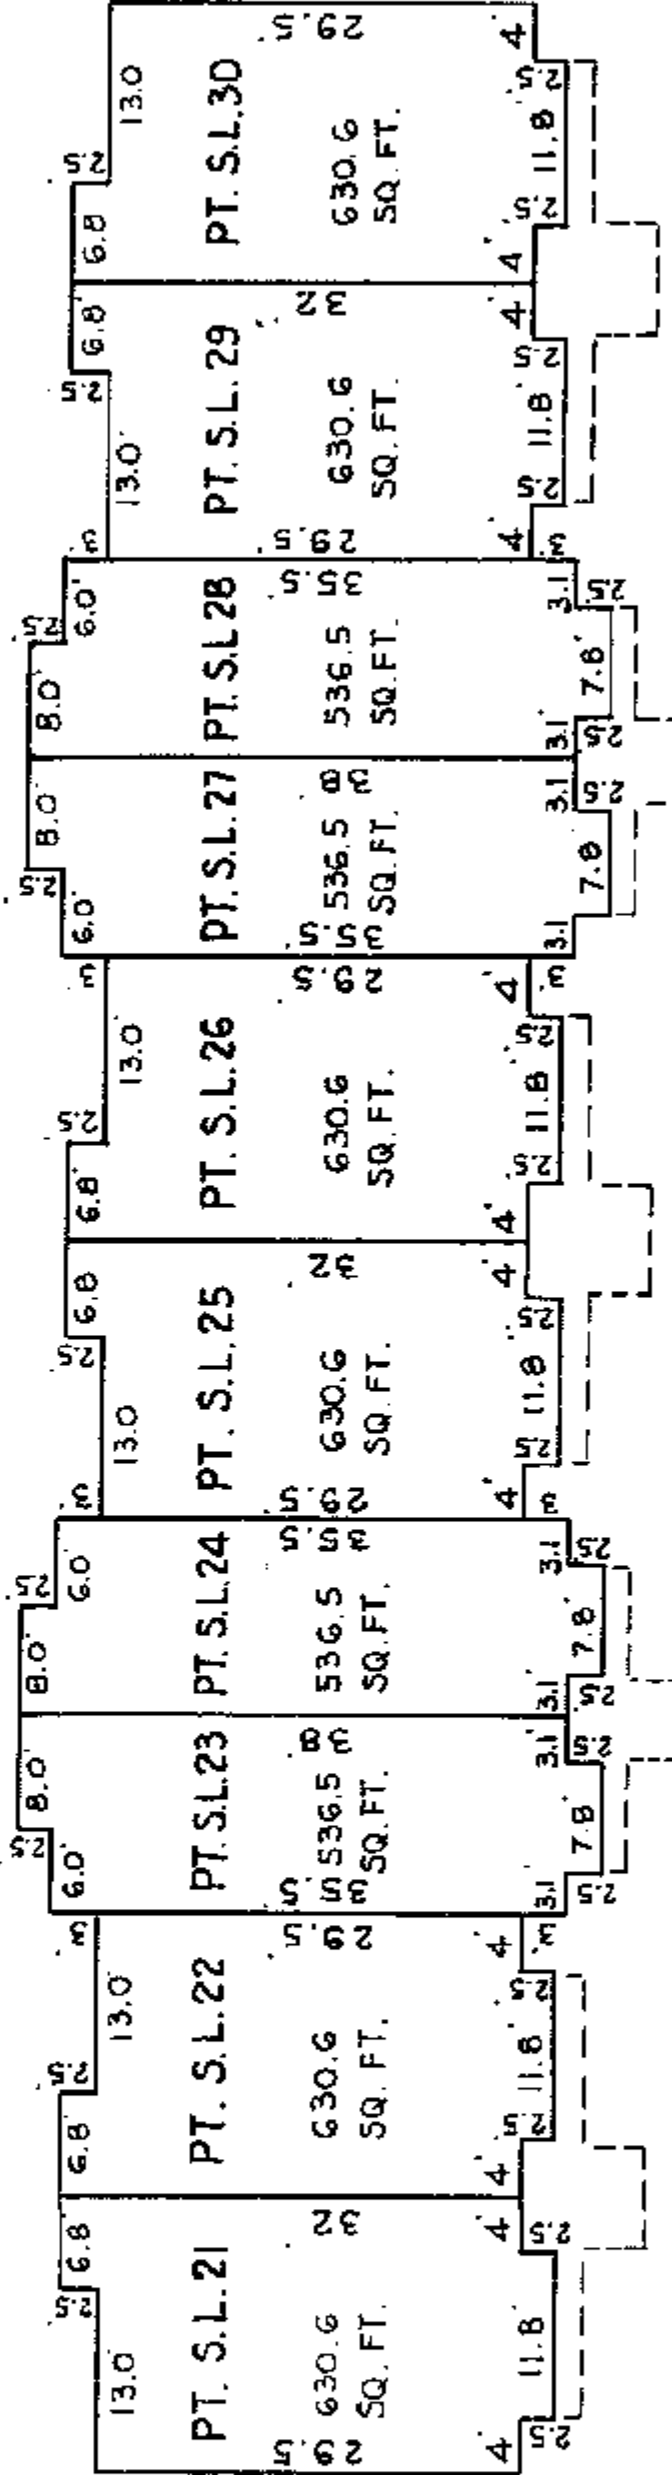

JUNE 9th, 1972

