

**STRATA PLAN OF LOT E, BLOCK 30,  
DISTRICT LOT 185, GROUP 1,  
NEW WESTMINSTER DISTRICT,  
PLAN 22868.**

INTEGRATED SURVEY AREA No. 31, NAD83.  
CITY OF VANCOUVER  
B.C.G.S. 92G.025

Scale 1:500  
0 5 10 20  
ALL DISTANCES ARE IN METRES  
AND DECIMALS THEREOF.


THE VENUS

**STRATA PLAN LMS 3963**

DEPOSITED AND REGISTERED IN THE LAND  
TITLE OFFICE AT NEW WESTMINSTER, B.C.

THIS 9<sup>TH</sup> DAY OF AUG 1999.

*JIM SMALL / REC TS*  
~~Deputy Registrar~~  
REF. # BN 212808 TO  
BN 213105

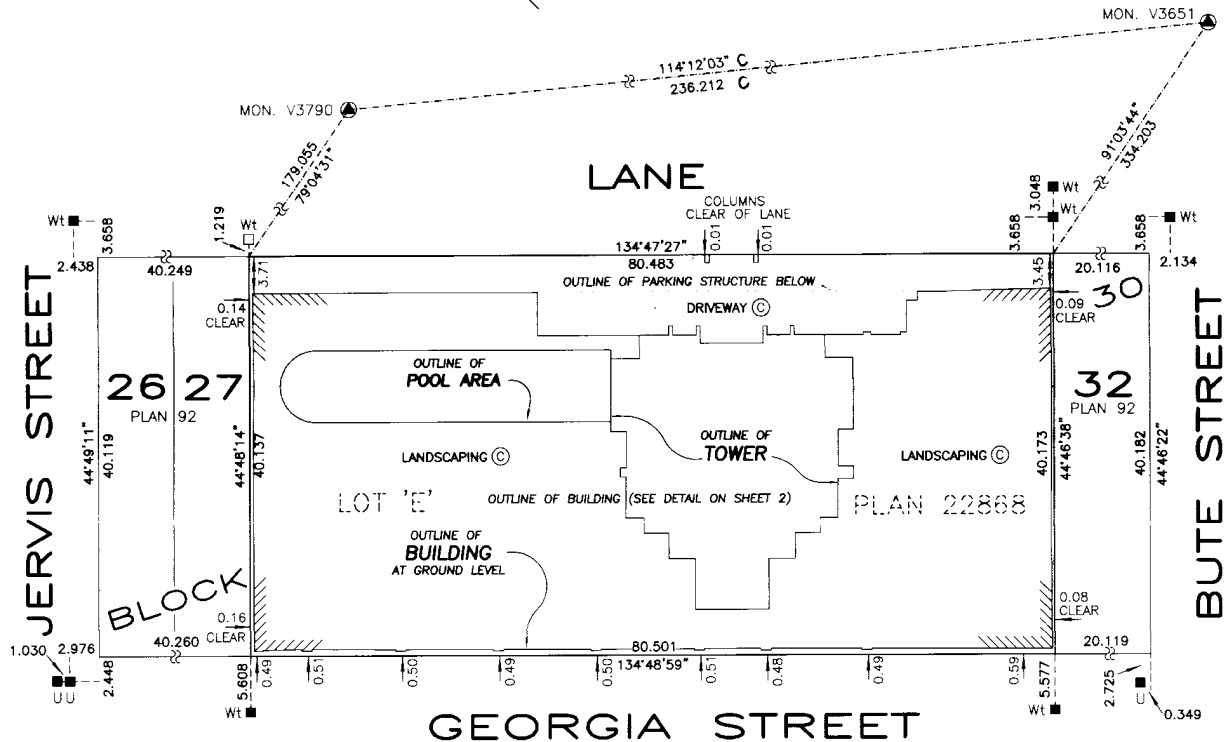

**LEGEND**

GRID BEARINGS ARE DERIVED FROM OBSERVATIONS  
BETWEEN CONTROL MONUMENTS V3790 AND V3651,  
INTEGRATED SURVEY AREA # 31, NAD83.

THIS PLAN SHOWS GROUND LEVEL MEASURED DISTANCES.  
PRIOR TO COMPUTATION OF U.T.M. COORDINATES,  
MULTIPLY BY A COMBINED SCALE FACTOR OF 0.9996010.

- ⊙ - DENOTES COMMON PROPERTY
- U - DENOTES UNREGISTERED
- Wt - DENOTES WITNESS
- - DENOTES CONTROL MONUMENT
- - DENOTES LEAD PLUG FOUND

THE ADDRESS FOR SERVICE  
OF DOCUMENTS ON THE  
STRATA CORPORATION IS:-  
THE OWNER, STRATA PLAN  
LMS 3963

~~MCCARTHY TETRAULT~~  
~~1300 777 BUNSMUIR STREET~~  
~~VANCOUVER, B.C.~~  
~~V7Y 1K2~~

"FOR MAILING ADDRESS OF STRATA  
CORPORATION SEARCH THE STRATA  
PLAN GENERAL INDEX."

CIVIC ADDRESSES ARE AS FOLLOWS:-

UNITS: 301-310, 401-410, 501-510,  
601-610, 701-710, 801-810, 901-910,  
1001-1010, 1101-1110, 1201-1210,  
1501-1510, 1601-1610, 1701-1710,  
1801-1810, 1901-1910, 2001-2010,  
2101-2110, 2201-2210, 2301-2310,  
2401-2410, 2501-2510, 2601-2610,  
2701-2709, 2801-2809, 2901-2909,  
3001-3009, 3101-3109, 3201-3209,  
3301-3309, 3401-3405, 3501-3505,  
AND 3601-3605, ALL OF

1239 WEST GEORGIA STREET  
VANCOUVER, B.C.

I, J. NEIL BENNETT OF NORTH VANCOUVER  
A BRITISH COLUMBIA LAND SURVEYOR,  
HEREBY CERTIFY THAT THE BUILDING,  
ERECTED ON THE PARCEL DESCRIBED  
ABOVE IS WHOLLY WITHIN THE EXTERNAL  
BOUNDARIES OF THAT PARCEL.

DATED THIS 24<sup>TH</sup> DAY OF

June 1999  
*J. Neil Bennett*  
B.C.L.S.

BENNETT & ASSOCIATES  
B.C. LAND SURVEYORS  
#201 - 275 FELL AVENUE  
NORTH VANCOUVER, B.C.  
V7P 3R5


PH. 980-4868  
FX. 980-5856

FILE: C:\PK3\11963\ST11963-1F.DWG

THIS PLAN LIES WITHIN  
THE GREATER VANCOUVER  
REGIONAL DISTRICT

## STRATA PLAN LMS 3963

FIRST SHEET, SHEET 2 OF 39 SHEETS

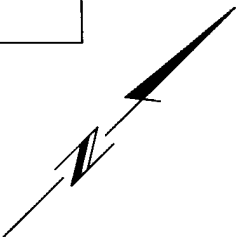

© — COMMON PROPERTY


FILE: C:\PK3\11963-2F.DWG

June, 1999.

B.C.L.S.

**CONDOMINIUM ACT****STRATA PLAN LMS 3963**OWNER :B.P.Y.A. 130 HOLDINGS LTD.  
INC.No. 355168  
AUTHORIZED SIGNATORY  
MICHAEL DE COTIS


AUTHORIZED SIGNATORY

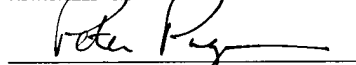WITNESS AS TO BOTH SIGNATURES  
PETER PAGNAN  
1300-777 DUNSMUIR STREET  
VANCOUVER, B.C. V7Y 1K2


OCCUPATION OF WITNESS

LAWYER

ADDRESS OF WITNESS

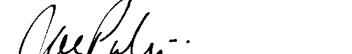MORTGAGEE :FINOVA (CANADA) CAPITAL CORPORATION  
INC.No. 42774A  
AUTHORIZED SIGNATORY  
JOSEPH A. PAUL

AUTHORIZED SIGNATORY

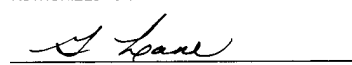WITNESS AS TO BOTH SIGNATURES  
GAIL LANE  
30 FLE 237-4AVE SW  
CALGARY AB T2P 4L7


OCCUPATION OF WITNESS

SECRETARY

ADDRESS OF WITNESS

MORTGAGEE :BCMP MORTGAGE INVESTMENT CORPORATION  
INC.No. 40387A  
AUTHORIZED SIGNATORY  
ROBERT LEE

AUTHORIZED SIGNATORY

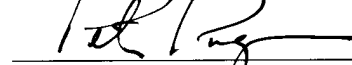WITNESS AS TO BOTH SIGNATURES  
PETER PAGNAN  
1300-777 DUNSMUIR STREET  
VANCOUVER, B.C. V7Y 1K2

OCCUPATION OF WITNESS

LAWYER

ADDRESS OF WITNESS

MORTGAGEE :


BANK OF MONTREAL

  
AUTHORIZED SIGNATORY  
RICHARD M. MARKS  
ACCOUNT MANAGERAUTHORIZED SIGNATORY  
GORDON L. LEIGHTON  
ACCOUNT MANAGER

WITNESS AS TO BOTH SIGNATURES

TERRI ENG  
CUSTOMER SERVICE OFFICER  
OCCUPATION OF WITNESS  
6TH FLOOR, 395 BUELL ST.  
VANCOUVER, B.C. V7X 1L5

ADDRESS OF WITNESS

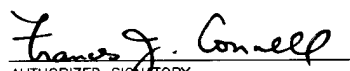
THE CITY OF VANCOUVER, REGISTERED OWNER  
OF EASEMENT AND INDEMNITY AGREEMENTS  
252289M, 254066M, GD70396, GD70397, AND  
OF COVENANTS BE274974, BL289882, AND OF  
STATUTORY RIGHT OF WAY BL289883, HEREBY  
CONSENT TO THE DEPOSIT OF THIS PLAN.  
AUTHORIZED SIGNATORY

AUTHORIZED SIGNATORY


**STATUTORY DECLARATION**

I, THE UNDERSIGNED DO SOLEMNLY DECLARE THAT:

- 1) I, THE UNDERSIGNED AM THE DULY AUTHORIZED AGENT OF THE OWNER / DEVELOPER.
- 2) THE STRATA PLAN IS FOR RESIDENTIAL USE ONLY.

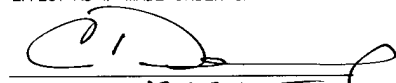
I MAKE THIS SOLEMN DECLARATION CONSCIENTIOUSLY BELIEVING  
IT TO BE TRUE AND KNOWING IT IS OF THE SAME FORCE AND  
EFFECT AS IF MADE UNDER OATH.  
MICHAEL DE COTISDECLARED BEFORE ME AT VANCOUVER

IN THE PROVINCE OF BRITISH COLUMBIA

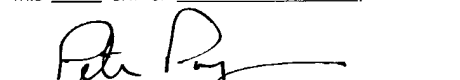THIS 7th DAY OF JULY, 1999.  
A COMMISSIONER FOR TAKING AFFIDAVITS WITHIN THE  
PROVINCE OF BRITISH COLUMBIA Peter Pagnan

FILE: C:\PK3\11963-1F.DWG

ACCEPTED AS TO FORMS 1 AND 2.

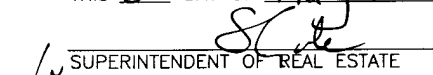THIS 5 DAY OF August, 1999.  
for SUPERINTENDENT OF REAL ESTATE**NEW DEVELOPMENT CERTIFICATE**I, J. NEIL BENNETT OF NORTH VANCOUVER  
A BRITISH COLUMBIA LAND SURVEYOR, HEREBY CERTIFY  
THAT THE BUILDING, SHOWN IN THIS STRATA PLAN HASNOT AS OF THE 24<sup>th</sup> DAY OF June, 1999.  
BEEN PREVIOUSLY OCCUPIED,DATED THIS 24<sup>th</sup> DAY OF June, 1999.  
B.C.L.S.

CONDOMINIUM ACTSTRATA PLAN LMS 3963SCHEDULESSCHEDULES

| LOT<br>NUMBER | SHEET<br>NUMBER | FORM 1                          | FORM 2                                   |
|---------------|-----------------|---------------------------------|------------------------------------------|
|               |                 | SCHEDULE OF UNIT<br>ENTITLEMENT | SCHEDULE OF INTEREST<br>UPON DESTRUCTION |
| 1             | 16, 39          | 614                             | 1629                                     |
| 2             | 16, 39          | 795                             | 2089                                     |
| 3             | 16, 38          | 675                             | 1759                                     |
| 4             | 16, 37          | 814                             | 2159                                     |
| 5             | 16, 37          | 610                             | 1629                                     |
| 6             | 16, 37          | 427                             | 1209                                     |
| 7             | 16, 37          | 926                             | 2529                                     |
| 8             | 16, 38          | 662                             | 1799                                     |
| 9             | 16, 39          | 898                             | 2509                                     |
| 10            | 16, 39          | 419                             | 1209                                     |
| 11            | 17, 39          | 614                             | 1649                                     |
| 12            | 17, 39          | 797                             | 2109                                     |
| 13            | 17, 38          | 675                             | 1779                                     |
| 14            | 17, 37          | 815                             | 2179                                     |
| 15            | 17, 37          | 609                             | 1649                                     |
| 16            | 17, 37          | 427                             | 1219                                     |
| 17            | 17, 37          | 926                             | 2569                                     |
| 18            | 17, 38          | 673                             | 1819                                     |
| 19            | 17, 39          | 898                             | 2539                                     |
| 20            | 17, 39          | 419                             | 1219                                     |
| 21            | 17, 39          | 614                             | 1669                                     |
| 22            | 17, 39          | 797                             | 2129                                     |
| 23            | 17, 38          | 675                             | 1799                                     |
| 24            | 17, 37          | 816                             | 2199                                     |
| 25            | 17, 37          | 609                             | 1669                                     |
| 26            | 17, 37          | 427                             | 1229                                     |
| 27            | 17, 37          | 926                             | 2599                                     |
| 28            | 17, 38          | 671                             | 1839                                     |
| 29            | 17, 39          | 898                             | 2569                                     |
| 30            | 17, 39          | 419                             | 1229                                     |
| 31            | 18, 39          | 615                             | 1689                                     |
| 32            | 18, 39          | 797                             | 2149                                     |
| 33            | 18, 38          | 675                             | 1819                                     |
| 34            | 18, 37          | 816                             | 2219                                     |
| 35            | 18, 37          | 609                             | 1689                                     |
| 36            | 18, 37          | 427                             | 1239                                     |
| 37            | 18, 37          | 926                             | 2629                                     |
| 38            | 18, 38          | 672                             | 1859                                     |
| 39            | 18, 39          | 898                             | 2599                                     |
| 40            | 18, 39          | 419                             | 1239                                     |
| 41            | 18, 39          | 615                             | 1709                                     |
| 42            | 18, 39          | 797                             | 2169                                     |
| 43            | 18, 38          | 675                             | 1839                                     |
| 44            | 18, 37          | 816                             | 2239                                     |
| 45            | 18, 37          | 609                             | 1709                                     |
| 46            | 18, 37          | 427                             | 1249                                     |
| 47            | 18, 37          | 926                             | 2659                                     |
| 48            | 18, 38          | 674                             | 1879                                     |
| 49            | 18, 39          | 898                             | 2629                                     |
| 50            | 18, 39          | 419                             | 1249                                     |

SCHEDULES

| LOT<br>NUMBER | SHEET<br>NUMBER | FORM 1                          | FORM 2                                   |
|---------------|-----------------|---------------------------------|------------------------------------------|
|               |                 | SCHEDULE OF UNIT<br>ENTITLEMENT | SCHEDULE OF INTEREST<br>UPON DESTRUCTION |
| 51            | 19, 39          | 612                             | 1729                                     |
| 52            | 19, 39          | 795                             | 2189                                     |
| 53            | 19, 38          | 676                             | 1859                                     |
| 54            | 19, 37          | 816                             | 2259                                     |
| 55            | 19, 37          | 609                             | 1729                                     |
| 56            | 19, 37          | 427                             | 1259                                     |
| 57            | 19, 37          | 926                             | 2689                                     |
| 58            | 19, 38          | 674                             | 1899                                     |
| 59            | 19, 39          | 898                             | 2659                                     |
| 60            | 19, 39          | 419                             | 1259                                     |
| 61            | 19, 39          | 612                             | 1749                                     |
| 62            | 19, 39          | 795                             | 2209                                     |
| 63            | 19, 38          | 675                             | 1879                                     |
| 64            | 19, 37          | 816                             | 2279                                     |
| 65            | 19, 37          | 609                             | 1749                                     |
| 66            | 19, 37          | 427                             | 1269                                     |
| 67            | 19, 37          | 926                             | 2719                                     |
| 68            | 19, 38          | 674                             | 1919                                     |
| 69            | 19, 39          | 898                             | 2689                                     |
| 70            | 19, 39          | 419                             | 1269                                     |
| 71            | 20, 39          | 612                             | 1769                                     |
| 72            | 20, 39          | 795                             | 2229                                     |
| 73            | 20, 38          | 675                             | 1899                                     |
| 74            | 20, 37          | 816                             | 2299                                     |
| 75            | 20, 37          | 609                             | 1769                                     |
| 76            | 20, 37          | 427                             | 1279                                     |
| 77            | 20, 37          | 926                             | 2749                                     |
| 78            | 20, 38          | 674                             | 1939                                     |
| 79            | 20, 39          | 898                             | 2719                                     |
| 80            | 20, 39          | 419                             | 1279                                     |
| 81            | 20, 39          | 612                             | 1789                                     |
| 82            | 20, 39          | 795                             | 2249                                     |
| 83            | 20, 38          | 676                             | 1919                                     |
| 84            | 20, 37          | 816                             | 2319                                     |
| 85            | 20, 37          | 609                             | 1789                                     |
| 86            | 20, 37          | 427                             | 1289                                     |
| 87            | 20, 37          | 926                             | 2779                                     |
| 88            | 20, 38          | 673                             | 1959                                     |
| 89            | 20, 39          | 898                             | 2749                                     |
| 90            | 20, 39          | 419                             | 1289                                     |
| 91            | 21, 39          | 612                             | 1809                                     |
| 92            | 21, 39          | 795                             | 2269                                     |
| 93            | 21, 38          | 676                             | 1939                                     |
| 94            | 21, 37          | 816                             | 2339                                     |
| 95            | 21, 37          | 609                             | 1809                                     |
| 96            | 21, 37          | 427                             | 1299                                     |
| 97            | 21, 37          | 926                             | 2809                                     |
| 98            | 21, 38          | 673                             | 1979                                     |
| 99            | 21, 39          | 898                             | 2779                                     |
| 100           | 21, 39          | 419                             | 1299                                     |

DATED THIS 24<sup>th</sup> DAY OFJune, 1999.*gub*

CONDOMINIUM ACT

STRATA PLAN LMS 3963

SCHEDULESSCHEDULES

| LOT<br>NUMBER | SHEET<br>NUMBER | FORM 1                          | FORM 2                                   |
|---------------|-----------------|---------------------------------|------------------------------------------|
|               |                 | SCHEDULE OF UNIT<br>ENTITLEMENT | SCHEDULE OF INTEREST<br>UPON DESTRUCTION |
|               |                 | UNIT ENTITLEMENT                | INTEREST UPON DESTRUCTION                |
| 101           | 21, 39          | 612                             | 1839                                     |
| 102           | 21, 39          | 795                             | 2289                                     |
| 103           | 21, 38          | 675                             | 1969                                     |
| 104           | 21, 37          | 816                             | 2359                                     |
| 105           | 21, 37          | 609                             | 1839                                     |
| 106           | 21, 37          | 427                             | 1309                                     |
| 107           | 21, 37          | 926                             | 2859                                     |
| 108           | 21, 38          | 673                             | 2019                                     |
| 109           | 21, 39          | 898                             | 2819                                     |
| 110           | 21, 39          | 419                             | 1309                                     |
| 111           | 22, 39          | 612                             | 1859                                     |
| 112           | 22, 39          | 795                             | 2309                                     |
| 113           | 22, 38          | 675                             | 1989                                     |
| 114           | 22, 37          | 816                             | 2379                                     |
| 115           | 22, 37          | 609                             | 1859                                     |
| 116           | 22, 37          | 427                             | 1319                                     |
| 117           | 22, 37          | 926                             | 2889                                     |
| 118           | 22, 38          | 676                             | 2039                                     |
| 119           | 22, 39          | 934                             | 2849                                     |
| 120           | 22, 39          | 434                             | 1319                                     |
| 121           | 22, 36          | 622                             | 1879                                     |
| 122           | 22, 36          | 808                             | 2329                                     |
| 123           | 22, 35          | 675                             | 2009                                     |
| 124           | 22, 34          | 816                             | 2399                                     |
| 125           | 22, 34          | 609                             | 1879                                     |
| 126           | 22, 34          | 427                             | 1329                                     |
| 127           | 22, 34          | 926                             | 2929                                     |
| 128           | 22, 35          | 675                             | 2049                                     |
| 129           | 22, 36          | 898                             | 2869                                     |
| 130           | 22, 36          | 419                             | 1329                                     |
| 131           | 23, 36          | 612                             | 1899                                     |
| 132           | 23, 36          | 795                             | 2349                                     |
| 133           | 23, 35          | 675                             | 2029                                     |
| 134           | 23, 34          | 816                             | 2419                                     |
| 135           | 23, 34          | 609                             | 1899                                     |
| 136           | 23, 34          | 427                             | 1339                                     |
| 137           | 23, 34          | 926                             | 2959                                     |
| 138           | 23, 35          | 674                             | 2069                                     |
| 139           | 23, 36          | 928                             | 2899                                     |
| 140           | 23, 36          | 438                             | 1339                                     |
| 141           | 23, 36          | 615                             | 1919                                     |
| 142           | 23, 36          | 794                             | 2369                                     |
| 143           | 23, 35          | 675                             | 2049                                     |
| 144           | 23, 34          | 816                             | 2439                                     |
| 145           | 23, 34          | 609                             | 1919                                     |
| 146           | 23, 34          | 427                             | 1349                                     |
| 147           | 23, 34          | 926                             | 2989                                     |
| 148           | 23, 35          | 675                             | 2089                                     |
| 149           | 23, 36          | 931                             | 2929                                     |
| 150           | 23, 36          | 435                             | 1349                                     |

SCHEDULES

| LOT<br>NUMBER | SHEET<br>NUMBER | FORM 1                          | FORM 2                                   |
|---------------|-----------------|---------------------------------|------------------------------------------|
|               |                 | SCHEDULE OF UNIT<br>ENTITLEMENT | SCHEDULE OF INTEREST<br>UPON DESTRUCTION |
|               |                 | UNIT ENTITLEMENT                | INTEREST UPON DESTRUCTION                |
| 151           | 24, 36          | 622                             | 1929                                     |
| 152           | 24, 36          | 813                             | 2389                                     |
| 153           | 24, 35          | 677                             | 2069                                     |
| 154           | 24, 34          | 816                             | 2459                                     |
| 155           | 24, 34          | 609                             | 1929                                     |
| 156           | 24, 34          | 427                             | 1359                                     |
| 157           | 24, 34          | 926                             | 3019                                     |
| 158           | 24, 35          | 681                             | 2109                                     |
| 159           | 24, 36          | 931                             | 2949                                     |
| 160           | 24, 36          | 435                             | 1359                                     |
| 161           | 24, 36          | 614                             | 1949                                     |
| 162           | 24, 36          | 795                             | 2409                                     |
| 163           | 24, 35          | 676                             | 2089                                     |
| 164           | 24, 34          | 816                             | 2479                                     |
| 165           | 24, 34          | 609                             | 1949                                     |
| 166           | 24, 34          | 427                             | 1369                                     |
| 167           | 24, 34          | 926                             | 3049                                     |
| 168           | 24, 35          | 681                             | 2129                                     |
| 169           | 24, 36          | 899                             | 2979                                     |
| 170           | 24, 36          | 419                             | 1369                                     |
| 171           | 25, 36          | 612                             | 1959                                     |
| 172           | 25, 36          | 797                             | 2429                                     |
| 173           | 25, 35          | 677                             | 2109                                     |
| 174           | 25, 34          | 816                             | 2499                                     |
| 175           | 25, 34          | 609                             | 1959                                     |
| 176           | 25, 34          | 427                             | 1379                                     |
| 177           | 25, 34          | 926                             | 3069                                     |
| 178           | 25, 35          | 679                             | 2149                                     |
| 179           | 25, 36          | 936                             | 2999                                     |
| 180           | 25, 36          | 437                             | 1379                                     |
| 181           | 25, 36          | 614                             | 1979                                     |
| 182           | 25, 36          | 795                             | 2449                                     |
| 183           | 25, 35          | 677                             | 2129                                     |
| 184           | 25, 34          | 816                             | 2519                                     |
| 185           | 25, 34          | 609                             | 1979                                     |
| 186           | 25, 34          | 427                             | 1389                                     |
| 187           | 25, 34          | 926                             | 3099                                     |
| 188           | 25, 35          | 678                             | 2169                                     |
| 189           | 25, 36          | 904                             | 3029                                     |
| 190           | 25, 36          | 418                             | 1389                                     |
| 191           | 26, 36          | 614                             | 1989                                     |
| 192           | 26, 36          | 795                             | 2469                                     |
| 193           | 26, 35          | 677                             | 2149                                     |
| 194           | 26, 34          | 816                             | 2539                                     |
| 195           | 26, 34          | 609                             | 1989                                     |
| 196           | 26, 34          | 427                             | 1399                                     |
| 197           | 26, 34          | 926                             | 3119                                     |
| 198           | 26, 35          | 684                             | 2189                                     |
| 199           | 26, 36          | 930                             | 3049                                     |
| 200           | 26, 36          | 434                             | 1399                                     |

DATED THIS 24<sup>th</sup> DAY OFJune

, 1999 .

gwb

B.C.L.S.

CONDOMINIUM ACTSTRATA PLAN LMS 3963SCHEDULESSCHEDULES

| LOT<br>NUMBER | SHEET<br>NUMBER | FORM 1                          | FORM 2                                   |
|---------------|-----------------|---------------------------------|------------------------------------------|
|               |                 | SCHEDULE OF UNIT<br>ENTITLEMENT | SCHEDULE OF INTEREST<br>UPON DESTRUCTION |
| 201           | 26, 36          | 614                             | 2009                                     |
| 202           | 26, 36          | 795                             | 2489                                     |
| 203           | 26, 35          | 678                             | 2169                                     |
| 204           | 26, 34          | 816                             | 2559                                     |
| 205           | 26, 34          | 607                             | 2009                                     |
| 206           | 26, 34          | 429                             | 1409                                     |
| 207           | 26, 34          | 926                             | 3149                                     |
| 208           | 26, 35          | 682                             | 2209                                     |
| 209           | 26, 36          | 899                             | 3079                                     |
| 210           | 26, 36          | 419                             | 1409                                     |
| 211           | 27, 36          | 614                             | 2019                                     |
| 212           | 27, 36          | 795                             | 2509                                     |
| 213           | 27, 35          | 675                             | 2189                                     |
| 214           | 27, 34          | 816                             | 2579                                     |
| 215           | 27, 34          | 608                             | 2019                                     |
| 216           | 27, 34          | 428                             | 1419                                     |
| 217           | 27, 34          | 926                             | 3169                                     |
| 218           | 27, 35          | 675                             | 2229                                     |
| 219           | 27, 36          | 899                             | 3109                                     |
| 220           | 27, 36          | 417                             | 1419                                     |
| 221           | 27, 36          | 612                             | 2084                                     |
| 222           | 27, 36          | 795                             | 2609                                     |
| 223           | 27, 35          | 676                             | 2279                                     |
| 224           | 27, 34          | 816                             | 2659                                     |
| 225           | 27, 34          | 608                             | 2089                                     |
| 226           | 27, 34          | 552                             | 1879                                     |
| 227           | 27,34,35        | 887                             | 3164                                     |
| 228           | 27, 36          | 879                             | 3164                                     |
| 229           | 27, 36          | 595                             | 1879                                     |
| 230           | 28, 36          | 614                             | 2104                                     |
| 231           | 28, 36          | 802                             | 2639                                     |
| 232           | 28, 35          | 673                             | 2309                                     |
| 233           | 28, 34          | 817                             | 2674                                     |
| 234           | 28, 34          | 607                             | 2104                                     |
| 235           | 28, 34          | 552                             | 1889                                     |
| 236           | 28,34,35        | 886                             | 3179                                     |
| 237           | 28, 36          | 878                             | 3179                                     |
| 238           | 28, 36          | 589                             | 1889                                     |
| 239           | 28, 36          | 614                             | 2124                                     |
| 240           | 28, 36          | 795                             | 2659                                     |
| 241           | 28, 35          | 676                             | 2339                                     |
| 242           | 28, 34          | 816                             | 2699                                     |
| 243           | 28, 34          | 608                             | 2129                                     |
| 244           | 28, 34          | 550                             | 1899                                     |
| 245           | 28,34,35        | 889                             | 3204                                     |
| 246           | 28, 36          | 878                             | 3204                                     |
| 247           | 28, 36          | 590                             | 1899                                     |
| 248           | 29, 36          | 614                             | 2154                                     |
| 249           | 29, 36          | 795                             | 2679                                     |
| 250           | 29, 35          | 676                             | 2369                                     |

SCHEDULES

| LOT<br>NUMBER | SHEET<br>NUMBER | FORM 1                          | FORM 2                                   |
|---------------|-----------------|---------------------------------|------------------------------------------|
|               |                 | SCHEDULE OF UNIT<br>ENTITLEMENT | SCHEDULE OF INTEREST<br>UPON DESTRUCTION |
| 251           | 29, 34          | 816                             | 2714                                     |
| 252           | 29, 34          | 609                             | 2144                                     |
| 253           | 29, 34          | 551                             | 1909                                     |
| 254           | 29,34,35        | 889                             | 3219                                     |
| 255           | 29, 36          | 878                             | 3219                                     |
| 256           | 29, 36          | 590                             | 1909                                     |
| 257           | 29, 36          | 612                             | 2174                                     |
| 258           | 29, 36          | 795                             | 2699                                     |
| 259           | 29, 35          | 679                             | 2399                                     |
| 260           | 29, 34          | 819                             | 2739                                     |
| 261           | 29, 34          | 604                             | 2169                                     |
| 262           | 29, 34          | 551                             | 1919                                     |
| 263           | 29,34,35        | 889                             | 3244                                     |
| 264           | 29, 36          | 878                             | 3244                                     |
| 265           | 29, 36          | 590                             | 1919                                     |
| 266           | 30, 36          | 612                             | 2184                                     |
| 267           | 30, 36          | 795                             | 2719                                     |
| 268           | 30, 35          | 677                             | 2429                                     |
| 269           | 30, 34          | 818                             | 2754                                     |
| 270           | 30, 34          | 608                             | 2184                                     |
| 271           | 30, 34          | 550                             | 1929                                     |
| 272           | 30,34,35        | 878                             | 3259                                     |
| 273           | 30, 36          | 878                             | 3259                                     |
| 274           | 30, 36          | 589                             | 1929                                     |
| 275           | 30, 36          | 623                             | 2204                                     |
| 276           | 30, 36          | 808                             | 2739                                     |
| 277           | 30, 35          | 673                             | 2459                                     |
| 278           | 30, 34          | 816                             | 2779                                     |
| 279           | 30, 34          | 608                             | 2209                                     |
| 280           | 30, 34          | 553                             | 1939                                     |
| 281           | 30,34,35        | 887                             | 3284                                     |
| 282           | 30, 36          | 882                             | 3284                                     |
| 283           | 30, 36          | 588                             | 1939                                     |
| 284           | 31, 36          | 766                             | 4069                                     |
| 285           | 31, 35          | 1211                            | 4949                                     |
| 286           | 31, 34          | 670                             | 4179                                     |
| 287           | 31,34,35        | 1235                            | 4179                                     |
| 288           | 31, 36          | 1174                            | 4069                                     |
| 289           | 31, 36          | 775                             | 4269                                     |
| 290           | 31, 35          | 1208                            | 5149                                     |
| 291           | 31, 34          | 670                             | 4379                                     |
| 292           | 31,34,35        | 1232                            | 4379                                     |
| 293           | 31, 36          | 1164                            | 4369                                     |
| 294           | 32, 36          | 1013                            | 4669                                     |
| 295           | 32, 35          | 1366                            | 5449                                     |
| 296           | 32, 34          | 1078                            | 4679                                     |
| 297           | 32,34,35        | 941                             | 4579                                     |
| 298           | 32, 36          | 974                             | 4569                                     |
| AGGREGATE     |                 | 211 561                         | 678 317                                  |

DATED THIS 24<sup>th</sup> DAY OF  
June, 1999.

*gub*


# PARKING LEVEL FIVE FLOOR PLAN

Scale 1:250



ALL DISTANCES ARE IN METRES AND DECIMALS THEREOF.

STRATA PLAN LMS 3963

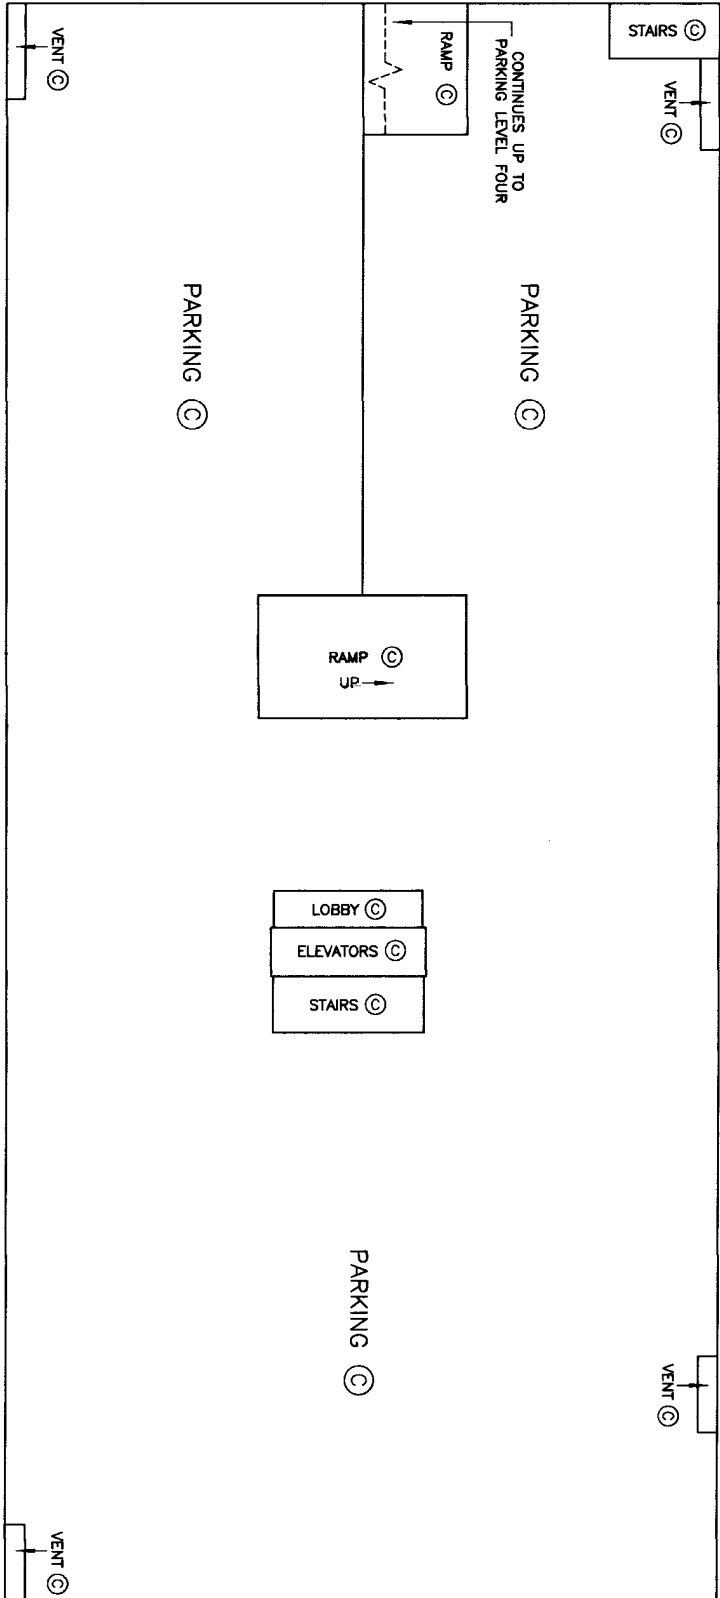

## LEGEND

⊙ - COMMON PROPERTY

FILE: C:\PK3\11963-2F.DWG

DATED THIS 24<sup>th</sup> DAY OF

June, 1999.

gus B.C.L.S.


PARKING LEVEL FOUR FLOOR PLAN

STRATA PLAN LMS 3963

Scale 1:250



ALL DISTANCES ARE IN METRES AND DECIMALS THEREOF.

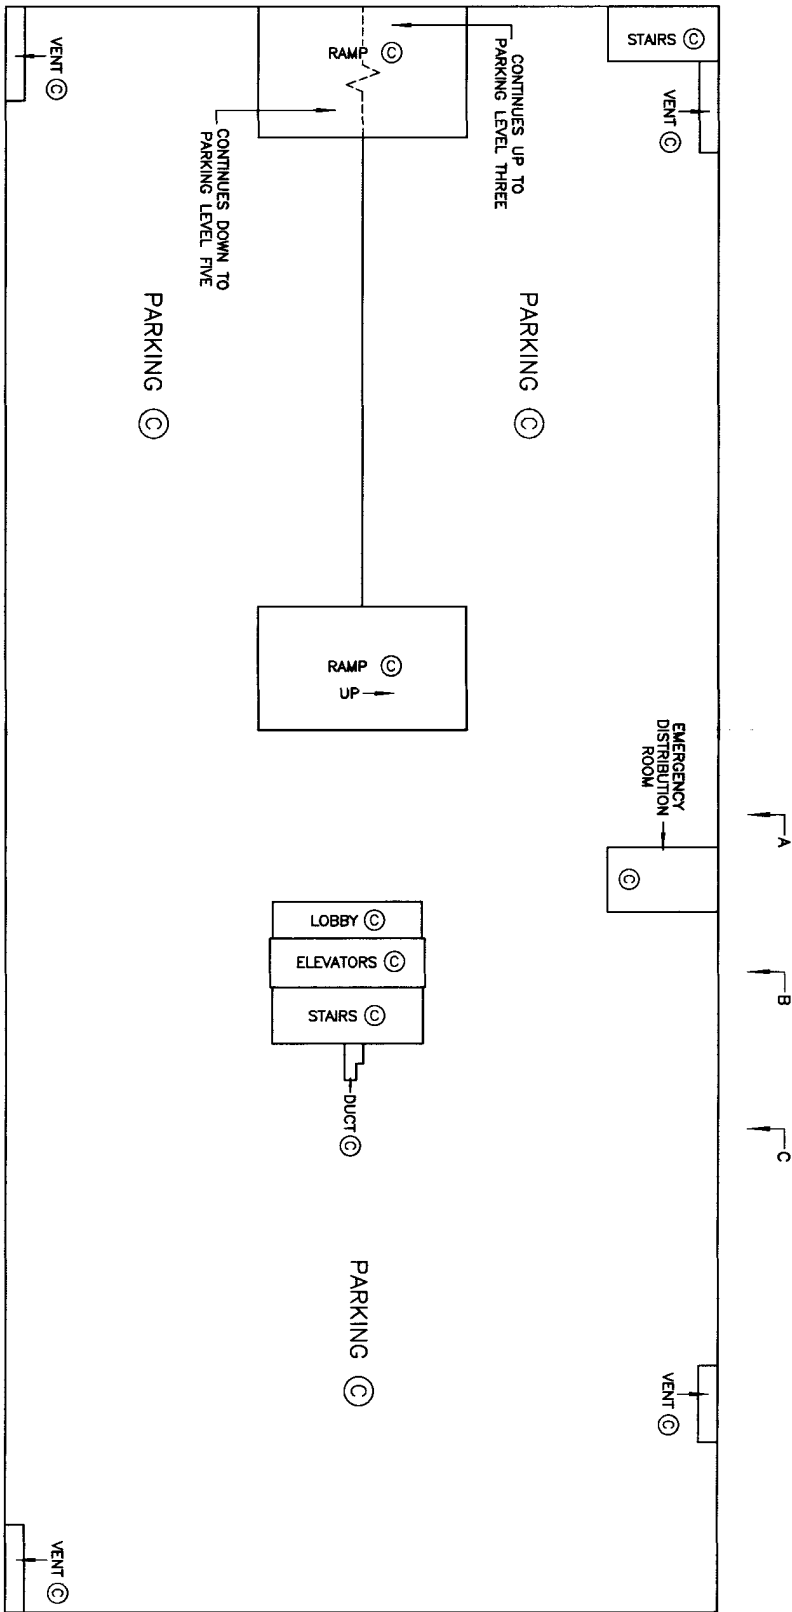

LEGEND

⊙ - COMMON PROPERTY

FILE: C:\PK3\11963-2F.DWG

DATED THIS 24th DAY OF June, 1999.  
B.C.L.S.


**PARKING LEVEL THREE FLOOR PLAN**

Scale 1:250



ALL DISTANCES ARE IN METRES AND DECIMALS THEREOF.

**STRATA PLAN LMS 3963**

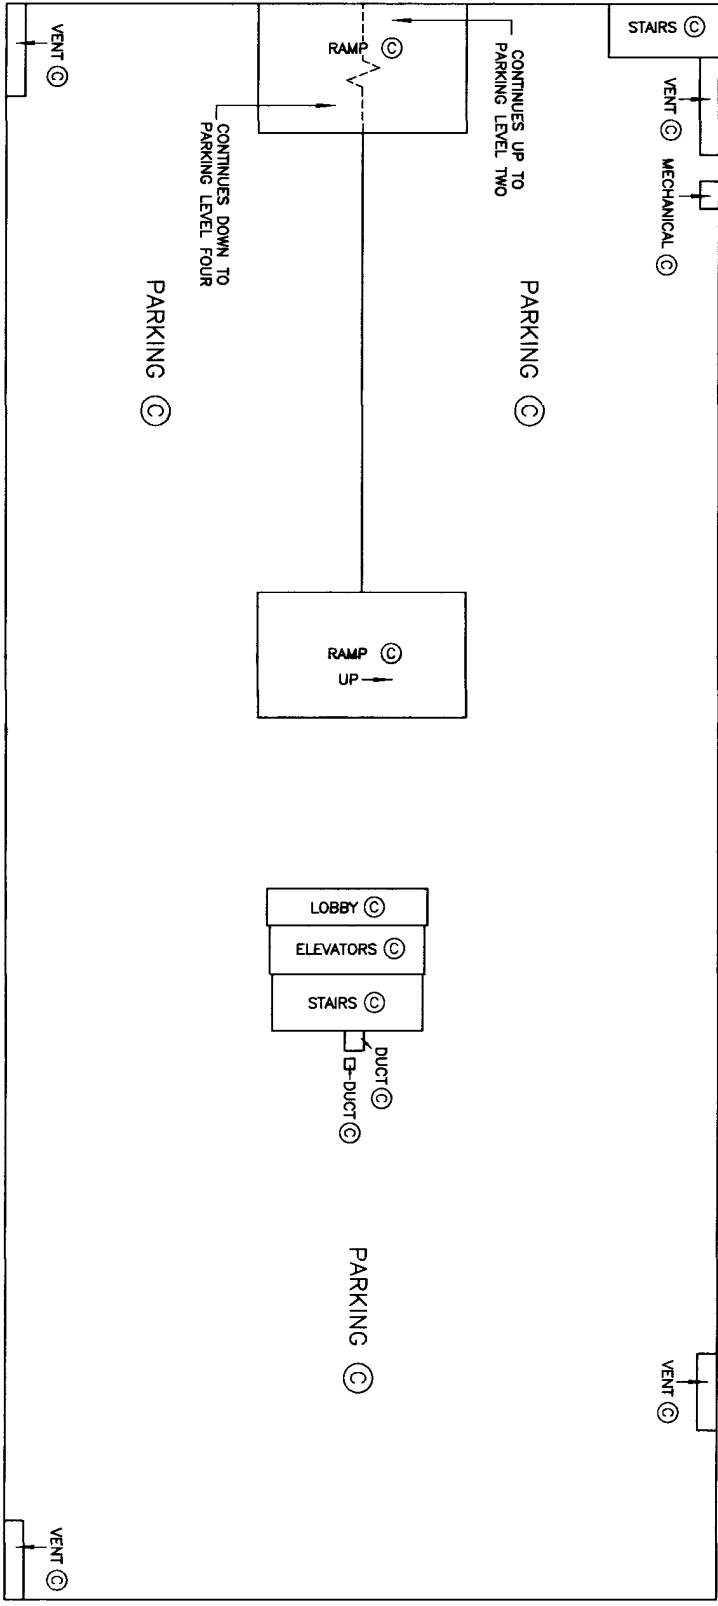

**LEGEND**

(C) - COMMON PROPERTY

FILE: C:\PK3\11963-2F.DWG

DATED THIS 24<sup>th</sup> DAY OF June, 1999.  
gwb  
B.C.L.S.


# PARKING LEVEL TWO FLOOR PLAN

STRATA PLAN LMS 3963

Scale 1:250



ALL DISTANCES ARE IN METRES AND DECIMALS THEREOF.

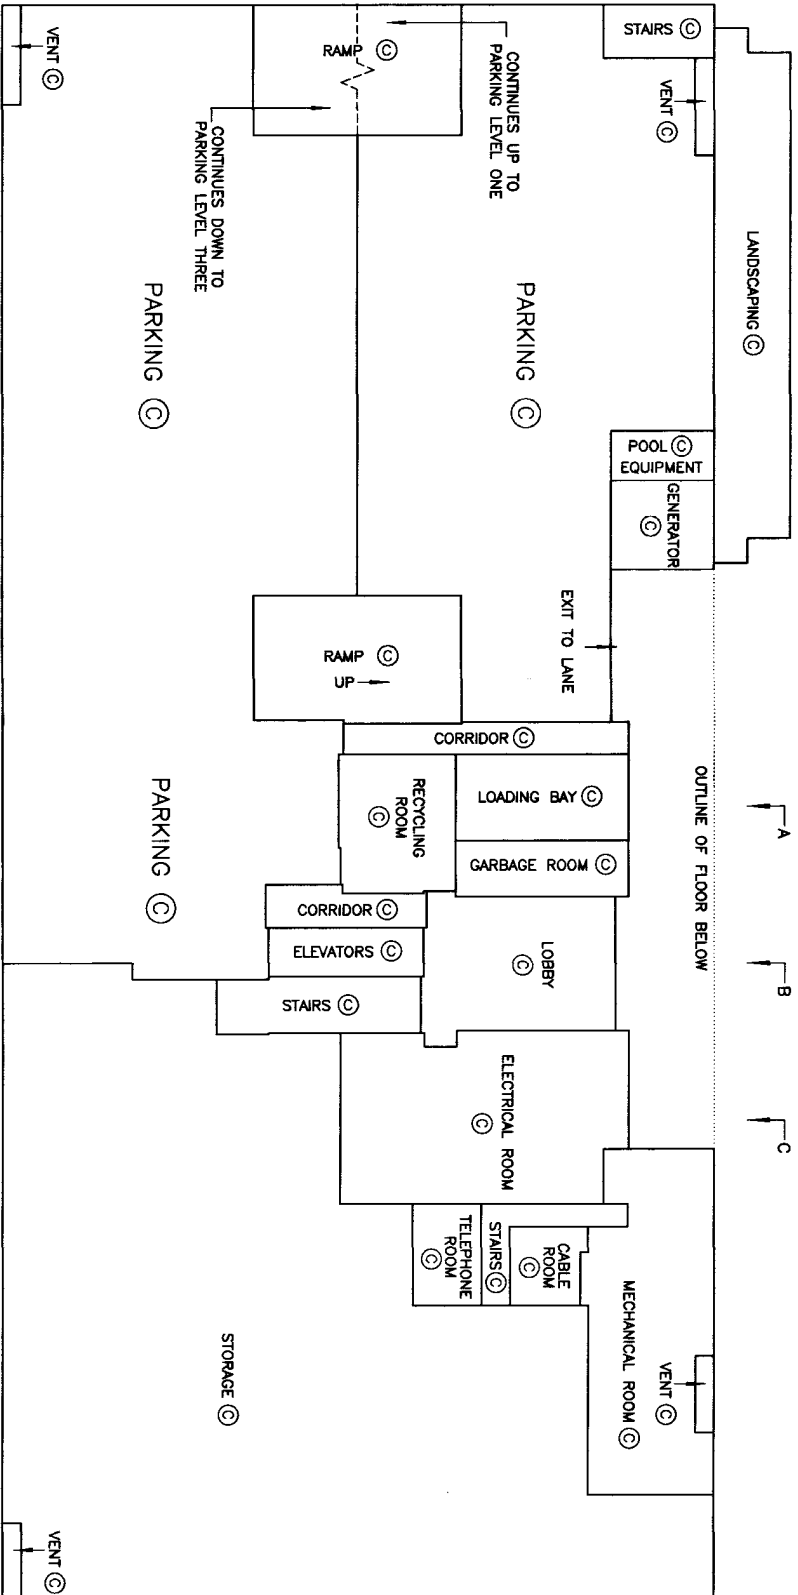

## LEGEND

⊙ - COMMON PROPERTY

FILE: C:\PK3\11963-2F.DWG

DATED THIS 24<sup>th</sup> DAY OF June, 1999.



*gwb*

B.C.L.S.

# PARKING LEVEL ONE FLOOR PLAN

STRATA PLAN LMS 3963

SHEET 11 OF 39 SHEETS

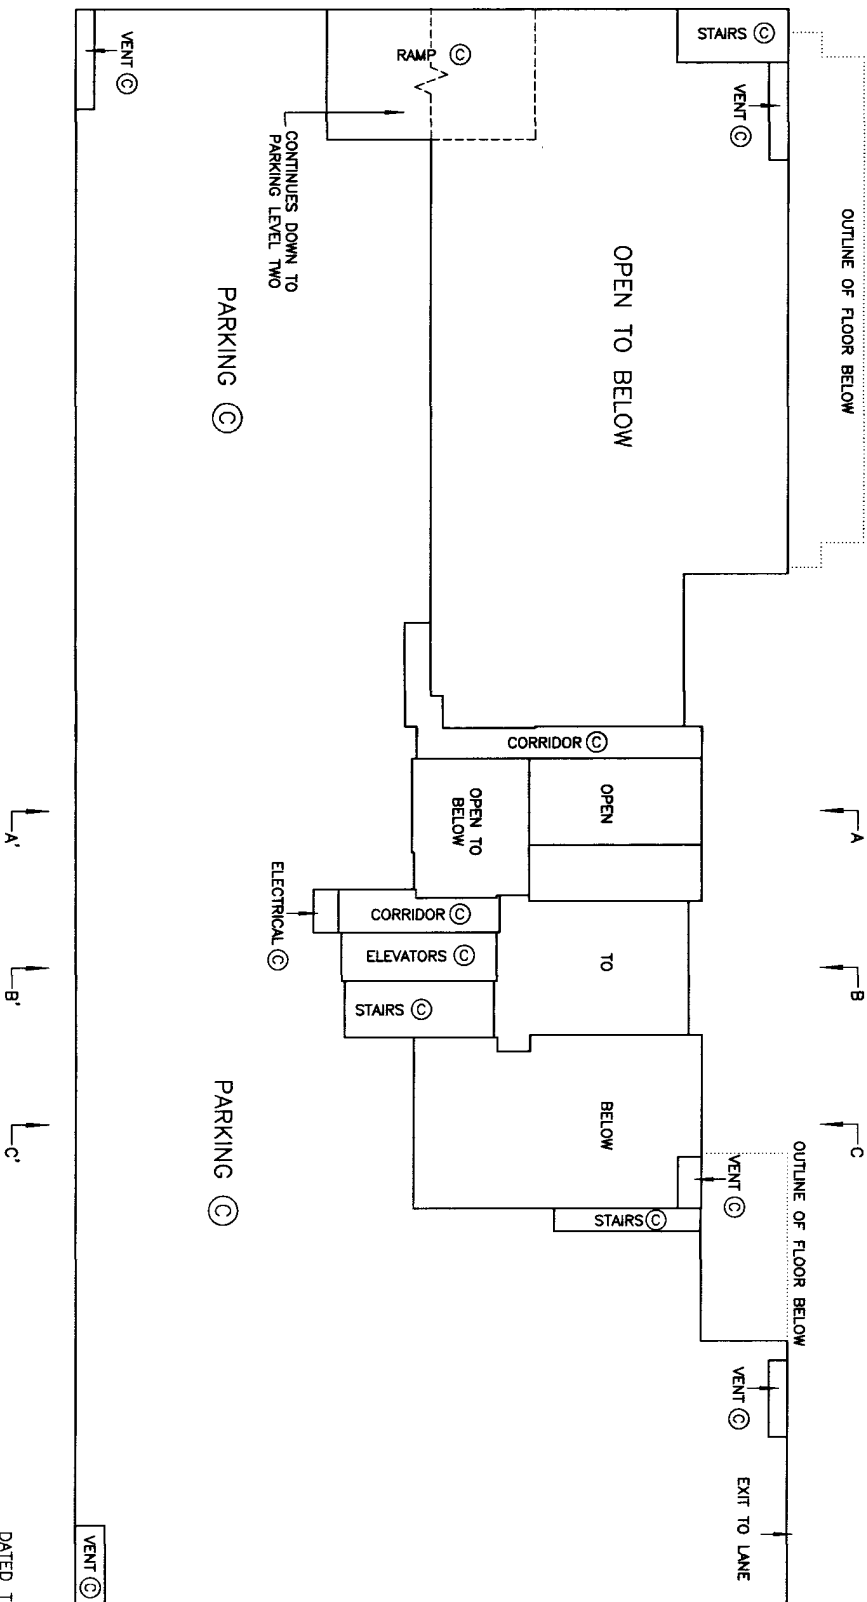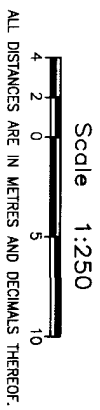

## LEGEND

© – COMMON PROPERTY

FILE: C:\PK3\11963-2F.DWG

DATED THIS 24th DAY OF

\_\_\_\_\_ *John* \_\_\_\_\_, 1999.  
\_\_\_\_\_ *gwb* \_\_\_\_\_  
BCLs

B.C.L.S.


# LEVEL ONE FLOOR PLAN

STRATA PLAN LMS 3963

Scale 1:250



ALL DISTANCES ARE IN METRES AND DECIMALS THEREOF.

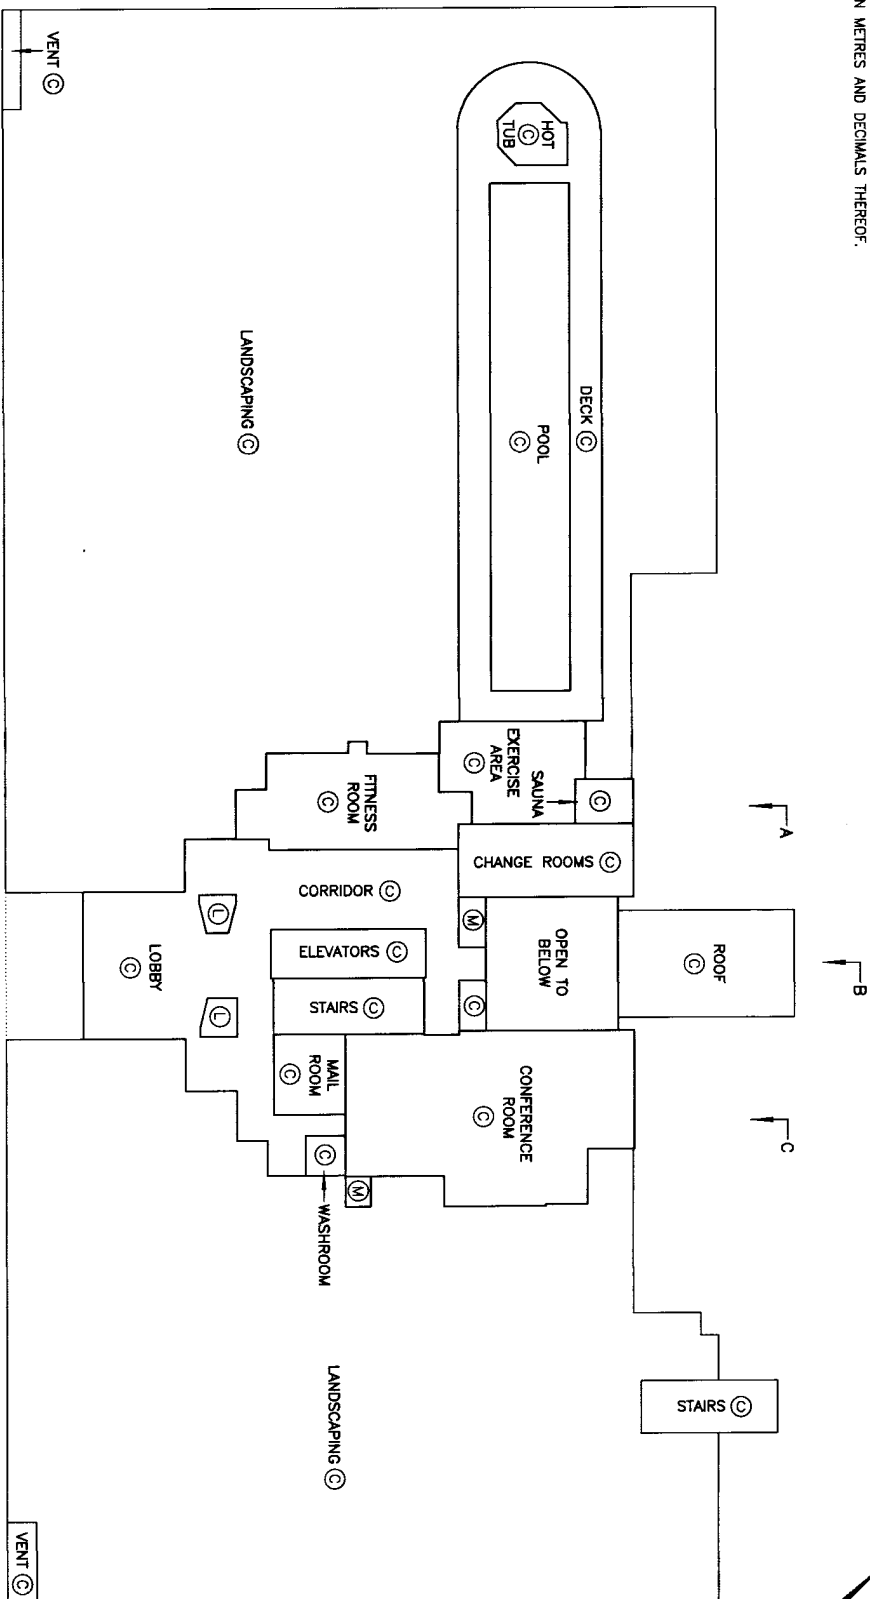

## LEGEND

- (M) - DENOTES MECHANICAL COMMON PROPERTY
- (L) - DENOTES ELECTRICAL COMMON PROPERTY
- (C) - COMMON PROPERTY

FILE: C:\PK3\11963-2F.DWG

DATED THIS 24<sup>th</sup> DAY OF

1999.

B.C.L.S.


LEVEL TWO FLOOR PLAN

STRATA PLAN LMS 3963

Scale 1:250



ALL DISTANCES ARE IN METRES AND DECIMALS THEREOF.

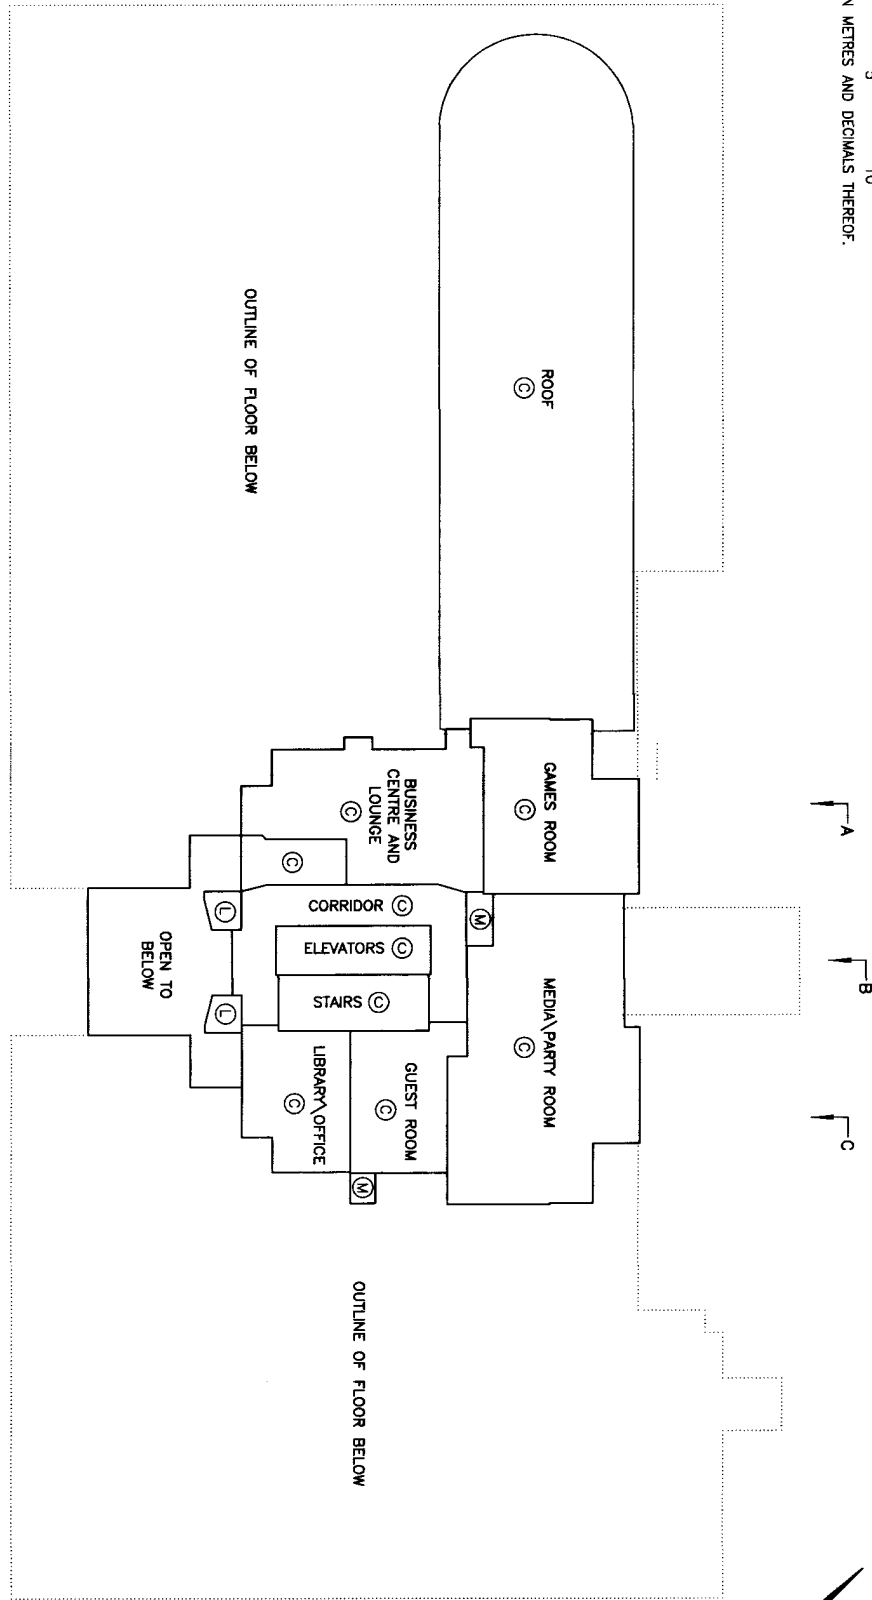

LEGEND

- (M) - DENOTES MECHANICAL COMMON PROPERTY
- (L) - DENOTES ELECTRICAL COMMON PROPERTY
- (C) - COMMON PROPERTY

FILE: C:\PK3\11963-2F.DWG


DATED THIS 24<sup>th</sup> DAY OF June, 1999.  
*gub*  
B.C.L.S.

DETAILS

STRATA PLAN LMS 3963


DETAIL SHOWING DEFLECTION ANGLES TYPICAL FOR SLs 8, 18, 28, 38, 48, 58, 68, 78, 88, 98, 108, 118, 128, 138, 148, 158, 168, 178, 188, 198, 208, AND 218.

Not To Scale

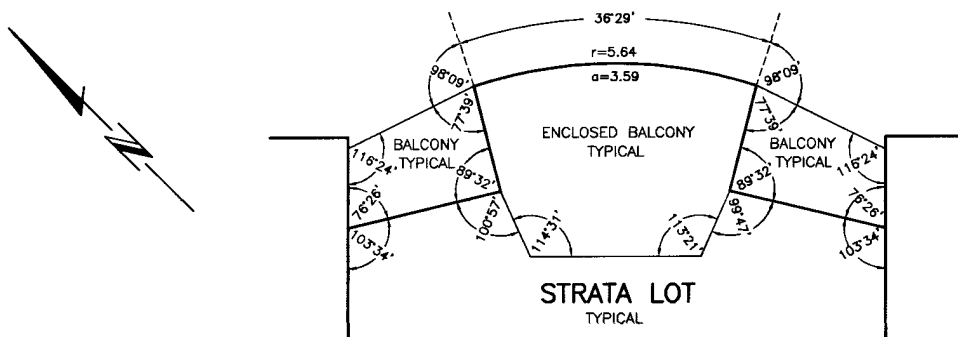


DETAIL SHOWING DEFLECTION ANGLES TYPICAL FOR SLs 3, 13, 23, 33, 43, 53, 63, 73, 83, 93, 103, 113, 123, 133, 143, 153, 163, 173, 183, 193, 203, 213, 223, 232, 241, 250, 259, 268, AND 277.

Not To Scale

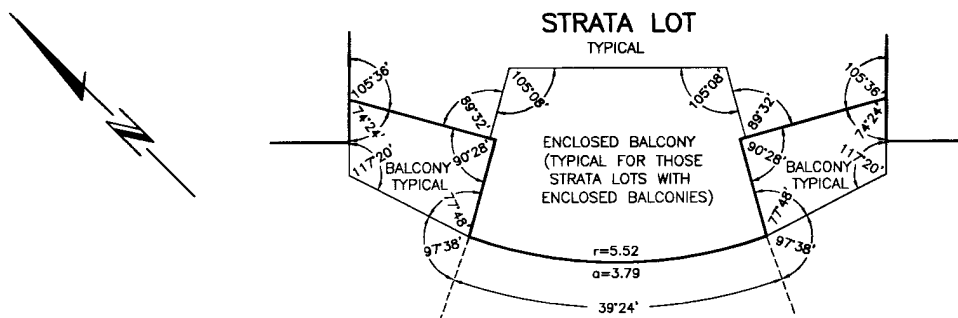

DETAIL SHOWING DEFLECTION ANGLES TYPICAL FOR SLs 227, 228, 236, 237, 245, 246, 254, 255, 263, 264, 272, 273, 281, AND 282.

Not To Scale

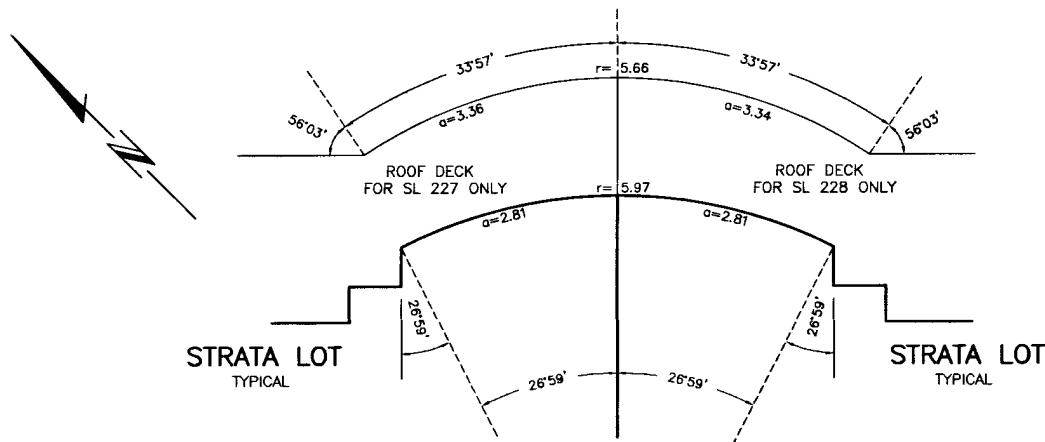

LEGEND

SL - DENOTES STRATA LOT  
FILE: C:\PK3\11963-3F.DWG


DATED THIS 24<sup>th</sup> DAY OF  
June, 1999.  
gub  
B.C.L.S.

DETAILS

STRATA PLAN LMS 3963


DETAIL SHOWING DEFLECTION ANGLES TYPICAL FOR SLs 287, 288, 292, 293, 297, AND 298.

Not To Scale

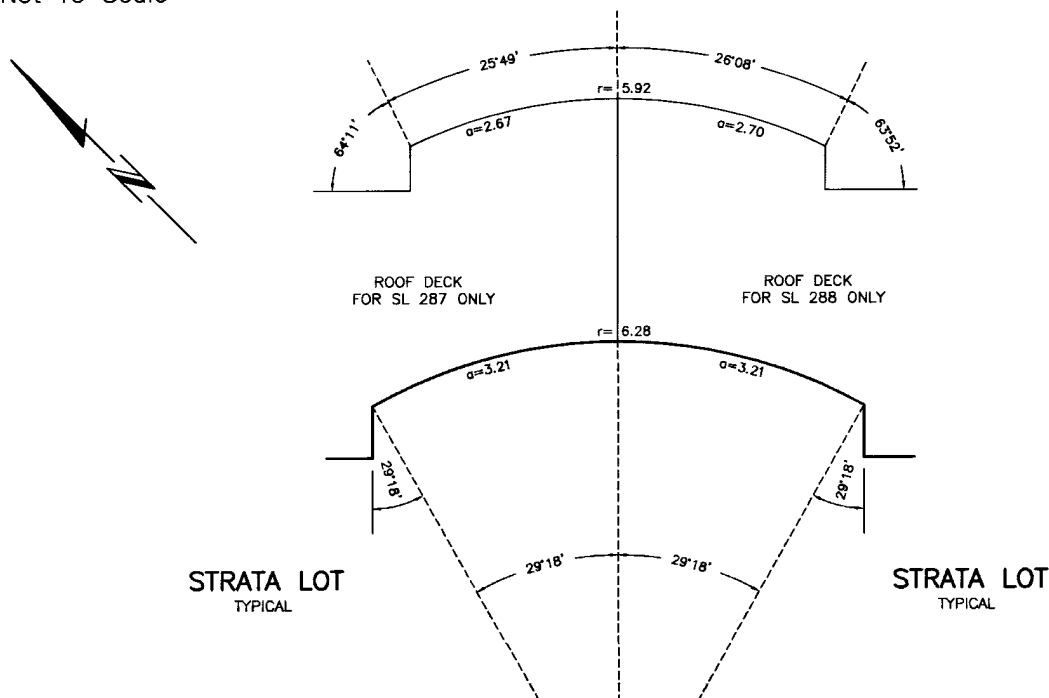

DETAIL SHOWING DEFLECTION ANGLES TYPICAL FOR SLs 285, 290 AND 295.

Not To Scale

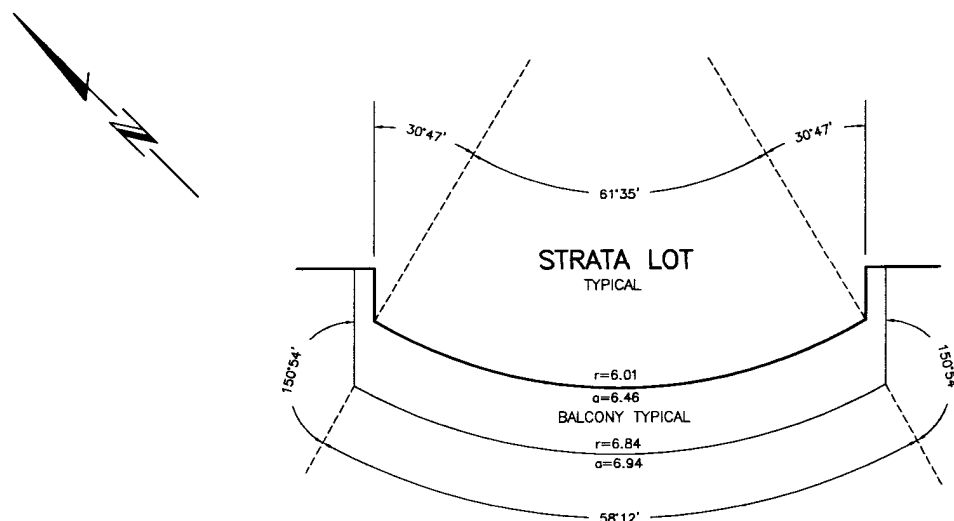

LEGEND

SL — DENOTES STRATA LOT  
FILE: C:\PK3\11963-3F.DWG

DATED THIS 24<sup>th</sup> DAY OF  
June, 1999.  
gub  
B.C.L.S.


# LEVEL THREE FLOOR PLAN

Scale 1:250

ALL DISTANCES ARE IN METRES AND DECIMALS THEREOF.

STRATA PLAN LMS 3963

SHEET 16 OF 39 SHEETS

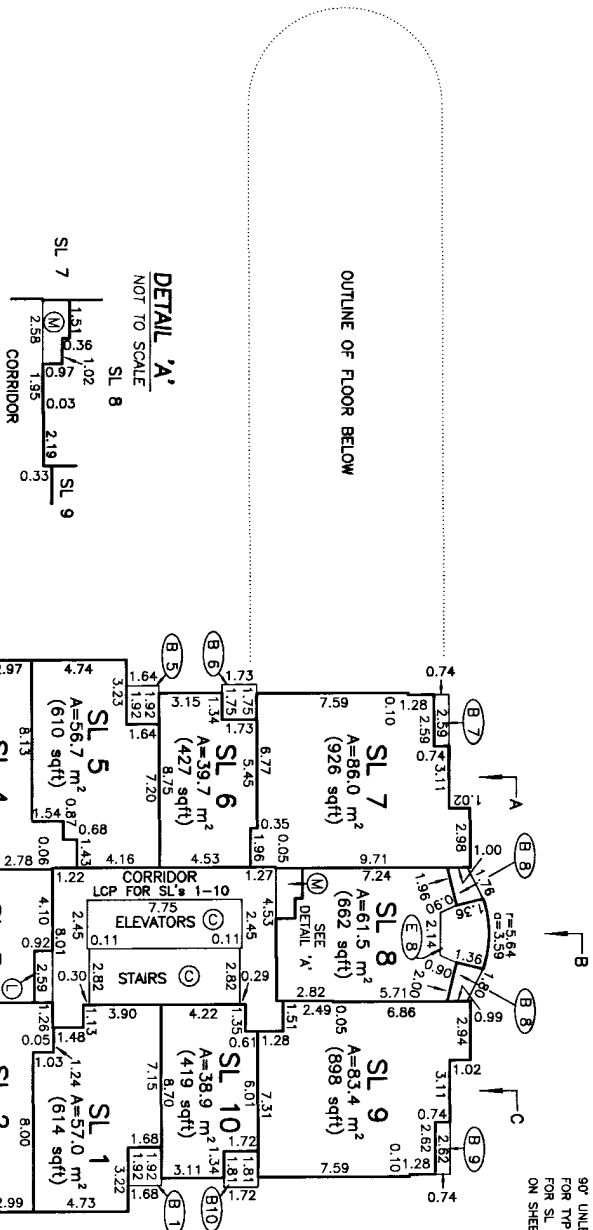

## LEGEND

- A - DENOTES AREA
- SL - DENOTES STRATA LOT
- sqft - DENOTES SQUARE FEET
- m<sup>2</sup> - DENOTES SQUARE METRES
- ⊙ - COMMON PROPERTY
- ⊙ - DENOTES MECHANICAL COMMON PROPERTY
- ⊙ - DENOTES ELECTRICAL COMMON PROPERTY
- ⊙ - DENOTES LIMITED COMMON PROPERTY
- ⊙ - DENOTES BALCONY LCP FOR SL 12 (TYP.)
- ⊙ - DENOTES ENCLOSED BALCONY PT SL 12 (TYP.)

FILE: C:\PK3\11963-2F.DWG

DATED THIS 24th DAY OF


June, 1999.

BCLS.


## FLOOR PLANS

## STRATA PLAN LMS 3963

Scale 1:250

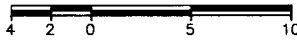


ALL DISTANCES ARE IN METRES AND DECIMALS THEREOF.

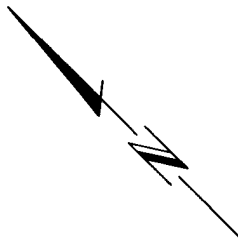


## DETAIL 'A'

NOT TO SCALE

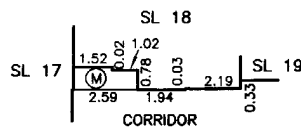


## LEVEL FOUR FLOOR PLAN

ALL ANGLES ARE ASSUMED TO BE 90° UNLESS OTHERWISE SHOWN. FOR TYPICAL DEFLECTION ANGLES FOR SL 13 AND SL 18 SEE DETAIL ON SHEET 14.

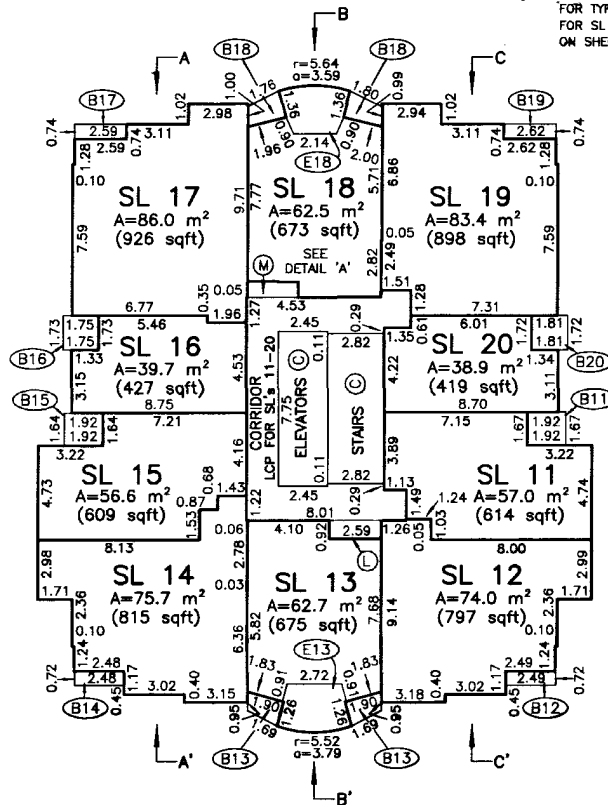


## LEVEL FIVE FLOOR PLAN

ALL ANGLES ARE ASSUMED TO BE 90° UNLESS OTHERWISE SHOWN. FOR TYPICAL DEFLECTION ANGLES FOR SL 23 AND SL 28 SEE DETAIL ON SHEET 14.

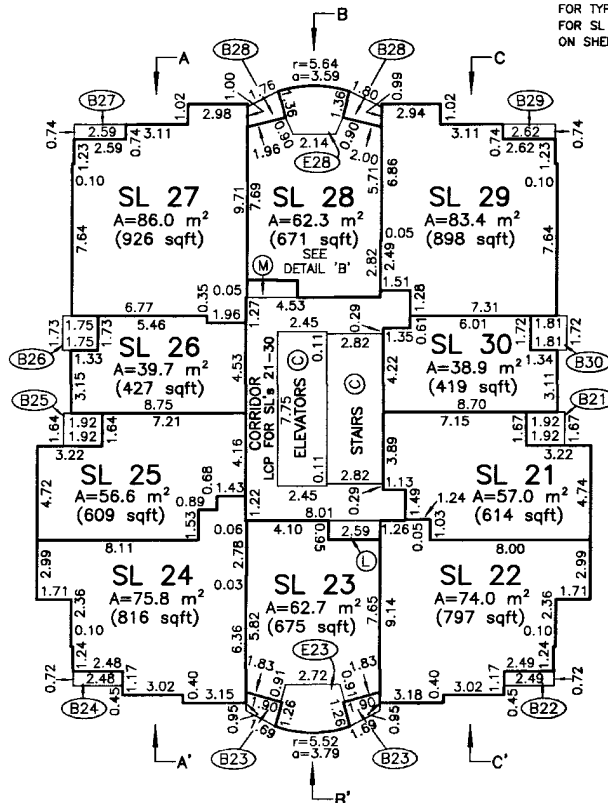

## DETAIL 'B'

NOT TO SCALE

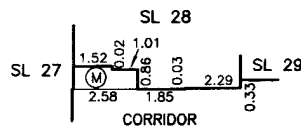

## LEGEND

- A — DENOTES AREA
- SL — DENOTES STRATA LOT
- sqft — DENOTES SQUARE FEET
- m<sup>2</sup> — DENOTES SQUARE METRES
- © — COMMON PROPERTY
- (M) — DENOTES MECHANICAL COMMON PROPERTY
- (L) — DENOTES ELECTRICAL COMMON PROPERTY
- LCP — DENOTES LIMITED COMMON PROPERTY
- (B12) — DENOTES BALCONY LCP FOR SL 12 (TYP.)
- (E12) — DENOTES ENCLOSED BALCONY PT SL 12 (TYP.)

FILE: C:\PK3\11963-3F.DWG

DATED THIS 24<sup>th</sup> DAY OF

June

, 1999.

B.C.L.S.


# FLOOR PLANS

# STRATA PLAN LMS 3963


Scale 1:250



ALL DISTANCES ARE IN METRES AND DECIMALS THEREOF.

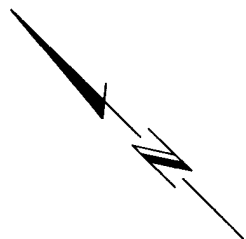


DETAIL 'A'  
NOT TO SCALE

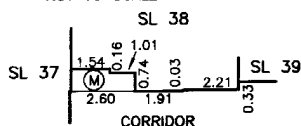

## LEVEL SIX FLOOR PLAN



ALL ANGLES ARE ASSUMED TO BE 90° UNLESS OTHERWISE SHOWN.  
FOR TYPICAL DEFLECTION ANGLES FOR SL 33 AND SL 38 SEE DETAIL ON SHEET 14.

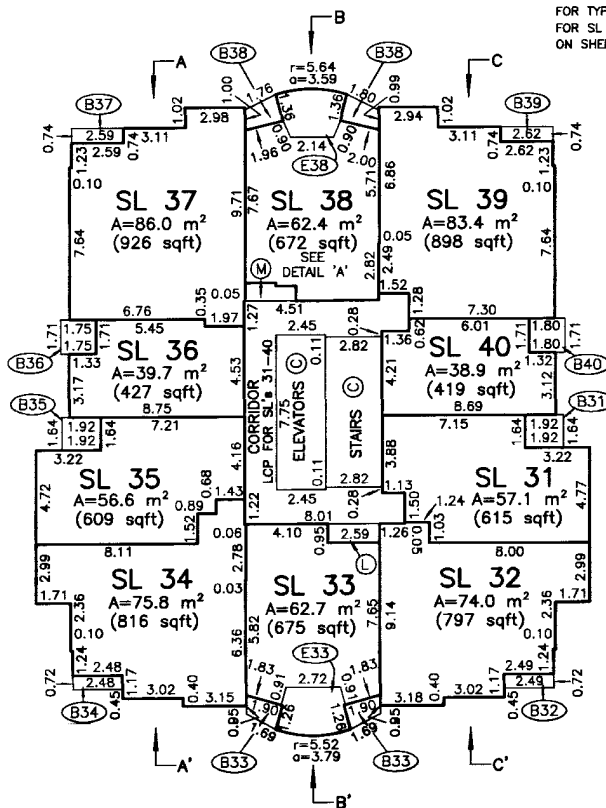

## LEVEL SEVEN FLOOR PLAN

ALL ANGLES ARE ASSUMED TO BE 90° UNLESS OTHERWISE SHOWN.  
FOR TYPICAL DEFLECTION ANGLES FOR SL 43 AND SL 48 SEE DETAIL ON SHEET 14.

DETAIL 'B'  
NOT TO SCALE

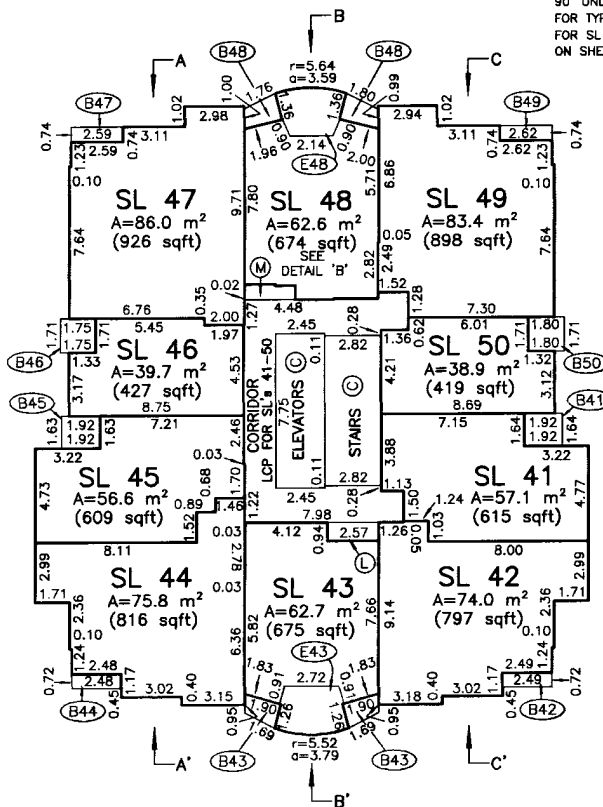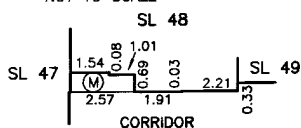

## LEGEND

- A - DENOTES AREA
- SL - DENOTES STRATA LOT
- sqft - DENOTES SQUARE FEET
- m<sup>2</sup> - DENOTES SQUARE METRES
- ⊙ - COMMON PROPERTY
- Ⓜ - DENOTES MECHANICAL COMMON PROPERTY
- Ⓛ - DENOTES ELECTRICAL COMMON PROPERTY
- LCP - DENOTES LIMITED COMMON PROPERTY
- Ⓟ12 - DENOTES BALCONY LCP FOR SL 12 (TYP.)
- Ⓛ12 - DENOTES ENCLOSED BALCONY PT SL 12 (TYP.)

FILE: C:\PK3\11963-3F.DWG

DATED THIS 24<sup>th</sup> DAY OF

June

1999

*gub*

B.C.L.S.

# FLOOR PLANS

# STRATA PLAN LMS 3963


Scale 1:250



ALL DISTANCES ARE IN METRES AND DECIMALS THEREOF.



## LEVEL EIGHT FLOOR PLAN

ALL ANGLES ARE ASSUMED TO BE 90° UNLESS OTHERWISE SHOWN. FOR TYPICAL DEFLECTION ANGLES FOR SL 53 AND SL 58 SEE DETAIL ON SHEET 14.

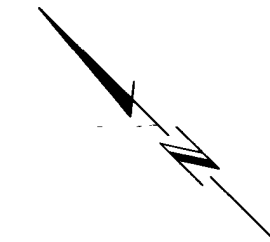

### DETAIL 'A'

NOT TO SCALE

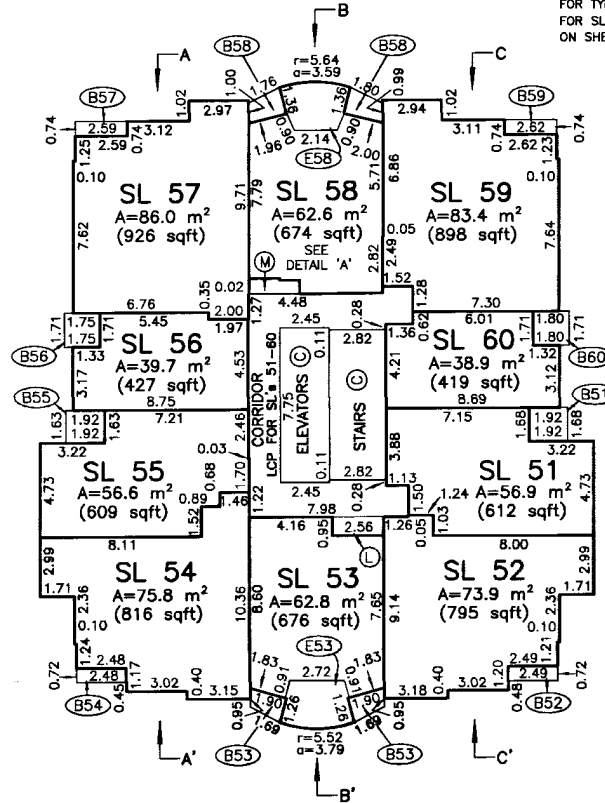
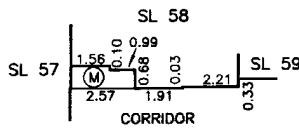


## LEVEL NINE FLOOR PLAN

ALL ANGLES ARE ASSUMED TO BE 90° UNLESS OTHERWISE SHOWN. FOR TYPICAL DEFLECTION ANGLES FOR SL 63 AND SL 68 SEE DETAIL ON SHEET 14.

### DETAIL 'B'

NOT TO SCALE

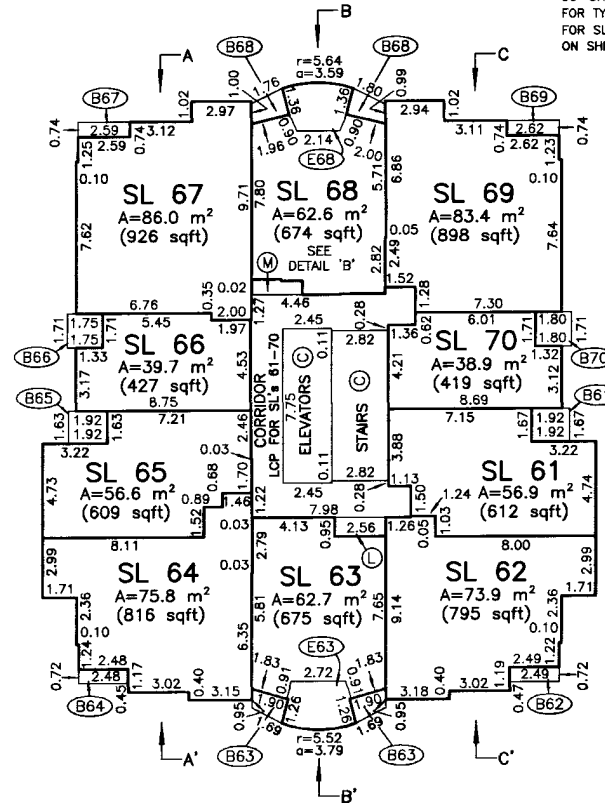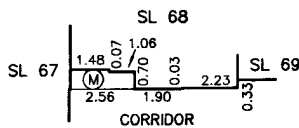

## LEGEND

- A — DENOTES AREA
- SL — DENOTES STRATA LOT
- sqft — DENOTES SQUARE FEET
- m<sup>2</sup> — DENOTES SQUARE METRES
- (C) — COMMON PROPERTY
- (M) — DENOTES MECHANICAL COMMON PROPERTY
- (L) — DENOTES ELECTRICAL COMMON PROPERTY
- LCP — DENOTES LIMITED COMMON PROPERTY
- (B12) — DENOTES BALCONY LCP FOR SL 12 (TYP.)
- (E12) — DENOTES ENCLOSED BALCONY PT SL 12 (TYP.)

FILE: C:\PK3\11963-3F.DWG

DATED THIS 24<sup>th</sup> DAY OF June, 1999.  
*gub*  
B.C.L.S.


# FLOOR PLANS

# STRATA PLAN LMS 3963

Scale 1:250





ALL DISTANCES ARE IN METRES AND DECIMALS THEREOF.

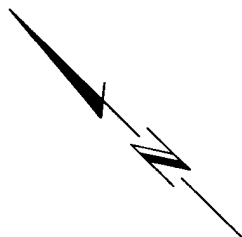



## LEVEL TEN FLOOR PLAN

ALL ANGLES ARE ASSUMED TO BE 90° UNLESS OTHERWISE SHOWN.  
FOR TYPICAL DEFLECTION ANGLES  
FOR SL 73 AND SL 78 SEE DETAIL  
ON SHEET 14.

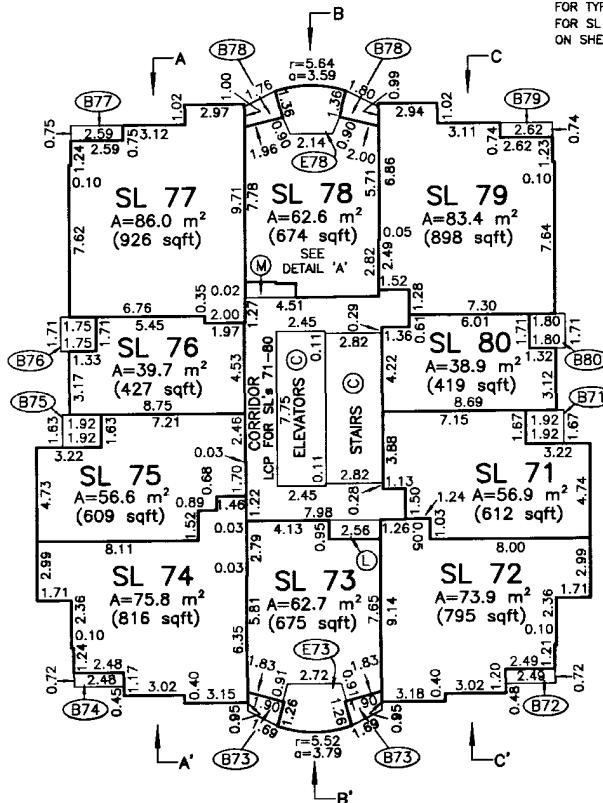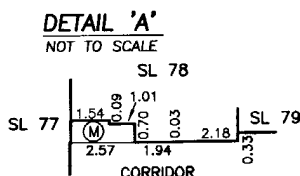

## LEVEL ELEVEN FLOOR PLAN

ALL ANGLES ARE ASSUMED TO BE 90° UNLESS OTHERWISE SHOWN.  
FOR TYPICAL DEFLECTION ANGLES  
FOR SL 83 AND SL 88 SEE DETAIL  
ON SHEET 14.

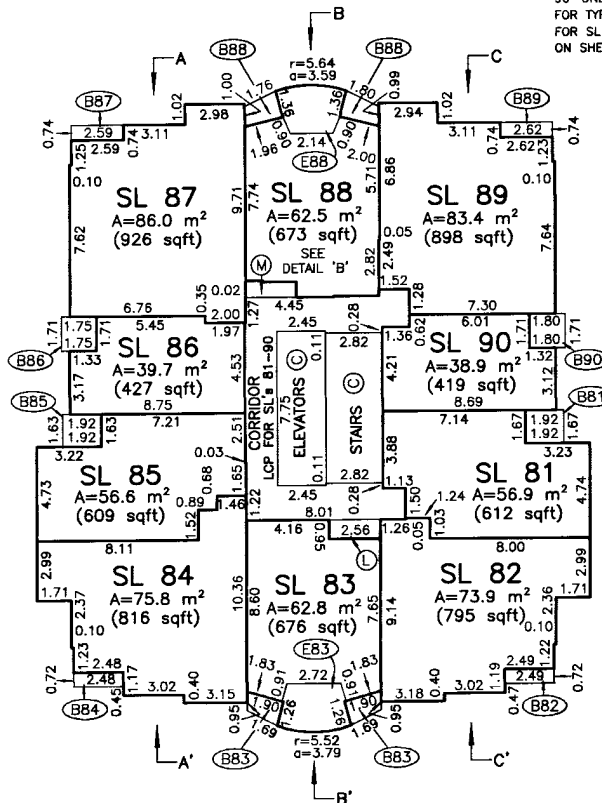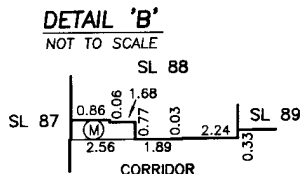

## LEGEND

- A — DENOTES AREA
- SL — DENOTES STRATA LOT
- sqft — DENOTES SQUARE FEET
- m² — DENOTES SQUARE METRES
- (C) — COMMON PROPERTY
- (M) — DENOTES MECHANICAL COMMON PROPERTY
- (L) — DENOTES ELECTRICAL COMMON PROPERTY
- LCP — DENOTES LIMITED COMMON PROPERTY
- (B12) — DENOTES BALCONY LCP FOR SL 12 (TYP.)
- (E12) — DENOTES ENCLOSED BALCONY PT SL 12 (TYP.)

DATED THIS 24<sup>th</sup> DAY OF


June, 1999

*gub*

## FLOOR PLANS

## STRATA PLAN LMS 3963


Scale 1:250

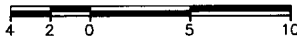

ALL DISTANCES ARE IN METRES AND DECIMALS THEREOF.



## LEVEL TWELVE FLOOR PLAN

ALL ANGLES ARE ASSUMED TO BE 90° UNLESS OTHERWISE SHOWN. FOR TYPICAL DEFLECTION ANGLES FOR SL 93 AND SL 98 SEE DETAIL ON SHEET 14.

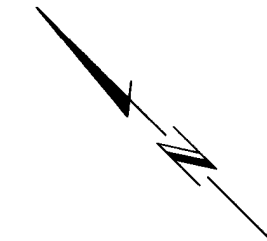

## DETAIL 'A'

NOT TO SCALE

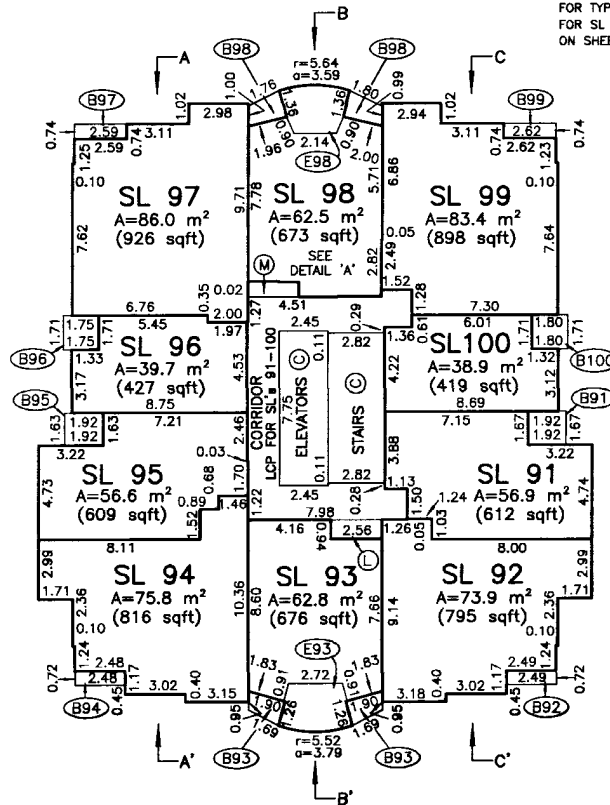
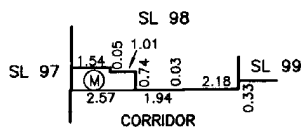


## LEVEL THIRTEEN FLOOR PLAN

ALL ANGLES ARE ASSUMED TO BE 90° UNLESS OTHERWISE SHOWN. FOR TYPICAL DEFLECTION ANGLES FOR SL 103 AND SL 108 SEE DETAIL ON SHEET 14.

## DETAIL 'B'

NOT TO SCALE

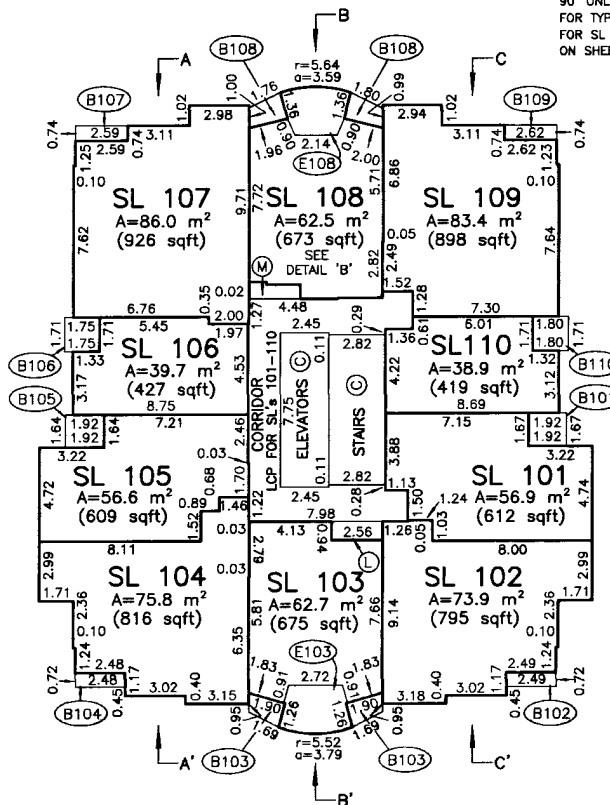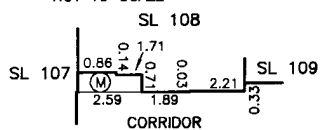

## LEGEND

- A — DENOTES AREA
- SL — DENOTES STRATA LOT
- sqft — DENOTES SQUARE FEET
- m<sup>2</sup> — DENOTES SQUARE METRES
- (C) — COMMON PROPERTY
- (M) — DENOTES MECHANICAL COMMON PROPERTY
- (L) — DENOTES ELECTRICAL COMMON PROPERTY
- LCP — DENOTES LIMITED COMMON PROPERTY
- (B12) — DENOTES BALCONY LCP FOR SL 12 (TYP.)
- (E12) — DENOTES ENCLOSED BALCONY PT SL 12 (TYP.)

FILE: C:\PK3\11963-3F.DWG

DATED THIS 24<sup>th</sup> DAY OF

June, 1999.

B.C.L.S.

## FLOOR PLANS

## STRATA PLAN LMS 3963




Scale 1:250



ALL DISTANCES ARE IN METRES AND DECIMALS THEREOF.



## LEVEL FOURTEEN FLOOR PLAN

ALL ANGLES ARE ASSUMED TO BE 90° UNLESS OTHERWISE SHOWN.  
FOR TYPICAL DEFLECTION ANGLES FOR SL 113 AND SL 118 SEE DETAIL ON SHEET 14.

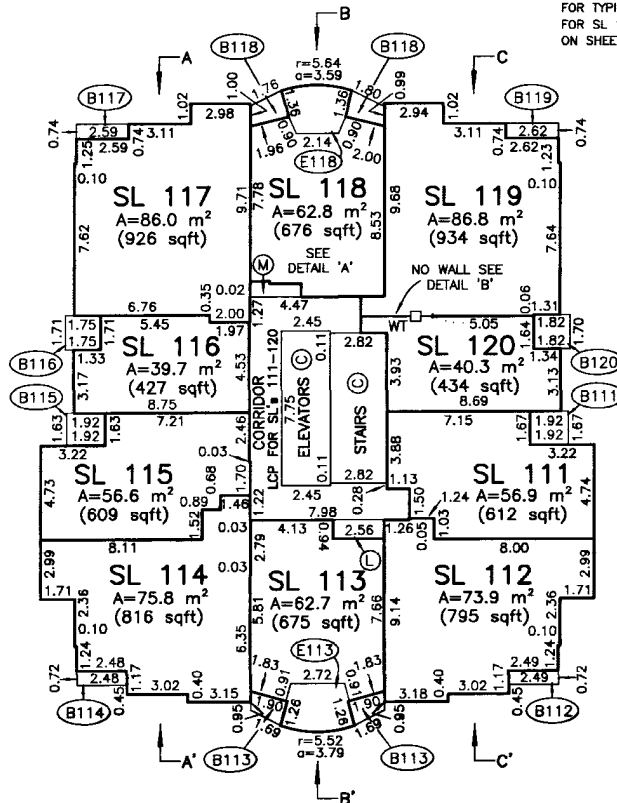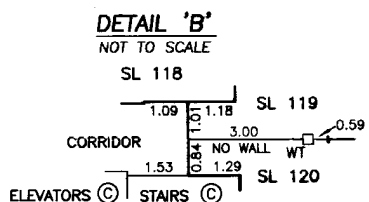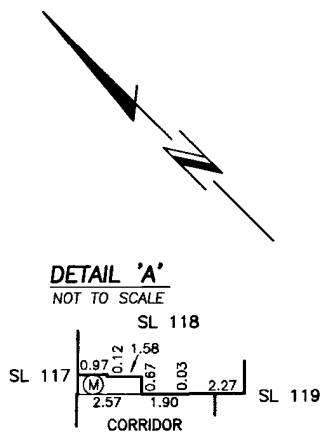

## LEVEL FIFTEEN FLOOR PLAN

ALL ANGLES ARE ASSUMED TO BE 90° UNLESS OTHERWISE SHOWN.  
FOR TYPICAL DEFLECTION ANGLES FOR SL 123 AND SL 128 SEE DETAIL ON SHEET 14.

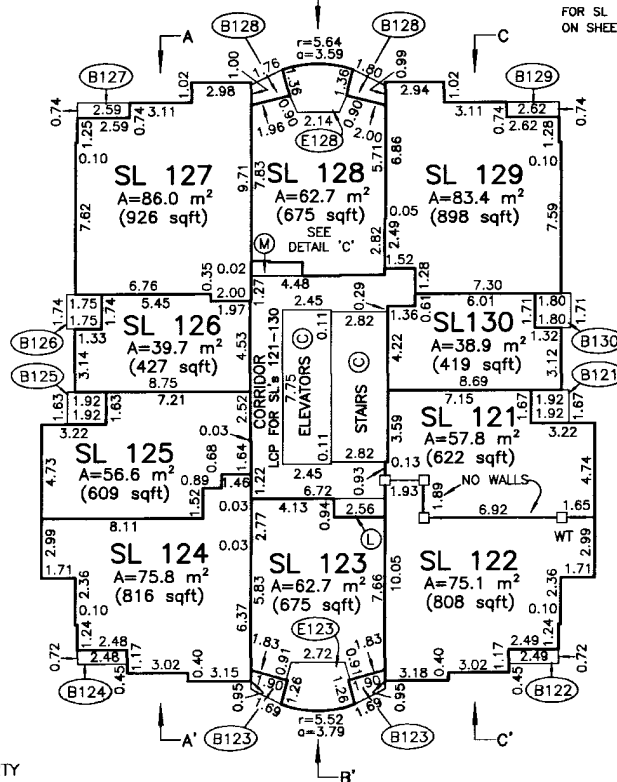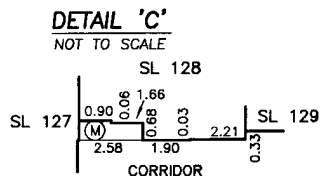

## LEGEND

- A - DENOTES AREA
- WT - DENOTES WITNESS
- SL - DENOTES STRATA LOT
- sqft - DENOTES SQUARE FEET
- m<sup>2</sup> - DENOTES SQUARE METRES
- (C) - COMMON PROPERTY
- (M) - DENOTES MECHANICAL COMMON PROPERTY
- (E) - DENOTES ELECTRICAL COMMON PROPERTY
- LCP - DENOTES LIMITED COMMON PROPERTY
- - DENOTES LEAD PLUG SET
- (B12) - DENOTES BALCONY LCP FOR SL 12 (TYP.)
- (E12) - DENOTES ENCLOSED BALCONY PT SL 12 (TYP.)

FILE: C:\PK3\11963-3F.DWG

DATED THIS 24<sup>th</sup> DAY OF

June

, 1999.

gub

B.C.L.S.

## FLOOR PLANS

## STRATA PLAN LMS 3963



Scale 1:250



ALL DISTANCES ARE IN METRES AND DECIMALS THEREOF.



## LEVEL SIXTEEN FLOOR PLAN

ALL ANGLES ARE ASSUMED TO BE 90° UNLESS OTHERWISE SHOWN.  
FOR TYPICAL DEFLECTION ANGLES FOR SL 133 AND SL 138 SEE DETAIL ON SHEET 14.

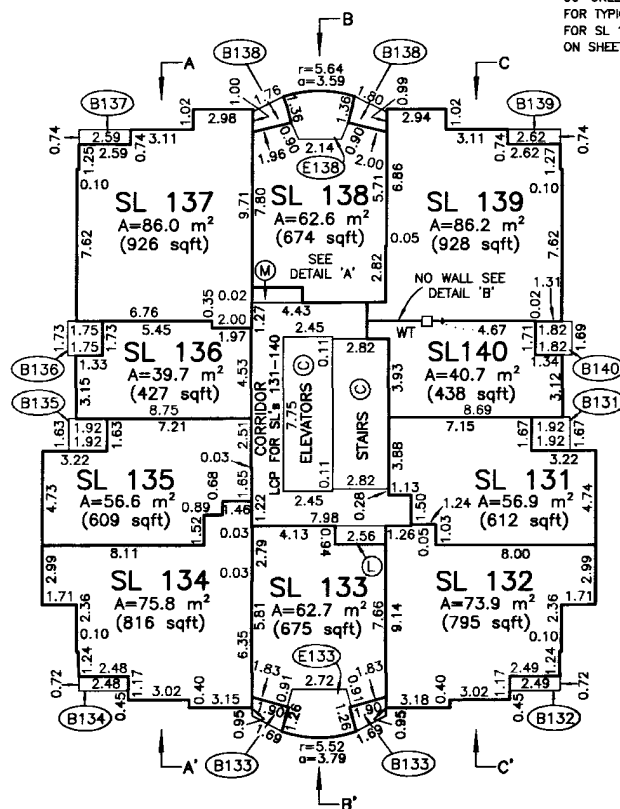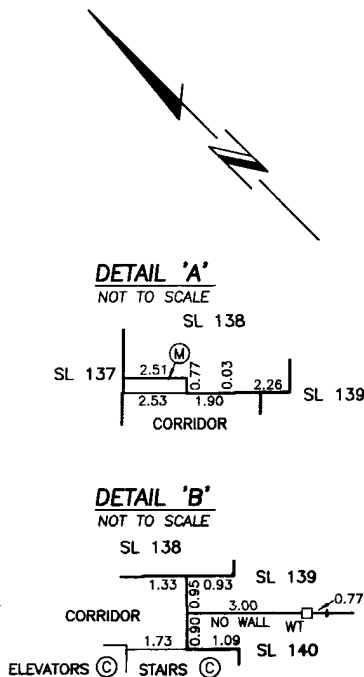

## LEVEL SEVENTEEN FLOOR PLAN

ALL ANGLES ARE ASSUMED TO BE 90° UNLESS OTHERWISE SHOWN.  
FOR TYPICAL DEFLECTION ANGLES FOR SL 143 AND SL 148 SEE DETAIL ON SHEET 14.

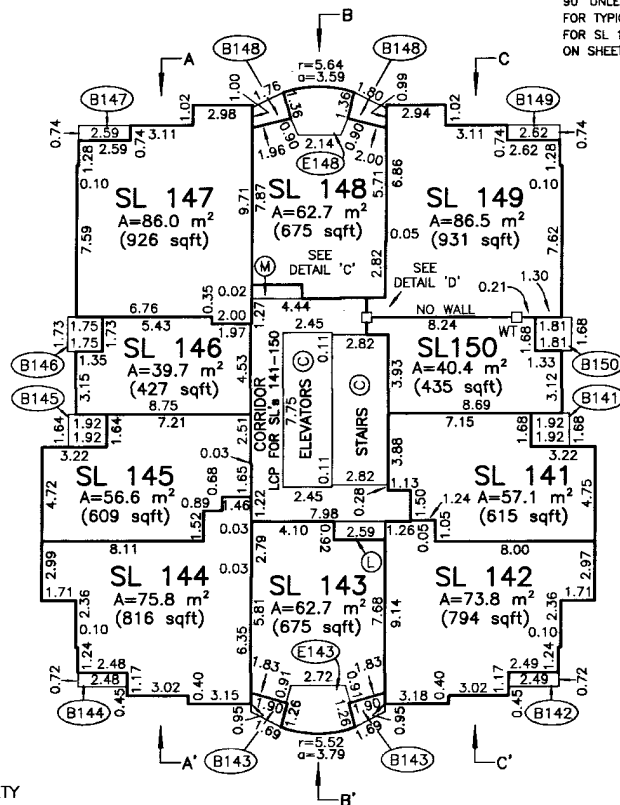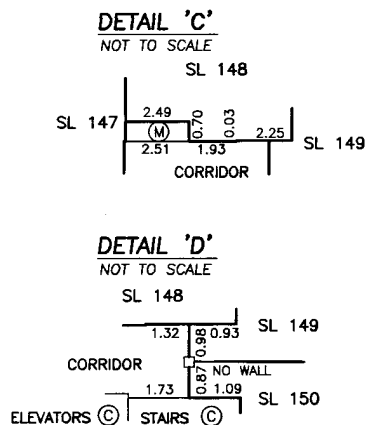

## LEGEND

- A - DENOTES AREA
- WT - DENOTES WITNESS
- SL - DENOTES STRATA LOT
- sqft - DENOTES SQUARE FEET
- m<sup>2</sup> - DENOTES SQUARE METRES
- (C) - COMMON PROPERTY
- (M) - DENOTES MECHANICAL COMMON PROPERTY
- (L) - DENOTES ELECTRICAL COMMON PROPERTY
- LCP - DENOTES LIMITED COMMON PROPERTY
- - DENOTES LEAD PLUG SET
- (B12) - DENOTES BALCONY LCP FOR SL 12 (TYP.)
- (E12) - DENOTES ENCLOSED BALCONY PT SL 12 (TYP.)

FILE: C:\PK3\11963-3F.DWG

DATED THIS 24th DAY OF

June

1999

Jub

B.C.L.S.

# FLOOR PLANS

# STRATA PLAN LMS 3963


Scale 1:250




ALL DISTANCES ARE IN METRES AND DECIMALS THEREOF.

## LEVEL EIGHTEEN FLOOR PLAN


ALL ANGLES ARE ASSUMED TO BE 90° UNLESS OTHERWISE SHOWN.  
FOR TYPICAL DEFLECTION ANGLES FOR SL 153 AND SL 158 SEE DETAIL ON SHEET 14.

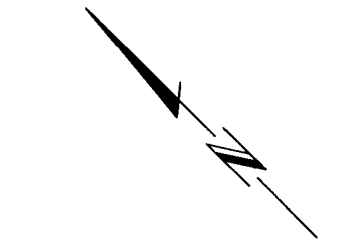


**DETAIL 'A'**  
NOT TO SCALE

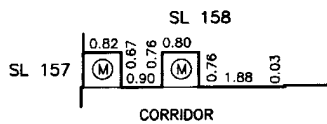


**DETAIL 'B'**  
NOT TO SCALE

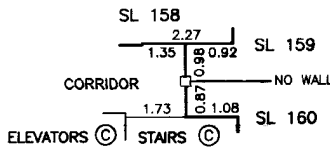

**DETAIL 'C'**  
NOT TO SCALE

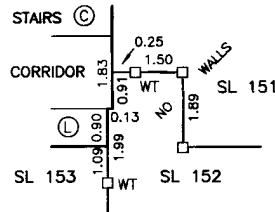

**DETAIL 'D'**  
NOT TO SCALE

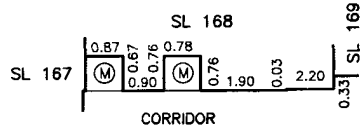


## LEGEND

- A — DENOTES AREA
- WT — DENOTES WITNESS
- SL — DENOTES STRATA LOT
- sqft — DENOTES SQUARE FEET
- m<sup>2</sup> — DENOTES SQUARE METRES
- (C) — COMMON PROPERTY
- (M) — DENOTES MECHANICAL COMMON PROPERTY
- (L) — DENOTES ELECTRICAL COMMON PROPERTY
- LCP — DENOTES LIMITED COMMON PROPERTY
- — DENOTES LEAD PLUG SET
- (B12) — DENOTES BALCONY LCP FOR SL 12 (TYP.)
- (E12) — DENOTES ENCLOSED BALCONY PT SL 12 (TYP.)

FILE: C:\PK3\11963-3F.DWG

## LEVEL NINETEEN FLOOR PLAN

ALL ANGLES ARE ASSUMED TO BE 90° UNLESS OTHERWISE SHOWN.  
FOR TYPICAL DEFLECTION ANGLES FOR SL 163 AND SL 168 SEE DETAIL ON SHEET 14.

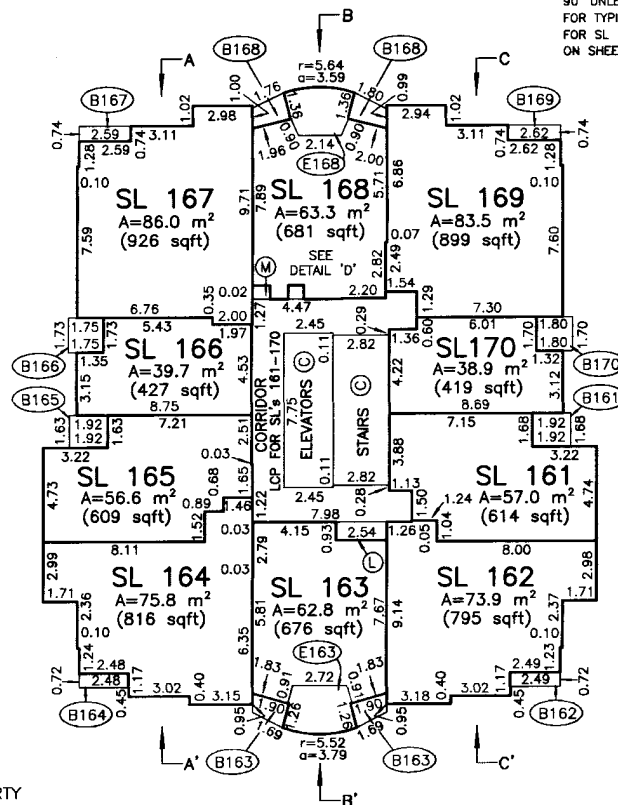

DATED THIS 24th DAY OF

June

1999

*gmb*

B.C.L.S.


# FLOOR PLANS

# STRATA PLAN LMS 3963


Scale 1:250




ALL DISTANCES ARE IN METRES AND DECIMALS THEREOF.

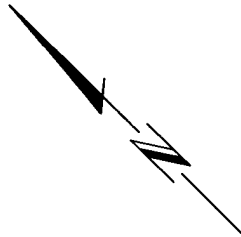


**DETAIL 'A'**  
NOT TO SCALE

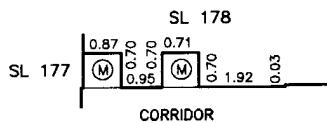

**DETAIL 'B'**  
NOT TO SCALE

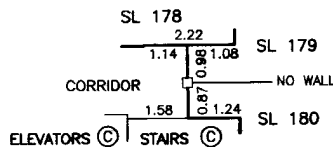

**DETAIL 'C'**  
NOT TO SCALE

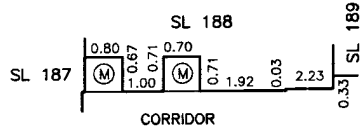


## LEGEND

- A — DENOTES AREA
- WT — DENOTES WITNESS
- SL — DENOTES STRATA LOT
- sqft — DENOTES SQUARE FEET
- m<sup>2</sup> — DENOTES SQUARE METRES
- ⊙ — COMMON PROPERTY
- ⊙ — DENOTES MECHANICAL COMMON PROPERTY
- ⊙ — DENOTES ELECTRICAL COMMON PROPERTY
- LCP — DENOTES LIMITED COMMON PROPERTY
- — DENOTES LEAD PLUG SET
- (B12) — DENOTES BALCONY LCP FOR SL 12 (TYP.)
- (E12) — DENOTES ENCLOSED BALCONY PT SL 12 (TYP.)

FILE: C:\PK3\11963-3F.DWG


## LEVEL TWENTY FLOOR PLAN

ALL ANGLES ARE ASSUMED TO BE 90° UNLESS OTHERWISE SHOWN. FOR TYPICAL DEFLECTION ANGLES FOR SL 173 AND SL 178 SEE DETAIL ON SHEET 14.

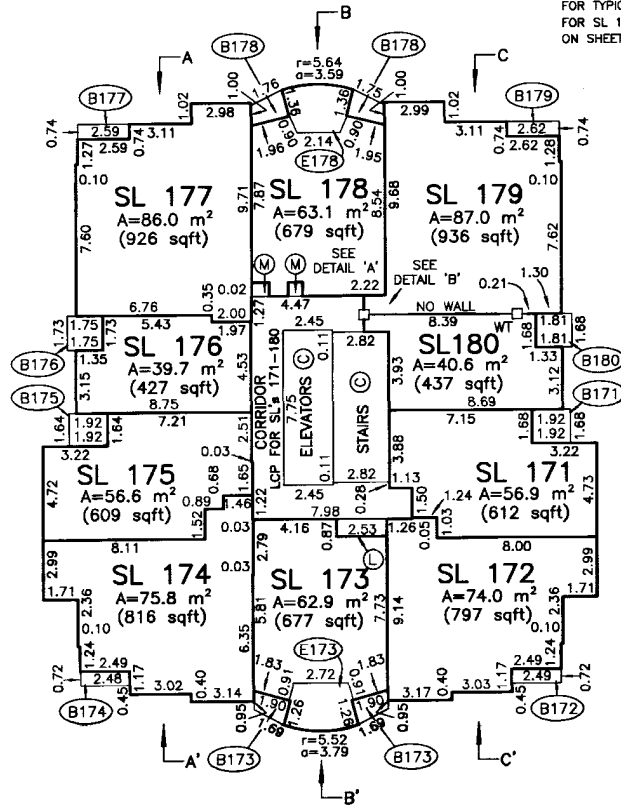

## LEVEL TWENTY-ONE FLOOR PLAN

ALL ANGLES ARE ASSUMED TO BE 90° UNLESS OTHERWISE SHOWN. FOR TYPICAL DEFLECTION ANGLES FOR SL 183 AND SL 188 SEE DETAIL ON SHEET 14.

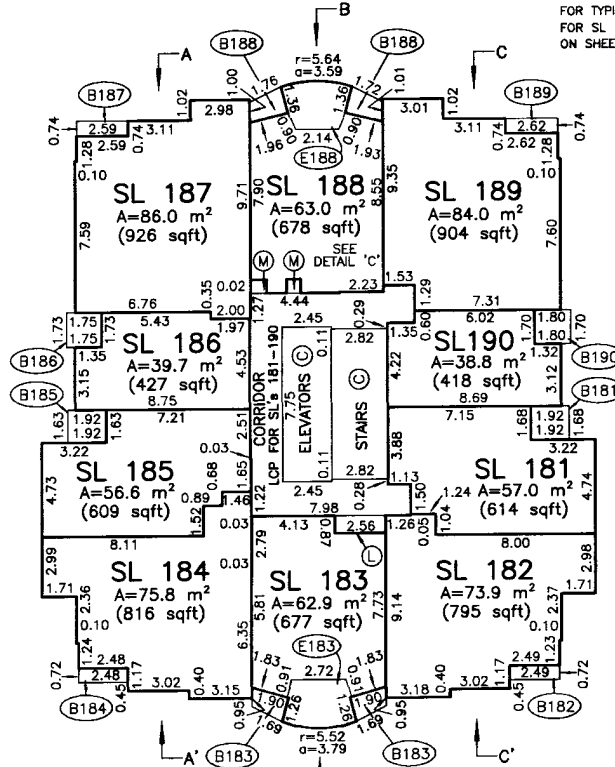

DATED THIS 24<sup>th</sup> DAY OF June, 1999.

*gms*

B.C.L.S.


# FLOOR PLANS

STRATA PLAN LMS 3963


Scale 1:250




ALL DISTANCES ARE IN METRES AND DECIMALS THEREOF.

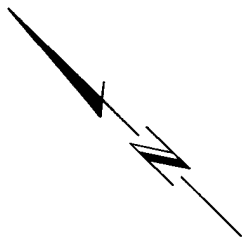

DETAIL 'A'  
NOT TO SCALE

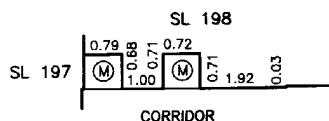


DETAIL 'B'  
NOT TO SCALE

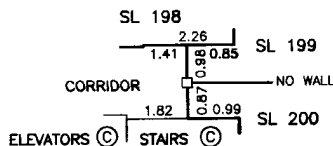



## LEVEL TWENTY-TWO FLOOR PLAN

ALL ANGLES ARE ASSUMED TO BE 90° UNLESS OTHERWISE SHOWN.  
FOR TYPICAL DEFLECTION ANGLES FOR SL 193 AND SL 198 SEE DETAIL ON SHEET 14.

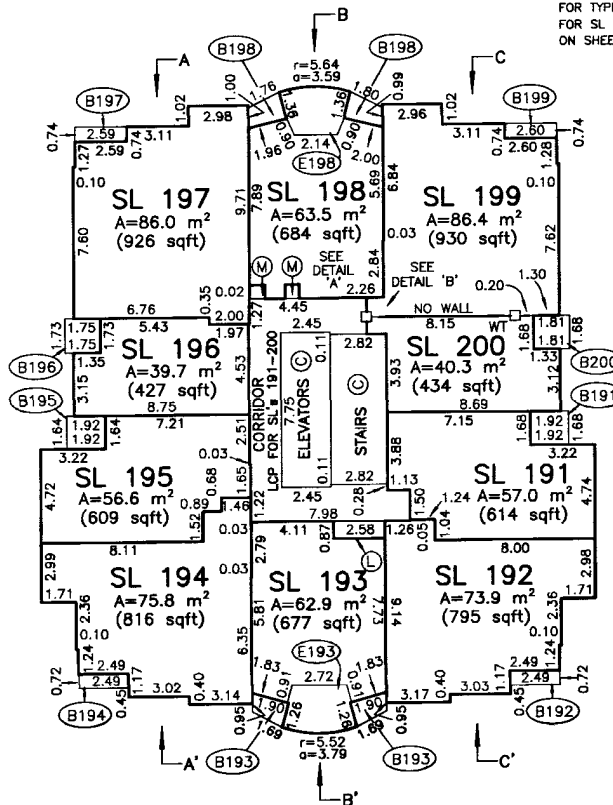

## LEVEL TWENTY-THREE FLOOR PLAN

ALL ANGLES ARE ASSUMED TO BE 90° UNLESS OTHERWISE SHOWN.  
FOR TYPICAL DEFLECTION ANGLES FOR SL 203 AND SL 208 SEE DETAIL ON SHEET 14.

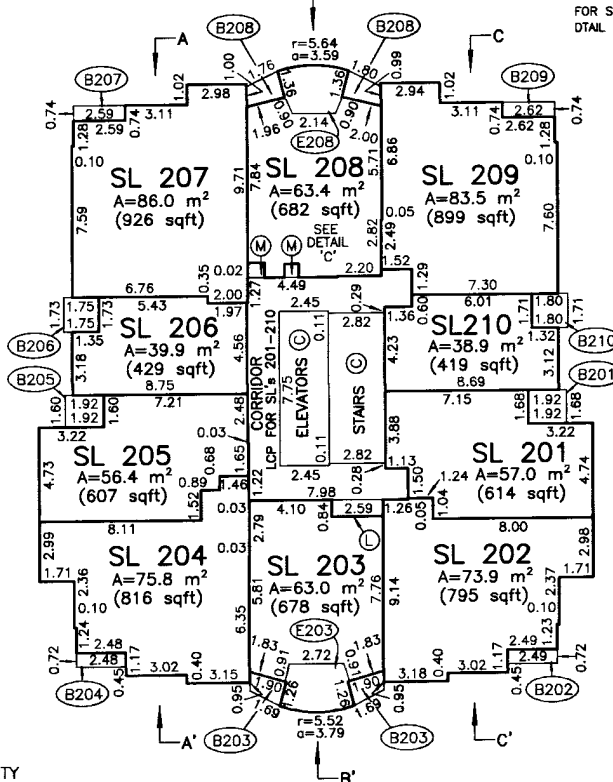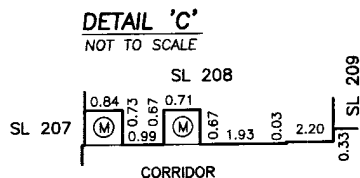

### LEGEND

- A — DENOTES AREA
- WT — DENOTES WITNESS
- SL — DENOTES STRATA LOT
- sqft — DENOTES SQUARE FEET
- m<sup>2</sup> — DENOTES SQUARE METRES
- (C) — COMMON PROPERTY
- (M) — DENOTES MECHANICAL COMMON PROPERTY
- (L) — DENOTES ELECTRICAL COMMON PROPERTY
- LCP — DENOTES LIMITED COMMON PROPERTY
- — DENOTES LEAD PLUG SET
- (B12) — DENOTES BALCONY LCP FOR SL 12 (TYP.)
- (E12) — DENOTES ENCLOSED BALCONY PT SL 12 (TYP.)

FILE: C:\PK3\11963-3F.DWG

DATED THIS 24th DAY OF

June, 1999.


*gub*

B.C.L.S.

# FLOOR PLANS


STRATA PLAN LMS 3963

Scale 1:250  
ALL DISTANCES ARE IN METRES AND DECIMALS THEREOF.

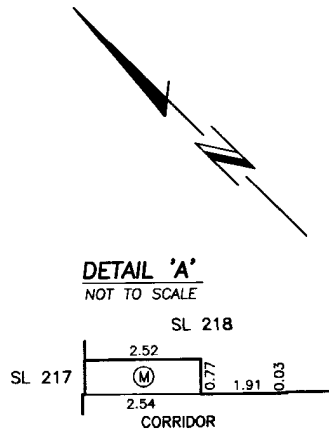



## LEVEL TWENTY-FOUR FLOOR PLAN

ALL ANGLES ARE ASSUMED TO BE 90° UNLESS OTHERWISE SHOWN. FOR TYPICAL DEFLECTION ANGLES FOR SL 213 AND SL 218 SEE DETAIL ON SHEET 14.

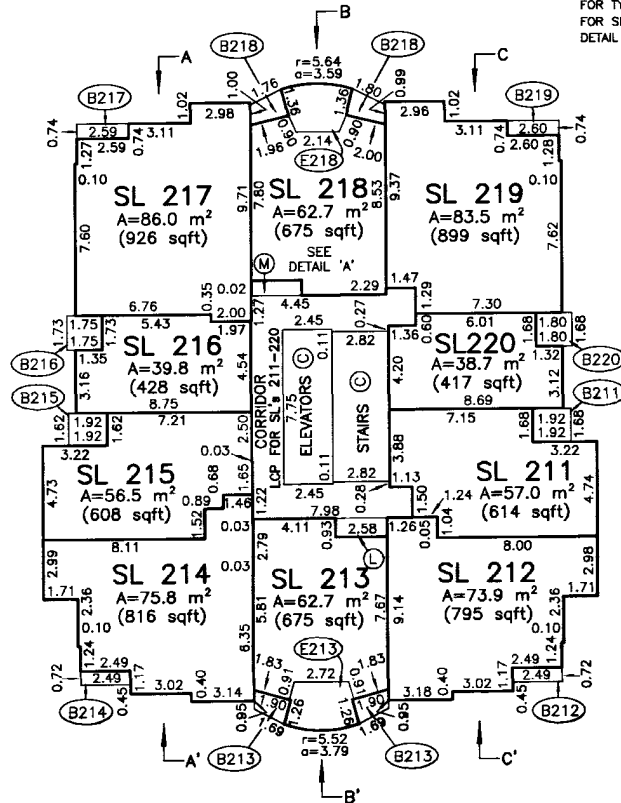

## LEVEL TWENTY-FIVE FLOOR PLAN

ALL ANGLES ARE ASSUMED TO BE 90° UNLESS OTHERWISE SHOWN. FOR TYPICAL DEFLECTION ANGLES FOR SL 223, 227 AND SL 228 SEE DETAIL ON SHEET 14.

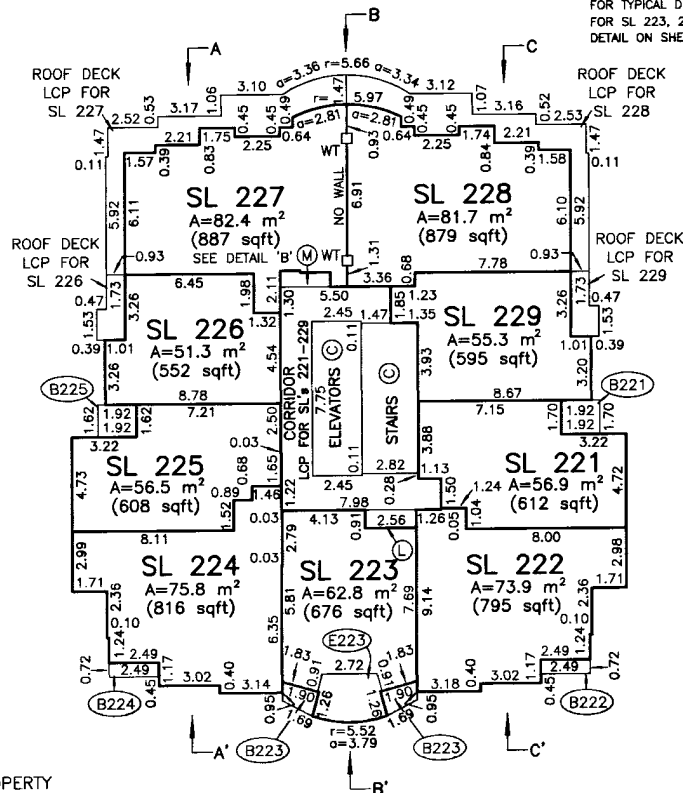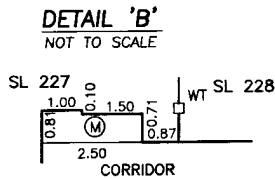

### LEGEND

- A - DENOTES AREA
- WT - DENOTES WITNESS
- SL - DENOTES STRATA LOT
- sqft - DENOTES SQUARE FEET
- m<sup>2</sup> - DENOTES SQUARE METRES
- (C) - COMMON PROPERTY
- (M) - DENOTES MECHANICAL COMMON PROPERTY
- (L) - DENOTES ELECTRICAL COMMON PROPERTY
- LCP - DENOTES LIMITED COMMON PROPERTY
- - DENOTES LEAD PLUG SET
- (B12) - DENOTES BALCONY LCP FOR SL 12 (TYP.)
- (E12) - DENOTES ENCLOSED BALCONY PT SL 12 (TYP.)

FILE: C:\PK3\11963-4F.DWG

DATED THIS 24<sup>th</sup> DAY OF

June

B.C.L.S.


# FLOOR PLANS

STRATA PLAN LMS 3963


Scale 1:250



ALL DISTANCES ARE IN METRES AND DECIMALS THEREOF.

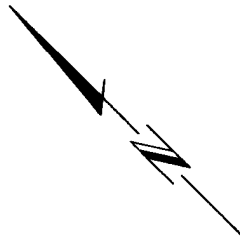


DETAIL 'A'  
NOT TO SCALE

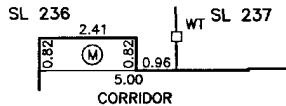


## LEVEL TWENTY-SIX FLOOR PLAN

ALL ANGLES ARE ASSUMED TO BE 90° UNLESS OTHERWISE SHOWN. FOR TYPICAL DEFLECTION ANGLES FOR SL 232, 226 AND SL 237 SEE DETAIL ON SHEET 14.

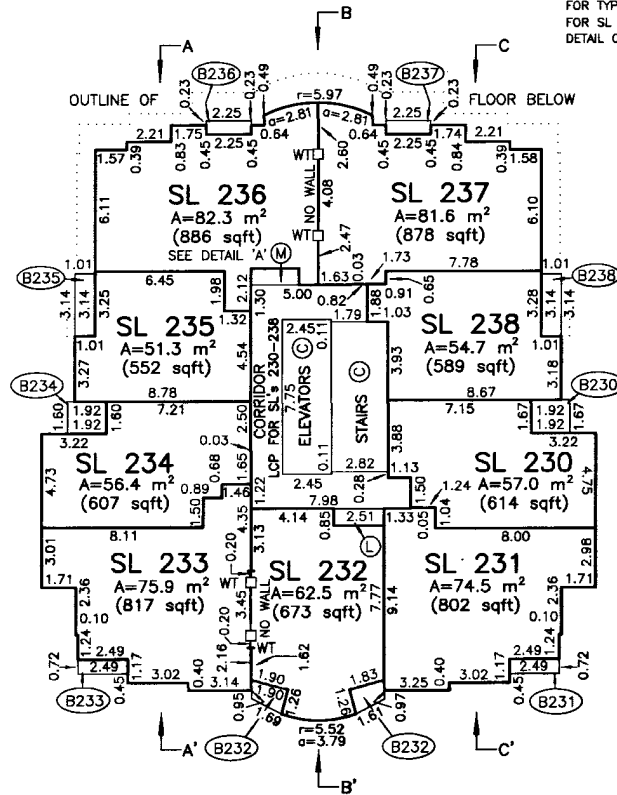


## LEVEL TWENTY-SEVEN FLOOR PLAN

ALL ANGLES ARE ASSUMED TO BE 90° UNLESS OTHERWISE SHOWN. FOR TYPICAL DEFLECTION ANGLES FOR SL 241, 245 AND SL 246 SEE DETAIL ON SHEET 14.

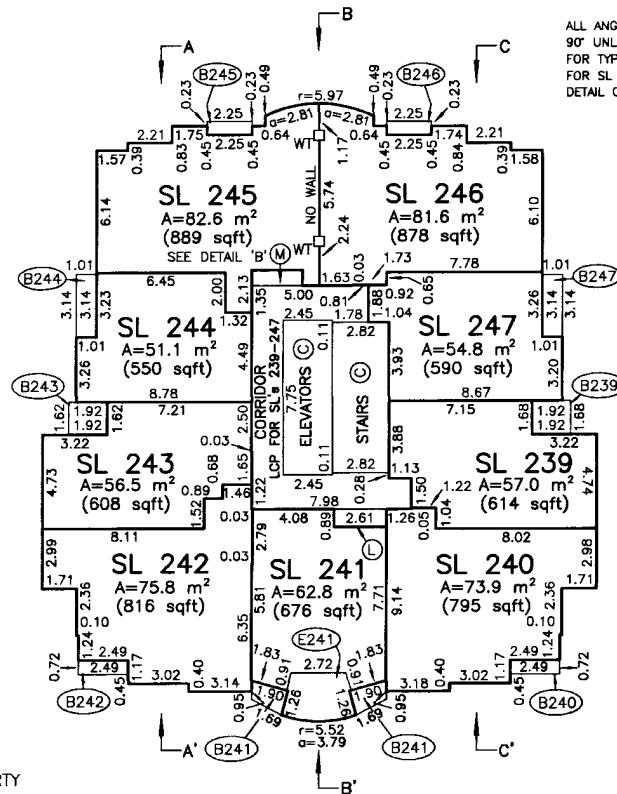

DETAIL 'B'  
NOT TO SCALE

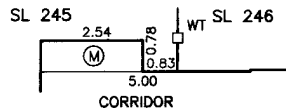

### LEGEND

- A — DENOTES AREA
- WT — DENOTES WALL
- SL — DENOTES STRATA LOT
- sqft — DENOTES SQUARE FEET
- m<sup>2</sup> — DENOTES SQUARE METRES
- (C) — DENOTES COMMON PROPERTY
- (M) — DENOTES MECHANICAL COMMON PROPERTY
- (L) — DENOTES ELECTRICAL COMMON PROPERTY
- LCP — DENOTES LIMITED COMMON PROPERTY
- — DENOTES LEAD PLUG SET
- (B12) — DENOTES BALCONY LCP FOR SL 12 (TYP.)
- (E12) — DENOTES ENCLOSED BALCONY PT SL 12 (TYP.)

FILE: C:\PK3\11963-4F.DWG

DATED THIS 24<sup>th</sup> DAY OF

June, 1999.

*[Signature]*

B.C.L.S.

# FLOOR PLANS


STRATA PLAN LMS 3963

Scale 1:250




ALL DISTANCES ARE IN METRES AND DECIMALS THEREOF.


## LEVEL TWENTY-EIGHT FLOOR PLAN

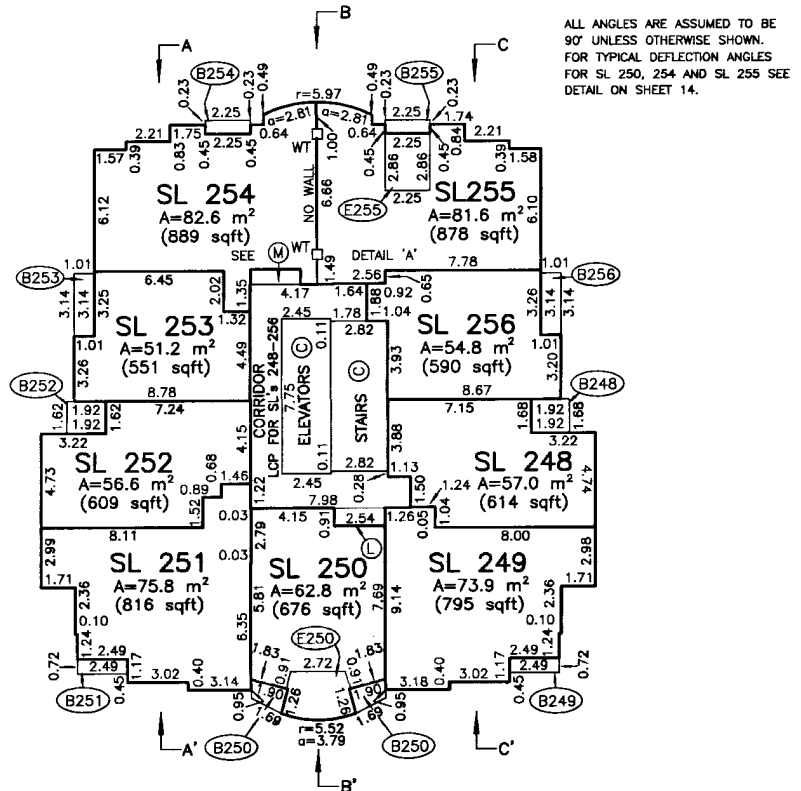


DETAIL 'A'  
NOT TO SCALE

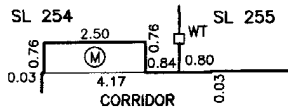


## LEVEL TWENTY-NINE FLOOR PLAN

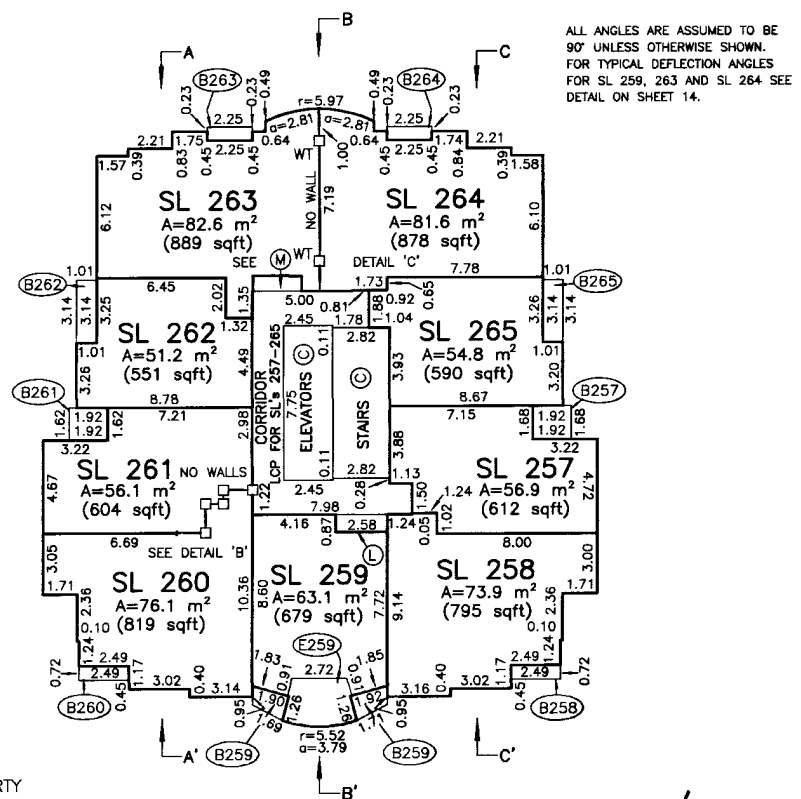

DETAIL 'B'  
NOT TO SCALE

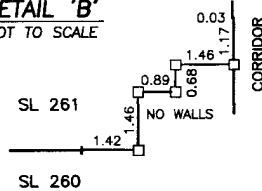

DETAIL 'C'  
NOT TO SCALE

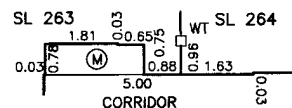

### LEGEND

- A — DENOTES AREA
- WT — DENOTES WITNESS
- SL — DENOTES STRATA LOT
- sqft — DENOTES SQUARE FEET
- m<sup>2</sup> — DENOTES SQUARE METRES
- (C) — COMMON PROPERTY
- (M) — DENOTES MECHANICAL COMMON PROPERTY
- (L) — DENOTES ELECTRICAL COMMON PROPERTY
- LCP — DENOTES LIMITED COMMON PROPERTY
- — DENOTES LEAD PLUG SET
- (B12) — DENOTES BALCONY LCP FOR SL 12 (TYP.)
- (E12) — DENOTES ENCLOSED BALCONY PT SL 12 (TYP.)

FILE: C:\PK3\11963-4F.DWG

DATED THIS 24<sup>th</sup> DAY OF

June

1999

*gub*

B.C.L.S.

## FLOOR PLANS

## STRATA PLAN LMS 3963


Scale 1:250




ALL DISTANCES ARE IN METRES AND DECIMALS THEREOF.

## LEVEL THIRTY FLOOR PLAN


ALL ANGLES ARE ASSUMED TO BE 90° UNLESS OTHERWISE SHOWN. FOR TYPICAL DEFLECTION ANGLES FOR SL 268, 272 AND SL 273 SEE DETAIL ON SHEET 14.

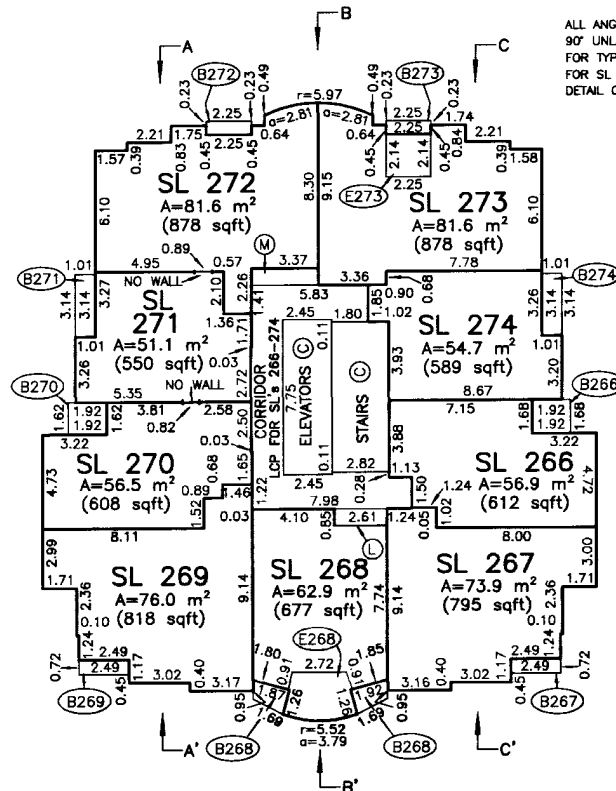


DETAIL 'A'  
NOT TO SCALE

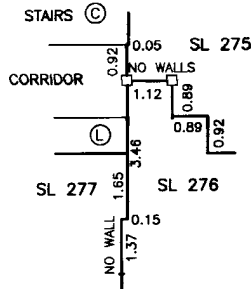

DETAIL 'B'  
NOT TO SCALE

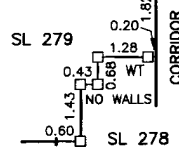


DETAIL 'C'  
NOT TO SCALE

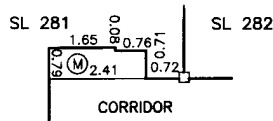

## LEVEL THIRTY-ONE FLOOR PLAN

ALL ANGLES ARE ASSUMED TO BE 90° UNLESS OTHERWISE SHOWN. FOR TYPICAL DEFLECTION ANGLES FOR SL 277, 281 AND SL 282 SEE DETAIL ON SHEET 14.

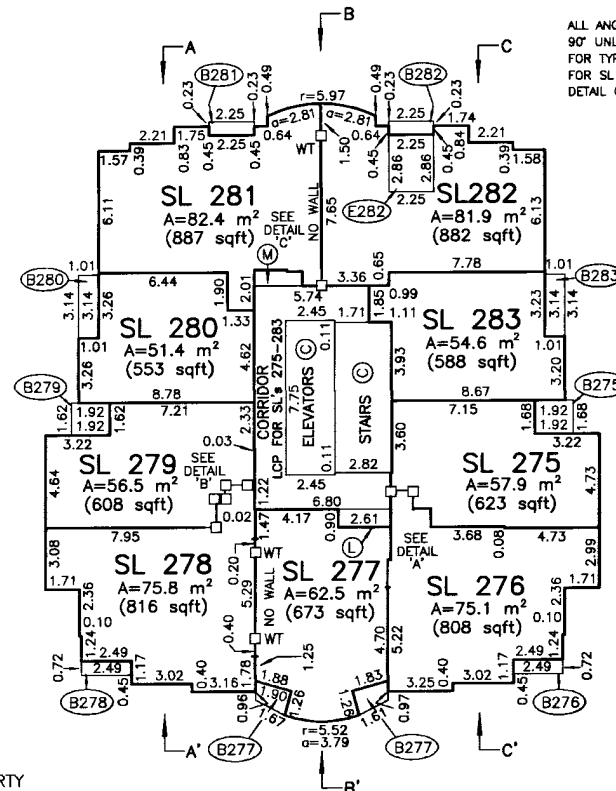

## LEGEND

- A — DENOTES AREA
- WT — DENOTES WITNESS
- SL — DENOTES STRATA LOT
- sqft — DENOTES SQUARE FEET
- m<sup>2</sup> — DENOTES SQUARE METRES
- ⊙ — COMMON PROPERTY
- ⊙ — DENOTES MECHANICAL COMMON PROPERTY
- ⊙ — DENOTES ELECTRICAL COMMON PROPERTY
- LCP — DENOTES LIMITED COMMON PROPERTY
- — DENOTES LEAD PLUG SET
- (B12) — DENOTES BALCONY LCP FOR SL 12 (TYP.)
- (E12) — DENOTES ENCLOSED BALCONY PT SL 12 (TYP.)

FILE: C:\PK3\11963-4F.DWG

DATED THIS 24<sup>th</sup> DAY OF

June

, 1999.

B.C.L.S.

## FLOOR PLANS

STRATA PLAN LMS 3963


Scale 1:250



ALL DISTANCES ARE IN METRES AND DECIMALS THEREOF.

## LEVEL THIRTY-FOUR FLOOR PLAN


ALL ANGLES ARE ASSUMED TO BE 90° UNLESS OTHERWISE SHOWN.  
FOR TYPICAL DEFLECTION ANGLES FOR SL 295, 297 AND SL 298 SEE DETAIL ON SHEET 15.

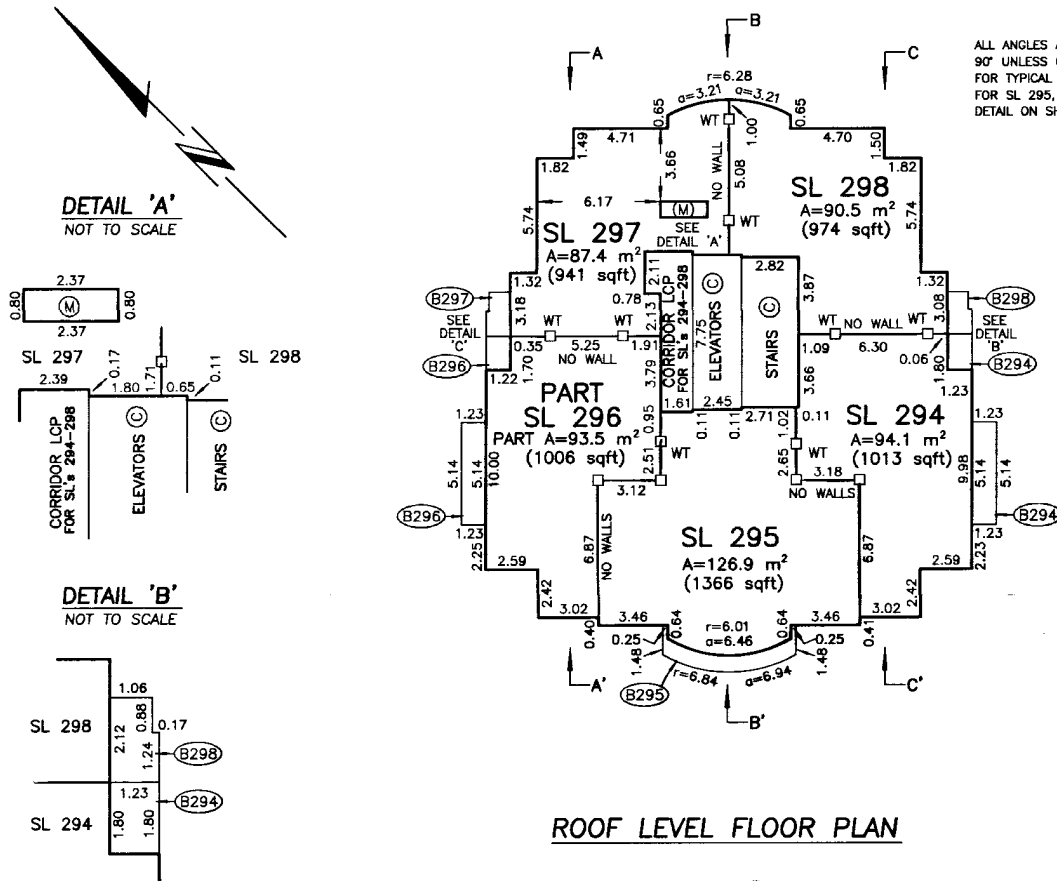

## ROOF LEVEL FLOOR PLAN

## LEGEND

- A — DENOTES AREA
- WT — DENOTES WITNESS
- SL — DENOTES STRATA LOT
- sqft — DENOTES SQUARE FEET
- m<sup>2</sup> — DENOTES SQUARE METRES
- (C) — COMMON PROPERTY
- (M) — DENOTES MECHANICAL COMMON PROPERTY
- (L) — DENOTES ELECTRICAL COMMON PROPERTY
- LCP — DENOTES LIMITED COMMON PROPERTY
- — DENOTES LEAD PLUG SET
- (B12) — DENOTES BALCONY LCP FOR SL 12 (TYP.)
- (E12) — DENOTES ENCLOSED BALCONY PT SL 12 (TYP.)

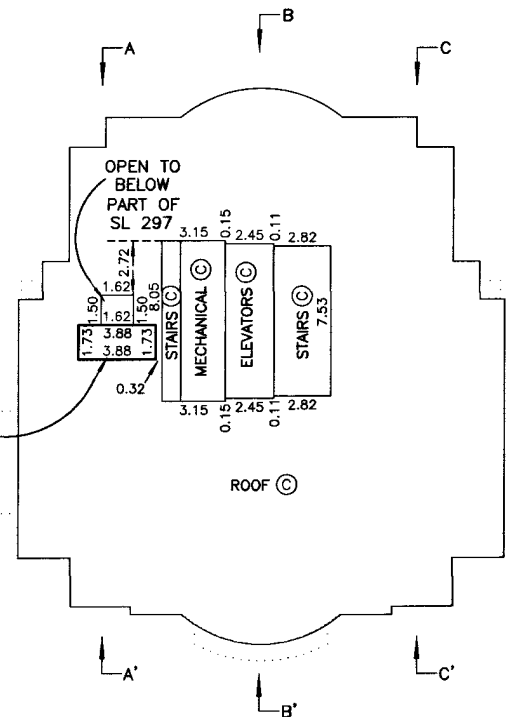DATED THIS 24<sup>th</sup> DAY OF

June, 1999.

B.C.L.S.

## STRATA PLAN LMS 3963

LEVEL THIRTY-TWO FLOOR PLAN

[illegible]

ALL ANGLES ARE ASSUMED TO BE  
90° UNLESS OTHERWISE SHOWN.  
FOR TYPICAL DEFLECTION ANGLES  
FOR SL 290, 292 AND SL 293 SEE  
DETAIL ON SHEET 15.

A - DENOTES AREA  
WT - DENOTES WITNESS  
SL - DENOTES STRATA LOT  
sqft - DENOTES SQUARE FEET  
m<sup>2</sup> - DENOTES SQUARE METRES  
(C) - COMMON PROPERTY  
(M) - DENOTES MECHANICAL COMMON PROPERTY  
(L) - DENOTES ELECTRICAL COMMON PROPERTY  
LCP - DENOTES LIMITED COMMON PROPERTY  
□ - DENOTES LEAD PLUG SET  
(B12) - DENOTES BALCONY LCP FOR SL 12 (TYP.)  
(E12) - DENOTES ENCLOSED BALCONY PT SL 12 (TYP.)

DATED THIS 24<sup>th</sup> DAY OF

June, 1999.



B.C.L.S.

# ELEVATOR MACHINE ROOM FLOOR PLAN STRATA PLAN LMS 3963

Scale 1:250



ALL DISTANCES ARE IN METRES AND DECIMALS THEREOF.

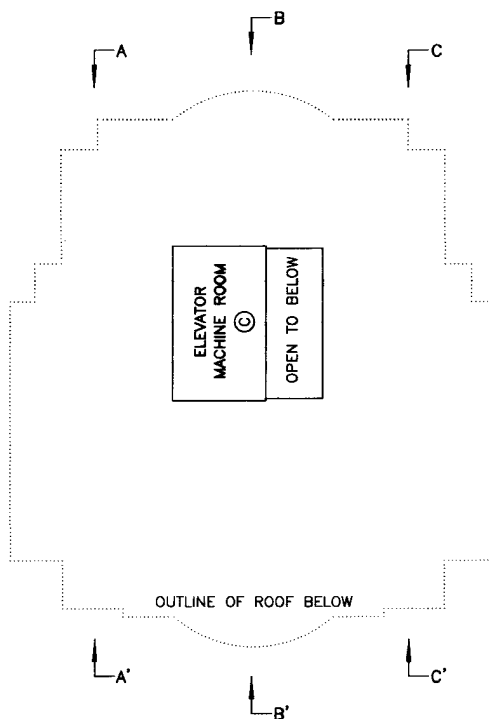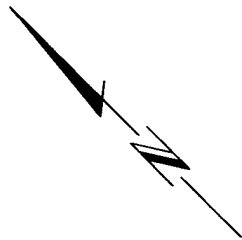

## LEGEND

© - COMMON PROPERTY

FILE: C:\PK3\11963-4F.DWG

DATED THIS 24<sup>th</sup> DAY OFJune, 1999.

B.C.L.S.

## SECTION A TO A'

## STRATA PLAN LMS 3963

Scale 1:250



ALL DISTANCES ARE IN METRES AND DECIMALS THEREOF.

|                |        |                |        |
|----------------|--------|----------------|--------|
| PART OF SL 296 |        |                |        |
| ROOF ©         |        | ROOF ©         |        |
| SL 297         |        | PART OF SL 296 |        |
| SL 292         |        | SL 291         |        |
| SL 287         |        | SL 286         |        |
| SL 281         | SL 280 | SL 279         | SL 278 |
| SL 272         | SL 271 | SL 270         | SL 269 |
| SL 263         | SL 262 | SL 261         | SL 260 |
| SL 254         | SL 253 | SL 252         | SL 251 |
| SL 245         | SL 244 | SL 243         | SL 242 |
| SL 236         | SL 235 | SL 234         | SL 233 |
| SL 227         | SL 226 | SL 225         | SL 224 |
| SL 217         | SL 216 | SL 215         | SL 214 |
| SL 207         | SL 206 | SL 205         | SL 204 |
| SL 197         | SL 196 | SL 195         | SL 194 |
| SL 187         | SL 186 | SL 185         | SL 184 |
| SL 177         | SL 176 | SL 175         | SL 174 |
| SL 167         | SL 166 | SL 165         | SL 164 |
| SL 157         | SL 156 | SL 155         | SL 154 |
| SL 147         | SL 146 | SL 145         | SL 144 |
| SL 137         | SL 136 | SL 135         | SL 134 |
| SL 127         | SL 126 | SL 125         | SL 124 |
|                |        |                |        |

ROOF LEVELLEVEL THIRTY-FOURLEVEL THIRTY-THREELEVEL THIRTY-TWOLEVEL THIRTY-ONELEVEL THIRTYLEVEL TWENTY-NINELEVEL TWENTY-EIGHTLEVEL TWENTY-SEVENLEVEL TWENTY-SIXLEVEL TWENTY-FIVELEVEL TWENTY-FOURLEVEL TWENTY-THREELEVEL TWENTY-TWOLEVEL TWENTY-ONELEVEL TWENTYLEVEL NINETEENLEVEL EIGHTEENLEVEL SEVENTEENLEVEL SIXTEENLEVEL FIFTEEN

CONTINUES DOWN  
TO LEVEL FOURTEEN  
(SEE SHEET 37)

LEGEND

SL - DENOTES STRATA LOT  
LCP - DENOTES LIMITED COMMON PROPERTY

FILE: C:\PK3\11963-4F.DWG

DATED THIS 24<sup>th</sup> DAY OF

June

, 1999.

B.C.L.S.


## SECTION B TO B'

## STRATA PLAN LMS 3963

Scale 1:250



ALL DISTANCES ARE IN METRES AND DECIMALS THEREOF.

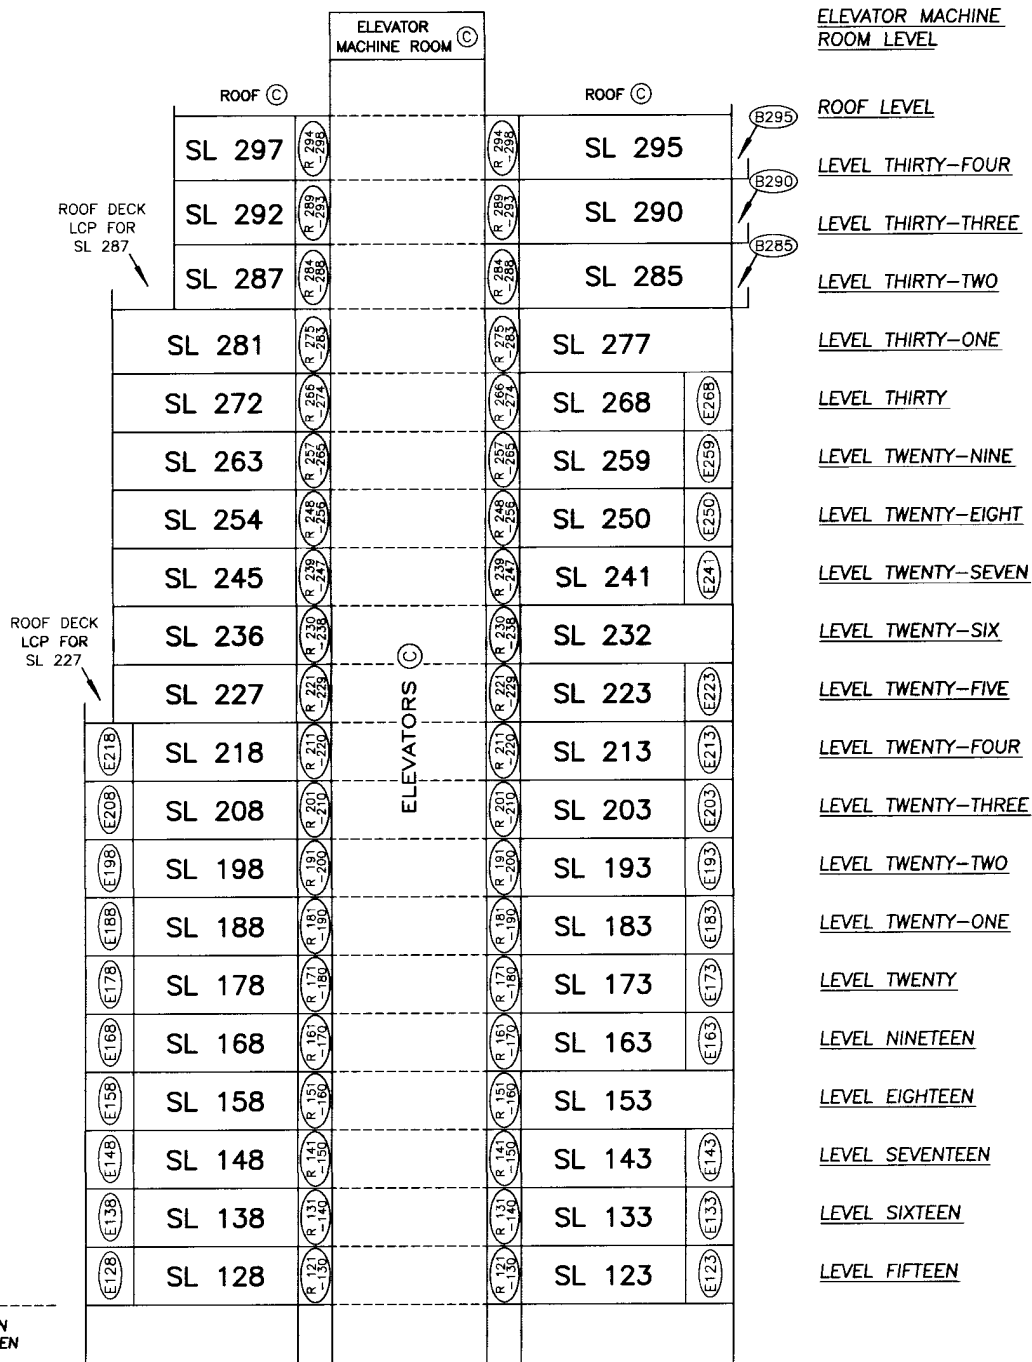

## LEGEND

- SL - DENOTES STRATA LOT
- (C) - COMMON PROPERTY
- LCP - DENOTES LIMITED COMMON PROPERTY
- (R 121-130) - DENOTES CORRIDOR LCP FOR SL's 121 TO 130 (TYP.)
- (E12) - DENOTES ENCLOSED BALCONY PT SL 12 (TYP.)
- (B12) - DENOTES BALCONY LCP FOR SL 12 (TYP.)

DATED THIS 24<sup>th</sup> DAY OF

June, 1999.

B.C.L.S.

# SECTION C TO C'

STRATA PLAN LMS 3963

Scale 1:250



ALL DISTANCES ARE IN METRES AND DECIMALS THEREOF.

|                                                 |        |        |        |
|-------------------------------------------------|--------|--------|--------|
| ROOF ③                                          |        |        |        |
| SL 298                                          |        | SL 294 |        |
| SL 293                                          |        | SL 289 |        |
| SL 288                                          |        | SL 284 |        |
| SL 282                                          | SL 283 | SL 275 | SL 276 |
| SL 273                                          | SL 274 | SL 266 | SL 267 |
| SL 264                                          | SL 265 | SL 257 | SL 258 |
| SL 255                                          | SL 256 | SL 248 | SL 249 |
| SL 246                                          | SL 247 | SL 239 | SL 240 |
| SL 237                                          | SL 238 | SL 230 | SL 231 |
| SL 228                                          | SL 229 | SL 221 | SL 222 |
| SL 219                                          | SL220  | SL 211 | SL 212 |
| SL 209                                          | SL210  | SL 201 | SL 202 |
| SL 199                                          | SL200  | SL 191 | SL 192 |
| SL 189                                          | SL190  | SL 181 | SL 182 |
| SL 179                                          | SL180  | SL 171 | SL 172 |
| SL 169                                          | SL170  | SL 161 | SL 162 |
| SL 159                                          | SL160  | SL 151 | SL 152 |
| SL 149                                          | SL150  | SL 141 | SL 142 |
| SL 139                                          | SL140  | SL 131 | SL 132 |
| SL 129                                          | SL130  | SL 121 | SL 122 |
| CONTINUES DOWN TO LEVEL FOURTEEN (SEE SHEET 39) |        |        |        |

ROOF LEVEL

LEVEL THIRTY-FOUR

LEVEL THIRTY-THREE

LEVEL THIRTY-TWO

LEVEL THIRTY-ONE

LEVEL THIRTY

LEVEL TWENTY-NINE

LEVEL TWENTY-EIGHT

LEVEL TWENTY-SEVEN

LEVEL TWENTY-SIX

LEVEL TWENTY-FIVE

LEVEL TWENTY-FOUR

LEVEL TWENTY-THREE

LEVEL TWENTY-TWO

LEVEL TWENTY-ONE

LEVEL TWENTY

LEVEL NINETEEN

LEVEL EIGHTEEN

LEVEL SEVENTEEN

LEVEL SIXTEEN

LEVEL FIFTEEN

## LEGEND

SL - DENOTES STRATA LOT  
LCP - DENOTES LIMITED COMMON PROPERTY

FILE: C:\PK3\11963-4F.DWG

DATED THIS 24th DAY OF

June, 1999.

*JB*

B.C.L.S.

## SECTION A TO A'

STRATA PLAN LMS 3963

Scale 1:250



ALL DISTANCES ARE IN METRES AND DECIMALS THEREOF.

CONTINUES UP TO  
LEVEL FIFTEEN  
(SEE SHEET 34)

|                 |                       |                                    |           |
|-----------------|-----------------------|------------------------------------|-----------|
| SL 117          | SL116                 | SL 115                             | SL 114    |
| SL 107          | SL106                 | SL 105                             | SL 104    |
| SL 97           | SL 96                 | SL 95                              | SL 94     |
| SL 87           | SL 86                 | SL 85                              | SL 84     |
| SL 77           | SL 76                 | SL 75                              | SL 74     |
| SL 67           | SL 66                 | SL 65                              | SL 64     |
| SL 57           | SL 56                 | SL 55                              | SL 54     |
| SL 47           | SL 46                 | SL 45                              | SL 44     |
| SL 37           | SL 36                 | SL 35                              | SL 34     |
| SL 27           | SL 26                 | SL 25                              | SL 24     |
| SL 17           | SL 16                 | SL 15                              | SL 14     |
| SL 7            | SL 6                  | SL 5                               | SL 4      |
| GAMES ROOM<br>© |                       | BUSINESS<br>CENTRE AND<br>LOUNGE © |           |
| SAUNA<br>©      | EXERCISE<br>AREA<br>© | FITNESS ROOM ©                     |           |
| LANDSCAPING ©   |                       |                                    |           |
| LOADING BAY ©   |                       | RECYCLING<br>ROOM<br>©             | PARKING © |
|                 |                       |                                    | PARKING © |
| PARKING ©       |                       |                                    |           |
| PARKING ©       |                       |                                    |           |
| PARKING ©       |                       |                                    |           |

LEVEL FOURTEENLEVEL THIRTEENLEVEL TWELVELEVEL ELEVENLEVEL TENLEVEL NINELEVEL EIGHTLEVEL SEVENLEVEL SIXLEVEL FIVELEVEL FOURLEVEL THREELEVEL TWOLEVEL ONEPARKING LEVEL ONEPARKING LEVEL TWOPARKING LEVEL THREEPARKING LEVEL FOURPARKING LEVEL FIVELEGEND

- SL - DENOTES STRATA LOT  
 © - COMMON PROPERTY  
 LCP - DENOTES LIMITED COMMON PROPERTY

FILE: C:\PK3\11963-4F.DWG

DATED THIS 24<sup>th</sup> DAY OFJune, 1999.gms

B.C.L.S.


## SECTION B TO B'

## STRATA PLAN LMS 3963

Scale 1:250



ALL DISTANCES ARE IN METRES AND DECIMALS THEREOF.

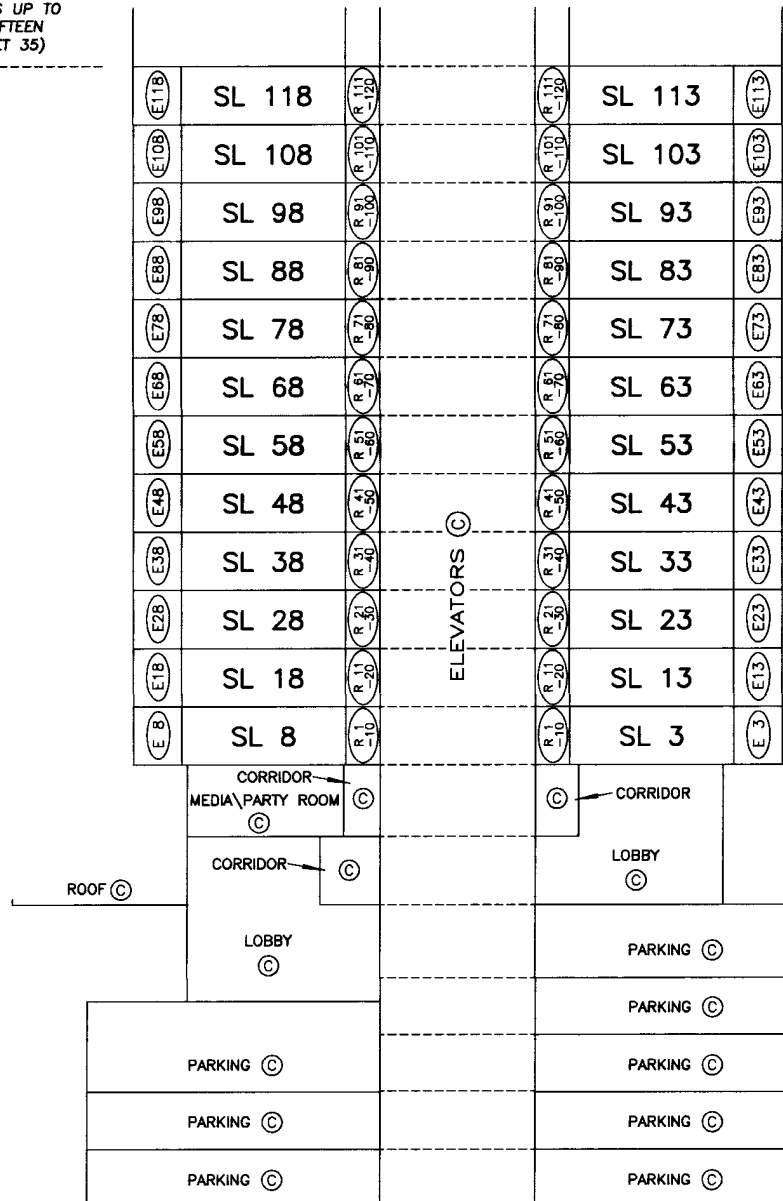CONTINUES UP TO  
LEVEL FIFTEEN  
(SEE SHEET 35)LEVEL FOURTEENLEVEL THIRTEENLEVEL TWELVELEVEL ELEVENLEVEL TENLEVEL NINELEVEL EIGHTLEVEL SEVENLEVEL SIXLEVEL FIVELEVEL FOURLEVEL THREELEVEL TWOLEVEL ONEPARKING LEVEL ONEPARKING LEVEL TWOPARKING LEVEL THREEPARKING LEVEL FOURPARKING LEVEL FIVELEGEND

- SL - DENOTES STRATA LOT  
 C - COMMON PROPERTY  
 LCP - DENOTES LIMITED COMMON PROPERTY  
 R 121-130 - DENOTES CORRIDOR LCP FOR SL's 121 TO 130 (TYP.)  
 E12 - DENOTES ENCLOSED BALCONY PT SL 12 (TYP.)

FILE: C:\PK3\11963-4F.DWG

DATED THIS 24<sup>th</sup> DAY OF

June, 1999.

Handwritten signature of J. J. J.

B.C.L.S.

## SECTION C TO C'

## STRATA PLAN LMS 3963

Scale 1:250



ALL DISTANCES ARE IN METRES AND DECIMALS THEREOF.

CONTINUES UP TO  
LEVEL FIFTEEN  
(SEE SHEET 36)

|                       |                 |                     |        |
|-----------------------|-----------------|---------------------|--------|
|                       |                 |                     |        |
| SL 119                | SL120           | SL 111              | SL 112 |
| SL 109                | SL110           | SL 101              | SL 102 |
| SL 99                 | SL100           | SL 91               | SL 92  |
| SL 89                 | SL 90           | SL 81               | SL 82  |
| SL 79                 | SL 80           | SL 71               | SL 72  |
| SL 69                 | SL 70           | SL 61               | SL 62  |
| SL 59                 | SL 60           | SL 51               | SL 52  |
| SL 49                 | SL 50           | SL 41               | SL 42  |
| SL 39                 | SL 40           | SL 31               | SL 32  |
| SL 29                 | SL 30           | SL 21               | SL 22  |
| SL 19                 | SL 20           | SL 11               | SL 12  |
| SL 9                  | SL 10           | SL 1                | SL 2   |
| MEDIA\PARTY ROOM<br>Ⓢ | GUEST ROOM<br>Ⓢ | LIBRARY\OFFICE<br>Ⓢ |        |
| CONFERENCE ROOM Ⓢ     |                 | CORRIDOR<br>Ⓢ       |        |
| ELECTRICAL ROOM<br>Ⓢ  |                 | LANDSCAPING Ⓢ       |        |
|                       |                 | PARKING Ⓢ           |        |
|                       |                 | STORAGE Ⓢ           |        |
| PARKING Ⓢ             |                 |                     |        |
| PARKING Ⓢ             |                 |                     |        |
| PARKING Ⓢ             |                 |                     |        |

LEVEL FOURTEENLEVEL THIRTEENLEVEL TWELVELEVEL ELEVENLEVEL TENLEVEL NINELEVEL EIGHTLEVEL SEVENLEVEL SIXLEVEL FIVELEVEL FOURLEVEL THREELEVEL TWOLEVEL ONEPARKING LEVEL ONEPARKING LEVEL TWOPARKING LEVEL THREEPARKING LEVEL FOURPARKING LEVEL FIVELEGEND

- SL - DENOTES STRATA LOT  
 Ⓢ - COMMON PROPERTY  
 LCP - DENOTES LIMITED COMMON PROPERTY

FILE: C:\PK3\11963-4F.DWG

DATED THIS 24<sup>th</sup> DAY OF

June, 1999.

B.C.L.S.