


PHASE 1

DEPOSITED AND REGISTERED IN THE LAND TITLE OFFICE  
AT NEW WESTMINSTER, B.C., *Trans 4*, 2003

THIS PLAN LIES WITHIN THE GREATER VANCOUVER REGIONAL DISTRICT

B.B. ~~1944~~ / 1945

## REGISTERED

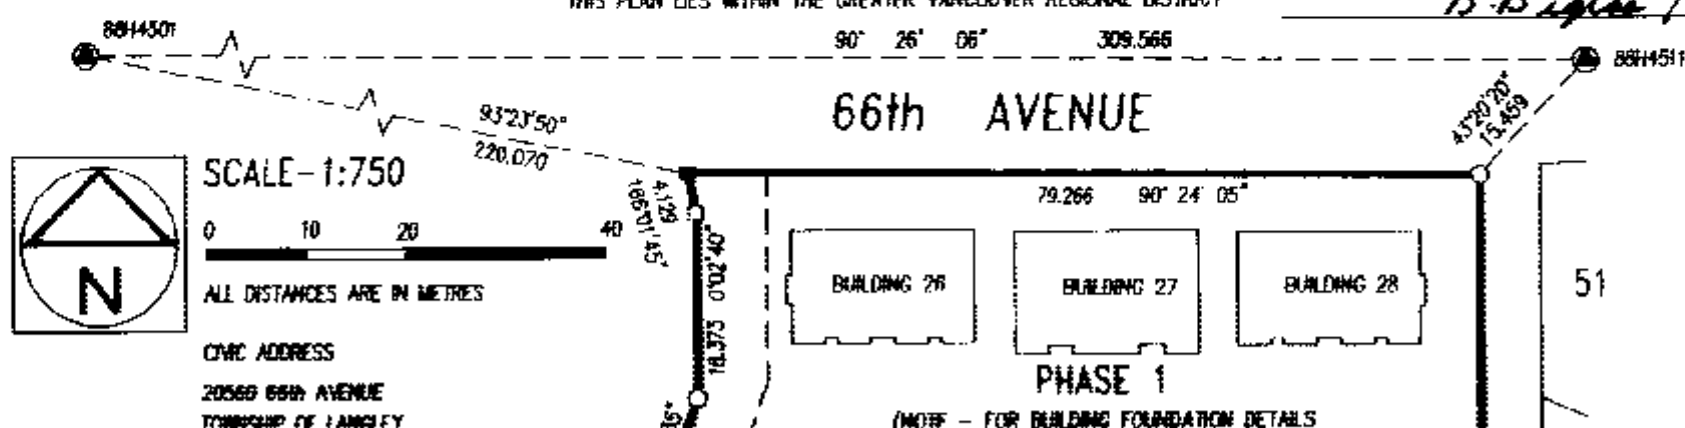

1. RON ESSON, A BRITISH COLUMBIA LAND SURVEYOR, CERTIFY THAT THE BUILDINGS INCLUDED IN THE STRATA PLAN HAVE NOT, AS OF 11-22-2003 BEEN PREVIOUSLY OCCUPIED

\* SECTION 241 (2) PROVIDES THAT THE ENDORSEMENT MUST BE DATED NOT MORE THAN 180 DAYS BEFORE THE DATE THE STRATA PLAN IS REQUIRED FOR DEPOSIT.

I, RON ESSON, A BRITISH COLUMBIA LAND SURVEYOR,  
CERTIFY THAT THE BUILDINGS SHOWN ON THIS STRATA PLAN  
ARE WITHIN THE EXTERNAL BOUNDARIES OF THE LAND THAT  
IS THE SUBJECT OF THE STRATA PLAN.

DATE: May 23, 2003

ACLS

NOTE-MISSING LOT CORNERS WERE REPLACED  
USING PREVIOUS SURVEY CONTROL POINTS

### LEGEND

| LEG     | INDICATES | LIMITED COMMON PROPERTY   |
|---------|-----------|---------------------------|
| SQ. FT. | +         | SQUARE METRES             |
| SL      | +         | STRATA LOT                |
| PT      | +         | PART                      |
| ⊙       | +         | COMMON PROPERTY           |
| ●       | +         | OLD IRON POST FOUND       |
| ○       | +         | IRON POST SET             |
| ■       | +         | OLD LEAD PLUG FOUND       |
| □       | +         | LEAD PLUG SET             |
| ●       | +         | OLD CEMENT MONUMENT FOUND |
| MET     | +         | MECHANICAL/STORAGE AREA   |
| ST      | +         | STORAGE                   |
| D       | +         | DECK                      |
| P       | +         | PATIO                     |
| S       | +         | STAIRS                    |
| ELEC.   | +         | ELECTRICAL ROOM           |
| CF      | +         | COMMON FACILITY           |

INTEGRATED SURVEY AREA NO. 41  
TOWNSHIP OF LANGLEY (CSRS)  
B.C.G.S. 826 017

GRID READINGS ARE DERIVED FROM  
OLD CENTRAL INSTRUMENTS 88H45307 AND 88H45311

THIS PLAN SHOWS GROUND LEVEL MEASURED DISTANCES.  
PRIOR TO COMPUTATION OF UTM COORDINATES, MULTIPLY  
BY THE COMBINED FACTOR 0.9999956.

STRAIGHT LOT ANGLES ARE 45° OR 90° UNLESS OTHERWISE NOTED.

I, RON ESSON, A BRITISH COLUMBIA LAND SURVEYOR,  
OF SURVEY, IN BRITISH COLUMBIA, CERTIFY THAT I WAS PRESENT AT  
AND PERSONALLY SUPERINTENDED THE SURVEY REPRESENTED BY  
THIS PLAN, AND THAT THE SURVEY AND PLAN ARE CORRECT.  
THE FIELD SURVEY WAS COMPLETED ON THE 23<sup>rd</sup> DAY OF  
May, 2003. THE PLAN WAS COMPLETED  
AND CHECKED, AND THE CHECKLIST FILED UNDER # 1414,  
ON THE 23<sup>rd</sup> DAY OF May, 2003.

ACLS


## BUILDING FOUNDATION DETAILS

STRATA PLAN BCS **382**

SCALE 1:500

0 5 10 20 30  
ALL DISTANCES ARE IN METRES

PHASE 1

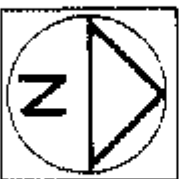

APPROVED AS PHASE 1 OF A 2 PHASE STRATA PLAN  
UNDER SECTION 224 OF THE STRATA PROPERTY ACT

DATE:

June 2, 2003  
*Brian Doherty*

APPROVING OFFICER FOR THE TOWNSHIP OF LAMBTON

THE TOWNSHIP OF LAMBTON AS HOLDER OF CONSENTS  
BRM5911, BRM5922, BRM5923 AND BRM5920  
HEREBY CONSENTS TO THE FILING OF THIS STRATA PLAN

AUTHORIZED SIGNATORY

AUTHORIZED SIGNATORY

WITNESS:

*Robert Knell*

ADDRESS AND OCCUPATION OF WITNESS:

3458 W. 6th Ave  
*Vanessa de  
Planes*

OWNER: POLYCON DEVELOPMENT 119 LTD. (INC. NO. 546976)

AUTHORIZED SIGNATORY

*Michael Adrain*

AUTHORIZED SIGNATORY

*Ralf Schmidtke*

WITNESS:

*Wanne Koger*

ADDRESS AND OCCUPATION OF WITNESS:

900-1333, Coast Broadway  
Vancouver, B.C. V6H 4C2  
Development Coordinator

MORTGAGEE: THE BANK OF NOVA SCOTIA

AUTHORIZED SIGNATORY *Michael Adrain*


AUTHORIZED SIGNATORY

*PETER BARTER*

WITNESS:

*Robert Knell*

ADDRESS AND OCCUPATION OF WITNESS:

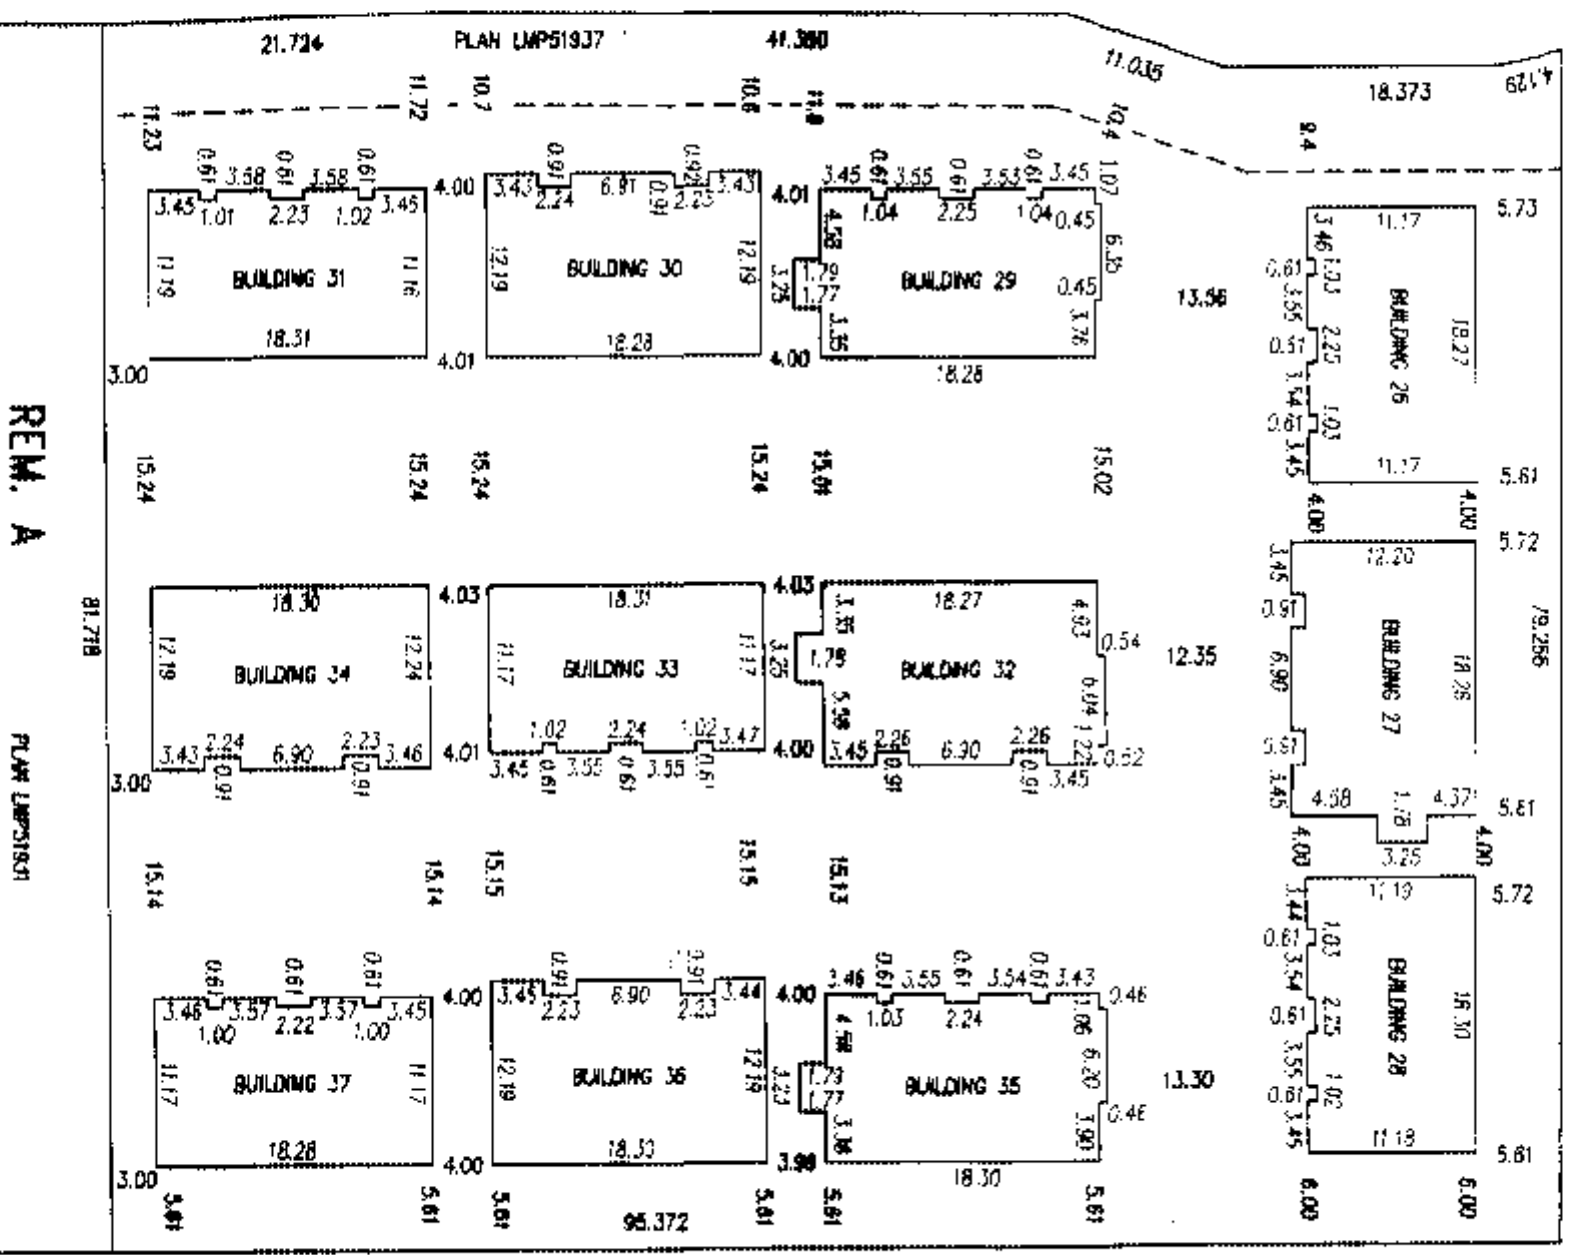2105-1100 W. George St.  
Vancouver, B.C. V6B 4W4  
BAILEY

DATED THIS 23<sup>rd</sup> DAY OF May, 2003



BCLs

SIRATA PLAN BCS 382

| Age Group | Percentage |
|-----------|------------|
| 18-24     | 12%        |
| 25-34     | 10%        |
| 35-44     | 8%         |
| 45-54     | 6%         |
| 55-64     | 4%         |
| 65-74     | 3%         |
| 75-84     | 2%         |
| 85+       | 1%         |

BUILDING 26

GROUND FLOOR

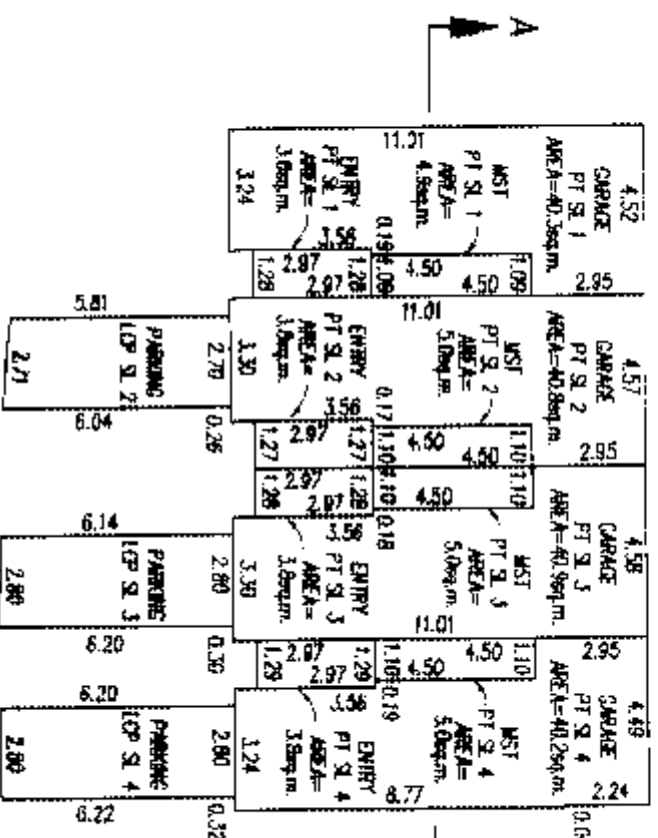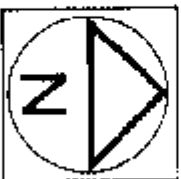[illegible]

11.70  
3.25  
15' 0" 1.27  
PT SE 1  
AEC A=51.3sq.m.  
10.47  
11.70  
3.30  
15' 0" 1.27  
PT SE 2  
AEC A=51.3sq.m.  
10.46  
11.70  
3.30  
15' 0" 1.27  
PT SE 3  
AEC A=51.3sq.m.  
11.69  
3.25  
15' 0" 1.27  
PT SE 4  
AEC A=51.3sq.m.

1" = 10'


11.70  
3.25  
15' 0" 1.27  
PT SE 1  
AEC A=51.3sq.m.  
10.47  
11.70  
3.30  
15' 0" 1.27  
PT SE 2  
AEC A=51.3sq.m.  
10.46  
11.70  
3.30  
15' 0" 1.27  
PT SE 3  
AEC A=51.3sq.m.  
11.69  
3.25  
15' 0" 1.27  
PT SE 4  
AEC A=51.3sq.m.

**PERIODIC OF FILM REVIEW**


DATE THIS 23<sup>rd</sup> DAY OF May 2003

STRATA PLAN BCS 382

# PHASE 1

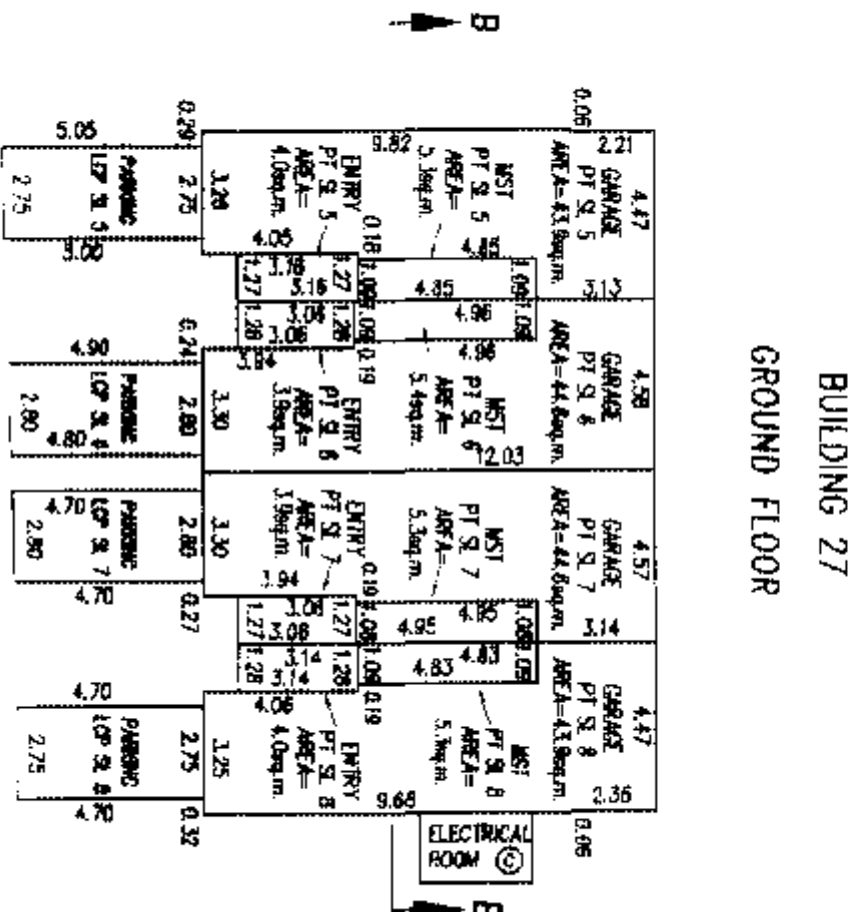

**MAIN FLOOR**

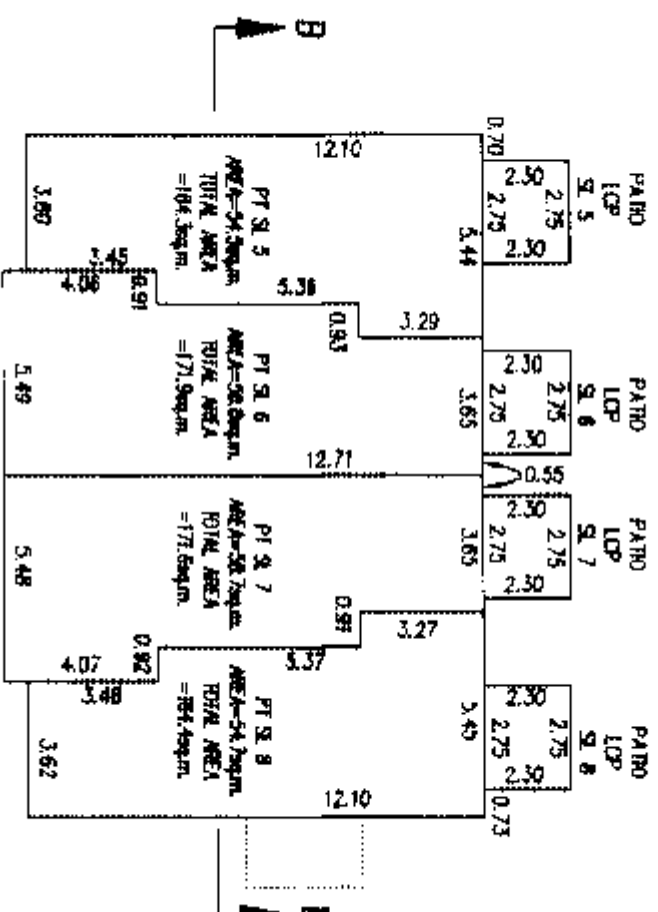

PERIMETER OF FLOOR INFLOW

PT 5  
PT 5-8 Temp.

PT 6  
PT 6-8 Temp.

PT 7  
PT 7-8 Temp.

PT 8  
PT 8-8 Temp.

12.71

5.44

0.91

5.39

0.92

3.27

0.61

0.35

3.36

13.32

3.30

0.34

12.71

10.83

5.45

12.71

0.52

2.75

0.38

3.24

2.74

1.0

2.74

1.0

2.75

0.35

1.0

3.25

DATE: 23rd MAY 2003

1520005

SHEET 5 OF 16 SHEETS

# FLOOR PLANS


STRATA PLAN BCS **382**

PHASE 1

SCALE 1:200


0 5 10 15

ALL DISTANCES IN METRES

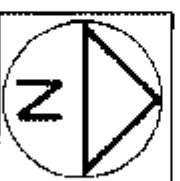


## BUILDING 28


### GROUND FLOOR

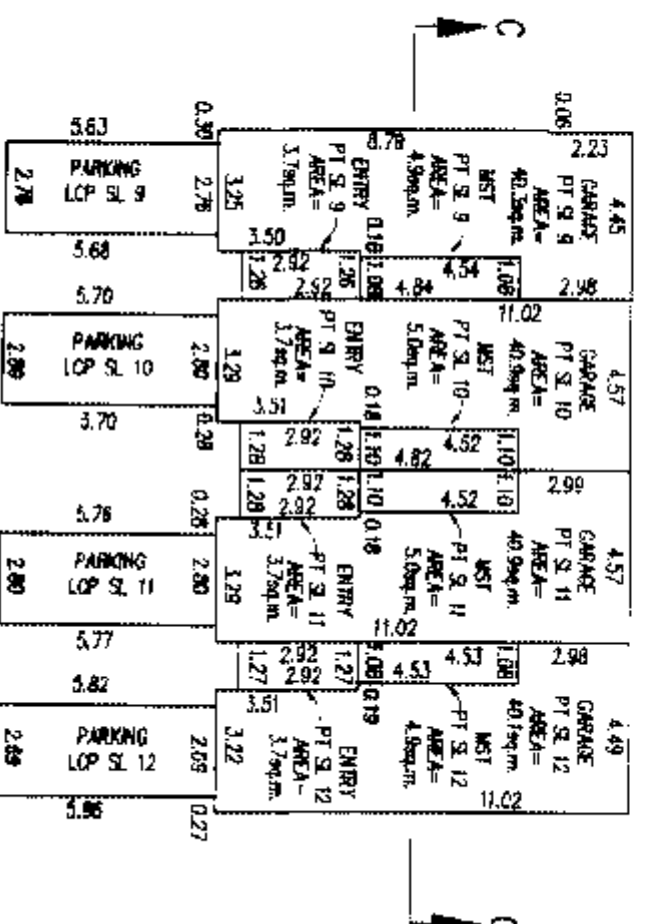

### MAIN FLOOR

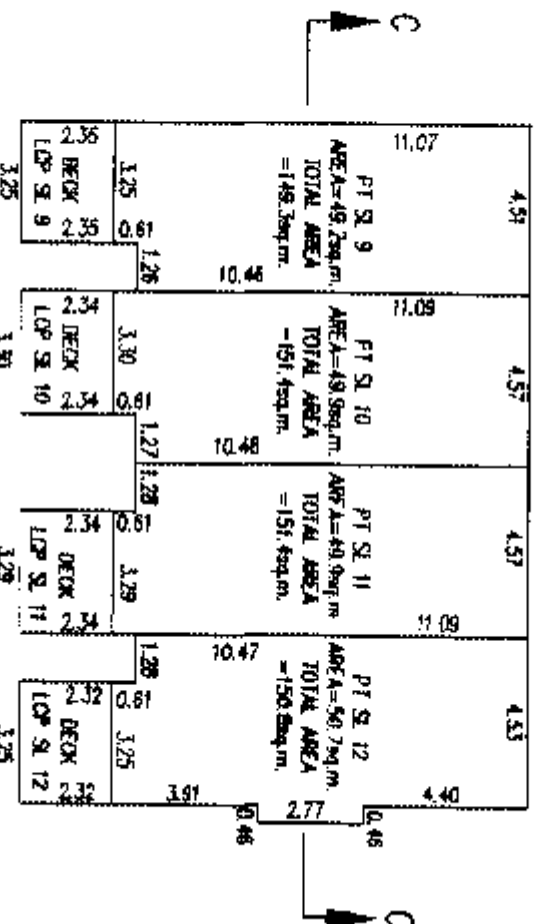

### UPPER FLOOR

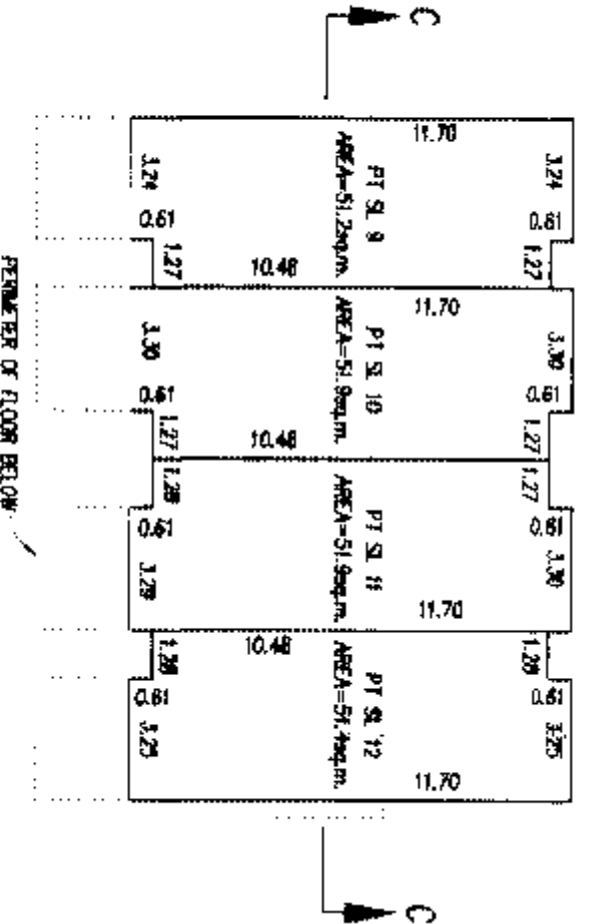

PERIMETER OF FLOOR BELOW

DATED R/S 23<sup>rd</sup> DAY OF May 2003

*Q.E.*

B.C.L.S.

STRATA PLAN BCS 382


A vertical scale with tick marks at 0, 5, 10, and 15.

## PHASE 1



GROUND FLOOR

GROUND FLOOR

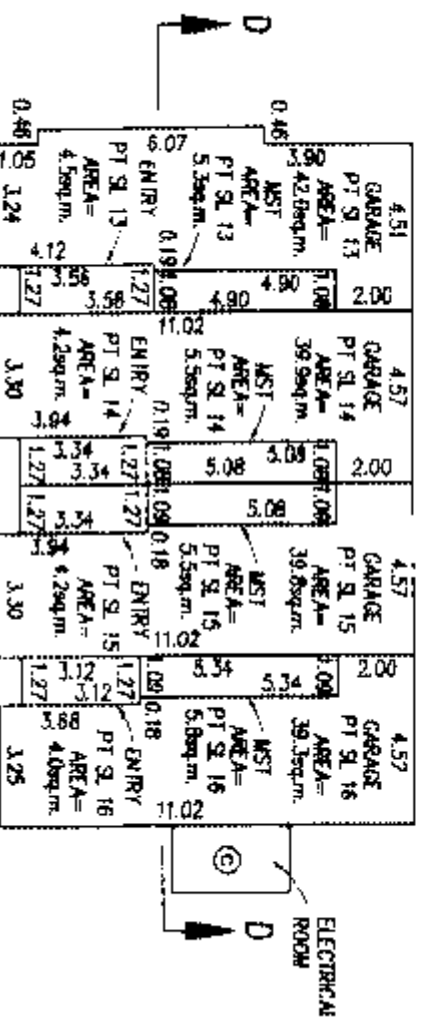[illegible][illegible]


DATED THRS 23<sup>rd</sup> DAY OF May RCLS

# FLOOR PLANS

## STRATA PLAN BCS **382**


SCALE 1:200  
0 5 10 15  
ALL DISTANCES IN METRES

PHASE 1

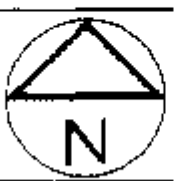


BUILDING 36


GROUND FLOOR

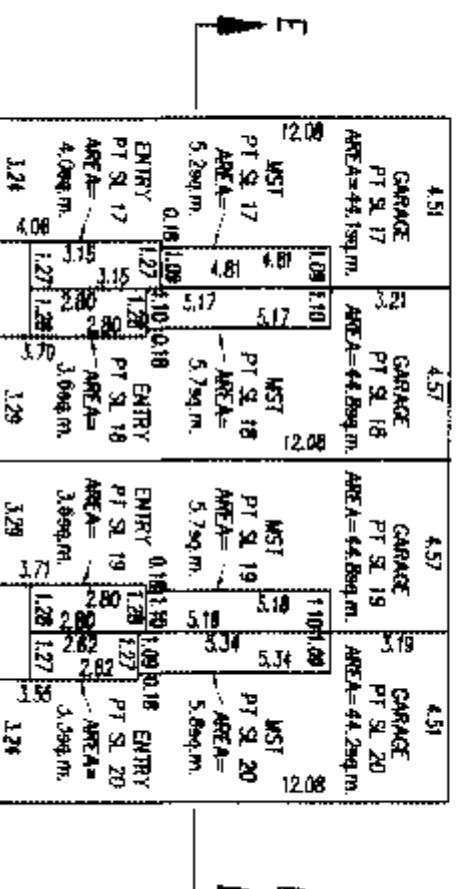

MAIN FLOOR

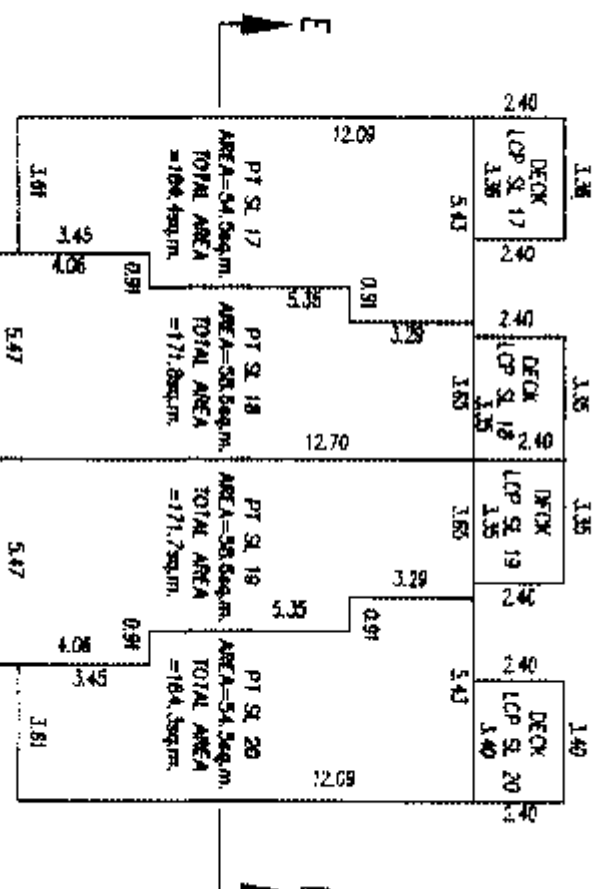

UPPER FLOOR

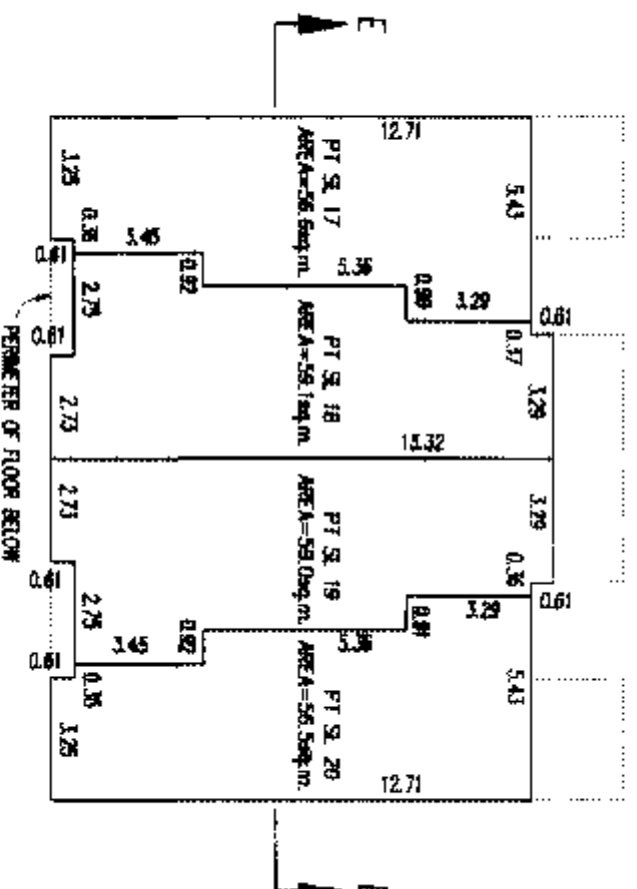

DATED THIS 23<sup>rd</sup> DAY OF May 2003  
R.C.L.S.

# FLOOR PLANS

## STRATA PLAN BCS **382**


SCALE 1:200  
0 5 10 15  
ALL DISTANCES IN METRES

PHASE 1




### BUILDING 37

#### GROUND FLOOR

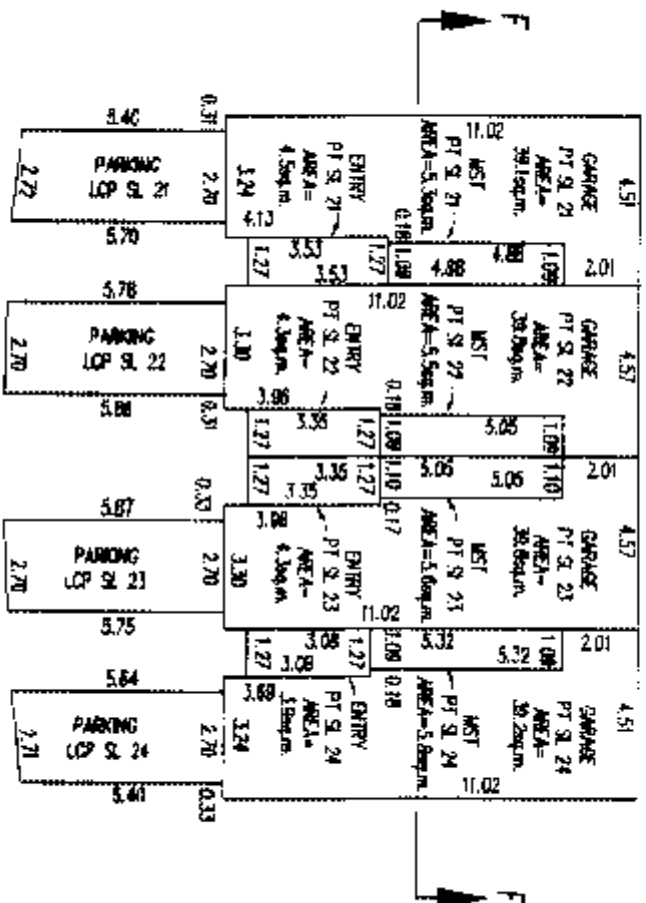


#### MAIN FLOOR

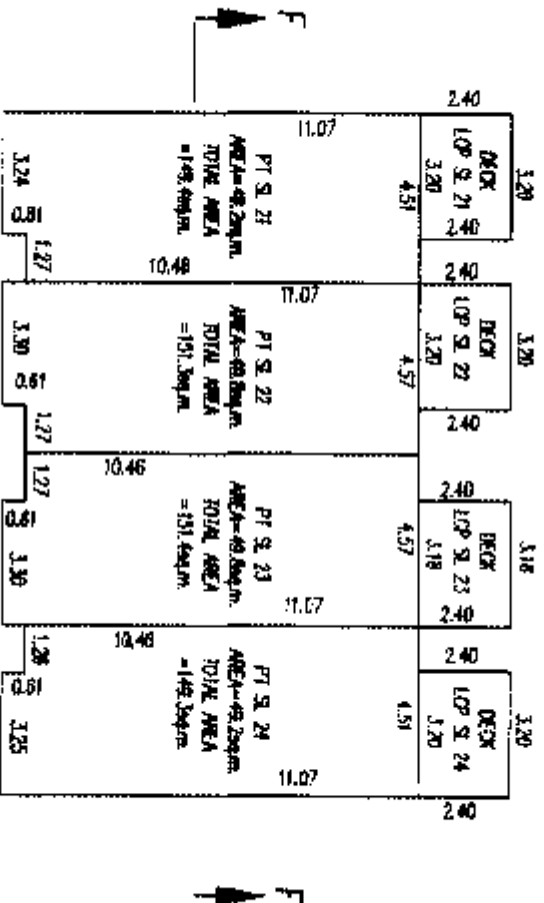

PERIMETER OF FLOOR BELOW

#### UPPER FLOOR

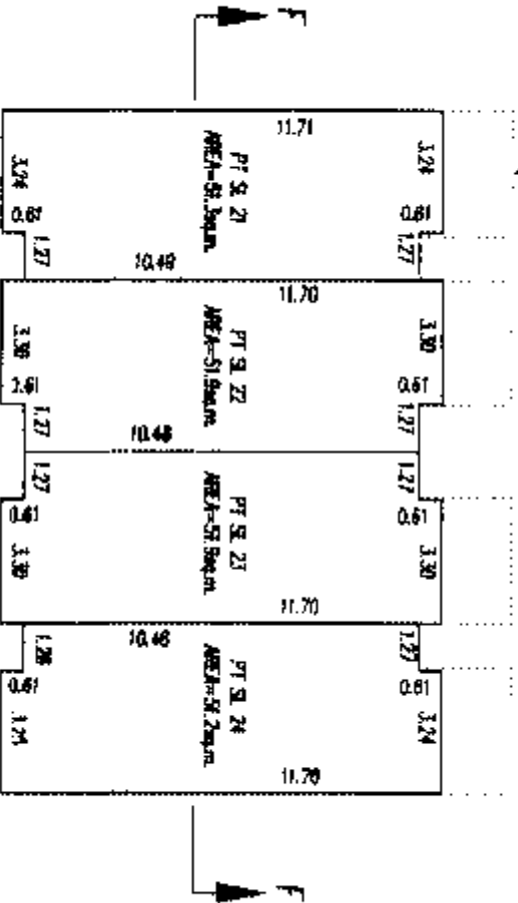

DATED THIS 23<sup>rd</sup> DAY OF May 2003  
B.C.L.S.  
*Q.E.*

FLOOR PLANS

STRATA PLAN BCS **382**


SCALE 1:200  
0 5 10 15  
ALL DISTANCES IN METRES

PHASE 1




BUILDING 34


GROUND FLOOR

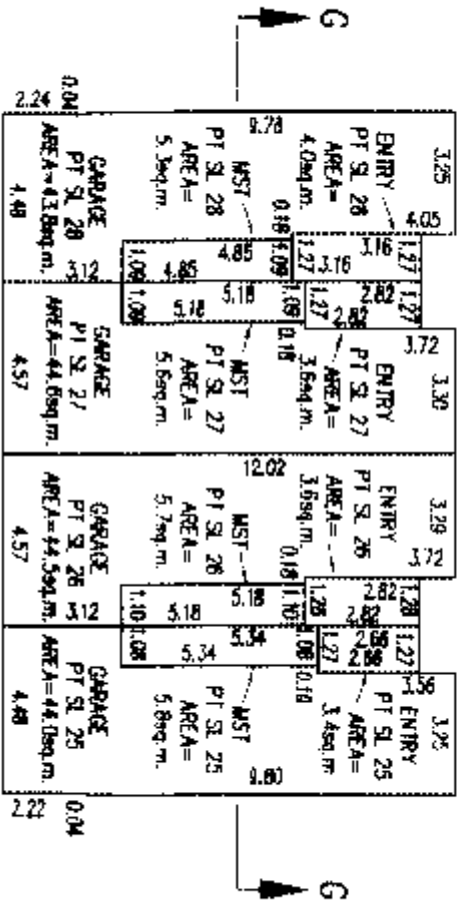

MAIN FLOOR

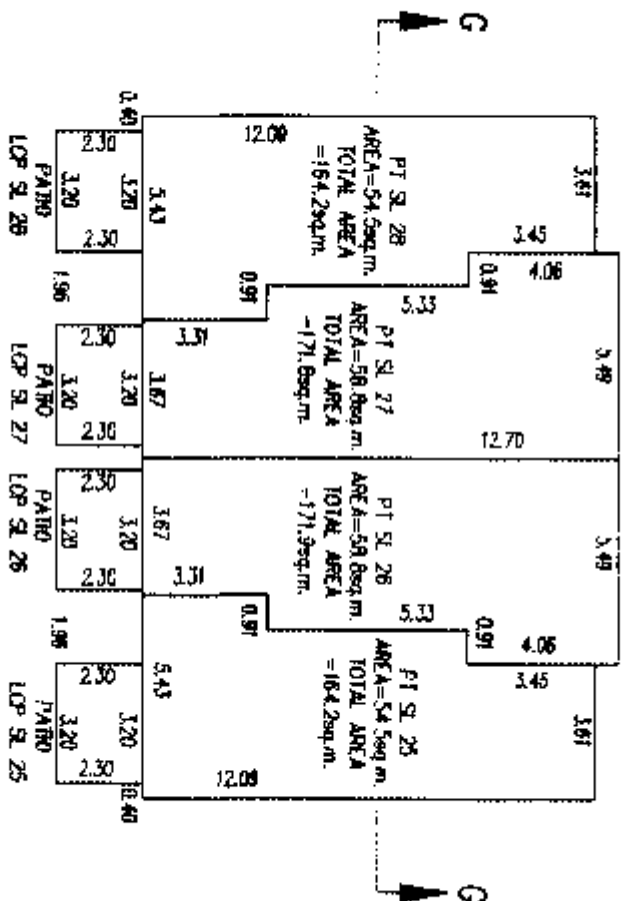

UPPER FLOOR

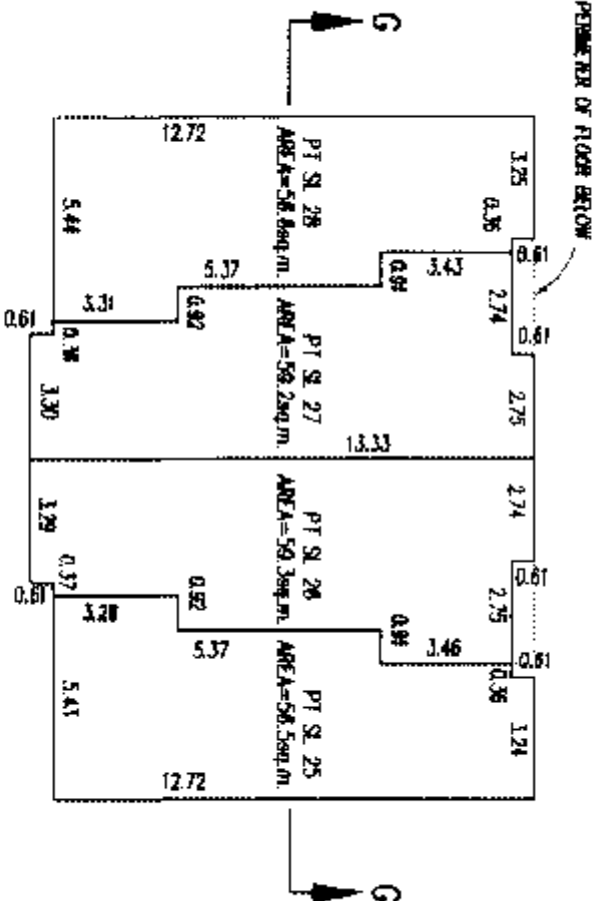

DATED THIS 23<sup>rd</sup> DAY OF May 2003  
B.C.L.S.

15206C10

SHEET 10 OF 16 SHEETS

# FLOOR PLANS

## STRATA PLAN BCS **382**


SCALE: 1:200

0 5 10 15  
ALL DISTANCES IN METRES


### BUILDING 33

### PHASE 1


#### GROUND FLOOR

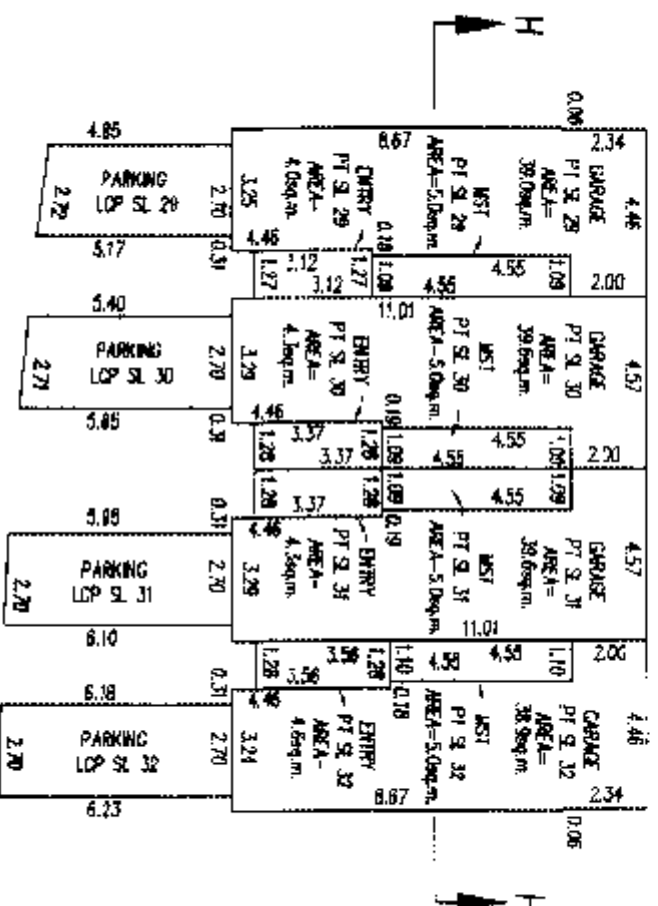

#### MAIN FLOOR

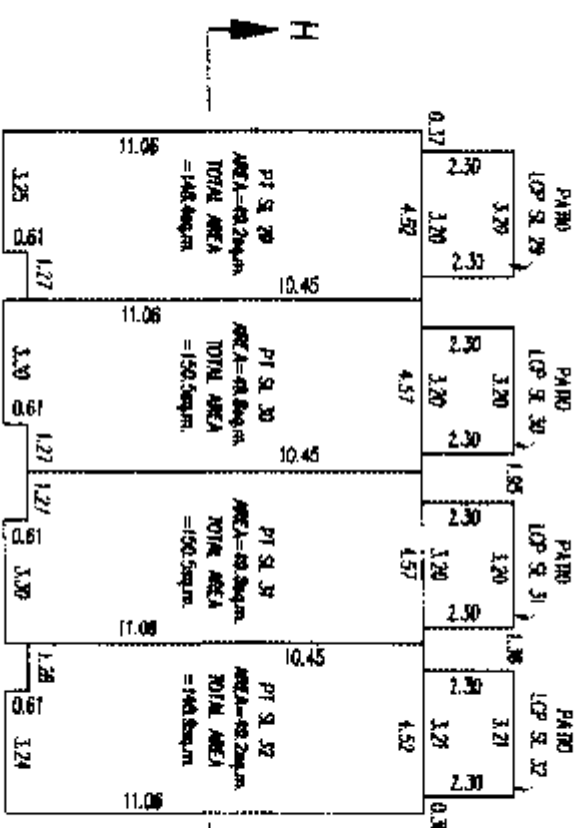

#### UPPER FLOOR

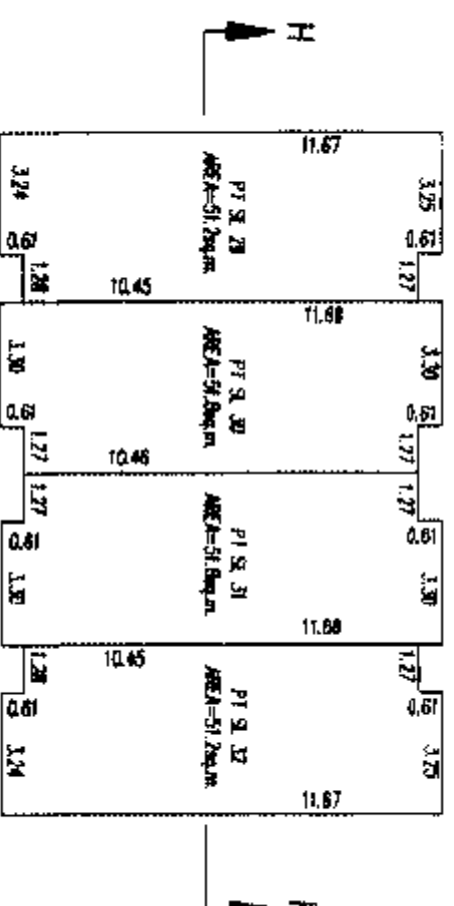

DATED THIS 23<sup>rd</sup> DAY OF May 2003  
B.C.L.S.

15296011

SHEET 11 OF 16 SHEETS

# FLOOR PLANS

## STRATA PLAN BCS 382

SCALE 1:200

0 5 10 15


ALL DISTANCES IN METRES

BUILDING 32


PHASE 1




### GROUND FLOOR

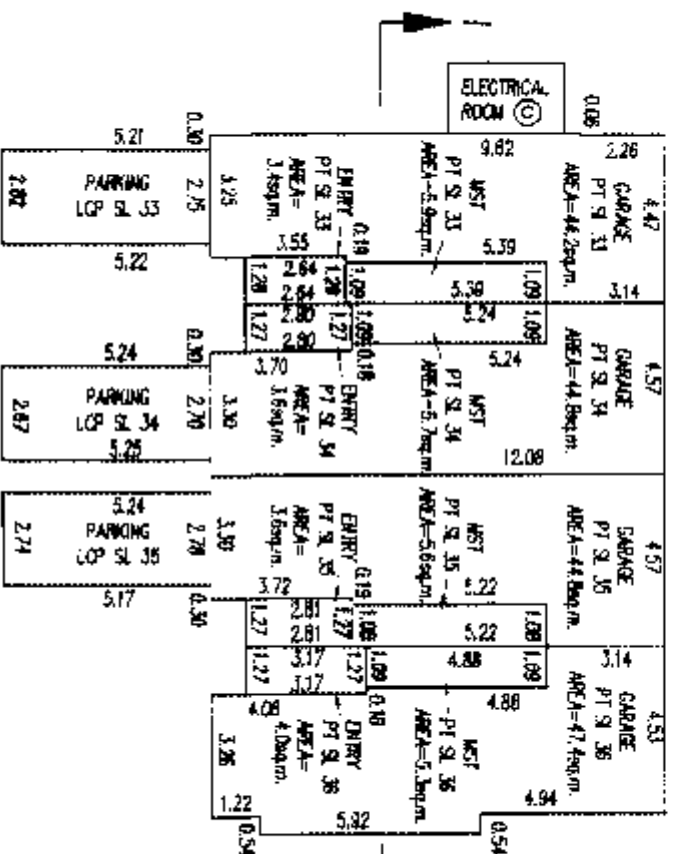

### MAIN FLOOR

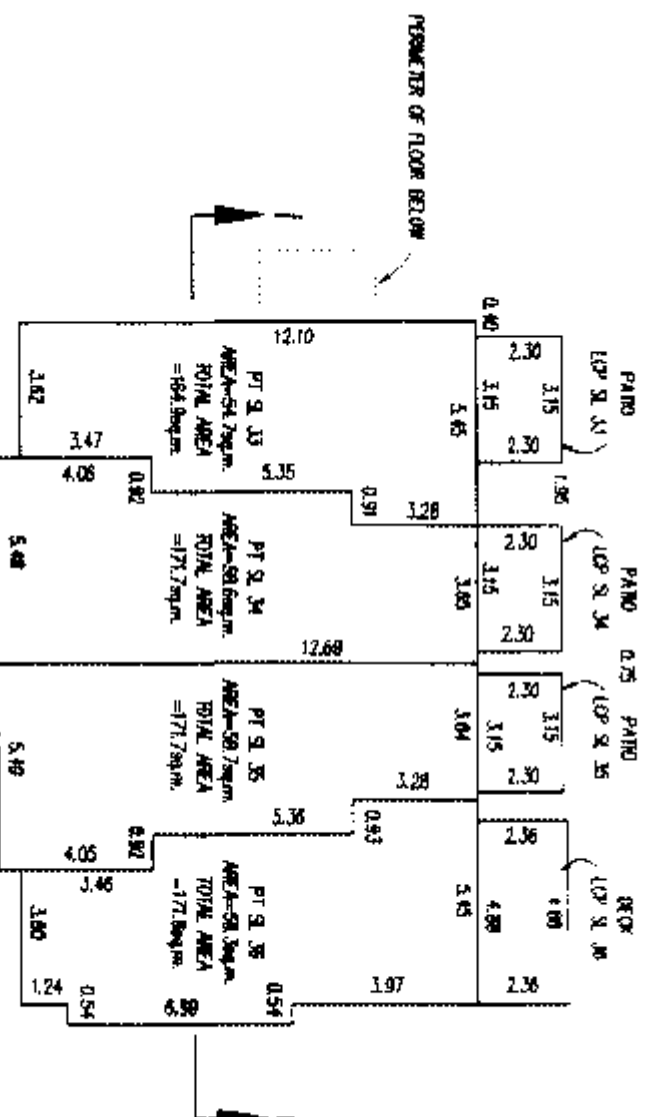

### UPPER FLOOR

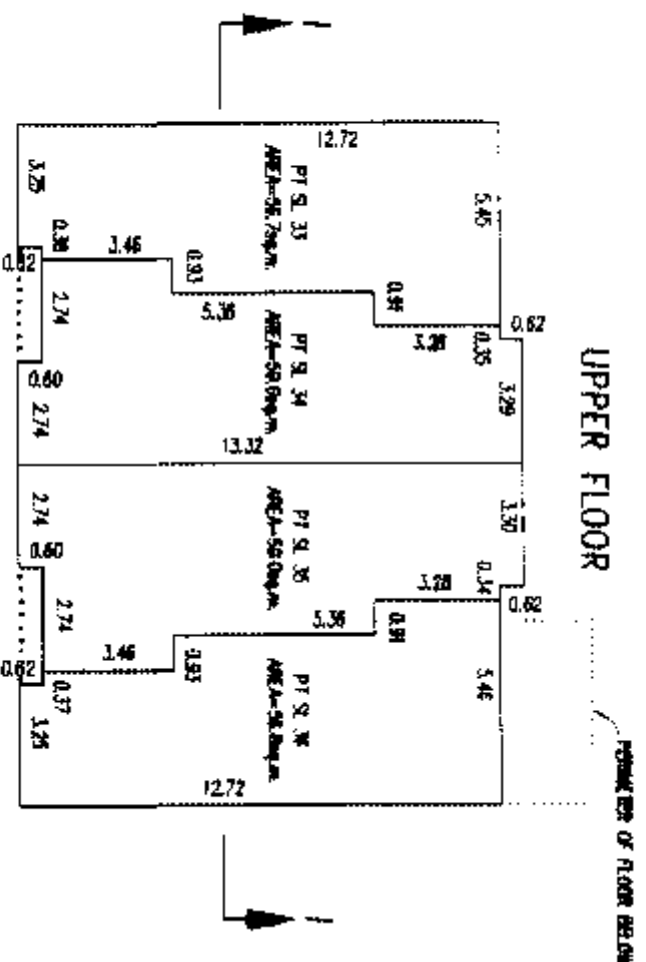


DATED THIS 23rd DAY OF May 2003

B.C.L.S.

STRATA PLAN BCS 382

| Age Group | Percentage |
|-----------|------------|
| 18-24     | 12%        |
| 25-34     | 10%        |
| 35-44     | 8%         |
| 45-54     | 5%         |
| 55-64     | 3%         |
| 65-74     | 2%         |
| 75+       | 1%         |

## PHASE 1

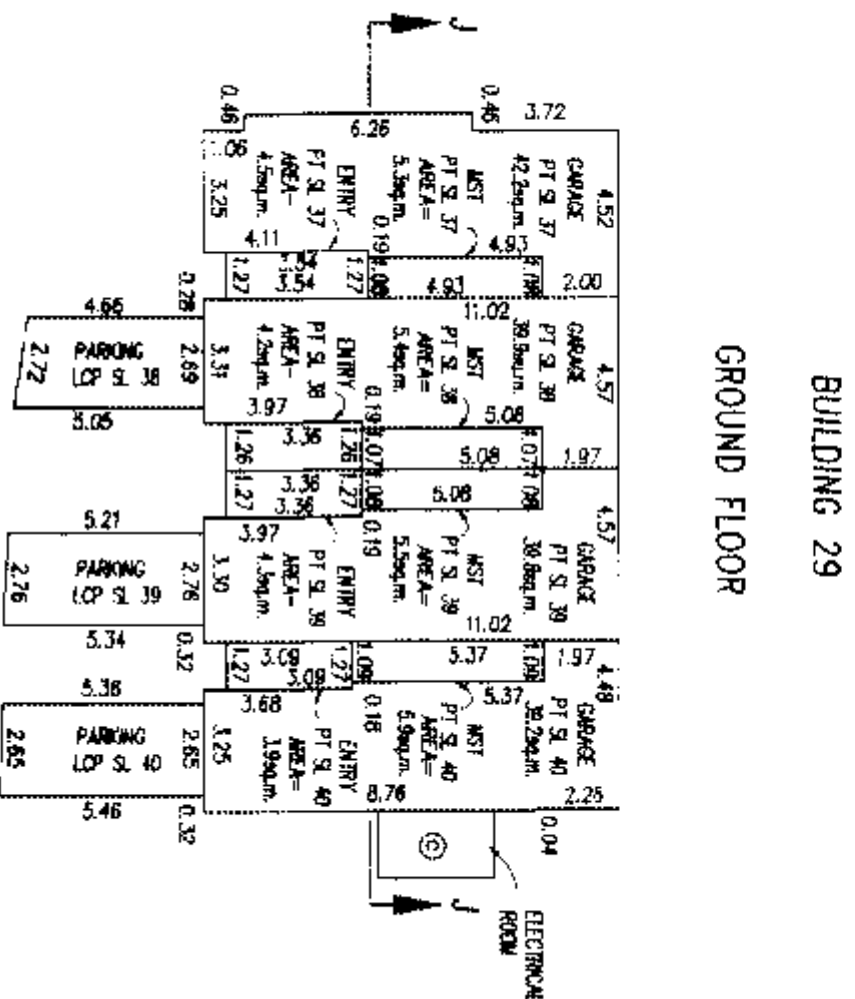

DECK LOT 37

PT SL 37  
AREA=52.1sq.m.  
TOTAL AREA  
=135.4sq.m.

PATIO LOT 36

PT SL 36  
AREA=49.8sq.m.  
TOTAL AREA  
=151.2sq.m.

PATIO LOT 35

PT SL 35  
AREA=49.8sq.m.  
TOTAL AREA  
=151.0sq.m.

PATIO LOT 40

PT SL 40  
AREA=48.3sq.m.  
TOTAL AREA  
=148.0sq.m.

PLAN OF FLOOR 2ND

PT. 2. 37  
AREA = 51.36 sq. m.  
11.70  
10.48  
3.25  
1.27  
1.27  
3.25

PT. 2. 38  
AREA = 51.36 sq. m.  
11.70  
10.48  
3.30  
1.27  
1.27  
3.30

PT. 2. 39  
AREA = 51.36 sq. m.  
11.70  
10.48  
3.28  
1.27  
1.27  
3.28

PT. 2. 40  
AREA = 51.36 sq. m.  
11.69  
10.48  
3.24  
1.27  
1.27  
3.24

DATED THIS 33<sup>rd</sup> DAY OF May 2003

# FLOOR PLANS

## STRATA PLAN BCS 382


SCALE 1:200  
0 5 10 15  
ALL DISTANCES IN METRES

PHASE 1




### BUILDING 30


#### GROUND FLOOR

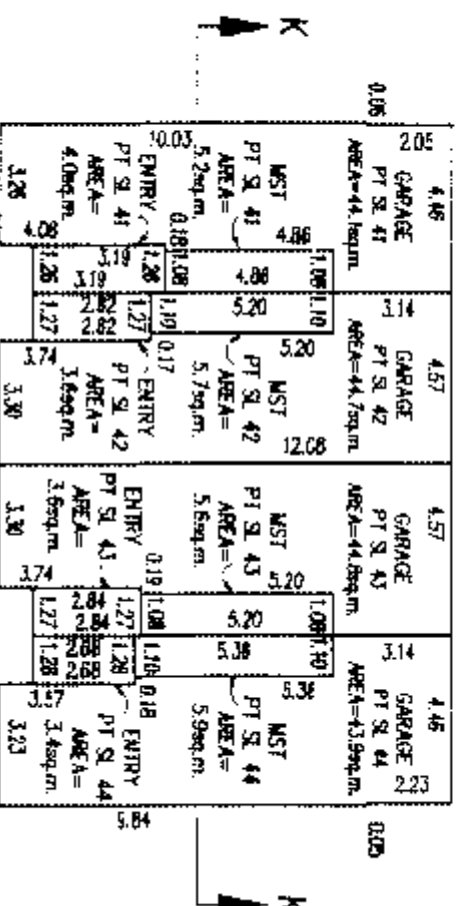

### MAIN FLOOR

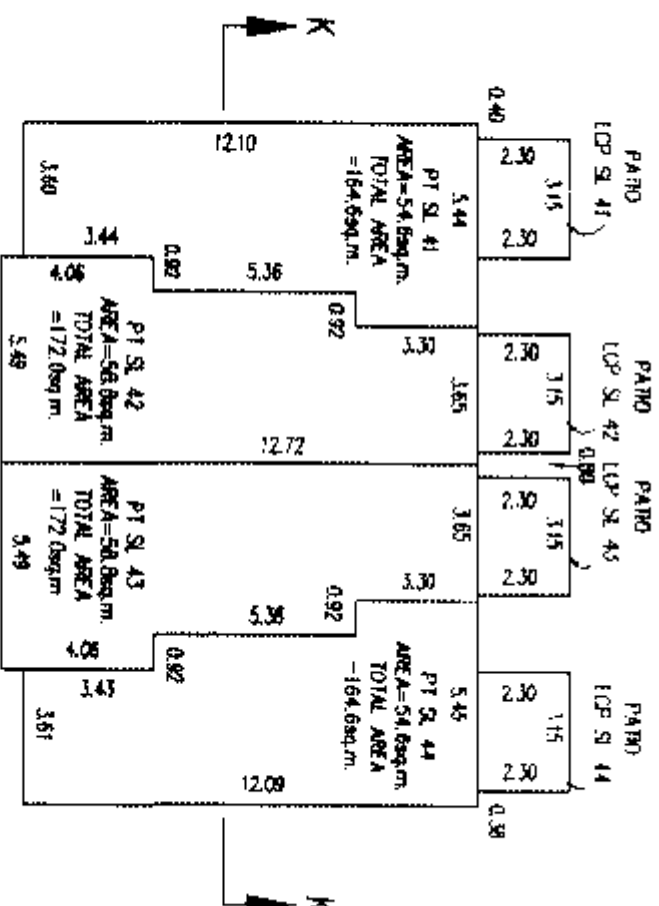

### UPPER FLOOR

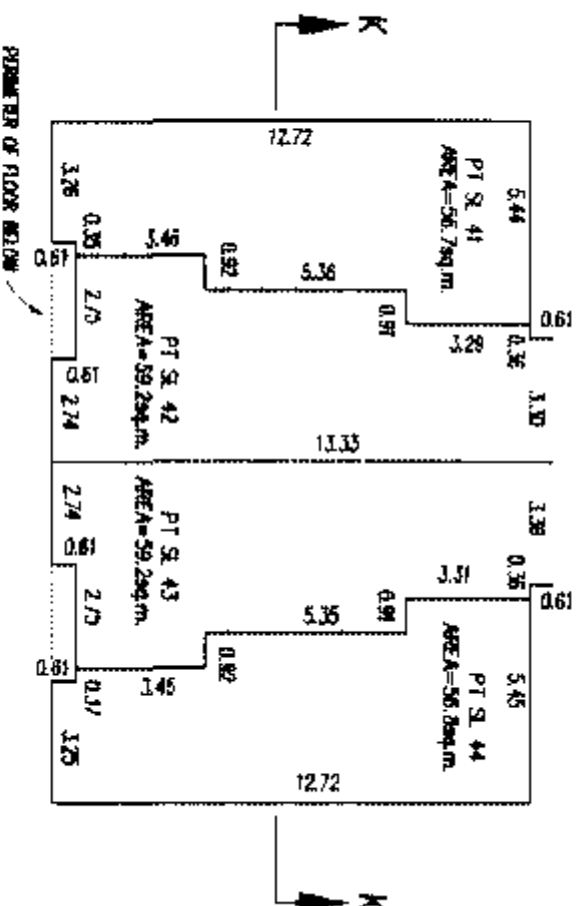

DATED THIS 25th DAY OF May 2003  
B.C.L.S.

15286C14


SHEET 14 OF 16 SHEETS

FLOOR PLANS

STRATA PLAN BCS **382**


SCALE 1:200  
0 5 10 15  
ALL DISTANCES IN METRES

PHASE 1

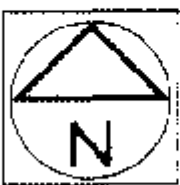


BUILDING 31


GROUND FLOOR

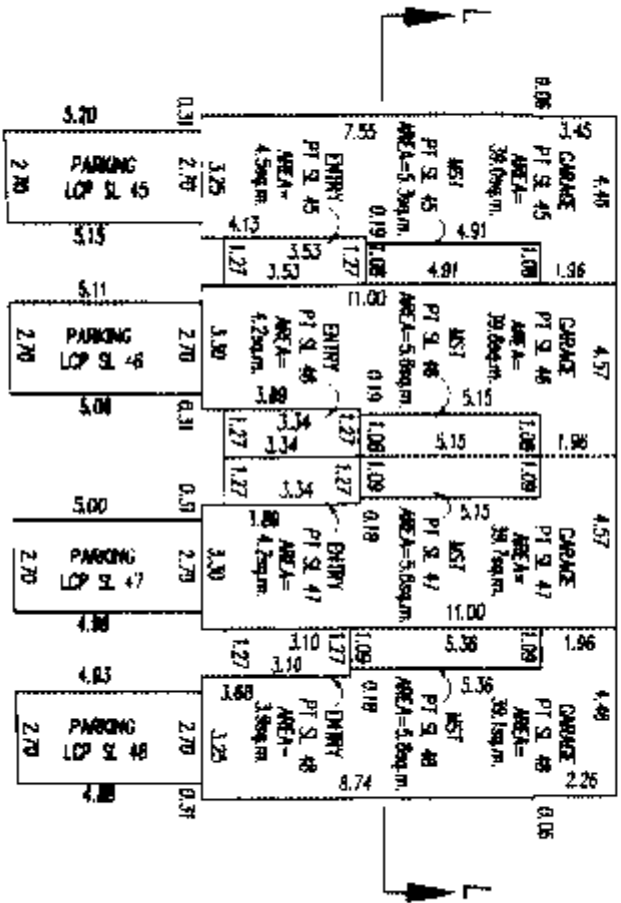

MAIN FLOOR

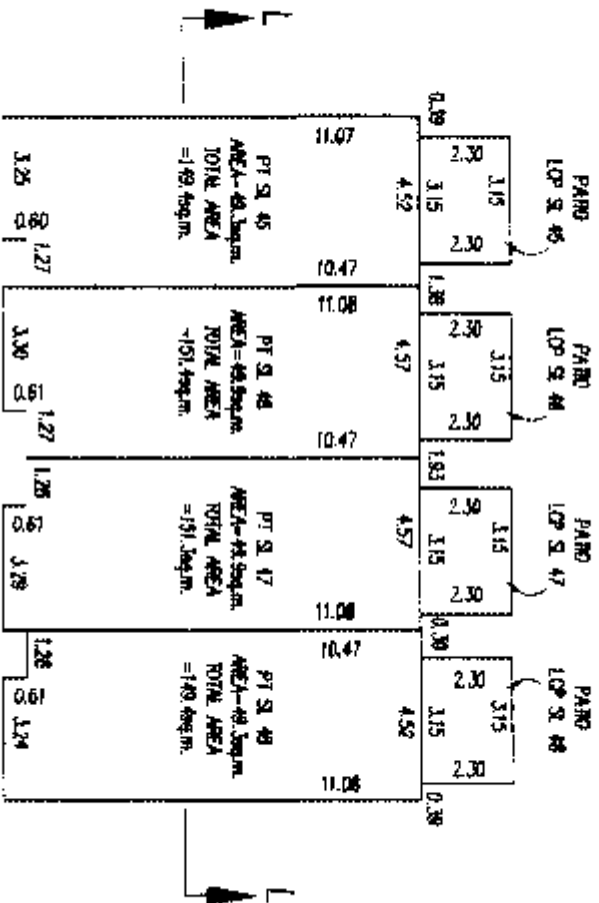

UPPER FLOOR

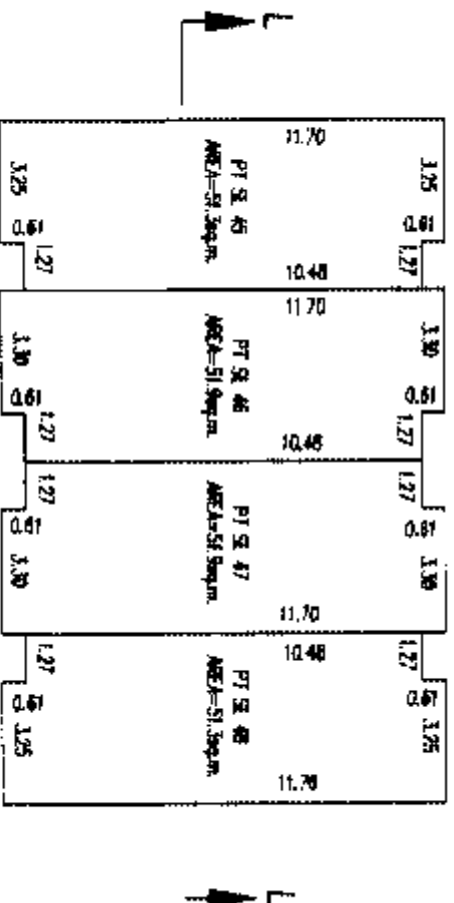

DATED THIS 23 DAY OF May 2003  
B.C.L.S.

SECTIONS


STRATA PLAN BCS **382**

SCALE 1:200


0 5 10 15  
ALL DISTANCES IN METRES

BUILDING 26 SECTION A-A


PHASE 1

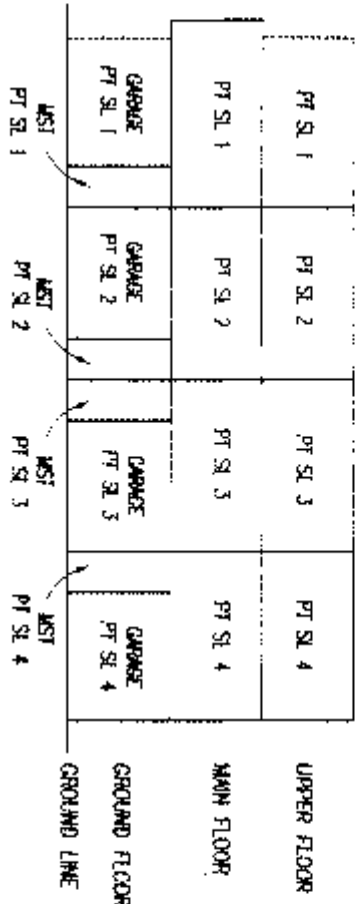


BUILDING 27 SECTION B-B

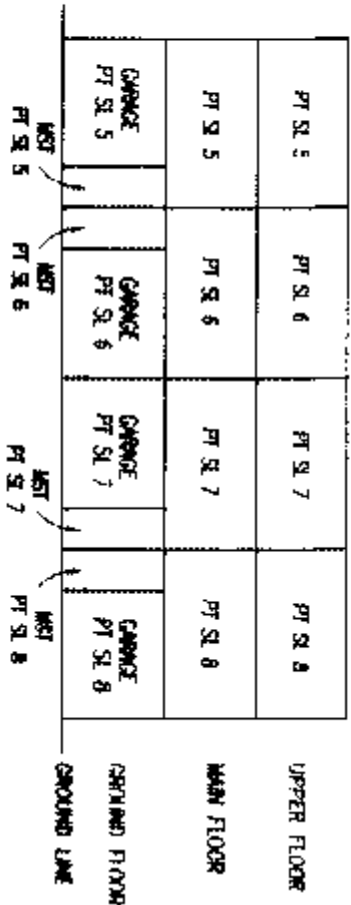


BUILDING 28 SECTION C-C

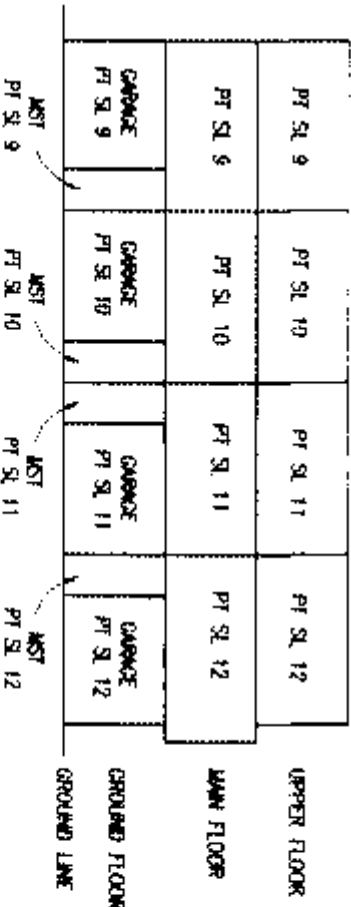


BUILDING 35 SECTION D-D

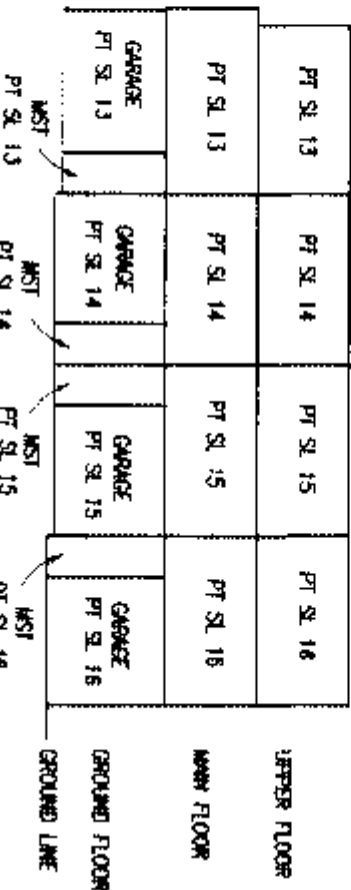

BUILDING 36 SECTION E-E

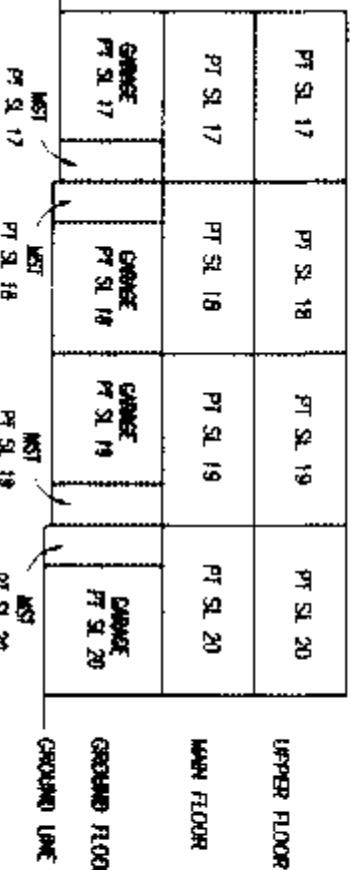

BUILDING 37 SECTION F-F

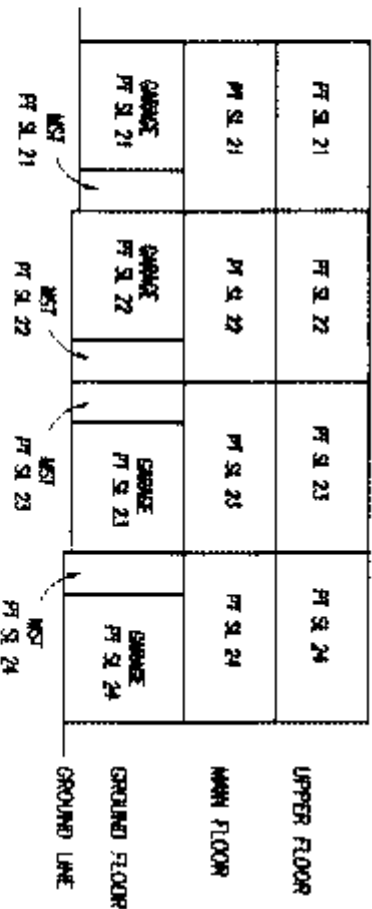

DATED THIS 23rd DAY OF May 2003

*Q.E.*


B.C.L.S.

SECTIONS


STRATA PLAN BCS **382**

BUILDING 34 SECTION G-G


PHASE 1

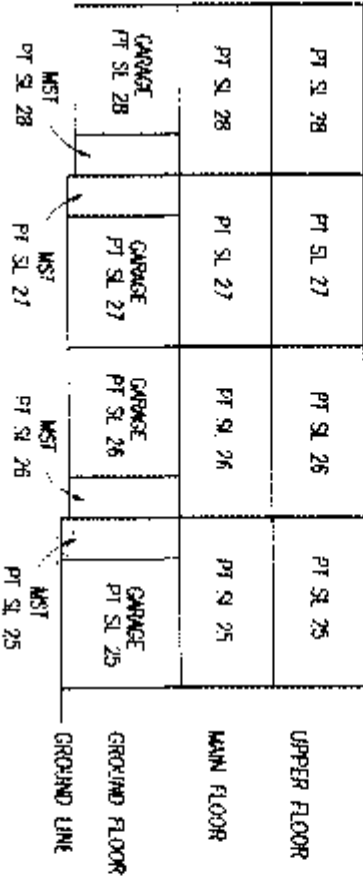


BUILDING 33 SECTION H-H

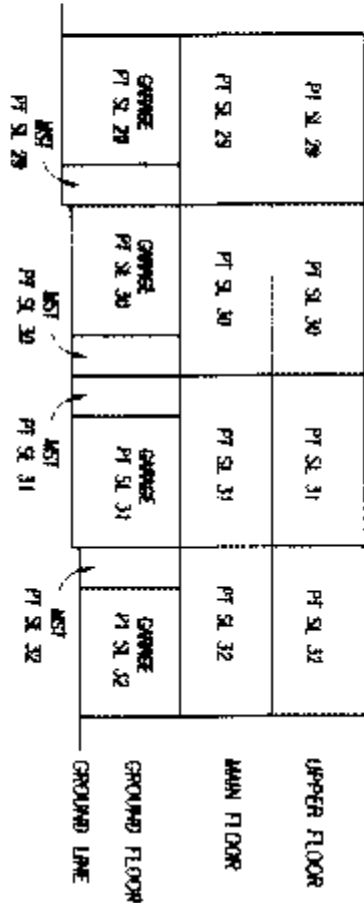


BUILDING 32 SECTION I-I

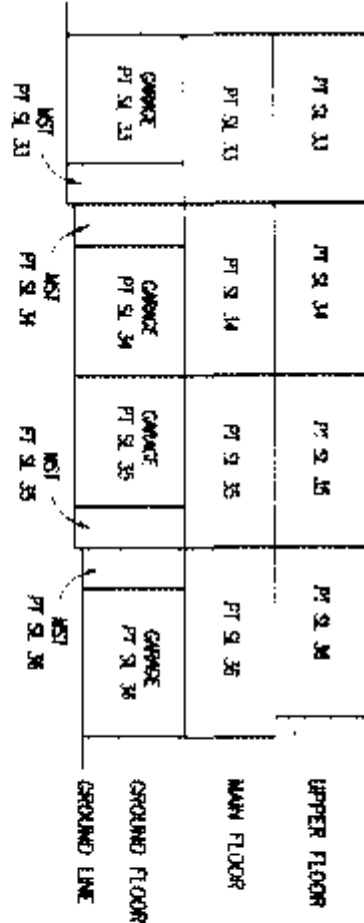


BUILDING 29 SECTION J-J

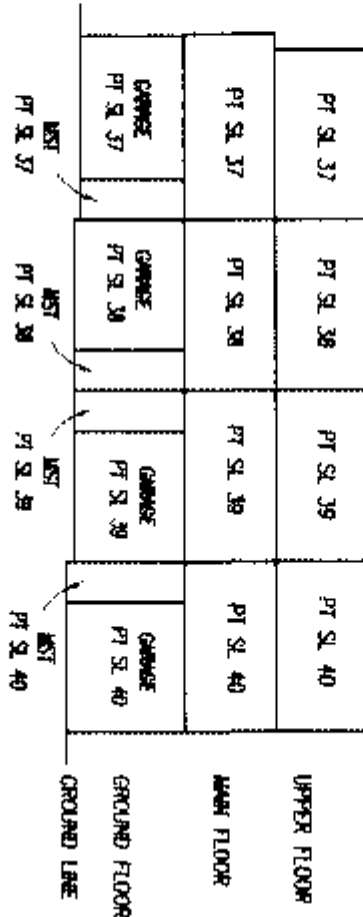

BUILDING 30 SECTION K-K

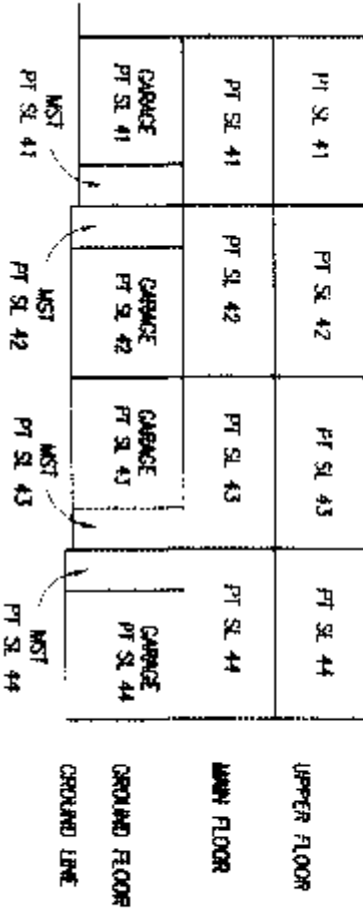

BUILDING 31 SECTION L-L

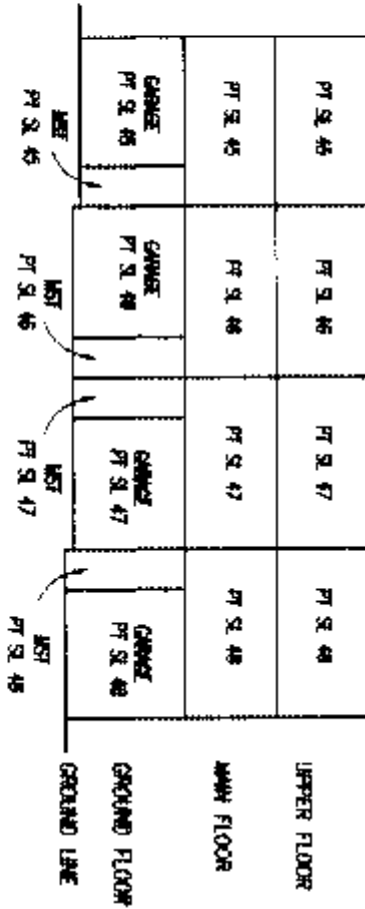

DATED THIS 23rd DAY OF May 2003

B.C.L.S.

1529601


SHEET 1 OF 13 SHEETS

PHASED STRATA PLAN OF LOT A, EXCEPT FIRSTLY:  
PHASE ONE STRATA PLAN BCS382, DISTRICT LOT 311,  
GROUP 2, NEW WESTMINSTER DISTRICT, PLAN LMP51931

STRATA PLAN BCS382  
PHASE 2

DEPOSITED AND REGISTERED IN THE LAND TITLE OFFICE  
AT NEW WESTMINSTER, B.C. NOVEMBER 14<sup>TH</sup> 2003

B. Biggs J.D.  
DEPUTY REGISTRAR  
B.C.L.S.

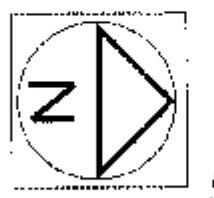

CIVIC ADDRESS  
20560 66th AVENUE  
TOWNSHIP OF LANGLÉY

SCALE-1:750

ALL DISTANCES ARE IN METRES

INTERESTED SURVEY AREA NO. 41  
TOWNSHIP OF LANGLÉY (OSRS)  
P.O.S. 920 017

1. RON ESSON, A BRITISH COLUMBIA LAND SURVEYOR,  
CERTIFY THAT THE BUILDINGS INCLUDED IN THE STRATA PLAN  
HAVE NOT AS OF October 24, 2003 BEEN  
PREVIOUSLY OCCUPIED


B. C. L. S.

\* SECTION 247 (2) PROVIDES THAT THE ENDORSEMENT MUST  
BE DATED NOT MORE THAN 180 DAYS BEFORE THE DATE THE  
STRATA PLAN IS TENDERED FOR DEPOSIT

1. RON ESSON, A BRITISH COLUMBIA LAND SURVEYOR,  
CERTIFY THAT THE BUILDINGS SHOWN ON THIS STRATA PLAN  
ARE WITHIN THE EXTERNAL BOUNDARIES OF THE LAND THAT  
IS THE SUBJECT OF THE STRATA PLAN.  
DATE: October 23<sup>rd</sup>, 2003

B. C. L. S.

- LEGEND
- TOP INDICATES LIMITED COMMON PROPERTY
  - sqm. SQUARE METRES
  - ST STRATA LOT
  - PT PART
  - COMMON PROPERTY
  - OLD RON POST FOUND
  - IRON POST SET
  - OLD LEAD PILE FOUND
  - LEAD PILE SET
  - OLD CONTROL MONUMENT FOUND
  - MECHANICAL/STORAGE AREA
  - ST STORAGE
  - D DECK
  - P PATIO
  - S STAIRS
  - ELEC. ELECTRICAL ROOM

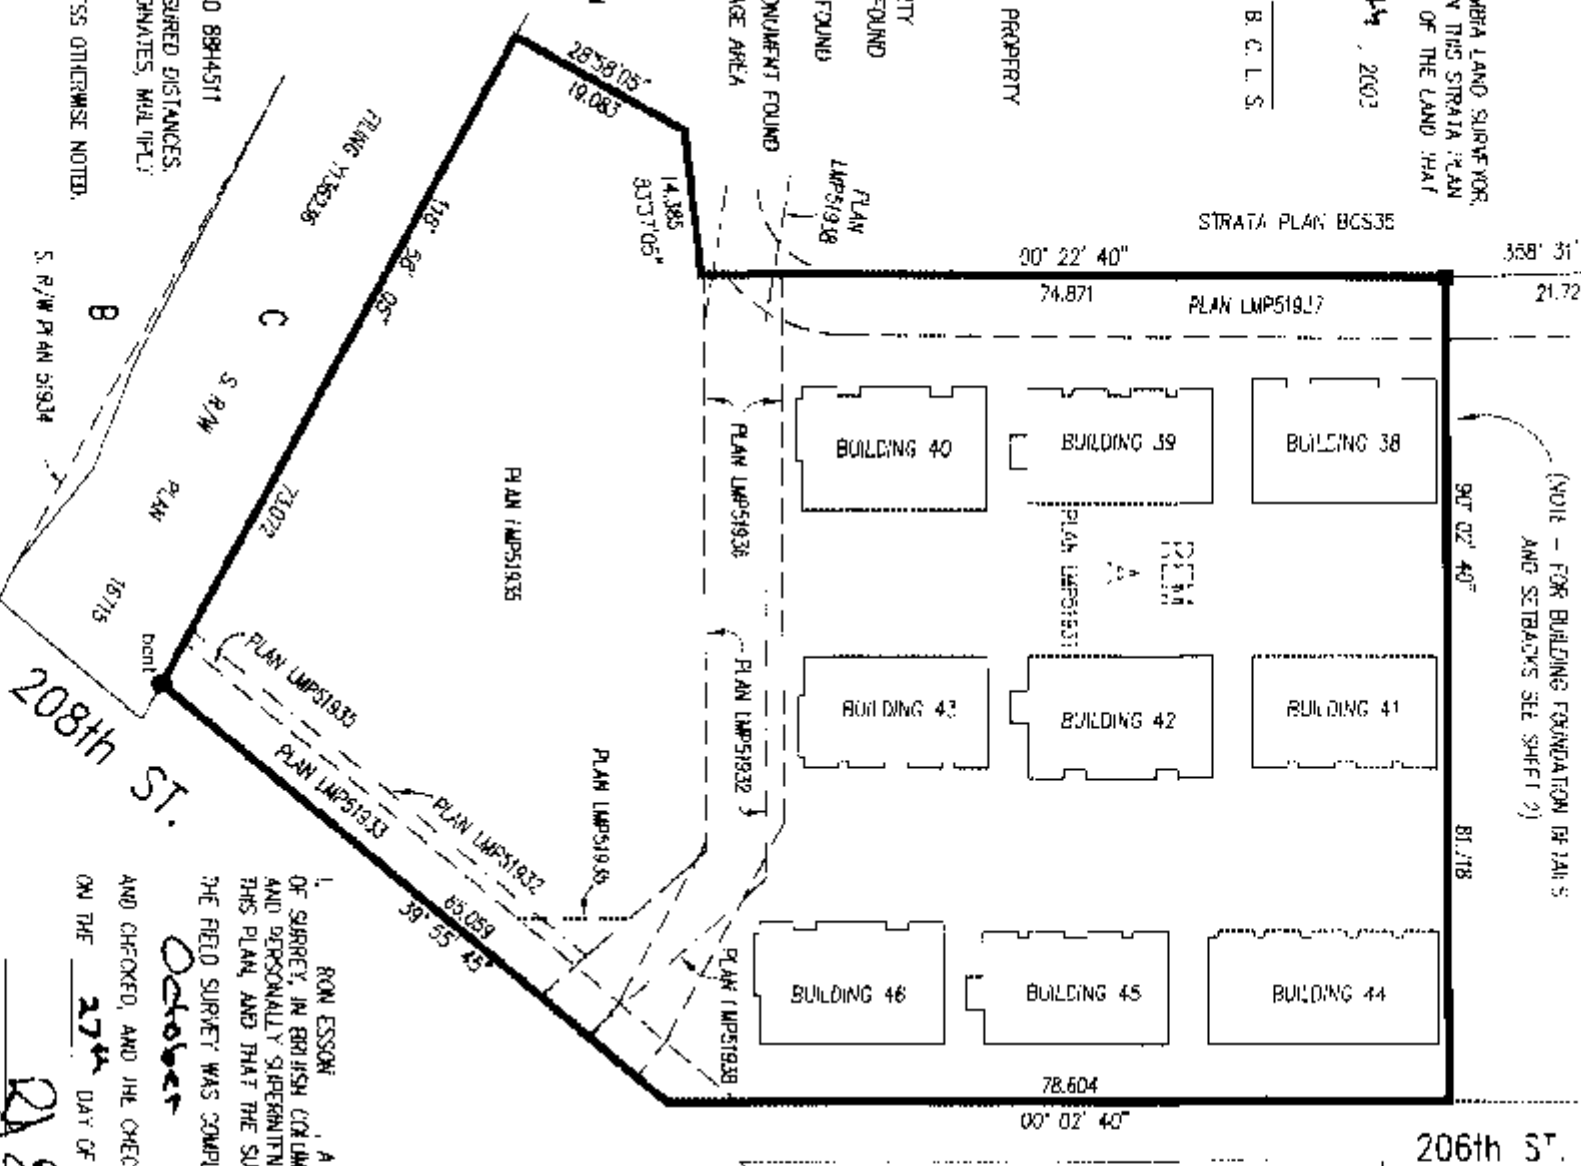

GRID BEARINGS ARE DERIVED FROM  
OLD CONTROL MONUMENTS BEHIND 8844501  
THIS PLAN SHOWS GROUND LEVEL MEASURED DISTANCES,  
PRIOR TO COMPUTATION OF UTM COORDINATES, MULTIPLY  
BY THE CORRECTION FACTOR 0.9999506.  
STRATA LOT ANGLES ARE 45 OR 90 UNLESS OTHERWISE NOTED.

1. RON ESSON, A BRITISH COLUMBIA LAND SURVEYOR,  
OF SURVEY, IN BRITISH COLUMBIA, CERTIFY THAT I WAS PRESENT AT  
AND PERSONALLY SUPERINTENDED THE SURVEY REPRESENTED BY  
THIS PLAN, AND THAT THE SURVEY AND PLAN ARE CORRECT.  
THE FIELD SURVEY WAS COMPLETED ON THE 24<sup>th</sup> DAY OF  
October, 2003. THE PLAN WAS COMPLETED  
AND CHECKED, AND THE CHECKLIST FILLED UNDER # 7425  
ON THE 27<sup>th</sup> DAY OF October, 2003.

B. C. L. S.


## BUILDING FOUNDATION DETAILS

## STRATA PLAN BCS382

SCALE 1:500

0 5 10 20 30  
ALL DISTANCES ARE IN METERS

PHASE 2

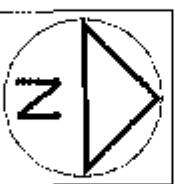APPROVED AS PHASE 2 OF A 2 PHASE STRATA PLAN  
UNDER SECTION 224 OF THE STRATA PROPERTY ACTDATE: NOV. 12, 2003
  
BRIAN DOYLE

APPROVING OFFICER FOR THE TOWNSHIP OF LANGLÉY

THE TOWNSHIP OF LANGLÉY AS HOLDER OF COVENANTS  
B8315211, B8315222, B8315232 AND B1282320  
HEREBY CONSENTS TO THE FILING OF THIS STRATA PLAN


AUTHORIZED SIGNATORY

AUTHORIZED SIGNATORY

WITNESS:

  
ROBERT KNUDT

ADDRESS AND OCCUPATION OF WITNESS:

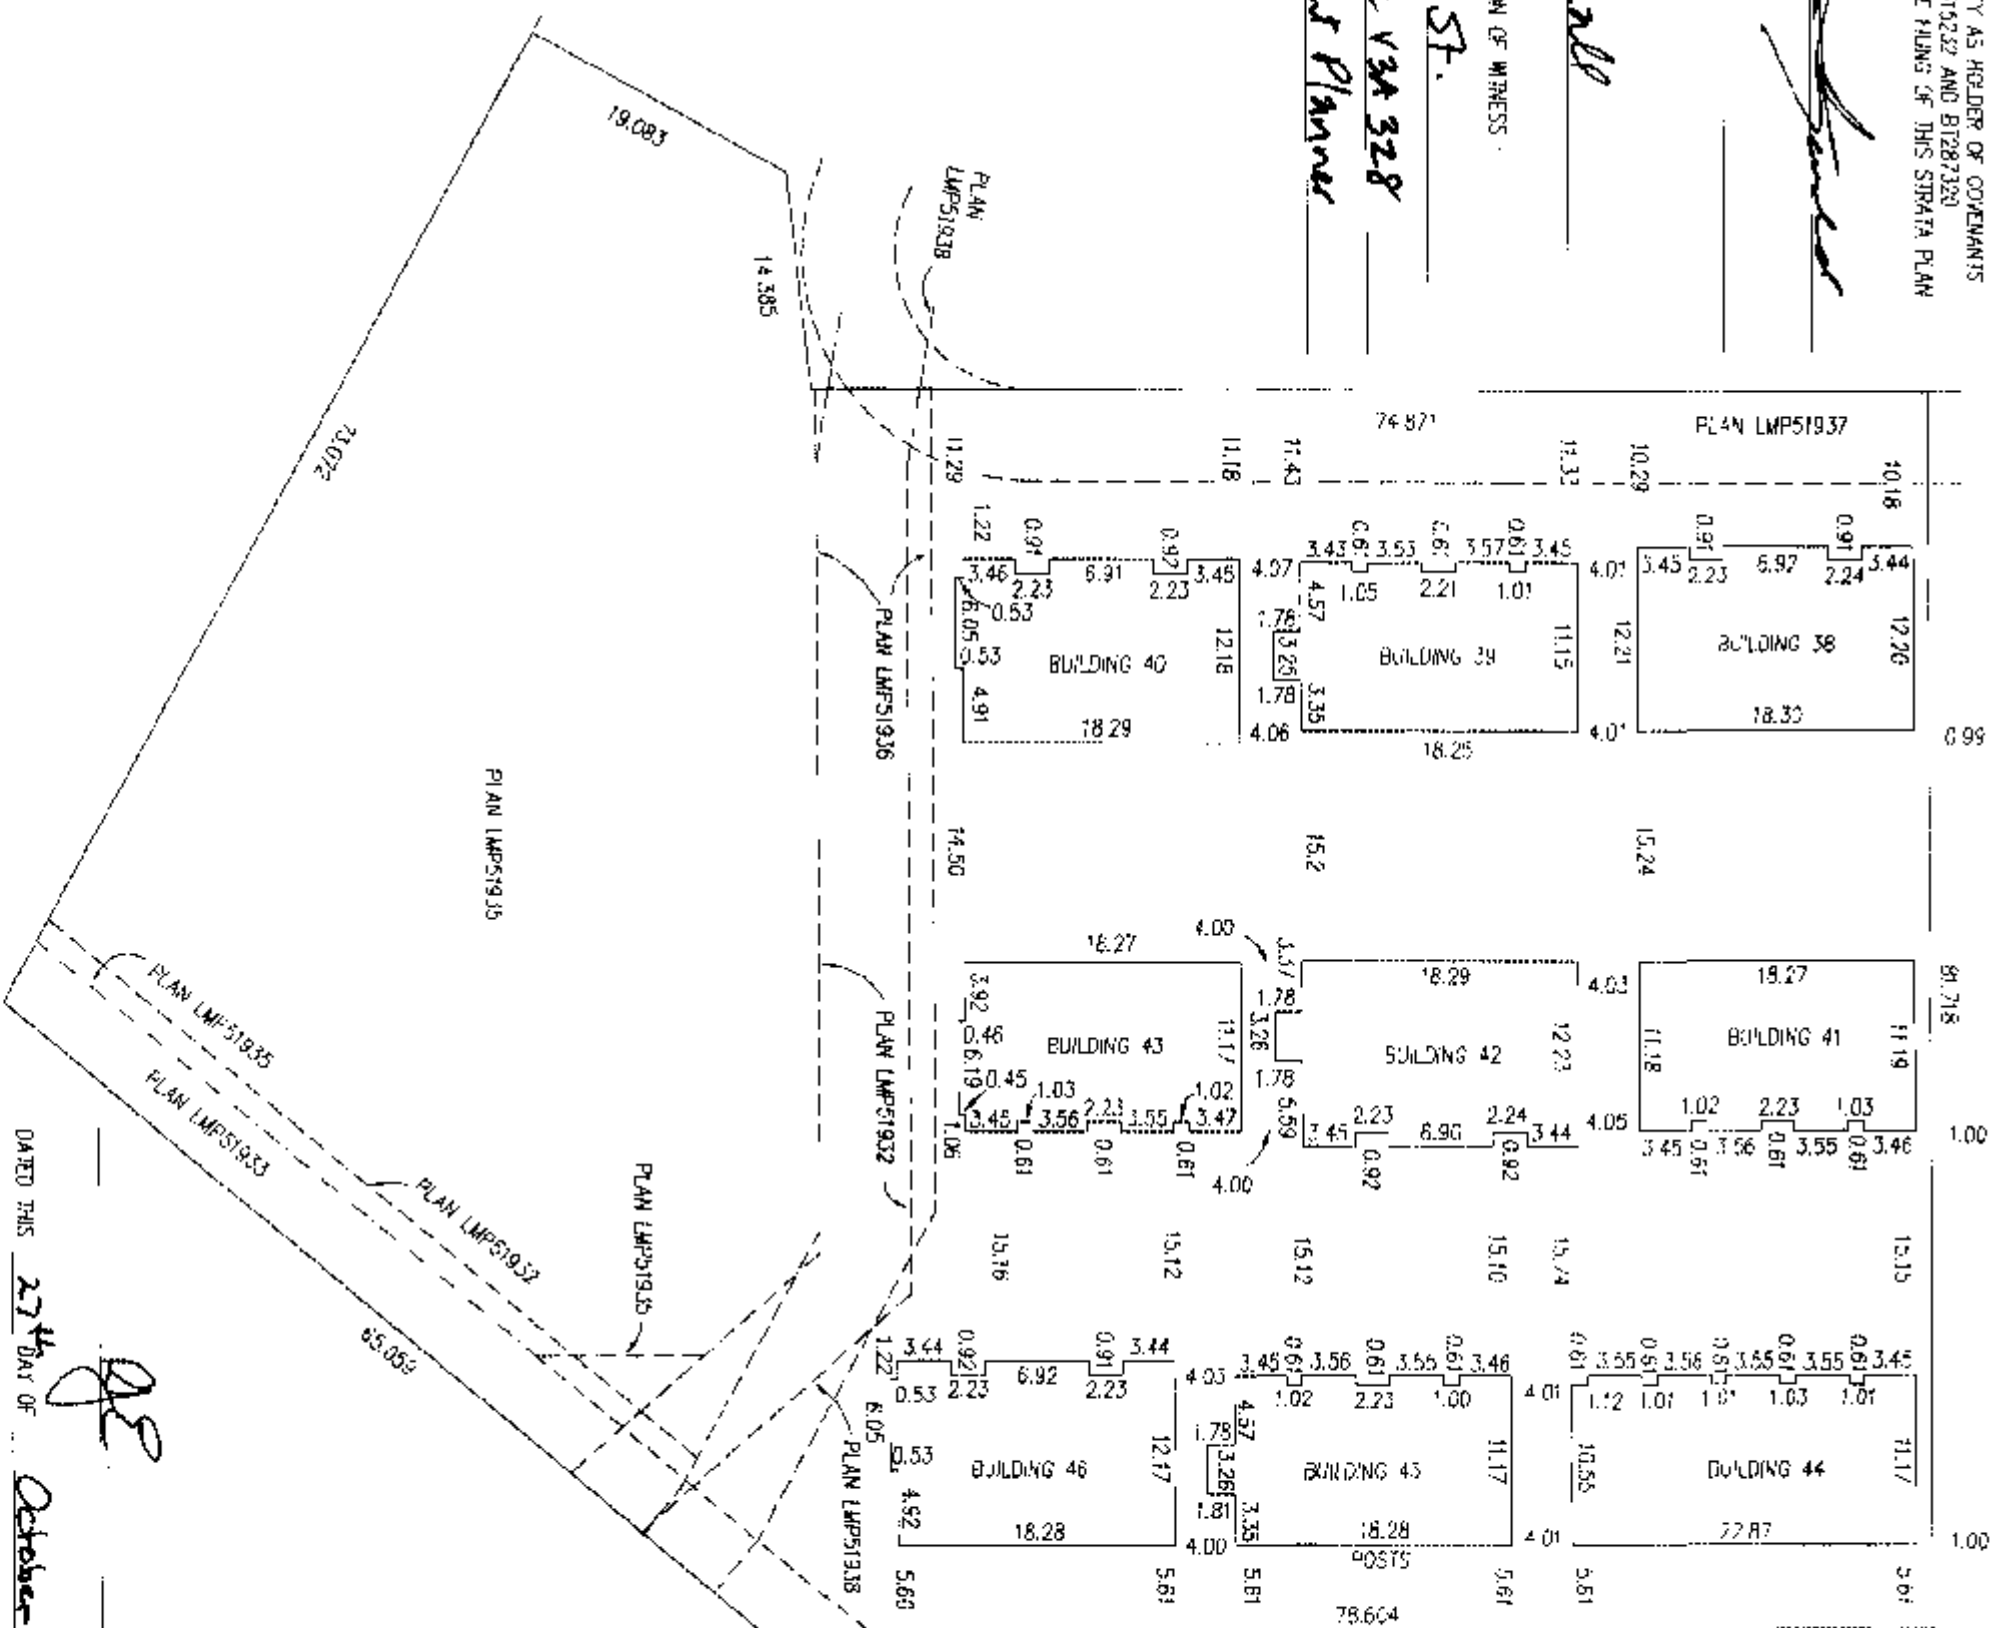4914-221 ST.
  
Lynette V34328  
Development Planner


OWNER: POLYGON DEVELOPMENT LTD. INC. (INC. No. 545976)

AUTHORIZED SIGNATORY

  
MICHAEL J. AUDAIN

AUTHORIZED SIGNATORY

RAL SCHMIDTKE

WITNESS:

  
Yvonne Rapp

ADDRESS AND OCCUPATION OF WITNESS:

900-1333 West Broadway  
Vancouver, B.C. V6N 4C2  
Development Coordinator

MORTGAGEE: THE BANK OF NOVA SCOTIA

AUTHORIZED SIGNATORY

  
MICHAEL DOWNING

AUTHORIZED SIGNATORY

  
D. ATKAR

WITNESS:

  
D. ATKAR

ADDRESS AND OCCUPATION OF WITNESS:

3400 - 650 W. GEORGIA VANC
  
D. ATKAR
DATED THIS 27th DAY OF October, 2003

B.C.L.S.

1598603


SHEET 3 OF 13 SHEETS

# FLOOR PLANS


# STRATA PLAN BCS382

SCALE 1:200  
0 5 10 15  
ALL DISTANCES IN METRES


## PHASE 2

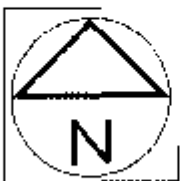


### BUILDING 38 GROUND FLOOR

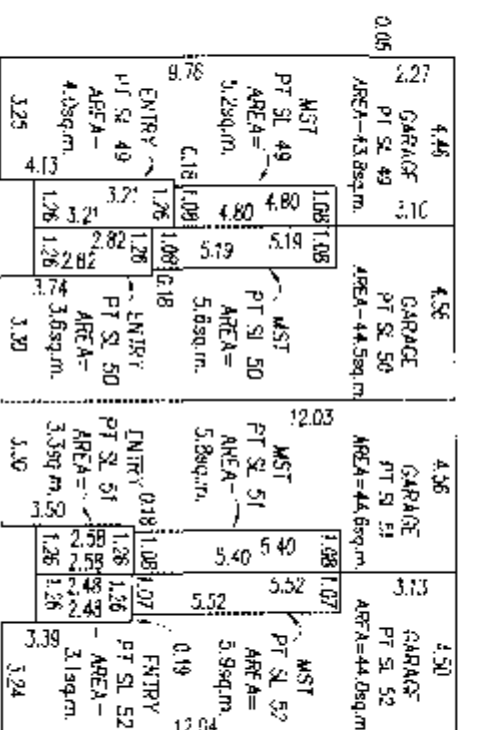

### MAIN FLOOR

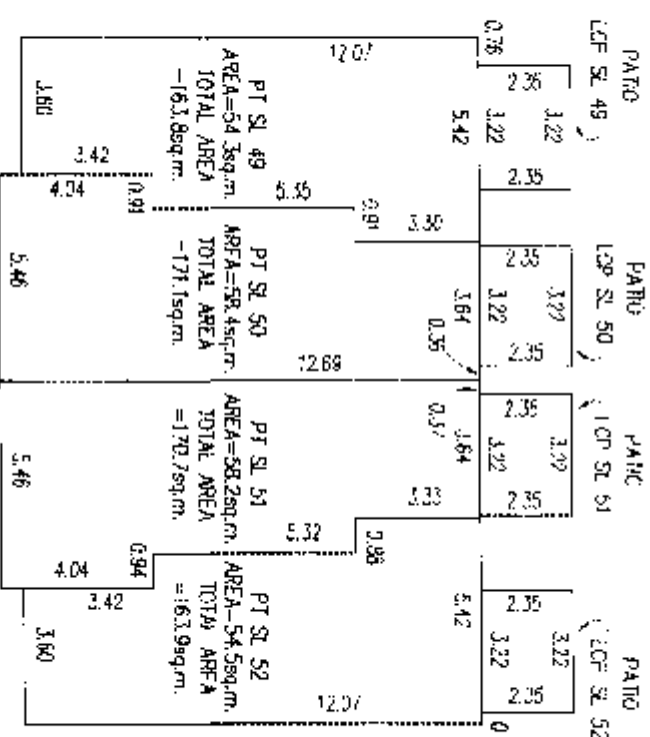

### UPPER FLOOR

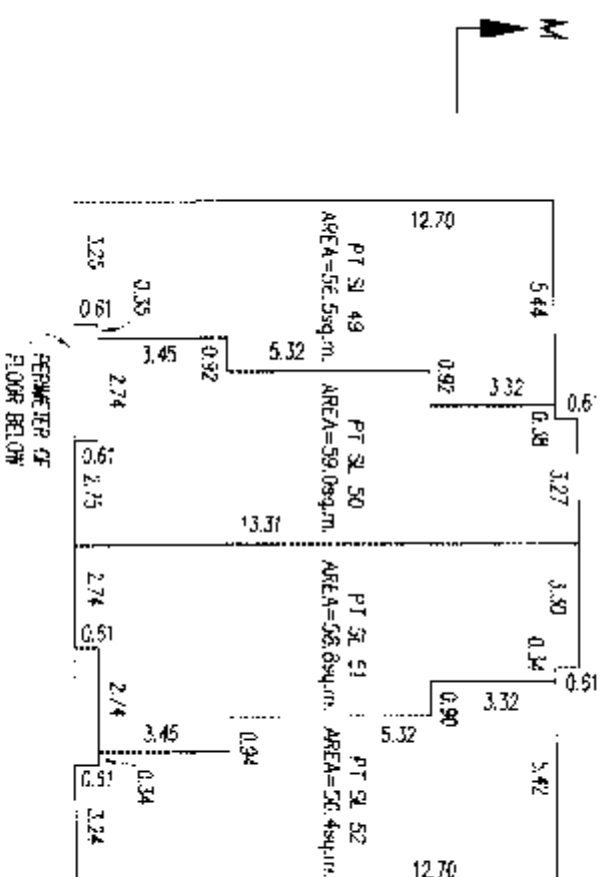

DATED THIS

27th

DAY OF

October

2003

*[Signature]*

B.C.L.S.

## STRATA PLAN RCS382

## PHASE 2



## GROUND FLOOR

## GROUND FLOOR



October 2003

22

5/26/03

SHEET 3 OF 13 TOTAL


# FLOOR PLANS

## SIRAJA PLAN BCS382


### PHASE 2




#### BUILDING 40 GROUND FLOOR

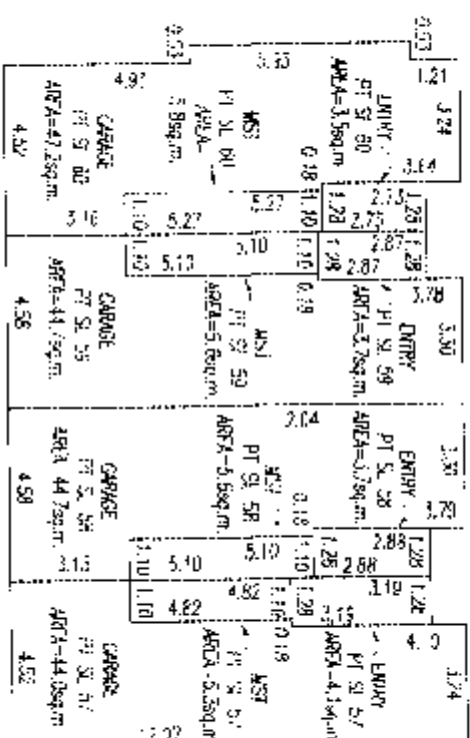

#### MAIN FLOOR

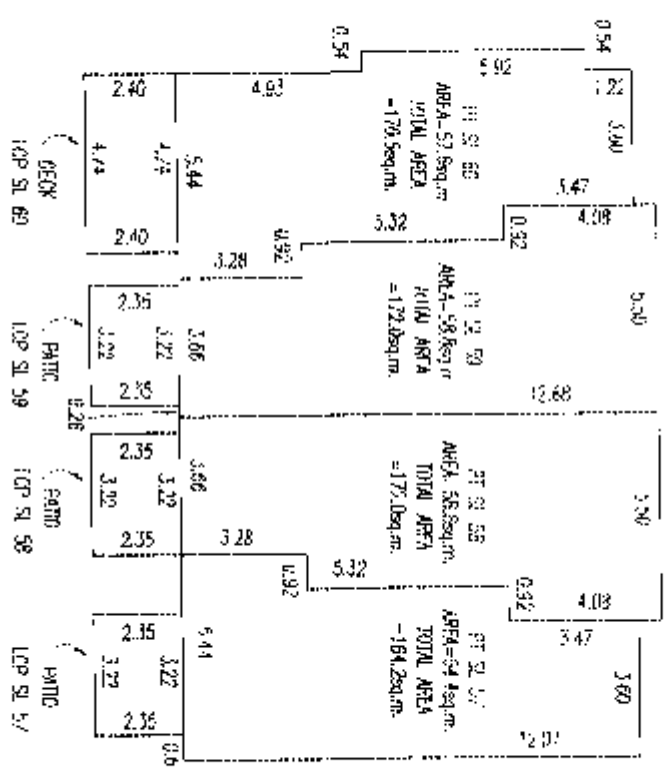

#### UPPER FLOOR

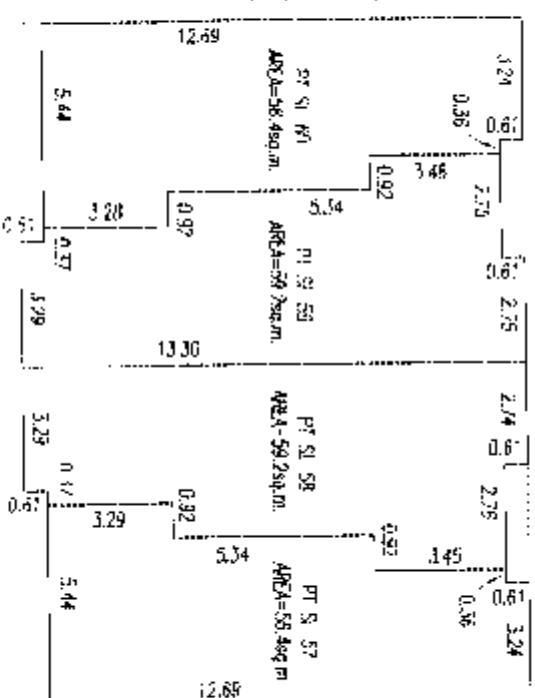

DATED THIS

27th

DAY OF

October

2003


*Handwritten signature*

# FLOOR PLANS


# STRATA PLAN BCS382

SCALE 1:200  
0 5 10 15  
ALL DISTANCES IN METRES


## PHASE 2

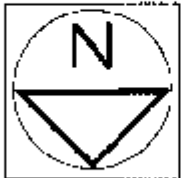


### BUILDING 43 GROUND FLOOR

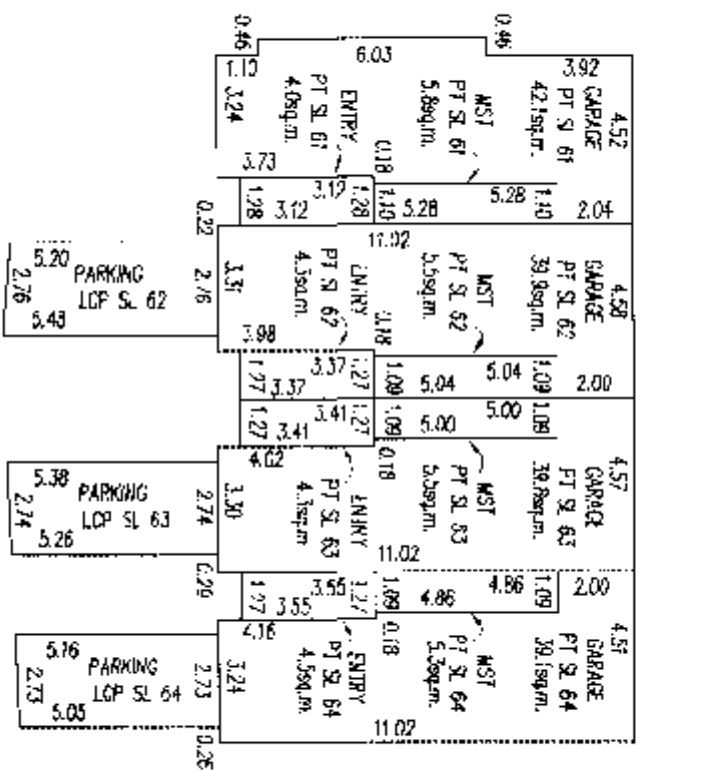

### MAIN FLOOR

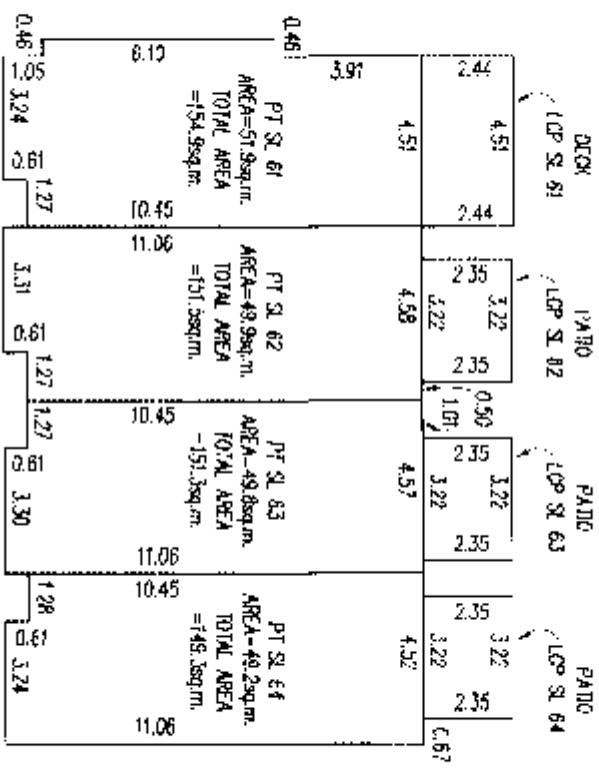

### UPPER FLOOR

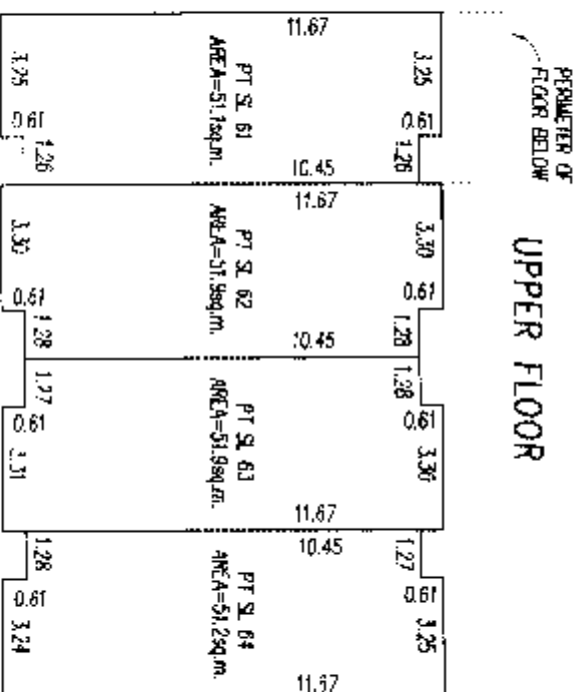

DATED THIS 27th DAY OF October 2003

*[Signature]*

B.C.L.S.


## STRATA PLAN BCS382

SCALE : 250


ALL DISTANCES IN METRES

A horizontal scale bar with markings at 0, 5, 10, and 15 metres. The bar is a thick black line. The numbers 0, 5, 10, and 15 are placed below the bar. The text 'ALL DISTANCES IN METRES' is written vertically to the left of the bar.


BULBDING 42

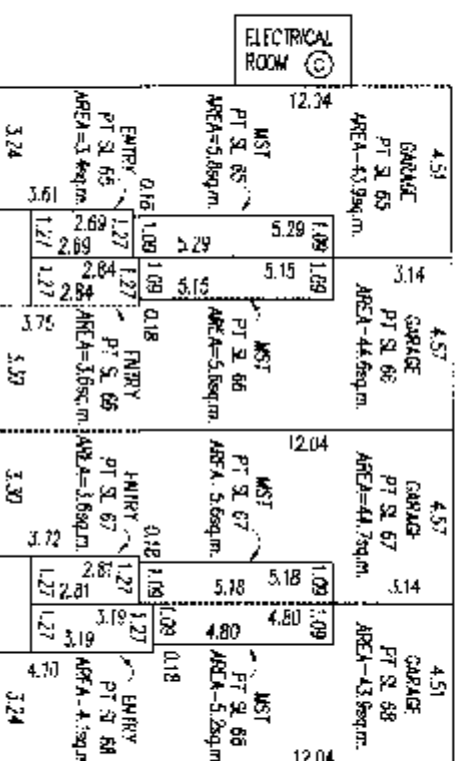

## GROUND FLOOR

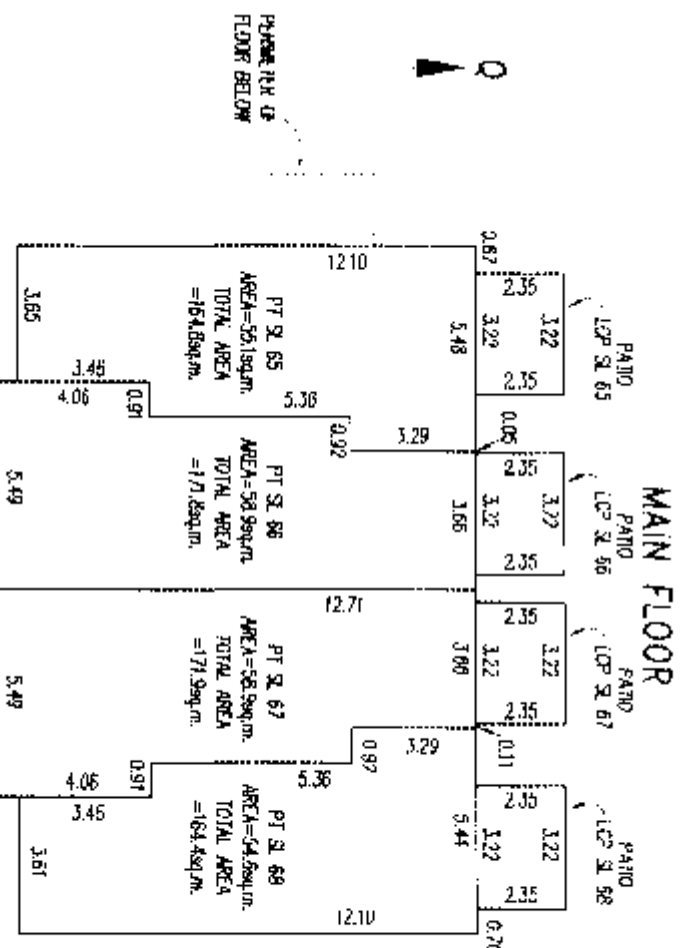

MAIN FLOOR

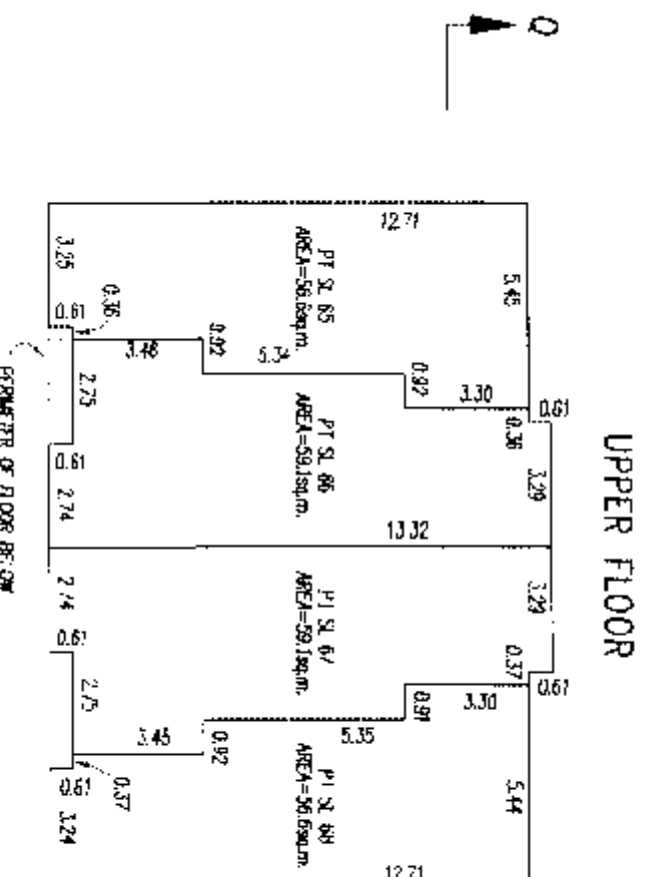

## UPPER FLOOR

DATE THIS

27th  
DAY OF

October 2003

20


## FLOOR PLANS

SCALE 1:200

0 5 10 15  
ALL DISTANCES IN METRES


## STRATA PLAN BCS382

## PHASE 2

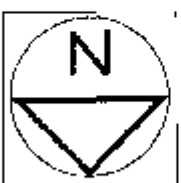


## BUILDING 41


## GROUND FLOOR

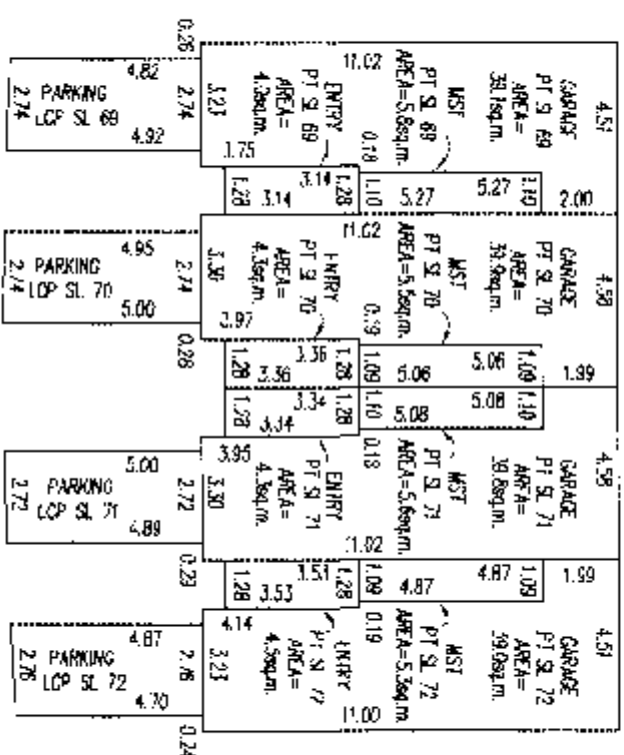

## MAIN FLOOR

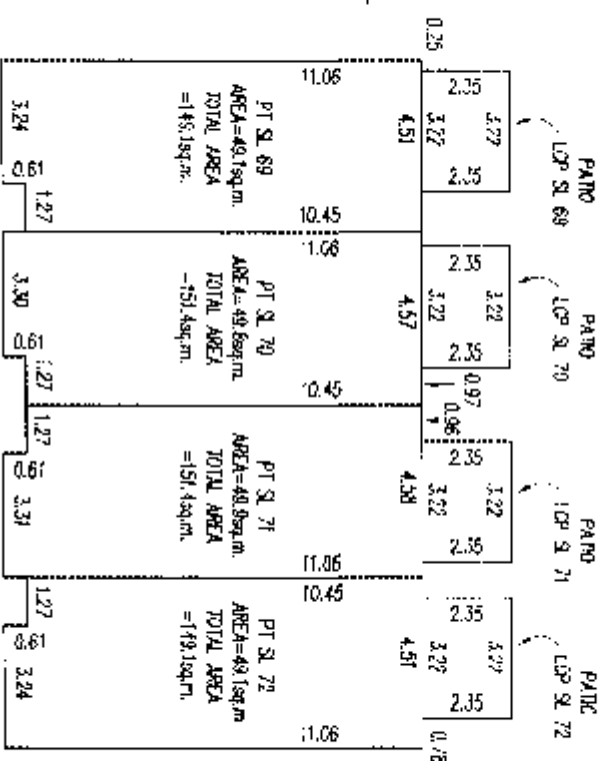

## UPPER FLOOR

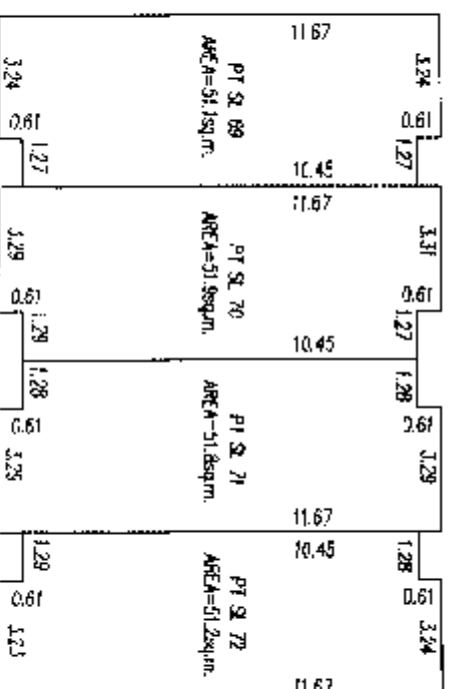

DATED THIS

22<sup>nd</sup> DAY OF

October

2003

B.C.L.S.

FLOOR PLANS


STRATA PLAN BCS382

SCALE 1:200  
0 5 10 15  
ALL DISTANCES IN METRES


PHASE 2

BUILDING 44


GROUND FLOOR

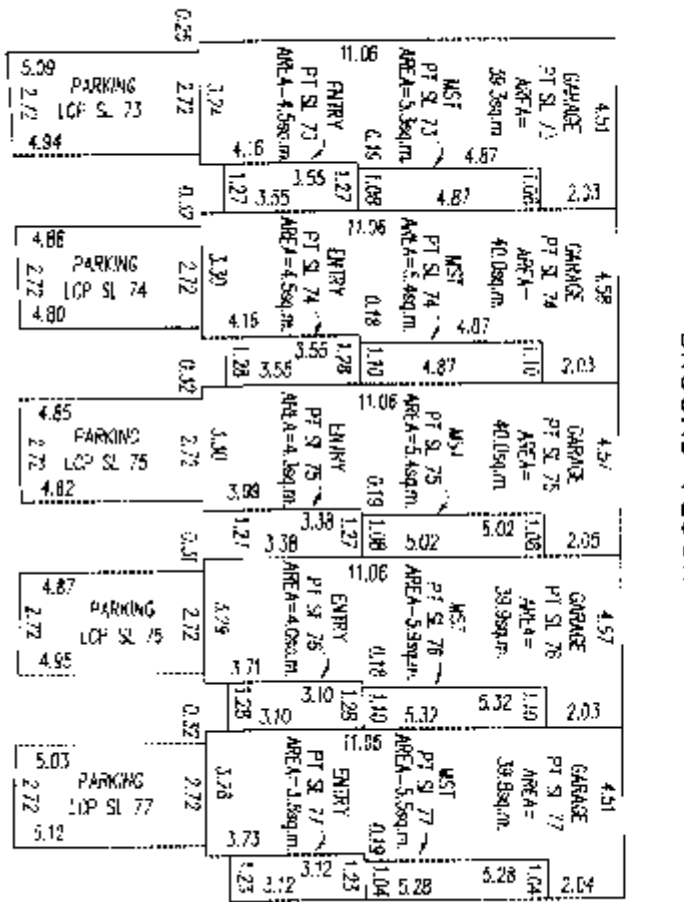

MAIN FLOOR

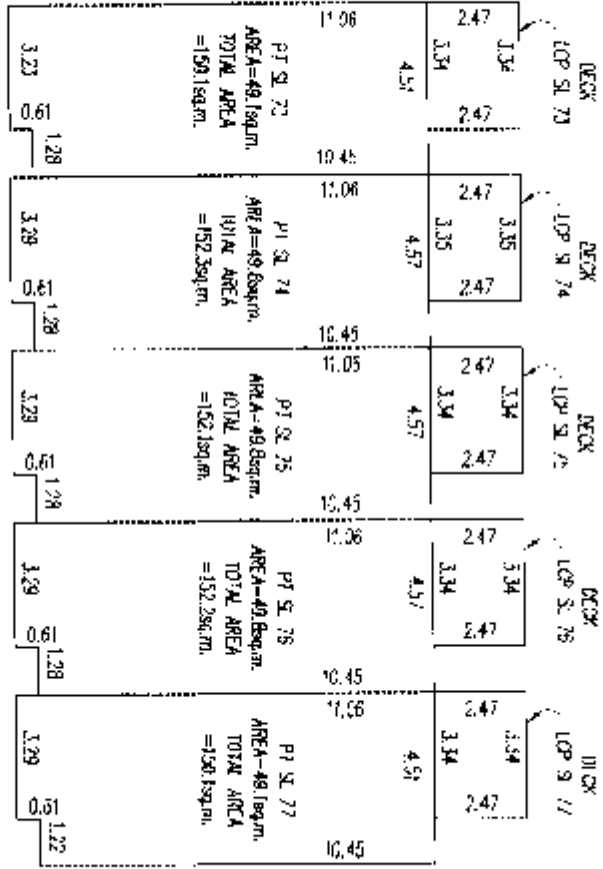

UPPER FLOOR

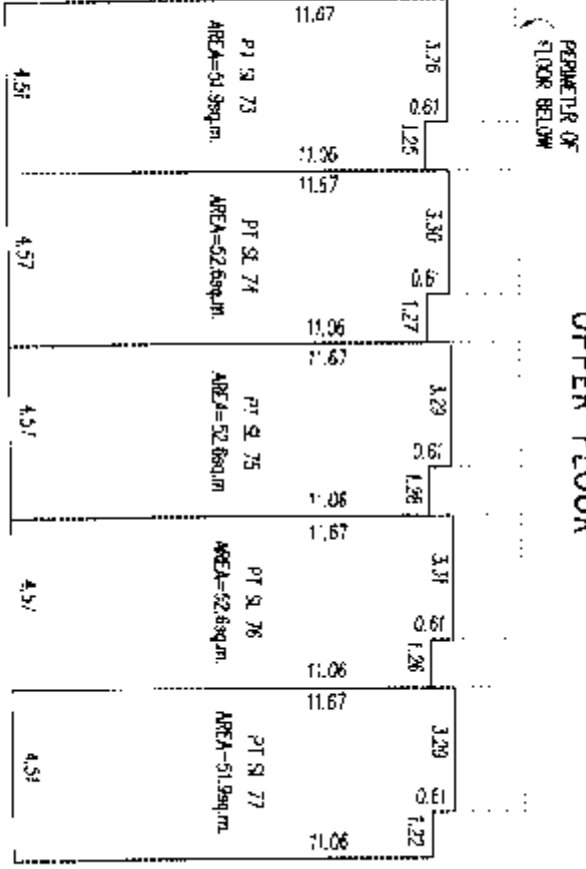

DATE THIS

27th DAY OF

October, 2003

*[Signature]*

B.C.L.S.

15286910

SHEET 10 OF 13 SHEETS

# FLOOR PLANS

# STRATA PLAN BCS382


SCALE 1:200  
0 5 10 15  
ALL DISTANCES IN METRES

## PHASE 2




### BUILDING 45


#### GROUND FLOOR

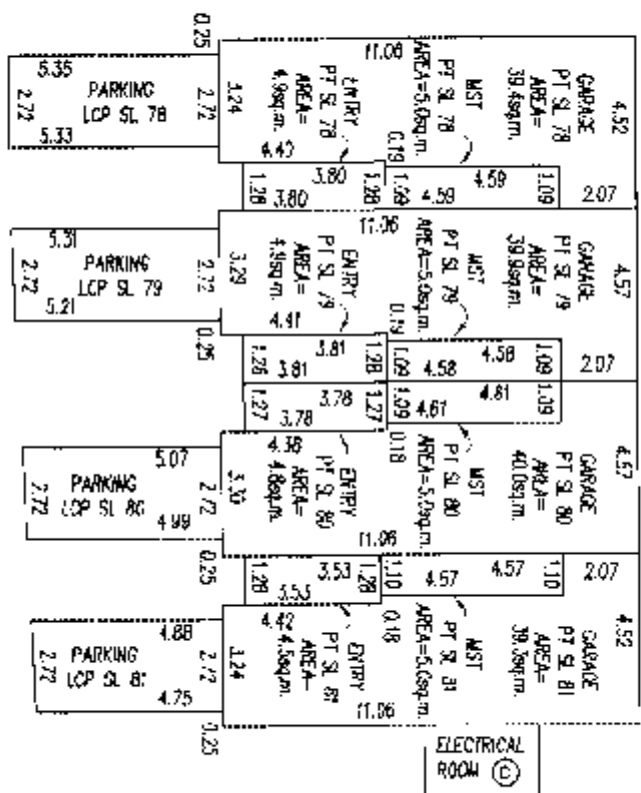

#### MAIN FLOOR

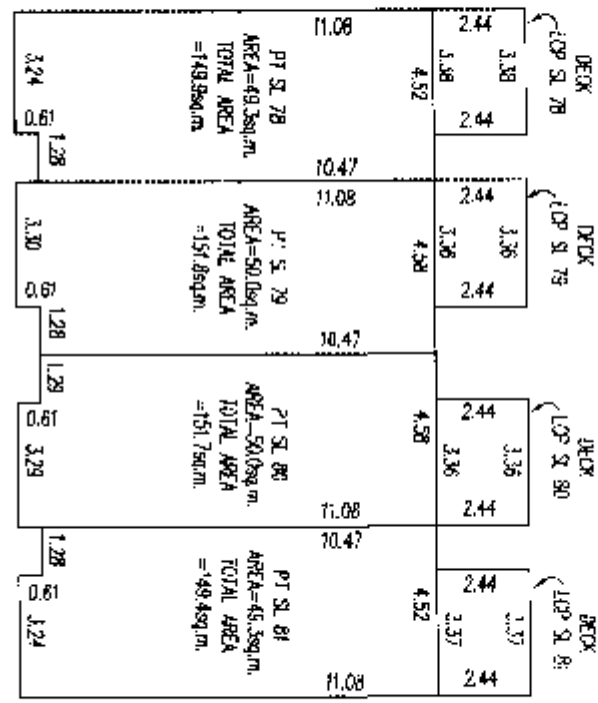


#### UPPER FLOOR

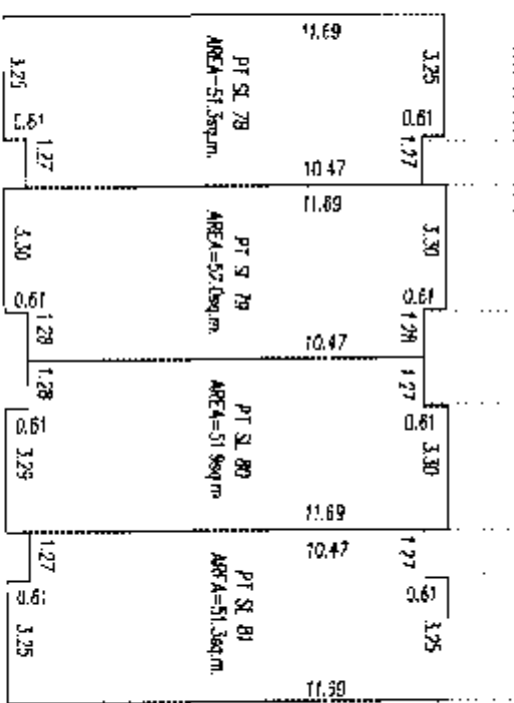


DATED THIS 20th DAY OF October 2003  
D.G.L.S.

## STRATA PLAN BCS382


## PHASE 2

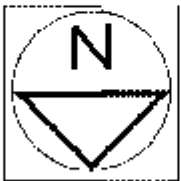


BUILDING 46  
GROUND FLOOR

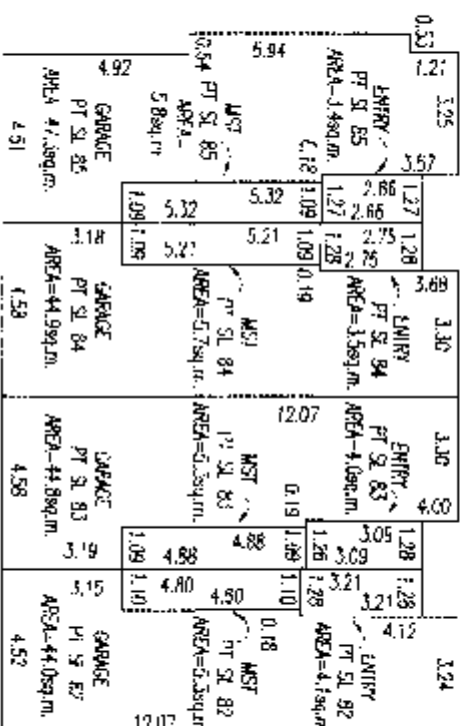

MAIN FLOOR

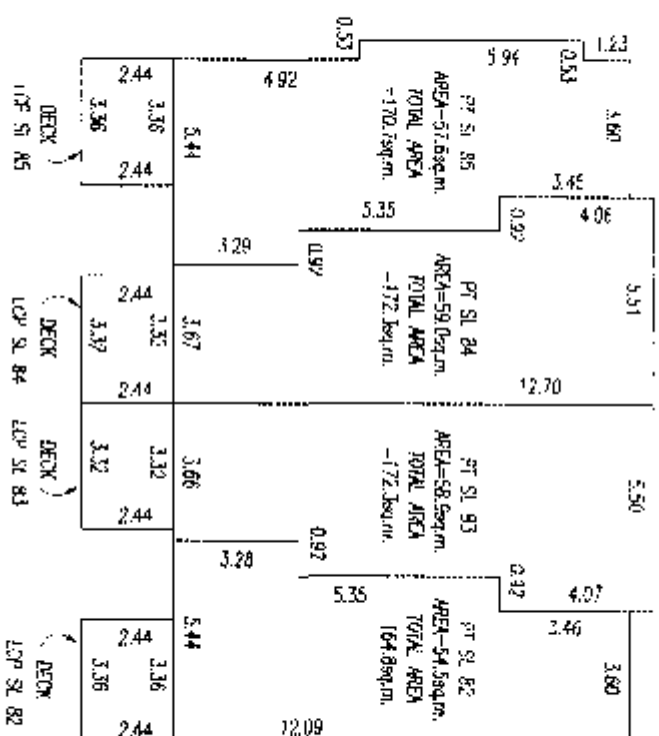

UPPER FLOOR

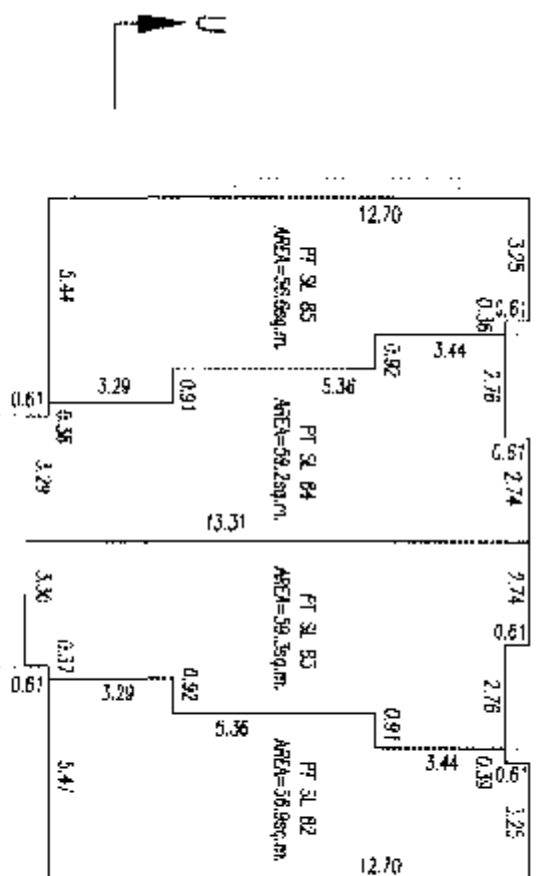

### PARAMETER OF FLOOR BEAM

DATED THIS

27th DAY OF

October 2003

SECTIONS

STRATA PLAN BCS382

SCALE 1:200



PHASE 2

|                 |                 |                 |                 |              |
|-----------------|-----------------|-----------------|-----------------|--------------|
| PT SL 49        | PT SL 50        | PT SL 51        | PT SL 52        | UPPER FLOOR  |
| PT SL 49        | PT SL 50        | PT SL 51        | PT SL 52        | MAIN FLOOR   |
| GARAGE PT SL 49 | GARAGE PT SL 50 | GARAGE PT SL 51 | GARAGE PT SL 52 | GROUND FLOOR |
|                 |                 |                 |                 | GROUND LEVEL |

BUILDING 38 – SECTION M-M

|                 |                 |                 |                 |              |
|-----------------|-----------------|-----------------|-----------------|--------------|
| PT SL 53        | PT SL 54        | PT SL 55        | PT SL 56        | UPPER FLOOR  |
| PT SL 53        | PT SL 54        | PT SL 55        | PT SL 56        | MAIN FLOOR   |
| GARAGE PT SL 53 | GARAGE PT SL 54 | GARAGE PT SL 55 | GARAGE PT SL 56 | GROUND FLOOR |
|                 |                 |                 |                 | GROUND LEVEL |

BUILDING 39 – SECTION N-N

|                 |                 |                 |                 |              |
|-----------------|-----------------|-----------------|-----------------|--------------|
| PT SL 56        | PT SL 59        | PT SL 58        | PT SL 57        | UPPER FLOOR  |
| PT SL 60        | PT SL 59        | PT SL 58        | PT SL 57        | MAIN FLOOR   |
| GARAGE PT SL 60 | GARAGE PT SL 59 | GARAGE PT SL 58 | GARAGE PT SL 57 | GROUND FLOOR |
|                 |                 |                 |                 | GROUND LEVEL |

BUILDING 40 – SECTION O-O

|                 |                 |                 |                 |              |
|-----------------|-----------------|-----------------|-----------------|--------------|
| PT SL 61        | PT SL 62        | PT SL 63        | PT SL 64        | UPPER FLOOR  |
| PT SL 61        | PT SL 62        | PT SL 63        | PT SL 64        | MAIN FLOOR   |
| GARAGE PT SL 61 | GARAGE PT SL 62 | GARAGE PT SL 63 | GARAGE PT SL 64 | GROUND FLOOR |
|                 |                 |                 |                 | GROUND LEVEL |

BUILDING 43 – SECTION P-P

|                 |                 |                 |                 |              |
|-----------------|-----------------|-----------------|-----------------|--------------|
| PT SL 65        | PT SL 66        | PT SL 67        | PT SL 68        | UPPER FLOOR  |
| PT SL 65        | PT SL 66        | PT SL 67        | PT SL 68        | MAIN FLOOR   |
| GARAGE PT SL 65 | GARAGE PT SL 66 | GARAGE PT SL 67 | GARAGE PT SL 68 | GROUND FLOOR |
|                 |                 |                 |                 | GROUND LEVEL |


BUILDING 42 – SECTION Q-Q

DATED THIS 27<sup>th</sup> DAY OF October 2003  
D.C.L.S.

SECTIONS

STRATA PLAN BCS382

PHASE 2

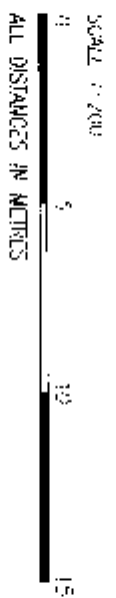

|                    |                    |                    |                    |                              |
|--------------------|--------------------|--------------------|--------------------|------------------------------|
| PT SL 68           | PT SL 70           | PT SL 71           | PT SL 72           | UPPER FLOOR                  |
| PT SL 69           | PT SL 75           | PT SL 71           | PT SL 72           | MAIN FLOOR                   |
| GARAGE<br>PT SL 69 | GARAGE<br>PT SL 70 | GARAGE<br>PT SL 71 | GARAGE<br>PT SL 72 | GROUND FLOOR<br>GROUND LEVEL |

BUILDING 41 - SECTION R-R

|                    |                    |                    |                    |                    |                              |
|--------------------|--------------------|--------------------|--------------------|--------------------|------------------------------|
| PT SL 73           | PT SL 74           | PT SL 75           | PT SL 76           | PT SL 77           | UPPER FLOOR                  |
| PT SL 75           | PT SL 74           | PT SL 75           | PT SL 76           | PT SL 77           | MAIN FLOOR                   |
| GARAGE<br>PT SL 75 | GARAGE<br>PT SL 74 | GARAGE<br>PT SL 75 | GARAGE<br>PT SL 76 | GARAGE<br>PT SL 77 | GROUND FLOOR<br>GROUND LEVEL |

BUILDING 44 - SECTION S-S

|                    |                    |                    |                    |                              |
|--------------------|--------------------|--------------------|--------------------|------------------------------|
| PT SL 78           | PT SL 79           | PT SL 80           | PT SL 81           | UPPER FLOOR                  |
| PT SL 78           | PT SL 79           | PT SL 80           | PT SL 81           | MAIN FLOOR                   |
| GARAGE<br>PT SL 78 | GARAGE<br>PT SL 79 | GARAGE<br>PT SL 80 | GARAGE<br>PT SL 81 | GROUND FLOOR<br>GROUND LEVEL |

BUILDING 45 - SECTION T-T

|                    |                    |                    |                    |                              |
|--------------------|--------------------|--------------------|--------------------|------------------------------|
| PT SL 85           | PT SL 86           | PT SL 87           | PT SL 82           | UPPER FLOOR                  |
| PT SL 85           | PT SL 84           | PT SL 83           | PT SL 82           | MAIN FLOOR                   |
| GARAGE<br>PT SL 85 | GARAGE<br>PT SL 84 | GARAGE<br>PT SL 83 | GARAGE<br>PT SL 82 | GROUND FLOOR<br>GROUND LEVEL |

BUILDING 46 - SECTION U-U

DATE THIS 27th DAY OF October 2003

BY BCS