

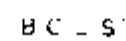
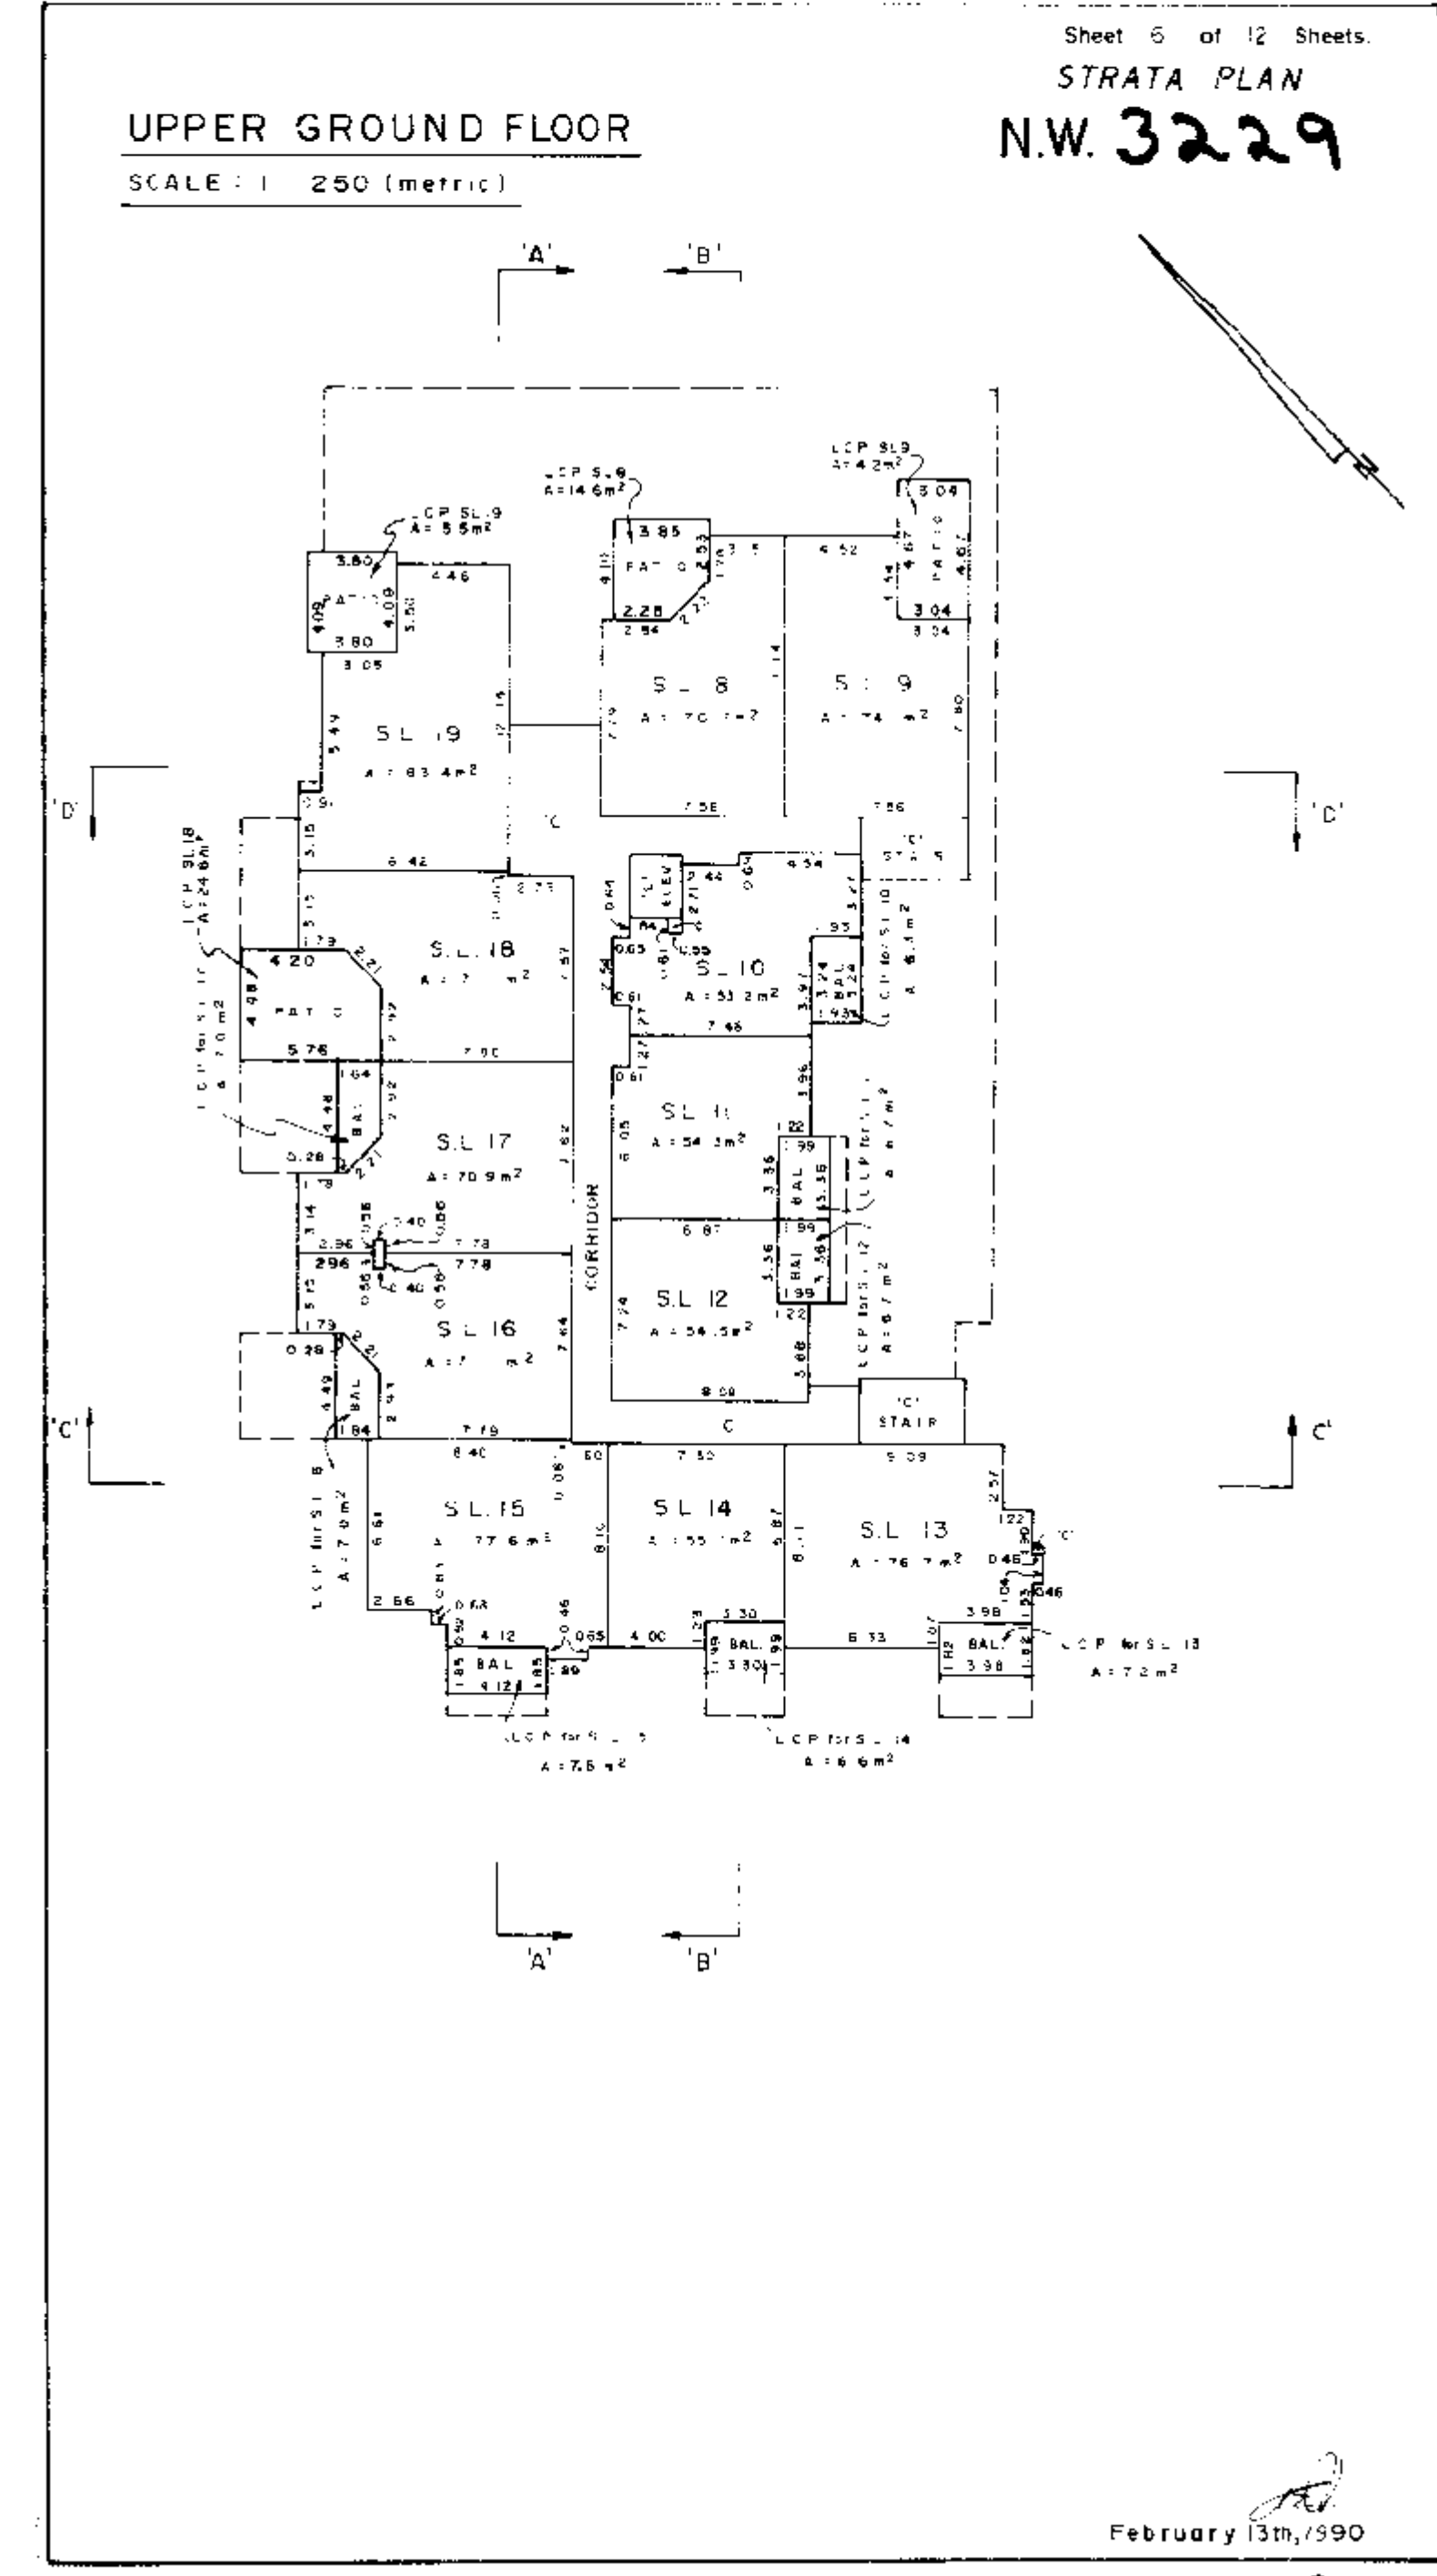


SCALE - 1:250 METRIC (ALL DISTANCES SHOWN ARE IN METRES)

140° 32' 00"

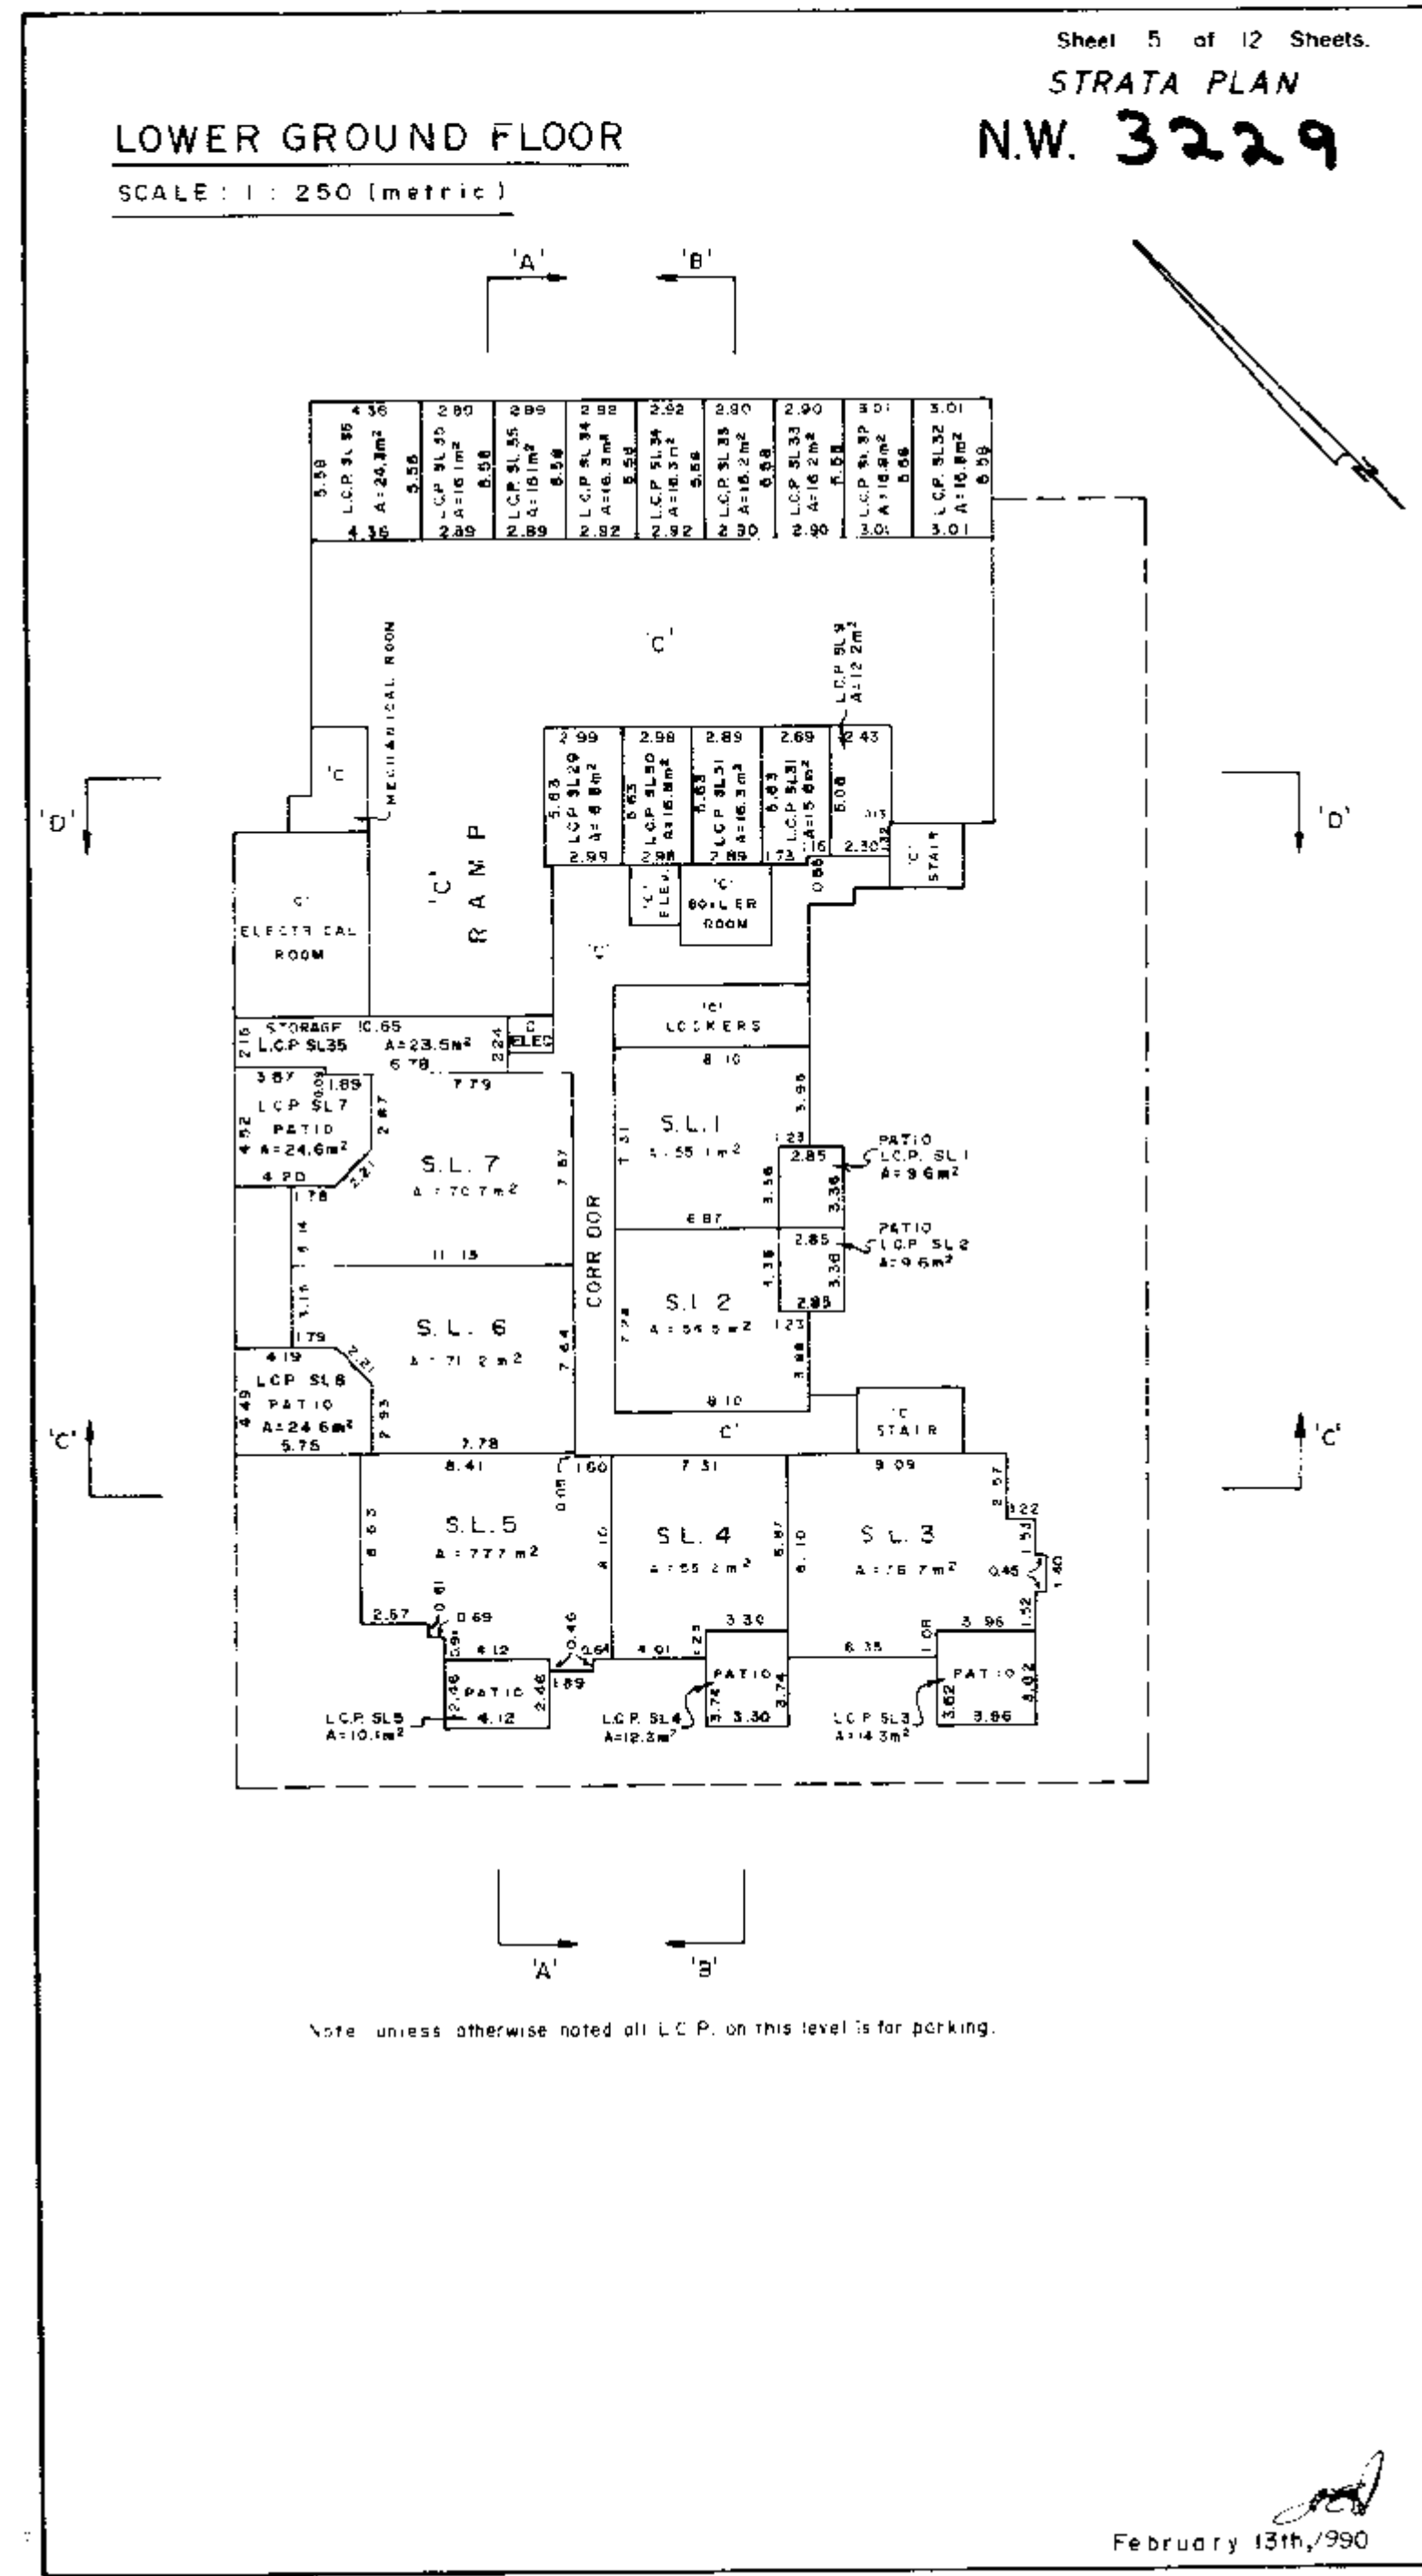

February 13th, 1990

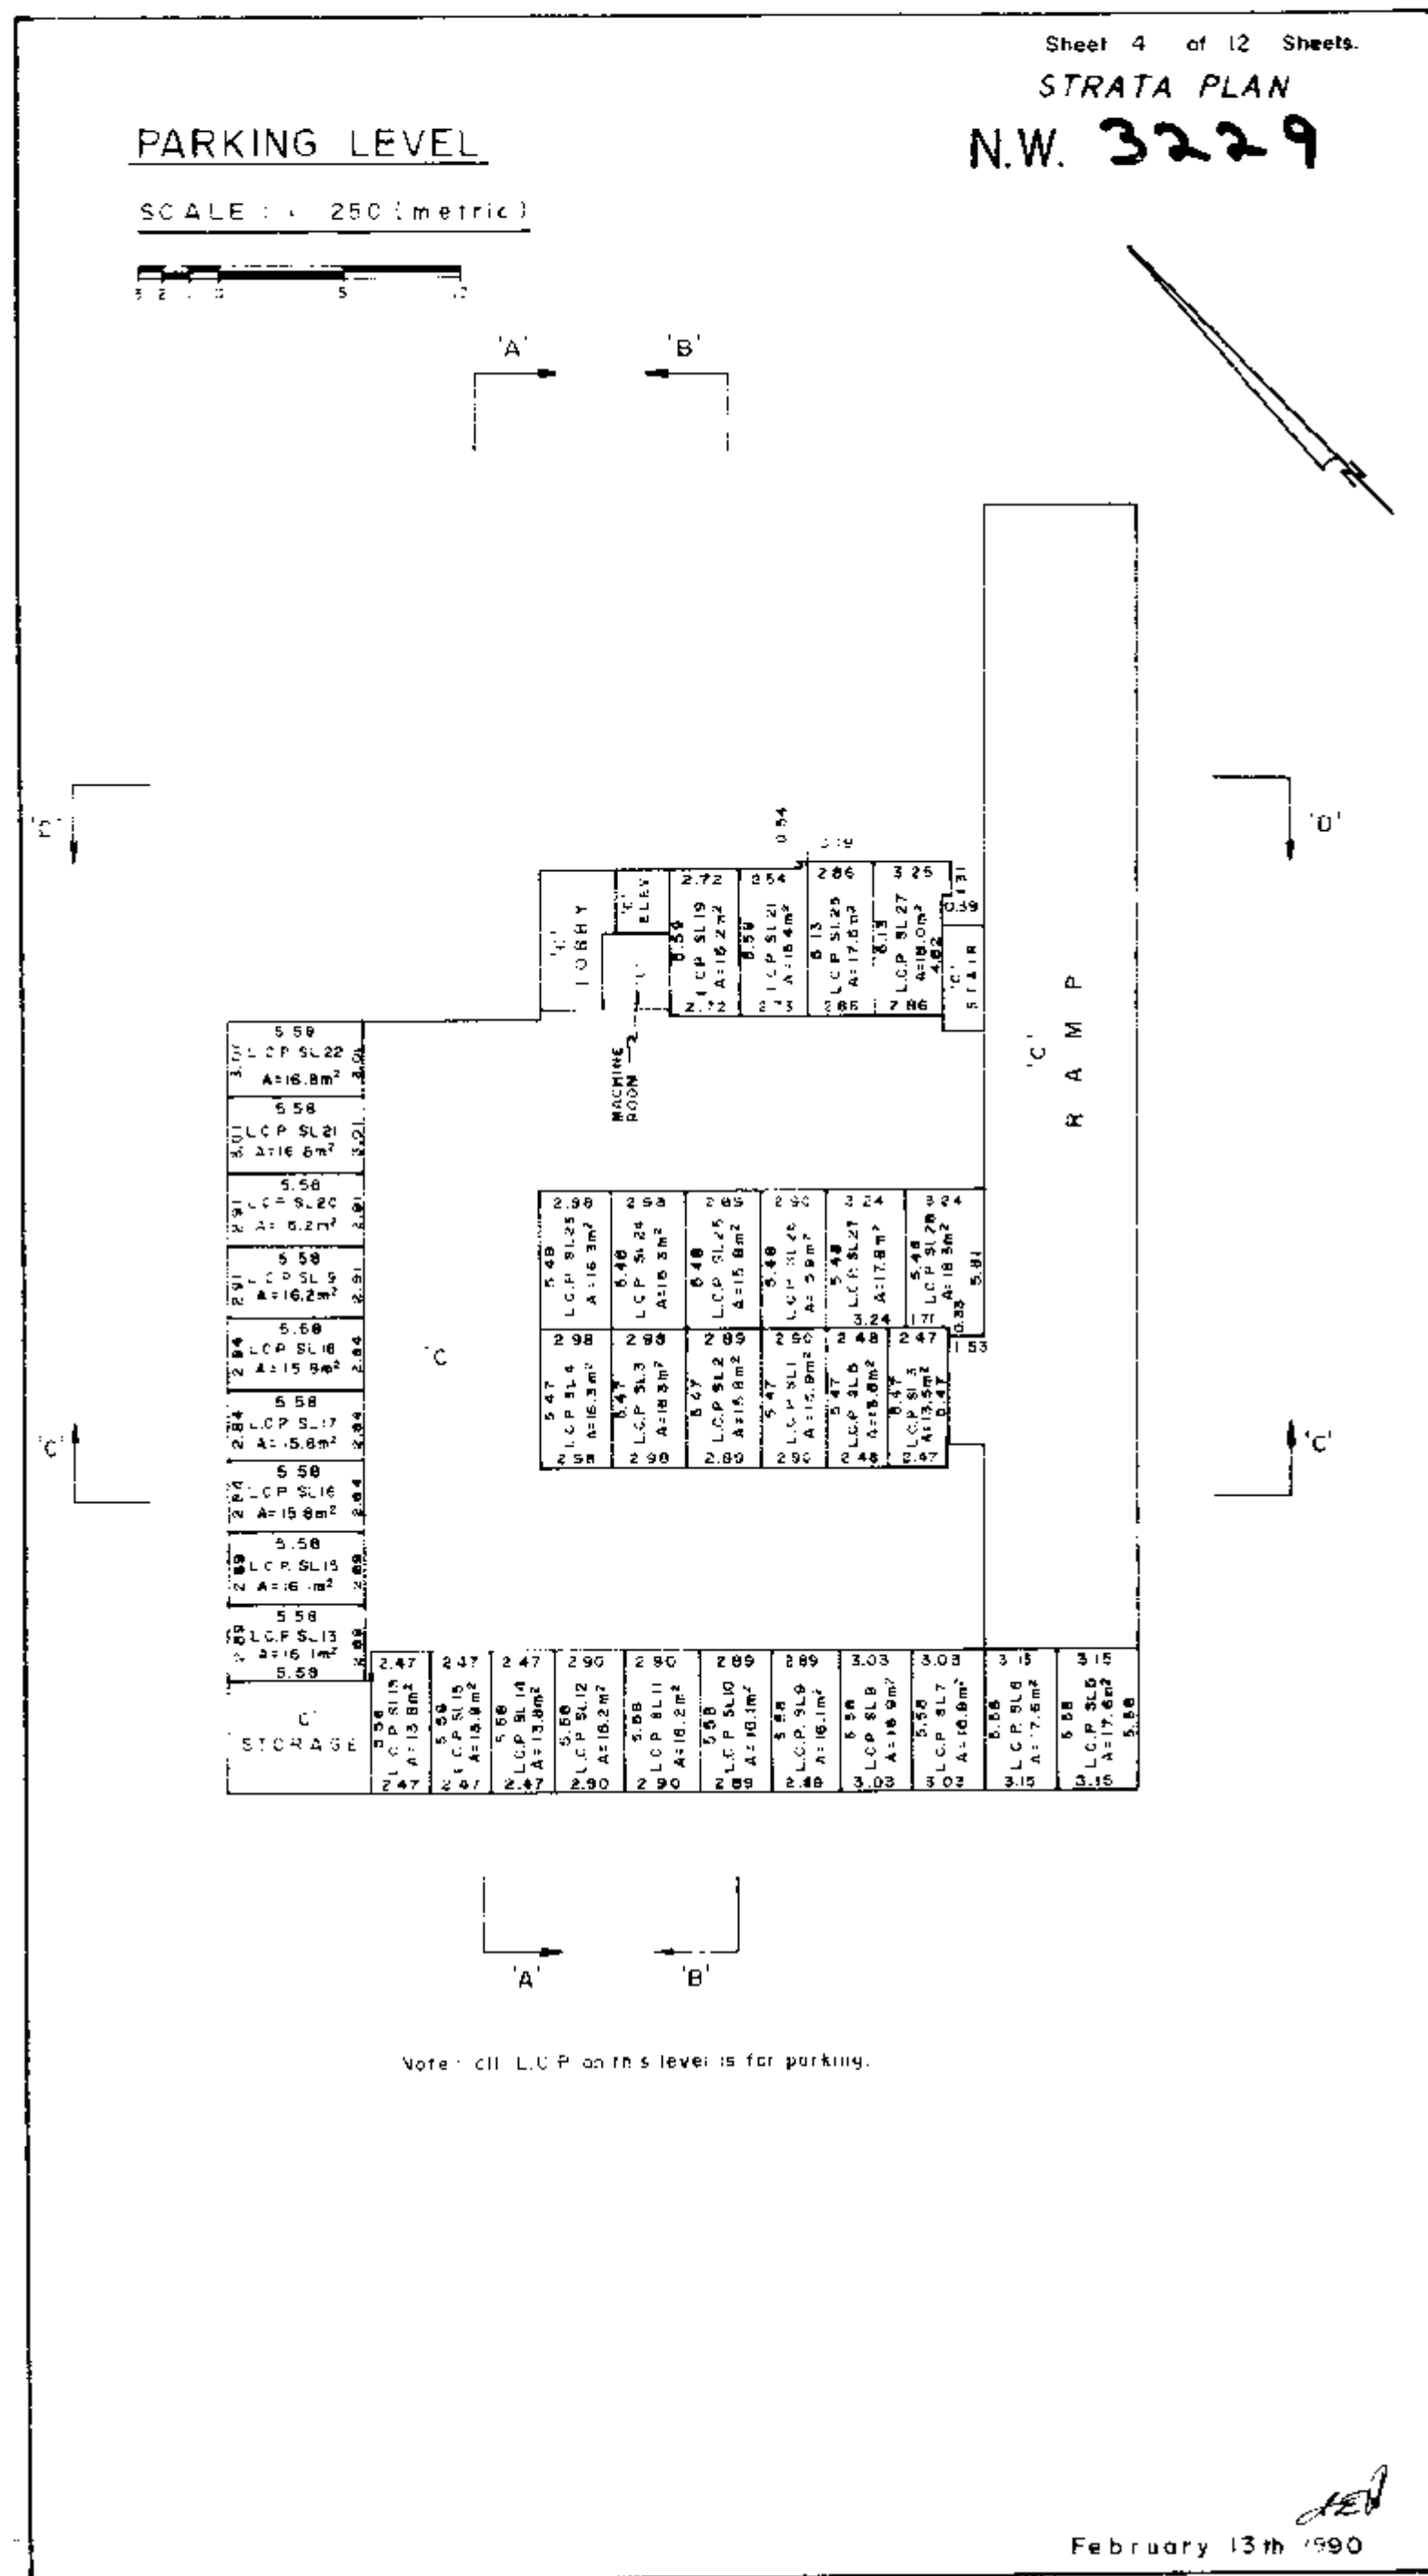


Sheet 7 of 12 Sheets.

STRATA PLAN

N.W. 3229

SECOND FLOOR

SCALE: 1 : 250 (metric)

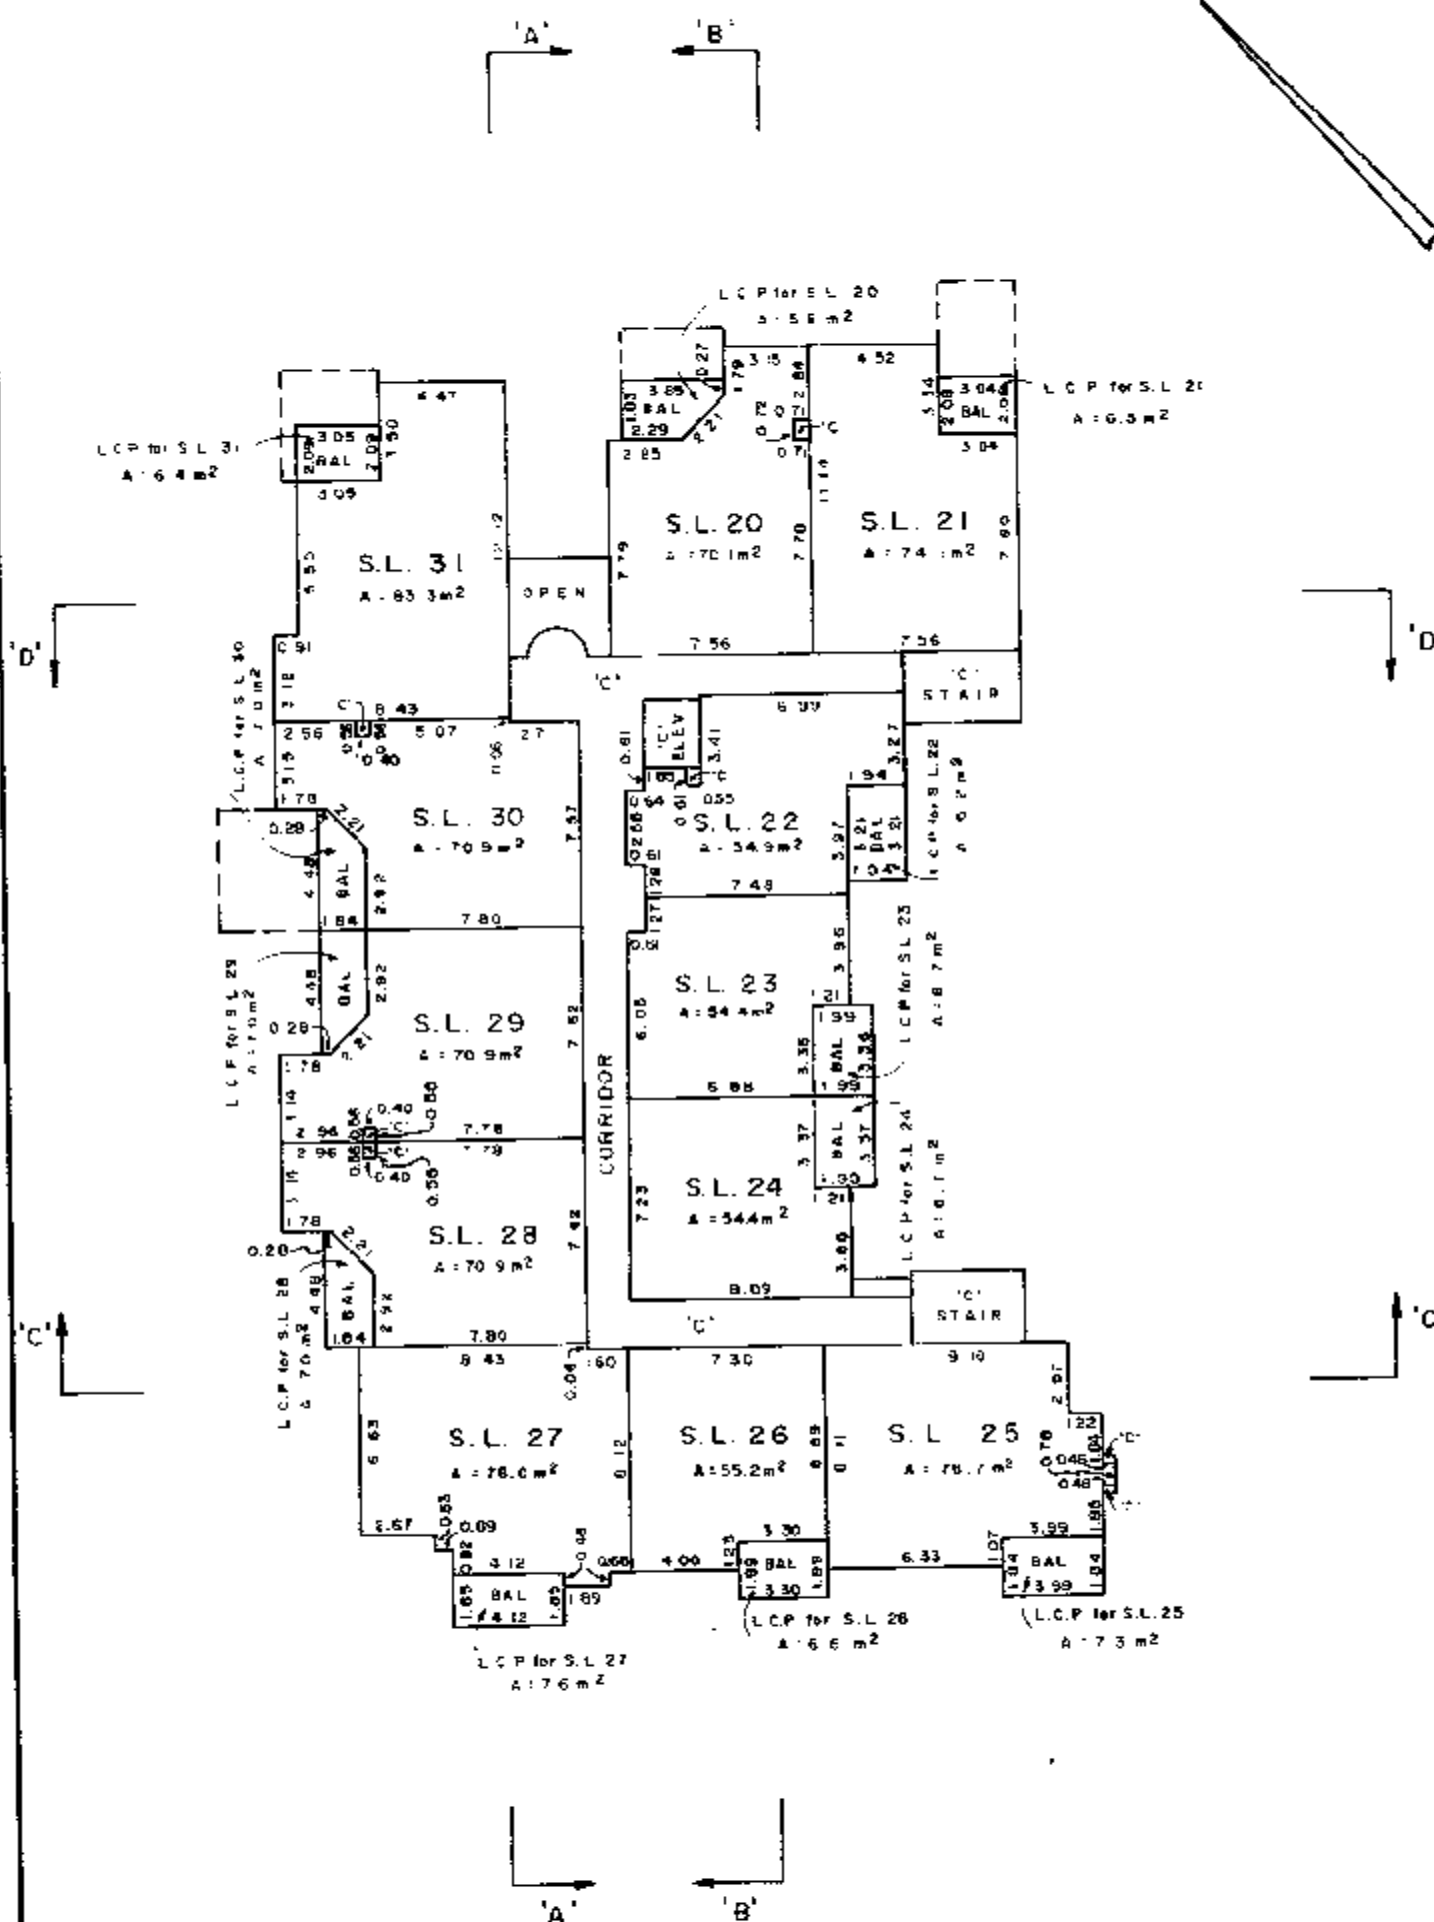

February 13th, 1990

S-5067 .®


Sheet 8 of 12 Sheets.

STRATA PLAN

N.W. 3229

THIRD FLOOR

SCALE: 1 : 250 (metric)

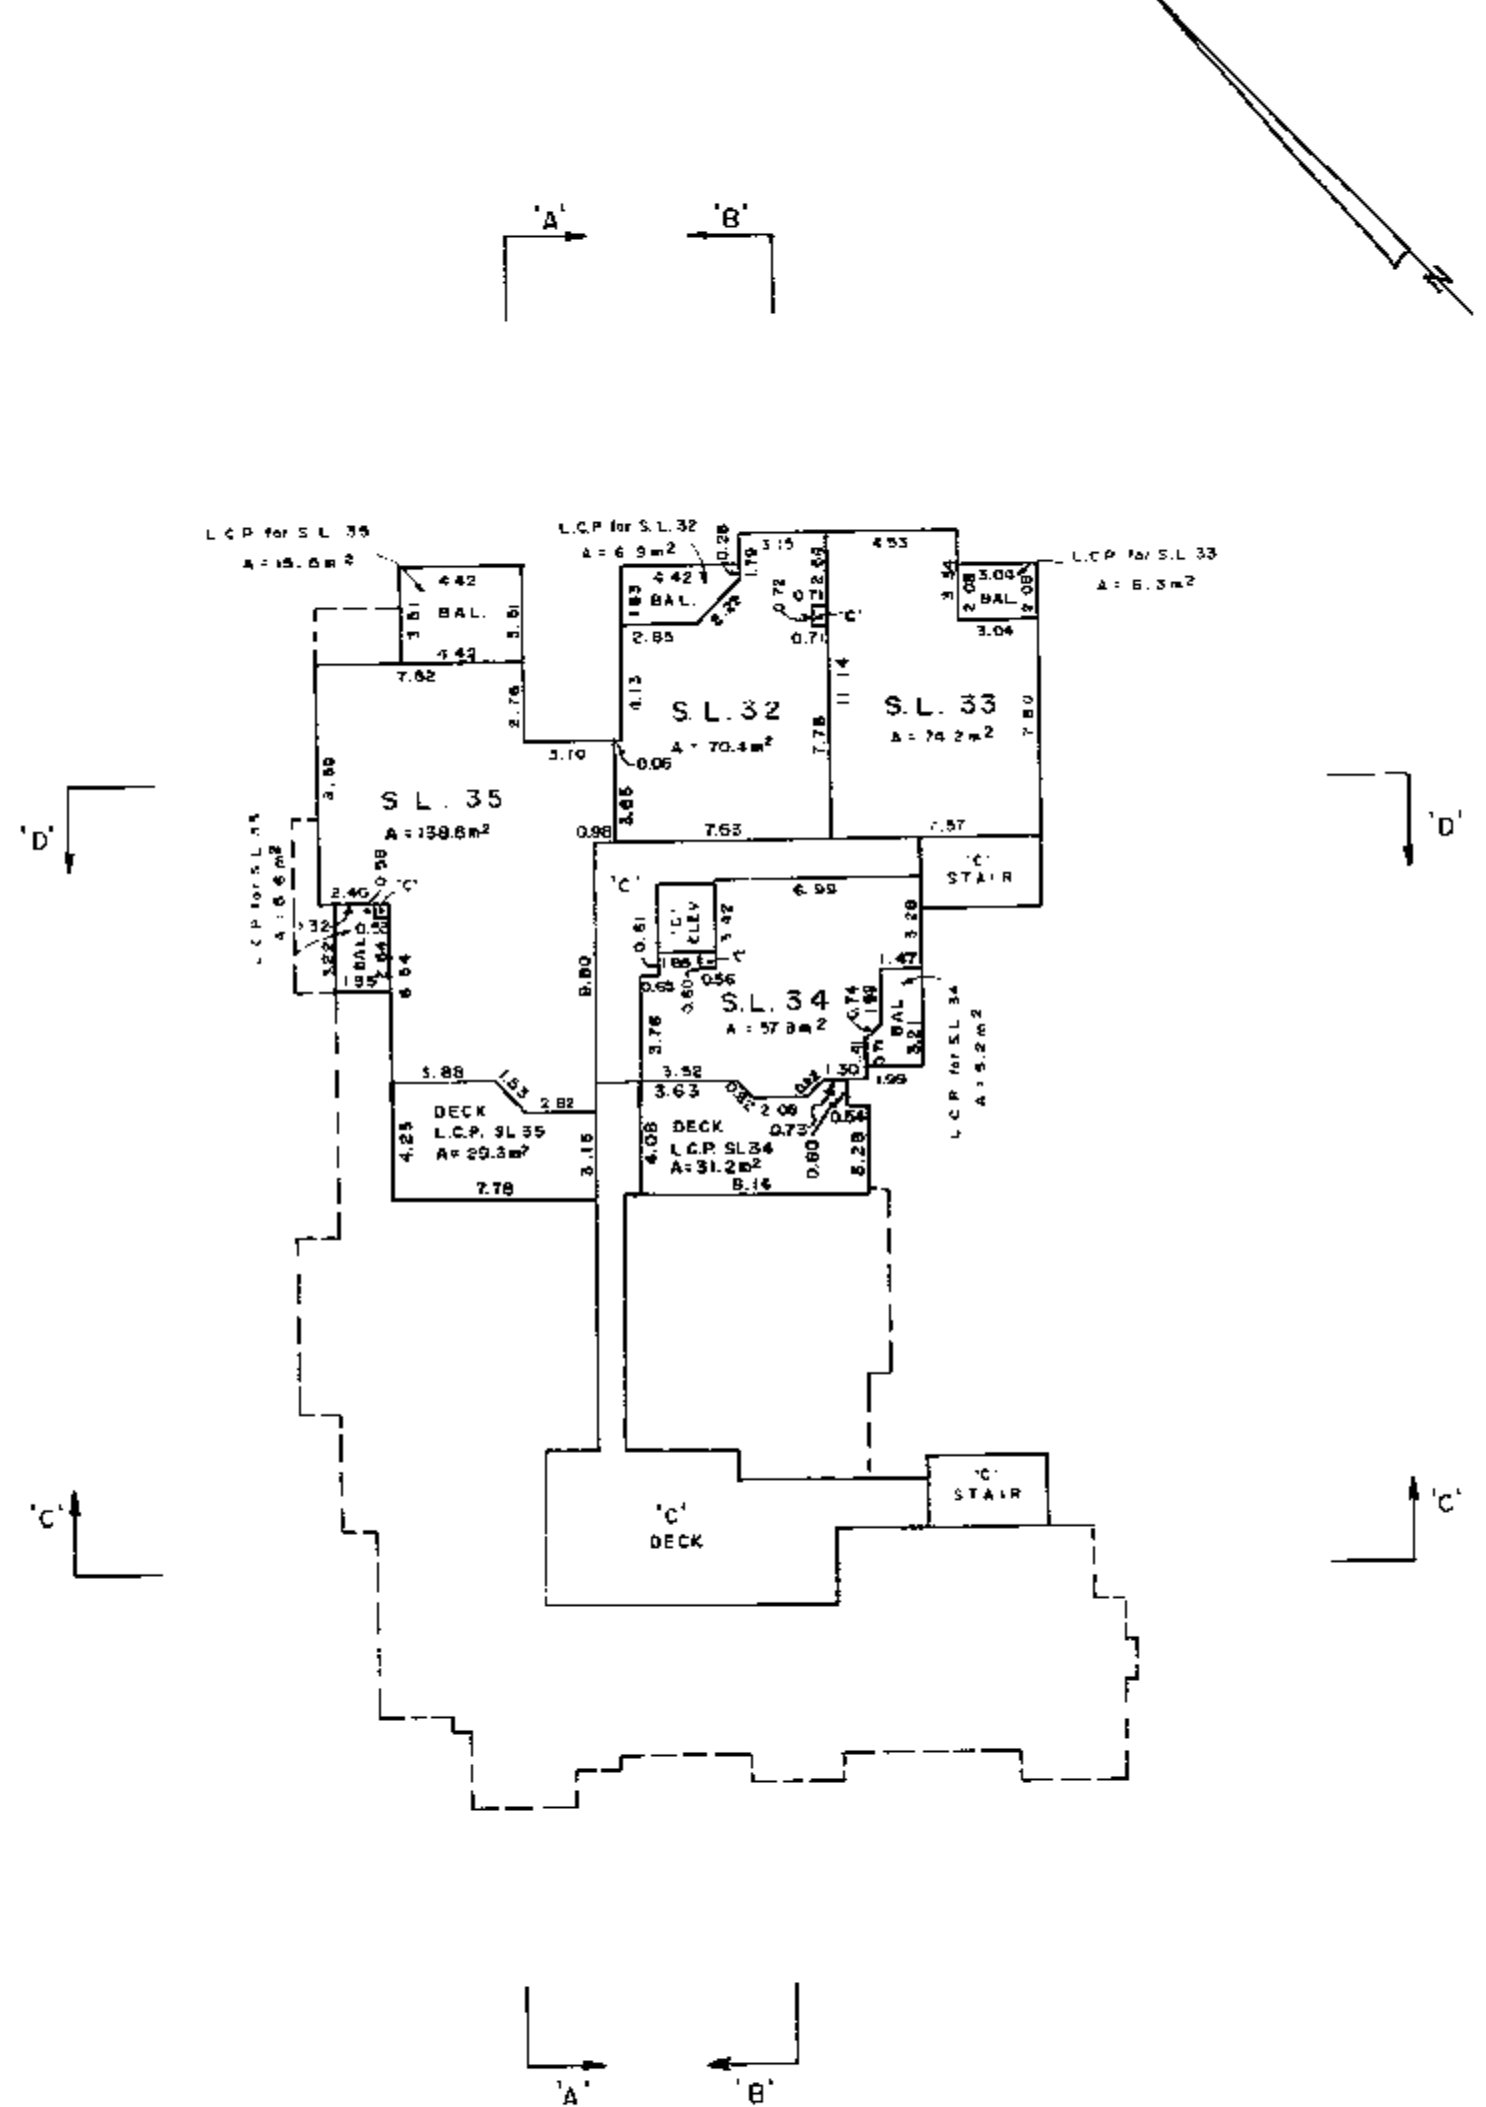

February 13th, 1990

S-5067 .®


Sheet 9 of 12 Sheets.

STRATA PLAN


N.W.3229

SCALE : 1 : 250 (metric)

SECTION 'A' - 'A'

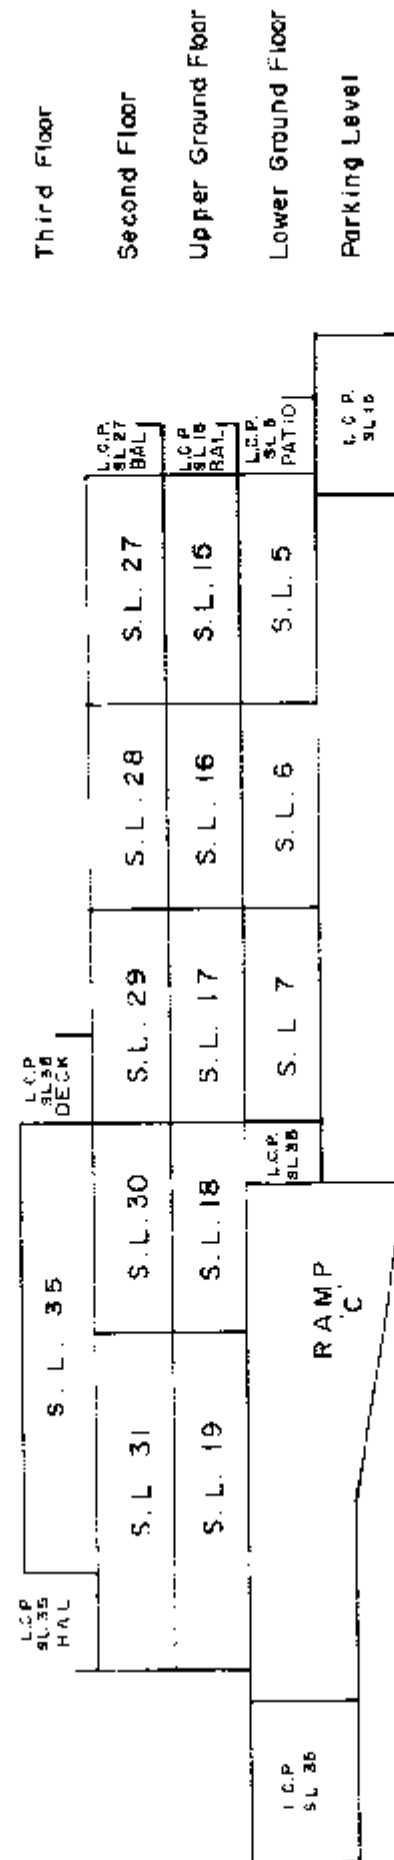

SECTION 'B' - 'B'

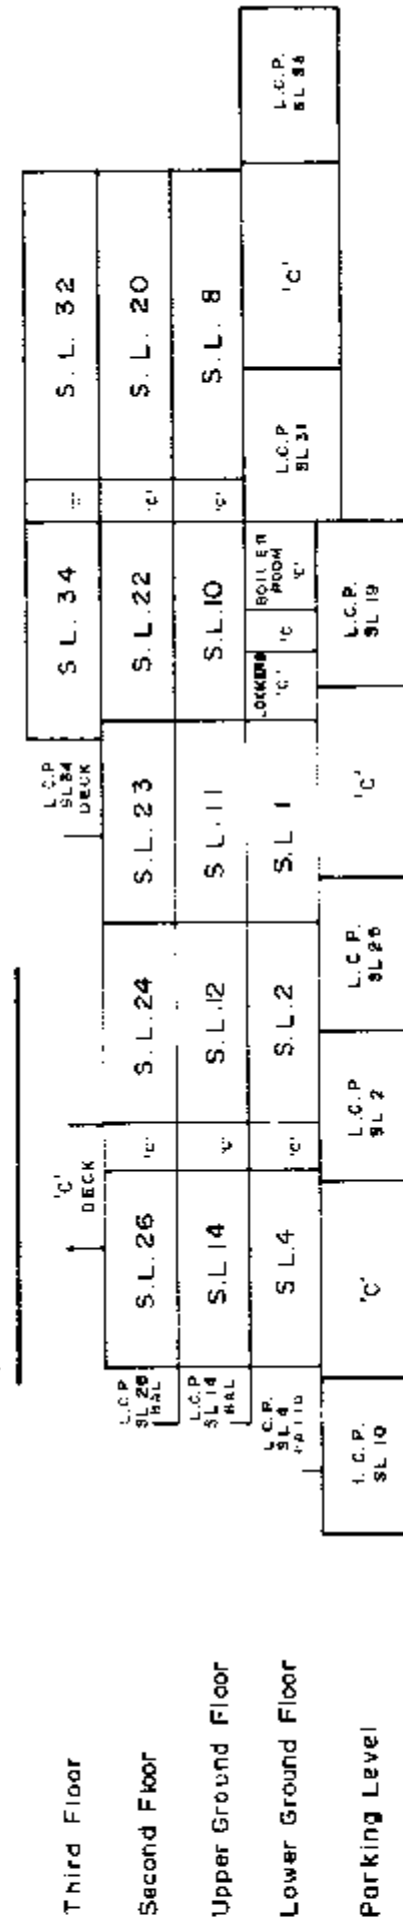

February 13th, 1990

S-5067 .0


Sheet 10 of 12 Sheets.

STRATA PLAN


N.W.3229

SCALE : 1 : 250 (metric)

SECTION 'C' - 'C'

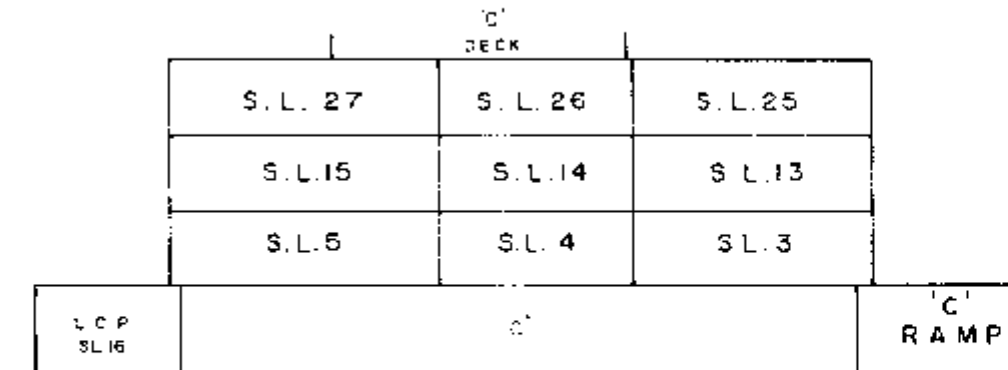

SECTION 'D' - 'D'

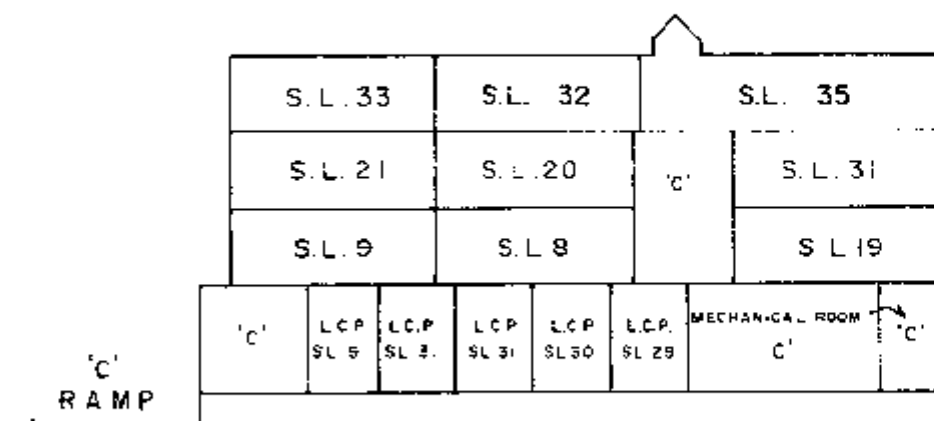

February 13th, 1990

S-5067 .0

STRATA PLAN N.W. 3229

RECORD OF BY-LAWS AND ORDERS, ETC.

[illegible]

February 13th, 1990

STRATA PLAN N.W.3229

DEALINGS AFFECTING THE COMMON PROPERTY

[illegible]

February 13th, 1990