

PHASED**STRATA PLAN OF****VR 1597****LOT 3 and an undivided 149/1000****share in Lot 6, BLOCK 'G',****D.L. 1755, Plan 14389, Gp 1 NWD.****RESORT MUNICIPALITY OF WHISTLER****FORM "E" - DF N102687**The Address for the Service of Documents
on the 'Strata Corporation' is:

The Owners' Strata Plan No. V.R. 1597

c/o TAINA DEVELOPMENTS (WHISTLER) LTD.,

1820 Burrard Street, Vancouver, B.C.,


V6J 3H1.

N102688

Civic Address is:

6800 Crabapple Drive,
Whistler, B.C.Strata Plan VR 1597 deposited and
registered in the Land Title Office at
Vancouver, B.C. this 20 day of
~~DECEMBER~~ 1985

Registrar

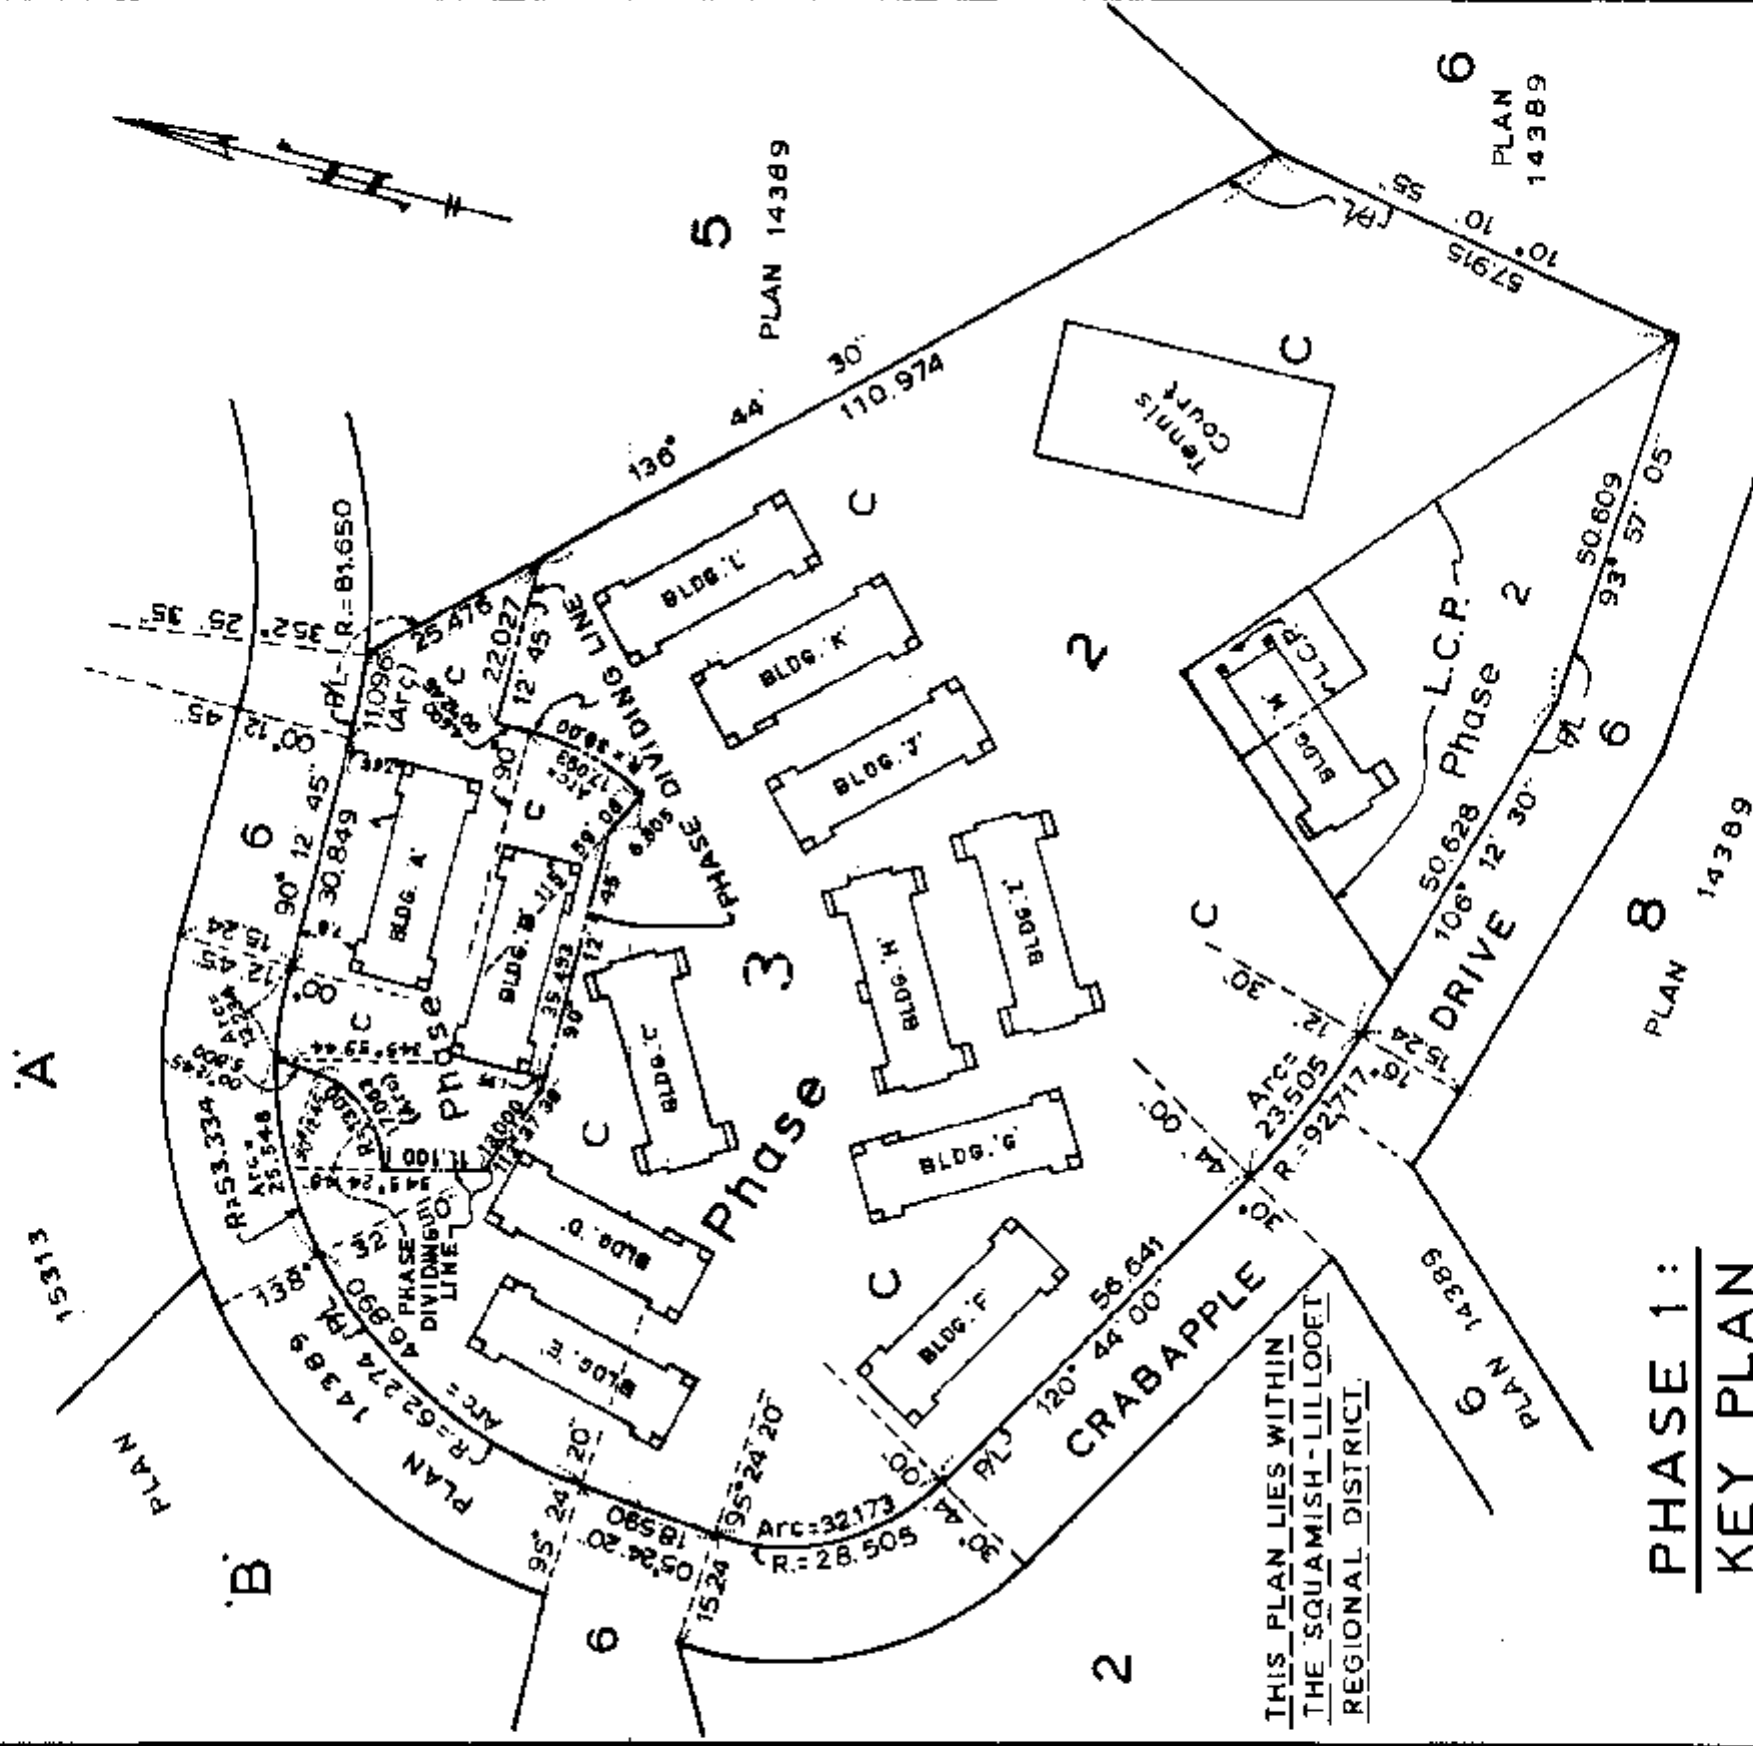THIS PLAN LIES WITHIN
THE SQUAMISH-LILLOOET
REGIONAL DISTRICT.**PHASE 1:****KEY PLAN**

Scale: 1:1000 (Metric)

10 5 0 15 30 METRES

LEGEND:BEARINGS ARE ASTRONOMIC AND
DERIVED FROM PLAN 14389.I, A.C. Bunbury, of Vancouver, B.C.,
British Columbia Land Surveyor,
hereby certify that the building
erected on the parcel described above
is wholly within the external boundaries
of that parcel. Dated at Vancouver on
this 11th. day of October, 1985.S.L. ... STRATA LOT
C ... COMMON PROPERTY
L.C.P. ... LIMITED COMMON PROPERTY
D ... DECK
m² ... SQUARE METRES
P/L ... PROPERTY LINE*A.C. Bunbury*
B.C.L.S.**HERMON, BUNBURY & OKE,**
PROFESSIONAL LAND SURVEYORS,
VANCOUVER & WHISTLER, B.C.*DSQ*

First Sheet - Sheet 2 of 8 Sheets

STRATA PLAN


V.R.1597

PHASE 1:

BUILDINGS 'A' And 'B'

LOCATION PLAN

SCALE: 1:250 (Metric)

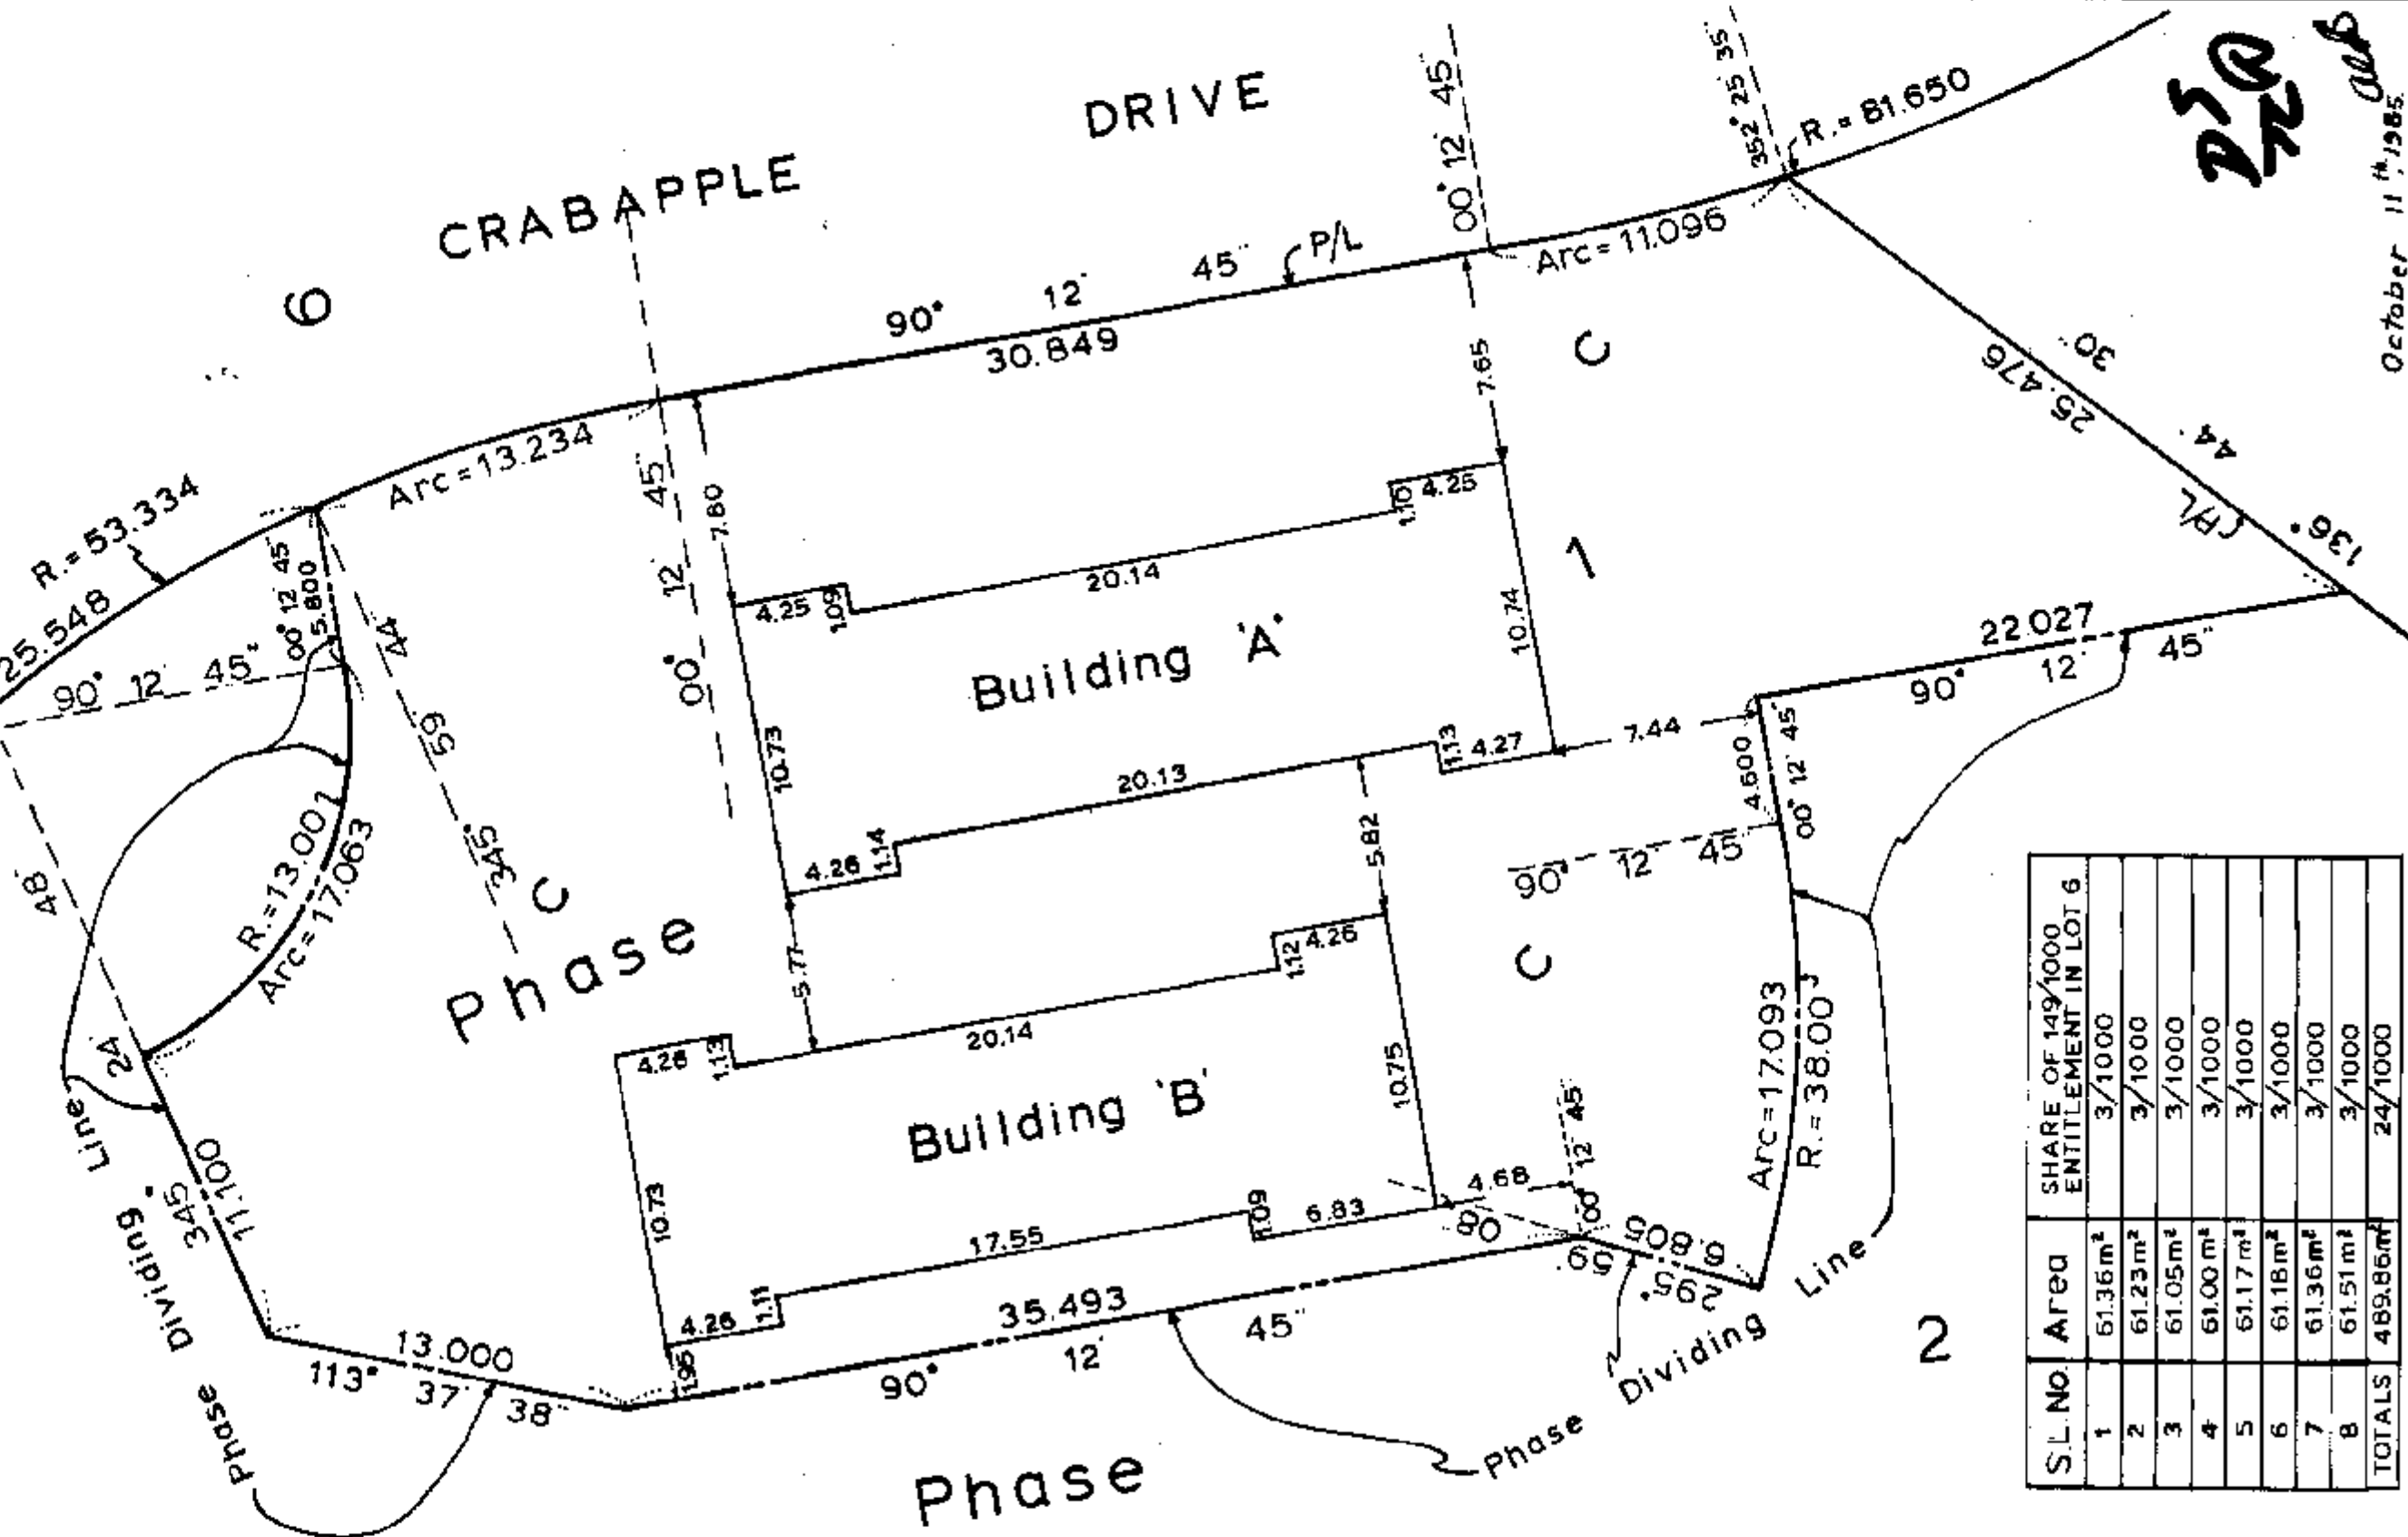

S.L. No	Area	SHARE OF 149/1000 ENTITLEMENT IN LOT 6
1	61.36m ²	3/1000
2	61.23m ²	3/1000
3	61.05m ²	3/1000
4	61.00m ²	3/1000
5	61.17m ²	3/1000
6	61.18m ²	3/1000
7	61.36m ²	3/1000
8	61.51m ²	3/1000
TOTALS	489.86m ²	24/1000

October 11th 1985
S-4039-0

Second Sheet Sheet 3 of 8 Sheets

STRATA PLAN V.R.1597

PHASE 1:

CONDOMINIUM ACT.

		FORM 1	FORM 2	FORM 3
LOT NO.	SHEET NO.	Schedule of Unit Entitlement	Schedule of Interest Upon Destruction	Schedule of Voting Rights
1	5, 6	616	570	1
2	5, 6	616	570	1
3	5, 6	616	570	1
4	5, 6	616	570	1
5	5, 6	616	570	1
6	5, 6	616	570	1
7	5, 6	616	570	1
8	5, 6	616	570	1
AGGREGATE		4928	4560	8

CERTIFICATE OF APPROVAL B.C. Reg. 74/78:

Approved as Phase 1 of a 2 Phase Strata Plan under the Condominium Act:
Dated this 29 day of October, 1985

[Signature]
Municipal Approving Officer for
Resort Municipality of Whistler.

Accepted as to Forms 1, 2 & 3,
on the 29 day of November, 1985

[Signature]
for
Superintendent of Insurance

STATUTORY DECLARATION:

I/WE, the undersigned, do solemnly declare that:-

- 1 I/WE (am/are) the Owner-Developer or the duly authorized Agent of the Owner-Developer
- 2 The Strata Plan is entirely for residential use.
- 3 I/WE make this solemn declaration conscientiously believing it to be true and knowing that it is of the same force and effect as if made under Oath

[Signature]
Declared before me at Vancouver in the
Province of British Columbia, this 1 day of
November 1985.

A Notary Public in and for the Province
of British Columbia

- CERTIFICATE UNDER SECTION 8(1) -

I, A.C. Bunbury, British Columbia Land Surveyor,
hereby certify that the building shown in this Strata Plan
has not, as at the 11th day of October, 1985,
been previously occupied.

Dated at Vancouver, British Columbia,
this 11th day of October, 1985.

[Signature] B.C.L.S.

Mortgagee

'Morguard Bank of Canada'

[Signature] A.C.P.
[Signature] Authorized Signatory

Owner - Developer

'TAINT DEVELOPMENTS (WHISTLER) LTD.'

[Signature]
Authorized Signatory

[Signature]
October 11th 1985

S-4039-0

Sheet 4 of 8 Sheets.

STRATA PLAN


V.R. 1597

PHASE 1:

BUILDINGS 'A' And 'B'

CRAWL SPACE

SCALE: 1 : 200 (Metric)

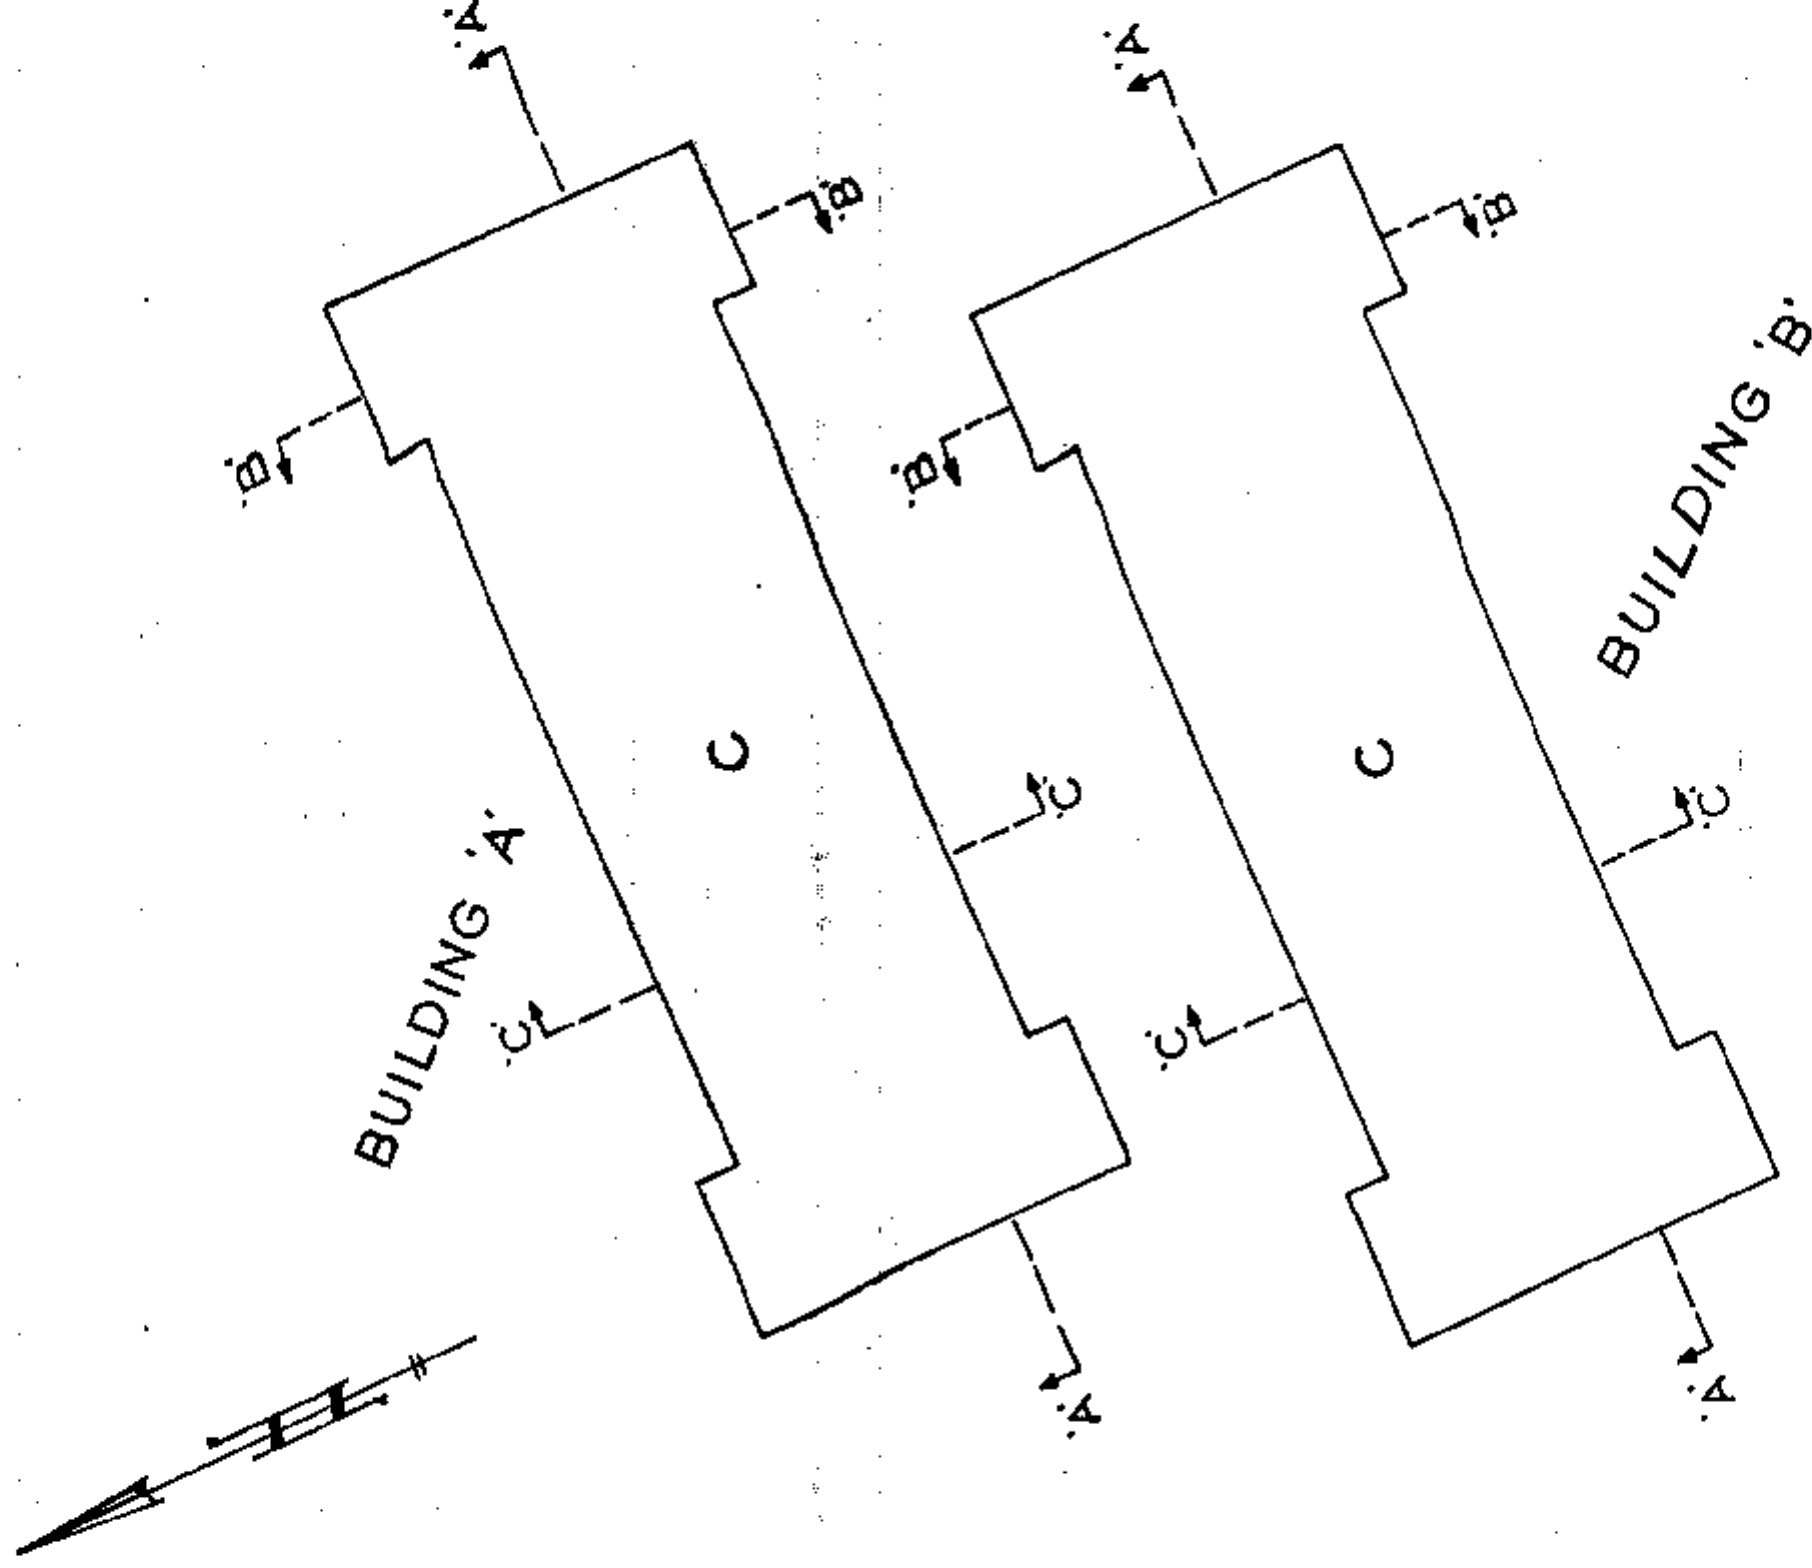

AS 72 Q


October 11th 1985

S-4039-6

Sheet 5 of 8 Sheets
STRATA PLAN
V.R.1597

PHASE 1:
BUILDINGS 'A' And 'B'
MAIN FLOOR

SCALE: 1:200 (Metric)

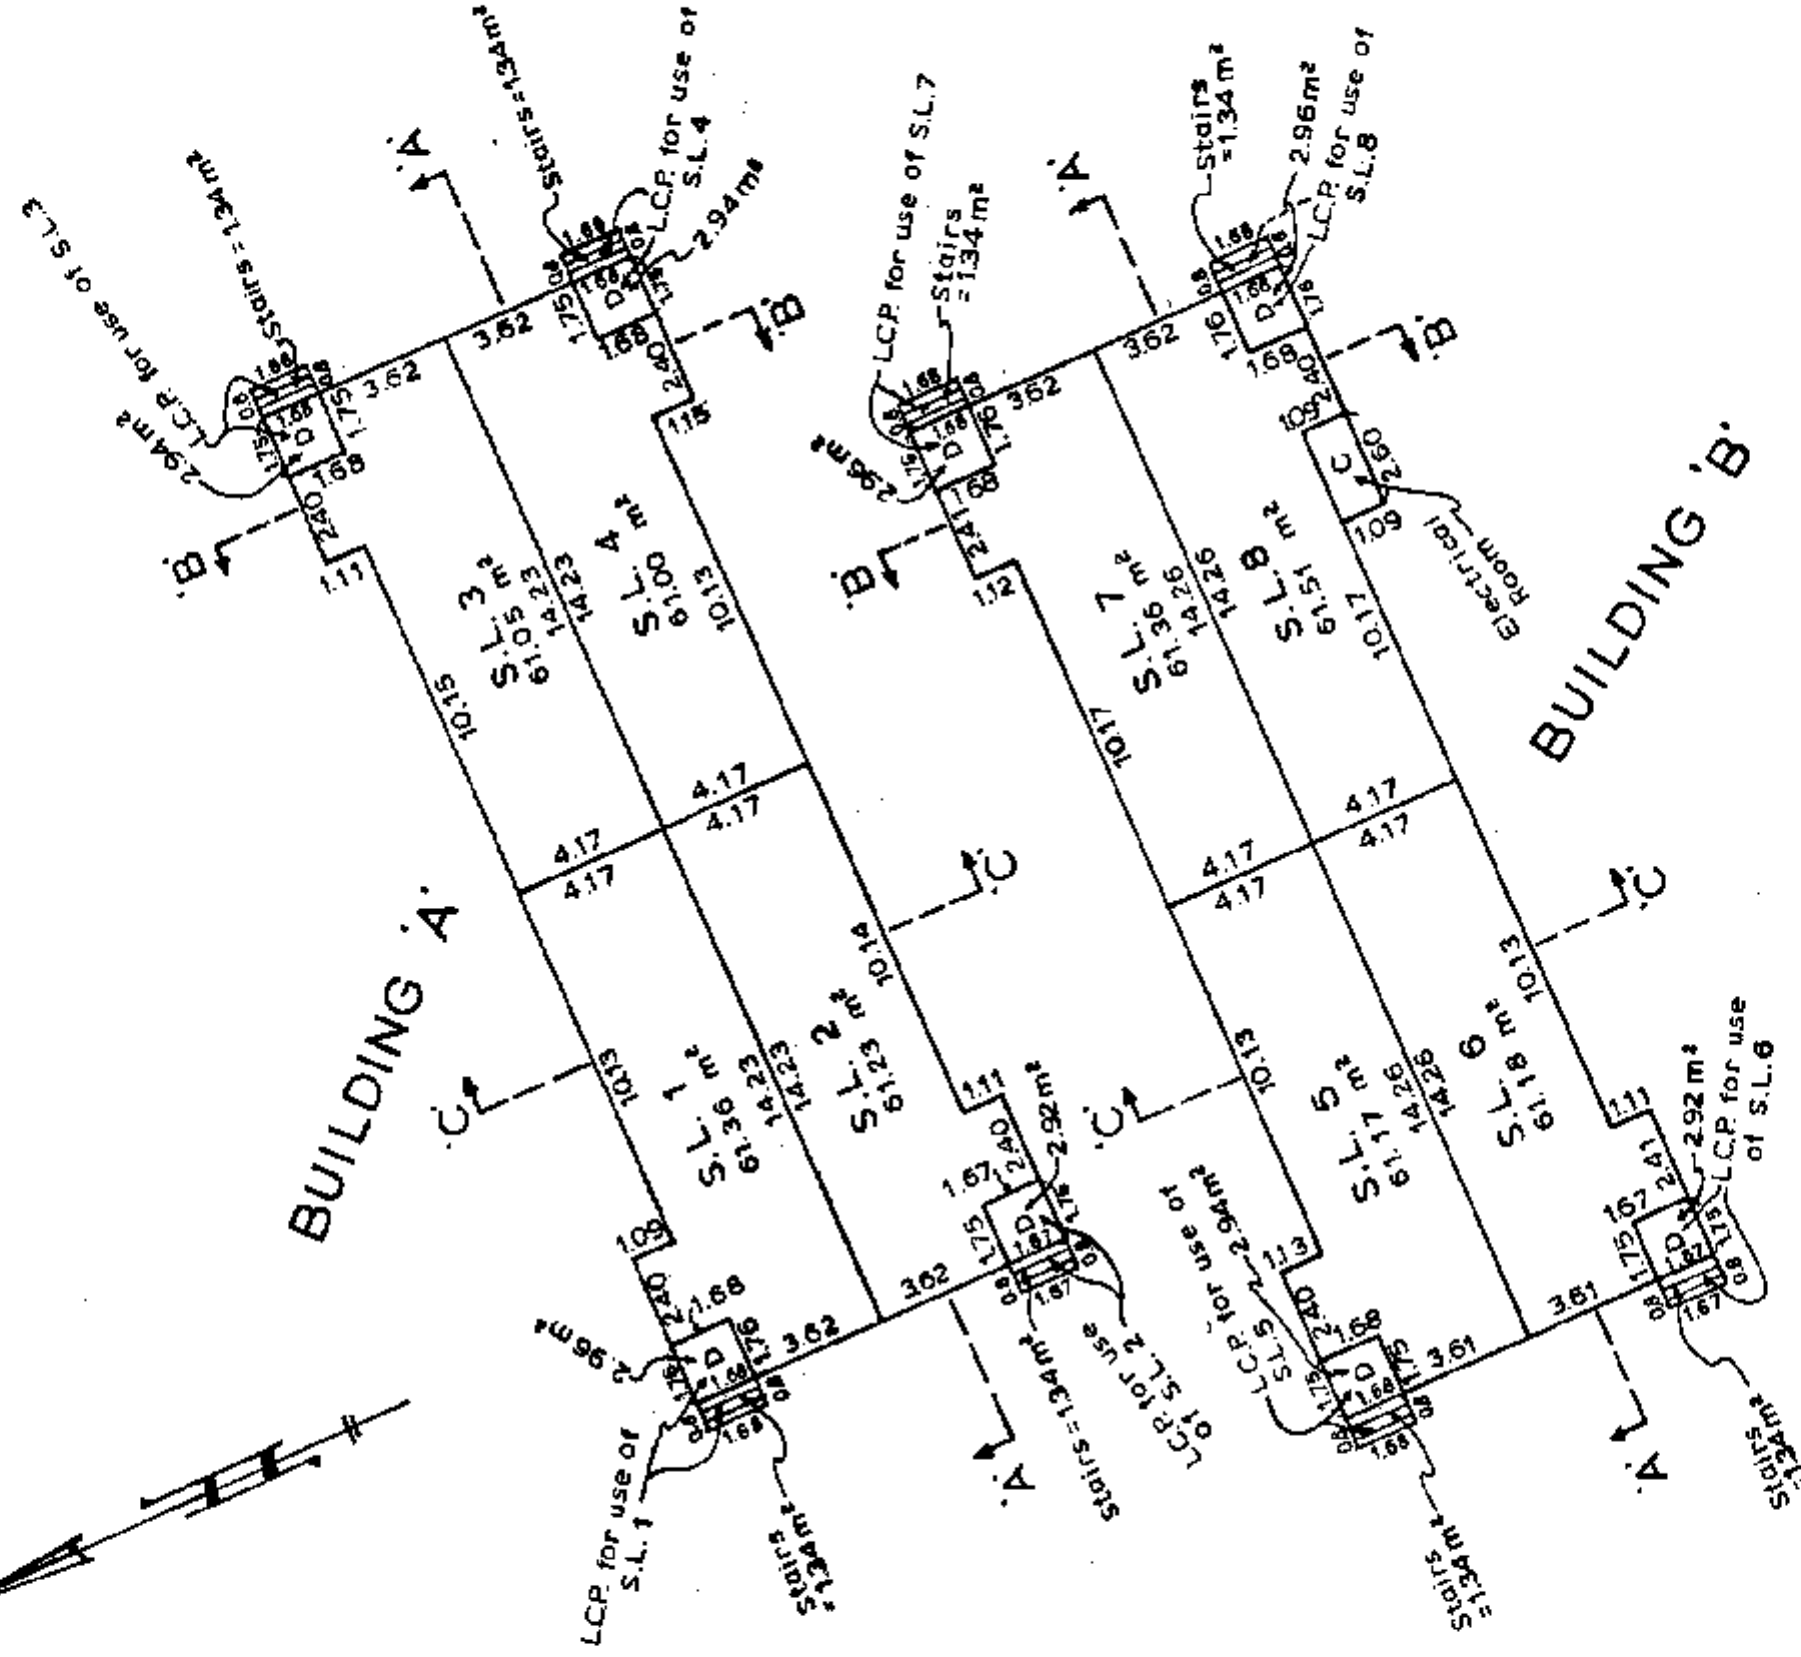


DS 2 P₀₀₆
October 11th 1985

S-4039.0


Sheet 6 of 8 Sheets
STRATA PLAN
V.R.1597

PHASE 1:
TYPICAL SECTIONS
SCALE:1:200 (Metric)


SECTION 'A'-A'

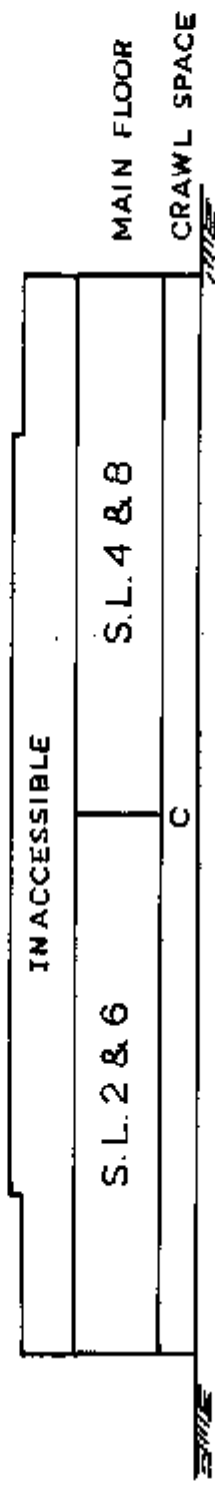

SECTION 'B'-B'

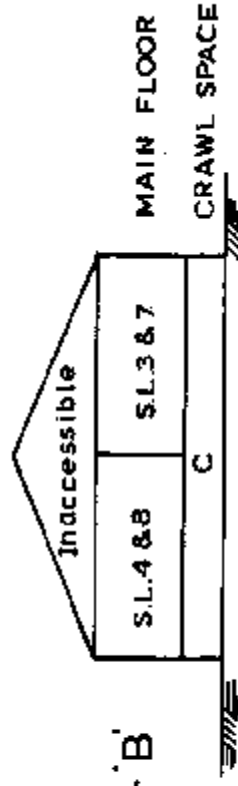

SECTION 'C'-C'

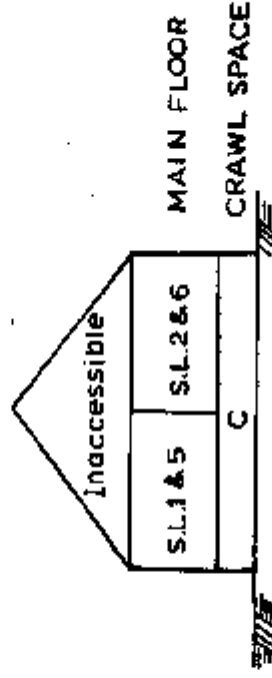

SECTIONS ARE TYPICAL AS TO BUILDINGS 'A' And 'B'

11/22/20
October 11th 1985

LOCAL DEALINGS AFFECTING THE COMMON PROPERTY

LINDA J. OSHEA, Registrar

Vancouver/New Westminster and The District

DOCUMENT

[illegible]

October 11th, 1985.

S-4039-⑧

PHASED

STRATA PLAN OF

STRATA PLAN

VR 1597

(EXCEPT PART IN PHASE 1, STRATA PLAN VR 1597)

LOT 3, and an undivided 125/1000

share in Lot 6, BLOCK 'G',

D.L. 1755, Plan 14389, Gp. 1 N.W.D.

RESORT MUNICIPALITY OF WHISTLER

The Address for the Service of Documents
on the 'Strata Corporation' is:

The Owners' Strata Plan No. VR 1597

JO TAINA DEVELOPMENTS (WHISTLER) LTD.,
1820 Burrard Street, Vancouver, B.C.
V6J 3H1.


P 82005

Civic Address is:
6800 Crabapple Drive,
Whistler, B.C.

First Sheet - Sheet 1 of 17 Sheets

Strata Plan ----- deposited and
registered in the Land Title Office at
Vancouver B.C. this 5TH day of
September, 1986

[Signature]
Registrar

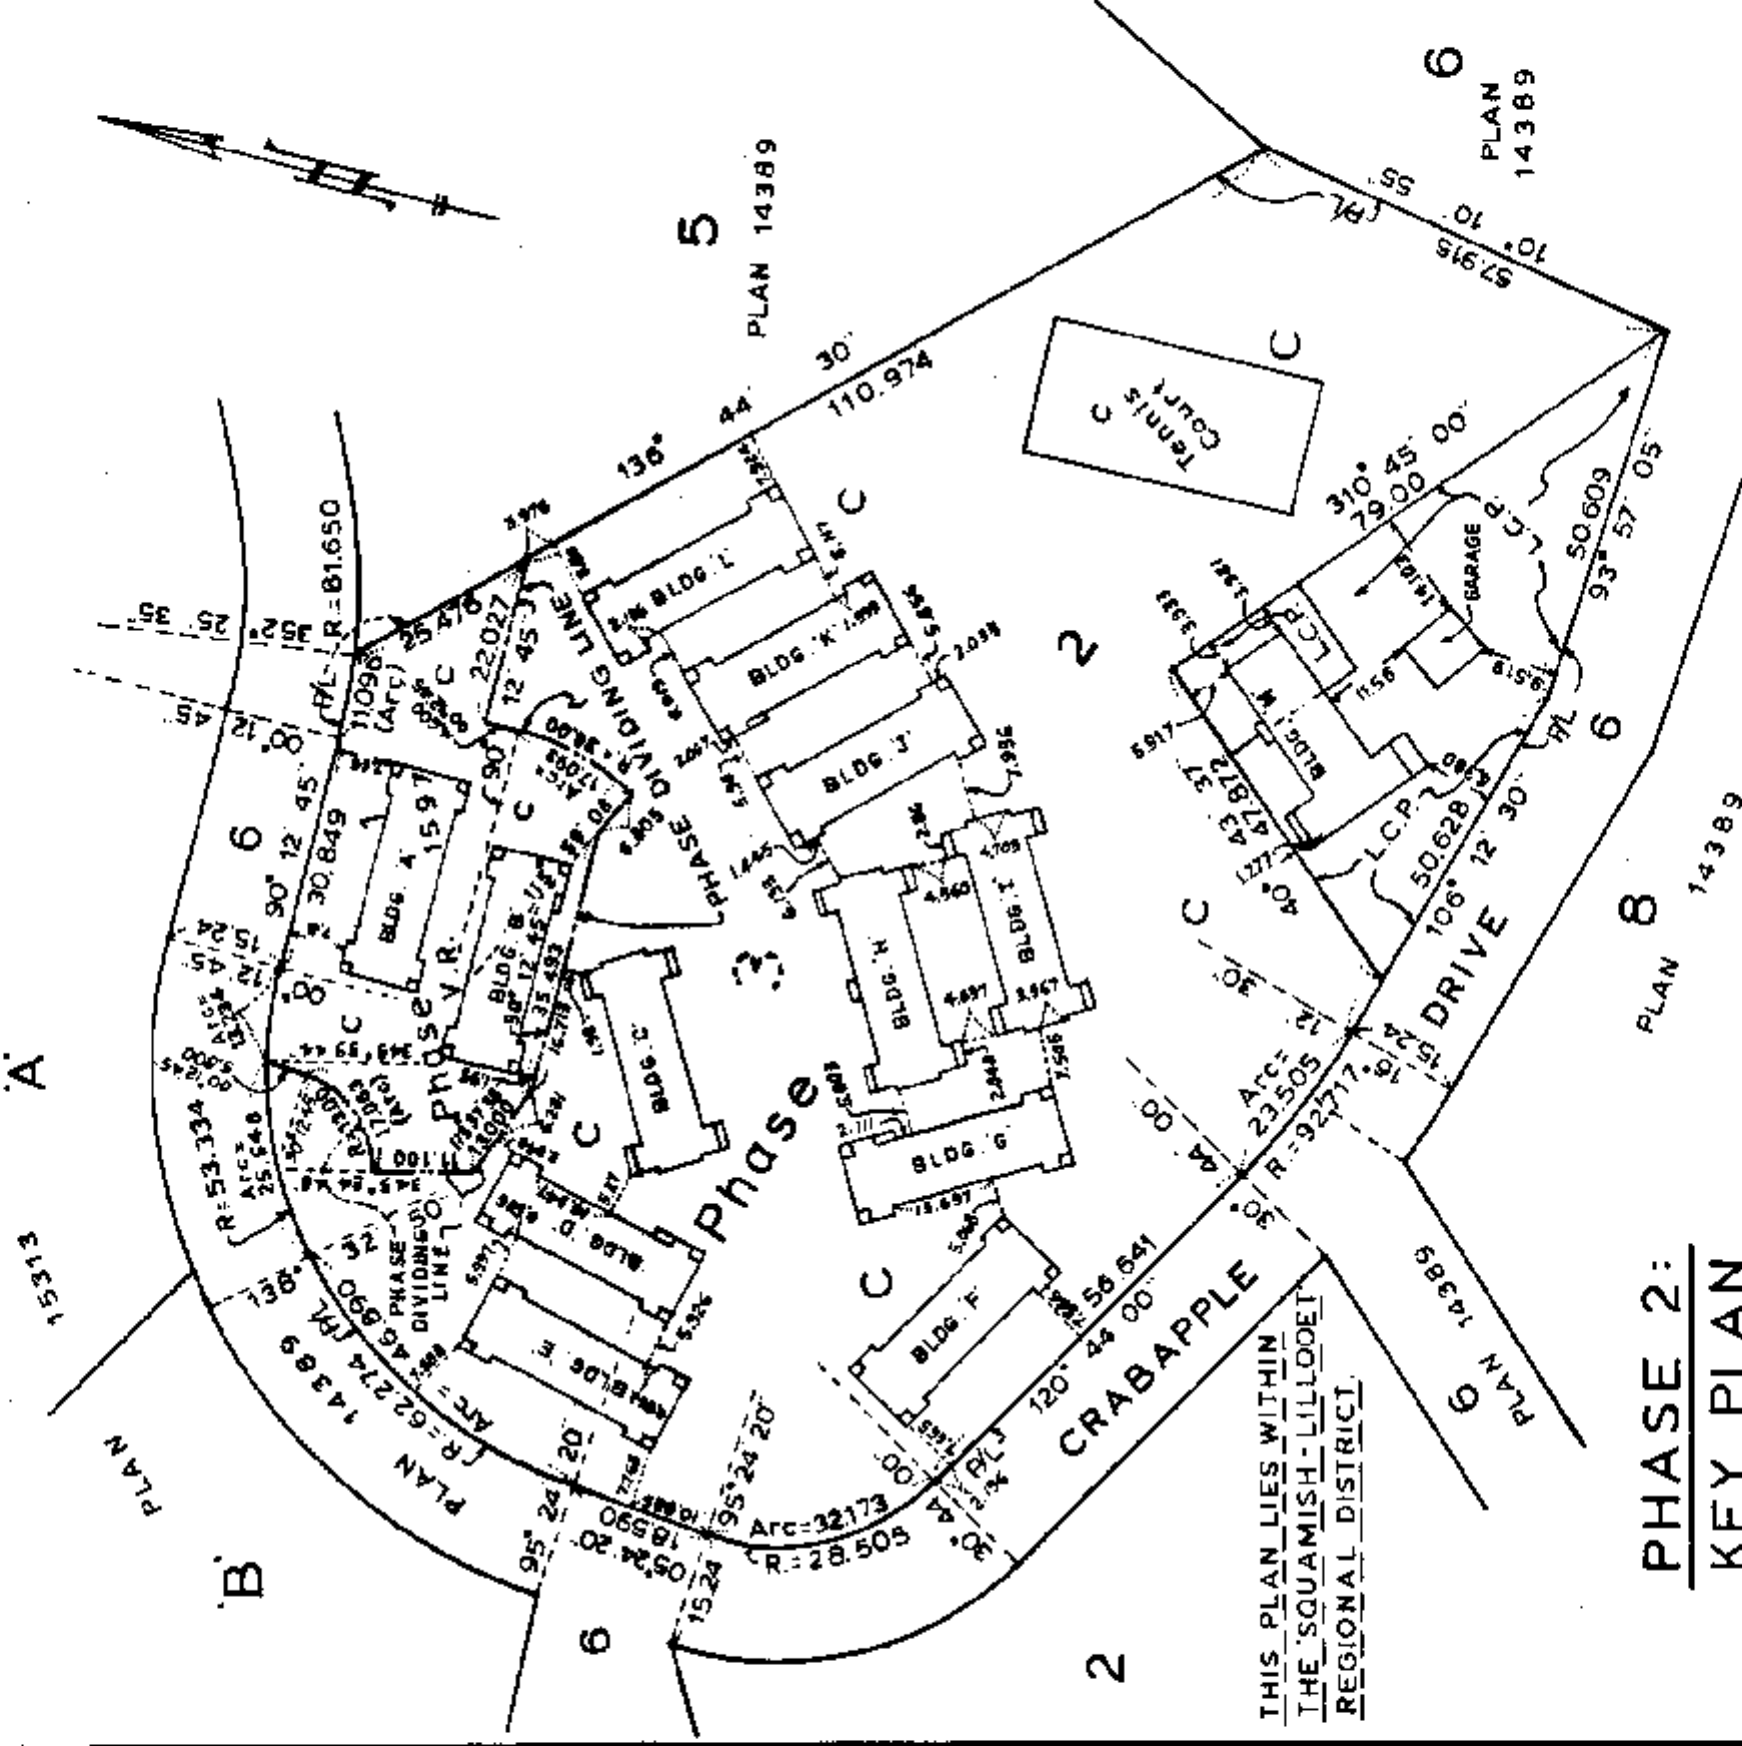

Second Sheet-Sheet 2 of 17 Sheets

PHASE 2: STRATA PLAN V.R.1597

CONDOMINIUM ACT

LOT NO.		SHEET NO.	FORM 1	FORM 2	FORM 3
			Schedule Of Unit Entitlement	Schedule Of Interest Upon Destruction	Schedule Of Voting Rights
9		6	624	578	1
10		6 , 16	624	578	1
11		6 , 16	624	578	1
12		6 , 16	624	578	1
13		6	635	588	1
14		6 , 16	635	588	1
15		6 , 16	635	588	1
16		6 , 16	635	588	1
17		6	635	588	1
18		6 , 16	635	588	1
19		6 , 16	635	588	1
20		6 , 16	635	588	1
21		8 , 17	604	559	1
22		8 , 17	604	559	1
23		8 , 17	604	559	1
24		8	604	559	1
25		8 , 16	635	588	1
26		8 , 16	635	588	1
27		8 , 16	635	588	1
28		8	635	588	1
29		10	624	578	1
30		10 , 16	624	578	1
31		10 , 16	624	578	1
32		10 , 16	624	578	1
33		10	624	578	1
34		10 , 16	624	578	1
35		10 , 16	624	578	1
36		10 , 16	624	578	1
37		12 , 17	604	559	1
38		12 , 17	604	559	1
39		12 , 17	604	559	1
40		12	604	559	1
41		12 , 17	604	559	1
42		12 , 17	604	559	1
43		12 , 17	604	559	1
44		12	604	559	1
45		12 , 16	635	588	1
46		12 , 16	635	588	1
47		12	635	588	1
48		12 , 16	635	588	1
49		14 , 15, 17	1780	1647	1
50		14 , 17	544	504	1
AGGREGATE			27,220	25,203	42

W.
 July 23rd, 1986
 S-4169.0

CONDOMINIUM ACT.

5-4169.③

PHASE 2

SHARES OF ENTITLEMENT IN LOT 6:

S.L. NO.	NET AREA	SHARE OF 149/1000 ENTITLEMENT IN LOT 6
9	62.05m ²	3/1000
10	62.05m ²	3/1000
11	62.05m ²	3/1000
12	62.05m ²	3/1000
13	63.15 m ²	3/1000
14	63.15 m ²	3/1000
15	63.15m ²	3/1000
16	63.15m ²	3/1000
17	63.15 m ²	3/1000
18	63.15m ²	3/1000
19	63.15m ²	3/1000
20	63.15m ²	3/1000
21	60.02m ²	3/1000
22	60.02m ²	3/1000
23	60.02m ²	3/1000
24	60.02m ²	3/1000
25	63.15m ²	3/1000
26	63.15 m ²	3/1000
27	63.15 m ²	3/1000
28	63.15 m ²	3/1000
29	62.05m ²	3/1000
30	62.05m ²	3/1000
31	62.05m ²	3/1000
32	62.05m ²	3/1000
33	62.05m ²	3/1000
34	62.05m ²	3/1000
35	62.05m ²	3/1000
36	62.05m ²	3/1000
37	60.02m ²	3/1000
38	60.02m ²	3/1000
39	60.02m ²	3/1000
40	60.02m ²	3/1000
41	60.02m ²	3/1000
42	60.02m ²	3/1000
43	60.02m ²	3/1000
44	60.02m ²	3/1000
45	63.15m ²	3/1000
46	63.15m ²	3/1000
47	63.15m ²	3/1000
48	63.15m ²	3/1000
49	176.98m ²	3/1000
50	54.12m ²	2/1000
TOTALS	2691.51 m ²	125/1000

W.
K.
D. 0000
July 23rd, 1986.

Sheet 6 of 17 Sheets.

STRATA PLAN


V.R.1597

PHASE 2:

BUILDINGS 'C', 'D' And 'E'

MAIN FLOOR

SCALE:-1:200 (Metric)

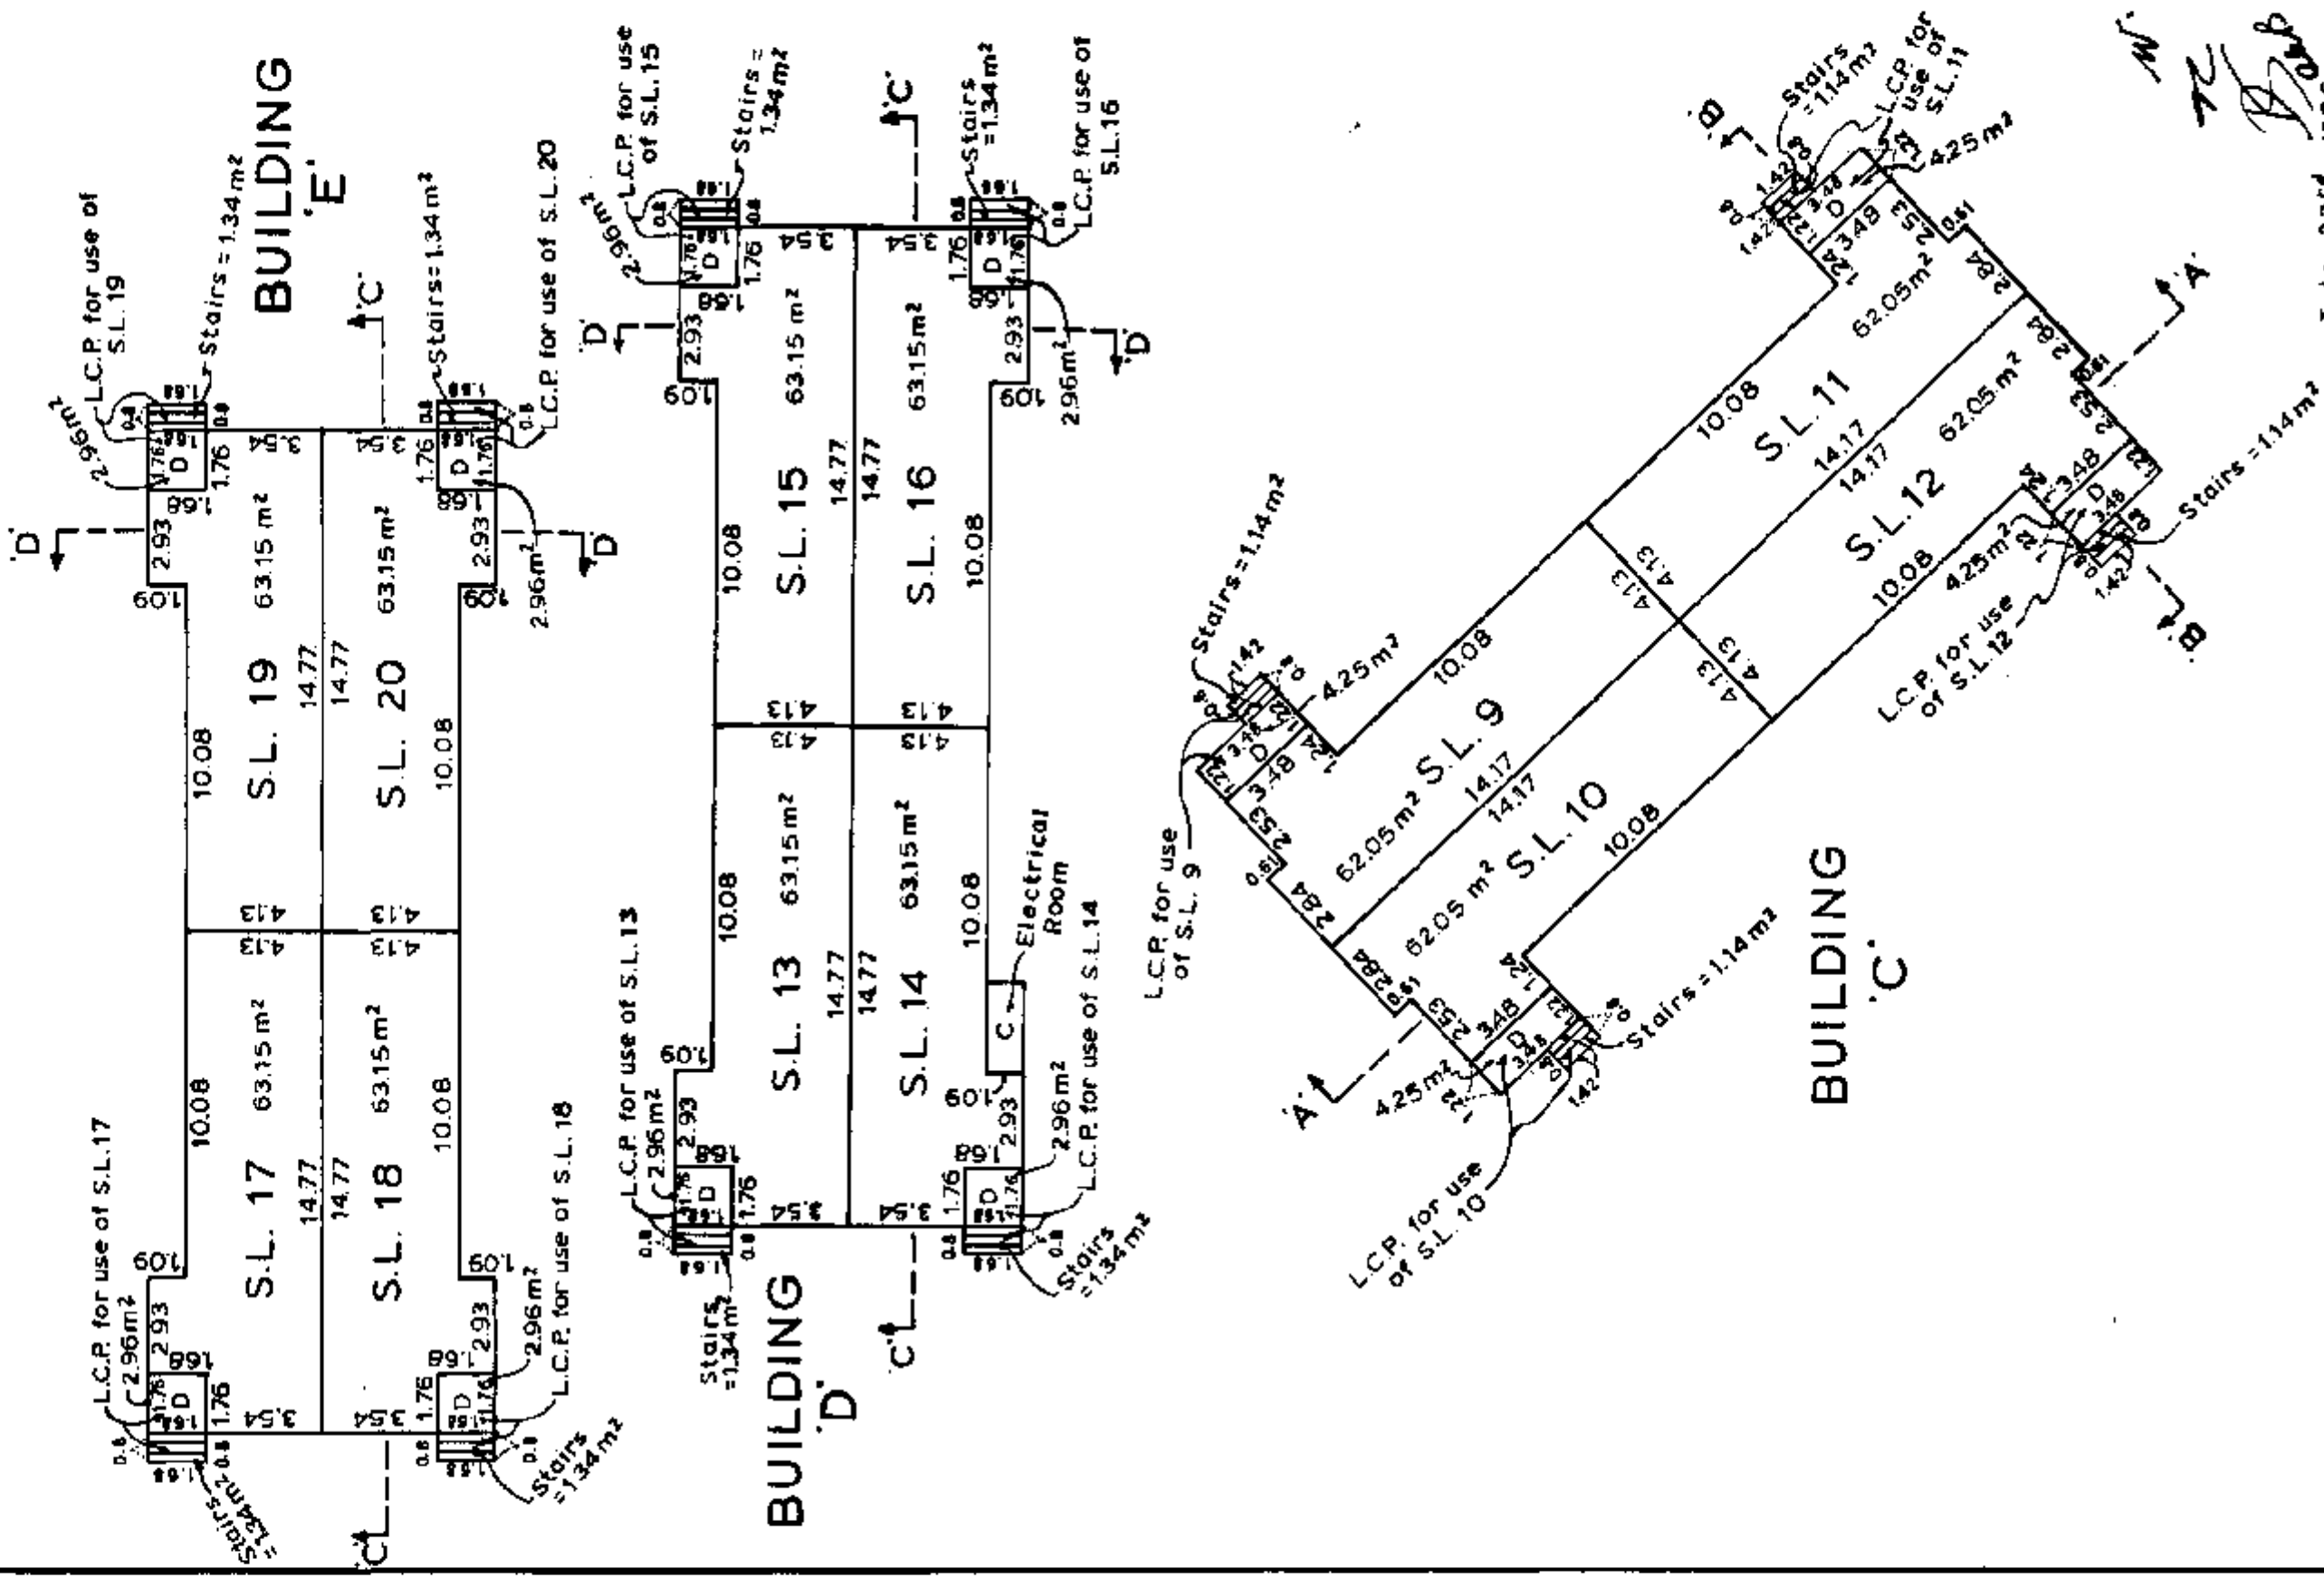


July 23rd, 1986



S-4169.0

Sheet 7 of 17 Sheets
STRATA PLAN
V.R. 1597

PHASE 2:
BUILDINGS 'F' And 'G'
CRAWL SPACE
SCALE: 1:200 (Metric)

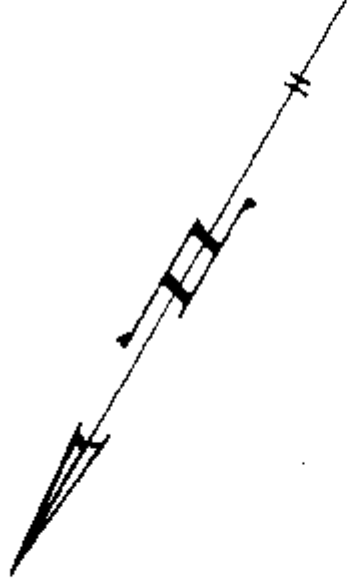

BUILDING 'G'

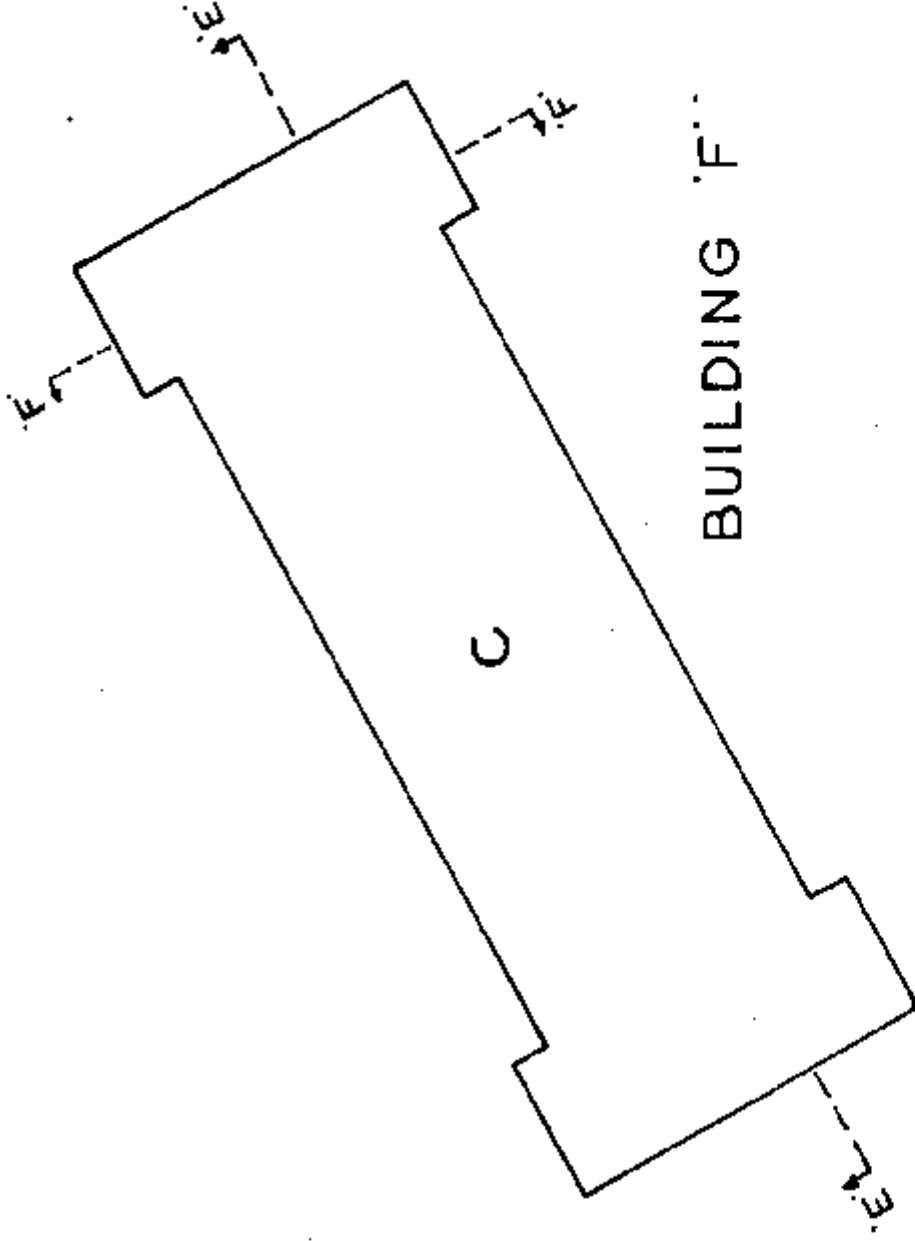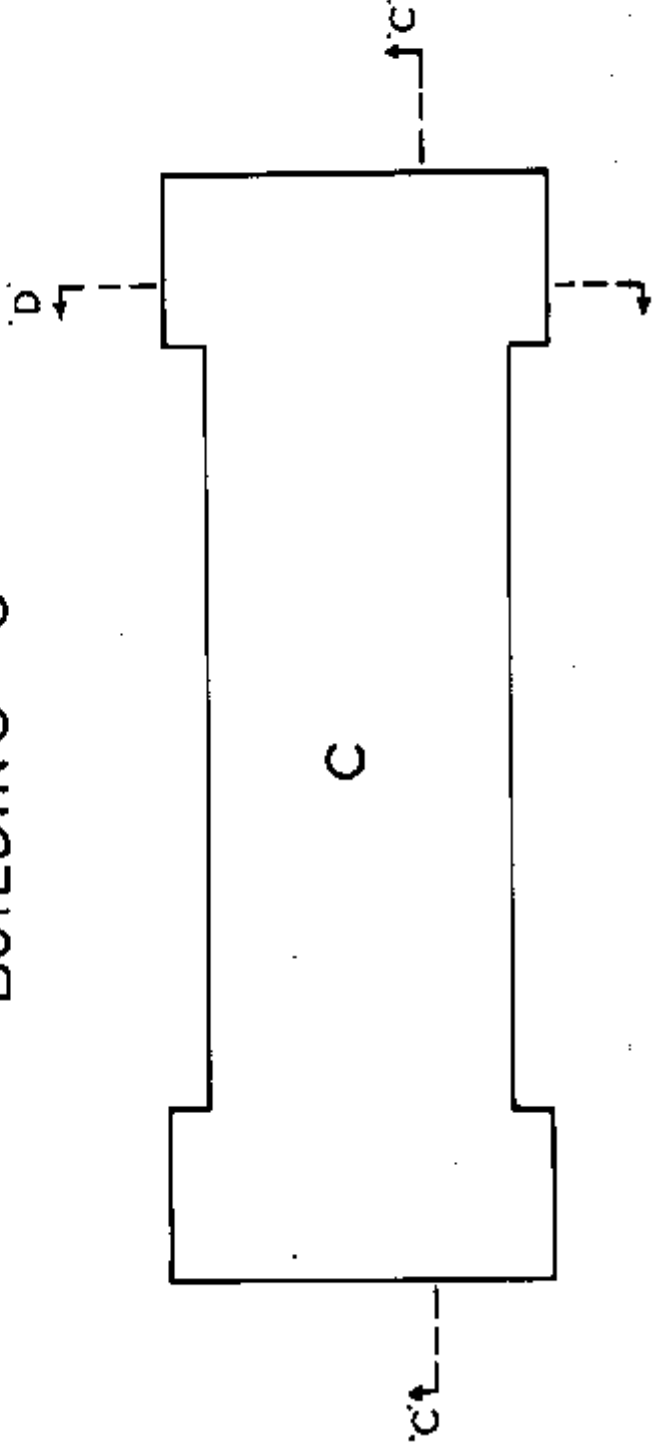

BUILDING 'F'

W.
TC
D. B. B.
July 23rd, 1998

S-4169.0

Sheet 8 of 17 Sheets

STRATA PLAN


V.R.1597

PHASE 2:


BUILDINGS 'F' And 'G'

MAIN FLOOR


SCALE: 1:200 (Metric)

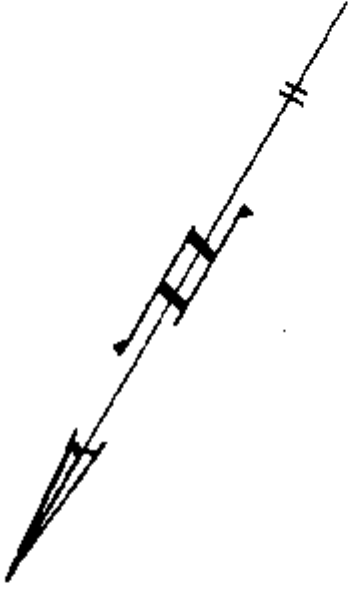

BUILDING 'G'

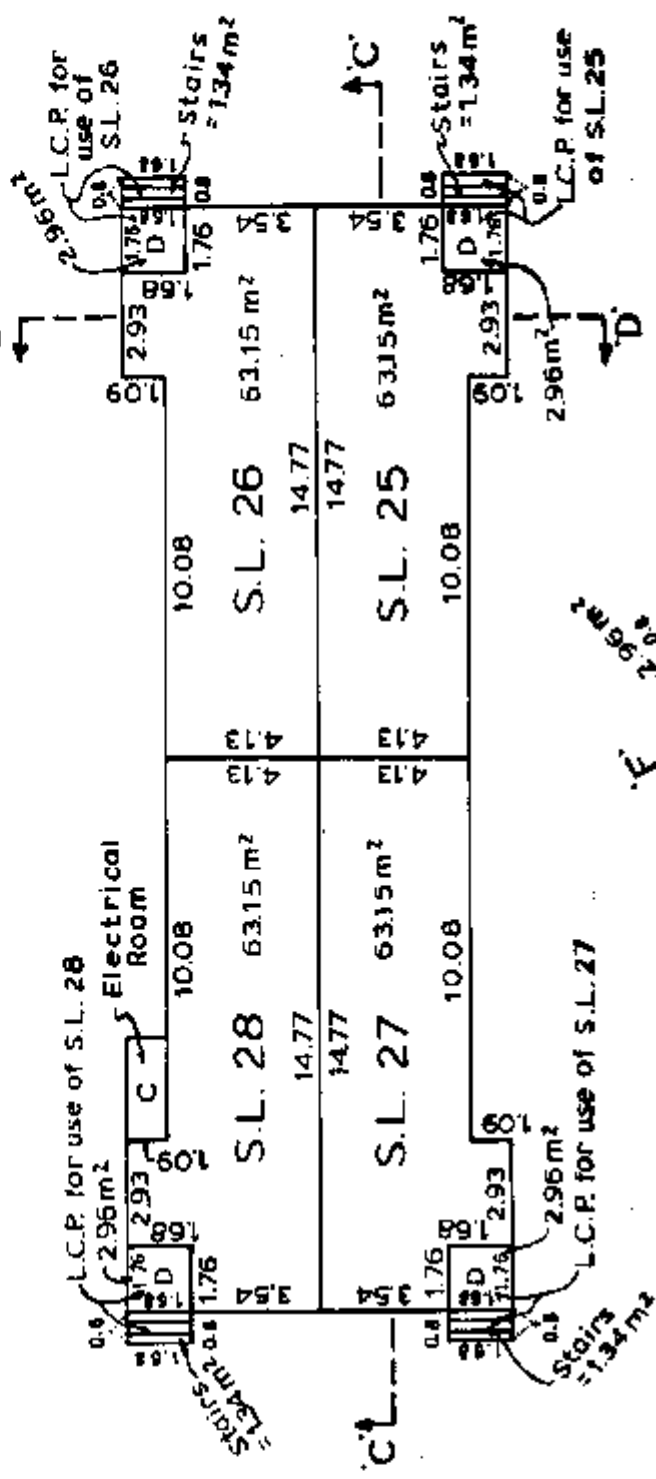

BUILDING 'F'

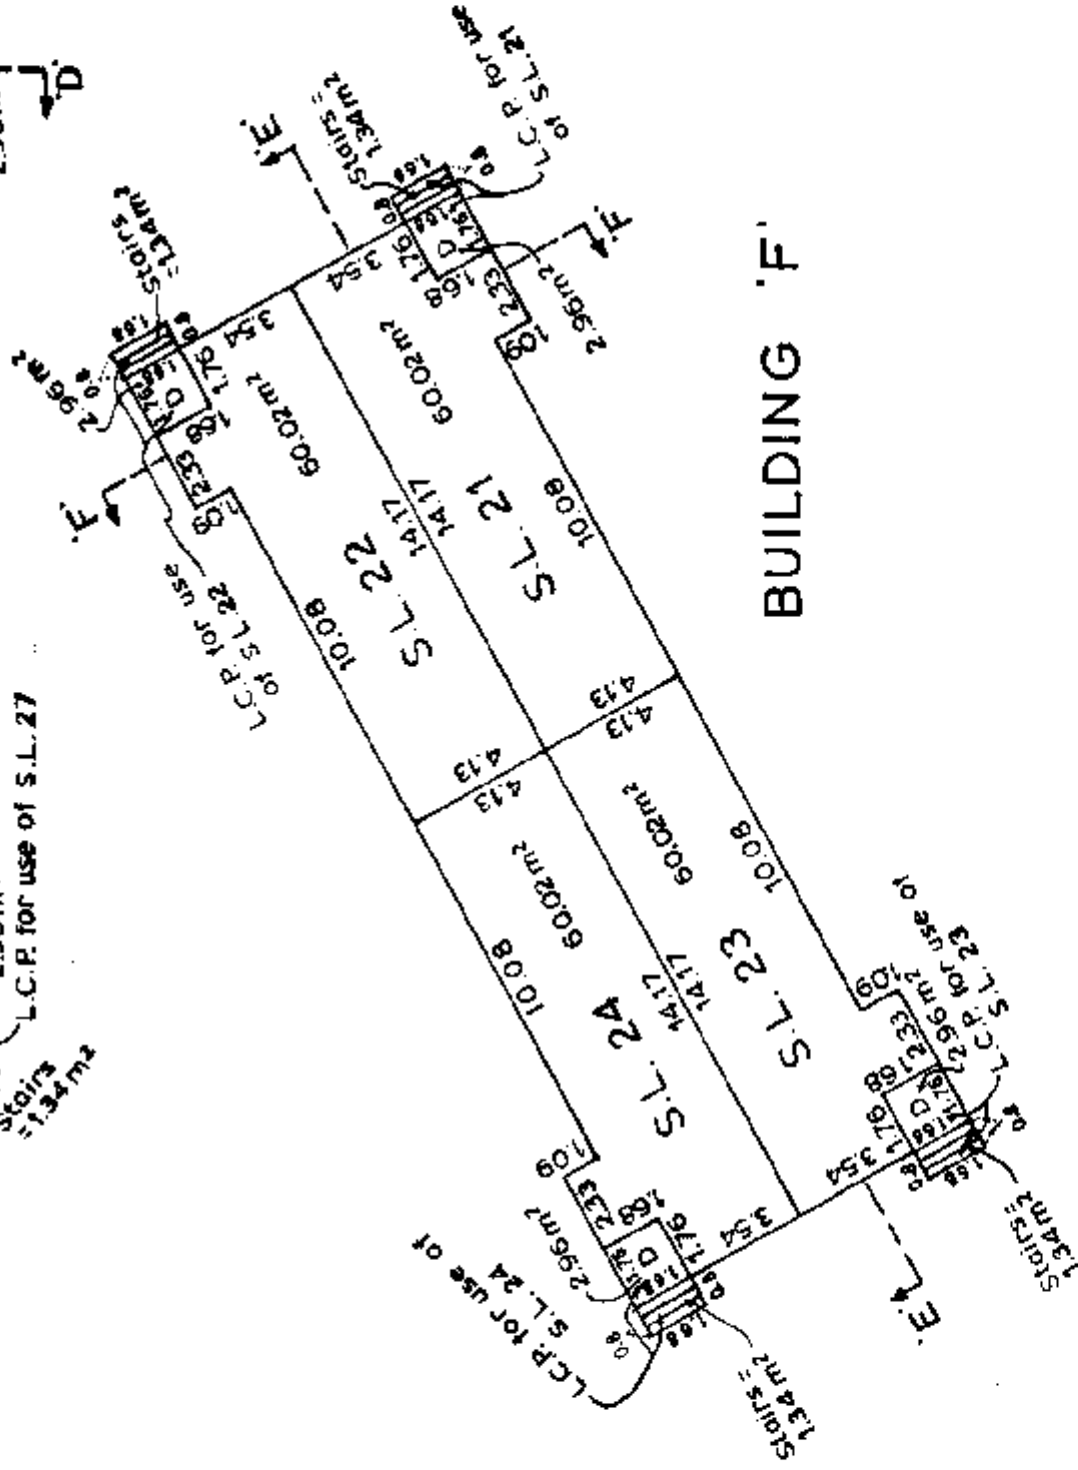

W.
T.
K.

July 23rd, 1986

S-4169.0



Sheet 9 of 17 Sheets

STRATA PLAN

V.R. 1597

PHASE 2:
BUILDINGS 'H' And 'I'
CRAWL SPACE

SCALE: 1:200 (Metric)

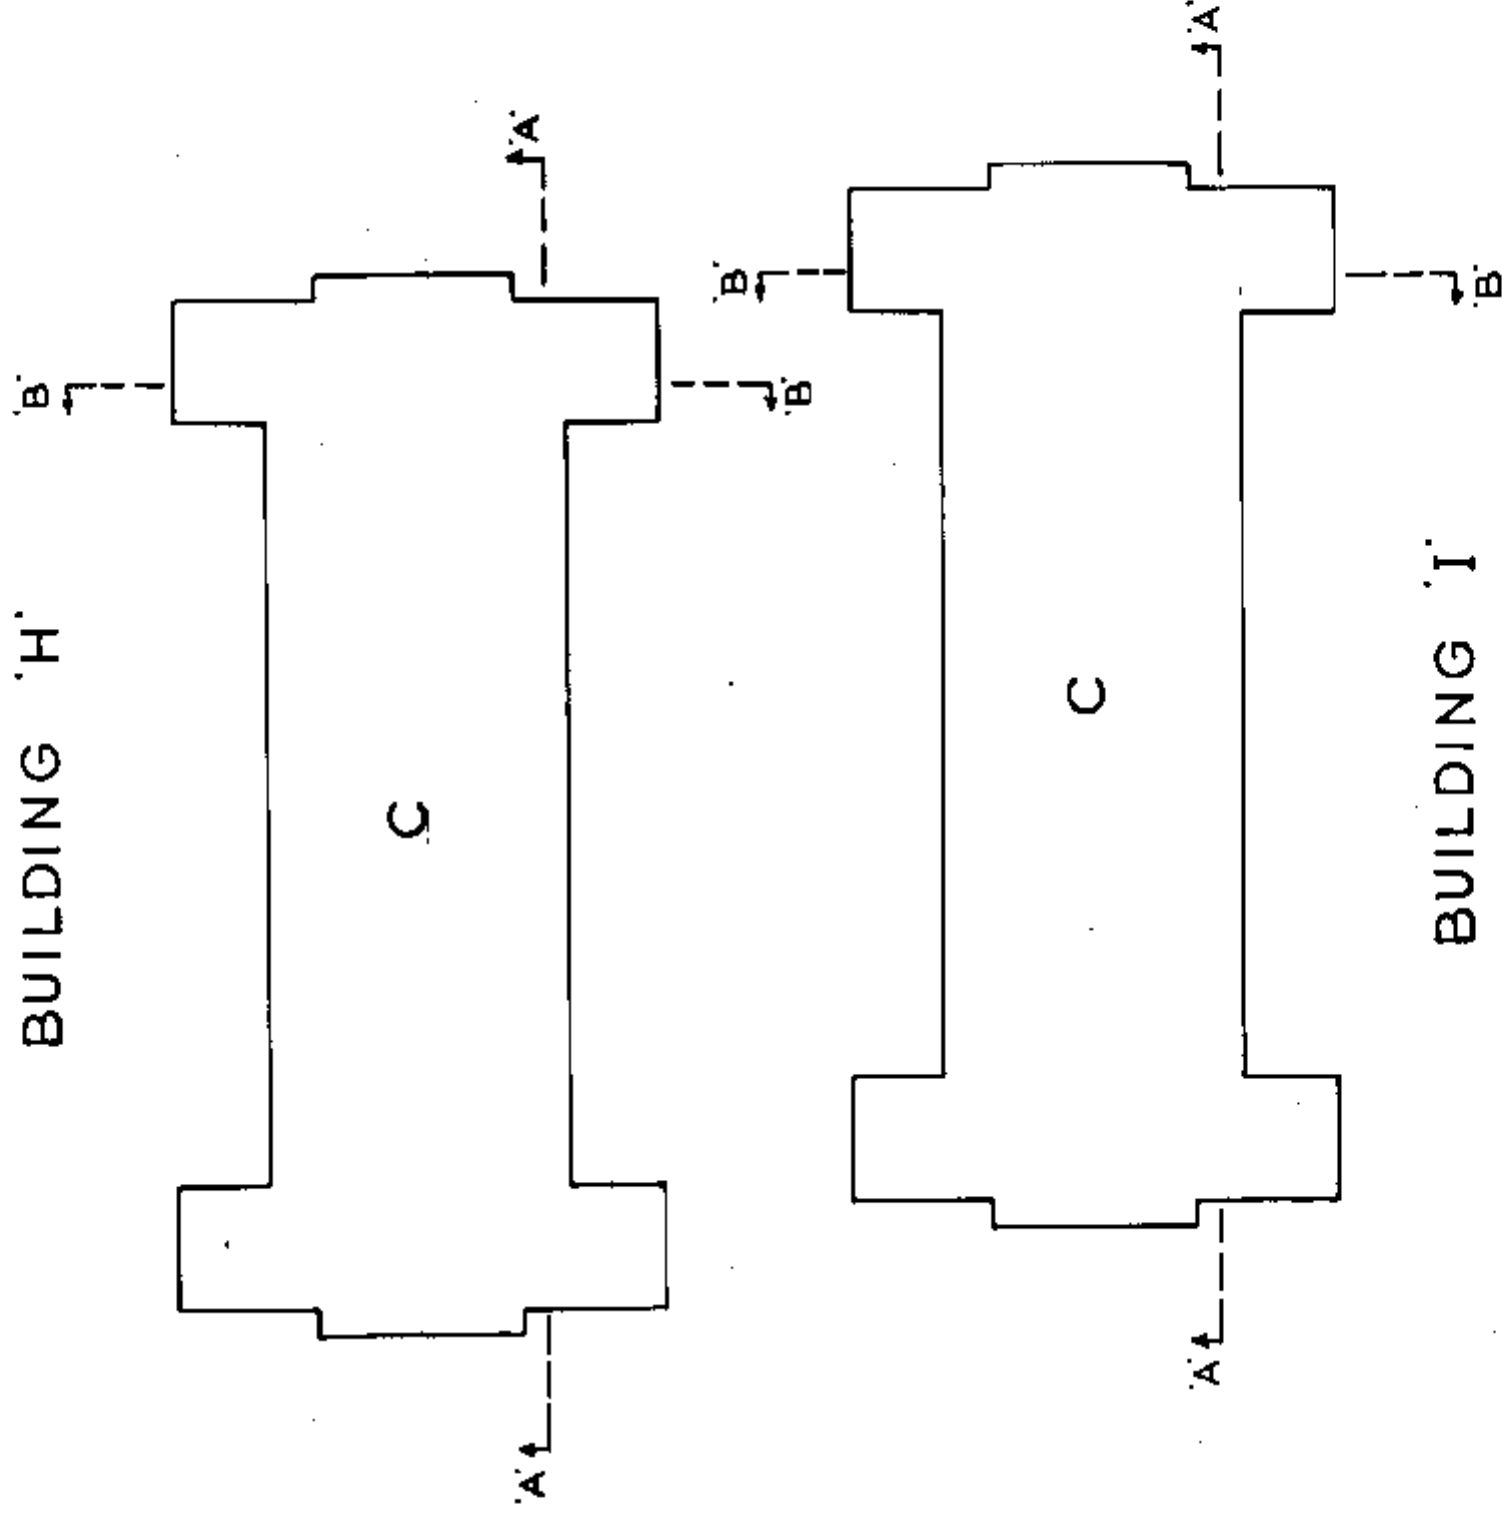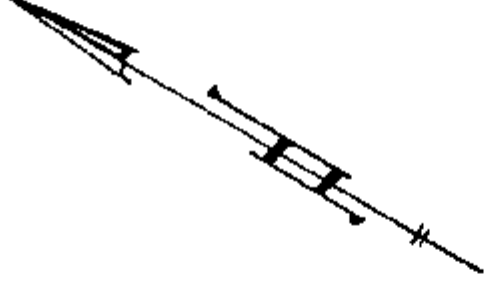

W.
R.
R.



July 23rd, 1986

S-4169.0

Sheet 10 of 17 Sheets
STRATA PLAN
V.R.1597

PHASE 2:
BUILDINGS 'H' And 'I'
MAIN FLOOR

SCALE:-1:200 (Metric)

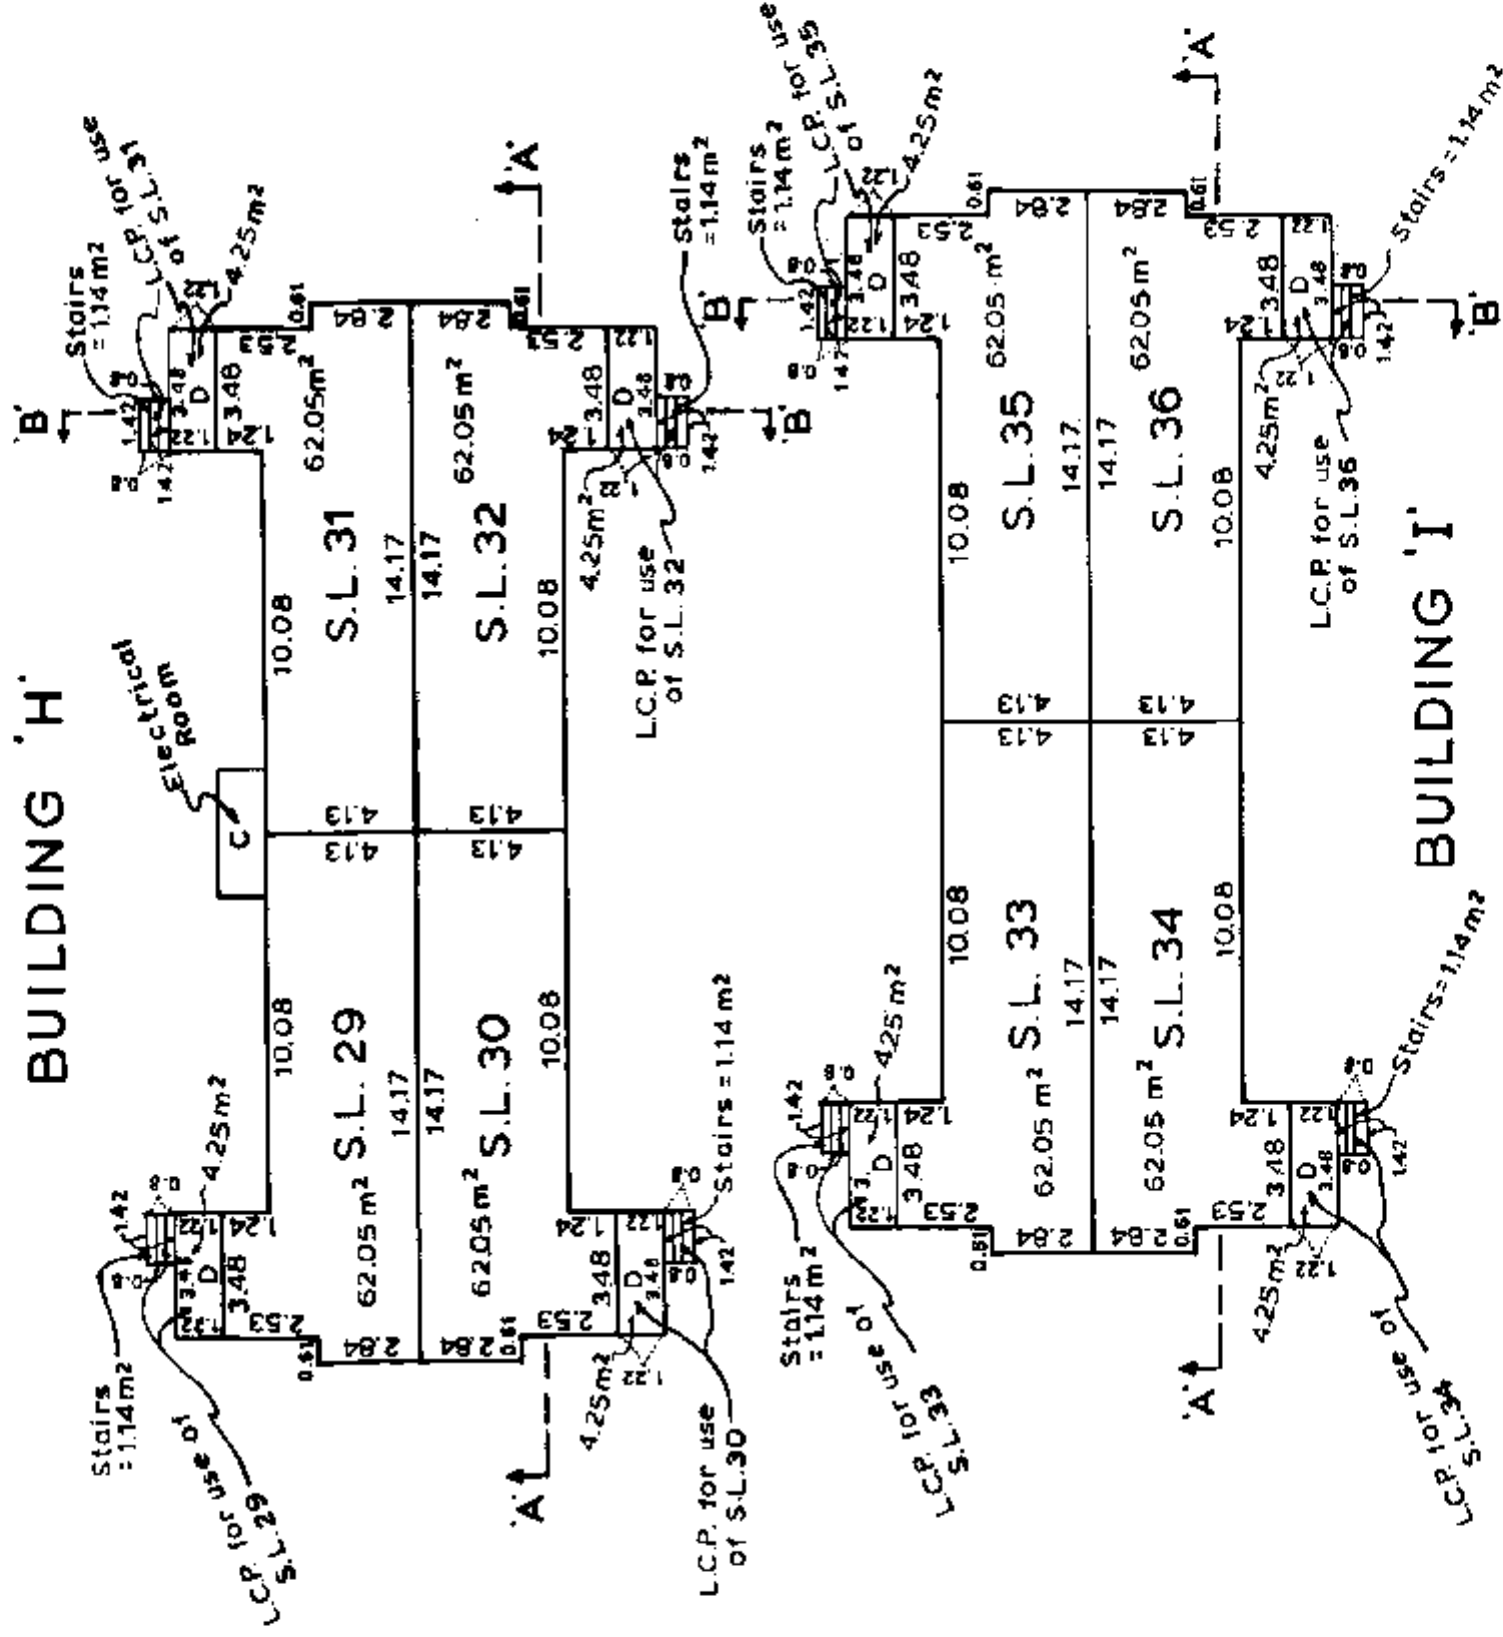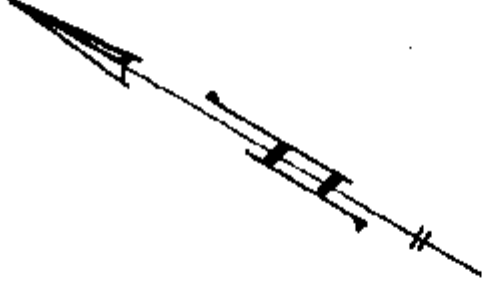

W.
T.C.
T.B.
July 23rd. 1986
S-4169-©



Sheet 11 of 17 Sheets

STRATA PLAN

V.R. 1597

PHASE 2:
BUILDINGS 'J', 'K' And 'L'
CRAWL SPACE

SCALE: 1:200 (Metric)

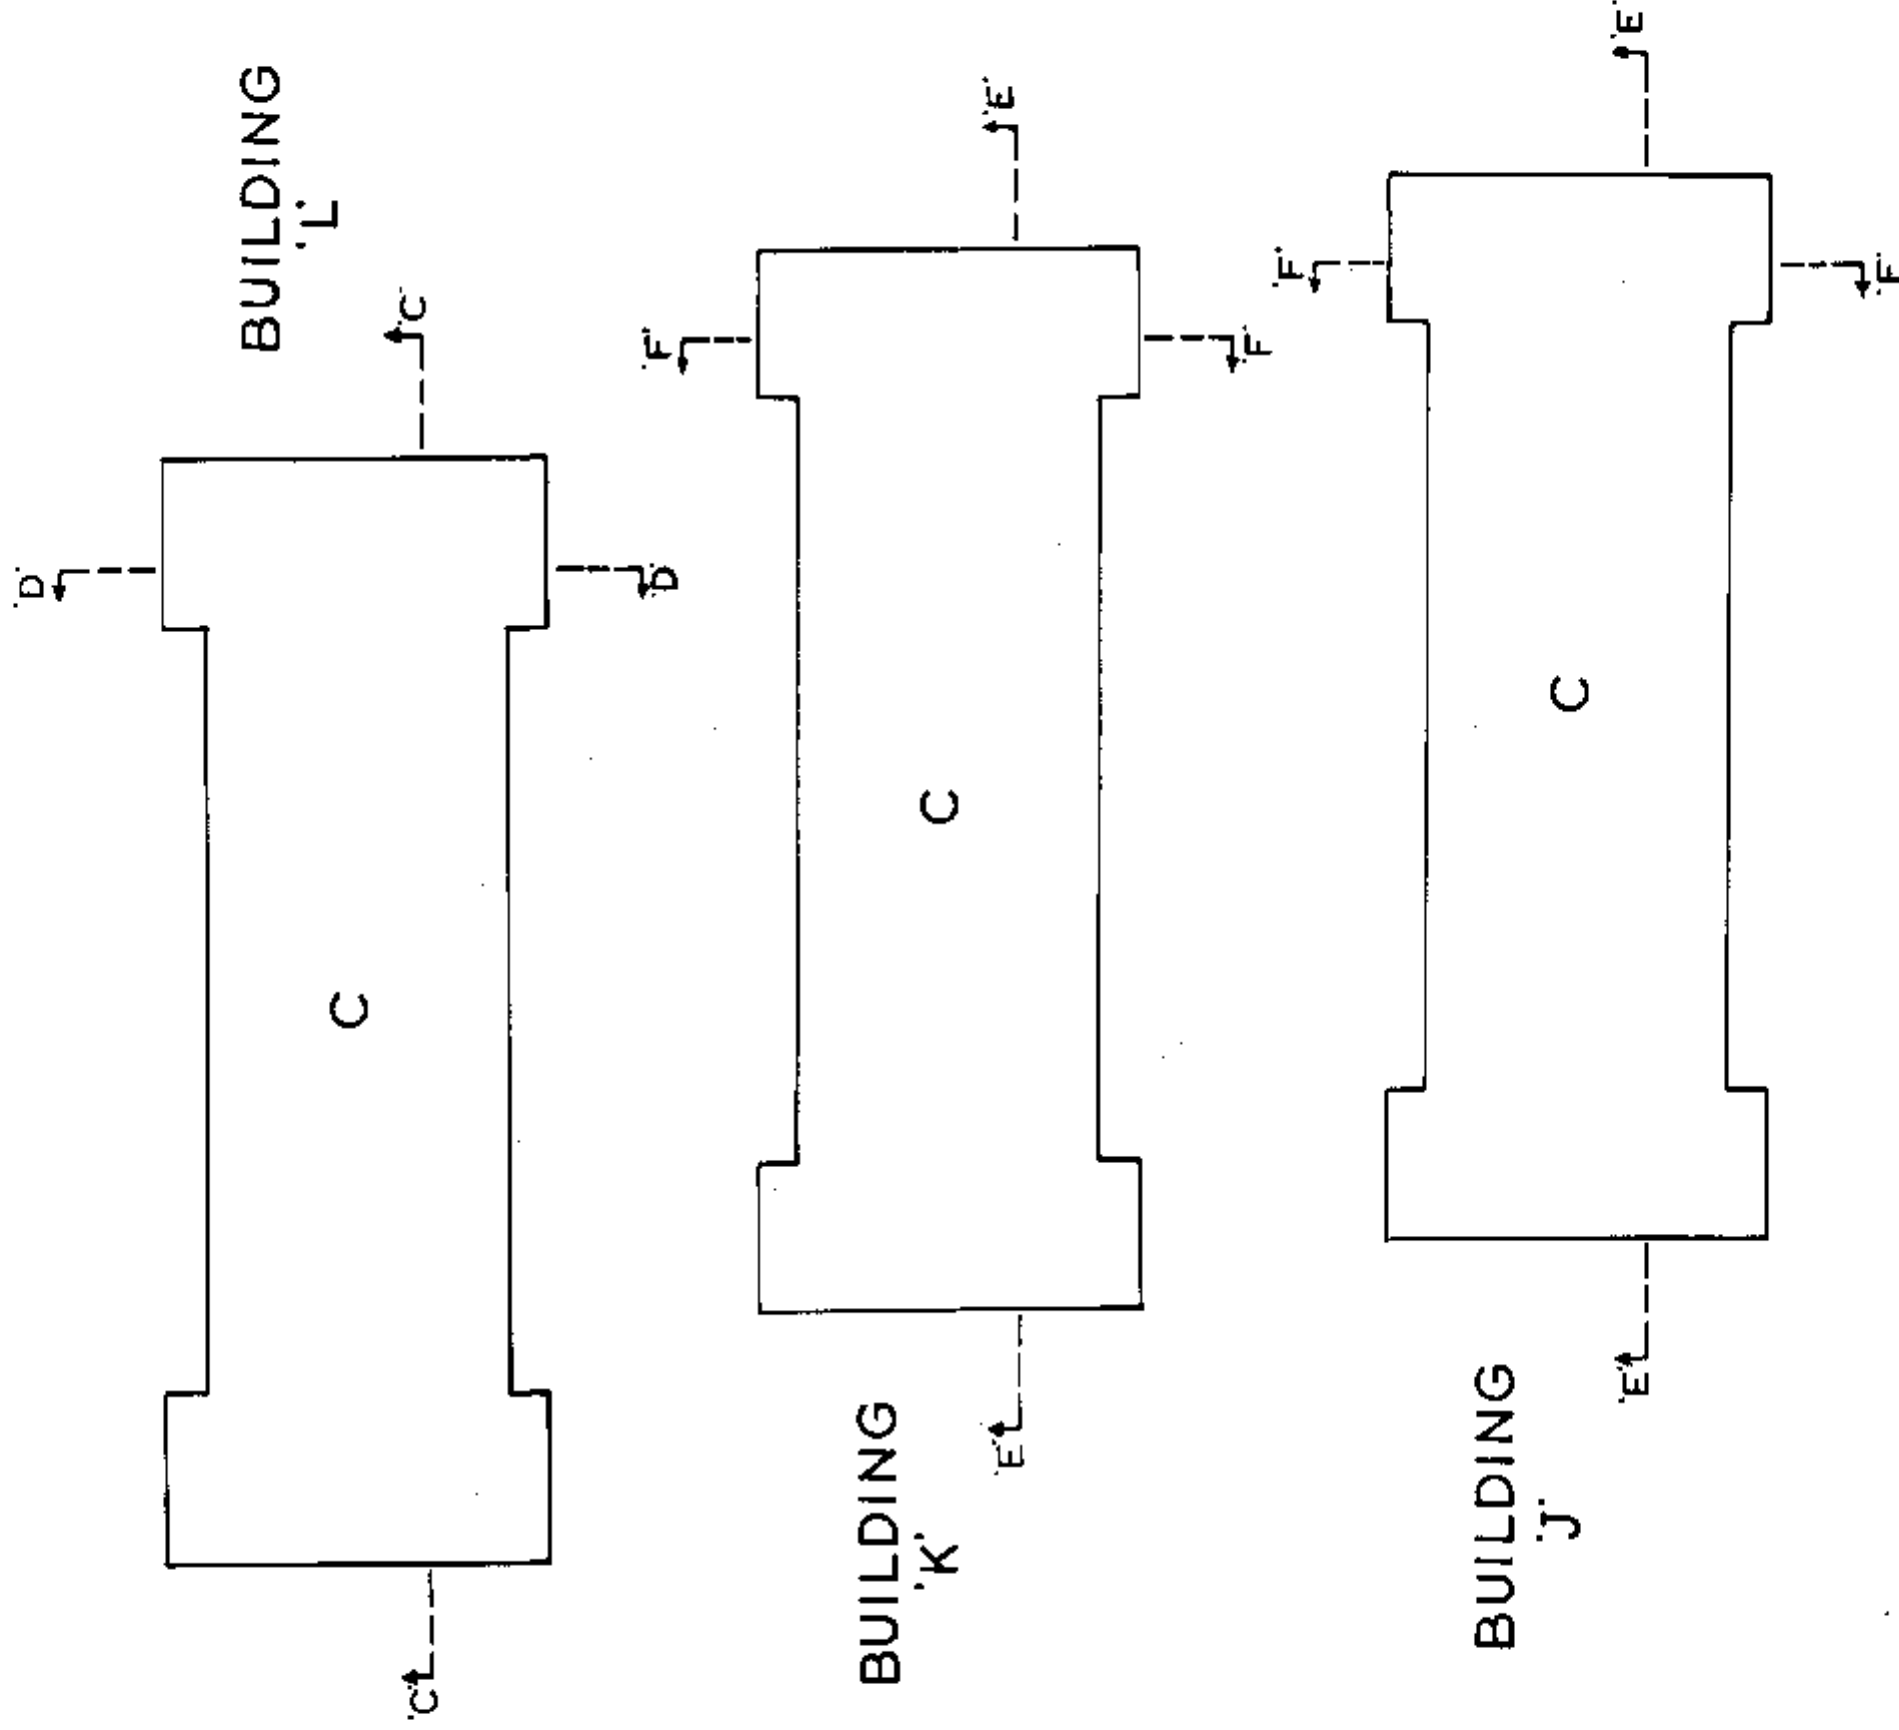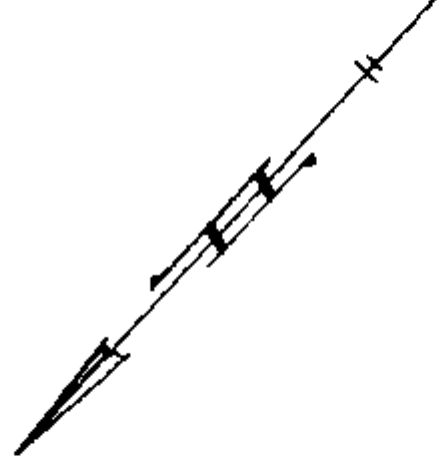



W.
K.
J.
July 23rd. 1986.

S-4169.0

Sheet 12 of 17 Sheets
STRATA PLAN
V.R.1597

PHASE 2:
BUILDINGS 'J', 'K' And 'L'
MAIN FLOOR

SCALE: 1:200 (Metric)

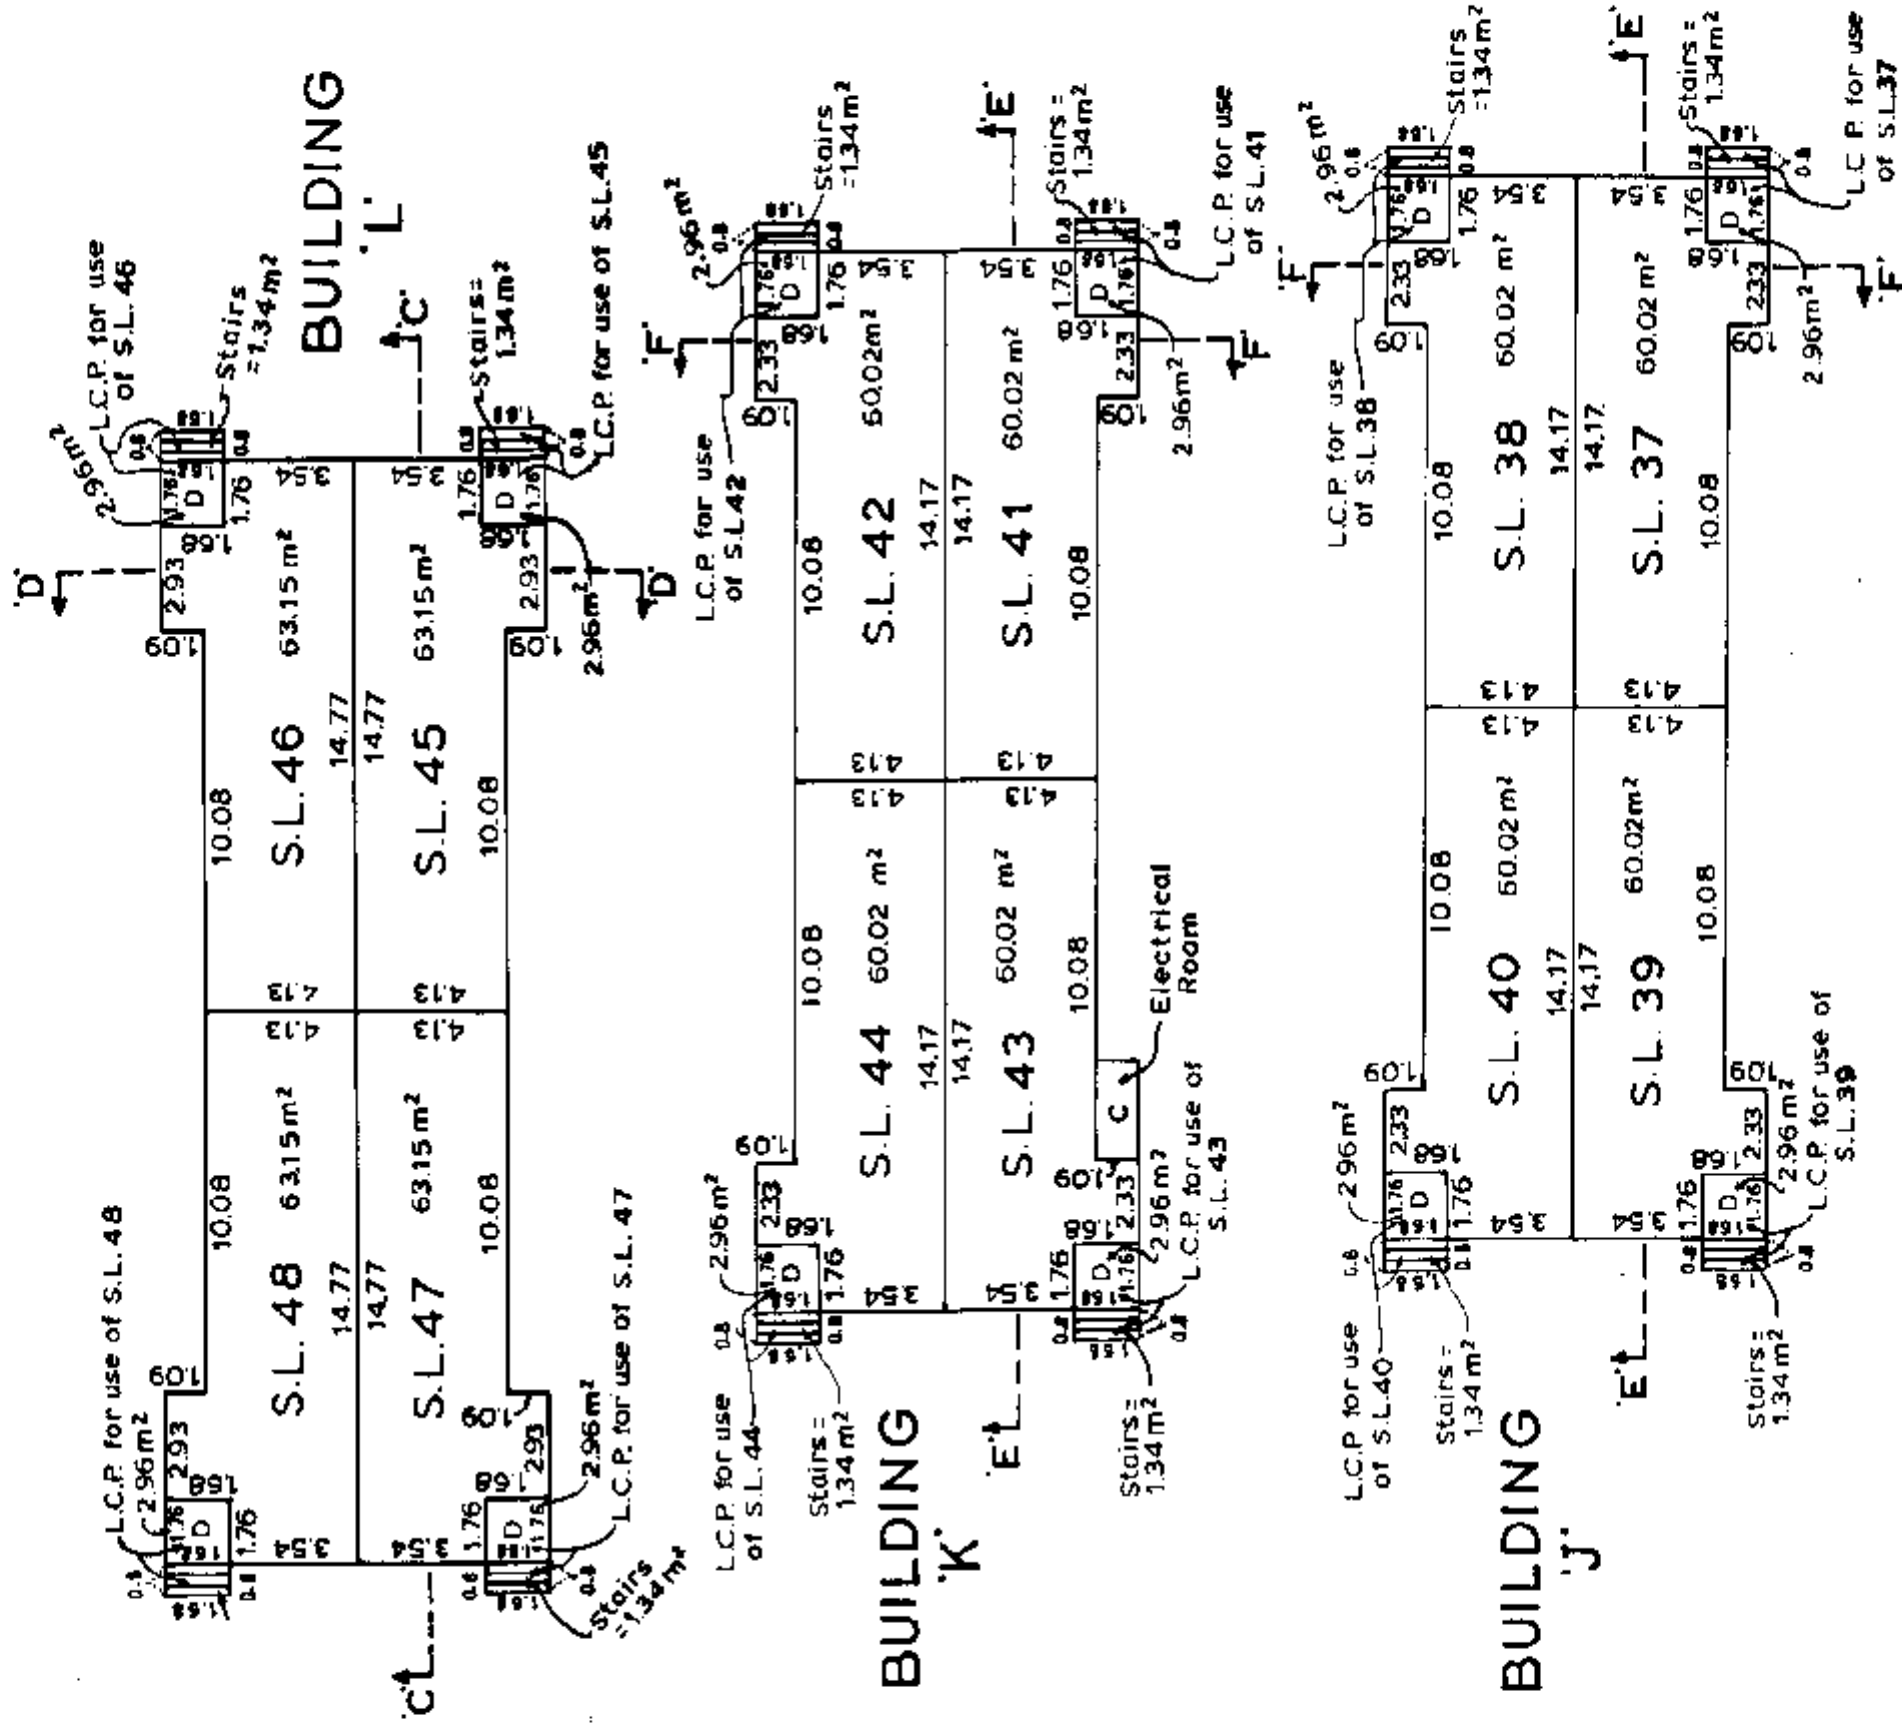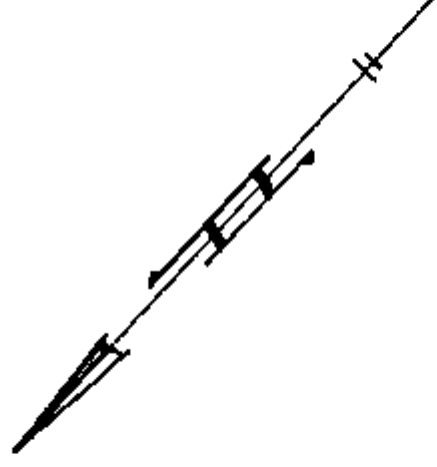

W
N
July 23rd, 1986
S-4169-0

01-03


S-4169.0

Sheet 14 of 17 Sheets.

STRATA PLAN



V.R.1597

PHASE 2:
BUILDING 'M'
MAIN FLOOR
SCALE-1:200 (Metric)

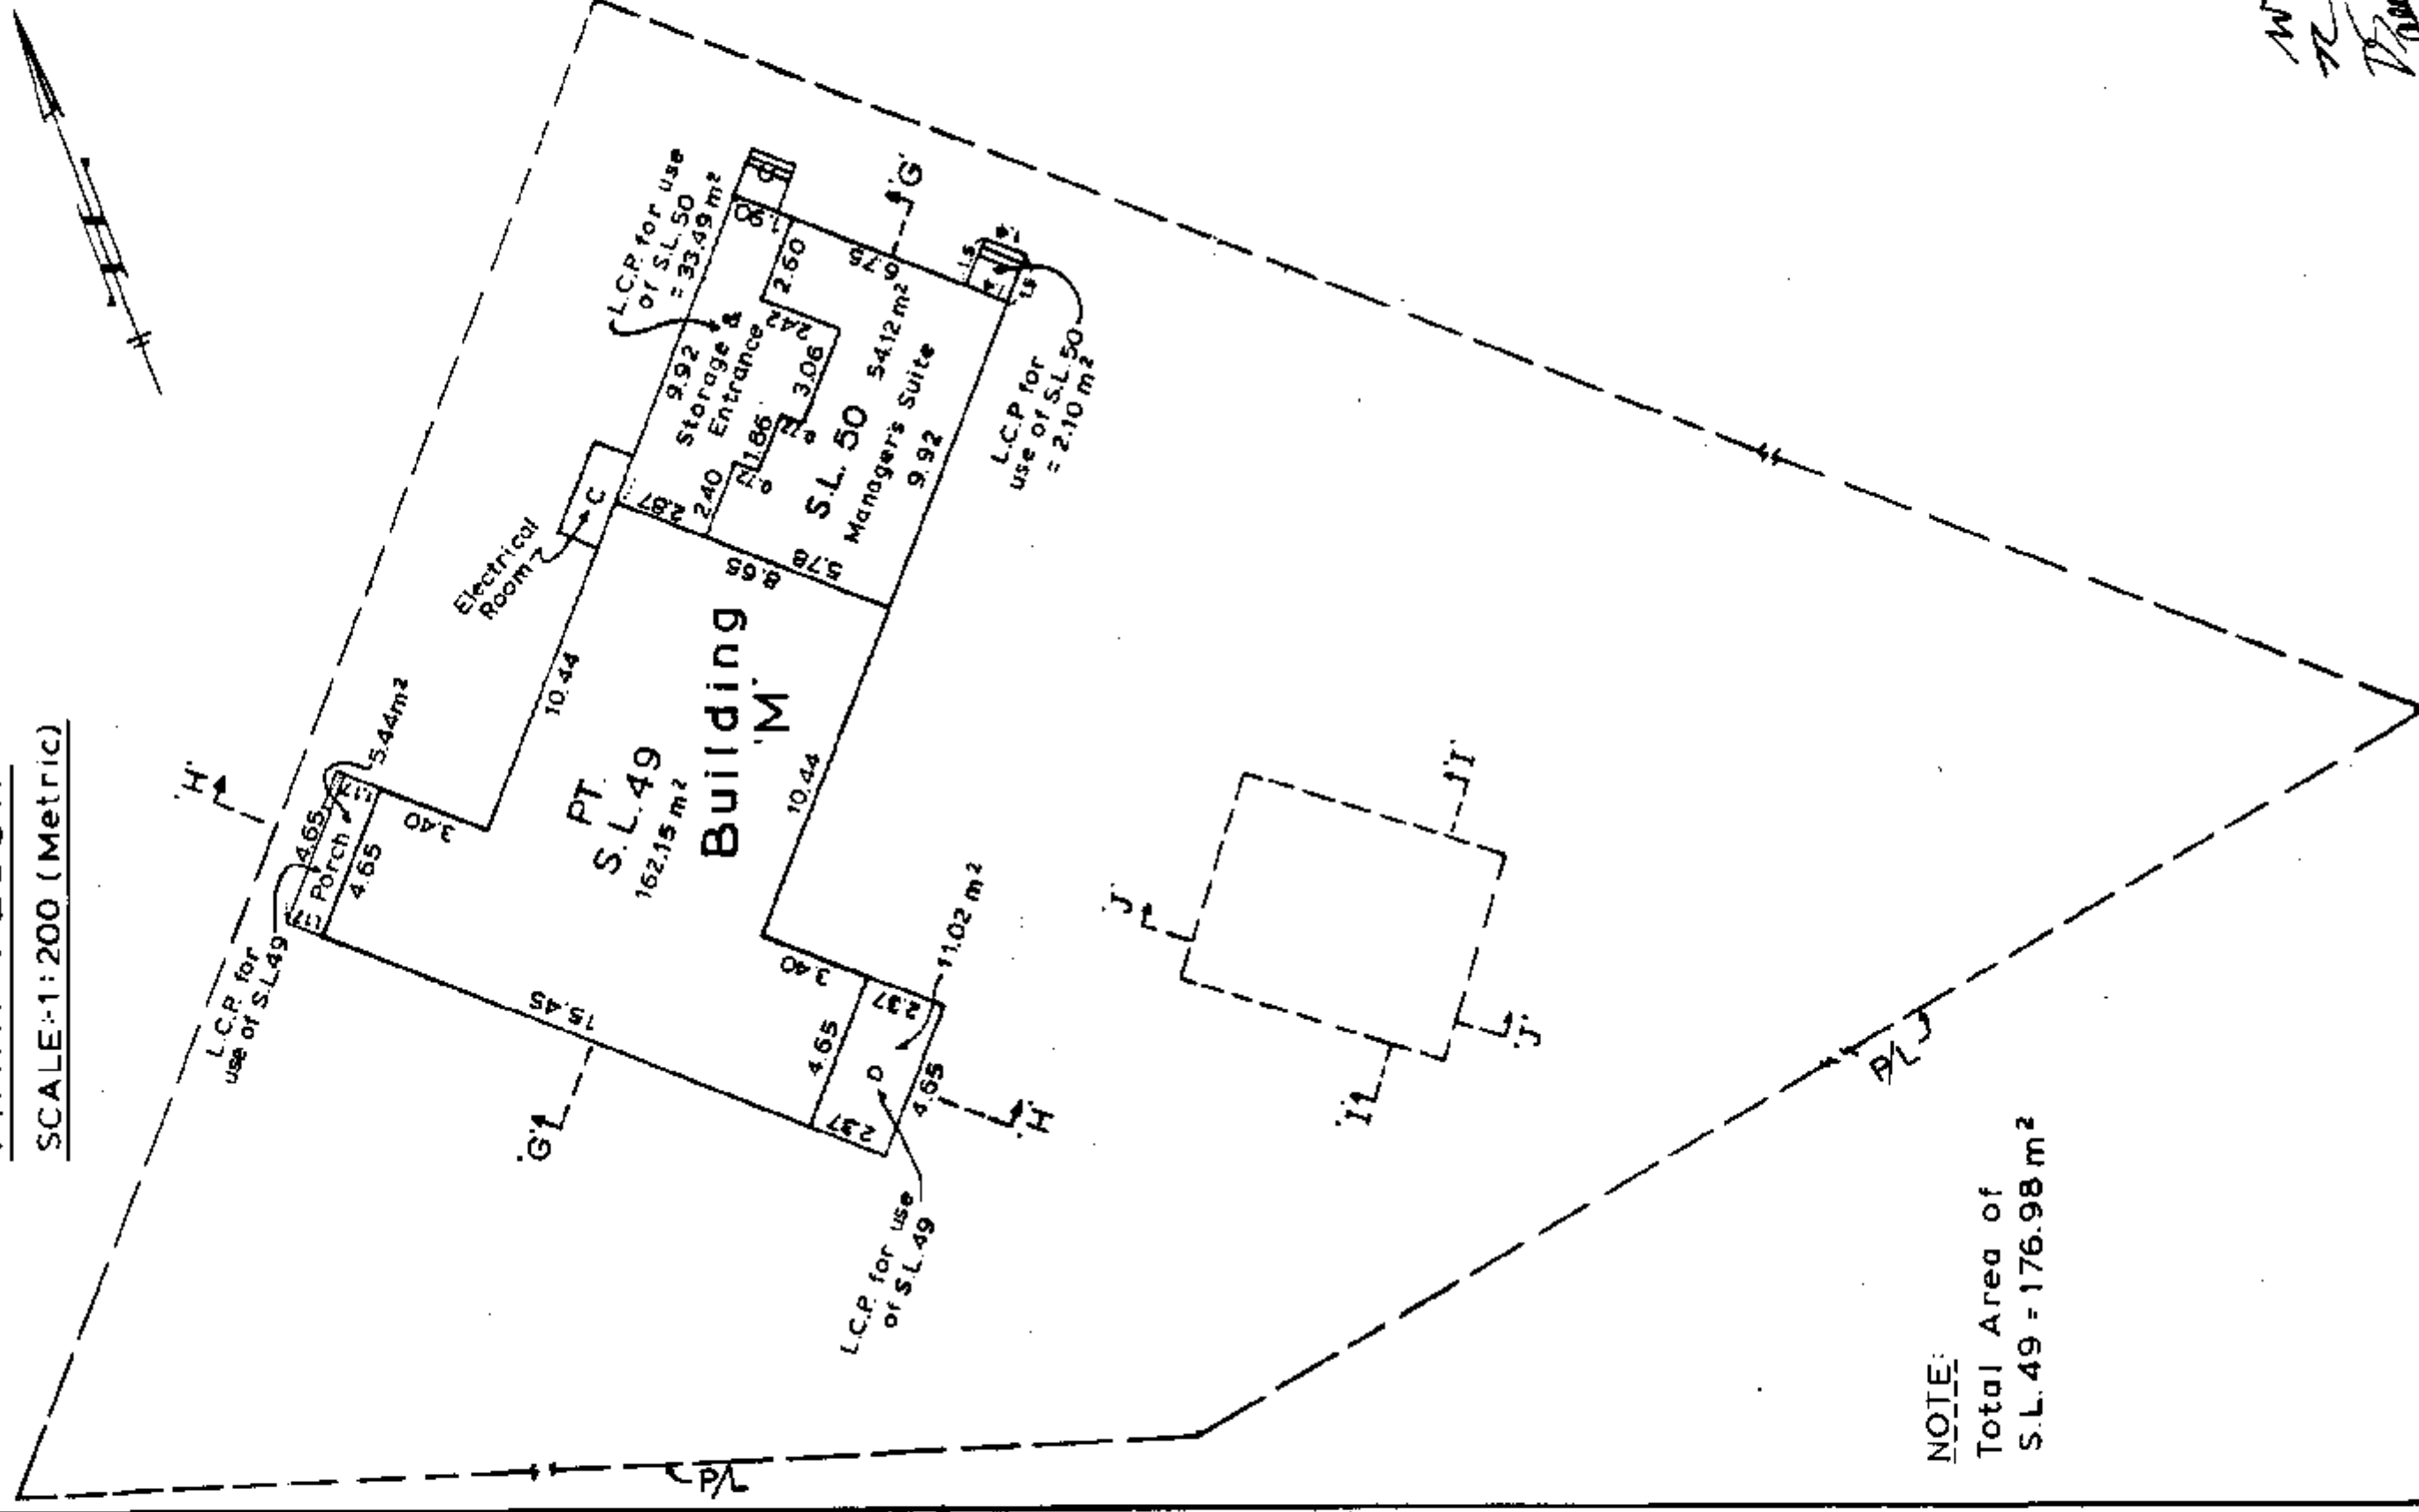

Sheet 15 of 17 Sheets
STRATA PLAN
V.R.1597

PHASE 2:
BUILDING 'M'
LOFT LEVEL
SCALE: 1:200 (Metric)

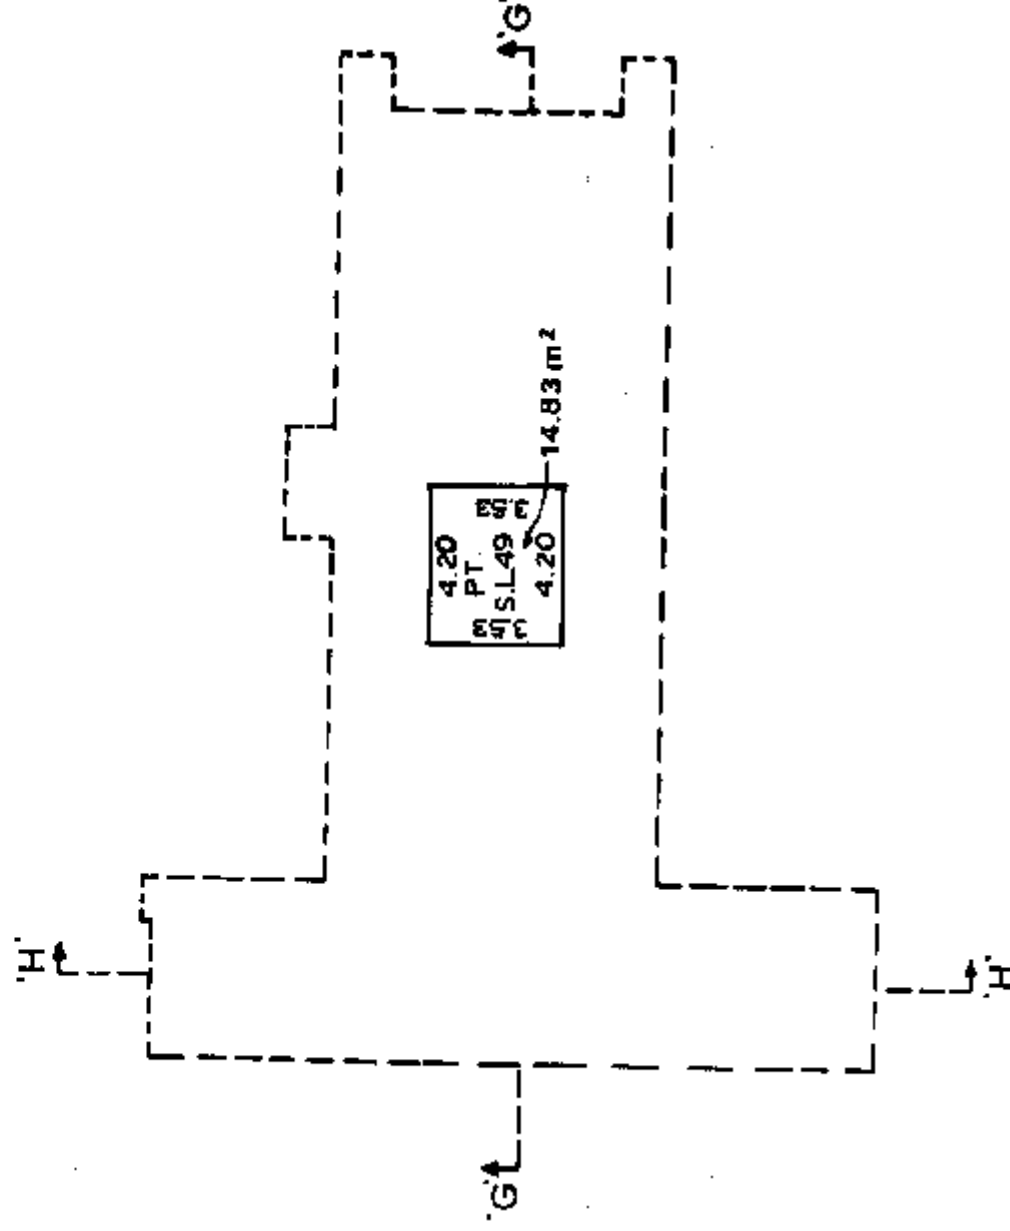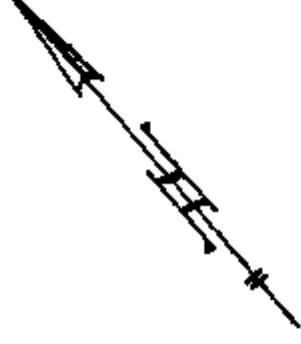

WZ
TZ
V.R.1597
July 23rd, 1986

S-4163.0

Sheet 16 of 17 Sheets

STRATA PLAN


V.R. 1597

PHASE 2: TYPICAL SECTIONS


Scale: 1:200 (Metric)

SECTIONS C-C & D-D
are typical for Buildings
D, E, G & L

SECTION C-C

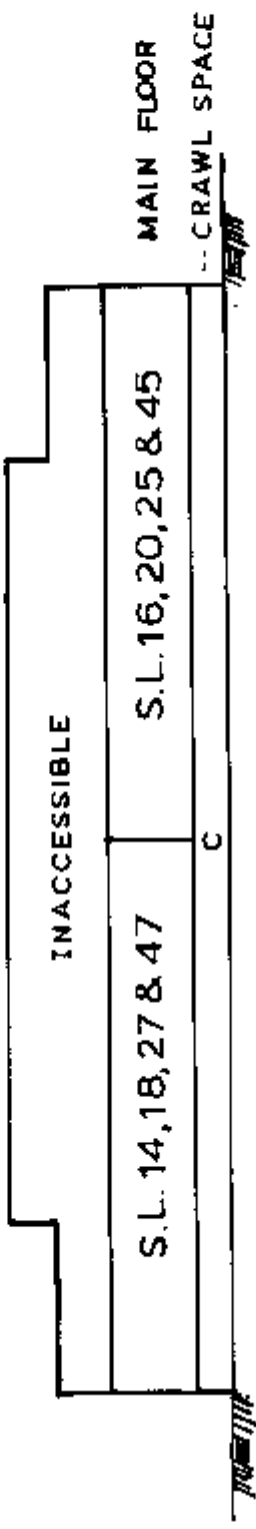


SECTION D-D

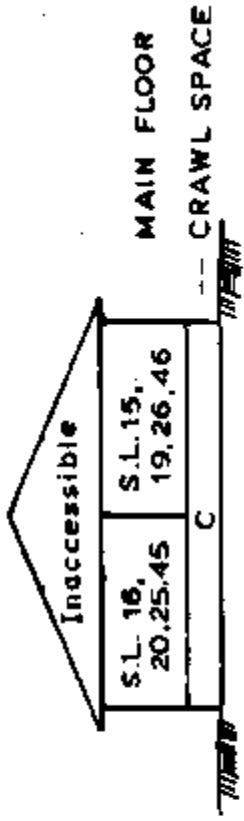


SECTIONS A-A & B-B
are typical for Buildings
C, H & I

SECTION A-A

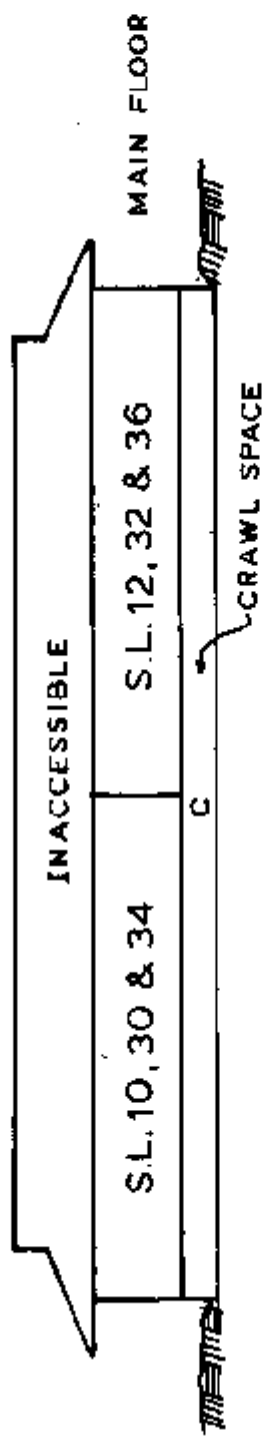

SECTION B-B

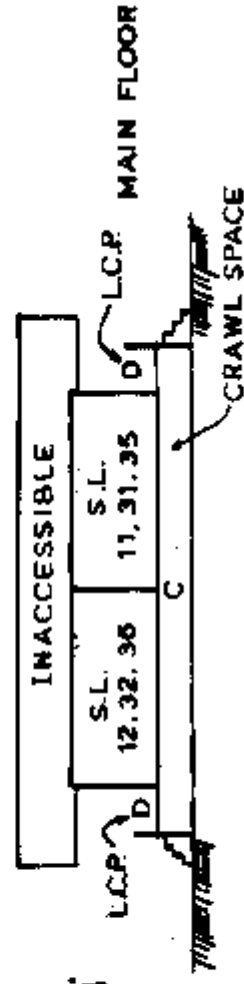

Sheet 17 of 17 Sheets

STRATA PLAN

V.R.1597


PHASE 2:

TYPICAL SECTIONS


Scale: 1:200 (Metric)

SECTIONS 'E'-E' & 'F'-F'
are typical for Buildings
'F', 'J' & 'K'


SECTION 'E'-E'

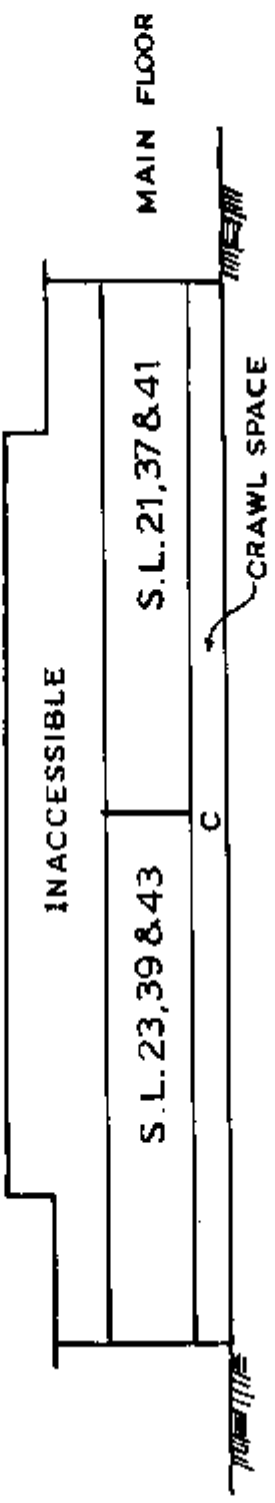


SECTION 'F'-F'

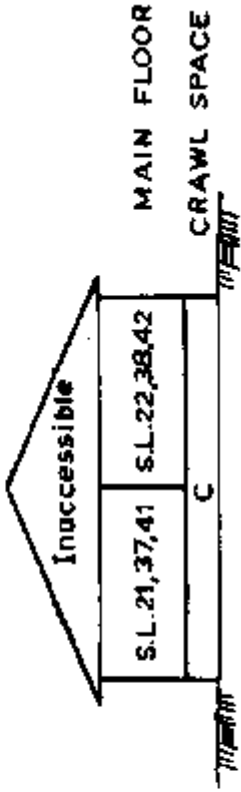


SECTION 'G'-G'

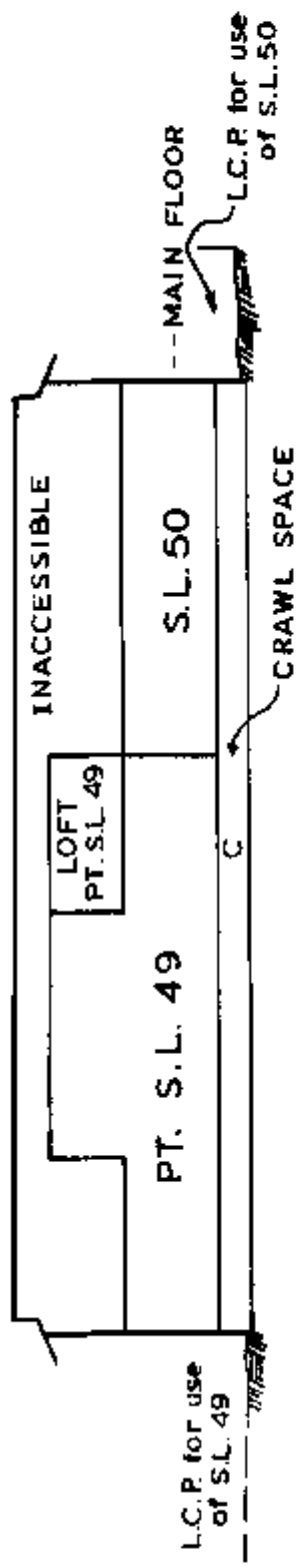


SECTION 'H'-H'

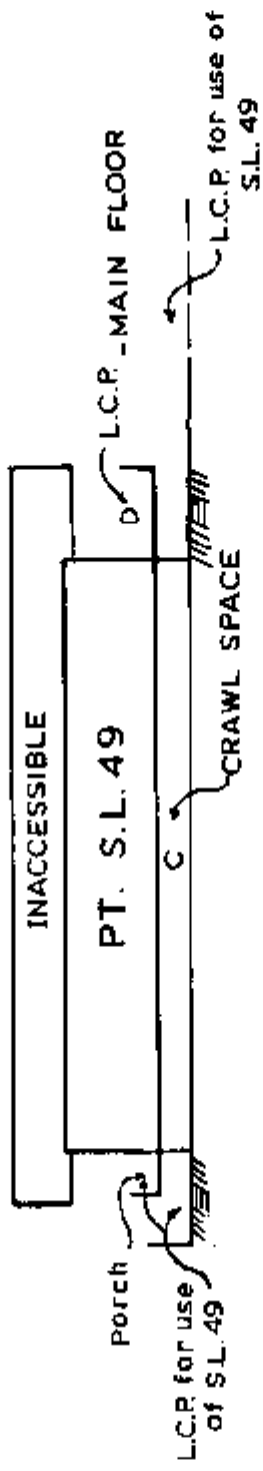

SECTION 'I'-I'

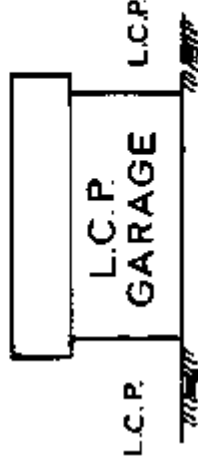

SECTION 'J'-J'

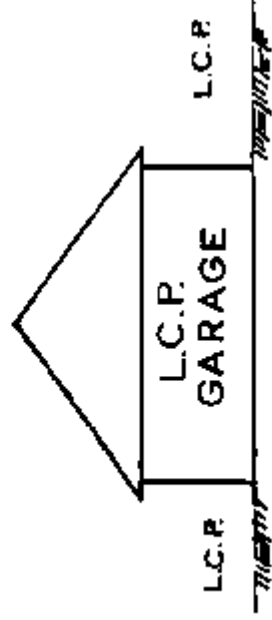

W. K. Sub
July 23rd, 1986