

**STRATA PLAN OF LOT 'B', BLOCK 20,
DISTRICT LOT 185, PLAN 18048, N.W.D.**

CITY OF VANCOUVER.

SCALE: 1 : 200

ALL DISTANCES ARE IN METRES


FIRST SHEET, SHEET 1 OF 26 SHEETS

STRATA PLAN NO. VR.

1104

DEPOSITED AND REGISTERED IN THE LAND TITLE OFFICE
AT VANCOUVER, B.C.
THIS 26TH DAY OF April 1982

Official
REGISTRAR

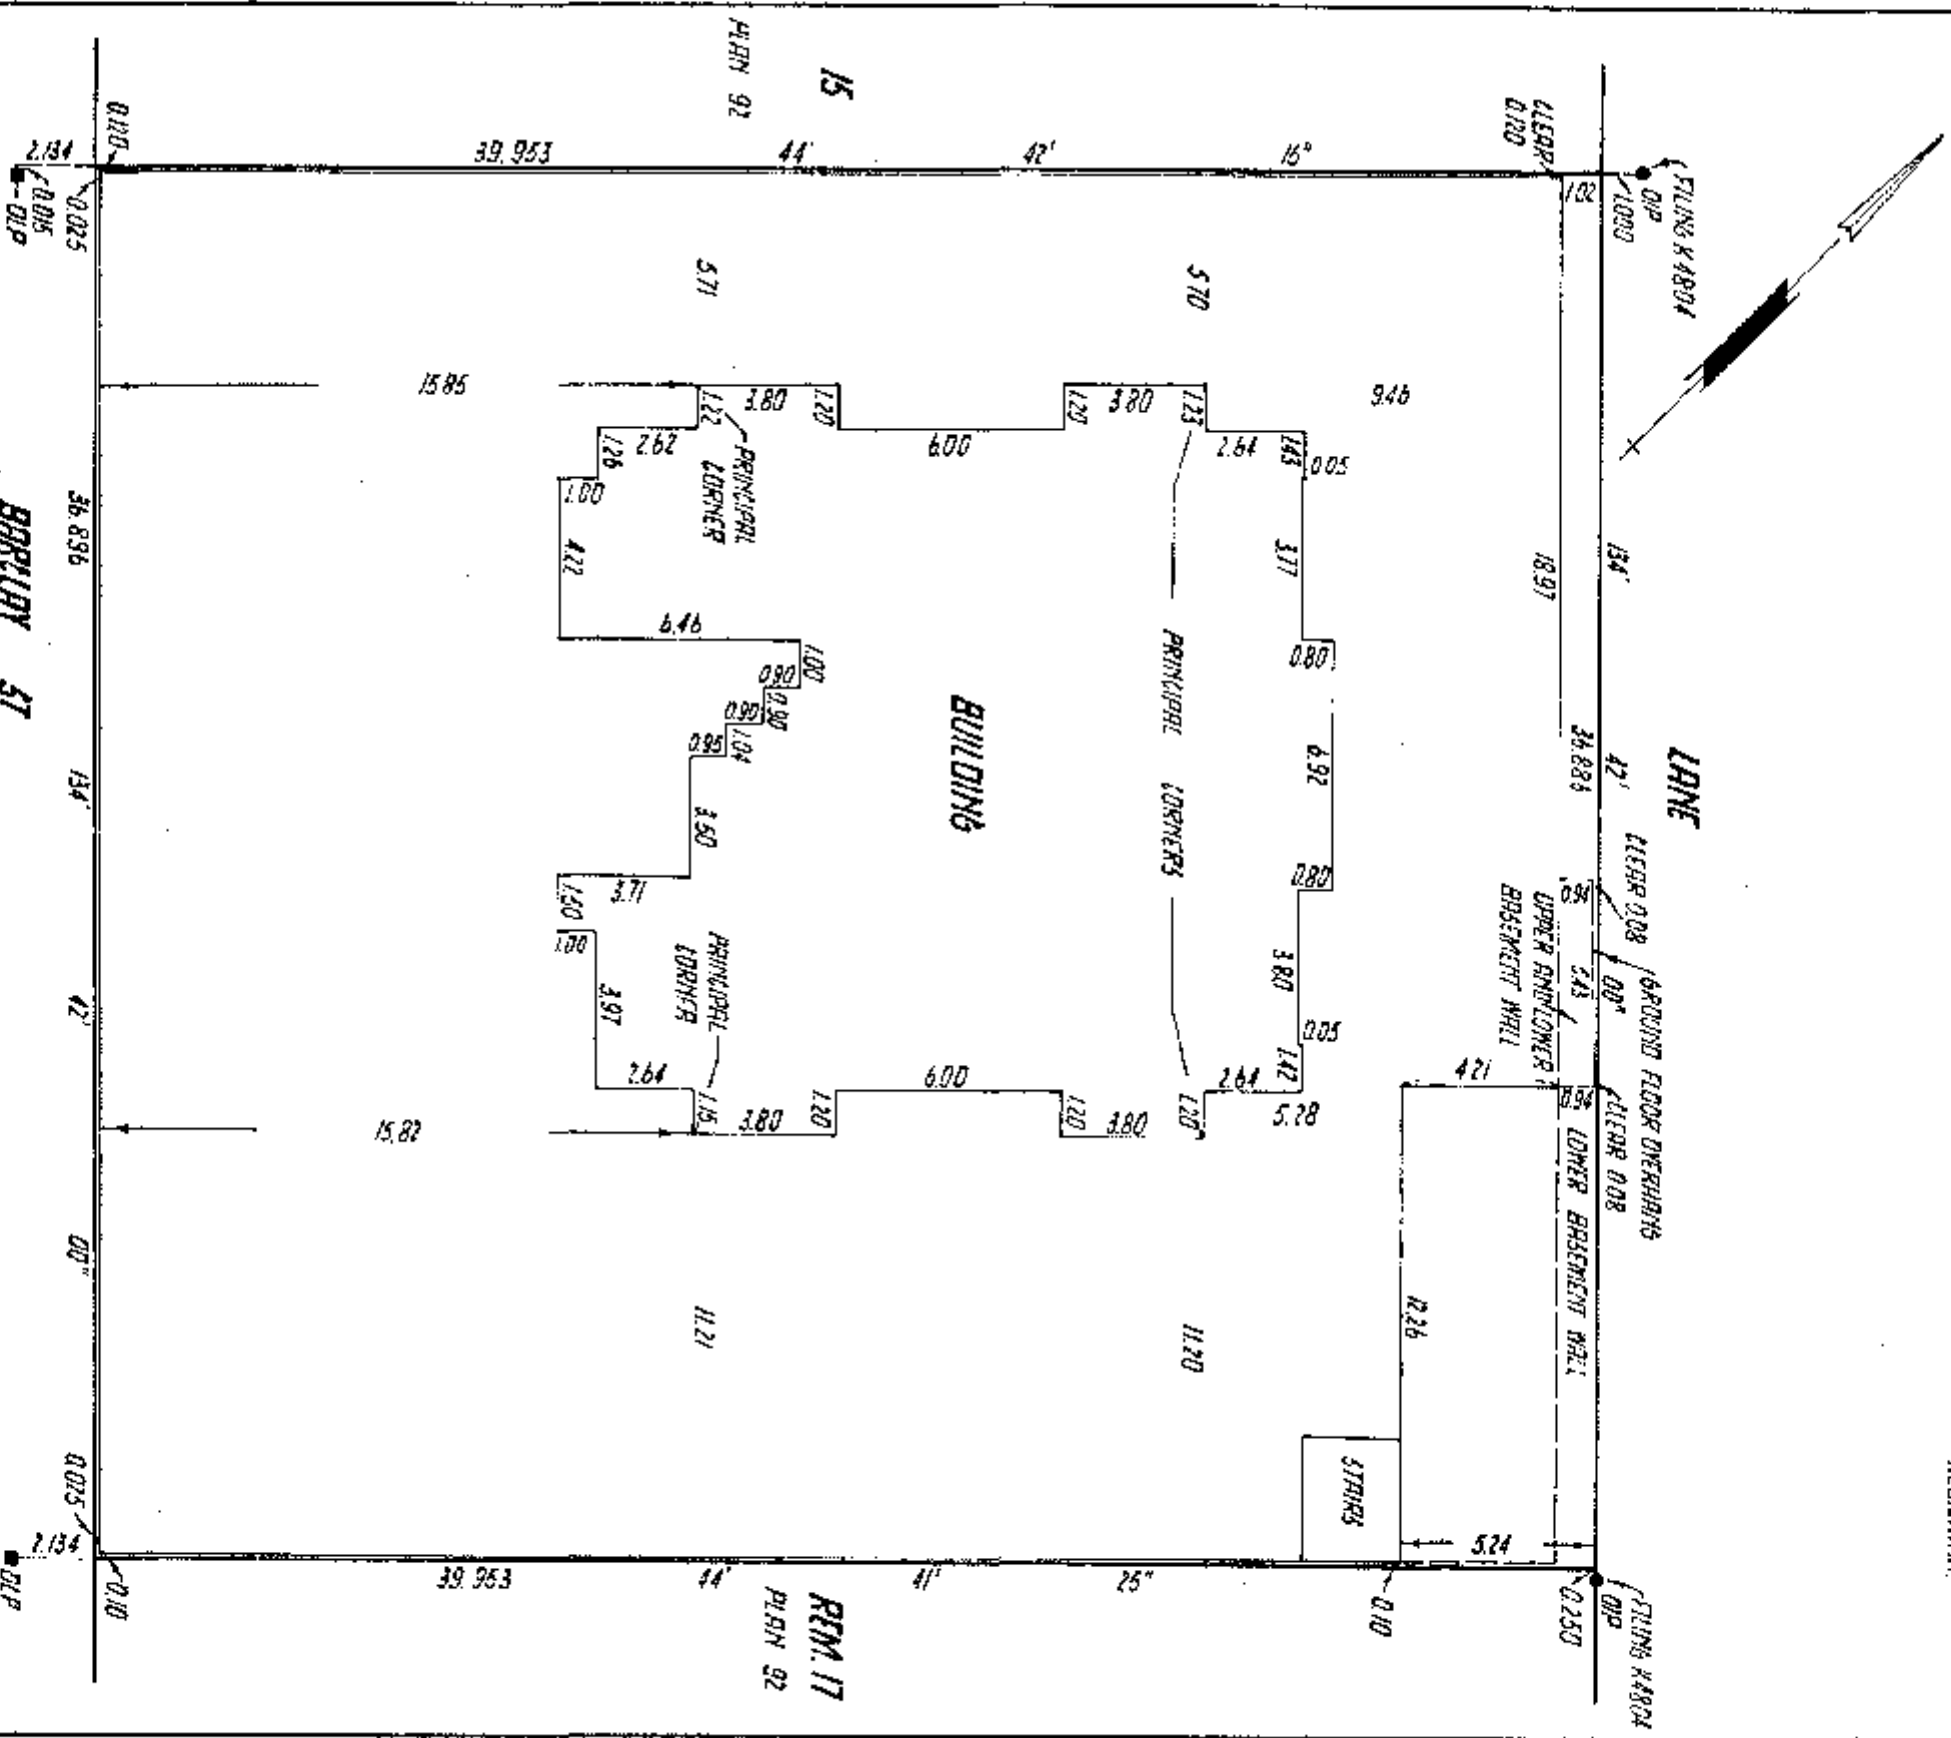

CITY ADDRESS:
1127 BARLEY STREET,
VANCOUVER, B.C.

LEGEND:
■ OLD INDICATES OLD LEAD PIGE FOUND
● OLD INDICATES OLD IRON POST FOUND
① INDICATES COMMON PROPERTY
B INDICATES BALCONY
S.L. INDICATES STRATA LOT
L.P. INDICATES LIMITED COMMON PROPERTY

THE ADDRESS FOR SERVICE OF DOCUMENTS ON THE STRATA
CORPORATION IS:
THE OWNERS, STRATA PLAN NO. VR. 1104,
4480, 406, BURNABY,
VANCOUVER, V7X 1B8

STANLEY L. BRADSHAW
302-4180, VANCOUVER, B.C.
VANCOUVER, B.C.

I, JAMES DUNNISON OF BURNABY, BRITISH COLUMBIA,
BRITISH COLUMBIA LAND SURVEYOR, HEREBY CERTIFY THAT
THE BUILDING ERECTED ON THE PARCEL DESCRIBED ABOVE
IS WHOLLY WITHIN THE EXTERNAL BOUNDARIES OF THAT PARCEL.

DAVID H. BURNETT AND ASSOCIATES
SURVEYORS AND ENGINEERS
2973 LANE CITY WAY, BURNABY, B.C.

THIS PLAN LIES WITHIN THE GREATER
VANCOUVER REGIONAL DISTRICT.

DRAWN BY BURNABY, B.C.
THIS 26TH DAY OF JANUARY 1982.

81-3160-1

SCHEDULES**STRATA TILES ACT**

SECOND SHEET, SHEET 2 OF 26 SHEETS

STRATA PLAN NO. VR.

1104

LOT NO.	SHEET NO.	FORM 1	FORM 2	FORM 3
		SCHEDULE OF UNIT ENTITLEMENT	SCHEDULE OF INTEREST UPON DESTRUCTION	SCHEDULE OF VOTING RIGHTS NUMBER OF VOTES
1.	5, 8, 11	2000	1,511,757	
2.	5, 8, 12	1973	1,741,023	
3.	6, 8, 12	1974	1,692,661	
4.	6, 7, 12	1935	1,728,932	
5.	5, 7, 12	1936	1,753,113	
6.	5, 8, 13	1970	1,753,113	
7.	6, 8, 13	1969	1,741,023	
8.	6, 7, 13	1932	1,753,113	
9.	5, 7, 13	1923	1,765,204	
10.	5, 8, 14	1970	1,777,294	
11.	6, 8, 14	1969	1,765,204	
12.	6, 7, 14	1932	1,777,294	
13.	5, 7, 14	1931	1,789,385	
14.	5, 8, 15	1971	1,789,385	
15.	6, 8, 15	1970	1,777,294	
16.	6, 7, 15	1932	1,789,385	
17.	5, 7, 15	1931	1,801,475	
18.	5, 8, 16	1969	1,837,746	
19.	6, 8, 16	1970	1,801,475	
20.	6, 7, 16	1933	1,825,656	
21.	5, 7, 16	1930	1,849,837	
22.	5, 8, 17	1969	1,994,922	
23.	6, 8, 17	1970	1,934,476	
24.	6, 7, 17	1933	2,019,103	
25.	5, 7, 17	1929	2,031,193	
26.	5, 8, 18	1968	2,067,465	
27.	6, 8, 18	1968	2,055,374	
28.	6, 7, 18	1933	2,067,465	
29.	5, 7, 18	1926	2,079,556	
30.	5, 8, 19	1967	2,079,556	
31.	6, 8, 19	1970	2,067,465	
32.	6, 7, 19	1929	2,079,556	
33.	5, 7, 19	1929	2,091,646	
34.	5, 8, 20	1970	2,091,646	
35.	6, 8, 20	1970	2,079,556	
36.	6, 7, 20	1930	2,091,646	
37.	5, 7, 20	1929	2,103,736	
38.	5, 8, 21	1967	2,103,736	
39.	6, 8, 21	1968	2,091,646	
40.	6, 7, 21	1929	2,103,736	
41.	6, 7, 21	1928	2,115,826	

26 JANUARY, 1982

1104

I, JAMES DUNNIGAN, BRITISH COLUMBIA LAND SURVEYOR, HEREBY
CERTIFY THAT THE BUILDING SHOWN IN THIS STRATA PLAN HAS
NOT, AS OF 26TH DAY OF JANUARY, 1982, BEEN PREVIOUSLY OCCUPIED.
DATED AT BURNABY, BRITISH COLUMBIA
THIS 26TH DAY OF JANUARY, 1982.

James Dunigan

B.C.L.S.

26 JANUARY 1982


PERSPECTIVE VIEW

NOT TO SCALE

SHEET 4 OF 26 SHEETS

STREET PLAN NO. YR


1104

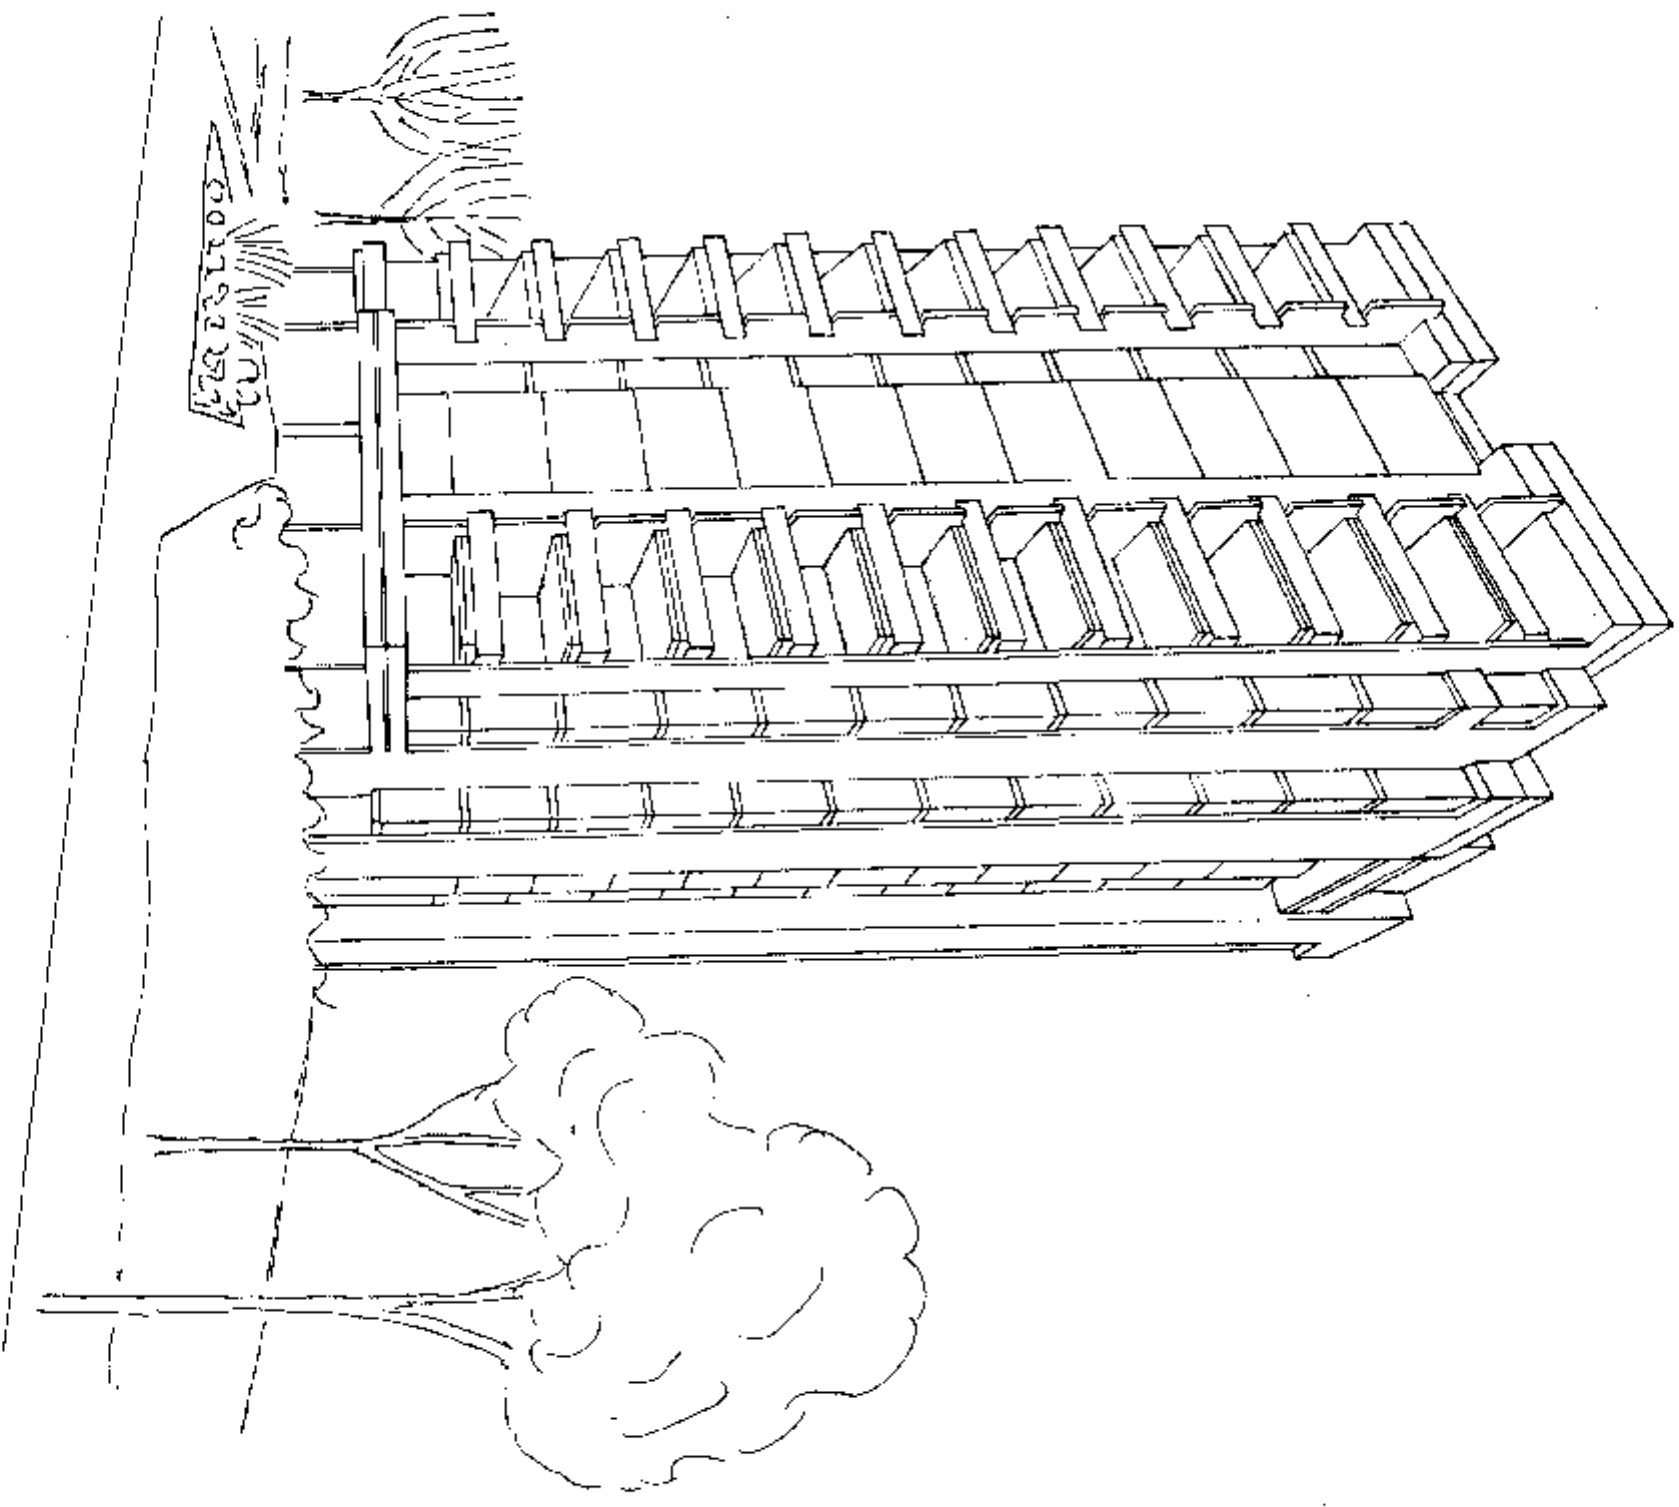

26 JANUARY 1982

SECTIONS

SCALE: 1" = 200'

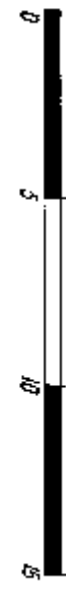

SHEET 5 OF 26 SHEETS


STREET PLAN NO. VR

1104

	PLANTERS	5.L.50		14 TH FLOOR
	5.L.49	5.L.46		13 TH FLOOR
	5.L.45	5.L.42		12 TH FLOOR
	5.L.41	5.L.38		11 TH FLOOR
	5.L.37	5.L.34		10 TH FLOOR
	5.L.33	5.L.30		9 TH FLOOR
	5.L.29	5.L.26		8 TH FLOOR
	5.L.25	5.L.22		7 TH FLOOR
	5.L.21	5.L.18		6 TH FLOOR
	5.L.17	5.L.14		5 TH FLOOR
	5.L.13	5.L.10		4 TH FLOOR
	5.L.9	5.L.6		3 RD FLOOR
	5.L.5	5.L.2		2 ND FLOOR
	MULTI-PURPOSE ROOM ②	5.L.1	PLANTERS ③	1 ST FLOOR
PARKING ④				

SECTION A-A

26 JANUARY 1992

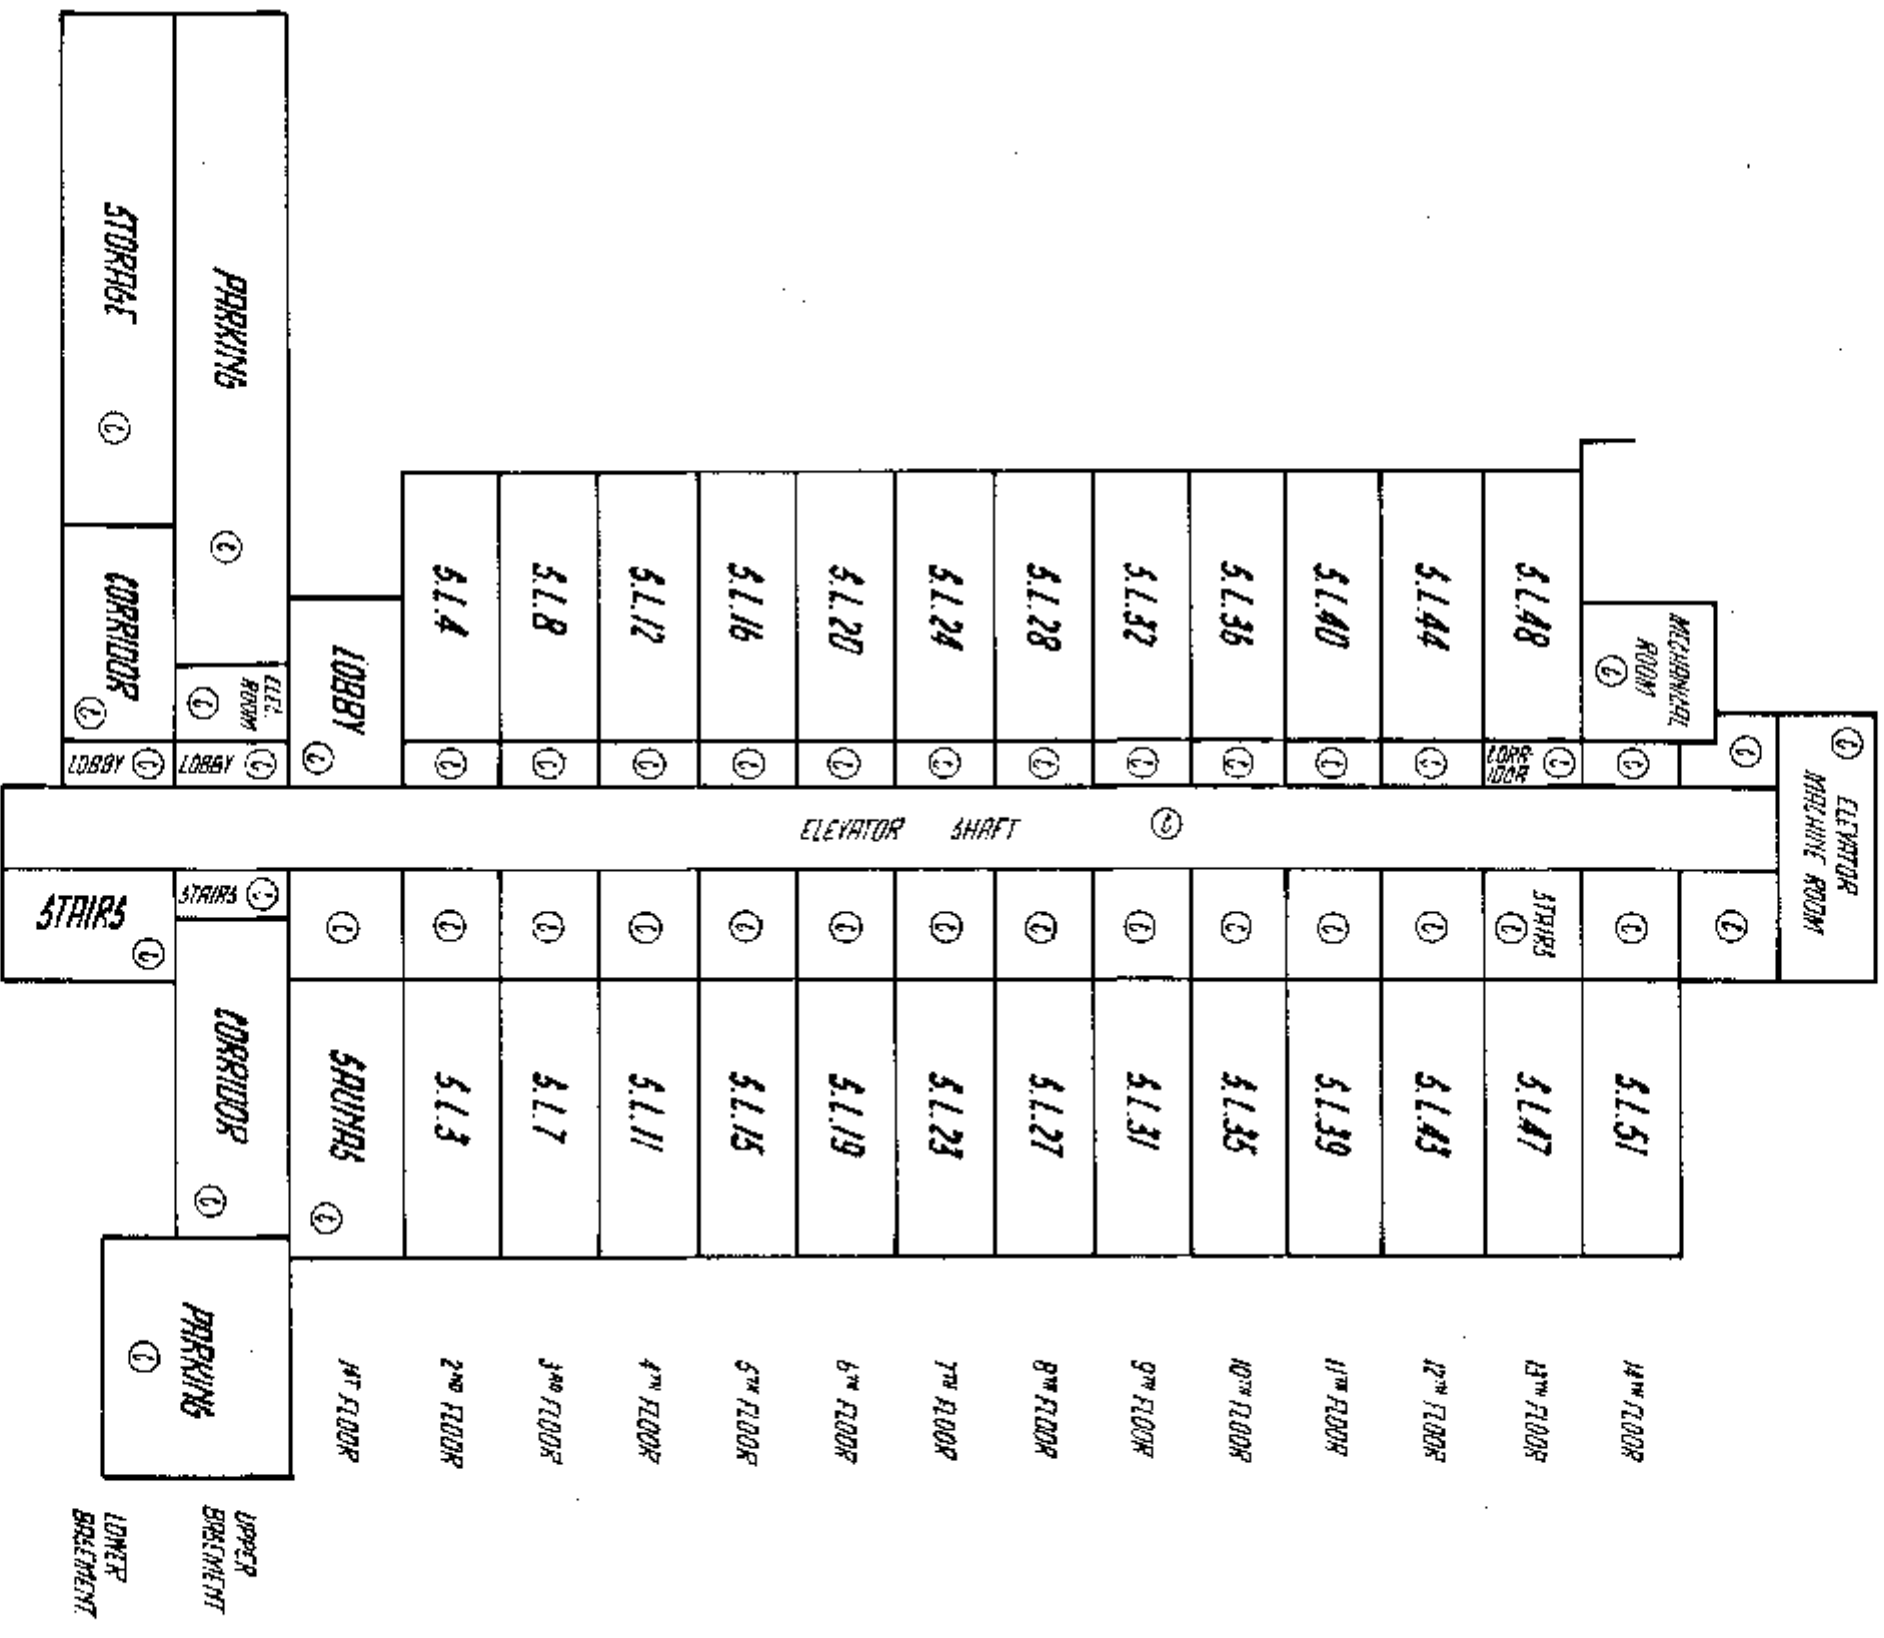

SECTION B-B

26 JANUARY 1982

0	5	10	15
---	---	----	----

2-2 NO. 1735

26 JANUARY 1982, 27

SECTIONS


SCALE: 1" = 200'



SHEET 8 OF 26 SHEETS

STRATA PLAN NO. VR.

1104

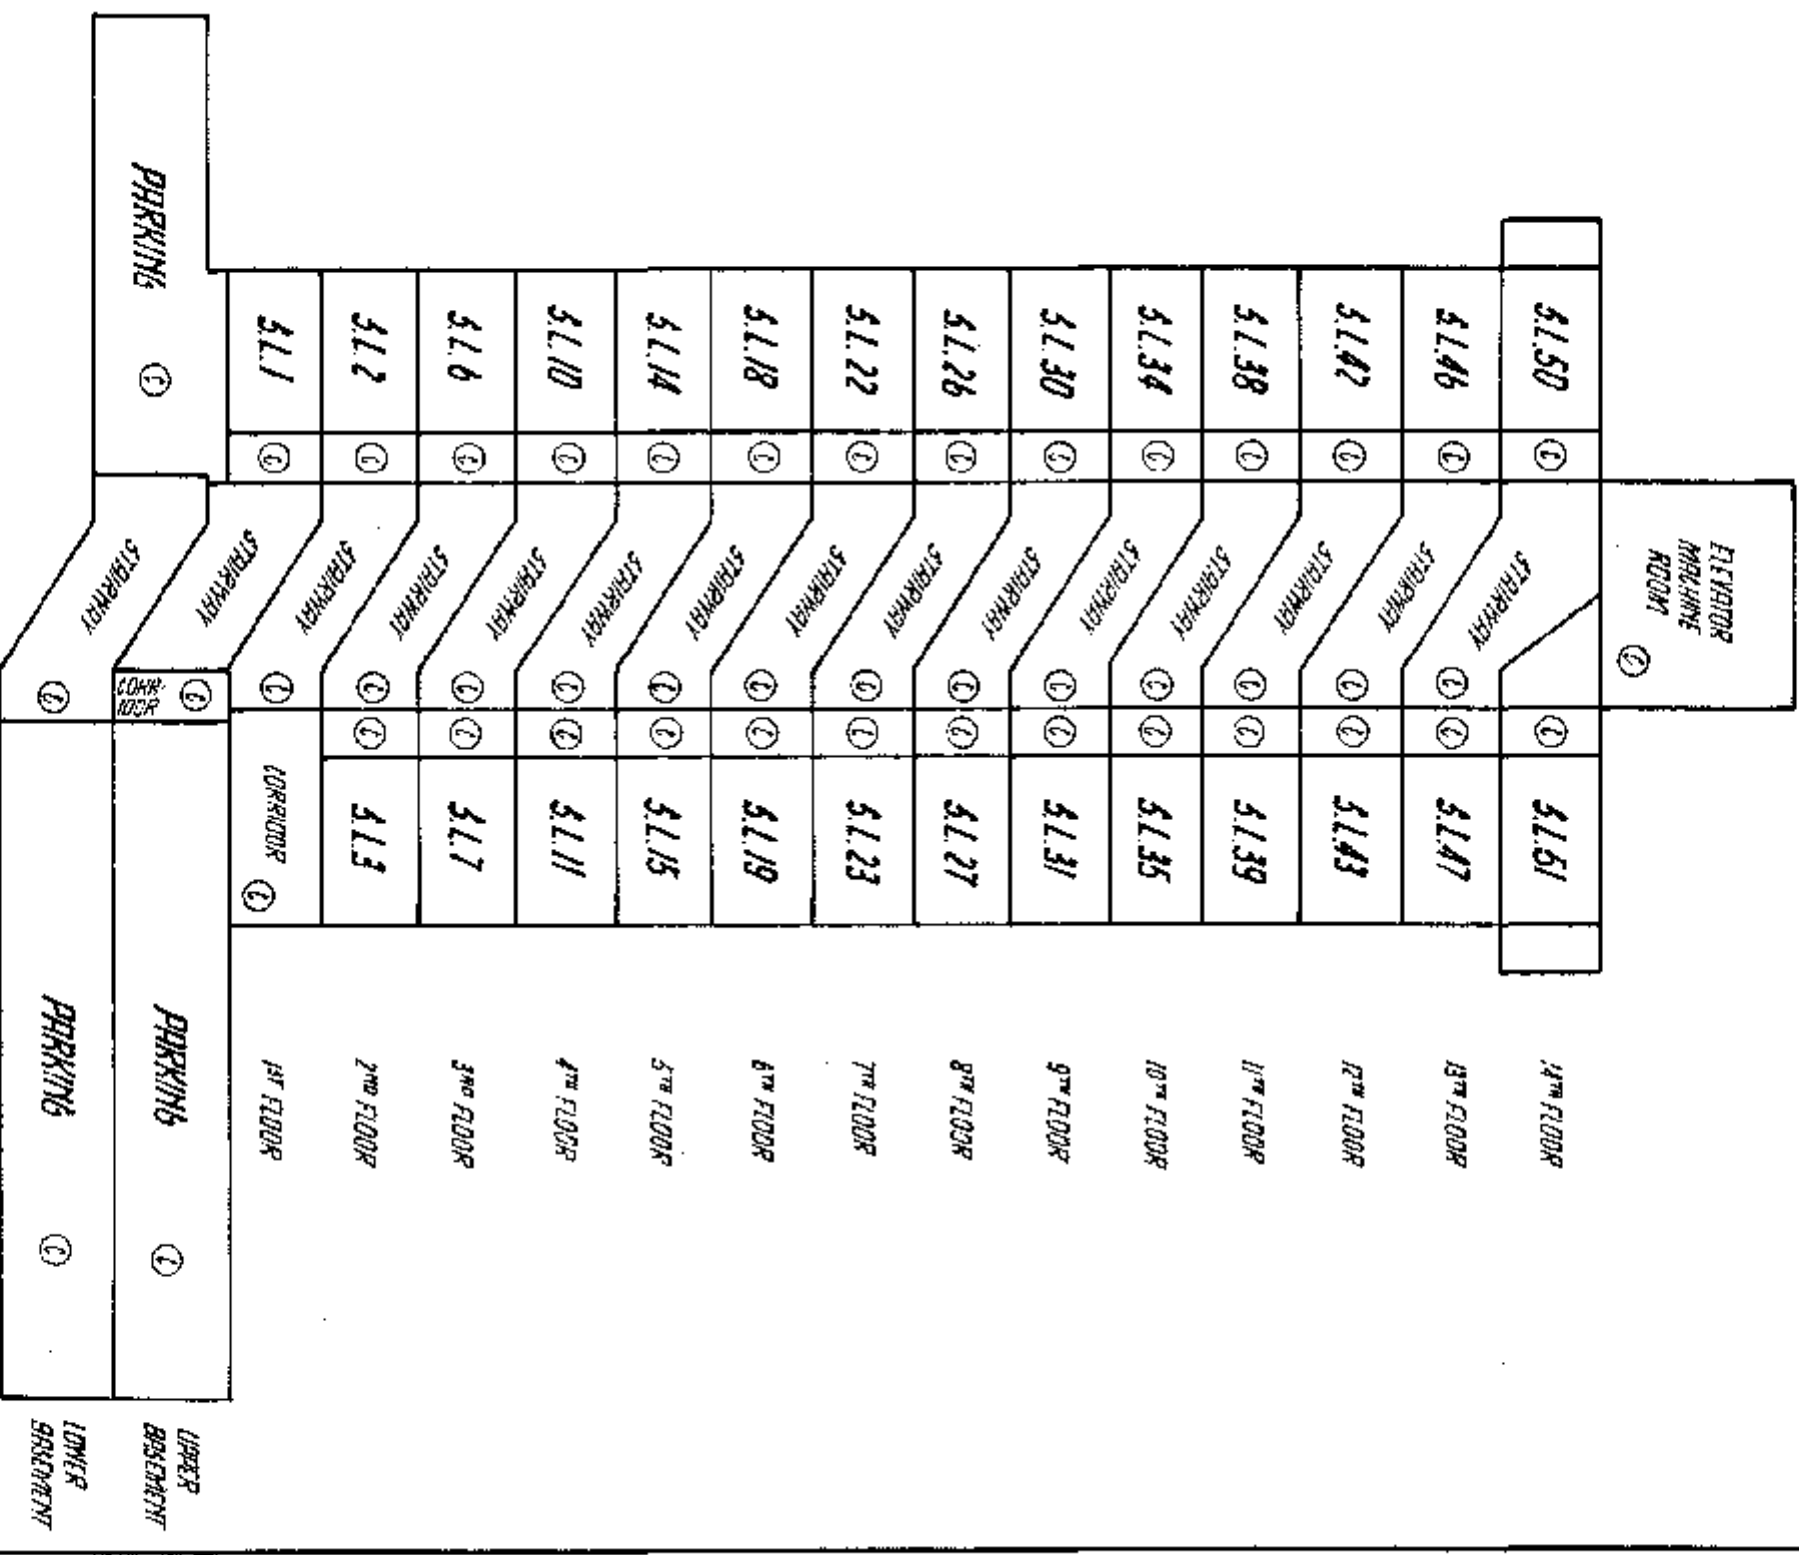

SECTION D-D

26 JANUARY 1982

26 JANUARY 1982

LOWER BASEMENT


SCALE: 1" = 200'



SHEET 9 OF 26 SHEETS

STREET PLAN NO. VR.


1104

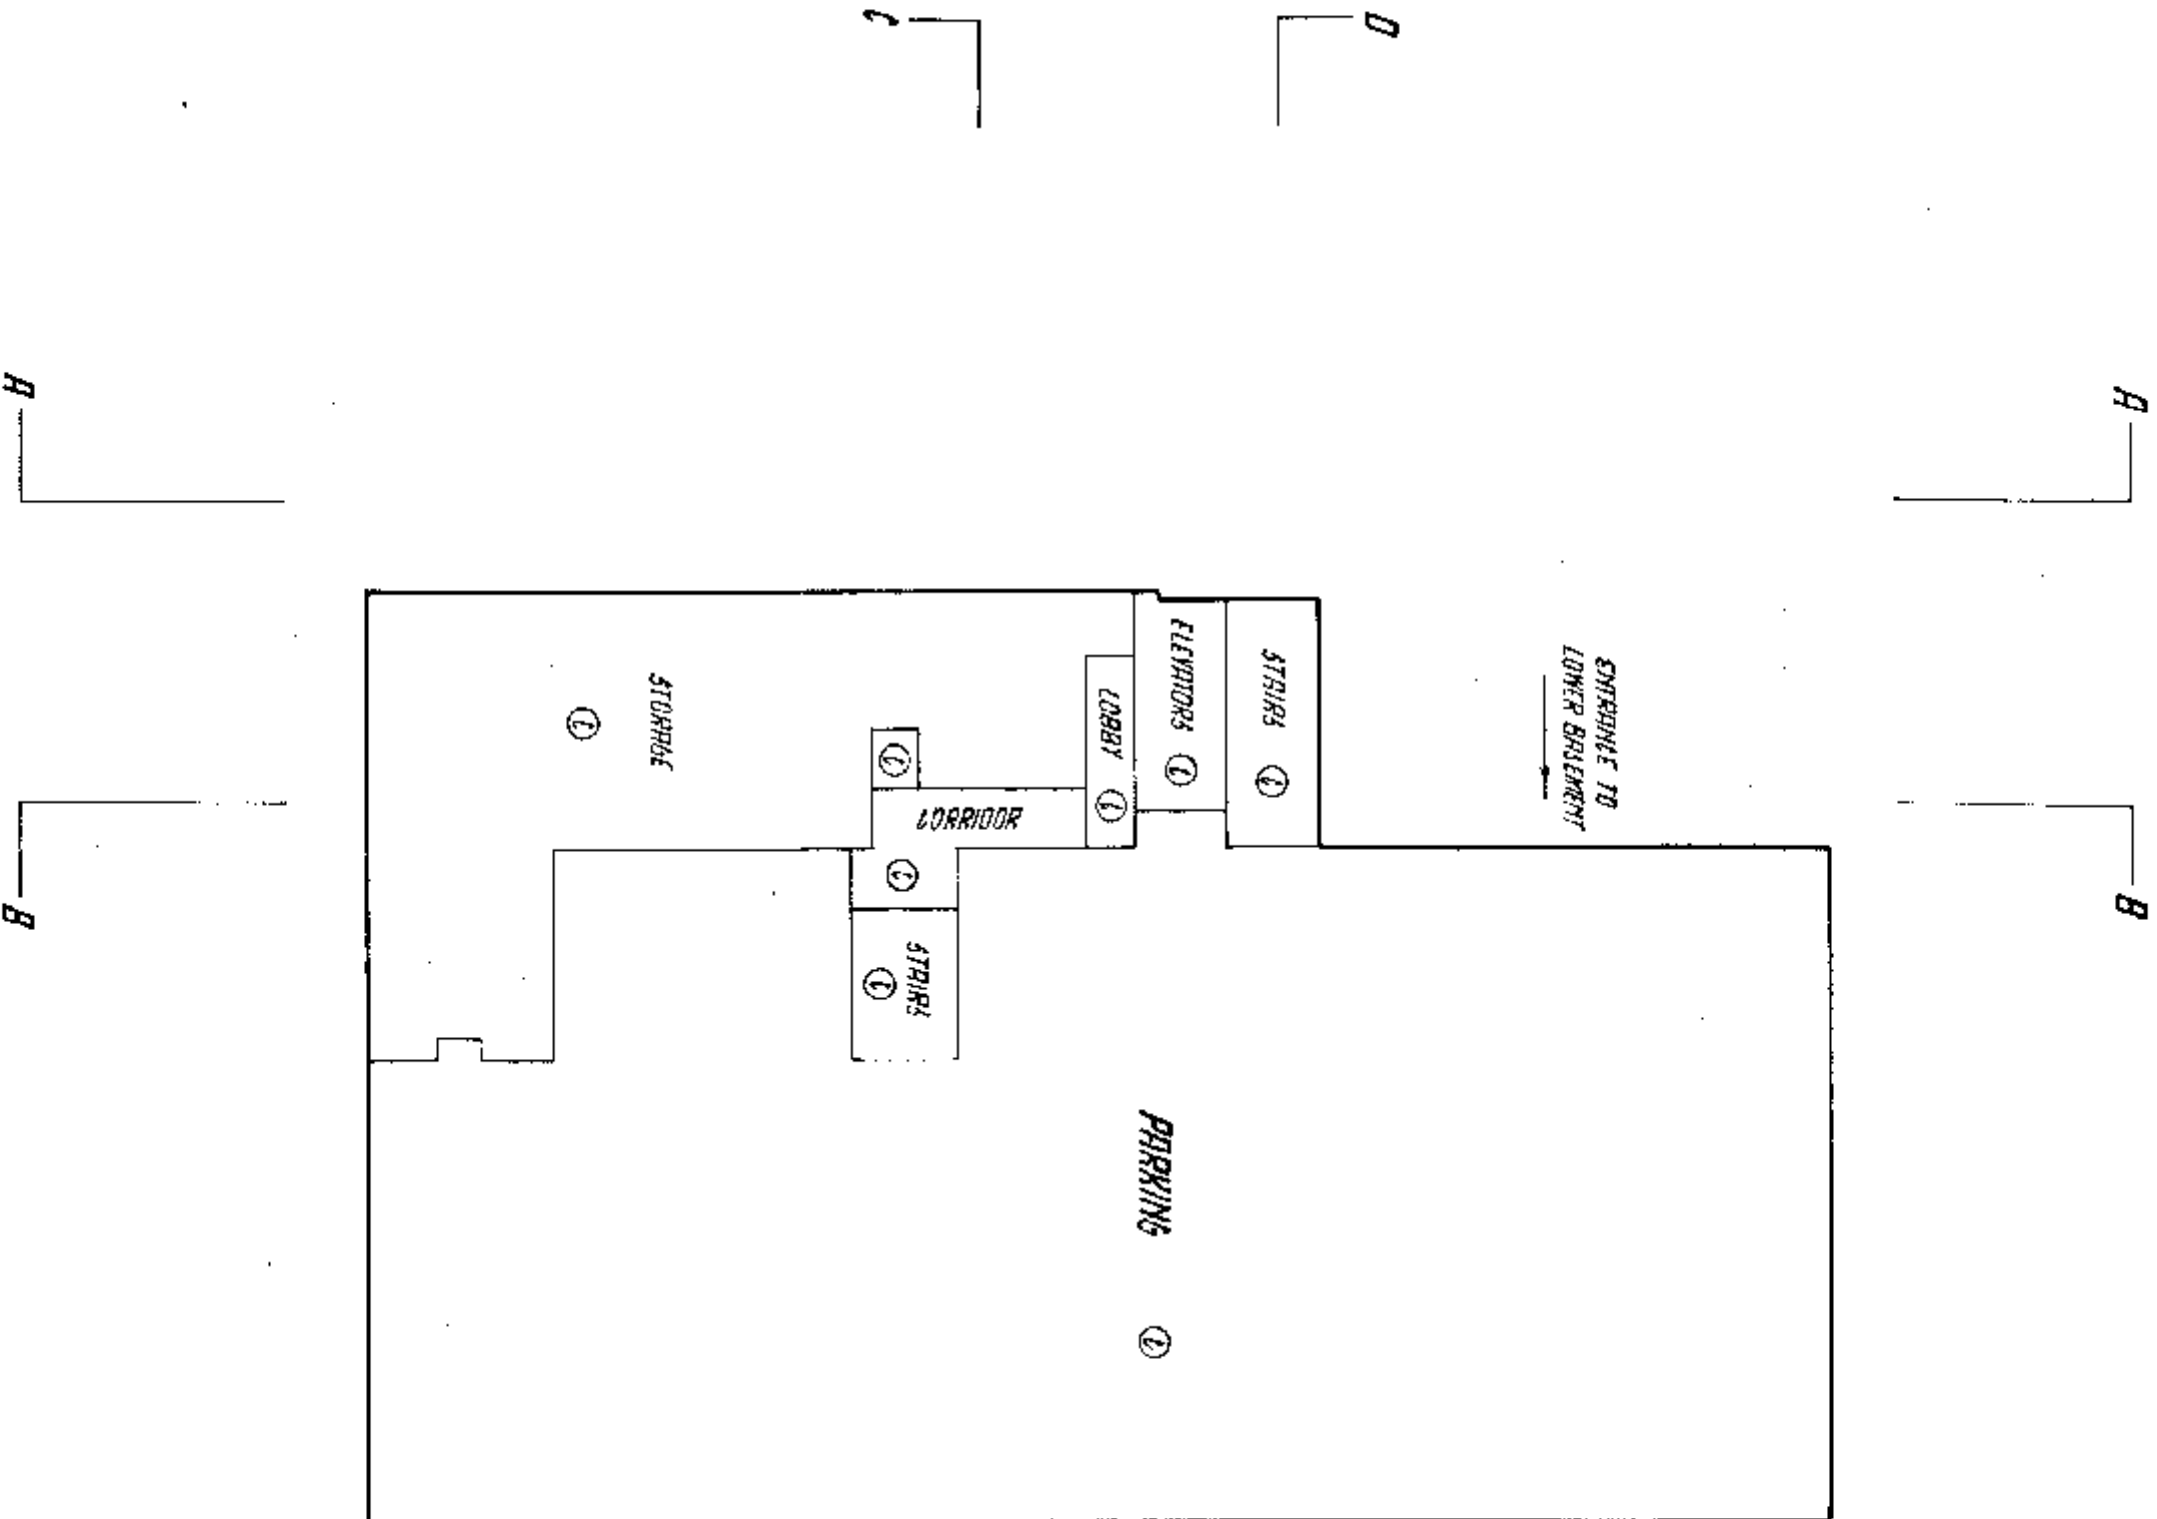

26 JANUARY 1982 42

UPPER BASEMENT


SCALE: 1/4" = 1'-0"

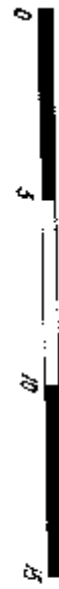

SHEET NO. OF 26 SHEETS

STREET PLAN NO. W.P.

1104

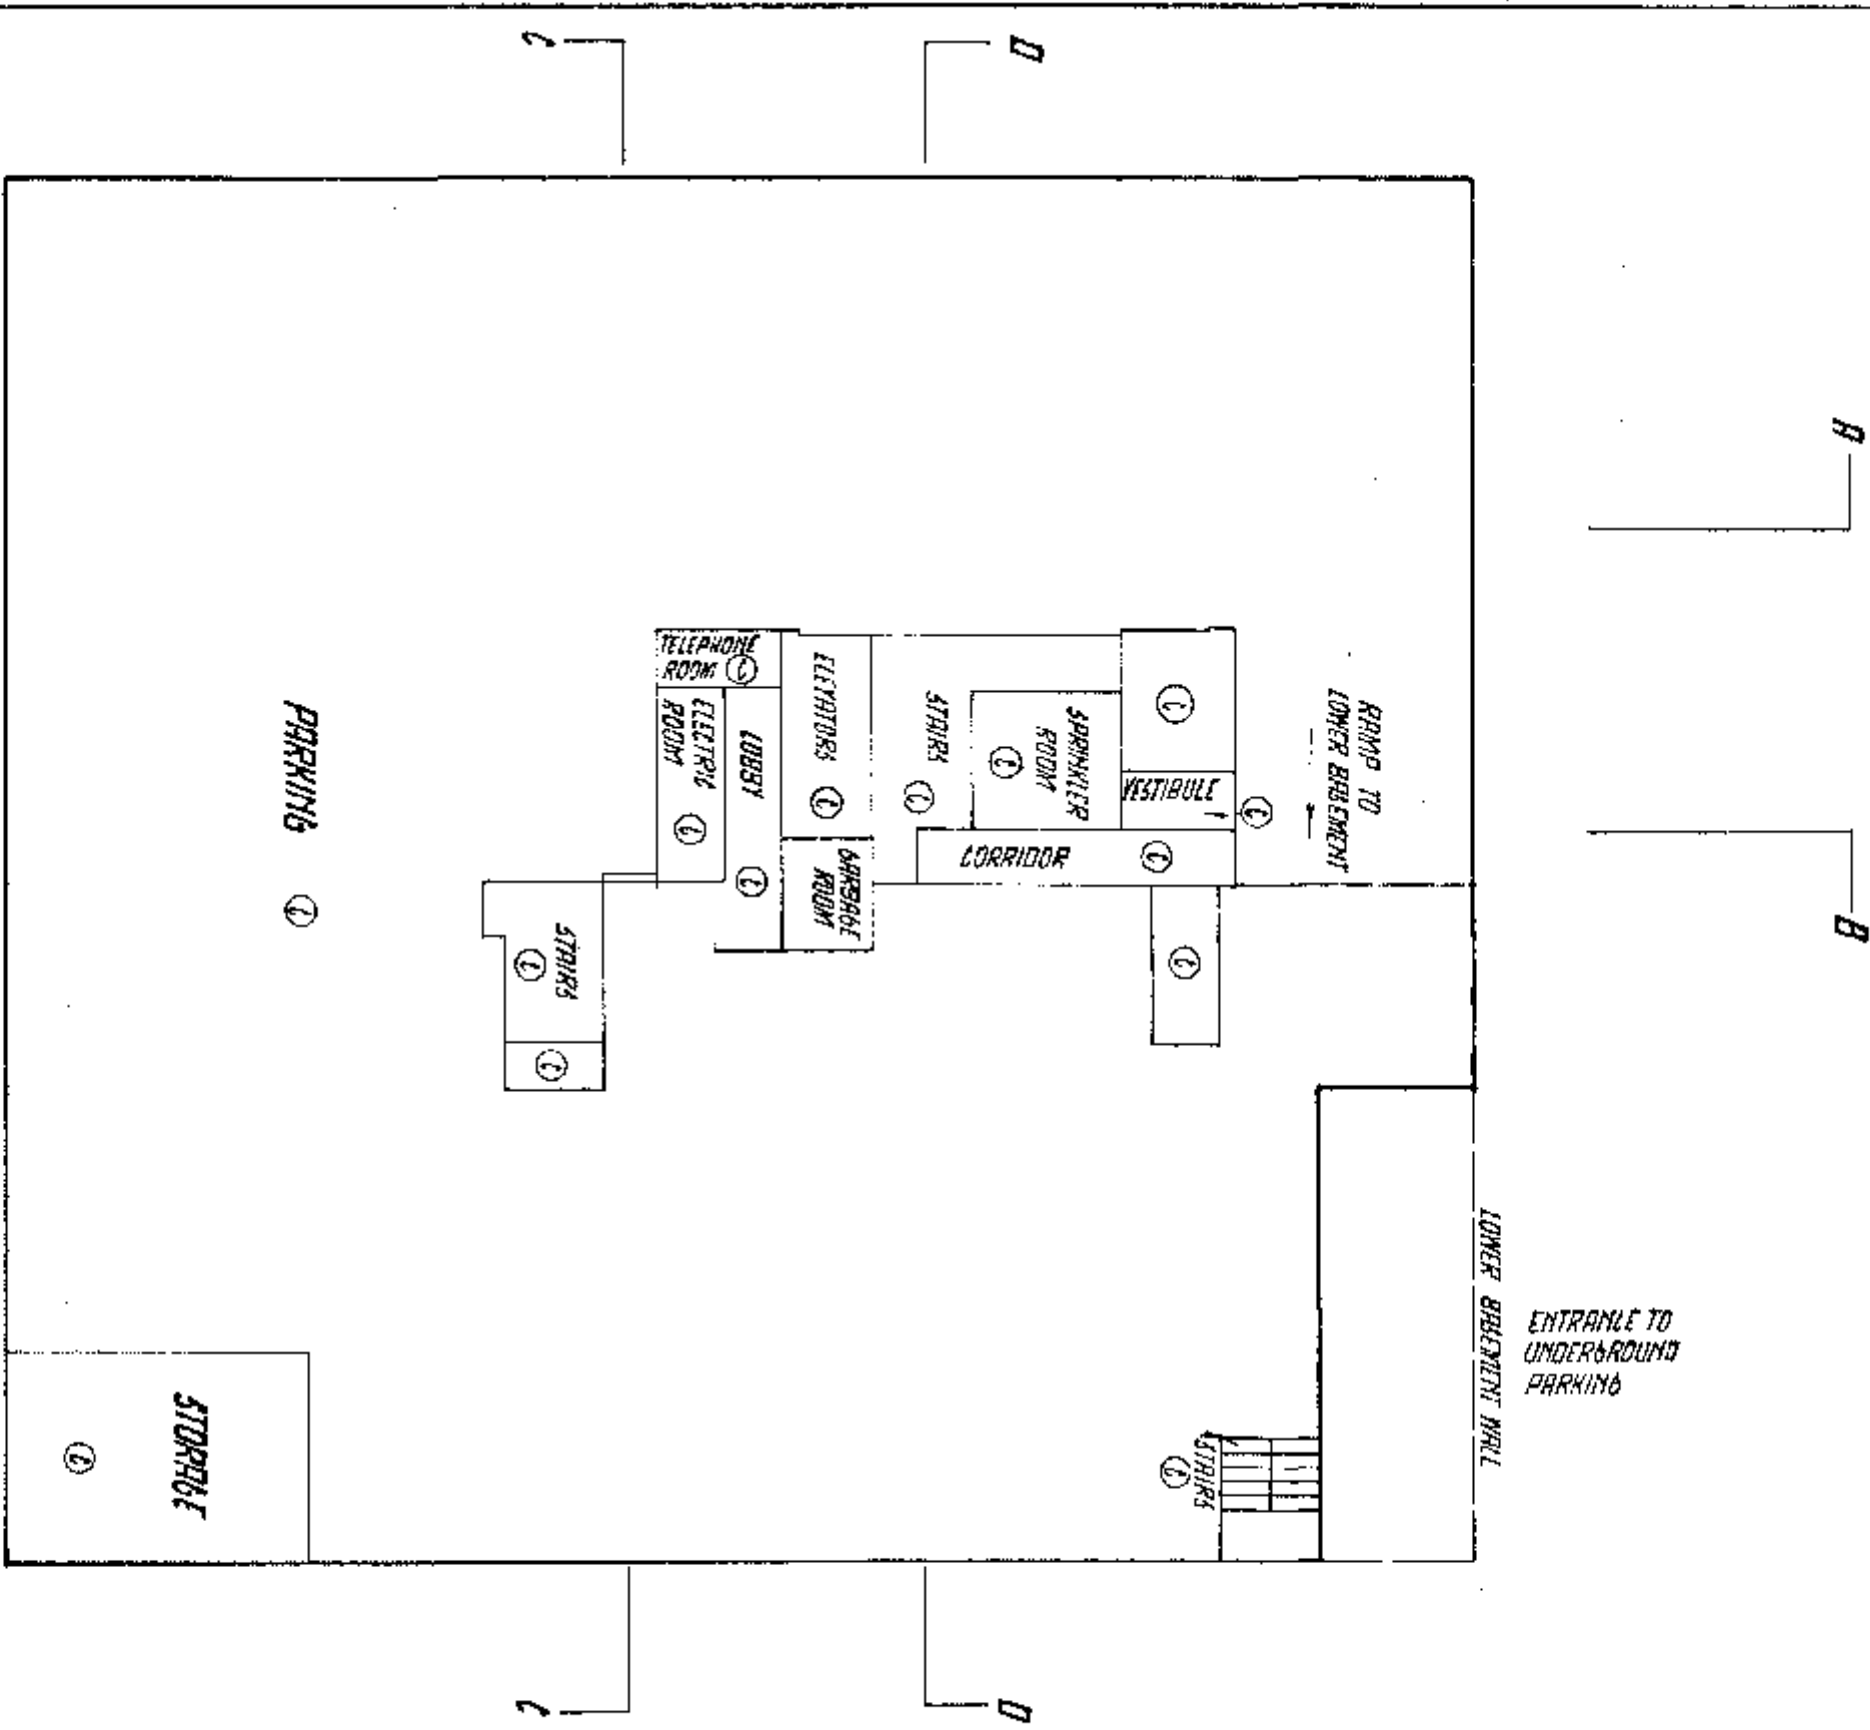

26 JANUARY 1982



FIRST FLOOR

SHEET 11 OF 26 SHEETS

STREET PLAN NO. YR.

1104

SCALE: 1:200

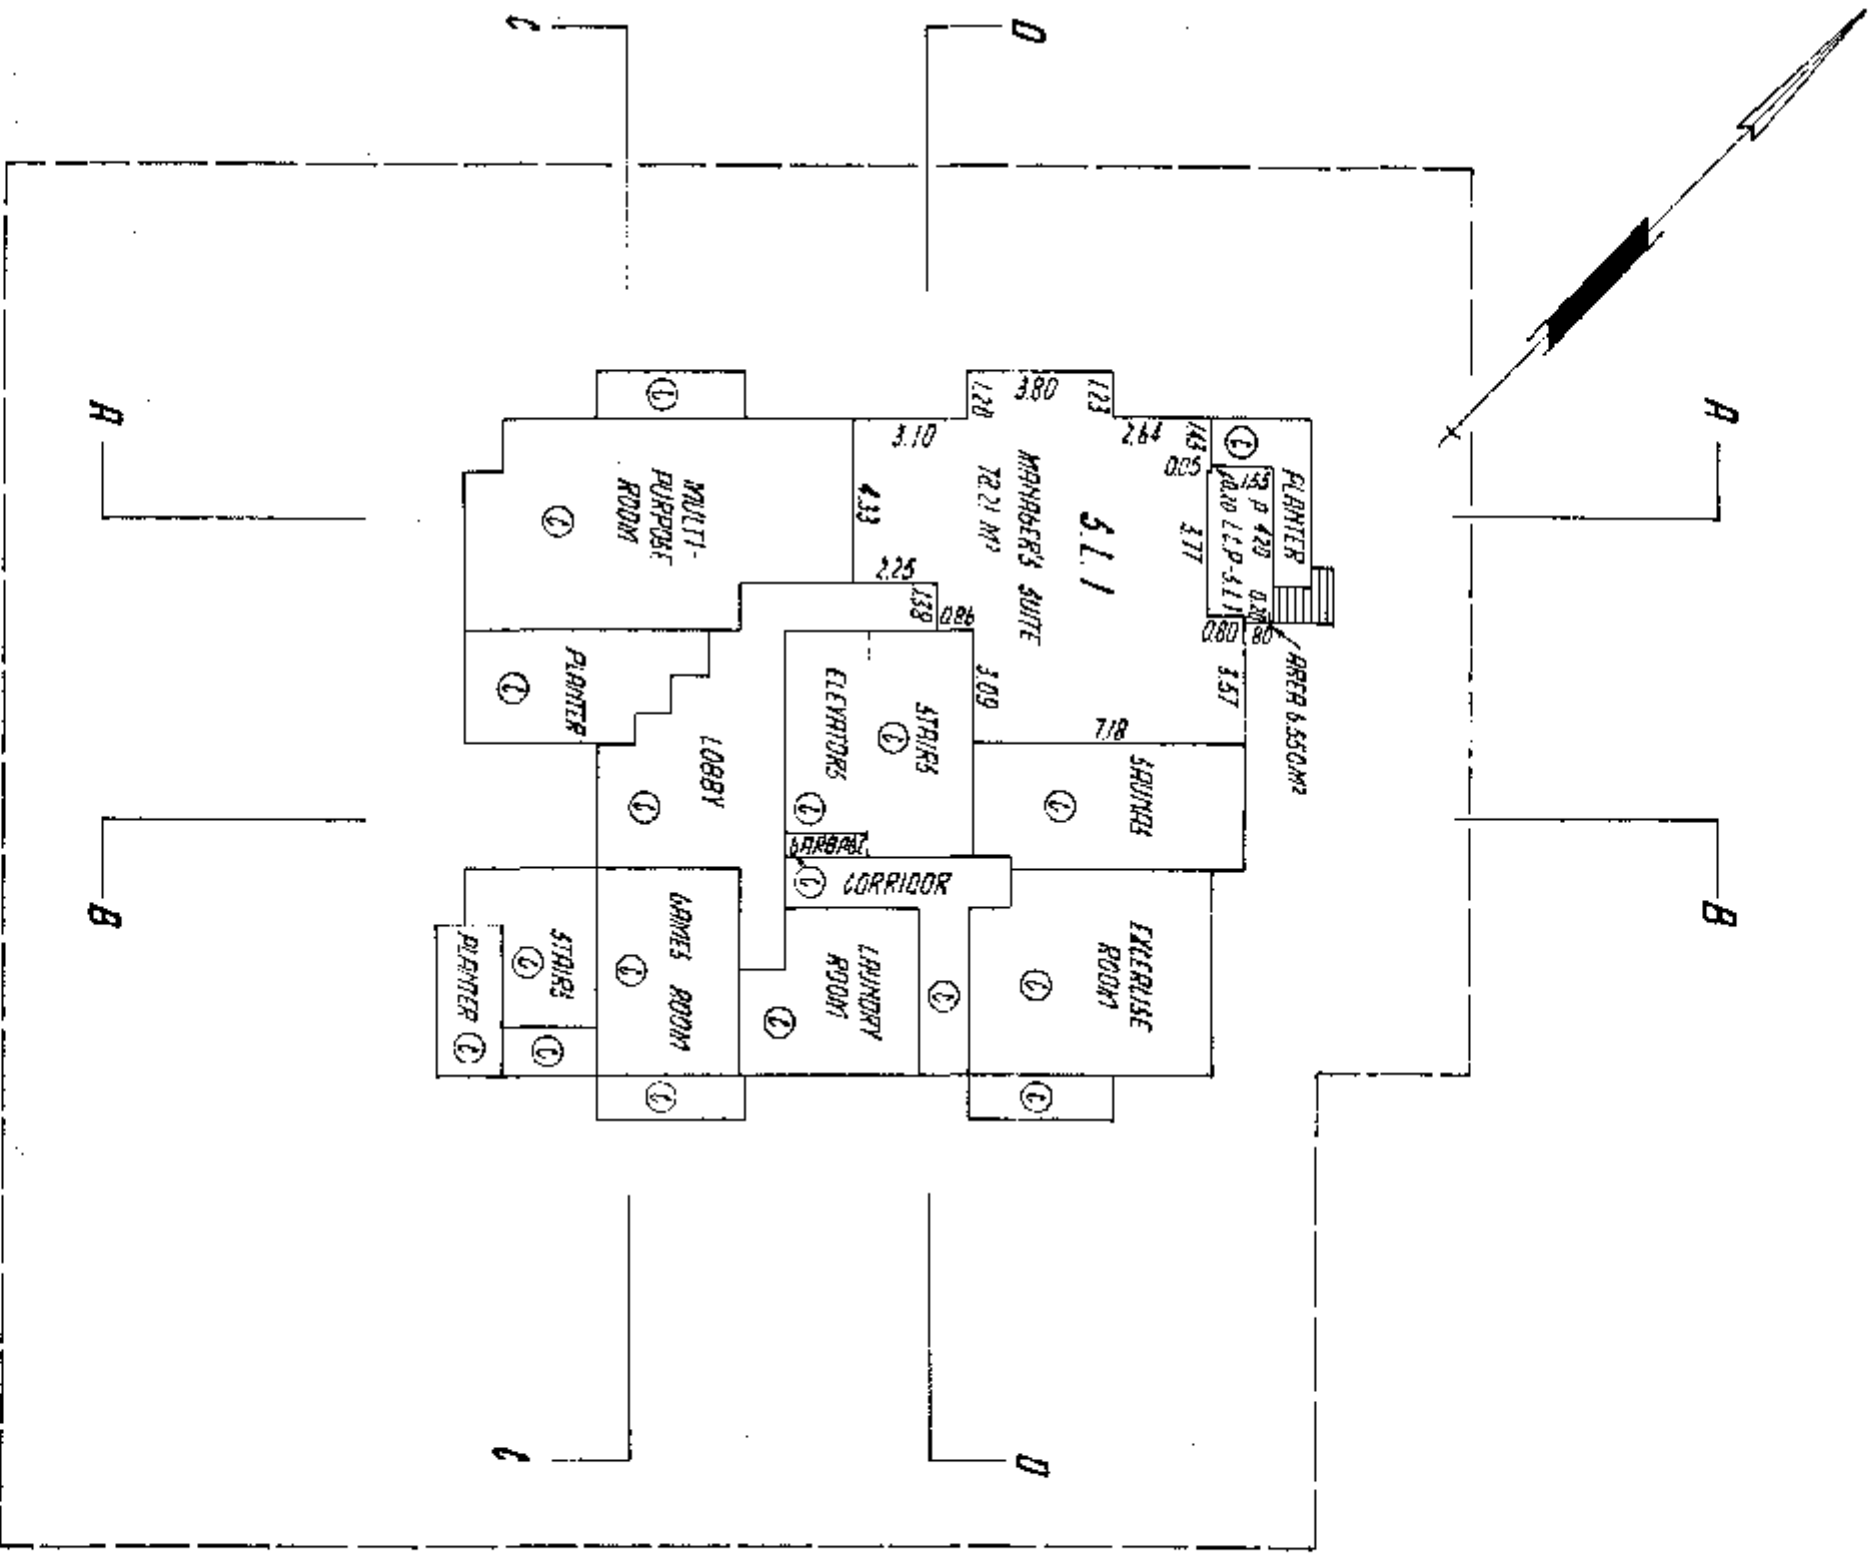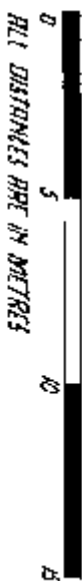

26 JANUARY 1987




SECOND FLOOR

SHEET 12 OF 26 SHEETS.

SKETCH PLAN NO. VR.

1104

SCALE: 1:200

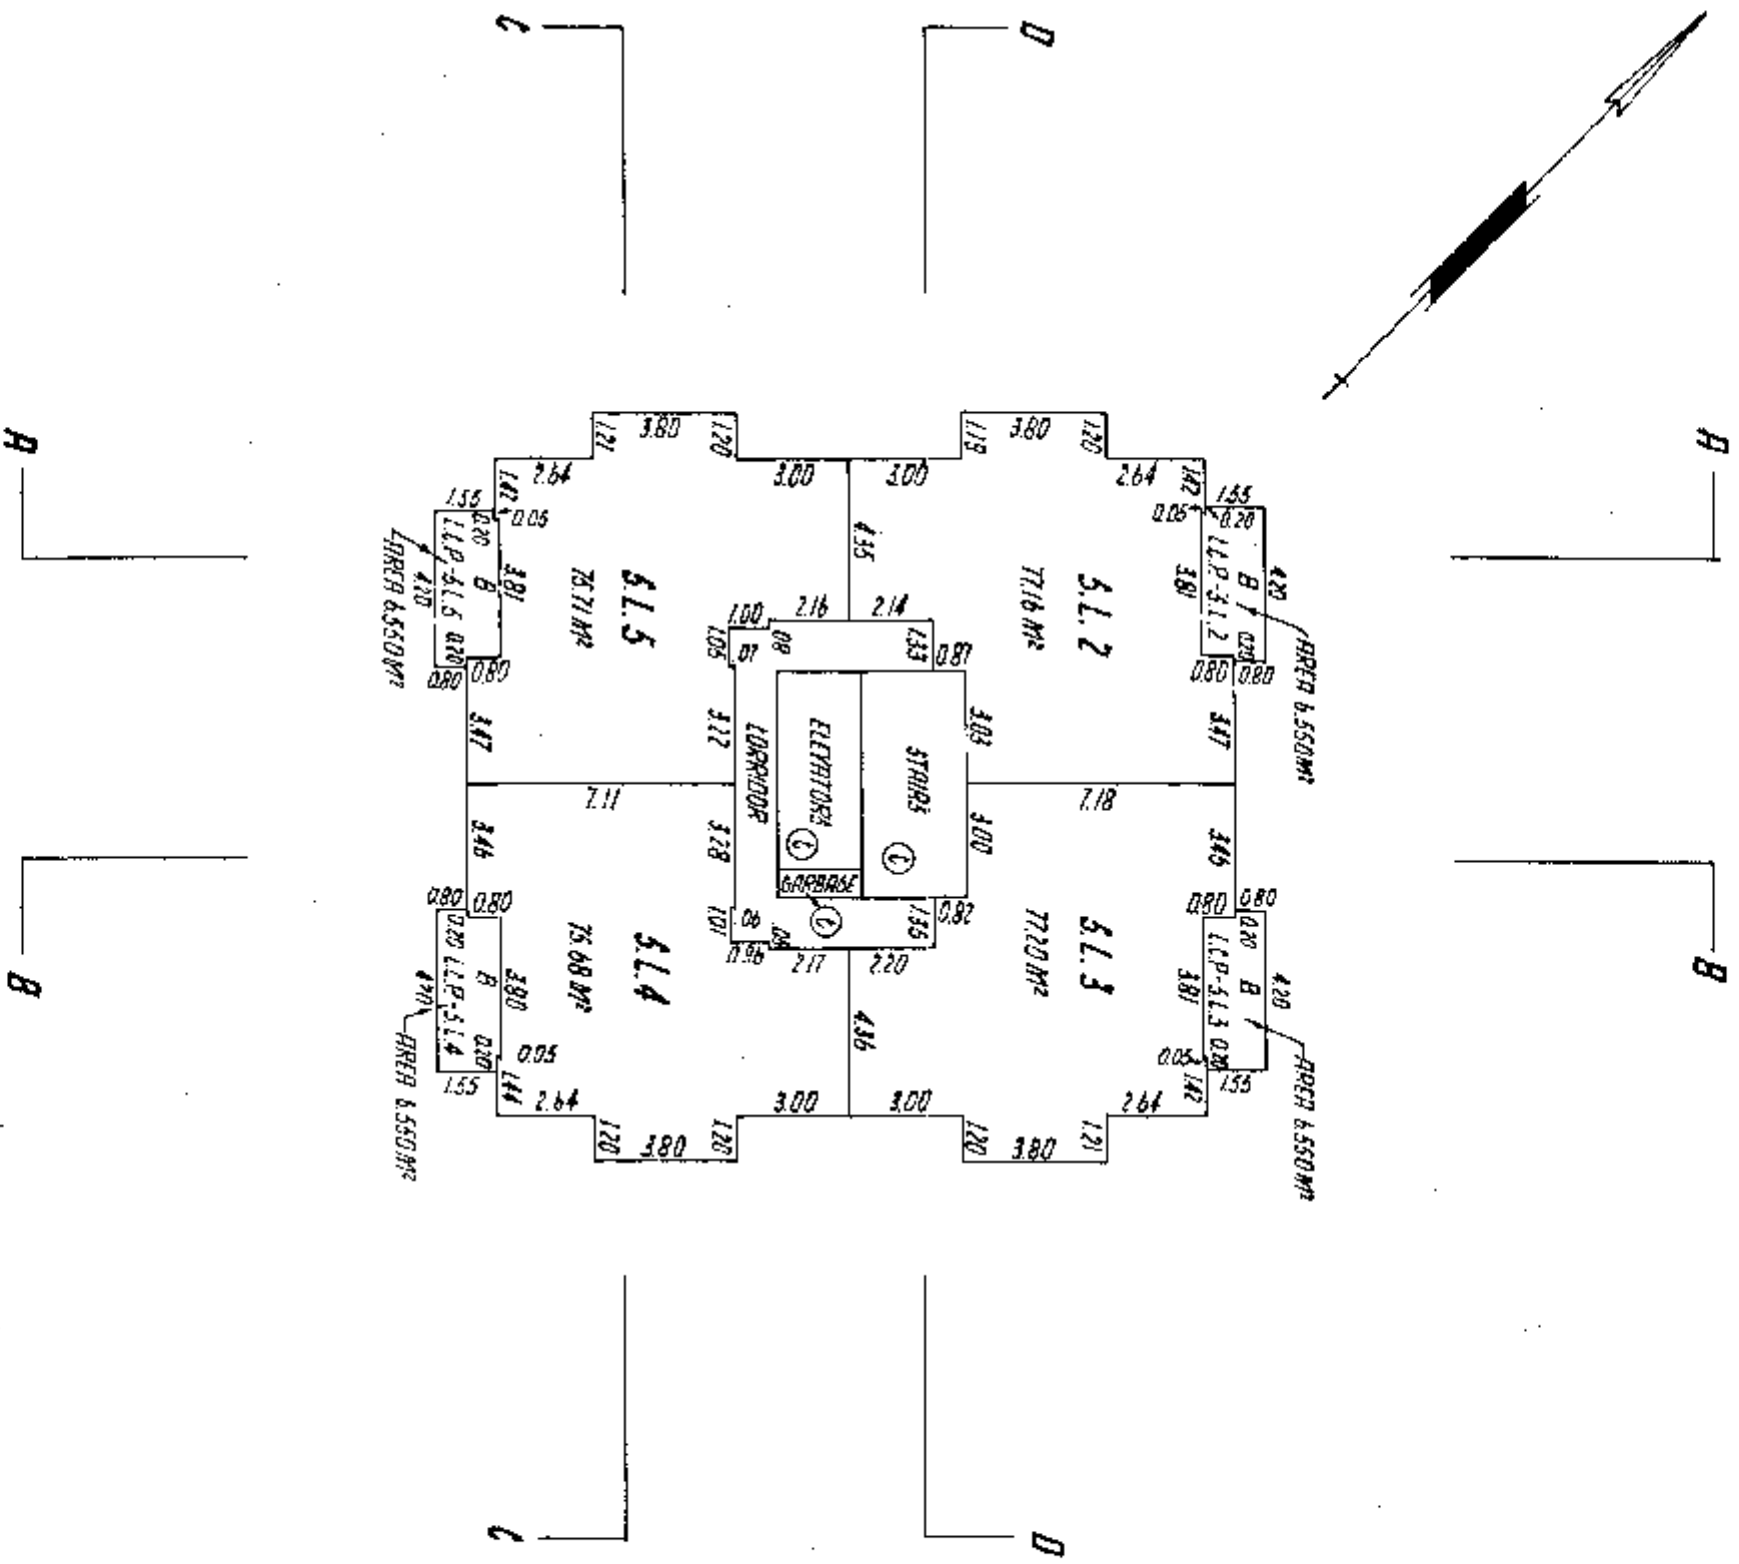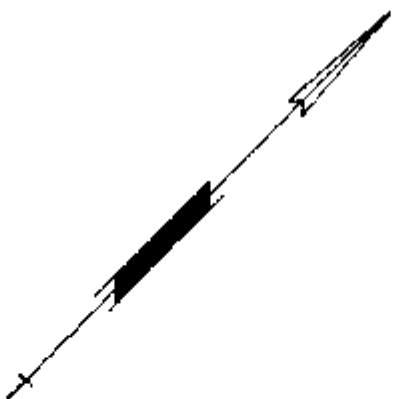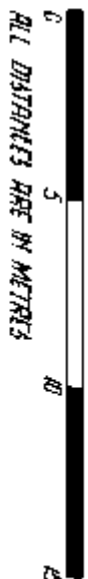

26 JANUARY 1982

THIRD FLOOR



SCALE 1:200



SHEET 13 OF 26 SHEETS

STRATA PLAN NO VR

1104

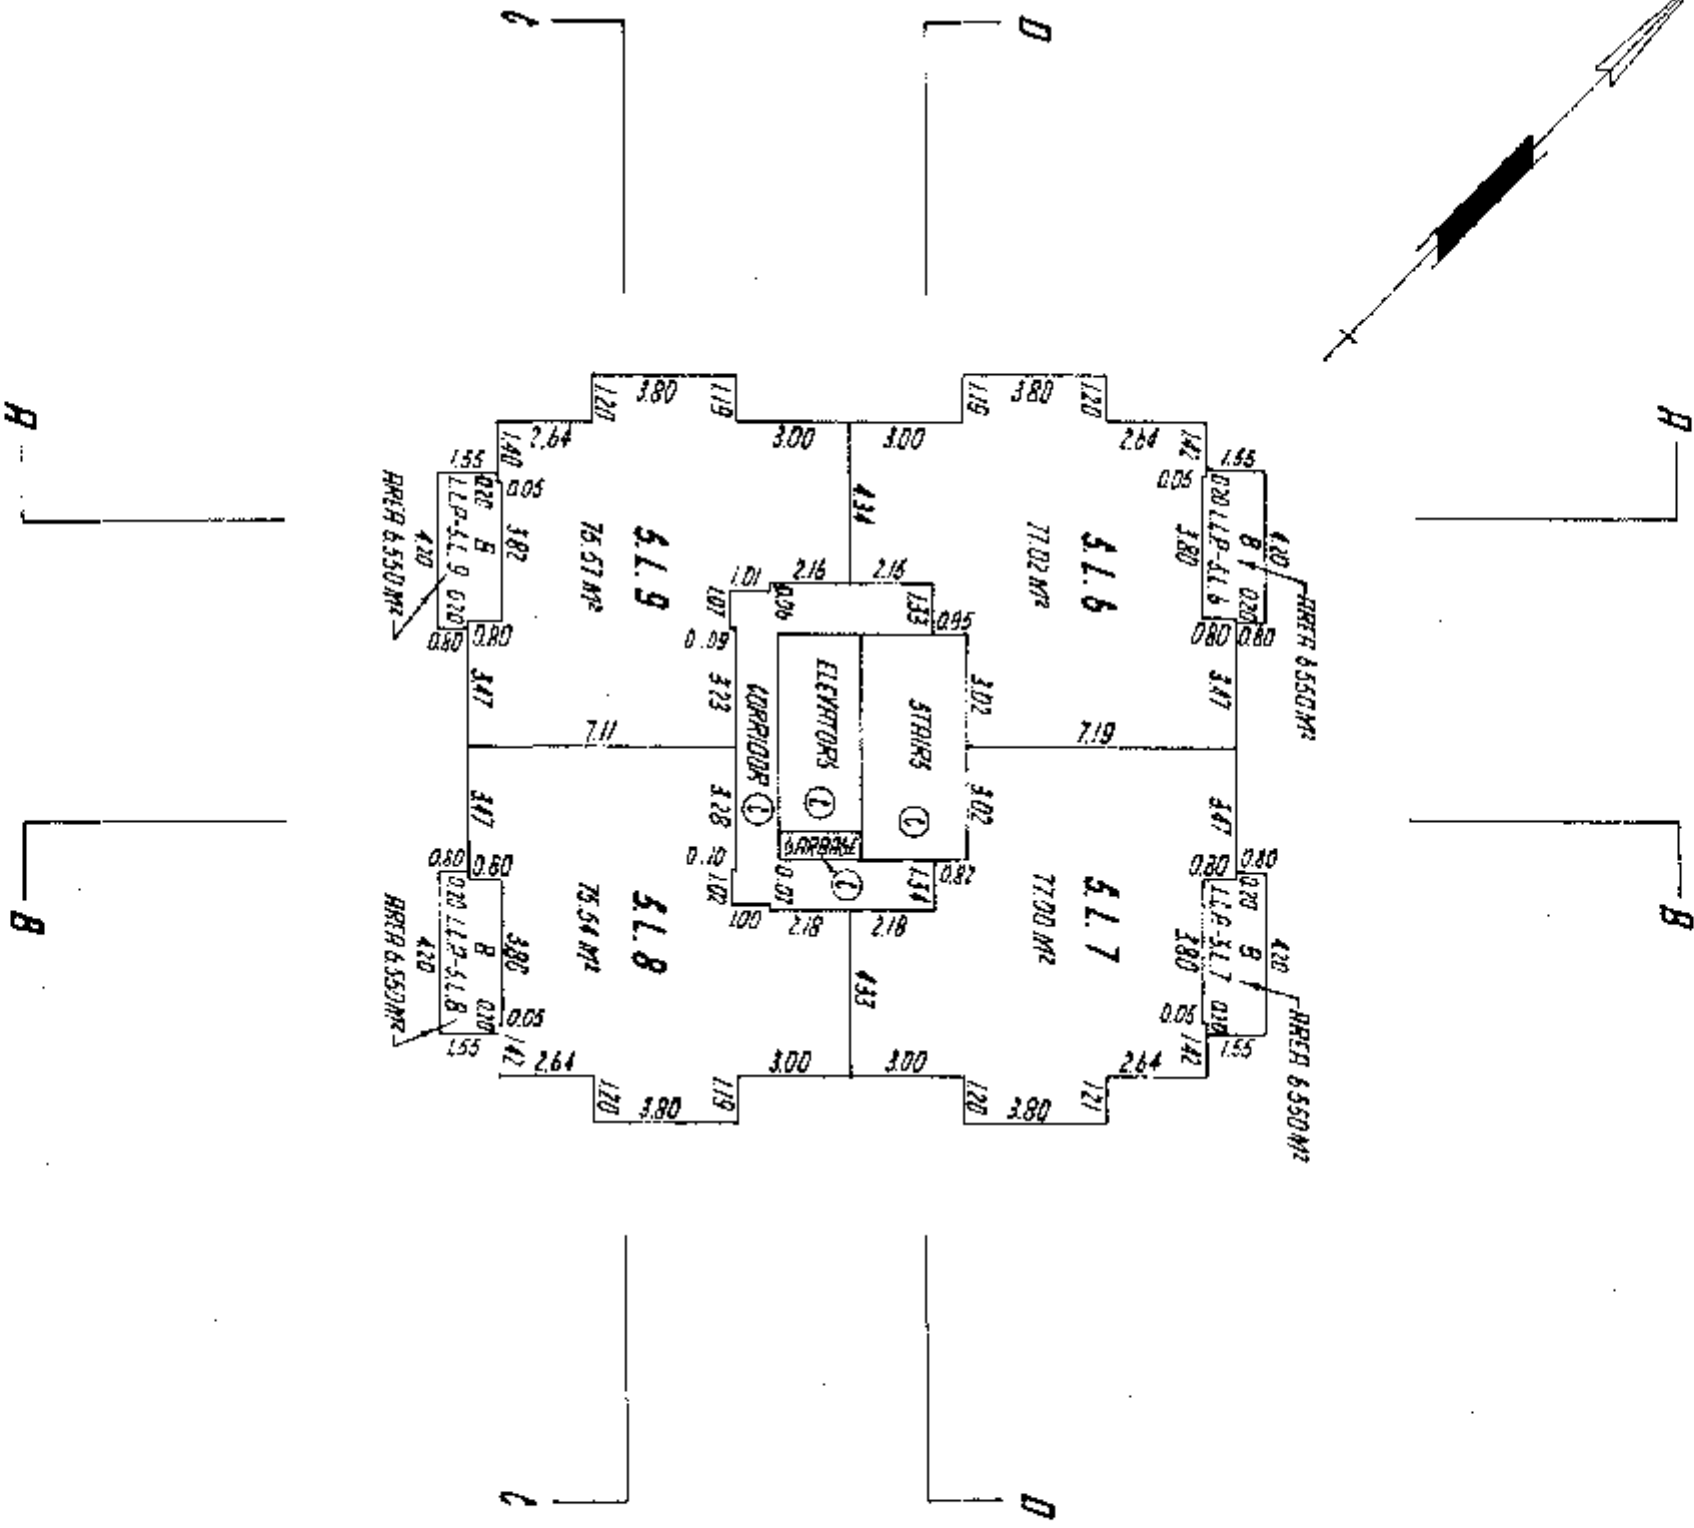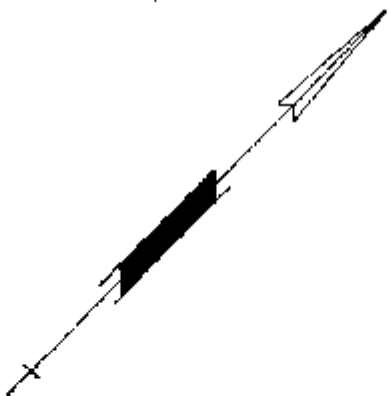

26 JANUARY 1982

FOURTH FLOOR

SHEET 14 OF 26 SHEETS.



STRAIGHT PLANS AND VR

1104

SCALE : 1 : 200



ALL DISTANCES ARE IN METRES.

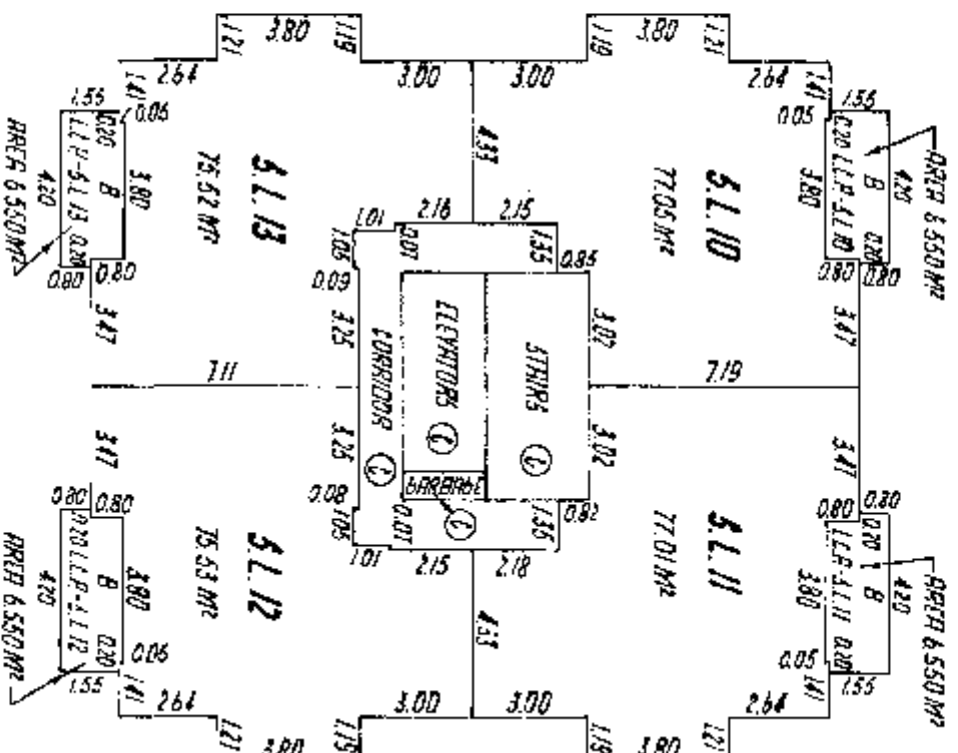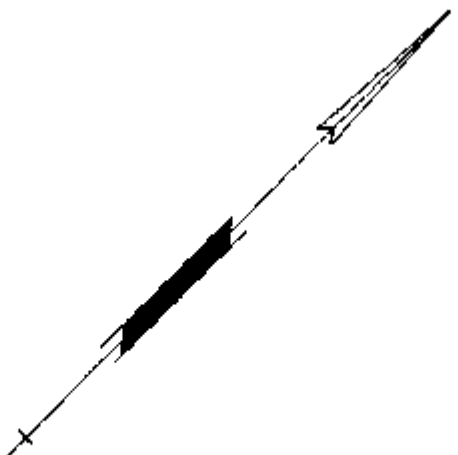

26 JANUARY 1982




FIFTH FLOOR

SHEET 15 OF 16 SHEETS.

STRUT PLAN NO. VR

1104

SCALE : 1 : 200

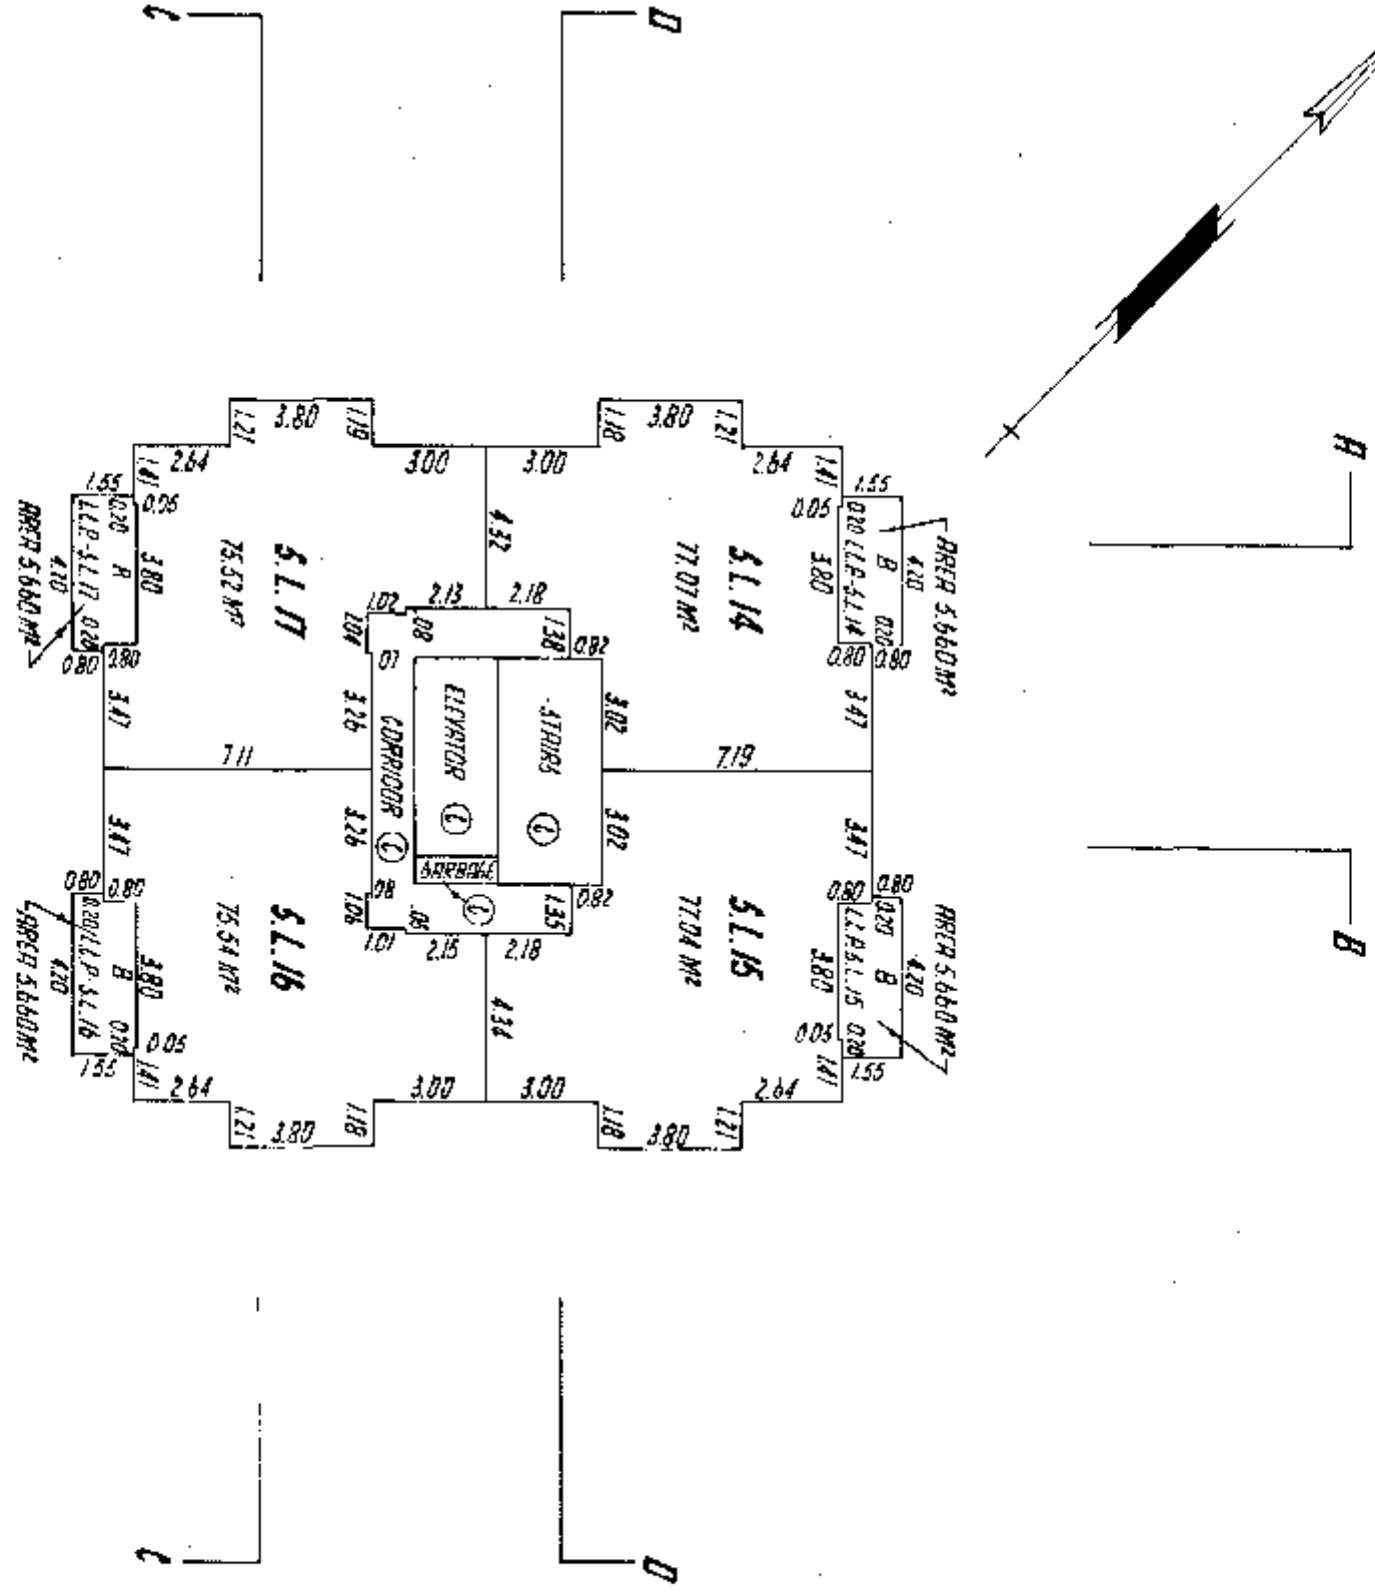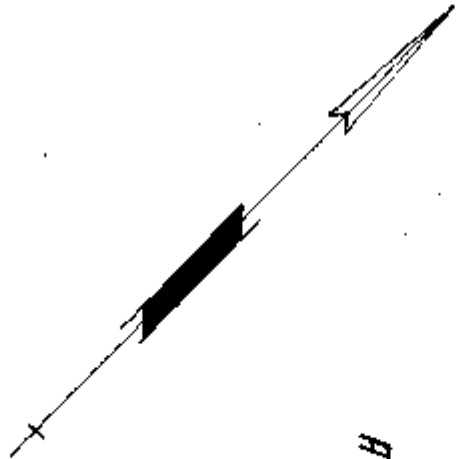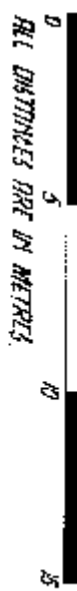

26 JANUARY 1982




SEVENTH FLOOR

SHEET 17 OF 26 SHEETS

STAIRS PLAN NO. VR.

1104

SCALE: 1" = 200'

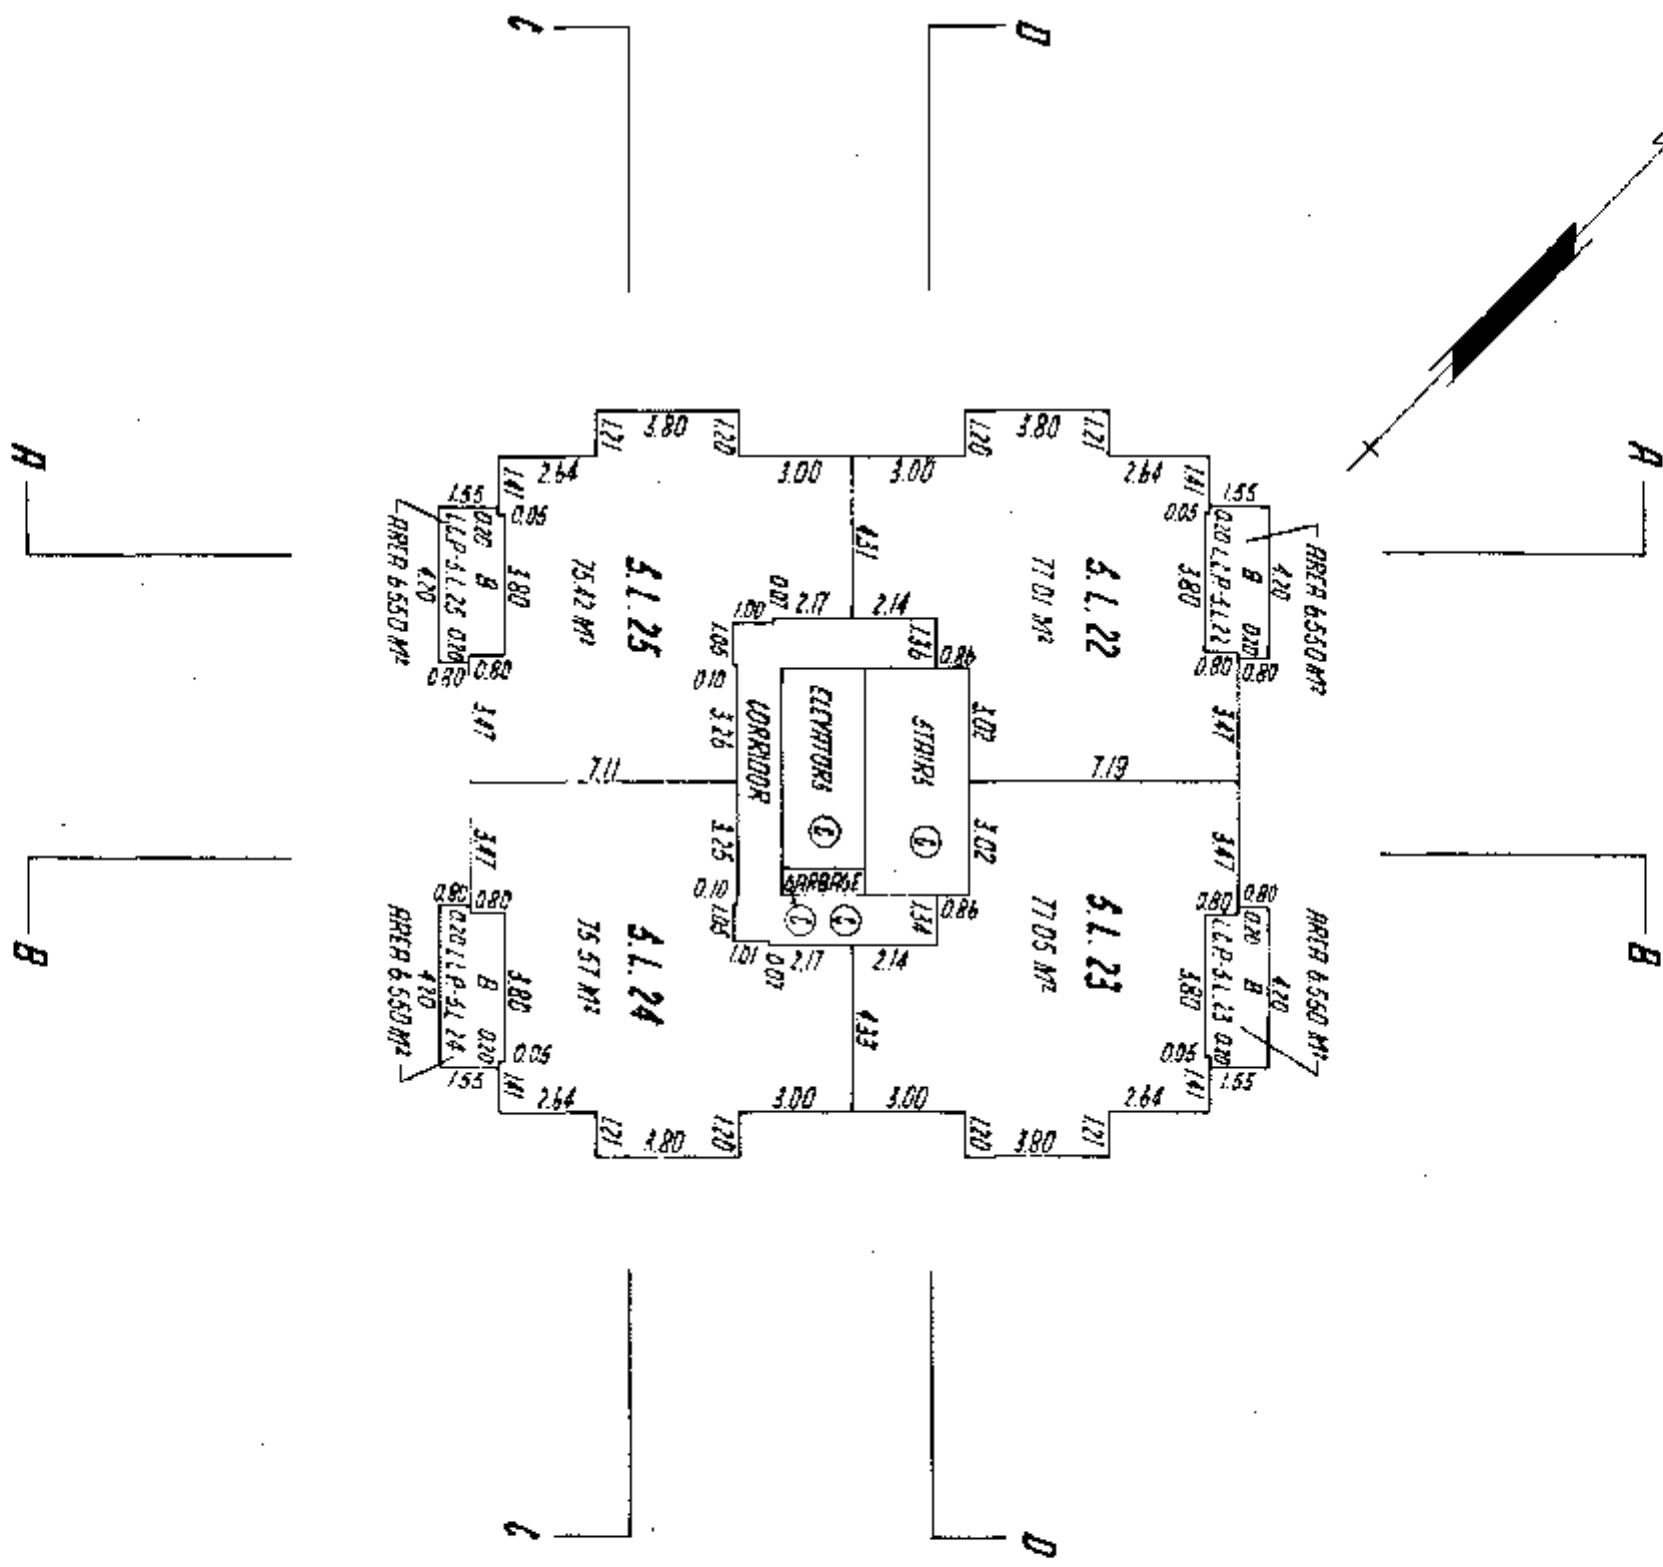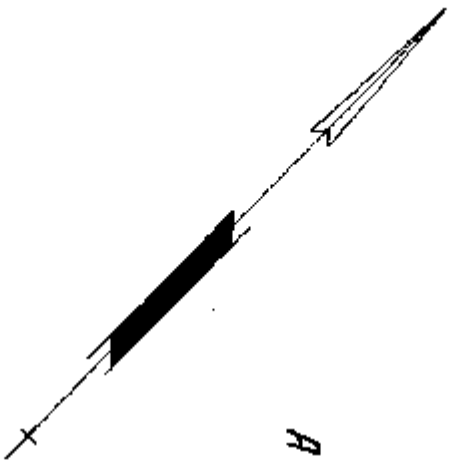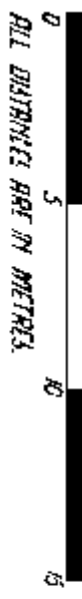

26 JANUARY 1982

EIGHTH FLOOR


SCALE 1:200



SHEET 18 OF 26 SHEETS.

STRATA PLAN NO. 1104

1104

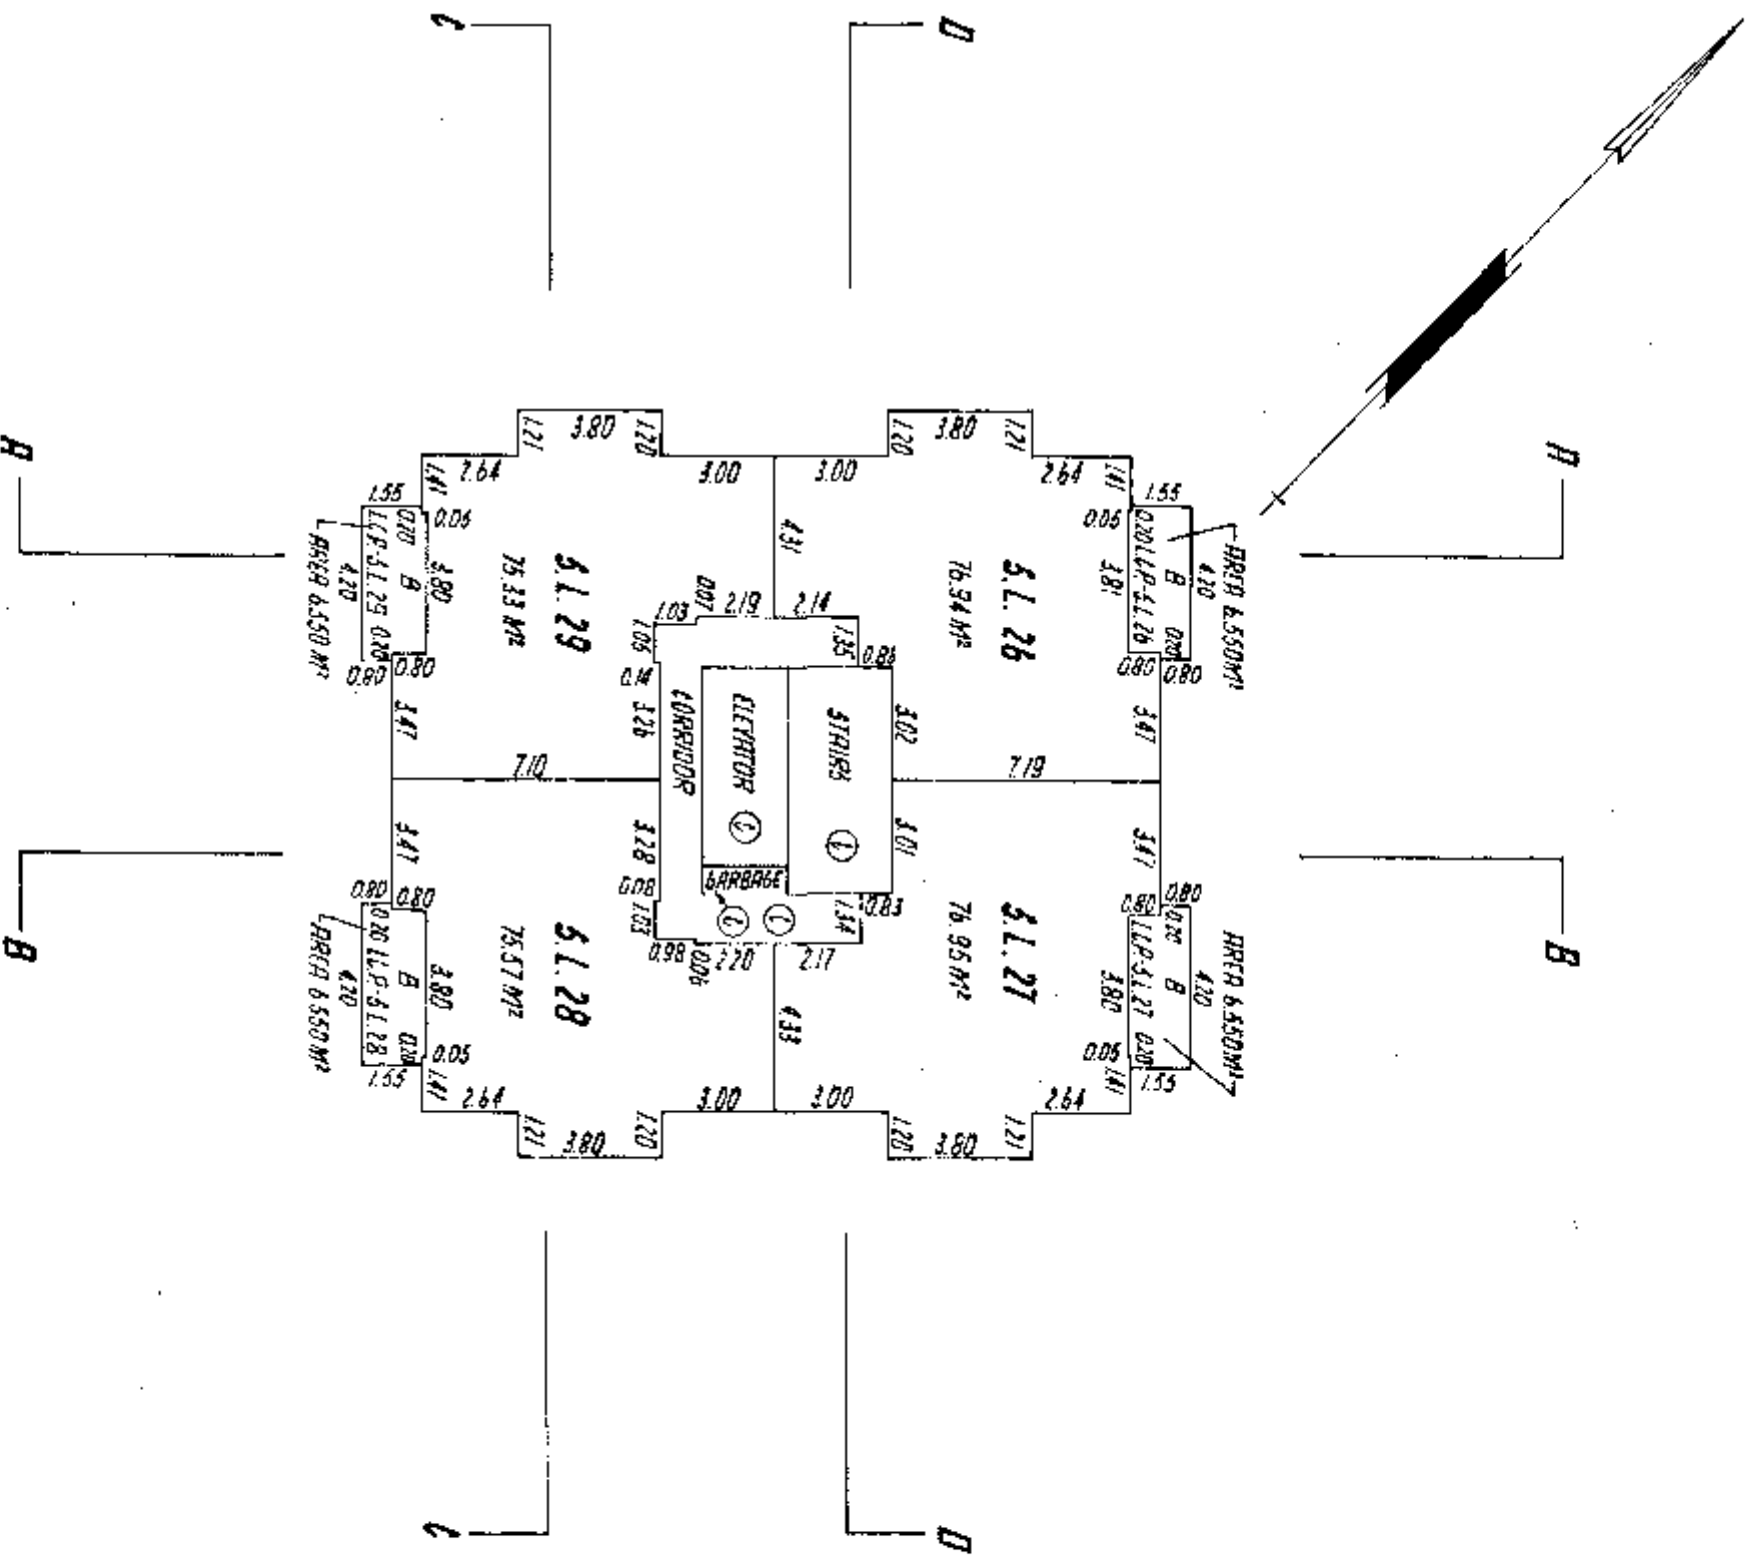

26 JANUARY 1992




NINTH FLOOR

SHEET 18 OF 26 SHEETS.

SHEET PLAN NO. NR.

1104

SCALE : 1 : 200

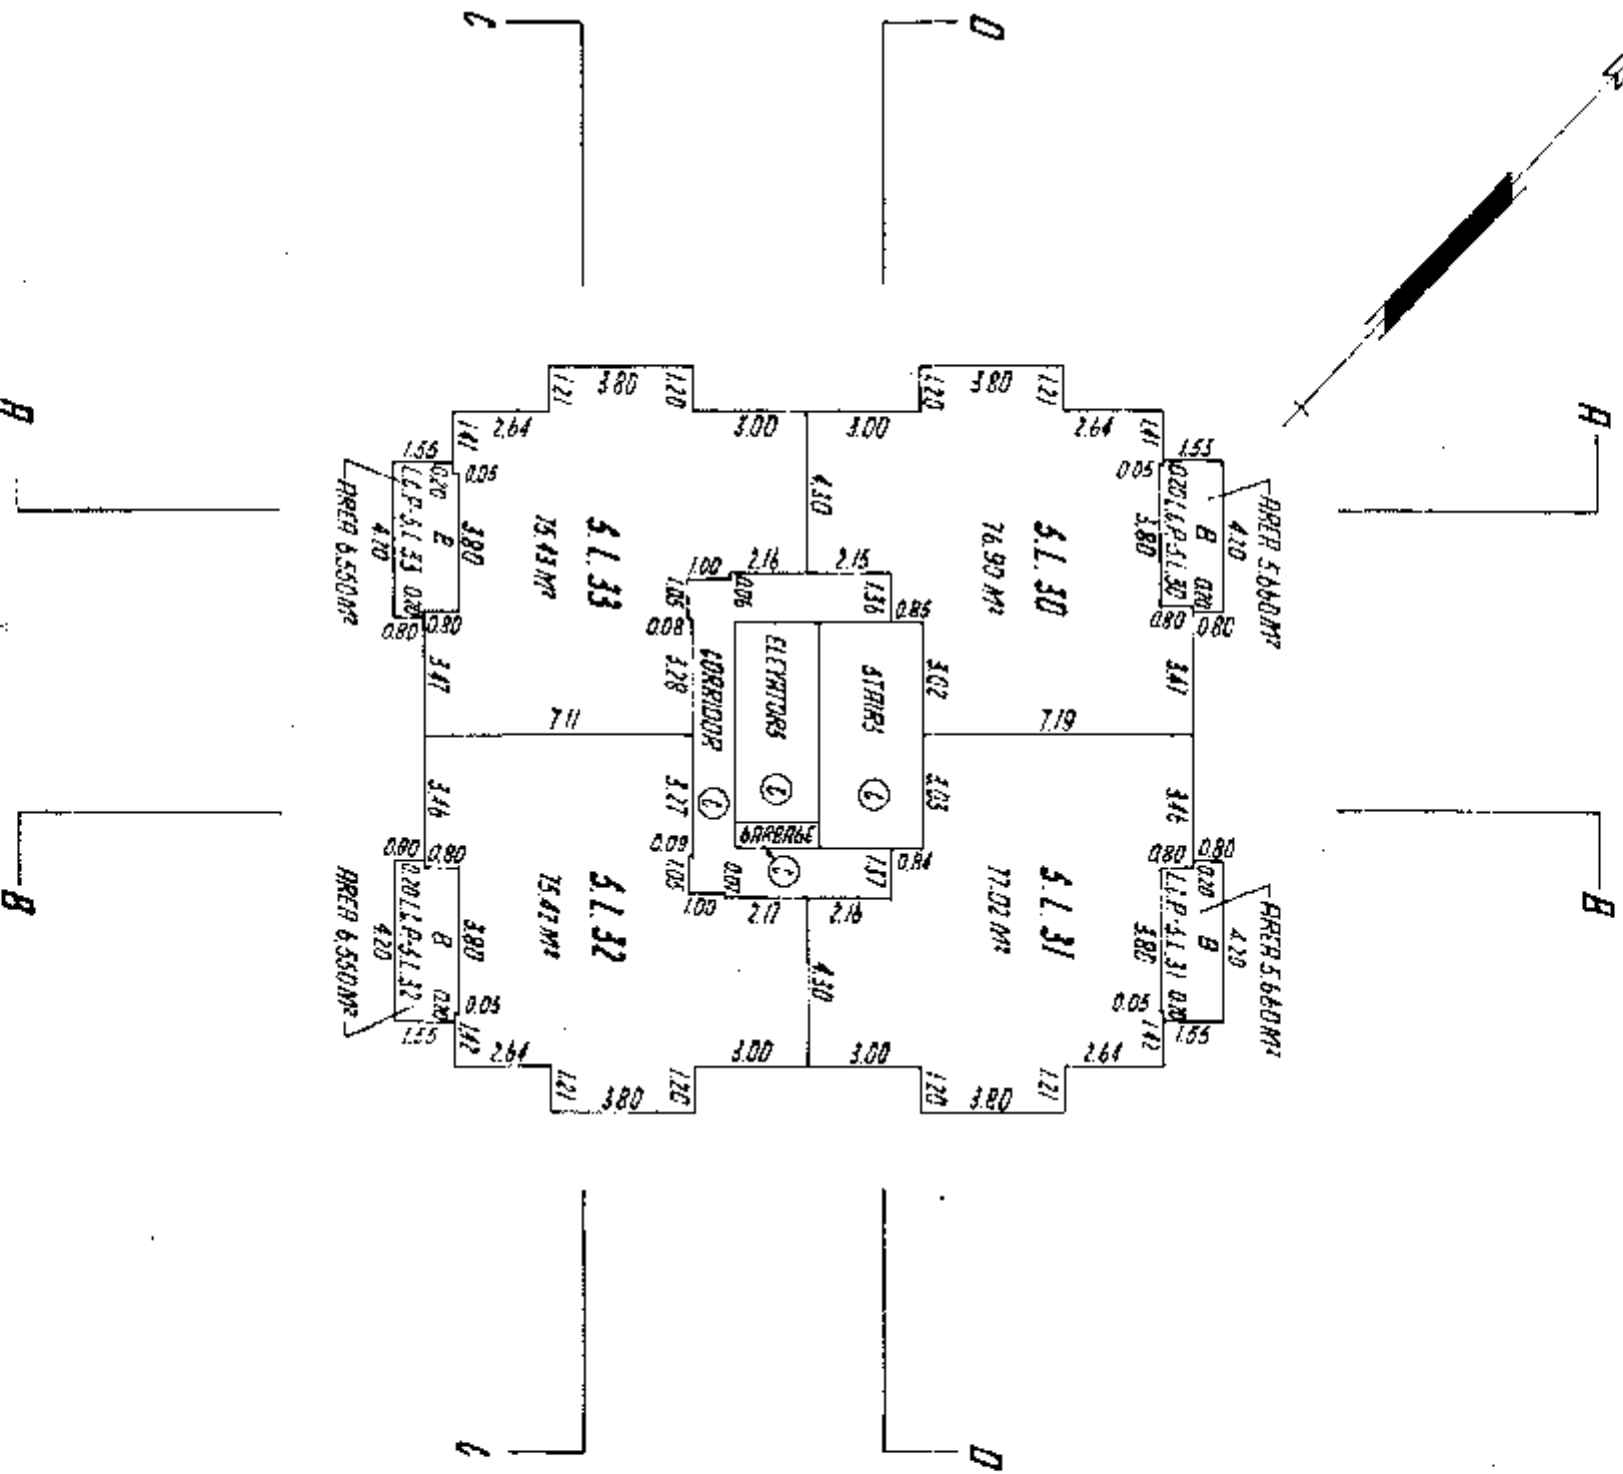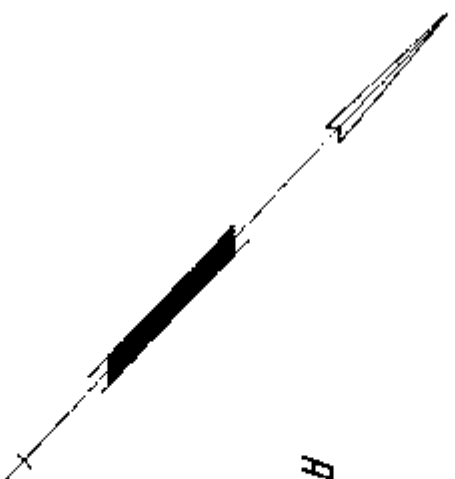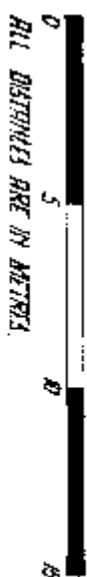

26 JANUARY 1982



TENTH FLOOR

SHEET 20 OF 26 SHEETS

STREET PLAN NO. 1104

1104

SCALE : 1 : 200

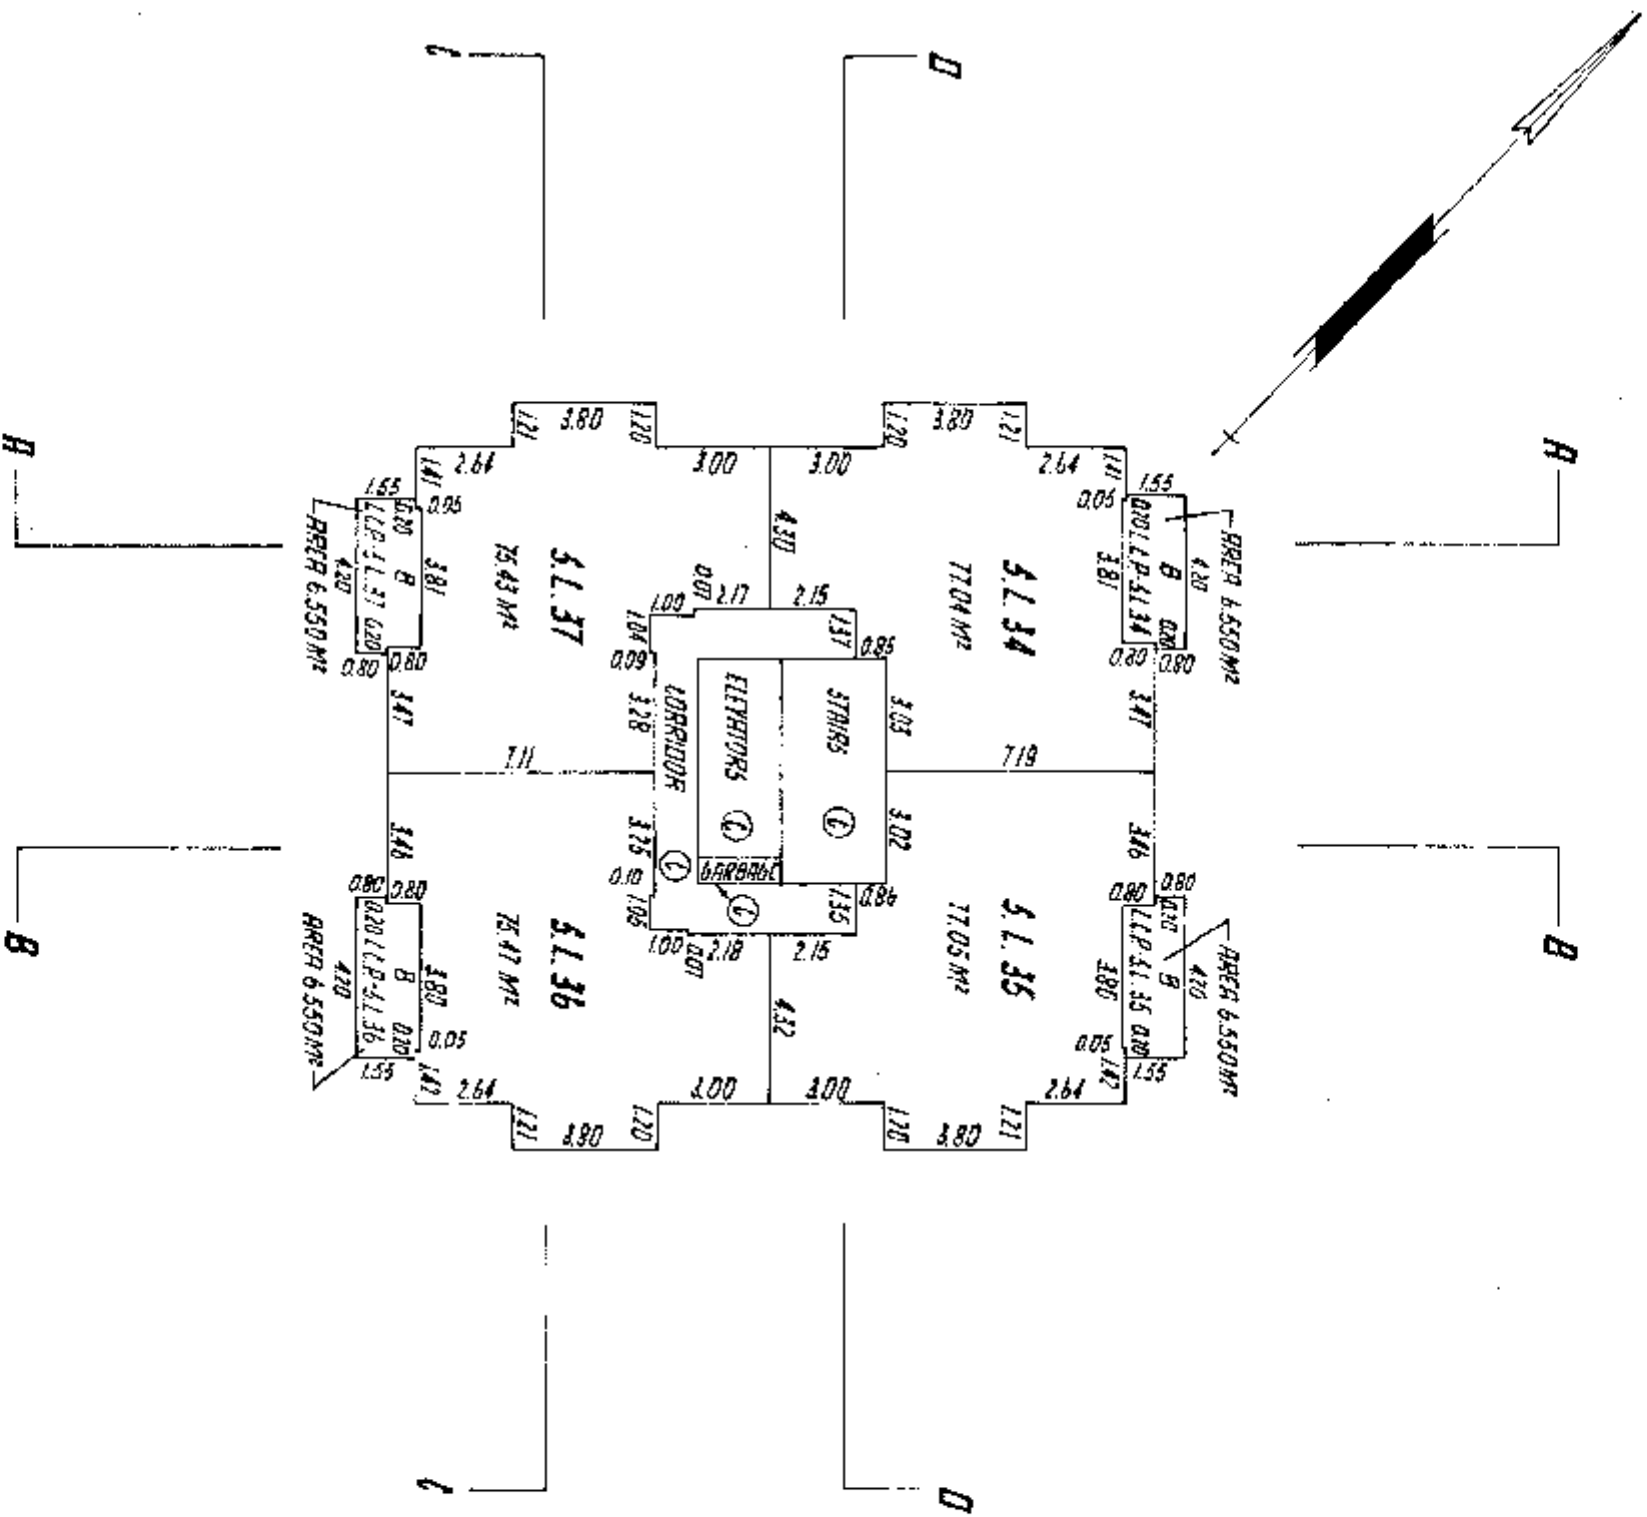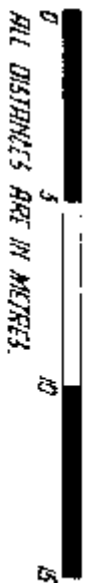

26 JANUARY 1982

ELEVENTH FLOOR




SHEET 21 OF 26 SHEETS

STRATA PLAN NO. YR

1104

SCALE : 1 : 200

0 5 10 15
ALL DISTANCES ARE IN METRES.

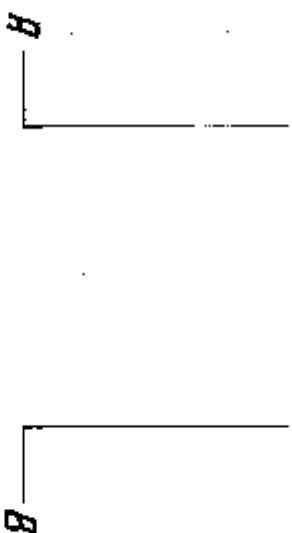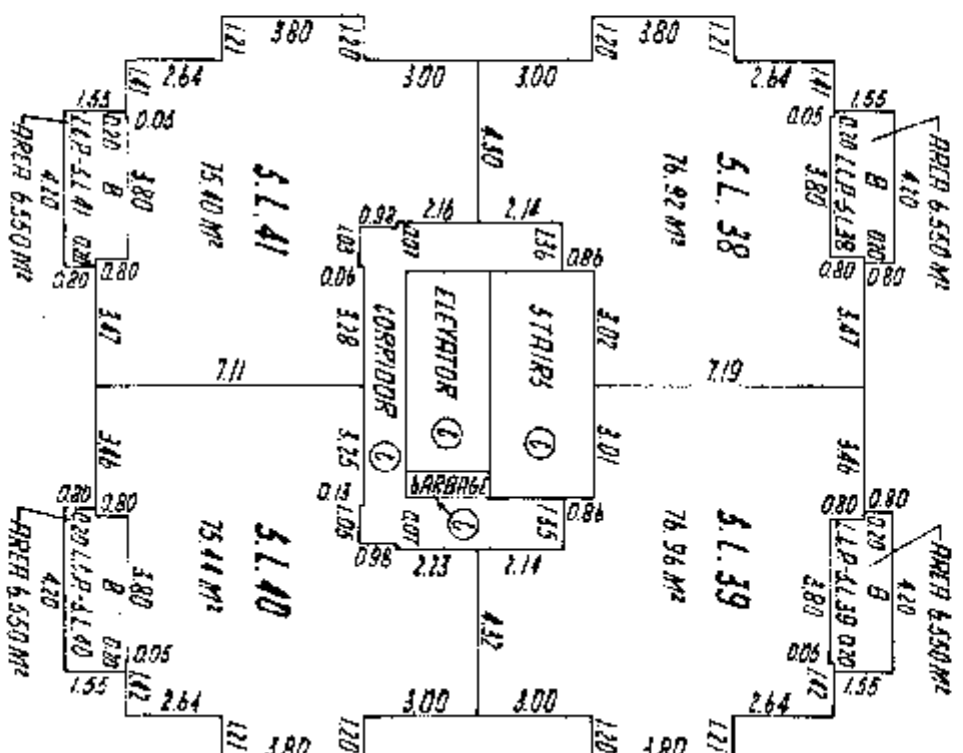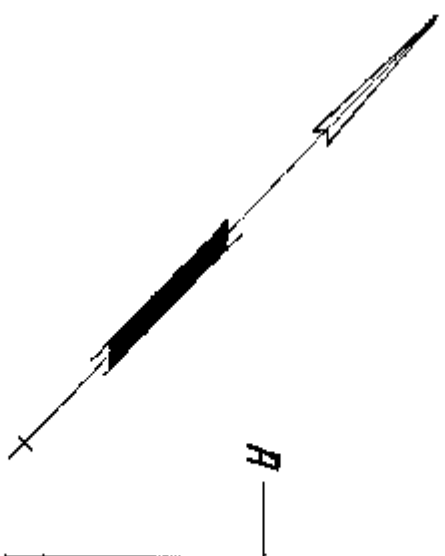

26 JANUARY 1992



TWELFTH FLOOR

SHEET 22 OF 26 SHEETS

STAIR PLAN NO. 1104

1104

SCALE: 1/200

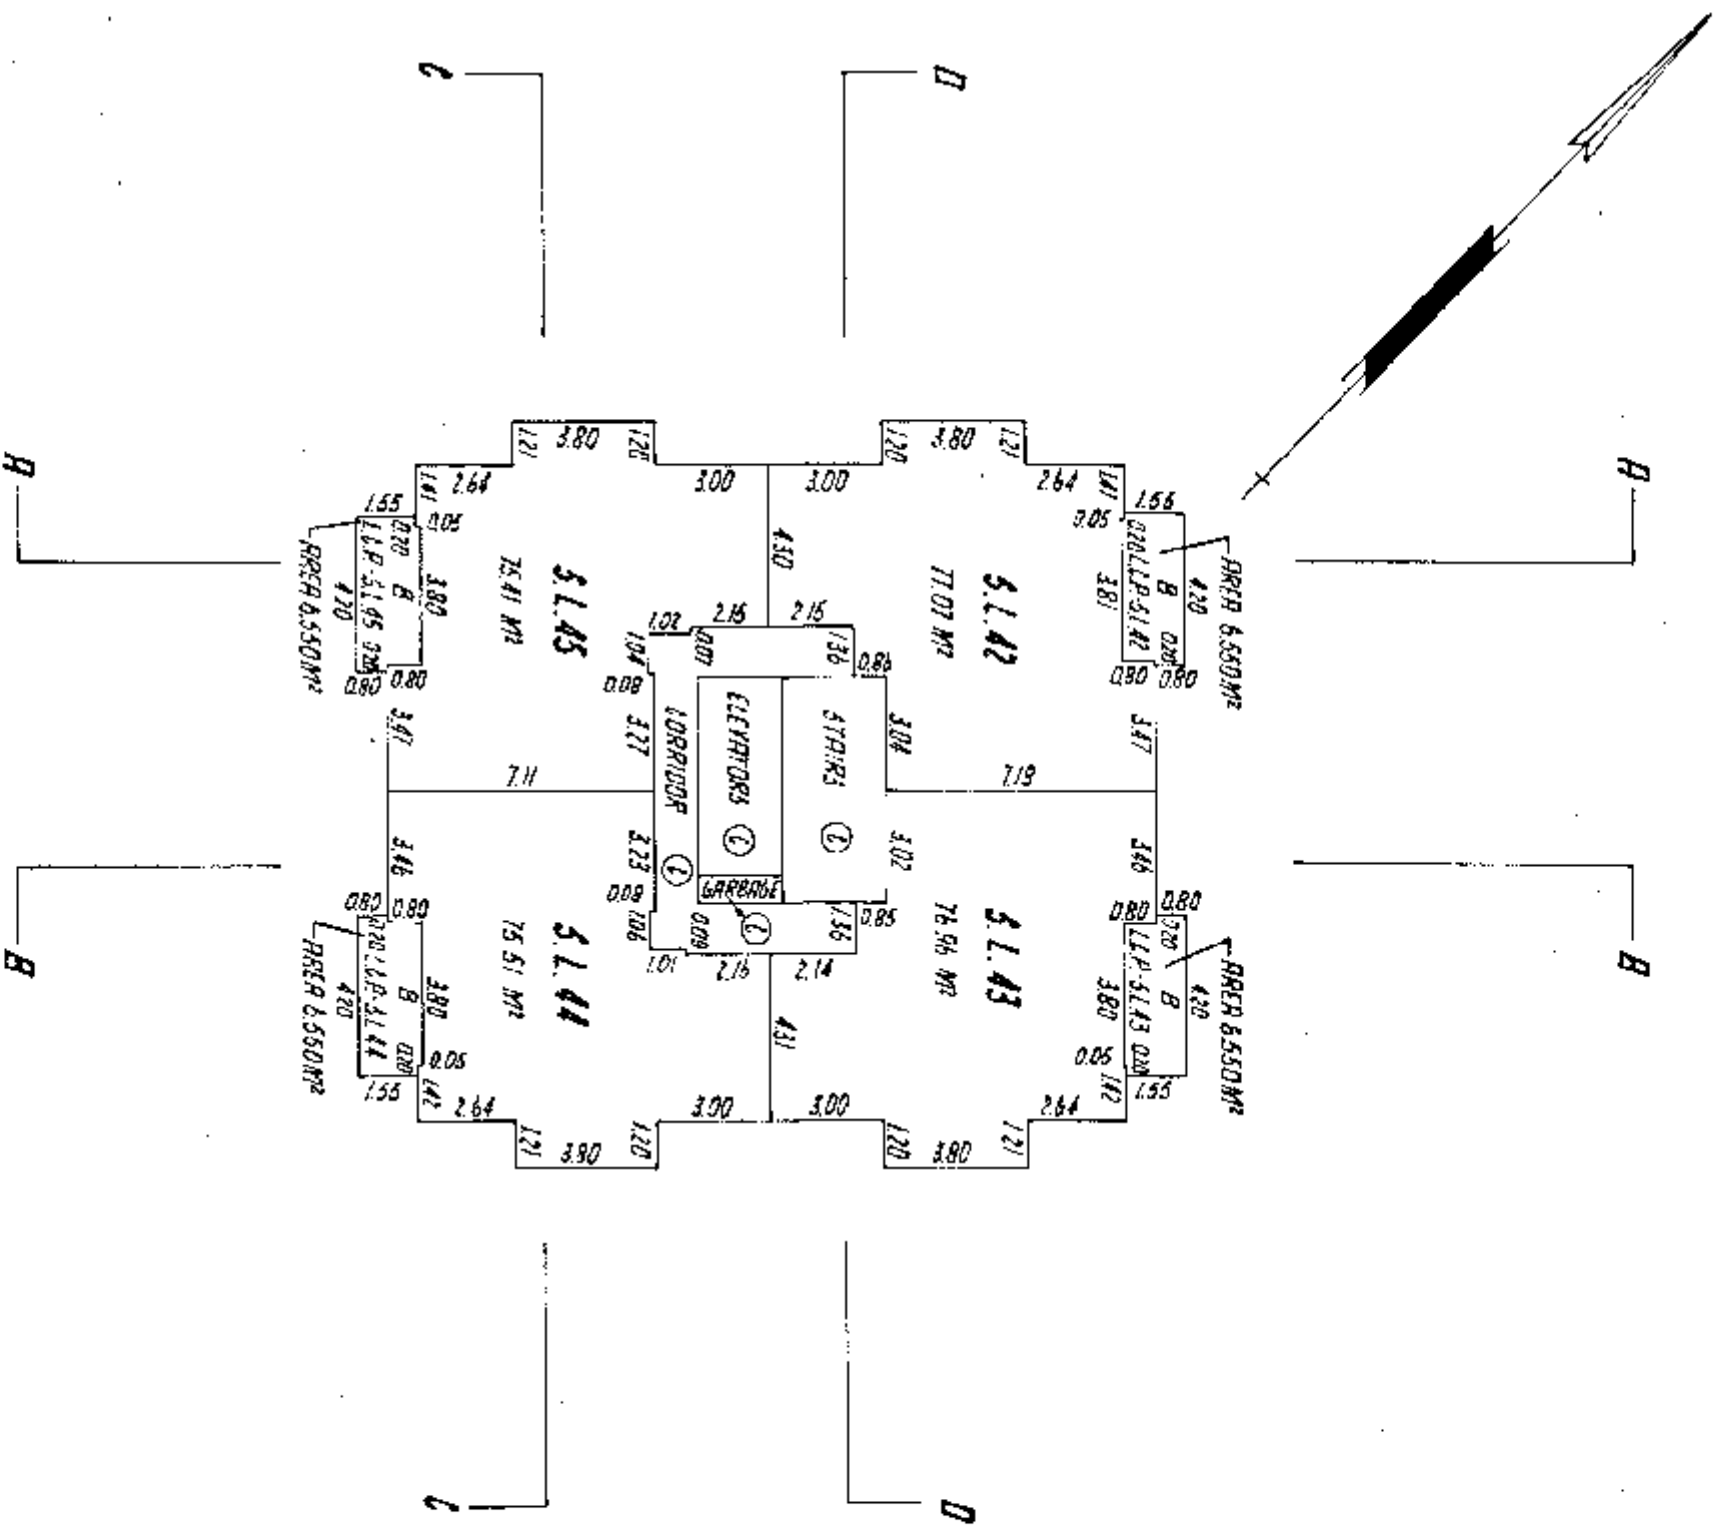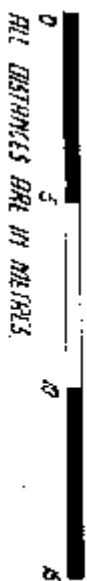

26 JANUARY 1982


THIRTEENTH FLOOR

SHEET 23 OF 26 SHEETS.

STRATA PLAN NO. YR **1104**

SCALE : 1 : 200

ALL DISTANCES ARE IN METRES.

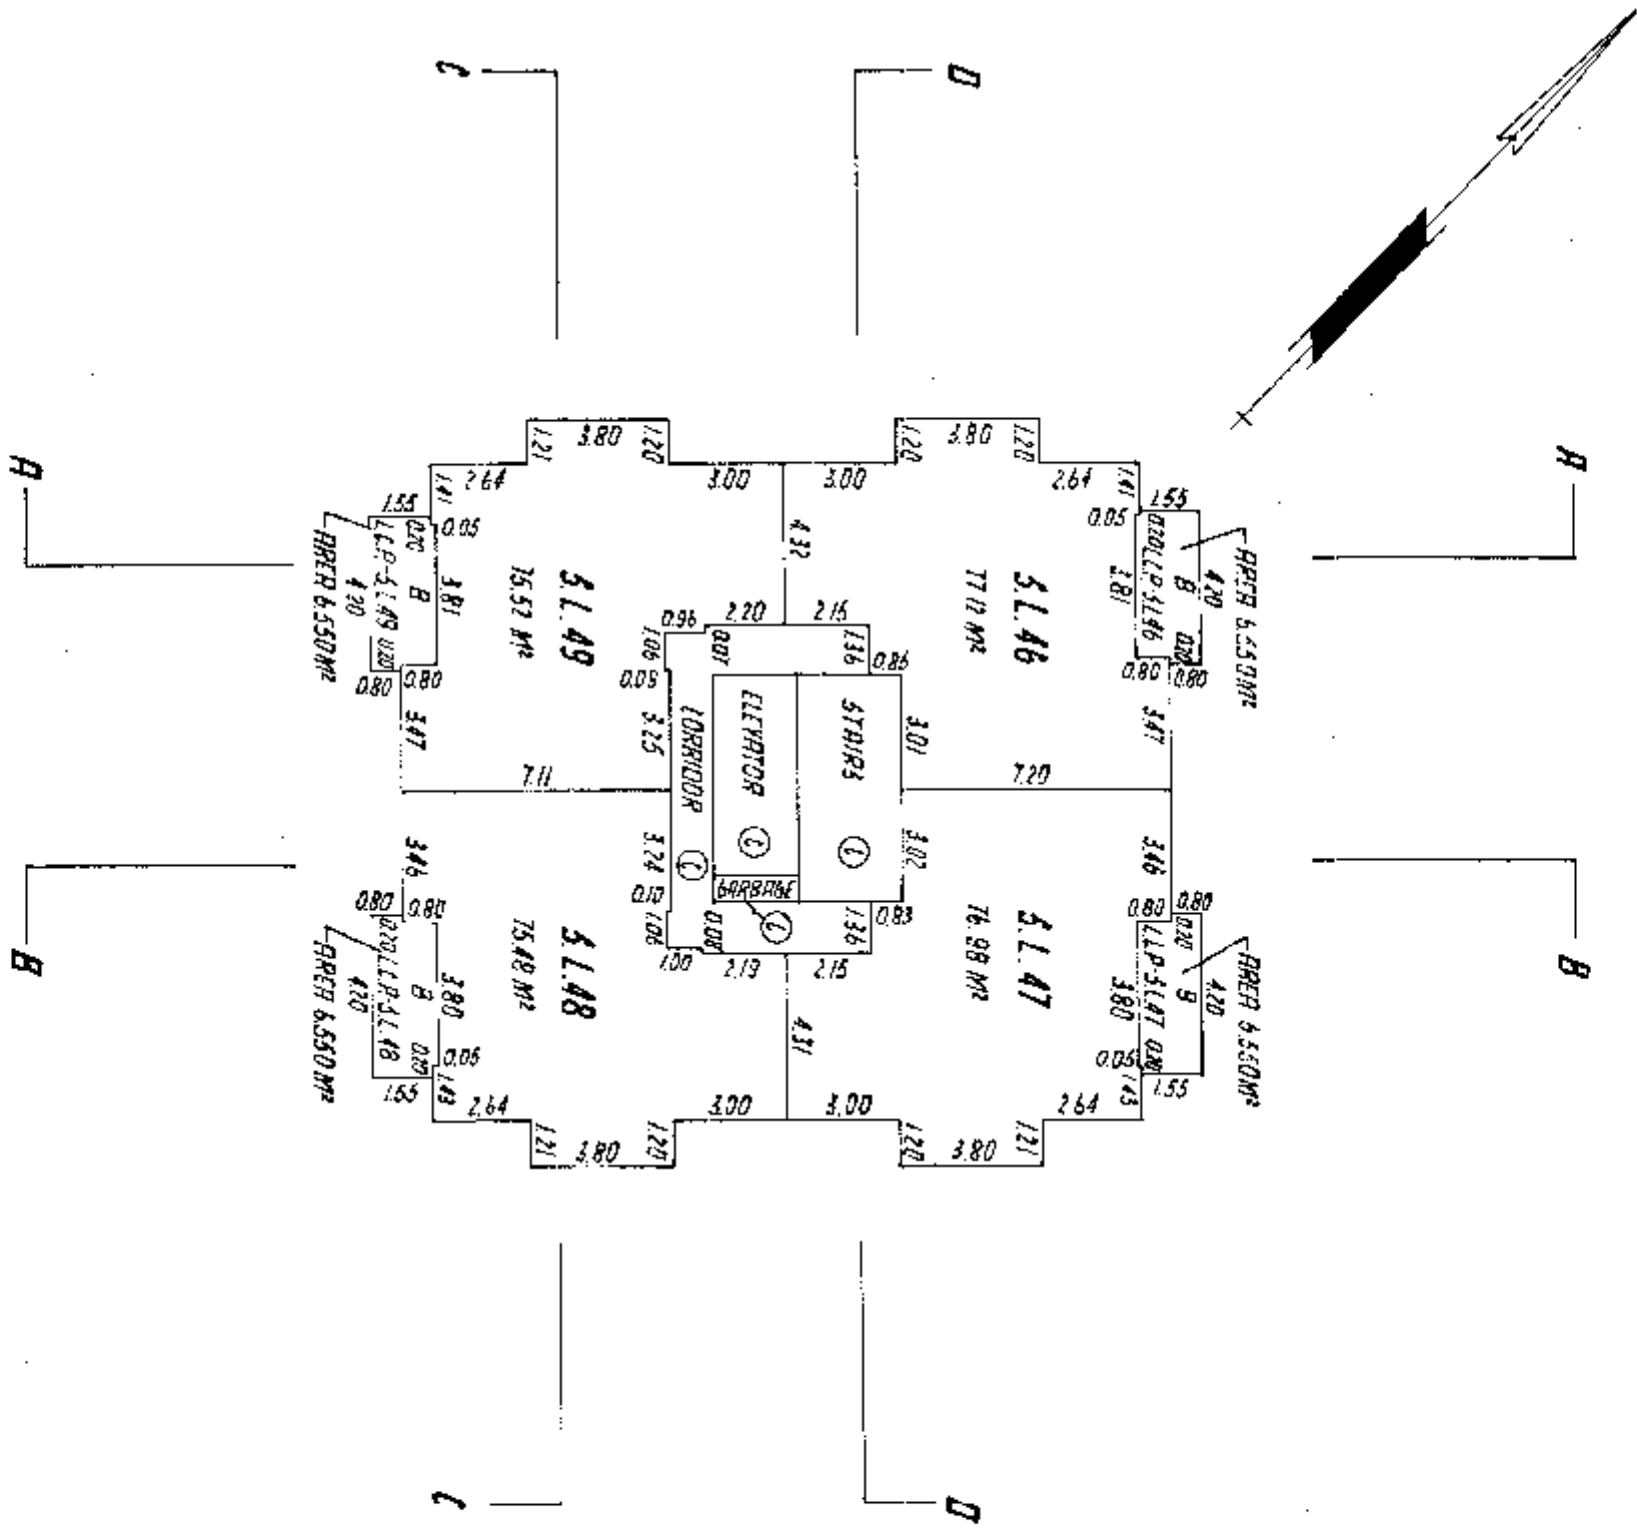

26 JANUARY 1982

FOURTEENTH FLOOR



SHEET 24 OF 26 SHEETS

SITING PLAN NO. VR

1104

SCALE : 1 : 200

0 5 10 15
ALL DISTANCES ARE IN METERS

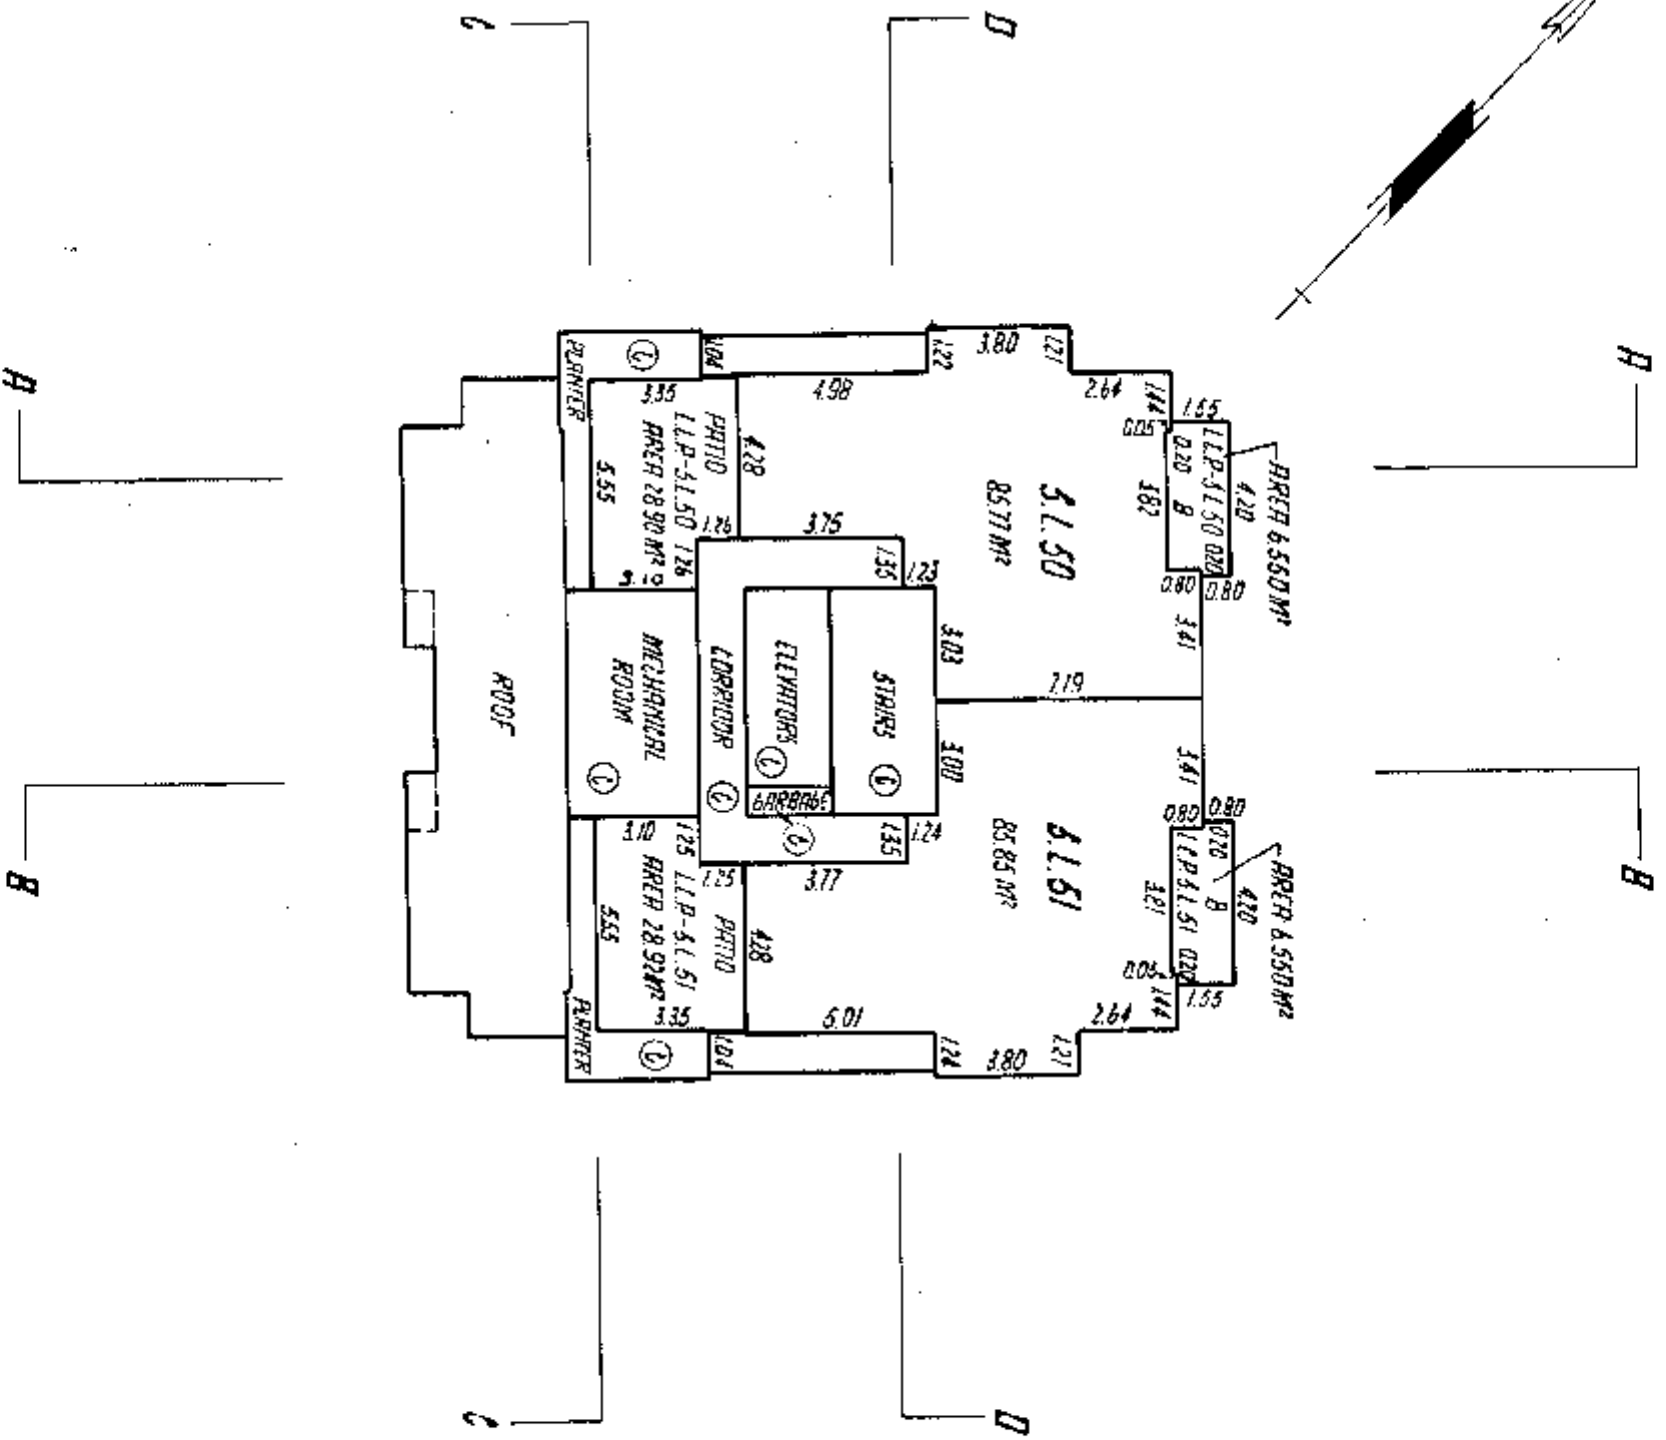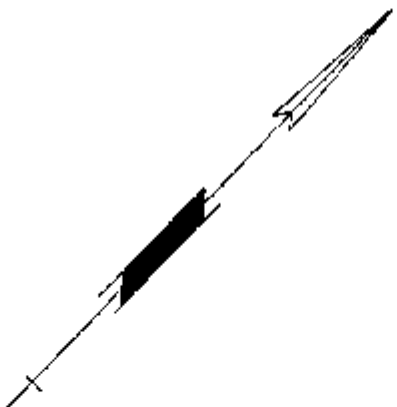

26 JANUARY 1982

1104

1104

SHEET 26 OF 26 SHEETS.
STREET PLAN NO. 1

1104

Dear

LINDA J. O'SHEA, Registrar
 Westchester Local 110 District
 Local 110 District
 Local 110 District

Wheaton College
1000 North Dearborn
Chicago, Illinois 60614

REGISTRATION		NUMBER OF NEW REGISTRARS		DATE	DATE	REGISTRATION
NUMBER	DATE	DATE	DATE	DATE	DATE	REGISTRATION
139025	Apr. 19, 1983	Mar. 18, 1983				in Favor of the City of Vancouver DH Alush/so Lynch
DF 6893825	19/8/82					SPECIAL RESOLUTION PURSUANT TO SEC. 53 CARBONINUM ACT

26 JANUARY, 1982