


Strata Plan of
Lot 'G', Block 3, District Lot 659,
Plan LMP4199.

Strata Plan LMS 4413

Deposited and registered in the Land Title Office
at New Westminster, B.C., this 29 day of
JUNE 1992.

DEPUTY Registrar

B.C.G.S. 926 025
City of Vancouver.
Scale: - 1 : 250

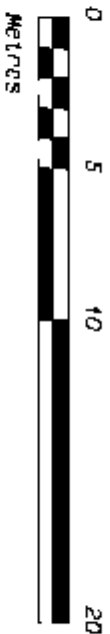

LEGEND


Bearings are Grid Bearings derived from Plan LMP4199

All dimensions are in Metres.

- denotes Standard Iron Post found
- denotes Lead Plug found
- S.L. denotes Strata Lot
- L.C.P. denotes Limited Common Property
- W2 denotes square metres.
- ⊙ denotes Common Property

CIVIC ADDRESS:
7069 Fraser Street, Vancouver.

The Address for service of Documents
on the Strata Corporation is:
c/o 5226 Beresford Street,
Burnaby, B.C., V5J 1H9.

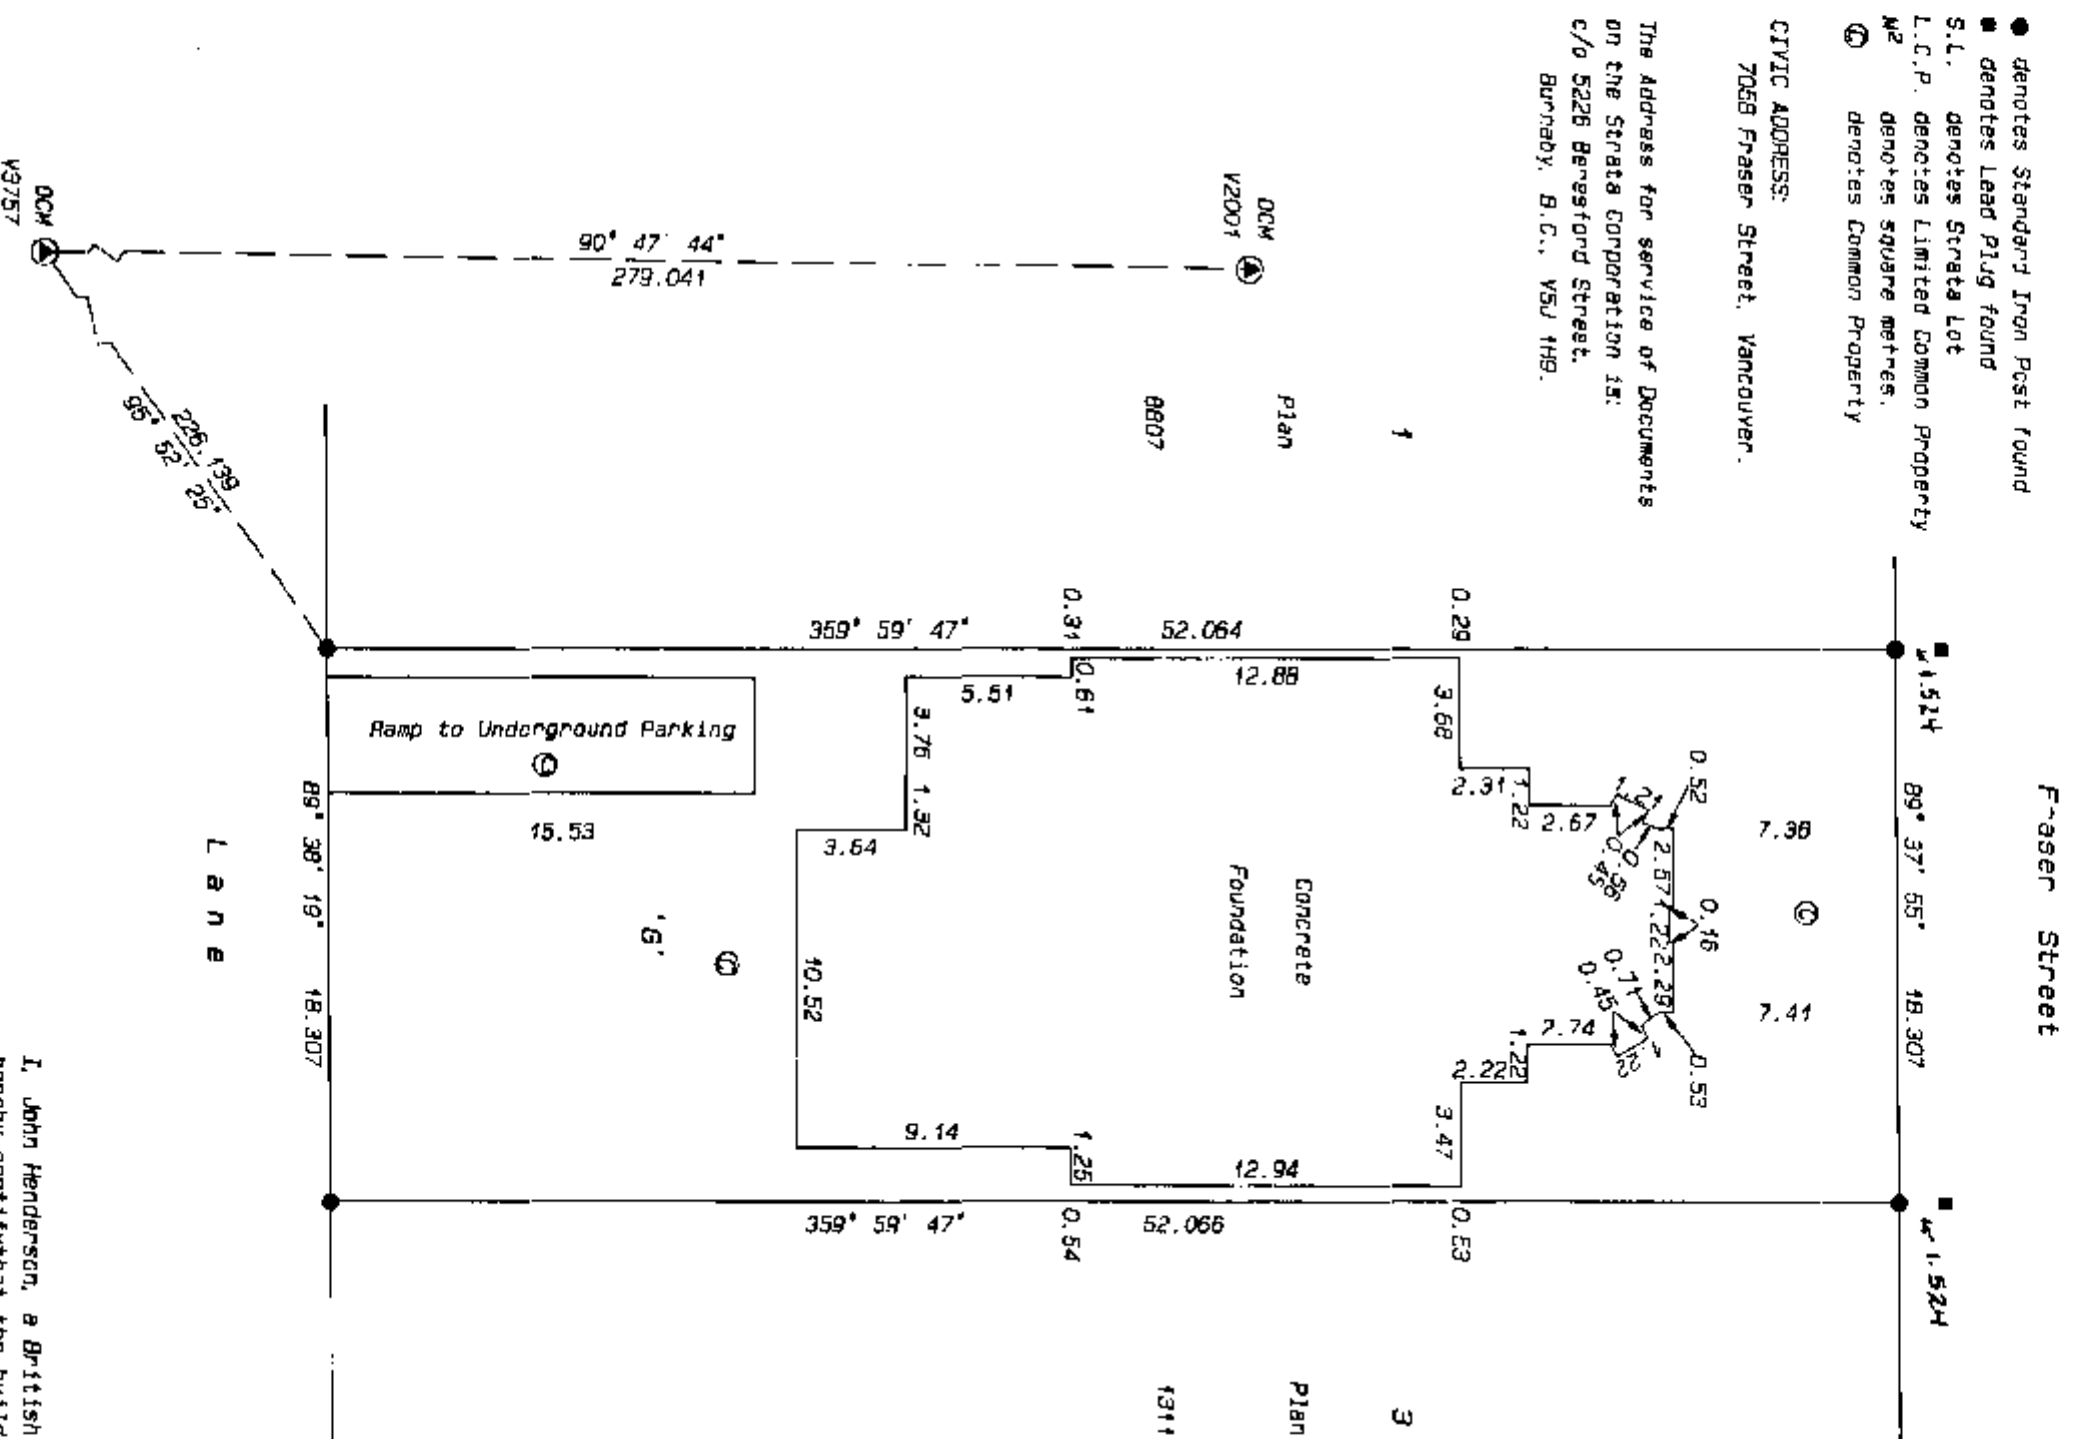

11-9-92

HENDERSON & ASSOCIATES,

British Columbia Land Surveyors,

#3 4075 Kingsway,

Burnaby, B.C., V5H 1Y9

Telephone (604) 430-4262

File #91-174 / Dwg No B-545-A

This Plan lies within the
Greater Vancouver Regional District.

I, John Henderson, a British Columbia Land Surveyor,
hereby certify that the buildings erected on the
parcel described above are wholly within the
external boundaries of that parcel.
this 31st day of March, 1992.

J. Henderson

B.C.L.S.

Strata Lot No.	Sheet No.	FORM 1	FORM 2	FORM 3
		Schedule of Unit Entitlement	Schedule of Interest upon Destruction	Schedule of Voting Rights.
		Unit Entitlement	Interest	Number of Votes
1	3, 4 & 5	199	211	1
2	3, 4 & 5	211	211	1
3	3 & 4	151	174	1
4	3 & 4	150	174	1
5	3 & 5	279	230	1
Aggregate		1000	1000	5

OWNERS

Gurcharan Singh Brar

B. K. B. B.
Bhajan Kaur Bhab

B.K.B. Singh
Bhajan Kaur Bhai
Santinderpal Singh Dhalla
Santinderpal Singh Dhalla

Tejender Kaur Dhillon

MENS ODS MEAN!
SHIRT & SOX KIT
 \$700 - buy 1, get 2nd 50% off
 mens ovs kit, size 16-1
 Tel: 874-2394 Fax 874-0520

Shraddha
Bhupinder Singh Dhaile
Signature

Witness to the above signatures
JAMES W. SWAN TALLA
CO-16-45007600 S

Address BOWMAN RD.
BOWLING

Occupation: BUILDER

Authorized Signatory *Ed Smith*

Q. Lat. Hong
Rita Kaun Chag

Authorized Signatory William R. R.

Witness Darshan Bear

Witness Patricia

Address 2443 Kinyoway

Address: 1110 Lonedale Ave, North Van, BC

Realis

Administrative QSS 4

J. John Henderson, British Columbia

HEMTERSON & ASSOCIATES.

Criticist: Columbia Land Surveys,

#3 4075 Kingsway,


BURNABY, B.C., V5H 1Y8

Telephone (504) 430-4252

File #010147 / Dwg No B-545-B

8.5.1.5.

Sheet 3 of 9 Sheets

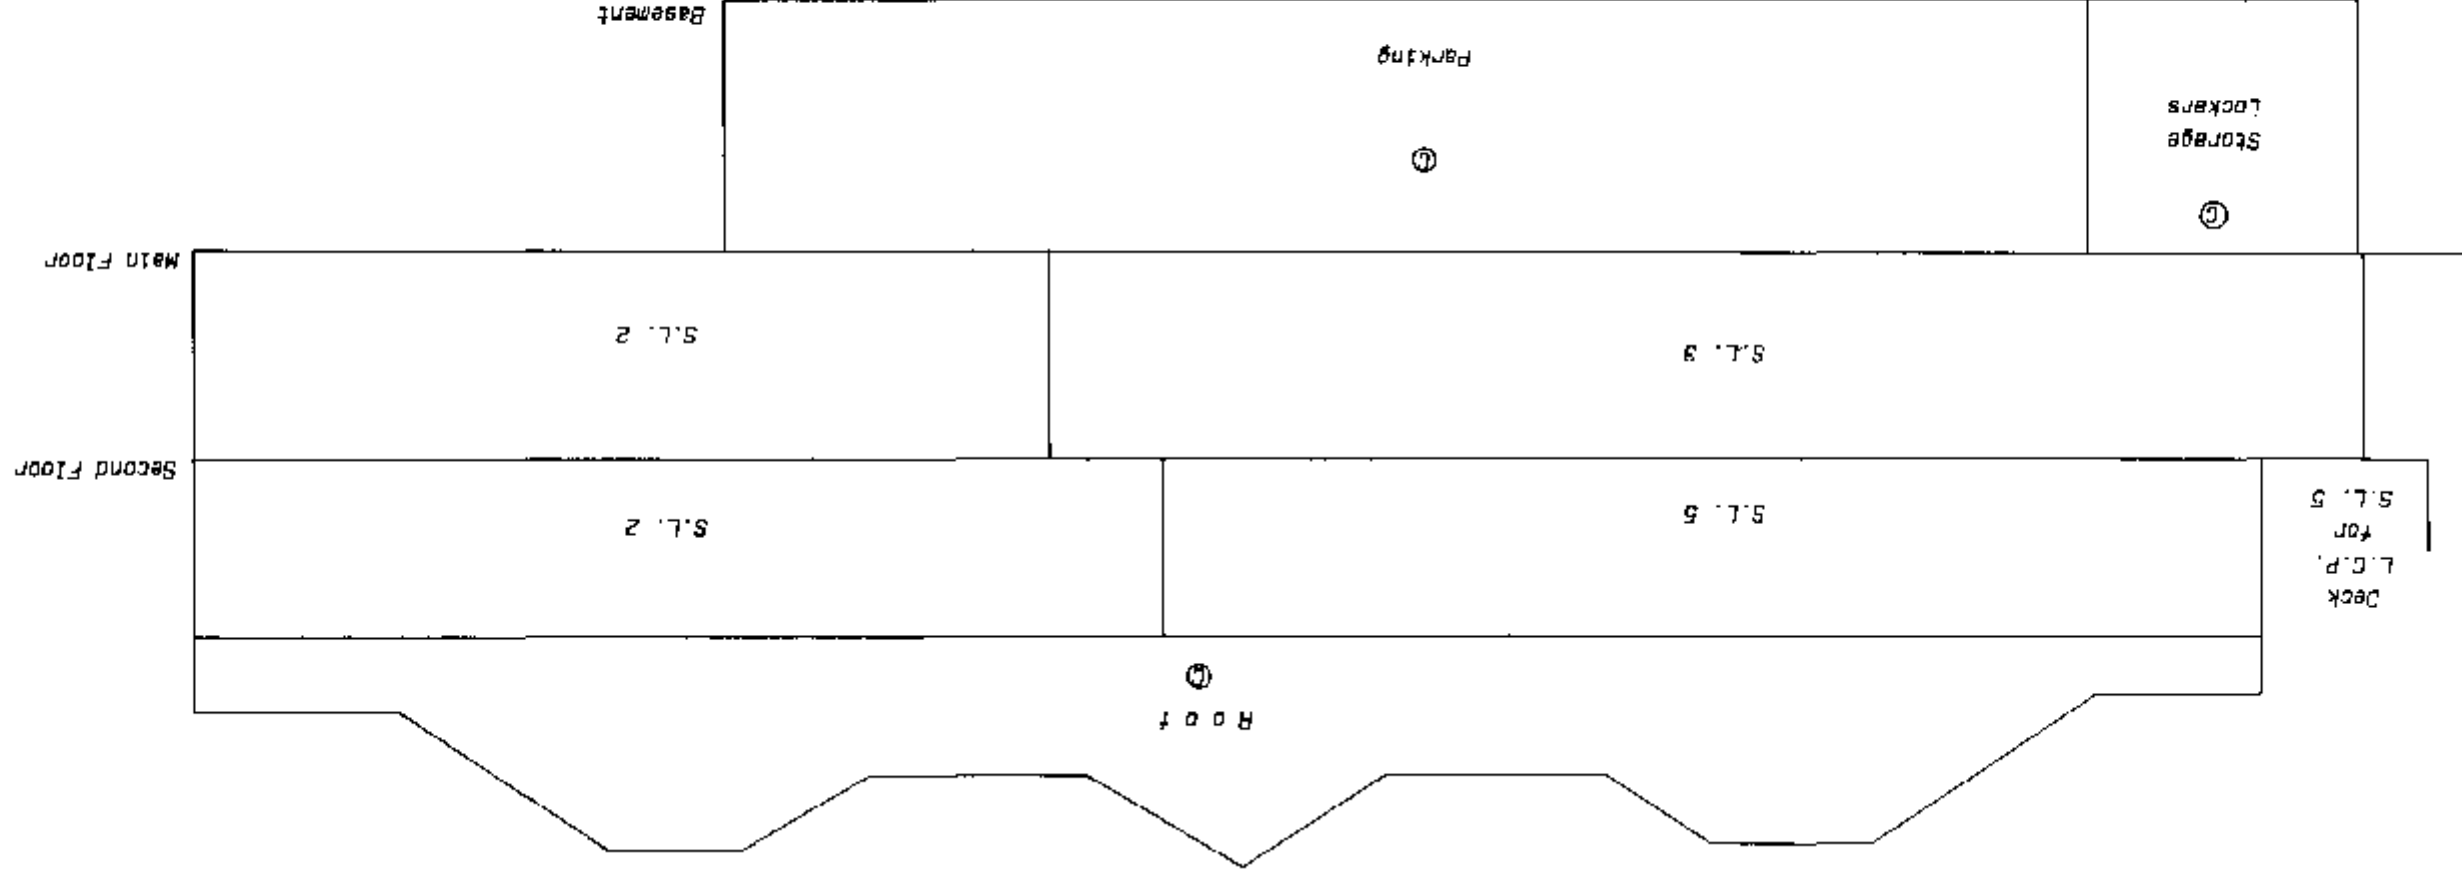
Strata Plan LMS 443SECTIONS

✓
 3/6/92

Strata Plan LMS 443

SECTIONS

Scale : - 1 : 100


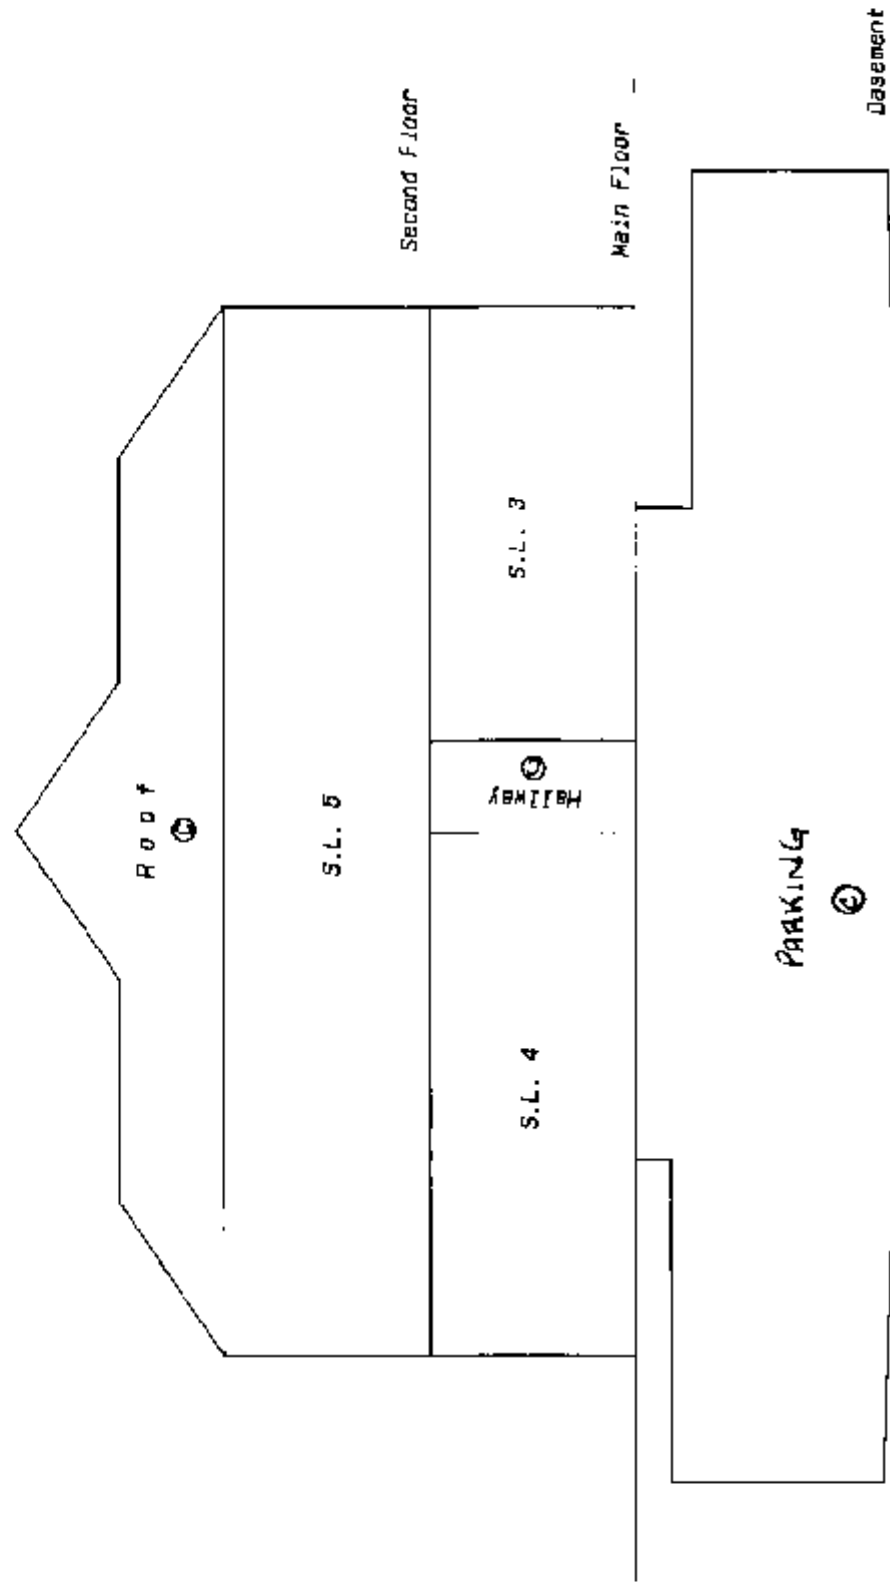


SECTION B - B

Handwritten signature
3/3/92

BASEMENT


Strata Plan LMS 443

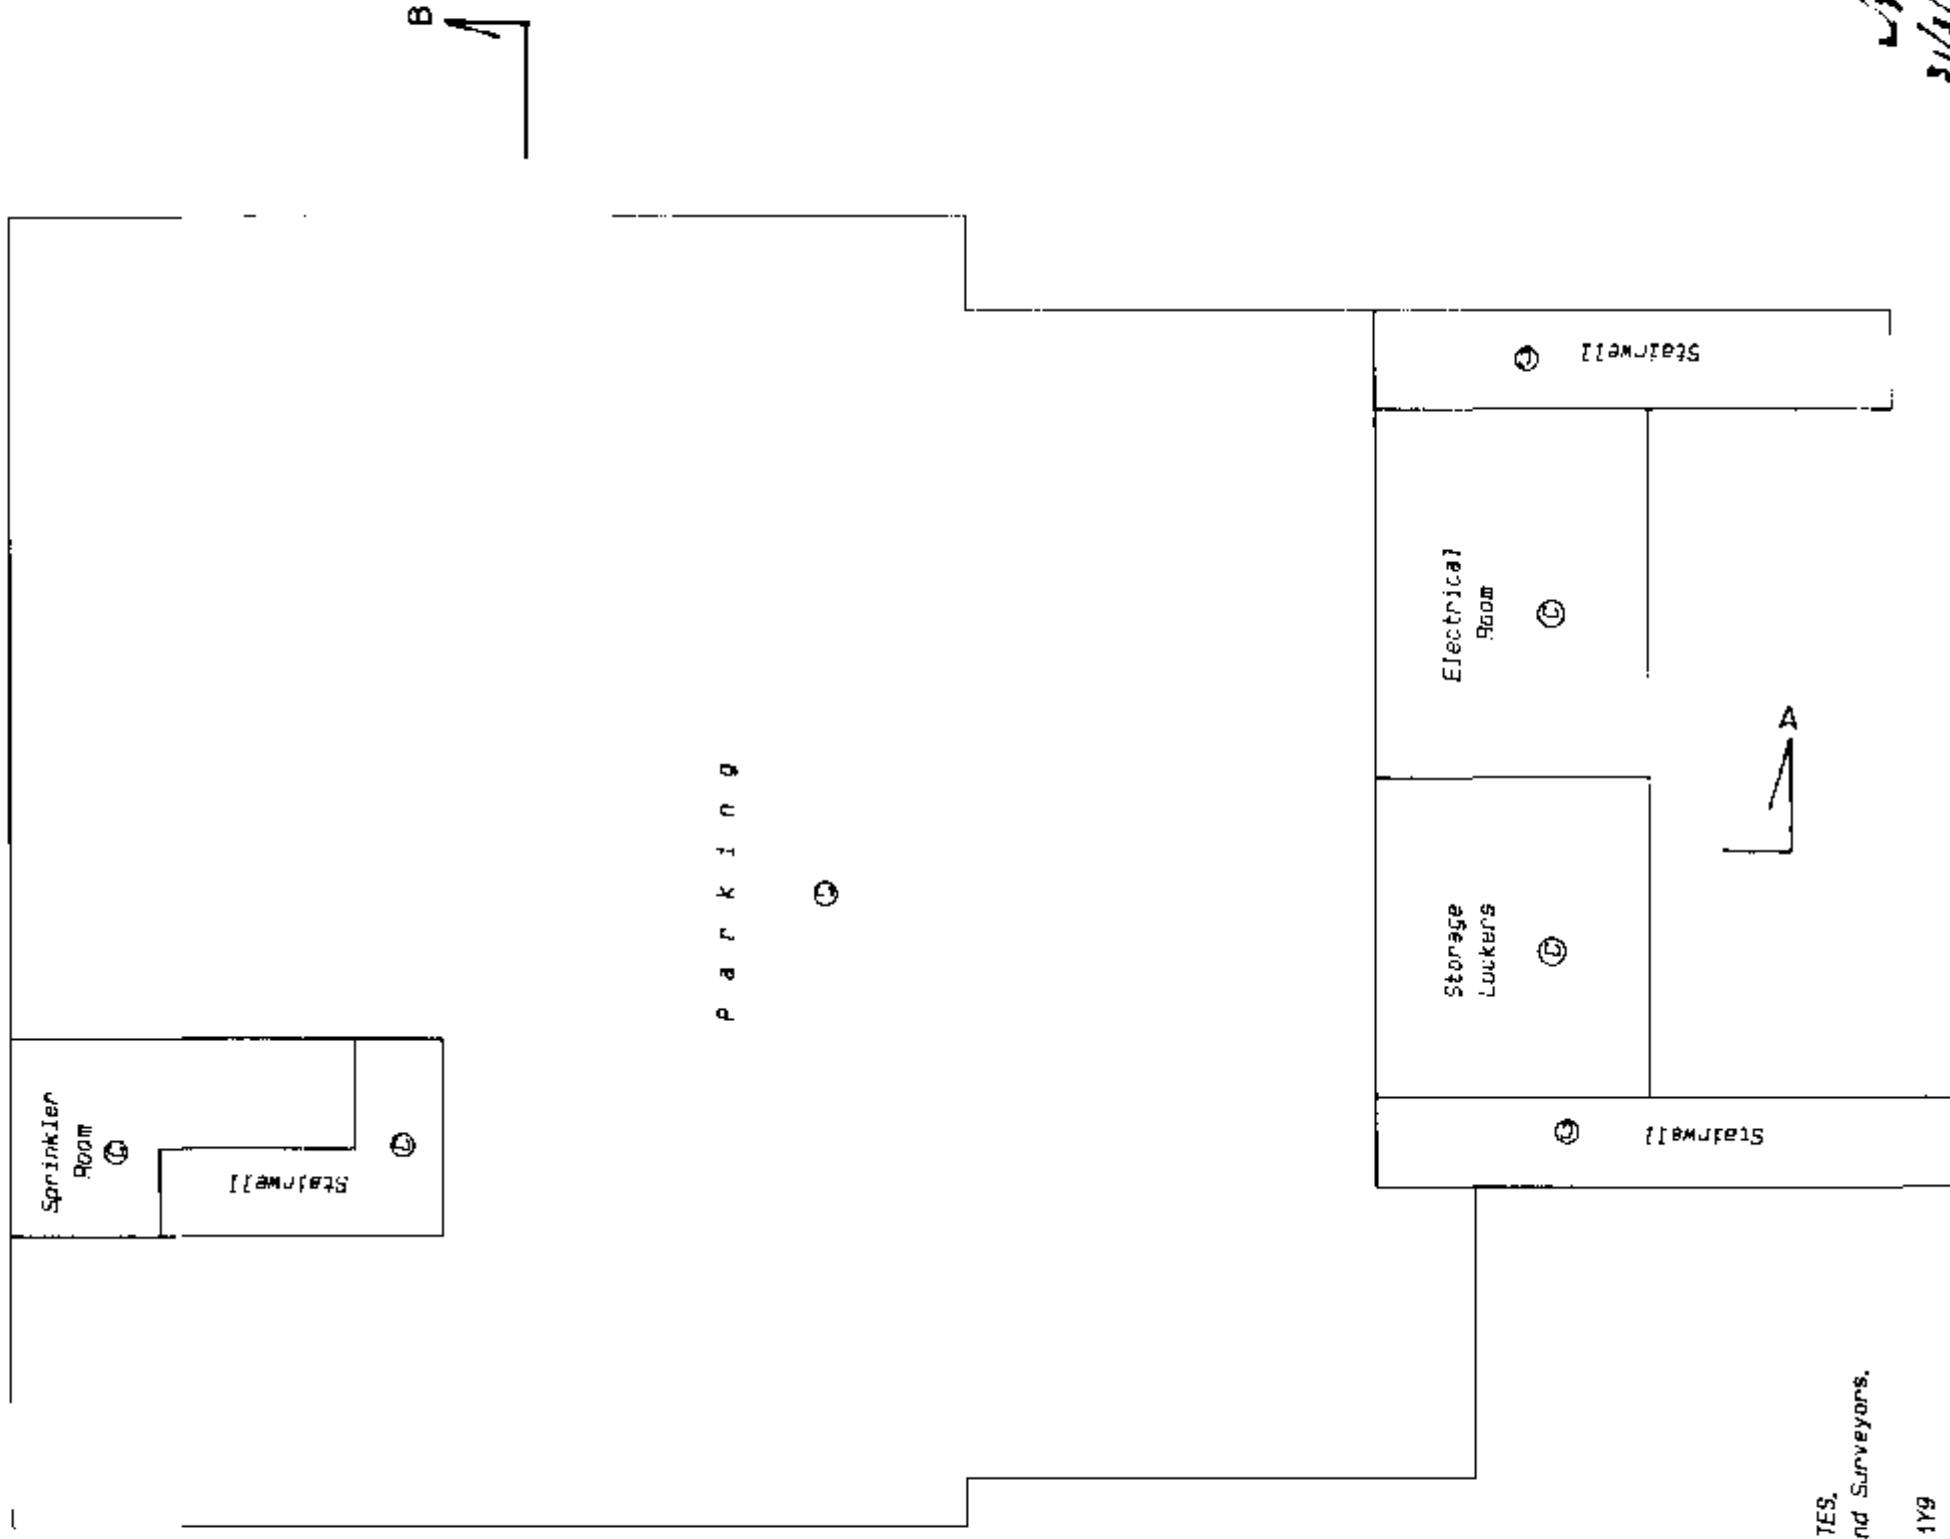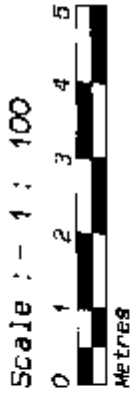

MAIN FLOOR

Strata Plan LMS 443


Scale :- 1 : 100

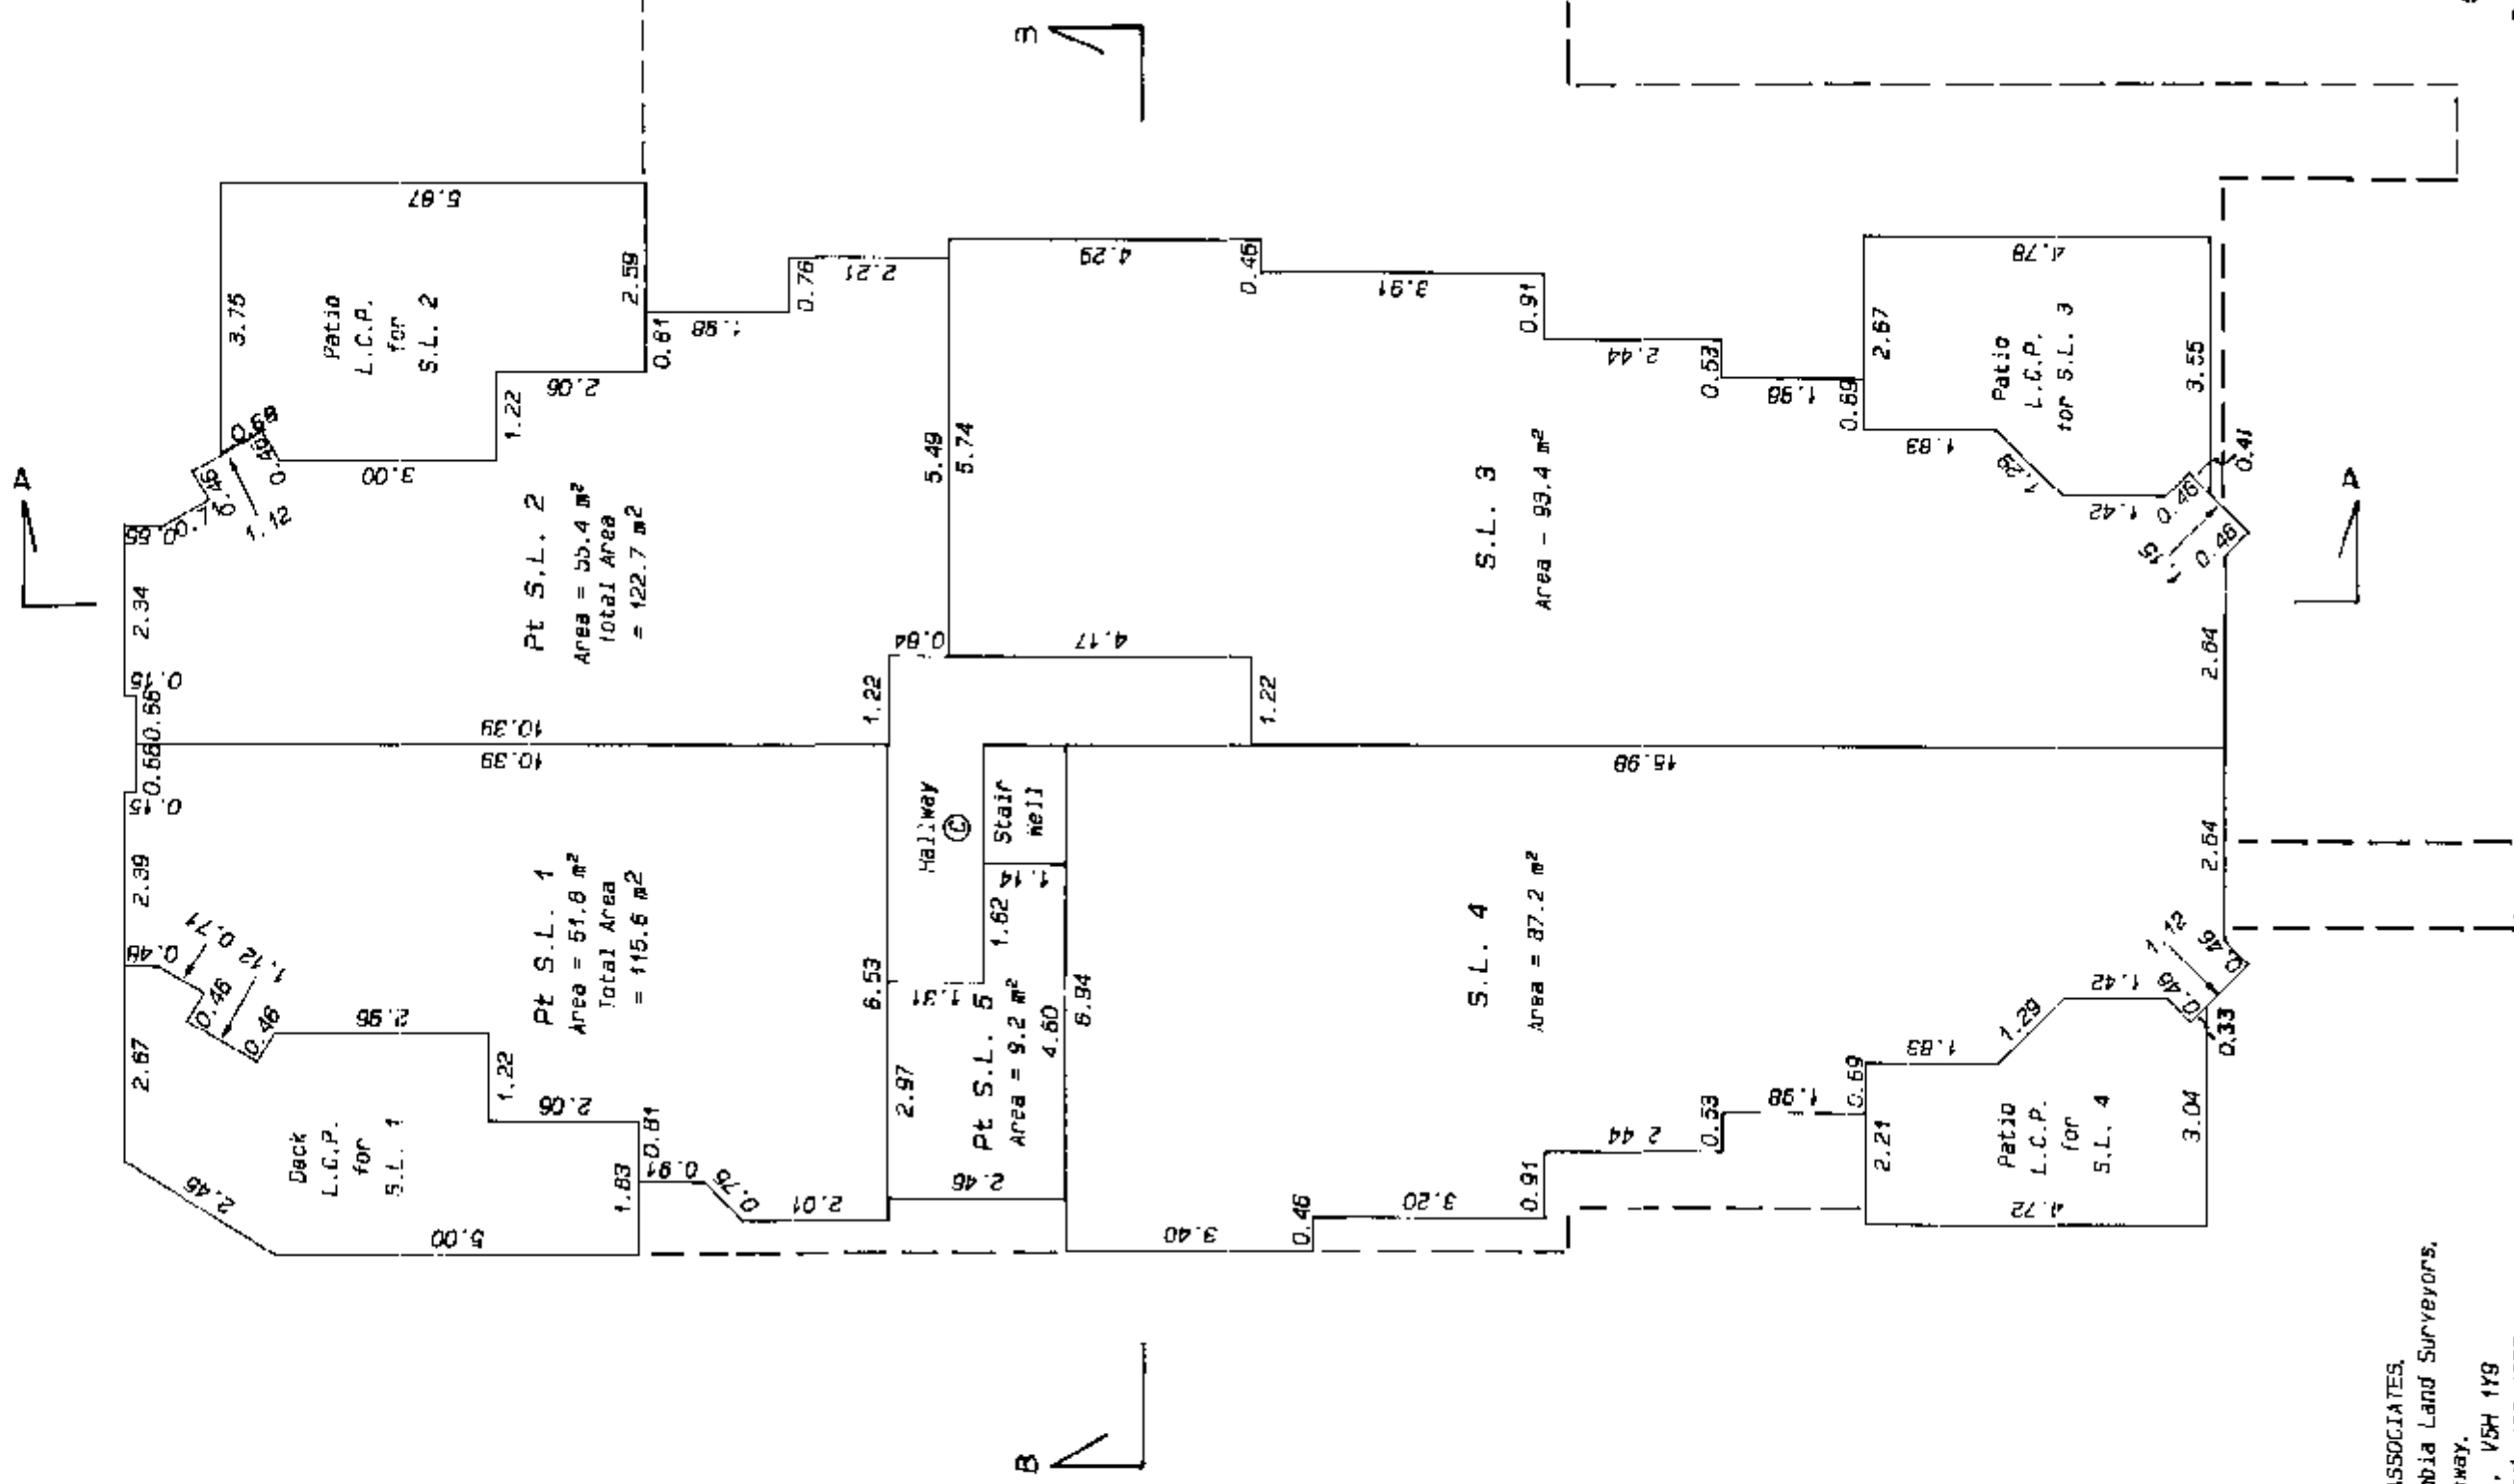

2/4.
3/13/92

SECOND FLOOR

Strata Plan LMS 443

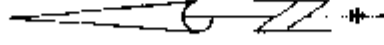

corrected this 7th day
of April, 1995. see DF
BJ94669

