


STRATA PLAN OF AIR SPACE PARCEL 1 BLOCK 65 DISTRICT LOT 541 GROUP 1 NEW WESTMINSTER DISTRICT AIR SPACE PLAN BCP 44821

BCGS 92G.025

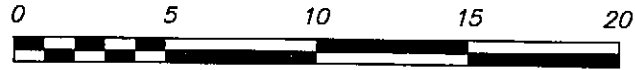


THE INTENDED PLOT SCALE OF THIS PLAN IS 432 mm
IN WIDTH BY 280 mm IN HEIGHT (B SIZE) WHEN
PLOTTED AT A SCALE OF 1:250.

INTEGRATED SURVEY AREA No. 31 (VANCOUVER) NAD83 (CSRS)

THIS PLAN SHOWS HORIZONTAL GROUND-LEVEL DISTANCES EXCEPT 0.040
WHERE OTHERWISE NOTED. TO COMPUTE GRID DISTANCES, MULTIPLY
GROUND-LEVEL DISTANCES BY COMBINED FACTOR, 0.9996001

CIVIC ADDRESS:

833 HOMER STREET
VANCOUVER, BC

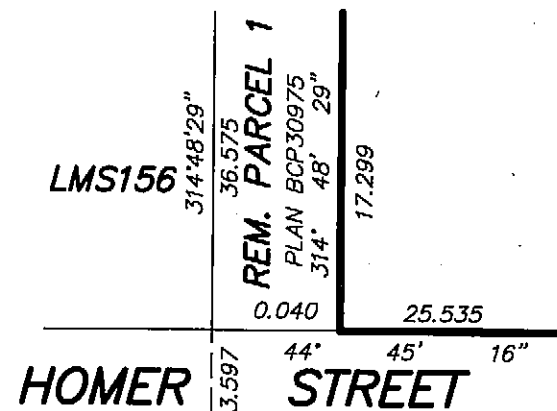

DETAIL B
NOT TO SCALE

I, GARY SUNDVICK A BRITISH COLUMBIA LAND SURVEYOR, OF
LANGLEY, IN BRITISH COLUMBIA, CERTIFY THAT I WAS PRESENT
AT AND PERSONALLY SUPERINTENDED THE SURVEY REPRESENTED
BY THIS PLAN, AND THAT THE SURVEY AND PLAN ARE CORRECT.
THE FIELD SURVEY WAS COMPLETED ON THE 22nd DAY
OF APRIL, 2010. THE PLAN WAS COMPLETED AND CHECKED,
AND THE CHECKLIST FILED UNDER # 109953, ON THE 7th
DAY OF MAY, 2010.

B.C.L.S.

THIS PLAN LIES WITHIN THE GREATER VANCOUVER REGIONAL DISTRICT

STRATA PLAN BCS 3836

DEPOSITED AND REGISTERED IN THE
LAND TITLE OFFICE AT NEW WESTMINSTER, B.C.


May 27th, 2010

L. Blaschuk / *ns*


REGISTRAR

BB1273667-3742

BB1276106-6231

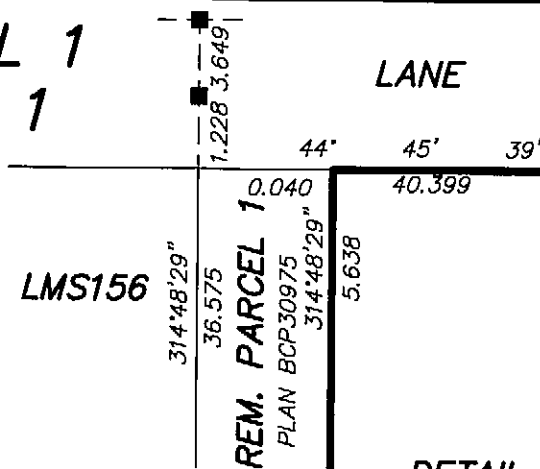

DETAIL A
NOT TO SCALE

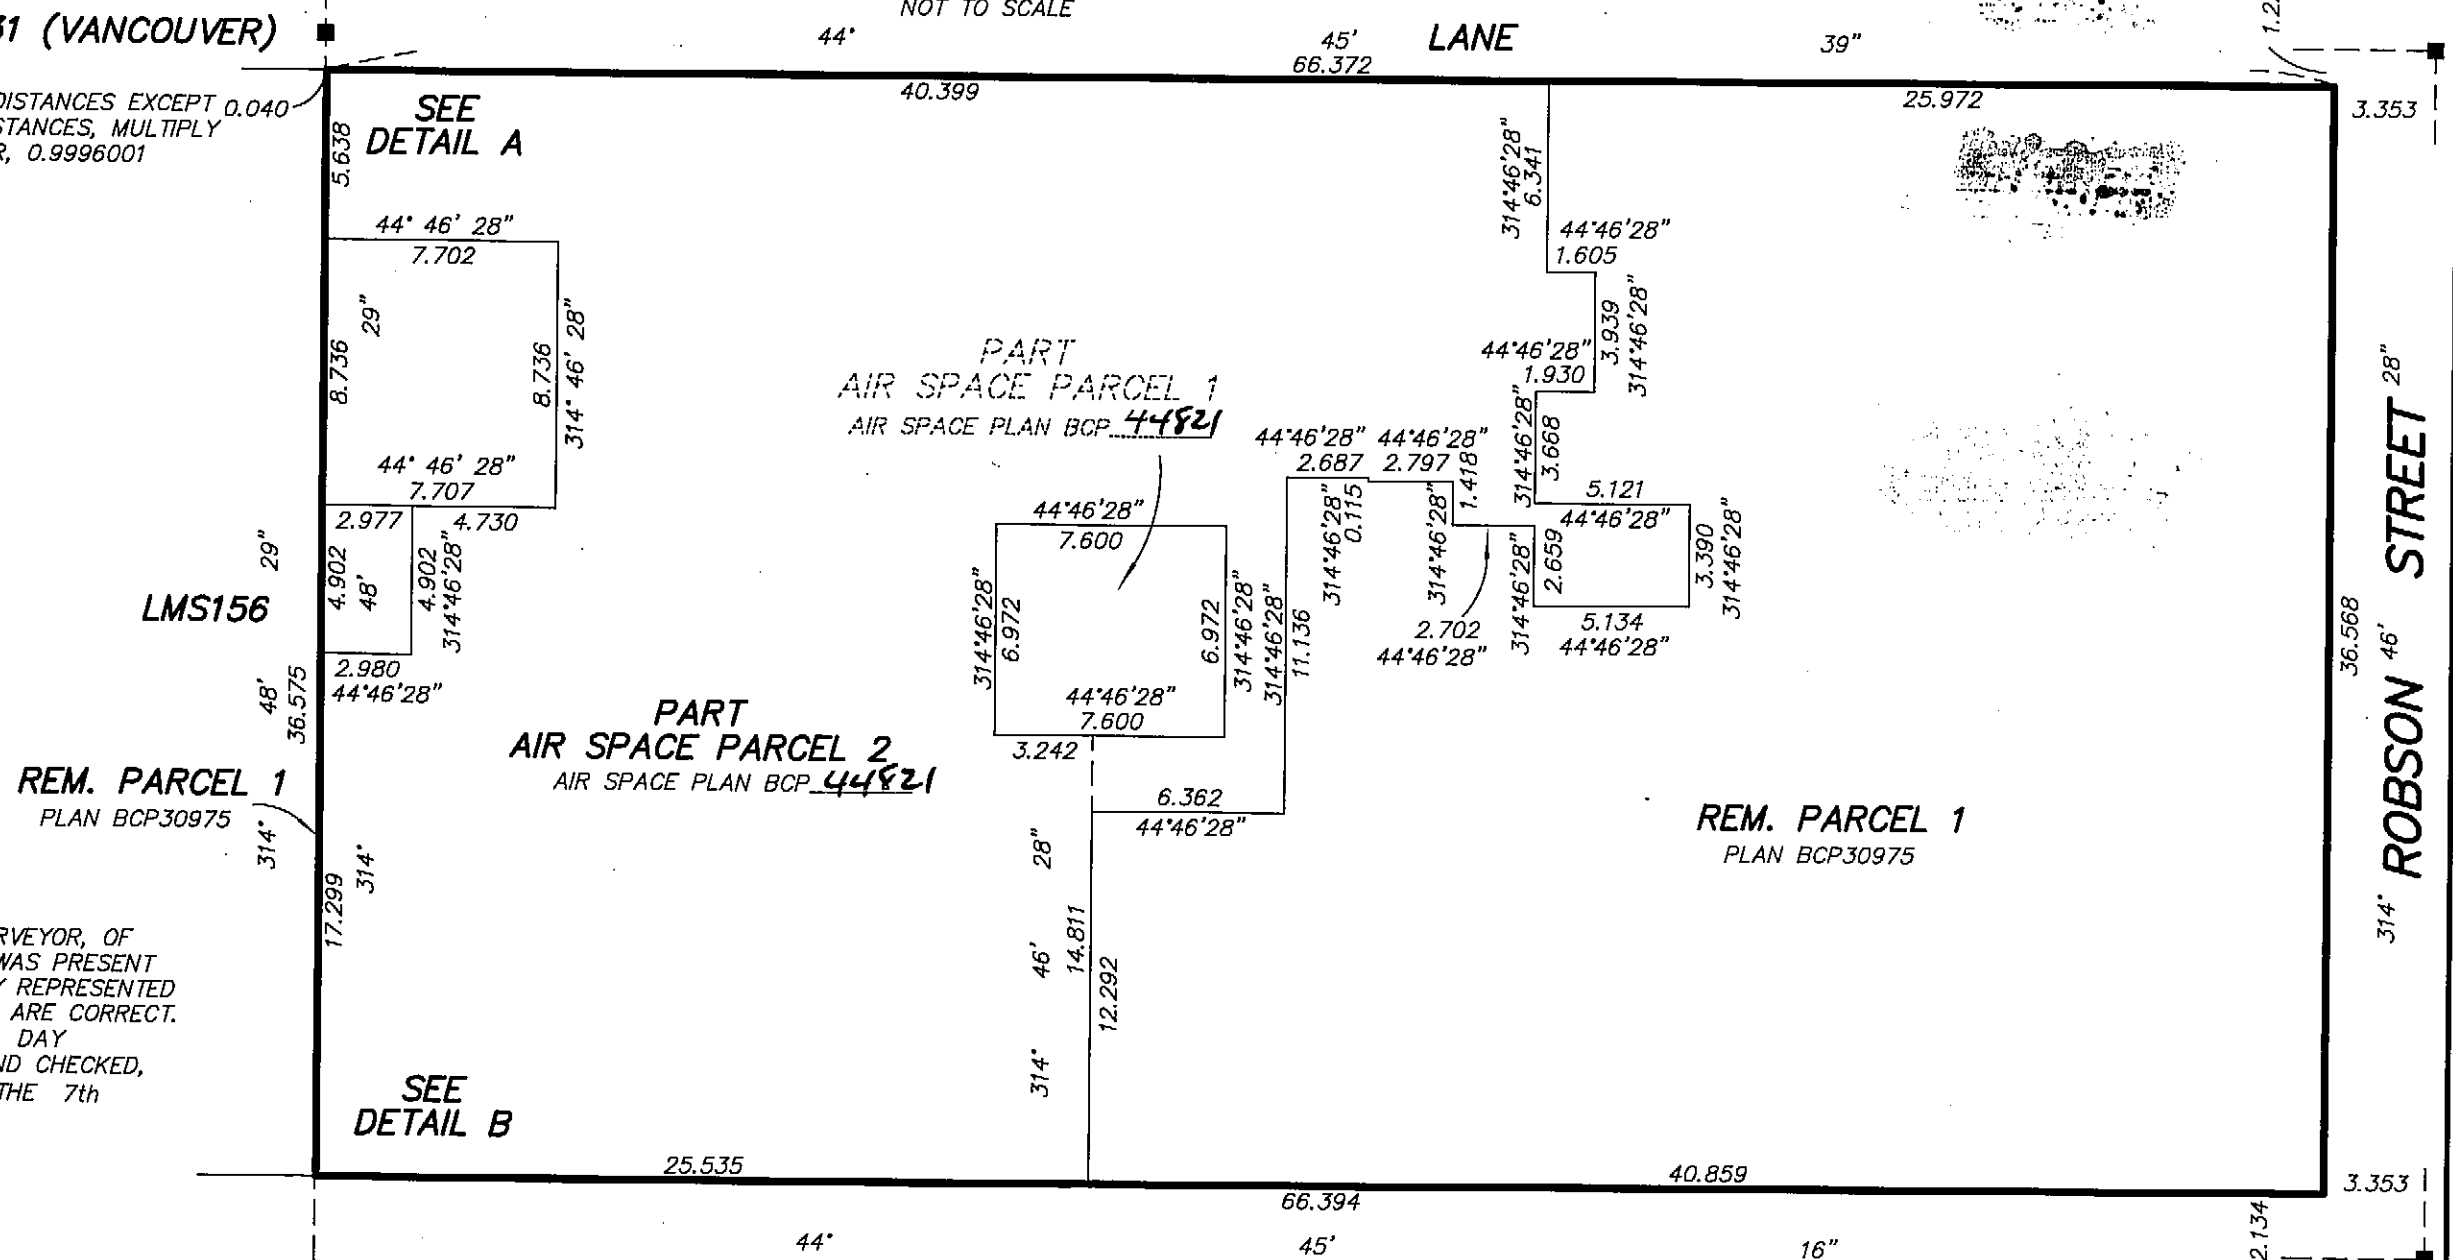

HOMER STREET

**BUTLER
SUNDVICK**

4 - 19089 94th Ave
Surrey, BC V4N 3S4
www.butlersundvick.ca
Tel. 604-513-9611

File: 3358-Strata Dwg: 3358-Strata-R

ORIGINAL

STRATA PLAN BCS 3836

OWNERS:

THOMAS DOWNIE HOLDINGS LTD.
(INC. No.: 0258608)


Name KE N DOWNIE
Authorized Signatory

Name _____
Authorized Signatory

WITNESS AS TO BOTH SIGNATURES

Name ELIZABETH YIP

ADDRESS 1300-777 DUNSMUIR ST.
VANCOUVER, BC V7Y1K2
BARRISTER & SOLICITOR
OCCUPATION

MORTGAGEE:

EL & EL INVESTMENTS LTD.
(INC. No.: 75902)


Name ANDREW LAI
Authorized Signatory

Name _____
Authorized Signatory


WITNESS AS TO BOTH SIGNATURES

Name ELIZABETH YIP


ADDRESS 1300-777 DUNSMUIR ST.
VANCOUVER BC V7Y1K2
BARRISTER & SOLICITOR
OCCUPATION

MORTGAGEE:

LOMBARD GENERAL INSURANCE
COMPANY OF CANADA
(INC. No.: A40666)

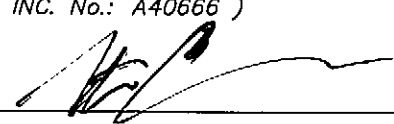
Name STEVEN CADE
Authorized Signatory

Name _____
Authorized Signatory

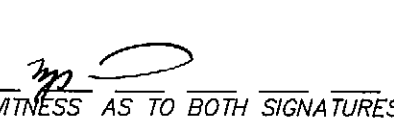WITNESS AS TO BOTH SIGNATURES

Name MANJEET DHALWAL

ADDRESS 1600 WEST GEORGIA
VANCOUVER BC V6C 3A1
BARRISTER & SOLICITOR
OCCUPATION

MORTGAGEE:

CANADIAN IMPERIAL BANK OF COMMERCE


Name MARK BULIETTA
Authorized Signatory

Name TAN CULLEN
Authorized Signatory

WITNESS AS TO BOTH SIGNATURES

Name GRAHAM WORTH

ADDRESS 7th FL 400 BARRARD ST.
VANCOUVER BC V6C 3A6
BANKER
OCCUPATION

MORTGAGEE:

BCMP MORTGAGE INVESTMENT CORPORATION
(INC. No.: A40387A)


Name ROBERT LEE
Authorized Signatory

Name DAVID KINGTON
Authorized Signatory

WITNESS AS TO BOTH SIGNATURES

Name BRENT CLARK

ADDRESS 800-885 W. GEORGIA ST
VANCOUVER, BC V6C 3H1
BARRISTER & SOLICITOR
OCCUPATION

LEGEND:

GRID BEARINGS ARE DERIVED FROM AIR SPACE PLAN BCP 44821

- DENOTES LEAD PLUG FOUND
- S.L. DENOTES STRATA LOT
- PT. DENOTES PART
- T DENOTES TOTAL
- (E) DENOTES ELEVATORS - COMMON PROPERTY UNLESS OTHERWISE NOTED
- (S) DENOTES STAIRS - COMMON PROPERTY UNLESS OTHERWISE NOTED
- (D) DENOTES DUCT - COMMON PROPERTY
- (M) DENOTES MECHANICAL - COMMON PROPERTY
- (EL) DENOTES ELECTRICAL - COMMON PROPERTY
- (C) DENOTES COMMON PROPERTY
- (B) DENOTES BALCONY BEING LIMITED COMMON PROPERTY FOR EXCLUSIVE USE OF ADJOINING STRATA LOT
- (B-16) DENOTES BALCONY BEING LIMITED COMMON PROPERTY FOR EXCLUSIVE USE OF STRATA LOT 16 (TYPICAL)
- (D-1) DENOTES ROOF DECK BEING LIMITED COMMON PROPERTY FOR EXCLUSIVE USE OF STRATA LOT 1 (TYPICAL)
- (PL-29) DENOTES PLANTER BEING LIMITED COMMON PROPERTY FOR EXCLUSIVE USE OF STRATA LOT 29 (TYPICAL)

NOTES:

NOTICE UNDER SECTION 68 OF THE STRATA PROPERTY ACT. STRATA LOT BOUNDARIES ARE DEFINED AS THE EXTERIOR FACE OF EXTERIOR WALLS, THE EXTERIOR FACE OF INTERIOR WALLS ADJOINING COMMON AREAS AND THE CENTRE LINE OF DEMISING WALLS BETWEEN STRATA LOTS.

THIS PLAN CONTAINS LIMITED COMMON PROPERTY UNDER SECTION 73 (a)(i) OF THE STRATA PROPERTY ACT.

THE 4th, 13th, 14th AND 24th FLOORS HAVE BEEN ELIMINATED FROM CONSECUTIVE FLOOR NUMBERING

THIS PLAN SHOWS ONE OR MORE WITNESS POSTS WHICH ARE SET ALONG THE PRODUCTION OF THE PROPERTY BOUNDARY UNLESS OTHERWISE NOTED.

I, GARY SUNDVICK, A BRITISH COLUMBIA LAND SURVEYOR CERTIFY THAT THE BUILDING SHOWN ON THIS STRATA PLAN HAS NOT, AS OF MAY 7, 2010 BEEN PREVIOUSLY OCCUPIED.


B.C.L.S.

I, GARY SUNDVICK, A BRITISH COLUMBIA LAND SURVEYOR CERTIFY THAT THE BUILDING SHOWN ON THIS STRATA PLAN IS WITHIN THE EXTERNAL BOUNDARIES OF THE LAND THAT IS THE SUBJECT OF THE STRATA PLAN.
DATE: MAY 7, 2010


B.C.L.S.


MAY 7, 2010
4 - 19089 94th Ave
Surrey, BC V4N 3S4
www.butlersundvick.ca
Tel. 604-513-9611
File: 3358-Strata Dwg: 3358-Strata-R

ORIGINAL


BUILDING LOCATION

0 5 10 15

THE INTENDED PLOT SCALE OF THIS PLAN IS 432 mm IN WIDTH BY 280 mm IN HEIGHT (B SIZE) WHEN PLOTTED AT A SCALE OF 1:200.

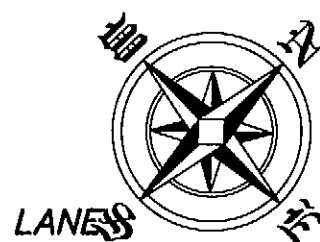

STRATA PLAN BCS 3836

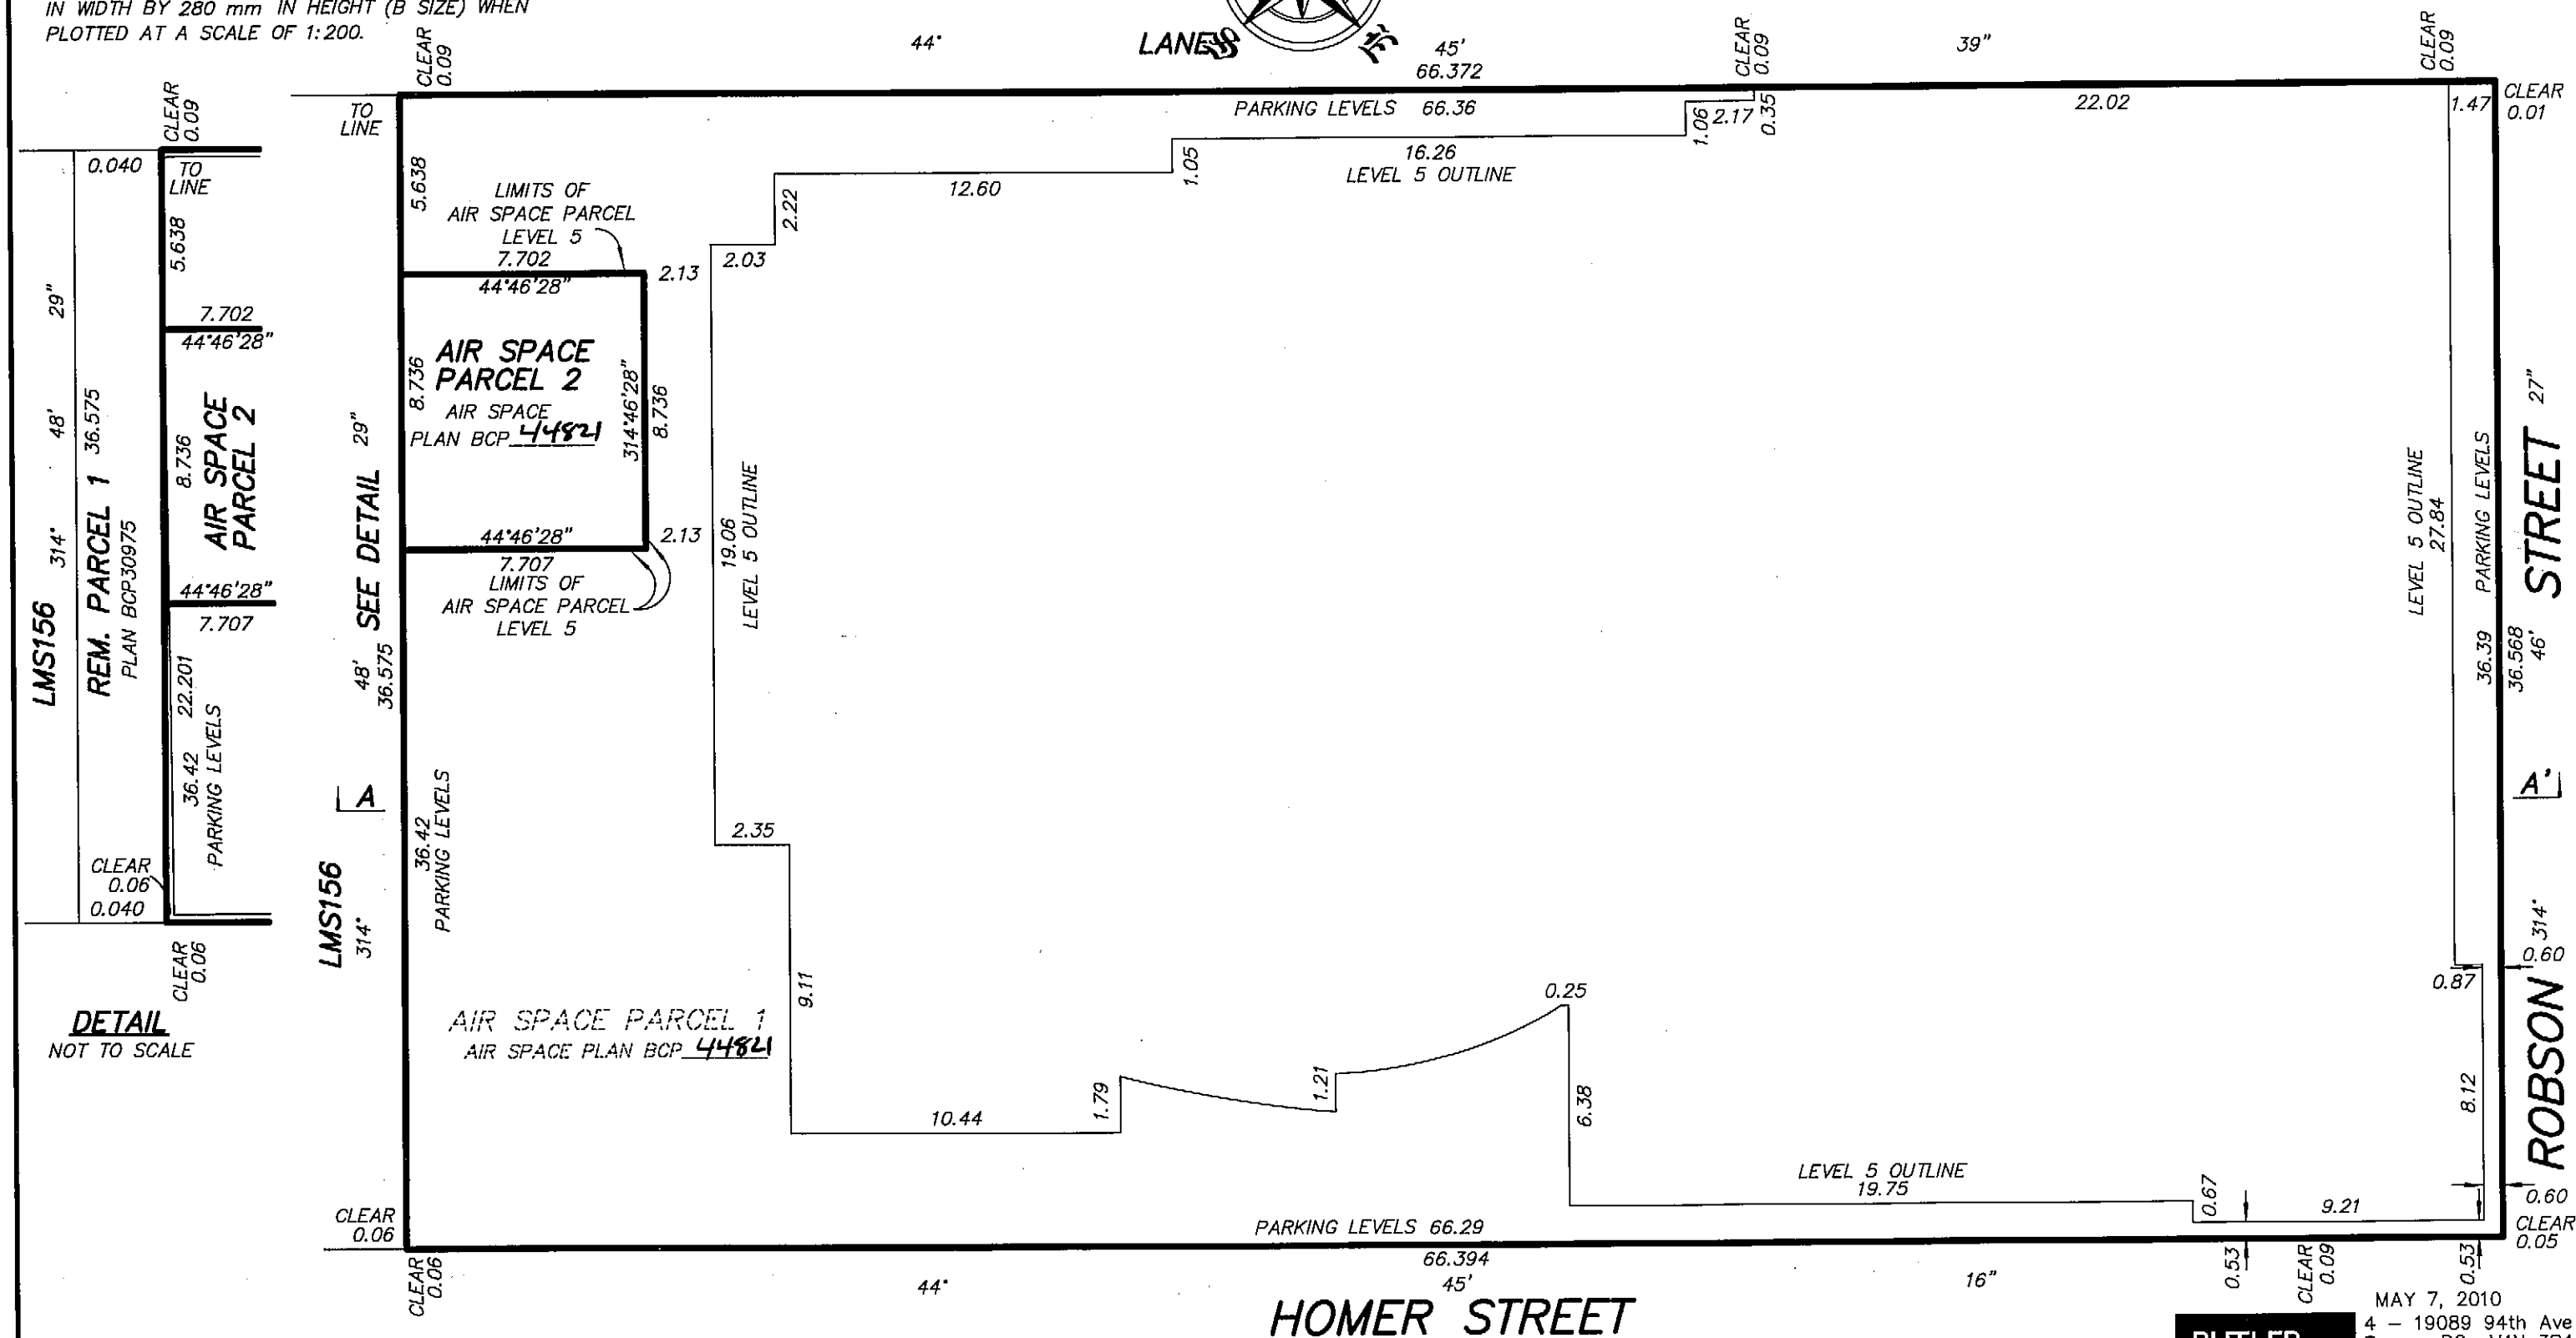

MAY 7, 2010
4 - 19089 94th Ave
Surrey, BC V4N 3S4
www.butlersundvick.ca
Tel. 604-513-9611

**BUTLER
SUNDVICK**

File: 3358-Strata Dwg: 3358-Strata-R

ORIGINAL

PARKING LEVEL P4A

STRATA PLAN BCS 3836

0 5 10 15

THE INTENDED PLOT SCALE OF THIS PLAN IS 432 mm
IN WIDTH BY 280 mm IN HEIGHT (B SIZE) WHEN
PLOTTED AT A SCALE OF 1:200.



LANE

44'

LANE

45'
66.372

39"

0.040

REM. PARCEL 1
PLAN BCP 30975

LMS156

29"

48'

36.575

314'

314'

0.040

AIR SPACE PARCEL 1
AIR SPACE PLAN BCP

SEE DETAIL

A

EXPLANATORY
PLAN BCP 44867

EXPLANATORY
PLAN BCP 44867

VOID
C

M

VOID
C

M

AIR SPACE PARCEL 1
AIR SPACE PLAN BCP 44821

27"

STREET

36.568
46'

A'

ROBSON

314'

DETAIL

NOT TO SCALE

HOMER STREET

66.394

45'

16"

**BUTLER
SUNDVICK**

MAY 7, 2010
4 - 19089 94th Ave
Surrey, BC V4N 3S4
www.butlersundvick.ca
Tel. 604-513-9611

File: 3358-Strata Dwg: 3358-Strata-R

ORIGINAL

PARKING LEVEL P4

STRATA PLAN BCS 3836


0 5 10 15

THE INTENDED PLOT SCALE OF THIS PLAN IS 432 mm
IN WIDTH BY 280 mm IN HEIGHT (B SIZE) WHEN
PLOTTED AT A SCALE OF 1:200.



LANE 44° 45' 66.372 39"

LANE

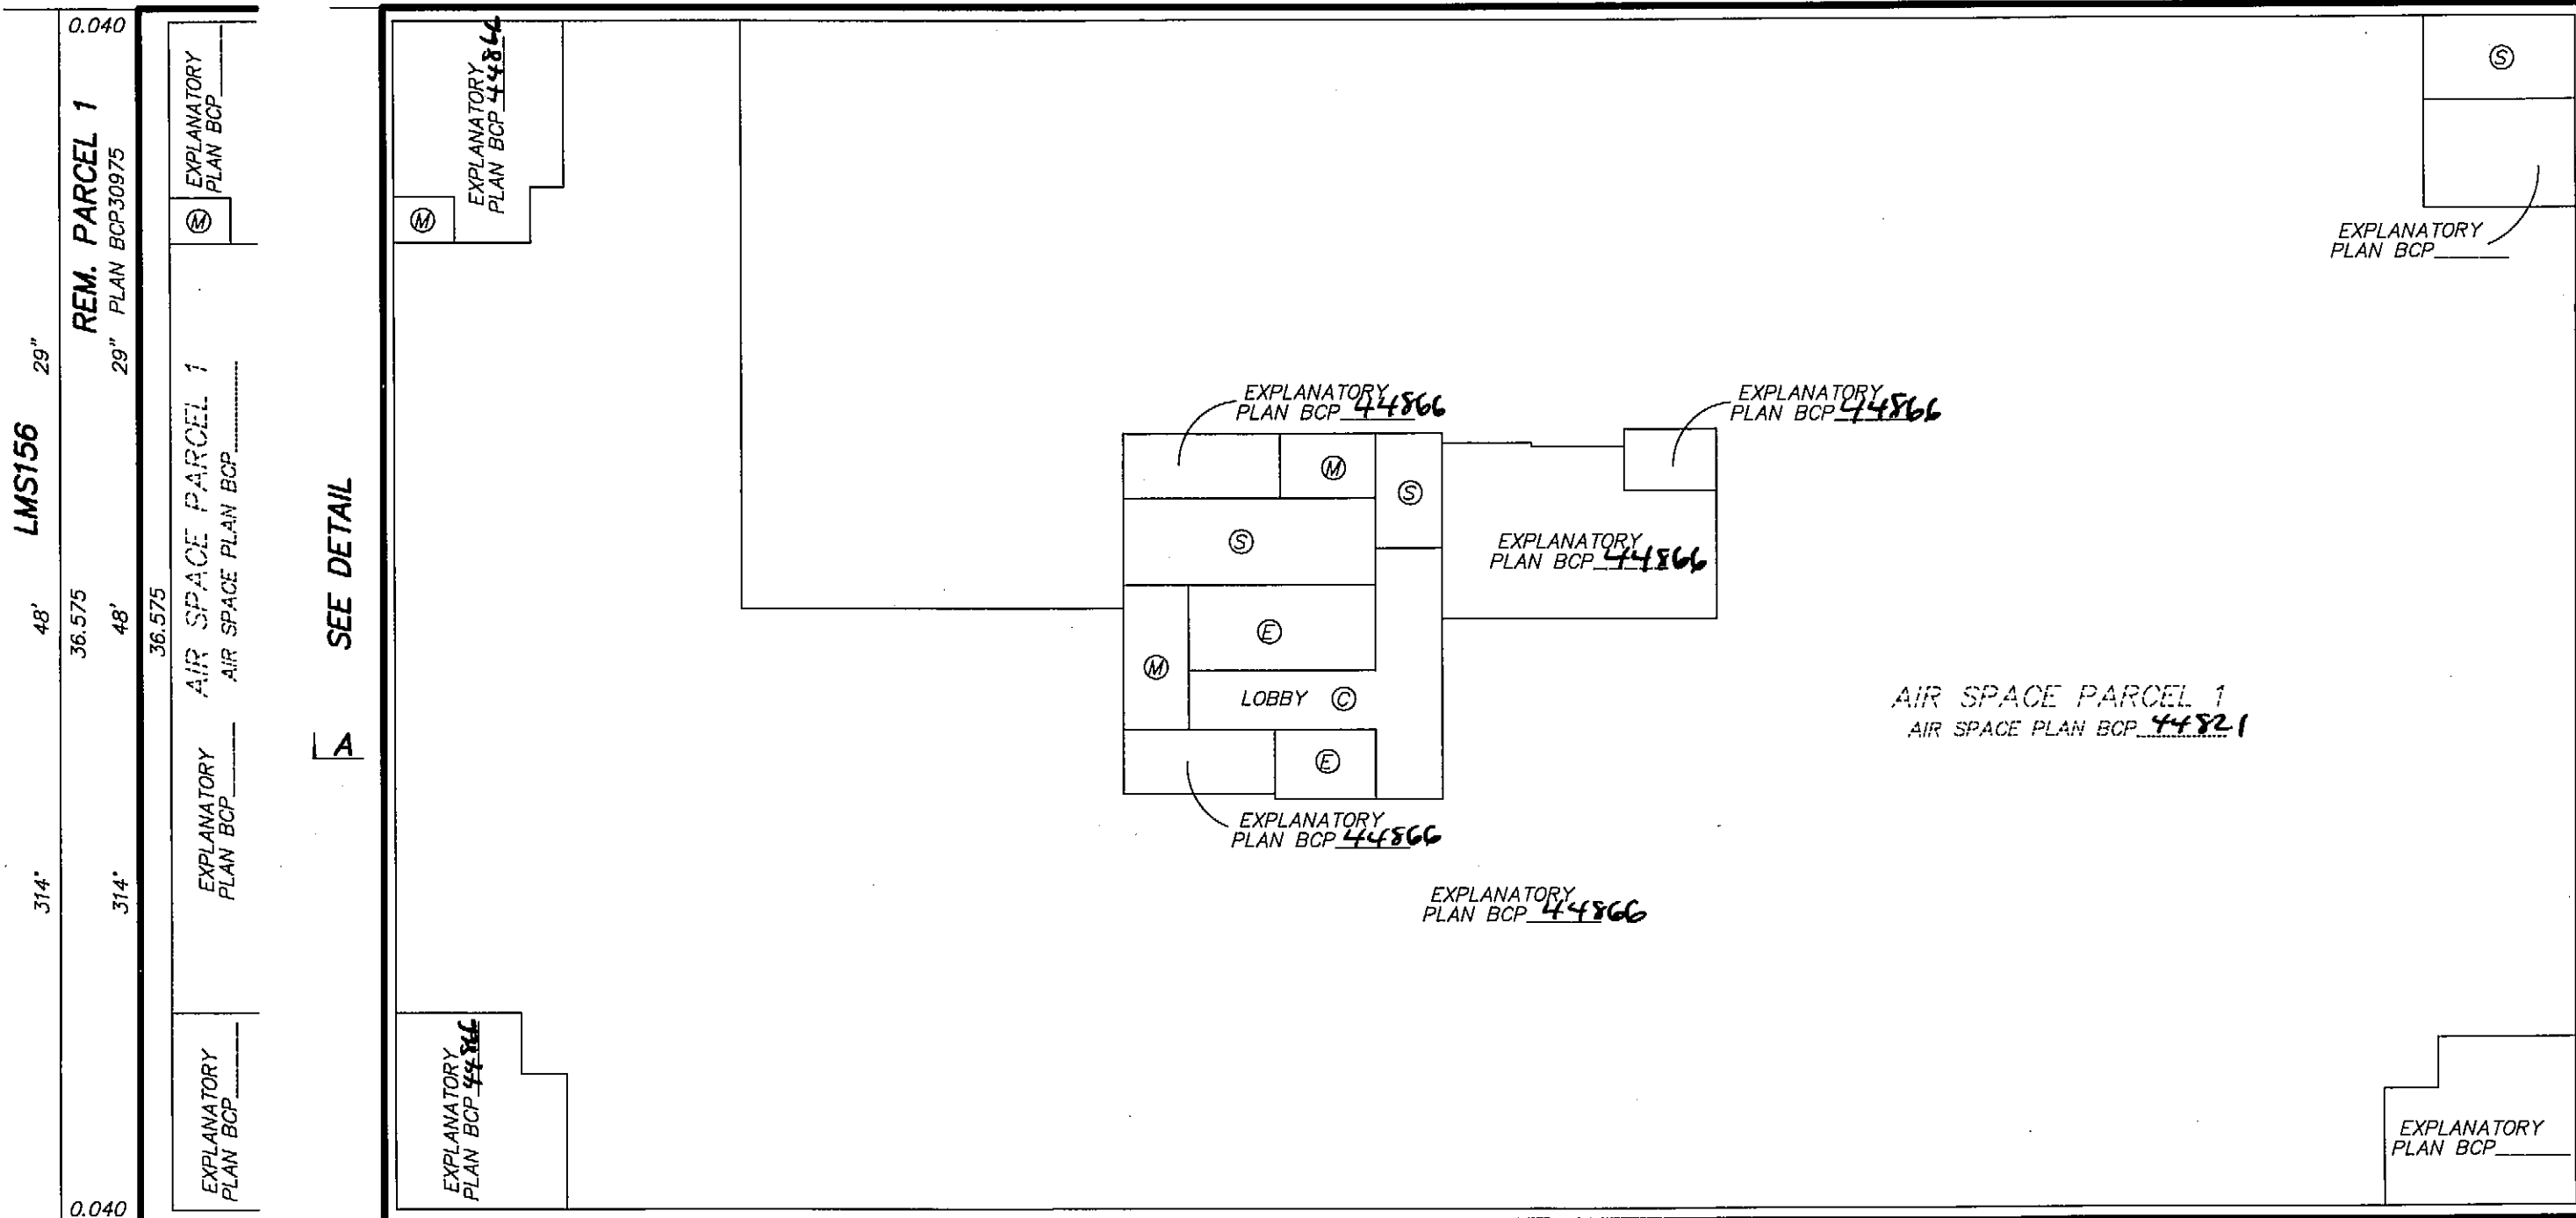

DETAIL
NOT TO SCALE

HOMER STREET

ROBSON STREET

BUTLER SUNDVICK
MAY 7, 2010
4 - 19089 94th Ave
Surrey, BC V4N 3S4
www.butlersundvick.ca
Tel. 604-513-9611

File: 3358-Strata Dwg: 3358-Strata-R

ORIGINAL

PARKING LEVEL P3

STRATA PLAN BCS 3836

0 5 10 15

THE INTENDED PLOT SCALE OF THIS PLAN IS 432 mm
IN WIDTH BY 280 mm IN HEIGHT (B SIZE) WHEN
PLOTTED AT A SCALE OF 1:200.



LANE

45'
66.372

39"

LANE

44'

0.040

REM. PARCEL 1
PLAN BCP 30975

29"

LMS156

48'

314'

0.040

EXPLANATORY
PLAN BCP

AIR SPACE PARCEL 1
AIR SPACE PLAN BCP

EXPLANATORY
PLAN BCP


EXPLANATORY
PLAN BCP

SEE DETAIL

A

EXPLANATORY
PLAN BCP 44865

EXPLANATORY
PLAN BCP 44865

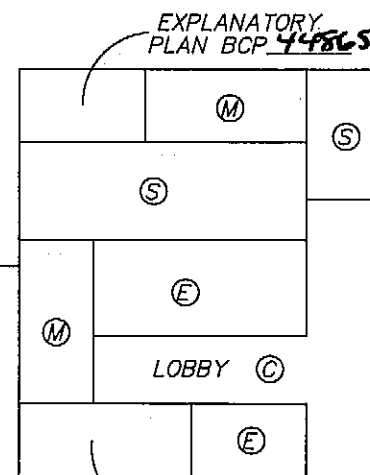

EXPLANATORY
PLAN BCP 44865

EXPLANATORY
PLAN BCP 44865

EXPLANATORY
PLAN BCP 44865

EXPLANATORY
PLAN BCP 44865

AIR SPACE PARCEL 1
AIR SPACE PLAN BCP 44821

EXPLANATORY
PLAN BCP

27"

STREET

36.568
46'

ROBSON

44'

66.394
45'

16"

HOMER STREET

DETAIL
NOT TO SCALE

MAY 7, 2010
4 - 19089 94th Ave
Surrey, BC V4N 3S4
www.butlersundvick.ca
Tel. 604-513-9611
File: 3358-Strata Dwg: 3358-Strata-R

BUTLER
SUNDVICK

ORIGINAL

PARKING LEVEL P2

STRATA PLAN BCS 3836

0 5 10 15

THE INTENDED PLOT SCALE OF THIS PLAN IS 432 mm
IN WIDTH BY 280 mm IN HEIGHT (B SIZE) WHEN
PLOTTED AT A SCALE OF 1:200.



LANE

10.773

44'

LANE

45'

44.115

39"

REM. PARCEL 1
PLAN BCP30975

EXPLANATORY
PLAN BCP 44864

0.040	29"	REM. PARCEL 1 PLAN BCP30975	EXPLANATORY PLAN BCP
48'	36.575	AIR SPACE PARCEL 1 AIR SPACE PLAN BCP	EXPLANATORY PLAN BCP
314'	36.575	AIR SPACE PARCEL 1 AIR SPACE PLAN BCP	EXPLANATORY PLAN BCP
314'	36.575	AIR SPACE PARCEL 1 AIR SPACE PLAN BCP	EXPLANATORY PLAN BCP
0.040			

SEE DETAIL

A

44' 46' 28" 1.319
314' 46' 28" 1.541
44' 46' 28" 1.020
44' 46' 28" 3.692
314' 46' 28" 10.125

VESTIBULE

EXPLANATORY
PLAN BCP 44864

LOBBY

EXPLANATORY
PLAN BCP 44864

EXPLANATORY
PLAN BCP 44864

REM. PARCEL 1
PLAN BCP30975

AIR SPACE PARCEL 1
AIR SPACE PLAN BCP 44821

EXPLANATORY
PLAN BCP

DETAIL
NOT TO SCALE

HOMER STREET

ROBSON STREET

BUTLER
SUNDVICK

MAY 7, 2010
4 - 19089 94th Ave
Surrey, BC V4N 3S4
www.butlersundvick.ca
Tel. 604-513-9611
File: 3358-Strata Dwg: 3358-Strata-R

ORIGINAL

PARKING LEVEL P1


0 5 10 15

THE INTENDED PLOT SCALE OF THIS PLAN IS 432 mm
IN WIDTH BY 280 mm IN HEIGHT (B SIZE) WHEN
PLOTTED AT A SCALE OF 1:200.



LANE

STRATA PLAN BCS 3836

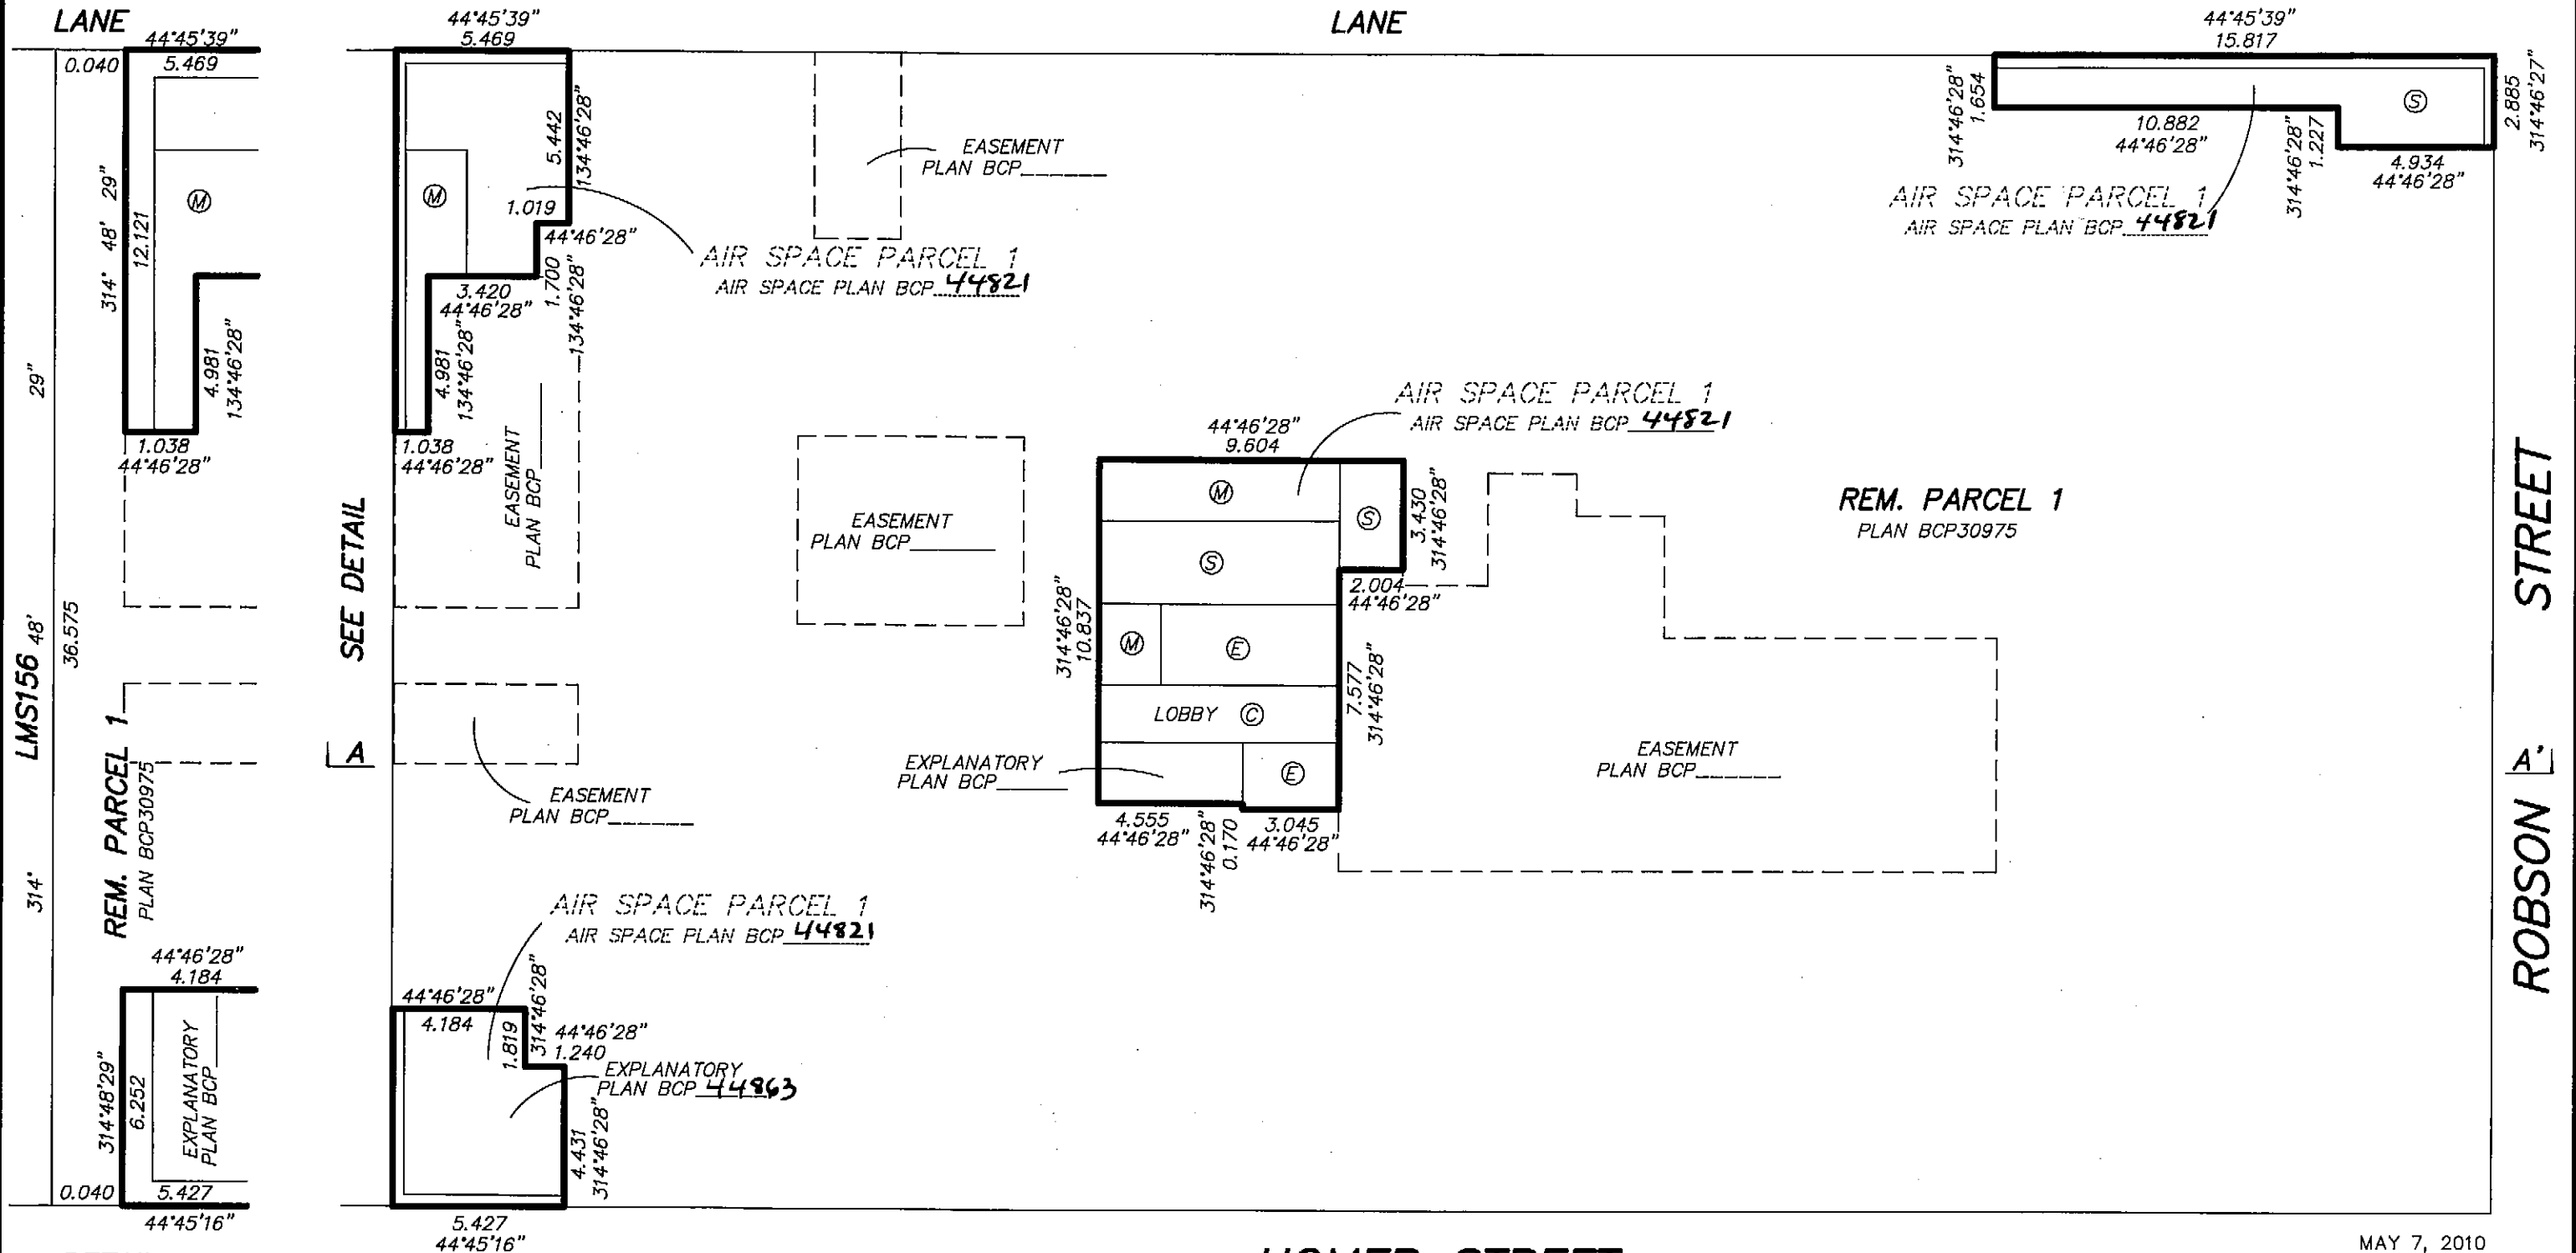

DETAIL

NOT TO SCALE


MAY 7, 2010
4 - 19089 94th Ave
Surrey, BC V4N 3S4
www.butlersundvick.ca
Tel. 604-513-9611

**BUTLER
SUNDVICK**


File: 3358-Strata Dwg: 3358-Strata-R

ORIGINAL

STRATA PLAN BCS 3836

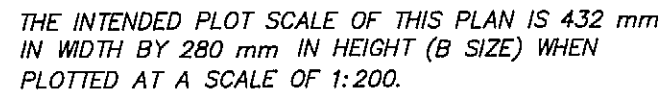

LANE

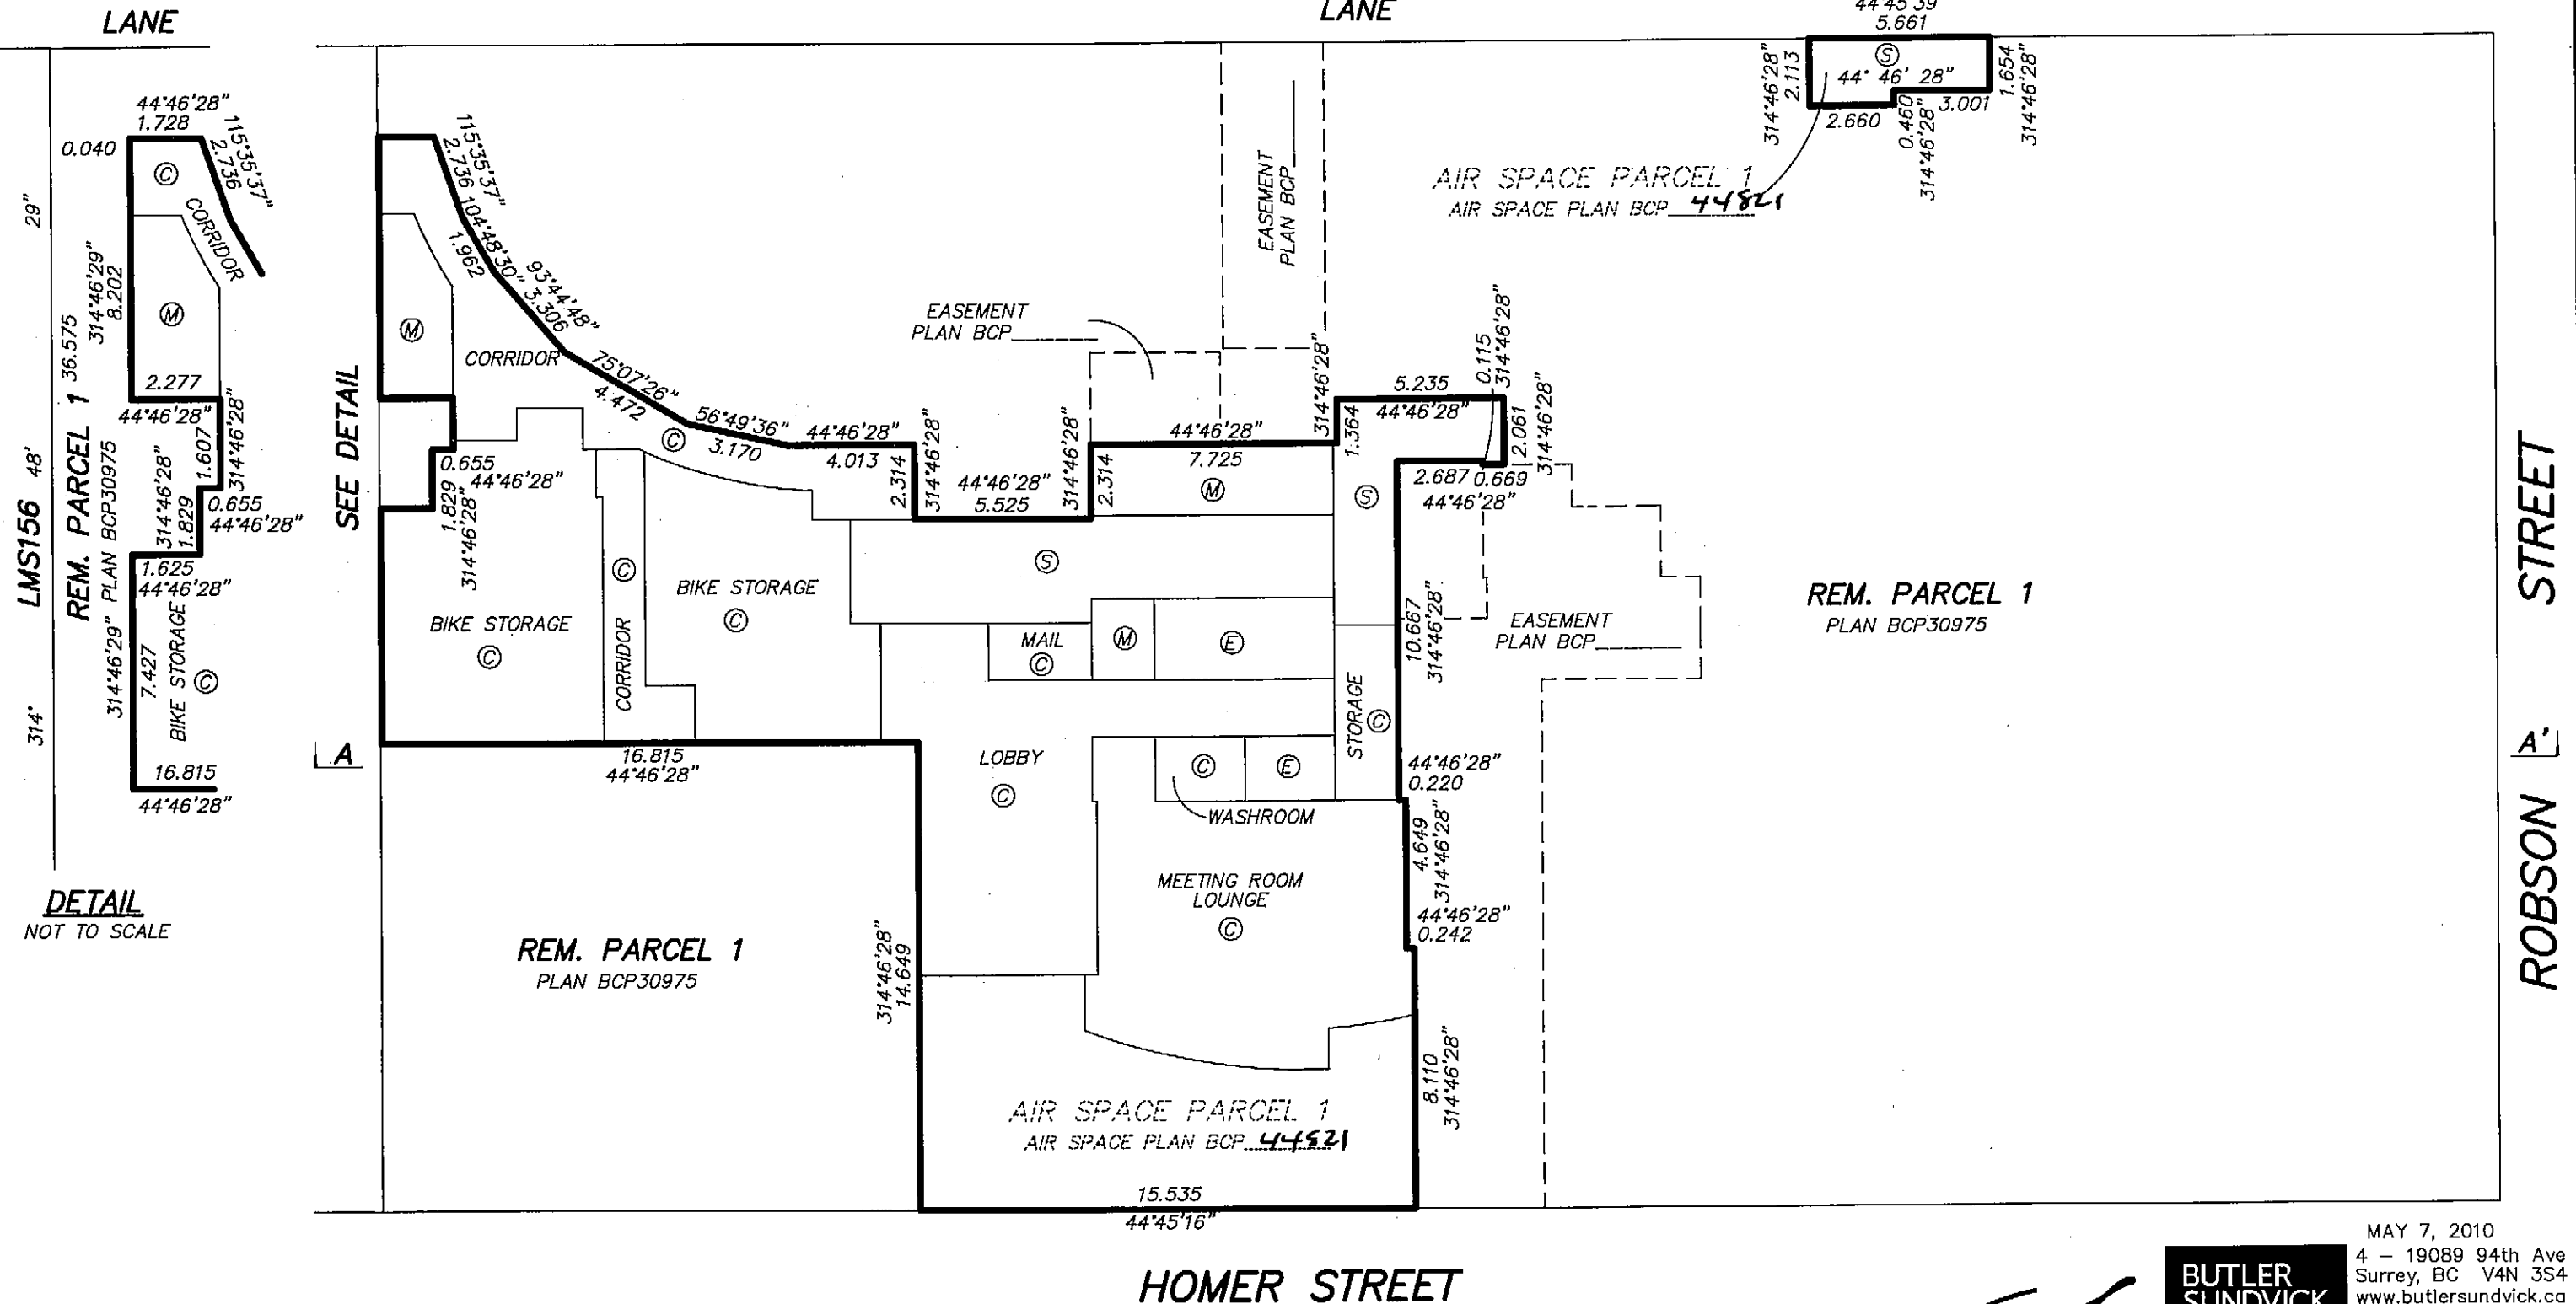

**BUTLER
SUNDVICK**

File: 3358-Strata Dwg: 3358-Strata-R

ORIGINAL


1st FLOOR MEZZANINE

0 5 10 15

THE INTENDED PLOT SCALE OF THIS PLAN IS 432 mm
IN WIDTH BY 280 mm IN HEIGHT (B SIZE) WHEN
PLOTTED AT A SCALE OF 1:200.



LANE

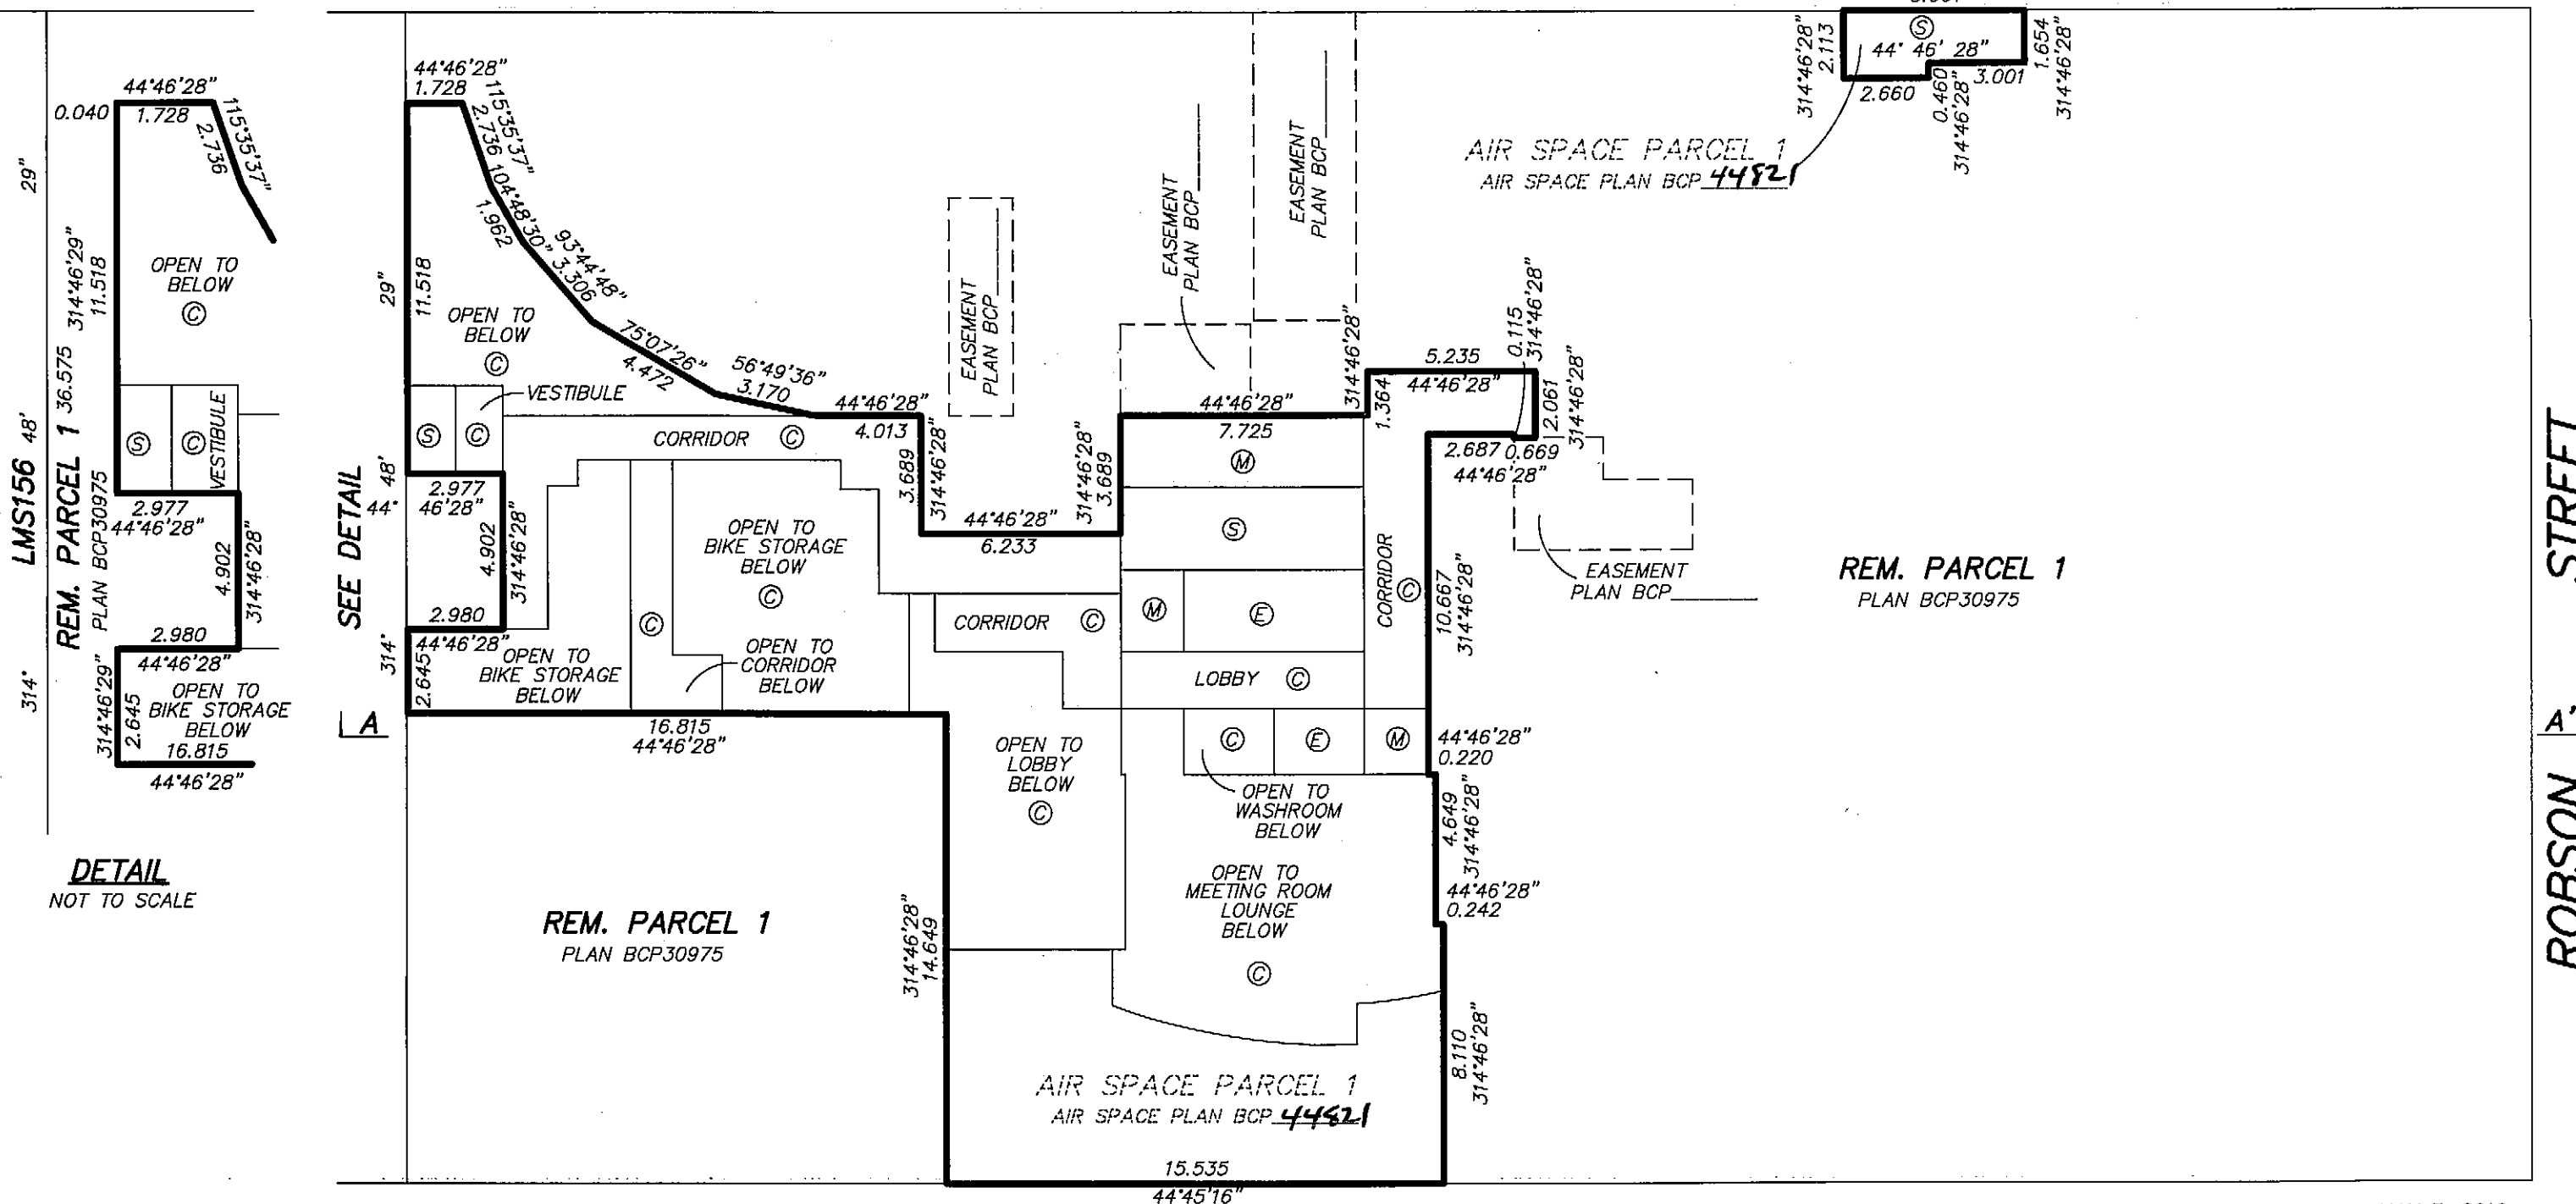STRATA PLAN BCS 3836



MAY 7, 2010
4 - 19089 94th Ave
Surrey, BC V4N 3S4
www.butlersundvick.ca
Tel: 604-513-9611

**BUTLER
SUNDVICK**

File: 3358-Strata Dwg: 3358-Strata-R

ORIGINAL

STRATA PLAN BCS 3836

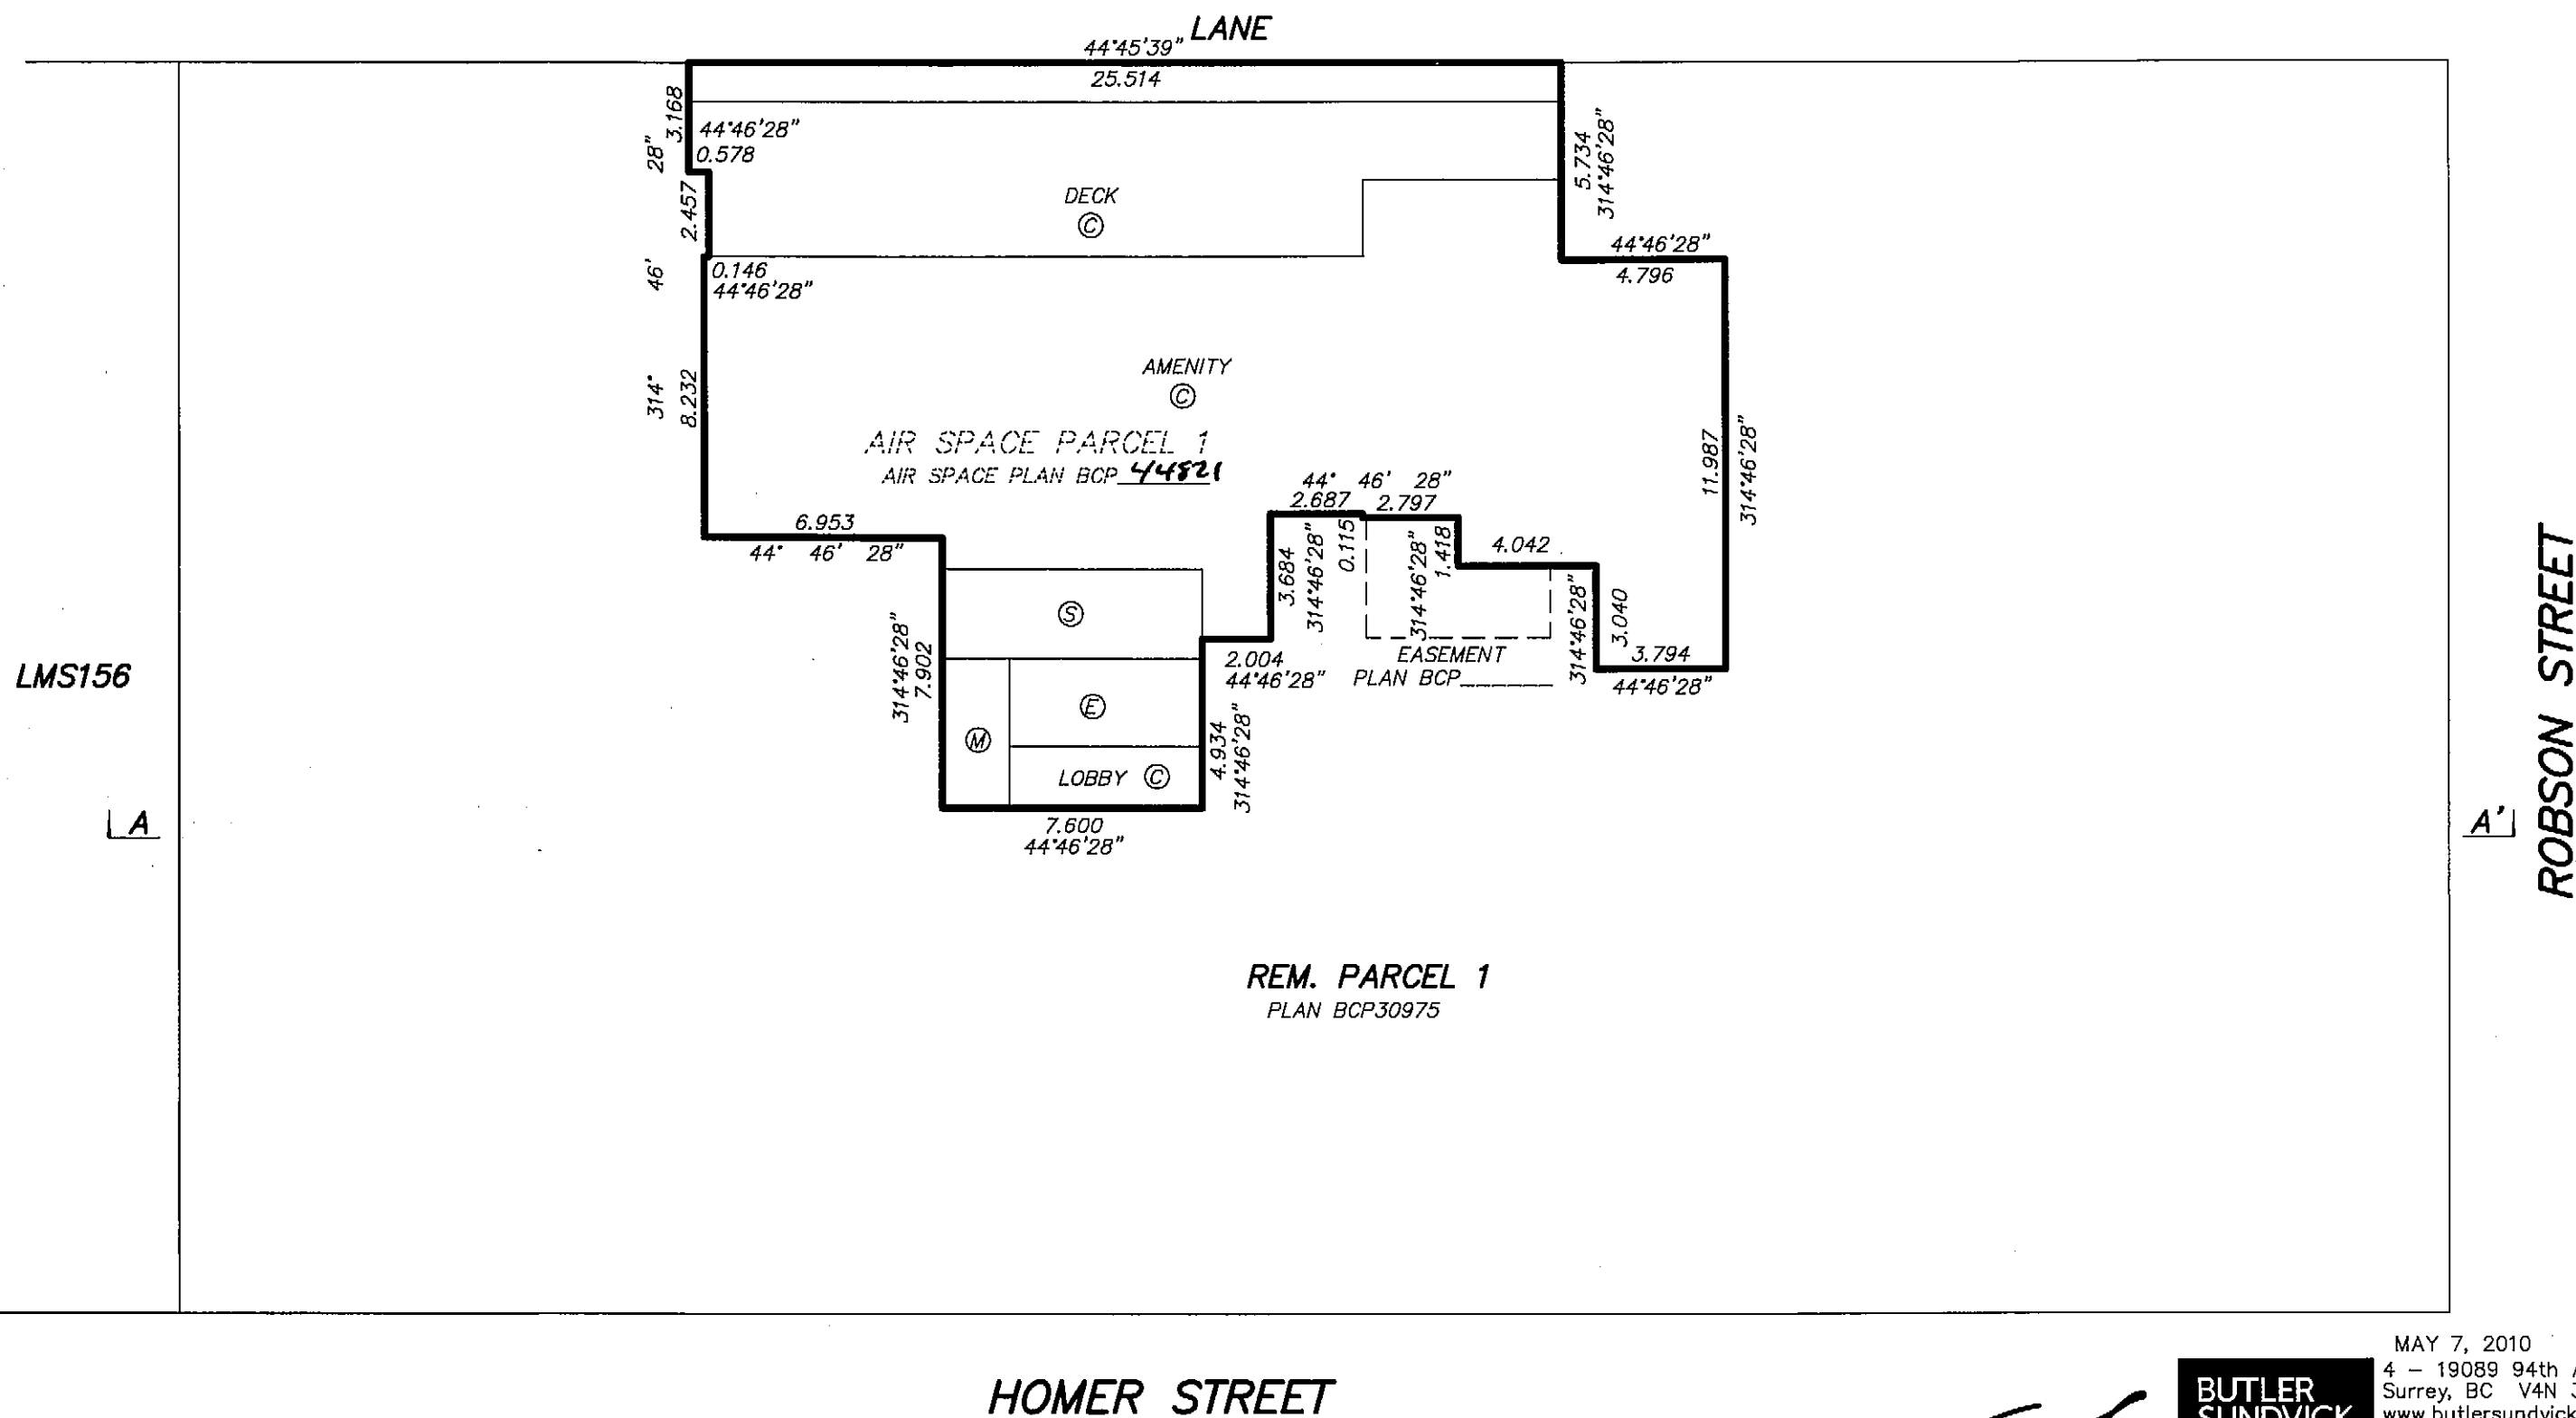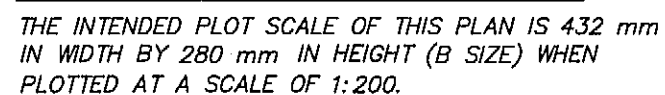

**BUTLER
SUNDVICK**

ORIGINAL

3rd FLOOR



THE INTENDED PLOT SCALE OF THIS PLAN IS 432 mm
IN WIDTH BY 280 mm IN HEIGHT (B SIZE) WHEN
PLOTTED AT A SCALE OF 1:200.



STRATA PLAN BCS 3936

LANE

LMS156
AIR SPACE PARCEL 2
AIR SPACE PLAN BCP


REM. PARCEL 1
PLAN BCP30975

SEE DETAIL

A

AIR SPACE PARCEL 1
AIR SPACE PLAN BCP 44821

AIR SPACE PARCEL 2
AIR SPACE PLAN BCP 44821

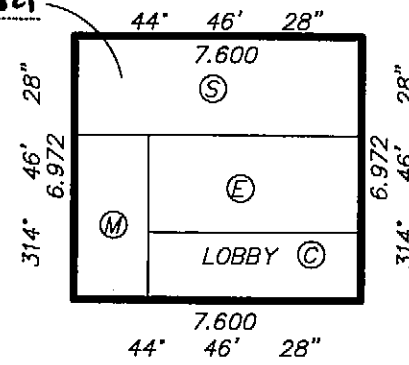

EASEMENT
PLAN BCP

REM. PARCEL 1
PLAN BCP30975

STREET

A

ROBSON STREET

HOMER STREET

DETAIL
NOT TO SCALE



MAY 7, 2010
4 - 19089 94th Ave
Surrey, BC V4N 3S4
www.butlersundvick.ca
Tel. 604-513-9611

BUTLER
SUNDVICK

File: 3358-Strata Dwg: 3358-Strata-R

ORIGINAL

STRATA PLAN BCS 3836

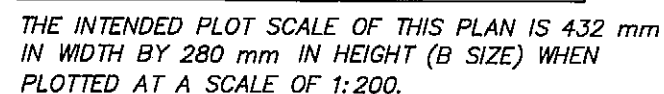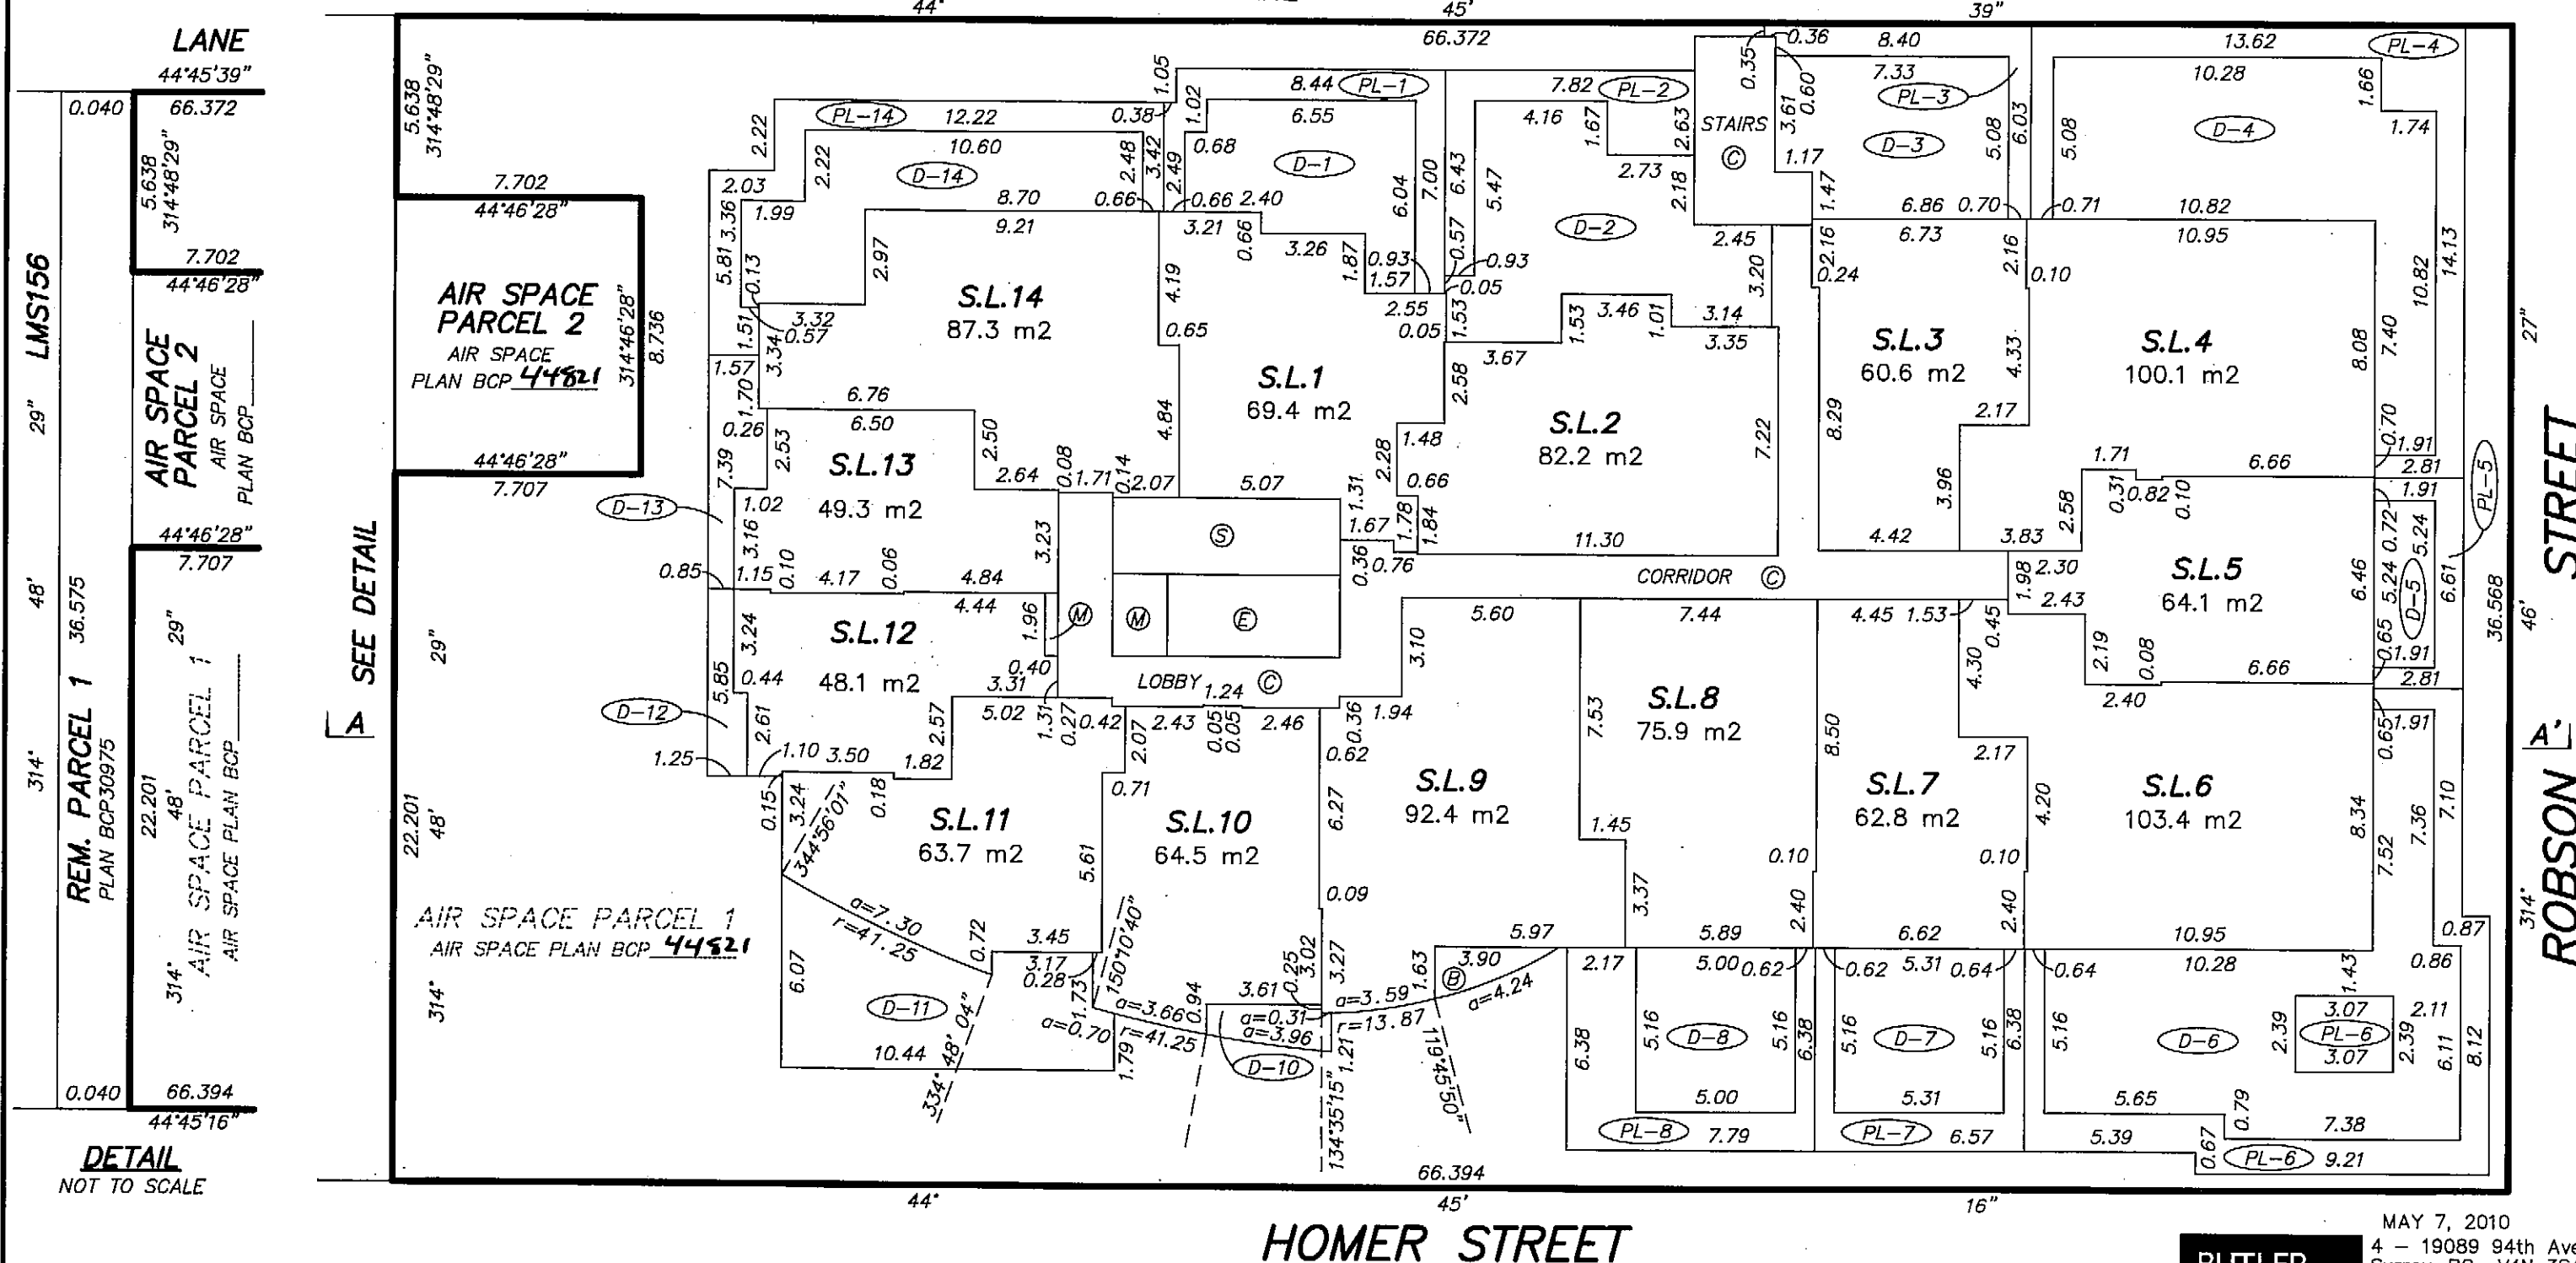**LANE**

HOMER STREET


**BUTLER
SUNDVIC**

MAY 7, 2010
4 - 19089 94th Ave
Surrey, BC V4N 3S4
www.butlersundvick.ca
Tel. 604-513-9611


File: 3358-Strata Dwg: 3358-Strata-R

ORIGINAL


STRATA PLAN BCS 3836

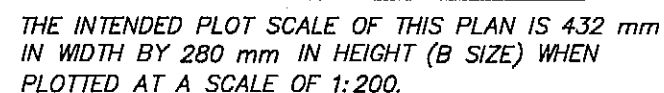

LANE

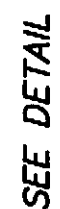

DETAIL
NOT TO SCALE

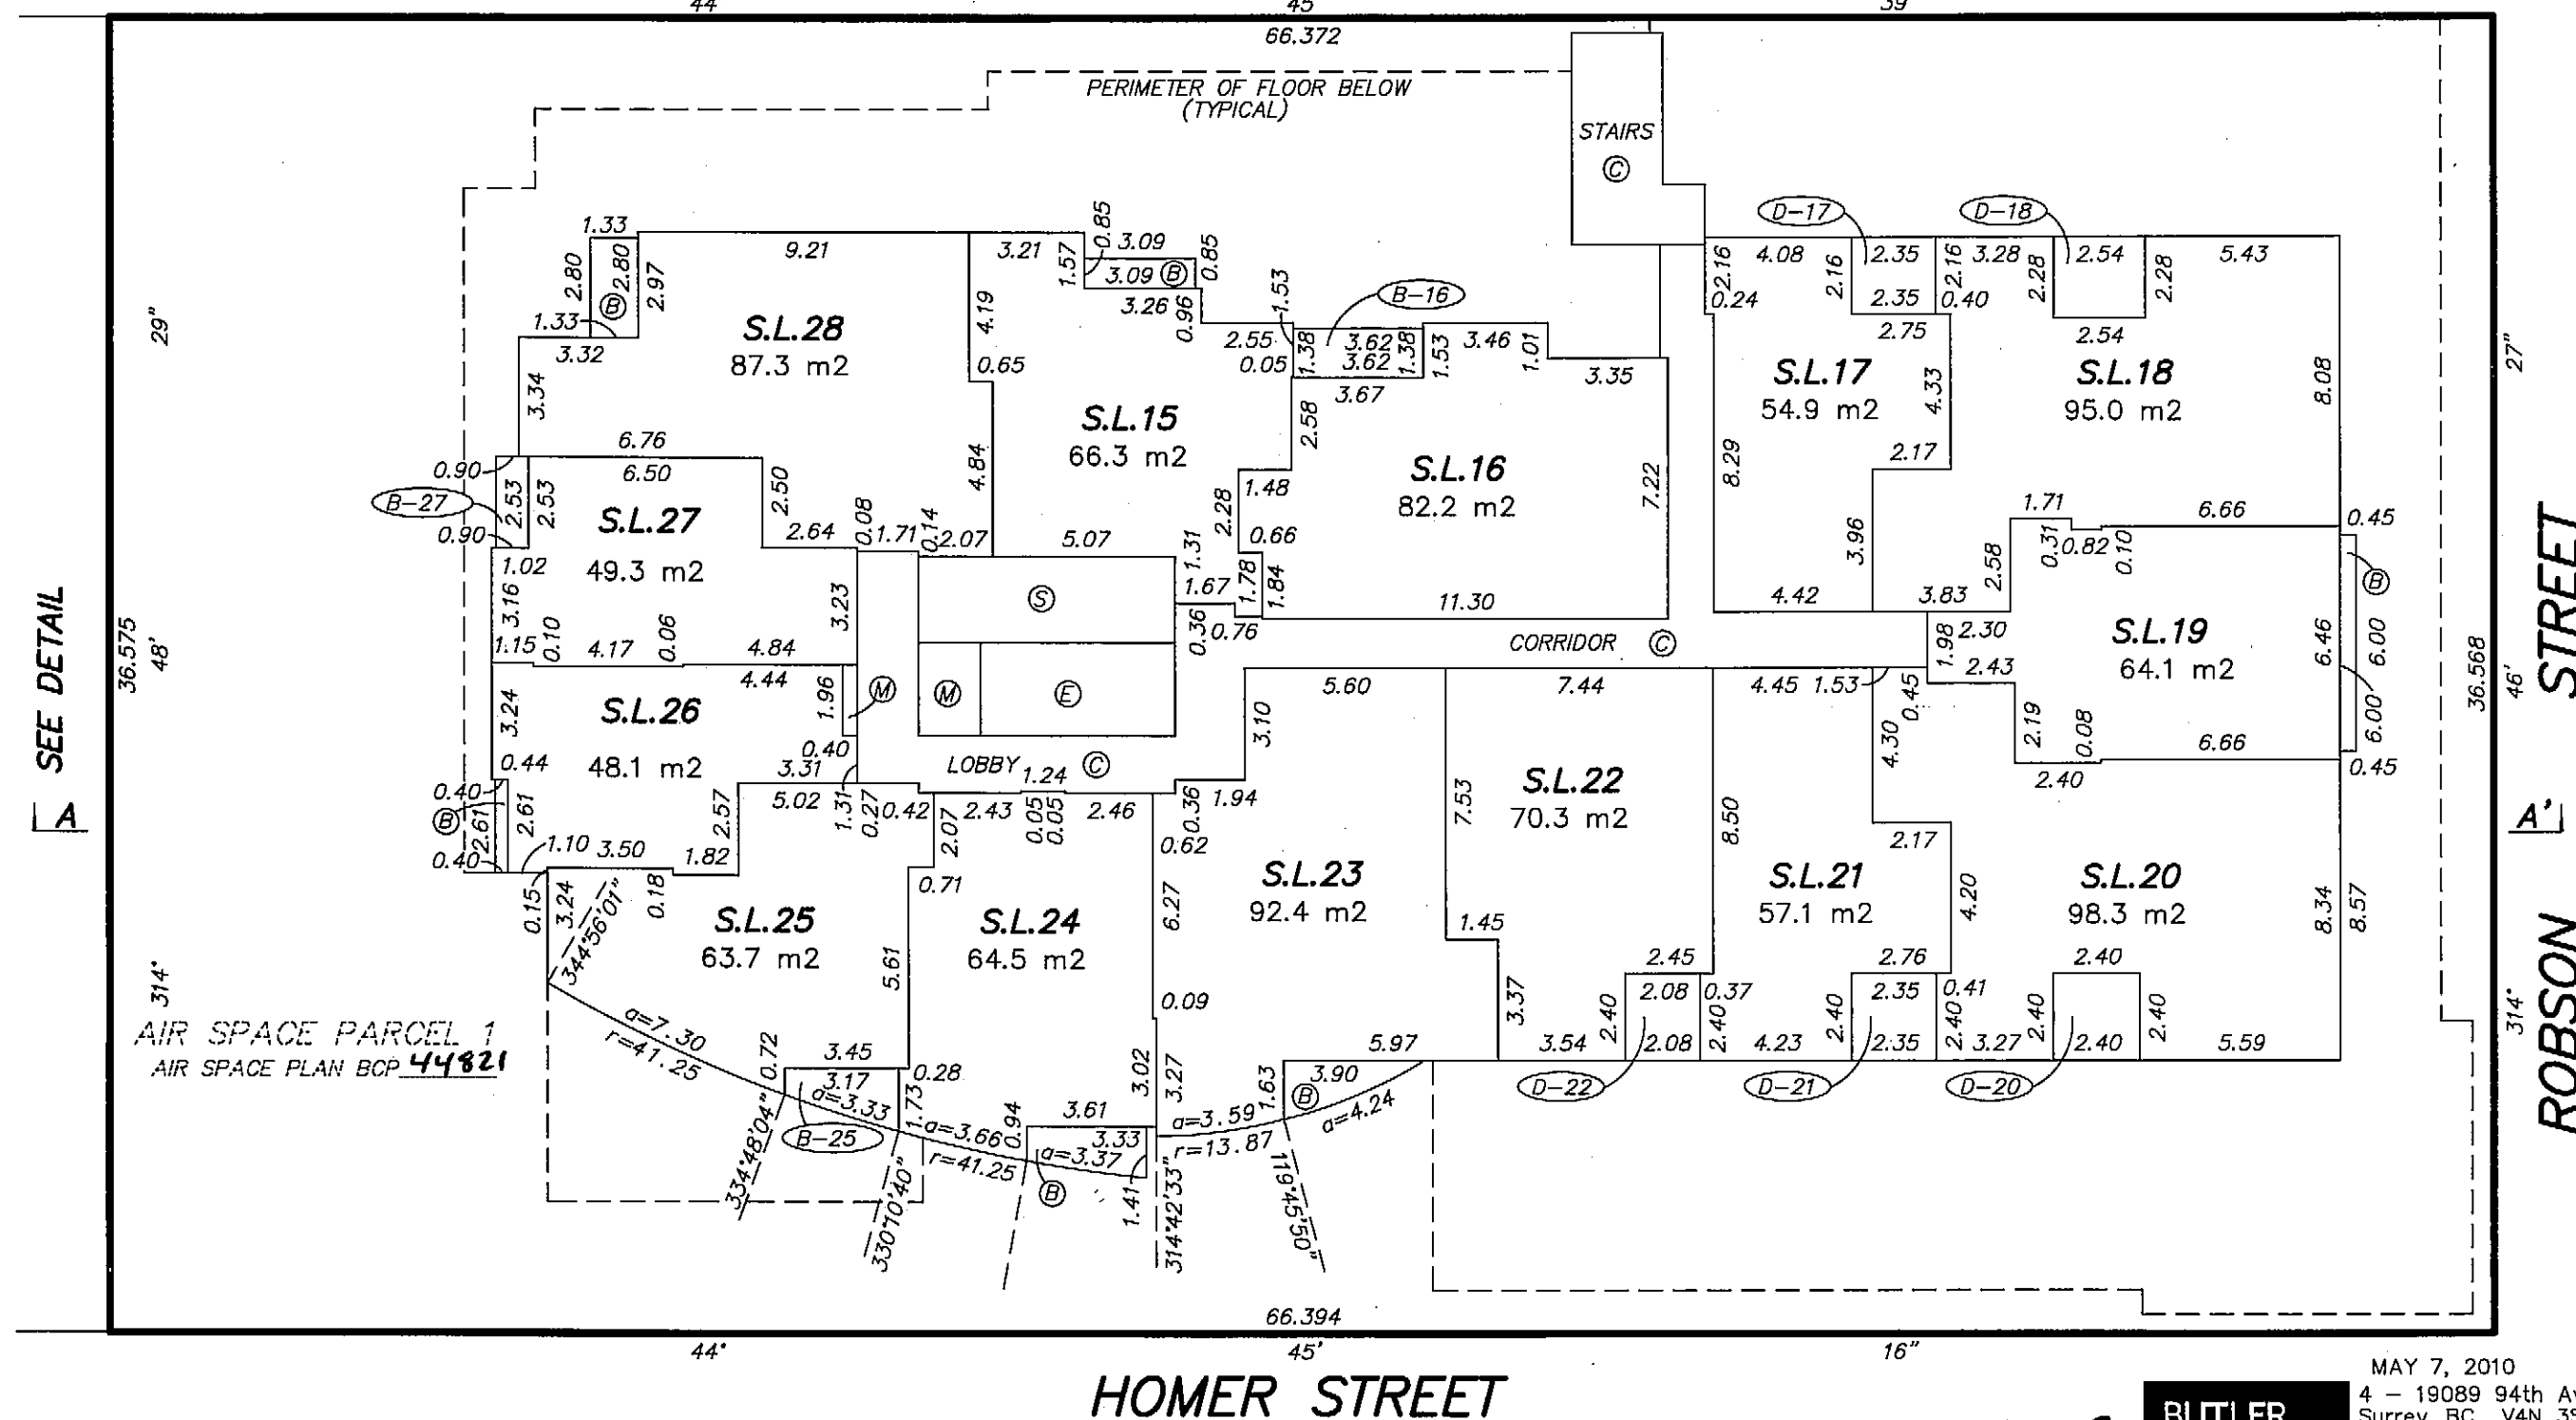

MAY 7, 2010

**BUTLER
SUNDVICK**

File: 3358-Strata Dwq: 3358-Strata-R

ORIGINAL

7th FLOOR

0 5 10 15


THE INTENDED PLOT SCALE OF THIS PLAN IS 432 mm
IN WIDTH BY 280 mm IN HEIGHT (B SIZE) WHEN
PLOTTED AT A SCALE OF 1:200.



STRATA PLAN BCS 3836

LANE
44'45'39"
0.040 66.372
29"
36.575 48'
REM. PARCEL 1
PLAN BCP30975 29"
36.575 48'
AIR SPACE PARCEL 1
AIR SPACE PLAN BCP
314' 314'
0.040 66.394
44'15'16"

SEE DETAIL
A

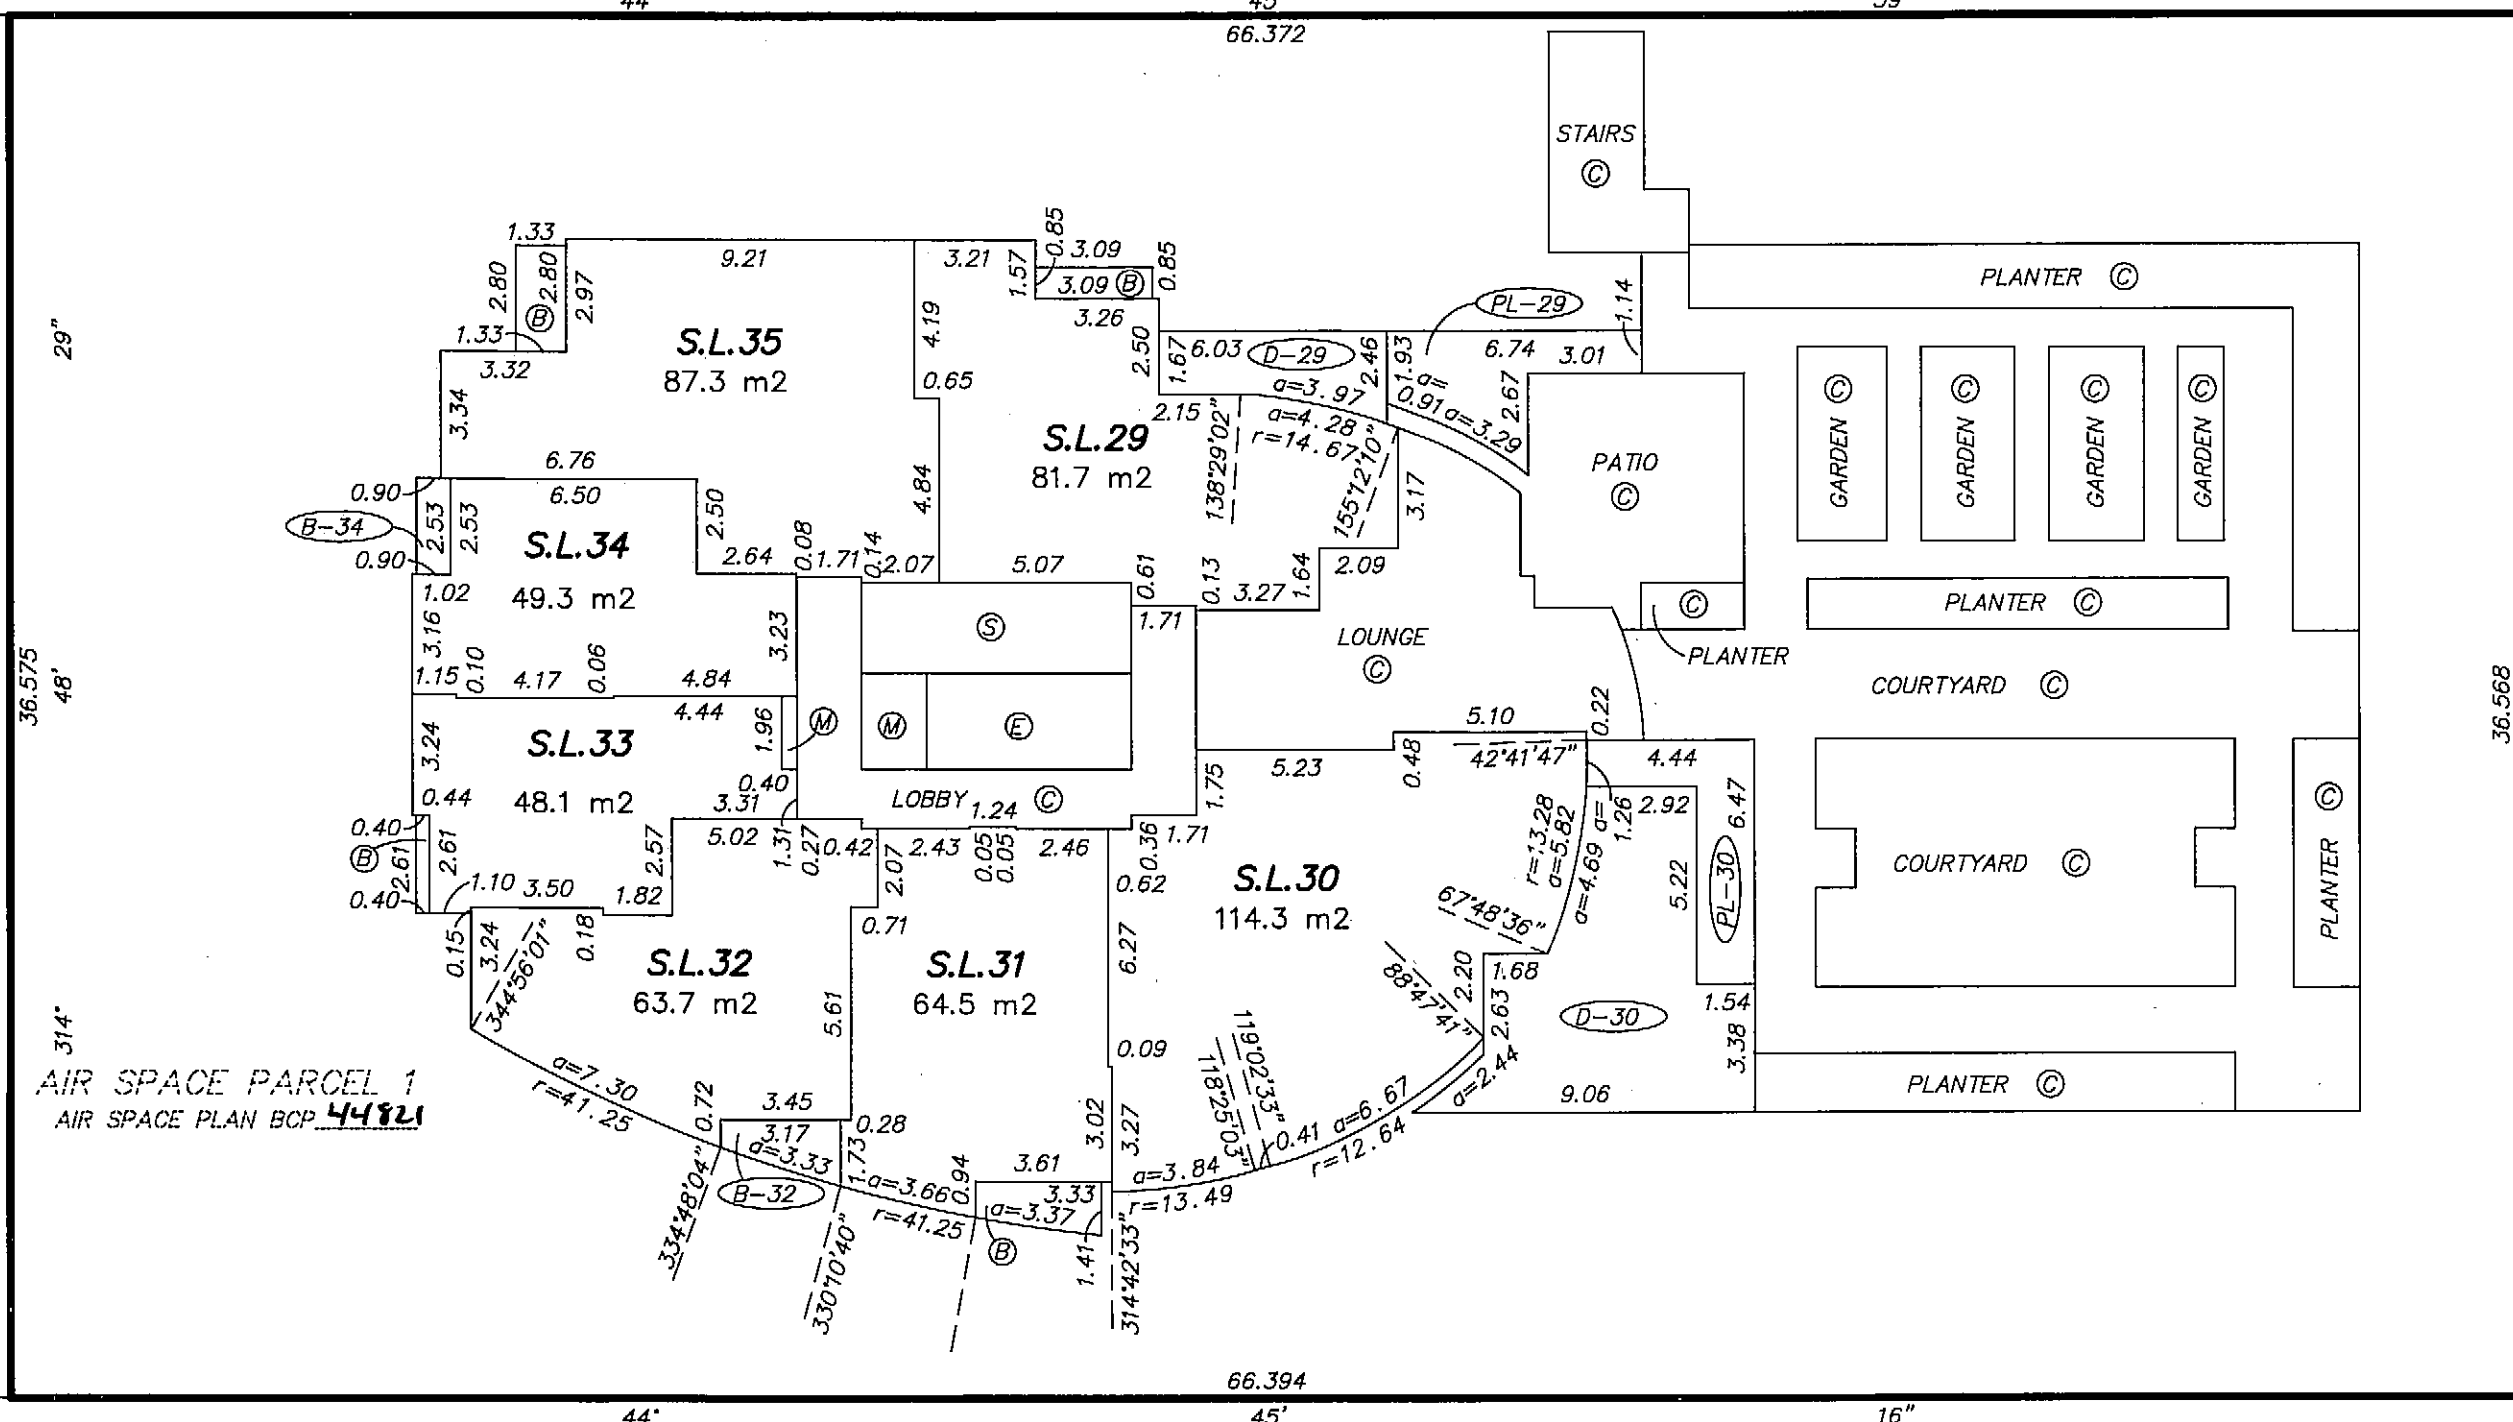

HOMER STREET



ROBSON STREET
A

DETAIL
NOT TO SCALE

MAY 7, 2010
4 - 19089 94th Ave
Surrey, BC V4N 3S4
www.butlersundvick.ca
Tel. 604-513-9611
File: 3358-Strata Dwg: 3358-Strata-R

ORIGINAL

STRATA PLAN BCS 3836

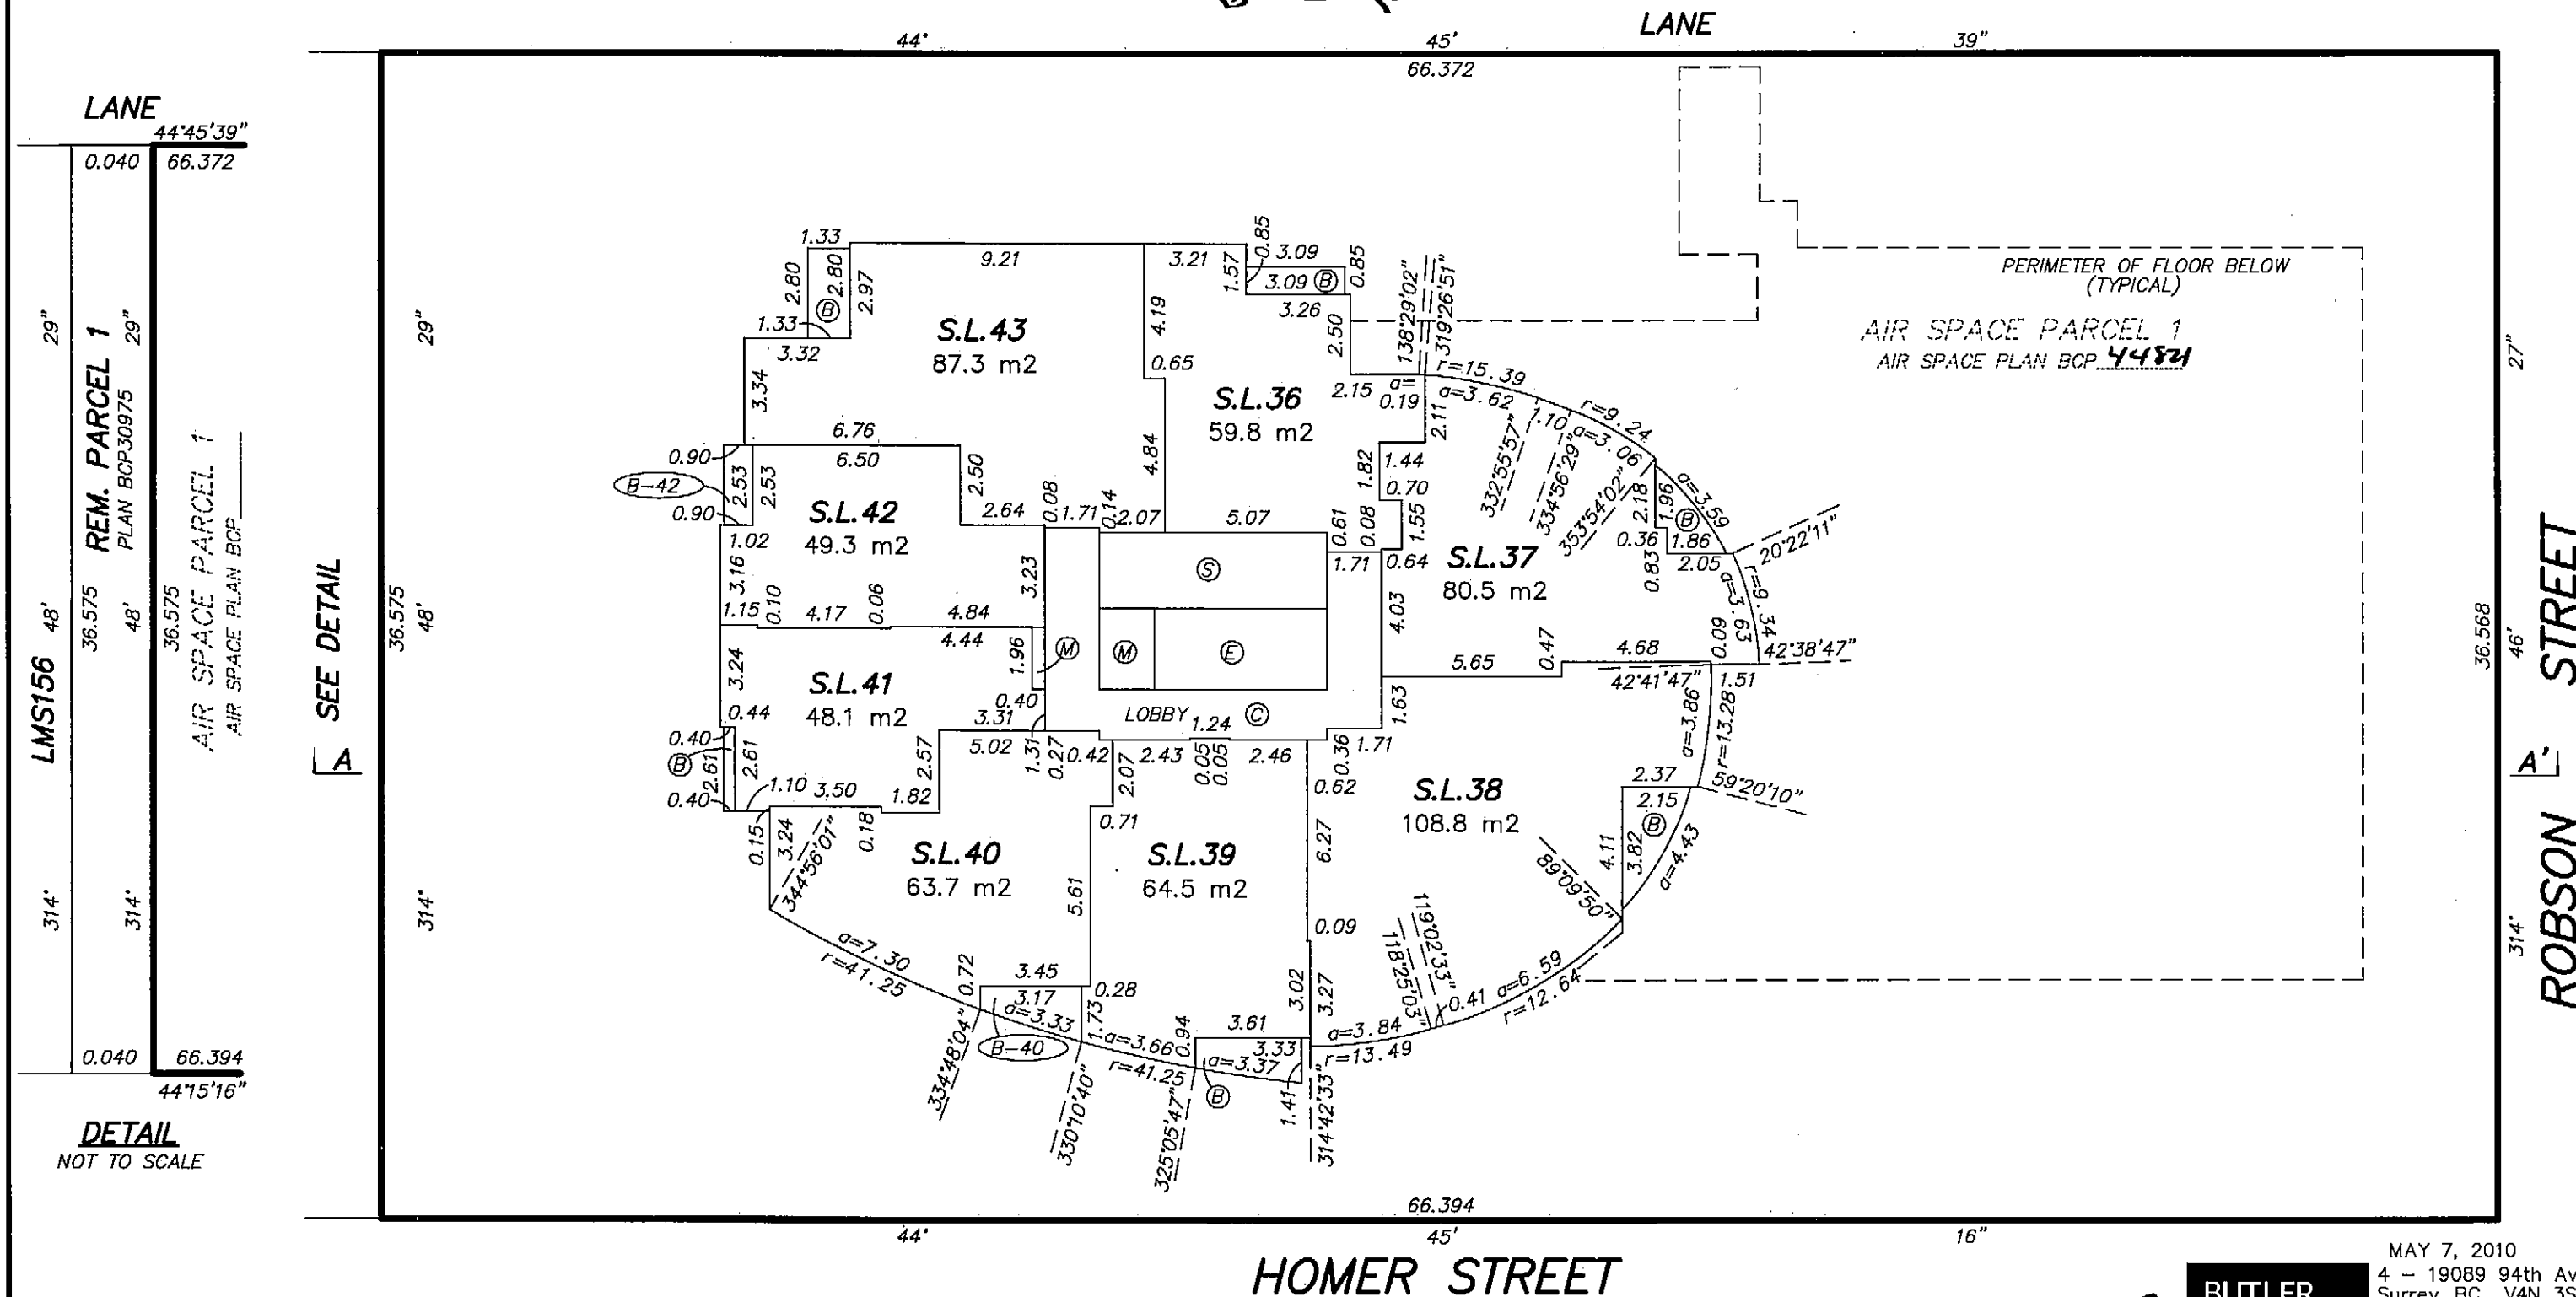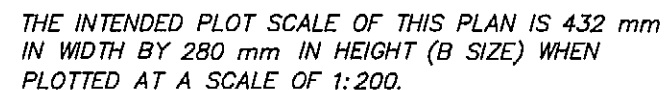


**BUTLER
SUNDVICK**

File: 3358-Strata Dwq: 3358-Strata-R

ORIGINAL

STRATA PLAN BCS 3536

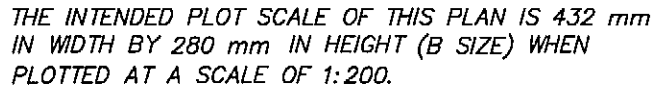

**BUTLER
SUNDVICK**

File: 3358-Strata Dwg: 3358-Strata-R

ORIGINAL

12th FLOOR

0 5 10 15

THE INTENDED PLOT SCALE OF THIS PLAN IS 432 mm
IN WIDTH BY 280 mm IN HEIGHT (B SIZE) WHEN
PLOTTED AT A SCALE OF 1:200.



STRATA PLAN BCS 3536

LANE

44°45'39"

0.040	66.372
-------	--------

29"

LMS156 48'

374.

REM. PARCEL 1
PLAN BCP30975 29"

36.575
48'

314.

0.040	66.394
-------	--------

44°15'16"

DETAIL

NOT TO SCALE

SEE DETAIL

1A

AIR SPACE PARCEL 1
AIR SPACE PLAN BCP 44821

The plan shows a complex arrangement of building footprints and parking spaces. Key features include:

- Building Footprints:** Labeled S.L. 75, S.L. 74, S.L. 73, S.L. 72, S.L. 71, S.L. 68, S.L. 69, and S.L. 70. Each footprint is accompanied by its area in square meters (m2).
- Parking Spaces:** Labeled B-72, B-74, and B-75, located primarily along the western and southern boundaries.
- Central Area:** A central 'LOBBY' area is situated between the main building footprints.
- Dimensions and Boundaries:** The plan is heavily annotated with dimensions, including lot widths (e.g., 44', 45', 39'), building setbacks, and parking space dimensions.
- Orientation:** The plan is oriented with North at the top, as indicated by the 'N' symbol in the upper right corner.

AIR SPACE PARCEL 1
AIR SPACE PLAN BOP 44821

1

36.568

46'
STREET

314°
ROBSON

374

HOMER STREET

66.394

45'

16"

MAY 7, 2010

**BUTLER
SUNDVICK**

4 - 19089 94th Ave
Surrey, BC V4N 3S4
www.butlersundvick.ca
Tel. 604-513-9611

File: 3358-Strata Dwg: 3358-Strata-R

ORIGINAL

15th FLOOR

STRATA PLAN BCS 3836


0 5 10 15

THE INTENDED PLOT SCALE OF THIS PLAN IS 432 mm
IN WIDTH BY 280 mm IN HEIGHT (B SIZE) WHEN
PLOTTED AT A SCALE OF 1:200.



LANE
44'45'39"
0.040 66.372
29"
LMS156 48'
36.575
48'
36.575
AIR SPACE PARCEL 1
AIR SPACE PLAN BCP
314'
314'
0.040 66.394
44'15'16"

SEE DETAIL

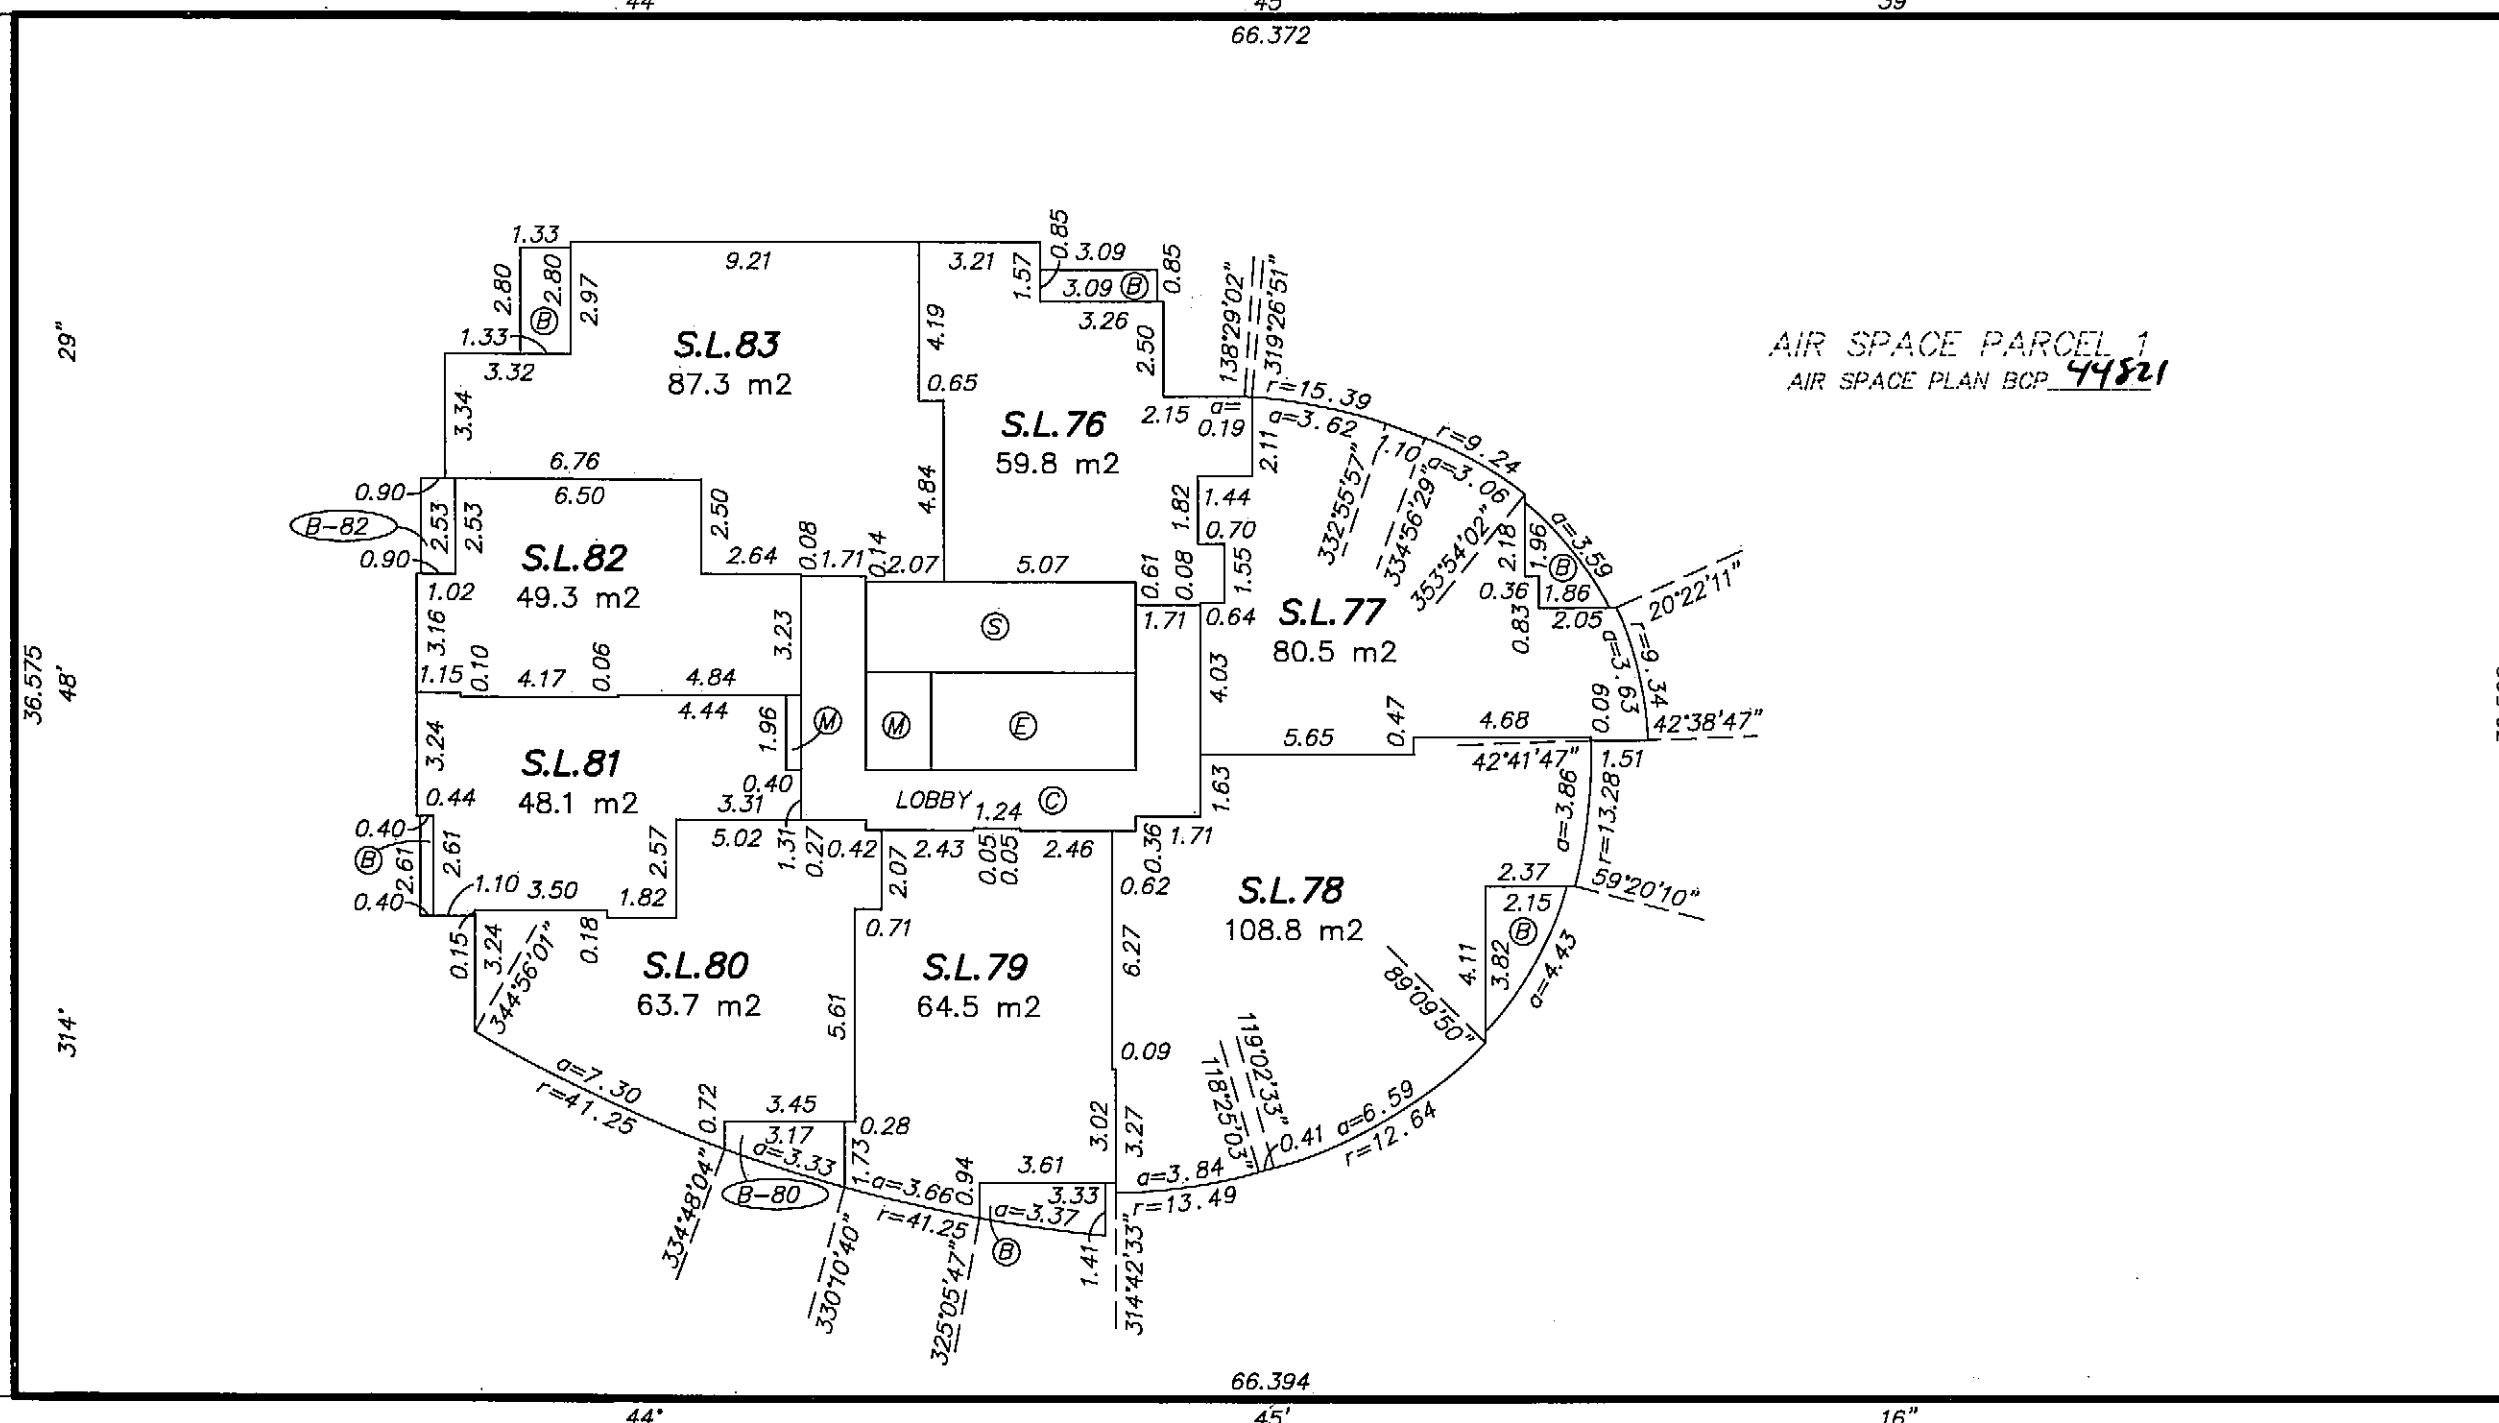

HOMER STREET

ROBSON STREET



DETAIL
NOT TO SCALE

MAY 7, 2010
4 - 19089 94th Ave
Surrey, BC V4N 3S4
www.butlersundvick.ca
Tel. 604-513-9611
File: 3358-Strata Dwg: 3358-Strata-R

BUTLER
SUNDVICK

ORIGINAL

STRATA PLAN BCS 3836

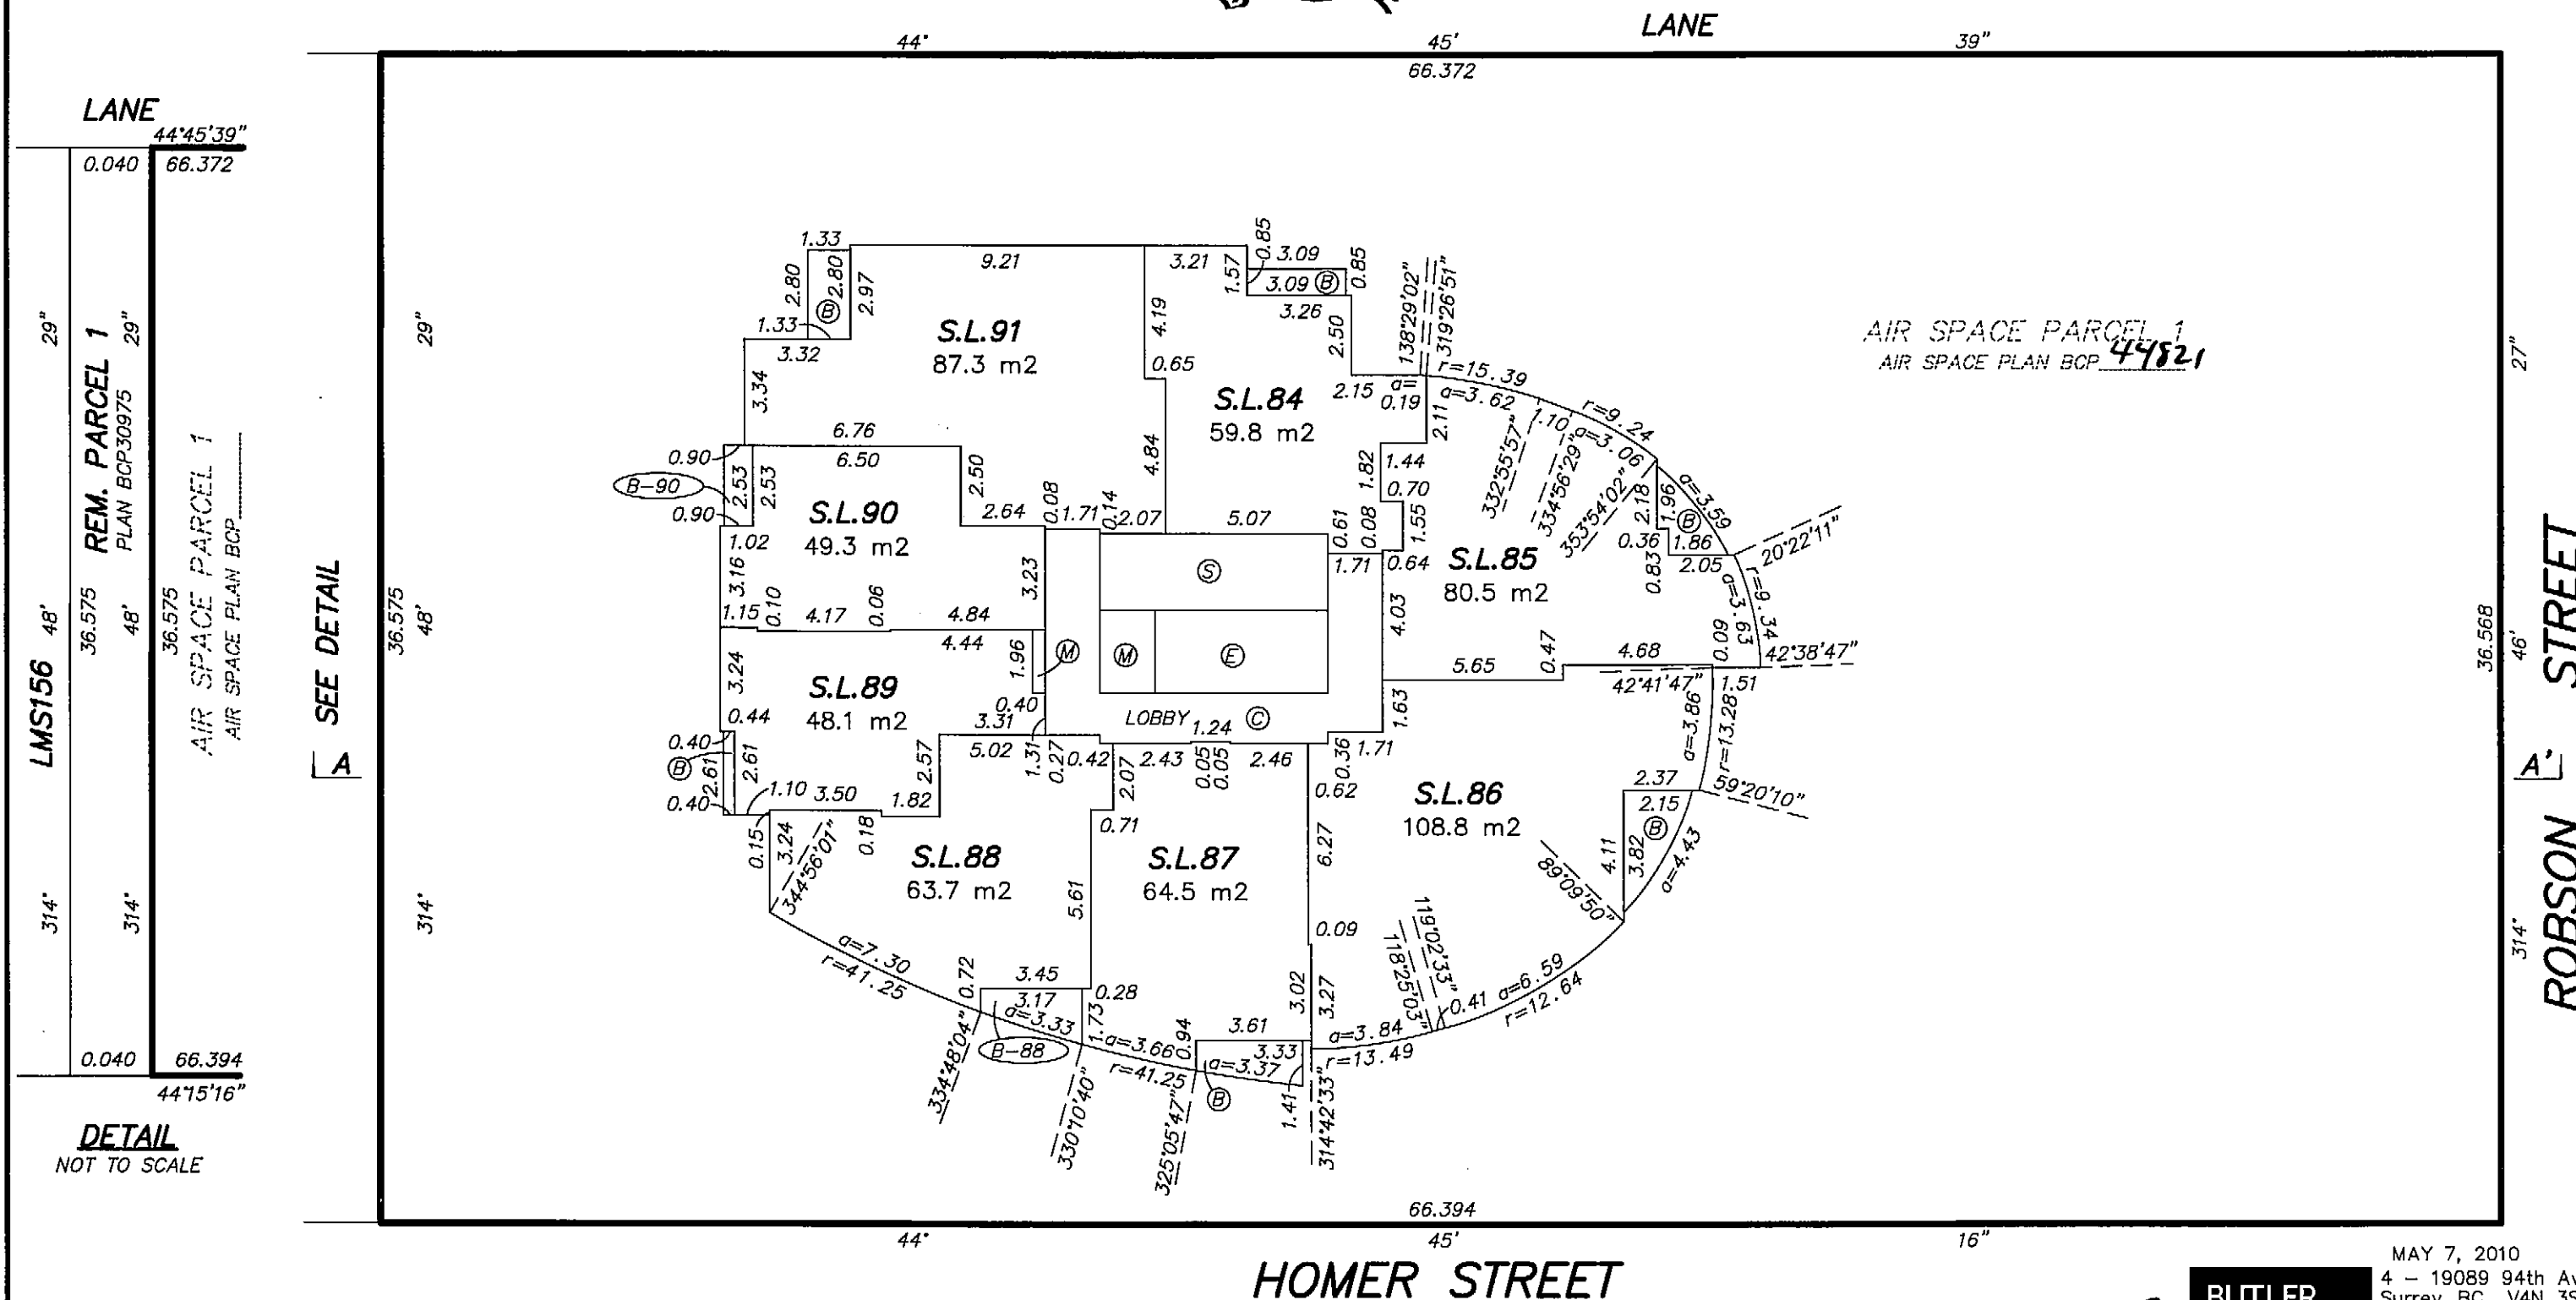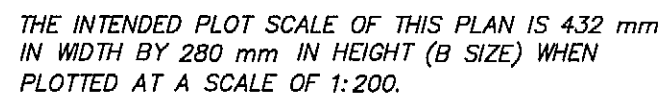


**BUTLER
SUNDVICK**

File: 3358-Strata Dwg: 3358-Strata-R

ORIGINAL

STRATA PLAN BCS 3836

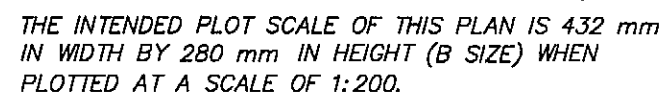

0.040	66.372
-------	--------

LMS156 48' 29"


REM. PARCEL 1
PLAN BCP30975 29"

AIR SPACE PARCEL 1
AIR SPACE PLAN BCP.....

SEE DETAIL

1A

DETAIL
NOT TO SCALE

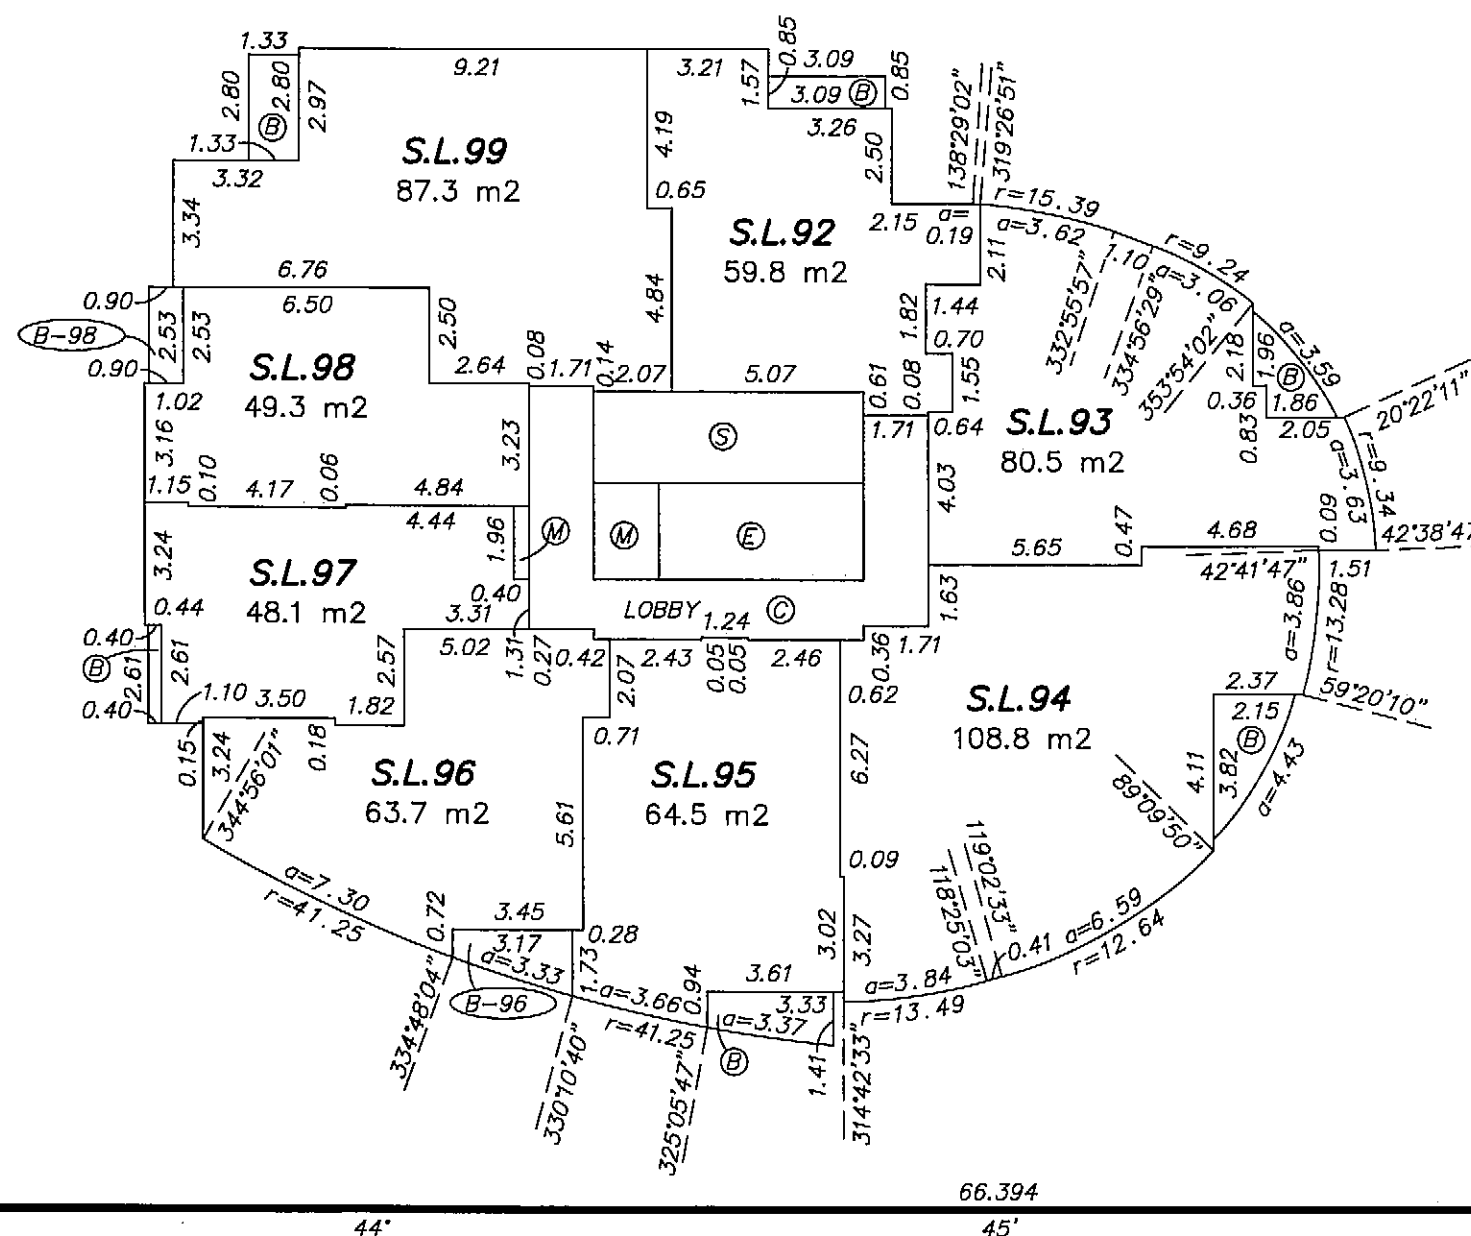

AIR SPACE PARCEL 1
AIR SPACE PLAN BCP 44821

314' ROBSON
A' 46' STREET

HOMER STREET

MAY 7, 2010
4 - 19089 94th Ave
Surrey, BC V4N 3S4
www.butlersundvick.ca
Tel. 604-513-9611

File: 3358-Strata Dwg: 3358-Strata-R

ORIGINAL

18th FLOOR

STRATA PLAN BCS 3836

0 5 10 15

THE INTENDED PLOT SCALE OF THIS PLAN IS 432 mm
IN WIDTH BY 280 mm IN HEIGHT (B SIZE) WHEN
PLOTTED AT A SCALE OF 1:200.



44° 45' 39" 45' 39" LANE 66.372


LANE 44'45'39" 0.040 66.372

29" 29" 36.575 48' 36.575 48' 36.575 48' 36.575 48' 314" 314" 0.040 66.394 44'15'16"

DETAIL
NOT TO SCALE

SEE DETAIL

A

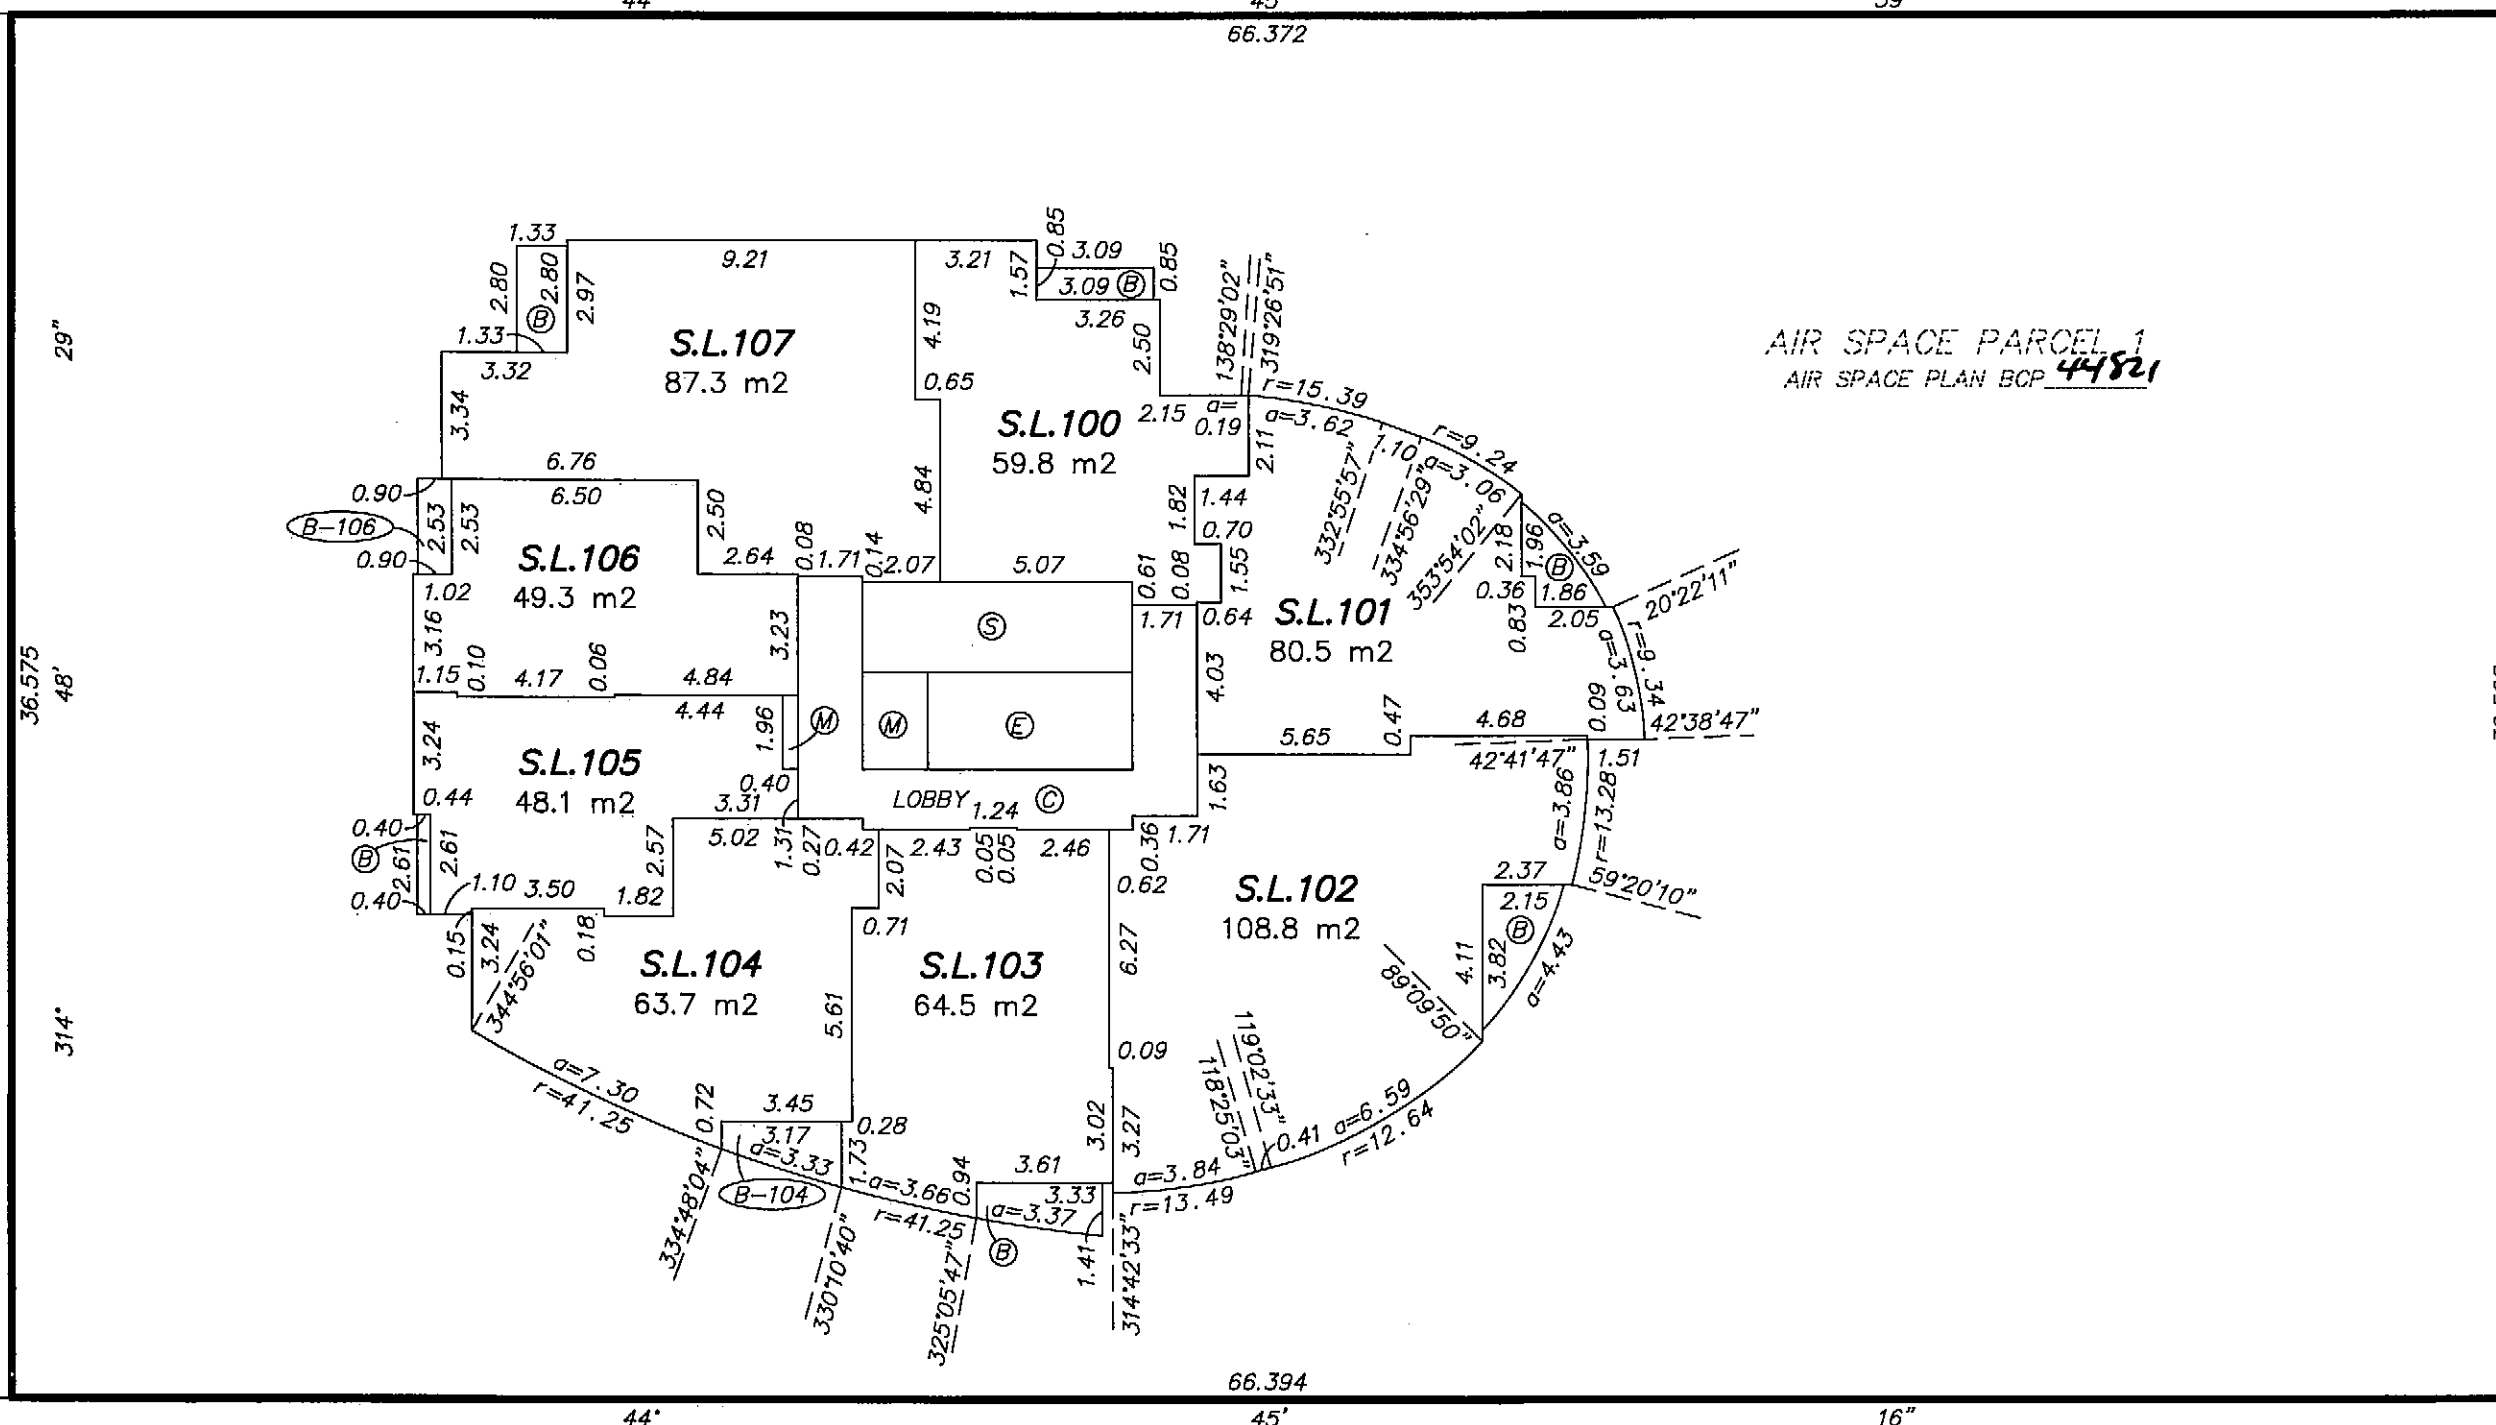

44° 45' 16" 45' 16" 66.394 16" HOMER STREET

27" 36.568 46' 314" ROBSON STREET A

MAY 7, 2010
4 - 19089 94th Ave
Surrey, BC V4N 3S4
www.butlersundvick.ca
Tel. 604-513-9611

BUTLER
SUNDVICK

File: 3358-Strata Dwg: 3358-Strata-R

ORIGINAL

19th FLOOR

STRATA PLAN BCS 3836



THE INTENDED PLOT SCALE OF THIS PLAN IS 432 mm
IN WIDTH BY 280 mm IN HEIGHT (B SIZE) WHEN
PLOTTED AT A SCALE OF 1:200.



LANE

LANE

0.040	66.372
-------	--------

LMS156 48' 29"

REM. PARCEL 1


AIR SPACE PARCEL 1
AIR SPACE PLAN BCP.....

SEE DETAIL

1A

DETAIL

NOT TO SCALE

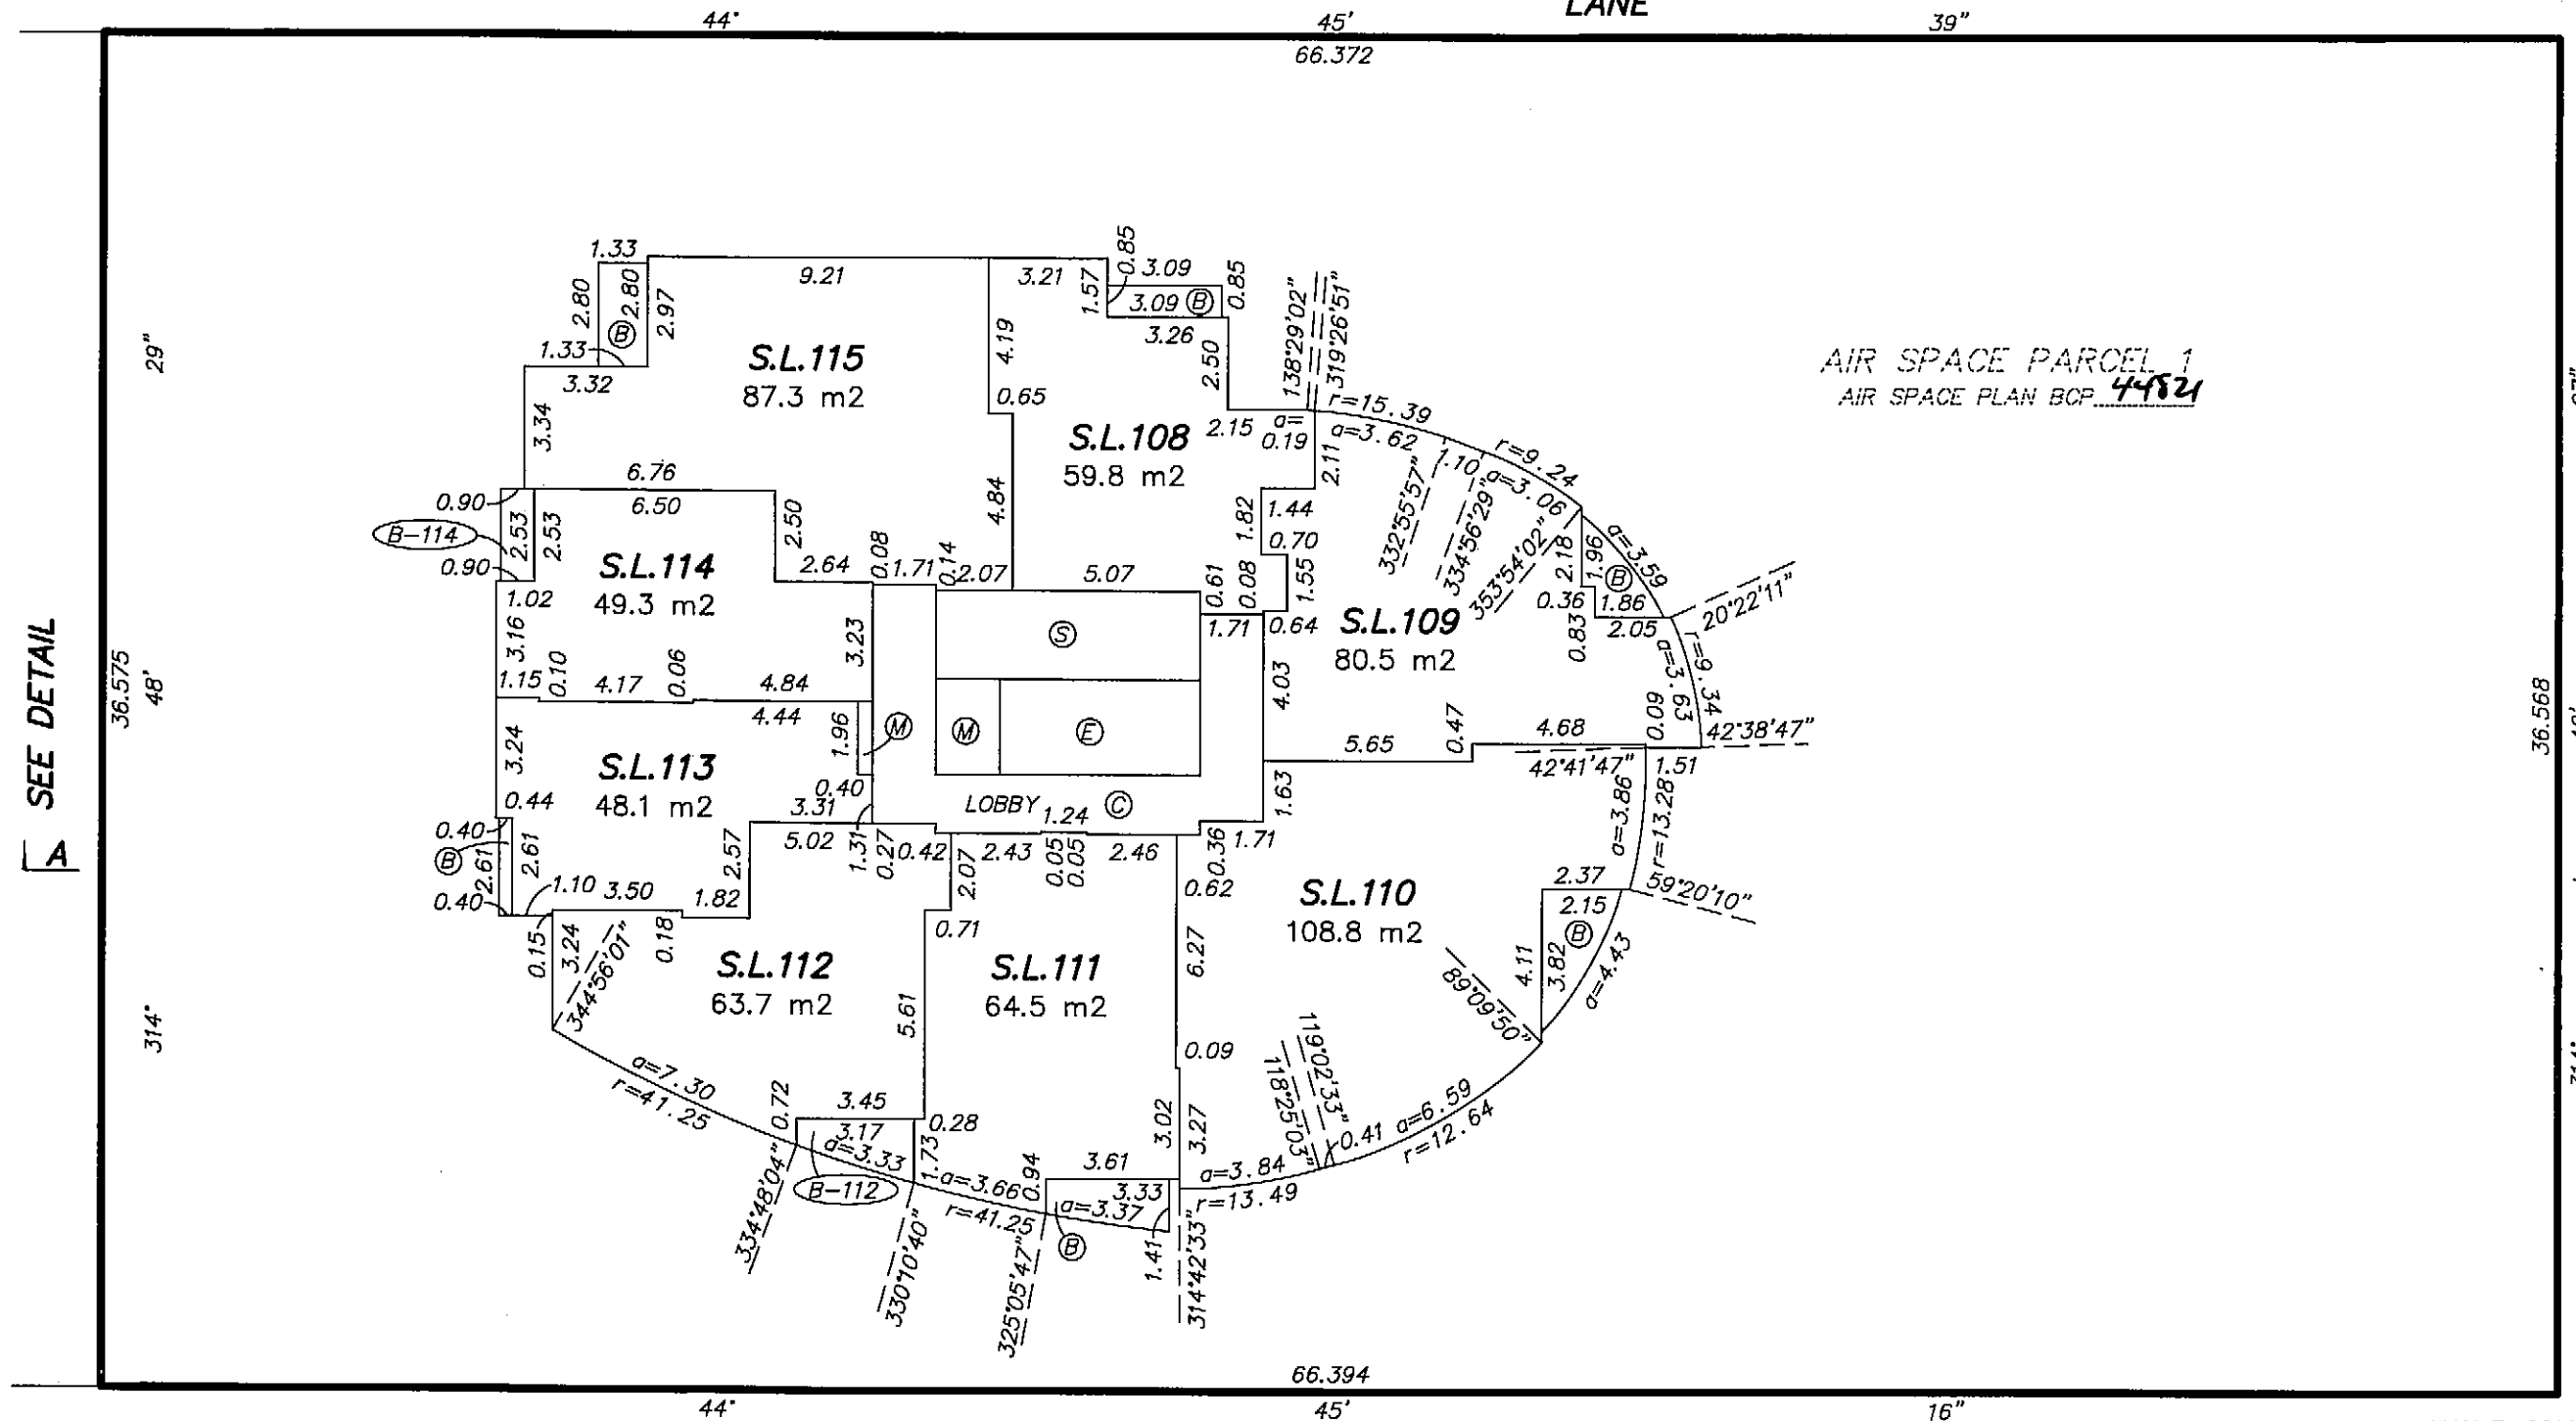

AIR SPACE PARCEL 1
AIR SPACE PLAN BCP 44821

ROBSON STREET

HOMER STREET

MAY 7, 2010
4 - 19089 94th Ave
Surrey, BC V4N 3S4
www.butlersundvick.ca
Tel. 604-513-9611

**BUTLER
SUNDVICK**

File: 3358-Strata Dwg: 3358-Strata-R

ORIGINAL

21st FLOOR

0 5 10 15

THE INTENDED PLOT SCALE OF THIS PLAN IS 432 mm
IN WIDTH BY 280 mm IN HEIGHT (B SIZE) WHEN
PLOTTED AT A SCALE OF 1:200.



STRATA PLAN BCS 3836

LANE


44'45'39"
0.040 66.372

29"
LMS156 48'
36.575
48'
36.575
AIR SPACE PARCEL 1
AIR SPACE PLAN BCP
44'15'16"
0.040 66.394

SEE DETAIL

A

DETAIL
NOT TO SCALE

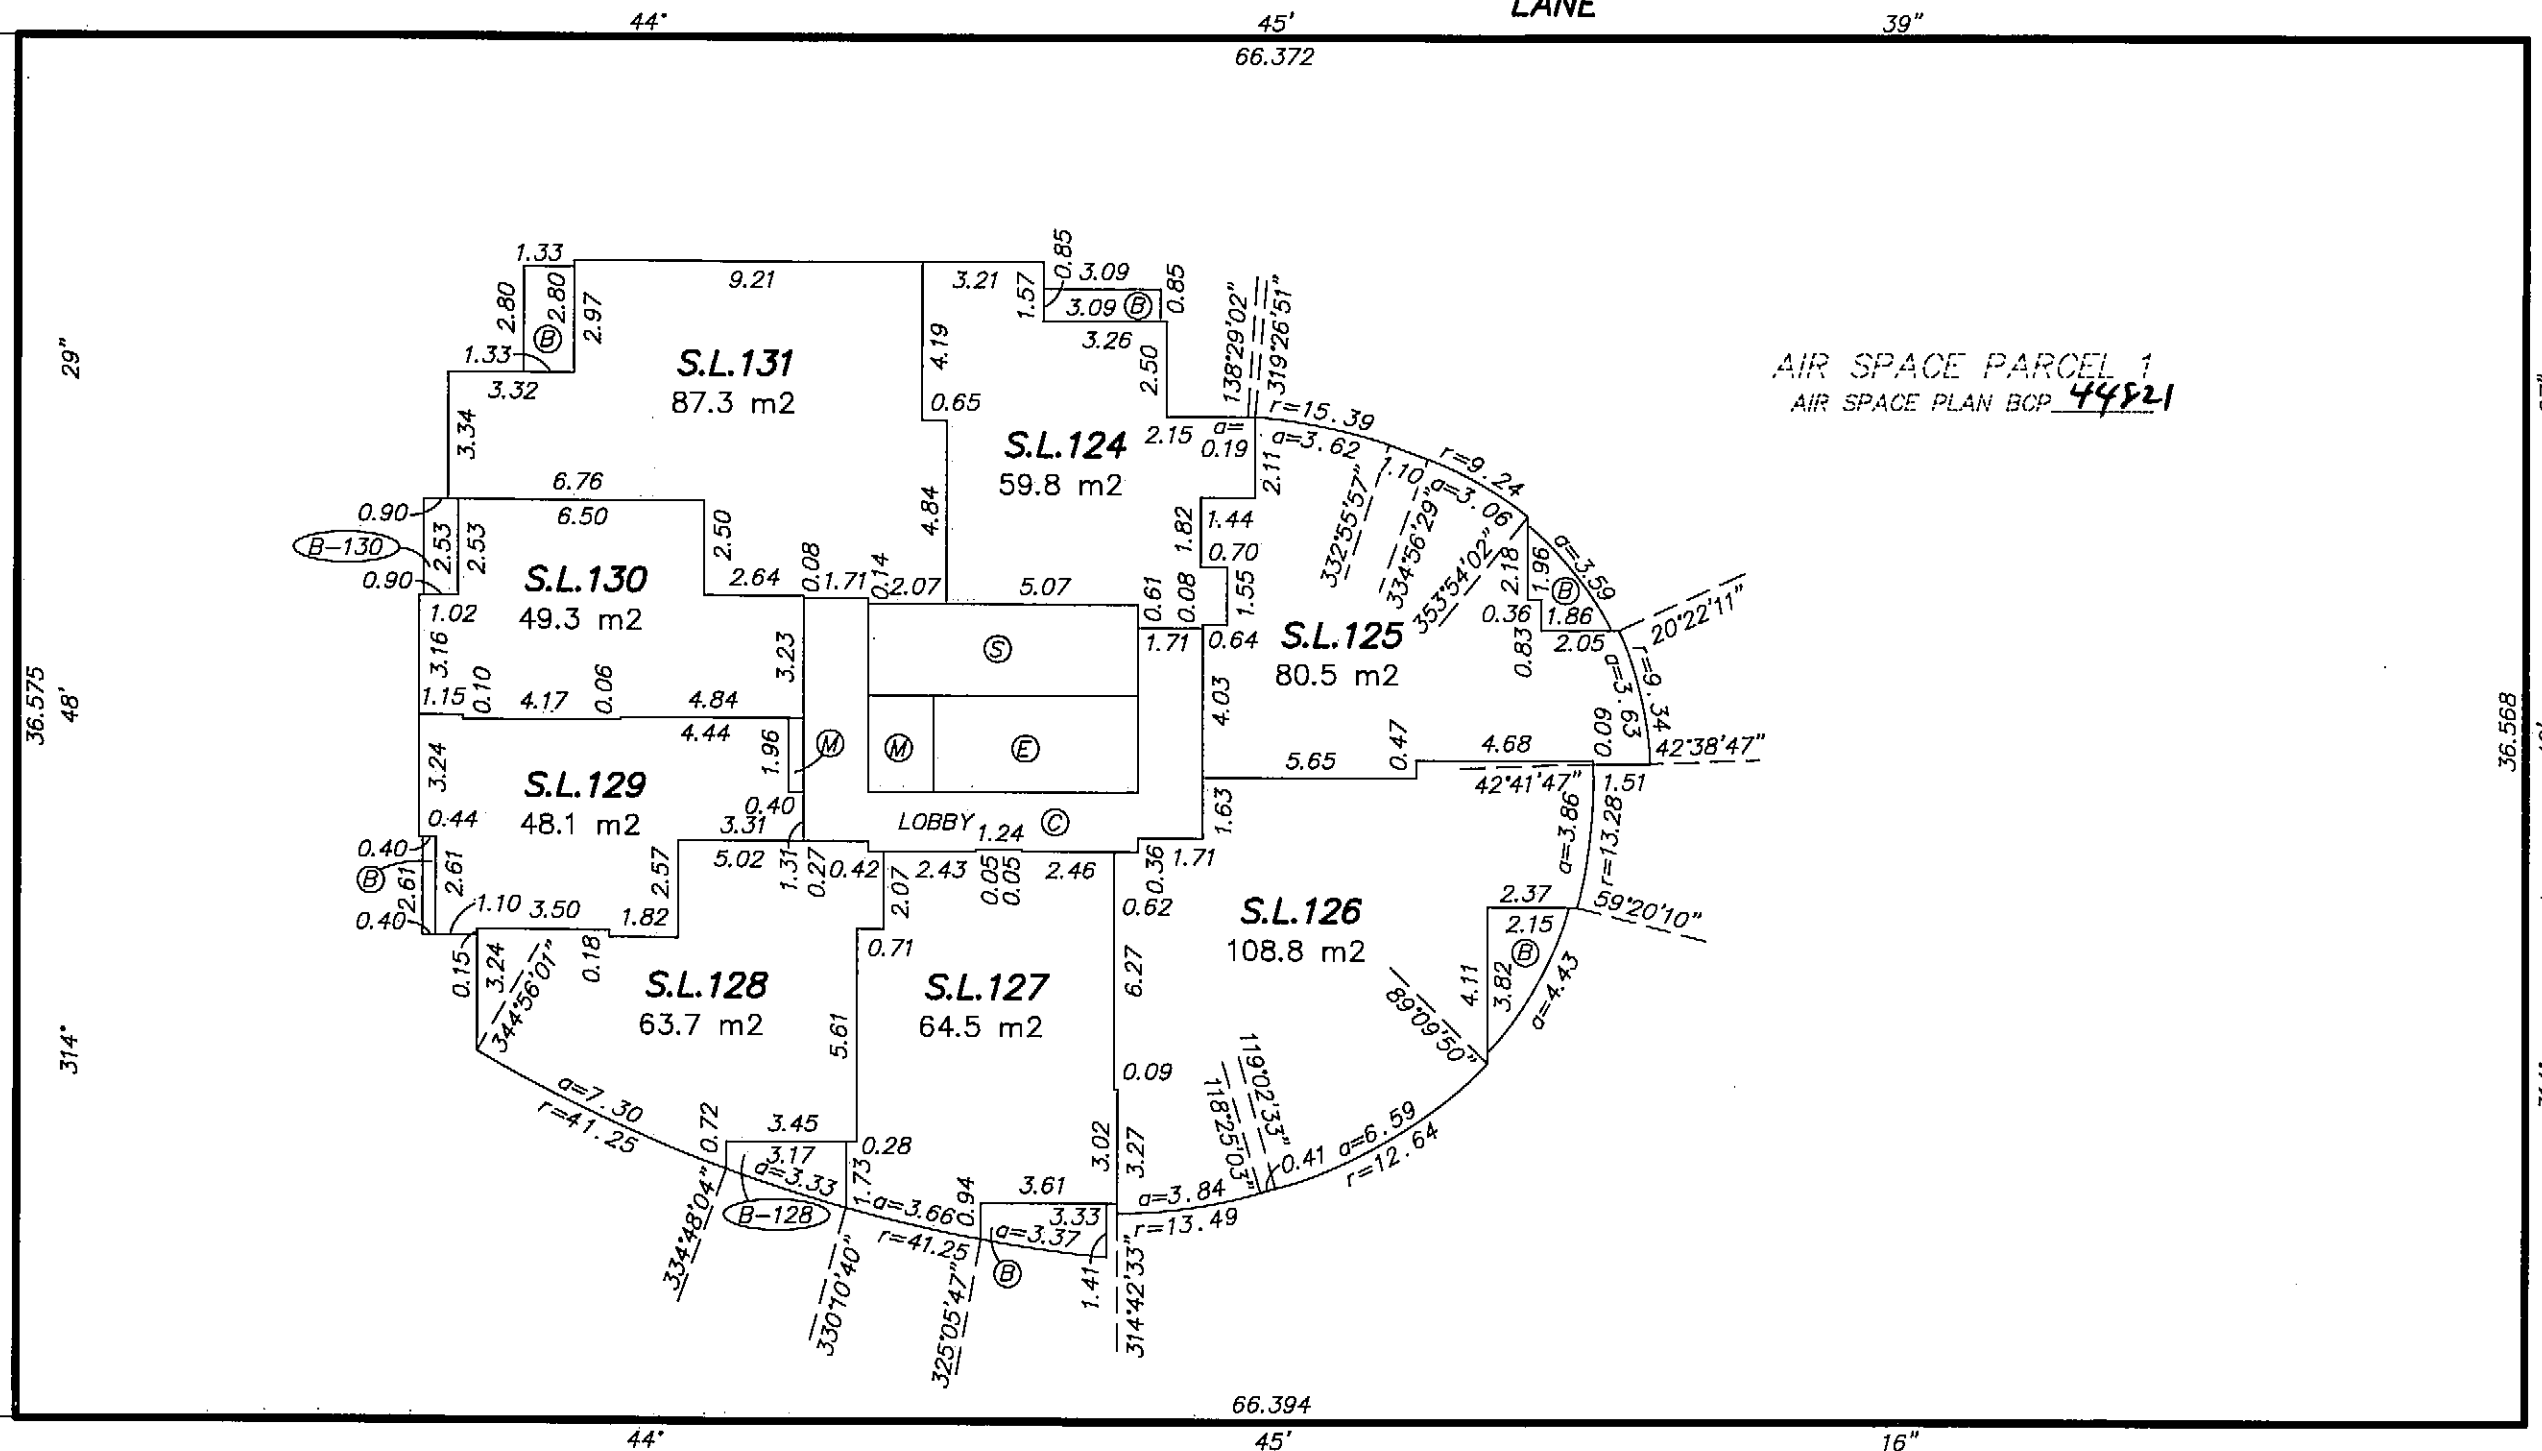

HOMER STREET

27"
36.568
46'
A'
ROBSON STREET

MAY 7, 2010
4 - 19089 94th Ave
Surrey, BC V4N 3S4
www.butlersundvick.ca
Tel. 604-513-9611

BUTLER
SUNDVICK


File: 3358-Strata Dwg: 3358-Strata-R

ORIGINAL

THE INTENDED PLOT SCALE OF THIS PLAN IS 432 mm
IN WIDTH BY 280 mm IN HEIGHT (B SIZE) WHEN
PLOTTED AT A SCALE OF 1:200.



STRATA PLAN BCS 3836

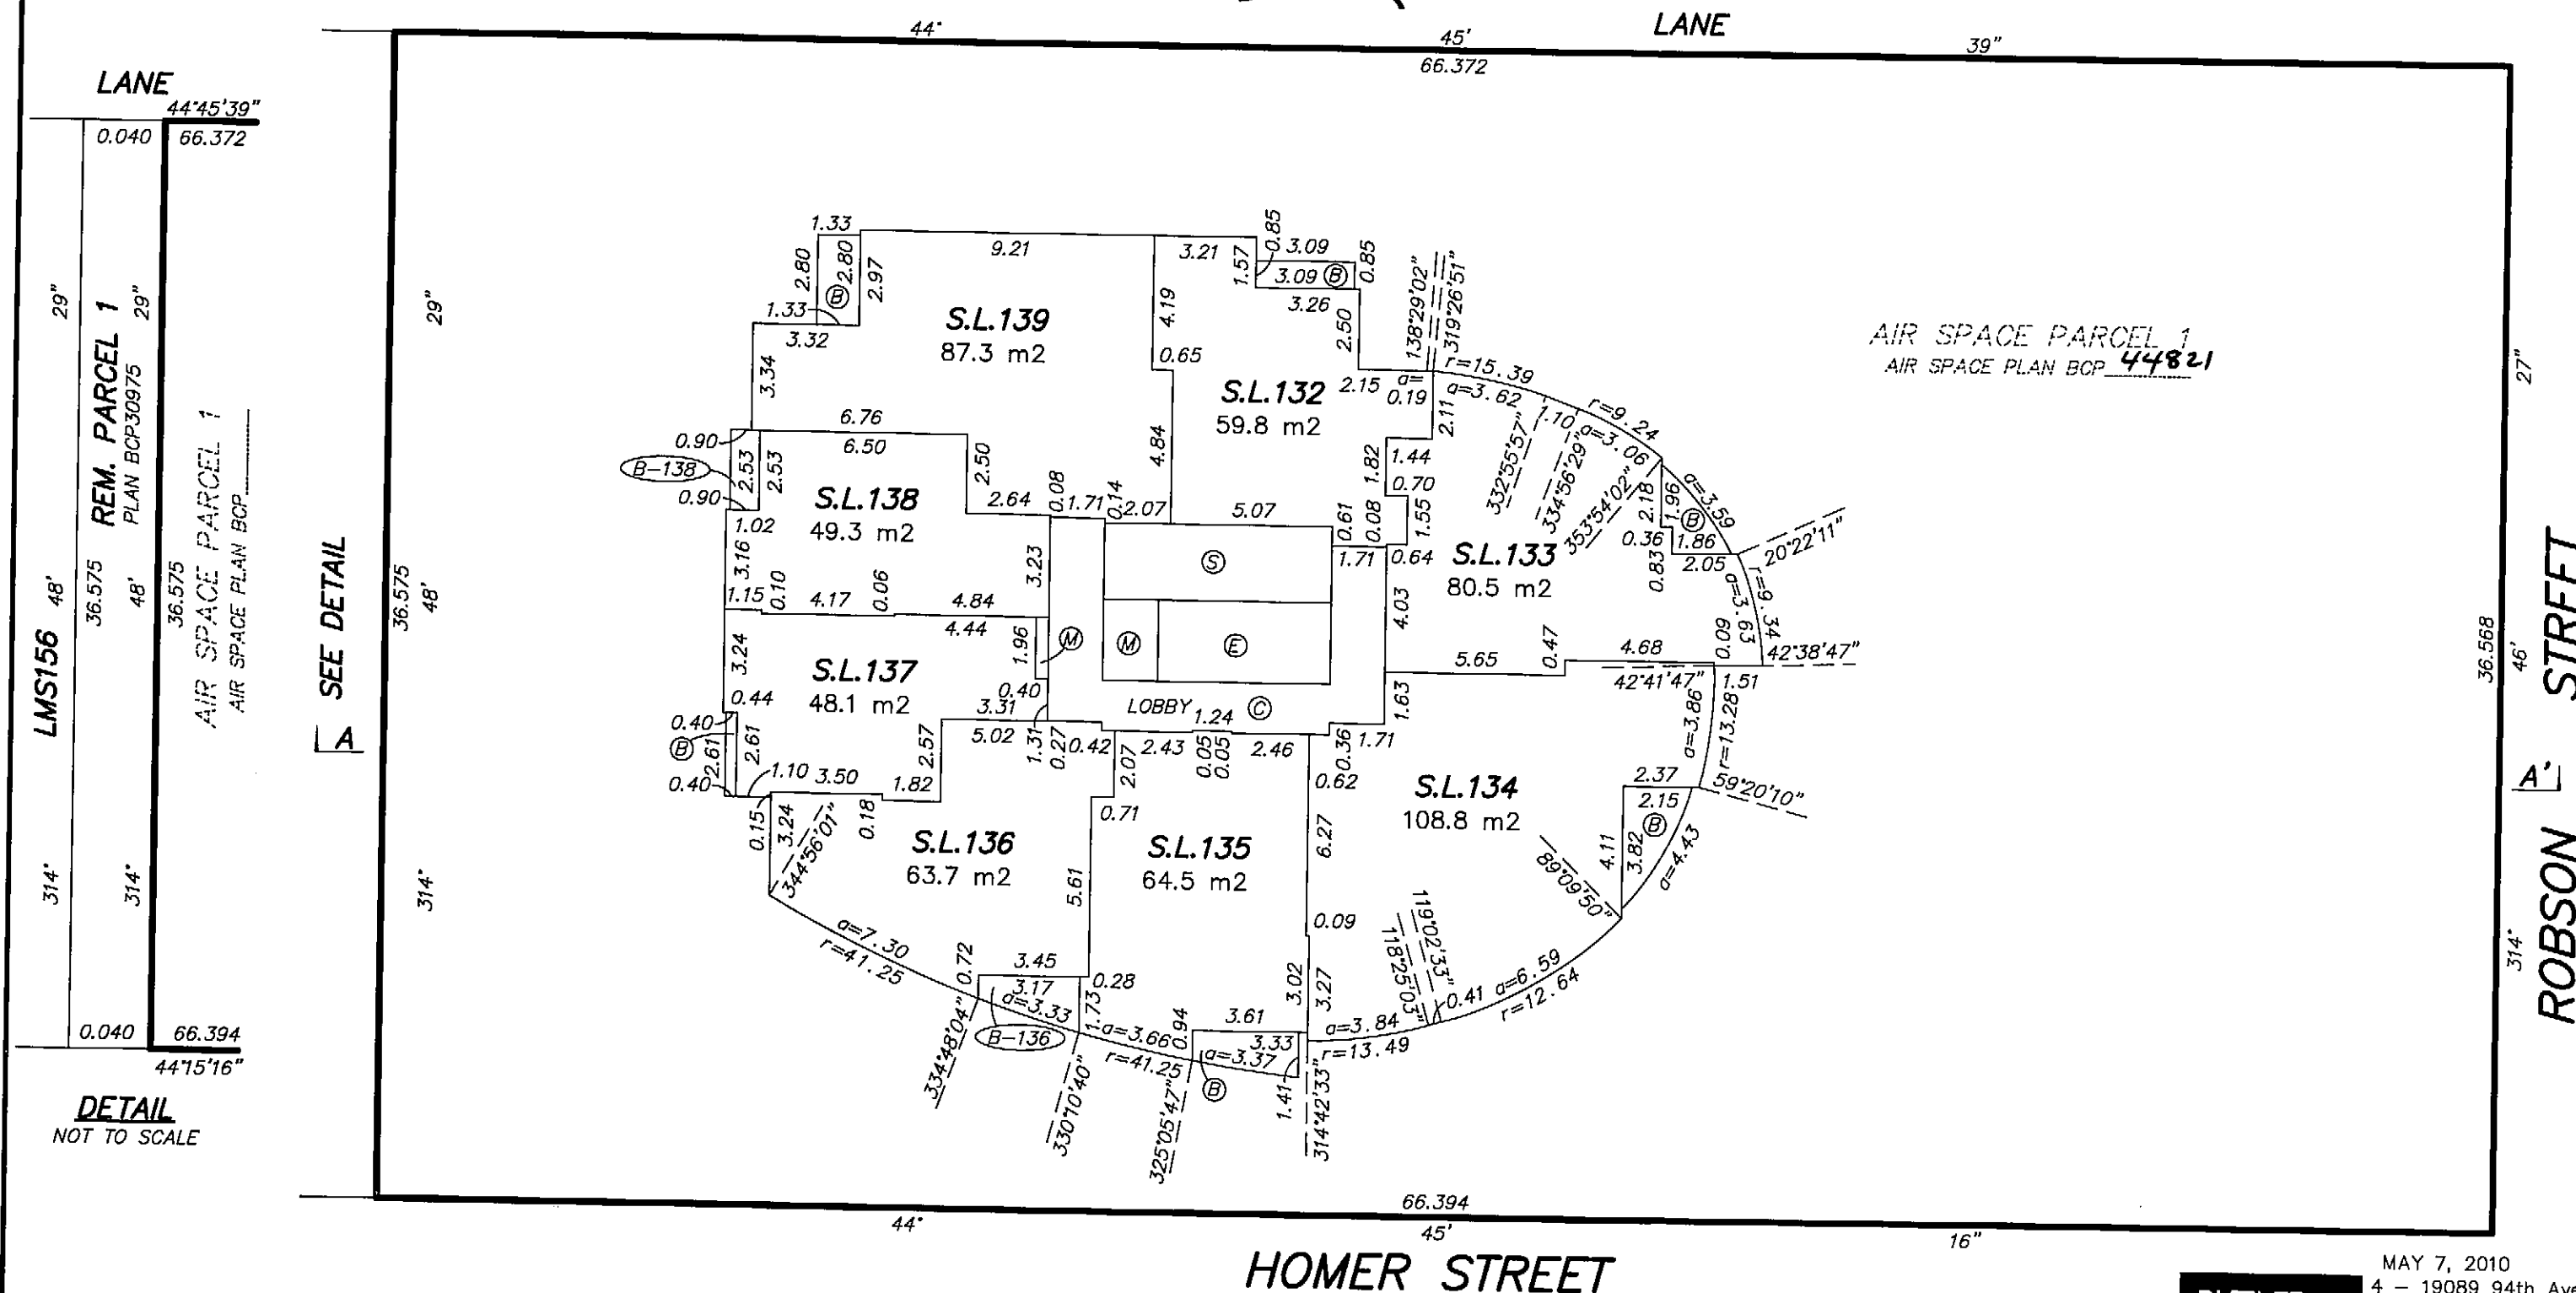

**BUTLER
SUNDVICK**

MAY 7, 2010
4 - 19089 94th Ave
Surrey, BC V4N 3S4
www.butlersundvick.ca
Tel. 604-513-9611

File: 3358-Strata Dwg: 3358-Strata-R

ОРИГИНАЛ


25th FLOOR



THE INTENDED PLOT SCALE OF THIS PLAN IS 432 mm
IN WIDTH BY 280 mm IN HEIGHT (B SIZE) WHEN
PLOTTED AT A SCALE OF 1:200.



STRATA PLAN BCS 3836

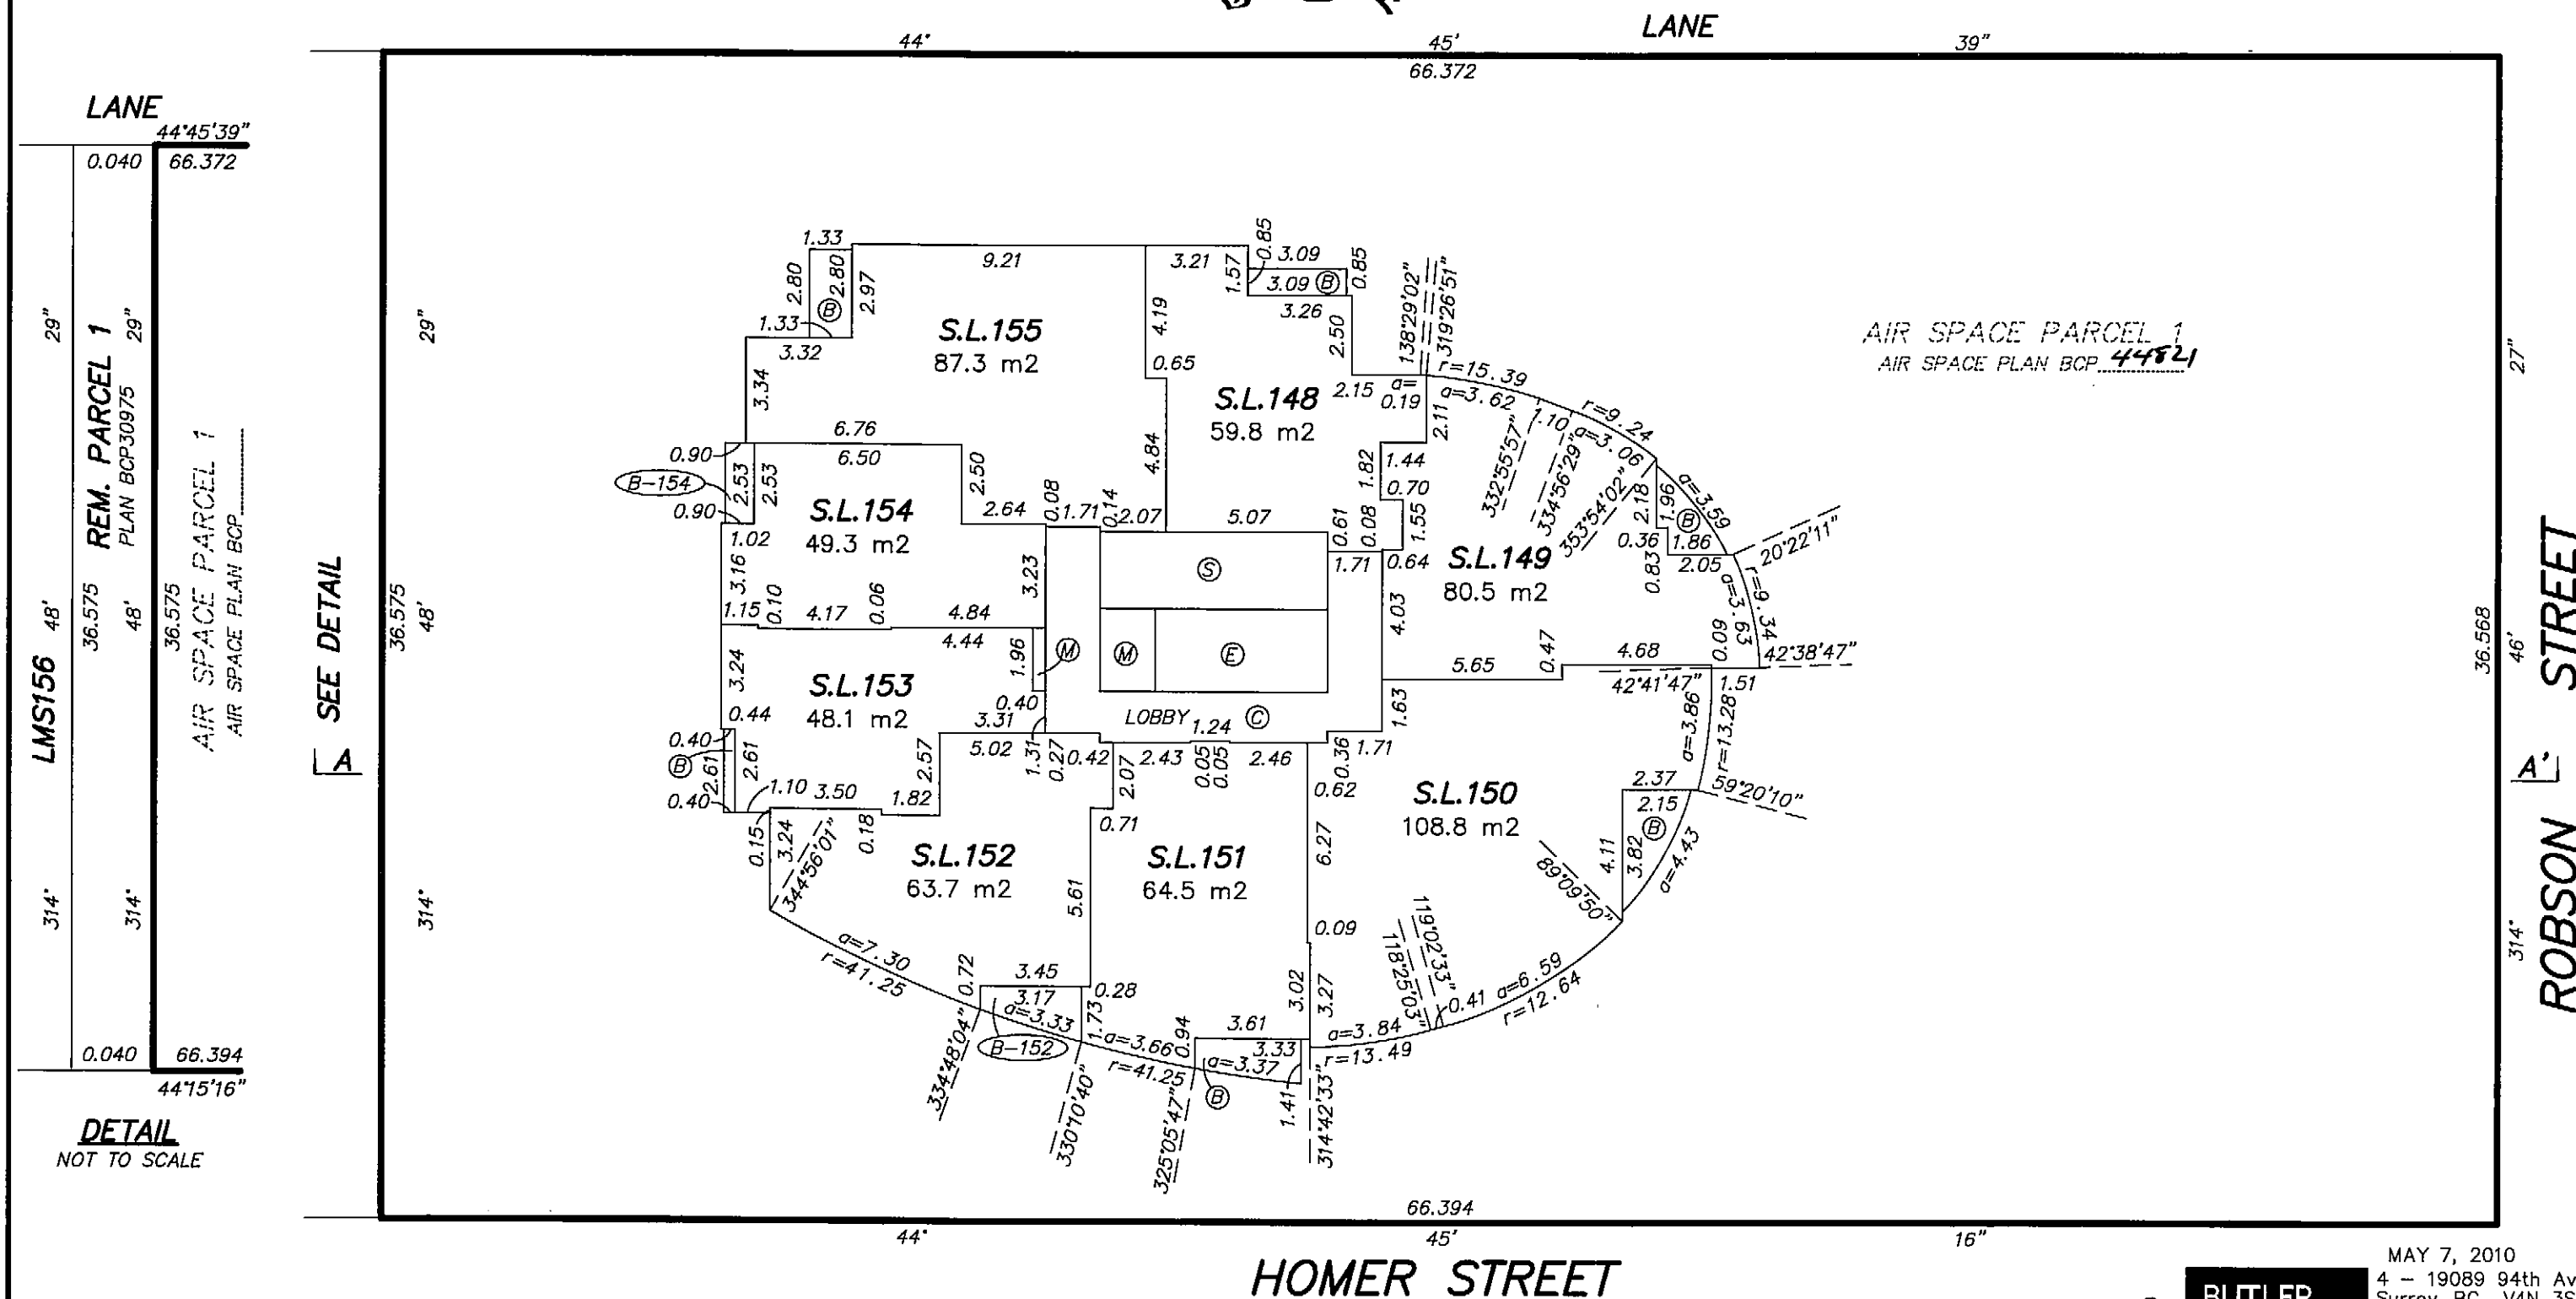

**BUTLER
SUNDVICK**


ORIGINAK

27th FLOOR

STRATA PLAN BCS 3836

0 5 10 15

THE INTENDED PLOT SCALE OF THIS PLAN IS 432 mm IN WIDTH BY 280 mm IN HEIGHT (B SIZE) WHEN PLOTTED AT A SCALE OF 1:200.

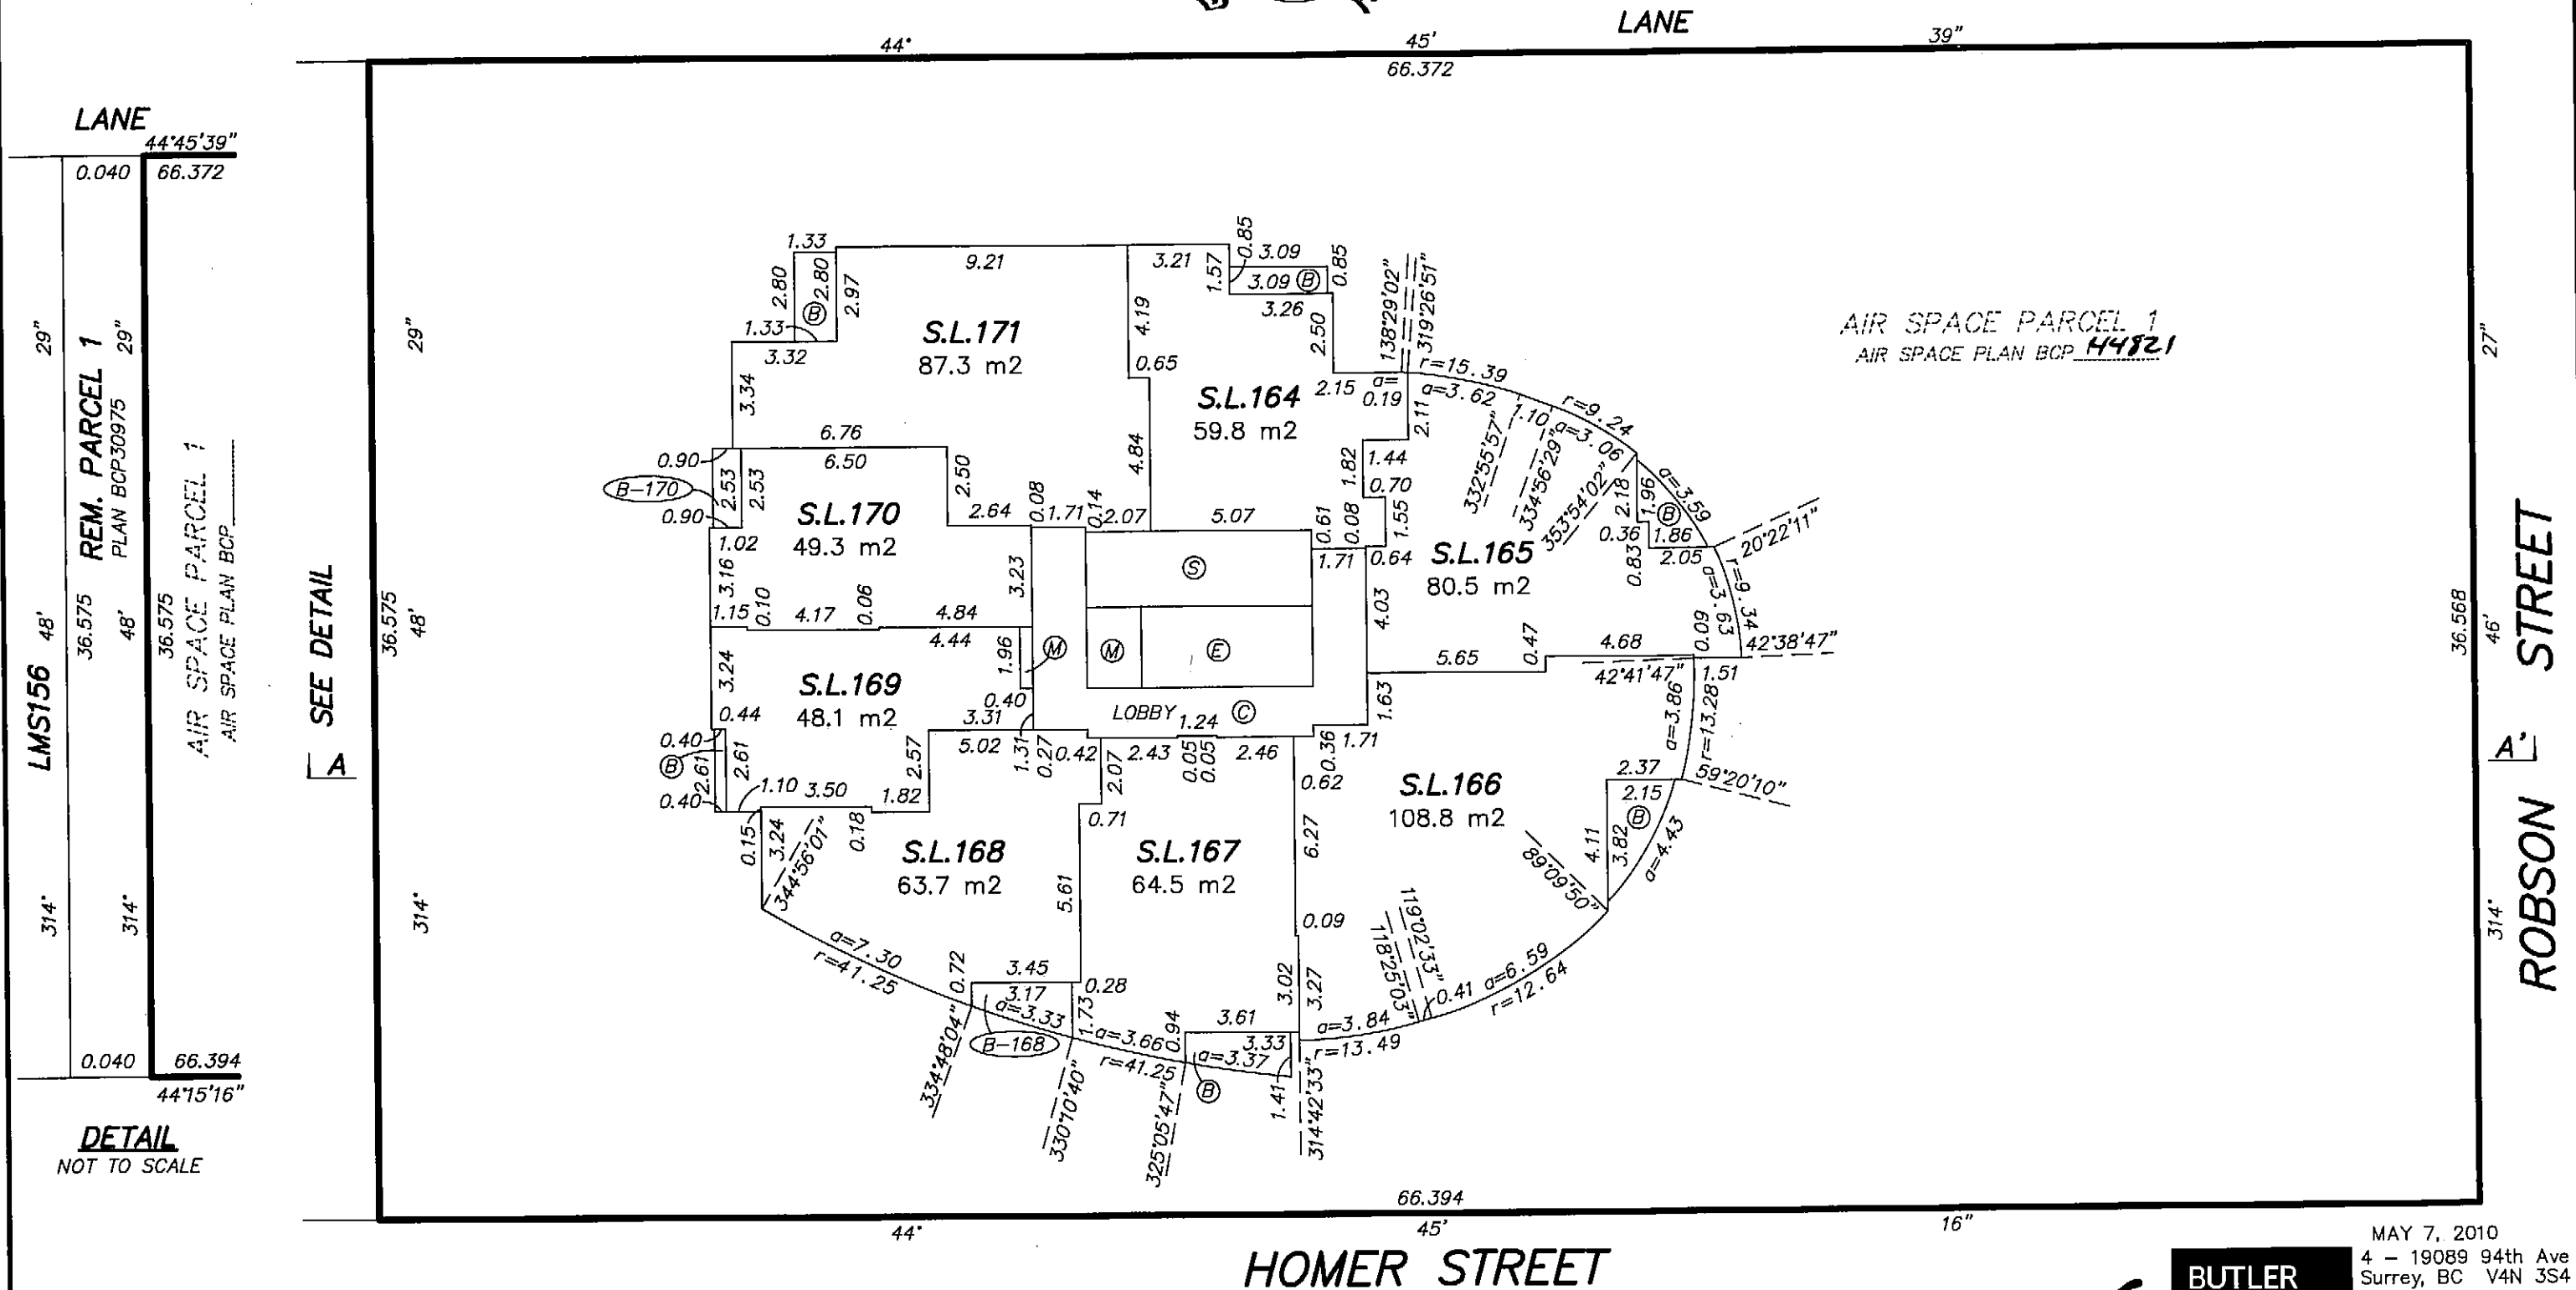

AIR SPACE PARCEL 1
AIR SPACE PLAN BCP 44821

MAY 7, 2010
4 - 19089 94th Ave
Surrey, BC V4N 3S4
www.butlersundvick.ca
Tel. 604-513-9611
File: 3358-Strata Dwg: 3358-Strata-R

**BUTLER
SUNDVICK**

ORIGINAL


28th FLOOR



THE INTENDED PLOT SCALE OF THIS PLAN IS 432 mm
IN WIDTH BY 280 mm IN HEIGHT (B SIZE) WHEN
PLOTTED AT A SCALE OF 1:200.



STRATA PLAN BCS 3836

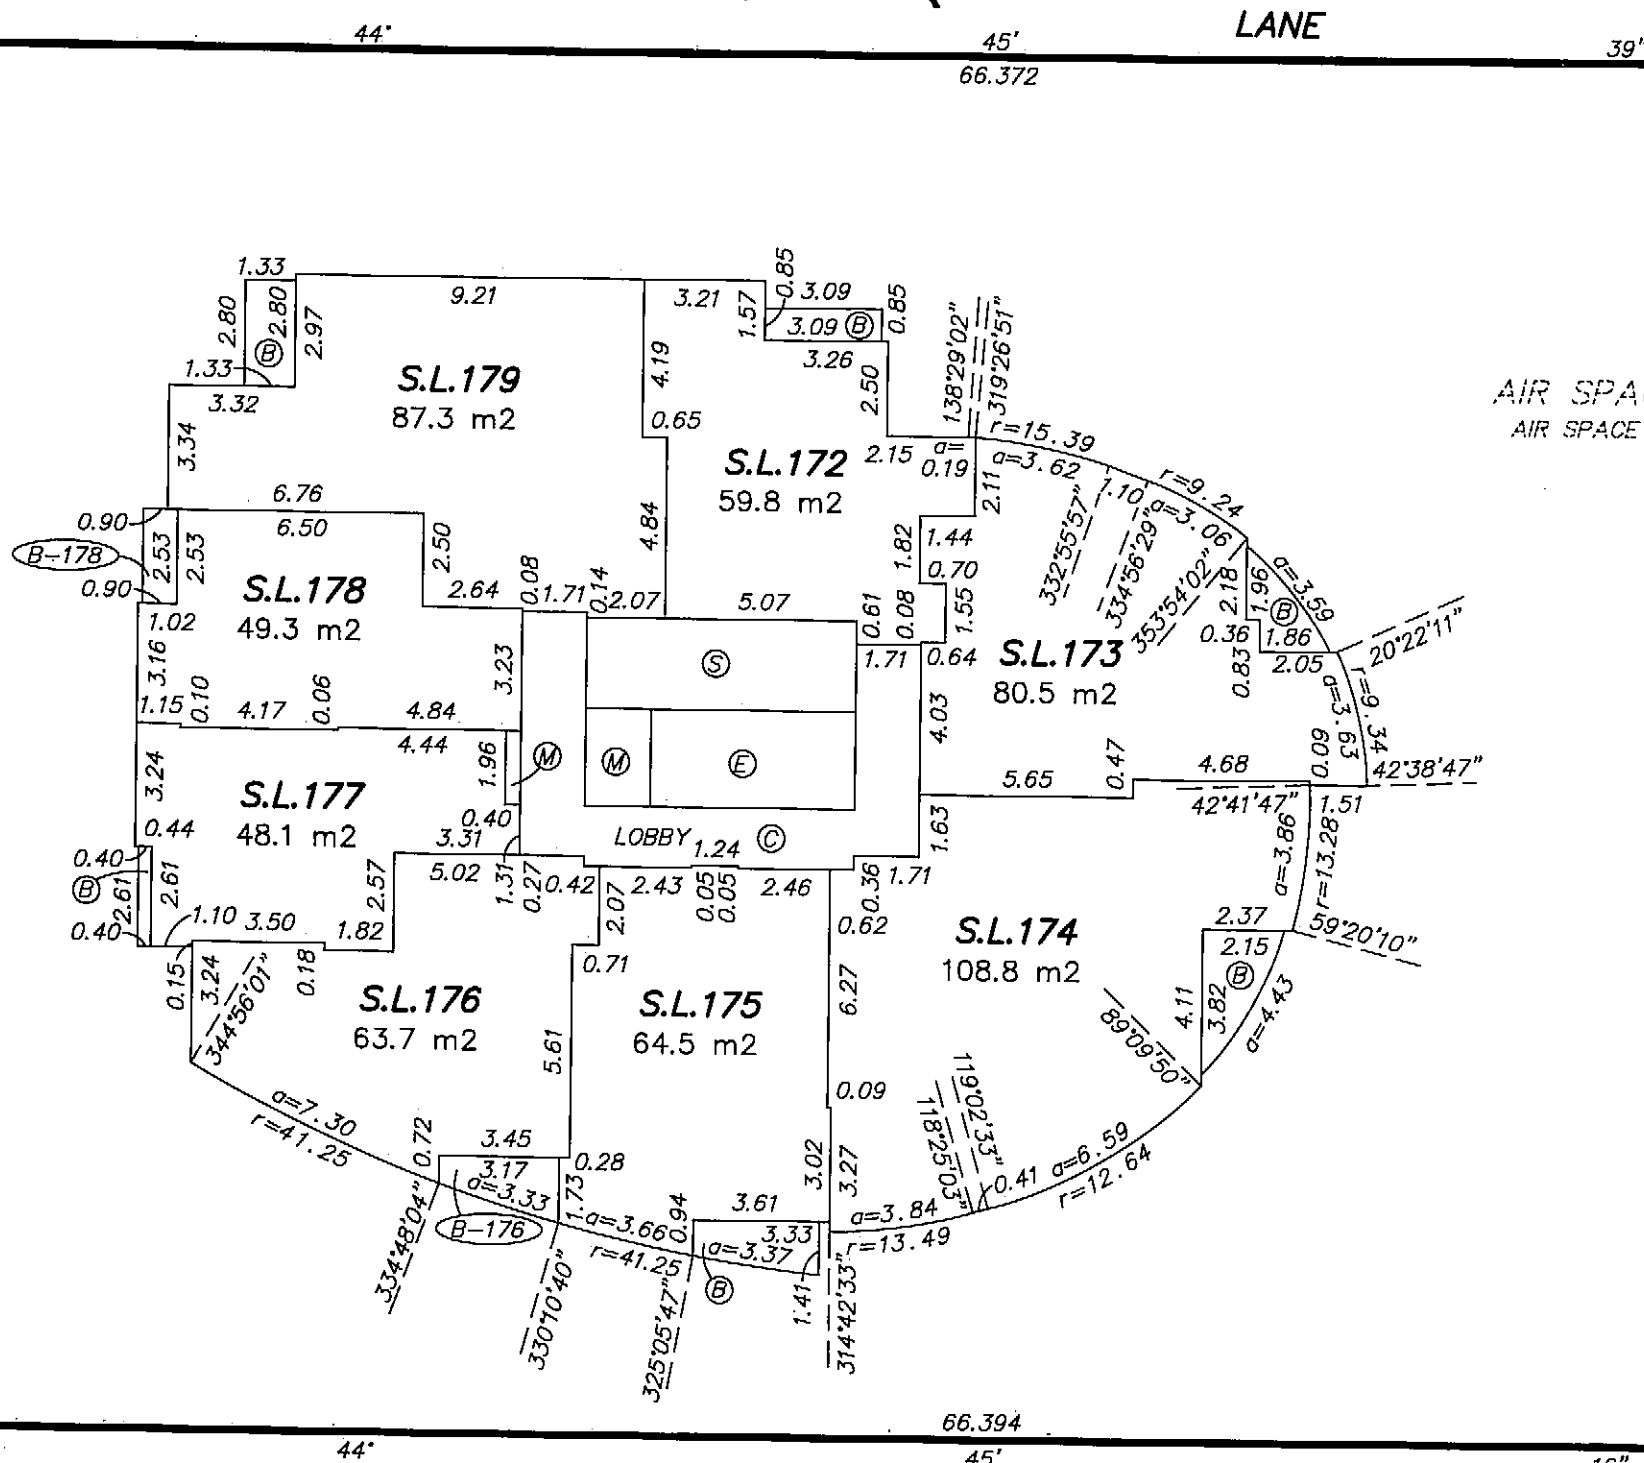

AIR SPACE PARCEL 1
AIR SPACE PLAN BCP. 44821

SEE DETAIL

A

DETAIL
NOT TO SCALE

HOMER STREET

**BUTLER
SUNDVICK**

**BUTLER
SUNDVICK**

File: 3358-Strata Dwg: 3358-Strata-R

ORIGINAL


29th FLOOR



THE INTENDED PLOT SCALE OF THIS PLAN IS 432 mm
IN WIDTH BY 280 mm IN HEIGHT (B SIZE) WHEN
PLOTTED AT A SCALE OF 1:200.



STRATA PLAN BCS 3836


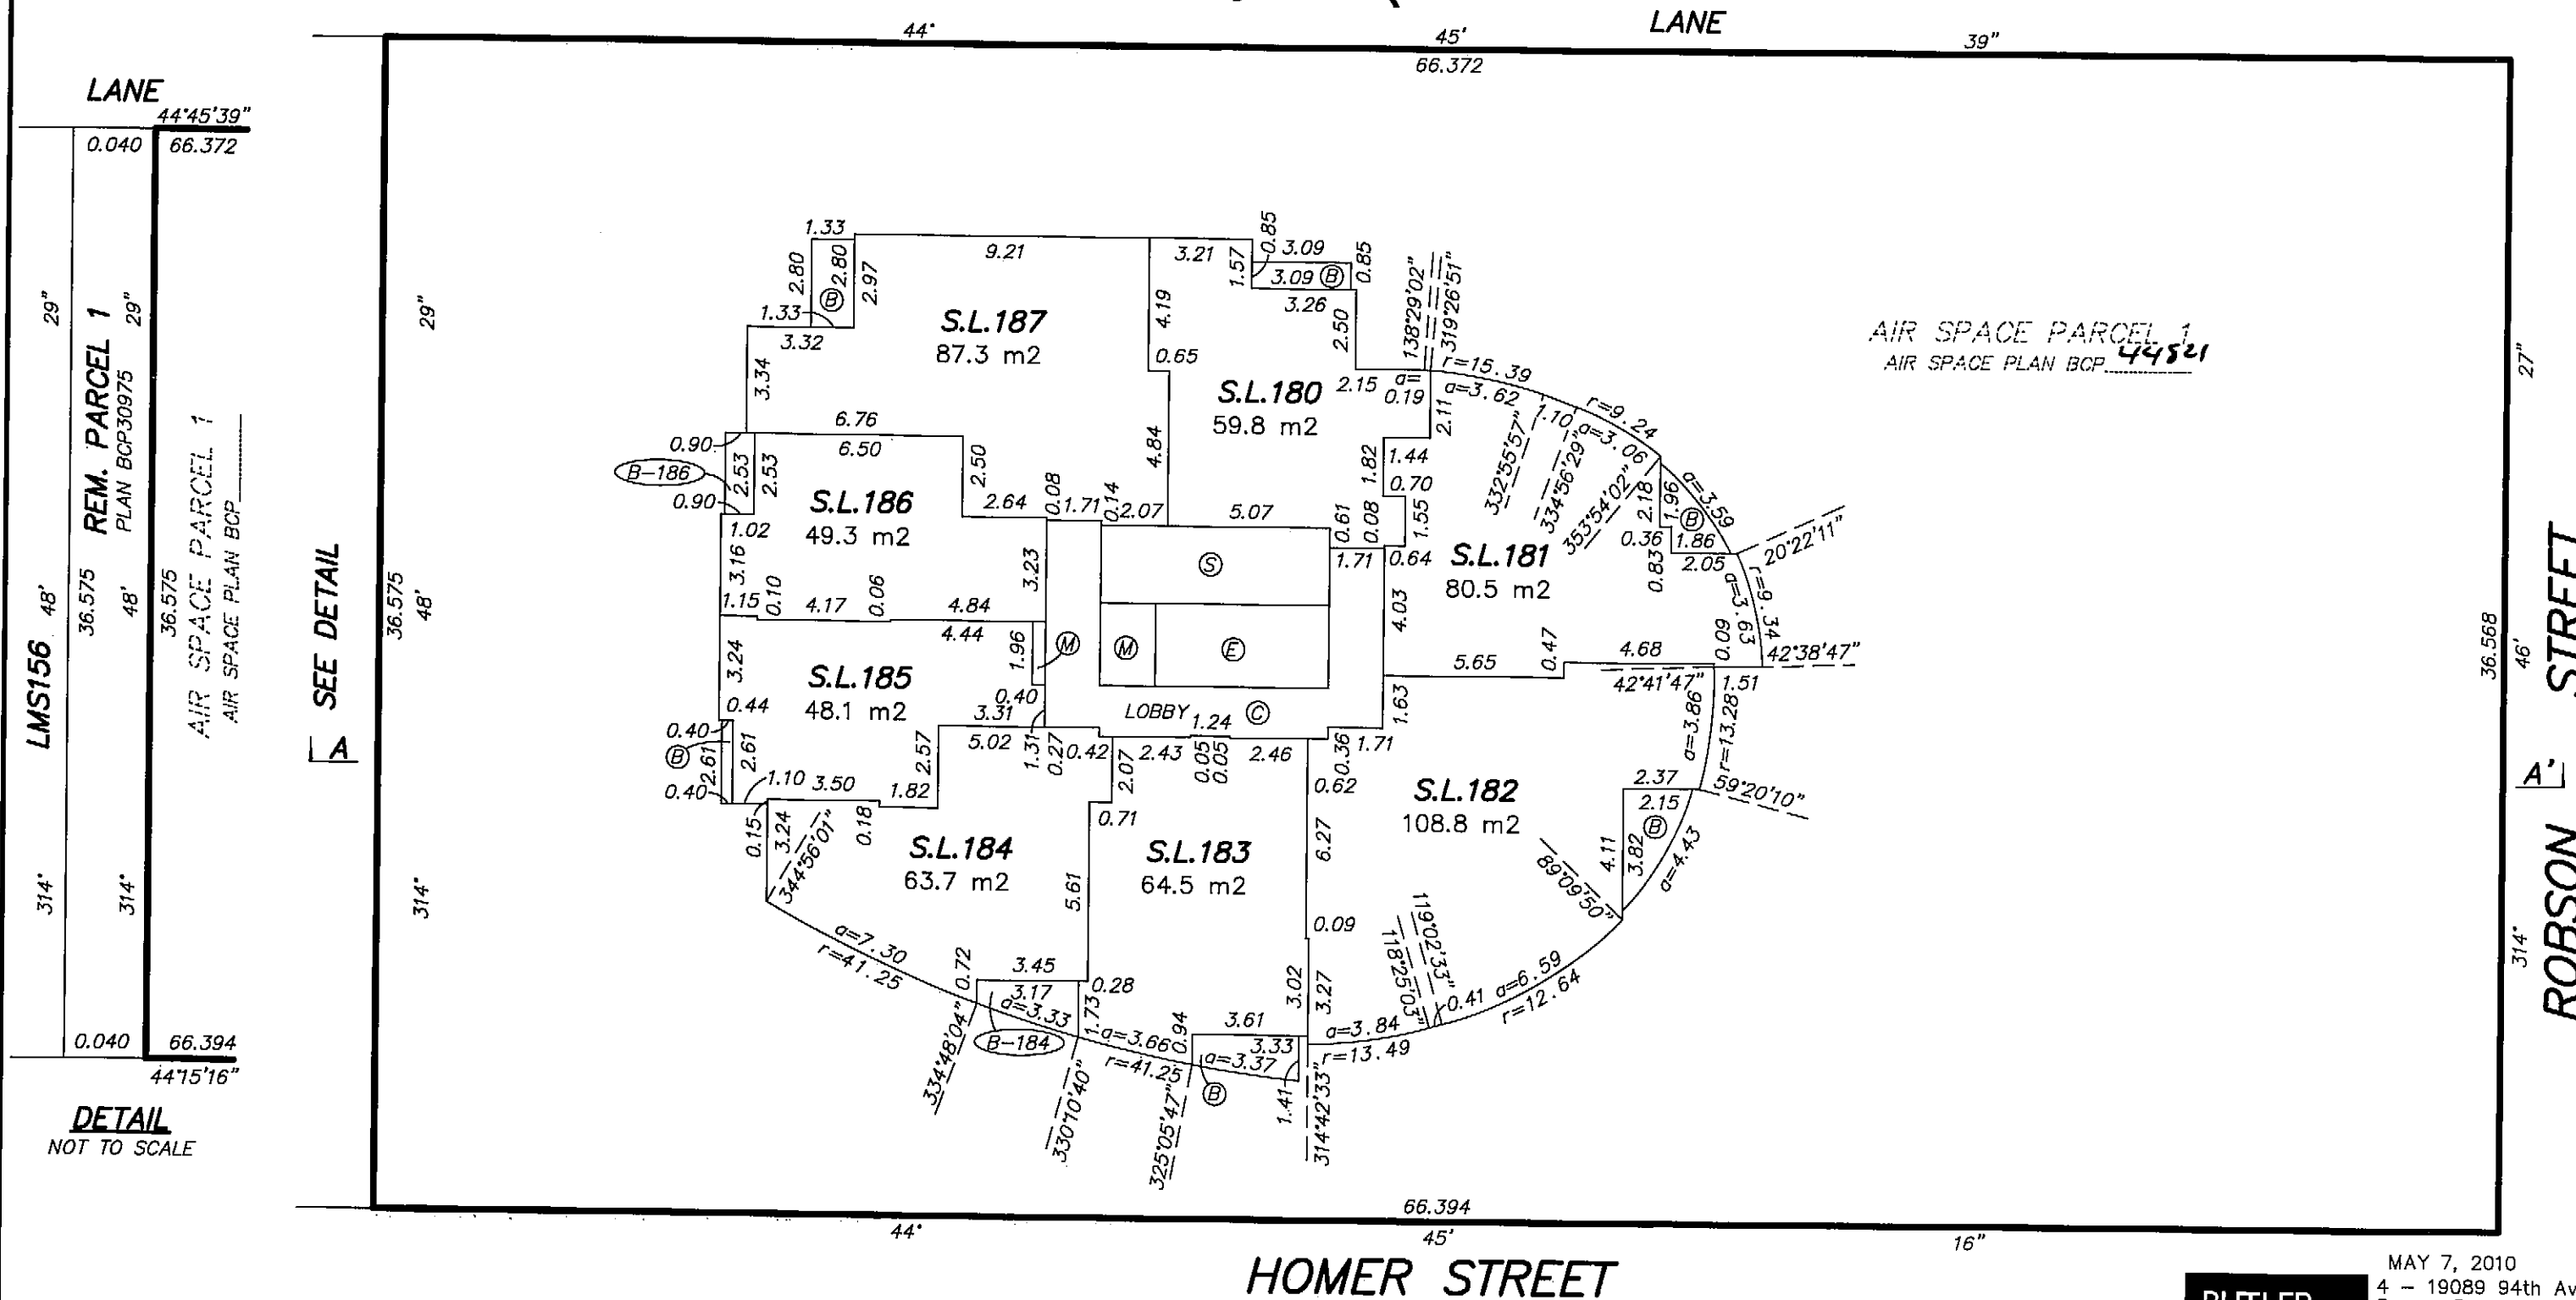


**BUTLER
SUNDVICK**

File: 3358-Strata Dwg: 3358-Strata-R

ORIGINAL

STRATA PLAN BCS 3836

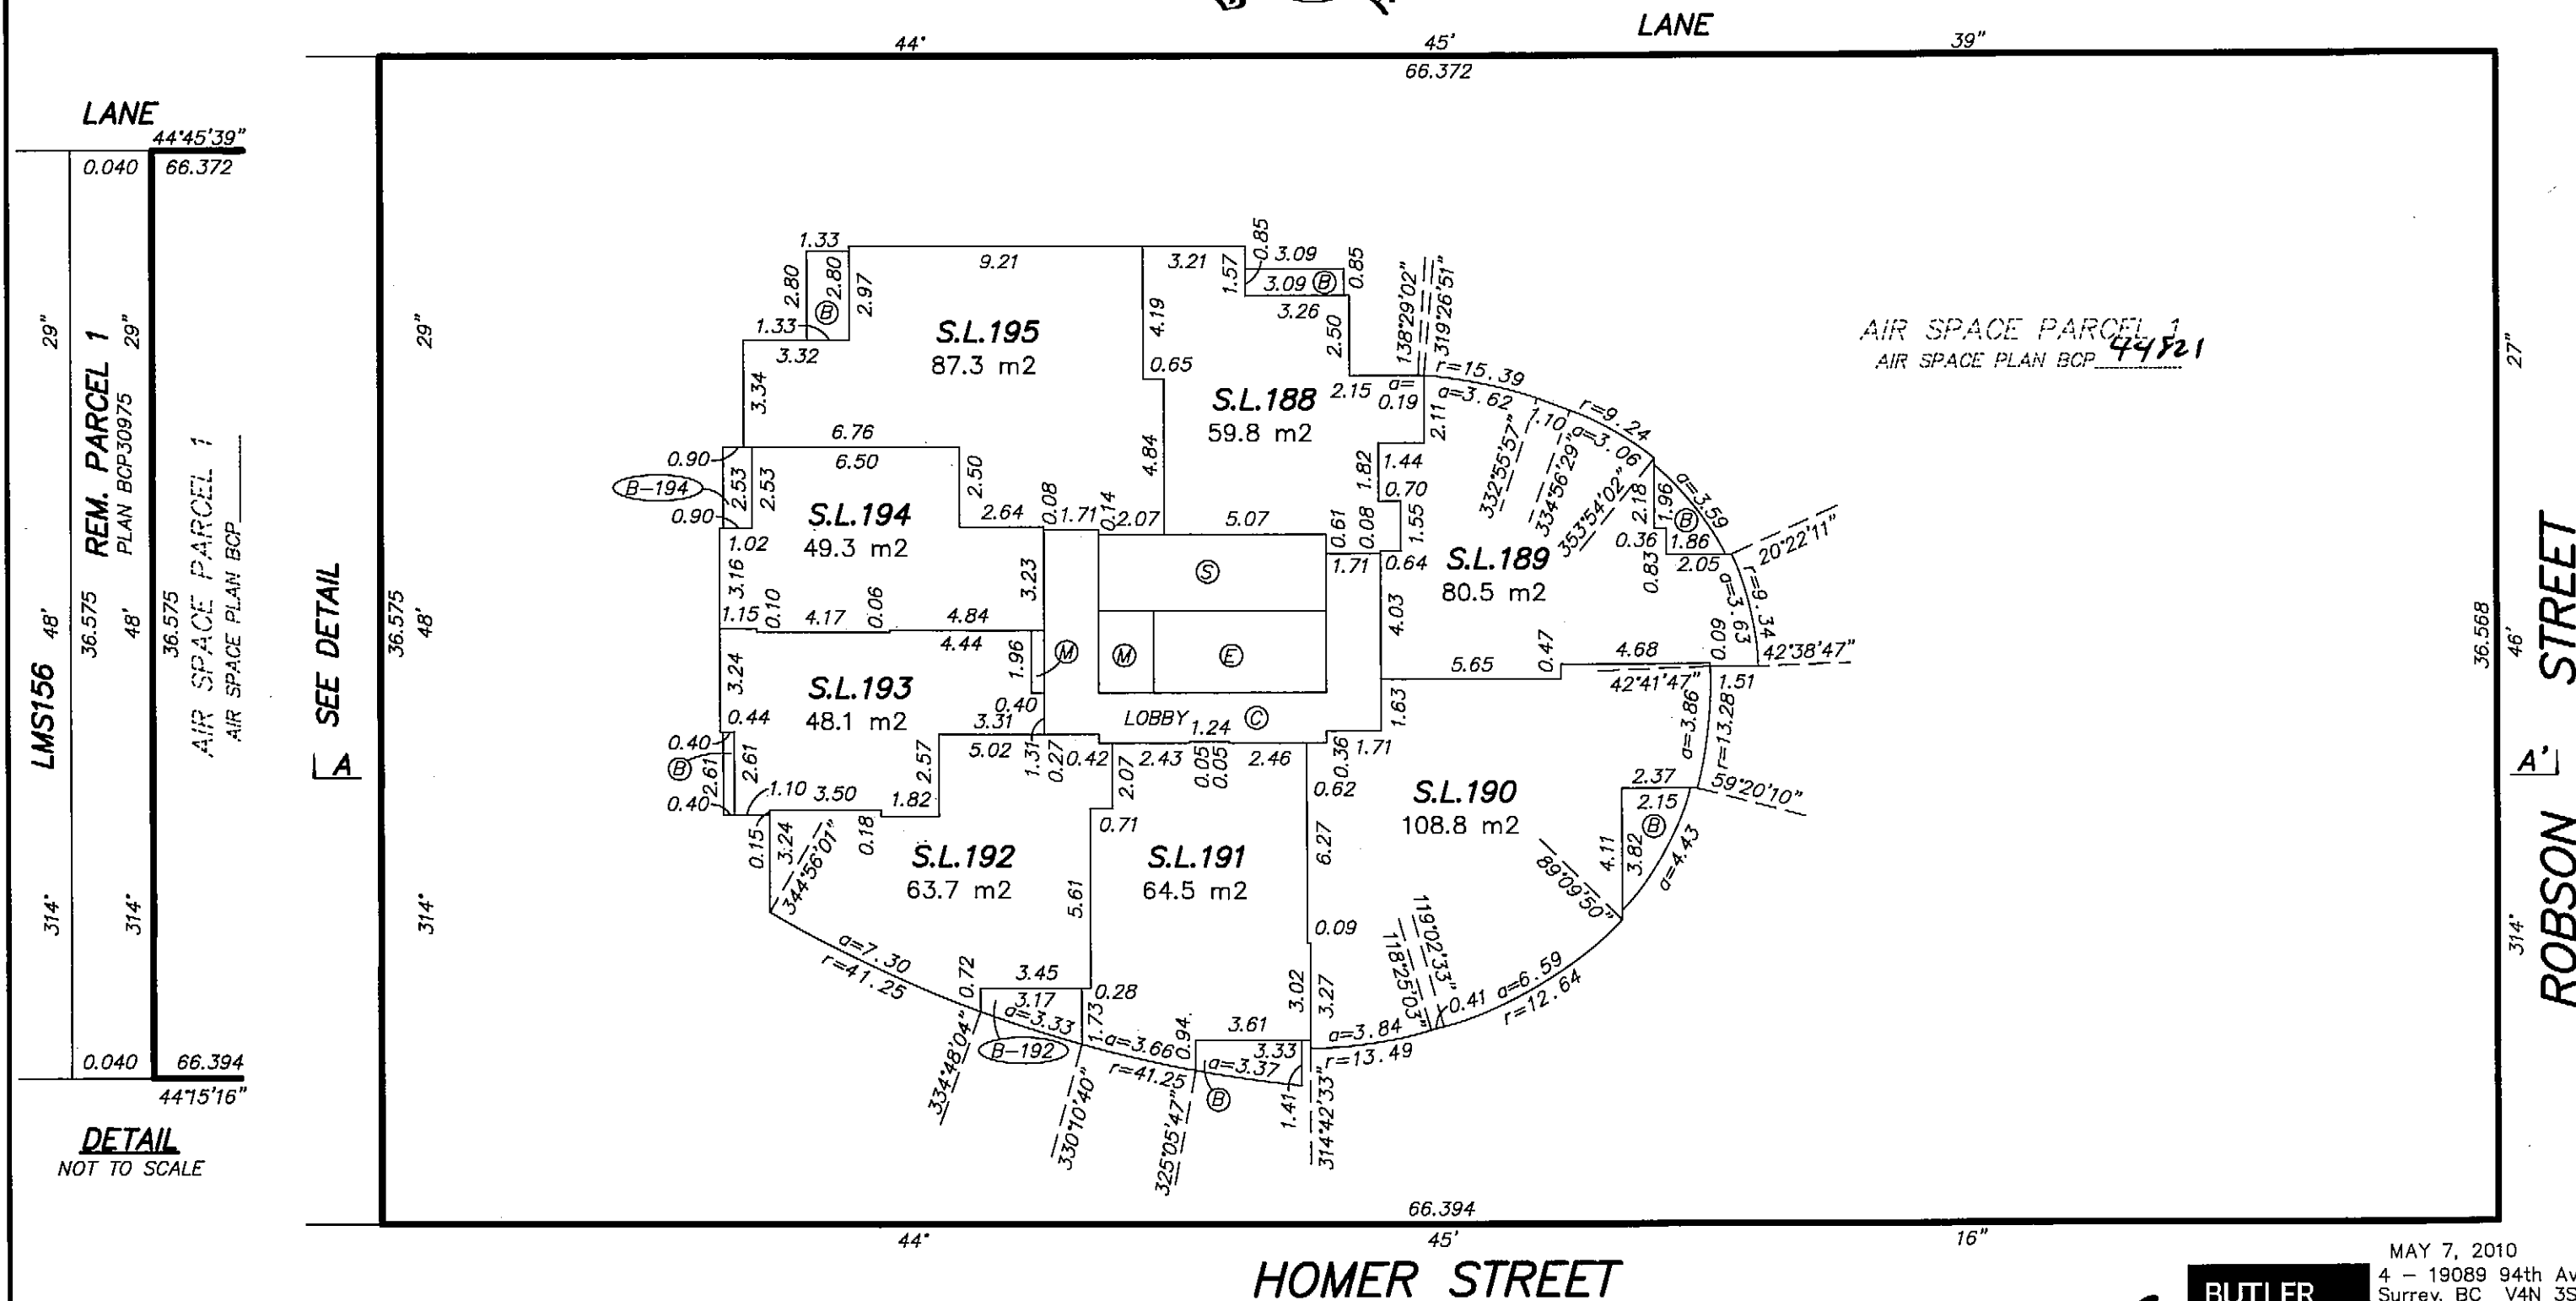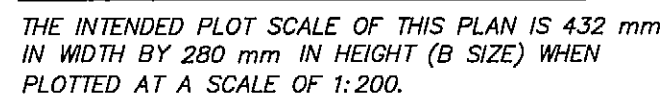

**BUTLER
SUNDVICK**


File: 3358-Strata Dwg: 3358-Strata-R

ORIGINAL

STRATA PLAN BCS 3836



THE INTENDED PLOT SCALE OF THIS PLAN IS 432 mm
IN WIDTH BY 280 mm IN HEIGHT (B SIZE) WHEN
PLOTTED AT A SCALE OF 1:200.

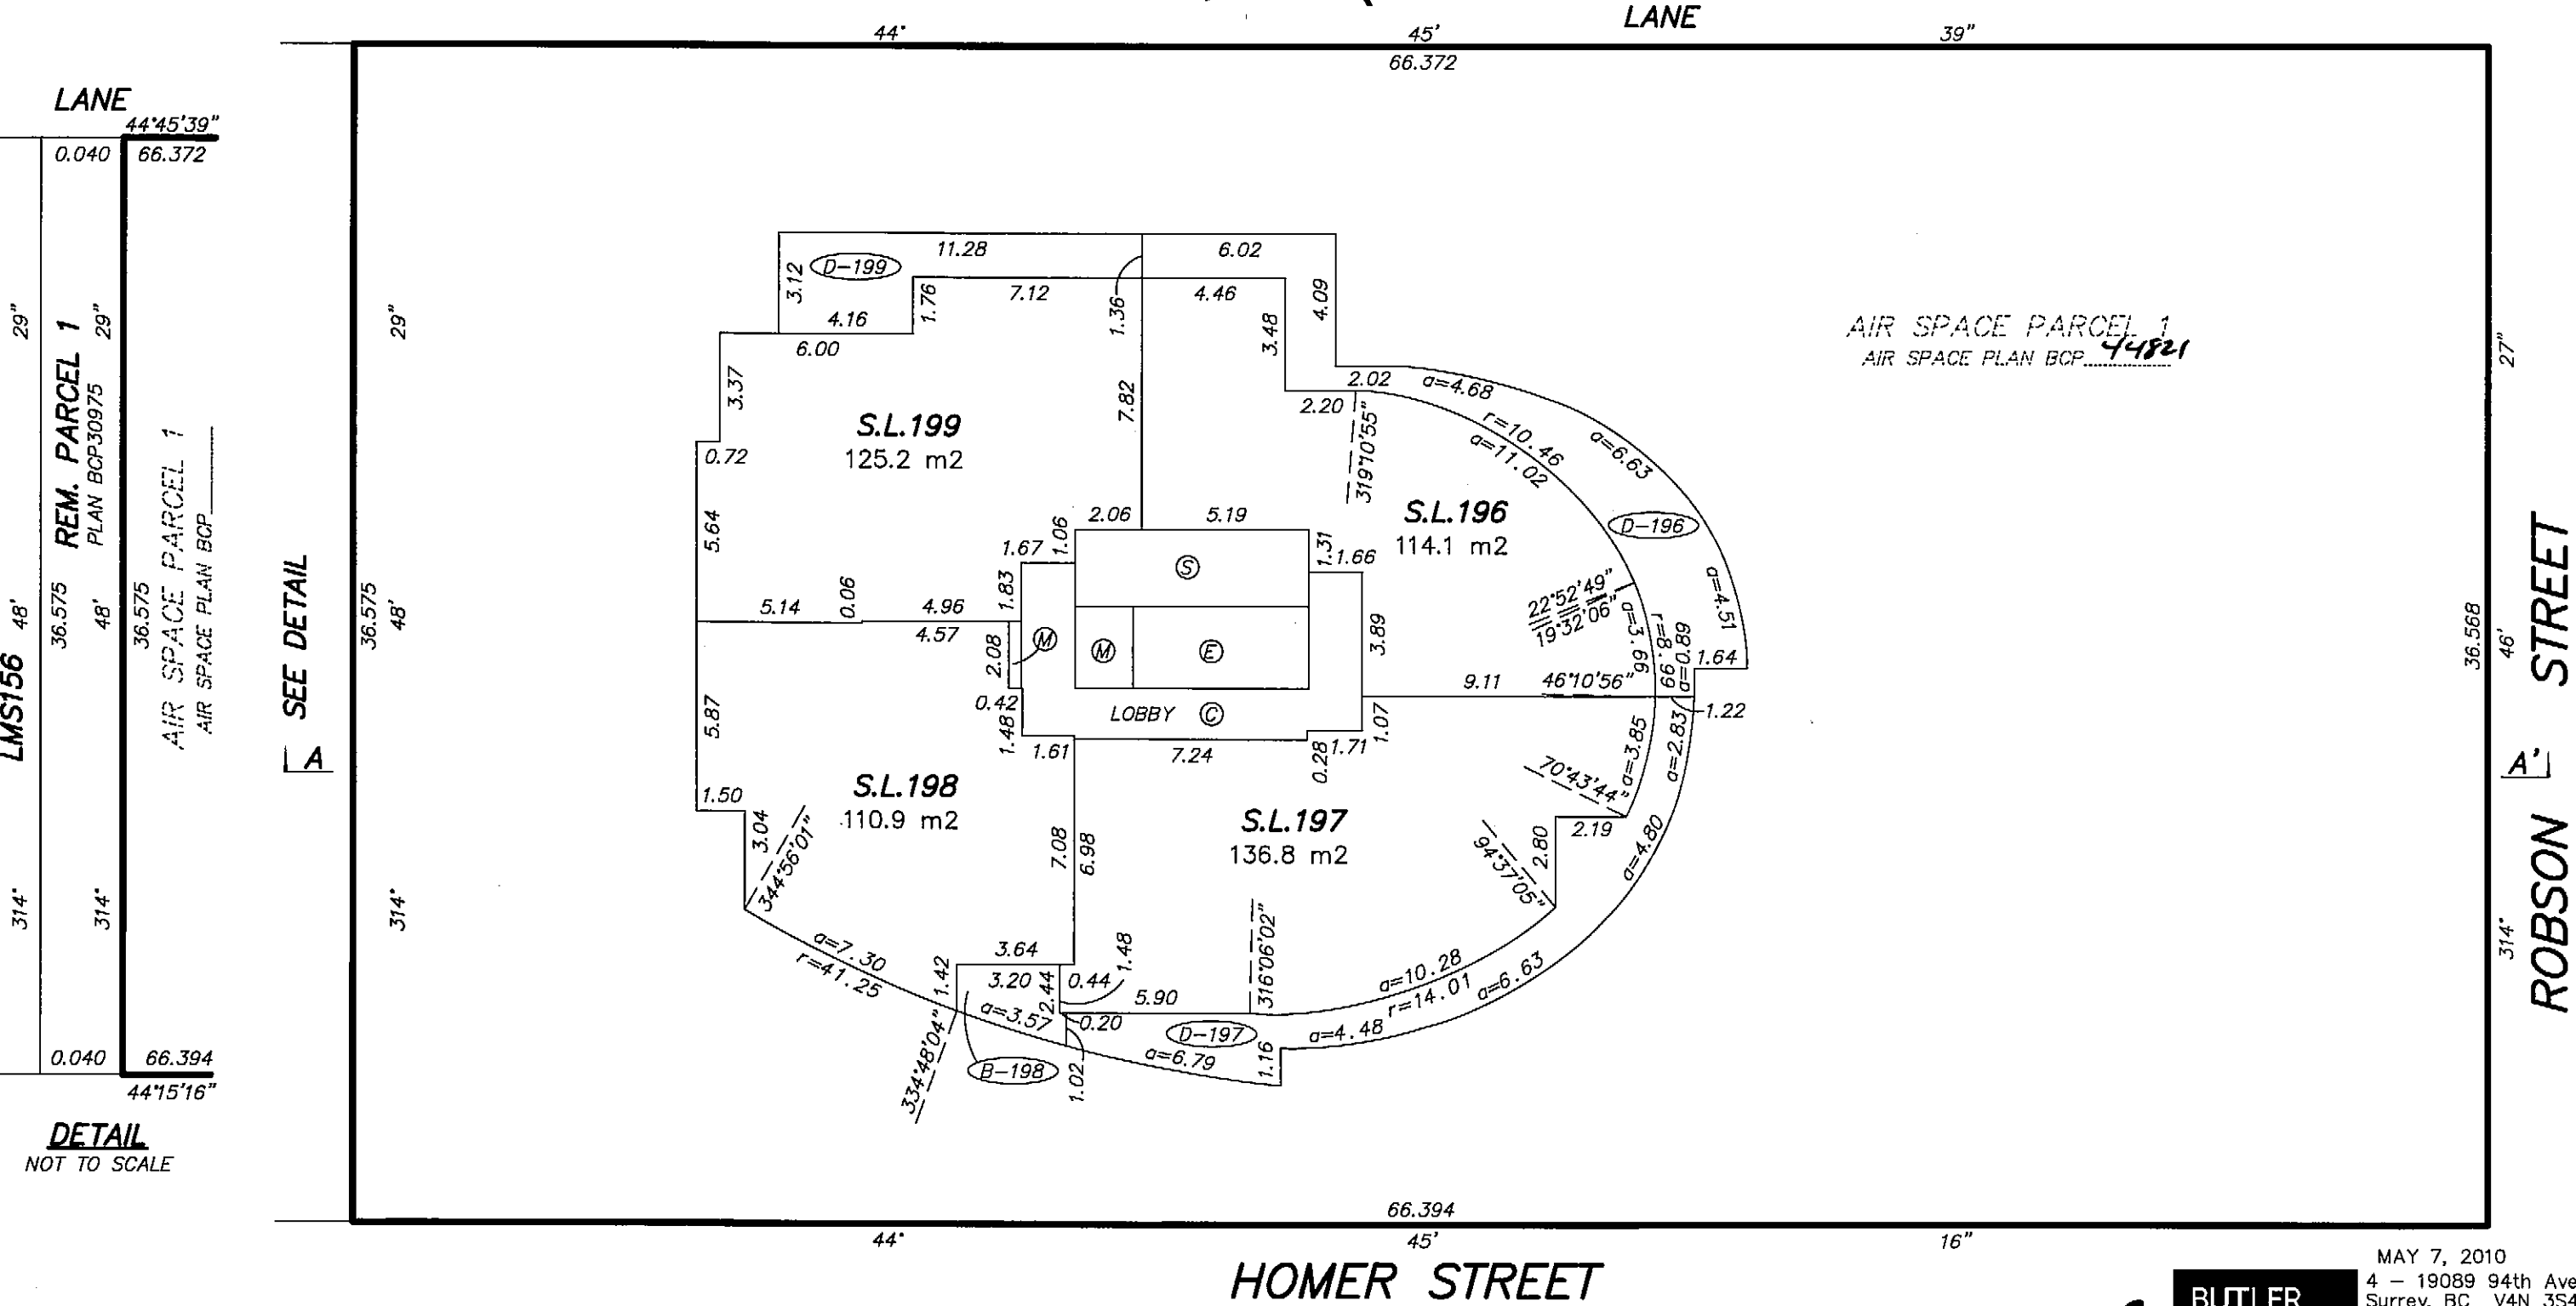

**BUTLER
SUNDVICK**

File: 3358-Strata Dwg: 3358-Strata-R

ORIGINAL

32nd FLOOR

STRATA PLAN BCS 3836

0 5 10 15

THE INTENDED PLOT SCALE OF THIS PLAN IS 432 mm
IN WIDTH BY 280 mm IN HEIGHT (B SIZE) WHEN
PLOTTED AT A SCALE OF 1:200.



LANE


LANE

44'45'39"

0.040 66.372

29" 29" 36.575 48' 36.575 48' 36.575 48' 36.575 48' 314' 314' 0.040 66.394 44'15'16"

SEE DETAIL SHEET 14

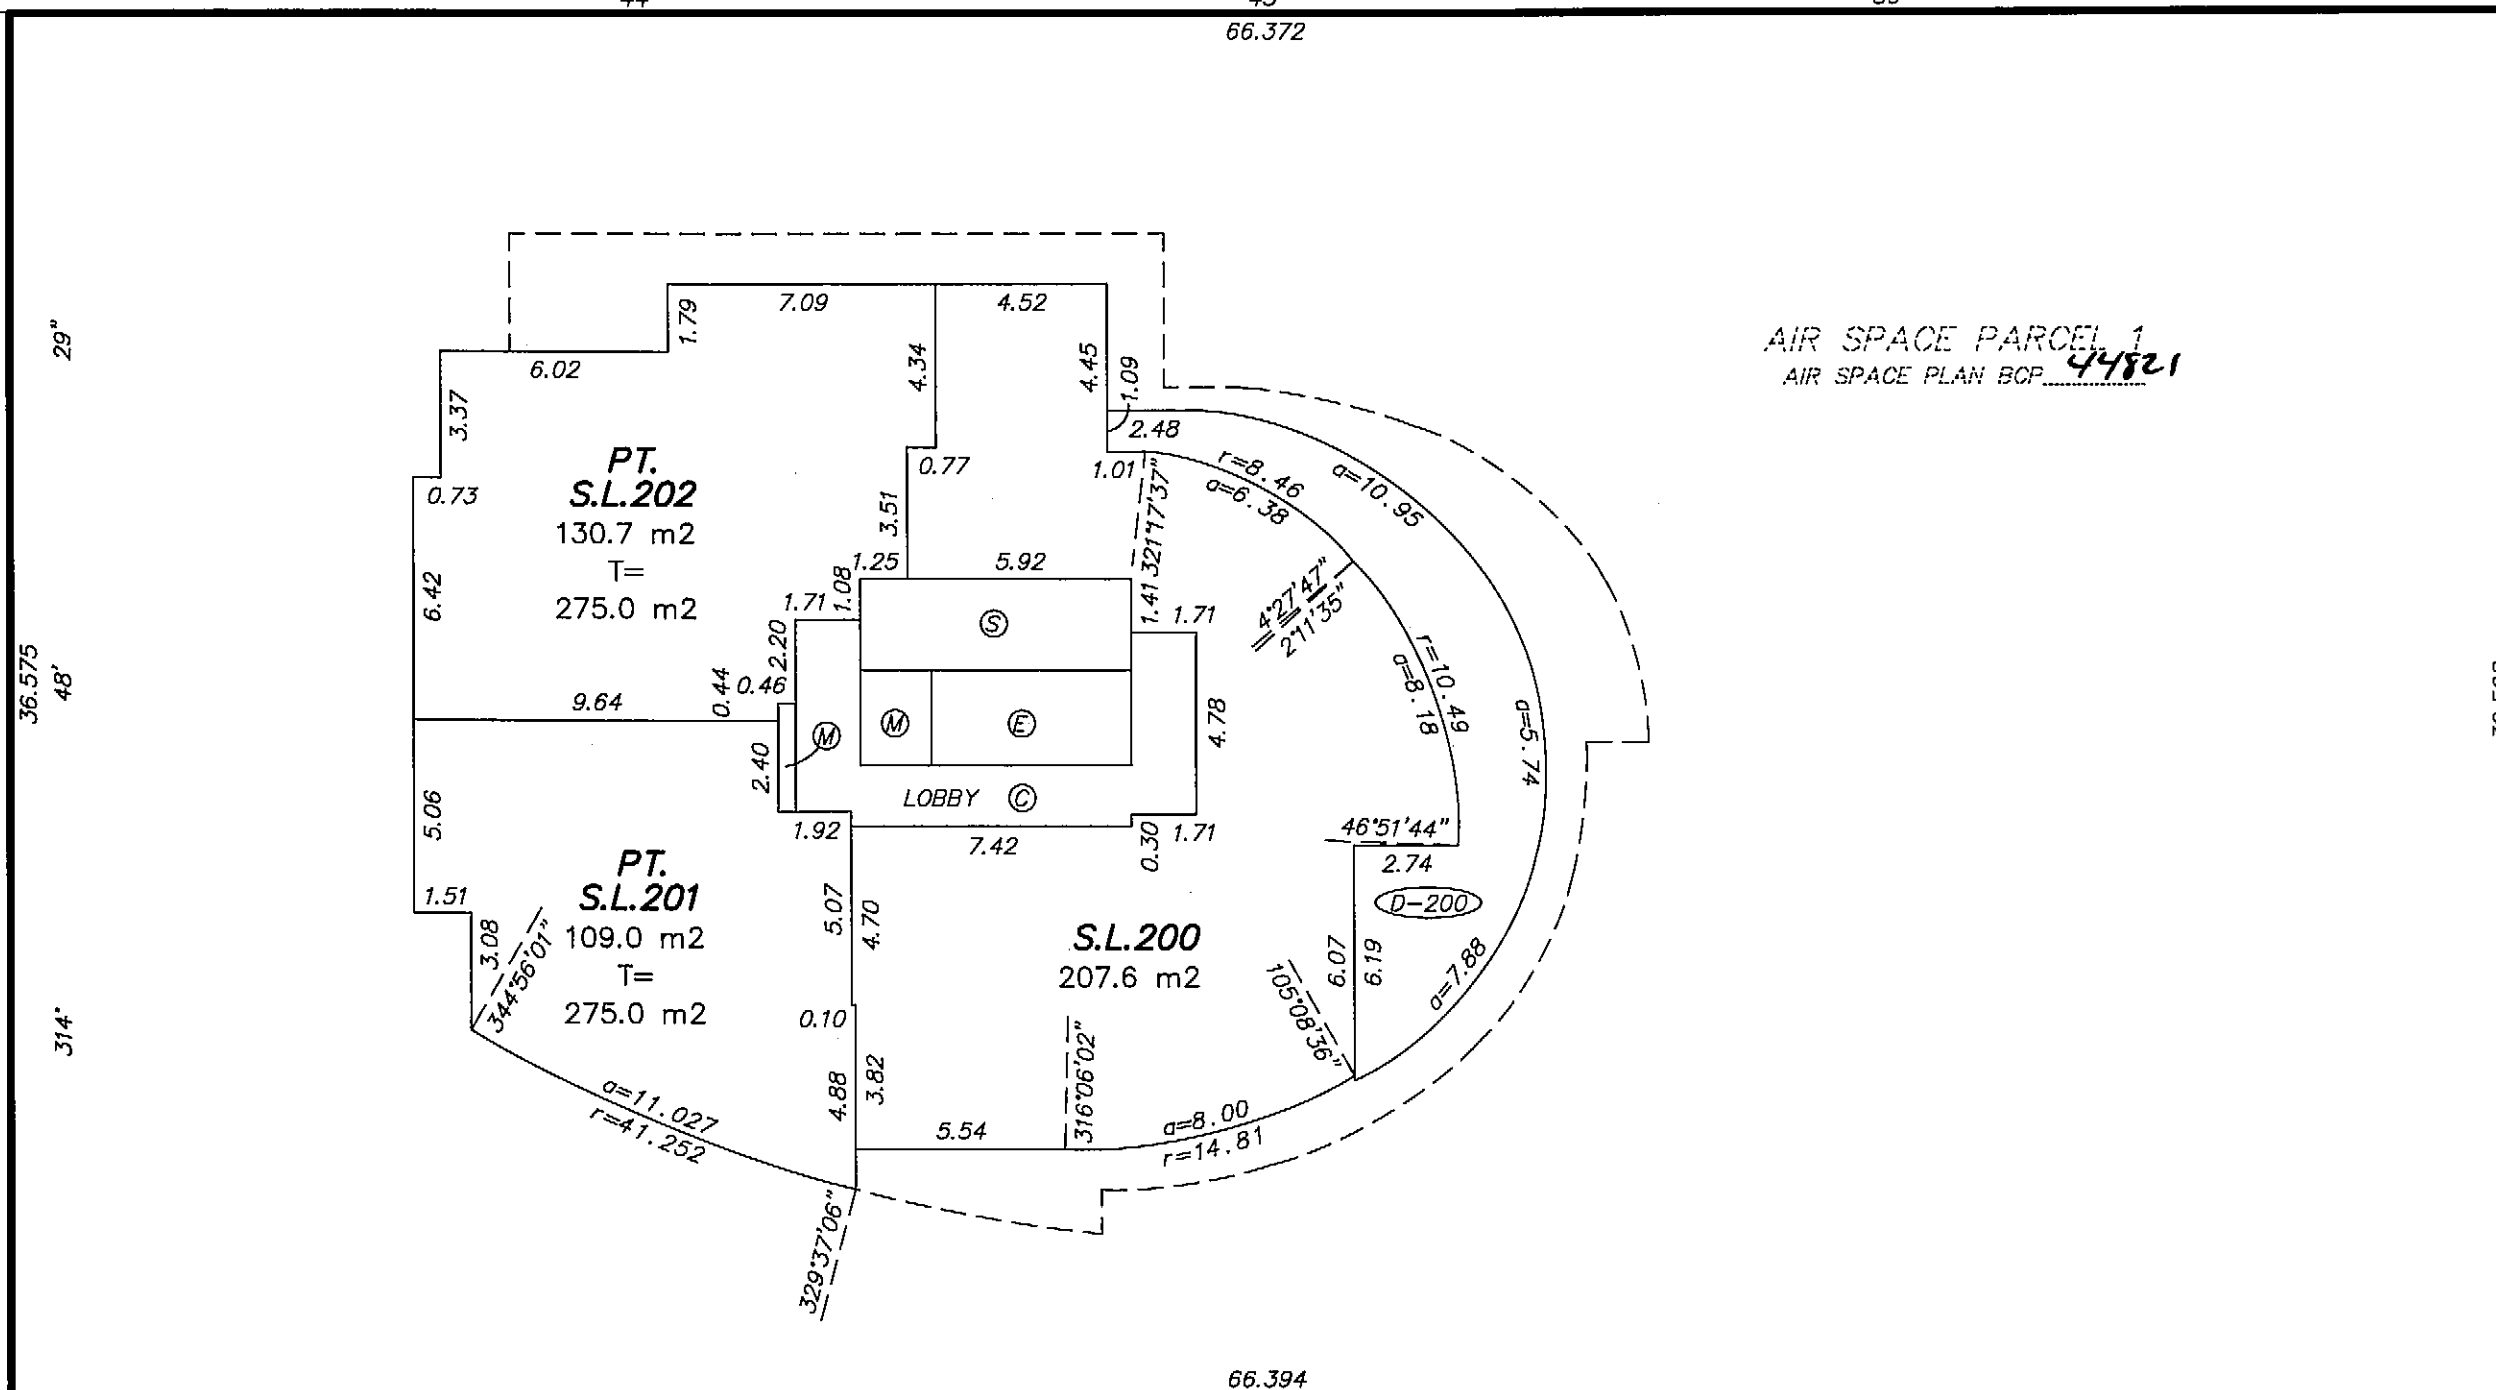

HOMER STREET

ROBSON STREET

DETAIL
NOT TO SCALE

MAY 7, 2010
4 - 19089 94th Ave
Surrey, BC V4N 3S4
www.butlersundvick.ca
Tel. 604-513-9611
File: 3358-Strata Dwg: 3358-Strata-R

ORIGINAL

33rd FLOOR

STRATA PLAN BCS 3836

0 5 10 15

THE INTENDED PLOT SCALE OF THIS PLAN IS 432 mm IN WIDTH BY 280 mm IN HEIGHT (B SIZE) WHEN PLOTTED AT A SCALE OF 1:200.



LANE

LANE

44'45'39" 0.040 66.372


29" 29" 314" 314" 0.040 66.394 44'15'16"

LMS156 48' 36.575 48' 36.575

REM. PARCEL 1 PLAN BCP30975

AIR SPACE PARCEL 1 AIR SPACE PLAN BOP

SEE A DETAIL SHEET 14

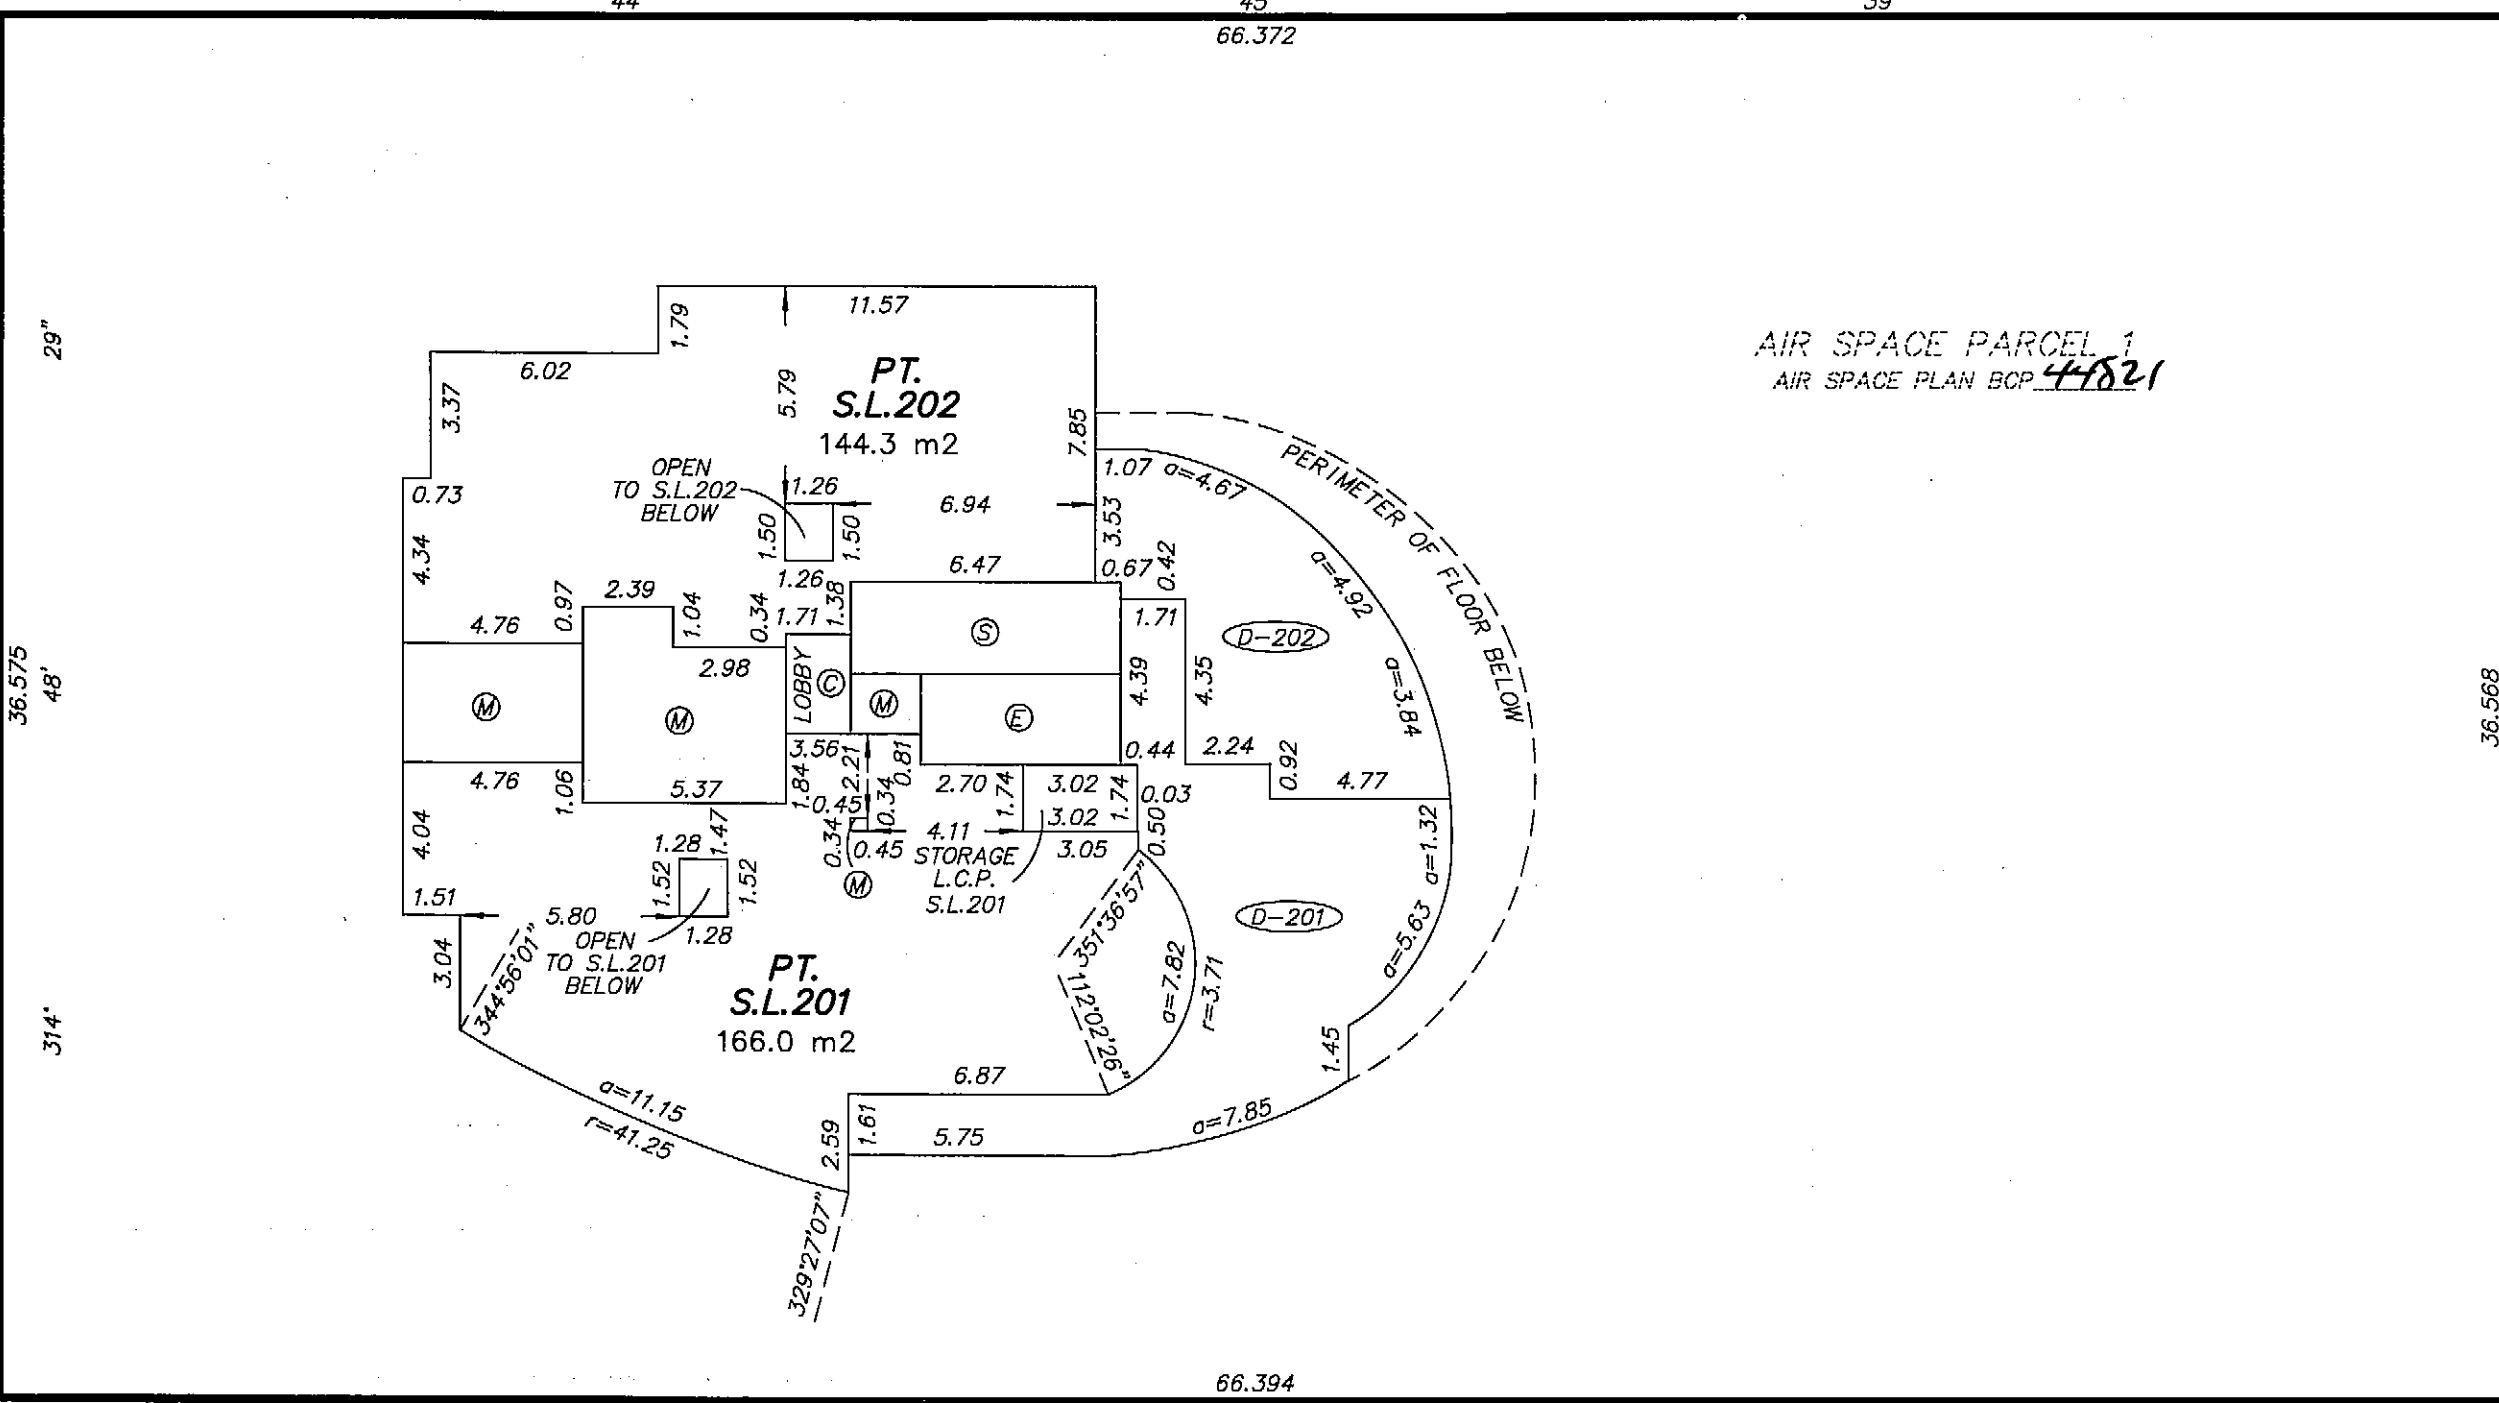

AIR SPACE PARCEL 1
AIR SPACE PLAN BOP 44821

27" 46' 314" ROBSON STREET

HOMER STREET

DETAIL NOT TO SCALE

MAY 7, 2010
4 - 19089 94th Ave
Surrey, BC V4N 3S4
www.butlersundvick.ca
Tel. 604-513-9611
File: 3358-Strata Dwg: 3358-Strata-R

BUTLER SUNDVICK

ORIGINAL


SECTION A-A'

STRATA PLAN BCS 3836



THE INTENDED PLOT SCALE OF THIS PLAN IS 432 mm
IN WIDTH BY 280 mm IN HEIGHT (B SIZE) WHEN
PLOTTED AT A SCALE OF 1:200.

(SEE SHEET 40 FOR CONTINUATION)

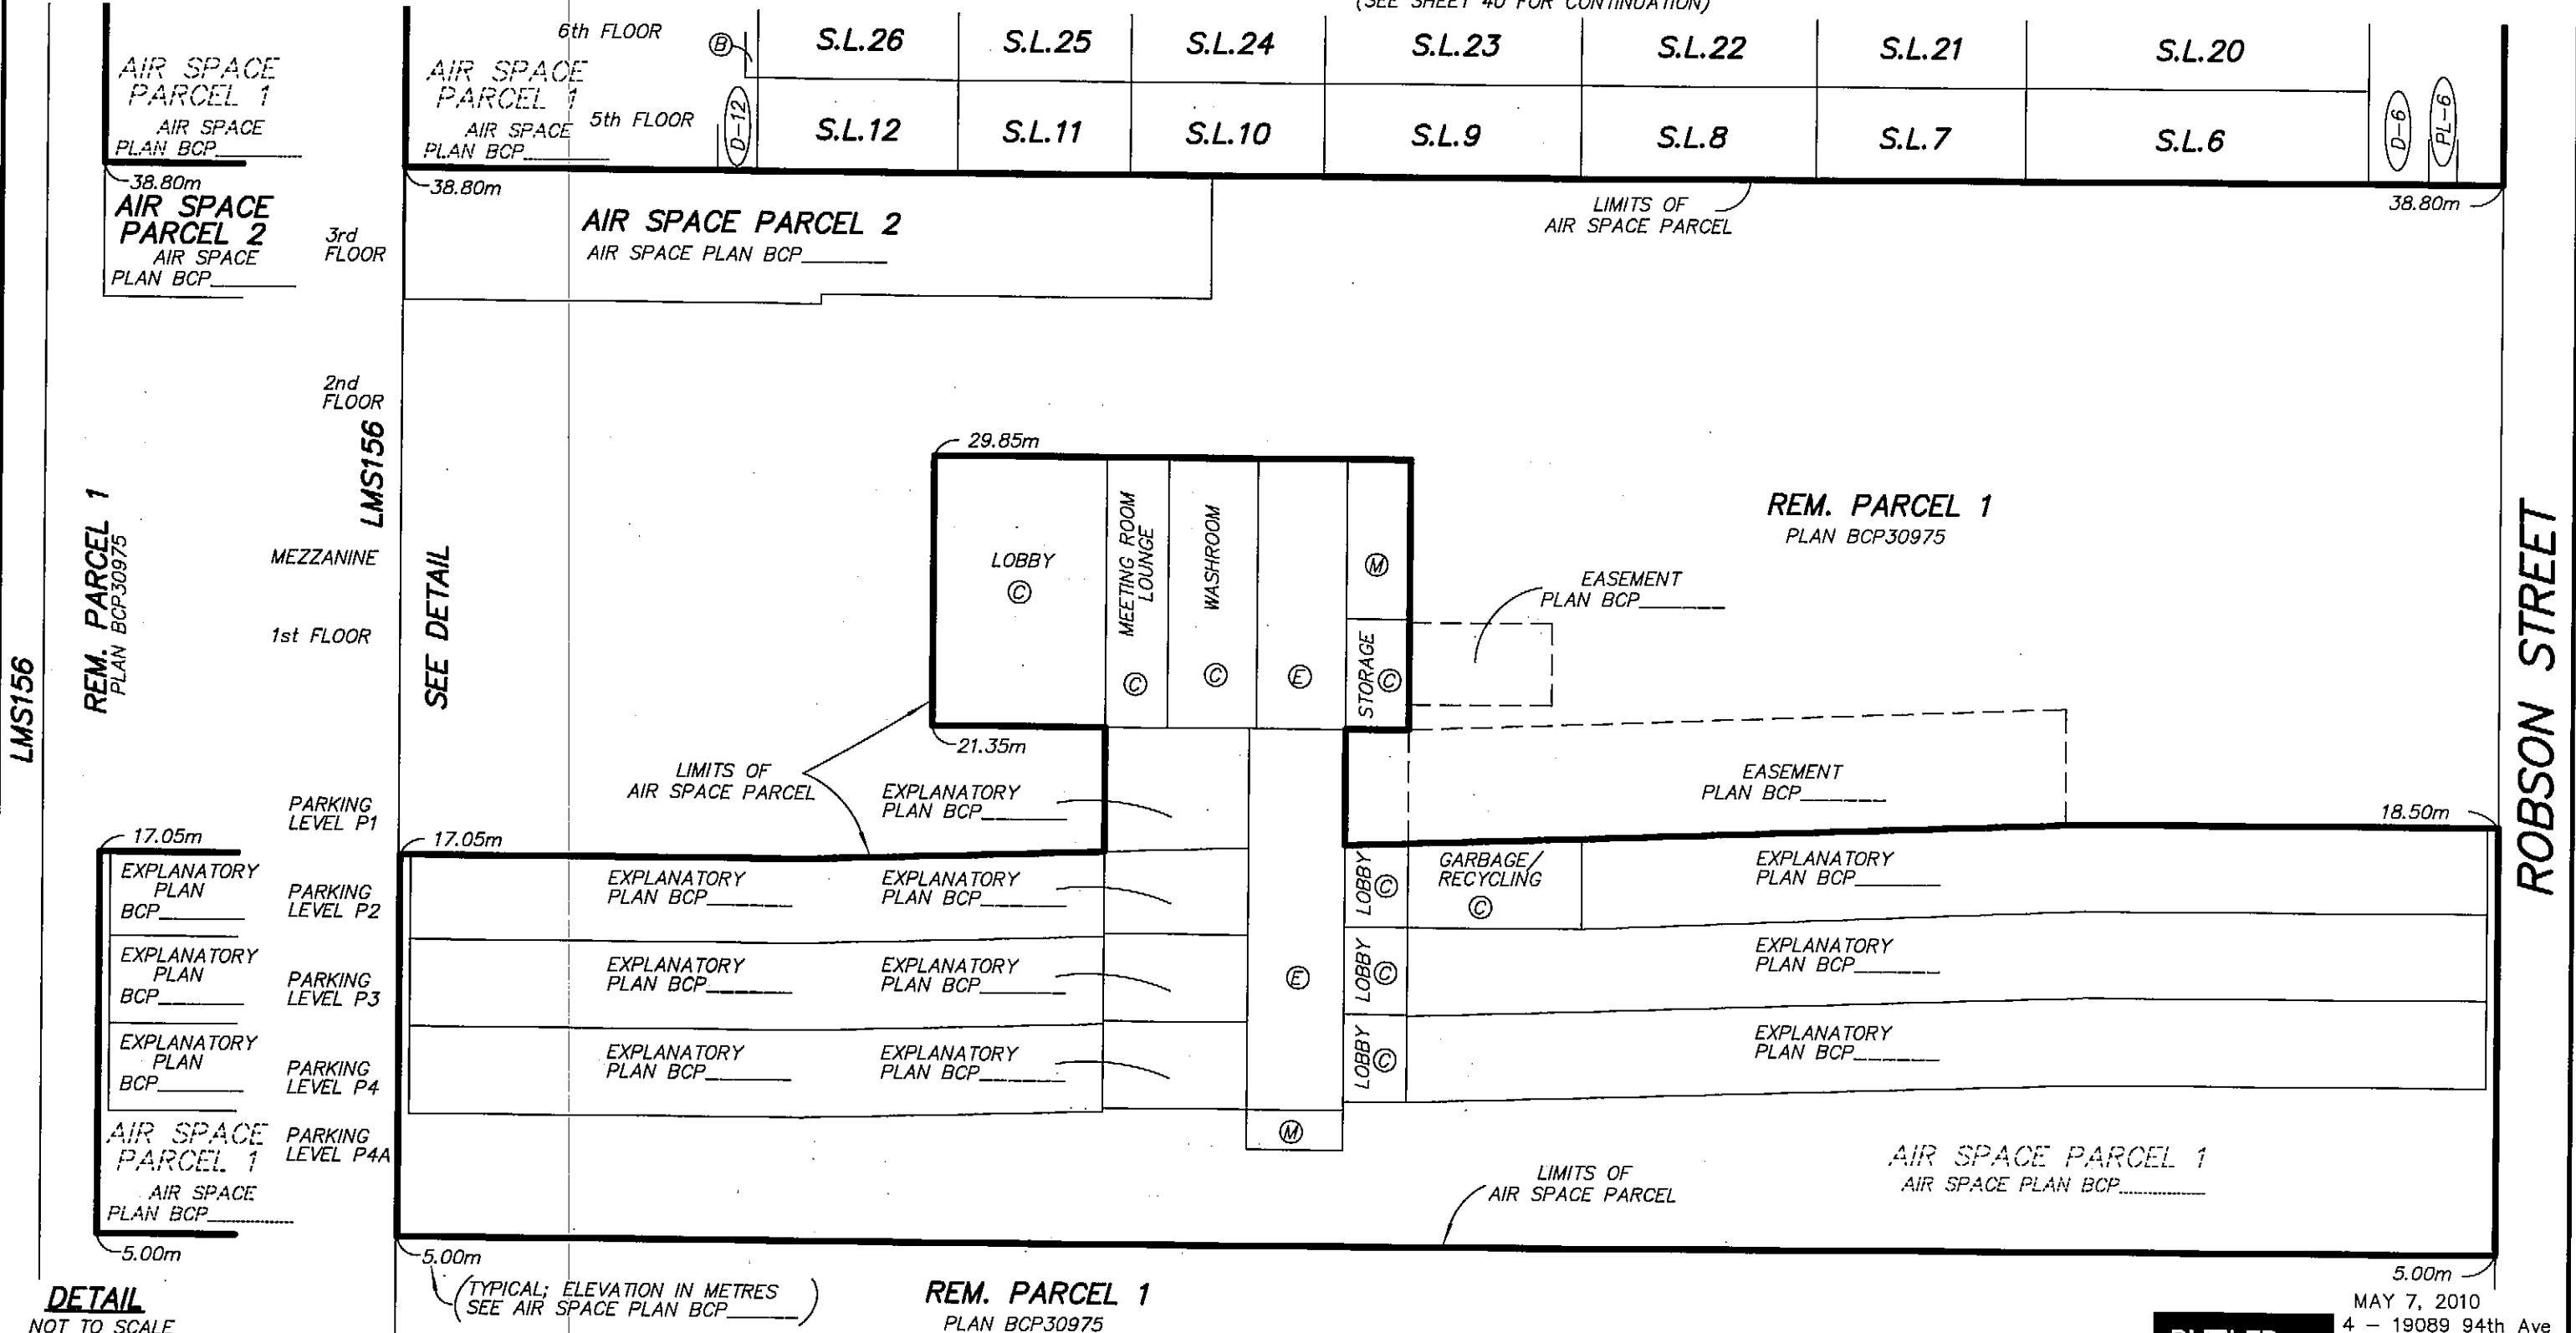

DETAIL
NOT TO SCALE

REM. PARCEL 1
PLAN BCP30975

**BUTLER
SUNDVICK**

**BUTLER
SUNDVICK**

ORIGINAL

SECTION A-A'

STRATA PLAN BCS 3836



THE INTENDED PLOT SCALE OF THIS PLAN IS 432 mm IN WIDTH BY 280 mm IN HEIGHT (B SIZE) WHEN PLOTTED AT A SCALE OF 1:200.

(SEE SHEET 41 FOR CONTINUATION)

21st FLOOR	ⓑ	S.L.129	S.L.128	S.L.127	S.L.126	
20th FLOOR	ⓑ	S.L.121	S.L.120	S.L.119	S.L.118	
19th FLOOR	ⓑ	S.L.113	S.L.112	S.L.111	S.L.110	
18th FLOOR	ⓑ	S.L.105	S.L.104	S.L.103	S.L.102	
17th FLOOR	ⓑ	S.L.97	S.L.96	S.L.95	S.L.94	
16th FLOOR	ⓑ	S.L.89	S.L.88	S.L.87	S.L.86	
15th FLOOR	ⓑ	S.L.81	S.L.80	S.L.79	S.L.78	
12th FLOOR	ⓑ	S.L.73	S.L.72	S.L.71	S.L.70	
11th FLOOR	ⓑ	S.L.65	S.L.64	S.L.63	S.L.62	
10th FLOOR	ⓑ	S.L.57	S.L.56	S.L.55	S.L.54	
9th FLOOR	ⓑ	S.L.49	S.L.48	S.L.47	S.L.46	
8th FLOOR	ⓑ	S.L.41	S.L.40	S.L.39	S.L.38	
7th FLOOR	ⓑ	S.L.33	S.L.32	S.L.31	S.L.30	
6th FLOOR	ⓑ	S.L.26	S.L.25	S.L.24	S.L.23	S.L.22

AIR SPACE PARCEL 1
AIR SPACE PLAN BCP_____

(SEE SHEET 39 FOR CONTINUATION)

ⓓ-30 Ⓟ-30
COURTYARD © COURTYARD © COURTYARD © PLANTER ©

DETAIL
NOT TO SCALE

MAY 7, 2010
4 - 19089 94th Ave
Surrey, BC V4N 3S4
www.butlersundvick.ca
Tel. 604-513-9611

BUTLER
SUNDVICK

File: 3358-Strata Dwg: 3358-Strata-R

ORIGINAL

SECTION A-A'

STRATA PLAN BCS 3836.

0 5 10 15

THE INTENDED PLOT SCALE OF THIS PLAN IS 432 mm
IN WIDTH BY 280 mm IN HEIGHT (B SIZE) WHEN
PLOTTED AT A SCALE OF 1:200.

REM. PARCEL 1
PLAN BCP30975

LIMITS OF
AIR SPACE PARCEL

33rd FLOOR					D-201
32nd FLOOR	S.L.201		S.L.200		D-200
31st FLOOR	S.L.198		S.L.197		D-197
30th FLOOR	S.L.193	S.L.192	S.L.191	S.L.190	
29th FLOOR	S.L.185	S.L.184	S.L.183	S.L.182	
28th FLOOR	S.L.177	S.L.176	S.L.175	S.L.174	
27th FLOOR	S.L.169	S.L.168	S.L.167	S.L.166	
26th FLOOR	S.L.161	S.L.160	S.L.159	S.L.158	
25th FLOOR	S.L.153	S.L.152	S.L.151	S.L.150	
23rd FLOOR	S.L.145	S.L.144	S.L.143	S.L.142	
22nd FLOOR	S.L.137	S.L.136	S.L.135	S.L.134	
21st FLOOR	S.L.129	S.L.128	S.L.127	S.L.126	

(SEE SHEET 40 FOR CONTINUATION)

AIR SPACE PARCEL 1
AIR SPACE PLAN BOP

DETAIL
NOT TO SCALE

MAY 7, 2010
4 - 19089 94th Ave
Surrey, BC V4N 3S4
www.butlersundvick.ca
Tel. 604-513-9611
File: 3358-Strata Dwg: 3358-Strata-R

BUTLER
SUNDVICK

ORIGINAL